


1 EXTERIOR ELEVATION
A4.1 SCALE: 3/16"=1'-0"

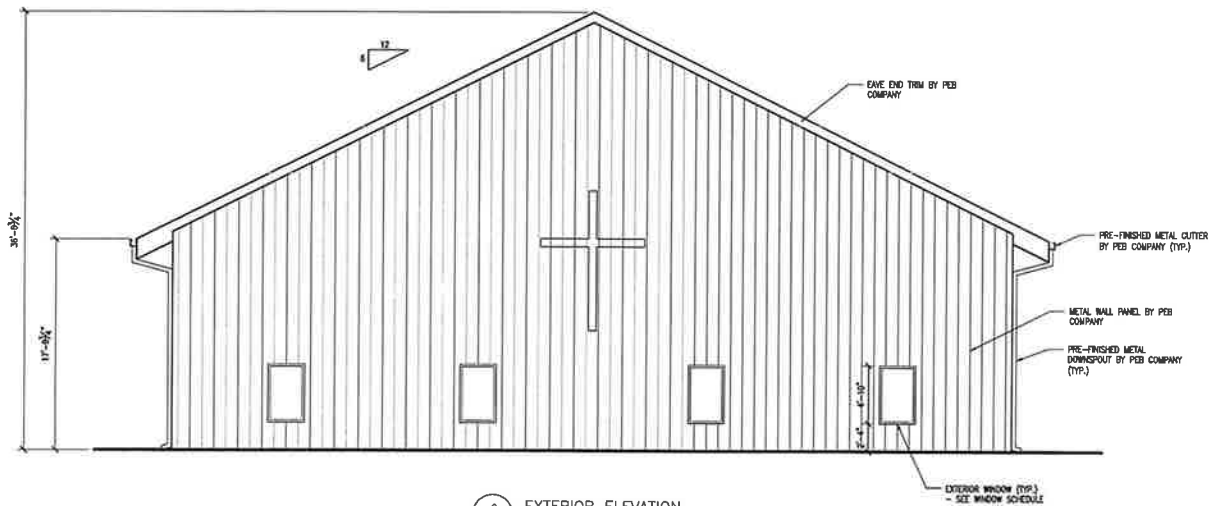

2 EXTERIOR ELEVATION
A4.1 SCALE: 3/16"=1'-0"

SL ARCHITECT

1221 Lenox Rd., Suite 702, Gresham, GA 30524
Tel: 404 728-0488
This drawing is the property of SL Architect, LLC and is not to be reproduced or copied without the express written consent of the architect and its specified firm, and is not to be used for any other purpose or in any other project. This drawing is to be returned to SL Architect, LLC upon request.

SEAL

BETHEL FAITH BAPTIST CHURCH
3331 FRIENDSHIP ROAD
BUJFORD, GEORGIA 30519

PRINTING / REVISIONS		
REVISION	DATE	REMARK

KEY PLAN


DATE: 12 / 23 / 2022
DRAWN: STAFF
CHECKED: S.W.L.
JOB NO.: 22-04

TITLE
EXTERIOR ELEVATIONS


SHEET NUMBER
A4.1

The scale as stated, is valid only on original drawing.

RELEASED FOR CONSTRUCTION

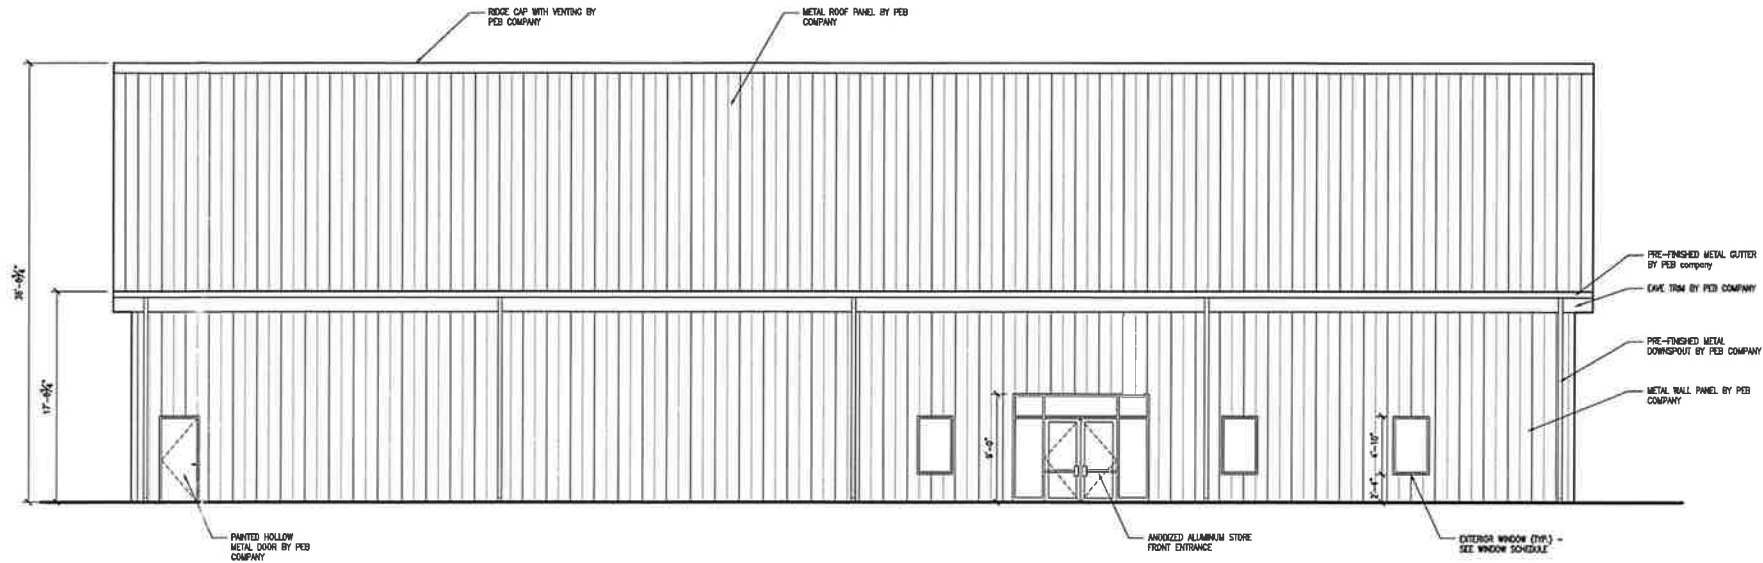

1 EXTERIOR ELEVATION
A4.0 SCALE: 3/16"=1'-0"

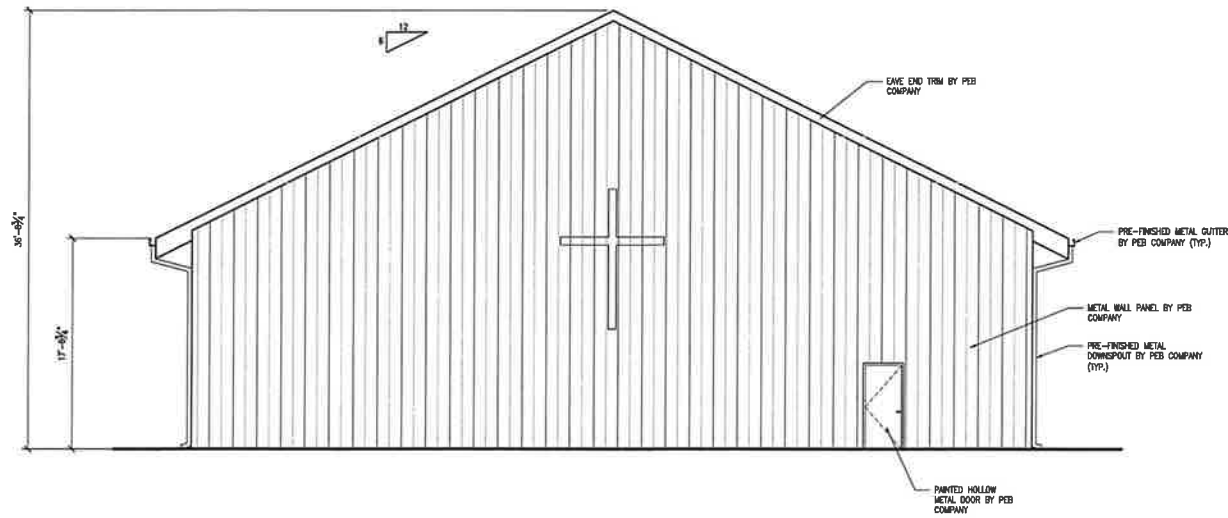

2 EXTERIOR ELEVATION
A4.0 SCALE: 3/16"=1'-0"

SL ARCHITECT

1225 Sawtooth Blvd., Suite 100, Suwanee, GA 30024
Tel: 404-278-0488

This drawing is the property of SL Architect, LLC and is not to be reproduced or copied in whole or in part, or to be used in any way for the project and/or the specified location, and it is to be returned to SL Architect, LLC upon request. The drawing is to be returned to the SL Architect, LLC upon request.

SEAL

**BETHEL FAITH BAPTIST
CHURCH**

3331 FRIENDSHIP ROAD
BUFORD, GEORGIA 30519

PRINTING / REVISIONS

REVISION	DATE	REMARK

KEY PLAN



DATE: 12 / 23 / 2022
DRAWN: STAFF
CHECKED: S.W.L.
JOB NO.: 22-04

TITLE
EXTERIOR ELEVATIONS

SHEET NUMBER
A4.0

The scale as stated, is valid only on original drawing.

RELEASED FOR CONSTRUCTION