



PROPOSED DESIGN



6178 LAKE LANIER HEIGHTS DR RESIDENCE

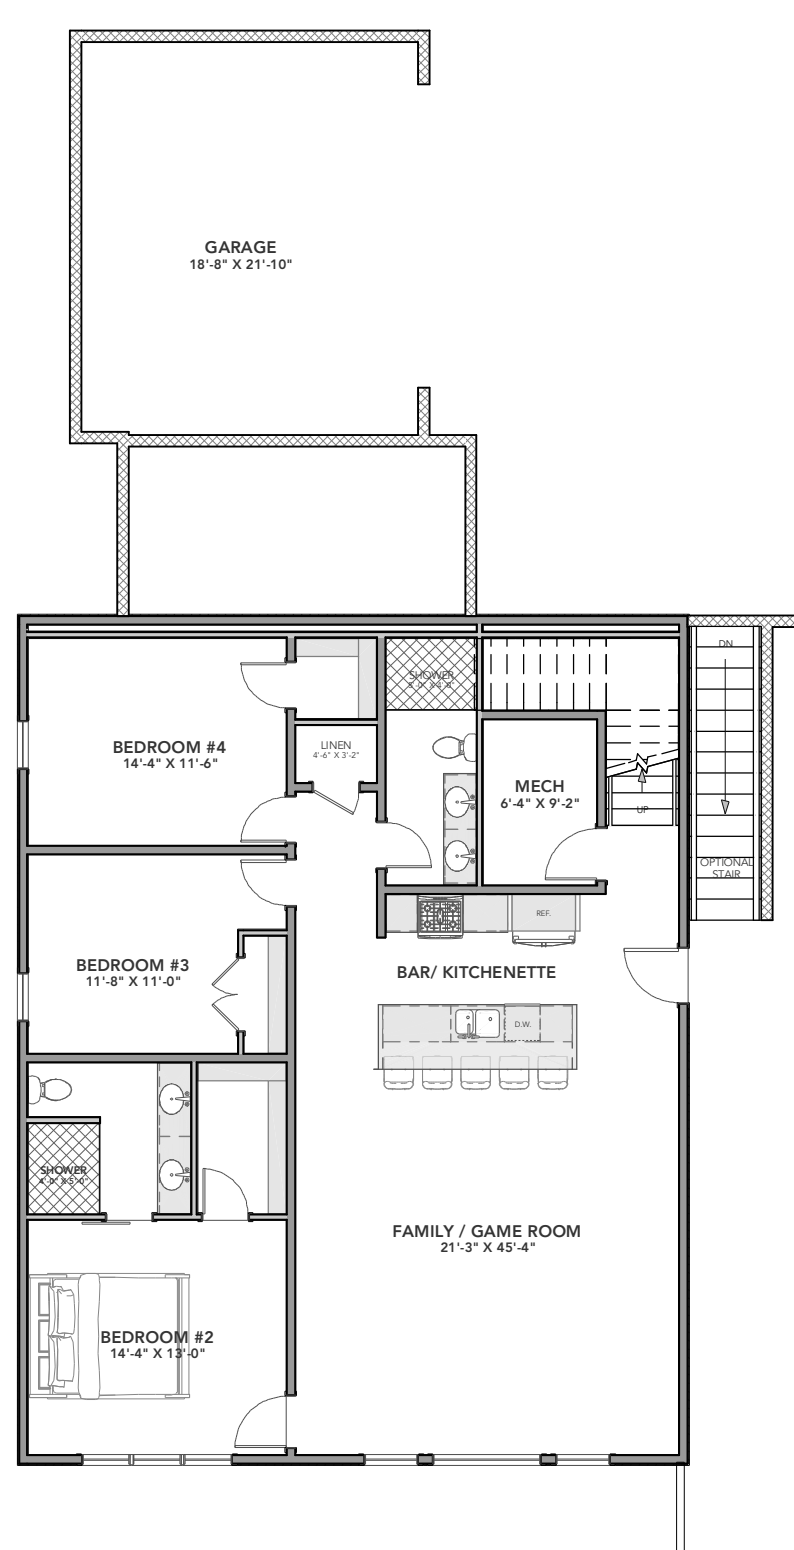


GARDEN LEVEL FLOOR PLAN
SCALE 3/32" = 1'-0"

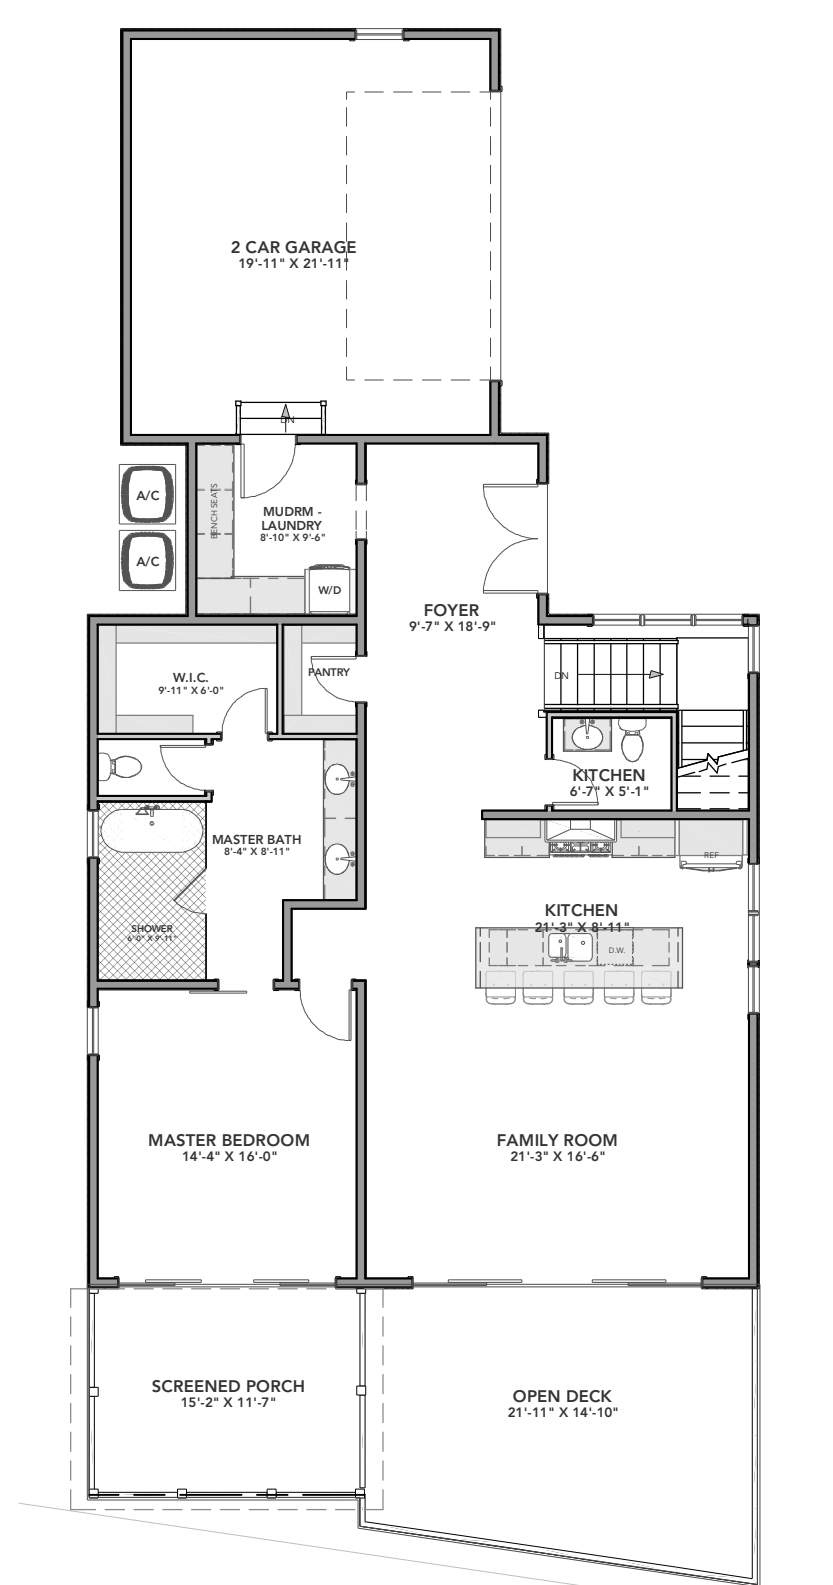

MAIN LEVEL FLOOR PLAN
SCALE 3/32" = 1'-0"

PROPOSED DESIGN



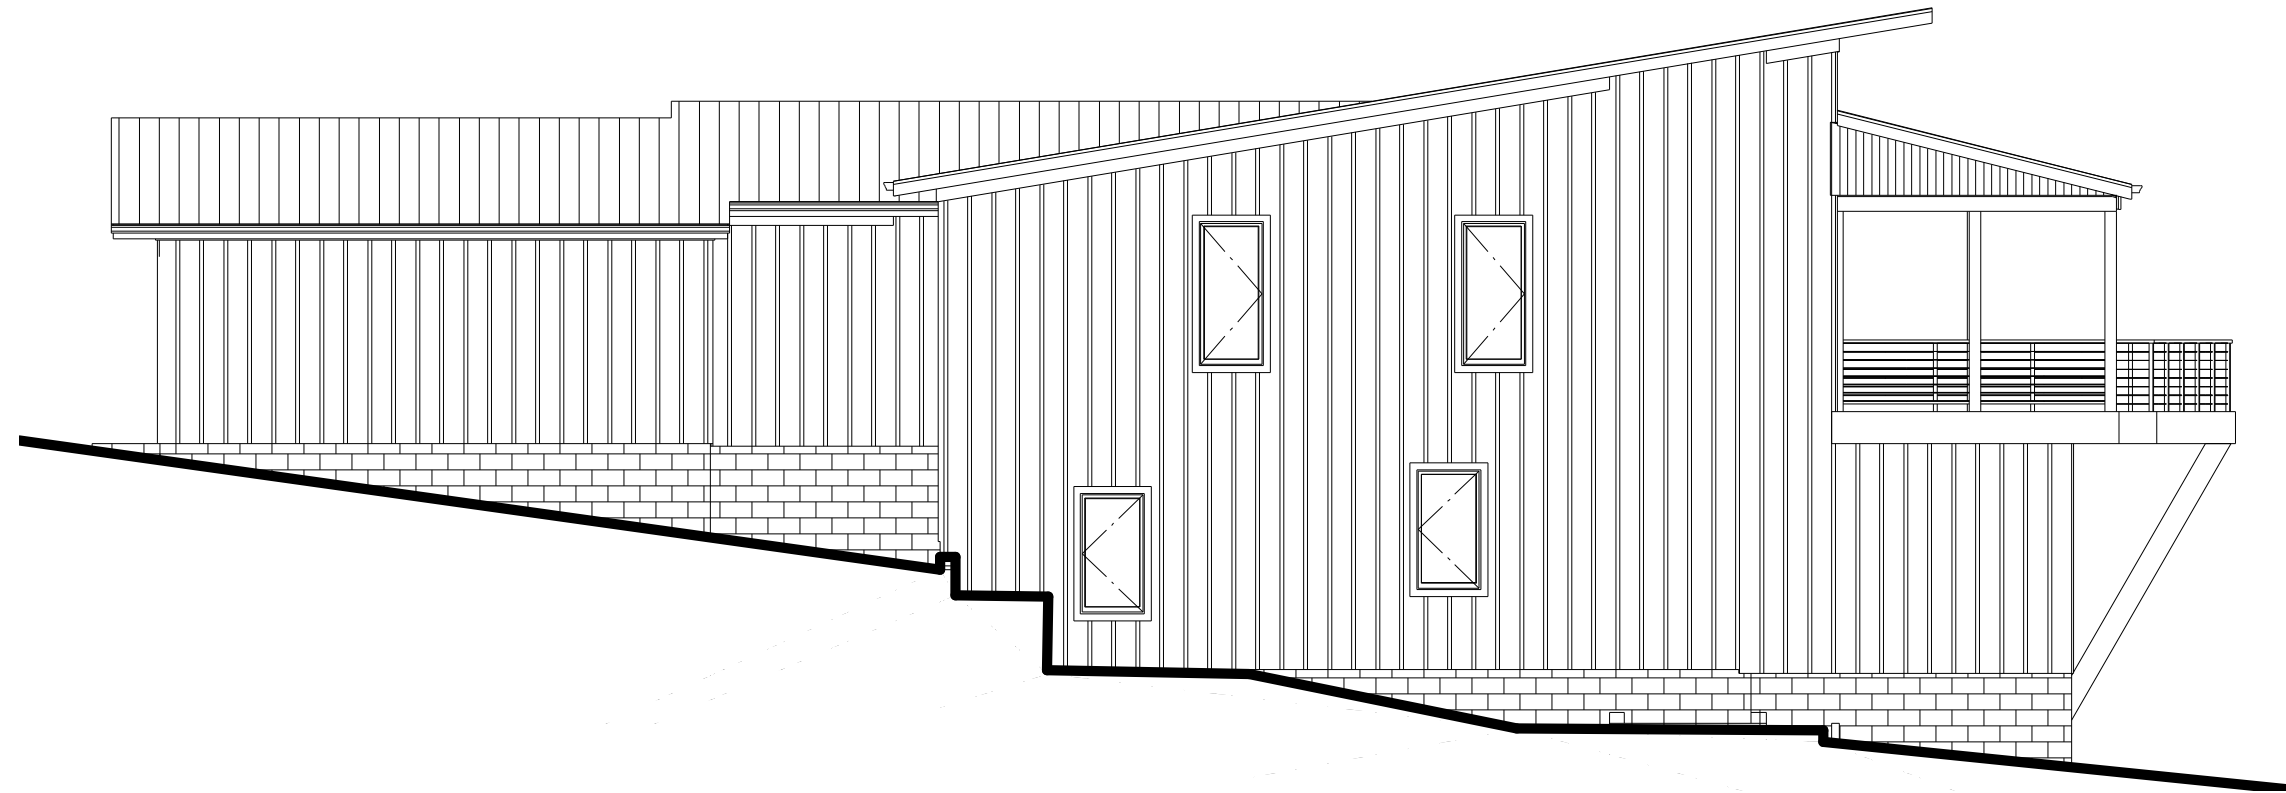


RIGHT SIDE ELEVATION




LAKE VIEW ELEVATION

PROPOSED DESIGN



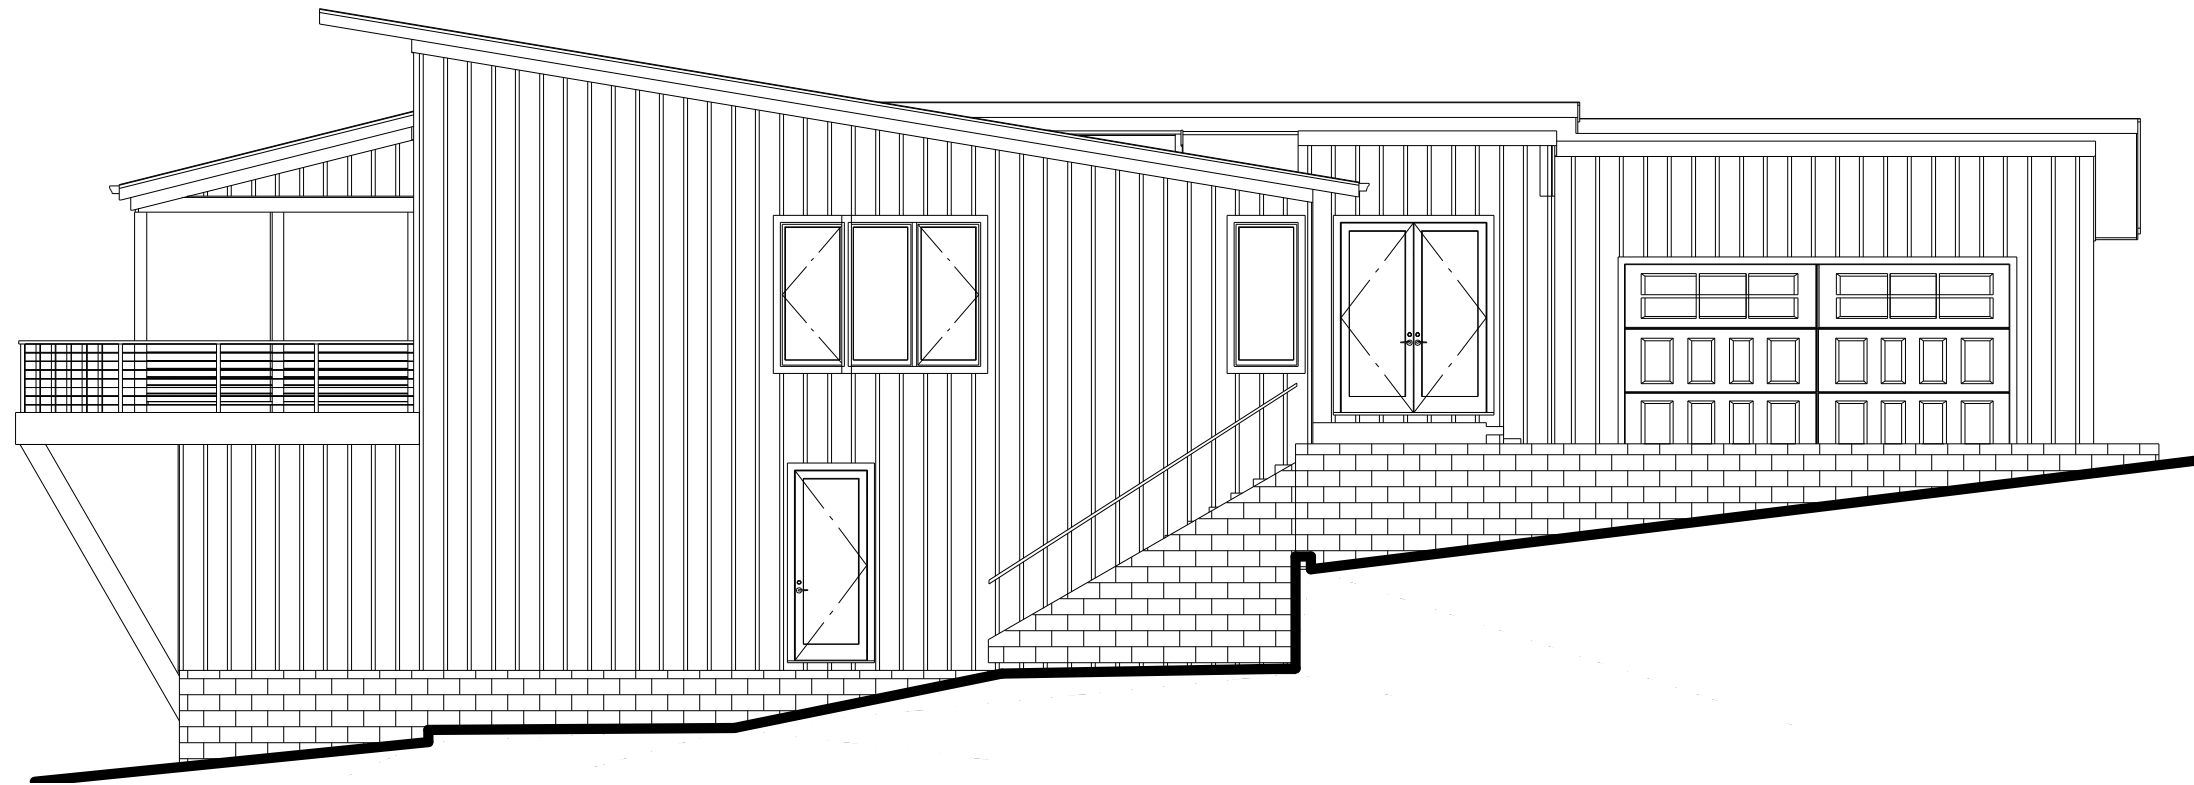

LEFT SIDE ELEVATION

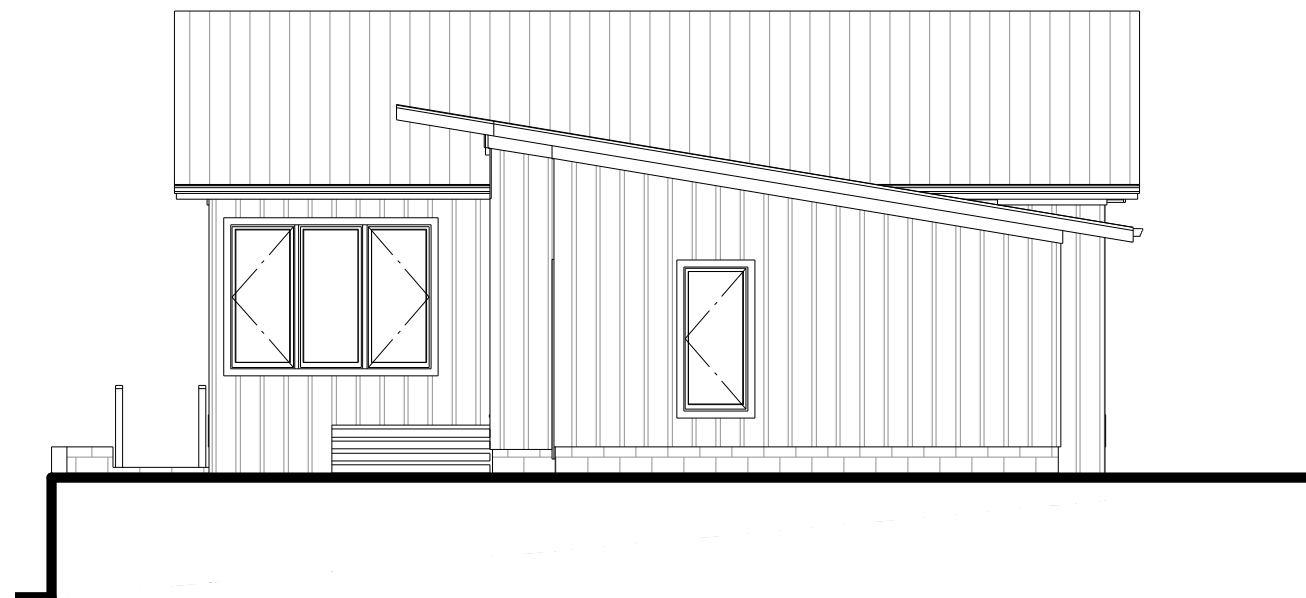

ENTRANCE ELEVATION

PROPOSED DESIGN

