

PLANSET TITLE

PROJECT:
HALL COUNTY ATLANTA
HIGHWAY
ADDRESS:

OWNER: -

SEAL

REVISIONS:

DRAWN BY: CHA
CHECKED BY: NAG

Date: 05-FEB-24


A101

**C-STORE
ELEVATIONS**


Scale: 1/8" = 1'-0"



1 FRONT ELEVATION
1/8" = 1'-0"

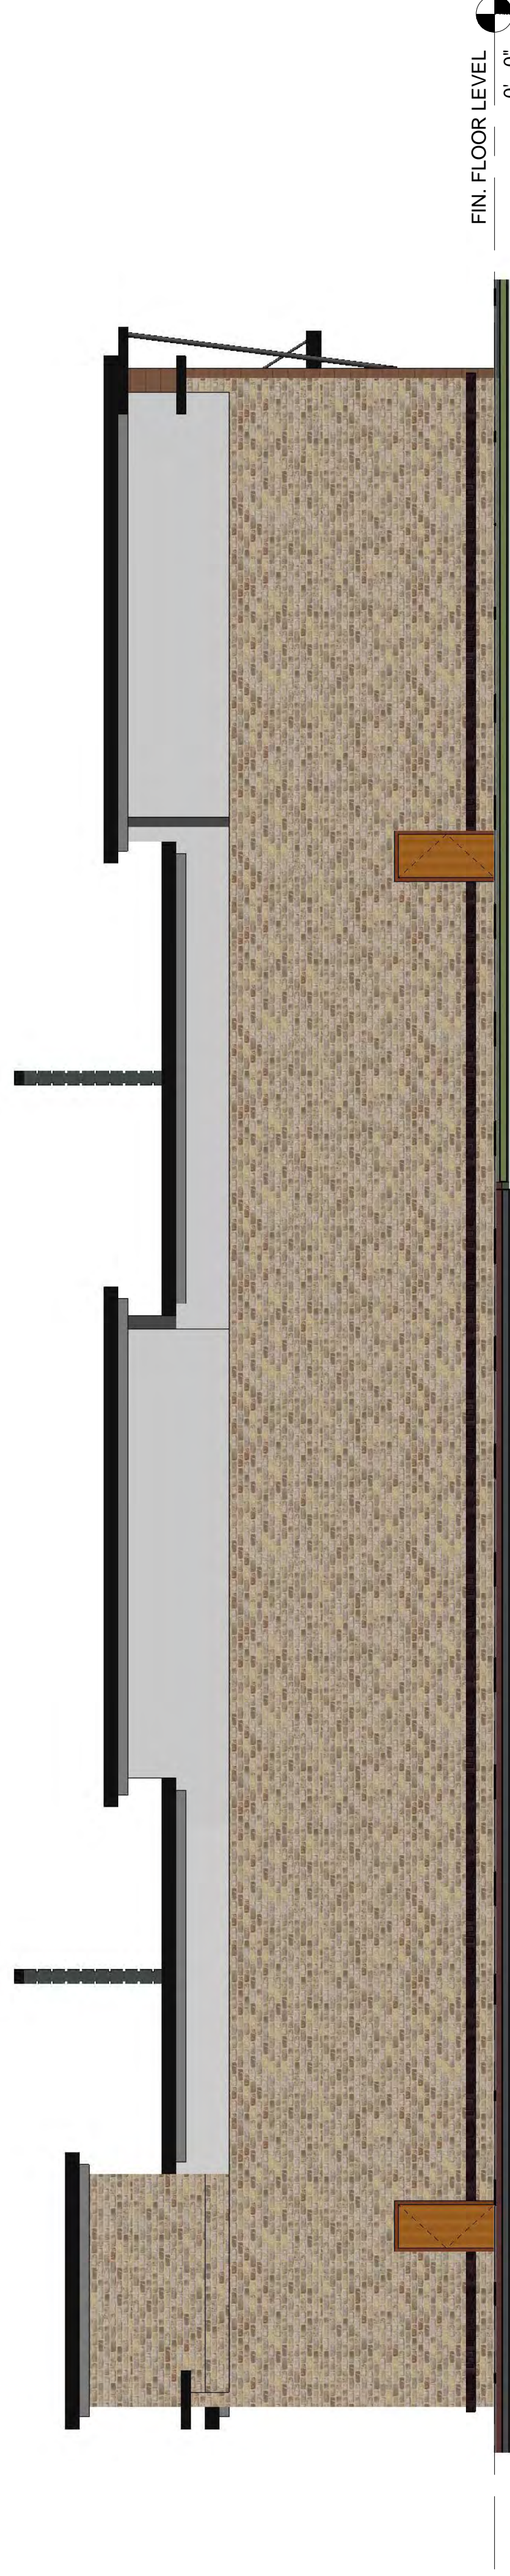

2 REAR ELEVATION
1/8" = 1'-0"

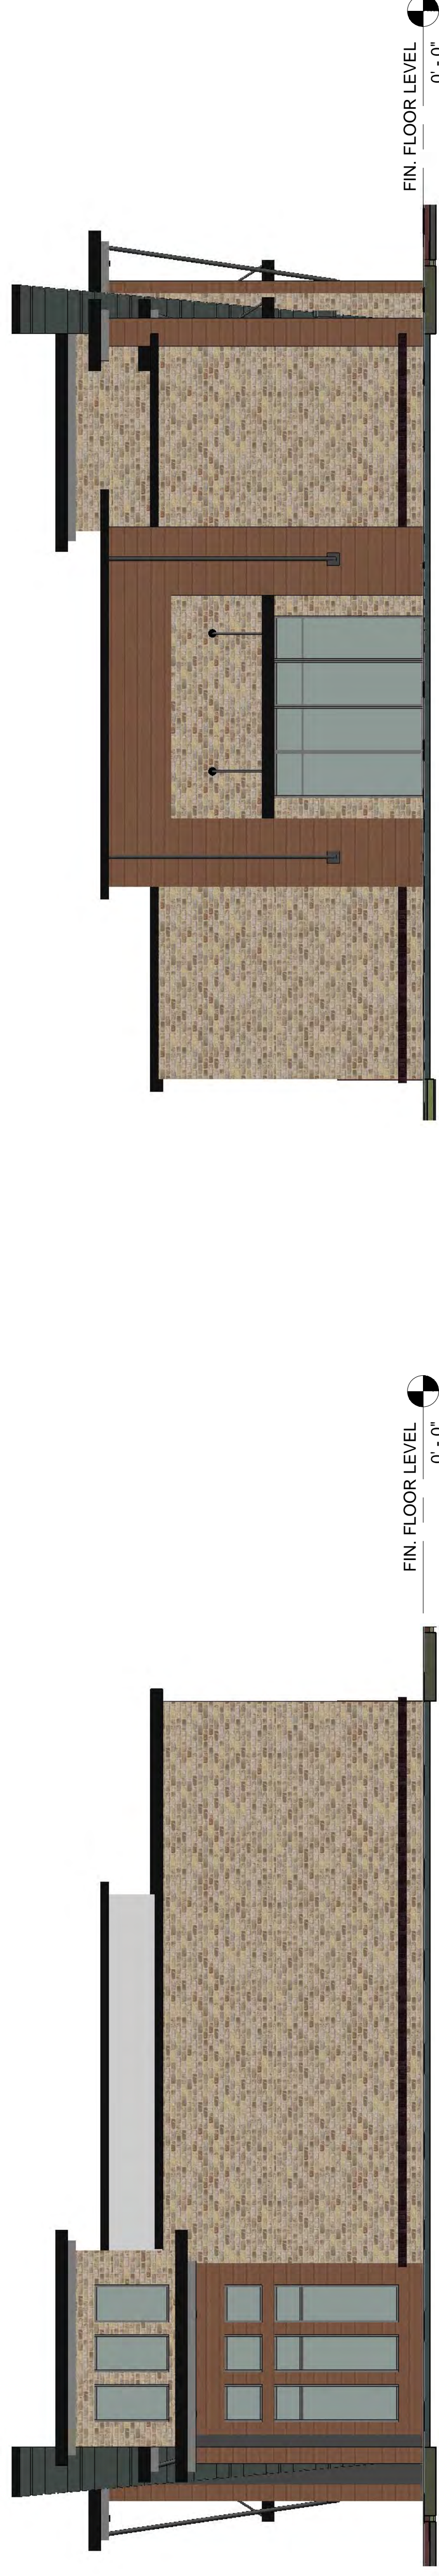

3 RIGHT ELEVATION
1/8" = 1'-0"

4 LEFT ELEVATION
1/8" = 1'-0"

PLANSET TITLE

PROJECT:
HALL COUNTY ATLANTA
HIGHWAY

ADDRESS:

OWNER: -

SEAL

REVISIONS:

DRAWN BY: CHA
CHECKED BY: NAG

Date: 05-FEB-24

A102

**C STORE FRONT
VIEW**

Scale:





PLANSET TITLE

PROJECT:
HALL COUNTY ATLANTA
HIGHWAY

ADDRESS:

OWNER:-

SEAL

REVISIONS:

DRAWN BY: CHA
CHECKED BY: NAG

Date: 05-FEB-24

A103

**C STORE FRONT
ISO 1**

Scale:





PLANSET TITLE

PROJECT:
HALL COUNTY ATLANTA
HIGHWAY
ADDRESS:
.
OWNER:-

SEAL

REVISIONS:

DRAWN BY: CHA
CHECKED BY: NAG

Date: 05-FEB-24

A104

**C STORE FRONT
ISO 2**

Scale:





PLANSET TITLE

PROJECT:
HALL COUNTY ATLANTA
HIGHWAY
ADDRESS:
.
OWNER:-

SEAL

REVISIONS:

DRAWN BY: CHA
CHECKED BY: NAG

Date: 05-FEB-24

A105
C STORE RIGHT VIEW
Scale:





PLANSET TITLE

PROJECT:
HALL COUNTY ATLANTA
HIGHWAY
ADDRESS:
.
OWNER:-

SEAL

REVISIONS:

DRAWN BY: CHA
CHECKED BY: NAG

Date: 05-FEB-24

A106

**C STORE LEFT
VIEW**

Scale:





PLANSET TITLE

PROJECT:
HALL COUNTY ATLANTA
HIGHWAY

ADDRESS:

OWNER:-

SEAL

REVISIONS:

DRAWN BY: CHA

CHECKED BY: NAG

Date: 05-FEB-24

A107

**BUILDING WITH
CANOPY**

Scale:





PLANSET TITLE

PROJECT:
HALL COUNTY ATLANTA
HIGHWAY
ADDRESS:
.
OWNER: -

SEAL

REVISIONS:

DRAWN BY: CHA
CHECKED BY: NAG

Date: 05-FEB-24


A201

**RETAIL CENTER
ELEVATIONS**

Scale: 1/8" = 1'-0"



1 FRONT ELEVATION
1/8" = 1'-0"

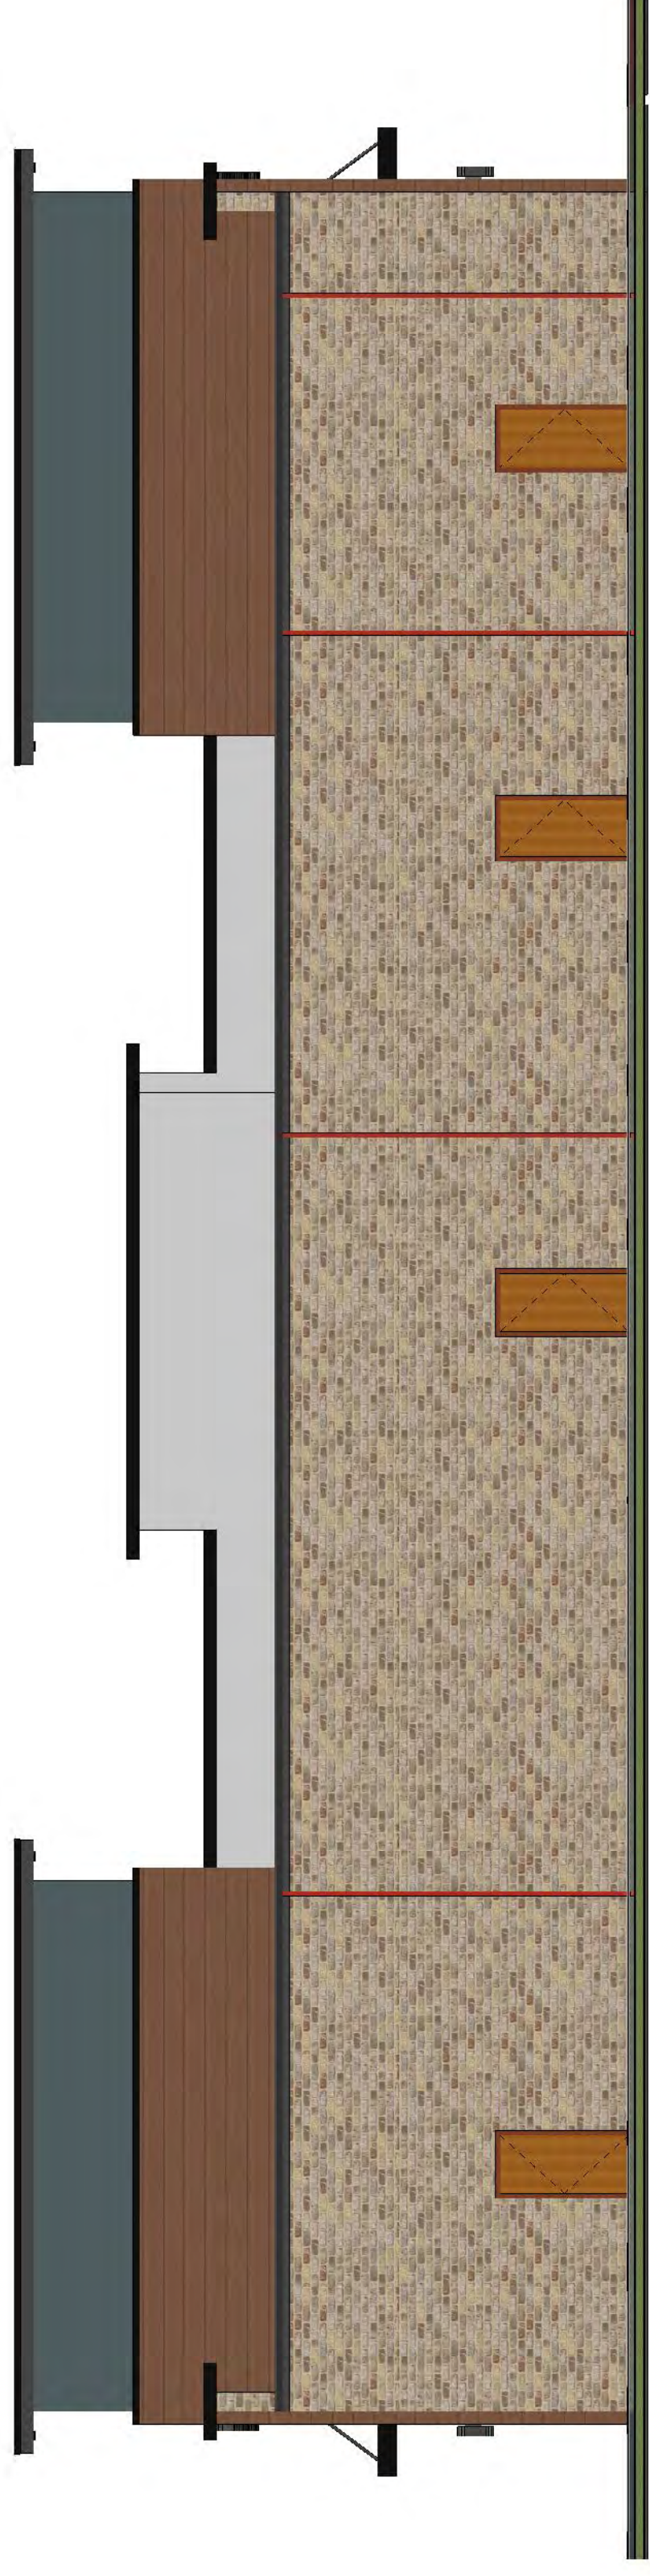

2 REAR ELEVATION
1/8" = 1'-0"



3 LEFT ELEVATION
1/8" = 1'-0"



4 RIGHT ELEVATION
1/8" = 1'-0"

PLANSET TITLE

PROJECT:
HALL COUNTY ATLANTA
HIGHWAY

ADDRESS:

OWNER:-

SEAL

REVISIONS:

DRAWN BY: CHA
CHECKED BY: NAG

Date: 05-FEB-24

A202

**RETAIL CENTER
FORNT VIEW**

Scale:





PLANSET TITLE

PROJECT:
HALL COUNTY ATLANTA
HIGHWAY

ADDRESS:

OWNER:-

SEAL

REVISIONS:

DRAWN BY: CHA
CHECKED BY: NAG

Date: 05-FEB-24

A203

RETAIL CENTER
FORNT ISO 1

Scale:





PLANSET TITLE

PROJECT:
HALL COUNTY ATLANTA
HIGHWAY

ADDRESS:

OWNER:-

SEAL

REVISIONS:

DRAWN BY: CHA
CHECKED BY: NAG

Date: 05-FEB-24

A204

**RETAIL CENTER
FORNT ISO 2**

Scale:





PLANSET TITLE

PROJECT:
HALL COUNTY ATLANTA
HIGHWAY

ADDRESS:

OWNER: -

SEAL

REVISIONS:

DRAWN BY: CHA
CHECKED BY: NAG

Date: 05-FEB-24

A205
RETAIL CENTER
FORNT ISO 3

Scale:





PLANSET TITLE

PROJECT:
HALL COUNTY ATLANTA
HIGHWAY

ADDRESS:

OWNER:-

SEAL

REVISIONS:


DRAWN BY: CHA
CHECKED BY: NAG

Date: 05-FEB-24

A206

AERIAL VIEW 1

Scale:

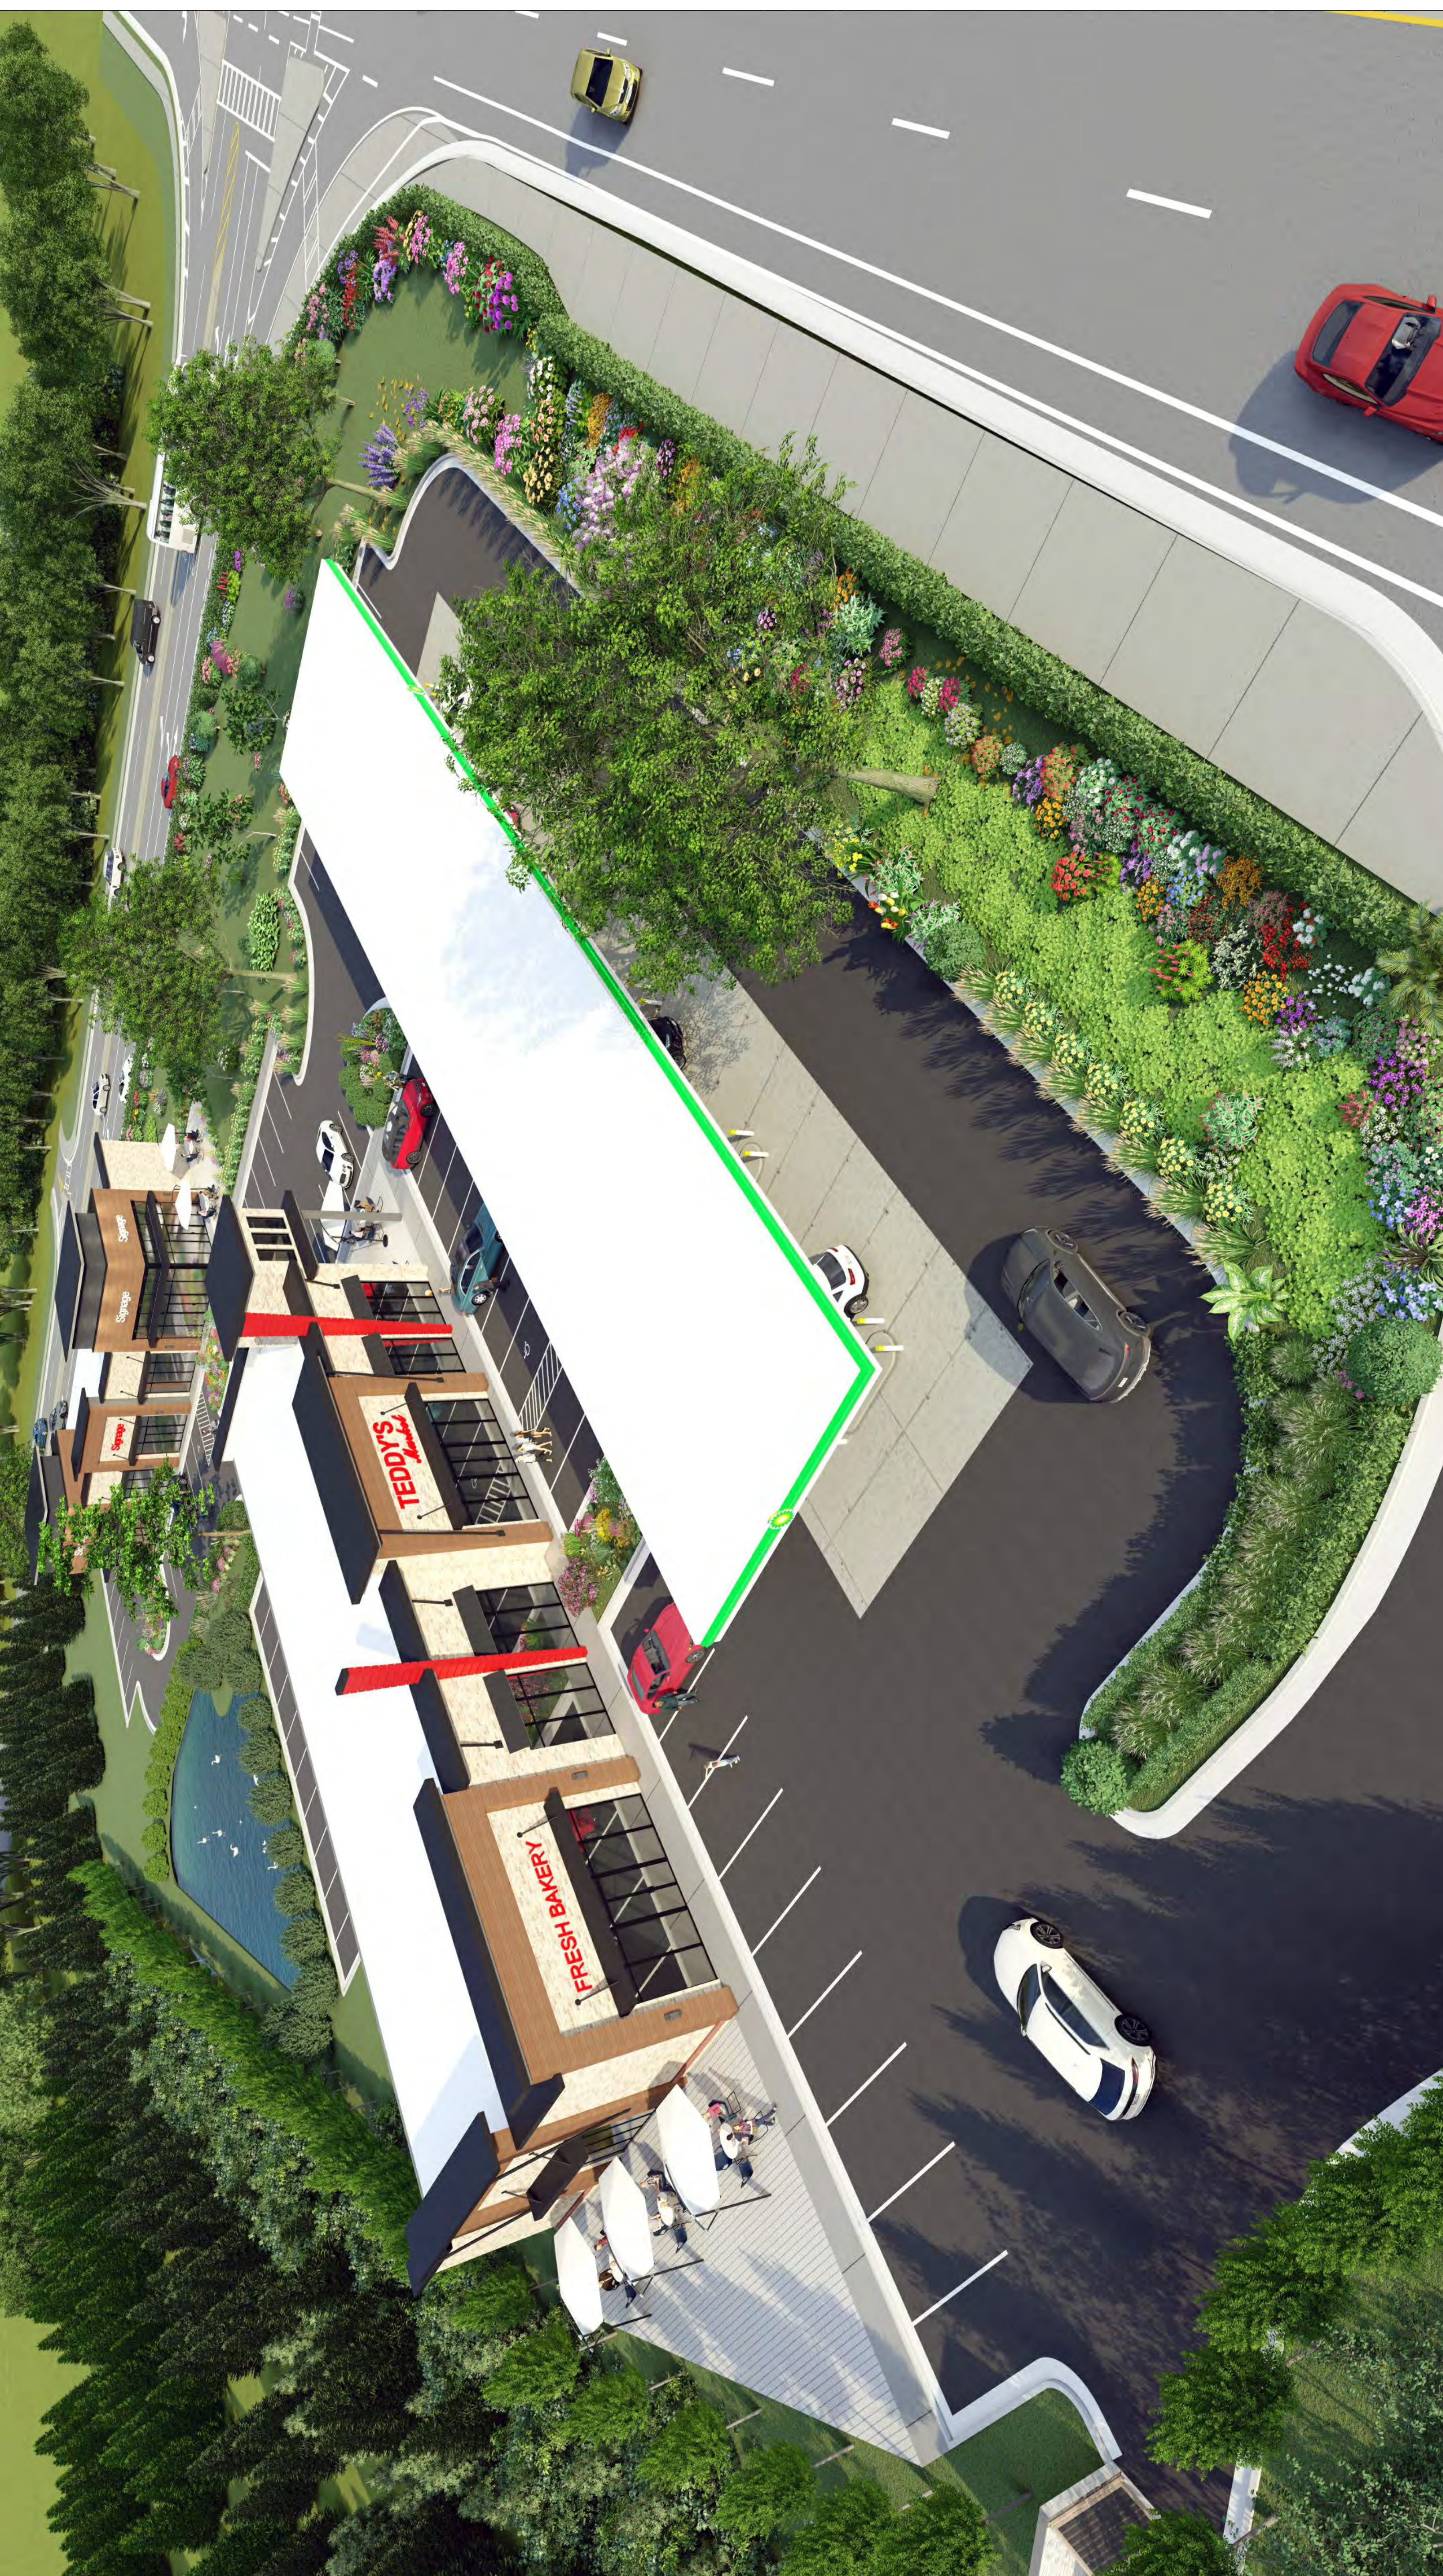

PLANSET TITLE

PROJECT:
HALL COUNTY ATLANTA
HIGHWAY
ADDRESS:

OWNER:-

SEAL

REVISIONS:

DRAWN BY: CHA
CHECKED BY: NAG

Date: 05-FEB-24

A207

AERIAL VIEW 2

Scale:



PLANSET TITLE

PROJECT:
HALL COUNTY ATLANTA
HIGHWAY

ADDRESS:

OWNER:-

SEAL

REVISIONS:

DRAWN BY: CHA
CHECKED BY: NAG

Date: 05-FEB-24

A208
AERIAL VIEW 3

Scale:

