

PLANSET TITLE

PROJECT:
HALL COUNTY ATLANTA
HIGHWAY

ADDRESS:

OWNER: -

SEAL

REVISIONS:

DRAWN BY: CHA
CHECKED BY: NAG

Date: 05-FEB-24


A101

C-STORE ELEVATIONS


Scale: 1/8" = 1'-0"



1 FRONT ELEVATION
1/8" = 1'-0"

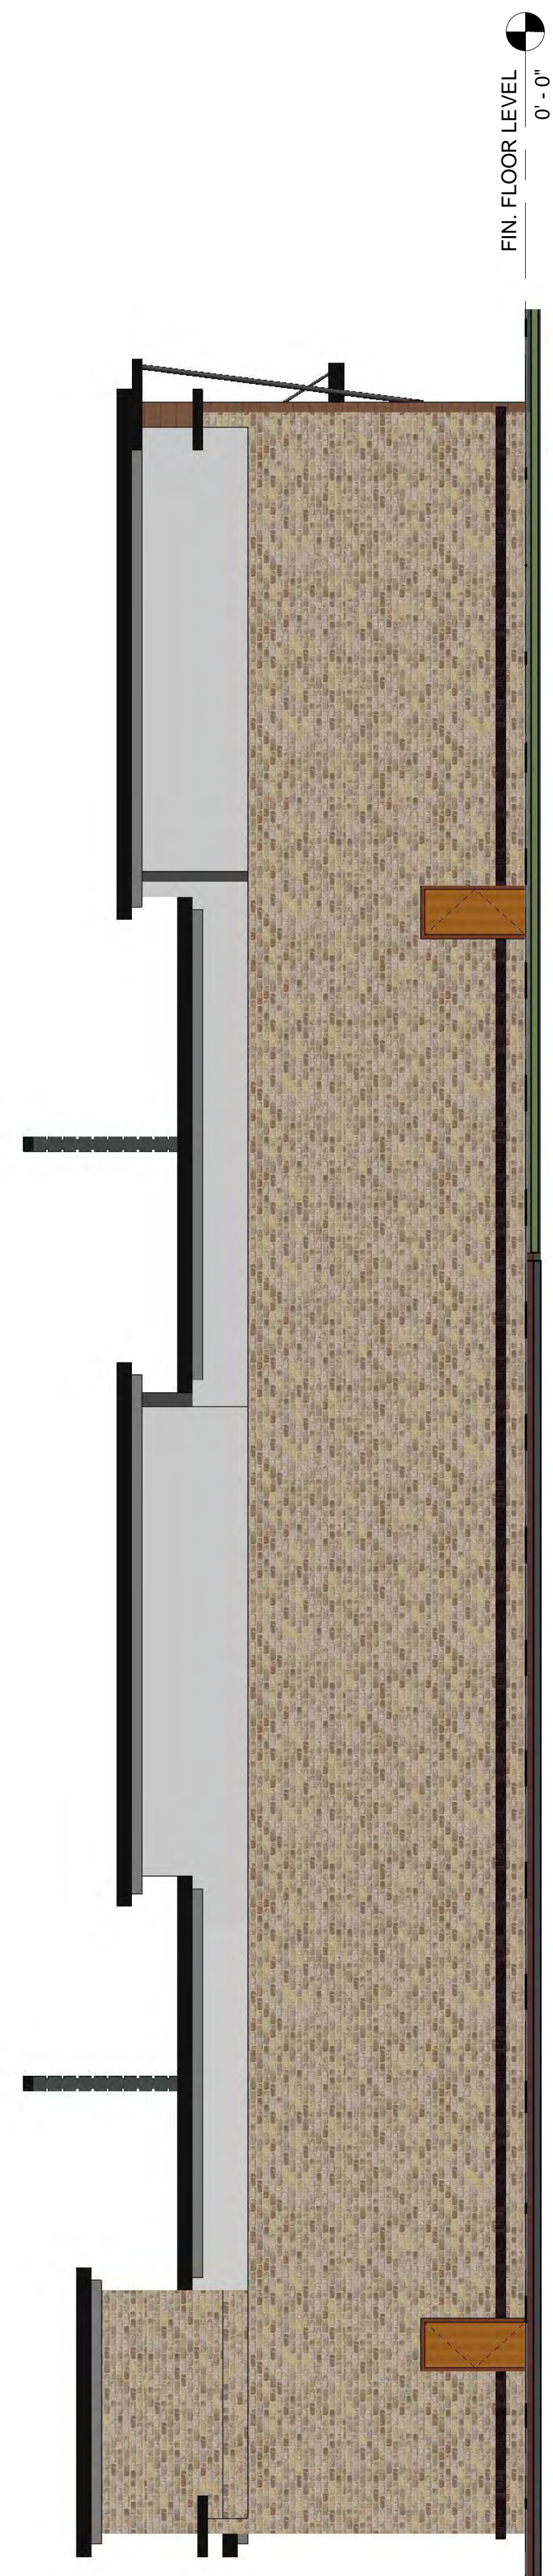

2 REAR ELEVATION
1/8" = 1'-0"

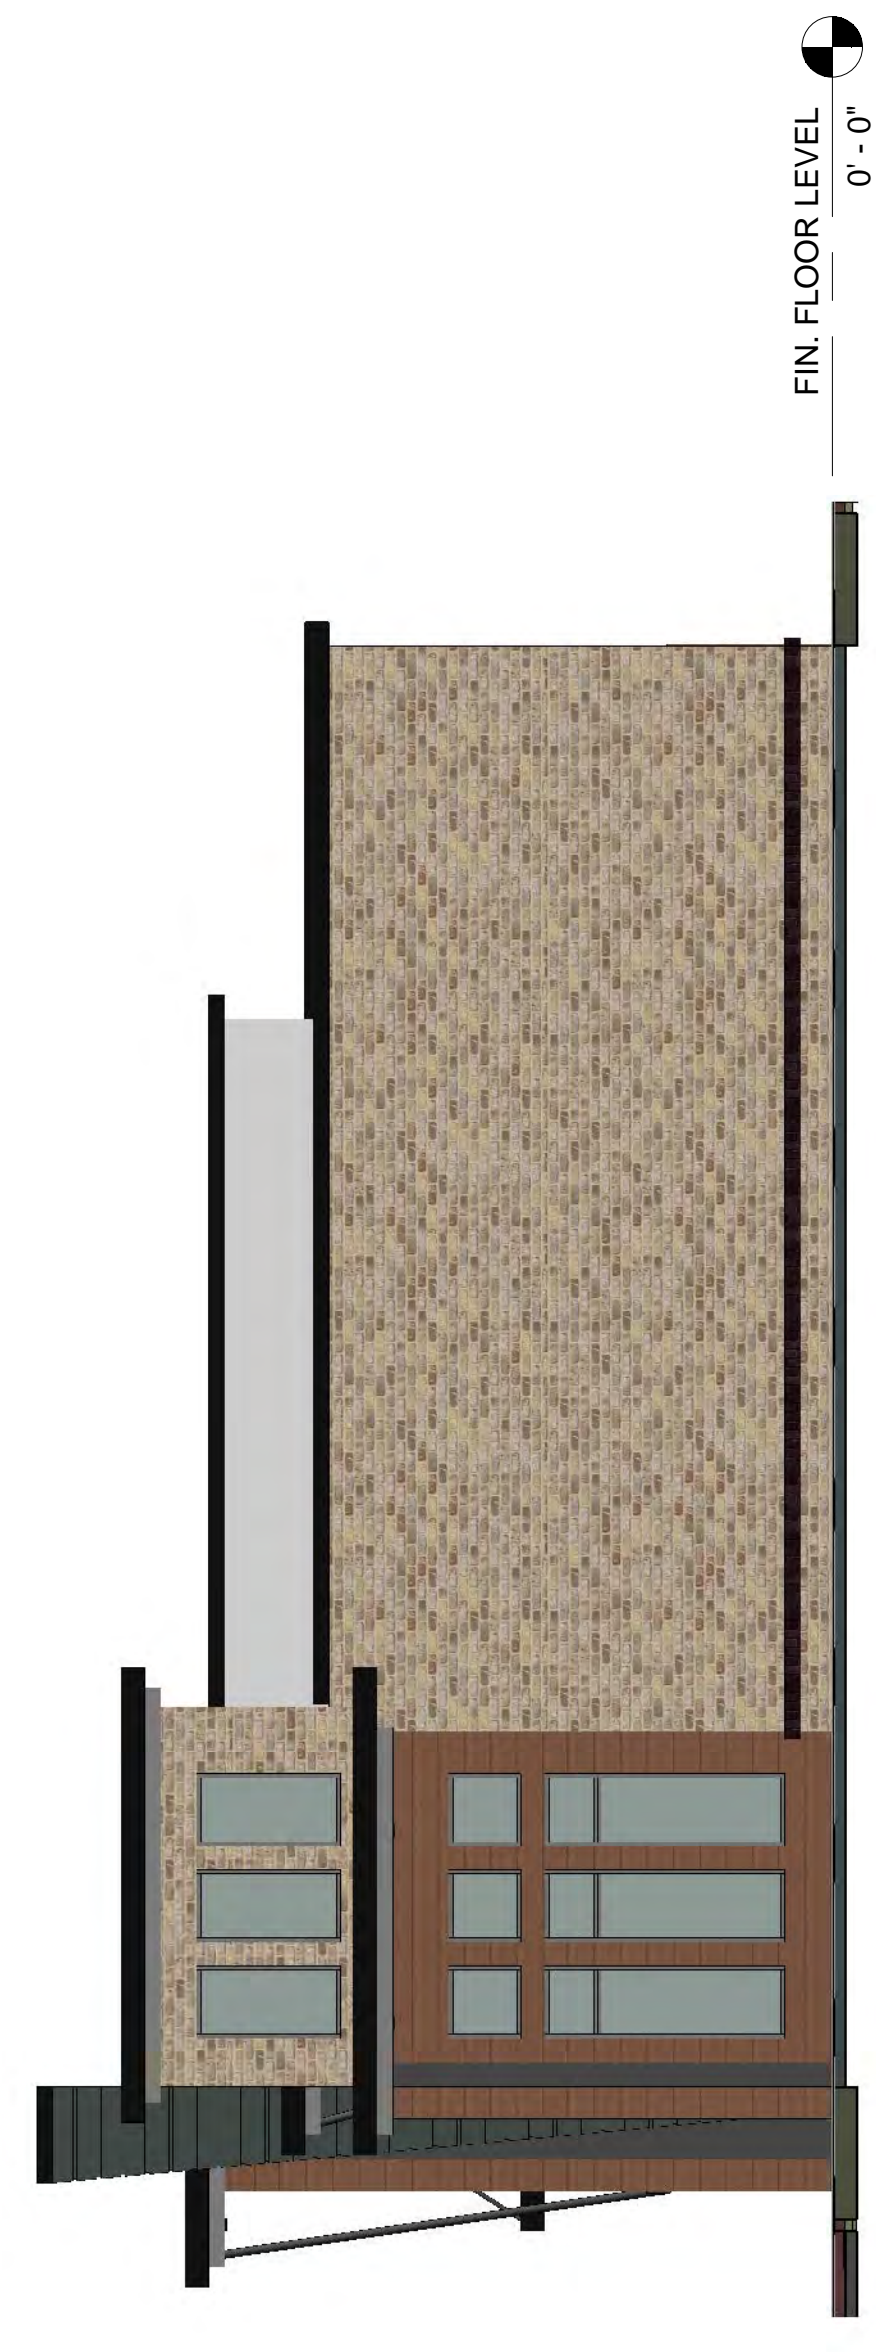

3 RIGHT ELEVATION
1/8" = 1'-0"



4 LEFT ELEVATION
1/8" = 1'-0"



PLANSET TITLE

PROJECT:
HALL COUNTY ATLANTA
HIGHWAY

ADDRESS:

OWNER:-

SEAL

REVISIONS:

DRAWN BY: CHA
CHECKED BY: NAG

Date: 05-FEB-24

A102

C STORE FRONT VIEW

Scale:





PLANSET TITLE

PROJECT:
HALL COUNTY ATLANTA
HIGHWAY
ADDRESS:

OWNER:-

SEAL

REVISIONS:

DRAWN BY: CHA
CHECKED BY: NAG

Date: 05-FEB-24

A103
C STORE FRONT
ISO 1
Scale:





PLANSET TITLE

PROJECT:
HALL COUNTY ATLANTA
HIGHWAY

ADDRESS:

OWNER:-

SEAL

REVISIONS:

DRAWN BY: CHA
CHECKED BY: NAG

Date: 05-FEB-24

A104

C STORE FRONT
ISO 2

Scale:





PLANSET TITLE

PROJECT:
HALL COUNTY ATLANTA
HIGHWAY

ADDRESS:

OWNER:-

SEAL

REVISIONS:

DRAWN BY: CHA

CHECKED BY: NAG

Date: 05-FEB-24

A105

C STORE RIGHT VIEW

Scale:





PLANSET TITLE

PROJECT:
HALL COUNTY ATLANTA
HIGHWAY
ADDRESS:

OWNER:-

SEAL

REVISIONS:

DRAWN BY: CHA
CHECKED BY: NAG

Date: 05-FEB-24

A106

**C STORE LEFT
VIEW**

Scale:





PLANSET TITLE

PROJECT:
HALL COUNTY ATLANTA
HIGHWAY
ADDRESS:

OWNER:-

SEAL

REVISIONS:

DRAWN BY: CHA
CHECKED BY: NAG


Date: 05-FEB-24

A107

**BUILDING WITH
CANOPY**

Scale:



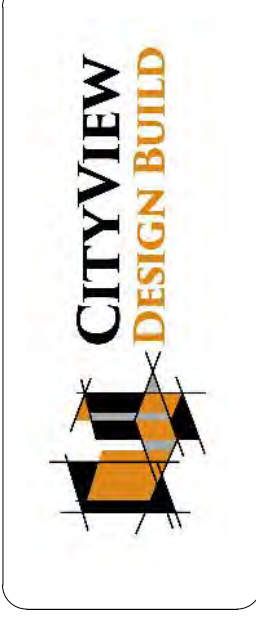

PLANSET TITLE

PROJECT:
HALL COUNTY ATLANTA
HIGHWAY

ADDRESS:

OWNER: -

SEAL

REVISIONS:


DRAWN BY: CHA
CHECKED BY: NAG

Date: 05-FEB-24


A201

RETAIL CENTER ELEVATIONS

Scale: 1/8" = 1'-0"

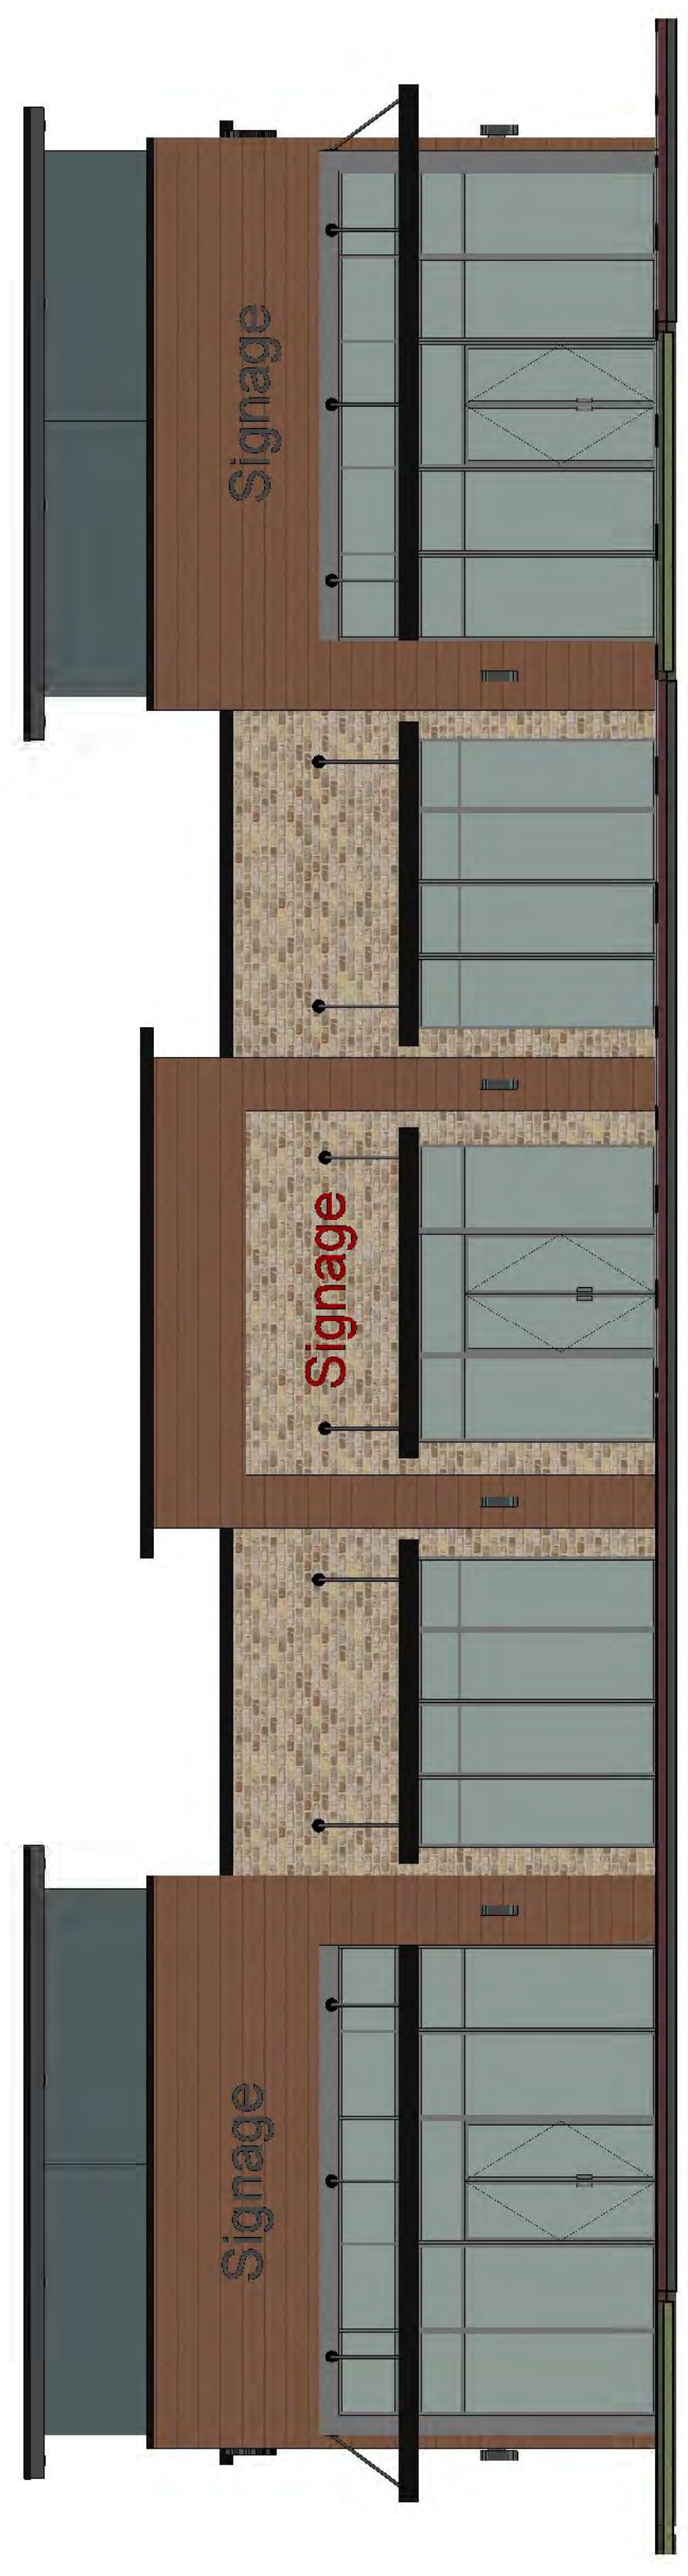

1 FRONT ELEVATION
1/8" = 1'-0"

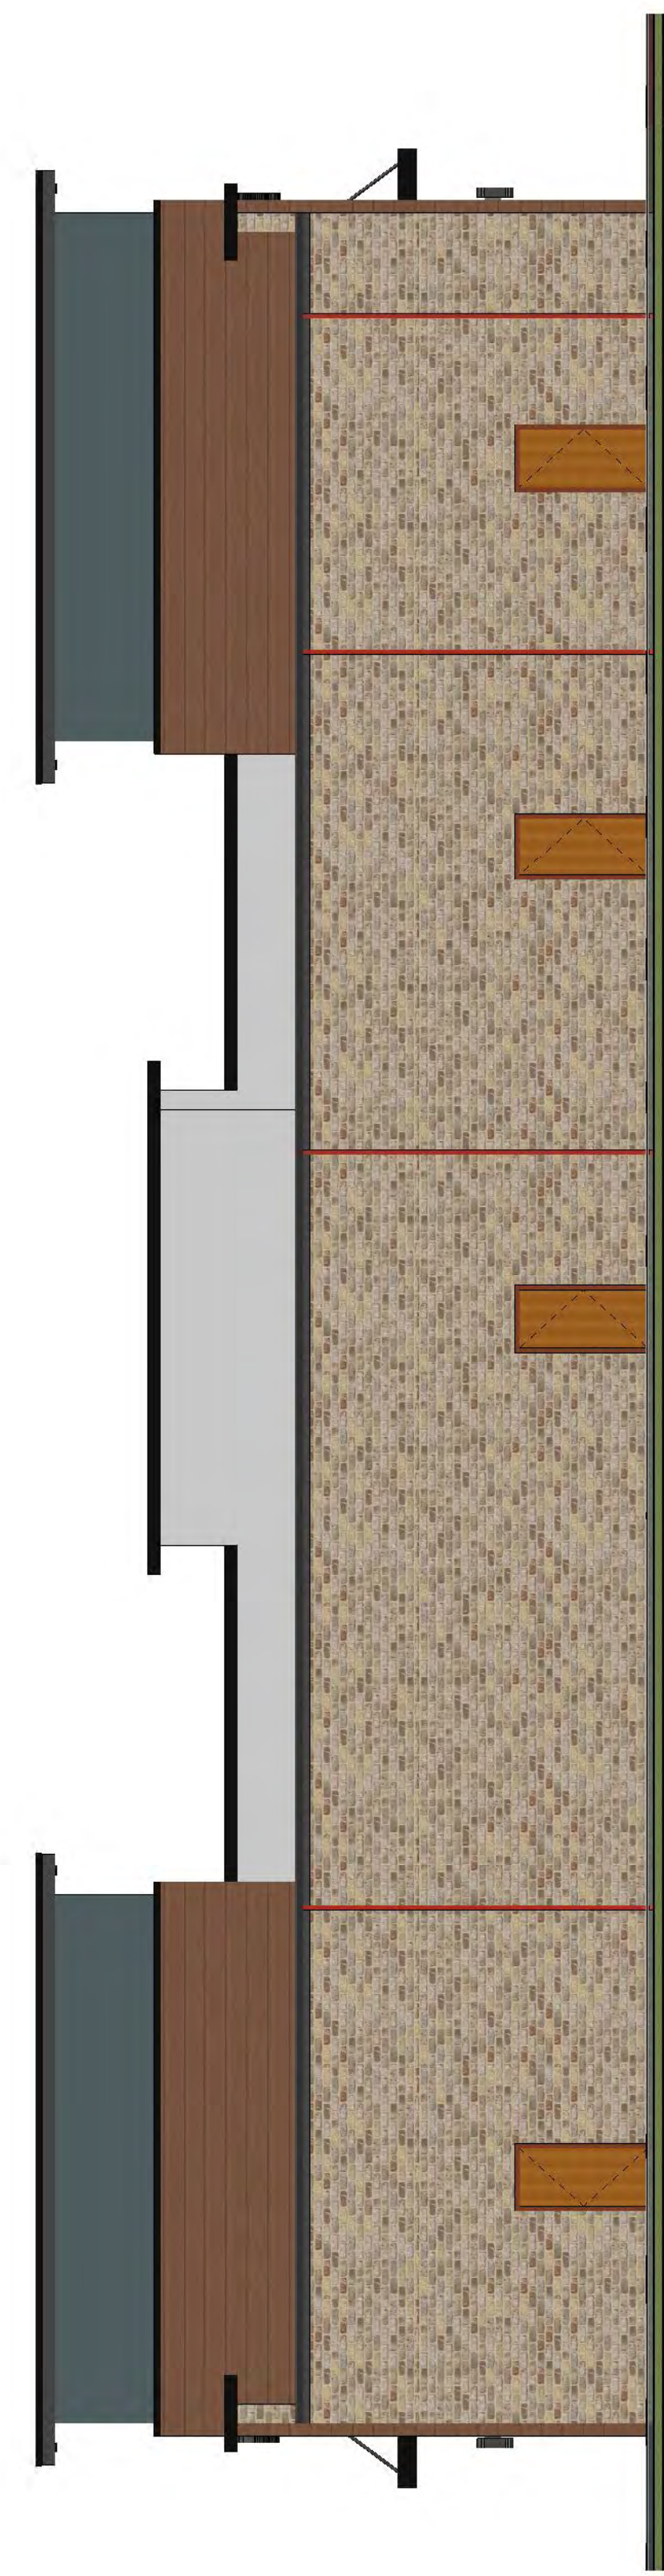

2 REAR ELEVATION
1/8" = 1'-0"



3 LEFT ELEVATION
1/8" = 1'-0"



4 RIGHT ELEVATION
1/8" = 1'-0"



PLANSET TITLE

PROJECT:
HALL COUNTY ATLANTA
HIGHWAY

ADDRESS:

OWNER: -

SEAL

REVISIONS:

DRAWN BY: CHA

CHECKED BY: NAG

Date: 05-FEB-24

A202

**RETAIL CENTER
FORNT VIEW**

Scale:





PLANSET TITLE

PROJECT:
HALL COUNTY ATLANTA
HIGHWAY
ADDRESS:

OWNER: -

SEAL

REVISIONS:

DRAWN BY: CHA
CHECKED BY: NAG

Date: 05-FEB-24

A203
RETAIL CENTER
FORNT ISO 1

Scale:





PLANSET TITLE

PROJECT:
HALL COUNTY ATLANTA
HIGHWAY

ADDRESS:

OWNER: -

SEAL

REVISIONS:

DRAWN BY: CHA
CHECKED BY: NAG

Date: 05-FEB-24

A204

**RETAIL CENTER
FORNT ISO 2**

Scale:





PLANSET TITLE

PROJECT:
HALL COUNTY ATLANTA
HIGHWAY
ADDRESS:

OWNER: -

SEAL

REVISIONS:

DRAWN BY: CHA
CHECKED BY: NAG

Date: 05-FEB-24

A205
RETAIL CENTER
FORNT ISO 3
Scale:





PLANSET TITLE

PROJECT:
HALL COUNTY ATLANTA
HIGHWAY

ADDRESS:

OWNER:-

SEAL


REVISIONS:

DRAWN BY: CHA
CHECKED BY: NAG

Date: 05-FEB-24

A206
AERIAL VIEW 1

Scale:

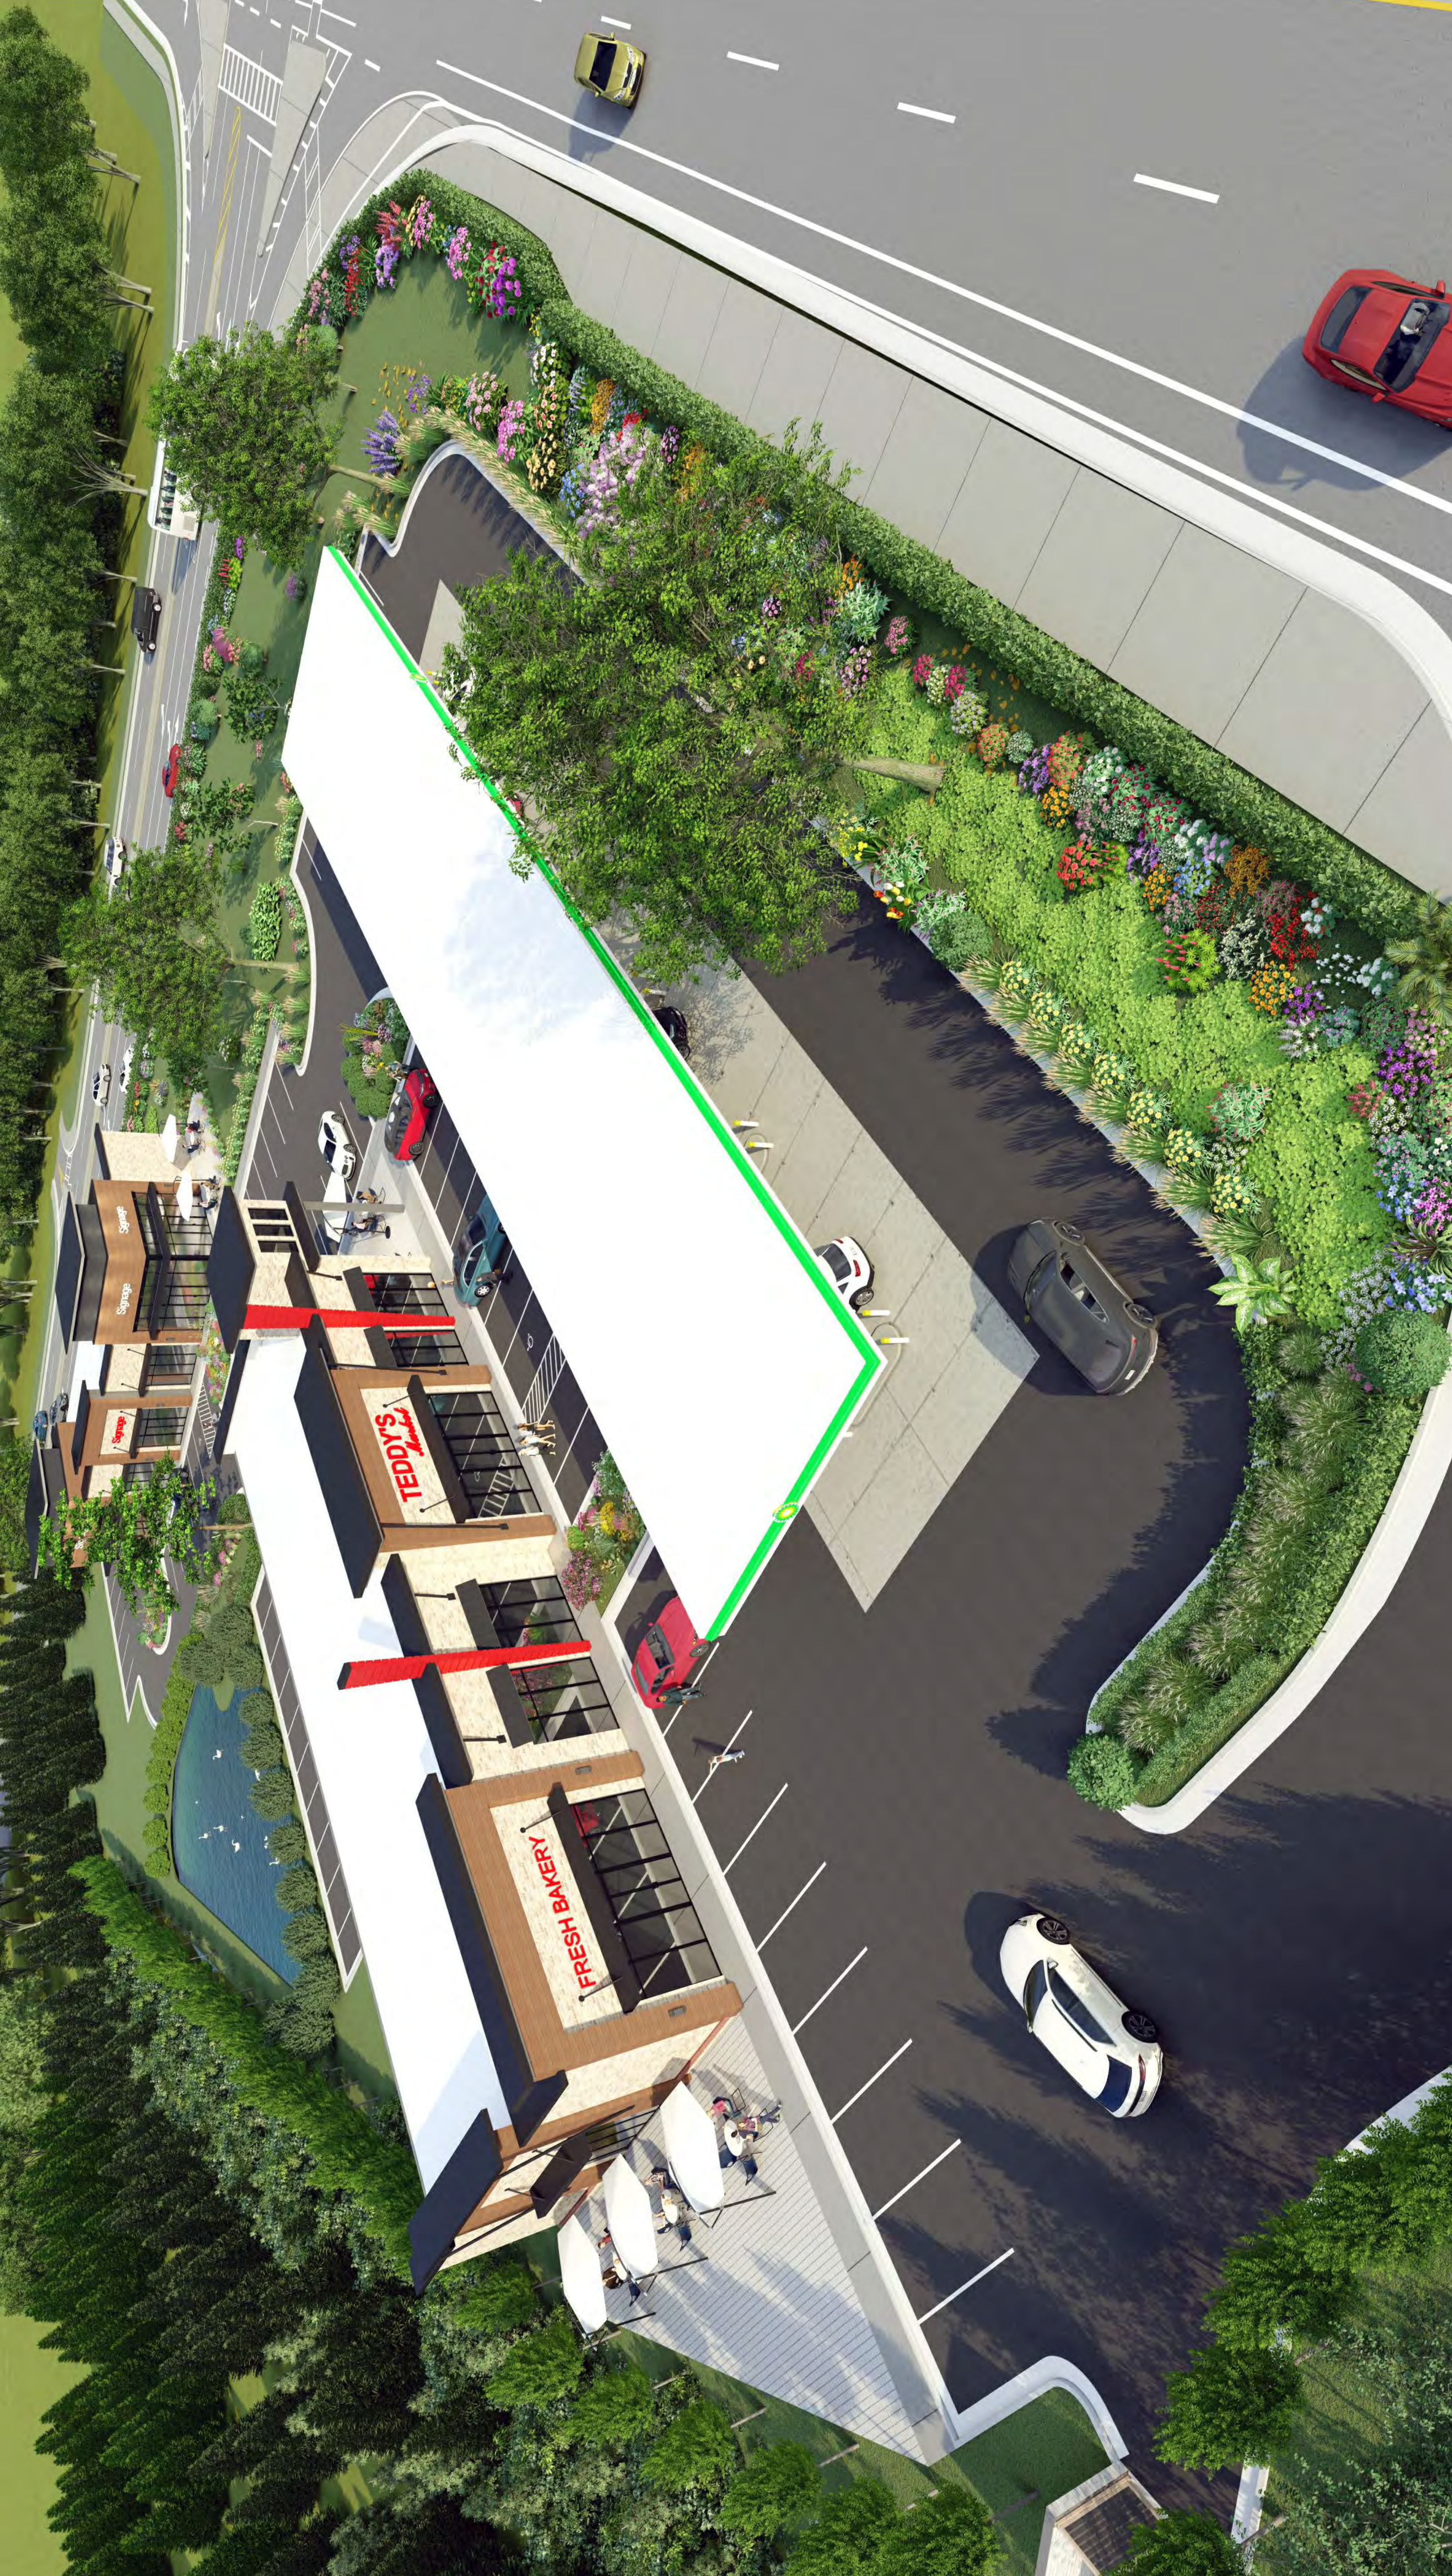



PLANSET TITLE

PROJECT:
HALL COUNTY ATLANTA
HIGHWAY
ADDRESS:

OWNER:-

SEAL

REVISIONS:

DRAWN BY: CHA
CHECKED BY: NAG

Date: 05-FEB-24

A207

AERIAL VIEW 2

Scale:





PLANSET TITLE

PROJECT:
HALL COUNTY ATLANTA
HIGHWAY
ADDRESS:

OWNER:-

SEAL

REVISIONS:

DRAWN BY: CHA
CHECKED BY: NAG

Date: 05-FEB-24

A208

AERIAL VIEW 3

Scale:

