


Preliminary Site Plan Evaluation. 4151 Nopone Rd. Hall County, Georgia.






|             |               |
|-------------|---------------|
| DRAWN BY    | RCG           |
| CHECKED BY  |               |
| PROJECT NO. |               |
| DATE        | 04/04/24      |
| SCALE       | Not To Scale  |
| NAME        | John Hemphill |

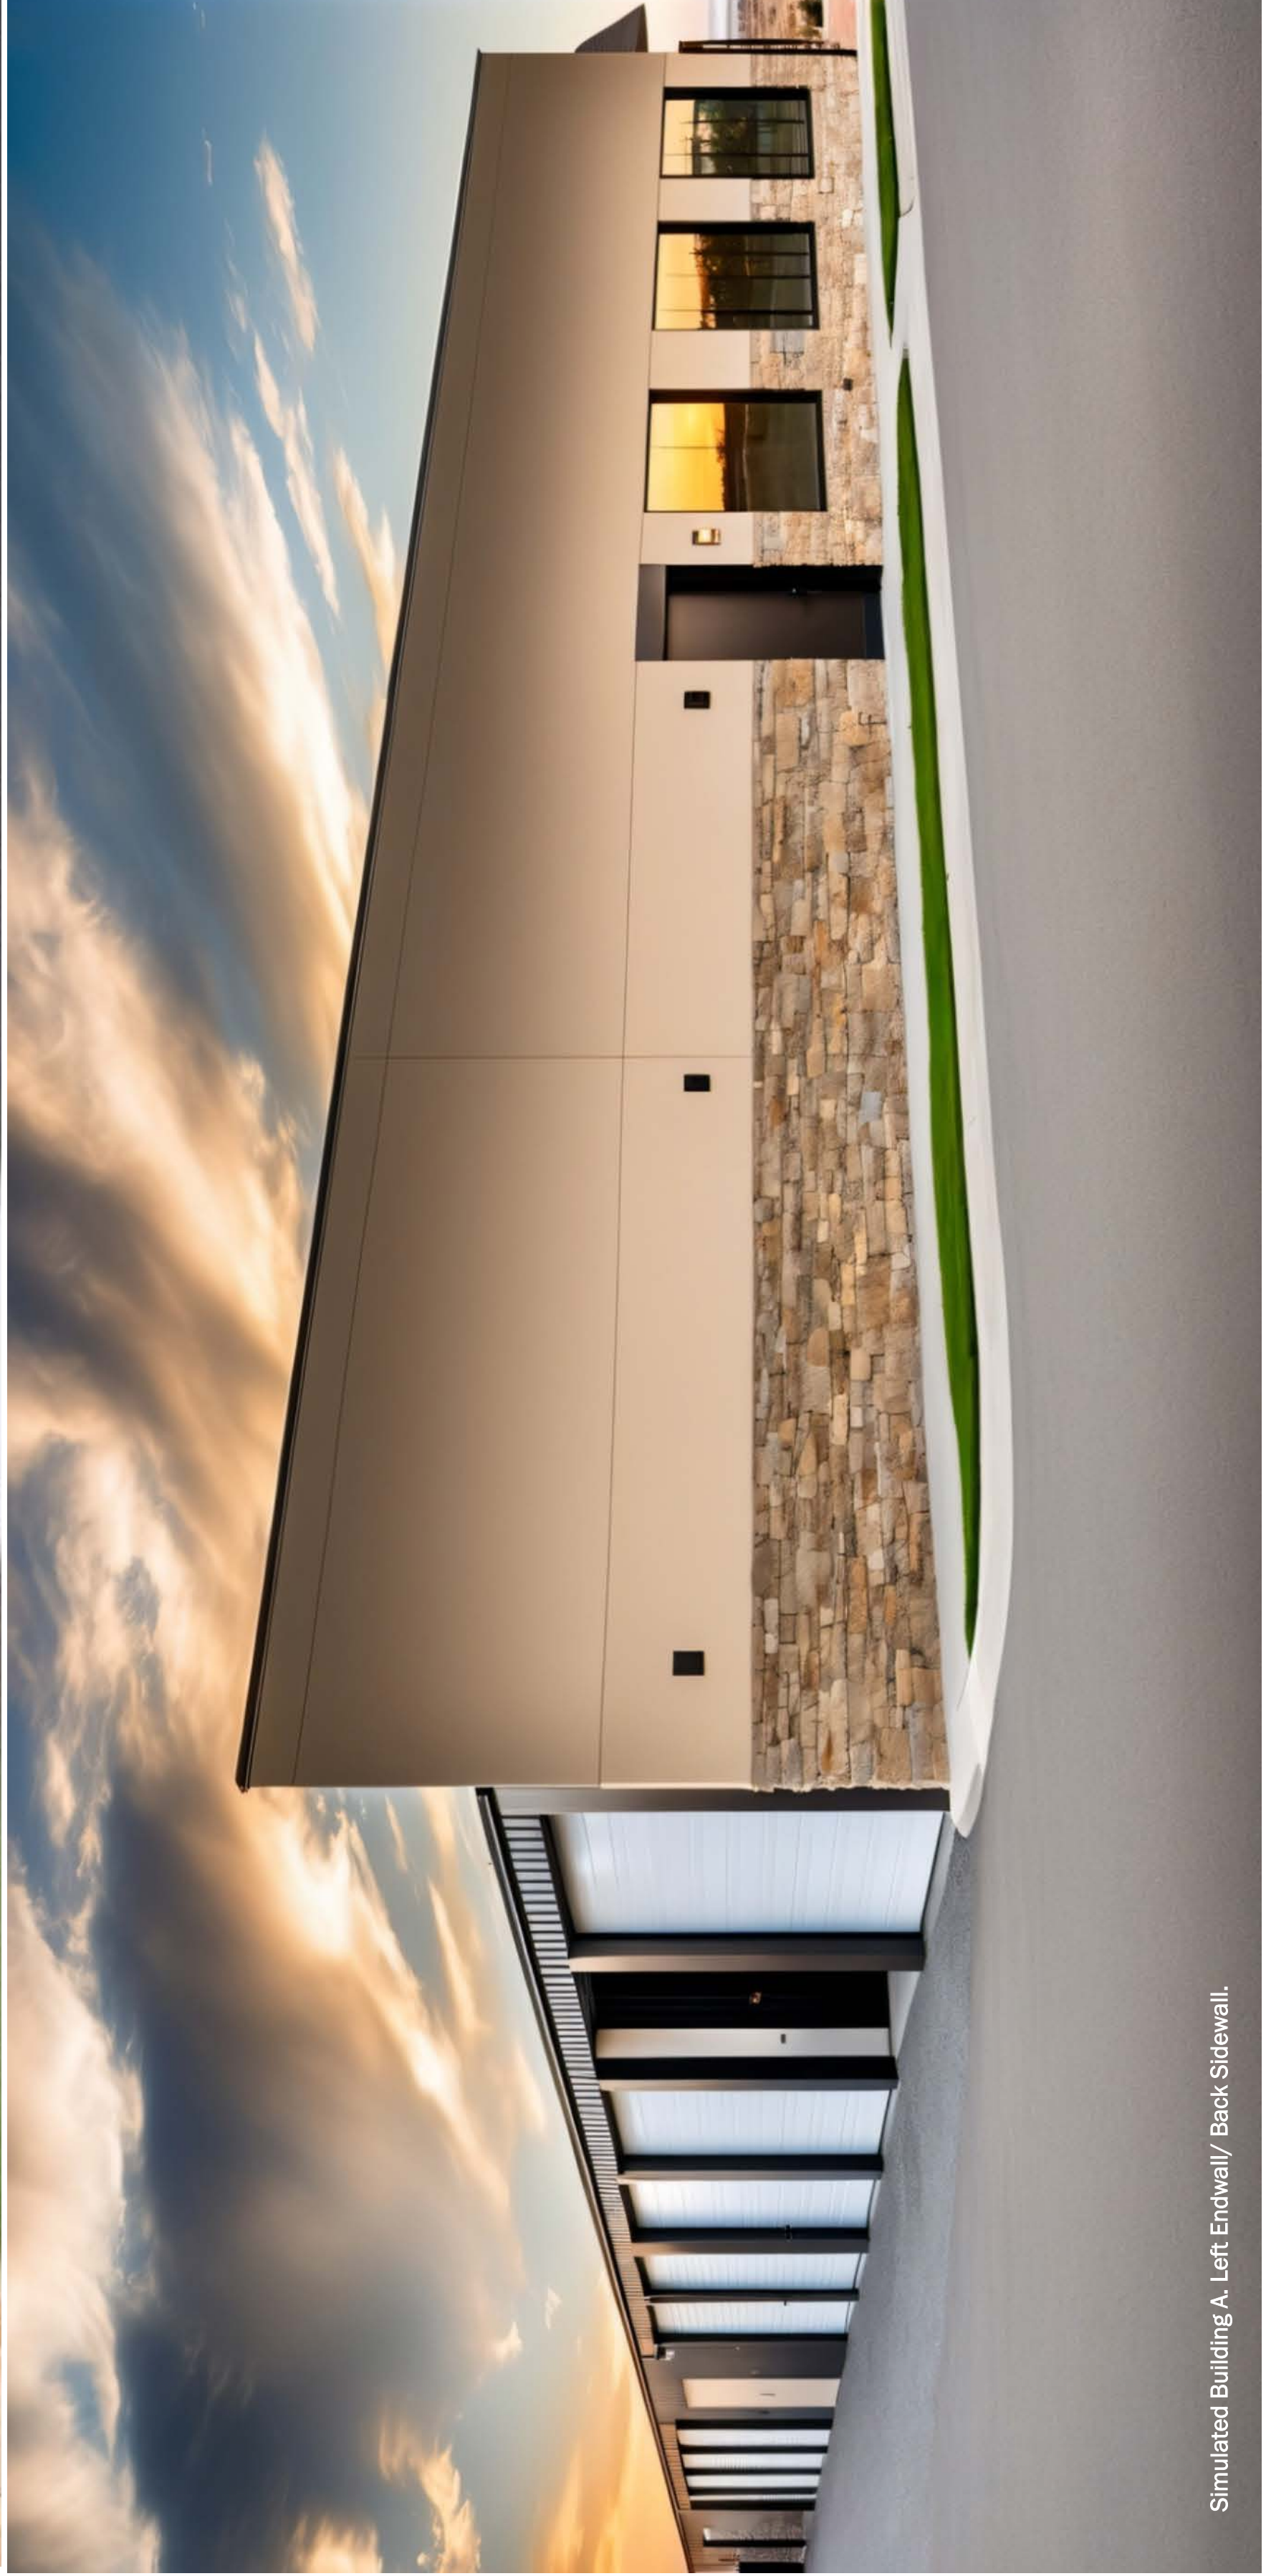

Preliminary Site Plan Evaluation. 4151 Nopone Rd. Hall County, Georgia.

Phase 1. Building A.

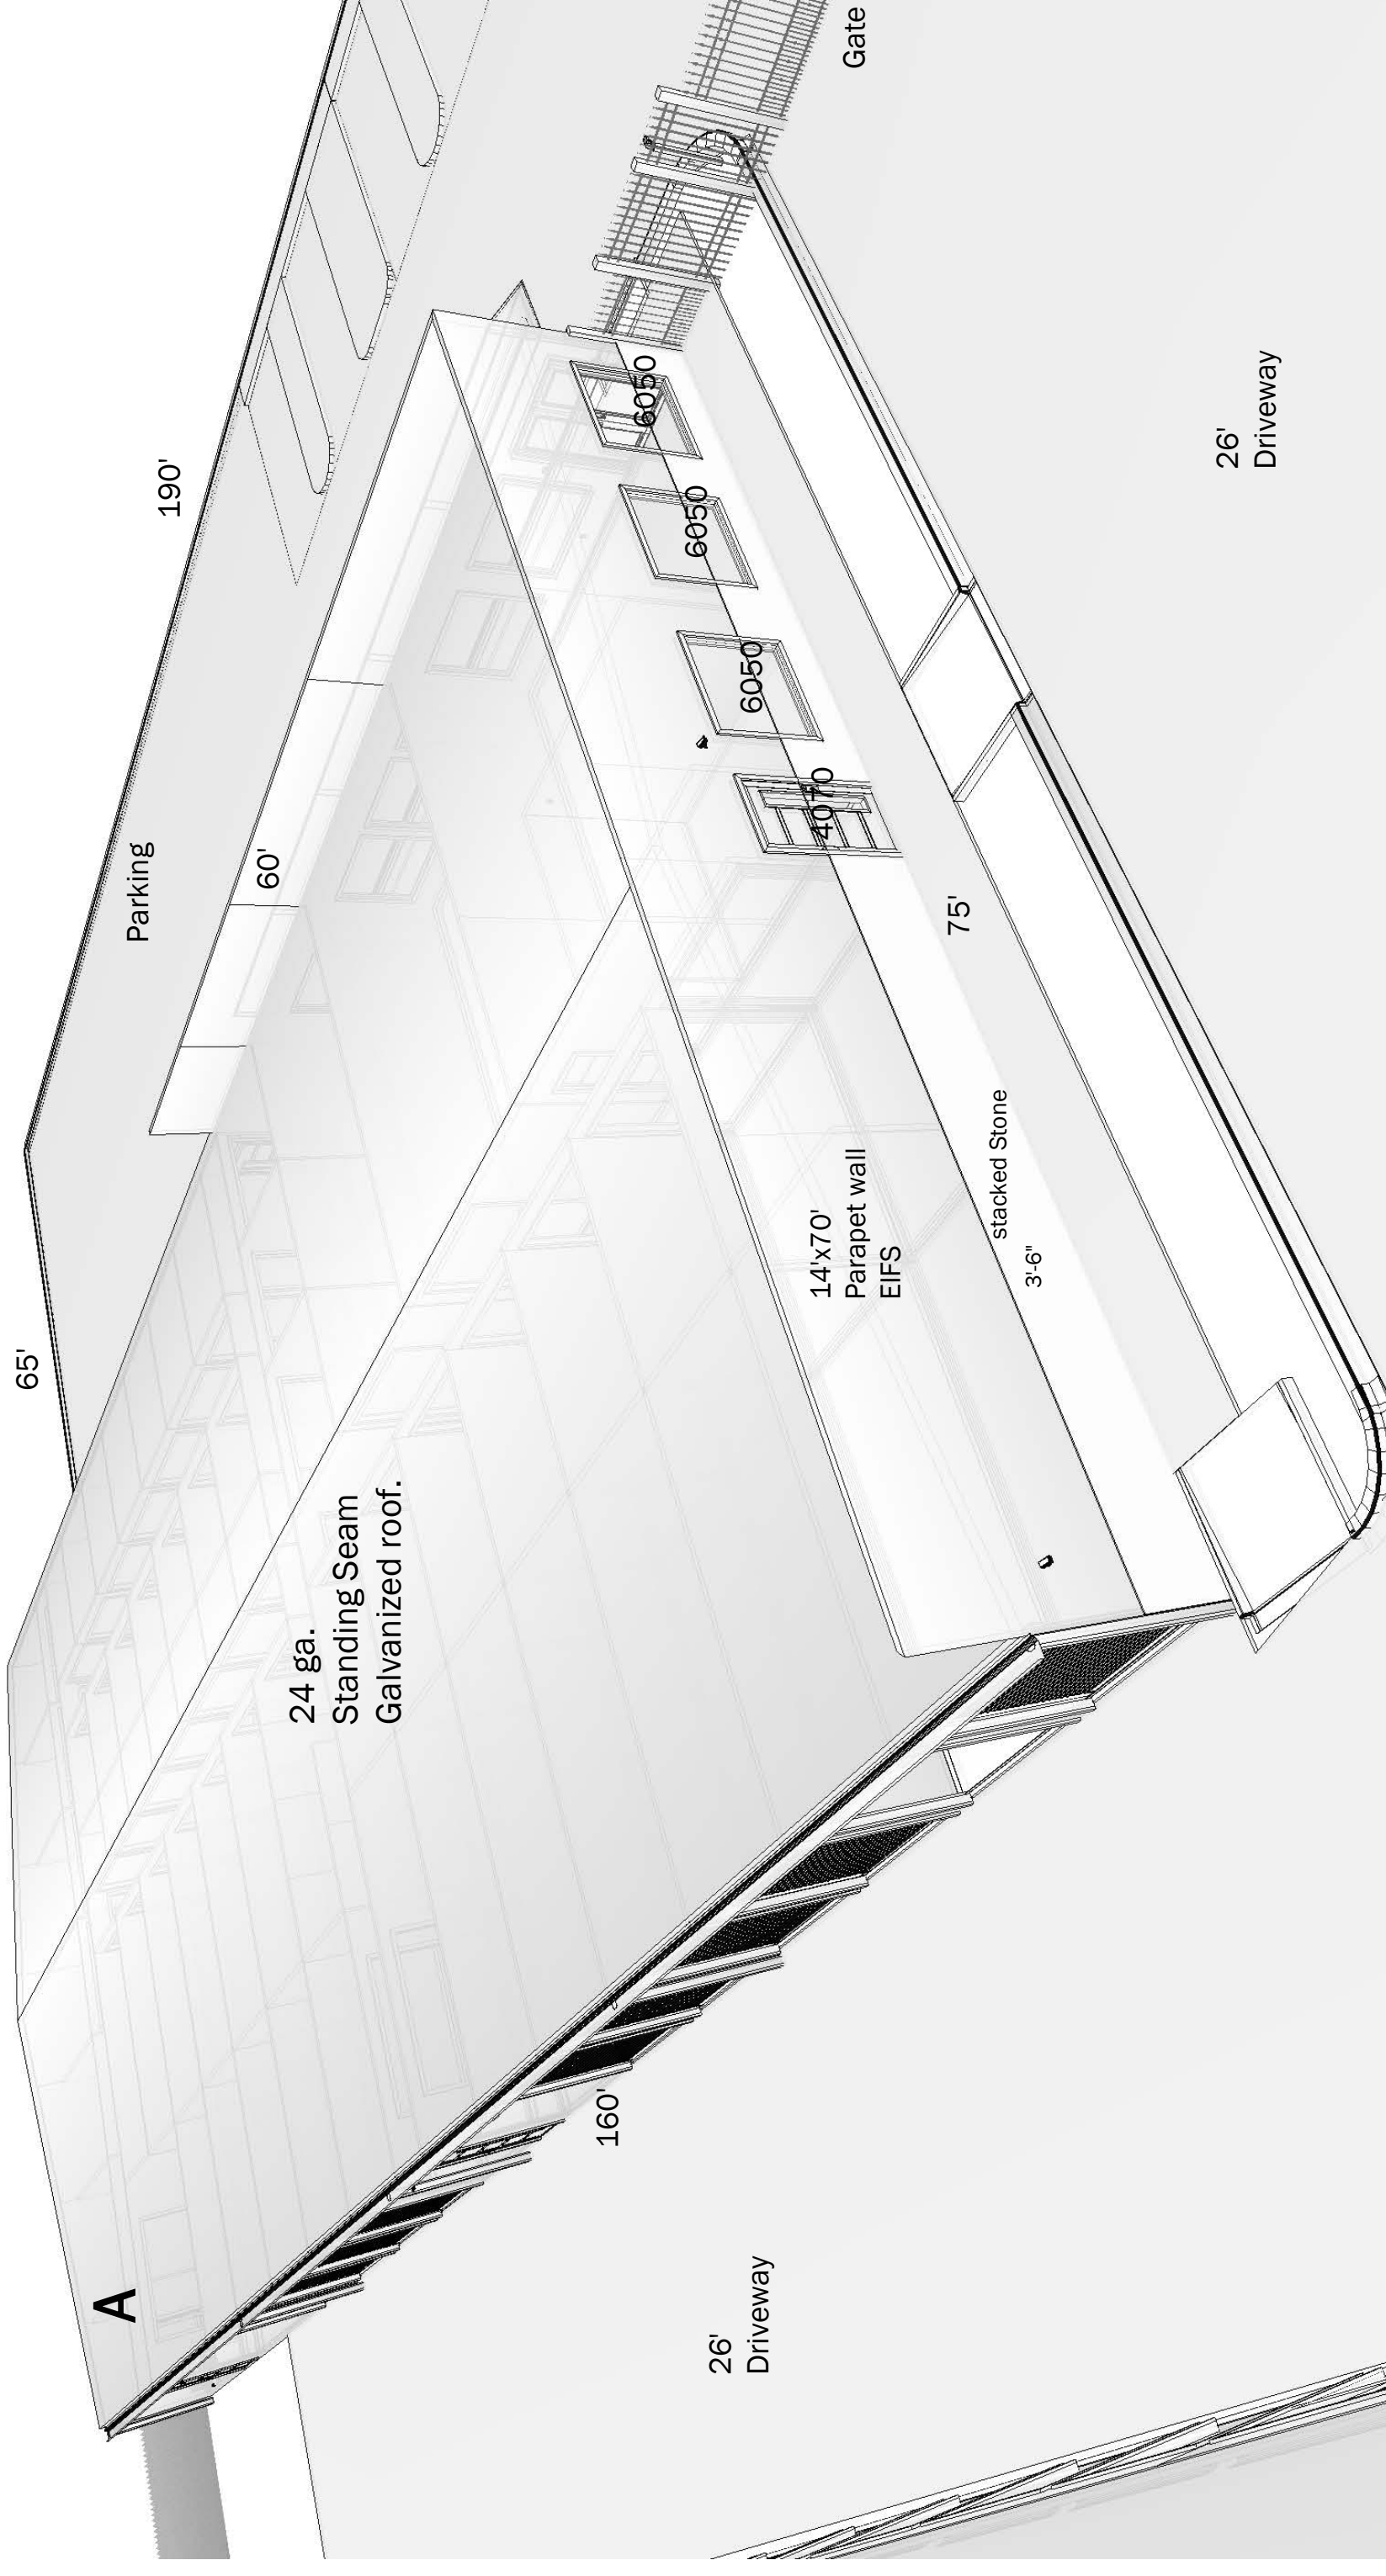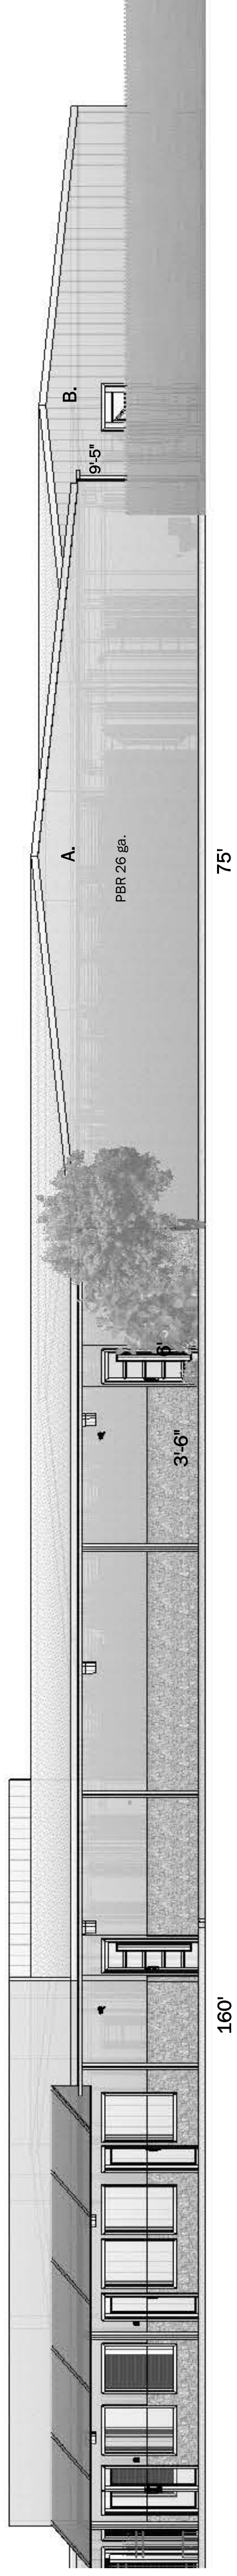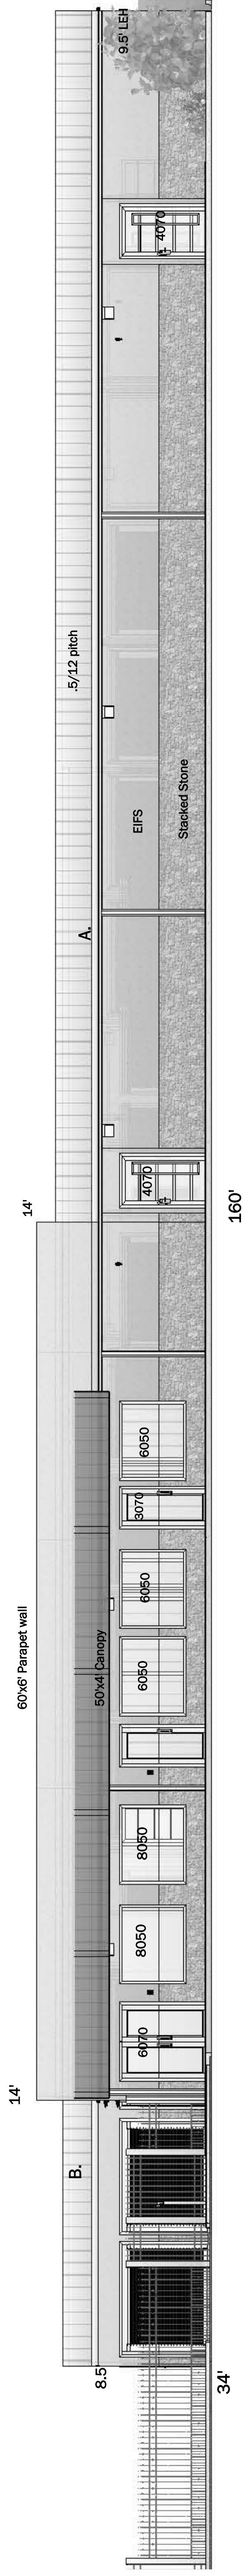

|             |               |
|-------------|---------------|
| DRAWN BY    | RCG           |
| CHECKED BY  |               |
| PROJECT NO. |               |
| DATE        | 03/04/24      |
| SCALE       | Not To Scale  |
| NAME        | John Hemphill |