



1 Front Elevation
 A3-01 SCALE: 1/4" = 1'-0"



2 Rear Elevation
 A3-01 SCALE: 1/4" = 1'-0"

| | | |
|-----|-------------|------|
| NO. | DESCRIPTION | DATE |
| | | |

DESIGNER:
VIEWPOINT DESIGN
 4841 BELLE ESTATES RD.
 SUWANEE, GEORGIA 30024
 gc.viewpointdesign@gmail.com
 PHONE (404) 518-0956

DESIGNER HEREBY EXPRESSLY RESERVES HIS COPYRIGHT AND OTHER PROPERTY RIGHT IN THESE PLANS. THESE PLANS AND DRAWINGS ARE NOT TO BE REPRODUCED, CHANGED OR COPIED IN ANY FORM OR MANNER WHATSOEVER WITHOUT FIRST OBTAINING THE EXPRESS WRITTEN PERMISSION AND CONSENT OF THE DESIGNER. NOR ARE THEY TO BE ASSIGNED TO ANY INTERESTS WITHOUT FIRST OBTAINING SAID WRITTEN PERMISSION AND CONSENT. DESIGN DRAWING CONTENTS SUBJECT TO ALL APPLICABLE CODES, AND APPROVAL BY A LICENSED ENGINEER AND OR ARCHITECT.

PROJECT NAME:
REHAB CENTER
GOOD LANDING RECOVERY
 4141 OLD CORNELIA HWY.
 GAINESVILLE, GA 30507


CLIENT/BUILDER
Veritas HOMES
 Your Only Way Home!
 4913 SUMMER OAK DR.,
 BUFORD, GA 30518

SHEET TITLE
FRONT & REAR ELEVATIONS

Date 10/26/2023
 Scale AS NOTED
 Drawn By GC
 Job No. N/A


Sheet
A3-01

© COPYRIGHT VIEWPOINT DESIGN, LLC.

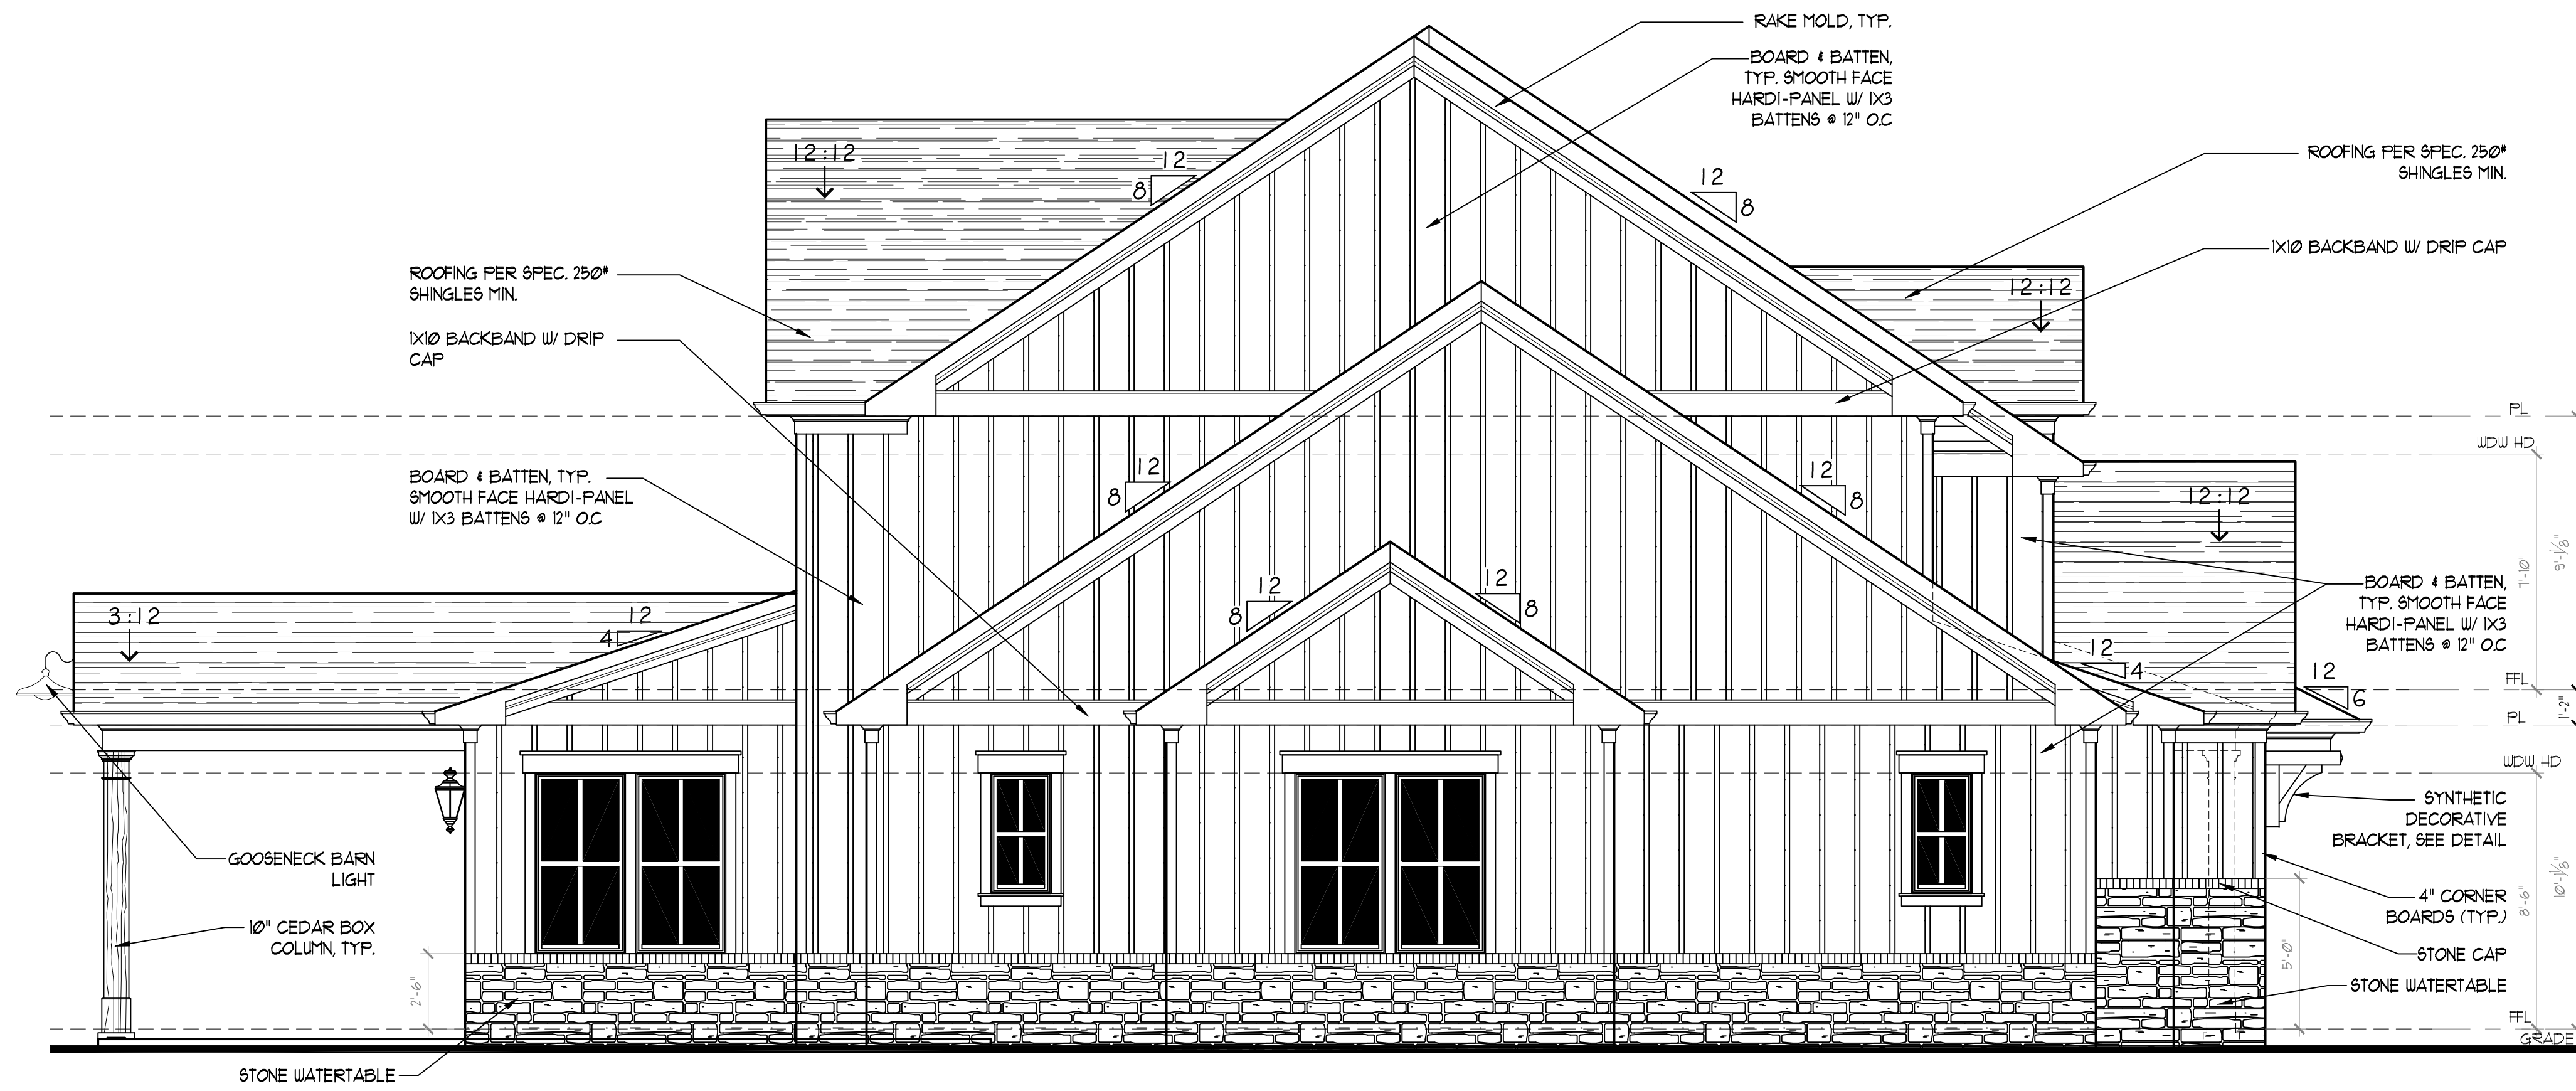

1 Left Side Elevation
 A3.02 SCALE: 1/4" = 1'-0"
 0 4' 8'

EXTERIOR ELEVATION NOTES:
 1. CONTRACTOR TO VERIFY ALL WINDOW AND DOOR STYLES AND SIZES WITH OWNER PRIOR TO CONSTRUCTION.
 2. PROVIDE STEPS AND GUARD RAILS AS PER CODE BASED ON SITE CONDITIONS.
 3. GROUND LINES SHOWN FOR REFERENCE ONLY AND VARY DEPENDING ON SITE CONDITIONS.
 4. ALL FINISH MATERIALS TO BE VERIFIED WITH OWNER PRIOR TO CONSTRUCTION.
 5. REFER TO TYPICAL WALL DETAIL FOR FRAMING METHODS AND OTHER MISC. INFORMATION.
 6. CONTRACTOR TO PROVIDE ADEQUATE ROOF VENTILATION AS REQ'D BY CURRENT CODES.

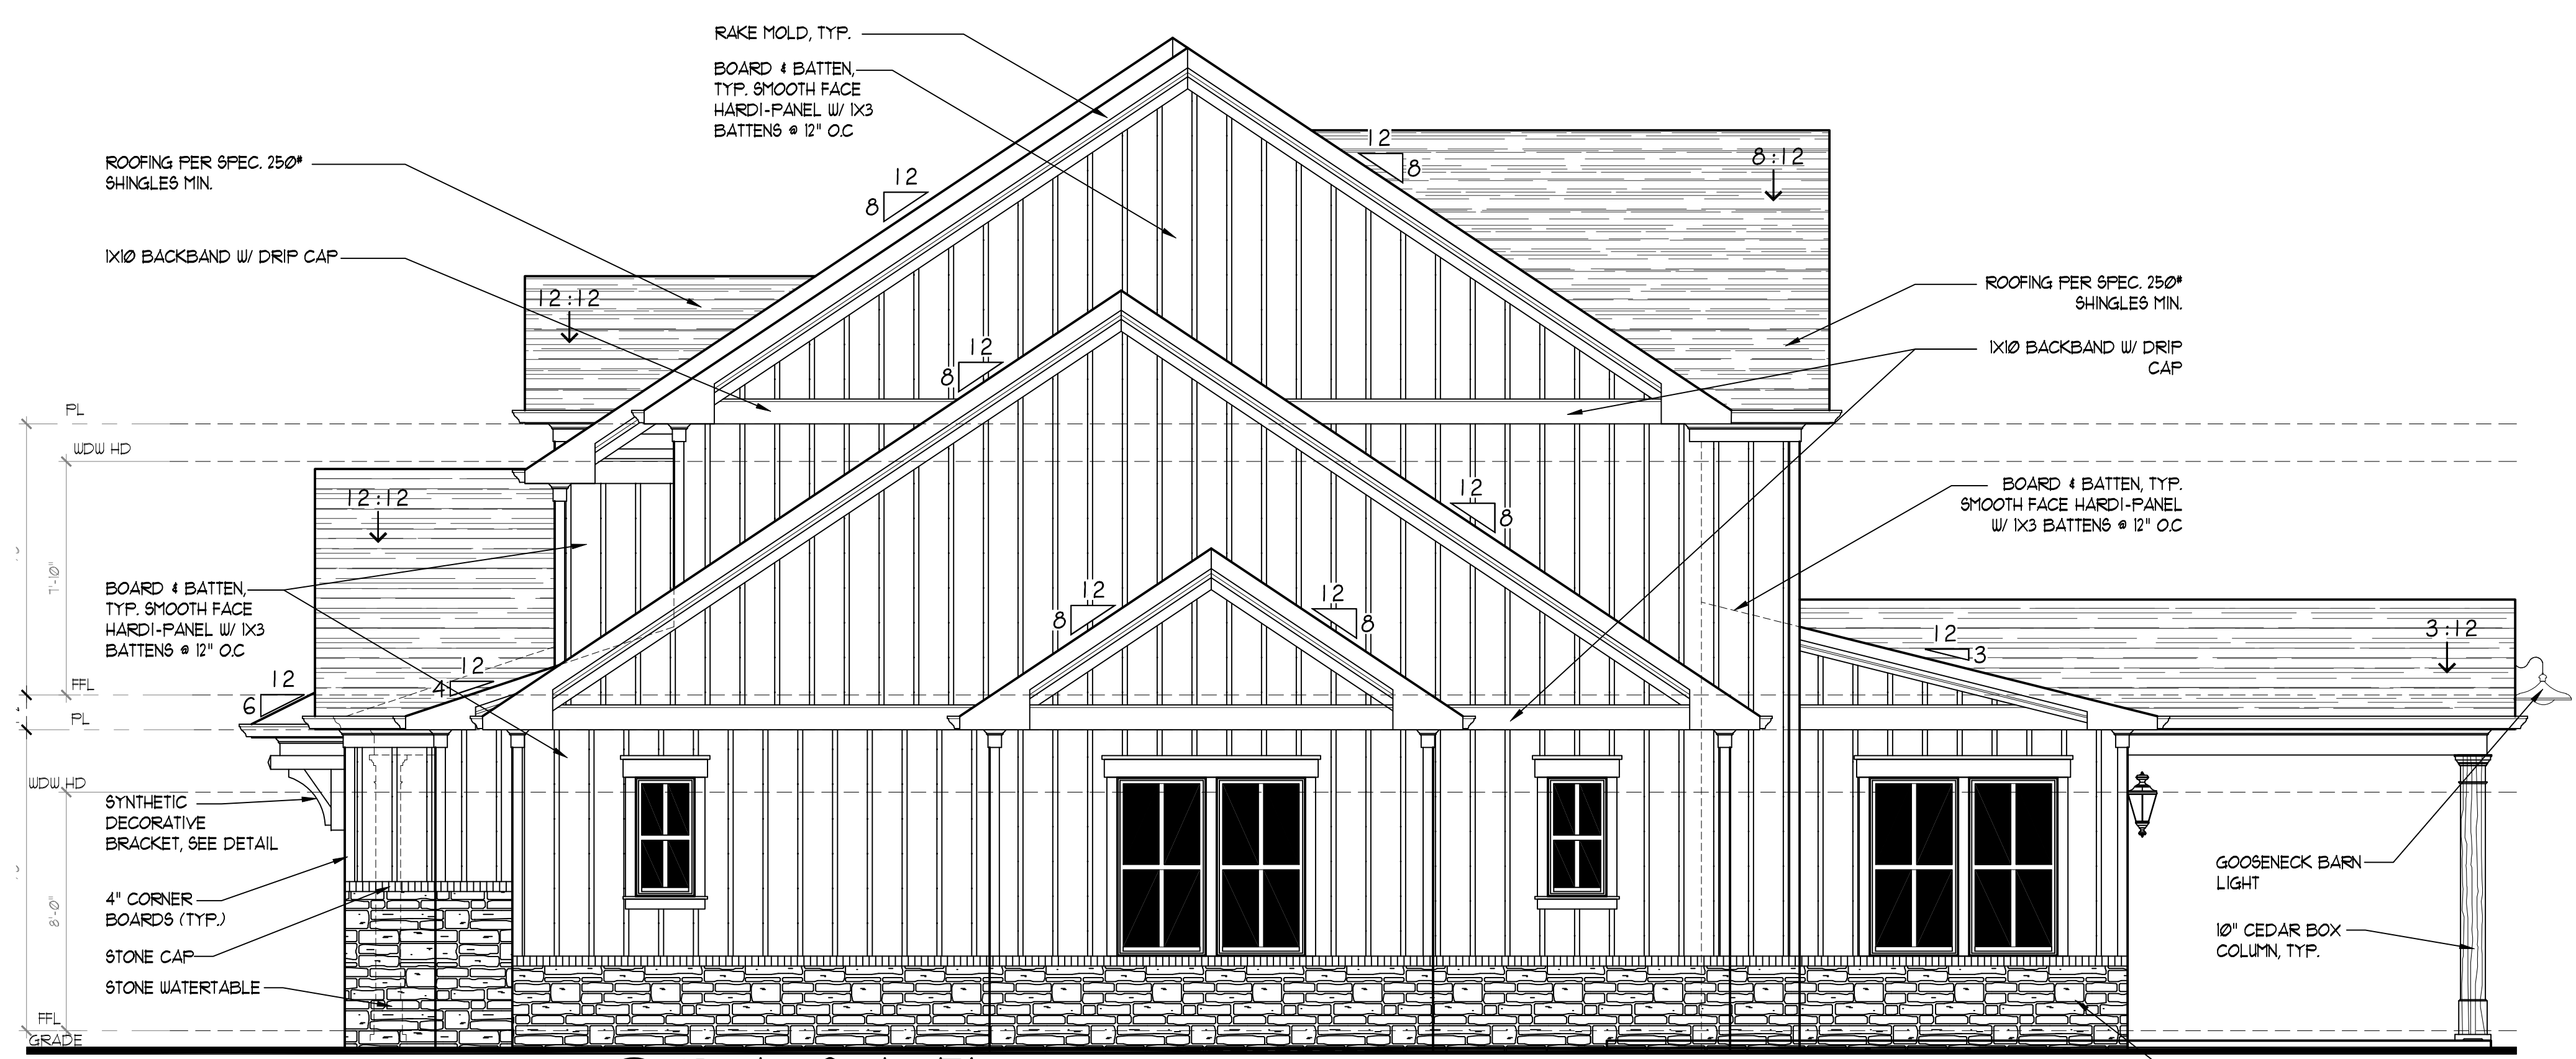

2 Right Side Elevation
 A3.02 SCALE: 1/4" = 1'-0"
 0 4' 8'

| | | |
|-----|-------------|------|
| NO. | DESCRIPTION | DATE |
| | | |

DESIGNER:
VIEWPOINT DESIGN
 4841 BELLE ESTATES RD.
 SUWANEE, GEORGIA 30024
 gc.viewpointdesign@gmail.com
 PHONE (404) 518-0956

DESIGNER HEREBY EXPRESSLY RESERVES HIS COPYRIGHT AND OTHER PROPERTY RIGHT IN THESE PLANS. THESE PLANS AND DRAWINGS ARE NOT TO BE REPRODUCED, CHANGED OR COPIED IN ANY FORM OR MANNER WHATSOEVER WITHOUT FIRST OBTAINING THE EXPRESS WRITTEN PERMISSION AND CONSENT OF THE DESIGNER. NOR ARE THEY TO BE ASSIGNED TO ANY INTERESTS WITHOUT FIRST OBTAINING SAID WRITTEN PERMISSION AND CONSENT. DESIGN DRAWING CONTENTS SUBJECT TO ALL APPLICABLE CODES, AND APPROVAL BY A LICENSED ENGINEER AND OR ARCHITECT.

PROJECT NAME:
REHAB CENTER
GOOD LANDING RECOVERY
 4141 OLD CORNELIA HWY.
 GAINESVILLE, GA 30507

CLIENT/ BUILDER
Veritas HOMES
 Your Only Way Home!
 4913 SUMMER OAK DR.,
 BUFORD, GA 30518

SHEET TITLE
SIDE ELEVATIONS

Date 10/26/2023
 Scale AS NOTED
 Drawn By GC
 Job No. N/A

Sheet
A3-02

© COPYRIGHT VIEWPOINT DESIGN, LLC.