



1 PLAN VIEW
NO SCALE

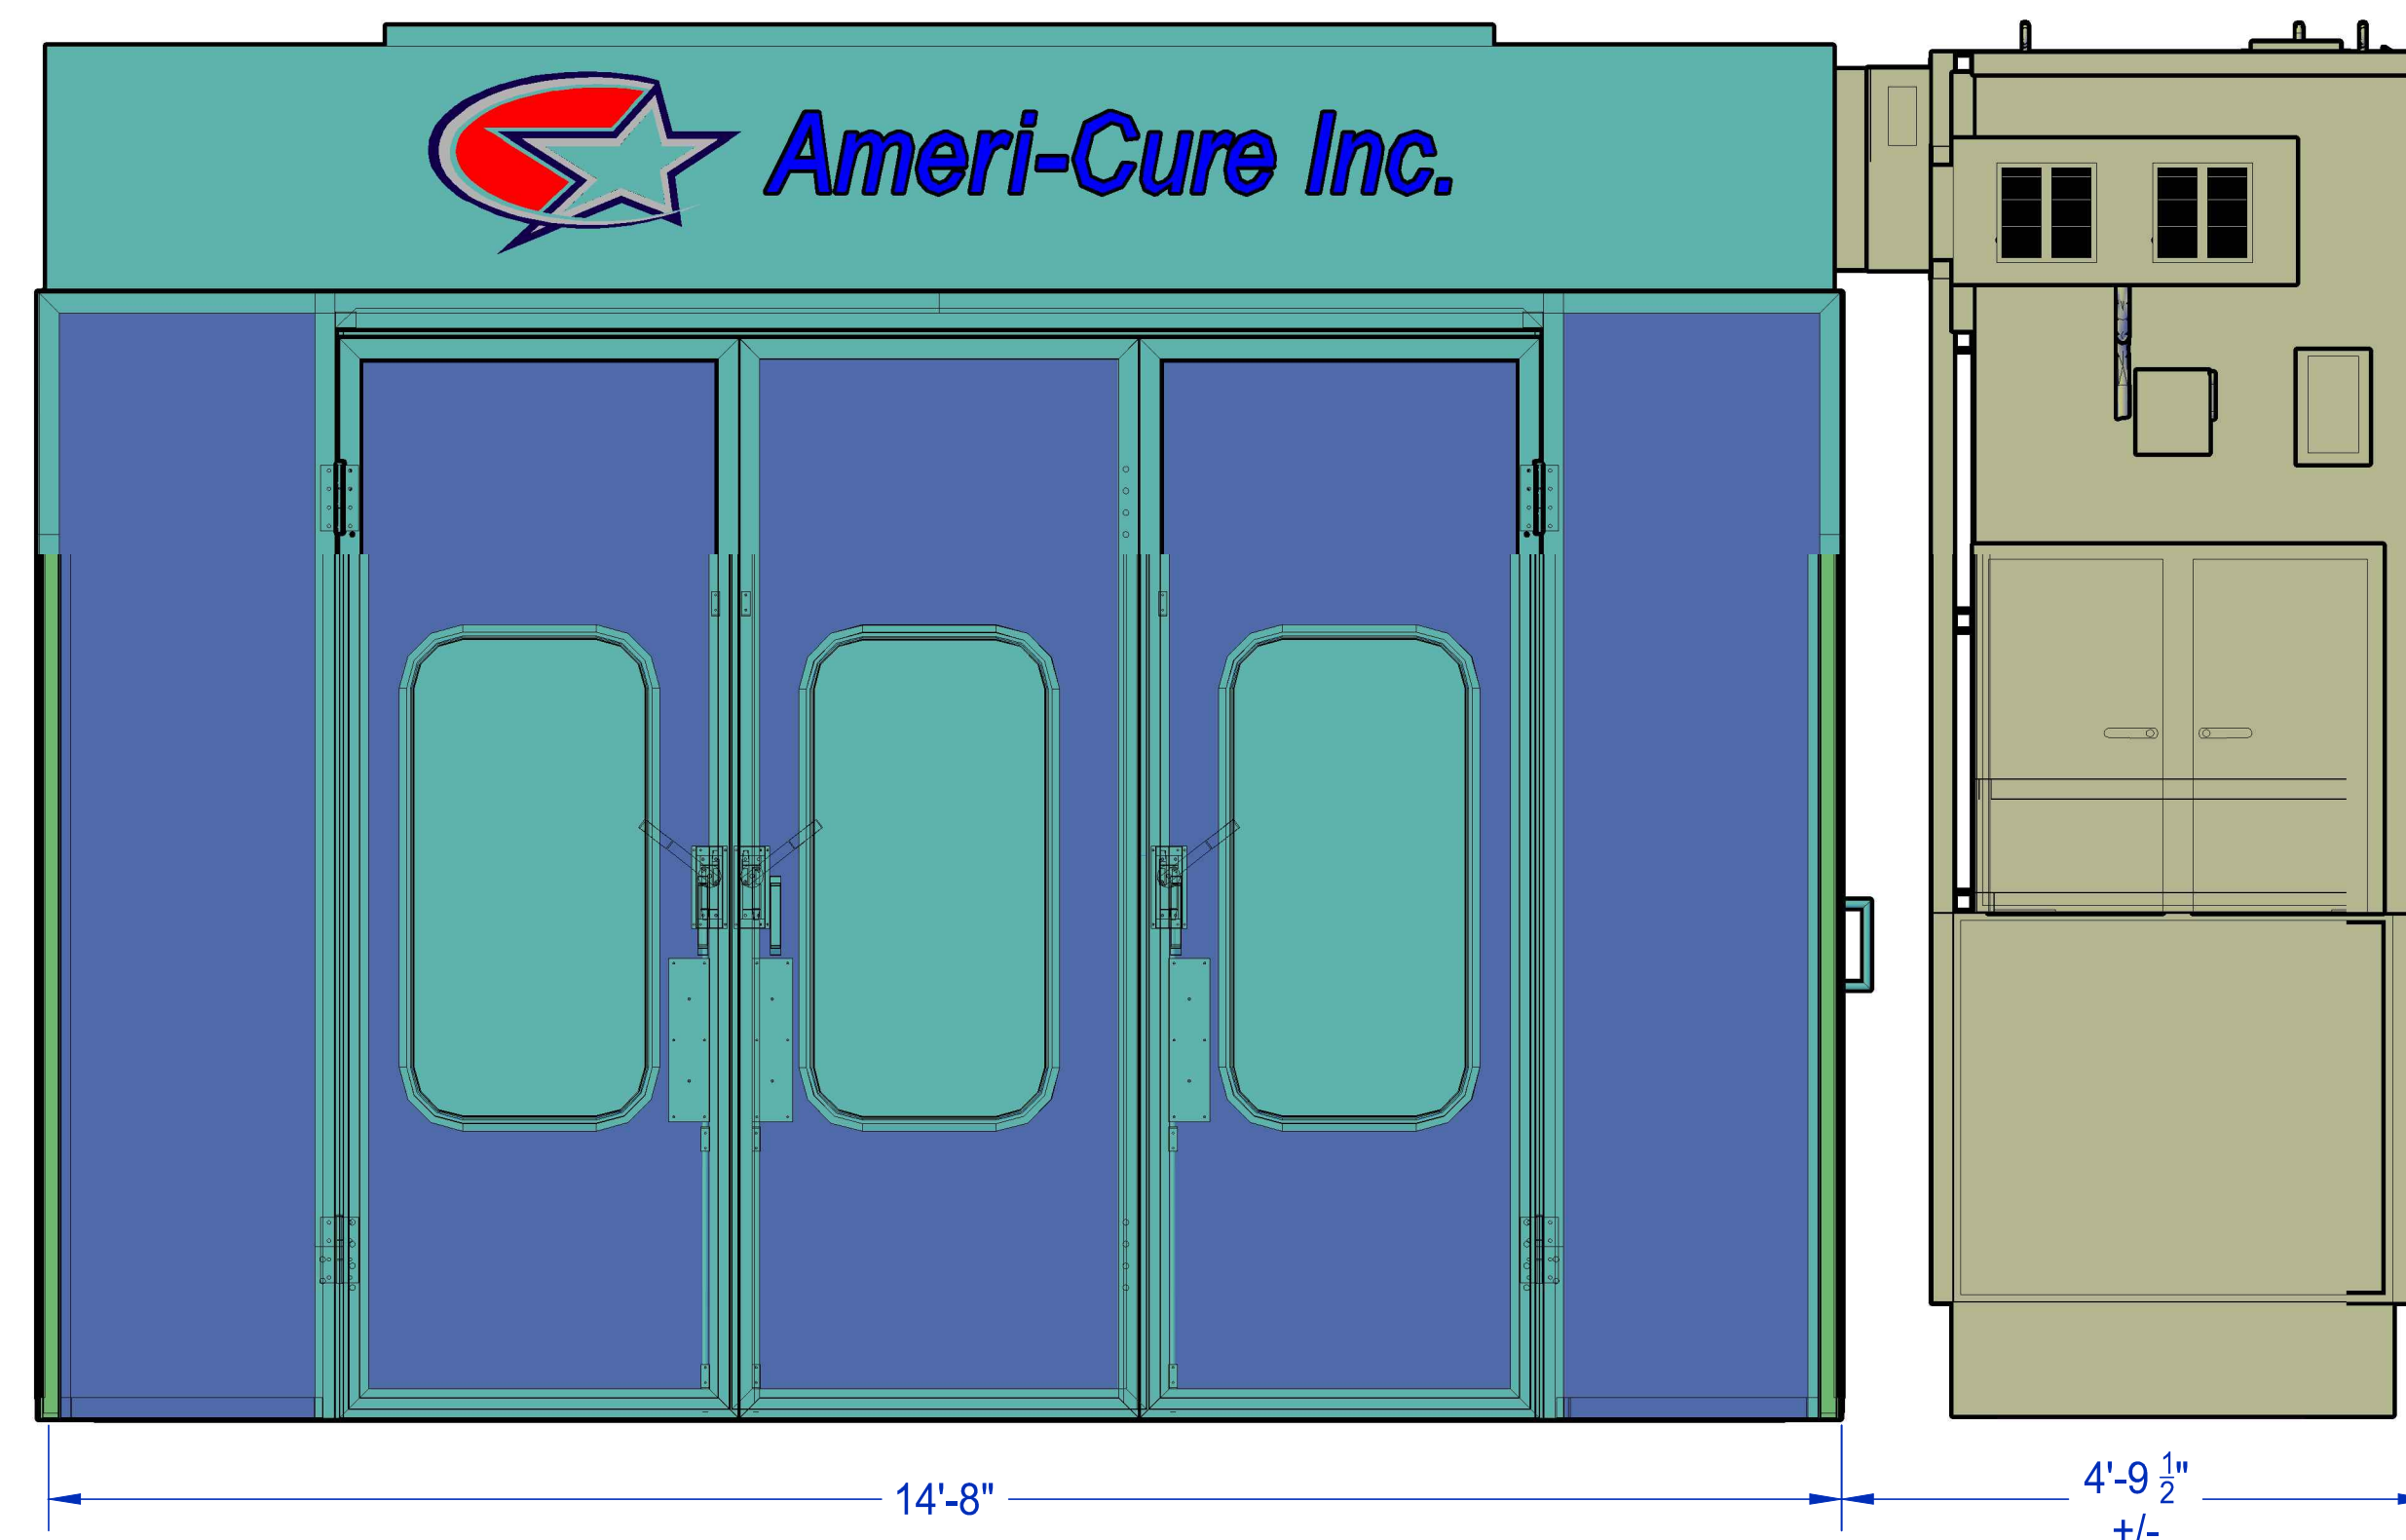

2 FRONT ELEVATION
NO SCALE

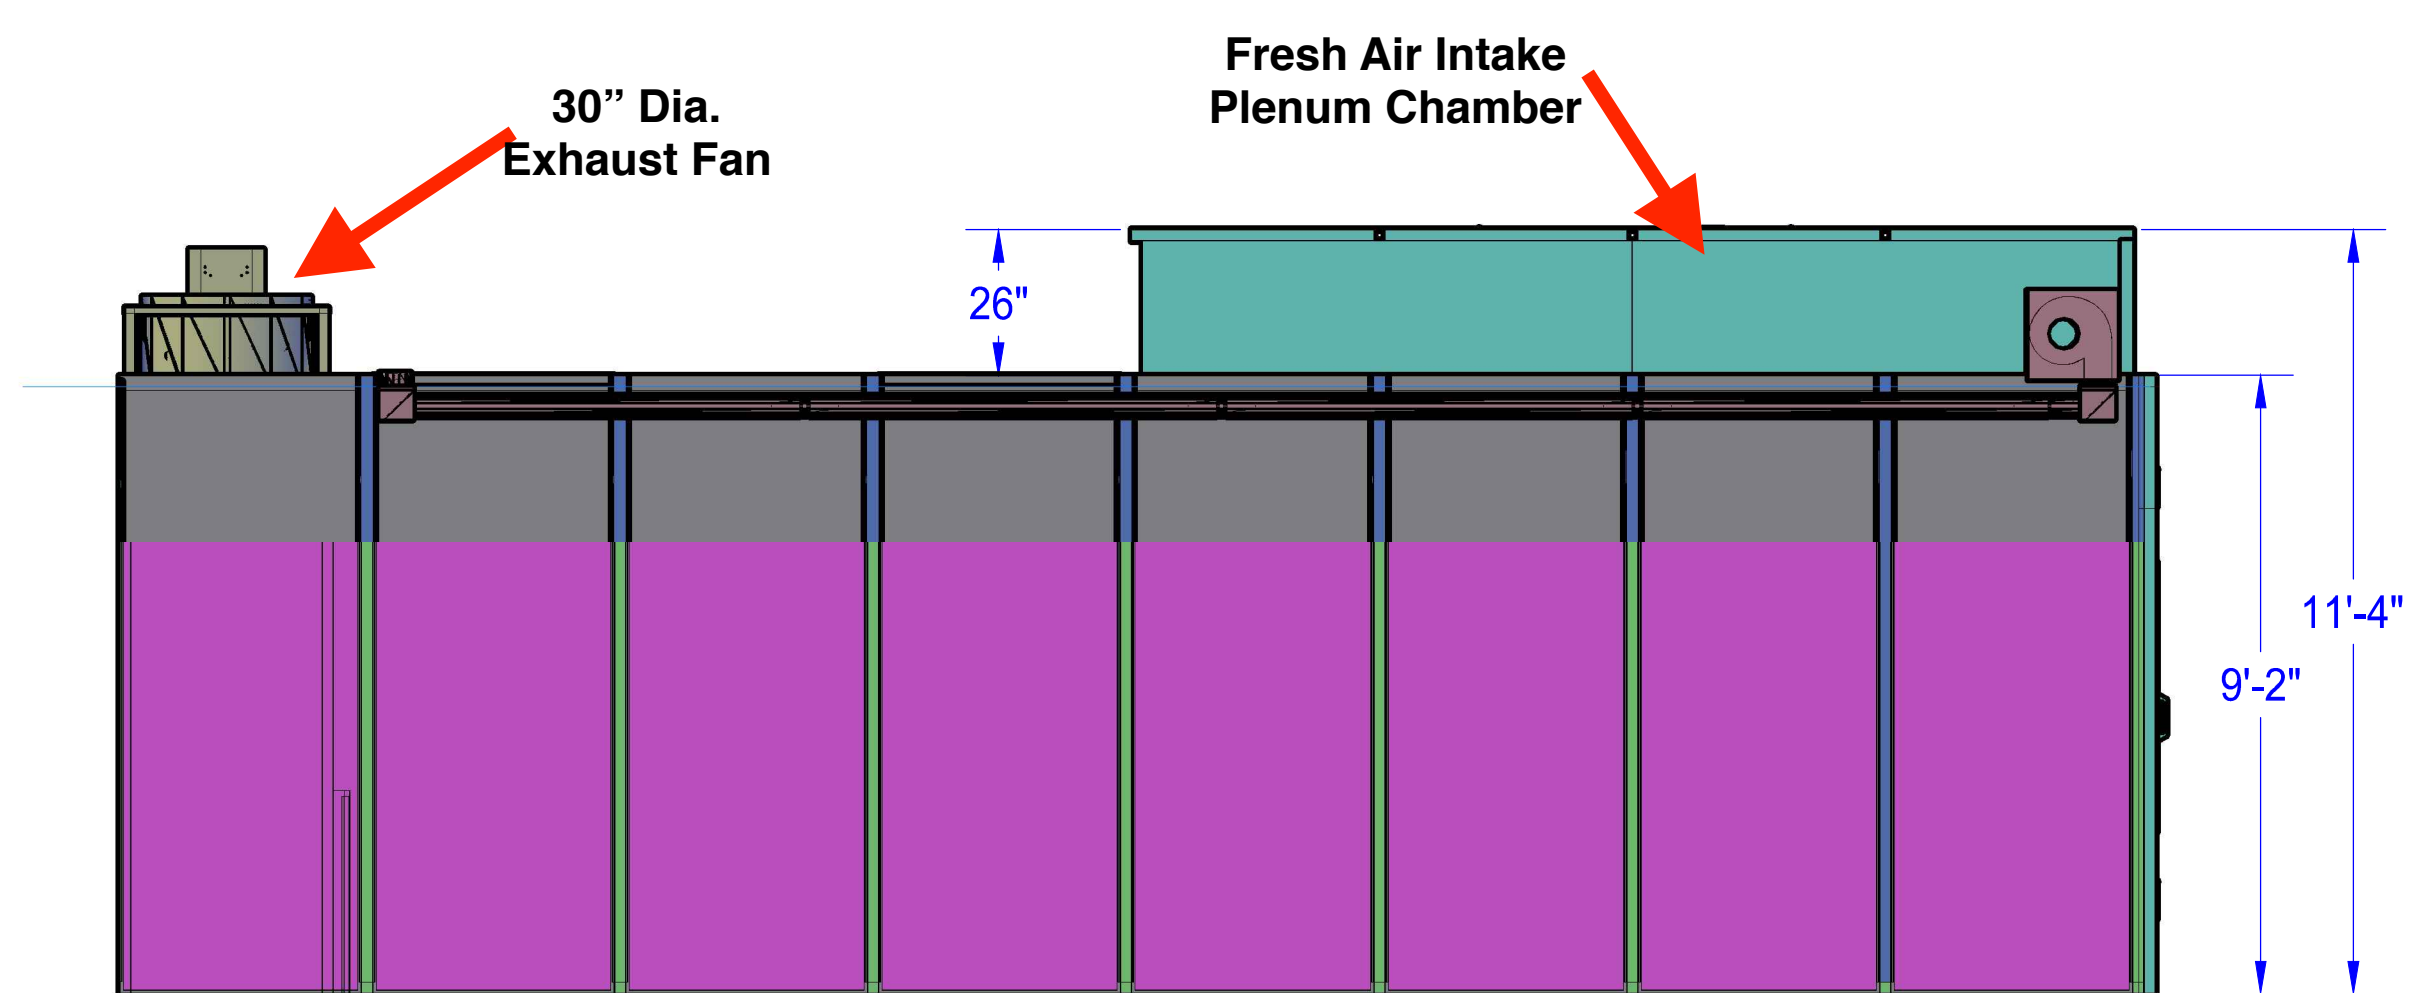

3 SIDE ELEVATION
NO SCALE



4 BACK ELEVATION
NO SCALE

DRAWING NAME:
ELEVATIONS

CUSTOMER:
FOR ASSEMBLY


PRODUCT:

DATE:
05/08/2020

SCALE:
NTS

ATTENTION: DO NOT USE ENGINEERING DRAWINGS FOR INSTALLATION MUST USE INSTALLATION MANUAL ONLY!

Ameri-Cure Inc.
150 NORTH PASADENA STREET GILBERT, ARIZONA 85233
Phone: 1-800-572-2873 Website: <http://www.ameri-cure.com>
LOCAL (480) 753-3687 FAX (480) 763-6889
Automotive & Industrial Spray Booths Since 1975

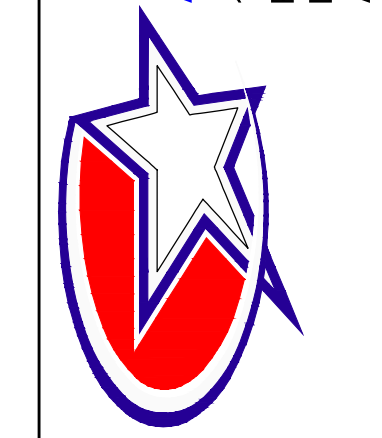

DRAWING # 2