

**LEGEND**

- PROPOSED SURFACE WATER FLOW
- 880 — PROPOSED CONTOUR
- 900 — EXISTING CONTOUR
- x1458.08 PROPOSED SPOT ELEVATION



**foothills  
land  
design**

164 PROFESSIONAL DRIVE  
PHONE: (706) 778-2077  
WWW.FOOHILLS.COM

OWNER/DEVELOPER:  
**JAMES E SIMPSON  
PROPERTIES, LP**  
1304 CANDLER ROAD  
GREENVILLE, GA 29617

GRADING & DRAINAGE PLAN  
**SIMPSON TRUCK  
STORAGE**  
GMD 1385  
HALL COUNTY, GA


NO.	DESCRIPTION	DATE



GSWCC LEVEL II #86  
DATE: AUGUST 18, 2024

SCALE: 1" = 20'  
SHEET:  
2  
JOB #23094

10.21.2024 - Item 3

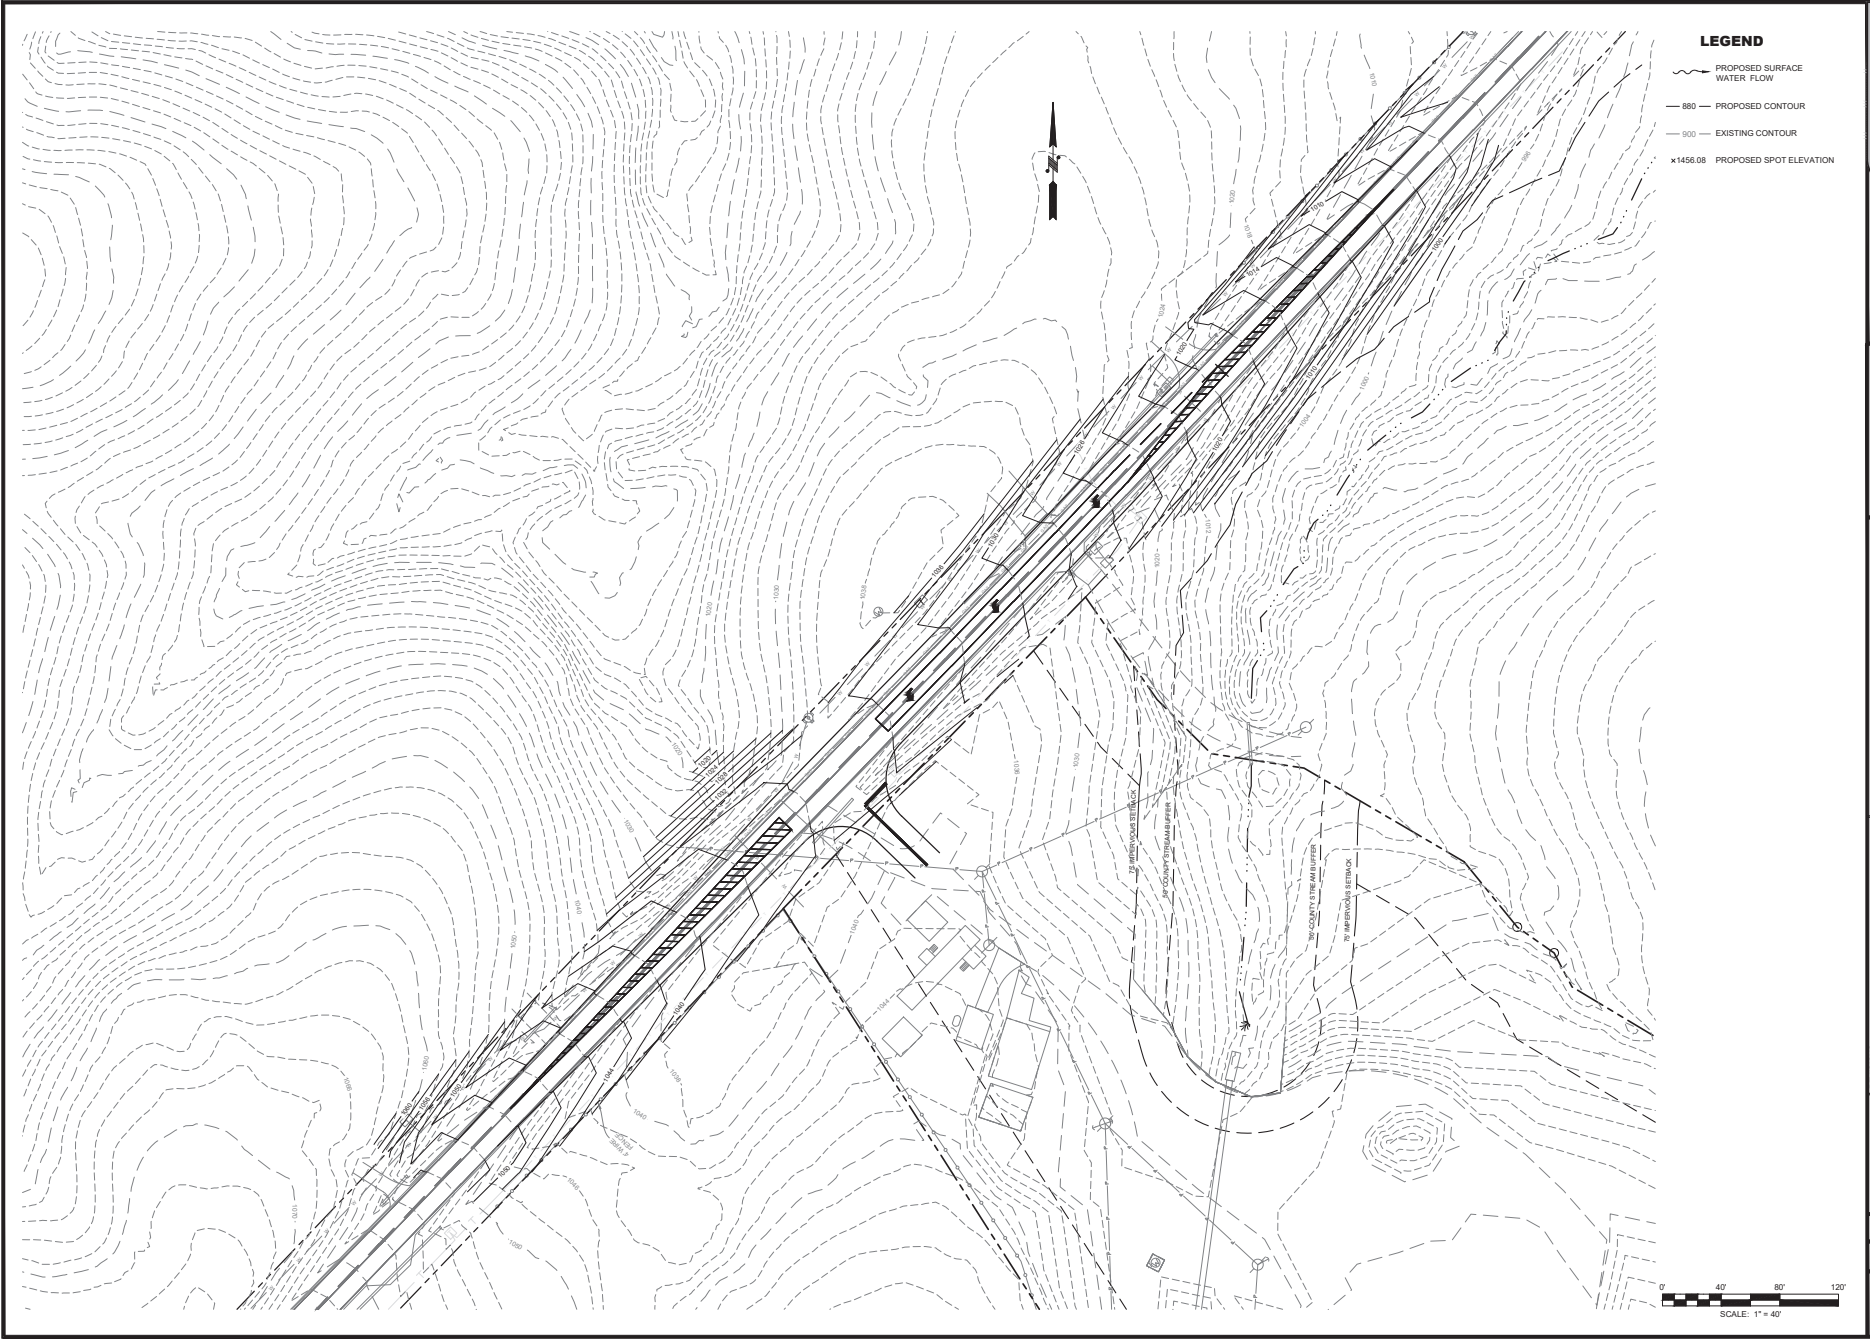

**LEGEND**

— PROPOSED SURFACE WATER FLOW

— 880 — PROPOSED CONTOUR

— 900 — EXISTING CONTOUR

x1456.08 PROPOSED SPOT ELEVATION

**fhd** foothills land design

164 PROFESSIONAL DRIVE  
 SUITE 100  
 PHONE: (706) 778-2077  
 WWW.FOOTHILLSLD.COM

OWNER/DEVELOPER:  
**JAMES E SIMPSON PROPERTIES, LP**  
 1304 CANDLER ROAD  
 SPENCERVILLE, GA 30597

GRADING & DRAINAGE PLAN  
**SIMPSON TRUCK STORAGE**  
 GMD 1385  
 HALL COUNTY, GA

NO.	DESCRIPTION	DATE



DATE: JULY 15, 2022

SCALE: 1" = 40'

SHEET:  
 2

JOB #23094

10.21.2024 - Item 3