


© PROJECT BENDERSON, BENDERSON DEVELOPMENT, LLC. ALL RIGHTS RESERVED. THIS DRAWING IS A PRELIMINARY CONCEPTUAL LAYOUT AND NOT A FINAL MASTER SITE PLAN. IT IS NOT TO BE USED FOR ANY OTHER PURPOSES WITHOUT THE WRITTEN CONSENT OF BENDERSON DEVELOPMENT, LLC. DATE: 12/20/24

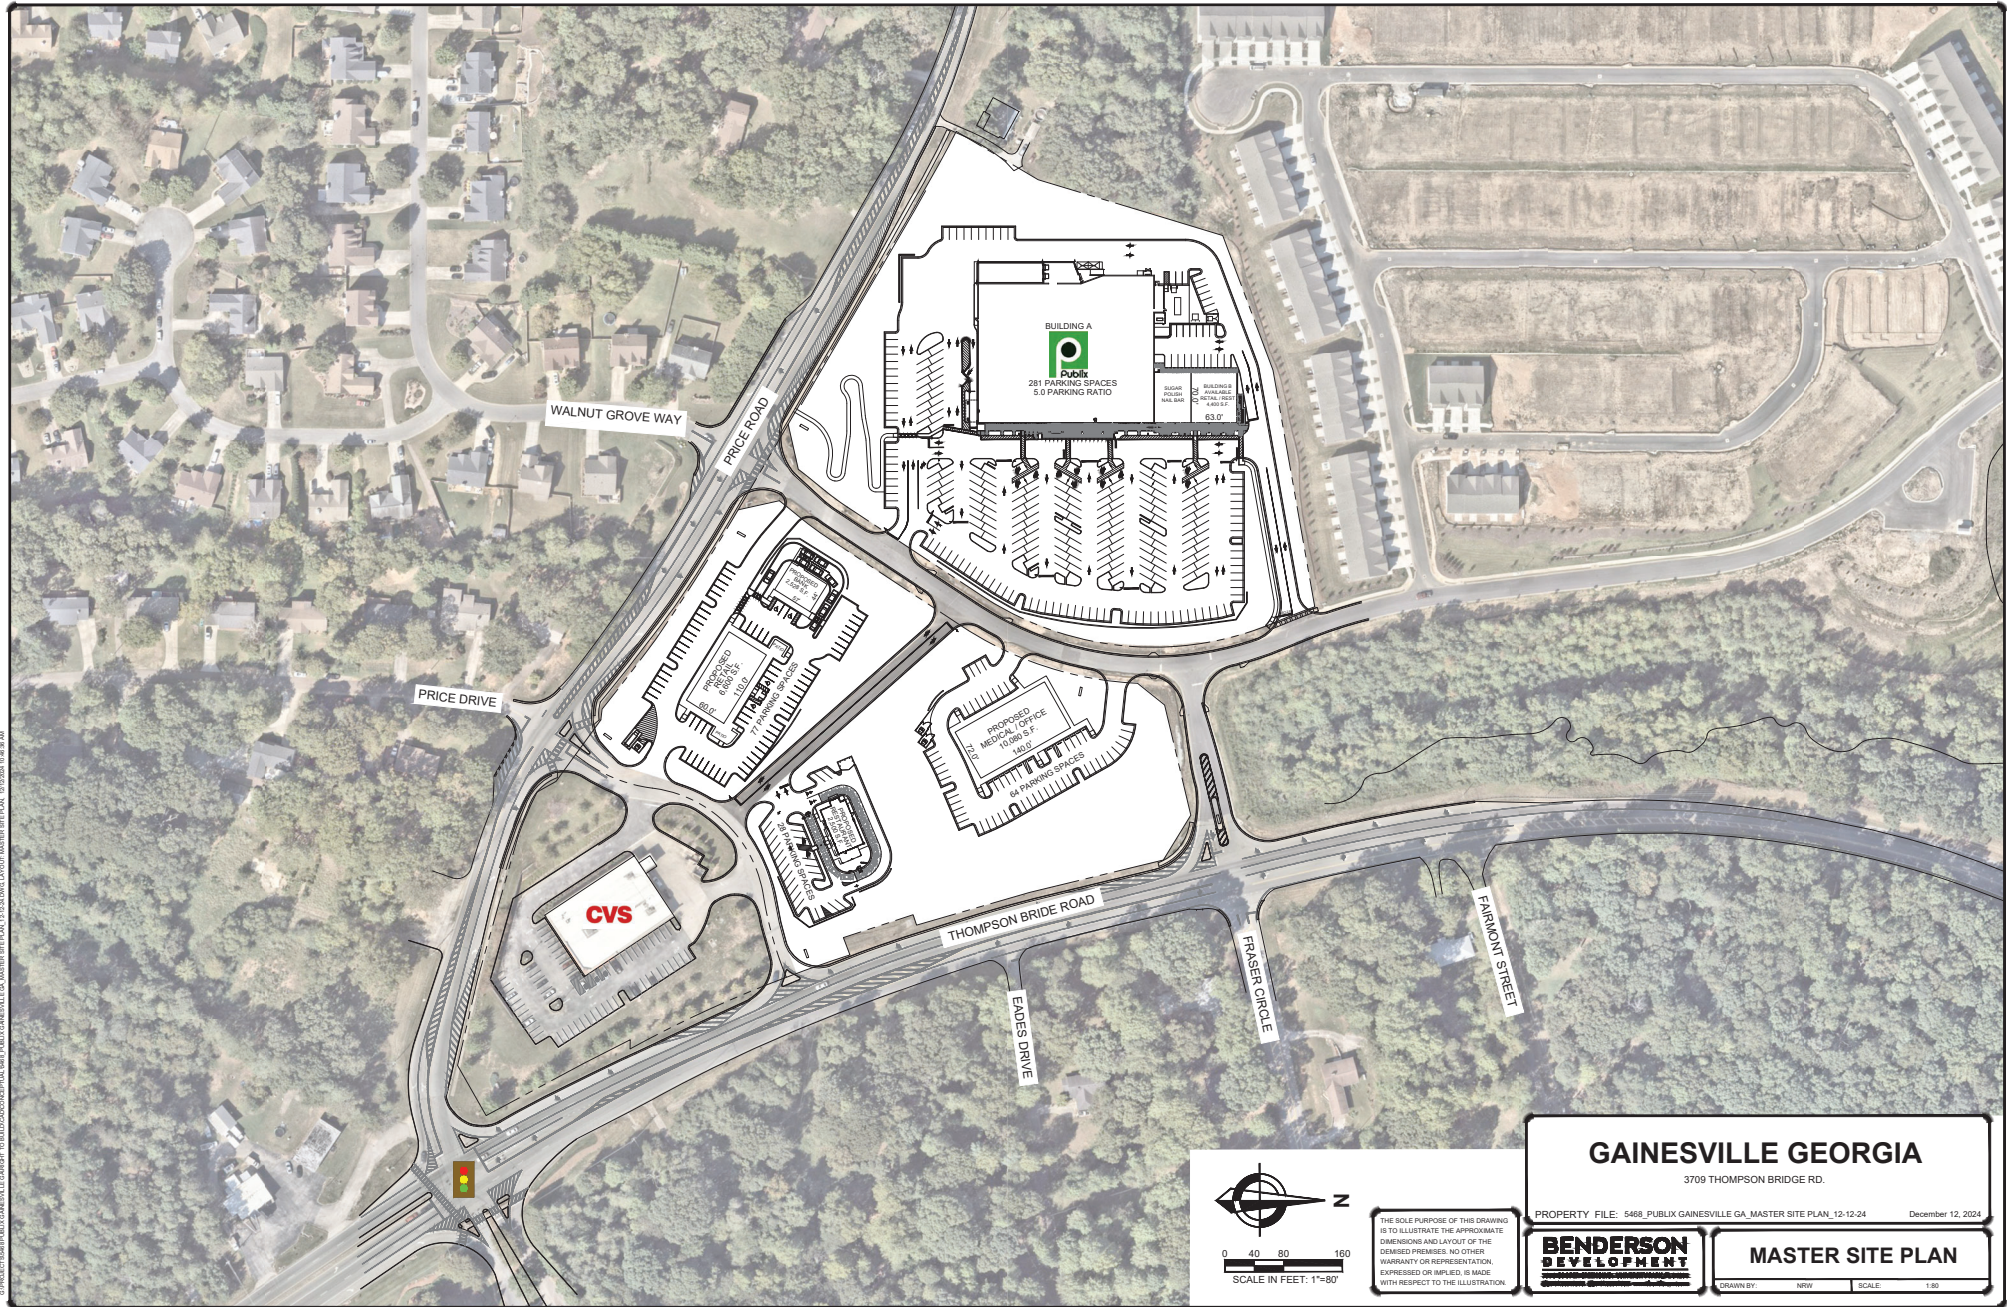

GAINESVILLE GEORGIA

3709 THOMPSON BRIDGE RD.

PROPERTY FILE: 5468_PUBLIX GAINESVILLE GA MASTER SITE PLAN_12-12-24

December 12, 2024


BENDERSON
DEVELOPMENT

MASTER SITE PLAN

DRAWN BY: NPS SCALE: 1"=80'

THE SOLE PURPOSE OF THIS DRAWING IS TO ILLUSTRATE THE APPROXIMATE DIMENSIONS AND LAYOUT OF THE DEMISED PREMISES. NO OTHER WARRANTY OR REPRESENTATION, EXPRESSED OR IMPLIED, IS MADE WITH RESPECT TO THE ILLUSTRATION.

PROPOSED SIGN LOCATIONS

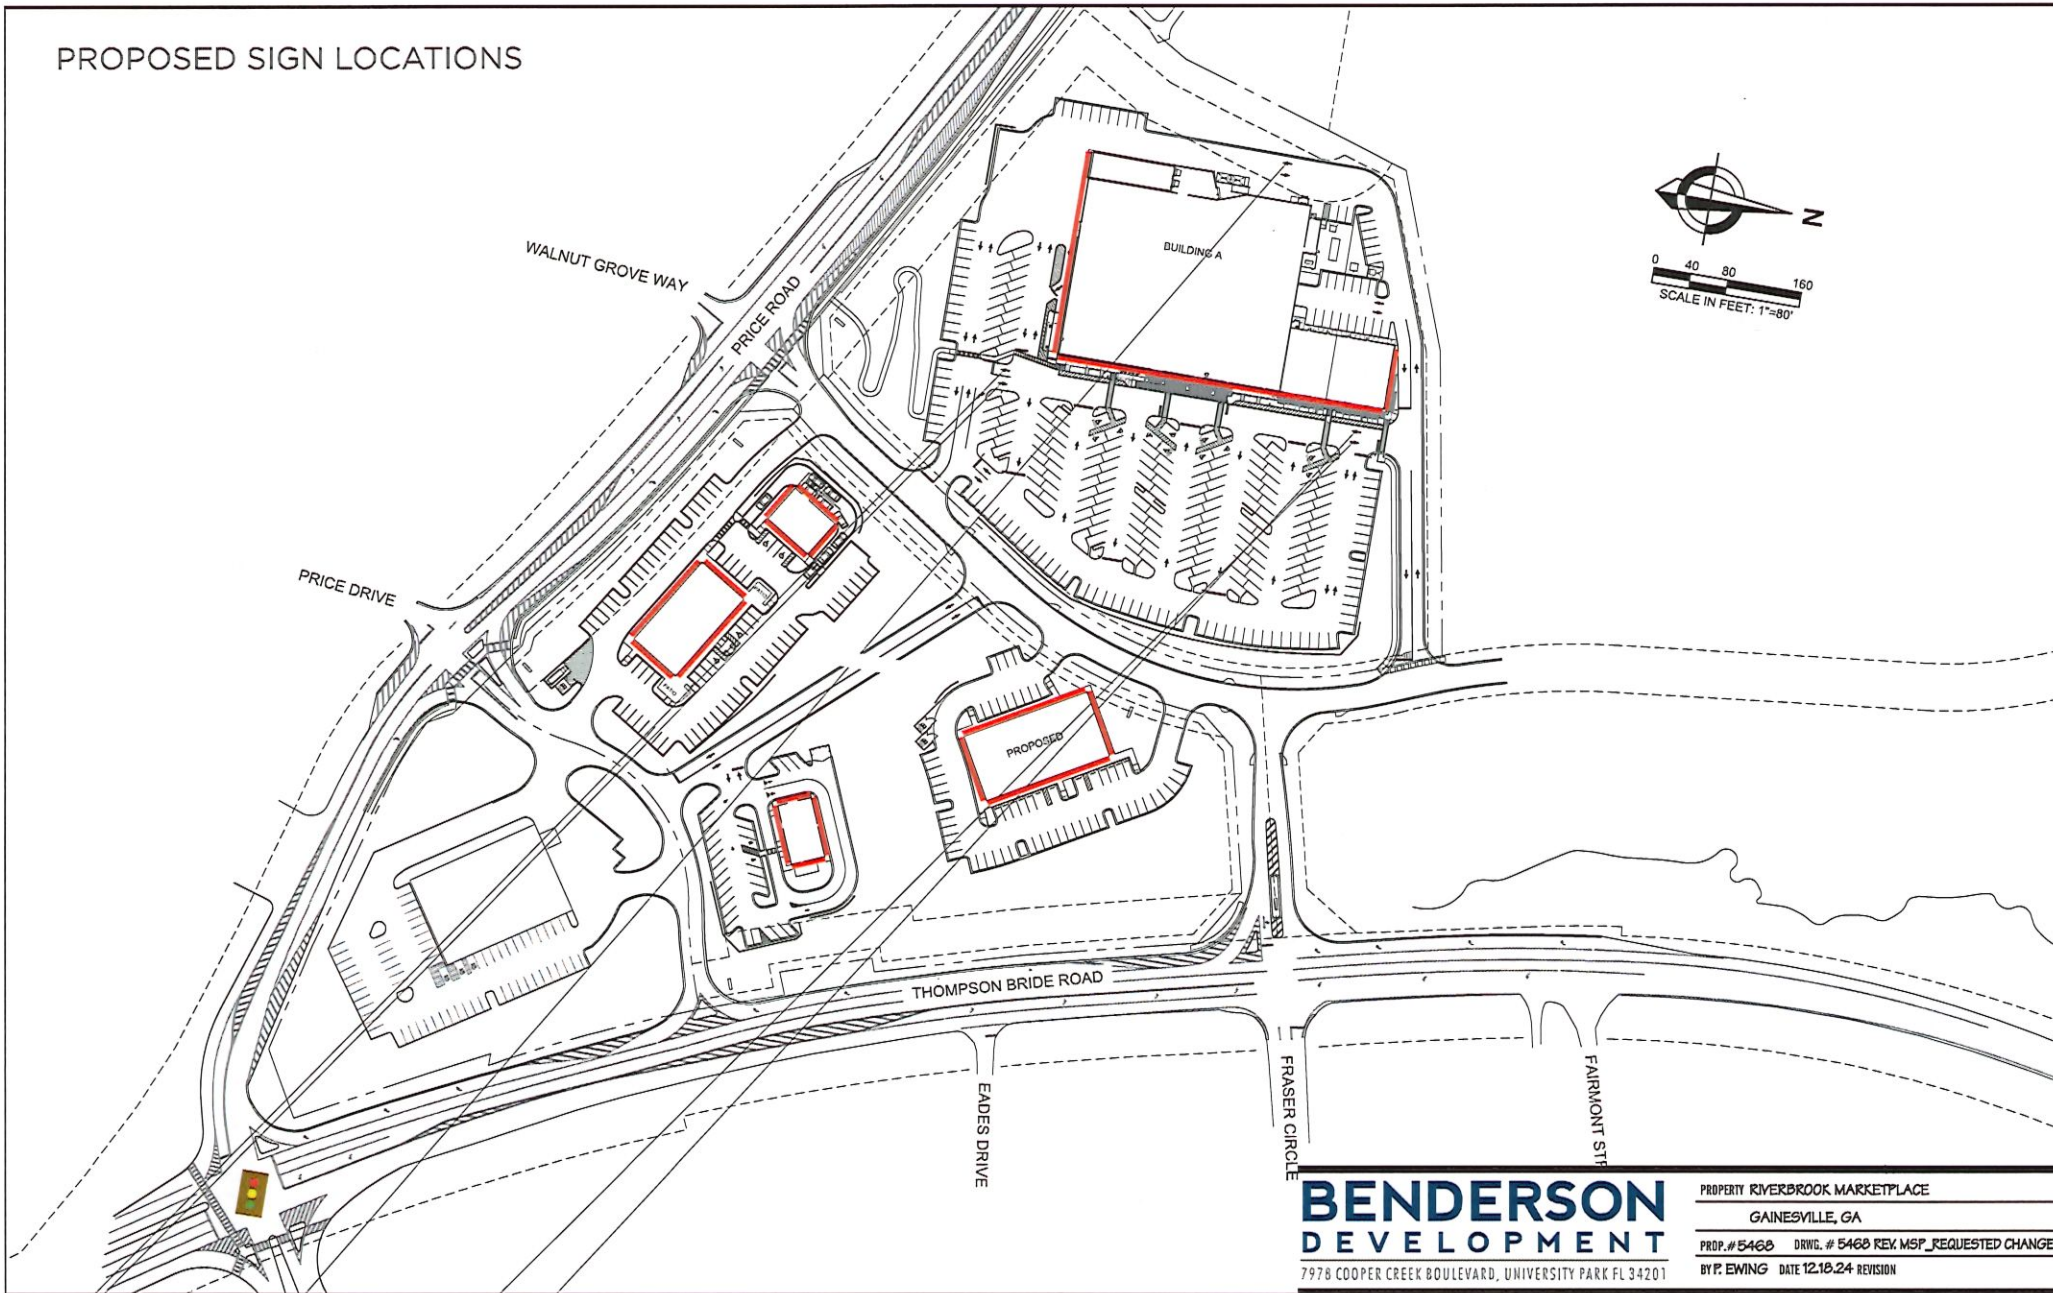

**BENDERSON
DEVELOPMENT**

7978 COOPER CREEK BOULEVARD, UNIVERSITY PARK FL 34201

PROPERTY RIVERBROOK MARKETPLACE

GAINESVILLE, GA

PROP.# 5468 DRWG.# 5468 REV. MSP_REQUESTED CHANGE

BY P. EWING DATE 12.18.24 REVISION