


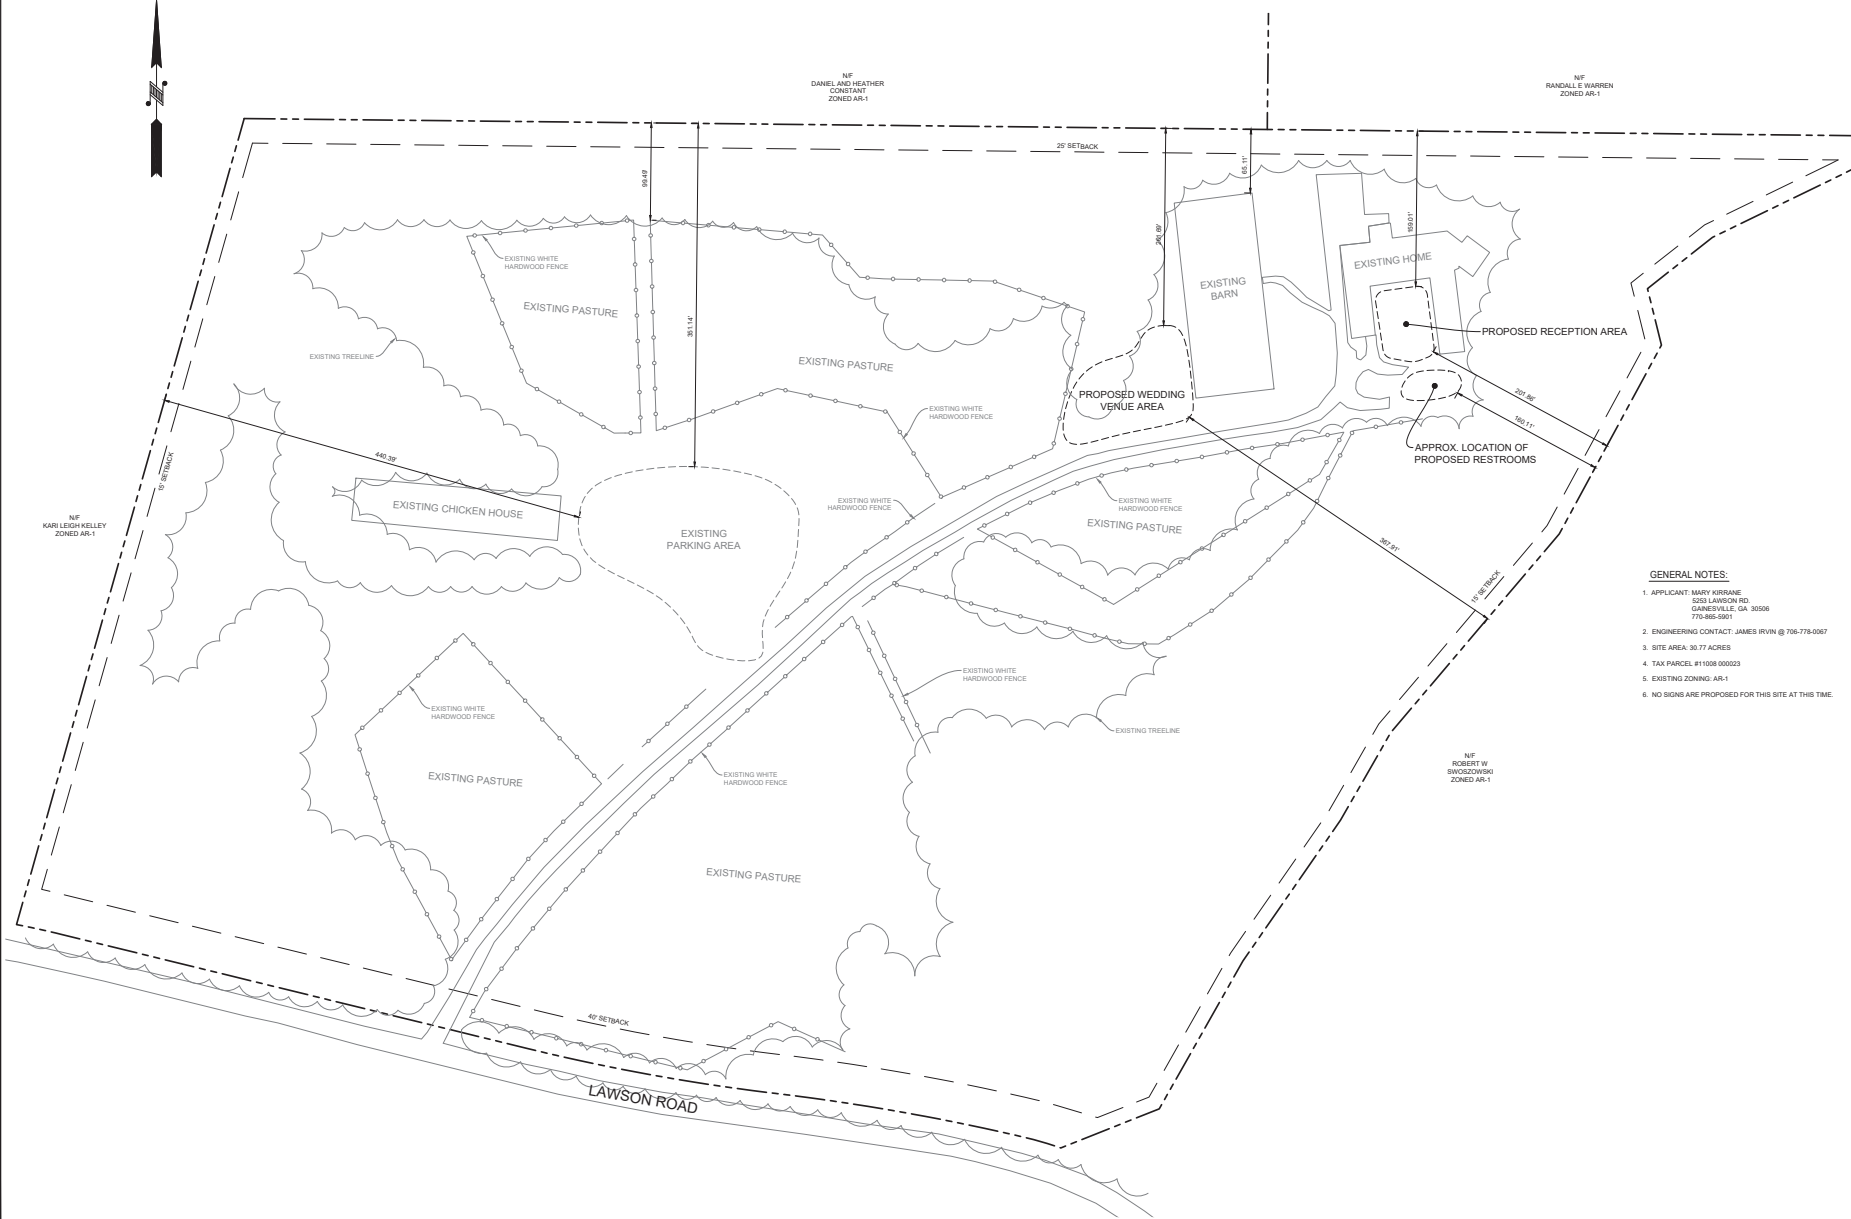

- GENERAL NOTES:**
1. APPLICANT: MARY KIRKANE
5351 LAWSON RD.
GAINESVILLE, GA 30506
770-585-5501
 2. ENGINEERING CONTACT: JAMES IRVIN @ 706-778-0067
 3. SITE AREA: 30.77 ACRES
 4. TAX PARCEL #11008-000023
 5. EXISTING ZONING: AR-1
 6. NO SIGNS ARE PROPOSED FOR THIS SITE AT THIS TIME.



**foothills
land
design**

1144 PROFESSIONAL DRIVE
SUITE 100
PHONE: (706) 778-0067
WWW.FOOTHILLSD.COM

OWNER/DEVELOPER:
CMFK TRUST
PO BOX 6910
ALPHARETTA, GA 30023

SITE PLAN
FAIRMOUNT FARM
LAND LOT 8, 11TH DISTRICT
HALL COUNTY, GA

REVISIONS:	NO.	DESCRIPTION	DATE
NO	1	REVISIONS PER COUNTY COMMENTS	4/10/23

GEORGIA
REGISTERED
ENGINEER
JAMES D. IRVIN

GSWCC LEVEL II #986

DATE: APRIL 4, 2023

SCALE: 1" = 60'

SHEET:
C1

JOB #25050

06-02-2025 Item 5