


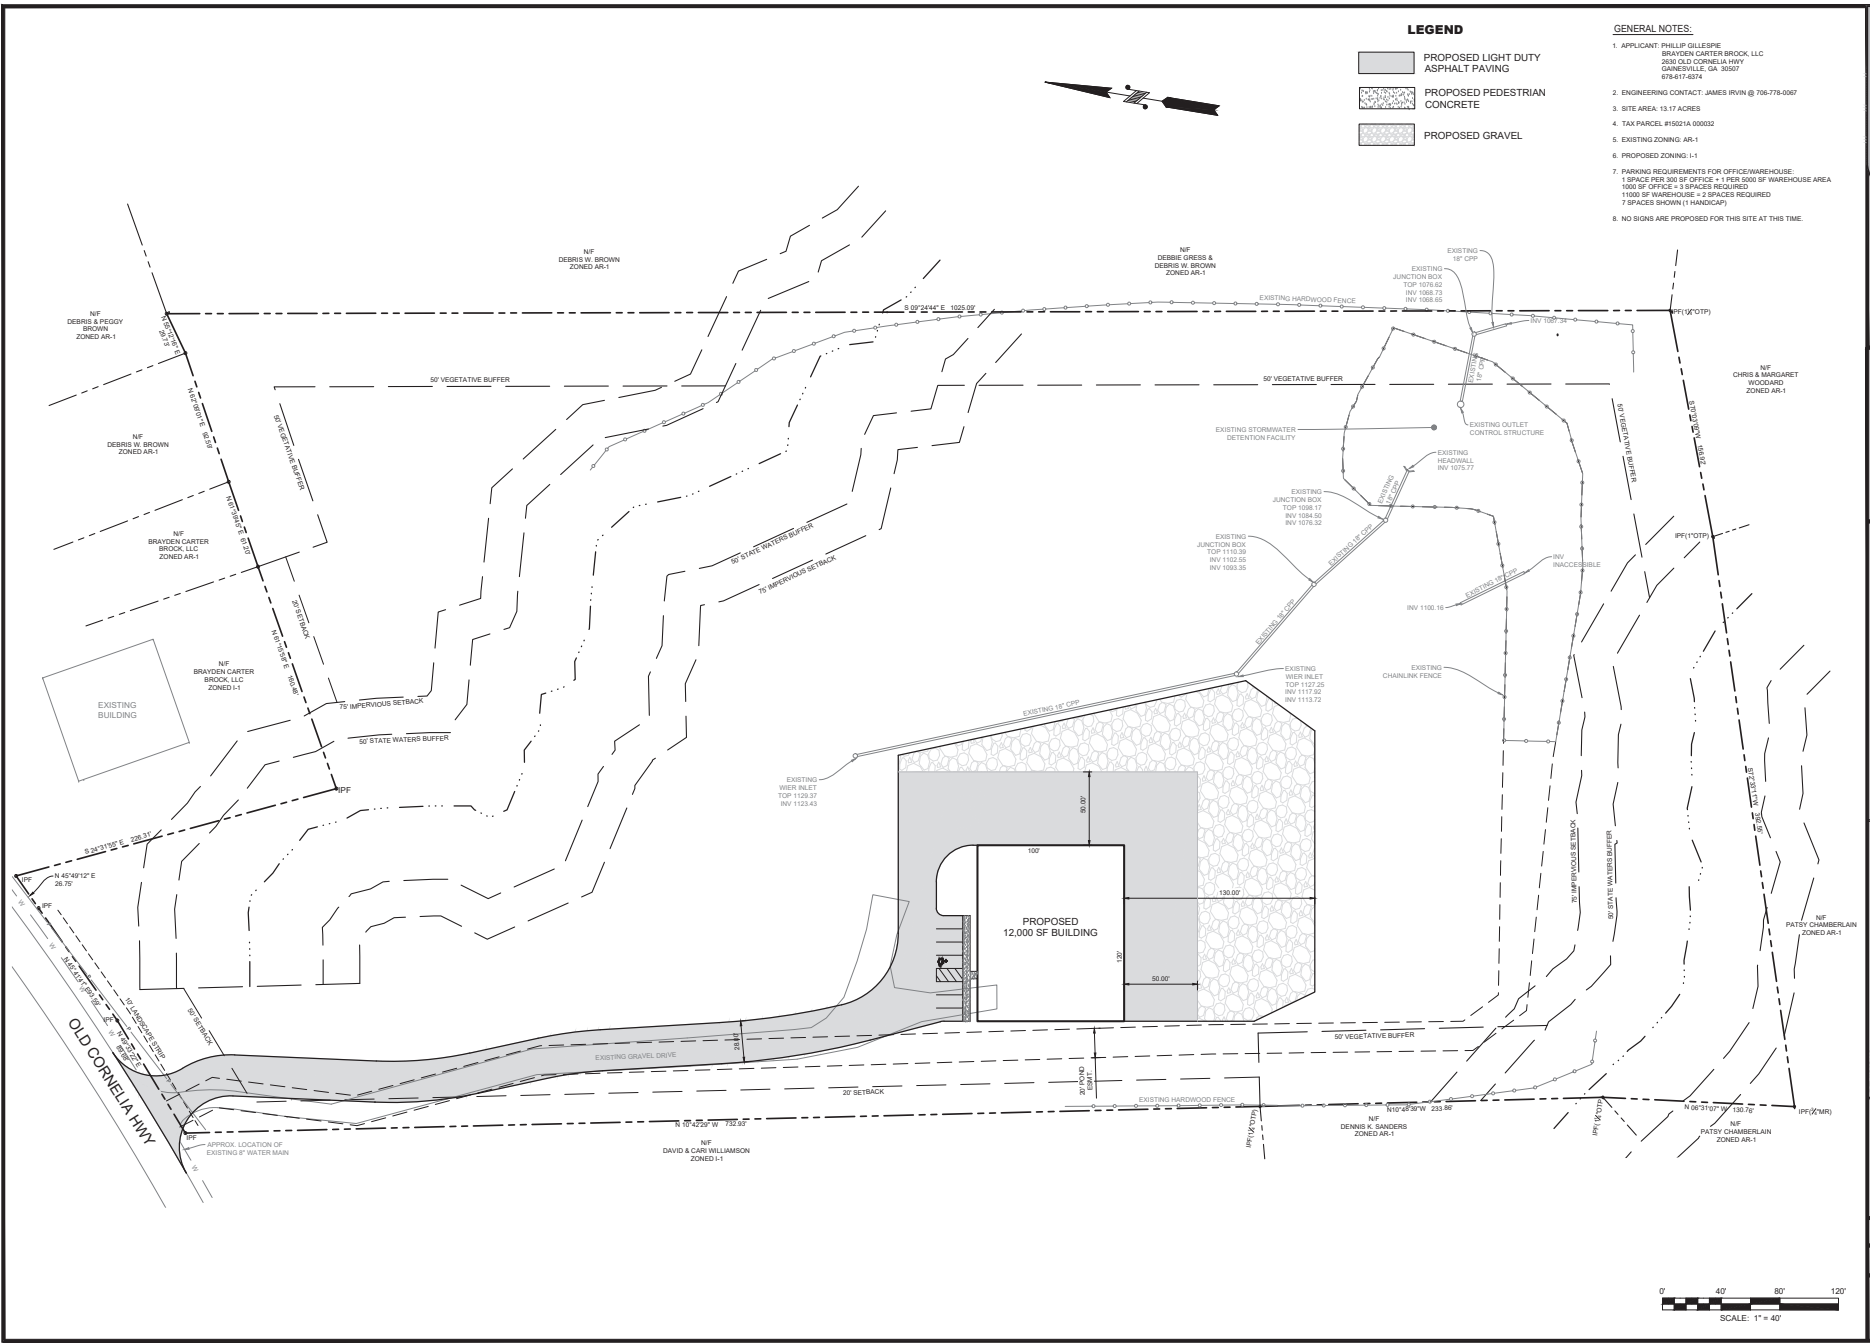



164 PROFESSIONAL DRIVE
SUITE 100
GAINESVILLE, GA 30607
PHONE: (770) 778-0077
WWW.FOOHILLS.COM

OWNER/DEVELOPER:
**BRAYDEN CARTER
BROCK LLC**
2630 OLD CORNELIA HWY
GAINESVILLE, GA 30607

SITE PLAN
**2614 OLD
CORNELIA HWY**
GMD 411
HALL COUNTY, GA

NO.	DESCRIPTION	DATE



GSWCC LEVEL II #9832
DATE: JULY 7, 2025
SCALE: 1" = 40'
SHEET:
C1
JOB #24218