

Site Calculations	
SITE AREA	18,420.99ft ²
EXISTING FLOOR AREA	0.00ft ²
PROPOSED AREA	952.00ft ²


SITE AREA	18,420.99ft ²
EXISTING FLOOR AREA	0.00ft ²
PROPOSED AREA	952.00ft ²

Notes

1 AW 10/25/25 4:59 AM
Existing Septic

1

AW 10/25/25 4:59 AM
Existing Septic

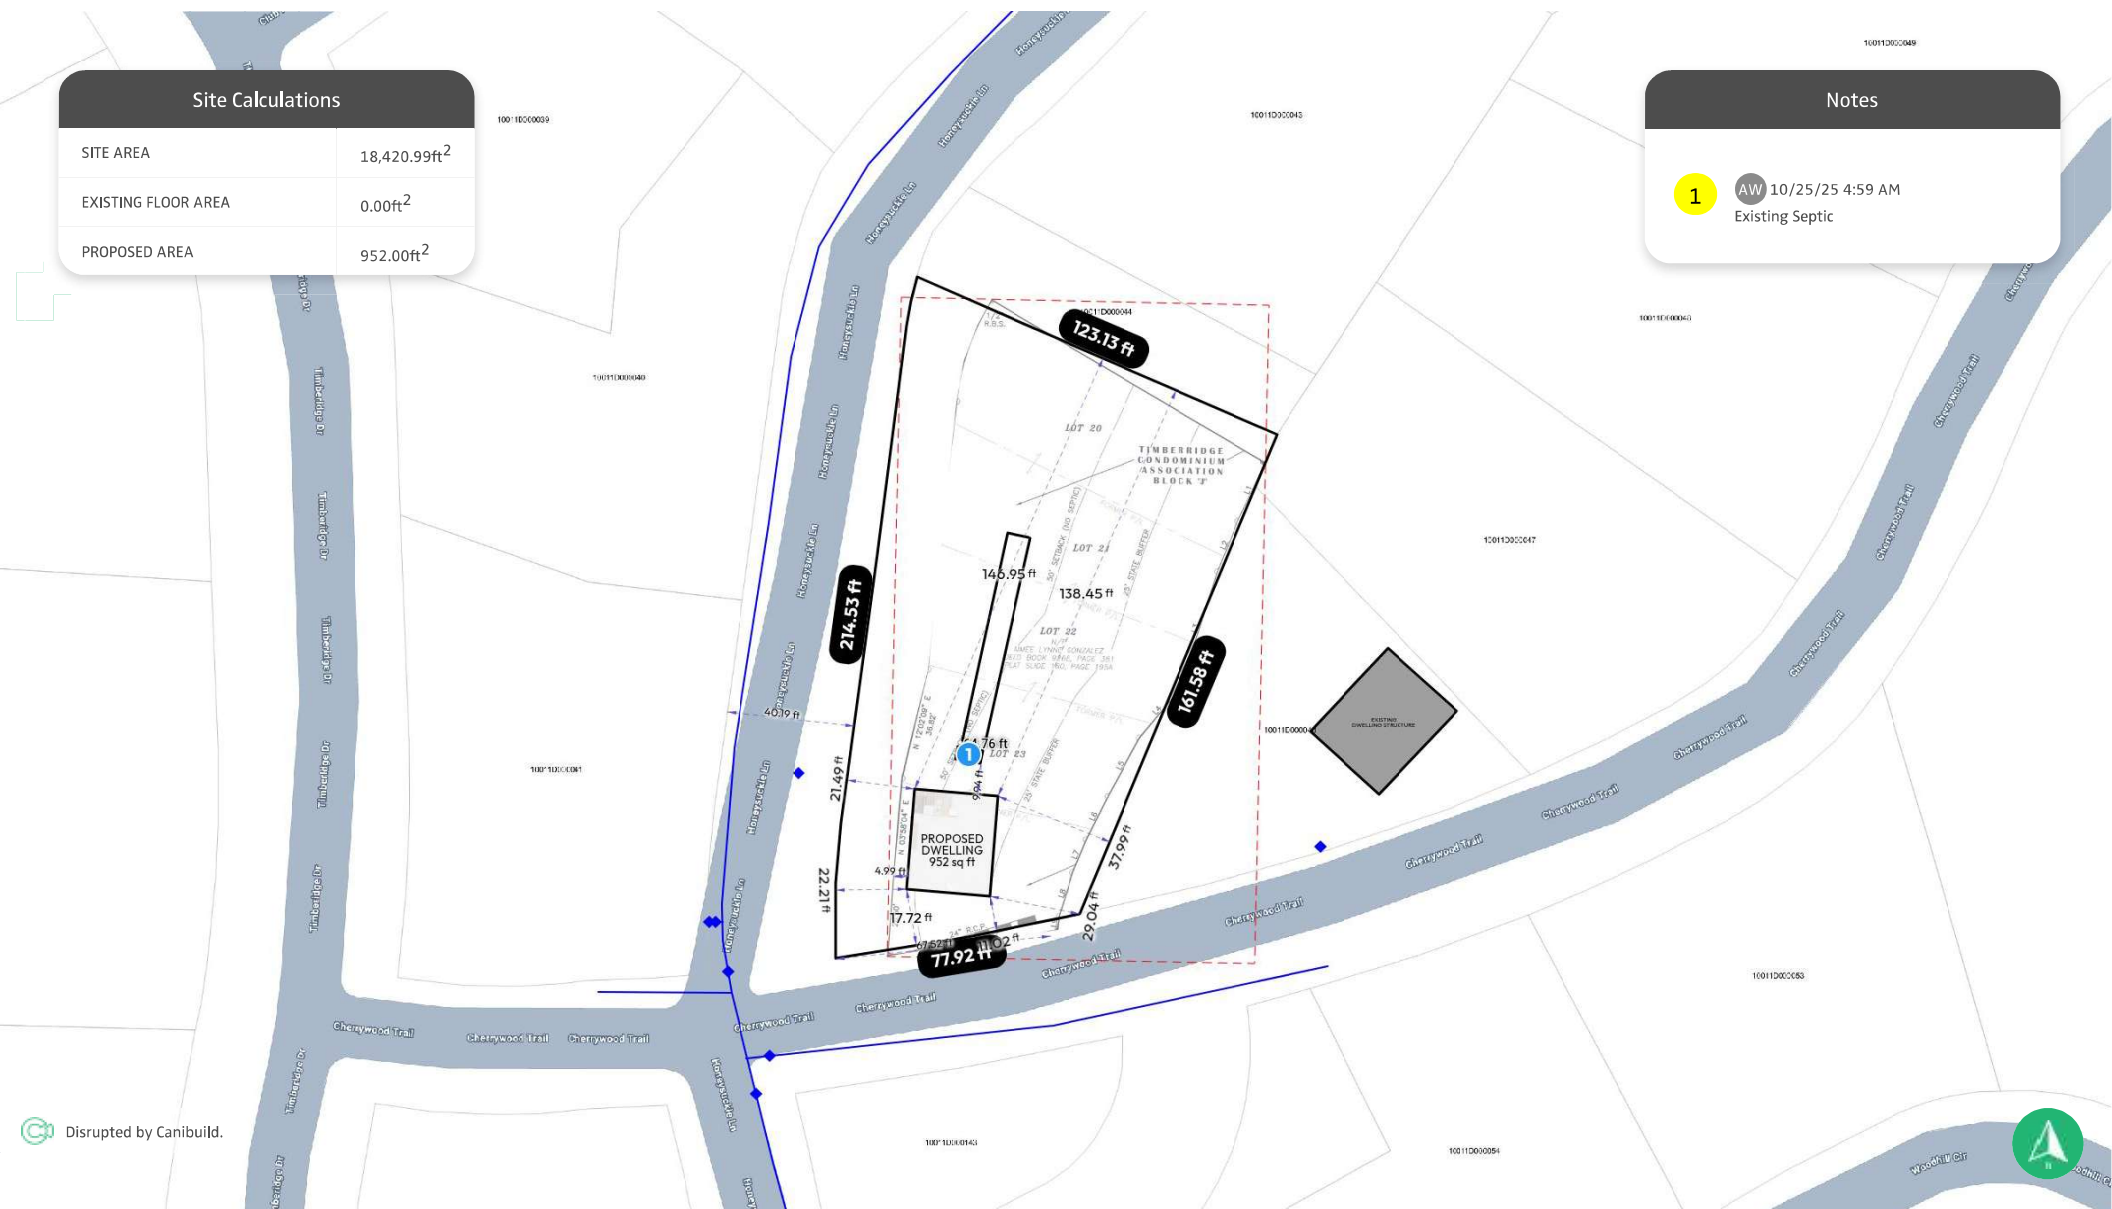


Disrupted by Canibuild.



Client Name		Client Email	Client Phone	Signature _____			
Copyright Statement This plan always remains the copyright of designer & shall not be used other than for the project work intended without written authority. Disclaimer This is not an official document, and may not comply with current laws or industry standards. Seek independent advice before acting on this document. ALL DIMENSIONS ARE IN FEET.			Generated by Allen Watterson allen.watterson@impresamodular.com Phone +16788736161	Sheet Name Site Plan	Sheet no. 1	Lic no.	Job no.
			Property Details 6421 Honeysuckle Ln, Gainesville, GA 30506, USA APN: 10011D000045	Design LAKE HOUSE GARAGE		Scale 1" = 40'@A3	
				1st version date: 10/24/2025		Current version date: 10/24/2025	Version # 2



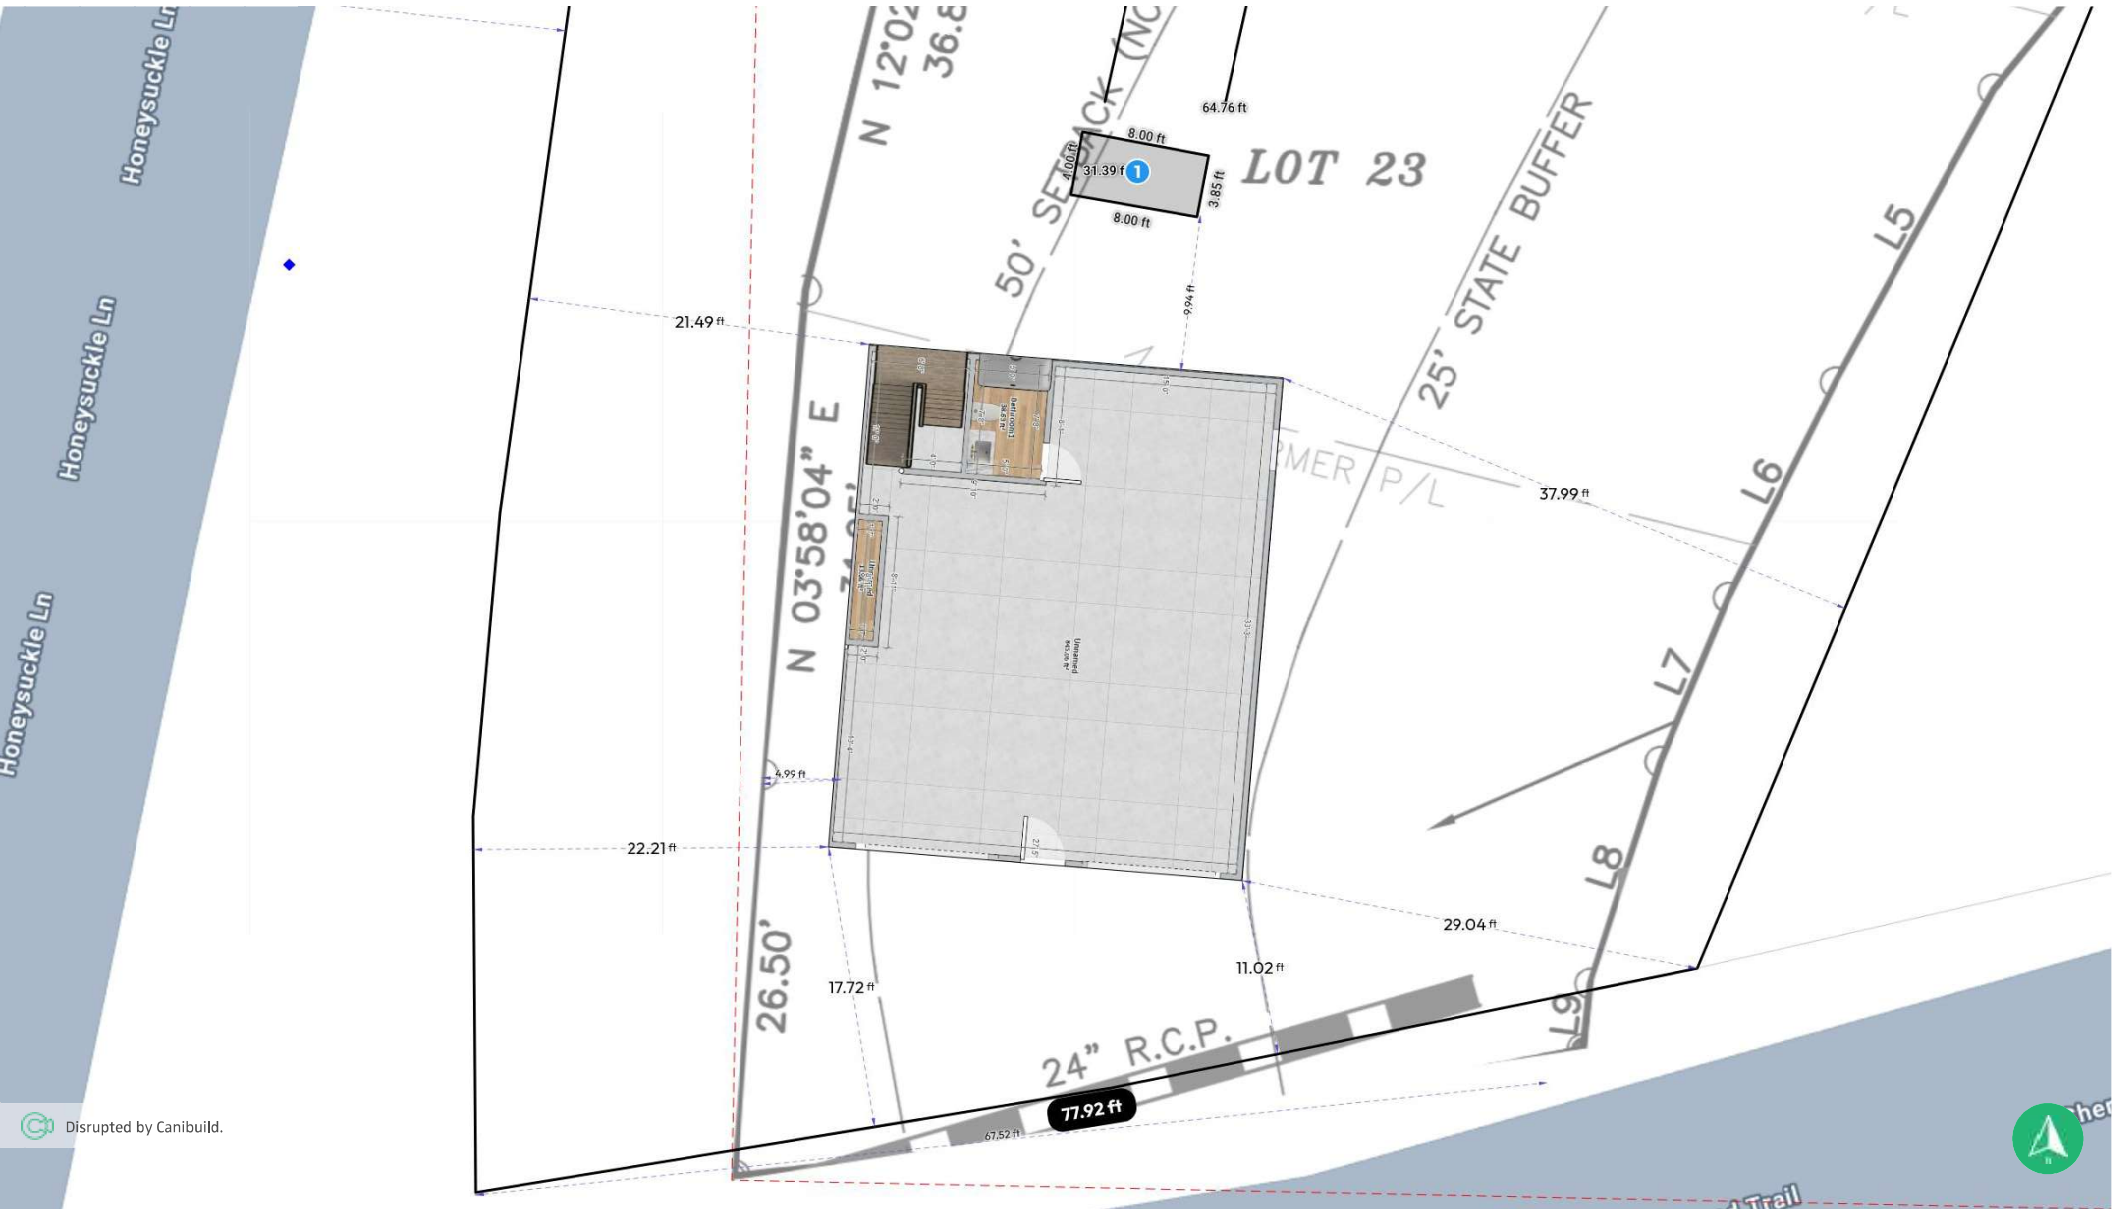

Disrupted by Canibuild.



Client Name	Client Email	Client Phone	Signature _____				
Copyright Statement This plan always remains the copyright of designer & shall not be used other than for the project work intended without written authority. Disclaimer This is not an official document, and may not comply with current laws or industry standards. Seek independent advice before acting on this document. ALL DIMENSIONS ARE IN FEET.		Generated by Allen Watterson allen.watterson@impresamodular.com	Phone +16788736161	Sheet Name Site Plan	Sheet no. 2	Lic no.	Job no.
		Property Details 6421 Honeysuckle Ln, Gainesville, GA 30506, USA APN: 10011D000045		Design LAKE HOUSE GARAGE		Scale NOT TO SCALE	
				1st version date: 10/24/2025		Current version date: 10/24/2025	