



Floor Plan

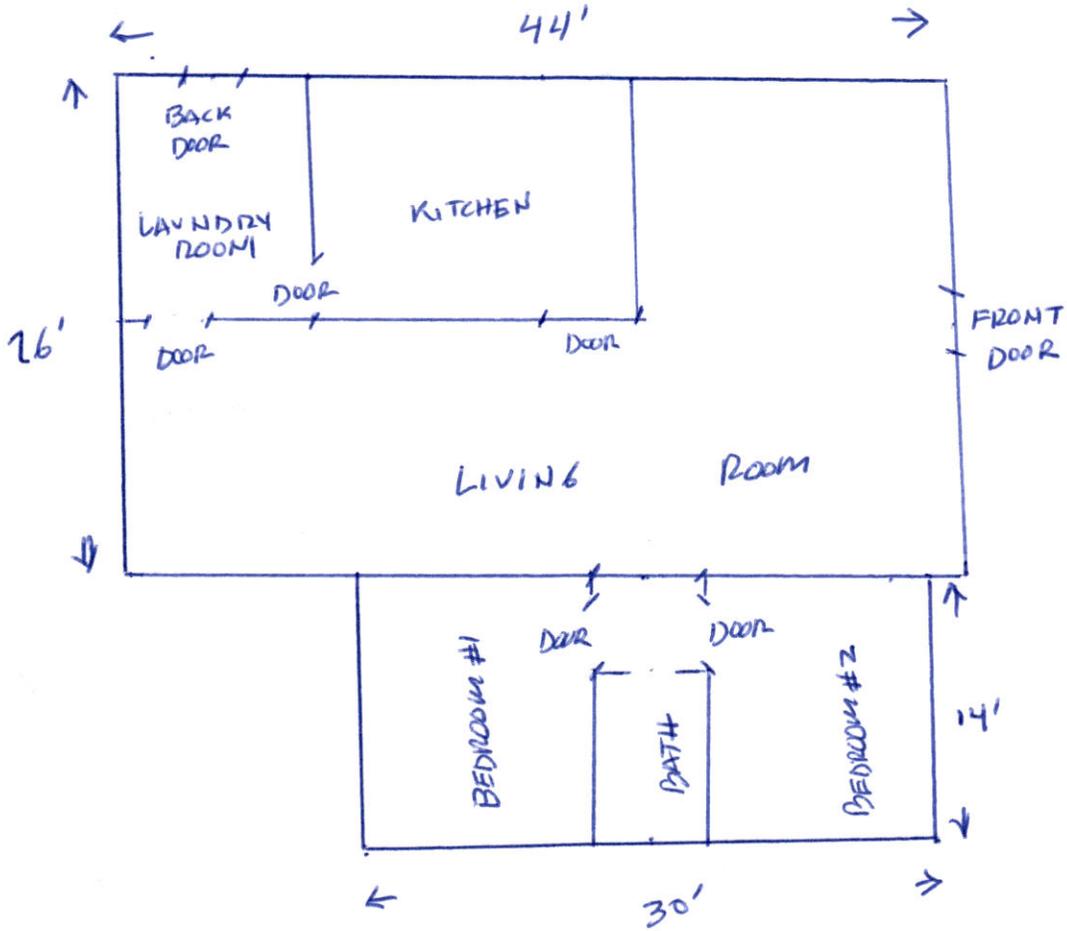

1" = 10'

ATHENS HWY

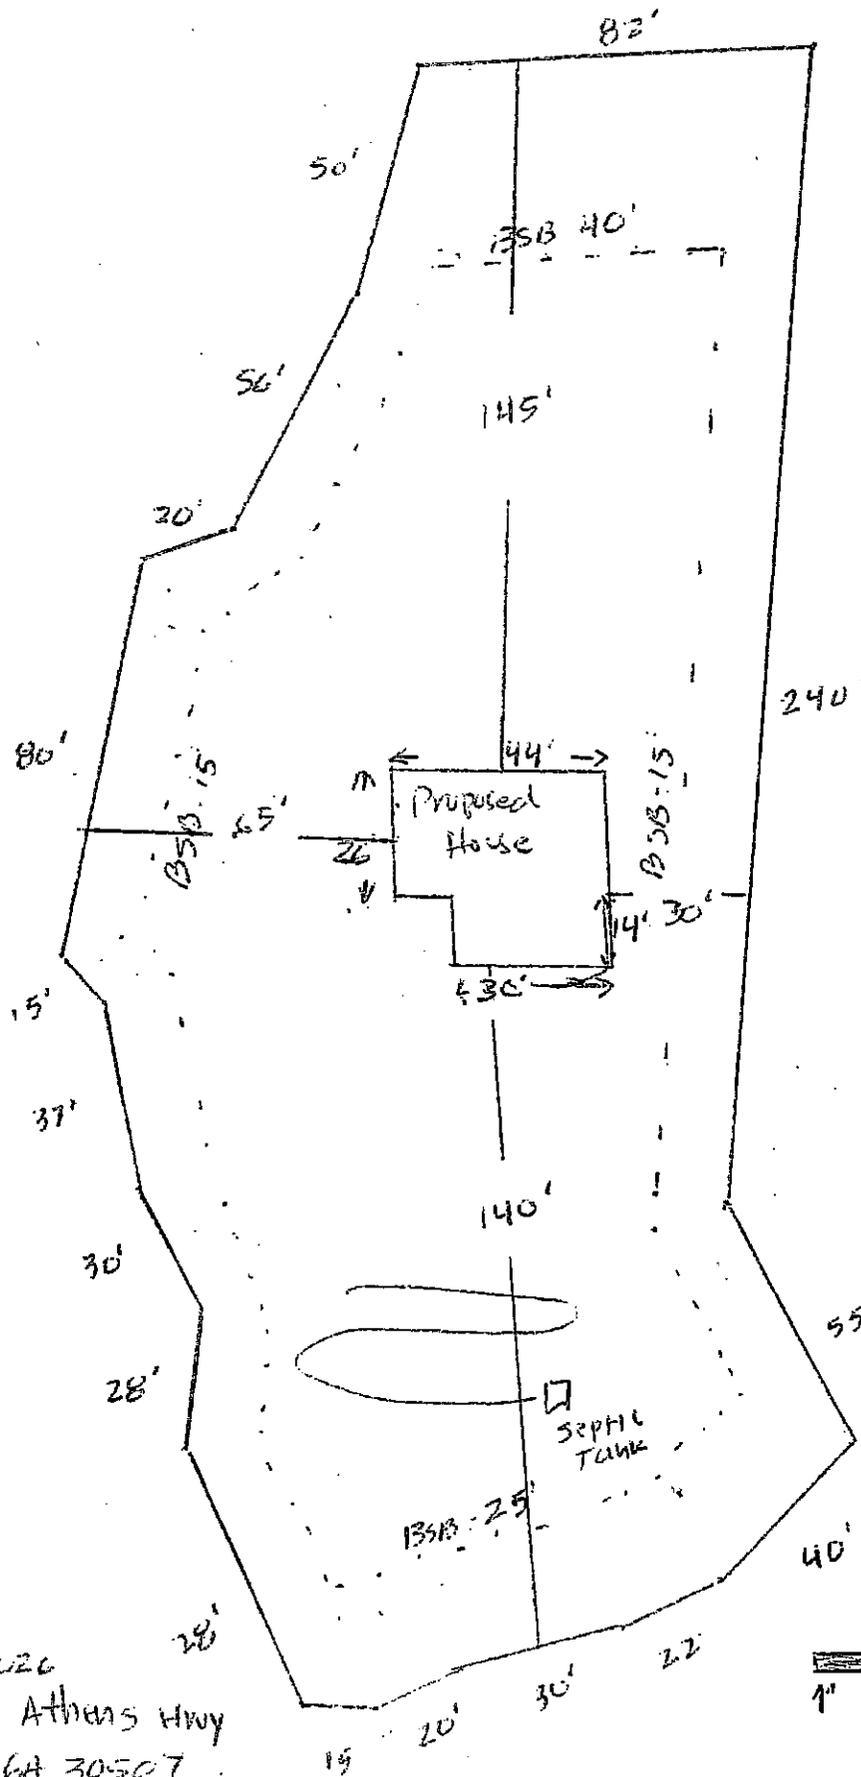

DATE: 01/05/2020
ADDRESS: 2785 Athens Hwy
Athensville GA 30507

1" = 40' SCALE