



SECTION THRU TYPICAL WALL

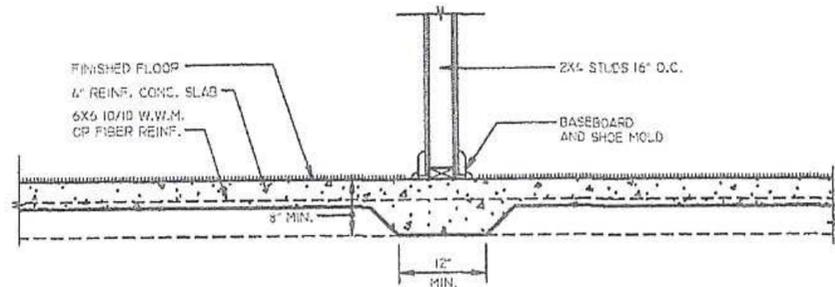

SECTION THRU INTERIOR FOOTING

402 FOUNDATION WALL AND INTERIOR FOOTING DETAIL
SCALE: 3/4\"/>

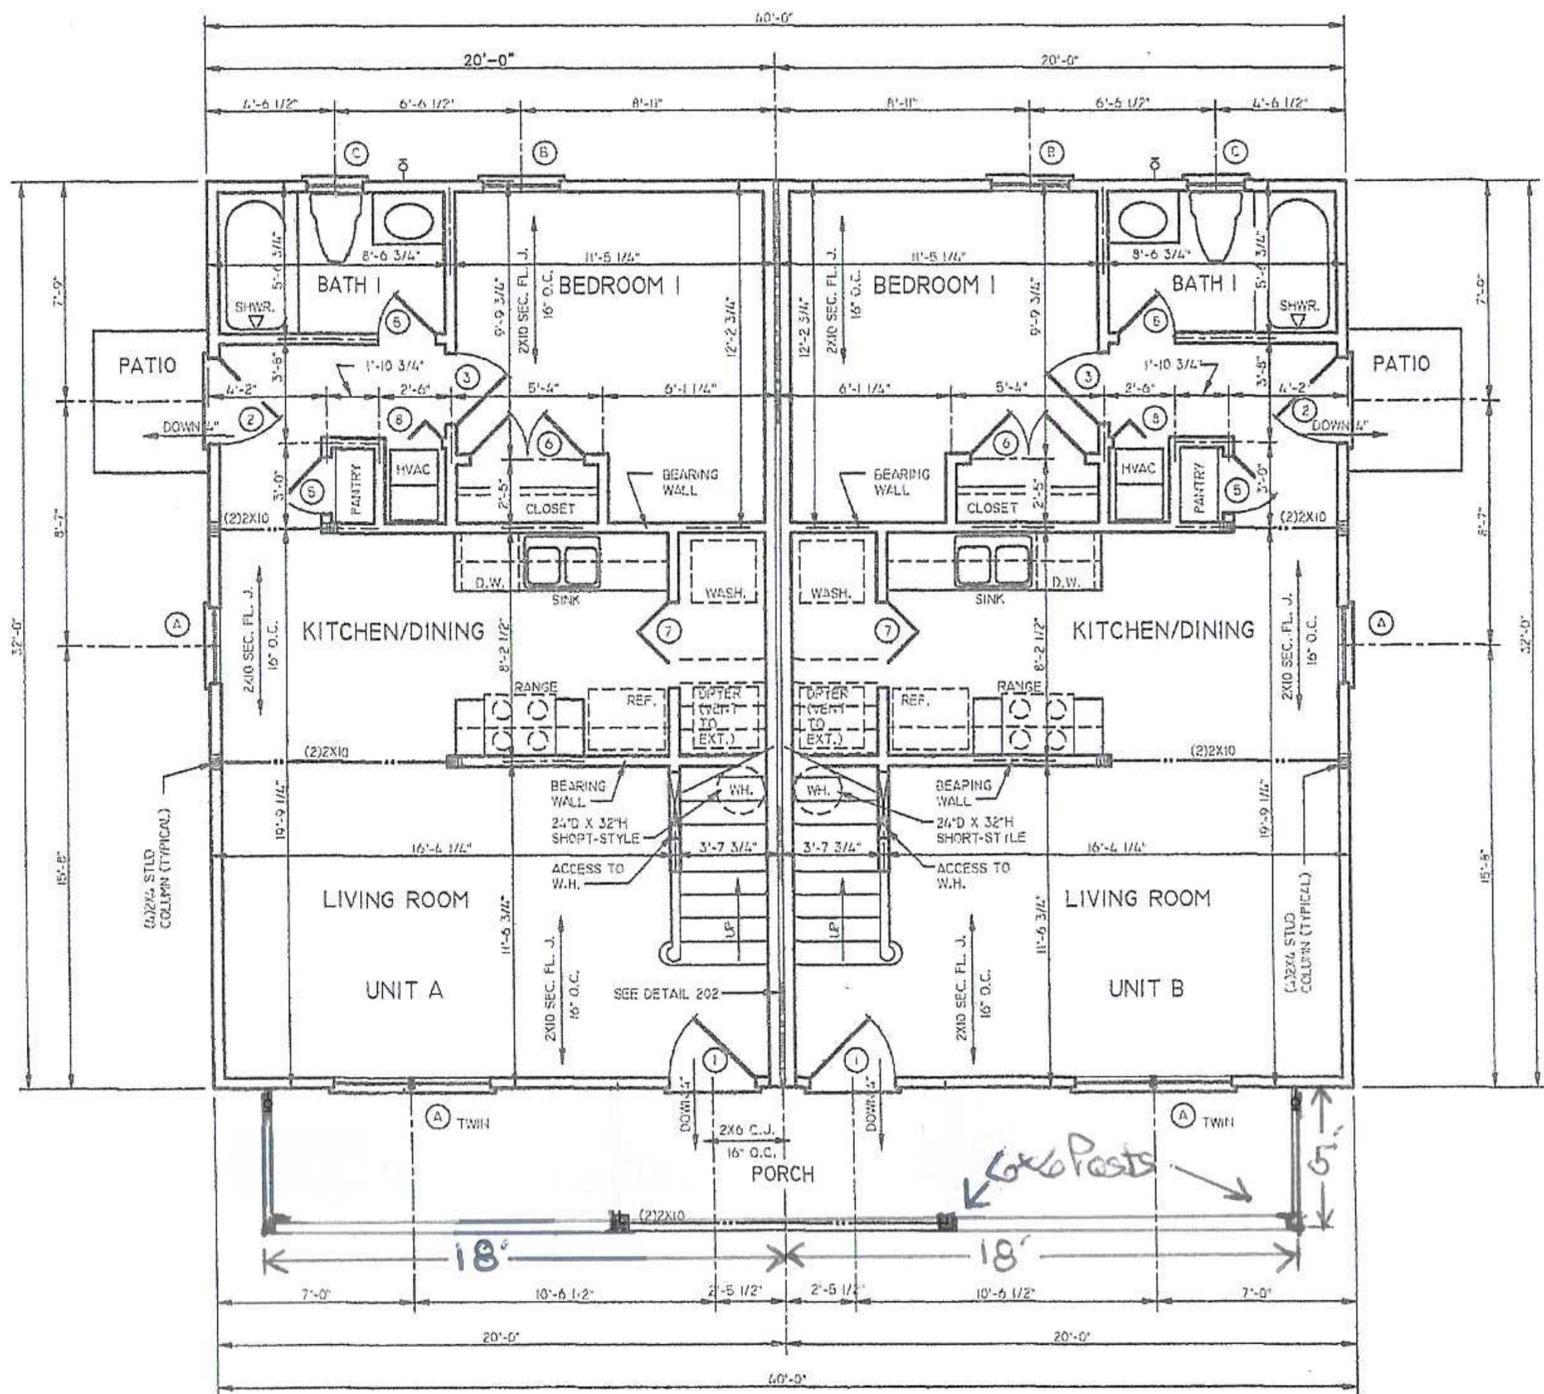

401 LOWER LEVEL FLOOR PLAN
SCALE: 1/4\"/>

DOOR SCHEDULE	
1	3'-0\"/>
2	9-LITE 2'-6\"/>
3	2'-6\"/>
4	2'-4\"/>
5	2'-0\"/>
6	DOUBLE OPENING 4'-0\"/>


WINDOW SCHEDULE	
7	LOUVERED BI-FOLD 3'-0\"/>
8	LOUVERED BI-FOLD 2'-6\"/>
9	
10	
11	
12	

AREA MEASUREMENTS PER UNIT	
LOWER LEVEL HEATED AREA	640 SQ. FT.
UPPER LEVEL HEATED AREA	640 SQ. FT.
TOTAL HEATED AREA IN SIDING	1280 SQ. FT.
FRONT PORCH	30 SQ. FT.
PATIO	20 SQ. FT.
TOTAL AREA MEASUREMENTS	
TOTAL HEATED AREA IN SIDING	2560 SQ. FT.
PORCH AND PATIO	100 SQ. FT.


Standard Homes Plan Service

TEL: 918-553-5577

PLAN INFO: REVISION NUMBER: BY: DATE: REVISION 1: REVISION 2: REVISION 3: REVISION 4:	FOUNDATION TYPE	FLOATING SLAB	The Hunter DESIGNED FOR:	MAP/STEP: 2 SHEET: 4 OF 9 DRAWN: 02-17-25 DRAWN BY: R.J.
	WALL FRAMING	2X4 STUDS		
	EXTERIOR FINISH	HORIZONTAL SIDING		
	POOF FRAMING	PARTER FRAMED		
LAYOUT SHOWN	STRAIGHT			

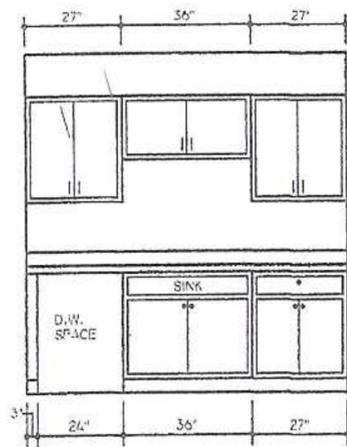


SINK SIDE

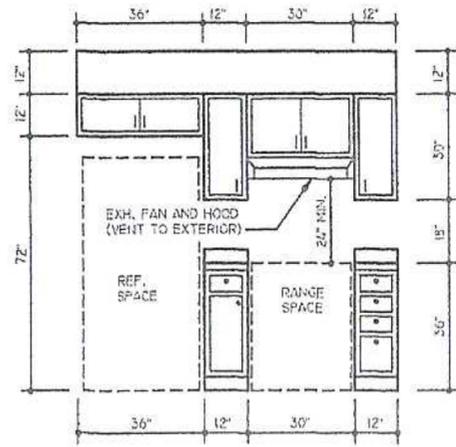


REF. AND RANGE SIDE

NOTE: ELEVATIONS FOR UNIT A SHOWN, MIRROR FOR UNIT B.

502 KITCHEN CABINET ELEVATIONS
SCALE: 3/8" = 1'-0"
FOR SECTION THROUGH CABINETS SEE DETAIL 203

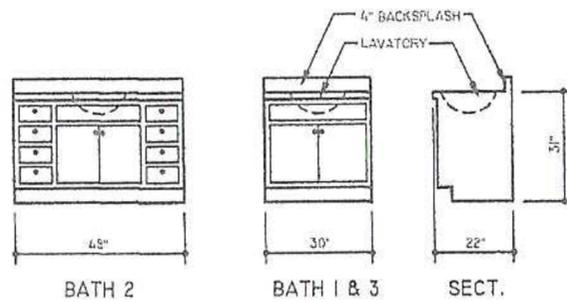

503 VANITY DETAILS
SCALE: 3/8" = 1'-0"

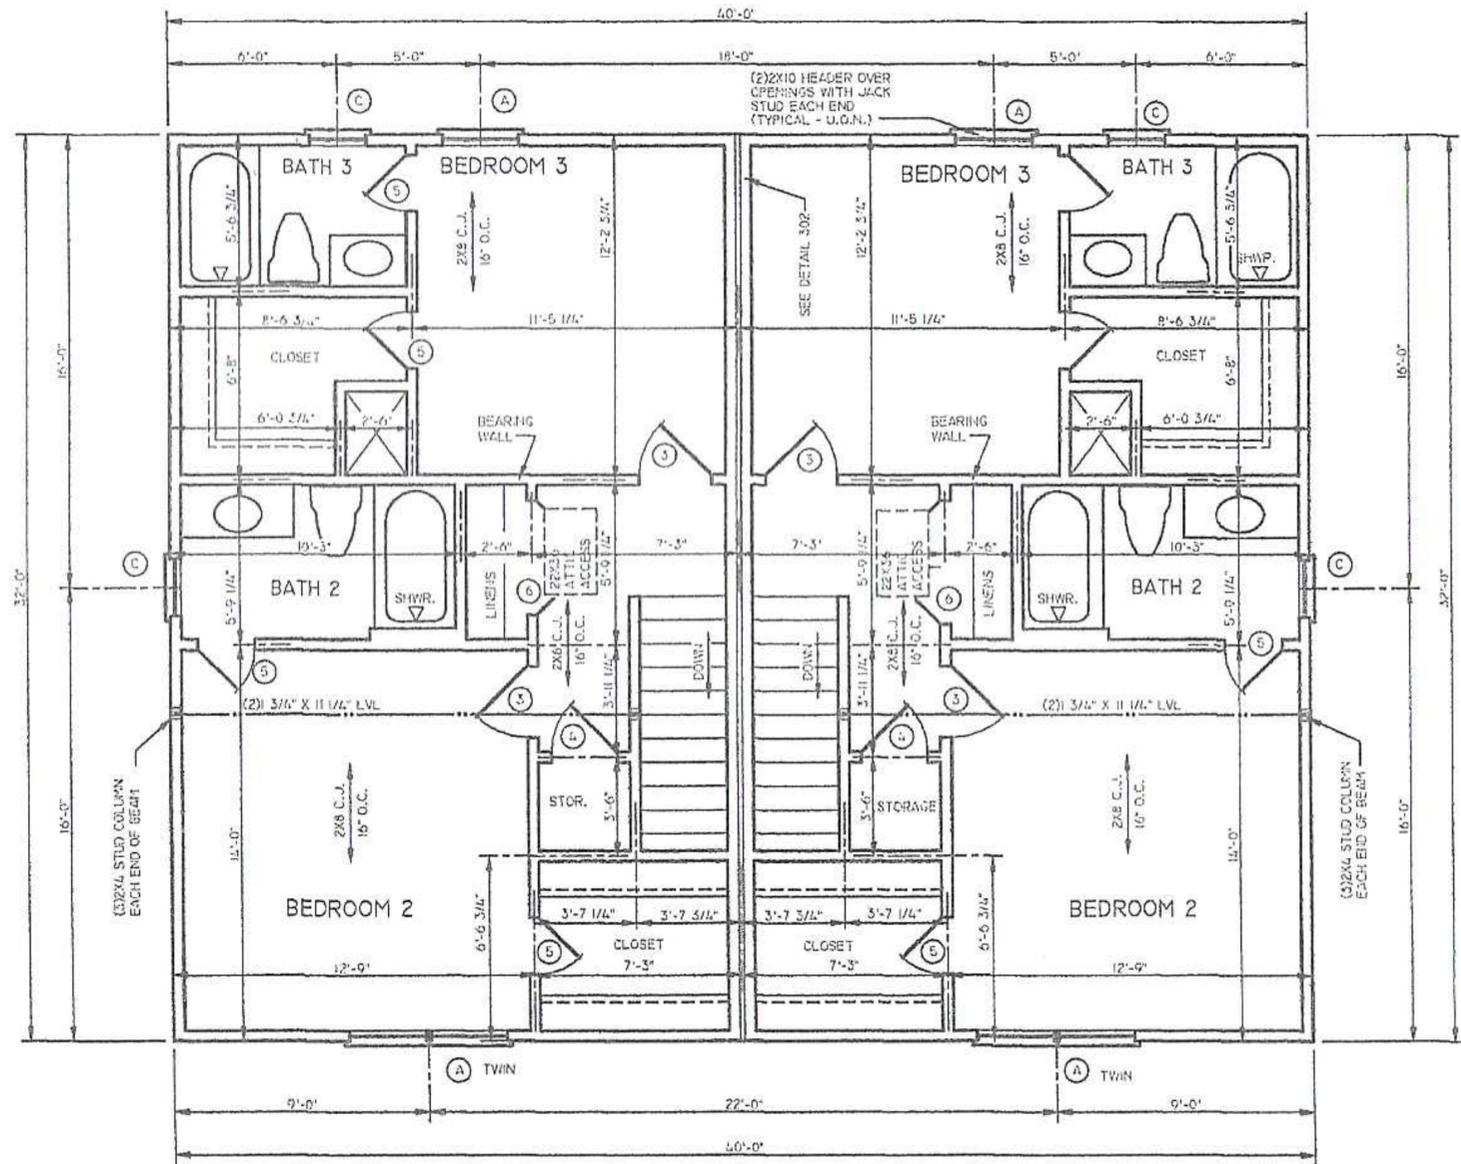

501 UPPER LEVEL FLOOR PLAN
SCALE: 1/4" = 1'-0"

DOOR SCHEDULE

1	3'-0" X 6'-8" X 1 3/4"	7	LOWERED BI-FOLD 3'-0" X 6'-8" X 1 3/8"
2	9-LITE 2'-8" X 6'-8" X 1 3/4"	8	
3	2'-6" X 6'-8" X 1 3/8"	9	
4	2'-4" X 6'-8" X 1 3/8"	10	
5	2'-0" X 6'-8" X 1 3/8"	11	
6	DOUBLE OPENING 4'-0" X 6'-8" X 1 3/8"	12	

WINDOW SCHEDULE


A	2'-8" X 5'-2" WD. D.H.	G	
B	2'-8" X 4'-6" WD. D.H.	H	
C	2'-0" X 3'-2" WD. D.H.	I	
D		J	
E		K	
F		L	

AREA MEASUREMENTS PER UNIT


LOWER LEVEL HEATED AREA	640 SQ. FT.
UPPER LEVEL HEATED AREA	640 SQ. FT.
TOTAL HEATED AREA IN SIDING	1280 SQ. FT.
FRONT PORCH	50 SQ. FT.
PATIO	20 SQ. FT.
TOTAL AREA MEASUREMENTS	
TOTAL HEATED AREA IN SIDING	2560 SQ. FT.
PORCH AND PATIO	100 SQ. FT.

Standard Homes Plan Service

REVISION NUMBER:	3/6	DATE:	FOUNDATION TYPE:	FLOATING SLAB	NUMBER:	2
REVISION 1:			WALL FRAMING:	2X4 STUDS	SHEET:	5 OF 9
REVISION 2:			EXTERIOR FINISH:	HORIZONTAL SIDING	DRAWN:	02-17-25
REVISION 3:			PCCF FRAMING:	PARTER FRAMED	DRAWN BY:	R.J.
REVISION 4:			LAYOUT SHOWN:	STRAIGHT	DESIGNED FOR:	

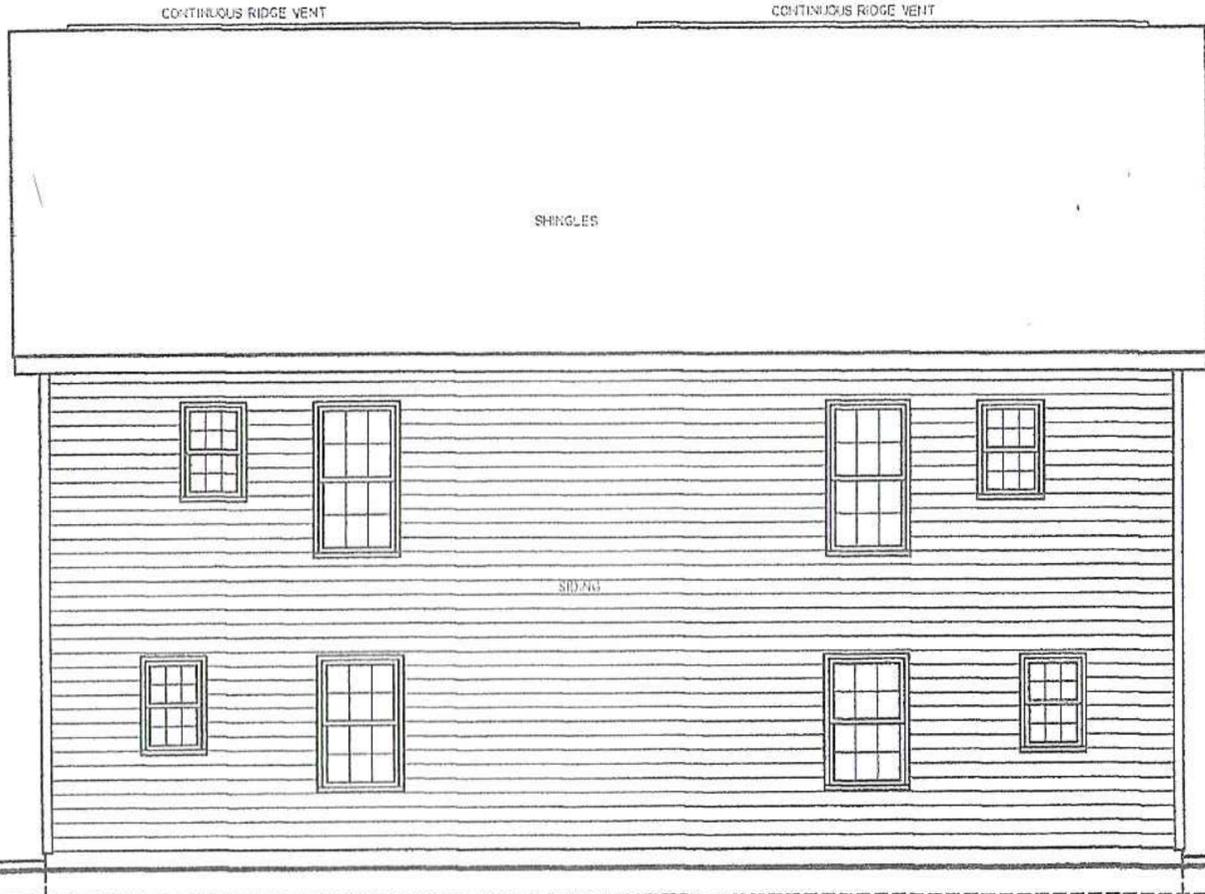

801 REAR ELEVATION
SCALE: 1/4" = 1'-0"

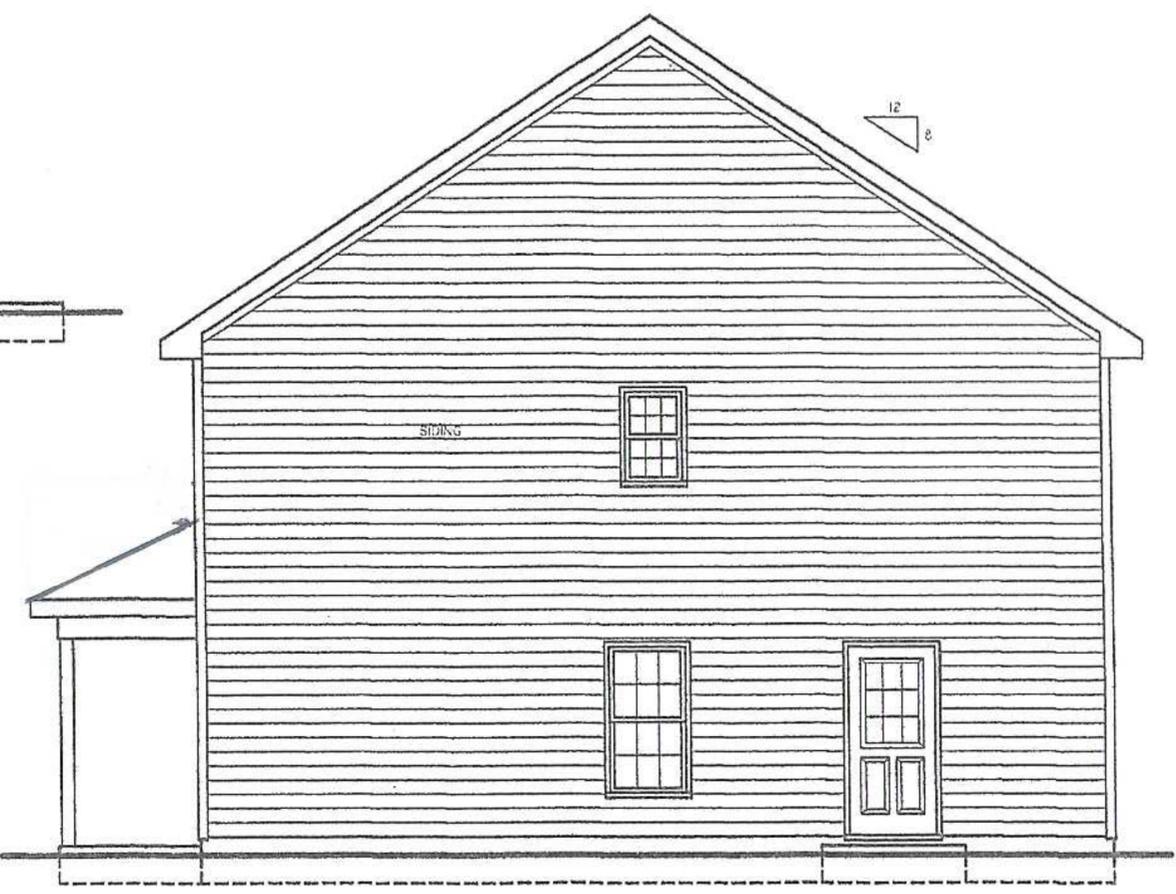

802 RIGHT SIDE ELEVATION
SCALE: 1/4" = 1'-0"

Standard Homes Plan Service

TEL: 919-552-5577

SEE MORE HOME DESIGNS ONLINE AT STANDARDHOMES.COM

PLAN INFO:

REVISION NUMBER	BY:	DATE:	FOUNDATION TYPE	FLOATING SLAB
REVISION 1:			WALL FRAMING	2X4 STUDS
REVISION 2:			EXTERIOR FINISH:	HORIZONTAL SIDING
REVISION 3:			ROOF FRAMING	PAPER FRAMED
REVISION 4:			LAYOUT SHOWN	STRAIGHT

The Hunter

DESIGNED FOR:

NUMBER:	2
SHEET:	8 OF 9
DRAWN:	02-17-25
DRAWN BY:	R.J.

© 2025 STANDARD HOMES PLAN SERVICE (JASHA TRADING, LTD.)

