

FILE PATH: Autodeskt Doss12501043 - Albany Road - Cow2501043\_Albany Road.rvt SHEET NAME: EXTERIOR ELEVATIONS SHEET NUMBER: A-201 PROJECT NAME: ALCOVY ROAD

GLASS SCHEDULE

|   |   |   |
|---|---|---|
| <b>A</b><br>1" INSULATED<br>INNER PANE 1/4"<br>OUTER PANE 1/4"<br>INNER PANE HEAT STRENGTHENED<br>OUTER PANE HEAT STRENGTHENED<br>FABRICATOR: GUARDIAN GLASS<br>STYLE: SUNGUARD SN 88<br>COLOR: GRAY-CLEAR<br><br>COATINGS: Low-E ON #2 SURFACE<br>U-VALUE: .29<br>SHGC: .25 | <b>B</b><br>1" INSULATED<br>INNER PANE 1/4"<br>OUTER PANE 1/4"<br>INNER PANE TEMPERED<br>OUTER PANE TEMPERED<br>FABRICATOR: GUARDIAN GLASS<br>STYLE: SUNGUARD SN 88<br>COLOR: GRAY-CLEAR<br><br>COATINGS: Low-E ON #2 SURFACE<br>U-VALUE: .29<br>SHGC: .25 | <b>C</b><br>1" INSULATED<br>INNER PANE 1/4"<br>OUTER PANE 1/4"<br>INNER PANE TEMPERED<br>OUTER PANE TEMPERED<br>FABRICATOR: GUARDIAN GLASS<br>STYLE: SUNGUARD SN 88 WITH DECO HT<br>COLOR: GRAY-CLEAR<br><br>COATINGS: Low-E ON #2 SURFACE WITH #4 SURFACE BLACK SPANDREL<br>U-VALUE: -<br>SHGC: - |
|---|---|---|

NOTE: PROJECTS LOCATED WITHIN A MILE OF THE COASTAL MEAN HIGH WATER LINE AND HAVE DESIGN WIND SPEEDS OVER 130 MPH ARE TO BE CONSIDERED WIND-BORNE DEBRIS REGIONS. PROVIDE IMPACT RATED GLASS IN WIND-BORNE DEBRIS REGIONS. G.C. TO CONFIRM.

EXTERIOR FINISH SCHEDULE


|   |                            |   |
|---|----------------------------|---|
| <b>101</b><br>EXTERIOR TEXTURE COATING: PAINTED CONCRETE<br>PITTSBURGH PAINTS PERMA-CRETE ACRYLIC<br>MEDIUM TEXTURE. COLOR: TBD | COLOR LEGEND SEE ELEVATION | <b>107</b><br>JOINT SEALER: ALUM. STOREFRONT<br>TREMCO DYMERIC 240FC OR EQUAL<br>COLOR: BLACK                               |
| <b>102</b><br>EXTERIOR TEXTURE COATING: PAINTED CONCRETE<br>PITTSBURGH PAINTS PERMA-CRETE ACRYLIC<br>MEDIUM TEXTURE. COLOR: TBD | COLOR LEGEND SEE ELEVATION | <b>108</b><br>JOINT SEALER: S.C.C.P. JOINTS<br>MASTERSEAL NP-2 POLYURETHANE OR EQUAL<br>COLOR: TBD                          |
| <b>103</b><br>EXTERIOR TEXTURE COATING: PAINTED CONCRETE<br>PITTSBURGH PAINTS PERMA-CRETE ACRYLIC<br>MEDIUM TEXTURE. COLOR: TBD | COLOR LEGEND SEE ELEVATION | <b>109</b><br>EXPOSED METAL DOORS & FRAMES<br>COLOR: PAINTED TO MATCH ADJACENT                                              |
| <b>104</b><br>FORMLINER SET IN CONCRETE PANEL WITH<br>PITTSBURGH PAINTS PERMA-CRETE ACRYLIC<br>MEDIUM TEXTURE. COLOR: TBD       | COLOR LEGEND SEE ELEVATION | <b>110</b><br>PRE-ENGINEERED BULLNOSE CANOPY<br>COLOR: PAC-CLAD - TBD                                                       |
| <b>105</b><br>PRE-FINISHED METAL<br>GRAVEL STOP, GUTTER, COPING, AND DOWNSPOUTS<br>COLOR: PAC-CLAD - TBD                        |                            | <b>111</b><br>PRE-ENGINEERED METAL ENTRY CANOPY WITH 4mm ACM FASCIA<br>AND 0.05" FASCIA GUTTER<br>COLOR: PAC-CLAD - TBD     |
| <b>106</b><br>ALUMINUM STOREFRONT/CURTAIN WALL<br>AS MANUFACTURED BY KAWNEER<br>COLOR: ANODIZED BLACK                           |                            | <b>112</b><br>PRE-ENGINEERED METAL ENTRY PROJECTION WITH 4mm ACM<br>FASCIA AND 0.05" FASCIA GUTTER<br>COLOR: PAC-CLAD - TBD |

GENERAL NOTES


- ALL GLASS TO BE TYPE "A" U.N.O. ALL GLASS IN DOORS TO BE TEMPERED.
- ALL GLASS WITHIN 2' OF DOOR SWING TO BE TEMPERED.
- KAWNEER TR - FAB 451 BASIS OF DESIGN FOR STOREFRONT.
- STOREFRONT SYSTEMS TO BE DESIGNED TO MEET ALL LOCAL AND DESIGN LOADS. SEE STRUCTURAL DRAWINGS FOR DESIGN LOAD REQUIREMENTS.
- EXTERIOR WALL PACKS ARE INCLUDED - SEE ELECTRICAL DRAWINGS FOR LOCATIONS.
- REVEALS SHALL WRAP EXPOSED PANEL EDGES AND EXPOSED BACK SIDES U.N.O.

KEYNOTES


- E1 CONCRETE SERVICE RAMP, SEE 12/A-401
- E2 STAIR AND GUARDRAIL, TYP. SEE 8/A-401, 8/A-401, 10/A-401
- E3 DOCK BUMPER - SEE WALL SECTIONS
- E4 PIPE DOWNSPOUTS THRU RAMP TO TRUCK COURT. PROVIDE BIRD SCREEN AT RAMP WALL
- E5 LOUVER - SEE MECHANICAL DRAWINGS
- E6 LED WALL PACK - SEE ELECTRICAL DRAWINGS

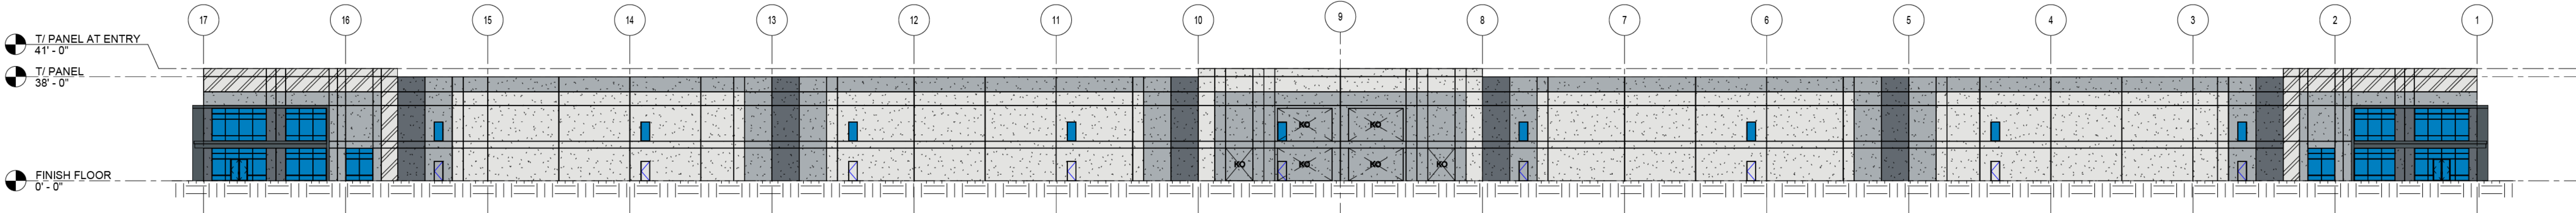


1 OVERALL SOUTH ELEVATION  
SCALE: 1" = 30'-0"

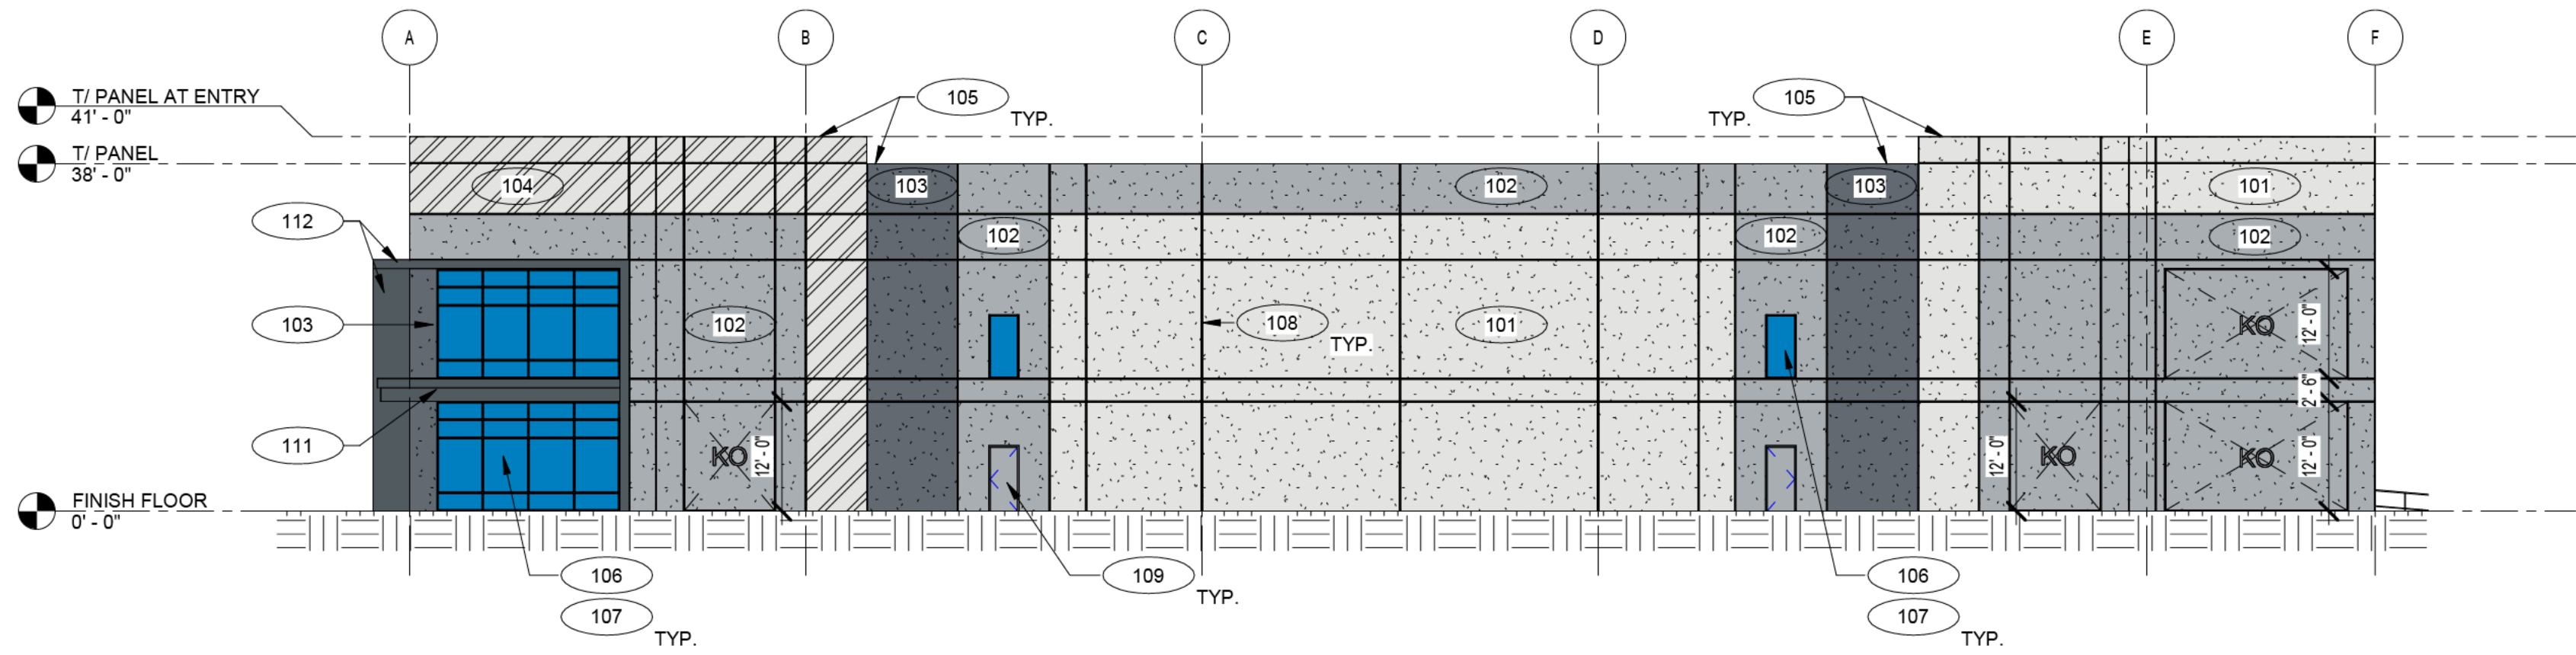

2 OVERALL EAST ELEVATION  
SCALE: 1/16" = 1'-0"

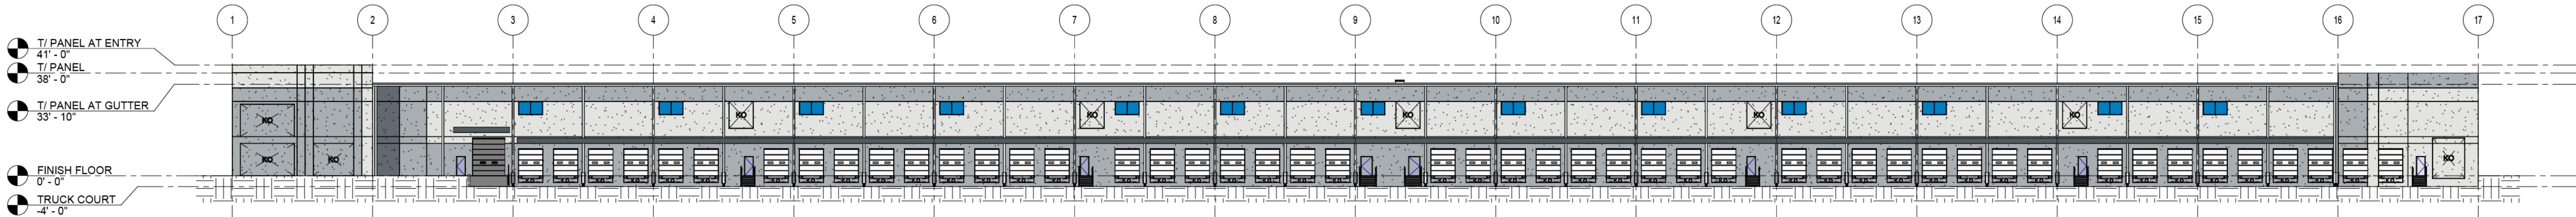

3 OVERALL NORTH ELEVATION  
SCALE: 1" = 30'-0"

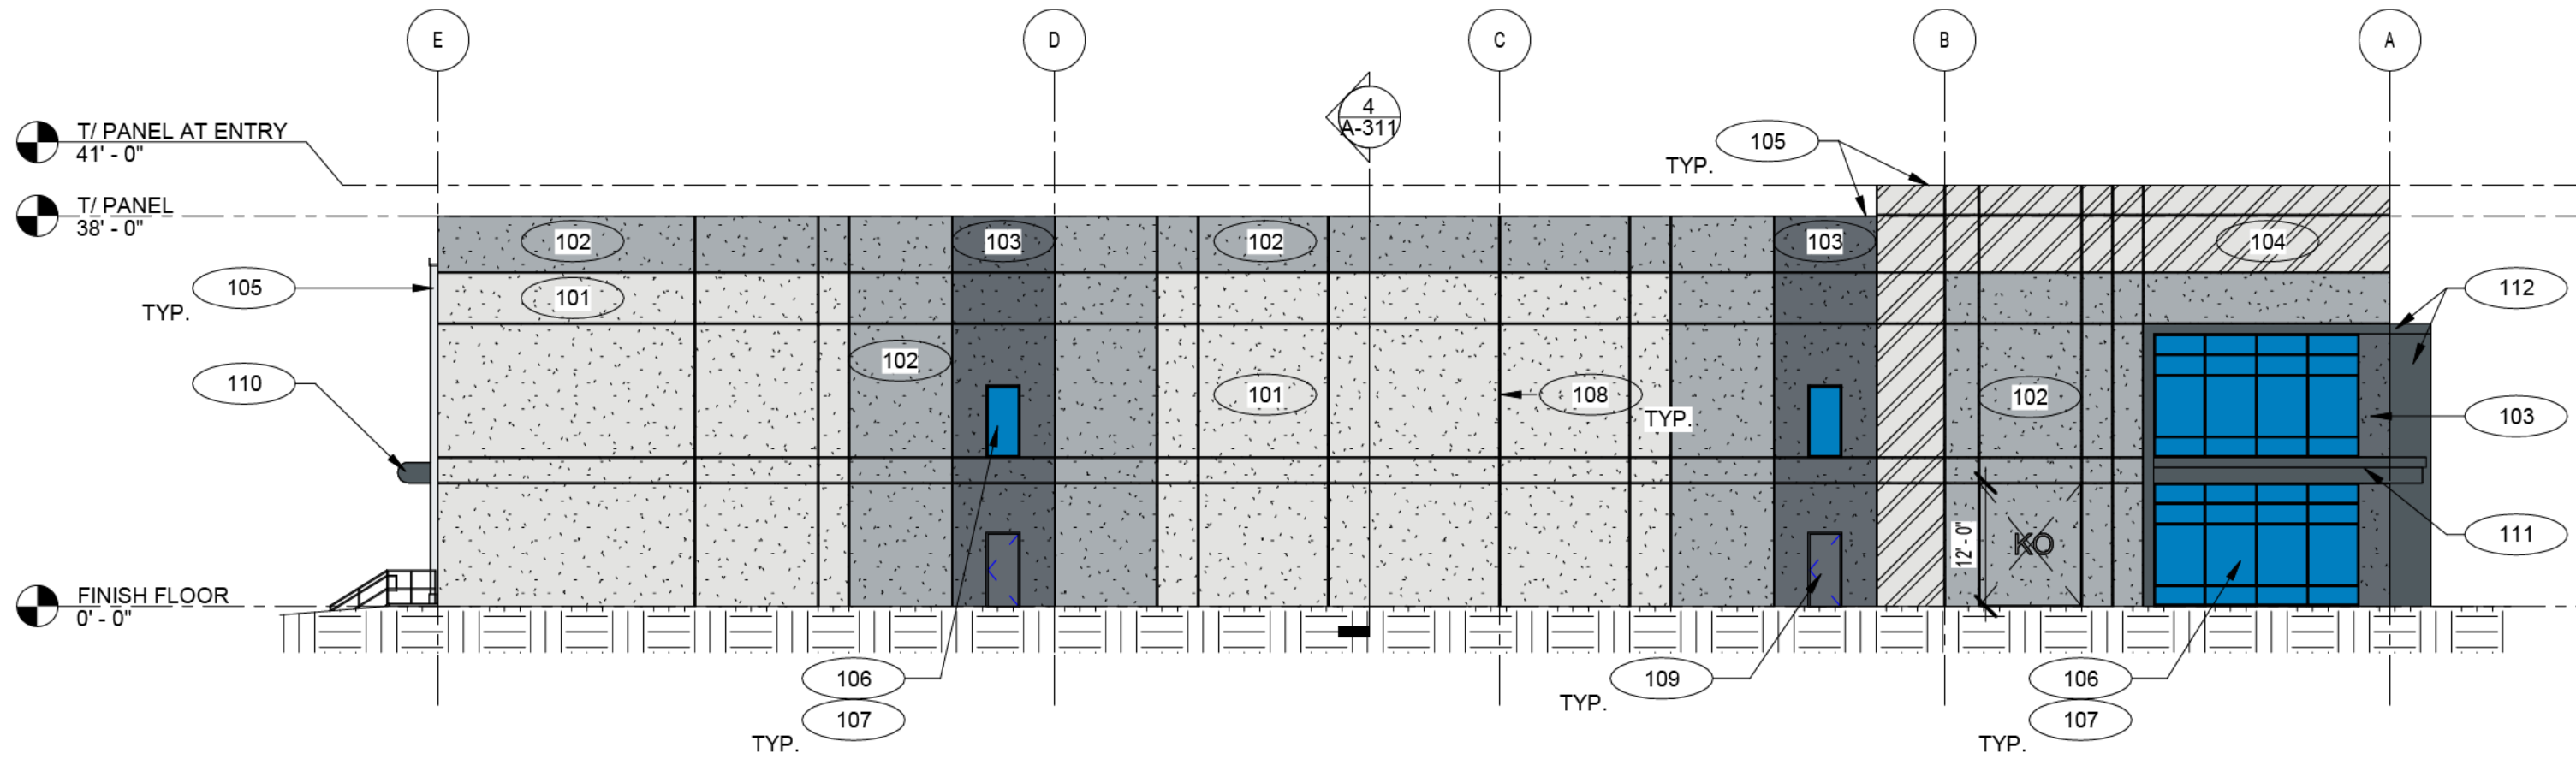

4 OVERALL WEST ELEVATION  
SCALE: 1/16" = 1'-0"

EXTERIOR ELEVATIONS

Sheet No.

A-201

NOT ISSUED FOR CONSTRUCTION

