

WILLIAM M. ROUNDTREE ~ FARM/RESIDENCE
 DEED BOOK 2018, PAGE 192-193
 PLAT SLIDE 437, PAGE 203-A

BRADLEY W. AND BARBARA E. MAYER ~ RESIDENCE
 DEED BOOK 6576, PAGE 229, PLAT SLIDE 845, PAGE 169

PROPOSED SITE PLAN FOR ~

MAGNOLIA OAKS


BED-AND-BREAKFAST

TERRY AND MARIE DAWSON, OWNERS
 6210 DAHLONEGA HWY, CLERMONT, GA

SCALE ~ 1"=40'

5 MARCH 2011

1.62 ACRES

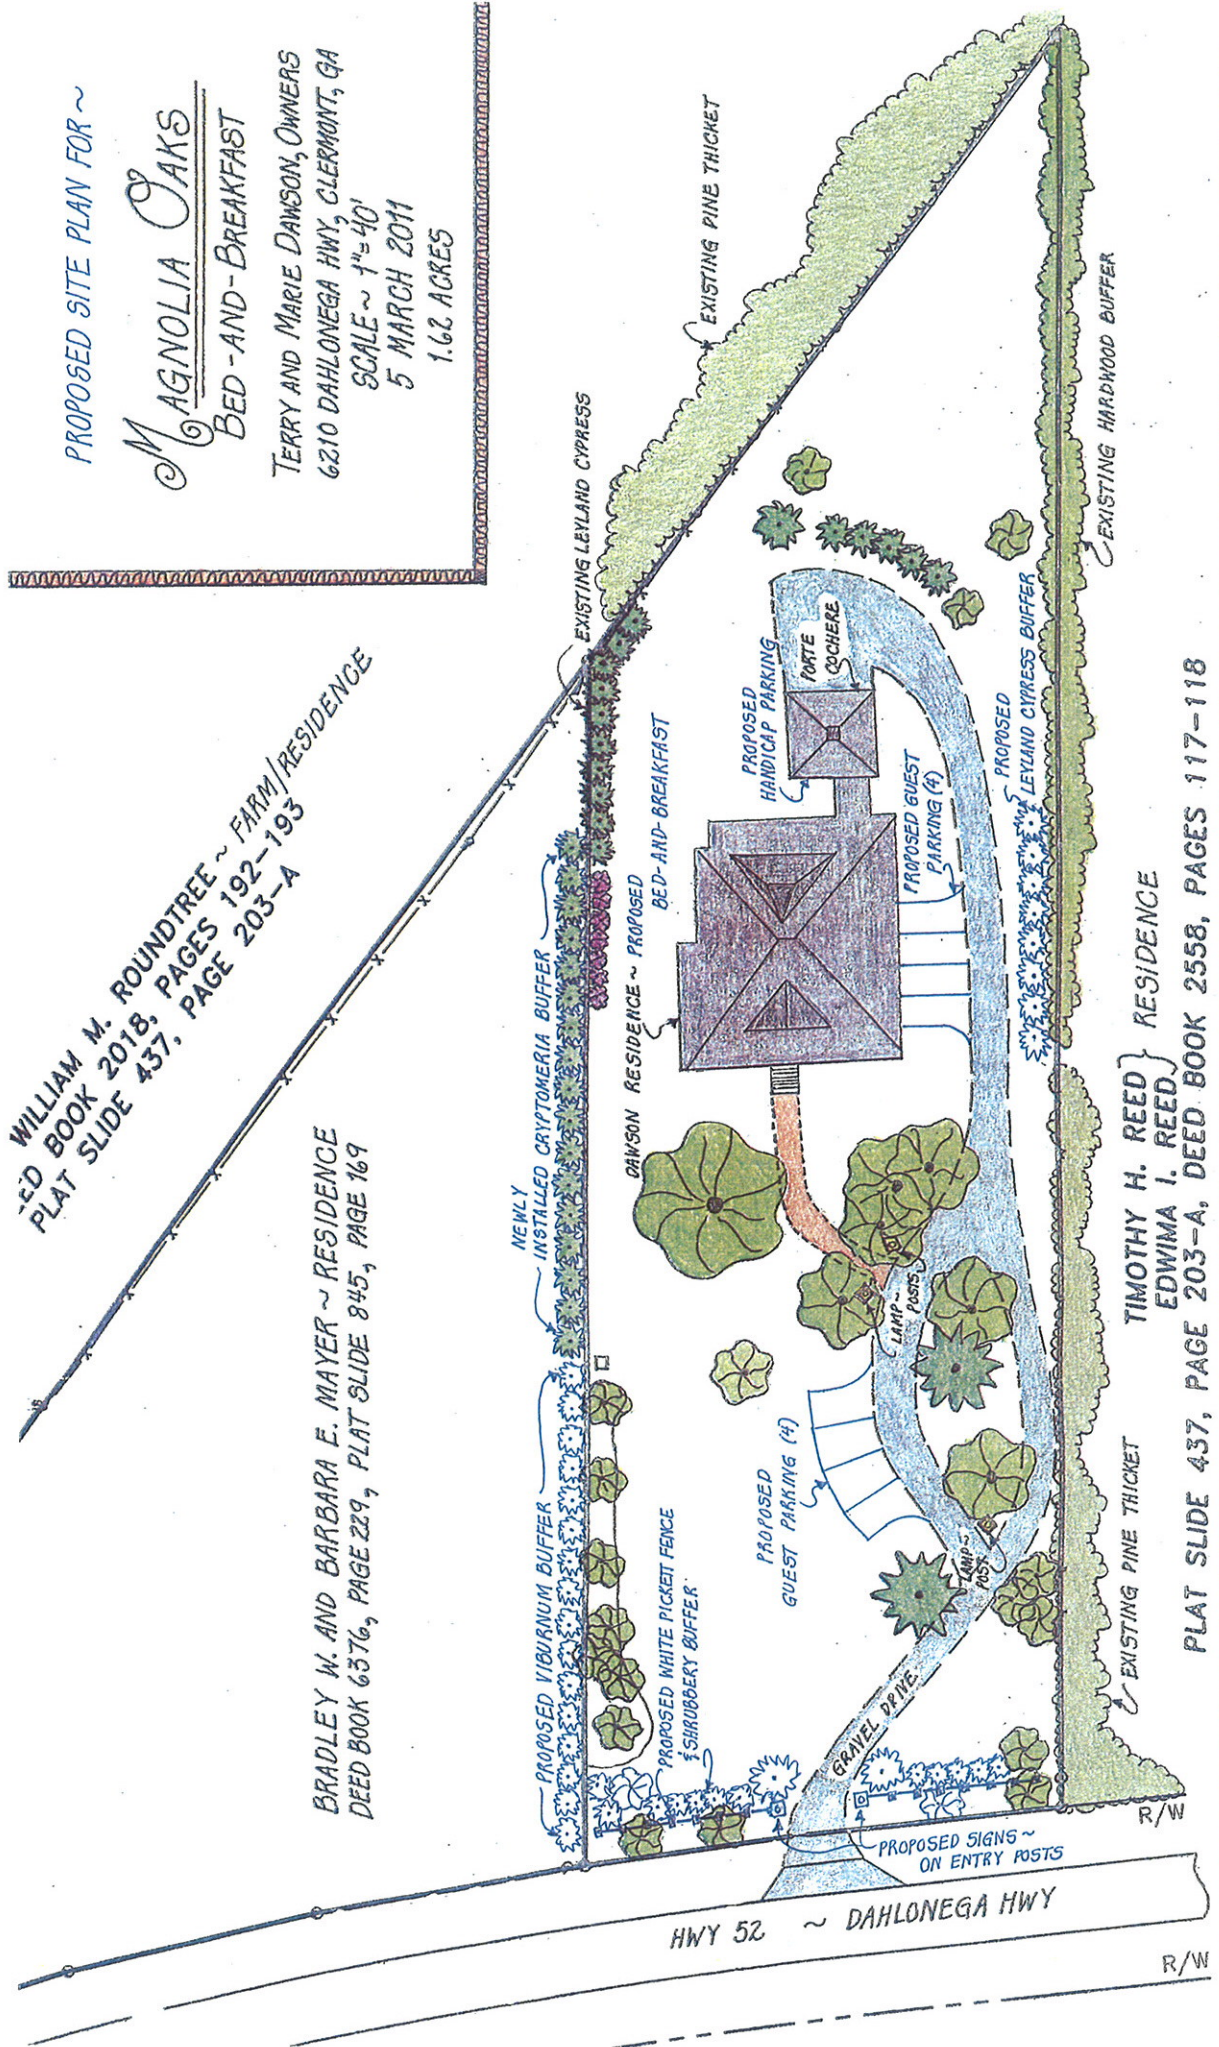

TIMOTHY H. REED } RESIDENCE
 EDWIMA I. REED }

PLAT SLIDE 437, PAGE 203-A, DEED BOOK 2558, PAGES 117-118

R/W