

SITE PLAN


4726 Shirley Rd

Gainesville, Ga 30506




Parcel ID: 10-128 -000-049

Lot area: 8.06 Acres

Plot Size: 11"x17"

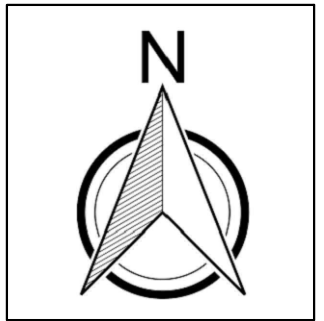

scale 1"=90'

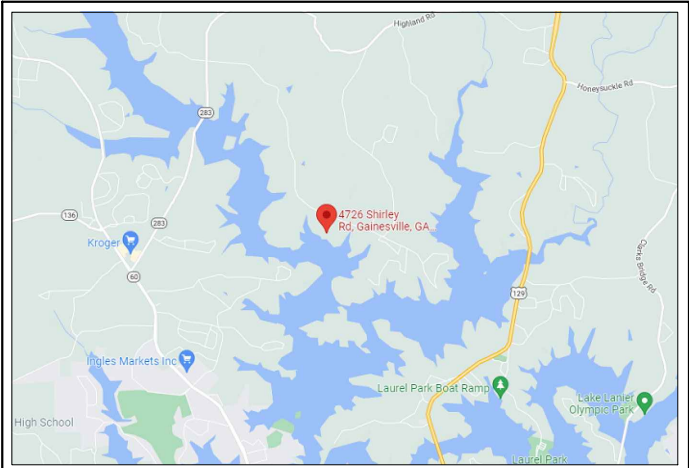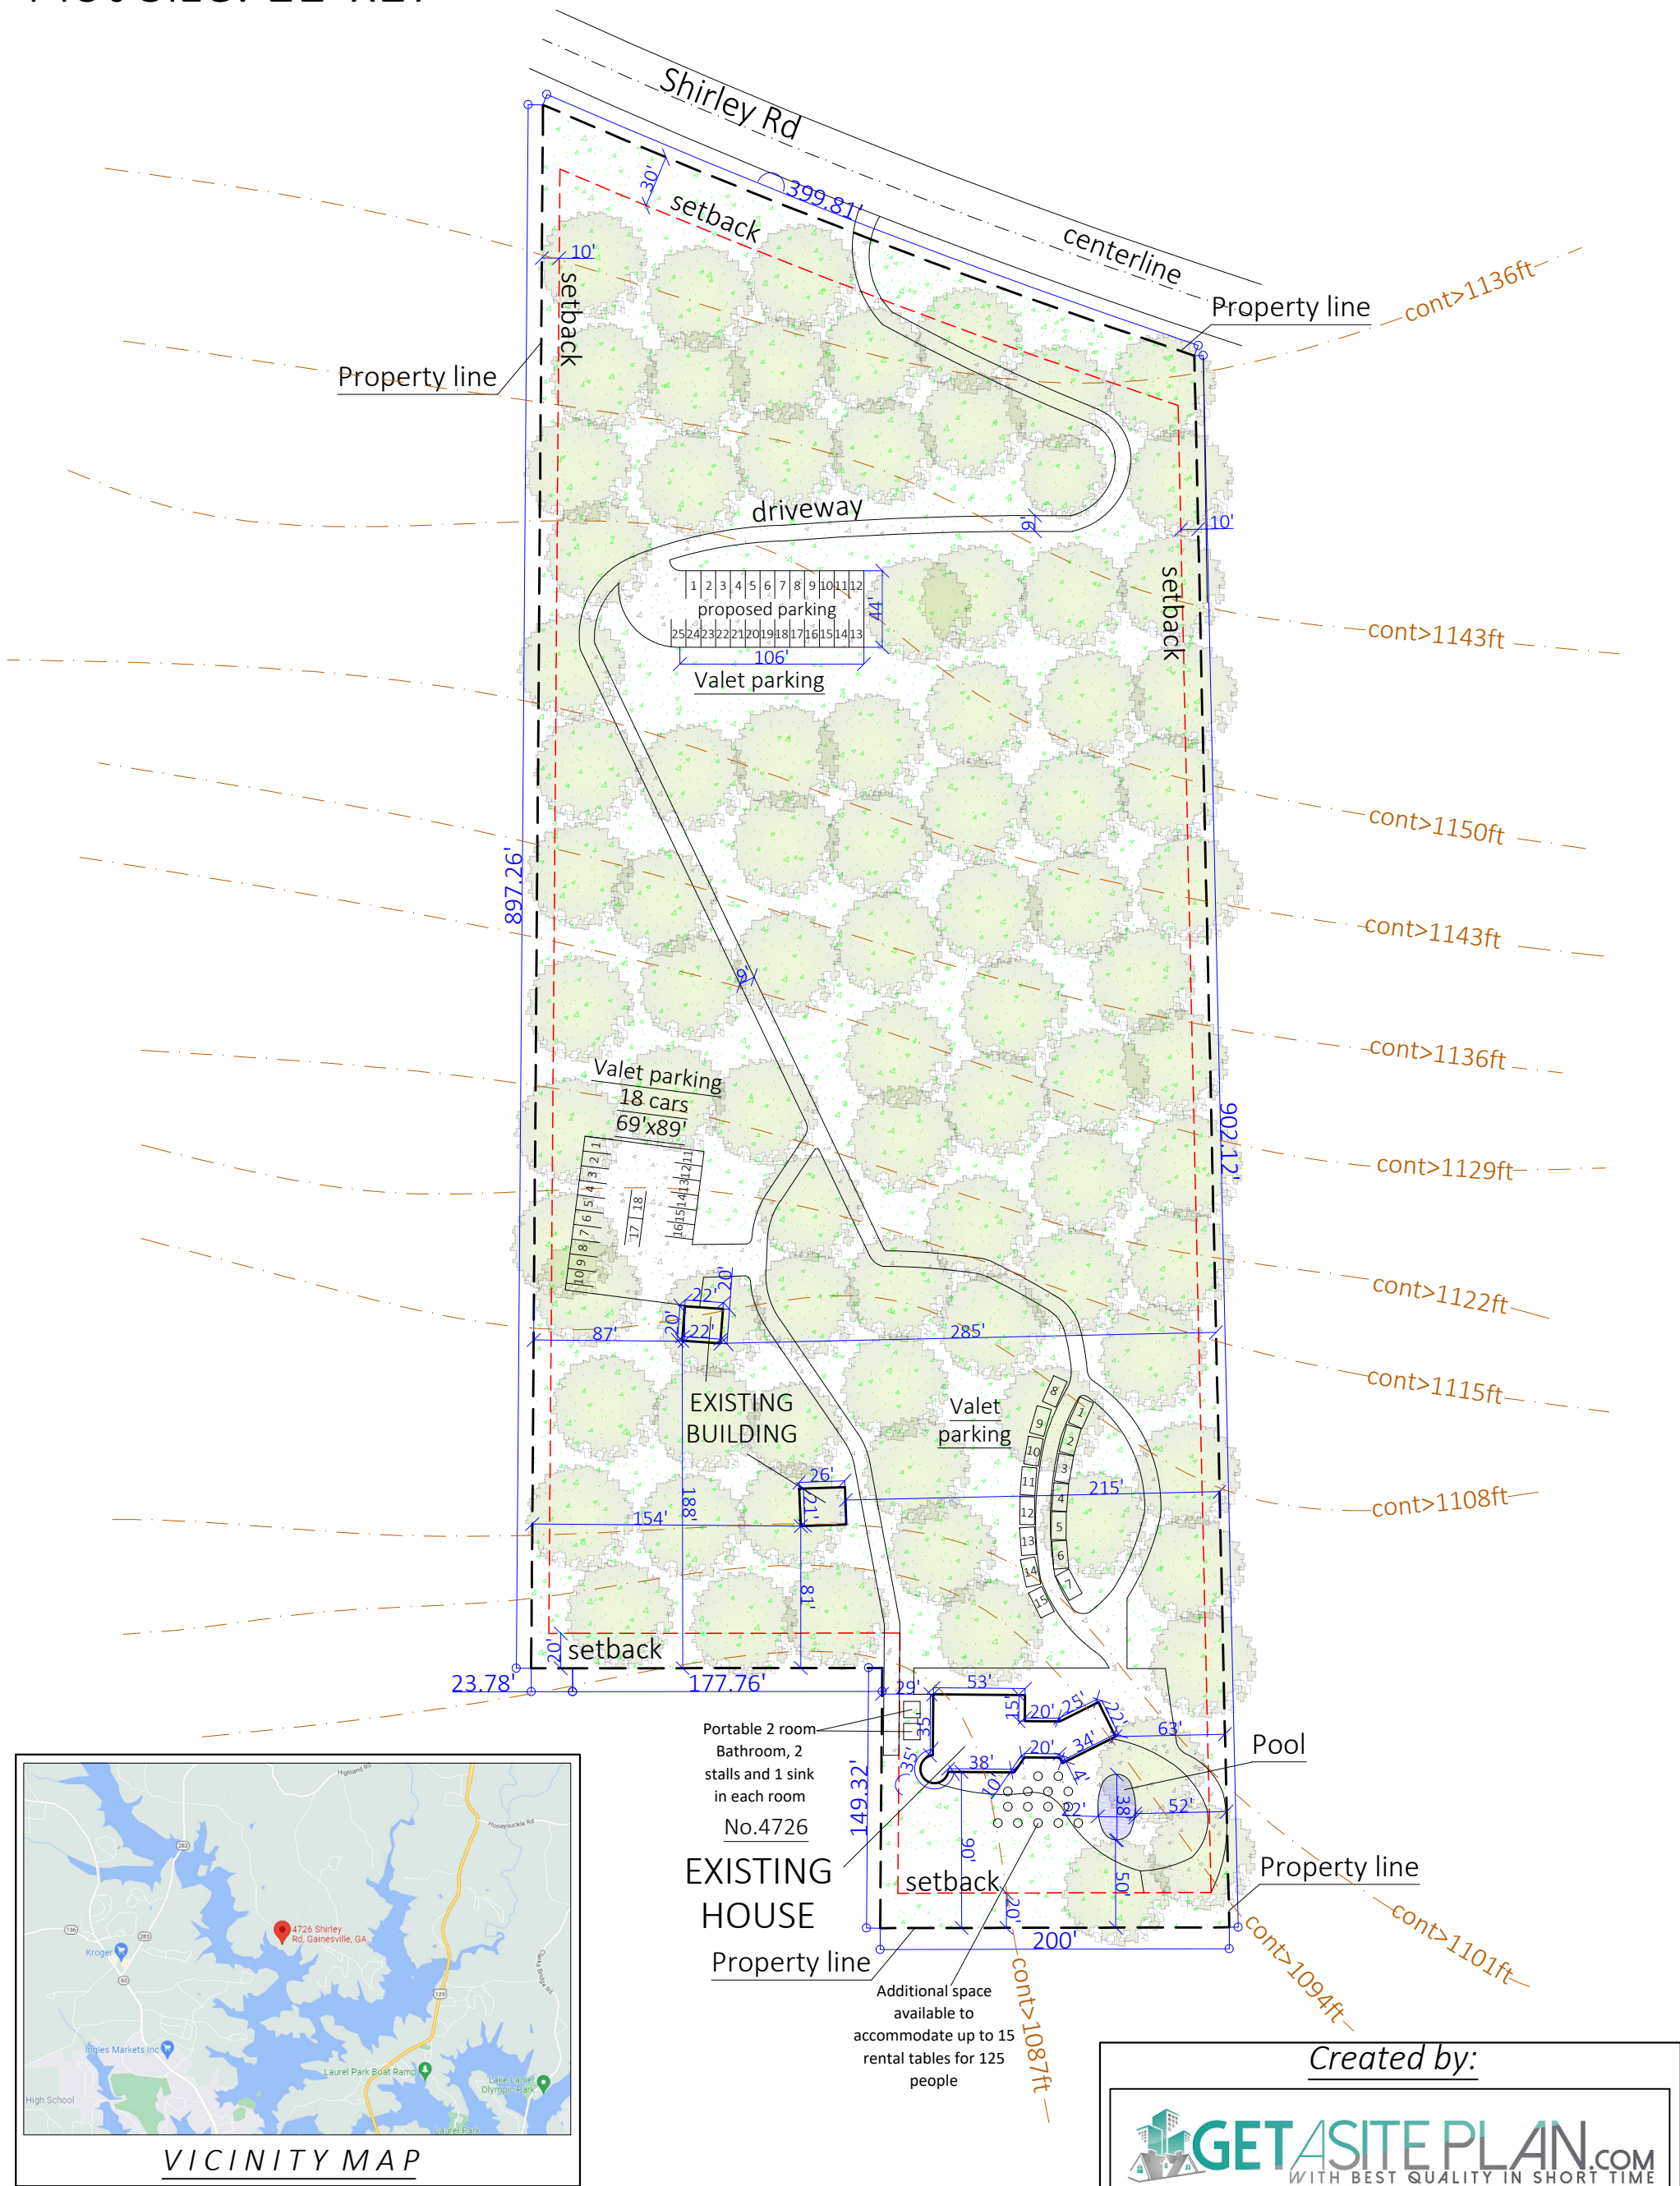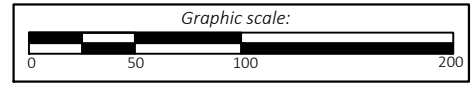

VICINITY MAP

Portable 2 room
Bathroom, 2
stalls and 1 sink
in each room
No.4726

EXISTING
HOUSE

Property line

Pool

Property line

Additional space
available to
accommodate up to 15
rental tables for 125
people

Created by:

