

HALL COUNTY BOARD OF COMMISSIONERS VOTING MEETING AGENDA

Hall County Government Center 2nd Floor
2875 Browns Bridge Road
Gainesville, GA 30504
Streamed Live on Hall County Government's Website - www.hallcounty.org
Thursday, July 13, 2023 - 06:00 PM

Call to Order

Approve Agenda

Invocation

1 Chairman Richard Higgins

<u>Pledge</u>

2 Commissioner Kathy Cooper

<u>Public Comments - Agenda Items Only (2 minutes per speaker/20 minutes maximum)</u>

Proclamation/s

- Approve the proclamation recognizing Damon Gowan's retirement after 25 years of service to Hall County, Georgia.
- 4 Approve the Proclamation recognizing Dustin Cleveland's retirement after 20 years of service to Hall County, Georgia.

Consent Agenda

- 5 Approve the July 10, 2023 Work Session minutes.
- 6 Approve the June 21, 2023 Voting Meeting minutes.
- 7 Approve the June 21, 2023 Executive Session minutes.
- 8 Approve the June 21, 2023 Meeting minutes.
- 9 Approve the award of IFB #021-44 Furnish and Install New Playground Equipment at Cool Springs Park for Parks & Leisure to Bliss Products and Services, Inc. of Lithia Springs, GA, in the amount of \$199,872.31.
- Approve the amendment to the November 17, 2022 Meeting Minutes regarding item 17 (Application of Atlas Development Services, Inc.) to correct a scrivener's error.

- Approval and authorization for the Chairman to execute a resolution consenting to the de-annexation of 4042 Brock Drive, Oakwood, GA, pursuant to O.C.G.A. § 36-36-22, and authorize the Chairman to execute the resolution and any and all documents necessary to consent to the de-annexation, subject to the review and approval by the County Attorney.
- Approve the Stipulation and Settlement Agreement in the worker's compensation case of Sheriff's Office employee Ernestine Smith, and authorize the Chairman to execute any and all documents necessary to effectuate the settlement, subject to the review and approval by the County Attorney.
- Approval and authorization for the Chairman to execute an Intergovernmental Agreement with the Town of Braselton, City of Buford, Town of Clermont, City of Flowery Branch, City of Gainesville, City of Gillsville, City of Lula, City of Oakwood, and City of Rest Haven regarding a Transportation Special Purpose Local Option Sales and Use Tax (TSPLOST) and authorization for the Chairman to take any additional action necessary to effectuate the Agreement, subject to review and approval by the County Attorney.
- Approve the FY 2024 Gainesville-Hall County Economic Development Council Service Contract between Hall County and the Greater Hall Chamber of Commerce in the amount of \$185,000.00.
- Approve the adoption of the Tax Levy Resolution for the Hall County School District for FY 2024.
- Approve the award of IFB #056-43 General Contractor for Hire for the construction of a new gymnasium for Boys & Girls Club of Lanier to Pencor, LLC of Alpharetta, GA, in the amount of \$2,474,740.00. This award is funded by the Community Development Block Grant (CDBG) with no financial obligation to Hall County.
- Approve the renewal of the annual contract for RFQ/P #41-002 Demand Services for On-Call Concrete Contractors for various County departments to Chattachoochee Group, Inc. of Clermont, GA, Multiplex, LLC of Duluth GA, and Sol Construction, LLC of Atlanta, GA. The estimated annual cost is \$102,410.00.
- Approve the renewal of the FY 2024 Memorandum of Understanding with the University of Georgia (UGA) Extension for Cooperative Extension Services and Personnel; authorize the Chairman to execute all related documents, subject to the review and approval by the County Attorney.
- Approve the Employment Agreement for the Assistant Director of Financial Services.
- Approve the agreement renewal for On-Call Planning Services for Planning & Development to CPL Architects, Engineers, Landscape Architect & Surveyor, D.P.C., P.C. The estimated cost is \$707,595.00.
- Approve the award of RFQ/P #43-027 Gainesville-Hall Metropolitan Transportation Plan: 2025 Update/Bicycle and Pedestrian Plan Update for the Gainesville-Hall Metropolitan Planning Organization (GHMPO) to RS&H, Inc. of Atlanta, GA, in the amount of \$398,500.00.

- Approve the award of Task Order 2024-001 under RFP/Q #42-002 Demand Services for Resurfacing, Paving, and Full Depth Reclamation of various County roads for the FY 2024 resurfacing program to Allied Paving Contractors, Inc. of Pendergrass, GA, in the estimated amount of \$13,079,799.25.
- Approval and authorization for the Chairman to execute an Early Acquisition Request to the Georgia Department of Transportation (GDOT) regarding four (4) parcels on the Spout Springs Road Phase II Project; authorization for the Chairman to execute any and all additional documents necessary to effectuate the transaction, subject to review and approval by the County Attorney.
- Approve the Release of a \$297,169.00 Irrevocable Letter of Credit for Streets and Stormwater Management Facilities in Magnolia Station Phase II Subdivision. Commission District 3.
- Approve the Acceptance of a \$297,169.00 Guaranty Performance/Maintenance Agreement for Streets and Stormwater Management Facilities in Magnolia Station Phase II Subdivision. Commission District 3.
- Approve the purchase of Replacement VxRail Hardware and Software for the Sheriff's Office to Ahead, Inc. of Chicago, IL, in the amount of \$440,016.26.

Other Business - County Attorney

Approval and authorization for the Chairman to execute a resolution of the Board of Commissioners of Hall County calling for an election on the question whether or not to impose a Transportation Special Purpose Local Option Sales and Use Tax (TSPLOST), subject to Hall County voters' approval of a referendum on November 7, 2023, and authorization for the Chairman to take any and all additional action necessary to effectuate the Resolution, subject to review and approval by the County Attorney.

Other Business - Planning and Development

- Public Hearing to adopt Hall County's updated short-term work program and capital improvement element.
- Public Hearing for a new Malt Beverage Package license for Supermercado Hidalgo, located at 210 Atlanta Highway, Gainesville, GA 30501. Ownership is FN and MN Investment, LLC. License holder is Firoz Himani and the Registered Agent is Maria Diaz. Commission District 4.
- Public Hearing to amend Title 17 of the Official Code of Ordinances of Hall County, Georgia, to comply with O.C.G.A. § 36-66-1 through 36-66-6, commonly known as the Zoning Procedures Law, as amended by the adoption of HB 1405; to repeal conflicting ordinances and resolutions; and for other purposes.
- Public Hearing to change the name of a segment of road on the official Hall County road map from Deaton Creek Parkway to Deaton Way; being a ± 0.096 mile section between Friendship Road and Thompsons Mill Road. Commission District 1.

Public Hearing to amend Hall County's Zoning Map as follows:

- 32 3263 Tanners Mill Road | Use Subject to County Commission Approval | on a 37.28± acre tract located on the east side of Tanners Mill Road approximately 756 feet from its intersection with Weaver Road | Zoned AR-IV; Tax 15025 000002 | Proposed use: agri-entertainment venue | Commission District 1 | Paden M. Dunagan, applicant.
- 33 3263 Tanners Mill Road | Variance | to allow for outside amplification of voice, music and/or instruments except during a wedding ceremony on a 37.28± acre tract located on the east side of Tanners Mill Road approximately 756 feet from its intersection with Weaver Road | Zoned AR-IV; Tax 15025 000002 | Proposed use: agri-entertainment venue | Commission District 1 | Paden M. Dunagan, applicant.
- 5800 Lanier Islands Parkway | Rezone (Amend Conditions) | from Planned Commercial Development (PCD) Conditional to Planned Commercial Development (PCD) to amend existing conditions on a 3.57± acre tract located on the south side of Lanier Islands Parkway at its intersection with Beards Road | Zoned PCD; Tax Parcel 07329 004012 | Proposed use: vehicle sales and construction equipment rental & sales | Commission District 2 | Vacutek, LLC, applicant.
- 4033 Hidden Hollow Drive | Rezone | from Planned Residential Development (PRD) to Agricultural-Residential-III (AR-III) on a 4.36± acre tract located on the west side of Hidden Hollow Drive approximately 718 feet from its intersection with Hidden Hollow Terrace | Zoned PRD; Tax Parcel 10098 000125 | Proposed use: permitted uses in AR-III | Commission District 2 | Bourdua REI, LLC/Brian Bourdua, applicant.
- 4375 Peckerwood Road | Rezone | from Residential-I-Low Density (R-I-L) to Agricultural Residential-III (AR-III) on a 5.21± acre tract located on the east side of Peckerwood Road approximately 1,720 feet from its intersection with Gillsville Highway | Zoned R-I-L; Tax Parcel 15003 000136 | Proposed use: permitted uses in AR-III | Commission District 3 | Carlos & Tara Gregory, applicants.

County Administrator

Commission Time

<u>Adjourn</u>

Hall County Government welcomes people with disabilities and their trained service animals. For questions about accessibility or to request reasonable accommodations please contact Maria Tuck, Compliance Specialist at 770-531-6712 48 hours prior to the event or as soon as possible.



Invocation

REPORT TO: Work Session (07/10/23)

REPORT TO: Voting Meeting (07/13/23)

ITEM NO: 692/2022

SUBJECT: Chairman Richard Higgins

Meetings:

Work Session Date: 07/10/23 Voting Meeting Date: 07/13/23

Executive Summary:

Presenter: n

Recommendation:

n/a

Purpose of Request: History:

Facts and Issues: Options:

Funding Requested \$ 0.00 **Are funds within current budget?** No

Source of Funds

Does the action involve a Resolution, Ordinance, Contract,

Agreement, etc.?

Νo

Has it been reviewed by the County Attorney? Yes

Is there a deadline for this item?

Approvals:

Approve	Clerk
JR	JR



Pledge

REPORT TO: Work Session (07/10/23)

REPORT TO: Voting Meeting (07/13/23)

ITEM NO: 714/2022

SUBJECT: Commissioner Kathy Cooper

Meetings:

Work Session Date: 07/10/23 Voting Meeting Date: 07/13/23

Executive Summary:

Presenter: n

Recommendation:

n/a

Purpose of Request: History:

Facts and Issues: Options:

Funding Requested \$ 0.00 **Are funds within current budget?** No

Source of Funds

Does the action involve a Resolution, Ordinance, Contract,

Agreement, etc.?

Νo

Has it been reviewed by the County Attorney? Yes

Is there a deadline for this item?

Approvals:

Approve	Clerk
JR	JR



Proclamation/s

REPORT TO: Work Session (07/10/23)

REPORT TO: Voting Meeting (07/13/23)

ITEM NO: 373/2023

SUBJECT: Approve the proclamation recognizing Damon Gowan's retirement after 25

years of service to Hall County, Georgia.

Meetings:

Work Session Date: 07/10/23 Voting Meeting Date: 07/13/23

Executive Summary:

Presenter:

Recommendation:

Approve.

Purpose of Request: History:

Approve the proclamation recognizing Damon Gowan's retirement after 25 years of service to Hall County, Georgia.

Facts and Issues: Options:

Funding Requested \$ 0.00
Are funds within current budget? No

Source of Funds

Does the action involve a Resolution, Ordinance, Contract,

Agreement, etc.?

Has it been reviewed by the County Attorney?

Yes

Is there a deadline for this item? 2023-07-13

Approvals:

Approve	Public Information	Administration	Clerk
AO	SC	CR	JR

Proclamation



- WHEREAS, Damon Gowan began his public service career with Hall County on July 6, 1998; and
- WHEREAS, Damon has served the citizens of Hall County in many capacities: Firefighter I, EMT I, EMT II, and Fire Apparatus Operator; and
- WHEREAS, during his employment with Hall County, Damon received the Firefighter of Year Award in 2017; and
- WHEREAS, Lieutenant Tony Allen stated, "I've been fortunate to have Damon on my crew for the past three years. His humility, generosity, and kindness is a constant source of motivation and inspiration. Damon's dedication to the community service area is exemplary."; and
- WHEREAS, Damon retired on July 5, 2023 and plans to teach Healthcare Science at North Hall Middle School; and
- NOW THEREFORE, BE IT RESOLVED that the Hall County Board of Commissioners does hereby pay tribute to

Damon Gowan

and recognizes him for his many accomplishments, contributions, and 25 years of dedicated service to Hall County and its citizens, and extends to him their most sincere wishes for continued success in his future endeavors.

Adopted this 13th day of July, 2023.

RICHARD HIGGINS	KATHY COOPER	BILLY POWELL
CHAIRMAN	DISTRICT 1	DISTRICT 2
GREGG POOLE	JEFFREY STOWE	JENNIFER RIVERA
DISTRICT 3	DISTRICT 4	COMMISSION CLERK



Proclamation/s

REPORT TO: Work Session (07/10/23)

REPORT TO: Voting Meeting (07/13/23)

ITEM NO: 351/2023

SUBJECT: Approve the Proclamation recognizing Dustin Cleveland's retirement after 20

years of service to Hall County, Georgia.

Meetings:

Work Session Date: 07/10/23 Voting Meeting Date: 07/13/23

Executive Summary:

Presenter: B

Recommendation:

Approval.

Purpose of Request: History:

Approve the Proclamation recognizing Dustin Cleveland's retirement after 20 years of service to Hall County, Georgia.

Facts and Issues: Options:

Funding Requested \$ 0.00
Are funds within current budget? No

Source of Funds

Does the action involve a Resolution, Ordinance, Contract,

Agreement, etc.?

Has it been reviewed by the County Attorney?

Yes

Is there a deadline for this item?

Approvals:

Approve	Public Information	Administration	Clerk
AO	SC	JR	JR

Proclamation



- WHEREAS, Dustin Lee Cleveland began his public service career with Hall County on June 18, 2003; and
- WHEREAS, Dustin has served the citizens of Hall County in many capacities such as: Jailer, Corporal, Deputy, Sergeant and Lieutenant; and
- WHEREAS, during his employment with Hall County, Dustin served the Court Services Division dutifully for a decade, and later dedicated his career to the Sheriff's Office along with his K-9s Journey and Bella and assisted in many training sessions of Explosive Ordinance and Narcotics K-9s; and
- WHEREAS, Captain Kelly Edwards stated, "Dustin, thank you for your service to the Court Services Division, the Sheriff's Office, and to the Hall County Community. Your experience as a K-9 Handler was an asset to the Court Services Division, as well as the Sheriff's Office. You will be missed as an employee, but you, as a person will be missed even more. I hope your new adventure brings you everything you hope for."; and
- WHEREAS, Dustin retired on June 30, 2023 and will continue to do what he loves as an Explosive Ordinance K-9 Handler with another agency and
- NOW THEREFORE, BE IT RESOLVED that the Hall County Board of Commissioners does hereby pay tribute to

Dustin Lee Cleveland

and recognizes him for his many accomplishments, contributions, and 20 years of dedicated service to Hall County and its citizens, and extends to him their most sincere wishes for continued success in his future endeavors.

Adopted this 13th day of July, 2023.

RICHARD HIGGINS	KATHY COOPER	BILLY POWELL
CHAIRMAN	DISTRICT 1	DISTRICT 2
GREGG POOLE	JEFFREY STOWE	JENNIFER RIVERA
DISTRICT 3	DISTRICT 4	COMMISSION CLERK



Consent Agenda

REPORT TO: Work Session (07/10/23)

REPORT TO: Voting Meeting (07/13/23)

ITEM NO: 399/2023

SUBJECT: Approve the July 10, 2023 Work Session minutes.

Meetings:

Work Session Date: 07/10/23 Voting Meeting Date: 07/13/23

Executive Summary:

Presenter: CA

Recommendation:

Approve.

Purpose of Request: History:

Approve the July 10, 2023 Work Session Minutes.

Facts and Issues: Options:

Funding Requested \$ 0.00
Are funds within current budget? No

Source of Funds

Does the action involve a Resolution, Ordinance, Contract,

Agreement, etc.?

Has it been reviewed by the County Attorney?

Yes

Is there a deadline for this item? 2023-07-13

Approvals:

Approve	Attorney	Administration	Clerk
AO	WLI	JR	JR



HALL COUNTY BOARD OF COMMISSIONERS WORK SESSION MINUTES

Hall County Government Center 2nd Floor
2875 Browns Bridge Road
Gainesville, GA 30504
Streamed Live on Hall County Government's Website - www.hallcounty.org
Monday, July 10, 2023 - 03:00 PM

Call to Order

Chairman Higgins at 3:00 p.m.

Present:

Chairman Richard Higgins, Vice-Chairman Billy Powell, and Commissioners Kathy Cooper, Gregg Poole, and Jeff Stowe

Also present were County Administrator Zach Propes, Assistant County Administrator Katie Crumley, Commission Clerk Jennifer Rivera, and County Attorney William Linkous III

Vice-Chairman Billy Powell was present by phone.

Community Services and Parks

Brent Holloway, Director of Community Services and Parks, addressed the Board.

Approve the award of IFB #021-44 Furnish and Install New Playground Equipment at Cool Springs Park for Parks & Leisure to Bliss Products and Services, Inc. of Lithia Springs, GA, in the amount of \$199,872.31.

Consent

County Attorney

Mr. Linkous addressed the Board.

Approve the amendment to the November 17, 2022 Meeting Minutes regarding item 17 (Application of Atlas Development Services, Inc.) to correct a scrivener's error.

Consent

Approval and authorization for the Chairman to execute a resolution consenting to the de-annexation of 4042 Brock Drive, Oakwood, GA, pursuant to O.C.G.A. § 36-36-22, and authorize the Chairman to execute the resolution and any and all documents necessary to consent to the de-annexation, subject to the review and approval by the County Attorney.

Consent

Approve the Stipulation and Settlement Agreement in the worker's compensation case of Sheriff's Office employee Ernestine Smith, and authorize the Chairman to execute any and all documents necessary to effectuate the settlement, subject to the review and approval by the County Attorney.

Consent

Approval and authorization for the Chairman to execute an Intergovernmental Agreement with the Town of Braselton, City of Buford, Town of Clermont, City of Flowery Branch, City of Gainesville, City of Gillsville, City of Lula, City of Oakwood, and City of Rest Haven regarding a Transportation Special Purpose Local Option Sales and Use Tax (TSPLOST) and authorization for the Chairman to take any additional action necessary to effectuate the Agreement, subject to review and approval by the County Attorney.

Consent

Approval and authorization for the Chairman to execute a resolution of the Board of Commissioners of Hall County calling for an election on the question whether or not to impose a Transportation Special Purpose Local Option Sales and Use Tax (TSPLOST), subject to Hall County voters' approval of a referendum on November 7, 2023, and authorization for the Chairman to take any and all additional action necessary to effectuate the Resolution, subject to review and approval by the County Attorney.

Financial Services

Wes Geddings, Director of Financial Services, addressed the Board.

Approve the FY 2024 Gainesville-Hall County Economic Development Council Service Contract between Hall County and the Greater Hall Chamber of Commerce in the amount of \$185,000.00.

Consent

Approve the adoption of the Tax Levy Resolution for the Hall County School District for FY 2024.

Consent

Approve the award of IFB #056-43 General Contractor for Hire for the construction of a new gymnasium for Boys & Girls Club of Lanier to Pencor, LLC of Alpharetta, GA, in the amount of \$2,474,740.00. This award is funded by the Community Development Block Grant (CDBG) with no financial obligation to Hall County.

Consent

Approve the renewal of the annual contract for RFQ/P #41-002 Demand Services for On-Call Concrete Contractors for various County departments to Chattachoochee Group, Inc. of Clermont, GA, Multiplex, LLC of Duluth GA, and Sol Construction, LLC of Atlanta, GA. The estimated annual cost is \$102,410.00.

Human Resources

Dr. LisaRae Jones, Director of Human Resources, addressed the Board.

Approve the renewal of the FY 2024 Memorandum of Understanding with the University of Georgia (UGA) Extension for Cooperative Extension Services and Personnel; authorize the Chairman to execute all related documents, subject to the review and approval by the County Attorney.

Consent

Approve the Employment Agreement for the Assistant Director of Financial Services.

Consent

Planning and Development

Randi Doveton, Director of Planning and Development, addressed the Board.

Approve the agreement renewal for On-Call Planning Services for Planning & Development to CPL Architects, Engineers, Landscape Architect & Surveyor, D.P.C., P.C. The estimated cost is \$707,595.00.

Consent

- Public Hearing to adopt Hall County's updated short-term work program and capital improvement element.
- Public Hearing for a new Malt Beverage Package license for Supermercado Hidalgo, located at 210 Atlanta Highway, Gainesville, GA 30501. Ownership is FN and MN Investment, LLC. License holder is Firoz Himani and the Registered Agent is Maria Diaz. Commission District 4.
- Public Hearing to amend Title 17 of the Official Code of Ordinances of Hall County, Georgia, to comply with O.C.G.A. § 36-66-1 through 36-66-6, commonly known as the Zoning Procedures Law, as amended by the adoption of HB 1405; to repeal conflicting ordinances and resolutions; and for other purposes.
- Public Hearing to change the name of a segment of road on the official Hall County road map from Deaton Creek Parkway to Deaton Way; being a ± 0.096 mile section between Friendship Road and Thompsons Mill Road. Commission District 1.
- 3263 Tanners Mill Road | Use Subject to County Commission Approval | on a 37.28± acre tract located on the east side of Tanners Mill Road approximately 756 feet from its intersection with Weaver Road | Zoned AR-IV; Tax 15025 000002 | Proposed use: agri-entertainment venue | Commission District 1 | Paden M. Dunagan, applicant.

- 3263 Tanners Mill Road | Variance | to allow for outside amplification of voice, music and/or instruments except during a wedding ceremony on a 37.28± acre tract located on the east side of Tanners Mill Road approximately 756 feet from its intersection with Weaver Road | Zoned AR-IV; Tax 15025 000002 | Proposed use: agri-entertainment venue | Commission District 1 | Paden M. Dunagan, applicant.
- 5800 Lanier Islands Parkway | Rezone (Amend Conditions) | from Planned Commercial Development (PCD) Conditional to Planned Commercial Development (PCD) to amend existing conditions on a 3.57± acre tract located on the south side of Lanier Islands Parkway at its intersection with Beards Road | Zoned PCD; Tax Parcel 07329 004012 | Proposed use: vehicle sales and construction equipment rental & sales | Commission District 2 | Vacutek, LLC, applicant.
- 4033 Hidden Hollow Drive | Rezone | from Planned Residential Development (PRD) to Agricultural-Residential-III (AR-III) on a 4.36± acre tract located on the west side of Hidden Hollow Drive approximately 718 feet from its intersection with Hidden Hollow Terrace | Zoned PRD; Tax Parcel 10098 000125 | Proposed use: permitted uses in AR-III | Commission District 2 | Bourdua REI, LLC/Brian Bourdua, applicant.
- 4375 Peckerwood Road | Rezone | from Residential-I-Low Density (R-I-L) to Agricultural Residential-III (AR-III) on a 5.21± acre tract located on the east side of Peckerwood Road approximately 1,720 feet from its intersection with Gillsville Highway | Zoned R-I-L; Tax Parcel 15003 000136 | Proposed use: permitted uses in AR-III | Commission District 3 | Carlos & Tara Gregory, applicants.

Public Works and Utilities

Srikanth Yamala, Director of Community Development and Infrastructure, addressed the Board.

Approve the award of RFQ/P #43-027 Gainesville-Hall Metropolitan Transportation Plan: 2025 Update/Bicycle and Pedestrian Plan Update for the Gainesville-Hall Metropolitan Planning Organization (GHMPO) to RS&H, Inc. of Atlanta, GA, in the amount of \$398,500.00.

Consent

Bill Nash, Director of Public Works and Utilities, addressed the Board.

Approve the award of Task Order 2024-001 under RFP/Q #42-002 Demand Services for Resurfacing, Paving, and Full Depth Reclamation of various County roads for the FY 2024 resurfacing program to Allied Paving Contractors, Inc. of Pendergrass, GA, in the estimated amount of \$13,079,799.25.

Consent

Approval and authorization for the Chairman to execute an Early Acquisition Request to the Georgia Department of Transportation (GDOT) regarding four (4) parcels on the Spout Springs Road Phase II Project; authorization for the Chairman to execute any and all additional documents necessary to effectuate the transaction, subject to review and approval by the County Attorney.

Consent

Approve the Release of a \$297,169.00 Irrevocable Letter of Credit for Streets and Stormwater Management Facilities in Magnolia Station Phase II Subdivision. Commission District 3.

Consent

Approve the Acceptance of a \$297,169.00 Guaranty Performance/Maintenance Agreement for Streets and Stormwater Management Facilities in Magnolia Station Phase II Subdivision. Commission District 3.

Consent

Sheriff's Office

Major Sean McCusker, Sheriff's Office, addressed the Board.

Approve the purchase of Replacement VxRail Hardware and Software for the Sheriff's Office to Ahead, Inc. of Chicago, IL, in the amount of \$440,016.26.

Consent

County Administrator

Mr. Propes addressed the Board and presented a video story highlighting the adoption of Ace, a dog recently adopted from the Animal Shelter. Mr. Propes acknowledged Trey Garcia, Director of Animal Services and Brent Holloway, Director of Community Services and Parks for their hardwork and dedication. Mr. Propes thanked The Gainesville Times for their recent story on the Animal Shelter.

Public Comments

The following people addressed the Board:

• Robert Farrell, 2723 Northlake Road, Gainesville

Commission Time

The Commissioners did not have any items to report.

<u>Adjourn</u>

Chairman Higgins adjourned the meeting at 3:32 p.m.



Consent Agenda

REPORT TO: Work Session (07/10/23)

REPORT TO: Voting Meeting (07/13/23)

ITEM NO: 400/2023

SUBJECT: Approve the June 21, 2023 Voting Meeting minutes.

Meetings:

Work Session Date: 07/10/23 Voting Meeting Date: 07/13/23

Executive Summary:

Presenter: CA

Recommendation:

Approve.

Purpose of Request: History:

Approve the June 21, 2023 Voting Meeting Minutes.

Facts and Issues: Options:

Funding Requested \$ 0.00
Are funds within current budget? No

Source of Funds

Does the action involve a Resolution, Ordinance, Contract,

Agreement, etc.?

Has it been reviewed by the County Attorney?

Yes

Is there a deadline for this item? 2023-07-13

Approvals:

Approve	Attorney	Administration	Clerk
AO	WLI	JR	JR



HALL COUNTY BOARD OF COMMISSIONERS MEETING MINUTES

Hall County Government Center 2nd Floor
2875 Browns Bridge Road
Gainesville, GA 30504
Streamed Live on Hall County Government's Website - www.hallcounty.org
Wednesday, June 21, 2023 - 06:00 PM

Call to Order

Chairman Higgins at 6:00 p.m.

Present:

Chairman Richard Higgins, Vice-Chairman Billy Powell, and Commissioners Kathy Cooper, Gregg Poole, and Jeff Stowe

Also present were County Administrator Zach Propes, Assistant County Administrators Katie Crumley and Casey Ramsey, Commission Clerk Jennifer Rivera, County Attorney William Linkous III, and Assistant County Attorney Justin Lawhon

Approve Agenda

Commissioner Stowe/Commissioner Powell — approve — unanimous

Invocation

1 Chairman Richard Higgins

<u>Pledge</u>

2 Commissioner Jeff Stowe

Public Comments

There were no comments from the public.

Consent Agenda

Commissioner Powell/Commissioner Poole — approve — Vote: 4 to 0

Commissioner Cooper —aye

Commissioner Powell — aye

Chairman Higgins — aye

Commissioner Poole — aye

Commissioner Stowe — recused

Motion passed.

- 3 Approve the June 19, 2023 Work Session minutes.
- 4 Approve the June 8, 2023 Voting Meeting minutes.
- 5 Approve the June 8, 2023 Executive Session minutes.
- 6 Approve the June 8, 2023 Meeting minutes.
- Appointment to the Library Board to serve an unexpired term from July 1, 2023 to June 30, 2026. Commission District 2.
- Approve the renewal of the annual contract for IFB #038-42 HVAC Repair Services for Building Maintenance to Ace Comfort Mechanical of Gainesville, GA. The estimated annual cost is \$170,000.00.
- Approve the renewal of the annual agreement for an inmate work detail consisting of one (1) full-time correctional officer and four (4) inmates with the Georgia Department of Transportation (GDOT) of Atlanta, GA, in the amount of \$79,468.11.
- Approve the renewal of the annual agreement for an inmate work detail consisting of one (1) full-time correctional officer and eight (8) to ten (10) inmates with the Georgia Department of Transportation (GDOT) of Atlanta, GA, in the amount of \$61,157.10.
- Approve the extension of the Employment Agreement for Special Assistant County Attorney.
- Approve the resolution regarding a land exchange with the City of Gainesville, pursuant to O.C.G.A. Section 36-9-3 (a)(3)(A), of two tracts of real property each totaling 0.278 acres in order to obtain land necessary for the Hall County Sheriff's Office Training Center facility on Allen Creek Road, and to authorize the Chairman to sign all documents, agreements, and deeds necessary to effectuate the land exchange, subject to review and approval of the County Attorney.
- Approval and authorization for the Chairman to execute a master lease agreement between the Georgia Properties Commission and Hall County to lease rooms 105-114 of 1195 Jesse Jewell Parkway, Gainesville, GA for use as the Conflict Defenders' Office, and authorization for the Chairman to execute any and all additional documents necessary to effectuate the lease, subject to review and approval by the County Attorney.

- Approval and authorization for the Chairman to execute an Amendment to the Intergovernmental Agreement with the Chicopee Woods Area Park Commission dated September 11, 1989, so as to place responsibility for procurement of insurance coverage with the Chicopee Woods Area Park Commission, and authorization for the Chairman to execute any and all additional documents necessary to effectuate the Amendment, subject to review and approval by the County Attorney.
- 15 Approve the ratification of the amended application and award of the 2023 Judicial Council American Rescue Plan Act Grant funding for the Northeastern Judicial Circuit to address case backlogs in the amount of \$512,000.00 and appoint the Grants Manager as the Program Designee and authorize the Chairman to execute all related application and award documents. No match is required.
- Approve the single source purchase of an Audio/Video Streaming System for Court Administration to S&L Integrated Systems, LLC of Thomasville, GA, in the amount of \$565,656.19.
- Approve the award of IFB #012-44 Vehicle Fuels Delivery Annual Contract for various County departments to Mansfield Oil Company of Gainesville, Inc. of Gainesville, GA. The estimated annual cost is \$200,000.00.
- Approve the FY 2024 annual contract renewal for property and casualty insurance brokers (Gallagher Bassett Services, Inc. and Arthur J. Gallagher Company), insurance program coverages, fees, and third party administrator (TPA) services in the amount of \$1,557,905.00; and authorize the Chairman to execute all related documents.
- Approve the ratification of the application, award, a twelve (12) month Memorandum of Understanding with Evidence Based Associates, LLC and any further supplemental funding of the FY 2024 Juvenile Justice Incentive Grant for the Hall County Juvenile Court for \$697,945.00, and appoint the Grants Manager as the Program Designee and authorize the Chairman to execute all related application and award documents. No match is required.
- Approve Change Order #1 under RFQ/P #41-001 Demand Services for Civil Engineering Services for Planning & Development to CPL Architects, Engineers, Landscape Architect & Surveyor, D.P.C. (P.C.) of Suwanee, GA. The estimated cost is \$217,000.00.
- Approve the award of IFB #004-44 Guardrail Installation and Maintenance Services for Public Works & Utilities to Bagwell Fence Company, Inc. of Spartanburg, SC. The estimated annual cost is \$110,750.00.
- Approve the renewal of the annual contract for RFP #42-002 Demand Services for Resurfacing, Paving & Full Depth Reclamation for Public Works & Utilities to Allied Paving Contractors, Inc. of Pendergrass, GA and Pittman Construction Company of Conyers, GA. The estimated annual cost is \$13,953,289.00.
- Approve the award of RFQ #44-004 Demand Services for On-Call Public Works Contractors for Public Works & Utilities to Allied Paving Contractors, Inc. of Pendergrass, GA, Strickland & Sons Pipeline, Inc. of Gainesville, GA, Multiplex, LLC of Duluth, GA, and Simpson Trucking & Grading, Inc. of Gainesville, GA. The estimated annual cost is \$2,400,000.00.

- Approve the award of RFQ/P #44-007 Inmate Food Service Annual Contract for the Hall County Jail to Trinity Services Group, Inc. of Oldsmar, FL. The estimated annual cost is \$950,000.00.
- Approve the annual contract with the State of Georgia Department of Human Services for Treatment Services to provide drug screening services and appoint the Treatment Services Director as the Program Designee and authorize the Chairman to execute all related award documents.

Other Business - Court Administration

Jason Stephenson, Court Administrator, addressed the Board.

Approve the award of RFQ/P #43-022 Owner's Representative for Judicial Complex Space Study and Consultant Services for Court Administration to CGL Companies of Atlanta, GA, in the amount of \$414,696.00.

Commissioner Stowe/Commissioner Powell — approve the award to Comprehensive Program Services, Inc. (CPS) of Atlanta, GA in the amount of \$196,100.00 — unanimous

Other Business - Financial Services

Wes Geddings, Director of Financial Services, addressed the Board.

27 Approve the Fiscal Year 2024 Budget Resolutions: (1) Fiscal Year 2024 Budget Resolution and (2) Victim Witness Program.

Mr. Geddings discussed the following information regarding the proposed Budget:

- Operating and Captial Funds:
 - o Operating Funds \$313,289,591
 - Capital Funds \$97,626,296
 - Total Countywide Budget \$410,915,887
- FY 2023 Proposed Millage Rates:
 - General Fund 3.440 mills
 - Fire Services Unincorporated 2.650 mills
 - Fire Services Incorporated 4.080 mills
 - Emergency Services 0.571 mills
 - Development Services 1.005 mills
 - Parks & Leisure Services 0.364 mills
 - Total Unincorporated Millage Rate 8.030 mills, which includes a full rollback

Commissioner Powell/Commissioner Poole — approve — unanimous

Approve the Tax Levy Resolution setting the millage rates for 2023.

Commissioner Powell/Commissioner Stowe — approve — unanimous

29 Approve the Fiscal Year 2023 Budget Adjustment Resolution.

Public Hearing to amend Hall County's Zoning Map as follows:

Randi Doveton, Director of Planning and Development, addressed the Board.

3724 Roy Parks Road | Use Subject to County Commission Approval | on an 87.38± acre tract located on the north side of Roy Parks Road approximately 829 feet from its intersection with Talmo Road | Zoned AR-IV; Tax Parcel 15024 000019 | Proposed use: equestrian center | Commission District 3 | Patricia M. Egan, applicant.

Mr. Lawhon introduced the item. Ms. Doveton discussed the item. Mr. Lawhon conducted the Public Hearing.

The following people addressed the Board:

Favor:

• Patricia Egan, 3724 Roy Parks Road, Talmo

Commissioner Poole/Commissioner Powell — approve with the five (5) conditions listed below — unanimous

Conditions:

- 1. The equestrian center shall operate as described in the narrative and depicted on the site plan.
- 2. A Hall County business license shall be obtained.
- 3. A variance is granted for barn 2 for the setback requirement for structures used for the keeping of horses, per Section 17.240.060 from 200 feet to 140 feet from the property line.
- 4. Per Section 2.60.060. effective period of approved applications, all applications approved by the board, whether a request for variance from the terms of Title 17, a request for conditional use, a request for the enlargement, change or continuance of a nonconforming use or a request to appeal a decision by an administrative official in the enforcement of Title 17, shall be effective for a period of six months. If no action is taken by the applicant to implement the purpose of the application by obtaining the proper permit and/or license and proceeding with the building, occupancy or establishment of business within six months from the date of approval by the board, said approval shall become null and void.
- 5. The existing sign shall be allowed to remain as constructed.
- 5182 Odum Smallwood Road | Use Subject to County Commission Approval | on a 27.40± acre tract located on the east side of Odum Smallwood Road approximately 480 feet from its intersection with Jess Helton Road | Zoned AR-IV; Tax Parcel 12004 000019 | Proposed use: telecommunications facility | Commission District 3 | Verizon Wireless, applicant.

Mr. Lawhon introduced the item. Ms. Doveton discussed the item. Mr. Lawhon conducted the Public Hearing.

The following people addressed the Board:

Opposition:

• Juladie Ibanez, 5545 Odum Smallwood Road, Gainesville

Commissioner Poole/Commissioner Stowe — approve tabling item 31 until the July 27, 2023 Voting Meeting — unanimous

6084 Highway 52 | Use Subject to County Commission Approval | on a 53.96± acre tract located on the south side of Highway 52 approximately 456 feet from its intersection with Hooper Road | Zoned AR-IV; Tax Parcel 15004 000034 | Proposed use: telecommunications facility | Commission District 3 | Mattaniah S. Jahn P.A. obo VB BTS II, LLC, applicant.

Mr. Lawhon introduced the item. Ms. Doveton discussed the item.

Commissioner Poole/Commissioner Powell — approve tabling item 32 until the July 27, 2023 Voting Meeting — unanimous

6034 Lanier Islands Parkway | Rezone | from Agricultural-Residential-III (AR-III) to Light Industrial (I-I) on a 7.67± acre tract located on the west side of Lanier Islands Parkway approximately 592 feet from its intersection with North Waterworks Road | Zoned AR-III; Tax Parcel 07330 001005 | Proposed use: enclosed boat & RV storage | Commission District 2 | Over Under Storage, LLC, applicant.

Mr. Lawhon introduced the item. Ms. Doveton discussed the item. Mr. Lawhon conducted the Public Hearing.

The following people addressed the Board:

Favor:

• Tom Daniel (appeared remotely), 401 West Park Court, Peachtree City

Commissioner Powell/Commissioner Poole — approve with the nine (9) conditions listed below — unanimous

Conditions:

- 1. The request to rezone the property to Light Industrial (I-I,17.160) is denied and shall be rezoned to Planned Industrial Development (PID, 17.180.090) instead.
- 2. The development shall generally occur as depicted on the site plans dated March, 27, 2023 and described in the project narrative, modified for compliance with zoning conditions and Hall County regulations. No variances are granted as part of this request.
- 3. The non-residential development shall be subject to the standards of the Gateway Corridors Overlay District (GCOD,17.420). No variances are granted from these standards.
- 4. Any outdoor lighting on the premises shall be full cut-off downlight.
- 5. All parking and storage areas shall be paved with either asphalt or concrete.
- 6. Plans for any further improvements or development of the property shall be submitted for review and appropriate permits obtained.
- 7. All conditions of zoning shall be made part of any plats created for the property.
- 8. The development shall have a minimum 6 foot high decorative steel fencing with stone or brick columns spaced no less than every 50 feet along all right-of-ways. All other fencing shall be a 6 foot high black vinyl link fence and shall be installed along all other property lines.
- 9. Hours of operation shall be from 5 am to 10 pm.
- 34 6515 New Bethany Road | Rezone | from Highway-Business (H-B) to Light-Industrial (I-I) on a 1.86± acre tract located on the east side of New Bethany at its intersection with Old Lanier Islands Drive | Zoned H-B; Tax Parcel 07330 001006B | Proposed use: Light Industrial | Commission District 2 | Genuine Mapping & Design, LLC, applicant.

Mr. Lawhon introduced the item. Ms. Doveton discussed the item. Mr. Lawhon conducted the Public Hearing.

The following people addressed the Board:

Favor:

• Carla Baker, 5241 Hampton Mill Drive, Flowery Branch

Commissioner Powell/Commissioner Stowe — approve with the ten (10) conditions listed below — unanimous

Conditions:

- 1. The request to rezone the property to Light Industrial (I-I,17.160) is denied and shall be rezoned to Planned Industrial Development (PID, 17.180.090) instead.
- 2. The development shall generally occur as depicted on the site plans dated May 11, 2023 and described in the project narrative, modified for compliance with zoning conditions and Hall County regulations. No variances are granted as part of this request.
- 3. The non-residential development shall be subject to the standards of the Gateway Corridors Overlay District (GCOD,17.420). No variances are granted from these standards.
- 4. Any outdoor lighting on the premises shall be full cut-off downlight.
- 5. All parking and storage areas shall be paved with either asphalt or concrete.
- 6. Plans for any further improvements or development of the property shall be submitted for review and appropriate permits obtained.
- 7. All conditions of zoning shall be made part of any plats created for the property.
- 8. The development shall have a minimum 6 foot high decorative steel fencing with stone or brick columns spaced no less than every 50 feet along all right-of-ways of New Bethany Road and Old Lanier Island Drive. All other fencing shall be a minimum 6 foot high black vinyl link fence and shall be installed along all other property lines.
- 9. Hours of operation shall be from 5 am to 10 pm for boat storage and repair.
- 10. The applicant shall install a 4 to 5 foot high landscaped berm along Old Lanier Islands Drive with decorative fencing.
- 3675 & 3745 Friendship Road | Rezone | from Agricultural-Residential-III (AR-III) & Highway-Business (H-B) to Light Industrial (I-I) on a 2.11± acre tract located on the east side of Friendship Road approximately 628 feet from its intersection with Swansey Road | Zoned H-B & AR-III; Tax Parcel 15048 000025D & 000025B | Proposed use: landscape supply business | Commission District 1 | Yelitza Ossa-OSAS Concrete, applicant.

Mr. Lawhon introduced items 35 and 36, which were heard together. Ms. Doveton discussed the items. Mr. Lawhon conducted the Public Hearing.

The following people addressed the Board regarding both items 35 and 36:

Favor:

- Hilda Abbott
- Bobb McCann, 1550 North Brown Road, Lawrenceville

Opposition:

- Stanley Harrison, 7475 Williams Road, Flowery Branch
- Phillip Harrison, 6061 Devonshire Drive, Flowery Branch

Commissioner Cooper/Commissioner Stowe — deny — Vote 4 to 0

Commissioner Cooper —aye

Commissioner Powell — aye

Chairman Higgins — aye

Commissioner Poole — abstained

Commissioner Stowe — aye

Motion passed.

36 3675 & 3745 Friendship Road | Use Subject to County Commission Approval | on a 2.11± acre tract located on the east side of Friendship Road approximately 628 feet from its intersection with Swansey Road | Zoned H-B & AR-III; Tax Parcel 15048 000025D & 000025B | Proposed use: outdoor storage within Gateway Corridors Overlay District | Commission District 1 | Yelitza Ossa-OSAS Concrete, applicant.

Items 35 and 36 were heard together. See item 35 for public hearing details.

Commissioner Cooper/Commissioner Stowe — deny — Vote 4 to 0

Commissioner Cooper —aye

Commissioner Powell — aye

Chairman Higgins — aye

Commissioner Poole — abstained

Commissioner Stowe — aye

Motion passed.

County Administrator

Mr. Propes addressed the Board. He stated the following:

- Hall County Offices will be closed on Tuesday, July 4, 2023 in observance of the Independence Day holiday.
- Thanked the Board of Commissioners for their leadership in our budget process. Thanked the Financial Services Department and Budget Committee for their work on the budget.

Commission Time

Commissioner Billy Powell, District 2, thanked Hall County staff and Administration for their work on the budget.

Commissioner Gregg Poole, District 3, thanked Hall County staff for their work.

Chairman Richard Higgins stated the Commission works together and is only good as the information they are given. Appreciates the Hall County staff and for the information they provide.

<u>Adjourn</u>

Commissioner Stowe/Commissioner Poole — adjourn at 6:49 p.m. — unanimous



Consent Agenda

REPORT TO: Work Session (07/10/23)

REPORT TO: Voting Meeting (07/13/23)

ITEM NO: 402/2023

SUBJECT: Approve the June 21, 2023 Executive Session minutes.

Meetings:

Work Session Date: 07/10/23 Voting Meeting Date: 07/13/23

Executive Summary:

Presenter: CA

Recommendation:

Approve.

Purpose of Request: History:

Approve the June 21, 2023 Executive Session Minutes.

Facts and Issues: Options:

Funding Requested \$ 0.00
Are funds within current budget? No

Source of Funds

Does the action involve a Resolution, Ordinance, Contract,

Agreement, etc.?

Has it been reviewed by the County Attorney?

Yes

Is there a deadline for this item? 2023-07-13

Approvals:

Approve	Attorney	Administration	Clerk
AO	WLI	JR	JR



Consent Agenda

REPORT TO: Work Session (07/10/23)

REPORT TO: Voting Meeting (07/13/23)

ITEM NO: 401/2023

SUBJECT: Approve the June 21, 2023 Meeting minutes.

Meetings:

Work Session Date: 07/10/23 Voting Meeting Date: 07/13/23

Executive Summary:

Presenter: CA

Recommendation:

Approve.

Purpose of Request: History:

Approve the June 21, 2023 Meeting Minutes.

Facts and Issues: Options:

Funding Requested \$ 0.00
Are funds within current budget? No

Source of Funds

Does the action involve a Resolution, Ordinance, Contract,

Agreement, etc.?

Has it been reviewed by the County Attorney?

Yes

Is there a deadline for this item? 2023-07-13

Approvals:

Approve	Attorney	Administration	Clerk
AO	WLI	JR	JR

No



HALL COUNTY BOARD OF COMMISSIONERS MEETING MINUTES

Hall County Government Center 2nd Floor
2875 Browns Bridge Road
Gainesville, GA 30504
Streamed Live on Hall County Government's Website - www.hallcounty.org
Wednesday, June 21, 2023 - 05:15 PM

Call to Order

Chairman Higgins at 5:16 p.m.

Present:

Chairman Richard Higgins, Vice-Chairman Billy Powell and Commissioners Jeff Stowe, Kathy Cooper, and Gregg Poole

Also present were County Administrator Zach Propes, Assistant County Administrators Katie Crumley and Casey Ramsey, Commission Clerk Jennifer Rivera, Deputy Commission Clerk Abril Olivas, and County Attorney William Linkous III

Commissioner Powell/Commissioner Stowe — to go into Executive Session at 5:16 p.m. — unanimous

Executive Session

Discussion regarding land acquisition, land disposition, personnel matters, potential litigation and/or litigation. Executive Session is not open to the public. Executive Session is a lawfully closed meeting [§ 50-14-1 (a)(2)].

Commissioner Powell/Commissioner Poole — to adjourn the Executive Session at $5:49 \ p.m.$ — unanimous

<u>Adjourn</u>

Commissioner Powell/Commissioner Poole — adjourn the Meeting at 5:49 p.m. — unanimous



AGENDA ITEM

Consent Agenda

REPORT TO: Work Session (07/10/23)

Voting Meeting (07/13/23) **REPORT TO:**

ITEM NO: 391/2023

Approve the award of IFB #021-44 Furnish and Install New Playground **SUBJECT:**

Equipment at Cool Springs Park for Parks & Leisure to Bliss Products and

Services, Inc. of Lithia Springs, GA, in the amount of \$199,872.31.

Meetings:

Work Session Date: 07/10/23 **Voting Meeting Date:** 07/13/23

Executive Summary:

Presenter: вн

Recommendation:

Approve the award of IFB #021-44 Furnish and Install New Playground Equipment at Cool Springs Park for Parks & Leisure to Bliss Products and Services, Inc. of Lithia Springs, GA, in the amount of \$199,872.31.

Purpose of Request:

Approve the award of IFB #021-44 Furnish and Install New Playground Equipment at Cool Springs Park for Parks & Leisure to Bliss Products and Services, Inc. of Lithia Springs, GA, in the amount of\$199,872.31.

History:

Previous playground equipment at Cool Springs Park has been removed due to poor condition and resulting safety concerns. Recommendation made after competitively bid IFB #021-44 Furnish and Install New Playground Equipment at Cool Springs Park

Yes

Facts and Issues:

This proposal includes the installation of playground equipment at a new, more convenient location at the park, with greater access to parking and ballfields.

Options:

Funding Requested \$ 199,872.31

Are funds within current budget? Yes

SPLOST VIII **Source of Funds**

Does the action involve a Resolution, Ordinance, Contract, Yes

Agreement, etc.?

Has it been reviewed by the County Attorney? Is there a deadline for this item? 2023-07-13

Approvals:

Buyer	Submit	Approve	Purchasing		
EW	BH	BH	EW		
Budget	Finance	Attorney	Administration		
EW	WG	WLI	CR		
Clerk					
JR					

Attachments:

Financial Supplement Contract Bid Tab Summary Playground Designs



HALL COUNTY BOARD OF COMMISSIONERS FINANCIAL SUPPLEMENT REPORT

AGENDA ITEM 391/2023

Funds Requested: \$ 199,872.31 **Request Budgeted:** Yes

Proposed Source of Funding: Budget Transfer Requested:

SPLOST VIII No

Funding Source Items:

Fiscal Year	Fiscal Year Fund Division		Account	Amount
2024	324-SPLOST VIII	6210-PARKS AND LEISURE SERVICES	541400- INFRASTRUCTURE	\$199,872.31

Budget Transfer Items:

Additional Information/Comments:

Contact for Questions: BH **Phone:** 678-997-5823



Hall County Government FINANCIAL SERVICES

CONTRACT EXECUTION SIGNATURE REQUEST

POST OFFICE DRAWER 1435	Date:	
GAINESVILLE, GA 30503	То:	
. 770 505 0070 6 770 504 0744	From:	
: 770.535.8270 f: 770.531.6711 DIRECTOR	Your signature is requested to ex documents for:	secute the attached bid/contract award
Wes Geddings	Bid/Contract No:	
	Bid/Contract Name:	
	Department(s) Requesting Contra	act:
	Award Recipient Name:	
	Contract Description:	
	☐ Annual Contract ☐ N	lew 🗌 Renewal
	Estimated Year-to-Date Spend:	
	☐ Price Increase Requested	Increase Percentage:
	☐ Project/Service Contract	Awarded Amount:
	☐ Product Contract	Awarded Amount:
	Comments:	

CONTRACT EXECUTION SIGNATURE REQUEST PRICE INCREASE DETAILS

Bid/Contract No:		
Bid/Contract Name:		



Hall County Government

FINANCIAL SERVICES

STATE OF GEORGIA COUNTY OF HALL **CONTRACT #021-44**

POST OFFICE DRAWER 1435 GAINESVILLE, GA 30503

t: 770.535.8270 | f: 770.531.6711

DIRECTOR Wesley Geddings

FURNISH AND INSTALL NEW PLAYGROUND EQUIPMENT

For the provision of

At Cool Springs Park in Hall County, Georgia

ARTICLE #101 - INTRODUCTION

This Contract for Services to <u>fu</u>	<u>urnish and install new, outside playground</u>
equipment at Cool Springs Par	rk, (herein "Project") located at 5579 Cool
Spring Road, Gainesville, GA	(hereinafter "Services" and "Project") as
entered into on	and with an Effective Date
of [is	by and between; Hall County, Georgia
(hereinafter "County") locate	d at 2875 Browns Bridge Rd, Gainesville,
Georgia 30504, and Bliss Pro-	ducts, located at 6831 S Sweetwater Rd,
Lithia Springs, GA 30122, in t	the amount of <u>\$199,872.31</u> . (Hereinafter
"Contractor"). Contractor is	an entity that is legally registered and
qualified, and holding any su	ich licenses and certifications as may be
required to render Services	to do business in the State of Georgia.
County and Contractor are	known individually as a "Party" and
collectively as the "Parties".	

Whereas, the parties do mutually desire to enter into this Contract to document the provision of Services or other valuable consideration by the Contractor to the County in exchange for payment as compensation.

This Contract is the result of the competitively bid <u>IFB #021-44</u>, the Bidder's bid response, the Scope of Work, Exhibits, Attachments, and references are all incorporated herein by reference. Therefore, in consideration of the terms, conditions, and mutual promises contained herein, expressed by a valid offer and acceptance, the receipt and sufficiency of which both parties hereby acknowledge, the parties hereto agree as follows:

ARTICLE #102 – CONTRACT

A. Contractor agrees to provide the Services to the County as detailed herein as the **Scope of Work**, and for locations and services as described in the <u>IFB #021-44</u> and the bidder's response.

- Services include furnishing and installing new, outside playground equipment at Cool Springs Park.
- B. COMPENSATION: County hereby agrees as good and valuable compensation as provided in the attached bidder's response entitled **Exhibit C Mandatory Cost Proposal Worksheet**, which shall serve as the Guaranteed Maximum Price Lump-Sum Cost. All payments are in arrears, as the County does not pay for Services not yet rendered.
- C. Price Escalation Clause. Reserved

ARTICLE #103 - NOTICES:

To the extent that either party to this Contract are required to provide notice(s) to the other party in compliance herewith, then the party shall direct notice(s) to the following persons:

COUNTY PROJECT MANAGER

Brent Holloway
Director
Hall County Parks & Community
Services
bholloway@hallcounty.org

bilolloway@flallcounty.org

Ph: (678)-997-5823

COUNTY ISSUING OFFICER

Elizabeth White
Purchasing Supervisor
Hall County Finance Department
2875 Browns Bridge Rd
Gainesville, GA 30504
epwhite@hallcounty.org
Ph: (770) 531-4939

CONTRACTOR'S CONTACT INFO

Bliss Products 6831 Sweetwater Rd. Lithia Springs, GA 30122 Enter Email Address (800) 248-2547

REMIT-TO ADDRESS

Same

ARTICLE #104 – NON-EXCLUSIVE RIGHTS:

The Contract is not exclusive. The County reserves the right to select other Contractors to provide the Services similar to those described in this Contract, during the term of the Contract should the need arise or the contractor fail to perform.

ARTICLE #105 – CONTRACT TERM:

Until substantial, completion, and all sub-contractor(s) and material suppliers' liens are satisfied.

ARTICLE #106 - CONTRACT AMENDMENTS AND MODIFICATION:

This Contract can only be modified, amended, or added to in writing and fully executed by both parties hereto. This Contract document constitutes the sole and entire Contract and understanding between the parties as to the subject matter hereof, and no verbal promises have been made by either party in relation hereto.

ARTICLE # 107 – REMEDIES AND CONTRACT PERFORMANCE:

In the event that either party to this Contract breaches this Contract, including by failure to meet the timetables set forth herein, the non-breaching party shall provide written notice to the breaching party which describes the breach of this Contract. The party whose breach is alleged shall have thirty (30) days from the date of receipt of the written notice to cure the breach or to otherwise negotiate a resolution of the breach.

If the breach has not been cured and the parties hereto have not resolved the issue described in the notice letter by thirty (30) days after receipt of the notice letter, the party authoring the letter shall be entitled to seek any and all remedies allowed by Georgia law, including damages, equitable relief, declaratory relief, specific performance, and/or seeking relief as to any bonds issued hereon. Additional provisions are;

A. Delay or Impossibility of Performance. Any failure or delay must be beyond the control of and without the fault or negligence of the Contractor. If the Services to be provided to the County are interrupted by a Force Majeure Event, as defined below, the County will be entitled to an equitable adjustment to the fees and other payments due to the Contractor under this Contract. If delay results from a subcontractor's negligent conduct or failure to perform, the Contractor shall not be excused from compliance with the terms and obligations of the Contract. Epidemics and pandemics are not considered Force Majeure events by the County.

Neither party shall be held liable or responsible to the other party nor be deemed to have defaulted under or breached this Agreement for failure or delay in fulfilling or performing any obligation under this Agreement when such failure or delay is caused by or results from causes beyond the reasonable control of the affected party, including but not limited to fire, floods, embargoes, war, acts of war, insurrections, riots, strikes, lockouts or other labor disturbances, or acts of God; provided, however, that the party so affected shall use reasonable commercial efforts to avoid or remove such causes of nonperformance, and shall continue performance hereunder with reasonable dispatch whenever such causes are removed. Either party shall provide the other party with prompt

written notice of any delay or failure to perform that occurs by reason of Force Majeure.

Definition: The term 'force majeure' as defined in Black's Law Dictionary, is 'an event or effect that can be neither anticipated nor controlled. It is a contractual provision allocating the risk of loss if performance becomes impossible or impracticable, especially as a result of an event that the parties could not have anticipated or controlled."

- **B.** Obligations beyond Contract Term. The Contract shall remain in full force and effect to the end of the specified term or until terminated or canceled pursuant to the Contract.
- **C.** Transition Cooperation with the County and Cooperation with other Contractors. Contractor agrees that upon termination of this Contract for any reason, it shall provide sufficient efforts and reasonable cooperation and assistance to the County to ensure an orderly and efficient transition to the County or an alternative Contractor. Further, in the event that the County has entered into or enters into contracts with other Contractors related to the Services, Contractor agrees to cooperate fully with such other Contractors. Contractor shall not engage in any act that will interfere with the performance of work by any other Contractor(s).

ARTICLE # 108 - TERMINATION:

Either party may terminate this Contract by providing thirty (30) days written notice to the other party at any time. Should either party terminate this Contract prior to the date of automatic termination pursuant to section four (4) above, Contractor shall provide the County with all deliverables up to the date of termination thirty (30) days after the Notice to Terminate is issued. The County shall pay the Contractor for all work properly performed in compliance with the terms of the Contract up to the date of termination.

- A. **Termination for Convenience**. Following thirty (30) days written notice, either party may terminate the Contract in whole or in part for any reason without the payment of any penalty or incurring any further obligation to the Contractor.
- B. **Termination for Cause**. The occurrence of any one or more of the following events shall constitute cause for the County to declare the Contractor in default of its obligations under the Contract:
 - The Contractor fails to deliver or has delivered nonconforming Services or fails to perform, to the County's satisfaction, any material requirement of the Contract or is in violation of a material provision of the Contract, including, but without limitation, the express warranties made by the Contractor.

- 2. The County determines that satisfactory performance of the Contract is substantially endangered or that a default is likely to occur.
- 3. The Contractor fails to make substantial and timely progress toward performance of the Contract.
- 4. The Contractor becomes subject to any bankruptcy or insolvency proceeding under federal or state law to the extent allowed by applicable federal or state law including bankruptcy laws; the Contractor terminates or suspends its business; or the County reasonably believes that the Contractor has become insolvent or unable to pay its obligations as they accrue consistent with applicable federal or state law.
- The Contractor has failed to comply with applicable federal, state and local laws, rules, County ordinances, regulations and orders when performing within the scope of the Contract.
- 6. The Contractor has engaged in conduct that has or may expose the County or the State to liability, as determined in the County's sole discretion; or a material breach of the terms of the Contract by County upon County's failure to cure such material breach after written notice thereof has been delivered in accordance with ARTICLE #108.C. below constitutes cause for the Contractor to declare that the County is in default of its obligations under the Contract.
- C. Notice of Default. If either party causes one or more of the default events set out in ARTICLE #108, then either party shall issue a written Notice-of-Default to the party that causes one or more of the default events, requesting that the breach or noncompliance be remedied within the period of time specified in the party's Notice-of-Default to the Contractor. If the breach or noncompliance is not remedied within the period of time specified in the written notice, the non-breaching party may:
 - 1. Immediately terminate the Contract for default without additional written notice.
 - In the event of a breach by the Contractor, the County may procure substitute Services from another source and charge the difference between the Contract and the substitute Contract to the defaulting Contractor; and/or,
 - 3. Enforce the terms and conditions of the Contract and seek any legal or equitable remedies.

D. Termination Due to Non-Availability of Funds.

This Contract will terminate immediately and absolutely if the County determines that adequate funds are de-appropriated such that the County cannot fulfill its obligations under the Contract, such

determination being at the County's sole discretion and conclusive. County agrees to provide prompt written notice to Contractor in the event of any de-appropriation.

E. Termination due to Failure of Contractor to Act.

The County may terminate the Contract for any one or more of the following reasons effective immediately without advance notice:

- In the event that the Contractor must be certified or licensed as a condition precedent to providing the Services, the revocation or loss of such license or certification may result in immediate termination of the Contract effective as of the date on which the license or certification is no longer in effect.
- 2. The County determines that the actions, or failure to act, of the Contractor, its agents, employees or sub-Contractors have caused, or reasonably could cause, life, health or safety to be jeopardized.
- 3. The Contractor furnished any statement, representation, or certification in connection with the Contract or the bidding process, which is materially false, deceptive, criminal activity, incorrect or incomplete.
- 4. Failure of the Contractor to obtain, provide, maintain, and deliver the Performance and Payment Bonds (if required) as and when required under this Contract, or failure to comply with any requirement pertaining to the appropriate amounts thereof as set forth in ARTICLE #123 PERFORMANCE AND PAYMENT BOND REQUIREMENT.
- F. Payment Limitation in Event of Termination. In the event of termination of the Contract for any reason by either party, the County shall pay only those amounts, if any, due and owing to the Contractor for Services actually received and accepted by the County up to and including the date of termination of the Contract and for which the County is obligated to pay pursuant to the Contract.
- G. The Contractor's Termination Duties. Upon receipt of notice of termination, the Contractor shall:
 - Cease work under the Contract and take all necessary or appropriate steps to limit disbursements and minimize costs and furnish a report within thirty (30) days of the date of notice of termination, describing the status of all work under the Contract, including, without limitation, results accomplished, conclusions resulting therefrom, and any other matters the County may require.
 - 2. Immediately cease using and return to the County, any personal property or materials, whether tangible or intangible, provided by the County to the Contractor.

- 3. Comply with the County's instructions for the timely transfer of any active files and work product produced by the Contractor under the Contract.
- 4. Cooperate in good faith with the County, its employees, agents, and Contractors during the transition period between the notification of termination and the substitution of any replacement Contractor; and
- 5. Immediately return to the County any payments made by the County for goods and services that were not delivered by the Contractor.
- H. Liquidated Damages. Reserved

ARTICLE # 109 - NO DEFENSE OR INDEMNIFICATION BY COUNTY:

The parties agree that the County shall not be responsible for defending or indemnifying any Contractor from any claim brought by any third party against the Contractor.

ARTICLE #110 - ASSIGNMENT AND DELEGATION BY CONTRACTOR:

The Contractor shall not assign or delegate this Contract, or any performance required by it, in whole or in part, without the prior express written consent of the County.

ARTICLE #111 – USE OF THIRD PARTIES (SUB-CONTRACTORS):

This Contract is for the benefit of the parties hereto only and is not intended to benefit any third-party or give rise to any duty or causes of action for any third party. All restrictions, obligations and responsibilities of the Contractor under the Contract shall also apply to third parties such as sub-Contractors, if allowed in writing by the County. Any Contract with a subcontractor must also preserve the rights of the County.

ARTICLE #112 – SUPERSEDES FORMER CONTRACTS

Unless otherwise specified in the Contract, this Contract supersedes all prior Contracts or Agreements between the County and the Contractor for the Services provided in connection with the Contract.

ARTICLE #113 - SEVERABILITY:

If any paragraph, sub-paragraph, sentence, clause, phrase, or portion of this Contract is declared invalid or unconstitutional by any Court of competent jurisdiction or if the provisions of any part of this Contract as applied to any particular situation or set of circumstances shall be declared invalid or unconstitutional, such invalidity shall not be construed to affect the remaining portions of this Contract not so held to be invalid or the application of this Contract to other circumstances not so held to be invalid.

ARTICLE # 114 - RECORDS:

- **A. Public Records Request.** The Georgia Open Records Act, as provided in O.C.G.A. § 50-18-70 et seq, requires procurement records and all other records received by or prepared or maintained on behalf of the County, shall be made open to public inspection, unless otherwise provided by law.
- **B.** Record Retention and Access. The Contractor shall maintain books, records, and documents in accordance with generally accepted accounting principles and procedures and which sufficiently and properly document and calculate all charges billed to the County throughout the term of the Contract for a period of at least five (5) years following the date of final payment or completion of any required audit, whichever is later. Records to be maintained include both financial records and service records.

ARTICLE # 115 - ADDITIONAL TERMS:

- A. The County shall not be bound by any terms and conditions included in any Contractor's literature, packaging, invoice, catalog, brochure, technical data sheet, on-line representation, warranties or service level agreement or other document which attempts to impose any condition in variance with or in addition to the terms and conditions contained herein.
- B. The County shall not be bound to any Terms and Conditions of the Contractor that are only accessible by hyper-link. All Terms and Conditions must be in print and approved by the County.

ARTICLE # 116 - WAIVER:

The failure of any party hereto to seek a remedy for any alleged breach of this Contract shall not constitute a waiver of any claim, cause of action, or remedy allowed by Georgia law for breach thereof.

ARTICLE # 117 - CONTRACTOR AND COUNTY RIGHTS AND OBLIGATIONS:

- A. The County has the right to issue a written Stop Work Order at any time to require the Contractor cease any procedure, or the use of any equipment materials or chemicals considered by the County to be hazardous (or toxic) to persons, buildings, or surfaces. The Contractor will utilize acceptable substitutes as quickly as possible.
- B. The County has the right to require the Contractor to reassign or remove any employee or subcontractor's employee from the premises temporarily or permanently when, in the County's sole opinion, the employee is not suitable.

The County's decision on this matter shall be final, and Contractor will remove this employee immediately and replace with a person of at least equivalent training, experience and requisite qualifications as quickly as possible, subject to the County's prior approval.

C. Contractor agrees to obtain prior written approval from the County for the use of sub-Contractors to provide the Services described in SCOPE OF WORK prior to subcontractor's performance of work.

ARTICLE # 118- INSURANCE REQUIREMENTS:

Workers Compensation Insurance: Required for all contracts.

a. \$500,000 Bodily Injury by Accident
b. \$500,000 Bodily Injury by Disease
c. \$500,000 Bodily Injury by Disease
Each Disease
Each Employee

Additional Provisions: Waiver of Subrogation. The insurer agrees to waive all rights of subrogation against Hall County Board of Commissioners (BOC), its elected or appointed officers, officials, agents, authorized volunteers and employees for losses paid under the terms of this policy which arise from work performed by the Named Insured for Hall County BOC; but this provision applies regardless of whether or not Hall County BOC has received a waiver of subrogation from the insurer.

General Liability Insurance: Required for all contracts.

a. \$2,000,000 General Aggregate

b. \$2,000,000 Products & Completed Operations Aggregate

c. \$1,000,000 Each Occurrence

d. \$1,000,000 Personal & Advertising Injurye. \$500,000 Damages to Premises / Fire / Legal

f. \$5,000 Medical Payments

<u>Commercial Auto Liability Insurance</u>: Required for all contracts, except for Goods and/or Services that are remote in nature and/or are delivered by a professional delivery service.

a. \$1,000,000 Combined Single Limit OR

b. \$500,000 per Person
 c. \$500,000 per Occurrence
 d. \$100,000 Property Damage

e. \$1,000 for Medical Payments (no fault coverage)

Additional Provisions:

- a. Uninsured motorists coverage should be equal to the per occurrence limit except for contracts with other governmental entities
- b. Coverage shall be included for any owned, leased, hired, or non-owned autos
- c. For any contracts involving the transportation of hazardous materials, limited pollution endorsement ISO form CA9948 or its equivalent shall be on the policy

Umbrella Liability Insurance: Required for all contracts

a. \$1,000,000 per Occurrence

Additional Provisions:

- a. Underlying coverage shall be General Liability, Automobile Liability, and Employers Liability (Workers Compensation)
- b. Minimum limit of \$5,000,000 per occurrence for all contracts over \$1,000,000 or involving any special risks or high hazard activities
- c. Minimum limit of \$5,000,000 for automobile coverage for any transportation contracts involving seniors, special education, transit services, students, or youths.
- d. Concurrent policy dates with primary liability policies except for workers compensation
- B. **Insurance Certificates and General Requirements.** No Contract performance shall occur unless and until the County receives required insurance certificates.
 - The insurance certificate must reference the Contract number assigned by the County and document that the liability coverage purchased by the Contractor includes contractual liability coverage to insure the indemnity agreement as stated herein.
- C. The Contractor understands and agrees that the foregoing policies will not be canceled, or not renewed or allowed to lapse for any reason until at least thirty (30) days prior written notice has been given to the County, or until such time as other valid and effective insurance coverage acceptable in every respect to the County and providing protection equal to protection called for in the policies referenced in this section shall have been received, accepted, and acknowledged by the County. Certificates of insurance showing such coverage to be in force shall be filed with the County prior to commencement of any work under the Contract. The foregoing policies shall be obtained from insurance companies licensed to do business in Georgia and, unless waived or modified in writing by the County, shall be an insurer with a minimum A.M. Best Rating of "A-". All such coverage

- shall remain in full force and effect during the term and any renewal or extension thereof. The insurance certificate must be submitted with this Contract.
- D. **Waiver of Subrogation.** There is no waiver of subrogation rights by either Party with respect to insurance.

ARTICLE # 119 - NO WAIVER:

- A. **Authority to Enter into Contract.** The Contractor represents and warrants that it has full authority to enter into and perform its obligations under the Contract and that the Contract constitutes a legal, valid, and binding obligation upon the Contractor in accordance with its terms. The representatives of the parties hereto also represent and warrant that they are authorized to sign this Contract on behalf of each party hereto."
- B. **Solicitation**. The Contractor warrants that no person or selling agency (except bona fide employees or selling agents maintained for the purpose of securing business) has been employed or retained to solicit and secure the Contract upon an agreement or understanding for commission, percentage, brokerage or contingency.

ARTICLE # 120 - INTELLECTUAL PROPERTY RIGHTS and OWNERSHIP:

Contractor agrees it will not use the name or any intellectual property, including but not limited to, County trademarks or logos in any manner, including commercial advertising or as a business reference, without the expressed prior written consent of the County.

ARTICLE # 121 - COMPENSATION:

- A. The County will pay the Contractor for the Services provided pursuant to this Contract and in accordance with the prices quoted and conditions set forth in the Bidder's response on Exhibit C Mandatory Cost Proposal Worksheet, which is attached hereto and incorporated into this Contract as if fully set forth herein. Payments will be made monthly in arrears to the Contractor after acceptance of the Contractor's delivered Services by the County, and after receipt of undisputed invoice to the County.
- B. Prices quoted shall be firm and fixed throughout the term of this Contract, unless otherwise Amended or Modified by mutual agreement.
- C. Cost may be prorated for Services added or removed under this Contract to align cost with the remaining term of Contract.

D. It is understood that this bid or proposal is made without collusion or fraud. Contractor understands and acknowledges that collusive bidding is a violation of state and federal law and may result in the cancellation of the Contract.

ARTICLE # 122 - COUNTY PAYMENT TO CONTRACTOR:

A. The County will issue a Notice to Proceed (NTP) to the Contractor, and Purchase Order(s) (herein after 'PO'). The terms of this Contract shall be incorporated by reference into any and all PO(s) issued prior to the expiration or termination of this Contract. The County will issue the PO by electronic mail (e-mail) to the Contractor's representative in ARTICLE #103 - NOTICES. A PO is considered "issued" when the e-mail containing the PO is sent by the County to the Contractor.

The Contractor shall not deliver any Services, equipment, devices, or components thereof until authorized in writing by the County through issuance of a PO, which shall provide a commencement Notice to Proceed date. Any work, including but not limited to travel, preliminary meetings, planning, etc., performed outside of the terms and conditions of and before the issuance of the PO will not be considered for payment. Contractors are not to begin work or ship any product on any verbal communication from within the County. The County will not be liable for payment for any work or product with the issuance of a verbal communication.

The Scope of Work shall remain in effect from the Notice to Proceed to completion of the project. The Parties agree that the County will not pay or otherwise compensate the Contractor for any Services, materials, equipment, devices or components thereof outside of the Scope of Work and/or beyond the term of this Contract, unless specifically authorized in writing as evidenced by an amendment (see ARTICLE #106 - CONTRACT AMENDMENTS &, MODIFICATION), a time extension letter, or as otherwise authorized by the County.

B. Invoice/Payment.

- Contractor shall invoice the County via email solely to accountspayable@hallcounty.org and only after the County inspects and accepts the Services provided. Receipt of the Services does not constitute acceptance. Invoice amounts shall not exceed the Contractor's pricing set forth in ARTICLE #102.
- 2. Each invoice shall include the Contractor's current "Remit to" address; a description and location of the Services provided; the invoice amount; the Contract number and the associated PO number issued. Each properly prepared invoice must be sent in accordance with the instructions listed on the PO. Standard payment terms are net 30 days (N30) in arrears from the date the invoice is accepted, following delivery of the Services.

- 3. The County does not pay for services not yet received but only in arrears.
- 4. The Contractor shall be solely responsible for paying all costs, expenses and charges it incurs in connection with its performance under the Contract, which includes release of any liens from all sub-contractors and material providers.

C. Unsatisfactory Performance; Delay of Payment.

- If the County determines that the quality of the Services provided are deficient, unacceptable, or unsatisfactory, the County's Project Manager identified in ARTICLE #103 shall issue a written notice to Contractor. Contractor agrees that upon receipt of the written notice, it shall make every effort to correct the deficiency (ies) within the timeframe prescribed therein. If the Contractor fails to timely correct the deficiencies, the County reserves the right to delay or withhold payment pursuant to this ARTICLE #122 or terminate the Contract (ARTICLE #108 TERMINATION PROVISIONS).
- 2. Delay of Payment Due to Contractor's Failure. If the County determines that the Contractor has failed to perform or deliver any Services as required by the Contract, the Contractor shall not be entitled to any compensation under the Contract until such Services are delivered and accepted. In this event, the County may withhold that portion of the Contractor's compensation, which represents payment for Services that were not delivered. To the extent that the Contractor's failure to perform or deliver in a timely manner causes the County to incur costs, the County may deduct the amount of such incurred costs from any amounts payable to Contractor. The County's authority to deduct such incurred costs shall not in any way affect the County's authority to terminate the Contract.
- D. Set-Off Against Sums Owed by the Contractor. In the event that the Contractor owes the County any sum under the terms of the Contract, pursuant to any judgment, or pursuant to any law, the County may set off the sum owed by the Contractor against any sum owed to the Contractor, in the County's sole discretion.
- E. **Final Payment.** Contractor shall issue an invoice for final payment to the County no later than thirty (30) days following the expiration or termination date of the Contract.
- F. The Contractor must not "Factor or Assign Payments" to another or a financial institution. The County will only pay the party to whom it is contracted with. The County will not in any circumstances pay a third party.

ARTICLE #123 – PERFORMANCE AND PAYMENT BONDS

The Contractor must furnish to the County a Performance Bond equal to one-hundred percent (100%) of the Contract's total initial term dollar amount, and additionally a Payment Bond equal to one-hundred percent (100%) of the total initial term dollar amount. After receipt of the bonds, the County will issue a Notice-to-Proceed. Only surety companies licensed to do business in the State of Georgia are acceptable. The Contractor is required to provide new bonds at the issuance of each Renewal Option Term(s) or Extension(s) that follow.

The Contractor must provide all required bonding instruments to the County prior to commencement of any work. The County will consider any work done prior to the receipt of bonding instruments as null-and-void and thus not eligible for compensation.

ARTICLE #124 – RETAINAGE

The County will retain funds from compensation in compliance with Georgia law. Hall County may hold up to <u>five-percent (5%) retainage</u> throughout the entire project and will release said retainage at the point of completion and final acceptance by the County and issuance of Occupancy Permit by County.

ARTICLE #125 - VENUE AND GOVERNING LAW

The parties agree that this Contract shall be interpreted, construed, and enforced in accordance with the laws of the State of Georgia. To the extent that either party may bring a legal suit to enforce the terms of this Contract, including suit in equity, the parties agree and consent to file any such suit in the Superior Court of Hall County, Georgia.

ARTICLE # 126 - NOTICE OF INTENT TO LITIGATE

Contractor hereby agrees not to file any civil action of disputes or claims relating to the Contract except after first giving thirty days (30) written notice to the County of the claim and the intent to initiate a civil action.

ARTICLE # 127- GEORGIA SECURITY AND IMMIGRATION COMPLIANCE ACT:

A. By signing this Contract, the Contractor certifies that prior to and throughout the performance of all applicable work under this Contract it will remain in full compliance with all federal and state immigration laws, including but not limited to 8 U.S.C. § 1324a and the Georgia Security and Immigration Compliance Act (O.C.G.A. §13-10-90 et seq.), as amended by the Illegal Immigration Reform and Enforcement Act of 2011, regarding the verification of employment eligibility of employees under the Immigration Reform and Control Act of 1986. Contractor will ensure that only persons who are citizens or nationals of the United States or non-citizens authorized under federal

immigration laws are employed to perform services under this Contract or any subcontract or sub-subcontract hereunder.

B. Contractor further certifies its compliance with the aforementioned federal and state immigration laws set forth by signing a sworn affidavit, the Georgia Security and Immigration Compliance Act Affidavit, notarized by an Official Notary Public, and obtaining the same affidavits from any sub-contractor providing services pursuant to this Contract.

ARTICLE # 128 - ORDER OF PRECEDENCE:

In the event of any inconsistency, ambiguity, or conflict among the specific provisions of the Contract and the Contractor's Response, the order of precedence shall be as follows:

- A. First, any amendments to the Contract, including all Exhibits thereto.
- B. Second, the Contract itself, including all Exhibits thereto.
- C. Third, Attachments appended to the Contract.

ARTICLE # 129- CONTRACT EXHIBITS AND ATTACHMENTS:

The Parties mutually acknowledge that any following Exhibits and Attachments listed below made a part of this Contract, as though expressly written in the RFQ/P documents and the bidder's response, are-herein-incorporated into this contract by reference.

EXHIBIT C - Mandatory Cost Proposal

ARTICLE # 130 - ENTIRE CONTRACT:

This Contract, as executed and approved, shall constitute the entire agreement between the Parties and supersedes all other prior and contemporaneous statements, agreements, and understandings between the Parties. No written or oral statements, agreements, or understandings that are not set out, referenced, or specifically incorporated in this Contract shall in any way be binding or of effect between the Parties.

ARTICLE # 131- VALIDITY

If any paragraph, sub-paragraph, sentence, clause, phrase or any portion of this agreement shall be declared invalid or unconstitutional by any Court of competent jurisdiction or if the provisions of any part of this agreement as applied to any particular situation or set of circumstances shall be declared invalid or unconstitutional, such invalidity shall not be constructed to affect the portions of this agreement not so held to be invalid or the application of this agreement to other circumstances not so held to be

invalid. The parties hereby declare that this is the intent of the parties to this agreement is to provide for separate and divisible parts.

<u>ARTICLE #132 – SALES TAX EXEMPTION STATUS</u>

The County is exempt from Federal Excise Taxes and from Georgia State and Local Sales and Use Taxes on the Services. The Contractor may request a copy of the County's Georgia Sales and Use Tax Exemption Certificate.

ARTICLE #133 – HOLD HARMLESS AGREEMENT

The successful respondent hereby agrees to indemnify, hold free and harmless, Hall County Government, County Commissioners, its agents, servants, employees, officers, directors and elected officials, or any other person(s) against any loss or expense. This includes attorney fees, because of any liability imposed by law upon the County, except in cases of the County's sole negligence, sustained by any person(s) on account of bodily injury or property damage arising out of or in the consequence of this agreement.

ARTICLE # 134 – CONTRACT TERMS AND CONDITIONS

- All purchases must comply with The Official Code of Hall County Sections 3.10.010 3.10.190.
- 2. If any conflict or ambiguity arises between the Terms and Conditions herein, and The Official Code of Hall County, the latter will govern.
- 3. The Terms and Conditions set forth herein shall supersede and govern over all Contractor's Terms and Conditions or Service Level Agreements.
- 4. Hall County, Georgia, herein referred to as 'The County', retains the right to 'red-line' sections of the Supplier's Terms and Conditions if such are in conflict with the best interest of the County.
- 5. Acceptance of a Purchase Order (PO) and delivery of Goods or Services serves as the Supplier's full and complete acceptance of The County's Terms and Conditions.
- 6. The terms; supplier, vendor, bidder, offeror, Contractor, Contractor, designer, distributor, dealer or manufacturer or otherwise purveyor or source of supply or performance of service shall mean one-and-the-same, herein denoted as 'Supplier' for goods and 'Contractor' for services.
- 7. Furthermore, the terms; goods, materials, commodities, components, drawings, drafts, renderings, plans, physical or digital, software, SaaS, Engineering, Architectural, capital asset equipment, vehicles, heavy earth-moving or other equipment, purchased or leased, or other such deliverables are herein denoted as 'Goods' and shall mean one-and-the-same.
- 8. 'Services' shall mean all services, either financial, advisory, consultative, labor, staff augmentation, construction, rehabilitation, restoration, repair, support or maintenance, communication, telephony, internet, TV or streaming, pest control, grounds maintenance, custodial and janitorial, street or paved surfaces cleaning, drain cleaning or otherwise where services are offered for consideration.
- 9. The County's payment terms are Net 30 days.
- 10. The Supplier shall transfer and deliver all goods or services described on the attached PO for the consideration set forth herein.

- 11. The Supplier shall only deliver goods and services as described on the PO and within the Scope of Work and the Supplier's Bid Response.
- 12. The County holds no obligation to pay for goods delivered or services rendered unless specified on a written Purchase Order or a Change Order of such.
- 13. The Supplier shall not construe any verbal consent to purchase goods or services as valid.
- 14. The County does not accept substitutions of services or goods that do not comply with the Scope of Work or Specifications set forth in the Purchase Order, Contract or Agreement, unless mutually agreed in writing by both parties.
- 15. The County does not accept automatic contract renewals with the exception of monthly subscription services.
- 16. The County only pays for services rendered in arrears. The County does not pay for services not yet rendered.
- 17. The County does not pay deposits towards goods ordered. Exceptions exist for custom made items (such as window coverings and blinds, or carpet, tile etc.), fabrication, decoration, or otherwise custom designed specifically for the County.
- 18. The County will accept backorders only if goods are out of stock and with prior written notice. Supplier's shall ship all quantities that it has in stock and hold orders for backorders.
- 19. The County participates in Cooperative Purchasing Agreements, State of Georgia Statewide Contracts, and other state, local, Intergovernmental Agreements, Memorandums-of-Understanding and other such Agreements.
- 20. In all cases, the jurisdiction shall be the State of Georgia, County of Hall, for arbitration or other legalities
- 21. Deliveries go to the ship-to addresses listed on the PO and within the time specified. The Supplier must follow instructions if multiple ship-to address exist on the PO.
- 22. Risk of loss of the goods shall pass to The County upon inspection and acceptance only.
- 23. Receipt of goods or services does not constitute acceptance.
- 24. Title to the goods shall remain with the Supplier until acceptance by The County.
- 25. The Supplier warrants that the goods are merchantable and that the Supplier has a legal right to deliver the goods and services and as described herein.
- 26. The County shall have the right to inspect all goods or services at the time and place of delivery.
- 27. Vendor agrees not to assign in full or part of the Contract to another party without the County's express written consent. Any attempted assignment or delegation shall void and make ineffectual for all purposes unless made in conformity with this paragraph.
- 28. The County is exempt from Federal Excise Tax and Georgia Sales and Use Tax.
- 29. This issuance of the PO shall not violate the Code of Ethics and Conflicts of Interest for Public Officers and Employees for Government Service set forth in the 2020 Section 45-1020 et seq. of the Official Code of Georgia Annotated and the Official Code of Hall County Section 3.10.070 governing Ethics.
- 30. All goods and services supplied pursuant to this PO shall, unless otherwise noted, must conform exactly to all of the descriptions, specifications, Exhibits and attachments contained in the Bid Solicitation upon which a PO is based and all the terms, conditions, and specifications of the Bid Solicitation are incorporated herein by reference and made a part hereof.
- 31. Any-and-all media production, recordings, videos, photography, artwork, plates, engravings, and other printed or digital media materials paid in full by The County is considered County property and shall be delivered to The County upon request.

- 32. Invoices submitted to The County will reflect the language of the PO with the PO Number printed on each invoice submitted.
- 33. In the event that a PO has an attached Contract or Agreement, the terms and conditions of the latter shall govern in the event of any conflict with these terms and conditions.
- 34. The Supplier may be suspended, terminated, or debarred if it is determined that the Supplier has made false certification(s) or has violated such certification(s) by failure to carry out the requirements herein.
- 35. The Supplier certifies that it and its subcontractors are not been debarred, suspended, or declared ineligible by any agency of the County, or State of Georgia or as defined in the Federal Acquisition Regulation (FAR) 48 C.F.R. Ch. 1 Subpart 9.4.
- 36. The Supplier certifies that the Supplier is not currently engaged in an active or pending lawsuit or other grievance, injunction, or levy against the County.
- 37. Goods are Free-On-Board (F.O.B.) destination and freight, shipping and delivery shall be prepaid and added to the invoice as a separate line item.
- 38. The County does not pay late fees nor interest charges.
- 39. The Supplier shall charge the County the exact amount of freight, delivery, handling and insurance charges.
- 40. The County is not bound to any minimum or maximum quantity or dollar amount set by the Supplier
- 41. In the event there is a discrepancy between the unit price and extended price, the unit price shall govern.

[Signature Page Follows]

IN WITNESS WHEREOF, said Parties have hereunto affixed their signature and seal on the day,

Company's Full Legal Name

	HALL COUNTY, GEORGIA
By: Prehident	By:
Print Name: GIVERY BIJS	Attestation:County Clerk
Sworn to and subscribed before me this 27 Day of	APPROVED AS TO FORM:
Notary Public: Danna Moore	William J. Linkous III, County Attorney
Notary commission expires: 3/29/210	
[[Locus Sigiiii]	



EXHIBIT C

IFB # 021-44

FURNISH AND INSTALL NEW PLAYGROUND EQUIPMENT

MANDATORY COST PROPOSAL WORKSHEET Company Name: Bliss Products and Services, Inc.

Bidder's Name: Gregg Bliss Bidder's Signature:

02712023 Date:

Instructions: Complete the lump sum totals below

Furnish and Install all materials, equipment, supervision and labor to

complete the project to occupancy.

72.31 (option 1
22.05 (Option 2
2
es areo
ICS AND
1

IFB #021-44

FURNISH AND INSTALL NEW PLAYGROUND EQUIPMENT

Bid Tabulation Summary

Bidder	Playcore Wiscons Fort Pay	sin, In,	Great So Recreati Atlanta,	on LLC,	Bli	iss Products, Lithia Springs, GA	Playso	outh LLC, Newnan, GA
Playground Structures	\$ 1	.98,288.78	\$	160,000.00	\$	199,872.31	\$	215,000.00

Material Lead Time	7 Weeks	27 Weeks	10 Weeks	16 Weeks
Estimated Completion Date	14 Weeks	31 Weeks	16 Weeks	3 Weeks after Delivery

6/29/2023 EPW

^{*}Great Southern Recreation LLC is the lowest cost bidder however, they also have the longest material lead and completion times.



COOL SPRINGS PARK - OPTION 1 GAINSVILLE, GA

645-161398

PLEASE NOTE: RENDERINGS ARE FOR VISUAL PURPOSES ONLY. ANY PRODUCTS AND/OR SITE DETAILS HEREIN MAY BE SUBJECT TO CHANGE WITHOUT NOTICE.







COOL SPRINGS PARK - OPTION 1 GAINSVILLE, GA

645-161398







COOL SPRINGS PARK - OPTION 1 GAINSVILLE, GA

645-161398

PLEASE NOTE: RENDERINGS ARE FOR VISUAL PURPOSES ONLY. ANY PRODUCTS AND/OR SITE DETAILS HEREIN MAY BE SUBJECT TO CHANGE WITHOUT NOTICE.







COOL SPRINGS PARK - OPTION 1
GAINSVILLE, GA

645-161398







COOL SPRINGS - OPTION 1GAINSVILLE, GA

645-161398

BLISS





COOL SPRINGS - OPTION 1 GAINSVILLE, GA

645-161398









COOL SPRINGS PARK - OPTION 1 GAINSVILLE, GA

645-161398










COOL SPRINGS PARK - OPTION 1 GAINSVILLE, GA

645-161398





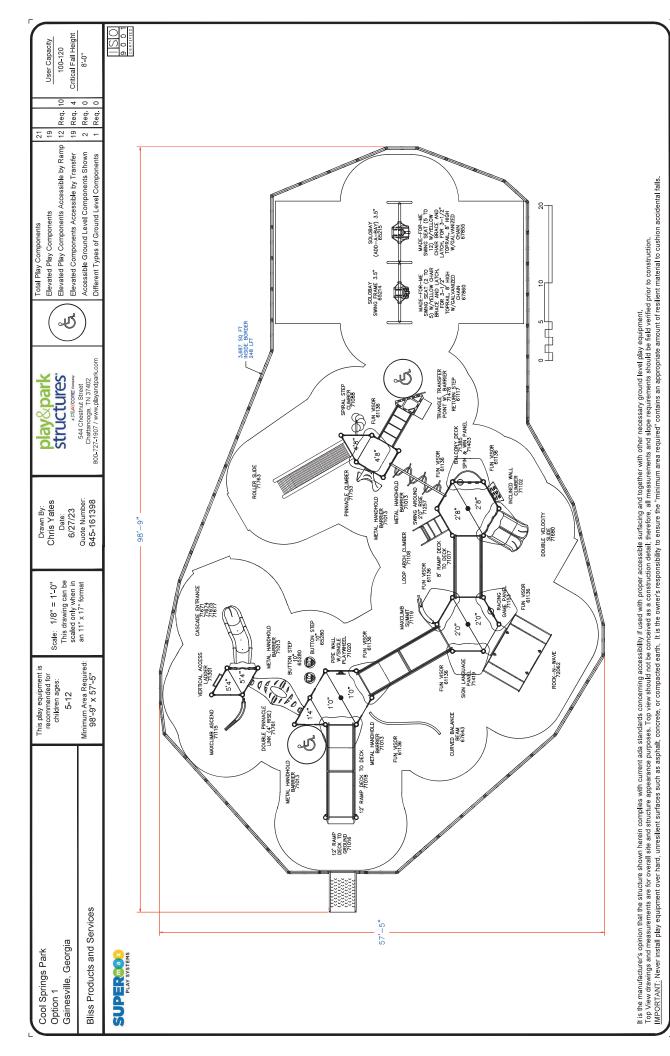



AGENDA ITEM

Consent Agenda

REPORT TO: Work Session (07/10/23)

REPORT TO: Voting Meeting (07/13/23)

ITEM NO: 370/2023

SUBJECT: Approve the amendment to the November 17, 2022 Meeting Minutes

regarding item 17 (Application of Atlas Development Services, Inc.) to

Νo

correct a scrivener's error.

Meetings:

Work Session Date: 07/10/23 **Voting Meeting Date:** 07/13/23

Executive Summary:

Presenter: WJLI

Recommendation:

Approval.

Purpose of Request: History:

Approve the amendment to the November 17, 2022 Meeting Minutes regarding item 17 (Application of Atlas Development Services, Inc.) to correct a scrivener's error.

Facts and Issues: Options:

The approved November 17, 2022 Meeting Minutes did not include the correct conditions as approved in the Meeting due to a scrivener's error. The amended minutes have the corrected conditions which are conditions 3 and 24.

Item 17 was approved with a vote of 4-0 with Commissioner Cooper recusing herself.

Funding Requested \$ 0.00

Are funds within current budget?

Source of Funds

Does the action involve a Resolution, Ordinance, Contract,

Agreement, etc.?

Has it been reviewed by the County Attorney?

Yes

Is there a deadline for this item?

Approvals:

Approve	Attorney	Administration	Clerk
JR	WLI	CR	JR

Attachments:

November 17, 2022 - Revised Meeting Minutes November 17, 2022 - ORIGINAL Meeting Minutes



HALL COUNTY BOARD OF COMMISSIONERS MEETING MINUTES

Hall County Government Center 2nd Floor 2875 Browns Bridge Road Gainesville, GA 30504

Streamed Live on Hall County Government's Website - www.hallcounty.org Thursday, November 17, 2022 - 06:00 PM

Call to Order

Chairman Higgins at 6:01 p.m.

Present:

Chairman Richard Higgins, Vice-Chairman Kathy Cooper and Commissioners Billy Powell, Shelly Echols, and Jeff Stowe

Also present were County Administrator Jock Connell, Assistant County Administrator Zach Propes, Deputy Commission Clerk Abril Olivas, County Attorney Van Stephens, and Deputy County Attorney William Linkous III

Approve Agenda

Commissioner Powell/Commissioner Cooper — approve — unanimous

Invocation

1 Chairman Richard Higgins

Pledge

2 Commissioner Billy Powell

Public Comments

There were no comments from the public.

Proclamation/s

3 Approve the Proclamation recognizing Harvey Marlow's retirement after 30 years of service to Hall County, Georgia.

Commissioner Echols/Commissioner Powell — approve — unanimous

4 Approve the Proclamation recognizing Michael Ledford's retirement after 33 years of service to Hall County, Georgia.

Commissioner Stowe presented Mr. Ledford with a Proclamation

Commissioner Stowe/Commissioner Echols — approve — unanimous

5 Approve the Proclamation recognizing November 1, 2022 as National Family Literacy Day.

Commissioner Powell presented Carolyn Launer and Penny Walker of the Colonel William Candler Chapter NSDAR with a Proclamation.

Commissioner Powell/Commissioner Stowe — approve — unanimous

6 Approve the Proclamation recognizing November 2022 as National American Indian Heritage Month.

Commissioner Powell presented Carolyn Launer and Penny Walker of the Colonel William Candler Chapter NSDAR with a Proclamation.

Commissioner Powell/Commissioner Stowe — approve — unanimous

Consent Agenda

Commissioner Stowe/Commissioner Powell — approve — unanimous

- 7 Approve the November 14, 2022 Work Session Minutes.
- 8 Approve the November 9, 2022 Voting Meeting Minutes.
- 9 Approve the November 9, 2022 Executive Session Minutes.
- 10 Approve the November 9, 2022 Meeting Minutes.
- Approve the Letter of Intent and subsequent contract to purchase digital orthophotography as part of the 2023 GMRC Orthoimagery and LiDAR Project for Planning and Development from Georgia Mountains Regional Commission (GMRC) of Gainesville, GA, in the amount of \$110,565.00.
- Approve the purchase of Commercial & Industrial Appraisal Cost Tables to be updated for Tax Year 2023 for the Tax Assessor's Office to Georgia Mass Appraisal Solutions and Services, Inc. (GMASS, Inc) of Norwood, GA, in the amount of \$50,000.00.

Public Hearing to amend Hall County's Zoning Map as follows:

Randi Doveton, Director of Planning and Development, addressed the Board.

Application of Scott Puckett, Inc to rezone from Agricultural Residential-III (AR-III) to Planned Residential Development (PRD) on a 115.98± acre tract located on the south side of Friendship Circle at its intersection with Friendship Place; a. k. a. 3746, 3760, & 3774 Friendship Circle & 3654 Friendship Road; Zoned AR-III; Tax Parcel 15048 000007, 000008, 000025C, & 000204. Proposed Use: 349 unit residential development. Commission District 1.

Mr. Linkous introduced the item. Ms. Doveton discussed the item. Mr. Linkous conducted the Public Hearing.

The following people addressed the Board:

Favor:

• Tyler Smith, 340 Jesse Jewell Parkway, Gainesville

Commissioner Cooper/Commissioner Stowe — approve with the twelve (12) conditions listed below — unanimous

- 1. The development shall occur as depicted on the site plan and described in the project narrative, per all conditions stated below. The Planning Director can approve any necessary changes provided:
 - a. No increase in overall density greater than 3.0 units per acre;
 - b. No decreased minimum lot area or width;
 - c. No decrease in minimum building setbacks;
 - d. No decrease in buffers.
 - e. In geological or topographical constrains identified during development or engineering plans.
- 2. The developer shall be responsible for the cost of any improvements identified by the traffic study, and/or required by Hall County Engineer or the Georgia Department of Transportation.
- 3. The proposed residential development shall conform to §17.180.060 Planned Residential Development (PRD) standards. No variances are granted as part of this request, unless specifically identified during the motion.
- 4. The proposed residential development shall confirm to §16.60.
 - a. All site plans shall indicate that the distance from the rear of the sidewalk to the garage meets or exceeds a minimum of 22 feet.
 - b. Open Space: minimum of 30%.
 - c. The Open Space and lot configuration shall be redesigned to meet §17.430.110.E and §17.430.110.F, including the requirement that "F. The open space shall be directly accessible to the largest practicable number of lots within the subdivision. Non-adjoining lots shall be provided with safe, convenient access to the open space." The redesigned lot layout shall be approved by the Planning Director prior to submission of the application for a Preliminary Plat/LDP application.
 - d. Buffers: A minimum 50 undisturbed buffer shall be retained around the perimeter except along the rights-of-way of Friendship Circle and Friendship Rd. These shall have a 25 feet landscaped buffer which, will provide dense screening of the development. The landscape plan shall be approved by the Planning Director prior to the issuance of the LDP.
 - e. Architectural standards: All facades of all residences shall be finished with brick, stone, stucco, wood siding, wood shakes, or fiber cement type siding. The front facades shall incorporate changes in building material, texture, and/or color. Vinyl siding on all residential and non-residential buildings shall be prohibited.
- 5. A homeowners association shall be required to maintain the common ownership elements of the development.
- 6. The proposed Stormwater BMP (pond) shall be a part of the open space and shall be provided a county approved maintenance access.
- 7. Encroachment of state waters and stream buffers shall be allowed on individual lots, however encroachment into any of the 50 to 75 foot buffered area located on individual lots shall not be allowed, including any fencing, patios, and construction improvements.
- 8. The following statement regarding the potential impacts of agricultural operations in the area shall be made a part of any plat recorded on the property: "Owners, occupants, and users of property shown on this plat are hereby informed of the impacts associated with normal farming practices which may take place on adjacent and nearby property including, but not

limited to, noise, odors, dust, the operation of machinery of any kind, the storage and disposal of manure, and the application of fertilizers, herbicides, and pesticides. Therefore, owners, occupants, and users of the property shown on this plat should be prepared to expect the effects of such practices."

- 9. All conditions of zoning shall be made part of any plats created for the property.
- 10. This approval shall be valid for 12 months after sewage is available to this property.
- 11. Along the easement entrance there shall be a 50 foot planted vegetated buffer on both sides.
- 12. A hog wire fence shall be installed along the left property line which joins Nancy Johnson's property.
- Application of Phillip Edwards, Chad & Clint Shoaf to rezone from Residential-I (R-I) to Planned Commercial Development (PCD) on a 3.54± acre tract located on the north side of Mountain View Road at its intersection with Old Oakwood Road; a.k.a. 2928 Mountain View Road; Zoned R-I; Tax Parcel 08012 003006S. Proposed Use: self-storage warehouses. Commission District 4.

Mr. Linkous introduced the item. Ms. Doveton discussed the item. Mr. Linkous conducted the Public Hearing.

The following people addressed the Board:

Favor:

- Phillip Edwards, 1280 Lakewood Court, Athens
- Dillon Lee

Commissioner Stowe/Commissioner Powell — approve with the eleven (11) conditions listed below — unanimous

- 1. There shall be coordination with Georgia Power for a fence with a gate lock along the power easement.
- 2. The placement and design of the buffers shall be approved by the Planning Director on a revised site plan prior to submission to Development Review. All lots facing the power easement shall have heavily vegetated tall evergreens installed.
- 3. Before a building permit is issued, the proposed architectural plans shall receive approval from the Hall County Planning Director.
- 4. Driveway design and placement are subject to approval by Hall County Traffic Engineering.
- 5. The following uses shall be prohibited: adult entertainment establishments, junk yards, and billboard signs.
- 6. Georgia Power shall approve the commercial site plan prior to the Land Disturbance Permit being issued.
- 7. All exterior lighting shall be full cutoff down lights.
- 8. The development shall be in conformity with all Hall County ordinances at the time of submission for development review, including the tree protection ordinance.
- 9. Hours of operation shall only be between 5am to 11pm.
- 10. There shall be a brick and mortar sign at the front.
- 11. Buildings A and B facing Mountain View Road shall have a minimum of 36 inch water table with hardy plank siding.

Application of Ridgeline Land Planning, Inc. for a front yard setback variance subject to County Commission approval from 30 feet to 15 feet on a .61± acre tract located at the terminus of River Station Drive; a.k.a. 6595 River Station Drive; Zoned PRD; Tax Parcel 09079C000036. Proposed Use: single family dwelling. Commission District 3.

Mr. Linkous introduced the item. Ms. Doveton discussed the item. Mr. Linkous conducted the Public Hearing.

The following people addressed the Board:

Favor:

Holt Persinger, 196 Belaire Court, Winder
 Commissioner Echols/Commissioner Stowe — approve with the two (2) conditions listed below — unanimous

Conditions:

- 1. The Board grants a variance for lot 36 of Magnolia Station Phase 2 to vary the front yard setback from 30 feet to 15 feet in a Planned Residential Development.
- 2. In accordance with the PRD ordinance section 17.180.060.B.10: Footing inspections. At the time of footing inspection, the contractor shall provide the county building official with a certificate from a licensed surveyor certifying building setbacks for all corners of the structure being inspected.
- Application of Ridgeline Land Planning, Inc. for a front yard setback variance subject to County Commission approval from 30 feet to 15 feet on a .51± acre tract located at the terminus of River Station Drive; a.k.a. 6599 River Station Drive; Zoned PRD; Tax Parcel 09079C000035. Proposed Use: single family dwelling. Commission District 3.

Mr. Linkous introduced the item. Ms. Doveton discussed the item. Mr. Linkous conducted the Public Hearing.

The following people addressed the Board:

Favor:

Holt Persinger, 196 Belaire Court, Winder
 Commissioner Echols/Commissioner Stowe — approve with the two (2) conditions listed below — unanimous

- 1. The Board grants a variance for lot 35 of Magnolia Station Phase 2 to vary the front yard setback from 30 feet to 15 feet in a Planned Residential Development.
- 2. In accordance with the PRD ordinance section 17.180.060.B.10: Footing inspections. At the time of footing inspection, the contractor shall provide the county building official with a certificate from a licensed surveyor certifying building setbacks for all corners of the structure being inspected.

17 Application of Atlas Development Services, Inc. to rezone from Agricultural Residential-IV (AR-IV) to Planned Residential Development (PRD) on a 19.21± acre tract located at the intersection of Old Winder Highway and Union Church Road; a.k.a. 5540, 5548, 5556, 5564, 5572, & 5580 Old Winder Highway & 5925, 5919, 5911, & 5901 Union Church Road; Zoned AR-IV; Tax Parcel 15039A000018 — 000023 & 000025 — 000028. Proposed Use: 135 unit single-family townhomes. Commission District 1.

Commissioner Cooper recused herself.

Mr. Linkous introduced the item. Ms. Doveton discussed the item. Mr. Linkous conducted the Public Hearing.

The following people addressed the Board:

Favor:

- Steve Gilliam, 340 Jesse Jewell, Suite 300, Gainesville
- Cameron Henderson, 14 West Main Street, Suite C, Buford

Commissioner Powell/Commissioner Stowe — approve with the twenty-four (24) conditions listed below — Vote 4 to 0

Commissioner Cooper — recused

Commissioner Powell — ave

Chairman Higgins — aye

Commissioner Echols — ave

Commissioner Stowe — aye

Motion passed.

- 1. All streets shall be built to Hall County Public Streets standards as indicated on the site plan presented at the meeting. No Variances to Public Street design standards in Articles 16, Subdivisions, and the parking requirements in Article 17. No on street parking shall be allowed.
- 2. Front setbacks for each townhome unit shall be a minimum of 22 feet from back of sidewalk; 0 feet side internal setback; minimum 10 foot building separation (unless greater spacing is required by the Building or Fire code); and 20 foot rear setbacks on internal lots. The setbacks for each building shall be determined and approved on the Preliminary Plat.
- 3. There shall only be no more than 61 units of 20 foot lots within the approval of 135 units.
- 4. Development standards shall meet or exceed the following:
 - a. Site area 19.2 Acres
 - b. Recorded plat-units 135
 - c. Proposed density 7.03 UPA
 - d. Water and sewer Gainesville City Water and Hall County Sewer
 - e. Required open space to meet requirements of sections §17.430.100 through §17.430.150 30%
 - f. Sidewalks-both side of road-internal Only 5 ft.

- g. Streets Public
- h. Minimum lot width lot width at building line 20 ft.
- i. Minimum lot depth 80 FT.
- j. Minimum lot size 1,600 SF
- k. Front setback (from back of sidewalk-all proposed units are front load garages, not rear load) 22 FT.
- l. Internal side setback 0 FT.
- m. Maximum building height 35 FT.
- n. Side separation-roof overhang to roof overhang 10 FT.
- o. Garage % of front facade 70%
- p. Minimum heated floor area 1,400 SQ. FT.
- q. Exterior buffer 50 FT.
- 5. The development shall meet all required Fire Codes (IFC) including, but not limited to the follow:
 - a. IFC Section D107, Developments of one or two family dwellings where the number of dwelling units exceeds 120 shall be provided with two separate and approved fire apparatus access roads. Note: exceptions to this code are found in IFC Appendix D 107.1
 - b. IFC Section 507: All buildings must be with in the 400' hose lay distance requirements from a fire hydrant as the truck travels.
 - c. A Complete set of engineered civil plans will have to submit for review and approval by the Hall County Fire Marshal's Office.
- 6. All parking indicated shall be Off Street parking in accordance with section 17.180.060.B.11.d: Parking shall conform to requirements specified in chapter 17.250, in addition to any parking and loading requirements or accessibility guidelines pertaining to the Americans with Disabilities Act. On-street parking is prohibited in all planned residential developments. Offstreet parking areas that make it necessary for vehicles to back out directly into a public road, street, or highway are prohibited in all planned residential developments
- 7. No vinyl fencing shall be permitted on the site, except around stormwater facilities if requested by the Public Works Department.
- 8. The sanitary sewer connection point shall be identified prior to submission of the LDP. The LDP/ Preliminary Plat submission shall include a full design for any sewer line extensions.
- 9. Any easements across private property or permits needed to place sewer lines in a ROW shall be obtained prior to submission of the LDP/Preliminary Plat.
- 10. The recommendations of the traffic study (dated September 9, 2022 by Southeastern Engineering, Inc.), subject to the review and approval of both Hall County Traffic Engineering and the Georgia Department of Transportation shall be implemented. Any cost associated with these improvements shall be the responsibility of the developer.
- 11. Two Model Home Building Permits will be permitted.
- 12. The proposed development must provide curbing, gutters, and minimum 5-foot-wide sidewalks along the full length of the subject property against Old Winder Highway, if determined to be feasible by the Hall County Planning Director and Hall County Public Works Director.
- 13. No land disturbance permit shall be issued until the new combination plat is formally recorded with Hall County Clerk of Court.
- 14. Per §17.180.060.B.8, the development shall conform to all open space requirements of sections §17.430.100 through §17.430.150. Prior to submission of the LDP/ Preliminary Plat for review, a revised Open Space plan shall be submitted for review and approval by the

- Planning Director. This may include modification of street and lot layouts to comply with the Open Space design standards.
- 15. All conditions of zoning shall be made part of any plats created for the property.
- 16. Architectural standards: All facades of all residences shall be finished with masonry (brick or stone), wood, or fiber cement / Hardi-plank type siding. The front facades shall be 100% masonry as depicted on the architectural elevations submitted with the application package.
- 17. Garage doors shall not exceed 70% of front facade.
- 18. Driveways shall be at least 22 feet in length, as measured from behind the edge of the sidewalk to the garage and all driveways shall be the width of the 2 (two) car garage product.
- 19. A minimum 50-foot planted buffer shall be established along the perimeter of the property adjacent to residential and/or non-residential zoning districts to ensure that the planned development is appropriately screened. The planted buffers shall conform to the requirements described in section 17.260.020 titled Vegetation Buffers and Vision Clearance. This shall cover the road frontage along Union Church Road.
- 20. Except for approved road connections, a 5' Non-Access Easement shall be indicated on the plat for access to Old Winder Highway and Union Church Road.
- 21. A property maintenance association is required to maintain common ownership elements of the development. Draft HOA documents shall be submitted with the LDP/Preliminary Plat submission for review to ensure compliance with the conditions of zoning and review for any inconsistencies with County ordinances. This is required by §16.30.120 Contents of preliminary plat application.
- 22. The amenity package shall be completed before the building permits are granted for the fifth building.
- 23. There shall only be up to one construction trailer issued on site after LDP.
- 24. Referencing condition 22, the development can remove the swimming pool as an amenity.

County Administrator

Mr. Connell addressed the Board. He stated that Hall County Offices would be closed on Thursday, November 24, and Friday, November 25, in observance of the Thanksgiving Holiday.

Commission Time

The Commissioners did not have any items to report.

Adjourn

Commissioner Powell/Commissioner Stowe — adjourn at 7:03 p.m. — unanimous



HALL COUNTY BOARD OF COMMISSIONERS MEETING MINUTES

Hall County Government Center 2nd Floor
2875 Browns Bridge Road
Gainesville, GA 30504
Streamed Live on Hall County Government's Website - www.hallcounty.org
Thursday, November 17, 2022 - 06:00 PM

Call to Order

Chairman Higgins at 6:01 p.m.

Present:

Chairman Richard Higgins, Vice-Chairman Kathy Cooper and Commissioners Billy Powell, Shelly Echols, and Jeff Stowe

Also present were County Administrator Jock Connell, Assistant County Administrator Zach Propes, Deputy Commission Clerk Abril Olivas, County Attorney Van Stephens, and Deputy County Attorney William Linkous III

Approve Agenda

Commissioner Powell/Commissioner Cooper — approve — unanimous

Invocation

1 Chairman Richard Higgins

<u>Pledge</u>

2 Commissioner Billy Powell

Public Comments

There were no comments from the public.

Proclamation/s

- Approve the Proclamation recognizing Harvey Marlow's retirement after 30 years of service to Hall County, Georgia.
 - Commissioner Echols/Commissioner Powell approve unanimous
- 4 Approve the Proclamation recognizing Michael Ledford's retirement after 33 years of service to Hall County, Georgia.

Commissioner Stowe presented Mr. Ledford with a Proclamation

Commissioner Stowe/Commissioner Echols — approve — unanimous

Approve the Proclamation recognizing November 1, 2022 as National Family Literacy Day.

Commissioner Powell presented Carolyn Launer and Penny Walker of the Colonel William Candler Chapter NSDAR with a Proclamation.

Commissioner Powell/Commissioner Stowe — approve — unanimous

Approve the Proclamation recognizing November 2022 as National American Indian Heritage Month.

Commissioner Powell presented Carolyn Launer and Penny Walker of the Colonel William Candler Chapter NSDAR with a Proclamation.

Commissioner Powell/Commissioner Stowe — approve — unanimous

Consent Agenda

Commissioner Stowe/Commissioner Powell — approve — unanimous

- 7 Approve the November 14, 2022 Work Session Minutes.
- 8 Approve the November 9, 2022 Voting Meeting Minutes.
- 9 Approve the November 9, 2022 Executive Session Minutes.
- 10 Approve the November 9, 2022 Meeting Minutes.
- Approve the Letter of Intent and subsequent contract to purchase digital orthophotography as part of the 2023 GMRC Orthoimagery and LiDAR Project for Planning and Development from Georgia Mountains Regional Commission (GMRC) of Gainesville, GA, in the amount of \$110,565.00.
- Approve the purchase of Commercial & Industrial Appraisal Cost Tables to be updated for Tax Year 2023 for the Tax Assessor's Office to Georgia Mass Appraisal Solutions and Services, Inc. (GMASS, Inc) of Norwood, GA, in the amount of \$50,000.00.

Public Hearing to amend Hall County's Zoning Map as follows:

Randi Doveton, Director of Planning and Development, addressed the Board.

Application of Scott Puckett, Inc to rezone from Agricultural Residential-III (AR-III) to Planned Residential Development (PRD) on a 115.98± acre tract located on the south side of Friendship Circle at its intersection with Friendship Place; a. k. a. 3746, 3760, & 3774 Friendship Circle & 3654 Friendship Road; Zoned AR-III; Tax Parcel 15048 000007, 000008, 000025C, & 000204. Proposed Use: 349 unit residential development. Commission District 1.

Mr. Linkous introduced the item. Ms. Doveton discussed the item. Mr. Linkous conducted the Public Hearing.

The following people addressed the Board:

Favor:

• Tyler Smith, 340 Jesse Jewell Parkway, Gainesville

Commissioner Cooper/Commissioner Stowe — approve with the twelve (12) conditions listed below — unanimous

- 1. The development shall occur as depicted on the site plan and described in the project narrative, per all conditions stated below. The Planning Director can approve any necessary changes provided:
- a. No increase in overall density greater than 3.0 units per acre;
- b. No decreased minimum lot area or width;
- c. No decrease in minimum building setbacks;
- d. No decrease in buffers.
- e. In geological or topographical constrains identified during development or engineering plans.
- 2. The developer shall be responsible for the cost of any improvements identified by the traffic study, and/or required by Hall County Engineer or the Georgia Department of Transportation.
- 3. The proposed residential development shall conform to §17.180.060 Planned Residential Development (PRD) standards. No variances are granted as part of this request, unless specifically identified during the motion.
- 4. The proposed residential development shall confirm to §16.60.
 - a. All site plans shall indicate that the distance from the rear of the sidewalk to the garage meets or exceeds a minimum of 22 feet.
 - b. Open Space: minimum of 30%.
 - c. The Open Space and lot configuration shall be redesigned to meet §17.430.110.E and §17.430.110.F, including the requirement that "F. The open space shall be directly accessible to the largest practicable number of lots within the subdivision. Non-adjoining lots shall be provided with safe, convenient access to the open space." The redesigned lot layout shall be approved by the Planning Director prior to submission of the application for a Preliminary Plat/LDP application.
 - d. Buffers: A minimum 50 undisturbed buffer shall be retained around the perimeter except along the rights-of-way of Friendship Circle and Friendship Rd. These shall have a 25 feet landscaped buffer which, will provide dense screening of the development. The landscape plan shall be approved by the Planning Director prior to the issuance of the LDP.
 - e. Architectural standards: All facades of all residences shall be finished

with brick, stone, stucco, wood siding, wood shakes, or fiber cement type siding. The front facades shall incorporate changes in building material, texture, and/or color. Vinyl siding on all residential and nonresidential buildings shall be prohibited.

- 5. A homeowners association shall be required to maintain the common ownership elements of the development.
- 6. The proposed Stormwater BMP (pond) shall be a part of the open space and shall be provided a county approved maintenance access.
- 7. Encroachment of state waters and stream buffers shall be allowed on individual lots, however encroachment into any of the 50 to 75 foot buffered area located on individual lots shall not be allowed, including any fencing, patios, and construction improvements.
- 8. The following statement regarding the potential impacts of agricultural operations in the area shall be made a part of any plat recorded on the property: "Owners, occupants, and users of property shown on this plat are hereby informed of the impacts associated with normal farming practices which may take place on adjacent and nearby property including, but not limited to, noise, odors, dust, the operation of machinery of any kind, the storage and disposal of manure, and the application of fertilizers, herbicides, and pesticides. Therefore, owners, occupants, and users of the property shown on this plat should be prepared to expect the effects of such practices."
- 9. All conditions of zoning shall be made part of any plats created for the property.
- 10. This approval shall be valid for 12 months after sewage is available to this property.
- 11. Along the easement entrance there shall be a 50 foot planted vegetated buffer on both sides.
- 12. A hog wire fence shall be installed along the left property line which joins Nancy Johnson's property.
- Application of Phillip Edwards, Chad & Clint Shoaf to rezone from Residential-I (R-I) to Planned Commercial Development (PCD) on a 3.54± acre tract located on the north side of Mountain View Road at its intersection with Old Oakwood Road; a.k.a. 2928 Mountain View Road; Zoned R-I; Tax Parcel 08012 003006S. Proposed Use: self-storage warehouses. Commission District 4.

Mr. Linkous introduced the item. Ms. Doveton discussed the item. Mr. Linkous conducted the Public Hearing.

The following people addressed the Board:

Favor:

- Phillip Edwards, 1280 Lakewood Court, Athens
- Dillon Lee

Commissioner Stowe/Commissioner Powell — approve with the eleven (11) conditions listed below — unanimous

- 1. There shall be coordination with Georgia Power for a fence with a gate lock along the power easement.
- 2. The placement and design of the buffers shall be approved by the Planning Director on a revised site plan prior to submission to Development Review. All lots facing the power easement shall have heavily vegetated tall evergreens installed.
- 3. Before a building permit is issued, the proposed architectural plans shall receive approval from the Hall County Planning Director.
- 4. Driveway design and placement are subject to approval by Hall County Traffic Engineering.
- 5. The following uses shall be prohibited: adult entertainment establishments, junk yards, and billboard signs.
- 6. Georgia Power shall approve the commercial site plan prior to the Land Disturbance Permit being issued.
- 7. All exterior lighting shall be full cutoff down lights.
- 8. The development shall be in conformity with all Hall County ordinances at the time of submission for development review, including the tree protection ordinance.
- 9. Hours of operation shall only be between 5am to 11pm.
- 10. There shall be a brick and mortar sign at the front.
- 11. Buildings A and B facing Mountain View Road shall have a minimum of 36 inch water table with hardy plank siding.
- Application of Ridgeline Land Planning, Inc. for a front yard setback variance subject to County Commission approval from 30 feet to 15 feet on a .61± acre tract located at the terminus of River Station Drive; a.k.a. 6595 River Station Drive; Zoned PRD; Tax Parcel 09079C000036. Proposed Use: single family dwelling. Commission District 3.

Mr. Linkous introduced the item. Ms. Doveton discussed the item. Mr. Linkous conducted the Public Hearing.

The following people addressed the Board:

Favor:

• Holt Persinger, 196 Belaire Court, Winder

Commissioner Echols/Commissioner Stowe — approve with the two (2) conditions listed below — unanimous

Conditions:

- 1. The Board grants a variance for lot 36 of Magnolia Station Phase 2 to vary the front yard setback from 30 feet to 15 feet in a Planned Residential Development.
- 2. In accordance with the PRD ordinance section 17.180.060.B.10: Footing inspections. At the time of footing inspection, the contractor shall provide the county building official with a certificate from a licensed surveyor certifying building setbacks for all corners of the structure being inspected.
- Application of Ridgeline Land Planning, Inc. for a front yard setback variance subject to County Commission approval from 30 feet to 15 feet on a .51± acre tract located at the terminus of River Station Drive; a.k.a. 6599 River Station Drive; Zoned PRD; Tax Parcel 09079C000035. Proposed Use: single family dwelling. Commission District 3.

Mr. Linkous introduced the item. Ms. Doveton discussed the item. Mr. Linkous conducted the Public Hearing.

The following people addressed the Board:

Favor:

• Holt Persinger, 196 Belaire Court, Winder

Commissioner Echols/Commissioner Stowe — approve with the two (2) conditions listed below — unanimous

- 1. The Board grants a variance for lot 35 of Magnolia Station Phase 2 to vary the front yard setback from 30 feet to 15 feet in a Planned Residential Development.
- 2. In accordance with the PRD ordinance section 17.180.060.B.10: Footing inspections. At the time of footing inspection, the contractor shall provide the county building official with a certificate from a licensed surveyor certifying building setbacks for all corners of the structure being inspected.

Application of Atlas Development Services, Inc. to rezone from Agricultural Residential-IV (AR-IV) to Planned Residential Development (PRD) on a 19.21± acre tract located at the intersection of Old Winder Highway and Union Church Road; a.k.a. 5540, 5548, 5556, 5564, 5572, & 5580 Old Winder Highway & 5925, 5919, 5911, & 5901 Union Church Road; Zoned AR-IV; Tax Parcel 15039A000018 — 000023 & 000025 — 000028. Proposed Use: 135 unit single-family townhomes. Commission District 1.

Commissioner Cooper recused herself.

Mr. Linkous introduced the item. Ms. Doveton discussed the item. Mr. Linkous conducted the Public Hearing.

The following people addressed the Board:

Favor:

- Steve Gilliam, 340 Jesse Jewell, Suite 300, Gainesville
- Cameron Henderson, 14 West Main Street, Suite C, Buford

Commissioner Powell/Commissioner Stowe — approve with the twenty-four (24) conditions listed below — Vote 4 to 0

Commissioner Cooper — recused

Commissioner Powell — aye

Chairman Higgins — aye

Commissioner Echols — aye

Commissioner Stowe — aye

Motion passed.

- 1. All streets shall be built to Hall County Public Streets standards as indicated on the site plan presented at the meeting. No Variances to Public Street design standards in Articles 16, Subdivisions, and the parking requirements in Article 17. No on street parking shall be allowed.
- 2. Front setbacks for each townhome unit shall be a minimum of 22 feet from back of sidewalk; 0 feet side internal setback; minimum 10 foot building separation (unless greater spacing is required by the Building or Fire code); and 20 foot rear setbacks on internal lots. The setbacks for each building shall be determined and approved on the Preliminary Plat.
- 3. There shall only be no more than 61 units of 24 foot lots within the approval of 135 units.
- 4. Development standards shall meet or exceed the following:
- a. Site area 19.2 Acres

- b. Recorded plat-units 135
- c. Proposed density 7.03 UPA
- d. Water and sewer Gainesville City Water and Hall County Sewer
- e. Required open space to meet requirements of sections §17.430.100 through §17.430.150 30%
- f. Sidewalks-both side of road-internal Only 5 ft.
- g. Streets Public
- h. Minimum lot width lot width at building line 20 ft.
- i. Minimum lot depth 80 FT.
- j. Minimum lot size 1,600 SF
- k. Front setback (from back of sidewalk-all proposed units are front load garages, not rear load) 22 FT.
- I. Internal side setback 0 FT.
- m. Maximum building height 35 FT.
- n. Side separation-roof overhang to roof overhang 10 FT.
- o. Garage % of front facade 70%
- p. Minimum heated floor area 1,400 SQ. FT.
- q. Exterior buffer 50 FT.
- 5. The development shall meet all required Fire Codes (IFC) including, but not limited to the follow:
 - a. IFC Section D107, Developments of one or two family dwellings where the number of dwelling units exceeds 120 shall be provided with two separate and approved fire apparatus access roads. Note: exceptions to this code are found in IFC Appendix D 107.1
 - b. IFC Section 507: All buildings must be with in the 400' hose lay distance requirements from a fire hydrant as the truck travels.
 - c. A Complete set of engineered civil plans will have to submit for review and approval by the Hall County Fire Marshal's Office.
- 6. All parking indicated shall be Off Street parking in accordance with section 17.180.060.B.11.d: Parking shall conform to requirements specified in chapter 17.250, in addition to any parking and loading requirements or accessibility guidelines pertaining to the Americans with Disabilities Act. On-street parking is prohibited in all planned residential developments. Off-street parking areas that make it necessary for vehicles to back out directly into a public road, street, or highway are prohibited in all planned residential developments
- 7. No vinyl fencing shall be permitted on the site, except around stormwater facilities if requested by the Public Works Department.

- 8. The sanitary sewer connection point shall be identified prior to submission of the LDP. The LDP/ Preliminary Plat submission shall include a full design for any sewer line extensions.
- 9. Any easements across private property or permits needed to place sewer lines in a ROW shall be obtained prior to submission of the LDP/ Preliminary Plat.
- 10. The recommendations of the traffic study (dated September 9, 2022 by Southeastern Engineering, Inc.), subject to the review and approval of both Hall County Traffic Engineering and the Georgia Department of Transportation shall be implemented. Any cost associated with these improvements shall be the responsibility of the developer.
- 11. Two Model Home Building Permits will be permitted.
- 12. The proposed development must provide curbing, gutters, and minimum 5-foot-wide sidewalks along the full length of the subject property against Old Winder Highway, if determined to be feasible by the Hall County Planning Director and Hall County Public Works Director.
- 13. No land disturbance permit shall be issued until the new combination plat is formally recorded with Hall County Clerk of Court.
- 14. Per §17.180.060.B.8, the development shall conform to all open space requirements of sections §17.430.100 through §17.430.150. Prior to submission of the LDP/ Preliminary Plat for review, a revised Open Space plan shall be submitted for review and approval by the Planning Director. This may include modification of street and lot layouts to comply with the Open Space design standards.
- 15. All conditions of zoning shall be made part of any plats created for the property.
- 16. Architectural standards: All facades of all residences shall be finished with masonry (brick or stone), wood, or fiber cement / Hardi-plank type siding. The front facades shall be 100% masonry as depicted on the architectural elevations submitted with the application package.
- 17. Garage doors shall not exceed 70% of front facade.
- 18. Driveways shall be at least 22 feet in length, as measured from behind the edge of the sidewalk to the garage and all driveways shall be the width of the 2 (two) car garage product.
- 19. A minimum 50-foot planted buffer shall be established along the perimeter of the property adjacent to residential and/or non-residential zoning districts to ensure that the planned development is appropriately screened. The planted buffers shall conform to the requirements described in section 17.260.020 titled Vegetation Buffers and Vision Clearance. This shall cover the road frontage along Union Church Road.
- 20. Except for approved road connections, a 5' Non-Access Easement shall be indicated on the plat for access to Old Winder Highway and Union Church Road.
- 21. A property maintenance association is required to maintain common

ownership elements of the development. Draft HOA documents shall be submitted with the LDP/Preliminary Plat submission for review to ensure compliance with the conditions of zoning and review for any inconsistencies with County ordinances. This is required by §16.30.120 Contents of preliminary plat application.

- 22. The amenity package shall be completed before the building permits are granted for the fifth building.
- 23. There shall only be up to one construction trailer issued on site after LDP.
- 24. Referencing condition 22, the development can remove the swimming pool from the amenity package.

County Administrator

Mr. Connell addressed the Board. He stated that Hall County Offices would be closed on Thursday, November 24, and Friday, November 25, in observance of the Thanksgiving Holiday.

Commission Time

The Commissioners did not have any items to report.

<u>Adjourn</u>

Commissioner Powell/Commissioner Stowe — adjourn at 7:03 p.m. — unanimous



AGENDA ITEM

Consent Agenda

REPORT TO: Work Session (07/10/23)

REPORT TO: Voting Meeting (07/13/23)

ITEM NO: 378/2023

Approval and authorization for the Chairman to execute a resolution consenting to the de-annexation of 4042 Brock Drive, Oakwood, GA,

pursuant to O.C.G.A. § 36-36-22, and authorize the Chairman to execute the resolution and any and all documents necessary to consent to the deannexation, subject to the review and approval by the County Attorney.

Meetings:

Work Session Date: 07/10/23 Voting Meeting Date: 07/13/23

Executive Summary:

Presenter: WJLI

Recommendation:

Approval.

Purpose of Request:

To approve the Resolution consenting to the deannexation of a 0.43 acre tract of land located at 4042 Brock Drive, Oakwood, Georgia 30566 from the City of Oakwood pursuant to O.C.G.A. Section 36-36-22, and authorize the Chairman to execute the Resolution and any and all documents necessary to consent to the deannexation, subject to the review and approval by the County Attorney.

Facts and Issues:

The City of Oakwood plans to consider the deannexation application on July 13, 2023 at its Planning Commission meeting and at a Public Hearing to be scheduled by the Oakwood City Council on Monday, August 14, 2023. The property is currently zoned A-1 (Agricultural) by the City of Oakwood.

Options:

History:

2023.

Approve or deny the Resolution.

Funding Requested

Are funds within current budget?

Source of Funds

\$ 0.00

Hall County received a copy of the deannexation application on June 18,

Νo

Does the action involve a Resolution, Ordinance, Contract, Agreement, etc.?

Has it been reviewed by the County Attorney? Is there a deadline for this item?

Yes

Yes

2023-07-13

Approvals:

Submit	Budget	Finance	Attorney
WLI	TS	WG	VS
Admini	stration	Cle	erk
CR		JR	

Attachments:

Amezcua De-annexation Resolution and Maps Amezcua De-annexation Application and Maps



HALL COUNTY BOARD OF COMMISSIONERS FINANCIAL SUPPLEMENT REPORT

AGENDA ITEM 378/2023

Funds Requested:	\$ 0.00	Request Budgeted:	No
Proposed Source of F	unding:	Budget Transfer Requ	iested:
		No	

Funding Source Items:

Budget Transfer Items:

Additional Information/Comments:

Contact for Questions: WJLICA Phone: (770) 297-2686

COUNTY OF HALL

RESOLUTION CONSENTING TO DE-ANNEXATION

WHEREAS, the Official Code of Georgia Annotated § 36-36-22 provides for a procedure whereby property within the incorporated limits of a city can be de-annexed into the unincorporated county; and

WHEREAS, Armando Madrigal Amezcua (the "Owner") is the sole landowner of a certain piece of property consisting of 0.43 +/- acres of land, more or less, currently located within the incorporated city limits of the City of Oakwood and having the address of 4042 Brock Drive, Oakwood, Georgia 30566 (the "Property"); and

WHEREAS, the Property is more fully identified as Tax Parcel number 08053 003011, and is described more particularly in the maps and aerial photographs contained in documents attached hereto as Exhibit "A"; and

WHEREAS, on or about June 18, 2023, Hall County received a package of documentation from Oakwood Community Development Director Dan Schultz, including a written and signed de-annexation application from the Owner, submitted to the City of Oakwood containing a complete description of the Property; and

WHEREAS, the City of Oakwood, Georgia has provided notice to the County that it has received the same de-annexation application from the Owner of the Property; and

WHEREAS, O.C.G.A. § 36-36-22 grants the City of Oakwood the authority to de-annex the Property upon the written and signed applications of all of the owners of all of the land proposed to be annexed, other than the owners of public streets, roads, highways, or right of ways,


containing a complete description of the lands to be de-annexed and the adoption of a resolution by the governing authority of Hall County, Georgia consenting to the de-annexation; and


WHEREAS, the Hall County Board of Commissioners has been granted the authority pursuant to O.C.G.A. § 36-36-22 to consent to the de-annexation of the property; and

WHEREAS, the Hall County Board of Commissioners has determined that it is in the best interests of the County and its citizens to consent to the de-annexation of the Property.


NOW THEREFORE, the Hall County Board of Commissioners hereby resolves to consent to the request of the Owner of the Property known as 4042 Brock Drive, Oakwood, Georgia, 30566, Tax Parcel number 08053 003011 (and more fully described in the attached Exhibit "A" hereto), pursuant to O.C.G.A. § 36-36-22.

SO RESOLVED this the	_ day of	, 2023.
		HALL COUNTY BOARD OF COMMISSIONERS
ATTEST:		Chairman, Richard Higgins
Jennifer Rivera, County Clerk		
APPROVED AS TO FORM:		
 William J. Linkous III, County Attorney	r	

 

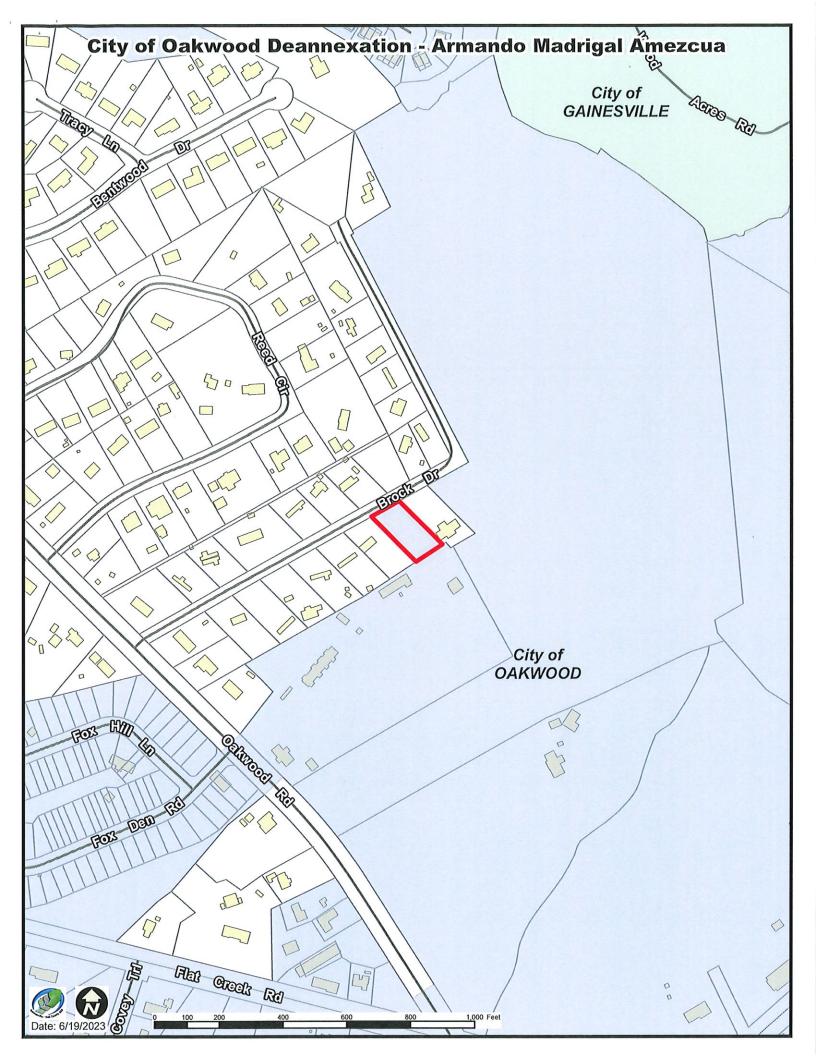



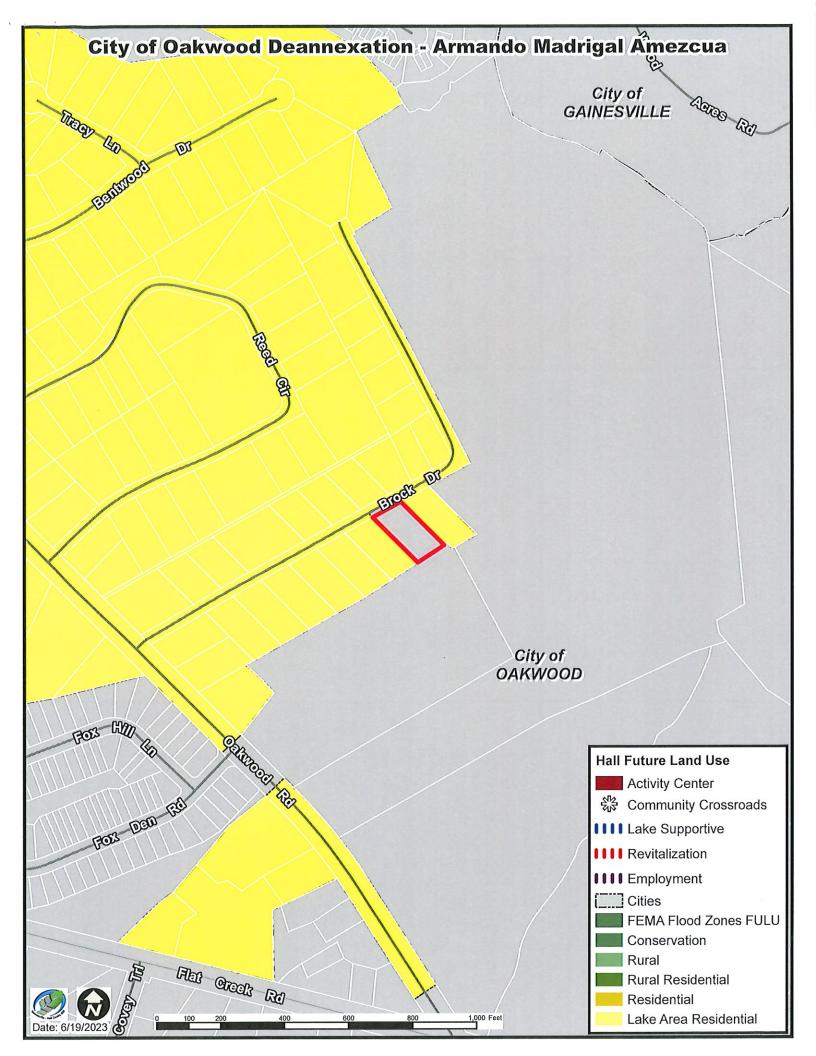



BY:



PO Box 99 AKWOOD 10 THE

Oakwood, GA 30566

Hall launty board of lammissioners; District two Honorable Billy Powell

P.O. Drawer 1435

Hadnesville, 6A 30503

14 JUN 2023 PM 4 L ATLANTA METRO 301



00500-140505





BY:



H. Lamar Scroggs Mayor

Stephen Hendrix Council Member

Pat Jones Council Member

Todd Wilson Council Member

Dwight Wood Council Member

Sheri Clark Millwood Council Member

> Donald T. Hunt City Attorney

> > Mai Chang City Clerk

B.R. White City Manager June 8, 2023

Honorable Billy Powell Hall County Commissioner, District 2 P. O. Drawer 1435 Gainesville, GA 30503

Re: Application for De-Annexation

Armando Madrigal Amezcua

Tax Parcel # 08053 003011 +/- 0.43 acres

Address: 4042 Brock Dr.

Dear Commissioner Powell:

Please accept this letter as a courtesy notification of the attached proposed deannexation located in your district.

This application will be considered by the Oakwood Planning Commission on Thursday, July 13, 2023, at 6:00 p.m. and a Public Hearing will be scheduled by the Oakwood City Council on Monday, August 14, at 7:00 p.m. at Oakwood City Hall.

If you have any questions or need additional information, please give me a call.

Sincerely,

Dan Schultz


Community Development Director

Post Office Box 99 4035 Walnut Circle Oakwood, GA 30566 P. 770-534-2365 F. 770-297-3223

CityofOakwood.net


Enclosures 1. GIS Map


2. De-Annexation Application

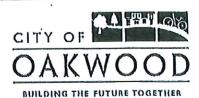

4035 WALNUT CIRCLE / P.O. BOX 99 OAKWOOD GA 30566 770-534-2365


GENERAL APPL	ICATION FORM		
	PPLICANT:	AVELONDO (DI III DED	
PROPERTY OWNER	-	VELOPER/BUILDER	
☐ RESIDENT/PROPRIETOR	ra 🗌	TORNEY/AGENT	
NAME: Acmando Mudrigal Ames	2004		
ADDRESS: 4042 Brock Or.			
CITY: Da Kwoo ol	STATE: 6A.	ZIP CODE: 30566	
PHONE: CELL: 678 630 250 6	FAX:	E-MAIL: AMERCIALIO	
PERSON TO	CONTACT		
NAME: Acmando M. Amezing			
ADDRESS: 3831 Blusk stock Rd	Talmo, 6	A. 30575	
PHONE: 678 630 2506 FAX:	E-MAIL: AMEZO	14 11036 gmail long	
PROPERT	TY OWNER		
NAME: Armanch M. Amezina	+ Areli	Segura	
ADDRESS: 3831 Black stock	ol		
CITY: Talmu	STATE: 64	ZIP CODE: 30575	
PHONE: 678638250 FAX:	E-MAIL:		
DESCRIPTION	OF PROPERTY		
ADDRESS: 40 42 Brock Pr. O.	akwood 61	9. 30566	
TAX MAP & PARCEL #: 08053 008		ACREAGE: 0.43	
туре ог а	PPLICATION		
ANNEXATION AND ZONING	☐ PRELIMIN	IARY PLAT	
☐ REZONING	☐ EXEMPTION	ON PLAT	
☐ APPEAL ☐ FINAL PLAT			
☐ SITE PLAN APPROVAL ☐ AMENDMENT	-TOTHER	8	
☐ CHANGE IN CONDITIONS	Deanno	xation	
CONDITIONAL USE	D. Carrie		
☐ VARIANCE TO ZONING ORDINANCE	on many		
☐ VARIANCE TO SUBDIVISION REGULATI		3 - 1	
SOIL EROSION/DEVELOPMENT PERMIT		(E)	
DEVELOPMENT PERMIT (LESS THAN 1.1	ACRES)		
ACCEPTANCE OF STREETS		4.0	
11/4		OFFICE USE ONLY	
SIGNATURE:	FEE: \$		
DATE: 6/5/23	□ CASH □	CHECK#	

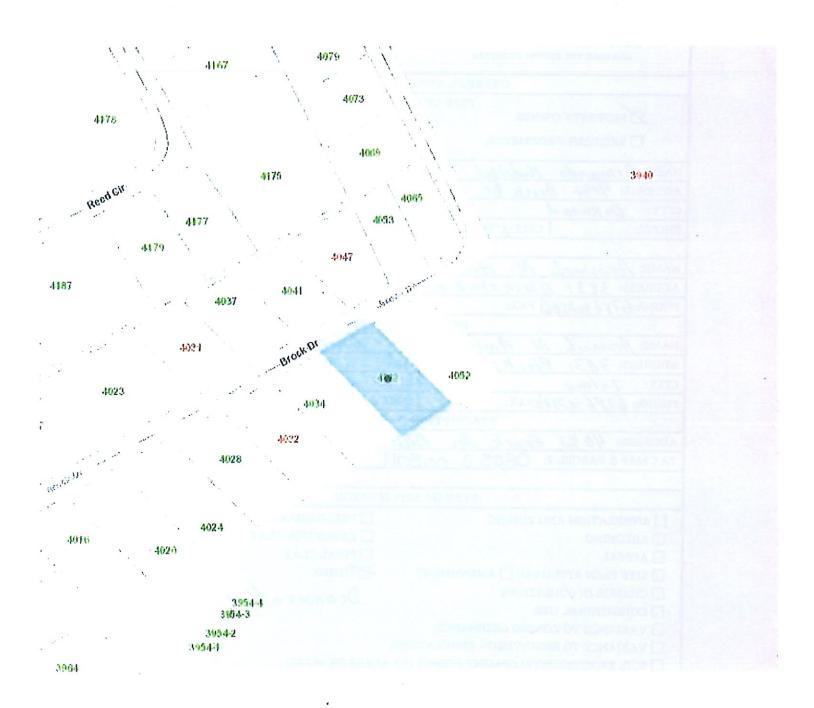

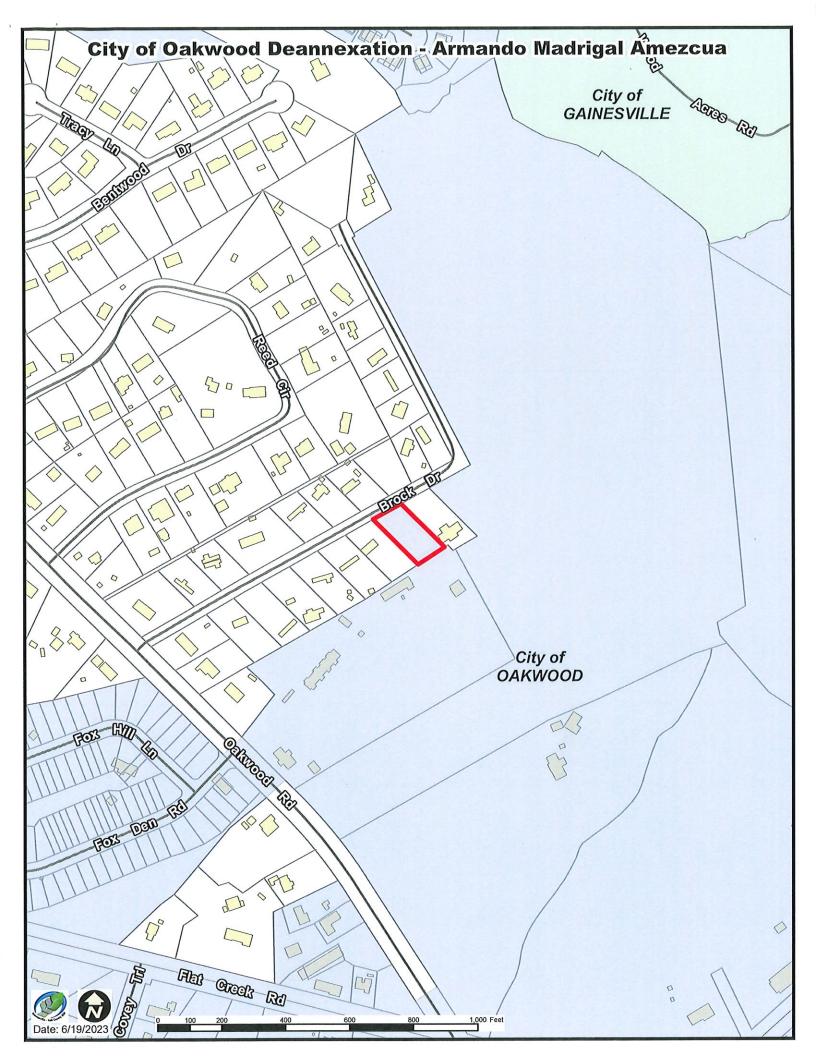





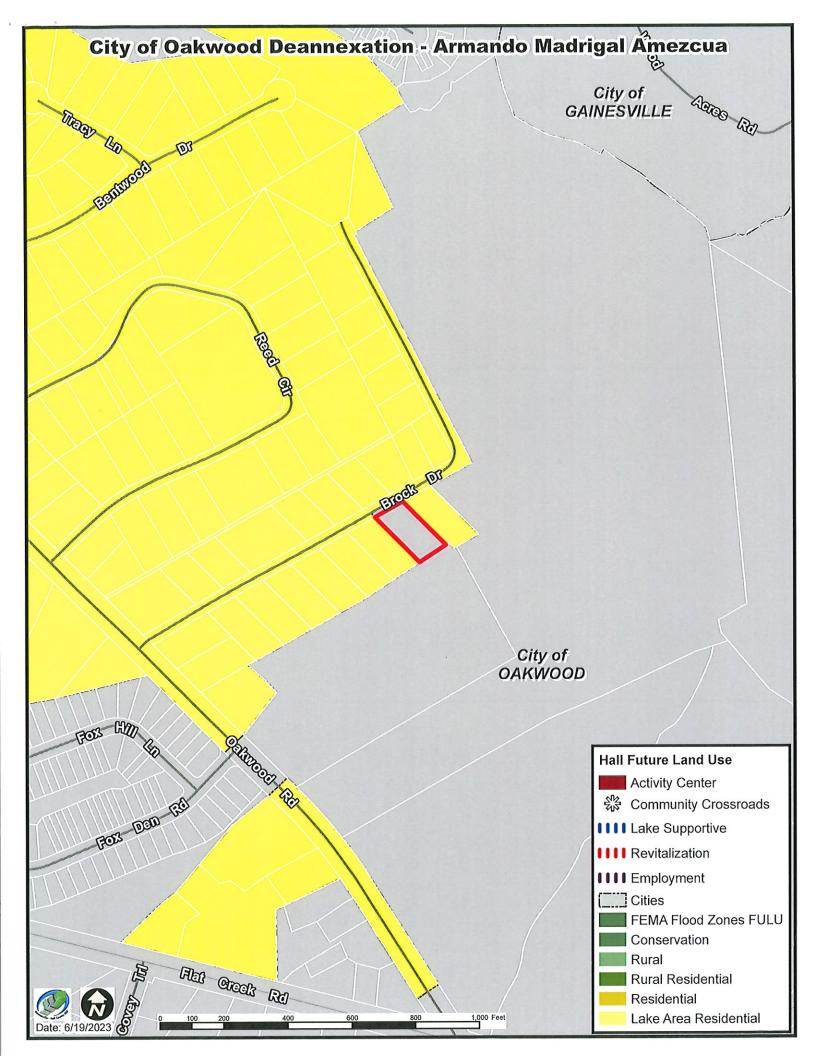



AGENDA ITEM

Consent Agenda

REPORT TO: Work Session (07/10/23)

Voting Meeting (07/13/23) **REPORT TO:**

ITEM NO: 383/2023

Approve the Stipulation and Settlement Agreement in the worker's compensation case of Sheriff's Office employee Ernestine Smith, and **SUBJECT:**

authorize the Chairman to execute any and all documents necessary to effectuate the settlement, subject to the review and approval by the

County Attorney.

Meetings:

Work Session Date: 07/10/23 Voting Meeting Date: 07/13/23

Executive Summary:

Presenter: WJLICA

Recommendation:

Approval.

Purpose of Request: History:

To approve the Stipulation and Settlement Agreement in the worker's compensation case of Sheriff's Office employee Ernestine Smith, and authorize the Chairman to execute any and all documents necessary to effectuate the settlement, subject to the review and approval by the County Attorney.

Deputy Smith suffered a compensable injury to her knee in December of 2020 during a confrontation with a Hall County Detainee at the Jail.

Facts and Issues: Options:

The parties have resolved the worker's compensation case and the Board must approve the Stipulation and Settlement Agreement in order to file the settlement documents with the Georgia Worker's Compensation Board so as to finalize the case.

Approve or deny the settlement.

Yes

\$ 110,000.00 **Funding Requested**

Are funds within current budget?

Source of Funds Risk Management Fund

Does the action involve a Resolution, Ordinance, Contract, Agreement, etc.?

Has it been reviewed by the County Attorney? Is there a deadline for this item?

Yes 2023-07-13

Approvals:

Submit	Budget	Finance	Attorney	
WLI	TS	WG	VS	
Administration		Clerk		
CR		J	R	

Attachments:

Financial Supplement Settlement Documents



HALL COUNTY BOARD OF COMMISSIONERS FINANCIAL SUPPLEMENT REPORT

AGENDA ITEM 383/2023

Funds Requested: \$ 110,000.00 **Request Budgeted:** Yes

Proposed Source of Funding: Budget Transfer Requested:

Risk Management Fund No

Funding Source Items:

Fiscal Year	Fund	Division	Account	Amount
2024	602-RISK	1555 - RISK	552203-PROPERTY &	\$110,000.00
2024	MANAGEMENT FUND	MANAGEMENT	CASUALTY CLAIMS	\$110,000.00

Budget Transfer Items:

Additional Information/Comments:

Settlement documents to be added when received.

Contact for Questions: WJLICA **Phone:** (770) 297-2686

IN THE STATE BOARD OF WORKERS' COMPENSATION STATE OF GEORGIA

SBWC Claim No. 2021-067009

D/A: 12/02/2020

Ernestine Smith

Phone:

Hall County, Georgia 2875 Browns Bridge Road Gainesville, Georgia 30504

Gallagher Bassett Services, Inc. 2915 Premiere Parkway Suite 350 Duluth, Georgia 30097 Employee/Claimant

Employer/Self-Insurer

Servicing Agent

Jeffrey Kowalski
Montlick & Associates
17 Executive Park Drive
Suite 300
Atlanta, Georgia 30329
(404) 965-1860
Tax I.D.# 58-1570193

Attorney for Employee/Claimant

Chuck DuBose
DuBose Law, LLC
604 Washington Street
Clarkesville, Georgia 30523
(706) 903-5988

Attorney for. Employer/Self-Insurer

STIPULATION AND SETTLEMENT AGREEMENT

COMES NOW the parties to the above-styled case and file this, their Stipulation and Agreement, with the State Board of Workers' Compensation and respectfully request that it be substituted in lieu of any and all evidence which might be adduced at any hearing on the matter and that an Award be issued by the State Board of Workers' Compensation based hereon as follows:

- 1. The parties hereto are: ERNESTINE SMITH, hereinafter referred to as "employee," HALL COUNTY, GEORGIA, hereinafter referred to as "employer/self-insurer," and GALLAGHER BASSETT SERVICES, INC., hereinafter referred to as "servicing agent."
- 2. On December 2, 2020, the employee herein sustained a compensable injury involving her left knee.
- 3. The employee herein contends she has residual disability as a consequence of her compensable injuries. She also asserts she will require additional medical treatment as a consequence of her Injuries.

- 4. The employer and insurer/servicing agent, on the other hand, contend the employee's condition has improved to the point he is capable of returning to work earning her pre-injury average weekly wage. The employer and insurer/servicing agent also assert the employee will require little, if any, additional medical treatment as a consequence of her injuries.
- 5. Bona fide and genuine disputes exist between the parties as to the facts in the case, the determination of which disputes would materially affect the amount of compensation to be received by the employee.
 - 6. All parties are represented by counsel.
- 7. It is the desire and intention of the parties hereto to forever and irrevocably settle any and all claims and disputes arising out of the accident of December 2, 2020, by entering into the Stipulation and Agreement and having it approved as an Award of the State Board of Workers' Compensation, in accord with the general purposes and intent of the workers' compensation laws of Georgia, to forever and irrevocably settle any and all claims and disputes arising out of said accident, including claims for the payment of workers' compensation benefits of any kind and nature as well as claims for expenses for medical treatment and vocational rehabilitation. It is further agreed specifically between the parties hereto that each party waives any right to have the total amount awarded in the case either increased or decreased by seeking to have the Award hereunder modified or reviewed either under the provisions of O.C.G.A. § 34-9-104 or otherwise and each party agrees to be estopped from either taking or participating in any such attempted action.

- 8. The employee stipulates that there are no outstanding child support liens or attorney fee liens that would prohibit full disbursement of the settlement funds in this case.
- 9. It is further agreed between the parties that the employee has sustained no superadded injury or injuries to the injury of on or about December 2, 2020.

NOW THEREFORE, it is hereby specifically stipulated, covenanted and agreed by and between the parties hereto that the employer and insurer/servicing agent agree as follows:

- 1. To pay jointly in a lump sum, waiving commutation of interest, to the employee, the amount of ONE HUNDRED TEN THOUSAND DOLLARS AND NO/100 (\$110,000.00)(of which \$82,343.45 is to be paid to the employee and \$27,656.55 is to be paid to the employee's attorney, Jeffrey Kowalski, which represents \$27,500.00 as attorney fees for services rendered and \$156.55 for litigation expenses in this matter), which sum the employee agrees to and does accept in full, final and irrevocable settlement of any and all claims which have been or which might be claimed to arise out of the alleged accident of December 2, 2020, including claims for workers' compensation benefits of any kind or nature whatsoever, as well as claims for medical expenses or vocational rehabilitation expenses, subject to paragraph 3 below.
- 2. All checks to be paid pursuant to the above paragraph are to be sent directly to the attorney for the employee, Jeffrey Kowalski, at the address listed on the second page of this Stipulation and Agreement.

3. All incurred authorized medical expenses which were reasonable and necessary have been or will be paid. The employer/self-insurer is not responsible for any other medical expenses incurred from the date of the approval of this Stipulation and Agreement. The parties agree that the settlement amount includes remuneration for future medical in lieu of an open medical provision. By being a signatory to this Agreement, the employee acknowledges the limitation with regard to payment of such medical expenses and agrees that any medical expenses incurred after the date of the approval of this Stipulation and Agreement into the future shall be deemed unauthorized and will be the sole responsibility of the employee and shall not be the responsibility of the employer/self-insurer.

ļ

4. The parties agree that the \$82,343.45 to be paid to the employee represents a fair calculation of lost wage earning capacity over the lifetime of the employee directly attributable to the work injury; and that said sum shall be paid without commutation of interest, and shall be considered, upon approval of this stipulated settlement by the Board, as already accrued weekly indemnity which shall represent the negotiated compromise agreement that the employee's life expectancy is 319.2 months (DOB:

convard from and including the date of this Stipulation; that the same represents \$\pi \frac{257.96}{257.96}\$ per month over the balance of 319.2 months of life expectancy into the future. The employee's life expectancy is computed pursuant to National Vital Statistics Reports Life Table, Vol 69., No. 12 (November 17, 2020).

5. The Employee/Claimant hereby affirms that she is not eligible for Social Security Disability Benefits and is not currently Medicare eligible and has no reasonable expectation of same within the next 30 months nor has she received any Medicare Benefits.

IT IS AGREED that the final accord and satisfaction of ONE HUNDRED TEN THOUSAND DOLLARS AND NO/100 (\$110,000.00) has been reached as a compromise between the parties which gives due weight and regard to the conflicting evidence available on the issues and disputes between the parties and is in keeping with the provisions of the workers' compensation laws of the state.

IT IS FURTHER AGREED between the parties that all authorized expenses for medical or vocational rehabilitation which were reasonable and necessary have been, or will be paid subject to the provisions in paragraph 3 and that any other medical expenses or expenses for vocational rehabilitation are to be borne by the employee and are to be paid by the employee and not by the employer and insurer/servicing agent, and said items will not be the responsibility of the employer or the insurer/servicing agent herein.

IT IS AGREED by the parties that the above settlement amount may be reduced by the amount of any payment made by the employer and insurer/servicing agent to the employee for weekly benefits covering days after the date of approval of the agreement.

WHEREFORE, the parties have hereunto set their hands and respectfully request that the Board approve the Stipulation and Agreement and issue an Award based hereon.

IT IS HEREBY CERTIFIED that a copy of the Stipulation and Agreement has been mailed to the employer herein prior to the signature of all parties.

This 20 day of June , 2023.

ERNESTINE SMHH Employee/Claimant

JEFFREY KOWALSKI Attorney for Employee/Claimant

CHUCK E. DUBOSE
Attorney for Employer/Self-Insurer

Case Number: 731198	Statement of Distribution		Jerrrey Kowaiski
Ernestine Smith	vs. Hall Coun	ity Board of Commi	ssioners
RECOVERY:			
Temporary Total Disability Benefits			
Temporary Partial Disability Benefits	\$0.00		
Permanent Partial Disability Benefits			
Settlement	\$110,000.00		
·	***************************************		
	Total Recove	ry:	\$110,000.00
I. Advance by 3rd Parties	0	\$0.00	
-	0	\$0.00	•
		Total _	\$0.00
II. Money Owed to 3rd Parties	0	\$0.00	
2	0	\$0.00	
		. Total	\$0.00
TT To Montiols & Associates	, DC	-	
III. To Montlick & Associate	5, I .C.		
(costs, reimbursements, fees)			ቀባማ ደብስ በሳ
(a) Attorney's Fees .	***************************************		\$27,500.00
(b) Court Costs	410000017777441000000011444814411441400000000144144144144144	\$0.00	
(c) Photography Charge	***************************************	\$0.00	
(d) Postage	***************************************	\$0.00	
(e) Calls	***************************************	\$20.00	
(f) Deposition and Court Reporti	ngi	\$0.00	
(g) Travel Expenses	***************************************	\$0.00	
(h) Administrative Expenses	***************************************	. \$50.00	
(i) Firm Mileage Expenses	\$55010000000000000000000000000000000000	\$0.00	
(j) Medical Reports	Longstreet	\$77.55	
48 84 4 4 9 9 9 9 9 9 9 9 9 9 9 9 9 9 9	0	\$0.00	
***************************************	<u>0</u>	\$0.00	
14 1444 49 1811	0	\$0.00	
(k) Photostatic Copies		\$9.00	
(i) Courier Services	***************************************	\$0.00	
(m) Other Expenses:	0	\$0.00	
	0	\$0.00	
	Total Expenses	-	\$156.55
Total Due Month	ck & Associates, P.C.		\$27,656.55
TOTAL BALANCE DUE C	LIENT		\$82,343.45
I, the undersigned, after reviewing the fifees charged. Upon receipt of Montlick DUE CLIENT" above, this case and all Associates, P.C., its agents, servants, an client from Montlick & Associates. P.C.	pregoing receipts and payouts do hereby approve & Associates, P.C.'s check(s) totaling the amount matters arising or related thereto including the a d employees, shall be considered settled and con-	int following "TOTA! cts and conduct of M	L BALANCE Iontlick &
IN WITNESS WHEREOF, I have her	reunto set my hand and affixed my seal this the	(' 1	4
day of	. Emoli	tuse a	1.
	Ernestine Smith		CLIENT
I have received the above balance due.			. At 113 m
	DATE Ernestine Smith		CLIENT
Attorney Reviewed Approved by	()		

LETTER OF RESIGNATION

TO WHOM IT MAY CONCERN:

In further consideration of the settlement amount specified in the Stipulation and Settlement Agreement, the Employee/Claimant agrees that she hereby resigns from said employment with Hall County, Georgia, effective immediately, and agrees to refrain from reapplying for subsequent employment with said Employer at any time in the future.

Sincerely,

ERNESTINE SMITH

Witnessed by:

Name

Date

GENERAL RELEASE, WAIVER, VOLUNTARY RESIGNATION OF EMPLOYMENT AND AGREEMENT NOT TO RE-APPLY/RE-HIRE

KNOW ALL MEN BY THESE PRESENT, that the undersigned, Ernestine Smith, being over the age of twenty-one (21) years and a resident of the State of Georgia, has voluntarily resigned from employment with Hall County, Georgia, effective this date. Ernestine Smith further agrees on behalf of herself, her heirs, executors, administrators, personal representatives and assigns, as follows:

- (1) That she will neither challenge the voluntary resignation of her employment or the termination of her employment with Hall County, Georgia, nor will she apply for unemployment benefits against Hall County, Georgia, or at any time, seek reemployment with Hall County, Georgia, or any of its affiliates and/or subsidiaries and acknowledges she would be subject to immediate dismissal and termination in the event she was re-employed with Hall County, Georgia.
- (2) That she will not commence any lawsuit or claim for damages against Hall County, Georgia.
- (3) That she forever releases and waives any claim of liability against Hall County, Georgia, arising from her employment with Hall County, Georgia, and agrees to hold harmless Hall County, Georgia, as of the date this Release is signed and executed by her.
- (4) That she forever releases and waives any claim of liability against Hall County, Georgia, for any possible action in the foregoing regard, including, but not limited to, any claims under the Age Discrimination in Employment Act of 1967, as amended; Title VII of the Civil Rights Acts of 1964, as amended; Section 1981 of the Civil Rights Act of 1966; the American With Disabilities Act of 1990; Older Workers Benefit Protection Act of 1990; and, any claims under any other Federal, State, or Local Enactment of Rule of Law or Equity, including claims based on principles of contract and tort law.
- (5) That she acknowledges that the consideration for the undersigned, Ernestine Smith, to enter into and execute this Release shall be the settlement of her workers' compensation claim and other good and valuable consideration, the sufficiency of which is hereby acknowledged by both parties.
- I, Ernestine Smith, knowlngly and voluntarily execute this General Release, Waiver, Voluntary Resignation of Émployment and Agreement Not to Re-Apply/Re-Hire in accordance with the above-described terms. In consideration of mutual promises of

confidentiality with my Employer, which consideration is separate and distinct from the monetary consideration being paid for resolution of my workers' compensation claim and/or this General Release, I agree all terms of this settlement and the amount of this settlement are to remain confidential and will not be disclosed by myself or my attorney to any other person or entity except in response to a valid subpoena, court order, or other valid legal process and except for consultation with financial, legal, or other professional advisors.

I acknowledge that I was not coerced or placed under duress to execute this Release, Waiver, Voluntary Resignation of Employment and Agreement Not to Re-Apply/Re-Hire.

This General Release, Waiver, Voluntary Resignation of Employment and Agreement Not to Re-Apply/Re-Hire became effective the date of execution of this document.

This 20 day of ______, 2023.

ERNESTINE SMITH Employee/Claimant

Sworn to and subscribed before me, this 20th day of June, 2023.

Notary Public

My Commission Expires: /

res: //-3-6

Mitness



AGENDA ITEM

Consent Agenda

REPORT TO: Work Session (07/10/23)

REPORT TO: Voting Meeting (07/13/23)

ITEM NO: 379/2023

Approval and authorization for the Chairman to execute an

Intergovernmental Agreement with the Town of Braselton, City of Buford,

Town of Clermont, City of Flowery Branch, City of Gainesville, City of Gillsville, City of Oakwood, and City of Rest Haven regard

Gillsville, City of Lula, City of Oakwood, and City of Rest Haven regarding a Transportation Special Purpose Local Option Sales and Use Tax (TSPLOST) and authorization for the Chairman to take any additional action necessary to effectuate the Agreement, subject to review and approval by the County

Attorney.

Meetings:

Work Session Date: 07/10/23 Voting Meeting Date: 07/13/23

Executive Summary:

Presenter:

Recommendation:

Approval

Purpose of Request:

Approval and authorization for the Chairman to execute an Intergovernmental Agreement with the Town of Braselton, City of Buford, Town of Clermont, City of Flowery Branch, City of Gainesville, City of Gillsville, City of Lula, City of Oakwood, and City of Rest Haven regarding a Transportation Special Purpose Local Option Sales and Use Tax (TSPLOST) and authorization for the Chairman to take any additional action necessary to effectuate the Agreement, subject to review and approval by the County Attorney.

Facts and Issues:

The proposed TSPLOST program will run for five years, and the rate of the tax will be one percent. The Intergovernmental Agreement sets forth the distribution formula for TSPLOST proceeds.

History:

WL

The County and all of its Municipalities met to discuss a possible TSPLOST Intergovernmental Agreement on April 25, 2023. Following negotiations, the attached Intergovernmental Agreement has been proposed by all parties.

Options:

In order for the TSPLOST Intergovernmental Agreement to become effective, Hall County voters must approve a referendum set for November 7, 2023.

Are funds within current budget?

Source of Funds

Does the action involve a Resolution, Ordinance, Contract,
Agreement, etc.?

Has it been reviewed by the County Attorney?

Yes

Is there a deadline for this item?

Approvals:

Submit	Budget	Finance	Attorney
BC	TS	WG	VS
Administration		Clerk	
CR		Л	2

Attachments:

TSPLOST IGA



HALL COUNTY BOARD OF COMMISSIONERS FINANCIAL SUPPLEMENT REPORT

AGENDA ITEM 379/2023

Phone:

770-297-2686

\$ 0.00	Request Buagetea:	INO	
ding:	Budget Transfer Requested:		
	No		
Comments:			
	ding:	ding: Budget Transfer Reques No	

Contact for Questions: WL

TRANSPORTATION SPECIAL PURPOSE LOCAL OPTION SALES TAX INTERGOVERNMENTAL AGREEMENT

This Intergovernmental Agreement (the "Agreement") is made this _____ day of July, 2023 by and among Hall County, Georgia (hereinafter the "County"), a political subdivision of the State of Georgia, the Town of Braselton, Georgia, a municipal corporation, the City of Buford, Georgia, a municipal corporation, the Town of Clermont, Georgia, a municipal corporation, the City of Flowery Branch, Georgia, a municipal corporation, the City of Gillsville, Georgia, a municipal corporation, the City of Lula, Georgia, a municipal corporation, the City of Oakwood, Georgia, a municipal corporation, and the City of Rest Haven, a municipal corporation (hereinafter the "Municipalities"), acting pursuant to validly adopted approvals by their respective governing bodies. The County and the Municipalities do hereby agree as follows:

WITNESSETH:

WHEREAS, Hall County and its Municipalities constitute the regional hub for Northeast Georgia with regard to the provision of medical care, banking services, and commerce; and

WHEREAS, the location of Lake Lanier in Hall County has fueled exceptional tourism opportunities within Hall County and its Municipalities; and

WHEREAS, Interstate 985 traverses Hall County and has experienced an unprecedented increase in vehicle trips per day during the last decade, bringing residents from neighboring counties into Hall County and its Municipalities; and

WHEREAS, one of the main railroad lines in the nation traverses Hall County, and Hall County is partnering with the state and federal governments to create an inland port in Hall County along the railroad line; and

WHEREAS, the creation of the inland port will increase the transportation of goods, commodities, and materials through Hall County and its Municipalities; and

WHEREAS, numerous state routes provide connectivity among Hall County, its Municipalities, and major transportation corridors such as Interstate 85 and Georgia 400, and such transportation corridors provide direct access to the Interstate System serving the Southeastern United States; and

WHEREAS, Hall County and its Municipalities are experiencing rapid population growth as new residents determine that Hall County and its Municipalities provide outstanding opportunities to live, work, and play; and

WHEREAS, economic development activities within Hall County and its Municipalities are providing incentives for residents from neighboring counties to seek employment within Hall

County and its Municipalities; and

- WHEREAS, all of these factors have resulted in the need for Hall County and its Municipalities to explore alternatives to place before their residents regarding transportation improvements; and
- WHEREAS, one such alternative is found in Article 5A of Chapter 8 of Title 48 of the Official Code of Georgia Annotated, as amended (the "Act"), which authorizes the imposition of a single county Transportation Special Purpose Local Option Sales and Use Tax (the "TSPLOST") to fund authorized transportation Purposes for the use and benefit of the County and qualified Municipalities within the County; and
- WHEREAS, in accordance with Official Code of Georgia Annotated § 48-8-262(a)(l), the County and its Municipalities have determined that the majority of counties in the region have not proposed a referendum on a regional special district transportation sales and use tax; and
- WHEREAS, the governing authorities of the County and the Municipalities met together on April 25, 2023 to discuss possible projects and purposes for inclusion in the Transportation Special Purpose Local Option Sales and Use Tax referendum in conformity with the requirements of Official Code of Georgia Annotated § 48-8-262(a)(2); and
- WHEREAS, the County and its Municipalities desire to execute an Intergovernmental Agreement in order to place before the voters of Hall County the question whether a Transportation Special Purpose Local Option Sales and Use Tax should be utilized as a tool to help manage transportation challenges; and
- **WHEREAS,** Hall County proposes to issue general obligation debt in the amount of up to \$130,000,000 (One Hundred Thirty Million Dollars) to fund some of the Projects and Purposes defined herein; and
- **WHEREAS**, the Town of Braselton proposes to issue general obligation debt in the amount of up to \$3,500,000 (Three Million Five Hundred Thousand Dollars) to fund some of the Projects and Purposes defined herein; and
- WHEREAS, the City of Flowery Branch proposes to issue general obligation debt in the amount of up to \$5,000,000 (Five Million Dollars) to fund some of the Projects and Purposes defined herein; and
- **WHEREAS**, the City of Gainesville proposes to issue general obligation debt in the amount of up to \$40,000,000 (Forty Million Dollars) to fund some of the Projects and Purposes defined herein; and
- **WHEREAS,** the City of Oakwood proposes to issue general obligation debt in the amount of up to \$1,000,000 (One Million Dollars) to fund some of the Projects and Purposes defined herein;

NOW THEREFORE, in consideration of the premises and undertakings hereinafter set forth, it is agreed by and among the County and the Municipalities as follows:

Section 1. Representations of the Parties.

Each party hereto makes the following representations and warranties which are specifically relied upon by all other parties as a basis for entering into this Agreement:

- A. The County agrees that it will take all actions necessary to call an election, to be held in all of the voting precincts in Hall County on November 7, 2023, for the purpose of submitting to the qualified voters of the County for their approval the question of whether or not a Transportation Special Purpose Local Option Sales and Use Tax of one percent shall be imposed on all sales and uses subject to the sales and use tax in the special district of Hall County, as authorized by the Act for five years (20 calendar quarters) commencing on April 1, 2024 for the purpose of funding specified Projects (hereinafter more fully referred to and defined), and whether or not the County, Braselton, Flowery Branch, Gainesville, and Oakwood shall be authorized to issue general obligation debt to finance certain of the Projects and Purposes. The amount of net proceeds to be raised by the Transportation Special Purpose Local Option Sales and Use Tax is estimated to be \$325,000,000 (Three Hundred and Twenty-Five Million Dollars).
- B. The Municipalities are legally chartered municipal corporations as defined by law and judicial interpretation. During a public meeting of its governing board, conducted in compliance with the Open Meetings Act, Official Code of Georgia Annotated § 50-14-1, et seq., each of the Municipalities validly approved the execution of this Agreement.
- C. The County is a political subdivision of the State of Georgia created and existing under the Constitution and laws of the State. During a public meeting conducted in compliance with the Open Meetings Act, Official Code of Georgia Annotated § 50-14-1, et seq., the County approved the execution of this Agreement.
- D. It is the intention of the County and the Municipalities to comply in all respects with Official Code of Georgia Annotated § 48-8-260 et seq., and all provisions of this Agreement shall be construed in light of Official Code of Georgia Annotated § 48-8-260, et seq.

Section 2. Conditions Precedent.

The obligations of all parties under this Agreement are contingent upon the following prior events:

A. The adoption of a Resolution by the Board of Commissioners of Hall County authorizing the imposition of the Transportation Special Purpose Local Option Sales and Use Tax and calling the necessary election in accordance with the provisions of Official Code of Georgia Annotated § 48-8-262(d).

- B. The approval of the Transportation Special Purpose Local Option Sales and Use Tax by a majority of the voters in the County voting in the election (for those purposes) to be held in accordance with the provisions of Official Code of Georgia Annotated § 48-8-263.
- C. This Agreement is further contingent upon the collection of Transportation Special Purpose Local Option Sales and Use Tax revenues by the State of Georgia Department of Revenue and its transfer of the same to the County.

Section 3. Rate of Tax: Estimated Amount; Effective Date and Term of the Tax.

The Transportation Special Purpose Local Option Sales and Use Tax, subject to approval in an election to be held on November 7, 2023, shall be imposed at the rate of one percent (1%). The total estimated dollar amount for the net proceeds of the tax is \$325,000,000 (Three Hundred and Twenty-Five Million Dollars). The maximum period of time for which the tax shall be imposed is five years, beginning on April 1, 2024. The maximum amount of net proceeds to be raised by the Transportation Special Purpose Local Option Sales and Use Tax shall correspond to the period of time that the Transportation Special Purpose Local Option Sales and Use Tax shall be imposed. Hall County and its Municipalities intend for the maximum amount of net proceeds to be raised by the Transportation Special Purpose Local Option Sales and Use Tax to be the maximum amount of net proceeds allowed by law, specifically in accordance with House Bill 934 which became effective on May 2, 2022.

Section 4. Effective Date and Term of This Agreement.

This Agreement shall commence upon the date of its execution by Hall County and all Municipalities and shall terminate upon the latter of:

- A. The official declaration by the Board of Elections and Registration of Hall County of the failure of the election described in this Agreement; or
- B. The expenditure by the County and the Municipalities of the last dollar of money collected from the Transportation Special Purpose Local Option Sales and Use Tax even if such expenditure is made after the expiration of the Transportation Special Purpose Local Option Sales and Use Tax collection period.

Section 5. Purposes and Projects, Priority and Order of Funding.

A. In recognition of the need for transportation improvements across Hall County and its Municipalities, the parties agree that the estimated total net proceeds (\$325,000,000) shall be utilized for the following transportation purposes (the "Purposes"): roads, streets, bridges, including without limitation road, street, and bridge purposes pursuant to paragraph (1) of subsection (b) of Official Code of Georgia Annotated Section 48-8-121, trails, roundabouts, sidewalks, traffic signals, including new general obligation debt and other multi-year obligations issued to finance such purposes, and all accompanying infrastructure and services necessary to provide access to these transportation facilities.

- B. The transportation Projects to be funded in whole or in part from Transportation Special Purpose Local Option Sales and Use Tax proceeds (the "Projects"), are listed in Exhibit A, which is attached hereto and made part of this Agreement. The parties acknowledge and agree that at least 30% of the estimated revenues are being expended on Projects that are consistent with the Statewide Strategic Transportation Plan as defined in Official Code of Georgia Annotated § 32-2-22.
- C. All transportation Purposes included in this Agreement shall be funded from proceeds from the tax except as otherwise agreed. The Projects and Purposes described herein shall be funded from Transportation Special Purpose Local Option Sales and Use Tax proceeds as provided in this Agreement, and as specified in Exhibit A. Each party shall have the sole discretion to reduce the scope of a Project in the event of a funding shortfall.

Section 6. Transportation Special Purpose Local Option Sales and Use Tax Funds; Separate Accounts; No Commingling.

- A. A special fund or account shall be created by the County and designated as the 2024 Hall County Special District Mass Transportation Special Purpose Local Option Sales and Use Tax Fund (the "County Transportation Special Purpose Local Option Sales and Use Tax Fund"). The County shall select a bank which shall act as a depository and custodian of the County Transportation Special Purpose Local Option Sales and Use Tax Fund upon such terms and conditions as may be acceptable to the County.
- B. Each Municipality shall create a special fund to be designated as the 2024 [Municipality name] Special District Mass Transportation Special Purpose Local Option Sales and Use Tax Fund (each a "Municipal Transportation Special Purpose Local Option Sales and Use Tax Fund"). Each Municipality shall select a bank which shall act as a depository and custodian of the Transportation Special Purpose Local Option Sales and Use Tax proceeds received by each Municipality upon such terms and conditions as may be acceptable to the Municipality.
- C. All Transportation Special Purpose Local Option Sales and Use Tax proceeds shall be maintained by the County and each Municipality in the separate accounts or funds established pursuant to this Section. Transportation Special Purpose Local Option Sales and Use Tax proceeds shall not be commingled with other funds of the County or the Municipalities and shall be used exclusively for the purposes detailed in this Agreement. No funds other than Transportation Special Purpose Local Option Sales and Use Tax proceeds shall be placed in such accounts.

Section 7. Allocation and Disbursement of Transportation Special Purpose Local Option Sales and Use Tax Proceeds.

A. Upon receipt by the County of Transportation Special Purpose Local Option Sales and Use Tax proceeds collected by the State Department of Revenue, the County shall immediately deposit said proceeds in the Transportation Special Purpose Local Option Sales and Use Tax Fund. The monies in the Transportation Special Purpose Local Option Sales and Use

Tax Fund shall be held and applied to the cost of acquiring, constructing and installing the Projects that have been designated as Major Projects by the County and all Municipalities (hereinafter the "Major Projects") and the County capital outlay projects listed in Exhibit A and as provided in Paragraph B of this Section. In the event that a Major Project is specifically designated herein to be administered by a specific Municipality, the County shall, within 30 days of receipt of funds from the State Revenue Commissioner, transfer the funds designated for such Major Project to the designated Municipality on a pro-rata basis with Major Projects to be administered by the County and other specifically designated Municipalities according to the amount of proceeds received each month for Major Projects. The following Major Projects have been specifically designated in Exhibit A to be administered by specific Municipalities:

Ridge Road Corridor Improvements – Administered by the City of Gainesville

Park Hill Drive Intersection Improvements – Administered by the City of Gainesville

Hilton Drive Extension – Administered by the City of Gainesville

Old Oakwood Road at Balus Creek Road Culvert Replacement and Road Alignment) – Administered by the City of Oakwood

Main Street, Flat Creek and Old Oakwood Road Intersection – Administered by the City of Oakwood

Frazer Road Corridor Improvements – Administered by the City of Buford

Thompson Mill Road Improvements – Administered by the Town of Braselton

B. The County, following each monthly deposit of the Transportation Special Purpose Local Option Sales and Use Tax proceeds in the Transportation Special Purpose Local Option Sales and Use Tax Fund, shall reserve \$4,333,333.33 (Four Million Three Hundred Thirty-Three Thousand Three Hundred Thirty-Three and 33/100 Dollars) of the monthly Transportation Special Purpose Local Option Sales and Use Tax proceeds received to pay the cost of the Major Projects to be administered by the County or specifically designated Municipalities as set forth in Exhibit A to this Agreement on a pro rata basis determined by the percentage of the individual Project as a portion of Major Projects. For example, the percentage of the Project known as the Thompson Mill Road Improvements is 0.38 percent compared to the total Major Projects List, as shown on Exhibit A, so each month Hall County would disburse the sum of \$16,666.67 to the Town of Braselton from the Major Projects reserve to facilitate the Town of Braselton's administration of the construction of the Thompson Mill Road Improvements Project, assuming that at least \$4,333,333.33 is received as TSPLOST proceeds from the State Revenue Commissioner for that month. If at least \$4,333,333.33 is not received for the month, then the distribution by Hall County to the Town of Braselton for that month would be 0.38 percent of the funds received by Hall County from the State Revenue Commissioner for that month. Additionally, if the net proceeds from the Transportation Special Purpose Local Option Sales Tax exceed the sum of \$4,333,333.33 for the month, the County shall disburse to each Municipality its pro-rata allocation of the remaining monthly Transportation Special Purpose Local Option Sales and Use Tax net proceeds received, within thirty (30) days of the County's receipt of such Transportation Special Purpose Local Option Sales and Use Tax proceeds. The County or the specifically designated Municipality shall expend the monies reserved for Major Projects to construct and install such Major Projects. The County and the Municipalities shall receive a pro-rata allocation of the remaining Transportation Special Purpose Local Option Sales and Use Tax net proceeds, after the allocation for the Major Projects, on a monthly basis in accordance with the table below. The aggregate net remaining Transportation Special Purpose Local Option Sales and Use Tax proceeds are estimated to be \$65,000,000 (Sixty-Five Million Dollars) over the five (5) year period.

Project	County/Municipality	Pro Rata %	Estimated Cost
County Projects (excluding Major Projects)	Unincorporated Hall County	42.5000%	27,625,000
Braselton	Braselton	3.9981%	2,598,748
			, ,
Flowery Branch	Flowery Branch	9.7953%	6,366,932
Gainesville	Gainesville	29.9856%	19,490,608
Buford	Buford	3.3984%	2,208,936
Gillsville	Gillsville	0.4998%	324,843
Clermont	Clermont	1.3993%	909,562
Oakwood	Oakwood	5.3974%	3,508,310
Lula	Lula	2.9986%	1,949,061
Rest Haven	Rest Haven	0.0277%	18,000
			\$65,000,000

Notwithstanding the foregoing, once the County has deposited the aggregate amount of \$260,000,000 (Two Hundred Sixty Million Dollars) (the total estimated cost of the Major Projects) into the account for the payment of the cost of the Major Projects, the County shall make no further deposits of Transportation Special Purpose Local Option Sales and Use Tax proceeds into such account for Major Projects. As among the Major Projects, the County, or the applicable specifically designated Municipality, may allocate excess proceeds not needed for a particular Major Project, once satisfactorily completed, to one or more other Major Projects as determined by the County, or with regard to Major Projects to be administered by a specifically designated Municipality, the specifically designated Municipality may allocate excess proceeds for such Major Project administered by such Municipality to other Major Projects administered by such Municipality or to Major Projects administered by the County. In the event that the final, actual aggregate cost of the Major Projects is less than \$260,000,000, any excess proceeds designated for Major Projects shall be disbursed in the same manner as the remaining Transportation Special Purpose Local Option Sales and Use Tax proceeds are to be disbursed as set forth in the table above.

Proceeds over and above the amount estimated to be received pursuant to this Referendum (herein, "Excess Proceeds") shall be allocated in accordance with the table above and shall be used

solely for the Purposes listed herein. Each party shall expend its portion (determined using the percentages set forth in the table above) of Excess Proceeds from the Transportation Special Purpose Local Option Sales and Use Tax on one or more of its Projects set forth in Exhibit A of this Agreement.

- C. No Purpose or Project will be given preference in the funding and distribution process in such a way that the monthly distribution formula set forth herein is affected. Each party to this Agreement shall determine the priority or order in which its designated transportation purposes will be fully or partially funded based upon the distribution formula set forth in this Agreement. Each party's determination of the priority or order of funding for its transportation purposes shall be based on the extent to which a Project is ready to be initiated, the most recently updated assessment of the transportation needs of the applicable party, and practical considerations regarding the effect of the Project upon the traffic flow within the jurisdiction. The parties anticipate that projects may be funded concurrently so as to maximize the impact of the Transportation Special Purpose Local Option Sales and Use Tax proceeds on the transportation needs of Hall County and its Municipalities.
- D. Should any Municipality cease to exist as a legal entity before all funds are distributed under this Agreement, that Municipality's share of the funds subsequent to dissolution shall be paid to the County as part of the County's share, unless an act of the Georgia General Assembly makes the defunct Municipality part of another successor municipality. If such an act is passed, the defunct Municipality's share shall be paid to the successor Municipality in addition to all other funds to which the successor Municipality would otherwise be entitled.

Section 8. Project Monitoring, Record Keeping and Reporting, Audits.

- A. All parties to this Agreement shall promptly move forward with the acquisition and construction of the Projects in an efficient and economical manner and at a reasonable cost in conformity with all applicable laws, ordinances, rules and regulations of any governmental authority having jurisdiction over the Projects.
- B. The governing authority of the County and the governing authority of each of the Municipalities shall comply with the requirements of Official Code of Georgia Annotated § 48-8-269.5(a)(2), which requires that the governing authority of each county and the governing authority of each qualified municipality receiving any proceeds from the tax under this part to maintain a record of each and every purpose for which the proceeds of the tax are used. A schedule shall be included in each annual audit which shows for each purpose in the resolution calling for imposition of the tax the original estimated cost, the current estimated cost if it is not the original estimated cost, amounts expended in prior years, and amounts expended in the current year. The auditor shall verify and test expenditures sufficient to provide assurances that the schedule is fairly presented in relation to the financial statements. The auditor's report on the financial statements shall include an opinion, or disclaimer of opinion, as to whether the schedule is presented fairly in all material respects in relation to the financial statements taken as a whole. Certain information must be included in the annual audit of the County or each of the

Municipalities during the term of this Agreement. The distribution and use of all Transportation Special Purpose Local Option Sales and Use Tax proceeds deposited in the County Transportation Special Purpose Local Option Sales and Use Tax Fund and each Municipal Transportation Special Purpose Local Option Sales and Use Tax Fund shall be audited annually by an independent certified public accounting firm. The County and the Municipalities agree to cooperate with the independent certified public accounting firm in any audit by providing all necessary information. Each Municipality shall provide the County a copy of its annual audit.

- C. The governing authority of the County and the governing authority of each of the Municipalities shall comply with the requirements of Official Code of Georgia Annotated § 48-8-269.6, which requires the publication of annual reports concerning expenditures for the Purposes.
- D. The County and Municipalities agree to maintain thorough and accurate records concerning receipt of Transportation Special Purpose Local Option Sales and Use Tax proceeds and expenditures for each Project or Purpose undertaken by the County or respective Municipality as required to fulfill the terms of this Agreement.

Section 9. Completion of Projects.

- A. The County and the Municipalities acknowledge that the costs shown for each Purpose described in Exhibit A are estimated amounts.
- B. When the County or a Municipality, as applicable, confirms that all of its Projects are completed, any excess proceeds held by the confirming County or Municipality shall, for the purposes of this Agreement, be deemed excess funds and disposed of as follows: Excess Proceeds subject to this subsection shall be used solely for the purpose of reducing any indebtedness of the County or the applicable qualified Municipality within the special district other than indebtedness incurred pursuant to this part. If there is no such other indebtedness or if the Excess Proceeds exceed the amount of any such other indebtedness, then the Excess Proceeds shall next be paid into the general fund of such County or the applicable qualified Municipality, it being the intent that any funds so paid into the general fund of such County or applicable qualified Municipality be used for the purpose of reducing ad valorem taxes according to Official Code of Georgia Annotated § 48-8-269.5(f)(2).

Section 10. Project Management.

The County, or the applicable Municipality for municipal projects to be administered by such Municipality, may contract for Project Management regarding its Major Projects, and Project Management shall be funded from Transportation Special Purpose Local Option Sales and Use Tax proceeds. Project Management shall be performed by one or more persons or entities, and the Project Management function shall work out of the Gainesville-Hall Metropolitan Planning Organization (hereinafter "MPO") office structure. The total annual compensation for the Project Management function described in this paragraph, including wages and benefits, if applicable,

shall not exceed \$300,000 (Three Hundred Thousand Dollars). Municipalities may request that the Project Management function described in this paragraph be used for certain Municipal Projects which are not designated as Major Projects. In such event, the Municipality shall contract with the Project Management person or entity described in this paragraph for the specific services to be performed.

Section 11. Issuance of Debt by County and/or Municipalities.

County Debt.

- A. The Transportation Special Purpose Local Option Sales and Use Tax election ballot shall contain language required by the Act for the authorization of general obligation County debt in the principal amount of up to \$130,000,000 (One Hundred Thirty Million Dollars).
- B. The County may use the proceeds of its debt for the purpose of funding Major Projects or County Projects, paying capitalized interest (if any), and paying the cost of issuing its debt. The County acknowledges that it is solely responsible for the payment of its debt, including any and all costs, interest, and fees associated therewith.
- C. The County's debt shall be paid first from the proceeds of its portion of the Transportation Special Purpose Local Option Sales and Use Tax or from the proceeds of the Transportation Special Purpose Local Option Sales and Use Tax which have been designated for Major Projects, with the exception of Major Projects which are designated in this Agreement to be administered by a specifically designated Municipality. In the event that there are insufficient Transportation Special Purpose Local Option Sales and Use Tax collections to pay the debt from its portion of the proceeds, the County shall pay any shortfall attributable to the debt from its general funds (the "Debt Service Payments"). The County covenants that, in order to make the Debt Service Payments when due from its general funds to the extent required, it will exercise its power of taxation to the extent necessary to timely pay any amounts required to be paid hereunder and it will make available and use for such payments all taxes levied and collected for that purpose together with funds from any other source. The County further covenants and agrees that in order to make funds available for such purpose, it will, in its general revenue, appropriation, and budgetary measures whereby its tax funds or revenues and the allocation thereof are controlled or provided for, include sums sufficient to timely satisfy such Debt Service Payments that may be required to be made from its general funds, whether or not any other sums are included in such measure, until all payments so required to be made shall have been made in full. The obligation of the County to make any payments that may be required to be made from its general funds shall constitute a general obligation of the County and a pledge of full faith and credit of the County to provide the funds required to timely fulfill any such obligation.
- D. The obligation of the County to make Debt Service Payments and to perform and observe the other agreements on its part contained in this Section 11 shall be absolute and unconditional. Until such time as the principal of and interest on the debt shall have been paid in full or provision for the payment thereof shall have been made, the County (a) will

not suspend or discontinue any payments provided for herein, (b) will perform and observe all of its other agreements contained in this Agreement, and (c) will not terminate this Agreement for any cause, including, without limiting the generality of the foregoing, failure to complete any Project, a defect in any Project, or any failure of any other party to this Agreement to observe, whether express or implied, any duty, liability or obligation arising out of or connected with this Agreement.

E. The County will be responsible for all facets of the debt issuance and repayment process for its debt as stated herein. The County will select the underwriter, bond counsel and local counsel. The County will endeavor in good faith to be fiscally responsible in minimizing, to the extent possible, the costs and fees associated with the debt issuance process.

Braselton Debt.

- F. The Transportation Special Purpose Local Option Sales and Use Tax election ballot shall contain language required by the Act for the authorization of general obligation Braselton debt in the principal amount of up to \$3,500,000 (Three Million Five Hundred Thousand Dollars).
- G. Braselton may use the proceeds of its debt for the purpose of funding Major Projects or Braselton Projects, paying capitalized interest (if any), and paying the cost of issuing its debt. Braselton acknowledges that it is solely responsible for the payment of its debt, including any and all costs, interest, and fees associated therewith.
- H. Braselton's debt shall be paid first from the proceeds of its portion of the Transportation Special Purpose Local Option Sales and Use Tax or from the proceeds of the Transportation Special Purpose Local Option Sales and Use Tax which have been designated for Major Projects for which Braselton has been specifically designated as administrator within this Agreement. In the event that there are insufficient Transportation Special Purpose Local Option Sales and Use Tax collections to pay the debt from its portion of the proceeds, Braselton shall pay any shortfall attributable to the debt from its general funds (the "Debt Service Payments"). Braselton covenants that, in order to make the Debt Service Payments when due from its general funds to the extent required, it will exercise its power of taxation to the extent necessary to timely pay any amounts required to be paid hereunder and it will make available and use for such payments all taxes levied and collected for that purpose together with funds from any other source. Braselton further covenants and agrees that in order to make funds available for such purpose, it will, in its general revenue, appropriation, and budgetary measures whereby its tax funds or revenues and the allocation thereof are controlled or provided for, include sums sufficient to timely satisfy such Debt Service Payments that may be required to be made from its general funds, whether or not any other sums are included in such measure, until all payments so required to be made shall have been made in full. The obligation of Braselton to make any payments that may be required to be made from its general funds shall constitute a general obligation of Braselton and a pledge of full faith and credit of Braselton to provide the funds required to timely fulfill any such obligation.

- I. The obligation of Braselton to make Debt Service Payments and to perform and observe the other agreements on its part contained in this Section 11 shall be absolute and unconditional. Until such time as the principal of and interest on the debt shall have been paid in full or provision for the payment thereof shall have been made, Braselton (a) will not suspend or discontinue any payments provided for herein, (b) will perform and observe all of its other agreements contained in this Agreement, and (c) will not terminate this Agreement for any cause, including, without limiting the generality of the foregoing, failure to complete any Project, a defect in any Project, or any failure of any other party to this Agreement to observe, whether express or implied, any duty, liability or obligation arising out of or connected with this Agreement.
- J. Braselton will be responsible for all facets of the debt issuance and repayment process for its debt as stated herein. Braselton will select the underwriter, bond counsel and local counsel. Braselton will endeavor in good faith to be fiscally responsible in minimizing, to the extent possible, the costs and fees associated with the debt issuance process.

Flowery Branch Debt.

- K. The Transportation Special Purpose Local Option Sales and Use Tax election ballot shall contain language required by the Act for the authorization of general obligation Flowery Branch debt in the principal amount of up to \$5,000,000 (Five Million Dollars).
- L. Flowery Branch may use the proceeds of its debt for the purpose of funding Flowery Branch Projects, paying capitalized interest (if any), and paying the cost of issuing its debt. Flowery Branch acknowledges that it is solely responsible for the payment of its debt, including any and all costs, interest, and fees associated therewith.
- M. Flowery Branch's debt shall be paid first from the proceeds of its portion of the Transportation Special Purpose Local Option Sales and Use Tax. In the event that there are insufficient Transportation Special Purpose Local Option Sales and Use Tax collections to pay the debt from its portion of the proceeds, Flowery Branch shall pay any shortfall attributable to the debt from its general funds (the "Debt Service Payments"). Flowery Branch covenants that, in order to make the Debt Service Payments when due from its general funds to the extent required, it will exercise its power of taxation to the extent necessary to timely pay any amounts required to be paid hereunder and it will make available and use for such payments all taxes levied and collected for that purpose together with funds from any other source. Flowery Branch further covenants and agrees that in order to make funds available for such purpose, it will, in its general revenue, appropriation, and budgetary measures whereby its tax funds or revenues and the allocation thereof are controlled or provided for, include sums sufficient to timely satisfy such Debt Service Payments that may be required to be made from its general funds, whether or not any other sums are included in such measure, until all payments so required to be made shall have been made in full. The obligation of Flowery Branch to make any payments that may be required to be made from its general funds shall constitute a general obligation of Flowery Branch and a pledge of full faith and credit of Flowery Branch to provide the funds required to timely fulfill any such obligation.

- N. The obligation of Flowery Branch to make Debt Service Payments and to perform and observe the other agreements on its part contained in this Section 11 shall be absolute and unconditional. Until such time as the principal of and interest on the debt shall have been paid in full or provision for the payment thereof shall have been made, Flowery Branch (a) will not suspend or discontinue any payments provided for herein, (b) will perform and observe all of its other agreements contained in this Agreement, and (c) will not terminate this Agreement for any cause, including, without limiting the generality of the foregoing, failure to complete any Project, a defect in any Project, or any failure of any other party to this Agreement to observe, whether express or implied, any duty, liability or obligation arising out of or connected with this Agreement.
- O. Flowery Branch will be responsible for all facets of the debt issuance and repayment process for its debt as stated herein. Flowery Branch will select the underwriter, bond counsel and local counsel. Flowery Branch will endeavor in good faith to be fiscally responsible in minimizing, to the extent possible, the costs and fees associated with the debt issuance process.

Gainesville Debt.

- P. The Transportation Special Purpose Local Option Sales and Use Tax election ballot shall contain language required by the Act for the authorization of general obligation Gainesville debt in the principal amount of up to \$40,000,000 (Forty Million Dollars).
- Q. Gainesville may use the proceeds of its debt for the purpose of funding Major Projects or Gainesville Projects, paying capitalized interest (if any), and paying the cost of issuing its debt. Gainesville acknowledges that it is solely responsible for the payment of its debt, including any and all costs, interest, and fees associated therewith.
- R. Gainesville's debt shall be paid first from the proceeds of its portion of the Transportation Special Purpose Local Option Sales and Use Tax or from the proceeds of the Transportation Special Purpose Local Option Sales and Use Tax which have been designated for Major Projects for which Gainesville has been specifically designated as administrator within this Agreement. In the event that there are insufficient Transportation Special Purpose Local Option Sales and Use Tax collections to pay the debt from its portion of the proceeds, Gainesville shall pay any shortfall attributable to the debt from its general funds (the "Debt Service Payments"). Gainesville covenants that, in order to make the Debt Service Payments when due from its general funds to the extent required, it will exercise its power of taxation to the extent necessary to timely pay any amounts required to be paid hereunder and it will make available and use for such payments all taxes levied and collected for that purpose together with funds from any other source. Gainesville further covenants and agrees that in order to make funds available for such purpose, it will, in its general revenue, appropriation, and budgetary measures whereby its tax funds or revenues and the allocation thereof are controlled or provided for, include sums sufficient to timely satisfy such Debt Service Payments that may be required to be made from its general funds, whether or not any other sums are included in such measure, until all payments so required

to be made shall have been made in full. The obligation of Gainesville to make any payments that may be required to be made from its general funds shall constitute a general obligation of Gainesville and a pledge of full faith and credit of Gainesville to provide the funds required to timely fulfill any such obligation.

- S. The obligation of Gainesville to make Debt Service Payments and to perform and observe the other agreements on its part contained in this Section 11 shall be absolute and unconditional. Until such time as the principal of and interest on the debt shall have been paid in full or provision for the payment thereof shall have been made, Gainesville (a) will not suspend or discontinue any payments provided for herein, (b) will perform and observe all of its other agreements contained in this Agreement, and (c) will not terminate this Agreement for any cause, including, without limiting the generality of the foregoing, failure to complete any Project, a defect in any Project, or any failure of any other party to this Agreement to observe, whether express or implied, any duty, liability or obligation arising out of or connected with this Agreement.
- T. Gainesville will be responsible for all facets of the debt issuance and repayment process for its debt as stated herein. Gainesville will select the underwriter, bond counsel and local counsel. Gainesville will endeavor in good faith to be fiscally responsible in minimizing, to the extent possible, the costs and fees associated with the debt issuance process.

Oakwood Debt.

- U. The Transportation Special Purpose Local Option Sales and Use Tax election ballot shall contain language required by the Act for the authorization of general obligation Oakwood debt in the principal amount of up to \$1,000,000 (One Million Dollars).
- V. Oakwood may use the proceeds of its debt for the purpose of funding Major Projects or Oakwood Projects, paying capitalized interest (if any), and paying the cost of issuing its debt. Oakwood acknowledges that it is solely responsible for the payment of its debt, including any and all costs, interest, and fees associated therewith.
- W. Oakwood's debt shall be paid first from the proceeds of its portion of the Transportation Special Purpose Local Option Sales and Use Tax or from the proceeds of the Transportation Special Purpose Local Option Sales and Use Tax which have been designated for Major Projects for which Oakwood has been specifically designated as administrator within this Agreement. In the event that there are insufficient Transportation Special Purpose Local Option Sales and Use Tax collections to pay the debt from its portion of the proceeds, Oakwood shall pay any shortfall attributable to the debt from its general funds (the "Debt Service Payments"). Oakwood covenants that, in order to make the Debt Service Payments when due from its general funds to the extent required, it will exercise its power of taxation to the extent necessary to timely pay any amounts required to be paid hereunder and it will make available and use for such payments all taxes levied and collected for that purpose together with funds from any other source. Oakwood further covenants and agrees that in order to make funds available for such purpose, it will, in its general revenue, appropriation, and budgetary measures whereby its tax funds or revenues

and the allocation thereof are controlled or provided for, include sums sufficient to timely satisfy such Debt Service Payments that may be required to be made from its general funds, whether or not any other sums are included in such measure, until all payments so required to be made shall have been made in full. The obligation of Oakwood to make any payments that may be required to be made from its general funds shall constitute a general obligation of Oakwood and a pledge of full faith and credit of Oakwood to provide the funds required to timely fulfill any such obligation.

- X. The obligation of Oakwood to make Debt Service Payments and to perform and observe the other agreements on its part contained in this Section 11 shall be absolute and unconditional. Until such time as the principal of and interest on the debt shall have been paid in full or provision for the payment thereof shall have been made, Oakwood (a) will not suspend or discontinue any payments provided for herein, (b) will perform and observe all of its other agreements contained in this Agreement, and (c) will not terminate this Agreement for any cause, including, without limiting the generality of the foregoing, failure to complete any Project, a defect in any Project, or any failure of any other party to this Agreement to observe, whether express or implied, any duty, liability or obligation arising out of or connected with this Agreement.
- Y. Oakwood will be responsible for all facets of the debt issuance and repayment process for its debt as stated herein. Oakwood will select the underwriter, bond counsel and local counsel. Oakwood will endeavor in good faith to be fiscally responsible in minimizing, to the extent possible, the costs and fees associated with the debt issuance process.

Section 12. Citizen Review Committee.

- A. The County and Municipalities agree that the members of the Citizen Review Committee, which is reviewing expenditures for SPLOST VII and SPLOST VIII Projects, shall also review the Projects and Purposes set forth in this Agreement.
- B. The Citizen Review Committee will represent the interests of the citizens of the County and its Municipalities and shall receive and review periodic status reports concerning all Projects and Purposes to be funded from the net proceeds of the Transportation Special Purpose Local Option Sales and Use Tax Program. The Committee shall review Transportation Special Purpose Local Option Sales and Use Tax Projects and Purposes of the County and Municipalities and shall invite the necessary staff, division directors, department heads, administrators, and appropriate third parties to provide Project and Purpose updates to the Committee.
- C. The mission of the Citizen Review Committee is to ensure all Hall County and Municipal Transportation Special Purpose Local Option Sales and Use Tax Program Purposes will be reported and executed in an efficient, transparent, and fully accountable manner in keeping with the purposes of the overall Transportation Special Purpose Local Option Sales and Use Tax Program.

- D. Hall County will provide appropriate staff, technical advisors, and meeting facilities to support the Committee's activities.
- E. The County Administrator and City Managers or designee(s), as applicable, of the County and Municipalities to this Agreement shall appoint any successor members of the Committee based on the following methodology:
 - 1. The Citizen Review Committee is comprised of nine members, five members appointed by the County Administrator; two members appointed by the City Manager of the City of Gainesville; one member appointed by a majority of the City Managers or designees of Buford, Braselton, Flowery Branch, Oakwood and Rest Haven; and one member appointed by a majority of the City Managers or designees of Clermont, Gillsville, and Lula.
 - 2. Each member shall serve a four (4) year term. Each committee member selected to serve shall be appointed, or reappointed, every four years by the County and Municipality officials.
 - 3. No individual who holds state, county, or city elected office shall be eligible to serve as a member of the Citizen Review Committee during the term of such elected office, and the position of any member shall be deemed vacant upon such member qualifying as a candidate for elected public office. A member may be removed from the Citizen Review Committee with cause by the appointing official(s). Vacancies which may occur on the Committee shall be filled for the remainder of the unexpired term in the same manner as original appointments.
 - 4. Citizen Review Committee members are expected to serve with integrity and shall adhere to the highest ethical standards. Members who miss two consecutive meetings without reasonable cause or whose annual attendance drops below 50% shall be deemed to have vacated their seat on the Committee.

Section 13. Default.

The failure of any party to perform its obligations under this Agreement shall constitute an event of default.

Section 14. Liability for Noncompliance.

The County and the Municipalities shall comply with all applicable local, state, and federal statutes, ordinances, rules and regulations. In the event that any Municipality fails to comply with the requirements of the Act (Official Code of Georgia Annotated § 48- 8-260 et seq.), the County shall not be held liable for such noncompliance. No consent or waiver, express or implied, by any party to this Agreement, to any breach of any covenant, condition or duty of another party shall be construed as a consent to, or waiver of, any future breach of the same.

Section 15. Counterparts.

This Agreement may be executed in several counterparts, each of which shall be deemed an original and all of which together shall constitute one and the same instrument.

Section 16. Governing Law.

This Agreement and all transactions contemplated hereby shall be governed by, and construed and enforced in accordance with, the laws of the State of Georgia.

Section 17. Severability.

Should any provision of this Agreement or application thereof to any person or circumstance be held invalid or unenforceable, the remainder of this Agreement or the application of such provision to any person or circumstance, other than those to which it is held invalid or unenforceable, shall not be affected thereby, and each provision of this Agreement shall be valid and enforceable to the full extent permitted by law.

Section 18. Entire Agreement.

This Agreement embodies and sets forth all the provisions and understandings between the parties relative to the Purposes and Projects. There are no provisions, agreements, understandings, representations, or inducements, either oral or written, between the parties other than those hereinabove set forth. Any and all prior provisions, agreements, contracts or understandings, either oral or written, between the parties relative to the Purposes and Projects are hereby rescinded and superseded by this Agreement.

Section 19. Amendments.

This Agreement shall not be amended or modified except by agreement in writing executed by the governing authorities of the County and all of the Municipalities.

Section 20. Notices.

All notices, demands or requests required or permitted to be given pursuant to this Agreement shall be in writing and shall be deemed to have been properly given or served and shall be effective three days after having been deposited or placed in the United States mail, postage prepaid to the addresses appearing below, or when delivered by hand to the addresses indicated below:

A. Town of Braselton PO Box 306 4982 Highway 53 Braselton, Georgia 30517 Attention: Town Manager

B. City of Buford2300 Buford HighwayBuford, Georgia 30518Attention: City Manager

C. Town of Clermont 109 King St. Clermont, Georgia 30527

Attention: Town Clerk

D. City of Flowery BranchP.O. Box 7575410 Pine StreetFlowery Branch, Georgia 30542Attention: City Manager

E. City of Gainesville P.O. Box 2496 300 Henry Ward Way Gainesville, Georgia 30503 Attention: City Manager

F. City of Gillsville
P.O. Box 25
6288 GA-52
Gillsville, Georgia 30543-0025
Attention: City Clerk

G. City of Lula 6055 Main St. Lula, Georgia 30554 Attention: Mayor

H. City of Oakwood P.O. Box 99 4035 Walnut Street Oakwood, Georgia 30566 Attention: City Manager

I. City of Rest Haven428 Thunder RoadBuford, Georgia 30518Attention: City Clerk

J. Hall County
P.O. Box 1435
2875 Browns Bridge Road
Gainesville, Georgia 30503
Attention: County Administrator

Section 21. Public Facilities.

The County and Municipalities agree that each approved Transportation Special Purpose Local Option Sales and Use Tax Project associated with this Agreement shall be maintained as a public facility and in public ownership.

Section 22. Mediation.

HALL COUNTY, GEORGIA

The County and the Municipalities agree to submit any controversy arising under this Agreement to mediation as a part of the dispute resolution process. The parties to the mediation shall mutually select a neutral party to serve as mediator. Costs of mediation shall be shared equally among the parties to the mediation.

IN WITNESS WHEREOF, all parties have executed this Agreement on the date indicated herein.

SIGNATURES ON THE FOLLOWING THREE PAGES

By: Richard Higgins, Chairman, Boar	rd of Commissioners
Attest:	
Jennifer Rivera, Clerk	Date
Approved as to Form:	
William J. Linkous, III, County Attor	ney

TOWN OF BRASELTON	ELTON, CROCKED BY THE PARTY OF
By: Honorable Kurt Ward, Mayor Attest: Jennifer Scott, City Clerk Approved as to Form:	6-15-ZbZ3 Date
Gregory Jay, Town Attorney	
CITY OF BUFORD By: Honorable Phillip Beard, Chairman	, Buford City Commission
Attest: Kim Wolfe, City Clerk Approved as to Form:	Date
Gregory Jay, City Attorney	
By: Kames G. Nix, Mayor	
Attest: Amy Lomax, City Clerk Approved as to Form:	<u>Ce 15 23</u> Date
David Syfan City Attorney	



CITY OF FLOWERY BRANCH Honorable Ed Asbridge, Mayor Attest: Shelia Cooper, City Clerk Approyed as to Form: Karen G. Thomas, City Attorney GEORGIA Honorable W. Sam Couvillon, Mayor Attest: Denise O. Jordan, City Clerk Approved as to Form: Abbott S. Hayes, Jr., City Attorney CITY OF GILLSVILLE Honorable Wade Dale, Mayor Attest: Sandra Helton, City Clerk Approved as to Form; David Syfan, City Attorney

By: Honorable Joe Thomas, Mayor Attest: Tangee Puckett, City Clerk Approved as to Form: Joey Homans, City Attorney	6 28 23 Date	
CITY OF OAKWOOD By: Law Sarggar Honorable Lamar Scroggs, Mayor Attest: Mai Charg, City Clerk Approved as to Form: Donald Hunt, City Attorney	6/26/23 Date	OAKWOOD OAKWOOD GEORGIA FORWARD TOGETHER
CITY OF REST HAVEN By: Honorable Kenneth Waycaster, Mayor Attest: Monica Montgomery, City Clerk Approved as to Form:	Date	
Gregory Jay, City Attorney		

EXHIBIT A

TSPLOST Projects			
Description		4	Amount
Total Estimated Collections		\$	325,000,000
Purposes - Construction of roads, bridges, sidewalks, multiuse paths, intersection improvements, traffic safety enhancements, and stormwater projects pertaining to roadway and other transportation projects.			
Major Projects (80% bucket)			
Spout Springs Road Widening Phase II	County	\$	40,000,000
McEver Road Widening Phase I	County		58,000,000
Ridge Road Corridor Improvements	Gainesville		40,000,000
Park Hill Drive Intersection Improvements	Gainesville		11,000,000
Hilton Drive Extension	Gainesville		26,000,000
McEver Road Intersection Improvements	County		12,500,000
SR 365 Safety Improvements	County		20,000,000
SR 369/Browns Bridge Road Corridor Improvements/Widening	County		35,846,000
Little Five Points Intersection	County		2,500,000
Mt Vernon Road and Rilla Road Intersection	County		3,000,000
Mt Vernon Road and Jim Hood Road Intersection	County		2,500,000
Memorial Park Drive and Atlanta Highway Intersection Old Oakwood Road at Balus Creek Road Culvert	County		4,000,000
Replacement and Road Alignment	Oakwood		1,300,000
Main Street, Flat Creek Road and Old Oakwood Road Intersection Improvements	Oakwood		850,000
Frazer Road Corridor Improvements	Buford		1,504,000
Thompson Mill Road Improvements	Braselton		1,000,000
Total Estimated Cost Major Transportation Projects	80%	\$	260,000,000

Distribution to Jurisdictions, Local Projects (20% bucket)		
Purposes described by each jurisdiction below.		
Hall County Portion	42.5000%	\$27,625,000
Municipality Portion	57.5000%	\$37,375,000
Unincorporated Hall County	42.5000%	\$27,625,000
Municipality Breakdown		
Braselton	3.9981%	2,598,748
Flowery Branch	9.7953%	6,366,932
Gainesville	29.9856%	19,490,609
Buford	3.3984%	2,208,936
Gillsville	0.4998%	324,843
Clermont	1.3993%	909,562
Oakwood	5.3974%	3,508,310
Lula	2.9986%	1,949,061
Rest Haven	0.0277%	18,000
		\$ 37,375,000
Total Estimated Distributions To Jurisdictions, Local Projects	20%	\$ 65,000,000
Total Estimated Cost of T-SPLOST Projects		\$ 325,000,000

Hall County Project List

Project Name/Description	Estimated Project Cost
Construction of roads, bridges, sidewalks, multiuse paths, intersection improvements, traffic safety enhancements, and stormwater projects pertaining to roadway and other transportation projects. Projects may include: Hog Mountain Road corridor improvements/widening; improving sight distance issues at East Hall Road and Gaines Mill Road, and Hog Mountain and Blackjack Road; 2 foot paved shoulder widening with RPMs and signage upgrades on Williams Road, County Line Road, Gaines Mill Road, Harmony Church Road, Blackjack Road, Bark Camp Road, and Hubert Stephens Road; intersection improvements at Old Cornelia Highway and Joe Chandler Road, Hog Mountain Road and Wade Orr Road, Hog Mountain Road and Capitola Farm Road, and Union Church Road and Elizabeth Lane; signage replacement/upgrades on Chestatee Road and Cool Springs Road; and other related projects.	\$17,625,000
Resurfacing, including full depth reclamation, base and paving, culvert repair, traffic markers, patching, shoulder preparation, and related projects. Projects may include: resurfacing of approximately 25 miles of Hall County maintained roads based on the established annual road rating criteria and scoring system; and other related projects.	\$10,000,000
Total Estimated Cost of Hall County Projects	\$27,625,000

Municipalities Project List

Braselton

Project Name/Description	Estimated Project Cost	
Construction of roads, bridges, sidewalks, multiuse paths, intersection improvements, traffic safety enhancements, and stormwater projects pertaining to roadway and other transportation projects.	\$2,300,000	
Projects may include: Highway 211, Highway 347, Thompson Mill Road, Spout Springs Road, Dunbar Road, and other related projects.		
Resurfacing, including full depth reclamation, base and paving, culvert repair, traffic markers, patching, shoulder preparation, and related projects.	\$200.740	
Projects may include: resurfacing of approximately 2 miles of Braselton maintained roads based on the established annual road rating criteria and scoring system; and other related projects.	\$298,748	
Total Estimated Cost of Braselton Projects	\$2,598,748	

Buford

Project Name/Description	Estimated Project Cost
Resurfacing, which may include full depth reclamation, base	
and paving, culvert repair, traffic markers, patching, sidewalks, shoulder preparation; Construction of roads,	
stormwater projects pertaining to roadway and other	
transportation and related projects.	
Projects may include: McEver Road/Peachtree Industrial Blvd.,	\$2,208,936
Holiday Road, Carter Road, B.U. Bowman Drive, Golden Parkway,	
Bristol Industrial Way, BelleWood Court, Palmero Court, Lexie	
Lane, South Waterworks Road, Green Road, Cemetery Road, New	
Bethany Road, North Waterworks Road, Big Creek Road, Lee	
Drive, Shoreland Drive, Hutchins Drive, Blackberry Lane, Maple	
Avenue, Frazer Road and other related projects.	
Total Estimated Cost of Buford Projects	\$2,208,936

Clermont

Project Name/Description	Estimated Project Cost
Construction of roads, sidewalks, and stormwater projects pertaining to roadway and other transportation projects Projects may include widening, repair and resurfacing of Oxford Road; sidewalk construction; stormwater projects on King Street and Main Street; and other projects.	\$710,000
Resurfacing, patching and related projects. Project may include the repair and resurfacing of various streets in the Town.	\$199,562
Total Estimated Cost of Clermont Projects	\$909,562

Flowery Branch

Project Name/Description	Estimated Project Cost
Construction of roads, bridges, sidewalks, multiuse paths, pedestrian upgrades (and related amenities), intersection improvements, turning lanes, traffic lights, traffic safety enhancements, and stormwater projects pertaining to roadway and other transportation projects.	
Projects may include: Intersections at Phil Niekro Blvd – Mulberry Street, Radford Road – McEver Road, Radford Road – Atlanta Highway. Sidewalks – Phil Niekro Blvd, Mitchell Street, East Main Street, downtown streets, Capitola Farm Road.	\$2,000,000
Resurfacing, including full depth reclamation, base and paving, culvert repair, traffic markers, patching, shoulder preparation, sidewalks, multiuse paths, pedestrian upgrades (and related amenities) and similar projects. Projects may include: Portions of Phil Niekro, Lake Crossing Blvd,	\$4,366,932
Mitchell Street (Phase 2), East Main, downtown roads, Capitola Road. Total Estimated Cost of Flowery Branch Projects	\$6,366,932

Gainesville

Project Name/Description	Estimated Project Cost
Construction of roads, bridges, sidewalks, multiuse paths, pedestrian upgrades (and related amenities), intersection improvements, turning lanes, traffic lights, traffic safety enhancements, and stormwater projects pertaining to roadway and other transportation projects. Projects may include: Memorial Park Drive, Old Flowery Branch Road, Green Hill Circle, West End Avenue, Green Street, Riverside Drive, Enota Drive, Beverly Road, M.L.K. Jr Blvd, Pearl Nix Pkwy, Sky View Drive, Fullenwider Road, Athens Street, White Sulphur Road, Community Way, Spring Street, Atlanta Hwy, Shallowford Road, Gaines Mill Road, Smallwood Road, Aviation Blvd, Marler Street, Academy Street, East Ave, Limestone Pkwy, Old Cornelia Hwy, Park Hill Drive, Thompson Bridge Road, Browns Bridge Road, Jesse Jewell Pkwy; and other similar projects.	\$14,490,608
Resurfacing, including full depth reclamation, base and paving, culvert repair, traffic markers, patching, shoulder preparation, sidewalks, multiuse paths, pedestrian upgrades (and related amenities) and similar projects. Projects may include: resurfacing of approximately 20 miles of City of Gainesville maintained roads based on the established annual road rating criteria and scoring system; and other similar projects.	\$5,000,000
Total Estimated Cost of Gainesville Projects	\$19,490,608

Gillsville

Project Name/Description	Estimated Project Cost
Construction of roads, bridges, sidewalks, multiuse paths, pedestrian upgrades (and related amenities), intersection improvements, turning lanes, traffic lights, traffic safety enhancements, and stormwater projects pertaining to roadway and other transportation projects. Projects may include: Extension of Wilson Dr. Sidewalks from Downtown to the Park, New Parking Lot for Downtown Park	\$210,000
Resurfacing, including full depth reclamation, base and paving, culvert repair, traffic markers, patching, shoulder preparation, sidewalks, multiuse paths, pedestrian upgrades (and related amenities) and similar projects. Projects may include -Resurface of Old Town Parking Lot & Driveway, Widening of Church St. and School St.	\$114,843
Total Estimated Cost of Gillsville Projects	\$324, 843

Lula

Lula Project Name/Description	Estimated Project Cost
Construction of roads, bridges, sidewalks, multiuse paths, intersection improvements, traffic safety enhancements, and stormwater projects pertaining to roadway and other transportation projects.	\$349,061
Projects may include any of the 82 roads recognized as within the city and maintained by the city as prioritized by the City Council, and or other related projects.	
Resurfacing, including full depth reclamation, base and paving, culvert repair, traffic markers, patching, shoulder preparation, and related projects.	* * * * * * * * * *
Projects may include: resurfacing of approximately 4 miles of city maintained roads based on the established annual road rating criteria and scoring system; and other related projects.	\$1.600,000
Total Estimated Cost of Lula Projects	\$1,949,061

Oakwood

Project Name/Description	Estimated Project Cost
Construction of roads, bridges, sidewalks, multiuse paths, intersection improvements, traffic safety enhancements, and stormwater projects pertaining to roadway and other transportation projects.	
Projects may include: Installation of sidewalks, sidewalk improvements, sidewalk repair, including curb and gutter installation and repair, on Main Street, Railroad Street, Oakwood Road, Flat Creek Road, Bishops Lane, Fairfax Drive, Fullerton Drive, Rutledge Drive, Nellie Drive; Highlands to Island Spur connections; Railroad Crossing safety improvements and intersection improvements at Railroad Street, Main Street, Walnut Circle; Intersection improvements at W. White and H. F Reed Industrial Parkway; Oak Street widening and improvements; and other related projects.	\$3,272,000
Resurfacing, including full depth reclamation, base and paving, culvert repair, traffic markers, patching, shoulder preparation, and related projects.	\$236,310
Projects may include: Full Depth Reclamation of Nellie Drive, Culvert repair and replacement on annual projects list; and other related projects.	
Total Estimated Cost of Oakwood Projects	\$3,508,310

Rest Haven

Project Name/Description	Estimated Project Cost
Resurfacing, which may include full depth reclamation, base and paving, culvert repair, traffic markers, patching, sidewalks, shoulder preparation; Construction of roads, stormwater projects pertaining to roadway and other transportation and related projects. Projects may include: Thunder Road, Ledford Road.	\$18,000
Total Estimated Cost of Rest Haven Projects	\$18,000



AGENDA ITEM

Consent Agenda

REPORT TO: Work Session (07/10/23)

REPORT TO: Voting Meeting (07/13/23)

ITEM NO: 390/2023

SUBJECT: Approve the FY 2024 Gainesville-Hall County Economic Development Council

Service Contract between Hall County and the Greater Hall Chamber of

Commerce in the amount of \$185,000.00.

Meetings:

Work Session Date: 07/10/23 Voting Meeting Date: 07/13/23

Executive Summary:

Presenter: WG

Recommendation: Approve.

Purpose of Request:

Approve the FY 2024 Gainesville-Hall County Economic Development Council Service Contract between Hall County and the Greater Hall Chamber of Commerce in the amount of \$185,000.00.

Facts and Issues:

Each year, the Gainesville-Hall County Economic Development Council submits a budget request to the budget committee as part of the annual budget process. The amount outlined in the agreement has been approved as part of the FY 2024 budget, which was approved on June 21, 2023. This agreement outlines the terms and services associated the the FY 2024 approved appropriations.

HISTORY:

The Gainesville-Hall County Economic Development Council is a committee of the Greater Hall Chamber of Commerce and exists to develop and promote programs that will assist existing business and industry with their future expansion needs, as well as solicit quality new business and industry to our community.

Options:

Funding Requested \$ 185,000.00

Are funds within current budget?

Source of Funds

Does the action involve a Resolution, Ordinance, Contract, Agreement, etc.?

Yes

Yes

General Fund

Has it been reviewed by the County Attorney? Is there a deadline for this item?

Yes

Approvals:

Submit	Budget	Finance Attorney			
JR	TS	WG VS			
Admini	Administration		erk		
CR		JR			

Attachments:

Financial Supplement FY 2024 EDC Contract



HALL COUNTY BOARD OF COMMISSIONERS FINANCIAL SUPPLEMENT REPORT

AGENDA ITEM 390/2023

Funds Requested: \$ 185,000.00 **Request Budgeted:** Yes

Proposed Source of Funding: Budget Transfer Requested:

General Fund No

Funding Source Items:

Fiscal Year	Fund	Division	Account	Amount
2024	100-GENERAL FUND	7900 - AGENCIES	572011-CHAMBER OF COMMERCE	\$185,000.00

Budget Transfer Items:

Additional Information/Comments:

Contact for Questions: WG **Phone:** 770-535-8270

HALL COUNTY, GEORGIA,

- THIS AGREEMENT, made and entered into this 26th of June, 2023 by and between Hall County, Georgia (hereinafter referred to as the "County"), party of the first part and the Greater Hall Chamber of Commerce Inc. (hereinafter referred to as the "Chamber") party of the second part,
- WHEREAS, O.C.G.A. Section 36-60-14 grants the authority to the governing body of each municipal corporation of the State of Georgia to enter into contracts with private, non-profit organizations to identify, attract and locate new business and industry into the municipality for the purpose of increasing trade, industry and commerce; and
- WHEREAS, the County has agreed to contract with the Chamber for economic development services through the Gainesville-Hall County Economic Development Council, a committee of the Chamber, (hereinafter referred to as the "EDC"); and
- **WHEREAS**, the Chamber and the County have agreed to form an equal partnership for the purposes of marketing and promoting quality economic development for the Gainesville-Hall County community; and
- WHEREAS, the parties hereto are committed to a strong and viable economic development program; and
- **NOW THEREFORE**, for and in consideration of the mutual covenants and promises between the parties hereto, it is hereby agreed as follows:
 - 1. The County shall provide a partner funding fee in the sum of \$185,000.00 to the Chamber as appropriated by the County Commission, for the purposes set forth in this contract.
 - 2. The Chamber (by and through the EDC) shall:
 - A. Provide economic development services for the County, including marketing and promoting quality economic development in the name of all funding partners and advertising in Chamber publications such as the chamber magazine, Atlanta Business Chronicle and Georgia Trend as part of the funding partner fee. These efforts shall include, but not be limited to, retail marketing on a macro level for all funding partners in Hall County, with an emphasis on developers and shopping center/corridor development, negotiation and proposal writing on competitive projects and coordination of state and local resources to close remaining gaps in the decision.
 - **B.** Provide support to attract and recruit new business and industry to the County by marketing the existing office, industrial, retail building and site inventory through the Greater Hall Chamber of Commerce website, and facilitating industrial, office and retail development site/community visits and responses to RFI's in the initial stages of the information gathering process;
 - C. Provide support to existing business and industry for both expansion and growth opportunities through routine staff calls and the existing industry programs including, but not

limited to, the Industry Roundtable, HR Council Safety Council, the Existing Industry Awards, the Industry Directory and the Wage & Benefit Survey; and South Hall Business Coalition.

- **D.** Market the community through the distribution of information concerning Greater Hall County including, but not limited to, coordinating commercial broker meetings with Hall County real estate professionals, maintaining a unified point of contact with statewide developers, site location consultants, developers and commercial brokers and by coordinating Small Business Workshops, and Small Business Council meetings.
- **E.** Encourage broad-based support from the community toward quality economic growth and development.
- F. Include tourism in the Economic Development Strategy by coordinating with and working jointly with the Gainesville Communication and Tourism Department and the Lake Lanier Convention and Visitors Bureau.
- **G.** Attend Hall County Commission meetings to report accomplishments via the provision of detailed, written activity/performance reports.
- **H.** Advise the EDC Executive Committee in the hiring of the Economic Development Vice President.
- I. Advocate for State and local economic development legislative and referendum initiatives that are endorsed by the EDC Executive Committee.
- J. Work with funding partners to develop a comprehensive county-wide economic development plan and implementation strategy.

3. Financial Provisions

- **A.** Funding shall be provided by the County to the Chamber on a fiscal year basis with the year beginning on July 1 and ending on the following June 30. (County will be credited for any previous payments.)
- B. The Chamber shall prepare an annual budget of all estimated revenue (including any fund balance carryovers in excess of 30 days working capital) and all proposed expenditures. Included with, and as a part of the budget proposal shall be appropriate information regarding mission statement, goals and objectives, performance indicators and/or such other information as shall be reasonably requested by the County. The budget shall be inclusive of all funding sources-and shall be balanced with respect to revenues and expenditures. The budget shall provide a breakdown of each revenue source and expenditure and shall be subject to the review and approval of the County. Once approved, any adjustments to the annual budget shall likewise be subject to the review and approval of the County. Each budget and any adjustments thereto shall provide for an accounting for all funds contributed by the funding partners and verify the use of funding partner contributions exclusively for the EDC and its functions.

- C. The budget shall include requests for major equipment, furniture, fixtures, or improvements purchased with funds provided by the County. The Chamber shall maintain fixed assets records which shall include at a minimum a listing of fixed assets, date acquired, vendor and cost. If the EDC ceases to exist, then such fixed assets shall become the property of the City of Oakwood, the City of Flowery Branch, the City of Lula, the City of Gainesville, Hall County and the Chamber proportionate to their total payments to the EDC as of the date of its or its successor's cessation of existence.
- **D.** The Chamber shall submit a financial and performance report to the County at each EDC meeting. This report shall include a balance sheet, all fiscal year revenues, and expenditures to date and a comparison of actual revenue and expenditures to the budget.
- E. At the conclusion of each fiscal year, the Chamber shall have prepared, at its own expense, an audit by a reputable Certified Public Accounting firm. Such audit shall be prepared in compliance with generally accepted accounting principles. Such audit shall be completed within 90 days after the end of the fiscal year, and one copy of the audit and management letter shall be immediately sent to all the funding partners.
- **F.** The County shall make monthly payments to the Chamber in advance but not before the first day of the calendar month for which designated.
- **G.** The County pledges to cooperate to the fullest extent possible with the Chamber in its efforts to market and promote quality economic development.
- 4. If the Chamber fails to make a reasonable effort to fulfill its obligations under this agreement or fails to retain competent staff to carry out its responsibilities hereunder, then the County at its option may terminate payment pursuant to this agreement after giving 30 days written notice to the Chamber.
- 5. Notice under this agreement may be given by delivering it in person or by depositing it in the United States mail, postage prepaid, addressed to:

County Administrator Hall County P.O. Box 1435 Gainesville, GA 30503

And, in case of the Chamber to:

Greater Hall Chamber of Commerce P.O. Box 374 Gainesville, Georgia 30503-0374

- 6. The waiver by any party to this contract of a breach of any provision of this contract shall not be deemed a continuing waiver or a waiver of a subsequent breach whether of the same or another provision of this contract.
- 7. This agreement is for a period of one year and shall expire on the 30th day of June 2024 provided, however, it may be extended in writing by agreement of the parties provided the County Commission appropriates funding for the following fiscal year. There shall be no renewal or extension by law without express agreement as provided herein.

IN WITNESS WHEREOF, the parties hereto have set their hands and seals, this day and year first above written.

ATTEST	
	<u></u> :
720	
GREATER HALL CH	AMBER OF COMMERCE, INC
Kathu Dunlap President & CEO	6/26/23
President & CEO	
ATTEST HUW R	COLOCAL BLIC OF
Gerri Collins Executive Assistant	COMMISSION EXPIRES

HALL COUNTY, GEORGIA 1

APPROVED TO FORM



AGENDA ITEM

Consent Agenda

REPORT TO: Work Session (07/10/23)

REPORT TO: Voting Meeting (07/13/23)

ITEM NO: 365/2023

SUBJECT: Approve the adoption of the Tax Levy Resolution for the Hall County School

District for FY 2024.

Meetings:

Work Session Date: 07/10/23 **Voting Meeting Date:** 07/13/23

Executive Summary:

Presenter: WG

Recommendation:

Approve.

Purpose of Request: History:

Approve the adoption of the Tax Levy Resolution for the Hall County

School District for FY 2024.

This tax levy resolution is approved every year as part of the budget process so the Tax Commissioner can levy the appropriate property taxes for the Hall County School District.

Facts and Issues: Options:

Funding Requested \$ 0.00 Are funds within current budget? No

Source of Funds

Does the action involve a Resolution, Ordinance, Contract,

Yes Agreement, etc.? Has it been reviewed by the County Attorney? Yes

Is there a deadline for this item? 2023-07-13

Approvals:

Submit	Budget	Finance Attorney			
TS	TS	WG WLI			
Administration		Clerk			
CR		JR			

Attachments:

Millage Resolution - Board of Education County Millage Rate Certification

TAX RESOLUTION TAX LEVY FOR HALL COUNTY SCHOOL DISTRICT 2023

BE IT RESOLVED BY THE BOARD OF COMMISSIONERS OF HALL COUNTY, GEORGIA, and it is hereby ordered by same that, upon the recommendation of the Hall County Board of Education, for educational purposes for 2023, there is hereby levied on taxable property located in said Hall County, outside of independent school districts, as provided on Article VIII of the Constitution of Georgia as amended:

NET MILLAGE **ITEM** PER \$1,000 PER \$100 TO YIELD To pay expenses of administration, maintenance, and operation of Hall County School System, as provided by law, based on a valuation of 9,194,185,567 15.640 1.564 \$143,797,062 To pay interest and principal on outstanding 1.000 .1000 \$ 9,235,452 school bonded indebtedness of Hall County School System, as provided by law, based on a valuation of 9,235,451,567 This day of , 2023. HALL COUNTY BOARD OF COMMISSIONERS By _____ Chairman Commissioner – District 1 Commissioner – District 2 Commissioner - District 3 Commissioner – District 4

Commission Clerk

COUNTY MILLAGE RATE CERTIFICATION FOR TAX YEAR 2023

Please provide a copy of this form to your county's Clerk of Superior Court.

http://www.dor.ga.gov

COUNTY: _	_HALL_	
_		Submit original signed copy with digest submission



COLUMN 1	COLUMN 2	COLU	JMN 3	COLUMN 4	COLUMN 5	COLUMN 6	COLUMN 7	COLUMN 8	COLUMN 9	COLUMN 10
District Number Must be Shown	District Name (Inc, Uninc, School, Special Districts, Etc.)	Mark X if District Falls In Unincorporated Area	Mark X if District Falls In Incorporated Area	Enter Gross Millage Rate Before Rollbacks	Sales Tax Rollback O.C.G.A § 48-8-91	Insurance Premium Rollback O.C.G.A § 33-8-8.3		Net M&O Millage Rate Column 4 less Columns 5, 6 & 7	Enter Bond Millage Rate	Total Millage Rate Column 8 plus Column 9
All	County M&O	х	Х	6.009	2.569			3.440	0.000	3.440
,										
1,2,3,5,6,7,15 ,16,21,22	School	х	х	15.640	0.000			15.640	1.000	16.640
	List Special Service Districts:									
1	Fire Unincorporated	х		3.887		1.237		2.650	0.000	2.650
		1						0.000	0.000	
2,3,5,6,7,8,15 ,16,21,22	Fire Incorporated		х	4.080				4.080	0.000	4.080
								0.000	0.000	0.000
All	Emergency Services	Х	Х	0.571				0.571	0.000	
								0.000	0.000	
1	Development Services	х		1.005				1.005	0.000	
		<u> </u> '	 '	<u> </u>				0.000	0.000	0.000
1,2,3,5,6,7,8, 15,16,21,22	Parks and Leisure Services	х	х	0.364				0.364	0.000	0.364
		'						0.000	0.000	
		<u> </u> '	<u> </u>	<u> </u>		ļ!		0.000	0.000	0.000
	CID/BID:	<u> </u>	<u> </u>	<u> </u>						
	CID/BIB.	 						0.000		0.000
		†		† · · · · · · · · · · · · · · · · · · ·				0.000		0.000
		1						0.000		0.000
								0.000		0.000
					<u> </u>					

I hereby certify that the rates listed above are	the official rates for the Districts indicated for Tax Year 2023
 Date	Chairman, Board of County Commissioners



AGENDA ITEM

Consent Agenda

REPORT TO:	Work Session (0)	7/10/23)
REPORT TO:	Voting Meeting (07/13/23)
ITEM NO:	362/2023	
SUBJECT:	construction of a new LLC of Alpharetta, GA,	IFB #056-43 General Contractor for Hire for the gymnasium for Boys & Girls Club of Lanier to Pencor, in the amount of \$2,474,740.00. This award is nity Development Block Grant (CDBG) with no Hall County.
Meetings:		
Work Session Date: 0	7/10/23	Voting Meeting Date: 07/13/23
Executive Summary:		
Presenter: Recommendation: Approve award to Pencor, LLC of Alp	pharetta, GA.	WG
Purpose of Request: Approve the award of IFB #056-43 G the construction of a new gymnasium fo to Pencor, LLC of Alpharetta, GA, in t This award is funded by the Communit (CDBG) with no financial obligation to	or Boys & Girls Club of Lanier the amount of \$2,474,740.00. y Development Block Grant	History: The Board approved the Community Development Block Grant (CDBG) for Finance/Grants Division on Voting Meeting 2021-01-28 Consent Agenda Item#175/2020. This award for construction stems from the application and acceptance for the CDBG grant on behalf of the Boys & Girls Clubs of Lanier.

Options:

Facts and Issues:

Construct a gymnasium to be located at the Joseph F. Walters Boys & Girls Clubs of Lanier facility located on Memorial Drive,
Gainesville, Georgia. The gym will serve low income youths ages 518. The youth will benefit from health and education programing for afterschool and summer months activities. All costs above the grant amount and any match associated with the grant will be the responsibility of the Boys & Girls Clubs of Lanier. The Boys & Girls Clubs of Lanier are responsible for all costs associated with planning, designing, and supervising the construction of the gym.

Award is based upon the competively bid ITB #056-43 with Pencor, LLC being the lowest cost, responsible and responsive bidder. The contractor agrees to construct the new gymnasium for the Guaranteed Maximum Price of \$2,474,740.00.

Funding Requested

Are funds within current budget?

Source of Funds CDBG Pass-Thru Grant

Does the action involve a Resolution, Ordinance, Contract,

Agreement, etc.?

Has it been reviewed by the County Attorney? Yes

Is there a deadline for this item? 2023-07-03

Approvals:

Buyer	Submit	Purchasing	Budget
AP	TS	AP	TS
Finance	Attorney	Administration	Clerk

\$ 0.00

Yes

Yes

Attachments:

Contract

Bid Tabulation Summary



HALL COUNTY BOARD OF COMMISSIONERS FINANCIAL SUPPLEMENT REPORT

AGENDA ITEM 362/2023

Funds Requested: \$ 0.00 Request Budgeted: Yes
Proposed Source of Funding: Budget Transfer Requested:

CDBG Pass-Thru Grant No

Funding Source Items:

Fiscal Year	Fund	Division	Account	Amount
2024	250-MULTIPLE GRANT FUND	5591-CDBG	572001-AGENCY ALLOCATIONS	\$2,474,740.00
2024	250-MULTIPLE GRANT FUND	5591-CDBG	331150- FEDERALâ€OPERATING INDIRECT	\$-2,474,740.00

Budget Transfer Items:

Additional Information/Comments:

Contact for Questions: AP **Phone:** 770-531-4939



Hall County Government

FINANCIAL SERVICES

STATE OF GEORGIA COUNTY OF HALL **CONTRACT #056-43**

POST OFFICE DRAWER 1435 GAINESVILLE, GA 30503

t: 770.535.8270 | f: 770.531.6711

DIRECTOR
Wesley Geddings

GENERAL CONTRACTOR FOR HIRE For the Construction of a New Gymnasium

For the provision of

ARTICLE #101 - INTRODUCTION

General Contractor for Hire (herein "Contractor") for the construction
of a new multipurpose gymnasium adjacent to the Boys & Girls Clubs of
Lanier's Joseph F. Walters Club, (herein "Project") located at 2094
Memorial Park Dr, Gainesville, GA (hereinafter "Services" and "Project")
as entered into on and with an Effective Date of
, is by and between; Hall County, Georgia (hereinafter
"County") located at 2875 Browns Bridge Rd, Gainesville, Georgia
30504, and Pencor, LLC, of 12150 Morris Rd., Alpharetta, GA
(hereinafter "Contractor"). Contractor is an entity that is legally
registered and qualified, and holding any such licenses and certifications
as may be required to render Services to do business in the State of
Georgia. County and Contractor are known individually as a "Party" and
collectively as the "Parties".

Whereas, the parties do mutually desire to enter into this Contract to document the provision of Services or other valuable consideration by the Contractor to the County in exchange for payment as compensation.

This Contract is the result of the competitively bid <u>ITB #056-43</u>, the Bidder's bid response, the Scope of Work, Exhibits, Attachments, and references are all incorporated herein by reference. Therefore, in consideration of the terms, conditions, and mutual promises contained herein, expressed by a valid offer and acceptance, the receipt and sufficiency of which both parties hereby acknowledge, the parties hereto agree as follows:

ARTICLE #102 - CONTRACT

A. Contractor agrees to provide the Services to the County as detailed herein as the **Scope of Work**, and for locations and services as described in the <u>ITB #056-43</u> and the bidder's response.

Services include the construction of a new gymnasium according to the provided construction documents with no variation. B. COMPENSATION: County hereby agrees as good and valuable compensation as provided in the attached bidder's response entitled <u>Exhibit C – Mandatory Cost Proposal Worksheet</u>, which shall serve as the Guaranteed Maximum Price Lump-Sum Cost. All payments are in arrears, as the County does not pay for Services not yet rendered.

C. Price Escalation Clause. - Reserved

D. Compliance with Federal Requirements

- 1. Section 3 Clause of the Urban Development Act of 1968
- 2. Provision for Remedies
- 3. Equal Employment Opportunity (EEO) Clause
- 4. Standard Federal Equal Employment Opportunity Construction Contract Specifications (Executive Order 11246)
- 5. Notice of Requirement for Affirmative Action to Equal Employment Opportunity (Executive Order 11246)
- 6. Certificate of Non-Segregated Facilities
- 7. Federal Labor Standards Provision
- 8. Acceptable Alternate Work Sheet for Contractor Certification Regarding Debarment, Suspension, Ineligibility and Voluntary Exclusion (Lower-Tier Participant) for HUD Programs.
- 9. Performance, Payment and Bid Bonds
- 10. Compliance with Clean Air and Water Acts
- 11. E-Verify Affidavit of Compliance
- 12. S.A.V.E. Program Affidavit of Compliance

ARTICLE #103 - NOTICES:

To the extent that either party to this Contract are required to provide notice(s) to the other party in compliance herewith, then the party shall direct notice(s) to the following persons:

COUNTY PROJECT MANAGER

Kevin Ivey, Superintendent Facilities Management Hall County, Georgia Ph: (678) 617-4517

Email: kivey@hallcounty.org

COUNTY ISSUING OFFICER

Andy Penick
Purchasing Manager
Hall County Finance Department
2875 Browns Bridge Rd
Gainesville, GA 30504
Ph: (770) 531-4939

Email: apenick@hallcounty.org

CONTRACTOR'S CONTACT INFO

Jared C. Penny
President
Pencor, LLC
12150 Morris Rd
Alpharetta, GA 30005
jaredp@pencorconstruction.com
(678) 207-9916

REMIT-TO ADDRESS

Company's FEIN # <u>81-2238636</u> 12150 Morris Rd Alpharetta, GA 30005 Johnt@pencorconstruction.com (678) 739-6202

<u>ARTICLE #104 – NON-EXCLUSIVE RIGHTS:</u>

The Contract is not exclusive. The County reserves the right to select other Contractors to provide the Service's similar to those described in this Contract, during the term of the Contract should the need arise or the contractor fail to perform.

<u>ARTICLE #105 – CONTRACT TERM:</u> Until substantial, completion, County issuance of a Certificate of Occupancy, and all sub-contractor(s) and material suppliers' liens are satisfied.

ARTICLE #106 - CONTRACT AMENDMENTS AND MODIFICATION:

This Contract can only be modified, amended, or added to in writing and fully executed by both parties hereto. This Contract document constitutes the sole and entire Contract and understanding between the parties as to the subject matter hereof, and no verbal promises have been made by either party in relation hereto.

ARTICLE # 107 – REMEDIES AND CONTRACT PERFORMANCE:

In the event that either party to this Contract breaches this Contract, including by failure to meet the timetables set forth herein, the non-breaching party shall provide written notice to the breaching party which describes the breach of this Contract. The party whose breach is alleged shall have thirty (30) days from the date of receipt of the written notice to cure the breach or to otherwise negotiate a resolution of the breach.

If the breach has not been cured and the parties hereto have not resolved the issue described in the notice letter by thirty (30) days after receipt of the notice letter, the party authoring the letter shall be entitled to seek any and all remedies allowed by Georgia law, including damages, equitable relief, declaratory relief, specific performance, and/or seeking relief as to any bonds issued hereon. Additional provisions are;

A. Delay or Impossibility of Performance. Any failure or delay must be beyond the control of and without the fault or negligence of the Contractor. If the Services to be provided to the County are interrupted by a Force Majeure Event, as defined below, the County will be entitled to an equitable adjustment to the fees and other payments due to the Contractor under this Contract. If delay results from a subcontractor's negligent conduct or failure to perform, the Contractor shall not be excused from compliance with the terms and obligations of the Contract. Epidemics and pandemics are not considered Force Majeure events by the County.

Neither party shall be held liable or responsible to the other party nor be deemed to have defaulted under or breached this Agreement for failure or delay in fulfilling or performing any obligation under this Agreement when such failure or delay is caused by or results from causes beyond the reasonable control of the affected party, including but not limited to fire, floods, embargoes, war, acts of war, insurrections, riots, strikes, lockouts or other labor disturbances, or acts of God; provided, however, that the party so affected shall use reasonable commercial efforts to avoid or remove such causes of nonperformance, and shall continue performance hereunder with reasonable dispatch whenever such causes are removed. Either party shall provide the other party with prompt written notice of any delay or failure to perform that occurs by reason of Force Majeure.

Definition: The term 'force majeure' as defined in Black's Law Dictionary, is 'an event or effect that can be neither anticipated nor controlled. It is a contractual provision allocating the risk of loss if performance becomes impossible or impracticable, especially as a result of an event that the parties could not have anticipated or controlled."

- **B.** Obligations beyond Contract Term. The Contract shall remain in full force and effect to the end of the specified term or until terminated or canceled pursuant to the Contract.
- C. Transition Cooperation with the County and Cooperation with other Contractors. Contractor agrees that upon termination of this Contract for any reason, it shall provide sufficient efforts and reasonable cooperation and assistance to the County to ensure an orderly and efficient transition to the County or an alternative Contractor. Further, in the event that the County has entered into or enters into contracts with other Contractors related to the Services, Contractor agrees to cooperate fully with such other Contractors. Contractor shall not engage in any act that will interfere with the performance of work by any other Contractor(s).

ARTICLE # 108 - TERMINATION:

Either party may terminate this Contract by providing thirty (30) days written notice to the other party at any time. Should either party terminate this Contract prior to the date of automatic termination pursuant to section four (4) above, Contractor shall provide the County with all deliverables up to the date of termination thirty (30) days after the Notice to Terminate is issued. The County shall pay the Contractor for all work properly performed in compliance with the terms of the Contract up to the date of termination.

- A. Termination for Convenience. Following thirty (30) days written notice, either party may terminate the Contract in whole or in part for any reason without the payment of any penalty or incurring any further obligation to the Contractor.
- B. Termination for Cause. The occurrence of any one or more of the following events shall constitute cause for the County to declare the Contractor in default of its obligations under the Contract:
 - The Contractor fails to deliver or has delivered nonconforming Services or fails to perform, to the County's satisfaction, any material requirement of the Contract or is in violation of a material provision of the Contract, including, but without limitation, the express warranties made by the Contractor.
 - 2. The County determines that satisfactory performance of the Contract is substantially endangered or that a default is likely to occur.
 - 3. The Contractor fails to make substantial and timely progress toward performance of the Contract.
 - 4. The Contractor becomes subject to any bankruptcy or insolvency proceeding under federal or state law to the extent allowed by applicable federal or state law including bankruptcy laws; the Contractor terminates or suspends its business; or the County reasonably believes that the Contractor has become insolvent or unable to pay its obligations as they accrue consistent with applicable federal or state law.
 - The Contractor has failed to comply with applicable federal, state and local laws, rules, County ordinances, regulations and orders when performing within the scope of the Contract.
 - 6. The Contractor has engaged in conduct that has or may expose the County or the State to liability, as determined in the County's sole discretion; or a material breach of the terms of the Contract by County upon County's failure to cure such material breach after written notice thereof has been delivered in accordance with ARTICLE #108.C. below constitutes cause for the Contractor to declare that the County is in default of its obligations under the Contract.

- C. Notice of Default. If either party causes one or more of the default events set out in ARTICLE #108, then either party shall issue a written Notice-of-Default to the party that causes one or more of the default events, requesting that the breach or noncompliance be remedied within the period of time specified in the party's Notice-of-Default to the Contractor. If the breach or noncompliance is not remedied within the period of time specified in the written notice, the non-breaching party may:
 - 1. Immediately terminate the Contract for default without additional written notice.
 - In the event of a breach by the Contractor, the County may procure substitute Services from another source and charge the difference between the Contract and the substitute Contract to the defaulting Contractor; and/or,
 - 3. Enforce the terms and conditions of the Contract and seek any legal or equitable remedies.

D. Termination Due to Non-Availability of Funds.

This Contract will terminate immediately and absolutely if the County determines that adequate funds are de-appropriated such that the County cannot fulfill its obligations under the Contract, such determination being at the County's sole discretion and conclusive. County agrees to provide prompt written notice to Contractor in the event of any de-appropriation.

E. Termination due to Failure of Contractor to Act.

The County may terminate the Contract for any one or more of the following reasons effective immediately without advance notice:

- In the event that the Contractor must be certified or licensed as a condition precedent to providing the Services, the revocation or loss of such license or certification may result in immediate termination of the Contract effective as of the date on which the license or certification is no longer in effect.
- 2. The County determines that the actions, or failure to act, of the Contractor, its agents, employees or sub-Contractors have caused, or reasonably could cause, life, health or safety to be jeopardized.
- The Contractor furnished any statement, representation, or certification in connection with the Contract or the bidding process, which is materially false, deceptive, criminal activity, incorrect or incomplete.
- 4. Failure of the Contractor to obtain, provide, maintain, and deliver the Performance and Payment Bonds (if required) as and when required

under this Contract, or failure to comply with any requirement pertaining to the appropriate amounts thereof as set forth in ARTICLE #123 - PERFORMANCE AND PAYMENT BOND REQUIREMENT.

- F. Payment Limitation in Event of Termination. In the event of termination of the Contract for any reason by either party, the County shall pay only those amounts, if any, due and owing to the Contractor for Services actually received and accepted by the County up to and including the date of termination of the Contract and for which the County is obligated to pay pursuant to the Contract.
- G. The Contractor's Termination Duties. Upon receipt of notice of termination, the Contractor shall:
 - Cease work under the Contract and take all necessary or appropriate steps to limit disbursements and minimize costs and furnish a report within thirty (30) days of the date of notice of termination, describing the status of all work under the Contract, including, without limitation, results accomplished, conclusions resulting therefrom, and any other matters the County may require.
 - 2. Immediately cease using and return to the County, any personal property or materials, whether tangible or intangible, provided by the County to the Contractor.
 - 3. Comply with the County's instructions for the timely transfer of any active files and work product produced by the Contractor under the Contract.
 - Cooperate in good faith with the County, its employees, agents, and Contractors during the transition period between the notification of termination and the substitution of any replacement Contractor; and
 - 5. Immediately return to the County any payments made by the County for goods and services that were not delivered by the Contractor.
- H. Liquidated Damages. In the event that the Contractor unreasonably delays completion of the project, or who abandons the project before completion, the Contractor must pay the County liquidated damages in the amount of twelve hundred dollars and no/100 (\$1,200.00) per calendar day past the completion date.

ARTICLE # 109 - NO DEFENSE OR INDEMNIFICATION BY COUNTY:

The parties agree that the County shall not be responsible for defending or indemnifying any Contractor from any claim brought by any third party against the Contractor.

ARTICLE #110 - ASSIGNMENT AND DELEGATION BY CONTRACTOR:

The Contractor shall not assign or delegate this Contract, or any performance required by it, in whole or in part, without the prior express written consent of the County.

ARTICLE #111 - USE OF THIRD PARTIES (SUB-CONTRACTORS):

This Contract is for the benefit of the parties hereto only and is not intended to benefit any third-party or give rise to any duty or causes of action for any third party. All restrictions, obligations and responsibilities of the Contractor under the Contract shall also apply to third parties such as sub-Contractors, if allowed in writing by the County. Any Contract with a subcontractor must also preserve the rights of the County.

ARTICLE #112 – SUPERSEDES FORMER CONTRACTS

Unless otherwise specified in the Contract, this Contract supersedes all prior Contracts or Agreements between the County and the Contractor for the Services provided in connection with the Contract.

ARTICLE #113 - SEVERABILITY:

If any paragraph, sub-paragraph, sentence, clause, phrase, or portion of this Contract is declared invalid or unconstitutional by any Court of competent jurisdiction or if the provisions of any part of this Contract as applied to any particular situation or set of circumstances shall be declared invalid or unconstitutional, such invalidity shall not be construed to affect the remaining portions of this Contract not so held to be invalid or the application of this Contract to other circumstances not so held to be invalid.

ARTICLE # 114 - RECORDS:

- A. Public Records Request. The Georgia Open Records Act, as provided in O.C.G.A. § 50-18-70 et seq, requires procurement records and all other records received by or prepared or maintained on behalf of the County, shall be made open to public inspection, unless otherwise provided by law.
- B. Record Retention and Access. The Contractor shall maintain books, records, and documents in accordance with generally accepted accounting principles and procedures and which sufficiently and properly document and calculate all charges billed to the County throughout the term of the Contract for a period of at least five (5) years following the date of final payment or completion of any required audit, whichever is later. Records to be maintained include both financial records and service records.

ARTICLE # 115 - ADDITIONAL TERMS:

- A. The County shall not be bound by any terms and conditions included in any Contractor's literature, packaging, invoice, catalog, brochure, technical data sheet, on-line representation, warranties or service level agreement or other document which attempts to impose any condition in variance with or in addition to the terms and conditions contained herein.
- B. The County shall not be bound to any Terms and Conditions of the Contractor that are only accessible by hyper-link. All Terms and Conditions must be in print and approved by the County.

ARTICLE # 116 - WAIVER:

The failure of any party hereto to seek a remedy for any alleged breach of this Contract shall not constitute a waiver of any claim, cause of action, or remedy allowed by Georgia law for breach thereof.

ARTICLE # 117 - CONTRACTOR AND COUNTY RIGHTS AND OBLIGATIONS:

- A. The County has the right to issue a written Stop Work Order at any time to require the Contractor cease any procedure, or the use of any equipment materials or chemicals considered by the County to be hazardous (or toxic) to persons, buildings, or surfaces. The Contractor will utilize acceptable substitutes as quickly as possible.
- B. The County has the right to require the Contractor to reassign or remove any employee or subcontractor's employee from the premises temporarily or permanently when, in the County's sole opinion, the employee is not suitable. The County's decision on this matter shall be final, and Contractor will remove this employee immediately and replace with a person of at least equivalent training, experience and requisite qualifications as quickly as possible, subject to the County's prior approval.
- C. Contractor agrees to obtain prior written approval from the County for the use of sub-Contractors to provide the Services described in SCOPE OF WORK prior to subcontractor's performance of work.

ARTICLE # 118– INSURANCE REQUIREMENTS:

Workers Compensation Insurance: Required for all contracts.

a. \$500,000 Bodily Injury by Accident Each Accident
b. \$500,000 Bodily Injury by Disease Each Disease

c. \$500,000 Bodily Injury by Disease Each Employee

<u>Additional Provisions:</u> Waiver of Subrogation. The insurer agrees to waive all rights of subrogation against Hall County Board of Commissioners (BOC), its elected or appointed officers, officials, agents, authorized volunteers and employees for losses paid under the terms of this policy which arise from work performed by the Named Insured for Hall County BOC; but this provision applies regardless of whether or not Hall County BOC has received a waiver of subrogation from the insurer.

General Liability Insurance: Required for all contracts.

a. \$2,000,000 General Aggregate

b. \$2,000,000 Products & Completed Operations Aggregate

c. \$1,000,000 Each Occurrence

d. \$1,000,000 Personal & Advertising Injury
e. \$500,000 Damages to Premises / Fire / Legal

f. \$5,000 Medical Payments

<u>Commercial Auto Liability Insurance</u>: Required for all contracts, except for Goods and/or Services that are remote in nature and/or are delivered by a professional delivery service.

a. \$1,000,000 Combined Single Limit OR

b. \$500,000 per Person

c. \$500,000 per Occurrence d. \$100,000 Property Damage

e. \$1,000 for Medical Payments (no fault coverage)

Additional Provisions:

- a. Uninsured motorists coverage should be equal to the per occurrence limit except for contracts with other governmental entities
- b. Coverage shall be included for any owned, leased, hired, or non-owned autos
- c. For any contracts involving the transportation of hazardous materials, limited pollution endorsement ISO form CA9948 or its equivalent shall be on the policy

Umbrella Liability Insurance: Required for all contracts

a. \$1,000,000 per Occurrence

Additional Provisions:

- a. Underlying coverage shall be General Liability, Automobile Liability, and Employers Liability (Workers Compensation)
- b. Minimum limit of \$5,000,000 per occurrence for all contracts over \$1,000,000 or involving any special risks or high hazard activities
- c. Minimum limit of \$5,000,000 for automobile coverage for any transportation contracts involving seniors, special education, transit services, students, or youths.
- d. Concurrent policy dates with primary liability policies except for workers compensation
- B. Insurance Certificates and General Requirements. No Contract performance shall occur unless and until the County receives required insurance certificates.
 - The insurance certificate must reference the Contract number assigned by the County and document that the liability coverage purchased by the Contractor includes contractual liability coverage to insure the indemnity agreement as stated herein.
- C. The Contractor understands and agrees that the foregoing policies will not be canceled, or not renewed or allowed to lapse for any reason until at least thirty (30) days prior written notice has been given to the County, or until such time as other valid and effective insurance coverage acceptable in every respect to the County and providing protection equal to protection called for in the policies referenced in this section shall have been received, accepted, and acknowledged by the County. Certificates of insurance showing such coverage to be in force shall be filed with the County prior to commencement of any work under the Contract. The foregoing policies shall be obtained from insurance companies licensed to do business in Georgia and, unless waived or modified in writing by the County, shall be an insurer with a minimum A.M. Best Rating of "A-". All such coverage

- shall remain in full force and effect during the term and any renewal or extension thereof. The insurance certificate must be submitted with this Contract.
- D. **Waiver of Subrogation.** There is no waiver of subrogation rights by either Party with respect to insurance.

ARTICLE # 119 - NO WAIVER:

- A. Authority to Enter into Contract. The Contractor represents and warrants that it has full authority to enter into and perform its obligations under the Contract and that the Contract constitutes a legal, valid, and binding obligation upon the Contractor in accordance with its terms. The representatives of the parties hereto also represent and warrant that they are authorized to sign this Contract on behalf of each party hereto."
- B. Solicitation. The Contractor warrants that no person or selling agency (except bona fide employees or selling agents maintained for the purpose of securing business) has been employed or retained to solicit and secure the Contract upon an agreement or understanding for commission, percentage, brokerage or contingency.

ARTICLE # 120 - INTELLECTUAL PROPERTY RIGHTS and OWNERSHIP:

Contractor agrees it will not use the name or any intellectual property, including but not limited to, County trademarks or logos in any manner, including commercial advertising or as a business reference, without the expressed prior written consent of the County.

ARTICLE # 121 - COMPENSATION:

- A. The County will pay the Contractor for the Services provided pursuant to this Contract and in accordance with the prices quoted and conditions set forth in the Bidder's response on Exhibit C Mandatory Cost Proposal Worksheet, which is attached hereto and incorporated into this Contract as if fully set forth herein. Payments will be made monthly in arrears to the Contractor after acceptance of the Contractor's delivered Services by the County, and after receipt of undisputed invoice to the County.
- B. Prices quoted shall be firm and fixed throughout the term of this Contract, unless otherwise Amended or Modified by mutual agreement.
- C. Cost may be prorated for Services added or removed under this Contract to align cost with the remaining term of Contract.

D. It is understood that this bid or proposal is made without collusion or fraud. Contractor understands and acknowledges that collusive bidding is a violation of state and federal law and may result in the cancellation of the Contract.

ARTICLE # 122 - COUNTY PAYMENT TO CONTRACTOR:

A. The County will issue a Notice to Proceed (NTP) to the Contractor, and Purchase Order(s) (herein after 'PO'). The terms of this Contract shall be incorporated by reference into any and all PO(s) issued prior to the expiration or termination of this Contract. The County will issue the PO by electronic mail (e-mail) to the Contractor's representative in ARTICLE #103 - NOTICES. A PO is considered "issued" when the e-mail containing the PO is sent by the County to the Contractor.

The Contractor shall not deliver any Services, equipment, devices, or components thereof until authorized in writing by the County through issuance of a PO, which shall provide a commencement Notice to Proceed date. Any work, including but not limited to travel, preliminary meetings, planning, etc., performed outside of the terms and conditions of and before the issuance of the PO will not be considered for payment. Contractors are not to begin work or ship any product on any verbal communication from within the County. The County will not be liable for payment for any work or product with the issuance of a verbal communication.

The Scope of Work shall remain in effect from the Notice to Proceed to completion of the project. The Parties agree that the County will not pay or otherwise compensate the Contractor for any Services, materials, equipment, devices or components thereof outside of the Scope of Work and/or beyond the term of this Contract, unless specifically authorized in writing as evidenced by an amendment (see ARTICLE #106 - CONTRACT AMENDMENTS &, MODIFICATION), a time extension letter, or as otherwise authorized by the County.

B. Invoice/Payment.

- Contractor shall invoice the County via email solely to accountspayable@hallcounty.org and only after the County inspects and accepts the Services provided. Receipt of the Services does not constitute acceptance. Invoice amounts shall not exceed the Contractor's pricing set forth in ARTICLE #102.
- 2. Each invoice shall include the Contractor's current "Remit to" address; a description and location of the Services provided; the invoice amount; the Contract number and the associated PO number issued. Each properly prepared invoice must be sent in accordance with the instructions listed on the PO. Standard payment terms are net 30 days (N30) in arrears from the date the invoice is accepted, following delivery of the Services.

- 3. The County does not pay for services not yet received but only in arrears.
- 4. The Contractor shall be solely responsible for paying all costs, expenses and charges it incurs in connection with its performance under the Contract, which includes release of any liens from all sub-contractors and material providers.

C. Unsatisfactory Performance; Delay of Payment.

- If the County determines that the quality of the Services provided are deficient, unacceptable, or unsatisfactory, the County's Project Manager identified in ARTICLE #103 shall issue a written notice to Contractor. Contractor agrees that upon receipt of the written notice, it shall make every effort to correct the deficiency (ies) within the timeframe prescribed therein. If the Contractor fails to timely correct the deficiencies, the County reserves the right to delay or withhold payment pursuant to this ARTICLE #122 or terminate the Contract (ARTICLE #108 TERMINATION PROVISIONS).
- 2. Delay of Payment Due to Contractor's Failure. If the County determines that the Contractor has failed to perform or deliver any Services as required by the Contract, the Contractor shall not be entitled to any compensation under the Contract until such Services are delivered and accepted. In this event, the County may withhold that portion of the Contractor's compensation, which represents payment for Services that were not delivered. To the extent that the Contractor's failure to perform or deliver in a timely manner causes the County to incur costs, the County may deduct the amount of such incurred costs from any amounts payable to Contractor. The County's authority to deduct such incurred costs shall not in any way affect the County's authority to terminate the Contract.
- D. Set-Off Against Sums Owed by the Contractor. In the event that the Contractor owes the County any sum under the terms of the Contract, pursuant to any judgment, or pursuant to any law, the County may set off the sum owed by the Contractor against any sum owed to the Contractor, in the County's sole discretion.
- E. Final Payment. Contractor shall issue an invoice for final payment to the County no later than thirty (30) days following the expiration or termination date of the Contract.
- F. The Contractor must not "Factor or Assign Payments" to another or a financial institution. The County will only pay the party to whom it is contracted with. The County will not in any circumstances pay a third party.

ARTICLE #123 – PERFORMANCE AND PAYMENT BONDS

The Contractor must furnish to the County a Performance Bond equal to one-hundred percent (100%) of the Contract's total initial term dollar amount, and additionally a Payment Bond equal to one-hundred percent (100%) of the total initial term dollar amount. After receipt of the bonds, the County will issue a Notice-to-Proceed. Only surety companies licensed to do business in the State of Georgia are acceptable. The Contractor is required to provide new bonds at the issuance of each Renewal Option Term(s) or Extension(s) that follow.

The Contractor must provide all required bonding instruments to the County prior to commencement of any work. The County will consider any work done prior to the receipt of bonding instruments as null-and-void and thus not eligible for compensation.

ARTICLE #124 – RETAINAGE

The County will retain funds from compensation in compliance with Georgia law. Hall County may hold up to <u>five-percent (5%) retainage</u> throughout the entire project and will release said retainage at the point of completion and final acceptance by the County and issuance of Occupancy Permit by County.

ARTICLE #125 – VENUE AND GOVERNING LAW

The parties agree that this Contract shall be interpreted, construed, and enforced in accordance with the laws of the State of Georgia. To the extent that either party may bring a legal suit to enforce the terms of this Contract, including suit in equity, the parties agree and consent to file any such suit in the Superior Court of Hall County, Georgia.

ARTICLE # 126 - NOTICE OF INTENT TO LITIGATE

Contractor hereby agrees not to file any civil action of disputes or claims relating to the Contract except after first giving thirty days (30) written notice to the County of the claim and the intent to initiate a civil action.

ARTICLE # 127- GEORGIA SECURITY AND IMMIGRATION COMPLIANCE ACT:

A. By signing this Contract, the Contractor certifies that prior to and throughout the performance of all applicable work under this Contract it will remain in full compliance with all federal and state immigration laws, including but not limited to 8 U.S.C. § 1324a and the Georgia Security and Immigration Compliance Act (O.C.G.A. §13-10-90 et seq.), as amended by the Illegal Immigration Reform and Enforcement Act of 2011, regarding the verification of employment eligibility of employees under the Immigration Reform and Control Act of 1986. Contractor will ensure that only persons who are citizens or nationals of the United States or non-citizens authorized under federal

immigration laws are employed to perform services under this Contract or any subcontract or sub-subcontract hereunder.

B. Contractor further certifies its compliance with the aforementioned federal and state immigration laws set forth by signing a sworn affidavit, the Georgia Security and Immigration Compliance Act Affidavit, notarized by an Official Notary Public, and obtaining the same affidavits from any sub-contractor providing services pursuant to this Contract.

ARTICLE # 128 - ORDER OF PRECEDENCE:

In the event of any inconsistency, ambiguity, or conflict among the specific provisions of the Contract and the Contractor's Response, the order of precedence shall be as follows:

- A. First, any amendments to the Contract, including all Exhibits thereto.
- B. Second, the Contract itself, including all Exhibits thereto.
- C. Third, Attachments appended to the Contract.

ARTICLE # 129- CONTRACT EXHIBITS AND ATTACHMENTS:

The Parties mutually acknowledge that any following Exhibits and Attachments listed below made a part of this Contract, as though expressly written in the RFQ/P documents and the bidder's response, are-herein-incorporated into this contract by reference.

EXHIBIT C - Mandatory Cost Proposal

ARTICLE # 130 - ENTIRE CONTRACT:

This Contract, as executed and approved, shall constitute the entire agreement between the Parties and supersedes all other prior and contemporaneous statements, agreements, and understandings between the Parties. No written or oral statements, agreements, or understandings that are not set out, referenced, or specifically incorporated in this Contract shall in any way be binding or of effect between the Parties.

ARTICLE # 131- VALIDITY

If any paragraph, sub-paragraph, sentence, clause, phrase or any portion of this agreement shall be declared invalid or unconstitutional by any Court of competent jurisdiction or if the provisions of any part of this agreement as applied to any particular situation or set of circumstances shall be declared invalid or unconstitutional, such invalidity shall not be constructed to affect the portions of this agreement not so held to be invalid or the application of this agreement to other circumstances not so held to be

invalid. The parties hereby declare that this is the intent of the parties to this agreement is to provide for separate and divisible parts.

ARTICLE #132 - SALES TAX EXEMPTION STATUS

The County is exempt from Federal Excise Taxes and from Georgia State and Local Sales and Use Taxes on the Services. The Contractor may request a copy of the County's Georgia Sales and Use Tax Exemption Certificate.

ARTICLE #133 - HOLD HARMLESS AGREEMENT

The successful respondent hereby agrees to indemnify, hold free and harmless, Hall County Government, County Commissioners, its agents, servants, employees, officers, directors and elected officials, or any other person(s) against any loss or expense. This includes attorney fees, because of any liability imposed by law upon the County, except in cases of the County's sole negligence, sustained by any person(s) on account of bodily injury or property damage arising out of or in the consequence of this agreement.

ARTICLE # 134 - CONTRACT TERMS AND CONDITIONS

- 1. All purchases must comply with The Official Code of Hall County Sections 3.10.010 3.10.190.
- 2. If any conflict or ambiguity arises between the Terms and Conditions herein, and The Official Code of Hall County, the latter will govern.
- 3. The Terms and Conditions set forth herein shall supersede and govern over all Contractor's Terms and Conditions or Service Level Agreements.
- 4. Hall County, Georgia, herein referred to as 'The County', retains the right to 'red-line' sections of the Supplier's Terms and Conditions if such are in conflict with the best interest of the County.
- 5. Acceptance of a Purchase Order (PO) and delivery of Goods or Services serves as the Supplier's full and complete acceptance of The County's Terms and Conditions.
- 6. The terms; supplier, vendor, bidder, offeror, Contractor, Contractor, designer, distributor, dealer or manufacturer or otherwise purveyor or source of supply or performance of service shall mean one-and-the-same, herein denoted as 'Supplier' for goods and 'Contractor' for services.
- 7. Furthermore, the terms; goods, materials, commodities, components, drawings, drafts, renderings, plans, physical or digital, software, SaaS, Engineering, Architectural, capital asset equipment, vehicles, heavy earth-moving or other equipment, purchased or leased, or other such deliverables are herein denoted as 'Goods' and shall mean one-and-the-same.
- 8. 'Services' shall mean all services, either financial, advisory, consultative, labor, staff augmentation, construction, rehabilitation, restoration, repair, support or maintenance, communication, telephony, internet, TV or streaming, pest control, grounds maintenance, custodial and janitorial, street or paved surfaces cleaning, drain cleaning or otherwise where services are offered for consideration.
- 9. The County's payment terms are Net 30 days.
- 10. The Supplier shall transfer and deliver all goods or services described on the attached PO for the consideration set forth herein.

- 11. The Supplier shall only deliver goods and services as described on the PO and within the Scope of Work and the Supplier's Bid Response.
- 12. The County holds no obligation to pay for goods delivered or services rendered unless specified on a written Purchase Order or a Change Order of such.
- 13. The Supplier shall not construe any verbal consent to purchase goods or services as valid.
- 14. The County does not accept substitutions of services or goods that do not comply with the Scope of Work or Specifications set forth in the Purchase Order, Contract or Agreement, unless mutually agreed in writing by both parties.
- 15. The County does not accept automatic contract renewals with the exception of monthly subscription services.
- 16. The County only pays for services rendered in arrears. The County does not pay for services not yet rendered.
- 17. The County does not pay deposits towards goods ordered. Exceptions exist for custom made items (such as window coverings and blinds, or carpet, tile etc.), fabrication, decoration, or otherwise custom designed specifically for the County.
- 18. The County will accept backorders only if goods are out of stock and with prior written notice. Supplier's shall ship all quantities that it has in stock and hold orders for backorders.
- 19. The County participates in Cooperative Purchasing Agreements, State of Georgia Statewide Contracts, and other state, local, Intergovernmental Agreements, Memorandums-of-Understanding and other such Agreements.
- 20. In all cases, the jurisdiction shall be the State of Georgia, County of Hall, for arbitration or other legalities
- 21. Deliveries go to the ship-to addresses listed on the PO and within the time specified. The Supplier must follow instructions if multiple ship-to address exist on the PO.
- 22. Risk of loss of the goods shall pass to The County upon inspection and acceptance only.
- 23. Receipt of goods or services does not constitute acceptance.
- 24. Title to the goods shall remain with the Supplier until acceptance by The County.
- 25. The Supplier warrants that the goods are merchantable and that the Supplier has a legal right to deliver the goods and services and as described herein.
- 26. The County shall have the right to inspect all goods or services at the time and place of delivery.
- 27. Vendor agrees not to assign in full or part of the Contract to another party without the County's express written consent. Any attempted assignment or delegation shall void and make ineffectual for all purposes unless made in conformity with this paragraph.
- 28. The County is exempt from Federal Excise Tax and Georgia Sales and Use Tax.
- 29. This issuance of the PO shall not violate the Code of Ethics and Conflicts of Interest for Public Officers and Employees for Government Service set forth in the 2020 Section 45-1020 et seq. of the Official Code of Georgia Annotated and the Official Code of Hall County Section 3.10.070 governing Ethics.
- 30. All goods and services supplied pursuant to this PO shall, unless otherwise noted, must conform exactly to all of the descriptions, specifications, Exhibits and attachments contained in the Bid Solicitation upon which a PO is based and all the terms, conditions, and specifications of the Bid Solicitation are incorporated herein by reference and made a part hereof.
- 31. Any-and-all media production, recordings, videos, photography, artwork, plates, engravings, and other printed or digital media materials paid in full by The County is considered County property and shall be delivered to The County upon request.

- 32. Invoices submitted to The County will reflect the language of the PO with the PO Number printed on each invoice submitted.
- 33. In the event that a PO has an attached Contract or Agreement, the terms and conditions of the latter shall govern in the event of any conflict with these terms and conditions.
- 34. The Supplier may be suspended, terminated, or debarred if it is determined that the Supplier has made false certification(s) or has violated such certification(s) by failure to carry out the requirements herein.
- 35. The Supplier certifies that it and its subcontractors are not been debarred, suspended, or declared ineligible by any agency of the County, or State of Georgia or as defined in the Federal Acquisition Regulation (FAR) 48 C.F.R. Ch. 1 Subpart 9.4.
- 36. The Supplier certifies that the Supplier is not currently engaged in an active or pending lawsuit or other grievance, injunction, or levy against the County.
- 37. Goods are Free-On-Board (F.O.B.) destination and freight, shipping and delivery shall be prepaid and added to the invoice as a separate line item.
- 38. The County does not pay late fees nor interest charges.
- 39. The Supplier shall charge the County the exact amount of freight, delivery, handling and insurance charges.
- 40. The County is not bound to any minimum or maximum quantity or dollar amount set by the Supplier
- 41. In the event there is a discrepancy between the unit price and extended price, the unit price shall govern.

[Signature Page Follows]

IN WITNESS WHEREOF, said Parties have hereunto affixed their signature and seal on the day, month, and year first above written:

PENCOR LLC	HALL COUNTY, GEORGIA
By:	By: Richard Higgins, Chairman Hall County Board of Commissioners
Print Name: Jared Penny	Attestment:County Clerk
Sworn to and subscribed before me this	Sworn to and subscribed before me this
30th Day of May , 2023	Day of, 2023
Notary Public: Journal, at	Notary Public:
Notary commission expires: 2-24-25	Notary commission expires:
[Locus Sigilli]	[Locus Sigilli]
OF OR GIA ON COUNTY MANAGEMENT MANAGEMENT ON COUNTY MANAGEMENT M	APPROVED AS TO FORM: Little J. Little William Linkous, County Attorney Or designee

Section 3 Clause of the Urban Development Act of 1968

- 1.) The work to be performed under this contract is on a project assisted under a program providing direct Federal financial assistance from the Department of Housing and Urban Development and is subject to the requirements of section 3 of the Housing and Urban Development Act of 1968, as amended, 12 U.S.C. 1701u. Section 3 requires that to the greatest extent feasible opportunities for training and employment be given lower income residents of the project area and contracts for work in connection with the project to be awarded to business concerns which are located in, or owned in substantial part by persons residing in the area of the project.
- 2.) The parties to this contract will comply with the provisions of said Section 3 and the regulations issued pursuant thereto by the Secretary of Housing and Urban Development set forth in 24 CFR Part 75 and all applicable rules and orders of the Department issued thereunder prior to the execution of this contract. The parties to this contract certify and agree that they are under no contractual or other disability which would prevent them from complying with these requirements.
- 3.) The contractor will send to each labor organization or representative of workers with which he has a collective bargain-agreement or other contract or understanding, if any, a notice advising the said labor organization or workers' representative of his commitments under this Section 3 clause and shall post copies of the notice in conspicuous places available to employees and applicants for employment or training.
- 4.) The contractor will include this Section 3 clause in every subcontract for work in connection with the project and will, at the direction of the applicant for or recipient of Federal financial assistance, take appropriate action pursuant to the subcontract upon a finding that the subcontractor is in violation of regulations issued by the Secretary of Housing and Urban Development, 24 CFR Part 75. The contractor will not subcontract with any subcontractor where it has notice or knowledge that the letter has been found in violation of regulations under 24 CFR Part 75 and will not let any subcontract unless the subcontractor has first provided it with a preliminary statement of ability to comply with the requirements of these regulations.
- 5.) Compliance with the provisions of Section 3, the regulations set forth in the 24 CFR Part 75, and all applicable rules and orders of the Department issued thereunder prior to the execution of the contract, shall be a condition of the Federal financial assistance provided to the project, binding upon the applicant or recipient for such assistance, its successors, and assigns. Failure to fulfill these requirements shall subject the applicant or recipient, its contractors and subcontractors, its successors, and assigns to those sanctions specified by the grant or loan agreement or contract through which Federal assistance is provided, and to such sanctions as are specified by 24 CFR Part 75.

PROVISION for REMEDIES

Note: It is required that any contract, regardless of value, contain a provision for remedies in case of violation or breach of terms, including sanctions. The following is a sample clause which meets the requirement. There is no specific required language and the recipient's attorney should approve whatever language is used

- 1.) Termination: Unearned payments under this contract may be suspended or terminated upon refusal to accept any additional conditions that may be imposed by City/County; or if the grant to the City/County under the Community Development Block Grant Program is suspended or terminated. Moreover, if through any cause, the contractor shall fail to fulfill its obligations under this contract in a timely and proper manner, or if the contractor shall violate any of the covenants, agreements, conditions or obligations of the contract documents; the City/County may terminate this contract by giving written notice to the contractor and surety of such termination and specifying the effective date of such termination. In such event, the City/County may take over the work and prosecute the same to completion, by contract or otherwise, and the contractor and his sureties shall be liable to the City/County for any additional cost incurred by the Owner in its completion of the work and they shall also be liable to the Owner for liquidated damages for any delay in the completion of the work as provided below. Furthermore, the Contractor will be paid an amount which bears the same ratio to the total compensation as the work and services actually performed bear to the total work and services required. Provided, however, that if less than sixty percent of the services required by this Contract have been performed upon the effective date of such termination, the Contractor shall be reimbursed (in addition to the above payment) for that portion of the actual out-of-pocket expenses (not otherwise reimbursed under this Contract) incurred by the Contractor during the Contract period which are directly attributable to the uncompleted portion of the services required by this Contract.
- 2.) Liquidated Damages for Delays. If the work is not completed within the time stipulated, therefore, including any extensions of time for excusable delays as herein provided, the Contractor shall pay to the Owner as fixed and agreed liquidated damages (it being impossible to determine the damages occasioned by the delay) for each working day of delay, until the work is completed, the amount as set forth in (insert location of liquidated damages statement, normally found in the Contract General Conditions) and the Contractor and his sureties shall be liable to the Owner for the amount thereof.
- 3.) Excusable Delays. The right of the Contractor to proceed shall not be terminated nor shall the Contractor be charged with liquidated damages for any delays in the completion of the work due:
- (a) To any acts of the Government, including controls or restrictions upon or requisitioning of materials, equipment, tools, or labor by reason of war, National Defense, or any other national emergency;
- (b) To any acts of the Owner;

- (c) To causes not reasonable foreseeable by the parties to this Contract at the time of the execution of the Contract which are beyond the control and without the fault or negligence of the Contractor, including, but not restricted to, acts of God or of the public enemy, acts of another Contractor in the performance of some other contract with the Owner, fires, floods, epidemics, quarantine, strikes, freight embargoes, and weather of unusual severity such as hurricanes, tornadoes, and cyclones; and
- (d) To any delay of any subcontractor occasioned by any of the causes specified in subparagraphs (a) (b) and (c) or this subparagraph "d".

Provided, however, that the Contractor promptly notified the Owner within ten (10) days of the cause of the delay. Upon receipt of such notification, the Owner shall ascertain the facts and the cause and extent of delay. If upon the basis of the terms of this contract the delay is properly excusable, the Owner shall extend the time for completing the work for a period of time commensurate with the period of excusable delay.

Sample "Termination for Convenience Clause"

Note: it is required that a "termination" clause be included in any contract over \$10,000 in value. This is a sample clause. The recipient's attorney should approve whatever language is used in the contract. There is no required language.

1.) Termination for Convenience of the (city or county):

The (city or county) may terminate this contract at any time for any reason by giving at least thirty (30) days notice in writing to the contractor. If the contract is terminated by the (city or county) as provided herein, the contractor will be paid a fair payment as negotiated with the (city or county) for the work completed as of the date of termination.

Equal Employment Opportunity (EEO) Clause

During the performance of this contract, the Contractor agrees as follows:

- 1.) The Contractor will not discriminate against any employee or applicant for employment because of race, color, religion, sex or national origin. The Contractor will take affirmative action to ensure that applicants are employed, and the employees are treated during employment without regard to their race, color, religion, sex or national origin. Such action shall include, but not be limited to the following: Employment, upgrading, demotion, or transfer; recruitment or recruitment advertising; layoff or termination; rates of pay or other forms of compensation; and selection for training, including apprenticeship. The Contractor agrees to post in conspicuous places, available to employees and applicants for employment, notices to be provided setting forth the provisions of this nondiscrimination clause.
- 2.) The Contractor will, in all solicitations or advertisements for employees placed by or on behalf of the Contractor, state that all qualified applicants will receive consideration for employment without regard to race, color, religion, sex or national origin.
- 3.) The Contractor will send to each labor union or representative of workers with which he has a collective bargaining agreement or other contract or understanding, a notice to be provided advising the said labor union or workers' representative of the Contractor's commitments under this section, and shall post copies of the notice in conspicuous places available to employees and applicants for employment.
- 4.) The Contractor will comply with all provisions of Executive Order 11246 of September 24, 1965, and of the rules, regulations and relevant orders of the Secretary of Labor.
- 5.) The Contractor will furnish all information and reports required by Executive Order 11246 of September 24, 1965, and by rules, regulations and orders of the Secretary of Labor, or pursuant thereto, and will permit access to his books, records and accounts by the administering agency and the Secretary of Labor for purposes of investigation to ascertain compliance with such rules, regulations and orders.
- 6.) In the event of the Contractor's noncompliance with the nondiscrimination clauses of this contract or with any of the said rules, regulations, or orders, this contract may be canceled, terminated or suspended in whole or in part and the contractor may be declared ineligible for further Government contracts or federally assisted construction contracts in accordance with procedures authorized in Executive Order 11246 of September 24, 1965, and such other sanctions may be imposed and remedies invoked as provided in Executive Order 11246 of September 24, 1965, or by the rule, regulation, or order of the Secretary of Labor, or as otherwise provided by law.
- 7.) The Contractor will include the portion of the sentence immediately preceding paragraph (1) and the provisions of paragraphs (1) through (7) in every subcontract or

purchase order unless exempted by rules, regulations, or orders of the Secretary of Labor issued pursuant to Section 204 of Executive Order 11246 of September 24, 1965, so that such provisions will be binding upon each subcontractor or vendor. The Contractor will take such action with respect to any subcontract or purchase order as the administering agency may direct as a means of enforcing such provisions, including sanctions for noncompliance. Provided, however, that in the event a Contractor becomes involved in, or is threatened with litigation with a subcontractor or vendor as a result of such direction by the administering agency the contractor may request the United States to enter into such litigation to protect the interests of the United States.

CA-26

STANDARD FEDERAL EQUAL EMPLOYMENT OPPORTUNITY CONSTRUCTION CONTRACT SPECIFICATIONS (EXECUTIVE ORDER 11246)

- 1. As used in these specifications:
 - a. "Covered Area" means the geographical area described in the solicitation from which this contract resulted.
 - b. "Director" means Director, Office of Federal Contract Compliance Programs, United States Department of Labor, or any person to whom the Director delegates authority.
 - c. "Employer Identification Number" means the Federal Social Security Number used on the Employer's Quarterly Federal Tax Return, U.S. Treasury Department Form 941.

A Minority Group Member is:

...American Indian or Alaskan Native

consisting of all persons having origins in any of the original people of North American and who maintain cultural identification through tribal affiliations or community recognition.

...Black

consisting of all persons having origins in any of the Black racial groups of Africa.

...Asian or Pacific Islander

consisting of all persons having origins in any of the original people of the Far East, Southeast Asia, the Indian Sub-Continent or the Pacific Islands. This area includes China, India, Japan, Korea, the Philippines and Samoa.

...Hispanic

consisting of all persons of Mexican, Puerto Rican, Cuban, Central or South American or other Spanish culture or origin.

...Cape Verde an

consisting of all persons having origins in the Cape Verde Islands.

...Portuguese

consisting of all persons of Portuguese, Brazilian or other Portuguese culture or origin.

2. Whenever the Contractor, or any Subcontractor at any tier, subcontracts a portion of the work involving any construction trade, it shall physically include in each subcontract in excess of \$10,000.00 the provisions of these specifications and the notice which contains the applicable goals for minority and female participation and which is set forth in the solicitations from which this contract resulted.

3. If the Contractor is participating (pursuant to 41 CFR 60-4.5) in the Hometown Plan approved by the U.S. Department of Labor in the covered area either individually or through an association, its affirmative action obligations on all work in the Plan area (including goals and timetables) shall be in accordance with that Plan for those trades which have unions participating in the Plan. Contractors must be able to demonstrate their participation in and compliance with the provisions of any such Hometown Plan. Each Contractor or subcontract participating in an approved Plan is individually required to comply with its obligations under the EEO clause, and to make a good faith effort to achieve each goal under the Plan in each trade in which it has employees, the overall good faith performance by other Contractors or subcontractors toward a goal in an approved Plan does not excuse any covered Contractor's or subcontractor's failure to make good faith efforts to achieve the Plan goals and timetables.

- 4. The Contractor shall implement the specific affirmative action standards provided in Paragraphs 7a through p of these specifications. The goals set for the Contractor in the solicitation from which this contract resulted are expressed as percentages in the total hours of employment and training of minority and female utilization the Contractor should reasonably be able to achieve in each construction trade in which it has employees in the covered area. The Contractor is expected to make substantially uniform progress toward its goals in each craft during the period specified.
- 5. Neither the provisions of any collective bargaining agreement nor the failure by a union with whom the Contractor has a collective bargaining agreement to refer either minority or women shall excuse the Contractor's obligations under these specifications, Executive Order 11246, or the regulations promulgated pursuant thereto.
- 6. In order for the non-working training hours of apprentices and trainees to be counted in meeting the goals, such apprentices and trainees must be employed by the Contractor during the training period, and the Contractor must have made a commitment to employ the apprentices and trainees at the completion of their training, subject to the availability of employment opportunities. Trainees must be trained pursuant to training programs approved by the U.S. Department of Labor.
- 7. The Contractor shall take specific affirmative actions to ensure equal employment opportunity. The evaluation of the Contractor's compliance with these specifications shall be based upon its effort to achieve maximum results from its actions. The Contractor shall document these efforts fully and shall implement affirmative action steps at least as extensive as the following:
 - a. Ensure and maintain a working environment free of harassment, intimidation and coercion at all sites, and in all facilities at which the Contractor's employees are assigned to work. The Contractor, where possible, will assign two or more women to each construction project. The Contractor shall specifically ensure that all foremen, superintendents, and other on-site supervisory personnel are aware of and carry out the Contractor's obligation to maintain such a working environment with specific attention to minority or female individuals working at such sites or in such facilities.
 - b. Establish and maintain a current list of minority and female recruitment sources, provide written notification to minority and female recruitment sources and to community organizations when the Contractor or its unions have employment opportunities available and maintain a record of the organizations' responses.

Maintain a current file of the names, addresses and telephone numbers of each minority and female off-the-street applicant and minority or female referral from a union, a recruitment source or community organization and of what action was taken with respect to each such individual. If such individual was sent to the union hiring hall for referral and was not referred back to the Contractor by the union or, if referred, not employed by the Contractor, this shall be documented in the file with the reason therefor, along with whatever additional actions the Contractor may have taken.

- d. Provide immediate written notifications to the Regional Director when the union or unions, with which the Contractor has a collective bargaining agreement, have not referred to the Contractor a minority person or woman sent by the Contractor or when the Contractor has other information that the union referral process has impeded the Contractor's efforts to meet its obligations.
- e. Develop on-the-job training opportunities and/or participate in training programs for the area which expressly include minorities and women, including upgrading programs and apprenticeship and trainee programs relevant to the Contractor's employment needs, especially those programs funded or approved by the Department of Labor. The Contractor shall provide notice of these programs to the sources compiled under Paragraph 7b above.
- f. Disseminate the Contractor's EEO policy by providing notice of the policy to unions and training programs and requesting their cooperation in assisting the Contractor in meeting its EEO obligations; by including it in any policy manual and collective bargaining agreement; by publicizing it in the company newspaper, annual report, etc.; by specific review of the policy with all management personnel and with all minority and female employees at least once a year; and by posting the company EEO policy on bulletin boards accessible to all employees at each location where construction is performed.
- g. Review, at least annually, the company's EEO policy and affirmative action obligations under these specifications with all employees having any responsibility for hiring, assignment, layoff, termination or other employment decisions including specific review of these items with on-site supervisory personnel such as Superintendents, Supervisors etc., prior to the initiation of construction work at any job site. A written record shall be made and maintained identifying the time and place of these meetings, persons attending, subject matter discussed, and disposition of the subject matter.
- h. Disseminate the Contractor's EEO policy externally by including it in any advertising in the news media, and providing written notification to, and discussing the Contractor's EEO policy with, other Contractors and subcontractors with whom the Contractor anticipates doing business.
- Direct its recruitment efforts, both oral and written, to minority, female and community organizations, to schools with minority and female students and to minority and female recruitment and training organizations serving the Contractor's recruitment area and employment needs. Not later than one month prior to the date for the acceptance of applications for apprenticeship or other training by any recruitment source, the Contractor shall send written notifications to organizations such as the above, describing the openings, screening procedures, and tests to be used in the selection process.

- j. Encourage present minority and female employees to recruit other minority persons and women and, where reasonable, provide after school, summer and vacation employment to minority and female youth both on the site and in other areas of a Contractor's workforce.
- k. Validate all tests and other selection requirements where there is an obligation to do so under 41 CFR Part 60-3.
- Conduct, at least annually, an inventory and evaluation of all minority and female personnel for promotional opportunities and encourage these employees to seek or to prepare for, through appropriate training, etc., such opportunities.
- m. Ensure that seniority practices, job classifications, work assignments and other personnel practices, do not have a discriminatory effect by continually monitoring all personnel and employment-related activities to ensure that the EEO policy and Contractor's obligations under these specifications are being carried out.
- n. Ensure that all facilities and company activities are non-segregated except that separate or single-user toilet and necessary changing facilities shall be provided to assure privacy between the sexes.
- Document and maintain a record of all solicitations of offers for subcontracts from minority and female construction contractors and suppliers, including circulation of solicitations to minority and female contractor associations and other business associations.
- p. Conduct a review, at least annually, of all supervisors' adherence to and performance under the Contractor's EEO policies and affirmative action obligations.
- 8. Contractors are encouraged to participate in voluntary associations which assist in fulfilling one or more of their affirmative action obligations (Paragraph 7a through p). The efforts of a contractor association, joint contractor-union, contractor-community, or other similar group of which the Contractor is a member and participant, may be asserted as fulfilling any one or more of its obligations under Paragraph 7a through p of these Specifications provided that the Contractor actively participates in the group, makes every effort to assure that the group has a positive impact on the employment of minorities and women in the industry, reflected in the Contractor's minority and female workforce participation, makes a good faith effort to meet its individual goals and timetables, and can provide access to documentation which demonstrates the effectiveness of actions taken on behalf of the Contractor. The obligation to comply, however, is the Contractor's, and failure of such a group to fulfill an obligation shall not be a defense for the Contractor's non-compliance.
- 9. A single goal for minorities and a separate single goal for women have been established. The Contractor, however, is required to provide equal employment opportunity and to take affirmative action for all minority groups, both male and female, and all women, both minority and non-minority. Consequently, the Contractor may be in violation of the Executive Order if a particular group is employed in a substantially disparate manner (for example, even though the Contractor has achieved its goals for women generally, the Contractor may be in violation of the Executive Order if a specific minority group of women is under-utilized).

- 10. The Contractor shall not use the goals and timetables or affirmative action standards to discriminate against any person because of race, color, religion, sex or national origin.
- 11. The Contractor shall not enter into any subcontract with any person for firm debarred from Government contracts pursuant to Executive Order 11246.
- 12. The Contractor shall carry out such sanctions and penalties for violation of these specifications and of the Equal Opportunity Clause, including suspension, terminations and cancellation of existing subcontracts as may be imposed or ordered pursuant to Executive Order 11246, as amended, and its implementing regulations, by the Office of Federal Contract Compliance Programs. Any Contractor who fails to carry out such sanctions and penalties shall be in violation of these specifications and Executive Order 11246, as amended.
- 13. The Contractor, in fulfilling its obligations under these specifications, shall implement specific affirmative action steps, at least as extensive as those standards prescribed in Paragraph 7 of these specifications, so as to achieve maximum results from its efforts to ensure equal employment opportunity. If the Contractor fails to comply with the requirements of the Executive Order, the implementing regulations or these specifications, the Director shall proceed in accordance with 41 CFR 60-4.8.
- 14. The Contractor shall designate a responsible official to monitor all employment-related activity to ensure that the company EEO policy is being carried out, to submit reports relating to the provisions hereof as may be required by the Government and to keep records. Records shall at least include for each employee the <u>name</u>, address, telephone numbers, construction trade union affiliation if any, employee identification number when assigned, <u>social security number</u>, race, sex, status (e.g., mechanic, apprentice, trainee, helper or laborer), dates of changes in status, hours worked per week in the indicated trade, rate of pay, and locations at which the work was performed. Records shall be maintained in an easily understandable and retrievable form; however, to the degree that existing records satisfy this requirement, contractors shall not be required to maintain separate records.
- 15. Nothing herein provided shall be construed as a limitation upon the application of other laws which establish different standards of compliance or upon the application or requirements for the hiring of local or other area residents (e.g., those under the Public Works Employment Act of 1977 and the Community Development Block Grant Program).

NOTICE OF REQUIREMENT FOR AFFIRMATIVE ACTIN TO EQUAL EMPLOYMENT OPPORTUNITY (EXECUTIVE ORDER 11246)

- 1. The Offeror's or Bidder's attention is called to the "Equal Opportunity Clause" and the "Standard Federal Equal Employment Opportunity Construction Contract Specifications" set forth herein.
- 2. The goals and timetables for minority and female participation, expressed in percentage terms for the Contractor's aggregate workforce in each trade on all construction work in the covered area, area as follows:

<u>Timetable: Goals for minority participation</u> <u>Goals for female participation</u>

Until Further Notice (insert goal) x.xx%

These goals are applicable to each non-exempt contractor's total on-site construction workforce, regardless of whether or not part of that workforce is performing work on a Federal, Federally assisted or non-Federally related project, contract or sub-contract.

The contractor's compliance with the Executive Order and the regulations in 41 CFR Part 60-4 shall be based on its implementation of the Equal Opportunity Clause, specific affirmative action obligations required by the specifications set forth in 41 CFR 60-4.3(a), and its efforts to meet the goals established for the geographical area where the contract resulting from this solicitation is to be performed. The hours of minority and female employment and training must be substantially uniform throughout the length of the contract, and in each trade, and the contractor shall make a good faith effort to employ minorities and women evenly on each of its projects. The transfer of minority or female employees or trainees from Contractor to Contractor or from project to project for the sole purpose of meeting the Contractor's goals shall be a violation of the contract, the Executive Order and the regulations in 41 CFR Part 60-4. Compliance with the goals will be measured against the total work hours performed.

- 3. The Contractor shall provide written notification to the Director of the Office of Federal Contract Compliance Programs within 10 working days of award of any construction subcontract in excess of \$10,000 at any tier for construction work under the contract resulting from this solicitation. The notification shall list the name, address and telephone number of the subcontractor; employer identification number; estimated dollar amount of the subcontract; estimated starting and completion dates of the subcontract; and the geographical area in which the contract is to the performed.
- 4. As used in this Notice, and in the contract resulting from this solicitation, the "covered area" is (insert description of the economic area in which the contract will be performed, giving the city, SMSA or non SMSA designation, and a list of the counties included in the economic area).

CERTIFICATE OF NON-SEGREGATED FACILITIES

We,	(Company)
segregated facilities at any of our estab permit our employees to perform their where segregated facilities are maintain	aintain or provide for our employees any lishments, and that we do not and will not services at any location, under our control, led. We understand and agree that breach Equal Opportunity clause required by
rooms, work areas, rest rooms and wash time clocks, locker rooms and other drinking fountains, recreation or entert facilities provided for employees which a	"segregated facilities" means any waiting rooms, restaurants and other eating areas, storage or dressing areas, parking lots, ainment areas, transportation and housing are segregated by explicit directive or are in reed, color, or national origin, because of
proposed Subcontractors for specific certifications from proposed Subcontractors subcontractors for specific exceeding \$10,000 which are not excopportunity clause; that we will retain will forward the following notice to such	have obtained identical certifications from time periods) we will obtain identical ectors prior to the award of subcontracts mpt from the provisions of the Equal such certification in our files; and that we h proposed Subcontractors (except where mitted identical certifications for specific
CERTIFICATION OF NON-SEGREGA segregated facilities as required by the Segregated Facilities, by the Secretary of	BUILDERS OF REQUIREMENT FOR TED FACILITIES. A certification of Non- ice 9 May 1967 order on Elimination of f Labor (32 Fed. Reg. 7439, 19 May 1967), is either for each subcontract or for all rly, semi-annually, or annually).
NOTE: Whoever knowingly and willfull representation may be liable to criminal	y makes any false, fictitious or fraudulent prosecution under 18 U.S.C. 1001.
	(Name of Company)
	By:
Date:	Title:

FEDERAL LABOR STANDARDS PROVISION Georgia Community Development Block Grant

Applicability

The Project or Program to which the construction work covered by this contract pertains is being assisted by the United States of America and the following Federal Labor Standards Provisions are included in this Contract pursuant to the provisions applicable to such Federal assistance.

- A.1.(i) Minimum Wages. All laborers and mechanics employed or working upon the site of the work (or under the United States Housing Act of 1937 or under the Housing Act of 1949 in the construction or development of the project), will be paid unconditionally and not less often than once a week, and without subsequent deduction or rebate on any account (except such payroll deductions as are permitted by regulations issued by the Secretary of Labor under the Copeland Act (29 CFR Part 3), the full amount of wages and bona fide fringe benefits (or cash equivalents thereof) due at time of payment computed at rates not less than those contained in the wage determination of the Secretary of Labor which is attached hereto and made a part hereof, regardless of any contractual relationship which may be alleged to exist between the contractor and such laborers and mechanics. Contributions made or costs reasonably anticipated for bona fide fringe benefits under Section 1(b)(2) of the Davis-Bacon Act on behalf of laborers or mechanics are considered wages paid to such laborers or mechanics, subject to the provisions of 29 CFR Part 5.5(a)(4). Laborers or mechanics performing work in more than one classification may be compensated at the rate specified for each classification for the time actually worked therein: Provided, that the employer's payroll records accurately set forth the time spent in each classification in which work is performed. The wage determination (including any additional classification and wage rates conformed under 29 CFR Part 5.5(a)(1)(ii)) and the Davis-Bacon poster (WH-1321) shall be posted at all times by the contractor and its subcontractors at the site of the work in a prominent and accessible place where it can be easily seen by the workers.
- (ii)(a) The contracting officer shall require that any class of laborers or mechanics, which is not listed in the wage determination and which is to be employed under the contract shall be classified in conformance with the wage determination. The contracting officer shall approve an additional classification and wage rate and fringe benefits therefore only when the following criteria have been met:
- (1) The work to be performed by the classification requested is not performed by a classification in the wage determination; and
- (2) The classification is utilized in the area by the construction industry; and
- (3) The proposed wage rate, including any bona fide fringe benefits, bears a reasonable relationship to the wage rates contained in the wage determination.

- (b) If the contractor and the laborers and mechanics to be employed in the classification (if known), or their representatives, and HUD or its designee agree on the classification and wage rate (including the amount designated for fringe benefits where appropriate), a report of the action taken shall be sent by HUD or its designee to the Administrator of the Wage and Hour Division, Employment Standards Administration, US. Department of Labor, Washington, D.C. 20210. The Administrator, or an authorized representative, will approve, modify, or disapprove every additional classification action within 30 days of receipt and so advise HUD or its designee or will notify HUD or its designee within the 30-day period that additional time is necessary.
- (c) In the event the contractor, the laborers or mechanics to be employed in the classification or their representatives, and HUD or its designee do not agree on the proposed classification and wage rate (including the amount designated for fringe benefits, where appropriate), HUD or its designee shall refer the questions, including the views of all interested parties and the recommendation of HUD or its designee, to the Administrator for determination. The Administrator, or an authorized representative, will issue a determination within 30 days of receipt and so advise HUD or its designee or will notify HUD or its designee within the 30-day period that additional time is necessary.
- (d) The wage rate (including fringe benefits where appropriate) determined pursuant to subparagraphs (1)(b) or (c) of this paragraph, shall be paid to all workers performing work in the classification under this contract from the first day on which work is performed in the classification.
- (iii) Whenever the minimum wage rate prescribed in the contract for a class of laborers or mechanics includes a fringe benefit which is not expressed as an hourly rate, the contractor shall either pay the benefit as stated in the wage determination or shall pay another bona fide fringe benefit or an hourly cash equivalent thereof.
- (iv) If the contractor does not make payments to a trustee or other third person, the contractor may consider as part of the wages of any laborer or mechanic the amount of any costs reasonably anticipated in providing bona fide fringe benefits under a plan or program, provided, that the Secretary of Labor has found, upon the written request of the contractor, that the applicable standards of the Davis-Bacon Act have been met. The Secretary of Labor may require the contractor to set aside in a separate account assets for the meeting of obligations under the plan or program. (Approved by the Office of Management and Budget under OMB Control Number 1215-0140.)
- 2. Withholding. HUD or its designee shall upon its own action or upon written request of an authorized representative of the Department of Labor withhold or cause to be withheld from the contractor under this contract or any other Federal contract with the same prime contractor, or any other Federally-assisted contract subject to Davis-Bacon prevailing wage requirements, which is held by the same prime contractor so much of the accrued payments or advances as may be considered necessary to pay laborers and mechanics, including apprentices, trainees and helpers, employed by the contractor or any subcontractor the full amount of wages required by the contract. In the event of failure to

pay any laborer or mechanic, including any apprentice, trainee or helper, employed or working on the site of the work (or under the United States Housing Act of 1937 for under the Housing Act of 1949 in the construction or development of the project), all or part of the wages required by the contract, HUD or its designee may, after written notice to the contractor, sponsor, applicant, or owner, take such action as may be necessary to cause the suspension of any further payment, advance, or guarantee of funds until such violations have ceased. HUD or its designee may, after written notice to the contractor, disburse such amounts withheld for and on account of the contractor or subcontractor to the respective employees to whom they are due. The Comptroller General shall make such disbursements in the case of direct Davis-Bacon Act contracts.

- 3. (i) Payrolls and basic records. Payrolls and basic records relating thereto shall be maintained by the contractor during the course of the work preserved for a period of three years thereafter for all laborers and mechanics working at the site of the work (or under the United States Housing Act of 1937, or under the Housing Act of 1949, in the construction or development of the project.) Such records shall contain the name, address, and social security number of each such worker, his or her correct classification, hourly rates of wages paid (including rates of contributions or costs anticipated for bona fide fringe benefits or cash equivalents thereof of the types described in Section 1(b)(2)(B) of the Davis-Bacon Act), daily and weekly number of hours worked, deductions made and actual wages paid. Whenever the Secretary of Labor has found under 29 CFR 5.5(a)(1)(iv) that the wages of any laborer or mechanic include the amount of any costs reasonably anticipated in providing benefits under a plan or program described in Section 1(b)(2)(B) of the Davis-Bacon Act, the contractor shall maintain records which show that the commitment to provide such benefits is enforceable, that the plan or program is financially responsible, and that the plan or program has been communicated in writing to the laborers or mechanics affected, and records which show the costs anticipated or the actual cost incurred in providing such benefits. Contractors employing apprentices or trainees under approved programs shall maintain written evidence of the registration of apprenticeship programs and certification of trainee programs, the registration of the apprentices and trainees, and the ratios and wage rates prescribed in the applicable program (Approved by the Office of Management and Budget under OMB Control Numbers 1215-0140 and 1215-0017.)
- (ii)(a) The contractor shall submit weekly for each week in which any contract work is performed a copy of all payrolls to HUD or its designee if the agency is a party to the contract, but if the agency is not such a party, the contractor will submit the payrolls to the applicant, sponsor, or owner, as the case may be, for transmission to HUD or its designee. The payrolls submitted shall set out accurately and completely all of the information required to be maintained under 29 CFR Part 5.5(a)(3)(i). This information may be submitted in any form desired. Optional Form WH-347 is available for this purpose and may be purchased from the Superintendent of Documents (Federal Stock Number 029-005-00014-1), US. Government Printing Office, Washington, DC, 20402. The prime contractor is responsible for the submission of copies of payrolls by all subcontractors. (Approved by the Office of Management and Budget under OMB Control Number 1215-0149.)

- (b) Each payroll submitted shall be accompanied by a "Statement of Compliance," signed by the contractor or subcontractor or his or her agent who pays or supervises the payment of the persons employed under the contract and shall certify the following:
- (1) That the payroll for the payroll period contains the information required to be maintained under 29 CFR Part 5.5(a)(3)(i) and that such information is correct and complete;
- (2) That each laborer or mechanic (including each helper, apprentice, and trainee) employed on the contract during the payroll period has been paid the full weekly wages earned, without rebate, either directly or indirectly from the full wages earned, other than permissible deductions as set forth in 29 CFR Part 3;
- (c) The weekly submission of a properly executed certification set forth on the reverse side of Optional Form WH-347 shall satisfy the requirement for submission of the "Statement of Compliance" required by paragraph A.3(ii)(b) of this section.
- (d) The falsification of any of the above certifications may subject the contractor or subcontractor to civil or criminal prosecution under Section 1001 of Title 18 and Section 231 of Title 31 of the United States Code.
- (iii) The contractor or subcontractor shall make the records required under paragraph A.3(i) of this section available for inspection, copying, or transcription by authorized representatives of HUD or its designee or the Department of Labor, and shall permit such representatives to interview employees during working hours on the job. If the contractor or subcontractor fails to submit the required records or to make them available, HUD or its designee may, after written notice to the contractor, sponsor, applicant, or owner, take such action as may be necessary to cause the suspension of any further payment, advance, or guarantee of funds. Furthermore, failure to submit the required records upon request or to make such records available may be grounds for debarment action pursuant to 29 CFR Part 5.12.
- 4.(i) Apprentices and Trainees. Apprentices. Apprentices will be permitted to work at less than the predetermined rate for the work they performed when they are employed pursuant to and individually registered in a bona fide apprenticeship program registered with the US. Department of Labor, Employment and Training Administration, Bureau of Apprenticeship and Training, or with a State Apprenticeship Agency recognized by the Bureau, or if a person is employed in his or her first 90 days of probationary employment as an apprentice in such an apprenticeship program, who is not individually registered in the program, but who has been certified by the Bureau of Apprenticeship and Training or a State Apprenticeship Agency (where appropriate) to be eligible for probationary employment as an apprentice. The allowable ratio of apprentices to journeymen on the job site in any craft classification shall not be greater than the ratio permitted to the contractor as to the entire work force under the registered program. Any worker listed on a payroll at an apprentice wage rate, who is not registered or otherwise employed as

stated above, shall be paid not less than the applicable wage rate on the wage determination for the classification of work actually performed. In addition, any apprentice performing work on the job site in excess of the ration permitted under the registered program shall be paid not less than the applicable wage rate on the wage determination for the work actually performed. Where a contractor is performing construction on a project in a locality other than that in which its program is registered, the ratios and wage rates (expressed in percentages of the journeymen's hourly rate) specified in the contractor's or subcontractor's registered program shall be observed. Every apprentice must be paid at not less than the rate specified in the registered program for the apprentice's level of progress, expressed as a percentage of the journeymen hourly rate specified in the applicable wage determination. Apprentices shall be paid fringe benefits in accordance with the provisions of the apprenticeship program. If the apprenticeship program does not specify fringe benefits, apprentices must be paid the full amount of fringe benefits listed on the wage determination for the applicable classification.

If the Administrator determines that a different practice prevails for the applicable apprentice classification, fringes shall be paid in accordance with that determination. In the event the Bureau of Apprenticeship and Training, or a State Apprenticeship Agency recognized by the Bureau, withdraws approval of an apprenticeship program, the contractor will no longer be permitted to utilize apprentices at less than the applicable predetermined rate for the work performed until an acceptable program is approved.

(ii) Trainees. Except as provided in 29 CFR 5.16, trainees will not be permitted to work at less than the predetermined rate for the work performed unless they are employed pursuant to and individually registered in a program which has received prior approval, evidenced by formal certification by the US. Department of Labor, Employment and Training Administration. The ratio of trainees to journeymen on the job site shall not be greater than permitted under the plan approved by the Employment and Training Administration. Every trainee must be paid at not less than the rate specified in the approved program for the trainee's level of progress, expressed as a percentage of the journey hourly rate specified in the applicable wage determination. Trainees shall be paid fringe benefits in accordance with the provisions of the trainee program. If the trainee program does not mention fringe benefits, trainees shall be paid the full amount of fringe benefits listed on the wage determination unless the Administrator of the Wage and Hour Division determines that there is an apprenticeship program associated with the corresponding journeyman wage rate on the wage determination which provides for less than full fringe benefits for apprentices. Any employee listed on the payroll at a trainee rate who is not registered and participating in a training plan approved by the Employment and Training Administration shall be paid not less than the applicable wage rate on the wage determination for the work actually performs. In addition, any trainee performing work on the job site in excess of the ration permitted under the registered program shall be paid not less than the applicable wage rate on the wage determination for the work actually performed. In the event the Employment and Training Administration withdraws approval of a training program, the contractor will no longer

be permitted to utilize trainees at less than the applicable predetermined rate for the work performed until an acceptable program is approved.

- (iii) Equal employment opportunity. The utilization of apprentices, trainees and journeymen under this part shall be in conformity with the equal employment opportunity requirements of Executive Order 11246, as amended, and 29 CFR Part 30.
- 5. Compliance with Copeland Act requirements. The contractor shall comply with the requirements of 29 CFR Part 3 which are incorporated by reference in this contract.
- 6. Subcontracts. The contractor or subcontractor will insert in any subcontracts the clauses contained in 29 CFR 5.5(a)(1) through (10) and such other clauses as HUD or its designee may be appropriate instructions require, and also a clause requiring the subcontractors to include these clauses in any lower tier subcontracts. The prime contractor shall be responsible for the compliance by any subcontractor or lower tier subcontractor with all the contract clauses in 29 CFR Part 5.5.
- 7. Contract termination: debarment. A breach of the contract clauses in 29 CFR 5.5 may be grounded for termination of the contract, and for debarment as a contractor and a subcontractor as provided in 29 CFR 5.12.
- 8. Compliance with Davis-Bacon and Related Act Requirements. All rulings and interpretations of the Davis-Bacon and Related Acts contained in 29 CFR Parts 1, 3, and 5 are herein incorporated by reference in this contract.
- 9. Disputes concerning labor standards. Disputes arising out of a labor standards provision of this contract shall to be subject to the general disputes clause of this contract. Such disputes shall be resolved in accordance with the procedures of the Department of Labor set forth in 29 CFR Parts 5, 6 and 7. Disputes within the meaning of this clause include disputes between the contractor (or any of its subcontractors) and HUD or its designee, the US. Department of Labor, or the employees or their representatives.
- 10. (i) Certification of Eligibility. By entering into this contract, the contractor certifies that neither it (nor he or she) nor any person or firm who has an interest in the contractor's firm is a person or firm ineligible to be awarded Government contracts by virtue of Section 3(a) of the Davis-Bacon Act or 29 CFR 5.12(a)(1) or to be awarded HUD contracts or participate in HUD programs pursuant to 24 CFR Part 24.
- (ii) No part of this contract shall be subcontracted to any person or firm ineligible for award of a Government contract by virtue of Section 3(a) of the Davis-Bacon Act or 29 CFR 5.12(a)(1) or to be awarded HUD contracts or participate in HUD programs pursuant to 24 CFR Part 24.
- (iii) The penalty for making false statements is prescribed in the US. Criminal Code, 18 U.S.C. 1001. Additionally, US. Criminal Code, Section 1010, Title 18, U.S.C., "Federal Housing Administration transactions", provides in part: "Whoever, for the purpose of

- ...influencing in any way the action of such Administration...makes, utters or publishes any statement, knowing the same to be false...shall be fined not more than \$5,000 or imprisoned not more than two years, or both."
- 11. Complaints, Proceedings, or Testimony by Employees. No laborer or mechanic to whom the wage, salary, or other labor standards provisions of this Contract are applicable shall be discharged or in any other manner discriminated against by the Contractor or any subcontractor because such employee has filed any complaint or instituted or caused to be instituted any proceeding or has testified or is about to testify in any proceeding under or relating to the labor standards applicable under this Contract to his employer.
- B. Contract Work Hours and Safety Standards Act. As used in this paragraph, the terms "laborers" and "mechanics" include watchmen and guards.
- (1) Overtime requirements: No contractor or subcontractor contracting for any part of the contract work may require or involve the employment of laborers or mechanics shall require or permit any such laborer or mechanic in any workweek in which he or she is employed on such work to work in excess of forty hours in such workweek unless such laborer or mechanic receives compensation at a rate not less than one and one-half times the basic rate of pay for all hours worked in excess of forty hours in such workweek.
- (2) Violation: liability for unpaid wages, liquidated damages. In the event of any violation of the clause set forth in subparagraph (1) of this paragraph, the contractor and any subcontractor responsible therefore shall be liable for the unpaid wages. In addition, such contractor and subcontractor shall be liable to the United States (in the case of work done under contract for the District of Columbia or a territory, to such District or to such territory), for liquidated damages. Such liquidated damages shall be computed with respect to each individual laborer or mechanic, including watchmen and guards, employed in violation of the clause set forth in subparagraph (1) of this paragraph, in the sum of \$10 for each calendar day on which such individual was required or permitted to work in excess of the standard workweek of forty hours without payment of the overtime wages required by the clause set forth in subparagraph (1) of this paragraph.
- (3) Withholding for unpaid wages and liquidated damages: HUD or its designee shall upon its own action or upon written request of an authorized representative of the Department of Labor withhold or cause to be withheld, from any money payable on account of work performed by the contractor or subcontractor under any such contract or any other Federal contract with the same prime contractor such sums as may be determined to be necessary to satisfy any liabilities of such contractor or subcontractor for unpaid wages and liquidated damages as provided in the clause set forth in subparagraph (2) of this paragraph.
- (4) Subcontracts: The contractor or subcontractor shall insert in any subcontracts the clauses set forth in subparagraph (1) through (4) of this paragraph and also a clause requiring the subcontractors to include these clauses in any lower tier subcontracts. The prime contractor shall be responsible for compliance by any subcontractor or lower tier

subcontractor with the clauses set forth in subparagraphs (1) through (4) of this paragraph.

C. Health and Safety

- (1) No laborer or mechanic shall be required to work in surroundings or under working conditions which are unsanitary, hazardous, or dangerous to his health and safety as determined under construction safety and health standards promulgated by the Secretary of Labor by regulation.
- (2) The Contractor shall comply with all regulations issued by the Secretary of Labor pursuant to Title 29 Part 1926 (formerly part 1518) and failure to comply may result in imposition of sanctions pursuant to the Contract Work Hours and Safety Standards Act (Public Law 91-54, 83 Stat. 96).
- (3) The Contractor shall include the provisions of this Article in every subcontract so that such provisions will be binding on each subcontractor. The Contractor shall take such action with respect to any subcontract as the Secretary of Housing and Urban Development or the Secretary of Labor shall direct as a means of enforcing such provisions.

ACCEPTABLE ALTERNATE WORK SHEET FOR CONTRACTOR CERTIFICATION REGARDING DEBARMENT, SUSPENSION, INELIGIBILITY AND VOLUNTARY EXCLUSION (LOWER-TIER PARTICIPANT) FOR HUD PROGRAMS

Certification regarding Debarment, Suspension, Ineligibility and Voluntary Exclusion-Lower-Tier Covered Transactions pursuant to 24 Code of Federal Regulations, Part 24.510(b).

- 1. By signing and submitting this proposal, the prospective lower-tier participant certifies that neither it, its principals nor affiliates, is presently debarred, suspended, proposed for debarment, declared ineligible, or voluntarily excluded from participation in this transaction by any Federal department or agency. Further, the Participant provides the certification set out below.
- 2. The certification in this clause is a material representation of fact upon which reliance was placed when this transaction was entered into. If it is later determined that an erroneous certification was rendered, in addition to other remedies available to the Federal Government, the Department or agency with which this transaction originated may pursue available remedies.
- 3. Further, the Participant shall provide immediate written notice to the person to which this proposal is submitted if at any time the Participant learns that this certification was erroneous when submitted or has become erroneous by reason of changed circumstances.
- 4. By submitting this proposal, it is agreed that should the proposed covered transaction be entered into, the Participant will not knowingly enter into any lower-tier covered transaction with a person who is debarred, suspended, declared ineligible, or voluntarily excluded from participation in this covered transaction unless authorized by the agency with which this transaction originated.
- 5. It is further agreed that by submitting this proposal, the Participant will include this Certification, without modification, in all lower-tier covered transactions and in all solicitations for lower-tier covered transactions.

City		Date	
Title	Address		
City	State	Zip	
NON-CERTIFICATION:			
As the perspective lower-t as explained in the attachm		le to certify to statements in this	s Certification
Contractor Name	4	Date	
Title	Address		
City	State	Zip	

The penalty for making false statements is prescribed in the U.S. Criminal Code, 18 U.S.C. 1001.

PERFORMANCE, PAYMENT and BID BONDS

Contract Performance and Payment Bonds issued in the full amount of the contract are required by federal procurement rules if the contract is for \$100,000 or more.

A Bid Bond or other security is required by federal rules whenever the contract is for \$100,000 or more.

Generally these bonds must be issued by a surety company satisfactory to the local government, qualified to do business in Georgia, and in a format meeting the federal and state legal requirements. The bonding company must also appear on the "List of Acceptable Sureties" published annually by the US Department of the Treasury.

DCA recommends that CDBG Recipients be sure to <u>assign responsibility</u> for reviewing construction bonds. This job may be given to the local attorney, the grant administrator, or the project architect/engineer. Specific duties include verification that the agent is licensed y the state and authorized by the bonding company and verification through the Insurance Commissioner that the company is financially sound and licensed in Georgia. The actual bond should also be reviewed and verified as being valid.

COMPLIANCE WITH CLEAN AIR AND WATER ACTS

The contract is subject to the requirements of the Clean Air Act, as amended, 42 USC 1857 et. seq., and the regulations of the Environmental Protection Agency with respect thereto, at 40 CFR Part 15, as amended from time to time.

In compliance with said regulations:

- 1.) The Contractor shall require of subcontractors that any facility to be utilized in the performance of any nonexempt contract or subcontract is not listed on the List of Violating Facilities issued by the Environmental Protection Agency (EPA) pursuant to 4C CFR 15.20.
- 2.) The Contractor will comply with all the requirements of Section 114 of the Clean Air Act, as amended, (42 USC 1857c-8) and section 308 of the Federal Water Pollution Control Act as amended, (330 USC 1318) relating to inspection, monitoring, entry, reports, and information, as well as all other requirements specified in said section 114 and section 308, and all regulations and guidelines issued thereunder.
- 3.) The Contractor will provide prompt notice of any notification received from the Director, Office of Federal Activities, EPA, indicating that a facility utilized or to be utilized for the contract is under consideration to be listed on the EPA List of Violating Facilities.
- 4.) The Contract will include or cause to be included the criteria and requirements to paragraph (1) through (4) of this section in every nonexempt subcontract and take such action as the Government will direct as a means of enforcing such provisions.

Debarment and Suspension (Executive Orders 12549 and 12689)—A contract award (see 2 CFR 180.220) must not be made to parties listed on the governmentwide exclusions in the System for Award Management (SAM), in accordance with the OMB guidelines at 2 CFR 180 that implement Executive Orders 12549 (3 CFR part 1986 Comp., p. 189) and 12689 (3 CFR part 1989 Comp., p. 235), "Debarment and Suspension." SAM Exclusions contains the names of parties debarred, suspended, or otherwise excluded by agencies, as well as parties declared ineligible under statutory or regulatory authority other than Executive Order 12549.

Byrd Anti-Lobbying Amendment (31 U.S.C. 1352)—Contractors that apply or bid for an award exceeding \$100,000 must file the required certification. Each tier certifies to the tier above that it will not and has not used Federal appropriated funds to pay any person or organization for influencing or attempting to influence an officer or employee of any agency, a member of Congress, officer or employee of Congress, or an employee of a member of Congress in connection with obtaining any Federal contract, grant or any other award covered by 31 U.S.C. 1352. Each tier must also disclose any lobbying with non-Federal funds that takes place in connection with obtaining any Federal award. Such disclosures are forwarded from tier to tier up to the non-Federal award.

A non-Federal entity that is a state agency or agency of a political subdivision of a state and its contractors must comply with section 6002 of the Solid Waste Disposal Act, as amended by the Resource Conservation and Recovery Act. The requirements of Section 6002 include procuring only items designated in guidelines of the Environmental Protection Agency (EPA) at 40 CFR part 247 that contain the highest percentage of recovered materials practicable, consistent with maintaining a satisfactory level of competition, where the purchase price of the item exceeds \$10,000 or the value of the quantity acquired during the preceding fiscal year exceeded \$10,000; procuring solid waste management services in a manner that maximizes energy and resource recovery; and establishing an affirmative procurement program for procurement of recovered materials identified in the EPA guidelines.

Rights to Inventions Made Under a Contract or Agreement. If the Federal award meets the definition of "funding agreement" under 37 CFR §401.2 (a) and the recipient or subrecipient wishes to enter into a contract with a small business firm or nonprofit organization regarding the substitution of parties, assignment or performance of experimental, developmental, or research work under that "funding agreement," the recipient or subrecipient must comply with the requirements of 37 CFR Part 401, "Rights to Inventions Made by Nonprofit Organizations and Small Business Firms Under Government Grants, Contracts and Cooperative Agreements," and any implementing regulations issued by the awarding agency.

INDEX

- / Exhibit A Mandatory Bid Response Sheet
- / Exhibit C Mandatory Cost Proposal
- Exhibit D Not required for ITBs
- Exhibit E Not required for ITBs
- / Exhibit F Mandatory S.A.V.E. Program Affidavit
- Exhibit G Mandatory Cone-of-Silence Affidavit
- / Exhibit H Mandatory Completed W-9 Form
- / Exhibit I Mandatory E-Verify Affidavit
- / Exhibit J Contractor Ethics Affidavit
- Exhibit K Signed Contract Document
- / Copy of Business License
- General Contractor License
- / Copy of Certificate of Insurance
- Letter of Bondability
- List of Intended Subcontractors







EXHIBIT A

MANDATORY BID RESPONSE FORM

Hall County Government FINANCIAL SERVICES

This section must be completed and returned with the bid by the Bidder

By submitting a proposal, the respondent certifies that it has fully read and understands the proposal and has full knowledge of the scope, nature, and quality of work to be performed. The services offered and the cost factor must be valid for at least one-hundred and twenty (120) days from date of signature.

Date of Bid Submittal: _ June 01, 2023 ____ **IFB** # <u>056-43</u>

Bid Name: GENERAL CONTRACTOR FOR HIRE

Bidder Signature:

Affirmation: Bidder affirms the following by affixing a wet signature in blue ink below:

"I agree to abide by all terms and conditions of this IFB and certify that I am authorized to sign this bid".

Date: _____

Print Name: _	_ Jared Penny				
Title:	President				
Attested by: _		Date:			
Print Name: _	John Treadway				
Mobile Numb	er: 678-739-6202 Email Address: johnt@	pencorconstruction.com			
Physical Addre	ess: 12150 Morris Rd., Alpharetta, GA	30005			
Physical Addre	ess 2:				
Acknowledge receipt of all issued addenda (if any) by listing their numbers and date of issuance below:					
Bids not signe evaluated.	d may be declared as "Non-Responsive	" and will not be			
-	o submit a "No Bid" then please indicat s listed below and explain.	e by checking one or both			
	Bidder does not offer this service				
	Unable to meet specifications				
	Remove my company name from the l	bidder's list			

POST OFFICE DRAWER 1435 GAINESVILLE, GA 30503

t: 770.535.8270 | f: 770.531.6711

DIRECTOR
Wesley Geddings





Acknowledge receipt of all issued addenda (if any) by listing their numbers and date of issuance below:

Addendum No:	ONE	Date: May 8, 2023
Addendum No:	TWO	Date: May 23,2023
Addendum No: _		Date:
Addendum No: _		Date:

EXHIBIT C

IFB # 056-43

GENERAL CONTRACTOR FOR HIRE

MANDATORY COST PROPOSAL WORKSHEET

Company Name: Pencor LLC
Bidder's Name: Jared Penny

Bidder's Signature:

Date: June 01, 2023

Instructions: Complete the lump sum totals below

Furnish and Install all materials, equipment, supervision and labor to complete the project to occupancy.

Line	GMP Lump-Sum
General Contractor Services for New	2 474 740 00
Gymnasium Construction	\$ 2,474,740.00

^{*}Guaranteed Maximum Price

11111111111111



Exhibit C - Mandatory Cost Proposal Worksheet

A. <u>ALLOWANCES:</u> To provide **as a part of the Base Bid** an allowance for sum total of all work related to the below outlined.

Unsuitable materials shall be defined as:

- 1. Substances not capable of being compacted to the density specified,
- 2. Rock material larger than ½ cubic foot in volume,
- 3. Debris and organic material. Such materials shall be determined by the Owner's Geotechnical Testing Agency;
- 4. Materials which are not suitable for use on this project;
- 5. Unsuitability for sale of materials to third parties is not included in this definition.

Soil material which is too wet to permit the specified compaction but is still suitable to be used in structural capacity (once dried) based on the recommendations of the soils testing agency, shall be spread and permitted to dry in an area to be designated by the Architect. Contractor shall assist drying by discing, harrowing or pulverizing until the soil moisture content is reduced to the specified value. Only excavation of soil which is wet due to a concealed condition, including, but not limited to, underground springs, high water table and leaking pipes, shall be addressed as a potential additive change order. Suitable materials which are wet due to precipitation as determined by the Owner's Testing Agency shall be dried as specified and reused at no additional cost.

Allowances in Base Bid:

1. Excavate, transport, place, and compact suitable structural fill from onsite to obtain the proposed finished grades indicated on the design documents

2. Haul in suitable structural fill from offsite source, transport, place, and compact onsite to obtain proposed finished grades indicated on the design documents

3. Haul off Suitable structural fill from the site to obtain proposed finished grades as indicated o the design documents

4. Strip and Remove topsoil from Site.

11111111111111

SECTION 00 4113 Bid Form
New Gymnasium - Boys and Girls Club
Hussey Gay Bell 621 1009 30 Construction Documents 12-16-22



Exhibit C - Mandatory Cost Proposal Worksheet

5. Haul in and distribute 4" of topsoil to all unpaved areas
800 CY @ \$\$ 4,400
6. Clear and grub the proposed site within the limits of disturbance indicated on the design documents. 1.00 acres @ \$_8,500 /acre = _\$_8,500
7. Demolish and remove existing items indicated on the design documents and haul from site.
1.00 acres @ \$ 25,000 /acres = _\$ 25,000
8. Locate all Utilities within the limits of disturbance (both horizontally and Vertically)
1.00 acre @ \$/acre = \$
 Relocate/adjust Utility boxes, traffic control boxes and/or appurtenances as required to install the proposed design Concept depicted on the construction documents. This includes any permitting, fees, and/or coordination with the utility provider that may be required.
Lum Sum of \$
B. UNIT PRICES (not in Base Bid): To adjust the Contract amount based on the requirements of Section 012200: UNIT PRICES, if necessary, by the following amounts The undersigned bidder agrees to provide additional work, if added, or to delete specified work, if requested, at the unit prices listed unless such prices have been equitably adjusted by the Architect as previously stated. The unit prices include charges for fee, layout, supervision (field, and home office), general expense, taxes, insurance, labor burden overhead and profit.
Unit Prices
1. Furnish and install a non-woven geotextile fabric suitable for filtration in conjunction with #57 stone stabilization
2. Furnish and install a woven geotextile fabric suitable for heavy duty traffic over earth subgrade in conjunction with #57 stone
stabilization\$3/sy

SECTION 00 4113 Bid Form

New Gymnasium - Boys and Girls Club

Hussey Gay Bell 621 1009 30 Construction Documents 12-16-22

004113 - 2





$Exhibit \ C \ - \ {\it Mandatory Cost Proposal Worksheet}$

111111111111111

3. Furnish and install stone stabilization base materials including:						
a. Graded Aggregate Base		\$	49	/cuft		
b. Gravel (#57 Stone)			57	- /cuft		
c. Stone (#8)		\$\$	38	_ _/cuft		
d. Granular Bedding		· ——	48	_/cuft		
e. Sand (rounded)			26	_/cuft		
f. Sand (angular)			32	_/cuft		
g. Stone (#2)			42	_/cuft		
h. Rip Rap (3" dia)			55 65	/cuft		
i. Rip Rap (6" dia)		\$	65	/cuft		
outside of pavement	\$	1200	/vf			
5. Furnish and install storm/sanitary sewer cleanout	Ψ_					
within paved area	\$	1200	/vf			
5. Furnish and install pipe materials including:	_					
a. 4"Ø Class 50 D.I.P. w/Class 'C' bedding						
1. 4' deep to 8' deep				<u>\$</u>	25	<u>/lf</u>
2. 8' deep to 12' deep	•••••	•••••		<u>\$</u>	50	<u>/lf</u>
b. 6"Ø Class 50 D.I.P. w/Class 'C' bedding						
1. 4' deep to 8' deep	•••••	•••••		<u>\$</u>	35	<u>/lf</u>
2. 8' deep to 12' deep	•••••			<u>\$</u>	60	<u>/lf</u>
c. 8"Ø Class 50 D.I.P. w/Class 'C' bedding						
1. 4' deep to 8' deep				<u>\$</u>	50	<u>/lf</u>
2. 8' deep to 12' deep				<u>\$</u>	100	<u>/lf</u>
d. Trench Drain (Stnd. Duty)						
1. 0' deep to 4' deep				<u>\$</u>	60	<u>/lf</u>
e. 6"Ø Schedule 40 PVC						
1. 4' deep to 8' deep				<u>\$</u>	15	<u>/lf</u>
2. 8' deep to 12' deep	•••••			<u>\$</u>	30	<u>/lf</u>
f. 8"Ø Schedule 40 PVC						
1. 4' deep to 8' deep				<u>\$</u>	20	<u>/lf</u>
SECTION 00 4113 Bid Form New Gymnasium - Boys and Girls Club Hussey Gay Bell 621 1009 30 Construction Documents 12-16-	-22				00411	2 2



$Exhibit \ C \ - \ {\it Mandatory Cost Proposal Worksheet}$

111111111111111

2. 8' deep to 12' deep	<u>\$</u>	40	<u>/lf</u>
g. 24"Ø HDPE			
1. 4' deep to 8' deep	<u>\$</u>	25	<u>/lf</u>
2. 8' deep to 12' deep	<u>\$</u>	50	<u>/lf</u>
* Cost shall include all appurtenances, including fittings, bands, wyes, etc appurtenant details.	. and al	1	
6. Furnish and install:			
b. Doghouse Manhole section c. Heavy-duty cast-iron drop inlet grate and frame. \$ 4,5	65 / _V 600 /e 50 /so 00 /so	ea et	
7. Furnish and install Georgia D.O.T. Type C Erosion Control Silt Fence	/lf		
8. Adjust existing Manhole lid to finished grade elevation\$_6	50 _/6	ea.	
9. Furnish and Install heavy Duty Concrete paving\$ 18	_/sf		
10. Furnish and Install Asphalt Paving in the Right Way Per City Stnd \$6	5 _/sy		
11. Furnish and Install Concrete Curb	3 /lf		
16. Furnish and install GDOT standard Vehicular Guard Railing (W beam)\$_	150	_/lf	
17. Furnish and install Fire hydrant assembly with 6" valve\$_ 8,	500 /e	a.	
18. Fill and compact with suitable soils acquired on-site to replace unsuitable removal	le soils 25 /	<u>cy</u>	
19. Fill and compact with suitable soils acquired off-site to replace unsuital removed	ole soil 5 /c		
20. Excavate materials determined to be unsuitable by the Owner's Test As redistribute on the site			
21. Excavate materials determined to be unsuitable by the Owner's Testing and dispose of legally offsite			
22. Excavate materials determined to be Trench rock, and removal from site	;		
SECTION 00 4113 Bid Form New Gymnasium - Boys and Girls Club Hussey Gay Bell 621 1009 30 Construction Documents 12-16-22			

PENCOR

Exhibit C - Mandatory Cost Proposal Worksheet

23. Excavate materials determined to be Mass rock, and removal from site \$
24. Fill and compact with suitable soils acquired off-site to replace trench rock removal
25. Fill and compact with suitable soils acquired off-site to replace Mass rock removed
27. Furnish install and Maintain APS 600 series silt stop as manufactured by Applied Polymer Systems, Norcross, Georgia or approved equal at a rate of 1.5 gallons per acre in a hydro-seeder mix of appropriate seed, fertilizer, lime and mulch for the same acre. Follow all manufacturer's instruction and recommendations. Do not mechanically disturb treated areas after application
28. <u>Furnish install and Maintain APS 700</u> series silt stop as manufactured by Applied Polymer Systems, Norcross, Georgia or approved equal
29. Furnish, install and maintain Erosion and Sediment Control Silt Fence (Sd-s) \$\frac{\\$ 9 /lf}{\}\$
30 Furnish, install and maintain Erosion and Sediment Control Inlet Sediment Frap (Sd2)
31. Furnish, install and maintain Erosion and Sediment Control Matting Slanket (Mb)
32. Furnish and Install 8" DIP water line within the Right of Way of Memorial Park Drive by Jack and Bore with 16" steel casing per City Standard.
33. Furnish and Install 8" DIP water line within the Right of Way of Memorial Park Drive by open cut per City Standard

END OF SECTION

SECTION 00 4113 Bid Form

New Gymnasium - Boys and Girls Club

Hussey Gay Bell 621 1009 30 Construction Documents 12-16-22



III. CIVIL CLARIFICATIONS, ITEM NO. 4

Provide separate line-item pricing for all anticipated equipment, materials, and labor associated with the proposed construction of the fire line from the proposed tap in the right of way to within 5' of the standpipe in the Proposed building mechancial room. This includes but is not limited to ductile iron fire line piping, taps, bends, blocking, fire department connections, post indicator valve, bore and casing under Memorial Park Drive tap, shoring, traffic control, labor required testing and other necessary appurtenances.

SCOPE ITEMS	<u>SL</u>	JB-TOTAL
8" DIP	\$	53,550
8" x 8" Tapping Sleeve & Valve Assembly	\$	8,000
8" Hall County Meter & Backflow Vault Assembly	\$	62,340
8" Gate Valve Assembly	, \$	8,000
8" Solid Sleeve	\$	1,180
8" Fire Riser	\$	5,500
PIV	\$	4,500
Fire Hydrant and Valve Assembly	\$	7,050
Miscellaneous Connections (Bends / Tees)	\$	10,000
Loose Material / Concrete / 57 Stone	\$	55,000
Thrust block	\$	5,500
Jack and Bore	\$	35,000
Design / Permitting	\$	4,596
Erosion Control	\$	17,500
Traffic Control	\$	12,500
Sawcut and Paving	\$	70,990
Trench Box / Shoring	\$	10,000
Fire Line Test / Chlorination	\$	5,000
Temporary Fencing	\$	10,000
GC's / Fee / Insurance / Bond	\$	66,473
Tap Fees Excluded Per Addendum1	\$	<u> </u>

Deductive Alternate to remove the **BDA / ERRC System** from the Base Bid, if it is determined that the system is not required at this location. **DEDUCT:** \$ 45,679

DEDUCTIVE ALTERNATE - EMERGENCY RESPONDER RADIO COVERAGE PER BID DOCUMENTS





452,679

TOTAL: \$

$Exhibit \ D-\textit{Not required for ITBs}$

Per Invitation to bid Section 2.9, not required for ITB's.





Exhibit E - Not required for ITBs

Per Invitation to bid Section 2.9, not required for ITB's.







EXHIBIT F MANDATORY S.A.V.F. AFFIDAVITS

INSTRUCTIONS FOR **S.A.V.E Program Affidavit**

Systematic Alien Verification for Entitlements (SAVE) Program Office of U.S. Citizenship and Immigration Service (USCIS).

Background

POST OFFICE DRAWER 1435 GAINESVILLE, GA 30503

t: 770.535.8270 l f: 770.531.6711

DIRECTOR
Wesley Geddings

Pursuant to the "Georgia Security and Immigration Compliance Act," Hall County cannot contract for the physical performance of services unless the contractor registers and participates in the federal work authorization program to verify information of all new employees. Neither may any contractor or sub-contractor enter a contract with the County in connection with the physical performance of services unless the contractor or sub-contractor registers and participates in the federal work authorization program to verify information of all new employees. O.C.G.A. § 13-10-91. Each contractor is urged to fill out the affidavit below stating they comply with this Georgia Compliance Act before Hall County can legally accept the bids from each contractor/vendor.

To register for the E-Verify Program, please visit <u>www.uscis.gov</u>. Your bid will not be accepted without this E-Verify Number.

Procedure:

Affirmative language will be set forth in contracts for the performance of services regarding the above requirement. The County will require an affidavit from a contractor showing its compliance with the requirements of O.C.G.A. § 13-10-91 at the time a contract for the performance of physical services is executed. The contract shall include language referencing this obligation and providing that failure to supply an affidavit evidencing such compliance (or to continue to meet the statutory obligation during the life of the contract) shall constitute a material breach of the contract. Upon notice of such breach, the contractor shall be entitled to cure the breach within ten (10) days and provide evidence of such cure. Should the breach not be cured, the County should be entitled to all available remedies, including termination of the contract and damages.

Prime Contractor's must obtain a signed and notarized SAVE document for each sub-contractor utilized on this project.

[Affidavits and signature pages follow]



EXHIBIT F MANDATORY S.A.V.E. AFFIDAVITS

S.A.V.E Program PRIME CONTRACTOR Affidavit Under O.C.G.A. § 13-10-91(b) (1)

Systematic Alien Verification for Entitlements (SAVE) Program Office of U.S. Citizenship and Immigration Service (USCIS).

POST OFFICE DRAWER 1435 GAINESVILLE, GA 30503

t: 770.535.8270 l f: 770.531.6711

DIRECTOR
Wesley Geddings

By executing this affidavit, the undersigned contractor verifies its compliance with O.C.G.A. § 13-10-91, stating affirmatively that the individual, firm or corporation which is contracting with Hall County, Georgia, has registered and is participating in a federal work authorization program* (an electronic verification of work authorization program operated by the U.S. Department of Homeland Security or any equivalent federal work authorization program operated by the U.S. Department of Homeland Security to verify information of newly hired employees, pursuant to the Immigration Reform And Control Act of 1986 (IRCA), in accordance with the deadlines established in the referenced statute.

Furthermore, the undersigned contractor will continue to use the federal work authorization program throughout the contract period and the undersigned contractor will contract for the physical performance of services in satisfaction of such contract only with subcontractors who present an affidavit to the contractor with the information required by O.C.G.A. § 13-10-91(b). Contractor hereby attests that its federal work authorization user identification (E-Verify) number and date of authorization are as follows:

*The applicable federal work authorization program as of the effective date of the statute is the E-Verify Program of the Systematic Alien Verification for Entitlements (SAVE) Program Office of U.S. Citizenship and Immigration Service (USCIS). To register for the E-Verify Program visit-www.uscis.gov your bid will not be accepted without this E-Verify Number.

Without time E Volly Nambor	/ /
Pencor LLC	1741688 Enrolled 9/24/2021
Name of Prime Contractor	Contractor's/Vendor's E-Verify #
12150 Morris Rd Street Address	Alpharetta, GA City/State
Signature of Authorized Officer or Agent	May 30, 2023 Date of Authorization
Jared C. Penny President	JFW Bays and airls club aym
Printed Name/Title of Authorized Officer	Name of Project
	www.

My Commission Expires: 2-24-25
Sohn Tocardury

Dawson County, CeA

www.hallcounty.org



Hall County Government

FINANCIAL SERVICES

EXHIBIT G

Mandatory Cone-of-Silence Affidavit

POST OFFICE DRAWER 1435 GAINESVILLE, GA 30503

t: 770.535.8270 | f: 770.531.6711

DIRECTOR
Wesley Geddings

In order to ensure fair consideration for all bidder's responding to the County's Request for Qualifications and Cost Proposals, the County requires that all bidders firms, companies, agents, or other Respondents to the Solicitation refrain from discussions privately or publicly during the Solicitation process. This includes all staff, employees, subcontractors, as well as paid or unpaid personnel acting on the firm's behalf shall not contact nor participate in any type of contact with County employees, department heads or elected officials, up to and including the County Administrator and Board of Commissioners.

Therefore, the County issues this "Cone of Silence" that shall be in effect from the date the solicitation is publicly advertised, until the time an award decision has been approved by the Board of Commissioners and fully executed by all parties. Contact should only be between the bidding firms and the Issuing Officer/Buyer listed in the Solicitation documents.

Any such contact may be considered as collusion and may result in the bidder being disqualified from participation and consideration for award. All contact must be coordinated through the Issuing Officer, for the procurement of these products and/or services.

Please reference the Solicitation number on all correspondence to the County. Any oral communications shall be considered unofficial and non-binding.

Only written responses to written communication shall be considered official and binding upon the County. The County reserves the right, at its sole discretion, to determine appropriate and adequate responses to the written comments, questions, and requests for clarification.

Bidder Attestment:

I understand and shall fully comply with the above requirements.

1 . 1

Signed: Jacob Keins	
Typed Name: Javed Penny	
Job Title: President	
Company: Pencor LLC	
Date:May 30, 2023	

Exhibit H - Mandatory Completed W-9 Form

Form W-9 (Rev. October 2018)

(Rev. October 2018) Department of the Treasury Internal Revenue Service

111111111111111

Request for Taxpayer Identification Number and Certification

► Go to www.irs.gov/FormW9 for instructions and the latest information.

Give Form to the requester. Do not send to the IRS.

	and to infinite definition for the	and the latest in	ominac								
	1 Name (as shown on your income tax return). Name is required on this line; of Pencor LLC	do not leave this line blank.									
	2 Business name/disregarded entity name, if different from above										
n page 3.											
e.	☐ Individual/sole proprietor or ☐ C Corporation ☐ S Corporation single-member LLC	n LJ Partnership L	Trust/e	state	Exe	Exempt payee code (if any)					
Print or type. Specific Instructions on	Limited liability company. Enter the tax classification (C=C corporation, S=S corporation, P=Partnership) > S Note: Check the appropriate box in the line above for the tax classification of the single-member owner. Do not check LLC if the LLC is classified as a single-member LLC that is disregarded from the owner unless the owner of the LLC is another LLC that is not disregarded from the owner for U.S. federal tax purposes. Otherwise, a single-member LLC that					Exemption from FATCA reporting code (if any)					
cif	is disregarded from the owner should check the appropriate box for the t Other (see instructions) ▶	ax classification of its owner.			(Арр	lies to	accounts	mainta	ined o	utside	the U.S.)
Spe	5 Address (number, street, and apt. or suite no.) See instructions.	Requ	ester's	name					_		
See	12150 Morris Rd										
0)	6 City, state, and ZIP code										
	Alpharetta, GA 30005										
	7 List account number(s) here (optional)										
Par	Taxpayer Identification Number (TIN)		_							_	
Entery	our TIN in the appropriate box. The TIN provided must match the nar		So	cial se	curit	y nur	mber				
	withholding. For individuals, this is generally your social security nur										
	it alien, sole proprietor, or disregarded entity, see the instructions for , it is your employer identification number (EIN). If you do not have a i					-		-			
TIN, la	er.		or								
	f the account is in more than one name, see the instructions for line 1	. Also see What Name and	Em	ploye	rider	tific	ation r	umb	er		
Numbe	r To Give the Requester for guidelines on whose number to enter.		8	1	- 3	2 2	2 3	8	6	3	6
Door	Certification										
Part	penalties of perjury, I certify that:		_						_		
1. The 2. I am Serv	number shown on this form is my correct taxpayer identification numl not subject to backup withholding because: (a) I am exempt from bacice (IRS) that I am subject to backup withholding as a result of a failuringer subject to backup withholding; and	ckup withholding, or (b) I hav	e not b	been i	notifi	ed b	y the	Inter			
3. I am	a U.S. citizen or other U.S. person (defined below); and										
4. The	FATCA code(s) entered on this form (if any) indicating that I am exemp	ot from FATCA reporting is c	orrect.								
you hav acquisi other th	ation instructions. You must cross out item 2 above if you have been no e failed to report all interest and dividends on your tax return. For real est ion or abandonment of secured property, cancellation of debt, contribution an interest and dividends, you are not required to sign the certification, but	tate transactions, item 2 does ons to an individual retirement	not ap arrang	ply. F gemer	or mo	ortga A), ar	ige int nd ger	erest erall	paid y, pa	d, ayme	ents
Sign Here	Signature of U.S. person ▶	Date ▶	2	/	1/	12	12	3			
Ger	eral Instructions	• Form 1099-DIV (dividend	ds, inc	luding	thos	se fr	om st	ocks	or r	nutu	al
Section	references are to the Internal Revenue Code unless otherwise	funds) • Form 1099-MISC (various)	ıs type	s of i	ncom	ne, p	rizes,	awa	rds,	or g	ross
Future	developments. For the latest information about developments to Form W-9 and its instructions, such as legislation enacted	proceeds)Form 1099-B (stock or natransactions by brokers)	nutual	fund	sales	and	l certa	in ot	her		
	ey were published, go to www.irs.gov/FormW9.	• Form 1099-S (proceeds	from r	eal es	tate '	trans	sactio	ns)			10
Purp	ose of Form	 Form 1099-K (merchant 				,					,
nforma	ridual or entity (Form W-9 requester) who is required to file an tion return with the IRS must obtain your correct taxpayer	• Form 1098 (home mortg 1098-T (tuition)		terest), 109	98-E	(stud	ent l	oan	inter	est),
	ation number (TIN) which may be your social security number ndividual taxpayer identification number (ITIN), adoption	Form 1099-C (canceled Form 1000 A (canceled)		ا حامست		4 a £		- الم		. A	
axpay EIN), te	er identification number (ATIN), or employer Identification number o report on an information return the amount paid to you, or other	Form 1099-A (acquisition Use Form W-9 only if your control of the contro	u are a	a U.S							nt
eturns	reportable on an information return. Examples of information include, but are not limited to, the following. 1099-INT (interest earned or paid)	alien), to provide your corr If you do not return Form be subject to backup withi	n W-9	to the							
i Oiiii	1000 IIII (IIIII01001 Outriod of Pala)	later.		,				,			٠,

DENCOR

Form W-9 (Rev. 10-2018)



Hall County Government

FINANCIAL SERVICES

EXHIBIT I MANDATORY E-VERIFY AFFIDAVIT

The undersigned contractor ("Contractor") executes this Affidavit to comply with O.C.G.A § 13-10-91 related to any contract to which Contractor is a party that is subject to O.C.G.A. § 13-10-91 and hereby verifies its compliance with O.C.G.A. § 13-10-91, attesting as follows:

POST OFFICE DRAWER 1435 GAINESVILLE, GA 30503

t: 770.535.8270 | f: 770.531.6711

DIRECTOR
Wesley Geddings

- a) The Contractor has registered with, is authorized to use and uses the federal work authorization program commonly known as E-Verify, or any subsequent replacement program;
- b) The Contractor will continue to use the federal work authorization program throughout the contract period, including any renewal or extension thereof;
- c) The Contractor will notify the public employer in the event the Contractor ceases to utilize the federal work authorization program during the contract period, including renewals or extensions thereof;
- d) The Contractor understands that ceasing to utilize the federal work authorization program constitutes a material breach of Contract;
- e) The Contractor will contract for the performance of services in satisfaction of such contract only with subcontractors who present an affidavit to the Contractor with the information required by O.C.G.A. § 13-10-91(a), (b), and (c);
- f) The Contractor acknowledges and agrees that this Affidavit shall be incorporated into any contract(s) subject to the provisions of O.C.G.A. § 13-10-91 for the project listed below to which Contractor is a party after the date hereof without further action or consent by Contractor; and
- g) Contractor acknowledges its responsibility to submit copies of any affidavits, drivers' licenses, and identification cards required pursuant to O.C.G.A. § 13-10-91 to the public employer within five business days of receipt.

1741688 Encolled 9/24/2021
Federal Work Authorization User Identification Number Date of Authorization
Pencor LLC JFW Boys and Girls club Gym Name of Contractor Name of Project
Name of Contractor Name of Project
Hall County, Georgia Name of Public Employer
I hereby declare under penalty of perjury that the foregoing is true and correct. Executed on May , 30 , 2023 in Alpha A (city), &A
(state)
Signature of Authorized Officer or Agent Dared C. Penky President
Printed Name and Title of Authorized Officer or Agent GEORGIA
SUBSCRIBED AND SWORN BEFORE ME
NOTARY PUBLIC John Treatury, Dawson County, at
My Commission Expires: 2-24-25 [Locus Sigilli]



Hall County Government

FINANCIAL SERVICES

EXHIBIT J

MANDATORY ETHICS AFFIDAVIT

POST OFFICE DRAWER 1435 GAINESVILLE, GA 30503

t: 770.535.8270 | f: 770.531.6711

DIRECTOR
Wesley Geddings

Contractors, consultants, and vendors of any service or commodity to Hall County, Georgia must read and affirm to adhere to the following ethics requirements for compliance with the Official Code 3.10.070 of Hall County.

3.10.070. - Ethics.

- A. It is the policy of Hall County to seek the best overall value when procuring goods and services. Toward this end, the county finds and declares that its objectives will best be achieved through an open, competitive process with a broad range of responsible vendors wishing to furnish products and services to the county. Hall County will establish and conduct a procurement program that maximizes service benefit to the community and awards contracts to vendors who offer the best quality and value.
- B. Hall County declares that county employees and officials, along with those wishing to do business with the county, have the shared responsibility for avoiding biased, anticompetitive, or unethical practices.
- C. Hall County employees, officials, and their family members are prohibited from seeking, requesting, or receiving any material payment, gift, job offer, security, promise of future benefit, or any other tangible or intangible thing of value when such receipt has the potential to influence a procurement decision or to gain undue advantage in a procurement competition.
- D. Prospective vendors must compete for county business within the parameters of the solicitation process and are prohibited from seeking to obtain inside information, attempting to skew the writing of specifications, or influencing a procurement decision through any means outside the process established for the particular solicitation. This principle applies to any contractor, subcontractor, representative, employee, or agent that may be associated with a procurement transaction.
- E. Bidders and proposers shall disclose on competitive bid responses any individual(s), firm(s), and/or county official(s) who do business with the county if there is an appearance of a conflict of interest.
- F. Ethical business practices are important, both, during a solicitation, and after the decision to grant an award. The county seeks to establish

relationships with business partners whose ongoing ethical standards of business conduct are congruent with those outlined here. The purchasing manager, subject to the approval of the director of financial services, is charged with establishing methods for ongoing monitoring for noncompliance with these principles. The prohibition against the offering of or the acceptance of kickbacks, gratuities, payments or any other instrument of value extends beyond and outside any specific procurement or solicitation.

- G. A vendor's contract compliance history with Hall County and other contractual parties is a valid element in the decision to award a solicitation.
- H. Hall County stipulates that the furtherance of its strategic goals for job creation, stability and growth in the tax base, business retention, and other fiscal and economic development objectives may be considered during the procurement process. The purchasing manager, subject to the approval of the director of financial services, is authorized to establish procurement initiatives consistent with the county's strategic economic development objectives. These procurement practices shall be applied consistently and equitably and shall have a direct relationship to the county's goals.
- I. Hall County employees, officials, and their family members are generally prohibited from participation in any procurement decision or any gain of undue advantage in a procurement competition as a result of contemporaneous employment with a potential or actual business partner.
- It is unethical for any county employee to purchase commodities or services from a county contract for personal use.
- K. With the exception of solicitations for the sale of real property, individuals, firms and businesses seeking an award of a Hall County contract may not initiate or continue any verbal or written communications regarding a solicitation with any county officer, elected official, employee or other county representative other than the purchasing associate named in the solicitation, or the county's financial advisor, between the date of the issuance of the solicitation and the date of the final contract award by the board of commissioners. The purchasing manager will review violations. If determined that such communication has compromised the competitive process, the offer submitted by the individual, firm or business may be disqualified from consideration for award. Solicitations for the sale of real property may allow for verbal or written communications with the appropriate Hall County representative.

- L. All county commissioners, officials, and employees shall adhere to the standards outlined in the Hall County Code of Ethics.
- M. (AMENDED) The purchasing division of the financial services department shall determine and implement methods of educating all prospective contractors, bidders, proposers, and vendors on the requirements and provisions of Code Section 3.10.070, including, but not limited to, requiring each prospective contractor, bidder, proposer, and vendor that expresses an intent to do business with the County to sign an affidavit attesting that they have read this Chapter and have more specifically also read Code Section 3.10.070." (Res. of 11-14-19(1), § 1(Exh. A))

I hereby declare under penalty of perjury that the foregoing is true and correct.

Executed on May, 30, 2023 in Alpharetta (city),
(state) 3000 + (Zip Code)
Signature of Authorized Officer or Agent
Jared Penny President
Printed Name and Title of Authorized Officer or Agent
SUBSCRIBED AND SWORN BEFORE ME
On This the 30th Day of May, 20 23.
NOTARY PUBLIC John Treatury, Dawson County, 6A
My Commission Expires: 2-24-25
[Locus Sigilli] WOTAR STATEMENT OF THE ADMINISTRATION OF COUNTY OF THE ADMINISTRATION OF THE ADMINIST

Copy of Business License

FORSYTH COUNTY BUSINESS LICENSE

Issue Date: January 1, 2023

Expiration Date: **December 31, 2023**

Business Name: Pencor, LLC

Business Location: 625 SIENNA DR CUMMING, GA 30040

Business Owner: Jared Penny



License #: L201700405

NAICS Code #: 236115, 236220

Business Description: Commercial and Institutional Building Construction , New Single-Family Housing Construction (except For-Sale Builders)

Angela Belt

LICENSE OFFICIAL



General Contractor License

6/13/22, 4:32 PM Details



PROFESSIONAL LICENSING

GEORGIA SECRETARY OF STATE BRAD RAFFENSPERGER

CORPORATIONS . ELECTIONS . LICENSING . CHARITIES

Licensee Details

Licensee Information

Name: Jared Clark Penny

Address:

Cumming GA 30040

Primary Source License Information

Profession: Residential/General Contractor Lic #: GCQA005508 General Contractor Qualifying Agent

Secondary: Method: Examination Status: Active

Last

Issued: 4/19/2017 Expires: 6/30/2024 Renewal 6/8/2022 Date:

Associated Licenses

Relationship: Supervisor

License Licensee: Pencor LLC General Contractor Company Type:

License License #: GCCO005510 Active Status:

Association 4/7/2017 Established: 4/19/2017 Expiry: Date:

Type: Prerequisite

Public Board Orders

Please see Documents section below for any Public Board Orders

Other Documents

1111111111111

No Other Documents

Data current as of: June 13, 2022 16:31:46

This website is to be used as a primary source verification for licenses issued by the Professional Licensing Boards. Paper verifications are available for a fee. Please contact the Professional Licensing Boards at 844-753-7825.



Copy of Certificate of Insurance

Client#: 2181348

79PENCOLLC

ACORD... CERTIFICATE OF LIABILITY INSURANCE

7/05/2022

THIS CERTIFICATE IS ISSUED AS A MATTER OF INFORMATION ONLY AND CONFERS NO RIGHTS UPON THE CERTIFICATE HOLDER. THIS CERTIFICATE DOES NOT AFFIRMATIVELY OR NEGATIVELY AMEND, EXTEND OR ALTER THE COVERAGE AFFORDED BY THE POLICIES BELOW. THIS CERTIFICATE OF INSURANCE DOES NOT CONSTITUTE A CONTRACT BETWEEN THE ISSUING INSURER(S), AUTHORIZED REPRESENTATIVE OR PRODUCER, AND THE CERTIFICATE HOLDER.

IMPORTANT: If the certificate holder is an ADDITIONAL INSURED, the policy(ies) must have ADDITIONAL INSURED provisions or be endorsed. If SUBROGATION IS WAIVED, subject to the terms and conditions of the policy, certain policies may require an endorsement. A statement on this certificate does not confer any rights to the certificate holder in lieu of such endorsement(s).

this certificate does not confer any rights to the certificate holder in	n lieu of such endorsement(s).					
PRODUCER	CONTACT GA Certificate Team					
McGriff Insurance Services	PHONE (A/C, No, Ext): 770 471-7100 FAX (A/C, No): 7704	776908				
741 West Lanier Avenue Suite 100	E-MAIL ADDRESS: certificatesga@mcgriff.com					
Fayetteville, GA 30214	INSURER(S) AFFORDING COVERAGE	NAIC #				
	INSURER A: Selective Insurance Co of America	12572				
INSURED	INSURER B: Selective Insurance Company of SC 19259					
Pencor, LLC 625 Sienna Drive Cumming, GA 30040	INSURER C:					
	INSURER D:					
	INSURER E:					
	INSURER F:					

COVERAGES

CERTIFICATE NUMBER:

THIS IS TO CERTIFY THAT THE POLICIES OF INSURANCE LISTED BELOW HAVE BEEN ISSUED TO THE INSURED NAMED ABOVE FOR THE POLICY PERIOD INDICATED. NOTWITHSTANDING ANY REQUIREMENT, TERM OR CONDITION OF ANY CONTRACT OR OTHER DOCUMENT WITH RESPECT TO WHICH THIS CERTIFICATE MAY BE ISSUED OR MAY PERTAIN, THE INSURANCE AFFORDED BY THE POLICIES DESCRIBED HEREIN IS SUBJECT TO ALL THE TERMS, EXCILISIONS AND CONDITIONS OF SUCH POLICIES. LIMITS SHOWN MAY HAVE BEEN REDUICED BY PAID CLAIMS.

EXCLUSIONS AND CONDITIONS OF SUCH POLICIES. LIMITS SHOWN MAY HAVE BEEN REDUCED BY PAID CLAIMS. INSR TYPE OF INSURANCE ADDISUND POLICY NUMBER POLICY EFF POLICY EXP IMPROPER IMPROPER POLICY EXP IMPROPER IMPROPER								
INSR LTR		INSR		POLICY NUMBER			LIMIT	
Α	X COMMERCIAL GENERAL LIABILITY			S2448564	07/08/2022			\$1,000,000
	CLAIMS-MADE X OCCUR						DAMAGE TO RENTED PREMISES (Ea occurrence)	\$500,000
	X PD Ded: \$250						MED EXP (Any one person)	\$15,000
							PERSONAL & ADV INJURY	\$1,000,000
	GEN'L AGGREGATE LIMIT APPLIES PER:						GENERAL AGGREGATE	\$3,000,000
	POLICY PRO- JECT LOC						PRODUCTS - COMP/OP AGG	\$3,000,000
	OTHER:							\$
Α	AUTOMOBILE LIABILITY		;	S2448564	07/08/2022	07/08/2023	COMBINED SINGLE LIMIT (Ea accident)	\$1,000,000
	X ANY AUTO						BODILY INJURY (Per person)	\$
	OWNED SCHEDULED AUTOS						BODILY INJURY (Per accident)	\$
	X HIRED AUTOS ONLY X NON-OWNED AUTOS ONLY						PROPERTY DAMAGE (Per accident)	\$
								\$
Α	X UMBRELLA LIAB X OCCUR			S2448564	07/08/2022	07/08/2023	EACH OCCURRENCE	\$5,000,000
	EXCESS LIAB CLAIMS-MADE						AGGREGATE	\$5,000,000
	DED X RETENTION \$0							\$
В	WORKERS COMPENSATION AND EMPLOYERS' LIABILITY		1	WC9071687	07/08/2022	07/08/2023	X PER OTH-	
	ANY PROPRIETOR/PARTNER/EXECUTIVE OFFICER/MEMBER EXCLUDED?	N/A					E.L. EACH ACCIDENT	\$1,000,000
	(Mandatory in NH)	N/A					E.L. DISEASE - EA EMPLOYEE	\$1,000,000
	If yes, describe under DESCRIPTION OF OPERATIONS below						E.L. DISEASE - POLICY LIMIT	\$1,000,000
	·							
DESC	CRIPTION OF OPERATIONS / LOCATIONS / VEHIC	I FS (A	CORD	101 Additional Remarks Schedule ma	v he attached if mo	ore snace is requi	ired)	

DESCRIPTION OF OPERATIONS / LOCATIONS / VEHICLES (ACORD 101, Additional Remarks Schedule, may be attached if more space is required)

**	See	Attached Form	**

CG7300 01/19 - ElitePac General Liability Extension Endorsement

CG7921 01/19 - Additional Insured - Owners, Lessees Or Contractors - Completed Operations - Automatic

Status When Required In Construction Agreement With You

CA7809 11/17 - ElitePac Commercial Automobile Extension

(See Attached Descriptions)

CERTIFICATE HOLDER	CANCELLATION
	SHOULD ANY OF THE ABOVE DESCRIBED POLICIES BE CANCELLED BEFORE THE EXPIRATION DATE THEREOF, NOTICE WILL BE DELIVERED IN ACCORDANCE WITH THE POLICY PROVISIONS.
	AUTHORIZED REPRESENTATIVE
I	mechael anthony Parker Jos

© 1988-2015 ACORD CORPORATION. All rights reserved.

ACORD 25 (2016/03) 1 of 2 #\$30379290/M30376114 The ACORD name and logo are registered marks of ACORD





Letter of Bondability



7220 N 16th Street, Bldg. K Phoenix, Arizona 85020

Telephone: 480.878.4226

March 30, 2023

RE: Letter of Pre-qualification

To Whom It May Concern:

AmTrust Surety Company handles the bonding requirements of Pencor LLC. AmTrust carries an "A-" (Excellent) rating with a Financial Size of "XV" by A.M. Best and is listed in the Federal Register as an acceptable surety.

Please be advised that Pencor, LLC is held in the highest regard by AmTrust Surety and at present provides them with a surety program capable of support on projects as large as \$5,000,000 per individual project and \$10,000,000 aggregate.

If we are requested by our client to execute a faithful performance and labor and material payment bond as required by the terms of any contract awarded to them for any project, we can foresee no difficulty in fulfilling such a request subject to our normal underwriting conditions. This letter is not an assumption of liability, nor is it a bid bond or performance bond. It is issued only as a prequalification letter and bonding reference as requested by our client.

Please contact us with any concerns or if we can be of further service.

Thank you.

Sincerely,

Chrystal Hedges

Partner



List of Intended Subcontractors

LIST OF INTENDED SUBCONTRACTORS	
<u>TRADE</u>	COMPANY
NPDES Monitoring	Roberts Environmental, Inc.
IFC510 Compliance	Mobile Communications America
Underslab Treatment	Bug Busters, Inc.
Paving	Ryals Brothers LLC
Curb & Gutter	Ryals Brothers LLC
Striping	PL Striping Inc.
Fencing	Ballesteros Fence LLC
Landscape & Irrigation	Cumberland Landscape Group
Concrete	Ryals Brothers LLC
Waterproofing & Sealants	Holbrook Waterproofing Co. of GA
Doors, Frames & Hardware - Mat	Classic City Door & Hardware
Doors, Frames & Hardware - Labor	FXA Doors and Hardware
Glass & Glazing	West Metro Glass
Resilient Flooring	Five Star Floor Covering
Sealed Concrete	Polished Concrete & Design
Painting	Southern States Painting
Signage	Multi-Graphics
Misc. Specialties	Restroom Stalls & All
Gym Equipment	H.E. Hodge Company, Inc.
Preengineered Metal Building	Red Dot Building Systems
Fire Protection / Sprinkler / Fire Line	Triton Sprinkler Co. Inc.
Plumbing	Malone Plumbing, Inc.
HVAC	ASL Mechancial
Electrical	Lynn Lighting Electrical
Fire Alarm	Twelve & Associates



Bid Tabulation Summary 6/1/2023 IFB #056-43 General Contractor for Hire for the Construction of a New Gymnasium

BIDDER	BID
Pencor Construction	\$ 2,474,740.00
Scroggs & Grizzle	\$ 2,502,461.00
lugis Construction	\$ 2,890,000.00
Diversified Construction of GA	\$ 4,100,000.00



AGENDA ITEM

Consent Agenda

REPORT TO: Work Session (07/10/23)

REPORT TO: Voting Meeting (07/13/23)

ITEM NO: 346/2023

Approve the renewal of the annual contract for RFQ/P #41-002 Demand

Services for On-Call Concrete Contractors for various County departments to

Chattachoochee Group, Inc. of Clermont, GA, Multiplex, LLC of Duluth GA,

and Sol Construction, LLC of Atlanta, GA. The estimated annual cost is

\$102,410.00.

Meetings:

Work Session Date: 07/10/23 Voting Meeting Date: 07/13/23

Executive Summary:

Presenter: WG

Recommendation:

Approve the renewal of the annual contract for RFQ/P #41-002 Demand Services for On-Call Concrete Contractors for various County Departments to Chattachoochee Group, Inc. of Clermont, GA, Multiplex, LLC of Duluth GA, and Sol Construction, LLC of Atlanta, GA. The estimated annual cost is \$102,410.00.

Purpose of Request:

Approve the renewal of the annual contract for RFQ/P #41-002 Demand Services for On-Call Concrete Contractors for various County Departments to Chattachoochee Group, Inc. of Clermont, GA, Multiplex, LLC of Duluth GA, and Sol Construction, LLC of Atlanta, GA. The estimated annual cost is \$102,410.00.

History:

This bid was originally approved on 09-10-2020 item #16/2020.

Facts and Issues:

This is year four (4) of a five (5) year contract that Road Maintenance, Facilities Management, Parks and Leisure departments utilize. Task orders are requested of each contractor for projects and awarded to the lowest cost bidder.

Options:

Source of Funds
Does the action involve a Resolution, Ordinance, Contract,
Agreement, etc.?

Various Operating and Capital

Yes

No

Has it been reviewed by the County Attorney?

Is there a deadline for this item?

Approvals:

Buyer	Buyer Submit Purchasing		Budget
JD	JD	AP	TS
Finance	Attorney	Administration	Clerk
WG	VS	CR	JR

Attachments:

Financial Supplement Sol Construction Renewal Multiplex LLC Renewal Chattahoochee Group Renewal



HALL COUNTY BOARD OF COMMISSIONERS FINANCIAL SUPPLEMENT REPORT

AGENDA ITEM 346/2023

Funds Requested: \$ 102,410.00 Request Budgeted: Yes

Proposed Source of Funding: Budget Transfer Requested:

Various Operating and Capital No

Funding Source Items:

Fiscal Year	Fund	Division	Account	Amount
2024	TBD	TBD	522200-REPAIRS AND MAINTENANCE	\$102,410.00

Budget Transfer Items:

Additional Information/Comments:

Contact for Questions: WG **Phone:** 770-535-8270



Hall County Government FINANCIAL SERVICES

CONTRACT EXECUTION SIGNATURE REQUEST

POST OFFICE DRAWER 1435	Date.	00/09/2023					
GAINESVILLE, GA 30503	To:	o: Richard Higgins, Chairman, BOC					
	From:	Julie Dorou	Julie Dorough, Buyer				
770.535.8270 f: 770.531.6711	Your signature is requested to execute the attached bid/contract award						
DIRECTOR	docume	ents for:					
Wes Geddings	Bid/Con	tract No:	41-002-3				
	Bid/Con	tract Name:	Demand Se	ervices for On-Call Con	crete Contractors		
	Departn	nent(s) Requ	esting Contra	ct: Multiple			
	Award Recipient Name: Sol Construction, LLC						
	Date of BOC Approval: 09/08/2020						
	Contrac	t Description	:				
	⊠ Ann	ual Contract	☐ Ne	ew 🗵 Renewal			
	Prior Ye	ear's Spend:	\$102,409.	.00			
	⊠ Pric	e Increase R	equested	Increase Percentage	: 38.5%		
	⊠ Proj			Awarded Amount:	OPEN		
	☐ Prod	duct Contract		Awarded Amount:	\$0		

Comments: Year four (4) of a possible five (5) year contract.

CONTRACT EXECUTION SIGNATURE REQUEST PRICE INCREASE DETAILS

Bid/Contract No:

41-002

Bid/Contract Name: Demand Services for On-Call Concrete Contractors. Sol Construction, LLC request an average of 38.5% price increase having held pricing year one (1) through three (3).

Supplement Agreement #3

Demand Services for On-Call Concrete Contractors

May 26, 2023

Whereas, the County desires to extend the contract period for a one year period through June 30, 2024, in accordance with the terms and conditions of Bid #41-002, Demand Services for On-Call Concrete Contractors, dated September 17, 2020, and

Whereas the Contractor has agreed to this extension and agrees to provide services and/or materials previously supplied in accordance with the original agreement; and

Whereas, with both parties agreeing to the extension as stated and therefore, the above numbered contract is hereby changed as follows:

- 1. By extending the contract coverage for a one year period through June 30, 2024,
- 2. Change Orders: Any and all change orders requested by the successful bidder on this project must be approved per the County's Purchasing Policies through the Contract Administrator prior to any work being performed. Any work performed outside the contract agreement for which compensation over and above the contract is requested must have an approved Change Order. If work is done before approval of a Change Order, the subsequent Change Order will be rejected.

With the above change to the original contract set forth herein, the parties hereto agree that all terms and conditions of the original agreement will remain in full force and effect and legally binding on both parties.

In witness whereof, the parties hereto have set their hands and affixed their seals the day and year first above written.

presence this day of, 2023	Hall County, Georgia
Notary Public Commission expires:	By: Richard Higgins, Chairman Board of Commissioners
Subscribed and sworn to in our presence this day of	Sol Construction, LLC
Notary Public Commission expires: July, 11 2025	By: Juliana Gomez President
.willitens.	

IFB#	018-43	*	so	L Construct	ion	
Demand Services for On-Call Concrete Contractors				FY 2023 Pricing		ted FY 2024 evisions
ITEM	ITEM DESCRIPTION	QTY	UOM	PRICE	PRICE	% of Change
1	4'-0" Wide X 4" Thick Sidewalk	0-1,000	LF	\$28.00	\$42.00	50.0%
2	4'-0" Wide X 4" Thick Sidewalk	1,000-5,000	LF	\$25.00	\$39.00	56.0%
3	Concrete Form, Placement and Finishing Crew For Slab and Foundation Work	PER	HR	\$251.00	\$376.50	50.0%
4	Concrete Form, Placement and Finishing Crew For Wall Work	PER	HR	\$251.00	\$376.50	50.0%
5	Concrete Form, Placement and Finishing Crew For Ditch Work	PER	HR	\$251.00	\$376.50	50.0%
6	Concrete Pumper Truck	PER	HR	\$432.00	\$540.00	25.0%
7	9 CY 3,000 PSI Concrete Load	PER	CY	\$164.00	\$220.00	34.1%
8	Skid Steer Loader w/Operator	PER	HR	\$83.00	\$110.00	32.5%
9	1 CY Rubber Track Backhoe w/Operator	PER	HR	\$69.00	\$85.00	23.2%
10	5 CY Dump Truck w/Operator	PER	HR	\$88.00	\$110.00	25.0%
11	Cones, Barriers, & Signage	PER	DAY	\$260.00	\$320.00	23.1%
12	Flagman	PER	DAY	\$305.00	\$350.00	14.8%
13	24" Curb and Gutter, "L" Back	0 – 1,000	LF	\$19.50	\$29.25	50.0%
14	24" Curb and Gutter, "L" Back	1,000 - 5,000	LF	\$16.40	\$24.60	50.0%
15	24" Curb and Gutter, Rolled Back	0 – 1,000	LF	\$22.60	\$33.90	50.0%
16	24" Curb and Gutter, Rolled Back	1,000 - 5,000	LF	\$17.60	\$26.40	50.0%
17	Catch Basin Top, 1033D, Single Wing	PER	EA	\$1,530.00	\$2,000.00	30.7%
18	Catch Basin Top, 1034D, Double Wing	PER	EA	\$1,720.00	\$2,200.00	27.9%
,		100	-	AVERAGE %	of CHANGE	38.5%

June 5th, 2023



Julie Dorough
Buyer
Hall County Financial Services
Purchasing Division
770-536-4215 Office
770-535-7112 Fax
jdorough@hallcounty.org

Subject: RFQ\P #41-002-3, Demand Services for On-Call Concrete Contractors

Dear Ms. Dorough,

We appreciate you sending the supplemental agreement for the referenced project. We are returning the signed agreement with a list of updated prices.

In the last three years, we have experienced an unprecedented increase of prices of materials, equipment and labor. For example, concrete prices have gone up by close to 40% to date and we are expecting a \$15/cy increase as of July 1st. This is more than a 50% increase for the price of concrete since the date of the original proposal. Furthermore, concrete suppliers have announced another price increase for the first of next year.

We hope that our proposal is acceptable. Please let me know if there are any questions.

Sincerely,

Sol Construction, LLC

Jose Villegas Vice President



Date:

06/09/2023

Hall County Government FINANCIAL SERVICES

CONTRACT EXECUTION SIGNATURE REQUEST

POST OFFICE DRAWER 1435						
GAINESVILLE, GA 30503	To:	Richard Hig	ggins, Chairm	an, BOC		
	From:	Julie Dorough, Buyer				
770.535.8270 f: 770.531.6711 DIRECTOR	Your sig		quested to exe	ecute the attached bio	l/contract award	
Wes Geddings	Bid/Cor	ntract No:	41-002-3			
	Bid/Cor	ntract Name:	Demand Se	ervices for On-Call Co	ncrete Contractors	
	Departr	nent(s) Requ	esting Contra	ct: Multiple		
	Award F	Recipient Nar	me: Multiple	ex, LLC		
	Date of	BOC Approv	al: 09/08/2	2020		
	Contrac	ct Description				
	⊠ Ann	ual Contract	□ Ne	ew 🛚 Renewal		
	Prior Ye	ear's Spend:	\$102,409	.00		
	⊠ Pric	e Increase R	equested	Average Increase P	ercentage: 3.9%	
	⊠ Proj	ect/Service (Contract	Awarded Amount:	OPEN	
	☐ Pro	duct Contract		Awarded Amount:	\$0	
	Comme	ents: Year for	ır (4) of a nos	sible five (5) year con	tract	

CONTRACT EXECUTION SIGNATURE REQUEST PRICE INCREASE DETAILS

Bid/Contract No: 41-002

Bid/Contract Name: Demand Services for On-Call Concrete Contractors Multiplex, LLC request an average of 3.9% price increase, having held their pricing fixed and firm for year one (1) through year three (3).

Supplement Agreement #3

Demand Services for On-Call Concrete Contractors

May 26, 2023

Whereas, the County desires to extend the contract period for a one year period through June 30, 2024, in accordance with the terms and conditions of Bid #41-002, Demand Services for On-Call Concrete Contractors, dated September 17, 2020, and

Whereas the Contractor has agreed to this extension and agrees to provide services and/or materials previously supplied in accordance with the original agreement; and

Whereas, with both parties agreeing to the extension as stated and therefore, the above numbered contract is hereby changed as follows:

- By extending the contract coverage for a one year period through June 30, 2024,
- 2. Change Orders: Any and all change orders requested by the successful bidder on this project must be approved per the County's Purchasing Policies through the Contract Administrator prior to any work being performed. Any work performed outside the contract agreement for which compensation over and above the contract is requested must have an approved Change Order. If work is done before approval of a Change Order, the subsequent Change Order will be rejected.

With the above change to the original contract set forth herein, the parties hereto agree that all terms and conditions of the original agreement will remain in full force and effect and legally binding on both parties.

In witness whereof, the parties hereto have set their hands and affixed their seals the day and year first above written.

presence this day of, 2023	Hall County, Georgia
	Ву:
Notary Public	Richard Higgins, Chairman
Commission expires:	Board of Commissioners
Subscribed and sworn to in our DANIEL LUTRELL presence this 9 to day of NOTARY PUBLIC	Multiplex, LLC
June / , 2023 Gwinnett County	\mathcal{L}
State of Georgia	
My Comm. Expires July 5, 2026	By:
Notary Public The 2024	Joseph Khalil
Commission expires: July 5 207 6	ooopii kilalii

FB #(018-43				Multiplex	
)emai	nd Services for On-Call Concrete (Contractors		FY 2023 Pricin		ted FY 2024 evisions
ITEM	ITEM DESCRIPTION	QTY	UOM	PRICE	PRICE	% of Chang
1	4'-0" Wide X 4" Thick Sidewalk	0-1,000	LF	\$28.00	\$28.00	0.0%
2	4'-0" Wide X 4" Thick Sidewalk	1,000-5,000	LF	\$25.00	\$25.00	0.0%
3	Concrete Form, Placement and Finishing Crew For Slab and Foundation Work	PER	HR	\$145.00	\$145.00	0.0%
4	Concrete Form, Placement and Finishing Crew For Wall Work	PER	HR	\$200.00	\$200.00	0.0%
5	Concrete Form, Placement and Finishing Crew For Ditch Work	PER	HR	\$255.00	\$255.00	0.0%
6	Concrete Pumper Truck	PER	HR	\$250.00	\$250.00	0.0%
7	9 CY 3,000 PSI Concrete Load	PER	CY	\$155.00	\$200.00	29.0%
8	Skid Steer Loader w/Operator	PER	HR	\$125.00	\$125.00	0.0%
9	1 CY Rubber Track Backhoe w/Operator	PER	HR	\$140.00	\$140.00	0.0%
10	5 CY Dump Truck w/Operator	PER	HR	\$150.00	\$150.00	0.0%
11	Cones, Barriers, & Signage	PER	DAY	\$250.00	\$250.00	0.0%
12	Flagman	PER	DAY	\$240.00	\$240.00	0.0%
13	24" Curb and Gutter, "L" Back	0 – 1,000	LF	\$15.00	\$18.00	20.0%
14	24" Curb and Gutter, "L" Back	1,000 - 5,000	LF	\$14.00	\$17.00	21.4%
15	24" Curb and Gutter, Rolled Back	0 – 1,000	LF	\$20.00	\$20.00	0.0%
16	24" Curb and Gutter, Rolled Back	1,000 – 5,000	LF	\$18.00	\$18.00	0.0%
17	Catch Basin Top, 1033D, Single Wing	PER	EΑ	\$1,800.00	\$1,800.00	0.0%
18	Catch Basin Top, 1034D, Double Wing	PER	EA	\$1,850.00	\$1,850.00	0.0%
		-		AVERAGE %	of CHANGE	3.9%



Hall County Government FINANCIAL SERVICES

CONTRACT EXECUTION SIGNATURE REQUEST

POST OFFICE DRAWER 1435	Date:	06/09/2023				
GAINESVILLE, GA 30503	To:	Richard Higgins, Chairman, BOC				
	From:	n: Julie Dorough, Buyer				
770.535.8270 f: 770.531.6711 DIRECTOR	Your sig		uested to exe	ecute the attached bid	/contract award	
Wes Geddings	Bid/Cor	Bid/Contract No: 41-002-3				
	Bid/Contract Name:		Demand Se	ervices for On-Call Cor	ncrete Contractors	
	Department(s) Requesting Contract: Multiple			ct: Multiple		
	Award F	Recipient Nar	ne: Chatta	hoochee Group, Inc.		
	Date of BOC Approval: 09/08/2020					
	Contract Description:					
	⊠ Ann	ual Contract	□ Ne	ew 🗵 Renewal		
	Prior Ye	ear's Spend:	\$102,409	.00		
	⊠ Pric	e Increase R	equested	Increase Percentage	e: 32.3%	
	⊠ Proj	ject/Service C	Contract	Awarded Amount:	OPEN	
	☐ Pro	duct Contract		Awarded Amount:	\$0	

Comments: Year four (4) of a possible five (5) year contract.

CONTRACT EXECUTION SIGNATURE REQUEST PRICE INCREASE DETAILS

Bid/Contract No:

41-002

Bid/Contract Name: Demand Services for On-Call Concrete Contractors. Chattahoochee Group request an average of 32.3% price increase having held prices firm and fixed through year one

(1) through year three (3).

0 1 " 1 1 1 1 1

Supplement Agreement #3

Demand Services for On-Call Concrete Contractors

May 26, 2023

Whereas, the County desires to extend the contract period for a one year period through June 30, 2024, in accordance with the terms and conditions of Bid #41-002, Demand Services for On-Call Concrete Contractors, dated September 17, 2020, and

Whereas the Contractor has agreed to this extension and agrees to provide services and/or materials previously supplied in accordance with the original agreement; and

Whereas, with both parties agreeing to the extension as stated and therefore, the above numbered contract is hereby changed as follows:

- 1. By extending the contract coverage for a one year period through June 30, 2024,
- 2. Change Orders: Any and all change orders requested by the successful bidder on this project must be approved per the County's Purchasing Policies through the Contract Administrator prior to any work being performed. Any work performed outside the contract agreement for which compensation over and above the contract is requested must have an approved Change Order. If work is done before approval of a Change Order, the subsequent Change Order will be rejected.

With the above change to the original contract set forth herein, the parties hereto agree that all terms and conditions of the original agreement will remain in full force and effect and legally binding on both parties.

In witness whereof, the parties hereto have set their hands and affixed their seals the day and year first above written.

presence this day of, 2023	Hall County, Georgia
Notary Public Commission expires:	By: Richard Higgins, Chairman Board of Commsissioners
Subscribed and sworn to in our presence this5th day of	Chattahoochee Group, Inc.
June 2023 Omana Dosworked Notary Publicaning Commission Commission Col 2 20	By: Megan Thomas CFO

Attachment A

Demand Services for On-Call Concrete Contractors

May 26, 2023

Whereas, the Contractor and the County have agreed to a change in the contract prices and have recorded them below, and have both agreed to their rates, the prices associated with this contract are hereby changed upon approval of the County:

- 1. 4'-0" Wide x 4" Thick Sidewalk 0-1.000 LF \$30.00
- 2. 4'-0" Wide x 4" Thick Sidewalk 1,000 5,000 LF \$23.00
- 3. Concrete Form, Placement & Finishing Crew for Slab & Foundation Work per HR \$200.00
- 4. Concrete Form, Placement & Finishing Crew for Ditch Work per HR \$200.00
- 5. Concrete Form, Placement & Finishing Crew for Ditch Work per HR \$200.00
- 6. Concrete Pumper Trucks per HR \$250.00
- 7. 9 CY 3,000 PSI Concrete Load per CY \$200.00
- 8. Skid Steer Loader w/Operator per HR \$100.00
- 9. 1 CY Rubber Track Backhoe w/Operator per HR \$125.00
- 10. 5 CY Dump Truck w/Operator per HR \$120.00
- 11. Cones, Barriers, & Signage per DAY \$850.00
- 12. Flagman per DAY \$400.00
- 13, 24" Curb and Gutter, "L" Back 0-1,000 LF \$25.00
- 14. 24" Curb and Gutter, "L" Back 1,000-5,000 LF \$23.00
- 15. 24" Curb and Gutter, Rolled Back 0-1,000 LF \$25.00
- 16. 24" Curb and Gutter, Rolled Back 1,000-5,000 LF \$23.00
- 17. Catch Basin Top, 1033D, Single Wing per EACH \$2000.00
- 18. Catch Basin Top, 1034D, Double Wing per EACH \$2000.00

IFB#	018-43	3002355	Chat	tohoochee G	roup	
Demand Services for On-Call Concrete Contractors						ted FY 2024 evisions
ITEM	ITEM DESCRIPTION	QTY	UOM	PRICE	PRICE	% of Change
1	4'-0" Wide X 4" Thick Sidewalk	0-1,000	LF	\$20.00	\$30.00	50.0%
2	4'-0" Wide X 4" Thick Sidewalk	1,000-5,000	LF	\$16.00	\$23.00	43.8%
3	Concrete Form, Placement and Finishing Crew For Slab and Foundation Work	PER	HR	\$182.50	\$200.00	9.6%
4	Concrete Form, Placement and Finishing Crew For Wall. Work	PER	HR	\$182.50	\$200.00	9.6%
5	Concrete Form, Placement and Finishing Crew For Ditch Work	PER	HR	\$182.50	\$200.00	9.6%
6	Concrete Pumper Truck	PER	HR	\$205.00	\$250.00	22.0%
7	9 CY 3,000 PSI Concrete Load	PER	CY	\$133.75	\$200.00	49.5%
8	Skid Steer Loader w/Operator	PER	HR	\$75.00	\$100.00	33.3%
9	1 CY Rubber Track Backhoe w/Operator	PER	HR	\$95.00	\$125.00	31.6%
10	5 CY Dump Truck w/Operator	PER	HR	\$85.00	\$120.00	41.2%
11	Cones, Barriers, & Signage	PER	DAY	\$600.00	\$850.00	41.7%
12	Flagman	PER	DAY	\$300.00	\$400.00	33.3%
13	24" Curb and Gutter, "L" Back	0 – 1,000	ĻF	\$20.00	\$25.00	25.0%
14	24" Curb and Gutter, "L" Back	1,000 – 5,000	LF	\$18.00	\$23.00	27.8%
15	24" Curb and Gutter, Rolled Back	0 1,000	LF	\$20.00	\$25.00	25.0%
16	24" Curb and Gutter, Rolled Back	1,000 5,000	ĹF	\$18.00	\$23.00	27.8%
17	Catch Basin Top, 1033D, Single Wing	PER	EA	\$1,200.00	\$2,000.00	66.7%
18	Catch Basin Top, 1034D, Double Wing	PER	EA	\$1,500.00	\$2,000.00	33.3%
				AVERAGE %	of CHANGE	32.3%



AGENDA ITEM

Consent Agenda

REPORT TO: Work Session (07/10/23)

REPORT TO: Voting Meeting (07/13/23)

ITEM NO: 381/2023

Approve the renewal of the FY 2024 Memorandum of Understanding with the University of Georgia (UGA) Extension for Cooperative Extension

Services and Personnel; authorize the Chairman to execute all related documents, subject to the review and approval by the County Attorney.

Meetings:

Work Session Date: 07/10/23 Voting Meeting Date: 07/13/23

Executive Summary:

Presenter: DLJ

Recommendation:

Department recommends approval for the renewal of the FY2024 Memorandum of Understanding with the UGA Extension for cooperative extension services and personnel.

Purpose of Request: History:

The purpose of this request is to seek approval for the renewal of the FY2024 Memorandum of Understanding with the UGA Extension Office for cooperative exension services and personnel.

Facts and Issues: Options:

The term of this agreement shall be from July 1, 2023 to June 30, 2024.

Funding Requested \$ 152,007.00

Are funds within current budget? Yes

Source of Funds General Fund

Does the action involve a Resolution, Ordinance, Contract,

Agreement, etc.?

Has it been reviewed by the County Attorney? Yes

Is there a deadline for this item?

Approvals:

Submit	Approve		Budget		Finance
LJ	LJ		TS		WG
Attorney		Admini	stration		Clerk
VS		CR			JR

Attachments:

Financial Supplement FY 2024 UGA Extension Contract Renewal



HALL COUNTY BOARD OF COMMISSIONERS FINANCIAL SUPPLEMENT REPORT

AGENDA ITEM 381/2023

Funds Requested:	\$ 152,007.00	Request Budgeted:	Yes
Proposed Source of F	unding:	Budget Transfer Requ	ested:
General Fund		No	

Funding Source Items:

Fiscal Year	Fund	Division	Account	Amount
2024	100-GENERAL FUND	7130-EXTENSION OFFICE	521000- PROFESSIONAL SERVICES	\$152,007.00

Budget Transfer Items:

Additional Information/Comments:	
Contact for Questions:	Phone:

Hall County Board of Commissioners July 1, 2023 to June 30, 2024

To: Denise Everson, Northeast District Director

From: Hall County Board of Commissioners

Renewal of Contract Hall County BOC

The Hall County BOC wishes to continue the Contract agreement between the Hall County Board of Commissioners and the University of Georgia Board of Regents of The University of Georgia on behalf of The University of Georgia Cooperative Extension. The term of this agreement shall be from July 1, 2023 to June 30, 2024. The Northeast District Extension will be allowed to rebudget funds without prior written approval from Hall County as long as such rebudgeting does not result in a increase in the compensation authorized in this year's budget. Final invoice requested 60 days after the end date of June 30, 2024.

Signature	Print Name	Date
Hall County BOC, Chairman		
Signature ###	- Print Name Garrett	Hibbs Date 6/12/2
County Extension Coordinator		
Employee		FY2024
Garrett Hibbs		22,971.00
Jessica Moore		25,200.00
4H Educator		17,959.00
4H Agent		37,500.00
Karen Davis		15,465.00
Total Salaries		119,095.00
Teachers Retirement (19.98%)		
Garrett Hibbs		4,590.00
Jessica Moore		5,035.00
4H Educator		3,588.00
4H Agent		7,493.00
Karen Davis		3,090.00
Total		23,796.00
FICA (SS) 6.2%		
Garrett Hibbs		1,425.00
Jessica Moore		1,563.00
4H Educator		1,114.00
4H Agent		2,325.00
Karen Davis		959.00
FICA HI (Medicare) 1.45%		
Garrett Hibbs		334.00
Jessica Moore		366.00
4H Educator		261.00
4H Agent		544.00
Karen Davis		225.00
Total FICA		9,116.00
Total Salary and Benefits		152,007.00

Please bill the BOC QUARTERLY for the actual expenses of the object codes listed. This contract not to include any benefits other than the ones listed on this budget sheet. All other benefits to be charged to state funds. Request final billing for this contract to be sent within 60 days of the Contract end date.

Bill to the following name and address: Hall County BOC PO Drawer 1435 - Finance Department Payroll Supervisor Gainesville, GA 30503



AGENDA ITEM

Consent Agenda

REPORT TO: Work Session (07/10/23)

REPORT TO: Voting Meeting (07/13/23)

ITEM NO: 386/2023

SUBJECT: Approve the Employment Agreement for the Assistant Director of Financial

Services.

Meetings:

Work Session Date: 07/10/23 Voting Meeting Date: 07/13/23

Executive Summary:

Presenter: DLJ

Recommendation:

Department recommends approval of the Employment Agreement for the Assistant Director of Financial Services.

Purpose of Request: History:

Purpose of this request is to seek approval for the Employment Agreement for the Assistant Director of Financial Services.

Facts and Issues: Options:

Funding Requested \$ 180,111.00

Are funds within current budget? Yes

Source of Funds GENERAL FUND

Does the action involve a Resolution, Ordinance, Contract,

Agreement, etc.?

Has it been reviewed by the County Attorney?

Yes

Is there a deadline for this item?

Approvals:

Submit	Approve	Budget	Finance
LJ	IJ	TS	WG
Attorney	Administration		Clerk
VS	CR		JR

Yes

Attachments:

Financial Supplement Employment Agreement - Assistant Director Financial Services Cost Worksheet



HALL COUNTY BOARD OF COMMISSIONERS FINANCIAL SUPPLEMENT REPORT

AGENDA ITEM 386/2023

Funds Requested: \$ 180,111.00 Request Budgeted: Yes
Proposed Source of Funding: Budget Transfer Requested:

GENERAL FUND No

Funding Source Items:

Fiscal Year	Fund	Division	Account	Amount
2024	100-GENERAL FUND	1510-FINANCIAL SERVICES	511100-SALARIES	\$120,532.00
2024	100-GENERAL FUND	1510-FINANCIAL SERVICES	512200-FICA	\$9,221.00
2024	100-GENERAL FUND	1510-FINANCIAL SERVICES	512400-RETIREMENT	\$16,874.00
2024	100-GENERAL FUND	1510-FINANCIAL SERVICES	512100-HEALTH INSURANCE	\$30,917.00
2024	100-GENERAL FUND	1510-FINANCIAL SERVICES	512103-CONTRACT EE INSURANCE	\$1,567.00
2024	100-GENERAL FUND	1510-FINANCIAL SERVICES	512102-LIFE INSURANCE	\$400.00
2024	100-GENERAL FUND	1510-FINANCIAL SERVICES	523201- COMMUNICATIONS	\$600.00

Budget Transfer Items:

Additional Information/Comments:

Contact for Questions: DLJ **Phone:** 770-531-6712

Assistant Director of Finance

THIS AGREEMENT made and entered into this <u>13th</u> day of <u>July</u> 2023, by and between **HALL COUNTY, STATE OF GEORGIA,** hereinafter called "the County", as party of the first part, and **Taylor Samples**, herein called "Employee", as part of the second part, both of whom agree as follows:

WITNESSETH

WHEREAS, the County desires to employ the services of said Taylor Samples as the Assistant Director of Finance of Hall County; and

WHEREAS, it is the desire of the governing board, hereafter called "Commission" to provide certain benefits, establish certain conditions of employment and to set working conditions of said Employee; and

WHEREAS, it is the desire of Hall County to secure and retain the services of said Employee and provide inducement for him or her to remain in such employment, and to make possible full work productivity by assuring said Employee's morale and peace of mind with respect to future security, and to provide a just means of terminating the Employee's services at such a time as desired by the County Administrator, or his or her designee; and

WHEREAS, the Employee desires to accept employment as Assistant Director of Finance for Hall County;

NOW THEREFORE; in consideration of the mutual covenants herein contained, the parties agree as follows:

SECTION 1. <u>Duties</u>

The County hereby agrees to employ **Taylor Samples** as **Assistant Director of Finance**, to perform legally permissible functions and duties specified and assigned by the County Administrator or his or her designee.

Assistant Director of Finance

SECTION 2. Term

- A. Nothing in this agreement shall prevent, limit or otherwise interfere with the right of the County Administrator to terminate the services of this Employee at any time, subject only to the provisions set forth in SECTION 3 of this agreement. The Employee understands that he or she serves at the pleasure of the County Administrator.
- B. Nothing in the agreement shall prevent, limit or otherwise interfere with the right of the Employee to resign at any time from his or her position with the County, subject to the provisions set forth in SECTION 3, Paragraphs B and C of this agreement.

SECTION 3. Termination and Severance Pav

- A. In the event the Employee is terminated pursuant to Paragraph B hereof and the Employee is willing and able to perform the duties of the position under this agreement, upon execution of a Separation Agreement and General Release, the Employer agrees to pay the Employee a lump sum cash payment equal to three (3) months aggregate annual salary, exclusive of other forms of compensation, less standard withholdings, in addition to the continuation of medical, dental and vision insurance benefits during the three (3) month period immediately following the date of termination. However, in the event the Employee is terminated because the Employee has been convicted of a misdemeanor or a felony, or if the County determines that the Employee has engaged in unprofessional and improper practice, other than negligence, and breach of public trust, including but not limited to illegal acts involving personal gain, or moral turpitude, the County shall be entitled to terminate the Employee immediately without any severance pay, or medical, dental and vision insurance continuation aside from COBRA.
- B. In the event the Employer at any point during the term of this agreement reduces the salary or other financial benefits of the Employee in a greater percentage than reductions to all other employees of Employer, or if Employer refuses, following a written request to comply with any provision benefiting Employee herein; or the Employee resigns following a suggestion, whether formal or informal, by the County Administrator that he or she resign, then, in that event, Employee may, at his or her option, be deemed to be terminated at the date of such reduction or refusal to comply within the meaning and context of the herein severance pay provision.
 - C. In the event the Employee voluntarily resigns his or her position with the County as **Assistant Director of Finance** then the Employee shall give the County **thirty (30)** days written

2 of 7 Initials

Assistant Director of Finance

notice in advance, unless the parties otherwise agree. The provision for severance pay and continuation of employment benefits detailed in SECTION 3, Paragraph A shall not apply to a voluntary resignation.

SECTION 4. Termination Due to Disability

If the Employee is unable to perform his or her duties because of sickness, accident, injury, or mental incapacity, and no reasonable accommodations are available, the County shall have the option to terminate employment, subject to the severance pay requirements of SECTION 3, Paragraph A. However, the Employee shall be compensated for any accrued benefits, in accordance with current policies.

SECTION 5. Salary

The County agrees to pay the Employee for his or her services rendered, pursuant hereto, an annual base salary of \$120,531.64 payable in installments at the same time as other employees of the County are paid, except that the county may put in place cost reduction measures at any time and for any duration as required by a lack of financial resources. The base annual salary and benefits may be reviewed annually by the County Administrator and consideration for increases may be determined based upon the performance of the employee or consideration of providing a Cost of Living Adjustment (COLA).

SECTION 6. Performance Evaluation

The County Administrator, or his or her designee, shall review and evaluate the performance of Employee at least annually on the anniversary day of this agreement. Said review and evaluation shall be in accordance with criteria developed by the County Administrator, or his or her designee, and Employee. Performance criteria may be added to or deleted from, as the County Administrator, or his or her designee may from time to time determine. Further, the County Administrator, or his or her designee, shall provide the Employee with a written summary statement of the findings of the evaluation.

Assistant Director of Finance

SECTION 7. Hours of Work

It is generally recognized that the position of **Assistant Director of Finance** involves the devotion of a great deal of time beyond typically recognized business hours.

SECTION 8. Outside Activities

The Employee shall devote his or her full time to the position described in this agreement. With the approval of the County Administrator, or his or her designee, the Employee may engage in teaching, consulting or other non-employer related activities as long as he or she does not interfere with the execution of the duties of this position, or present a conflict of interest. Such consent must be obtained by advance approval, in writing, detailing the specifics of such activity.

SECTION 9. Political Activity

If the Employee announces as a candidate for any elective office during the duration of this contract, he or she will resign from Hall County employment immediately upon declaring candidacy as defined by state law. During the term of this contract, the Employee may not:

- A. Be involved in any political activity that would constitute a conflict of interest; including participation in any aspect of any local political campaign on behalf of one's self if intending to seek elected office, or other individual or in opposition to any candidate for office within Hall County; including municipal and/or county government office. This restriction includes but is not limited to displaying or distributing information, materials, or paraphernalia in support of any political candidate, party or organization.
- B. Knowingly solicit, accept, or receive political contributions from any person, to be used in support of or in opposition to any political candidate for election within Hall County, including municipal and/or county government office.
- C. Use, or promise to use, directly or indirectly, any official authority or influence, whether possessed or anticipated, to secure or attempt to secure for any person a job or other advantage for the purpose of influencing the vote or political action of any person.

Assistant Director of Finance

SECTION 10. Vehicle and Phone

A cellular phone dedicated solely for business usage may be provided by the Employer. In such case, the Employer shall be responsible for paying for and maintaining regular monthly service. Should the Employee desire to use their personal cellular phone for business purposes, Employer shall reimburse the Employee the amount of \$50 per month.

SECTION 11. Insurance Benefits

The County agrees to put in force and make premium payments for Medical, Dental, Vision, Short-Term Disability and Life Insurance policies on behalf of the Employee and if so elected, eligible dependents, at a level of coverage available to other County employees. The Employee may choose not to cover his/her dependents.

SECTION 12. Retirement Benefits

Provided that contributions are being made by the County, if the Employee elects, Hall County agrees to contribute 8% of annual compensation as defined by the retirement plan in addition to Employer matching contributions made on contributions by the Employee as received by other County employees, into a defined contribution plan, except that the County may reduce or suspend this contribution at any time and for any duration as required due to a lack of financial resources. Retirement contributions shall not be made on any severance pay provided by the Employer, paid in accordance with Section 3.

SECTION 13. Paid Time Off (PTO) or Vacation and Sick Leave

As applicable, the County will provide for Paid Time Off (PTO) or vacation and sick leave in the same manner as the accruals currently received by other County Employees. In the event that the County changes or adopts a new program for all employees, such changes shall also apply to the **Assistant Director of Finance**. Accrued PTO or vacation leave, whichever is applicable, shall be paid to Employee upon termination of employment.

Assistant Director of Finance

SECTION 14. <u>Dues, Subscriptions and Professional Development</u>

- A. The County agrees to pay the Employee's annual membership dues, subscriptions and conference expenses incurred by the Employee in conjunction with the Employee's duties, not to exceed the budget and subject to prior approval by the County Administrator or his or her designee.
- B. The County agrees to pay the travel and subsistence expenses of the Employee for expenses related to maintenance of professional certifications, professional and official travel, meetings and occasions adequate to continue the professional development of the Employee and to adequately pursue necessary official and other functions for the department, not to exceed the budget and subject to prior approval by the County Administrator or his or her designee.

SECTION 15. Indemnification

The County shall defend, save harmless and indemnify the Employee against any claim or demand or legal action, whether groundless or otherwise, arising out of an alleged act or omission occurring in the performance of the Employee's duties as **Assistant Director of Finance**. The County or its insurance carrier will pay the amount of any settlement or judgment agreed to or rendered against the Employee and the County may agree to such settlement or the payment of a judgment with or without the express consent of the Employee. Any defense and/or indemnification of the Employee by the County shall be subject to all of the terms and conditions found in the County's Defense and Indemnification ordinance/policy.

SECTION 16. General Provisions

- A. The text herein shall constitute the entire agreement between the parties. Any amendment hereto shall be in writing and be executed by both parties.
- B. This agreement shall be binding upon and inure to the benefit of the heirs at law and executors of the Employee.
- C. If any provision, or any portion thereof, contained in this agreement is held unconstitutional, invalid or unenforceable, the remainder of this agreement, or portion thereof, shall be deemed severable, shall not be affected and shall remain in full force and effect.
- D. This agreement will become effective on the 13th day of July 2023, and shall continue thereafter

Assistant Director of Finance

unless or until the agreement is terminated by either party as set forthherein.

E. This agreement shall be executed in duplicate, each of which shall be deemed to be complete of itself and may be introduced into evidence or used for any purpose without the production of the other copy. IN WITNESS WHEREOF, THE PARTIES HERETO HAVE SET THEIR HANDS AND SEALS THIS _____ DAY OF _________, 2023. HALL COUNTY, GEORGIA County Administrator ATTEST: County Commission Clerk (Seal) Employee APPROVAL AS TO FORM County Attorney



REQUEST TYPE: FULL-TIME POSITION

Department # Financial Services

Department Name

Assistant Director of Finance

Position Title Priority #

New Position		Account
\$120,531.64	Salary	511100
9,221.00	Taxes	512200
16,874.43	Retirement	512400
30,451.00	Health	512100
1,567.00	Dental & Vision	512103
313.00	Life	512102
87.00	AD&D	512102
466.00	Short Term Disability	512100
\$179,511.07	Total Additional Personnel Costs	

JUSTIFICATION (please provide a short explanation of your request on the lines below):

Please note taxes, retirement, and benefits are all estimates based on the maximum potential cost.

PERSONNEL EQUIPMENT REQUEST (list all equipment required and estimated cost) **Do not add these estimated costs to your department's operating budget. It is calculated separately by OMB. EQUIPMENT DESCRIPTION (uniform, gun, fire safety suit, vehicle, computer, cell phone etc.) ESTIMATED COST Cell phone allowance - 523201 \$ 600.00 \$ -



AGENDA ITEM

Consent Agenda

REPORT TO: Work Session (07/10/23)

REPORT TO: Voting Meeting (07/13/23)

ITEM NO: 371/2023

SUBJECT: Approve the agreement renewal for On-Call Planning Services for Planning &

Development to CPL Architects, Engineers, Landscape Architect & Surveyor,

D.P.C., P.C. The estimated cost is \$707,595.00.

Meetings:

Work Session Date: 07/10/23 Voting Meeting Date: 07/13/23

Executive Summary:

Presenter: RD

Recommendation:

Approve the agreement renewal for On-Call Planning Services for Planning & Development to CPL Architects, Engineers, Landscape Architect & Surveyor, D.P.C., P.C. The estimated cost is \$707,595.00

Purpose of Request:

Approve the agreement renewal for On-Call Planning Services for Planning & Development to CPL Architects, Engineers, Landscape Architect & Surveyor, D.P.C., P.C. The estimated cost is \$707,595.00

History:

The original agreement was approved and ratified for Professional Planning Services for the Planning & Development Department to CPL of Suwanee, GA. CPL is in good standing within the County.

Facts and Issues: Options:

Funding Requested \$ 707,595.00

Are funds within current budget? Yes

Source of Funds General / Development Services

Does the action involve a Resolution, Ordinance, Contract,

Agreement, etc.?

Yes

Has it been reviewed by the County Attorney? Yes

Is there a deadline for this item? 2023-06-30

Approvals:

Buyer	Submit	Approve	Purchasing
EW	AD	RD	AP

Budget	Finance	Attorney	Administration	
EW	WG	WLI	CR	
Clerk				
JR				

Attachments:

Financial Supplement
PROPOSED Renewal # 2
Original Agreement (Signed 1/11/2022)
Renewal #1 (Signed 9/8/2022)



HALL COUNTY BOARD OF COMMISSIONERS FINANCIAL SUPPLEMENT REPORT

AGENDA ITEM 371/2023

Funds Requested: \$ 707,595.00 Request Budgeted: Yes
Proposed Source of Funding: Budget Transfer Requested:

General / Development Services No

Funding Source Items:

Fiscal Year	Fund	Division	Account	Amount
2024	272-DEVELOPMENT SERVICES FUND	7410-PLANNING	521000- PROFESSIONAL SERVICES	\$503,595.00
2024	100-GENERAL FUND	7220-BUILDING INSPECTION	521000- PROFESSIONAL SERVICES	\$204,000.00

Budget Transfer Items:

Additional Information/Comments:

Contact for Questions: RD Phone: (770) 297-5544



Hall County Government FINANCIAL SERVICES

CONTRACT EXECUTION SIGNATURE REQUEST

POST OFFICE DRAWER 1435	Date:	
GAINESVILLE, GA 30503	То:	
. 770 505 0070 6 770 504 0744	From:	
: 770.535.8270 f: 770.531.6711 DIRECTOR	Your signature is requested to ex documents for:	secute the attached bid/contract award
Wes Geddings	Bid/Contract No:	
	Bid/Contract Name:	
	Department(s) Requesting Contra	act:
	Award Recipient Name:	
	Contract Description:	
	☐ Annual Contract ☐ N	lew 🗌 Renewal
	Estimated Year-to-Date Spend:	
	☐ Price Increase Requested	Increase Percentage:
	☐ Project/Service Contract	Awarded Amount:
	☐ Product Contract	Awarded Amount:
	Comments:	

CONTRACT EXECUTION SIGNATURE REQUEST PRICE INCREASE DETAILS

Bid/Contract No:		
Bid/Contract Name:		



Hall County Government

FINANCIAL SERVICES

State of Georgia County of Hall Contract #41-001

POST OFFICE DRAWER 1435 GAINESVILLE, GA 30503

t: 770.535.8270 | f: 770.531.6711

DIRECTOR
Wesley Geddings

RENEWAL No. 002

Demand Services for Civil Engineering Services For On-Call Professional Planning Services

This Amendment Extension No. 002 by and between <u>CPL Team of Suwanee</u>, <u>Georgia</u>, and <u>Hall County, Georgia of Gainesville, Georgia</u> (together 'Parties'), to the original AGREEMENT executed 01/11/2022, and Amendment Extension No. 002, shall be effective as of _______. The County will issue a new Purchase Order to CPL Team for FY 2024 work, and all invoices for services rendered July 1, 2023 to June 30, 2024 must reference the new PO number.

WHEREAS, the Parties hereby mutually agree to renew the AGREEMENT for the period of one (1) calendar year after execution, and have the option, upon mutual agreement between the parties, of three (3) additional Extension options. Any new solicitations for services and subsequent contracts will supersede any Amendments thereto. The County may terminate this Amendment Extension No. 002 with sixty (60) days written notice. All payments will be made in arrears of services provided.

NOW THEREFORE, for good and valuable consideration, the receipt and sufficiency of which are hereby acknowledge, the parties do hereby agree as follows:

SUCCESSORS AND ASSIGNS: This Amendment Extension No. 002 shall be binding upon and inure to the benefit of the successors and permitted assigns of the parties hereto.

ENTIRE AGREEMENT: Except as expressly modified by this Amendment Extension No. 002, the AGREEMENT shall be and remain in full force and effect in accordance with its terms and shall constitute the legal, valid, binding and enforceable obligations to the parties. This Amendment Extension No. 002 and the AGREEMENT and any subsequent amendments thereto, collectively, are the complete agreement of the parties and supersede any prior agreements or representations, whether oral or written, with respect hereto.

APPENDIX "A" Terms and Conditions of the original contract remains unchanged.

APPENDIX "B" CPL Hourly Rates updated for FY 2024

IN WITNESS WHEREOF, said Parties have hereunto affixed their signature and seal on the day, month, and year first above written:

CPL Architects, Engineers, Landscape Architect & Surveyor; D.P.C, P.C.	HALL COUNTY, GEORGIA
By: Schnolf Solving Title: VICE PREGIDENT Print Name: RICHARD J. EdINGER	By:
Sworn to and subscribed before me this 22 Day of	APPROVED AS TO FORM: William J. Linkous III, County Attorney
[Locus Sigilli] [Locus Sigilli] [Locus Sigilli] [Locus Sigilli] [Locus Sigilli]	

P

APPENDIX "B"

CPL HOURLY RATES Revised Q12023

BILLING ROLE	BILLING RATE
Principal Kevin McOmber Rich Edinger	\$240.00 \$210.00
Project Manager Rebecca Keefer Beth Garmon	\$195.00 \$150.00
Assistant Project Manager Mark Baumgart	\$185.00
Planner Richard Hathcock Tania Celis Leyva	\$160.00 \$155.00
Planning Coordinator/Permit Techr Morgan Matovina Monica Garcia	nician \$110.00 \$110.00
Clerical Administrative Lori Brothers Beth Farmer	\$80.00 \$80.00
Building Plans Examiner Kevin O'Brien Jeff Hutchings	\$165.00 \$155.00
Building Inspector Solomon Teklu Jonathan Tsaku	\$135.00 \$135.00
Building Official Kenny Barber	\$150.00
Soil and Erosion Control Supervisor Amanda Russell	\$150.00
Soil and Erosion Control Inspector Walter Osorio	\$125.00



January 10, 2022

Mr. Srikanth Yamala, Public Works Director Hall County Government 2875 Browns Bridge Road Gainesville, GA 30504-5635

VIA EMAIL

RE:

Hall County

On-Call Planning Services Proposal

Dear Mr. Yamala:

CPL Architects, Engineers, Landscape Architect and Surveyor, D.P.C. (P.C.) is pleased to provide this letter proposal for professional planning services. We understand that Hall County is interested in having CPL provide planning staff to assist the Planning Department. We will provide professional, timely and respectful planning services and embrace this attitude with you, the staff, the elected officials, and the entire development community. Our approach is to provide efficient operations using highly experienced CPL staff. The proposed Scope of Work and corresponding Fee Proposal are as follows:

Scope of Work:

We propose to provide the services of Kevin McOmber, Rich Edinger, Rebecca Keefer, and Richard Hathcock to meet the needs that have been identified to date. Here is a summary of their experience and their proposed role:

Mr. McOmber, PE, is a 32-year veteran with CPL and is the firm's National Director for Community services. He has provided consulting services to many municipalities in the Atlanta region. He will be the project Principal-in-Charge, providing project leadership and will be a resource to the department, as needed. We propose having Mr. McOmber involved with Hall County approximately 16-hours per week. During the month of January, Mr. McOmber will be available on site 2 days per week. He will conduct a conference call with county and CPL staff the other 3-days per week to review assignments and make decisions.

Ms. Keefer, AICP, Is the firm's Senior Planner in Georgia and has been the project manager for numerous planning projects, including planning department leadership for several municipalities in the Atlanta region. She is an 11-year veteran of CPL. She will be the Project Manager for this assignment, and we propose having her on-site with Hall County 2-days per week beginning February 1. She will attend the conference calls and work on planning matters remotely on the other three days of the week.

Mr. Hathcock has great experience as a Zoning Administrator, which is his proposed role for this assignment. He is experienced with development reviews, zoning cases that go before county boards, and comprehensive plan updates. He enjoys managing long range, municipal planning projects, as they can have positive, lasting impacts on the community. We propose having him involved remotely 16-hours per week.

Mr. Edinger, PE, is a 16-year veteran of CPL and is the firms Southeast Region Community Practice Leader. He has consulted with over a dozen Atlanta area municipalities on development matters in his 30-year career and for the past 5-years has been a district 2 appointee to the Municipal-Gwinnett County Planning Commission. He will serve as a resource Principal.

Fee Proposal

CPL will perform the above referenced scope of work hourly as indicated in the hourly rates listed in Appendix 'B'. We estimate this effort will cost \$50,000 monthly.

We will not exceed the estimated budget without authorization from the County. Direct expenses will be billed at cost plus 15%. Direct expenses include, but are not limited to, reproduction cost, courier service, mileage, telephone/fax cost, etc.

TERMS AND CONDITIONS:

This agreement shall be administered in accordance with the Terms and Conditions listed in Appendix "A" and the hourly rates listed in Appendix "B" attached hereto.

This document together with the exhibits and/or appendices identified herein constitutes the entire understanding between Hall County and CPL with respect to the work to be performed by CPL for the benefit of Hall County and may only be modified in writing signed by both parties. Please sign and return the enclosed copy of this letter if this document satisfactorily sets forth the understanding of the arrangement between Hall County and CPL. Receipt of the signed agreement will serve as our notice to proceed. This Contract will be open for acceptance for sixty days from the date of this letter.

We look forward to working with you on this project.

Sincerely,

CPL ARCHITECTS, ENGINEERS, LANDSCAPE ARCHITECT and SURVEYOR, D.P.C. (P.C.)

Kevin J. McOmber, PE Executive Vice President Tim Knapp, AIA Executive Vice President Corporate Secretary

CC:

file

Approved By: Joh a. Connell Date: 1-11-2022

APPENDIX "A" TERMS AND CONDITIONS

- 1. CPL Architects, Engineers, Landscape Architect and Surveyor, D.P.C. (P.C.) shall perform the services defined in this Letter Agreement and Client agrees to pay CPL for said services as set forth in the agreement. In providing services under this Agreement, CPL shall perform in a manner consistent with and limited to that degree of care and skill ordinarily exercised by members of the same profession currently practicing under similar circumstances at the same time and in the same or similar locality. CPL makes no warranty, express or implied, as to its professional services rendered under this Agreement.
- 2. Construction cost estimates prepared by CPL represents CPL's best judgment as professionals familiar with the construction industry. It is recognized, however, that CPL has no control over cost of labor, materials, or equipment, over contractors' methods of determining bid prices, or over competitive bidding or market conditions. CPL cannot and does not guarantee that proposals, bids, or actual construction costs will not vary from cost estimates prepared by CPL.
- 3. If requested by Client or if required by the scope of services of the Agreement, CPL shall visit the site at intervals appropriate to the stage of construction to become generally familiar with the progress and quality of the work and to determine in general if the work is proceeding in accordance with the Contract Documents. However, CPL shall not be required to make exhaustive or continuous on-site inspections to check the quality or quantity of the work. CPL shall not have control or charge of and shall not be responsible for construction means, methods, techniques, sequences, or procedures, or for safety precautions and programs in connection with the Work, for the acts or omissions of the contractor, subcontractors, or any other persons performing any of the work, or for the failure of any of them to carry out the work in accordance with the Contract Documents.
- 4. The cost of permits, fees, toll telephone calls, courier service, reproduction of reports, Drawings, and Specifications, transportation in connection with the Project, and other out of pocket expenses will be reimbursed to CPL by Client at cost plus 15%.
- 5. CPL shall submit monthly statements for services rendered and for reimbursable expenses incurred. Statements will be based upon CPL's time of billing. Payment is due upon receipt of CPL's Statement. If Client fails to make any payment due CPL for services and expenses within 30 days after the date of CPL's statement therefore, the amounts due CPL shall include a charge at the rate of 1.5% per month (18% per annum), or portion thereof, from said 30th day, and, in addition, CPL may, after giving 30 days' written notice to Client, suspend services under this Agreement until CPL has been paid in full all amounts due.
- 6. This Agreement may be terminated by either party upon 30 days' written notice should the other party fail substantially to perform in accordance with its terms through no fault to the party initiating termination, or in the event Project is cancelled. In the event of termination, CPL shall be paid the compensation plus Reimbursable Expenses due for services performed to termination date.
- 7. This Agreement shall be governed by the laws of the State Georgia.
- 8. The services to be performed by CPL under this Agreement are intended solely for the benefit of the Client. Nothing contained herein shall confer any rights upon or create any duties on the part of CPL toward any persons not a party to this Agreement including, but not limited to, any contractor, subcontractor, supplier, or the agents, officers, employees, insurers, or sureties of any of them.
- 9. Client and CPL each binds himself and his partners, successors, executors, administrators, and assigns to the other party to this Agreement and to the partners, successors, executors, administrators, and assigns of such other party, in respect to all covenants of this Agreement. Neither Client nor CPL shall assign, sublet, or transfer his interest in this Agreement without the written consent of the other; however, CPL may employ others to assist in the carrying out of duties under this Agreement.



APPENDIX "B" CPL HOURLY RATES

PRINCIPALS Kevin McOmber Rich Edinger	\$240/HR \$210/HR
PROJECT MANAGER Rebecca Keefer	\$195/HR
ASSISTANT PROJECT MANAGER Mark Baumgart	\$180/HR
PLANNERS Richard Hathcock Tania Celis Leyva	\$160/HR \$150/HR
PLANNING COORDINATOR Cyndee Bonacci	\$110/HR
ADMINISTRATIVE SUPPORT Lori Brothers Beth Farmer	\$ 75/HR \$ 60/HR
AUTO MILEAGE	IRS RATE + 15%
MISCELLANEOUS	COST PLUS 15%

OP ID: SM

CERTIFICATE OF LIABILITY INSURANCE

ACORD

01/10/2022

THIS CERTIFICATE IS ISSUED AS A MATTER OF INFORMATION ONLY AND CONFERS NO RIGHTS UPON THE CERTIFICATE HOLDER. THIS CERTIFICATE DOES NOT AFFIRMATIVELY OR NEGATIVELY AMEND, EXTEND OR ALTER THE COVERAGE AFFORDED BY THE POLICIES BELOW. THIS CERTIFICATE OF INSURANCE DOES NOT CONSTITUTE A CONTRACT BETWEEN THE ISSUING INSURER(S), AUTHORIZED REPRESENTATIVE OR PRODUCER, AND THE CERTIFICATE HOLDER.

IMPORTANT: If the certificate holder is an ADDITIONAL INSURED, the policy(ies) must have ADDITIONAL INSURED provisions or be endorsed. If SUBROGATION IS WAIVED, subject to the terms and conditions of the policy, certain policies may require an endorsement. A statement on this certificate does not confer rights to the certificate holder in lieu of such endorsement(s).

PRODUCER Poole Professional B&B of MA 107 Audubon Rd, #2, Ste 305	585-385-0428	CONTACT NAME: PHONE (A/C, No, Ext): 585-385-0428 FAX (A/C, No): 585-662-5				
Wakefield, MA 01880 Mary-Beth Rumble		E-MAIL ADDRESS: smiller@poole-ny.com		NAIC#		
		INSURER A: Valley Forge Insurance Comp	pany	20508		
INSURED CPL Architects, Engineers, Landscape Architect and Surveyor, D.P.C. d/b/a CPL 205 St Paul Street Rochester, NY 14604		INSURER B : Continental Insurance Comp	any	35289		
		INSURER C : XL Specialty Insurance Comp	pany	37885		
		INSURER D:				
		INSURER E :				
		INSURER F:				

COVERAGES CERTIFICATE NUMBER: REVISION NUMBER:

THIS IS TO CERTIFY THAT THE POLICIES OF INSURANCE LISTED BELOW HAVE BEEN ISSUED TO THE INSURED NAMED ABOVE FOR THE POLICY PERIOD INDICATED. NOTWITHSTANDING ANY REQUIREMENT, TERM OR CONDITION OF ANY CONTRACT OR OTHER DOCUMENT WITH RESPECT TO WHICH THIS CERTIFICATE MAY BE ISSUED OR MAY PERTAIN, THE INSURANCE AFFORDED BY THE POLICIES DESCRIBED HEREIN IS SUBJECT TO ALL THE TERMS, EXCLUSIONS AND CONDITIONS OF SUCH POLICIES. LIMITS SHOWN MAY HAVE BEEN REDUCED BY PAID CLAIMS.

	XCLUSIONS AND CONDITIONS OF SUCH					1	
INSR LTR	TYPE OF INSURANCE	ADDL SU	POLICY NUMBER	POLICY EFF (MM/DD/YYYY)	POLICY EXP	LIMIT	S
Α	X COMMERCIAL GENERAL LIABILITY					EACH OCCURRENCE	s 1,000,000
	CLAIMS-MADE X OCCUR		7014752105	04/22/2021	04/22/2022	DAMAGE TO RENTED PREMISES (Ea occurrence)	\$ 1,000,000
						MED EXP (Any one person)	\$ 15,000
						PERSONAL & ADV INJURY	\$ 1,000,000
	GEN'L AGGREGATE LIMIT APPLIES PER:					GENERAL AGGREGATE	\$ 2,000,000
	POLICY X PRO-					PRODUCTS - COMP/OP AGG	\$ 2,000,000
	OTHER:						s
Α	AUTOMOBILE LIABILITY					COMBINED SINGLE LIMIT (Ea accident)	\$ 1,000,000
	X ANY AUTO		7014752122	04/22/2021	04/22/2022	BODILY INJURY (Per person)	s
	X OWNED X SCHEDULED AUTOS					BODILY INJURY (Per accident)	\$
	X HIRED ONLY X NON-OWNED AUTOS ONLY					PROPERTY DAMAGE (Per accident)	\$
							\$
В	X UMBRELLA LIAB X OCCUR					EACH OCCURRENCE	\$ 10,000,000
	X EXCESS LIAB CLAIMS-MADE		7014752136	04/22/2021	04/22/2022	AGGREGATE	\$ 10,000,000
	DED X RETENTION\$ 10000						\$
В	WORKERS COMPENSATION AND EMPLOYERS' LIABILITY					X PER OTH-	
	ANY PROPRIETOR/PARTNER/EXECUTIVE	N/A	7014752119	04/22/2021	04/22/2022	E.L. EACH ACCIDENT	\$ 1,000,000
	(Mandatory in NH)	N/A				E.L. DISEASE - EA EMPLOYEE	
	If yes, describe under DESCRIPTION OF OPERATIONS below					E.L. DISEASE - POLICY LIMIT	\$ 1,000,000
С	Prof. Liability		DPR9975936	04/22/2021	04/22/2022	PER CLAIM	5,000,000
	PollutionLiability		DEDUCTIBLE \$200,000			AGGREGATE	5,000,000

DESCRIPTION OF OPERATIONS / LOCATIONS / VEHICLES (ACORD 101, Additional Remarks Schedule, may be attached if more space is required)
On-Call Planning Services

CERTIFICATE HOL	DER
-----------------	-----

HALLCO1

CANCELLATION

Board of Commissioners of Hall County 2875 Browns Bridge Road Gainesville, GA 30504 SHOULD ANY OF THE ABOVE DESCRIBED POLICIES BE CANCELLED BEFORE THE EXPIRATION DATE THEREOF, NOTICE WILL BE DELIVERED IN ACCORDANCE WITH THE POLICY PROVISIONS.

AUTHORIZED REPRESENTATIVE

Mary Betz Rose



POST OFFICE DRAWER 1435 GAINESVILLE, GA 30503

t: 770.535.8270 | f: 770.531.6711

DIRECTOR Wesley Geddings

Hall County Government

FINANCIAL SERVICES

AMENDMENT RENEWAL No. 001

On-Call Professional Planning Services

This Amendment Renewal No. 001 by and between CPL Team of Suwanee, Georgia, and Hall County, Georgia of Gainesville, Georgia (together 'Parties'), to the original AGREEMENT executed 01/11/2022, shall be effective as of the date this Amendment Renewal No.001 is fully executed by both parties. After Board approval, the County will issue a Purchase Order to CPL Team which will be the written Notice-To-Proceed. All invoices must reference the new PO number for each renewal period.

WHEREAS, the Parties hereby mutually agree to renew the AGREEMENT for the period of one (1) calendar year after execution, and have the option, upon mutual agreement between the parties, of four (4) additional renewal options. Any new solicitations for services and subsequent contracts will supersede any Amendments thereto. The County may terminate this Amendment Renewal No.001 with sixty (60) days written notice. All payments will be made in arrears of services provided.

NOW THEREFORE, for good and valuable consideration, the receipt and sufficiency of which are hereby acknowledge, the parties do hereby agree as follows:

SUCCESSORS AND ASSIGNS: This Amendment Renewal No. 001 shall be binding upon and inure to the benefit of the successors and permitted assigns of the parties hereto.

ENTIRE AGREEMENT: Except as expressly modified by this Amendment Renewal No.001, the AGREEMENT shall be and remain in full force and effect in accordance with its terms and shall constitute the legal, valid, binding and enforceable obligations to the parties. This Amendment Renewal No. 001 and the AGREEMENT and any subsequent amendments thereto, collectively, are the complete agreement of the parties and supersede any prior agreements or representations, whether oral or written, with respect hereto. Consultant must sign this Amendment Renewal No. 001 first, then the County will execute said document.

APPENDIX "A" Terms and Conditions of the original contract remains unchanged.

APPENDIX "B" CPL Hourly Rates of the original contract remains unchanged for the life of this renewal No.001.

APPENDIX "B.1" Additional hourly rates

IN WITNESS WHEREOF, said Parties have hereunto affixed their signature and seal on the day, month, and year first above written:

	CPL TEAM'	S SIGNATURE SECTION
	3, 2 , 2 , 1111	
Sworn to and subso	cribed before me this	(Contractor's company's full legal name)
17th Day of	August, 2022	by: flecher Series
Brenda C. Farr	ner	Print Name: Richard J. Edinge
Notary Public		Title: Vice President
My commission exp	Jam 199	Title: Vice President NOTARY PUBLIC OFFI COUNTY CHIMINISTITUTE TOTAL C
		COUNTY
Attestment	HALL COUNTY, GE	CORGIA'S SIGNATURE SECTION Hall County, Georgia
	Ruesass	By: MI. Jam
Jennifer Riyera,	County Clerk	Richard Higgins, Chairman RIL O/Board of Commissioners
Sworn to and subso	rihed hefore me this	Board of Commissioners
On Day of	ribed before me this	/ NOTAR, \ \ \ \ \ \ \ \ \ \ \ \ \ \ \ \ \ \ \
MMA	1	or Starro
Notary Comm. Exp.	Marun 18,0023	College
APPROVED AS TO I	ORM:	William William
Jan.	Stepl	
Van Stephens, Cou	nty Attorney	
Attachments:	Appendix "A"	
	Appendix "B"	
	Appendix "B.1"	

Original Agreement

APPENDIX "A" TERMS AND CONDITIONS

- 1. CPL Architects, Engineers, Landscape Architect and Surveyor, D.P.C. (P.C.) shall perform the services defined in this Letter Agreement and Client agrees to pay CPL for said services as set forth in the agreement. In providing services under this Agreement, CPL shall perform in a manner consistent with and limited to that degree of care and skill ordinarily exercised by members of the same profession currently practicing under similar circumstances at the same time and in the same or similar locality. CPL makes no warranty, express or implied, as to its professional services rendered under this Agreement.
- 2. Construction cost estimates prepared by CPL represents CPL's best judgment as professionals familiar with the construction industry. It is recognized, however, that CPL has no control over cost of labor, materials, or equipment, over contractors' methods of determining bid prices, or over competitive bidding or market conditions. CPL cannot and does not guarantee that proposals, bids, or actual construction costs will not vary from cost estimates prepared by CPL.
- 3. If requested by Client or if required by the scope of services of the Agreement, CPL shall visit the site at intervals appropriate to the stage of construction to become generally familiar with the progress and quality of the work and to determine in general if the work is proceeding in accordance with the Contract Documents. However, CPL shall not be required to make exhaustive or continuous on-site inspections to check the quality or quantity of the work. CPL shall not have control or charge of and shall not be responsible for construction means, methods, techniques, sequences, or procedures, or for safety precautions and programs in connection with the Work, for the acts or omissions of the contractor, subcontractors, or any other persons performing any of the work, or for the failure of any of them to carry out the work in accordance with the Contract Documents.
- 4. The cost of permits, fees, toll telephone calls, courier service, reproduction of reports, Drawings, and Specifications, transportation in connection with the Project, and other out of pocket expenses will be reimbursed to CPL by Client at cost plus 15%.
- 5. CPL shall submit monthly statements for services rendered and for reindursable expenses incurred. Statements will be based upon CPL's time of billing. Payment is due upon receipt of CPL's Statement. If Client fails to make any payment due CPL for services and expenses within 30 days after the date of CPL's statement therefore, the amounts due CPL shall include a charge at the rate of 1.5% per month (18% per annum), or portion thereof, from said 30th day, and, in addition, CPL may, after giving 30 days' written notice to Client, suspend services under this Agreement until CPL has been paid in full all amounts due.
- 6. This Agreement may be terminated by either party upon 30 days' written notice should the other party fail substantially to perform in accordance with its terms through no fault to the party initiating termination, or in the event Project is cancelled. In the event of termination, CPL shall be paid the compensation plus Reimbursable Expenses due for services performed to termination date.
- 7. This Agreement shall be governed by the laws of the State Georgia.
- 8. The services to be performed by CPL under this Agreement are intended solely for the benefit of the Client. Nothing contained herein shall confer any rights upon or create any duties on the part of CPL toward any persons not a party to this Agreement including, but not limited to, any contractor, subcontractor, supplier, or the agents, officers, employees, insurers, or sureties of any of them.
- 9. Client and CPL each binds himself and his partners, successors, executors, administrators, and assigns to the other party to this Agreement and to the partners, successors, executors, administrators, and assigns of such other party, in respect to all covenants of this Agreement. Neither Client nor CPL shall assign, sublet, or transfer his interest in this Agreement without the written consent of the other; however, CPL may employ others to assist in the carrying out of duties under this Agreement.



APPENDIX "B" CPL HOURLY RATES

PRINCIPALS

Kevin McOmber\$240/HRRich Edinger\$210/HR

PROJECT MANAGER

Rebecca Keefer \$195/HR

ASSISTANT PROJECT MANAGER

Mark Baumgart \$180/HR

PLANNERS

Richard Hathcock \$160/HR Tania Celis Leyva \$150/HR

PLANNING COORDINATOR

Cyndee Bonacci \$110/HR

ADMINISTRATIVE SUPPORT

Lori Brothers \$ 75/HR
Beth Farmer \$ 60/HR

AUTO MILEAGE IRS RATE + 15%

MISCELLANEOUS COST PLUS 15%

APPENDIX "B.1"

Additional hourly rates to Amendment Extension No. 001 On-Call Planning Services

Erosion Control Inspections

Amanda Russell \$150.00

Walter Osorio \$121.00

Building Inspections

Kenny Barber \$150.00

Solomon Teklu \$135.00

Jonathan Tsaku \$135.00

Permit Technician

TBD \$110.00



AGENDA ITEM

Consent Agenda

REPORT TO: Work Session (07/10/23)

REPORT TO: Voting Meeting (07/13/23)

ITEM NO: 354/2023

Approve the award of RFQ/P #43-027 Gainesville-Hall Metropolitan SUBJECT:

Transportation Plan: 2025 Update/Bicycle and Pedestrian Plan Update for

the Gainesville-Hall Metropolitan Planning Organization (GHMPO) to RS&H,

Inc. of Atlanta, GA, in the amount of \$398,500.00.

Meetings:

Work Session Date: 07/10/23 Voting Meeting Date: 07/13/23

Executive Summary:

Presenter: SY

Recommendation:

Approve the award of RFQ/P #43-027 Gainesville-Hall Metropolitan Transportation Plan: 2025 Update/Bicycle and Pedestrian Plan Update for the Gainesville-Hall Metropolitan Planning Organization (GHMPO) to RS&H, Inc. of Atlanta, GA, in the amount of \$398,500.00.

Purpose of Request:

Approve the award of RFQ/P #43-027 Gainesville-Hall Metropolitan Transportation Plan: 2025 Update/Bicycle and Pedestrian Plan Update for the Gainesville-Hall Metropolitan Planning Organization (GHMPO) to RS&H, Inc. of Atlanta, GA, in the amount of \$398,500.00.

Facts and Issues:

The evaluation committee has chosen RS&H, Inc. as the constutant for this project. RS&H, Inc. was the highest rated vendor by a significant margin, and was rated second after including the pricing proposal. As the cost difference is minimal in the price proposal rankings, the committee decided RS&H, Inc. was still the best option for this project.

History:

Federal planning regulations require that the Gainesville-Hall Metropolitan Organization (GHMPO) update the region's long-range transportation plan. The Bicycle and Pedestrain master plan was adopted nearly a decage ago and needs to be updated to account for recent bicycle and pedestrian work being done. GHMPO is seeking a consultant to develop these two (2) updates into planning documents.

Options:

Are funds within current budget?

Source of Funds

Does the action involve a Resolution, Ordinance, Contract,

Does the action involve a Resolution, Ordinance, Contract, Agreement, etc.?

Has it been reviewed by the County Attorney?

Is there a deadline for this item?

orani

Grant / MPO / General Fund

Yes

Yes

Approvals:

Buyer	Submit	Approve	Purchasing
JD	AD	SY	AP
Budget	Finance	Attorney	Administration
TS	WG	VS	CR
Clerk			
JR			

Attachments:

Financial Supplement Signature Request and Contract Cost Proposal Bid Tabulation



HALL COUNTY BOARD OF COMMISSIONERS FINANCIAL SUPPLEMENT REPORT

AGENDA ITEM 354/2023

Funds Requested: \$ 398,500.00 Request Budgeted: Yes
Proposed Source of Funding: Budget Transfer Requested:

Grant / MPO / General Fund No

Funding Source Items:

Fiscal Year	Fund	Division	Account	Amount
2024	250-MULTIPLE GRANT FUND	7411-MPO	521000- PROFESSIONAL SERVICES	\$173,806.00
2025	250-MULTIPLE GRANT FUND	7411-MPO	521000- PROFESSIONAL SERVICES	\$173,806.00
2024	100-GENERAL FUND	1500-GENERAL SERVICES	521000- PROFESSIONAL SERVICES	\$25,444.00
2025	100-GENERAL FUND	1500-GENERAL SERVICES	521000- PROFESSIONAL SERVICES	\$25,444.00

Budget Transfer Items:

Additional Information/Comments:

Contact for Questions: SY Phone: 770-297-2604



Hall County Government FINANCIAL SERVICES

CONTRACT EXECUTION SIGNATURE REQUEST

POST OFFICE DRAWER 1435	Date:	06/14/2023				
GAINESVILLE, GA 30503	To: Richard Higgins, Chair		gins, Chairm	nan, BOC		
	From:	m: Julie Dorough, Buyer				
: 770.535.8270 f: 770.531.6711 DIRECTOR	Your signature is requested to execute the attached bid/contract award documents for:					
Wes Geddings	Bid/Con	ntract No:	43-027			
		ntract Name: pdate / Bicycl		-Hall Metropolitan Trar trian Plan Update	nsportation Plan:	
	Department(s) Requesting Contract: Gainesville-Hall Metropolitan Planning Organization		Metropolitan			
	Award Recipient Name: RS & H, Inc.					
	Date of	BOC Approv	al: 07/13/2	2023		
	Contrac	t Description				
	☐ Ann	ual Contract	⊠ N∈	ew 🗌 Renewal		
	Prior Ye	ear's Spend:	N/A			
	☐ Pric	e Increase R	equested	Increase Percentage	: 0%	
	⊠ Proj	ect/Service C	Contract	Awarded Amount:	\$398,500	
	☐ Prod	duct Contract		Awarded Amount:	\$0	

CONTRACT EXECUTION SIGNATURE REQUEST PRICE INCREASE DETAILS

Bid/Contract No: 43-027

Bid/Contract Name: Gainesville-Hall Metropolitan Plan: 2025 Update / Bicycle and Pedestrian Plan

Update - New Contract.



POST OFFICE DRAWER 1435 GAINESVILLE, GA 30503

t: 770.535.8270 | f: 770.531.6711

DIRECTOR Wesley Geddings

Hall County Government

CONTRACT #43-027

For the provision of Services for

Gainesville-Hall Metropolitan Transportation Plan: 2025 Update / Bicycle and Pedestrian Plan Update

ARTICLE #101 - INTRODUCTION

This Contract for the purpose of conducting a Gainesville-Hall Metropolitan Transportation Plan: 2025 Update / Bicycle and Pedestrian Plan Update, (hereinafter "Services") as entered into on June 5, 2023, between; Hall County, Georgia (hereinafter "County") located at 2875 Browns Bridge Rd, Gainesville, Georgia 30504, and RS & H, Inc. (hereinafter "Contractor"). Contractor is an entity that is legally registered and qualified, and holding any such licenses and certifications as may be required to render Services to do business in the State of Georgia. County and Contractor are known individually as a "Party" and collectively as the "Parties".

"This Contract is the result of the competitively bid RFQ/P# 43-027, the Contractor's response to the competitive bid, the Scope of Work, Exhibits, Attachments, and references are all incorporated herein by reference. Therefore, in consideration of the terms-and-conditions and mutual promises contained herein, the receipt and sufficiency of which are hereby acknowledged by both parties, the parties hereto agree as follows:

ARTICLE #102 - CONTRACT

- A. Contractor agrees to provide the Services to the County as detailed herein and in Scope of Work, and for the location and services as described in the RFQ/P #43-027 and the bidder's response.
- B. County hereby agrees to the compensation as provided in the attached bidder's response entitled **Exhibit C Mandatory Cost Proposal Worksheet,** which are herein incorporated thereof by reference, for the cost of \$398,500.00, billed monthly/ quarterly.

ARTICLE #103 - NOTICES:

To the extent that either party to this required to provide notice(s) to the other party in compliance herewith, then the party shall Contract is direct notice(s) to the following persons:

COUNTY PROJECT MANAGER

Michael Haire
Transportation Planning Manager
Gainesville-Hall Metropolitan Planning
2875 Browns Bridge Rd
Gainesville, GA 305074
mhaire@hallcounty.org
770-297-2604

COUNTY ISSUING OFFICER

Julie Dorough
Buyer
Hall County Financial Services
2875 Browns Bridge Rd
Gainesville, GA 30504
jdorough@hallcounty.org
770-535-8270

CONTRACTOR'S CONTACT INFO

Steven Cote
Project Manager
RS & H, Inc.
730 Peachtree St. NW Ste. 430
Atlanta, GA 30308
Steve.cote@rsandh.com
678-528-7220

REMIT-TO ADDRESS

Company's FEIN # ______
PO BOX/DRAWER ____
Enter Legal Company Name
Enter Street Address
Enter City, State, Zip
Enter Email Address
Enter Phone

ARTICLE #104 - NON-EXCLUSIVE RIGHTS:

The Contract is not exclusive. The County reserves the right to select other Contractors to provide the Services similar to those described in this Contract, during the term of the Contract should the need arise or the contractor fail to perform.

ARTICLE #105 – CONTRACT TERM:

- A. Initial Contract Term. This Contract is effective on the date of signature shown in ARTICLE #101 by all parties unless a future date is so noted on this contract. The term will last until job is complete, or two years after the date of execution, unless terminated by the parties pursuant to ARTICLE #107 REMEDIES AND CONTRACT PERFORMANCE, thereof.
- B. Contract Renewal. N/A for RFQ/P #43-024 The County shall have the option, in its sole discretion, to renew the Contract for up to Four (4), One (1) Year Renewal Options. The price, terms, and conditions in effect at the time of each renewal(s) shall remain the same unless the Contract is amended by mutual agreement. Renewal(s) will depend upon the best interests of the County, available funding, and Contractor's performance. The County may execute its renewal options through the issuance of a Contract Renewal

- Document, with the evidence thereof in writing and signature by both Parties. The County does not accept nor acknowledge automatic renewals and shall have no obligations, payment or otherwise, associated therewith.
- C. Contract Extension. The County and the Contractor may enter into a Contract Extension term past the renewal period to continue the services if this Contract terminates, or is likely to terminate, prior to the making of a new award for the identified Services. The County may with the written consent of Contractor, extend this Contract for such period as may be necessary to afford the County a continuous supply of the identified Services for up to one (1) calendar year or portions thereof.

ARTICLE #106 - CONTRACT AMENDMENTS AND MODIFICATION:

This Contract can only be modified, amended, or added to in writing and fully executed by both parties hereto. This Contract document constitutes the sole and entire Contract and understanding between the parties as to the subject matter hereof, and no verbal promises have been made by either party in relation hereto.

ARTICLE # 107 – REMEDIES AND CONTRACT PERFORMANCE:

In the event that either party to this Contract <u>materially</u> breaches this Contract, including by failure to meet the timetables set forth herein, the non-breaching party shall provide written notice to the breaching party which describes the breach of this Contract. The party whose breach is alleged shall have thirty (30) days from the date of receipt of the written notice to cure the breach or to otherwise negotiate a resolution of the breach.

If the breach has not been cured and the parties hereto have not resolved the issue described in the notice letter by thirty (30) days after receipt of the notice letter, the party authoring the letter shall be entitled to seek any and all remedies allowed by Georgia law, including damages, equitable relief, declaratory relief, specific performance, and/or seeking relief as to any bonds issued hereon. Additional provisions are;

A. Delay or Impossibility of Performance. Any failure or delay must be beyond the control of and without the fault or negligence of the Contractor. If the Services to be provided to the County are interrupted by a Force Majeure Event, as defined below, both parties will be entitled to an equitable adjustment to the schedule as well as fees and other payments under this Contract. If delay results from a subcontractor's negligent conduct or failure to perform, the Contractor shall not be excused from compliance with the terms and obligations of the Contract. Epidemics and pandemics are not considered Force Majeure events by the County.

Neither party shall be held liable or responsible to the other party nor be deemed to have defaulted under or breached this Agreement for failure or delay in fulfilling or performing any obligation under this Agreement when such failure or delay is caused by or results from causes beyond the reasonable control of the affected party, including but not limited to fire, floods, embargoes, war, acts of war, insurrections, riots, strikes, lockouts or other labor disturbances, or acts of God; provided, however, that the party so affected shall use reasonable commercial efforts to avoid or remove such causes of nonperformance, and shall continue performance hereunder with reasonable dispatch whenever such causes are removed. Either party shall provide the other party with prompt written notice of any delay or failure to perform that occurs by reason of Force Majeure.

Definition: The term 'force majeure' as defined in Black's Law Dictionary, is 'an event or effect that can be neither anticipated nor controlled. It is a contractual provision allocating the risk of loss if performance becomes impossible or impracticable, especially as a result of an event that the parties could not have anticipated or controlled."

- **B.** Obligations beyond Contract Term. The Contract shall remain in full force and effect to the end of the specified term or until terminated or canceled pursuant to the Contract.
- C. Transition Cooperation with the County and Cooperation with other Contractors. Contractor agrees that upon termination of this Contract for any reason, it shall provide sufficient efforts and reasonable cooperation and assistance to the County to ensure an orderly and efficient transition to the County or an alternative Contractor. Further, in the event that the County has entered into or enters into contracts with other Contractors related to the Services, Contractor agrees to cooperate fully with such other Contractors. Contractor shall not engage in any act that will interfere with the performance of work by any other Contractor.

ARTICLE # 108 - TERMINATION:

Either party may terminate this Contract by providing thirty (30) days written notice to the other party at any time. Should either party terminate this Contract prior to the date of automatic termination pursuant to section 4 above, Contractor shall provide the County with all deliverables up to the date of termination (30 days after the notice is provided), and the County shall pay the Contractor for all work properly performed in compliance with the terms of the Contract up to the date of termination.

A. **Termination for Convenience**. Following thirty (30) days written notice, either party may terminate the Contract in whole or in part for any reason without the payment of any penalty or incurring any further obligation to the Contractor.

- B. **Termination for Cause**. The occurrence of any one or more of the following events shall constitute cause for the County to declare the Contractor in default of its obligations under the Contract:
 - The Contractor fails to deliver or has delivered nonconforming Services or fails to perform, to the County's satisfaction, any material requirement of the Contract or is in violation of a material provision of the Contract, including, but without limitation, the express warranties made by the Contractor.
 - 2. The County determines that-default is likely to occur.
 - 3. The Contractor fails to make substantial and timely progress toward performance of the Contract.
 - 4. The Contractor becomes subject to any bankruptcy or insolvency proceeding under federal or state law to the extent allowed by applicable federal or state law including bankruptcy laws; the Contractor terminates or suspends its business; or the County reasonably believes that the Contractor has become insolvent or unable to pay its obligations as they accrue consistent with applicable federal or state law.
 - The Contractor has failed to comply with applicable federal, state and local laws, rules, County ordinances, regulations and orders when performing within the scope of the Contract.
 - 6. The Contractor has engaged in conduct that has or may expose the County or the State to liability, as determined in the County's sole discretion; or a material breach of the terms of the Contract by County upon County's failure to cure such material breach after written notice thereof has been delivered in accordance with ARTICLE #108.C. below constitutes cause for the Contractor to declare that the County is in default of its obligations under the Contract.
 - C. Notice of Default. If either party causes one or more of the default events set out in ARTICLE #108, then either party shall issue a written Notice-of-Default to the party that causes one or more of the default events, requesting that the breach or noncompliance be remedied within the period of time specified in the party's Notice-of-Default to the Contractor. If the breach or noncompliance is not remedied within the period of time specified in the written notice, the non-breaching party may:
 - 1. Immediately terminate the Contract for default without additional written notice;
 - 2. In the event of a breach by the Contractor, the County may procure substitute Services from another source and charge the difference

between the Contract and the substitute Contract to the defaulting Contractor; and/or,

3. Enforce the terms and conditions of the Contract and seek any legal or equitable remedies.

C. Termination Due to Non-Availability of Funds.

This Contract will terminate immediately and absolutely if the County determines that adequate funds are de-appropriated such that the County cannot fulfill its obligations under the Contract, such determination being at the County's sole discretion and conclusive. County agrees to provide prompt written notice to Contractor in the event of any de-appropriation.

D. Termination due to Failure of Contractor to Act.

The County may terminate the Contract for any one or more of the following reasons effective immediately without advance notice:

- In the event that the Contractor must be certified or licensed as a condition precedent to providing the Services, the revocation or loss of such license or certification may result in immediate termination of the Contract effective as of the date on which the license or certification is no longer in effect.
- The County determines that the actions, or failure to act, of the Contractor, its agents, employees or sub-Contractors have caused, or reasonably could cause, life, health or safety to be jeopardized.
- 3. The Contractor furnished any statement, representation, or certification in connection with the Contract or the bidding process, which is materially false, deceptive, criminal activity, incorrect or incomplete.
- E. Payment Limitation in Event of Termination. In the event of termination of the Contract for any reason by either party, the County shall pay only those amounts, if any, due and owing to the Contractor for Services actually received and accepted by the County up to and including the date of termination of the Contract and for which the County is obligated to pay pursuant to the Contract.
- F. The Contractor's Termination Duties. Upon receipt of notice of termination, the Contractor shall:
 - Cease work under the Contract and take all necessary or appropriate steps to limit disbursements and minimize costs and furnish a report within thirty (30) days of the date of notice of termination, describing the status of all work under the Contract, including, without limitation, results accomplished, conclusions resulting therefrom, and any other matters the County may require.

- Immediately cease using and return to the County, any personal property or materials, whether tangible or intangible, provided by the County to the Contractor.
- 3. Comply with the County's instructions for the timely transfer of any active files and work product produced by the Contractor under the Contract.
- 4. Cooperate in good faith with the County, its employees, agents, and Contractors during the transition period between the notification of termination and the substitution of any replacement Contractor; and
- 5. Immediately return to the County any payments made by the County for goods and services that were not delivered by the Contractor.

ARTICLE # 109 – NO DEFENSE OR INDEMNIFICATION BY COUNTY:

The parties agree that the County shall not be responsible for defending or indemnifying any Contractor from any claim brought by any third party against the Contractor.

ARTICLE #110 - ASSIGNMENT AND DELEGATION BY CONTRACTOR:

The Contractor shall not assign or delegate this Contract, or any performance required by it, in whole or in part, without the prior express written consent of the County.

ARTICLE #111 - USE OF THIRD-PARTIES (Sub-Contractors):

This Contract is for the benefit of the parties hereto only and is not intended to benefit any third-party or give rise to any duty or causes of action for any third party. All restrictions, obligations and responsibilities of the Contractor under the Contract shall also apply to third parties such as sub-Contractors, if allowed in writing by the County. Any Contract with a subcontractor must also preserve the rights of the County.

ARTICLE #112 – SUPERSEDES FORMER CONTRACTS

Unless otherwise specified in the Contract, this Contract supersedes all prior Contracts or Agreements between the County and the Contractor for the Services provided in connection with the Contract.

ARTICLE #113 - SEVERABILITY:

If any paragraph, sub-paragraph, sentence, clause, phrase, or portion of this Contract is declared invalid or unconstitutional by any Court of competent jurisdiction or if the

provisions of any part of this Contract as applied to any particular situation or set of circumstances shall be declared invalid or unconstitutional, such invalidity shall not be construed to affect the remaining portions of this Contract not so held to be invalid or the application of this Contract to other circumstances not so held to be invalid.

ARTICLE # 114 - RECORDS:

- A. Public Records Request. The Georgia Open Records Act, as provided in O.C.G.A. § 50-18-70 et seq, requires procurement records and all other records received by or prepared or maintained on behalf of the County, shall be made open to public inspection, unless otherwise provided by law.
- B. Record Retention and Access. The Contractor shall maintain books, records, and documents in accordance with generally accepted accounting principles and procedures and which sufficiently and properly document and calculate all charges billed to the County throughout the term of the Contract for a period of at least five (5) years following the date of final payment or completion of any required audit, whichever is later. Records to be maintained include both financial records and service records.

ARTICLE # 115 - ADDITIONAL TERMS:

- A. The County shall not be bound by any terms and conditions included in any Contractor's literature, packaging, invoice, catalog, brochure, technical data sheet, on-line representation, warranties or service level agreement or other document which attempts to impose any condition in variance with or in addition to the terms and conditions contained herein.
- B. The County shall not be bound to any Terms and Conditions of the Contractor that are only accessible by hyper-link. All Terms and Conditions must be in print and approved by the County.

ARTICLE # 116 - WAIVER:

The failure of any party hereto to seek a remedy for any alleged breach of this Contract shall not constitute a waiver of any claim, cause of action, or remedy allowed by Georgia law for breach thereof.

ARTICLE # 117 - CONTRACTOR AND COUNTY RIGHTS AND OBLIGATIONS:

A. The County has the right at any time to require the Contractor to put an immediate stop to any procedure, or the use of any equipment (chemical, material, etc., if applicable) considered by the County to be hazardous (or toxic) to persons, buildings, or surfaces. The Contractor will utilize acceptable substitutes as quickly as possible. In the event of such replacement, Contractor shall notify County of any resulting replacement, (ii) introduce the individual serving as the replacement to County, and (iii) provide County with a résumé and any other information regarding the individual that may be reasonably requested by County.

- B. The County has the right to require the Contractor to reassign or remove any employee or subcontractor's employee from the premises temporarily or permanently when, in the County's sole opinion, the employee is not suitable. The County's decision on this matter shall be final, and Contractor will remove this employee immediately and replace with a person of at least equivalent training, experience and requisite qualifications as quickly as possible, subject to the County's prior approval.
- C. Contractor agrees to obtain prior written approval from the County for the use of sub-Contractors to provide the Services described in *SCOPE OF SERVICES* prior to subcontractor's performance of work.

ARTICLE # 118- INSURANCE REQUIREMENT:

A. Insurance Requirements. N/A- The Contractor must maintain and warrant to Hall County insurance policies at the Contractor's own expense and must furnish the County with a Certificate of Insurance (COI) providing evidence of proof of coverage at least in the amounts indicated in this subsection. The insurance certificate must list Hall County, Georgia, Hall County Landfill, as the certificate holder and as an additional insured under the commercial general, automobile and umbrella liability policies as follows: "Hall County Government, its Board of Commissioners, its officers, employees and agents, 2875 Browns Bridge Rd, Gainesville, GA 30504".

The policy must protect the Contractor and the County (as a Certificate Holder and Additional Insured) from any claims for bodily injury, property damage, or personal injury covered by the indemnification obligations set forth herein throughout the duration of the Contract.

The Contractor must maintain the following insurance coverage during the term of the Contract, in at least the minimum amounts set forth below, to cover all loss and liability for damages on account of bodily injury, including death therefrom, and injury to or destruction of property caused by or arising from any and all services carried on and any and all work performed by the Contractor pursuant to this Contract:

1. Workers Compensation Insurance (Occurrence) in the amounts of the statutory limits established by the General Assembly of the State of Georgia (A self-insurer must submit a certificate from the Georgia Board of Workers Compensation stating that the Contractor qualifies to pay its own workers compensation claims.). In addition, the Contractor must require all sub-Contractors occupying the premises or performing work under the Contract to obtain an insurance certificate showing proof of Workers Compensation Coverage with the following minimum coverage:

a.	Bodily injury by accident - per employee	\$ 100,000
b.	Bodily injury by disease - per employee	\$ 100,000
C.	Bodily injury by disease – policy limit	\$ 500,000

2. Commercial General Liability Policy with at least the following minimum coverage:

a.	Each Occurrence Limit	\$1,000,000
b.	Personal & Advertising Injury Limit	\$1,000,000
C.	General Aggregate Limit	\$2,000,000
d.	Products/Completed Ops. Aggregate Limit	\$2,000,000

Automobile Liability with at least the minimum coverage: \$1,000,000 Combined Single Limit to cover Any Vehicle, leased or rented by the Contractor

3. Umbrella Liability, Excess Liability per Occurrence \$2,000,000 Aggregate \$2,000,000

It shall be the responsibility of the Contractor to require all of its sub-Contractors to maintain Commercial General Liability insurance with business automobile liability coverage with companies and limits as stated above, and to provide a certificate evidencing that such insurance is in effect upon request. Endorsement must be provided with the insurance certificate.

B. Insurance Certificates and General Requirements. No Contract performance shall occur unless and until the County receives required insurance certificates.

The insurance certificate must reference the Contract number assigned by the County.

- C. The Contractor understands and agrees that the foregoing policies will not be canceled, or not renewed or allowed to lapse for any reason until at least thirty (30) days prior written notice has been given to the County, or until such time as other valid and effective insurance coverage acceptable in every respect to the County and providing protection equal to protection called for in the policies referenced in this section shall have been received, accepted, and acknowledged by the County. Certificates of insurance showing such coverage to be in force shall be filed with the County prior to commencement of any work under the Contract. The foregoing policies shall be obtained from insurance companies licensed to do business in Georgia and, unless waived or modified in writing by the County, shall be an insurer with a minimum A.M. Best Rating of "A-". All such coverage shall remain in full force and effect during the term and any renewal or extension thereof. The insurance certificate must be submitted with this Contract.
- D. **Waiver of Subrogation.** There is no waiver of subrogation rights by either Party with respect to insurance.

ARTICLE # 119 – NO WAIVER:

- A. Authority to Enter into Contract. The Contractor represents and warrants that it has full authority to enter into and perform its obligations under the Contract and that the Contract constitutes a legal, valid, and binding obligation upon the Contractor in accordance with its terms. The representatives of the parties hereto also represent and warrant that they are authorized to sign this Contract on behalf of each party hereto."
- B. **Solicitation**. The Contractor warrants that no person or selling agency (except bona fide employees or selling agents maintained for the purpose of securing

business) has been employed or retained to solicit and secure the Contract upon an agreement or understanding for commission, percentage, brokerage or contingency.

C. Vehicles and Equipment. With the exception of specified County Owned Equipment and Vehicles listed in Exhibit X, Contractor warrants that CDL drives will not use any other County owned vehicles or equipment in the performance of this Contract without express written consent. Contractor shall be responsible for providing all transportation necessary to deliver Services under the Contract.

ARTICLE # 120 - INTELLECTUAL PROPERTY RIGHTS & OWNERSHIP:

Contractor agrees it will not use the name or any intellectual property, including but not limited to, County trademarks or logos in any manner, including commercial advertising or as a business reference, without the expressed prior written consent of the County.

ARTICLE # 121 - COMPENSATION:

- A. The County will pay the Contractor for the Services provided pursuant to this Contract and in accordance with the prices quoted and conditions set forth in the Bidder's response on Exhibit C Mandatory Cost Proposal Worksheet, which is attached hereto and incorporated into this Contract as if fully set forth herein. Payments will be made monthly in arrears to the Contractor after acceptance of the Contractor's delivered Services by the County, and after receipt of undisputed invoice to the County.
- B. Prices quoted shall be firm and fixed throughout the term of this Contract, unless otherwise Amended or Modified by mutual agreement.
- C. Cost may be prorated for Services added or removed under this Contract to align cost with the remaining term of Contract.
- D. It is understood that this bid or proposal is made without collusion or fraud. Contractor understands and acknowledges that collusive bidding is a violation of state and federal law and may result in the cancellation of the Contract.

ARTICLE # 122 - COUNTY PAYMENT TO CONTRACTOR:

A. The County will issue a Notice to Proceed to the Contractor, and Purchase Order(s) (herein after 'PO'). The terms of this Contract shall be incorporated by reference into any and all PO(s) issued prior to the expiration or termination of this Contract. The County will issue the PO by electronic mail (e-mail) to the Contractor's representative in ARTICLE #103 - NOTICES. A PO is considered

"issued" when the e-mail containing the PO is sent by the County to the Contractor.

The Contractor shall not deliver any Services, equipment, devices, or components thereof until authorized in writing by the County through issuance of a PO, which shall provide a commencement Notice-to-Proceed date. Any work, including but not limited to travel, preliminary meetings, planning, etc., performed outside of the terms and conditions of and before the issuance of the PO will not be considered for payment. Contractors are not to begin work or ship any product on any verbal communication from within the County. The County will not be liable for payment for any work or product with the issuance of a verbal communication.

The Scope of Services shall remain in effect from the Notice to Proceed to completion of the project. The Parties agree that the County will not pay or otherwise compensate the Contractor for any Services, materials, equipment, devices or components thereof outside of the Scope of Work and/or beyond the term of this Contract, unless specifically authorized in writing as evidenced by an amendment (see ARTICLE #106 - CONTRACT AMENDMENTS &, MODIFICATION), a time extension letter, or as otherwise authorized by the County.

B. Invoice/Payment.

- Contractor shall invoice the County via email <u>monthly or quarterly</u> solely to <u>accountspayable@hallcounty.org</u> and only after the County inspects and accepts the Services provided. Receipt of the Services does not constitute acceptance. Invoice amounts shall not exceed the Contractor's pricing set forth in ARTICLE #102.
- 2. Each invoice shall include the Contractor's current "Remit to" address; a description of the Services provided; the invoice amount; the Contract number; and the associated PO number issued. Each properly prepared invoice must be sent in accordance with the instructions listed on the PO. Standard payment terms are net 30 days (N30) in arrears from the date the invoice is accepted, following delivery of the Services.
- 3. The County does not pay for services not yet received but only in arrears.
- 4. The Contractor shall be solely responsible for paying all costs, expenses and charges it incurs in connection with its performance under the Contract.

C. Unsatisfactory Performance; Delay of Payment.

1. If the County determines that the quality of the Services provided the County's Project Manager identified in ARTICLE #103 shall issue a written notice to Contractor. Contractor agrees that upon receipt of the written notice, it shall make every effort to correct the deficiency (ies) within the timeframe prescribed therein. If the Contractor fails to timely correct the deficiencies, the County reserves the right to delay payment pursuant to

- this ARTICLE #122 or terminate the Contract (ARTICLE #108 TERMINATION PROVISIONS).
- 2. Delay of Payment Due to Contractor's Failure. If the County determines that the Contractor has failed to perform or deliver any Services as required by the Contract, the Contractor shall not be entitled to any compensation under the Contract until such Services are delivered and accepted. In this event, the County may withhold that portion of the Contractor's compensation, which represents payment for Services that were not delivered. To the extent that the Contractor's failure to perform or deliver in a timely manner, if not excused by a Force Majeure event, causes the County to incur costs, the County may deduct the amount of such incurred costs from any amounts payable to Contractor. The County's authority to deduct such incurred costs shall not in any way affect the County's authority to terminate the Contract.
- D. Set-Off Against Sums Owed by the Contractor. In the event that the Contractor owes the County any sum under the terms of the Contract, pursuant to any judgment, or pursuant to any law, the County may set off the sum owed by the Contractor against any sum owed to the Contractor, in the County's sole discretion.
- E. **Final Payment.** Contractor shall issue an invoice for final payment to the County no later than thirty (30) days following the expiration or termination date of the Contract.
- F. The Contractor must not "Factor or Assign Payments" to another or a financial institution. The County will only pay the party to whom it is contracted with. The County will not in any circumstances pay a third-party.

ARTICLE #123 - PERFORMANCE AND PAYMENT BONDS----- N/A for RFQ/P #43-027

The County must receive all bonding instruments prior to the commencement of any work.

ARTICLE #124 – RETAINAGE (if applicable on this contract)

ARTICLE #125 - VENUE AND GOVERNING LAW

The parties agree that this Contract shall be interpreted, construed, and enforced in accordance with the laws of the State of Georgia. To the extent that either party may bring a legal suit to enforce the terms of this Contract, including suit in equity, the parties agree and consent to file any such suit in the Superior Court of Hall County, Georgia.

ARTICLE # 126 - NOTICE OF INTENT TO LITIGATE

Contractor hereby agrees not to file any civil action of disputes or claims relating to the Contract except after first giving thirty days (30) written notice to the County of the claim and the intent to initiate a civil action.

ARTICLE # 127- GEORGIA SECURITY AND IMMIGRATION COMPLIANCE ACT:

- A. By signing this Contract, the Contractor certifies that prior to and throughout the performance of all applicable work under this Contract it will remain in full compliance with all federal and state immigration laws, including but not limited to 8 U.S.C. § 1324a and the Georgia Security and Immigration Compliance Act (O.C.G.A. §13-10-90 et seq.), as amended by the Illegal Immigration Reform and Enforcement Act of 2011, regarding the verification of employment eligibility of employees under the Immigration Reform and Control Act of 1986. Contractor will ensure that only persons who are citizens or nationals of the United States or non-citizens authorized under federal immigration laws are employed to perform services under this Contract or any subcontract or sub-subcontract hereunder.
- B. Contractor further certifies its compliance with the aforementioned federal and state immigration laws set forth by signing a sworn affidavit, the Georgia Security and Immigration Compliance Act Affidavit, notarized by an Official Notary Public, and obtaining the same affidavits from any sub-contractor providing services pursuant to this Contract.

ARTICLE # 128 – ORDER OF PRECEDENCE:

In the event of any inconsistency, ambiguity, or conflict among the specific provisions of the Contract and the Contractor's Response, the order of precedence shall be as follows:

- A. First, any amendments to the Contract, including all Exhibits thereto.
- B. Second, the Contract itself, including all Exhibits thereto.
- C. Third, Attachments appended to the Contract.

ARTICLE # 129- CONTRACT EXHIBITS AND ATTACHMENTS:

The Parties mutually acknowledge that any following Exhibits and Attachments listed below made a part of this Contract, as though expressly written in the RFQ/P documents and the bidder's response, are-herein-incorporated into this contract by reference.

EXHIBIT C - Mandatory Cost Proposal

ARTICLE # 130 - ENTIRE CONTRACT:

This Contract, as executed and approved, shall constitute the entire agreement between the Parties and supersedes all other prior and contemporaneous statements, agreements, and understandings between the Parties. No written or oral statements, agreements, or understandings that are not set out, referenced, or specifically incorporated in this Contract shall in any way be binding or of effect between the Parties.

ARTICLE # 131– VALIDITY

If any paragraph, sub-paragraph, sentence, clause, phrase or any portion of this agreement shall be declared invalid or unconstitutional by any Court of competent jurisdiction or if the provisions of any part of this agreement as applied to any particular situation or set of circumstances shall be declared invalid or unconstitutional, such invalidity shall not be constructed to affect the portions of this agreement not so held to be invalid or the application of this agreement to other circumstances not so held to be invalid. The parties hereby declare that this is the intent of the parties to this agreement is to provide for separate and divisible parts.

ARTICLE #132 – SALES TAX EXEMPTION STATUS

The County is exempt from Federal Excise Taxes and from Georgia State and Local Sales and Use Taxes on the Services. The Contractor may request a copy of the County's Georgia Sales and Use Tax Exemption Certificate.

ARTICLE #133 – HOLD HARMLESS AGREEMENT

The successful respondent hereby agrees to indemnify, hold free and harmless, Hall County Government, County Commissioners, its agents, servants, employees, officers, directors and elected officials, or any other person(s) against any loss or expense. This includes attorney fees, because of any liability imposed by law upon the County, except in cases of the County's sole negligence, sustained by any person(s) on account of bodily injury or property damage arising out of or in the consequence of this agreement.

ARTICLE # 134 - CONTRACT TERMS AND CONDITIONS

- 1. All purchases must comply The Official Code of Hall County Sections 3.10.010 3.10.190.
- 2. The Terms and Conditions set forth herein shall supersede and govern over all Contractor's Terms and Conditions or Service Level Agreements.
- 3. Hall County, Georgia, herein referred to as 'The County', retains the right to 'red-line' sections of the Supplier's Terms and Conditions if such are in conflict with the best interest of the County.
- 4. Acceptance of a Purchase Order (PO) and delivery of Goods or Services serves as the Supplier's full and complete acceptance of The County's Terms and Conditions stated therein.
- The terms; supplier, vendor, bidder, offeror, Contractor, Contractor, designer, distributor, dealer or manufacturer or otherwise purveyor or source of supply or performance of service shall mean one-and-the-same, herein denoted as 'Supplier' for goods and 'Contractor' for services.

- 6. Furthermore, the terms; goods, materials, commodities, components, drawings, drafts, renderings, plans, physical or digital, software, SaaS, Engineering, Architectural, capital asset equipment, vehicles, heavy earth-moving or other equipment, purchased or leased, or other such deliverables are herein denoted as 'Goods' and shall mean one-and-the-same.
- 7. 'Services' shall mean all services, either financial, advisory, consultative, labor, staff augmentation, construction, rehabilitation, restoration, repair, support or maintenance, communication, telephony, internet, TV or streaming, pest control, grounds maintenance, custodial and janitorial, street or paved surfaces cleaning, drain cleaning or otherwise where services are offered for consideration.
- 8. The County's payment terms are Net 30 days. The County may consider Prompt Pay Terms if offered at least five percent (5%) of the total cost and not less than fifteen (15) days terms. A supplier simply offering a discount does not constitute the County's acceptance of such, and the County is not be bound to the offer.
- 9. The Supplier shall transfer and deliver all goods or services described on the attached PO for the consideration set forth herein.
- 10. The Supplier shall only deliver goods and services as described on the PO and within the Scope of Work and the Supplier's Bid Response.
- 11. The Supplier shall not construe any verbal consent to purchase goods or services as valid.
- 12. The County does not accept substitutions of services or goods that do not comply with the Scope of Work or Specifications in accordance with the Standard of Care set forth in the Purchase Order, Contract or Agreement, unless mutually agreed in writing by both parties.
- 13. The County does not accept automatic renewals with the exception of monthly subscription services.
- 14. The County only pays for services rendered in arrears. The County does not pay for services not yet rendered.
- 15. The County participates in Cooperative Purchasing Agreements, State of Georgia Statewide Contracts, and other state, local, Intergovernmental Agreements, Memorandums-of-Understanding and other such Agreements.
- 16. In all cases, the jurisdiction shall be the State of Georgia, County of Hall, for arbitration or other legalities
- 17. The Supplier has a legal right to deliver the services as described herein.
- 18. The County shall have the right to inspect all goods or services at the time and place of delivery.
- 19. Vendor agrees not to assign in full or part of the Contract to another party without the County's express written consent. Any attempted assignment or delegation shall void and make ineffectual for all purposes unless made in conformity with this paragraph.
- 20. The County is exempt from Federal Excise Tax and Georgia Sales and Use Tax.
- 21. This issuance of the PO shall not violate the Code of Ethics and Conflicts of Interest for Public Officers and Employees for Government Service set forth in the 2020 Section 45-1020 et seq. of the Official Code of Georgia Annotated and the Official Code of Hall County Section 3.10.070 governing Ethics.
- 22. All goods and services supplied pursuant to this PO shall, unless otherwise noted, must conform to all of the descriptions, specifications, Exhibits and attachments contained in the Bid Solicitation upon which a PO is based in accordance with the Standard of Care and all the terms, conditions, and specifications of the Bid Solicitation are incorporated herein by reference and made a part hereof.

- 23. Any-and-all media production, recordings, videos, photography, artwork, plates, engravings, and other printed or digital media materials paid in full by The County is considered County property and shall be delivered to The County upon request.
- 24. Invoices submitted to The County will reflect the language of the PO with the PO Number printed on each invoice submitted.
- 25. The Supplier may be suspended, terminated, or debarred if it is determined that the Supplier has made false certification(s) or has violated such certification(s) by failure to carry out the requirements herein.
- 26. The Supplier certifies that it and its subcontractors are not been debarred, suspended, or declared ineligible by any agency of the County, or State of Georgia or as defined in the Federal Acquisition Regulation (FAR) 48 C.F.R. Ch. 1 Subpart 9.4.
- 27. The Supplier certifies that the Supplier is not currently engaged in an active or pending lawsuit or other grievance, injunction, or levy against the County.
- 28. The County does not pay late fees nor interest charges.
- 29. The Supplier shall charge the County the exact amount of freight, delivery, handling and insurance charges.

[Signature Page Follows]

IN WITNESS WHEREOF, said Parties have hereunto affixed their signature and seal on the day, month, and year first above written:

RS & H, Inc.	HALL COUNTY, GEORGIA
By: Davitte Jakis Kuff Title: Vice President, Atlanta Area Leader Print Name: Daveitta Jenkins Knight	By:
	County Clerk
Sworn to and subscribed before me this Day of Juke, 2023	Approved as to Form
Notary Public: The S. Hus	William J. Linkous III, County Attorney
Notary commission expires: <u>JANUARY</u> 1,2024	
Locus Sigilli]	

RFQ/P # 43-027

Mandatory Cost Proposal

NOTE: This Cost Proposal MUST be submitted in a separate, sealed envelope with the RFQ/P Number and bid due date/time written in lower left corner of the envelope.

The below signed Contractor agrees to provide all services outlined in this RFQ/P for the lump
sum cost of: \$ 398,500 .
Company Name: RS&H, Inc.
Signed:
Typed Name: _Christian B. Jackson, PE, LEED AP
Job Title: _Senior Vice President
Date:5/23/2023

RFQ/P # 43-027

Mandatory Cost Proposal

NOTE: This Cost Proposal MUST be submitted in a separate, sealed envelope with the RFQ/P Number and bid due date/time written in lower left corner of the envelope.

The below signed Contractor agrees to provide all services outlined in this RFQ/P for the lump
sum cost of: \$_398,500
Company Name: RS&H, Inc.
Signed:
Typed Name: _Christian B. Jackson, PE, LEED AP
Job Title: Senior Vice President
Date:5/23/2023

RFQ/P #43-027 GHMPO Transport update/Bicycle & Ped Plan Bid Tab	Croy Engineering	POND	Gresham Smith	RS & H
	Gainesville, GA	Peachtree Corners, GA	Buford, GA	Atlanta, GA
	PRICE	PRICE	PRICE	PRICE
COST PROPOSAL	\$475,730.00	\$400,000.00	\$397,499.00	\$398,500.00
	4	3	1	2

	Croy Engineering	POND	Gresham Smith	RS & H
MANDATORY SCORED QUESTIONS	709.375	791.875	795	842
RANK	4	3	2	1
PRICING	\$475,730.00	\$400,000.00	\$397,499.00	\$398,500.00
RANK	4	3	1	2



AGENDA ITEM

Consent Agenda

REPORT TO: Work Session (07/10/23)

REPORT TO: Voting Meeting (07/13/23)

ITEM NO: 384/2023

Approve the award of Task Order 2024-001 under RFP/Q #42-002 Demand Services for Resurfacing, Paving, and Full Depth Reclamation of various

County roads for the FY 2024 resurfacing program to Allied Paving

Contractors, Inc. of Pendergrass, GA, in the estimated amount of

\$13,079,799.25.

Meetings:

Work Session Date: 07/10/23 Voting Meeting Date: 07/13/23

Executive Summary:

Presenter: BN

Recommendation:

Approve

Purpose of Request:

Approve the award of Task Order 2024-001 under RFP/Q #42-002 Demand Services for Resurfacing, Paving, and Full Depth Reclamation of various County roads for the FY 2024 resurfacing program to Allied Paving Contractors, Inc. of Pendergrass, GA, in the estimated amount of \$13,079,799.25.

Facts and Issues:

The task order is associated with the annual resurfacing program. The funding sources include both LMIG and SPLOST VIII. The resurfacing mileage is approx. 30.03 miles.

Both on-call vendors responded to this task order. Allied Paving responded with pricing and Pittman Construction Company responded with a no-bid.

Options:

History:

Funding Requested
Are funds within current budget?
Source of Funds

\$ 13,079,799.25 Yes SPLOST VIII & LMIG

Allied Paving is a current vendor for Hall County and has been for several

years. They are in very good standing within the County.

Does the action involve a Resolution, Ordinance, Contract, Agreement, etc.?

Has it been reviewed by the County Attorney? Is there a deadline for this item?

Yes

Yes

2023-07-10

Approvals:

Buyer	Submit	Approve	Purchasing							
AP	BN	BN	AP							
Budget	Finance	Attorney	Administration							
TS	WG	VS	CR							
	Clerk									
	J	R								

Attachments:

Financial Supplement Allied Paving Bid Response No Bid Response Project Map Road List and Map Key



HALL COUNTY BOARD OF COMMISSIONERS FINANCIAL SUPPLEMENT REPORT

AGENDA ITEM 384/2023

Funds Requested: \$ 13,079,799.25 Request Budgeted: Yes

Proposed Source of Funding: Budget Transfer Requested:

SPLOST VIII & LMIG No

Funding Source Items:

Fiscal Year	Fund	Division	Account	Amount
2024	221-STATE ROAD GRANT FUND	4220-ROAD MAINTENANCE	541400- INFRASTRUCTURE	\$2,046,711.00
2024	324-SPLOST VIII	4971-ENGINEERING	541400- INFRASTRUCTURE	\$11,033,088.25

Budget Transfer Items:

Additional Information/Comments:

Contact for Questions: BN Phone: 770 531-6800



POST OFFICE DRAWER 1435 GAINESVILLE, GA 30503

t: 770.535.8270 | f: 770.531.6711

DIRECTOR

Wesley Geddings

Hall County Government

FINANCIAL SERVICES

Task Order #2024-001

Resurfacing of 30.03 Miles of County Roads

Demand Services Contract # 42-002 June 7, 2023

PROJECT DESCRIPTION

Hall County, Georgia, Board of Commissioners, request a bid be made for resurfacing of approximately 30.03 miles of County Roads. Award is subject to the terms and conditions of Contract RFP #42-002, Demand Services for Resurfacing, Paving, and Full Depth Reclamation. Contractors are to enter their bids on the attached FY 2024 Resurfacing Specs and Segments Bid Schedule section and respond by e-mail to apenick@hallcounty.org by Thursday, June 22, 2023 by 2:00 pm EST. No bid may be withdrawn for a period of one-hundred twenty days (120) days after time has been called on the date of opening.

Please sign below and return this Task Order with the completed FY 2024 Resurfacing Specs and Segments bid form.

IN WITNESS WHEREOF, said Parties have hereunto affixed their signature and seal on the day, month, and year first above written:

	Allied Paving Contractors, Inc. (Full Legal Corporate Name)	HALL COUNTY, GEORGIA
ORPORTATION IN THE RESIDENCE OF THE PARTY OF	By: Title: Vice President	By: Richard Higgins, Chairman Hall County Board of Commissioners
SEAL 2004	Rrint Name: Bryan Jones Sworn to and subscribed before me this	Attestment:County Clerk
Georgia Maria	Notary Rublic June , 2023 Notary Rublic June , 2023 Wotary Commission expires: 1-26-25	APPROVED AS TO FORM
The same of the sa	OLOGUS [Sulli – Seal or Stamp]	William J. Linkous III, County Attorney
	Sincerely,	
	Andy Penick	

Purchasing Manager Hall County, Georgia

NOTES:

2023 RESURFACING OF VARIOUS HALL COUNTY ROADS

BACKGROUND

This project is for the resurfacing of approximately 30.03 miles of various County roads. The selected contractor will be required to install asphalt pavement as specified in the specifications, and any required striping.

PRE-CONSTRUCTION MEETING

Contractor is required to attend a pre-construction meeting scheduled by the Hall County Project Engineer. Contractor is required to provide, in hard copy and disk format, a construction schedule produced in Microsoft Project at the time of the scheduled pre-construction meeting.

SCHEDULE

The contractor will be responsible for preparing all roads on the contract. The line item for patching shall include the contractor removing the defective material, disposing of the waste, delivering the asphalt, and installing the new hot mix asphalt. This patching work may be accomplished by milling and inlaying with full depth asphalt or by other means as approved by the project engineer. The project engineer shall specify the locations and depth of the patching done by the contractor. The contractor may estimate a depth of 2" of asphalt patch for bidding purposes.

The completion date for this project is **June 30, 2024.** Equal time extension will be given if the anticipated awarding date of the contract is delayed.

Again please note, required completion dates are the dates that all work is to be completed. Hall County expects Contractor to begin work within 10 business days of Notice to Proceed and to maintain adequate progress to ensure the contract is completed by completion date. Contractor to include any anticipated inclement weather days and Holiday days within the allowed contract time. See Attachment "A" for information on inclement weather days. Hall County may consider any unusual number of inclement weather days for time extension.

Contractor is to notify Blair Reynolds, Hall County Project Engineer, at 770-531-6800 to keep him advised of any weather delay days, delays associated to utility facility relocation delays, or other delays in contract time.

TRAFFIC CONTROL

The contractor shall provide Traffic Control to include all items necessary to maintain safe travel for the public. Traffic control shall include, but is not limited to: Road Closed signs, Barricades, Detour Signs, Flagging, Work Zone Signs, Low/Soft Shoulder Signs, etc. All traffic control devices and work zones shall comply with the Manual on Uniform Traffic Control Devices (MUTCD), latest edition. All traffic control items shall be maintained by the Contractor at all times throughout the length of the project.

INSPECTIONS

Contractor shall schedule and coordinate resurfacing work on all roads with Blair Reynolds, Hall County Project Engineer at 770-531-6800.

A Hall County Engineer or Engineering Inspector will be on-site during the entire resurfacing process for those all projects. Work hours will be Monday through Friday, 8am to 5pm. Please contact the Project Engineer to schedule resurfacing work at least 24 hours in advance.

GENERAL

All design, detailing, fabrication, construction, and construction vehicles shall conform to the State of Georgia Department of Transportation, Standard Specifications of Transportation Systems, 2001 edition, unless otherwise noted.

Contractor is required to properly dispose of all removed driveway concrete. No concrete shall be buried within the right-of-way.

Quantities are approximate only. Actual quantities for pay items will be derived by field measurements and weight measurements.

Contractor is to field verify the widths of all roads. Resurfacing shall be over existing asphalt only.

The Contractor shall install all required striping as quickly as possible but no longer than 24 hours after the road is completed unless directed otherwise by the project engineer.

The Contractor is required to construct shoulders on this project.

The Contractor shall be responsible for the installation and maintenance of Low/Soft Shoulder signs. These signs shall be maintained until vegetation is established on the shoulders.

The Contractor shall be responsible for the replacement of any and all Traffic Signal Loops located on this project.

The Contractor shall deliver all millings to the Hall County Landfill located at 1700 Oakbrook Drive, Gainesville, GA 30507.

The Contractor shall utilize the Leveling Electronics on the Asphalt Spreader on any roads that are longer than 1 mile in length unless otherwise directed by the Hall County Inspector.

The following roads are the **only** roads to be considered for **crack sealing**: Barkers Bend Drive, Blackstock Road, Bryant Quarter Road, Cagle Mill Road (Sec. 1), Gilstrap Circle, Greggs Road, Leach Road, Looper Lake Point, McConnell Drive, Mud Creek Road (Sec. 2), Roberta Circle, Spainhill Circle, Sunset Avenue, Whitehall Road (Sec. 1) and Whiting Road.

SHOULDER CONSTRUCTION

Any borrow/waste/disposal areas or borrow material needed as part of this bid item in order to complete shoulder construction is included in the overall bid item. Contractor is required to delineate borrow/waste/disposal areas to the Hall County Project Engineer for her approval. Erosion and Sedimentation Control measures are required on any borrow/waste/disposal areas as part of the overall bid price.

Contractor is to build shoulders on all base and pavement projects as directed by the Project Engineer. Shoulder construction consists of building up the shoulder elevation to match the new pavement elevation, and extending this new built up material to the point where the shoulder begins to drop off into the ditch or fill slope. This build up is not expected to be greater than six inches in depth. The minimum required shoulder width is 2 feet. Shoulder to drain away from the pavement whenever possible. In the case where the existing shoulder was previously too high, the Contractor will tie in from the new pavement elevation to an appropriate point to provide drainage. Whenever possible, Contractor is expected to extend the shoulder width so as to retain the same shoulder width that occurs due to the higher elevation of the pavement. Contractor is required to smooth and compact the new shoulder material with clean material that is free from rocky material that could create voids or cause poor turf establishment. Contractor is required to remove all grubbing debris from new shoulder material. Contractor is required to utilize an unerodible soil type so as to minimize repair trips at the contractor's expense. Contractor is required to sweep new pavement as shoulder construction activities proceed.

The Contractor is to install temporary shoulders as needed to ensure that the elevation difference between the pavement edge and the shoulder is a maximum of two and one half (2 ½) inches or less. Permanent shoulders shall be constructed as soon as possible after the road is completed. Payment for temporary shoulders shall be included in the unit price for shoulder construction. There will be no separate payment for temporary shoulders.

BIDDING INFORMATION

Hall County reserves the right to delete or add quantities to best serve the interests of the county.

		BID SCHE	DULE			
	13 13 13 13 13 13 13 13 13 13 13 13 13 1	2023 LOCAL RESURFA	CING PR	OGRA	\M	
LINE NO.	GDOT ITEM	ITEM	QUANTITY	UNIT	UNIT AMOUNT	AMOUNT
	PAVING A	ND RESURFACING ITEMS				
0005	318-3800	Aggregate Surface Course	100	TN	\$ 60.00	\$ 6,000.00
0010	402-1812	Recycled Asph Conc Leveling, Incl Bitum Matl & H Lime	10,347	TN	\$ 145.00	\$ 1,500,315.00
0015	402-3100	Recycled Asph Conc 9.5 MM Superpave, Type I, Gp 1 or Blend 1, incl bitum matl & H lime	12,677	TN	\$ 143.50	\$ 1,819,149.50
0020	402-3130	Recycled Asph Conc 12.5 MM Superpave, Type II, Gp 2 only, incl bitum matl & H lime	5,089	TN	\$ 135.00	\$ 687,015.00
0030	402-3103	Recycled Asph Conc 9.5 MM Superpave, Type II, Gp 2 only, incl bitum matl & H lime	13,282	TN	\$ 140.00	\$ 1,859,480.00
0035	413-1000	Bitum, Tack Coat	38,378	GL	\$ 5.50	\$ 211,079.00
0040	441-0016	Driveway Concrete, 6 in thk	100	SY	\$ 70.00	\$ 7,000.00
0045		Sawed Joints in Exist Pavement - PCC	100	LF	\$ 3.00	\$ 300.00
0050		Asphalt Patching	32,500	TN	\$ 161.50	\$ 5,248,750.00
0055		Crack Sealing	19.09	МІ	\$ 10,500.00	\$ 200,445.00
0060	432-5010	Mill Asphalt Concrete Pavement, Variable Depth	10,000	SY	\$ 2.75	\$ 27,500.00
0065	444-1000	Shoulder Construction	64.61	МІ	\$ 4,200.00	\$ 271,362.00
0070	706-1002	Turf Establishment, Tp B	15.66	AC	\$ 4,200.00	\$ 65,772.00
	SIGNING A	ND MARKING ITEMS				
0075	150-1000	Traffic Control	1.00	LUMPS	515,000.00	\$ 515,000.00
0100	653-1504	Thermoplastic Solid Traffic Stripe, 12 in, White	850.00	LF	\$ 6.90	\$ 5,865.00
0105	653-2501	Thermoplastic Solid Traffic Stripe, 5 in, White	43.97	LM	\$ 6,325.00	\$ 278,110.25
0110	653-2502	Thermoplastic Solid Traffic Stripe, 5 in, Yellow	52.72	LM	\$ 6,325.00	\$ 333,454.00
0115	653-4501	Thermoplastic Skip Traffic Stripe, 5 in, White	1.00	GLM	\$ 4,025.00	\$ 4,025.00
0120	653-4502	Thermoplastic Skip Traffic Stripe, 5 in, Yellow	1.00	GLM	\$ 4,025.00	\$ 4,025.00
0125	653-1704	Thermoplastic Solid Traffic Stripe, 24 in, White	200.00	LF	\$ 13.80	\$ 2,760.00
0130	653-1706	Thermoplastic Solid Traffic Stripe, 24 in, Yellow	200.00	LF	\$ 13.80	\$ 2,760.00
0135	653-1804	Thermoplastic Solid Traffic Stripe, 8 in, White	1,000.00	LF ·	\$ 4.60	\$ 4,600.00
0140	653-1806	Thermoplastic Solid Traffic Stripe, 8 in, Yellow	1,000.00	LF	\$ 4.60	\$ 4,600.00
0145	652-0120	Thermoplastic Type 2 Arrows	27.00	EA	\$ 172.50	\$ 4,657.50
0155	653-0220	Thermoplastic Pvmt Marking, Word, Tp 2	5.00	EA	\$ 287.50	\$ 1,437.50
0160	653-0240	Thermoplastic Pvmt Marking, Word, Tp 4	5.00	EA	\$ 287.50	\$ 1,437.50
0170		Thermoplastic Rumble Strips	6.00	EA	\$ 1,150.00	\$ 6,900.00
				TOT	AL AMOUNT	\$ 13,079,799.25

2023 Local Road Data Sheet.xls 5/16/2023

7
0
0
0
7
Int. #1 Int. #2 (each)
STOP BARS
STRIPING
2023 LOCAL RESURFACING PROGRAM

	2023 LOCAL RESURFACING PROGRAM	L RES	URFAC	ING PR	OGRAN	>	
			STRIPING	PING			
	STIDER_DAVE MIX			STOP BARS	BARS		
ROAD NAME	DESIGN	THERMO CENTER	THERMO EDGE	Int. #1 (each)	Int. #2 (each)	BEGIN POINT	END POINT
CAGLE MILL ROAD (SEC. 1)	9.5mm @ 137.5lb/sy Design Type I, Gp 1 or Bl 1 & L	~	~	٦	0	JULIAN BAUGH ROAD	GRAVEL
CASH ROAD	12.5mm @ 220lb/sy Design Type II, Gp 2 only & L	~	~	7	თ	HOG MOUNTAIN ROAD	UNION CHURCH ROAD
ELLISON FARM ROAD	9.5mm @ 165lb/sy Design Type II, Gp 2 only & L	~	~	-7	_7	TANNERS MILL ROAD	JACKSON CO
FIELDGREEN COURT	9.5mm @ 137.5lb/sy Design Type I, Gp 1 or Bl 1 & L	Z	z	_7	0	WOODHURST WAY	TERMINUS
FINCHER DRIVE	9.5mm @ 137.5lb/sy Design Type I, Gp 1 or Bl 1 & L	z	z	7	0	BROWNS BRIDGE ROAD	TERMINUS
GILSTRAP CIRCLE	9.5mm @ 137.5lb/sy Design Type I, Gp 1 or Bl 1 & L	z	z	1	0	CLEVELAND HIGHWAY	TERMINUS
GREENWOOD DRIVE	9.5mm @ 137.5lb/sy Design Type I, Gp 1 or Bl 1 & L	z	z	٦	-1	SARDIS ROAD	TERMINUS
GREGGS ROAD	9.5mm @ 165lb/sy Design Type II, Gp 2 only & L	~	~	-7	-1	BURTON MILL ROAD	BOB BRYANT ROAD

	2023 LOCAL RESURFACING PROGRAM	L RES	URFAC	ING PR	OGRAI	S	
			STRIPING	PING			
				STOP BARS	BARS		
ROAD NAME	DESIGN	THERMO CENTER	THERMO EDGE	Int. #1 (each)	Int. #2 (each)	BEGIN POINT	END POINT
HALL STREET (SEC. 1)	9.5mm @ 137.5lb/sy Design Type I, Gp 1 or Bl 1 & L	~	z	٦	٦	ATLANTA HIGHWAY	STRINGER AVENUE
LAWSON CIRCLE	9.5mm @ 137.5lb/sy Design Type I, Gp 1 or Bl 1 & L	~	z		0	HIGHLAND CIRCLE	TERMINUS
LEACH ROAD	9.5mm @ 137.5lb/sy Design Type I, Gp 1 or BI 1 & L	~	~	7	7	CHESTATEE ROAD	WILLIE ROBINSON ROAD
LOOPER LAKE POINT	9.5mm @ 137.5lb/sy Design Type I, Gp 1 or BI 1 & L	~	z	٦	0	LOOPER LAKE ROAD	TERMINUS
MARTIN ROAD	9.5mm @ 165lb/sy Design Type II, Gp 2 only & L	~	~	4	ω	ATLANTA HIGHWAY	WINDER HIGHWAY
McCONNELL DRIVE	9.5mm @ 137.5lb/sy Design Type I, Gp 1 or Bl 1 & L	~	z	4	4	ATLANTA HIGHWAY	NEAR WAY
MIKE DRIVE	9.5mm @ 137.5lb/sy Design Type I, Gp 1 or BI 1 & L	z	z	٦	٦	PAUL DRIVE	CORA DRIVE
MIMOSA STREET	12.5mm @ 220lb/sy Design Type II, Gp 2 only & L	z	z	_7	7	ATLANTA HIGHWAY	INDUSTRIAL BOULEVARD

	2023 LOCAL RESURFACING PROGRAM	\L RES	URFAC	ING PR	OGRAI	4	,
			STRIPING	PING			
				STOP	BARS		
ROAD NAME	DESIGN	THERMO CENTER	THERMO EDGE	Int. #1 (each)	Int. #2 (each)	BEGIN POINT	END POINT
MUD CREEK ROAD (SEC. 2)	9.5mm @ 165lb/sy Design Type II, Gp 2 only & L	¥	~		_	OLD CORNELIA HIGHWAY	SR 365
POND FORK WAY	9.5mm @ 137.5lb/sy Design Type I, Gp 1 or Bl 1 & L	z	z	٦	٦	LEAFVIEW DRIVE	TERMINUS
POND VIEW COURT	9.5mm @ 137.5lb/sy Design Type I, Gp 1 or Bl 1 & L	Z	z	7	0	WAUKA VIEW DRIVE	TERMINUS
PRICE WAY	9.5mm @ 137.5lb/sy Design Type I, Gp 1 or Bl 1 & L	Z	z	٦	0	SARDIS ROAD	TERMINUS
RENEE CIRCLE	9.5mm @ 137.5lb/sy Design Type I, Gp 1 or Bl 1 & L	z	z	7	0	HARMONY CHURCH ROAD	TERMINUS
RHONDA LANE	9.5mm @ 137.5lb/sy Design Type I, Gp 1 or Bl 1 & L	z	z	٦	0	RENEE CIRCLE	TERMINUS
RIVER BIRCH LANE	9.5mm @ 137.5lb/sy Design Type I, Gp 1 or Bl 1 & L	z	z	٦	7	EVERGREEN HOLLOW DRIVE	TERMINUS
ROBERTA CIRCLE	9.5mm @ 137.5lb/sy Design Type I, Gp 1 or Bl 1 & L	z	z	_	0	WAHOO DRIVE	TERMINUS

	2023 LOCAL RESURFACING PROGRAM	\L RES	URFACINO	ING PR	OGRAI		
	CIIDED-DAVE MIX			STOP BARS	BARS		
ROAD NAME	DESIGN	THERMO CENTER	THERMO EDGE	Int. #1 (each)	Int. #2 (each)	BEGIN POINT	END POINT
SENECA VALLEY	9.5mm @ 137.5lb/sy Design Type I, Gp 1 or Bl 1 & L	z	z	٠.	0	MUSCADINE TRAIL	TERMINUS
SMALL WOODS LANE	9.5mm @ 137.5lb/sy Design Type I, Gp 1 or Bl 1 & L	z	z		0	INDIAN TRAIL	TERMINUS
SPAINHILL CIRCLE	9.5mm @ 137.5lb/sy Design Type I, Gp 1 or Bl 1 & L	~	Z	0	0	BROWNS BRIDGE ROAD	TERMINUS
SUNSET AVENUE	9.5mm @ 137.5lb/sy Design Type I, Gp 1 or Bl 1 & L	Z	Z	- <u>-</u> -	7	YOUNG DRIVE	TERMINUS
T. MAYNARD ROAD	9.5mm @ 137.5lb/sy Design Type I, Gp 1 or Bl 1 & L	~	~	7	7	CLARKS BRIDGE ROAD	S. BLACK ROAD
TANYARD BRANCH ROAD	9.5mm @ 137.5lb/sy Design Type I, Gp 1 or Bl 1 & L	z	z	٦	0	DUNLAP DRIVE	TERMINUS
WALDRIP DRIVE	9.5mm @ 137.5lb/sy Design Type I, Gp 1 or BI 1 & L	z	z	0	0	BROWNS BRIDGE ROAD	TERMINUS
WHITEHALL ROAD (SEC. 1)	9.5mm @ 165lb/sy Design Type II, Gp 2 only & L	~	Z	٦	0	OLD CORNELIA HIGHWAY	GRAVEL

0
0
0
Int. #1 Int. #2 (each)
STOP BARS
STRIPING
2023 LOCAL RESURFACING PROGRAM

ATTACHMENT "A"

WEATHER DAYS

Completion time will not be extended for normal bad weather. The time for completion as stated in the Contract Documents includes due allowance for calendar days on which work cannot be performed out-of-doors. For the purpose of this Contract, the Contractor agrees that he may expect to lose calendar days due to weather in accordance with the following table.*

Jan. 22 days	May 4 days	Sept. 4 days
Feb. 16 days	June 6 days	Oct. 5 days
Mar. 11 days	July 8 days	Nov. 9 days
April 7 days	Aug. 6 days	Dec. 15 days

The Contractor agrees an extreme weather day shall be defined as a day that rain exceeds one tenth (.10) of an inch **and** the average temperature fails to exceed 40 degrees F, **and** the maximum temperature does not exceed 50 degrees F. The temperature and rain data should come from appropriate local weather stations. A weather day will also be defined as a day in which less than seventy-five percent (75%) of the normal labor and equipment force can operate for five (5) hours due to weather-related site conditions. Contract time will be extended by the number of days in which actual weather days in a given month exceed the number of weather days given in the table above.

Delays caused by acts of God, (e.g., fire, unusual storms, floods, tidal waves, earthquakes,) strikes, labor disputes, freight embargos and shortages of materials shall be considered as unavoidable delays insofar as they prevent the Contractor from proceeding with at least seventy-five percent (75%) of the normal labor and equipment force for at least five (5) hours per day toward completion of the current controlling item on the accepted work schedule.

Should abnormal conditions prevent the work from beginning at the usual starting time, or prevent the Contractor from proceeding with seventy-five percent (75%) of the normal labor and equipment force for a period of at least five (5) hours per day, and the crew is dismissed as a result thereof, the Contractor will not be charged for a working day whether or not conditions change so that the major portion of the day could be considered to be suitable for work on the controlling item.

For delays which the Contractor considers to be unavoidable he/she shall submit to GaDOT Area Engineer and Hall County Engineer offices complete information demonstrating the effect of the delay on the controlling operation in his construction schedule. The submission shall be made within three (3) calendar days of the occurrence claimed to be responsible for the unavoidable delay.

* Based on a study of NOAA records from Dallas, Texas and Alpharetta, Georgia and Atlanta, Georgia Airport Weather Reporting Stations from 1967 through 1972 by the Cobb County School District. Reporting records were reviewed again in 1977 and 1982. Changes were not significant and no changes have been made in the original schedule, which is now based on a 15 year weather record.



Hall County Government

FINANCIAL SERVICES

Task Order #2024-001

Resurfacing of 30.03 Miles of County Roads

Demand Services Contract # 42-002 June 7, 2023

POST OFFICE DRAWER 1435 GAINESVILLE, GA 30503

t: 770.535.8270 | f: 770.531.6711

DIRECTOR
Wesley Geddings



Mon 6/26/2023 9:06 AM

Dona L. Welch <donalee@pittman-construction.com>

RE: Task Order # 2024-001 questions:

To Andy Penick (Purchasing)

Cc Jim Bronaugh; Matthew Baker

1 This message was sent with High importance.

This message is part of a tracked conversation. Click here to find all related messages or to open the original flagged message.

CAUTION: This email originated from outside of the organization. Do not click links or open attachments unless you recognize th

Andy:

Pittman Construction Company elected not to Bid this Task Order.

Please keep us on your list for other projects in Hall County.


Thank you for the Opportunity
Dona Lee Welch
Pittman Construction Company

Company Phone #: (770) 922-8660 EXT 149

Cell: (770) 853-5934



PROPOSED FY24 LOCAL RESURFACING PROGRAM HALL COUNTY, GEORGIA

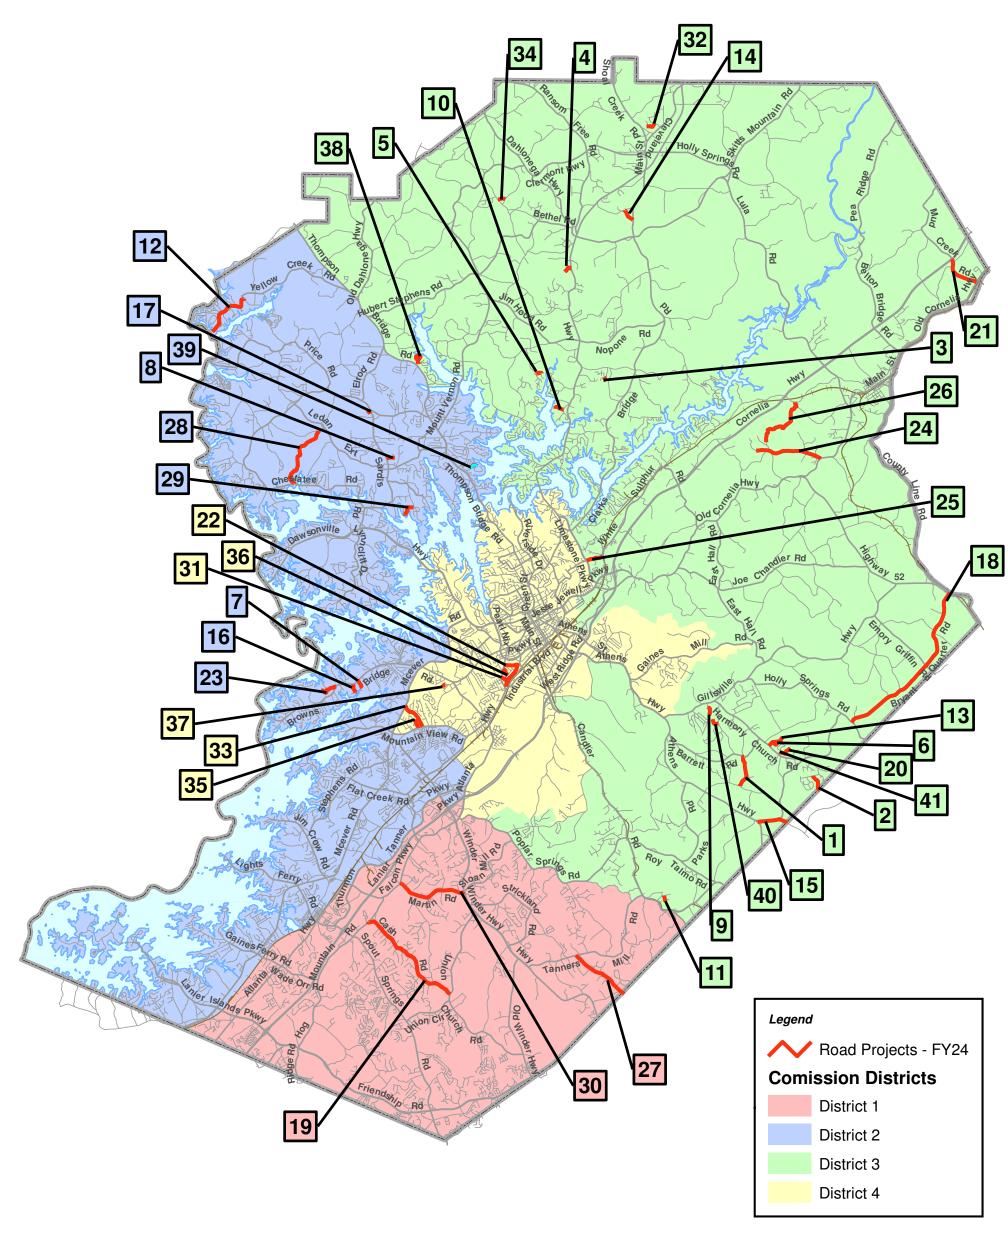

Hall County Community Development & Infrastructure
Public Works & Utilities
Engineering Division

Date: 5/5/2023 0 0.5 1 2 3 4 5 6 7 8 9 10 11 12 Mile

PROPOSED FY24 LOCAL RESURFACING PROGRAM

MAP_KEY	RATING_RANK	PROJECT	COMM_DIST	MILEAGE	RD_BEGIN	RD_END	TOTAL_RATING	RATING_YEAR	PRC	DJECT_COST
1	1	Greggs Road	3	0.882	Burton Mill Road	Bob Bryant Road	73	2022	\$	410,130
2	2	Pond Fork Way	3	0.443	Leafview Drive	Terminus	73	2022	\$	205,995
3	3	Seneca Valley	3	0.106	Muscadine Trail	Terminus	72	2022	\$	49,290
4	4	Gilstrap Circle	3	0.235	Cleveland Highway	Terminus	72	2022	\$	109,275
5	5	Lawson Circle	3	0.167	Highland Circle	Terminus	72	2022	\$	77,655
6	6	Rhonda Lane	3	0.164	Renee Circle	Terminus	72	2022	\$	76,260
7	7	Waldrip Drive	2	0.225	Browns Bridge Road	Terminus	72	2022	\$	104,625
8	8	Greenwood Drive	2	0.219	Sardis Road	Terminus	72	2022	\$	101,835
9	9	River Birch Lane	3	0.236	Evergreen Hollow Drive	Terminus	72	2022	\$	109,740
10	10	Small Woods Lane	3	0.269	Odum Smallwood Road	Terminus	72	2022	\$	125,085
11	11	Sunset Avenue	3	0.163	Kenimer Road	Terminus	72	2022	\$	75,795
12	12	Barkers Bend Drive	2	1.449	Yellow Creek Road	Terminus	72	2022	\$	673,785
13	13	Renee Circle	3	0.451	Harmony Church Road	Terminus	72	2022	\$	209,715
14	14	T. Maynard Road	3	0.354	Clarks Bridge Road	S. Black Road	72	2022	\$	164,610
15	15	Blackstock Road	3	0.85	US 129 (Athens Hwy)	Jackson County Line	72	2022	\$	395,250
16	16	Fincher Drive	2	0.24	Browns Bridge Road	Terminus	71	2022	\$	111,600
17	17	Price Way	2	0.107	Sardis Road	Terminus	71	2022	\$	49,755
18	1	Bryant Quarter Road	3	4.702	SR 52	SR 82	80	2023	\$	2,186,430
19	2	Cash Road	1	3.141	Hog Mountain Road	Union Church Road	76	2023	\$	1,460,565
20	3	Fieldgreen Court	3	0.212	Woodhurst Way	Terminus	75	2023	\$	98,580
21	4	Mud Creek Road (Sec. 2)	3	1.022	SR 365	Old Cornelia Highway	75	2023	\$	475,230
22	5	McConnell Drive	4	1.035	Atlanta Highway	Near Way	74	2023	\$	481,275
23	6	Spainhill Circle	2	0.506	Browns Bridge Road	Terminus	74	2023	\$	235,290
24	7	Whitehall Road (Sec. 1)	3	1.772	Old Cornelia Highway	Gravel	74	2023	\$	823,980
25	8	Beverly Road	3	0.442	White Sulphur Road	Gainesville City Limit	73	2023	\$	205,530
26	9	Cagle Mill Road (Sec. 1)	3	1.674	Julian Baugh Road	Gravel	73	2023	\$	778,410
27	10	Ellison Farm Road	1	1.662	Tanners Mill Road	Jackson County Line	73	2023	\$	772,830
28	11	Leach Road	2	1.844	Chestatee Road	Willie Robinson Road	73	2023	\$	857,460
29	12	Looper Lake Point	2	0.422	Looper Lake Road	Terminus	73	2023	\$	196,230
30	13	Martin Road	1	1.912	Atlanta Highway	Winder Highway	73	2023	\$	889,080
31	14	Mimosa Street	4	0.25	Atlanta Highway	Industrial Boulevard	73	2023	\$	116,250
32	15	Pond View Court	3	0.265	Wauka View Drive	Terminus	73	2023	\$	123,225
33	16	Whiting Road	4	0.742	McEver Road	Mountain View Road	73	2023	\$	345,030
34	17	Art Light Drive	3	0.2	Bethel Road	Elmer Truelove Road	72	2023	\$	93,000
35	18	Byers Ridge	4	0.24	Mountain View Road	Terminus	72	2023	\$	111,600
36	19	Hall Street (Sec. 1)	4	0.213	Atlanta Highway	Stringer Avenue	72	2023	\$	99,045
37	20	Mike Drive	4	0.101	Paul Drive	Ophelia Drive	72	2023	\$	46,965
38	21	Roberta Circle	3	0.482	Wahoo Drive	Terminus	72	2023	\$	224,130
39	22	Tanyard Branch Road	2	0.193	Dunlap Drive	Terminus	72	2023	\$	89,745
40	23	Wood Creek Place	3	0.243	Truelove Road	Terminus	72	2023	\$	112,995
41	24	Woodhurst Way	3	0.198	Willow Wind Drive	Terminus	72	2023	\$	92,070



AGENDA ITEM

Consent Agenda

REPORT TO:	Work Session	(07	/10/23)
------------	--------------	-----	--------	---

REPORT TO: Voting Meeting (07/13/23)

ITEM NO: 394/2023

Approval and authorization for the Chairman to execute an Early Acquisition Request to the Georgia Department of Transportation (GDOT) regarding four

> (4) parcels on the Spout Springs Road Phase II Project; authorization for the Chairman to execute any and all additional documents necessary to effectuate the transaction, subject to review and approval by the County

Attorney.

Meetings:

SUBJECT:

Work Session Date: 07/10/23 Voting Meeting Date: 07/13/23

Executive Summary:

Presenter: BN

Recommendation:

Approve

Purpose of Request: History:

Approval and authorization for the Chairman to execute an Early Acquisition Request to the Georgia Department of Transportation (GDOT) regarding four (4) parcels on the Spout Springs Road Phase II Project; authorization for the Chairman to execute any and all additional documents necessary to effectuate the transaction, subject to review and approval by the County Attorney.

Facts and Issues: Options:

The request is for parcels 43,44, 64, and 73. These Individual parcels will be submitted to the Board of Commissioners for approval as the acquisition process progresses. SPLOST VIII funds will be the funding source for the acquisitions.

Funding Requested \$ 2,809,000.00
Are funds within current budget? Yes

Source of Funds SPLOST VIII

Does the action involve a Resolution, Ordinance, Contract, Agreement, etc.? Has it been reviewed by the County Attorney? Yes Is there a deadline for this item?

Approvals:

Submit		Approve	Budget	Finance	
WS		BN	EW	WG	
Attorney		Administration		Clerk	
WLI		C	R	JR	

Attachments:

Financial Supplement

- 1 GDOT Early Acquisition Worksheet
- 2 GDOT Prelim Cost Estimate
- 3 Early Acquisition Environmental Evaluation



HALL COUNTY BOARD OF COMMISSIONERS FINANCIAL SUPPLEMENT REPORT

AGENDA ITEM 394/2023

Funds Requested: \$ 2,809,000.00 **Request Budgeted:** Yes

Proposed Source of Funding: Budget Transfer Requested:

SPLOST VIII No

Funding Source Items:

Fiscal Year	Fund	Division	Account	Amount
2024	324-SPLOST VIII	4971-ENGINEERING	541100-LAND	\$2,423,093.00
2024	324-SPLOST VIII	4971-ENGINEERING	521000- PROFESSIONAL SERVICES	\$385,907.00

Budget Transfer Items:

Additional Information/Comments:

Contact for Questions: BN **Phone:** 770-297-2696

PI #: PI 0015280 County: Hall

Is the acquisition for the entire corridor or for specific parcel(s)? Specific parcel(s)

If for a specific parcel(s), provide parcel(s) number(s): 43,44,64,73

Please attach a map showing the location of the parcel(s).

STIP/TIP NO:GH-023 PI 0015280

Local Government Hall County GA incorporated within a federally funded project, may acquire property prior to the completion of the environmental review process (i.e., approval of the NEPA document) for the subject project. This work sheet will determine if the property is eligible for acquisition with

- 1. Entirely local or state funds with no current or future federal participation [23 CFR 710.501(b) and 710.507];
- 2. State funds [or local contribution] initially but intend to seek future federal credit [23 CFR 710.501(c)];
- 3. State funds initially but intend to seek future reimbursement [23 CFR 710.501(d)]; or
- 4. Federal funds [23 CFR 710.501(e)].

Early Acquisition Funding: Local

Source of Early Acquisition Funding: Project funds

➤ If project funds, are funds available in the appropriate fiscal year? ⊠ Yes □ No □ N/A

Preliminary estimated cost of early acquisition: \$2,809,000.00

Candidate parcel(s) selected for advancement for Early Acquisition Right-of-Way must undergo the following evaluation in order to demonstrate compliance with 23 CFR 710.501 & 23 USC 108 and 23 CFR 710.507 and determine eligibility for scenario 1, 2, 3 or 4, as noted above. Please note that the subject parcel may NOT be a protective buy or hardship acquisition as defined in 23 CFR 710.503(a).

Adequate resource identification must be conducted beforehand to determine if the property poses environmental concerns. Has environmental resource identification been completed? \boxtimes Yes \square No

START: Receive Environmental Study Layout/Start Environmental Studies (P6 activity 11412) from 9/5/2011
PI0009679
FINISH: Completion date: Environmental Resource Identification Complete (P6 activity 11499) from 7/10/2012
PI0009679

EARLY ACQUISITION CANNOT PROCEED IF ENVIRONMENTAL RESOURCE IDENTIFICATION IS NOT COMPLETE.

Per 23 CFR 710.501, the parcel CANNOT be a property protected by Section 4(f), i.e.,

- Be part of a historic property or district (as defined by Section 106 of the National Historic Preservation Act);
- Contain an archaeological site worthy of preservation in place; or
- Be a public park, recreation area, wildlife for waterfowl refuge.

Furthermore, the Department will carefully consider acquiring the parcel if, following future consultations, it may influence the final alignment decision.

		Yes	No
•	Does it contain threatened or endangered species and thus potentially be subject to Section 7 consultation in accordance with Section 7 of the Endangered Species Act?	\boxtimes	
•	Does it contain extensive hazardous material and mitigation costs are not known?		\boxtimes
•	Does it contain a cemetery or burials?		\boxtimes

TABLE 1 – REQUIREMENTS

Early Acquisition Requirements Checklist (23 CFR 710.501 & 710.507) NOTE: All boxes must be checked in the appropriate column to qualify	Local/State Funds No Future Fed Participation	State Funds/Local Contribution Future Fed Credit	State Funds Future Fed Reimburse	Federal Funds
Can be lawfully obtained by the state or local agency	\boxtimes			
Not a 4(f) property	\boxtimes			
Acquisition & relocation comply with Uniform Act	\boxtimes			
State agency comply with Title VI	\boxtimes			
Early acquisition does not influence NEPA decision to construct	\boxtimes			
Early acquisition does not influence consideration of alternatives	\boxtimes			
Early acquisition does not influence selection of design or location	\boxtimes			
State has a mandatory, comprehensive & coordinated land use, environmental & transportation planning process under state law				
Governor has determined in advance that the acquisition is consistent with state plans & is consistent with state transportation planning process under 23 USC 135				
Acquisition will not cause significant adverse environmental impacts either from the early acquisition or cumulative effect of multiple early acquisitions				
Will be acquired through negotiation without threat or use of condemnation				
Will not reduce or eliminate benefits under Title VI or Uniform Act				
Early acquisition project in the appropriate STIP (& TIP, if appropriate)				
NEPA complete for early acquisition				

TABLE 2 - ACKNOWLEDGEMENT OF FUTURE REQUIREMENTS FOR THE EARLY ACQUISITION

Acknowledgement of future requirement following early acquisition (23 CFR 710.501 & 710.507)	Local/State Funds No Future Fed Participation	State Funds/Local Contribution Future Fed Credit	State Funds Future Fed Reimburse	Federal Funds
Property is incorporated into the project to which credit will be applied				
Amount of credit – current fair market value OR historic acquisition cost; apply consistently				
State selects the alternative for which property was acquired for				
Prior to approval for federal participation, NEPA et. al. complied with				
Reimbursement of acquisition costs is based on usual costs to acquire				
Real property interests cannot be developed in anticipation of the transportation project until NEPA is complete for entire project				
Must be incorporated into property within 20 years of reimbursement				
If option to purchase at a later date given, not eligible for relocation assistance	\boxtimes			

Completion of Table 1 demonstrates that the subject parcel(s) has met the requirements shown in 23 CFR 710.501 and 710.507 and thus is eligible for acquisition with local/state funds; no current or future federal participation.

By signing this form (next page), the Local official, Approver and Concurring parties acknowledge the future requirements noted in Table 2 associated with this early acquisition.

Preparer (Local):		
	Preparer's Name: Lynn Wigington	Date
	Preparer's Position/Title: Program Manager – Right of Way and Land Acquisition	
	Preparer's Firm/Agency: CROY Engineering	
Reviewer:		
	Reviewer's Name: Jorge Gomez	Date
	Reviewer's Title: Assistant Public Works Director – Hall County Community Development ar	d Infrastructure
Local Official Approval:		
	Local Official Approval Reviewer's Name: Frank Miller	Date
	Local Official Approver's Title (program manager or higher): County Engineer	
	Local Government – Hall County Community Development and Infrastructure	
Concurrence:		
	Concurring Party's Name: Srikanth Yamala	Date
	Concurring Party's Title: Director of Community Development and Infrastructure	
	Local Government – Hall County Community Development and Infrastructure	
	Concurring Party's Name: Russ Danser, AICP	Date
	Concurring Party's Title (Environmental): Senior Environmental Project Manager	
	Local Government – Edwards-Pitman Environmental Services Consultant for Spout Springs P	hase II Project
Approver:		
	Approver's Name: Zachary Propes	Date
	Approver's Title : County Administrator	
	Local Government – Hall County Georgia	

For parcels being acquired with **federal funds**, a Categorical Exclusion (CE) will be prepared and submitted to FHWA for their approval for the acquisition of the parcel(s) only. Any impacts expected to result from the proposed project will be evaluated in the NEPA document for the project as a whole.

Attachment: Parcel(s) location map

GEORGIA DEPARTMENT OF TRANSPORTATION PRELIMINARY ROW COST ESTIMATE SUMMARY

Date:	6/12/2023		Project:	Spout Springs Road P	hase 2
Revised:			County:	Hall	
			PI:	15280	
Description:	Spout Springs Road	Widening			
Project Termini:	Thompson Mill Roa	d to Union	Circle		
				Existing ROW: V	aries
Parcels:	4			Required ROW: V	aries
Land	and Improvements			\$2,423,092.50	
	Proximity Damage	\$0.00			
	Consequential Damage	\$96,500.00			
	Cost to Cures	\$0.00			
	Trade Fixtures	\$0.00			
	Improvements	\$1,320,000.00			
	Valuation Services			\$18,000.00	
	Legal Services			\$40,200.00	
	Relocation			\$232,000.00	
	Danialitian			¢50,000,00	
	Demolition			\$60,000.00	
	Administrative			\$35,500.00	
	, anninger derve			-	
TOTAL	ESTIMATED COSTS			\$2,808,792.50	
TOTAL ESTIMATED	COSTS (ROUNDED)			\$2,809,000.00	
Prepared By:	Greg Malcolm	Greg	vary 1	M. Malcolm	6/12/2023
	Print Name	<u> </u>	(/	Signature	Date
Cost Estimation Supervisor :					
	Print Name			Signature	Date
NOTE: Superviser is only attes	•	-		-	-
the the project. The Supervisor estimations provided in this re				-	
esumations provided in this re	eport. No iviarket Ap	preciation is	iiiciuaea	iii uiis Preiiminary Cosi	. Estimate.
Comments:					

Project/County/PI

Spout Springs Road Phase 2 Hall

		А	А В С		D
	Land and Improvements	Agriculture	Residential	Commercial	Industrial
1	Estimate Low (ac)	\$20,000.00	\$60,000.00	\$0.00	\$0.00
2	Estimate High (ac)	\$50,000.00	\$125,000.00	\$0.00	\$0.00
3	Estimate Used (ac)	\$35,000.00	\$75,000.00	\$0.00	\$0.00
4	Fee Simple Area (ac)	0.38	2.40	0.00	0.00
5	Fee Simple Estimate	\$13,440.00	\$179,925.00	\$0.00	\$0.00
6	Perm Esmt Area (ac)	0.00	0.00	0.00	0.00
7	Perm Esmt Factor	75%	75%	75%	75%
8	Perm Esmt Estimate	\$0.00	\$0.00	\$0.00	\$0.00
9	Temp Esmt Area (ac)	0.04	0.35	0.00	0.00
10	Temp East Factor	20%	20%	40%	40%
11	Temp Esmt Estimate	\$280.00	\$5,250.00	\$0.00	\$0.00
12	Proximity Damages	\$0.00	\$0.00	\$0.00	\$0.00
13	Consequential Damages	\$0.00	\$96,500.00	\$0.00	\$0.00
14	Cost to Cures	\$0.00	\$0.00	\$0.00	\$0.00
15	Improvements	\$404,000.00	\$916,000.00	\$0.00	\$0.00
16	Trade Fixtures	\$0.00	\$0.00	\$0.00	\$0.00
17					
18	PROPERTY TYPE TOTALS	\$417,720.00	\$1,197,675.00	\$0.00	\$0.00
19			SUB TOTAL PR	OPERTY TYPES	\$1,615,395.00
20			Counter Offers and Condemnation Increases		\$807,697.50
21					
22			GRAND TOTAL LANDS	\$2,423,092.50	

Project/County/PI

Spout Springs Road Phase 2 Hall

		А	В	С	D
	Valuation Services	Agriculture	Residential	Commercial	Industrial
1	Appraisals (# of Parcels)	1	3	0	0
2	Estimated Fees (per Parcel)	\$3,600.00	\$3,600.00	\$5,000.00	\$5,000.00
3	TOTAL APPRAISALS	\$3,600.00	\$10,800.00	\$0.00	\$0.00
4	Sign Estimates	0	0	0	0
5	Estimated Fees	\$1,000.00	\$1,000.00	\$1,000.00	\$1,000.00
6	TOTAL SIGN ESTIMATES	\$0.00	\$0.00	\$0.00	\$0.00
7	Specialty Reports	0	0	0	0
8	Estimated Fees	\$2,500.00	\$2,500.00	\$2,500.00	\$2,500.00
9	TOTAL SPECIALTY REPORTS	\$0.00	\$0.00	\$0.00	\$0.00
10	Septic/Well Reports	0	0	0	0
11	Estimated Fees	\$2,500.00	\$2,500.00	\$2,500.00	\$2,500.00
12	TOTAL SEPTIC/WELL REPORTS	\$0.00	\$0.00	\$0.00	\$0.00
13					
14					
15					
16	TOTAL VALUATION FEES	\$3,600.00	\$10,800.00	\$0.00	\$0.00
17			SUB TOTAL VALUATION SERVICES		\$14,400.00
18			Updates and Incidenta	\$3,600.00	
19			GRAND TOTAL VAI	\$18,000.00	

Project/County/PI

Spout Springs Road Phase 2 Hall

		Α	В	С	D
	Legal Services	Parcels	Estimated Fees		TOTALS
1	Meeting with Attorney	4	\$125.00	_	\$500.00
2	Preliminary Titles	4	\$200.00		\$800.00
3	Closing and Final Title	4	\$300.00		\$1,200.00
4	Recording Fees	4	\$50.00		\$200.00
5	Condemnation Filing	1	\$5,000.00		\$5,000.00
6	Litigation Costs	1	\$25,000.00		\$25,000.00
7	Updates and Incidentials	1	\$7,500.00		\$7,500.00
8					
9					
10					
11					
12					
13					
14					
15					
16					
17	•		GRAND TOTAL	LEGAL SERVICES	\$40,200.00

Project/County/PI

Spout Springs Road Phase 2 Hall

		А	В	С	D
	Relocation	Displacements	Estimated Costs		TOTALS
1	Business Displacement		\$30,000.00		\$0.00
2	Residential Tenant		\$35,000.00		\$0.00
3	Residential Owner	4	\$55,000.00		\$220,000.00
4	Pro-Rata Taxes	4	\$1,500.00		\$6,000.00
5	Property Pin Replacement	4	\$1,500.00		\$6,000.00
6					
7					
8					
9					
10					
11					
12					
13					
14					
15					
16					
17			GRAND TOTA	L RELOCATION	\$232,000.00

Project/County/PI

Spout Springs Road Phase 2 Hall

		А	В	С	D
	Demolition	Items/Improvements	Estimated Costs		TOTALS
1	Residential Structures	4	\$15,000.00		\$60,000.00
2	Commercial Structures		\$25,000.00		\$0.00
3	Hotels/Apartments		\$60,000.00		\$0.00
4	UST's - Dispensers		\$50,000.00		\$0.00
5	Billboards		\$8,000.00		\$0.00
6	Signs - Light Standards		\$1,500.00		\$0.00
7	Water Vaults		\$15,000.00		\$0.00
8	Gas/Water Service Separation		\$2,500.00		\$0.00
9					
10					
11					
12					
13					
14					
15					
16					
17			GRAND TOTA	L DEMOLITION	\$60,000.00

Project/County/PI

Spout Springs Road Phase 2 Hall

		Α	В	С	D
	Administrative	Parcels	Man hours per Parcel		TOTALS
1	Pre-Acquisition	4	40		\$8,000.00
2	Acquisition	4	100		\$20,000.00
3	Relocation	0	50		\$0.00
4	Administrative Appeals	1	50		\$2,500.00
5	Post-Acquisition	1	100		\$5,000.00
6					
7					
8					
9					
10					
11					
12					
13					
14					
15					
16					
17	•		GRAND TOT	AL INHOUSE	\$35,500.00

COMPARABLE SALES DATA (IMPROVED)

PROJECT. Spout Springs Road Phase 2 COUNTY Hall

SALE NO.	DATE	GRANTOR	GRANTEE	RECO BOOK	RDED PAGE	LOCATION	SALES PRICE	SIZE	PER UNIT VALUE	HIGHEST & BEST USE	REMARKS
1	12/2022	Nathan & Kelly Jordan	Justin Smith	9242	232	6338 Clearbrook Drive	\$372,500	1,583 SF	\$235/SF	Residential	Ranch w/ Finished Basement
2	03/2023	Benjamin & Larissa Hall	Junior Castro Landeros	9272	772	6444 Farm Ridge Court	\$385,000	2,152 SF	\$179/SF	Residential	2-Story Residence No Basement
3	12/2022	Keith Brian Cox	Michelle Goulding	9241	757	4949 Holland View Drive	\$428,000	2,290 SF	\$187/SF	Residential	2-Story Residence Unfinished Basement
4	03/2023	Waeden Gage	Sergey Danilchuk	9282	511	6396 Blackjack Road	\$440,000	2,144 SF	\$205/SF	Residential	Ranch w/ Finished Basement
5	05/2022	Joseph Williams & Bowtie Properties, Inc.	Joel & Ana Bell	9141	415	6756 Spout Springs Road	\$380,000	1,512 SF	\$251/SF	Residential	Ranch w/ Unfinished Basement on 4.12 Acres
6	03/2022	Tammy Sue Azevedo	Justin Glover	9093	342	5946 Blackjack Road	\$432,000	1,890 SF	\$228/SF	Residential	Ranch w/ Finished Basement on 3.03 Acres
7	09/2022	Lucus & Brittney Hobbs	Mickey & Angela Dutton	9204	314	6036 Blackjack Road	\$445,000	1,384 SF	\$321/SF	Residential	Ranch on 5.03 Acres
8	04/2023	Carol Marie Simmons	6224 Mount Salem Circle, LLC	9291	441	6224 Mount Salem Circle	\$485,000	1,500 SF	\$323/SF	Residential	Ranch on 5.41 Acres

Sales Verification and Source: Sales verified through Deed/Seller Affidavits and through Grantor/Grantee/Broker



Early Acquisition Environmental Evaluation

23 CFR 710.501 and 23 USC 108

Project

Project Name: Spout Springs Road from Union Circle to

South of SR 347, Phase II

P.I.: 0015280

Prepared by: Russ Danser, AICP Firm: Edwards-Pitman Environmental, Inc.

Date: May 30, 2023

INTRODUCTION

In accordance with 23 CFR 710.501 and 23 USC 108, the following parcels have been evaluated for eligibility for Early Acquisition Right-of-Way (ROW) for the widening of Spout Springs Road from Union Circle to south of SR 247 (Phase II) Project, PI No. 0015280. Portions of the following parcels in Hall County are to be acquired by Hall County as part of an early acquisition process for the proposed project (see attached Plan Sheets). Table 1 provides a list of the parcels to be acquired and Table 2 describes the environmental approvals associated with this project.

Table 1: Parcels to be Acquired

Parcel #	Owners Name(s)	Total Approximate Acreage of Parcel	Required ROW	Approximate Required ROW (Square Feet)	Approximate Permanent Easement (Acres)	Approximate Permanent Easement (Square Feet)	Approximate Driveway Easement (Acres)	Approximate Driveway Easement (Square Feet)	Plan Sheet Page (# of 46)
1	Pamela Griffith	20.70	0.00	0.00	0.14	6,021.81	0.07	2,847.39	2, 6, 7
3A	ALDI, Inc.	0.84	0.00	0.00	0.11	4,755.93	0.00	0.00	2, 7, 8
3B	ALDI, Inc.	1.52	0.00	0.00	0.40	17,635.81	0.00	0.00	2, 7, 8
3C	ALDI, Inc.	2.14	0.00	0.00	0.06	2,455.28	0.00	0.00	2, 7, 8
25	Spout Springs Real Estate, LLC	1.52	0.04	1,912.54	0.18	7,872.34	0.02	861.24	2, 14, 16
43	Patricia E. and Carl M. Thompson	1.22	1.04	45,148.60	0.00	0.00	0.00	0.00	3, 21, 23
44	R. Paul and Veronica M. De Kozan	1.00	0.50	21,870.63	0.00	0.00	0.00	0.00	3, 21, 24
53	Robert Gawrys	0.46	0.02	1,018.86	0.00	0.00	0.03	1,146.41	3, 26, 28
54	Rolando and Donna Rocamora	0.46	0.02	776.85	0.00	0.00	0.02	877.67	3, 26, 28
55	Romiro B and Luz A. Covarrubias	0.46	0.02	741.46	0.00	0.00	0.03	1,184.07	3, 26, 29
62	Rakesh and Monika Mistry	4.23	0.30	13,220.34	0.00	0.00	0.05	2,280.41	3, 31, 32
64	Holy Trinity Anglican Church of Flowery	7.44	0.38	16,722.03	0.00	0.00	0.07	3,071.12	3, 31, 32

Parcel #	Owners Name	Total Approximate Acreage of Parcel	Required ROW	Approximate Required ROW (Square Feet)	Approximate Permanent Easement (Acres)	Approximate Permanent Easement (Square Feet)	Approximate Driveway Easement (Acres)	Approximate Driveway Easement (Square Feet)	Plan Sheet Page (# of 46)
73	Richard Lynn and Sandra D. Hammer	2.21	0.86	37,513.86	0.00	0.00	0.00	0.00	4, 35, 36
74	Todd L. Green	0.92	0.29	12,646.28	0.00	0.00	0.06	2,431.01	4, 35, 36
75	Kenneth A. Sutter, Sr. and Kenneth Sutter, Jr.	0.92	0.26	11,449.82	0.00	0.00	0.04	1,714.78	4, 35, 36
77	Fortino and Hilda Leticia Gonzalez	0.92	0.24	10,531.58	<0.01	209.07	0.03	1,499.98	4, 35, 37
78	Nicholas and Rachel M Jendrasik	0.92	0.24	10,632.40	0.00	0.00	0.03	1,256.52	4, 35, 37
79	Martin Labaca	0.92	0.18	7,719.10	0.00	0.00	0.02	912.00	4, 35, 37
81	Giuseppe Scotto Di Carlo	10.70	0.12	5,106.00	0.00	0.00	0.09	4,020.43	4, 35, 37
82	Myles C. and Tracie L. Hansel	1.00	0.16	6,881.97	0.00	0.00	0.02	1,000.00	4, 35, 38
84	Charles R and Jessica W Wood	5.00	0.19	8,465.89	0.00	0.00	0.04	1,939.52	4, 35, 38
85	Gainesville and Hall County Dev Authority	307.05	5.14	224,029.92	1.76	76,729.28	0.00	0.00	4, 5, 35, 38, 39,
88	Hall County, Georgia	0.32	0.32	14,057.79	0.00	0.00	0.00	0.00	4, 41, 42
93	Darrell Clark, ET AL	1.46	0.00	0.00	0.00	0.00	0.04	1,925.00	4, 43, 44
94	Georgia Mechanical Properties	2.51	0.00	0.00	0.00	0.00	0.04	1,749.98	43, 44
96									
97	Keith Crane	1.60	0.00	0.00	0.00	0.00	0.17	7,349.33	43, 44
98									
99									
100									
101									
102									
103									
104	Royce and Janyce Cole	1.02	0.00	0.00	0.00	0.00	0.01	280.56	43, 45
105									
106	Michael K. Cole	1.40	0.00	0.00	0.00	0.00	0.01	470.32	43, 45, 46
108	Duncan Corners Thompson Mill Property POA, Inc.	1.89	0.00	0.00	0.00	0.00	0.02	727.41	2, 8, 9

ENVIRONMENTAL SURVEY RESULTS

Acquisition of portions of the parcels would allow for the future preservation of land needed to accommodate the construction of improvements for the widening of Spout Springs Road from Union Circle to south of SR 247 (Phase II) within the project limits if the Build Alternative is selected. This action is only for the early acquisition of ROW and/or easement and is not evaluating the impacts associated with the construction of proposed improvements. Those impacts are to be part of the action evaluated for the widening of Spout Springs Road from Union Circle to south of SR 247 (Phase II) in the Environmental Reevaluation of the approved Finding on No Significant Impact (FONSI).

Table 2: Environmental Survey Results.

Discipline	Agency Approved Documents and Dates of Approval	Verification of Coverage	Subject Matter Expert
Ecology	 Protected Aquatic Species Survey Report, March 2012 (PI 0009679) Ecology Resource Survey Report, June 2012 (PI 0009679) Practical Alternatives Report, October 2013 (PI 0009769) Protected Species Survey Report for Georgia Aster, May 2014 (PI 0009679) Ecology Assessment of Effects Report, May 2014 (PI 0009769) Addendum I, April 2015 (PI 0009679) Memorandum I to Addendum I, December 2016 (to split PI Nos. 0009679 & PI 0015280) 	May 2023	Collin Lane, Edwards-Pitman Environmental, Inc.

The following parcels have portions of water of the US and/or buffers within the parcel limit:

Parcel 43 on Sheets 3 and 21,

Parcel 73 on Sheets 4 and 35, and

Parcel 85 on Sheets 4, 5, 35, and 39.

No construction will occur as part of the proposed early acquisition of ROW for this parcel.

In addition, any parcels with trees contain potential tricolored bat habitat. This species is anticipated for Endangered Species Act (ESA) listing in September 2023 and would require Section 7 consultation with US Fish and Wildlife Service (USFWS) as part of the addenda and reevaluation process prior to construction activities on the parcels. However, through coordination with the Office of Environmental Services, it has been determined that early acquisition can proceed on these parcels since the acquisition would not include any clearing activities on acquired parcels and the consultation is not anticipated to result in alteration of the project's alignment.

History	 Historic Resources Survey Report, April 2012 (PI 0009679) Finding of No Historic Properties Affected, April 2014 (PI 0009769) Reevaluation December 2016 (to split PI Nos. 0009679 & 0015280) 	May 2023	Meg Pagan, Edwards-Pitman Environmental, Inc.
---------	---	----------	--

There are no National Register of Historic Places (NRHP) eligible properties to be acquired for early acquisition. While the proposed ROW areas have been surveyed, due to documentation age, addenda will be required as part of the reevaluation process. However, the parcels listed in this document do not contain structures that are 50 or more years of age and would not require evaluation as part of this addenda effort.

Archaeology	 Phase I report, December 2013 (PI 0009679) Addendum, April 2014 (PI 0009679) Second Addendum, November 2016 (to split PI Nos. 0009679 & 0015280) 	January 2023	Emily Jones, Edwards-Pitman Environmental, Inc.
-------------	--	-----------------	--

There are no archaeological sites in the areas to be acquired for early acquisition. Because the proposed ROW areas have been surveyed, there is no potential for findings to change. The overall project will require additional field survey to address specific parcels where there is insufficient coverage; however, the parcels that are proposed for early acquisition have sufficient coverage and should not require additional field survey. In addition, there will be no ground disturbing activity associated with this early acquisition process or prior to the project's full environmental clearance through the environmental reevaluation and addenda process.

	• Air Assessment, June 2013 (PI 0009679)		
A *	• Addendum, March 2014 (PI 0009679)	1 1 1 1 1 1 1 1 1 1 1 1 1 1 1 1 1 1 1 1	N1 / A
Air	• Addendum II, July 2015 (PI 0009679)		N/A
	• Addendum III, November 2016 (to split PI Nos. 0009679 & 0015280)		

As part of the reevaluation effort, this project is currently being evaluated for its consistency with state and federal air quality goals, including CO, ozone, PM_{2.5}, and MSATs as part of the addendum effort. Previous results indicated that the project is consistent with the SIP for the attainment of clean air quality in Georgia and is in compliance with both state and federal air quality standards.

rederar an quanty standards							
	Noise screening assessment, July 2013 (PI 0009679)						
Noise	 Addendum I, April 2014 (PI 0009679) 		N/A				
Noise	• Addendum II, June 2015 (PI 0009679)		N/A				
	• Addendum III November 2016 to split PI 0009679 & PI 0015280						

The proposed early property acquisition is considered a Type I project for noise assessments. A Type I project requires the preparation of a noise study and abatement of highway noise impacts. While this noise study was previously completed with subsequent addenda, an additional addendum may be required to address changes in projected traffic volumes. If such an addendum is required, it will be completed as part of the environmental reevaluation effort to determine the impacts approaching and/or exceeding the Noise Abatement Criteria, the decibel increase in traffic generated noise, and any feasible noise abatement measures. This effort will be completed prior to environmental certification for Let and, if abatement measures are determined feasible, would be included in the construction activities.

CONCLUSION


The Environmental Assessment (EA) and Finding of No Significant Impact (FONSI) are not anticipated to be approved until spring of 2022. Should the Build Alternative be selected, ROW would be needed from these parcels in order to accommodate the construction of the proposed improvements. Early acquisition would allow Hall County an opportunity to purchase ROW at 2023 land values and potentially avoid inflation costs. The acquisition of land or easements from these parcels would not influence the environmental review of the transportation project, including decisions on need to construct the transportation project or selection of an alternative.


Attachment: Plan Sheets


PLAN SHEETS


5/24/. GoCC	GPLOT-V8 gplotborder-V81	'-P0. tb1	0015280_60-001.dgn GRWCOV				SHEET NO. TOTAL SHEETS
	G.M.13-28. G.M.13		RIGHT WIDENING AND RECON	PUBLIC OF WAY ISTRUCTION	WORKS OF PROPOSED	RD (CR 1287)	CONVENTIONAL SIGNS STATE OR COUNTY LINE CITY LIMIT LINE LAND LOT LINE PROPERTY LINE SURVEY OR BASE LINE EXISTING RIGHT OF WAY LINE FENCE RAILROAD POWER LINE POWER POLES. TELEPHONE OR TELEGRAPH POLES.
	LOCATION SKETCH	PROJECT		FEDERAL ROUTE STATE ROUTE PJ.NO. OOIS	* N/A	END DICHT OF W	AV
	DESIGN DATA: TRAFFIC A.D.T.: 20,600 (2020) TRAFFIC A.D.T.: 34,350 (2040) TRAFFIC D.H.V.: 3320 (2040) DIRECTIONAL DIST: 63/37 % TRUCKS: 8.5 % 24 HR. TRUCKS %: 10% SPEED DESIGN: 45 MPH		BRASELTON TOWN LIWIT —	PR SP ST N E	SS RD STA. 258+04.82 WILL DRY LN STA. 14+45.72 OJECT MIDPOINT OUT SPRINGS RD A. 270+85.42 1499604.1070 2384146.9883 OUT SPRINGS RD STA. 275+96.44 VILLIAMS, RD STA. 13+10.65	END RIGHT OF WACQUISITION SPOUT SPRINGS STA. 350+31.31 END CONSTR STA. 350+9 N 1507269. E 2382017. MILE POST	ROAD UCTION I.09 3930 6873
	THIS PROJECT HAS BEEN PREPARED USING THE HORIZONTAL GEORGIA COORDINATE SYSTEM OF 1984 (NAD 1983JY94 WEST ZONE, AND THE NORTH AMERICAN VERTICAL DATUM (NAVD) OF 1988.	BEGIN RIGHT OF WAY — ACQUISITION SPOUT SPRINGS ROAD STA. 191+10.00 BEGIN PROJECT — SPOUT SPRINGS RD STA. 189+79.84 N 1492015.3546 E 2386097.4760	GMD 1397 SHERWOOD CREEK - SPOUT SPRINGS	RD HIP RD (SR 347) 7 207+36.24 A. 14+63.64	SPOUT SPRINGS RD ST. LOLLIS CREEK SPOUT SPRINGS RD STA. 286+83.91 LITANY CT STA. 14+68.49	END PROJECT	NOTE: ALL REFERENCES IN THIS DOCUMENT, WHICH INCLUDES ALL PAPERS, WRITINGS DOCUMENTS, DRAWINGS, OR PHOTOGRAPHS USED, OR TO BE USED IN CONNECT WITH THIS DOCUMENT, TO "STATE HIGHWAY DEPARTMENT OF GEORGIA STATE HIGHWAY DEPARTMENT". HIGHWAY DEPARTMENT". GEORGIA STATE HIGHWAY DEPARTMENT". HIGHWAY DEPARTMENT "OR "DEPARTMENT" OF GEORGIA, AND SHALL BE DEEMED TO MEAN THE DEPARTMENT OF TRANSPORTATION. PLANS PREPARED BY STY INCORPORATED
	HALL COUNTY THE DATA, TOGETHER WITH ALL OTHER INFORMATION SHOWN OF INDICATED THEREBY, WHETHER BY DRAWINGS OR NOTES, OR IN FIELD INVESTIGATIONS AND ARE BELIEVED TO BE INDICATIVE SAME ARE SHOWN AS INFORMATION ONLY, ARE NOT GUARANTEE OF TRANSPORTATION IN ANY WAY, THE ATTENTION OF BIDDER SUBSECTIONS 102,04,102,05, AND 104,03 OF THE SPECIFICATIONS.	ANY OTHER MANNER, ARE BASED UPON OF ACTUAL CONDITIONS, HOWEVER, THE ED, AND DO NOT BIND THE DEPARTMENT IS SPECIFICALLY DIRECTED TO	STO CRESTWOOD PARKWAY NO. SUITE 800 DULUTH, GEORGIA 300% PHONE OTBASS 4797 PAX (070045-9171	TRIS TRIS	LENGTH NET LENGTH NET LENGTH NET LENGTH GROSS LENG	OF RIGHT OF WAY PROJECT OF RIGHT OF WAY PROJECT H OF RIGHT OF WAY H OF BRIDGES H OF EXCEPTIONS OF RIGHT OF WAY SITH OF RIGHT OF WAY IS LOCATED 100% IN HALL COUNTY SIONAL DISTRICT 9.	PLANS COMPLETED DATE; SEPTEMBER 28, 2022 REVISIONS:


THIS PROJECT IS LOCATED 100% IN HALL COUNTY AND CONGRESSIONAL DISTRICT 9.

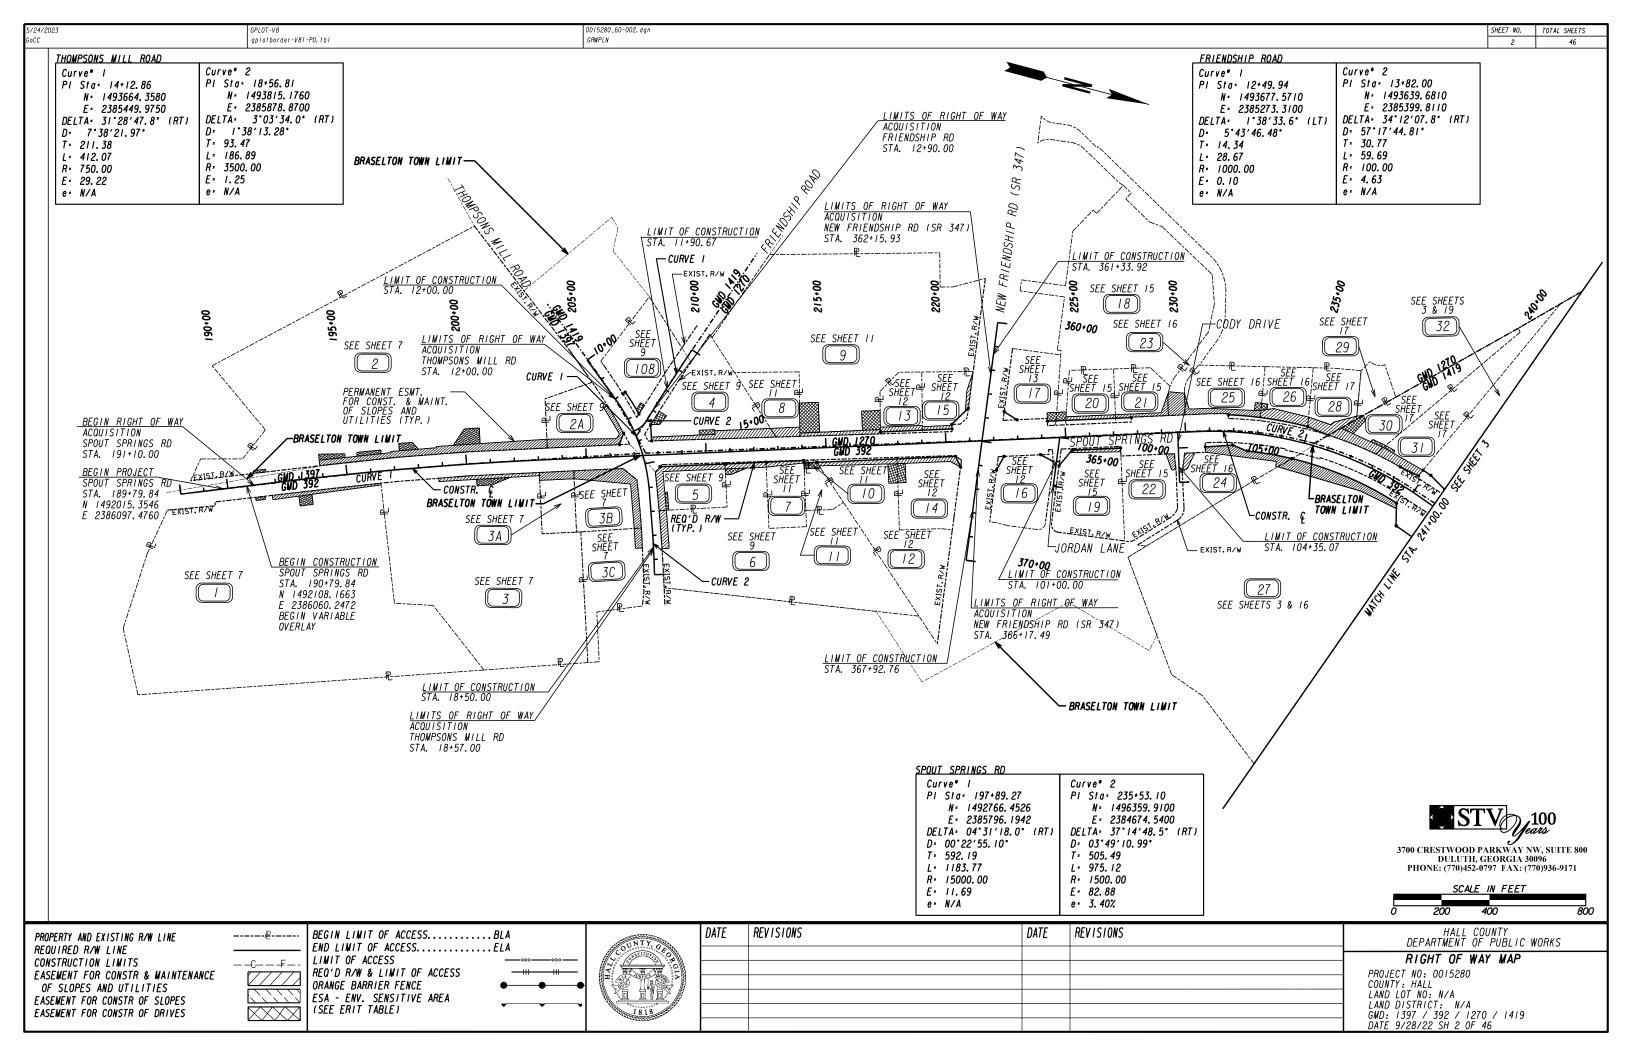


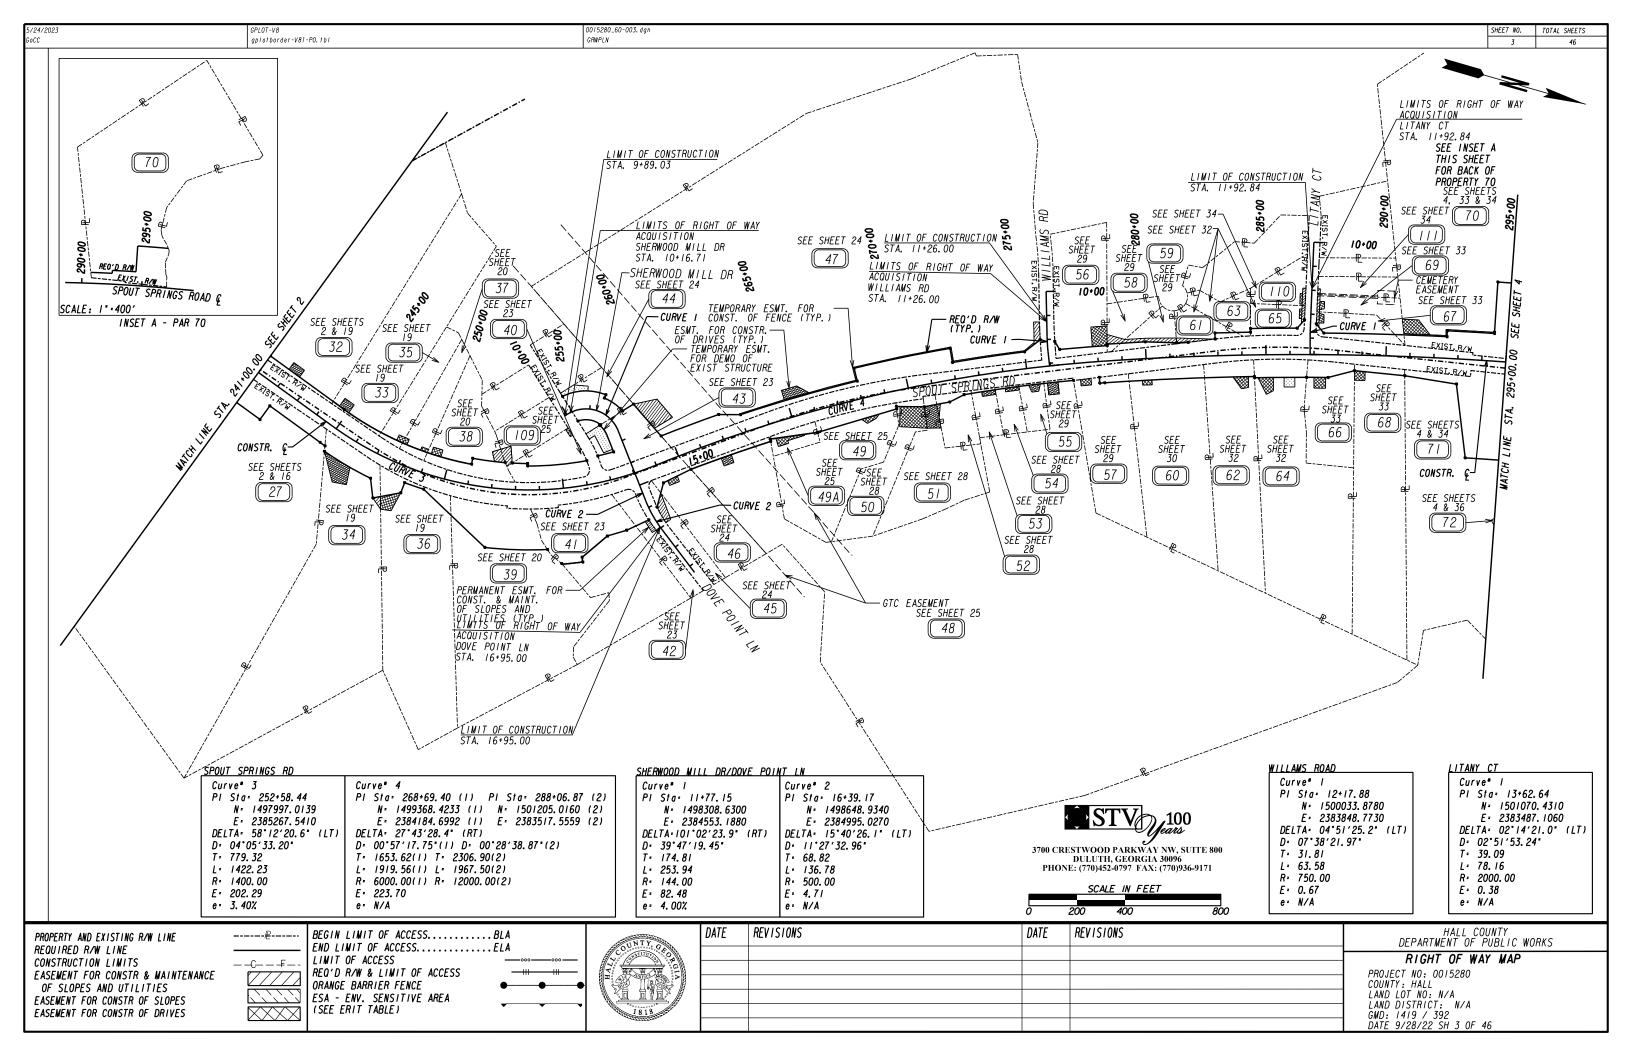

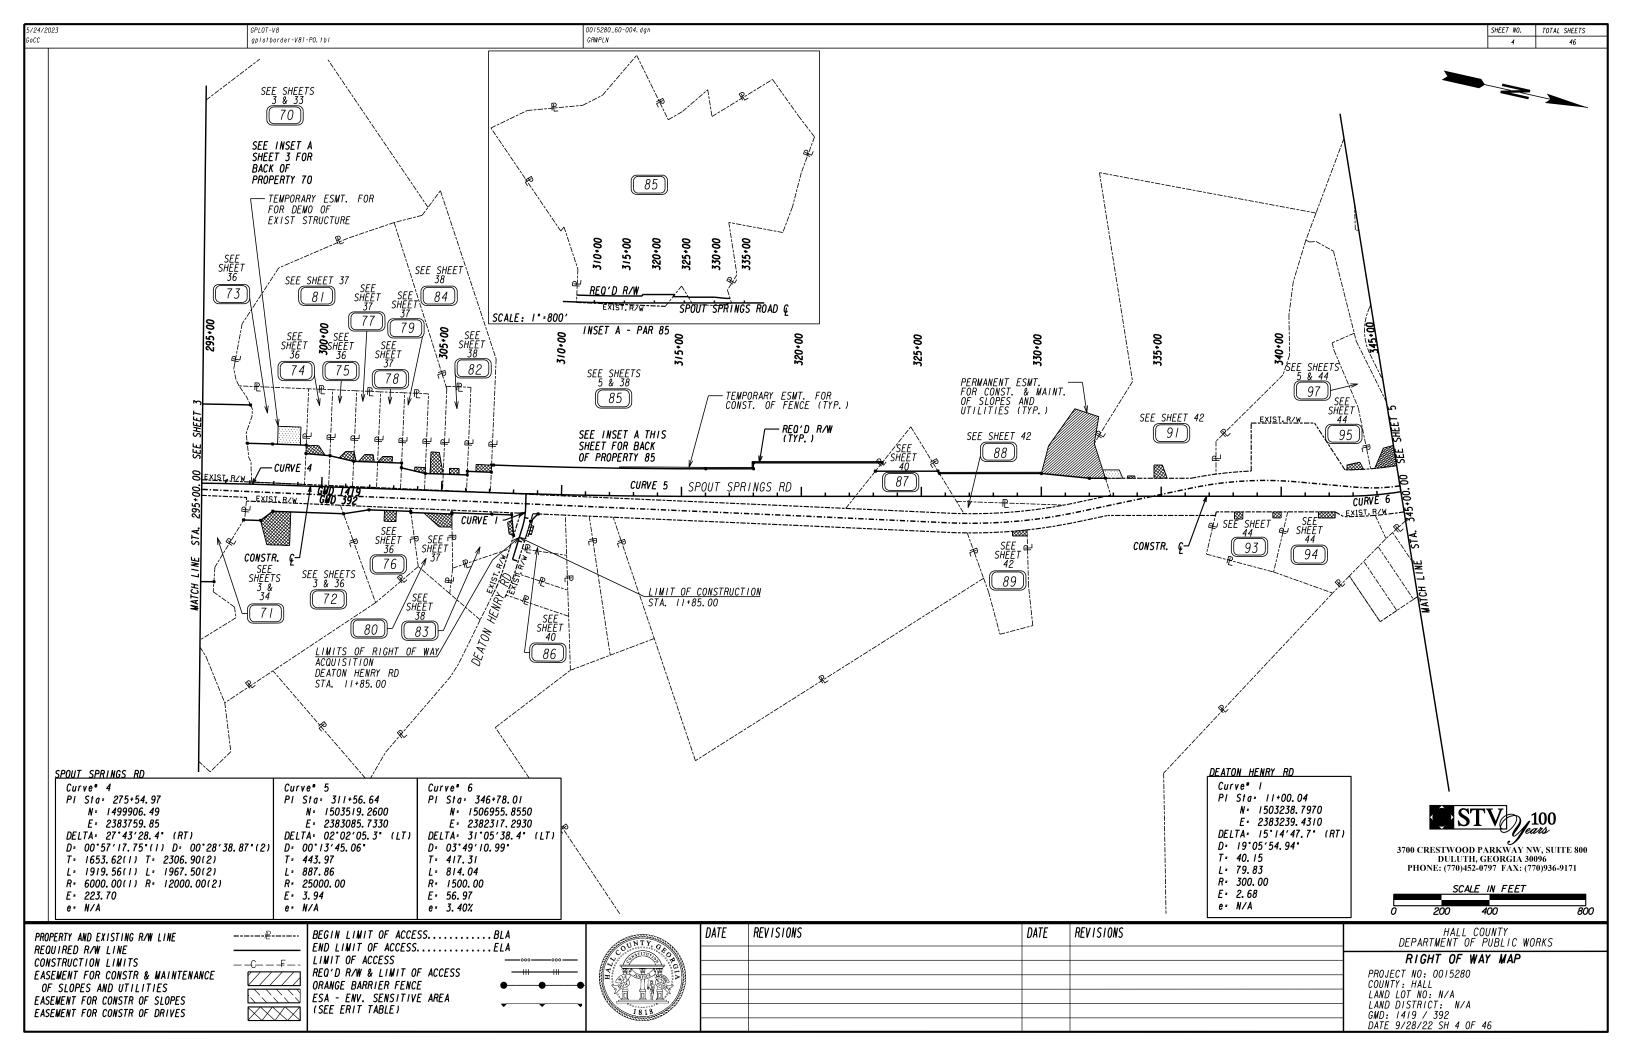


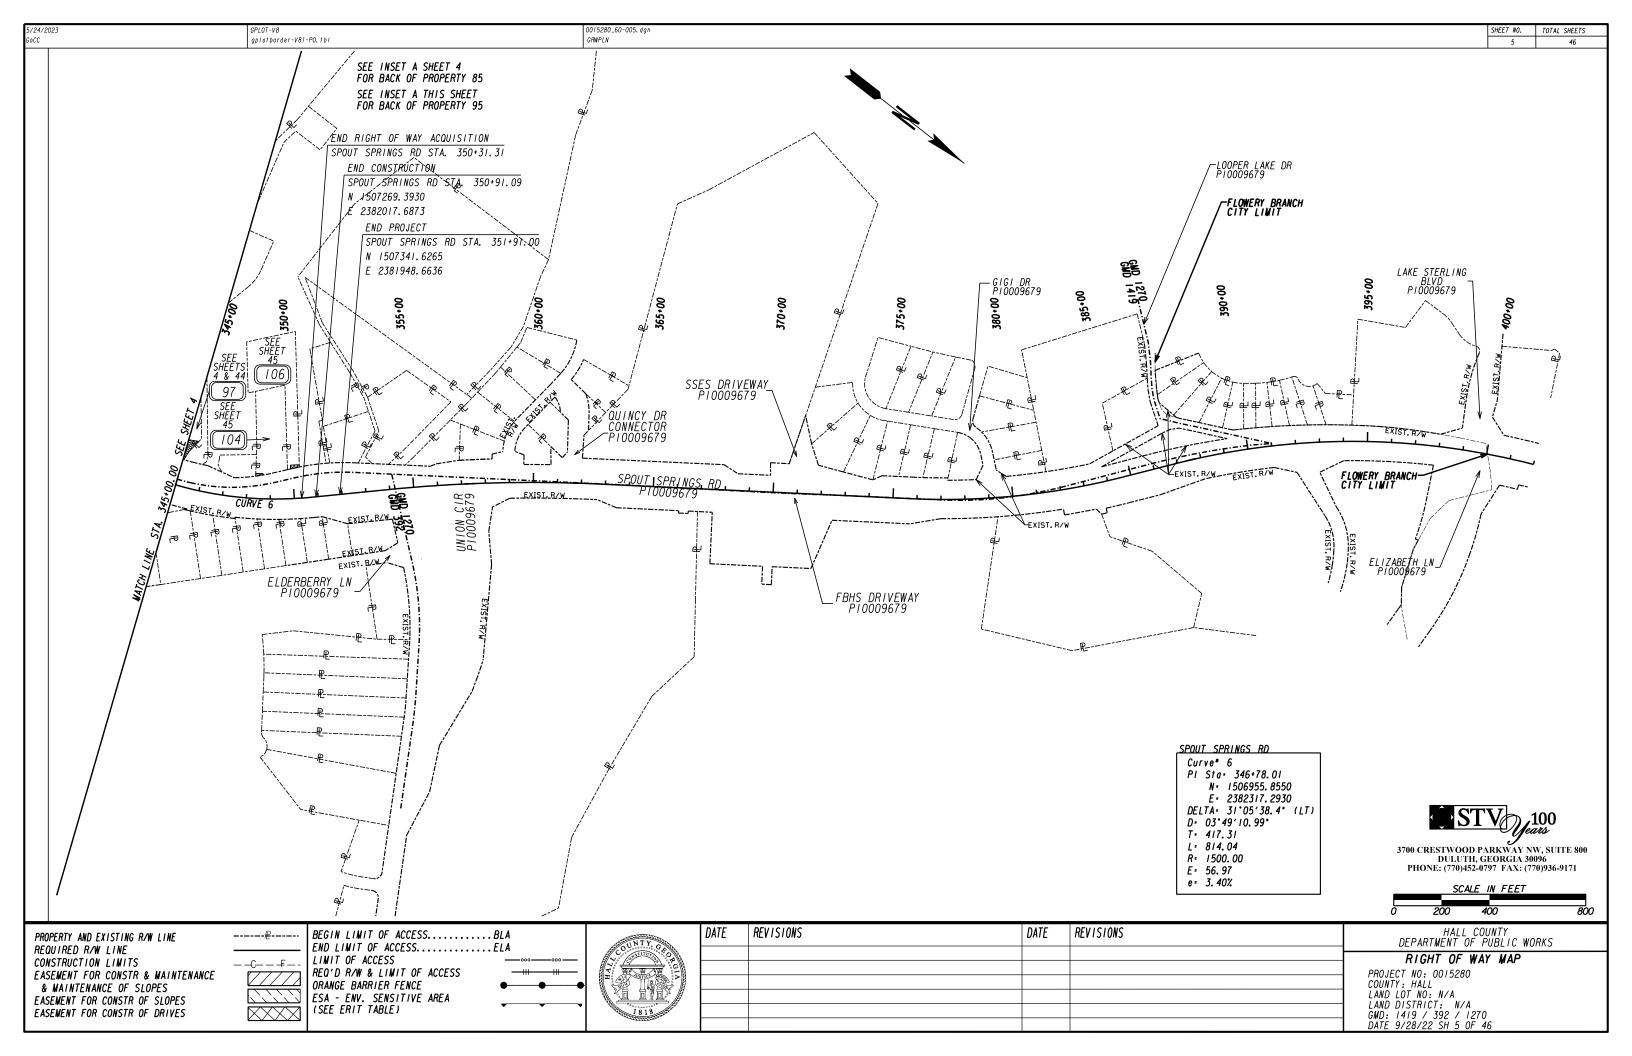

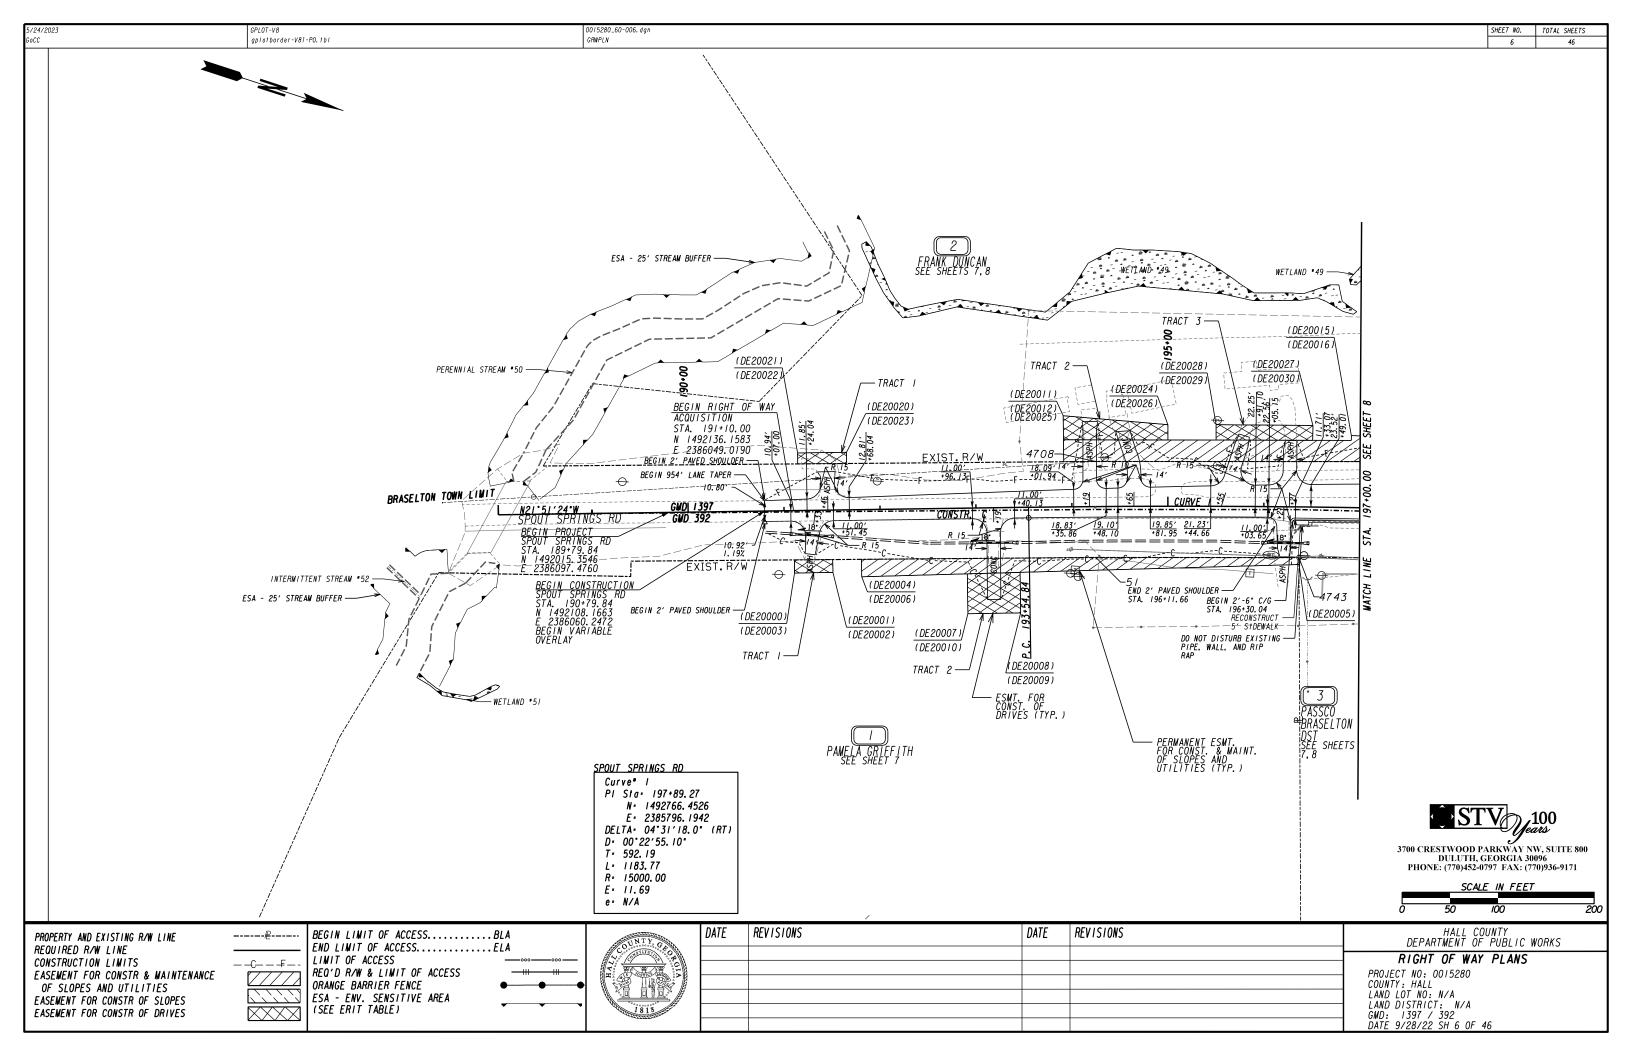

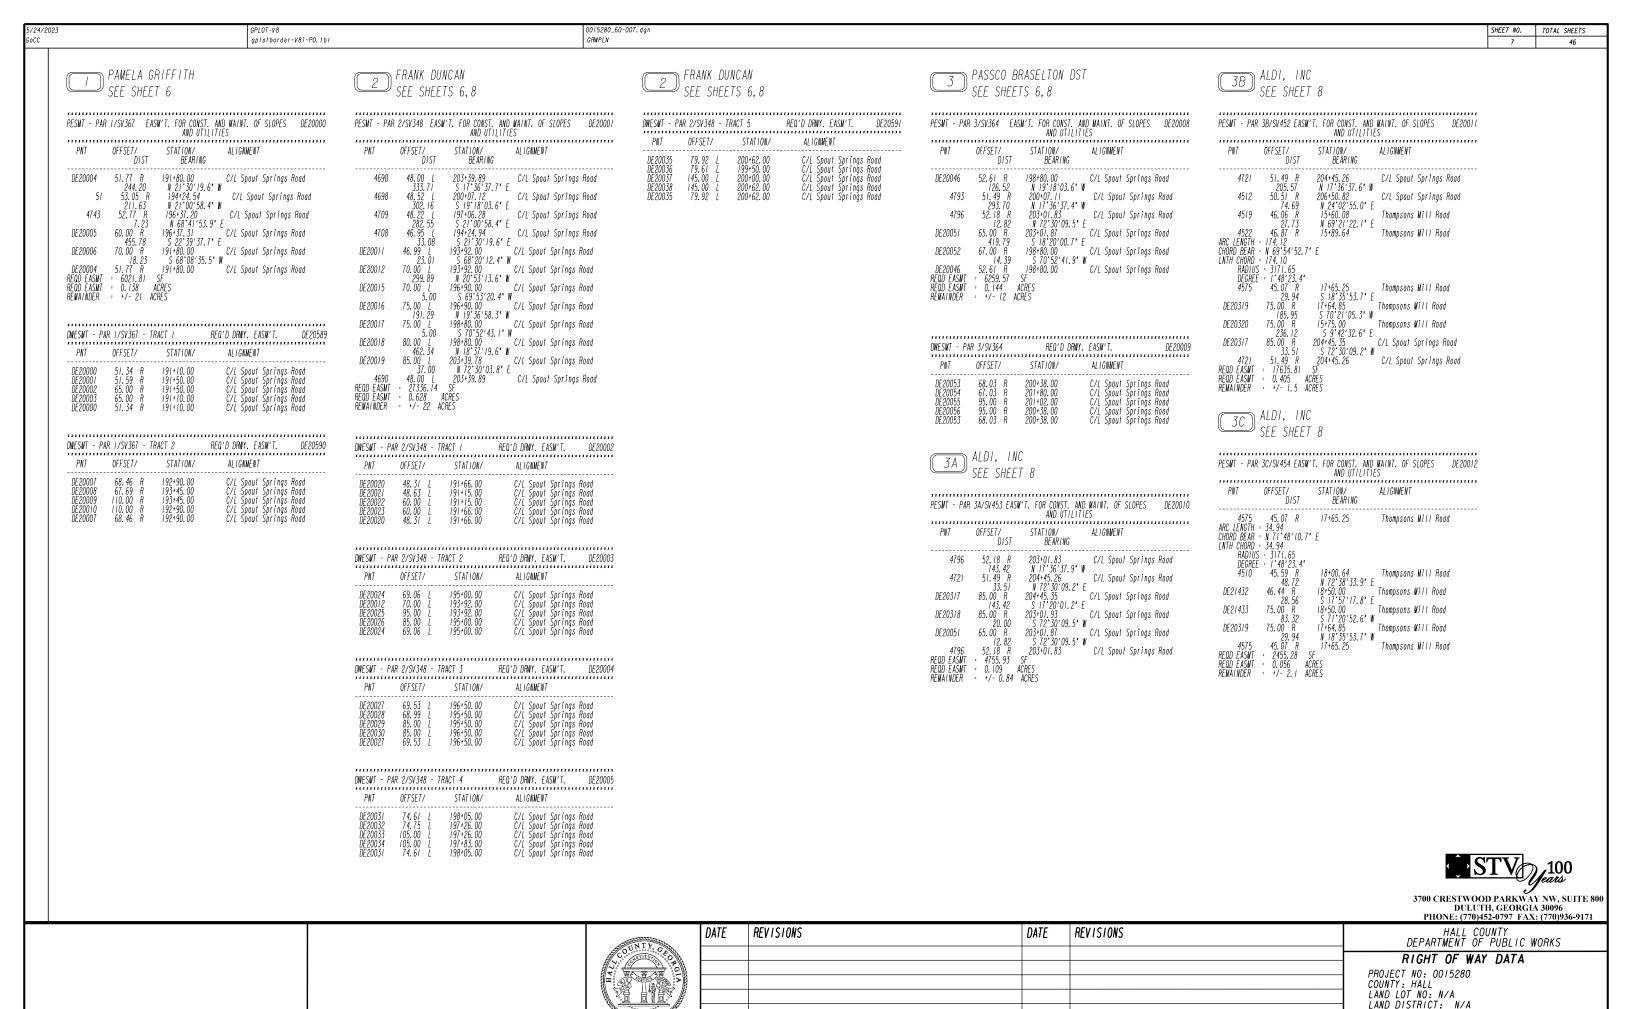

GMD: 1397 / 392 DATE 9/28/22 SH 7 OF 46

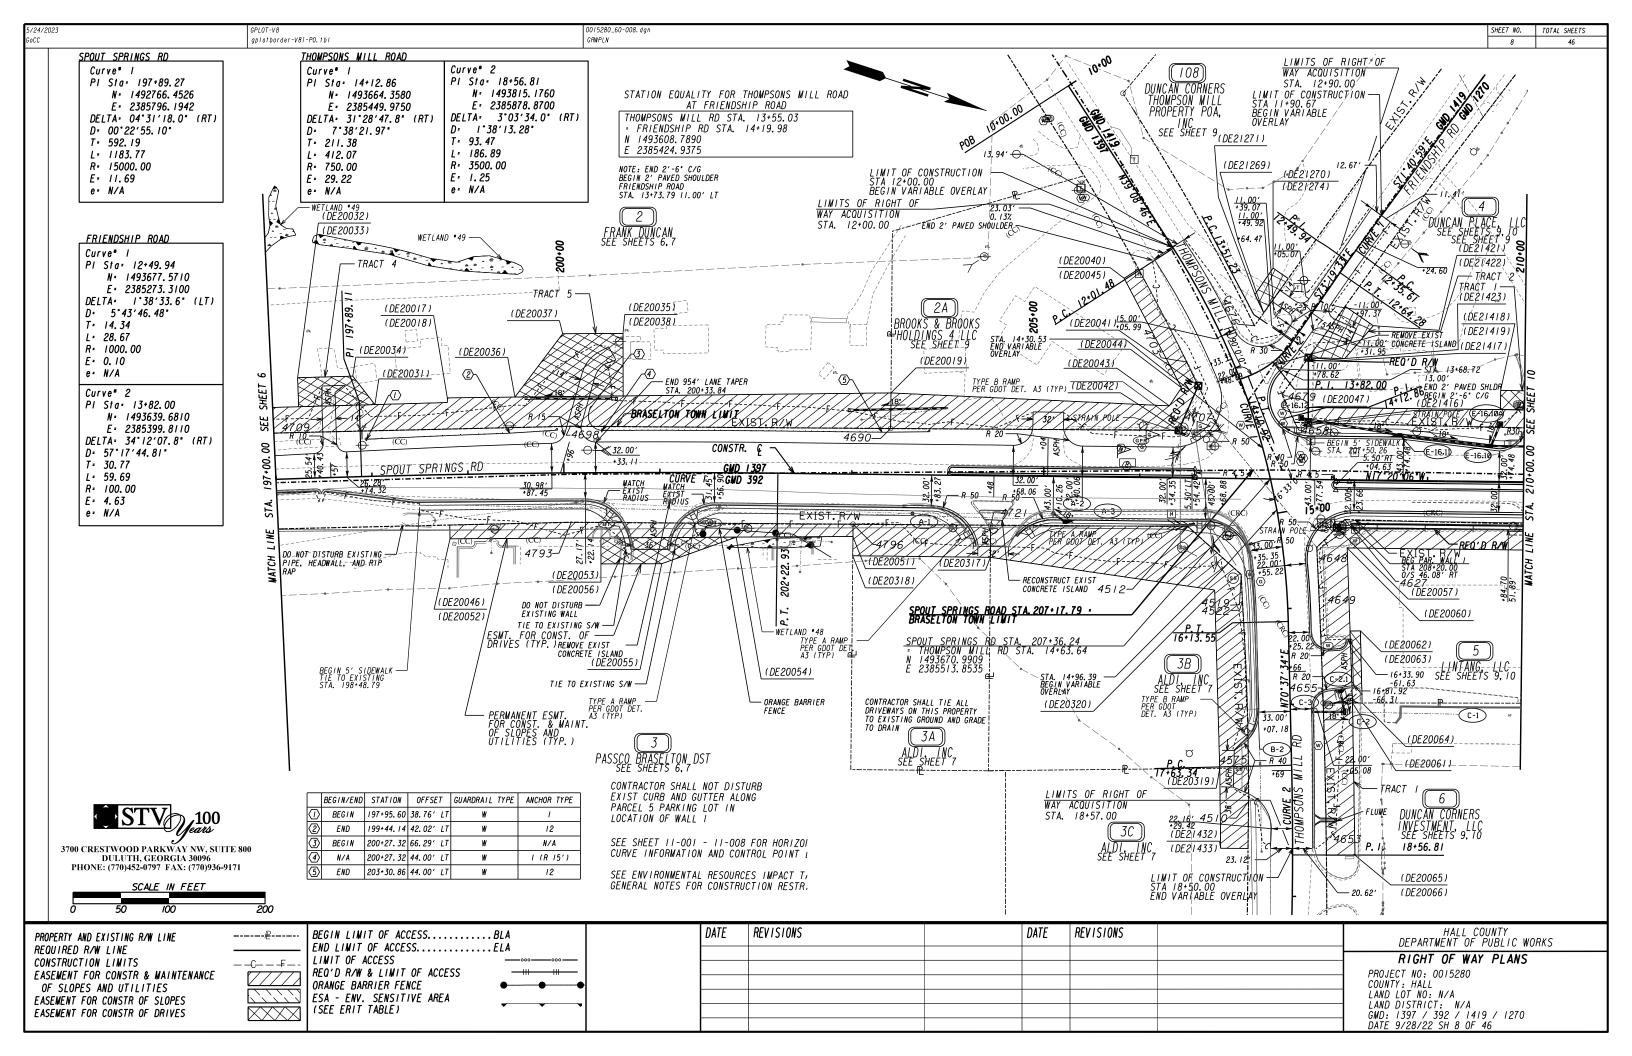

0015280_60-009, dan SHEET NO. TOTAL SHEETS gplotborder-V81-P0.tbl GRWPLN 2A) BROOKS & BROOKS HOLDINGS 4, LLC 5 LINTANG, LLC DUNCAN PLACE, LLC DUNCAN CORNERS THOMPSON MILL PROPERTY POA, INC SEE SHEET 8 DUNCAN CORNERS INVESTMENT, LLC SFF SHFFTS 8.10 SEE SHEET 8 SFF SHFFTS 8, 10 SEE SHEETS 8, 10 DWESMT - PAR 108/SV347 ### BEARING ALIGNMENT

ALIGNMENT REQ'D R/W REQD R/W - PAR 4/SV346 REQ'D R/W REQD R/W - PAR 5/SV361 REQ'D R/W REQD R/W - PAR 6/SV359 REQ'D R/W REQ'D DRWY. EASM'T. OFFSET/ DIST PNT STATION/ ALIGNMENT PNT OFFSET/ STATION/ *ALIGNMENT* OFFSET/ STATION/ ALIGNMENT PNT OFFSET/ STATION/ ALIGNMENT BEARING BEARING BEARING DE21270 40.84 R 13.0 DE21269 50.00 L 13.4 ARC LENGTH : 21.22 CHURD BEAR : \$ 46.07'01.7' W LNTH CHORD : 21.22 RADIUS : 800.00 DEGREE : 7'09'43.1' DE21271 60.00 R 13.0 DE21274 60.00 R 13.0 DE21274 40.00 R 13.0 DE21270 40.84 R 13.0 REMAINDER : +/- 1.9 ACRES Friendshin Road 4679 32.88 L 46.67 DE21417 23.39 L 67.82 Friendship Road DE20057 50.00 R 208+05.83 C/L Spout Springs Road C/L Spout Springs Road Thompsons Mill Road 4644 44.66 R 210+16.40 C/L Spout Springs Road
171.51 N 16:38'32.4* W
4643 46.73 R 212+47.90 C/L Spout Springs Road
3.27 N 72:39'57.8* E
DE20067 50.00 R 210+76.40 C/L Spout Springs Road
171.46 S 17:20'06.8* E
DE20058 50.00 R 210+76.44 C/L Spout Springs Road
5.34 S 72:17'24.3* W
4644 44.66 R 210+76.40 C/L Spout Springs Road N 72°26′11.6° W 13+55.00 F N 72°01′57.0° E Friendship Road 67. 82 N.7
DE21416 58. 99 L 207+7
14. 22 S.1
4658 59. 17 L 207+7
32. 21 S.4
4679 32. 88 L 13+7
REQD R/W = 1127, 23 S.7
REQD R/W = 0.026 ACRES
REMAINDER = +7-2.8 ACRES 207+75.00 C C, \$ 16'38'32.4" E 207+60.79 \$ 48'24'12.9" W 13+90.88 C/L Spout Springs Road C/L Spout Springs Road Friendship Road Friendship Road 5. 54 4644 44. 66 R REQD R/W = 738. 17 REQD R/W = 0. 017 Friendship Road Friendship Road = 0.017 ACRES = +/- 8.5 ACRES REMĀĪNDER PESMT - PAR 2A/SV451 EASM'T. FOR CONST. AND WAINT. OF SLOPES DE20007 AND UTILITIES PESMT - PAR 5/SV361 EASM'T. FOR CONST. AND WAINT. OF SLOPES DE20018 AND UTILITIES PESMT - PAR 6/SV359 - TRACT | EASM'T. FOR CONST. AND MAINT. DE20592 OF SLOPES AND UTILITIES PESMT - PAR 4/SV346 EASM'T. FOR CONST. AND MAINT. OF SLOPES DE20014 PNT OFFSET/ STATION/ DIST BEARING ALIGNMENT AND UTILITIES THE OTTETTES AND UTLITLES PNT OFFSET/ STATION/ DIST BEARI PNT OFFSET/ STATION/ DIST BEARI DE20040 42.19 R 12+00.00 ARC LENGTH = 109.08 Thompsons Mill Road BEARING BEARING BEARING ARC LENGTH = 109.08 CHORD BEAR = N 44'35'13.8" E LNTH CHORD = 109.07 RADIUS = 2268.47 DEGREE = 2'31'32.7" 4703 44.36 R 13 27.58 N DE20041 42'90 R 13'1

AG55 232.73 R 207+93.89

ARC LENGTH : 109, 92
CHORD BEAR : \$ 69'45'51.7* W
LITH CHORD : 109, 92
RADIUS : 6601.54
DEGREE : 0'45'13.5'
4649 122.95 R 207+88.33
52.27 \$ 69'21'22.
4648 70.77 R 207+85.31
29.20 M 62'41'07.
DE20057 50.00 R 208+05.83
270.61 N 17'20'06.
DE20058 50.00 R 201+76.44'
21.00 N 72'17'24. C/L Spout Springs Road N 17:20'06.4' W 210+40.00 C/L Spout Springs Road C/L Spout Springs Road DE 20059 259.57 71.00 R S 11 cv vv. 208+17.00 C/L >pvv. -, N 70°00'29.4' E 17'00.03 Thompsons Mill Road S 17'56'22.7' E 2017+93.89 C/L Spout Springs Road DE20060 161. 58 65. 00 L 30. 60 232. 73 R 10899. 03 0. 250 DE20061 REQ'D DRWY. EASM'T. DE20015 ATTALLEM THE PROPERTY OF THE P 4655 REQD EASMT REQD EASMT C/L Spout Springs Road ACRES

DWFSMT - PAR 5/SV361

OFFSET/

PNT

REQ'D DRWY. EASM'T.

ALIGNMENT

Thompsons Will Road Thompsons Will Road

Thompsons Mill Road Thompsons Will Road

STATION/

DF20019

52.71 L 519.51

DWESMT - PAR 4/SV346 - TRACT I

75. 00 95. 00 95. 00 75. 00

DWESMT - PAR 4/SV346 - TRACT 2

OFFSET/

212+94.48

209+75.00 209+75.00 210+40.00 210+40.00

STATION/

REQ'D DRWY, EASM'T. DE20016

Thompsons Mill Road Friendship Road Friendship Road Friendship Road Thompsons Mill Road

AL IGNMENT

4669

DE21418 DE21419 DE21420

PNT

Thompsons Mill Road

. C/L Spout Springs Road

C/L Spout Springs Road

. C/L Spout Springs Road

C/L Spout Springs Road

N 45 57 53.1° E 13+45.00 Thompsons Mill Road

S 84"14'36.5" E 206+40.00 S 17 36'37.6" E

\$ 72 30 03.8" W

203+39.78

DE20041

DE20042

DE20019

DE20044

DE20045

DE20040 REQD EASMT REQD EASMT

4690

42. 90 R

49, 44 300. II 48. 00 L

85.00

290. 39 75. 00 L 22. 62 60. 00 R

128.73 60.00 R 17.81

42. 19 R = 12212. 39 = 0. 280

DE21416 58.99 L
16.01
DE20047 75.00 L
265.18
DE20048 75.00 L
15.00
DE20049 90.00 L
232.64
DE20050 90.00 L
43.21
4669 52.71 L
REQU EASMT = 13357.78
REQU EASMT = 0.307 Au


DE20065 35. 25 L 18+57. 00
ARC LENGTH = 16. 85
CHORD BEAR = \$ 71' 18' 39. 8' W
LINTH CHORD: 16. 85
RADIUS = 7601. 54
DEGREE = 0' 45' 13. 5'
4653 35. 04 L 18+40. 31
ARC LENGTH = 141. 82
CHORD BEAR = \$ 70' 42' 47. 1' W
LINTH CHORD: 141. 82
RADIUS = 7601. 54
DEGREE = 0' 45' 13. 5'
4655 34. 40 L 16+99. 26
30. 60 N 17' 56' 22 Thompsons Mill Road Thompsons Mill Road Thompsons Mill Road PESMT - PAR 6/SV359 - TRACT 2 EASM'T. FOR CONST. AND MAINT. DE20021 OF SLOPES AND UTILITIES OFFSET/ STATION/ ALIGNMENT DIST BEARING BEARING DE20058 50.00 R 210+76.44 C/L Spout Springs Road
DE20067 50.00 R 212+47.90 C/L Spout Springs Road
21.00 N 72*40*20.5 E
DE20068 71.00 R 212+47.90 C/L Spout Springs Road
171.32 S17*20*06.6 E
DE20059 71.00 R 210+76.57 C/L Spout Springs Road
DE20058 50.00 R 210+76.57 C/L Spout Springs Road
DE20058 50.00 R 210+76.44 C/L Spout Springs Road
REOD EASMT : 3599.29 SF
REOD EASMT : 0.083 ACRES

DWESMT - PAR 6/SV359 REQ'D DRWY. EASM'T. PNT OFFSFT/ STATION/ AL LGNMENT C/L Spout Springs Road C/L Spout Springs Road C/L Spout Springs Road C/L Spout Springs Road C/L Spout Springs Road

3700 CRESTWOOD PARKWAY NW, SUITE 800

DULUTH, GEORGIA 30096 PHONE: (770)452-0797 FAX: (770)936-9171

REVISIONS DATE REVISIONS HALL COUNTY DEPARTMENT OF PUBLIC WORKS RIGHT OF WAY DATA PROJECT NO: 0015280 COUNTY: HALL LAND LOT NO: N/A LAND DISTRICT: N/A GMD: 1397 / 392 / 1419 / 1270 DATE 9/28/22 SH 9 0F 46

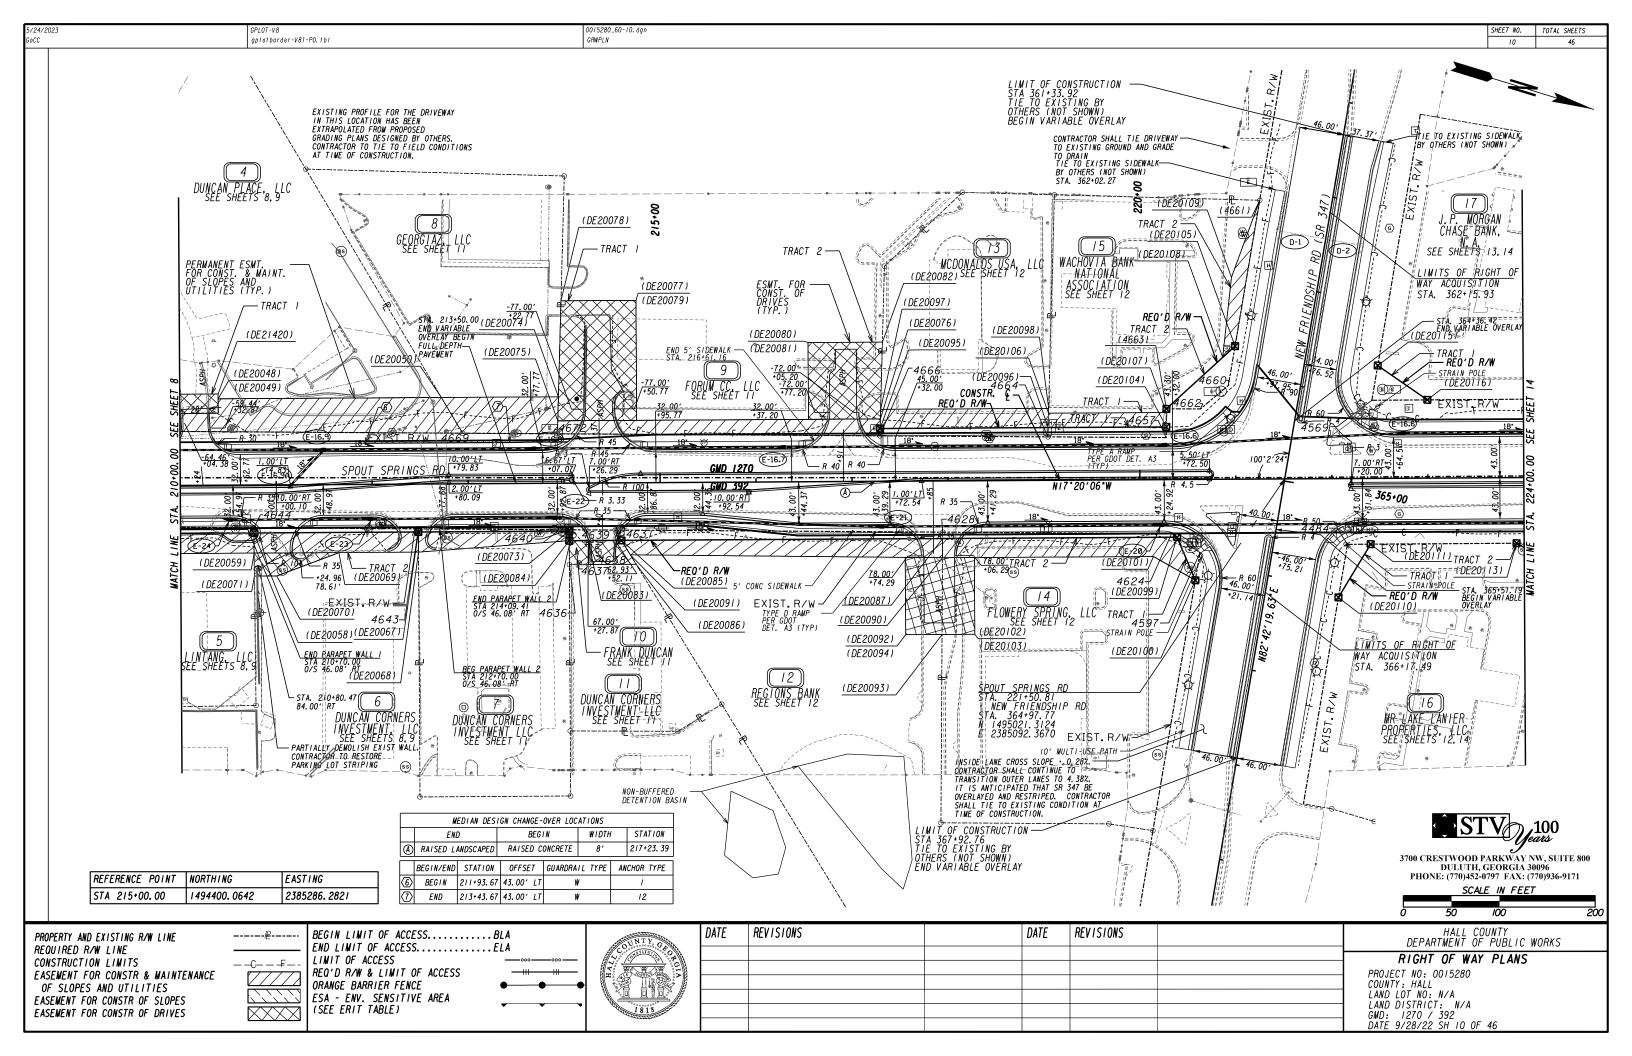

0015280_60-11-13. dan SHEET NO. TOTAL SHEETS gplotborder-V81-P0.tbl GRWPLN FRANK DUNCAN B GEORGIAZ LLC 7 DUNCAN CORNERS INVESTMENT LLC SEE SHEET 10 9 FORUM CC, LLC SEE SHEET 10 DUNCAN CORNERS INVESTMENT LLC SEE SHEET 10 SEE SHEET 10 SFF SHEET 10 PESMT - PAR 9/SV344 EASM'T. FOR CONST. AND MAINT. OF SLOPES DE20024 REQD R/W - PAR 10/SV441 REQD R/W - PAR II/SV357 REQ'D R/W DE20029 REQ'D R/W REQD R/W - PAR 10/SV441 REQ'D R/W DE20027 PESMT - PAR 8/SV345 EASM'T. FOR CONST. AND MAINT. OF SLOPES DE20023 AND UTILITIES PNT OFFSET/ STATION/ ALIGNMENT DIST BEARING OFFSET/ STATION/ DIST BEARII PNT OFFSET/ STATION/ DIST BFARI ALIGNMENT ALIGNMENT BEARING OFFSET/ STATION/ DIST BEARII ALIGNMENT BEARING OFFSET/ STATION/ DIST BEARI ALIGNMENT BEARING 4643 46.73 R 212*47.90 C/L Spout Springs Road
157.13 N 16*38*32.4* W
4640 48.63 R 214*05.02 C/L Spout Springs Road
1.37 N 72*42*01.4* E
DE20073 50.00 R 214*05.02 C/L Spout Springs Road
1.57.12 517*20*06.0* E
DE20067 50.00 R 212*47.90 C/L Spout Springs Road
3.27 S 72*39*57.8* W
4643 46.73 R
REQD R/W = 364.20 S
REQD R/W = 0.008 ACRES
REWAINDER = **/- 1.0 ACRES BEARING 4666 47.45 L 217+29.35 C/L Spout Springs Road
4672 51.52 L 213+39.32 C/L Spout Springs Road
13.49 S 7.4*31*38.6* W
DE20075 65.00 L 213+93.76 C/L Spout Springs Road
DE20076 65.00 L 217+29.92 C/L Spout Springs Road
17.56 N 74*31*38.6* E
4666 47.45 L 217+29.92 C/L Spout Springs Road
REQD EASMT 5215.56 SF
REQD EASMT - 5215.56 SF
REQD EASMT - 0.120 ACRES
REMAINDER + 1-13 ACRES C/L Spout Springs Road 4672 51.52 L 213+93.32 C/L Spout Springs Road
98.85 S 16'38'32.3' E
4669 52.71 L 212+94.48 C/L Spout Springs Road
43.21 S 42'18'24.4' W
DE20050 90.00 L 212+72.64 C/L Spout Springs Road
121.93 N 17'20'06.4' W
DE20074 90.00 L 213+94.57 C/L Spout Springs Road
4672 51.52 L 213+93.32 C/L Spout Springs Road
4672 51.52 L 213+93.32 C/L Spout Springs Road
REDD EASMT + 4175.96 SF
REDD EASMT + 0.096 ACRES
REMAINDER + +/- 1.1 ACRES C/L Spout Springs Road REMAINDER +/- 1.0 ACRES REMÄTNDER +/- 0.01 ACRES REMAINDER + +/- 0.49 ACRES PESMT - PAR 7/SV358 EASM'T. FOR CONST. AND MAINT. OF SLOPES DE20594 AND UTILITIES DWESNT - PAR 10/SV441 REQ'D DRWY, EASM'T. DWESNT - PAR 11/SV357 REQ'D DRWY. EASM'T. DWESMT - PAR 9/SV344 - TRACT I REQ'D DRWY. EASM'T. DE20025 THE OTTETIES PNT OFFSET/ ALIGNMENT PNT OFFSET/ STATION/ ALIGNMENT STATION/ PNT OFFSET/ STATION/ DIST BEARIN STATION/ DE20083 DE20085 DE20086 4637 4638 60.00 R 60.00 R 85.00 R 84.98 R 61.90 R 60.00 R 60.00 R 60.00 R 61.90 R 84.98 R 84.79 R C/L Spout Springs Road DE20084 DE20083 BEARING C/L Spout Springs Road 214+59, 43 214+74, 52 214+24, 99 214+25, 22 214+25. 22 214+25. 22 214+25. 00 214+05. 01 DWESMT - PAR 9/SV344 - TRACT 2 REQ'D DRWY, EASM'T. DE20026 PNT OFFSET/ STATION/ ALL GNMENT C/L Spout Springs Road 3700 CRESTWOOD PARKWAY NW, SUITE 800 DULUTH, GEORGIA 30096 PHONE: (770)452-0797 FAX: (770)936-9171 HALL COUNTY DEPARTMENT OF PUBLIC WORKS REVISIONS DATE REVISIONS

RIGHT OF WAY DATA

PROJECT NO: 0015280 COUNTY: HALL LAND LOT NO: N/A LAND DISTRICT: N/A GMD: 1270 / 392 DATE 9/28/22 SH 11 OF 46

GPLOT-V8 gplotborder-V81-P0.tbl 0015280_60-11-13. dgn SHEET NO. TOTAL SHEETS GRWPLN MCDONALDS USA, LLC SEE SHEET 10 FLOWERY SPRING, LLC SEE SHEET 10 MR LAKE LANIER PROPERTIES, LLC SEE SHEETS 10,14 REGIONS BANK SEE SHEET 10 WACHOVIA BANK NATIONAL ASSOCIATION SEE SHEET 10

REQD R/W - I	PAR 12/SV356	REI	O'D R/W	DE 200
PNT	OFFSET/ DIST	STATION/ BEARING	ALIGNMENT	
4631	49. 21 R 341. 31	214+52.92 N 16°38′32.4° N	C/L Spout	Springs Road
4628	53. 34 R 6. 66	N 10 30 32.4 N 217+94.20 N 73*21'27.6"		Springs Road
DE20087	60.00 R	217+94. 12	C/L Spout S	Springs Road
DE20085	334. 69 60. 00 R	\$ 17*20'06.4" 1 214+59.43	C/L Spout S	Springs Road
4631 REQD R/W REQD R/W REMAINDER	12.60 49.21 R = 2942,47 = 0.068 = +/- 3.7	S 41*33'03. 4" 214+52. 92 SF ACRES ACRES		Springs Road

Al		
PNT OFFSET/ STATIO DIST BE	V/ ALIGNMEN ARING	T
DE20085 60.00 R 214+59.	13 C/L Spou	t Springs Road
DE20087 60.00 R 217+94.		t Springs Road
DE20090 80.00 R 217+93.		t Springs Road
DE20091 75.00 R 214+68.		t Springs Road
17. 52 S 41°. DE20085 60. 00 R 214+59. REQD EASMT = 5764. 84 SF REQD EASMT = 0.132 ACRES	33'03.4" W 13 C/L Spou	t Springs Road

.......

DWESMT - P	PAR 12/SV356	REQ'D DA	WY. EASM'T.	DE 2003.
PNT	OFFSET/	STATION/	ALIGNMENT	
DE 20092 DE 20090 DE 20093 DE 20094 DE 20092	79.40 R 80.00 R 160.00 R 160.00 R 79.40 R	217+55, 00 217+93, 88 217+92, 91 217+55, 00 217+55, 00	C/L Spout S C/L Spout S C/L Spout S C/L Spout S C/L Spout S	prings Road prings Road prings Road prings Road prings Road

REQD R/W - I	PAR 13/SV343	RE	2′D R/W	DE 2003
PNT	OFFSET/ DIST	STATION/ BEARING	ALIGNMENT	****************
4664	45. 34 L	219+04.38	C/L Spout	Springs Road
4666	175.04 47.45 L	\$ 16°38′32.4° i 217+29.35	C/L Spout	Springs Road
DE 20095	7, 55 55, 00 L 175, 09	\$ 74*31'38.6* 217+29.60 N 17*20'06.4*1	" C/L Spout S	prings Road
DE20096	55. 00 L	219+04.69	C/L Spout S	prings Road
4664 REQD R/W REQD R/W REMAINDER	9. 67 45. 34 L = 1506. 61 = 0. 035 = +/- 0. 91	N 74*31'38.6* 219+04.38 SF ACRES ACRES	E C/L Spout	Springs Road

PESMT - PAR	13/SV343 EA	SM'T. FOR CONST. AND AND UTILITIE		20035
PNT	OFFSET/ DIST	STATION/ BEARING	ALIGNMENT	
DE20096	55. 00 L 175. 09	219+04.69 S 17*20′06.4" F	C/L Spout Springs Road	
DE20095	55. 00 L 20. 01	217+29.60 S 74*31′38.6" W	C/L Spout Springs Road	
DE20097	75. 00 L 175. 09	217+30.25 N 17*20'06.4" W	C/L Spout Springs Road	
DE20098	75. 00 L 20. 01	219+05.34 N 74*31'38.6" F	C/L Spout Springs Road	
DE20096 REQD EASMT REQD EASMT	55. 00 L = 3501. 84 = 0. 080	219+04.69 SF ACRES	C/L Spout Springs Road	

REQD R/W - I	PAR 14/SV355	-TRACT I R	EQ'D R/W	DE 20
PNT	OFFSET/ DIST	STATION/ BEARING	ALIGNMENT	
DE20099	60.00 R 28.86	220+38.28 N 16°43′47.1'	C/L Spout	Springs Road
4597	73. 98 R 29. 27	N 10 43 41.1 365+88.22 N 82°37′23.6"	- New Frien	dship Road
DE20100	73. 94 R 48. 79	366+17.49 S 49°56′22.5"	New Friend	ship Road
DE20099 REQD R/W REQD R/W REMAINDER	60.00 R = 385.62 = 0.009 = +/- 1.7	220+38. 28 SF ACRES ACRES		Springs Road

REQD R/W - I	PAR 14/SV355-	TRACT 2	REQ'D R/W	DE 2003
PNT	OFFSET/ DIST	STATION/ BEARING	ALIGNMENT	
4628	53, 34 R 238, 51	217+94,20 N 16°38′32.	C/L Spout	Springs Road
4624	56.22 R	220+32.69	C/L Spout	Springs Road
DE20099	6.75 60.00 R	N 16*43'47. 220+38.28	C/L Spout	Springs Road
DE20087	244. 16 60. 00 R	S 17°20′06. 217+94.12	C/L Spout	Springs Road
4628 REQD R/W REQD R/W	6. 66 53. 34 R 1255. 78 0. 029	S 73*21'27. 217+94.20 SF ACRES		Springs Road

PESMT - PAR	14/SV355 EA	SM'T. FOR CONST. AND AND UTILITIE	
PNT	OFFSET/ DIST	STATION/ BEARING	ALIGNMENT
DE20087	60.00 R 244.16	217+94.12	C/L Spout Springs Road
DE20099	60.00 R 48.79	N 17°20′06. 4° W 220+38. 28 N 49°56′22. 5° F	C/L Spout Springs Road
DE20100	73. 94 R 50. 12	366+17.49	New Friendship Road
DE20101	80.00 R 219.81	S 12°35′05.6° W 220+13.69	C/L Spout Springs Road
DE20090	80.00 R	\$ 17*20'05.8" E 217+93.88	C/L Spout Springs Road
DE20087 REQD EASMT REOD EASMT	20.00 60.00 R 5381.67 0.124	S 73°21′27.6′ W 217+94.12 SF ACRES	C/L Spout Springs Road

DWESMT - PA	R 14/SV355	REQ'D DR	WY. EASM'T.	DE20039
PNT	OFFSET/	STATION/	ALIGNMENT	***************
DE20090 DE20102 DE20103 DE20093 DE20090	80.00 R 80.00 R 160.00 R 160.00 R	217+93.88 218+27.00 218+27.00 217+92.91 217+93.88	C/L Spout S C/I Spout S	prings Road prings Road prings Road prings Road

11111111111			,,,,,,,,,,,,,,,	
REQD R/W - I	PAR 15/SV342	-TRACT I	REQ'D R/W	DE20040
PNT	OFFSET/ DIST	STATION/ BEARING	ALIGNMENT	*******************
4657	43. 85 L 123. 26	220+27. 63 S 16*38′32. 4	C/L Spout	Springs Road
4664	45. 34 L 9. 67	219+04.38 S 74*31′38.1	C/L Spout	Springs Road
DE20096	55. 00 L 123. 08	219+04.69 N 17 20′06.4	C/L Spout S	prings Road
DE20104	55. 00 L	220+27.77 N 73*21'27.7	C/L Spout S	prings Road
4657	43. 85 L	220+27.63		Springs Road
REQD R/W REQD R/W REMAINDER	= 1282.08 = 0.029 = +/- 1.0	SF ACRES ACRES		

REQD R/W - F	PAR 15/SV342-	TRACT 2 F	PEQ'D R/W	DE20041
PNT	OFFSET/ DIST	STATION/ BEARING	ALIGNMENT	
DE20105	74.30 R	363+70.00	New Friendshi	p Road
4660	41.65 74.24 R	N 82°37′23.6′ 364+11.65	New Friendsh	ip Road
4662	38. 10 73. 42 L 35. 41	\$ 57*00'34.4' 220+63.40 \$ 16*38'32.4'	C/L Spout Sp	rings Road
4663	73.85 L	220+27. 99 N 59*23′56. 6'	C/L Spout Sp	rings Road
DE20105 REQD R/W REQD R/W	96. 89 74. 30 R = 1678. 51 = 0. 039	363+70.00 SF ACRES	w New Friendshi	p Road

111111111111				
PESMT - PAR	15/SV342-TRA		CONST. AND MAINT. S AND UTILITIES	DE 200
PNT	OFFSET/ DIST	STATION/ BEARING	ALIGNMENT	
DE20104	55. 00 L	220+27, 77 S 17 20′06, 4"	_ C/L Spout Spring	s Road
DE20096	123. 08 55. 00 L	219+04.69	C/L Spout Spring	s Road
DE20106	15.01 70.00 L	219+05. 18	C/L Spout Spring.	s Road
DE20107	122.77 70.00 L	N 17°20′06.4° 220+27.95	" C/L Spout Spring	s Road
DE20104 REQD EASMT	15. 00 55. 00 L = 1843. 83	N 73*21'27.7" 220+27.77 SF	C/L Spout Spring.	s Road
REQD EASMT	= 0.042	ACRES		

PESMT - PAR	15/SV342-TR.		PR CONST. AND MAINT. DE20043 AND UTILITIES
PNT	OFFSET/ DIST	STATION/ BEARING	ALIGNMENT
4661	74.52 R	362+15.93 N 82*37′23.7*	New Friendship Road
DE20105	154.07 74.30 R	363+70,00	New Friendship Road
DE20108	17. 43 85. 00 R 83. 90	\$ 59*24'18.5 363+83.75 \$ 79*17'18.1	New Friendship Road
DE20109	90. 00 R 85. 49	363+00.00 N 86*51'34.0	New Friendship Road
4661 REQD EASMT REQD EASMT	74. 52 R = 1684. 74 = 0. 039	362+15.93 SF ACRES	New Friendship Road

REOD R/W -	PAR 16/SV353	-TRACT I	REQ'D R/W	DE20044
PNT	OFFSET/ DIST	STATION/ BEARING	ALIGNMENT	***************************************
4484	68.51 R 24.17	222+15.83 N 17°22′36,4"	C/L Spout Spr	ings Road
DE20111	68. 49 R 64. 83	222+40.00	C/L Spout Spri	ngs Road
DE20110	76.05 L	\$ 75°50′13.4° 366+10.00	New Friendship	Road
4484	56. 11 68. 51 R	\$ 82°37′23.6° 222+15.83	W C/L Spout Spr	ings Road
REQD R/W REQD R/W		SF ACRES		
REMAINDER	= +/- 1.5	ACRES		

......

21111111111				
REQD R/W - F	PAR 16/SV353-	TRACT 2	REQ'D R/W	DE 20045
PNT	OFFSET/ DIST	STATION/ BEARING	ALIGNMENT	
DE20113	68. 38 R 34. 75	223+92.00 N 17*22'36.	C/L Spout Spr 4" W	ings Road
4485	68. 36 R 20. 00	224+26.75 S 72*37'23.	C/L Spout Sp.	rings Road
4486	48. 36 R	224+26.74	C/L Spout Sp.	rings Road
4503	14. 92 48. 35 R	N 17°22′36. 224+41.66	C/L Spout Sp.	rings Road
4504	12.84 61.07 R	N 65°04′55. 224+43.35	C/L Spout Sp.	rings Road
DE20114	36. 93 98. 00 R	N 73°06′28. 224+43.07	C/L Spout Spr	ings Road
DE20113	59. 03 68. 38 R	S 12°46′40. 223+92.00	8" W C/L Spout Spr	ings Road
REQD R/W REOD R/W	= 1081.69 = 0.025	SF ACRES		-

3700 CRESTWOOD PARKWAY NW, SUITE 800 DULUTH, GEORGIA 30096 PHONE: (770)452-0797 FAX: (770)936-9171

HALL COUNTY DEPARTMENT OF PUBLIC WORKS

RIGHT OF WAY DATA



				11101121 (770) 102 0777
DATE	REVISIONS	DATE	REVISIONS	HALL COUNTY DEPARTMENT OF PUBL
				RIGHT OF WAY DA
				PROJECT NO: 0015280
				COUNTY: HALL
				LAND LOT NO: N/A
				LAND DISTRICT: N/A GMD: 1270 / 392
				DATE 9/28/22 SH 12 OF 46


	gplotborder-V81-P0.tbl	GRWPLN	
J.P. MORGAN CHAS	SE BANK, N.A.		
REQD R/W – PAR 17/SV341-TRACT I	REQ'D R/W DE20046		
PNT OFFSET/ STATION/ DIST BEAR	ALIGNMENT ING		
DE20116 81.55 L 223+00.00 57.83 \$ 17.22' 4569 75.75 L 364+01.56	C/L Spout Springs Road 36.4°E New Friendship Road		
DE20115 75.70 L 363+65.00 62.83 N.17*36'	23.6 W New Friendship Road		
DIST BEAR DE20116 81.55 L 223+00.00 57.83 S 17' 22' 4569 75.75 L 364+01.56 36.58 S 82' DE20115 75.70 L 363+65.00 62.83 M 17' 36' DE20116 81.55 L 223+00.00 RE0D R/W : 1041.57 SF REOD R/W : 0.024 ACRES REMAINDER : +/- 1.4 ACRES	C/L Spout Springs Road		
REQD R/W - PAR 17/SV341-TRACT 2	REQ'D R/W DE20047		
PNT OFFSET/ STATION/ DIST BEAR	ALIGNMENT Ing		
4566 51.66 L 224+54.38 27.47 S 17-22' 4567 51.64 L 224+26.91 18.36 S 72'33' DE20117 70.00 L 224+26.87 36.22 N 17-20' DE20118 70.00 L 224+63.09 2.20 N 79'11	R C/L Spout Springs Road 36.3° E C/L Spout Springs Road		
18. 36 S 72° 33′ DE20117 70. 00 L 224+26. 87	03.1° W C/L Spout Springs Road		
DE20117 70.00 L 224+26.87 36.22 N 17'20' DE20118 70.00 L 224+63.09	06.4' W C/L Spout Springs Road		
ARC LENGTH = 18.54	C/L Spout Springs Road		
CHORD DEATH - 3 940 00.3 E NATH CHORD - 18,24 RADIUS - 29,50 DEGREE - 1941 13'22.7" 4566 51.66 L 224+54.38 REOD R/W - 609,15 SF	C/L Spout Springs Road		
READ R/W = 0.014 ACRES			
DWESNT - PAR 17/SV341 REQ'	D DRWY. EASW'T. DE20048		
PNT OFFSET/ STATION/			
DE20118 70.00 L 224+63.09 DE20117 70.00 L 224+26.87 4568 81.64 L 224+26.85	C/L Spout Springs Road C/L Spout Springs Road C/L Spout Springs Road		
DE20118 70.00 L 224+63.09 DE20117 70.00 L 224+26.87 DE20117 70.00 L 224+26.87 DE20118 105.00 L 224+26.80 DE20120 105.00 L 224+67.10 DE20118 70.00 L 224+63.09	C/L Spout Springs Road C/L Spout Springs Road		



SHEET NO. TOTAL SHEETS

13

OUNTY	DATE	REVISIONS	DATE	REVISIONS	HALL COUNTY DEPARTMENT OF PUBLIC WORKS
					RIGHT OF WAY DATA
A STATE OF THE STA					PROJECT NO: 0015280
					COUNTY: HALL LAND LOT NO: N/A
***************************************					LAND DISTRICT: N/A
1810					. GMD: 1270 / 392 DATE 9/28/22 SH 13 OF 46

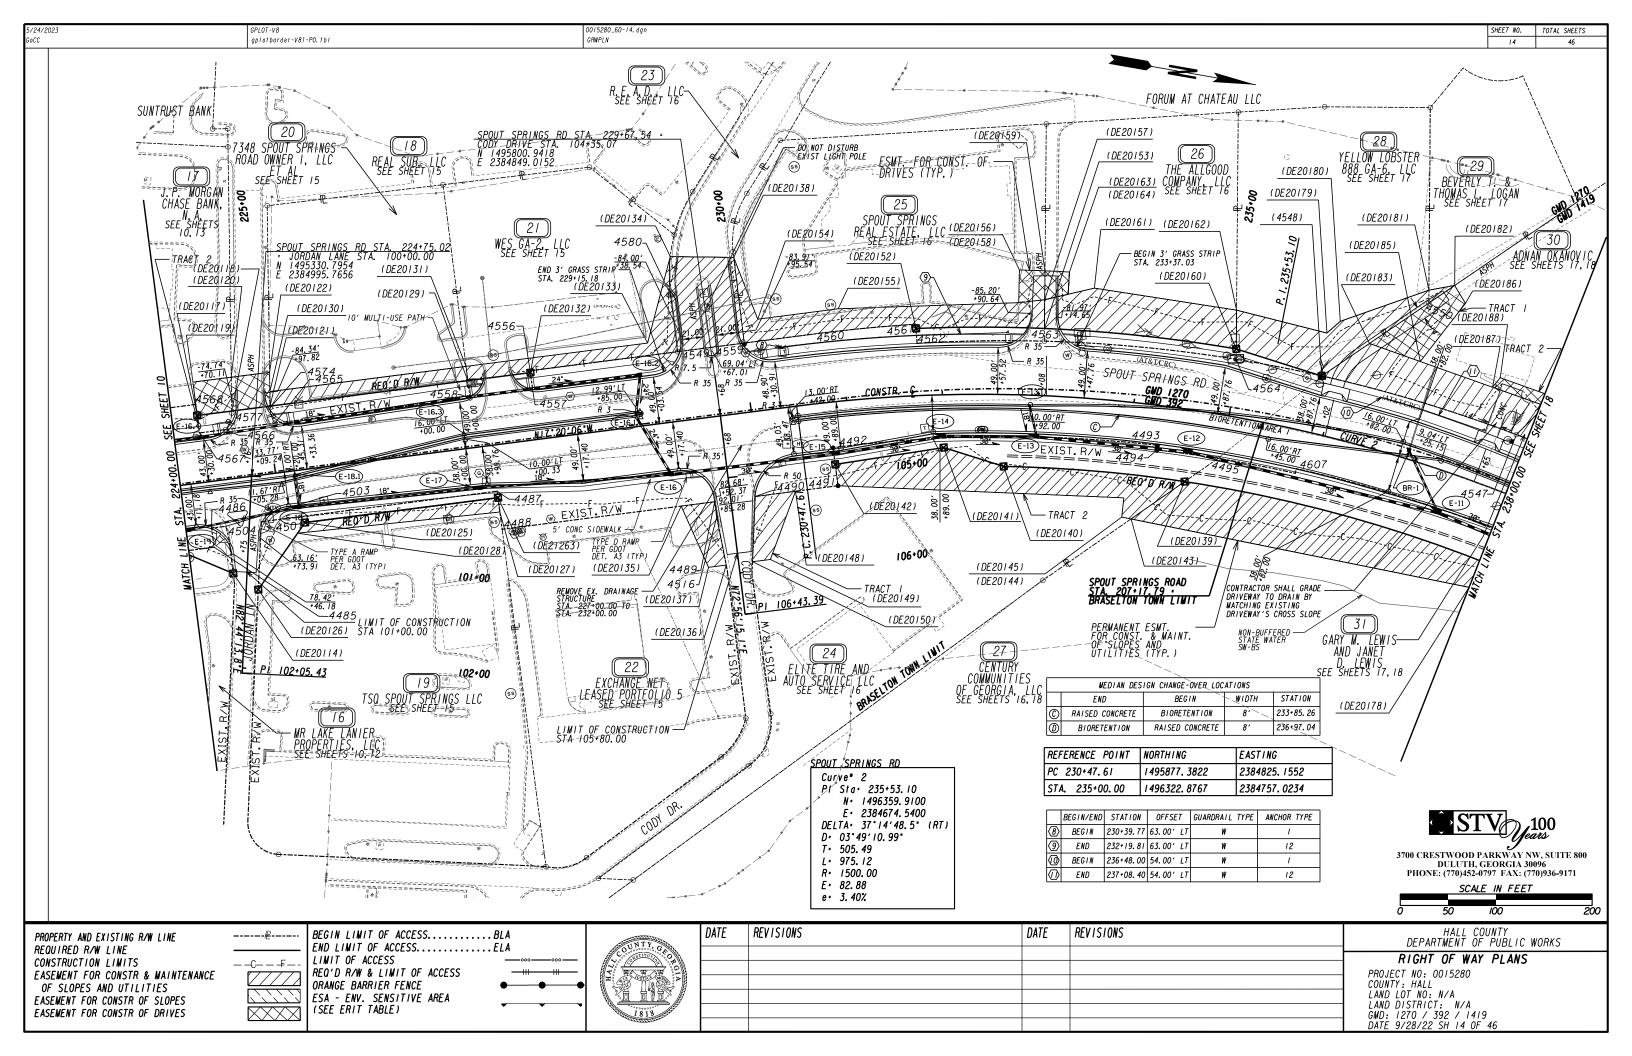

0015280_60-15-17. dgn 5/24/2023 GPLOT-V8 SHEET NO. TOTAL SHEETS gplotborder-V81-PO.tbl GRWPLN 7348 SPOUT SPRINGS ROAD OWNER I, LLC ET AL 21 WES GA-2, LLC SEE SHEET 14 REAL SUB, LLC SEE SHEET 14 TSQ SPOUT SPRINGS LLC SEE SHEET 14 SPOUT SPRINGS ASSOCIATES LLC SEE SHEET 14 DECUT DAD 20 YOU'ZE LEACH / TEAD COURT AND MAINT OF CLORES DESCRICT REQD R/W - PAR 18/SV339 REQ'D R/W DE20049 REQD R/W - PAR 18/SV339 REQ'D R/W DE2004

PNT OFFSET/ STATION/ BEARING

4565 51.70 L 225+05.99 C/L Spout Springs Road
51.61 S 17:22'36.4' E
4566 51.66 L 224+54.38 C/L Spout Springs Road

ARC LENGTH : 18.54
CHORD BEAR : N 79'40'08.9' W
LNTH CHORD : 18.24
RADIUS : 29.50
DEGREE : 194'13'22.7'
4577 67.82 L 224+62.84
C/L Spout Springs Road

M 17'20'06.4' W
DE20118 70.00 L 225+03.36 C/L Spout Springs Road

M 0.26 N 17'20'06.4' W
DE20121 70.00 L 225+03.36
L 65 N 79'11'33.0' E

4574 68.36 L 225+03.17 C/L Spout Springs Road
ARC LENGTH : 17.13
CHORD BEAR : N 63'03'30.7' E
LNTH CHORD : 16.89
RADIUS : 29.50
DEGREE : 194'13'22.7'
4565 51.70 L 225+05.99 C/L Spout Springs Road

REMAINDER : +/- 8.7 ACRES

PNT	OFFSET/ DIST	STATION/ BEARING	ALIGNMENT	
4501	48. 32 R 247. 76	224+78.98 N 17°22′36.4"	C/L Spout Spri	ngs Road
4487	48.14 R	227+26.74	" C/L Spout Spri	ngs Road
DE21263	6. 86 55. 00 R	N 72°37′23.6° 227+26.74	C/L Spout Sprin	gs Road
DE20125	202. 74 55. 00 R	\$ 17*20'06.4" 225+24.00	C/L Spout Sprin	gs Road
DE20126	85.09 118.00 R	S 65°06′00.6° 224+66.80	C/L Spout Sprin	gs Road
4501 REQD R/W REQD R/W REMAINDER	70.74 48.32 R = 3136.43 = 0.072 = +/- 2.3	\$ 82*34'36.6" 224+78.98 SF ACRES ACRES	C/L Spout Spri	ngs Road

PESMT - PAR	19/SV352 E	ASM'T. FOR CONST. A AND UTILIT	ND MAINT. OF SLOPES DE20052 IES	
PNT	OFFSET/ DIST	STATION/ BEARING	ALIGNMENT	
DE20125	55. 00 R 202. 74	225+24.00 N 17°20′06.4"	C/L Spout Springs Road	
DE21263	55. 00 R 15. 00	N 17 20 00.4 227+26.74 N 72*37′23.6"	" C/L Spout Springs Road	
DE20127	70.00 R 211.89	227+26, 75	C/L Spout Springs Road	
DE20128	65.00 R	225+14.92	E C/L Spout Springs Road	
DE20125 REQD EASMT REQD FASMT	13.50 55.00 R = 2602.24 = 0.060	N 65*06'00.6" 225+24.00 SF ACRES	W C/L Spout Springs Road	

DNESMT - PAR 18/SV339 REQ'D DRWY. EASM'T. DE20050

ALIGNMENT

C/L Spout Springs Road C/L Spout Springs Road

STATION/

PNT

OFFSET/

70.00 L 70.00 L 105.00 L 105.00 L 70.00 L

REQD R/W - F	PAR 20/SV338	RE(O'D R/W	DE20053
PNT	OFFSET/ DIST	STATION/ BEARING	ALIGNMENT	
4558	51.85 L 205.15	227+11, 14 S 17°22′36, 4° E	C/L Spout Spr	ings Road
4565 ARC LENGTH :	51.70 L = 17.13	225+05.99	C/L Spout Spr	ings Road
CHORD BEAR INTH CHORD RADIUS	= \$ 63*03′30.7 = 16.89 = 29.50			
DEGREE 4574	= 194*13′22. 68.36 L 1.65	7* 225+03. 17 S 79*11'33. 0*	C/L Spout Spr	ings Road
DE20121	70.00 L 207.82	225+03.36 N 17°20′06.4' V	C/L Spout Spri	ngs Road
DE20129	70.00 L 18.15	227+11.18 N 72°47′24.0°	C/L Spout Spri	ngs Road
4558 REQD R/W REQD R/W REMAINDER	51.85 L = 3781.14	227+11.14 SF ACRES ACRES	- C/L Spout Spr	ings Road

11111111111			
PESMT - PAR	20/SV338 EA	SM'T. FOR CONST. AND AND UTILITI	
PNT	OFFSET/ DIST	STATION/ BEARING	ALIGNMENT
DE20129	70.00 L 207.82	227+11.18 S 17°20′06.4° E	C/L Spout Springs Road
DE20121	70.00 L 15.10	225+03. 36 S 79*11'33. 0' V	C/L Spout Springs Road
DE 20 I 30	85. 00 L 206. 14	225+05.07 N 17*20'06.4' W	C/L Spout Springs Road
DE20131	85. 00 L 15. 00	227+11.21 N 72°47'24.0' 1	_ C/L Spout Springs Road
DE20129 REQD EASMT REQD EASMT	70.00 L = 3104.68 = 0.071	227+11. 18 SF ACRES	C/L Spout Springs Road

REQD R/W -	PAR 21/SV337	RL	Q'D R/W	DE 20055
PNT	OFFSET/ DIST	STATION/ BEARING	ALIGNMENT	
4557	51.90 L 65.78	227+76, 92 \$ 17*22'36, 4"	C/L Spout Spr	ings Road
4558	51.85 L	227+11.14 \$ 72*47'24.0"	C/L Spout Spr	ings Road
DE20129	70.00 L 65.73	227+11, 18 N 17*20'06, 4'	C/L Spout Spri	ngs Road
DE20132	70.00 L 18.10	227+76.90 N 72°37′23.6°	C/L Spout Spri	ngs Road
4557 REQD R/W	51.90 L = 1191.89	227+76. 92 SF	C/L Spout Spr	ings Road
REQD R/W Remainder	= 0.027 = +/- 0.99	ACRES ACRES		

PESMT - PAR	21/SV337 EASM	'T. FOR CONST. AND AND UTILITIE	MAINT. OF SLOPES DE20056 ES
PNT	OFFSET/ DIST	STATION/ BEARING	ALIGNMENT
4549	72. 01 L 154. 87	229+31.77 S 17*22′36.3" E	C/L Spout Springs Road
4556	71.90 L 1.90	227+76.90 N 72"37'23.6" F	C/L Spout Springs Road
DE20132	70.00 L	227+76.90	C/L Spout Springs Road
DE20129	65. 73 70. 00 L 15. 00	\$ 17*20'06.4' E 227+11.18 \$ 72*47'24.0' W	C/L Spout Springs Road
DE20131	85.00 L	227+11.21	C/L Spout Springs Road
DE20133	190. 69 85. 00 L	229+01.90	C/L Spout Springs Road
DE 20 34	93. 14 171. 31 L	N 85°16′12.5° W 229+36.88	C/L Spout Springs Road
ARC LENGTH CHORD BEAR LNTH CHORD	= 40.02 = N 79'29'19.8 = 39.92	" E	
RADIUS DEGREE 4580	= 165.15 = 34*41'35.4' 131.68 L	229+32.14	C/L Spout Springs Road
4549 REQD EASMT REQD EASMT		N 73°01'03.0' E 229+31.77 SF CRES	C/L Spout Springs Road

PESMI - PAR	22/SV351 EAS	SM'I. FOR CONSI. AND AND UTILITI	MAINI. OF SLOPES DE20057 ES
PNT	OFFSET/ DIST	STATION/ BEARING	ALIGNMENT
DE20135	88.00 R 35.19	229+15.00 N 17*22′36.4' W	C/L Spout Springs Road
4489	87. 98 R 16. 07	229+50.19 N 72*22′42.6' F	C/L Spout Springs Road
4516	104.05 R 51.07	229+50. 27 N 68*51'54. 7' E	C/L Spout Springs Road
DE20136	155.00 R 18.65	229+53. 65 S 17*20'06, 4" E	C/L Spout Springs Road
DE20137	155.00 R 69.92	229+35.00 S 56*02'36.9' W	C/L Spout Springs Road
DE20135 REQD EASMT	88.00 R = 1778.74	229+15.00 SF	C/L Spout Springs Road
REQD EASMT REMAINDER	= 0.041 = +/- 1.6	ACRES ACRES	
NLMAINUEN	- '/ - 1.0	AUNLO	

3700 CRESTWOOD PARKWAY NW, SUITE 800

DULUTH, GEORGIA 30096 PHONE: (770)452-0797 FAX: (770)936-9171



DATE	REVISIONS	DATE	REVISIONS	HALL COUNTY DEPARTMENT OF PUBLIC WORKS
				RIGHT OF WAY DATA
				PROJECT NO: 0015280
				COUNTY: HALL
				LAND LOT NO: N/A
				LAND DISTRICT: N/A GMD: 1270 / 392 / 1419
				DATE 9/28/22 SH 15 OF 46

LAND LOT NO: N/A LAND DISTRICT: N/A GMD: 1270 / 392 / 1419 DATE 9/28/22 SH 16 OF 46 GPLOT-V8 gplotborder-V81-P0.tbl 0015280_60-15-17. dgn SHEET NO. TOTAL SHEETS GRWPLN

YELLOW LOBSTER 888 GA-6, LLC SEE SHEET 14

REQD R/W -	PAR 28/SV332	Ri	EQ'D R/W	DE 2007
PNT	OFFSET/ DIST	STATION/ BEARING	ALIGNMENT	
4548 ARC LENGTH CHORD BEAR LNTH CHORD RADIUS DECRE	60.20 L = 90.88 = S 0*59'12.4 = 90.86 S = 1497.13 F = 3*49'37.3		C/L Spout Sp	rings Road
4564	59. 37 L 10. 77	234+97. 21 S 80*29'09. 0*	C/L Spout Sp W	rings Road
DE20160	70.00 L 93.43	234+95.54 N 7"29'44.3"	" C/L Spout Spr	ings Road
4548 REQD R/W REQD R/W REMAINDER	60. 20 L 439. 39	235+84.60 SF ACRES ACRES	C/L Spout Sp	rings Road

PESMT - PAR	28/SV332 EA	SM'T. FOR CONST. A AND UTILI	ND MAINT. OF SLOPES DE20071 TIES
PNT	OFFSET/ DIST	STATION/ BEARING	AL I GN M ENT
4548	60. 20 L	235+84.60	C/L Spout Springs Road
DE20160	93. 43 70. 00 L	S 7°29′44.3° 234+95.54	C/L Spout Springs Road
DE20162	40.52 110.00 L	\$ 80°29′09.0° 234+89.44	C/L Spout Springs Road
DE20179	97. 16 105. 00 L	N 4"13'10.2" 235+80.00	C/L Spout Springs Road
DE20180	18. 45 120. 00 L 97. 89	N 51°10′49.8° 235+90.00 N 29°22′50.0°	" C/L Spout Springs Road
DE20181	175.00 L	236+63.75	C/L Spout Springs Road
4550	13. 42 162. 09 L	N 80°25′36.0° 236+67.04	C/L Spout Springs Road
4548 REQD EASMT REQD EASMT	134. 96 60. 20 L 7316. 78 0. 168	\$ 44*15'04.2" 235+84.60 SF ACRES	C/L Spout Springs Road

Beverly T. & Thomas L. Logan SEE SHEET 14

PESMT - PAR	29/SV450	EASM'T. FOR CONST. AND UTILII	AND MAINT. OF SLOPES DE20072 TIES
PNT	OFFSET/ DIST	STATION/ BEARING	ALIGNMENT
DE20182	187. 34 L 32. 52	236+85, 40 S 44*15′04, 3*	C/L Spout Springs Road
4550	162.09 L	236+67.04	C/L Spout Springs Road
DE20181	13. 42 175. 00 L	\$ 80°25′36.0° 236+63.75	C/L Spout Springs Road
DE20182 REQD EASMT REQD EASMT REMAINDER	27. 22 187. 34 L = 179. 40 = 0.004 = +/- 0.55	N 20°20′39.0° 236+85.40 SF ACRES ACRES	W C/L Spout Springs Road

......

ADNAN OKANOVIC SEE SHEETS 14,18

PESMT - PAR	30/SV329 E	ASM'T. FOR CONST. AND UTILIT	AND MAINT. OF SLOPES DE200 IES)73
PNT	OFFSET/ DIST	STATION/ BEARING	ALIGNMENT	
CHORD BEAR = LNTH CHORD = RADIUS	212.04		C/L Spout Springs Road	
4548 DF20183	60. 20 L 60. 14 105. 00 L	235+84.60 N 44*15'04.2* 236+22.63	C/L Spout Springs Road W C/L Spout Springs Road	
DE20184	194. 30 100. 00 L 42. 33	N 9 34'30. /' 238+04. 55 S 54'59'32. 5'	E C/L Spout Springs Road	
TIE GO ETIONT	61.25 L = 8136.91 = 0.187 = +/- 1.9	237+88. 38 SF ACRES ACRES	C/L Spout Springs Road	

	R 30/SV329 -		REQ'D DRWY. EASM'T. DE20074
PNT	OFFSET/	STATION/	ALIGNMENT
DE20185 DE20183 4550 DE20182 DE20186 DE20185	101.14 L 105.00 L 162.09 L 187.34 L 173.00 L 101.14 L	236+75. 00 236+22. 63 236+67. 04 236+85. 40 237+00. 00 236+75. 00	C/L Spout Springs Road C/L Spout Springs Road

DWESMT - PA	AR 30/SV329 -	TRACT 2	REQ'D DRWY. EASM'T. DE20595
PNT	OFFSET/	STATION/	ALIGNMENT
DE 20184 DE 20187 DE 20188 DE 20189 DE 20184	100.00 L 99.02 L 111.00 L 112.00 L 100.00 L	238+04. 55 237+50. 00 237+54. 00 238+09. 38 238+04. 55	C/L Spout Springs Road C/L Spout Springs Road C/L Spout Springs Road C/L Spout Springs Road C/L Spout Springs Road

MICHAEL ROS DUBOSE SEE SHEETS 14,18

REQD R/W - I	PAR 31/SV328	RE	Q'D R/W	DE20075
PNT	OFFSET/ DIST	STATION/ BEARING	ALIGNMENT	************
4544	61.14 L 7.14	239+79. 35 \$ 18*10'28. 9*		•
1249 ARC LENGTH CHORD BEAR LNTH CHORD RADIUS DEGREF	= 75.44 = 1497.13	239+72.49 'W	C/L Spout Sprii	ngs Road
DE20190	61. 31 L 84. 26	239+00.00 N 10'50'19.5'	C/L Spout Spring E	ıs Road
DE20192	70.00 L 8.92	239+80, 31 S 65°18′44, 5°	_ C/L Spout Spring E	ıs Road
4544 REQD R/W REQD R/W REMAINDER	. 0.008	239+79, 35 SF ACRES CRES	- C/L Spout Sprin	ngs Road


PESMT - PAR	31/SV328 EAS	SM'T. FOR CONST. A AND UTILIT	ND MAINT. OF SLOPES DE20076 IES
PNT	OFFSET/ DIST	STATION/ BEARING	ALIGNMENT
DE 20192	70.00 L 84.26	239+80.31 \$ 10*50'19.5"	C/L Spout Springs Road
DE20190 ARC LENGTH	61.31 L = 116.19	239+00.00	" C/L Spout Springs Road
CHORD BEAR	= S 13°03′50.2	?' W	
RADIUS DEGREE	= 1497.13		
4547	61.25 L 42.33	237+88.38 N 54*59′32.5"	C/L Spout Springs Road W
DE20184	100.00 L 190.72	238+04.55 N 14*59'40.2" I	" C/L Spout Springs Road
DE20193	100.00 L 30.18	239+83.46 S 65*18'44.5"	C/L Spout Springs Road
DE20192 REOD FASMT	70.00 L = 6847.35	239+80.31 SF	C/L Spout Springs Road
REQD EASMT		icres	

DWESMT - PA	AR 31/SV328	REQ'D DRV	YY. EASM'T.	DE 20077
PNT	OFFSET/	STATION/	ALIGNMENT	
DE20194 DE20184 DE20189 DE20195 DE20194	97.84 L 100.00 L 112.00 L 110.00 L 97.84 L	238+50.00 238+04.55 238+09.38 238+50.00 238+50.00	C/I Spout Spr.	ings Road ings Road ings Road ings Road ings Road





ľ	DATE	REVISIONS	DATE	REVISIONS	HALL COUNTY DEPARTMENT OF PUBLIC WORKS
L					RIGHT OF WAY DATA
ŀ					PROJECT NO: 0015280
F					COUNTY: HALL LAND LOT NO: N/A
ŀ					LAND DISTRICT: N/A
H					GMD: 1270 / 392 / 1419 DATE 9/28/22 SH 17 OF 46

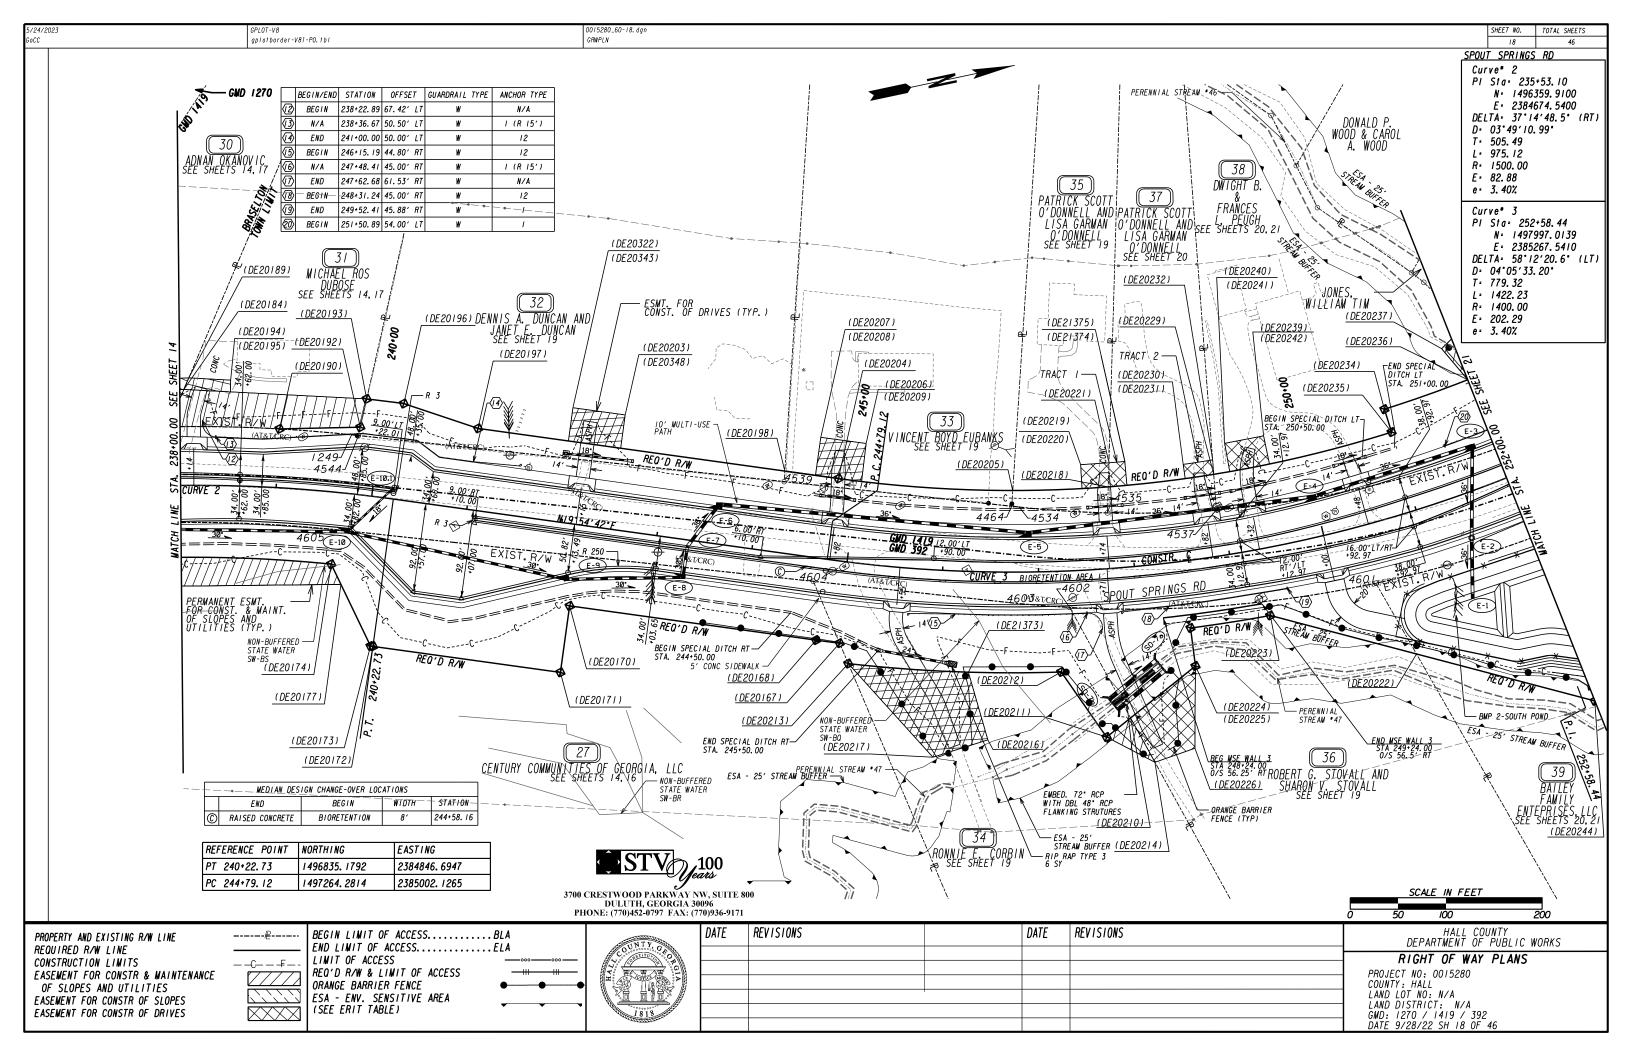

 5/24/2023
 GPL0T-V8
 0015280_60-19-20.dgn

 GoCC
 gplotborder-V81-P0.tbl
 GRWPLN

DENNIS A. DUNCAN AND JANET E. DUNCAN SEE SHEET 18

REQD R/W -	PAR 32/SV327	REQ'D R/W	DE 2007
PNT	OFFSET/ DIST	STATION/ BEARING	ALIGNMENT
4539	74.01 L 446.15	244+23.54 S 18*10′28.8' W	C/L Spout Springs Road
4544	61. 14 L 39. 10	239+79.35 N 65°18'44.5" W	C/L Spout Springs Road
DE20193	100.00 L	239+83.46	C/L Spout Springs Road
DE20196	38. 98 100. 00 L	N 19*06'33.7" E 240+20.00	C/L Spout Springs Road
DE20197	81.57 85.00 L	N 30°30′20.6° E 241+00.00	C/L Spout Springs Road
DE20198	322. 72 85. 00 L	N 19*54'42.1' E 244+22.73	C/L Spout Springs Road
4539 Read R/W Read R/W Remainder	11.02 74.01 L = 9070.17 = 0.208 = +/- 8.8	\$ 74*18'26.2" E 244+23.54 SF ACRES ACRES	C/L Spout Springs Road

DWESMT - PA	AR 32/SV327	REQ'D DF	RWY. EASM'T.	DE20079
PNT	OFFSET/	STATION/	ALIGNMENT	
DE20203 DE20322 DE20343 DE20348 DE20203	85. 00 L 85. 00 L 120. 00 L 120. 00 L 85. 00 L	242+50.00 241+95.00 241+95.00 242+50.00 242+50.00	C/L Spout Spr	ings Road ings Road ings Road ings Road ings Road

VINCENT BOYD EUBANKS SEE SHEET 18

NEWD N/W - I	PAR 33/SV326	11111111111111111	:a'D R/W	DE2008
PNT	OFFSET/ DIST	STATION/ BEARING	ALIGNMENT	
4464	68, 63 L 238, 50	246+71.96 S 18*10′28.8*	C/L Spout Spri	ings Road
4539	74.01 L 11.02	244+23.54 N 74*18'26.2"	C/L Spout Spri	ings Road
DE 20198	85. 00 L 56. 40	244+22.73 N 19*54'42.1"	" C/L Spout Sprin	ngs Road
DE20204 ARC LENGTH	85. 00 L = 182. 19	244+79. 12	C/L Spout Sprin	ngs Road
CHORD BEAR	= N 15 56′33.3 = 182.04	" E		
RADIUS	= 1315.00			
DE 20205	85. 00 L 16. 40	246+73.09 S 74*17'34.1*	C/L Spout Sprin	ngs Road
4464 REQD R/W	68. 63 L 2529. 06	246+71.96 SF	C/L Spout Spri	ings Road
REQD R/W REMAINDER	· 0.058	ACRES CRES		

DWESMT - PAR	33/SV326	REQ'D DF	RWY. EASM'T.	DE 2008
PNT	OFFSET/	STATION/	ALIGNMENT	
ARC LENGTH = CHORD BEAR = INTH CHORD =	\$ 19*22′5. 24.31 = 1315.00	5. 5* W	C/L Spout	Springs Road
DE 20204 DE 20207 DE 20208 DE 20209 DE 20206	85. 00 L 85. 00 L 125. 00 L 125. 00 L 85. 00 L	244+79. 12 244+55. 00 244+55. 00 245+05. 00 245+05. 00	C/L Spout	Springs Road Springs Road Springs Road Springs Road Springs Road

RONNIE E. CORBIN SEE SHEET 18

REQD R/W -	PAR 34/SV304	REQ	'D R/W	DE20082
PNT	OFFSET/ DIST	STATION/ BEARING	ALIGNMENT	
4604 4603	24.69 R 205.00 31.64 R	244+67.93 N 18*10′28.8° E 246+69.13	·	Springs Road Springs Road
ARC LENGTH CHORD BEAR LNTH CHORD RADIUS DEGREE		' E		
4602	38. 05 R 131. 47	247+30.83 N 73*08′31.7* E	C/L Spout	Springs Road
DE20210	156. 84 R 31. 98	247+83.54 S 26*39'39.7* E	C/L Spout	Springs Road
DE20211	175. 00 R 82. 67	247+60.00 S 67*04′50.9* W	C/L Spout	Springs Road
	105.00 R = 222.27	247+20.00		Springs Road
CHORD BEAR LNTH CHORD RADIUS DEGREE		W		
DE20213	93.11	245+13.24 \$ 78*58′32.7" W		Springs Road
4604 Reqd R/W Reqd R/W Remainder	0.524	244+67. 93 SF ACRES CRES	C/L Spout	Springs Road

......

PESMT - PAR	34/SV304 E.	ASM'T. FOR CONST. AND UTILI	AND MAINT. OF SLOPES TIES	DE 2008.
PNT	OFFSET/ DIST	STATION/ BEARING	ALIGNMENT	
DE20211	175.00 R 31.98	247+60.00 N 26*39′39.7'	C/L Spout Springs	Road
DE20210	156. 84 R 52. 68	247+83.54 N 73*08'31.7'	C/L Spout Springs	Road
DE 20214	205. 00 R 56. 79	248+02. 46 S 39*26′02. 6'	C/L Spout Springs	Road
DE20211 REQD EASMT	175.00 R = 830.15	247+60.00 SF	" C/L Spout Springs	Road
REQD EASMT	- 0.019	ACRES		

DWESNT - PA	IR 34/SV304	REQ'D DR	WY. EASM'T.	DE 200
PNT	OFFSET/	STATION/	ALIGNMENT	
	= 125.52 = N 16 07'34.	245+13.24 I' E	C/L Spout	Springs Road
LNTH CHORD RADIUS DEGREE	S = 1505.00 E = 3°48′25.3°			
DE21373 DE20216 DE20217 DE20213	105.00 R 175.00 R 195.00 R 105.00 R	246+30, 00 246+50, 00 246+00, 00 245+13, 24	C/L Spout	Springs Road Springs Road Springs Road Springs Road

PATRICK SCOTT O'DONNELL AND LISA GARMAN O'DONNELL SEE SHEET 18

REQD R/W - P	PAR 35/SV325	F	REO'D R/W	DE 2008
PNT	OFFSET/ DIST	STATION/ BEARING	ALIGNMENT	
4535 ARC LENGTH = CHORD BEAR = LNTH CHORD = RADIUS	\$ 15,46'27.9	247+76.14 ' W	C/L Spout	Springs Road
DEGREE 4534 4464	5 12 31. 3 67. 76 L 7. 87 68. 63 L	246+80.19 S 18*10′28.7 246+71.96	' W	Springs Road Springs Road
DE20205 ARC LENGTH = CHORD BEAR =	16. 40 85. 00 L	N 74°17′34.1 246+73.09	' W	Springs Road
LNTH CHORD = RADIUS DEGREE	99. 56 - 1315. 00 - 4 21 25. 5		0// 0	C! D4
DE20218 4535 REQD R/W REQD R/W	85. 00 L 27. 11 58. 04 L 2178. 47 0. 050	247+79.11 S 76*20'21.0 247+76.14 SF ACRES	' E	Springs Road Springs Road
REMAINDER	= +/- , A	ICRES		

.....

DWESMT - PA	R 35/SV325	REQ'D DI	RWY. EASM'T.	DE20086
PNT	OFFSET/	STATION/	ALIGNMENT	
ARC LENGTH CHORD BEAR LNTH CHORD RADIUS	85.00 L = 27.34 = \$ 8'13'48.6 = 27.34 = 1315.00 = 4'21'25.5"		C/L Spout S	prings Road
DE 20219 DE 20220 DE 20221 DE 20218	85. 00 L 110. 00 L 110. 00 L 85. 00 L	247+50.00 247+50.00 247+81.97 247+79.11	C/L Spout S C/L Spout S C/L Spout S C/L Spout S	prings Road prings Road prings Road prings Road

ROBERT G. STOVALL AND SHARON V. STOVALL SEE SHEET 18

REQD R/W -	PAR 36/SV303	RE	a'D R/W	DE 20087
PNT	OFFSET/ DIST	STATION/ BEARING	ALIGNMENT	
4602 ARC LENGTH CHORD BEAR LNTH CHORD RADIU		247+30.83 'E	C/L Spout Sp	orings Road
DEGRE. 460 I	61.56 R	250+39.75	C/L Spout Sp	orings Road
DE20222	85. 04 143. 93 R 157. 64	N 72*10'58.7' 250+59.43 S 26'44'49.9'	C/L Spout Spi	rings Road
DE20223 ARC LENGTH	70.00 R = 84.00	249+30.00	" C/L Spout Spi	rings Road
CHORD BEAR LNTH CHORD RADIU	= S 3*05′46.3′ = 83.99 'S = 1470.00	' W		
DEGRE. DE 20224	70.00 R	248+50.00	_ C/L Spout Spi	rings Road
DE 20225	40.00 110.00 R	\$ 85°15′58.6° 248+50.00	C/L Spout Spi	rings Road
DE20210	86. 55 156. 84 R	\$ 26°39′39.7° 247+83.54	C/L Spout Spi W	rings Road
4602 REQD R/W	131.47 38.05 R V = 16255.38	S 73*08′31.7* 247+30.83 SF	W C/L Spout Sp	orings Road
REQD R/W REMAINDER	V = 0.373	ACRES ACRES		

11111111111			************	
	AR 36/SV303	REQ'D DR	WY. EASM'T.	DE 2008
PNT	OFFSET/	STATION/	ALIGNMENT	
DE20210 DE20225 DE20226 DE20214 DE20210	156. 84 R 110. 00 R 195. 00 R 205. 00 R	247+83.54 248+50.00 248+40.00 248+02.46 247+83.54	C/L Spout S C/L Spout S C/L Spout S C/L Spout S	orinas Road


STV years

3700 CRESTWOOD PARKWAY NW, SUITE 800 DULUTH, GEORGIA 30096 PHONE: (770)452-0797 FAX: (770)936-9171

HALL COUNTY DEPARTMENT OF PUBLIC WORKS

RIGHT OF WAY DATA

PROJECT NO: 0015280
COUNTY: HALL
LAND LOT NO: N/A
LAND DISTRICT: N/A
GMD: 1270 / 1419 / 392
DATE 9/28/22 SH 19 0F 46

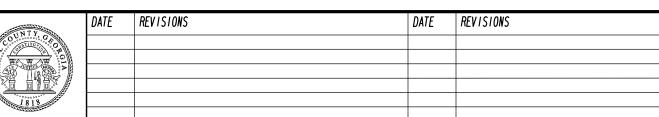

0015280_60-19-20. dan 5/24/2023 aplotborder-V81-PO.tbl GRWPLN PATRICK SCOTT O'DONNELL AND LISA GARMAN O'DONNELL DWIGHT B. & FRANCES L. PEUGH BAILEY FAMILY ENTERPTISES, LLC SEE SHEETS 18, 21 SEE SHEETS 18,21 SEE SHEET 18 REQD R/W - PAR 38/SV323 REQ'D R/W DE20092 REQD R/W - PAR 37/SV324 REQ'D R/W DE20089 REQD R/W - PAR 39/SV302 REQ'D F REQ'D R/W PNT OFFSET/ STATION/ ALIGNMENT DIST BEARING PNT OFFSET/ STATION/ ALIGNMENT DIST BEARING PNT OFFSET/ STATION/ ALIGNMENT DIST BEARING 4533 30.56 L 252+98.10 C/L Spout Springs Road
ARC LENGTH = 394.06
CHORD BEAR = S 2*48'35.3' E
LNTH CHORD = 391.96
RADIUS = 1100.00
DEGREE = 5*12'31.3'
4537 48.00 L 248+93.81 C/L Spout Springs Road
ARC LENGTH = 190.61
CHORD BEAR = N 1'20'45.0' W
INTH CHORD = 190.44 4601 61.56 R 250+39.75 C/L Spout Springs Road

ARC LENGTH : 241.34
CHORD BEAR : N 5'57'06.6' W
LNTH CHORD : 240.94
RADIUS : 1200.00
DEGREE : 4'46'28.7'
4600 69.12 R 252+70.09 C/L Spout Springs Road
4599 79.11 R 252+69.28 C/L Spout Springs Road

ARC LENGTH : 98.69
CHORD BEAR : N 14'00'56.1' W
INTH CHORD : 98.66 ARC LENGTH : 136. 83
CHORD BEAR : N | 120' 45. 0 \ W

EXAMPLE | 136. 83
CHORD BEAR : N | 120' 45. 0 \ W

LITH CHORD : 190. 44
RADIUS : 1315. 00
DEGREE : 4'21'25.5 \
DE20235 | 85. 00 | 251. 00. 00 | C/L Spout Springs Road

ARC LENGTH : 136. 83
CHORD BEAR : N | 8' 32' 13. 2 \ W

LITH CHORD : 136. 77
RADIUS : 1290. 00
DEGREE : 4'26' 29. 5
DE20233 | 110. 00 | 252. 48. 50 | C/L Spout Springs Road

IT. 38 | N | 51' 20' 13. 9 \ E

4528 | 94. 50 | L | 252. 65. 99 | C/L Spout Springs Road

IT. 98 | N | 51' 20' 13. 9 \ E

4532 | 78. 42 | L | 252. 65. 56 | C/L Spout Springs Road

4533 | 30. 56 | L | 252. 98. 10 | C/L Spout Springs Road

REDO R/W | 21169.76 | SF

REDO R/W | 21169.76 | SF

REMAINDER : +/- 1.6 | ACRES CHURD BEAR : N 14 UU 56.1 LNTH CHORD : 98.66 RADIUS : 1210.00 DEGREE : 4*44'06.7* 4598 79.67 R 4593 210.41 R 254+01.96 C/L Spout Springs Roa

46.00 R 41.06.37.8 E

DE20243 250.00 R 254+22.08 C/L Spout Springs Road

ARC LENGTH = 261.74

CHORD BEAR = S 14.08'05.9 E

LWTH CHORD = 261.47

RADIUS = 1650.00

DEGREE = 37.28'20.9 '

DE20244 250.00 R 252+00.00 C/L Spout Springs Road

194.61 S 27.29'00.2 W C/L Spout Springs Road

DE20222 140.53 R 250+58.7 W C/L Spout Springs Road

81.53 S 72'10'58.7 W C/L Spout Springs Road

4601 61.56 R 250+39.75 C/L Spout Springs Road

REDD R/W = 57856.30 SF

REDD R/W = 1.328 ACRES

REMAINDER + +/- 7.6 ACRES DWESMT - PAR 37/SV324-TRACT I REQ'D DRWY. EASM'T. DE20090 PNT OFFSET/ STATION/ ALIGNMENT DE21375 85.00 L 248+00.00

ARC LENGTH = 19.63
CHORD BEAR = S 7'12'25.2' W
LNTH CHORD = 19.63
RADIUS = 1315.00
DEGREE = 4'21'25.5'
DE20218 85.00 L 247+79.11
DE20221 110.00 L 247+81.97
DE21374 110.00 L 248+00.00
DE21375 85.00 L 248+00.00 C/L Spout Springs Road PESMT - PAR 38/SV323 EASM'T. FOR CONST. AND MAINT. OF SLOPES DE20569 AND UTILITIES JAMITUN/ ALIGNMENT BEARING PNT OFFSET/ STATION/ DIST BEARI DWESMT - PAR 37/SV324-TRACT 2 REQ'D DRWY. EASM'T. DE20091 OFFSET/ STATION/ AL I GNMENT DE20229 85.00 L 248+97.08
ARC LENGTH = 30.13
CHORD BEAR = \$5.3°27'46.7' W
LNTH CHORD = 30.13
RADIUS = 1315.00
DEGREE = 4°21'25.5'
DE20230 85.00 L 248+65.00
DE20231 100.00 L 248+65.00
DE20232 100.00 L 248+98.45
DE20229 85.00 L 248+97.08 C/L Spout Springs Road

> DWESMT - PAR 38/SV323 REQ'D DRWY. EASM'T. PNT OFFSFT/ STATION/ AL LGNMENT DE20239 85.00 L 249+60.00
> ARC LENGTH = 42.27
> CHORD BEAR = \$ 1 09 07.9 W
> LNTH CHORD = 24.27
> RADIUS = 1315.00
> DEGREE = 4 21 25.5 *
> DE20240 85.00 L 249+15.00
> DE20241 115.00 L 249+60.00
> DE20242 115.00 L 249+60.00
> DE20239 85.00 L 249+60.00 C/L Spout Springs Road C/L Spout Springs Road C/L Spout Springs Road C/L Spout Springs Road C/L Spout Springs Road


C/L Spout Springs Road C/L Spout Springs Road C/L Spout Springs Road C/L Spout Springs Road

3700 CRESTWOOD PARKWAY NW, SUITE 800

DULUTH, GEORGIA 30096 PHONE: (770)452-0797 FAX: (770)936-9171

SHEET NO. TOTAL SHEETS

REVISIONS DATE REVISIONS HALL COUNTY DEPARTMENT OF PUBLIC WORKS RIGHT OF WAY DATA PROJECT NO: 0015280 COUNTY: HALL LAND LOT NO: N/A LAND DISTRICT: N/A GMD: 1270 / 1419 / 392 DATE 9/28/22 SH 20 OF 46

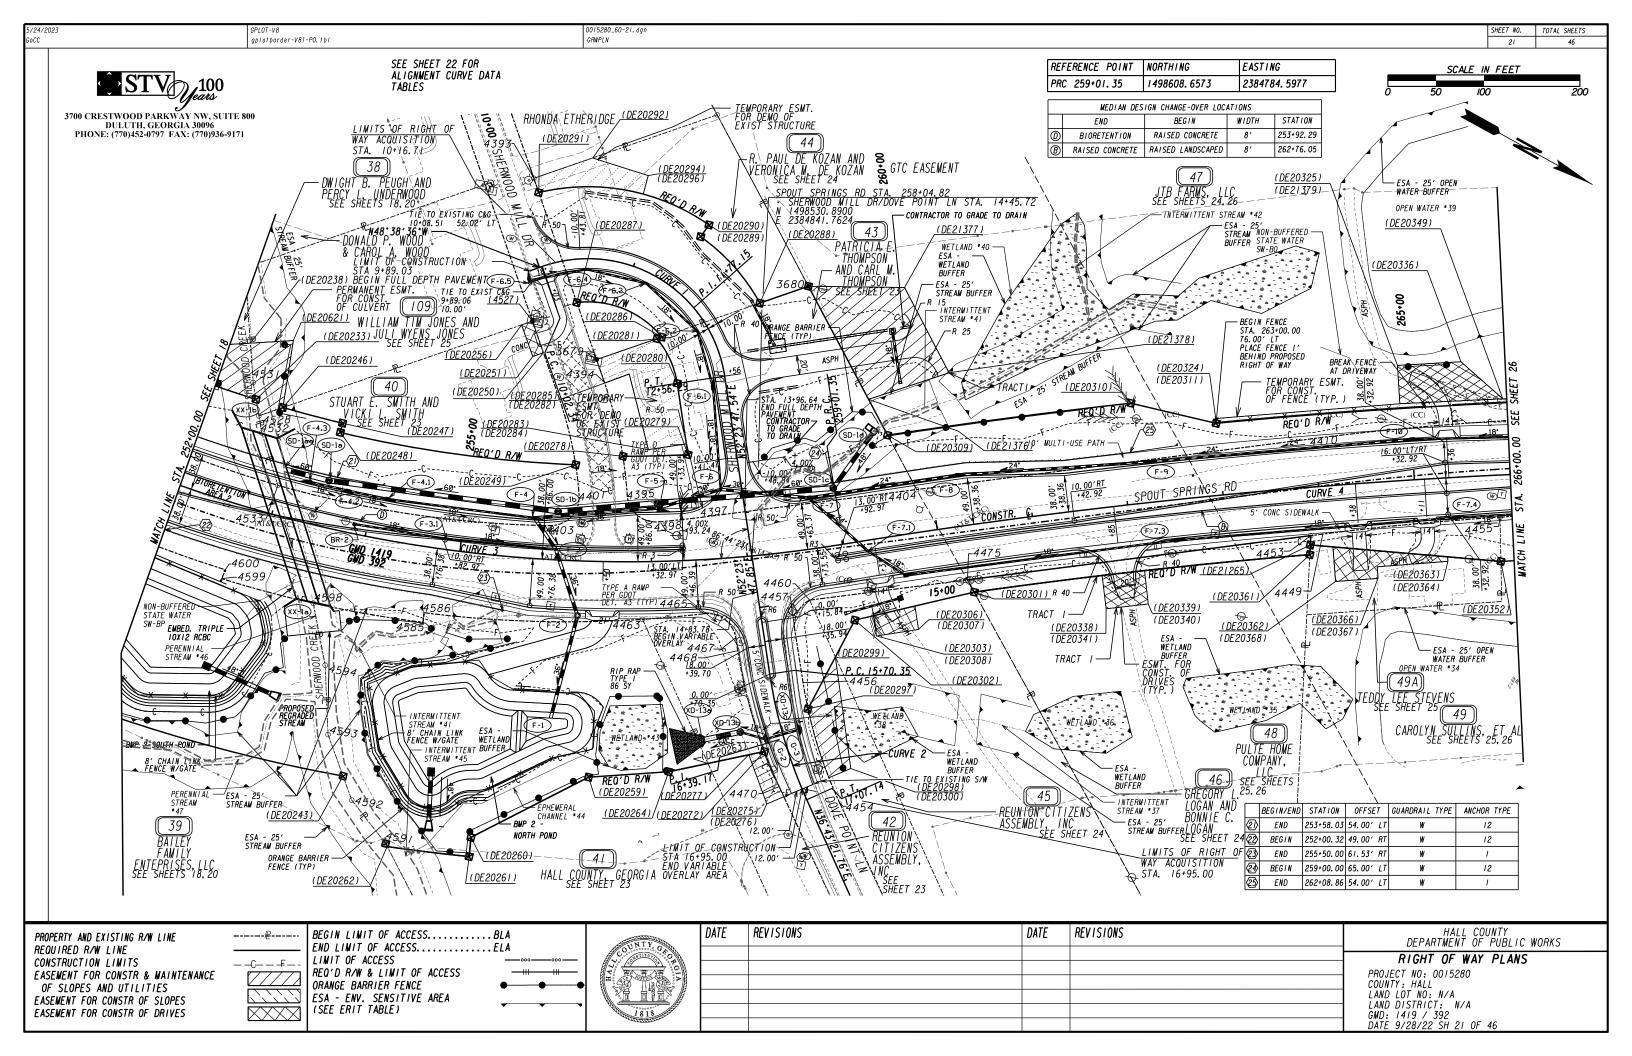


GPLOT-V8 gplotborder-V81-P0.tbl 0015280_60-22. dgn SHEET NO. TOTAL SHEETS GRWPLN SPOUT SPRINGS RD SHERWOOD WILL DR/DOVE POINT LN Curve* | | PI Sta: ||+77.||5 Curve* 3 Curve• 4 Curve* 2 PI Sta: 252+58.44 PI Sta: 268+69.40 (I) PI Sta: 288+06.87 (2) PI Sta: 16+39.17 N: 1497997.0139 N: 1499368.4233 (1) N: 1501205.0160 (2) N: 1498308.6300 N: 1498648.9340 E: 2385267.5410 E: 2384184.6992 (1) E: 2383517.5559 (2) E • 2384553.1880 E • 2384995.0270 DELTA-101°02'23.9° (RT)
D- 39°47'19.45°
T- 174.81 DELTA: 58°12′20.6° (LT) D: 04°05′33.20° DELTA: 27°43'28.4" (RT) D: 00°57'17.75"(1) D: 00°28'38.87"(2) DELTA: 15°40'26.1° (LT) D: 11°27'32.96° T 779.32 T= 1653.62(1) T= 2306.90(2) T • 68.82 L: 1422.23 L: 1919.56(1) L: 1967.50(2) L. 253.94 L: 136.78 R: 144.00 E: 82.48 R= 500.00 E= 4.71 R= 1400.00 R: 6000.00(1) R: 12000.00(2) E: 223.70 e: N/A E · 202.29 e · 3.40% e · 4.00% e: N/A




3700 CRESTWOOD PARKWAY NW, SUITE 800 DULUTH, GEORGIA 30096 PHONE: (770)452-0797 FAX: (770)936-9171

UNTY	DATE	REVISIONS	DATE	REVISIONS	HALL COUNTY DEPARTMENT OF PUBLIC WORKS
1 1 1 1 1 1 1 1 1 1 1 1 1 1 1 1 1 1 1					ALIGNMENT CURVE DATA
A STATE OF THE STA					PROJECT NO: 00/5280 COUNTY: HALL
					LAND LOT NO: N/A
1818					LAND DISTRICT: N/A GMD: 1419 / 392
William .					DATE 9/28/22 SH 22 OF 46

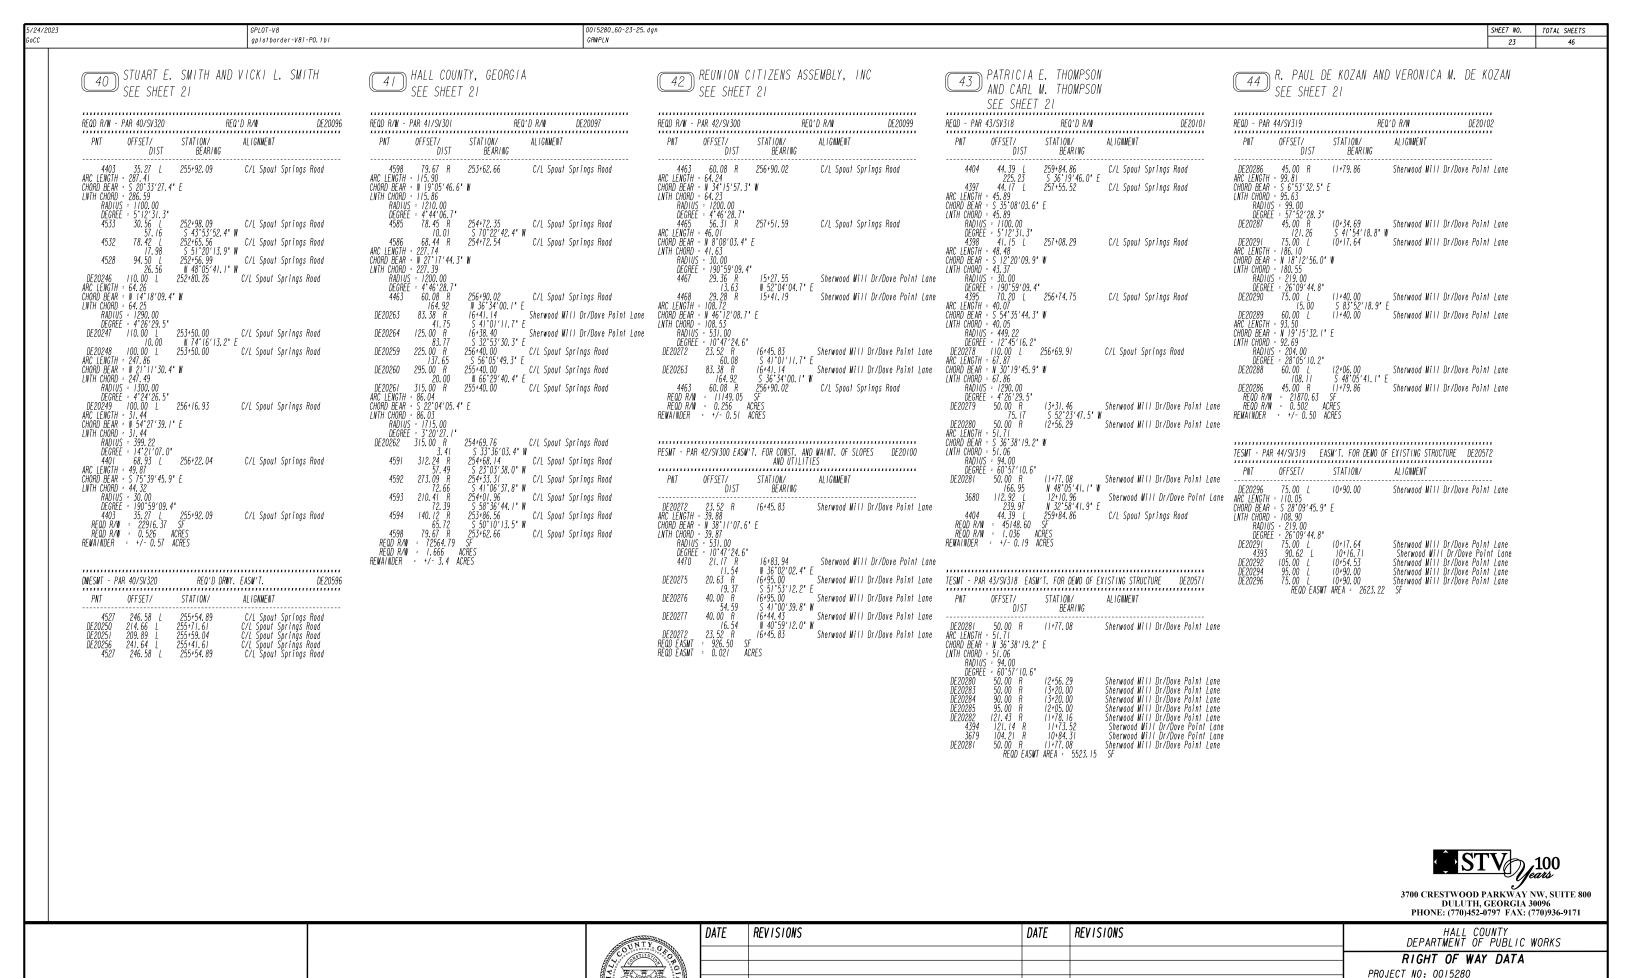

COUNTY: HALL LAND LOT NO: N/A LAND DISTRICT: N/A GMD: 1419 / 392

DATE 9/28/22 SH 23 OF 46

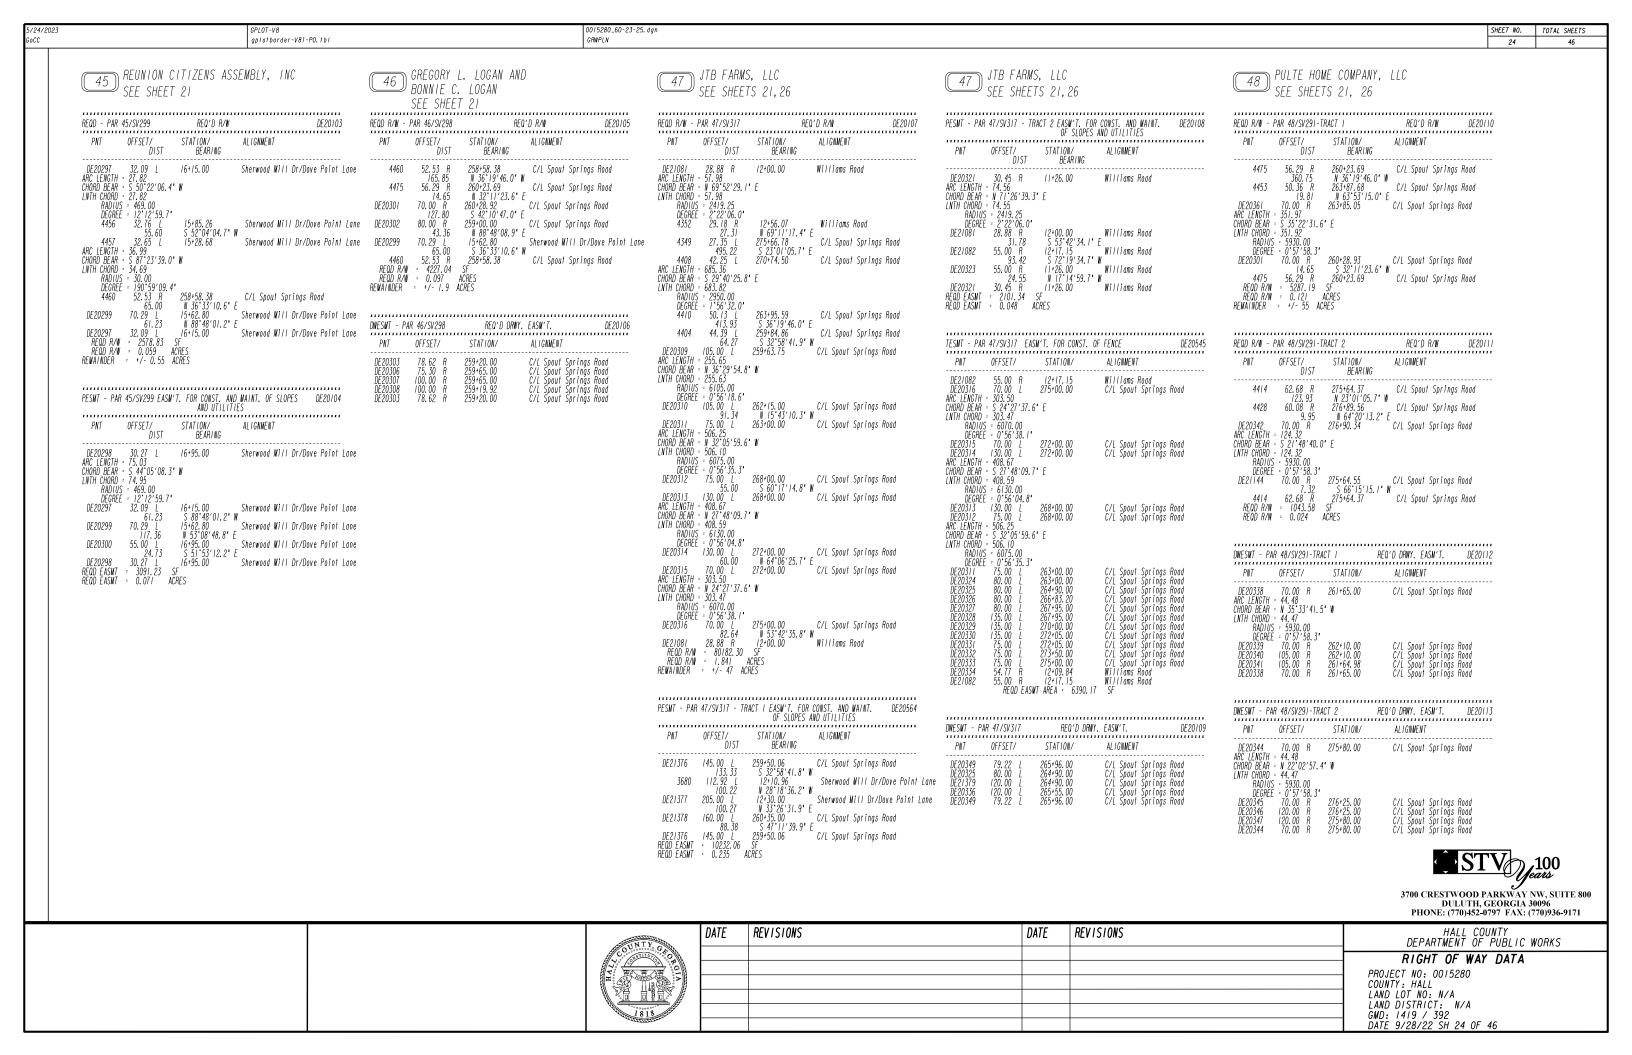

0015280_60-23-25.dgn GRWPLN GPLOT-V8 gplotborder-V81-P0.tbl SHEET NO. TOTAL SHEETS

CAROLYN SULLINS, ET AL SEE SHEETS 21, 26

REOD R/W -	PAR 49/SV295	RL	EQ'D R/W	DE20114
PNT	OFFSET/ DIST	STATION/ BEARING	ALIGNMENT	
MING ELITOTII	43.84 R = 346.77 = N 29*06′50.9 = 346.55	265+87.29 "W	C/L Spout Spri	ngs Road
RADIUS DEGREE 4446		269+36.57 N 66*36′44.0*	C/L Spout Spri	ngs Road
DE21084	75. 00 R 343. 79	269+34.31 S 32*35′33.5*	C/L Spout Sprin	gs Road
DE 20352	90. 00 R 46. 18	265+86.01 S 59*49'30.6"	C/L Spout Sprin	gs Road
4455 REQD R/W REQD R/W RFMAINDFR	43. 84 R = 13535. 79 = 0. 311	265+87.29 SF ACRES ICRES	C/L Spout Spri	ngs Road

DWESMT - 1	PAR 49/SV295	REQ'D DR	WY. EASM'T.	DE 20
PNT	OFFSET/	STATION/	ALIGNMENT	
DE20353 DE20358 DE20359 DE20360 DE20353	84. 12 R 80. 00 R 95. 00 R 106. 00 R 84. 12 R	267+80.00 268+58.00 268+40.00 268+00.00 267+80.00	C/L Spout Spr C/L Spout Spr C/L Spout Spr C/L Spout Spr C/L Spout Spr	ings Road ings Road ings Road ings Road ings Road

49A) TEDDY LEE STEVENS SEE SHEET 21

REQD R/W - F	PAR 49A/SV455	REQ	'D R/W	DE201
PNT	OFFSET/ DIST	STATION/ BEARING	ALIGNMENT	
4453	50. 36 R 12. 67	263+87.68 N 36*19′46.0" N	, C/L Spout Sp	orings Road
4449 ARC LENGTH =	49.76 R	264+00.44	C/L Spout Sp	orings Road
CHORD BEAR = LNTH CHORD =	N 34°27′52.6	ô' W		
RADIUS DEGREE	= 2850.00 = 2*00'37.4"			
4455	43. 84 R 46. 18	265+87.29 N 59*49′30.6" F	. C/L Spout Sp	orings Road
DE 20352	90. 00 R 199. 38	265+86.01 S 24*03'23.9" F	C/L Spout Spr	rings Road
DE21265	60. 00 R 9. 72	263+86.39	C/L Spout Spr	rings Road
4453	50. 36 R	263+87.68	C/L Spout Sp	orings Road
REQD R/W REQD R/W	5755.23 0.132	SF ACRES		
REMAINDER	· +/- 0.26	ACRES		

DWESMT - P	AR49A/SV455	REQ'D DF	RWY. EASM'T.	DE2011
PNT	OFFSET/	STATION/	ALIGNMENT	
DE 20362 DE 20363 DE 20364 DE 20366 DE 20367 DE 20368 DE 20362	63. 91 R 82. 27 R 87. 00 R 88. 00 R 100. 00 R 100. 00 R 63. 91 R	264+10.00 265+30.00 265+30.00 264+55.00 264+55.00 264+10.00 264+10.00	C/L Spout C/L Spout	Springs Road Springs Road Springs Road Springs Road Springs Road Springs Road Springs Road


WILLIAM TIM JONES AND JULI WYENS JONES SEE SHEET 21

LJMI IAN	103/3V321 Li	AND UTILIT	AND MAINT. OF SLOPES DE2057 TIES
PNT	OFFSET/ DIST	STATION/ BEARING	ALIGNMENT
DE20246	110.00 L 26.56	252+80, 26 S 48*05′41, I*	C/L Spout Springs Road
4528	94.50 L	252+56.99	C/L Spout Springs Road
DE20233	17.38 110.00 L	S 51°20′13.9° 252+48.50	C/L Spout Springs Road
4531	17. 90 125. 91 L	S 51°20′13.9° 252+39.55	W C/L Spout Springs Road
DE20238	41.02 163.88 L	S 56°54′32.4° 252+22.23	W C/L Spout Springs Road
DE20621	44. 89 180. 00 L	N 32°30′58.5° 252+70.00	W C/L Spout Springs Road
DE20246 REQD EASMT	70.60 110.00 L = 2606.82	N 69°50′49.9° 252+80.26 SF	E C/L Spout Springs Road
REQD EASNT REMAINDER	= 0.060 = +/- 0.99	ACRES ACRES	






DATE	REVISIONS	DATE	REVISIONS	HALL COUNTY DEPARTMENT OF PUBLIC WORKS
				RIGHT OF WAY DATA
		-		PROJECT NO: 00/5280
		-		COUNTY: HALL LAND LOT NO: N/A
				LAND DISTRICT: N/A
				GMD: 1419 / 392 DATE 9/28/22 SH 25 OF 46

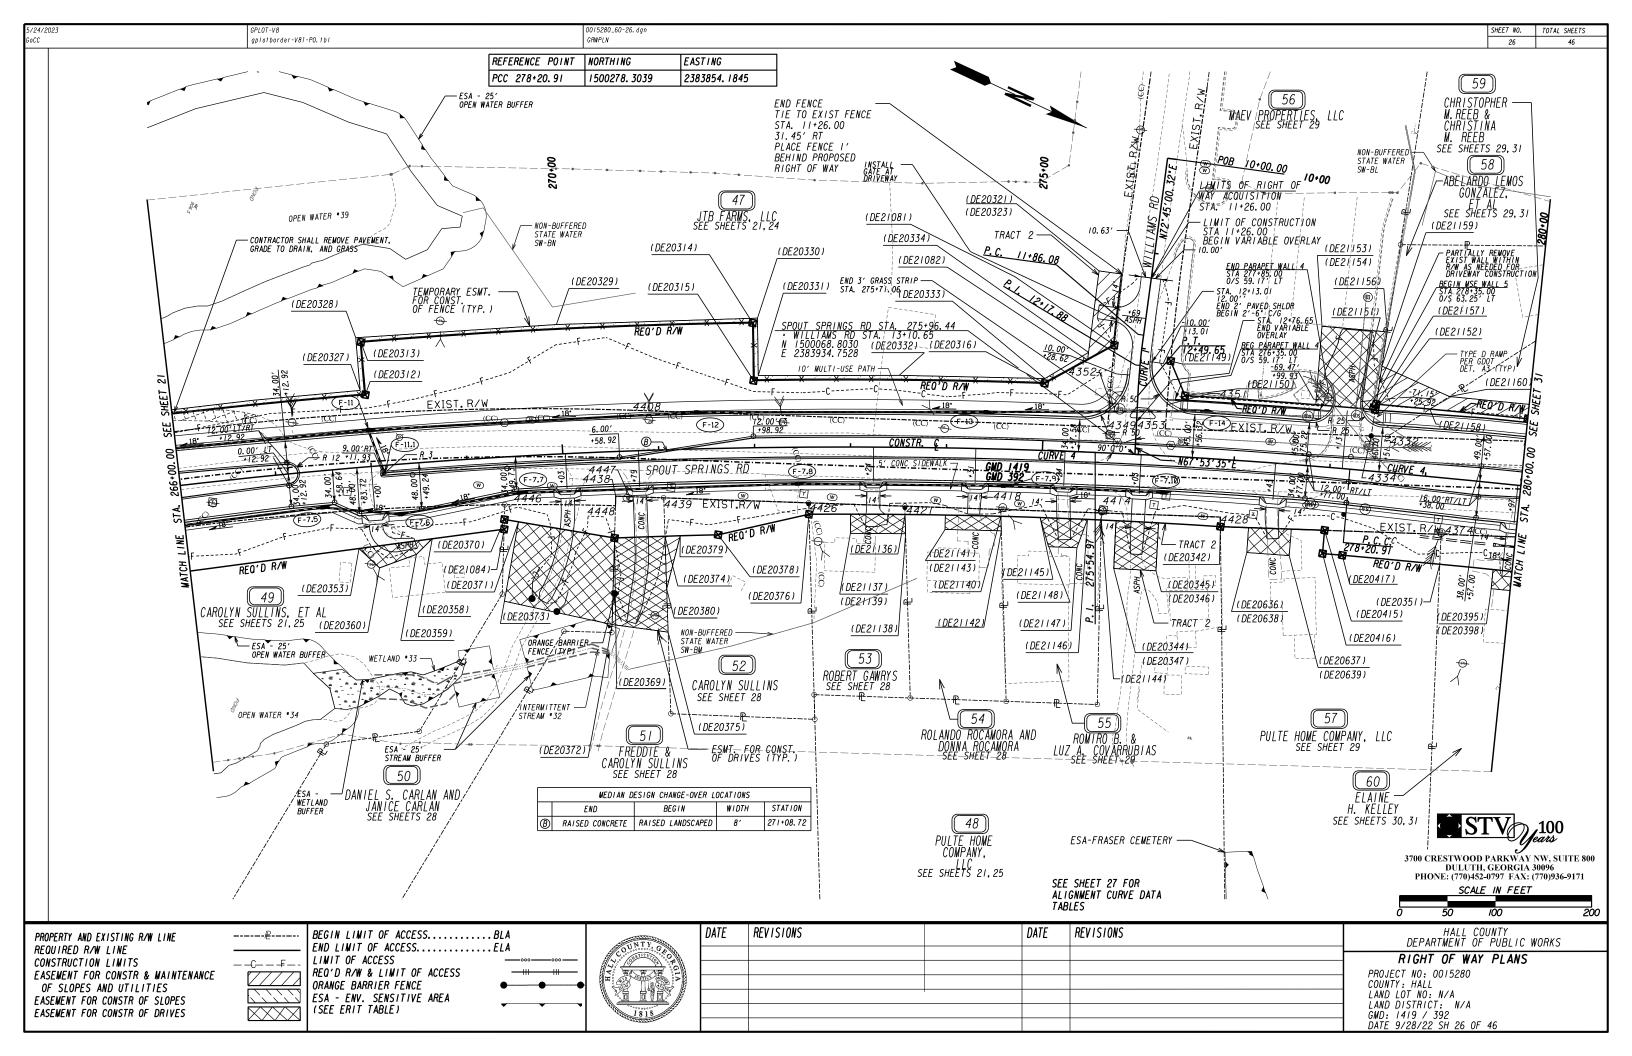

GPLOT-V8 gplotborder-V81-P0.tbl 0015280_60-27. dgn SHEET NO. TOTAL SHEETS GRWPLN SPOUT SPRINGS RD WILLAMS ROAD LITANY CT (SEE SHEET 35) Curve* I
PI Sta: 13+62.64
N: 1501070.4310
E: 2383487.1060
DELTA: 02'14'21.0' (LT)
D: 02'51'53.24'
T: 39.09 Curve* 4 Curve° I PI Sta: 12+17.88 N: 1500033.8780 E: 2383848.7730 DELTA: 04*51'25.2* (LT) D: 07*38'21.97* PI Sta· 268+69.40 (I) PI Sta· 288+06.87 (2)
N· 1499368.4233 (I) N· 1501205.0160 (2)
E· 2384184.6992 (I) E· 2383517.5559 (2) DELTA: 27°43'28.4" (RT) D: 00°57'17.75"(1) D: 00°28'38.87"(2) T. 1653.62(1) T. 2306.90(2) L: 63.58 R: 750.00 E: 0.67 L: 78.16 R: 2000.00 E: 0.38 e: N/A L. 1919.56(1) L. 1967.50(2) R: 6000.00(1) R: 12000.00(2) E · 223.70 e• N/A e• N/A



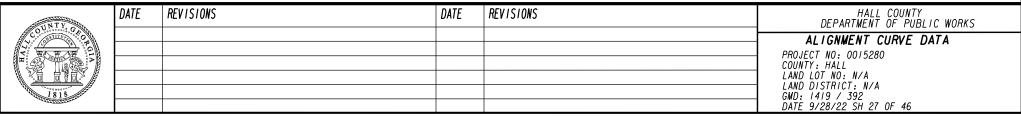

0015280_60-28-30. dan SHEET NO. TOTAL SHEETS gplotborder-V81-P0.tbl GRWPLN DANIEL S. CARLAN AND JANICE CARLAN SEE SHEET 26 FREDDIE & CAROLYN SULLINS SEE SHEET 26 52 CAROLYN SULLINS SEE SHEET 26 ROLANDO ROCAMORA AND DONNA ROCAMORA
SEE SHEET 26 ROBERT GAWRYS 53 SEE SHEET 26 REQ'D R/W REQD R/W - PAR 51/SV292 REQ'D R/W REQD R/W - PAR 52/SV290 REQ'D R/W DE20122 REQD R/W - PAR 53/SV281 REQ'D R/W DE20124 REQD R/W - PAR 54/SV280 REQ'D R/W DE20126 PNT OFFSET/ STATION/ DIST BEARING PNT OFFSET/ STATION/ DIST BEARING PNT OFFSET/ STATION/ DIST BEARIN PNT OFFSET/ STATION/ DIST BEARI ALIGNMENT PNT OFFSET/ STATION/ DIST BEARL ALIGNMENT ALIGNMENT ALIGNMENT ALIGNMENT BEARING BÉARING BĚARING BEARING BEARING ### Add | 61.31 R | 273+57.23 | C/L Spout Springs Road | 100.00 | W 23'01'05.7* W | 23'01'05.7 4426 58.06 R 272+56.00 C/L Spout Springs Road
100.27 N 23*01'05.6* W
4421 61.31 R 273+57.23 C/L Spout Springs Road
8.70 N 63*23'18.1* E
DE21136 70.00 R 273+57.57 C/L Spout Springs Road
ARC LENGTH * 100.12
CHORD BEAR * S 24*52'18.8* E
LNTH CHORD * 100.12
RADIUS * 5930.00
DEGREE * 0*57'58.3*
DE20376 70.00 R 272+56.26
11.94 S 63*23'18.1* W
4426 58.06 R 272+56.00 C/L Spout Springs Road
REDD R/W * 1018.86 SF
REDD R/W * 0.023 ACRES
REMAINDER * +7- 0.44 ACRES C/L Spout Springs Road REMAINDER

DWESMT - F	PAR 51/SV292	REQ'D DI	RWY. EASM'T.	DE2012
PNT	OFFSET/	STATION/	ALIGNMENT	
ARC LENGTH CHORD BEAF LNTH CHORD	1 = 52.54 2 = N 27°04′01.	270+50.37 .2' W	C/L Spout	Springs Road
DEGRI DE20374 DE20375 DE20372 DE20369	E = 0°58′10.1 90.00 R 190.00 R 180.00 R 90.00 R	271+03.72 271+03.86 270+44.01 270+50.37	C/L Spout C/L Spout C/L Spout C/L Spout	Springs Road Springs Road Springs Road Springs Road

STATION/

REQ'D DRWY. EASM'T. DE20119

C/L Spout Springs Road C/L Spout Springs Road

ALIGNMENT

DWESMT - PAR 50/SV294

OFFSET/

90.00 180.00 150.00 68.35


PNT

PESMI - PAR	52/SV290 EA	SM'I. FUR CONSI. AND AND UTILIT		DE201
PNT	OFFSET/ DIST	STATION/ BEARING	ALIGNMENT	
DE20374 ARC LENGTH = CHORD BEAR = LNTH CHORD = RADIUS	N 26°44'04.	271+03.72 .4' W	C/L Spout Springs	Road
DEGREE DE20379	0°58′10.1 90.00 R 57.25	271+20.00 N 79*22'44.0'	C/L Spout Springs E	Road
DE20380	145. 00 R 55. 00	271+03.79 S 63*06′32.0'	C/L Spout Springs W	Road
DE20374 REQD EASMT REQD EASMT	90.00 R = 441.13 = 0.010	27 I + 03. 72 SF ACRES	" C/L Spout Springs	Road

DWESMT - PAF	53/SV281	REQ'D DF	WY. EASM'T.	DE20125
PNT	OFFSET/	STATION/	ALIGNMENT	
DE21137 ARC LENGTH = CHORD BEAR = LNTH CHORD = RADIUS DEGREE	56. 89 N 24 39 47. 56. 89 5930. 00		C/L Spout S	prings Road
DE21136 DE21138 DE21139 DE21137	70.00 R 90.00 R 90.00 R 70.00 R	273+57. 57 273+58. 36 273+00. 00 273+00. 00	C/L Spout S C/L Spout S C/L Spout S C/L Spout S	prings Road prings Road prings Road prings Road

DWESMT - PAR	54/SV280	REQ'D DRWY.	EASM'T.	DE20127
PNT	OFFSET/	STATION/	ALIGNMENT	
RADIUS	N 23'42'10.4' 57.98 5930.00	=	C/L Spout	Springs Road
DEGREE DE21140 DE21142 DE21143 DE21141	* 0°57′58.3″ 70.00 R 85.00 R 85.00 R 70.00 R	274+58.66 274+59.51 274+00.00 274+00.00	C/L Spout C/L Spout C/L Spout C/L Spout	Springs Road Springs Road Springs Road Springs Road

3700 CRESTWOOD PARKWAY NW, SUITE 800 DULUTH, GEORGIA 30096 PHONE: (770)452-0797 FAX: (770)936-9171

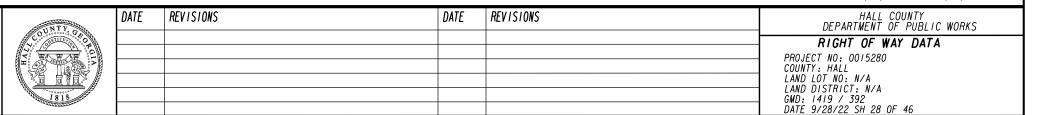

5/24/2023
GOCC

GRIDT-VB

GRIDT-VB

GRINPLN

GRI

ROMIRO B. & LUZ A. COVARRUBIAS SEE SHEET 26

REQUER/W -	PAR 55/SV279		EQ'D R/W	DE20128
PNT	OFFSET/ DIST	STATION/ BEARING	ALIGNMENT	
4418	62.86 R 105.00	274+58.26 N 23°01′05.7'	C/L Spout Sp.	rings Road
4414	62. 68 R 7. 32	275+64.37 N 66°15′15.1	C/L Spout Sp.	rings Road
DE21144 ARC LENGTH CHORD BEAR LNTH CHORD RADIUS	70,00 R = 104,65 = \$ 22,55'02. = 104,65 \$ = 5930.00	275+64.55	C/L Spout Spr	ings Road
DEGREE DE21140	70.00 R 70.15	274+58, 66 S 63*23'18, 1		•
4418 REQD R/W REQD R/W REMAINDER	62,86 R = 741,46 = 0.017 = +/- 0.44	274+58.26 SF ACRES ACRES	C/L Spout Sp.	rings Road

DWESMT - PA	AR 55/SV279	REQ'D D	RWY. EASM'T.	DE 2012
PNT	OFFSET/	STATION/	ALIGNMENT	
DE21145 ARC LENGTH CHORD BEAR LNTH CHORD RADIU: DEGREI	= 49.42 = N 22*47'11. = 49.42 S = 5930.00		C/L Spout	Springs Road
DE21146 DE21147 DE21148 DE21145	70.00 R 100.00 R 100.00 R 100.00 R 70.00 R	275+50.00 275+40.00 275+10.00 275+00.00	C/I Soout	Springs Road Springs Road Springs Road Springs Road

56 MAEV PROPERTIES, LLC SEE SHEET 26

REQD R/W - F	PAR 56/SV316		REQ'D R/W	DE20130
PNT	OFFSET/ DIST	STATION/ BEARING	ALIGNMENT	
4334	36. 60 L	278+40.02	C/L Spout Spr	ings Road
4353	214.73 28.31 L	S 23°01′05.7 276+26.54	C/L Spout Spr	ings Road
4351	25. 00 30. 80 L	S 69°11′17.3 12+57.43	" W Williams Road	
CHORD BEAR LNTH CHORD RADIUS	: 45.78 : S 69*44′38.6 : 45.78 : 2359.25	' W		
DEGREE DE21149	= 2°25′42.8° 31.28 L	12+10.00	Williams Road	
DE21150 ARC LENGTH CHORD BEAR	38.98 64.00 L 177.79 N 20.48'12.6	N 42°22′19.0 276+45.00 'W	" E C/L Spout Spri	ngs Road
LNTH CHORD : RADIUS DEGREE DE21151 ARC LENGTH : CHORD BEAR : LNTH CHORD :	= 0°56′41.5′ 64.00 L = 20.93 = N 19°54′49.9	278+20.91 'W	C/L Spout Spri	ngs Road
RADIUS DEGREE DE21152	12064.00 0 28'29.8' 64.00 L 27.45	278+41.74 N 73*43*44.8	C/L Spout Spri	-
4334 REQD R/W REQD R/W REMAINDER		278+40.02 SF ACRES CRES	C/L Spout Spr	riigs nodd

DWESMT - PA	R 56/SV316	REQ'D DR	WY. EASM'T.	DE 20
PNT	OFFSET/	STATION/	ALIGNMENT	
ARC LENGTH CHORD BEAR LNTH CHORD RADIUS		278+41.74)' E	C/L Spout Spri	'ngs Road
DE21151 ARC LENGTH CHORD BEAR LNTH CHORD RADIUS		278+20.91 ' E	C/L Spout Spri	'ngs Road
DE21153 DE21154 DE21156	64. 00 L 146. 00 L	277+80.00 277+80.00 278+46.83 278+41.74	C/L Spout Spri C/L Spout Spri C/L Spout Spri C/L Spout Spri	inas Road

PULTE HOME COMPANY, LLC SEE SHEET 26

REQD R/W - F	PAR 57/SV277	REQ	'D R/W	DE 20 I
PNT	OFFSET/ DIST	STATION/ BEARING	ALIGNMENT	
DE20415 4374	65. 65 R 121. 50 58. 78 R	278+00.00 N 23*01'05.7' W 279+22.06	C/L Spout Sprin C/L Spout Spri	•
DE20351 ARC LENGTH : CHORD BEAR : LNTH CHORD : RADIUS	: \$ 19*43'05.0' : 102.07	N 67°25′56.3' E 279+23.75 ' E	C/L Spout Sprin	gs Road
DEGRÉE DE20417 ARC LENGTH : CHORD BEAR : LNTH CHORD :	= 0°28′51.9° 90.00 R = 20.60 = \$ 20°03′48.3° = 20.60	278+20.91 • E	C/L Spout Sprin	ngs Road
RADIUS DEGREE DE20416 DE20415 REQD R/W REQD R/W RFMAINDER		278+00.00 S 69*50'12.2" W 278+00.00 SF CRES	C/L Spout Sprin V C/L Spout Sprin	•

		000/0 00	WY. FASM'T.	DF201
	NR 57/SV277	KEU U UN		DLLUI
PNT	OFFSET/	STATION/	ALIGNMENT	
DE20636 DE20637 DE20639 DE20638 DE20636	69.06 R 67.27 R 95.00 R 95.00 R	277+20.00 277+65.00 277+65.00 277+20.00	C/L Spout S	Springs Road Springs Road Springs Road Springs Road Springs Road

58 ABELARDO LEMOS GONZALEZ, ET AL SEE SHEETS 26, 31

PNT	OFFSET/ DIST	STATION/ BEARING	ALIGNMENT	
4332	37. 55 L 17. 01	278+56. 95 S 23*01′05. 7*	C/L Spout Spr	ings Road
4334	36. 60 L 33. 46	278+40. 02 S 73*43′44. 8'	C/L Spout Spr	ings Road
DE21157 ARC LENGTH	70.00 L	278+42. 11	" C/L Spout Spri	ngs Road
CHORD BEAR LNTH CHORD RADIUS DEGREE	56.33 - 12070.00	?" W		
DE21158	70.00 L 52.57	278+98.12 \$ 57*49'10.7"	C/L Spout Spri	ngs Road
4332 REQD R/W REQD R/W REWAINDER	37.55 L = 1197.20	278+56.95 SF ACRES ACRES	C/L Spout Spr	ings Road


PESMT - PAR	58/SV313 EAS	M'T. FOR CONST. AND UTIL		SLOPES DE20567
PNT	OFFSET/ DIST	STATION/ BEARING	ALIGNMENT	****************
	70.00 L 56.33 \$ 19.43'43. 56.33 = 12070.00 = 0.28'28.9'		C/L Spout	Springs Road
DE21157	70.00 L 40.08	278+42.11 S 73*43′44.8		Springs Road
DE21159	110.00 L 77.16	278+44.60 N 0*46'10.6	C/L Spout	Springs Road
DE21160	85. 00 L 24. 21	279+17.00 S 57*49′10.7	C/L Spout	Springs Road
DE21158 REQD EASMT REOD FASMT	70.00 L = 1909.46 = 0.044	278+98.12 SF ACRES		Springs Road

CHRISTOPHER M. REEB & CHRISTINA M. REEB SEE SHEETS 26, 31

REQD R/W -	PAR 59/SV312	RI	EQ'D R/W	DE20135
PNT	OFFSET/ DIST	STATION/ BEARING	ALIGNMENT	
4329	56. 14 L	281+30.07	_ C/L Spout Spr	ings Road
4332	274.81 37.55 L 52.57	\$ 23*01'05.7" 278+56.95 N 57*49'10.7"	C/L Spout Spr	ings Road
DE21158 ARC LENGTH	70.00 L = 102.48	278+98. 12	" C/L Spout Spri	ngs Road
CHORD BEAR LNTH CHORD RADIUS	= N 19°21′06.2 = 102.48 S = 12070.00	2' W		
DEGREÈ DE 2039 I		280+00.00	C/L Spout Spri	nas Road
DE20392	131.03 60.00 L	N 14°25′17.0° 281+29.95	W C/L Spout Spri	•
4329 RFQD R/W	3. 86 56. 14 L = 5156. 59	N 69*35′39.3* 281+30.07 SF	C/L Spout Spr	ings Road
REQD R/W REMAINDER		ACRES ACRES		

PESMT - PAR	59/SV312 EASM	'T. FOR CONST. AND AND UTILITI		DE20565
PNT	OFFSET/ DIST	STATION/ BEARING	ALIGNMENT	***********
DE20392 DE20391	60.00 L 131.03 70.00 L	281+29, 95 S 14"25'17, 0" E 280+00, 00	C/L Spout Spring.	
ARC LENGTH = CHORD BEAR = LNTH CHORD = RADIUS	S 19 21′06.2	' E		
DEGREE DE21158	- 0°28′28.9° 70.00 L 24.21	278+98.12 N 57*49'10.7" W	C/L Spout Spring.	s Road
DE21160	85. 00 L 83. 58	279+17.01 N 19*18'29.9* W		
DE21161 DE21162	85. 00 L 130. 26 80. 00 L	280+00.00 N 16*36'00.4" W 281+29.28	C/L Spout Spring. C/L Spout Spring.	
DE20392 REOD EASMT REOD EASMT		N 69°35′39.3° E 281+29.95 SF CRES	C/L Spout Spring.	s Road

3700 CRESTWOOD PARKWAY NW, SUITE 800 DULUTH, GEORGIA 30096 PHONE: (770)452-0797 FAX: (770)936-9171

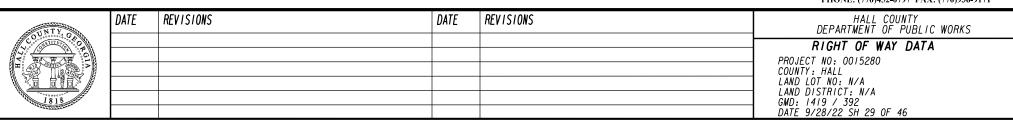




SHEET NO. TOTAL SHEETS

30

DATE	REVISIONS	DATE	REVISIONS	HALL COUNTY DEPARTMENT OF PUBLIC WORKS
				RIGHT OF WAY DATA
				PROJECT NO: 0015280
				COUNTY: HALL LAND LOT NO: N/A
				LAND LOT NO: N/A LAND DISTRICT: N/A
1818				GMD: 1419 / 392 DATE 9/28/22 SH 30 OF 46

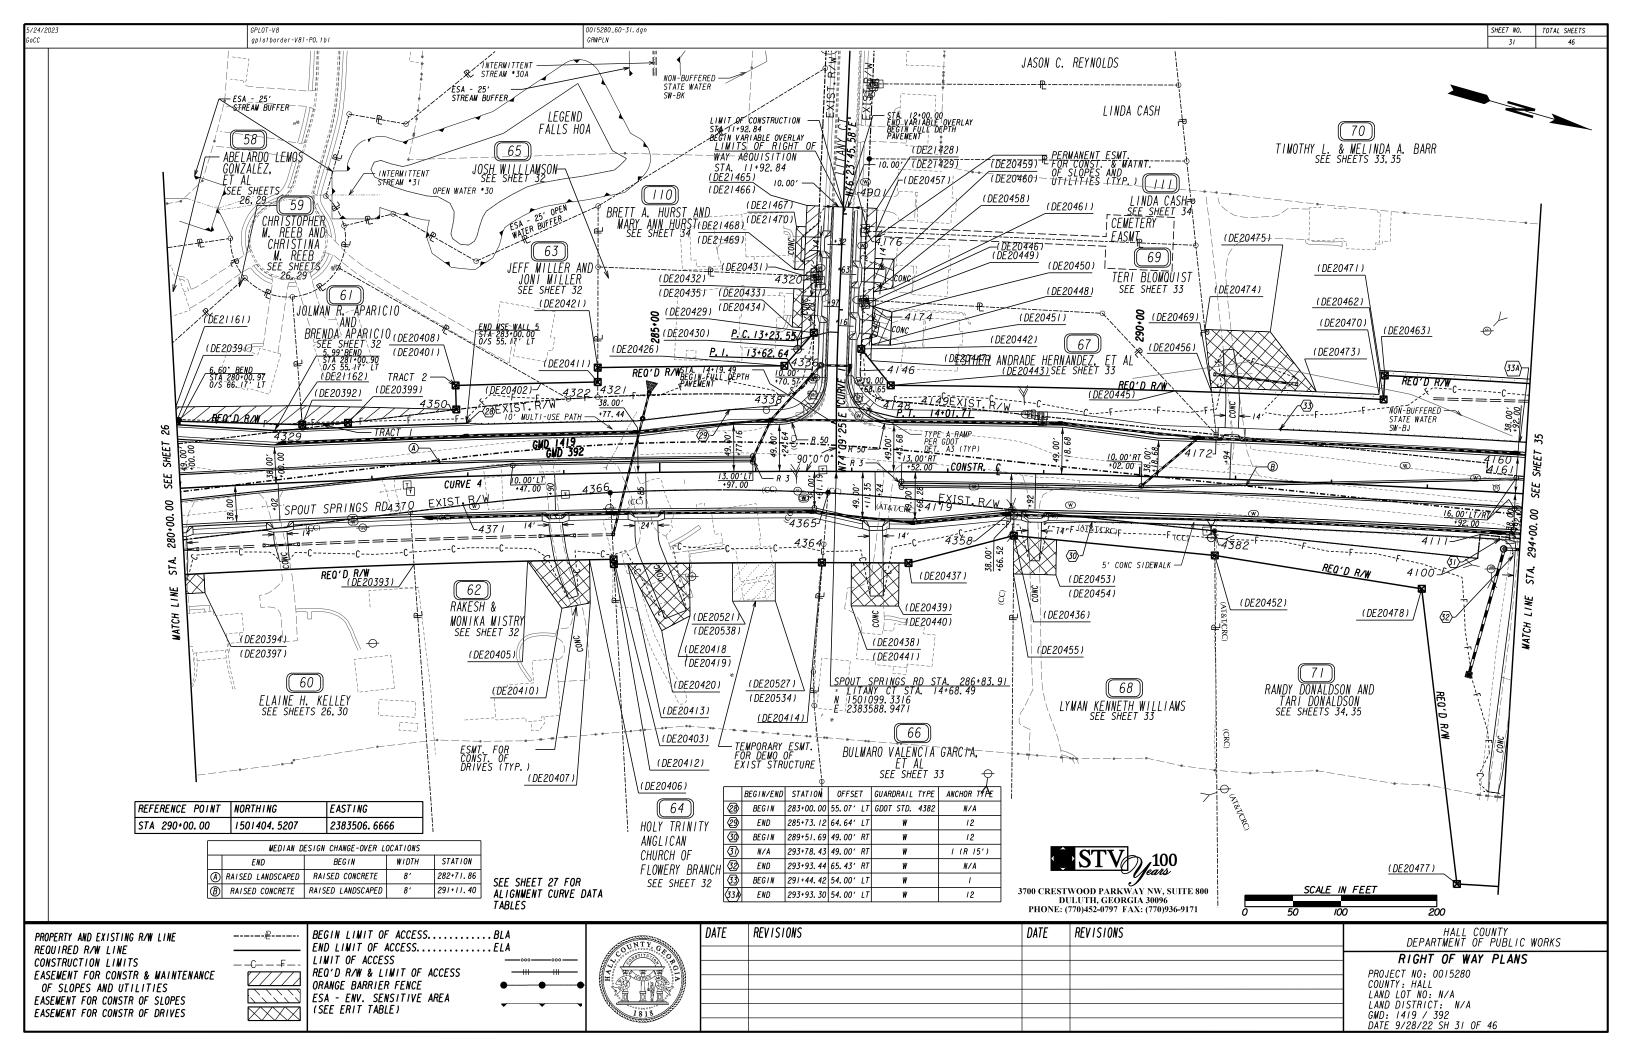

0015280_60-32-34. dan SHEET NO. TOTAL SHEETS gplotborder-V81-P0.tbl [6] JOLMAN R. APARICIO AND BRENDA APARICIO 65 JOSH WILLIAMSON 62) RAKESH & MONIKA MISTRY SEE SHEET 31 63 JEFF MILLER AND JONI MILLER
SEE SHEET 31 64 HOLY TRINITY ANGLICAN CHURCH リ SFE SHEET 31 SEE SHEET 31 SEE SHEET 31 REQD R/W - PAR 64/SV274 REQD - PAR 61/SV311 - TRACT I REQ'D R/W DE20568 REQD R/W - PAR 62/SV275 REQ'D R/W DE20139 REQ'D R/W REQD R/W - PAR 65/SV308 REQ'D R/W DE20143 REQD R/W - PAR 63/SV310 REQ'D R/W SET/ STATION/ DIST TATION/ ALIGNMENT BEARING ET/ STATION/ ALIGN**M**ENT DIST BEARING PNT OFFSET/ STATION/ ALIGNMENT DIST BEARING PNT OFFSET/ STATION/ DIST BEARING PNT OFFSET/ STATION/ ALIGNMENT DIST BEARING PNT OFFSET/ ALIGNMENT PNT OFFSET/ BEARING DEST BEARING

DE20429 25.27 R 13+25.00
36.17 N 76:28'46.1" E
4336 25.67 R 13+60.71 Litany Court

ARC LENGTH = 46.76
CHORD BEAR = 5.58'51'59.6" E
LNTH CHORD = 42.77
RADIUS = 30.00
DEGREE = 190'59'09.4"
4338 56.12 R 13+89.31 Litany Court

ARC LENGTH = 192.82
CHORD BEAR = 5.16'40'03.5" E
LNTH CHORD = 192.76
RADIUS = 2250.00
DEGREE = 2'32'47.3"
30.68 574'08'48.3" W
DE20421 110.00 L 284+36.71 C/L Spout Springs Road
ARC LENGTH = 194.44
CHORD BEAR = N.16'33'37.6" W
LNTH CHORD = 194.44
CHORD BEAR = N.16'33'37.6" W
LNTH CHORD = 194.44
RADIUS = 12110.00
DEGREE = 0'28'23.3"
DE20426 110.00 L 286+30.00 C/L Spout Springs Road
ARC LENGTH = 194.44
CHORD BEAR = N.16'33'37.6" W
LNTH CHORD = 194.44
RADIUS = 12110.00
DEGREE = 0'28'23.3"
DE20426 110.00 L 286+30.00 C/L Spout Springs Road
RADIUS = 1210.00
DEGREE = 0'28'23.3"
DE20427 25.27 R 13+25.00 W
Litany Court
REDO R/W = 6912.98 SF
REDO R/W = 0.159 ACRES 4370 35.10 R 282+38.78 C/L Spout Springs Road
4371 30.08 R 282+94.22 C/L Spout Springs Road
ARC LENGTH : 153.71
CHORD BEAR : N 20-58-12.6* W
LNTH CHORD : 153.67
RADIUS : 2150.00
DEGREE : 2-39-53.7*
4366 20.34 R 284+47.91 C/L Spout Springs Road
DE20403 90.00 R 284+50.38 C/L Spout Springs Road
ARC LENGTH : 208.00
CHORD BEAR : S 17-27/30.3* E
LNTH CHORD : 208.00 DE20399 60.00 L 281+77.40 C/L Spout Springs Road
47.71 S 23.01 '05.7' E
4329 56.14 L 281+30.07 C/L Spout Springs Road
DE20392 60.00 L 281+29.95 C/L Spout Springs Road
47.69 N 18' 22' 29.2' W
DE20399 60.00 L 281+77.40 C/L Spout Springs Road
REOD R/W : 92.10 SF
REOD R/W : 0.002 ACRES
REMAINDER : +/- 0.53 ACRES REQD R/W - PAR 61/SV311 - TRACT 2 REQ'D R/W DE20138 DIST STATION/ ALIGNMENT BEARING 4322 78.04 L 284+06.42 C/L Spout Springs Road
ARC LENGTH = 117, 43
CHORD BEAR = S 21'23'41.4" E
LNTH CHORD = 117, 41
RADIUS = 2250.00
DEGREE = 2'32'47.3'
DE20408 69.95 L 282+90.00 C/L Spout Springs Road
DE20401 95.00 L 282+90.00 C/L Spout Springs Road
ARC LENGTH = 89.00
CHORD BEAR = N 17'30'46.9' W C/L Spout Springs Road DEZOUVOR 69.95 L 282+90.00 C/L Spout Springs Road 25.05 S 72°16'34.1' W 25.05 S 72°16'34' S 72°16'34' S 72°16'36' S 72°16'34' S 72°16' DWESMT - PAR 62/SV275 REQ'D DRWY. EASM'T. DE20140 TESMT - PAR 64/SV274 EASM'T. FOR DEMO OF EXISTING STRUCTURE DE20597 +/- 0.50 ACRES PNT OFFSET/ STATION/ ALIGNMENT OFFSET/ STATION/ ALIGNMENT DE20405 90.00 R 283+60.00
ARC LENGTH = 64.51
CHORD BEAR = N 17'14'04.0' W
LNTH CHORD = 64.51
RADIUS = 11910.00
DEGREE = 0'28'51.9'
DE20406 90.00 R 284+25.00
DE20410 135.00 R 284+25.00
DE20410 140.00 R 283+95.00
DE20410 140.00 R 283+65.00 21 95.00 R 27 95.00 R 34 135.00 R 38 135.00 R 21 95.00 R REQD EASMT AREA = 285+75, 00 286+20, 00 286+20, 00 285+75, 00 285+75, 00 = 1782, 75 SF C/L Spout Springs Road PESMT - PAR 65/SV308 EASM'T. FOR CONST. AND MAINT. OF SLOPES DE20144 AND UTILITIES PNT OFFSET/ STATION/ ALIGNMENT DIST BEARING 284+25.00 284+25.00 283+95.00 283+60.00 C/L Spout Springs Road C/L Spout Springs Road C/L Spout Springs Road C/L Spout Springs Road 12+65.99 Litany Court N 76*28*46.1* E 13+25.00 Litany Court S 64*18*25.0* E 13+40.17 S 76*22*07.3* W 12+65.99 Litany Court N 13*35*20.7* W 4320 25.19 R DNESNT - PAR 64/SV274 REQ'D DRWY. EASM'T. DE20560 59. 03 DE20429 25. 27 R PNT OFFSET/ STATION/ AL LGNMENT PESMT - PAR 61/SV311 EASM'T. FOR CONST. AND MAINT. OF SLOPES DE20556 DE20430 38.00 R 13+4
74.50 S 7
DE20431 37.97 R 12+6
12.78 N 1
4320 25.19 R 12+
REQD EASMT = 848.91 SF
REQD EASMT = 0.019 ACRES DE20413 95.00 R 284+65.00
ARC LENGTH = 64.49
CHORD BEAR = N 16'43'59.2' W
LNTH CHORD = 64.49
RADIUS = 11905.00
DEGREE = 0'28'52.6'
DE20418 95.00 R 285+30.00
DE20419 150.00 R 285+30.00
DE20420 165.00 R 285+00.00
DE20413 95.00 R 284+65.00 AND UTILITIES ANU UIILIIILI C/L Spout Springs Road PNT OFFSET/ STATION/ DIST BEARING ALIGNMENT DE20408 69.95 L 282+90.00 ARC LENGTH = 5.04 CHORD BEAR = \$ 22*57'14.7" E LNTH CHORD = 5.04 RADIUS = 2250.00 DEGREE = 2*32'47.3" 4350 69.49 L 282+85.01 1086 S 23*01/06 C/L Spout Springs Road ARDIOS : 2230.00

DEGREE : 2'32'47.3'
4350 69, 49 L 282*85.01 C/L Spout Springs Road

108.61 S 23'01'05.7' E

DE20399 60.00 L 281*77.40 C/L Spout Springs Road

ARC LENGTH : 47.69
CHORD BEAR : 518'22'29.2' E

LNTH CHORD : 47.69
RADIUS : 12060.00
DEGREE : 0'28'30.3'
DE20392 60.00 L 281*29.95
DE20392 60.00 L 281*29.95
DE20162 80.00 L 281*29.95
DE21162 80.00 L 281*29.95
DE21162 80.00 L 281*29.95
DE2164 80.00 L 281*29.95
DE20408 69.95 L 282*90.00 C/L Spout Springs Road

REQUE EASMT : 1830.98 SF

REQUE EASMT : 1830.98 SF DWESMT - PAR 65/SV308 REQ'D DRWY. FASM'T. PNT OFFSET/ STATION/ ALIGNMENT DE20432 DE20433 DE20434 DE20435 DE20432 37. 96 37. 94 48. 00 48. 00 37. 96 Litany Court Litany Court Litany Court 3700 CRESTWOOD PARKWAY NW, SUITE 800



DULUTH, GEORGIA 30096 PHONE: (770)452-0797 FAX: (770)936-9171

0015280_60-32-34. dan SHEET NO. TOTAL SHEETS gplotborder-V81-P0.tbl GRWP1 N 33 66 BULMARO VALENCIA GARCIA, ET AL SEE SHEET 31 67 ESTHER ANDRADE HERNANDEZ, ET AL SEE SHEET 31 68 LYMAN KENNETH WILLIAMS SEE SHEET 31 69) TERI BLOMQUIST SEE SHEET 31 ¬ TIMOTHY L. & MELINDA A. BARR SEE SHEETS 31, 35 REQD R/W - PAR 67/SV255 REQD R/W - PAR 68/SV271 REQ'D R/W REQD R/W - PAR 69/SV254 REQ'D R/W DE20153 RFO'D R/W REQD R/W - PAR 67/SV255 REQ'D R/W DE20148 REQD R/W - PAR 70/SV250 REQ'D R/W SET/ STATION/ DIST SET/ STATION/ DIST ALIGNMENT PNT OFFSET/ STATION/ DIST BEARING PNT OFFSET/ DIST STATION/ ALIGNMENT BEARING PNT OFFSET/ ALIGNMENT PNT OFFSET/ ALIGNMENT PNT OFFSET/ STATION/ ALIGNMENT BEARING BEARING BEARING BEARING ## A365 | 22.45 | R | 286+75.31 | C/L Spout Springs Road |
A760 | ARC LENGTH | 107.09 | C/L Spout Springs Road |
A1760 | ARC LENGTH | 107.09 | C/L Spout Springs Road |
A1760 | ARADIUS | 2150.00 |
DEGREE | 239*53.7* |
19 | 30.26 | R | 287+82.34 | C/L Spout Springs Road |
A1760 | ARC LENGTH | ARC LEN ### A CLENGTH ### A C. P. P. C. P. C 4172 45.99 L 290+78.21 C/L Spout Springs Road

62.34 S 30*50*21.3* W

DE20445 90.00 L 290+34.30 C/L Spout Springs Road

ARC LENGTH = 37.92

CHORD BEAR = N 14*'04*48.8* W

LINTH CHORD = 37.92

RADIUS = 12090.00

DEGREE = 0*28*'26.1*

DE20456 90.00 L 290+71.94 C/L Spout Springs Road

4172 44.99 L 290+78.21 C/L Spout Springs Road

REQD R/W = 835.05 SF 4358 38.12 R 288+6
210.14 N 10
4382 54.38 R 290+6
25.65 N 7.
DE20452 80.00 R 290+8
210.46 S 10
DE20436 65.00 R 288+7
26.88 57
4358 38.12 R 288+6
REQD R/W 5494.74 SF
REQD R/W 0.126 ACRES
REMAINDER + +/- 5.7 ACRES 4193 9.10 L 57.34 4162 10.13 L 290.55 4161 19.78 L 10.00 4160 29.77 L 284.38 4172 45.99 L 44.46 288+69.78 C/L Spout Springs Road 297+08.10 C/L Spout Springs Road 291-08.10 C/L Spout Springs Road \$ 10.00.757.3° E 293-60.79 C/L Spout Springs Road 293-60.79 C/L Spout Springs Road 293+60.79 \$ 79*59'02.7* W 293+61.24 \$ 10*00'57.3" E C/L Spout Springs Road 44.46 N 6/ 32 / 1.
4172 45.99 L 290+78.21

REOD R/W = 835.05 SF
REOD R/W = 0.019 ACRES

EMAINDER = +/- 0.72 ACRES 44, 46 \$ 67 52' DE20456 90, 00 L 290+71, 94 ARC LENGTH = 179, 40 CHORD BEAR = N 13 33'55.0" W " C/L Spout Springs Road REMAINDER DWESMT - PAR 68/SV271 REQ'D DRWY. EASM'T. DE20152 PESMT – PAR 69/SV254 EASM'T. FOR CONST. AND MAINT. OF SLOPES DE20154 AND UTILITIES PNT OFFSET/ STATION/ ALIGNMENT C/L Spout Springs Road 65. 00 R 68. 50 R 105. 00 R 105. 00 R 65. 00 R DE 20436 DE 20453 DE 20454 DE 20455 DE 20436 288+70.06 289+15.00 289+15.00 288+70.47 288+70.06 PNT OFFSET/ STATION/ ALIGNMENT DIST BEARING BEARING 33.58 4365 22.45 R REQD R/W = 11225.30 REQD R/W = 0.258 4174 7671.24 L Thompsons Mill Road 0. 258 ACRES +/- 1.7 ACRES 71.94 4176 7677.70 L REMAINDER DE20457 7687.80 1.0.15
DE20446 7681.54 1.0.35
4174 7671.24 L
REQD EASMT - 737.68
REQD EASMT - 0.017 DWESMT - PAR 66/SV273 RI REQ'D DRWY. EASM'T. PNT OFFSET/ STATION/ ALIGNMENT . SF ACRES C/L Spout Springs Road DE20438 95.00 R 287+00.00 ARC LENGTH = 49.60 CHORD BEAR = N.15*38*48.8* W C/L Spout Springs Road C/L Spout Springs Road AND UTILITIES CHURD BEART * N 15 38*48.8 LNTH CHORD * 49.60 RADIUS * 11905.00 DEGREE * 0*28'52.6* DE20439 95.00 R DE20440 140.00 R DE20441 140.00 R DE20438 95.00 R C/L Spout Springs Road OFFSET/ STATION/ ALIGNMENT DIST BEARING 1348 212.05 L 49.59 DWESNT - PAR 69/SV254 REQ'D DRWY, EASM'T. DE20155 C/L Spout Springs Road DE20442 24.64 L 50.82 4174 24.78 L 10.35 DE20446 35.13 L 62.55 DE20447 35.01 N 70°40′58.5° E C/L Spout Springs Road C/L Spout Springs Road C/L Spout Springs Road C/L Spout Springs Road Litany Court PNT OFFSET/ STATION/ ALIGNMENT 4189 162. 98 L \$ 76'28'46.0" W 12+88.98 Litany Court N 12'51'11.5" W 296+86.13 N 71°39′11.3° E C/L Spout Springs Road 4109 102.90 L 50.60 4190 112.78 L 23.15 DE20458 DE20459 DE20460 DE20461 DE20458 296+92.49 N 52*13′15.8° E C/L Spout Springs Road Litany Court Litany Court 297+02.83 N 77:18'35.5' E 4191 92. 12 C/L Spout Springs Road Litany Court DE20447 35.01 13+2 15.85 S.3 DE20442 24.64 L 13+2 REQD EASMT = 590.79 SF REQD EASMT = 0.014 ACRES N 77 18735.5° E 297+03.56 N 74*34'31.3° E 297+08.10 C/L Spout Springs Road 13+40.00 " Litany Court 4193 70 HUGH T. ATKINSON SEE SHEETS 31, 35 C/L Spout Springs Road 4193 9.10 L 29 REQD R/W = 106577.50 SI REQD R/W = 2.447 ACRES EMAINDER = +/-32 ACRES ACRÉS REMAINDER DWESMT - PAR 70/SV250 REQ'D DRWY. EASM'T. DWFSMT - PAR 67/SV255 REO'D DRWY, EASM'T. TESMT - PAR 70/SV250 EASM'T. FOR CONST. OF FENCE PNT OFFSET/ STATION/ ALIGNMENT PNT OFFSET/ STATION/ ALIGNMENT C/L Spout Springs Road DE20473 DE20469 DE20474 DE20475 DE20473 PNT OFFSET/ STATION/ DE20448 DE20449 DE20450 DE20451 DE20448 ALIGNMENT Litany Court DE20464 115. 00 L 294+45. 00
ARC LENGTH = 196. 87
CHORD BEAR = S 12' 40'28. 8" E
LNTH CHORD = 196. 87
RADIUS 12'115. 00
DE20463 115. 00 L 292+50. 00
DE20462 90. 00 L 292+50. 00
ARC LENGTH = 179. 40
CHORD BEAR = S 13'33'55. 0" E
LNTH CHORD = 179. 40
RADIUS = 12090. 00
DE20452 90. 00 L 290+71. 94
DE20466 90. 00 L 290+71. 94
DE20469 95. 00 L 290+71. 23
DE20470 95. 00 L 292+45. 00
DE20471 120. 00 L 292+45. 00
DE20472 120. 00 L 294+45. 00
DE20474 115. 00 L 294+45. 00
DE20464 115. 00 L 294+45. 00 290+71, 23 290+62, 76 291+30, 00 Litany Court Litany Court C/L Spout Springs Road Litany Court Litan'v Court C/L Spout Springs Road C/L Spout Springs Road

3700 CRESTWOOD PARKWAY NW, SUITE 800 DULUTH, GEORGIA 30096 PHONE: (770)452-0797 FAX: (770)936-9171



	DATE	REVISIONS	DATE	REVISIONS	HALL COUNTY DEPARTMENT OF PUBLIC WORKS
A.					RIGHT OF WAY DATA
2/4					PROJECT NO: 0015280
GIA					COUNTY: HALL
B					LAND LOT NO: N/A
9					LAND DISTRICT: N/A GMD: 1419 / 392
					DATE 9/28/22 SH 33 OF 46

C/L Spout Springs Road C/L Spout Springs Road

REQD EASNT AREA =

 5/24/2023
 GPL0T-V8
 0015280_60-32-34_dgn
 TOTAL SHEETS

 GOCC
 gplotborder-V81-P0_tbl
 GRWPLN
 34
 46

RANDY DONALDSON AND TARI DONALDSON SEE SHEETS 31, 35

REOD R/W - I	PAR 71/SV270		REQ'D R/W		DE 20 I
PNT	OFFSET/ DIST	STATION/ BEARING	ALIGN	IMENT	
4382	54. 38 R 275. 59	290+80.11 N 10°00′57		Spout Spri	ngs Road
4100	70.12 R	293+56.69	C/L .	Spout Spri	ngs Road
4111	25. 00 45. 15 R	\$ 79°59′02. 293+57.83	C/L .	Spout Spri	ngs Road
4117	290. 57 54. 85 _R	N 10°00′57. 296+49.46	C/L	Spout Spri	ngs Road
4114	38. 70 55. 58 R	N 10.03/19. 296+88.33		Spout Spri	ngs Road
4115	15. 00 70. 58 R	N 79°56′40. 296+88.07	C/L	Spout Spri	ngs Road
4284	70.94 141.34 R	N 83°04′35. 296+82.91	C/L	Spout Spri	ngs Road
4283	239. 62 348. 90 R	S 71°23′08.6 295+60.67	C/L .	Spout Spri	ngs Road
DE20476 ARC LENGTH	61.18 410.00 R 195.38	N 81°24′14. 295+57.29		pout Sprin	gs Road
CHORD BEAR : LNTH CHORD : RADIUS	: S 12 ° 09′21.3 : 195.38 : 11590.00	Ł			
DEGREE DE20477	= 0°29′39.7° 410.00 R 309.71	293+55, 00 S 67*13'22.	C/L S	pout Sprin	gs Road
DE20478	105.00 R	293+00.00	C/L S	pout Sprin	gs Road
DE20452	218. 49 80. 00 R	S 6°51′12.6 290+81.26	C/L S	pout Sprin	gs Road
4382 RFQD R/W	25, 65 54, 38 R = 113191, 09	S 73°29′26. 290+80.11 SF		Spout Spri	ngs Road
REOD R/W REMAINDER	= 2.599 A	NCRÉS CRES			

BRETT A. HURST AND MARY ANN HURST
SEE SHEET 31

PESMT - PAR	110/SV307 E	ASM'T. FOR CONST. A	ND MAINT. OF SLOPES TIES	DE20489
PNT	OFFSET/ DIST	STATION/ BEARING	ALIGNMENT	
DE21465	25. 08 R	11+92.84	_ Litany Court	
4320	73. 15 25. 19 R	N 76°28′46.0" 12+65.99	_ Litany Court	
DE20431	12.78 37.97 R 73.15	S 13°35′20.7" 12+65.99 S 76°22′07.3"	Litany Court	
DE21466	38. 00 R 12. 92	3 10 22 01.3 11+92.84 N 13*36'14.4"	Litany Court	
DE21465 REQD EASMT REQD EASMT REMAINDER	25. 08 R = 939. 94 = 0. 022 = +/- 0. 74	11+92.84 SF ACRES ACRES	" Litany Court	

DWESMT - PA	AR 110/SV307	REQ'D DI	WY. EASM'T.	DE20490
PNT	OFFSET/	STATION/	ALIGNMENT	
DE21467 DE21468 DE21469 DE21470 DE21467	37. 99 R 37. 97 R 48. 00 R 48. 00 R 37. 99 R	12+15.00 12+60.00 12+60.00 12+15.00 12+15.00	Litany Court Litany Court Litany Court Litany Court Litany Court	

LINDA CASH SEE SHEET 31

'ESMI - PAR	: 111/5V253 E	ASM'T. FOR CONST. AN AND UTILITI	
PNT	OFFSET/ DIST	STATION/ BEARING	ALIGNMENT
4176	24. 89 L	12+17.04	Litany Court
4901	5. 00 24. 89 L 19. 20	S 76°28′46.0° V 12+12.04 S 76°28′46.1° W	Litany Court
DE21428	24. 92 L 10. 08	11+92.84 N 13*36'14.4" W	Litany Court
DE21429	35. 00 L 24. 21	11+92.84 N 76*19'16.9" E	Litany Court
DE 20457	35. 03 L 10. 15	12+17.05 S 13*33'24.3" E	Litany Court
4176 REQD EASMT	24.89 L = 244.81	12+17.04 SF	Litany Court
REQD EASMT REMAINDER	= 0.006 = +/- 0.63	ACRES ACRES	




DATE REVISIONS

DATE REVISIONS

HALL COUNTY DEPARTMENT OF PUBLIC WORKS

RIGHT OF WAY DATA

PROJECT NO: 0015280
COUNTY: HALL
LAND LOT NO: N/A
LAND DISTRICT: N/A
GMD: 1419 / 392
DATE 9/28/22 SH 34 OF 46

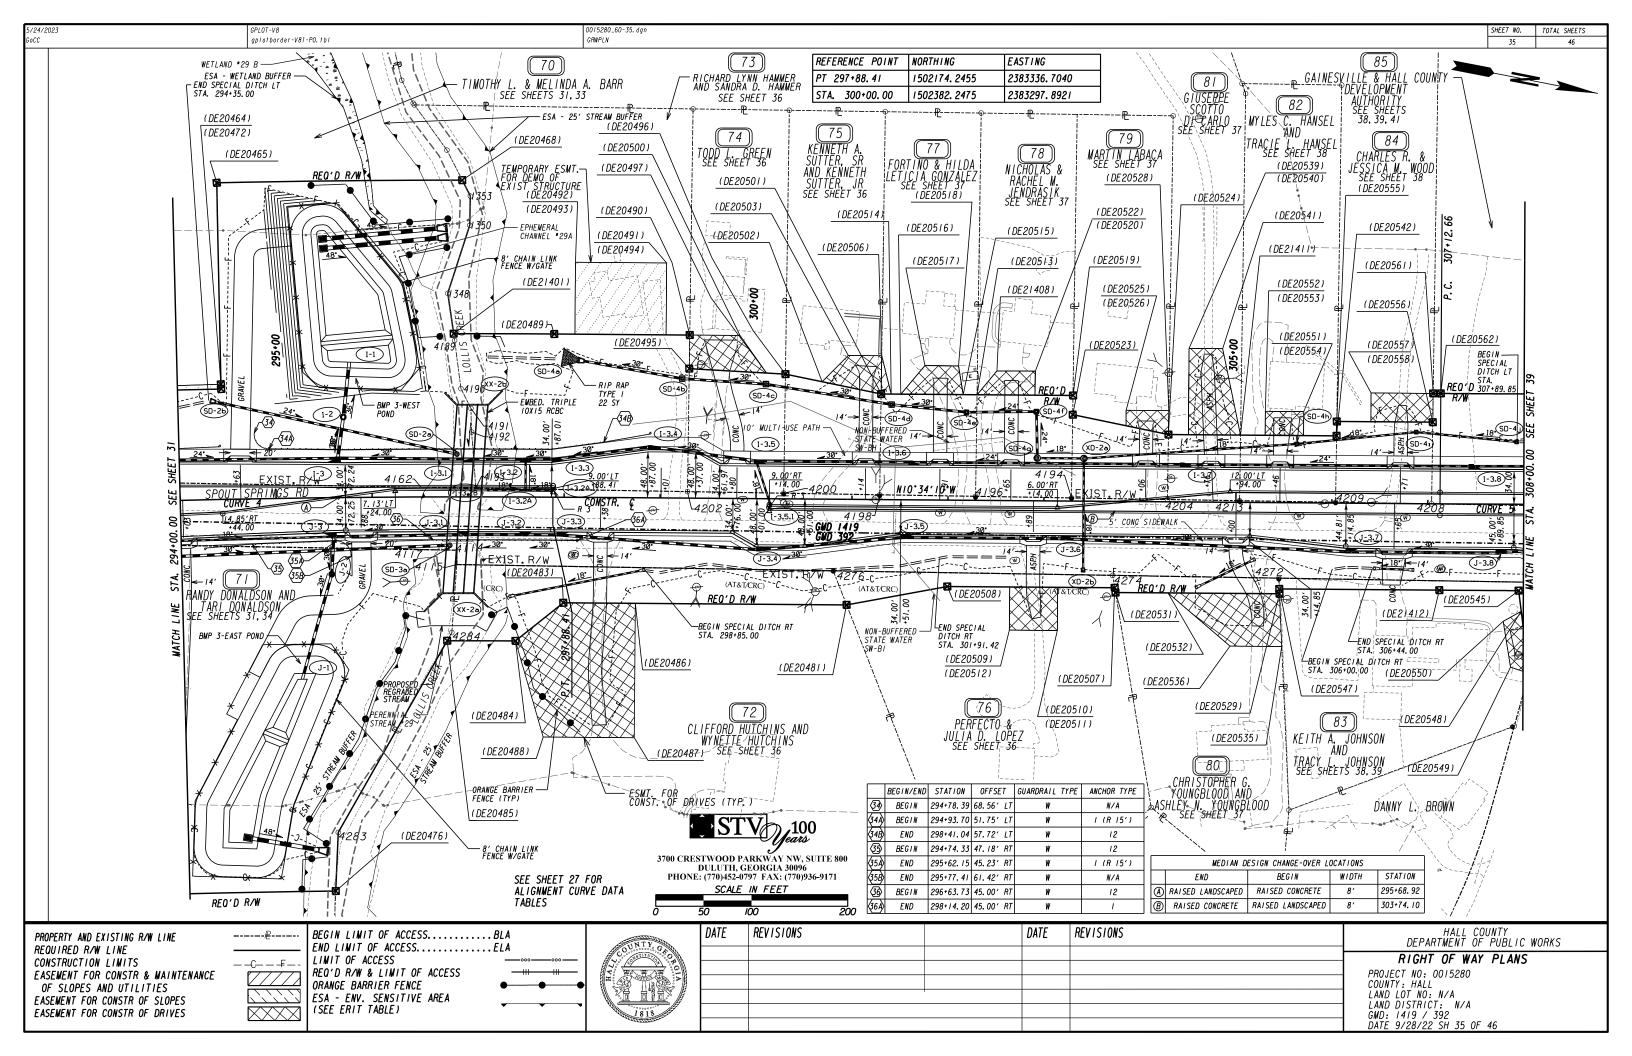

GPLOT-V8 gplotborder-V81-P0.tbl 0015280_60-36-38. dgn SHEET NO. TOTAL SHEETS GRWPLN

CLIFFORD HUTCHINS AND WYNETTE HUTCHINS SEE SHEET 35

REQD R/W - F	AR 72/SV269	REI	1'D R/W	DE20159
PNT	OFFSET/ DIST	STATION/ BEARING	ALIGNMENT	
4115	70. 58 R 392. 31	296+88.07 N 10*03′19.5' N	C/L Spout Spr	ings Road
4276	74. 52 R 38. 23	300+80.95 N 57*33'33.2"	C/L Spout Spr	ings Road
DE 2048 I	110.00 R	300+95. 19 \$ 10*34'10. 1* 1	C/L Spout Spri	ngs Road
DE20483	295. 19 110. 00 R	298+00.00	C/L Spout Spri	ngs Road
DE20484 ARC LENGTH = CHORD BEAR = LNTH CHORD = RADIUS	\$ 10*55'29.9 71.19 = 11850.00	\$ 49°32′27.2° 297+50.00	c/L Spout Spri	ngs Road
DEGREE DE20485 4284	* 0*29'00.6" 150.00 R 9.97 141.34 R	296+77.91 N 71°23′08.6' 296+82.91	C/L Spout Spri W C/L Spout Spr	
4115 REQD R/W REQD R/W REMAINDER	70. 94 70. 58 R = 18559. 51 = 0. 426		W C/L Spout Spr	•

DWESMT - PA		REQ'D DRV	VY. EASM'T.	DE 20
PNT	OFFSET/	STATION/	ALIGNMENT	
DE20484 DE20483 DE20486 DE20487 DE20488 DE20484	150.00 R 110.00 R 110.00 R 250.00 R 250.00 R 150.00 R	297+50.00 298+00.00 298+75.00 298+75.00 297+80.00 297+50.00	C/I Spout Si	orings Road Orinas Road

RICHARD LYNN HAMMER AND SANDRA D. HAMMER 74 TODD L. GREEN SEE SHEET 35

REQD R/W - I	PAR 73/SV272		REQ'D R/W	DE2016
PNT	OFFSET/ DIST	STATION/ BEARING	ALIGNMENT	
4202	6. 85 L 220. 48	299+28.52 \$ 10*03'19.5	C/L Spout Spri	ngs Road
4193	9.10 L	297+08.10	C/L Spout Spri	ngs Road
4192	58. 63 67. 55 _ L	\$ 74*34'31.3 297+03.56	" C/L Spout Spri	ngs Road
4191	24. 58 92. 12 <u>L</u>	\$ 77*18'35.5 297+02.83	C/L Spout Spri	ngs Road
4190	23. 15 112. 78 L	S 52*13′15.8 296+92.49	C/L Spout Spri	ngs Road
4189	50.60 162.98 L	\$ 71*39′11.3 296+86.13	C/L Spout Spri	ngs Road
DE21401 ARC LENGTH CHORD BEAR	7.10 170.00 L = 104.75 = N 10*48'57.8	\$ 70°40′58.8 296+85.12 ' W	s W C/L Spout Sprin	igs Road
LNTH CHORD RADIUS DEGREE DE20489	104.75	297+88. 41	C/L Spout Sprin	ngs Road
DE20490	141.27 170.00 L	N 10*34′10.1 299+29.68	"C/L Spout Sprin	igs Road
4202 REQD R/W REQD R/W REMAINDER		N 79*50'19.3 299+28.52 SF ACRES CRES	E C/L Spout Spri	

			EXISTNG STRUCTURE	DE20573
PNT	OFFSET/	STATION/	ALIGNMENT	
DE20491 DE20492 DE20493 DE20494 DE20491 REQ	170.00 L 170.00 L 245.00 L 245.00 L 170.00 L ID EASMT AREA	299+05.00 298+10.00 298+10.00 299+05.00 299+05.00 57125.00 SF	C/L Spout Spring. C/L Spout Spring. C/L Spout Spring. C/L Spout Spring. C/L Spout Spring.	s Road s Road s Road s Road s Road

REQD R/W - I	PAR 74/SV249	REQ	'D R/W DE201	6
PNT	OFFSET/ DIST	STATION/ BEARING	ALIGNMENT	
4200	5. 95 L 100. 29	300+28.81 S 10*03'19.5' F	C/L Spout Springs Road	
4202	6. 85 L 128. 15	299+28.52 \$ 79*50'19.3' W	C/L Spout Springs Road	
DE20495	135.00 L 100.38	299+29.43 N 7*42'51.4' W	C/L Spout Springs Road	
DE20496	130.00 L 124.05	300+29.65 N 79*50′15.3* E	C/L Spout Springs Road	
4200 REOD R/W REOD R/W REMAINDER	5. 95 L = 12646. 28 = 0. 290 = +/- 0. 63	300+28, 81 SF ACRES ACRES	C/L Spout Springs Road	

DWESNT - P	AR 74/SV249	REQ'D DR	WY. EASM'T.	DE20163
PNT	OFFSET/	STATION/	ALIGNMENT	
DE 20497 DE 20495 DE 20490 DE 20500 DE 20497	8973. 64 L 8894. 19 L 8898. 85 L 8950. 74 L 8973. 64 L	18+67. 93 18+64. 00 18+54. 20 18+56. 08 18+67. 93	Thompsons Mill Thompsons Mill Thompsons Mill Thompsons Mill Thompsons Mill	Road

75 KENNETH A. SUTTER, SR AND KENNETH SUTTER, JR SEE SHEET 35

RFOD R/W - I	PAR 75/SV248	RFC	1'D R/W	DF20164
PNT	OFFSET/ DIST	STATION/ BEARING	ALIGNMENT	
4198	5. 05 L 100. 00	301+28.80 \$ 10*03′19.5* E	C/L Spout Spri	ngs Road
4200	5. 95 L 124. 05	300+28.81 S 79'50'15.3' W	C/L Spout Spri V	ngs Road
DE20496	130.00 L 101.84	300+29.69 N 0*45′20.5° E		•
DE20501	110.00 L 104.95	301+29.55 N 79*50′26.3" E		•
4198 REQD R/W REQD R/W REMAINDER	5. 05 L = 11449. 82 = 0. 263 = +/- 0. 65	301+28.80 SF ACRES ACRES	C/L Spout Spri	ngs Road

DWESMT - PA	AR 75/SV248	REQ'D DR	WY. EASM'T.	DE20165
PNT	OFFSET/	STATION/	ALIGNMENT	
DE 2050 I DE 2050 2 DE 2050 3 DE 2050 6 DE 2050 I	110.00 L 122.33 L 150.00 L 150.00 L	301+29, 55 300+67, 99 300+95, 00 301+29, 83 301+29, 55	C/L Spout S C/L Spout S C/L Spout S C/L Spout S	orings Road orings Road orings Road orings Road orings Road

76 PERFECTO & JULIA D. LOPEZ SEE SHEET 35

REQD R/W -	PAR 76/SV267	RI	Q'D R/W	DE20166
PNT	OFFSET/ DIST	STATION/ BEARING	ALIGNMENT	
4276	74, 52 R 291, 24	300+80.95 N 10*03′19.5"	C/L Spout S	prings Road
4274	77. 13 R 13. 06	303+72.18 N 69*33′58.9"	C/L Spout S	prings Road
DE 20507	90.00 R 174.41	303+74. 41 \$ 10*34'10. 1"	C/L Spout Sp	rings Road
DE20508	90.00 R 106.70	302+00.00 \$ 21.22723.6"	C/L Spout Sp	rings Road
DE20481	110.00 R 38.23	300+95. 19 S 57*33′33. 2"	C/L Spout Sp	rings Road
4276 REQD R/W REQD R/W REMAINDER	74. 52 R = 5222. 60 = 0. 120 = +/- 1. 8	300+80.95 SF ACRES ACRES	" C/L Spout S	prings Road

	PAR 76/SV267		D DRWY. EASM'T.	DE20167
PNT	OFFSET/	STATION/	ALIGNMENT	
DE20509 DE20510 DE20511 DE20512 DE20509	90.00 F 135.00 F 135.00 F	302+65.00 303+15.00 303+15.00 302+65.00 302+65.00	C/L Spout C/L Spout C/L Spout C/L Spout C/L Spout	Springs Road Springs Road Springs Road Springs Road Springs Road

3700 CRESTWOOD PARKWAY NW, SUITE 800 DULUTH, GEORGIA 30096 PHONE: (770)452-0797 FAX: (770)936-9171

REVISIONS REVISIONS HALL COUNTY DEPARTMENT OF PUBLIC WORKS DATE DATE RIGHT OF WAY DATA PROJECT NO: 0015280
COUNTY: HALL
LAND LOT NO: N/A
LAND DISTRICT: N/A
GMD: 1419 / 392
DATE 9/28/22 SH 36 OF 46

0015280_60-36-38. dan SHEET NO. TOTAL SHEETS gplotborder-V81-P0.tbl GRWPLN 79 MARTIN LABACA 77 FORTINO & HILDA LETICIA GONZALEZ
SEE SHEET 35 78 NICHOLAS & RACHEL M. JENDRASIK SEE SHEET 35 CHRISTOPHER G. YOUNGBLOOD AND ASHLEY N. YOUNGBLOOD 81 GIUSEPPE SCOTTO DI CARLO SEE SHEET 35) SFF SHFFT 35 SEE SHEET 35 REQD R/W - PAR 78/SV246 REQ'D R/W DE20171 REQD R/W - PAR 79/SV245 REQ'D R/W DE20173 REQ'D R/W DE20175 REQD R/W - PAR 81/SV244 REQ'D R/W DE20177 REQ'D R/W STATION/ STATION/ ALIGNMENT BEARING STATION/ ALIGNMENT BEARING STATION/ ALIGNMENT BEARING PNT OFFSET/ STATION/ ALIGNMENT DIST BEARING PNT OFFSET/ DIST PNT OFFSET/ STATION/ DIST BEARIN OFFSET/ STATION/ ALIGNMENT DIST BEARING PNT OFFSET/ STATION/ DIST BEARIN 4196 4.16 L 302*28.71 C/L Spout Springs Road
99.92 S 10*03*19.5* E
104.95 S 79*50*26.3* W
DE20501 110.00 L 301*29.80 C/L Spout Springs Road
99.93 N 10*34*10.1* C/L Spout Springs Road
DE20513 110.00 L 302*29.48 C/L Spout Springs Road
105.84 N 79*50*46.3* E
105.84 N 79*50*46.3* E
4196 4.16 L 302*28.71 C/L Spout Springs Road
REDO R/W = 10531.58 SF
REDO R/W = 0.242 ACRES
REWAINDER = +/- 0.67 ACRES 4194 3.26 L 303+28.74 C/L Spout Springs Road
100.03 S 10*03*19.5* E
4196 4.16 L 302+28.71 C/L Spout Springs Road
105.84 S 79*50*46.3* W
DE20513 110.00 L 302+29.48 C/L Spout Springs Road
100.03 N 10*34*10.1* W
DE20519 110.00 L 303+29.51 C/L Spout Springs Road
106.74 N 79*50*43.3* E
4194 3.26 L 303+28.74 C/L Spout Springs Road
REOD R/W = 10632.40 SF
REDD R/W = 0.244 ACRES
REMAINDER = +/- 0.67 ACRES 4204 2.36 L 304+28.74 C/L Spout Springs Road
100.00 S 10*03*19.5* E
4194 3.26 L 303+28.74 C/L Spout Springs Road
86.74 S 79*50*43.3* W
DE20523 90.00 L 303+29.31 C/L Spout Springs Road
101.84 N 0*5*21.5* E
DE20524 70.00 L 304+29.23 C/L Spout Springs Road
67.64 N 79*50*42.3* E
4204 2.36 L 304+28.74 C/L Spout Springs Road
96.00 Road Springs Road 4274 77.13 R 303+72.18 C/L Spout Springs Road
173.15 N 10*03*19.5* W
4272 78.69 R 305+45.32 O STEP C/L Spout Springs Road
16.34 N 76*30*20.9* E
DE20529 95.00 R 305+66.5 C/L Spout Springs Road
170.87 S 10*34*10.1* E
DE20531 95.00 R 303+75.28 C/L Spout Springs Road
4274 77.13 R 303+75.28 C/L Spout Springs Road
4274 77.13 R 303+72.18 C/L Spout Springs Road
REQD R/W : 2938.30 SF
REQD R/W : 0.067 ACRES
REQD R/W : 0.067 ACRES C/L Spout Springs Road DE20524 70.00 L 304*29.23 DE20524 70.00 L 304*29.23 67.64 N 79*50*42. 4204 2.36 L 304*28.74 REQD R/W = 7719.10 SF REDD R/W = 0.177 ACRES REMAINDER = +/- 0.74 ACRES REOD R/W = 0.067 ACRES REMAINDER = +/- 0.99 ACRES REMAINDER - +/- 10.6 ACRES PESMT – PAR 77/SV247 EASM'T. FOR CONST. AND MAINT. OF SLOPES DE20169 AND UTILITIES DWESNT - PAR 78/SV246 REQ'D DRWY, EASM'T. DWESNT - PAR 79/SV245 REQ'D DRWY. EASM'T. DWESMT - PAR 80/SV266 REQ'D DRWY. EASM'T. DWESMT - PAR 81/SV244 REQ'D DRWY. EASM'T. THE OTTETICS PNT OFFSET/ STATION/ ALIGNMENT PNT OFFSET/ ALIGNMENT PNT OFFSET/ STATION/ ALIGNMENT PNT OFFSET/ STATION/ ALIGNMENT STATION/ C/L Spout Springs Road 95. 00 R 95. 00 R 150. 00 R 150. 00 R 95. 00 R C/L Spout Springs Road 70.00 L 70.00 L 160.00 L 160.00 L 70.00 L BEARING DWESMT - PAR 77/SV247 REQ'D DRWY. EASM'T. DE20170 THE SMILE THE TEXT OF THE TEXT OFFSET/ C/L Spout Springs Road 110.00 140.00 140.00 110.00

> 3700 CRESTWOOD PARKWAY NW, SUITE 800 DULUTH, GEORGIA 30096 PHONE: (770)452-0797 FAX: (770)936-9171

DATE REVISIONS

DATE REVISIONS

HALL COUNTY DEPARTMENT OF PUBLIC WORKS

RIGHT OF WAY DATA

PROJECT NO: 0015280
COUNTY: HALL
LAND LOT NO: N/A
LAND DISTRICT: N/A
GMD: 1419 / 392
DATE 9/28/22 SH 37 OF 46

 5/24/2023
 GPLOT-V8
 0015280_60-36-38.dgn

 GOCC
 gplotborder-V81-P0.tbl
 GRWPLN
 38
 46

MYLES C. HANSEL AND TRACIE L. HANSEL SEE SHEET 35

REQD R/W - I	PAR 82/SV243	RE	a'D R/W	DE20179
PNT	OFFSET/ DIST	STATION/ BEARING	ALIGNMENT	
4209	0.79 L	306+03.93	C/L Spout S	Springs Road
4213	100.09 1.69 L 68.31	S 10°03′19.5° 1 305+03.85 S 79°50′42.3°		Springs Road
DE21411	70.00 L	305+04.34	" C/L Spout Si	orings Road
DE20542	100. 09 70. 00 L 69. 21	N 10*34′10.1°1 306+04.43	C/L Spout Si	orings Road
4209	0.79 L	N 79°50′42.3° 306+03.93		Springs Road
REQD R/W REQD R/W	6881.97 0.158	ACRES ACRES		
REMAINDER	= +/- 0.84	ACRES		

DWESMT - PAR	82/SV243	REQ'D DRW	Y. EASM'T.	DE2018
PNT	OFFSET/	STATION/	ALIGNMENT	
DE20551 DE20552 DE20553 DE20554 DE20551	70.00 L 70.00 L 95.00 L 95.00 L 70.00 L	305+70.00 305+30.00 305+30.00 305+70.00 305+70.00	C/L Spout Spr C/L Spout Spr C/L Spout Spr C/L Spout Spr C/L Spout Spr	ings Road ings Road ings Road ings Road ings Road

KEITH A. JOHNSON AND TRACY L. JOHNSON SEE SHEETS 35, 39

REQD R/W - F	PAR 83/SV264	REQ	'D R/W DE2018
PNT	OFFSET/ DIST	STATION/ BEARING	ALIGNMENT
4272	78.69 R 287.03	305+45.32 N 10*03′19.5° W	C/L Spout Springs Road
4127	19. 47 R 97. 95	10+83.06 S 85*25′48.9" E	Deaton Henry Road
DE20543	24. 82 R 86. 71	11+85.00 S 71*50′08.7" W	Deaton Henry Road
DE20545 ARC LENGTH :	90.00 R	307+95.00	C/L Spout Springs Road
CHORD BEAR :	\$ 10,39,49.8	B' E	
RADIUS DEGREE	25090.00 0'13'42.1'		
DE21412	90.00 R 166.76	307+12.67 S 10*34'10.1" E	C/L Spout Springs Road
DE20547	90.00 R	305+45.90 S 76°30′20.9" W	C/L Spout Springs Road
4272 REQD R/W	78.69 R = 4347.48	305+45.32 SF	C/L Spout Springs Road
REOD R/W Remainder	- 0.100	AČRES ACRES	

DWESMT - I	PAR 83/SV264	REQ'D DRW	Y. EASM'T.	DE201
PNT	OFFSET/	STATION/	ALIGNMENT	
DE20548 DE20543 DE20549 DE20550 DE20548	49. 29 R 24. 82 R 45. 00 R 65. 00 R 49. 29 R	11+22.00 11+85.00 11+84.00 11+40.00 11+22.00	Deaton Henry Ro Deaton Henry Ro Deaton Henry Ro Deaton Henry Ro Deaton Henry Ro	ad

CHARLES R. & JESSICA M. WOOD SEE SHEET 35

REQD R/W -	PAR 84/SV242	RE	Q′D R/W	DE20183
PNT	OFFSET/ DIST	STATION/ BEARING	ALIGNMENT	
4208	0.11 R 100.00	307+03.92 \$ 10*03*19.5*1	C/L Spout	Springs Road
4209	0.79 L 84.21	306+03.93 S 79*50′42.3*	C/L Spout	Springs Road
DE20555	85. 00 L 100. 00	306+04, 54 N 10*34'10, 1* 1	C/L Spout S	Springs Road
DE20556	85. 00 L 85. 11	307+04.54 N 79°50′42.3°	C/L Spout S	Springs Road
4208 REQD R/W REQD R/W REMAINDER		307+03.92 SF ACRES ACRES		Springs Road

DWESMT -	PAR 84/SV242	REQ'D DR	WY. EASM'T.	DE2018
PNT	OFFSET/	STATION/	ALIGNMENT	
DE 20556 DE 20557 DE 20558 DE 2056 I DE 20556	85.00 L	307+04.54 306+40.00 306+40.00 307+04.76 307+04.54	C/L Spout Sp	orinas Road

85 GAINESVILLE & HALL COUNTY DEVELOPMENT AUTHORITY SEE SHEETS 35, 39, 41

REQD R/W - F	PAR 85/SV239-T	RACT I	REQ'D R/W	DE2018
PNT	OFFSET/ DIST	STATION/ BEARING	ALIGNMENT	
4459	50. 21 R 144. 97	321+84.63 S 9*56′50.9* I	_ C/L Spout Spring	s Road
4163	43. 49 R	320+39.82	: _ C/L Spout Spring	s Road
4208	1337.03 0.11 R	S 10°03′19.5° E 307+03.93	: C/L Spout Spring	s Road
DE20561	115.11 115.00 L	\$ 79°50′42.3° V 307+04.76	N C/L Spout Springs	Road
DE20562 ARC LENGTH :	7.90 115.00 L 883.78	N 10°33′37.3° 307+12.66	W C/L Spout Springs	Road
CHORD BEAR : LNTH CHORD : RADIUS	= N 11°35′12.8 = 883.73 = 24885.00	' W		
DEGREE DE20563	= 0°13′48.9" 115.00 L	316+00.52	C/L Spout Springs	Road
DE20564	199. 48 115. 00 L	N 12'36'15.4" N 318+00.00	N C/L Spout Springs	Road
DE20565	25. 00 140. 00 L	318+00.00	W . C/L Spout Springs	Road
DE20566	536. 55 140. 00 L	N 12°36′15.4° V 323+36.55	C/L Spout Springs	Road
4459 REQD R/W REQD R/W REMAINDER		S 63*59′26.8* L 321+84.63 SF ACRES CRES	C/L Spout Spring	s Road

REQUER/W - F	PAR 85/SV239-T	HACI Z	REQ'D R/W	DE20186
PNT	OFFSET/ DIST	STATION/ BEARING	ALIGNMENT	
4016	4. 45 L 156. 49	332+89, 70 S 24*31′33, 9	C/L Spout :	Springs Road
4165 ARC LENGTH =	27.88 R	331+36.59		Springs Road
CHORD BEAR = LNTH CHORD = RADIUS	: \$ 23*53′52.8 : 45.16 : 2060.00	i" E		
DEGREE 4472	= 2"46′52.9" 36.72 R 446.13	330+92.30 S 10:35′04.6		Springs Road
4473	21. 00 R 135. 94	326+46, 45 S 45 58'12.	C/L Spout	Springs Road
DE21413	95.00 L	325+75.57	C/L Spout S.	prings Road
DE20573	424. 43 95. 00 L	N 12.36/15.4 330+00.00	" C/L Spout S	prings Road
DE20574	201.00 75.00 L	N 6.53/37.3 332+00.00	C/L Spout S	prings Road
DE20575	67. 21 75. 00 L	N 12*36′15. 332+67.21	C/L Spout S	prings Road
4016 REQD R/W REQD R/W	74.05 4.45 L 76729.28 1.761	N 59°42′51. 332+89.70 SF ACRES		Springs Road

GAINESVILLE & HALL COUNTY DEVELOPMENT AUTHORITY

SEE SHEETS 35, 39, 41

PESMT - PAR 85/SV239 EASM'T.	FOR CONST. AND MAINT. OF SLOPES	DE 20187
	AND UTILITIES	
********************		11111111


PNT	OFFSET/ DIST	STATION/ BEARING	ALIGNMENT
DE20575	75.00 L 67.21	332+67.21 S 12*36*15.4*	C/L Spout Springs Road F
DE20574	75.00 L 201.00	332+00.00 S 6*53′37.3"	C/L Spout Springs Road
DE20573	95. 00 L 118. 85	330+00.00	C/L Spout Springs Road W
DE20578	210.00 L 190.07	330+30.00	" C/L Spout Springs Road W
DE20579	365, 00 L 105, 30	331+40.00	" C/L Spout Springs Road F
DE20580	332.00 L	332+40.00 N 87 16'49.2"	C/L Spout Springs Road
4225	221, 02 L 153, 27	332+20.66 N 59*42′51.7"	C/L Spout Springs Road
DE20575 REQD EASMT	75.00 L 50551.86	332+67. 21 SF	C/L Spout Springs Road
REOD EASINT	- 1.161	ACRES	

TESMT - PAR	85/SV239 - TR.	ACT I EASM'T.	FOR CONST. OF FENCE	DE20548
PNT	OFFSET/	STATION/	ALIGNMENT	
DE20566 DE20565 DE20564 DE20563 ARC LENGTH =	115.00 L 115.00 L	323+36.55 318+00.00 318+00.00 316+00.52	C/L Spout Springs C/L Spout Springs C/L Spout Springs C/L Spout Springs	Road Road
CHORD BEAR = LNTH CHORD =	\$ 12°11′28.2 358.86 = 24885.00	' E		
DE 20567 DE 20568 DE 20569 DE 20570 DE 2057 I DE 20566	115.00 L 120.00 L 120.00 L 145.00 L 145.00 L 140.00 L	312+40.00 312+40.00 317+95.00 317+95.00 323+40.54 323+36.55 6015.55	C/L Spout Springs C/L Spout Springs C/L Spout Springs C/L Spout Springs C/L Spout Springs C/L Spout Springs F	Road Road Road Road

TESMT - PAR	85/SV239 - 1	TRACT 2 EASM'T.	FOR CONST. OF FENCE	DE 205
PNT	OFFSET/	STATION/	ALIGNMENT	
DE20573 DE21413 DE20576 DE20577 DE20573 REQ	95.00 L 95.00 L 100.00 L 100.00 L 95.00 L D EASMT AREA	330+00.00 325+75.57 325+72.51 330+00.00 330+00.00 = 2129.81 SF	C/L Spout Springs C/L Spout Springs C/L Spout Springs C/L Spout Springs C/L Spout Springs	Road

3700 CRESTWOOD PARKWAY NW, SUITE 800 DULUTH, GEORGIA 30096 PHONE: (770)452-0797 FAX: (770)936-9171



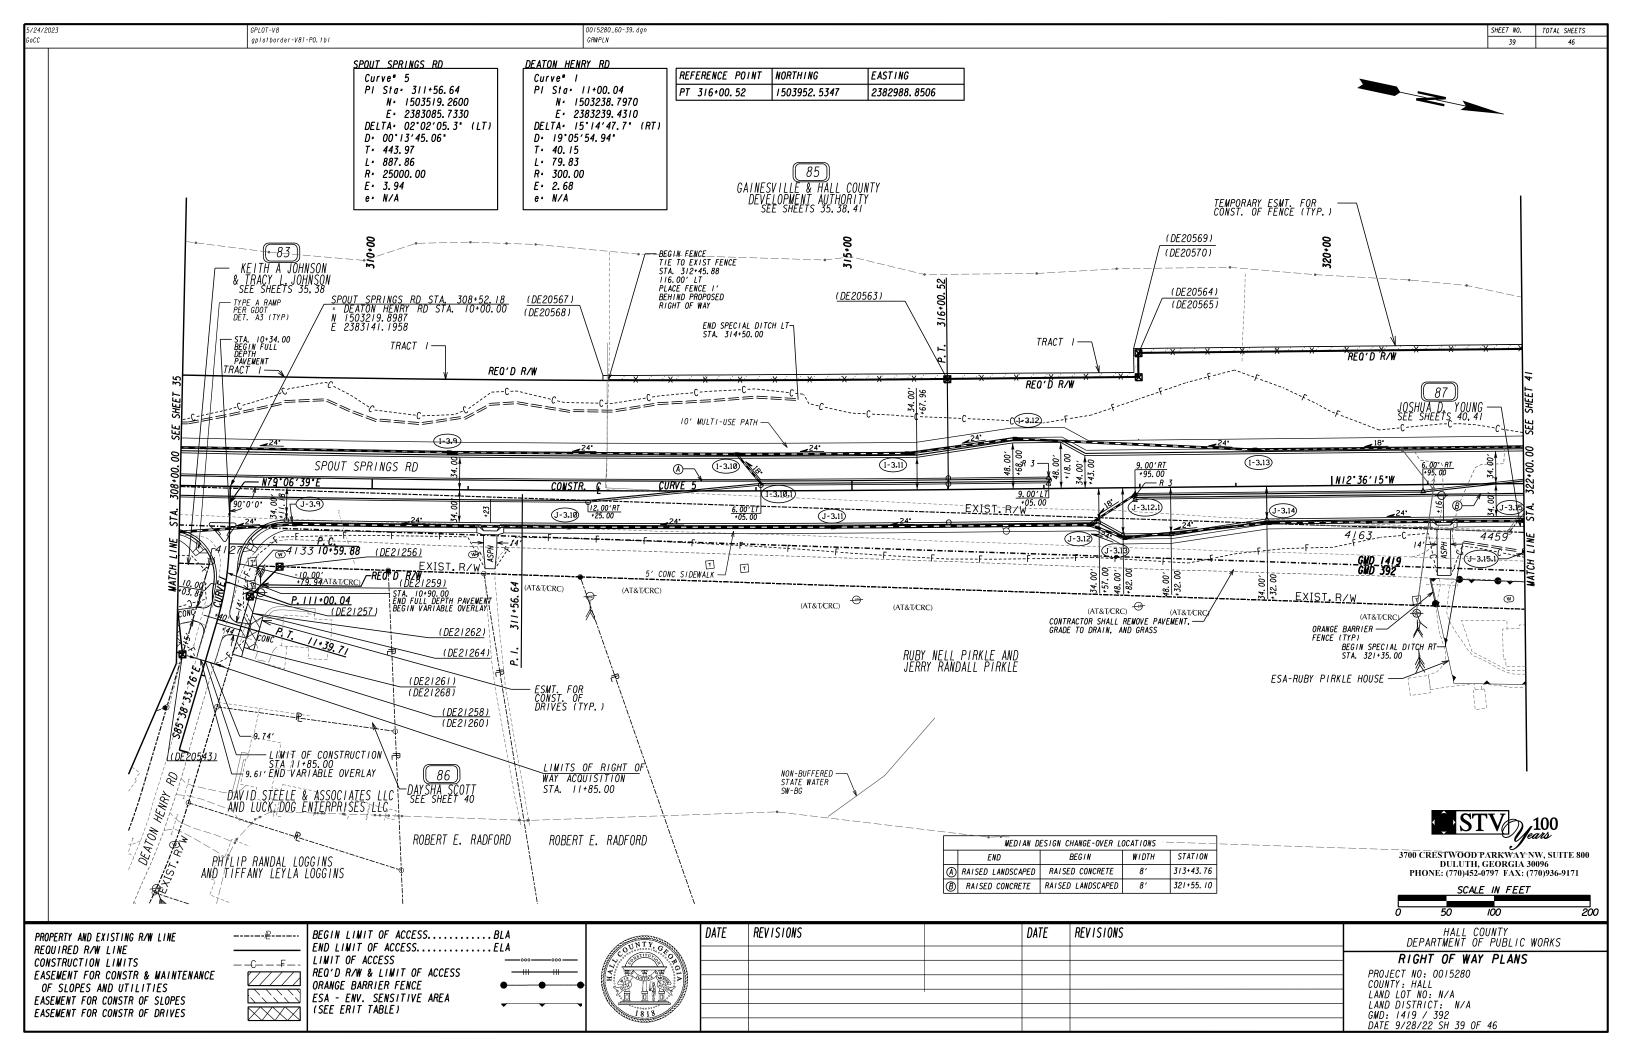

0015280_60-40. dgn SHEET NO. TOTAL SHEETS gplotborder-V81-P0.tbl GRWPLN

86 DAYSHA SCOTT SEE SHEET 39

...... REQD R/W - PAR 86/SV260 REQ'D R/W DE20188 PNT OFFSET/ STATION/ BEARING

4133 32.12 L 10+80.14 Deaton Henry Road
21.63 N 10*03*19.5* W

DE21256 82.66 R 309+05.00 C/L Spout Springs Road
43.94 S 56*59*32.7* E

DE21257 27.08 L 11*10.00 Deaton Henry Road
33.18 N 85*25*48.9* W

4133 32.12 L 10*80.14 Deaton Henry Road

REDD R/W = 347.16 SF
REGD R/W = 0.008 ACRES

REMAINDER = +/- 0.58 ACRES

......

	4R 86/SV260		WY. EASM'T. DE20	, , ,
PNT	OFFSET/	STATION/	ALIGNMENT	
DE21261 DE21262 DE21264 DE21268 DE21261	34. 60 L 33. 55 L 45. 00 L 45. 00 L 34. 60 L	+60.00 +25.00 +25.00 +60.00 +60.00	Deaton Henry Road Deaton Henry Road Deaton Henry Road Deaton Henry Road Deaton Henry Road	


JOSHUA D. YOUNG SEE SHEETS 39, 41

REQD R/W - F	AR 87/SV241	RE	Q'D R/W	DE20191
PNT	OFFSET/ DIST	STATION/ BEARING	ALIGNMENT	•••••
529 ARC LENGTH = CHORD BEAR = LNTH CHORD = RADIUS DEGREE	72.04 R 61.73 \$ 10*49'00.0 61.72 = 2060.00 = 2*46'52.9	326+77.63) ' E	C/L Spout	Springs Road
4164	70.12 R 431.77	326+15.94 S 9*57′42.8*		Springs Road
4459	50. 21 R 198. 64	321+84.63 N 63*59′26.8*	C/L Spout	Springs Road
DE20582	105.00 L 260.86	323+08.59 N 12*36'15.4"	C/L Spout S	prings Road
DE20583	105.00 L 147.66	325+69.46 N 45*58'11.9"	" C/L Spout S	prings Road
4473	21.00 R 59.81	326+46.45 N 45*58/12.1"		Springs Road
529 REQD R/W REQD R/W REMAINDER	72.04 R = 62912.45 = 1.444 = +/- 0.55	326+77.63 SF ACRES ACRES	C/L Spout	Springs Road



DULUTH, GEORGIA 30096 PHONE: (770)452-0797 FAX: (770)936-9171

UNTY	DATE	REVISIONS	DATE	REVISIONS	HALL COUNTY DEPARTMENT OF PUBLIC WORKS
To STATUTO OF OR					RIGHT OF WAY DATA
Y SIN IN					PROJECT NO: 0015280
					COUNTY: HALL LAND LOT NO: N/A
					LAND DISTRICT: N/A
William Control					GMD: 1419 / 392 DATE 9/28/22 SH 40 OF 46

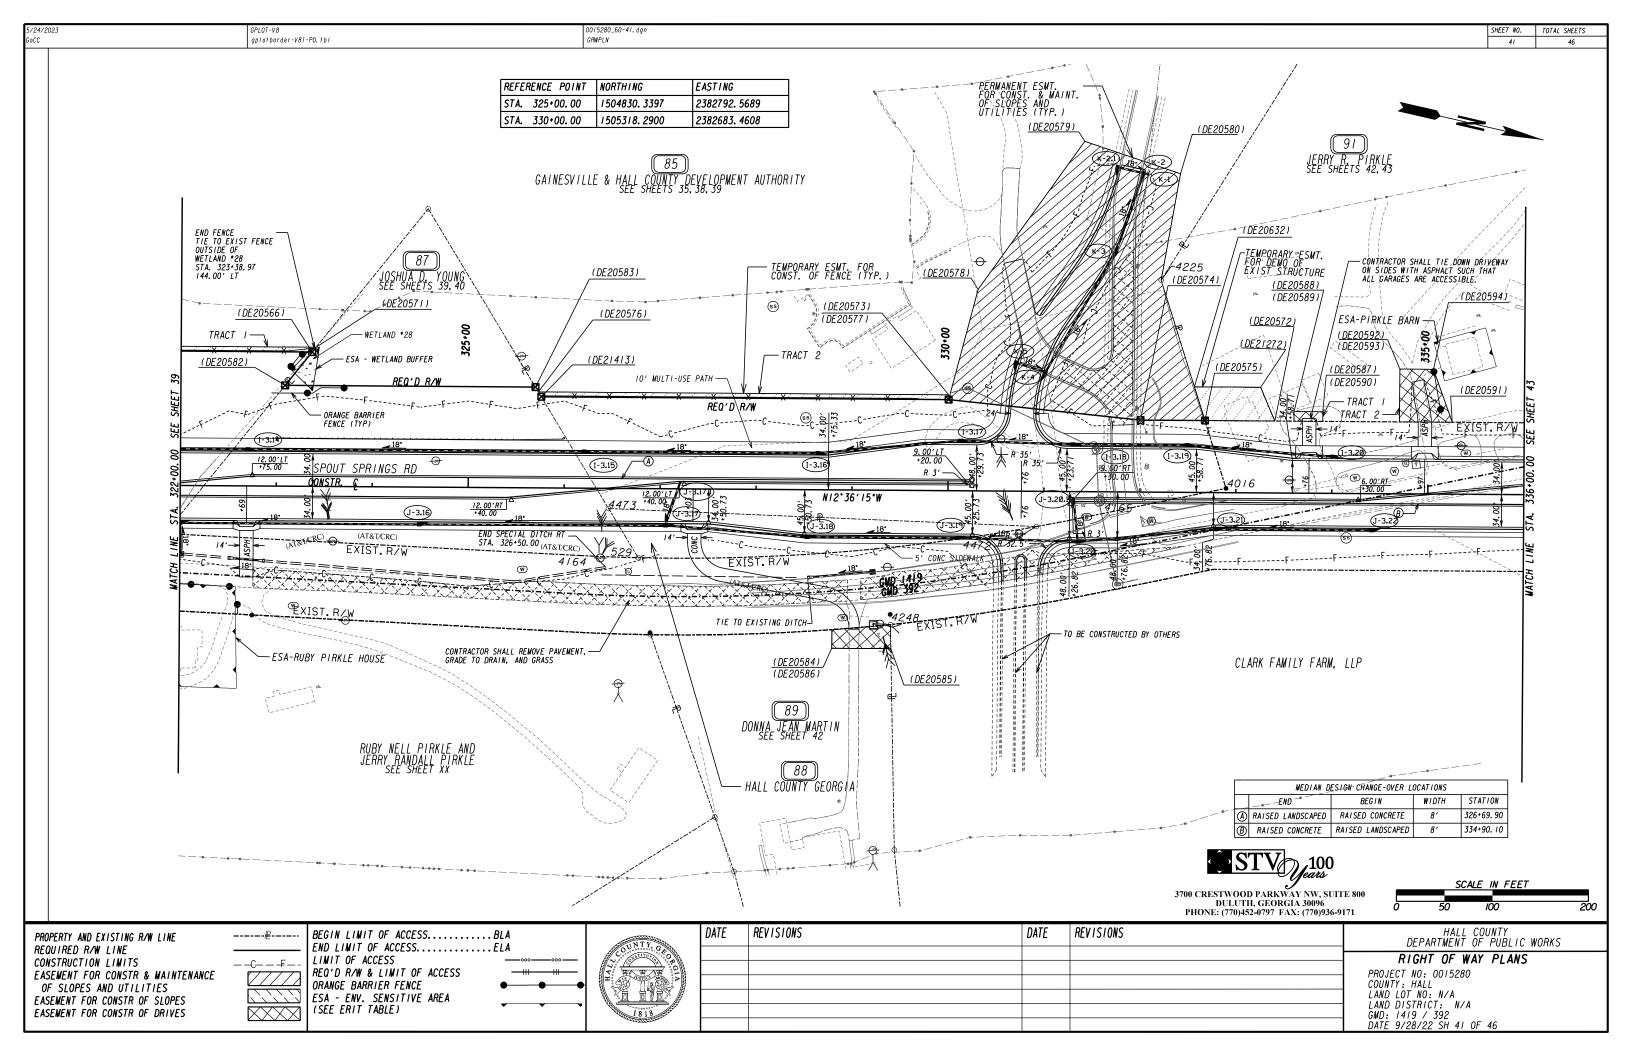

 5/24/2023
 GPL0T-V8
 0015280_60-42. dgn

 GOCC
 gplotborder-V81-P0. tbl
 GRWPLN

 42
 46

88 HALL COUNTY GEORGIA SEE SHEET 41

REOD R/W - PAR 88/SV240 REQ'D R/W DE20192

PNT OFFSET/ STATION/ BEARING

4473 21.00 R 326+46.45 C/L Spout Springs Road
4472 36.72 R 330+92.30 C/L Spout Springs Road
ARC LENGTH = 416.88
CHORD BEAR = S 17-28'21.0' E
LNTH CHORD: = 416.17
RADIUS = 2060.00
DEGREE = 2'46'52.9'
529 72.04 R 326+77.63 C/L Spout Springs Road
59.81 S 45'58'12.1' W
4473 21.00 R 326+46.45 C/L Spout Springs Road
REOD R/W = 14057.79 SF
REOD R/W = 0.323 ACRES
REMAINDER = +/- 0.0 ACRES

89 DONNA JEAN MARTIN SEE SHEET 41

DWESMT - PAF	R 89/SV256	REQ'D DF	RWY. EASM'T.	DE2019.
PNT	OFFSET/	STATION/	ALIGNMENT	
DE20584 ARC LENGTH :		328+80.00	C/L Spout Spri	ings Road
	N 17°57′07.2	' W		
RADIUS	- 2140.00			
4248	= 2°40′38.5° 139.93 R	329+40.93	C/L Spout Spi	ings_Road
DE 20585 DE 20586	165.00 R 165.00 R	329+41.54 328+80.00	C/L Spout Spr C/L Spout Spri C/L Spout Spri	'ngs Road inas Road
DE 20584 Re m ainder	145.63 R = +/- 1.8 A	328+80.00 CRES	C/L Spout Spri	'ngs Road

91 JERRY R. PIRKLE SEE SHEETS 41,43

TESMT - PAF	R 91/SV212	EASM'T. FOR DEMO	OF EXISTING STRUCTURE	DE 20574
PNT	OFFSET/	STATION/	ALIGNMENT	
DE20572 DE20575 DE20632 DE21272 DE20572 REMAINDER	74.99 L 75.00 L 110.00 L 110.00 L 74.99 L 3D EASMT AREA +/-18	333+40.00 332+67.21 332+56.06 333+25.00 333+40.00 1 = 2480.61 SF ACRES	C/L Spout Springs C/L Spout Springs C/L Spout Springs C/L Spout Springs C/L Spout Springs	Road Road Road Road Road


DWESMT - P	AR 91/SV212 -	TRACT I	REQ'D DRWY. EASM'T. DE20561
PNT	OFFSET/	STATION/	ALIGNMENT
DE20587 DE20588 DE20589 DE20590 DE20587	74. 99 L 74. 99 L 85. 00 L 85. 00 L 74. 99 L	333+90, 00 333+60, 00 333+60, 00 333+90, 00 333+90, 00	C/L Spout Springs Road C/L Spout Springs Road C/L Spout Springs Road C/L Spout Springs Road C/L Spout Springs Road

DWESMT - P	AR 91/SV212 -	TRACT 2	REQ'D DRWY. EASM'T. DE20196
PNT	OFFSET/	STATION/	ALIGNMENT
DE 2059 I DE 20592 DE 20593 DE 2059 I DE 2059 I	74.99 L 74.99 L 130.00 L 130.00 L 74.99 L	335+25. 00 334+70. 00 334+70. 00 335+05. 00 335+25. 00	C/L Spout Springs Road C/L Spout Springs Road C/L Spout Springs Road C/L Spout Springs Road C/L Spout Springs Road



3700 CRESTWOOD PARKWAY NW, SUITE 800 DULUTH, GEORGIA 30096 PHONE: (770)452-0797 FAX: (770)936-9171

UNTY	DATE	REVISIONS	DATE	REVISIONS	HALL COUNTY DEPARTMENT OF PUBLIC WORKS
The state of the s					RIGHT OF WAY DATA
A CIN					PROJECT NO: 00/5280
					COUNTY: HALL LAND LOT NO: N/A
1818					LAND DISTRICT: N/A GMD: 1419 / 392
William State of the State of t					DATE 9/28/22 SH 42 OF 46

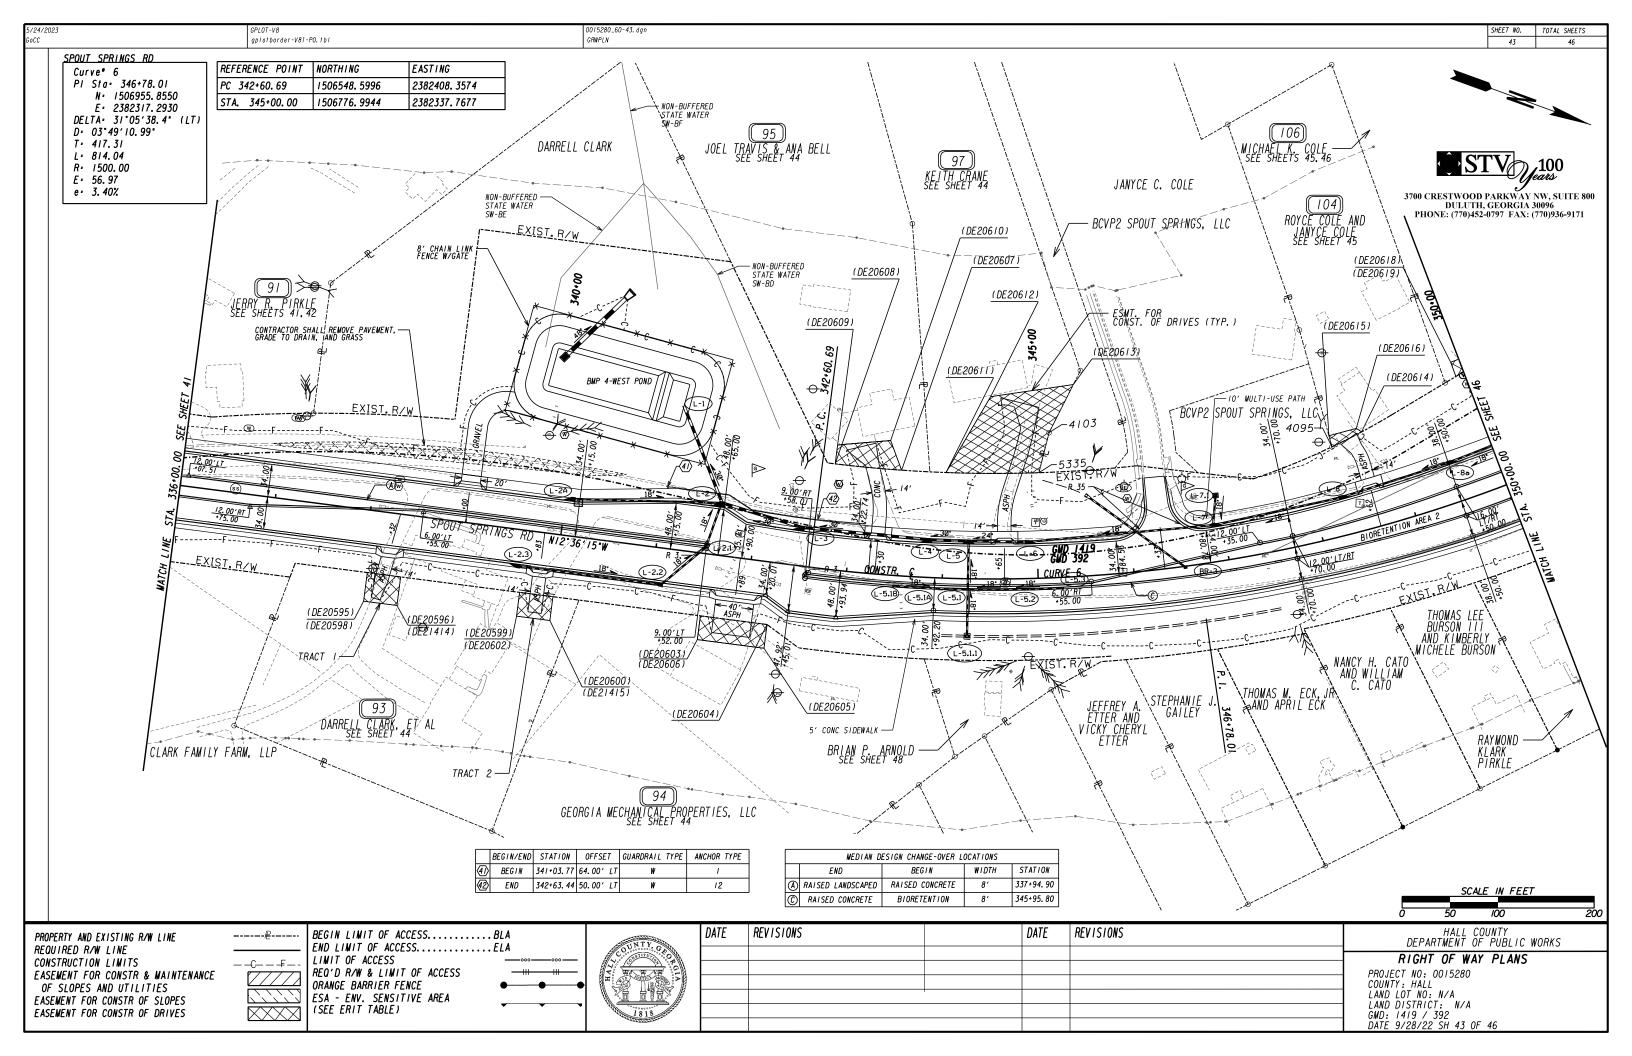

GPLOT-V8 gplotborder-V81-P0.tbl 5/24/2023 0015280_60-44-45. dgn SHEET NO. TOTAL SHEETS GRWPLN

93 DARRELL CLARK, ET AL SEE SHEET 43

..... DNESMT - PAR 93/SV232 - TRACT I REQ'D DRWY. EASM'T. DE20562 PNT OFFSET/ STATION/ AL I GNMENT DE20595 65.00 R 338+0
DE20596 65.00 R 338+4
DE21414 95.00 R 338+4
DE20598 95.00 R 338+0
DE20595 65.00 R 338+0
REMAINDER + +/- 1.5 ACRES C/L Spout Springs Road C/L Spout Springs Road C/L Spout Springs Road C/L Spout Springs Road C/L Spout Springs Road

	PAR 93/SV232 -		REQ'D DRWY. EASM'T.	DE20563
PNT	OFFSET/	STATION/	ALIGNMENT	
DE 20599 DE 20600 DE 21415 DE 20602 DE 20599	65. 00 R 65. 00 R 90. 00 R 90. 00 R 65. 00 R	339+65.00 340+00.00 340+00.00 339+65.00 339+65.00	C/L Spout Springs C/L Spout Springs C/L Spout Springs C/L Spout Springs C/L Spout Springs	Road Road Road Road Road

GEORGIA MECHANICAL PROPERTIES, LLC SEE SHEET 43

	AR 94/SV231	REQ'D DI	RWY. EASM'T.	DE20200
PNT	OFFSET/	STATION/	ALIGNMENT	
DE20603 DE20604 DE20605 DE20606 DE20603 REMAINDER	65. 00 R 65. 00 R 90. 00 R 90. 00 R 65. 00 R	341+55.00 342+25.00 342+25.00 341+55.00 341+55.00 ACRES	C/L Spout Spr C/L Spout Spr C/L Spout Spr C/L Spout Spr C/L Spout Spr	inas Road

95 JOEL TRAVIS & ANA BELL SEE SHEET 43


DWESMT - PA	NR 95/SV210	REQ'D C	PRWY. EASM'T.	DE 20202
PNT	OFFSET/	STATION/	ALIGNMENT	
DE20607 ARC LENGTH CHORD BEAR LNTH CHORD RADIU: DEGRE	= 69,50 = \$ 14,34,59, = 69,49 \$ = 1390,00	· -	C/L Spout Spri	ngs Road
DE20608 DE20609 DE20610 DE20607 REMAINDER	110.00 L 130.00 L 140.00 L 110.00 L	342+75.00 342+75.00 343+35.00 343+50.00 ACRES	C/L Spout Spri C/L Spout Spri C/L Spout Spri C/L Spout Spri	ngs Road ngs Road ngs Road ngs Road

97 KEITH CRANE SEE SHEET 43

DWESMT - PA	AR 97/SV209	REQ'D D	DRWY. EASM'T.	DE 20205
PNT	OFFSET/	STATION/	ALIGNMENT	
ARC LENGTH	= \$ 19*55′12. = 96.76 \$ = 1390.00	2' E	C/L Spout Spri	ngs Road
DE 20611 DE 20612 DE 20613 4103 5335 REMAINDER	110.00 L 190.00 L 200.00 L 151.23 L 110.00 L	344+00.00 344+50.00 345+49.31 345+17.77 345+04.44 ACRES	C/L Spout Sprin C/L Spout Sprin C/L Spout Sprin C/L Spout Sprin C/L Spout Spri	igs Road 'nas Road



DULUTH, GEORGIA 30096 PHONE: (770)452-0797 FAX: (770)936-9171

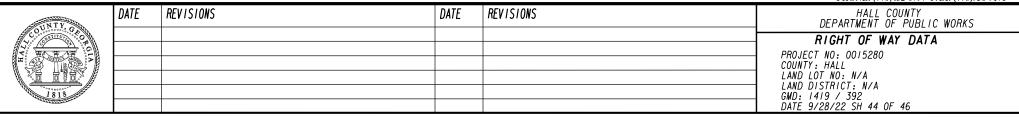

0015280_60-44-45. dgn 5/24/2023 GPLOT-V8 SHEET NO. TOTAL SHEETS gplotborder-V81-PO.tbl GRWPLN MICHAEL K. COLE SEE SHEETS 43, 46 ROYCE COLE AND JANYCE COLE SEE SHEET 43 DWESMT - PAR 106/SV207A REQ'D DRWY. EASM'T. DE20215 DNESMT - PAR 104/SV208 REQ'D DRWY. EASM'T. DE20213 PNT OFFSET/ STATION/

DE20617 130, 29 L 350+30.86

ARC LENGTH = 27.39

CHORD BEAR = 5.50'04'09.6' E

LNTH CHORD = 27.39

RADIUS = 945.17

DEGREE = 6'03'43.0'

4170 126.19 L 350+01.24

DE20618 124.33 L 349+90.00

DE20619 140.00 L 349+90.00

DE20620 140.00 L 350+31.31

DE20617 130.29 L 350+30.86


REMAINDER = +/- 1.4 ACRES PNT OFFSET/ STATION/ ALIGNMENT ALIGNMENT C/L Spout Springs Road C/L Spout Springs Road


C/L Spout Springs Road C/L Spout Springs Road C/L Spout Springs Road C/L Spout Springs Road C/L Spout Springs Road

C/L Spout Springs Road C/L Spout Springs Road C/L Spout Springs Road C/L Spout Springs Road



DULUTH, GEORGIA 30096 PHONE: (770)452-0797 FAX: (770)936-9171

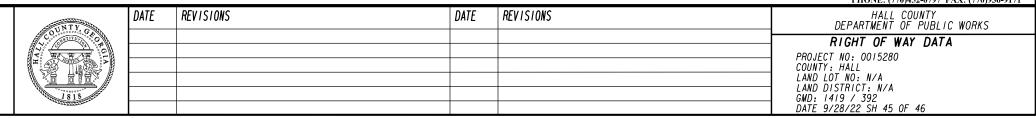

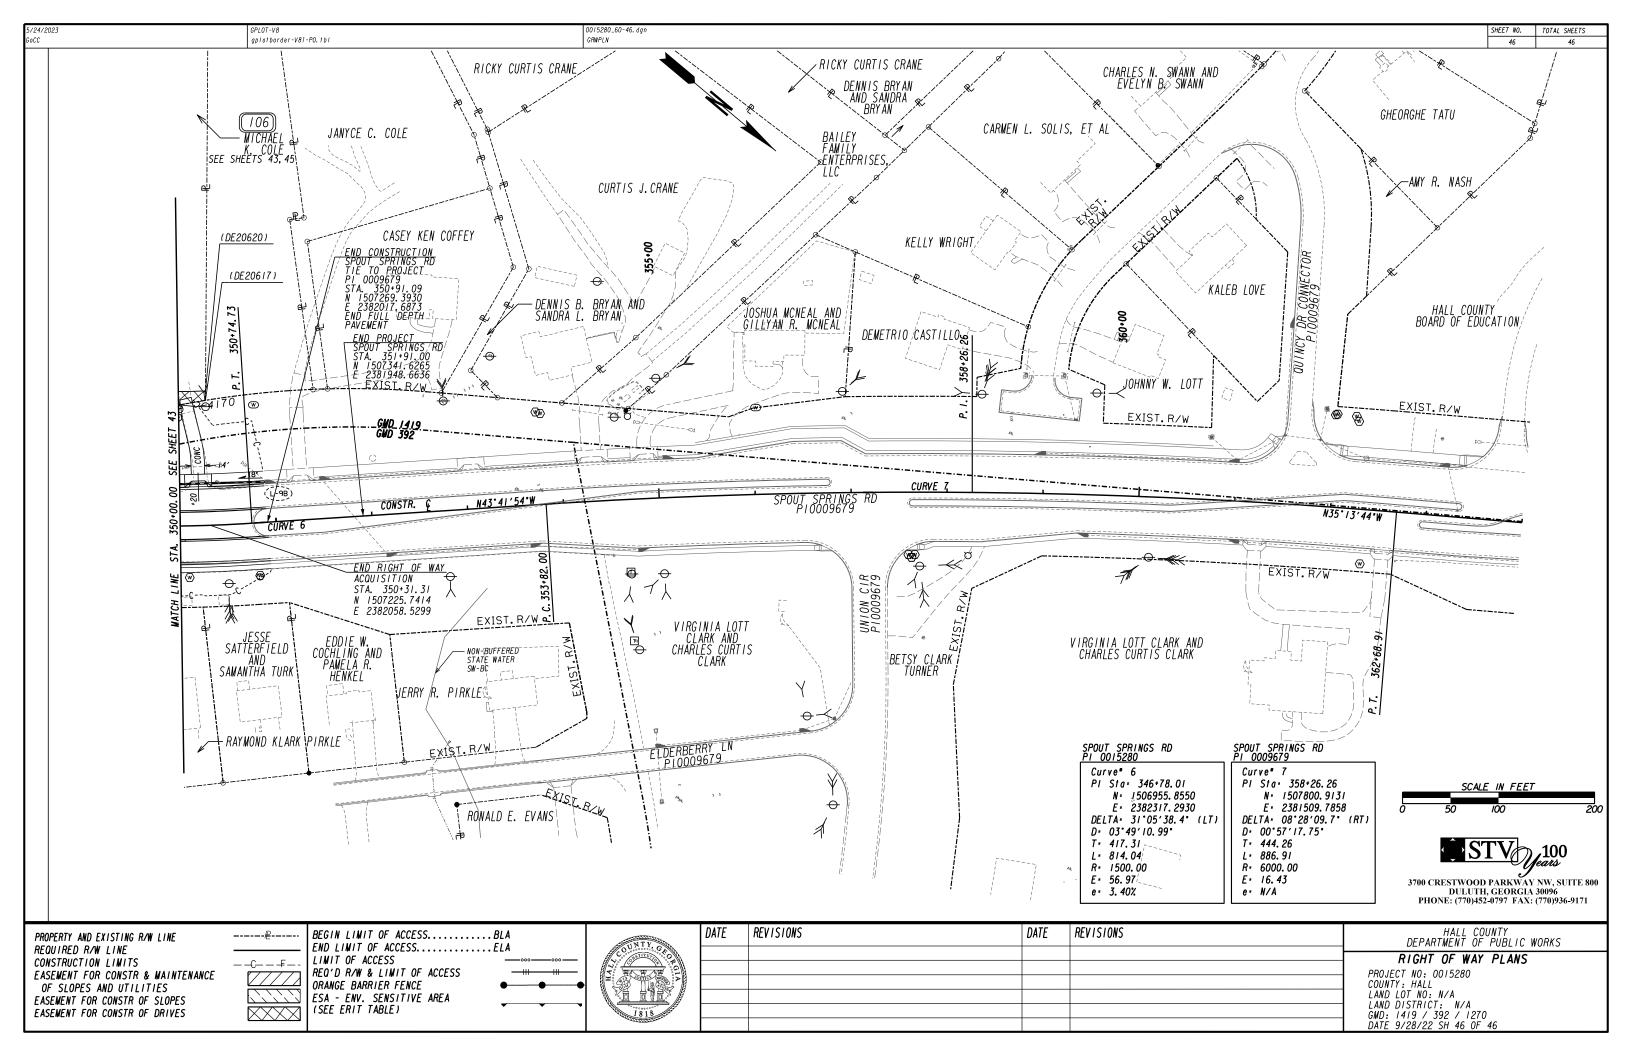



AGENDA ITEM

Consent Agenda

REPORT TO: Work Session (07/10/23)

REPORT TO: Voting Meeting (07/13/23)

ITEM NO: 389/2023

SUBJECT: Approve the Release of a \$297,169.00 Irrevocable Letter of Credit for

Streets and Stormwater Management Facilities in Magnolia Station Phase II

Subdivision. Commission District 3.

Meetings:

Work Session Date: 07/10/23 Voting Meeting Date: 07/13/23

Executive Summary:

Presenter: BN

Recommendation:

Approve

Purpose of Request: History:

Approve the Release of a \$297,169.00 Irrevocable Letter of Credit for Streets and Stormwater Management Facilities in Magnolia Station Phase II Subdivision.

Commission District 3

Facts and Issues: Options:

Funding Requested \$ 0.00

Are funds within current budget? Source of Funds

Does the action involve a Resolution, Ordinance, Contract,

Agreement, etc.?

No

Yes

No

Has it been reviewed by the County Attorney?

Is there a deadline for this item?

Approvals:

Submit	Approve	Budget	Finance
WS	BN	TS	WG

Attorney	Administration	Clerk
VS	CR	JR

Attachments:

Irrevocable Letter of Credit Final Plat Information



IRREVOCABLE LETTER OF CREDIT

Hall County Board of Commissioners P.O. Drawer 1435 Gainesville, GA 30503

RE:

Magnolia Station Phase II Lula Capital, LLC 4705 Hamilton Mill Rd Ste 300 Buford, GA 30518

To Whom It May Concern:

The purpose of this Irrevocable Letter of Credit is one of the following:

- Public subdivisions/developments To Induce the Hall County Board of Commissioners to approve the
 street system as shown on the final plat, to Induce the Hall County Board of Commissioners to accept the
 streets as shown on the final plat for public maintenance, and to ensure the completion of the project as
 per the approved plans and the regulations of Hall County, Georgia.
- Private subdivisions/developments To induce the Hall County Board of Commissioners to approve the street system as shown on the final plat and to ensure the completion of the project as per the approved plans and the regulations of Hall County, Georgia.

Peach State Bank & Trust (Banking Institution hereinafter referred to as "Issuer") hereby establishes its Irrevocable Letter of Credit No. 1001137100 in favor of Hall County, Georgia, for the account of Lula Capital, LLC (Owner/developer) up to the aggregate amount of Two hundred Ninety seven thousand one hundred sixty nine dollars* effective immediately and available by your draft(s) drawn at sight on the Issuer when accompanied by this Irrevocable Letter of Credit. This Irrevocable Letter of Credit is to cover the value of materials and work associated with the construction of Magnolia Station Phase II (Name of project).

The owner/developer responsibilities are as follows:

All construction of the street system of **Magnolia Station Phase II** (Name of project) will be maintained for fifteen (15) months according to the terms and requirements as shown on the recorded final plat and of the Subdivision Regulations 325 Washington Street – P.O. Box 290 – Gainesville, GA 30503 – 770-536-1100 – Fax 770-536-2525



in force in Hall County, Georgia. Sidewalks will be completed throughout entire subdivision as shown on the recorded final plat within one fifteen (15) months of the signing of said plat.

The sidewalks, cuts, fills, sub-grades, shoulders, pavement, grassing, storm water management facilities, and traffic signs in **Magnolia Station Phase II** (Name of project) must be properly maintained and free from faults in design, materials, and workmanship as shown on the recorded final plat and as set out in the Subdivision Regulations in force in Hall County, Georgia.

Hall County will pursue the collection of funds for deficiencies upon the elapsing of one (1) year from final platting *and* after the compliance date given in the 45-day written notice.

The condition of the obligation created hereunder is such that the Issuer hereby agrees that all drafts drawn under and in compliance with the terms of this Irrevocable Letter of Credit will be duly honored if drawn and presented for payment to the Issuer's office upon the failure of Owner/developer to meet the responsibilities as outlined in the preceding paragraph. Upon full compliance, this obligation shall be void; otherwise, it shall remain in force. Jurisdiction for any civil litigation necessary for collection of bond claims hereunder shall be in the Superior Court of Hall County, Georgia.

This Irrevocable Letter of Credit is hereby issued on **June 21**, **2022** (Date) and expires on **June 21**, **2024** (Date, minimum 12 months from date of issuance), and the Issuer will have no more liability after that date. When the indicated expiration date falls on Sunday or a legal holiday, or for any reason the Issuer is not open for business, the expiration date shall be extended to the next succeeding business day.

IN WITNESS WHEREOF the Issuer has set its hand and affixed its seal on this day of June 21, 2022.

Witness

LUM

Notary Public

My Commission Expires:

[Seal]

Peach State Bank & Trust

Issuer (Banking Institution Name)

S. Keith Brady, Senior Vice President

Final Plat Information

Consider release of \$297,169.00 Irrevocable Letter of Credit for Streets and Stormwater Management Facilities in Magnolia Station Phase II Subdivision.

Subject Subdivision is located off of Lula Road (Highway 52).

NAME OF SUBDIVISION:

NAME OF OWNER/DEVELOPER:

ADDRESS:

Magnolia Station Phase II

Lula Capital, LLC.

4705 Hamilton Mill Road, Suite 300

Buford, GA 30518

TYPE OF MAINTENANCE BOND:

DATE OF BOND:

AMOUNT OF BOND:

Irrevocable Letter of Credit

June 21, 2022

\$297,169.00

FINANCIAL INSTITUTION:

AND ADDRESS:

Peach State Bank & Trust

P.O. Box 290

Gainesville, GA 30503

Account No.:

1001137100

		R/W	LENGTH	WIDTH	TYPE	STATE
COMM.		IN	IN	IN	OF	REF.
DIST.	STREET NAME	FEET	FEET	FEET	SURFACE	NO.
3	Magnolia Station Drive	50	719	20	P.M.	- M
3	River Station Drive	50	1911	20	P.M.	

NOTES:

NUMBER OF LOTS:

CURB & GUTTER:

TOTAL ACRES OF S/D:

56

24" Rolled Back

49.96 AC



AGENDA ITEM

Consent Agenda

REPORT TO: Work Session (07/10/23)

REPORT TO: Voting Meeting (07/13/23)

ITEM NO: 388/2023

Approve the Acceptance of a \$297,169.00 Guaranty

SUBJECT: Performance/Maintenance Agreement for Streets and Stormwater

Management Facilities in Magnolia Station Phase II Subdivision.

Commission District 3.

Meetings:

Work Session Date: 07/10/23 Voting Meeting Date: 07/13/23

Executive Summary:

Presenter: BN

Recommendation:

Approve

Purpose of Request: History:

Approve the Acceptance of a \$297,169.00 Guaranty Performance/Maintenance Agreement for Streets and Stormwater Management Facilities in Magnolia Station Phase II Subdivision.

Commission District 3

Facts and Issues: Options:

Funding Requested \$ 0.00
Are funds within current budget? No

Source of Funds

Does the action involve a Resolution, Ordinance, Contract,

Agreement, etc.?

Has it been reviewed by the County Attorney?

Yes

Has it been reviewed by the County Attorney? Is there a deadline for this item?

Approvals:

Submit	Approve	Budget	Finance
WS	BN	TS	WG

Attorney	Administration	Clerk
VS	CR	JR

Attachments:

Guaranty Performance/Maintenance Agreement Final Plat Information

STATE OF GEORGIA, COUNTY OF HALL

GUARANTY PERFORMANCE/MAINTENANCE AGREEMENT

KNOW ALL MEN E	Y THESE PRESE	NTS, that we, _	Lula Capital	LLC	(owner/principal,
hereinafter referred to as "Pri	ncipal"), and	The Gray	y Casualty & Sure	ty Company	(surety), a
company entitled and license	d to do business as	a surety in the	State of Georgia a	nd Hall County,	(hereinafter
referred to as "Surety"), are h	eld and bound unto	Hall County, (Georgia in the sun	of <u>Two Hundr</u>	ed Ninety-Seven
Thousand One Hundred Sixty	y-Nine and 00/100	Dollars (\$	297,169.00)* (hereinat	ter referred to as
"bonded amount") for payme	nt of which we bin	d ourselves, ou	heirs, executors,	administrators a	and assigns.
WHEREAS,	Lula	Capital LLC		(principal) is owner of the
Subdivision known as	M	agnolia Station	Phase 2		
Subdivision, which subdivision	on is shown on a pl	at prepared by	Joseph	R. Wells	······································
Georgia Registered Surveyor	Number	3120	, and		
WHEREAS,	Lula	Capital LLC		(pri	ncipal) wishes to
induce the Board of Commiss	sioners of Hall Cou	ınty, Georgia to	approve the street	system shown	on the Final Plat
of	Magnolia Stat	ion Phase 2			Subdivision
for recording purposes, and					
WHEREAS,	Lu	la Capital LLC			(principal) wishes
to induce the Board of Comm	nissioners of Hall C	County, Georgia	to accept the stree	ets shown on the	Final Plat of
	Magnolia Sta	tion Phase 2			Subdivision
for public maintenance (not a	pplicable to private	e developments)	;		
L	ula Capital LLC			_(principal) an	d
The Gray Casual	ty & Surety Compa	nny	(surety) agree	in consideration	of the foregoing,
NOW, THEREFORE	E BE IT RESOLVE	ED,	Lula Capital I	LC	(principal)
agrees that all construction of	f the street system of	of	Magnolia Stati	on Phase 2	

Subdivision will be completed and maintained for	. ,	
shown on the recorded Final Plat and of the Subo	livision Regulations i	n force in Hall County, Georgia.
Lula Capital LLC		(principal), and
The Gray Casualty & Surety (Company	(surety) agree to the following:
Sidewalks will be completed throughout	entire subdivision as	shown on recorded final plat within one (1)
year of signing of said final plat. One in	ch of "F" mix asphalt	may be placed anytime prior to final platting
or up to one (1) year after final plat appr	oval. In addition, Pri	ncipal and Surety agree that if either the
sidewalks, cuts, fills, sub-grades, should	ers, pavement, grassir	ng, storm water management facilities, or
traffic signs in Magn	olia Station Phase 2	Subdivision are
improperly maintained or are found to be	e defective from fault	s in design, materials or workmanship as
shown on the recorded Final Plat, or as s	et out in the Subdivis	ion Regulations in force in Hall County,
Georgia, then upon demand from Hall C	ounty,	
The Gray Casualty & Surety	Company (s	urety) shall pay the bond amount to Hall
County.		
Terms of Guaranty:		
Lula Capital LLC		(principal) and
The Gray Casualty & Surety Con	npany	_(surety) shall be bound by the provisions of
this agreement until a properly authorized letter	is received by	
The Gray Casualty & Surety Company	(surety) from H	Hall County authorizing release of
Lula Capital LLC		_(principal) and
The Gray Casualty & Surety Company	(surety) from this (Guaranty Agreement.
NOTWITHSTANDING the above provi	isions, this Guaranty I	Performance/Maintenance Agreement is
hereby issued on <u>06/26/2023</u>	(Date) and expires	on 06/26/2025
(Date, minimum 24 months from date of issuance	e), and the Issuer will	have no more liability after that date. When

the indicated expiration date falls on Sunday or a legal holiday, or for any reason the Issuer is not open for business, the expiration date shall be extended to the next succeeding business day. Jurisdiction for any civil litigation necessary for collection of bond claims hereunder shall be in the Superior Court of Hall County, Georgia.

26th	day of	June	,
		٠	Lula Capital LLC PRINCIPAL By: Coo/CFO (Corporate Officer or other authorized representative)
			Principal's Address: 4705 Hamilton Mill Road, Suite 300 Buford, GA 30518
		•	The Gray Casualty & Surety Company SURETY By: Line C. W. Lugy
			(Authorized Representative) Julia C. McElligott, Attorney
			Surety's Address: P.O. Box 6202
			Metairie, LA 70009 - 6202
		•	Approved: Hall County By:

* The amount of the bond equals 30 percent of all completed infrastructure including base, paving, grassing, stormwater management facilities, and sidewalks plus 100 percent of the cost of all incomplete infrastructure such as remaining sidewalks and asphalt topping. The unit cost data used in the calculations will be based upon the latest Georgia Department of Transportation (GADOT) Item Mean Summary, or the latest Hall County contract data, whichever is higher.

THE GRAY INSURANCE COMPANY THE GRAY CASUALTY & SURETY COMPANY

GENERAL POWER OF ATTORNEY

Bond Number: GSA2400697 Principal: Lula Capital LLC

Project:

Magnolia Station Phase 2

KNOW ALL BY THESE PRESENTS, THAT The Gray Insurance Company and The Gray Casualty & Surety Company, corporations duly organized and existing under the laws of Louisiana, and having their principal offices in Metairie, Louisiana, do hereby make, constitute, and appoint: Heather Segrist, Julia C. McElligott, Bobbi D. Pendleton, Kenneth J. Peeples, Christopher A. Lydick, Phoebe C. Honeycutt, Jason Lee Sayers, Adam Pfanmiller, James Holden Keen, Ronda W. Bush, Camille Moye Edwards, Samantha Argenio, Margo G. Roberts, David Liggett, Joseph Zoller, Michael McCreadie, and Megan S. Bartman of Durham, North Carolina jointly and severally on behalf of each of the Companies named above its true and lawful Attorney(s)-in-Fact, to make, execute, seal and deliver, for and on its behalf and as its deed, bonds, or other writings obligatory in the nature of a bond, as surety, contracts of suretyship as are or may be required or permitted by law, regulation, contract or otherwise, provided that no bond or undertaking or contract of suretyship executed under this authority shall exceed the amount of \$15,000,000.00.

This Power of Attorney is granted and is signed by facsimile under and by the authority of the following Resolutions adopted by the Boards of Directors of both The Gray Insurance Company and The Gray Casualty & Surety Company at meetings duly called and held on the 26th day of June, 2003.

"RESOLVED, that the President, Executive Vice President, any Vice President, or the Secretary be and each or any of them hereby is authorized to execute a power of Attorney qualifying the attorney named in the given Power of Attorney to execute on behalf of the Company bonds, undertakings, and all contracts of surety, and that each or any of them is hereby authorized to attest to the execution of such Power of Attorney, and to attach the seal of the Company; and it is

FURTHER RESOLVED, that the signature of such officers and the seal of the Company may be affixed to any such Power of Attorney or to any certificate relating thereto by facsimile, and any such Power of Attorney or certificate bearing such facsimile signature or facsimile seal shall be binding upon the Company now and in the future when so affixed with regard to any bond, undertaking or contract of surety to which it is attached.

IN WITNESS WHEREOF, The Gray Insurance Company and The Gray Casualty & Surety Company have caused their official seals to be hereinto affixed, and these presents to be signed by their authorized officers this 28th day of October, 2021.

SEAL By:


Michael T. Gray
President
The Gray Insurance Company

Cullen S. Piske
President
The Gray Casualty & Surety Company

State of Louisiana

Parish of Jefferson

On this 28th day of October, 2021, before me, a Notary Public, personally appeared Michael T. Gray, President of The Gray Insurance Company, and Cullen S. Piske, President of The Gray Casualty & Surety Company, personally known to me, being duly sworn, acknowledged that they signed the above Power of Attorney and affixed the seals of the companies as officers of, and acknowledged said instrument to be the voluntary act and deed, of their companies.

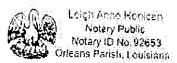

Leigh Anne Henican Notary Public, Parish of Orleans State of Louisiana My Commission is for Life

I, Mark S. Manguno, Secretary of The Gray Insurance Company, do hereby certify that the above and forgoing is a true and correct copy of a Power of Attorney given by the companies, which is still in full force and effect. IN WITNESS WHEREOF, I have set my hand and affixed the seals of the Company this 26th day of June , 2023

Mark Mangamo

I, Leigh Anne Henican, Secretary of The Gray Casualty & Surety Company, do hereby certify that the above and forgoing is a true and correct copy of a Power of Attorney given by the companies, which is still in full force and effect. IN WITNESS WHEREOF, I have set my hand and affixed the seals of the Company this 26th day of June, 2023.

Freigh Huma Housear





Final Plat Information

Consider acceptance of \$297,169.00 Guaranty Performance/Maintenance Agreement for Streets and Stormwater Management Facilities in Magnolia Station Phase II Subdivision.

Subject Subdivision is located off of Lula Road (Highway 52).

NAME OF SUBDIVISION:

Magnolia Station Phase II

NAME OF OWNER/DEVELOPER:

Lula Capital, LLC.

ADDRESS:

4705 Hamilton Mill Road, Suite 300

Buford, GA 30518

TYPE OF MAINTENANCE BOND:

Guaranty Performance/Maintenance

DATE OF BOND: AMOUNT OF BOND:

June 26, 2023

\$297,169.00

FINANCIAL INSTITUTION:

The Gray Casualty & Surety

AND ADDRESS:

P.O. Box 6202

Metairie, LA 70009-6202

Account No.:

GSA2400697

		R/W	LENGTH	WIDTH	TYPE	STATE
COMM.		IN	IN	IN	OF	REF.
DIST.	STREET NAME	FEET	FEET	FEET	SURFACE	NO.
3	Magnolia Station Drive	50	719	20	P.M.	
3	River Station Drive	50	1911	20	P.M.	*****

56

NOTES:

NUMBER OF LOTS:

CURB & GUTTER: 24" Rolled Back

TOTAL ACRES OF S/D: 49.96 AC



AGENDA ITEM

Consent Agenda

REPORT TO: Work Session (07/10/23)

REPORT TO: Voting Meeting (07/13/23)

ITEM NO: 382/2023

SUBJECT: Approve the purchase of Replacement VxRail Hardware and Software for the

Sheriff's Office to Ahead, Inc. of Chicago, IL, in the amount of \$440,016.26.

Meetings:

Work Session Date: 07/10/23 Voting Meeting Date: 07/13/23

Executive Summary:

Presenter: SM

Recommendation:

Approve purchase and installation of VxRail.

Purpose of Request: History:

Replacement of VxRail for support and storage of Sheriff's Office Records and Jail Management Systems recommended and spec'd by MIS

Facts and Issues:

Options:

No

The State of GA, Department of Administrative Services, State Purchasing Division competively bid Contract #99999-001-SPD0000139-0001 for Enterprise Infrastructure with Dell Marketing LP is valid until 11/08/2023.

Funding Requested \$ 440,016.26

Are funds within current budget?

Source of Funds SPLOST VIII

Does the action involve a Resolution, Ordinance, Contract,

Agreement, etc.?

Has it been reviewed by the County Attorney? Yes

Is there a deadline for this item? 2023-07-21

Approvals:

Submit	Approve	Purchasing	Budget
SC	SC	AP	TS
Finance	Attorney	Administration	Clerk
WG	VS	CR	JR

Attachments:

Financial Supplement VxRail Quote - AHEAD State Purchasing Division Contract



HALL COUNTY BOARD OF COMMISSIONERS FINANCIAL SUPPLEMENT REPORT

AGENDA ITEM 382/2023

Funds Requested: \$ 440,016.26 **Request Budgeted:** Yes

Proposed Source of Funding: Budget Transfer Requested:

SPLOST VIII No

Funding Source Items:

Fiscal Year	Fund	Division	Account	Amount
FY2024	324-SPLOST VIII	1535-MIS	542400-COMPUTERS AND SOFTWARE	\$440,016.26

Budget Transfer Items:

Additional Information/Comments:

Contact for Questions: SM **Phone:** 770-531-6887



Shipping Address: Hall County Chris Howington 225 Green St SE, Suite 204 Gainesville GA 30501

SWS14220254-V0 25296663 RQN202302230031

AHEAD, Inc. 401 Michigan Avenue Suite 3400 Chicago, IL 60611

Billing Address: Hall County Post Office Box 1435 2875 Browns Bridge Road, 4th Floor Gainesville GA 30503 (770) 531-6707

Payment Terms: Net 30

Ahead Client Director: Chris Conte chris.conte@ahead.com

Client Operations Specialist Shonda Yarbrough shonda.yarbrough@ahead.com

Ahead Quote Number
AHD2023180533 · 10
Reference Number:
Merged [Ahead PS All-8][SFPs-Dell V3 · 9]
Quote Date:
6/22/2023
Expiration Date:
7/22/2023

Page				Hall - Hall County Sheriff - VxRail		
tomoth 1 Substick Souther, Supported 5,200 5,0	AUEAD Consises 9, AUD2022190522 C	QTY	Part Number	Description	Unit Price	Extended Price
South Samuel Comment of S		1	ACD-AHS-CVI-VXRA-L1	VxRail Cluster Deployment	\$2,950.00	\$2,950.00
Page	Services	1	ACD-AHS-CVI-VXRA-I 1	VvRail Cluster Denloyment	\$2.950.00	\$2.950.00
Part						
	Services	1	ACD-AHS-CVI-VXRA-L1	VxRail Cluster Deployment	\$2,950.00	\$2,950.00
Second 1	Services	1	ACD-AHS-CVI-VXRA-L1	VxRail Cluster Deployment	\$2,950.00	\$2,950.00
Second 1	Services	1	ACD-AHS-NET-L2SW	Layer 2 Switch Deployment	\$4.489.00	\$4.489.00
Second 1						
Material Profession State 1						\$4,197.00 \$16,650.00
Second	D					
March Marc		4	210-ARZC	Recover Point for Virtual Machine	\$0.02	\$0.08
tartem 4 80 00000000000000000000000000000000000	Maintenance - Software	4	865-3443		\$0.00	\$0.00
Web	Services	4	900-9997		\$0.00	\$0.00
		4				\$0.00
Marie	Sutware	*	142-DBINV	ncia recover politi for vivis for 1 flode	30.00	\$0.00
Schedung			240 0050	Way I seem all shade	64.355.46	\$365,739.36
State						\$17,420.64
Schwart 4 SH-200 Weblichwart 2 AU 1945 SH-200 Weblichwart 2 AU 1945 SH-200 Weblichwart 2 AU 1945 SH-200 SH-						\$0.00
Section						\$0.00
1						\$0.00
Section Sect						\$998.64
Separate				4 Universal Drives, 3 PCIe Slots, 2 CPU		
Standard						\$0.00
HEISPAN 1 1500						
1 1 1 1 1 1 1 1 1 1	Haluwale	•	330-CDWK		\$702.30	32,003.20
Martenance	Hardware	4	338-CBWK		\$702.30	\$2,809.20
Membrane	Hardware		370 BDCO		ćo 00	60.00
Interfeaser						\$0.00
Martenance						\$1,743.92
Marchaner						\$0.00
Reference						
Manitemance	natuwate	*	770-BECD		\$00.00	32/3.32
Maintenance - Software 4 85-823 3 76-87 Protegood Mission Circle Information 50 50 50 50 50 50 50 5	Hardware	4	450-AKLF		\$660.68	\$2,642.72
Herbanier	Maintenance - Software	4	863-1623		\$0.00	\$0.00
Maintenance - Software 4	Manitenance - Software	•	603-1023		50.00	30.00
Maintenance - Hardware 4 377-0648 Profugeor Mission (Titule 14-box 7724 Orable Service with 5,185.0 5,172.0 5,17	Hardware	4	329-BHKC		\$25.44	\$101.76
Maintenance		4				\$920.88
Maintenance - Hardware 8 78-0649 ProSupport Mission Critical 7.24 Technolosi Support and Assistance 3 31-327 F. Maintenance - Software 8 98-3459 Think you choosing piel ProSupport. For tech support, visit 100	Maintenance - Hardware	4	878-0648		\$2,185.04	\$8,740.16
Maintenance - Software 4 98-9489 7 Thank you choosing bell Produpport. For tech support, visit / Nove decline/support and 18-00-948-3355 - 36.00 MNTHS 50.00 50.	Maintenance - Hardware	4	878-0649		\$3,321.92	\$13,287.68
Allerdoure						
Hardware	Maintenance - Software	4	989-3439		\$0.00	\$0.00
Hardware				// WWW.dem.com/support of can't door 545 5555 50.00 WITTED		
Hardware						\$0.00
Hardware						
Hardware						\$0.00
Hardware	Hardware	4	379-BDSW	SAS/SATA/NVMe Capable Backplane	\$0.00	\$0.00
Hardware				E660/F Shipping, DAO		\$0.00
Hardware 4 330-BEV VSRBILESGOF, Riser Config O, ZCPU, ZA-3A, ZatGLP, 1-8LEP S142-50 S570.00 S0.00 S0.0						
Hardware						\$570.00
Display	Harton		220 05514			44
Hardware 4 12-AAVP Heatsink for 2 CPU configuration (CPU less than or equal to 165W) \$0.00	Hardware	4	329-BFGW		\$0.00	\$0.00
Hardware	Hardware	4	412-AAVP		\$0.00	\$0.00
Hardware	Hardware		270-AAID	Performance Ontimined	60.00	ć0.00
Hardware		4				\$0.00
Hardware		4				\$1,329.68
Hardware		4				\$0.00
Software 4 385-BBQV IDRAC9, Interorise 15G \$90.42 \$90.85		4				
Hardware		4				\$92.48 \$904.32
Software 4 379-BCSG IDRACLeszary Password 50.00 50.0		4		iDRAC Group Manager, Disabled		\$0.00
Hardware 4 750-ADIH 4 High Performance Fans for 2 CPU \$92.00 \$38.00 \$0.00						\$0.00
Hardware 4 350-BRMM No Quick Sync \$0.00						\$0.00
Hardware 4 631-AACK No Systems Documentation, No Dependange DVD Kit 50.00 5						\$368.00 \$0.00
Hardware 4 387-BBEY No Energy Star 50.00			631-AACK			\$0.00
Hardware 4 350-BCFX E660F Lugsape Tag 50.00 50.0 Hardware 64 370-AGDS 32GB RDIMM, 3200MT/s, Dual Rank 16Gb BASE x8 573.97.4 573.97.4 5473.43.3 Hardware 8 400-BKFF 1.6TB Enterprise NVMe Mixed Use AG Drive U.Z Gen4 with carrier \$1,671.46 \$1,671.46 \$13,371.6 Hardware 24 345-BCTI 7.68TB SSD V5AS Read Intensive 12Gbps 512e 2.5in Hot-Plug, AG Drive SCD, 10WPD \$4,063.80 \$97,531.2 Hardware 8 492-BBDI C13 to C14, PDU Style, 12 AMP, 6.5 Feet (2m) Power Cord, North \$81.2 Hardware 16 470-AAGP Dell Networking, Cable, SFP+ to SFP+, 10GbE, Copper Twinax Direct \$48.54 \$77.6.6				No Energy Star		\$0.00
Hardware 64 370-AGDS 32G RDIMM, 3200MT/s, Dual Rank 16Gb BASE x8 5739.74 573,343.24 Hardware 8 400-BKGF 1.6TB Enterprise NVMe Mixed Use AG Drive U.2 Gend with carrier 51,671.46 513,371.6 513,371.6 513,371.6 513,751.2 Hardware 2 345-BCTI 7.68TB SSD VsAS Read Intensive 12Gbps 512e 2.5in Hot-Plug, AG 597.531.2 597.531.2 Hardware 8 492-BBDI C13 to C1.4, PUS Vije, 12 AMP, 6.5 Feet (2m) Power Cord, North 510.16 \$81.2 Hardware 16 470-AAGP Dell Networking, Cable, SFP+ to SFP+, 10GbE, Copper Twinax Direct 548.54 577.6						\$0.00
Hardware 8 400-BKGF 1.6TB Enterprise NVMe Mixed Use AG Drive U.2 Gend with carrier \$1,671.46 \$13,371.6						\$0.00 \$47,343.36
Drive SED, 10WPD						\$13,371.68
Drive SED, 10WPD	Hardware	2.4	345-BCTI	7 68TR SSD vSAS Road Intensive 17Ghrs 512e 2 Sin Hot-Plug AG	¢a neo on	¢g7 E21 70
Hardware 8 492-8BDI C13 to C14, PDU Style, 12 AMP, 6.5 Feet (2m) Power Cord, North \$10.16 \$81.2 Hardware 16 470-AAGP Dell Networking, Cable, SFP+ to SFP+, 10GbE, Copper Twinax Direct \$48.54 \$776.6 Attach Cable, 3 Meter	norther C	24		Drive SED, 1DWPD	00.000,⊷پ	y=1,331.2U
Hardware 16 470-AAGP Dell Networking, Cable, SFP+ to SFP+, 10GbE, Copper Twinax Direct \$48.54 \$776.6 Attach Cable, 3 Meter Attach Cable, 3 Meter \$48.54 \$776.6	Hardware	8	492-BBDI	C13 to C14, PDU Style, 12 AMP, 6.5 Feet (2m) Power Cord, North	\$10.16	\$81.28
Attach Cable, 3 Meter	Hardware	16	470-AAGP		\$48.54	\$776.64
Software 8 149-BBST VxRail VMware, vSAN Advanced, 3 Years \$0.00 \$0.0	*********	10	0 70101		J=0.J4	\$770.04
	Software	8	149-BBST	VxRail VMware, vSAN Advanced, 3 Years	\$0.00	\$0.00

Software		34-BYVP	VxRail HCI System Software, A	\$4,532.78	\$36,262.24
Software	24 63	34-BVNI	VxRail HCI System Software, Capacity Drive 7.68TB vSAS SSD	\$1,531.10	\$36,746.40
Hardware	64 63	34-BYME	VxRail HCI System Software Memory, 32GB	\$196.30	\$12,563.20
Software		51-BBXO	VxRail VMware vSphere Enterprise Plus for 1 processor, 3 Years	\$3,808.30	\$30,466.40
Software	0 13	31-BBAO	victori vivivare vapriere Enterprise Plus (of 1 processor), 3 Tears	\$3,000.30	330,400.40
Maintenance - Software	8 86	63-1859	3 Years ProSupport Mission Critical vSphere Ent Plus for 1 Proc	\$2,408.84	\$19,270.72
			Sftwr Spt-Maint - 36.00 MNTHS	. ,	
Maintenance - Software	8 82	23-4116	ProSupport Mission Critical, vSAN, Advanced, 1 Processor, 3 Years -	\$1,593.70	\$12,749.60
			36.00 MNTHS		
APC Metered Rack PDU-9 SWS14220254-V0					\$2,804.04
Hardware	2 A7	7284209	APC Metered Rack PDU AP8841 - 0U - 208V NEMA L6-30 Input /	\$1,402.02	\$2,804.04
			(36) C13 & (6) C19 Output		
Dell EMC VxRail NetShelter-9 SWS14220254-V0					\$4,281.78
Hardware	1 AB	B635695	Dell EMC VxRail NetShelter SX 42U 600mm Wide x 1200mm Deep	\$4,281.78	\$4,281.78
			Enclosure with Sides Black		
Dell Networking S4148-9 SWS14220254-V0					\$29,975.00
Hardware	2 21	10-ALSJ	Dell EMC Switch S4148F-ON, 1U, 48x10GbE SFP+, 4xQSFP28,	\$9,477.20	\$18,954.40
natuwate	2 21	10-AL3J	2xQSFP+, IO to PSU , 2 PSU	\$9,477.20	\$10,954.40
Software	2 61	19-AMIU	OS10 Enterprise S4148F-ON	\$2,381.56	\$4,763.12
Hardware		43-BBGC	Dell EMC Networking \$4100-ON Americas User Guide	\$1.60	\$3.20
Maintenance - Hardware		13-0806	Dell Hardware Limited Warranty 1 Year - 12.00 MNTHS	\$79.14	\$158.28
Maintenance - Hardware		13-0840	ProSupport: Next Business Day Onsite Service After Problem	\$1.72	\$3.44
			Diagnosis, 1 Year - 12.00 MNTHS		
Maintenance - Hardware	2 81	13-0842	ProSupport:Next Business Day Onsite Service After Problem	\$352.04	\$704.08
			Diagnosis, 2 Years Extended - 24.00 MNTHS		
Maintenance - Hardware	2 81	13-0888	ProSupport:7x24 HW/SW Tech Support and Assistance, 3 Years -	\$1,183.10	\$2,366.20
			36.00 MNTHS		
Maintenance - Hardware	2 97	75-3461	Dell Limited Hardware Warranty Extended Year(s) - 36.00 MNTHS	\$0.00	\$0.00
Maintenance - Software	2 98	89-3439	Thank you choosing Dell ProSupport. For tech support, visit	\$0.00	\$0.00
			//www.dell.com/support or call 1-800- 945-3355 - 36.00 MNTHS		
Maintenance - Hardware	2 99	97-6306	Info 3rd Party Software Warranty provided by Vendor - 36.00	\$0.00	\$0.00
Waliteriance - Hardware	2 33	37-0300	MNTHS	30.00	50.00
Hardware	2 82	25-8623	Certified Deployment Partner T1 or Distributors	\$0.00	\$0.00
Maintenance - Software		48-8532	3 Years ProSupport OS10 Enterprise Software Support-Maintenance	\$500.12	\$1,000.24
			- 36.00 MNTHS		
Software	4 40	07-BCZR	Dell Networking, Transceiver, SFP+, 10GbE, SR, 850nm Wavelength,	\$218.34	\$873.36
			300m Reach		
Hardware		07-BCZT	Dell Networking, Transceiver, SFP, 1000BASE-T	\$87.34	\$524.04
Hardware	2 47	70-ABOU	Dell Networking Cable, 100GbE QSFP28 to QSFP28, Passive Copper	\$82.04	\$164.08
			Direct Attach Cable, 0.5 Meter		
Software	4 47	70-BBDD	Dell Networking, Cable, SFP+ to SFP+, 10GbE, Copper Twinax Direct	\$27.80	\$111.20
Heaters	4 47	70-ACLK	Attach Cable, 3 Meter Dell Networking Cable, OM4 LC/LC Fiber Cable, (Optics required), 5	\$76.74	\$306.96
Hardware	4 4/	/U-ACLK	Meter Meter	\$76.74	\$306.96
Hardware	4 45	50-AASX	meter Dell Networking, Jumper Cord, 250V, 12A, 2 Meters, C13/C14, US	\$5.30	\$21.20
nadware	4 43	30 7013A	Den rectrorangy sumper cordy 2301, 221, 2 meters, 223, 227, 33	25.50	321.20
Hardware	4 45	50-AASX	Dell Networking, Jumper Cord, 250V, 12A, 2 Meters, C13/C14, US	\$5.30	\$21.20
				*****	*
Extreme SFP's-9 RQN202302230031					\$80.00
Hardware	4 10	0301	10301 Extreme Networks 10Gbps 10GBase-SR Multi-mode Fiber	\$20.00	\$80.00
			300m 850nm Duplex LC Connector SFP+ Transceiver Module		

Hardware: \$233,551.86
Software: \$110,127.12
Maintenance: \$59,201.28
Managed Services: \$2,00
Training: \$0.00
Web Services: \$440,016.26

Acceptance of this quote authorizes Ahead to invoice the party indicated herein ("Customer"). Any Services covered by an Ahead Service Brief shall be invoiced in advance and in full, regardless of whether or not such Services have been completed. Ahead reserves the right to make partial shipments. Customer acknowledges that it has read the Terms and Conditions, linked below, and those Terms and Conditions shall govern and apply, unless a previously executed agreement governing the sale of products exists between Ahead and Customer. The Special Additional Terms (the "SAT") contained in this quote (if any) shall supplement the attached Terms and Conditions or previously executed agreement (collectively, the "Agreements"), provided, however that in the event of any conflict or inconsistency between the SAT and any of the Agreements, the SAT shall take precedence, govern and control. By accepting this quote, Cliental soa agrees to any manufacturer terms applicable to the third products and services purchased under this quote. Except as indicated otherwise, princing does not include alsales tax, VAT or shipping charges. To the extent taxes are included on the quote, these taxes are estimates and may vary from the taxes listed on the invoice, which shall take precedence. All shipping charges shall be invoiced separately following delivery. Acceptance may be emailed to AR@ahead.com.

Terms and Conditions:

 $\underline{https://go.ahead.com/rs/833-BEW-758/images/Snap\%20Terms\%202021\%20-\%20\%20Portrait\%20\%2802.01.21\%20-\%20Current\%29.pdf}$

Authorized Signature:	
Date:	
Printed Name:	



CONTRACT AMENDMENT # 2 RENEWAL # 2 REMAINING RENEWALS # 5

This amendment by and between the Supplier and State Entity defined below shall be effective as of the date this Amendment is fully executed. To the extent the contract requires the State Entity to issue a Notice of Award Amendment for purposes of exercising the renewal option, this written document shall serve as such Notice of Award Amendment.

STATE OF GEORGIA CONTRACT			
State Entity's Name:	Department of Administrative Services ("DOAS")		
Supplier's Full Legal Name:	Dell Marketing LP.		
Contract No.:	99999-001-SPD0000139-0001		
Solicitation No./Event ID:	99999-SPD0000139		
Solicitation Title/Event			
Name:	Enterprise Infrastructure		
Contract Award Date:	11/09/2018		
Current Contract Term:	11/09/2021 through 11/08/2022		

WHEREAS, the Contract is in effect through the Current Contract Term as defined above; and

NOW THEREFORE, for good and valuable consideration, the receipt and sufficiency of which are hereby acknowledged, the parties do hereby agree as follows:

1. **CONTRACT RENEWAL.** The parties hereby agree that the contract will be renewed/extended for an additional period of time as follows:

NEW CONTRACT TERM			
Beginning Date of			
New Contract Term:	11/09/2022		
End Date of			
New Contract Term:	11/08/2023		

The parties agree the contract will expire at midnight on the date defined as the "End Date of the New Contract Term" unless the parties agree to renew/extend the contract for an additional period of time.

CONTRACT NUMBER: 99999-001-SPD0000139-0001

- 2. **SUCCESSORS AND ASSIGNS.** This Amendment shall be binding upon and inure to the benefit of the successors and permitted assigns of the parties hereto.
- 3. **ENTIRE AGREEMENT.** Except as expressly modified by this Amendment, the contract shall be and remain in full force and effect in accordance with its terms and shall constitute the legal, valid, binding and enforceable obligations to the parties. This Amendment and the contract (including any written amendments thereto), collectively, are the complete agreement of the parties and supersede any prior agreements or representations, whether oral or written, with respect thereto.

IN WITNESS WHEREOF, the parties have caused this Amendment to be duly executed by their authorized representatives.

CONTRACTOR

CONTRACTOR	
Contractor's Full Legal Name: (PLEASE TYPE OR PRINT)	Dell Marketing L.P.
Authorized Signature:	
Printed Name and Title of Person Signing:	Carina Clifford, Contract Administrator
Date:	August 18, 2022
Company Address:	One Dell Way, Round Rock, TX 78682

STATE ENTITY

Authorized Signature:	Jim Barnaby			
Printed Name and Title of Person	Jim Barnaby			
Signing:	Deputy Commission – State Purchasing			
	9/14/2022			
Date:				
Company Address:	200 Piedmont Avenue, S.E.			
	Suite 1308, West Tower			
	Atlanta, Georgia 30334-9010			

Revised 7/1/15 SPD-CP010



AGENDA ITEM

Other Business - County Attorney

REPORT TO: Work Session (07/10/23)

REPORT TO: Voting Meeting (07/13/23)

ITEM NO: 380/2023

Approval and authorization for the Chairman to execute a resolution of the Board of Commissioners of Hall County calling for an election on the

question whether or not to impose a Transportation Special Purpose Local

Option Sales and Use Tax (TSPLOST), subject to Hall County voters' approval of a referendum on November 7, 2023, and authorization for the

approval of a referendum on November 7, 2023, and authorization for the Chairman to take any and all additional action necessary to effectuate the

Resolution, subject to review and approval by the County Attorney.

Meetings:

Work Session Date: 07/10/23 Voting Meeting Date: 07/13/23

Executive Summary:

Presenter:

Recommendation:

Approval

Purpose of Request:

Approval and authorization for the Chairman to execute a Resolution of the Board of Commissioners of Hall County calling for an election on the question whether or not to impose a Transportation Special Purpose Local Option Sales and Use Tax, subject to Hall County voters' approval of a referendum on November 7, 2023, and authorization for the Chairman to take any and all additional action necessary to effectuate the Resolution, subject to review and approval by the County Attorney.

Facts and Issues:

Georgia law requires the Board of Commissioners to pass a Resolution calling for the imposition of a TSPLOST, subject to voter approval in a Referendum to be conducted on November 7, 2023. Following the Board's action, the Board of Elections must issue and publish the formal Call for the Referendum.

History:

WL

Hall County and its Municipalities have executed an Intergovernmental Agreement concerning the distribution of TSPLOST proceeds, and the Agreement authorizes a tax rate of one percent.

Options:

If a majority of Hall County voters approve the Referendum, the TSPLOST will be imposed, and the County and various Municipalities will be authorized to issue general obligation debt to fund various transportation projects.

Funding Requested \$ 0.00

Are funds within current budget? No

Source of Funds

Does the action involve a Resolution, Ordinance, Contract,
Agreement, etc.?

Has it been reviewed by the County Attorney? Yes

Approvals:

Submit	Budget	Finance	Attorney
BC	TS	WG	VS
Administration		Clerk	
CR		JR	

Attachments:

Resolution Exhibit A (TSPLOST IGA) Exhibit B (Notice of Election)

Is there a deadline for this item?



HALL COUNTY BOARD OF COMMISSIONERS FINANCIAL SUPPLEMENT REPORT

AGENDA ITEM 380/2023

Funas Requestea:	\$ 0.00	Request Buagetea:	NO	
Proposed Source of Funding:		Budget Transfer Requested:		
		No		
Funding Source Items:	•			
Budget Transfer Items	s:			
Additional Information	/Comments:			
Contact for Questions:	: WL	Phone:	770-297-2686	

A RESOLUTION OF THE BOARD OF COMMISSIONERS OF HALL COUNTY CALLING FOR AN ELECTION ON THE QUESTION WHETHER OR NOT TO IMPOSE A TRANSPORTATION SPECIAL PURPOSE LOCAL OPTION SALES AND USE TAX, SUBJECT TO HALL COUNTY VOTERS' APPROVAL OF A REFERENDUM ON NOVEMBER 7, 2023

- **WHEREAS**, Hall County and its Municipalities constitute the regional hub for Northeast Georgia with regard to the provision of medical care, banking services, and commerce; and
- **WHEREAS**, the location of Lake Lanier in Hall County has fueled exceptional tourism opportunities within Hall County and its Municipalities; and
- WHEREAS, Interstate 985 traverses Hall County and has experienced an unprecedented increase in vehicle trips per day during the last decade, bringing residents from neighboring counties into Hall County and its Municipalities; and
- **WHEREAS**, one of the main railroad lines in the nation traverses Hall County, and Hall County is partnering with the state and federal governments to create an inland port in Hall County along the railroad line; and
- **WHEREAS**, the creation of the inland port will increase the transportation of goods, commodities, and materials through Hall County and its Municipalities; and
- **WHEREAS**, numerous state routes provide connectivity among Hall County, its Municipalities, and major transportation corridors such as Interstate 85 and Georgia 400, and such transportation corridors provide direct access to the Interstate System serving the Southeastern United States; and
- WHEREAS, Hall County and its Municipalities are experiencing rapid population growth as new residents determine that Hall County and its Municipalities provide outstanding opportunities to live, work, and play; and
- **WHEREAS**, economic development activities within Hall County and its Municipalities are providing incentives for residents from neighboring counties to seek employment within Hall County and its Municipalities; and
- **WHEREAS**, all of these factors have resulted in the need for Hall County and its Municipalities to explore alternatives to place before their residents regarding transportation improvements; and
- WHEREAS, one such alternative is found in Article 5A of Chapter 8 of Title 48 of the Official Code of Georgia Annotated, as amended, which authorizes the imposition of a single county Transportation Special Purpose Local Option Sales and Use Tax (the "TSPLOST") to fund

authorized transportation purposes for the use and benefit of the County and qualified Municipalities within the County; and

- WHEREAS, in accordance with Official Code of Georgia Annotated § 48-8-262(a)(l), the County and its Municipalities have determined that the majority of counties in the region have not proposed a Referendum on a regional special district transportation sales and use tax; and
- WHEREAS, in accordance with Official Code of Georgia Annotated § 48-8-262(a)(2), the County and its Municipalities have determined that Hall County is not defined as a metropolitan county special district; and
- WHEREAS, in accordance with Official Code of Georgia Annotated § 48-8-262(a)(3), the County and its Municipalities have determined that a tax is currently being levied and collected pursuant to Part 1 of Article 3 of Official Code of Georgia Chapter 48-8; and
- WHEREAS, the governing authorities of the County and the Municipalities met together on April 25, 2023 to discuss possible Projects and Purposes for inclusion in a Transportation Special Purpose Local Option Sales and Use Tax referendum, and the proposed rate of the tax, in conformity with the requirements of Official Code of Georgia Annotated § 48-8-262(a)(2); and
- WHEREAS, the County and its Municipalities have executed an Intergovernmental Agreement in order to place before the voters of Hall County the question whether a Transportation Special Purpose Local Option Sales and Use Tax should be utilized as a tool to help manage transportation challenges; and
- WHEREAS, the Intergovernmental Agreement describes the transportation Projects and Purposes of Hall County and its Municipalities to be funded with the proceeds of the Transportation Special Purpose Local Option Sales and Use Tax; and
- **WHEREAS,** Hall County has determined that the County should issue general obligation debt in the amount of up to \$130,000,000 to fund some of the Projects and Purposes defined herein; and
- **WHEREAS,** the Town of Braselton has determined that it should issue general obligation debt in the amount of up to \$3,500,000 to fund some of the Projects and Purposes defined herein; and
- WHEREAS, the City of Flowery Branch has determined that it should issue general obligation debt in the amount of up to \$5,000,000 to fund some of the Projects and Purposes defined herein; and
- **WHEREAS**, the City of Gainesville has determined that it should issue general obligation debt in the amount of up to \$40,000,000 to fund some of the Projects and Purposes defined herein; and

WHEREAS, the City of Oakwood has determined that it should issue general obligation debt in the amount of up to \$1,000,000 to fund some of the Projects and Purposes defined herein; and

WHEREAS, the Board of Commissioners of Hall County has determined that it is in the best interest of the citizens of Hall County that a Transportation Special Purpose Local Option Sales and Use Tax be imposed within a Special District co-extensive with Hall County to raise net proceeds of \$325,000,000.00 for the purposes described in this Resolution; and

WHEREAS, pursuant to Georgia law, it is necessary to submit to the qualified voters of the Special District the question whether the Transportation Special Purpose Local Option Sales and Use Tax should be imposed for the purposes described in this Resolution, which question, if approved shall also constitute approval of the issuance of general obligation debt as described in this Resolution and in the ballot question;

NOW, THEREORE, THE BOARD OF COMMISSIONERS OF HALL COUNTY DOES HEREBY RESOLVE that, subject to the will of the voters of the Special District of Hall County in a referendum to be held on November 7, 2023, and in order to fund the transportation purposes and projects set forth in the Intergovernmental Agreement among Hall County and all of the Municipalities located wholly or partially within the geographic boundaries of the Special District of Hall County, a Transportation Special Purpose Local Option Sales and Use Tax in the amount of one percent (1%) on all sales and uses in the Special District of Hall County as provided by law is hereby authorized to be levied and collected within the Special District of Hall County as provided by Part 1 of Article 5A of Chapter 8 of Title 48 of the Official Code of Georgia Annotated, which contains Sections 48-8-260 through 48-8-269.6, as amended.

The proceeds of the tax shall be used only for the transportation Projects and Purposes set forth in the Intergovernmental Agreement attached hereto and in this Resolution. The proceeds of the tax may also be used to pay the general obligation debt that may be issued in conjunction with the imposition of the Transportation Special Purpose Local Option Sales and Use Tax. The transportation purposes to be funded by the tax for Hall County and all Municipalities located wholly or partially within Hall County, and the approximate cost of such transportation Purposes, are as follows:

TSPLOST Projects		
Description		Amount
Total Estimated Collections		\$ 325,000,000
Purposes - Construction of roads, bridges, sidewalks, multiuse paths, intersection improvements, traffic safety enhancements, and stormwater projects pertaining to roadway and other transportation projects.		
Major Projects (80% bucket)		
Spout Springs Road Widening Phase II	County	\$40,000,000
McEver Road Widening Phase I	County	58,000,000
Ridge Road Corridor Improvements	Gainesville	40,000,000
Park Hill Drive Intersection Improvements	Gainesville	11,000,000
Hilton Drive Extension	Gainesville	26,000,000
McEver Road Intersection Improvements	County	12,500,000
SR 365 Safety Improvements	County	20,000,000
SR 369/Browns Bridge Road Corridor Improvements/Widening	County	35,846,000
Little Five Points Intersection	County	2,500,000
Mt. Vernon Road and Rilla Road Intersection	County	3,000,000
Mt. Vernon Road and Jim Hood Road Intersection	County	2,500,000
Memorial Park Drive and Atlanta Highway Intersection	County	4,000,000
Old Oakwood Road at Balus Creek Road Culvert Replacement and Road Alignment	Oakwood	1,300,000
Main Street, Flat Creek Road and Old Oakwood Road Intersection Improvements	Oakwood	850,000
Frazer Road Corridor Improvements	Buford	1,504,000
Thompson Mill Road Improvements	Braselton	 1,000,000
Total Estimated Cost Major Transportation Projects	80%	\$ 260,000,000

Distribution to Jurisdictions, Local Projects (20% bucket)			
Purposes described by each jurisdiction below.			
Hall County Portion	42.5000%		\$27,625,000
Municipality Portion	57.5000%		\$37,375,000
Unincorporated Hall County	42.5000%		\$27,625,000
Municipality Breakdown			
Braselton	3.9981%		\$2,598,748
Flowery Branch	9.7953%		6,366,932
Gainesville	29.9856%		19,490,609
Buford	3.3984%		2,208,936
Gillsville	0.4998%		324,843
Clermont	1.3993%		909,562
Oakwood	5.3974%		3,508,310
Lula	2.9986%		1,949,061
Rest Haven	0.0277%	Φ.	18,000
Total Estimated Distributions to Jurisdictions, Local		\$	37,375,000
Projects	20%		\$ 65,000,000
Total Estimated Cost of TSPLOST Projects		\$	325,000,000

Hall County Project List

Project Name/Description	Estimated Project Cost
Construction of roads, bridges, sidewalks, multiuse paths, intersection improvements, traffic safety enhancements, and stormwater projects pertaining to roadway and other transportation projects. Projects may include: Hog Mountain Road	
corridor improvements/widening; improving sight distance issues at East Hall Road and Gaines Mill Road, and Hog Mountain and Blackjack Road; 2 foot paved shoulder widening with raised pavement markings and signage upgrades on Williams Road, County Line Road, Gaines Mill Road, Harmony Church Road, Blackjack Road, Bark Camp Road, and Hubert Stephens Road; intersection improvements at Old Cornelia Highway and Joe Chandler Road, Hog Mountain Road and Wade Orr Road, Hog Mountain Road and Capitola Farm Road, and Union Church Road and Elizabeth Lane; signage replacement/upgrades on Chestatee Road and Cool Springs Road; and other related projects.	\$17,625,000
Resurfacing, including full depth reclamation, base and paving, culvert repair, traffic markers, patching, shoulder preparation, and related projects. Projects may include: resurfacing of	\$10,000,000
approximately 25 miles of Hall County maintained roads based on the established annual road rating criteria and scoring system; and other related projects.	
Total Estimated Cost of Hall County Projects	\$27,625,000

Municipalities Project List

Braselton

	Estimated
Project Name/Description Construction of roads, bridges, sidewalks, multiuse paths, intersection improvements, traffic safety enhancements, and stormwater projects pertaining to roadway and other transportation projects. Projects may include: Highway 211, Highway 347, Thompson Mill Road, Spout Springs Road, Dunbar Road, and other related projects.	\$2,300,000
Resurfacing, including full depth reclamation, base and paving, culvert repair, traffic markers, patching, shoulder preparation, and related projects. Projects may include: resurfacing of approximately 2 miles of Braselton maintained roads based on the established annual road rating criteria and scoring system; and other related projects.	\$298,748
Total Estimated Cost of Braselton Projects	\$2,598,748

Buford

Project Name/Description	Estimated Project Cost
Resurfacing, which may include full depth reclamation, base and paving, culvert repair, traffic markers, patching, sidewalks, shoulder preparation; construction of roads, stormwater projects pertaining to roadway and other transportation and related projects.	
Projects may include: McEver Road/Peachtree Industrial Blvd., Holiday Road, Carter Road, B.U. Bowman Drive, Golden Parkway, Bristol Industrial Way, BelleWood Court, Palmero Court, Lexie Lane, South Waterworks Road, Green Road, Cemetery Road, New Bethany Road, North Waterworks Road, Big Creek Road, Lee Drive, Shoreland Drive, Hutchins Drive, Blackberry Lane, Maple Avenue, Frazer Road and other related projects.	\$2,208,936
Total Estimated Cost of Buford Projects	\$2,208,936

Clermont

Project Name/Description	Estimated Project Cost
Construction of roads, sidewalks, and stormwater projects pertaining to roadway and other transportation projects	
Projects may include widening, repair and resurfacing of Oxford Road; sidewalk construction; stormwater projects on King Street and Main Street; and other projects.	\$710,000
Resurfacing, patching and related projects. Projects may include the repair and resurfacing of various streets in the Town.	\$199,562
Total Estimated Cost of Clermont Projects	\$909,562

Flowery Branch

Project Name/Description	Estimated Project Cost
Construction of roads, bridges, sidewalks, multiuse paths, pedestrian upgrades (and related amenities), intersection improvements, turning lanes, traffic lights, traffic safety enhancements, and stormwater projects pertaining to roadway and other transportation projects.	
Projects may include: Intersections at Phil Niekro Blvd. – Mulberry Street, Radford Road – McEver Road, Radford Road – Atlanta Highway. Sidewalks – Phil Niekro Blvd., Mitchell Street, East Main Street, downtown streets, Capitola Farm Road.	\$2,000,000
Resurfacing, including full depth reclamation, base and paving, culvert repair, traffic markers, patching, shoulder preparation, sidewalks, multiuse paths, pedestrian upgrades (and related amenities) and similar projects.	\$4,366,932
Projects may include: Portions of Phil Niekro, Lake Crossing Blvd., Mitchell Street (Phase 2), East Main Street, downtown streets, Capitola Road.	
Total Estimated Cost of Flowery Branch Projects	\$6,366,932

Gainesville

Project Name/Description	Estimated Project Cost
Construction of roads, bridges, sidewalks, multiuse paths, pedestrian upgrades (and related amenities), intersection improvements, turning lanes, traffic lights, traffic safety enhancements, and stormwater projects pertaining to roadway and other transportation projects. Projects may include: Memorial Park Drive, Old Flowery Branch Road, Green Hill Circle, West End Avenue, Green Street, Riverside Drive, Enota Drive, Beverly Road, M.L.K. Jr. Blvd., Pearl Nix Pkwy., Sky View Drive, Fullenwider Road, Athens Street, White Sulphur Road, Community Way, Spring Street, Atlanta Hwy., Shallowford Road, Gaines Mill Road, Smallwood Road, Aviation Blvd., Marler Street, Academy Street, East Ave., Limestone Pkwy., Old Cornelia Hwy., Park Hill Drive, Thompson Bridge Road, Browns Bridge Road, Jesse Jewell Pkwy.; and other similar projects.	\$14,490,608
Resurfacing, including full depth reclamation, base and paving, culvert repair, traffic markers, patching, shoulder preparation, sidewalks, multiuse paths, pedestrian upgrades (and related amenities) and similar projects. Projects may include: resurfacing of approximately 20 miles of City of Gainesville maintained roads based on the established annual road rating criteria and scoring system; and other similar projects.	\$5,000,000
Total Estimated Cost of Gainesville Projects	\$19,490,608

Gillsville

Project Name/Description	Estimated Project Cost
Construction of roads, bridges, sidewalks, multiuse paths, pedestrian upgrades (and related amenities), intersection improvements, turning lanes, traffic lights, traffic safety enhancements, and stormwater projects pertaining to roadway and other transportation projects. Projects may include: Extension of Wilson Dr. Sidewalks from Downtown to the Park, New Parking Lot for Downtown Park	\$210,000
Resurfacing, including full depth reclamation, base and paving, culvert repair, traffic markers, patching, shoulder preparation, sidewalks, multiuse paths, pedestrian upgrades (and related amenities) and similar projects. Projects may include -Resurface of Old Town Parking Lot & Driveway, Widening of Church St. and School St.	\$114,843
Total Estimated Cost of Gillsville Projects	\$324, 843

Lula

Lula Project Name/Description	Estimated Project Cost
Construction of roads, bridges, sidewalks, multiuse paths, intersection improvements, traffic safety enhancements, and stormwater projects pertaining to roadway and other transportation projects. Projects may include any of the 82 roads recognized as within the city and maintained by the city as prioritized by the City Council, and or other related projects.	\$349,061
Resurfacing, including full depth reclamation, base and paving, culvert repair, traffic markers, patching, shoulder preparation, and related projects. Projects may include: resurfacing of approximately 4 miles of city maintained roads based on the established annual road rating criteria and scoring system; and other related projects.	\$1.600,000
Total Estimated Cost of Lula Projects	\$1,949,061

Oakwood

Project Name/Description	Estimated Project Cost
Construction of roads, bridges, sidewalks, multiuse paths, intersection improvements, traffic safety enhancements, and stormwater projects pertaining to roadway and other transportation projects. Projects may include: Installation of sidewalks, sidewalk improvements, sidewalk repair, including curb and gutter installation and repair, on Main Street, Railroad Street, Oakwood Road, Flat Creek Road, Bishops Lane, Fairfax Drive, Fullerton Drive, Rutledge Drive, Nellie Drive; Highlands to Islands Spur connections; Railroad Crossing safety improvements and intersection improvements at Railroad Street, Main Street, Walnut Circle; Intersection improvements at W. White and H. F. Reed Industrial Parkway; Oak Street widening and improvements; and other related projects.	\$3,272,000
Resurfacing, including full depth reclamation, base and paving, culvert repair, traffic markers, patching, shoulder preparation, and related projects. Projects may include: Full depth reclamation of Nellie Drive, Culvert repair and replacement on annual projects list; and other related projects.	\$236,310
Total Estimated Cost of Oakwood Projects	\$3,508,310

Rest Haven

	Estimated
Project Name/Description	Project Cost
Resurfacing, which may include full depth reclamation, base and paving, culvert repair, traffic markers, patching, sidewalks, shoulder preparation; construction of roads, stormwater projects pertaining to roadway and other transportation and related projects.	\$18,000
Projects may include: Thunder Road, Ledford Road.	
Total Estimated Cost of Rest Haven Projects	\$18,000

The approximate cost of the transportation Purposes set forth in this Resolution is Three Hundred Twenty-Five Million Dollars (\$325,000,000) which is the estimated net proceeds to be raised by the tax. Since the County and all Municipalities have entered into an Intergovernmental Agreement concerning the Purposes and Projects to be funded by the Transportation Special Purpose Local Option Sales and Use Tax pursuant to Official Code of Georgia Annotated Section 48-8-262(b), the maximum amount of net proceeds to be raised by the tax shall correspond to the period of time the tax shall be imposed as set forth in subparagraph (C) of Official Code of Georgia Annotated Section 48-8-262(d)(2). A copy of the fully-executed Intergovernmental Agreement among Hall County and all Municipalities is attached hereto as Exhibit A and is by this reference made a part hereof.

The maximum period of time for which the tax shall be imposed is five calendar years beginning on April 1, 2024, if approved by the voters of the Special District of Hall County. The rate of the tax shall be one percent (1%).

The ballot question with regard to whether the tax should be approved by the electors of the Special District shall be in substantially the following form:

"() Yes

Shall a special one percent sales and use tax be imposed in the special district consisting of Hall County for a period of time not to exceed five years and for the raising of an estimated amount of \$325,000,000 for transportation purposes?

() No

If imposition of the tax is approved by the voters, such vote shall also constitute approval of the issuance of general obligation debt of Hall County in the principal amount of \$130,000,000 for the above purpose.

If imposition of the tax is approved by the voters, such vote shall also constitute approval of the issuance of general obligation debt of the Town of Braselton in the principal amount of \$3,500,000 for the above purpose.

If imposition of the tax is approved by the voters, such vote shall also constitute approval of the issuance of general obligation debt of the City of Flowery Branch in the principal amount of \$5,000,000 for the above purpose.

If imposition of the tax is approved by the voters, such vote shall also constitute approval of the issuance of general obligation debt of the City of Gainesville in the principal amount of \$40,000,000 for the above purpose.

If imposition of the tax is approved by the voters, such vote shall also constitute approval of the issuance of general obligation debt of the City of Oakwood in the principal amount of \$1,000,000 for the above purpose."

The question regarding approval of the Transportation Special Purpose Local Option Sales and Use Tax shall be placed on the next scheduled election allowed by law, November 7, 2023. The Board of Commissioners hereby notifies the Election Superintendent of Hall County of the call of this Referendum and directs the County Clerk to hand deliver a copy of this Resolution to the Chairman of the Board of Elections and Registration of Hall County and the Elections Director of Hall County as soon as possible following the approval and execution of this Resolution.

The County Clerk shall maintain the list of transportation Purposes set forth herein, or a digest thereof, in her office for public inspection during the regular business hours of the County Clerk.

The Board of Commissioners further authorizes Hall County's issuance of general obligation debt in an amount up to \$130,000,000 as set forth in the Intergovernmental Agreement and this Resolution. The Board of Commissioners further notes the possible issuance of debt by Braselton, Flowery Branch, Gainesville, and Oakwood as contemplated by Official Code of Georgia Annotated Section 48-8-263 and as set forth in the Intergovernmental Agreement.

The Board of Commissioners requests that the Election Superintendent join in the call of this Referendum for the purpose of submitting to the qualified voters of Hall County the question set forth herein. The Board of Commissioners requests that the Board of Elections conduct the election in the manner authorized by general law. The Board further requests that the Election Superintendent certify the result of the Referendum to the Secretary of State and the State Revenue Commissioner. It is the intent of the Board of Commissioners that this Referendum be conducted in all respects in accordance with the State Elections Code and the provisions of Official Code of Georgia Annotated found in Article 5A of Chapter 48-8.

The Board of Commissioners hereby authorizes and requests that the Board of Elections and Registration of Hall County publish the requisite notice of election in the newspaper in which Sheriff's advertisements are published in Hall County as required by law. The notice of election shall be in substantially the form set forth in Exhibit B which is attached hereto and by this reference made a part hereof. The Board of Commissioners requests that the Board of Elections issue the call for an election at least 90 days prior to the date of the election.

The Board of Commissioners hereby ratifies and approves the Intergovernmental Agreement among the County and its Municipalities in substantially the form attached to this Resolution.

The Board of Commissioners hereby authorizes the County Administrator or his designee to take any and all further actions necessary or proper in connection with the imposition of the Transportation Special Purpose Local Option Sales and Use Tax and the authorization of Hall County debt pursuant to this Resolution and the Intergovernmental Agreement attached hereto.

This Resolution shall become effective immediately upon its adoption.

(Signatures on the following page.)

HALL COUNTY, GEORGIA

	By:	
	<i>,</i> –	Richard P. Higgins
		Chairman, Board of Commissioners
Attest:		
		(SEAL)
Jennifer Rivera, Clerk	Date	
Approved as to Form:		
William J. Linkous, III, County Attorney		

TRANSPORTATION SPECIAL PURPOSE LOCAL OPTION SALES TAX INTERGOVERNMENTAL AGREEMENT

This Intergovernmental Agreement (the "Agreement") is made this _____ day of July, 2023 by and among Hall County, Georgia (hereinafter the "County"), a political subdivision of the State of Georgia, the Town of Braselton, Georgia, a municipal corporation, the City of Buford, Georgia, a municipal corporation, the Town of Clermont, Georgia, a municipal corporation, the City of Flowery Branch, Georgia, a municipal corporation, the City of Gillsville, Georgia, a municipal corporation, the City of Lula, Georgia, a municipal corporation, the City of Oakwood, Georgia, a municipal corporation, and the City of Rest Haven, a municipal corporation (hereinafter the "Municipalities"), acting pursuant to validly adopted approvals by their respective governing bodies. The County and the Municipalities do hereby agree as follows:

WITNESSETH:

WHEREAS, Hall County and its Municipalities constitute the regional hub for Northeast Georgia with regard to the provision of medical care, banking services, and commerce; and

WHEREAS, the location of Lake Lanier in Hall County has fueled exceptional tourism opportunities within Hall County and its Municipalities; and

WHEREAS, Interstate 985 traverses Hall County and has experienced an unprecedented increase in vehicle trips per day during the last decade, bringing residents from neighboring counties into Hall County and its Municipalities; and

WHEREAS, one of the main railroad lines in the nation traverses Hall County, and Hall County is partnering with the state and federal governments to create an inland port in Hall County along the railroad line; and

WHEREAS, the creation of the inland port will increase the transportation of goods, commodities, and materials through Hall County and its Municipalities; and

WHEREAS, numerous state routes provide connectivity among Hall County, its Municipalities, and major transportation corridors such as Interstate 85 and Georgia 400, and such transportation corridors provide direct access to the Interstate System serving the Southeastern United States; and

WHEREAS, Hall County and its Municipalities are experiencing rapid population growth as new residents determine that Hall County and its Municipalities provide outstanding opportunities to live, work, and play; and

WHEREAS, economic development activities within Hall County and its Municipalities are providing incentives for residents from neighboring counties to seek employment within Hall

County and its Municipalities; and

- WHEREAS, all of these factors have resulted in the need for Hall County and its Municipalities to explore alternatives to place before their residents regarding transportation improvements; and
- WHEREAS, one such alternative is found in Article 5A of Chapter 8 of Title 48 of the Official Code of Georgia Annotated, as amended (the "Act"), which authorizes the imposition of a single county Transportation Special Purpose Local Option Sales and Use Tax (the "TSPLOST") to fund authorized transportation Purposes for the use and benefit of the County and qualified Municipalities within the County; and
- WHEREAS, in accordance with Official Code of Georgia Annotated § 48-8-262(a)(l), the County and its Municipalities have determined that the majority of counties in the region have not proposed a referendum on a regional special district transportation sales and use tax; and
- WHEREAS, the governing authorities of the County and the Municipalities met together on April 25, 2023 to discuss possible projects and purposes for inclusion in the Transportation Special Purpose Local Option Sales and Use Tax referendum in conformity with the requirements of Official Code of Georgia Annotated § 48-8-262(a)(2); and
- WHEREAS, the County and its Municipalities desire to execute an Intergovernmental Agreement in order to place before the voters of Hall County the question whether a Transportation Special Purpose Local Option Sales and Use Tax should be utilized as a tool to help manage transportation challenges; and
- **WHEREAS,** Hall County proposes to issue general obligation debt in the amount of up to \$130,000,000 (One Hundred Thirty Million Dollars) to fund some of the Projects and Purposes defined herein; and
- **WHEREAS**, the Town of Braselton proposes to issue general obligation debt in the amount of up to \$3,500,000 (Three Million Five Hundred Thousand Dollars) to fund some of the Projects and Purposes defined herein; and
- WHEREAS, the City of Flowery Branch proposes to issue general obligation debt in the amount of up to \$5,000,000 (Five Million Dollars) to fund some of the Projects and Purposes defined herein; and
- **WHEREAS**, the City of Gainesville proposes to issue general obligation debt in the amount of up to \$40,000,000 (Forty Million Dollars) to fund some of the Projects and Purposes defined herein; and
- **WHEREAS,** the City of Oakwood proposes to issue general obligation debt in the amount of up to \$1,000,000 (One Million Dollars) to fund some of the Projects and Purposes defined herein;

NOW THEREFORE, in consideration of the premises and undertakings hereinafter set forth, it is agreed by and among the County and the Municipalities as follows:

Section 1. Representations of the Parties.

Each party hereto makes the following representations and warranties which are specifically relied upon by all other parties as a basis for entering into this Agreement:

- A. The County agrees that it will take all actions necessary to call an election, to be held in all of the voting precincts in Hall County on November 7, 2023, for the purpose of submitting to the qualified voters of the County for their approval the question of whether or not a Transportation Special Purpose Local Option Sales and Use Tax of one percent shall be imposed on all sales and uses subject to the sales and use tax in the special district of Hall County, as authorized by the Act for five years (20 calendar quarters) commencing on April 1, 2024 for the purpose of funding specified Projects (hereinafter more fully referred to and defined), and whether or not the County, Braselton, Flowery Branch, Gainesville, and Oakwood shall be authorized to issue general obligation debt to finance certain of the Projects and Purposes. The amount of net proceeds to be raised by the Transportation Special Purpose Local Option Sales and Use Tax is estimated to be \$325,000,000 (Three Hundred and Twenty-Five Million Dollars).
- B. The Municipalities are legally chartered municipal corporations as defined by law and judicial interpretation. During a public meeting of its governing board, conducted in compliance with the Open Meetings Act, Official Code of Georgia Annotated § 50-14-1, et seq., each of the Municipalities validly approved the execution of this Agreement.
- C. The County is a political subdivision of the State of Georgia created and existing under the Constitution and laws of the State. During a public meeting conducted in compliance with the Open Meetings Act, Official Code of Georgia Annotated § 50-14-1, et seq., the County approved the execution of this Agreement.
- D. It is the intention of the County and the Municipalities to comply in all respects with Official Code of Georgia Annotated § 48-8-260 et seq., and all provisions of this Agreement shall be construed in light of Official Code of Georgia Annotated § 48-8-260, et seq.

Section 2. Conditions Precedent.

The obligations of all parties under this Agreement are contingent upon the following prior events:

A. The adoption of a Resolution by the Board of Commissioners of Hall County authorizing the imposition of the Transportation Special Purpose Local Option Sales and Use Tax and calling the necessary election in accordance with the provisions of Official Code of Georgia Annotated § 48-8-262(d).

- B. The approval of the Transportation Special Purpose Local Option Sales and Use Tax by a majority of the voters in the County voting in the election (for those purposes) to be held in accordance with the provisions of Official Code of Georgia Annotated § 48-8-263.
- C. This Agreement is further contingent upon the collection of Transportation Special Purpose Local Option Sales and Use Tax revenues by the State of Georgia Department of Revenue and its transfer of the same to the County.

Section 3. Rate of Tax: Estimated Amount; Effective Date and Term of the Tax.

The Transportation Special Purpose Local Option Sales and Use Tax, subject to approval in an election to be held on November 7, 2023, shall be imposed at the rate of one percent (1%). The total estimated dollar amount for the net proceeds of the tax is \$325,000,000 (Three Hundred and Twenty-Five Million Dollars). The maximum period of time for which the tax shall be imposed is five years, beginning on April 1, 2024. The maximum amount of net proceeds to be raised by the Transportation Special Purpose Local Option Sales and Use Tax shall correspond to the period of time that the Transportation Special Purpose Local Option Sales and Use Tax shall be imposed. Hall County and its Municipalities intend for the maximum amount of net proceeds to be raised by the Transportation Special Purpose Local Option Sales and Use Tax to be the maximum amount of net proceeds allowed by law, specifically in accordance with House Bill 934 which became effective on May 2, 2022.

Section 4. Effective Date and Term of This Agreement.

This Agreement shall commence upon the date of its execution by Hall County and all Municipalities and shall terminate upon the latter of:

- A. The official declaration by the Board of Elections and Registration of Hall County of the failure of the election described in this Agreement; or
- B. The expenditure by the County and the Municipalities of the last dollar of money collected from the Transportation Special Purpose Local Option Sales and Use Tax even if such expenditure is made after the expiration of the Transportation Special Purpose Local Option Sales and Use Tax collection period.

Section 5. Purposes and Projects, Priority and Order of Funding.

A. In recognition of the need for transportation improvements across Hall County and its Municipalities, the parties agree that the estimated total net proceeds (\$325,000,000) shall be utilized for the following transportation purposes (the "Purposes"): roads, streets, bridges, including without limitation road, street, and bridge purposes pursuant to paragraph (1) of subsection (b) of Official Code of Georgia Annotated Section 48-8-121, trails, roundabouts, sidewalks, traffic signals, including new general obligation debt and other multi-year obligations issued to finance such purposes, and all accompanying infrastructure and services necessary to provide access to these transportation facilities.

- B. The transportation Projects to be funded in whole or in part from Transportation Special Purpose Local Option Sales and Use Tax proceeds (the "Projects"), are listed in Exhibit A, which is attached hereto and made part of this Agreement. The parties acknowledge and agree that at least 30% of the estimated revenues are being expended on Projects that are consistent with the Statewide Strategic Transportation Plan as defined in Official Code of Georgia Annotated § 32-2-22.
- C. All transportation Purposes included in this Agreement shall be funded from proceeds from the tax except as otherwise agreed. The Projects and Purposes described herein shall be funded from Transportation Special Purpose Local Option Sales and Use Tax proceeds as provided in this Agreement, and as specified in Exhibit A. Each party shall have the sole discretion to reduce the scope of a Project in the event of a funding shortfall.

Section 6. Transportation Special Purpose Local Option Sales and Use Tax Funds; Separate Accounts; No Commingling.

- A. A special fund or account shall be created by the County and designated as the 2024 Hall County Special District Mass Transportation Special Purpose Local Option Sales and Use Tax Fund (the "County Transportation Special Purpose Local Option Sales and Use Tax Fund"). The County shall select a bank which shall act as a depository and custodian of the County Transportation Special Purpose Local Option Sales and Use Tax Fund upon such terms and conditions as may be acceptable to the County.
- B. Each Municipality shall create a special fund to be designated as the 2024 [Municipality name] Special District Mass Transportation Special Purpose Local Option Sales and Use Tax Fund (each a "Municipal Transportation Special Purpose Local Option Sales and Use Tax Fund"). Each Municipality shall select a bank which shall act as a depository and custodian of the Transportation Special Purpose Local Option Sales and Use Tax proceeds received by each Municipality upon such terms and conditions as may be acceptable to the Municipality.
- C. All Transportation Special Purpose Local Option Sales and Use Tax proceeds shall be maintained by the County and each Municipality in the separate accounts or funds established pursuant to this Section. Transportation Special Purpose Local Option Sales and Use Tax proceeds shall not be commingled with other funds of the County or the Municipalities and shall be used exclusively for the purposes detailed in this Agreement. No funds other than Transportation Special Purpose Local Option Sales and Use Tax proceeds shall be placed in such accounts.

Section 7. Allocation and Disbursement of Transportation Special Purpose Local Option Sales and Use Tax Proceeds.

A. Upon receipt by the County of Transportation Special Purpose Local Option Sales and Use Tax proceeds collected by the State Department of Revenue, the County shall immediately deposit said proceeds in the Transportation Special Purpose Local Option Sales and Use Tax Fund. The monies in the Transportation Special Purpose Local Option Sales and Use

Tax Fund shall be held and applied to the cost of acquiring, constructing and installing the Projects that have been designated as Major Projects by the County and all Municipalities (hereinafter the "Major Projects") and the County capital outlay projects listed in Exhibit A and as provided in Paragraph B of this Section. In the event that a Major Project is specifically designated herein to be administered by a specific Municipality, the County shall, within 30 days of receipt of funds from the State Revenue Commissioner, transfer the funds designated for such Major Project to the designated Municipality on a pro-rata basis with Major Projects to be administered by the County and other specifically designated Municipalities according to the amount of proceeds received each month for Major Projects. The following Major Projects have been specifically designated in Exhibit A to be administered by specific Municipalities:

Ridge Road Corridor Improvements – Administered by the City of Gainesville

Park Hill Drive Intersection Improvements – Administered by the City of Gainesville

Hilton Drive Extension – Administered by the City of Gainesville

Old Oakwood Road at Balus Creek Road Culvert Replacement and Road Alignment) – Administered by the City of Oakwood

Main Street, Flat Creek and Old Oakwood Road Intersection – Administered by the City of Oakwood

Frazer Road Corridor Improvements – Administered by the City of Buford

Thompson Mill Road Improvements – Administered by the Town of Braselton

B. The County, following each monthly deposit of the Transportation Special Purpose Local Option Sales and Use Tax proceeds in the Transportation Special Purpose Local Option Sales and Use Tax Fund, shall reserve \$4,333,333.33 (Four Million Three Hundred Thirty-Three Thousand Three Hundred Thirty-Three and 33/100 Dollars) of the monthly Transportation Special Purpose Local Option Sales and Use Tax proceeds received to pay the cost of the Major Projects to be administered by the County or specifically designated Municipalities as set forth in Exhibit A to this Agreement on a pro rata basis determined by the percentage of the individual Project as a portion of Major Projects. For example, the percentage of the Project known as the Thompson Mill Road Improvements is 0.38 percent compared to the total Major Projects List, as shown on Exhibit A, so each month Hall County would disburse the sum of \$16,666.67 to the Town of Braselton from the Major Projects reserve to facilitate the Town of Braselton's administration of the construction of the Thompson Mill Road Improvements Project, assuming that at least \$4,333,333.33 is received as TSPLOST proceeds from the State Revenue Commissioner for that month. If at least \$4,333,333.33 is not received for the month, then the distribution by Hall County to the Town of Braselton for that month would be 0.38 percent of the funds received by Hall County from the State Revenue Commissioner for that month. Additionally, if the net proceeds from the Transportation Special Purpose Local Option Sales Tax exceed the sum of \$4,333,333.33 for the month, the County shall disburse to each Municipality its pro-rata allocation of the remaining monthly Transportation Special Purpose Local Option Sales and Use Tax net proceeds received, within thirty (30) days of the County's receipt of such Transportation Special Purpose Local Option Sales and Use Tax proceeds. The County or the specifically designated Municipality shall expend the monies reserved for Major Projects to construct and install such Major Projects. The County and the Municipalities shall receive a pro-rata allocation of the remaining Transportation Special Purpose Local Option Sales and Use Tax net proceeds, after the allocation for the Major Projects, on a monthly basis in accordance with the table below. The aggregate net remaining Transportation Special Purpose Local Option Sales and Use Tax proceeds are estimated to be \$65,000,000 (Sixty-Five Million Dollars) over the five (5) year period.

Project	County/Municipality	Pro Rata %	Estimated Cost	
County Projects (excluding Major Projects)	Unincorporated Hall County	42.5000%	27,625,000	
Braselton	Braselton	3.9981%	2,598,748	
			, ,	
Flowery Branch	Flowery Branch	9.7953%	6,366,932	
Gainesville	Gainesville	29.9856%	19,490,608	
Buford	Buford	3.3984%	2,208,936	
Gillsville	Gillsville	0.4998%	324,843	
Clermont	Clermont	1.3993%	909,562	
Oakwood	Oakwood	5.3974%	3,508,310	
Lula	Lula	2.9986%	1,949,061	
Rest Haven	Rest Haven	0.0277%	18,000	
			\$65,000,000	

Notwithstanding the foregoing, once the County has deposited the aggregate amount of \$260,000,000 (Two Hundred Sixty Million Dollars) (the total estimated cost of the Major Projects) into the account for the payment of the cost of the Major Projects, the County shall make no further deposits of Transportation Special Purpose Local Option Sales and Use Tax proceeds into such account for Major Projects. As among the Major Projects, the County, or the applicable specifically designated Municipality, may allocate excess proceeds not needed for a particular Major Project, once satisfactorily completed, to one or more other Major Projects as determined by the County, or with regard to Major Projects to be administered by a specifically designated Municipality, the specifically designated Municipality may allocate excess proceeds for such Major Project administered by such Municipality to other Major Projects administered by such Municipality or to Major Projects administered by the County. In the event that the final, actual aggregate cost of the Major Projects is less than \$260,000,000, any excess proceeds designated for Major Projects shall be disbursed in the same manner as the remaining Transportation Special Purpose Local Option Sales and Use Tax proceeds are to be disbursed as set forth in the table above.

Proceeds over and above the amount estimated to be received pursuant to this Referendum (herein, "Excess Proceeds") shall be allocated in accordance with the table above and shall be used

solely for the Purposes listed herein. Each party shall expend its portion (determined using the percentages set forth in the table above) of Excess Proceeds from the Transportation Special Purpose Local Option Sales and Use Tax on one or more of its Projects set forth in Exhibit A of this Agreement.

- C. No Purpose or Project will be given preference in the funding and distribution process in such a way that the monthly distribution formula set forth herein is affected. Each party to this Agreement shall determine the priority or order in which its designated transportation purposes will be fully or partially funded based upon the distribution formula set forth in this Agreement. Each party's determination of the priority or order of funding for its transportation purposes shall be based on the extent to which a Project is ready to be initiated, the most recently updated assessment of the transportation needs of the applicable party, and practical considerations regarding the effect of the Project upon the traffic flow within the jurisdiction. The parties anticipate that projects may be funded concurrently so as to maximize the impact of the Transportation Special Purpose Local Option Sales and Use Tax proceeds on the transportation needs of Hall County and its Municipalities.
- D. Should any Municipality cease to exist as a legal entity before all funds are distributed under this Agreement, that Municipality's share of the funds subsequent to dissolution shall be paid to the County as part of the County's share, unless an act of the Georgia General Assembly makes the defunct Municipality part of another successor municipality. If such an act is passed, the defunct Municipality's share shall be paid to the successor Municipality in addition to all other funds to which the successor Municipality would otherwise be entitled.

Section 8. Project Monitoring, Record Keeping and Reporting, Audits.

- A. All parties to this Agreement shall promptly move forward with the acquisition and construction of the Projects in an efficient and economical manner and at a reasonable cost in conformity with all applicable laws, ordinances, rules and regulations of any governmental authority having jurisdiction over the Projects.
- B. The governing authority of the County and the governing authority of each of the Municipalities shall comply with the requirements of Official Code of Georgia Annotated § 48-8-269.5(a)(2), which requires that the governing authority of each county and the governing authority of each qualified municipality receiving any proceeds from the tax under this part to maintain a record of each and every purpose for which the proceeds of the tax are used. A schedule shall be included in each annual audit which shows for each purpose in the resolution calling for imposition of the tax the original estimated cost, the current estimated cost if it is not the original estimated cost, amounts expended in prior years, and amounts expended in the current year. The auditor shall verify and test expenditures sufficient to provide assurances that the schedule is fairly presented in relation to the financial statements. The auditor's report on the financial statements shall include an opinion, or disclaimer of opinion, as to whether the schedule is presented fairly in all material respects in relation to the financial statements taken as a whole. Certain information must be included in the annual audit of the County or each of the

Municipalities during the term of this Agreement. The distribution and use of all Transportation Special Purpose Local Option Sales and Use Tax proceeds deposited in the County Transportation Special Purpose Local Option Sales and Use Tax Fund and each Municipal Transportation Special Purpose Local Option Sales and Use Tax Fund shall be audited annually by an independent certified public accounting firm. The County and the Municipalities agree to cooperate with the independent certified public accounting firm in any audit by providing all necessary information. Each Municipality shall provide the County a copy of its annual audit.

- C. The governing authority of the County and the governing authority of each of the Municipalities shall comply with the requirements of Official Code of Georgia Annotated § 48-8-269.6, which requires the publication of annual reports concerning expenditures for the Purposes.
- D. The County and Municipalities agree to maintain thorough and accurate records concerning receipt of Transportation Special Purpose Local Option Sales and Use Tax proceeds and expenditures for each Project or Purpose undertaken by the County or respective Municipality as required to fulfill the terms of this Agreement.

Section 9. Completion of Projects.

- A. The County and the Municipalities acknowledge that the costs shown for each Purpose described in Exhibit A are estimated amounts.
- B. When the County or a Municipality, as applicable, confirms that all of its Projects are completed, any excess proceeds held by the confirming County or Municipality shall, for the purposes of this Agreement, be deemed excess funds and disposed of as follows: Excess Proceeds subject to this subsection shall be used solely for the purpose of reducing any indebtedness of the County or the applicable qualified Municipality within the special district other than indebtedness incurred pursuant to this part. If there is no such other indebtedness or if the Excess Proceeds exceed the amount of any such other indebtedness, then the Excess Proceeds shall next be paid into the general fund of such County or the applicable qualified Municipality, it being the intent that any funds so paid into the general fund of such County or applicable qualified Municipality be used for the purpose of reducing ad valorem taxes according to Official Code of Georgia Annotated § 48-8-269.5(f)(2).

Section 10. Project Management.

The County, or the applicable Municipality for municipal projects to be administered by such Municipality, may contract for Project Management regarding its Major Projects, and Project Management shall be funded from Transportation Special Purpose Local Option Sales and Use Tax proceeds. Project Management shall be performed by one or more persons or entities, and the Project Management function shall work out of the Gainesville-Hall Metropolitan Planning Organization (hereinafter "MPO") office structure. The total annual compensation for the Project Management function described in this paragraph, including wages and benefits, if applicable,

shall not exceed \$300,000 (Three Hundred Thousand Dollars). Municipalities may request that the Project Management function described in this paragraph be used for certain Municipal Projects which are not designated as Major Projects. In such event, the Municipality shall contract with the Project Management person or entity described in this paragraph for the specific services to be performed.

Section 11. Issuance of Debt by County and/or Municipalities.

County Debt.

- A. The Transportation Special Purpose Local Option Sales and Use Tax election ballot shall contain language required by the Act for the authorization of general obligation County debt in the principal amount of up to \$130,000,000 (One Hundred Thirty Million Dollars).
- B. The County may use the proceeds of its debt for the purpose of funding Major Projects or County Projects, paying capitalized interest (if any), and paying the cost of issuing its debt. The County acknowledges that it is solely responsible for the payment of its debt, including any and all costs, interest, and fees associated therewith.
- C. The County's debt shall be paid first from the proceeds of its portion of the Transportation Special Purpose Local Option Sales and Use Tax or from the proceeds of the Transportation Special Purpose Local Option Sales and Use Tax which have been designated for Major Projects, with the exception of Major Projects which are designated in this Agreement to be administered by a specifically designated Municipality. In the event that there are insufficient Transportation Special Purpose Local Option Sales and Use Tax collections to pay the debt from its portion of the proceeds, the County shall pay any shortfall attributable to the debt from its general funds (the "Debt Service Payments"). The County covenants that, in order to make the Debt Service Payments when due from its general funds to the extent required, it will exercise its power of taxation to the extent necessary to timely pay any amounts required to be paid hereunder and it will make available and use for such payments all taxes levied and collected for that purpose together with funds from any other source. The County further covenants and agrees that in order to make funds available for such purpose, it will, in its general revenue, appropriation, and budgetary measures whereby its tax funds or revenues and the allocation thereof are controlled or provided for, include sums sufficient to timely satisfy such Debt Service Payments that may be required to be made from its general funds, whether or not any other sums are included in such measure, until all payments so required to be made shall have been made in full. The obligation of the County to make any payments that may be required to be made from its general funds shall constitute a general obligation of the County and a pledge of full faith and credit of the County to provide the funds required to timely fulfill any such obligation.
- D. The obligation of the County to make Debt Service Payments and to perform and observe the other agreements on its part contained in this Section 11 shall be absolute and unconditional. Until such time as the principal of and interest on the debt shall have been paid in full or provision for the payment thereof shall have been made, the County (a) will

not suspend or discontinue any payments provided for herein, (b) will perform and observe all of its other agreements contained in this Agreement, and (c) will not terminate this Agreement for any cause, including, without limiting the generality of the foregoing, failure to complete any Project, a defect in any Project, or any failure of any other party to this Agreement to observe, whether express or implied, any duty, liability or obligation arising out of or connected with this Agreement.

E. The County will be responsible for all facets of the debt issuance and repayment process for its debt as stated herein. The County will select the underwriter, bond counsel and local counsel. The County will endeavor in good faith to be fiscally responsible in minimizing, to the extent possible, the costs and fees associated with the debt issuance process.

Braselton Debt.

- F. The Transportation Special Purpose Local Option Sales and Use Tax election ballot shall contain language required by the Act for the authorization of general obligation Braselton debt in the principal amount of up to \$3,500,000 (Three Million Five Hundred Thousand Dollars).
- G. Braselton may use the proceeds of its debt for the purpose of funding Major Projects or Braselton Projects, paying capitalized interest (if any), and paying the cost of issuing its debt. Braselton acknowledges that it is solely responsible for the payment of its debt, including any and all costs, interest, and fees associated therewith.
- H. Braselton's debt shall be paid first from the proceeds of its portion of the Transportation Special Purpose Local Option Sales and Use Tax or from the proceeds of the Transportation Special Purpose Local Option Sales and Use Tax which have been designated for Major Projects for which Braselton has been specifically designated as administrator within this Agreement. In the event that there are insufficient Transportation Special Purpose Local Option Sales and Use Tax collections to pay the debt from its portion of the proceeds, Braselton shall pay any shortfall attributable to the debt from its general funds (the "Debt Service Payments"). Braselton covenants that, in order to make the Debt Service Payments when due from its general funds to the extent required, it will exercise its power of taxation to the extent necessary to timely pay any amounts required to be paid hereunder and it will make available and use for such payments all taxes levied and collected for that purpose together with funds from any other source. Braselton further covenants and agrees that in order to make funds available for such purpose, it will, in its general revenue, appropriation, and budgetary measures whereby its tax funds or revenues and the allocation thereof are controlled or provided for, include sums sufficient to timely satisfy such Debt Service Payments that may be required to be made from its general funds, whether or not any other sums are included in such measure, until all payments so required to be made shall have been made in full. The obligation of Braselton to make any payments that may be required to be made from its general funds shall constitute a general obligation of Braselton and a pledge of full faith and credit of Braselton to provide the funds required to timely fulfill any such obligation.

- I. The obligation of Braselton to make Debt Service Payments and to perform and observe the other agreements on its part contained in this Section 11 shall be absolute and unconditional. Until such time as the principal of and interest on the debt shall have been paid in full or provision for the payment thereof shall have been made, Braselton (a) will not suspend or discontinue any payments provided for herein, (b) will perform and observe all of its other agreements contained in this Agreement, and (c) will not terminate this Agreement for any cause, including, without limiting the generality of the foregoing, failure to complete any Project, a defect in any Project, or any failure of any other party to this Agreement to observe, whether express or implied, any duty, liability or obligation arising out of or connected with this Agreement.
- J. Braselton will be responsible for all facets of the debt issuance and repayment process for its debt as stated herein. Braselton will select the underwriter, bond counsel and local counsel. Braselton will endeavor in good faith to be fiscally responsible in minimizing, to the extent possible, the costs and fees associated with the debt issuance process.

Flowery Branch Debt.

- K. The Transportation Special Purpose Local Option Sales and Use Tax election ballot shall contain language required by the Act for the authorization of general obligation Flowery Branch debt in the principal amount of up to \$5,000,000 (Five Million Dollars).
- L. Flowery Branch may use the proceeds of its debt for the purpose of funding Flowery Branch Projects, paying capitalized interest (if any), and paying the cost of issuing its debt. Flowery Branch acknowledges that it is solely responsible for the payment of its debt, including any and all costs, interest, and fees associated therewith.
- M. Flowery Branch's debt shall be paid first from the proceeds of its portion of the Transportation Special Purpose Local Option Sales and Use Tax. In the event that there are insufficient Transportation Special Purpose Local Option Sales and Use Tax collections to pay the debt from its portion of the proceeds, Flowery Branch shall pay any shortfall attributable to the debt from its general funds (the "Debt Service Payments"). Flowery Branch covenants that, in order to make the Debt Service Payments when due from its general funds to the extent required, it will exercise its power of taxation to the extent necessary to timely pay any amounts required to be paid hereunder and it will make available and use for such payments all taxes levied and collected for that purpose together with funds from any other source. Flowery Branch further covenants and agrees that in order to make funds available for such purpose, it will, in its general revenue, appropriation, and budgetary measures whereby its tax funds or revenues and the allocation thereof are controlled or provided for, include sums sufficient to timely satisfy such Debt Service Payments that may be required to be made from its general funds, whether or not any other sums are included in such measure, until all payments so required to be made shall have been made in full. The obligation of Flowery Branch to make any payments that may be required to be made from its general funds shall constitute a general obligation of Flowery Branch and a pledge of full faith and credit of Flowery Branch to provide the funds required to timely fulfill any such obligation.

- N. The obligation of Flowery Branch to make Debt Service Payments and to perform and observe the other agreements on its part contained in this Section 11 shall be absolute and unconditional. Until such time as the principal of and interest on the debt shall have been paid in full or provision for the payment thereof shall have been made, Flowery Branch (a) will not suspend or discontinue any payments provided for herein, (b) will perform and observe all of its other agreements contained in this Agreement, and (c) will not terminate this Agreement for any cause, including, without limiting the generality of the foregoing, failure to complete any Project, a defect in any Project, or any failure of any other party to this Agreement to observe, whether express or implied, any duty, liability or obligation arising out of or connected with this Agreement.
- O. Flowery Branch will be responsible for all facets of the debt issuance and repayment process for its debt as stated herein. Flowery Branch will select the underwriter, bond counsel and local counsel. Flowery Branch will endeavor in good faith to be fiscally responsible in minimizing, to the extent possible, the costs and fees associated with the debt issuance process.

Gainesville Debt.

- P. The Transportation Special Purpose Local Option Sales and Use Tax election ballot shall contain language required by the Act for the authorization of general obligation Gainesville debt in the principal amount of up to \$40,000,000 (Forty Million Dollars).
- Q. Gainesville may use the proceeds of its debt for the purpose of funding Major Projects or Gainesville Projects, paying capitalized interest (if any), and paying the cost of issuing its debt. Gainesville acknowledges that it is solely responsible for the payment of its debt, including any and all costs, interest, and fees associated therewith.
- R. Gainesville's debt shall be paid first from the proceeds of its portion of the Transportation Special Purpose Local Option Sales and Use Tax or from the proceeds of the Transportation Special Purpose Local Option Sales and Use Tax which have been designated for Major Projects for which Gainesville has been specifically designated as administrator within this Agreement. In the event that there are insufficient Transportation Special Purpose Local Option Sales and Use Tax collections to pay the debt from its portion of the proceeds, Gainesville shall pay any shortfall attributable to the debt from its general funds (the "Debt Service Payments"). Gainesville covenants that, in order to make the Debt Service Payments when due from its general funds to the extent required, it will exercise its power of taxation to the extent necessary to timely pay any amounts required to be paid hereunder and it will make available and use for such payments all taxes levied and collected for that purpose together with funds from any other source. Gainesville further covenants and agrees that in order to make funds available for such purpose, it will, in its general revenue, appropriation, and budgetary measures whereby its tax funds or revenues and the allocation thereof are controlled or provided for, include sums sufficient to timely satisfy such Debt Service Payments that may be required to be made from its general funds, whether or not any other sums are included in such measure, until all payments so required

to be made shall have been made in full. The obligation of Gainesville to make any payments that may be required to be made from its general funds shall constitute a general obligation of Gainesville and a pledge of full faith and credit of Gainesville to provide the funds required to timely fulfill any such obligation.

- S. The obligation of Gainesville to make Debt Service Payments and to perform and observe the other agreements on its part contained in this Section 11 shall be absolute and unconditional. Until such time as the principal of and interest on the debt shall have been paid in full or provision for the payment thereof shall have been made, Gainesville (a) will not suspend or discontinue any payments provided for herein, (b) will perform and observe all of its other agreements contained in this Agreement, and (c) will not terminate this Agreement for any cause, including, without limiting the generality of the foregoing, failure to complete any Project, a defect in any Project, or any failure of any other party to this Agreement to observe, whether express or implied, any duty, liability or obligation arising out of or connected with this Agreement.
- T. Gainesville will be responsible for all facets of the debt issuance and repayment process for its debt as stated herein. Gainesville will select the underwriter, bond counsel and local counsel. Gainesville will endeavor in good faith to be fiscally responsible in minimizing, to the extent possible, the costs and fees associated with the debt issuance process.

Oakwood Debt.

- U. The Transportation Special Purpose Local Option Sales and Use Tax election ballot shall contain language required by the Act for the authorization of general obligation Oakwood debt in the principal amount of up to \$1,000,000 (One Million Dollars).
- V. Oakwood may use the proceeds of its debt for the purpose of funding Major Projects or Oakwood Projects, paying capitalized interest (if any), and paying the cost of issuing its debt. Oakwood acknowledges that it is solely responsible for the payment of its debt, including any and all costs, interest, and fees associated therewith.
- W. Oakwood's debt shall be paid first from the proceeds of its portion of the Transportation Special Purpose Local Option Sales and Use Tax or from the proceeds of the Transportation Special Purpose Local Option Sales and Use Tax which have been designated for Major Projects for which Oakwood has been specifically designated as administrator within this Agreement. In the event that there are insufficient Transportation Special Purpose Local Option Sales and Use Tax collections to pay the debt from its portion of the proceeds, Oakwood shall pay any shortfall attributable to the debt from its general funds (the "Debt Service Payments"). Oakwood covenants that, in order to make the Debt Service Payments when due from its general funds to the extent required, it will exercise its power of taxation to the extent necessary to timely pay any amounts required to be paid hereunder and it will make available and use for such payments all taxes levied and collected for that purpose together with funds from any other source. Oakwood further covenants and agrees that in order to make funds available for such purpose, it will, in its general revenue, appropriation, and budgetary measures whereby its tax funds or revenues

and the allocation thereof are controlled or provided for, include sums sufficient to timely satisfy such Debt Service Payments that may be required to be made from its general funds, whether or not any other sums are included in such measure, until all payments so required to be made shall have been made in full. The obligation of Oakwood to make any payments that may be required to be made from its general funds shall constitute a general obligation of Oakwood and a pledge of full faith and credit of Oakwood to provide the funds required to timely fulfill any such obligation.

- X. The obligation of Oakwood to make Debt Service Payments and to perform and observe the other agreements on its part contained in this Section 11 shall be absolute and unconditional. Until such time as the principal of and interest on the debt shall have been paid in full or provision for the payment thereof shall have been made, Oakwood (a) will not suspend or discontinue any payments provided for herein, (b) will perform and observe all of its other agreements contained in this Agreement, and (c) will not terminate this Agreement for any cause, including, without limiting the generality of the foregoing, failure to complete any Project, a defect in any Project, or any failure of any other party to this Agreement to observe, whether express or implied, any duty, liability or obligation arising out of or connected with this Agreement.
- Y. Oakwood will be responsible for all facets of the debt issuance and repayment process for its debt as stated herein. Oakwood will select the underwriter, bond counsel and local counsel. Oakwood will endeavor in good faith to be fiscally responsible in minimizing, to the extent possible, the costs and fees associated with the debt issuance process.

Section 12. Citizen Review Committee.

- A. The County and Municipalities agree that the members of the Citizen Review Committee, which is reviewing expenditures for SPLOST VII and SPLOST VIII Projects, shall also review the Projects and Purposes set forth in this Agreement.
- B. The Citizen Review Committee will represent the interests of the citizens of the County and its Municipalities and shall receive and review periodic status reports concerning all Projects and Purposes to be funded from the net proceeds of the Transportation Special Purpose Local Option Sales and Use Tax Program. The Committee shall review Transportation Special Purpose Local Option Sales and Use Tax Projects and Purposes of the County and Municipalities and shall invite the necessary staff, division directors, department heads, administrators, and appropriate third parties to provide Project and Purpose updates to the Committee.
- C. The mission of the Citizen Review Committee is to ensure all Hall County and Municipal Transportation Special Purpose Local Option Sales and Use Tax Program Purposes will be reported and executed in an efficient, transparent, and fully accountable manner in keeping with the purposes of the overall Transportation Special Purpose Local Option Sales and Use Tax Program.

- D. Hall County will provide appropriate staff, technical advisors, and meeting facilities to support the Committee's activities.
- E. The County Administrator and City Managers or designee(s), as applicable, of the County and Municipalities to this Agreement shall appoint any successor members of the Committee based on the following methodology:
 - 1. The Citizen Review Committee is comprised of nine members, five members appointed by the County Administrator; two members appointed by the City Manager of the City of Gainesville; one member appointed by a majority of the City Managers or designees of Buford, Braselton, Flowery Branch, Oakwood and Rest Haven; and one member appointed by a majority of the City Managers or designees of Clermont, Gillsville, and Lula.
 - 2. Each member shall serve a four (4) year term. Each committee member selected to serve shall be appointed, or reappointed, every four years by the County and Municipality officials.
 - 3. No individual who holds state, county, or city elected office shall be eligible to serve as a member of the Citizen Review Committee during the term of such elected office, and the position of any member shall be deemed vacant upon such member qualifying as a candidate for elected public office. A member may be removed from the Citizen Review Committee with cause by the appointing official(s). Vacancies which may occur on the Committee shall be filled for the remainder of the unexpired term in the same manner as original appointments.
 - 4. Citizen Review Committee members are expected to serve with integrity and shall adhere to the highest ethical standards. Members who miss two consecutive meetings without reasonable cause or whose annual attendance drops below 50% shall be deemed to have vacated their seat on the Committee.

Section 13. Default.

The failure of any party to perform its obligations under this Agreement shall constitute an event of default.

Section 14. Liability for Noncompliance.

The County and the Municipalities shall comply with all applicable local, state, and federal statutes, ordinances, rules and regulations. In the event that any Municipality fails to comply with the requirements of the Act (Official Code of Georgia Annotated § 48- 8-260 et seq.), the County shall not be held liable for such noncompliance. No consent or waiver, express or implied, by any party to this Agreement, to any breach of any covenant, condition or duty of another party shall be construed as a consent to, or waiver of, any future breach of the same.

Section 15. Counterparts.

This Agreement may be executed in several counterparts, each of which shall be deemed an original and all of which together shall constitute one and the same instrument.

Section 16. Governing Law.

This Agreement and all transactions contemplated hereby shall be governed by, and construed and enforced in accordance with, the laws of the State of Georgia.

Section 17. Severability.

Should any provision of this Agreement or application thereof to any person or circumstance be held invalid or unenforceable, the remainder of this Agreement or the application of such provision to any person or circumstance, other than those to which it is held invalid or unenforceable, shall not be affected thereby, and each provision of this Agreement shall be valid and enforceable to the full extent permitted by law.

Section 18. Entire Agreement.

This Agreement embodies and sets forth all the provisions and understandings between the parties relative to the Purposes and Projects. There are no provisions, agreements, understandings, representations, or inducements, either oral or written, between the parties other than those hereinabove set forth. Any and all prior provisions, agreements, contracts or understandings, either oral or written, between the parties relative to the Purposes and Projects are hereby rescinded and superseded by this Agreement.

Section 19. Amendments.

This Agreement shall not be amended or modified except by agreement in writing executed by the governing authorities of the County and all of the Municipalities.

Section 20. Notices.

All notices, demands or requests required or permitted to be given pursuant to this Agreement shall be in writing and shall be deemed to have been properly given or served and shall be effective three days after having been deposited or placed in the United States mail, postage prepaid to the addresses appearing below, or when delivered by hand to the addresses indicated below:

A. Town of Braselton PO Box 306 4982 Highway 53 Braselton, Georgia 30517 Attention: Town Manager

B. City of Buford2300 Buford HighwayBuford, Georgia 30518Attention: City Manager

C. Town of Clermont 109 King St. Clermont, Georgia 30527

Attention: Town Clerk

D. City of Flowery BranchP.O. Box 7575410 Pine StreetFlowery Branch, Georgia 30542Attention: City Manager

E. City of Gainesville P.O. Box 2496 300 Henry Ward Way Gainesville, Georgia 30503 Attention: City Manager

F. City of Gillsville
P.O. Box 25
6288 GA-52
Gillsville, Georgia 30543-0025
Attention: City Clerk

G. City of Lula 6055 Main St. Lula, Georgia 30554 Attention: Mayor

H. City of Oakwood P.O. Box 99 4035 Walnut Street Oakwood, Georgia 30566 Attention: City Manager

I. City of Rest Haven428 Thunder RoadBuford, Georgia 30518Attention: City Clerk

J. Hall County
P.O. Box 1435
2875 Browns Bridge Road
Gainesville, Georgia 30503
Attention: County Administrator

Section 21. Public Facilities.

The County and Municipalities agree that each approved Transportation Special Purpose Local Option Sales and Use Tax Project associated with this Agreement shall be maintained as a public facility and in public ownership.

Section 22. Mediation.

HALL COUNTY, GEORGIA

The County and the Municipalities agree to submit any controversy arising under this Agreement to mediation as a part of the dispute resolution process. The parties to the mediation shall mutually select a neutral party to serve as mediator. Costs of mediation shall be shared equally among the parties to the mediation.

IN WITNESS WHEREOF, all parties have executed this Agreement on the date indicated herein.

SIGNATURES ON THE FOLLOWING THREE PAGES

By: Richard Higgins, Chairman, Board of Commissioners				
Attest:				
Jennifer Rivera, Clerk	Date			
Approved as to Form:				
William J. Linkous, III, County Attor	ney			

TOWN OF BRASELTON	ELTON, CROCKET
By: Honorable Kurt Ward, Mayor Attest: Jennifer Scott, City Clerk Approved as to Form:	6-15-ZbZ3 Date
Gregory Jay, Town Attorney	
By: Honorable Phillip Beard, Chairman	, Buford City Commission
Attest: Kim Wolfe, City Clerk Approved as to Form:	Date
Gregory Jay, City Attorney	
By: Kames G. Vix, Mayor	
Attest: Amy Lomax, City Clerk Approved as to Form:	<u>Ce 15 23</u> Date
David Syfan City Attorney	



CITY OF FLOWERY BRANCH Honorable Ed Asbridge, Mayor Attest: Shelia Cooper, City Clerk Approyed as to Form: Karen G. Thomas, City Attorney GEORGIA Honorable W. Sam Couvillon, Mayor Attest: Denise O. Jordan, City Clerk Approved as to Form: Abbott S. Hayes, Jr., City Attorney CITY OF GILLSVILLE Honorable Wade Dale, Mayor Attest: Sandra Helton, City Clerk Approved as to Form; David Syfan, City Attorney

By: Honorable Joe Thomas, Mayor Attest: Tangee Puckett, City Clerk Approved as to Form: Joey Homans, City Attorney	6 28 23 Date	
CITY OF OAKWOOD By: Law Sarggar Honorable Lamar Scroggs, Mayor Attest: Mai Charg, City Clerk Approved as to Form: Donald Hunt, City Attorney	6/26/23 Date	OAKWOOD OAKWOOD GEORGIA FORWARD TOGETHER
CITY OF REST HAVEN By: Honorable Kenneth Waycaster, Mayor Attest: Monica Montgomery, City Clerk Approved as to Form:	Date	
Gregory Jay, City Attorney		

EXHIBIT A

TSPLOST Projects			
Description		4	Amount
Total Estimated Collections		\$	325,000,000
Purposes - Construction of roads, bridges, sidewalks, multiuse paths, intersection improvements, traffic safety enhancements, and stormwater projects pertaining to roadway and other transportation projects.			
Major Projects (80% bucket)			
Spout Springs Road Widening Phase II	County	\$	40,000,000
McEver Road Widening Phase I	County		58,000,000
Ridge Road Corridor Improvements	Gainesville		40,000,000
Park Hill Drive Intersection Improvements	Gainesville		11,000,000
Hilton Drive Extension	Gainesville		26,000,000
McEver Road Intersection Improvements	County		12,500,000
SR 365 Safety Improvements	County		20,000,000
SR 369/Browns Bridge Road Corridor Improvements/Widening	County		35,846,000
Little Five Points Intersection	County		2,500,000
Mt Vernon Road and Rilla Road Intersection	County		3,000,000
Mt Vernon Road and Jim Hood Road Intersection	County		2,500,000
Memorial Park Drive and Atlanta Highway Intersection	County		4,000,000
Old Oakwood Road at Balus Creek Road Culvert Replacement and Road Alignment	Oakwood		1,300,000
Main Street, Flat Creek Road and Old Oakwood Road Intersection Improvements	Oakwood		850,000
Frazer Road Corridor Improvements	Buford		1,504,000
Thompson Mill Road Improvements	Braselton		1,000,000
Total Estimated Cost Major Transportation Projects	80%	\$	260,000,000

Distribution to Jurisdictions, Local Projects (20% bucket)		
Purposes described by each jurisdiction below.		
Hall County Portion	42.5000%	\$27,625,000
Municipality Portion	57.5000%	\$37,375,000
Unincorporated Hall County	42.5000%	\$27,625,000
Municipality Breakdown		
Braselton	3.9981%	2,598,748
Flowery Branch	9.7953%	6,366,932
Gainesville	29.9856%	19,490,609
Buford	3.3984%	2,208,936
Gillsville	0.4998%	324,843
Clermont	1.3993%	909,562
Oakwood	5.3974%	3,508,310
Lula	2.9986%	1,949,061
Rest Haven	0.0277%	18,000
		\$ 37,375,000
Total Estimated Distributions To Jurisdictions, Local Projects	20%	\$ 65,000,000
Total Estimated Cost of T-SPLOST Projects		\$ 325,000,000

Hall County Project List

Project Name/Description	Estimated Project Cost	
Construction of roads, bridges, sidewalks, multiuse paths, intersection improvements, traffic safety enhancements, and stormwater projects pertaining to roadway and other transportation projects. Projects may include: Hog Mountain Road corridor improvements/widening; improving sight distance issues at East Hall Road and Gaines Mill Road, and Hog Mountain and Blackjack Road; 2 foot paved shoulder widening with RPMs and signage upgrades on Williams Road, County Line Road, Gaines Mill Road, Harmony Church Road, Blackjack Road, Bark Camp Road, and Hubert Stephens Road; intersection improvements at Old Cornelia Highway and Joe Chandler Road, Hog Mountain Road and Wade Orr Road, Hog Mountain Road and Capitola Farm Road, and Union Church Road and Elizabeth Lane; signage replacement/upgrades on Chestatee Road and Cool Springs Road; and other related projects.	\$17,625,000	
Resurfacing, including full depth reclamation, base and paving, culvert repair, traffic markers, patching, shoulder preparation, and related projects. Projects may include: resurfacing of approximately 25 miles of Hall County maintained roads based on the established annual road rating criteria and scoring system; and other related projects.	\$10,000,000	
Total Estimated Cost of Hall County Projects	\$27,625,000	

Municipalities Project List

Braselton

Project Name/Description	Estimated Project Cost
Construction of roads, bridges, sidewalks, multiuse paths, intersection improvements, traffic safety enhancements, and stormwater projects pertaining to roadway and other transportation projects.	\$2,300,000
Projects may include: Highway 211, Highway 347, Thompson Mill Road, Spout Springs Road, Dunbar Road, and other related projects.	
Resurfacing, including full depth reclamation, base and paving, culvert repair, traffic markers, patching, shoulder preparation, and related projects.	\$200.740
Projects may include: resurfacing of approximately 2 miles of Braselton maintained roads based on the established annual road rating criteria and scoring system; and other related projects.	\$298,748
Total Estimated Cost of Braselton Projects	\$2,598,748

Buford

Project Name/Description	Estimated Project Cost
Resurfacing, which may include full depth reclamation, base	
and paving, culvert repair, traffic markers, patching, sidewalks, shoulder preparation; Construction of roads,	
stormwater projects pertaining to roadway and other	
transportation and related projects.	
Projects may include: McEver Road/Peachtree Industrial Blvd.,	\$2,208,936
Holiday Road, Carter Road, B.U. Bowman Drive, Golden Parkway,	
Bristol Industrial Way, BelleWood Court, Palmero Court, Lexie	
Lane, South Waterworks Road, Green Road, Cemetery Road, New	
Bethany Road, North Waterworks Road, Big Creek Road, Lee	
Drive, Shoreland Drive, Hutchins Drive, Blackberry Lane, Maple	
Avenue, Frazer Road and other related projects.	
Total Estimated Cost of Buford Projects	\$2,208,936

Clermont

Project Name/Description	Estimated Project Cost
Construction of roads, sidewalks, and stormwater projects pertaining to roadway and other transportation projects Projects may include widening, repair and resurfacing of Oxford Road; sidewalk construction; stormwater projects on King Street and Main Street; and other projects.	\$710,000
Resurfacing, patching and related projects. Project may include the repair and resurfacing of various streets in the Town.	\$199,562
Total Estimated Cost of Clermont Projects	\$909,562

Flowery Branch

Project Name/Description	Estimated Project Cost
Construction of roads, bridges, sidewalks, multiuse paths, pedestrian upgrades (and related amenities), intersection improvements, turning lanes, traffic lights, traffic safety enhancements, and stormwater projects pertaining to roadway and other transportation projects.	
Projects may include: Intersections at Phil Niekro Blvd – Mulberry Street, Radford Road – McEver Road, Radford Road – Atlanta Highway. Sidewalks – Phil Niekro Blvd, Mitchell Street, East Main Street, downtown streets, Capitola Farm Road.	\$2,000,000
Resurfacing, including full depth reclamation, base and paving, culvert repair, traffic markers, patching, shoulder preparation, sidewalks, multiuse paths, pedestrian upgrades (and related amenities) and similar projects. Projects may include: Portions of Phil Niekro, Lake Crossing Blvd,	\$4,366,932
Mitchell Street (Phase 2), East Main, downtown roads, Capitola Road. Total Estimated Cost of Flowery Branch Projects	\$6,366,932

Gainesville

Project Name/Description	Estimated Project Cost
Construction of roads, bridges, sidewalks, multiuse paths, pedestrian upgrades (and related amenities), intersection improvements, turning lanes, traffic lights, traffic safety enhancements, and stormwater projects pertaining to roadway and other transportation projects. Projects may include: Memorial Park Drive, Old Flowery Branch Road, Green Hill Circle, West End Avenue, Green Street, Riverside Drive, Enota Drive, Beverly Road, M.L.K. Jr Blvd, Pearl Nix Pkwy, Sky View Drive, Fullenwider Road, Athens Street, White Sulphur Road, Community Way, Spring Street, Atlanta Hwy, Shallowford Road, Gaines Mill Road, Smallwood Road, Aviation Blvd, Marler Street, Academy Street, East Ave, Limestone Pkwy, Old Cornelia Hwy, Park Hill Drive, Thompson Bridge Road, Browns Bridge Road, Jesse Jewell Pkwy; and other similar projects.	\$14,490,608
Resurfacing, including full depth reclamation, base and paving, culvert repair, traffic markers, patching, shoulder preparation, sidewalks, multiuse paths, pedestrian upgrades (and related amenities) and similar projects. Projects may include: resurfacing of approximately 20 miles of City of Gainesville maintained roads based on the established annual road rating criteria and scoring system; and other similar projects.	\$5,000,000
Total Estimated Cost of Gainesville Projects	\$19,490,608

Gillsville

Project Name/Description	Estimated Project Cost
Construction of roads, bridges, sidewalks, multiuse paths, pedestrian upgrades (and related amenities), intersection improvements, turning lanes, traffic lights, traffic safety enhancements, and stormwater projects pertaining to roadway and other transportation projects. Projects may include: Extension of Wilson Dr. Sidewalks from Downtown to the Park, New Parking Lot for Downtown Park	\$210,000
Resurfacing, including full depth reclamation, base and paving, culvert repair, traffic markers, patching, shoulder preparation, sidewalks, multiuse paths, pedestrian upgrades (and related amenities) and similar projects. Projects may include -Resurface of Old Town Parking Lot & Driveway, Widening of Church St. and School St.	\$114,843
Total Estimated Cost of Gillsville Projects	\$324, 843

Lula

Lula Project Name/Description	Estimated Project Cost
Construction of roads, bridges, sidewalks, multiuse paths, intersection improvements, traffic safety enhancements, and stormwater projects pertaining to roadway and other transportation projects.	\$349,061
Projects may include any of the 82 roads recognized as within the city and maintained by the city as prioritized by the City Council, and or other related projects.	
Resurfacing, including full depth reclamation, base and paving, culvert repair, traffic markers, patching, shoulder preparation, and related projects.	* * * * * * * * * *
Projects may include: resurfacing of approximately 4 miles of city maintained roads based on the established annual road rating criteria and scoring system; and other related projects.	\$1.600,000
Total Estimated Cost of Lula Projects	\$1,949,061

Oakwood

Project Name/Description	Estimated Project Cost	
Construction of roads, bridges, sidewalks, multiuse paths, intersection improvements, traffic safety enhancements, and stormwater projects pertaining to roadway and other transportation projects.		
Projects may include: Installation of sidewalks, sidewalk improvements, sidewalk repair, including curb and gutter installation and repair, on Main Street, Railroad Street, Oakwood Road, Flat Creek Road, Bishops Lane, Fairfax Drive, Fullerton Drive, Rutledge Drive, Nellie Drive; Highlands to Island Spur connections; Railroad Crossing safety improvements and intersection improvements at Railroad Street, Main Street, Walnut Circle; Intersection improvements at W. White and H. F Reed Industrial Parkway; Oak Street widening and improvements; and other related projects.	\$3,272,000	
Resurfacing, including full depth reclamation, base and paving, culvert repair, traffic markers, patching, shoulder preparation, and related projects.	\$236,310	
Projects may include: Full Depth Reclamation of Nellie Drive, Culvert repair and replacement on annual projects list; and other related projects.		
Total Estimated Cost of Oakwood Projects	\$3,508,310	

Rest Haven

Project Name/Description	Estimated Project Cost
Resurfacing, which may include full depth reclamation, base and paving, culvert repair, traffic markers, patching, sidewalks, shoulder preparation; Construction of roads, stormwater projects pertaining to roadway and other transportation and related projects. Projects may include: Thunder Road, Ledford Road.	\$18,000
Total Estimated Cost of Rest Haven Projects	\$18,000

STATE OF GEORGIA COUNTY OF HALL

NOTICE OF ELECTION

TO THE QUALIFIED VOTERS OF HALL COUNTY, GEORGIA

NOTICE IS HEREBY GIVEN that a special election has been called and will be held on Tuesday, November 7, 2023 in all of the elections districts of Hall County, Georgia, at which time there will be submitted to the qualified voters of Hall County, Georgia for their determination the question whether a special one percent (1%) sales and use tax shall be imposed in the special district of Hall County for a period of time not to exceed five (5) years and for the raising of an estimated amount of \$325,000,000 for the purpose of funding transportation Purposes and Projects in Hall County, the Town of Braselton, the City of Buford, the Town of Clermont, the City of Flowery Branch, the City of Gainesville, the City of Gillsville, the City of Lula, the City of Oakwood, and the City of Rest Haven.

If the imposition of the sales and use tax is approved by the voters of Hall County in the referendum described in this notice, such vote shall also constitute approval of the issuance of general obligation debt (in the form of general obligation bonds, promissory notes, or other instruments, as the Board of Commissioners of Hall County may approve) of Hall County in the aggregate principal amount of \$130,000,000 in conjunction with the imposition of the sales and use tax, to be payable first from a separate account in which are placed Hall County's share of the proceeds from the sales and use tax and then from the general funds of Hall County, for the purpose of providing funds to pay the cost of the Hall County projects. Such general obligation debt, if so authorized, shall be dated as of the date of delivery or such other date(s) as the Board of Commissioners shall approve, shall be in such denomination or denominations as the Board of Commissioners shall approve but not exceeding seven percent (7 %) per annum in any year. The principal of such general obligation debt shall mature (on the dates and by the scheduled maturity or by mandatory redemption, as the Board of Commissioners may approve) in the years and in the amounts as follows:

<u>Year</u>	<u>Amount</u>
2025	\$24,000,000
2026	\$24,960,000
2027	\$25,960,000
2028	\$27,000,000
2029	\$28,080,000

The general obligation debt of Hall County may be issued in one or more series, and on one or more dates of issuance as the Board of Commissioners may approve; provided, however, that the aggregate principal amount of such general obligation debt shall not exceed \$130,000,000. The general obligation debt of Hall County may be made subject to redemption prior to maturity, to the extent provided by law, upon terms and conditions to be determined by the Board of Commissioners.

If the imposition of the sales and use tax is approved by the voters in the Referendum described in this notice, such vote shall also constitute approval of the issuance of general obligation debt (in the form of general obligation bonds, promissory notes, or other instruments, as the Town of Braselton may approve) of the Town of Braselton in the aggregate principal amount of \$3,500,000 in conjunction with the imposition of the sales and use tax, to be payable first from a separate account in which are placed the proceeds received by the Town of Braselton from the sales and use tax and then from the general funds of the Town of Braselton, for the purpose of providing funds to pay the cost of the Braselton projects. Such general obligation debt, if so authorized, shall be dated as of the date of delivery or such other date(s) as the Town of Braselton shall approve, shall be in such denomination or denominations as the Town of Braselton shall approve, shall bear interest from such date at such rate or rates as the Town of Braselton shall approve but not exceeding seven percent (7 %) per annum in any year. The principal of such general obligation debt shall mature (on the dates and by the scheduled maturity or by mandatory redemption, as the Town of Braselton may approve) in the years and in the amounts as follows:

<u>Year</u>	<u>Amount</u>
2025	\$645,000
2026	\$670,000
2027	\$700,000
2028	\$725,000
2029	\$760,000

The general obligation debt of the Town of Braselton may be issued in one or more series, and on one or more dates of issuance as the Town of Braselton may approve; provided, however, that the aggregate principal amount of such general obligation debt shall not exceed \$3,500,000. The general obligation debt of the Town of Braselton may be made subject to redemption prior to maturity, to the extent provided by law, upon terms and conditions to be determined by the Town of Braselton.

If the imposition of the sales and use tax is approved by the voters in the Referendum described in this notice, such vote shall also constitute approval of the issuance of general obligation debt (in the form of general obligation bonds, promissory notes, or other instruments, as the City of Flowery Branch may approve) of the City of Flowery Branch in the aggregate principal amount of \$5,000,000 in conjunction with the imposition of the sales and use tax, to be payable first from a separate account in which are placed the proceeds received by the City of Flowery Branch from

the sales and use tax and then from the general funds of the City of Flowery Branch, for the purpose of providing funds to pay the cost of the Flowery Branch projects. Such general obligation debt, if so authorized, shall be dated as of the date of delivery or such other date(s) as the City of Flowery Branch shall approve, shall be in such denomination or denominations as the City of Flowery Branch shall approve, shall bear interest from such date at such rate or rates as the City of Flowery Branch shall approve but not exceeding seven percent (7 %) per annum in any year. The principal of such general obligation debt shall mature (on the dates and by the scheduled maturity or by mandatory redemption, as the City of Flowery Branch may approve) in the years and in the amounts as follows:

Year	<u>Amount</u>
2025	\$925,000
2026	\$960,000
2027	\$1,000,000
2028	\$1,040,000
2029	\$1,075,000

The general obligation debt of the City of Flowery Branch may be issued in one or more series, and on one or more dates of issuance as the City of Flowery Branch may approve; provided, however, that the aggregate principal amount of such general obligation debt shall not exceed \$5,000,000. The general obligation debt of the City of Flowery Branch may be made subject to redemption prior to maturity, to the extent provided by law, upon terms and conditions to be determined by the City of Flowery Branch.

If the imposition of the sales and use tax is approved by the voters in the referendum described in this notice, such vote shall also constitute approval of the issuance of general obligation debt (in the form of general obligation bonds, promissory notes, or other instruments, as the City of Gainesville may approve) of the City of Gainesville in the aggregate principal amount of \$40,000,000 in conjunction with the imposition of the sales and use tax, to be payable first from a separate account in which are placed the proceeds received by the City of Gainesville from the sales and use tax and then from the general funds of the City of Gainesville, for the purpose of providing funds to pay the cost of the Gainesville projects. Such general obligation debt, if so authorized, shall be dated as of the date of delivery or such other date(s) as the City of Gainesville shall approve, shall be in such denomination or denominations as the City of Gainesville shall approve but not exceeding seven percent (7 %) per annum in any year. The principal of such general obligation debt shall mature (on the dates and by the scheduled maturity or by mandatory redemption, as the City of Gainesville may approve) in the years and in the amounts as follows:

<u>Year</u>	<u>Amount</u>
2025	\$7,385,000
2026	\$7,680,000
2027	\$7,990,000
2028	\$8,305,000
2029	\$8,640,000

The general obligation debt of the City of Gainesville may be issued in one or more series, and on one or more dates of issuance as the City of Gainesville may approve; provided, however, that the aggregate principal amount of such general obligation debt shall not exceed \$40,000,000. The general obligation debt of the City of Gainesville may be made subject to redemption prior to maturity, to the extent provided by law, upon terms and conditions to be determined by the City of Gainesville.

If the imposition of the sales and use tax is approved by the voters in the referendum described in this notice, such vote shall also constitute approval of the issuance of general obligation debt (in the form of general obligation bonds, promissory notes, or other instruments, as the City of Oakwood may approve) of the City of Oakwood in the aggregate principal amount of \$1,000,000 in conjunction with the imposition of the sales and use tax, to be payable first from a separate account in which are placed the proceeds received by the City of Oakwood from the sales and use tax and then from the general funds of the City of Oakwood, for the purpose of providing funds to pay the cost of the Oakwood projects. Such general obligation debt, if so authorized, shall be dated as of the date of delivery or such other date(s) as the City of Oakwood shall approve, shall be in such denomination or denominations as the City of Oakwood shall approve, shall bear interest from such date at such rate or rates as the City of Oakwood shall approve but not exceeding seven percent (7 %) per annum in any year. The principal of such general obligation debt shall mature (on the dates and by the scheduled maturity or by mandatory redemption, as the City of Oakwood may approve) in the years and in the amounts as follows:

<u>Year</u>	<u>Amount</u>
2025	\$185,000
2026	\$190,000
2027	\$200,000
2028	\$210,000
2029	\$215,000

The general obligation debt of the City of Oakwood may be issued in one or more series, and on one or more dates of issuance as the City of Oakwood may approve; provided, however, that the aggregate principal amount of such general obligation debt shall not exceed \$1,000,000. The general obligation debt of the City of Oakwood may be made subject to redemption prior to

maturity, to the extent provided by law, upon terms and conditions to be determined by the City of Oakwood.

The ballot question with regard to whether the tax should be approved by the electors of the Special District shall be in substantially the following form:

"() Yes

Shall a special one percent sales and use tax be imposed in the special district consisting of Hall County for a period of time not to exceed five years and for the raising of an estimated amount of \$325,000,000 for transportation purposes? () No

> If imposition of the tax is approved by the voters, such vote shall also constitute approval of the issuance of general obligation debt of Hall County in the principal amount of \$130,000,000 for the above purpose.

> If imposition of the tax is approved by the voters, such vote shall also constitute approval of the issuance of general obligation debt of the Town of Braselton in the principal amount of \$3,500,000 for the above purpose.

> If imposition of the tax is approved by the voters, such vote shall also constitute approval of the issuance of general obligation debt of the City of Flowery Branch in the principal amount of \$5,000,000 for the above purpose.

> If imposition of the tax is approved by the voters, such vote shall also constitute approval of the issuance of general obligation debt of the City of Gainesville in the principal amount of \$40,000,000 for the above purpose.

> If imposition of the tax is approved by the voters, such vote shall also constitute approval of the issuance of general obligation debt of the City of Oakwood in the principal amount of \$1,000,000 for the above purpose."

Voters desiring to vote for the imposition of the sales and use tax shall do so by voting "Yes" and voters desiring to vote against the imposition of the sales and use tax shall do so by voting "No" as to the question propounded.

Any brochures, listings, or other advertisements issued by Hall County and such Municipalities, or by any other person, firm, corporation, or association with the knowledge and consent of Hall County and such Municipalities, shall be deemed to be a statement of intention of Hall County and such Municipalities concerning the use of the proceeds of the general obligation debt to be issued in connection with the sales and use tax for transportation Purposes.

The several places for holding the election shall be in the regular and established precincts of Hall County, and all polls will be open from 7:00 a.m. to 7:00 p.m. on November 7, 2023, the date fixed for the election. Advance voting will be conducted in accordance with law.

EXHIBIT B

The last day to register to vote in this election is October 9, 2023, through 5:00 p.m.

Those qualified to vote at the election shall be determined in all respects in accordance with the Constitution and statutes of the United States of America and the laws of the State of Georgia.

This Notice is given pursuant to a Resolution of the Board of Commissioners of Hall
County adopted on July, 2023 calling for an election on the question whether or not to
impose a Transportation Special Purpose Local Option Sales and Use Tax, subject to Hall County
voters' approval of a referendum on November 7, 2023. A copy of the Resolution is available for
public inspection in the office of the County Clerk of Hall County during regular business hours.

This the _____ day of July, 2023.

Lori Wurtz, Hall County Elections Director, On behalf of the Board of Elections and Registration Of Hall County, Georgia



AGENDA ITEM

Other Business - Planning and Development

REPORT TO: Work Session (07/10/23)

REPORT TO: Voting Meeting (07/13/23)

ITEM NO: 374/2023

SUBJECT: Public Hearing to adopt Hall County's updated short-term work program and

capital improvement element.

Meetings:

Work Session Date: 07/10/23 Voting Meeting Date: 07/13/23

Executive Summary:

Presenter: RD

Recommendation:

Purpose of Request: History:

In accordance with the Georgia Development Impact Fee Act and the Development Fee Compliance Requirements of the Georgia Department of Community Affairs, the Hall County Board of County Commissioners will hold a public hearing to adopt the Capital Improvement Element/Short-Term Work Program Update. This is required to maintain qualified local government status.

Facts and Issues: Options:

Funding Requested \$ 0.00
Are funds within current budget? No

Source of Funds

Does the action involve a Resolution, Ordinance, Contract,

Agreement, etc.?

No No

Has it been reviewed by the County Attorney?

2023-07-13

Is there a deadline for this item?

Approvals:

Submit	Approve	Budget	Finance
RD	RD	TS	WG

Attorney	Administration	Clerk
VS	CR	JR

Attachments:

Adoption Resolution Annual Impact Fee Report Annual Short Term Work Program

Hall County Adoption Resolution

WHEREAS, Hall County has prepared an annual update to a Capital Improvements Element and Short-Term Work Program; and

WHEREAS, the Department of Community Affairs has reviewed the annual update and provided an advisory comment regarding "all impact fees shall be maintained in one or more interest bearing accounts, and "Administration" is not an eligible public facility category, and therefore recommend removal of that project from the report"; and

WHEREAS, Hall County has reviewed the advisory comment and the Administration project has been removed from the Capital Improvement Element update, per the advisory comment. Hall County notes that impact fees are maintained in an interest bearing account however, interest rate on that checking account is fairly minimal, and therefore no interest has been allocated to impact fees.; and

WHEREAS, the annual update of the Capital Improvements Element and Short-Term Work Program was prepared in accordance with the Development Impact Fee Compliance Requirements and the Minimum Planning Standards and Procedures for Local Comprehensive Planning established by the Georgia Planning Act of 1989, and has been reviewed for consistency with the appropriate Regional Water Plans and with our Rules for Environmental Planning Criteria (O.C.G.A. 12-2-8); and approved by the Georgia Department of Community Affairs; and an adoption Public Hearing was held on July 13, 2023.

BE IT THEREFORE RESOLVED, that the Chairman and Board of Commissioners of Hall County does hereby adopt the annual update of the Capital Improvements Element and Short-Term Work covering the five-year period from 2023-2027, as per the requirements of the Georgia Planning Act.

Adopted this	day of
	HALL COUNTY BOARD OF COMMISSIONERS
	By:
	Chairman Richard Higgins
	By:
	Commissioner Kathy Cooper, District 1
	Ву:
	Commissioner Rilly Powell District 2

	By:
	By: Commissioner Gregg Poole, District 3
	By:
	By: Commissioner Jeff Stowe, District 4
ATTEST:	
Commission Clerk	
Commission Cicrk	
APPROVED AS TO FORM:	
C	
County Attorney	

HALL COUNTY			Annual Impact Fee Fir	anc	ial Report - 2021/2	2022			Fina 202	al as of 6-23-
Public Facility	Libraries	Libraries Fire Protection Sheriff's Patrol Facility Parks/Recreation Admin CIE Prep								TOTAL
Impact Fee Balance June 30, 2021**	\$ 635,038.40	\$ 434,210.13	\$ 94,827.89		\$ 430,120.08	\$ 4,054,310.56	5 \$ 181,432.7	1 \$ (7,233.63) \$	5,822,706.14
Impact Fees Collected (July 1, 2021 through June 30, 2022) Interest Earned*	719,798.85	96,959.16	26,607.29		118,264.54	1,390,376.35	50,220.6	1 1,845.31	ı .	2,404,072.11
(Impact Fee Refunds) (Project Expenditures)	(190,000.00				(300,000.00)	(534,910.39	-	-		(1,024,910.39)
Impact Fee Fund Balance June 30, 2022	\$ 1,164,837.25	\$ 531,169.29	\$ 121,435.18		\$ 248,384.62	\$ 4,909,776.52	2 \$ 231,653.3	2 \$ (5,388.32) \$	7,201,867.86
Impact Fees Available	\$ 1,164,837.25	\$ 531,169.29	\$ 121,435.18	I	\$ 248,384.62	\$ 4,909,776.52	2 \$ 231,653.3	2 \$ (5,388.32	\$	7,201,867.86
Impact Fees Obligated	\$ - This annual report cov	\$ - ers the last completed fisc	\$ - cal year - July 1, 2021 to Ju	ne 3	\$ - 0, 2022. The Hall Cou	\$ 596,307.87 unty Impact Fee Progra	<u>'</u>	\$ - 2003	\$	596,307.87
There was no interest earned	in FY 2022. However, impa	ct fee funds are housed ir	an interest bearing accou	ınt. T	The interest for this a	account is minimal for t	he County as a v	/hole.		

HALL COUNTY

Capital Improvements Project Update 2012-2022*

Public Facility:	Libraries								
Service Areas:	County-wide								
Project Description	Project Start Date	Project End Date	Cost	of Project*	Percentage of Funding from Impact Fees	Impact Fee Expenditures	Impact Fee Funds Available **	Project Status	
Prior Year Expenditures	2004	2012	\$	1,266,744.22	100.000%	Other Funding Sources	\$ 1,266,744.22	\$ -	Complete
Collection Materials	2011	2012	Ť	164,225.00	60.892%	General Fund, State of GA	100,000.00	-	Complete
Collection Materials NH Libr.	2011	2012		54,512.00	100.000%	.,	54,512.00	-	Complete
North Hall Branch Library	2011	2014		2,897,152.00	18.062%	SPLOST	523,275.00	-	Complete
Collection Materials	2012	2013		180,586.00	55.375%	General Fund, State of GA	100,000.00	-	Complete
Collection Materials	2013	2014		305,420.00	32.742%	General Fund, State of GA	100,000.00	-	Complete
Collection Materials	2014	2015		428,611.00	23.331%	General Fund, State of GA	100,000.00	-	Complete
Collection Materials	2015	2016		100,000.00	100.000%		100,000.00	-	Complete
Collection Materials	2016	2017		100,000.00	100.000%		100,000.00	-	Complete
Collection Materials	2017	2018		130,000.00	100.000%		130,000.00		Complete
Collection Materials	2018	2019		135,000.00	100.000%		135,000.00	-	Complete
Collection Materials	2019	2020		100,000.00	100.000%		100,000.00	-	Complete
Collection Materials	2020	2021		100,000.00	100.000%		150,000.00	-	Complete
Collection Materials	2021	2022		190,000.00	100.000%		190,000.00	-	Complete
Collection Materials	2022	2023		190.00	100.000%		-	200,000.00	In process
Expansion of Gainesville Library	2018	2021		5,350,000.00	21.691%	SPLOST, State of GA Grant	1,160,460.59	-	Complete
New East Hall Library	2025	2027		5,000,000.00	19.297%	SPLOST, State of GA Grant	-	964,837.25	Planning Phase
Total of Costs, Expenditures & Impact									
Fees Encumbered			\$	16,502,440.22			\$ 4,309,991.81	\$ 1,164,837.25	

^{*} For Completed Projects, actual amounts expended are shown instead of the originally estimated costs, while assuring that the Percentage of Funding from Impact Fees does not exceed the percentage impact fee eligible from the adopted Capital Improvement Plan.

^{**} Denotes the amount of impact fee funds available as of 6-30-2022

HALL COUNTY

Capital Improvements Project Update 2012-2022*

Dublic Facility	Fine Dundandina							
	Fire Protection							
Service Areas:	County-wide except the C	ty of Gainesville						
				B				
				Percentage of Funding			Impact Fee Funds	
Project Description	Project Start Date	Project End Date	Cost of Project*	from Impact Fees	Other Funding Sources	Impact Fee Expenditures	Available **	Project Status
Fire Station #16	2012	2014	\$ 1,408,338.00	12.725%	SPLOST	\$ 179,216.50	\$ -	Complete
Fire Station #17	2020	2025	6,705,795.00	7.921%	SPLOST		531,169.29	In Final Design Phase
Fire Apparatus #17	2020	2022	1,133,269.00	0.000%	SPLOST			Complete
Unidentified Projects	TBD	TBD	+			-		To be Determined
			+			-		
Total of Costs, Expenditures &								
Impact Fees Encumbered			\$ 9,247,402.00			\$ 179,216.50	\$ 531,169.29	

^{*} For Completed Projects, actual amounts expended are shown instead of the originally estimated costs, while assuring that the Percentage of Funding from Impact Fees does not exceed the percentage impact fee eligible from the adopted Capital Improvement Plan.

^{**} Impact Fee Funds Available as of 6-30-2022

HALL COUNTY Capital Improvements Project Update 2012-2022* Public Facility: Public Safety Facility Service Ares: County-wide Percentage of Funding Impact Fees Funds Available ** **Project Description Project Start Date Project End Date** Cost of Project* from Impact Fees Other Funding Sources Impact Fee Expenditures **Project Status** Expansion of Visitation Room^ 2017 407,402.00 100.000% 407,401.97 \$ Complete 2014 83,737.50 83,737.50 Expansion of Jail Parking 2018 2018 100.000% Complete Expansion of Sheriff's 2021 2022 28.778% Capital Projects Fund 300,000.00 Headquarters 1,042,461.00 Complete Construction of new Sheriff SPLOST / Capital Projects Training Facility 2024 2026 5,000,000.00 4.968% Fund 248,384.62 In Design Phase Unidentified Projects TBD TBD To be Determined Total of Costs, Expenditures & \$ \$ 791,139.47 \$ 248,384.62 Impact Fees Encumbered 6,533,600.50

^{*} For Completed Projects, actual amounts expended are shown instead of the originally estimated costs, while assuring that the Percentage of Funding from Impact Fees does not exceed the percentage impact fee eligible from the adopted Capital Improvement Plan

^{**} Impact Fee Funds Available as of 6-30-2022

HALL COUNTY

Capital Improvements Project Update 2012-2022*

Public Facility:	Parks & Recreation								
Service Ares:	County-wide except the	City of Gainesville							
				Percentage of Funding			Impact Fee Funds	Impact Fees	
Project Description	Project Start Date	Project End Date	Cost of Project*	from Impact Fees	Other Funding Sources	Impact Fee Expenditures	Available **	Obligated***	Project Status
Ball Fields	2010	2011	\$ 1,666,999.00	4.244%	General Fund	\$ 70,746.91	\$ -	\$ -	Complete
Clermont Gymnasium	2012	2013	1,025,846.00	18.820%	SPLOST	193,067.00	-	=	Complete
Albert Banks Park (Field of									
Dreams	2013	2014	400,000.00	56.788%	Grant, General Fund	227,151.02	-	=	Complete
Cherokee Bluffs Park	2015	2021	3,212,958.00	86.438%	SPLOST	2,777,217.13	-	-	Complete
Purchase of Future Greenspace									
for Healan's Mill Greenway	2018	2018	669,533.02	50.712%	Grant, General Fund	339,533.02	-	-	Complete
Tadmore Park Renovation	2021	2023	1,824,421.51	19.693%	SPLOST	359,290.94	-	97.52	In process
Alberta Banks Renovation	2022	2024	1,033,330.00	54.449%	SPLOST	62,640.79	500,000.00	48,610.53	In process
Laurel Park Restoration	2022	2026	2,130,250.00	17.299%	SPLOST / Capital Projects	27,516.00	341,000.00	55,032.00	In process
AG Center Renovation	2022	2024	1,699,000.00		SPLOST / Capital Projects	-	450,000.00	450,000.00	In process
Healan's Mill Park Construction	2022	2025	3,036,197.00	19.283%	N/A	85,462.66	500,000.00	42,567.82	In Design Phase
Unidentified Projects	TBD	TBD	-				3,118,776.52	-	Not Started
Total of Costs, Expenditures & Impact Fees Encumbered			\$ 16,698,534.53			\$ 4,142,625.47	\$ 4,909,776.52	\$ 596,307.87	

^{*} For Completed Projects, actual amounts expended are shown instead of the originally estimated costs, while assuring that the Percentage of Funding from Impact Fees does not exceedthe percentage impact fee eligible from the adopted Capital Improvement Plan

^{*} Impact Fee Funds Available as of 6-30-2022

^{***}This is the balance of encumbrances to date in FY2023 for Parks Projects funded with impact fees.

HALL COUNTY Capital Improvements Project Update 2012-2022* Public Facility: Sheriff's Patrol Service Ares: County-wide Percentage of Funding from Impact Fee Funds Available **Project Description** Project Start Date **Project End Date** Impact Fees Cost of Project* Other Funding Sources **Impact Fee Expenditures Project Status** South Hall Precinct 2014 2015 979,000.00 21.9% SPLOST \$ 168,626.24 \$ Complete \$ Construction of New North Hall Not Started Yet; Precinct 2026 2028 3,000,000.00 4.0% Capital / SPLOST 121,435.18 Planning Phase Unidentified Projects To be Determined Total of Costs, Expenditures & 168,626.24 \$ Impact Fees Encumbered 3,979,000.00 121,435.18

^{*} For Completed Projects, actual amounts expended are shown instead of the originally estimated costs, while assuring that the Percentage of Funding from Impact Fees does not exceed the percentage impact fee eligible from the adopted Capital Improvement Plan

^{**} Impact Fee Funds Available as of 6-30-2022

HALL COUNTY		Capital Improvements Project Update 2012-2022*							
Public Facility:	Administration								
Service Ares:	County-wide								
				Percentage of Funding from			Impact Fee Funds Available		
Project Description	Project Start Date	Project End Date	Cost of Project*	Impact Fees	Other Funding Sources	Impact Fee Expenditures	**	Project Status	
						\$	\$		
Unidentified Projects				+			- 231,653.32	To be Determined	
				+			-		
Total of Costs, Expenditures &									
Impact Fees Encumbered			\$			\$	\$ 231,653.32		

^{*} For Completed Projects, actual amounts expended are shown instead of the originally estimated costs, while assuring that the Percentage of Funding from Impact Fees does not exceed the percentage impact fee eligible from the adopted Capital Improvement Plan

^{**} Impact Fee Funds Available as of 6-30-2022

HALL COUNTY

Short-Term Work Program

The following section lists the Short Term Work Program for Hall County. The relevant short-term items are listed in each component of the plan as part of the implementation section.

The update of the Short-Term Work Program is provided to supplement the Impact Fee Update per Department of Community Affairs requirements. The Short-Term Work program provided here is a component of the adopted Comprehensive Plan adopted in June 2004 and amended in May 2005. A minor Comprehensive Plan updated was approved in June 2022. The STWP is intended to provide the status of the respective items. The language in the Comments section of the Short-Term Work Program indicates the list of accomplishments. The Comments section indicates Completed, In Progress, Canceled, or Postponed with a brief explanation. Where appropriate the expected time frame of the work task is listed. The County is currently preparing a major update to the Comprehensive Plan with an anticipated adoption of June 2024.

Economic Development

Major Actions	Time Frame	Estimated Cost	Responsible Party	Portion Chargeable to Impact Fees	Sources of Funds	Comments
 Prepare a Unified Development Code to update, consolidate and streamline land use and development regulations to support the goals of the Comprehensive Plan 	2019-24	\$245,000	County staff and Consultants	None	Dev. Services Fund	TSW was hired in April 2019 to work on developing a new UDC. The estimated adoption date is June 2024.
Draft County preservation plan with implementation tools	2019-24	N/A	County staff	N/A	N/A	County will be working on developing a joint historic preservation ordinance with City of Gainesville in conjunction with the UDC.
3. Extend water/sewer to targeted development locations	2020-24	\$10-12 Million	County	None	SPLOST & Connection Charges	In Progress – county is extending sewer service in targeted areas along SR 365 and in south Hall County. The completion date for the new South hall sewer line is fall of 2023. The future development map will be used to guide sewer expansion.
Work with Convention and Visitors Bureau re tourism infrastructure support	2020-24	N/A	Convention and Visitors Bureau with County staff	N/A	N/A	In Progress – ongoing coordination/discussions to provide support.
5. Cooperate with business/ educational community to create closer education/job training ties	2020-24	N/A	Greater Hall Chamber, local colleges, County staff	N/A	N/A	In Progress – Ongoing work with the Chamber.

Housing

Major Actions	Time Frame	Estimated Cost	Responsible Party	Portion Chargeable to Impact Fees	Sources of Funds	Comments
 Comprehensively revise county UDC—new residential uses and zone districts, residential quality and protection standards. 	2019-24	N/A	County staff and consultants	N/A	Dev. Services Fund	In progress. Code changes will be evaluated on an ongoing basis and/or in conjunction with UDC.
Study revisions to county zoning maps to implement the comprehensive plan.	2020-24	N/A	County staff	N/A	N/A	Ongoing activity – In conjunction with current Comprehensive Plan and future UDC.
Undertake housing analysis tied to economic development goals	2020-24	N/A	County staff and consultants	N/A	N/A	In Progress – County staff is now providing direct oversight of ongoing housing programs within the county. The County has reinitiated the GICH program and the committee.

Natural and Cultural Resources

Major Actions	Time Frame	Estimated Cost	Responsible Party	Portion Chargeable to Impact Fees	Sources of Funds	Comments
1. Comprehensively revise county UDC—tree protection, open space, PD regulations priorities for revision. Address other environmental standards in Phase 2.	2019-24	N/A	County staff and consultants	N/A	Dev. Services Fund	In Progress – tree ordinance and other code changes will be evaluated on an ongoing basis and/or in conjunction with the new UDC.
 Study revisions to county zoning maps to bring them into accord with the comprehensive plan. 	2019-24	N/A	County staff	N/A	N/A	In Progress – In conjunction with current UDC development process.
Identify key natural and cultural resources and consider for acquisition	2020-24	N/A	County staff	N/A	Dev. Services Fund	In Progress – County is working on restoration of the Healan's Head's Mill and develop a 100 acre park associated with it. County will hire consultant to initiate green space planning.
 Extend water/sewer to targeted development locations in comprehensive plan; avoid service in sensitive natural areas 	2020-24	\$5-7 Million	County	None	SPLOST & Connection Charges	In Progress – County is extending sewer service in targeted areas of south and north Hall County.
5. Adopt coordinated intergovernmental annexation policy that includes resource protection provisions	2020-24	N/A	County staff	N/A	N/A	In Progress – Continue implementation of the Service Delivery Strategy adopted in July 2017.

Community Facilities

Major Actions	Time Frame	Estimated Cost	Responsible Party	Portion Chargeable to Impact Fees	Sources of Funds	Comments
 Comprehensively revise county UDC—new residential uses and zone districts; fiscal impact analysis regulations. 	2020-24	N/A	County staff and consultants	N/A	N/A	TSW was hired in April 2019 to work on developing a new UDC. The estimated adoption date is June 2024.
 Revise county zoning maps to bring into accord with comprehensive plan location of development and infrastructure availability. 	2020-24	N/A	County staff	N/A	N/A	In Progress – In conjunction with current Comprehensive Plan and future UDC.
3. Extend water/sewer to targeted development locations.	2020-25	\$15-20 Million	County	None	SPLOST & Connection Charges	In Progress – County is extending sewer service in targeted areas of south and north Hall County.
Adopt coordinated intergovernmental annexation policy and agreement.	2020-24	N/A	County	N/A	N/A	In Progress – Continue implementation of the Service Delivery Strategy adopted in July 2017.

Land Use

Major Actions	Time Frame	Estimated Cost	Responsible Party	Portion Chargeable to Impact Fees	Sources of Funds	Comments
Comprehensively revise county UDC—quality regulations, environmental standards, fiscal impact assessment, etc.	2019-24	N/A	County staff and consultants	N/A	Dev. Services Fund	TSW was hired in April 2019 to work on developing a new UDC. The estimated adoption date is June 2024.
Study revisions to county zoning maps to bring into accord with comprehensive plan.	2019-24	N/A	County staff	N/A	N/A	In Progress – ongoing implementation with current Comprehensive Plan and future UDC.
3. Extend water/sewer to targeted development locations.	2020-25	\$15-20 Million	County	None	SPLOST & Connection Charges	In Progress – County is extending sewer service in targeted areas of south and north Hall County.
4. Improve regional marketing.	2020-24	N/A	County/Greater Hall Chamber	N/A	N/A	In Progress – Ongoing work with the Chamber of Commerce.
5. Adopt coordinated intergovernmental annexation policy and agreement.	2020-24	N/A	County	N/A	N/A	Completed – Continue implementation of the Service Delivery Strategy adopted in July 2017. Implement the policy with of any new annexation requests.
6. Comprehensive Plan Update	2024	\$150,000	County	NA	Dev. Services Fund	Ongoing. The minor update to the comprehensive plan was adopted in June 2022. Major Comprehensive Plan update adoption is anticipated in June 2024.

Intergovernmental Actions

Major Actions	Time Frame	Estimated Cost	Responsible Party	Portion Chargeable to Impact Fees	Sources of Funds	Comments
Revise County development codes/consider complementary design and other standards with Cities.	2019-24	N/A	County staff and consultants	N/A	Dev. Services Fund	TSW was hired in April 2019 to work on developing a new UDC. The estimated adoption is June 2024.
Draft county/city preservation plan with implementation tools.	2019-24	N/A	County staff	N/A	N/A	County has developed a joint historic preservation ordinance with City of Gainesville. The County intends to adopt the ordinance in conjunction with the UDC.
Identify key natural and cultural resources and consider for acquisition.	2020-24	N/A	County staff	N/A	N/A	In Progress – County updated the Park Master Plan in 2019 in conjunction with the CORPS Master Plan. Ongoing discussions/public involvement regarding park locations should take place.
4. Extend water/sewer to targeted development locations in comprehensive plan; avoid service in sensitive natural areas.	2020-25	\$15-20 Million	County	None	SPLOST & Connection Charges	In Progress – County is extending sewer service in targeted areas of south and north Hall County.
5. Draft and adopt coordinated intergovernmental annexation policy. Use as countywide model.	2020-24	N/A	County staff	N/A	N/A	Completed – Continue implementation of the Service Delivery Strategy adopted in July 2017.



AGENDA ITEM

Other Business - Planning and Development

REPORT TO: Work Session (07/10/23)

REPORT TO: Voting Meeting (07/13/23)

ITEM NO: 345/2023

Public Hearing for a new Malt Beverage Package license for Supermercado **SUBJECT:** Hidalgo, located at 210 Atlanta Highway, Gainesville, GA 30501. Ownership

is FN and MN Investment, LLC. License holder is Firoz Himani and the

Registered Agent is Maria Diaz. Commission District 4.

Meetings:

Work Session Date: 07/10/23 Voting Meeting Date: 07/13/23

Executive Summary:

Presenter: RD

Recommendation:

Approve

Purpose of Request: History:

Public Hearing for a new Malt Beverage Package license for Supermercado Hidalgo, located at 210 Atlanta Highway, Gainesville, GA 30501. Ownership is FN and MN Investment, LLC. License holder is Firoz Himani and the Registered Agent is Maria Diaz. Commission District 4.

Facts and Issues: Options:

Funding Requested \$ 0.00

Are funds within current budget?

Source of Funds

Does the action involve a Resolution, Ordinance, Contract,

Agreement, etc.?

Has it been reviewed by the County Attorney? Yes

Is there a deadline for this item?

Approvals:

Submit Approve	Attorney	Administration
----------------	----------	----------------

Submit	Approve	Attorney	Administration				
BS	RD	WLI	CR				
Clerk							
JR							

Attachments:

Memo Map Survey Map



Hall County Government

COMMUNITY DEVELOPMENT AND INFRASTRUCTURE BUSINESS LICENSE DIVISION

POST OFFICE DRAWER 1435

To: Randi Doveton, Planning Director

GAINESVILLE, GA 30503

From: Brandi Smith, Business License Director

t: 770.531.6815 | f: 770.531.4953

Date: 06/21/2023

DIRECTOR
Srikanth Yamala


Subject: Supermercado Hidalgo


PLANNING AND DEVELOPMENT DIRECTOR Randi Doveton New Alcohol Application for Supermercado Hidalgo located at 210 Atlanta Hwy. Gainesville, GA 30501.

BUSINESS LICENSE DIRECTOR
Brandi Smith

- Managing Agent Firoz Himani of Johns Creek, GA
- Registered Agent Maria Diaz of Flowery Branch, GA
- Owner FN and MN Investment, LLC
- Commission District 4

It is my recommendation to approve the application.

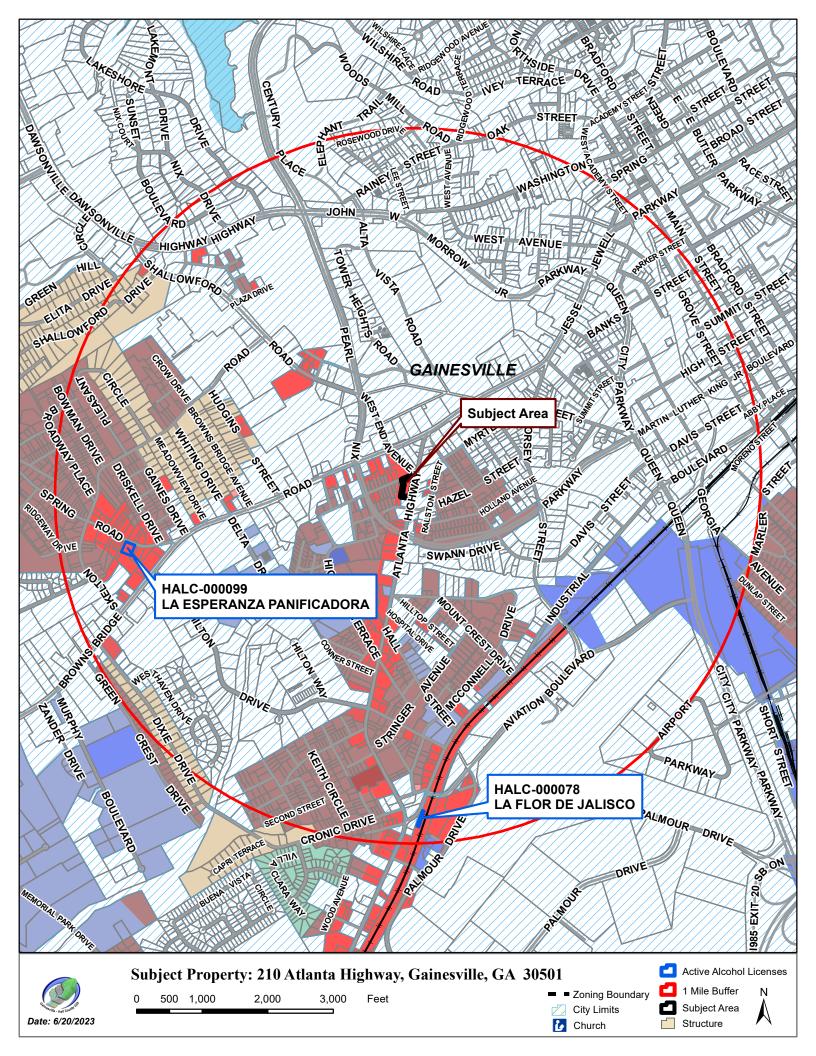

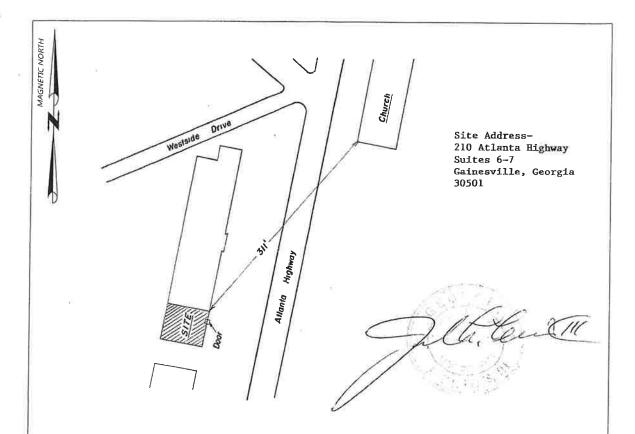

The following distances were measured in a straight line from the nearest point on site, per Hall County code:

SCHOOL- 4670' to Gainesville High School, @ 830 Century Place.

CHURCH- 311' to Iglesia Pentecostal Bethel de Gainesville, @ 201 Atlanta Highway.

ALCOHOL TREATMENT- 12950' to Avita Community Partners, @ 3509 Mabry Road.

Hall County Malt Beverage and Wine License Survey for: Mauricio Garcia Moreno

DATE: 5/9/2023	SCALE: 0	50 10 0	200	
DRAWN BY: GD	1" = 100' GRAPHIC SCALE		E IN FEET	
LAND LOT 166	9th DISTR	ист	SECTION	
HALL	COUNTY		GEORGIA	
	ND SURVEYIN			
PHONE (404)25	PRIVE, ATLANTA, GA 303 5-4671 FAN (404)255-6607 TALANDSURVEYING.COM	,	204385	



AGENDA ITEM

Other Business - Planning and Development

REPORT TO: Work Session (07/10/23)

REPORT TO: Voting Meeting (07/13/23)

ITEM NO: 363/2023

Public Hearing to amend Title 17 of the Official Code of Ordinances of Hall

County, Georgia, to comply with O.C.G.A. § 36-66-1 through 36-66-6, commonly known as the Zoning Procedures Law, as amended by the

adoption of HB 1405; to repeal conflicting ordinances and resolutions; and

for other purposes.

Meetings:

SUBJECT:

Work Session Date: 07/10/23 Voting Meeting Date: 07/13/23

Executive Summary:

Presenter: RD

Recommendation:

Approval.

Purpose of Request: History:

Public Hearing to Amend Title 17 of the Official Code of Ordinances of Hall County, Georgia, to comply with O.C.G.A. § 36-66-1 through 36-66-6, commonly known as the Zoning Procedures Law, as amended by the adoption of HB 1405; to repeal conflicting ordinances and resolutions; and for other purposes.

Facts and Issues: Options:

Funding Requested \$ 0.00
Are funds within current budget? No

Source of Funds

Does the action involve a Resolution, Ordinance, Contract, Yes

Agreement, etc.?

Has it been reviewed by the County Attorney? Yes

Is there a deadline for this item?

Approvals:

Submit Approve Attorney Administration	
--	--

Submit	Approve	Attorney	Administration		
AD	RD	WLI	CR		
Clerk					
JR					

Attachments:

Board Memo Recommendation Report Strikethrough of Proposed Changes ZPL Presentation Resolution



Hall County Government

COMMUNITY DEVELOPMENT AND INFRASTRUCTURE PLANNING AND DEVELOPMENT

Richard Higgins, Chairman To:

> Kathy Cooper, District 1 Commissioner Billy Powell, District 2 Commissioner Gregg Poole, District 3 Commissioner Jeff Stowe, District 4 Commissioner

POST OFFICE DRAWER 1435 GAINESVILLE, GA 30503

Randi Doveton, Director of Planning & Development From:

Date: June 6, 2023

t: 770.531.6809 | f: 770.531.3902

Subject: **DIRECTOR**

Public Hearing to Amend Title 17 of the Official Code of Hall County, Georgia, to comply with O.C.G.A. §§ 36-66-1 through 36-66-6, commonly known as the Zoning Procedures Law, as amended by the adoption of HB 1405; to repeal conflicting ordinances and resolutions; and for other purposes. | Hall County Planning Staff,

applicant.

PLANNING AND DEVELOPMENT **DIRECTOR** Randi Doveton

Srikanth Yamala

The request before you is from Hall County Planning Staff to amend Title 17 of the Official Code to meet the requirements of House Bill 1405 related to the Zoning Procedures Law (ZPL). This item is applicable to all Commission Districts.

These amendments will bring Title 17 into compliance with the State Code as amended by HB 1405. The two primary changes are:

- 1) The increased notice time from a minimum of fifteen (15) to a minimum of thirty (30) days.
- 2) The appeal timeline of the Planning Commission actions increased from five (5) days to thirty (30) days.

HB 1405 is a state amendment to Zoning Procedures Law (ZPL); its four (4) main objectives are:

- 1. Define quasi-judicial decisions
- 2. Outline additional hearing and notice requirements for carrying out quasijudicial decisions (previously only zoning decisions were addressed)
- 3. Articulate appeals procedures:
- Zoning decisions de novo review
- Quasi-judicial decisions appellate review (writ of certiorari)
- 4. Stipulates additional hearing and public notice requirements for amendments (zoning decisions) related to multi-family uses permitted in single-family residential zoning districts

At their June 5, 2023 meeting, the Hall County Planning Commission voted to recommend approval (3-0, Sosebee & Varner absent).

There were **no written comments** submitted in advance of the Planning Commission meeting and **no one spoke during the public hearing.**

There have been no changes to the request since the Planning Commission took action.

HALL COUNTY PLANNING COMMISSION RECOMMENDATION REPORT

Public Forum:

There were no comments in support or opposition.

Summary Analysis

Two bills recently adopted by the state legislature, HB 1405 and HB 916, affect the County's zoning procedures. Known by the State Statute, the "Zoning Procedures Law" (ZPL), outlines the minimum required notice and hearing procedures local and county governments are required to follow in carrying out zoning and quasi-judicial decisions. Georgia municipalities have until July 1, 2023 to adopt these new regulations into their local ordinances.

Per the Georgia General Assembly, the revisions to the ZPL, HB 1405, are as follows:

A BILL to be entitled an Act to amend Title 36 of the Official Code of Georgia Annotated, relating to local governments, so as to revise "The Zoning Procedures Law"; to revise provisions related to judicial review of zoning decisions; to revise definitions; to provide for requirements for zoning decisions by boards or agencies using delegated powers; to require review procedures for decisions made by boards or agencies using delegated powers; to provide for judicial review of zoning decisions; to require certain designations relating to appeals of quasi-judicial decisions; to provide for related matters; to repeal conflicting laws; and for other purposes.

HB 1405 specifically lays out additional public hearing and public notice requirements for county-initiated rezonings for specific changes to multi-family uses in single-family zoning districts. The new ZPL dictates

that signs are required every 500 feet in the affected area, specifies the size of the required newspaper ads, requires additional public hearings, and specifies a new timeline for approval by the City Council. Additionally, HB 1405 updated the public-notice requirements for quasi-judicial proceedings.

Separately, the Georgia Assembly has revised the appeals process, as follows:

A BILL to be entitled an Act to amend Title 5 of the O.C.G.A., relating to appeal and error, so as to provide for a unified procedure for appealing decisions of a lower judicatory to a superior or state court; to repeal and reserve Chapter 4 of said title, relating to certiorari to superior court; to amend various titles of the Official Code of Georgia Annotated, so as to provide for conforming changes; to correct cross-references and remove obsolete or improper references; to provide for related matters; to provide for an effective date and applicability; to repeal conflicting laws; and for other purposes.

HB 916 lays out a new process for appealing zoning decisions. Rather than requiring a "writ of certiorari," appeals can be made as a "petition for review."

Lastly, the proposed redlines address a third bill, SB 213, approved by the legislature in the current session; therefore those updates related to allowing existing manufactured homes to be replaced have been incorporated as well.

In response to these statutes, staff has recommended amendments to Title 17 Zoning Regulations:

- 17.10.010 Zoning regulations adopted; authority.
 - o Deleted references to zoning board of adjustments
- 17.20.1061. Special exception.
 - Clarified that the Hall County special exception process is a legisltative process, not a quasijudicial process
- 17.20.1062. Special use.
 - Clarified that the Hall County conditional use process is a legisltative process, not a quasijudicial process
- 17.240.110. Lot density exceptions
 - o Removed references to special exception and zoning board of adjustments
- 17.340.010. Criteria for continuation of nonconforming use.
 - Sub-section C addresses the requirements of SB 213 that requires the County to allow manufactured housing to be replaced without regard for nonconforming uses, lots, or characteristics.
- 17.350.010. 17.350.070. and 17.350.090.
 - Removed references to zoning board of adjustments
 - 17.350.080. Expiration of approval. and 17.380.130. Board of commissioners' action.
 - Expirations of ZPL-related review processes cannot expire by its own terms, so this section has been deleted.
- 17.360.020. Appeals.
 - There are multiple subsections that outline portions of appeals proceedings. Those have been consolidated into Chapter 17.370.
- Chapter 17.370. Appeals of administrative officials and decision-making bodies
 - Numerous adjustments have been made within this chapter to align with ZPL as well as maintain internal consistencies. In summary, appeals of administrative staff are heard by Planning Commission, and appeals of Planning Commission decisions are heard by the Board of Commissioners.
 - Defined who can file appeals and referenced the required process for an appeal for quasijudicial decisions, appeals are made by petition for review (per HB 1405 and HB 916)
 - Appeal deadlines (for appeals at any level) have been set to 30 days (extended from 5 days) to comply with the new ZPL requirements.

- 17.380.030. Initiation of proposed amendments.
 - Clarified who can file amendments
 - Distinguished between owner-initiated and County-initiated rezonings to allow for different noticing standards permitted by ZPL
- 17.380.060. Planning commission and Hall County Commission consideration and decision.
 - o Updates for internal consistencies and to outline public input procedures
 - Removed hearing timeline it is not required by state law and exposes the County to unnecessary procedural errrors if that timeline were not followed.
- 17.380.070. 17.380.130.
 - Adjusted required notice period from 15-45 days to 30-45 days to comply with ZPL
 - Referenced state statute for several application types that require additional processes (e.g.: annexations and incorporating multi-family uses into single-family zoning districts). These statutes will be used rarely and are confusing, so staff have recommended incorporating by reference only.
 - Other minor clean-ups
- 17.380.150. Successive applications.
 - Condensed the successive application provisions into one section for clarity and to avoid internal conflict.
- 17.380.160. Appeals of board of commission actions.
 - o Referenced required appeal proceedings outlined in ZPL.
 - Authorized the Director of Planning and Development to accept service in an appeal in compliance with ZPL.
- 17.380.170 Georgia Zoning Procedures Law.
 - o Incorporated general catch-all for compliance with state statues.

Attachments:

- 1. Adopting Ordinance and revisions to Title 17 Zoning Regulations
- 2. Copy of HB 1405
- 3. Copy of HB 916
- 4. Copy of SB 213

When considering a text amendment, the Planning Commission must follow the same procedural guidelines as for a rezoning request (17.380.040), this includes public notice. The proposal was advertised in the Gainesville Times but since the proposal is not related to a specific parcel, no signs were posted.

Excerpts from the minutes of the June 6, 2023 meeting

Applicant's Presentation:

Beth Garmon, Zoning Director, presented a summary of the request. Ms. Garmon explained the changes coming from the state and how she is working with the legal department to meet the changes needed.

Public Forum:

There were no comments in support or opposition.

Planning Commission Comments:

Mr. Braswell stated that having appeal periods run longer will cause delays for applicants.

<u>Motion:</u> A motion to approve was made by Ms. Pilcher and seconded by Mr. Hunt. Vote: 3-0 (Sosebee & Varner absent)

• 17.10.010. - Zoning regulations adopted; authority.

The board of county commissioners for Hall County, Georgia, as authorized by article IX, section IV, paragraph II of the Constitution of the State of Georgia, does hereby create a planning commission known as the Hall County Planning Commission, and a zoning board of adjustment known as the Hall County Zoning Board of Adjustment, and does hereby adopt zoning regulations for the following purposes: to define certain words used herein; to create zone boundaries; to regulate the locations of trades, professions, businesses, industries, apartment houses, and residences; to define the area of lots; to fix the location and size of yards and the alignment of buildings; to establish setback lines; to provide for nonconforming uses; to provide for the administration and enforcement thereof together with penalties for the violation of its provisions; to adopt a map or maps of any section or sections thereof for zoning purposes of the unincorporated areas of Hall County; to authorize variances and conditional uses; and to provide for court review.

(Res. of 8-28-78, § 2; Code 1991, § 17.10.010; Res. of 2-27-03(1), § 1)

<u>Chapter 17.20 (Definitions) is hereby amended by inserting new Sections 17.20.1061 and 17.20.1062 which provide as follows:</u>

"17.20.1061. Special exception.

The term "special exception" when used in Title 17 shall refer to a variance, and shall be defined in the same manner as the term "variance" is defined herein.

17.20.1062. Special use.

The term "special use" when used in Title 17 shall refer to a conditional use, and shall be defined in the same manner as the term "conditional use" is defined herein."

17.240.110. - Lot density exceptions.

Residential zones. In all residential zoning districts except planned development districts, only one principal structure and its customary accessory buildings, including agricultural buildings, may be erected on any

Hall County, Georgia, Code of Ordinances (Supp. No. 74, Update 1) Created: 2023-03-01 11:02:56 [EST]

Deleted: special exceptions

parcel recorded as a separate lot or tract with the clerk of superior court unless otherwise specifically permitted by either:

Approval of a site plan for multi-family development, in zones permitting such uses, by the planning commission;

Approval of a caretaker or hardship variance by the Planning Commission

Non-residential zones. In all other zoning districts except planned development districts, only one principal structure and its customary accessory buildings for each 15,000 square feet of land area may be erected on any parcel. A minimum of 20 percent of the site must be retained as open space. That open-space area must be maintained as either a natural or landscaped area.

Nonconforming uses. Any building containing a nonconforming use is considered a principal structure.

(Res. of 8-28-78, § 16(I); Res. of 2-14-83; Res. of 5-11-87; Res. of 7-10-89; Res. of 4-26-91; Res. of 4-15-93; Code 1991, § 17.240.080; Res. of 2-27-03(1), § 1)

17.340.010. Criteria for continuation of nonconforming use.

- A. Any structure or use of land existing at the time of enactment or subsequent amendment of the resolution codified in this title, but not in conformity with its use regulations and provisions, may be continued with the following limitations. It shall not be:
 - 1. Changed to another nonconforming use;
 - 2. Re-established after discontinuance of that use for one year;
 - 3. Enlarged beyond its size at the time the use or structure became nonconforming. This includes, but is not limited to, the size of the building, the number of employees, operation during other hours of the day or night, the use of additional land, and additional or more powerful equipment;
 - 4. Rebuilt, altered, repaired or replaced after damage exceeding 75 percent of the fair sale value of the structure immediately prior to damage. A nonconforming mobile home may not be replaced after it is removed from the property.

Deleted: special exception

Deleted: zoning board of adjustment.

- B. Any building containing a nonconforming use is considered a principal structure. (See section 17.240.110.)
- C. Any replacement of a preexisting manufactured home or mobile home with a new manufactured or mobile home shall be permitted in accordance with O.C.G.A § 36-66-7 et seq.

(Res. of 8-28-78, § 24(A), (B); Res. of 5-28-91; Code 1991, § 17.330.010; Res. of 2-27-03(1), § 1)

17.350.010. Authority of planning commission,

The planning commission may authorize, under conditions prescribed herein, conditional uses and permitted uses expressly identified in a particular zoning district. However, the planning commission reserves full authority to deny any request for such a use or to impose conditions authorized on the use as it deems appropriate to protect the general health, safety, and welfare of the county and its citizens.

(Res. of 8-28-78, § 25(A); Res. of 7-10-89; Res. of 9-28-92; Code 1991, § 17.340.010; Res. of 2-27-03(1), § 1)

17.350.020. Review procedure.

- A. The planning commission shall hold a public hearing on all applications for conditional uses and permitted uses and consider the merits of the applications.
- B. After hearing testimony from all interested parties, the planning commission shall have 30 days to render its decision.

 $(Res.\ of\ 8-28-78,\ \S\ 25(B);\ Res.\ of\ 7-10-89;\ Res.\ of\ 9-28-92;\ Code\ 1991,\ \S\ 17.340.020;\ Res.\ of\ 2-27-03(1),\ \S\ 1)$

17.350.050. Review criteria.

A conditional use or permitted use may be granted when the planning commission finds from a preponderance of the evidence produced at the public hearing that the proposed use is suitable for the subject property considering the general lines of inquiry established under section 17.380.060.C.

 $(Res.\ of\ 8-28-78,\ \S\ 25(E);\ Res.\ of\ 7-10-89;\ Res.\ of\ 9-28-92;\ Code\ 1991,\ \S\ 17.340.050;\ Res.\ of\ 2-27-03(1),\ \S\ 1)$

Hall County, Georgia, Code of Ordinances (Supp. No. 74, Update 1)

Created: 2023-03-01 11:02:56 [EST]

Deleted: and zoning board of adjustment.

Deleted: or zoning board of adjustment

Deleted: or zoning board of adjustment

17.350.060. Burden of proof.

The applicant for a conditional use or a permitted use shall have the burden of proof, which shall include the presentation of evidence and the burden of persuasion of all questions of fact which are to be determined by the planning commission as authorized herein.

(Res. of 8-28-78, § 25(F); Res. of 7-10-89; Res. of 9-28-92; Code 1991, § 17.340.060; Res. of 2-27-03(1), § 1)

17.350.070. Conditions of approval.

The planning commission may place any reasonable conditions or stipulations upon any approved use as deemed necessary (such as hours of operation, parking, maximum building size, lot size, outside displays, signs, landscape and buffer improvements, screens, etc.) to further insure the orderly operation of the proposed use and its compatibility with the surrounding properties.

(Res. of 8-28-78, § 25(G); Res. of 7-10-89; Res. of 9-28-92; Code 1991, § 17.340.070; Res. of 2-27-03(1), § 1)

17.350.080. Reserved

17.350.090. Appeals to board of commissioners.

Any decision of the planning commission may be appealed to the board of commissioners of the county in accordance with chapter 17.370 hereof.

(Res. of 8-28-78, § 25(I); Res. of 7-10-89; Res. of 9-28-92; Code 1991, § 17.340.090; Res. of 2-27-03(1), § 1)

17.360.020. Appeals.

Any person or persons aggrieved by any decision of the building official or planning director may appeal said decision to the county's planning commissioner in accordance with chapter 17.370 hereof.

(Res. of 8-28-78, § 26(B); Res. of 7-10-89; Code 1991, § 17.350.020; Res. of 2-27-03(1), § 1)

CHAPTER 17.370. APPEALS OF ADMINISTRATIVE OFFICIALS AND DECISION-MAKING BODIES

Created: 2023-03-01 11:02:55 [EST]

Deleted: or zoning board of adjustment

Deleted: or zoning board of adjustment

Deleted: Expiration of approval.

Deleted: A. No application approved by the planning commission shall be effective for a period of longer than 12 months unless action is taken by the applicant to implement the use proposed in the application by obtaining the proper permit and/or license, and development plat approval, and proceeding with the building, occupancy or establishment of business within 12 months from the date of approval by the planning commission. For applications approved by the zoning board of adjustment, if no action is taken by the applicant to implement the purpose of the application by obtaining the proper permit and/or license and proceeding with the building occupancy or establishment of a business within six months from the date of approval by the zoning board of adjustment, said approval shall become null and void. \P B. . Extensions may be considered by the planning commission not exceeding 180 days each upon written application without notice or hearing. ¶ (Res. of 8-28-78, § 25(H); Res. of 7-10-89; Res. of 9-28-92; Code 1991, § 17.340.080; Res. of 2-27-03(1), § 1)¶

Deleted: or the zoning board of adjustment

Deleted: zoning board of adjustment. A written notice of appeal shall be submitted to the enforcing officer directly involved within 30 days from the officer's decision. Costs of the appeal shall be established by the board at their discretion and may be changed from time to time as necessary

Deleted: board of

Deleted: s

Deleted: APPEALS

17.370.010. Right to appeal.

- A. Any person aggrieved by the final decision rendered on any proposed amendment, any conditional use or use subject to the approval of the planning commission or any other zoning or quasi-judicial decision by any county official, department, board, or agency affected by any final order, requirement, or decision authorized in this ordinance, shall have the right to have an appeal of the decision. Appeals of administrative officials shall be heard by the planning commission, and appeals of any decision-making body shall be heard by the board of commissioners.
- 3. A person is considered aggrieved for purposes of this section only if the person or their property was the subject of the action appealed from, or the person has a substantial interest in the action being appealed that is in danger of suffering special damage or injury not common to all property owners similarly situated.

(Res. of 8-28-78, § 29(A)(1); Res. of 2-22-88; Res. of 7-10-89; Code 1991, § 17.360.010; Res. of 2-27-03(1), § 1)

17.370.020. File of appeal.

In order to file an appeal, the appellant must submit a written notice of appeal within 30 calendar days of the decision to the planning commission office. The appellant must submit justification and reasons for the appeal. Such justification should make specific reference to such relevant analysis as listed in 17.370.030(C). The appeal fee must be paid at the time of filing said written notice of appeal. The planning director, upon receipt of the written notice of appeal and fee, shall notify the county administrator of the appeal and submit the notice and record of the application to the county administrator.

(Res. of 8-28-78, § 29(A)(2); Res. of 2-22-88; Res. of 7-10-89; Res. of 12-19-90; Code 1991, § 17.360.020; Res. of 2-27-03(1), § 1)

17.370.030. Hearing and decision,

A. The appropriate hearing body (either the planning commission or the board of commissioners) shall hold a public hearing to consider all appeals of decisions by administrative officials and decision-making bodies. The only active participants are the appellant, the original applicant (if other than the appellant), and the zoning official or other administrative official whose decision is being appealed. Participants in the

Deleted: In the event of a denial of a

Deleted: or zoning board of adjustment

Deleted: , the applicant

Deleted: before the board of commissioners of the county.

Deleted: B. . In the event of a grant of a proposed amendment, industrial use, variance, any conditional use or use subject to the approval of the planning commission or zoning board of adjustment or any other zoning decision, any affected person shall have the right to have an appeal of the decision before the board of commissioners of the county.

Deleted: Notice

Deleted: have

Deleted: five working

Deleted:

Deleted: criteria

Deleted: section 17.380.060.C

Deleted: set forth in chapter 17.30 shall

Deleted: De novo appeal

meeting may present testimony, produce documentary evidence, and may cross-examine witnesses provided by another participant. The board of commissioners may ask questions or seek clarification from any participant in the hearing, and may limit the time for the hearing as it deems necessary and appropriate provided that all participants are afforded equal time to present evidence.

- B. Following the close of the hearing and following its consideration of all testimony, documentary evidence, and matters of record presented, the board of commissioners shall render its decision. The decision shall be made within a reasonable period of time, but in no event more than 30 days from the date of the close of the hearing.
- C. In exercising its powers, the board of commissioners may reverse or affirm the decision in whole or in part, or may modify the order, requirement, decision, or determination appealed from. To that end, the hearing body has all of the powers of the administrative official or decision-making body from whom or from which the appeal was taken, and it may issue or direct the issuance of a permit or other approval, provided that all requirements imposed by all other applicable laws and ordinances are met. In no case shall the powers of the hearing body be construed to include authority to reclassify use zones. An appeal shall be reversed or the decision modified only upon an expressed finding by the hearing body that the action was based on an erroneous finding of a material fact, or that said action was arbitrary".

(Res. of 8-28-78, § 29(A)(3); Res. of 2-22-88; Res. of 7-10-89; Code 1991, § 17.360.030; Res. of 2-27-03(1), § 1)

17.370.040. Required public notice.

Notice to members of the public shall be provided in accordance with the provisions of this Title and O.C.G.A. 36-66-1 et seq." (Res. of 8-28-78, § 29(A)(5); Res. of 2-22-88; Res. of 7-10-89; Code 1991, § 17.360.040; Res. of 2-27-03(1), § 1)

17.370.050. Date of public hearing before board of commissioners.

The county administrator or other appropriate county official shall place an appeal on the agenda of the first public meeting of the appropriate hearing body of the county arising after the relevant notice provisions of sections 17.380.070 through 17.380.110 have been complied with.

(Res. of 8-28-78, § 29(A)(5); Res. of 2-22-88; Res. of 7-10-89; Code 1991, § 17.360.050; Res. of 2-27-03(1), § 1)

17.370.060. Payment of costs of appeal.

The appellant shall bear the costs of preparing the necessary documents as required by the county to properly appeal the matter before the hearing body, in addition to the appeal fee.

(Res. of 8-28-78, § 29(A)(6); Res. of 2-22-88; Res. of 7-10-89; Code 1991, § 17.360.060; Res. of 2-27-03(1), § 1)

17.370.070. Decision of appeal.

- A. An appeal may be sustained (i.e.: where the decision is reversed) only upon a finding by the hearing body that the action subject to the appeal was based on an erroneous finding of a material fact or that the administrative official or decision-making body acted in an arbitrary manner.
- B. Appeals of administrative officials shall be heard by the planning commission.
- C. Appeals of any decision-making body shall be heard by the board of commissioners.
- D. Appeals of board of commissioners shall be appealed in accordance with section 17.380.160."

17.380.030. Initiation of proposed amendments.

These zoning regulations of the county, including the official zoning map, may be amended from time to time by the board of commissioners of the county. Official zoning map amendments may be proposed by the board of commissioners of the county, or the county planning commission, or an administrative official, or by any individual,

Deleted: If an appeal of a conditional use, a use permitted subject to approval of the planning commission or an application requiring approval by the zoning board of adjustment is denied by the board of commissioners, then the same property may not again be considered for any zoning application and no application shall be filed until the expiration of at least six months immediately following the denial of the appeal and may not be considered for an application of the same type and no application shall be filed (conditional use, etc.) until the expiration of at least 12 months immediately following the denial of the appeal.

Deleted: A

Deleted: to the zoning regulations, including the official zoning map,

Created: 2023-05-08 07:59:34 [EST]

firm or organization or their duly appointed agent or attorney; provided, however, no amendment shall become effective unless it shall have been proposed by or have first been submitted to the county planning commission for review and recommendation. Application for uses subject to the approval of the county commission shall have first been submitted to the county planning commission for review and recommendation before consideration by the county commission. Text amendments to the zoning ordinances shall be proposed only by the board of commissioners of the county, or the county planning commission, or the appropriate administrative official.

(Res. of 2-22-88; Res. of 7-10-89; Code 1991, § 17.370.030; Res. of 2-27-03(1), § 1)

17.380.050. Submission requirements.

- B. All applications for a change of zoning classification or use subject to approval of the county commission shall include:
 - A narrative statement identifying the existing and proposed use of the property and addressing each of the criteria set forth in section 17.380.060.C of this chapter.

17.380.060. Planning commission and Hall County Commission consideration and decision.

B. A. 1. The planning commission shall hold a public meeting on all zoning applications or applications for a use subject to approval of the county commission. The planning commission shall hold the required public meeting not less than 30 days, nor more than 60 days from the date of the filling of a complete and compliant zoning application. After hearing testimony from all interested parties, the planning commission shall have 30 days within which to make its decision to grant or deny the application. If the planning commission fails to make a decision within the specified period, it shall be deemed to have carried a recommendation of approval of the application.

17.380.070. Public hearing required; notice required.

A. The county planning commission, the county board of adjustment, and the county board of commissioners, when taking <u>final</u> action on all applications, shall provide for public hearings on the proposed actions. <u>Public meetings related to recommendations made by the planning commission to the board of commissioners do not require notice provided herein.</u> A notice of <u>public hearings shall be published at least 30 days but not more than 45 days prior to said public hearings in a newspaper of general circulation within the territorial boundaries of the county.</u>

Deleted:

Deleted: section [

Deleted:]

Deleted: hearing

Deleted: after appropriate public notice has been given as provided herein to consider and decide the merits of each application

Deleted: ¶

2. .

Deleted: hearing

Deleted: 16

Deleted: the

Deleted: ¶

Deleted: y

Deleted: denied

Deleted: the

Deleted: 15

- B. The county will follow the additional notice and hearing requirements found in O.C.G.A.
 § 36-66-1 whenever so required by State law, including any of the following instances when required by State law:
 - 1. County-initiated rezoning and/or text amendments to revise a zoning classification related to single-family residential uses of property so as to authorize multi-family uses of property pursuant to such classification or definitions, or to grant blanket permission, under certain or all circumstances, for property owners to deviate from the existing zoning requirements of a single-family residential zoning district;
 - 2. Halfway houses, drug rehabilitation centers, or other facilities for the treatment of drug dependency; or
 - 3. Annexations."

17.380.080. Public notice of hearing; contents.

- C. If an application is being considered for <u>a change</u> of zoning <u>for</u> a specifically described tract or parcel of land (amendment to the zoning map), then the public notice shall, in addition to the requirements of sections 17.380.070 and 17.380.080.A, include the following information:
 - 1. The location of the property; and
 - 2. The present zoning classification; and
 - 3. The proposed zoning classification of the property.

17.380.090. Public notice of hearing; posting/mailing.

- A. Posted notice. All zoning map amendments initiated by a party other than the county planning commission or the county board of commissioners, and applications for uses subject to approval of the county commission, shall require a sign placed in a conspicuous location on the property which is the subject matter of the zoning application.
- B. Mailed notice. Mailed notice shall be made via USPS at least 30 days but not more than 45 days before the date of the public hearing to the following parties:
 - a. Property owner notice. Mailed notice shall be made to the owner(s) of record. Mailing address for owner(s) shall be provided by the applicant with the filing of the zoning petition.

Deleted: the sole purpose

b. Applicant.

c. Appellant. If not one of the parties already identified as requiring notice, the appellant for any filed appeal shall receive mailed notice.

17.380.100. Public notice of hearing; sign information.

The public notice sign shall contain the same information described in section 17.380.080,

Deleted: A and the present and proposed zoning classification

17.380.110. Public notice of hearing; sign posting date.

The required public notice sign shall be posted not less than <u>30</u> but not more than 45 days prior to the date of the hearing.

(Res. of 8-28-78, § 30(B)(9); Res. of 2-22-88; Res. of 7-10-89; Code 1991, § 17.370.110; Res. of 2-27-03(1), § 1)

17.380.120. Public notice of hearing; applications initiated by county.

When an application is brought by or initiated by the board of commissioners of <u>the</u> county <u>or an</u> <u>administrative official of the county</u>, the only public notice required by these zoning regulations is newspaper advertisement as set forth in <u>O.C.G.A.</u> <u>36-66-1 et. Seq. and sections</u> 17.380.070 and 17.380.080.

17.380.130. Action by Board of Commissioners

- A. The board of commissioners shall consider applications for uses subject to approval of the county commission and all zoning decisions of the planning commission or zoning board of adjustment including conditions of approval and any additional evidence that applicant wishes to present at a public hearing on the date advertised, at which time all interested parties and citizens shall have an opportunity to be heard and present evidence regarding the proposed amendment or use subject to approval of the county commission, or the appeal of the conditional use or use subject to approval of the planning commission or zoning board of adjustment or other zoning decisions.
- B. The board of commissioners may place any reasonable conditions or stipulations upon any application for a use subject to approval of the county commission, a proposed amendment or the appeal of a conditional use or use subject to approval of the planning commission or zoning board of adjustment or other zoning decisions as deemed necessary (such as hours of operation, parking, maximum building size, lot size, outside displays, signs, screens, buffers, etc.) to further insure the orderly operation of proposed uses and their compatibility with the surrounding properties.

Deleted:

Deleted: 15

Deleted: or the county planning commission

Deleted: Board of commissioners' action.

- C. The board of commissioners, in making its decision on the proposed amendment, the use subject to approval of the county commission, or the appeal of a conditional use, or the use subject to approval of the planning commission or zoning board of adjustment or other zoning decisions, shall consider the general lines of inquiry established under section 17.380.060 and any other relevant factor submitted by the applicant.
- D. The applicant/appellant shall have the burden of proof, which shall include the presentation of evidence and the burden of persuasion of each factor necessary to receive approval of the board of commissioners. Failure of the applicant/appellant to meet this burden shall result in a denial of the proposed amendment, the use subject to the approval of the county commission, or the appeal of a conditional use or the use subject to approval of the planning commission or zoning board of adjustment or other zoning decisions.
- E. The board of commissioners' public hearing is to be held as follows:
 - The public hearing is to be held in conjunction with regular meetings of the board of commissioners, with published notice of time and place.
 - The hearing is conducted by the county attorney or other hearing officer designated by the board of commissioners.
 - 3. The hearing officer introduces the proposed zoning amendments before the board of commissioners. Proposals are considered in order as listed in the published notice. The hearing officer describes each proposed zoning amendment and the party initiating the proposal. Staff is then called upon to report on the planning commission's recommendation and summarize its written report.
 - 4. Persons both favoring and opposing the proposed amendment are provided an opportunity to address the board of commissioners. During this period:
 - a. Each speaker must first state his name and address.
 - b. Comments are accepted first from the party proposing the action and any other proponents of the action, followed by opponents of the action. The party proposing the action may then offer rebuttal.
 - c. The hearing officer may place reasonable limits on the number of persons who may speak for or against the proposal, on the time allowed for each speaker, and on the total time allowed for comment. No less than ten minutes shall be permitted for all of those speaking in support of an amendment and no less than ten minutes shall be permitted for all those speaking against, unless such proponents or opponents take less time than the minimum allowed.
 - d. Comments must pertain only to the merits of the proposed action, and must be directed to the board of commissioners. Comments are not allowed that may be construed as personal attacks

- on any other speaker, or are irrelevant to the proposed action. Violators will be first cautioned and then prevented from making further comment.
- e. Petitions, studies, letters, and other material should be submitted prior to the hearing, allowing ample time for study by the board of commissioners. Materials submitted at the hearing may or may not be accepted by the board, and if presented orally are subject to time limitations.
- 5. The board of commissioners may, if necessary, call on previous speakers for clarification, or may call for additional views, studies or information from any source considered necessary to making a sound decision. The board of commissioners may continue the hearing to a later date.
- 6. The decision rendered by the board of commissioners regarding the proposed amendment, the use subject to approval of the county commission, or the appeal of a conditional use or the use subject to approval of the planning commission or zoning board of adjustment or other zoning decisions shall be deemed to be the final action on the application.
- 7. No approval or denial of an amendment, use subject to approval of the county commission, <u>an</u> appeal of <u>an administrative official or decision-making bod</u>, the <u>approval or denial of a use subject to approval</u> of the planning commission or zoning board of adjustment, or other zoning <u>or quasi-judicial</u> decisions by the board of commissioners shall become effective unless said approval or denial is conducted at a public hearing.

17.380.150. Successive applications.

If a use subject to approval of the county commission/planning commission or a rezoning is denied, or if an appeal from the decision of an administrative official, or the planning commission is denied by the board of commissioners, then the same property may not again be considered for any zoning application (rezoning, conditional use, variance, etc.) and no application shall be filed until the expiration of at least six months immediately following the date of the denial of the use/rezoning or the denial of the appeal and may not be considered for an application of the same type and no application of the same type shall be filed until the expiration of at least six months immediately following the date of the denial of the use /rezoning or the denial of the appeal.

Deleted: or the

Deleted: a conditional use

Deleted: or

Deleted: 8.

Deleted: The approval of any application for a use subject to approval of the county commission shall be effective for a period of no longer than 12 months from the date of approval unless action is taken by the applicant to implement the use proposed in the application by obtaining the proper permit and/or license, and development plat approval, and proceeding with the building, occupancy or establishment of business.

Deleted: 9. . If a use subject to approval of the county commission or if a rezoning is denied, or if an appeal from the decision of the planning commission or zoning board of adjustment is denied by the board of commissioners, then the same property may not again be considered for any zoning application (rezoning, conditional use, variance, etc.) and no application shall be filed until the expiration of at least six months immediately following the date of the denial of the use or the denial of the appeal and may not be considered for an application of the same type and no application of at least six months immediately following the date of the denial of the use or the denial of the appeal.

Deleted: ¶

17.380.160. Appeals of board of commission actions.

- A. Any person with adequate standing to do so under Georgia law may seek review in the Superior Court of Hall County in accordance with the applicable procedures established by Georgia law.
- B. The Director of Community Development and Infrastructure shall be authorized, without additional board or agency action, to approve or issue any form or certificate necessary to perfect any appeal petition for review of lower judicatory bodies, and shall be authorized, without additional board or agency action, to accept service or be served in behalf of any lower judicatory board or agency, during normal business hours, at the regular offices of the county.
- C. Service of an appeal of any quasi-judicial decision rendered pursuant to this Title may be effected or accepted on behalf of the local governing authority, during normal business hours, at the regular offices of the county, by the County Attorney when so allowed by the County's Service of Process Resolution, otherwise said service may be effected or accepted on behalf of the local governing authority according to the requirements of O.C.G.A. § 9-11-4 (e).

17.380.170 Georgia Zoning Procedures Law.

The review and approval procedures of this Zoning Ordinance are intended to comply with the provisions of the Georgia Zoning Procedures Law, O.C.G.A. § 36-66-1 et seq., which is incorporated by reference in its entirety. If any provision of this Zoning Ordinance is in conflict with any provision of the Zoning Procedures Law or if this Zoning Ordinance fails to incorporate a provision required for the implementation of the Zoning Procedures Law, the Zoning Procedures Law controls. This does not apply to procedures that are more restrictive than those established by the Georgia Zoning Procedures Law.

Zoning Ordinance Amendments

Hall County Planning Commission

June 5,2023



Purpose of Proposed Amendments

Establish compliance with ...

- HB 1405
- HB 916
- SB 213

And other minor clean-up...

- Remove references to Zoning Board of Adjustments
- Remove references to obsolete or unused process (special exceptions, conditional use exceptions)

Zoning Procedures Law (ZPL)

- Zoning Powers are enumerated by the State Constitution to municipal and county governments
- Does not regulate how municipal and county governments exercise powers
- But, it outlines required processes to be followed when exercising zoning powers
 - Defines which actions apply
 - Required notice
 - Required hearings
 - Appeals procedures
- Required to comply with ZPL + local ordinances for due process
- Recent bills amended statutes that require local action to comply

What is HB 1405?

- State amendment to Zoning Procedures Law
- Accomplishes four main objectives:
 - 1. Defines quasi-judicial decisions
 - 2. Outlines additional hearing and notice requirements for carrying out quasijudicial decisions (previously only zoning decisions were addressed)
 - 3. Articulates appeals procedures
 - Zoning decisions de novo review
 - Quasi-judicial decisions appellate review (writ of certiorari) see HB 916
 - 4. Stipulates additional hearing and public notice requirements for amendments (zoning decisions) related to multi-family uses permitted in single-family residential zoning districts
- Requires that local and county governments amend ordinances to reflect the updates

Definitions

- Defines "quasi-judicial officers, boards, or agencies" as those entities rendering decisions on variances, special administrative permits, special exceptions, conditional use permits, or other zoning decisions (Sec. 36-66-3(1.1))
- Defines "zoning decision" as a rezoning, text amendment, special use, and concurrent variances (Sec. 36-66-3(4)) note this definition is not new
 - Incorporates "repeal" and "denial" of decisions in the definition of "zoning decision"
 - Incorporates variances concurrent with special uses of property and rezonings in the definition of "zoning decision"

- Ordinance
 - Set all notice and hearing requirements so both standards are met
 - Clarify conditional use as a zoning decision (by nature of review process)
- Practice
 - Ensure each type of case is being properly processed



Quasi-judicial Decisions Zoning Decisions

Appeal of administrative decision

Special administrative permit

Special use /conditional use

Variance/
concurrent
variance

Rezoning

Text amendment

Special exception

Quasi-judicial

(1.1) 'Quasi-judicial officers, boards, or agencies' means an officer, board, or agency appointed by a local government to exercise delegated, quasi-judicial zoning powers including hearing appeals of administrative decisions by such officers, boards, or agencies and hearing and rendering decisions on applications for variances, special administrative permits, special exceptions, conditional use permits, or other similar permits not enumerated herein as a zoning decision, pursuant to standards for the exercise of such quasi-judicial authority adopted by a local government.

'Territorial boundaries' means, in the case of counties, the unincorporated areas



Zoning Decision

(4) 'Zoning decision' means final legislative action by a local government which results 59 in: 60 (A) The adoption or repeal of a zoning ordinance; 61 (B) The adoption of an amendment to a zoning ordinance which changes the text of the 62 zoning ordinance; 63 (C) The adoption or denial of an amendment to a zoning ordinance which rezones to 64 rezone property from one zoning classification to another; 65 The adoption or denial of an amendment to a zoning ordinance by a municipal 66 local government which zones to zone property to be annexed into the municipality; or 67 (E) The grant or denial of a permit relating to a special use of property: 68 (F) The grant or denial of a variance or conditions concurrent and in conjunction with 69 a decision pursuant to subparagraphs (C) or (E) of this paragraph. 70

Required Hearings

- Only one hearing combined required for text amendments, rezonings, special uses, and concurrent variances (or any combination thereof) (Sec. 36-66-4(a))
- One hearing per proposed action required for all quasi-judicial decisions (Sec. 36-66-4(g))
 - Ordinance
 - No changes anticipated at this time
 - Practice
 - Continue to vote on each decision individually



- 77 36-66-4.
- 78 (a) A local government taking action resulting in a zoning decision shall provide for a
- 79 hearing on the proposed action. Where the proposed action includes any combination of
- 80 zoning decisions under subparagraphs (C), (E), or (F) of paragraph (4) of Code Section
- 81 36-66-3 for the same property, only one hearing shall be required under this Code Section.
- At least 15 but not more than 45 days prior to the date of the hearing, the local government
- 83 shall cause to be published within a newspaper of general circulation within the territorial
- 84 boundaries of the local government a notice of the hearing. The notice shall state the time,
- 85 place, and purpose of the hearing.

- 59 (4) 'Zoning decision' means final legislative action by a local government which results
- 60 in:
- 61 (A) The adoption or repeal of a zoning ordinance;
- 62 (B) The adoption of an amendment to a zoning ordinance which changes the text of the
- 63 zoning ordinance;
- 64 (C) The adoption or denial of an amendment to a zoning ordinance which rezones to
- 65 <u>rezone</u> property from one zoning classification to another;
- (D) The adoption or denial of an amendment to a zoning ordinance by a municipal
- 67 local government which zones to zone property to be annexed into the municipality; or
- (E) The grant or denial of a permit relating to a special use of property:
- 69 (F) The grant or denial of a variance or conditions concurrent and in conjunction with
- 70 a decision pursuant to subparagraphs (C) or (E) of this paragraph.

- (g) A local government delegating decision-making power to a quasi-judicial officer, board, or agency shall provide for a hearing on each proposed action described in paragraph (1.1) of Code Section 36-66-3. Notice of such hearing shall be provided at least 30 days prior to the quasi-judicial hearing, with such notice being made as provided for in subsection (a) of this Code section and with additional notice being mailed to the owner of the property that is the subject of the proposed action.
- 43 (1.1) 'Quasi-judicial officers, boards, or agencies' means an officer, board, or agency
 44 appointed by a local government to exercise delegated, quasi-judicial zoning powers
 45 including hearing appeals of administrative decisions by such officers, boards, or
 46 agencies and hearing and rendering decisions on applications for variances, special
 47 administrative permits, special exceptions, conditional use permits, or other similar
 48 permits not enumerated herein as a zoning decision, pursuant to standards for the exercise
 49 of such quasi-judicial authority adopted by a local government.
 - (2) 'Territorial boundaries' means, in the case of counties, the unincorporated areas

50



Notice

- Quasi- judicial decisions (Sec. 36-66-4(g)):
 - Hearing required
 - 30-days notice prior to hearing
 - Requires written notification to property owner and newspaper ad
- Zoning decisions (Sec. 36-66-4(a) and (b)):
 - Hearing required
 - 15-45-days notice prior to hearing
 - Requires signs (rezonings only) and newspaper ad

- Ordinance
 - Set <u>all</u> notice requirements to 30 days minimum and 45 days maximum (regardless of decision type)
 - Identify property owner and newspaper as ad recipients
- Practice
 - Adjust 2023 calendar
 - Extend application period by 30 days
 - Extend appeals process to 30 days
 - Send letters to subject property owner



- (g) A local government delegating decision-making power to a quasi-judicial officer, board, or agency shall provide for a hearing on each proposed action described in paragraph (1.1) of Code Section 36-66-3. Notice of such hearing shall be provided at least 30 days prior to the quasi-judicial hearing, with such notice being made as provided for in subsection (a) of this Code section and with additional notice being mailed to the owner of the property that is the subject of the proposed action.
- 77 36-66-4.
- (a) A local government taking action resulting in a zoning decision shall provide for a 78 hearing on the proposed action. Where the proposed action includes any combination of 79 zoning decisions under subparagraphs (C), (E), or (F) of paragraph (4) of Code Section 80 36-66-3 for the same property, only one hearing shall be required under this Code Section. 81 At least 15 but not more than 45 days prior to the date of the hearing, the local government 82 shall cause to be published within a newspaper of general circulation within the territorial 83 boundaries of the local government a notice of the hearing. The notice shall state the time, 84 85 place, and purpose of the hearing.



Multi-Family Changes

- Text amendments that involve:
 - Allowing MF in a SFR district
 - Abolition of SFR classifications in the jurisdiction
 - When properties granted ability to deviate from existing zoning requirements in single-family residential zoning districts
- Does not apply to SFR uses being changed to MFR uses for <u>owner-initiated applications</u>
- (Sec. 36-66-4(h)(1), (2), and (3))
- Cases involving halfway houses, drug rehabilitation centers, or other facilities for the treatment of drug dependency; and annexations require additional process (note: these requirements are not new)

- Ordinance
 - Clearly define multi-family uses and districts
 - Distinguish multi-family uses from townhome uses in definitions
 - Adopt requirements reference only (include references for other noted uses)
- Practice
 - Reference the state code if a request meeting this standard is proposed as a county-initiated action



(h)(1) Notwithstanding any other provisions of this chapter to the contrary, when a proposed zoning decision relates to an amendment of the zoning ordinance to revise one or more zoning classifications or definitions relating to single-family residential uses of property so as to authorize multifamily uses of property pursuant to such classification or definitions, or to grant blanket permission, under certain or all circumstances, for property owners to deviate from the existing zoning requirements of a single-family residential zoning, such zoning decision must be adopted in the following manner:

- (A) The zoning decision shall be adopted at two regular meetings of the local government making the zoning decision, during a period of not less than 21 days apart; and
- (B) Prior to the first meeting provided for in subparagraph (A) of this paragraph, at least two public hearings shall be held on the proposed action. Such public hearings shall be held at least three months and not more than nine months prior to the date of

Multi-Family Changes (Notice)

- Post notice on each affected "premises." If there are more than 500 parcels, posting is only required every 500 feet.
- Newspaper ad
 - Minimum of 15 days/not more than
 45 days from hearing
 - Prominent notice of purpose (full description of intent of change)
 - 9 column inches
 - Not located in classified section
 - State that a copy of proposed ordinance is on file (to be furnished upon request at no cost)

- Ordinance
 - Clearly define multi-family uses and districts
 - Distinguish multi-family uses from townhome uses in definitions
 - Adopt requirements by reference only
- Practice
 - Reference the state code if a request meeting this standard is proposed as a county-initiated action



2
ļ
)
)
Ļ
t a s s s s



Written Policies and Procedures Quasi-judicial decisions

- Policies and procedures which are outlined in ZPL (and adopted locally) shall be incorporated into ordinance
- Incorporates requirements for designating hearing procedures, criteria for review, and providing printed copies of procedures at quasi-judicial hearings (requirement already existed for zoning decisions)
- (Sec. 36-66-5)

- Ordinance
 - No additional change necessary
- Practice
 - Provide printed copies of procedures at meetings



(b.1) In addition to policies and procedures required by subsection (a) of this Code section, each local government providing for a quasi-judicial officer's, board's, or agency's grant, denial, or review of a quasi-judicial matter may adopt specific standards and criteria governing the exercise of such quasi-judicial decision-making authority, and such standards shall include the factors by which the local government directs the evaluation of a quasi-judicial matter. Such standards shall be printed and copies thereof made available for distribution to the general public.



Appeals

- Quasi-judicial decisions subject to appellate review – reviews only the record
- Zoning decisions subject to de novo review that reviews the record and any new evidence; direct constitutional challenge regarding the validity of zoning
- Government to designate (by ordinance or resolution)
 - Officer of quasi-judicial board to receive service (at office during regular hours)
 - Elected official or designee for quasijudicial appeals
- Appeal stays all actions
- (Sec. 36-66-5.1)

- Ordinance
 - Designate officer to accept appeals
- Practice
 - Process appeals accordingly



Effective Date

- No text amendment to the impacted sections may be adopted after July 1, 2022, unless adoption procedures comply with the aforementioned changes (Sec. 36-66-5(c))
- That said, no zoning or quasi-judicial decision prior to July 1, 2023 is rendered invalid or void because of failure to update ordinances (Sec. 36-66-2(a))
 - Therefore, any decision after July 1, 2023 not in compliance is rendered invalid or void
 - Ordinance
 - Adopt by July 2023 scheduled for June 21,
 2023 County Commission meeting
 - Practice
 - Implement changes immediately upon adoption



What is HB 916?

- State amendment
- Accomplishes two main objectives:
 - 1. Repeals the writ of certiorari process
 - 2. Replaces it with a petition for review process
 - Ordinance
 - Reference state language in appeals sections
 - Practice
 - Process appeals accordingly

What is SB 213?

- State amendment to Zoning Procedures Law
- Accomplishes two main objectives:
 - 1. Outlines definitions of manufactured housing and similar types
 - 2. "To prohibit local governments from preventing the continuance of lawful nonconforming use of property when a preexisting manufactured home or mobile home is replaced with another such home"
- That means an existing manufactured home has to be allowed to be replaced <u>and</u> does not have to meet use standards, setbacks, architectural requirements, etc.

- Ordinance
 - Reference state language in nonconforming section related to manufactured homes
- Practice
 - Develop review process
 - Train Permitting staff



QUESTIONS/FURTHER DISCUSSION



A RESOLUTION TO AMEND THE CODE OF ORDINANCES OF HALL COUNTY WITH REGARD TO TITLE 17 ZONING REGULATIONS

WHEREAS, Hall County has developed comprehensive regulations governing zoning and development in the County found in Title 17 of the Official Code of Hall County, Georgia; and

WHEREAS, effective July 1, 2022 the Georgia General Assembly enacted House Bill 1405, which comprehensively amended the Georgia Zoning Procedures Law; and

WHEREAS, the enactment of HB 1405 requires the review and revision of certain provisions of Title 17 of the Hall County Code where said provisions are impacted by the newly amended Georgia Zoning Procedures Law; and

WHEREAS, the Hall County Board of Commissioners wishes to amend Title 17 of the Hall County Code so as to ensure that the County remains fully compliant with the procedural requirements found in the Georgia Zoning Procedures Law; and

WHEREAS, the Hall County Board of Commissioners also wishes to remove various references within Title 17 of the Hall County Code to the "zoning board of adjustment" because said board no longer carries out any duties in Hall County, Georgia; and

WHEREAS, the County's Board of Commissioners believes that these changes to its Title 17 zoning and development regulations as described herein are in the best interests of residents and businesses of Hall County, Georgia, and would promote the public health, safety, and general welfare of such residents and businesses.

NOW, THEREFORE, the Board of Commissioners does hereby amend The Official Code of Hall County, Georgia as follows:

Section 17.10.010 (Zoning regulations adopted; authority) is hereby amended by deleting Section 17.10.010 in its entirety and inserting in lieu thereof a new Section 17.10.010 which provides as follows:

"17.10.010. – Zoning regulations adopted; authority.

The board of county commissioners for Hall County, Georgia, as authorized by article IX, section IV, paragraph II of the Constitution of the State of Georgia, does hereby create a planning commission known as the Hall County Planning Commission, and does hereby adopt zoning regulations for the following purposes: to define certain words used herein; to create zone boundaries; to regulate the locations of trades, professions, businesses, industries, apartment houses, and residences; to define the area of lots; to fix the location and size of yards and the alignment of buildings; to establish setback lines; to provide for nonconforming uses; to provide for the administration and enforcement thereof together with penalties for the violation of its provisions; to adopt a map or maps of any section or sections thereof for zoning purposes of the unincorporated areas of Hall County; to authorize variances and conditional uses; and to provide for court review."

2.

Chapter 17.20 (Definitions) is hereby amended by inserting new Sections 17.20.1061 and 17.20.1062 which provide as follows:

"17.20.1061. Special exception.

The term "special exception" when used in Title 17 shall refer to a variance, and shall be defined in the same manner as the term "variance" is defined herein.

17.20.1062. Special use.

The term "special use" when used in Title 17 shall refer to a conditional use, and shall be defined in the same manner as the term "conditional use" is defined herein."

3.

Section 17.240.110 (Lot density exceptions) is hereby amended by deleting Section 17.240.110 in its entirety and inserting in lieu thereof a new Section 17.240.110 which provides as follows:

"17.240.110. – Lot density exceptions.

Residential zones. In all residential zoning districts except planned development districts, only one principal structure and its customary accessory buildings, including agricultural buildings, may be erected on any parcel recorded as a separate lot or tract with the clerk of superior court unless otherwise specifically permitted by either:

Approval or a site plan for multi-family development, in zones permitting such uses, by the Planning Commission;

Approval of a caretaker or hardship variance by the Planning Commission.

Non-residential zones. In all other zoning districts except planned development districts, only one principal structure and its customary accessory buildings for each 15,000 square feet of land area may be erected on any parcel. A minimum of 20 percent of the site must be retained as open space. That open-space area must be maintained as either a natural or landscaped area.

Nonconforming uses. Any building containing a nonconforming use is considered a principal structure."

Section 17.340.010 (C) (Criteria for continuation of nonconforming use) is hereby amended by deleting Section 17.340.010 (C) in its entirety and inserting in lieu thereof a new Section 17.340.010 (C) which provides as follows:

"17.340.010. Criteria for continuation of nonconforming use.

C. Any replacement of a preexisting manufactured home or mobile home with a manufactured or mobile home shall be permitted in accordance with O.C.G.A § 36-66-7 et seq."

5.

Section 17.350.010 (Authority of planning commission and zoning board of adjustment) is hereby amended by deleting Section 17.350.010 in its entirety and inserting in lieu thereof a new Section 17.350.010 which provides as follows:

"17.350.010. Authority of planning commission.

The planning commission may authorize, under conditions prescribed herein, conditional uses and permitted uses expressly identified in a particular zoning district. However, the planning commission reserves full authority to deny any request for such a use or to impose conditions authorized on the use as it deems appropriate to protect the general health, safety, and welfare of the county and its citizens."

6.

Section 17.350.020 (Review procedure) is hereby amended by deleting Section 17.350.020 in its entirety and inserting in lieu thereof a new Section 17.350.020 which provides as follows: "17.350.020. Review procedure.

- A. The planning commission shall hold a public hearing on all applications for conditional uses and permitted uses and consider the merits of the applications.
- B. After hearing testimony from all interested parties, the planning commission shall have 30 days to render its decision."

7.

Section 17.350.050 (Review criteria) is hereby amended by deleting Section 17.350.050 in its entirety and inserting in lieu thereof a new Section 17.350.050 which provides as follows:

"17.350.050. Review criteria.

"17.350.060. Burden of proof.

A conditional use or permitted use may be granted when the planning commission finds from a preponderance of the evidence produced at the public hearing that the proposed use is suitable for the subject property considering the general lines of inquiry established under Section 17.380.060 (C)."

8.

Section 17.350.060 (Burden of proof) is hereby amended by deleting Section 17.350.060 in its entirety and inserting in lieu thereof a new Section 17.350.060 which provides as follows:

The applicant for a conditional use or a permitted use shall have the burden of proof, which shall include the presentation of evidence and the burden of persuasion of all questions of fact which are to be determined by the planning commission as authorized herein."

Section 17.350.070 (Conditions of approval) is hereby amended by deleting Section 17.350.070 in its entirety and inserting in lieu thereof a new Section 17.350.070 which provides as follows:

"17.350.070. Conditions of approval.

The planning commission may place any reasonable conditions or stipulations upon any approved use as deemed necessary (such as hours of operation, parking, maximum building size, lot size, outside displays, signs, landscape and buffer improvements, screens, etc.) to further insure the orderly operation of the proposed use and its compatibility with the surrounding properties."

10.

Section 17.350.080 (Expiration of approval) is hereby amended by deleting Section 17.350.080 in its entirety and inserting in lieu thereof the word "Reserved".

11.

Section 17.350.090 (Appeals to board of commissioners) is hereby amended by deleting Section 17.350.090 in its entirety and inserting in lieu thereof a new Section 17.350.090 which provides as follows:

"17.350.090. Appeals to board of commissioners.

Any decision of the planning commission may be appealed to the board of commissioners of the county in accordance with chapter 17.370 hereof."

13.

Section 17.360.020 (Appeals) is hereby amended by deleting Section 17.360.020 in its entirety and inserting in lieu thereof a new Section 17.360.020 which provides as follows:

"17.360.020. Appeals.

Any person or persons aggrieved by any decision of the building official or planning director may appeal said decision to the county's planning commission in accordance with chapter 17.370 hereof."

14.

The heading to Chapter 17.370 shall be changed from "APPEALS" to "APPEALS OF ADMINISTRATIVE OFFICIALS AND DECISION-MAKING BODIES".

15.

Section 17.370.010 (Right to appeal) is hereby amended by deleting Section 17.370.010 in its entirety and inserting in lieu thereof a new Section 17.370.010 which provides as follows: "17.370.010. Right to appeal.

- A. Any person aggrieved by the final decision rendered on any proposed amendment, any conditional use, or use subject to the approval of the planning commission, or any other zoning or quasi-judicial decision by any county official, department, board, or agency affected by any final order, requirement, or decision authorized in this ordinance shall have the right to an appeal of the decision. Appeals of administrative officials shall be heard by the planning commission, and appeals of any decision-making body shall be heard by the board of commissioners.
- B. A person is considered aggrieved for purposes of this section only if the person or their property was the subject of the action appealed from, or the person has a substantial interest in the action being appealed that is in danger of suffering special damage or injury not common to all property owners similarly situated."

Section 17.370.020 (Notice of appeal) is hereby amended by deleting Section 17.370.020 in its entirety and inserting in lieu thereof a new Section 17.370.020 which provides as follows: "17.370.020. Filing of Appeal.

In order to file an appeal, the appellant must submit a written notice of appeal within 30 calendar days of the decision to the planning commission office. The appellant must submit justification and reasons for the appeal. Such justification should make specific reference to such relevant analysis as listed in section 17.370.030(C). The appeal fee must be paid at the time of filing said written notice of appeal. The planning director, upon receipt of the written notice of appeal and fee, shall notify the county administrator of the appeal and submit the notice and record of the application to the county administrator."

17.

Section 17.370.030 (De novo appeal) is hereby amended by deleting Section 17.370.030 in its entirety and inserting in lieu thereof a new Section 17.370.030 (Hearing and decision) which provides as follows:

"17.370.030. Hearing and decision.

A. The appropriate hearing body (either the planning commission or the board of commissioners) shall hold a public hearing to consider all appeals of decisions by administrative officials and decision-making bodies. The only active participants are the appellant, the original applicant (if other than the appellant), and the zoning official or other administrative official whose decision is being appealed. Participants in the meeting may present testimony, produce documentary evidence, and may cross-examine witnesses provided by another participant. The board of commissioners may ask questions or seek

clarification from any participant in the hearing, and may limit the time for the hearing as it deems necessary and appropriate provided that all participants are afforded equal time to present evidence.

- B. Following the close of the hearing and following its consideration of all testimony, documentary evidence, and matters of record presented, the board of commissioners shall render its decision. The decision shall be made within a reasonable period of time, but in no event more than 30 days from the date of the close of the hearing.
- C. In exercising its powers, the board of commissioners may reverse or affirm the decision in whole or in part, or may modify the order, requirement, decision, or determination appealed from. To that end, the hearing body has all of the powers of the administrative official or decision-making body from whom or from which the appeal was taken, and it may issue or direct the issuance of a permit or other approval, provided that all requirements imposed by all other applicable laws and ordinances are met. In no case shall the powers of the hearing body be construed to include authority to reclassify use zones. An appeal shall be reversed or the decision modified only upon an expressed finding by the hearing body that the action was based on an erroneous finding of a material fact, or that said action was arbitrary".

18.

Section 17.370.040 (Required public notice) is hereby amended by deleting Section 17.370.040 in its entirety and inserting in lieu thereof a new Section 17.370.040 which provides as follows:

"17.370.040. Required public notice.

Notice to members of the public shall be provided in accordance with the provisions of this Title and O.C.G.A. 36-66-1 et seq."

19.

Section 17.370.050 (Date of public hearing before board of commissioners) is hereby amended by deleting Section 17.370.050 in its entirety and inserting in lieu thereof a new Section 17.370.050 (Date of public hearing) which provides as follows:

"17.370.050. Date of public hearing.

The county administrator or other appropriate county official shall place an appeal on the agenda of the first public meeting of the appropriate hearing body of the county arising after the relevant notice provisions of sections 17.380.070 through 17.380.110 have been complied with."

20.

Section 17.370.060 (Payment of costs of appeal; decision by board of commissioners) is hereby amended by deleting Section 17.370.060 in its entirety and inserting in lieu thereof a new Section 17.370.060 (Payment of costs of appeal) which provides as follows:

"17.370.060. Payment of costs of appeal.

The appellant shall bear the costs of preparing the necessary documents as required by the county to properly appeal the matter before the hearing body, in addition to the appeal fee."

Section 17.370.070 (Denial of appeal) is hereby amended by deleting Section 17.370.070 in its entirety and inserting in lieu thereof a new Section 17.370.070 (Decision of appeal) which provides as follows:

"17.370.070. Decision of appeal.

- A. An appeal may be sustained (i.e.: where the decision is reversed) only upon a finding by the hearing body that the action subject to the appeal was based on an erroneous finding of a material fact or that the administrative official or decision-making body acted in an arbitrary manner.
- B. Appeals of administrative officials shall be heard by the planning commission.
- C. Appeals of any decision-making body shall be heard by the board of commissioners.
- D. Appeals of board of commissioners shall be appealed in accordance with section 17.380.160."

22.

Section 17.380.030 (Initiation of proposed amendments) is hereby amended by deleting Section 17.380.030 in its entirety and inserting in lieu thereof a new Section 17.380.030 which provides as follows:

"17.380.030. Initiation of proposed amendments.

These zoning regulations of the county, including the official zoning map, may be amended from time to time by the board of commissioners of the county. Official zoning map amendments may be proposed by the board of commissioners of the county, or by the county planning commission, or an administrative official, or by any individual, firm, or organization or their duly appointed agent or attorney; provided, however, no amendment shall become effective unless it shall have been proposed by or have first been submitted to the county planning commission for

review and recommendation. Application for uses subject to the approval of the county commission shall have first been submitted to the county planning commission for review and recommendation before consideration by the county commission. Text amendments to the zoning ordinances shall be proposed only by the board of commissioners of the county, or the county planning commission, or the appropriate administrative official."

23.

Subsection 17.380.050 (B) (1) (Submission requirements) is hereby amended by deleting Subsection 17.380.050 (B) (1) in its entirety and inserting in lieu thereof a new Subsection 17.380.050 which provides as follows:

17.380.050. Submission requirements.

. . .

B. ...

"1. A narrative statement identifying the existing and proposed use of the property and addressing each of the criteria set forth in section 17.380.060 C of this chapter."

24.

Subsections 17.380.060 (A) and (B) (Planning commission and Hall County Commission consideration and decision) are hereby amended by deleting Subsections 17.380.060 (A) and (B) in their entirety and inserting in lieu thereof new Subsections 17.380.060 (A) and (B) which provide as follows:

17.380.060. Planning Commission and Hall County Commission consideration and decision.

- A. "The planning commission shall hold a public meeting on all zoning applications or applications for a use subject to approval of the county commission. The planning commission shall hold the required public meeting not less than 30 days, nor more than 60 days, from the date of the filing of a complete and compliant zoning application.
- B. After hearing testimony from all interested parties, the planning commission shall have 30 days within which to make its decision to grant or deny the application. If the planning commission fails to make a decision within the specified period, it shall be deemed to have carried a recommendation of approval of the application."

25.

Section 17.380.070 (Public hearing required; notice required) is hereby amended by deleting Section 17.380.070 in its entirety and inserting in lieu thereof a new Section 17.380.070 which provides as follows:

"17.380.070. Public hearing required; notice required.

- A. The county planning commission and the county board of commissioners, when taking final action on all applications, shall provide for public hearings on the proposed actions. Public meetings related to recommendations made by the planning commission to the board of commissioners do not require notice provided herein. A notice of public hearings shall be published at least 30 days but not more than 45 days prior to said public hearings in a newspaper of general circulation within the territorial boundaries of the county.
- B. The county will follow the additional notice and hearing requirements found in O.C.G.A. § 36-66-1 whenever so required by State law, including any of the following instances when required by State law:

- County-initiated rezoning and/or text amendments to revise a zoning classification related to single-family residential uses of property so as to authorize multi-family uses of property pursuant to such classification or definitions, or to grant blanket permission, under certain or all circumstances, for property owners to deviate from the existing zoning requirements of a single-family residential zoning district;
- 2. Halfway houses, drug rehabilitation centers, or other facilities for the treatment of drug dependency; or
- 3. Annexations."

26.

Section 17.380.080 (C) (Public notice of hearing; posting) is hereby amended by deleting Section 17.380.080 in its entirety and inserting in lieu thereof a new Section 17.380.080 which provides as follows:

17.380.080. Public notice of hearing; contents.

. . .

- C. "If an application is being considered for a change of zoning for a specifically described tract or parcel of land (amendment to the zoning map), then the public notice shall, in addition to the requirements of section 17.380.070 and subsection (A) above, include the following information:
 - 1. The location of the property; and
 - 2. The present zoning classification; and
 - 3. The proposed zoning classification of the property."

Section 17.380.090 (Public notice of hearing; posting) is hereby amended by deleting Section 17.380.070 in its entirety and inserting in lieu thereof a new Section 17.380.070 (Public notice of hearing; posting/mailing) which provides as follows:

"17.380.090. Public notice of hearing; posting/mailing.

- A. Posted notice. All zoning map amendments initiated by a party other than the county planning commission or the county board of commissioners, and applications for uses subject to approval of the county commission, shall require a sign placed in a conspicuous location on the property which is the subject matter of the zoning application.
- B. Mailed notice. Mailed notice shall be made via U.S. Postal Service mail at least 30 days but not more than 45 days before the date of the public hearing to the following parties:
 - Property owner notice. Mailed notice shall be made to the property owner(s) of record.
 The applicant shall provide the mailing address for property owner(s) with the filing of the zoning petition.
 - 2. Applicant.
 - 3. Appellant for any filed appeal shall also receive mailed notice if not one of the parties already identified as requiring notice."

28.

Section 17.380.100 (Public notice of hearing; sign information) is hereby amended by deleting Section 17.380.100 in its entirety and inserting in lieu thereof a new Section 17.380.100 which provides as follows:

"17.380.100. Public notice of hearing; sign information.

The public notice sign shall contain the same information described in section 17.380.080."

Section 17.380.110 (Public notice of hearing; sign posting date) is hereby amended by deleting Section 17.380.110 in its entirety and inserting in lieu thereof a new Section 17.380.110 which provides as follows:

"17.380.110. Public notice of hearing; sign posting date.

The required public notice sign shall be posted not less than 30 but not more than 45 days prior to the date of the hearing."

30.

Section 17.380.120 (Public notice of hearing; applications initiated by county) is hereby amended by deleting Section 17.380.120 in its entirety and inserting in lieu thereof a new Section 17.380.120 which provides as follows:

"17.380.120. Public notice of hearing; applications initiated by county.

When an application is brought by or initiated by the board of commissioners of the county or by an administrative official of the county, the only public notice required by these zoning regulations is newspaper advertisement as set forth in O.C.G.A. § 36-66-1 et seq. and sections 17.380.070 and 17.380.080."

31.

Subsections 17.380.130 (E) (7), (8), and (9) (Board of commissioners' action) are hereby amended by deleting Subsections 17.380.130 (E) (7), (8), and (9) in their entirety and inserting in lieu thereof a new Subsection 17.380.130 (E) (7) which provides as follows:

17.380.130. Action by Board of Commissioners

. . .

(E) The board of commissioners' public hearing is to be held as follows (or the planning commission, where authorized by this chapter as the final decision-making body):

...

7. No approval or denial of an amendment, use subject to approval of the county commission, appeal of an administrative official or decision-making body, approval or denial of a use subject to approval of the planning commission, or other zoning or quasi-judicial decision by the board of commissioners shall become effective unless said approval or denial is determined after a public hearing."

32.

Chapter 17.380 (Amendments) is hereby further amended by inserting new sections 17.380.150, 17.380.160, and 17.380.170 which provide as follows:

"17.380.150. Successive applications.

If a use subject to approval of the county commission/planning commission or a rezoning is denied, or if an appeal from the decision of an administrative official or the planning commission is affirmed by the board of commissioners, then the same property may not again be considered for any zoning application (rezoning, conditional use, variance, etc.) and no such application shall be filed until the expiration of at least six months immediately following the date of the denial of the use/rezoning or the denial of the appeal and may not be considered for an application of the same type and no such application of the same type shall be filed until the expiration of at least six months immediately following the date of the denial of the use/rezoning or the denial of the appeal.

17.380.160. Appeals of board of commission actions.

A. Any person with adequate standing to do so under Georgia law may seek review in the Superior Court of Hall County in accordance with the applicable procedures established by Georgia law.

B. The Director of Community Development and Infrastructure shall be authorized, without additional board or agency action, to approve or issue any form or certificate necessary to perfect any appeal petition for review of lower judicatory bodies, and shall be authorized, without additional board or agency action, to accept service or be served in behalf of any lower judicatory board or agency, during normal business hours, at the regular offices of the county.

C. Service of an appeal of any quasi-judicial decision rendered pursuant to this Title may be effected or accepted on behalf of the local governing authority, during normal business hours, at the regular offices of the county, by the County Attorney when so allowed by the County's Service of Process Resolution, otherwise said service may be effected or accepted on behalf of the local governing authority according to the requirements of O.C.G.A. § 9-11-4 (e).

17.380.170. Georgia Zoning Procedures Law.

The review and approval procedures of this Zoning Ordinance are intended to comply with the provisions of the Georgia Zoning Procedures Law (O.C.G.A. § 36-66-1 et seq.), which is incorporated by reference in its entirety. If any provision of this Zoning Ordinance is in conflict with any provision of the Zoning Procedures Law or if this Zoning Ordinance fails to incorporate a provision required for the implementation of the Zoning Procedures Law, the Zoning Procedures Law controls."

33.

The remaining provisions of Title 17 (Zoning Regulations) of the Hall County Code of Ordinances shall remain as they were, unchanged by this amendment.

SO RESOLVED, this the _____ day of June, 2023.

HALL COUNTY BOARD OF COMMISSIONERS

By:	
	Richard Higgins, Chairman
ATTEST:	
(SEAL)	
Jennifer Rivera, County Clerk	
APPROVED AS TO FORM:	
William J. Linkous III	
County Attorney	



AGENDA ITEM

Other Business - Planning and Development

REPORT TO: Work Session (07/10/23)

REPORT TO: Voting Meeting (07/13/23)

ITEM NO: 361/2023

Public Hearing to change the name of a segment of road on the official Hall SUBJECT: County road map from Deaton Creek Parkway to Deaton Way; being a

County road map from Deaton Creek Parkway to Deaton Way; being a ±0.096 mile section between Friendship Road and Thompsons Mill Road.

Νo

Commission District 1.

Meetings:

Work Session Date: 07/10/23 Voting Meeting Date: 07/13/23

Executive Summary:

Presenter: RD

Recommendation:

Approval.

Purpose of Request: History:

Public Hearing to change the name of a segment of road on the official Hall County road map from Deaton Creek Parkway to Deaton Way; being a ± 0.096 mile section between Friendship Road and Thompsons Mill Road. Commission District 1.

Facts and Issues: Options:

Funding Requested \$ 0.00
Are funds within current budget? No

Source of Funds

Does the action involve a Resolution, Ordinance, Contract,

Agreement, etc.?

Has it been reviewed by the County Attorney? Yes

Is there a deadline for this item?

Approvals:

Submit	Approve	Attorney	Administration
AD	RD	WLI	CR

Clerk	
JR	

Attachments:

Board Memo Application Maps Deed Legal Description



Hall County Government

COMMUNITY DEVELOPMENT AND INFRASTRUCTURE PLANNING AND DEVELOPMENT

Richard Higgins, Chairman To:

> Kathy Cooper, District 1 Commissioner Billy Powell, District 2 Commissioner Gregg Poole, District 3 Commissioner Jeff Stowe, District 4 Commissioner

POST OFFICE DRAWER 1435 GAINESVILLE, GA 30503

Randi Doveton, Director of Planning & Development From:

Date: June 19, 2023

t: 770.531.6809 | f: 770.531.3902

Subject: Deaton Creek Parkway | Change a Segment of a Road

> Name | on the official Hall County road map from Deaton Creek Parkway to Deaton Way; being a ±0.096 mile section between Friendship Road and Thompsons Mill Road | Hall County Public Works Staff, applicant.

DIRECTOR Srikanth Yamala

PLANNING AND DEVELOPMENT **DIRECTOR** Randi Doveton

> The request before you is the request of the Public Works Staff to change a segment of a road name. This item is located within Commission District 1.

A segment of the road "Deaton Creek Parkway" is being brought into Hall County Road Maintenance. This road extends beyond the subdivision, Deaton Creek, to the other side of Friendship Road connecting to Thompsons Mill Road.

Public Works is requesting a proposed road name change for this segment to: Deaton Way, in order to distinguish between this segment of road and what is seen in the interior of the subdivision Deaton Creek. There are no properties off of this section that will need to be re-addressed.

At their June 5, 2023 meeting, the Hall County Planning Commission voted to recommend approval (3-0, Sosebee & Varner absent).

There were no public comments submitted in advance of the Planning Commission meeting and no one spoke during the public hearing.

There have been no changes to the request since the Planning Commission took action.

Road Name Change Application Hall County, Georgia



Current name as shown on the Official County Road Map: Deaton Creek Parkway						
Road Status: County Maintained being brought ton-County Maintained						
Requested New Road Name: peaton way						
Located off: Between Friendship & Thompsons Mill Road No. of Residences on Road D						
Reason for Name Change: Distinguish between the "beaton creek Parknasses that is in the interior of the subdivision Deaton creek and this						
that is in the interior of the substivision Deaton creek and this						
Contact Person: Public Works Staff Phone Number: 770-531-6800						
Mail Address: PO BOX 1435, Gainevville, GA 30503						
Signature and Mail Address of Property Owners Requesting the Road Name Change						
Name Address						

Return completed form to:



HALL COUNTY

PETITION FOR ACCEPTANCE OF A ROAD INTO THE SYSTEM

We, the property owner(s) listed below, presently own land that abuts Deaton Creek Parkway respectfully request that Deaton Creek Parkway be accepted into The Hall County Road System as follows:


A section beginning at the intersection with Thompson Mill Road and extending Approximately 300 LF in a northern direction to the existing Friendship Road.


We are making this request for the following reasons:

When Friendship Road was opened to the public this section of Deaton Creek Parkway was opened to the public for public use; however, it was not transferred to the Hall County Road System. This petition will support transfer of the above-described section of Deaton Creek Parkway to the Hall County Road System.


We certify that we represent all property owners which abut and have access to this section of Deaton Creek Parkway.

Name (Printed)	Signature	Address	Phone #	
VDC. Development	Esquality Cen	e Marca	5800 Thompson Mills	710.945-0812
VPO 200 4.100 1.		Minesor	5800 Thompson Miller Flowery Beaven, Gar 30548	
	even a second			

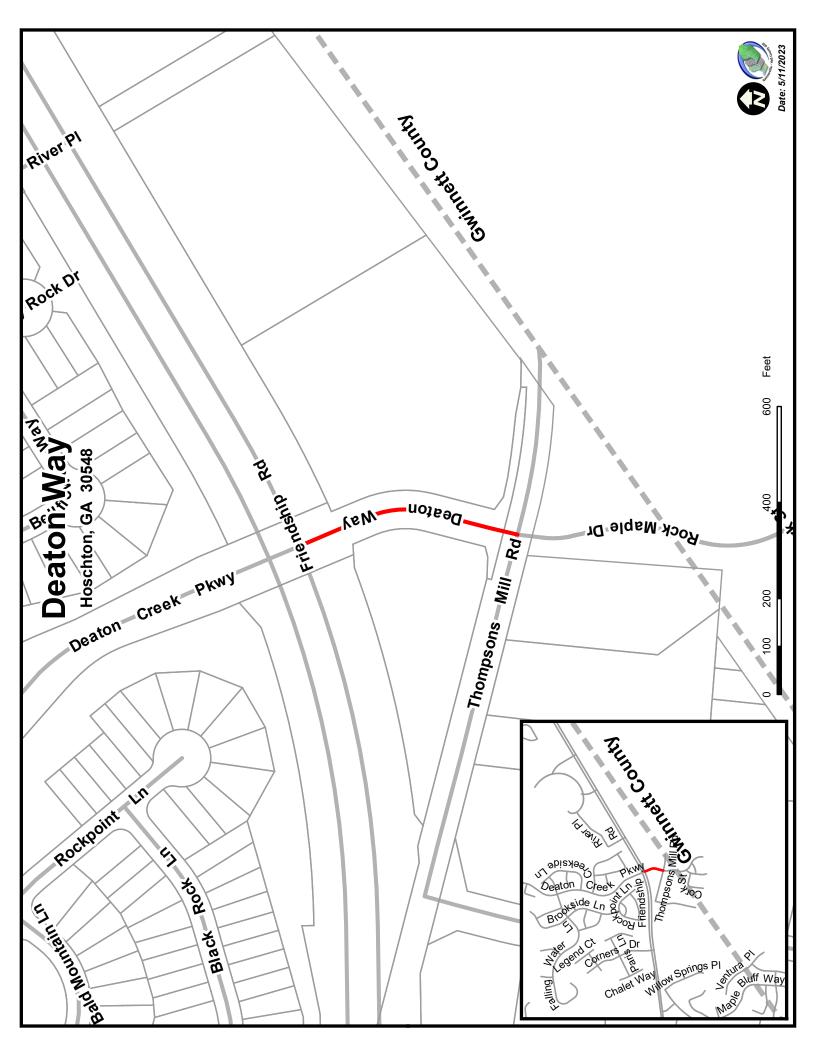

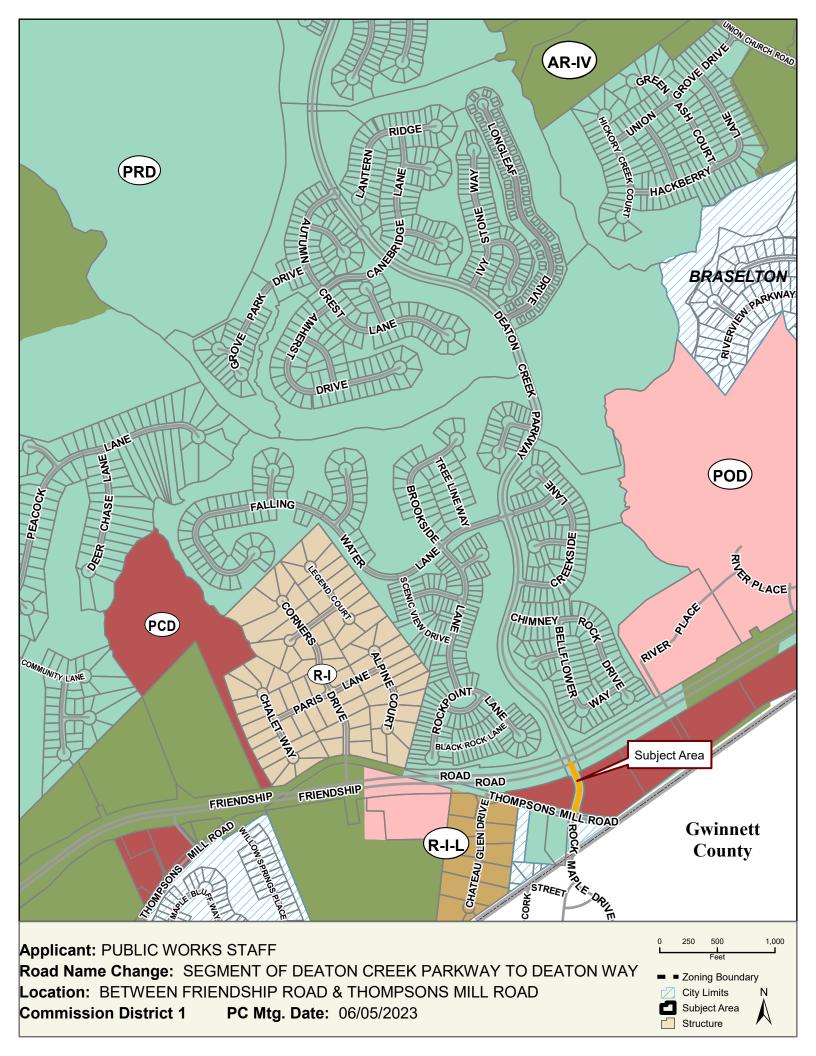



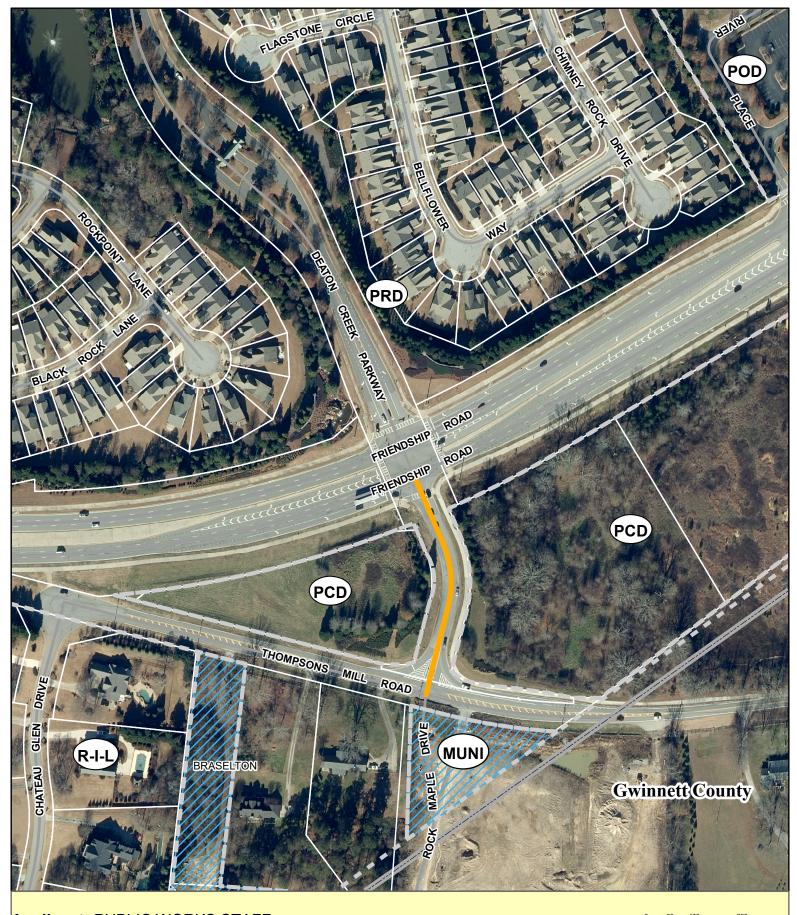


Applicant: PUBLIC WORKS STAFF

Road Name Change: SEGMENT OF DEATON CREEK PARKWAY TO DEATON WAY

Location: BETWEEN FRIENDSHIP ROAD & THOMPSONS MILL ROAD

Commission District 1 PC Mtg. Date: 06/05/2023

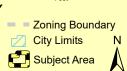

After recording return to: Baker & Summy, PC 6340 Sugarloaf Parkway Suite 200 Duluth, GA 30097 404-566-4535

STATE OF GEORGIA COUNTY OF HALL

QUIT-CLAIM DEED

THIS INDENTURE, made the _____ day of March, 2023, between VDC DEVELOPMENT GROUP, LLC, a Georgia limited liability company, and VINTAGE COMMUNITIES, INC., a Georgia Corporation, as party or parties of the first part, hereinafter called "Grantor", and HALL COUNTY, GEORGIA, a political subdivision within the State of Georgia, as party or parties of the second part, hereinafter called "Grantee" (the words "Grantor" and Grantee" to include their respective heirs, successors and assigns where the context requires or permits).

WITNESSETH that: Grantor, for and in consideration of the sum of one dollar (\$1.00) and other valuable consideration, cash in hand paid at and before the sealing and delivery of these presents, the receipt whereof is hereby acknowledged, by these presents does hereby remise, convey and forever QUITCLAIM unto the said Grantee,

SEE ATTACHED EXHIBIT "A" LEGAL DESCRIPTION and EXHIBIT "B" RIGHT OF WAY EXHIBIT

TO HAVE AND TO HOLD the said described premises to Grantee, so that neither Grantor nor any person or persons claiming under Grantor shall at any time, by any means or ways, have, claim or demand any right to title to said premises or appurtenances, or any rights thereof.

IN WITNESS WHEREOF, the Grantor has signed and sealed this deed, the day and year first above written.

GRANTOR:

VDC DEVELOPMENT GROUP, LLC, a Georgia limited liability company,

Signed, sealed and delivered this day of March, 2023, in the presence of:

By: George P. Flanigan

Its: Managing Member

Chornelar withess

Notary Public, My Commission Expires:

may 2, 2025

(Additional signatures of

GRANTOR:

Signed, Sealed and Delivered this day of February, 2023, in the presence of:

Notary Public, My Commission Expires: 3/1/2026 [Notary Seal]

Robyn Funderburg NOTARY PUBLIC Cobb County, Georgia My Commission Expires March 1, 2026

VINTAGE COMMUNITIES, INC.

a Georgia Corporation

EXHIBIT "A" Legal Description

TRACT A

A parcel of land lying in the 392nd G.M.D. (Clinchem District) of Hall County, Georgia, and being more particularly described as follows:

Commence at a found 5/8-inch rebar at the intersection of the southeasterly right-of-way of S.R. 347 (A.K.A. Friendship Road, having a variable public right-of-way) and the northeasterly right-of-way of Thompson Mill Road (A.K.A. Thompsons Mill Road, having an 80' public right-of-way); thence run South 75 Degrees 33 Minutes 40 Seconds East along said northeasterly right-of-way for a distance of 531.46 feet to a found 5/8-inch rebar and being the Point of Beginning of the parcel of land herein described; Thence leaving said right-of-way run South 87 Degrees 45 Minutes 58 Seconds East for a distance of 44.49 feet to a found 5/8 inch rebar; Thence run North 76 Degrees 22 Minutes 53 Seconds East for a distance of 22.39 feet to a found "X" scribed in curb; Thence run North 14 Degrees 25 Minutes 34 Seconds East for a distance of 130.25 feet to a point, said point lying on a curve to the left and having a radius of 160.06 feet, a chord bearing of North 04 Degrees 13 Minutes 49 Seconds West, and a chord distance of 102.41 feet; Thence run along the arc of said curve for a distance of 104.24 feet to a point; Thence run North 22 Degrees 53 Minutes 12 Seconds West for a distance of 51.11 feet to a found 5/8-inch rebar on the southeasterly rightof-way of aforementioned S.R. 347; Thence run North 66 Degrees 56 Minutes 01 Seconds East along said southeasterly right-of-way for a distance of 79.88 feet to a point; Thence leaving said right-of-way run South 22 Degrees 49 Minutes 30 Seconds East for a distance of 51.25 feet to a point, said point lying on a curve to the right and having a radius of 240.00 feet, a chord bearing of South 04 Degrees 10 Minutes 07 Seconds East, and a chord distance of 153.55 feet; Thence run along the arc of said curve for a distance of 156.30 feet to a point; Thence run South 14 Degrees 29 Minutes 16 Seconds West for a distance of 129.65 feet to a point; Thence run South 54 Degrees 06 Minutes 39 Seconds East for a distance of 31.81 feet to a point; Thence run South 77 Degrees 51 Minutes 06 Seconds East for a distance of 38.95 feet to a point; Thence run South 80 Degrees 19 Minutes 55 Seconds East for a distance of 8.79 feet to a point, said point lying on a curve to the left and having a radius of 1906.97 feet, a chord bearing of South 82 Degrees 45 Minutes 37 Seconds East, and a chord distance of 126.34 feet; Thence run along the arc of said curve for a distance of 126.36 feet to a point; Thence run South 79 Degrees 18 Minutes 48 Seconds East for a distance of 57.91 feet to a point on the northeasterly right-of-way of aforementioned Thompson Mill Road; Thence run the following courses and distances along said northeasterly right-of-way: North 88 Degrees 19 Minutes 30 Seconds West for a distance of 23.09 feet to a point, said point lying on a curve to the right and having a radius of 1099.03 feet, a chord bearing of North 81 Degrees 45 Minutes 43 Seconds West, and a chord distance of 238.81 feet; Thence run along the arc of said curve for a distance of 239.28 feet to a point; Thence run North 75 Degrees 31 Minutes 29 Seconds West for a distance of 143.21 feet to the Point of Beginning.

Said parcel containing 29,162 Square Feet, 0.67 acres.



AGENDA ITEM

Public Hearing to amend Hall County's Zoning Map as follows:

Work Session (07/10/23)

Voting Meeting (07/13/23)

REPORT TO:

REPORT TO:

ITEM NO:	356/2023		
SUBJECT:	on a 37.28± acre tract approximately 756 fee IV; Tax 15025 000002	ad Use Subject to Counce located on the east side of t from its intersection with Proposed use: agri-ent Paden M. Dunagan, ap	of Tanners Mill Road Weaver Road Zoned AR- ertainment venue
Meetings:			
Work Session Date: 07	7/10/23	Voting Meeting Date:	07/13/23
Executive Summary:			
Presenter: Recommendation: Approval, with conditions:		RD	
1. The agri-entertainment business sha	all operate as described in the nar	rrative and depicted on the site plan.	
2. The agri-entertainment business sha Utilities, and Georgia Department of Tra any further improvements or developme	ansportation prior to obtaining an		Plans addressing comments, or for
3. No variances are granted as part of	f this request.		
4. Any expansion to the existing agri-	entertainment business shall requi	re additional approval from the Cour	nty Commission.
5. Per, section 2.60.060. – effective promethe terms of Title 17, a request for to appeal a decision by an administrative the applicant to implement the purpose occupancy or establishment of business	conditional use, a request for the e official in the enforcement of Ti of the application by obtaining the	e enlargement, change or continuance tle 17, shall be effective for a period e proper permit and/or license and pr	e of a nonconforming use or a request of six months. If no action is taken by roceeding with the building,
Purpose of Request:		History:	

3263 Tanners Mill Road | Use Subject to County Commission

Approval | on a 37.28± acre tract located on the east side of Tanners Mill Road approximately 756 feet from its intersection with Weaver Road | Zoned AR-IV; Tax 15025 000002 | Proposed use: agrientertainment venue | Commission District 1 | Paden M. Dunagan, applicant.

Facts and Issues: **Options:**

Funding Requested \$ 0.00 Are funds within current budget? No

Source of Funds

Does the action involve a Resolution, Ordinance, Contract,

No Agreement, etc.? Has it been reviewed by the County Attorney? Yes

Is there a deadline for this item?

Approvals:

Submit	Approve	Attorney	Administration	
AD	RD	WLI	CR	
Clerk				
JR				

Attachments:

Board Memo Recommendation Report Application Narrative Site Plan Maps Renderings **Environmental Health Comments GDOT Comments Public Works Comments** Fire Comments **Public Comments** Notice Sign Photos



Hall County Government

COMMUNITY DEVELOPMENT AND INFRASTRUCTURE PLANNING AND DEVELOPMENT

To: Richard Higgins, Chairman

Kathy Cooper, District 1 Commissioner Billy Powell, District 2 Commissioner Gregg Poole, District 3 Commissioner Jeff Stowe, District 4 Commissioner

POST OFFICE DRAWER 1435 GAINESVILLE, GA 30503

t: 770.531.6809 | f: 770.531.3902

Srikanth Yamala

From: Randi Doveton, Director of Planning & Development

Date: June 19, 2023

Julie 15, 2025

Subject: 3263 Tanners Mill Road | Use Subject to County

Commission Approval | on a 37.28± acre tract | Proposed use: agri-entertainment venue | Paden M.

Dunagan, applicant.

DIRECTOR

PLANNING AND DEVELOPMENT DIRECTOR Randi Doveton

The request before you is the request of Paden M. Dunagan for a Use Subject to County Commission approval to allow an agri-entertainment venue with a variance to allow outside amplification. This item is located within Commission District 1.

At their June 5, 2023 meeting, the Hall County Planning Commission voted to recommend approval of the use but to deny the variance request. The use was approved with five (5) conditions (3-0, Sosebee & Varner absent).

There was **one** (1) **comment in opposition submitted** in advance of the Planning Commission meeting and **one** (1) **person spoke in opposition during the public hearing.**

There have been no changes to the request since the Planning Commission took action.

Planning Commission Approval Conditions:

- 1. The agri-entertainment business shall operate as described in the narrative and depicted on the site plan.
- The agri-entertainment business shall satisfy all comments from the Environmental Health Department, Fire Marshal, Public Works and Utilities, and Georgia Department of Transportation prior to obtaining an agri-entertainment business license. Plans addressing comments, or for any further improvements, or development, of the property shall be submitted for review and appropriate permits obtained.
- 3. No variances are granted as part of this request.
- 4. Any expansion to the existing agri-entertainment business shall require additional approval from the County Commission.

5. Per, §2.60.060. – effective period of approved applications, all applications approved by the board, whether a request for variance from the terms of Title 17, a request for conditional use, a request for the enlargement, change or continuance of a nonconforming use or a request to appeal a decision by an administrative official in the enforcement of Title 17, shall be effective for a period of six months. If no action is taken by the applicant to implement the purpose of the application by obtaining the proper permit and/or license and proceeding with the building, occupancy or establishment of business within six months from the date of approval by the board, said approval shall become null and void.

HALL COUNTY PLANNING COMMISSION RECOMMENDATION REPORT

Applicant	Paden M. Dunagan
Request	(A) Use Subject to County Commission Approval for an agri-entertainment venue.(B) Variance from the standards of 17.215 to permit outside amplification of voice, music, and/or instruments.
Proposed Use	agri-entertainment venue
Size	37.28± acres
Zoning	Agricultural Residential IV (AR-IV, <u>17.120</u>)
Location	3263 Tanners Miller Road Tax Parcel 15025 000002
Commission District	One
Planning Commission Date	June 5, 2023
Staff Recommendation	(A) Approval with conditions as the proposed request is consistent with the intent and standards of the agri-entertainment district (17.215) and (B) Denial for a variance from the standards of 17.215 to permit outside amplification of voice, music, and/or instruments as the request does not meet the hardship criteria established in 2.60.030.J.
Planning Commission Recommendation	(A) Approval, with conditions. Vote: 3-0 (Sosebee & Varner absent) (B) Denial. Vote: 3-0 (Sosebee & Varner absent)

Planning Commission Conditions:

- 1. The agri-entertainment business shall operate as described in the narrative and depicted on the site plan.
- 2. The agri-entertainment business shall satisfy all comments from the Environmental Health Department, Fire Marshal, Public Works and Utilities, and Georgia Department of Transportation prior to obtaining an agri-entertainment business license. Plans addressing comments, or for any

- further improvements or development of the property shall be submitted for review and appropriate permits obtained.
- 3. No variances are granted as part of this request.
- 4. Any expansion to the existing agri-entertainment business shall require additional approval from the County Commission.
- 5. Per, §2.60.060. effective period of approved applications, all applications approved by the board, whether a request for variance from the terms of Title 17, a request for conditional use, a request for the enlargement, change or continuance of a nonconforming use or a request to appeal a decision by an administrative official in the enforcement of Title 17, shall be effective for a period of six months. If no action is taken by the applicant to implement the purpose of the application by obtaining the proper permit and/or license and proceeding with the building, occupancy or establishment of business within six months from the date of approval by the board, said approval shall become null and void.

Public Forum:

David Jones, 5110 Weaver Road, Gainesville, spoke in opposition. Concerns were noise and times of operation.

Summary Analysis

The applicant is requesting (A) conditional use approval from the County Commission to bring an existing agri-entertainment venue into compliance with the agri-entertainment business standards (17.215) located on the 37.28± acre parcel. Within the Agricultural Residential IV (AR-IV, 17.120), agri-entertainment businesses are a use subject to the approval of the County Commission, resulting in the current application. Additionally, the application is requesting (B) a variance from the standards of the agri-entertainment district (17.215.040) which states that "outdoor activities within the agri-entertainment event barn or primary event structure shall not involve the outside amplification of voice, music and/or instruments except during a wedding ceremony."

In the submitted application materials, the narrative describes the agri-entertainment business as being a venue for weddings and events that are ceremony-type gatherings. The events will take place in an existing barn (80' x 96'), which is located 350 feet from the eastern boundary of the property and 510 feet from the southern boundary. The barn is timber-framed with a metal standing seam roof and is 7,840 square feet in area. The total occupancy of the barn will be set by Hall County Fire Marshals and determined at a future date. The proposed hours of operation meet the criteria established by the agri-entertainment district (17.215). Specifically, events would begin no earlier than 9:00 a.m. and would end no later than 10:00 p.m. on Sunday through Thursday and no later than 12:00 a.m. on Friday and Saturday.

An existing gravel parking lot is located to the west of the barn, partially under a power line easement. The applicant has provided documentation from Georgia Power that the gravel parking lot beneath the transmission lines is approved but additional documentation is needed to verify the proposed parking lot use.

The applicant's narrative states that there are two (2) types of activities that will occur outside of the barn: an outdoor wedding ceremony and a fire pit. In either instance, there would be no permanent outdoor audio for

the grounds surrounding the barn. Instead, an audio system would be used temporarily if it was warranted by the event.

The applicant is requesting one (1) variance from the conditions of an agri-entertainment business, (17.215.040). Specifically, the applicant has requested relief from the following condition:

- Outdoor activities within the agri-entertainment event barn or primary event structure shall not involve the outside amplification of voice, music and/or instruments except during a wedding ceremony.
 - The applicant's narrative states that there would be two instances where gatherings may occur outside of the event barn. The first being outdoor ceremonies, which would permit the temporary use of outdoor amplification under the standards of (17.215.040). The second scenario would be an outdoor fire pit, which would be an outdoor gathering area used during events. In both scenarios, the applicant's narrative states that there would be no permanent outdoor audio equipment, instead it would be temporary and mobile, set up only if outdoor activities were planned. The proposal does not meet this condition.

Based on the future land-use plan, staff finds the requested conditional use <u>consistent</u> with the intent of the agri-entertainment use and the future land use classification of Rural Residential character area in the Comprehensive Plan.

Zoning Analysis

(A) Use Subject to County Commission Approval | Agri-entertainment venue

Per §17.215.040, conditions and regulations for agri-entertainment:

- 1. A Hall County Business License shall be required if the zoning request is approved for the agrientertainment events.
 - The applicant will be required to obtain a Hall County Business License, subject to the below conditions and any additional conditions added, prior to beginning operation.
- 2. The property shall be used for the purpose of providing an agri-entertainment venue, as provided for in section 17.215.030(A).
 - The proposed uses are consistent with those described in section 17.215.030(A).
- 3. The structure that will house the agri-entertainment event shall be located a minimum of 300 feet from any property lines of a different owner.
 - The event barn meets this requirement. The barn is located 350 feet from the eastern property line and 510 feet from the southern property line.
- 4. All parking for an agri-entertainment event shall be located a minimum of 200 feet from any property lines of a different owner.
 - The existing parking lot appears to meets this requirement, although there are no dimensions indicated on the site plan.
- 5. Parking shall be permitted on grass or gravel.
 - The applicant's narrative states that the parking area is gravel.
- 6. The agri-entertainment event barn or primary event structure shall be permitted to be constructed only on the property described.

- The existing 80 foot by 96 foot timber-framed barn, which would be utilized as the agrientertainment venue, was permitted through Hall County Building Inspections in August of 2022 on the subject property.
- 7. The maximum number of attendees to occupy any agri-entertainment event barn or structure on the premises shall be regulated by the Hall County Fire Marshal.
 - The applicant has not included any information regarding capacity for the proposed activities; however, the occupancy will be determined by the county Fire Marshal prior to the issuance of any license.
- 8. The occupancy of the agri-entertainment event barn or primary event structure shall not exceed the occupancy load provisions of the Uniform Building Code and those occupancy load limits shall be posted on the premises by the Hall County Building Inspection Department.
 - If approved, the occupancy will be determined by Hall County Building Inspections, based on the above criteria.
- 9. The use of the premises for an agri-entertainment venue shall be permitted only after the issuance of a certificate of occupancy by the Hall County Building Inspection Department.
 - If approved, the applicant shall be required to obtain a certificate of occupancy prior to commencing operations.
- 10. Any improvements required to support the property as an agri-entertainment venue shall be made only after the issuance of a building permit by the Hall County Building Inspection Department.
 - The existing barn, which is proposed to be utilized as the agri-entertainment venue, was permitted by Hall County Building Inspections in August of 2022. Additional inspections will be required for the commercial use of the structure.
- 11. Outdoor activities within the agri-entertainment event barn or primary event structure shall not involve the outside amplification of voice, music and/or instruments except during a wedding ceremony.
 - The applicant has requested a variance to permit the outdoor amplification of voice, music, and/or instruments in certain situations.
- 12. Agri-entertainment events shall commence no earlier than 9:00 a.m. and shall terminate no later than 10:00 p.m. on Sunday through Thursday and no later than 12:00 a.m. on Friday and Saturday.
 - For [the] purpose of this section, *termination* shall mean the termination of food, drinks, service and entertainment with the understanding that attendees will need a reasonable amount of time after termination to exit the premises.
 - The proposed agri-entertainment business meets this condition.
- 13. All agri-entertainment events shall be provided with adequate potable water and sanitary waste disposal systems as approved by the Hall County Environmental Health Department.
 - The applicant has not indicated how potable water and sanitary waste will be handled for the event venue.
- 14. All agri-entertainment events shall provide for adequate access and egress for emergency vehicles as determined through the development review process.
 - The applicant will be required to receive approval from Hall County Engineering and Fire Services regarding access to the property.
- 15. All agri-entertainment events shall be provided with adequate personnel to assist with parking, emergency and other potential impacts of each event.
 - The applicant has not addressed this in the application, but it will be required if the request is approved.
- 16. If the property being considered for agri-entertainment use is "bona-fide conservation use property" as defined under O.C.G.A. §§ 48-5-7.1 through 48-5-7.4, caution should be used to insure that the proposed agri-entertainment use of the property does not constitute a breach of the conservation covenants applicable to the property.

• The property is not under a conservation use covenant and as such this regulation is not applicable.

Per Planning Commission and Hall County Commission consideration and decision (17.380.060), the planning commission shall study the need and justification for the change based on a determination of the facts applicable to the particular case, and the following general lines of inquiry shall be considered, to wit:

- Whether the zoning proposal will permit a use that is suitable in view of the use, development and zoning of adjacent and nearby property; The proposed use of the property as an event venue in the Agricultural-Residential-IV (AR-IV, <u>17.120</u>) district is consistent with the standards for agrientertainment uses (<u>17.215</u>). The surrounding properties are also zoned AR-IV, <u>17.120</u>.
- 2. Whether the zoning proposal will adversely affect the existing use or usability of adjacent or nearby property; The request is for conditional use approval for an agri-entertainment business in the Agricultural-Residential-IV (AR-IV, 17.120) district. The proposed use may be more intense than that of the adjacent or nearby parcels, but the usability should not be impacted. If approved, the site will be developed in accordance with applicable development regulations.
- 3. Whether the property to be affected by the zoning proposal has a reasonable economic use as currently zoned; Yes, the property has reasonable economic use as currently zoned, Agricultural-Residential-IV (AR-IV, 17.120) but the proposed business cannot occur as described without approval of the conditional use request.
- 4. Whether the zoning proposal will result in a use which will or could cause an excessive or burdensome use of existing streets, transportation facilities, utilities, schools, police protection, fire protection, public health facilities or emergency medical service; The proposed use may cause an excessive or burdensome use of existing streets and transportation facilities, depending on the number of guests the business can accommodate.
- 5. Whether the zoning proposal is in conformity with the policy and intent of the future land use plan for the physical development of the area; The current application is for a conditional use request for agrientertainment business within the Agricultural-Residential-IV (AR-IV, 17.120) district. The parcels fall within the Rural Residential character area of the Comprehensive Plan. The intent of this character area is to preserve the established residential/rural character and create a transition between the Rural character area and development in Residential areas. The proposed use is consistent with the Comprehensive Plan and the standards for agri-entertainment businesses.
- 6. The extent to which property values are diminished by the existing zoning restrictions; **Staff is unable** to determine the extent to which property values are diminished by the existing zoning restrictions.
- 7. The extent to which the destruction of the subject property's value under the existing zoning promotes the health, safety, morals or general welfare of the public; Staff is unable to comment on the impact of property values without a full market analysis. Multiple factors impact property value including construction types, proposed uses, and maintenance. Often it is difficult to determine the effect of a development on adjacent properties until the development is completed.

- 8. The relative gain to the public as compared to the hardship imposed upon the individual property owner; Staff has not identified a hardship imposed on the property owner as the property is currently zoned.
- 9. The length of time the property has been vacant as zoned considered in the context of land development in the area in the vicinity of the property; Aerial imagery shows the property as undeveloped until 2020, when the applicant constructed a single-family residence on the property. In 2022 the applicant obtained a building permit for an 80' by 96' farm use barn which is intended to be utilized as the event venue.
- 10. Whether there are other existing or changing conditions affecting the use or development of the property which give supporting grounds for either approval or disapproval of the zoning proposal; There are no known changing conditions affecting the use or development of the property.
- 11. Whether the change would create an isolated district unrelated to the surrounding districts; **There is** no proposed change to the underlying zoning, as such, this criteria is not applicable.
- 12. Whether the present zoning district boundaries are illogically drawn in relation to existing conditions in the area; There is no evidence that the present zoning district boundaries are illogically drawn.
- 13. Whether the change requested is out of scale with the needs of the county as a whole or the immediate neighborhood; No, the request is not out of scale with the needs of the county as a whole, the proposed use could compliment the residential growth occurring in the south Hall area.
- 14. Whether it is impossible to find adequate sites for the proposed use in districts permitting such use and already appropriately zoned; The proposed uses require Board of Commissioner approval for a conditional use permit. As such, there are no adequate sites already zoned for an agri-entertainment business.
- 15. Whether the need for rezoning could be handled instead by a variance request to the [planning commission]; No, the request could not be handled instead by a variance.
- 16. Whether there would be an ecological or pollution impact resulting from major modifications to the land if the request is granted; Any land disturbance activities on the property shall be required to go through the land development permitting process, and as a result are subject to local, state, and federal regulations. As a result, there should not be an ecological or pollution impact resulting from any modification to the land if the request is granted.
- 17. Whether there is reasonable evidence based upon existing and anticipated land use that would indicate a mistake was made in the original zoning of the property; **There is no indication that a mistake was made in the original zoning.**
- (B) Variance | to allow for outside amplification of voice, music and/or instruments except during a wedding ceremony

The Planning Commission is hereby authorized to grant variances from the strict application of this Resolution upon proof by a preponderance of the evidence that $\underline{2.60.030.J}$ provided the request meets the criteria set forth in $\underline{2.60.030.K}$.

- 1. There are extraordinary and exceptional conditions pertaining to the particular lot in question because of its size, shape or topography (the hardship must relate to the physical character of the lot and not to a personal or economic hardship); There do not appear to be extraordinary or exceptional conditions pertaining to the subject property, instead the need for a variance has been created by the applicant's proposed use of outdoor amplification during events as opposed to the site conditions.
- 2. The application of the requirements of this <u>Title 17</u> to this particular piece of property would create an unusual hardship; No unusual hardship would be created through the application of the requirements <u>Title 17</u>. The applicant would not be able to have outdoor amplification other than during times permitted by the agri-entertainment regulations (<u>17.215</u>).
- 3. Such conditions are peculiar to the particular piece of property involved and are not common to other properties in the neighborhood; No, the conditions are not peculiar to the subject parcel but the result of the proposed use of the property.
- 4. Such conditions are not the result of any actions of the property owner; **The site development has** been proposed by the applicant.
- 5. Relief, if granted, would not cause substantial detriment to the public good or impair the purposes and intent of <u>Title 17</u>; provided, however, that no variance may be granted for a use of land or building or structure that is prohibited by <u>Title 17</u> or for a conditional use which has been denied by the county planning commission. Relief, if granted, would not cause substantial detriment to the public good or impair the purposes and intent of <u>Title 17</u>.

17.380.050. - Submission requirements

- A. Any person or persons requesting a change in the official zoning map or use subject to approval of the county commission shall file an application with a plat or map of the property attached thereto, together with payment of such fees set forth in chapter 17.30 to cover administrative and advertising costs, in the planning department office. Such person or persons or their authorized agent shall appear in person at the public hearing held to consider the district change. Proposal meets the requirement. Applicant has paid the appropriate fees and understands that someone must be present at the Hall County Planning Commission.
- B. All applications for a change of zoning classification or use subject to approval of the county commission shall include:
 - A narrative statement identifying the existing and proposed use of the property and addressing each of the criteria set forth in section 17.380.060.C of this section [chapter]. The applicant has submitted a narrative and site plan but has not explicitly addressed the criteria listed in 17.350.120.

- 2. A site plan drawn to scale designating the area covered by the application and identifying existing and proposed buildings and uses, adjacent existing land uses, zoning on contiguous parcels, including those across an abutting public right-of-way, and any other significant site improvements proposed to accommodate the proposed use or buffer adjacent uses, etc., or a plat of the subject property where no specific land use is proposed. In cases where only a plat or map is provided and no land use is proposed, the planning commission and county commission shall evaluate the application based on the most intense possible land use permitted in the proposed district. The applicant submitted a site plan drawn to scale.
- C. For any application for a slow rate land treatment system (see chapter 17.20), the following additional requirements apply. This standard is not applicable as the site will be served by an onsite septic system.
- D. For any application proposing the development of 100 or more residential dwelling units, a traffic impact study shall be submitted prior to consideration of the application by the planning commission. At the applicant's expense, the traffic impact study shall be prepared by a professional engineer in accordance with requirements established by the Hall County Engineering Department. The engineering department shall review the traffic impact study and forward any comments to the Hall County Planning Commission. As there are not 100 or more residential dwelling units proposed, this criteria is not applicable.

<u>Development Support and Constraints – Departmental / Agency Comments</u>

Hall County Environmental Health

An email dated May 17, 2023, from Emily McGahee, Environmental Health, stated "A detailed business plan must be submitted to Hall County Environmental Health for review. Additional items septic system modification/expansion may be required after review of business plan. Tourist Accommodation permit/plan review and/or Food Service permit/plan review may be required after review of business plan."

Hall County Fire Marshal

An email dated May 16, 2023, from John Hornick, NPQ Fire Inspector 1, Plans Review Lieutenant stated "Hall County Fire Marshal's Comments:

- 1) Site visit on 5/6/23 by the Hall County Fire Marshal's Office found a large commercial barn under construction that does not meet fire code as an event venue.
- 2) The conceptual site plan is hand drawn and not to scale, the Hall County Fire Marshal's Office cannot comment on site plan as proposed. Note: The site work and proposed commercial barn are near completion.
- 3) The conceptual building plans show the occupancy classification as a Group S-1 Storage Occupancy with an occupant load of 8. As the project data does not match the scope of work summary for a timber framed commercial barn for events, the Hall County Fire Marshal's Office cannot comment on the building plan as proposed. Note: The commercial barn is near completion and does not match the conceptual building plans.
- 4) The conceptual site and building plans do not meet fire code as proposed.
- 5) Site and building plans will be required.

Hall County Public Works and Utilities

In a memo dated May 18, 2023, Bill Nash, Director of Public Works and Utilities, provided the following comments:

Engineering:

The site may require a stormwater management report should the site plan indicate the proposed development meets stormwater thresholds for impervious surfaces and/or disturbed acreage Show stream buffer and impervious setback from wrested vegetation not center line of stream Show stream buffer and impervious setback from wrested vegetation not center line of stream Proposed development is within 200' of state waters and will require a L.D.P.

Traffic:

No comment.

Utilities

No comment.

Georgia Department of Transportation

In an email dated May 11, 2023, Jonathan Peevy, Assistant District Traffic Engineer, confirmed this project will require GDOT coordination.

Excerpts from the minutes of the June 5, 2023 meeting

Applicant's Presentation:

Randi Doveton, Planning Director, presented a summary of the request.

Paden Dunagan, 3263 Tanners Mill Road, Gainesville, presented the request. The applicant stated that they are in the middle of 40-acres and would like to be able to amplify music.

Public Forum:

David Jones, 5110 Weaver Road, Gainesville, spoke in opposition. Concerns were noise and times of operation.

Planning Commission Comments:

Mr. Braswell clarified that the applicant is requesting to allow the amplification of music after a wedding ceremony. Ms. Pilcher read the recommended conditions to make sure the applicant agreed to them.

<u>Motion:</u> A motion to approve, with conditions was made by Ms. Pilcher and seconded by Mr. Hunt. Vote: 3-0 (Sosebee & Varner absent)

Conditions:

1. The agri-entertainment business shall operate as described in the narrative and depicted on the site plan.

- The agri-entertainment business shall satisfy all comments from the Environmental Health
 Department, Fire Marshal, Public Works and Utilities, and Georgia Department of Transportation
 prior to obtaining an agri-entertainment business license. Plans addressing comments, or for any
 further improvements or development of the property shall be submitted for review and appropriate
 permits obtained.
- 3. No variances are granted as part of this request.
- 4. Any expansion to the existing agri-entertainment business shall require additional approval from the County Commission.
- 5. Per, §2.60.060. effective period of approved applications, all applications approved by the board, whether a request for variance from the terms of Title 17, a request for conditional use, a request for the enlargement, change or continuance of a nonconforming use or a request to appeal a decision by an administrative official in the enforcement of Title 17, shall be effective for a period of six months. If no action is taken by the applicant to implement the purpose of the application by obtaining the proper permit and/or license and proceeding with the building, occupancy or establishment of business within six months from the date of approval by the board, said approval shall become null and void.

PLANNING AND DEVELOPMENT DEPARTMENT

2875 BROWNS BRIDGE ROAD, GAINESVILLE, GA, 30504 MAILING ADDRESS PO BOX 1435 GAINESVILLE, GA 30503 † 770-531-6809 | f 770-531-3902



CONDITIONAL USE APPLICATION

Applicant (Name & Mailing Address)	Property Owner (Name & Mailing Address)
Paden M. Dunagan	
3263 Tanners Mill Road	Same
Cainesville, EA 30507	
Phone 618-936-9311	Phone
Email Address Paden & LD welding Service. Com	Email Address
Proposed Use Venue agri-enter	tainment
Contact Person (Name & Mailing Address)	Status of Applicant Requested Action
	Owner Permissive Use:
Same	☐ Option to Purchase ☐ HCPC MACC
	- Area Resident Fee:\$ 1000.00
Phone	Other Receipt #:
Email Address	Zoning: Ag AR-IV Check #:
Tax Parcel Number 15025 00000 2	Acreage 37 Acres
Location Address 32 43 Tanners Mill Road	
I hereby certify that the above information and all attached	information are true and correct.
	Date: 3-21-20 23
application. The Planning Department has 15 days to	e to complete this section will result in the refusal of the preview all applications and will set the dates for each genda date will not be set until the required information is a sion and County Commission dates are tentative.
Application Withdrawal: I hereby withdraw the application.	
Sign	Date:
Staff Use Only Application Date: 3 30 2023 Tentative Planning Commission Date: 4 5 2023 To	entative County Commission Date: 7 13 2023
County Commission District:	

PLANNING AND DEVELOPMENT DEPARTMENT

2875 BROWNS BRIDGE ROAD, GAINESVILLE, GA. 30504 MAILING ADDRESS PO BOX 1435 GAINESVILLE, GA 30503 t 770-531-6809 I f: 770-531-3902



AUTHORIZATION OF PROPERTY OWNERS

Note: If the applicant is the property owner, please disregard this form.

Name of owner(s)	Paden	M. DI	unagan	0 1		
Address	3263	Tannels	Mill	Road		
	Gair	resville, C	SA 30:	507		
Phone Number _	678-	936- 93	11			
Name of applicant(s)_						
Address	-	Same	•			
Phone Number						
-						
I swear that I am the	show	n in the records	s of Hall Count	y, Georgia. ursuit of a rez		
Signature of Owner(s)	fr					
Personally appeared b	efore me					
PADEN M.	DUNKE	an				
who swears that the in knowledge and belief.	formation con	tained in this aut	horization is tru	e and correct to	the best of his/	her
Notary Public			Date			

PLANNING AND DEVELOPMENT DEPARTMENT



CAMPAIGN CONTRIBUTIONS DISCLOSURE FORM

This form must be completed by the applicant and property owner, or person representing the property owner, for all zoning actions.

OCGA § 36-67A-3[C] Disclosure of campaign contributions:

- (b) When any applicant for zoning action has made, within two years immediately preceding the filing of the applicant's application for the zoning action, campaign contributions aggregating \$250.00 or more to a local government official who will consider the application, it shall be the duty of the applicant to file a disclosure report with the governing authority of the respective local government showing:
- (3) The name and official position of the local government official to whom the campaign contribution was made; and
- (4) The dollar amount and description of each campaign contribution made by the applicant to the local government official during the two years immediately preceding the filing of the application for the rezoning action and the date of each such contribution.
 - (b) The disclosures required by subsection (a) of this Code section shall be filed within ten days after the application for the zoning action is first filed. (Code 1981, Section OCGA § 36-67A-3[C], enacted by GA L. 1986, page 1269, Section 1, GA L. 1991, page 1365, Section 1).

I hereby certify that I have read the above and that: I have**	have not_V
within the two years immediately preceding this date, made to any local government official involved in the review or compared to the review of comp	de any contribution(s) aggregating \$250.00 or more consideration of this application.
**If you have made such contributions, you must provide this application.	the data required below within ten (10) days of filing
Name of Official(s):	Office:
Dollar Amount:	Date of Contribution:
Applicant's/Owner's Signature: Applicant's/Owner's Name (Printed): Applicant's/Owner's Name (Printed):	DUNALAN

DUNAGAN HILLS VENUE

Conditional Use Narrative

The purpose of Dunagan Hills Venue is to provide a general use venue for agri-entertainment that can be used for weddings and other types of ceremonies. These public gatherings will be limited to receptions and meetings that pertain to an agri-entertainment setting.

- The proposed use and type of business is strictly for weddings and events the are ceremony type gatherings. We are zoned AR-IV and have 37.65 acres, which puts all persons and structures far away from neighboring properties. We have the utmost interest in keeping the peace in the area and by doing so we will operate within the ordinance hours stated in the conditions and regulations for agri-entertainment.
- The structure and parking is centrally located in order to keep as much of a buffer as possible between surrounding properties. We will have ample parking on gravel close to the venue building. The drive entering and exiting the property will be graveled and asphalt to keep noise and dust to a minimum. We have also received approval from Georgia Power to park under the right of way of the powerline. See Attached
- Once we have completed the Condition Use Application, we will apply for a Hall County Business License in order to stay in accordance with all regulations. This will be done once the Certificate of Occupancy is provided by the Hall County Building Department upon the final inspection.
- I have met with the Hall County Fire Marshall and the maximum number of attendees of 180 has been set by there regulations in order to keep a safe environment in the place of an emergency or fire.
- There would be 2 types of gatherings outside the event structure. One would be an outdoor firepit for the comfort of guests. The other would be in the case of an outdoor wedding ceremony at the request of the bride. We will not have permanent outdoor audio for this type of event, it would only be a mobile temporary setup for the specific application.




OISTICICS GA: KRATI Ŵ 4 18F AMOS H. NICHOLS ETEL (COOPER ED) O PANDLER (SIM 1385) TOCKO. 897.5 MATHIS SIFFOE 30 / 100 is ずらい P & IL OL SCALE: 1 "= 200 DATE: MAY 5,1970 719.52 五 C R E S 81-25 × 30.65 368.52E Y 中区山 TOTOL FARLEY-COLLINS ASSOC.
P.O. BOX 731 532-1001
1201 THOMPSON BRIDGE ROAD
GAINESVILLE, GA. COENER BERSELTO للا IPS @ E."
HICKORY 55. T851 08.30 のとはココース NIE-SSE र् FS & C. ににて ロスコー 837.3 اللا MOLUS. TICE ME (6.0187 E/A) 上区は以上 250 29.12 Ľ VINES 出 L BILDING A CORNOR Na. 1301 33.037 Karakis Karakis Sistema 100.430 LCO.11 48-39W क्ष 14 PRANCH 0.107 MIDIZE Sp. 7310.25 13.855 90 miles a pos The Car וסיסד מכפבצ Design of the second 26,0 9 929 MIS-32E 112 # 21 115 # . B . E

Mary Manner

V96

79



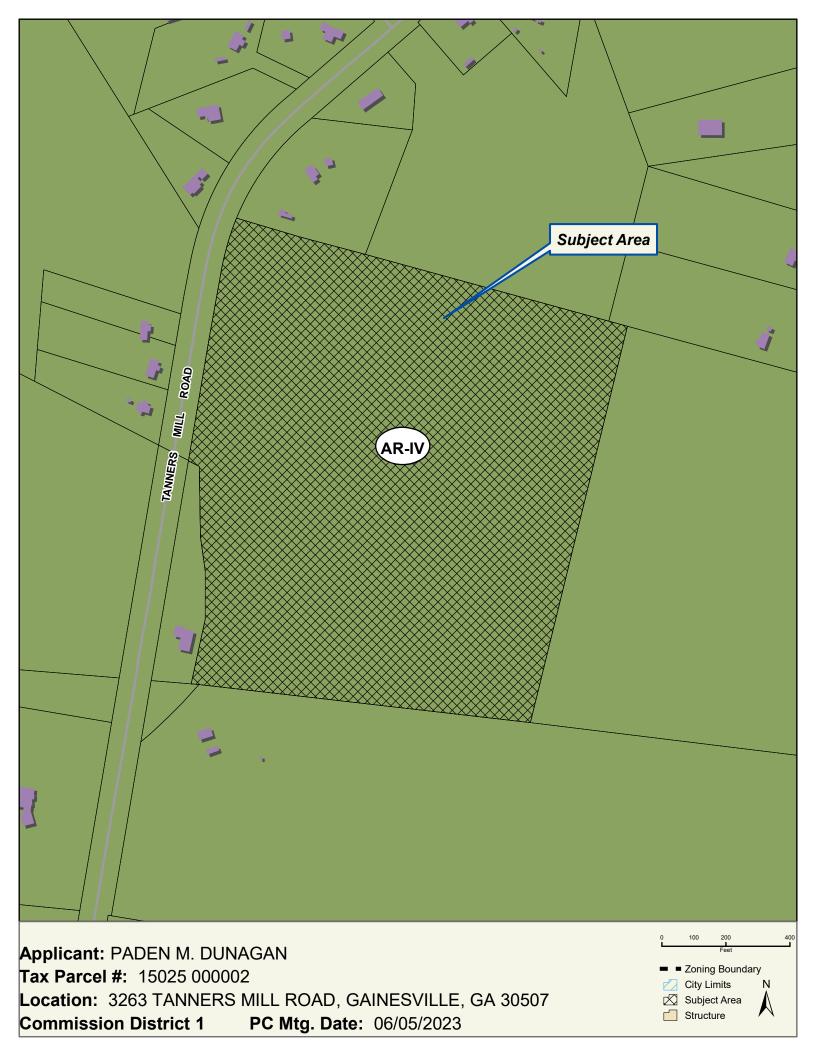




Applicant: PADEN M. DUNAGAN

Tax Parcel #: 15025 000002

Location: 3263 TANNERS MILL ROAD, GAINESVILLE, GA 30507 Subject Area

Commission District 1 PC Mtg. Date: 06/05/2023

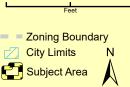

DONNEGAN PRIVATE TIMBER BARN

HALL COUNTY, GEORGIA

PROJECT DATA:

GEORGIA BUILDING CODES:

2018 INTERNATIONAL BUILDING CODE (IBC) WITH AMENDMENTS

OCCUPANCY CLASSIFICATION

INTERNATIONAL BUILDING CODE (IBC) IBC 311: GROUP S-1. STORAGE

BUILDING CONSTRUCTION CLASSIFICATION

PRIMARY CODE - IBC 602.2: TYPE IV - TYPE IV CONSTRUCTION IN WHICH THE BUILDING ELEMENTS LISTED IN TABLE 601 ARE OF TIMBER MATERIALS.

ALLOWABLE HEIGHT IN FEET ABOVE GRADE

CODE: IBC TABLE 504.3, ALLOWABLE HEIGHT IN FEET ABOVE GRADE PLANE. 32 FEET ALLOWED

ALLOWABLE NUMBER STORIES ABOVE GRADE

CODE: IBC TABLE 504.4, ALLOWABLE NUMBER OF STORIES ABOVE GRADE PLANE. 1 STORIES ALLOWED

ALLOWABLE AREA IN SQUARE FEET

CODE: IBC TABLE 506.2, ALLOWABLE AREA FACTOR IN SQUARE FEET 12.000 SQUARE FEET ALLOWED

NUMBER OF OCCUPANTS

BUILDING TOTAL:

FIRE PROTECTION SYSTEMS

MODIFICATION NUMBER: IBC 2018 09. SECTION: IBC 903.2.9. GROUP A-3

NO SPRINKLER SYSTEM REQUIRED

SMOKE AND HEAT VENTS IBC 910.2.1 GROUP A-3 GROUP A-3 OCCUPANCY LESS THAN 15,000SF - SMOKE VENTS ARE NOT REQUIRED.

FOUNDATION DRAIN

IBC 1805.4.2 FOUNDATION DRAIN. A DRAIN SHALL BE PLACED AROUND THE PERIMETER OF A FOUNDATION THAT CONSISTS OF GRAVEL OR CRUSHED STONE CONTAINING NOT MORE THAN 10-PERCENT MATERIAL PASSED THROUGH A NO. 4 SIEVE. THE DRAIN SHALL EXTEND A MINIMUM OF 12 INCHES BEYOND THE OUTSIDE EDGE OF THE FOOTING. THE THICKNESS SHALL BE SUCH THAT THE BOTTOM OF THE DRAIN IS NOT HIGHER THAN THE BOTTOM OF THE BASE UNDER THE FLOOR, AND THAT THE TOP OF THE DRAIN IS NOT LESS THAN 6 INCHES ABOVE THE TOP OF THE FOOTING. THE TOP OF THE DRAIN SHALL BE COVERED WITH AN APPROVED FILTER MEMBRANE MATERIAL. WHERE A DRAIN TILE OR PERFORATED PIPE IS USED, THE INVERT OF THE PIPE OR TILE SHALL NOT BE HIGHER THAN THE FLOOR ELEVATION. THE TOP OF JOINTS OR THE TOP OF PERFORATIONS SHALL BE PROTECTED WITH AN APPROVED FILTER MEMBRANE MATERIAL. THE PIPE OR TILE SHALL BE PLACED ON NOT LESS THAN 2 INCHES OF GRAVEL OF CRUSHED STONE COMPLYING WITH SECTION 1805.4.1, AND SHALL BE COVERED WITH NOT LESS THAN 6 INCHES OF THE SAME MATERIAL.

1805.4.3 DRAINAGE DISCHARGE. THE FLOOR BASE AND FOUNDATION PERIMETER DRAIN SHALL DISCHARGE BY GRAVITY OR MECHANICAL MEANS INTO AN APPROVED DRAINAGE SYSTEM THAT COMPLIES WITH THE INTERNATIONAL PLUMBING CODE.

PROJECT: PROJECT COMPLIES WITH THE CODE CRITERIA.

GENERAL NOTES

- 1. MAXIMUM TRAVEL DISTANCE TO EXIT 70FT. (IBC TABLE 1017.2)
- 2. MINIMUM CLEAR OPENING OF EXITS DOORS 36 INCHES (ADA)
- 3. EGRESS WITH PER PERSON SERVED 0.20 LEVEL (TABLE 1005.3.2)
- 4. FIRE BARRIERS NOT REQUIRED: IBC 903.2.9.
- 5. PROJECT DOES HOT HAVE AN ATTIC, UNDER-FLOOR OR OTHER CONCEALED SPACES.
- 7. ALL INTERIOR AND EXTERIOR COLORS AND FINISHES PER OWNER



FRAMING PERSPECTIVE

SCOPE OF WORK SUMMARY

THIS PROJECT IS TO CONSTRUCT A TIMBER-FRAMED BARN FOR EVENTS.

THERE IS NO EXISTING RESIDENCE ON THE PROPERTY. THE NEW BARN STRUCTURE WILL NOT INCLUDE BATHROOM.

PROJECT DIRECTORY

STRUCTURAL ENGINEER:

DUNLAP ASSOCIATES CONSULTING ENGINEERS

48 BERKELEY ROAD **AVONDALE ESTATES** WWW.DA-ENGINEERS.COM

CONTACT: STEVE DUNLAP, P.E.

CONTRACTOR:

WOODSTAR TIMBER PRODUCTS, INC. EMAIL: woodstartimber@gmail.com

CONTACT: DARRYL SIMMS

LIST OF DRAWINGS

DWG # DRAWING NAME **ARCHITECTURAL COVER SHEET**

FOUNDATION PLAN

ROOF FRAMING PLAN FRAMING ELEVATIONS

EGRESS BASED UPON OCCUPANT LOAD AND COMMON PATH OF EGRESS TRAVEL DISTANCE

IBC TABLE 1006.2.1 SPACES WITH ONE EXIT OR EXIT ACCESS DOORWAY

GROUP S-1 8 OCCUPANTS 100 FT. EGRESS TRAVEL WITHOUT SPRINKLER

PROJECT: GROUP S-1 EGRESS TRAVEL DISTANCE COMPLIES WITH THE CODE.

MEANS OF EGRESS ILLUMINATION

IBC 1006.2.1 TWO EXITS OR EXIT ACCESS DOORWAYS FROM ANY SPACE SHALL BE PROVIDED WHERE THE DESIGN OCCUPANT LOAD OR COMMON PATH OF EGRESS TRAVEL DISTANCE EXCEEDS THE VALUES LISTED IN TABLE 1006.2.1. THE CUMULATIVE OCCUPANT LOAD FROM ADJACENT ROOMS, AREAS, OR SPACES SHALL BE DETERMINED IN ACCORDANCE WITH SECTION 1004.2.


IBC TABLE 1006.2.1 SPACES WITH ONE EXIT OR EXIT ACCESS DOORWAY OCCUPANCY MAX OCCUPANT LOAD MAX. COMMON PATH OF EGRESS TRAVEL WITHOUT SPRINKLER SYSTEM


GROUP S-1 OL < 30 = 100 FEET





Copyright © 2021, DA



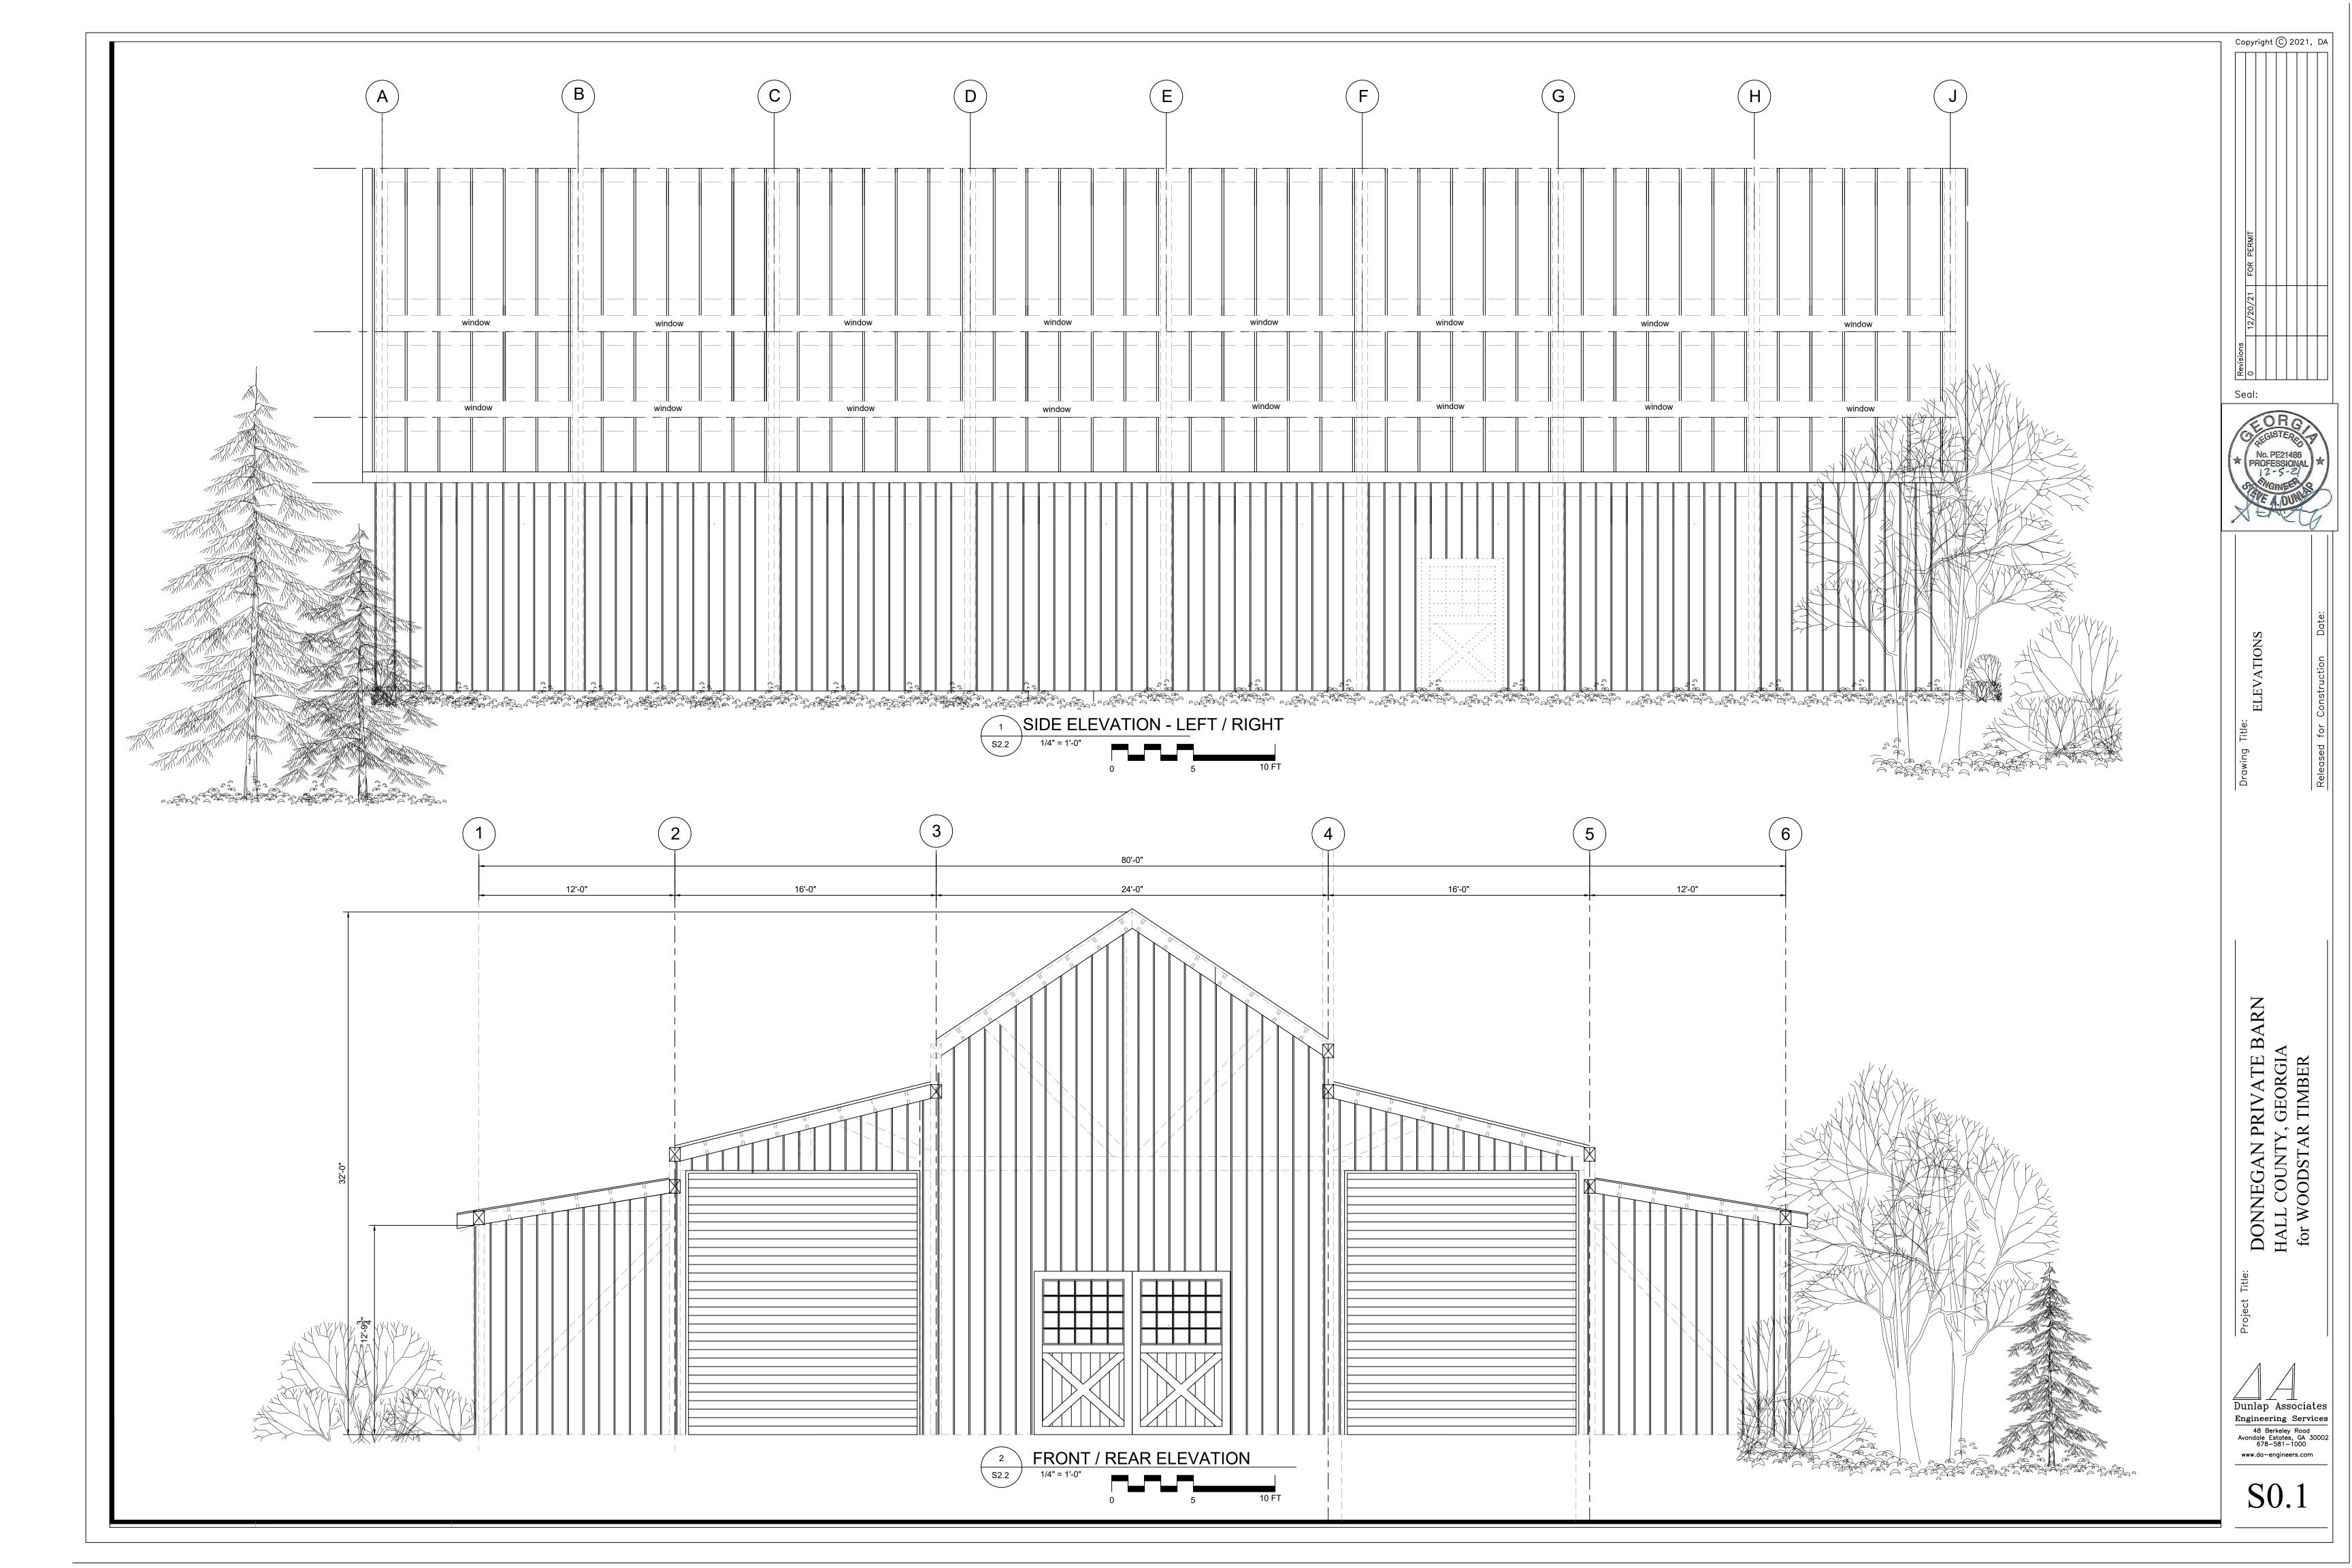

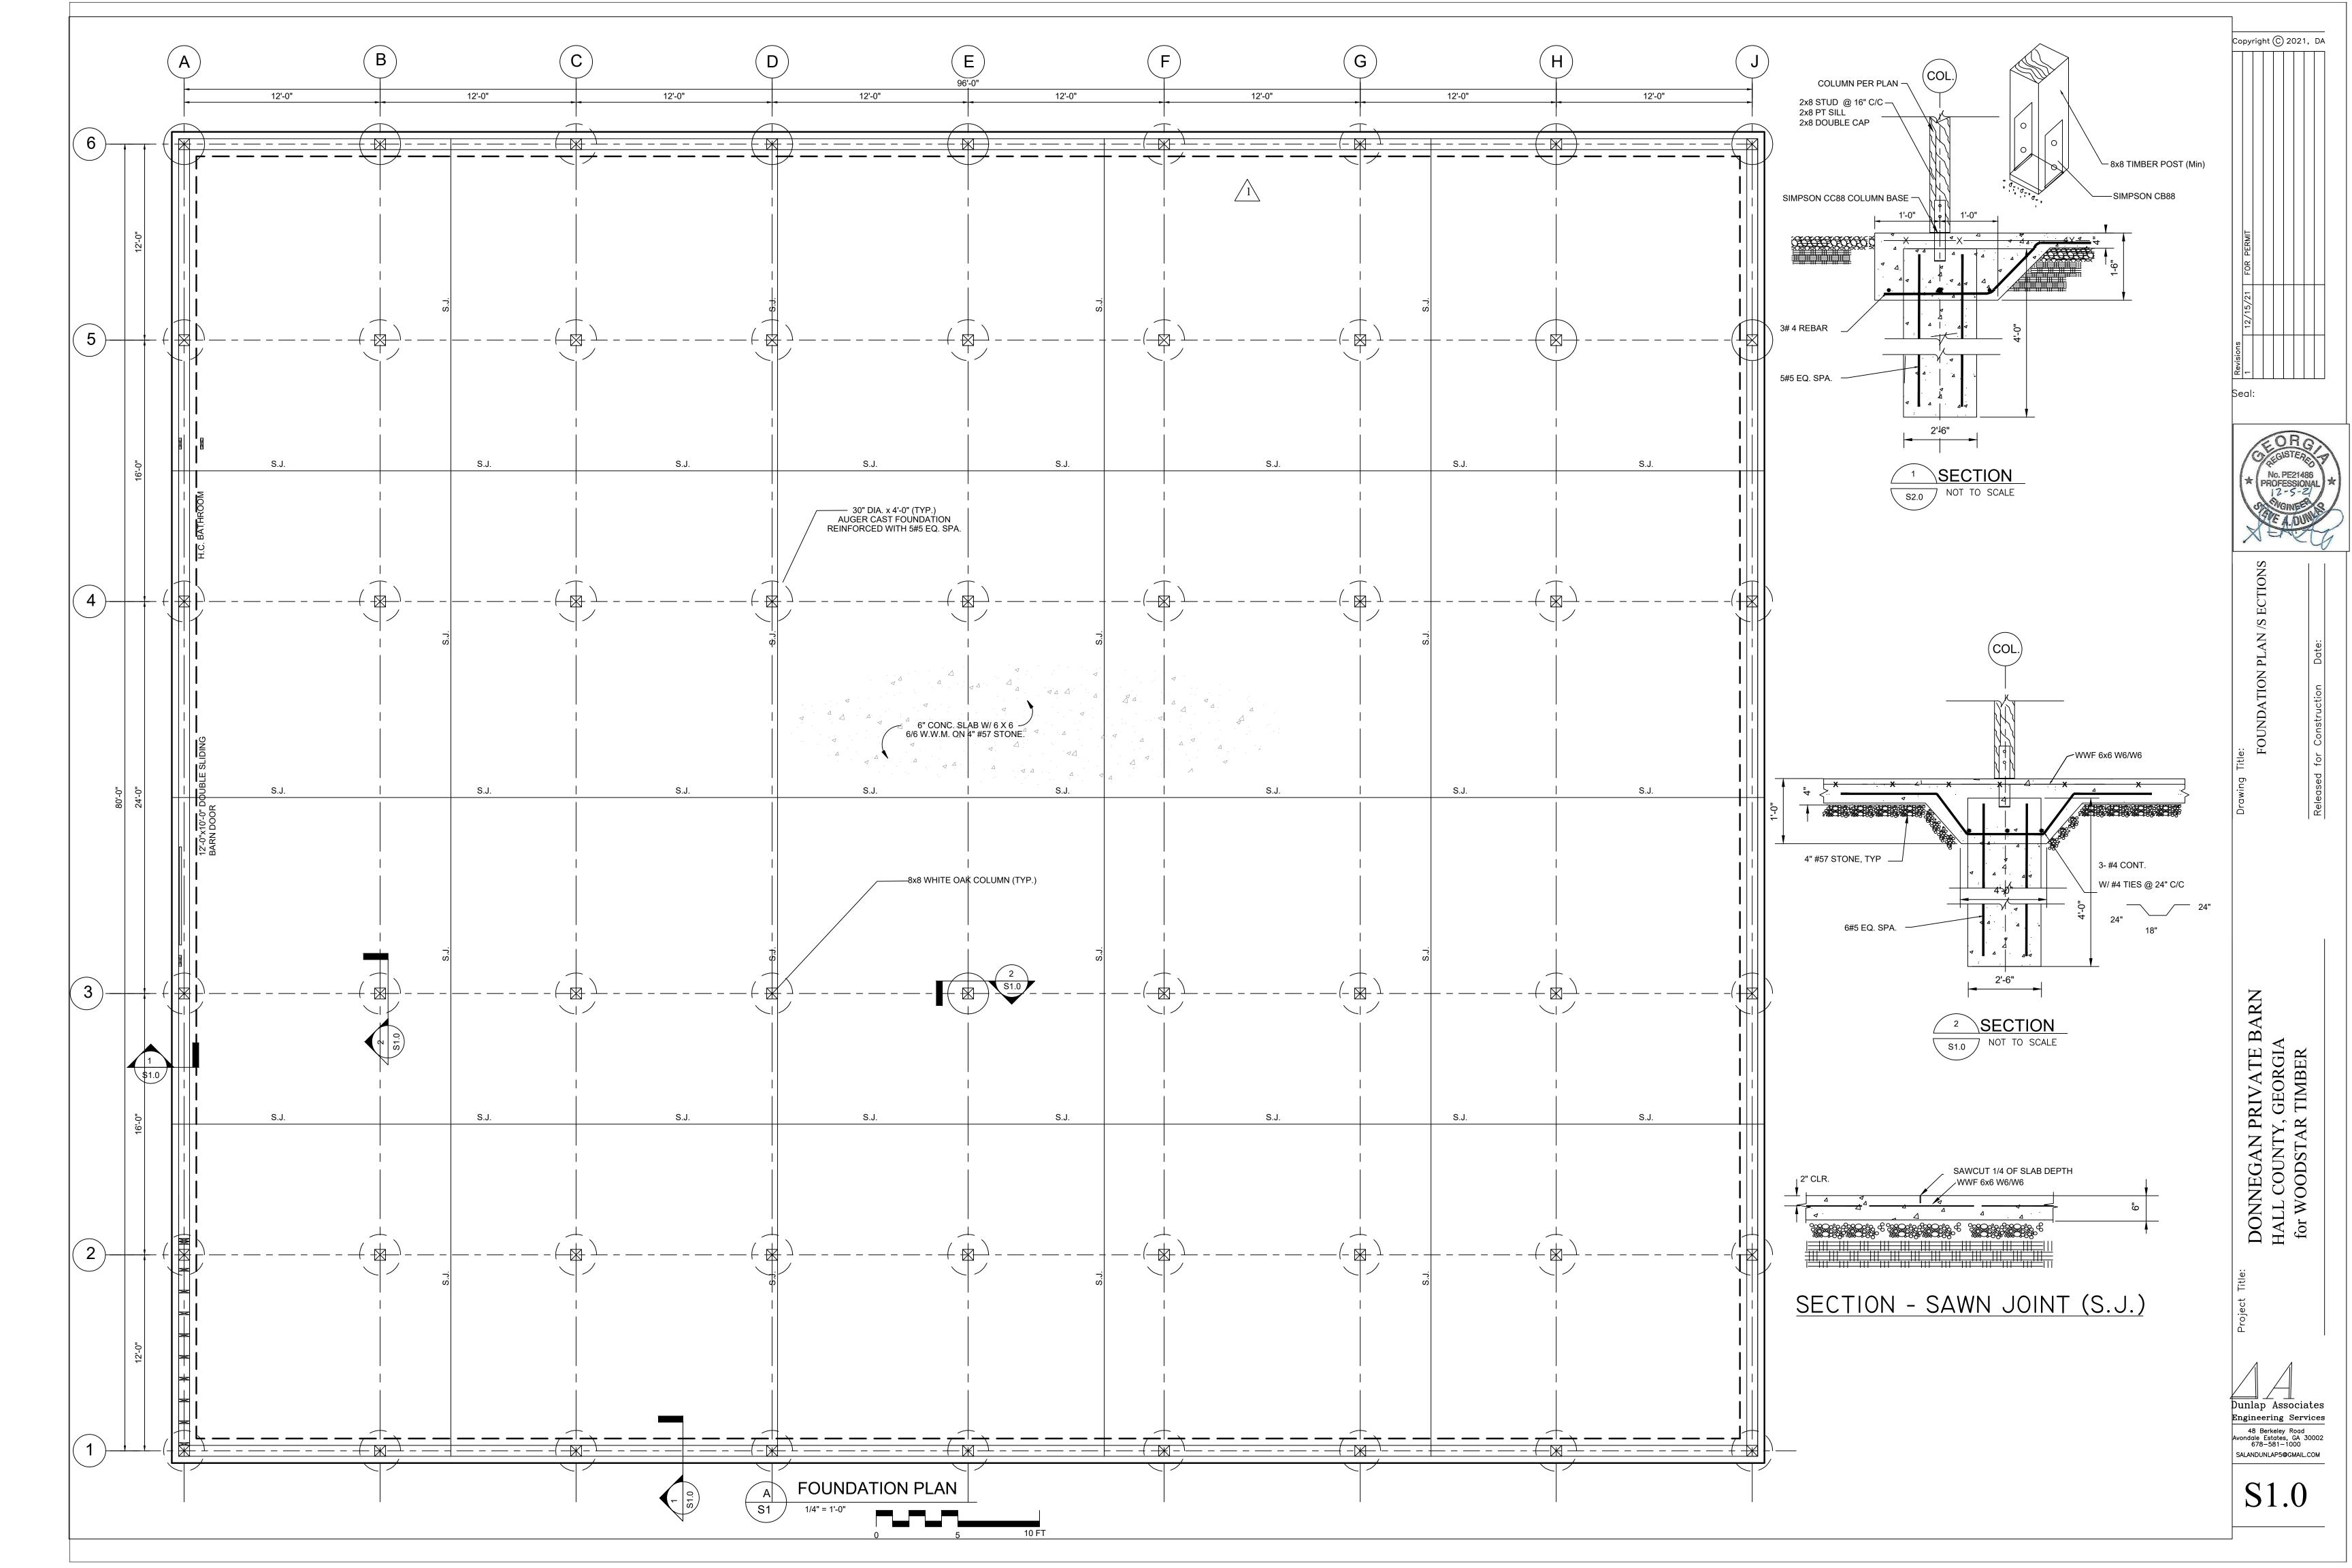

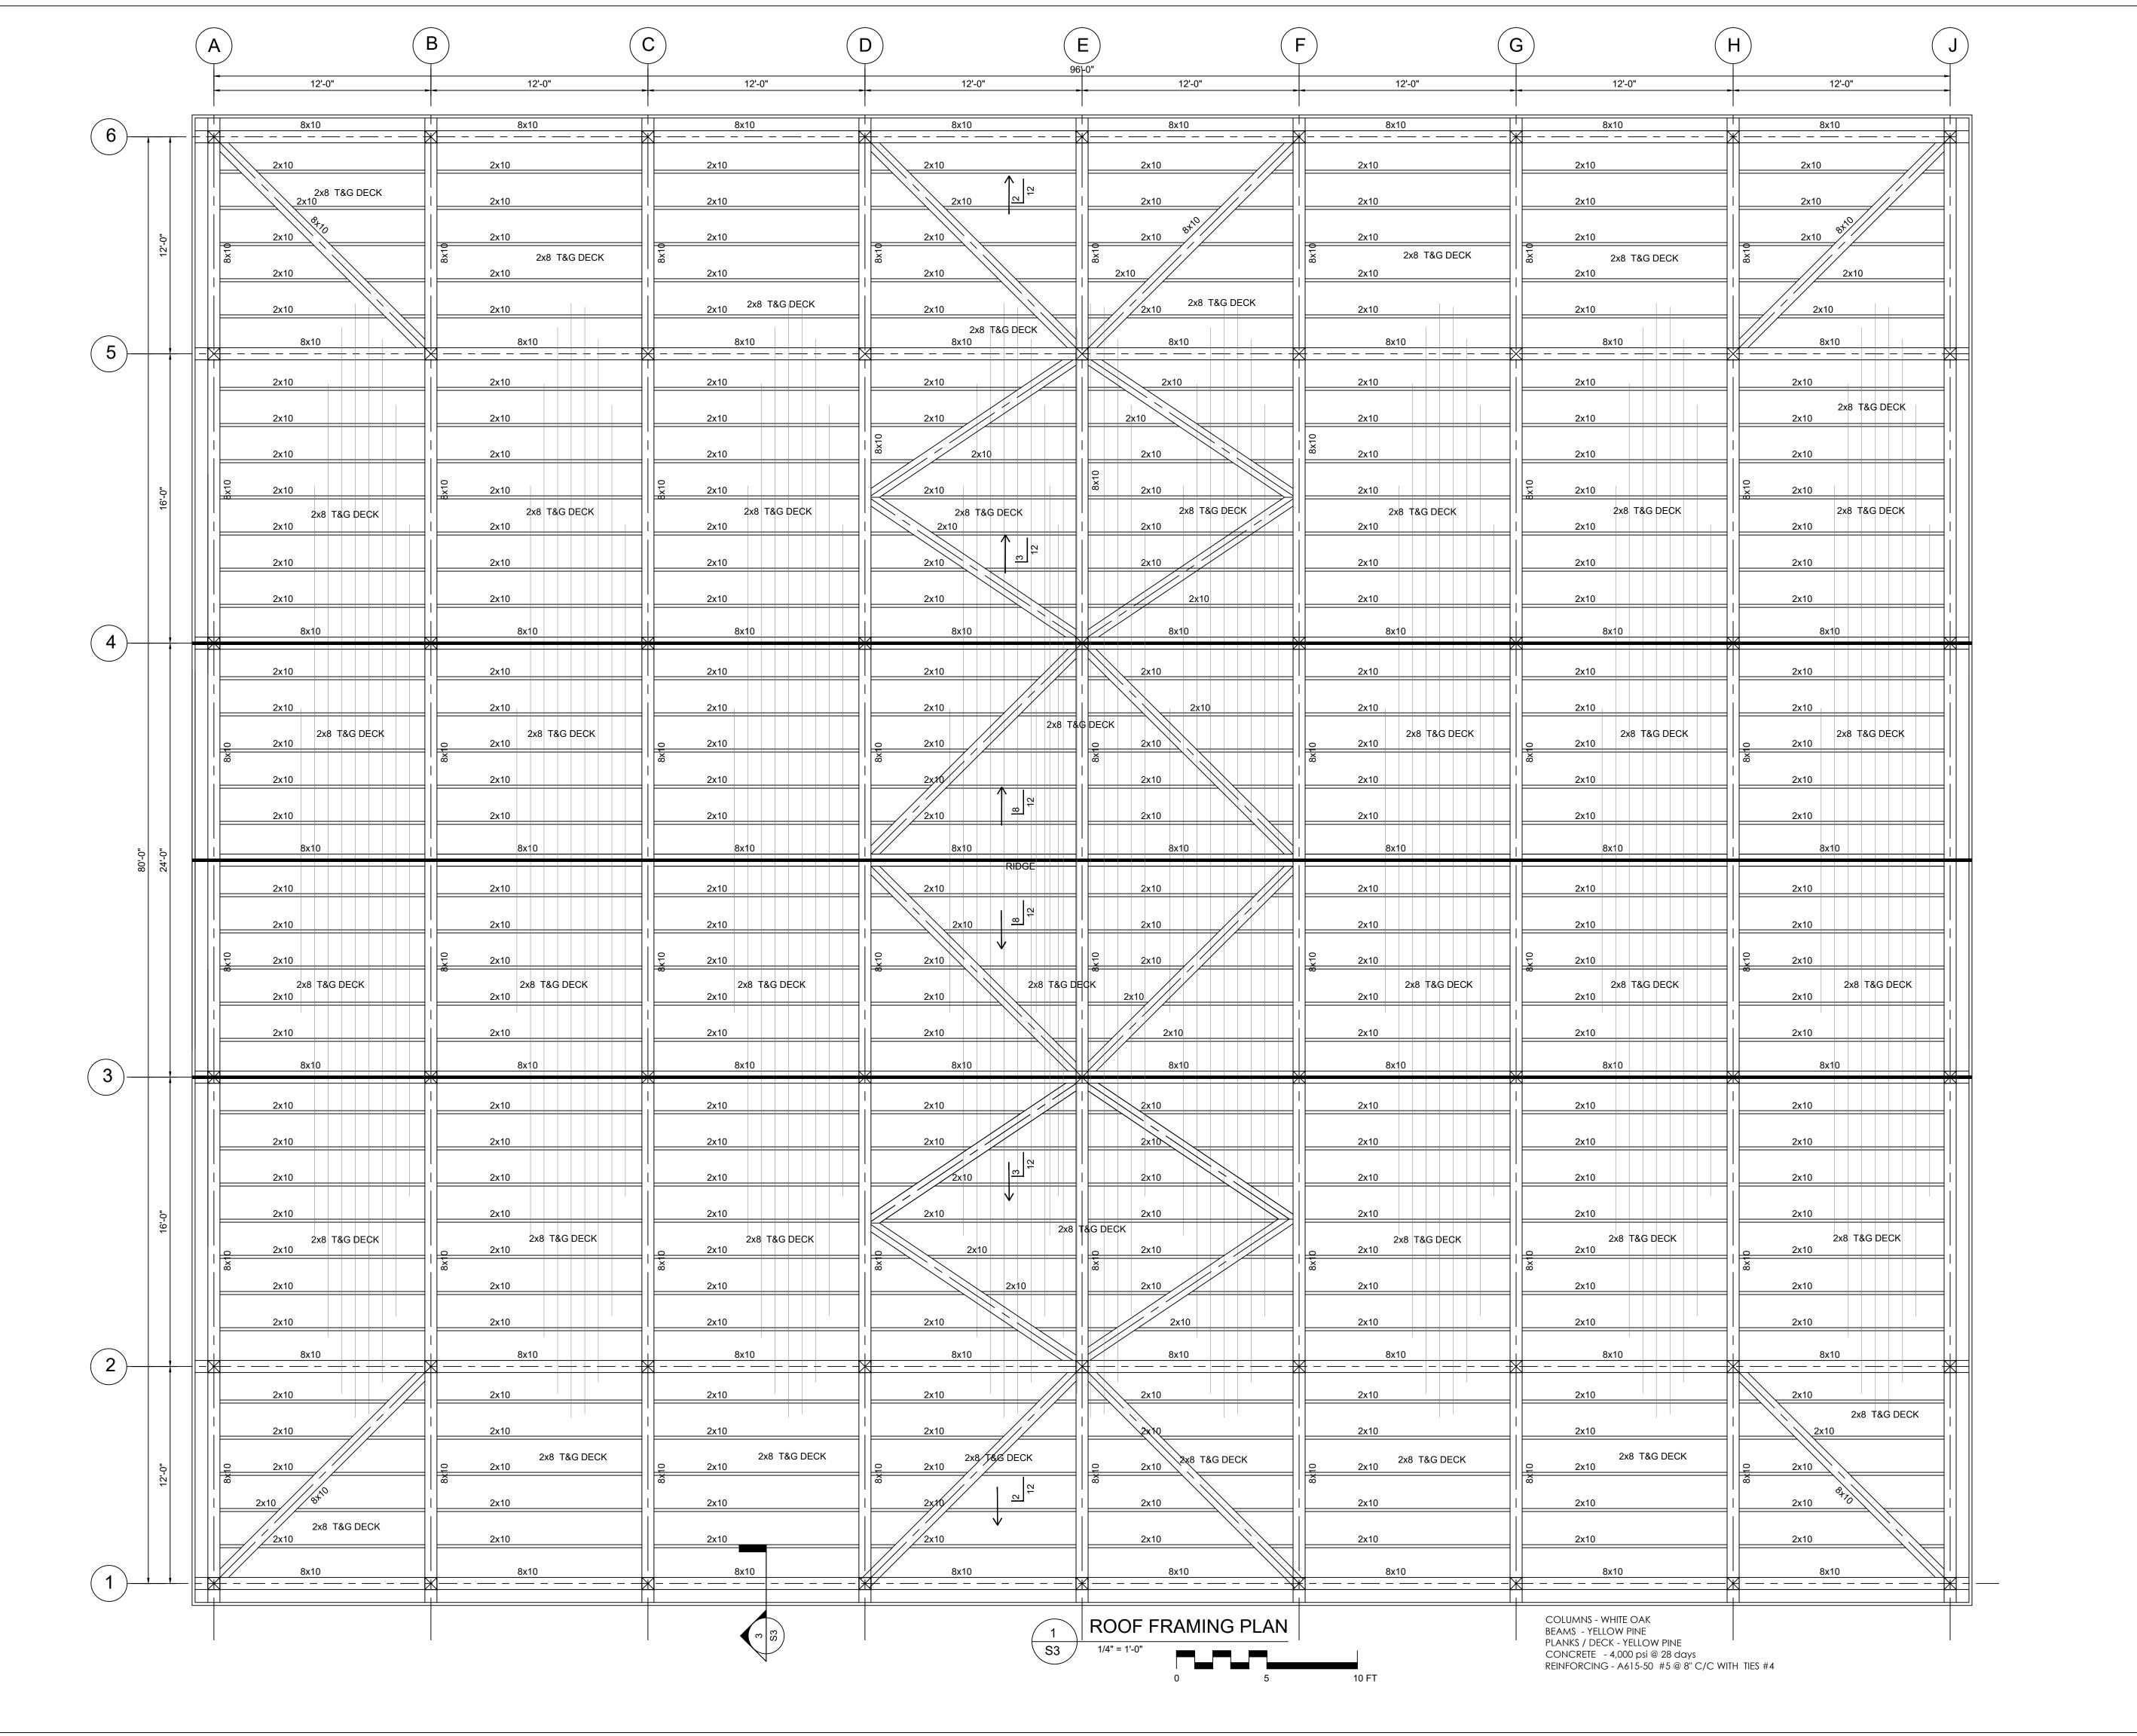

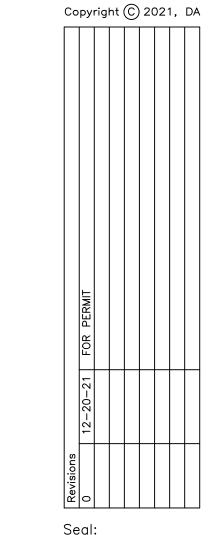




Drawing 前地e: ROOF FRAMING PLAN

DONNEGAN PRIVATE BARN
HALL COUNTY, GEORGIA
for WOODSTAR TIMBER

Dunlap Associates
Engineering Services

48 Berkeley Road
Avondale Estates, GA 30002
678-581-1000
www.da-engineers.com

S1.1

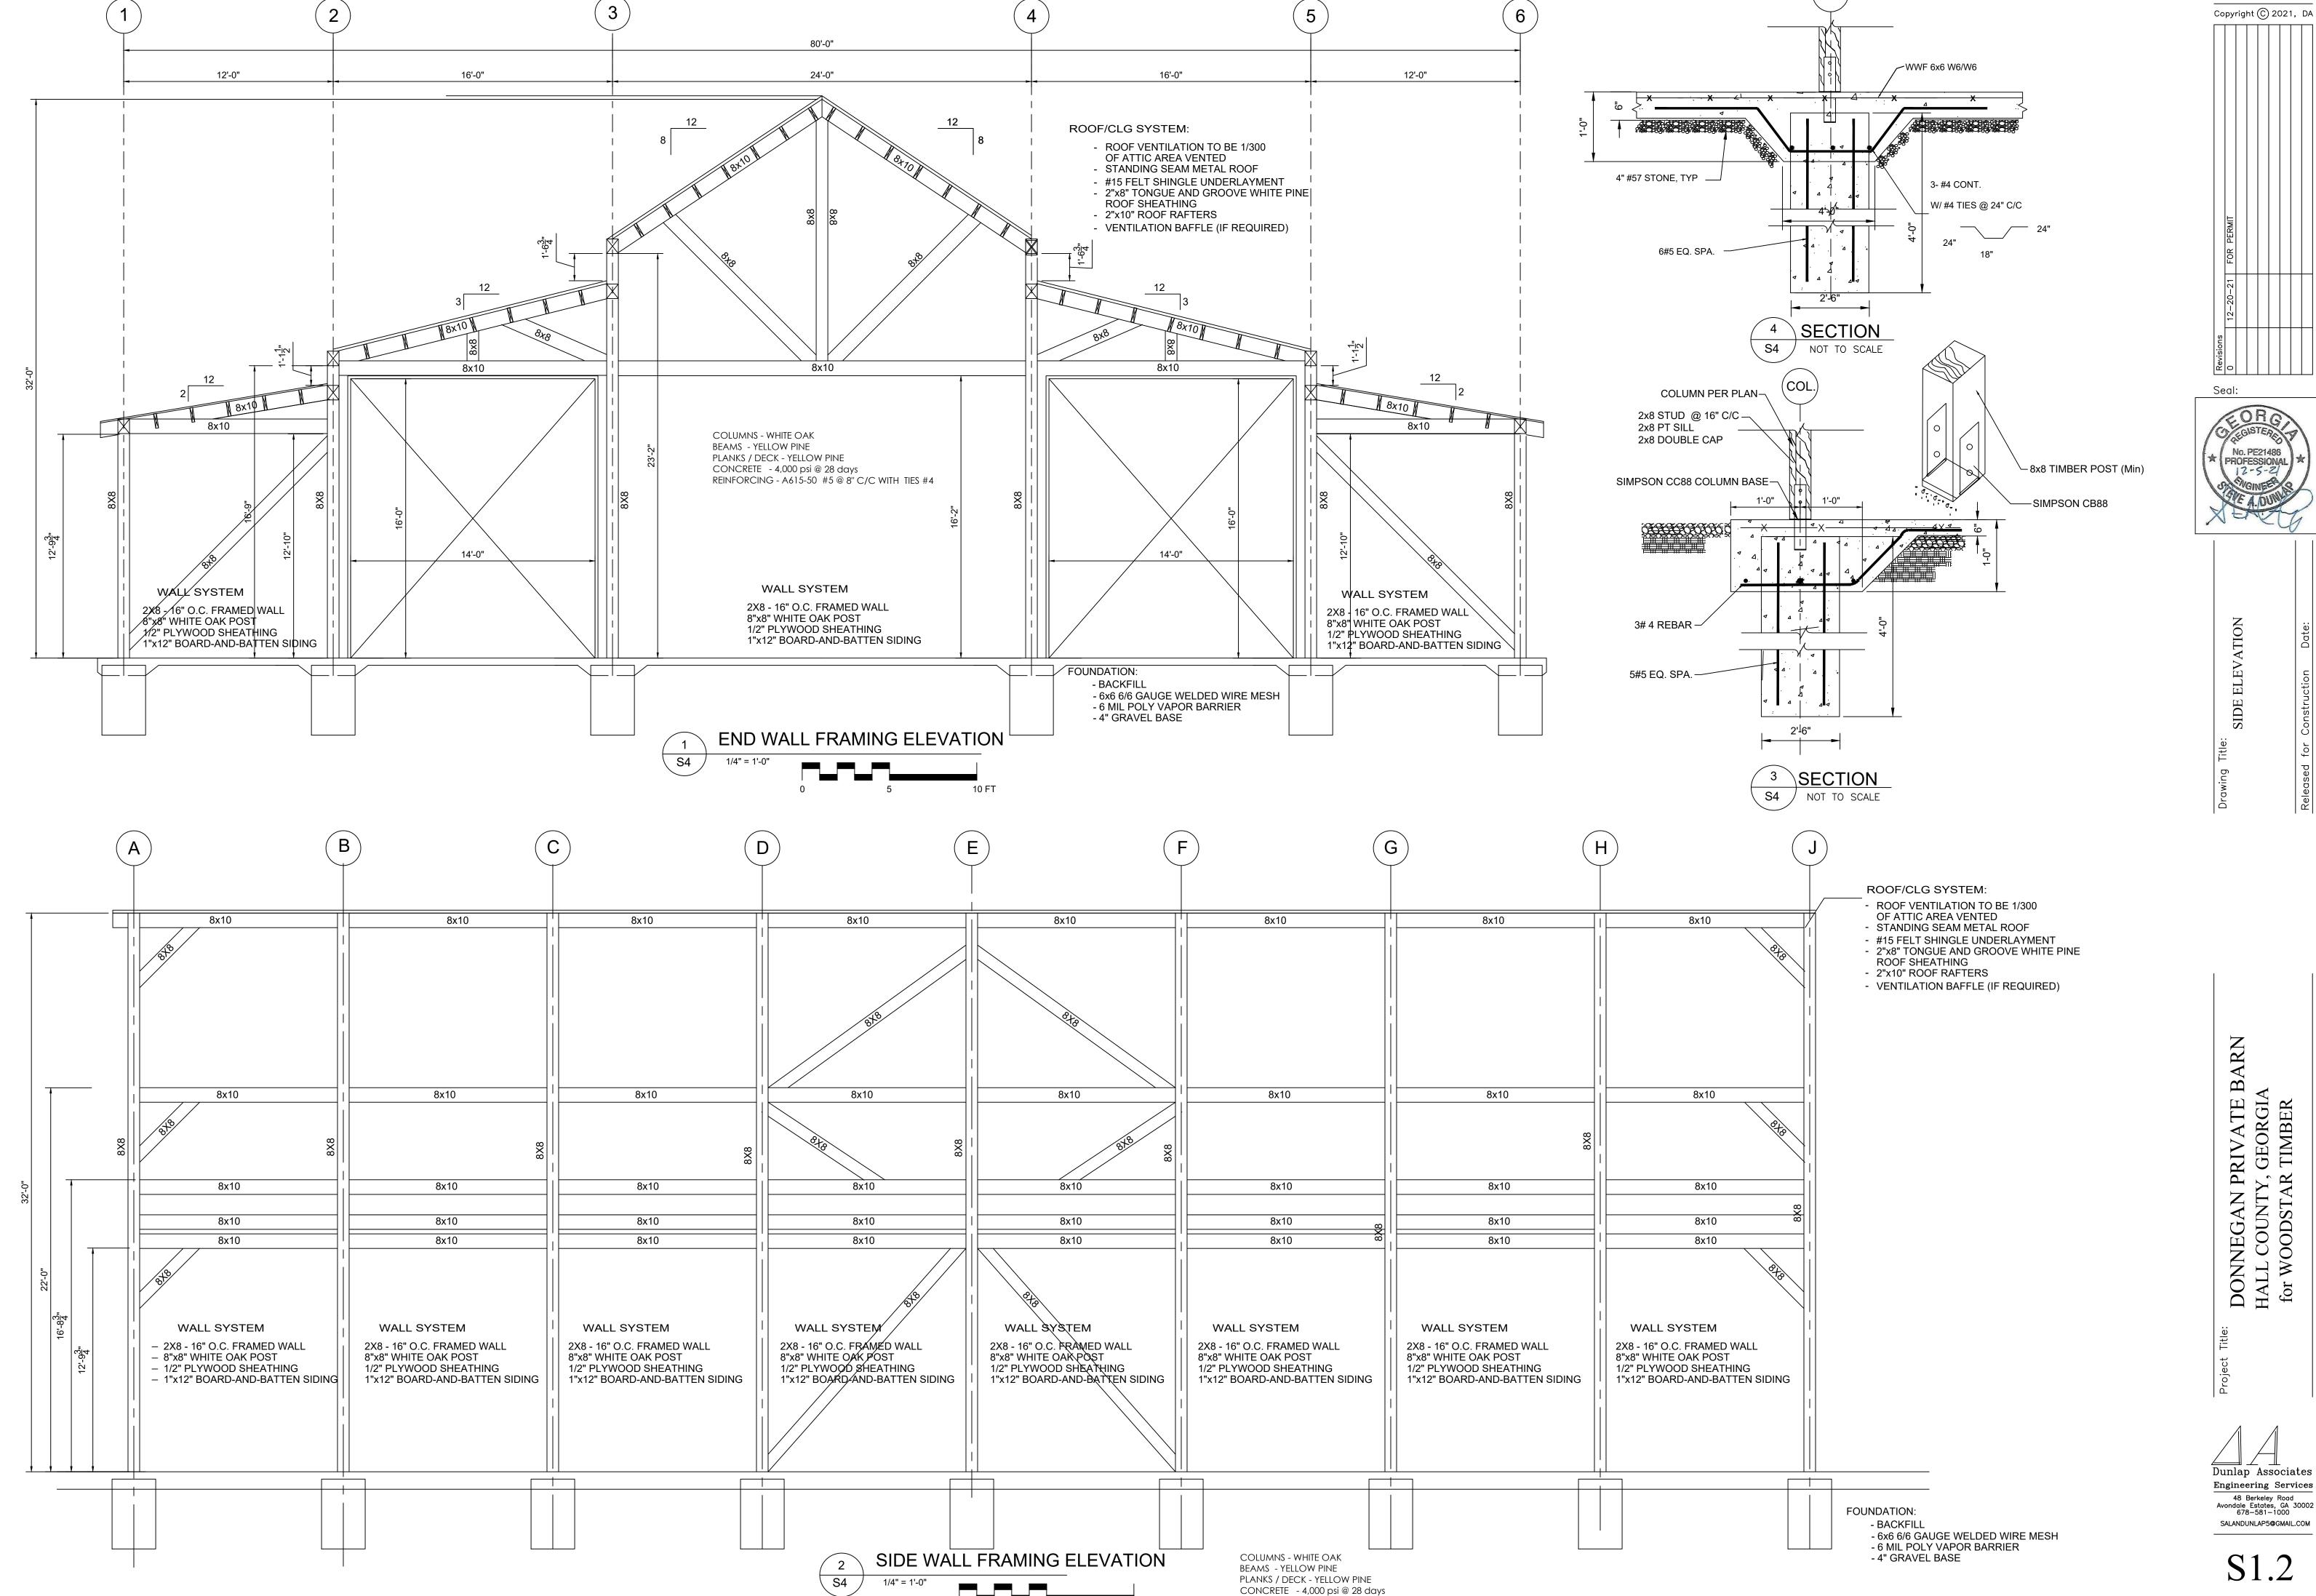

REINFORCING - A615-50 #5 @ 8" C/C WITH TIES #4

Dunlap Associates Engineering Services 48 Berkeley Road Avondale Estates, GA 30002 678-581-1000

	TABLE 2304.9.1 FASTENING SCHEDULE			TABLE 2304.9.1—continued FASTENING SCHEDULE	
CONNECTION	FASTENING ^{E,TI}	LOCATION	CONNECTION	FASTENING ^{R,IS}	LOCATION
1. Joist to sill or girder	3 - 8d common 3 - 3" × 0.131" nails 3 - 3" 14 gage staples	toenail	17. Ceiling joists, laps over partitions (see Section 2308.10.4.1, Table 2308.10.4.1)	3 - 16d common minimum, Table 2308.10.4.1 4 - 3" × 0.131" nails 4 - 3" 14 gage staples	face nail
2. Bridging to joist	2 - 8d common 2 - 3" × 0.131" nails 2 - 3"14 gage staples	toenail each end	18. Ceiling joists to parallel rafters (see Section 2308.10.4.1, Table 2308.10.4.1)	3 - 16d common minimum, Table 2308.10.4.1 4 - 3" × 0.131" nails 4 - 3" 14 gage staples	face nail
 1" x 6" subfloor or less to each joist 	2 - 8d common	face nail	19. Rafter to plate	3 - 8d common	
 Wider than 1" × 6" subfloor to each joist 	3 - 8d common	face nail	(see Section 2308.10.1, Table 2308.10.1)	3 - 3" × 0.131" nails	toenail
5. 2" subfloor to joist or girder	2 - 16d common	blind and face nail	3 - 3" 14 gage staples 2 - 8d common 2 - 3" × 0.131" mails 2 - 3" 14 gage staples 2 - 3" 14 gage staples 2 - 8d common 2 - 3" 14 gage staples 2 - 3" 14 gage staples 2 - 8d common 2 - 8d		
6. Sole plate to joist or blocking	16d at 16" o.c. 3" × 0.131" nails at 8" o.c. 3" 14 gage staples at 12" o.c.	typical face nail	20. 1" diagonal brace to each stud and plate	2 - 3" × 0.131" nails	face nail
Sole plate to joist or blocking at braced wall panel	3 - 16d at 16" 4 - 3" × 0.131" nails at 16"	braced wall panels	21. 1"×8" sheathing to each bearing wall	2 - 8d common	face nail
	4 - 3" 14 gage staples per 16"		22. Wider than 1"×8" sheathing to each bearing	3 - 8d common	face nail
7. Top plate to stud	2 - 16d common 3 - 3" × 0.131" nails 3 - 3" 14 gage staples	end nail	23. Built-up corner studs		7 mar. (100 mar.
8. Stud to sole plate	4 - 8d common 4 - 3" × 0.131" nails	toenail		3" 14 gage staples	16" o.c.
	3 - 3" 14 gage staples 2 - 16d common 3 - 3" × 0.131" nails 3 - 3" 14 gage staples	end nail	24. Built-up girder and beams	3" × 0.131" nail at 24" o.c. 3" 14 gage staple at 24" o.c. 2 - 20d common	face nail at top and bottom stagge on opposite sides face nail at ends and at each splic
9. Double studs	16d at 24" o.c. 3" × 0.131" mail at 8" o.c.	face nail	25. 2" planks	3 - 3" 14 gage staples	at each bearing
10. Double top plates	3" 14 gage staple at 8" o.c. 16d at 16" o.c. 3" × 0.131" nail at 12" o.c. 3" 14 gage staple at 12" o.c.	typical face nail	26. Collar tie to rafter	3 - 10d common 4 - 3" × 0.131" nails 4 - 3" 14 gage staples	face nail
Double top plates	8-16d common 12 - 3" × 0.131" nails 12 - 3" 14 gage staples	lap splice	27. Jack rafter to hip	3 - 10d common 4 - 3" × 0.131"nails 4 - 3" 14 gage staples	toenail
11. Blocking between joists or rafters to top plate	3 - 8d common 3 - 3" × 0.131" nails 3 - 3" 14 gage staples	toenail		2 - 16d common 3 - 3" × 0.131" nails 3 - 3" 14 gage staples	face nadl
12. Rim joist to top plate	8d at 6" (152 mm) o.c. 3" × 0.131" nail at 6" o.c. 3" 14 gage staple at 6" o.c.	toenail	22. Wider than 1"× 8" sheathing to each bearing 3 - 8d common	3 - 3" × 0.131" nails	toenail
13. Top plates, laps and intersections	2 - 16d common 3 - 3" × 0.131" nails 3 - 3" 14 gage staples	face nail		3 - 3" × 0.131" nails	face nail
14. Continuous header, two pieces	16d common	S			
15. Ceiling joists to plate	3 - 8d common 5 - 3" × 0.131" nails 5 - 3" 14 gage staples	toenail		5 - 3" × 0.131" nails	face nail

	TABLE 2304.9.1— FASTENING SC		
CONNECTION	FASTENING ^{A,m} 3 - 16d common 4 - 3" × 0.131" nails 4 - 3" 14 gage staples		LOCATION
30. Ledger strip			face mail
 Wood structural panels and particleboard.^b Subfloor, roof and wall sheathing (to framing): 	1/2" and less 18/32" to 3/4" 7/6" to 1"	6d°-1 2-3/g" × 0.113" nail* 1-3/g" 16 gage* 8d* or 6d* 2-3/g" × 0.113" nail* 2" 16 gage* 8d*	
Single Floor (combination subfloor-underlayment to framing):	1 ½ to 1 ¼ and less ½ to 1 ½ to 1 ½ to 1 ½ to 1 1 1 1 1 1 1 1 1 1 1 1 1 1 1 1 1 1	10d ^d or 8d ⁿ 6d ⁿ 8d ⁿ 10d ^d or 8d ⁿ	
32. Panel siding (to framing)	1/2" or less 5/5"	6d ^e 8d ^e	
33. Fiberboard sheathing: ^g	1/ ₂ " 25/ ₃₂ "	No. 11 gage roofing nail ^h 6d common nail No. 16 gage staple ^l No. 11 gage roofing nail ^h 8d common nail No. 16 gage staple ^l	
34. Interior paneling	1/4" 3/4"	4di 6d ^k	

 Common or box nails are permitted to be used except where otherwise stated. b. Nails spaced at 6 inches on center at edges, 12 inches at intermediate supports except 6 inches at supports where spans are 48 inches or more. For nailing of wood structural panel and particleboard diaphragms and shear walls, refer to Section 2305. Nails for wall sheathing are permitted to be common, box or casing.

c. Common or deformed shank.
 d. Common.

e. Deformed shank.

f. Corrosion-resistant siding or casing nail.

Corrosion-resistant siding or casing sail.
 Fasteners spaced 3 inches on center at exterior edges and 6 inches on center at intermediate supports.
 Corrosion-resistant roofing nails with '\(\frac{1}{2}\)_{inch}-diameter head and 1'\(\frac{1}{2}\)_{inch} length for '\(\frac{1}{2}\)_{inch} sheathing and 1 '\(\frac{1}{2}\)_{inch} length for "\(\frac{1}{2}\)_{inch} sheathing.
 Corrosion-resistant staples with nominal \(\frac{1}{2}\)_{inch} length for '\(\frac{1}{2}\)_{inch} sheathing and 1 '\(\frac{1}{2}\)_{inch} length for "\(\frac{1}{2}\)_{inch} sheathing.
 Corrosion-resistant staples with nominal \(\frac{1}{2}\)_{inch} length for '\(\frac{1}{2}\)_{inch} length for '\(\frac{1}{2}\)_{inch} length for "\(\frac{1}{2}\)_{inch} length for "\(\frac{1}{2}\)_{inch} sheathing.
 Corrosion-resistant staples with nominal \(\frac{1}{2}\)_{inch} length for '\(\frac{1}{2}\)_{inch} length for '\(\frac{1}{2}\)_{inch} length for "\(\frac{1}{2}\)_{inch} length for

p. Fasteners spaced 4 inches on center at edges, 8 inches at intermediate supports.

m. Staples shall have a minimum crown width of 7₁₈ inch.

n. For roof sheathing applications, fasteners spaced 4 inches on center at edges, 8 inches at intermediate supports.


Pasteners spaced 4 inches on center at edges, 8 inches at intermediate supports for subfloor and wall sheathing and 3 inches on center at edges, 6 inches at intermediate supports for roof sheathing.

Product Description

The Heavy Duty (HD) connectors utilize a 1 1/2" diameter connector tube and 6" long, 1" wide expansion pins. The tube is machined from ASTM A500 Grade C steel, and the pins are cast in ASTM A 47M, grade 32510 malleable iron. These are the same materials used to manufacture the standard Timberlinx connector tubes and pins. The following options for connector tubes are

- HDA019 19" long connector with a slot for one expansion pin at each end (similar to
- HDA095 9 1/2" long half-connector with a slot for one expansion pin and 1 1/4" 7 UNC internal threads (similar to the A475)
- HDAA095 9 1/2" long half-connector with slots for two expansion pins and 1 1/4" 7 UNC internal threads (similar to the AA675)

An illustration of HDAA095 connector is shown below. The following photo shows the relative sizes of the HDA095 and the A475 tubes with their expansion pins.

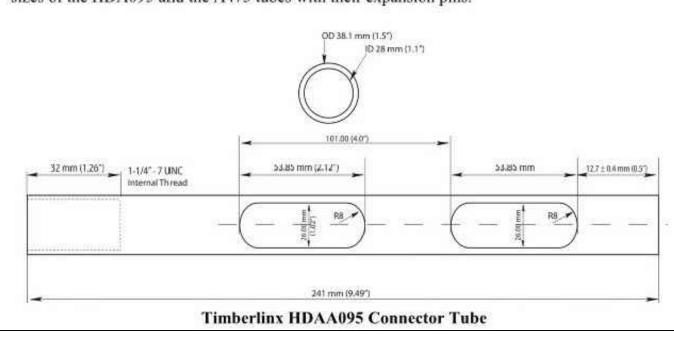



Product Capacity

The load capacity in tension of the HD connectors has been determined by calculation and limited physical testing. The following limit states are considered.


Tube Tension – The net cross-sectional area of the HD connector tube at the slot is 0.34 in², whereas that of the standard (1" diameter) tube is 0.16 in². Given that the two tubes are manufactured from the same material, the HD tube has net-section yield capacity in tension that is 2.1 times that of the standard tube.


Pin Dowel Bearing – The HD expansion pin in a 1 9/16" (40mm) drill hole has a dowel-bearing contact area of 4.43 in², whereas that of the standard expansion pin in a 1 1/8" drill hole is 2.16 in². Thus, the dowel bearing capacity of the HD pin is 2.05 times that of the standard pin. **Pin Bending** – Physical testing of the HD and standard expansion pins in four-point pending indicate that the yield moment for the HD pin is 1.45 k-ft, whereas that for the standard pin is

Threaded Rod Tension – The 1 1/4"-7 UNC threaded rod has a net tensile area of 0.969 in², whereas that of the 7/8"-9 UNC threaded rod is 0.462 in². For rods manufactured of the same material, the 1 1/4" rod is 2.1 times stronger than the 7/8" rod.

Recommendation - Timberlinx recommends that designers use a multiplier of 2.0 on the capacity of the standard connector when designing connections using the corresponding HD

TIMBERLINX Tech Bulletin No. 6 Page 2 of 2

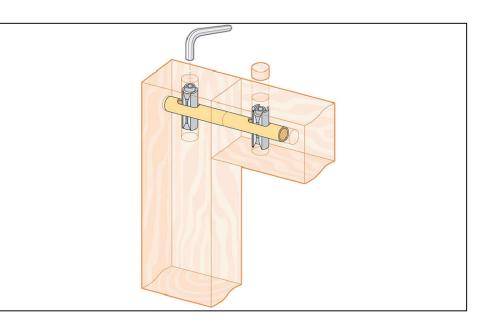

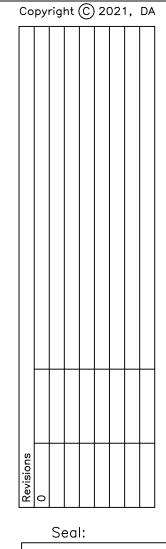




DONNEGAN PRIVATE BA HALL COUNTY, GEORGIA for WOODSTAR TIMBER


Dunlap Associates Engineering Services 48 Berkeley Road Avondale Estates, GA 30002 678-581-1000 www.da-engineers.com

Copyright © 2021, DA




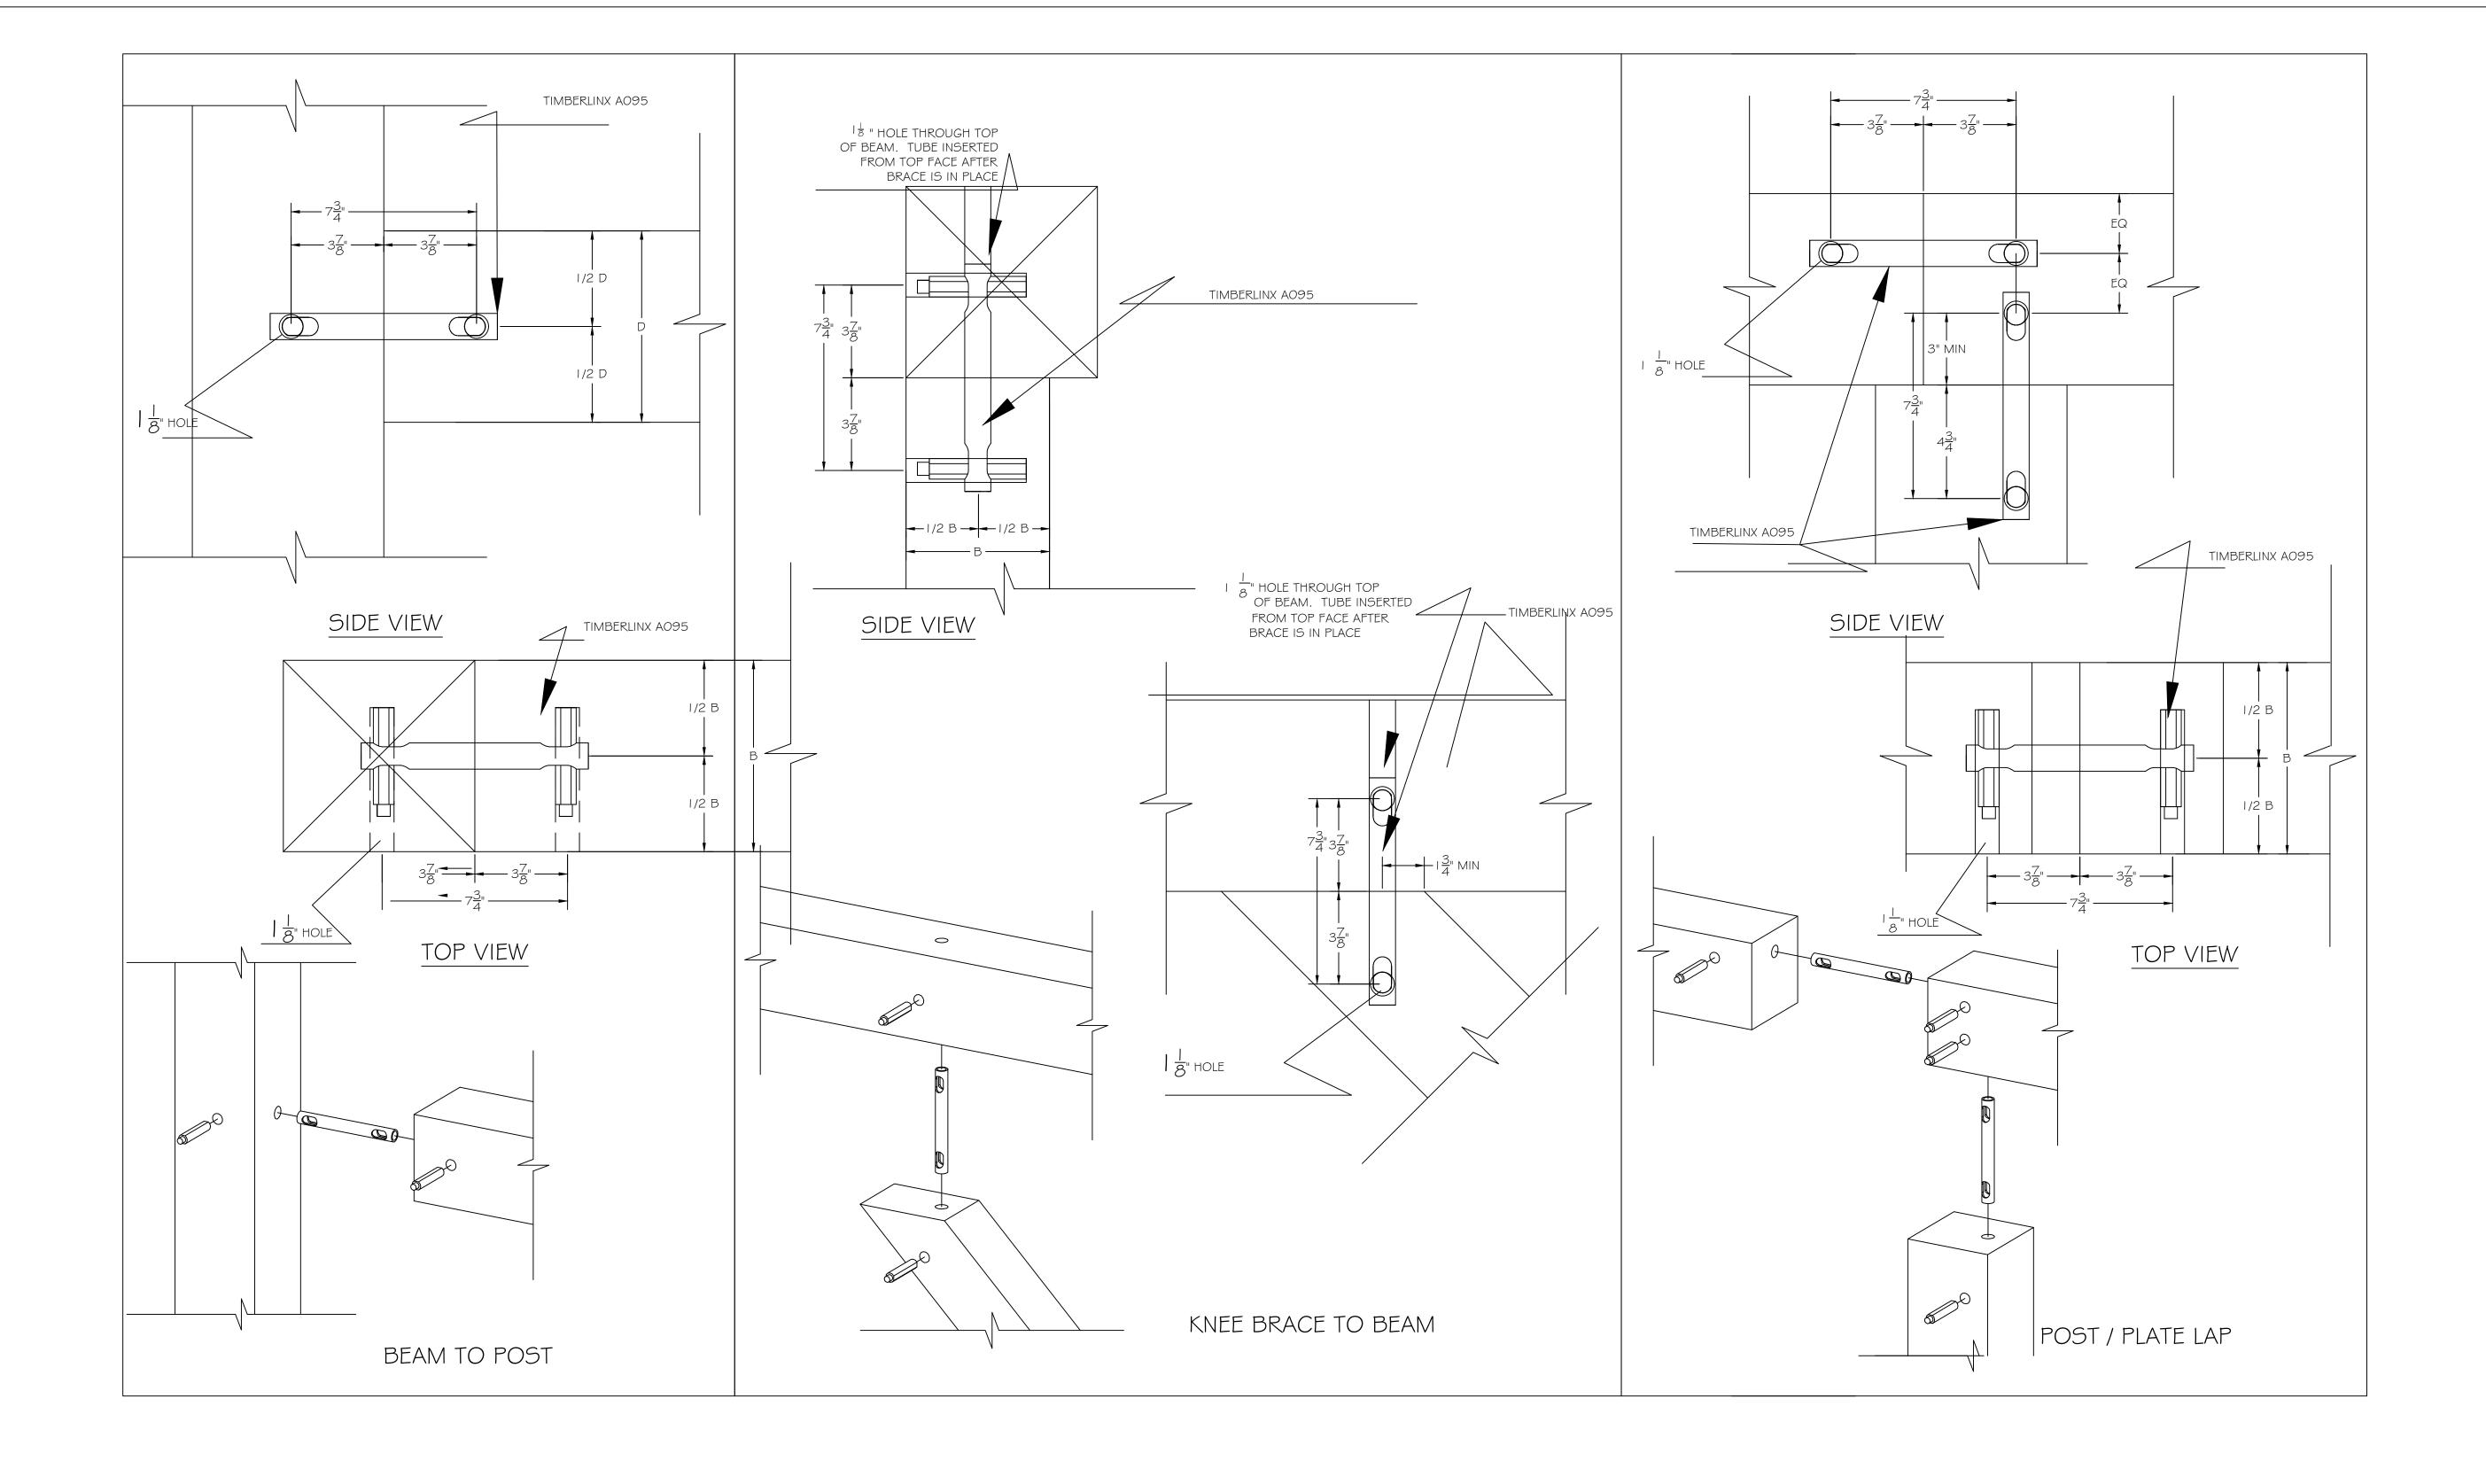





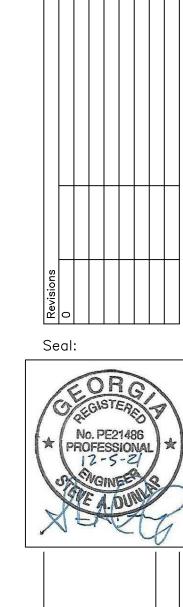


Copyright © 2021, DA

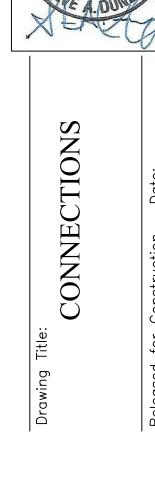

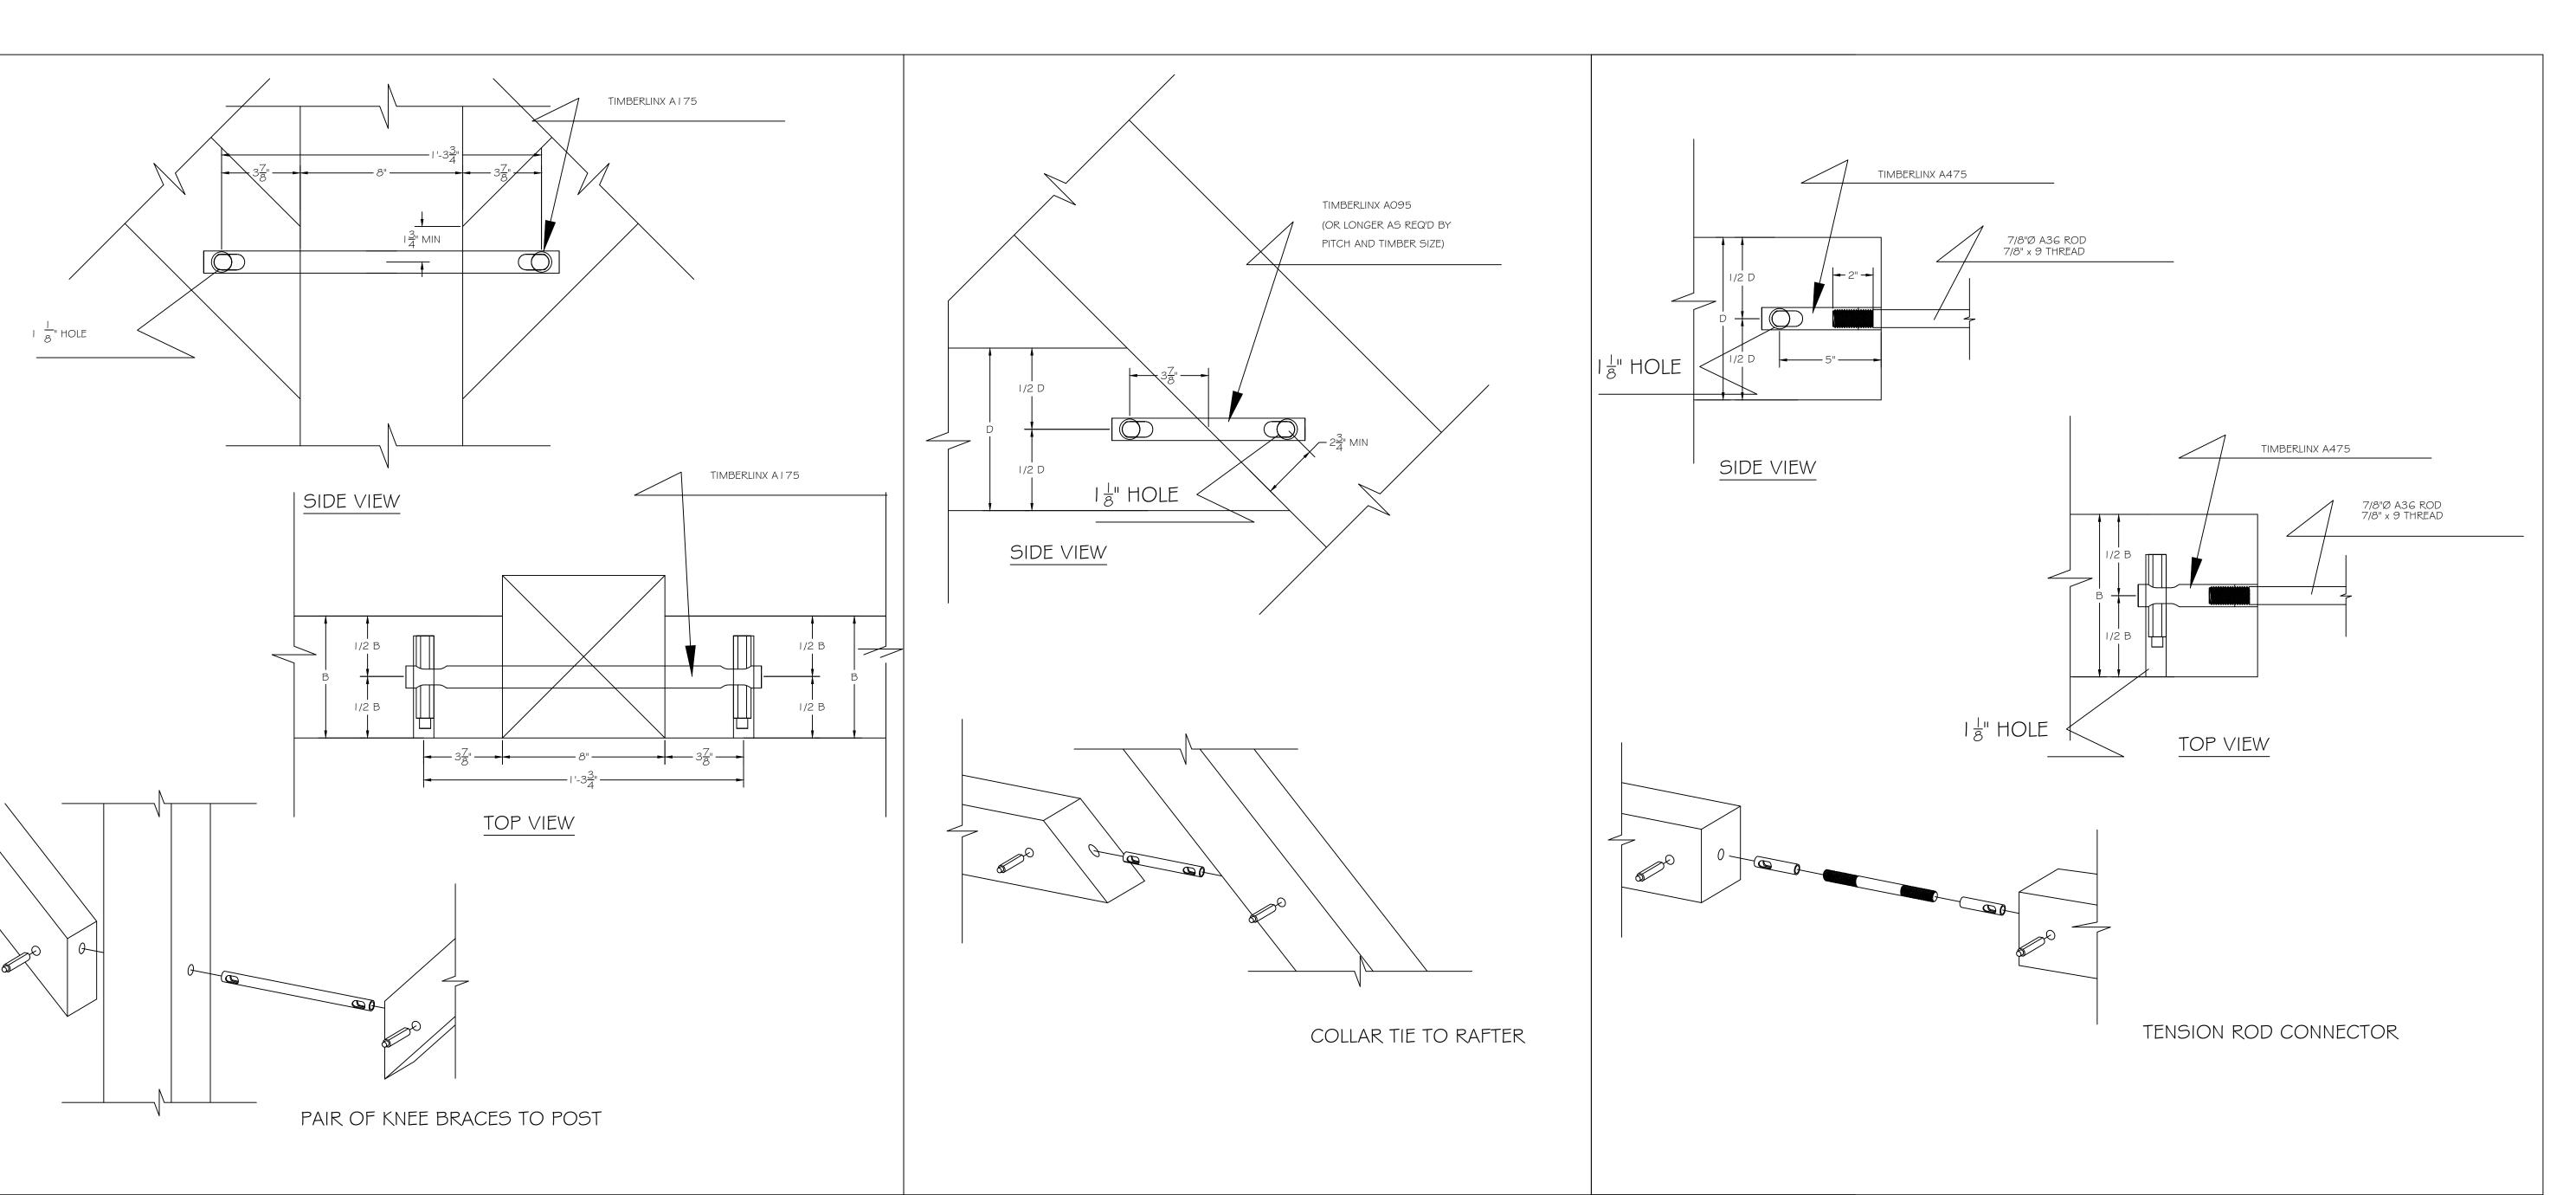

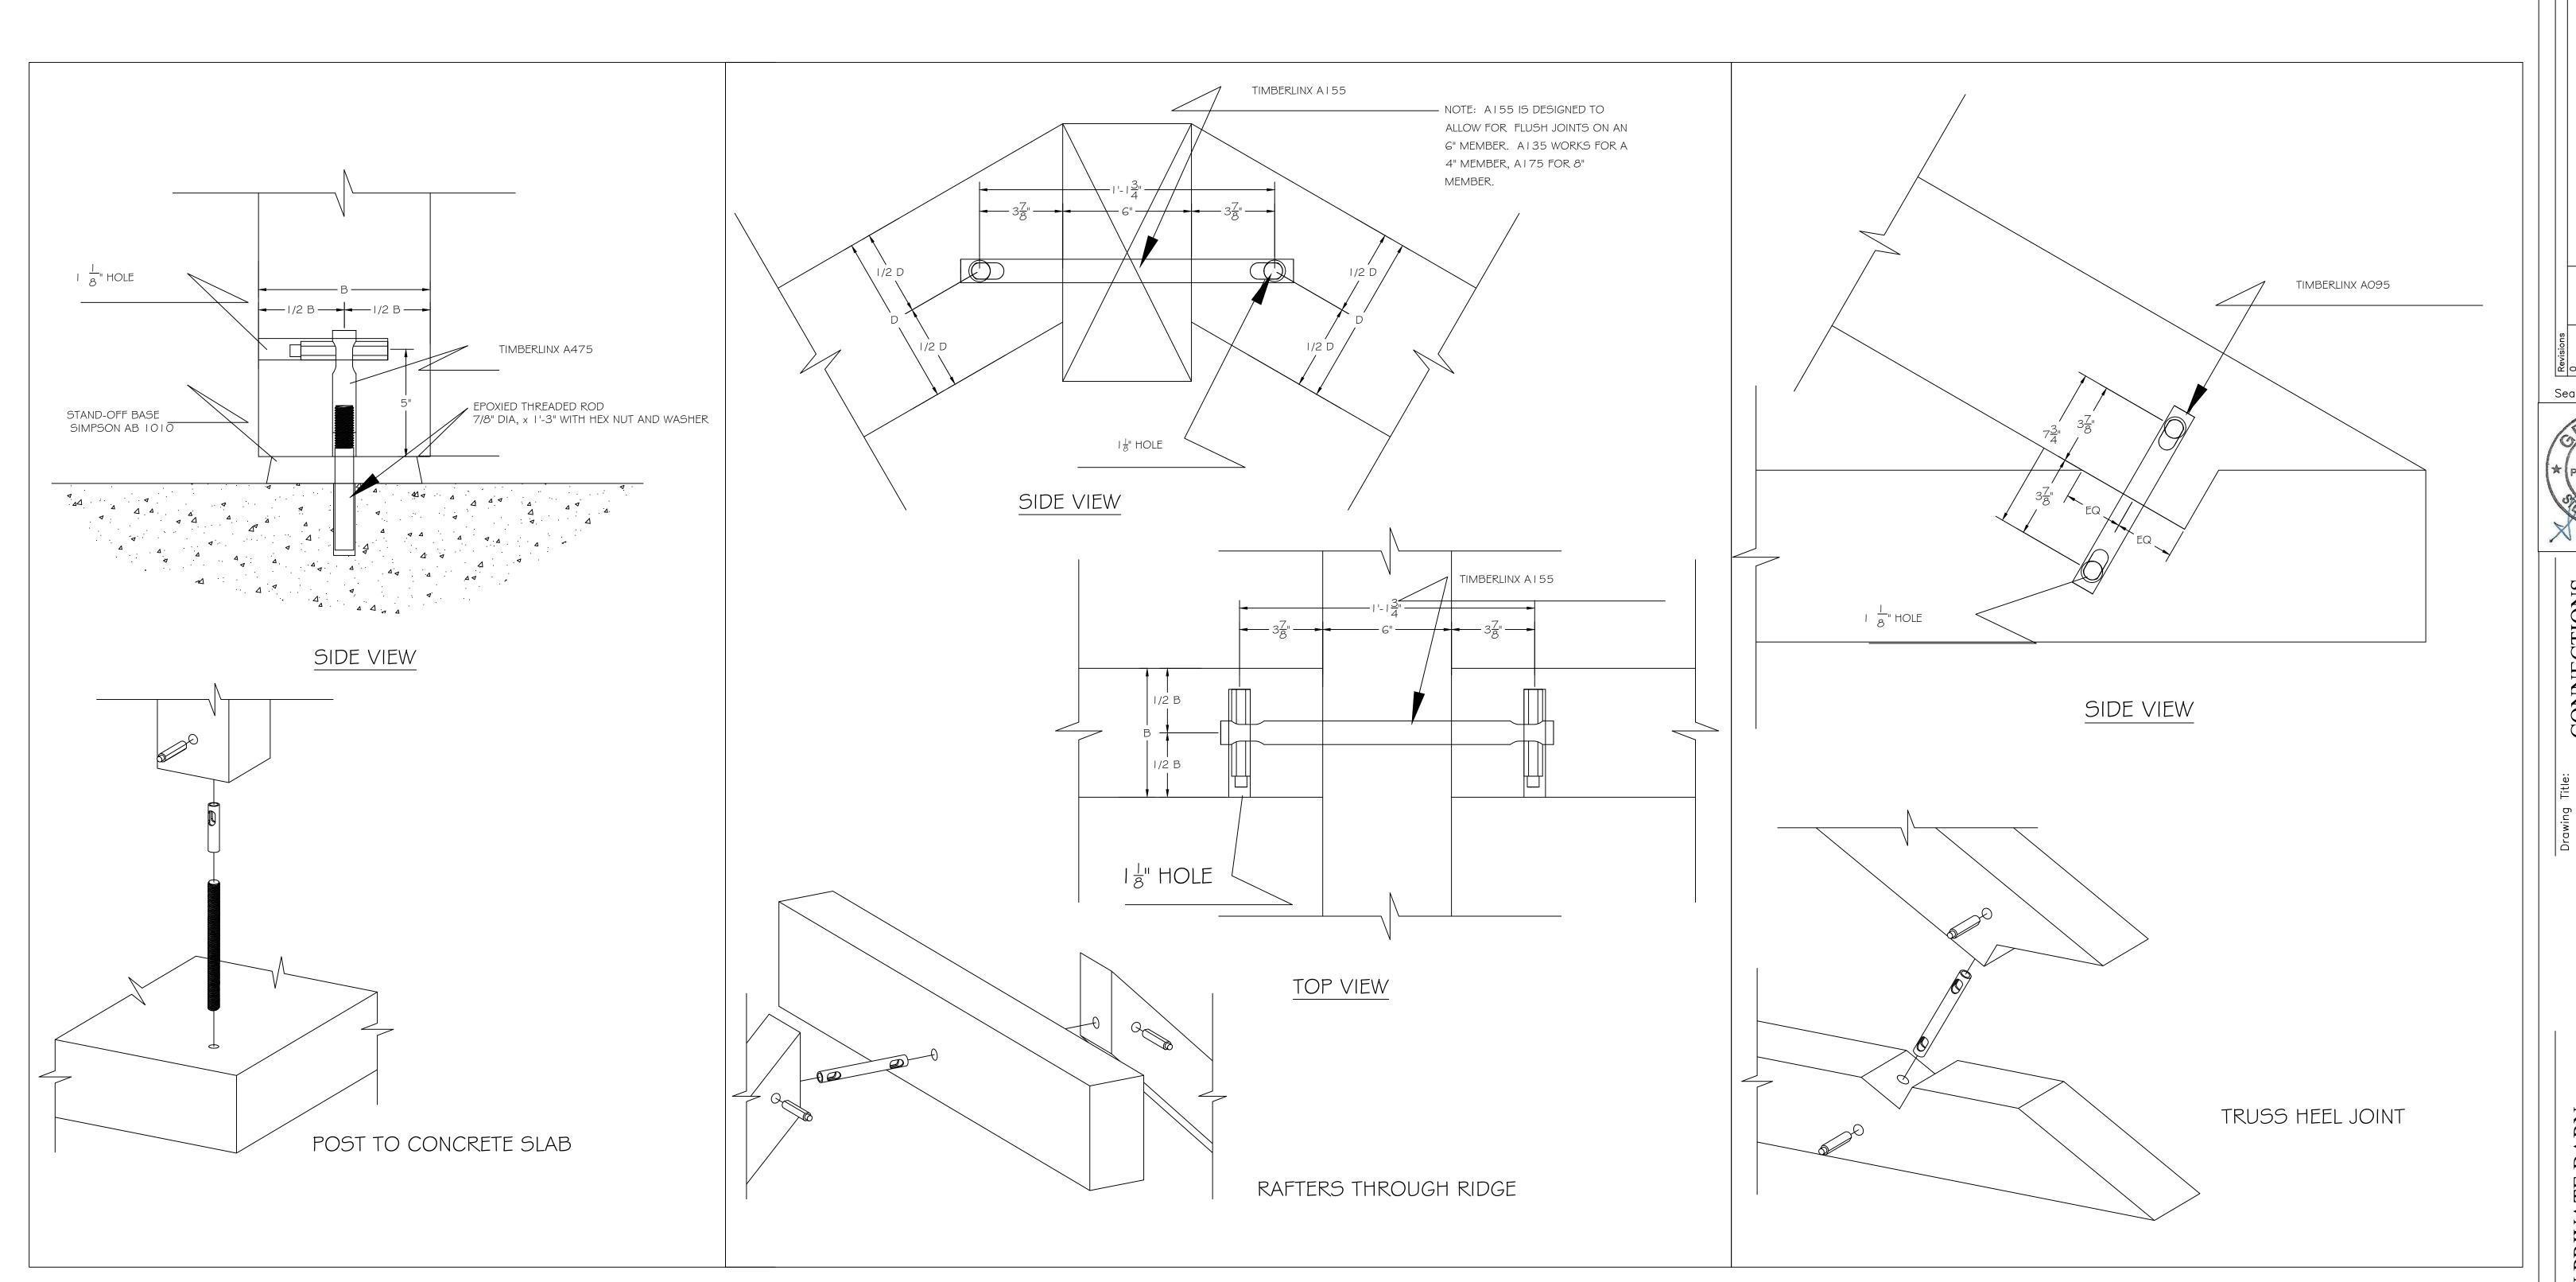

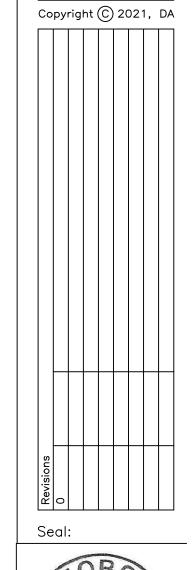




DONNEGAN PRIVATE BARN HALL COUNTY, GEORGIA for WOODSTAR TIMBER

Dunlap Associates
Engineering Services

48 Berkeley Road
Avondale Estates, GA 30002
678-581-1000 www.da-engineers.com

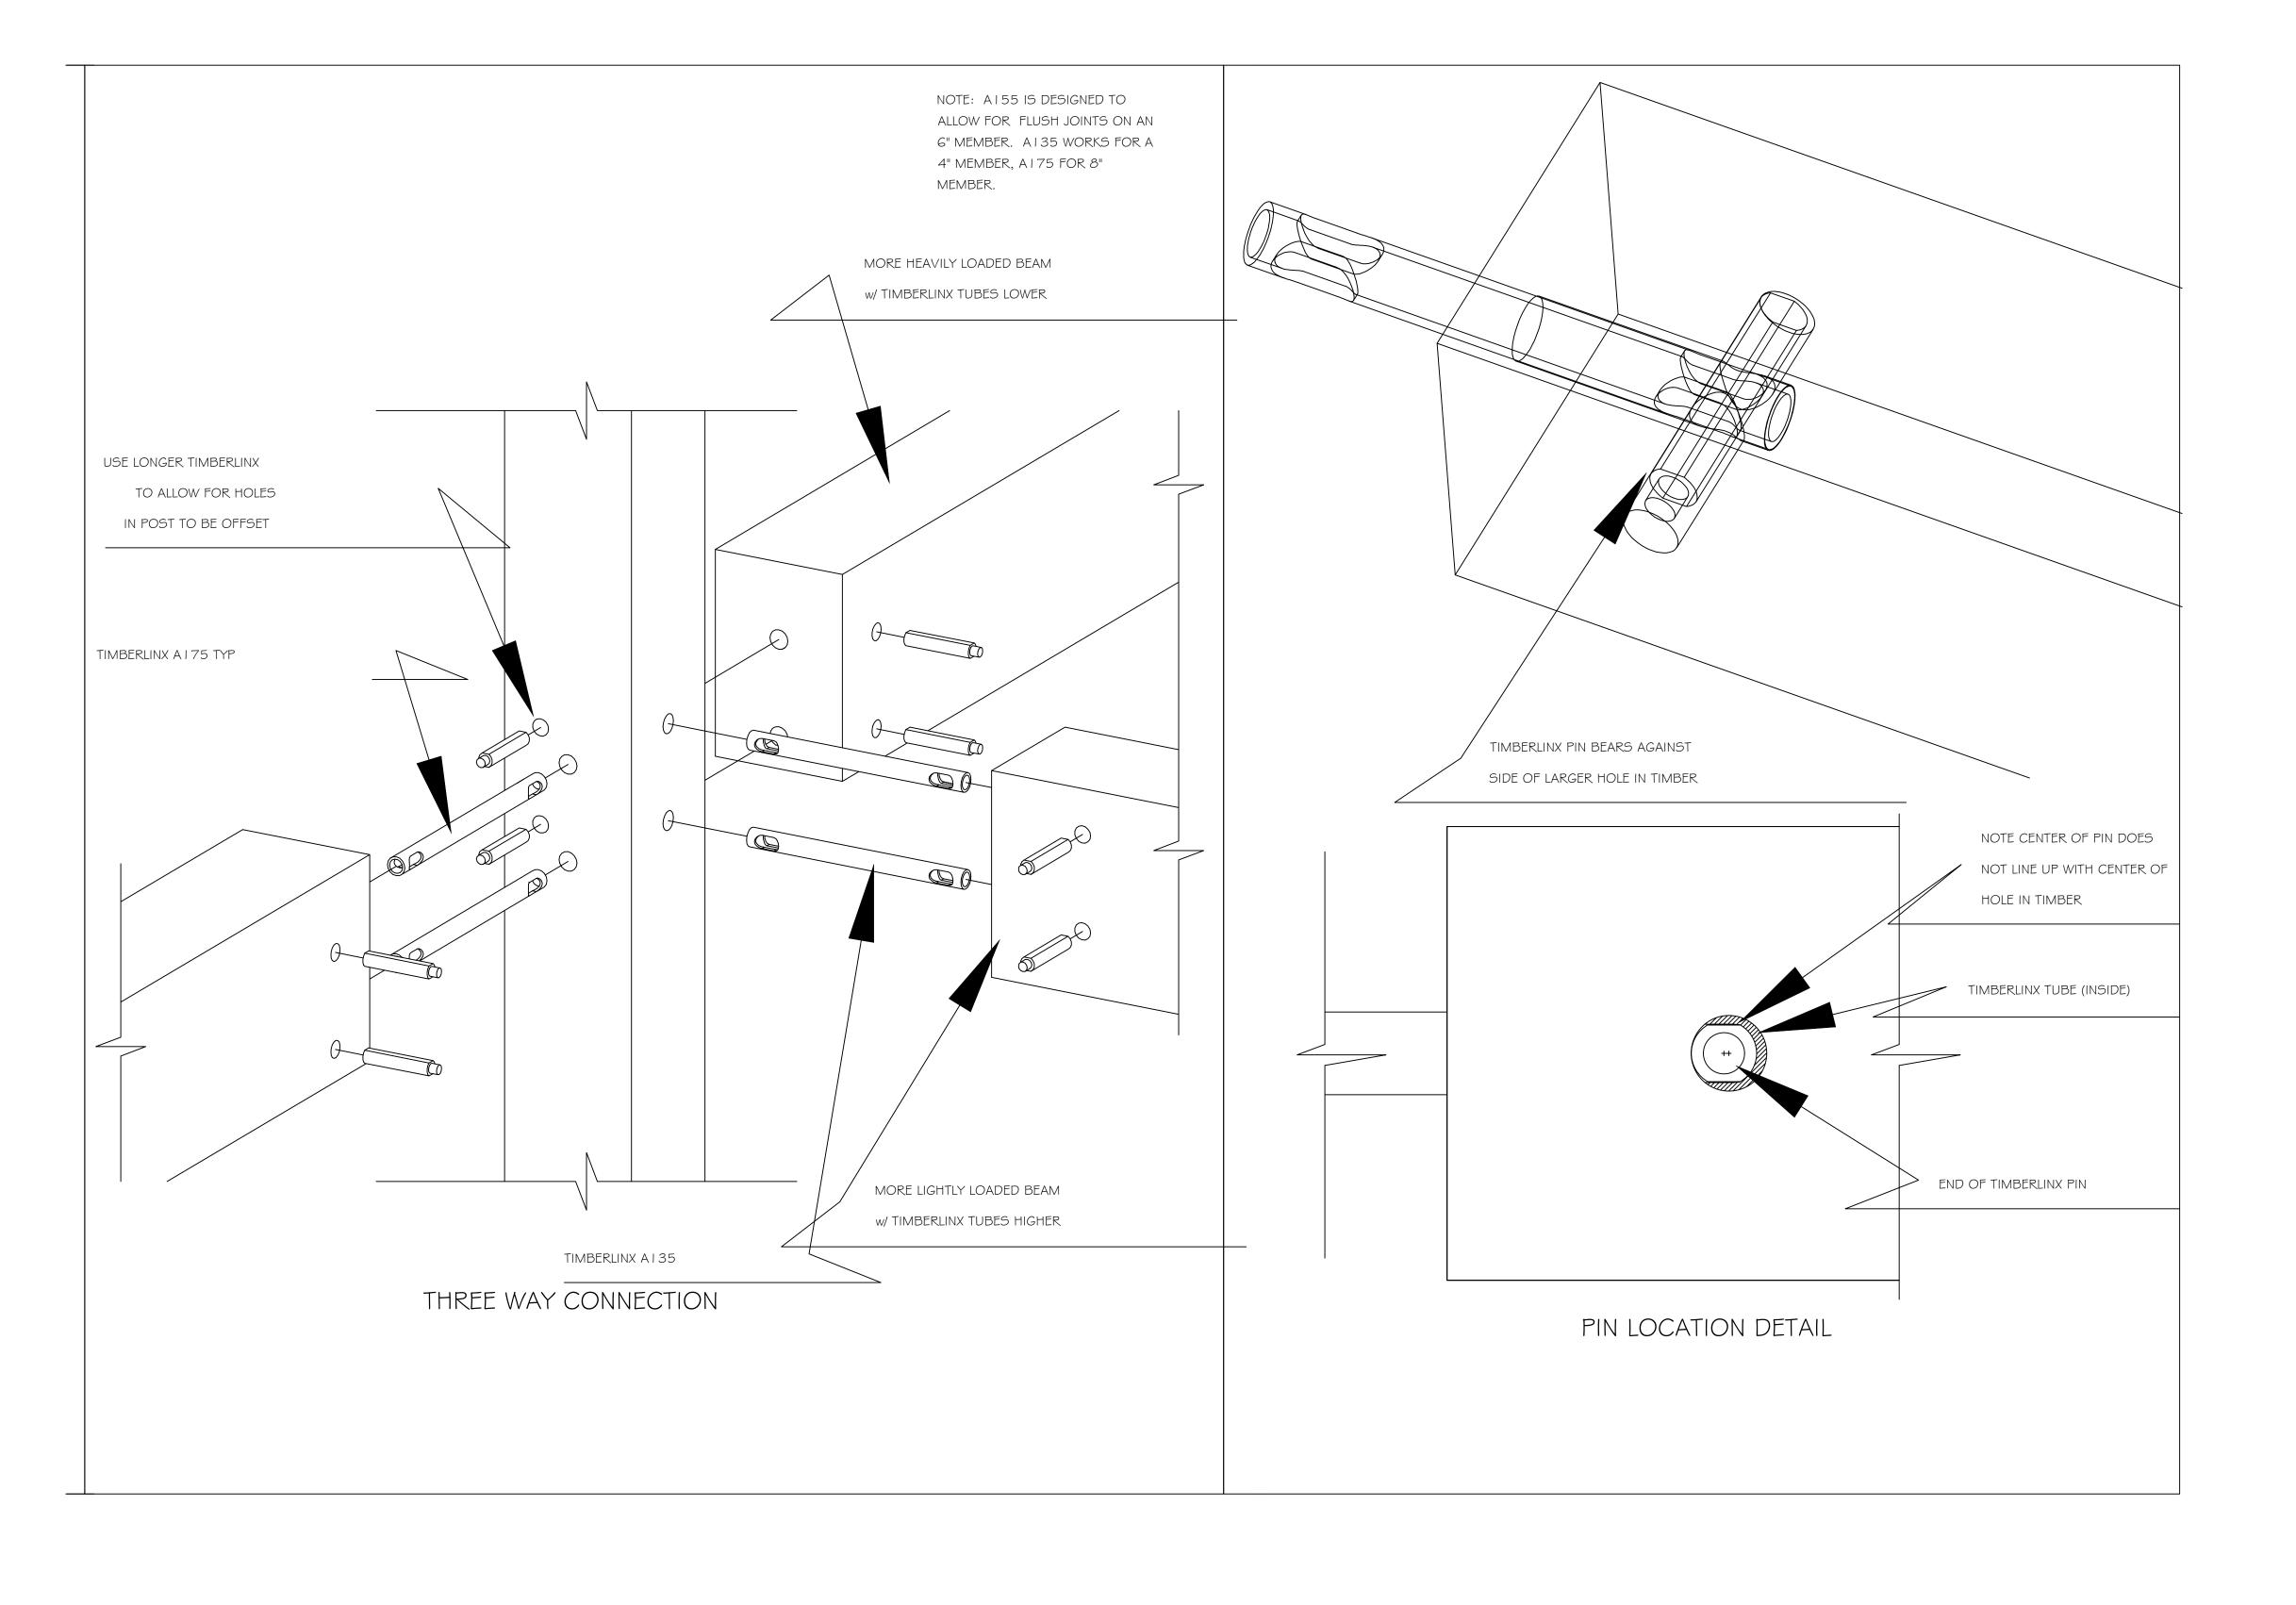

Anael Dominguez (CDI: Planning)

From: Emily McGahee (Environmental Health)
Sent: Wednesday, May 17, 2023 12:41 PM

To: Anael Dominguez (CDI: Planning); Randi Doveton (CDI: Planning)

Cc: Kelly Hairston (Environmental Health); Chad Harper (Environmental Health)

Subject: HCPC Tentative Agenda 6.5.23

Please find Environmental Health comments below:

Item 1, 3621 Reece Circle, Whitlow: Must meet all Environmental Health residential septic system permitting requirements.

Items 2A/B, 3263 Tanners Mill Road, Dunagan: A detailed business plan must be submitted to Hall County Environmental Health for review. Additional items septic system modification/expansion may be required after review of business plan. Tourist Accommodation permit/plan review and/or Food Service permit/plan review may be required after review of business plan.

Items 3A/B/C, 4375 Peckerwood Road, Gregory: A detailed business plan must be submitted to Hall County Environmental Health for review. Additional items septic system modification/expansion may be required after review of business plan. Food Service permit/plan will be required.

Item 4, 4033 Hidden Hollow Drive: Must meet all Environmental Health residential septic system permitting requirements. A copy of recorded plat showing property in current configuration must be submitted at time of permit application.

Item 5, 5800 Lanier Islands Pkwy: Must meet all Environmental Health commercial septic system permitting requirements. A detailed business plan must be submitted to Hall County Environmental Health for review.

Item 6, Deaton Creek Pkwy, Public Works: No comment

Item 7, Code Amendment: No comment

Emily McGahee
Hall County Environmental Health
Hall County Government Center
2875 Browns Bridge Road
Mailing: PO Box 5901
Gainesville, GA 30504
(770) 531-3973
(770) 531-6767 (fax)

http://dph.georgia.gov/environmental-health (State Website) http://www.phdistrict2.org/HallCounty.htm (District Website) http://www.hallcounty.org/devserv/environmental.asp (County Website & Forms)

Anael Dominguez (CDI: Planning)

From: Peevy, Jonathan <jpeevy@dot.ga.gov>
Sent: Thursday, May 11, 2023 4:33 PM
To: Anael Dominguez (CDI: Planning)

Cc: Niebauer, Parker J

Subject: RE: Tentative Planning Agenda for June 5, 20223

CAUTION: This email originated from outside of the organization. Do not click links or open attachments unless you recognize the sender and know the content is safe.

Anael,

The following will require GDOT coordination.

- 3263 Tanners Mill Road
- 5800 Lanier Islands Parkway

Thank you,

Jonathan Peevy, P.E.

Assistant District Traffic Engineer



District 1 Traffic Operations 1475 Jesse Jewell Pkwy Suite 100 Gainesville, GA, 30501 770,533,8276 office

From: Anael Dominguez (CDI: Planning) <adominguez@hallcounty.org>

Sent: Thursday, May 11, 2023 2:27 PM

Subject: Tentative Planning Agenda for June 5, 20223

Good afternoon -

Here is the Tentative Agenda and Maps for the Monday, June 5, 2023 Hall County Planning Commission Meeting.

Please use the links to review the documents and respond with comments to Hall County Planning and Development. Failure to provide comments in a timely manner may result in the information not being included in the staff report.

When submitting comments, please include the name of the applicant along with the address of the property with the corresponding comment.

Comments are due by <u>Thursday</u>, <u>May 18th</u>. Email comments to Randi (<u>rdoveton@hallcounty.org</u>) and Ana (adominguez@hallcounty.org).

CALL TO ORDER

AGENDA REVIEW

APPROVAL OF MINUTES - May 15, 2023

NEW BUSINESS

- 1. 3621 Reece Circle | appeal an administrative decision for a hardship manufactured home, as it relates to §17.350.110 on a 1.01± acre tract located on the south side of Reece Circle at its intersection with A L Mangum Road | Zoned R-II; Tax Parcel 15014 000056A | Proposed use: hardship mobile home | * Commission District 3 | Henry Whitlow, applicant.
- 2. (A) 3263 Tanners Mill Road | Use Subject to County Commission Approval | on a 37.28± acre tract located on the east side of Tanners Mill Road approximately 756 feet from its intersection with Weaver Road | Zoned AR-IV; Tax 15025 000002 | Proposed use: agri-entertainment venue | **Commission District 1 | Paden M. Dunagan, applicant.
 - (B) 3263 Tanners Mill Road | Variance | to allow for outside amplification of voice, music and/or instruments except during a wedding ceremony on a 37.28± acre tract located on the east side of Tanners Mill Road approximately 756 feet from its intersection with Weaver Road | Zoned AR-IV; Tax 15025 000002 | Proposed use: agri-entertainment venue | **Commission District 1 | Paden M. Dunagan, applicant.
- 3. (A) 4375 Peckerwood Road | Rezone | from Residential-I-Low Density (R-I-L) to Agricultural Residential-III (AR-III) on a 5.21± acre tract located on the east side of Peckerwood Road approximately 1,720 feet from its intersection with Gillsville Highway | Zoned R-I-L; Tax Parcel 15003 000136 | Proposed use: permitted uses in AR-III | **Commission District 3 | Carlos & Tara Gregory, applicants.
 - (B) 4375 Peckerwood Road | Use Subject to Planning Commission Approval | on a 5.21± acre tract located on the east side of Peckerwood Road approximately 1,720 feet from its intersection with Gillsville Highway | Zoned R-I-L; Tax Parcel 15003 000136 | Proposed use: residential business | *Commission District 3 | Carlos & Tara Gregory, applicants.
 - (C) 4375 Peckerwood Road | Variance | from residential business conditions on a 5.21± acre tract located on the east side of Peckerwood Road approximately 1,720 feet from its intersection with Gillsville Highway | Zoned R-I-L; Tax Parcel 15003 000136 | Proposed use: residential business | *Commission District 3 | Carlos & Tara Gregory, applicants.
- 4. 4033 Hidden Hollow Drive | Rezone | from Planned Residential Development (PRD) to Agricultural-Residential-III (AR-III) on a 4.36± acre tract located on the west side of Hidden Hollow Drive approximately 718 feet from its intersection with Hidden Hollow Terrace | Zoned PRD; Tax Parcel 10098 000125 | Proposed use: permitted uses in AR-III | ** Commission District 2 | Bourdua REI, LLC/Brian Bourdua, applicant.
- 5. **5800** Lanier Islands Parkway | Rezone | from Planned Commercial Development (PCD) Conditional to Planned Commercial Development (PCD) to amend existing conditions on a 3.57± acre tract located on the south side of Lanier Islands Parkway at its intersection with Beards Road | Zoned PCD; Tax Parcel 07329 004012 | **Proposed use: vehicle sales and construction equipment rental & sales** | ** Commission District 2 | **Vacutek, LLC, applicant.**
- 6. Deaton Creek Parkway | Change a Segment of a Road Name | on the official Hall County road map from Deaton Creek Parkway to Deaton Way; being a ±0.096 mile section between Friendship Road and Thompsons Mill Road | ** Commission District 1 | Hall County Public Works Staff, applicant.
- 7. Public Hearing to Amend Title 17 of the Official Code of Hall County, Georgia, to comply with O.C.G.A. §§ 36-66-1 through 36-66-6, commonly known as the Zoning Procedures Law, as amended by the adoption of HB 1405; to repeal conflicting ordinances and resolutions; and for other purposes. ** | Hall County Planning Staff, applicant.

 Pending Documents

*The Planning Commission's decision will be the final action taken unless appealed to the Board of Commissioners. To do so, file an application with the Planning Department within five working days of the Planning Commission's decision.

The Hall County Board of Commissioners will hear appeals at a public hearing Thursday, July 13, 2023 at 6:00 p.m. at the Hall County Government Center, 2nd Floor Meeting Room, 2875 Browns Bridge Road, Gainesville, Georgia.

**The Planning Commission's recommendation will be forwarded to the Board of Commissioners for final action at a public hearing on Thursday, July 13, 2023. The Board will meet at 6:00 p.m. at the Hall County Government Center, 2nd Floor Meeting Room, 2875 Browns Bridge Road, Gainesville, Georgia.

Thank you,
Ana Dominguez
Planning Commission Clerk
Hall County Community Development and Infrastructure



Hall County Government

COMMUNITY DEVELOPMENT AND INFRASTRUCTURE PUBLIC WORKS AND UTILITIES

MEMORANDUM

POST OFFICE DRAWER 1435 GAINESVILLE, GA 30503

t: 770.531.6800 | f: 770.531.3945

DIRECTOR Srikanth Yamala

PUBLIC WORKS AND UTILITIES DIRECTOR Bill Nash, P.E.

To: Randi Doveton, Director of Planning and Development

From: Bill Nash, Director of Public Works and Utilities

Date: May 18, 2023

Subject: June 5, 2023 - Hall County Planning Commission Agenda

Please be advised that our office has reviewed the Hall County Planning Commission agenda for the June 5, 2023 meeting. Upon review, we provide the following comments.

NEW BUSINESS

3621 Reece Circle | appeal an administrative decision for a hardship manufactured home, as it relates to §17.350.110 on a 1.01± acre tract located on the south side of Reece Circle at its intersection with A L Mangum Road | Zoned R-II; Tax Parcel 15014 000056A | Proposed use: hardship mobile home | * Commission District 3 | Henry Whitlow, applicant.

a. Engineering: No Commentb. Traffic: No Commentc. Utilities: No Comment

- (A) 3263 Tanners Mill Road | Use Subject to County Commission
 Approval | on a 37.28± acre tract located on the east side of Tanners
 Mill Road approximately 756 feet from its intersection with Weaver Road
 | Zoned AR-IV; Tax 15025 000002 | Proposed use: agri-entertainment
 venue | **Commission District 1 | Paden M. Dunagan, applicant.
 - a. Engineering: The site may require a stormwater management report should the site plan indicate the proposed development meets stormwater thresholds for impervious surfaces and/or disturbed acreage Show stream buffer and impervious setback from wrested vegetation not center line of stream

Show stream buffer and impervious setback from wrested vegetation not center line of stream

Proposed development is within 200' of state waters and will require a L.D.P.

b. Traffic: No Commentc. Utilities: No Comment

 (A) 4375 Peckerwood Road | Rezone | from Residential-I-Low Density (R-I-L) to Agricultural Residential-III (AR-III) on a 5.21± acre tract located on the east side of Peckerwood Road approximately 1,720 feet from its intersection with Gillsville Highway | Zoned R-I-L; Tax Parcel 15003 000136 | Proposed use: permitted uses in AR-III | **Commission District 3 | Carlos & Tara Gregory, applicants.

- a. Engineering: The site may require a stormwater management report should the site plan indicate the proposed development meets stormwater thresholds for impervious surfaces and/or disturbed acreage
- **b.** Traffic: No comment
- **c. Utilities:** Check with environment health if separate septic system will be required for food service.
- 4. 4033 Hidden Hollow Drive | Rezone | from Planned Residential Development (PRD) to Agricultural-Residential-III (AR-III) on a 4.36± acre tract located on the west side of Hidden Hollow Drive approximately 718 feet from its intersection with Hidden Hollow Terrace | Zoned PRD; Tax Parcel 10098 000125 | Proposed use: permitted uses in AR-III | ** Commission District 2 | Bourdua REI, LLC/Brian Bourdua, applicant.
 - a. Engineering: This property may have multiple streams and springheads as depilated on "plat for E.R.E. INC." any development on this property must show all stream buffers and flood zones. The site may require a stormwater management report should the site plan indicate the proposed development meets stormwater thresholds for impervious surfaces and/or disturbed acreage FEMA and Hall County studied Flood plains present on site. Show stream buffer and impervious setback from wrested vegetation not center line of stream
 - b. Traffic: No Comment
 - c. Utilities: Gainesville sewer district
- 5. 5800 Lanier Islands Parkway | Rezone | from Planned Commercial Development (PCD) Conditional to Planned Commercial Development (PCD) to amend existing conditions on a 3.57± acre tract located on the south side of Lanier Islands Parkway at its intersection with Beards Road | Zoned PCD; Tax Parcel 07329 004012 | Proposed use: vehicle sales and construction equipment rental & sales | ** Commission District 2 | Vacutek, LLC, applicant.
 - a. Engineering: The site may require a stormwater management report should the site plan indicate the proposed development meets stormwater thresholds for impervious surfaces and/or disturbed acreage Show stream buffer and impervious setback from wrested vegetation not center line of stream
 - b. Traffic: GDOT permit required for access to Lanier Islands parkway.
 - c. Utilities: City of Buford sewer district.
- 6. Deaton Creek Parkway | Change a Segment of a Road Name | on the official Hall County road map from Deaton Creek Parkway to Deaton Way; being a ±0.096 mile section between Friendship Road and Thompsons Mill Road | ** Commission District 1 | Hall County Public Works Staff, applicant.

a. Engineering: No Commentb. Traffic: No Commentc. Utilities: No Comment.

Anael Dominguez (CDI: Planning)

From: John Hornick (Fire Services)

Sent: Tuesday, May 16, 2023 1:18 PM

To: Randi Doveton (CDI: Planning)

Cc: Anael Dominguez (CDI: Planning); Michael Vieira (Fire Services)

Subject: Fire Comments

Monday, June 5, 2023 Hall County Planning Commission Meeting.

- (A) 3263 Tanners Mill Road | Use Subject to County Commission Approval | on a 37.28± acre tract located on the east side of Tanners Mill Road approximately 756 feet from its intersection with Weaver Road | Zoned AR-IV; Tax 15025 000002 | Proposed use: agri-entertainment venue | **Commission District 1 | Paden M. Dunagan, applicant.
- 2. (B) 3263 Tanners Mill Road | Variance | to allow for outside amplification of voice, music and/or instruments except during a wedding ceremony on a 37.28± acre tract located on the east side of Tanners Mill Road approximately 756 feet from its intersection with Weaver Road | Zoned AR-IV; Tax 15025 000002 | Proposed use: agri-entertainment venue | **Commission District 1 | Paden M. Dunagan, applicant.

Hall County Fire Marshal's Comments:

- 1) Site visit on 5/6/23 by the Hall County Fire Marshal's Office found a large commercial barn under construction that does not meet fire code as an event venue.
- 2) The conceptual site plan is hand drawn and not to scale, the Hall County Fire Marshal's Office cannot comment on site plan as proposed. Note: The site work and proposed commercial barn are near completion.
- 3) The conceptual building plans show the occupancy classification as a Group S-1 Storage Occupancy with an occupant load of 8 the project data does not match the scope of work summary for a timber framed commercial barn for events, the Hall County Fire Marshal's Office cannot comment on the building plan as proposed. Note: The commercial barn is near completion and does not match the conceptual building plans.
- 4) The conceptual site and building plans do not meet fire code as proposed.
- 5) Site and building plans will be required.

Regards,

John Hornick, NPQ Fire Service Plans Examiner 1 Lieutenant, Hall County Fire Rescue Hall County Government

Main: 770-531-6838 | Cell: 404-597-0083

Website: www.Hallcounty.org





Print

Planning Commission Comments - June 5, 2023 - Submission #77548

Date Submitted: 6/5/2023

Comments completed in the form below will be submitted into the record for the June 5, 2023 meeting of the Hall County Planning Commission.

First Name*	Last Name*		
Michelle	Jackson-Thacher		//
Address1*			
3252 Cooper Bridge Rd			
Address2			
City*	State*	Zip*	
Gainesville	GA GA	30507	//
Zoning Item for Comment*			
2B. 3263 Tanners Mill Road Variance			~
Select from the list below which zoning item you	vould like to register a comment o	on. Items are listed in the ord	er in

Your Comments*

Dear Hall County Planning Commission,

which they appear on the agenda.

I wanted to register my comments on the variance proposal for outdoor amplification of music. I have tried to look at this issue from both sides of the fence, residents and even Mr. Dunagan's perspective. I've driven the area several times as it's in a reasonable proximity to my own.

This variance should be denied as it would create an environment not beneficial to the residents of Tanners Mill Road and surrounding residences to this venue. I personally feel the disruptive nature isn't appropriate for an area that is the majority residential. And this wouldn't create a positive relationship between the Dunagan Hill Venue and the residents who live in these areas. Agri-entertainment venues are allowed to open and run a business inside of residential neighborhoods. Please bear in mind the Dunagan Hill Venue is within a residential area and deny the variance for the outdoor amplification of any kind.

Thank you for your attention and consideration,

Michelle Jackson-Thacher

Please write your comments in the box above.

File Upload

Choose File No file chosen

If you have files, such as photos, videos or text documents to include with your comments, upload them in the box above.

Would you like follow-up communication?				

Please leave an email address and/or phone number if you would like a Hall County staff member to follow-up with you.









AGENDA ITEM

Public Hearing to amend Hall County's Zoning Map as follows:

REPORT TO: Work Session (07/10/23)

REPORT TO: Voting Meeting (07/13/23)

ITEM NO: 357/2023

3263 Tanners Mill Road | Variance | to allow for outside amplification of voice, music and/or instruments except during a wedding ceremony on a

SUBJECT: 37.28± acre tract located on the east side of Tanners Mill Road

approximately 756 feet from its intersection with Weaver Road | Zoned AR-

IV; Tax 15025 000002 | Proposed use: agri-entertainment venue |

Commission District 1 | Paden M. Dunagan, applicant.

Meetings:

Work Session Date: 07/10/23 Voting Meeting Date: 07/13/23

Executive Summary:

Presenter: RD

Recommendation:

Denial.

Purpose of Request: History:

3263 Tanners Mill Road | Variance | to allow for outside amplification of voice, music and/or instruments except during a wedding ceremony on a 37.28± acre tract located on the east side of Tanners Mill Road approximately 756 feet from its intersection with Weaver Road | Zoned AR-IV; Tax 15025 000002 | Proposed use: agri-entertainment venue | Commission District 1 | Paden M.

Dunagan, applicant.

Facts and Issues: Options:

Funding Requested \$ 0.00 **Are funds within current budget?** No

Source of Funds

Does the action involve a Resolution, Ordinance, Contract,

Agreement, etc.?

No

Has it been reviewed by the County Attorney?

Is there a deadline for this item?

Yes

Approvals:

Submit	Approve	Attorney	Administration
AD	RD	WLI CR	
Clerk			
JR			

Attachments:

Board Memo
Recommendation Report
Application
Narrative
Site Plan
Maps
Renderings
Environmental Health Comments
GDOT Comments
Public Works Comments
Fire Comments
Public Comment
Notice Sign Photos



Hall County Government

COMMUNITY DEVELOPMENT AND INFRASTRUCTURE PLANNING AND DEVELOPMENT

To: Richard Higgins, Chairman

Kathy Cooper, District 1 Commissioner Billy Powell, District 2 Commissioner Gregg Poole, District 3 Commissioner Jeff Stowe, District 4 Commissioner

POST OFFICE DRAWER 1435 GAINESVILLE, GA 30503

t: 770.531.6809 | f: 770.531.3902

Srikanth Yamala

From: Randi Doveton, Director of Planning & Development

Date: June 19, 2023

Julie 15, 2025

Subject: 3263 Tanners Mill Road | Use Subject to County

Commission Approval | on a 37.28± acre tract | **Proposed use: agri-entertainment venue** | **Paden M.**

Dunagan, applicant.

DIRECTOR

PLANNING AND DEVELOPMENT DIRECTOR Randi Doveton

The request before you is the request of Paden M. Dunagan for a Use Subject to County Commission approval to allow an agri-entertainment venue with a variance to allow outside amplification. This item is located within Commission District 1.

At their June 5, 2023 meeting, the Hall County Planning Commission voted to recommend approval of the use but to deny the variance request. The use was approved with five (5) conditions (3-0, Sosebee & Varner absent).

There was **one** (1) **comment in opposition submitted** in advance of the Planning Commission meeting and **one** (1) **person spoke in opposition during the public hearing.**

There have been no changes to the request since the Planning Commission took action.

Planning Commission Approval Conditions:

- 1. The agri-entertainment business shall operate as described in the narrative and depicted on the site plan.
- The agri-entertainment business shall satisfy all comments from the Environmental Health Department, Fire Marshal, Public Works and Utilities, and Georgia Department of Transportation prior to obtaining an agri-entertainment business license. Plans addressing comments, or for any further improvements, or development, of the property shall be submitted for review and appropriate permits obtained.
- 3. No variances are granted as part of this request.
- 4. Any expansion to the existing agri-entertainment business shall require additional approval from the County Commission.

5. Per, §2.60.060. – effective period of approved applications, all applications approved by the board, whether a request for variance from the terms of Title 17, a request for conditional use, a request for the enlargement, change or continuance of a nonconforming use or a request to appeal a decision by an administrative official in the enforcement of Title 17, shall be effective for a period of six months. If no action is taken by the applicant to implement the purpose of the application by obtaining the proper permit and/or license and proceeding with the building, occupancy or establishment of business within six months from the date of approval by the board, said approval shall become null and void.

HALL COUNTY PLANNING COMMISSION RECOMMENDATION REPORT

Applicant	Paden M. Dunagan
Request	(A) Use Subject to County Commission Approval for an agri-entertainment venue.(B) Variance from the standards of 17.215 to permit outside amplification of voice, music, and/or instruments.
Proposed Use	agri-entertainment venue
Size	37.28± acres
Zoning	Agricultural Residential IV (AR-IV, <u>17.120</u>)
Location	3263 Tanners Miller Road Tax Parcel 15025 000002
Commission District	One
Planning Commission Date	June 5, 2023
Staff Recommendation	(A) Approval with conditions as the proposed request is consistent with the intent and standards of the agri-entertainment district (17.215) and (B) Denial for a variance from the standards of 17.215 to permit outside amplification of voice, music, and/or instruments as the request does not meet the hardship criteria established in 2.60.030.J.
Planning Commission Recommendation	(A) Approval, with conditions. Vote: 3-0 (Sosebee & Varner absent) (B) Denial. Vote: 3-0 (Sosebee & Varner absent)

Planning Commission Conditions:

- 1. The agri-entertainment business shall operate as described in the narrative and depicted on the site plan.
- 2. The agri-entertainment business shall satisfy all comments from the Environmental Health Department, Fire Marshal, Public Works and Utilities, and Georgia Department of Transportation prior to obtaining an agri-entertainment business license. Plans addressing comments, or for any

- further improvements or development of the property shall be submitted for review and appropriate permits obtained.
- 3. No variances are granted as part of this request.
- 4. Any expansion to the existing agri-entertainment business shall require additional approval from the County Commission.
- 5. Per, §2.60.060. effective period of approved applications, all applications approved by the board, whether a request for variance from the terms of Title 17, a request for conditional use, a request for the enlargement, change or continuance of a nonconforming use or a request to appeal a decision by an administrative official in the enforcement of Title 17, shall be effective for a period of six months. If no action is taken by the applicant to implement the purpose of the application by obtaining the proper permit and/or license and proceeding with the building, occupancy or establishment of business within six months from the date of approval by the board, said approval shall become null and void.

Public Forum:

David Jones, 5110 Weaver Road, Gainesville, spoke in opposition. Concerns were noise and times of operation.

Summary Analysis

The applicant is requesting (A) conditional use approval from the County Commission to bring an existing agri-entertainment venue into compliance with the agri-entertainment business standards (17.215) located on the 37.28± acre parcel. Within the Agricultural Residential IV (AR-IV, 17.120), agri-entertainment businesses are a use subject to the approval of the County Commission, resulting in the current application. Additionally, the application is requesting (B) a variance from the standards of the agri-entertainment district (17.215.040) which states that "outdoor activities within the agri-entertainment event barn or primary event structure shall not involve the outside amplification of voice, music and/or instruments except during a wedding ceremony."

In the submitted application materials, the narrative describes the agri-entertainment business as being a venue for weddings and events that are ceremony-type gatherings. The events will take place in an existing barn (80' x 96'), which is located 350 feet from the eastern boundary of the property and 510 feet from the southern boundary. The barn is timber-framed with a metal standing seam roof and is 7,840 square feet in area. The total occupancy of the barn will be set by Hall County Fire Marshals and determined at a future date. The proposed hours of operation meet the criteria established by the agri-entertainment district (17.215). Specifically, events would begin no earlier than 9:00 a.m. and would end no later than 10:00 p.m. on Sunday through Thursday and no later than 12:00 a.m. on Friday and Saturday.

An existing gravel parking lot is located to the west of the barn, partially under a power line easement. The applicant has provided documentation from Georgia Power that the gravel parking lot beneath the transmission lines is approved but additional documentation is needed to verify the proposed parking lot use.

The applicant's narrative states that there are two (2) types of activities that will occur outside of the barn: an outdoor wedding ceremony and a fire pit. In either instance, there would be no permanent outdoor audio for

the grounds surrounding the barn. Instead, an audio system would be used temporarily if it was warranted by the event.

The applicant is requesting one (1) variance from the conditions of an agri-entertainment business, (17.215.040). Specifically, the applicant has requested relief from the following condition:

- Outdoor activities within the agri-entertainment event barn or primary event structure shall not involve the outside amplification of voice, music and/or instruments except during a wedding ceremony.
 - The applicant's narrative states that there would be two instances where gatherings may occur outside of the event barn. The first being outdoor ceremonies, which would permit the temporary use of outdoor amplification under the standards of (17.215.040). The second scenario would be an outdoor fire pit, which would be an outdoor gathering area used during events. In both scenarios, the applicant's narrative states that there would be no permanent outdoor audio equipment, instead it would be temporary and mobile, set up only if outdoor activities were planned. The proposal does not meet this condition.

Based on the future land-use plan, staff finds the requested conditional use <u>consistent</u> with the intent of the agri-entertainment use and the future land use classification of Rural Residential character area in the <u>Comprehensive Plan</u>.

Zoning Analysis

(A) Use Subject to County Commission Approval | Agri-entertainment venue

Per §17.215.040, conditions and regulations for agri-entertainment:

- 1. A Hall County Business License shall be required if the zoning request is approved for the agrientertainment events.
 - The applicant will be required to obtain a Hall County Business License, subject to the below conditions and any additional conditions added, prior to beginning operation.
- 2. The property shall be used for the purpose of providing an agri-entertainment venue, as provided for in section 17.215.030(A).
 - The proposed uses are consistent with those described in section 17.215.030(A).
- 3. The structure that will house the agri-entertainment event shall be located a minimum of 300 feet from any property lines of a different owner.
 - The event barn meets this requirement. The barn is located 350 feet from the eastern property line and 510 feet from the southern property line.
- 4. All parking for an agri-entertainment event shall be located a minimum of 200 feet from any property lines of a different owner.
 - The existing parking lot appears to meets this requirement, although there are no dimensions indicated on the site plan.
- 5. Parking shall be permitted on grass or gravel.
 - The applicant's narrative states that the parking area is gravel.
- 6. The agri-entertainment event barn or primary event structure shall be permitted to be constructed only on the property described.

- The existing 80 foot by 96 foot timber-framed barn, which would be utilized as the agrientertainment venue, was permitted through Hall County Building Inspections in August of 2022 on the subject property.
- 7. The maximum number of attendees to occupy any agri-entertainment event barn or structure on the premises shall be regulated by the Hall County Fire Marshal.
 - The applicant has not included any information regarding capacity for the proposed activities; however, the occupancy will be determined by the county Fire Marshal prior to the issuance of any license.
- 8. The occupancy of the agri-entertainment event barn or primary event structure shall not exceed the occupancy load provisions of the Uniform Building Code and those occupancy load limits shall be posted on the premises by the Hall County Building Inspection Department.
 - If approved, the occupancy will be determined by Hall County Building Inspections, based on the above criteria.
- 9. The use of the premises for an agri-entertainment venue shall be permitted only after the issuance of a certificate of occupancy by the Hall County Building Inspection Department.
 - If approved, the applicant shall be required to obtain a certificate of occupancy prior to commencing operations.
- 10. Any improvements required to support the property as an agri-entertainment venue shall be made only after the issuance of a building permit by the Hall County Building Inspection Department.
 - The existing barn, which is proposed to be utilized as the agri-entertainment venue, was permitted by Hall County Building Inspections in August of 2022. Additional inspections will be required for the commercial use of the structure.
- 11. Outdoor activities within the agri-entertainment event barn or primary event structure shall not involve the outside amplification of voice, music and/or instruments except during a wedding ceremony.
 - The applicant has requested a variance to permit the outdoor amplification of voice, music, and/or instruments in certain situations.
- 12. Agri-entertainment events shall commence no earlier than 9:00 a.m. and shall terminate no later than 10:00 p.m. on Sunday through Thursday and no later than 12:00 a.m. on Friday and Saturday.
 - For [the] purpose of this section, *termination* shall mean the termination of food, drinks, service and entertainment with the understanding that attendees will need a reasonable amount of time after termination to exit the premises.
 - The proposed agri-entertainment business meets this condition.
- 13. All agri-entertainment events shall be provided with adequate potable water and sanitary waste disposal systems as approved by the Hall County Environmental Health Department.
 - The applicant has not indicated how potable water and sanitary waste will be handled for the event venue.
- 14. All agri-entertainment events shall provide for adequate access and egress for emergency vehicles as determined through the development review process.
 - The applicant will be required to receive approval from Hall County Engineering and Fire Services regarding access to the property.
- 15. All agri-entertainment events shall be provided with adequate personnel to assist with parking, emergency and other potential impacts of each event.
 - The applicant has not addressed this in the application, but it will be required if the request is approved.
- 16. If the property being considered for agri-entertainment use is "bona-fide conservation use property" as defined under O.C.G.A. §§ 48-5-7.1 through 48-5-7.4, caution should be used to insure that the proposed agri-entertainment use of the property does not constitute a breach of the conservation covenants applicable to the property.

• The property is not under a conservation use covenant and as such this regulation is not applicable.

Per Planning Commission and Hall County Commission consideration and decision (17.380.060), the planning commission shall study the need and justification for the change based on a determination of the facts applicable to the particular case, and the following general lines of inquiry shall be considered, to wit:

- Whether the zoning proposal will permit a use that is suitable in view of the use, development and zoning of adjacent and nearby property; The proposed use of the property as an event venue in the Agricultural-Residential-IV (AR-IV, <u>17.120</u>) district is consistent with the standards for agrientertainment uses (<u>17.215</u>). The surrounding properties are also zoned AR-IV, <u>17.120</u>.
- 2. Whether the zoning proposal will adversely affect the existing use or usability of adjacent or nearby property; The request is for conditional use approval for an agri-entertainment business in the Agricultural-Residential-IV (AR-IV, 17.120) district. The proposed use may be more intense than that of the adjacent or nearby parcels, but the usability should not be impacted. If approved, the site will be developed in accordance with applicable development regulations.
- 3. Whether the property to be affected by the zoning proposal has a reasonable economic use as currently zoned; Yes, the property has reasonable economic use as currently zoned, Agricultural-Residential-IV (AR-IV, 17.120) but the proposed business cannot occur as described without approval of the conditional use request.
- 4. Whether the zoning proposal will result in a use which will or could cause an excessive or burdensome use of existing streets, transportation facilities, utilities, schools, police protection, fire protection, public health facilities or emergency medical service; The proposed use may cause an excessive or burdensome use of existing streets and transportation facilities, depending on the number of guests the business can accommodate.
- 5. Whether the zoning proposal is in conformity with the policy and intent of the future land use plan for the physical development of the area; The current application is for a conditional use request for agrientertainment business within the Agricultural-Residential-IV (AR-IV, 17.120) district. The parcels fall within the Rural Residential character area of the Comprehensive Plan. The intent of this character area is to preserve the established residential/rural character and create a transition between the Rural character area and development in Residential areas. The proposed use is consistent with the Comprehensive Plan and the standards for agri-entertainment businesses.
- 6. The extent to which property values are diminished by the existing zoning restrictions; **Staff is unable** to determine the extent to which property values are diminished by the existing zoning restrictions.
- 7. The extent to which the destruction of the subject property's value under the existing zoning promotes the health, safety, morals or general welfare of the public; Staff is unable to comment on the impact of property values without a full market analysis. Multiple factors impact property value including construction types, proposed uses, and maintenance. Often it is difficult to determine the effect of a development on adjacent properties until the development is completed.

- 8. The relative gain to the public as compared to the hardship imposed upon the individual property owner; Staff has not identified a hardship imposed on the property owner as the property is currently zoned.
- 9. The length of time the property has been vacant as zoned considered in the context of land development in the area in the vicinity of the property; Aerial imagery shows the property as undeveloped until 2020, when the applicant constructed a single-family residence on the property. In 2022 the applicant obtained a building permit for an 80' by 96' farm use barn which is intended to be utilized as the event venue.
- 10. Whether there are other existing or changing conditions affecting the use or development of the property which give supporting grounds for either approval or disapproval of the zoning proposal; There are no known changing conditions affecting the use or development of the property.
- 11. Whether the change would create an isolated district unrelated to the surrounding districts; **There is** no proposed change to the underlying zoning, as such, this criteria is not applicable.
- 12. Whether the present zoning district boundaries are illogically drawn in relation to existing conditions in the area; There is no evidence that the present zoning district boundaries are illogically drawn.
- 13. Whether the change requested is out of scale with the needs of the county as a whole or the immediate neighborhood; No, the request is not out of scale with the needs of the county as a whole, the proposed use could compliment the residential growth occurring in the south Hall area.
- 14. Whether it is impossible to find adequate sites for the proposed use in districts permitting such use and already appropriately zoned; The proposed uses require Board of Commissioner approval for a conditional use permit. As such, there are no adequate sites already zoned for an agri-entertainment business.
- 15. Whether the need for rezoning could be handled instead by a variance request to the [planning commission]; No, the request could not be handled instead by a variance.
- 16. Whether there would be an ecological or pollution impact resulting from major modifications to the land if the request is granted; Any land disturbance activities on the property shall be required to go through the land development permitting process, and as a result are subject to local, state, and federal regulations. As a result, there should not be an ecological or pollution impact resulting from any modification to the land if the request is granted.
- 17. Whether there is reasonable evidence based upon existing and anticipated land use that would indicate a mistake was made in the original zoning of the property; **There is no indication that a mistake was made in the original zoning.**
- (B) Variance | to allow for outside amplification of voice, music and/or instruments except during a wedding ceremony

The Planning Commission is hereby authorized to grant variances from the strict application of this Resolution upon proof by a preponderance of the evidence that $\underline{2.60.030.J}$ provided the request meets the criteria set forth in $\underline{2.60.030.K}$.

- 1. There are extraordinary and exceptional conditions pertaining to the particular lot in question because of its size, shape or topography (the hardship must relate to the physical character of the lot and not to a personal or economic hardship); There do not appear to be extraordinary or exceptional conditions pertaining to the subject property, instead the need for a variance has been created by the applicant's proposed use of outdoor amplification during events as opposed to the site conditions.
- 2. The application of the requirements of this <u>Title 17</u> to this particular piece of property would create an unusual hardship; No unusual hardship would be created through the application of the requirements <u>Title 17</u>. The applicant would not be able to have outdoor amplification other than during times permitted by the agri-entertainment regulations (<u>17.215</u>).
- 3. Such conditions are peculiar to the particular piece of property involved and are not common to other properties in the neighborhood; No, the conditions are not peculiar to the subject parcel but the result of the proposed use of the property.
- 4. Such conditions are not the result of any actions of the property owner; **The site development has** been proposed by the applicant.
- 5. Relief, if granted, would not cause substantial detriment to the public good or impair the purposes and intent of <u>Title 17</u>; provided, however, that no variance may be granted for a use of land or building or structure that is prohibited by <u>Title 17</u> or for a conditional use which has been denied by the county planning commission. Relief, if granted, would not cause substantial detriment to the public good or impair the purposes and intent of <u>Title 17</u>.

17.380.050. - Submission requirements

- A. Any person or persons requesting a change in the official zoning map or use subject to approval of the county commission shall file an application with a plat or map of the property attached thereto, together with payment of such fees set forth in chapter 17.30 to cover administrative and advertising costs, in the planning department office. Such person or persons or their authorized agent shall appear in person at the public hearing held to consider the district change. Proposal meets the requirement. Applicant has paid the appropriate fees and understands that someone must be present at the Hall County Planning Commission.
- B. All applications for a change of zoning classification or use subject to approval of the county commission shall include:
 - A narrative statement identifying the existing and proposed use of the property and addressing each of the criteria set forth in section 17.380.060.C of this section [chapter]. The applicant has submitted a narrative and site plan but has not explicitly addressed the criteria listed in 17.350.120.

- 2. A site plan drawn to scale designating the area covered by the application and identifying existing and proposed buildings and uses, adjacent existing land uses, zoning on contiguous parcels, including those across an abutting public right-of-way, and any other significant site improvements proposed to accommodate the proposed use or buffer adjacent uses, etc., or a plat of the subject property where no specific land use is proposed. In cases where only a plat or map is provided and no land use is proposed, the planning commission and county commission shall evaluate the application based on the most intense possible land use permitted in the proposed district. The applicant submitted a site plan drawn to scale.
- C. For any application for a slow rate land treatment system (see chapter 17.20), the following additional requirements apply. This standard is not applicable as the site will be served by an onsite septic system.
- D. For any application proposing the development of 100 or more residential dwelling units, a traffic impact study shall be submitted prior to consideration of the application by the planning commission. At the applicant's expense, the traffic impact study shall be prepared by a professional engineer in accordance with requirements established by the Hall County Engineering Department. The engineering department shall review the traffic impact study and forward any comments to the Hall County Planning Commission. As there are not 100 or more residential dwelling units proposed, this criteria is not applicable.

<u>Development Support and Constraints – Departmental / Agency Comments</u>

Hall County Environmental Health

An email dated May 17, 2023, from Emily McGahee, Environmental Health, stated "A detailed business plan must be submitted to Hall County Environmental Health for review. Additional items septic system modification/expansion may be required after review of business plan. Tourist Accommodation permit/plan review and/or Food Service permit/plan review may be required after review of business plan."

Hall County Fire Marshal

An email dated May 16, 2023, from John Hornick, NPQ Fire Inspector 1, Plans Review Lieutenant stated "Hall County Fire Marshal's Comments:

- 1) Site visit on 5/6/23 by the Hall County Fire Marshal's Office found a large commercial barn under construction that does not meet fire code as an event venue.
- 2) The conceptual site plan is hand drawn and not to scale, the Hall County Fire Marshal's Office cannot comment on site plan as proposed. Note: The site work and proposed commercial barn are near completion.
- 3) The conceptual building plans show the occupancy classification as a Group S-1 Storage Occupancy with an occupant load of 8. As the project data does not match the scope of work summary for a timber framed commercial barn for events, the Hall County Fire Marshal's Office cannot comment on the building plan as proposed. Note: The commercial barn is near completion and does not match the conceptual building plans.
- 4) The conceptual site and building plans do not meet fire code as proposed.
- 5) Site and building plans will be required.

Hall County Public Works and Utilities

In a memo dated May 18, 2023, Bill Nash, Director of Public Works and Utilities, provided the following comments:

Engineering:

The site may require a stormwater management report should the site plan indicate the proposed development meets stormwater thresholds for impervious surfaces and/or disturbed acreage Show stream buffer and impervious setback from wrested vegetation not center line of stream Show stream buffer and impervious setback from wrested vegetation not center line of stream Proposed development is within 200' of state waters and will require a L.D.P.

Traffic:

No comment.

Utilities

No comment.

Georgia Department of Transportation

In an email dated May 11, 2023, Jonathan Peevy, Assistant District Traffic Engineer, confirmed this project will require GDOT coordination.

Excerpts from the minutes of the June 5, 2023 meeting

Applicant's Presentation:

Randi Doveton, Planning Director, presented a summary of the request.

Paden Dunagan, 3263 Tanners Mill Road, Gainesville, presented the request. The applicant stated that they are in the middle of 40-acres and would like to be able to amplify music.

Public Forum:

David Jones, 5110 Weaver Road, Gainesville, spoke in opposition. Concerns were noise and times of operation.

Planning Commission Comments:

Mr. Braswell clarified that the applicant is requesting to allow the amplification of music after a wedding ceremony. Ms. Pilcher read the recommended conditions to make sure the applicant agreed to them.

<u>Motion:</u> A motion to approve, with conditions was made by Ms. Pilcher and seconded by Mr. Hunt. Vote: 3-0 (Sosebee & Varner absent)

Conditions:

1. The agri-entertainment business shall operate as described in the narrative and depicted on the site plan.

- The agri-entertainment business shall satisfy all comments from the Environmental Health
 Department, Fire Marshal, Public Works and Utilities, and Georgia Department of Transportation
 prior to obtaining an agri-entertainment business license. Plans addressing comments, or for any
 further improvements or development of the property shall be submitted for review and appropriate
 permits obtained.
- 3. No variances are granted as part of this request.
- 4. Any expansion to the existing agri-entertainment business shall require additional approval from the County Commission.
- 5. Per, §2.60.060. effective period of approved applications, all applications approved by the board, whether a request for variance from the terms of Title 17, a request for conditional use, a request for the enlargement, change or continuance of a nonconforming use or a request to appeal a decision by an administrative official in the enforcement of Title 17, shall be effective for a period of six months. If no action is taken by the applicant to implement the purpose of the application by obtaining the proper permit and/or license and proceeding with the building, occupancy or establishment of business within six months from the date of approval by the board, said approval shall become null and void.

PLANNING AND DEVELOPMENT DEPARTMENT

2875 BROWNS BRIDGE ROAD, GAINESVILLE, GA, 30504 MAILING ADDRESS PO BOX 1435 GAINESVILLE, GA 30503 † 770-531-6809 | f 770-531-3902



CONDITIONAL USE APPLICATION

Applicant (Name & Mailing Address)	Property Owner (Name & Mailing Address)		
Paden M. Dunagan			
3263 Tanners Mill Road	Same		
Cainesville, EA 30507			
Phone 618-936-9311	Phone		
Email Address Paden & LD welding Service. Com	Email Address		
Proposed Use Venue agri-enter	tainment		
Contact Person (Name & Mailing Address)	Status of Applicant Requested Action		
	Owner Permissive Use:		
Same	- ☐ Option to Purchase ☐ HCPC ★HCC		
	- Area Resident Fee:\$		
Phone	- Other Receipt #:		
Email Address	Zoning: Ag AR-IV Check #:		
Tax Parcel Number 15025 00000 2	Acreage 37 Acres		
Location Address 32 43 Tanners Mill Road			
I hereby certify that the above information and all attached	I information are true and correct.		
	Date: 3 - 21 - 20 23		
Applicant must complete all information above. Failure to complete this section will result in the refusal of the application. The Planning Department has 15 days to review all applications and will set the dates for each application. If the application is found insufficient, an agenda date will not be set until the required information is submitted. Please note that the Planning Commission and County Commission dates are tentative.			
Application Withdrawal: I hereby withdraw the application.			
Sign	Date:		
Oight			
Staff Use Only Application Date: 3 30 2023 Tentative Planning Commission Date: 4 5 2023 Total Commission Date: 4 5 2023	aken by:		
County Commission District:	150		

PLANNING AND DEVELOPMENT DEPARTMENT

2875 BROWNS BRIDGE ROAD, GAINESVILLE, GA. 30504 MAILING ADDRESS PO BOX 1435 GAINESVILLE, GA 30503 t 770-531-6809 I f: 770-531-3902



AUTHORIZATION OF PROPERTY OWNERS

Note: If the applicant is the property owner, please disregard this form.

Name of owner(s)	Paden	M, \mathcal{V}	unagan	0 1		
Address	3263	Tannels	Mill	Rocal		_
	Gai	resville, C	SA 30	507		_
Phone Number _	678-	936- 93	11			
Name of applicant(s)_						-
Address	-	Same				-
Phone Number						_
-						
I swear that I am the	show	n in the record ove to act as ap	s of Hall Cour	nty, Georgia. pursuit of a ւ		
Signature of Owner(s)	fr					
Personally appeared b	efore me					
PADEN M.	DUNAG	AN				
who swears that the in knowledge and belief.	formation con	tained in this au	thorization is tr	ue and correc	t to the best o	of his/her
Notary Public			Date	Э		

PLANNING AND DEVELOPMENT DEPARTMENT



CAMPAIGN CONTRIBUTIONS DISCLOSURE FORM

This form must be completed by the applicant and property owner, or person representing the property owner, for all zoning actions.

OCGA § 36-67A-3[C] Disclosure of campaign contributions:

- (b) When any applicant for zoning action has made, within two years immediately preceding the filing of the applicant's application for the zoning action, campaign contributions aggregating \$250.00 or more to a local government official who will consider the application, it shall be the duty of the applicant to file a disclosure report with the governing authority of the respective local government showing:
- (3) The name and official position of the local government official to whom the campaign contribution was made; and
- (4) The dollar amount and description of each campaign contribution made by the applicant to the local government official during the two years immediately preceding the filing of the application for the rezoning action and the date of each such contribution.
 - (b) The disclosures required by subsection (a) of this Code section shall be filed within ten days after the application for the zoning action is first filed. (Code 1981, Section OCGA § 36-67A-3[C], enacted by GA L. 1986, page 1269, Section 1, GA L. 1991, page 1365, Section 1).

I hereby certify that I have read the above and that: I have**	have not_V		
within the two years immediately preceding this date, made any contribution(s) aggregating \$250.00 or more to any local government official involved in the review or consideration of this application.			
**If you have made such contributions, you must provide this application.	the data required below within ten (10) days of filing		
Name of Official(s):	Office:		
Dollar Amount:	Date of Contribution:		
Applicant's/Owner's Signature: Applicant's/Owner's Name (Printed): Applicant's/Owner's Name (Printed):	DUNALAN		

DUNAGAN HILLS VENUE

Conditional Use Narrative

The purpose of Dunagan Hills Venue is to provide a general use venue for agri-entertainment that can be used for weddings and other types of ceremonies. These public gatherings will be limited to receptions and meetings that pertain to an agri-entertainment setting.

- The proposed use and type of business is strictly for weddings and events the are ceremony type gatherings. We are zoned AR-IV and have 37.65 acres, which puts all persons and structures far away from neighboring properties. We have the utmost interest in keeping the peace in the area and by doing so we will operate within the ordinance hours stated in the conditions and regulations for agri-entertainment.
- The structure and parking is centrally located in order to keep as much of a buffer as possible between surrounding properties. We will have ample parking on gravel close to the venue building. The drive entering and exiting the property will be graveled and asphalt to keep noise and dust to a minimum. We have also received approval from Georgia Power to park under the right of way of the powerline. See Attached
- Once we have completed the Condition Use Application, we will apply for a Hall County Business License in order to stay in accordance with all regulations. This will be done once the Certificate of Occupancy is provided by the Hall County Building Department upon the final inspection.
- I have met with the Hall County Fire Marshall and the maximum number of attendees of 180 has been set by there regulations in order to keep a safe environment in the place of an emergency or fire.
- There would be 2 types of gatherings outside the event structure. One would be an outdoor firepit for the comfort of guests. The other would be in the case of an outdoor wedding ceremony at the request of the bride. We will not have permanent outdoor audio for this type of event, it would only be a mobile temporary setup for the specific application.




OISTICICS GA: KRATI Ŵ 4 1PF AMOS H. NICHOLS ETEL (COOPER ED) O PANDLER (SIM 1385) TOCKO. 897.5 MATHIS SIFFOE 30 / 100 is ずらい P & IL OL SCALE: 1 "= 200 DATE: MAY 5,1970 719.52 A CRES 81-25 × 30.65 368.52E Y 一下 TOTOL FARLEY-COLLINS ASSOC.
P.O. BOX 731 532-1001
1201 THOMPSON BRIDGE ROAD
GAINESVILLE, GA. COENER BERSELTO للا IPS @ E."
HICKORY 55. T851 08.30 のとはココース NIE-SSE र् FS & C. ににて ロスコー 837.3 اللا MOLUS. TICE ME (6.0187 E/A) 上区は以上 250 29.12 Ľ VINES 出 L BILDING A CORNOR Na. 1301 33.037 Karakis Karakis Sistema 100.43V 48-39W क्ष 14 PRANCH 0.107 MIDIZS 69 7310.25 13.855 90 miles a pos The Car וסיסד מכפב Design of the second 26,0 9 929 MIS-32E 112 # 21 115 # B.2

Mary Manner

V96

79



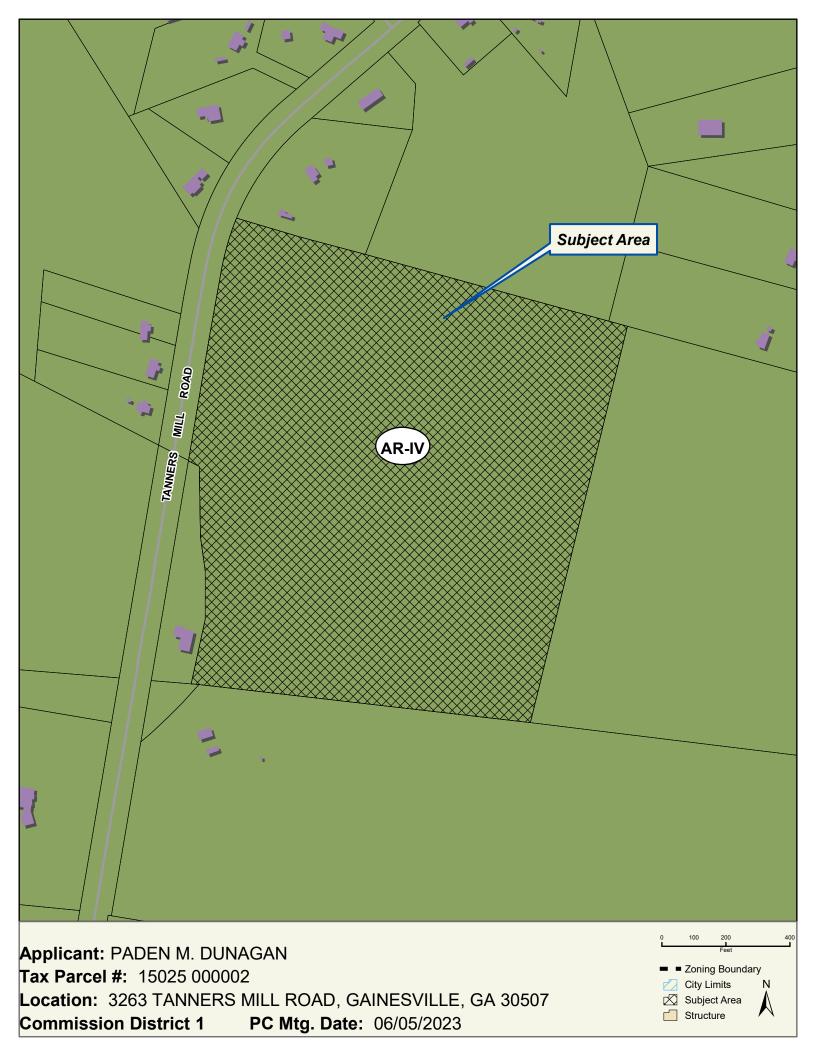




Applicant: PADEN M. DUNAGAN

Tax Parcel #: 15025 000002

Location: 3263 TANNERS MILL ROAD, GAINESVILLE, GA 30507 Subject Area

Commission District 1 PC Mtg. Date: 06/05/2023

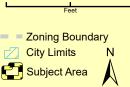

DONNEGAN PRIVATE TIMBER BARN

HALL COUNTY, GEORGIA

PROJECT DATA:

GEORGIA BUILDING CODES:

2018 INTERNATIONAL BUILDING CODE (IBC) WITH AMENDMENTS

OCCUPANCY CLASSIFICATION

INTERNATIONAL BUILDING CODE (IBC) IBC 311: GROUP S-1. STORAGE

BUILDING CONSTRUCTION CLASSIFICATION

PRIMARY CODE - IBC 602.2: TYPE IV - TYPE IV CONSTRUCTION IN WHICH THE BUILDING ELEMENTS LISTED IN TABLE 601 ARE OF TIMBER MATERIALS.

ALLOWABLE HEIGHT IN FEET ABOVE GRADE

CODE: IBC TABLE 504.3, ALLOWABLE HEIGHT IN FEET ABOVE GRADE PLANE. 32 FEET ALLOWED

ALLOWABLE NUMBER STORIES ABOVE GRADE

CODE: IBC TABLE 504.4, ALLOWABLE NUMBER OF STORIES ABOVE GRADE PLANE. 1 STORIES ALLOWED

ALLOWABLE AREA IN SQUARE FEET

CODE: IBC TABLE 506.2, ALLOWABLE AREA FACTOR IN SQUARE FEET 12.000 SQUARE FEET ALLOWED

NUMBER OF OCCUPANTS

BUILDING TOTAL:

FIRE PROTECTION SYSTEMS

MODIFICATION NUMBER: IBC 2018 09. SECTION: IBC 903.2.9. GROUP A-3

NO SPRINKLER SYSTEM REQUIRED

SMOKE AND HEAT VENTS IBC 910.2.1 GROUP A-3 GROUP A-3 OCCUPANCY LESS THAN 15,000SF - SMOKE VENTS ARE NOT REQUIRED.

FOUNDATION DRAIN

IBC 1805.4.2 FOUNDATION DRAIN. A DRAIN SHALL BE PLACED AROUND THE PERIMETER OF A FOUNDATION THAT CONSISTS OF GRAVEL OR CRUSHED STONE CONTAINING NOT MORE THAN 10-PERCENT MATERIAL PASSED THROUGH A NO. 4 SIEVE. THE DRAIN SHALL EXTEND A MINIMUM OF 12 INCHES BEYOND THE OUTSIDE EDGE OF THE FOOTING. THE THICKNESS SHALL BE SUCH THAT THE BOTTOM OF THE DRAIN IS NOT HIGHER THAN THE BOTTOM OF THE BASE UNDER THE FLOOR, AND THAT THE TOP OF THE DRAIN IS NOT LESS THAN 6 INCHES ABOVE THE TOP OF THE FOOTING. THE TOP OF THE DRAIN SHALL BE COVERED WITH AN APPROVED FILTER MEMBRANE MATERIAL. WHERE A DRAIN TILE OR PERFORATED PIPE IS USED, THE INVERT OF THE PIPE OR TILE SHALL NOT BE HIGHER THAN THE FLOOR ELEVATION. THE TOP OF JOINTS OR THE TOP OF PERFORATIONS SHALL BE PROTECTED WITH AN APPROVED FILTER MEMBRANE MATERIAL. THE PIPE OR TILE SHALL BE PLACED ON NOT LESS THAN 2 INCHES OF GRAVEL OF CRUSHED STONE COMPLYING WITH SECTION 1805.4.1, AND SHALL BE COVERED WITH NOT LESS THAN 6 INCHES OF THE SAME MATERIAL.

1805.4.3 DRAINAGE DISCHARGE. THE FLOOR BASE AND FOUNDATION PERIMETER DRAIN SHALL DISCHARGE BY GRAVITY OR MECHANICAL MEANS INTO AN APPROVED DRAINAGE SYSTEM THAT COMPLIES WITH THE INTERNATIONAL PLUMBING CODE.

PROJECT: PROJECT COMPLIES WITH THE CODE CRITERIA.

GENERAL NOTES

- 1. MAXIMUM TRAVEL DISTANCE TO EXIT 70FT. (IBC TABLE 1017.2)
- 2. MINIMUM CLEAR OPENING OF EXITS DOORS 36 INCHES (ADA)
- 3. EGRESS WITH PER PERSON SERVED 0.20 LEVEL (TABLE 1005.3.2)
- 4. FIRE BARRIERS NOT REQUIRED: IBC 903.2.9.
- 5. PROJECT DOES HOT HAVE AN ATTIC, UNDER-FLOOR OR OTHER CONCEALED SPACES.
- 7. ALL INTERIOR AND EXTERIOR COLORS AND FINISHES PER OWNER



FRAMING PERSPECTIVE

SCOPE OF WORK SUMMARY

THIS PROJECT IS TO CONSTRUCT A TIMBER-FRAMED BARN FOR EVENTS.

THERE IS NO EXISTING RESIDENCE ON THE PROPERTY. THE NEW BARN STRUCTURE WILL NOT INCLUDE BATHROOM.

PROJECT DIRECTORY

STRUCTURAL ENGINEER:

DUNLAP ASSOCIATES CONSULTING ENGINEERS

48 BERKELEY ROAD **AVONDALE ESTATES** WWW.DA-ENGINEERS.COM

CONTACT: STEVE DUNLAP, P.E.

CONTRACTOR:

WOODSTAR TIMBER PRODUCTS, INC. EMAIL: woodstartimber@gmail.com

CONTACT: DARRYL SIMMS

LIST OF DRAWINGS

DWG # DRAWING NAME **ARCHITECTURAL COVER SHEET**

FOUNDATION PLAN

ROOF FRAMING PLAN FRAMING ELEVATIONS

EGRESS BASED UPON OCCUPANT LOAD AND COMMON PATH OF EGRESS TRAVEL DISTANCE

IBC TABLE 1006.2.1 SPACES WITH ONE EXIT OR EXIT ACCESS DOORWAY

GROUP S-1 8 OCCUPANTS 100 FT. EGRESS TRAVEL WITHOUT SPRINKLER


PROJECT: GROUP S-1 EGRESS TRAVEL DISTANCE COMPLIES WITH THE CODE.

MEANS OF EGRESS ILLUMINATION

IBC 1006.2.1 TWO EXITS OR EXIT ACCESS DOORWAYS FROM ANY SPACE SHALL BE PROVIDED WHERE THE DESIGN OCCUPANT LOAD OR COMMON PATH OF EGRESS TRAVEL DISTANCE EXCEEDS THE VALUES LISTED IN TABLE 1006.2.1. THE CUMULATIVE OCCUPANT LOAD FROM ADJACENT ROOMS, AREAS, OR SPACES SHALL BE DETERMINED IN ACCORDANCE WITH SECTION 1004.2.


IBC TABLE 1006.2.1 SPACES WITH ONE EXIT OR EXIT ACCESS DOORWAY OCCUPANCY MAX OCCUPANT LOAD MAX. COMMON PATH OF EGRESS TRAVEL WITHOUT SPRINKLER SYSTEM


GROUP S-1 OL < 30 = 100 FEET

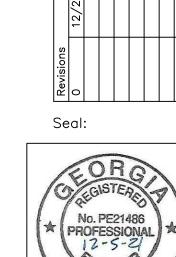


Copyright © 2021, DA



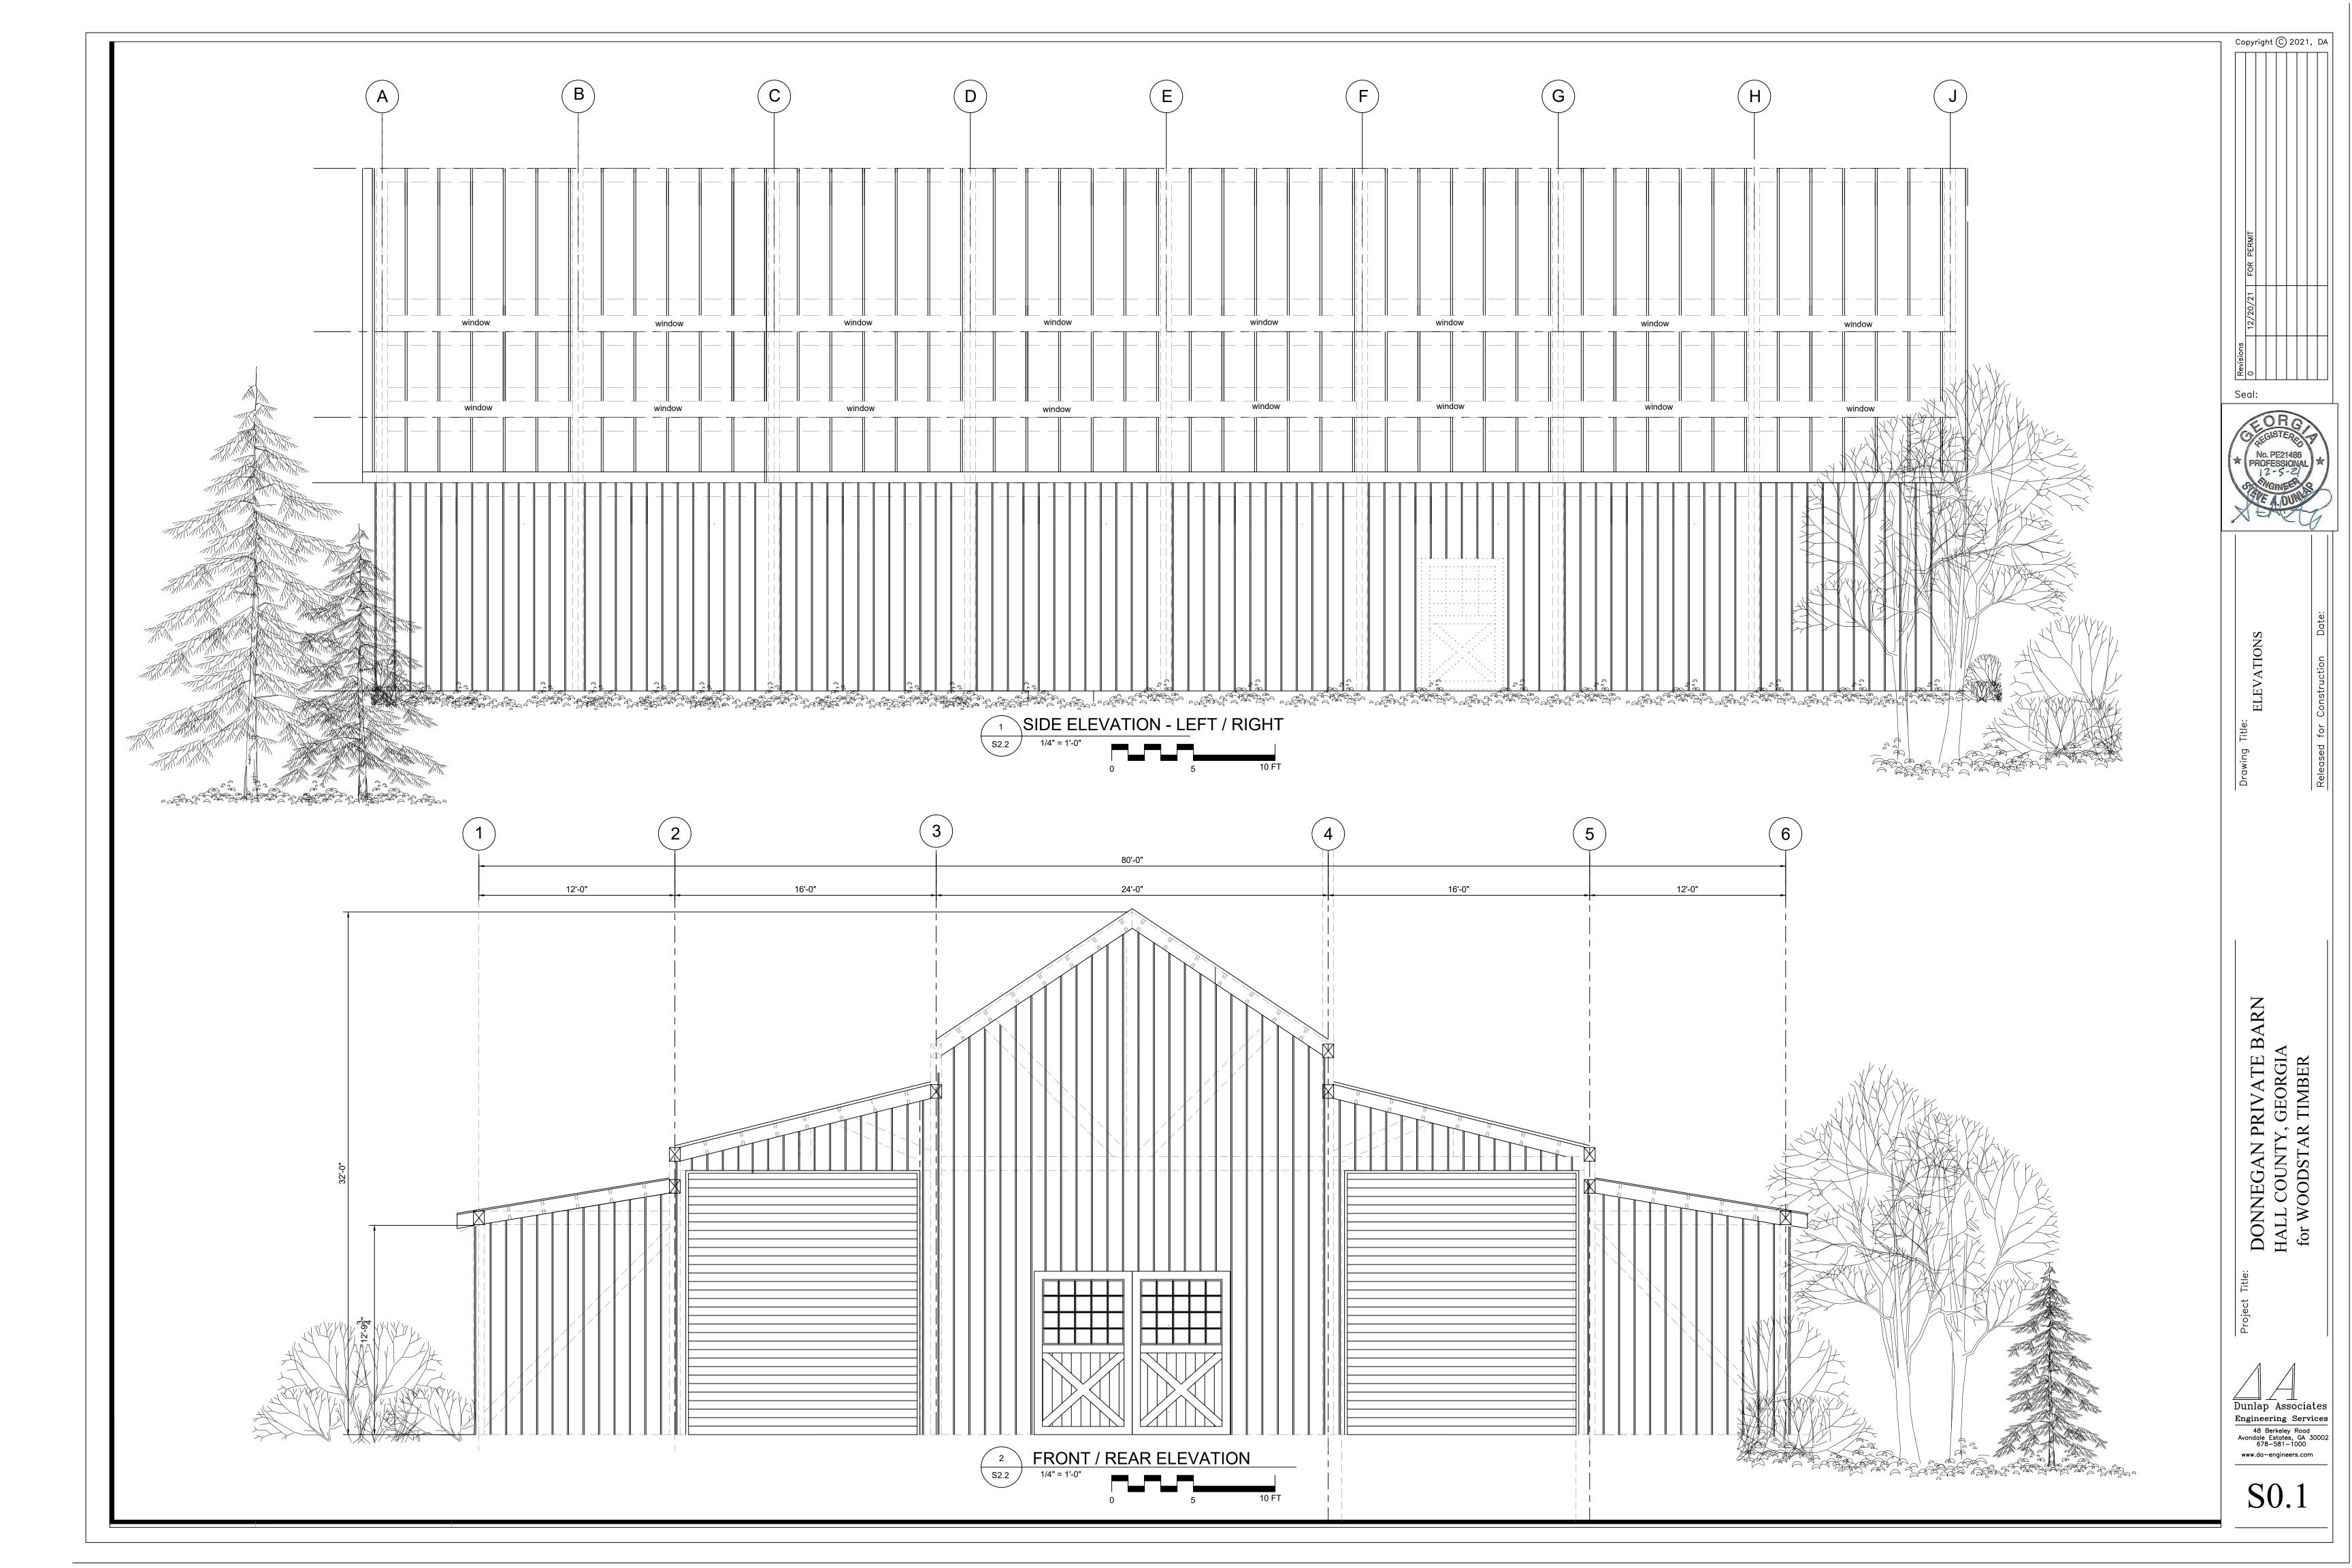

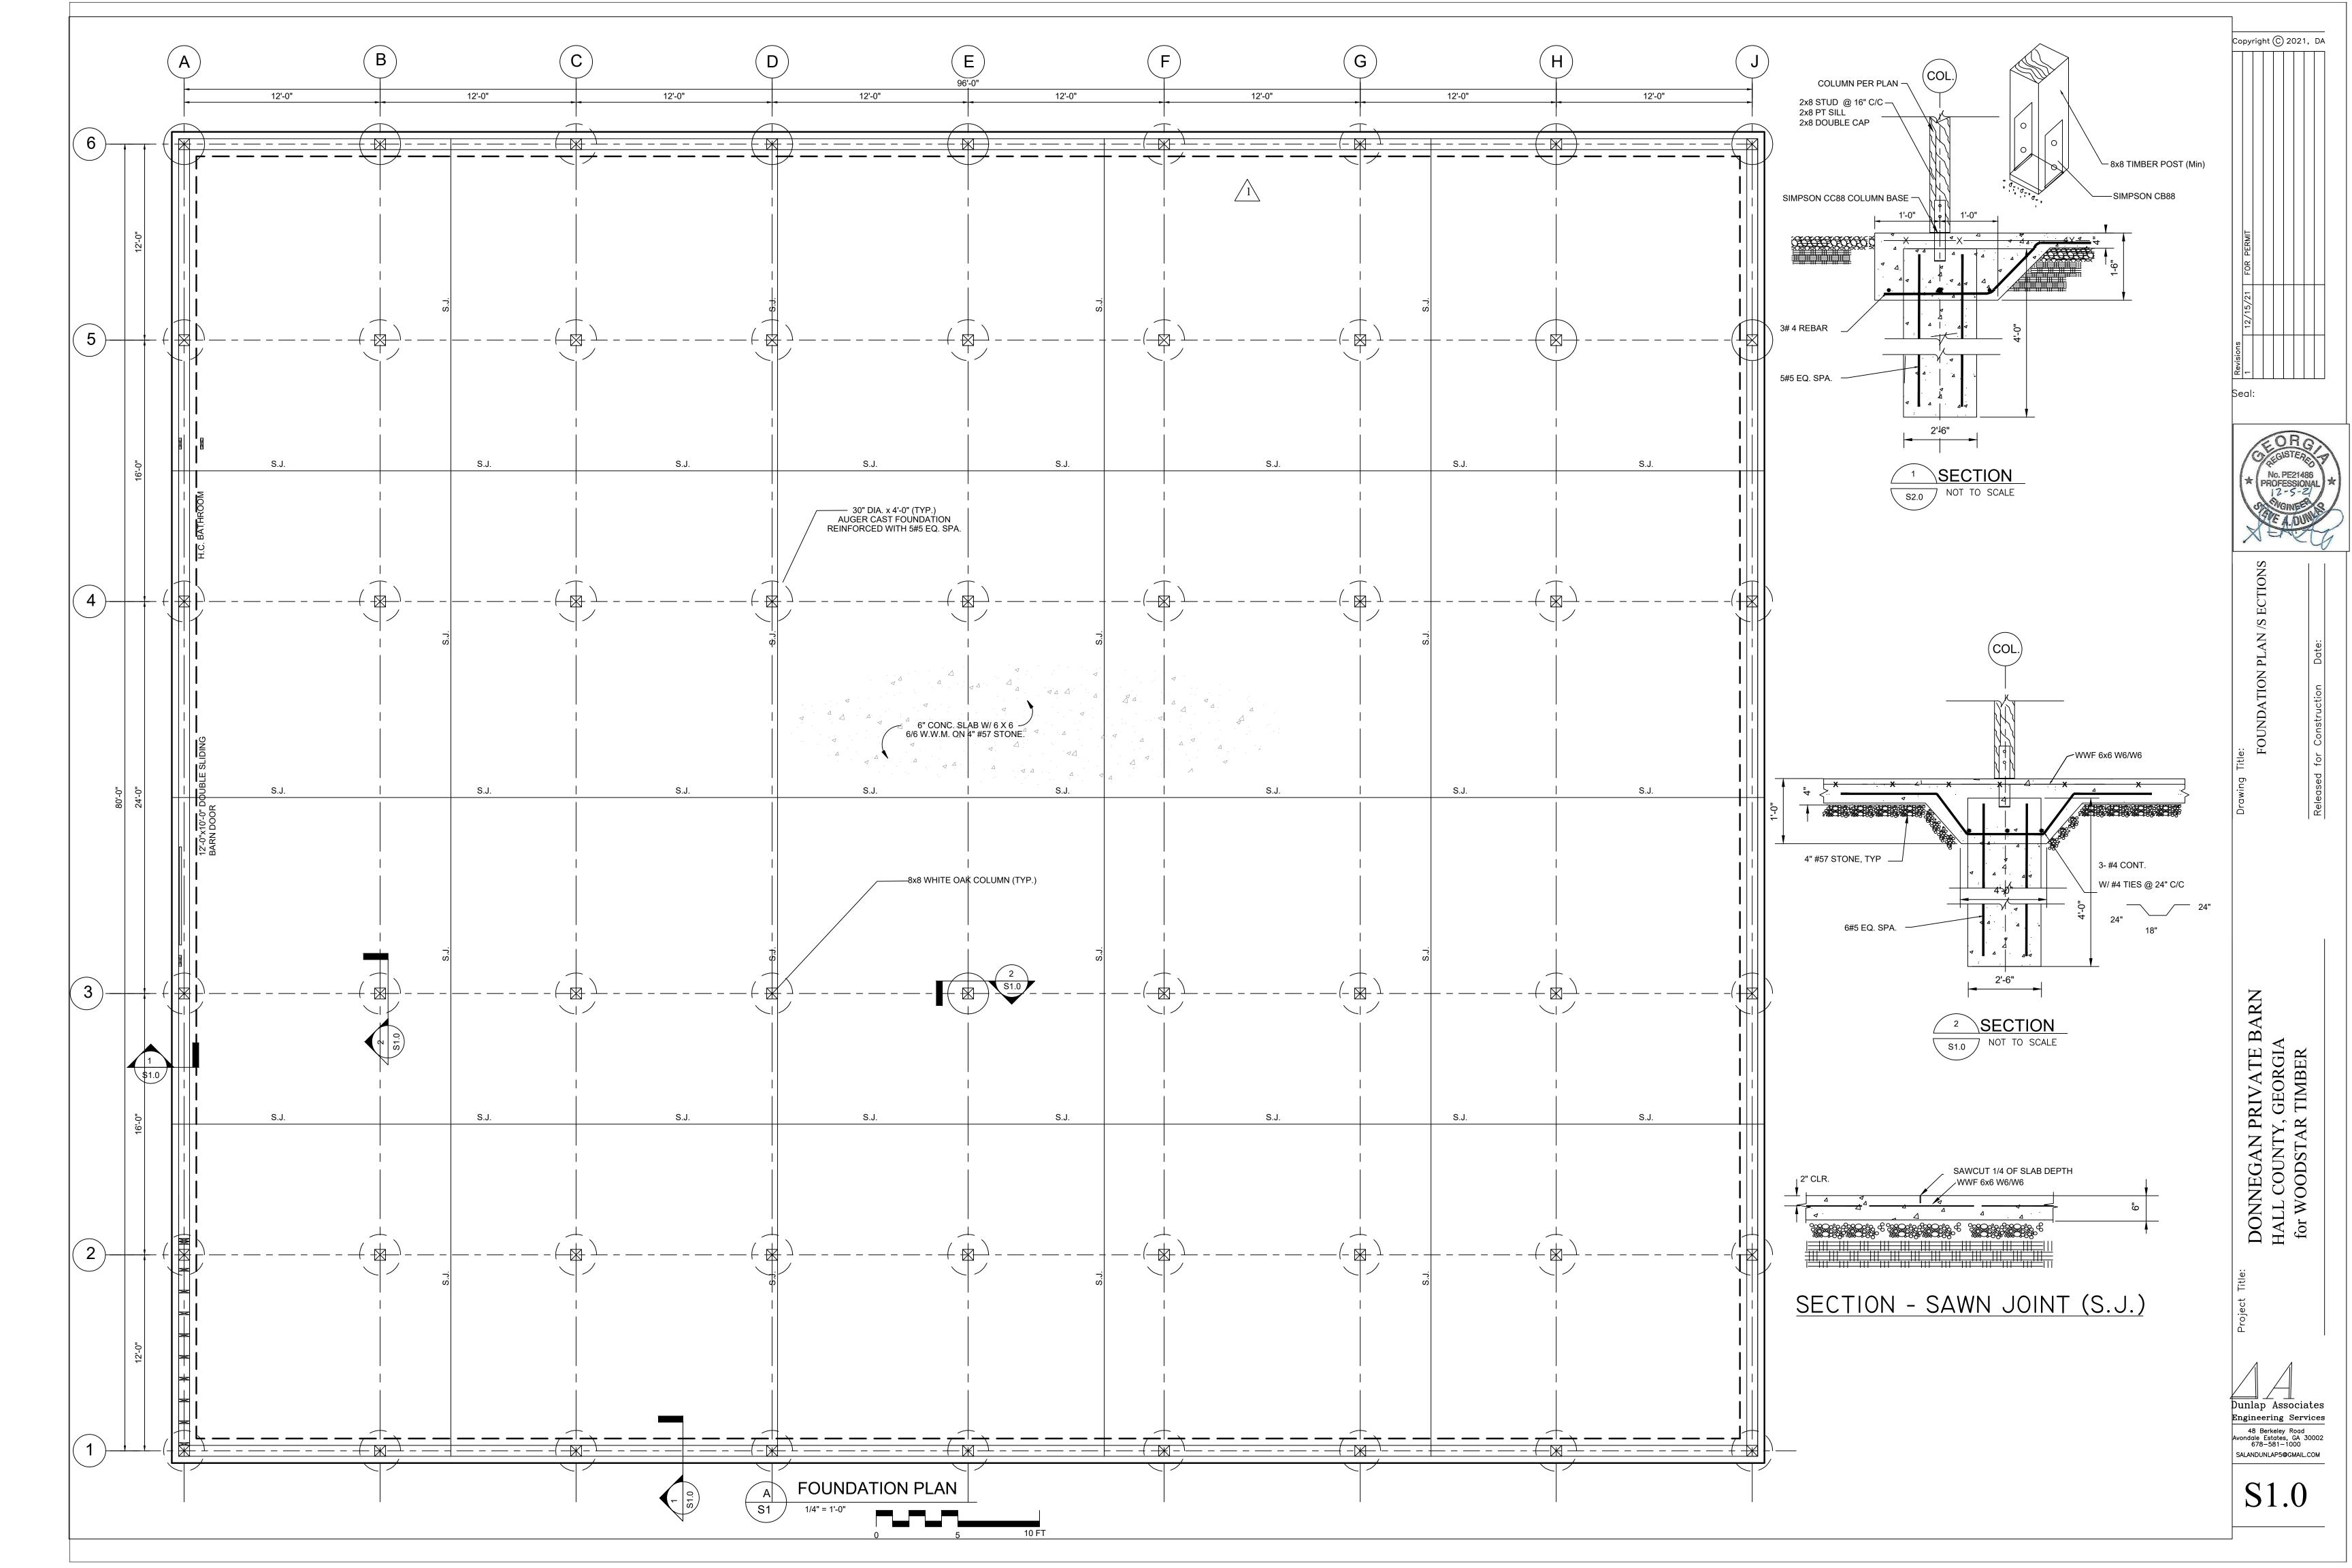


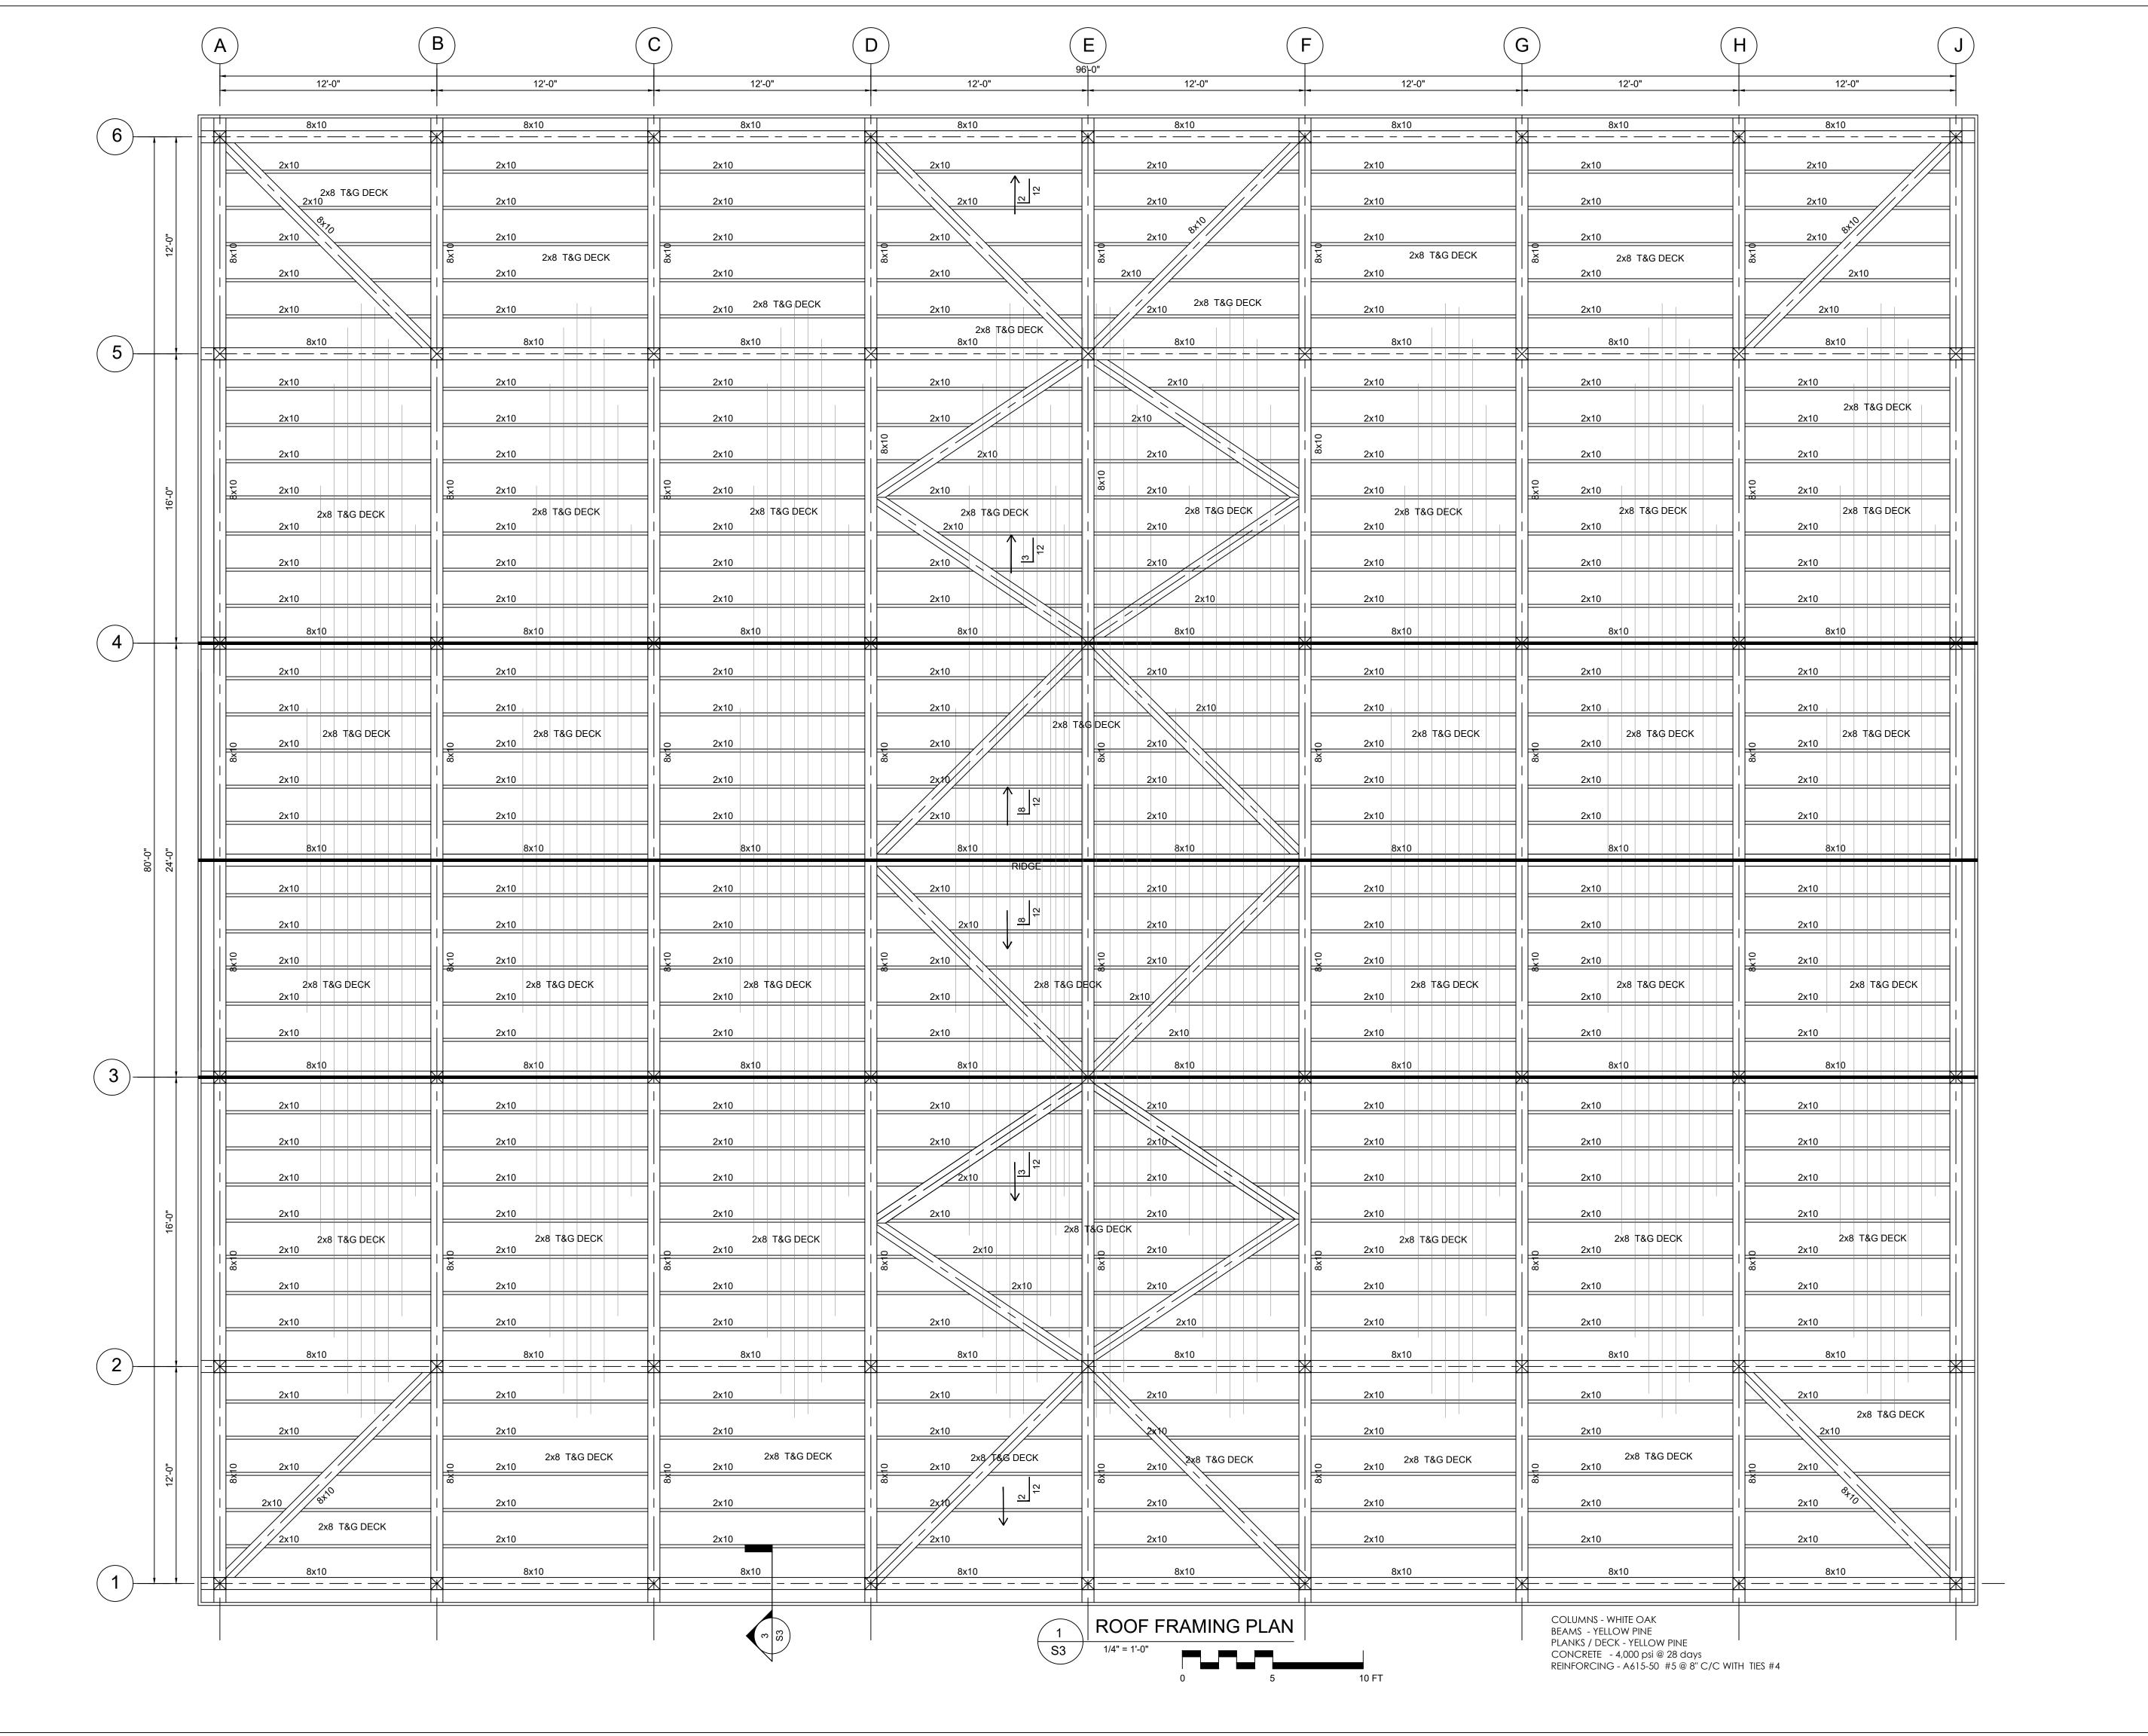

Revisions

O 12-20-21 FOR PERMIT

O 12-20-21 FOR PERMIT

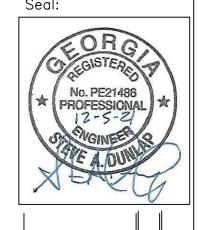

ROOF FRAMING PLAN


Released for Construction Date:

ei DONNEGAN PRIVATE BARN HALL COUNTY, GEORGIA for WOODSTAR TIMBER

Dunlap Associates
Engineering Services

48 Berkeley Road
Avondale Estates, GA 30002
678-581-1000
www.da-engineers.com

S1.1

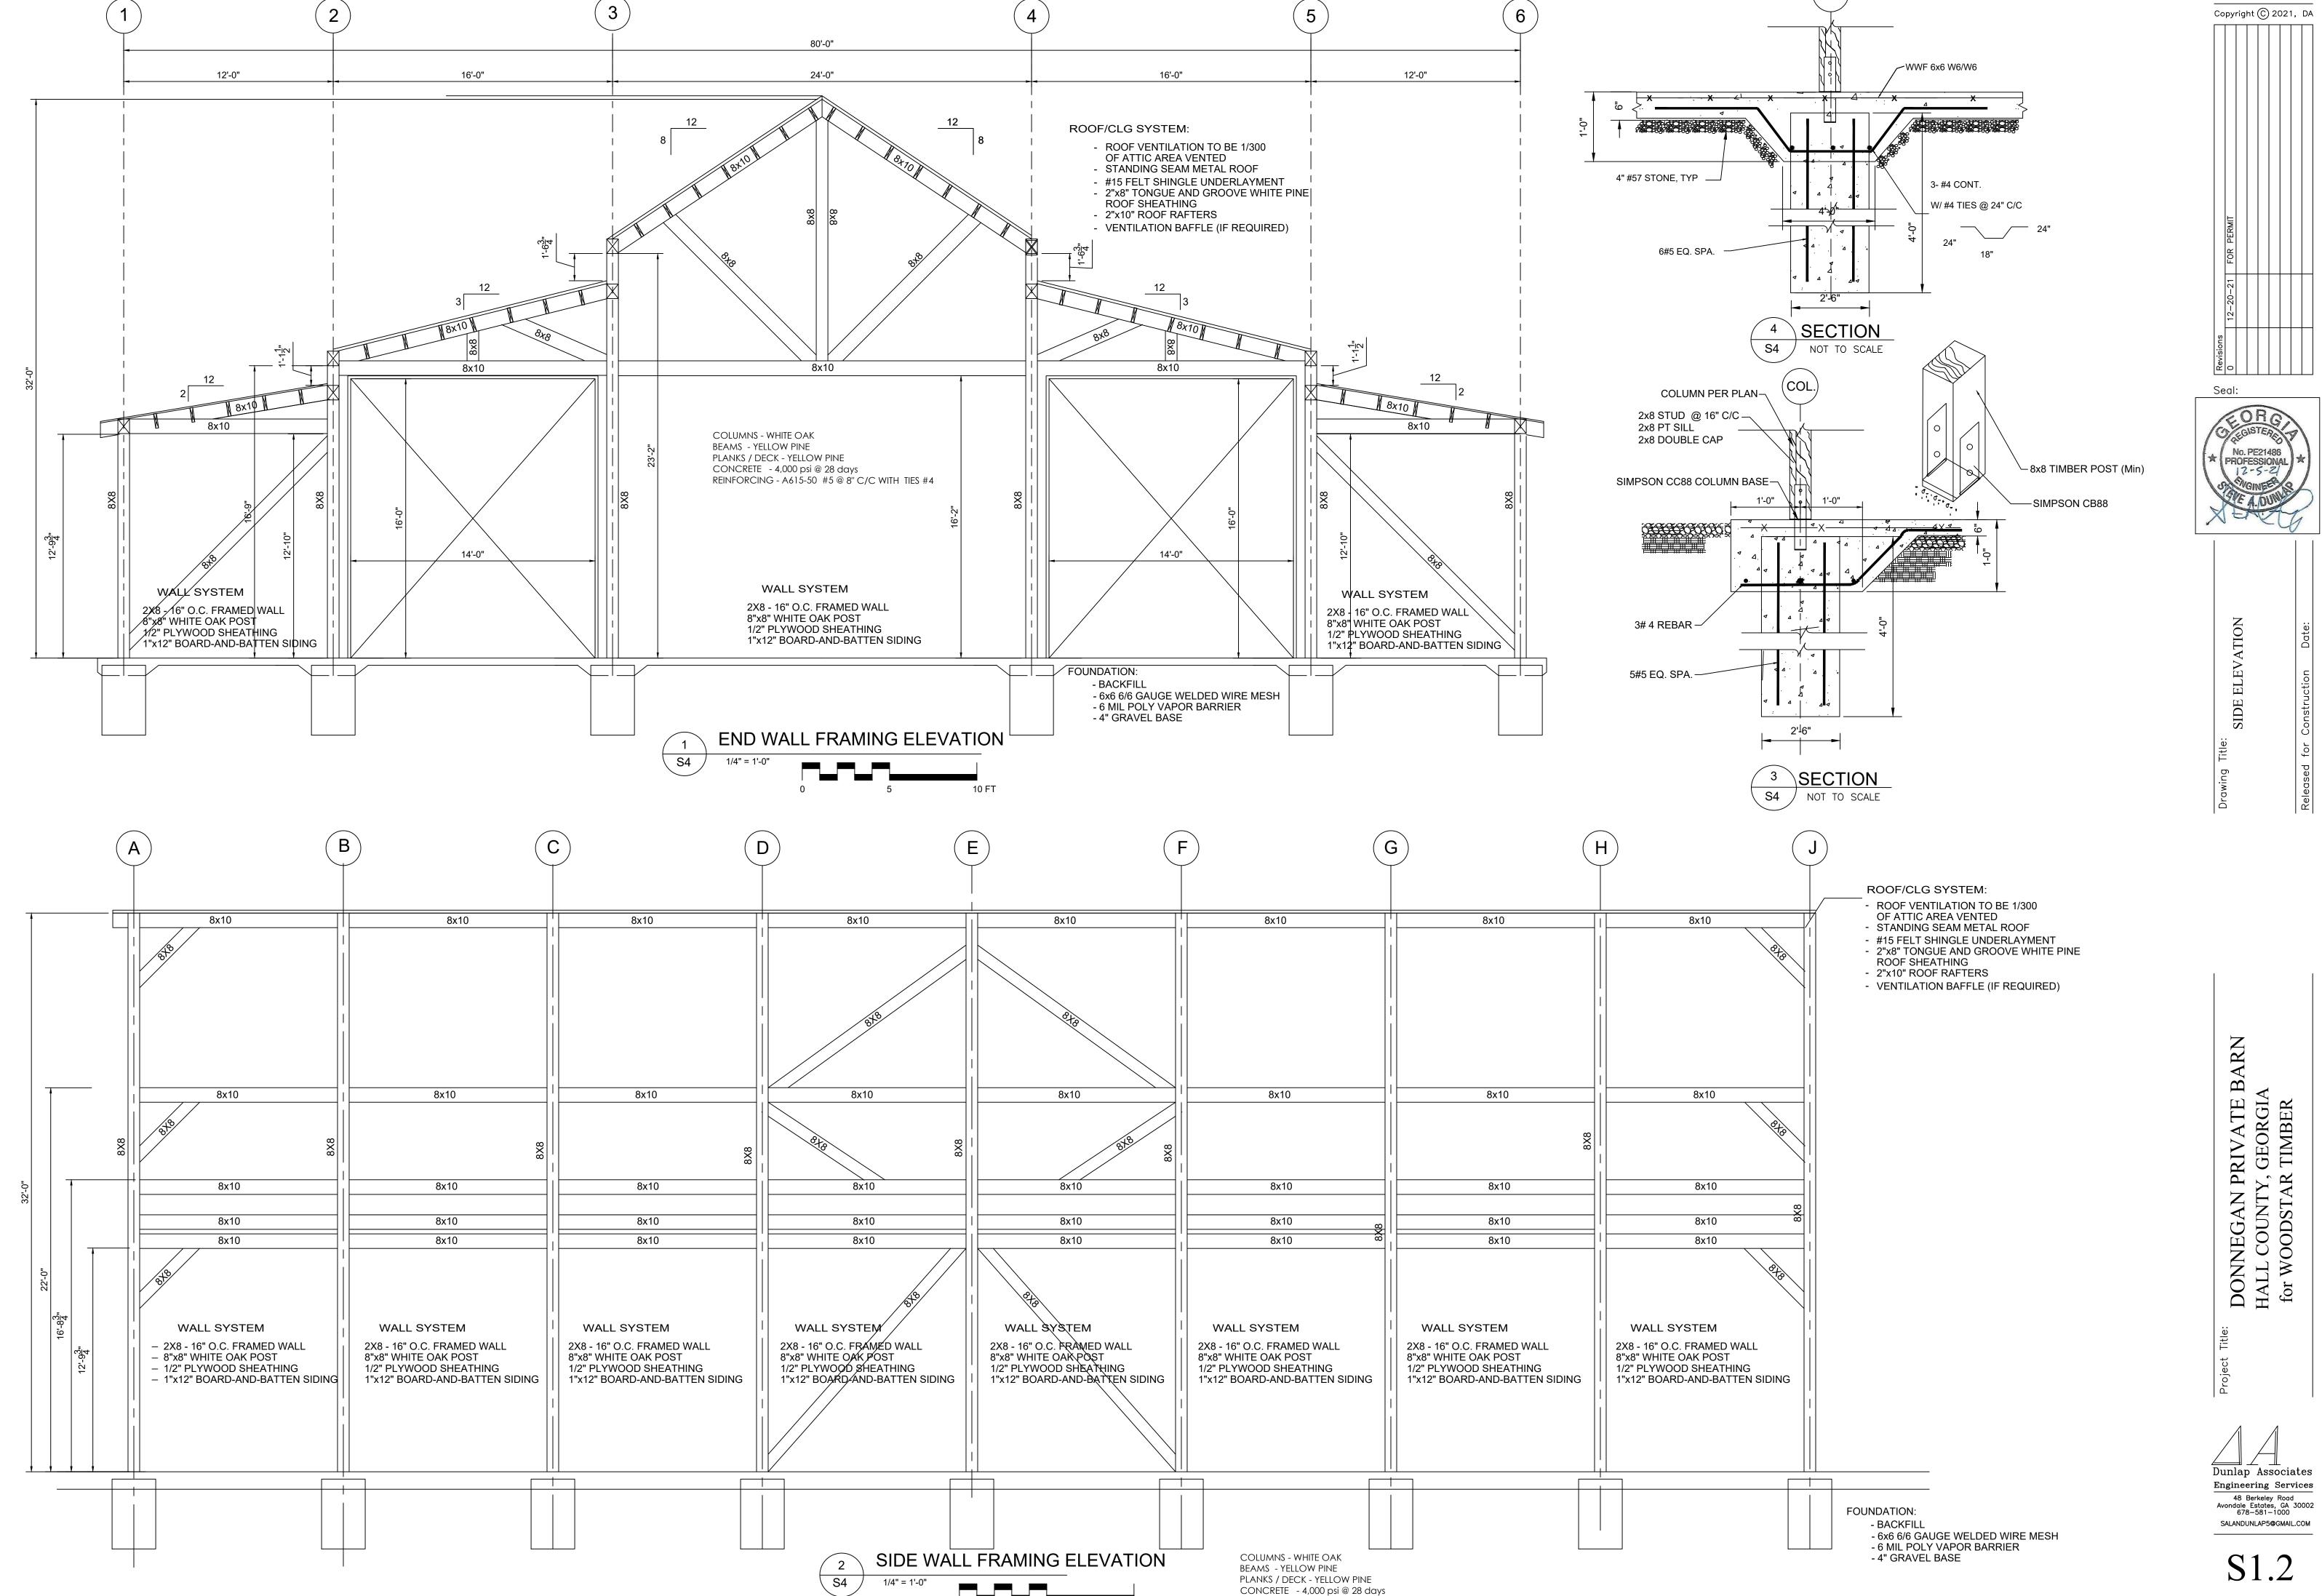

REINFORCING - A615-50 #5 @ 8" C/C WITH TIES #4

TABLE 2304.9.1 FASTENING SCHEDULE			TABLE 2304.9.1—continued FASTENING SCHEDULE			
CONNECTION	FASTENING ^{E,TE}	LOCATION	CONNECTION	FASTENING ^{8,78}	LOCATION	
1. Joist to sill or girder	3 - 8d common 3 - 3" × 0.131" nails 3 - 3" 14 gage staples	toenail	17. Ceiling joists, laps over partitions (see Section 2308.10.4.1, Table 2308.10.4.1)	3 - 16d common minimum, Table 2308.10.4.1 4 - 3" × 0.131" nails 4 - 3" 14 gage staples	face nail	
2. Bridging to joist	2 - 8d common 2 - 3" × 0.131" nails 2 - 3"14 gage staples	toenail each end	18. Ceiling joists to parallel rafters (see Section 2308.10.4.1, Table 2308.10.4.1)	3 - 16d common minimum, Table 2308.10.4.1 4 - 3" × 0.131" nails 4 - 3" 14 gage staples	face nail	
3. 1" × 6" subfloor or less to each joist	2 - 8d common	face nail	19 Pafter to plate	3 - 8d common	toenail	
4. Wider than 1" × 6" subfloor to each joist	3 - 8d common	face nail	 Rafter to plate (see Section 2308.10.1, Table 2308.10.1) 	3 - 3" × 0.131" nails		
5. 2" subfloor to joist or girder	2 - 16d common	blind and face nail		3 - 3" 14 gage staples		
6. Sole plate to joist or blocking	16d at 16" o.c. 3" × 0.131" nails at 8" o.c. 3" 14 gage staples at 12" o.c.	typical face nail	 1" diagonal brace to each stud and plate 	2 - 8d common 2 - 3" × 0.131" nails 2 - 3" 14 gage staples	face nail	
Sole plate to joist or blocking at braced wall panel	3 - 16d at 16" 4 - 3" × 0.131" nails at 16"	braced wall panels	21. 1"×8" sheathing to each bearing wall	2 - 8d common	face nail	
	4 - 3" 14 gage staples per 16"		22. Wider than 1"×8" sheathing to each bearing	3 - 8d common	face nail	
7. Top plate to stud	2 - 16d common 3 - 3" × 0.131" nails 3 - 3" 14 gage staples	end nail	23. Built-up corner studs	16d common 3" × 0.131" nails	24" o.c. 16" o.c.	
8. Stud to sole plate	4 - 8d common	toenail		3" 14 gage staples	16" o.c.	
	4 - 3" × 0.131" nails 3 - 3" 14 gage staples 2 - 16d common 3 - 3" × 0.131" nails 3 - 3" 14 gage staples	end nail	24. Built-up girder and beams	20d common 32" o.c. 3" × 0.131" nail at 24" o.c. 3" 14 gage staple at 24" o.c. 2 - 20d common 3 - 3" × 0.131" nails	face nail at top and bottom stag on opposite sides face nail at ends and at each spl	
9. Double studs	16d at 24" o.c. 3" × 0.131" nail at 8" o.c. 3" 14 gage staple at 8" o.c.	face nail	25, 2" planks	3 - 3" 14 gage staples 16d common	at each bearing	
10. Double top plates	16d at 16" o.c. 3" × 0.131" nail at 12" o.c. 3" 14 gage staple at 12" o.c.	typical face nail	26. Collar tie to rafter	3 - 10d common 4 - 3" × 0.131" nails 4 - 3" 14 gage staples	face nail	
Double top plates	8-16d common 12 - 3" × 0.131" nails 12 - 3" 14 gage staples	lap splice	27. Jack rafter to hip	3 - 10d common 4 - 3" × 0.131"nails 4 - 3" 14 gage staples	toenail	
11. Blocking between joists or rafters to top plate	3 - 8d common 3 - 3" × 0.131" nails 3 - 3" 14 gage staples	toenail		2 - 16d common 3 - 3" × 0.131" nails 3 - 3" 14 gage staples	face nail	
12. Rim joist to top plate	8d at 6" (152 mm) o.c. 3" × 0.131" nail at 6" o.c. 3" 14 gage staple at 6" o.c.	toenail	28. Roof rafter to 2-by ridge beam	2 - 16d common 3 - 3" × 0.131" nails 3 - 3" 14 gage staples	toenail	
13. Top plates, laps and intersections	2 - 16d common 3 - 3" × 0.131" nails 3 - 3" 14 gage staples	face nail		2 - 16d common 3 - 3" × 0.131" nails 3 - 3" 14 gage staples	face nail	
14. Continuous header, two pieces	16d common	16" o.c. along edge	29. Joist to band joist	3 - 16d common		
15. Ceiling joists to plate	3 - 8d common 5 - 3" × 0.131" nails 5 - 3" 14 gage staples	toenail		5 - 3" x 0.131" nails 5 - 3" 14 gage staples	face nail	
16. Continuous header to stud	4 - 8d common	toenail		(continued)		

	FASTENING SC		
CONNECTION	F	ASTENING ^{A/M}	LOCATION
30. Ledger strip	3 - 16d common 4 - 3" x 0.131" nails 4 - 3" 14 gage staples		face mil
 Wood structural panels and particleboard:^b Subfloor, roof and wall sheathing (to framing): 	¹ / ₂ " and less ¹⁹ / ₂₂ " to ³ / ₄ " ⁷ / ₈ " to 1"	6d°.1 2 ³ / ₈ " × 0.113" nail ⁿ 1 ³ / ₄ " 16 gage ^c 8d ^d or 6d ^c 2 ³ / ₈ " × 0.113" nail ^p 2" 16 gage ^p 8d ^c	
Single Floor (combination subfloor-underlayment to framing):	1 ½ to 1 ¼ and less ½ and less ½ to 1" 1 ½ to 1"	10d ⁴ or 8d ⁿ 6d ⁿ 8d ⁿ 10d ⁴ or 8d ⁿ	
32. Panel siding (to framing)	1/2" or less 5/5"	6d ^e 8d ^e	
33. Fiberboard sheathing: ^g	1/ ₂ " 25/ ₃₂ "	No. 11 gage roofing naith 6d common nail No. 16 gage staple! No. 11 gage roofing naith 8d common nail No. 16 gage staple!	
34. Interior paneling	1/4" 3/4"	4di 6d*	

a. Common or box nails are permitted to be used except where otherwise stated.
 b. Nails spaced at 6 inches on center at edges, 12 inches at intermediate supports except 6 inches at supports where spans are 48 inches or more. For nailing of wood structural panel and particleboard diaphragms and shear walls, refer to Section 2305. Nails for wall sheathing are permitted to be common, box or casing.

c. Common or deformed shank.

e. Deformed shank. f. Corrosion-resistant siding or casing nail.

Panel supports at 24 inches. Casing or finish nails spaced 6 inches on panel edges, 12 inches at intermediate supports.
 For roof sheathing applications, 8d nails are the minimum required for wood structural panels.

m. Staples shall have a minimum crown width of Y₀ inch.

n. For roof sheathing applications, fasteners spaced 4 inches on center at edges, 8 inches at intermediate supports.

Pasteners spaced 4 inches on center at edges, 8 inches at intermediate supports for subfloor and wall sheathing and 3 inches on center at edges, 6 inches at intermediate supports for roof sheathing.


p. Fasteners spaced 4 inches on center at edges, 8 inches at intermediate supports.

Product Description

The Heavy Duty (HD) connectors utilize a 1 1/2" diameter connector tube and 6" long, 1" wide expansion pins. The tube is machined from ASTM A500 Grade C steel, and the pins are cast in ASTM A 47M, grade 32510 malleable iron. These are the same materials used to manufacture the standard Timberlinx connector tubes and pins. The following options for connector tubes are

- HDA019 19" long connector with a slot for one expansion pin at each end (similar to
- HDA095 9 1/2" long half-connector with a slot for one expansion pin and 1 1/4" 7 UNC internal threads (similar to the A475)
- HDAA095 9 1/2" long half-connector with slots for two expansion pins and 1 1/4" 7 UNC internal threads (similar to the AA675)

An illustration of HDAA095 connector is shown below. The following photo shows the relative sizes of the HDA095 and the A475 tubes with their expansion pins.

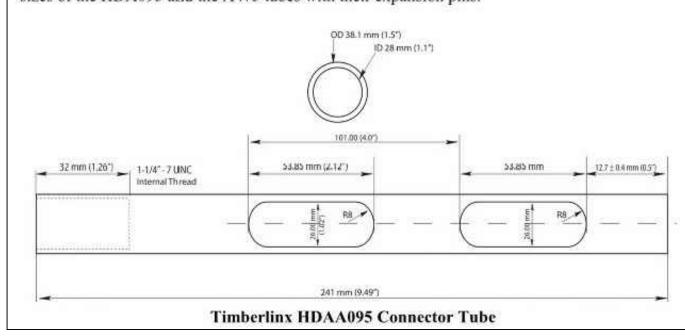



Product Capacity

The load capacity in tension of the HD connectors has been determined by calculation and limited physical testing. The following limit states are considered.


Tube Tension – The net cross-sectional area of the HD connector tube at the slot is 0.34 in², whereas that of the standard (1" diameter) tube is 0.16 in². Given that the two tubes are manufactured from the same material, the HD tube has net-section yield capacity in tension that is 2.1 times that of the standard tube.


Pin Dowel Bearing – The HD expansion pin in a 1 9/16" (40mm) drill hole has a dowel-bearing contact area of 4.43 in², whereas that of the standard expansion pin in a 1 1/8" drill hole is 2.16 in². Thus, the dowel bearing capacity of the HD pin is 2.05 times that of the standard pin. **Pin Bending** – Physical testing of the HD and standard expansion pins in four-point pending indicate that the yield moment for the HD pin is 1.45 k-ft, whereas that for the standard pin is

Threaded Rod Tension – The 1 1/4"-7 UNC threaded rod has a net tensile area of 0.969 in², whereas that of the 7/8"-9 UNC threaded rod is 0.462 in². For rods manufactured of the same material, the 1 1/4" rod is 2.1 times stronger than the 7/8" rod.

Recommendation - Timberlinx recommends that designers use a multiplier of 2.0 on the capacity of the standard connector when designing connections using the corresponding HD

TIMBERLINX Tech Bulletin No. 6 Page 2 of 2

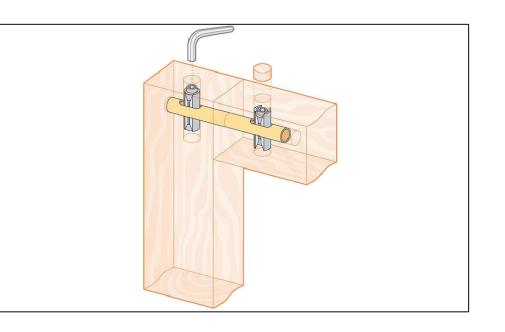

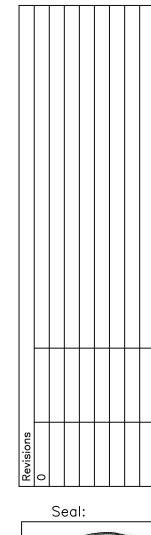

Copyright © 2021, DA




DONNEGAN PRIVATE BA HALL COUNTY, GEORGIA for WOODSTAR TIMBER


Dunlap Associates Engineering Services 48 Berkeley Road Avondale Estates, GA 30002 678-581-1000 www.da-engineers.com

Copyright © 2021, DA




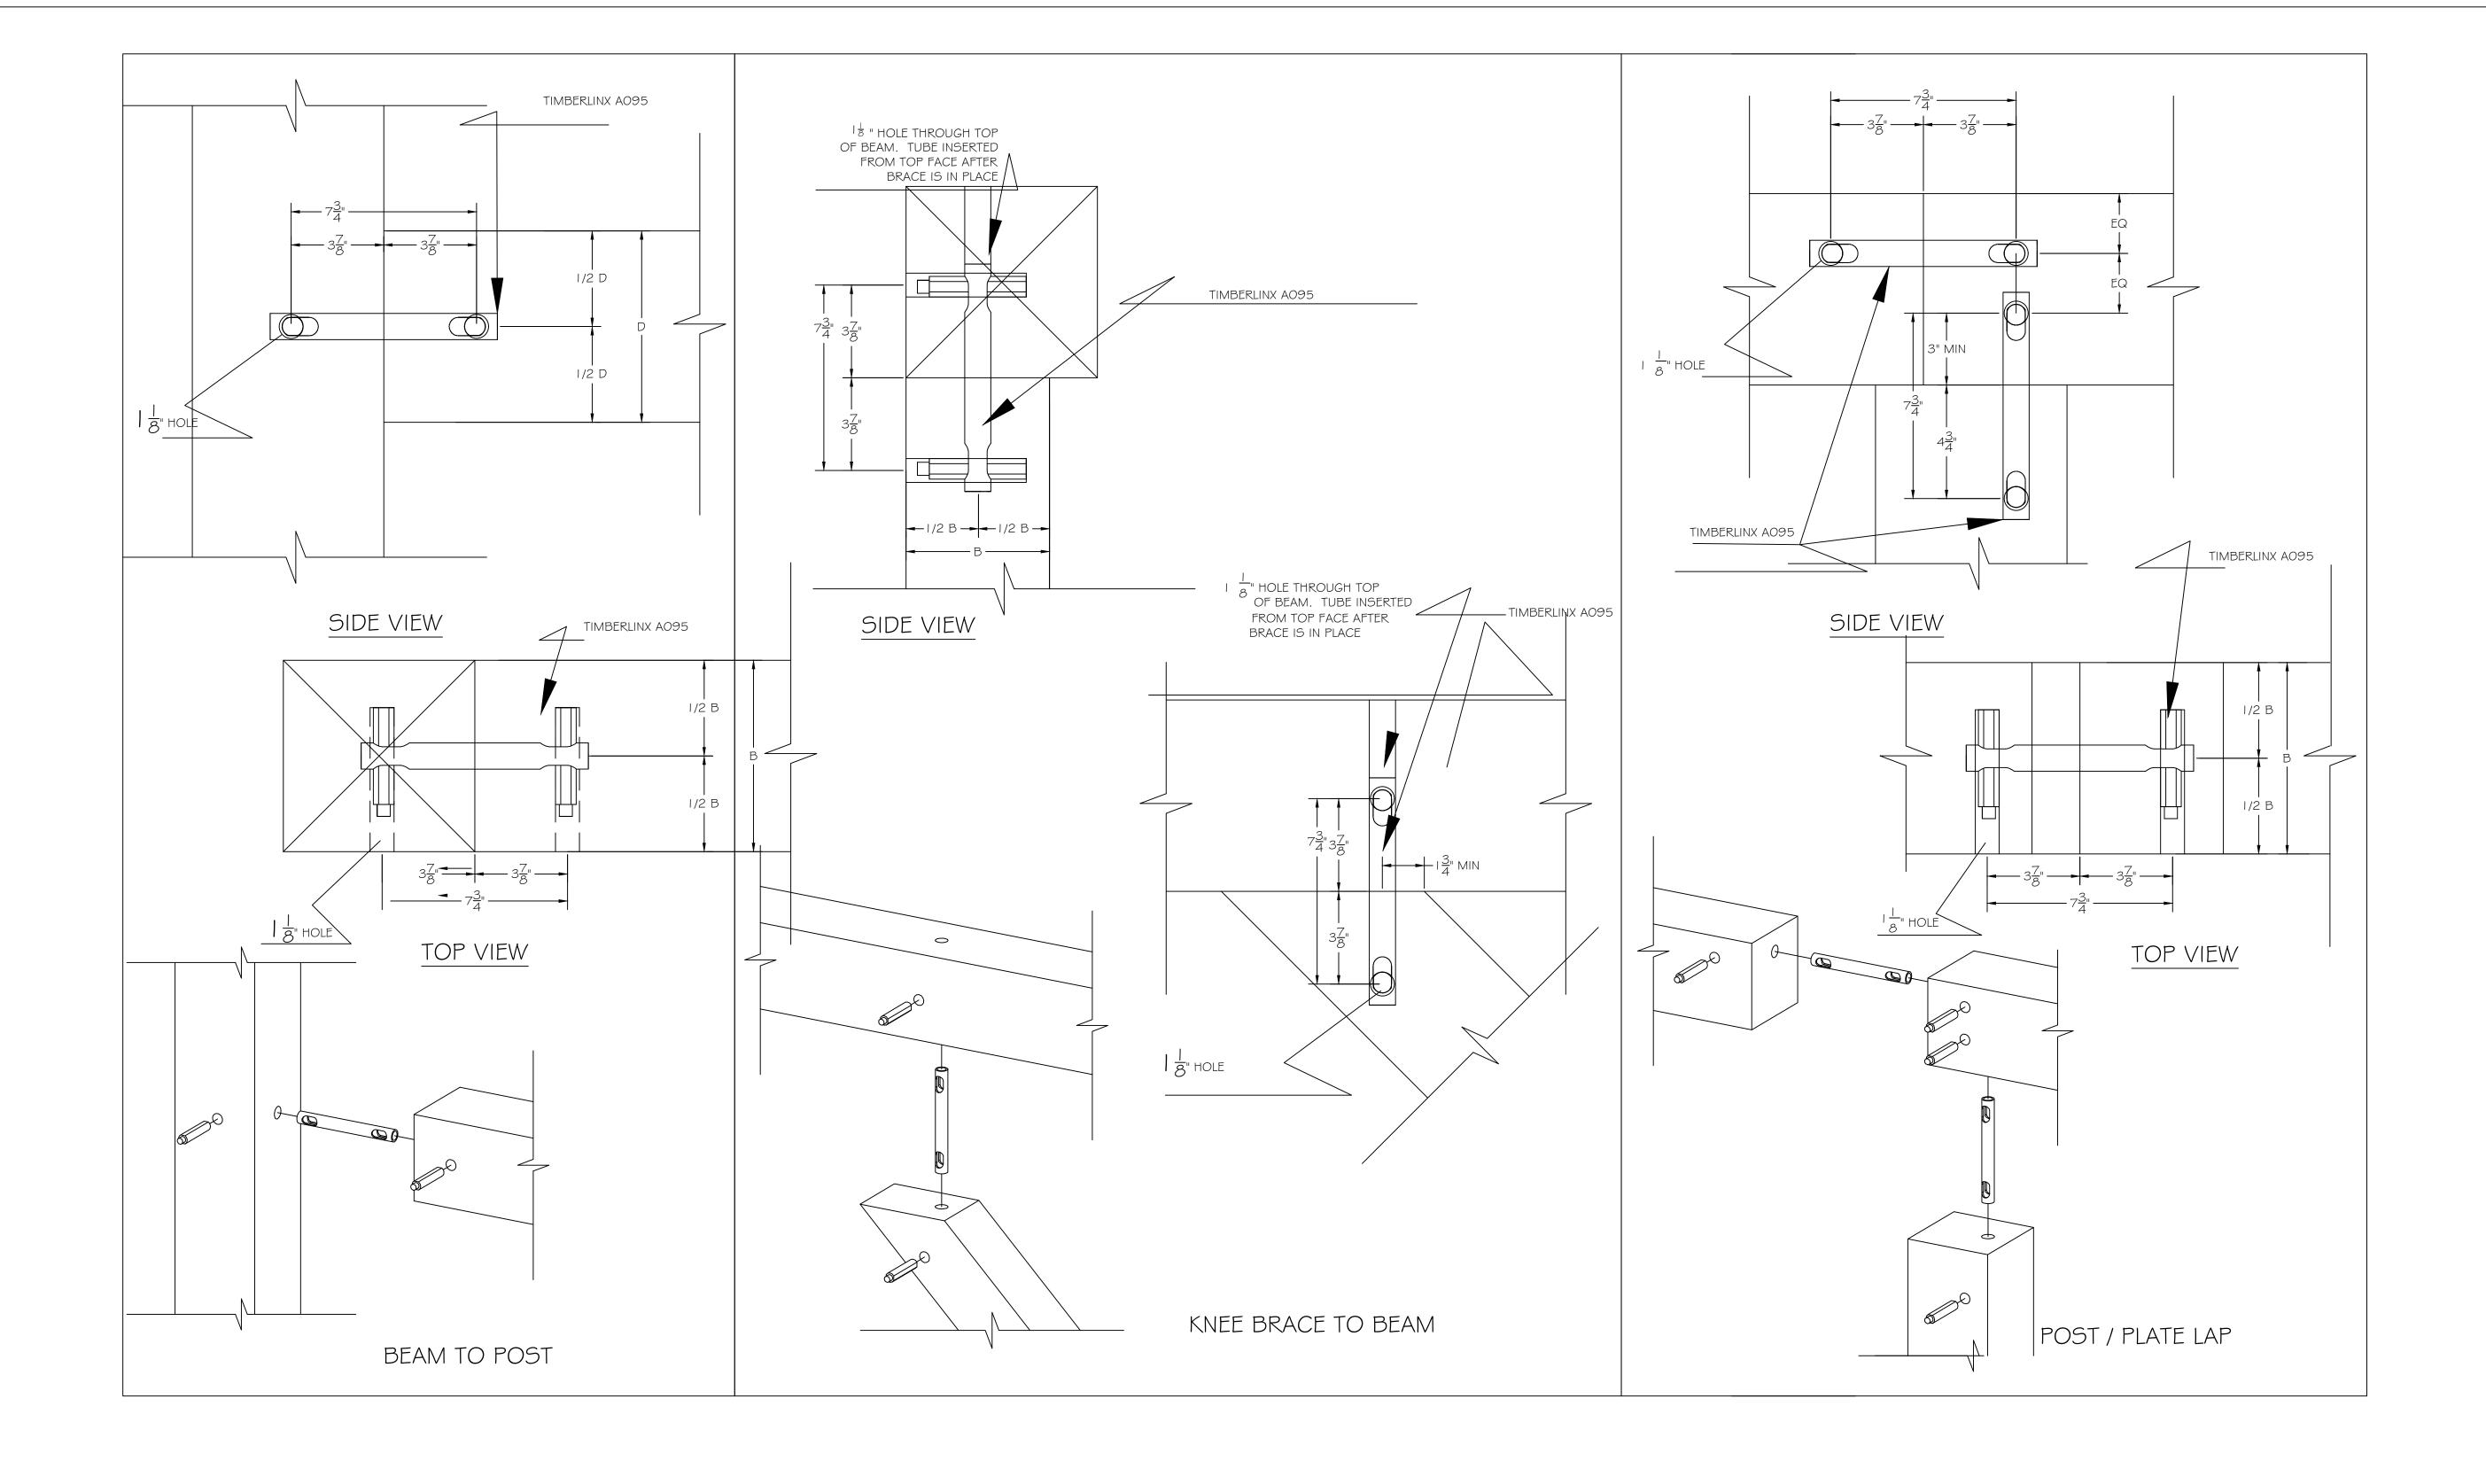





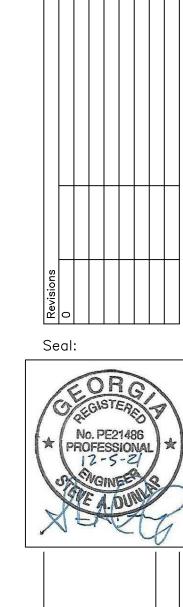


Copyright © 2021, DA

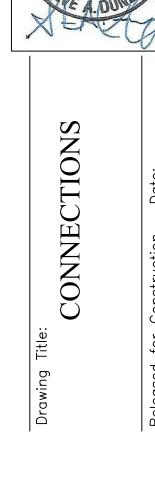

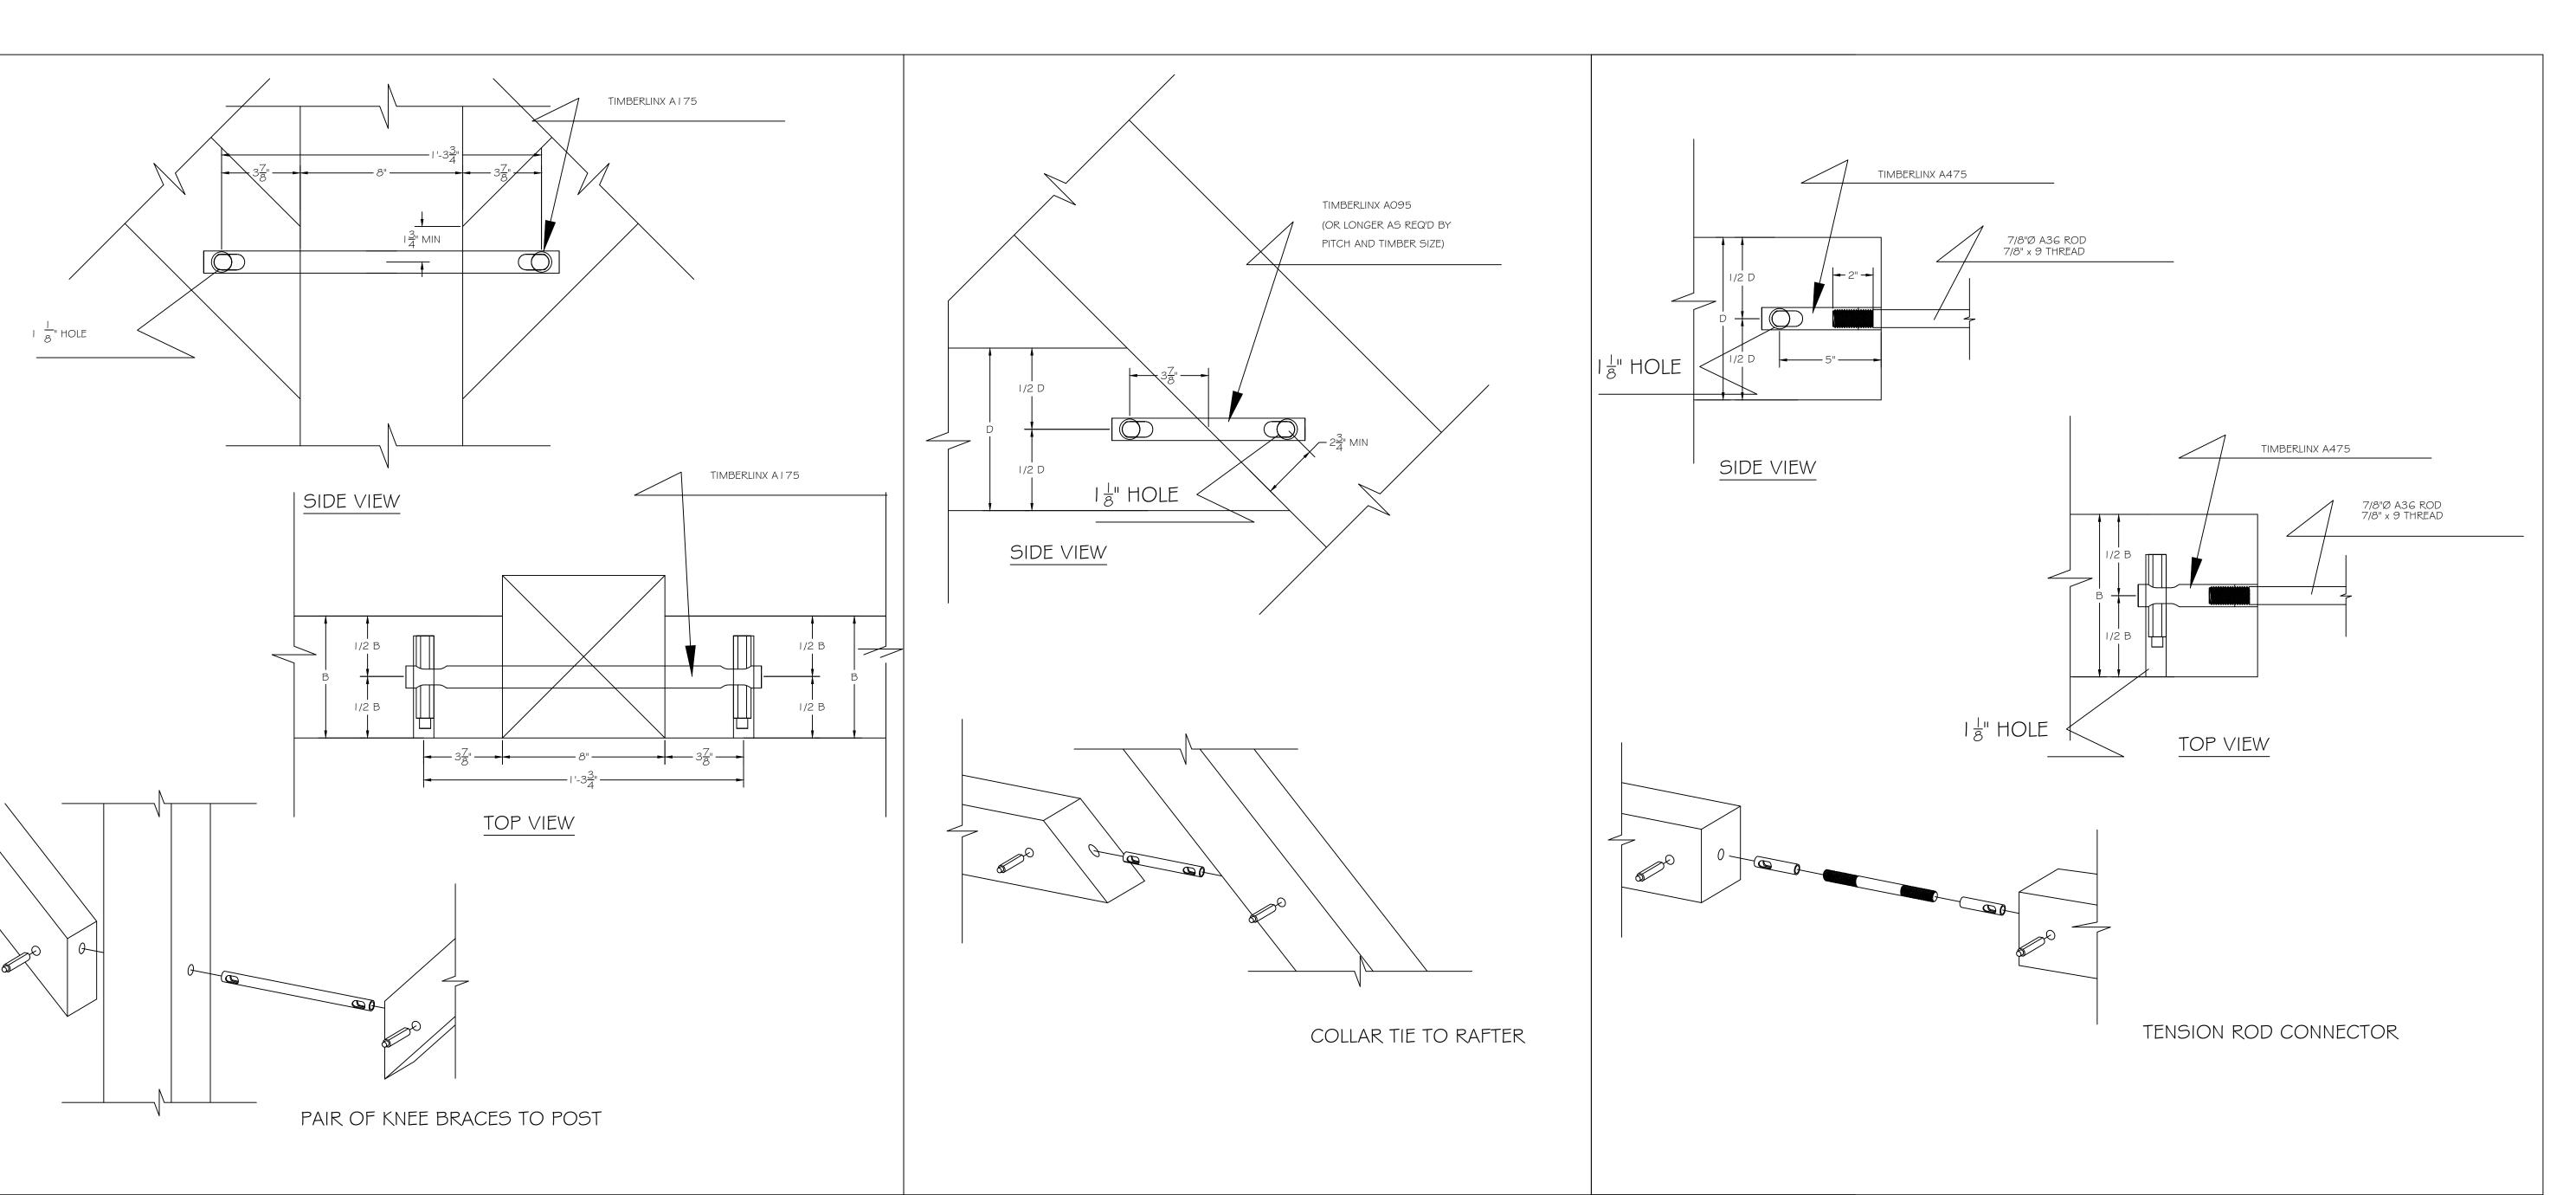

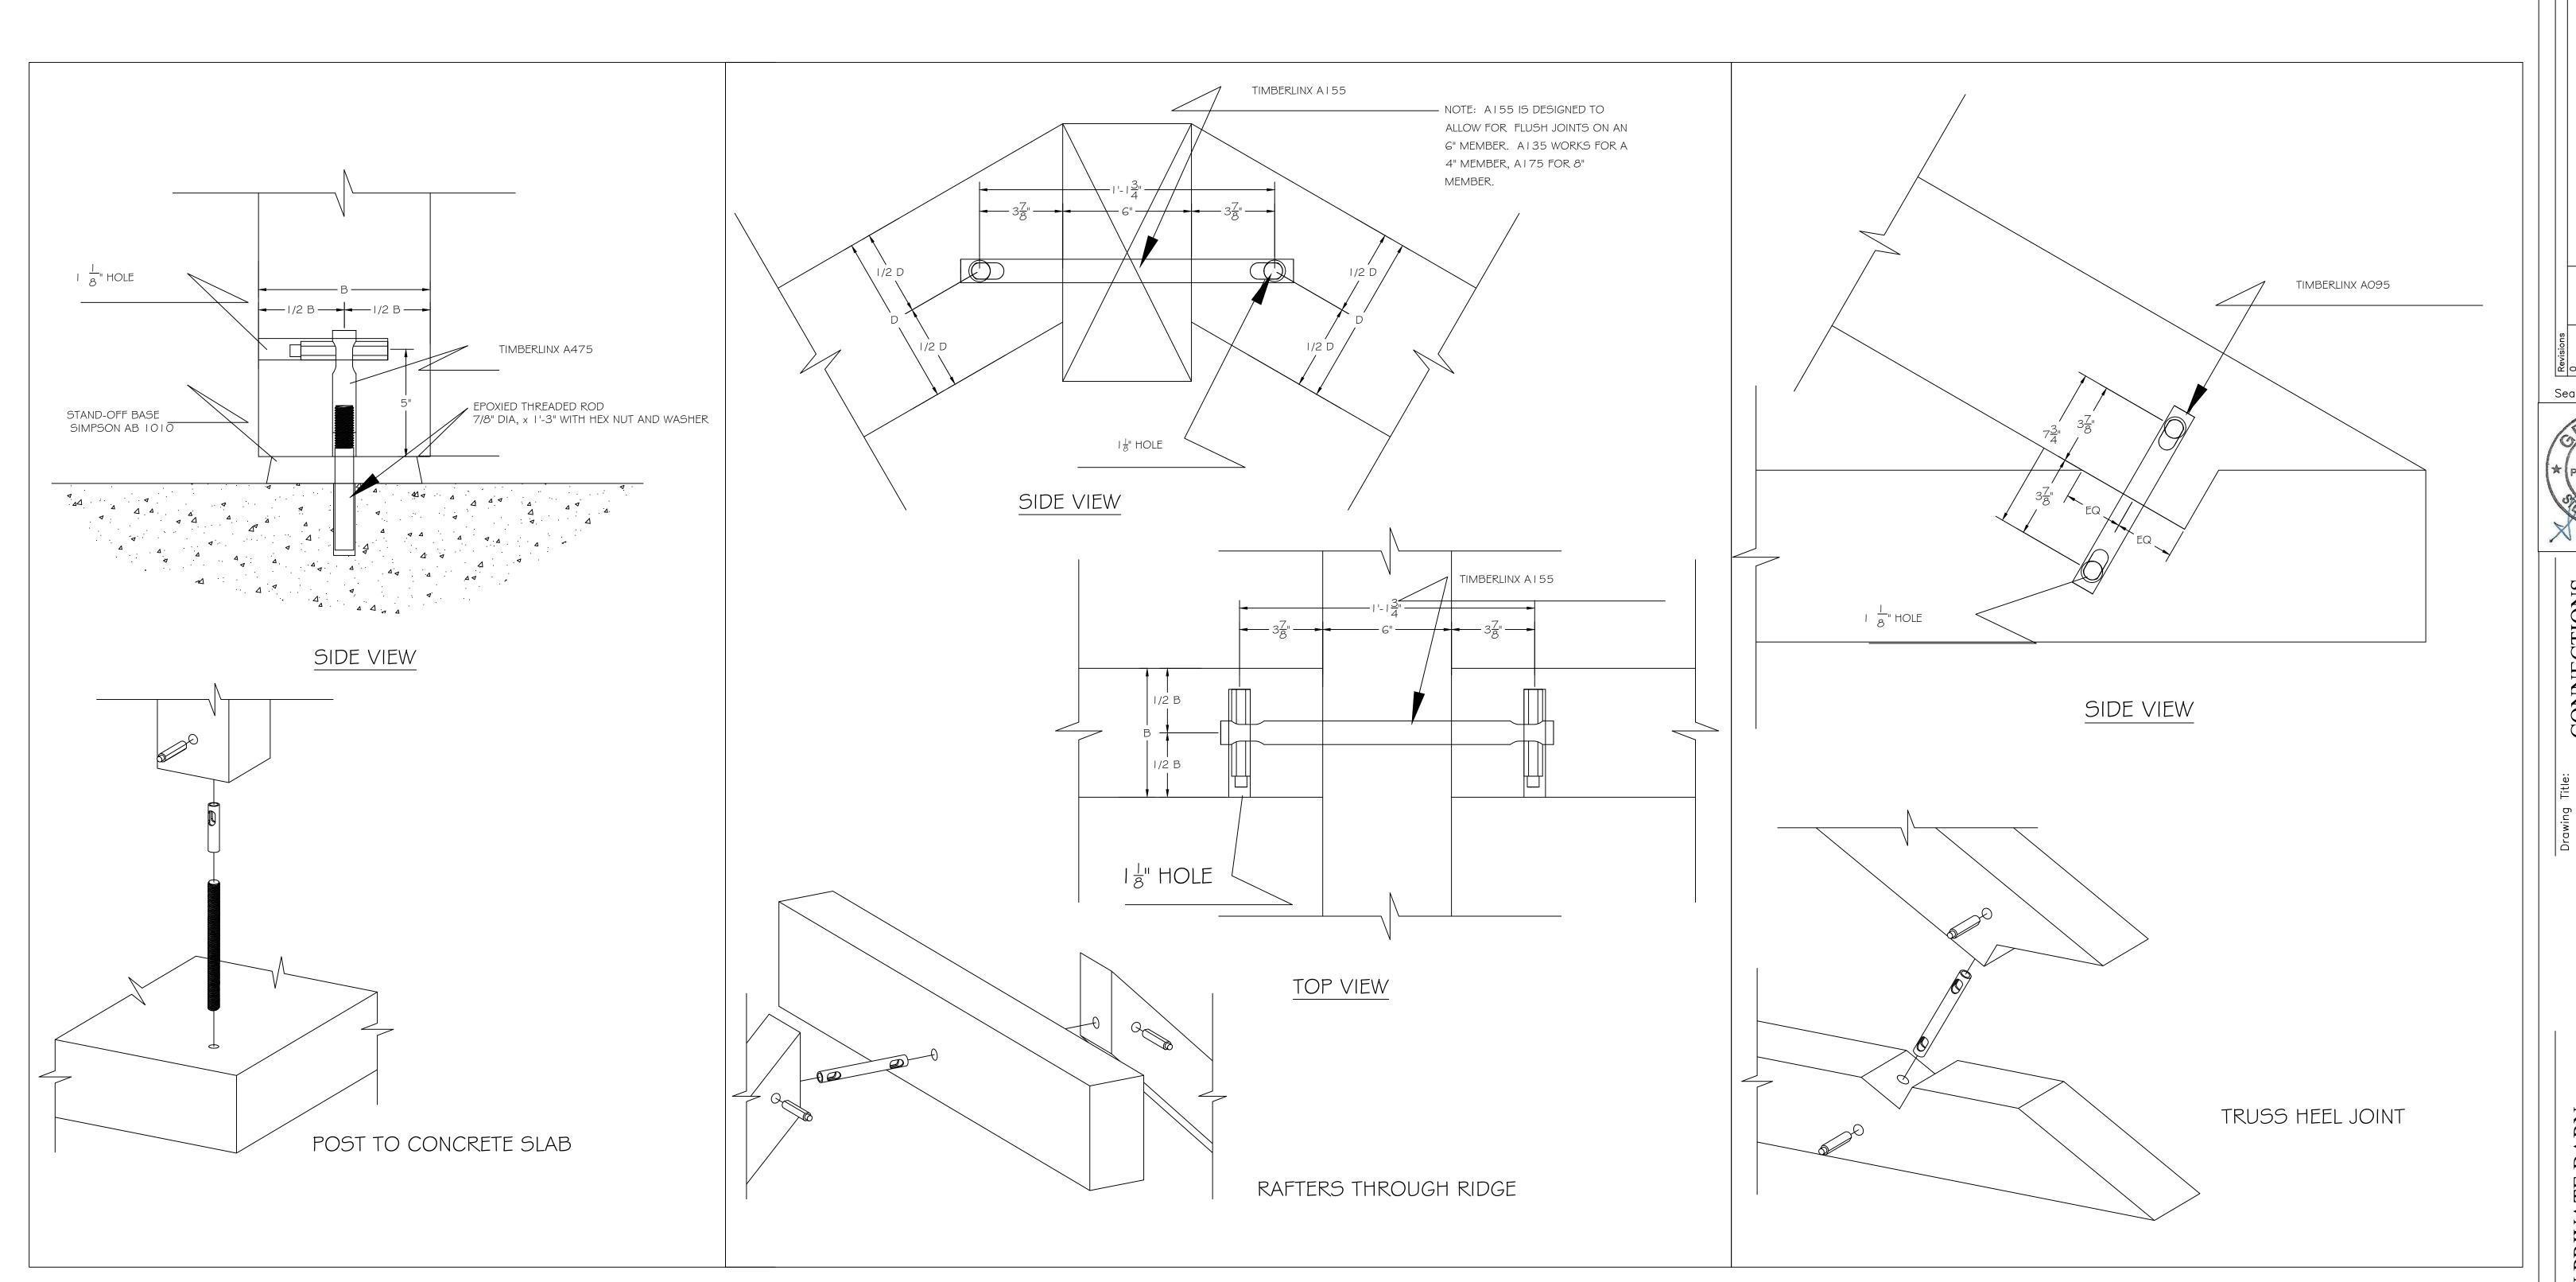

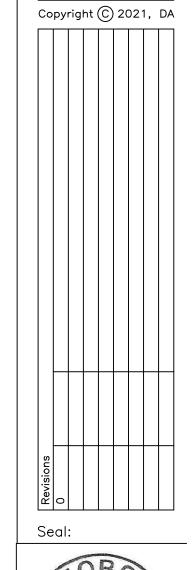




DONNEGAN PRIVATE BARN HALL COUNTY, GEORGIA for WOODSTAR TIMBER

Dunlap Associates
Engineering Services

48 Berkeley Road
Avondale Estates, GA 30002
678-581-1000 www.da-engineers.com

Dunlap Associates
Engineering Services

48 Berkeley Road
Avondale Estates, GA 30002
678-581-1000

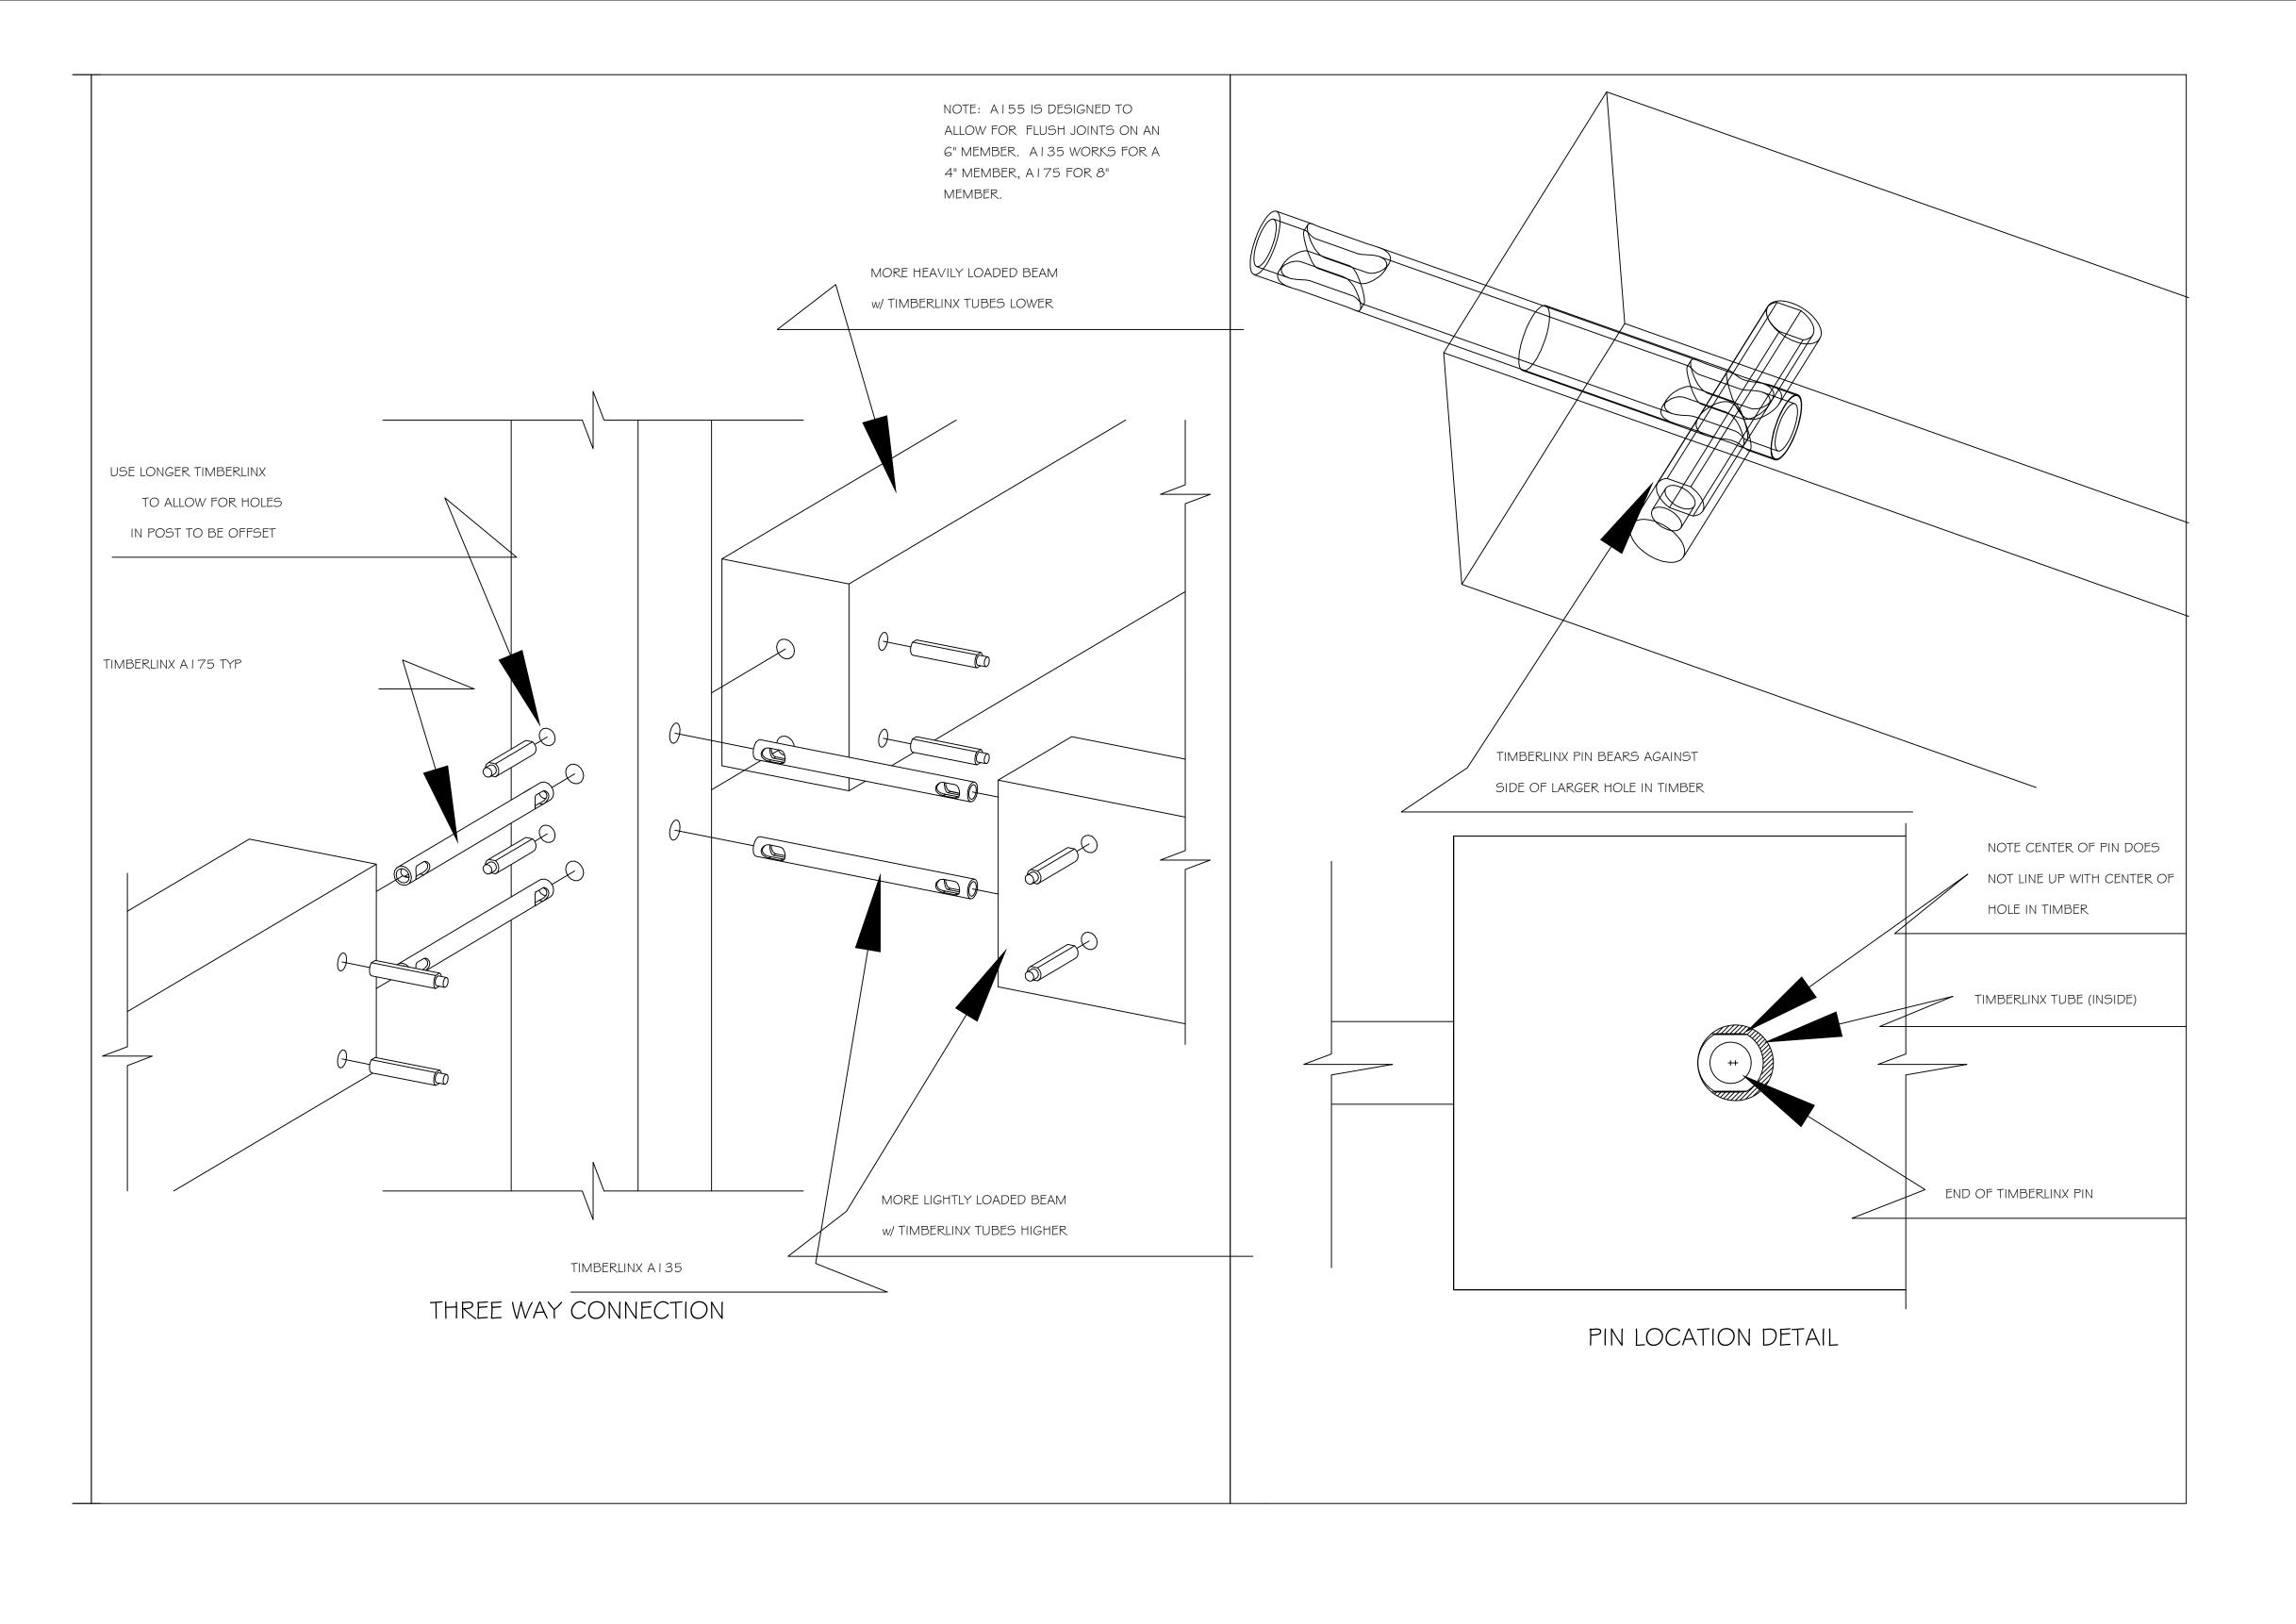

Anael Dominguez (CDI: Planning)

From: Emily McGahee (Environmental Health)
Sent: Wednesday, May 17, 2023 12:41 PM

To: Anael Dominguez (CDI: Planning); Randi Doveton (CDI: Planning)

Cc: Kelly Hairston (Environmental Health); Chad Harper (Environmental Health)

Subject: HCPC Tentative Agenda 6.5.23

Please find Environmental Health comments below:

Item 1, 3621 Reece Circle, Whitlow: Must meet all Environmental Health residential septic system permitting requirements.

Items 2A/B, 3263 Tanners Mill Road, Dunagan: A detailed business plan must be submitted to Hall County Environmental Health for review. Additional items septic system modification/expansion may be required after review of business plan. Tourist Accommodation permit/plan review and/or Food Service permit/plan review may be required after review of business plan.

Items 3A/B/C, 4375 Peckerwood Road, Gregory: A detailed business plan must be submitted to Hall County Environmental Health for review. Additional items septic system modification/expansion may be required after review of business plan. Food Service permit/plan will be required.

Item 4, 4033 Hidden Hollow Drive: Must meet all Environmental Health residential septic system permitting requirements. A copy of recorded plat showing property in current configuration must be submitted at time of permit application.

Item 5, 5800 Lanier Islands Pkwy: Must meet all Environmental Health commercial septic system permitting requirements. A detailed business plan must be submitted to Hall County Environmental Health for review.

Item 6, Deaton Creek Pkwy, Public Works: No comment

Item 7, Code Amendment: No comment

Emily McGahee
Hall County Environmental Health
Hall County Government Center
2875 Browns Bridge Road
Mailing: PO Box 5901
Gainesville, GA 30504
(770) 531-3973
(770) 531-6767 (fax)

http://dph.georgia.gov/environmental-health (State Website) http://www.phdistrict2.org/HallCounty.htm (District Website) http://www.hallcounty.org/devserv/environmental.asp (County Website & Forms)

Anael Dominguez (CDI: Planning)

From: Peevy, Jonathan <jpeevy@dot.ga.gov>
Sent: Thursday, May 11, 2023 4:33 PM
To: Anael Dominguez (CDI: Planning)

Cc: Niebauer, Parker J

Subject: RE: Tentative Planning Agenda for June 5, 20223

CAUTION: This email originated from outside of the organization. Do not click links or open attachments unless you recognize the sender and know the content is safe.

Anael,

The following will require GDOT coordination.

- 3263 Tanners Mill Road
- 5800 Lanier Islands Parkway

Thank you,

Jonathan Peevy, P.E.

Assistant District Traffic Engineer



District 1 Traffic Operations 1475 Jesse Jewell Pkwy Suite 100 Gainesville, GA, 30501 770,533,8276 office

From: Anael Dominguez (CDI: Planning) <adominguez@hallcounty.org>

Sent: Thursday, May 11, 2023 2:27 PM

Subject: Tentative Planning Agenda for June 5, 20223

Good afternoon -

Here is the Tentative Agenda and Maps for the Monday, June 5, 2023 Hall County Planning Commission Meeting.

Please use the links to review the documents and respond with comments to Hall County Planning and Development. Failure to provide comments in a timely manner may result in the information not being included in the staff report.

When submitting comments, please include the name of the applicant along with the address of the property with the corresponding comment.

Comments are due by <u>Thursday</u>, <u>May 18th</u>. Email comments to Randi (<u>rdoveton@hallcounty.org</u>) and Ana (adominguez@hallcounty.org).

CALL TO ORDER

AGENDA REVIEW

APPROVAL OF MINUTES - May 15, 2023

NEW BUSINESS

- 1. 3621 Reece Circle | appeal an administrative decision for a hardship manufactured home, as it relates to §17.350.110 on a 1.01± acre tract located on the south side of Reece Circle at its intersection with A L Mangum Road | Zoned R-II; Tax Parcel 15014 000056A | Proposed use: hardship mobile home | * Commission District 3 | Henry Whitlow, applicant.
- 2. (A) 3263 Tanners Mill Road | Use Subject to County Commission Approval | on a 37.28± acre tract located on the east side of Tanners Mill Road approximately 756 feet from its intersection with Weaver Road | Zoned AR-IV; Tax 15025 000002 | Proposed use: agri-entertainment venue | **Commission District 1 | Paden M. Dunagan, applicant.
 - (B) 3263 Tanners Mill Road | Variance | to allow for outside amplification of voice, music and/or instruments except during a wedding ceremony on a 37.28± acre tract located on the east side of Tanners Mill Road approximately 756 feet from its intersection with Weaver Road | Zoned AR-IV; Tax 15025 000002 | Proposed use: agri-entertainment venue | **Commission District 1 | Paden M. Dunagan, applicant.
- 3. (A) 4375 Peckerwood Road | Rezone | from Residential-I-Low Density (R-I-L) to Agricultural Residential-III (AR-III) on a 5.21± acre tract located on the east side of Peckerwood Road approximately 1,720 feet from its intersection with Gillsville Highway | Zoned R-I-L; Tax Parcel 15003 000136 | Proposed use: permitted uses in AR-III | **Commission District 3 | Carlos & Tara Gregory, applicants.
 - (B) 4375 Peckerwood Road | Use Subject to Planning Commission Approval | on a 5.21± acre tract located on the east side of Peckerwood Road approximately 1,720 feet from its intersection with Gillsville Highway | Zoned R-I-L; Tax Parcel 15003 000136 | Proposed use: residential business | *Commission District 3 | Carlos & Tara Gregory, applicants.
 - (C) 4375 Peckerwood Road | Variance | from residential business conditions on a 5.21± acre tract located on the east side of Peckerwood Road approximately 1,720 feet from its intersection with Gillsville Highway | Zoned R-I-L; Tax Parcel 15003 000136 | Proposed use: residential business | *Commission District 3 | Carlos & Tara Gregory, applicants.
- 4. 4033 Hidden Hollow Drive | Rezone | from Planned Residential Development (PRD) to Agricultural-Residential-III (AR-III) on a 4.36± acre tract located on the west side of Hidden Hollow Drive approximately 718 feet from its intersection with Hidden Hollow Terrace | Zoned PRD; Tax Parcel 10098 000125 | Proposed use: permitted uses in AR-III | ** Commission District 2 | Bourdua REI, LLC/Brian Bourdua, applicant.
- 5. **5800 Lanier Islands Parkway | Rezone |** from Planned Commercial Development (PCD) Conditional to Planned Commercial Development (PCD) to amend existing conditions on a 3.57± acre tract located on the south side of Lanier Islands Parkway at its intersection with Beards Road | Zoned PCD; Tax Parcel 07329 004012 | **Proposed use: vehicle sales and construction equipment rental & sales |** ** Commission District 2 | **Vacutek, LLC, applicant.**
- 6. Deaton Creek Parkway | Change a Segment of a Road Name | on the official Hall County road map from Deaton Creek Parkway to Deaton Way; being a ±0.096 mile section between Friendship Road and Thompsons Mill Road | ** Commission District 1 | Hall County Public Works Staff, applicant.
- 7. Public Hearing to Amend Title 17 of the Official Code of Hall County, Georgia, to comply with O.C.G.A. §§ 36-66-1 through 36-66-6, commonly known as the Zoning Procedures Law, as amended by the adoption of HB 1405; to repeal conflicting ordinances and resolutions; and for other purposes. ** | Hall County Planning Staff, applicant.

 Pending Documents

The Hall County Board of Commissioners will hear appeals at a public hearing Thursday, July 13, 2023 at 6:00 p.m. at the Hall County Government Center, 2nd Floor Meeting Room, 2875 Browns Bridge Road, Gainesville, Georgia.

**The Planning Commission's recommendation will be forwarded to the Board of Commissioners for final action at a public hearing on Thursday, July 13, 2023. The Board will meet at 6:00 p.m. at the Hall County Government Center, 2nd Floor Meeting Room, 2875 Browns Bridge Road, Gainesville, Georgia.

Thank you,
Ana Dominguez
Planning Commission Clerk
Hall County Community Development and Infrastructure

^{*}The Planning Commission's decision will be the final action taken unless appealed to the Board of Commissioners. To do so, file an application with the Planning Department within five working days of the Planning Commission's decision.



Hall County Government

COMMUNITY DEVELOPMENT AND INFRASTRUCTURE PUBLIC WORKS AND UTILITIES

MEMORANDUM

POST OFFICE DRAWER 1435 GAINESVILLE, GA 30503

t: 770.531.6800 | f: 770.531.3945

DIRECTOR Srikanth Yamala

PUBLIC WORKS AND UTILITIES DIRECTOR Bill Nash, P.E.

To: Randi Doveton, Director of Planning and Development

From: Bill Nash, Director of Public Works and Utilities

Date: May 18, 2023

Subject: June 5, 2023 - Hall County Planning Commission Agenda

Please be advised that our office has reviewed the Hall County Planning Commission agenda for the June 5, 2023 meeting. Upon review, we provide the following comments.

NEW BUSINESS

3621 Reece Circle | appeal an administrative decision for a hardship manufactured home, as it relates to §17.350.110 on a 1.01± acre tract located on the south side of Reece Circle at its intersection with A L Mangum Road | Zoned R-II; Tax Parcel 15014 000056A | Proposed use: hardship mobile home | * Commission District 3 | Henry Whitlow, applicant.

a. Engineering: No Commentb. Traffic: No Commentc. Utilities: No Comment

- (A) 3263 Tanners Mill Road | Use Subject to County Commission
 Approval | on a 37.28± acre tract located on the east side of Tanners
 Mill Road approximately 756 feet from its intersection with Weaver Road
 | Zoned AR-IV; Tax 15025 000002 | Proposed use: agri-entertainment
 venue | **Commission District 1 | Paden M. Dunagan, applicant.
 - a. Engineering: The site may require a stormwater management report should the site plan indicate the proposed development meets stormwater thresholds for impervious surfaces and/or disturbed acreage Show stream buffer and impervious setback from wrested vegetation not center line of stream

Show stream buffer and impervious setback from wrested vegetation not center line of stream

Proposed development is within 200' of state waters and will require a L.D.P.

b. Traffic: No Commentc. Utilities: No Comment

 (A) 4375 Peckerwood Road | Rezone | from Residential-I-Low Density (R-I-L) to Agricultural Residential-III (AR-III) on a 5.21± acre tract located on the east side of Peckerwood Road approximately 1,720 feet from its intersection with Gillsville Highway | Zoned R-I-L; Tax Parcel 15003 000136 | Proposed use: permitted uses in AR-III | **Commission District 3 | Carlos & Tara Gregory, applicants.

- a. Engineering: The site may require a stormwater management report should the site plan indicate the proposed development meets stormwater thresholds for impervious surfaces and/or disturbed acreage
- **b.** Traffic: No comment
- **c. Utilities:** Check with environment health if separate septic system will be required for food service.
- 4. 4033 Hidden Hollow Drive | Rezone | from Planned Residential Development (PRD) to Agricultural-Residential-III (AR-III) on a 4.36± acre tract located on the west side of Hidden Hollow Drive approximately 718 feet from its intersection with Hidden Hollow Terrace | Zoned PRD; Tax Parcel 10098 000125 | Proposed use: permitted uses in AR-III | ** Commission District 2 | Bourdua REI, LLC/Brian Bourdua, applicant.
 - a. Engineering: This property may have multiple streams and springheads as depilated on "plat for E.R.E. INC." any development on this property must show all stream buffers and flood zones. The site may require a stormwater management report should the site plan indicate the proposed development meets stormwater thresholds for impervious surfaces and/or disturbed acreage FEMA and Hall County studied Flood plains present on site. Show stream buffer and impervious setback from wrested vegetation not center line of stream
 - b. Traffic: No Comment
 - c. Utilities: Gainesville sewer district
- 5. 5800 Lanier Islands Parkway | Rezone | from Planned Commercial Development (PCD) Conditional to Planned Commercial Development (PCD) to amend existing conditions on a 3.57± acre tract located on the south side of Lanier Islands Parkway at its intersection with Beards Road | Zoned PCD; Tax Parcel 07329 004012 | Proposed use: vehicle sales and construction equipment rental & sales | ** Commission District 2 | Vacutek, LLC, applicant.
 - a. Engineering: The site may require a stormwater management report should the site plan indicate the proposed development meets stormwater thresholds for impervious surfaces and/or disturbed acreage Show stream buffer and impervious setback from wrested vegetation not center line of stream
 - b. Traffic: GDOT permit required for access to Lanier Islands parkway.
 - c. Utilities: City of Buford sewer district.
- 6. Deaton Creek Parkway | Change a Segment of a Road Name | on the official Hall County road map from Deaton Creek Parkway to Deaton Way; being a ±0.096 mile section between Friendship Road and Thompsons Mill Road | ** Commission District 1 | Hall County Public Works Staff, applicant.

a. Engineering: No Commentb. Traffic: No Commentc. Utilities: No Comment.

Anael Dominguez (CDI: Planning)

From: John Hornick (Fire Services)

Sent: Tuesday, May 16, 2023 1:18 PM

To: Randi Doveton (CDI: Planning)

Cc: Anael Dominguez (CDI: Planning); Michael Vieira (Fire Services)

Subject: Fire Comments

Monday, June 5, 2023 Hall County Planning Commission Meeting.

- (A) 3263 Tanners Mill Road | Use Subject to County Commission Approval | on a 37.28± acre tract located on the east side of Tanners Mill Road approximately 756 feet from its intersection with Weaver Road | Zoned AR-IV; Tax 15025 000002 | Proposed use: agri-entertainment venue | **Commission District 1 | Paden M. Dunagan, applicant.
- 2. (B) 3263 Tanners Mill Road | Variance | to allow for outside amplification of voice, music and/or instruments except during a wedding ceremony on a 37.28± acre tract located on the east side of Tanners Mill Road approximately 756 feet from its intersection with Weaver Road | Zoned AR-IV; Tax 15025 000002 | Proposed use: agri-entertainment venue | **Commission District 1 | Paden M. Dunagan, applicant.

Hall County Fire Marshal's Comments:

- 1) Site visit on 5/6/23 by the Hall County Fire Marshal's Office found a large commercial barn under construction that does not meet fire code as an event venue.
- 2) The conceptual site plan is hand drawn and not to scale, the Hall County Fire Marshal's Office cannot comment on site plan as proposed. Note: The site work and proposed commercial barn are near completion.
- 3) The conceptual building plans show the occupancy classification as a Group S-1 Storage Occupancy with an occupant load of 8 the project data does not match the scope of work summary for a timber framed commercial barn for events, the Hall County Fire Marshal's Office cannot comment on the building plan as proposed. Note: The commercial barn is near completion and does not match the conceptual building plans.
- 4) The conceptual site and building plans do not meet fire code as proposed.
- 5) Site and building plans will be required.

Regards,

John Hornick, NPQ Fire Service Plans Examiner 1 Lieutenant, Hall County Fire Rescue Hall County Government

Main: 770-531-6838 | Cell: 404-597-0083

Website: www.Hallcounty.org





Print

Planning Commission Comments - June 5, 2023 - Submission #77548

Date Submitted: 6/5/2023

Comments completed in the form below will be submitted into the record for the June 5, 2023 meeting of the Hall County Planning Commission.

First Name*	Last Name*		
Michelle	Jackson-Thacher		//
Address1*			
3252 Cooper Bridge Rd			
Address2			
City*	State*	Zip*	
Gainesville	GA GA	30507	//
Zoning Item for Comment*			
2B. 3263 Tanners Mill Road Variance			~
Select from the list below which zoning item you	vould like to register a comment o	on. Items are listed in the ord	er in

Your Comments*

Dear Hall County Planning Commission,

which they appear on the agenda.

I wanted to register my comments on the variance proposal for outdoor amplification of music. I have tried to look at this issue from both sides of the fence, residents and even Mr. Dunagan's perspective. I've driven the area several times as it's in a reasonable proximity to my own.

This variance should be denied as it would create an environment not beneficial to the residents of Tanners Mill Road and surrounding residences to this venue. I personally feel the disruptive nature isn't appropriate for an area that is the majority residential. And this wouldn't create a positive relationship between the Dunagan Hill Venue and the residents who live in these areas. Agri-entertainment venues are allowed to open and run a business inside of residential neighborhoods. Please bear in mind the Dunagan Hill Venue is within a residential area and deny the variance for the outdoor amplification of any kind.

Thank you for your attention and consideration,

Michelle Jackson-Thacher

Please write your comments in the box above.

File Upload

Choose File No file chosen

If you have files, such as photos, videos or text documents to include with your comments, upload them in the box above.

Would you like follow-up communication?					

Please leave an email address and/or phone number if you would like a Hall County staff member to follow-up with you.









AGENDA ITEM

Public Hearing to amend Hall County's Zoning Map as follows:

REPORT TO:	Work Session	(07	/10/	'23))
------------	--------------	-----	------	------	---

REPORT TO: Voting Meeting (07/13/23)

ITEM NO: 360/2023

5800 Lanier Islands Parkway | Rezone (Amend Conditions) | from

Planned Commercial Development (PCD) Conditional to Planned Commercial Development (PCD) to amend existing conditions on a $3.57\pm$ acre tract

located on the south side of Lanier Islands Parkway at its intersection with Beards Road | Zoned PCD; Tax Parcel 07329 004012 | **Proposed use:**

wehicle sales and construction equipment rental & sales | Commission

District 2 | Vacutek, LLC, applicant.

Meetings:

SUBJECT:

Work Session Date: 07/10/23 Voting Meeting Date: 07/13/23

Executive Summary:

Presenter: RD

Recommendation:

Approval, with conditions:

- 1. Development is approved as generally shown on the concept plan and described in the revised project narrative dated June 2, 2023 modified as necessary for compliance with the conditions herein and development standards enforced at the time of site plan approval.
- 2. Any repair or replacement fencing along Lanier Islands Parkway shall be decorative metal with regular brick columns no less than every fifty (50) feet. Replacement of fencing along all other property lines shall be constructed of standard wood fencing materials or vinyl-coated chain link with privacy slat inserts at a minimum but may also match the decorative metal fencing, at the owner's discretion.
- 3. The fence must be properly maintained by the owner (1997).
- 4. Fencing shall be located 10 feet from the property line (1997).
- 5. The setback from Beards Road shall be 55 feet from the centerline of the right-of-way (1997).
- 6. Vehicle parking areas shall be paved with either asphalt or concrete (2004).
- 7. Any outdoor lighting on the premises shall be non-spill type (2004).
- 8. The applicable bulk and development standards in the Suburban Shopping district (S-S) shall apply.
- 9. The following uses shall be prohibited: junk yard; salvage yard; pick and pull; storage of debris; or inoperable vehicles.
- 10. While inoperable vehicles as an ongoing storage activity is prohibited, it is anticipated that rental equipment might be in need of repair or decommissioning and may be stored on the site from time to time. Limited storage of those items is permitted, provided the equipment is stored adjacent to the eastern interior side property line and is screened by an opaque fence a minimum of six (6) feet in height.
- 11. Plans for any further improvements or development of the property shall be submitted for review and appropriate permits obtained.
- 12. All conditions of zoning shall be made a part of any plat created for the property.
- 13. The applicant shall install a 10 foot planted strip inside or outside the existing fence, not on the right of way, parallel to Lake Lanier Islands Parkway and approved by the Planning Director prior to the issuance of a business license.

Purpose of Request:

History:

5800 Lanier Islands Parkway | Rezone | from Planned Commercial Development (PCD) Conditional to Planned Commercial Development (PCD) to amend existing conditions on a 3.57± acre tract located on the south side of Lanier Islands Parkway at its intersection with Beards Road | Zoned PCD; Tax Parcel 07329 004012 | Proposed use: vehicle sales and construction equipment rental & sales | Commission District 2 | Vacutek, LLC, applicant.

Facts and Issues:

Options:

Funding Requested \$ 0.00

Are funds within current budget? No

Source of Funds

Does the action involve a Resolution, Ordinance, Contract,
Agreement, etc.?

Has it been reviewed by the County Attorney? Yes

Is there a deadline for this item?

Approvals:

Submit	Approve	Attorney	Administration	
AD	RD	WLI	CR	
Clerk				

Clerk
JR

Attachments:

Board Memo
Recommendation Report
Application
Updated Narrative
Narrative
Site Plan
Maps
Environmental Health Comments
GDOT Comments
Public Works Comments
Fire Comments
Notice Sign Photos



Hall County Government

COMMUNITY DEVELOPMENT AND INFRASTRUCTURE PLANNING AND DEVELOPMENT

Richard Higgins, Chairman To:

> Kathy Cooper, District 1 Commissioner Billy Powell, District 2 Commissioner Gregg Poole, District 3 Commissioner Jeff Stowe, District 4 Commissioner

POST OFFICE DRAWER 1435 GAINESVILLE, GA 30503

Randi Doveton, Director of Planning & Development From:

Date: June 19, 2023

t: 770.531.6809 | f: 770.531.3902

Subject: 5800 Lanier Islands Parkway | Rezone | from Planned

Commercial Development (PCD) Conditional to Planned Commercial Development (PCD) to amend existing conditions on a 3.57± acre tract | Proposed use: vehicle sales and construction equipment rental & sales |

Vacutek, LLC, applicant.

DIRECTOR Srikanth Yamala

PLANNING AND DEVELOPMENT **DIRECTOR** Randi Doveton

> The request before you is the request of Vacutek, LLC to amend the existing Planned Commercial Development (PCD) conditions to construction equipment rental & sales. The original request included vehicle sales but the applicant dropped that request prior to the Planning Commission meeting by submitting a revised narrative. This item is located within Commission District 2.

At their June 5, 2023 meeting, the Hall County Planning Commission voted to recommend approval with thirteen (13) conditions (3-0, Sosebee & Varner absent).

There were **no public comments submitted** in advance of the Planning Commission meeting and no one spoke during the public hearing.

There have been no changes to the request since the Planning Commission took action.

Planning Commission Approval Conditions:

- 1. Development is approved as generally shown on the concept plan and described in the revised project narrative dated June 2, 2023 modified as necessary for compliance with the conditions herein and development standards enforced at the time of site plan approval.
- 2. Any repair or replacement fencing along Lanier Islands Parkway shall be decorative metal with regular brick columns no less than every fifty (50) feet. Replacement of fencing along all other property lines shall be constructed of standard wood fencing materials or vinyl-coated chain

- link with privacy slat inserts at a minimum but may also match the decorative metal fencing, at the owner's discretion.
- 3. The fence must be properly maintained by the owner (1997).
- 4. Fencing shall be located 10 feet from the property line (1997).
- 5. The setback from Beards Road shall be 55 feet from the centerline of the right-of-way (1997).
- 6. Vehicle parking areas shall be paved with either asphalt or concrete (2004).
- 7. Any outdoor lighting on the premises shall be non-spill type (2004).
- 8. The applicable bulk and development standards in the Suburban Shopping district (S-S) shall apply.
- 9. The following uses shall be prohibited: junk yard; salvage yard; pick and pull; storage of debris; or inoperable vehicles.
- 10. While inoperable vehicles as an ongoing storage activity is prohibited, it is anticipated that rental equipment might be in need of repair or decommissioning and may be stored on the site from time to time. Limited storage of those items is permitted, provided the equipment is stored adjacent to the eastern interior side property line and is screened by an opaque fence a minimum of six (6) feet in height.
- 11. Plans for any further improvements or development of the property shall be submitted for review and appropriate permits obtained.
- 12. All conditions of zoning shall be made a part of any plat created for the property.
- 13. The applicant shall install a 10 foot planted strip inside or outside the existing fence, not on the right of way, parallel to Lake Lanier Islands Parkway and approved by the Planning Director prior to the issuance of a business license.

HALL COUNTY PLANNING COMMISSION RECOMMENDATION REPORT

Applicant Vacutek, LLC Conditional to Planned Commercial Development to amend existing conditions Zoning Current PCD Conditional | Proposed PCD 004012 Commission District Two Staff Recommendation Denial, as it does not meet the requirements of 17.380.060, particularly criteria 1 and 5; is inconsistent with the Comprehensive Plan future land use classification of Lake Supportive Corridor Planning Commission Recommendation......Approval, with conditions Vote: 3-0 (Sosebee & Varner absent)

Planning Commission Conditions:

- 1. Development is approved as generally shown on the concept plan and described in the revised project narrative dated June 2, 2023 modified as necessary for compliance with the conditions herein and development standards enforced at the time of site plan approval.
- 2. Any repair or replacement fencing along Lanier Islands Parkway shall be decorative metal with regular brick columns no less than every fifty (50) feet. Replacement of fencing along all other property lines shall be constructed of standard wood fencing materials or vinyl-coated chain link with privacy slat inserts at a minimum but may also match the decorative metal fencing, at the owner's discretion.
- 3. The fence must be properly maintained by the owner (1997).
- 4. Fencing shall be located 10 feet from the property line (1997).
- 5. The setback from Beards Road shall be 55 feet from the centerline of the right-of-way (1997).
- 6. Vehicle parking areas shall be paved with either asphalt or concrete (2004).

- 7. Any outdoor lighting on the premises shall be non-spill type (2004).
- 8. The applicable bulk and development standards in the Suburban Shopping district (S-S) shall apply.
- 9. The following uses shall be prohibited: junk yard; salvage yard; pick and pull; storage of debris; or inoperable vehicles.
- 10. While inoperable vehicles as an ongoing storage activity is prohibited, it is anticipated that rental equipment might be in need of repair or decommissioning and may be stored on the site from time to time. Limited storage of those items is permitted, provided the equipment is stored adjacent to the eastern interior side property line and is screened by an opaque fence a minimum of six (6) feet in height.
- 11. Plans for any further improvements or development of the property shall be submitted for review and appropriate permits obtained.
- 12. All conditions of zoning shall be made a part of any plat created for the property.
- 13. The applicant shall install a 10 foot planted strip inside or outside the existing fence, not on the right of way, parallel to Lake Lanier Islands Parkway and approved by the Planning Director prior to the issuance of a business license.

Public Forum:

There were no comments in support or opposition.

Summary Analysis

The subject request is to rezone $3.57\pm$ acres from Planned Commercial Development (PCD) (17.180) to Planned Commercial Development (17.180) to amend conditions of the original PCD approval by altering the approved site plan to accommodate *vehicle sales* and *construction equipment rental & sales* uses.

The property exists with the structures identified on the site plan already constructed – a large metal building with five garage bays fronting Lanier Island Parkway; a metal canopy extending above the rooflines of the other buildings on the site; a second metal building surrounded with overhangs and four bays facing the adjacent property to the east, two gated access curb cuts, and a sidewalk along the Lanier Islands Parkway frontage; and a chain link fence around the remainder of the perimeter of the site. A portion of the western side of the lot is noted to be paved with gravel, but it is unclear based on aerial photography if that is accurate. The site plan indicates that all fencing is chain link, but review of aerial and street photography shows a decorative metal fence with regular brick columns along the full length of Lanier Islands Parkway.

Based on the submitted site plan, it appears the proposed development will not alter any of the vertical structures, but proposed to park equipment along the length of the site's two street frontages. Employee and customer parking will be located adjacent to the easternmost structure and property line. The narrative states the applicant's intent to use the site for outdoor display, sales, service, and storage to include construction equipment, boats, cars, and RVs. The narrative expressly specifies the site will not be used as a junk yard; salvage yard; pick and pull; debris storage; or inoperable vehicles.

The application proposes that the business operations will include 5-10 staff initially (with the acknowledgment that the number of staff may increase over time) and will operate 7 a.m. through 5 p.m. Monday through Friday as a dealer for sales and rental of hydro-excavation, combination trucks, jetting equipment, and street sweeper trucks, which will be stored outside. In addition, the business will provide sewer inspection cameras, locating equipment, and other smaller ancillary items supplying municipal and private contractors, which will be stored

indoors. The applicant indicated there is not a high likelihood of a need to store inoperable equipment or vehicles but noted that they would be stored in the rear of the shop or inside a building. Waste fluids are stored in above-ground containers pumped out by an environmental waste company, as needed.

The following development standards were proposed, some of which are unaddressed in the application materials based on the Planned Development (PCD, <u>17.180.080</u>) standards:

- 1. The site plan shall indicate the proposed size, location and number of stories of each commercial structure. The concept plan illustrates as-built conditions along with additional site characteristics proposed with the new use.
- 2. The entrances, exits and number and location of all parking spaces shall be shown in detail, together with all loading and no parking zones. **These features are identified on the concept plan.**
- 3. The proposed methods and location of all buffers shall be described. **No buffers have been** identified on the concept plan.
- 4. The proposed exterior lighting shall be shown. No exterior lighting is identified on the concept plan.
- 5. All proposed signs, advertising or identification graphics shall be indicated, showing their number, size, height and location. **No signage has been identified on the concept plan.**
- 6. The type and number of uses proposed for the commercial development shall be indicated. **The proposed uses have been articulated in the project narrative.**
- 7. The development controls for the district shall be stated (lot coverage, setbacks, building heights, lot sizes, etc.). If standards are not specifically proposed, then the applicable standards in the suburban shopping district (S-S) shall apply. There have not been any alternative bulk standards proposed as a function of the application.
- 8. If residential uses are proposed in conjunction with the planned commercial development, then the applicable requirements of the planned residential development shall be provided. **There are no residential uses proposed in conjunction with this request.**

The following development standards are deficient or unaddressed in the application materials based on the Gateway Corridors Overlay District (GCOD, <u>17.420</u>) standards:

- Requirements of <u>17.420.050</u>
 - Building perimeter walls the application does not propose any plantings
 - Street frontage the required 10' landscape strip has not been proposed along each street frontage
 - Screening of storage and accessory equipment no screening of waste receptacles or outdoor storage vehicles for sale/rent has been proposed.
 - Outdoor lighting the applicant did not submit any photometric plans or fixture specifications related to proposed outdoor lighting.

- Interparcel access joint driveways are strongly encouraged, and the applicant has not proposed any access.
- Building materials the metal buildings existing on the site do not meet the material requirements

All other standards are either proposed to be met or will be required to demonstrate compliance during the permitting process.

Based on the future land-use plan, staff finds the requested zoning designation <u>is not consistent</u> with the Hall County Comprehensive Plan. The Comprehensive Plan's future land use designation for the subject parcel is "Lake Area Residential." This land use category is characterized by low-density single-family residential and neighborhoods or "commercial uses that are boat related (boat sales, storage and equipment sales) or compliment recreational use of Lake Lanier (such as locally-owned restaurants." The intent of land use category is to preserve established neighborhoods and create opportunities for permanent and vacation residences or other commercial uses which support the recreational uses of the lake.

Zoning Analysis

When considering a zoning amendment to the zoning maps, the following items must be considered by Planning commission and the Hall County Commission pursuant to <u>17.380.060</u>:

- Whether the zoning proposal will permit a use that is suitable in view of the use and development of
 adjacent and nearby property; The character of the structures is consistent with the adjacent
 commercial structures of the surrounding area; however, the uses themselves are distinct from the
 lake-supportive and residential uses found along the corridor.
- 2. Whether the zoning proposal will adversely affect the existing use or usability of adjacent or nearby property; No, it is not anticipated that the proposed use will adversely affect adjacent properties, but it is inconsistent with the vision established for the area.
- **3.** Whether the property to be affected by the zoning proposal has reasonable economic use as currently zoned. It is unclear whether the property has reasonable economic use as currently zoned.
- 4. Whether the zoning proposal will result in a use which will or could cause an excessive or burdensome use of existing streets, transportation facilities, or utilities; Staff does not find that the proposed development will cause an excessive or burdensome use of existing streets, transportation facilities, or utilities.
- 5. Whether the zoning proposal is in conformity with the policy and intent of the land use plan; The proposed use is not consistent with the Comprehensive Plan and the "Lake Area Residential" land use designation. The Comprehensive Plan identifies "commercial uses that are boat related (boat sales, storage and equipment sales)" or uses that compliment recreational use of Lake Lanier "such as locally-owned restaurants" are envisioned for the Lake Area Residential designation.
- 6. The extent to which property values are diminished by the existing zoning restrictions; Absent a market study, staff is unable to determine whether property values are diminished by the existing zoning restrictions.

- 7. The extent to which the destruction of the subject property's value under the existing zoning promotes the health, safety, morals or general welfare of the public; Staff is unable to comment on the impact of property values without a full market analysis. Multiple factors impact property value including construction types, proposed uses, and maintenance.
- 8. The relative gain to the public as compared to the hardship imposed upon the individual property owner; Staff has not identified a hardship imposed on the property owner as the property is currently zoned.
- 9. The length of time the property has been vacant as zoned considered in the context of land development in the area in the vicinity of the property; A business license was issued in 2007 for a boat dealer/used boat sales (BUS-0026844). County records show this business license expired in December of 2019.
- **10.** Whether there are other existing or changing conditions affecting the use or development of the property which give supporting grounds for either approval or disapproval of the zoning proposal; **Staff** is not aware of any changing conditions that affect the use and development of the property.
- 11. Whether the change would create an isolated district unrelated to the surrounding districts; The proposed zoning is a Planned Commercial Development (PCD, 17.180). Per the Official Code of Hall County, Planned Development Districts (17.180) are to be utilized as a "floating zone" which shall mean that areas will not be pre-designated as planned development districts but rather each such designation shall result from a specific and separate application for amendment. That being said, the proposed uses are different than those that are found on surrounding properties.
- **12.** Whether the present zoning district boundaries are illogically drawn in relation to existing conditions in the area; **There is no evidence that the present zoning district boundaries are illogically drawn.**
- 13. Whether the change requested is out of scale with the needs of the county as a whole or the immediate neighborhood; In general, the use does not appear to be out of scale with the needs of the County as a whole.
- 14. Whether it is impossible to find adequate sites for the proposed use in districts permitting such use and already appropriately zoned; There are other properties within the County that support rental and sales of these vehicles based on the Future Land Use Map.
- **15.** Whether the need for rezoning could be handled instead by a variance request to the [Planning Commission]; **The request could not be handled alternatively as a variance.**
- 16. Whether there would be an ecological or pollution impact resulting from major modifications to the land if the request is granted; Any land disturbance activities on the property shall be required to go through the land development permitting process and as a result are subject to local, state, and federal regulations. As a result, there should not be an ecological or pollution impact resulting from any modification to the land if the request is granted.
- 17. Whether there is reasonable evidence based upon existing and anticipated land use that would indicate a mistake was made in the original zoning of the property; There is no indication that a mistake was made in the original zoning.

A Planned Commercial Development (PCD, <u>17.180.080</u>) allows for more flexibility in the design and development of the property. This provides for a mixture of lake supportive commercial uses and encourages maximum use of natural features through proper site planning measures. The development should conform to

the existing character and development pattern of the surrounding area. **Based on the intended use and prior approvals, the requested use is not appropriate.**

17.380.050. - Submission requirements for a rezoning request

- A. Any person or persons requesting a change in the official zoning map or use subject to approval of the county commission shall file an application with a plat or map of the property attached thereto, together with payment of such fees set forth in chapter 17.30 to cover administrative and advertising costs, in the planning department office. Such person or persons or their authorized agent shall appear in person at the public hearing held to consider the district change. Proposal meets the requirement. Applicant has paid the appropriate fees and understands that someone must be present at both the Hall County Planning Commission meeting and the voting meeting of the Hall County Board of Commissioners.
- B. All applications for a change of zoning classification or use subject to approval of the county commission shall include:
 - A narrative statement identifying the existing and proposed use of the property and addressing each of the criteria set forth in section 17.380.060.C of this section [chapter].
 Proposal does provide a narrative outlining the intent of the change; however, the applicant has not prepared a response to each of the criteria listed in 17.380.060.C.
 - 2. A site plan drawn to scale designating the area covered by the application and identifying existing and proposed buildings and uses, adjacent existing land uses, zoning on contiguous parcels, including those across an abutting public right-of-way, and any other significant site improvements proposed to accommodate the proposed use or buffer adjacent uses, etc., or a plat of the subject property where no specific land use is proposed. In cases where only a plat or map is provided and no land use is proposed, the planning commission and county commission shall evaluate the application based on the most intense possible land use permitted in the proposed district. Proposal does meet the requirement.
- C. For any application for a slow rate land treatment system (see chapter 17.20), the following additional requirements apply. The proposed development falls within the City of Buford sewer district.
- D. For any application proposing the development of 100 or more residential dwelling units, a traffic impact study shall be submitted prior to consideration of the application by the planning commission. At the applicant's expense, the traffic impact study shall be prepared by a professional engineer in accordance with requirements established by the Hall County Engineering Department. The engineering department shall review the traffic impact study and forward any comments to the Hall County Planning Commission. **Proposal does not trigger this requirement.**

Development Support and Constraints

Hall County Environmental Health

In an email dated May 17, 2023, Emily McGahee stated "Must meet all Environmental Health commercial septic system permitting requirements. A detailed business plan must be submitted to Hall County Environmental Health for review."

Hall County Fire Marshal

In an email dated May 16, 2023 John Hornick, NPQ Fire Inspector 1, Plans Review Lieutenant stated, "The Hall County Fire Marshal's Office has no comments as proposed."

Hall County Public Works and Utilities

In a memorandum from Public Works and Utilities dated May 18, 2023, Bill Nash, Director, stated the following:

Engineering:

The site may require a stormwater management report, should the site plan indicate the proposed development meets stormwater thresholds for impervious surfaces and/or disturbed acreage, Show stream buffer and impervious setback from wrested vegetation not center line of stream.

Traffic:

GDOT permit required for access to Lanier Islands parkway.

Utilities:

City of Buford sewer district.

Georgia Department of Transportation

In an email dated May 11, 2023, Jonathan Peevy, Assistant District Traffic Engineer, indicated coordination would be required.

Excerpts from the minutes of the June 5, 2023 meeting

Applicant's Presentation:

Randi Doveton, Planning Director, presented a summary of the request.

Scott Angel, 1127 Reece Circle, Hoschton, presented the request. The applicant stated that they were not aware that they would need to rezone when they purchased the property.

Billy Holliday, 1972 Sutters Pond, Kennesaw, presented the request. The applicant stated that they currently have 50 employees.

Public Forum:

There were no comments in support or opposition.

Planning Commission Comments:

Mr. Braswell requested clarification that the applicants removed car sales from their narrative. Mr. Angel agreed.

<u>Motion:</u> A motion to approve, with conditions was made by Mr. Hunt and seconded by Ms. Pilcher. Vote: 3-0 (Sosebee & Varner absent)

Conditions:

- 1. Development is approved as generally shown on the concept plan and described in the revised project narrative dated June 2, 2023 modified as necessary for compliance with the conditions herein and development standards enforced at the time of site plan approval.
- 2. Any repair or replacement fencing along Lanier Islands Parkway shall be decorative metal with regular brick columns no less than every fifty (50) feet. Replacement of fencing along all other property lines shall be constructed of standard wood fencing materials or vinyl-coated chain link with privacy slat inserts at a minimum but may also match the decorative metal fencing, at the owner's discretion.
- 3. The fence must be properly maintained by the owner (1997).
- 4. Fencing shall be located 10 feet from the property line (1997).
- 5. The setback from Beards Road shall be 55 feet from the centerline of the right-of-way (1997).
- 6. Vehicle parking areas shall be paved with either asphalt or concrete (2004).
- 7. Any outdoor lighting on the premises shall be non-spill type (2004).
- 8. The applicable bulk and development standards in the Suburban Shopping district (S-S) shall apply.
- 9. The following uses shall be prohibited: junk yard; salvage yard; pick and pull; storage of debris; or inoperable vehicles.
- 10. While inoperable vehicles as an ongoing storage activity is prohibited, it is anticipated that rental equipment might be in need of repair or decommissioning and may be stored on the site from time to time. Limited storage of those items is permitted, provided the equipment is stored adjacent to the eastern interior side property line and is screened by an opaque fence a minimum of six (6) feet in height.
- 11. Plans for any further improvements or development of the property shall be submitted for review and appropriate permits obtained.
- 12. All conditions of zoning shall be made a part of any plat created for the property.
- 13. The applicant shall install a 10 foot planted strip inside or outside the existing fence, not on the right of way, parallel to Lake Lanier Islands Parkway and approved by the Planning Director prior to the issuance of a business license.

PLANNING AND DEVELOPMENT DEPARTMENT 2875 BROWNS BRIDGE ROAD, GAINESVILLE, GA, 30504 MAILING ADDRESS: PO BOX 1435, GAINESVILLE. GA 30503 t: 770-531-6809 I f: 770-531-3902



ZONING APPLICATION

Applicant (Name & Mailing Address)	Property Owner (Name & Mailin	g Address)
Vacutek, LLC	MarineMax East, Inc	
5800 Lanier Islands Parkway,	2600 McCormick Drive, Sui	ite 200
Bu ^f ord, GA 30158	Clearwater, FL 33759	
Phone _404-999-8372	Phone	
Email Address_bholliday@vacutek.com	727-286-3991	
Proposed Use Rental and Sales of Construction Equipment	rachel.bigge@marinemax	com
Contact Person (Name & Mailing Address)	Status of Applicant	Requested Action
Billy Holliday	□ Owner	Existing Zoning: PCD
4455 Contractors Court	 Option to Purchase 	Rezone to: Amend Previous Conditions
Sugar Hill, GA 30158	☐ Area Resident	Fee:\$_450.00
Phone 601-209-4257	_ □ Other - Tenant	Receipt #:
bholliday@vacutek.com Email Address	_	Check #:
Toy Parcel Number 07329 004012	Acreage 3.58	
Location Address 5800 Lake Laniar Islands Parkway Buford,	GA 30518	
I hereby certify that the above information and all attached		ect.
Sign		Date: 3.29. 2023
Applicant must complete all information above. Failure application. The Planning Department has 15 days to application. If the application is found insufficient, an a submitted. Please note that the Planning Commission	o review all applications and wi genda date will not be set until	Il set the dates for each the required information is
Application Withdrawal: I hereby withdraw the application.		
Sign		_ Date:
Application Date.	aken by: 4 dt // Alexandrian Date: _	7/13/2023

PLANNING AND DEVELOPMENT DEPARTMENT 2875 BROWNS BRIDGE ROAD, GAINESVILLE, GA, 30504 MAILING ADDRESS: PO BOX 1435, GAINESVILLE. GA 30503 t: 770-531-6809 l f: 770-531-3902



AUTHORIZATION OF PROPERTY OWNERS

Note: If the applicant is the property owner, please disregard this form.

Name of owner(s)	MarineMax East, Inc		
Address	2600 McCormick Drive, Suite 200		
	Clearwater, FL 33759		
Phone Number	727-531-1700		
Company Name	Vacutek, LLC		
Address	4455 Contractors Court		
Address	Sugar Hill, GA 30158		
Phone Number <u>601.209.4257</u>			
I swear that I am the owner of the property which is the subject matter of the attached applications as shown in the records of Hall County, Georgia. I authorize the person named above to act as applicant in the pursuit of a rezoning, permissive use, or variance of this property.			
Personally appeared to Sam	pefore me		
who swears that the ir knowledge and belief.		norization is true and correct to the best of his/he	er
Haclul Bu Notary Public	RACHEL BIGGE Notary Public State of Florida Comm# HH212307 Expires 1/2/2026	3.28.2023 Date	

I Inc

PLANNING AND DEVELOPMENT DEPARTMENT

2875 BROWNS BRIDGE ROAD, GAINESVILLE, GA, 30504 MAILING ADDRESS: PO BOX 1435, GAINESVILLE. GA 30503 t: 770-531-6809 l f: 770-531-3902



CAMPAIGN CONTRIBUTIONS DISCLOSURE FORM

This form must be completed by the applicant and property owner, or person representing the property owner, for all zoning actions.

OCGA § 36-67A-3[C] Disclosure of campaign contributions:

- (b) When any applicant for zoning action has made, within two years immediately preceding the filing of the applicant's application for the zoning action, campaign contributions aggregating \$250.00 or more to a local government official who will consider the application, it shall be the duty of the applicant to file a disclosure report with the governing authority of the respective local government showing:
- (3) The name and official position of the local government official to whom the campaign contribution was made; and
- (4) The dollar amount and description of each campaign contribution made by the applicant to the local government official during the two years immediately preceding the filing of the application for the rezoning action and the date of each such contribution.
 - (b) The disclosures required by subsection (a) of this Code section shall be filed within ten days after the application for the zoning action is first filed. (Code 1981, Section OCGA § 36-67A-3[C], enacted by GA L. 1986, page 1269, Section 1, GA L. 1991, page 1365, Section 1).

I hereby certify that I have read the ab	yove and that:		
Thereby certify that thave read the ab	oove and mai.		
	I have**	I have not_v	
within the two years immediately prece to any local government official involve	eding this date, ma ed in the review or	ade any contril consideration	oution(s) aggregating \$250.00 or more of this application.
**If you have made such contributions this application.	s, you must provide	e the data requ	uired below within ten (10) days of filing
Name of Official(s):			Office:
Dollar Amount:			Date of Contribution:
Applicant's/Owner's Signature:		>	Date: 3 · 2 9 · 2023
Applicant's/Owner's Name (Printed):	ERIC	V. 400	od 6

PLANNING AND DEVELOPMENT DEPARTMENT 2875 BROWNS BRIDGE ROAD, GAINESVILLE, GA, 30504 MAILING ADDRESS: PO BOX 1435, GAINESVILLE, GA 30503 t: 770-531-6809 l f: 770-531-3902



CAMPAIGN CONTRIBUTIONS DISCLOSURE FORM

This form must be completed by the applicant and property owner, or person representing the property owner, for all zoning actions.

OCGA § 36-67A-3[C] Disclosure of campaign contributions:

- (b) When any applicant for zoning action has made, within two years immediately preceding the filing of the applicant's application for the zoning action, campaign contributions aggregating \$250.00 or more to a local government official who will consider the application, it shall be the duty of the applicant to file a disclosure report with the governing authority of the respective local government showing:
- (3) The name and official position of the local government official to whom the campaign contribution was made; and
- (4) The dollar amount and description of each campaign contribution made by the applicant to the local government official during the two years immediately preceding the filing of the application for the rezoning action and the date of each such contribution.
 - (b) The disclosures required by subsection (a) of this Code section shall be filed within ten days after the application for the zoning action is first filed. (Code 1981, Section OCGA § 36-67A-3[C], enacted by GA L. 1986, page 1269, Section 1, GA L. 1991, page 1365, Section 1).

I hereby certify that I have read the above and that:	
l have** l have r	not_X_
within the two years immediately preceding this date, made any to any local government official involved in the review or conside	contribution(s) aggregating \$250.00 or more ration of this application.
**If you have made such contributions, you must provide the data this application.	a required below within ten (10) days of filing
Name of Official(s):	Office:
Dollar Amount:	Date of Contribution:
Applicant's/Owner's Signature:	Date: 3.28.2023
Applicant's/Owner's Name (Printed): Samuel C. Lowrey	

T. LY

Katie L. Greenway (CDI: Planning)

From: Billy Holliday <bholliday@RentImpact.com>

Sent: Friday, June 2, 2023 1:49 PM **To:** Katie L. Greenway (CDI: Planning)

Subject: Narrative

CAUTION: This email originated from outside of the organization. Do not click links or open attachments unless you recognize the sender and know the content is safe.

Katie,

Please take a look at the narrative below and confirm this is what you were requesting to give the board a preview and clarity of before the meeting Monday evening.

Thank you,

Billy Holliday 601-209-4257

Impact Rentals

Type of Business: Construction Equipment Rental Company – We rent and service various types of construction equipment.

Number of employees: 27

Operating hours: 7-5 Monday through Friday

Where will inoperable equipment be stored: At the rear of the yard behind the shop and inside the shop as it is made ready for rent or sold as we sell equipment before the end of its useful life to keep a reliable and safe equipment fleet that customers can trust.

Where are waste fluids stored: In above ground storage containers which are pumped out by an environmental waste company when full.

What will be stored outside: Various types of Construction equipment such as aerial lifts, light towers, rubber track excavators, etc.

What will be stored inside: Small, portable construction equipment on an extremely limited basis which is primarily new compact items for sale.

Proposed Use Narrative:

Proposed Use: For outdoor display, sales, service, and storage to include construction equipment. Not to include a junk yard, salvage yard, pick and pull, debris, or inoperable vehicles.

Proposed Use Narrative:

<u>Proposed Use:</u> For outdoor display, sales, service, and storage to include construction equipment, boats, cars, and RVs. Not to include a junk yard, salvage yard, pick and pull, debris, or inoperable vehicles.

Vacutek

Type of Business: Dealer for sales and rental of hydro excavation, Jetting, and street sweeper trucks. Vacutek also represents lines of sewer inspection cameras, locating equipment, and other smaller ancillary items supplying municipal and private contractors.

Number of employees: Initially 5 - 10

Operating hours: 7-5 Monday through Friday

Where will inoperable equipment be stored: At the rear of the yard behind the shop and inside the shop as it is made ready for rent or sold as we sell equipment before the end of its useful life to keep a reliable and safe equipment fleet that customers can trust. Many of the trucks for sale are ordered to specification and delivered upon arrival.

Where are waste fluids stored: In above ground storage containers which are pumped out by an environmental waste company when full.


1 137


What will be stored outside: Hydro excavation trucks, combination trucks, street sweepers, and other municipal equipment to serve county and city fleet needs.


What will be stored inside: Small, portable construction equipment on an extremely limited basis which is primarily new compact items for sale.


LEGEND: Employee / Customer Parking

Equipment Parking Area

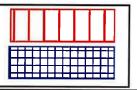

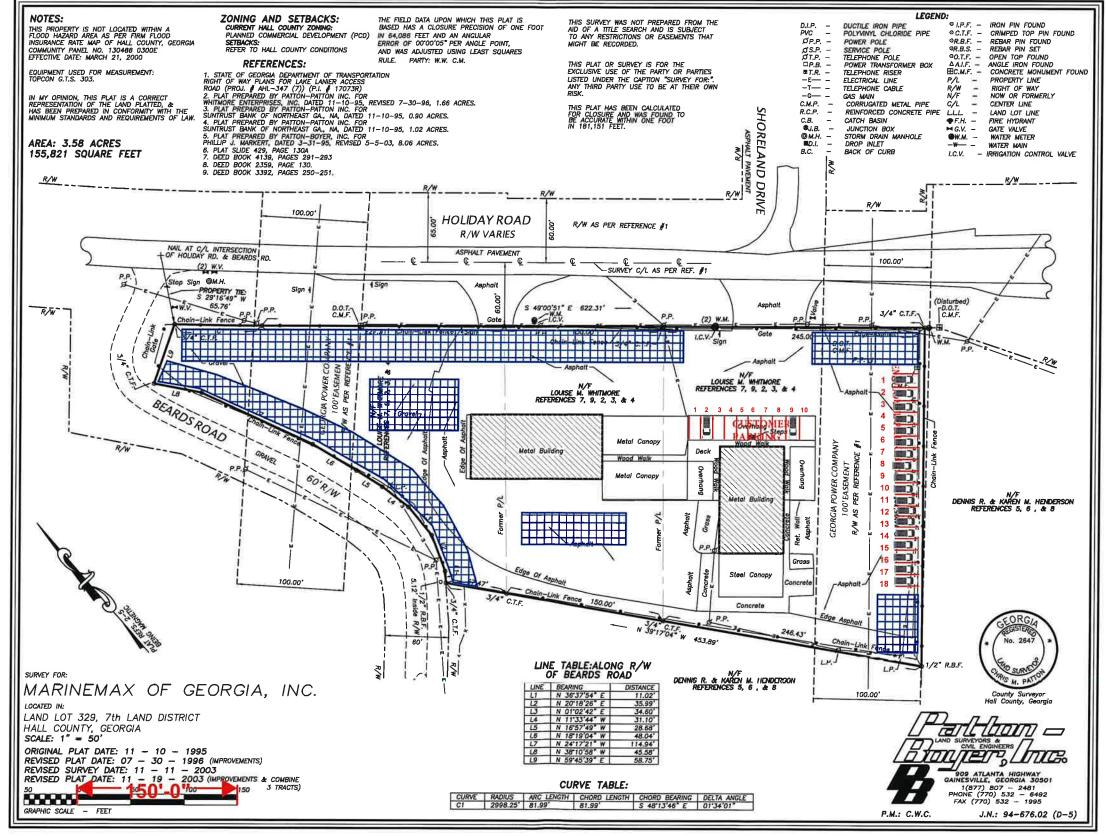

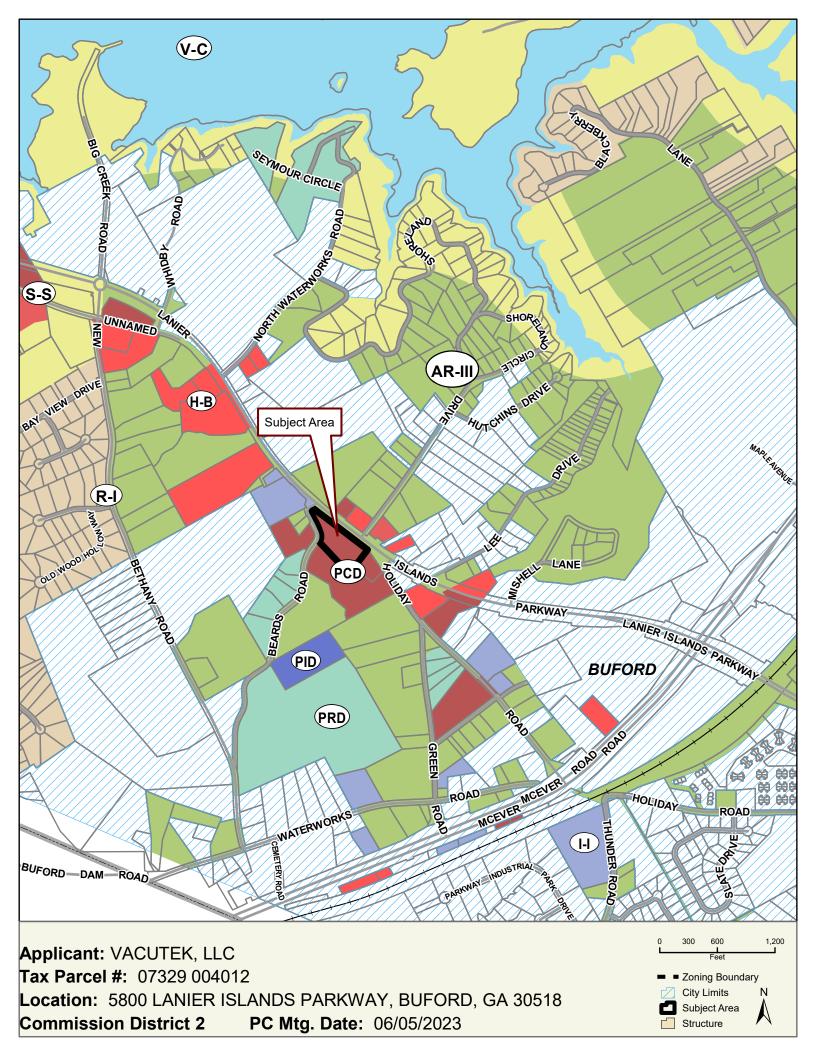

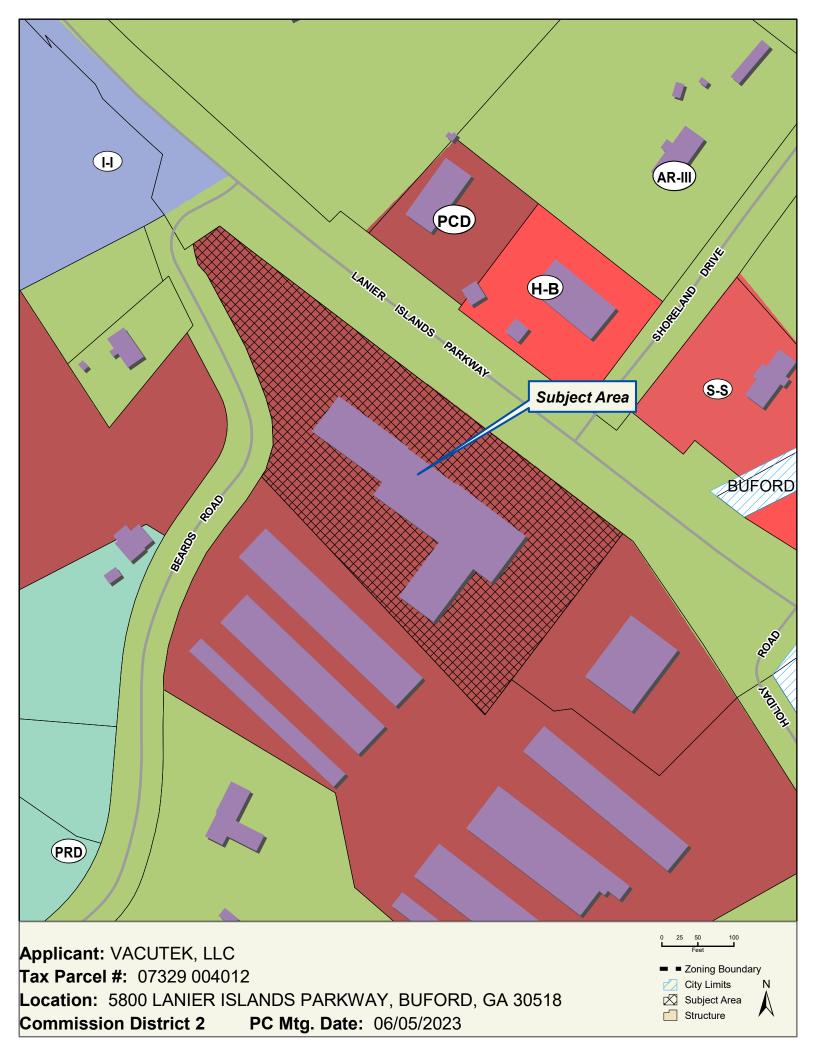




Applicant: VACUTEK, LLC Tax Parcel #: 07329 004012

Location: 5800 LANIER ISLANDS PARKWAY, BUFORD, GA 30518

Commission District 2 PC Mtg. Date: 06/05/2023

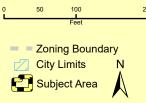

Anael Dominguez (CDI: Planning)

From: Emily McGahee (Environmental Health)
Sent: Wednesday, May 17, 2023 12:41 PM

To: Anael Dominguez (CDI: Planning); Randi Doveton (CDI: Planning)

Cc: Kelly Hairston (Environmental Health); Chad Harper (Environmental Health)

Subject: HCPC Tentative Agenda 6.5.23

Please find Environmental Health comments below:

Item 1, 3621 Reece Circle, Whitlow: Must meet all Environmental Health residential septic system permitting requirements.

Items 2A/B, 3263 Tanners Mill Road, Dunagan: A detailed business plan must be submitted to Hall County Environmental Health for review. Additional items septic system modification/expansion may be required after review of business plan. Tourist Accommodation permit/plan review and/or Food Service permit/plan review may be required after review of business plan.

Items 3A/B/C, 4375 Peckerwood Road, Gregory: A detailed business plan must be submitted to Hall County Environmental Health for review. Additional items septic system modification/expansion may be required after review of business plan. Food Service permit/plan will be required.

Item 4, 4033 Hidden Hollow Drive: Must meet all Environmental Health residential septic system permitting requirements. A copy of recorded plat showing property in current configuration must be submitted at time of permit application.

Item 5, 5800 Lanier Islands Pkwy: Must meet all Environmental Health commercial septic system permitting requirements. A detailed business plan must be submitted to Hall County Environmental Health for review.

Item 6, Deaton Creek Pkwy, Public Works: No comment

Item 7, Code Amendment: No comment

Emily McGahee
Hall County Environmental Health
Hall County Government Center
2875 Browns Bridge Road
Mailing: PO Box 5901
Gainesville, GA 30504
(770) 531-3973
(770) 531-6767 (fax)

http://dph.georgia.gov/environmental-health (State Website) http://www.phdistrict2.org/HallCounty.htm (District Website) http://www.hallcounty.org/devserv/environmental.asp (County Website & Forms)

Anael Dominguez (CDI: Planning)

From: Peevy, Jonathan <jpeevy@dot.ga.gov>
Sent: Thursday, May 11, 2023 4:33 PM
To: Anael Dominguez (CDI: Planning)

Cc: Niebauer, Parker J

Subject: RE: Tentative Planning Agenda for June 5, 20223

CAUTION: This email originated from outside of the organization. Do not click links or open attachments unless you recognize the sender and know the content is safe.

Anael,

The following will require GDOT coordination.

- 3263 Tanners Mill Road
- 5800 Lanier Islands Parkway

Thank you,

Jonathan Peevy, P.E.

Assistant District Traffic Engineer



District 1 Traffic Operations 1475 Jesse Jewell Pkwy Suite 100 Gainesville, GA, 30501 770,533,8276 office

From: Anael Dominguez (CDI: Planning) <adominguez@hallcounty.org>

Sent: Thursday, May 11, 2023 2:27 PM

Subject: Tentative Planning Agenda for June 5, 20223

Good afternoon -

Here is the Tentative Agenda and Maps for the Monday, June 5, 2023 Hall County Planning Commission Meeting.

Please use the links to review the documents and respond with comments to Hall County Planning and Development. Failure to provide comments in a timely manner may result in the information not being included in the staff report.

When submitting comments, please include the name of the applicant along with the address of the property with the corresponding comment.

Comments are due by <u>Thursday</u>, <u>May 18th</u>. Email comments to Randi (<u>rdoveton@hallcounty.org</u>) and Ana (adominguez@hallcounty.org).

CALL TO ORDER

AGENDA REVIEW

APPROVAL OF MINUTES - May 15, 2023

NEW BUSINESS

- 1. 3621 Reece Circle | appeal an administrative decision for a hardship manufactured home, as it relates to §17.350.110 on a 1.01± acre tract located on the south side of Reece Circle at its intersection with A L Mangum Road | Zoned R-II; Tax Parcel 15014 000056A | Proposed use: hardship mobile home | * Commission District 3 | Henry Whitlow, applicant.
- 2. (A) 3263 Tanners Mill Road | Use Subject to County Commission Approval | on a 37.28± acre tract located on the east side of Tanners Mill Road approximately 756 feet from its intersection with Weaver Road | Zoned AR-IV; Tax 15025 000002 | Proposed use: agri-entertainment venue | **Commission District 1 | Paden M. Dunagan, applicant.
 - (B) 3263 Tanners Mill Road | Variance | to allow for outside amplification of voice, music and/or instruments except during a wedding ceremony on a 37.28± acre tract located on the east side of Tanners Mill Road approximately 756 feet from its intersection with Weaver Road | Zoned AR-IV; Tax 15025 000002 | Proposed use: agri-entertainment venue | **Commission District 1 | Paden M. Dunagan, applicant.
- 3. (A) 4375 Peckerwood Road | Rezone | from Residential-I-Low Density (R-I-L) to Agricultural Residential-III (AR-III) on a 5.21± acre tract located on the east side of Peckerwood Road approximately 1,720 feet from its intersection with Gillsville Highway | Zoned R-I-L; Tax Parcel 15003 000136 | Proposed use: permitted uses in AR-III | **Commission District 3 | Carlos & Tara Gregory, applicants.
 - (B) 4375 Peckerwood Road | Use Subject to Planning Commission Approval | on a 5.21± acre tract located on the east side of Peckerwood Road approximately 1,720 feet from its intersection with Gillsville Highway | Zoned R-I-L; Tax Parcel 15003 000136 | Proposed use: residential business | *Commission District 3 | Carlos & Tara Gregory, applicants.
 - (C) 4375 Peckerwood Road | Variance | from residential business conditions on a 5.21± acre tract located on the east side of Peckerwood Road approximately 1,720 feet from its intersection with Gillsville Highway | Zoned R-I-L; Tax Parcel 15003 000136 | Proposed use: residential business | *Commission District 3 | Carlos & Tara Gregory, applicants.
- 4. 4033 Hidden Hollow Drive | Rezone | from Planned Residential Development (PRD) to Agricultural-Residential-III (AR-III) on a 4.36± acre tract located on the west side of Hidden Hollow Drive approximately 718 feet from its intersection with Hidden Hollow Terrace | Zoned PRD; Tax Parcel 10098 000125 | Proposed use: permitted uses in AR-III | ** Commission District 2 | Bourdua REI, LLC/Brian Bourdua, applicant.
- 5. **5800 Lanier Islands Parkway | Rezone |** from Planned Commercial Development (PCD) Conditional to Planned Commercial Development (PCD) to amend existing conditions on a 3.57± acre tract located on the south side of Lanier Islands Parkway at its intersection with Beards Road | Zoned PCD; Tax Parcel 07329 004012 | **Proposed use: vehicle sales and construction equipment rental & sales |** ** Commission District 2 | **Vacutek, LLC, applicant.**
- 6. Deaton Creek Parkway | Change a Segment of a Road Name | on the official Hall County road map from Deaton Creek Parkway to Deaton Way; being a ±0.096 mile section between Friendship Road and Thompsons Mill Road | ** Commission District 1 | Hall County Public Works Staff, applicant.
- 7. Public Hearing to Amend Title 17 of the Official Code of Hall County, Georgia, to comply with O.C.G.A. §§ 36-66-1 through 36-66-6, commonly known as the Zoning Procedures Law, as amended by the adoption of HB 1405; to repeal conflicting ordinances and resolutions; and for other purposes. ** | Hall County Planning Staff, applicant.

 Pending Documents

The Hall County Board of Commissioners will hear appeals at a public hearing Thursday, July 13, 2023 at 6:00 p.m. at the Hall County Government Center, 2nd Floor Meeting Room, 2875 Browns Bridge Road, Gainesville, Georgia.

**The Planning Commission's recommendation will be forwarded to the Board of Commissioners for final action at a public hearing on Thursday, July 13, 2023. The Board will meet at 6:00 p.m. at the Hall County Government Center, 2nd Floor Meeting Room, 2875 Browns Bridge Road, Gainesville, Georgia.

Thank you,
Ana Dominguez
Planning Commission Clerk
Hall County Community Development and Infrastructure

^{*}The Planning Commission's decision will be the final action taken unless appealed to the Board of Commissioners. To do so, file an application with the Planning Department within five working days of the Planning Commission's decision.



Hall County Government

COMMUNITY DEVELOPMENT AND INFRASTRUCTURE PUBLIC WORKS AND UTILITIES

MEMORANDUM

POST OFFICE DRAWER 1435 GAINESVILLE, GA 30503

t: 770.531.6800 | f: 770.531.3945

DIRECTOR Srikanth Yamala

PUBLIC WORKS AND UTILITIES DIRECTOR Bill Nash, P.E.

To: Randi Doveton, Director of Planning and Development

From: Bill Nash, Director of Public Works and Utilities

Date: May 18, 2023

Subject: June 5, 2023 - Hall County Planning Commission Agenda

Please be advised that our office has reviewed the Hall County Planning Commission agenda for the June 5, 2023 meeting. Upon review, we provide the following comments.

NEW BUSINESS

3621 Reece Circle | appeal an administrative decision for a hardship manufactured home, as it relates to §17.350.110 on a 1.01± acre tract located on the south side of Reece Circle at its intersection with A L Mangum Road | Zoned R-II; Tax Parcel 15014 000056A | Proposed use: hardship mobile home | * Commission District 3 | Henry Whitlow, applicant.

a. Engineering: No Commentb. Traffic: No Commentc. Utilities: No Comment

- (A) 3263 Tanners Mill Road | Use Subject to County Commission
 Approval | on a 37.28± acre tract located on the east side of Tanners
 Mill Road approximately 756 feet from its intersection with Weaver Road
 | Zoned AR-IV; Tax 15025 000002 | Proposed use: agri-entertainment
 venue | **Commission District 1 | Paden M. Dunagan, applicant.
 - a. Engineering: The site may require a stormwater management report should the site plan indicate the proposed development meets stormwater thresholds for impervious surfaces and/or disturbed acreage Show stream buffer and impervious setback from wrested vegetation not center line of stream

Show stream buffer and impervious setback from wrested vegetation not center line of stream

Proposed development is within 200' of state waters and will require a L.D.P.

b. Traffic: No Commentc. Utilities: No Comment

 (A) 4375 Peckerwood Road | Rezone | from Residential-I-Low Density (R-I-L) to Agricultural Residential-III (AR-III) on a 5.21± acre tract located on the east side of Peckerwood Road approximately 1,720 feet from its intersection with Gillsville Highway | Zoned R-I-L; Tax Parcel 15003 000136 | Proposed use: permitted uses in AR-III | **Commission District 3 | Carlos & Tara Gregory, applicants.

- a. Engineering: The site may require a stormwater management report should the site plan indicate the proposed development meets stormwater thresholds for impervious surfaces and/or disturbed acreage
- **b.** Traffic: No comment
- **c. Utilities:** Check with environment health if separate septic system will be required for food service.
- 4. 4033 Hidden Hollow Drive | Rezone | from Planned Residential Development (PRD) to Agricultural-Residential-III (AR-III) on a 4.36± acre tract located on the west side of Hidden Hollow Drive approximately 718 feet from its intersection with Hidden Hollow Terrace | Zoned PRD; Tax Parcel 10098 000125 | Proposed use: permitted uses in AR-III | ** Commission District 2 | Bourdua REI, LLC/Brian Bourdua, applicant.
 - a. Engineering: This property may have multiple streams and springheads as depilated on "plat for E.R.E. INC." any development on this property must show all stream buffers and flood zones. The site may require a stormwater management report should the site plan indicate the proposed development meets stormwater thresholds for impervious surfaces and/or disturbed acreage FEMA and Hall County studied Flood plains present on site. Show stream buffer and impervious setback from wrested vegetation not center line of stream
 - b. Traffic: No Comment
 - c. Utilities: Gainesville sewer district
- 5. 5800 Lanier Islands Parkway | Rezone | from Planned Commercial Development (PCD) Conditional to Planned Commercial Development (PCD) to amend existing conditions on a 3.57± acre tract located on the south side of Lanier Islands Parkway at its intersection with Beards Road | Zoned PCD; Tax Parcel 07329 004012 | Proposed use: vehicle sales and construction equipment rental & sales | ** Commission District 2 | Vacutek, LLC, applicant.
 - a. Engineering: The site may require a stormwater management report should the site plan indicate the proposed development meets stormwater thresholds for impervious surfaces and/or disturbed acreage Show stream buffer and impervious setback from wrested vegetation not center line of stream
 - b. Traffic: GDOT permit required for access to Lanier Islands parkway.
 - c. Utilities: City of Buford sewer district.
- 6. Deaton Creek Parkway | Change a Segment of a Road Name | on the official Hall County road map from Deaton Creek Parkway to Deaton Way; being a ±0.096 mile section between Friendship Road and Thompsons Mill Road | ** Commission District 1 | Hall County Public Works Staff, applicant.

a. Engineering: No Commentb. Traffic: No Commentc. Utilities: No Comment.

Anael Dominguez (CDI: Planning)

From: John Hornick (Fire Services)

Sent: Tuesday, May 16, 2023 3:53 PM

To: Anael Dominguez (CDI: Planning)

Cc: Randi Doveton (CDI: Planning)

Subject: Fire Comment

Monday, June 5, 2023 Hall County Planning Commission Meeting.

1. 5800 Lanier Islands Parkway | Rezone | from Planned Commercial Development (PCD) Conditional to Planned Commercial Development (PCD) to amend existing conditions on a 3.57± acre tract located on the south side of Lanier Islands Parkway at its intersection with Beards Road | Zoned PCD; Tax Parcel 07329 004012 | Proposed use: vehicle sales and construction equipment rental & sales | ** Commission District 2 | Vacutek, LLC, applicant.

The Hall County Fire Marshal's Office has no comments as proposed.

Regards,

John Hornick, NPQ Fire Service Plans Examiner 1 Lieutenant, Hall County Fire Rescue Hall County Government

Main: 770-531-6838 | Cell: 404-597-0083

Website: www.Hallcounty.org









AGENDA ITEM

Public Hearing to amend Hall County's Zoning Map as follows:

REPORT TO:	Work Session (07/10/23)			
REPORT TO:	Voting Mee	Voting Meeting (07/13/23)		
ITEM NO:	359/2023			
SUBJECT:	Development (tract located or feet from its in Parcel 10098 0	4033 Hidden Hollow Drive Rezone from Planned Residential Development (PRD) to Agricultural-Residential-III (AR-III) on a 4.36± acre tract located on the west side of Hidden Hollow Drive approximately 718 feet from its intersection with Hidden Hollow Terrace Zoned PRD; Tax Parcel 10098 000125 Proposed use: permitted uses in AR-III Commission District 2 Bourdua REI, LLC/Brian Bourdua, applicant.		
Meetings:				
Work Session Date:	07/10/23	Voting Meeting Date: 07/13/23		
Executive Summa	ry:			
Presenter: Recommendation: Approval, with conditions:		RD		
		(1) site-built single family residence developed with similar materials and colors as opment. Final elevations shall be subject to the approval of the Planning Director.		
	•	Environmental Health Department, Hall County Fire Marshal, Public Works and btaining a certificate of occupancy.		
property: "Owners, occupants, a practices which may take place	and users of property shown o on adjacent and nearby prope f manure, and the application of	f agricultural operations in the area shall be made a part of any plat recorded on the on this plat are hereby informed of the impacts associated with normal farming erty including, but not limited to, noise, odors, dust, the operation of machinery of any of fertilizers, herbicides, and pesticides. Therefore, owners, occupants, and users of the effects of such practices."		
4. All conditions of zoning sha	ll be recorded on the final plat.	<u>.</u>		
5. The only allowable uses are	e the ones allowed in R-I zoning	lâ'		
Purpose of Request:		History:		

4033 Hidden Hollow Drive | Rezone | from Planned Residential Development (PRD) to Agricultural-Residential-III (AR-III) on a 4.36± acre tract located on the west side of Hidden Hollow Drive approximately 718 feet from its intersection with Hidden Hollow Terrace | Zoned PRD; Tax Parcel 10098 000125 | Proposed use: permitted uses in AR-III | Commission District 2 | Bourdua REI, LLC/Brian Bourdua, applicant.

Facts and Issues: Options:

Funding Requested \$ 0.00
Are funds within current budget? No

Source of Funds

Does the action involve a Resolution, Ordinance, Contract,

Agreement, etc.?

No Yes

Has it been reviewed by the County Attorney?

Is there a deadline for this item?

Approvals:

Submit	Approve	Attorney	Administration
AD	RD	WLI	CR
Clerk			
JR			

Attachments:

Board Memo

Recommendation Report

Application

Narrative

Site Plan

Maps

Renderings

Deed

Environmental Health Comments

GDOT Comments

Public Works Comments

Fire Comments

Notice Sign Photos



Hall County Government

COMMUNITY DEVELOPMENT AND INFRASTRUCTURE PLANNING AND DEVELOPMENT

Richard Higgins, Chairman To:

> Kathy Cooper, District 1 Commissioner Billy Powell, District 2 Commissioner Gregg Poole, District 3 Commissioner Jeff Stowe, District 4 Commissioner

POST OFFICE DRAWER 1435 GAINESVILLE, GA 30503

Randi Doveton, Director of Planning & Development From:

Date: June 19, 2023

t: 770.531.6809 | f: 770.531.3902

Subject: 4033 Hidden Hollow Drive | Rezone | from Planned

Residential Development (PRD) to Agricultural-

Residential-III (AR-III) on a 4.36± acre tract | Proposed use: permitted uses in AR-III | Bourdua REI, LLC/Brian

Bourdua, applicant.

DIRECTOR Srikanth Yamala

PLANNING AND DEVELOPMENT **DIRECTOR** Randi Doveton

> The request before you is the request of Bourdua REI, LLC/Brian Bourdua to rezone from Planned Residential Development (PRD) to Agricultural-Residential-III (AR-III) to allow permitted uses in AR-III. This item is located within Commission District 2.

At their June 5, 2023 meeting, the Hall County Planning Commission voted to recommend approval with five (5) conditions (3-0, Sosebee & Varner absent).

There were **no public comments submitted** in advance of the Planning Commission meeting and five (5) people spoke in opposition during the public hearing.

There have been no changes to the request since the Planning Commission took action.

Planning Commission Approval Conditions:

- 1. Development of the subject parcel shall be limited to one (1) site-built single family residence developed with similar materials and colors as surrounding dwelling units established within the existing development. Final elevations shall be subject to the approval of the Planning Director.
- 2. The Applicant/ Developer shall satisfy all comments from Environmental Health Department, Hall County Fire Marshal, Public Works and Utilities, and Georgia Department of Transportation prior to obtaining a certificate of occupancy.
- 3. The following statement regarding the potential impacts of agricultural operations in the area shall be made a part of any plat recorded on the property: "Owners, occupants, and users of property shown on this plat

are hereby informed of the impacts associated with normal farming practices which may take place on adjacent and nearby property including, but not limited to, noise, odors, dust, the operation of machinery of any kind, the storage and disposal of manure, and the application of fertilizers, herbicides, and pesticides. Therefore, owners, occupants, and users of the property shown on this plat should be prepared to expect the effects of such practices."

- 4. All conditions of zoning shall be recorded on the final plat.
- 5. The only allowable uses are the ones allowed in R-I zoning.

HALL COUNTY PLANNING COMMISSION RECOMMENDATION REPORT

Applicant	Bourdua REI, LLC / Brian Bourdura
Request	Rezone from Planned Residential Development (PRD, $\underline{17.180.060}$) to Agricultural Residential III (AR-III, $\underline{17.110}$)
Proposed Use	Permitted uses in AR-III
Size	4.36± acres
Zoning	Current: Planned Residential Development (PRD, <u>17.180.060</u>) Proposed: Agricultural Residential III (AR-III, <u>17.110</u>)
Location	4033 Hidden Hollow Drive Tax Parcel 10098 000125
Commission District	Two
Planning Commission Date	June 5, 2023
Staff Recommendation	Approval with Conditions, as the proposed request is consistent with the residential future land use designation in the <u>Comprehensive Plan.</u>
Planning Commission Recommendation	Approval, with conditions Vote: 3-0 (Sosebee & Varner absent)

Planning Commission Conditions:

- 1. Development of the subject parcel shall be limited to one (1) site-built single family residence developed with similar materials and colors as surrounding dwelling units established within the existing development. Final elevations shall be subject to the approval of the Planning Director.
- 2. The Applicant/ Developer shall satisfy all comments from Environmental Health Department, Hall County Fire Marshal, Public Works and Utilities, and Georgia Department of Transportation prior to obtaining a certificate of occupancy.
- 3. The following statement regarding the potential impacts of agricultural operations in the area shall be made a part of any plat recorded on the property: "Owners, occupants, and users of property shown on this plat are hereby informed of the impacts associated with normal farming practices which may take place on adjacent and nearby property including, but not limited to, noise, odors, dust, the operation of machinery of any kind, the storage and disposal of manure, and the application of fertilizers, herbicides, and pesticides. Therefore, owners, occupants, and users of the property shown on this plat should be prepared to expect the effects of such practices."

- 4. All conditions of zoning shall be recorded on the final plat.
- 5. The only allowable uses are the ones allowed in R-I zoning.

Public Forum:

Robert Beales, 4059C Hidden Hollow, Gainesville, spoke in opposition. Concerns were devaluing properties.

Dot Holder, 4078C Hidden Hollow, Gainesville, spoke in opposition. Concerns were visuals and property value.

Jean Buffington, 4024C Hidden Hollow Drive, Gainesville, spoke in opposition. Concerns were aesthetics, community integrity and property value.

Melanie Wise, 4013 Hidden Hollow Drive, Gainesville, spoke in opposition. Concerns were the aesthetics and creek.

Phyllis Hall, 4051 Hidden Hollow Drive, Gainesville, spoke in opposition. Concerns were placing a mobile home.

Summary Analysis

The applicant is requesting to rezone the subject property from Planned Residential Development (PRD, 17.180.060) to Agricultural-Residential-III (AR-III, 17.110) for the purpose of developing the property with a single-family manufactured home. The existing PRD was approved in 1986 for duplexes and triplexes and was developed as such, excluding the subject parcel. The applicant's narrative states that the soil composition of the property and septic regulations limit the property to a maximum of three bedrooms for any residence. Manufactured homes are listed as a permitted use within the Agricultural-Residential-III (AR-III, 17.110) zoning district.

The applicant has requested no variances as part of this application, nor has staff identified any during the analysis of this request.

Based on the future land-use plan, staff finds the requested zoning designation <u>consistent</u> with the future land use classification of Residential in the <u>Comprehensive Plan</u>.

Zoning Analysis

The proposed use of a single-family residence is consistent with the permitted uses within the Agricultural Residential III (AR-III, <u>17.110</u>) zoning district.

When considering a zoning amendment to the zoning maps, the following items must be considered:

1. Whether the zoning proposal will permit a use that is suitable in view of the use and development of adjacent and nearby property; No, the proposed use of a manufactured home is incongruent with the existing townhome development. Although the subject property is located in the western portion of the county, where a mixture of agricultural and residential uses are common, the subdivision is developed with 131 dwelling units, which are a mix of duplex and triplex homes.

- 2. Whether the zoning proposal will adversely affect the existing use or usability of adjacent or nearby property; The zoning proposal should not adversely affect the existing use or usability of adjacent or nearby properties. The proposed use of a single-family residential lot is consistent with the surrounding development pattern, however, a manufactured home would not be consistent with the existing neighborhood character.
- 3. Whether the property to be affected by the zoning proposal has reasonable economic use as currently zoned. The subject property is zoned Planned Residential Development (PRD, 17.180.060) and was approved as part of the Hidden Hollow Townhome development, but was never platted as an approved building lot within the development. As such, the applicant is requesting to have the property rezoned so it is not subject to the requirements of the PRD.
- 4. Whether the zoning proposal will result in a use which will or could cause an excessive or burdensome use of existing streets, transportation facilities, or utilities; No, the proposed use should not cause an excessive or burdensome use of existing streets, transportation facilities, or utilities.
- 5. Whether the zoning proposal is in conformity with the policy and intent of the land use plan; Yes, the requested zoning designation is consistent with the future land use classification of Residential in the Comprehensive Plan.
- 6. The extent to which property values are diminished by the existing zoning restrictions; **Staff has not** identified that the existing property values have been impacted by the existing zoning.
- 7. The extent to which the destruction of the subject property's value under the existing zoning promotes the health, safety, morals or general welfare of the public; Staff is unable to comment on the impact of property values without a full market analysis. Multiple factors impact property value including construction types, proposed uses, and maintenance. Often it is difficult to determine the effect of a development on adjacent properties until the development is completed.
- 8. The relative gain to the public as compared to the hardship imposed upon the individual property owner; Staff has identified that the property as currently zoned cannot be developed in accordance with the existing PRD standards due to septic limitations.
- 9. The length of time the property has been vacant as zoned considered in the context of land development in the area in the vicinity of the property; Hall County aerial imagery shows various accessory structures on the property, though the application states that the property is currently vacant.
- **10.** Whether there are other existing or changing conditions affecting the use or development of the property which give supporting grounds for either approval or disapproval of the zoning proposal; **There are no known changing conditions affecting the use or development of the property.**
- 11. Whether the change would create an isolated district unrelated to the surrounding districts; No, rezoning the property from Planned Residential Development (PRD, <u>17.180.060</u>) to Agricultural-Residential-III (AR-III, <u>17.110</u>) will be consistent with adjacent properties to the west.
- **12.** Whether the present zoning district boundaries are illogically drawn in relation to existing conditions in the area; **There is no evidence that the present zoning district boundaries are illogically drawn.**
- **13.** Whether the change requested is out of scale with the needs of the county as a whole or the immediate neighborhood; **The proposed use is not out of scale with the needs of the county as a whole. The**

preservation of large agricultural tracts of land in the western portion of the county are consistent with the intent of the residential future land use classification in the Comprehensive Plan.

- 14. Whether it is impossible to find adequate sites for the proposed use in districts permitting such use and already appropriately zoned; There are other properties within the County that support the proposed use based on the Future Land Use Map and existing zoning designations.
- 15. Whether the need for rezoning could be handled instead by a variance request to the [Planning Commission]; No, the request could not be handled alternatively as a variance as the property is subject to the conditions of the Planned Residential Development (PRD, 17.180.060).
- 16. Whether there would be an ecological or pollution impact resulting from major modifications to the land if the request is granted; There are no significant changes proposed to the site. Further, any land disturbance activities on the property shall be required to go through the land development permitting process, and as a result are subject to local, state, and federal regulations. As a result there should not be an ecological or pollution impact resulting from any modification to the land if the request is granted.
- 17. Whether there is reasonable evidence based upon existing and anticipated land use that would indicate a mistake was made in the original zoning of the property; There is no evidence to indicate a mistake was made in the original zoning of the property.

Per 17.120.010 (permitted uses within the AR-IV zoning district) Class A single-family manufactured homes are a permitted use. Manufactured home is defined in 17.20.711. as a dwelling fabricated in an off-site facility for installation or assembly at the building site, bearing a label certifying that it is constructed in compliance with the National Manufactured Housing Construction and Safety Standards Act of 1974 (42 U.S.C. 5401, et seq.), which first became effective on June 15, 1976. The term "manufactured home" includes a structure, transportable in one or more sections, which, in the traveling mode, is eight body feet or more in width or 40 body feet or more in length, or when erected on-site, is 320 or more square feet in floor area, and which is built on a permanent chassis and designed to be used as a dwelling with or without a permanent foundation when connected to the required utilities and includes the plumbing, heating, air-conditioning, and electrical systems contained therein, except that such term includes any structure which meets all the requirements of this definition except the size requirement and with respect to which the manufacturer voluntarily files a certification required by the Secretary of Housing and Urban Development and complies with the standards established under the National Manufactured Housing Construction and Safety Standards Act of 1974 (42 U.S.C. 5401, et seq.). There may only be one class A single-family manufactured home on each parcel.

17.380.050. - Submission requirements for a rezoning request

A. Any person or persons requesting a change in the official zoning map or use subject to approval of the county commission shall file an application with a plat or map of the property attached thereto, together with payment of such fees set forth in chapter 17.30 to cover administrative and advertising costs, in the planning department office. Such person or persons or their authorized agent shall appear in person at the public hearing held to consider the district change. Proposal meets the requirement. Applicant has paid the appropriate fees and understands that someone must be present at both the Hall County Planning Commission meeting and the voting meeting of the Hall County Board of Commissioners.

- B. All applications for a change of zoning classification or use subject to approval of the county commission shall include:
 - A narrative statement identifying the existing and proposed use of the property and addressing each of the criteria set forth in section 17.380.060.C of this section [chapter]. The applicant has submitted a narrative and site plan but did not specifically address the criteria listed in 17.380.060.
 - 2. A site plan drawn to scale designating the area covered by the application and identifying existing and proposed buildings and uses, adjacent existing land uses, zoning on contiguous parcels, including those across an abutting public right-of-way, and any other significant site improvements proposed to accommodate the proposed use or buffer adjacent uses, etc., or a plat of the subject property where no specific land use is proposed. In cases where only a plat or map is provided and no land use is proposed, the planning commission and county commission shall evaluate the application based on the most intense possible land use permitted in the proposed district. The submitted site plan is hand drawn, and shows the location of the proposed residence set back 270 feet from the front property line
- C. For any application for a slow rate land treatment system (see <u>chapter 17.20</u>), the following additional requirements apply. This standard is not applicable as the site will be served an onsite septic system.
- D. For any application proposing the development of 100 or more residential dwelling units, a traffic impact study shall be submitted prior to consideration of the application by the planning commission. At the applicant's expense, the traffic impact study shall be prepared by a professional engineer in accordance with requirements established by the Hall County Engineering Department. The engineering department shall review the traffic impact study and forward any comments to the Hall County Planning Commission. As there are not 100 or more residential dwelling units proposed this question is not applicable.

<u>Development Support and Constraints – Departmental / Agency Comments</u>

Hall County Environmental Health

In an email dated May 17, 2023, Emily McGahee states "Must meet all Environmental Health residential septic system permitting requirements. A copy of recorded plat showing property in current configuration must be submitted at time of permit application."

Hall County Fire Marshal

In an email dated May 16, 2023, John Hornick, NPQ Fire Inspector 1, Plans Review Lieutenant stated "The Hall County Fire Marshal's Office has no comments as proposed."

Hall County Public Works and Utilities

In a memo dated May 18, 2023, Bill Nash, Director of Public Works and Utilities, provided the following comments:

Engineering:

This property may have multiple streams and springheads as depicted on "plat for E.R.E. INC." any development on this property must show all stream buffers and flood zones.

The site may require a stormwater management report should the site plan indicate the proposed development meets stormwater thresholds for impervious surfaces and/or disturbed acreage FEMA and Hall County studied Flood plains present on site.

Show stream buffer and impervious setback from wrested vegetation not center line of stream

Traffic:

No comment.

Utilities

Gainesville sewer district.

Georgia Department of Transportation

An email dated May 11, 2023 from Jonathan Peevy, Assistant District Traffic Engineer, confirmed this project will not require GDOT coordination.

Excerpts from the minutes of the June 5, 2023 meeting

Applicant's Presentation:

Randi Doveton, Planning Director, presented a summary of the request.

Brian Bourdua, 4033 Hidden Hollow Drive, Gainesville, presented the request. The applicant stated that he would like to place a manufactured home on the land since it is more cost effective. The applicant stated that he would be willing to maintain landscaping to match the surrounding properties.

Rebuttal

The applicant stated that the property is not part of the HOA and there is adjacent land that is AR-III. The applicant stated that the home would be placed further back so it would not interfere with the aesthetic or creek.

Public Forum:

Robert Beales, 4059C Hidden Hollow, Gainesville, spoke in opposition. Concerns were devaluing properties.

Dot Holder, 4078C Hidden Hollow, Gainesville, spoke in opposition. Concerns were visuals and property value.

Jean Buffington, 4024C Hidden Hollow Drive, Gainesville, spoke in opposition. Concerns were aesthetics, community integrity and property value.

Melanie Wise, 4013 Hidden Hollow Drive, Gainesville, spoke in opposition. Concerns were the aesthetics and creek.

Phyllis Hall, 4051 Hidden Hollow Drive, Gainesville, spoke in opposition. Concerns were placing a mobile home.

Planning Commission Comments:

Ms. Pilcher questioned the reasoning behind rezoning. Mr. Hunt stated that he would not be opposed to the rezoning but he would like the visuals to remain consistent with what is existing.

<u>Motion:</u> A motion to approve, with conditions was made by Mr. Hunt and seconded by Ms. Pilcher. Vote: 3-0 (Sosebee & Varner absent)

Conditions:

- 1. Development of the subject parcel shall be limited to one (1) site-built single family residence developed with similar materials and colors as surrounding dwelling units established within the existing development. Final elevations shall be subject to the approval of the Planning Director.
- 2. The Applicant/ Developer shall satisfy all comments from Environmental Health Department, Hall County Fire Marshal, Public Works and Utilities, and Georgia Department of Transportation prior to obtaining a certificate of occupancy.
- 3. The following statement regarding the potential impacts of agricultural operations in the area shall be made a part of any plat recorded on the property: "Owners, occupants, and users of property shown on this plat are hereby informed of the impacts associated with normal farming practices which may take place on adjacent and nearby property including, but not limited to, noise, odors, dust, the operation of machinery of any kind, the storage and disposal of manure, and the application of fertilizers, herbicides, and pesticides. Therefore, owners, occupants, and users of the property shown on this plat should be prepared to expect the effects of such practices."
- 4. All conditions of zoning shall be recorded on the final plat.
- 5. The only allowable uses are the ones allowed in R-I zoning.

HZON23-0021



PLANNING AND DEVELOPMENT DEPARTMENT 2875 BROWNS BRIDGE ROAD, GAINESVILLE, GA, 30504 MAILING ADDRESS: PO BOX 1435, GAINESVILLE, GA 30503 t: 770-531-6809 I f: 770-531-3902

ZONING APPLICATION

Applicant (Name & Mailing Address)	Property Owner (Name & Mailin	g Address)	
Bourdon REI, LLC Brian Bourdon	Bourdua REI, LLE B	rian Bourdua	
2895 New College Way	2895 New COM	og way	
Comming GA 30041	Cumning, GA 30	041	
Phone 770-596-6628	Phone 770-594662	K	
Email Address Bouthan @ yahoo. com	Email Address Rourdand		
Proposed Use Would add 1 brand new (high		•	
Contact Person (Name & Mailing Address)	Status of Applicant	Requested Action	
Brian Bourdia	. 💢 Owner	Existing Zoning: PRD	
(same into as above)	□ Option to Purchase	Rezone to: AR-III	
	□ Area Resident	Fee:\$ 400.00	
Phone 770.5966628	□ Other	Receipt #: 859/29	
Email Address Bourdua @yahoo, com		Check #:	
Tax Parcel Number 10098000125	Acreage 5.19		
Location Address 4033 Hidden Hollow Dr		6	
I hereby certify that the above information and all attached	17		
Sign		Date: 4/10/23	
Applicant must complete all information above. Failure to complete this section will result in the refusal of the application. The Planning Department has 15 days to review all applications and will set the dates for each application. If the application is found insufficient, an agenda date will not be set until the required information is submitted. Please note that the Planning Commission and County Commission dates are tentative.			
Application Withdrawal: I hereby withdraw the application.		Date:	
Sign			
Staff Use Only Application Date: 4 12 2023 Ta Tentative Planning Commission Date: 4 5 2023 Te County Commission District: TWO	ken by:B. Courn ntative County Commission Date:	on /13/2023	

PLANNING AND DEVELOPMENT DEPARTMENT 2875 BROWNS BRIDGE ROAD, GAINESVILLE, GA, 30504 MAILING ADDRESS: PO BOX 1435, GAINESVILLE, GA 30503 t: 770-531-6809 I f: 770-531-3902



CAMPAIGN CONTRIBUTIONS DISCLOSURE FORM

This form must be completed by the applicant and property owner, or person representing the property owner, for all zoning actions.

OCGA § 36-67A-3[C] Disclosure of campaign contributions:

- (b) When any applicant for zoning action has made, within two years immediately preceding the filing of the applicant's application for the zoning action, campaign contributions aggregating \$250.00 or more to a local government official who will consider the application, it shall be the duty of the applicant to file a disclosure report with the governing authority of the respective local government showing:
- (3) The name and official position of the local government official to whom the campaign contribution was made; and
- (4) The dollar amount and description of each campaign contribution made by the applicant to the local government official during the two years immediately preceding the filing of the application for the rezoning action and the date of each such contribution.
 - (b) The disclosures required by subsection (a) of this Code section shall be filed within ten days after the application for the zoning action is first filed. (Code 1981, Section OCGA § 36-67A-3[C], enacted by GA L. 1986, page 1269, Section 1, GA L. 1991, page 1365, Section 1).

I hereby certify that I have read the above and	I that:			
I have*	*	I have not_X_		
within the two years immediately preceding this date, made any contribution(s) aggregating \$250.00 or more to any local government official involved in the review or consideration of this application.				
**If you have made such contributions, you must provide the data required below within ten (10) days of filing this application.				
Name of Official(s):		Office:		
Dollar Amount:	/	Date of Contribution:		
Applicant's/Owner's Signature:	<i>A</i> (Date: 4/10/23		
Applicant's/Owner's Name (Printed):	dea 1	REILLC Brian Bourdua		

Rezoning Narrative for 4033 Hidden Hollow Dr Gainesville, GA 30506

Current zoning for this lot is PRD Proposed rezoning for this lot is ARIII

This is a unique property, in that it is a larger lot (over 4 acres), but it's only suitable for a small number of total bedrooms. This was determined by having a soil scientist conduct a level 3 soil analysis over the entire lot. After a review of the topography, the natural land features and the results of the soil test, the Hall County Environmental Department made the determination that this particular property will only be permitted to install a large enough septic system to handle 3 total bedrooms.

This development and area consists primarily of multi family homes, but also contains some stick built single family houses, manufactured houses, and various other buildings. Because this large lot can only handle 3 bedrooms it isn't economically feasible to build a multi family house on this land.

My proposal would be to place a brand new double wide 28 ft by 56 ft manufactured house on the lot with the appropriate sized septic system. The exact model and floor plan is the Clayton Epic Explorer. It's a very nice, higher end home (see attached floor plan and a picture of the outside). Features will include:

- Warranties throughout the entire home with all systems being brand new
- Upgraded decorative brick "skirting"
- Highest standard for setup, including double cinder block piers with sheer-wall for added support
- Simplisafe alarm system


The current zoning of the lot will only allow for a stick built home and was zoned as PRD with the idea that the land would eventually hold multi-family homes. I would like to request for the zoning to be changed to ARIII to allow for the manufactured home I'd like to place on it. The main reasons:


- 1) This lot cannot really handle a multi family setup
- 2) There are other mobile homes in the area and on this street
- 3) The land is adjacent to other land zoned ARIII (its touching ARIII land)
- 4) I suspect this land was zoned ARIII before being changed to PRD, with the idea that a multi family dwelling would eventually be built on the house (which has turned out to not be a feasible option)


I don't believe this is too relevant to your decision but I when I signed the contract to purchase the land I was under the belief that the zoning was ARIII as it was advertised that way and showed up as ARIII on qpublic. Turned out that this zoning was not correct based on the GIS map. Figured I'd at least mention this, but will also call out, in full disclosure, that I communicated with the planning department prior to the closing of the lot and learned of the true zoning.


Hoping we can make this work to provide a really nice and affordable housing opportunity for a family and to also provide some additional revenue for the county so that everyone benefits.


I've also included the soil test results along with the findings of the Hall County Environmental Department stating that the land is only suitable for a 3 bedroom house.

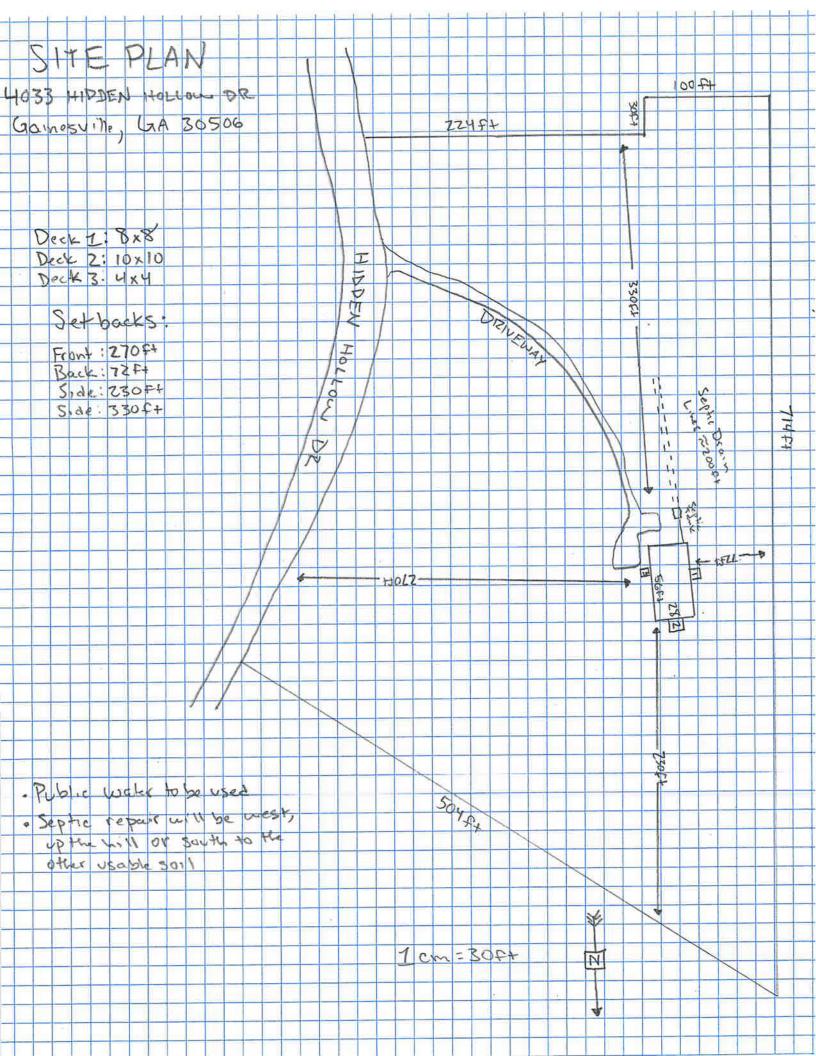


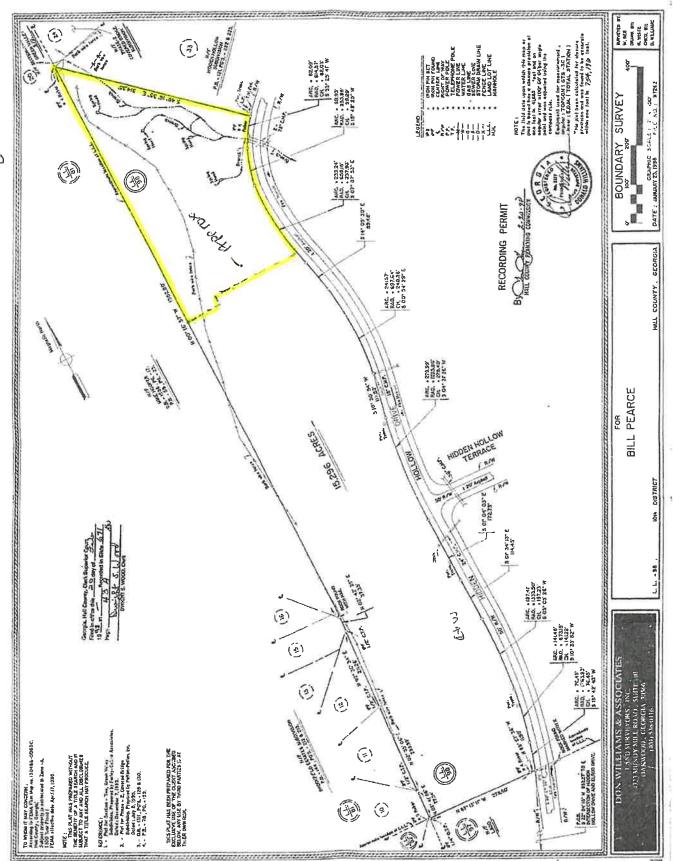


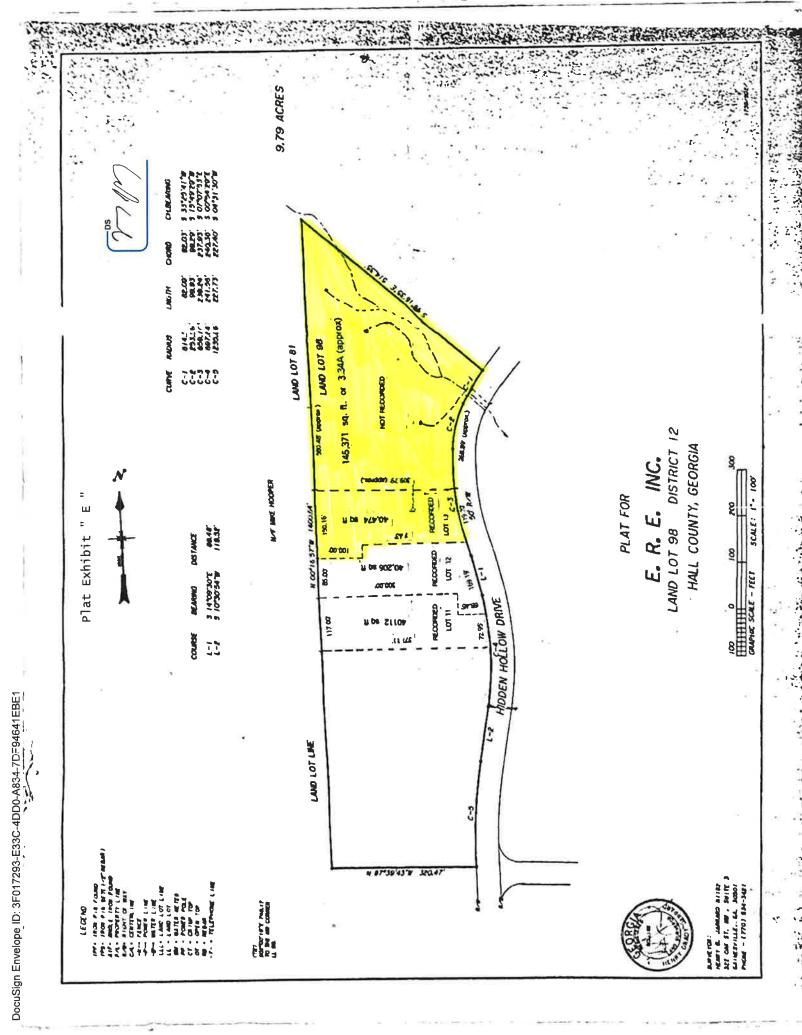

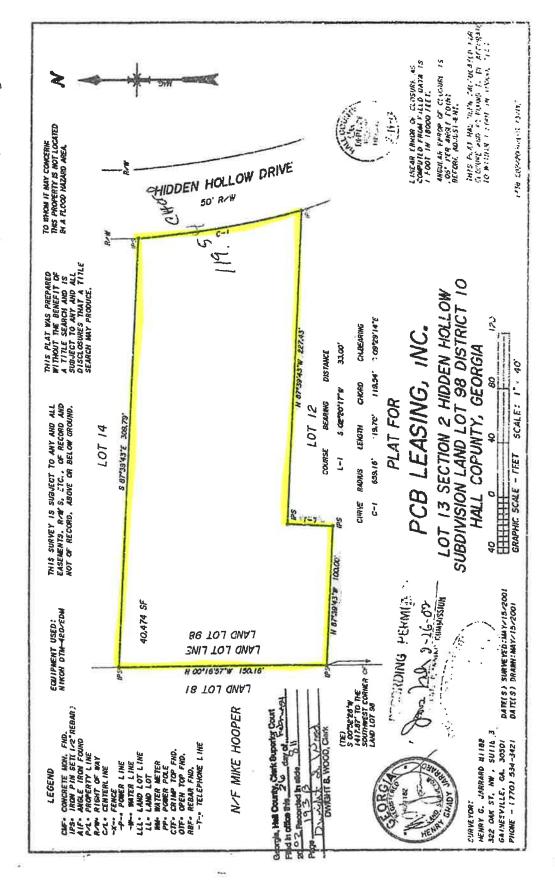

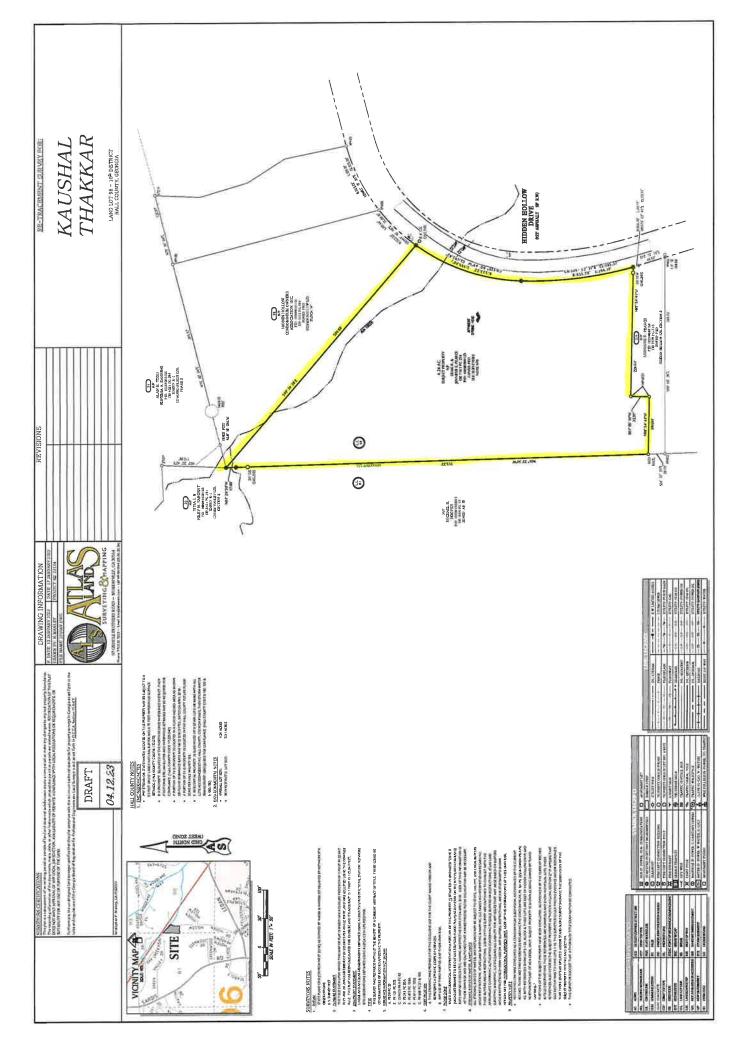

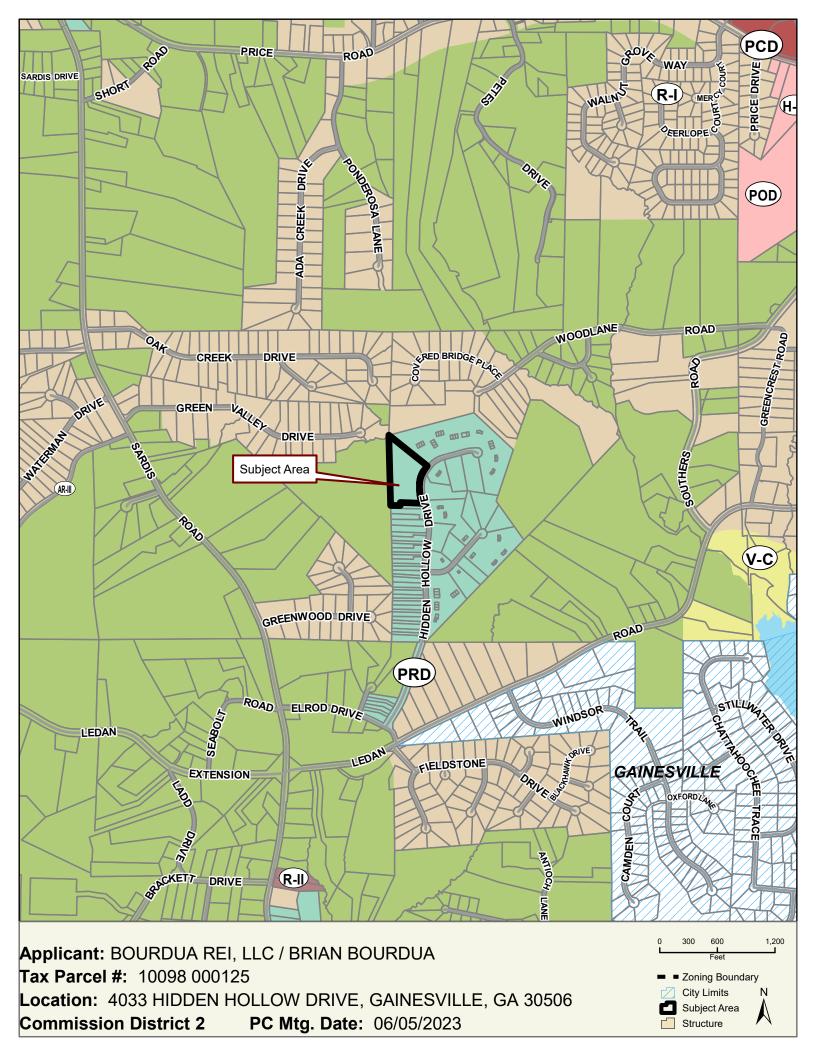

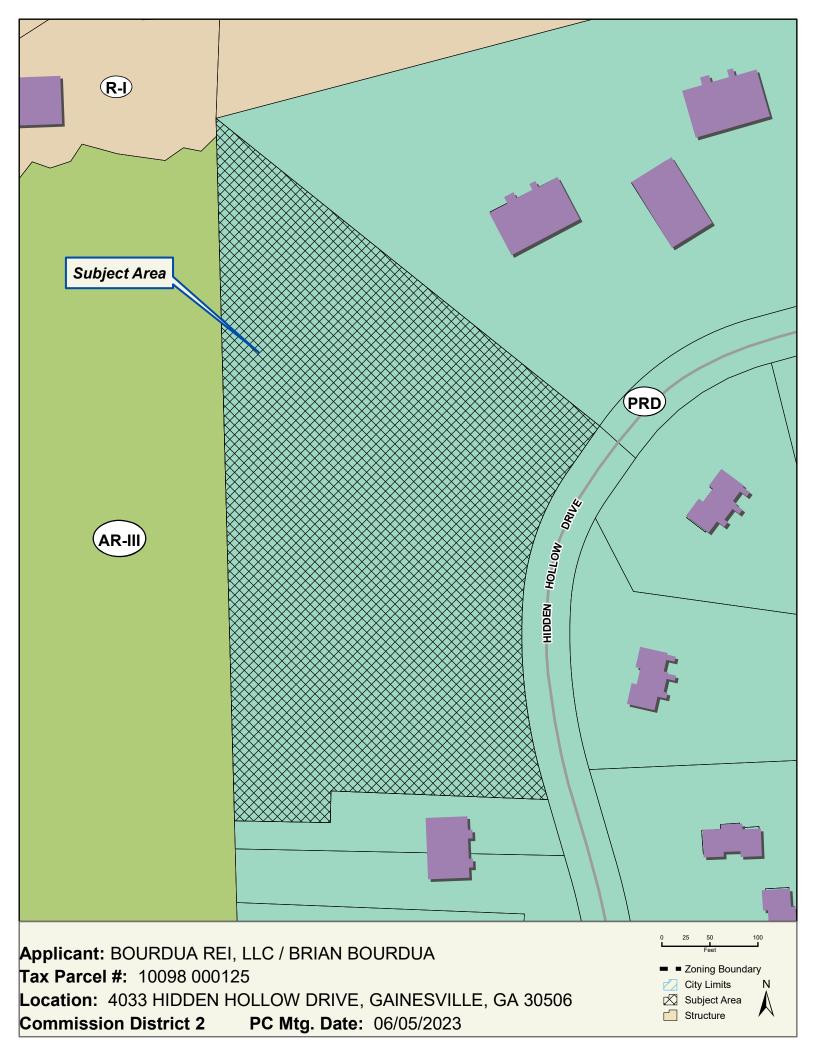




Applicant: BOURDUA REI, LLC / BRIAN BOURDUA

Tax Parcel #: 10098 000125

Location: 4033 HIDDEN HOLLOW DRIVE, GAINESVILLE, GA 30506


Commission District 2 PC Mtg. Date: 06/05/2023

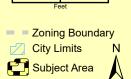




Epic Experience The Explorer 30CEE28563BH by Clayton Built - Showcase Homes Direct

Visit

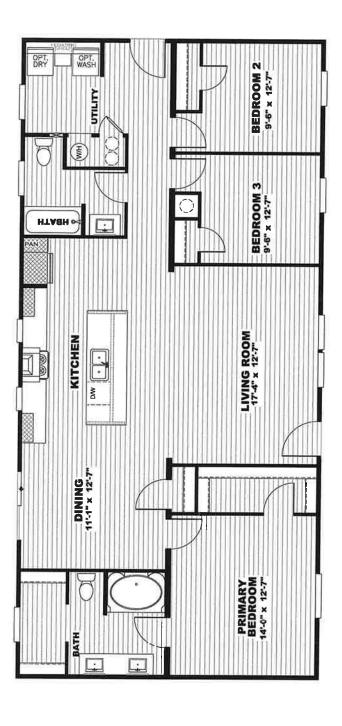

MODEL #CEE28563BH DRAWING # CE-M025-56-3 28'X56' EXPLORER

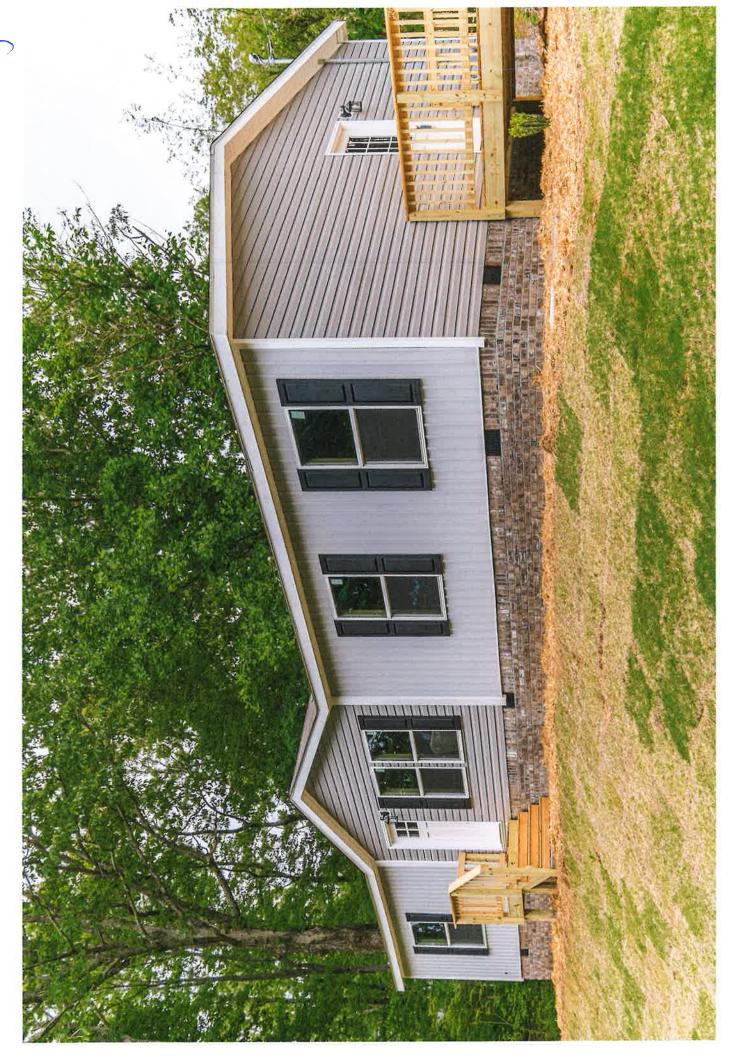





Submitted at the 6-5-2023 PC Meeting

230270 Russell C Petersen, LLC P.O. Box 6499 GAINESVILLE, GA 30504

LIMITED WARRANTY DEED

STATE OF GEORGIA COUNTY OF HALL

THIS INDENTURE made April 12th, 2023, between CRAIG R. PEARCE, JENNIFER E. PEARCE A/K/A JENNIFER L. PEARCE, of the State of Georgia, as party or parties of the first part, hereinafter called Grantor, and BOURDUA REI, LLC, as party or parties of the second part, hereinafter called Grantee (the words "Grantor" and "Grantee" to include their respective heirs, successors and assigns where the context requires or permits).

WITNESSETH that: Grantor, for and in consideration of the sum of TEN AND 00/100 (\$10.00) Dollars and other good and valuable considerations in hand paid at and before the sealing and delivery of these presents, the receipt whereof is hereby acknowledged, has granted, bargained, sold, aliened, conveyed and confirmed, and by these presents does grant, bargain, sell, alien, convey and confirm unto the said Grantee, the following described property, together with all improvements located thereon, to wit:

SEE EXHIBIT "A" ATTACHED HERETO AND MADE A PART HEREOF BY REFERENCE.

TO HAVE AND TO HOLD the said tract or parcel of land, with all and singular the rights, members and appurtenances thereof, to the same being, belonging, or in anywise appertaining, to the only proper use, benefit and behoof of the said Grantee forever in FEE SIMPLE.

AND THE SAID Grantor will warrant and forever defend the right and title to the above described property unto the said Grantee against the claims of all persons by, through and under the above named grantor.

IN WITNESS WHEREOF, Grantor has hereunto set grantor's hand and seal this day and year first above written.

Signed, sealed and delivered in the presence of:

Witness A Theran

Notary Public

CRAIG R. PEARCE (Seal)

(Seal)

JENNIFER E. PEARCE

A/K/A JENNIFER L. PEARCE

RUSSELL PETERSEN
Notary Public, Georgia
Hall County
My Commission Expires
March 11, 2026

EXHIBIT "A"

All that tract or parcel of land lying and being in Land Lot 98 of the 10th District, Hall County Georgia records, said parcel being more particularly described as follows:

To find the True Point of Beginning, proceed North 02 degrees 22 minutes 56 seconds. East a distance of 556.52 feet from the intersecting centerlines of Hidden Hollow Drive and Hollow Terrace to the True Point of Beginning on Hidden Hollow Drive.

From the True Point of Beginning, leave Hidden Hollow Drive and proceed North 87 degrees 39 minutes 43 seconds West a distance of 68.43 feet to an iron pin found; proceed thence North 02 degrees 20 minutes 17 seconds East a distance of 45 feet to an iron pin found; proceed thence North 87 degrees 39 minutes 43 seconds West a distance of 300 feet to an iron pin found on the westerly boundary of Land Lot 98; proceed thence along the westerly boundary line of Land Lot 98 North 00 degrees 16 minutes 57 seconds West a distance of 815.71 feet to an iron pin found: leaving said Land Lot line proceed thence South 48 degrees 15 minutes 38 seconds East a distance of 514.46 feet to an iron pin found on Hidden Hollow Drive; proceed thence along Hidden Hollow Drive the following courses: a curve to the left with an arc distance of 82.07 feet said arc being subtended by a chord with a radius of 614, 57 feet, with a bearing of South 33 degrees 25 minutes 27 seconds West a chord distance of 82.01 feet; continue thence along a curve to the left with an arc distance of 99.93 feet with a radius of 253.98 feet, said arc being subtended by a chord with a bearing of South 15 degrees 49 minutes 29 seconds West and a chord length of 99.29 feet; continue thence along a curve to the left with an arc distance of 239.24 feet, a radius of 659.16 feet, said are being subtended by a chord with a bearing of South 07 degrees 07 minutes 53 seconds East and a chord distance of 237.93 feet; continue thence South 14 degrees 09 minute 30 seconds East a distance of 89.48 feet, continuing thence along a curve to the right an arc distance of 46.94 feet with a radius of 697.63 feet, said are being subtended by a chord with a bearing of South 08 degrees 53 minutes 35 seconds East and a distance of 46.93 feet which is the True Point of Beginning.

Said tract consists of 5.187 Acres according to that certain Survey for Bill Pearce and Craig Pearce by Farley-Collins-Whidden Associates dated May 14, 2008.

LESS AND EXCEPT:

All that tract or parcel of land lying and being in Land Lot 98, 10th District, Hall County, Georgia, containing 0.916 acres, more or less, as shown on a Retracement /Final Asbuilt Survey for Gwendolyn O. Earnhart, prepared by Chris M. Patton, GRLS No 2017, Dated 05/13/2014, recorded in Plat Book 868, Page 106, Hall County, Superior Court Records. Said Plat being incorporated herein by reference thereto.

Anael Dominguez (CDI: Planning)

From: Emily McGahee (Environmental Health)
Sent: Wednesday, May 17, 2023 12:41 PM

To: Anael Dominguez (CDI: Planning); Randi Doveton (CDI: Planning)

Cc: Kelly Hairston (Environmental Health); Chad Harper (Environmental Health)

Subject: HCPC Tentative Agenda 6.5.23

Please find Environmental Health comments below:

Item 1, 3621 Reece Circle, Whitlow: Must meet all Environmental Health residential septic system permitting requirements.

Items 2A/B, 3263 Tanners Mill Road, Dunagan: A detailed business plan must be submitted to Hall County Environmental Health for review. Additional items septic system modification/expansion may be required after review of business plan. Tourist Accommodation permit/plan review and/or Food Service permit/plan review may be required after review of business plan.

Items 3A/B/C, 4375 Peckerwood Road, Gregory: A detailed business plan must be submitted to Hall County Environmental Health for review. Additional items septic system modification/expansion may be required after review of business plan. Food Service permit/plan will be required.

Item 4, 4033 Hidden Hollow Drive: Must meet all Environmental Health residential septic system permitting requirements. A copy of recorded plat showing property in current configuration must be submitted at time of permit application.

Item 5, 5800 Lanier Islands Pkwy: Must meet all Environmental Health commercial septic system permitting requirements. A detailed business plan must be submitted to Hall County Environmental Health for review.

Item 6, Deaton Creek Pkwy, Public Works: No comment

Item 7, Code Amendment: No comment

Emily McGahee
Hall County Environmental Health
Hall County Government Center
2875 Browns Bridge Road
Mailing: PO Box 5901
Gainesville, GA 30504
(770) 531-3973
(770) 531-6767 (fax)

http://dph.georgia.gov/environmental-health (State Website) http://www.phdistrict2.org/HallCounty.htm (District Website) http://www.hallcounty.org/devserv/environmental.asp (County Website & Forms)

Anael Dominguez (CDI: Planning)

From: Peevy, Jonathan <jpeevy@dot.ga.gov>
Sent: Thursday, May 11, 2023 4:33 PM
To: Anael Dominguez (CDI: Planning)

Cc: Niebauer, Parker J

Subject: RE: Tentative Planning Agenda for June 5, 20223

CAUTION: This email originated from outside of the organization. Do not click links or open attachments unless you recognize the sender and know the content is safe.

Anael,

The following will require GDOT coordination.

- 3263 Tanners Mill Road
- 5800 Lanier Islands Parkway

Thank you,

Jonathan Peevy, P.E.

Assistant District Traffic Engineer



District 1 Traffic Operations 1475 Jesse Jewell Pkwy Suite 100 Gainesville, GA, 30501 770,533,8276 office

From: Anael Dominguez (CDI: Planning) <adominguez@hallcounty.org>

Sent: Thursday, May 11, 2023 2:27 PM

Subject: Tentative Planning Agenda for June 5, 20223

Good afternoon -

Here is the Tentative Agenda and Maps for the Monday, June 5, 2023 Hall County Planning Commission Meeting.

Please use the links to review the documents and respond with comments to Hall County Planning and Development. Failure to provide comments in a timely manner may result in the information not being included in the staff report.

When submitting comments, please include the name of the applicant along with the address of the property with the corresponding comment.

Comments are due by <u>Thursday</u>, <u>May 18th</u>. Email comments to Randi (<u>rdoveton@hallcounty.org</u>) and Ana (adominguez@hallcounty.org).

CALL TO ORDER

AGENDA REVIEW

APPROVAL OF MINUTES - May 15, 2023

NEW BUSINESS

- 1. 3621 Reece Circle | appeal an administrative decision for a hardship manufactured home, as it relates to §17.350.110 on a 1.01± acre tract located on the south side of Reece Circle at its intersection with A L Mangum Road | Zoned R-II; Tax Parcel 15014 000056A | Proposed use: hardship mobile home | * Commission District 3 | Henry Whitlow, applicant.
- 2. (A) 3263 Tanners Mill Road | Use Subject to County Commission Approval | on a 37.28± acre tract located on the east side of Tanners Mill Road approximately 756 feet from its intersection with Weaver Road | Zoned AR-IV; Tax 15025 000002 | Proposed use: agri-entertainment venue | **Commission District 1 | Paden M. Dunagan, applicant.
 - (B) 3263 Tanners Mill Road | Variance | to allow for outside amplification of voice, music and/or instruments except during a wedding ceremony on a 37.28± acre tract located on the east side of Tanners Mill Road approximately 756 feet from its intersection with Weaver Road | Zoned AR-IV; Tax 15025 000002 | Proposed use: agri-entertainment venue | **Commission District 1 | Paden M. Dunagan, applicant.
- 3. (A) 4375 Peckerwood Road | Rezone | from Residential-I-Low Density (R-I-L) to Agricultural Residential-III (AR-III) on a 5.21± acre tract located on the east side of Peckerwood Road approximately 1,720 feet from its intersection with Gillsville Highway | Zoned R-I-L; Tax Parcel 15003 000136 | Proposed use: permitted uses in AR-III | **Commission District 3 | Carlos & Tara Gregory, applicants.
 - (B) 4375 Peckerwood Road | Use Subject to Planning Commission Approval | on a 5.21± acre tract located on the east side of Peckerwood Road approximately 1,720 feet from its intersection with Gillsville Highway | Zoned R-I-L; Tax Parcel 15003 000136 | Proposed use: residential business | *Commission District 3 | Carlos & Tara Gregory, applicants.
 - (C) 4375 Peckerwood Road | Variance | from residential business conditions on a 5.21± acre tract located on the east side of Peckerwood Road approximately 1,720 feet from its intersection with Gillsville Highway | Zoned R-I-L; Tax Parcel 15003 000136 | Proposed use: residential business | *Commission District 3 | Carlos & Tara Gregory, applicants.
- 4. 4033 Hidden Hollow Drive | Rezone | from Planned Residential Development (PRD) to Agricultural-Residential-III (AR-III) on a 4.36± acre tract located on the west side of Hidden Hollow Drive approximately 718 feet from its intersection with Hidden Hollow Terrace | Zoned PRD; Tax Parcel 10098 000125 | Proposed use: permitted uses in AR-III | ** Commission District 2 | Bourdua REI, LLC/Brian Bourdua, applicant.
- 5. **5800 Lanier Islands Parkway | Rezone |** from Planned Commercial Development (PCD) Conditional to Planned Commercial Development (PCD) to amend existing conditions on a 3.57± acre tract located on the south side of Lanier Islands Parkway at its intersection with Beards Road | Zoned PCD; Tax Parcel 07329 004012 | **Proposed use: vehicle sales and construction equipment rental & sales |** ** Commission District 2 | **Vacutek, LLC, applicant.**
- 6. Deaton Creek Parkway | Change a Segment of a Road Name | on the official Hall County road map from Deaton Creek Parkway to Deaton Way; being a ±0.096 mile section between Friendship Road and Thompsons Mill Road | ** Commission District 1 | Hall County Public Works Staff, applicant.
- 7. Public Hearing to Amend Title 17 of the Official Code of Hall County, Georgia, to comply with O.C.G.A. §§ 36-66-1 through 36-66-6, commonly known as the Zoning Procedures Law, as amended by the adoption of HB 1405; to repeal conflicting ordinances and resolutions; and for other purposes. ** | Hall County Planning Staff, applicant.

 Pending Documents

*The Planning Commission's decision will be the final action taken unless appealed to the Board of Commissioners. To do so, file an application with the Planning Department within five working days of the Planning Commission's decision.

The Hall County Board of Commissioners will hear appeals at a public hearing Thursday, July 13, 2023 at 6:00 p.m. at the Hall County Government Center, 2nd Floor Meeting Room, 2875 Browns Bridge Road, Gainesville, Georgia.

**The Planning Commission's recommendation will be forwarded to the Board of Commissioners for final action at a public hearing on Thursday, July 13, 2023. The Board will meet at 6:00 p.m. at the Hall County Government Center, 2nd Floor Meeting Room, 2875 Browns Bridge Road, Gainesville, Georgia.

Thank you,
Ana Dominguez
Planning Commission Clerk
Hall County Community Development and Infrastructure



Hall County Government

COMMUNITY DEVELOPMENT AND INFRASTRUCTURE PUBLIC WORKS AND UTILITIES

MEMORANDUM

POST OFFICE DRAWER 1435 GAINESVILLE, GA 30503

t: 770.531.6800 | f: 770.531.3945

DIRECTOR Srikanth Yamala

PUBLIC WORKS AND UTILITIES DIRECTOR Bill Nash, P.E.

To: Randi Doveton, Director of Planning and Development

From: Bill Nash, Director of Public Works and Utilities

Date: May 18, 2023

Subject: June 5, 2023 - Hall County Planning Commission Agenda

Please be advised that our office has reviewed the Hall County Planning Commission agenda for the June 5, 2023 meeting. Upon review, we provide the following comments.

NEW BUSINESS

3621 Reece Circle | appeal an administrative decision for a hardship manufactured home, as it relates to §17.350.110 on a 1.01± acre tract located on the south side of Reece Circle at its intersection with A L Mangum Road | Zoned R-II; Tax Parcel 15014 000056A | Proposed use: hardship mobile home | * Commission District 3 | Henry Whitlow, applicant.

a. Engineering: No Commentb. Traffic: No Commentc. Utilities: No Comment

- (A) 3263 Tanners Mill Road | Use Subject to County Commission
 Approval | on a 37.28± acre tract located on the east side of Tanners
 Mill Road approximately 756 feet from its intersection with Weaver Road
 | Zoned AR-IV; Tax 15025 000002 | Proposed use: agri-entertainment
 venue | **Commission District 1 | Paden M. Dunagan, applicant.
 - a. Engineering: The site may require a stormwater management report should the site plan indicate the proposed development meets stormwater thresholds for impervious surfaces and/or disturbed acreage Show stream buffer and impervious setback from wrested vegetation not center line of stream

Show stream buffer and impervious setback from wrested vegetation not center line of stream

Proposed development is within 200' of state waters and will require a L.D.P.

b. Traffic: No Commentc. Utilities: No Comment

 (A) 4375 Peckerwood Road | Rezone | from Residential-I-Low Density (R-I-L) to Agricultural Residential-III (AR-III) on a 5.21± acre tract located on the east side of Peckerwood Road approximately 1,720 feet from its intersection with Gillsville Highway | Zoned R-I-L; Tax Parcel 15003 000136 | Proposed use: permitted uses in AR-III | **Commission District 3 | Carlos & Tara Gregory, applicants.

- a. Engineering: The site may require a stormwater management report should the site plan indicate the proposed development meets stormwater thresholds for impervious surfaces and/or disturbed acreage
- **b.** Traffic: No comment
- **c. Utilities:** Check with environment health if separate septic system will be required for food service.
- 4. 4033 Hidden Hollow Drive | Rezone | from Planned Residential Development (PRD) to Agricultural-Residential-III (AR-III) on a 4.36± acre tract located on the west side of Hidden Hollow Drive approximately 718 feet from its intersection with Hidden Hollow Terrace | Zoned PRD; Tax Parcel 10098 000125 | Proposed use: permitted uses in AR-III | ** Commission District 2 | Bourdua REI, LLC/Brian Bourdua, applicant.
 - a. Engineering: This property may have multiple streams and springheads as depilated on "plat for E.R.E. INC." any development on this property must show all stream buffers and flood zones. The site may require a stormwater management report should the site plan indicate the proposed development meets stormwater thresholds for impervious surfaces and/or disturbed acreage FEMA and Hall County studied Flood plains present on site. Show stream buffer and impervious setback from wrested vegetation not center line of stream
 - b. Traffic: No Comment
 - c. Utilities: Gainesville sewer district
- 5. 5800 Lanier Islands Parkway | Rezone | from Planned Commercial Development (PCD) Conditional to Planned Commercial Development (PCD) to amend existing conditions on a 3.57± acre tract located on the south side of Lanier Islands Parkway at its intersection with Beards Road | Zoned PCD; Tax Parcel 07329 004012 | Proposed use: vehicle sales and construction equipment rental & sales | ** Commission District 2 | Vacutek, LLC, applicant.
 - a. Engineering: The site may require a stormwater management report should the site plan indicate the proposed development meets stormwater thresholds for impervious surfaces and/or disturbed acreage Show stream buffer and impervious setback from wrested vegetation not center line of stream
 - b. Traffic: GDOT permit required for access to Lanier Islands parkway.
 - c. Utilities: City of Buford sewer district.
- Deaton Creek Parkway | Change a Segment of a Road Name | on the official Hall County road map from Deaton Creek Parkway to Deaton Way; being a ±0.096 mile section between Friendship Road and Thompsons Mill Road | ** Commission District 1 | Hall County Public Works Staff, applicant.

a. Engineering: No Commentb. Traffic: No Commentc. Utilities: No Comment.

Anael Dominguez (CDI: Planning)

From: John Hornick (Fire Services)

Sent: Tuesday, May 16, 2023 1:57 PM

To: Anael Dominguez (CDI: Planning)

Cc: Randi Doveton (CDI: Planning)

Subject: Fire Comment

Monday, June 5, 2023 Hall County Planning Commission Meeting.

1. 4033 Hidden Hollow Drive | Rezone | from Planned Residential Development (PRD) to Agricultural-Residential-III (AR-III) on a 4.36± acre tract located on the west side of Hidden Hollow Drive approximately 718 feet from its intersection with Hidden Hollow Terrace | Zoned PRD; Tax Parcel 10098 000125 | Proposed use: permitted uses in AR-III | ** Commission District 2 | Bourdua REI, LLC/Brian Bourdua, applicant.

The Hall County Fire Marshal's Office has no comments as proposed.

Regards,

John Hornick, NPQ Fire Service Plans Examiner 1 Lieutenant, Hall County Fire Rescue Hall County Government

Main: 770-531-6838 | Cell: 404-597-0083

Website: www.Hallcounty.org









AGENDA ITEM

Public Hearing to amend Hall County's Zoning Map as follows:

REPORT TO:	Work Session (07/10/23)		
REPORT TO:	Voting Meeting (07/13/23)		
ITEM NO:	358/2023		
SUBJECT:	4375 Peckerwood Road Rezone from Residential-I-Low Density (R-I-L to Agricultural Residential-III (AR-III) on a 5.21± acre tract located on the east side of Peckerwood Road approximately 1,720 feet from its intersection with Gillsville Highway Zoned R-I-L; Tax Parcel 15003 000136 Proposed use: permitted uses in AR-III Commission District 3 Carlos & Tara Gregory, applicants.		
Meetings:			
Work Session Date:	07/10/23	Voting Meeting Date: 07/13/23	
Executive Summary:	:		
Presenter: Recommendation: Approval, with conditions:		RD	
1. The property shall be developed	d in accordance with the sta	andards of the Agricultural-Residential-III (AR-III, <u>17.110</u>) zoning district.	
property: "Owners, occupants, and practices which may take place on a	users of property shown or adjacent and nearby proper mure, and the application of	agricultural operations in the area shall be made a part of any plat recorded on the a this plat are hereby informed of the impacts associated with normal farming ty including, but not limited to, noise, odors, dust, the operation of machinery of any fertilizers, herbicides, and pesticides. Therefore, owners, occupants, and users of the effects of such practices."	
Purpose of Request: 4375 Peckerwood Road Rezone (R-I-L) to Agricultural Residential-II located on the east side of Peckerwo feet from its intersection with Gillsvill Parcel 15003 000136 Proposed u Commission District 3 Carlos & T	II (AR-III) on a 5.21± acro ood Road approximately 1 le Highway Zoned R-I-L; use: permitted uses in AF	e tract ,720 Tax R-III	

Options:

\$ 0.00

Facts and Issues:

Funding Requested

Are funds within current budget?

Source of Funds

Does the action involve a Resolution, Ordinance, Contract,

Agreement, etc.?

No

No

Has it been reviewed by the County Attorney?

Yes

Is there a deadline for this item?

Approvals:

Submit	Approve	Attorney	Administration		
AD	RD	WLI	CR		
Clerk					
JR					

Attachments:

Board Memo
Recommendation Report
Application
Narrative
Site Plan
Maps
Deed
Environmental Health Comments
GDOT Comments
Public Works Comments
Fire Comments

Notice Sign Photos



Hall County Government

COMMUNITY DEVELOPMENT AND INFRASTRUCTURE PLANNING AND DEVELOPMENT

Richard Higgins, Chairman To:

> Kathy Cooper, District 1 Commissioner Billy Powell, District 2 Commissioner Gregg Poole, District 3 Commissioner Jeff Stowe, District 4 Commissioner

POST OFFICE DRAWER 1435 GAINESVILLE, GA 30503

Randi Doveton, Director of Planning & Development From:

Date: June 19, 2023

t: 770.531.6809 | f: 770.531.3902

Subject: 4375 Peckerwood Road | Rezone | from Residential-I-Low Density (R-I-L) to Agricultural Residential-III (AR-III)

on a 5.21± acre tract | Proposed use: permitted uses in

AR-III | Carlos & Tara Gregory, applicants.

DIRECTOR Srikanth Yamala

PLANNING AND DEVELOPMENT **DIRECTOR** Randi Doveton

The request before you is the request of Carlos & Tara Gregory to rezone from Residential-I-Low Density (R-I-L) to Agricultural Residential-III (AR-III) to allow permitted uses in AR-III. This item is located within Commission District 3.

At their June 5, 2023 meeting, the Hall County Planning Commission voted to recommend approval with two (2) conditions (3-0, Sosebee & Varner absent).

There were no public comments submitted in advance of the Planning Commission meeting and no one spoke during the public hearing.

There have been no changes to the request since the Planning Commission took action.

Planning Commission Approval Conditions:

- The property shall be developed in accordance with the standards of the Agricultural-Residential-III (AR-III, 17.110) zoning district.
- 2. The following statement regarding the potential impacts of agricultural operations in the area shall be made a part of any plat recorded on the property:

"Owners, occupants, and users of property shown on this plat are hereby informed of the impacts associated with normal farming practices which may take place on adjacent and nearby property including, but not limited to, noise, odors, dust, the operation of machinery of any kind, the storage and disposal of manure, and the application of fertilizers, herbicides, and pesticides. Therefore, owners, occupants, and users of the property shown on this plat should be prepared to expect the effects of such practices."

HALL COUNTY PLANNING COMMISSION RECOMMENDATION REPORT

Applicant	Carlos & Tara Gregory	
Request	(A) Rezone from Residential-I-Low Density (R-I-L, 17.70) to Agricultural-Residential-III (AR-III, 17.110)- BOC Final Decision (B) Use Subject to Planning Commission Approval for a residential business - PC ONLY (C) Variance from residential business conditions - PC ONLY	
Proposed Use	(A) Permitted uses in AR-III (B) Residential business – <mark>PC ONLY</mark> (C) Residential business - <mark>PC ONLY</mark>	
Size	5.21± acres	
Zoning	Current Residential I Low Density (Conditional) (R-I-L, <u>17.70</u>) Proposed Agricultural Residential III (AR-III, <u>17.110</u>)	
Location	4375 Peckerwood Road Tax Parcel 15003 000136	
Commission District	Three	
Planning Commission Date	June 5, 2023	
Staff Recommendation	(A) Approval with conditions of the request to rezone the property to AR-III, BOC Final Decision (B) Approval with conditions of the residential business, and –PC ONLY (C) Approval of the variances from the residential business conditions, as the proposed request is consistent with the Rural character area in the Comprehensive Plan. – PC ONLY	
Planning Commission Recommendation (A) Approval, with conditions. Vote: 3-0 (Sosebee & Varner absent)		
Planning Commission Conditions:		

- 1. The property shall be developed in accordance with the standards of the Agricultural-Residential-III (AR-III, <u>17.110</u>) zoning district.
- 2. The following statement regarding the potential impacts of agricultural operations in the area shall be made a part of any plat recorded on the property:

"Owners, occupants, and users of property shown on this plat are hereby informed of the impacts associated with normal farming practices which may take place on adjacent and nearby property including, but not limited to, noise, odors, dust, the operation of machinery of any kind, the storage and disposal of manure, and the application of fertilizers, herbicides, and pesticides. Therefore, owners, occupants, and users of the property shown on this plat should be prepared to expect the effects of such practices."

Public Forum:

There were no comments in support or opposition.

Summary Analysis

The applicant is requesting to (A) rezone the subject properties from Residential-I-Low Density (R-I-L, 17.70) to Agricultural Residential III (AR-III, 17.110) for uses permitted within the AR-III district. Concurrent to the rezoning request, the applicant is requesting (B) a use subject to Planning Commission approval for a residential business, and (C) variances from certain residential business conditions. Residential businesses are not an allowed use within the R-I-L district but are permitted with approval of the Planning Commission in the AR-III district.

The proposed residential business will be the base of operation for the applicant's mobile food service and catering business. The business operates offsite at fairs, parks catering sites, car dealerships and designated food truck spaces on approved city streets. The business primarily operates off-site on Saturday and Sunday during daylight hours.

The narrative explains that a portion of the detached garage will be used to clean and store the food concession trailer. In addition to the storage space, the garage will include a commercial grade kitchen, cleaning area, dry storage, prep table, and a refrigerator and freezer. All cooking of food will be done on the food concession trailer at each venue spot and no cooking shall be done at the residential business.

Cleaning and storage of the food concession trailer will occur after Saturday and Sunday events and during daylight hours. There are no excess noise, fumes, or other hazards that would endanger the health, safety or welfare of the neighborhood. Per the submitted narrative, most of the cleaning can be completed on the food concession trailer. As part of the cleaning process, the commercial kitchen is necessary to dispose of grey water and to clean grilling equipment.

Concurrent to the rezoning and conditional use request, the applicant is requesting relief from three (3) of the standards of a residential business (17.350.130) as outlined below:

The occupation or profession must be conducted entirely within the dwelling.

- Per the applicant's narrative, a commercial kitchen must be located in a separate building from the primary residence. Approximately 350 square feet of the existing 1800 square foot garage will be renovated for the commercial kitchen use.
- No outside storage or display shall be allowed.
 - Per the applicant's narrative, the food concession trailer will be stored on the right side of the detached garage, in an existing parking space. The location of the detached garage and parking space are located on the property in a location that is not easily visible from the street.
- The principal practitioner will be permitted to park one commercial vehicle in the approved parking area. The commercial vehicle is limited to a passenger car, a van or a light truck (up to one ton).
 - o The food concession trailer does not meet this requirement.

Staff has identified the need for one (1) additional variance from the standards of a residential business (17.350.130) as outlined below:

- Days and hours of operation allowing access by the public, employees, customers or clients shall be Monday through Saturday, daylight hours only. No access by the public, customers or clients is permitted in the R-I district.
 - Per the applicant's narrative, the business primarily operates offsite on Saturday and Sunday during daylight hours.

Based on the future land-use plan, staff finds the <u>requested zoning designation consistent</u> with the future land use classification of Rural in the <u>Comprehensive Plan</u>.

Zoning Analysis

The proposed use of a single-family residence with associated accessory structures is consistent with the permitted uses within the Agricultural-Residential-III (AR-III, <u>17.110</u>) zoning district. The conditional use of operating a residential business on the property requires Planning Commission approval. Residential businesses are defined as an occupation or profession conducted within a dwelling, and which is carried on by an occupant thereof and which is clearly incidental and secondary to the use of the dwelling for residential dwelling purposes (<u>17.20.920</u>), subject to the requirements of <u>17.350.130</u>.

(A) Rezone from Residential I Low Density (R-I-L, <u>17.70</u>) to Agricultural Residential III (AR-III, <u>17.110</u>)

When considering a zoning amendment to the zoning maps, the following items must be considered:

- 1. Whether the zoning proposal will permit a use that is suitable in view of the use and development of adjacent and nearby property; Yes, the proposed use is suitable in view of the use and development of adjacent and nearby property.
- 2. Whether the zoning proposal will adversely affect the existing use or usability of adjacent or nearby property; The zoning proposal should not adversely affect the existing use or usability of adjacent or nearby properties.
- 3. Whether the property to be affected by the zoning proposal has reasonable economic use as currently zoned. The subject property is zoned Residential-I-Low Density (R-I-L, 17.70). Within the R-I-L district residential businesses are not a permitted use. The applicant would not be able to use their primary residence as a base of operation for their mobile food service business.

- 4. Whether the zoning proposal will result in a use which will or could cause an excessive or burdensome use of existing streets, transportation facilities, or utilities; No, the proposed use should not cause an excessive or burdensome use of existing streets, transportation facilities, or utilities.
- 5. Whether the zoning proposal is in conformity with the policy and intent of the land use plan; Yes, the requested zoning designation is consistent with the future land use classification of Rural in the Comprehensive Plan.
- 6. The extent to which property values are diminished by the existing zoning restrictions; **Staff has not** identified that the existing property values have been impacted by the existing zoning.
- 7. The extent to which the destruction of the subject property's value under the existing zoning promotes the health, safety, morals or general welfare of the public; Staff is unable to comment on the impact of property values without a full market analysis. Multiple factors impact property value including construction types, proposed uses, and maintenance. Often it is difficult to determine the effect of a development on adjacent properties until the development is completed.
- 8. The relative gain to the public as compared to the hardship imposed upon the individual property owner; Staff has not identified a hardship imposed on the property owner as the property is currently zoned.
- 9. The length of time the property has been vacant as zoned considered in the context of land development in the area in the vicinity of the property; Hall County aerial imagery shows a residence and detached garage on the property as far back as the early 2000's.
- **10.** Whether there are other existing or changing conditions affecting the use or development of the property which give supporting grounds for either approval or disapproval of the zoning proposal; **There** are no known changing conditions affecting the use or development of the property.
- 11. Whether the change would create an isolated district unrelated to the surrounding districts; Adjacent properties are zoned Residential-I-Low Density (R-I-L, 17.70) and Agricultural-Residential-IV (AR-IV, 17.120).
- **12.** Whether the present zoning district boundaries are illogically drawn in relation to existing conditions in the area; **There is no evidence that the present zoning district boundaries are illogically drawn.**
- 13. Whether the change requested is out of scale with the needs of the county as a whole or the immediate neighborhood; The proposed use is not out of scale with the needs of the county as a whole. Homebased businesses play an important role in a community.
- 14. Whether it is impossible to find adequate sites for the proposed use in districts permitting such use and already appropriately zoned; Residential businesses require Planning Commission approval in all districts in which they are included.
- 15. Whether the need for rezoning could be handled instead by a variance request to the [Planning Commission]; No, the request could not be handled alternatively as a variance as the requested use is not permitted within the Residential-I-Low Density (R-I-L, 17.70).

- 16. Whether there would be an ecological or pollution impact resulting from major modifications to the land if the request is granted; There are no significant changes proposed to the site. The commercial kitchen improvements will likely require a building permit and inspections.
- 17. Whether there is reasonable evidence based upon existing and anticipated land use that would indicate a mistake was made in the original zoning of the property; There is no evidence to indicate a mistake was made in the original zoning of the property.

(B) Use Subject to Planning Commission Approval for a residential business Conditional Use

Per <u>17.350.130</u>, residential businesses are designed to be less restrictive than a home occupation but more restrictive than a rural business in regard to access by the public, size, visibility, number of employees and types of business. Residential businesses shall be subject to the conditions set forth below. The applicant shall bear the burden of providing conclusive evidence to the planning commission that these conditions have been met. The planning commission may modify the conditions listed below to be more restrictive or place additional conditions, which may also be more restrictive than the conditions listed below, on any approval granted the applicant. If the residential business is approved, the applicant is responsible for the operation of the said residential business in conformance with these conditions. The applicant shall submit a written description of the proposed business demonstrating that the proposed business will comply with each of the conditions listed below. Additionally, the applicant will submit a floor plan showing the dimensions of the residence and showing the area with dimensions to be involved in the business.

- 1. Residential businesses may include but are not limited to beauty shops, barber shops, professional offices and minor repair services. In R-I, the use is restricted to those uses where no customers/clients are coming to the site.
 - The proposed use of a mobile food service is not explicitly listed, but it is compatible with the intent of the residential business use.
- 2. Residential businesses shall not include the repair and/or maintenance of motor vehicles, large scale manufacturing or any use which will create noise, noxious odors or any hazard that may endanger the health, safety or welfare of the neighborhood.
 - Per the applicant's narrative, the residential business will not include any use that will create
 noise, noxious odors, or any hazard that may endanger the health, safety, or welfare of the
 neighborhood.
- 3. The residential business shall not involve group instruction or group assembly of people on the premises.
 - The proposed residential business meets this requirement.
- 4. The occupation or profession must be conducted entirely within the dwelling.
 - The applicant is proposing to operate the residential business from a detached garage and has requested relief from this standard via a concurrent variance request.
- 5. The dwelling must be the bona fide residence of the principal practitioner and the residential business shall be valid only as long as the original principal practitioner resides in the dwelling, is conducting the business and has a current business license.
 - The applicant resides on the subject property.

- 6. Residential businesses shall be limited to no more than 35 percent of the total heated floor area of the residence. The proposed size of the residential business shall be specified at the time of application.
 - The proposed residential business meets this requirement.
- 7. Any additions or alterations to the residence which will be used for the residential business must be of an architectural style in keeping with the surrounding residential and agricultural development.
 - There are no proposed modifications to the garage which would indicate that it is being used for a residential business.
- 8. The portion of the residence in which the business is conducted shall be completely enclosed in a manner that the business is not visible from the surrounding property.
 - If approved, the residential business will operate from inside the detached garage.
- 9. Only one employee in excess of family members residing on the premises shall be permitted. For uses where no customers/clients are coming to the site, the number of employees permitted at any one time may be increased to three.
 - The applicant has not detailed whether employees will work out of the residential business.
- 10. Property on which the residential business is proposed must have frontage on a public road.
 - The proposed residential business meets this requirement.
- 11. Parking for customers/clients must be provided on site as provided in chapter 17.300 [17.250]; location of the parking is to be approved by the planning commission.
 - The application materials do not explicitly address this requirement, but it is not anticipated that customers or clients visit the property.
- 12. Only one non-illuminated sign not to exceed one square foot is permitted; the location is to be approved by the planning commission. No sign is permitted in the R-I zone.
 - The application materials do not explicitly address this requirement, but any signage will have to meet this requirement.
- 13. No outside storage or display shall be allowed.
 - The food concession trailer will be parked outside, adjacent to the detached garage. The applicant has requested relief from this standard via a concurrent variance request.
- 14. Days and hours of operation allowing access by the public, employees, customers or clients shall be Monday through Saturday, daylight hours only. No access by the public, customers or clients is permitted in the R-I district.
 - The applicant is proposing to operate primarily on Saturday and Sunday during daylight hours.
- 15. No more than one home occupation, residential business or rural business is allowed in a residence at one time.
 - This requirement is met. There are no other home occupations, residential businesses, or rural business operating on the property.
- 16. The principal practitioner will be permitted to park one commercial vehicle in the approved parking area. The commercial vehicle is limited to a passenger car, a van or a light truck (up to one ton).
 - The food concession trailer does not meet this standard and the applicant has requested relief via a concurrent variance.

- 17. Any utility trailer needed for the orderly operation of the business must be specifically requested and approved by the planning commission. The request must include the proposed use and size of the trailer.
 - No utility trailer is being requested as part of this application.
- 18. The planning commission may place any reasonable conditions on the application deemed necessary to insure the orderly operation of the proposed business and its compatibility with the surrounding properties.
- 19. Pickups from and deliveries to the site in regard to the business shall be restricted to vehicles having no more than two axles and shall be restricted to no more than two pickups or deliveries per day. The pickups and deliveries are restricted to daylight hours only.
 - The applicant has not indicated that deliveries will be taking place related to the residential business.

(C) Variance from residential business conditions:

The Planning Commission is hereby authorized to grant variances from the strict application of this Resolution upon proof by a preponderance of the evidence that $\underline{2.60.030.J}$ provided the request meets the criteria set forth in $\underline{2.60.030.K}$.

- 1. There are extraordinary and exceptional conditions pertaining to the particular lot in question because of its size, shape or topography (the hardship must relate to the physical character of the lot and not to a personal or economic hardship); There does not appear to be extraordinary or exceptional conditions pertaining to the subject property. Instead, the need for a variance is necessitated by the proposed business and state health code requirements for commercial kitchens.
- 2. The application of the requirements of this <u>Title 17</u> to this particular piece of property would create an unusual hardship; The applicant would not be able to use the subject property as a base of operation for their mobile foodservice business.
- 3. Such conditions are peculiar to the particular piece of property involved and are not common to other properties in the neighborhood; No, the conditions are not peculiar to the subject parcel but the result of the proposed use of the property.
- 4. Such conditions are not the result of any actions of the property owner; **The site development has been proposed by the applicant.**
- 5. Relief, if granted, would not cause substantial detriment to the public good or impair the purposes and intent of <u>Title 17</u>; provided, however, that no variance may be granted for a use of land or building or structure that is prohibited by <u>Title 17</u> or for a conditional use which has been denied by the county planning commission. Relief, if granted, would not cause substantial detriment to the public good or impair the purposes and intent of <u>Title 17</u>.

17.380.050. - Submission requirements for a rezoning request

- A. Any person or persons requesting a change in the official zoning map or use subject to approval of the county commission shall file an application with a plat or map of the property attached thereto, together with payment of such fees set forth in chapter 17.30 to cover administrative and advertising costs, in the planning department office. Such person or persons or their authorized agent shall appear in person at the public hearing held to consider the district change. Proposal meets the requirement. Applicant has paid the appropriate fees and understands that someone must be present at both the Hall County Planning Commission meeting and the voting meeting of the Hall County Board of Commissioners.
- B. All applications for a change of zoning classification or use subject to approval of the county commission shall include:
 - A narrative statement identifying the existing and proposed use of the property and addressing each of the criteria set forth in section 17.380.060.C of this section [chapter]. The applicant has submitted a narrative and site plan but did not specifically address the criteria listed in 17.380.060.C.
 - 2. A site plan drawn to scale designating the area covered by the application and identifying existing and proposed buildings and uses, adjacent existing land uses, zoning on contiguous parcels, including those across an abutting public right-of-way, and any other significant site improvements proposed to accommodate the proposed use or buffer adjacent uses, etc., or a plat of the subject property where no specific land use is proposed. In cases where only a plat or map is provided and no land use is proposed, the planning commission and county commission shall evaluate the application based on the most intense possible land use permitted in the proposed district. The submitted site plan is hand drawn and not to scale, but does show the approximate locations of the proposed residences and accessory structures on the site.
- C. For any application for a slow rate land treatment system (see chapter 17.20), the following additional requirements apply. This standard is not applicable as the site will be served by an onsite septic system.
- D. For any application proposing the development of 100 or more residential dwelling units, a traffic impact study shall be submitted prior to consideration of the application by the planning commission. At the applicant's expense, the traffic impact study shall be prepared by a professional engineer in accordance with requirements established by the Hall County Engineering Department. The engineering department shall review the traffic impact study and forward any comments to the Hall County Planning Commission. As there are not 100 or more residential dwelling units proposed this question is not applicable.

<u>Development Support and Constraints – Departmental / Agency Comments</u>

Hall County Environmental Health

In an email dated May 17, 2023, Emily McGahee states "A detailed business plan must be submitted to Hall County Environmental Health for review. Additional items septic system modification/expansion may be required after review of business plan. Food Service permit/plan will be required."

Hall County Fire Marshal

In an email dated May 16, 2023, John Hornick, NPQ Fire Inspector 1, Plans Review Lieutenant stated "The

Hall County Fire Marshal's Office has no comments as proposed."

Hall County Public Works and Utilities

In a memo dated May 18, 2023, Bill Nash, Director of Public Works and Utilities, provided the following comments:

Engineering:

The site may require a stormwater management report should the site plan indicate the proposed development meets stormwater thresholds for impervious surfaces and/or disturbed acreage

Traffic:

No comment.

Utilities

Check with environmental health if separate septic system will be required for food service.

Georgia Department of Transportation

In an email dated May 11, 2023, Jonathan Peevy, Assistant District Traffic Engineer, confirmed this project will not require GDOT coordination.

> Excerpts from the minutes of the June 5, 2023 meeting

Applicant's Presentation:

Randi Doveton, Planning Director, presented a summary of the request.

Tara Gregory, 4375 Peckerwood Road, Gillsville, presented the request. The applicant stated that they are requesting to convert their existing garage structure into a home base of operation and commercial kitchen. The applicant stated that she is also requesting to park the food trailer on the property without altering the land or additional signage.

Public Forum:

There were no comments in support or opposition.

Planning Commission Comments:

Mr. Braswell wanted clarification that the applicants were not going to have functions for the business on the property. The applicant stated that was correct.

<u>Motion:</u> A motion to approve, with conditions was made by Mr. Hunt and seconded by Ms. Pilcher. Vote: 3-0 (Sosebee & Varner absent)

Conditions:

- 1. The property shall be developed in accordance with the standards of the Agricultural-Residential-III (AR-III, <u>17.110</u>) zoning district.
- 2. The following statement regarding the potential impacts of agricultural operations in the area shall be made a part of any plat recorded on the property:
 - "Owners, occupants, and users of property shown on this plat are hereby informed of the impacts associated with normal farming practices which may take place on adjacent and nearby property including, but not limited to, noise, odors, dust, the operation of machinery of any kind, the storage and disposal of manure, and the application of fertilizers, herbicides, and pesticides. Therefore, owners, occupants, and users of the property shown on this plat should be prepared to expect the effects of such practices."

HZON23-

PLANNING AND DEVELOPMENT DEPARTMENT

2875 BROWNS BRIDGE ROAD, GAINESVILLE, GA, 30504 MAILING ADDRESS: PO BOX 1435, GAINESVILLE, GA 30503 I: 770-531-6809 I f: 770-531-3902



ZONING APPLICATION

Applicant (Name & Mailing Address)	Property Owner (Name & Mailing Address)			
Tara and Carlos Gregory	Same as Applican	t		
4375 Peckerwood Rd	y			
Gillsville GA 30543	W-12-1			
Phone 60-563-4881	Phone			
Email Address ctgregory 99 @ gmail com	Email Address			
Proposed Use Home bace of operation for	food catering bus	iness		
Contact Person (Name & Mailing Address)	Status of Applicant	Requested Action		
Tara and Carlos Gregory	Owner .	Existing Zoning: R-1-L		
4375 Peckerwood Rd	□ Option to Purchase	Rezone to: AR-111		
Gillsuille GA 30543	□ Area Resident	Fee:\$ 400.00 (\$50		
Phone 610-563-4881	□ Other	Receipt #: \$59133 4 13		
Email Address ctoregory 99 6 amail com		Check #: 10 & 12		
Tax Parcel Number 1500 3 000 136	Acreage 5.21 (GIS Calc Area)		
Location Address 4375 Peckerwood Rd GI	Isville GA 30543			
I hereby certify that the above information and all attached	information are true and corre			
Sign Jen u Shoelly Carles	and a	Date: 4/20/23		
Applicant must complete all information above. Failure	to complete this section will re	esult in the refusal of the		
application. The Planning Department has 15 days to	review all applications and wil	l set the dates for each		
application. If the application is found insufficient, an ag submitted. Please note that the Planning Commis	sion and County Commission (dates are tentative.		
Application Withdrawal: I hereby withdraw the application.				
Sign		Date:		
	Λ.			
Staff Use Only 41171 20 23	ken by: Katie M	\sim		
Application Date: Ta Tentative Planning Commission Date: Ume 5, 1073 Te		July 13, 7023		
County Commission District:	manye County Commission Date	V 41.05		

PLANNING AND DEVELOPMENT DEPARTMENT

2875 BROWNS BRIDGE ROAD, GAINESVILLE, GA. 30504 MAILING ADDRESS PO BOX 1435 GAINESVILLE GA 30503 1, 770-531-6809 | 1, 770-531-3902



CAMPAIGN CONTRIBUTIONS DISCLOSURE FORM

This form must be completed by the applicant and property owner, or person representing the property owner, for all zoning actions.

OCGA § 36-67A-3[C] Disclosure of campaign contributions:

- (b) When any applicant for zoning action has made, within two years immediately preceding the filing of the applicant's application for the zoning action, campaign contributions aggregating \$250.00 or more to a local government official who will consider the application, it shall be the duty of the applicant to file a disclosure report with the governing authority of the respective local government showing:
- (3) The name and official position of the local government official to whom the campaign contribution was made; and
- (4) The dollar amount and description of each campaign contribution made by the applicant to the local government official during the two years immediately preceding the filing of the application for the rezoning action and the date of each such contribution.
 - (b) The disclosures required by subsection (a) of this Code section shall be filed within ten days after the application for the zoning action is first filed. (Code 1981, Section OCGA § 36-67A-3[C], enacted by GA L. 1986, page 1269, Section 1, GA L. 1991, page 1365, Section 1).

I hereby certify that I have read the above and that:	
I have**	I have not
within the two years immediately preceding this date, ma to any local government official involved in the review or	de any contribution(s) aggregating \$250.00 or more consideration of this application.
**If you have made such contributions, you must provide this application.	the data required below within ten (10) days of filing
Name of Official(s):	Office:
Dollar Amount:	Date of Contribution:
Applicant's/Owner's Signature:	Date: 4/13/23
Applicant's/Owner's Name (Printed): Tava Greg	ory

PLANNING AND DEVELOPMENT DEPARTMENT

2875 BROWNS BRIDGE ROAD, GAINESVILLE GA, 30504 MAILING ADDRESS PO BOX 1435 GAINESVILLE GA 30503 t 770-531-6809 l f: 770-531-3902



CAMPAIGN CONTRIBUTIONS DISCLOSURE FORM

This form must be completed by the applicant and property owner, or person representing the property owner, for all zoning actions.

OCGA § 36-67A-3[C] Disclosure of campaign contributions:

- (b) When any applicant for zoning action has made, within two years immediately preceding the filing of the applicant's application for the zoning action, campaign contributions aggregating \$250.00 or more to a local government official who will consider the application, it shall be the duty of the applicant to file a disclosure report with the governing authority of the respective local government showing:
- (3) The name and official position of the local government official to whom the campaign contribution was made; and
- (4) The dollar amount and description of each campaign contribution made by the applicant to the local government official during the two years immediately preceding the filing of the application for the rezoning action and the date of each such contribution.
 - (b) The disclosures required by subsection (a) of this Code section shall be filed within ten days after the application for the zoning action is first filed. (Code 1981, Section OCGA § 36-67A-3[C], enacted by GA L. 1986, page 1269, Section 1, GA L. 1991, page 1365, Section 1).

I hereby certify that I have read the above and that: I have** I have not	
within the two years immediately preceding this date, made any control to any local government official involved in the review or consideration	If of this application.
**If you have made such contributions, you must provide the data recthis application.	quired below within ten (10) days of filing
Name of Official(s):	Office:
Dollar Amount:	Date of Contribution:
Applicant's/Owner's Signature:	Date.
Applicant's/Owner's Name (Printed): Carlos Gregory	

Tara and Carlos Gregory

4375 Peckerwood Rd Gillsville GA 30543

Narrative

We would like submit a request to rezone our property located at 4375 Peckerwood Rd Gillsville GA 30543 from R-1-L to AR-111. Along with the application to rezone our property, we are submitting an application for a conditional use permit.

We would like to convert a portion of an existing detached garage located on the property to a "base of operation" for our mobile food service unit to operate. Specifically, the "base of operation" will be used to clean and store our food concession trailer. Our base of operation will include a commercial grade kitchen, with a three-compartment sink, hand washing sink, mop sink, and waste water dumping location. Additionally, the space will include a refrigerator/freezer, prep table, and dry storage racks.

The application for conditional use is for Jack's Chicken Catering LLC, which is a mobile foodservice and catering business. Jack's Chicken will operate off site only at fairs, parks, catering sites, car dealerships, and designated food truck spaces on approved city streets. All cooking of food will be done on the food concession trailer at each venue spot, and no cooking shall be done on the residential premise. Jack's Chicken operates primarily off site on Saturdays and Sundays during daylight hours.

Cleaning and storage of the food concession trailer will occur after Saturday and Sunday events and during day light hours. There shall be no excess noise, fumes, or other hazards that would endanger the health, safety, or welfare of the neighborhood. Most cleaning can be completed on the food concession trailer. The only need for the "base of operation" is to dump gray water and to clean the chicken grates. The commercial kitchen would be housed inside an existing detached garage on the premise. All modifications would be done only on the inside of the existing garage, and no modifications would be necessarily on the outside of the existing structure. The conditional use request for a "base of operation" will only be for the use of a commercial kitchen in an existing building on the residential property, and for the parking of the concession food trailer on the property.


The following conditions cannot be met, and we are requesting a variance:


Condition 4


Per the health department code for operating a foodservice business, a commercial kitchen or "base of operation" for a food business must remain outside of the main residential dwelling. The commercial kitchen must be located in a separate building. For this reason, we are requesting that our conditional use permit be applied to an existing detached garage on the premise. We will build a separate dedicated room within the existing detached garage to meet the requirements of the health department. The room will not exceed 350 square feet of the existing 1800 square foot garage space available. There will be no modifications made to the building or land outside of the garage.


Conditions 13 and 16

Currently, we only have one neighbor that has visibility to our property that lives on the far-left side of the property. The proposed parking of the food concession trailer would be on the complete opposite side of the property and out of view. Our property has a vast number of trees which provide privacy from our neighbors and the street. The proposed parking space of the food trailer would be only visible to a car passing by on the road. Our road only has local through traffic of maybe 10 cars per day. Most of the surrounding properties are occupied by farm animals. The entire backside of the property wrapping around to the right side will be a 140+ acre horse farm. The entire street frontage of our property is a farm with chickens, pigs, and goats. Neither of the properties have a residence within viewing distance of where the proposed parking spot for the food trailer will be. Likewise, one neighbor on the left side would not have visibility either. Our residence, the detached garage and many trees would all block the view. The food concession trailer would be parked alongside the far-right side of the detached garage in an existing parking space. No grading or moving of soil will be necessary. There are no modifications that are necessary. There is an existing separate driveway entrance to the detached garage from the public road. No modifications will be necessary. Only one side of the food concession trailer and the front of the trailer will be visible to cars passing by. The detached garage and proposed parking space are well off the public road and set back in a highly forested area. Anyone driving by would have to intentionally slow down and look up the driveway to potentially have visibility of the food concession trailer.

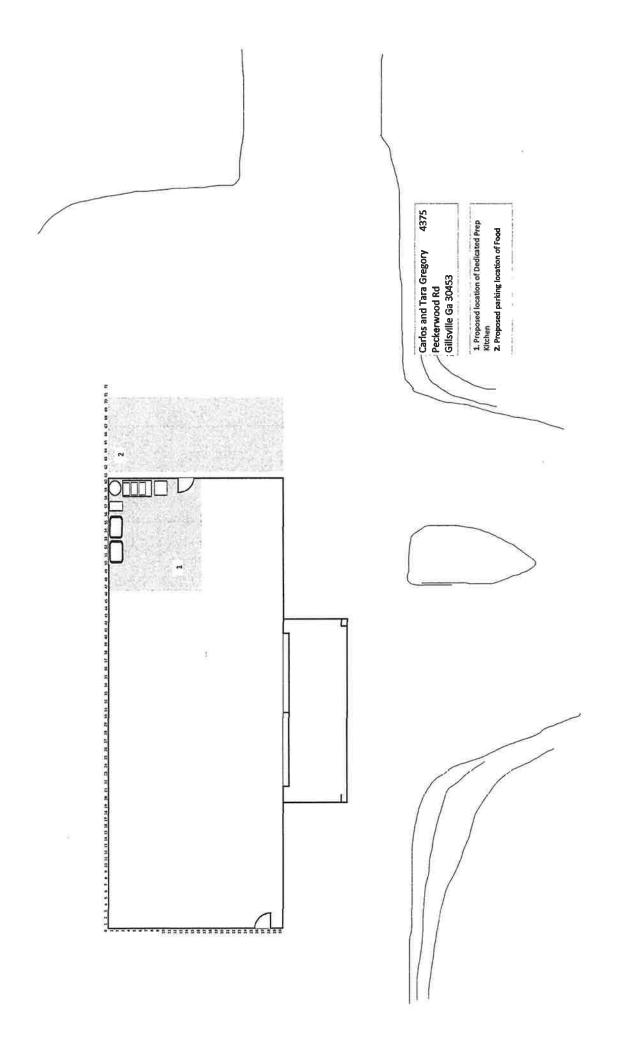

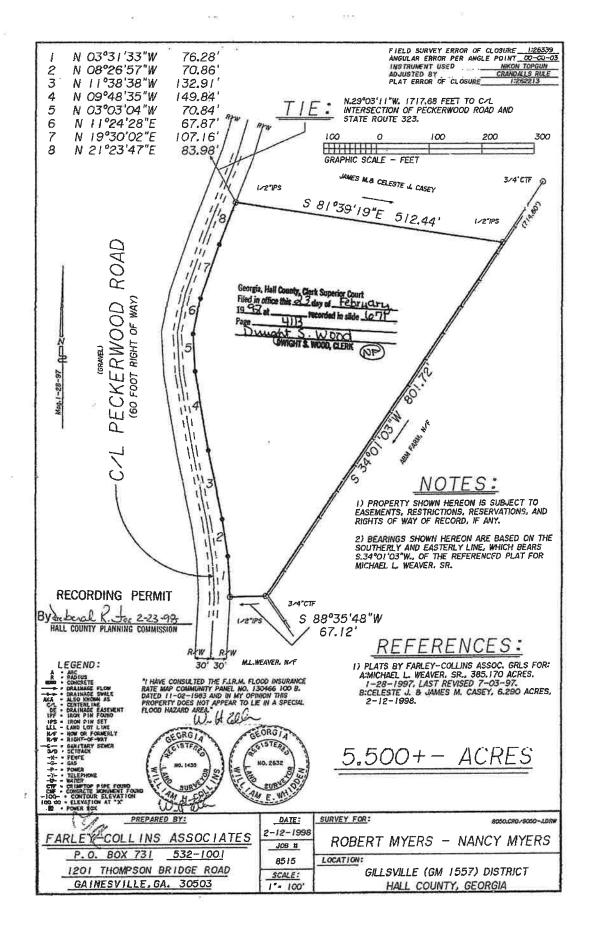

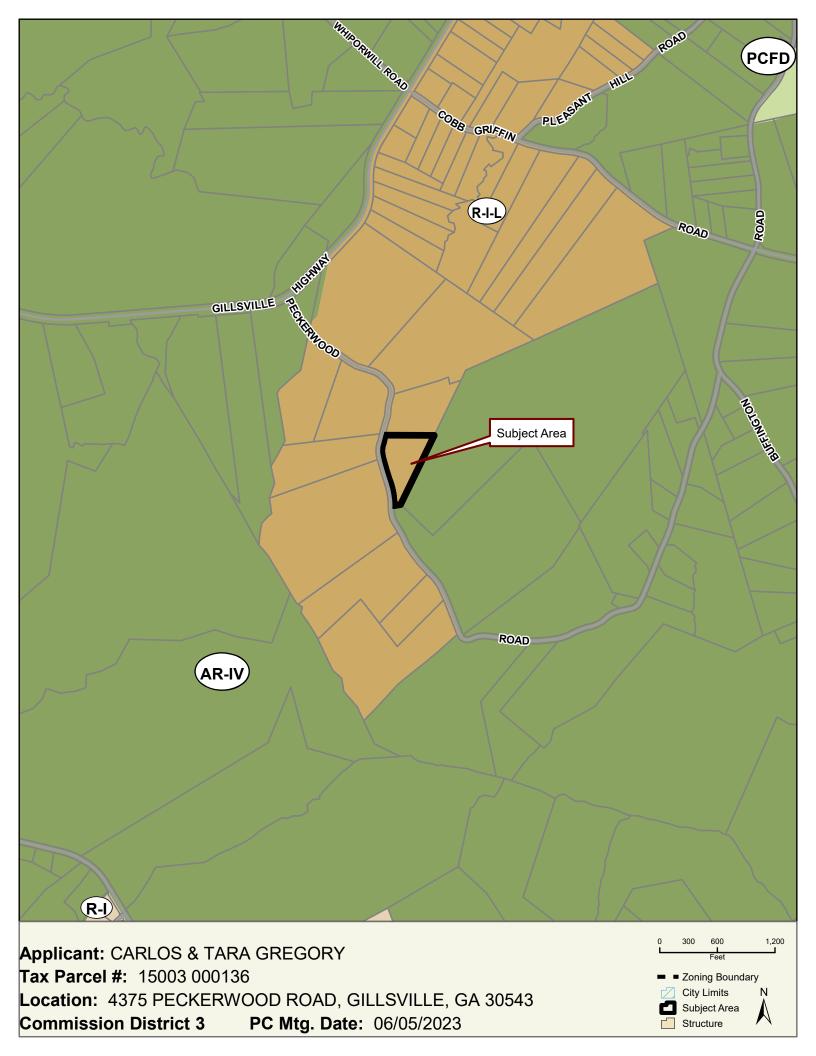

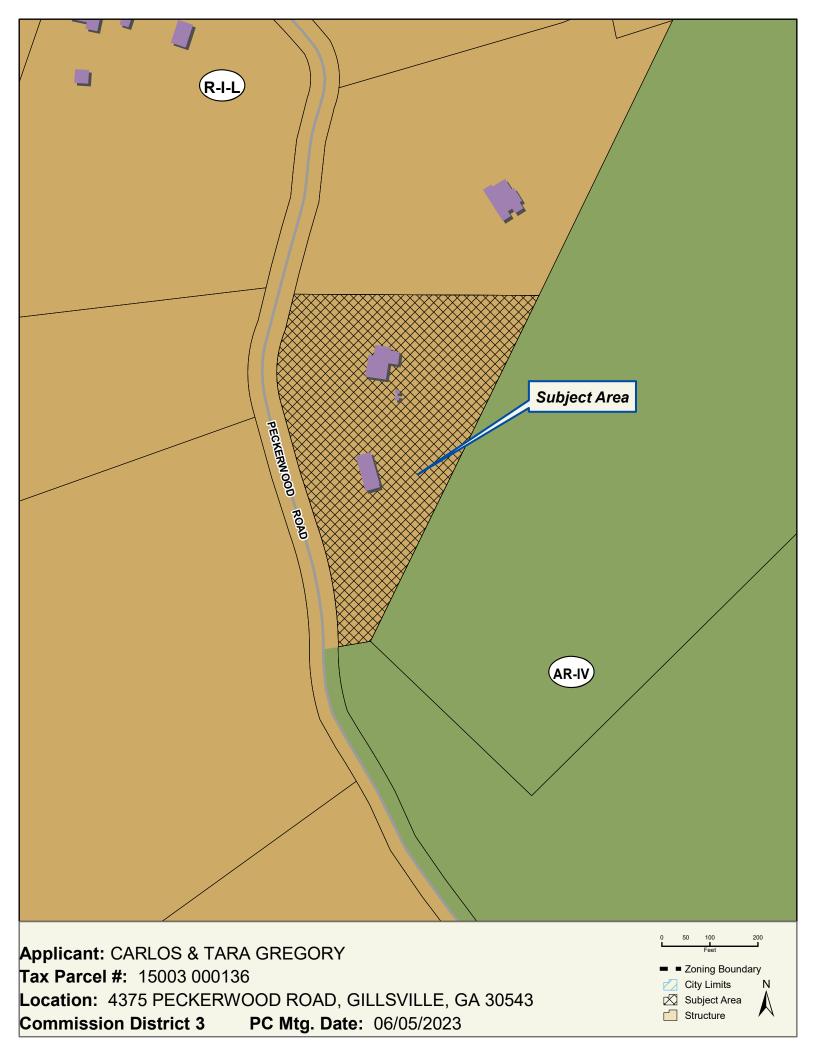




Applicant: CARLOS & TARA GREGORY

Tax Parcel #: 15003 000136

Location: 4375 PECKERWOOD ROAD, GILLSVILLE, GA 30543

Commission District 3 PC Mtg. Date: 06/05/2023

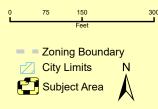

3 | 1881 | 1810 | 1880 | 1886 | 1886 | 1886 | 1888 | 1886 | 1886 | 1886 | 1886 | 1886 | 1886 | 1886 | 1886 | 1

FILED & RECORDED 09/24/2021 12:04 PM

DEED BOOK 8941 PAGES 271 - 272

FILING FEES: \$25.00

PT61: 069-2021-009482 TRA

TRANSFER TAX: \$465.00

RECORDED BY: JP

CLERK: Charles Baker, C.S.C.

Hall County, GA

Record and Return to: Lueder, Larkin & Hunter, LLC 32 S. Public Square Jefferson, GA 30549 File No.: GA-JF-21-0786-PUR

LIMITED WARRANTY DEED

STATE OF GEORGIA COUNTY OF HALL APN/Parcel ID: 15003 000136

THIS INDENTURE, made this 20th day of September, 2021, between

Katherine Y. Morris

as party or parties of the first part, hereinafter called Grantor, and

Carlos D. Gregory and Tara L. Gregory .
As Joint Tenants with Rights of Survivorship and Not as Tenants in Common

as party or parties of the second part, hereinafter called Grantee (the words "Grantor" and "Grantee" to include their respective heirs, successors and assigns where the context requires or permits).

WITNESSETH: That Grantor, for and in consideration of the sum of TEN AND 00/100'S (\$10.00) Dollars and other good and valuable consideration in hand paid at and before the sealing and delivery of these presents, the receipt whereof is hereby acknowledged, has granted, bargained, sold, aliened, conveyed and confirmed, and by these presents does grant, bargain, sell, alien, convey and confirm unto the said Grantee, the following described property, to wit:

All that tract or parcel of land lying and being in the Gillsville (GMD 1557) District, Hall County, Georgia, consisting of 5.80 acres, more or less, and being more particularly described according to a plat of survey prepared for Robert Myers and Nancy Myers by Farley-Collins Associates, registered surveyors, dated February 12, 1995, recorded on Plat Slide 671, Page 41-B, Hall County, Georgia Plat Records, reference to said plat and the record thereof is hereby made for a more complete description of said property.

Subject to all easements and restrictions of record.

TO HAVE AND TO HOLD the said tract or parcel of land, with all and singular the rights, members and appurtenances thereof, the same being, belonging, or in anywise appertaining, to the only proper use, benefit and behoof of the said Grantee, forever in FEE SIMPLE.

AND THE SAID GRANTOR will warrant and forever defend the right and title to the above described property against the claims of all persons owning, holding, or claiming by, through and under the said Grantor.

IN WITNESS WHEREOF, Grantor has hereunto set Grantor's hand and seal this day and year first above written.

Signed, sealed and delivered in the presence of:

GRANTOR:

Katherine Y. Morris

(SEAL)

Anael Dominguez (CDI: Planning)

From: Emily McGahee (Environmental Health)
Sent: Wednesday, May 17, 2023 12:41 PM

To: Anael Dominguez (CDI: Planning); Randi Doveton (CDI: Planning)

Cc: Kelly Hairston (Environmental Health); Chad Harper (Environmental Health)

Subject: HCPC Tentative Agenda 6.5.23

Please find Environmental Health comments below:

Item 1, 3621 Reece Circle, Whitlow: Must meet all Environmental Health residential septic system permitting requirements.

Items 2A/B, 3263 Tanners Mill Road, Dunagan: A detailed business plan must be submitted to Hall County Environmental Health for review. Additional items septic system modification/expansion may be required after review of business plan. Tourist Accommodation permit/plan review and/or Food Service permit/plan review may be required after review of business plan.

Items 3A/B/C, 4375 Peckerwood Road, Gregory: A detailed business plan must be submitted to Hall County Environmental Health for review. Additional items septic system modification/expansion may be required after review of business plan. Food Service permit/plan will be required.

Item 4, 4033 Hidden Hollow Drive: Must meet all Environmental Health residential septic system permitting requirements. A copy of recorded plat showing property in current configuration must be submitted at time of permit application.

Item 5, 5800 Lanier Islands Pkwy: Must meet all Environmental Health commercial septic system permitting requirements. A detailed business plan must be submitted to Hall County Environmental Health for review.

Item 6, Deaton Creek Pkwy, Public Works: No comment

Item 7, Code Amendment: No comment

Emily McGahee
Hall County Environmental Health
Hall County Government Center
2875 Browns Bridge Road
Mailing: PO Box 5901
Gainesville, GA 30504
(770) 531-3973
(770) 531-6767 (fax)

http://dph.georgia.gov/environmental-health (State Website) http://www.phdistrict2.org/HallCounty.htm (District Website) http://www.hallcounty.org/devserv/environmental.asp (County Website & Forms)

Anael Dominguez (CDI: Planning)

From: Peevy, Jonathan <jpeevy@dot.ga.gov>
Sent: Thursday, May 11, 2023 4:33 PM
To: Anael Dominguez (CDI: Planning)

Cc: Niebauer, Parker J

Subject: RE: Tentative Planning Agenda for June 5, 20223

CAUTION: This email originated from outside of the organization. Do not click links or open attachments unless you recognize the sender and know the content is safe.

Anael,

The following will require GDOT coordination.

- 3263 Tanners Mill Road
- 5800 Lanier Islands Parkway

Thank you,

Jonathan Peevy, P.E.

Assistant District Traffic Engineer



District 1 Traffic Operations 1475 Jesse Jewell Pkwy Suite 100 Gainesville, GA, 30501 770,533,8276 office

From: Anael Dominguez (CDI: Planning) <adominguez@hallcounty.org>

Sent: Thursday, May 11, 2023 2:27 PM

Subject: Tentative Planning Agenda for June 5, 20223

Good afternoon -

Here is the Tentative Agenda and Maps for the Monday, June 5, 2023 Hall County Planning Commission Meeting.

Please use the links to review the documents and respond with comments to Hall County Planning and Development. Failure to provide comments in a timely manner may result in the information not being included in the staff report.

When submitting comments, please include the name of the applicant along with the address of the property with the corresponding comment.

Comments are due by <u>Thursday</u>, <u>May 18th</u>. Email comments to Randi (<u>rdoveton@hallcounty.org</u>) and Ana (adominguez@hallcounty.org).

CALL TO ORDER

AGENDA REVIEW

APPROVAL OF MINUTES - May 15, 2023

NEW BUSINESS

- 1. 3621 Reece Circle | appeal an administrative decision for a hardship manufactured home, as it relates to §17.350.110 on a 1.01± acre tract located on the south side of Reece Circle at its intersection with A L Mangum Road | Zoned R-II; Tax Parcel 15014 000056A | Proposed use: hardship mobile home | * Commission District 3 | Henry Whitlow, applicant.
- 2. (A) 3263 Tanners Mill Road | Use Subject to County Commission Approval | on a 37.28± acre tract located on the east side of Tanners Mill Road approximately 756 feet from its intersection with Weaver Road | Zoned AR-IV; Tax 15025 000002 | Proposed use: agri-entertainment venue | **Commission District 1 | Paden M. Dunagan, applicant.
 - (B) 3263 Tanners Mill Road | Variance | to allow for outside amplification of voice, music and/or instruments except during a wedding ceremony on a 37.28± acre tract located on the east side of Tanners Mill Road approximately 756 feet from its intersection with Weaver Road | Zoned AR-IV; Tax 15025 000002 | Proposed use: agri-entertainment venue | **Commission District 1 | Paden M. Dunagan, applicant.
- 3. (A) 4375 Peckerwood Road | Rezone | from Residential-I-Low Density (R-I-L) to Agricultural Residential-III (AR-III) on a 5.21± acre tract located on the east side of Peckerwood Road approximately 1,720 feet from its intersection with Gillsville Highway | Zoned R-I-L; Tax Parcel 15003 000136 | Proposed use: permitted uses in AR-III | **Commission District 3 | Carlos & Tara Gregory, applicants.
 - (B) 4375 Peckerwood Road | Use Subject to Planning Commission Approval | on a 5.21± acre tract located on the east side of Peckerwood Road approximately 1,720 feet from its intersection with Gillsville Highway | Zoned R-I-L; Tax Parcel 15003 000136 | Proposed use: residential business | *Commission District 3 | Carlos & Tara Gregory, applicants.
 - (C) 4375 Peckerwood Road | Variance | from residential business conditions on a 5.21± acre tract located on the east side of Peckerwood Road approximately 1,720 feet from its intersection with Gillsville Highway | Zoned R-I-L; Tax Parcel 15003 000136 | Proposed use: residential business | *Commission District 3 | Carlos & Tara Gregory, applicants.
- 4. 4033 Hidden Hollow Drive | Rezone | from Planned Residential Development (PRD) to Agricultural-Residential-III (AR-III) on a 4.36± acre tract located on the west side of Hidden Hollow Drive approximately 718 feet from its intersection with Hidden Hollow Terrace | Zoned PRD; Tax Parcel 10098 000125 | Proposed use: permitted uses in AR-III | ** Commission District 2 | Bourdua REI, LLC/Brian Bourdua, applicant.
- 5. **5800 Lanier Islands Parkway | Rezone |** from Planned Commercial Development (PCD) Conditional to Planned Commercial Development (PCD) to amend existing conditions on a 3.57± acre tract located on the south side of Lanier Islands Parkway at its intersection with Beards Road | Zoned PCD; Tax Parcel 07329 004012 | **Proposed use: vehicle sales and construction equipment rental & sales |** ** Commission District 2 | **Vacutek, LLC, applicant.**
- 6. Deaton Creek Parkway | Change a Segment of a Road Name | on the official Hall County road map from Deaton Creek Parkway to Deaton Way; being a ±0.096 mile section between Friendship Road and Thompsons Mill Road | ** Commission District 1 | Hall County Public Works Staff, applicant.
- 7. Public Hearing to Amend Title 17 of the Official Code of Hall County, Georgia, to comply with O.C.G.A. §§ 36-66-1 through 36-66-6, commonly known as the Zoning Procedures Law, as amended by the adoption of HB 1405; to repeal conflicting ordinances and resolutions; and for other purposes. ** | Hall County Planning Staff, applicant.

 Pending Documents

The Hall County Board of Commissioners will hear appeals at a public hearing Thursday, July 13, 2023 at 6:00 p.m. at the Hall County Government Center, 2nd Floor Meeting Room, 2875 Browns Bridge Road, Gainesville, Georgia.

**The Planning Commission's recommendation will be forwarded to the Board of Commissioners for final action at a public hearing on Thursday, July 13, 2023. The Board will meet at 6:00 p.m. at the Hall County Government Center, 2nd Floor Meeting Room, 2875 Browns Bridge Road, Gainesville, Georgia.

Thank you,
Ana Dominguez
Planning Commission Clerk
Hall County Community Development and Infrastructure

^{*}The Planning Commission's decision will be the final action taken unless appealed to the Board of Commissioners. To do so, file an application with the Planning Department within five working days of the Planning Commission's decision.



Hall County Government

COMMUNITY DEVELOPMENT AND INFRASTRUCTURE PUBLIC WORKS AND UTILITIES

MEMORANDUM

POST OFFICE DRAWER 1435 GAINESVILLE, GA 30503

t: 770.531.6800 | f: 770.531.3945

DIRECTOR Srikanth Yamala

PUBLIC WORKS AND UTILITIES DIRECTOR Bill Nash, P.E.

To: Randi Doveton, Director of Planning and Development

From: Bill Nash, Director of Public Works and Utilities

Date: May 18, 2023

Subject: June 5, 2023 - Hall County Planning Commission Agenda

Please be advised that our office has reviewed the Hall County Planning Commission agenda for the June 5, 2023 meeting. Upon review, we provide the following comments.

NEW BUSINESS

3621 Reece Circle | appeal an administrative decision for a hardship manufactured home, as it relates to §17.350.110 on a 1.01± acre tract located on the south side of Reece Circle at its intersection with A L Mangum Road | Zoned R-II; Tax Parcel 15014 000056A | Proposed use: hardship mobile home | * Commission District 3 | Henry Whitlow, applicant.

a. Engineering: No Commentb. Traffic: No Commentc. Utilities: No Comment

- (A) 3263 Tanners Mill Road | Use Subject to County Commission
 Approval | on a 37.28± acre tract located on the east side of Tanners
 Mill Road approximately 756 feet from its intersection with Weaver Road
 | Zoned AR-IV; Tax 15025 000002 | Proposed use: agri-entertainment
 venue | **Commission District 1 | Paden M. Dunagan, applicant.
 - a. Engineering: The site may require a stormwater management report should the site plan indicate the proposed development meets stormwater thresholds for impervious surfaces and/or disturbed acreage Show stream buffer and impervious setback from wrested vegetation not center line of stream

Show stream buffer and impervious setback from wrested vegetation not center line of stream

Proposed development is within 200' of state waters and will require a L.D.P.

b. Traffic: No Commentc. Utilities: No Comment

 (A) 4375 Peckerwood Road | Rezone | from Residential-I-Low Density (R-I-L) to Agricultural Residential-III (AR-III) on a 5.21± acre tract located on the east side of Peckerwood Road approximately 1,720 feet from its intersection with Gillsville Highway | Zoned R-I-L; Tax Parcel 15003 000136 | Proposed use: permitted uses in AR-III | **Commission District 3 | Carlos & Tara Gregory, applicants.

- a. Engineering: The site may require a stormwater management report should the site plan indicate the proposed development meets stormwater thresholds for impervious surfaces and/or disturbed acreage
- **b.** Traffic: No comment
- **c. Utilities:** Check with environment health if separate septic system will be required for food service.
- 4. 4033 Hidden Hollow Drive | Rezone | from Planned Residential Development (PRD) to Agricultural-Residential-III (AR-III) on a 4.36± acre tract located on the west side of Hidden Hollow Drive approximately 718 feet from its intersection with Hidden Hollow Terrace | Zoned PRD; Tax Parcel 10098 000125 | Proposed use: permitted uses in AR-III | ** Commission District 2 | Bourdua REI, LLC/Brian Bourdua, applicant.
 - a. Engineering: This property may have multiple streams and springheads as depilated on "plat for E.R.E. INC." any development on this property must show all stream buffers and flood zones. The site may require a stormwater management report should the site plan indicate the proposed development meets stormwater thresholds for impervious surfaces and/or disturbed acreage FEMA and Hall County studied Flood plains present on site. Show stream buffer and impervious setback from wrested vegetation not center line of stream
 - b. Traffic: No Comment
 - c. Utilities: Gainesville sewer district
- 5. 5800 Lanier Islands Parkway | Rezone | from Planned Commercial Development (PCD) Conditional to Planned Commercial Development (PCD) to amend existing conditions on a 3.57± acre tract located on the south side of Lanier Islands Parkway at its intersection with Beards Road | Zoned PCD; Tax Parcel 07329 004012 | Proposed use: vehicle sales and construction equipment rental & sales | ** Commission District 2 | Vacutek, LLC, applicant.
 - a. Engineering: The site may require a stormwater management report should the site plan indicate the proposed development meets stormwater thresholds for impervious surfaces and/or disturbed acreage Show stream buffer and impervious setback from wrested vegetation not center line of stream
 - b. Traffic: GDOT permit required for access to Lanier Islands parkway.
 - c. Utilities: City of Buford sewer district.
- 6. Deaton Creek Parkway | Change a Segment of a Road Name | on the official Hall County road map from Deaton Creek Parkway to Deaton Way; being a ±0.096 mile section between Friendship Road and Thompsons Mill Road | ** Commission District 1 | Hall County Public Works Staff, applicant.

a. Engineering: No Commentb. Traffic: No Commentc. Utilities: No Comment.

Anael Dominguez (CDI: Planning)

From: John Hornick (Fire Services)

Sent: Tuesday, May 16, 2023 3:01 PM

To: Randi Doveton (CDI: Planning)

Cc: Anael Dominguez (CDI: Planning)

Subject: Fire Comments

Monday, June 5, 2023 Hall County Planning Commission Meeting.

1. (A) 4375 Peckerwood Road | Rezone | from Residential-I-Low Density (R-I-L) to Agricultural Residential-III (AR-III) on a 5.21± acre tract located on the east side of Peckerwood Road approximately 1,720 feet from its intersection with Gillsville Highway | Zoned R-I-L; Tax Parcel 15003 000136 | Proposed use: permitted uses in AR-III | **Commission District 3 | Carlos & Tara Gregory, applicants.

(B) 4375 Peckerwood Road | Use Subject to Planning Commission Approval | on a 5.21± acre tract located on the east side of Peckerwood Road approximately 1,720 feet from its intersection with Gillsville Highway | Zoned R-I-L; Tax Parcel 15003 000136 | Proposed use: residential business | *Commission District 3 | Carlos & Tara Gregory, applicants.

(C) 4375 Peckerwood Road | Variance | from residential business conditions on a 5.21± acre tract located on the east side of Peckerwood Road approximately 1,720 feet from its intersection with Gillsville Highway | Zoned R-I-L; Tax Parcel 15003 000136 | Proposed use: residential business | *Commission District 3 | Carlos & Tara Gregory, applicants.

The Hall County Fire Marshal's Office has no comments as proposed

Regards,

John Hornick, NPQ Fire Service Plans Examiner 1 Lieutenant, Hall County Fire Rescue Hall County Government

Main: 770-531-6838 | Cell: 404-597-0083

Website: www.Hallcounty.org





