

### HALL COUNTY BOARD OF COMMISSIONERS WORK SESSION AGENDA

Hall County Government Center 2nd Floor
2875 Browns Bridge Road
Gainesville, GA 30504
Streamed Live on Hall County Government's Website - www.hallcounty.org
Monday, February 24, 2025 - 03:00 PM

#### Call to Order

#### **Administration**

- Approve an amendment to the 2025 Meeting Schedule: Cancellation of the Thursday, April 10, 2025 Voting Meeting and schedule a Meeting on Tuesday, April 8, 2025 at 6:00 p.m.
- 2 Second public hearing regarding Hall County's intent to opt out of the statewide adjusted base year ad valorem homestead exemption for Hall County otherwise granted by O.C.G.A. § 48-5-44.2(b).
- Approve the removal of the septic tank permit from the Development Services permitting workflow and require that septic tank permits be obtained from Environmental Health prior to a building permit application effective March 31, 2025.

#### **Appointments for Consideration**

4 Appointment to the Lanier Joint Development Authority to serve a term from March 2, 2025 to March 1, 2029. Commission Districts 1, 2, 3, & 4.

#### **Central Services**

Approve the award of IFB #039-45 Concrete Column Repairs at the Hall County Government Center for Central Services to Midwest Maintenance, Inc. of Piqua, OH, in the amount of \$116,409.88.

#### Planning & Zoning

O & 4435 Ridge Road | Rezone | from Planned Residential Development (PRD) and Suburban Shopping (S-S) to Planned Commercial Development (PCD) | on a combined 74.38± acre tract located on the east side of Ridge Road at its intersection with Friendship Road | Zoned PRD & S-S, Tax parcels 08154 000022 & 000017 | Proposed Use: Mixed-use development | Commission District 1 | Scott Puckett, Inc., applicant Note: Tabled at the January 9, 2025 Voting Meeting until the January 23, 2025 Voting Meeting. Note: Tabled at the January 23, 2025 Voting Meeting until the February 13, 2025 Voting Meeting. Note: Tabled at the February 13, 2025 Voting Meeting until the February 27, 2025 Voting Meeting.

- 7 4212 Roy Parks Road | Rezone | from Agricultural Residential (AR-IV) and Highway Business (H-B) to Planned Industrial Development (PID) | on a 22.45± acre tract on the north side of Roy Parks Road approximately 408 feet from its intersection with Candler Road | Zoned AR-IV & H-B, Tax Parcel: 15024 000008 | Proposed use: Natural gas facility | Commission District 3 | Clean Eagle RNG, LLC, applicant
- 5444 Oak Manor Way | Variance | Section 8.4 to vary sidewalk standards | on a 1.46± acre tract located on the east side of Mount Vernon Road approximately 820 feet from its intersection with Ben Parks Road | Zoned R-1; Tax Parcel 11031 000005 | Proposed Use: 22-lot single-family subdivision | Commission District 3 | PHD Developments LLC, applicant
- 9 **0 & 2010 Candler Road | Rezone |** from Heavy Industrial (I-II) to Planned Industrial Development (PID) & Gateway Corridors Overlay District (GCOD) | on a combined 59.62± acre tract located on the west side of Candler Road, approximately 1,665 feet from its intersection with Lee Land Road | Zoned I-II (GOCD), Tax Parcels 15031A000001 & 000002 | **Proposed Use: Industrial park** | Commission District 3 | **Paden M. Dunagan, applicant**
- 2811 Athens Highway | Rezone | from Agricultural Residential-IV (AR-IV) to Heavy Industrial (I-II) & Gateway Corridors Overlay District (GCOD) | on a 21.21± acre tract located on the east side of Athens Highway approximately 1,556 feet from its intersection with Squires Road | Zoned AR-IV, Tax Parcel 15023 000037 | Proposed Use: Permitted uses in heavy industrial zoning district | Commission District 3 | Paden M. Dunagan, applicant
- 11 **2811 Athens Highway | Use Subject to County Commission Approval |**from Agricultural Residential-IV (AR-IV) to Heavy Industrial (I-II) & Gateway Corridors Overlay District (GCOD) | on a 21.21± acre tract located on the east side of Athens Highway approximately 1,556 feet from its intersection with Squires Road | Zoned AR-IV, Tax Parcel 15023 000037 | **Proposed Use:**Outdoor storage | Commission District 3 | **Paden M. Dunagan, applicant**

#### **Public Works and Utilities**

- Approve Change Order #1 under RFQ/P #43-004 Sewer System Operation Services for Public Works & Utilities to ClearWater Solutions, LLC of Auburn, AL, in the amount of \$180,562.00.
- Approve the single source purchase of Allen Creek Landfill permitting and planning services for Public Works & Utilities from Burns & McDonnell Engineering Company, Inc. of Atlanta, GA, in the amount of \$280,000.00.
- Approve the release of \$64,391.00 Guaranty Performance/Maintenance Agreement and Acceptance of Streets into Hall County Maintenance in The Chateau by Highlands Subdivision. Commission District 1.
- Approve the release of \$86,000.00 Irrevocable Letter of Credit/Performance Agreement in Overlook at Marina Bay Subdivision. Commission District 2.
- Approve the release of \$501,017.00 Guaranty Performance/Maintenance Agreement and Acceptance of Streets into Hall County Maintenance in The Retreat at Chicopee Subdivision. Commission District 2.

- Approve the extension of \$326,569.00 Guaranty Performance/Maintenance Agreement for Streets, Stormwater Management Facilities, and Sidewalks in Cambridge Phase 3 Subdivision. Commission District 1.
- Approve the extension of \$451,409.00 Guaranty Performance/Maintenance Agreement for Streets, Stormwater Management Facilities, and Sidewalks in Cambridge Phase 1 Subdivision. Commission District 1.
- Approve the extension and reduction of a Guaranty Performance / Maintenance Agreement for Streets, Stormwater Management Facilities, and Sidewalks from \$651,335.39 to \$281,434.00 in Union Grove Phase 2 Subdivision. Commission District 1.

#### **Sheriff's Office**

Approve the purchase for twenty (20) Getac B360 laptops and related equipment for the Sheriff's Office to PCN Strategies, Inc. of Washington, DC, in the amount of \$105,602.85.

#### **County Administrator**

Public Comments (PUBLIC HEARING ITEMS (i.e. ZONINGS, ORDINANCE CHANGES, ETC.) WILL ONLY BE RECEIVED AT THE REGULAR SCHEDULED VOTING MEETINGS IN WHICH THE ITEM IS TO BE HEARD) 2 minutes per speaker/20 minutes maximum

#### **Commission Time**

Approve the creation of a seven (7) panel advisory board related to the new courthouse project.

#### **Adjourn**

Hall County Government welcomes people with disabilities and their trained service animals. For questions about accessibility or to request reasonable accommodations please contact Maria Tuck, Compliance Specialist at 770-531-6712 48 hours prior to the event or as soon as possible.



#### **AGENDA ITEM**

#### **Administration**

REPORT TO: Work Session (02/24/25)

**REPORT TO:** Voting Meeting (02/27/25)

**ITEM NO:** 115/2025

**SUBJECT:** Approve an amendment to the 2025 Meeting Schedule: Cancellation of the

Thursday, April 10, 2025 Voting Meeting and schedule a Meeting on

Tuesday, April 8, 2025 at 6:00 p.m.

**Meetings:** 

Work Session Date: 02/24/25 Voting Meeting Date: 02/27/25

**Executive Summary:** 

Presenter: ZP

**Recommendation:** 

Approval

Purpose of Request: History:

Approve an amendment to the 2025 Meeting Schedule: Cancellation of the Thursday, April 10, 2025 Voting Meeting and schedule a Meeting on Tuesday, April 8, 2025 at 6:00 p.m.

Facts and Issues: Options:

**Funding Requested** \$ 0.00 **Are funds within current budget?** No

Source of Funds

Does the action involve a Resolution, Ordinance, Contract,

Agreement, etc.?

Has it been reviewed by the County Attorney?

Yes

Is there a deadline for this item?

#### Approvals:

Approve	Attorney	Administration	Clerk
JR	WLI	CR	JR

Νo

#### Attachments:

2025 Meeting Schedule - Proposed

# HALL COUNTY GEORGIA We have it all in Hall

#### HALL COUNTY BOARD OF COMMISSIONERS

# **2025 Commission Meeting Schedule**Hall County Government Center 2<sup>nd</sup> Floor 2875 Browns Bridge Road, Gainesville, GA 30504

WORK SESSIONS	VOTING MEETINGS
Monday, January 6 at 3:00	Thursday, January 9 at 6:00
Tuesday, January 21 at 3:00	Thursday, January 23 at 6:00
Monday, February 10 at 3:00	Thursday, February 13 at 6:00
Monday, February 24 at 3:00	Thursday, February 27 at 6:00
Monday, March 10 at 3:00	Thursday, March 13 at 6:00
Monday, March 24 at 3:00	Thursday, March 27 at 6:00
Monday, April 7 at 3:00	<b>Tuesday</b> , April 8 at 6:00 Thursday, April 10 at 6:00 – Cancelled
Monday, April 21 at 3:00	Tuesday, April 22 at 6:00
Monday, May 5 at 3:00	Thursday, May 8 at 6:00
Monday, May 19 at 3:00	Thursday, May 22 at 6:00
Monday, June 9 at 3:00	Thursday, June 12 at 6:00
Monday, June 23 at 3:00	Thursday, June 26 at 6:00
Monday, July 7 at 3:00	Thursday, July 10 at 6:00
Monday, July 21 at 3:00	Thursday, July 24 at 6:00
Monday, August 11 at 3:00	Thursday, August 14 at 6:00
Monday, August 25 at 3:00	Thursday, August 28 at 6:00
Monday, September 8 at 3:00	Thursday, September 11 at 6:00
Monday, September 22 at 3:00	Thursday, September 25 at 6:00
Monday, October 6 at 3:00	Thursday, October 9 at 6:00
Monday, October 20 at 3:00	Thursday, October 23 at 6:00
Monday, November 10 at 3:00	Thursday, November 13 at 6:00
Monday, December 8 at 3:00	Thursday, December 11 at 6:00

Work Session Meetings are scheduled for Mondays prior to the  $2^{nd}$  and  $4^{th}$  Thursdays of each month. Voting Meetings are scheduled for the  $2^{nd}$  and  $4^{th}$  Thursdays of each month.

All Meetings are scheduled to be held at the Hall County Government Center (2875 Browns Bridge Road, Gainesville, GA) on the 2<sup>nd</sup> floor.

Any amendments to the schedule listed above will be noticed to the public as State law requires.

Please direct questions and/or concerns to:

Jennifer Rivera Hall County Commission Clerk (770) 297-2684 jrivera@hallcounty.org



#### **AGENDA ITEM**

#### **Administration**

REPORT TO: Work Session (02/24/25)

**REPORT TO:** Voting Meeting (02/27/25)

**ITEM NO:** 101/2025

SUBJECT: Second public hearing regarding Hall County's intent to opt out of the

statewide adjusted base year ad valorem homestead exemption for Hall

County otherwise granted by O.C.G.A. § 48-5-44.2(b).

**Meetings:** 

**Work Session Date:** 02/24/25 **Voting Meeting Date:** 02/27/25

**Executive Summary:** 

Presenter: ZP

**Recommendation:** 

n/a

Purpose of Request: History:

Second public hearing regarding Hall County's intent to opt out of the statewide adjusted base year ad valorem homestead exemption for Hall County otherwise granted by O.C.G.A. § 48-5-44.2(b).

Facts and Issues: Options:

The Public hearings are scheduled for February 13, 2025, February 24, 2025 and February 27, 2025.

Funding Requested \$ 0.00

Are funds within current budget?

**Source of Funds** 

Does the action involve a Resolution, Ordinance, Contract,

Agreement, etc.?

Has it been reviewed by the County Attorney?

Yes

Is there a deadline for this item?

#### Approvals:

Approve	Attorney	Administration	Clerk
JR	WLI	CR	JR

Approve Attorney Administration Clerk
---------------------------------------

#### Attachments:

Gainesville Times Ad (February 12, 2025 Edition) Gainesville Times Ad (February 5-6, 2025 Edition) Gainesville Times Ad (January 29, 2025 Edition)

# Judy Mecum, former HCSO deputy sheriff, dies

Mecum achieved many things dur-

ing her tenure, serving as a secre-

tary, deputy sheriff and investigator,

rising through the ranks of sergeant,

lieutenant, and captain. Throughout

her successful career, she served as

commander of the Crimes Against

Children Unit and the overall com-

BY DENISE ETHERIDGE deniseetheridge@gainesvilletimes.com

Editor's note: This published in a previous E-Paper edition and is being provided here for print-only readers.

Judy Mecum, who started the juvenile investigations division at the Hall County Sheriff's Office, died on Sunday, Jan. 26, following an extended illness. She was 84.

Mecum, a retired investigator with the sheriff's office, was married to Dick Mecum, who served as Hall County Sheriff from



HCSO Public Information Officer Derreck Booth confirmed Mecum's passing.

"Mecum, the

wife of former Hall County Sheriff Richard "Dick" Mecum, served the Hall County community with honor as a member of the HCSO team

mander of Criminal Investigations." "Over the years, I have had the honor and privilege of working with Judy Mecum," Hall County Sheriff Gerald Couch said. "She from April 15, 1973, until Sept. 6, had a passion for law enforcement 1996," according to a written stateand was an exceptional investigament from the sheriff's office. "Judy tor. I particularly recall her having

a quick wit and dedication to solving child-related crimes. She helped make our community safer and was a true public servant."

Mecum was the first woman promoted to the rank of captain in the Detective's Investigations Division in Hall County Sheriff's Department history, according to her obituary. She entered the Hall County Sheriff's race in the early 2000's, but her campaign was cut short upon the death of her mother Silvia Clark, to care for her ailing father, and aunt, Omie Smith.

Chad White, a local law enforce-

ment historian, posted on social media that Mecum attended the police academy in 1977. Judy and Dick Mecum married on Jan. 28, 1978, according to White.

Mecum grew up in Gainesville and graduated from Gainesville High School.

Funeral services will be held at 2:00 p.m. Thursday, Jan. 30, in the Chapel of Memorial Park Funeral Home at 2030 Memorial Park Dr. The family will receive friends at the funeral home on Wednesday, Jan. 29, from 6 p.m. to 8 p.m. with full Honor Guard.

# Rape case dismissed for Gainesville man after hearing

nwatson@gainesvilletimes.com

Editor's note: This published in a previous E-Paper edition and is being provided here for print-only readers.

After a 45-minute hearing, a Magistrate Court judge dismissed the rape charge for a 19-year-old Gainesville man Friday, Jan. 24.

Ricardo Ismael Franco appeared in court Friday with his attorney, Arturo

Franco was originally arrested Jan. 8 on one count of rape and has remained in the jail since then with no

But without any evidence of the woman verbally or physically trying to revoke consent, Judge Michelle Hall dismissed the charge.

Assistant District Attorney Christina Park called Hall County Sheriff's Office Investigator John Galloway to the stand as the sole witness.

Galloway said the 19-year-old woman reported the incident on Nov. 18 to law enforcement, as the warrant alleged this happened between Nov. 16-17.

The investigator testified she was at a birthday party and had messaged Franco, agreeing to let him pick her up, go to the movies and return to his home.

When she asked Franco to take her home, he said he couldn't because he had trouble seeing at night.

"She said she began tickling him to wake him up to have him take her home," Galloway said. "And that led to one thing into another. She said he began to choke her and pull her hair."

When he asked to perform a sexual act, she said "she agreed to that because he was hurting her and she was wanting him to stop pulling her hair and choking her."

This then led to sex that the woman said was not consensual, telling the investigator that she had no romantic interest in him, Galloway testified.

Corso asked if the choking was an aspect of rough sex or wholly separate from the "lovemaking activity," to which Galloway said he believed it was "potentially a part of it."

When interviewed by Galloway, Franco said the woman consented to having sex when he asked.

"He described it as they were friends and they shouldn't be doing this,' Galloway said. "And then he said it just felt weird so he stopped and then asked her if she would give him oral sex, and she agreed to that."

Galloway testified that the woman reported she was forced to perform oral sex, though there were no details offered showing force.

"She did nothing and said nothing to let Ricky know that she was not equally, passionately engaged in sex play," Corso said.

"From my understanding, no," Galloway responded.

Corso referenced a prior rape case adjudicated by Hall a few months prior at the same stage with similar details, where the judge ultimately dismissed the charge.

The defense attorney argued for the charges to be dismissed.

"I think we do see in a lot of rape victims where they are not vocal because they are afraid that any type of being vocal about Hall County Sheriff's Office Investigator John Galloway is questioned Friday, Jan. 24,in Hall County Magistrate Court by assistant district attorney Christina Park during a committal

hearing for Ricardo

Franco on a charge of rape. The charge against Franco was dismissed. not wanting to have further intercourse could escalate to a worse situation or even social pressure," Park said.

"In this situation, the fact that she subjected herself to a rape test kit, I think, does support that she did not want this to happen." In her reasoning for the

when asked for consent to engage in sexual activity. "He's left in the posi-

tion of having to be a mind

dismissal, the judge pointed to how the woman said yes

reader that she said that but that's not really what she meant," Hall said.

Hall did not fault Galloway for how he handled his investigation.

The judge reminded Franco that the district attorney's office could continue to investigate and potentially indict him on these charges

Corso expected his client would be released by Friday evening.

"The victim in this case



Photos by Scott Rogers The Times

Ricardo Franco, right, speaks with attorney Arturo Corso Friday, Jan. 24, in Hall County Magistrate Court following a dismissal of a charge of rape.

was very honest about how things went down," Corso said after the hearing. "The officer was very honest about his investigation. And

at the end of the day, the judge, she made the only decision she could make, which is to say ... there's no way this kid could have known that the actions of the girl he was with did not exactly mirror her feelings in her head."

## INTENT TO OPT OUT OF **HOMESTEAD EXEMPTION**

The Town of Braselton intends to opt out of the statewide adjusted base year ad valorem homestead exemption for Town of Braselton. All concerned citizens are invited to the public hearing on this matter to be held at Braselton Courtroom in the Braselton Police and Municipal Court building at 5040 Highway 53 on January 9, 2025 at 4 pm. Times and places of additional public hearings on this matter are in the same location on February 6, 2025 at 4 pm and February 10, 2025 at 6 pm.

### INTENT TO OPT OUT OF HOMESTEAD EXEMPTION

The Hall County Board of Commissioners intends to opt out of the statewide adjusted base year ad valorem homestead exemption for Hall County, Georgia.

All concerned citizens are invited to the public hearing on this matter to be held at:

Hall County Government Center 2nd Floor, Commission Meeting Room 2875 Browns Bridge Road Gainesville, GA 30504 On Thursday, February 13, 2025, at 6:00 PM

Times and places of additional public hearings on this matter are at:

Hall County Government Center 2nd Floor, Commission Meeting Room 2875 Browns Bridge Road Gainesville, GA 30504 On Monday, February 24, 2025, at 3:00 PM

Hall County Government Center 2nd Floor, Commission Meeting Room 2875 Browns Bridge Road Gainesville, GA 30504 On Thursday, February 27, 2025, at 6:00 PM

# Judy Mecum, former HCSO deputy sheriff, dies

Mecum achieved many things dur-

ing her tenure, serving as a secre-

tary, deputy sheriff and investigator,

rising through the ranks of sergeant,

lieutenant, and captain. Throughout

her successful career, she served as

commander of the Crimes Against

Children Unit and the overall com-

BY DENISE ETHERIDGE deniseetheridge@gainesvilletimes.com

Editor's note: This published in a previous E-Paper edition and is being provided here for print-only readers.

Judy Mecum, who started the juvenile investigations division at the Hall County Sheriff's Office, died on Sunday, Jan. 26, following an extended illness. She was 84.

Mecum, a retired investigator with the sheriff's office, was married to Dick Mecum, who served as Hall County Sheriff from



HCSO Public Information Officer Derreck Booth confirmed Mecum's passing.

"Mecum, the

wife of former Hall County Sheriff Richard "Dick" Mecum, served the Hall County community with honor as a member of the HCSO team

mander of Criminal Investigations." "Over the years, I have had the honor and privilege of working with Judy Mecum," Hall County Sheriff Gerald Couch said. "She from April 15, 1973, until Sept. 6, had a passion for law enforcement 1996," according to a written stateand was an exceptional investigament from the sheriff's office. "Judy tor. I particularly recall her having

a quick wit and dedication to solving child-related crimes. She helped make our community safer and was a true public servant."

Mecum was the first woman promoted to the rank of captain in the Detective's Investigations Division in Hall County Sheriff's Department history, according to her obituary. She entered the Hall County Sheriff's race in the early 2000's, but her campaign was cut short upon the death of her mother Silvia Clark, to care for her ailing father, and aunt, Omie Smith.

Chad White, a local law enforce-

ment historian, posted on social media that Mecum attended the police academy in 1977. Judy and Dick Mecum married on Jan. 28, 1978, according to White.

Mecum grew up in Gainesville and graduated from Gainesville High School.

Funeral services will be held at 2:00 p.m. Thursday, Jan. 30, in the Chapel of Memorial Park Funeral Home at 2030 Memorial Park Dr. The family will receive friends at the funeral home on Wednesday, Jan. 29, from 6 p.m. to 8 p.m. with full Honor Guard.

# Rape case dismissed for Gainesville man after hearing

nwatson@gainesvilletimes.com

Editor's note: This published in a previous E-Paper edition and is being provided here for print-only readers.

After a 45-minute hearing, a Magistrate Court judge dismissed the rape charge for a 19-year-old Gainesville man Friday, Jan. 24.

Ricardo Ismael Franco appeared in court Friday with his attorney, Arturo

Franco was originally arrested Jan. 8 on one count of rape and has remained in the jail since then with no

But without any evidence of the woman verbally or physically trying to revoke consent, Judge Michelle Hall dismissed the charge.

Assistant District Attorney Christina Park called Hall County Sheriff's Office Investigator John Galloway to the stand as the sole witness.

Galloway said the 19-year-old woman reported the incident on Nov. 18 to law enforcement, as the warrant alleged this happened between Nov. 16-17.

The investigator testified she was at a birthday party and had messaged Franco, agreeing to let him pick her up, go to the movies and return to his home.

When she asked Franco to take her home, he said he couldn't because he had trouble seeing at night.

"She said she began tickling him to wake him up to have him take her home," Galloway said. "And that led to one thing into another. She said he began to choke her and pull her hair."

When he asked to perform a sexual act, she said "she agreed to that because he was hurting her and she was wanting him to stop pulling her hair and choking her."

This then led to sex that the woman said was not consensual, telling the investigator that she had no romantic interest in him, Galloway testified.

Corso asked if the choking was an aspect of rough sex or wholly separate from the "lovemaking activity," to which Galloway said he believed it was "potentially a part of it."

When interviewed by Galloway, Franco said the woman consented to having sex when he asked.

"He described it as they were friends and they shouldn't be doing this,' Galloway said. "And then he said it just felt weird so he stopped and then asked her if she would give him oral sex, and she agreed to that."

Galloway testified that the woman reported she was forced to perform oral sex, though there were no details offered showing force.

"She did nothing and said nothing to let Ricky know that she was not equally, passionately engaged in sex play," Corso said.

"From my understanding, no," Galloway responded.

Corso referenced a prior rape case adjudicated by Hall a few months prior at the same stage with similar details, where the judge ultimately dismissed the charge.

The defense attorney argued for the charges to be dismissed.

"I think we do see in a lot of rape victims where they are not vocal because they are afraid that any type of being vocal about Hall County Sheriff's Office Investigator John Galloway is questioned Friday, Jan. 24,in Hall County Magistrate Court by assistant district attorney Christina Park during a committal

hearing for Ricardo

Franco on a charge of rape. The charge against Franco was dismissed. not wanting to have further intercourse could escalate to a worse situation or even social pressure," Park said.

"In this situation, the fact that she subjected herself to a rape test kit, I think, does support that she did not want this to happen." In her reasoning for the

when asked for consent to engage in sexual activity. "He's left in the posi-

tion of having to be a mind

dismissal, the judge pointed to how the woman said yes

reader that she said that but that's not really what she meant," Hall said.

Hall did not fault Galloway for how he handled his investigation.

The judge reminded Franco that the district attorney's office could continue to investigate and potentially indict him on these charges

Corso expected his client would be released by Friday evening.

"The victim in this case



Photos by Scott Rogers The Times

Ricardo Franco, right, speaks with attorney Arturo Corso Friday, Jan. 24, in Hall County Magistrate Court following a dismissal of a charge of rape.

was very honest about how things went down," Corso said after the hearing. "The officer was very honest about his investigation. And

at the end of the day, the judge, she made the only decision she could make, which is to say ... there's no way this kid could have known that the actions of the girl he was with did not exactly mirror her feelings in her head."

## INTENT TO OPT OUT OF **HOMESTEAD EXEMPTION**

The Town of Braselton intends to opt out of the statewide adjusted base year ad valorem homestead exemption for Town of Braselton. All concerned citizens are invited to the public hearing on this matter to be held at Braselton Courtroom in the Braselton Police and Municipal Court building at 5040 Highway 53 on January 9, 2025 at 4 pm. Times and places of additional public hearings on this matter are in the same location on February 6, 2025 at 4 pm and February 10, 2025 at 6 pm.

### INTENT TO OPT OUT OF HOMESTEAD EXEMPTION

The Hall County Board of Commissioners intends to opt out of the statewide adjusted base year ad valorem homestead exemption for Hall County, Georgia.

All concerned citizens are invited to the public hearing on this matter to be held at:

Hall County Government Center 2nd Floor, Commission Meeting Room 2875 Browns Bridge Road Gainesville, GA 30504 On Thursday, February 13, 2025, at 6:00 PM

Times and places of additional public hearings on this matter are at:

Hall County Government Center 2nd Floor, Commission Meeting Room 2875 Browns Bridge Road Gainesville, GA 30504 On Monday, February 24, 2025, at 3:00 PM

Hall County Government Center 2nd Floor, Commission Meeting Room 2875 Browns Bridge Road Gainesville, GA 30504 On Thursday, February 27, 2025, at 6:00 PM

# Judy Mecum, former HCSO deputy sheriff, dies

Mecum achieved many things dur-

ing her tenure, serving as a secre-

tary, deputy sheriff and investigator,

rising through the ranks of sergeant,

lieutenant, and captain. Throughout

her successful career, she served as

commander of the Crimes Against

Children Unit and the overall com-

BY DENISE ETHERIDGE deniseetheridge@gainesvilletimes.com

Editor's note: This published in a previous E-Paper edition and is being provided here for print-only readers.

Judy Mecum, who started the juvenile investigations division at the Hall County Sheriff's Office, died on Sunday, Jan. 26, following an extended illness. She was 84.

Mecum, a retired investigator with the sheriff's office, was married to Dick Mecum, who served as Hall County Sheriff from



HCSO Public Information Officer Derreck Booth confirmed Mecum's passing.

"Mecum, the

wife of former Hall County Sheriff Richard "Dick" Mecum, served the Hall County community with honor as a member of the HCSO team

mander of Criminal Investigations." "Over the years, I have had the honor and privilege of working with Judy Mecum," Hall County Sheriff Gerald Couch said. "She from April 15, 1973, until Sept. 6, had a passion for law enforcement 1996," according to a written stateand was an exceptional investigament from the sheriff's office. "Judy tor. I particularly recall her having

a quick wit and dedication to solving child-related crimes. She helped make our community safer and was a true public servant."

Mecum was the first woman promoted to the rank of captain in the Detective's Investigations Division in Hall County Sheriff's Department history, according to her obituary. She entered the Hall County Sheriff's race in the early 2000's, but her campaign was cut short upon the death of her mother Silvia Clark, to care for her ailing father, and aunt, Omie Smith.

Chad White, a local law enforce-

ment historian, posted on social media that Mecum attended the police academy in 1977. Judy and Dick Mecum married on Jan. 28, 1978, according to White.

Mecum grew up in Gainesville and graduated from Gainesville High School.

Funeral services will be held at 2:00 p.m. Thursday, Jan. 30, in the Chapel of Memorial Park Funeral Home at 2030 Memorial Park Dr. The family will receive friends at the funeral home on Wednesday, Jan. 29, from 6 p.m. to 8 p.m. with full Honor Guard.

# Rape case dismissed for Gainesville man after hearing

nwatson@gainesvilletimes.com

Editor's note: This published in a previous E-Paper edition and is being provided here for print-only readers.

After a 45-minute hearing, a Magistrate Court judge dismissed the rape charge for a 19-year-old Gainesville man Friday, Jan. 24.

Ricardo Ismael Franco appeared in court Friday with his attorney, Arturo

Franco was originally arrested Jan. 8 on one count of rape and has remained in the jail since then with no

But without any evidence of the woman verbally or physically trying to revoke consent, Judge Michelle Hall dismissed the charge.

Assistant District Attorney Christina Park called Hall County Sheriff's Office Investigator John Galloway to the stand as the sole witness.

Galloway said the 19-year-old woman reported the incident on Nov. 18 to law enforcement, as the warrant alleged this happened between Nov. 16-17.

The investigator testified she was at a birthday party and had messaged Franco, agreeing to let him pick her up, go to the movies and return to his home.

When she asked Franco to take her home, he said he couldn't because he had trouble seeing at night.

"She said she began tickling him to wake him up to have him take her home," Galloway said. "And that led to one thing into another. She said he began to choke her and pull her hair."

When he asked to perform a sexual act, she said "she agreed to that because he was hurting her and she was wanting him to stop pulling her hair and choking her."

This then led to sex that the woman said was not consensual, telling the investigator that she had no romantic interest in him, Galloway testified.

Corso asked if the choking was an aspect of rough sex or wholly separate from the "lovemaking activity," to which Galloway said he believed it was "potentially a part of it."

When interviewed by Galloway, Franco said the woman consented to having sex when he asked.

"He described it as they were friends and they shouldn't be doing this,' Galloway said. "And then he said it just felt weird so he stopped and then asked her if she would give him oral sex, and she agreed to that."

Galloway testified that the woman reported she was forced to perform oral sex, though there were no details offered showing force.

"She did nothing and said nothing to let Ricky know that she was not equally, passionately engaged in sex play," Corso said.

"From my understanding, no," Galloway responded.

Corso referenced a prior rape case adjudicated by Hall a few months prior at the same stage with similar details, where the judge ultimately dismissed the charge.

The defense attorney argued for the charges to be dismissed.

"I think we do see in a lot of rape victims where they are not vocal because they are afraid that any type of being vocal about Hall County Sheriff's Office Investigator John Galloway is questioned Friday, Jan. 24,in Hall County Magistrate Court by assistant district attorney Christina Park during a committal

hearing for Ricardo

Franco on a charge of rape. The charge against Franco was dismissed. not wanting to have further intercourse could escalate to a worse situation or even social pressure," Park said.

"In this situation, the fact that she subjected herself to a rape test kit, I think, does support that she did not want this to happen." In her reasoning for the

when asked for consent to engage in sexual activity. "He's left in the posi-

tion of having to be a mind

dismissal, the judge pointed to how the woman said yes

reader that she said that but that's not really what she meant," Hall said.

Hall did not fault Galloway for how he handled his investigation.

The judge reminded Franco that the district attorney's office could continue to investigate and potentially indict him on these charges

Corso expected his client would be released by Friday evening.

"The victim in this case



Photos by Scott Rogers The Times

Ricardo Franco, right, speaks with attorney Arturo Corso Friday, Jan. 24, in Hall County Magistrate Court following a dismissal of a charge of rape.

was very honest about how things went down," Corso said after the hearing. "The officer was very honest about his investigation. And

at the end of the day, the judge, she made the only decision she could make, which is to say ... there's no way this kid could have known that the actions of the girl he was with did not exactly mirror her feelings in her head."

## INTENT TO OPT OUT OF **HOMESTEAD EXEMPTION**

The Town of Braselton intends to opt out of the statewide adjusted base year ad valorem homestead exemption for Town of Braselton. All concerned citizens are invited to the public hearing on this matter to be held at Braselton Courtroom in the Braselton Police and Municipal Court building at 5040 Highway 53 on January 9, 2025 at 4 pm. Times and places of additional public hearings on this matter are in the same location on February 6, 2025 at 4 pm and February 10, 2025 at 6 pm.

### INTENT TO OPT OUT OF HOMESTEAD EXEMPTION

The Hall County Board of Commissioners intends to opt out of the statewide adjusted base year ad valorem homestead exemption for Hall County, Georgia.

All concerned citizens are invited to the public hearing on this matter to be held at:

Hall County Government Center 2nd Floor, Commission Meeting Room 2875 Browns Bridge Road Gainesville, GA 30504 On Thursday, February 13, 2025, at 6:00 PM

Times and places of additional public hearings on this matter are at:

Hall County Government Center 2nd Floor, Commission Meeting Room 2875 Browns Bridge Road Gainesville, GA 30504 On Monday, February 24, 2025, at 3:00 PM

Hall County Government Center 2nd Floor, Commission Meeting Room 2875 Browns Bridge Road Gainesville, GA 30504 On Thursday, February 27, 2025, at 6:00 PM



#### **AGENDA ITEM**

#### **Administration**

REPORT TO: Work Session (02/24/25)

REPORT TO: Voting Meeting (02/27/25)

**ITEM NO:** 116/2025

Approve the removal of the septic tank permit from the Development SUBJECT: Services permitting workflow and require that septic tank permits be

Services permitting workflow and require that septic tank permits be obtained from Environmental Health prior to a building permit application

Νo

effective March 31, 2025.

**Meetings:** 

Work Session Date: 02/24/25 Voting Meeting Date: 02/27/25

**Executive Summary:** 

Presenter: ZP

**Recommendation:** 

Approve.

Purpose of Request: History:

Approve the removal of the septic tank permit from the Development Services permitting workflow and require that septic tank permits be obtained from Environmental Health prior to a building permit application effective March 31, 2025.

Facts and Issues: Options:

Funding Requested \$ 0.00
Are funds within current budget? No

**Source of Funds** 

Does the action involve a Resolution, Ordinance, Contract,

Agreement, etc.?

Has it been reviewed by the County Attorney? Yes

Is there a deadline for this item?

#### Approvals:

Approve	Attorney	Administration	Clerk
JR	WLI	CR	JR

**Attachments:** 



#### **AGENDA ITEM**

#### **Appointments for Consideration**

REPORT TO: Work Session (02/24/25)

**REPORT TO:** Voting Meeting (02/27/25)

**ITEM NO:** 105/2025

**SUBJECT:** Appointment to the Lanier Joint Development Authority to serve a term

from March 2, 2025 to March 1, 2029. Commission Districts 1, 2, 3, & 4.

**Meetings:** 

Work Session Date: 02/24/25 Voting Meeting Date: 02/27/25

**Executive Summary:** 

Presenter: B

**Recommendation:** 

N/A

Purpose of Request: History:

Appointment to the Lanier Joint Development Authority to serve a term from March 2, 2025 to March 1, 2029. Commission Districts 1, 2, 3, & 4.

Commissioner Jeff Stowe is the current appointment.

Yes

Facts and Issues: Options:

Commissioner Jeff Stowe is willing and eligible to serve another term.

Funding Requested \$ 0.00

Are funds within current budget?

**Source of Funds** 

Does the action involve a Resolution, Ordinance, Contract,

Agreement, etc.?

Has it been reviewed by the County Attorney?

Is there a deadline for this item?

#### Approvals:

Approve	Clerk
JR	JR

Attachments:



#### **AGENDA ITEM**

#### **Central Services**

**REPORT TO:** Work Session (02/24/25)

REPORT TO: Voting Meeting (02/27/25)

**ITEM NO:** 83/2025

**SUBJECT:** Approve the award of IFB #039-45 Concrete Column Repairs at the Hall

County Government Center for Central Services to Midwest Maintenance,

Yes

Inc. of Piqua, OH, in the amount of \$116,409.88.

**Meetings:** 

Work Session Date: 02/24/25 Voting Meeting Date: 02/27/25

**Executive Summary:** 

Presenter: KI

**Recommendation:** 

Approve.

Purpose of Request: History:

Approve the award of IFB #039-45 Concrete Column Repairs at the Hall County Government Center for Central Services to Midwest Maintenance, Inc. of Piqua, OH, in the amount of \$116,409.88.

Facts and Issues: Options:

This IFB is to repair the concrete columns on the exterior of the Hall County Government Center that are in various stages of deterioration.

Funding Requested \$ 116,409.88

Are funds within current budget?

Source of Funds SPLOST VIII

Does the action involve a Resolution, Ordinance, Contract,

Agreement, etc.?

Has it been reviewed by the County Attorney? Yes

Is there a deadline for this item?

#### Approvals:

Buyer	Submit	Approve	Purchasing
AY	KI	KI	AP

Budget	Finance	Attorney	Administration	
JM	TS	WLI	CR	
Clerk				
	J	R		

Submit

Approve

**Purchasing** 

#### **Attachments:**

Financial Supplement Bid Tab Contract

Buyer



### HALL COUNTY BOARD OF COMMISSIONERS FINANCIAL SUPPLEMENT REPORT

#### **AGENDA ITEM 83/2025**

Funds Requested: \$ 116,409.88 Request Budgeted: No

Proposed Source of Funding: Budget Transfer Requested:

SPLOST VIII No

#### **Funding Source Items:**

Fiscal Year	Fund	Division	Account	Amount
2025	324-SPLOST VIII	1565-BUILDINGS	541300-BUILDING	\$116,409.88
2025	324-3PLO31 VIII	AND MAINTENANCE	AND IMPROVEMENTS	\$110,409.00

#### **Budget Transfer Items:**

#### Additional Information/Comments:

Funds are available for current year funding due to savings in the AVITA roof replacement. As part of the mid-year budget, we're moving funds along the Capital Improvement Plan (CIP) per the budget resolution to start some of the project in FY 2025 versus an out-year.

**Contact for Questions:** KI **Phone:** 678-617-4517

IFB#:	039-45 Concrete Column Repairs at Hall County Government Center	Midwest Maintenance, Inc	Waterproofing Contractors, Inc	Southern Preservation Systems	Valcourt Group	Metro Waterproofing, Inc	Carroll Daniel	Suncoast Group
		Augusta, GA	Norcross, GA	Loganville, GA	Atlanta, GA	Scottdale, GA	Gainesville, GA	Norcross, GA
ITEM NO.	ITEM DESCRIPTION	PRICE	PRICE	PRICE	PRICE	PRICE	PRICE	PRICE
1	Lump Sum	\$116,409.88	\$123,373.00	\$124,010.00	\$161,500.00	\$188,700.00	\$848,184.11	NO BID

Total number of bids sent: 72

Number of bids sent to Hall County contractors: 16

Number of bids received: 7

Number of Hall County bids received: 1

Number of "No Bids": 1



### Hall County Government

FINANCIAL SERVICES PURCHASING DIVISION

#### **CONTRACT EXECUTION SIGNATURE REQUEST**

Date: February 11, 2025 POST OFFICE DRAWER 1435 To: David Gibbs, Chairman, BOC GAINESVILLE, GA 30503 t: 770.535.8270 | f: 770.531.6711 From: Andrew Youngblood, Purchasing Supervisor Your signature is requested to execute the attached Contract: FINANCIAL SERVICES DIRECTOR **Taylor Samples, CPA** Bid/Contract No: IFB #039-45 Bid/Contract Name: Concrete Column Repairs at Hall County Government ASSISTANT FINANCE DIRECTOR Center **Elizabeth White** Department(s) Requesting Contract: **Central Services PURCHASING MANAGER** Award Recipient Name: Midwest Maintenance, Inc. **Andy Penick** Contract Description: ☐ Annual Contract New Renewal Prior Year's Spend: Click here to enter text. ☐ Price Increase Requested Increase Percentage: N/A Estimated Amount: \$116,409.88 ☐ Product Contract **Estimated Amount:** Comment: This IFB is to repair the concrete columns on the exterior of the Hall County Government Center that are in various stages of deterioration.



### Hall County Government

FINANCIAL SERVICES
PURCHASING DIVISION
EXHIBIT B – CONTRACT FOR SERVICES

STATE OF GEORGIA COUNTY OF HALL CONTRACT #039-45

POST OFFICE DRAWER 1435 GAINESVILLE, GA 30503

t: 770.535.8270 | f: 770.531.6711

FINANCIAL SERVICES DIRECTOR
Taylor Samples, CPA

ASSISTANT FINANCE DIRECTOR
Elizabeth White

PURCHASING MANAGER Andy Penick Concrete Column Repairs at Hall County
Government Center

#### ARTICLE #101 - INTRODUCTION

This Contract for the Hall County Governn								
(hereinafter "Service		made	and	as	entered	into	as	of
			(execu	ition	da	te)	а	and
					is by and			
County, Georgia,								
"Owner") principally	located	at 2875	Brow	ns E	Bridge Ro	l, Gair	nesvi	lle,
Georgia 30504, and			Midwest N	Maintena	nce, Inc.			,
located at		101 Fox	Dr, Piqua	OH 45	356			
(hereinafter "Contrac	ctor").							

WHEREAS Contractor is an entity that is legally registered and qualified and holding any such licenses and certifications as may be required to render Services to do business in the State of Georgia. County and Contractor are known individually as a "Party" and collectively as the "Parties".

WHEREAS Nothing contained in this Contract shall be construed to convert the Contractor or any of its employees, agents, subcontractors, or sub-subcontractors into a partner, employee, or agent of the County, nor shall either Party to this Contract have any authority to bind the other in any respect.

WHEREAS the Contractor represents that it complies with the State of Georgia requirements for corporations and has signified a willingness to provide Services to the County and the County has relied on such representation; and,

WHEREAS the Parties mutually desire to enter into this Contract to document the provision of Services by the Contractor to the County in exchange for payment as compensation; and,

WHEREAS this contract will become legally binding upon signature by both Parties; and,

WHEREAS any attached documents, plans, exhibits, attachments, or references are all incorporated herein by reference, and

NOW, THEREFORE and in consideration of the mutual promises, terms, conditions, covenants, and agreements made as expressed and contained herein, or attached, incorporated, and made a part hereof, and other good and valuable consideration expressed by a valid offer and acceptance, the receipt and sufficiency of which the Parties hereby acknowledge, the Parties hereto agree as follows:

<u>AF</u>	RÍICLE #102 – CONTRACT
Ā.	Contractor agrees to provide the Services to the County as detailed in the Scope of Work.
B.	County agrees to pay as compensation any fees as listed on the Exhibit C - Mandatory Cost
	Proposal Worksheet for the sum of \$116,409.88
AF	RTICLE #103 - NOTICES

To the extent that either Party to this Contract is required to provide notice(s) to the other Party in

compliance herewith, then the Party shall direct notice(s) to the following persons:

### COUNTY PROJECT MANAGER

Tim Townsend
Hall County Central Services Department
2875 Browns Bridge Rd
Gainesville, GA 30504
ttownsend@hallcounty.org
Cell: (678) 725-6822

#### **COUNTY ISSUING OFFICER**

Andrew Youngblood
Purchasing Supervisor
Hall County Purchasing Division
2875 Browns Bridge Rd
Gainesville, GA 30504
andrew.youngblood@hallcounty.org
Ph: (770) 531-4940

#### CONTRACTOR'S CONTACT INFORMATION

Name: John Shellenberg
Title: Project Manager
Company Name: Midwest Maintenance, Inc.
Physical Address: 1126 Ellis Street
City, State, ZIP: Augusta, GA , 30901
Email: john@mmirestoration.com
Phone: 937-773-9236
REMIT TO ADDRESS (if different): 101 Fox Drive, Piqua OH 45356

#### ARTICLE #104 - NON-EXCLUSIVE RIGHTS

The Contract is not exclusive. The County reserves the right to select other Contractors to provide the Services similar to those described in this Contract during the term of the Contract should the need arise, or the Contractor fail to perform.

#### ARTICLE #105 - CONTRACT TERM

From Notice-to-Proceed until substantial and final completion of Services according to agreed time-schedule of and after all subcontractor(s) and material suppliers' liens are satisfied.

#### ARTICLE #106 - CONTRACT AMENDMENTS AND MODIFICATION

This Contract may only be modified, amended, or changed in writing and fully executed by both Parties hereto. This Contract constitutes the sole and entire Contract and understanding between the Parties as to the subject matter hereof, and no verbal promises have been made by either Party in relation hereto.

#### ARTICLE #107 - REMEDIES AND CONTRACT PERFORMANCE

In the event that either Party to this Contract breaches this Contract, including failure to meet the timetables set forth herein, the non-breaching Party shall provide a written Notice-to-Cure to the breaching Party which describes the breach of this Contract. The breaching Party shall have thirty (30) days from the date of receipt of the written Notice-to-Cure the breach or to otherwise negotiate a resolution of the breach.

If the breach has not been cured and the Parties hereto have not resolved the issue described in the Notice-to-Cure by thirty (30) days after receipt of the letter, the Party authoring the letter shall be entitled to seek any and all remedies allowed by Georgia law, including damages, equitable relief, declaratory relief, specific performance, and/or relief as to any bonds issued hereon. Additional provisions are:

A. Delay or Impossibility of Performance. Any failure or delay must be beyond the reasonable control of and without the fault or negligence of the Contractor. If the Services to be provided to the County are interrupted by a force majeure event, as defined below, the County will be entitled to an equitable adjustment to the fees and other payments due to the Contractor under this Contract. If delay results from a subcontractor's negligent conduct or failure to perform, the Contractor shall not be excused from compliance with the terms and obligations of the Contract.

Neither Party shall be held liable or responsible to the other Party nor be deemed to have defaulted under or breached this Contract for failure or delay in fulfilling or performing any obligation under this Contract when such failure or delay is caused by or results from causes beyond the reasonable control of the affected Party including, but not limited to, fire, floods, embargoes, acts of war, civil unrest, insurrections, riots, strikes, lockouts or other labor disturbances, or acts of God; provided, however, that the Party so affected shall use reasonable commercial efforts to avoid or remove such causes of nonperformance, and shall continue performance hereunder with reasonable dispatch whenever such causes are removed. Either Party shall provide the other Party with prompt written notice of any delay or failure to perform that occurs by reason of force majeure.

**Definition:** The term "force majeure" as defined in Black's Law Dictionary is "an event or effect that can be neither anticipated nor controlled. It is a contractual provision allocating the risk of loss if performance becomes impossible or impracticable, especially as a result of an event that the Parties could not have anticipated or controlled."

B. Obligations Beyond Contract Term. The Contract shall remain in full force and effect to the end of the specified term or until terminated or canceled pursuant to ARTICLE #108 – TERMINATION PROVISIONS.

C. Transition Cooperation with the County and Cooperation with Other Contractors. Contractor agrees that upon termination of this Contract for any reason, it shall provide sufficient efforts and reasonable cooperation and assistance to the County to ensure an orderly and efficient transition to the County or an alternative Contractor. Further, if the County has entered into or enters into contracts with other Contractors related to the Services, Contractor agrees to cooperate fully with other such Contractors. Contractor shall not engage in any act that will interfere with the performance of work by any other Contractor(s).

#### ARTICLE #108 - TERMINATION PROVISIONS

The County may terminate this Contract by providing thirty (30) days written notice to the Contractor at any time. Should the County terminate this Contract prior to the date of automatic termination, Contractor shall provide the County with all deliverables up to the date of termination thirty (30) days after the Notice to Terminate is issued. The County shall pay the Contractor for all work properly performed in compliance with the terms of this Contract up to the date of termination.

- A. **Termination for Convenience**. Following thirty (30) days' written notice, the County may terminate the Contract in whole or in part for any reason without the payment of any penalty or incurring any further obligation to the Contractor.
- B. Termination for Cause. The occurrence of any of the following events shall constitute cause for the County to declare the Contractor in default of its obligations under the Contract:
- 1. The Contractor fails to deliver or has delivered nonconforming Services or fails to perform, to the County's satisfaction, any material requirement of the Contract or is in violation of a material provision of the Contract including, but without limitation, the expressed warranties made by the Contractor.
- 2. The County determines that Contractor's unsatisfactory performance substantially endangers completion or that default is likely to occur.
- 3. The Contractor fails to make substantial and timely progress toward performance of the Contract.
- 4. The Contractor becomes subject to any bankruptcy or insolvency proceeding under federal or state law to the extent allowed by applicable federal or state law including bankruptcy laws; the Contractor terminates or suspends its business; or the County reasonably believes that the Contractor has become insolvent or unable to pay its obligations as they accrue consistent with applicable federal or state law.
- 5. The Contractor has failed to comply with applicable federal, state, and local laws, rules, County ordinances, regulations, and orders when performing within the scope of the Contract.
- 6. The Contractor has engaged in conduct that has or may expose the County or the State to liability, as determined in the County's sole discretion; or a material breach of the terms of the Contract by County upon County's failure to cure such material breach after written notice thereof has been delivered in accordance with ARTICLE #108.C below constitutes cause for the Contractor to declare that the County is in default of its obligations under the Contract.
- C. Notice of Default. If either Party causes any of the default events set out in ARTICLE #108 TERMINATION PROVISIONS, then either Party shall issue a written Notice of Default to the Party that causes one (1) or more of the default events requesting that the breach or noncompliance be remedied within the period of time specified in the Notice of Default. If the breach or noncompliance is not remedied within the period of time specified in the written notice, the non-breaching Party may:
- 1. Immediately terminate the Contract for default without additional written notice; and/or,

- 2. In the event of a breach by the Contractor, the County may procure substitute Services from another source and charge the difference between the Contract and the substitute Contract to the defaulting Contractor; and/or,
- 3. Enforce the terms and conditions of the Contract and seek any legal or equitable remedies.
- D. Termination Due to Non-Availability of Funds. This Contract will terminate immediately and absolutely if the County determines that adequate funds are de-appropriated such that the County cannot fulfill its obligations under the Contract, such determination being at the County's sole discretion and conclusive. County agrees to provide prompt written notice to Contractor in the event of any de-appropriation.
- E. Termination due to Failure of Contractor to Act. The County may terminate the Contract for any of the following reasons effective immediately without advance notice:
- If the Contractor must be certified or licensed as a condition precedent to providing the Services, the revocation, suspension, or other loss of such license or certification may result in immediate termination of the Contract effective as of the date on which the license or certification is no longer in effect.
- 2. The County determines that the actions, or failure to act, of the Contractor, its agents, employees, or subcontractors have caused, or reasonably could cause, life, health, or safety to be jeopardized.
- The Contractor furnished any statement, representation, or certification in connection with the Contract or the bidding process, which is materially false, deceptive, criminal, or maliciously incorrect.
- 4. Failure of the Contractor to obtain, provide, maintain, and deliver the performance and payment bonds when required under this Contract, or failure to comply with any requirement pertaining to the appropriate amounts thereof as set forth in ARTICLE #123 PERFORMANCE AND PAYMENT BONDS.
- F. Payment Limitation in Event of Termination. In the event of termination of the Contract for any reason by County, the County shall pay only those amounts, if any, due and owing to the Contractor for Services actually received and accepted by the County up to and including the date of termination of the Contract and for which the County is obligated to pay pursuant to the Contract.
- G. Contractor's Termination Duties. Upon receipt of a Notice of Termination, the Contractor shall:
- Cease work under the Contract and take all necessary or appropriate steps to limit disbursements and minimize costs and furnish a report within thirty (30) days of the date of Notice of Termination describing the status of all work under the Contract including, without limitation, results accomplished, conclusions resulting therefrom, and any other matters the County may require.
- 2. Immediately cease use and return to the County any personal property or materials, whether tangible or intangible, provided by the County to the Contractor.
- 3. Comply with the County's instructions for the timely transfer of any active files and work product produced by the Contractor under the Contract.
- 4. Cooperate in good faith with the County, its employees, agents, and Contractors during the transition period between the Notification of Termination and the substitution of any replacement Contractor.
- 5. Contractor is to immediately return any payments made by the County for goods and services that were not delivered by the Contractor.
- H. Liquidated Damages. In the event that the Contractor unreasonably delays completion of the project as per the term in *ARTICLE #105 CONTRACT TERM* or abandons the project before completion, the Contractor shall pay the County liquidated damages in the amount of

three hundred fifteen dollars and no/100 (\$315.00) per calendar day until substantial completion.

#### ARTICLE #109 - NO DEFENSE OR INDEMNIFICATION BY COUNTY

The Parties agree that the County shall not be responsible for defending or indemnifying any Contractor from any claim brought by any third party against the Contractor.

#### ARTICLE #110 - ASSIGNMENT AND DELEGATION BY CONTRACTOR

The Contractor shall not assign or delegate this Contract, or any performance required by it, in whole or in part, without the prior expressed written consent of the County.

#### ARTICLE #111 - USE OF THIRD PARTIES (SUBCONTRACTORS)

This Contract is for the benefit of the Parties hereto only and is not intended to benefit any third party or give rise to any duty or causes of action for any third party. All restrictions, obligations, and responsibilities of the Contractor under the Contract shall also apply to third parties such as subcontractors, if allowed in writing by the County. Any Contract with a subcontractor must also preserve the rights of the County.

#### ARTICLE #112 - ENTIRE CONTRACT

This Contract, as executed and approved, shall constitute the entire agreement between the Parties and supersedes all other prior and contemporaneous statements, agreements, and understandings between the Parties. No written or oral statements, agreements, or understandings that are not set out, referenced, or specifically incorporated in this Contract shall in any way be binding or of effect between the Parties.

#### ARTICLE #113 - SEVERABILITY

If any paragraph, sub-paragraph, sentence, clause, phrase, or portion of this Contract is declared invalid or unconstitutional by any Court of competent jurisdiction or if the provisions of any part of this Contract as applied to any particular situation or set of circumstances shall be declared invalid or unconstitutional, such invalidity shall not be construed to affect the remaining portions of this Contract not so held to be invalid or the application of this Contract to other circumstances not so held to be invalid.

#### **ARTICLE #114 - RECORDS**

- A. Public Records Request. The Georgia Open Records Act, as provided in O.C.G.A. § 50-18-70 et seq, requires procurement records and all other records received by or prepared or maintained on behalf of the County shall be made open to public inspection unless otherwise provided by law.
- B. Record Retention and Access. The Contractor shall maintain books, records, and documents in accordance with generally accepted accounting principles and procedures and which sufficiently and properly document and calculate all charges billed to the County throughout the term of the Contract for a period of at least five (5) years following the date of final payment or completion of any required audit, whichever is later. Records to be maintained include both financial records and service records.

#### **ARTICLE #115 - ADDITIONAL TERMS**

The County shall not be bound by any terms and conditions included in any Contractor's salesorders, literature, packaging, invoice, catalog, brochure, technical data sheet, on-line representation, warranties or service level agreement, or other document which attempts to impose any condition in variance with or in addition to the terms and conditions contained herein.

#### **ARTICLE #116 - WAIVER**

The failure of any Party hereto to seek a remedy for any alleged breach of this Contract shall not constitute a waiver of any claim, cause of action, or remedy allowed by Georgia law for breach thereof.

#### ARTICLE #117 - CONTRACTOR AND COUNTY RIGHTS AND OBLIGATIONS

- A. The County has the right at any time to require the Contractor to put an immediate stop to any procedure, or the use of any equipment, chemical, material, personnel, etc. considered by the County to be hazardous or toxic to persons, buildings, or surfaces. The Contractor will utilize acceptable substitutes approved by the County as quickly as possible. In the event of such replacement, Contractor shall (i) notify County of any resulting replacement, (ii) introduce the individual serving as the replacement to County, and/or (iii) provide County with a résumé and any other information regarding the individual that may be reasonably requested by County.
- B. The County has the right to require the Contractor to reassign or remove any employee or subcontractor's employee from the premises temporarily or permanently when, in the County's sole opinion, the employee is not suitable. The County's decision shall be final, and Contractor will remove the employee immediately and replace with a person of at least equivalent training, experience, and requisite qualifications as quickly as possible, subject to the County's approval.
- C. Contractor agrees to obtain prior written approval from the County for the use of subcontractors to provide the Services described in Scope of Work prior to subcontractor's performance of work.

#### ARTICLE #118 - INSURANCE REQUIREMENTS

The Contractor must procure and maintain insurance policies at the Contractor's own expense and must furnish the County with a certificate of insurance (COI) providing evidence of proof of coverage at least in the amounts indicated in this subsection. The COI must list "Hall County, Georgia" as the certificate holder and as an additional insured under the commercial general, automobile, and umbrella liability policies as follows: "County of Hall, its Board of Commissioners, officers, employees, servants, and agents, 2875 Browns Bridge Rd, Gainesville, GA, 30504". The policy must protect the Contractor and the County (as an additional insured) from any claims for bodily injury, property damage, or personal injury covered by the indemnification obligations set forth herein throughout the duration of the Contract. The Contractor must maintain the following insurance coverage during the term of the Contract, in at least the minimum amounts set forth below, to cover all loss and liability for damages or destruction of property caused by or arising from any and all services carried on and any and all work performed by the Contractor pursuant to this Contract:

#### Workers Compensation Insurance: Required for all contracts.

- \$500,000 Bodily Injury by Accident Each Accident
- \$500,000 Bodily Injury by Disease Each Disease

• \$500,000 Bodily Injury by Disease - Each Employee

Additional Provisions: Waiver of Subrogation. The insurer agrees to waive all rights of subrogation against Hall County Board of Commissioners (BOC), its elected or appointed officers, officials, agents, authorized volunteers, and employees for losses paid under the terms of this policy which arise from work performed by the Named Insured for Hall County BOC. This provision applies regardless of whether or not Hall County BOC has received a waiver of subrogation from the insurer.

#### General Liability Insurance: Required for all contracts.

- \$2,000,000 General Aggregate
- \$2,000,000 Products & Completed Operations Aggregate
- \$1,000,000 Each Occurrence
- \$1,000,000 Personal & Advertising Injury
- \$500,000 Damages to Premises/Fire/Legal
- \$5,000 Medical Payments

<u>Commercial Auto Liability Insurance: Required for all contracts</u>, except for goods and/or services that are remote in nature and/or are delivered by a professional delivery service.

- \$1,000,000 Combined Single Limit Or \$500,000 per Person/\$1,000,000 per Occurrence
- \$100,000 Property Damage
- \$1,000 for Medical Payments (no fault coverage)

#### **Additional Provisions:**

- Uninsured motorist's coverage should be equal to the per occurrence limit except for contracts with other governmental entities.
- Coverage shall be included for any owned, leased, hired, or non-owned autos.
- For any contracts involving the transportation of hazardous materials, limited pollution endorsement ISO form CA9948 or its equivalent shall be on the policy.

#### Umbrella Liability Insurance: Required for all contracts.

\$1,000,000 per Occurrence

#### Additional Provisions: Required for all contracts.

- Underlying coverage shall be General Liability, Automobile Liability, and Employers Liability (Workers Compensation).
- Minimum limit of \$5,000,000 per occurrence for all contracts over \$1,000,000 or involving any special risks or high hazard activities.
- Minimum limit of \$5,000,000 for automobile coverage for any transportation contracts involving seniors, special education, transit services, students, or youths.
- Concurrent policy dates with primary liability policies except for workers compensation.

<u>Pollution Liability</u>. Required for all road construction projects, work near wastewater, solid waste lines, or any work that involves handling, transporting, disposing, or working with hazardous materials, pollutants, water reclamation facilities, waste management, or other potentially toxic chemicals.

- \$1,000,000 per Occurrence
- \$1,000,000 Aggregate

#### Additional Provisions:

 Minimum limit of \$5,000,000 per occurrence for all contracts over \$50,000,000 or involving any special risks or high hazard activities

<u>Builders Risk</u>: Hall County requires Builders Risk Coverage to be purchased by the Contractor for any construction project under \$10,000,000 insuring the full value of the project.

#### ARTICLE #122 - COUNTY PAYMENT TO CONTRACTOR

A. The County will issue a Notice to Proceed ("NTP") and a Purchase Order(s) ("PO") to the Contractor. The terms of this Contract shall be incorporated by reference into any PO(s) issued prior to the expiration or termination of this Contract. The County will issue the NTP and PO(s) by electronic mail (e-mail) to the Contractor's representative in ARTICLE #103 – NOTICES. A PO is considered "issued" when the e-mail containing the PO is sent by the County to the Contractor.

The Contractor shall not deliver any Services, equipment, devices, or components thereof until authorized in writing by the County through issuance of a PO, which shall provide a commencement date. Any work including, but not limited to, travel, preliminary meetings, planning, etc. performed outside of the terms and conditions of and before the issuance of a PO will not be considered for payment. Contractors are not to begin work or ship any product on any verbal communication from the County. The County will not be liable for payment for any work or product with the issuance of a verbal communication.

The Scope of Work shall remain in effect from the NTP date to completion of the project. The Parties agree that the County will not pay or otherwise compensate the Contractor for any Services, materials, equipment, devices, or components thereof outside of the Scope of Work and/or beyond the term of this Contract, unless specifically authorized in writing as evidenced by an amendment pursuant to ARTICLE #106 — CONTRACT AMENDMENTS AND MODIFICATION, a time extension letter, or as otherwise authorized by the County.

#### B. Invoice/Payment

<u>Applications for Payment</u>: Contractor shall submit Applications for Payment in accordance with the conditions of the contract. For construction projects where a third-party Engineer of Record, General Contractor for Hire, or other Owner's Representative, Applications for Payment may additionally be reviewed and approved.

<u>Progress and Final Payments</u>: The County will make progress payments on account of the contract price on the basis of Contractor's Applications for Payment as recommended by Hall County or Engineer of Record, monthly during construction as provided below. All progress payments will be on the basis of the progress of the work measured by the schedule of values provided for in the conditions of the contract.

Prior to substantial completion, progress payments will be in an amount equal to 95 percent of the value of the work completed and 95 percent of the value of materials and equipment not incorporated in the work but delivered and suitably stored, less, in each case, the aggregate of payments previously made.

Contractor shall invoice the County via email each month solely to accountspayable@hallcounty.org and only after the County inspects and accepts the Services

provided. Receipt of the Services does not constitute acceptance. Invoice amounts shall not exceed the Contractor's pricing set forth in Exhibit C – Mandatory Cost Proposal Worksheet.

Each properly prepared invoice must be sent in accordance with the instructions listed on the PO. Each invoice shall include the Contractor's current "Remit to" address, a description of the Services provided, the invoice amount, the Contract number, and the associated PO number issued. Standard payment terms are net 30 days (N30) in arrears from the date the invoice is accepted, following delivery of the Services. The County does not pay for services not yet received but only in arrears.

The Contractor shall be solely responsible for paying all costs, expenses, and charges it incurs in connection with its performance under the Contract.

#### C. Unsatisfactory Performance/Delay of Payment

- 1. If the County determines that the quality of the Services provided are deficient, unacceptable, or unsatisfactory the County's Project Manager identified in ARTICLE #103 NOTICES shall issue a written Notice to Cure to Contractor. Contractor agrees that upon receipt of the written Notice to Cure it shall make every effort to correct the deficiency(ies) within the timeframe prescribed therein. If the Contractor fails to timely correct the deficiency(ies), the County reserves the right to delay or deny payment pursuant to this ARTICLE or terminate the Contract pursuant to ARTICLE #108 TERMINATION PROVISIONS.
- 2. Delay of Payment Due to Contractor's Failure. If the County determines that the Contractor has failed to perform or deliver any Services as required by the Contract, the Contractor shall not be entitled to any compensation under the Contract until such Services are delivered and accepted. In this event, the County may withhold that portion of the Contractor's compensation, which represents payment for Services that were not delivered. To the extent that the Contractor's failure to perform or deliver in a timely manner causes the County to incur costs, the County may deduct the amount of such incurred costs as liquidated damages from any amounts payable to Contractor. The County's authority to deduct such incurred costs shall not in any way affect the County's authority to terminate the Contract.
- D. Set-Off Against Sums Owed by the Contractor. If the Contractor owes the County any sum under the terms of this Contract, pursuant to any judgment or pursuant to any law, the County may set off the sum owed by the Contractor against any sum owed to the Contractor, in the County's sole discretion.
- E. Final Payment. Contractor shall issue an invoice for final payment to the County no later than thirty (30) days following the expiration or termination date of the Contract.
- F. The Contractor must not factor or assign payments to another entity or a financial institution. The County will only pay the Party with whom it is contracted. The County will not under any circumstances pay a third party.

#### ARTICLE #123 - PERFORMANCE AND PAYMENT BONDS

The Contractor must furnish to the County both a performance and payment bond, both equal to one hundred percent (100%) of the Contract's total award dollar amount. The County will only issue a Notice to Proceed after the bonds are received. Only surety companies licensed to do business in the State of Georgia are acceptable. The Contractor is required to provide new bonds at the issuance of each renewal option term(s) or extension(s) that follow.

The Contractor must provide all required bonding instruments to the County prior to the commencement of any work. The County will consider any work done prior to the receipt of bonding instruments as null and void and thus not eligible for compensation.

#### **ARTICLE #124 - RETAINAGE**

The County will retain and withhold funds from compensation in compliance with Georgia law. The County may hold up to <u>five percent (5%) retainage</u> throughout the entire project and will release said retainage at the point of completion and final acceptance by the County.

#### ARTICLE #125 - VENUE AND GOVERNING LAW

The Parties agree that this Contract shall be interpreted, construed, and enforced in accordance with the laws of the State of Georgia. Should either party bring a legal suit to enforce the terms of this Contract, including suit in equity, the Parties agree and consent to file any such suit in the Superior Court of Hall County, Georgia.

#### ARTICLE #126 - NOTICE OF INTENT TO LITIGATE

Contractor hereby agrees not to file any civil action of disputes or claims relating to the Contract except after first giving thirty (30) days written notice to the County of the claim and the intent to initiate a civil action.

#### ARTICLE #127 - GEORGIA SECURITY AND IMMIGRATION COMPLIANCE ACT (E-Verify)

- A. By signing this Contract, the Contractor certifies that prior to and throughout the performance of all applicable work under this Contract it will remain in full compliance with all federal and state immigration laws including, but not limited to, 8 U.S.C. § 1324a and the Georgia Security and Immigration Compliance Act (O.C.G.A. §13-10-90 et seq.), as amended by the Illegal Immigration Reform and Enforcement Act of 2011 regarding the verification of employment eligibility of employees under the Immigration Reform and Control Act of 1986. Contractor will ensure that only persons who are citizens or nationals of the United States or non-citizens authorized under federal immigration laws are employed to perform services under this Contract or any subcontract or sub-subcontract hereunder.
- B. Contractor further certifies its compliance with the aforementioned federal and state immigration laws set forth by signing a sworn affidavit, the Georgia Security and Immigration Compliance Act Affidavit (herein known as *Exhibit E E-Verify Affidavit*), notarized by an Official Notary Public and incorporated herein by reference, and obtaining the same affidavit(s) from any subcontractor providing services pursuant to this Contract.

#### ARTICLE #128 - ORDER OF PRECEDENCE

In the event of any inconsistency, ambiguity, or conflict among the specific provisions of the Contract and the Contractor's response, the order of precedence shall be as follows:

- 1. Any amendments to the Contract, including all exhibits thereto.
- 2. The Contract itself, including all exhibits thereto.
- 3. Attachments appended to the Contract.
- 4. All other Contract attachments appended to the Contract.

#### ARTICLE #129 - CONTRACT EXHIBITS AND ATTACHMENTS

The Parties mutually acknowledge that all exhibits and attachments listed below made a part of this Contract, as though expressly written in the solicitation documents and the Bidder's response, are herein incorporated into this Contract by reference.

#### ARTICLE #130 - SALES TAX EXEMPTION STATUS

The County is exempt from State of Georgia and Local Sales and Use Tax. The Bidder understands and acknowledges that they are responsible for any sales and use tax they may incur for materials. The Bidder must not charge the County any sales and use tax as a separate line item. The Contractor may request a copy of the County's Georgia Sales and Use Tax Exemption Certificate.

#### ARTICLE #131 - HOLD HARMLESS AGREEMENT

The successful respondent hereby agrees to indemnify, hold free and harmless Hall County Government, County Commissioners, its agents, servants, employees, officers, directors, elected officials, or any other person(s) against any loss or expense. This includes attorney fees because of any liability imposed by law upon the County, except in cases of the County's sole negligence, sustained by any person(s) on account of bodily injury or property damage arising out of or in the consequence of this Contract.

#### **ARTICLE #132 - NOT A JOINT VENTURE**

The County shall not be bound by any terms and conditions included in any Contractor packaging, invoice, catalog, brochure, technical data sheet, on-line representation, warranties or service level agreement, or other document which attempts to impose any condition in variance with or in the addition to the terms and conditions contained herein.

#### ARTICLE #133 - CONTRACT TERMS AND CONDITIONS

- 1. All purchases must comply with the Official Code of Hall County Sections 3.10.010 3.10.190.
- 2. If any conflict or ambiguity arises between the terms and conditions herein and the Official Code of Hall County, the latter will govern.
- 3. The terms and conditions set forth herein shall supersede and govern over all Supplier's terms and conditions or service level agreements.
- 4. The County retains the right to "red line" sections of the Supplier's terms and conditions if such are in conflict with the best interest of the County.
- 5. Acceptance of a Purchase Order ("PO") and delivery of goods or services serves as the Supplier's full and complete acceptance of the County's terms and conditions.
- 6. The terms "supplier", "vendor", "bidder", "offeror", "contractor", "consultant", "designer", "distributor", "dealer" or "manufacturer" or otherwise purveyor or source of supply or performance of service shall mean one and the same, herein denoted as "supplier" for goods and "contractor" for services.
- 7. The terms "goods", "materials", "commodities", "components", "drawings", "drafts", "renderings", "plans" (physical or digital), software, SaaS, capital asset equipment, vehicles, heavy earth-moving or other equipment (purchased or leased), or other such deliverables are herein denoted as "goods" and shall mean one and the same.
- 8. "Services" shall mean all services, either financial, advisory, consultative, labor, staff augmentation, construction, rehabilitation, restoration, repair, support or maintenance, communication, telephony, internet, TV or streaming, pest control, grounds maintenance,

- custodial and janitorial, street or paved surfaces cleaning, drain cleaning, or otherwise where services are offered for consideration.
- 9. The Supplier shall transfer and deliver all goods or services described on the respective PO for the consideration set forth herein.
- 10. The Supplier shall only deliver goods and services as described on the respective PO and within the Scope of Work and the Supplier's bid response.
- 11. The County holds no obligation to pay for goods delivered or services rendered unless specified on a written PO or a Change Order of such.
- 12. The Supplier shall not construe any verbal consent to purchase goods or services as valid.
- 13. The County does not accept substitutions of services or goods that do not comply with the Scope of Work or specifications set forth in a PO, Contract, or Agreement unless mutually agreed in writing by both Parties.
- 14. The County does not accept automatic contract renewals except for monthly subscription services.
- 15. The County does not pay deposits towards goods ordered. Exceptions exist for custom made items such as window treatments, floor coverings, pre-mixed paints and stains, fabrication, decoration, or otherwise custom designed products specifically for the County.
- 16. The County will accept backorders only if goods are out of stock and with prior written notice. Suppliers shall ship all quantities that they have in stock and hold orders for backorders.
- 17. The County participates in cooperative purchasing agreements, State of Georgia Statewide Contracts, and other state, local, intergovernmental agreements, memorandums of understanding, and other such agreements.
- 18. In all cases, the jurisdiction shall be the State of Georgia, County of Hall, for arbitration or other legalities.
- 19. Deliveries shall be made to the ship-to address(es) listed on the PO and within the time specified. The Supplier must note if multiple ship-to addresses are used and deliver goods to the appropriate ship-to address.
- 20. Risk of loss of goods shall pass to the County upon inspection and acceptance only.
- 21. Title to the goods shall remain with the Supplier until acceptance by the County. Receipt of goods or services does not constitute acceptance.
- 22. Receipt of goods or services does not constitute acceptance.
- 23. Title to the goods shall remain with the Supplier until acceptance by the County.
- 24. The Supplier warrants that goods are merchantable, and the Supplier has a legal right to deliver the goods and services and as described herein.
- 25. The County shall have the right to inspect all goods or services at the time and place of delivery.
- 26. No right or interest in the contract shall be assigned by the Supplier without written permission of the County, and no delegation of any obligation owed or of the performance of any obligation by the Supplier shall be made without the written permission of the County. Any attempted assignment or delegation shall be wholly void and totally ineffective for all purposes unless made in conformity with this paragraph.
- 27. The County is exempt from Federal Excise Tax and Georgia Sales and Use Tax.
- 28. This issuance of a PO shall not violate the Code of Ethics and Conflicts of Interest for Public Officers and Employees for Government Service set forth in the 2020 Section 45-1020 et seq. of the Official Code of Georgia Annotated and the Official Code of Hall County Section 3.10.070 governing Ethics.
- 29. All goods and services supplied pursuant to a PO shall, unless otherwise noted, conform exactly to all the descriptions, specifications, and attachments contained in the bid solicitation, request for proposals, invitation for bid, or other advertisements, upon which a PO is based, and the terms, conditions, and specifications of the bid solicitation are incorporated herein by reference and made a part hereof.

- 30. Any and all media production, recordings, videos, photo negatives, positives, artwork, plates, engravings, and other printed or digital media materials paid for in full and owned by the County are considered County property and shall be delivered to the County upon request.
- 31. Invoices should be submitted to the County as described on a PO, and each PO number and/or contract number must be shown on each invoice submitted.
- 32. In the event that a PO is issued with an attached Contract or Agreement, the terms and conditions of the latter shall govern in the event of any conflict with these terms and conditions.
- 33. The Supplier may be suspended, terminated, or debarred if it is determined that the Supplier has made false certification(s) or has violated such certification(s) by failure to carry out the requirements herein.
- 34. The Supplier certifies that it and any of its subcontractors have not been debarred, suspended, or declared ineligible by any agency of the County, State of Georgia, or as defined in the Federal Acquisition Regulation (FAR) 48 C.F.R. Ch. 1 Subpart 9.4.
- 35. The Supplier certifies that it is not currently engaged in an active or pending lawsuit or other grievance, injunction, or levy against the County.
- 36. Goods are Free-On-Board (F.O.B.) destination unless otherwise denoted. Freight, shipping, and delivery shall be pre-paid and added to the invoice as a separate line item.
- 37. The County does not pay late fees nor interest charges.
- 38. The Supplier shall charge the County the exact amount of freight, delivery, handling, and insurance charges the Supplier incurs.
- 39. The County is not bound to any minimum or maximum quantity or dollar amount set by the Supplier.
- 40. In the event there is a discrepancy between the unit price and extended price, the unit price shall govern.
- 41. Any changes to a PO in quantity or dollar amount require a written change order issued by the County.

**IN WITNESS WHEREOF**, said Parties have hereunto affixed their signatures and seals on the day, month, and year below. Bidder must print their company's full legal company name as it appears on their W-9 form below:

Print Company's Full Legal Name Below:

Midwest Maintenance, Inc.	HALL COUNTY, GEORGIA
By: Myla M Liquere  Print Name: Angela M. Giguere	By:
Title: CEO	
	Date:
Sworn to and subscribed before me this	Attestation: Board of Commissioners Clerk
Notary Public:  Notary commission expires:  [Locus Sigilli – Seal or Stamp]	ASHLEY THOMAS Notary Public State of Ohio My Comm. Expires December 11, 2029

APPROVED AS TO FORM

Nathaniel R. Anderson, Senior Assistant County Attorney



#### **AGENDA ITEM**

#### Planning & Zoning

**REPORT TO:** Work Session (02/24/25)

**REPORT TO:** Voting Meeting (02/27/25)

**ITEM NO:** 100/2025

**0 & 4435 Ridge Road | Rezone |** from Planned Residential Development (PRD) and Suburban Shopping (S-S) to Planned Commercial Development (PCD) | on a combined 74.38± acre tract located on the east side of Ridge Road at its intersection with Friendship Road | Zoned PRD & S-S, Tax

SUBJECT: Road at its intersection with Friendship Road | Zoned PRD & 5-5, Tax parcels 08154 000022 & 000017 | Proposed Use: Mixed-use development

| Commission District 1 | **Scott Puckett, Inc., applicant** Note: Tabled at the January 9, 2025 Voting Meeting until the January 23, 2025 Voting Meeting. Note: Tabled at the January 23, 2025 Voting Meeting until the February 13, 2025 Voting Meeting. Note: Tabled at the February 13, 2025

Voting Meeting until the February 27, 2025 Voting Meeting.

#### Meetings:

Work Session Date: 02/24/25 Voting Meeting Date: 02/27/25

#### **Executive Summary:**

Presenter: BG

Recommendation:

Approval, with conditions

- 1. The property shall be developed in accordance with the site plan dated December 6, 2024, and as described in the project narrative dated August 23, 2024 and additional comments provided on November 1, 2024, modified as necessary for compliance with conditions herein and development standards enforced at the time of site plan approval.
- 2. The development shall be limited to:
  - a. Commercial structures totaling no more than 16,000 square feet
  - b. One hotel with a total of no more than 110 rooms
  - c. Maximum of 274 multi-family residential units
  - d. Maximum of 209 townhome residential units
  - e. Maximum of 65 detached single-family residences
- 3. The development shall meet the following standards:
  - a. The commercial buildings shall be no more than 3 stories in height.
  - b. The hotel shall be no more than 5 stories in height.
  - c. The multi-family residential buildings shall be no more than 4 total stories in height with no more than 3 stories visible from Friendship Road.
  - d. Townhomes shall be no more than 4 total stories in height.
  - e. Minimum lot size for detached single-family residences shall be 8,000 square feet with minimum heated floor area (HFA) of 1,800 square feet and not to exceed a height of 35 feet.
  - f. Front-loaded townhome driveways shall be 20 feet from back of sidewalk to garage doors.

- 4. Final review and approval of building elevations is subject to the Director of Planning and Zoning, or their designee.
- 5. All single-family homes shall provide two car garages and driveways to accommodate two cars for parking. Driveways shall measure no less than 20 feet from back of sidewalk to the garage door.
- 6. Amenities including one pool for the multi-family section, one pool for the single-family section, tennis courts, pickleball courts, parks, mulched trails, and a clubhouse shall be completed prior to fifty percent (50%) of the certificates of occupancy issued for the residential development. Additional amenities may be constructed by the developer at the discretion and approval of the Director of Planning and Zoning, or their designee.
- 7. Access to the development shall be approved by Hall County Engineering Department and/or the Georgia Department of Transportation, as applicable. The recommendations of the traffic study, subject to final review and approval by both Hall County Engineering and the Georgia Department of Transportation, shall be implemented. Any costs associated with these improvements shall be the responsibility of the developer
- 8. The restrictive covenants for the subdivision and the documents establishing the property owner's association shall be submitted for review. These documents shall include a provision that assures maintenance of the amenity package through adequate assessment of the subdivision property and would provide for establishing a lien against any property failing to pay said assessment. These documents shall be recorded simultaneously with the final plat and/or prior to the sale of any lots within the subdivision.
- 9. All designated open space within the development shall be commonly held and maintained and shall not be the responsibility of any individual homeowner(s). This common open space ownership shall be included in the deeds created for each lot.
- 10. The development shall be served by public sewer, with the obtainment of all required easements and other construction costs such as a lift station and force main to be the responsibility of the developer.
- 11. The location of property lines, structures or any other portion of the development in relation to the sewer line and associated easements shall be approved by the Hall County Engineering Department.
- 12. Prior to issuance of sign permits, other than general signs permitted pursuant to 17.270.050, the owner/developer shall submit a master sign package for street, wall, internal directional, temporary and other signs to be reviewed and approved by the Director of Planning and Zoning or their designee.
- 13. The development shall be limited to a maximum of four model homes prior to approval and recording of the final plat. All life safety regulations shall be satisfied prior to the issuance of a permit for a model home.
- 14. Two construction trailers shall be permitted, provided the conditions of Chapter 17.210 of the Official Code of Hall County are met.
- 15. All development, excluding single-family and townhomes, shall be subject to the standards of the Gateway Corridors Overlay District (GCOD, 17.420). No variances to Gateway Corridor Overlay Districts standards are granted other than those approved herein (GCOD, 17.420).
- 16. No variances or development exceptions are granted as part of this request that are not explicitly granted by Board approval. The development shall be compliant with the Official Code of Hall County, as well as any other agencies or reviewing departments, including, but not limited to Environmental Health, the Fire Marshal, and Hall County Engineering.
- 17. The following statement regarding the potential impacts of agricultural operation in the area shall be made a part of any plat recorded on the property: "Owners, occupants, and users of property shown on this plat are hereby informed of the impacts associated with normal farming practices which may take place on adjacent and nearby property including, but not limited to, noise, odors, dust, the operation of machinery of any kind, the storage and disposal of manure, and the application of fertilizers, herbicides, and pesticides. Therefore, owners, occupants, and users of the property shown on this plat should be prepared to expect the effects of such practices."
- 18. All conditions of zoning shall be made a part of any plats or construction plans created for the subdivision.
- 19. The internal road within the single-family section of the development must be a minimum of 26 feet in width or include secondary fire access into neighboring future residential development (tax parcels 15048 000016 and 15048 000154), and must be approved by the Hall County Fire Marshal and Hall County Engineering.
- 20. Prior to issuance of any building permits, the developer shall submit an Architectural Design Guidebook which lists a palette of acceptable building materials which will also designate required minimums and acceptable design alternatives to be reviewed and approved by the Planning and Zoning Director or their designee. The architectural renderings submitted with the application will not be considered representative of the approved building materials. The architectural standards outlined in the guidebook must meet those listed within the Gateway Corridor Overlay District code.
- 21. All exterior buffers surrounding the residential portion of the development shall be a minimum of 50 feet except for the section adjacent to parcel 15048 000065 as noted on site plan where the buffer may be a minimum of 40 feet.
- 22. There may be no more than 6 attached townhome units per building.
- 23. Buildings containing more than three attached units must be designed so that facades and roofs are staggered or offset by at least 3 feet for every grouping of three units.
- 24. Townhome garage door widths may be up to 67% of the front façade.
- 25. The development may include hammerhead turnarounds with a minimum 28 foot radius in lieu of cul-de-sacs and two curves in the townhome section shall be allowed to have 20 foot inside radii and 30 foot centerline radii as shown on the submitted site plan dated December 6, 2024.
- 26. The development may include a private easement to rear private alleyways for ingress and egress to the rear-loaded townhomes and associated access, with no sidewalks along the alleyway.

#### **Purpose of Request:**

History:

**0 & 4435 Ridge Road | Rezone |** from Planned Residential Development (PRD) and Suburban Shopping (S-S) to Planned Commercial Development (PCD) | on a combined 74.38± acre tract located on the east side of Ridge Road at its intersection with Friendship Road | Zoned PRD & S-S, Tax parcels 08154 000022 & 000017 | **Proposed Use: Mixed-use development** | Commission

District 1 | Scott Puckett, Inc., applicant

Facts and Issues: Options:

**Funding Requested** \$ 0.00 **Are funds within current budget?** No

**Source of Funds** 

Does the action involve a Resolution, Ordinance, Contract,

Agreement, etc.?

No

Has it been reviewed by the County Attorney?

Yes

Is there a deadline for this item?

#### Approvals:

Submit	Approve	Attorney	Administration	
JR	BG	WLI	CR	
Clerk				
JR				

#### **Attachments:**

Board Memo

Recommendation Report

Application

Narrative

Updated Site Plan (rec'd 2/10/2025)

Site Plan

Storm Water Management Site Plan

Plat

Traffic Study

DRI Project Review

Maps

Renderings

Renderings - Stacked Townhomes

Stacked Town Home Rendering

Deeds

Water Availability

Sewer Availability

**Environmental Health Comments** 

4.8.2024 GDOT Letter

**GDOT Comments** 

**Public Works Comments** 

Fire Comments

Request to Table - rec'd 1/8/2025

Request to Table to February 13 2025 (Rec'd 1/21/2025)

Notice Sign



## Hall County Government

# COMMUNITY DEVELOPMENT & INFRASTRUCTURE PLANNING AND ZONING

**To:** David Gibbs, Chairman

Kathy Cooper, District 1 Commissioner Billy Powell, District 2 Commissioner Gregg Poole, District 3 Commissioner Jeff Stowe, District 4 Commissioner

POST OFFICE DRAWER 1435 GAINESVILLE, GA 30503

t: 770.531.6809 | f: 770.531.3902

PLANNING AND ZONING DIRECTOR

Beth Garmon

From: Beth Garmon, Director of Planning & Zoning

Date: December 23, 2024

Subject: 0 & 4435 Ridge Road | Rezone | from Planned

Residential Development (PRD) and Suburban Shopping (S-S) to Planned Commercial Development (PCD) | on a combined 74.38± acre tract | Zoned PRD & S-S, Tax Parcels 08154 000022 & 000017 | Proposed Use:

Mixed-use development | Scott Puckett, Inc., applicant

The request before you is from Scott Puckett, Inc. to rezone from Planned Residential Development (PRD) and Suburban Shopping (S-S) to Planned Commercial Development (PCD) for a mixed-use development. This item is located within Commission District 1.

At their December 16, 2024 meeting, the Hall County Planning Commission voted to recommend approval with twenty-six (26) conditions (3-0, Hunt and Sosebee absent).

Staff recommendation: **Denial,** as the proposed use is inconsistent with the future land use classification of Mixed Use Corridor in the Comprehensive Plan.

#### **Public Comment:**

- October 21, 2024 HCPC: No comments were submitted in advance of the meeting.
- November 18, 2024 HCPC: No comments were submitted in advance of the meeting and one (1) person spoke in support during the public hearing.
- December 16, 2024 HCPC: The public comment portion was closed.

## **Planning Commission Conditions:**

1. The property shall be developed in accordance with the site plan dated December 6, 2024, and as described in the project narrative dated August 23, 2024 and additional comments provided on November 1, 2024, modified

as necessary for compliance with conditions herein and development standards enforced at the time of site plan approval.

- 2. The development shall be limited to:
  - a. Commercial structures totaling no more than 16,000 square feet
  - b. One hotel with a total of no more than 110 rooms
  - c. Maximum of 274 multi-family residential units
  - d. Maximum of 209 townhome residential units
  - e. Maximum of 65 detached single-family residences
- 3. The development shall meet the following standards:
  - a. The commercial buildings shall be no more than 3 stories in height.
  - b. The hotel shall be no more than 5 stories in height.
  - c. The multi-family residential buildings shall be no more than 4 total stories in height with no more than 3 stories visible from Friendship Road.
  - d. Townhomes shall be no more than 4 total stories in height.
  - e. Minimum lot size for detached single-family residences shall be 8,000 square feet with minimum heated floor area (HFA) of 1,800 square feet and not to exceed a height of 35 feet.
  - f. Front-loaded townhome driveways shall be 20 feet from back of sidewalk to garage doors.
- 4. Final review and approval of building elevations is subject to the Director of Planning and Zoning, or their designee.
- 5. All single-family homes shall provide two car garages and driveways to accommodate two cars for parking. Driveways shall measure no less than 20 feet from back of sidewalk to the garage door.
- 6. Amenities including one pool for the multi-family section, one pool for the single-family section, tennis courts, pickleball courts, parks, mulched trails, and a clubhouse shall be completed prior to fifty percent (50%) of the certificates of occupancy issued for the residential development. Additional amenities may be constructed by the developer at the discretion and approval of the Director of Planning and Zoning, or their designee.
- 7. Access to the development shall be approved by Hall County Engineering Department and/or the Georgia Department of Transportation, as applicable. The recommendations of the traffic study, subject to final review and approval by both Hall County Engineering and the Georgia Department of Transportation, shall be implemented. Any costs associated with these improvements shall be the responsibility of the developer
- 8. The restrictive covenants for the subdivision and the documents establishing the property owner's association shall be submitted for review. These documents shall include a provision that assures maintenance of the amenity package through adequate assessment of the subdivision property

- and would provide for establishing a lien against any property failing to pay said assessment. These documents shall be recorded simultaneously with the final plat and/or prior to the sale of any lots within the subdivision.
- 9. All designated open space within the development shall be commonly held and maintained and shall not be the responsibility of any individual homeowner(s). This common open space ownership shall be included in the deeds created for each lot.
- 10. The development shall be served by public sewer, with the obtainment of all required easements and other construction costs such as a lift station and force main to be the responsibility of the developer.
- 11. The location of property lines, structures or any other portion of the development in relation to the sewer line and associated easements shall be approved by the Hall County Engineering Department.
- 12. Prior to issuance of sign permits, other than general signs permitted pursuant to 17.270.050, the owner/developer shall submit a master sign package for street, wall, internal directional, temporary and other signs to be reviewed and approved by the Director of Planning and Zoning or their designee.
- 13. The development shall be limited to a maximum of four model homes prior to approval and recording of the final plat. All life safety regulations shall be satisfied prior to the issuance of a permit for a model home.
- 14. Two construction trailers shall be permitted, provided the conditions of Chapter 17.210 of the Official Code of Hall County are met.
- 15. All development, excluding single-family and townhomes, shall be subject to the standards of the Gateway Corridors Overlay District (GCOD, 17.420). No variances to Gateway Corridor Overlay Districts standards are granted other than those approved herein (GCOD, 17.420).
- 16. No variances or development exceptions are granted as part of this request that are not explicitly granted by Board approval. The development shall be compliant with the Official Code of Hall County, as well as any other agencies or reviewing departments, including, but not limited to Environmental Health, the Fire Marshal, and Hall County Engineering.
- 17. The following statement regarding the potential impacts of agricultural operation in the area shall be made a part of any plat recorded on the property: "Owners, occupants, and users of property shown on this plat are hereby informed of the impacts associated with normal farming practices which may take place on adjacent and nearby property including, but not limited to, noise, odors, dust, the operation of machinery of any kind, the storage and disposal of manure, and the application of fertilizers, herbicides, and pesticides. Therefore, owners, occupants, and users of the

- property shown on this plat should be prepared to expect the effects of such practices."
- 18. All conditions of zoning shall be made a part of any plats or construction plans created for the subdivision.
- 19. The internal road within the single-family section of the development must be a minimum of 26 feet in width or include secondary fire access into neighboring future residential development (tax parcels 15048 000016 and 15048 000154), and must be approved by the Hall County Fire Marshal and Hall County Engineering.
- 20. Prior to issuance of any building permits, the developer shall submit an Architectural Design Guidebook which lists a palette of acceptable building materials which will also designate required minimums and acceptable design alternatives to be reviewed and approved by the Planning and Zoning Director or their designee. The architectural renderings submitted with the application will not be considered representative of the approved building materials. The architectural standards outlined in the guidebook must meet those listed within the Gateway Corridor Overlay District code.
- 21. All exterior buffers surrounding the residential portion of the development shall be a minimum of 50 feet except for the section adjacent to parcel 15048 000065 as noted on site plan where the buffer may be a minimum of 40 feet.
- 22. There may be no more than 6 attached townhome units per building.
- 23. Buildings containing more than three attached units must be designed so that facades and roofs are staggered or offset by at least 3 feet for every grouping of three units.
- 24. Townhome garage door widths may be up to 67% of the front façade.
- 25. The development may include hammerhead turnarounds with a minimum 28 foot radius in lieu of cul-de-sacs and two curves in the townhome section shall be allowed to have 20 foot inside radii and 30 foot centerline radii as shown on the submitted site plan dated December 6, 2024.
- 26. The development may include a private easement to rear private alleyways for ingress and egress to the rear-loaded townhomes and associated access, with no sidewalks along the alleyway.

## HALL COUNTY PLANNING COMMISSION RECOMMENDATION REPORT

Request ...... Rezone | from Planned Residential Development (PRD, 17.180.060) and Suburban Shopping (S-S, 17.140) to Planned Commercial Development (PCD, 17.180.080) Proposed Use ......Mixed-use development (PRD, 17.180.060) and Suburban Shopping (S-S, 17.140) | Proposed: Planned Commercial Development (PCD, 17.180.080) 000022 & 000017 Commission District ......One Planning Commission Date ......October 21, 2024 November 18, 2024 December 16, 2024 the future land use classification of Mixed Use Corridor in the Comprehensive Plan. Record Number .......HZON24-0031

Planning Commission Recommendations ...... Approval, with conditions

Vote: 3-0 (Hunt and Sosebee absent)

#### **Planning Commission Conditions:**

- 1. The property shall be developed in accordance with the site plan dated December 6, 2024, and as described in the project narrative dated August 23, 2024 and additional comments provided on November 1, 2024, modified as necessary for compliance with conditions herein and development standards enforced at the time of site plan approval.
- 2. The development shall be limited to:
  - a. Commercial structures totaling no more than 16,000 square feet

- b. One hotel with a total of no more than 110 rooms
- c. Maximum of 274 multi-family residential units
- d. Maximum of 209 townhome residential units
- e. Maximum of 65 detached single-family residences
- 3. The development shall meet the following standards:
  - a. The commercial buildings shall be no more than 3 stories in height.
  - b. The hotel shall be no more than 5 stories in height.
  - c. The multi-family residential buildings shall be no more than 4 total stories in height with no more than 3 stories visible from Friendship Road.
  - d. Townhomes shall be no more than 4 total stories in height.
  - e. Minimum lot size for detached single-family residences shall be 8,000 square feet with minimum heated floor area (HFA) of 1,800 square feet and not to exceed a height of 35 feet.
  - f. Front-loaded townhome driveways shall be 20 feet from back of sidewalk to garage doors.
- 4. Final review and approval of building elevations is subject to the Director of Planning and Zoning, or their designee.
- 5. All single-family homes shall provide two car garages and driveways to accommodate two cars for parking. Driveways shall measure no less than 20 feet from back of sidewalk to the garage door.
- 6. Amenities including one pool for the multi-family section, one pool for the single-family section, tennis courts, pickleball courts, parks, mulched trails, and a clubhouse shall be completed prior to fifty percent (50%) of the certificates of occupancy issued for the residential development. Additional amenities may be constructed by the developer at the discretion and approval of the Director of Planning and Zoning, or their designee.
- 7. Access to the development shall be approved by Hall County Engineering Department and/or the Georgia Department of Transportation, as applicable. The recommendations of the traffic study, subject to final review and approval by both Hall County Engineering and the Georgia Department of Transportation, shall be implemented. Any costs associated with these improvements shall be the responsibility of the developer
- 8. The restrictive covenants for the subdivision and the documents establishing the property owner's association shall be submitted for review. These documents shall include a provision that assures maintenance of the amenity package through adequate assessment of the subdivision property and would provide for establishing a lien against any property failing to pay said assessment. These documents shall be recorded simultaneously with the final plat and/or prior to the sale of any lots within the subdivision.
- 9. All designated open space within the development shall be commonly held and maintained and shall not be the responsibility of any individual homeowner(s). This common open space ownership shall be included in the deeds created for each lot.
- 10. The development shall be served by public sewer, with the obtainment of all required easements and other construction costs such as a lift station and force main to be the responsibility of the developer.

- 11. The location of property lines, structures or any other portion of the development in relation to the sewer line and associated easements shall be approved by the Hall County Engineering Department.
- 12. Prior to issuance of sign permits, other than general signs permitted pursuant to 17.270.050, the owner/developer shall submit a master sign package for street, wall, internal directional, temporary and other signs to be reviewed and approved by the Director of Planning and Zoning or their designee.
- 13. The development shall be limited to a maximum of four model homes prior to approval and recording of the final plat. All life safety regulations shall be satisfied prior to the issuance of a permit for a model home.
- 14. Two construction trailers shall be permitted, provided the conditions of Chapter 17.210 of the Official Code of Hall County are met.
- 15. All development, excluding single-family and townhomes, shall be subject to the standards of the Gateway Corridors Overlay District (GCOD, 17.420). No variances to Gateway Corridor Overlay Districts standards are granted other than those approved herein (GCOD, 17.420).
- 16. No variances or development exceptions are granted as part of this request that are not explicitly granted by Board approval. The development shall be compliant with the Official Code of Hall County, as well as any other agencies or reviewing departments, including, but not limited to Environmental Health, the Fire Marshal, and Hall County Engineering.
- 17. The following statement regarding the potential impacts of agricultural operation in the area shall be made a part of any plat recorded on the property: "Owners, occupants, and users of property shown on this plat are hereby informed of the impacts associated with normal farming practices which may take place on adjacent and nearby property including, but not limited to, noise, odors, dust, the operation of machinery of any kind, the storage and disposal of manure, and the application of fertilizers, herbicides, and pesticides. Therefore, owners, occupants, and users of the property shown on this plat should be prepared to expect the effects of such practices."
- 18. All conditions of zoning shall be made a part of any plats or construction plans created for the subdivision.
- 19. The internal road within the single-family section of the development must be a minimum of 26 feet in width or include secondary fire access into neighboring future residential development (tax parcels 15048 000016 and 15048 000154), and must be approved by the Hall County Fire Marshal and Hall County Engineering.
- 20. Prior to issuance of any building permits, the developer shall submit an Architectural Design Guidebook which lists a palette of acceptable building materials which will also designate required minimums and acceptable design alternatives to be reviewed and approved by the Planning and Zoning Director or their designee. The architectural renderings submitted with the application will not be considered representative of the approved building materials. The architectural standards outlined in the guidebook must meet those listed within the Gateway Corridor Overlay District code.

- 21. All exterior buffers surrounding the residential portion of the development shall be a minimum of 50 feet except for the section adjacent to parcel 15048 000065 as noted on site plan where the buffer may be a minimum of 40 feet.
- 22. There may be no more than 6 attached townhome units per building.
- 23. Buildings containing more than three attached units must be designed so that facades and roofs are staggered or offset by at least 3 feet for every grouping of three units.
- 24. Townhome garage door widths may be up to 67% of the front façade.
- 25. The development may include hammerhead turnarounds with a minimum 28 foot radius in lieu of cul-de-sacs and two curves in the townhome section shall be allowed to have 20 foot inside radii and 30 foot centerline radii as shown on the submitted site plan dated December 6, 2024.
- 26. The development may include a private easement to rear private alleyways for ingress and egress to the rear-loaded townhomes and associated access, with no sidewalks along the alleyway.

### Excerpts from the minutes of the December 12, 2024 meeting

#### **Applicant's Presentation:**

Katie Greenway, Planning and Zoning Administrator, presented a summary of the request.

Tyler Smith, 340 Jesse Jewel Parkway, Suite 300, Gainesville, presented the request. The applicant is requesting to rezone a combined 74.38± acres zoned Planned Residential Development (PRD, 17.180.060) and Suburban Shopping (S-S, 17.140) within the Gateway Corridors Overlay District (GCOD, 17.420) to Planned Commercial Development (PCD, 17.180.080) for a mixed-use development. The proposed development includes: 4 buildings for commercial, retail, and restaurant uses; 1 hotel with 110 rooms; 274 multi-family residential units; 209 townhomes; and 65 single-family detached residences; along with various amenity features. The overall proposed density for the development is 7.46 dwelling units per acre; the calculated density does not include the hotel or commercial uses within the development.

#### **Planning Commission Comments:**

Mr. Braswell recalled from the previous meeting that a condition for 26 foot wide roads were required but now the applicant is requesting to do either 26 foot wide roads or have an additional fire access point connecting this property to the adjacent tax parcels 15048 000016 and 15048 000154 where future development for single-family homes has previously been approved. The applicant confirmed this was the request. Mr. Braswell asked about the variance request for the front setback on front loaded townhomes. The applicant explained that the right-of-way is proposed 16 feet from the garage door; however, the back of sidewalk will be set a total of 20 feet from the garage door providing for a 20-foot driveway.

<u>Motion:</u> A motion to approve, with conditions was made by Johnny Varner and seconded by Gina Pilcher. Vote: 3-0 (Hunt and Sosebee absent)

#### Conditions:

- 1. The property shall be developed in accordance with the site plan dated December 6, 2024, and as described in the project narrative dated August 23, 2024 and additional comments provided on November 1, 2024, modified as necessary for compliance with conditions herein and development standards enforced at the time of site plan approval.
- 2. The development shall be limited to:
  - a. Commercial structures totaling no more than 16,000 square feet
  - b. One hotel with a total of no more than 110 rooms
  - c. Maximum of 274 multi-family residential units
  - d. Maximum of 209 townhome residential units
  - e. Maximum of 65 detached single-family residences
- 3. The development shall meet the following standards:
  - a. The commercial buildings shall be no more than 3 stories in height.
  - b. The hotel shall be no more than 5 stories in height.
  - c. The multi-family residential buildings shall be no more than 4 total stories in height with no more than 3 stories visible from Friendship Road.
  - d. Townhomes shall be no more than 4 total stories in height.
  - e. Minimum lot size for detached single-family residences shall be 8,000 square feet with minimum heated floor area (HFA) of 1,800 square feet and not to exceed a height of 35 feet.
  - f. Front-loaded townhome driveways shall be 20 feet from back of sidewalk to garage doors.
- 4. Final review and approval of building elevations is subject to the Director of Planning and Zoning, or their designee.
- 5. All single-family homes shall provide two car garages and driveways to accommodate two cars for parking. Driveways shall measure no less than 20 feet from back of sidewalk to the garage door.
- 6. Amenities including one pool for the multi-family section, one pool for the single-family section, tennis courts, pickleball courts, parks, mulched trails, and a clubhouse shall be completed prior to fifty percent (50%) of the certificates of occupancy issued for the residential development. Additional amenities may be constructed by the developer at the discretion and approval of the Director of Planning and Zoning, or their designee.
- 7. Access to the development shall be approved by Hall County Engineering Department and/or the Georgia Department of Transportation, as applicable. The recommendations of the traffic study, subject to final review and approval by both Hall County Engineering and the Georgia Department of Transportation, shall be implemented. Any costs associated with these improvements shall be the responsibility of the developer
- 8. The restrictive covenants for the subdivision and the documents establishing the property owner's association shall be submitted for review. These documents shall include a provision

that assures maintenance of the amenity package through adequate assessment of the subdivision property and would provide for establishing a lien against any property failing to pay said assessment. These documents shall be recorded simultaneously with the final plat and/or prior to the sale of any lots within the subdivision.

- 9. All designated open space within the development shall be commonly held and maintained and shall not be the responsibility of any individual homeowner(s). This common open space ownership shall be included in the deeds created for each lot.
- 10. The development shall be served by public sewer, with the obtainment of all required easements and other construction costs such as a lift station and force main to be the responsibility of the developer.
- 11. The location of property lines, structures or any other portion of the development in relation to the sewer line and associated easements shall be approved by the Hall County Engineering Department.
- 12. Prior to issuance of sign permits, other than general signs permitted pursuant to 17.270.050, the owner/developer shall submit a master sign package for street, wall, internal directional, temporary and other signs to be reviewed and approved by the Director of Planning and Zoning or their designee.
- 13. The development shall be limited to a maximum of four model homes prior to approval and recording of the final plat. All life safety regulations shall be satisfied prior to the issuance of a permit for a model home.
- 14. Two construction trailers shall be permitted, provided the conditions of Chapter 17.210 of the Official Code of Hall County are met.
- 15. All development, excluding single-family and townhomes, shall be subject to the standards of the Gateway Corridors Overlay District (GCOD, 17.420). No variances to Gateway Corridor Overlay Districts standards are granted other than those approved herein (GCOD, 17.420).
- 16. No variances or development exceptions are granted as part of this request that are not explicitly granted by Board approval. The development shall be compliant with the Official Code of Hall County, as well as any other agencies or reviewing departments, including, but not limited to Environmental Health, the Fire Marshal, and Hall County Engineering.
- 17. The following statement regarding the potential impacts of agricultural operation in the area shall be made a part of any plat recorded on the property: "Owners, occupants, and users of property shown on this plat are hereby informed of the impacts associated with normal farming practices which may take place on adjacent and nearby property including, but not limited to, noise, odors, dust, the operation of machinery of any kind, the storage and disposal of manure, and the application of fertilizers, herbicides, and pesticides. Therefore, owners, occupants, and users of the property shown on this plat should be prepared to expect the effects of such practices."
- 18. All conditions of zoning shall be made a part of any plats or construction plans created for the subdivision.

- 19. The internal road within the single-family section of the development must be a minimum of 26 feet in width or include secondary fire access into neighboring future residential development (tax parcels 15048 000016 and 15048 000154), and must be approved by the Hall County Fire Marshal and Hall County Engineering.
- 20. Prior to issuance of any building permits, the developer shall submit an Architectural Design Guidebook which lists a palette of acceptable building materials which will also designate required minimums and acceptable design alternatives to be reviewed and approved by the Planning and Zoning Director or their designee. The architectural renderings submitted with the application will not be considered representative of the approved building materials. The architectural standards outlined in the guidebook must meet those listed within the Gateway Corridor Overlay District code.
- 21. All exterior buffers surrounding the residential portion of the development shall be a minimum of 50 feet except for the section adjacent to parcel 15048 000065 as noted on site plan where the buffer may be a minimum of 40 feet.
- 22. There may be no more than 6 attached townhome units per building.
- 23. Buildings containing more than three attached units must be designed so that facades and roofs are staggered or offset by at least 3 feet for every grouping of three units.
- 24. Townhome garage door widths may be up to 67% of the front façade.
- 25. The development may include hammerhead turnarounds with a minimum 28 foot radius in lieu of cul-de-sacs and two curves in the townhome section shall be allowed to have 20 foot inside radii and 30 foot centerline radii as shown on the submitted site plan dated December 6, 2024.
- 26. The development may include a private easement to rear private alleyways for ingress and egress to the rear-loaded townhomes and associated access, with no sidewalks along the alleyway.

#### Summary of Revisions for December 16, 2024 Planning Commission meeting

On Friday, December 6, 2024 an updated site plan was provided to Planning staff for the application of Scott Puckett, LLC to rezone 0 & 4435 Ridge Road from PRD and S-S to PCD for a mixed-use development. The applicant has identified the following changes to the site plan that differ from the previous concept:

- 1. Modified site layout to include 26 foot wide internal streets in order to meet emergency access requirements
- 2. Modification of buffers to allow for 50 foot buffers along all external boundaries within the single-family section of the development.
- 3. A variance request to allow for a reduction from 50 feet to 40 feet for the transitional buffer where adjacent to parcel 15048 000065.

- 4. Proposed secondary fire safety access from adjacent community, shown as future development
- 5. A variance request to allow front loaded townhomes a front setback of 16 feet.

Updated development summary as shown below:

	Previous	Updated
Townhomes Total	224	209
Front Loaded	118	115
Rear Loaded	106	94
Single Family Detached	65	65
Residential Density	7.60 DUA	7.37 DUA
Non-Impacted Stream Buffer	24%	23.5.0%
Southern Transitional Buffer	25 ft	50 ft

#### Summary of Revisions for November 18, 2024 Planning Commission meeting

Dear Board of Commissioners,

On Friday, November 1, 2024 an updated site plan was provided to Planning staff for the application of Scott Puckett, LLC to rezone 0 & 4435 Ridge Road from PRD and S-S to PCD for a mixed-use development. The applicant has identified the following changes to the site plan that differ from the previous concept:

- 1. Addition of a 50-foot buffer along the southern boundary of the development.
- 2. Modified site layout to show front-loaded townhomes with varied setbacks from street on the southern portion of the development, rather than single-family detached lots.
- 3. Variation of front setbacks of townhomes on the north side of the development. The site plan does not indicate the proposed setbacks for these units.
- 4. Modified entrance to a boulevard/median design at the single-family section of the development.
- 5. Increased width to 26 feet where street connects multi-family to single-family sections.
- 6. Updated development summary as shown below:

	Previous	Updated
Townhomes Total	207	224
Front Loaded	99	118
Rear Loaded	108	106
Single Family Detached	74	65
Residential Density	7.46 DUA	7.60 DUA
Non-Impacted Stream	24.2%	24.0%
Buffer		
Southern Transitional	25 ft	50 ft
Buffer		

Staff recommends <u>DENIAL</u> of the applicant's request. However, if the Planning Commission chooses to approve this request, Staff recommends the following conditions:

- 1. The property shall be developed in accordance with the site plan dated August 22, 2024, and as described in the project narrative dated August 23, 2024, modified as necessary for compliance with conditions herein and development standards enforced at the time of site plan approval.
- 2. The development shall be limited to:
  - a. Commercial structures totaling no more than 16,000 square feet
  - b. One hotel with a total of no more than 110 rooms
  - c. Maximum of 274 multi-family residential units
  - d. Maximum of 207 townhome residential units
  - e. Maximum of 74 detached single-family residences
- 3. The development shall meet the following standards:
  - a. The commercial buildings shall be no more than 3 stories in height.
  - b. The hotel shall be no more than 3 stories in height
  - c. The multi-family residential buildings shall be no more than 3 total stories in height
  - d. Townhomes shall be no more than 4 total stories in height.
  - e. Minimum lot size for detached single-family residences shall be 8,000 square feet with minimum heated floor area (HFA) of 1,800 square feet and not to exceed a height of 35 feet.
- 4. Final review and approval of building elevations is subject to the Director of Planning and Zoning, or their designee.
- 5. All single-family homes and townhomes shall provide two car garages and driveways to accommodate two cars for parking. Driveways shall measure no less than 20 feet from back of sidewalk to the garage door.
- 6. Amenities including one pool for the multi-family section, one pool for the single-family section, tennis courts, pickleball courts, parks, mulched trails, and a clubhouse shall be completed prior to fifty percent (50%) of the certificates of occupancy issued for the residential development. Additional amenities may be constructed by the developer at the discretion and approval of the Director of Planning and Zoning, or their designee.
- 7. Access to the development shall be approved by Hall County Engineering Department and/or the Georgia Department of Transportation, as applicable. The recommendations of the traffic study, subject to final review and approval by both Hall County Engineering and the Georgia Department of Transportation, shall be implemented. Any costs associated with these improvements shall be the responsibility of the developer
- 8. The restrictive covenants for the subdivision and the documents establishing the property owner's association shall be submitted for review. These documents shall include a provision that assures maintenance of the amenity package through adequate assessment of the

- subdivision property and would provide for establishing a lien against any property failing to pay said assessment. These documents shall be recorded simultaneously with the final plat and/or prior to the sale of any lots within the subdivision.
- 9. All designated open space within the development shall be commonly held and maintained and shall not be the responsibility of any individual homeowner(s). This common open space ownership shall be included in the deeds created for each lot.
- 10. The development shall be served by public sewer, with the obtainment of all required easements and other construction costs such as a lift station and force main to be the responsibility of the developer.
- 11. The location of property lines, structures or any other portion of the development in relation to the sewer line and associated easements shall be approved by the Hall County Engineering Department.
- 12. Prior to issuance of sign permits, other than general signs permitted pursuant to 17.270.050, the owner/developer shall submit a master sign package for street, wall, internal directional, temporary and other signs to be reviewed and approved by the Director of Planning and Zoning or their designee.
- 13. The development shall be limited to a maximum of four model homes prior to approval and recording of the final plat. All life safety regulations shall be satisfied prior to the issuance of a permit for a model home.
- 14. Two construction trailers shall be permitted, provided the conditions of Chapter 17.210 of the Official Code of Hall County are met.
- 15. All development, excluding single-family and townhomes, shall be subject to the standards of the Gateway Corridors Overlay District (GCOD, 17.420) standards. No variances to Gateway Corridor Overlay Districts standards are granted other than those approved herein (GCOD, 17.420).
- 16. No variances or development exceptions are granted as part of this request that are not explicitly granted by Board approval. The development shall be compliant with the Official Code of Hall County, as well as any other agencies or reviewing departments, including, but not limited to Environmental Health, the Fire Marshal, and Hall County Engineering.
- 17. The following statement regarding the potential impacts of agricultural operation in the area shall be made a part of any plat recorded on the property:
  - "Owners, occupants, and users of property shown on this plat are hereby informed of the impacts associated with normal farming practices which may take place on adjacent and nearby property including, but not limited to, noise, odors, dust, the operation of machinery of any kind, the storage and disposal of manure, and the application of fertilizers, herbicides, and pesticides. Therefore, owners, occupants, and users of the property shown on this plat should be prepared to expect the effects of such practices."
- 18. All conditions of zoning shall be made a part of any plats or construction plans created for the subdivision.

The following should be considered as exceptions to the Official Code of Hall County, and shall warrant further determination by the Board should it choose to approve the submitted narrative and site plan:

#### 1. 17.180.060.B.5. – Buffers

A minimum 50 foot planted buffer shall be established along the perimeter of all property boundaries adjacent to residential and/or non-residential zoning districts to ensure that the planned residential development is appropriately screened. The planted buffers shall conform to the requirements as described in section 17.260.020 titled vegetation buffers and vision clearance. In conditions where required stream buffers exist along a perimeter property boundary, the planning director may grant exemptions from the 50 foot planted buffer if a stream buffer meets or exceeds the 50 foot planted buffer width.

The applicant has proposed a 25 foot transitional buffer.

## 2. 17.180.060.B.9. – Architectural Standards

- C) Townhouse garages. Townhouses fronting an arterial or collector street shall be rearloaded. Townhouses fronting a minor street may be rear-loaded or front-loaded.
  - ii) Front-loaded. Garage doors shall constitute no more than 50 percent of the width of the individual townhouse unit.
    - For the townhomes, the submitted narrative propose a maximum garage door width of 67 percent of the front façade.

#### 3. 17.420.050.H.1.b. – GCOD Architectural standards for non-residential buildings

Building height. Any non-residential building located within 250 feet of a residential or agricultural use street shall be limited to no more than three stories in height.

- The applicant has proposed no more than 5 stories in height for the hotel.
- The applicant has proposed a 3-4 story split for multi-family units

#### 4. 16.60.160. – Width of right-of-way.

C. Standard cul-de-sac. The right-of-way shall extend to a minimum 60-foot radius measured from the center of the cul-de-sac, and the total width shall be evenly divisible by ten feet.

- The applicant is proposing a reduction of the minimum radius by:
  - 1. Proposing hammerhead with 28 foot radius in lieu of cul-de-sac in Townhome portion of the development
  - 2. Proposing two of the curves in the townhome section of the development have a 20 foot inside radius and 30 foot centerline radius

## 5. Title 16 – Subdivision

- General design requirements for subdivision road regulations are outlined within Chapter 16. Variances must be specified and justified for consideration.
  - The applicant requests a variance to allow a private easement to rear private alleyways for ingress and egress to the rear-loaded townhomes and associated access, with no sidewalks along the alleyway.

#### **Summary Analysis**

The applicant is requesting to rezone a combined 74.38± acres zoned Planned Residential Development (PRD, 17.180.060) and Suburban Shopping (S-S, 17.140) within the Gateway Corridors Overlay District (GCOD, 17.420) to Planned Commercial Development (PCD, 17.180.080) for a mixed-use development. The proposed development includes: 4 buildings for commercial, retail, and restaurant uses; 1 hotel with 110 rooms; 274 multi-family residential units; 207 townhomes; and 74 single-family detached residences; along with various amenity features. The overall proposed density for the development is 7.46 dwelling units per acre; the calculated density does not include the hotel or commercial uses within the development.

The property is currently undeveloped and wooded, is impacted by both the County Studied and FEMA flood zones, and includes a stream, which runs through the southern portion of the assemblage. According to both the narrative and the site plan, the applicant proposes that some residential lots will include portions of all associated stream buffers. This proposal references Section 8.170.070, which permits properties between 10 and 49.9 acres to reduce the 75 foot impervious setback area, provided that the combined total of the undisturbed buffer and impervious setback does not exceed 12 percent of the total property area affected by the development.

The subject property was rezoned from Agricultural Residential (AR-III, 17.100) and Suburban Shopping (S-S, 17.140) to Suburban Shopping (S-S, 17.140) and Planned Residential Development (PRD, 17.180.060) on September 12, 2019, for a 116-lot residential subdivision and shopping center with seven conditions. No permits were applied for under the previous zoning, and no development has occurred.

Per the narrative and site plan, the commercial portion of the proposed development will consist of a hotel with 110 rooms, and four commercial buildings totaling approximately 16,000 square feet to include retail and/or restaurants. The four commercial buildings are located at the northwest corner of the subject property and will have rooftop space, outdoor seating, and a central plaza. These four buildings will not exceed three stories in height. The proposed hotel will also be located at the northwest corner of the subject property, near the food and beverage structures, and is proposed to not exceed five stories in height.

Furthermore, the site plan and narrative indicted that the residential portion of the proposed development will consist of three to four story multi-family residential buildings, three to four story townhomes, and one to two story detached single-family homes with a maximum height of 35 feet. The detached single-family homes will have a minimum of 1,800 square feet of heated floor space. The townhomes and detached single family will have two-car garages with the townhomes featuring both front-loaded and rear-loaded garage styles.

Per the site plan, four access points are proposed that will serve the development. One entrance is located on Friendship Road and three entrances are located on Ridge Road with one of the entrances on the Ridge Road proposed to be a gated emergency access only. Furthermore, the site plan illustrates that the residential internal roads are proposed to be public and will have a 50 foot wide right-of-way with a three foot landscape strip and five foot wide sidewalks on both sides of the internal streets for pedestrian connectivity. The narrative proposes driveways to be a minimum of 20 feet long measured

from back of the sidewalk to garage door and states that 217 parking spaces are provided for commercial uses, 55 spaces for the hotel, 410 spaces for multi-family, 414 for townhome, and 148 spaces for single-family detached homes.

The development also designates 27.8 acres as open space with an amenity area included, constituting 37.3% of the total site area. The open space is proposed to include stream buffers, planted and undisturbed exterior buffers, stormwater management facilities, and multiple open areas for passive recreational use and walking trails. The proposed amenity areas will consist of two swimming pools, tennis courts, pickleball courts, parks, as well as mulched walking trails connecting the neighborhood to the shared greenspaces and amenity areas. The site plan shows two clustered mail kiosk areas with required parking.

The developer proposes to include one monument sign on Friendship Road and one monument sign on Ridge Road, and the applicant intends to submit a master sign package for various other signs throughout the development for review prior to construction.

Water service will be provided by the City of Gainesville Department of Water Resources, as confirmed in an email dated April 25, 2024 and sanitary sewer services will be provided by Hall County Sewer, as confirmed in a letter dated September 13, 2024.

The traffic impact study for the proposed development indicates that "Hall County Access Regulations" require northbound right-turn lanes at access C and D (along Ridge Road) for subdivisions with more than 24 lots. However, the analysis shows that right-turn volumes at access D are below the required threshold, and a waiver is recommended for the right-turn lane at this location. Southbound left-turn lanes are required at both access C and access D. The recommended improvements include constructing an eastbound right-turn lane at access A (on Friendship Road/SR 347), a southbound left-turn lane and northbound right-turn lane at access C, and a southbound left-turn lane at access D, along with seeking a waiver for the northbound right-turn lane. Coordination and approval from Hall County Engineering and Georgia Department of Transportation will be required for these recommendations.

The project was submitted to the Georgia Mountains Regional Commission for Development of Regional Impact review, and a report was provided by Adam Hazell on October 8, 2024 that states that the proposed action does not present any potential adverse inter-jurisdictional impacts.

Several variances have been identified as part of this request. Any deficiencies identified as part of the plan will be required to comply with the requirements of the PCD and PRD code sections unless specially granted by the board in the conditions of approval.

Per section 17.180.080B.8: "If residential uses are proposed in conjunction with the planned commercial development, then the applicable requirements of the planned residential development shall be provided."

The proposed development standards for the residential portion of this project are described in the table below and are compared with the PRD requirements, (17.180.060):

Standard	PRD Requirement (17.180.060)	Proposed Development
Site Area	5 acre minimum	74.38± acres

		Single-family: 74 lots		
		Single furnity. 74 lots		
Number of Units		Townhomes: 207 units		
Number of Onits		Multi-family: 274 units		
		Total: 555		
Density	2 units per acre maximum	7.46 units per acre*		
Naisian and Aug	0.000 #	8,000 sq. ft. (single-family detached)		
Minimum Lot Area	8,000 sq. ft.	Townhomes: Min. 22 feet width		
		Single-family: Max. 35 feet		
Maximum Building Height		Townhomes: 4 stories		
		Multi-family: 4 stories		
Minimum Open	30%	37.3% (Includes conservation, stormwater, and passive and active		
Space	3070	areas)		
Exterior Buffer	50 feet	25-foot transitional buffer*		
		Single-family: 25 feet		
Front Setback (Internal)	25 feet	Townhomes: 20 feet for front-loaded* & 6 feet for rear-loaded*		
,		Multi-family: Not applicable		
Side Setback		Single-family: 25 feet		
(Internal)	5 feet	Townhomes: 5 feet		
		Multi-family: Not applicable		
		Single-family: 20 feet		
Rear Setback (Internal)	20 feet	Townhomes: 20 feet		
		Multi-family: Not applicable		
De alice -	Single-family: 2 spaces per unit	Single-family: 148 2-car garages		
Parking	Townhome: 2 spaces per unit	Townhomes: 414		

application.

	Multi-family: 1.5 spaces per unit	Multi-family: 410
		Single-family: 1,800 square feet
Minimum Heated Floor Space		Townhomes: 3-4 bedrooms
		Multi-family: 1-3 bedrooms
	55% when recessed a minimum of 20 feet	
Garage – % of front façade	40% when semi-flush between 5 and 20 feet behind front wall plan of residence	Not specified *
Minimum Sidewalk Width	5 feet	5 feet
Cluster Mailbox Unit (CBU)	CBU with 13 short-term parking spaces	CBU with 29 parking spaces provided
Note: Items marked	with an asterisk (*) do not conform to	17.180.060 or are unspecified in the

The non-residential development standards are compared with the Gateway Corridors Overlay District standards in the table below:

<u>Standard</u>	<u>Compliance</u>	Proposed Work	<u>Notes</u>
17.420.050.C -	Complies	25-foot	Applicant proposes to include a 25-foot
Transitional buffers		transitional	transitional buffer adjacent to
		buffer	residential property.
17.420.050.D – Other	Complies	10-foot	Applicant proposed to include a 10-
landscape and		landscape strip	foot landscape strip along Friendship
screening standards		along street	Road and Ridge Road.
		frontage	
17.420.050.E – Parking	Unknown	272 parking	Applicant proposes 272 parking spaces
lot design		spaces for the	to be shared across the commercial
		commercial and	and Hotel uses,
		hotel portion of	13.5 spaces per 1,000 sq.ft. of
		the	commercial and
		development.	1 space for 2 rooms were taken into
			consideration.
			The calculation for parking varies
			based on the type of restaurant
			proposed; however, the code does

			allow for a 25% reduction for shared
			parking in some cases.
17.420.050.F –	Complies	Applicant	Applicant proposes outdoor lighting
Outdoor lighting		proposes semi-	that complies with GCOD standards.
		cutoff, non-spill,	
		type of lighting.	
17.420.050.G -	Complies	Interconnectivity	The applicant has proposed
Interparcel access		is supported	interconnectivity within the
		within the	development, facilitating access
		development	between the commercial, multi-family,
			and residential uses.
17.420.050.H -	Does not comply	Hotel is	The applicant has not provided any
Architectural		proposed at a	architectural renderings but is
standards for non-		maximum height	requesting a variance from the height
residential buildings -		of 5 stories. *	standards for the Gateway Corridors
Limited to 3 stories		Commercial	Overlay District (GCOD). According to
		buildings	the narrative, the applicant has stated
		proposed to be	that the building materials and design
		maximum of 3	will comply with GCOD standards.
		stories.	
17.420.060 – Signs	Unknown	Two monument	The applicant has not provided
		signs; one for	renderings of the signage. However,
		the commercial	the narrative indicates that a master
		portion and one	sign package will be submitted, which
		for the	will include street, wall, internal
		residential	directional, temporary, and various
		portion of the	other signs for the mixed-use
		development.	development.

Note: Items marked with an asterisk (\*) do not conform to  $\underline{17.420.050}$  or are unspecified in the application.

Based on the future land-use plan, staff finds the requested zoning designation <u>is inconsistent</u> with the Hall County Comprehensive Plan future land use designation as Mixed Use Corridor. The intent of the Mixed Use corridor is to support retail activities, office-based employment, civic uses, and single-family residential with low-impact industrial or higher density residential only where the same is found on adjacent properties. The proposed mixed use development has a residential density of 7.46 units per acre.

## **Zoning Analysis**

When considering a zoning amendment to the zoning maps, the following items must be considered:

- 1. Whether the zoning proposal will permit a use that is suitable in view of the use and development of adjacent and nearby property; The zoning proposal does not appear to be suitable given the context of the surrounding area. The surrounding area consists of a variety of land uses, which include residential, agricultural, industrial, and commercial uses.
- 2. Whether the zoning proposal will adversely affect the existing use or usability of adjacent or nearby property; The proposed development may adversely affect the existing use or usability of adjacent or nearby properties as the proposed density of 7.46 dwelling units per acre is higher than those of nearby residential parcels.
- 3. Whether the property to be affected by the zoning proposal has reasonable economic use as currently zoned. The property appears to have reasonable economic use as it is currently zoned Suburban Shopping (S-S, 17.140) and Planned Residential Development (PRD, 17.180.060).
- 4. Whether the zoning proposal will result in a use which will or could cause an excessive or burdensome use of existing streets, transportation facilities, or utilities; Per the submitted traffic study, the analysis shows that right-turn volumes at Access D on Ridge Road are below the required threshold, and a waiver is recommended for the right-turn lane at this location. Southbound left-turn lanes are required at both Access C and Access D on Ridge Road. The recommended improvements include constructing an eastbound right-turn lane at Access A on Friendship Road (SR 347), a southbound left-turn lane and northbound right-turn lane at Access C, and a southbound left-turn lane at Access D, along with seeking a waiver for the northbound right-turn lane.
- 5. Whether the zoning proposal is in conformity with the policy and intent of the land use plan; The proposed use is inconsistent with the Comprehensive Plan Mixed Use Corridor. This corridor supports higher density residential where the same is found on adjacent properties. The proposed development is a mixed-use development proposing a density of 7.46 dwelling units per acre.
- 6. The extent to which property values are diminished by the existing zoning restrictions; Staff is unable to determine the extent to which property values are diminished by the existing zoning restrictions.
- 7. The extent to which the destruction of the subject property's value under the existing zoning promotes the health, safety, morals or general welfare of the public; Staff is unable to comment on the impact of property values without a full market analysis. Multiple factors impact property value including construction types, proposed uses, and maintenance. Often it is difficult to determine the effect of a development on adjacent properties until the development is completed.
- 8. The relative gain to the public as compared to the hardship imposed upon the individual property owner; Staff has not identified a hardship imposed on the property owner as the property is currently zoned.
- 9. The length of time the property has been vacant as zoned considered in the context of land development in the area in the vicinity of the property; The subject properties are currently undeveloped. However, the properties were previously approved in 2019 to allow for a mixed-use

- development that included 116 single-family residential lots as well as a shopping center. No construction permits have been issued for the previously approved development.
- 10. Whether there are other existing or changing conditions affecting the use or development of the property which give supporting grounds for either approval or disapproval of the zoning proposal; Staff is not aware of any changing conditions that affect the use and development of the property.
- 11. Whether the change would create an isolated district unrelated to the surrounding districts; The proposed zoning is a Planned Commercial Development (PCD, 17.180.080). Per the Official Code of Hall County, Planned Development Districts (17.180) are to be utilized as a "floating zone" which shall mean that areas will not be pre-designated as planned development districts but rather each such designation shall result from a specific and separate application for amendment. The proposed density is higher than that found on surrounding properties.
- 12. Whether the present zoning district boundaries are illogically drawn in relation to existing conditions in the area; There is no evidence that the present zoning district boundaries are illogically drawn.
- 13. Whether the change requested is out of scale with the needs of the county as a whole or the immediate neighborhood; The proposed density is higher than that found on immediately surrounding properties but in general the use does not appear to be out of scale with the needs of the County as a whole, as there is a need for additional and a variety of housing types as well as restaurants.
- 14. Whether it is impossible to find adequate sites for the proposed use in districts permitting such use and already appropriately zoned; There are other properties within the County that support a moderate-density single-family residential uses based on the Future Land Use Map, although the development as proposed cannot be developed in any of the existing residential or multi-family districts without being rezoned to Planned Commercial Development (PCD, 17.180.080).
- **15.** Whether the need for rezoning could be handled instead by a variance request to the [Planning Commission]; **The request could not be handled alternatively as a variance.**
- 16. Whether there would be an ecological or pollution impact resulting from major modifications to the land if the request is granted; Any land disturbance activities on the property shall be required to go through the land development permitting process and as a result are subject to local, state, and federal regulations. As a result, there should not be an ecological or pollution impact resulting from any modification to the land if the request is granted.
- 17. Whether there is reasonable evidence based upon existing and anticipated land use that would indicate a mistake was made in the original zoning of the property; There is no indication that a mistake was made in the original zoning.

A Planned Commercial Development (PCD, 17.180.080) provides for the maximum attainable commercial usage of a property while employing the best aspects of prior site planning and development controls to ensure the protection of surrounding residential uses, safe access by motorists, minimum traffic congestion; and a development which is consistent with long-range plans

of the county. A limited number of carefully planned residential uses may also be included in a planned commercial development.

## 17.380.050. - Submission requirements for a rezoning request

- A. Any person or persons requesting a change in the official zoning map or use subject to approval of the county commission shall file an application with a plat or map of the property attached thereto, together with payment of such fees set forth in chapter 17.30 to cover administrative and advertising costs, in the planning department office. Such person or persons or their authorized agent shall appear in person at the public hearing held to consider the district change. The proposal meets the requirement. The applicant has paid the appropriate fees and understands that someone must be present at both the Hall County Planning Commission meeting and the voting meeting of the Hall County Board of Commissioners.
- B. All applications for a change of zoning classification or use subject to approval of the county commission shall include:
  - A narrative statement identifying the existing and proposed use of the property and addressing each of the criteria set forth in section 17.380.060.C of this section [chapter].
     The proposal provides a narrative outlining the intent of the development; however, the applicant has not prepared a response to each of the criteria listed in 17.380.060.C.
  - 2. A site plan drawn to scale designating the area covered by the application and identifying existing and proposed buildings and uses, adjacent existing land uses, zoning on contiguous parcels, including those across an abutting public right-of-way, and any other significant site improvements proposed to accommodate the proposed use or buffer adjacent uses, etc., or a plat of the subject property where no specific land use is proposed. In cases where only a plat or map is provided and no land use is proposed, the planning commission and county commission shall evaluate the application based on the most intense possible land use permitted in the proposed district. The proposal meets the requirement.
- C. For any application for a slow rate land treatment system (see chapter 17.20), the following additional requirements apply. **This standard is not applicable to the applicant's request.**
- D. For any application proposing the development of 100 or more residential dwelling units, a traffic impact study shall be submitted prior to consideration of the application by the planning commission. At the applicant's expense, the traffic impact study shall be prepared by a professional engineer in accordance with requirements established by the Hall County Engineering Department. The engineering department shall review the traffic impact study and forward any comments to the Hall County Planning Commission. The applicant submitted a traffic study conducted by Traffic Impact Group LLC. The analysis shows that right-turn volumes at Access D are below the required threshold, and a waiver is recommended for the right-turn lane at this location. Southbound left-turn lanes are required at both Access C and Access D. The recommended improvements include constructing an eastbound right-turn lane at Access A on Friendship Road (SR 347), a southbound left-turn lane and northbound

right-turn lane at Access C, and a southbound left-turn lane at Access D, along with seeking a waiver for the northbound right-turn lane.

## **Development Support and Constraints**

#### **Hall County Environmental Health**

In an email dated September 16, 2024, Emily McGahee stated "Public Sewer. A Food Service permit/plan review may be required depending on businesses proposed. Any abandoned well shall be properly closed as per Water Well Standards Act. Any abandoned septic tank shall be pumped by a State certified pumper/hauler and crushed/filled."

#### **Hall County Fire Marshal**

In an email dated September 19, 2024, John Hornick, NPQ Fire Service Plans Examiner 1, provided the following comments:

- 1) The residential portion of the development has only one entrance off Ridge Rd. The residential development calls for 207 townhomes and 74 single family dwellings. The Rules and Regulations of the State of Georgia 120-3-3 states that developments of one and two family dwellings where the number of dwelling units exceeds 120 shall be provided with two separate and approved fire access roads. If approved a second access will have to be installed.
- 2) The town home rear alley or street is considered a fire apparatus access and will have to meet the minimum 20' width requirement of the International Fire Code Chapter 5, Section 503.2.1, if approved the town home rear alley or street shall not be less than 20' wide.
- 3) If approved all commercial buildings greater than 12,000 SF or 2 stories or greater in height will be required to have an emergency responder radio frequency test completed to determine the radio signal strength inside the building, any building failing the test will be required to have a bi-directional antenna system designed, installed, and certified.

### **Hall County Public Works and Utilities**

In a memo dated September 19, 2024, Bill Nash, Director of Public Works and Utilities, provided the following comments:

#### **Engineering:**

This site may require a stormwater management report should the site plan indicate the proposed development meets stormwater thresholds for impervious surfaces and/or disturbed acreage. Show stream buffer and impervious setback from wrested vegetation not centerline of stream

#### Traffic:

Hall County commercial standards will apply. This will include but not limited to left and right (decel) lanes. GDOT coordination/comments will also be required due to the proximity to a state controlled intersection.

## **Utilities**:

Friendship Road Sewer. Property lies in the top of the system and will served by that project by Hall County.

## **Georgia Department of Transportation**

In an email dated September 16, 2024, Veronica Chavers, stated that GDOT coordination is required.

## PLANNING AND DEVELOPMENT DEPARTMENT

2875 BROWNS BRIDGE ROAD, GAINESVILLE, GA, 30504 MAILING ADDRESS: PO BOX 1435, GAINESVILLE. GA 30503 t: 770-531-6809 I f: 770-531-3902



## **ZONING APPLICATION**

Applicant (Name & Mailing Address) Scott Puckett, Inc.	Property Owner (Name & Mailing Address) We Flip, LLC			
3215 Thompson Mill Roar	4045 Ridge Road			
Buford, GA 30519	Bufo	ord	GA 30519	
Phone 678-761-4399	Phone_ 770-815-0419			
Email Address_wspuckett@gmail.com				
Proposed Use Mixed Use Development				
Contact Person (Name & Mailing Address)  M. Tyler Smith, Smith, Gilliam, Williams & Miles,  P.O. Box 1098	P.A. _	Sta	Owner Option to Purchase	Requested Action SS (-017) Existing Zoning: AR-III(-022) Rezone to: PCD
Gainesville, GA 30503-1098			Area Resident	Fee:\$
Phone770-536-3381			Other	Receipt #:
Email Addresstsmith@sgwmfirm.com				Check #:
Tax Parcel Number    08-154-000-017; 08-154-000-022     Location Address	d inform re to cor o review agenda d	mple v all date nd C	te this section will re applications and wil will not be set until t ounty Commission o	ct.  Date: 8/23/2024  esult in the refusal of the I set the dates for each the required information is dates are tentative.
		~ \		
Staff Use Only				
Tentative Planning Commission Date: T  County Commission District:				

## PLANNING AND DEVELOPMENT DEPARTMENT

2875 BROWNS BRIDGE ROAD, GAINESVILLE, GA, 30504 MAILING ADDRESS: PO BOX 1435, GAINESVILLE. GA 30503 t: 770-531-6809 l f: 770-531-3902



# **AUTHORIZATION OF PROPERTY OWNERS**

Note: If the applicant is the property owner, please disregard this form.

Note: If the applicant is the property owner, please disregard this form.	
Name of owner(s) We Flip, LLC - Wayne M=Lettoy Address  Bufonb, CoA 30519	
Phone Number 770-815-0419	
Name of applicant(s) Scott Puckett Inc	
Address 3215 Thompson Mill Rd  Butord GA 30519	
Phone Number 678-761-4399	
I swear that I am the owner of the property which is the subject matter of the attached applications as shown in the records of Hall County, Georgia.  I authorize the person named above to act as applicant in the pursuit of a rezoning, permissive use, or variance of this property.	
Signature of Owner(s)  Wayze Mclerey	
Personally appeared before me	
Wayne maleroy	
who swears that the information contained in this authorization is true and correct to the best of his/her knowledge and belief.	
Notary Public Date	

PLANNING AND DEVELOPMENT DEPARTMENT 2875 BROWNS BRIDGE ROAD, GAINESVILLE, GA, 30504 MAILING ADDRESS PO BOX 1435, GAINESVILLE GA 30503 1 770-531-6809 I f. 770-531-3902



## CAMPAIGN CONTRIBUTIONS DISCLOSURE FORM

This form must be completed by the applicant and property owner, or person representing the property owner, for all zoning actions.

OCGA § 36-67A-3[C] Disclosure of campaign contributions:

- (b) When any applicant for zoning action has made, within two years immediately preceding the filing of the applicant's application for the zoning action, campaign contributions aggregating \$250.00 or more to a local government official who will consider the application, it shall be the duty of the applicant to file a disclosure report with the governing authority of the respective local government showing:
- (3) The name and official position of the local government official to whom the campaign contribution was made; and
- (4) The dollar amount and description of each campaign contribution made by the applicant to the local government official during the two years immediately preceding the filing of the application for the rezoning action and the date of each such contribution.
  - (b) The disclosures required by subsection (a) of this Code section shall be filed within ten days after the application for the zoning action is first filed. (Code 1981, Section OCGA § 36-67A-3[C], enacted by GA L. 1986, page 1269, Section 1, GA L. 1991, page 1365, Section 1).

I hereby certify that I have read the a	above and that:	I have not	<u>J</u> M
to any local government official invol	ceding this date, m	nade any contri or consideration	bution(s) aggregating \$250.00 or more of this application.
**If you have made such contribution this application.	ns, you must provic	le the data requ	uired below within ten (10) days of filing
Name of Official(s):			Office:
Dollar Amount:	Varne Me	Peroy	Date of Contribution:
Applicant's/Owner's Name (Printed):	Way	He M:	ELEROY

#### PLANNING AND DEVELOPMENT DEPARTMENT

2875 BROWNS BRIDGE ROAD, GAINESVILLE, GA, 30504 MAILING ADDRESS: PO BOX 1435, GAINESVILLE. GA 30503 t: 770-531-6809 I f: 770-531-3902



## CAMPAIGN CONTRIBUTIONS DISCLOSURE FORM

This form must be completed by the applicant and property owner, or person representing the property owner, for all zoning actions.

OCGA § 36-67A-3[C] Disclosure of campaign contributions:

- (b) When any applicant for zoning action has made, within two years immediately preceding the filing of the applicant's application for the zoning action, campaign contributions aggregating \$250.00 or more to a local government official who will consider the application, it shall be the duty of the applicant to file a disclosure report with the governing authority of the respective local government showing:
- (3) The name and official position of the local government official to whom the campaign contribution was made; and
- (4) The dollar amount and description of each campaign contribution made by the applicant to the local government official during the two years immediately preceding the filing of the application for the rezoning action and the date of each such contribution.
  - (b) The disclosures required by subsection (a) of this Code section shall be filed within ten days after the application for the zoning action is first filed. (Code 1981, Section OCGA § 36-67A-3[C], enacted by GA L. 1986, page 1269, Section 1, GA L. 1991, page 1365, Section 1).

hereby certify that I have read the abo	ove and that:			
, ,	I have**	I have not	P	
within the two years immediately prece to any local government official involve	•	•	` ,	
**If you have made such contributions, this application.	you must provide	the data requ	ired belo	ow within ten (10) days of filing
Name of Official(s):			Office: _	
Dollar Amount:			Date of	Contribution:
Applicant's/Owner's Signature: <i>\bullets</i>	HOLE		Date: _	4-5-2024
Applicant's/Owner's Name (Printed): _S	cott Puckett, CE	O, Scott Puc	kett, Inc	).

## **Project Narrative**

## Rezoning Application of Scott Puckett, Inc.

August 23, 2024

Scott Puckett, Inc. presents this narrative regarding its application to rezone two tracts of property to PCD for a Planned Commercial Development. The subject parcels are:

Tax Parcel	<u>Size</u>
08154 000017	24.21 acres
08154 000022	50.165 acres

Provided with the application is a proposed site plan dated August 22, 2024. The PCD includes one hotel with approximately 110 rooms; four buildings for commercial, retail, and/or restaurant use, surrounding a central plaza; 274 multi-family residential units; 207 Townhomes; 74 single-family detached residential lots; and amenities including swimming pools, tennis courts, pickleball courts, parks, and walking trails.

#### A. Characteristics

The proposed design allows for flexible placement, arrangement, and orientation of commercial and residential structures given the property's characteristics, including streams located on the property. The subdivision will be a mixed-use development consisting of hotel, commercial (to include commercial, retail, and/or restaurant uses), multi-family housing, townhomes, and single-family homes. The community will have four entrances, one on Friendship Road and three on Ridge Road. One of the entrances on Ridge Road will be gated emergency access only. Submitted with the rezoning application is the Traffic Impact Analysis for the development prepared by Traffic Impact Group, LLC. The proposed design will maximize natural features through creative site planning. Grading will be in accordance with site characteristics, topography, and the presence of streams.

### **B.1: Commercial Structures**

The proposed commercial portion of the development abuts Friendship Road. The hotel, located at the corner of Friendship Road and Ridge Road, will include approximately 110 guest rooms. The applicant anticipates the hotel will not exceed 5 stories. Gateway Corridor standards limit the height of non-residential buildings located within 250 feet of a residential or agricultural use street to three stories. Accordingly, the applicant requests a variance from Gateway Corridor standards to allow for a five-story hotel. The applicant is in discussion with a nationally-recognized hotel line to operate the hotel, which (a) will not have exterior entry to units, and (b) will have a hotel lobby and indoor entrance to units. Although the hotel will be located on the commercial portion of the development, the applicant requests flexibility on the final location of the hotel to factor in parking, traffic flow, and aesthetics from the surrounding roads.

Project Narrative Rezoning Applications of Scott Puckett, Inc. August 23, 2024 Page Two

The commercial portion of the development will include four buildings totaling approximately 16,000 square feet. The applicant anticipates the commercial buildings will not exceed 3 stories. The commercial portion of the development will include patios and outdoor seating and will surround a Central Plaza.

The facades of the commercial buildings will be in accordance with Gateway Corridor standards.

## B.2 Entrances, Exits, and Parking

The site plan depicts the entrances, exits, and parking for the development. Access to the commercial development is by two entrances, one on Friendship Road and one on Ridge Road. (There are two additional access points to the development, also on Ridge Road, which will primarily serve the residential portion of the development.) Parking is depicted on the site plan and will include 217 parking spaces for the commercial component (13.5 spaces per 1,000 square feet of commercial building space) and 55 spaces for the hotel (1 space per 2 rooms).

#### B.3 Buffers

The site plan calls for a 10-foot landscape strip along Friendship Road and along Ridge Road. The eastern portion of the commercial development will include a 25-foot transitional border, which runs throughout the single-family residential portion of the development. The materials utilized in the landscape strip and transitional border will be in accordance with Gateway Corridor Standards.

Hall County Ordinance 17.180.060.B.5 provides for a minimum 50-foot planted buffer along the perimeter of all property boundaries adjacent to residential and/or non-residential zoning districts to ensure that the planned residential development is appropriately screened. The southeastern property line abuts another residential development, the PRD zoning of which requires a 50-foot undisturbed buffer, and the entirety of that buffer is outside the residential lots in that development. Approximately two-thirds of the southwestern property line abuts a residential development, the PRD zoning of which too requires a 50-foot undisturbed buffer on its perimeter, but as to that parcel the buffer is included as part of the residential lots. In those areas, combined with the 25-foot buffer proposed by the applicant for the subject development, there will be 75 feet of buffer. The applicant requests the 25-foot buffer to make the development viable given the extensive stream buffers that run throughout the property. For this development, portions of the 25-foot transitional buffer will be included as part of some of the single-family residential lots.

The site plan includes existing stream buffers and calls for creek buffers with mulch trails to connect neighborhoods to shared green spaces and amenities.

Project Narrative Rezoning Applications of Scott Puckett, Inc. August 23, 2024 Page Three

## B.4 Lighting

All outdoor lighting will be the semi-cutoff type and in accordance with applicable Hall County and Gateway Corridor standards.

## B.5 Signage

The development anticipates one monument sign for the development on Friendship Road and one monument sign at the entrance of the single-family residential development on Ridge Road, all in accordance with County standards.

The applicant proposes that prior to issuance of sign permits, other than general signs permitted pursuant to Hall County Ordinance 17.270.050, the owner/developer shall submit a master sign package for street, wall, internal directional, temporary and other signs to be reviewed and approved by the Hall County Director of Planning and Development, or her designee.

## B.6 Type and Number of Uses Proposed for the Commercial Development

As noted above, the commercial portion of the development will include one hotel and four commercial buildings. The applicant anticipates the hotel will have 110 guest rooms. The sizes of the commercial buildings as shown on the site plan are:

One building consisting of 4,000 square feet, One building consisting of 2,000 square feet, and Two buildings, each 5,000 square feet.

The applicant anticipates that one or more of the commercial buildings will be for food and beverage, to feature patios and outdoor seating. The commercial portion of the development surrounds a Central Plaza.

## B.7 <u>Development Controls</u>

The hotel will not exceed 5 stories in height. The commercial buildings will not exceed 3 stories in height. Facades shall be in compliance with Gateway Corridor Standards and will be depicted on elevations to be presented.

The applicant proposes that prior to issuance of a building permit for the commercial structures, the owner/developer shall submit architectural design guidelines listing a palette of acceptable building materials which shall designate required minimums and acceptable design alternatives to be reviewed and approved by the Director of Community Development and Infrastructure, or its designee.

Project Narrative Rezoning Applications of Scott Puckett, Inc. August 23, 2024 Page Four

## B.8 Residential Uses

#### a. Characteristics

The site plan for the subject tract provides for 274 multi-family residential units, 207 townhomes, and 74 single-family detached residential lots. The multi-family buildings will include 3-story and 4-story buildings. (The plan calls for some 4-story structures to accommodate 3/4 splits based upon topography.) Townhomes will be no more than 4 stories, 99 of which are front-loaded and 108 of which are rear loaded. Each single-family detached residence will be a one-story or two-story home and will not exceed a height of 35 feet.

Multi-family units will have 1 to 3 bedrooms (approximately 45% 1 bedroom, 35% 2 bedroom, and 20% 3 bedroom). The Townhomes will have 3-4 bedrooms. The single-family detached residences will include a minimum of 1,800 square feet of conditioned area. The single-family detached homes will have 3-5 bedrooms.

## b. <u>Streets and Common Open Spaces</u>

The project will include an open space / amenity areas of approximately 27.8 acres total, approximately 37% of the total site area. Of the total 27.8 acres, 23.6 acres is conservation area, 1.6 acres is Passive Area, and 2.6 acres is Active Area. The common areas are to include amenity areas including two swimming pools, tennis courts, pickleball courts, parks, and mulched trails connecting the neighborhoods to the shared green spaces and amenity areas. The development will include sidewalks as well as walking trails for connectivity. The subdivision streets will be public, and the applicant requests variances to the minimum radius requirements to accommodate the street system as shown on the site plan as more particularly set forth below.

## c. Parking and Mailboxes

Parking for the residential development is in accordance with Hall County Code requirements. There are 410 Multi-Family parking spaces (1.5 spaces per unit). There are 414 parking spaces for the Townhomes (2 per home) and 148 parking spaces for the Single-Family Detached portion of the development (2 per home). The project includes two Cluster Mailbox Units, one with 103 mailboxes and 5 parking spaces, and the other with 183 mailboxes and 8 parking spaces.

## d. <u>Architectural Style and Proposed Siding</u>

The architectural style of the Single Family and townhome residence community will be a traditional 1-story to 2-story single-family detached home with 2-car garages. Architectural renderings will be provided for both single-family residences and town homes. The homes will have brick and stone accents on the front of the homes. The remaining front facade will be Board and Batten, shake, or fiber cement lap siding. The sides and rear of the home will be fiber cement

Project Narrative Rezoning Applications of Scott Puckett, Inc. August 23, 2024 Page Five

lap siding. The facades of all residences will comply with § 17.180.060.B.9.a of the Hall County Code.

## e. <u>Development Controls</u>

Each Single-Family detached residential lot will have a minimum width of 50 feet and a minimum size of 8,000 square feet. There will be a minimum of 10 feet between Single-Family detached structures. The Townhomes will have a minimum width of 22 feet. All grass areas and all front and side yards will be sodded.

The setbacks for the Townhomes (for which applicant seeks a variance) are:

- (a) 20' front setback for Front Loaded Townhomes,
- (b) 6' front setback for Rear Loaded Townhomes,
- (c) 5' side setback, and
- (d) 20' rear setback.

The setbacks for the Single-Family Detached homes are:

- (a) 25' front setback,
- (b) 5' side setback, and
- (c) 20' rear setback.

There will be a 50-foot undisturbed stream buffer, from the top of the stream bank (point of rested vegetation), in accordance with Hall County Ordinance 8.170.070.A. Section 8.170.070.B provides for an additional impervious surface setback of 25 feet or a variation thereof for a variable distance. Section 8.170.070.D provides:

On properties of 50 acres or larger, the impervious setback area may be reduced such that the sum of the undisturbed buffer area and the impervious setback area do not exceed eight percent of the total property area of the development activity. However, in no case shall the 50-foot undisturbed buffer be reduced or altered to achieve this percentage.

The applicant requests reduction of the impervious setback area accordingly as shown on the site plan. The walking trails within the stream buffer will be mulch. Some of the stream buffer area will be included as a part of the individual lots (subject to the buffer requirements). If a variance is allowed for inclusion of those stream buffer areas within the lots, Scott Puckett, Inc. requests that the variance be allowed.

Project Narrative Rezoning Applications of Scott Puckett, Inc. August 23, 2024 Page Six

The sewer easement runs through the development, including some of the single-family residential lots. However no structures will be placed within the sewer easement, and construction will be in a manner to maintain the structural integrity of the sewer line. The development will not violate the terms of the sewer line easement.

# f. <u>Development Schedule</u>

Depending upon permitting and approvals, the applicant anticipates a 24- to 36-month development period.

# g. <u>Model Homes and Construction Trailers</u>

The applicant requests approval of up to 2 construction trailers and 2 to 4 model homes.

# C. <u>Variance Requests</u>


The applicant requests the following variances:


- 1. Gateway Corridor standards limit the height of non-residential buildings located within 250 feet of a residential or agricultural use street to three stories. Accordingly, the applicant requests a variance from Gateway Corridor standards to allow for a five-story hotel.
- 2. The applicant requests, if required, a variance to allow the stream buffer to be included within and as part of some single-family residential lots, subject to buffer requirements.
- 3. The Hall County Code does not address townhome developments. The applicant requests a variance from subdivision setback provisions to allow the setbacks for the townhomes as depicted on the site plan: (a) 20' front setback for Front Loaded Townhomes, (b) 6' front setback for Rear Loaded Townhomes (c) 5' side setback, and (d) 20' rear setback.
- 4. The applicant requests a variance to allow hammerheads (28' radius) in lieu of cul-desacs in the Townhome portion of the development where indicated on the site plan.
- 5. The Hall County subdivision street design standards (Ordinance 16.60.200) provide for a minimum curve radius of 125 feet. The applicant requests a variance to allow a reduction in the turning radius on the subdivision road depicted on the site plan. For example, two of the curves in the Townhome section of the development have a 20' inside radius and 30' centerline radius.
- 6. The applicant requests a reduction of the impervious surface buffer provided for by Hall County Ordinance Section 8.170.070.B, as allowed by Hall County Ordinance 8.170.070.D, as set forth above and on the site plan.
- 7. The applicant requests a variance to allow a private easement for rear private alleyways for ingress and egress to the rear-loaded townhomes and associated access, with no sidewalks along the alleyway.


Project Narrative Rezoning Applications of Scott Puckett, Inc. August 23, 2024 Page Seven


- 8. The applicant requests a variance from the Front-Loaded Townhome garage widty limitations set forth in Hall County Ordinance minimums to allow the garages as depicted on the site plans and elevations. 17.180.060(9)(c)(ii), which limits garage doors to 50 percent of the width of the townhouse unit, to allow garage doors to occupy up to 67 percent of the width of the townhouse unit.
- 10. The applicant requests a variance to allow the height of Multi-Family units to accommodate 3-4 splits.
- 11. The applicant requests a variance from the 50-foot transitional buffer provided for by Hall County Ordinance 17.180.060.B to allow a 25-foot transitional buffer. If required, the applicant also requests a variance to allow portions of the 25-foot transitional buffer to be included as part of some of the single-family residential lots as depicted on the site plan.




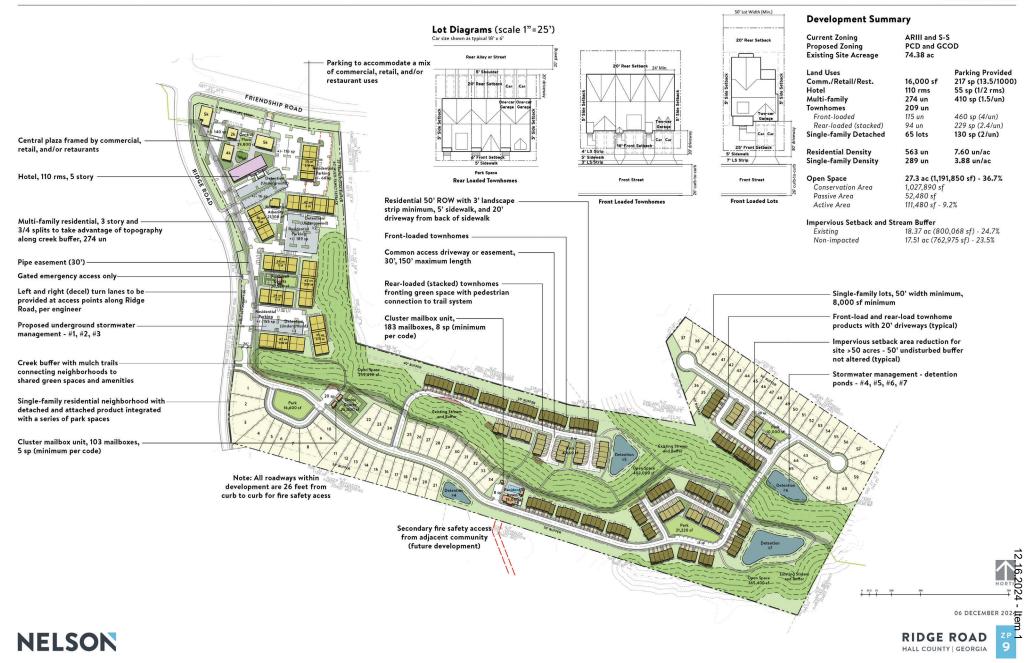

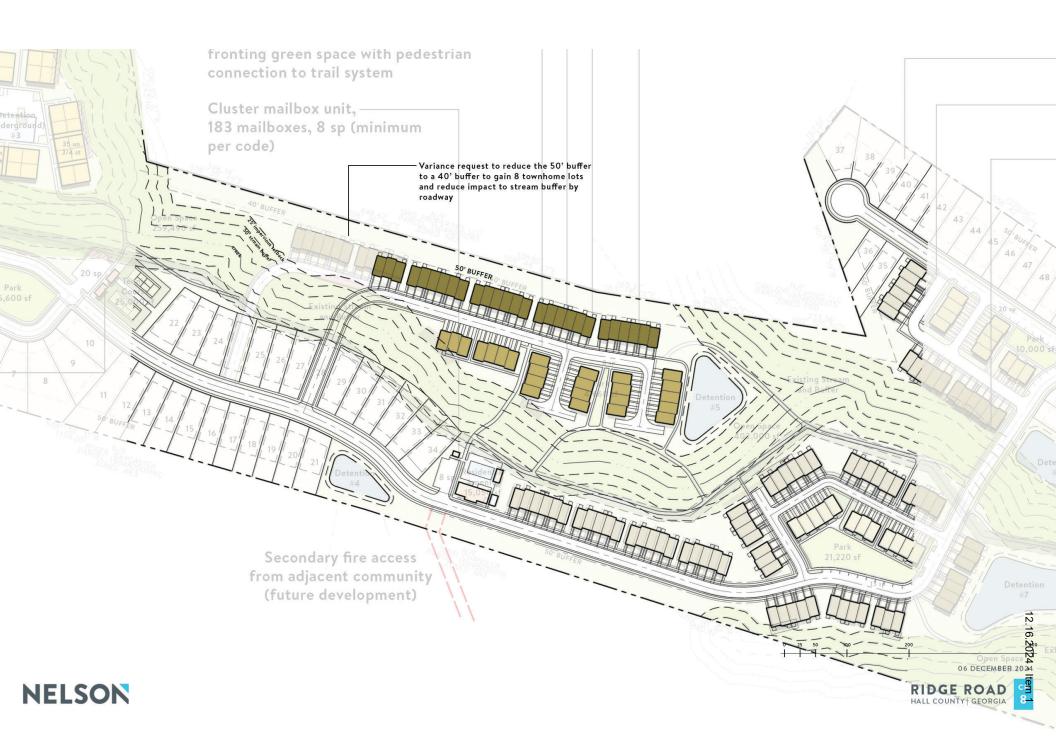

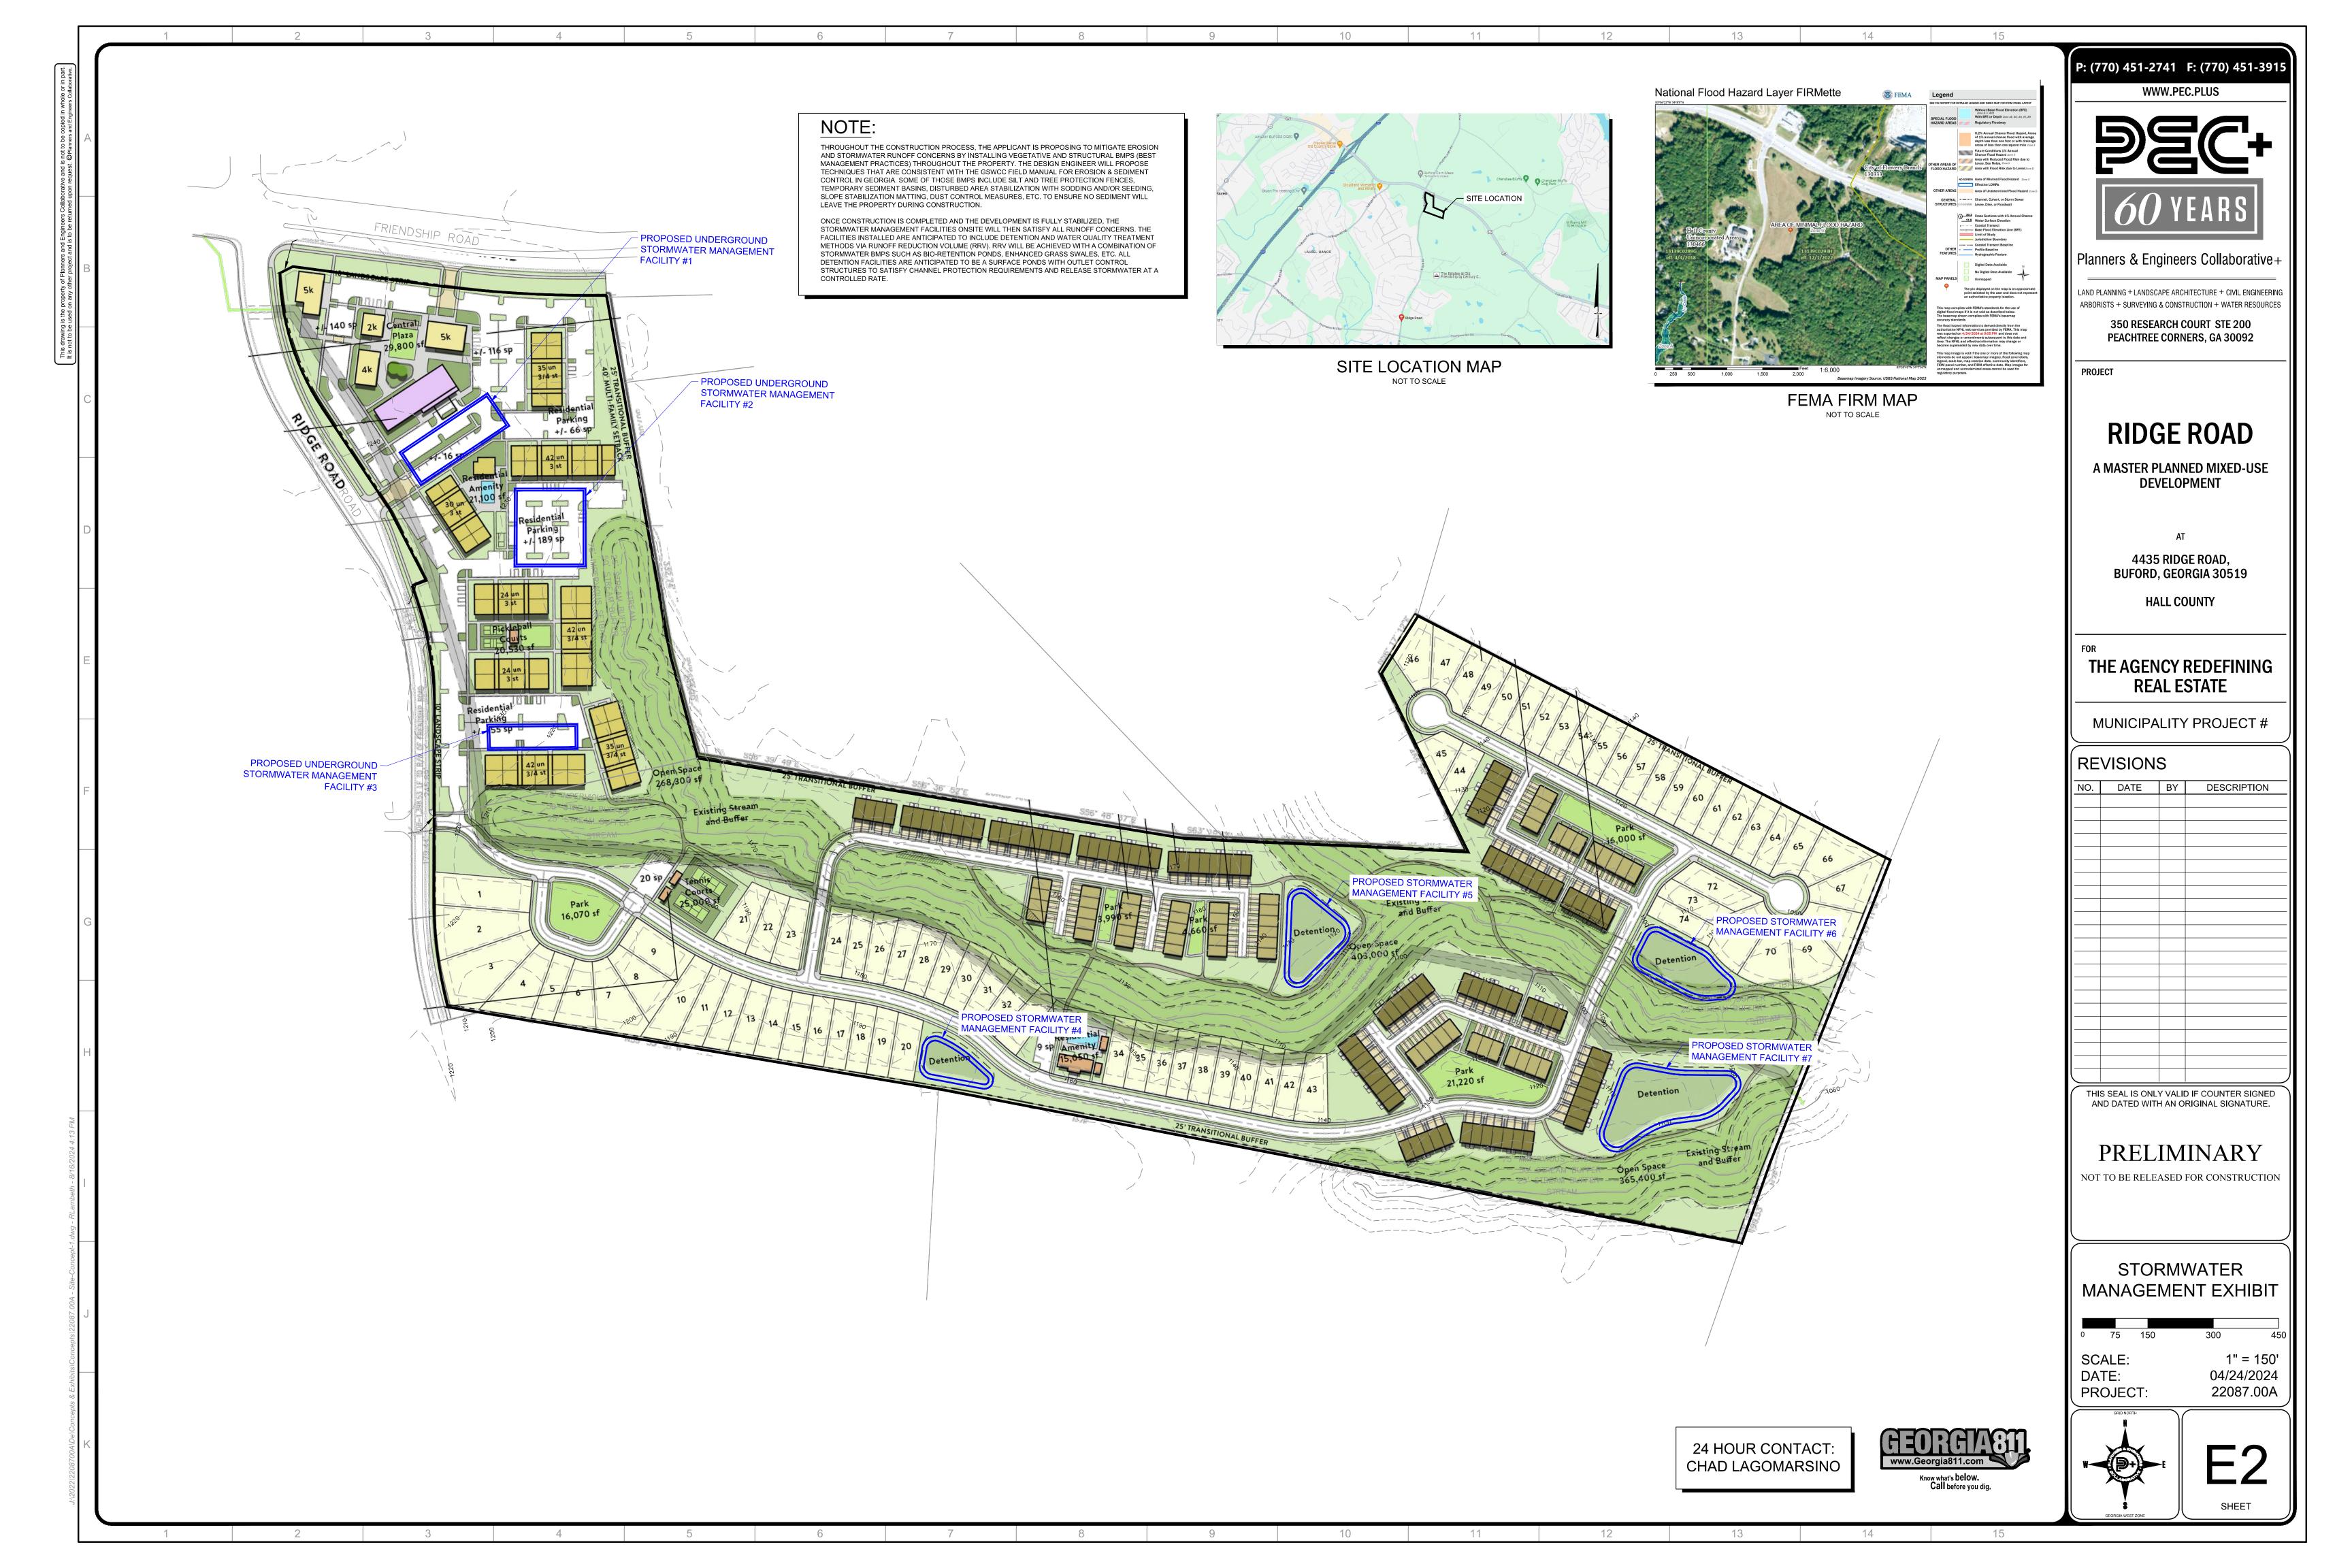

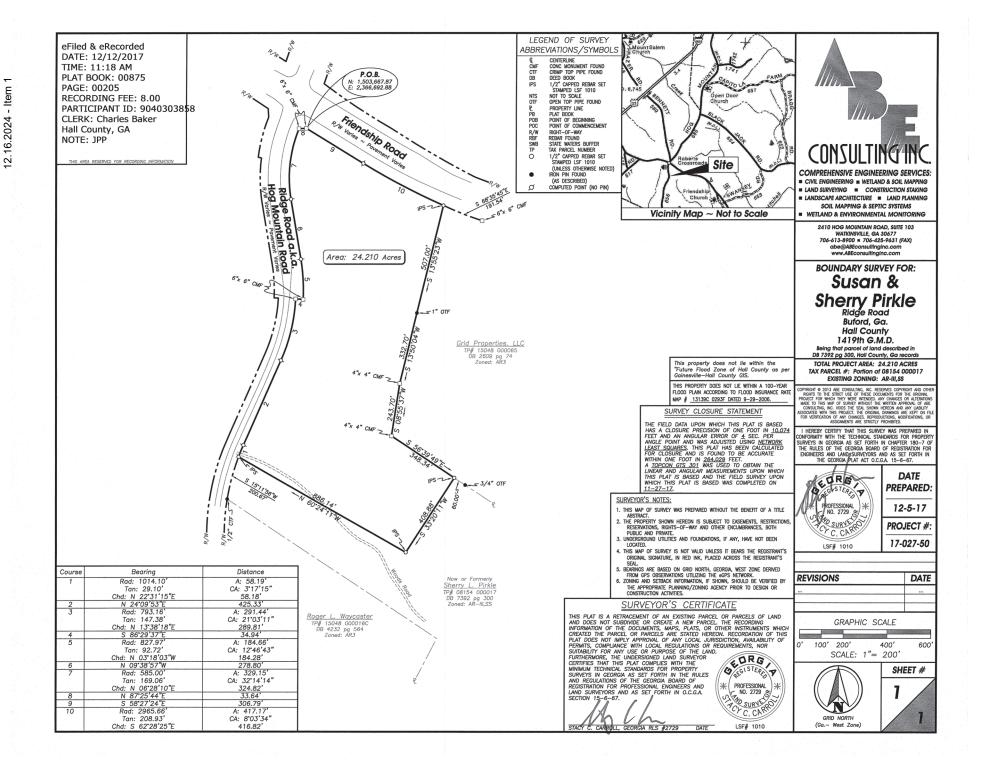

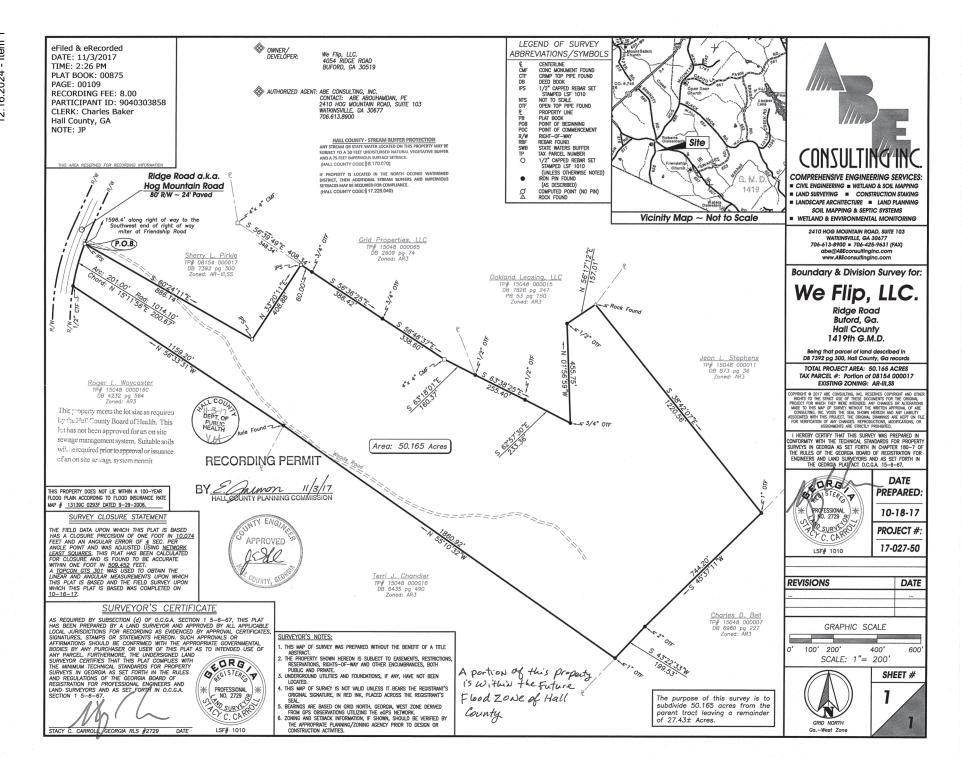



# Traffic Impact Analysis - REVISED *Ridgeview*Hall County, Georgia

16 August 2024



# TRAFFIC IMPACT GROUP, LLC

Ridgeview - Hall County -

I hereby certify that this report was prepared by me or under my direct supervision, and that I am a duly Licensed Professional Engineer under the laws of the State of Georgia.



Scott P. Israelson, P.E., PTOE License No. 39784



# **Executive Summary**

# **Project Description**

Ridgeview Estates is a proposed development in Hall County, Georgia. The site is on the southeast corner of Friendship Road (SR 347) & Ridge Road.

The new site plan shows 16,000 SF of retail space, a 110-room hotel, 481 units of multi-family and townhome units, and 74 single-family homes. Hall County requires a TIA for developments generating 1,000 daily trips or more. This REVISED analysis is needed due to site plan changes.

The proposed development is expected to generate 101 new entering trips and 206 new exiting trips in the AM peak hour, and 257 new entering and 172 new exiting trips in the PM peak hour. This site will also experience internal capture trips, which have been included in the driveway analysis.

# **Traffic Impacts**

### Ridge Road & Project Accesses

Hall County Access Regulations require deceleration for subdivisions with more than 24 lots. By County standards, this would require northbound right-turn lanes at Accesses C and D.

The County allows a waiver of turn lanes based on traffic operations and safety. Analysis shows that the south access (Access D) is expected to see right turns that would fall below thresholds for a right-turn lane. It is **recommended** to seek a waiver of a right-turn lane at Access D.

County Regulations would also require southbound left-turn lanes at both accesses.

### **Recommended Improvements**

### Friendship Road (SR 347) & Access A

• The site plan shows eastbound right-turn lane as part of the development.

### Ridge Road & Access C

• Construct a southbound left-turn lane and northbound right-turn lane.

# Ridge Road & Access D

- Construct a southbound left-turn lane.
- Seek a waiver to avoid a northbound right-turn lane.



# **Table of Contents**

I. Introduction	2
Figure 1 - Site Plan	3
Figure 2 - Vicinity Map	4
II. Existing Conditions	5
A. Existing Roadway Conditions	
B. Existing Intersection Geometry	5
C. Traffic Volumes	5
Figure 3 - Existing Traffic Volumes	6
III. Methodology	7
A. Base Assumptions	7
B. Background Growth	7
C. Trip Generation	7
D. Trip Distribution	8
Figure 5 - Trip Distribution	9
Figure 6 - Site Trips	10
Figure 7 - Full Build Volumes	11
IV. Turn Lanes	
A. Right-Turn Lanes	12
B. Left-Turn Lanes	
V. Capacity Analysis	14
A. Friendship Road (SR 347) & Ridge Road/Hog Mountain Road	15
B. Friendship Road (SR 347) & Access A	16
C. Ridge Road & Access C	17
D. Ridge Road & Access D	17
VI. Summary and Conclusion	18
Annendix	19



# I. Introduction

Ridgeview Estates is a proposed development in Hall County, Georgia. The site is located on the southeast corner of Friendship Road (SR 347) & Ridge Road.

The new site plan shows 16,000 SF of retail space, a 110-room hotel, 481 units of multi-family and townhome units, and 74 single-family homes. The property will have two full-access driveways to Ridge Road and one right-in/right-out driveway to Friendship Road (SR 347).

Hall County requires a TIA for developments generating 1,000 daily trips or more. This REVISED analysis includes site plan changes.

The study area included the following intersections:

- Friendship Road (SR 347) & Ridge Road
- Friendship Road (SR 347) & project access
- Ridge Road & project accesses

The study analyzed the following scenarios:

- Existing Conditions
- Full Build Conditions

The AM peak hour and PM peak hour were analyzed.

Figure 1 shows the most recent site plan. Figure 2 shows the project vicinity map.



Date: 5 March 2024



27 FEBRUARY 2024

# NELSON

Site Plan

Figure 1

Ridgeview Estates - Hall County

Central plaza framed by F&B with rooftop space, patios and outdoor seating

Date: 1 March 2024

TRAFFIC IMPACT

Ridgeview Estates - Hall County

Vicinity Map

Figure 2



# II. Existing Conditions

### A. EXISTING ROADWAY CONDITIONS

Table 2.1 presents a summary of the existing roadway conditions in the study area. Figure 3 shows the roadways in the study area.

Table 2.1 - Existing Roadways										
Street Name Functional Class Typical Section Posted Speed A/										
Friendship Road (SR 347)	Minor Arterial	Six-lane divided	45 mph	26,300						
Ridge Road	Major Collector	Two-lane undivided	45 mph	5,690						

### B. EXISTING INTERSECTION GEOMETRY

Friendship Road (SR 347) & Ridge Road is signalized with protected-permitted phasing for all left turns. The eastbound and westbound approaches consist of a left-turn lane, three through lanes, and a right-turn lane. The northbound and southbound approaches have a left-turn lane, one through lane, and a right-turn lane.

Access A is a proposed right-in/right-out driveway to Friendship Road (SR 347) and will provide access for the commercial part of development. Right-turn lane is proposed as part of development.

Access C is proposed to be a full-access driveway to Ridge Road and will provide access for the commercial and the northern multifamily portion of the development. It will be located approximately 600 feet south of Friendship Road (SR 347).

Access D is proposed to be a full-access driveway to Ridge Road and will provide access for the residential part of development. It will align with the St Mary and St Martha Church driveway.

### C. TRAFFIC VOLUMES

Traffic data collection for study area intersections was performed on February 15, 2024. **Figure 3** displays existing traffic volumes. These volumes can be found in the Appendix. Current Average Annual Daily Traffic (AADT) volumes were retrieved from the GDOT Traffic Data website.





# III. Methodology

### A. BASE ASSUMPTIONS

Intersection capacity analysis was conducted using Synchro v11.0. Trip generation was calculated using the 11th edition of the Institute of Transportation Engineers (ITE) *Trip Generation Manual*. Right-turn and left-turn lanes were examined using Hall County Access Regulations on Ridge Road.

### B. BACKGROUND GROWTH

The average annual background growth rate is calculated using historical AADT volumes. Calculations show that the background growth in the study area is 9.12% per year. These calculations can be found in the Appendix. Existing volumes were increased by 9% to estimate background growth for Full Build 2025 conditions.

# C. TRIP GENERATION

The new site plan shows 16,000 SF of retail space, a 110-room hotel, 481 units of multi-family and townhome units, and 74 single-family homes. The *ITE Trip Generation Manual*, 11th *Edition* was used to estimate the projected trips by this development. Table 3.1 contains the summary of the land uses and sizes used for trip generation estimates.

Table 3.1 - ITE Trip Generation										
Average V	AM P Ho		PM Peak Hour							
Land Use	ITE Code	Size Daily Trips			Enter	Exit	Enter	Exit		
Single-Family Detached Housing	210	74	Dwelling Units	765	14	43	47	28		
Multifamily Housing (Low-Rise)	220	481	Dwelling Units	3242	41	131	154	91		
Hotel	310	110	Rooms	879	27	21	28	26		
Strip Retail Plaza (<40k)	822	16	Th.Sq.Ft. GFA	871	23	15	55	54		
Unadjust	ed Peak	Hour T	rips	5757	105	210	284	199		
Ir	nternal (	Capture	Reduction - from	NCHRP	No 684					
			Retail		-3	-1	-7	-17		
Internal Capture Reduction	1		Residential	-1	-2	-14	-9			
			Hotel		0	-1	-6	-1		
Total New Peak	Hour T	rips to	Adjacent Networ	k	101	206	257	172		


This retail/service development generates "internal capture" trips summarized in the table above. Internal capture trip reduction is a method to estimate interaction between different uses within the same development. While each land use in a development generates vehicle trips, some people will visit more than one land use within the development. This phenomenon of multiple land uses adjacent to each other ultimately results in fewer vehicle trips to the external road network, and less impact, than free-standing retail, office, or residential areas.



This reduction was calculated in accordance with NCHRP Report No. 684, Enhancing Internal Trip Capture for Mixed-use Development.

# D. TRIP DISTRIBUTION

Trips for this proposed development were assigned to the surrounding roadway network based on existing traffic patterns and engineering judgment for the residential and commercial land uses. The proposed trip distribution for this project can be found in **Figure 5**, and the projected site trips are shown in **Figure 6**. Full Build 2025 volumes are shown in **Figure 7**.

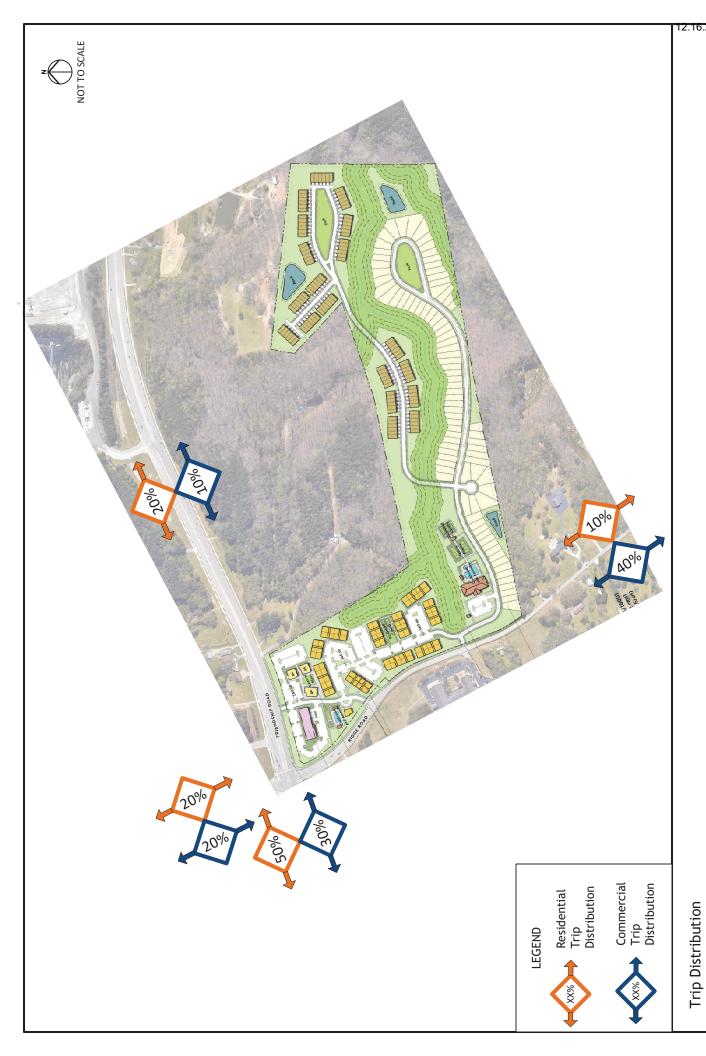

Date: 5 March 2024

TRAFFIC IMPACT

Figure 5

Ridgeview Estates - Hall County







# IV. Turn Lanes

# A. Right-Turn Lanes

The site plan shows right-turn lane at Access A as part of development.

Hall County Access Regulations require deceleration for subdivisions with more than 24 lots. By County standards, this would require northbound right-turn lanes at Accesses C and D.

The County allows a waiver of turn lanes based on traffic operations and safety.

The National Cooperative Highway Research Program (NCHRP) Report 279 Intersection Channelization Design Guide was used to determine right-turn lane and left-turn lane thresholds for this study.

For public officials that do not have formal thresholds for determining when new access requires turn lane treatments, the NCHRP Report 279 is a useful tool in assisting the impacts from development. Specifically, this report allows the traffic engineering professional to input roadway type, posted speed, advancing volume (and opposing volume for left turns), and number of turning vehicles. The result is a plot on a graph defined by the above inputs as either recommending turn lanes or not.

Table 4.1 shows the volumes for right-turn analysis to determine turn lane thresholds.

Table 4.2 - Right-Turn Lane Analysis										
Driveway	AM/ PM	Approach Posted Advancing RT Vol n								
Ridge Rd &	AM	NB	45	466	39	No				
Access C	PM		45	400	65	Yes				
Ridge Rd &	AM	NB	45	443	9	No				
Access D	PM	IND	43	426	32	No				

Based on Full Build volumes, a right-turn lane is recommended for Access C but not Access D. it is **recommended** to seek a waiver of a northbound right-turn lane at Access D.



# B. Left-Turn Lanes

For left-turn deceleration lanes, County regulations provide tabular thresholds based on daily traffic volumes and number of lots. The table below shows County standards:

Average Daily Traffic (ADT)	Number of Lots (equal to or greater than the following)
>6000	100
4001 - 6000	125
2001 - 4000	150
1000 – 2000	175
< 1000	200

Ridge Road has a daily traffic volume of 5,690 vehicles per day.

The development will have 236 apartment units, 113 townhomes, and 92 single-family units spread over two accesses to Ridge Road. By County standards, southbound left-turn lanes would be required. The County allows a waiver of turn lanes based on traffic operations and safety.

Table 4.2 shows the volumes used in the analysis.

Table 4.2 - Left-Turn Lane Analysis										
Driveway	AM/ PM	Approach	Posted Speed	Advancing Vol	Opposing Vol	LT Vol	Turn Lane needed?			
Ridge Rd &	AM	SB	SB	45	210	466	14	No		
Access C	PM			SD	3B	PM SB	) 3D	3 45	608	400
Ridge Rd &	AM	SB	45	244	443	21	No			
Access D	PM	) D	45	579	426	72	Yes			

Based on Full Build volumes, southbound left-turn lanes are appropriate for both driveways.



# V. Capacity Analysis

The Transportation Research Board's Highway Capacity Manual (HCM) utilizes a term "level of service" (LOS) to measure how traffic operates in intersections. There are currently six levels of service ranging from A to F. Level of Service "A" represents the best conditions and Level of Service "F" represents the worst. Synchro software was used to determine the level of service for intersections in the study area. All worksheet reports from the analyses can be found in the Appendix.

Table 5.1 shows the control delay per vehicle associated with LOS A through F for signalized and unsignalized intersections.

Table5.1 - Highway Capacity Manual Levels of Service and Control Delay										
Signaliz	ed Intersection	Unsignalized Intersection								
Level of Service	Control Delay per Vehicle (sec)	Level of Service	Control Delay per Vehicle (sec)							
Α	≤ 10	А	≤ 10							
В	> 10 and ≤ 20	В	> 10 and ≤ 15							
С	> 20 and ≤ 35	С	> 15 and ≤ 25							
D	> 35 and ≤ 55	D	> 25 and ≤ 35							
E	> 55 and ≤ 80	E	> 35 and ≤ 50							
F	> 80	F	> 50							



# A. FRIENDSHIP ROAD (SR 347) & RIDGE ROAD/HOG MOUNTAIN ROAD

Friendship Road (SR 347) & Ridge Road is signalized with protected-permitted phasing for the westbound left-turn movement, and permitted phasing for all other left turns. The eastbound and westbound approaches consist of a left-turn lane, three through lanes, and a right-turn lane. The northbound and southbound approaches have a left-turn lane, one through lane, and a right-turn lane.

Table 5.2 shows the current LOS, control delay, and 95th percentile queue length for existing conditions.

Table	Table 5.2 - Intersection LOS, Delay, and Queue by Movement - Existing											
Friendship Rd & Ridge Rd												
AM	Ea	stboun	d	W	estbou	nd	No	rthbou	nd	Southbound		
Movement	EBL	EBT	EBR	WBL	WBT	WBR	NBL	NBT	NBR	SBL	SBT	SBR
Delay (s)	32.9	13.4	1.9	11.5	32.1	0.5	38.3	32.2	0.1	24.3	34.6	21.8
LOS	C	В	Α	В	С	Α	D	С	Α	С	C	С
Q(veh)	268	94	19	18	241	0	219	92	0	73	62	158
Overall						C (2	5.5)					
PM	Ea	stboun	id	W	estbou	nd	Northbound			Southbound		
Movement	EBL	EBT	EBR	WBL	WBT	WBR	NBL	NBT	NBR	SBL	SBT	SBR
Delay (s)	19.8	15.8	3.1	14.1	32.4	0.9	26.3	31.5	0.2	25	43.8	10.9
LOS	В	В	Α	В	С	Α	С	С	Α	С	D	В
Q(veh)	217	208	48	17	152	0	147	109	0	88	138	63
Overall						B (1	9.6)					

Table 5.3 shows the expected LOS, control delay, and 95th percentile queue length for Full Build conditions.

Table	Table 5.3 - Intersection LOS, Delay, and Queue by Movement - Full Build											
Friendship Rd & Ridge Rd												
AM	Ea	stboun	id	W	estbou	nd	No	rthbou	nd	Southbound		
Movement	EBL	EBT	EBR	WBL	WBT	WBR	NBL	NBT	NBR	SBL	SBT	SBR
Delay (s)	29.3	14.5	1.2	13.3	70.3	0.1	47.7	32.2	0.3	25.7	38.2	13.2
LOS	С	В	Α	В	Е	Α	D	С	Α	С	D	В
Q(veh)	271	109	12	17	357	0	330	129	0	82	77	92
Overall						D (3	8.2)					
PM	Ea	stboun	ıd	W	estbou	nd	Northbound			Southbound		
Movement	EBL	EBT	EBR	WBL	WBT	WBR	NBL	NBT	NBR	SBL	SBT	SBR
Delay (s)	28.1	19.1	3.5	17.9	35.4	0.8	36	33.8	0.3	28.2	58.9	8.5
LOS	С	В	Α	В	D	Α	D	С	Α	С	Е	Α
Q(veh)	307	242	54	31	165	0	195	143	0	102	219	51
Overall		C (23.7)										




# B. FRIENDSHIP ROAD (SR 347) & ACCESS A

Access A is proposed to be a right-in/right-out driveway to Friendship Road (SR 347). A right-turn lane is proposed as part of development.

Table 5.4 shows the expected LOS, control delay, and 95th percentile queue length for Full Build conditions.

Table 5.4 - FB										
Friends	Friendship Rd & Access A									
AM	Eastb	ound	WBT	NB						
Movement	EBT	EBR	WBT	NBR						
Delay (s)				11.6						
LOS	Fr	ee	Free	В						
Q(veh)				0						
PM	Eastb	ound	WBT	NB						
Movement	EBT	EBR	WBT	NBR						
Delay (s)				16.2						
LOS	Fr	ee	Free	C						
Q(veh)				3						

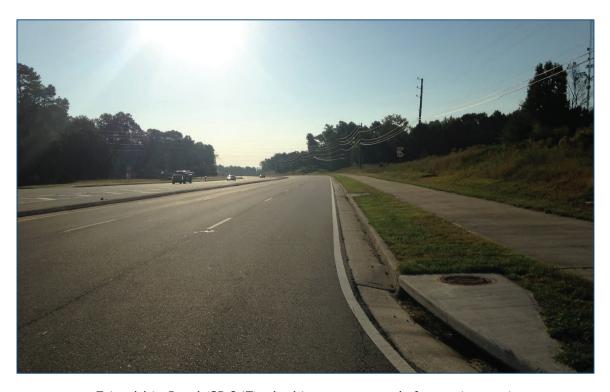

Friendship Road (SR 347) - looking east towards future Access A



# C. RIDGE ROAD & ACCESS C

Access C is proposed to be a full-access driveway to Ridge Road.

Table 5.6 shows the expected LOS, control delay, and 95th percentile queue length for Full Build conditions.

Table 5.6 - Full Build									
Ridge Rd & Access C									
AM	Eastb	ound	Westl	oound	North	bound			
Movement	WBL	WBR	NBT	NBR	SBL	SBT			
Delay (s)	15	5.8			8.6				
LOS	(	2	Free		Α	Free			
Q(veh)	2	.3			0				
	Ridg	e Rd &	Access	C C					
PM	Eastb	ound	Westl	oound	Northbound				
Movement	WBL	WBR	NBT	NBR	SBL	SBT			
Delay (s)	21	.7			8.5				
LOS	С		Free		Α	Free			
Q(veh)	3	3			0				

# D. RIDGE ROAD & ACCESS D

Access D is proposed to be a full-access driveway to Ridge Road aligned with the St Mary and St Martha church driveway.

Table 5.7 shows the expected LOS, control delay, and 95th percentile queue length for Full Build 2020 conditions.

Table 5.7 - Full Build									
Ridge Rd & Access D									
AM	Eastb	ound	Westl	oound	Northbound				
Movement	WBL	WBR	NBT	NBR	SBL	SBT			
Delay (s)	14	1.8			8.4				
LOS	В		Free		Α	Free			
Q(veh)	2	.5			0				
	Ridg	e Rd &	Access	D D					
PM	Eastb	ound	Westl	oound	North	bound			
Movement	WBL	WBR	NBT	NBR	SBL	SBT			
Delay (s)	18	3.5			8.6				
LOS	С		Free		Α	Free			
Q(veh)	2	.0			8				



# VI. Summary and Conclusion

This study serves as an analysis of the traffic impacts from the proposed Ridgeview Estates development in Hall County, Georgia.

This analysis was necessary due to Hall County guidelines that require a TIA for developments that generate 1000 or more daily trips.

# Trip Generation

The proposed development is expected to generate 120 new entering trips and 206 new exiting trips in the AM peak hour, and 217 new entering and 122 new exiting trips in the PM peak hour. This site will also experience internal capture and pass-by/diverted link trips, which have been included in the driveway analysis.

# Traffic Impacts

# Ridge Road & Project Accesses

Hall County Access Regulations require deceleration for subdivisions with more than 24 lots. By County standards, this would require northbound right-turn lanes at Accesses C and D.

The County allows a waiver of turn lanes based on traffic operations and safety. Analysis shows that the south access (Access D) is expected to see right turns that would fall below thresholds for a right-turn lane. It is **recommended** to seek a waiver of a right-turn lane at Access D.

County Regulations would also require southbound left-turn lanes at both accesses.

### **Recommended Improvements**

The following summarizes recommended improvements:

# Friendship Road (SR 347) & Access A

• The site plan shows eastbound right-turn lane as part of the development.

# Ridge Road & Access C

• Construct a southbound left-turn lane and northbound right-turn lane.

# Ridge Road & Access D

- Construct a southbound left-turn lane.
- Seek a waiver to avoid a northbound right-turn lane.



# Appendix

Background Information

Traffic Volumes

Trip Generation

Signal Timing

Capacity Analysis


Turn Lane Analysis

# **BACKGROUND INFORMATION**

# 0000139\_0487 / 139-0487 / SR347/Friendship Rd W of Hog Mtn Rd Summary

	AADT	SU AADT	CU AADT	K-Factor	D-Factor
2022	26300	1536	329	0.1074	0.68
2021	25800	1503	322	0.1074	0.68
2020	19700	-	-	0.1099	0.74
2019	21700	1	-	0.1099	0.74
2018	15300	-	-	-	-
2017	15400	-	-	-	-
2016	15300	891	233	0.106	0.7
2015	14900	866	226	0.106	0.7
2014	13700	-	-	0.09	-
2013	13680	-	-	0.09	-
2012	12440	-	-	-	-
2011	12660	-	-	-	-
2010	12380	1	-	1	-
2009	12350	1	-	-	-
2008	11960	-	-	-	-
2007	12270	1	-	-	-
2006	14030	1	-	-	-
2005	13280	-	-	-	-
2004	9110	-	-	-	-
2003	12950	-	-	-	-



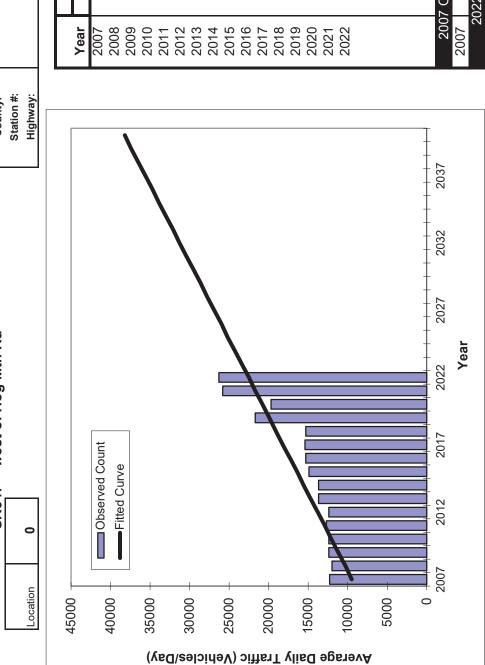

	Traffic (AD	T/AADT)
Year	Count*	Trend**
2007	12300	9500
2008	12000	
2009	12400	
2010	12400	12100
2011	12700	12900
2012	12400	13800
2013	13700	14700
2014	13700	15600
2015	14900	9
2016	15300	17300
2017	15400	18200
2018	S	19100
2019	21700	19900
2020	19700	20800
2021	25800	21700
2022	26300	22500
200	7 Opening Yea	r Trend
2007	•	9500
2(	)22 Mid-Year T	rend
2022	N/A	22500
202	?7 Design Year	Trend
2027	_	26900
TRAN	PLAN Forecast	ts/Trends

\*Axle-Adjusted

75.75% 9.12% 3.91% 21-Feb-24

Trend R-squared:

\*\* Annual Trend Increase:

Printed:


Trend Annual Historic Growth Rate: Trend Growth Rate (2022 to Design Year):

Straight Line Growth Option

871

# Ridge Rd & Holiday Rd/Friendship Rd/SR 347

# Peak Hour Turning Movement Count

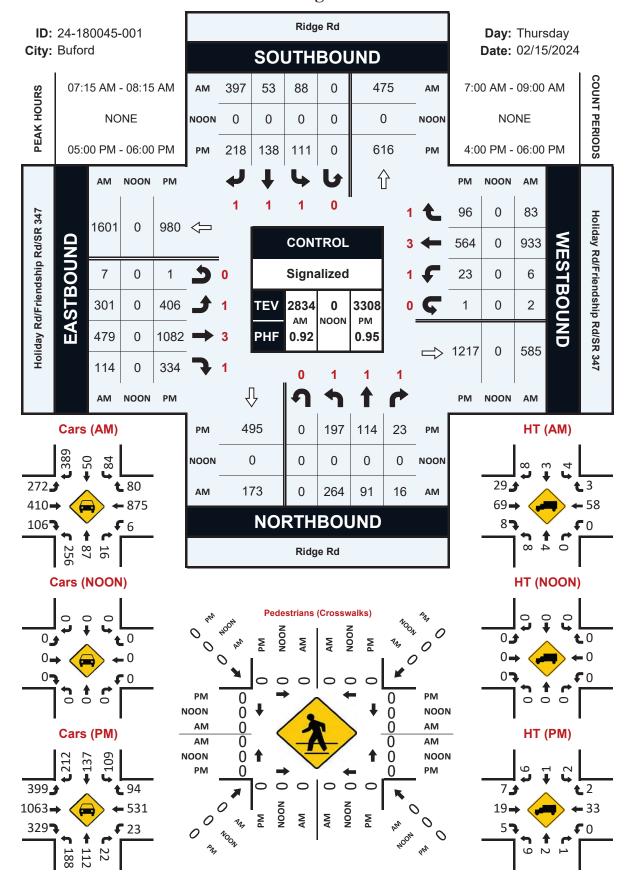

# Traffic Impact Group Ridgeview Estates - Hall County

# Ridgeview Estates - Hall County

Vistro File: C:\...\Hall County vistro.vistro

Scenario 1 AM Full Build

Report File: C:\...\vistro am.pdf

08/12/2024

# **Turning Movement Volume: Detail**

ID	Intersection	Volume Type	Northbound		Southbound		Е	astbour	ıd	V	/estbour	nd	Total		
Name Name	Volume Type	Left	Thru	Right	Left	Thru	Right	Left	Thru	Right	Left	Thru	Right	Volume	
1 Friendship Rd & Ridge Rd	Final Base	264	91	16	88	53	397	308	479	114	8	933	8	2759	
	Friendship Rd	Growth Factor	1.09	1.09	1.09	1.09	1.09	1.09	1.09	1.09	1.09	1.09	1.09	1.09	-
		In Process	0	0	0	0	0	0	0	0	0	0	0	0	0
	& Ridge Rd	Net New Trips	62	42	17	10	10	0	0	15	16	10	0	0	182
		Other	0	0	0	0	0	0	0	0	0	0	0	0	0
		Future Total	350	141	34	106	68	433	336	537	140	19	1017	9	3190

ID	Intersection	Volume Type	Northbound		South	bound	Westl	bound	Total
ID	Name	Volume Type	Thru	Right	Left	Thru	Left	Right	Volume
		Final Base	371	0	0	173	0	0	544
		Growth Factor	1.09	1.09	1.09	1.09	1.09	1.09	-
3	Ridge Rd &	In Process	0	0	0	0	0	0	0
3	Access C	Net New Trips	78	31	13	23	48	43	236
		Other	0	0	0	0	0	0	0
		Future Total	482	31	13	212	48	43	829

ID	ID Intersection	Valuma Typa	Northbound		South	bound	Westl	oound	Total
ID	Name	Volume Type	Thru	Right	Left	Thru	Left	Right	Volume
		Final Base	371	0	0	173	0	0	544
	Growth Factor	1.09	1.09	1.09	1.09	1.09	1.09	-	
4	Ridge Rd &	In Process	0	0	0	0	0	0	0
4	4 Access D	Net New Trips	31	11	23	48	35	78	226
		Other	0	0	0	0	0	0	0
		Future Total	435	11	23	237	35	78	819

ID	Intersection	Valuma Tyna	Northbound	East	oound	Westbound	Total
ID	Name	Volume Type	Right	Thru	Right	Thru	Volume
		Final Base	0	585	0	1024	1609
	Growth Factor	1.09	1.09	1.09	1.09	-	
7	Friendship Rd	In Process	0	0	0	0	0
, ,	& Access a	Net New Trips	3	17	25	10	55
	Other	0	0	0	0	0	
		Future Total	3	655	25	1126	1809

# Traffic Impact Group Ridgeview Estates - Hall County

# Ridgeview Estates - Hall County

Vistro File: C:\...\Hall County vistro.vistro

Scenario 2 PM Full Build

08/13/2024

Report File: C:\...\vistro pm.pdf

# **Turning Movement Volume: Detail**

ID Intersection		Values Tues	Northbound		Southbound		Е	astboun	ıd	Westbound			Total		
Name Name	Volume Type	Left	Thru	Right	Left	Thru	Right	Left	Thru	Right	Left	Thru	Right	Volume	
1 Friendship Rd & Ridge Rd	Final Base	197	114	23	111	138	218	407	1082	334	24	564	96	3308	
		Growth Factor	1.09	1.09	1.09	1.09	1.09	1.09	1.09	1.09	1.09	1.09	1.09	1.09	-
	Friendship Rd	In Process	0	0	0	0	0	0	0	0	0	0	0	0	0
	& Ridge Rd	Net New Trips	52	34	11	14	37	0	0	21	56	26	0	0	251
		Other	0	0	0	0	0	0	0	0	0	0	0	0	0
		Future Total	267	158	36	135	187	238	444	1200	420	52	615	105	3857

ID	Intersection	Volume Type	Northbound		South	bound	Westl	oound	Total
טו	Name	Volume Type	Thru	Right	Left	Thru	Left	Right	Volume
		Final Base	334	0	0	495	0	0	829
		Growth Factor	1.09	1.09	1.09	1.09	1.09	1.09	-
3	Ridge Rd &	In Process	0	0	0	0	0	0	0
3	Access C	Net New Trips	50	66	35	84	47	48	330
		Other	0	0	0	0	0	0	0
		Future Total	414	66	35	624	47	48	1234

ID	ID Intersection	Values a Tues	Northbound		South	bound	West	oound	Total
ID	Name	Volume Type	Thru	Right	Left	Thru	Left	Right	Volume
		Final Base	334	0	0	495	0	0	829
		Growth Factor	1.09	1.09	1.09	1.09	1.09	1.09	-
4	Ridge Rd &	In Process	0	0	0	0	0	0	0
4	Access D	Net New Trips	66	38	84	47	22	50	307
		Other	0	0	0	0	0	0	0
		Future Total	430	38	84	587	22	50	1211

ID	Intersection	Valuma Tyra	Northbound	Eastb	ound	Westbound	Total
ID	Name	Volume Type	Right	Thru	Right	Thru	Volume
	Final E	Final Base	0	1217	0	684	1901
	Growth Factor	1.09	1.09	1.09	1.09	-	
7	7 Friendship Rd & Access a	In Process	0	0	0	0	0
, ,		Net New Trips	6	11	35	26	78
	Other	0	0	0	0	0	
		Future Total	6	1338	35	772	2151

### **TRIP GENERATION**

Project Information	
Project Name:	Hall Co Ridgeview
No:	
Date:	02/14/2024
City:	Hall County
State/Province:	GA
Zip/Postal Code:	
Country:	
Client Name:	Agency
Analyst's Name:	SPI
Edition:	Trip Generation Manual, 11th Ed

Land Use	Size	daily		am		pm	
		Entry	Exit	Entry	Exit	Entry	Exit
210 - Single-Family Detached Housing							
(General Urban/Suburban)	74 Dwelling Units	383	382	14	43	47	28
Reduction		0	0	0	0	0	0
Internal		0	0	0	0	0	0
Pass-by		0	0	0	0	0	0
Non-pass-by		383	382	14	43	47	28
220 - Multifamily Housing (Low-Rise) - Not							
Close to Rail Transit (General							
Urban/Suburban)	481 Dwelling Units	1621	1621	41	131	154	91
Reduction		0	0	0	0	0	0
Internal		0	0	0	0	0	0
Pass-by		0	0	0	0	0	0
Non-pass-by		1621	1621	41	131	154	91
310 - Hotel (General Urban/Suburban)	110 Rooms	440	439	27	21	28	26
Reduction		0	0	0	0	0	0
Internal		0	0	0	0	0	0
Pass-by		0	0	0	0	0	0
Non-pass-by		440	439	27	21	28	26
822 - Strip Retail Plaza (<40k) (General							
Urban/Suburban)	16 1000 Sq. Ft. GLA	436	435	23	15	55	54
Reduction		0	0	0	0	0	0
Internal		0	0	0	0	0	0
Pass-by		0	0	0	0	0	0
Non-pass-by		436	435	23	15	55	54
Total		2880	2877	105	210	284	199
Total Reduction		0	0	0	0	0	0
Total Internal		0	0	0	0	0	0
Total Pass-by		0	0	Ť	0	_	0
Total Non-pass-by		2880	2877	105	210	284	199

Project Name:	Ridgeview
Analysis Period:	AM Street Peak Hour

Table 7-A: Conversion of Vehicle-Trip Ends to Person-Trip Ends											
Landllas	Tab	le 7-A (D): Enter	ing Trips		-	Гable 7-A (О): Exiting Trips					
Land Use	Veh. Occ.	Vehicle-Trips	Person-Trips*		Veh. Occ.	Vehicle-Trips	Person-Trips*				
Office	1.00	0	0		1.00	0	0				
Retail	1.00	23	23		1.00	15	15				
Restaurant	1.00	0	0		1.00	0	0				
Cinema/Entertainment	1.00	0	0		1.00	0	0				
Residential	1.00	55	55		1.00	174	174				
Hotel	1.00	27	27		1.00	21	21				

Table 8-A (O): Internal Person-Trip Origin-Destination Matrix (Computed at Origin)											
Origin (From)		Destination (To)									
Oligili (Floili)	Office	Retail	Restaurant	Cinema/Entertainment	Residential	Hotel					
Office		0	0	0	0	0					
Retail	4		2	0	2	0					
Restaurant	0	0		0	0	0					
Cinema/Entertainment	0	0	0		0	0					
Residential	3	2	35	0		0					
Hotel	16	3	2	0	0						

Table 8-A (D): Internal Person-Trip Origin-Destination Matrix (Computed at Destination)										
Origin (Fram)				Destination (To)						
Origin (From)	Office	Retail	Restaurant	Cinema/Entertainment	Residential	Hotel				
Office		7	0	0	0	0				
Retail	0		0	0	1	0				
Restaurant	0	2		0	3	1				
Cinema/Entertainment	0	0	0		0	0				
Residential	0	4	0	0		0				
Hotel	0	1	0	0	0					

Table 9-A (D): Internal and External Trips Summary (Entering Trips)											
Destination Land Use		Person-Trip Esti	mates	$\Box$		External Trips by Mode*					
Destination Land Ose	Internal	External	Total	]	Vehicles <sup>1</sup>	Transit <sup>2</sup>	Non-Motorized <sup>2</sup>				
Office	0	0	0	]	0	0	0				
Retail	3	20	23	7 /	20	0	0				
Restaurant	0	0	0	7 /	0	0	0				
Cinema/Entertainment	0	0	0	7 /	0	0	0				
Residential	1	54	55	7 /	54	0	0				
Hotel	0	27	27	7 /	27	0	0				
All Other Land Uses <sup>3</sup>	0	0	0	] !	0	0	0				

Table 9-A (O): Internal and External Trips Summary (Exiting Trips)											
Orinia I and III-a	F	Person-Trip Esti	mates			External Trips by Mode*					
Origin Land Use	Internal	External	Total		Vehicles <sup>1</sup>	Transit <sup>2</sup>	Non-Motorized <sup>2</sup>				
Office	0	0	0		0	0	0				
Retail	1	14	15		14	0	0				
Restaurant	0	0	0		0	0	0				
Cinema/Entertainment	0	0	0		0	0	0				
Residential	2	172	174		172	0	0				
Hotel	1	20	21		20	0	0				
All Other Land Uses <sup>3</sup>	0	0	0		0	0	0				

<sup>1</sup>Vehicle-trips computed using the mode split and vehicle occupancy values provided in Table 2-A <sup>2</sup>Person-Trips

<sup>3</sup>Total estimate for all other land uses at mixed-use development site-not subject to internal trip capture computations in this estimator \*Indicates computation that has been rounded to the nearest whole number.

Project Name:	Ridgeview
Analysis Period:	PM Street Peak Hour

Table 7-P: Conversion of Vehicle-Trip Ends to Person-Trip Ends											
Land Use	Table	7-P (D): Entering	Trips		-	Table 7-P (O): Exiting Trips					
Land Use	Veh. Occ.	Vehicle-Trips	Person-Trips*	1	Veh. Occ.	Vehicle-Trips	Person-Trips*				
Office	1.00	0	0	1	1.00	0	0				
Retail	1.00	55	55	1	1.00	54	54				
Restaurant	1.00	0	0	1	1.00	0	0				
Cinema/Entertainment	1.00	0	0	1	1.00	0	0				
Residential	1.00	201	201	1	1.00	119	119				
Hotel	1.00	28	28		1.00	26	26				

Table 8-P (O): Internal Person-Trip Origin-Destination Matrix (Computed at Origin)										
Origin (From)				Destination (To)						
Origin (From)	Office	Retail	Restaurant	Cinema/Entertainment	Residential	Hotel				
Office		0	0	0	0	0				
Retail	1		16	2	14	3				
Restaurant	0	0		0	0	0				
Cinema/Entertainment	0	0	0		0	0				
Residential	5	50	25	0		4				
Hotel	0	4	18	0	1					

Table 8-P (D): Internal Person-Trip Origin-Destination Matrix (Computed at Destination)									
Origin (From)				Destination (To)					
Origin (From)	Office	Retail	Restaurant	Cinema/Entertainment	Residential	Hotel			
Office		4	0	0	8	0			
Retail	0		0	0	92	5			
Restaurant	0	28		0	32	20			
Cinema/Entertainment	0	2	0		8	0			
Residential	0	6	0	0		3			
Hotel	0	1	0	0	0				

Table 9-P (D): Internal and External Trips Summary (Entering Trips)												
Destination Land Use	Pe	erson-Trip Estima	ites		External Trips by Mode*							
Destination Land Ose	Internal	External	Total	1	Vehicles <sup>1</sup> Transit <sup>2</sup>		Non-Motorized <sup>2</sup>					
Office	0	0	0	1	0	0	0					
Retail	7	48	55	]	48	0	0					
Restaurant	0	0	0		0	0	0					
Cinema/Entertainment	0	0	0	1	0	0	0					
Residential	14	187	201	1	187	0	0					
Hotel	6	22	28	1	22	0	0					
All Other Land Uses <sup>3</sup>	0	0	0		0	0	0					

Table 9-P (O): Internal and External Trips Summary (Exiting Trips)											
Origin Land Use	P	erson-Trip Estima	ites		External Trips by Mode*						
Origin Land Ose	Internal	External	Total	1	Vehicles <sup>1</sup>	Vehicles <sup>1</sup> Transit <sup>2</sup> No					
Office	0	0	0	1	0	0	0				
Retail	17	37	54	1	37	0	0				
Restaurant	0	0	0	1	0	0	0				
Cinema/Entertainment	0	0	0	1	0	0	0				
Residential	9	110	119	1	110	0	0				
Hotel	1	25	26	1	25	0					
All Other Land Uses <sup>3</sup>	0	0	0	1	0	0	0				

<sup>1</sup>Vehicle-trips computed using the mode split and vehicle occupancy values provided in Table 2-P

<sup>3</sup>Total estimate for all other land uses at mixed-use development site-not subject to internal trip capture computations in this estimator \*Indicates computation that has been rounded to the nearest whole number.

# SIGNAL TIMING

GDOT

### MaxTime Timing Sheet Hall 18

### Administration

Cross Black\_White.jpg

<u></u>	Unit Information
Controller ID	0
Main St.	SR 347
Side St	Hog Mtn Rd

Adapter	IP Address	Subnet Mask	Default Gateway	ARP	DHCP
1	10.251.144.24	@55.255.255.240	10.251.144.241	Disable	
2	10.20.70.51	255.255.255.0	0.0.0.0	Disable	

#### Serial Ports:

Port	Description	Function	Address	Baud	Bits	Stop	Parity	Flow	CTS	RTS
1	Port 2/C21S	None	1	9600	8	1	None	None	0	0
2	Aux_P3/C22S	None	1	9600	8	1	None	None	0	0
3	SDLC Port 1	None	1	9600	8	1	None	None	0	0
4	Com A/C50S	None	1	9600	8	1	None	None	0	0
5	FIO	None	1	9600	8	1	None	None	0	0
6	DISPLAY/C60M	None	1	9600	8	1	None	None	0	0
7	SP7	None	1	9600	8	1	None	None	0	0
8	SP8/Com B	None	1	9600	8	1	None	None	0	0

#### **Unit Parameters**

Startup Flash	0	Auto P
All Red Exit	6	Grn Flas
MCE Seq.	1	Start \

Auto Ped Clr	Disable
Grn Flash Fre	q. 60
Start Yellow	0.0

Red Revert	5.0
Yel Flash Freq.	60
Start Red	0.0

Backup Time	900
MCE Enable	Enable
Start Clear Hold	6

Ext Mode	Enable
Free Seq.	1

#### **Phase Parameters**

Phases	1	2	3	4	5	6	7	8	9	10	11	12	13	14	15	16	17	18	19	20
Walk Time	0	4	0	4	0	4	0	4	0	0	0	0	0	0	0	0	0	0	0	0
Clear Time	0	23	0	37	0	23	0	38	0	0	0	0	0	0	0	0	0	0	0	0
Don't Walk	0	0	0	0	0	0	0	0	0	0	0	0	0	0	0	0	0	0	0	0
Min Green	5	16	0	8	0	16	0	8	0	0	1	1	1	1	1	1	1	1	1	1
Min Green 2	0	0	0	0	0	0	0	0	0	0	0	0	0	0	0	0	0	0	0	0
Passage	3.0	5.0	0.0	3.0	0.0	5.0	0.0	3.0	0.0	0.0	0.0	0.0	0.0	0.0	0.0	0.0	0.0	0.0	0.0	0.0
Max-1	20	75	0	35	0	75	0	35	0	0	1	1	1	1	1	1	1	1	1	1
Max-2	0	75	0	50	0	75	0	50	0	0	0	0	0	0	0	0	0	0	0	0
Max-3	15	45	0	25	0	45	0	25	0	0	1	1	1	1	1	1	1	1	1	1
Yel Change	3.0	4.0	3.0	4.0	3.0	4.0	3.0	4.0	3.0	3.0	3.0	3.0	3.0	3.0	3.0	3.0	3.0	3.0	3.0	3.0
Red Clear	2.0	2.0	0.0	2.0	0.0	2.0	0.0	2.0	0.0	0.0	0.0	0.0	0.0	0.0	0.0	0.0	0.0	0.0	0.0	0.0
Add Red Clear	0	0	0	0	0	0	0	0	0	0	0	0	0	0	0	0	0	0	0	0
Red Revert	0.0	0.0	0.0	0.0	0.0	0.0	0.0	0.0	0.0	0.0	0.0	0.0	0.0	0.0	0.0	0.0	0.0	0.0	0.0	0.0
Added Initial	0.0	2.3	0.0	0.0	0.0	2.3	0.0	0.0	0.0	0.0	0.0	0.0	0.0	0.0	0.0	0.0	0.0	0.0	0.0	0.0
Max Initial	0.0	2.3	0.0	0.0	0.0	2.3	0.0	0.0	0.0	0.0	0.0	0.0	0.0	0.0	0.0	0.0	0.0	0.0	0.0	0.0
Time B4 Reduce	0	20	0	0	0	20	0	0	0	0	0	0	0	0	0	0	0	0	0	0
Cars B4 Reduce	0	0	0	0	0	0	0	0	0	0	0	0	0	0	0	0	0	0	0	0
Time To Reduce	0	20	0	0	0	20	0	0	0	0	0	0	0	0	0	0	0	0	0	0
Reduce By	0.0	0.0	0.0	0.0	0.0	0.0	0.0	0.0	0.0	0.0	0.0	0.0	0.0	0.0	0.0	0.0	0.0	0.0	0.0	0.0
Min Gap	0.0	3.0	0.0	0.0	0.0	3.0	0.0	0.0	0.0	0.0	0.0	0.0	0.0	0.0	0.0	0.0	0.0	0.0	0.0	0.0
Dyn Max Limit	0	0	0	0	0	0	0	0	0	0	0	0	0	0	0	0	0	0	0	0
Dyn Max Step	0.0	0.0	0.0	0.0	0.0	0.0	0.0	0.0	0.0	0.0	0.0	0.0	0.0	0.0	0.0	0.0	0.0	0.0	0.0	0.0
Advance Walk	0	0	0	0	0	0	0	0	0	0	0	0	0	0	0	0	0	0	0	0
Delay Ped	0	0	0	0	0	0	0	0	0	0	0	0	0	0	0	0	0	0	0	0
Alt Walk	0	0	0	0	0	0	0	0	0	0	0	0	0	0	0	0	0	0	0	0
Alt Ped Clr	0	0	0	0	0	0	0	0	0	0	0	0	0	0	0	0	0	0	0	0
Pre Green	0.0	0.0	0.0	0.0	0.0	0.0	0.0	0.0	0.0	0.0	0.0	0.0	0.0	0.0	0.0	0.0	0.0	0.0	0.0	0.0
Pre Clearance	0.0	0.0	0.0	0.0	0.0	0.0	0.0	0.0	0.0	0.0	0.0	0.0	0.0	0.0	0.0	0.0	0.0	0.0	0.0	0.0

### **CAPACITY ANALYSIS**

# **Existing Conditions**

-	۶	<b>→</b>	•	•	<b>—</b>	4	1	†	~	<b>/</b>	Ţ	4
Lane Group	EBL	EBT	EBR	WBL	WBT	WBR	NBL	NBT	NBR	SBL	SBT	SBR
Lane Configurations	*	ተተተ	7	ች	<b>^</b> ^	7	*	<b>†</b>	7	*	<b>†</b>	7
Traffic Volume (vph)	308	479	114	24	933	83	264	91	16	88	53	397
Future Volume (vph)	308	479	114	24	933	83	264	91	16	88	53	397
Ideal Flow (vphpl)	1900	1900	1900	1900	1900	1900	1900	1900	1900	1900	1900	1900
Storage Length (ft)	300	1000	300	0	1000	0	0	1000	0	200	1000	200
Storage Lanes	1		1	1		1	1		1	1		1
Taper Length (ft)	100		-	100		-	100		-	100		
Satd. Flow (prot)	1641	4550	1495	1805	4893	1583	1752	1827	1615	1719	1792	1583
Flt Permitted	0.141			0.449			0.531			0.693		
Satd. Flow (perm)	244	4550	1495	853	4893	1583	980	1827	1615	1254	1792	1583
Right Turn on Red			Yes			Yes			Yes			Yes
Satd. Flow (RTOR)			158			218			218			354
Link Speed (mph)		45			45			45			45	
Link Distance (ft)		810			362			421			289	
Travel Time (s)		12.3			5.5			6.4			4.4	
Peak Hour Factor	0.92	0.92	0.92	0.92	0.92	0.92	0.92	0.92	0.92	0.92	0.92	0.92
Heavy Vehicles (%)	10%	14%	8%	0%	6%	2%	3%	4%	0%	5%	6%	2%
Shared Lane Traffic (%)												
Lane Group Flow (vph)	335	521	124	26	1014	90	287	99	17	96	58	432
Number of Detectors	1	2	1	1	2	1	1	2	1	1	2	1
Detector Template	Left	Thru	Right	Left	Thru	Right	Left	Thru	Right	Left	Thru	Right
Leading Detector (ft)	20	100	20	20	100	20	20	100	20	20	100	20
Trailing Detector (ft)	0	0	0	0	0	0	0	0	0	0	0	0
Detector 1 Position(ft)	0	0	0	0	0	0	0	0	0	0	0	0
Detector 1 Size(ft)	20	6	20	20	6	20	20	6	20	20	6	20
Detector 1 Type	CI+Ex	CI+Ex	CI+Ex	CI+Ex	CI+Ex	CI+Ex	CI+Ex	CI+Ex	CI+Ex	CI+Ex	CI+Ex	CI+Ex
Detector 1 Channel												
Detector 1 Extend (s)	0.0	0.0	0.0	0.0	0.0	0.0	0.0	0.0	0.0	0.0	0.0	0.0
Detector 1 Queue (s)	0.0	0.0	0.0	0.0	0.0	0.0	0.0	0.0	0.0	0.0	0.0	0.0
Detector 1 Delay (s)	0.0	0.0	0.0	0.0	0.0	0.0	0.0	0.0	0.0	0.0	0.0	0.0
Detector 2 Position(ft)		94			94			94			94	
Detector 2 Size(ft)		6			6			6			6	
Detector 2 Type		Cl+Ex			CI+Ex			CI+Ex			Cl+Ex	
Detector 2 Channel												
Detector 2 Extend (s)		0.0			0.0			0.0			0.0	
Turn Type	pm+pt	NA	Perm	pm+pt	NA	Perm	pm+pt	NA	Perm	pm+pt	NA	Perm
Protected Phases	5	2		1	6		3	8		7	4	
Permitted Phases	2		2	6		6	8		8	4		4
Detector Phase	5	2	2	1	6	6	3	8	8	7	4	4
Switch Phase												
Minimum Initial (s)	5.0	16.0	16.0	5.0	16.0	16.0	5.0	8.0	8.0	5.0	8.0	8.0
Minimum Split (s)	10.0	22.0	22.0	10.0	22.0	22.0	10.0	14.0	14.0	10.0	14.0	14.0
Total Split (s)	23.0	44.0	44.0	10.0	31.0	31.0	14.0	25.0	25.0	11.0	22.0	22.0
Total Split (%)	25.6%	48.9%	48.9%	11.1%	34.4%	34.4%	15.6%	27.8%	27.8%	12.2%	24.4%	24.4%
Yellow Time (s)	3.5	4.0	4.0	3.0	4.0	4.0	3.5	4.0	4.0	3.5	4.0	4.0
All-Red Time (s)	1.5	2.0	2.0	2.0	2.0	2.0	1.5	2.0	2.0	1.5	2.0	2.0
Lost Time Adjust (s)	0.0	0.0	0.0	0.0	0.0	0.0	0.0	0.0	0.0	0.0	0.0	0.0
Total Lost Time (s)	5.0	6.0	6.0	5.0	6.0	6.0	5.0	6.0	6.0	5.0	6.0	6.0
Lead/Lag	Lead	Lag	Lag	Lead	Lag	Lag	Lead	Lag	Lag	Lead	Lag	Lag

	•	-	$\rightarrow$	•	<b>←</b>	*	1	<b>†</b>	1	-	ļ	1
Lane Group	EBL	EBT	EBR	WBL	WBT	WBR	NBL	NBT	NBR	SBL	SBT	SBR
Lead-Lag Optimize?	Yes	Yes	Yes	Yes	Yes	Yes	Yes	Yes	Yes	Yes	Yes	Yes
Recall Mode	None	None	None	None	None	None	None	Min	Min	None	Min	Min
Act Effct Green (s)	45.9	41.2	41.2	28.7	22.7	22.7	25.2	17.2	17.2	18.6	11.6	11.6
Actuated g/C Ratio	0.56	0.50	0.50	0.35	0.27	0.27	0.30	0.21	0.21	0.22	0.14	0.14
v/c Ratio	0.79	0.23	0.15	0.07	0.76	0.15	0.75	0.26	0.03	0.30	0.23	0.82
Control Delay	32.9	13.4	1.9	11.5	32.1	0.5	38.3	32.2	0.1	24.3	34.6	21.8
Queue Delay	0.0	0.0	0.0	0.0	0.0	0.0	0.0	0.0	0.0	0.0	0.0	0.0
Total Delay	32.9	13.4	1.9	11.5	32.1	0.5	38.3	32.2	0.1	24.3	34.6	21.8
LOS	С	В	Α	В	С	Α	D	С	Α	С	С	С
Approach Delay		18.6			29.1			35.2			23.5	
Approach LOS		В			С			D			С	
Queue Length 50th (ft)	112	46	0	6	175	0	126	47	0	38	28	39
Queue Length 95th (ft)	#268	94	19	18	241	0	#219	92	0	73	62	#158
Internal Link Dist (ft)		730			282			341			209	
Turn Bay Length (ft)	300		300							200		200
Base Capacity (vph)	442	2294	831	354	1493	634	382	439	553	316	349	594
Starvation Cap Reductn	0	0	0	0	0	0	0	0	0	0	0	0
Spillback Cap Reductn	0	0	0	0	0	0	0	0	0	0	0	0
Storage Cap Reductn	0	0	0	0	0	0	0	0	0	0	0	0
Reduced v/c Ratio	0.76	0.23	0.15	0.07	0.68	0.14	0.75	0.23	0.03	0.30	0.17	0.73

### Intersection Summary

Area Type: Other

Cycle Length: 90

Actuated Cycle Length: 82.7

Natural Cycle: 65

Control Type: Actuated-Uncoordinated

Maximum v/c Ratio: 0.82

Intersection Signal Delay: 25.5 Intersection LOS: C
Intersection Capacity Utilization 71.4% ICU Level of Service C

Analysis Period (min) 15

# 95th percentile volume exceeds capacity, queue may be longer.

Queue shown is maximum after two cycles.

Splits and Phases: 3: Ridge Rd & Friendship Rd



, ,	•	<b>→</b>	•	1	<b>←</b>	4	•	†	<u> </u>	<b>\</b>	<del> </del>	4
Lane Group	EBL	EBT	EBR	WBL	WBT	WBR	NBL	NBT	NBR	SBL	SBT	SBR
Lane Configurations	ች	<b>^</b> ^	7	*	<b>^</b> ^	7	ኻ	<b>†</b>	7	*	<b>†</b>	7
Traffic Volume (vph)	407	1082	334	24	564	96	197	114	23	111	138	218
Future Volume (vph)	407	1082	334	24	564	96	197	114	23	111	138	218
Ideal Flow (vphpl)	1900	1900	1900	1900	1900	1900	1900	1900	1900	1900	1900	1900
Storage Length (ft)	300		300	0		0	0		0	200		200
Storage Lanes	1		1	1		1	1		1	1		1
Taper Length (ft)	100			100			100			100		-
Satd. Flow (prot)	1752	5085	1599	1805	4893	1583	1770	1863	1538	1770	1881	1568
Flt Permitted	0.286			0.237			0.454			0.680		
Satd. Flow (perm)	528	5085	1599	450	4893	1583	846	1863	1538	1267	1881	1568
Right Turn on Red			Yes			Yes			Yes			Yes
Satd. Flow (RTOR)			352			218			218			229
Link Speed (mph)		45			45			45			45	
Link Distance (ft)		810			362			421			289	
Travel Time (s)		12.3			5.5			6.4			4.4	
Peak Hour Factor	0.95	0.95	0.95	0.95	0.95	0.95	0.95	0.95	0.95	0.95	0.95	0.95
Heavy Vehicles (%)	3%	2%	1%	0%	6%	2%	2%	2%	5%	2%	1%	3%
Shared Lane Traffic (%)												
Lane Group Flow (vph)	428	1139	352	25	594	101	207	120	24	117	145	229
Number of Detectors	1	2	1	1	2	1	1	2	1	1	2	1
Detector Template	Left	Thru	Right	Left	Thru	Right	Left	Thru	Right	Left	Thru	Right
Leading Detector (ft)	20	100	20	20	100	20	20	100	20	20	100	20
Trailing Detector (ft)	0	0	0	0	0	0	0	0	0	0	0	0
Detector 1 Position(ft)	0	0	0	0	0	0	0	0	0	0	0	0
Detector 1 Size(ft)	20	6	20	20	6	20	20	6	20	20	6	20
Detector 1 Type	CI+Ex	CI+Ex	CI+Ex	Cl+Ex	Cl+Ex	CI+Ex	Cl+Ex	CI+Ex	Cl+Ex	CI+Ex	Cl+Ex	Cl+Ex
Detector 1 Channel												
Detector 1 Extend (s)	0.0	0.0	0.0	0.0	0.0	0.0	0.0	0.0	0.0	0.0	0.0	0.0
Detector 1 Queue (s)	0.0	0.0	0.0	0.0	0.0	0.0	0.0	0.0	0.0	0.0	0.0	0.0
Detector 1 Delay (s)	0.0	0.0	0.0	0.0	0.0	0.0	0.0	0.0	0.0	0.0	0.0	0.0
Detector 2 Position(ft)		94			94			94			94	
Detector 2 Size(ft)		6			6			6			6	
Detector 2 Type		Cl+Ex			CI+Ex			Cl+Ex			CI+Ex	
Detector 2 Channel												
Detector 2 Extend (s)		0.0			0.0			0.0			0.0	
Turn Type	pm+pt	NA	Perm	pm+pt	NA	Perm	pm+pt	NA	Perm	pm+pt	NA	Perm
Protected Phases	5	2		1	6		3	8		7	4	
Permitted Phases	2	_	2	6	_	6	8	_	8	4		4
Detector Phase	5	2	2	1	6	6	3	8	8	7	4	4
Switch Phase												
Minimum Initial (s)	5.0	16.0	16.0	5.0	16.0	16.0	5.0	8.0	8.0	5.0	8.0	8.0
Minimum Split (s)	10.0	22.0	22.0	10.0	22.0	22.0	10.0	14.0	14.0	10.0	14.0	14.0
Total Split (s)	31.0	45.0	45.0	10.0	24.0	24.0	16.0	24.0	24.0	11.0	19.0	19.0
Total Split (%)	34.4%	50.0%	50.0%	11.1%	26.7%	26.7%	17.8%	26.7%	26.7%	12.2%	21.1%	21.1%
Yellow Time (s)	3.5	4.0	4.0	3.0	4.0	4.0	3.5	4.0	4.0	3.5	4.0	4.0
All-Red Time (s)	1.5	2.0	2.0	2.0	2.0	2.0	1.5	2.0	2.0	1.5	2.0	2.0
Lost Time Adjust (s)	0.0	0.0	0.0	0.0	0.0	0.0	0.0	0.0	0.0	0.0	0.0	0.0
Total Lost Time (s)	5.0	6.0	6.0	5.0	6.0	6.0	5.0	6.0	6.0	5.0	6.0	6.0
Lead/Lag	Lead	Lag	Lag	Lead	Lag	Lag	Lead	Lag	Lag	Lead	Lag	Lag

	<i>&gt;</i>	-	$\rightarrow$	•	<b>←</b>	*	1	<b>†</b>	1	-	ļ	1
Lane Group	EBL	EBT	EBR	WBL	WBT	WBR	NBL	NBT	NBR	SBL	SBT	SBR
Lead-Lag Optimize?	Yes	Yes	Yes	Yes	Yes	Yes	Yes	Yes	Yes	Yes	Yes	Yes
Recall Mode	None	None	None	None	None	None	None	Min	Min	None	Min	Min
Act Effct Green (s)	43.6	38.9	38.9	23.0	16.9	16.9	26.9	17.5	17.5	17.9	10.9	10.9
Actuated g/C Ratio	0.54	0.48	0.48	0.29	0.21	0.21	0.33	0.22	0.22	0.22	0.14	0.14
v/c Ratio	0.72	0.46	0.37	0.12	0.58	0.20	0.52	0.30	0.05	0.37	0.57	0.56
Control Delay	19.8	15.8	3.1	14.1	32.4	0.9	26.3	31.5	0.2	25.0	43.8	10.9
Queue Delay	0.0	0.0	0.0	0.0	0.0	0.0	0.0	0.0	0.0	0.0	0.0	0.0
Total Delay	19.8	15.8	3.1	14.1	32.4	0.9	26.3	31.5	0.2	25.0	43.8	10.9
LOS	В	В	Α	В	С	Α	С	С	Α	С	D	В
Approach Delay		14.4			27.3			26.3			24.0	
Approach LOS		В			С			С			С	
Queue Length 50th (ft)	127	124	0	6	105	0	79	54	0	42	72	0
Queue Length 95th (ft)	217	208	48	17	152	0	147	109	0	88	138	63
Internal Link Dist (ft)		730			282			341			209	
Turn Bay Length (ft)	300		300							200		200
Base Capacity (vph)	683	2553	978	213	1103	526	410	432	524	319	306	447
Starvation Cap Reductn	0	0	0	0	0	0	0	0	0	0	0	0
Spillback Cap Reductn	0	0	0	0	0	0	0	0	0	0	0	0
Storage Cap Reductn	0	0	0	0	0	0	0	0	0	0	0	0
Reduced v/c Ratio	0.63	0.45	0.36	0.12	0.54	0.19	0.50	0.28	0.05	0.37	0.47	0.51

Intersection Summary

Area Type: Other

Cycle Length: 90 Actuated Cycle Length: 80.7

Natural Cycle: 60

Control Type: Actuated-Uncoordinated

Maximum v/c Ratio: 0.72

Intersection Signal Delay: 19.6 Intersection LOS: B
Intersection Capacity Utilization 72.4% ICU Level of Service C

Analysis Period (min) 15

Splits and Phases: 3: Ridge Rd & Friendship Rd



# **Full Build Conditions**

	•	<b>→</b>	•	<b>1</b>	<b>←</b>	4	4	†	~	<b>/</b>	<del> </del>	4
Lane Group	EBL	EBT	EBR	WBL	WBT	WBR	NBL	NBT	NBR	SBL	SBT	SBR
Lane Configurations	ች	<b>^</b> ^	7	ች	<b>^</b> ^	7	ች	<b></b>	#	*	<b>†</b>	7
Traffic Volume (vph)	336	537	140	19	1017	9	350	141	34	106	68	433
Future Volume (vph)	336	537	140	19	1017	9	350	141	34	106	68	433
Ideal Flow (vphpl)	1900	1900	1900	1900	1900	1900	1900	1900	1900	1900	1900	1900
Storage Length (ft)	300		300	0		0	0	,,,,,	0	200		200
Storage Lanes	1		1	1		1	1		1	1		1
Taper Length (ft)	100			100		-	100			100		
Satd. Flow (prot)	1641	4550	1495	1805	4893	1583	1752	1827	1615	1719	1792	1583
Flt Permitted	0.152			0.421			0.491			0.660		
Satd. Flow (perm)	263	4550	1495	800	4893	1583	906	1827	1615	1194	1792	1583
Right Turn on Red			Yes			Yes			Yes			Yes
Satd. Flow (RTOR)			218			279			218			471
Link Speed (mph)		45			45			45			45	
Link Distance (ft)		810			362			421			289	
Travel Time (s)		12.3			5.5			6.4			4.4	
Peak Hour Factor	0.92	0.92	0.92	0.92	0.92	0.92	0.92	0.92	0.92	0.92	0.92	0.92
Heavy Vehicles (%)	10%	14%	8%	0%	6%	2%	3%	4%	0%	5%	6%	2%
Shared Lane Traffic (%)												
Lane Group Flow (vph)	365	584	152	21	1105	10	380	153	37	115	74	471
Number of Detectors	1	2	1	1	2	1	1	2	1	1	2	1
Detector Template	Left	Thru	Right	Left	Thru	Right	Left	Thru	Right	Left	Thru	Right
Leading Detector (ft)	20	100	20	20	100	20	20	100	20	20	100	20
Trailing Detector (ft)	0	0	0	0	0	0	0	0	0	0	0	0
Detector 1 Position(ft)	0	0	0	0	0	0	0	0	0	0	0	0
Detector 1 Size(ft)	20	6	20	20	6	20	20	6	20	20	6	20
Detector 1 Type	CI+Ex	CI+Ex	CI+Ex	CI+Ex	CI+Ex	CI+Ex	CI+Ex	CI+Ex	CI+Ex	CI+Ex	CI+Ex	Cl+Ex
Detector 1 Channel												
Detector 1 Extend (s)	0.0	0.0	0.0	0.0	0.0	0.0	0.0	0.0	0.0	0.0	0.0	0.0
Detector 1 Queue (s)	0.0	0.0	0.0	0.0	0.0	0.0	0.0	0.0	0.0	0.0	0.0	0.0
Detector 1 Delay (s)	0.0	0.0	0.0	0.0	0.0	0.0	0.0	0.0	0.0	0.0	0.0	0.0
Detector 2 Position(ft)		94			94			94			94	
Detector 2 Size(ft)		6			6			6			6	
Detector 2 Type		Cl+Ex			CI+Ex			CI+Ex			Cl+Ex	
Detector 2 Channel												
Detector 2 Extend (s)		0.0			0.0			0.0			0.0	
Turn Type	pm+pt	NA	Perm	pm+pt	NA	Perm	pm+pt	NA	Perm	pm+pt	NA	Perm
Protected Phases	5	2		1	6		3	8		7	4	
Permitted Phases	2		2	6		6	8		8	4		4
Detector Phase	5	2	2	1	6	6	3	8	8	7	4	4
Switch Phase												
Minimum Initial (s)	5.0	16.0	16.0	5.0	16.0	16.0	5.0	8.0	8.0	5.0	8.0	8.0
Minimum Split (s)	10.0	22.0	22.0	10.0	22.0	22.0	10.0	14.0	14.0	10.0	14.0	14.0
Total Split (s)	28.0	42.0	42.0	10.0	24.0	24.0	17.0	27.0	27.0	11.0	21.0	21.0
Total Split (%)	31.1%	46.7%	46.7%	11.1%	26.7%	26.7%	18.9%	30.0%	30.0%	12.2%	23.3%	23.3%
Yellow Time (s)	3.5	4.0	4.0	3.0	4.0	4.0	3.5	4.0	4.0	3.5	4.0	4.0
All-Red Time (s)	1.5	2.0	2.0	2.0	2.0	2.0	1.5	2.0	2.0	1.5	2.0	2.0
Lost Time Adjust (s)	0.0	0.0	0.0	0.0	0.0	0.0	0.0	0.0	0.0	0.0	0.0	0.0
Total Lost Time (s)	5.0	6.0	6.0	5.0	6.0	6.0	5.0	6.0	6.0	5.0	6.0	6.0
Lead/Lag	Lead	Lag	Lag	Lead	Lag	Lag	Lead	Lag	Lag	Lead	Lag	Lag

	<b>≯</b>	-	$\rightarrow$	•	<b>←</b>	*	1	<b>†</b>	1	-	<b>↓</b>	4
Lane Group	EBL	EBT	EBR	WBL	WBT	WBR	NBL	NBT	NBR	SBL	SBT	SBR
Lead-Lag Optimize?	Yes	Yes	Yes	Yes	Yes	Yes	Yes	Yes	Yes	Yes	Yes	Yes
Recall Mode	None	None	None	None	None	None	None	Min	Min	None	Min	Min
Act Effct Green (s)	44.4	39.6	39.6	24.1	18.1	18.1	28.3	18.7	18.7	17.2	10.2	10.2
Actuated g/C Ratio	0.54	0.48	0.48	0.29	0.22	0.22	0.34	0.23	0.23	0.21	0.12	0.12
v/c Ratio	0.76	0.27	0.18	0.07	1.03	0.02	0.88	0.37	0.07	0.40	0.34	0.78
Control Delay	29.3	14.5	1.2	13.3	70.3	0.1	47.7	32.2	0.3	25.7	38.2	13.2
Queue Delay	0.0	0.0	0.0	0.0	0.0	0.0	0.0	0.0	0.0	0.0	0.0	0.0
Total Delay	29.3	14.5	1.2	13.3	70.3	0.1	47.7	32.2	0.3	25.7	38.2	13.2
LOS	С	В	Α	В	Е	Α	D	С	Α	С	D	В
Approach Delay		17.6			68.7			40.5			18.2	
Approach LOS		В			Е			D			В	
Queue Length 50th (ft)	122	53	0	5	~234	0	172	73	0	44	37	0
Queue Length 95th (ft)	#271	109	12	17	#357	0	#330	129	0	82	77	92
Internal Link Dist (ft)		730			282			341			209	
Turn Bay Length (ft)	300		300							200		200
Base Capacity (vph)	526	2180	829	294	1070	564	433	486	589	286	326	673
Starvation Cap Reductn	0	0	0	0	0	0	0	0	0	0	0	0
Spillback Cap Reductn	0	0	0	0	0	0	0	0	0	0	0	0
Storage Cap Reductn	0	0	0	0	0	0	0	0	0	0	0	0
Reduced v/c Ratio	0.69	0.27	0.18	0.07	1.03	0.02	0.88	0.31	0.06	0.40	0.23	0.70

### Intersection Summary

Area Type: Other

Cycle Length: 90

Actuated Cycle Length: 82.7

Natural Cycle: 90

Control Type: Actuated-Uncoordinated

Maximum v/c Ratio: 1.03 Intersection Signal Delay: 38.2 Intersection Capacity Utilization 82.7%

Intersection LOS: D
ICU Level of Service E


Analysis Period (min) 15

Volume exceeds capacity, queue is theoretically infinite.
 Queue shown is maximum after two cycles.

# 95th percentile volume exceeds capacity, queue may be longer.

Queue shown is maximum after two cycles.

Splits and Phases: 3: Ridge Rd & Friendship Rd

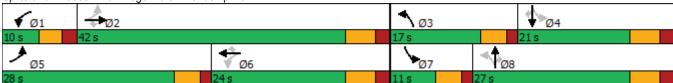

Lanes, Volumes, Timings Hall County base.syn

	۶	<b>→</b>	•	<b>1</b>	<b>←</b>	4	1	†	~	<b>/</b>	<del> </del>	4
Lane Group	EBL	EBT	EBR	WBL	WBT	WBR	NBL	NBT	NBR	SBL	SBT	SBR
Lane Configurations	ች	<b>^</b> ^	7	ች	<b>^</b> ^	7	ሻ	<b></b>	#	*	<b>†</b>	7
Traffic Volume (vph)	444	1200	420	52	615	105	267	158	36	135	187	238
Future Volume (vph)	444	1200	420	52	615	105	267	158	36	135	187	238
Ideal Flow (vphpl)	1900	1900	1900	1900	1900	1900	1900	1900	1900	1900	1900	1900
Storage Length (ft)	300		300	0		0	0		0	200		200
Storage Lanes	1		1	1		1	1		1	1		1
Taper Length (ft)	100			100		-	100			100		
Satd. Flow (prot)	1752	5085	1599	1805	4893	1583	1770	1863	1538	1770	1881	1568
Flt Permitted	0.245			0.208			0.315			0.652		
Satd. Flow (perm)	452	5085	1599	395	4893	1583	587	1863	1538	1215	1881	1568
Right Turn on Red			Yes			Yes			Yes			Yes
Satd. Flow (RTOR)			442			279			218			279
Link Speed (mph)		45			45			45			45	
Link Distance (ft)		810			362			421			289	
Travel Time (s)		12.3			5.5			6.4			4.4	
Peak Hour Factor	0.95	0.95	0.95	0.95	0.95	0.95	0.95	0.95	0.95	0.95	0.95	0.95
Heavy Vehicles (%)	3%	2%	1%	0%	6%	2%	2%	2%	5%	2%	1%	3%
Shared Lane Traffic (%)												
Lane Group Flow (vph)	467	1263	442	55	647	111	281	166	38	142	197	251
Number of Detectors	1	2	1	1	2	1	1	2	1	1	2	1
Detector Template	Left	Thru	Right	Left	Thru	Right	Left	Thru	Right	Left	Thru	Right
Leading Detector (ft)	20	100	20	20	100	20	20	100	20	20	100	20
Trailing Detector (ft)	0	0	0	0	0	0	0	0	0	0	0	0
Detector 1 Position(ft)	0	0	0	0	0	0	0	0	0	0	0	0
Detector 1 Size(ft)	20	6	20	20	6	20	20	6	20	20	6	20
Detector 1 Type	CI+Ex	CI+Ex	CI+Ex	CI+Ex	CI+Ex	CI+Ex	CI+Ex	CI+Ex	CI+Ex	CI+Ex	CI+Ex	Cl+Ex
Detector 1 Channel												
Detector 1 Extend (s)	0.0	0.0	0.0	0.0	0.0	0.0	0.0	0.0	0.0	0.0	0.0	0.0
Detector 1 Queue (s)	0.0	0.0	0.0	0.0	0.0	0.0	0.0	0.0	0.0	0.0	0.0	0.0
Detector 1 Delay (s)	0.0	0.0	0.0	0.0	0.0	0.0	0.0	0.0	0.0	0.0	0.0	0.0
Detector 2 Position(ft)		94			94			94			94	
Detector 2 Size(ft)		6			6			6			6	
Detector 2 Type		Cl+Ex			CI+Ex			CI+Ex			Cl+Ex	
Detector 2 Channel												
Detector 2 Extend (s)		0.0			0.0			0.0			0.0	
Turn Type	pm+pt	NA	Perm	pm+pt	NA	Perm	pm+pt	NA	Perm	pm+pt	NA	Perm
Protected Phases	5	2		1	6		3	8		7	4	
Permitted Phases	2		2	6		6	8		8	4		4
Detector Phase	5	2	2	1	6	6	3	8	8	7	4	4
Switch Phase												
Minimum Initial (s)	5.0	16.0	16.0	5.0	16.0	16.0	5.0	8.0	8.0	5.0	8.0	8.0
Minimum Split (s)	10.0	22.0	22.0	10.0	22.0	22.0	10.0	14.0	14.0	10.0	14.0	14.0
Total Split (s)	30.0	44.0	44.0	10.0	24.0	24.0	18.0	25.0	25.0	11.0	18.0	18.0
Total Split (%)	33.3%	48.9%	48.9%	11.1%	26.7%	26.7%	20.0%	27.8%	27.8%	12.2%	20.0%	20.0%
Yellow Time (s)	3.5	4.0	4.0	3.0	4.0	4.0	3.5	4.0	4.0	3.5	4.0	4.0
All-Red Time (s)	1.5	2.0	2.0	2.0	2.0	2.0	1.5	2.0	2.0	1.5	2.0	2.0
Lost Time Adjust (s)	0.0	0.0	0.0	0.0	0.0	0.0	0.0	0.0	0.0	0.0	0.0	0.0
Total Lost Time (s)	5.0	6.0	6.0	5.0	6.0	6.0	5.0	6.0	6.0	5.0	6.0	6.0
Lead/Lag	Lead	Lag	Lag	Lead	Lag	Lag	Lead	Lag	Lag	Lead	Lag	Lag

	<b>*</b>	<b>→</b>	*	1	<b>←</b>	*	1	†	1	-	Ţ	4
Lane Group	EBL	EBT	EBR	WBL	WBT	WBR	NBL	NBT	NBR	SBL	SBT	SBR
Lead-Lag Optimize?	Yes	Yes	Yes	Yes	Yes	Yes	Yes	Yes	Yes	Yes	Yes	Yes
Recall Mode	None	None	None	None	None	None	None	Min	Min	None	Min	Min
Act Effct Green (s)	45.1	38.4	38.4	23.3	17.2	17.2	29.8	17.9	17.9	18.5	11.5	11.5
Actuated g/C Ratio	0.53	0.45	0.45	0.27	0.20	0.20	0.35	0.21	0.21	0.22	0.14	0.14
v/c Ratio	0.82	0.55	0.46	0.29	0.65	0.20	0.74	0.42	0.08	0.47	0.78	0.56
Control Delay	28.1	19.1	3.5	17.9	35.4	8.0	36.0	33.8	0.3	28.2	58.9	8.5
Queue Delay	0.0	0.0	0.0	0.0	0.0	0.0	0.0	0.0	0.0	0.0	0.0	0.0
Total Delay	28.1	19.1	3.5	17.9	35.4	8.0	36.0	33.8	0.3	28.2	58.9	8.5
LOS	С	В	Α	В	D	Α	D	С	Α	С	Е	Α
Approach Delay		17.8			29.5			32.5			30.1	
Approach LOS		В			С			С			С	
Queue Length 50th (ft)	158	196	0	14	120	0	117	79	0	54	106	0
Queue Length 95th (ft)	#307	242	54	31	165	0	#195	143	0	102	#219	51
Internal Link Dist (ft)		730			282			341			209	
Turn Bay Length (ft)	300		300							200		200
Base Capacity (vph)	623	2330	972	191	1039	556	388	418	514	303	266	461
Starvation Cap Reductn	0	0	0	0	0	0	0	0	0	0	0	0
Spillback Cap Reductn	0	0	0	0	0	0	0	0	0	0	0	0
Storage Cap Reductn	0	0	0	0	0	0	0	0	0	0	0	0
Reduced v/c Ratio	0.75	0.54	0.45	0.29	0.62	0.20	0.72	0.40	0.07	0.47	0.74	0.54

### Intersection Summary

Area Type: Other

Cycle Length: 90

Actuated Cycle Length: 85.1

Natural Cycle: 70

Control Type: Actuated-Uncoordinated

Maximum v/c Ratio: 0.82

Intersection Signal Delay: 23.7 Intersection LOS: C
Intersection Capacity Utilization 80.9% ICU Level of Service D

Analysis Period (min) 15

# 95th percentile volume exceeds capacity, queue may be longer.

Queue shown is maximum after two cycles.

Splits and Phases: 3: Ridge Rd & Friendship Rd



Lanes, Volumes, Timings Hall County base.syn

Intersection						
Int Delay, s/veh	1.9					
Movement	WBL	WBR	NBT	NBR	SBL	SBT
		WDK				
Lane Configurations	40	12	402	<b>7</b>	12	212
Traffic Vol, veh/h	48	43	482	31	13	212
Future Vol, veh/h	48	43	482	31	13	212
Conflicting Peds, #/hr	O Stop		0 Eroo	0 Eroo	0 Eroo	0 Eroo
Sign Control	Stop	Stop	Free	Free	Free	Free
RT Channelized	- 0		-	None 200	-	
Storage Length		-	-		0	-
Veh in Median Storage,		-	0	-	-	0
Grade, %	0	-	0	-	-	0
Peak Hour Factor	92	92	92	92	92	92
Heavy Vehicles, %	0	0	4	0	0	6
Mvmt Flow	52	47	524	34	14	230
Major/Minor N	Minor1	N	Major1	1	Major2	
Conflicting Flow All	782	524	0	0	558	0
Stage 1	524	-	-	-	-	-
Stage 2	258	-	-	_	-	-
Critical Hdwy	6.4	6.2	-	_	4.1	_
Critical Hdwy Stg 1	5.4	-	-	_	-	_
Critical Hdwy Stg 2	5.4	_	_	_	_	_
Follow-up Hdwy	3.5	3.3	_	_	2.2	_
Pot Cap-1 Maneuver	366	557	_	_	1023	_
Stage 1	598	-	_	_	-1020	<u>-</u>
Stage 2	790	_	_	_	_	_
Platoon blocked, %	100		_	_		_
Mov Cap-1 Maneuver	361	557	_	_	1023	
Mov Cap-1 Maneuver	361	557	_		1023	
Stage 1	598	-		-	_	
•	779		-	-		-
Stage 2	119	-	_	_	_	-
Approach	WB		NB		SB	
HCM Control Delay, s	15.8		0		0.5	
HCM LOS	С					
Minor Long/Major Mund	+	NDT	MDDV	MDI 51	CDI	CDT
Minor Lane/Major Mvmt	l	NBT		VBLn1	SBL	SBT
Capacity (veh/h)		-	-		1023	-
HCM Lane V/C Ratio		-		0.228		-
HCM Control Delay (s)		-	-		8.6	-
			-	С	Α	-
HCM Lane LOS HCM 95th %tile Q(veh)				0.9	0	_

Intersection						
Int Delay, s/veh	0					
Movement	EBT	EBR	WBL	WBT	NBL	NBR
Lane Configurations	<b>^</b>	7	TTDL	<b>^</b>	HUL	T T
Traffic Vol, veh/h	655	25	0	1126	0	3
Future Vol, veh/h	655	25	0	1126	0	3
Conflicting Peds, #/hr	000	0	0	0	0	0
Sign Control	Free	Free	Free	Free	Stop	Stop
RT Channelized	-	None		None	Stop -	None
Storage Length	-	0	_	None -	-	0
Veh in Median Storage		-		0	0	-
Grade, %	9, # 0	-	_	0	0	-
Peak Hour Factor	92	92	92	92	92	92
Heavy Vehicles, %	14	0	0	6	0	0
Mvmt Flow	712	27	0	1224	0	3
Major/Minor	Major1	N	Major2	1	/linor1	
Conflicting Flow All	0	0		-	_	356
Stage 1	-	-	_	-	_	-
Stage 2	-	-	-	_	_	-
Critical Hdwy	_	_	-	_	-	7.1
Critical Hdwy Stg 1	_	_	_	_	_	-
Critical Hdwy Stg 2	_	_	_	_	-	_
Follow-up Hdwy	_	_	_	_	_	3.9
Pot Cap-1 Maneuver	_	_	0	_	0	551
Stage 1	_	_	0	_	0	-
Stage 2	_	_	0	_	0	_
Platoon blocked, %	_	_	U	_	U	
Mov Cap-1 Maneuver			_		_	551
Mov Cap-1 Maneuver	_	-	-	_	-	JJ I
Stage 1	-		-	-	_	
•		-	-	-	-	-
Stage 2	-	-	-	-	-	-
Approach	EB		WB		NB	
HCM Control Delay, s	0		0		11.6	
HCM LOS					В	
J 200						
		IDI (			14/5-	
Minor Lane/Major Mvn	nt I	NBLn1	EBT	EBR	WBT	
Capacity (veh/h)		551	-	-	-	
HCM Lane V/C Ratio		0.006	-	-	-	
HCM Control Delay (s)		11.6	-	-	-	
HCM Lane LOS		В	-	-	-	
HCM 95th %tile Q(veh	)	0	-	-	-	

Intersection						
Int Delay, s/veh	2.3					
Movement	WBL	WBR	NBT	NBR	SBL	SBT
Lane Configurations	14		Þ		- ħ	
Traffic Vol, veh/h	35	78	435	11	23	237
Future Vol, veh/h	35	78	435	11	23	237
Conflicting Peds, #/hr	0	0	0	0	0	0
Sign Control	Stop	Stop	Free	Free	Free	Free
RT Channelized	-	None	-	None	-	None
Storage Length	0	-	-	-	200	-
Veh in Median Storage	, # 0	-	0	-	-	0
Grade, %	0	_	0	_	-	0
Peak Hour Factor	92	92	92	92	92	92
Heavy Vehicles, %	0	0	4	0	0	6
Mymt Flow	38	85	473	12	25	258
IVIVIII( I IOW	30	00	7/0	12	20	230
Major/Minor	Minor1	<u> </u>	//ajor1	N	//ajor2	
Conflicting Flow All	787	479	0	0	485	0
Stage 1	479	-	-	-	-	-
Stage 2	308	_	_	_	_	_
Critical Hdwy	6.4	6.2	_	_	4.1	_
Critical Hdwy Stg 1	5.4	-	_	_	- '	_
Critical Hdwy Stg 2	5.4	_	_	_	_	_
Follow-up Hdwy	3.5	3.3	_	_	2.2	_
Pot Cap-1 Maneuver	363	591			1088	_
	627	-	_	_	1000	_
Stage 1	750		-	-	-	-
Stage 2	750	-	-	-	-	-
Platoon blocked, %	055	504	-	-	4000	-
Mov Cap-1 Maneuver	355	591	-	-	1088	-
Mov Cap-2 Maneuver	355	-	-	-	-	-
Stage 1	627	-	-	-	-	-
Stage 2	733	-	-	-	-	-
Approach	WB		NB		SB	
	14.8		0		0.7	
HCM Control Delay, s			U		0.7	
HCM LOS	В					
Minor Lane/Major Mvm	nt	NBT	NBRV	VBLn1	SBL	SBT
Capacity (veh/h)			-	100	1088	_
HCM Lane V/C Ratio		_			0.023	_
HCM Control Delay (s)		_	_		8.4	_
HCM Lane LOS		_	_	В	Α	_
HCM 95th %tile Q(veh)	\			1	0.1	-
HOW SOUL WILL WING		-	-		0.1	-

Intersection						
Int Delay, s/veh	1.9					
Movement	WBL	WBR	NBT	NBR	SBL	SBT
		WDK				
Lane Configurations	47	10	111	<b>أ</b>	<b>1</b>	624
Traffic Vol, veh/h	47 47	48	414	66	35 35	624
Future Vol, veh/h		48	414	66		624
Conflicting Peds, #/hr	0	0	0	0	0	0
Sign Control	Stop	Stop	Free	Free	Free	Free
RT Channelized	-		-	None 200	-	None
Storage Length	0	-	-		0	-
Veh in Median Storage		-	0	-	-	0
Grade, %	0	-	0	-	-	0
Peak Hour Factor	95	95	95	95	95	95
Heavy Vehicles, %	0	0	4	0	0	6
Mvmt Flow	49	51	436	69	37	657
Major/Minor I	Minor1	Λ	/lajor1		//ajor2	
Conflicting Flow All	1167	436	0	0	505	0
Stage 1	436	-	-	-	-	-
Stage 2	731	_	_	_	_	_
Critical Hdwy	6.4	6.2	_		4.1	
Critical Hdwy Stg 1	5.4	0.2		-	7.1	-
Critical Hdwy Stg 2	5.4	-			-	
Follow-up Hdwy	3.5	3.3	-	-	2.2	-
	216	625			1070	-
Pot Cap-1 Maneuver	656	020	-	-	1070	-
Stage 1		-	-	<del>-</del>	-	-
Stage 2	480	-	-	-	-	-
Platoon blocked, %	000	005	-	-	4070	-
Mov Cap-1 Maneuver	208	625	-	-	1070	-
Mov Cap-2 Maneuver	208	-	-	-	-	-
Stage 1	656	-	-	-	-	-
Stage 2	463	-	-	-	-	-
Approach	WB		NB		SB	
HCM Control Delay, s	21.7		0		0.5	
HCM LOS	21.7 C		U		0.0	
I IOIVI LOS	U					
Minor Lane/Major Mvm	nt	NBT	NBRV	VBLn1	SBL	SBT
Capacity (veh/h)		-	-		1070	-
HCM Lane V/C Ratio		-	-	0.318	0.034	-
HCM Control Delay (s)		-	-	21.7	8.5	-
HCM Lane LOS		-	-	С	Α	-
HCM 95th %tile Q(veh)		-	-	1.3	0.1	-
2.1.						

Intersection						
Int Delay, s/veh	0					
Movement	EBT	EBR	WBL	WBT	NBL	NBR
	<b>^</b>	T T	TTDL	<b>^</b>	TADE	T T
Traffic Vol, veh/h	1338	35	0	772	0	6
Future Vol, veh/h	1338	35	0	772	0	6
Conflicting Peds, #/hr	0	0	0	0	0	0
Sign Control	Free	Free	Free	Free	Stop	Stop
RT Channelized	-	None	-		otop -	None
Storage Length	_	0	_	-	_	0
Veh in Median Storage,		-	_	0	0	-
Grade, %	0	_	_	0	0	_
Peak Hour Factor	95	95	95	95	95	95
Heavy Vehicles, %	14	0	0	6	0	0
Mvmt Flow	1408	37	0	813	0	6
IVIVIII( I IOW	1400	31	U	013	U	U
Major/Minor N	/lajor1	N	//ajor2	N	/linor1	
Conflicting Flow All	0	0	-	-	-	704
Stage 1	-	-	-	-	-	-
Stage 2	-	-	-	-	-	-
Critical Hdwy	-	-	-	-	-	7.1
Critical Hdwy Stg 1	-	-	-	-	-	-
Critical Hdwy Stg 2	-	-	-	-	-	-
Follow-up Hdwy	-	-	-	-	-	3.9
Pot Cap-1 Maneuver	-	-	0	-	0	329
Stage 1	-	-	0	-	0	-
Stage 2	-	-	0	-	0	-
Platoon blocked, %	-	-		-		
Mov Cap-1 Maneuver	-	-	-	-	-	329
Mov Cap-2 Maneuver	-	-	-	-	-	-
Stage 1	-	-	-	-	-	-
Stage 2	-	-	-	-	-	-
A	ED		MD		ND	
Approach	EB		WB		NB	
HCM Control Delay, s	0		0		16.2	
HCM LOS					С	
Minor Lane/Major Mvmt	1	NBLn1	EBT	EBR	WBT	
Capacity (veh/h)		329	_			
HCM Lane V/C Ratio		0.019	_	_	_	
HCM Control Delay (s)		16.2	_	_	_	
HCM Lane LOS		C	_	_	_	
HCM 95th %tile Q(veh)		0.1	_	-	_	
		J. 1				

Intersection						
Int Delay, s/veh	1.7					
		MIDD	NET	NEE	051	057
Movement	WBL	WBR	NBT	NBR	SBL	SBT
Lane Configurations	N/		₽		7	
Traffic Vol, veh/h	22	50	430	38	84	587
Future Vol, veh/h	22	50	430	38	84	587
Conflicting Peds, #/hr	0	0	0	0	0	0
Sign Control	Stop	Stop	Free	Free	Free	Free
RT Channelized	-	None	-	None	-	None
Storage Length	0	-	-	-	200	-
Veh in Median Storage,		-	0	-	-	0
Grade, %	0	-	0	-	-	0
Peak Hour Factor	95	95	95	95	95	95
Heavy Vehicles, %	0	0	4	0	0	6
Mvmt Flow	23	53	453	40	88	618
Major/Minor N	1inor1	N	Major1	Ŋ	//ajor2	
Conflicting Flow All	1267	473	0	0	493	0
Stage 1	473	4/3	-	-	493	-
Stage 2	794	-	-	-	-	-
Critical Hdwy	6.4	6.2	-	-	4.1	-
	5.4	0.2			4.1	-
Critical Hdwy Stg 1	5.4	-	-	-	-	-
Critical Hdwy Stg 2	3.5	3.3	-	-	2.2	-
Follow-up Hdwy Pot Cap-1 Maneuver	188	595			1081	-
	631			-		
Stage 1	449	-	-	_	-	-
Stage 2	449	-	-	-	-	-
Platoon blocked, %	170	FOF	-	-	1004	-
Mov Cap-1 Maneuver	173	595	-	-	1081	-
Mov Cap-2 Maneuver	173	-	-	-	-	-
Stage 1	631	-	-	-	-	-
Stage 2	413	-	-	-	-	-
Approach	WB		NB		SB	
HCM Control Delay, s	18.5		0		1.1	
HCM LOS	C					
Mineral and Maria Maria		NDT	NDD	MDL 4	ODI	OPT
Minor Lane/Major Mvmt		NBT	MRKA	VBLn1	SBL	SBT
Capacity (veh/h)		-	-	341	1081	-
HCM Lane V/C Ratio		-	_	0.222		-
HCM Control Delay (s)		-	-	18.5	8.6	-
				_		
HCM Lane LOS HCM 95th %tile Q(veh)		-	-	C 0.8	A 0.3	-


# **TURN LANE ANALYSIS**

Ridgeview Estates - Hall County

Traffic Impact Group, LLC

Ridge Rd/Access D NB RT

Figure 2 - 6. Guideline for determining the need for a major-road right-turn bay at a two-way stop-controlle

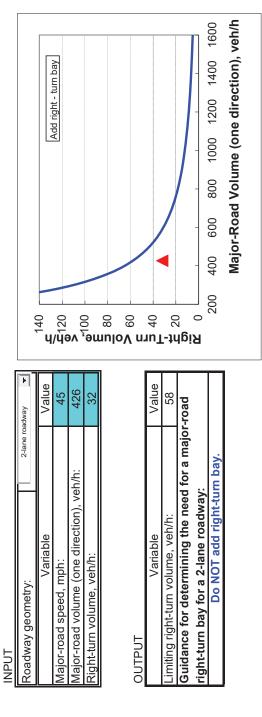



### **DRI Review Findings**

TO:

Kristie Turner, Principal Planner

Hall County Planning and Development

Other Interested Parties

FROM:

Adam Hazell, AICP, Planning Director #3

DATE:

October 8, 2024

SUBJECT:

DRI Project Review, Hall County

**PROJECT: DRI-4280,** Ridgeview (2<sup>nd</sup> application)

The Georgia Mountains Regional Commission (GMRC) has completed the review of the project identified above. Based on comments received and staff analysis of this project, conducted in accordance with the Georgia Department of Community Affair's Procedures for the Review of Developments of Regional Impact, the GMRC finds that the proposed action does not present any potential adverse inter-jurisdictional impacts. Please note that this finding is advisory only and assumes the project will proceed as presented to the GMRC and will comply with all applicable local, State and federal rules and regulations.

Copies of the staff review, any comments from interested stakeholders and any recommendations have been included with this memo. They should be considered and addressed by the local government in its final determination and review/permitting procedures for the finding to remain as stated.



# DRI # 4280, Ridgeview STATEMENT OF FINDING

Based on the information provided, comments received, a review of the local comprehensive plan and prevailing DRI review criteria, the GMRC staff analysis finds that this project does not present any potential adverse interjurisdictional impacts. The finding assumes the project will proceed as presented to the GMRC and only if the project complies with all applicable local, State and federal rules and regulations and if the following advisory comments and recommendations are considered and addressed.

#### **Summary of Staff Review**

- This is a project that was previously reviewed as a DRI (#4183) under the same name. The developer subsequently amended their project scope, sufficiently enough to warrant a re-review.
- The updated Ridgeview is a 74 acre mixed-use development in Hall County on the southeast corner of Friendship Road (SR 347) & Ridge Road. The updated breakdown of uses is as follows:

	DRI report numbers June 10, 2024 DRI 4183 Ridgeview	New proposal	Difference
Food & Bev	12,000 SQFT	16,000 SQFT	+ 4,000 SQFT
Single-family	92 Lots	74 Lots	-18 Lots
Townhome	113 Units	207 Units	+ 94 Units
Multi-Family	236 Units	274 Units	+ 38 Units
Total Residential	441 Units	555 Units	+ 114 Units

• (Same as before.) The site is located in southern Hall County, near the City of Buford and just a mile from Exit 4 on I-985. The area is evolving from rural/suburban development to more suburban residential, commercial, and industrial uses. This part of Hall County is a rapidly suburbanizing area, which has seen multiple DRIs reviewed in the past several years. The proximity to the Mall of Georgia, Margaritaville at Lake Lanier Islands, and multiple employment centers has made it a growing destination for new residential and warehousing development. Immediately across the interchange is a large amount of commercial development catering to area residents and employees. As a result



of the area's growth, ample water and sewer is available to the property. *No regional concerns regarding utilities.* 

• The site is located at the intersection of Friendship Road, the primary east/west arterial serving south Hall County, and Ridge Road a primary north/south collector in the area. The intersection is the first with a stoplight when traveling from the I-985 interchange.

The revised site plan retains two full-access driveways to Ridge Road and one right-in/right-out driveway to Friendship Road (SR 347). The Friendship Road access and northern Ridge Road access would be connected via a small internal road. According to the updated traffic assessment provided, the development "is expected to generate 101 new entering trips and 206 new exiting trips in the AM peak hour, and 257 new entering and 172 new exiting trips in the PM peak hour." Proposed improvements still include an eastbound right-turn lane on Friendship Road, southbound left-turn lanes for both Ridge Road access points plus a northbound right-turn lane for the northern Ridge Road access (where less entry traffic is anticipated).

Sidewalks are proposed for internal pedestrian circulation, and there are now public destinations immediately adjacent to the site necessitating external pedestrian connections. However, the County may consider additional pedestrian network options for possible future expansions in the event future development invites new connections. *No regional concerns regarding transportation infrastructure.* 


• (Same as before.) There are no critical environmental features on the site, though intermittent stream channels are present. Roughly 30% of the property is be built out with impervious surfaces, while "channel protection, water quality and detention ponds (will be employed) throughout the site." The property all drains into Mitchell Creek, a primary tributary for the upper portions of the Middle Oconee River, and is not part of a critical water supply watershed. Assuming compliance with State and local regulations, no regional concerns regarding environmental protection. However, best environmental practices are encouraged regarding stormwater management.





CONSISTENCY REVIEW							
Is the proposed DRI compliant with	Comment						
The GMRC Regional Plan?	Yes.						
Other State or regional plans for the area?	Yes						
Applicable Service Delivery Agreements and/or land use management measures?	Yes						
Projected capacity for utilities and services?	Yes						
Are there any potential inter-jurisdictional conflicts identified by the GMRC?	No significant or standing conflict was raised or identified by staff.						

Outside Comments Received
(Copies of any comments received can be found as submitted attached to this report.)

NA

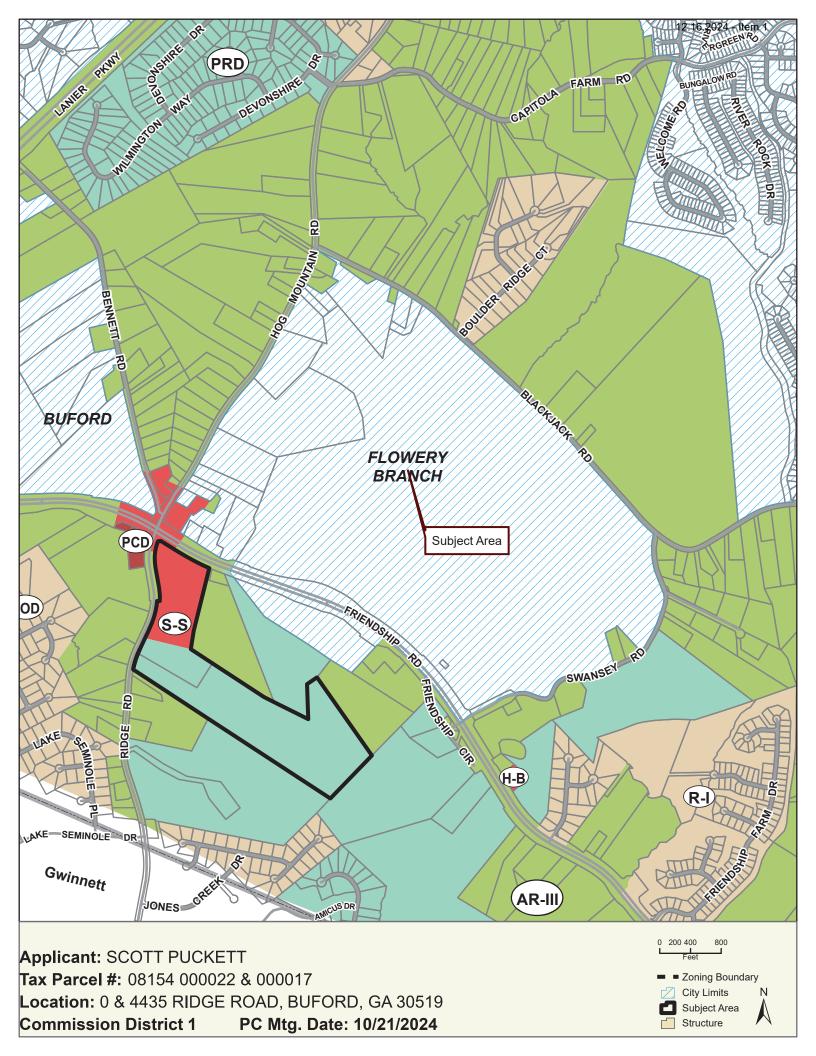

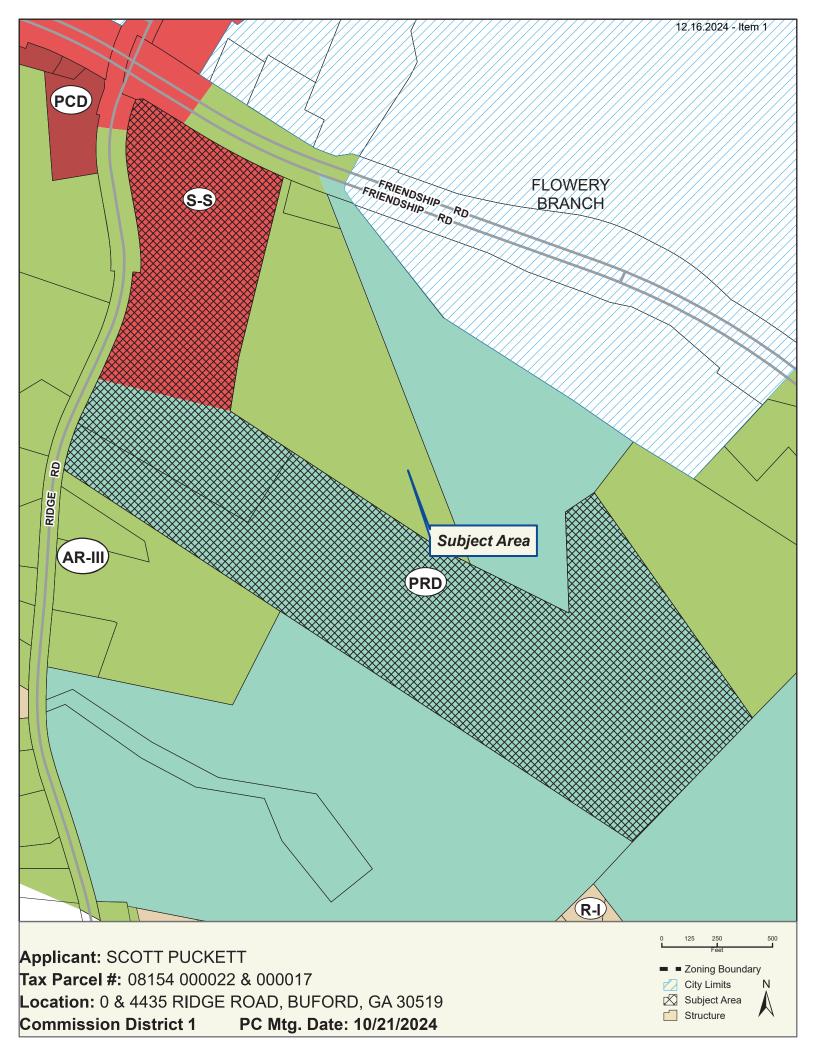

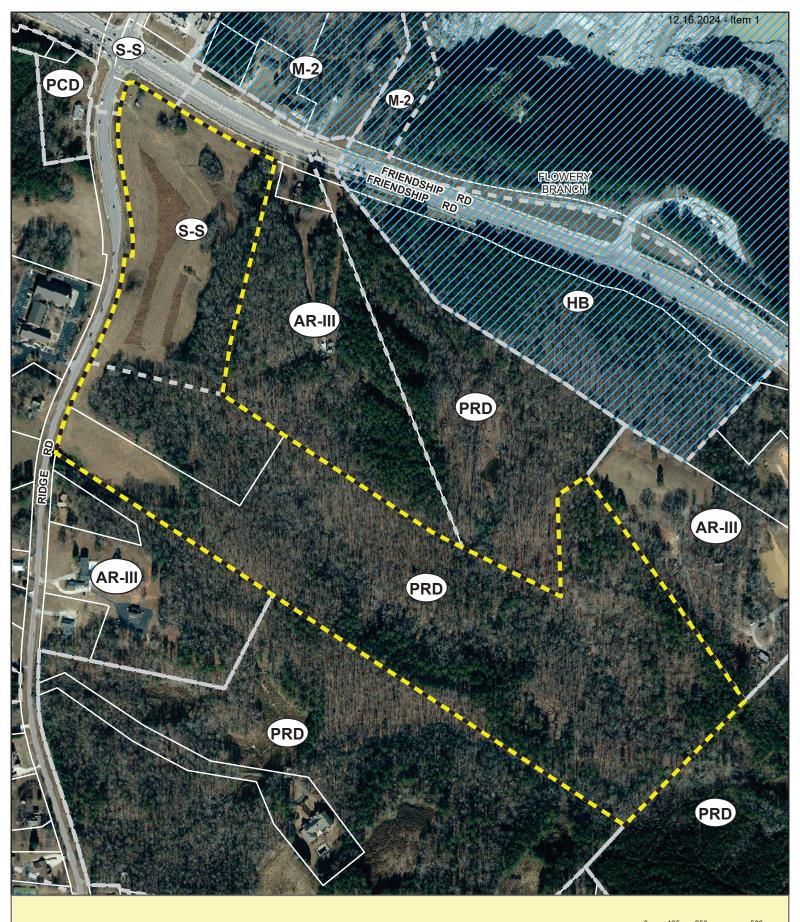

**Applicant:** SCOTT PUCKETT

Tax Parcel #: 08154 000022 & 000017

Location: 0 & 4435 RIDGE ROAD, BUFORD, GA 30519
Commission District 1 PC Mtg. Date: 10/21/2024

ROAD, BUFORD, GA 30519

PC Mtg. Date: 10/21/2024

City Limits
Subject Area

Zoning Boundary













































































































MULTIFAMILY ELEVATIONS DESIGN PROPOSAL

3D VIEWS





1 East Elevation
















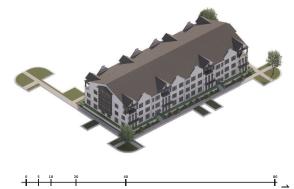

**RIDGE ROAD** HALL COUNTY | GEORGIA
















#### CHARACTER IMAGERY - STACKED TOWNHOME PRODUCT



SIDE ENTRY FOR END UNITS

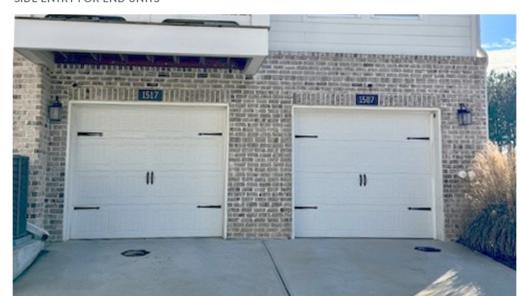

REAR-LOADED SINGLE-CAR GARAGE ON ALLEY



STACKED BALCONIES FOR TWO SEPERATE UNITS



FRONT ENTRY AT LEVEL TWO



UNITS FRONTING COMMON GREEN SPACE



WALLS AND TERRACE LEVELS TO ADDRESS TOPOGRAPHY



FRONT DOORS TO LOWER UNIT AND UPPER UNIT




UNITS FRONTING STREET



SIDEWALKS CONNECTING TO FRONT DOOR THROUGH GREEN SPACE

**GRAPHICS BY OTHERS** 

(https://theprovidencegroup.com/new-homes/ga/alpharetta/the-maxwell/6822/505-burton-drive-804/175007/)

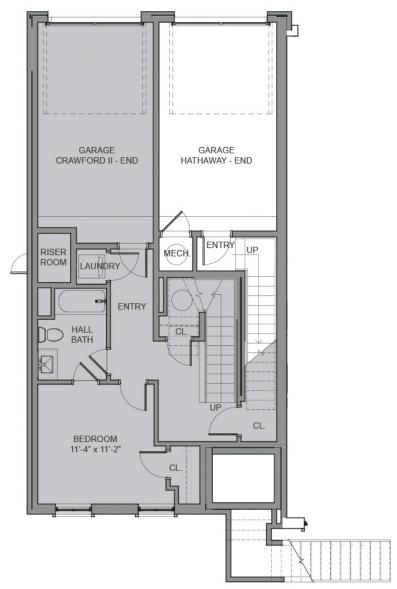







**LEVEL ONE** 

UNIT ONE - GARAGE, BED/BATH UNIT TWO - GARAGE, STAIRS

**LEVEL TWO** 

UNIT ONE - ENTRY, LIVING, KITCHEN, BED/BATH, BALCONY UNIT TWO - ENTRY, STAIRS

LEVEL THREE

UNIT TWO - LIVING, KITCHEN, BED/BATH, BALCONY

**LEVEL FOUR** UNIT TWO - BED/BATH


















# **Stacked Townhomes**

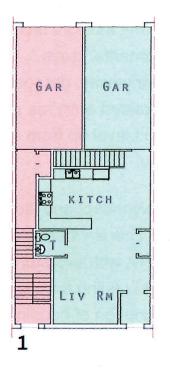

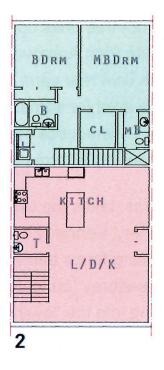

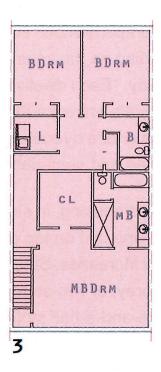

Green-280 Pad-380

FILED % RECORDED
DATE: 10/1/2018
TIME: 9:14AM
DEED BOOK: 8157
PAGES: 221-224
FILING FEES: \$16.00
PT61: 0692018007245
TRANSFER TAX: \$5,084.10
Recorded By: MT
Charles Baker, C.S.C.
Hall County, GA

After Recording Return To:
MAHAFFEY PICKENS TUCKER, LLP
1550 North Brown Road, Suite 125
Lawrenceville, Georgia 30043
File #3216-0013 (KOF/jlw)

Parcel #: 08154000017

#### LIMITED WARRANTY DEED

STATE OF GEORGIA

COUNTY OF GWINNETT

THIS INDENTURE, Made the 21st day of September, 2018, by and between,

#### SHERRY L. PIRKLE and SUSAN L. PIRKLE

as party or parties of the first part, hereinafter called Grantor, and

# WE-FLIP, LLC, a Georgia limited liability company

as party or parties of the second part, hereinafter called Grantee (the words "Grantor" and "Grantee" to include their respective heirs, successors and assigns where the context requires or permits).

WITNESSETH that: Grantor, for and in consideration of the sum of TEN DOLLARS AND OTHER GOOD AND VALUABLE CONSIDERATIONS (\$10.00) in hand paid at and before the sealing and delivery of these presents, the receipt whereof is hereby acknowledged, has granted, bargained, sold, aliened, conveyed and confirmed, and by these presents does grant, bargain, sell, alien, convey and confirm unto the said Grantee,

All that tract or parcel of land lying and being in the 1419<sup>th</sup> G.M.D. of Hall County, Georgia, as shown on that certain Boundary Survey for Susan & Sherry Pirkle, dated December 5, 2017, containing 24.210 acres (being a portion of tax parcel 08154-000017), prepared by ABE Consulting, Inc., certified by Stacy C. Carroll, GRLS No. 2729, and being more particularly described on Exhibit "A" attached hereto and incorporated herein by reference made thereto.

Said property is conveyed subject to all permitted easements and restrictions of record.

TO HAVE AND TO HOLD the said tract or parcel of land, with all and singular the rights, members and appurtenances thereof, to the same being, belonging, or in anywise appertaining, to the only proper use, benefit and behoof of the said Grantee forever in FEE SIMPLE.

AND THE SAID Grantor will warrant and forever defend the right and title to the above described property unto the said Grantee against the claims of Grantor and all others claiming by, through or under Grantor.

IN WITNESS WHEREOF, the Grantor has signed and sealed this deed, the day and year above written.

Signed, sealed and delivered GRANTOR(S): this USI day of September, 2018 in the presence of: [NOTARY SEAL] Signed, sealed and delivered GRANTOR(S): this UST day of September, 200 in the presence of: (SEAL) ommission expires [NOTARY SEAL]

#### **EXHIBIT "A"**

#### **LEGAL DESCRIPTION**

All that tract or parcel of land lying and being in the 1419<sup>th</sup> G.M.D. of Hall County, Georgia, as shown on that certain Boundary Survey for Susan & Sherry Pirkle, dated December 5, 2017, containing 24.210 acres (being a portion of tax parcel 08154-000017), prepared by ABE Consulting, Inc., certified by Stacy C. Carroll, GRLS No. 2729, and being more particularly described according to said survey as follows:

TO LOCATE THE TRUE PLACE OR POINT OF BEGINNING, commence at a 6"x6" concrete monument found at the mitered intersection of the northeasterly right of way line of Ridge Road a/k/a Hog Mountain Road (right of way varies) (pavement varies) with the southeasterly right of way line of Friendship Road (right of way varies) (pavement varies); run thence along said mitered intersection North 87 degrees 25 minutes 44 seconds East a distance of 33.64 feet to a 6"x6" concrete monument found at the southeasterly right of way line of Friendship Road (right of way varies) (pavement varies), said concrete monument marks the TRUE PLACE OR POINT OF BEGINNING;

FROM THE TRUE PLACE OR POINT OF BEGINNING AS THUS ESTABLISHED and continuing along the aforesaid right of way line of Friendship Road South 58 degrees 27 minutes 24 seconds East a distance of 306.79 feet to a point; continuing thence along said right of way line in a southeasterly direction along the arc of a curve for a distance of 417.17 feet to an iron pin set (said arc having a radius of 2,965.66 feet and a chord bearing and distance of South 62 degrees 28 minutes 25 seconds East, 416.82 feet); thence leaving said right of way line of Friendship Road run South 13 degrees 55 minutes 23 seconds West a distance of 507.00 feet to a 1-inch open top pipe found; run thence South 13 degrees 50 minutes 04 seconds West a distance of 332.70 feet to a 4"x4" concrete monument found; run thence South 08 degrees 55 minutes 37 seconds West a distance of 243.70 feet to a 4"x4" concrete monument found; run thence South 56 degrees 39 minutes 49 seconds East a distance of 348.34 feet to an iron pin set; run thence South 33 degrees 20 minutes 11 seconds West a distance of 408.88 feet to an iron pin set; run thence North 60 degrees 24 minutes 11 seconds West a distance of 886.14 feet to an iron pin set on the northeasterly right of way line of Ridge Road a/k/a Hog Mountain Road (right of way varies) (pavement varies); run thence along said right of way line of Ridge Road a/k/a Hog Mountain Road in a generally northeasterly direction along the arc of a curve for a distance of 58.19 feet to a point (said arc having a radius of 1,014.10 feet and a chord bearing and distance of North 22 degrees 31 minutes 15 seconds East, 58.18 feet); continuing along said right of way line North 24 degrees 09 minutes 53 seconds East a distance of 425.33 feet to a point; continuing along said right of way line in a generally northeasterly direction along the arc of a curve for a distance of 291.44 feet to a 6"x6" concrete monument found (said arc having a radius of 793.16

feet and a chord bearing and distance of North 13 degrees 38 minutes 18 seconds East, 289.81 feet to a concrete monument found); continuing along said right of way line South 86 degrees 29 minutes 37 seconds East a distance of 34.94 feet to a 6"x6" concrete monument found; continuing along said right of way line in a generally northwesterly direction along the arc of a curve for a distance of 184.66 feet to a point (said arc having a radius of 827.97 feet and a chord bearing and distance of North 03 degrees 18 minutes 03 seconds West, 184.28 feet; continuing along said right of way line North 09 degrees 38 minutes 57 seconds West a distance of 278.80 feet to a point; continuing along said right of way line in a generally northeasterly direction along the arc of a curve for a distance of 329.15 feet to a 6"x6" concrete monument found at the mitered intersection of the aforesaid right of way line of Ridge Road a/k/a Hog Mountain Road (right of way varies) (pavement varies) with the southeasterly right of way line of Friendship Road (right of way varies) (pavement varies) (said arc having a radius of 585.00 feet and a chord bearing and distance of North 06 degrees 28 minutes 10 seconds East, 324.82 feet); run thence along the aforesaid mitered intersection North 87 degrees 25 minutes 44 seconds East a distance of 33.64 feet to a 6"x6" concrete monument found at the southeasterly right of way line of Friendship Road, said concrete monument marks the TRUE PLACE OR POINT OF BEGINNING.

Said Boundary Survey is recorded at Plat Book 875, Page 205, Hall County, Georgia Records.

Ö ...

BK 7997PG 651

FILED HALL CO., GA.

17 NOV 13 PM 12: 34

CHARLES BAKER, CLERK SUPERIOR-STATE COURT

PY\_JP

After Recording Return To: MAHAFFEY PICKENS TUCKER, LLP 🗸 1550 North Brown Road, Suite 125 Lawrenceville, Georgia 30043 File #3216-0004 (KOF/jlw)

HALL COUNTY, Georgia Real Estate Transfer Tax

3009.90 Charles Baker Superior Court Clerk

PT61 069-2017-008318

#### LIMITED WARRANTY DEED

STATE OF GEORGIA

**COUNTY OF GWINNETT** 

THIS INDENTURE, Made the 744 day of November, 2017, by and between,

#### SHERRY L. PIRKLE and SUSAN L. PIRKLE

as party or parties of the first part, hereinafter called Grantor, and

#### WE-FLIP, LLC, a Georgia limited liability company

as party or parties of the second part, hereinafter called Grantee (the words "Grantor" and "Grantee" to include their respective heirs, successors and assigns where the context requires or permits).

WITNESSETH that: Grantor, for and in consideration of the sum of TEN DOLLARS AND OTHER GOOD AND VALUABLE CONSIDERATIONS (\$10.00) in hand paid at and before the sealing and delivery of these presents, the receipt whereof is hereby acknowledged, has granted, bargained, sold, aliened, conveyed and confirmed, and by these presents does grant, bargain, sell, alien, convey and confirm unto the said Grantee,

All that tract or parcel of land lying and being located in the 1419th G.M.D., Hall County, Georgia, being 50.165 acres according to that Boundary and Division Survey for WE Flip, LLC, prepared by ABE Consulting Inc., certified by Stacy C. Carroll (Georgia Registered Land Surveyor No. 2729) dated October 18, 2017, and as recorded in Plat Book 875, Page 109, Hall County, Georgia records.

Said property is conveyed subject to those permitted title exceptions set forth on Exhibit "B" attached hereto and made a part hereof by this reference.

# BK7997PG652



TO HAVE AND TO HOLD the said tract or parcel of land, with all and singular the rights, members and appurtenances thereof, to the same being, belonging, or in anywise appertaining, to the only proper use, benefit and behoof of the said Grantee forever in FEE SIMPLE.

AND THE SAID Grantor will warrant and forever defend the right and title to the above described property unto the said Grantee against the claims of Grantor and all others claiming by, through or under Grantor.

IN WITNESS WHEREOF, the Grantor has signed and sealed this deed, the day and year above written.

Signed, sealed and delivered this day of November, 2017 in the presence of:	GRANTOR(S):
Unofficial Witness  Vuly Jahr  Notary Public  My Commission expires:	Show J. Pukle (SEAL)  OTA;  EXPIRES  GEORGIA  DECEMBER 19, 2017  UBLICA
[NOTARY SEAL]	TOURSE TO THE TOURSE TOURSE TO THE TOURSE TO THE TOURSE TO THE TOURSE TO THE TOURSE TOURSE TO THE TOURSE TOURSE TO THE TOURSE TOURSE TO THE TOURSE TOURSE TO THE TOURSE TO
Signed, sealed and delivered this	GRANTOR(S):
Upofficial Witness	Susan L. Pirkle (SEAL)
Notary Public My Commission expires:	- LE OTANIA
[NOTARY SEAL]	GEORGIA DECEMBER 18, 2017  DUBLIC  TO COUNTY

### BK7997PG653

#### EXHIBIT "B"

#### **Permitted Title Exceptions**

1. Taxes for the year 2018, not yet due and payable.

T ...

- 2. Right-of-Way Easement from Bonnie Lee Harrison to Department of Transportation dated July 1, 2011 recorded in Deed Book 6858, Page 420, Hall County, Georgia Deed Records.
- 3. All matters pertaining to said parcel as shown on plat of survey for J. C. Pirkle prepared by Patton-Patton, Inc,. Surveyors, dated November 25, 1994.
- 4. All matters as shown on plat of survey for We-Flip, LLC prepared by Stacy C. Carroll, Registered Land Surveyor No. 2729 of ABE Consulting, Inc. dated October 18, 2017.

#### **Kristie Turner (Planning)**

From: Nick Swafford < NSwafford@gainesvillega.gov>

Sent: Thursday, August 29, 2024 1:30 PM

**To:** Amanda Graham

Cc: Tyler Smith; Jill Ballard; Kristie Turner (Planning)

Subject: Re: 4435 Ridge Road Water Availability / Rezoning

**Follow Up Flag:** Follow up **Flag Status:** Flagged

CAUTION: This email originated from outside of the organization. Do not click links or open attachments unless you recognize the sender and know the content is safe.

Hi Kristie.

Are you handling this one? If so, we're still good with water availability. If not, will you pass it along please?

Thanks,

Nick Swafford Permitting Services & GIS Manager Gainesville Water Resources

From: Amanda Graham <agraham@sgwmfirm.com>

Sent: Friday, August 23, 2024 3:20:17 PM

To: Dconstantini@gainesvillega.gov < Dconstantini@gainesvillega.gov >; Nick Swafford < nswafford@gainesvillega.gov >

Cc: Tyler Smith <tsmith@sgwmfirm.com>; Jill Ballard <jballard@sgwmfirm.com>

Subject: [EXTERNAL] 4435 Ridge Road Water Availability / Rezoning

CAUTION:\*\*\*This email originated from outside the City of Gainesville networks. Be aware of phishing, and remember CoG DoIT will never ask for your password or other personal information in email. Do not open up attachments or click on links unless you are absolutely sure it is legit and safe.. When in doubt, click the Phish Alert button or contact the CoG DoIT Help Desk\*\*\*

#### Good afternoon,

I hope that you are doing well. Attorney Tyler Smith has a rezoning application to be filed today in Hall County for Scott Puckett, Inc. I am attaching our previous correspondence regarding the water availability as well as the Site Plan. Hall County Planning has asked that we verify that your approval is still valid. Please let me know if you need any further information from us.

Thank you, Amanda Graham

## Amanda Graham

Legal Assistant Smith, Gilliam, Williams & Miles, P.A.

(770) 536-3381 agraham@sgwmfirm.com P.O. Box 1098

Gainesville, Georgia 30503-1098

340 Jesse Jewell Parkway, Suite 300 Gainesville, Georgia 30501



This e-mail and any attachments are CONFIDENTIAL and intended only for the use of the individual or entity to whom this e-mail is addressed. The contents may be protected by various legal privileges which include the attorney-client privilege. If you are not the designated recipient, please immediately notify Amanda Graham, Smith, Gilliam, Williams & Miles, P.A. by telephone (770-536-3381) or return e-mail (agraham@sgwmfirm.com) and permanently delete this e-mail and any attachments from your Inbox, computer, and files immediately. Your receipt was the product of an inadvertent disclosure or an intentional violation of the confidentiality and privileges which apply. The Sender of this e-mail has not waived and did not intend, directly or indirectly, to waive any privilege, in whole or in part. Please do not disclose the contents of this email or any attachments to anyone; any dissemination, distribution, disclosure, or copying of this e-mail and any attachments is strictly prohibited. All rights for violations of the confidentiality and privileges applicable to this email and any attachments are expressly reserved. Thank you for your cooperation.

IRS CIRCULAR 230 DISCLOSURE: To ensure compliance with requirements imposed by the IRS, we inform you that any tax advice that may be contained in this communication (including any attachments) is not intended or written to be used, and cannot be used, for the purpose of (i) avoiding any penalties under the Internal Revenue Code or (ii) promoting, marketing, or recommending to another party any transaction(s) or tax-related matter(s) that may be addressed herein.

#### Disclaimer

The information contained in this communication from the sender is confidential. It is intended solely for use by the recipient and others authorized to receive it. If you are not the recipient, you are hereby notified that any disclosure, copying, distribution or taking action in relation of the contents of this information is strictly prohibited and may be unlawful.

This email has been scanned for viruses and malware, and may have been automatically archived by **Mimecast Ltd**, an innovator in Software as a Service (SaaS) for business. Providing a **safer** and **more useful** place for your human generated data. Specializing in; Security, archiving and compliance. To find out more <u>Click Here</u>.

From: Nick Swafford

To: Katie L. Greenway (CDI: Planning)

Cc: Tyler Smith; Jill Ballard; Daniel Costantini; Amanda Graham; Marco Taveras

Subject: 4435 Ridge Road Water Availability

Date: Thursday, April 25, 2024 4:33:25 PM

Attachments: <u>image002.png</u>

image003.png

Good afternoon Katie,

Please allow this email to serve as confirmation of water availability for parcels 08154 000017 and 022 for the proposed mixed-use development. Let me know if you need anything further.

Thanks,

#### **Nick Swafford**

Permitting Services & GIS Manager Department of Water Resources



#### O | 770.538.2452 www.gainesville.org

300 Henry Ward Way, Ste. 305 Gainesville, GA 30501

**From:** Amanda Graham <agraham@sgwmfirm.com>

**Sent:** Thursday, April 25, 2024 9:08 AM

To: Daniel Costantini < DCostantini@gainesvillega.gov>; Nick Swafford

<NSwafford@gainesvillega.gov>

**Cc:** Tyler Smith <tsmith@sgwmfirm.com>; Jill Ballard <jballard@sgwmfirm.com>

Subject: [EXTERNAL] City of Gainesville Water Utility Letter Request

CAUTION:\*\*\*This email originated from outside the City of Gainesville networks. Be aware of phishing, and remember CoG DoIT will never ask for your password or other personal information in email. Do not open up attachments or click on links unless you are absolutely sure it is legit and safe.. When in doubt, click the Phish Alert button or contact the CoG DoIT Help Desk\*\*\*

Good morning,

I am a legal assistant at Smith, Gilliam, Williams and Miles. Attorney Tyler Smith has a rezoning

application that has been filed in Hall County. The application is for Scott Puckett, Inc., and I have attached the application that was filed here. Mr. Smith and the applicant need to have a Water Availability Letter to file along with the application. Is this something that you will be able to provide?

Please let me know if you need anything further from us.

Thank you,

# Amanda Graham

Legal Assistant Smith, Gilliam, Williams & Miles, P.A.

(770) 536-3381 P.O. Box 1098 340 Jesse Jewell

Parkway, Suite 300

<u>agraham@sgwmfirm.com</u> Gainesville, Georgia 30503-1098 Gainesville, Georgia

30501



This e-mail and any attachments are CONFIDENTIAL and intended only for the use of the individual or entity to whom this e-mail is addressed. The contents may be protected by various legal privileges which include the attorney-client privilege. If you are not the designated recipient, please immediately notify Amanda Graham, Smith, Gilliam, Williams & Miles, P.A. by telephone (770-536-3381) or return e-mail (agraham@sgwmfirm.com) and permanently delete this e-mail and any attachments from your Inbox, computer, and files immediately. Your receipt was the product of an inadvertent disclosure or an intentional violation of the confidentiality and privileges which apply. The Sender of this e-mail has not waived and did not intend, directly or indirectly, to waive any privilege, in whole or in part. Please do not disclose the contents of this email or any attachments to anyone; any dissemination, distribution, disclosure, or copying of this e-mail and any attachments is strictly prohibited. All rights for violations of the confidentiality and privileges applicable to this email and any attachments are expressly reserved. Thank you for your cooperation.

IRS CIRCULAR 230 DISCLOSURE: To ensure compliance with requirements imposed by the IRS, we inform you that any tax advice that may be contained in this communication (including any attachments) is not intended or written to be used, and cannot be used, for the purpose of (i) avoiding any penalties under the Internal Revenue Code or (ii) promoting, marketing, or recommending to another party any transaction(s) or tax-related matter(s) that may be addressed herein.

#### Disclaimer

The information contained in this communication from the sender is confidential. It is intended solely for use by the recipient and others authorized to receive it. If you are not the recipient, you are hereby notified that



# Hall County Government

**PUBLIC WORKS AND UTILITIES** 

September 5, 2024

POST OFFICE DRAWER 1435 GAINESVILLE, GA 30503 4045 Ridge Road Buford, Georgia 30519

Scott Puckett

Subject:

Sanitary Sewer Letter of Availability

4435 Ridge Road

Parcel Id No.: 08154 000017, 08154 000022

Flowery Branch, GA 30519

t: 770.531.6800 | f: 770.531.3945

BILL NASH, P.E.

Director

William (Bill) H. King III, P.E.

**Assistant Director** 

Dear Scott Puckett.

In response to your request, this letter will serve as confirmation that Hall County has sufficient volume to serve 4435 Ridge Road for a proposed 16,000 sq. ft. food and beverage uses, 110 hotel units, 274 apartments, 207 townhomes, 74 detached single family (estimated average daily flow of 127,925 GPD) at this time. The nearest sanitary sewer main to this address is located on Friendship Road.

The availability of sewer is contingent on the proposed Friendship Road Sewer Extension being built per along the route currently proposed. The recipient of this letter agrees to Indemnify and Hold Harmless Hall County for any and all damages due to Friendship Road Sewer Extension Project delays or revisions.

Sanitary sewer capacity allocation is available on a first come, first serve basis by purchasing the sewer taps. As such, this "availability" letter does not guarantee capacity. Additionally, this letter is non-transferable. If the project design changes, this letter is void and a new "availability" letter must be obtained.

If you have any questions or need more information, please call the Hall County Public Works and Utilities Department at 770-531-6800.

Sincerely,


Bulker

Bill Nash

# Application for Sewer Availability Letter

Date: September 3, 2024	
Name of Applicant: Scott Puckett, Inc.	Contact Number: 678-761-4399
Address of Applicant: 3215 Thompson Mill Roa	
City: Buford State: Georgia	Zip: 30519 E-mail: wspuckett@gmail.com
Name of Agent: We Flip, LLC	Contact Number: 770-815-0419
Address of Agent: 4045 Ridge Road	
City: Buford State: Georgia	Zip: 30519 E-mail:
THE APPLICANT NAMED ABOVE AFFIRMS THA	T THEY ARE THE OWNER OR AGENT FOR THE OWNER
OF THE PROPERTY DESCRIBED BELOW AND F	REQUESTS: (Please check the purpose of letter request and fill in
all applicable information legibly and completely.)	
AVAILABILITY: 🗆 General Availability 💢 l	Rezoning
Availability letters will require a minimum of one week from the	ne date of application submittal.
Request from SS (-017) & AR-III (-022)	PCD PCD
(Present Zoning) For the Purpose of Mixed Use Development	(Requested Zoning)
(Type of Development)	
Address of Property: 4435 Ridge Road, Buford,	Georgia 30519
Nearest Intersection to Property:	
	ber(s):, District(s):
60 Miles	);
	-154-000-022 Proposed number of Lots:
(Below: For properties within protected watershed dis	
Gross Density: 7.46units per acre	Net Density:units per acre
Estimated amount of impervious surface:	Minimum Lot Size:
Mia W. M	Signature of Owner(s)/Agent(s)
	Printed Name of Owner(s)/Agent(s)
Notary Notary	The of Agent Scott Padetf In (
A ILLUSTRICA A CO. IL.	

ZONING SITE PLAN

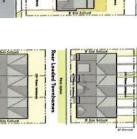



Hotel Multi-family

16,000 sf 110 rms 274 un 207 un 99 un 108 un

Comm./Retail/Rest.

74 lots

198 sp (2/un) 216 sp (2/un) 148 sp (2/un)

7.46 un/ac

Front-loaded
Rear-loaded (stacked)
Single-family Detached **Townhomes** 

Open Space
Conservation Area
Passive Area
Active Area Residential Density

27.8 ac (1,210,120 sf) - 37.3% 1,027,890 sf 70,750 sf 111,480 sf - 9.2%

Impervious Setback and Stream Buffer
18.37 ac (800,068 sf) - 24.7%
Existing
18.37 ac (800,768 sf) - 24.2%
Non-impacted
18.0 ac (783,975 sf) - 24.2%

Multi-family residential, 3 story and
3/4 splits to take advantage of topography
along creek buffer, 274 un

Residential 50° ROW with 3° landscape strip minimum, 5° sidewalk, and 20° driveway from back of sidewalk

Front Loaded

Parking to accommodate a mix of comercial, retail, and/or restaurant uses

Cluster mellbox unit, 103 mellboxes, 5 sp (minimum per code)

Single-family residential neighborhood with detached and attached product integrated

with a series of park spaces

Creek buffer with mulch trails connecting neighborhoods to

shared green spaces and amenities

Proposed underground stormwater-management - #1, #2, #3

Rear-loaded (stacked) townhomes fronting green space with pedestrian connection to trail system

Common access driveway or easement, 30°, 150° maximum length

Front Loaded Townhomes

Front-loaded townhomes

Left and right (decel) turn lanes to be-provided at access points along Ridge Gated emergency access only-Pipe easement (30") -

Road, per engineer

Central plaza framed by commercial, retail, and/or retaurants

FRIENDSHIP ROAD

Hotel, 110 rms, 5 story

Impervious setback area reduction for site >50 acres - 50' undisturbed buffer not altered (typical) Front-load and rear-load townhome products with 20' driveways (typical) Single-family lots, 50' width minimum, 8,000 sf minimum

Stormwater management - detention ponds - #4, #5, #6, #7

22 AUGUST 2024

RIDGE ROAD HALL COUNTY | GEORGIA

# **Project Narrative**

# Rezoning Application of Scott Puckett, Inc.

August 23, 2024

Scott Puckett, Inc. presents this narrative regarding its application to rezone two tracts of property to PCD for a Planned Commercial Development. The subject parcels are:

Tax Parcel	Size	
08154 000017	24.21 acres	
08154 000022	50.165 acres	

Provided with the application is a proposed site plan dated August 22, 2024. The PCD includes one hotel with approximately 110 rooms; four buildings for commercial, retail, and/or restaurant use, surrounding a central plaza; 274 multi-family residential units; 207 Townhomes; 74 single-family detached residential lots; and amenities including swimming pools, tennis courts, pickleball courts, parks, and walking trails.

### A. Characteristics

The proposed design allows for flexible placement, arrangement, and orientation of commercial and residential structures given the property's characteristics, including streams located on the property. The subdivision will be a mixed-use development consisting of hotel, commercial (to include commercial, retail, and/or restaurant uses), multi-family housing, townhomes, and single-family homes. The community will have four entrances, one on Friendship Road and three on Ridge Road. One of the entrances on Ridge Road will be gated emergency access only. Submitted with the rezoning application is the Traffic Impact Analysis for the development prepared by Traffic Impact Group, LLC. The proposed design will maximize natural features through creative site planning. Grading will be in accordance with site characteristics, topography, and the presence of streams.

### **B.1: Commercial Structures**

The proposed commercial portion of the development abuts Friendship Road. The hotel, located at the corner of Friendship Road and Ridge Road, will include approximately 110 guest rooms. The applicant anticipates the hotel will not exceed 5 stories. Gateway Corridor standards limit the height of non-residential buildings located within 250 feet of a residential or agricultural use street to three stories. Accordingly, the applicant requests a variance from Gateway Corridor standards to allow for a five-story hotel. The applicant is in discussion with a nationally-recognized hotel line to operate the hotel, which (a) will not have exterior entry to units, and (b) will have a hotel lobby and indoor entrance to units. Although the hotel will be located on the commercial portion of the development, the applicant requests flexibility on the final location of the hotel to factor in parking, traffic flow, and aesthetics from the surrounding roads.

Project Narrative Rezoning Applications of Scott Puckett, Inc. August 23, 2024 Page Two

The commercial portion of the development will include four buildings totaling approximately 16,000 square feet. The applicant anticipates the commercial buildings will not exceed 3 stories. The commercial portion of the development will include patios and outdoor seating and will surround a Central Plaza.

The facades of the commercial buildings will be in accordance with Gateway Corridor standards.

# B.2 Entrances, Exits, and Parking

The site plan depicts the entrances, exits, and parking for the development. Access to the commercial development is by two entrances, one on Friendship Road and one on Ridge Road. (There are two additional access points to the development, also on Ridge Road, which will primarily serve the residential portion of the development.) Parking is depicted on the site plan and will include 217 parking spaces for the commercial component (13.5 spaces per 1,000 square feet of commercial building space) and 55 spaces for the hotel (1 space per 2 rooms).

### B.3 Buffers

The site plan calls for a 10-foot landscape strip along Friendship Road and along Ridge Road. The eastern portion of the commercial development will include a 25-foot transitional border, which runs throughout the single-family residential portion of the development. The materials utilized in the landscape strip and transitional border will be in accordance with Gateway Corridor Standards.

Hall County Ordinance 17.180.060.B.5 provides for a minimum 50-foot planted buffer along the perimeter of all property boundaries adjacent to residential and/or non-residential zoning districts to ensure that the planned residential development is appropriately screened. The southeastern property line abuts another residential development, the PRD zoning of which requires a 50-foot undisturbed buffer, and the entirety of that buffer is outside the residential lots in that development. Approximately two-thirds of the southwestern property line abuts a residential development, the PRD zoning of which too requires a 50-foot undisturbed buffer on its perimeter, but as to that parcel the buffer is included as part of the residential lots. In those areas, combined with the 25-foot buffer proposed by the applicant for the subject development, there will be 75 feet of buffer. The applicant requests the 25-foot buffer to make the development viable given the extensive stream buffers that run throughout the property. For this development, portions of the 25-foot transitional buffer will be included as part of some of the single-family residential lots.

The site plan includes existing stream buffers and calls for creek buffers with mulch trails to connect neighborhoods to shared green spaces and amenities.

Project Narrative Rezoning Applications of Scott Puckett, Inc. August 23, 2024 Page Three

### B.4 Lighting

All outdoor lighting will be the semi-cutoff type and in accordance with applicable Hall County and Gateway Corridor standards.

## B.5 Signage

The development anticipates one monument sign for the development on Friendship Road and one monument sign at the entrance of the single-family residential development on Ridge Road, all in accordance with County standards.

The applicant proposes that prior to issuance of sign permits, other than general signs permitted pursuant to Hall County Ordinance 17.270.050, the owner/developer shall submit a master sign package for street, wall, internal directional, temporary and other signs to be reviewed and approved by the Hall County Director of Planning and Development, or her designee.

# B.6 Type and Number of Uses Proposed for the Commercial Development

As noted above, the commercial portion of the development will include one hotel and four commercial buildings. The applicant anticipates the hotel will have 110 guest rooms. The sizes of the commercial buildings as shown on the site plan are:

One building consisting of 4,000 square feet, One building consisting of 2,000 square feet, and Two buildings, each 5,000 square feet.

The applicant anticipates that one or more of the commercial buildings will be for food and beverage, to feature patios and outdoor seating. The commercial portion of the development surrounds a Central Plaza.

### B.7 Development Controls

The hotel will not exceed 5 stories in height. The commercial buildings will not exceed 3 stories in height. Facades shall be in compliance with Gateway Corridor Standards and will be depicted on elevations to be presented.

The applicant proposes that prior to issuance of a building permit for the commercial structures, the owner/developer shall submit architectural design guidelines listing a palette of acceptable building materials which shall designate required minimums and acceptable design alternatives to be reviewed and approved by the Director of Community Development and Infrastructure, or its designee.

Project Narrative Rezoning Applications of Scott Puckett, Inc. August 23, 2024 Page Four

### B.8 Residential Uses

## a. Characteristics

The site plan for the subject tract provides for 274 multi-family residential units, 207 townhomes, and 74 single-family detached residential lots. The multi-family buildings will include 3-story and 4-story buildings. (The plan calls for some 4-story structures to accommodate 3/4 splits based upon topography.) Townhomes will be no more than 4 stories, 99 of which are front-loaded and 108 of which are rear loaded. Each single-family detached residence will be a one-story or two-story home and will not exceed a height of 35 feet.

Multi-family units will have 1 to 3 bedrooms (approximately 45% 1 bedroom, 35% 2 bedroom, and 20% 3 bedroom). The Townhomes will have 3-4 bedrooms. The single-family detached residences will include a minimum of 1,800 square feet of conditioned area. The single-family detached homes will have 3-5 bedrooms.

## b. Streets and Common Open Spaces

The project will include an open space / amenity areas of approximately 27.8 acres total, approximately 37% of the total site area. Of the total 27.8 acres, 23.6 acres is conservation area, 1.6 acres is Passive Area, and 2.6 acres is Active Area. The common areas are to include amenity areas including two swimming pools, tennis courts, pickleball courts, parks, and mulched trails connecting the neighborhoods to the shared green spaces and amenity areas. The development will include sidewalks as well as walking trails for connectivity. The subdivision streets will be public, and the applicant requests variances to the minimum radius requirements to accommodate the street system as shown on the site plan as more particularly set forth below.

### c. Parking and Mailboxes

Parking for the residential development is in accordance with Hall County Code requirements. There are 410 Multi-Family parking spaces (1.5 spaces per unit). There are 414 parking spaces for the Townhomes (2 per home) and 148 parking spaces for the Single-Family Detached portion of the development (2 per home). The project includes two Cluster Mailbox Units, one with 103 mailboxes and 5 parking spaces, and the other with 183 mailboxes and 8 parking spaces.

# d. Architectural Style and Proposed Siding

The architectural style of the Single Family and townhome residence community will be a traditional 1-story to 2-story single-family detached home with 2-car garages. Architectural renderings will be provided for both single-family residences and town homes. The homes will have brick and stone accents on the front of the homes. The remaining front facade will be Board and Batten, shake, or fiber cement lap siding. The sides and rear of the home will be fiber cement

Project Narrative Rezoning Applications of Scott Puckett, Inc. August 23, 2024 Page Five

lap siding. The facades of all residences will comply with § 17.180.060.B.9.a of the Hall County Code.

# e. Development Controls

Each Single-Family detached residential lot will have a minimum width of 50 feet and a minimum size of 8,000 square feet. There will be a minimum of 10 feet between Single-Family detached structures. The Townhomes will have a minimum width of 22 feet. All grass areas and all front and side yards will be sodded.

The setbacks for the Townhomes (for which applicant seeks a variance) are:

- (a) 20' front setback for Front Loaded Townhomes,
- (b) 6' front setback for Rear Loaded Townhomes,
- (c) 5' side setback, and
- (d) 20' rear setback.

The setbacks for the Single-Family Detached homes are:

- (a) 25' front setback,
- (b) 5' side setback, and
- (c) 20' rear setback.

There will be a 50-foot undisturbed stream buffer, from the top of the stream bank (point of rested vegetation), in accordance with Hall County Ordinance 8.170.070.A. Section 8.170.070.B provides for an additional impervious surface setback of 25 feet or a variation thereof for a variable distance. Section 8.170.070.D provides:

On properties of 50 acres or larger, the impervious setback area may be reduced such that the sum of the undisturbed buffer area and the impervious setback area do not exceed eight percent of the total property area of the development activity. However, in no case shall the 50-foot undisturbed buffer be reduced or altered to achieve this percentage.

The applicant requests reduction of the impervious setback area accordingly as shown on the site plan. The walking trails within the stream buffer will be mulch. Some of the stream buffer area will be included as a part of the individual lots (subject to the buffer requirements). If a variance is allowed for inclusion of those stream buffer areas within the lots, Scott Puckett, Inc. requests that the variance be allowed.

Project Narrative Rezoning Applications of Scott Puckett, Inc. August 23, 2024 Page Six

The sewer easement runs through the development, including some of the single-family residential lots. However no structures will be placed within the sewer easement, and construction will be in a manner to maintain the structural integrity of the sewer line. The development will not violate the terms of the sewer line easement.

# f. <u>Development Schedule</u>

Depending upon permitting and approvals, the applicant anticipates a 24- to 36-month development period.

# g. Model Homes and Construction Trailers

The applicant requests approval of up to 2 construction trailers and 2 to 4 model homes.

# C. Variance Requests

The applicant requests the following variances:

- 1. Gateway Corridor standards limit the height of non-residential buildings located within 250 feet of a residential or agricultural use street to three stories. Accordingly, the applicant requests a variance from Gateway Corridor standards to allow for a five-story hotel.
- 2. The applicant requests, if required, a variance to allow the stream buffer to be included within and as part of some single-family residential lots, subject to buffer requirements.
- 3. The Hall County Code does not address townhome developments. The applicant requests a variance from subdivision setback provisions to allow the setbacks for the townhomes as depicted on the site plan: (a) 20' front setback for Front Loaded Townhomes, (b) 6' front setback for Rear Loaded Townhomes (c) 5' side setback, and (d) 20' rear setback.
- 4. The applicant requests a variance to allow hammerheads (28' radius) in lieu of cul-desacs in the Townhome portion of the development where indicated on the site plan.
- 5. The Hall County subdivision street design standards (Ordinance 16.60.200) provide for a minimum curve radius of 125 feet. The applicant requests a variance to allow a reduction in the turning radius on the subdivision road depicted on the site plan. For example, two of the curves in the Townhome section of the development have a 20' inside radius and 30' centerline radius.
- 6. The applicant requests a reduction of the impervious surface buffer provided for by Hall County Ordinance Section 8.170.070.B, as allowed by Hall County Ordinance 8.170.070.D, as set forth above and on the site plan.
- 7. The applicant requests a variance to allow a private easement for rear private alleyways for ingress and egress to the rear-loaded townhomes and associated access, with no sidewalks along the alleyway.

Project Narrative Rezoning Applications of Scott Puckett, Inc. August 23, 2024 Page Seven

- 8. The applicant requests a variance from the Front-Loaded Townhome garage widty limitations set forth in Hall County Ordinance minimums to allow the garages as depicted on the site plans and elevations. 17.180.060(9)(c)(ii), which limits garage doors to 50 percent of the width of the townhouse unit, to allow garage doors to occupy up to 67 percent of the width of the townhouse unit.
- 10. The applicant requests a variance to allow the height of Multi-Family units to accommodate 3-4 splits.
- 11. The applicant requests a variance from the 50-foot transitional buffer provided for by Hall County Ordinance 17.180.060.B to allow a 25-foot transitional buffer. If required, the applicant also requests a variance to allow portions of the 25-foot transitional buffer to be included as part of some of the single-family residential lots as depicted on the site plan.

# **Kaitlyn Elliott (Planning)**

**From:** Emily McGahee (Environmental Health) **Sent:** Monday, September 16, 2024 3:52 PM

To: Kaitlyn Elliott (Planning); Beth Garmon (CDI: Planning); Katie L. Greenway (CDI:

Planning)

**Cc:** Chad Harper (Environmental Health); Kelly Hairston (Environmental Health)

**Subject:** HCPC Tentative Agenda 10.21.24

Please find Environmental Health comments below:

Item 1, 6178 Grant Ford Road, Caswell: All proposed structures must meet all residential permitting requirements and/or required setbacks to existing septic system. An existing system evaluation/site visit will be required for Environmental Health to process the building permit application.

Item 2A/B, 5563 Waterwood Drive, Brumbelow: Environmental Health performed an existing system evaluation in regards to the proposed mobile home on August 15, 2024 and has no issues with the current 2 bdrm mobile home replacement location.

Item 3, 0/3902 Belmont Hwy, Simpson: No comment.

Item 4, 1780 Hancock Ave Ext, Jones Tree Service: Must meet all Environmental Health commercial septic system permitting requirements. Further determination will be made during the civil plan review process. A detailed business plan must be submitted to Hall County Environmental Health for review. Additional items, including, but not limited to: recorded plat, soil evaluation, and septic system installation/modification may be required after review of business plan.

Item 5, 6619 Lanier Island Pkwy, UHC: The existing onsite sewage management system is sized/approved for 5 employees only.

Item 6A/B, 2811 Athens Hwy, Dunagan: Must meet all Environmental Health commercial septic system permitting requirements. Further determination will be made during the civil plan review process. A detailed business plan must be submitted to Hall County Environmental Health for review. Additional items, including, but not limited to: recorded plat, soil evaluation, and septic system installation may be required after review of business plan.

Item 7, 0/2010 Candler Road, Dunagan: All proposed lots must meet Hall County Board of Health Lot Size Resolution requirements. Please note that Zoning approval does not imply approval from other county departments. Further determination will be made during the plat review process.

Item 8, 0/4435 Ridge Road, Puckett: Public sewer. A Food Service permit/plan review may be required depending on businesses proposed. Any abandoned well shall be properly closed as per Water Well Standards Act. Any abandoned septic tank shall be pumped by a State certified pumper/hauler and crushed/filled.

Item 9, 5859/5871 Brookton Lula Road, Helton: No comment.

Emily McGahee
Hall County Environmental Health
Hall County Government Center
2875 Browns Bridge Road
Mailing: PO Box 5901
Gainesville, GA 30504
(770) 531-3973 (phone)
emcgahee@hallcounty.org

http://dph.georgia.gov/environmental-health (State Website)
http://www.phdistrict2.org/HallCounty.htm (District Website)
https://www.hallcounty.org/192/Environmental-Health (County Website & Forms)

EMAIL Reader Advisory Notice: Email to and from a Georgia state agency is generally public record, except for content that is confidential under specific laws. Security by encryption is applied to all confidential information sent by email from the Georgia Department of Public Health (DPH). This message is only intended for specific recipient(s) and may contain privileged, private, or sensitive information. If you received this message in error, please delete it, and contact me.



Russell R. McMurry, P.E., Commissioner
One Georgia Center
600 West Peachtree Street, NW
Atlanta, GA 30308
(404) 631-1000 Main Office

4/8/2024 Scott Puckett, Inc ATTN: Chad Lagomarsino 480 N Main St, Suite 212 Alpharetta, GA 30009

Subject: Access to Property; 4435 Ridge Rd, Buford GA, Hall County

To whom it may concern,

Dependent upon compliance with all Department of Transportation requirements in effect at the time a permit is requested and your compliance with any current or future authorizations under Georgia Code 32-6-111, we will approve a commercial driveway access to this property once the detailed design is reviewed and approved by GDOT.

Please contact Veronica Chavers 770-533-8488 if you have any questions.

Sincerely,

Jason Dykes, P.E.

District Traffic Engineer

Jan Ble

JD/AF

# **Kaitlyn Elliott (Planning)**

From: Chavers, Veronica E < VChavers@dot.ga.gov>
Sent: Monday, September 16, 2024 5:13 PM

To: Kaitlyn Elliott (Planning); Beth Garmon (CDI: Planning); Katie L. Greenway (CDI:

Planning)

**Subject:** RE: Tentative Agenda for October 21, 2024

CAUTION: This email originated from outside of the organization. Do not click links or open attachments unless you recognize the sender and know the content is safe.

Responses are in red, below.

From: Kaitlyn Elliott (Planning) <kelliott@hallcounty.org>

**Sent:** Thursday, September 12, 2024 10:22 AM **Subject:** Tentative Agenda for October 21, 2024

**CAUTION:** This email originated from outside of the organization. Do not click links or open attachments unless you recognize the sender and know the content is safe.

### **Good Morning**

Here is the Tentative Agenda and Maps for the Tuesday, October 21st, 2024 Hall County Planning Commission Meeting.

Please use the links to review the documents and respond with comments to Hall County Planning and Development. Failure to provide comments in a timely manner may result in the information not being included in the staff report.

When submitting comments, please include the name of the applicant along with the address of the property with the corresponding comment.

Comments are due by <u>Thursday September 19<sup>th</sup></u>. Email comments to Beth (<u>bgarmon@hallcounty.org</u>), Katie (klgreenway@hallcounty.org), and Kaitlyn (kelliott@halllcounty.org)

Thank you!

### **CALL TO ORDER**

#### **AGENDA REVIEW**

# APPROVAL OF MINUTES - October 7, 2024

### **NEW BUSINESS**

- 6178 Grant Ford Road | Variance | 17.240.010. to reduce the front yard setback along Grant Ford Road | on a 1.33± acre tract located on the north side of Grant Ford Road at its intersection with Dove Court | Zoned R-I; Tax Parcel 10011 000057 | Proposed Use: Single-family residence | \* Commission District 2 | George Caswell, applicant No GDOT coordination required.
- 2. (A) 5563 Waterwood Drive | Variance | 17.240.010. to reduce the right side yard setback | on a 0.18± acre tract located on the west side of Waterwood Drive approximately 294 feet from its intersection with West Waterwood Drive | Zoned V-C; Tax Parcel 11131A001313 | Proposed Use: Single-family residence | \* Commission District 2 | Marshall Keith & Mychelle Ann Brumbelow, applicant No GDOT coordination required.

- 3. (B) 5563 Waterwood Drive | Variance | 17.240.010. to reduce the left side yard setback | on a 0.18± acre tract located on the west side of Waterwood Drive approximately 294 feet from its intersection with West Waterwood Drive | Zoned V-C; Tax Parcel 11131A001313 | Proposed Use: Single-family residence | \* Commission District 2 | Marshall Keith & Mychelle Ann Brumbelow, applicant No GDOT coordination required.
- 4. 0 & 3902 Belmont Highway | Amend Conditions of Zoning | on a 15.75 ± acre tract located on the east side of Belmont Highway approximately 1,770 feet from its intersection with Mountain Creek Road | Zoned PID; Tax Parcels 15013 00074 (pt.) & 000017B | Proposed Use: Truck parking and office | \*\* Commission District 3 | Gus E. Simpson, applicant GDOT coordination required.
- 5. 1780 Hancock Avenue Extension | Use Subject to County Commission Approval | on a 1.15± acre tract located on the west side of Hancock Avenue at its intersection with Griffin Circle | Zoned I-II (GCOD), Tax Parcel 00137 000005 | Proposed Use: Outdoor storage | \*\* Commission District 4 | Jones Tree Service, Inc., applicant No GDOT coordination required.
- 5. 6619 Lanier Island Parkway | Amend Conditions of Zoning | on a 3.85± acre tract located on the east side of Lanier Island Parkway at its intersection with Pass Drive | Zoned PCD (GCOD), Tax Parcel 07355 002002 | Proposed Use: Expansion of services | \*\* Commission District 2 | UHC of Atlanta North c/o Doug Weston III, applicant GDOT coordination required
- 6. (A) 2811 Athens Highway | Rezone | from Agricultural Residential-IV (AR-IV) to Heavy Industrial (I-II) & Gateway Corridors
  Overlay District (GCOD) | on a 21.21± acre tract located on the east side of Athens Highway approximately 1,556 feet from its
  intersection with Squires Road | Zoned AR-IV, Tax Parcel 15023 000037 | Proposed Use: Permitted uses in heavy
  industrial zoning district | \*\* Commission District 3 | Paden M. Dunagan, applicant GDOT coordination required
  - (B) 2811 Athens Highway | Use Subject to County Commission Approval | from Agricultural Residential-IV (AR-IV) to Heavy Industrial (I-II) & Gateway Corridors Overlay District (GCOD) | on a 21.21± acre tract located on the east side of Athens Highway approximately 1,556 feet from its intersection with Squires Road | Zoned AR-IV, Tax Parcel 15023 000037 | Proposed Use: Outdoor storage | \*\* Commission District 3 | Paden M. Dunagan, applicant GDOT coordination required
- 7. 0 & 2010 Candler Road | Rezone | from Heavy Industrial (I-II) to Planned Industrial Development (PID) & Gateway Corridors
  Overlay District (GCOD) | on a combined 59.62± acre tract located on the west side of Candler Road, approximately 1,665 feet
  from its intersection with Lee Land Road | Zoned I-II (GOCD), Tax Parcels 15031A000001 & 000002 | Proposed Use:
  Industrial park | \*\* Commission District 3 | Paden M. Dunagan, applicant GDOT coordination required
- 8. 0 & 4435 Ridge Road | Rezone | from Planned Residential Development (PRD) and Suburban Shopping (S-S) to Planned Commercial Development (PCD) | on a combined 74.38± acre tract located on the east side of Ridge Road at its intersection with Friendship Road | Zoned PRD & S-S, Tax Parcels 08154 000022 & 000017 | Proposed Use: Mixed-use development | \*\* Commission District 1 | Scott Puckett, Inc., applicant GDOT coordination required
- 9. 5859 & 5871 Brookton Lula Road | Rezone | from Agricultural Residential (AR-IV) to Planned Industrial Development (PID) & Gateway Corridors Overlay District (GCOD) | on a combined 2.01± acre tract located on the south side of Brookton Lula Road, approximately 311 feet from its intersection with Cleveland Highway | Zoned AR-IV, Tax Parcels 12030 000009E & 000009C | Proposed Use: Welding business | \*\* Commission District 3 | Jason Helton, applicant. GDOT coordination required

\*The Planning Commission's decision will be the final action taken unless appealed to the Board of Commissioners. To do so, file an application with the Planning Department within 30 days of the Planning Commission's decision.

The Hall County Board of Commissioners will hear appeals at a public hearing Thursday, December 12, 2024, at 6:00 p.m. at the Hall County Government Center, 2<sup>nd</sup> Floor Meeting Room, 2875 Browns Bridge Road, Gainesville, Georgia.

\*\*The Planning Commission's recommendation will be forwarded to the Board of Commissioners for final action at a public hearing on Thursday, December 12, 2024. The Board will meet at 6:00 p.m. at the Hall County Government Center, 2<sup>nd</sup> Floor Meeting Room, 2875 Browns Bridge Road, Gainesville, Georgia.

Thank you,

Kaitlyn Elliott
Planning Commission Clerk
Hall County Community Development and Infrastructure
(770) 531-6810 www.hallcounty.org



# Hall County Government

# COMMUNITY DEVELOPMENT AND INFRASTRUCTURE PUBLIC WORKS AND UTILITIES

#### MEMORANDUM

POST OFFICE DRAWER 1435

GAINESVILLE, GA 30503

t: 770.531.6800 | f: 770.531.3945

PUBLIC WORKS AND
UTILITIES DIRECTOR
Bill Nash, P.E.

**To:** Beth Garmon, Director of Planning and Zoning

From: Bill Nash, Director of Public Works and Utilities

Date: September 19, 2024

Subject: October 21, 2024 - Hall County Planning Commission Agenda

Please be advised that our office has reviewed the Hall County Planning Commission agenda for the October 21, 2024 meeting. Upon review, we provide the following comments.

### **NEW BUSINESS**

1. 6178 Grant Ford Road | Variance | 17.240.010. to reduce the front yard setback along Grant Ford Road | on a 1.33± acre tract located on the north side of Grant Ford Road at its intersection with Dove Court | Zoned R-I; Tax Parcel 10011 000057 | Proposed Use: Single-family residence | \* Commission District 2 | George Caswell, applicant

a. Engineering: No commentb. Traffic: No comment

**c.** Utilities: Gainesville Service area 6" water line on Grant Ford Road No sewer in area

2. (A) 5563 Waterwood Drive | Variance | 17.240.010. to reduce the right side yard setback | on a 0.18± acre tract located on the west side of Waterwood Drive approximately 294 feet from its intersection with West Waterwood Drive | Zoned V-C; Tax Parcel 11131A001313 | Proposed Use: Single-family residence | \*
Commission District 2 | Marshall Keith & Mychelle Ann Brumbelow, applicant

(B) 5563 Waterwood Drive | Variance | 17.240.010. to reduce the left side yard setback | on a 0.18± acre tract located on the west side of Waterwood Drive approximately 294 feet from its intersection with West Waterwood Drive | Zoned V-C; Tax Parcel 11131A001313 | Proposed Use: Single-family residence | \*
Commission District 2 | Marshall Keith & Mychelle Ann Brumbelow, applicant

a. **Engineering:** No comment

b. **Traffic:** No comment

c. **Utilities:** Septic tank lot- existing septic system Hall County sewer territory but no sewer system in the area.

- 3. 0 & 3902 Belmont Highway | Amend Conditions of Zoning | on a 15.75 ± acre tract located on the east side of Belmont Highway approximately 1,770 feet from its intersection with Mountain Creek Road | Zoned PID; Tax Parcels 15013 00074 (pt.) & 000017B | Proposed Use: Truck parking and office | \*\* Commission District 3 | Gus E. Simpson, applicant
  - a. **Engineering:** This site may require a stormwater management report should the site plan indicate the proposed development meets stormwater thresholds for impervious surfaces and/or disturbed acreage.
  - b. Traffic: No comment
  - c. **Utilities**: Hall County service area No sewer system in area.
- 4. 1780 Hancock Avenue Extension | Use Subject to County Commission Approval | on a 1.15± acre tract located on the west side of Hancock Avenue at its intersection with Griffin Circle | Zoned I-II (GCOD), Tax Parcel 00137 000005 | Proposed Use: Outdoor storage | \*\* Commission District 4 | Jones Tree Service, Inc, applicant
  - a. **Engineering:** This site may require a stormwater management report should the site plan indicate the proposed development meets stormwater thresholds for impervious surfaces and/or disturbed acreage.
  - b. Traffic: No comment
  - c. Utilities: Gainesville sewer service area Nearest sewer system is South on Griffin Circle.
- 5. 6619 Lanier Island Parkway | Amend Conditions of Zoning | on a 3.85± acre tract located on the east side of Lanier Island Parkway at its intersection with Pass Drive | Zoned PCD (GCOD), Tax Parcel 07355 002002 | Proposed Use: Expansion of services | \*\* Commission District 2 | UHC of Atlanta North c/o Doug Weston III, applicant
  - a. **Engineering:** This site may require a stormwater management report should the site plan indicate the proposed development meets stormwater thresholds for impervious surfaces and/or disturbed acreage. Show FEMA and Hall County studied Flood plains that are present on site.
  - b. Traffic: No comment
  - c. Utilities: City of Buford service district

No sewer in area On site septic existing

- 6. (A) 2811 Athens Highway | Rezone | from Agricultural Residential-IV (AR-IV) to Heavy Industrial (I-II) & Gateway Corridors Overlay District (GCOD) | on a 21.21± acre tract located on the east side of Athens Highway approximately 1,556 feet from its intersection with Squires Road | Zoned AR-IV, Tax Parcel 15023 000037 | Proposed Use: Permitted uses in heavy industrial zoning district | \*\* Commission District 3 | Paden M. Dunagan, applicant
  - (B) 2811 Athens Highway | Use Subject to County Commission Approval | from Agricultural Residential-IV (AR-IV) to Heavy Industrial (I-II) & Gateway Corridors Overlay District (GCOD) | on a 21.21± acre tract located on the east side of Athens Highway approximately 1,556 feet from its intersection with Squires Road

# | Zoned AR-IV, Tax Parcel 15023 000037 | **Proposed Use: Outdoor storage** | \*\* Commission District 3 | **Paden M. Dunagan, applicant**

a. **Engineering:** This site may require a stormwater management report should the site plan indicate the proposed development meets stormwater thresholds for impervious surfaces and/or disturbed acreage.

Show stream buffer and impervious setback from wrested vegetation not centerline of stream Show FEMA and Hall County studied Flood plains that are present on site.

- b. Traffic: No comments
- c. Utilities: Hall County Sewer area Phase 1 of the Pond Fork Sewer Project will bring sewer system to the Roy Park Road intersection at Athens Hwy (US 129). No sewer in the area at the time.
- 7. 0 & 2010 Candler Road | Rezone | from Heavy Industrial (I-II) to Planned Industrial Development (PID) & Gateway Corridors Overlay District (GCOD) | on a combined 59.62± acre tract located on the west side of Candler Road, approximately 1,665 feet from its intersection with Lee Land Road | Zoned I-II (GOCD), Tax Parcels 15031A000001 & 000002 | Proposed Use: Industrial park | \*\* Commission District 3 | Paden M. Dunagan, applicant
  - a. **Engineering:** This site may require a stormwater management report should the site plan indicate the proposed development meets stormwater thresholds for impervious surfaces and/or disturbed acreage.

Show stream buffer and impervious setback from wrested vegetation not centerline of stream

- b. Traffic: GDOT access permit required
- c. **Utilities**: Gainesville Sewer area No sewer nearby
- 8. 0 & 4435 Ridge Road | Rezone | from Planned Residential Development (PRD) and Suburban Shopping (S-S) to Planned Commercial Development (PCD) | on a combined 74.38± acre tract located on the east side of Ridge Road at its intersection with Friendship Road | Zoned PRD & S-S, Tax Parcels 08154 000022 & 000017 | Proposed Use: Mixed-use development | \*\* Commission District 1 | Scott Puckett, Inc., applicant
  - a. **Engineering:** This site may require a stormwater management report should the site plan indicate the proposed development meets stormwater thresholds for impervious surfaces and/or disturbed acreage.

Show stream buffer and impervious setback from wrested vegetation not centerline of stream

- b. **Traffic:** Hall County commercial standards will apply. This will include but not limited to left and right (decel) lanes. GDOT coordination/comments will also be required due to the proximity to a state controlled intersection.
- c. Utilities: Friendship Road Sewer. Property lies in the top of the system and will served by that project by Hall County.
- 9. 5859 & 5871 Brookton Lula Road | Rezone | from Agricultural Residential (AR-IV) to Planned Industrial Development (PID) & Gateway Corridors Overlay District (GCOD) | on a combined 2.01± acre tract located on the south side of Brookton Lula Road, approximately 311 feet from its intersection with Cleveland Highway | Zoned AR-IV, Tax Parcels 12030 000009E & 000009C | Proposed Use: Welding business | \*\* Commission District 3 | Jason Helton, applicant.

- a. **Engineering:** This site may require a stormwater management report should the site plan indicate the proposed development meets stormwater thresholds for impervious surfaces and/or disturbed acreage.
- b. **Traffic:** GODT approval may be necessary
- c. Utilities: Hall County service area No service in the area.

# **Kaitlyn Elliott (Planning)**

From: John Hornick (Fire Services)

Sent: Thursday, October 3, 2024 2:39 PM

**To:** Kaitlyn Elliott (Planning) **Subject:** FW: Fire Comments

Kaitlyn,

Below are the fire comments for Ridge Rd. I see where I copied Katie Greenway twice.

Regards,

John Hornick, NPQ Fire Service Plans Examiner 1 Lieutenant, Hall County Fire Rescue Hall County Government

Main: 770-531-6838 | Cell: 404-597-0083

Website: www.Hallcounty.org



From: John Hornick (Fire Services)

Sent: Thursday, September 19, 2024 11:11 AM

To: Beth Garmon (CDI: Planning) <br/> <br/> bgarmon@hallcounty.org>

Cc: Katie L. Greenway (CDI: Planning) <klgreenway@hallcounty.org>; Katie L. Greenway (CDI: Planning)

<klgreenway@hallcounty.org>; jesmith@hallcounty.org; Michael Vieira (Fire Services) <mvieira@hallcounty.org>

**Subject:** Fire Comments

Tuesday, October 21st, 2024 Hall County Planning Commission Meeting.

5. 0 & 4435 Ridge Road | Rezone | from Planned Residential Development (PRD) and Suburban Shopping (S-S) to Planned Commercial Development (PCD) | on a combined 74.38± acre tract located on the east side of Ridge Road at its intersection with Friendship Road | Zoned PRD & S-S, Tax Parcels 08154 000022 & 000017 | Proposed Use: Mixed-use development | \*\* Commission District 1 | Scott Puckett, Inc., applicant

Hall County Fire Marshal's Comments:

1) The residential portion of the development has only one entrance off Ridge Rd. The residential development calls for 207 townhomes and 74 single family dwellings. The Rules and Regulations of the State of Georgia 120-3-3 states that developments of one and two family dwellings where the number of dwelling units exceeds 120 shall be provided with two separate and approved fire access roads. If approved a second access will have to be installed.

- 2) The town home rear alley or street is considered a fire apparatus access and will have to meet the minimum 20' width requirement of the International Fire Code Chapter 5, Section 503.2.1, if approved the town home rear alley or street shall not be less than 20' wide.
- 3) If approved all commercial buildings greater than 12,000 SF or 2 stories or greater in height will be required to have an emergency responder radio frequency test completed to determine the radio signal strength inside the building, any building failing the test will be required to have a bi-directional antenna system designed, installed, and certified.

# Regards,

John Hornick, NPQ Fire Service Plans Examiner 1 Lieutenant, Hall County Fire Rescue Hall County Government

Main: 770-531-6838 | Cell: 404-597-0083

Website: <u>www.Hallcounty.org</u>







Website: sgwmfirm.com

Phone: 770.536.3381

Fax: 770.531.1481

Mailing P.O. Box 1098

Address: Gainesville, GA 30503

January 8, 2025

By e-mail to bgarmon@hallcounty.org

Beth Garmon
Director of Planning and Zoning
Hall County Community Development and Infrastructure

RE: Scott Puckett, Inc. Rezoning Application

Ridge Road, Mixed-Use Development

Dear Beth,

This letter is to request that the Scott Puckett, Inc. rezoning application, currently scheduled to be heard at the January 9, 2025 Hall County Commission Meeting, be tabled to the Hall County Commission Meeting scheduled for January 23, 2025.

Please let me know if you need anything further to allow for the application to be tabled. Thank you for your consideration.

Truly Yours,

M. Tyler Smith

c: Katie Greenway, Planning and Zoning Administrator (by e-mail)

Kristie Turner, Principal Planner (by e-mail)

Scott Puckett, Scott Puckett, Inc. (by e-mail)

Chad Lagomarsino, The Agency (by e-mail)



Website: sgwmfirm.com

Phone: 770.536.3381

Fax: 770.531.1481

Mailing P.O. Box 1098

Address: Gainesville, GA 30503

January 21, 2025

By e-mail to bgarmon@hallcounty.org

Beth Garmon
Director of Planning and Zoning
Hall County Community Development and Infrastructure

**RE:** Scott Puckett, Inc. Rezoning Application Ridge Road, Mixed-Use Development

Dear Beth,

This letter is to request that the Scott Puckett, Inc. rezoning application, currently tabled to be heard at the January 23, 2025 Hall County Commission Meeting, be moved to the Hall County Commission Meeting scheduled for February 13, 2025.

Please let me know if you need anything further to allow for the application to be further tabled and moved. Thank you for your consideration.

With best regards, I am

Sincerely yours,

M. Tyler Smith


for Smith, Gilliam, Williams & Miles, P.A.


c: Katie Greenway, Planning and Zoning Administrator (by e-mail)

Kristie Turner, Principal Planner (by e-mail)

Scott Puckett, Scott Puckett, Inc. (by e-mail)

Chad Lagomarsino, The Agency (by e-mail)

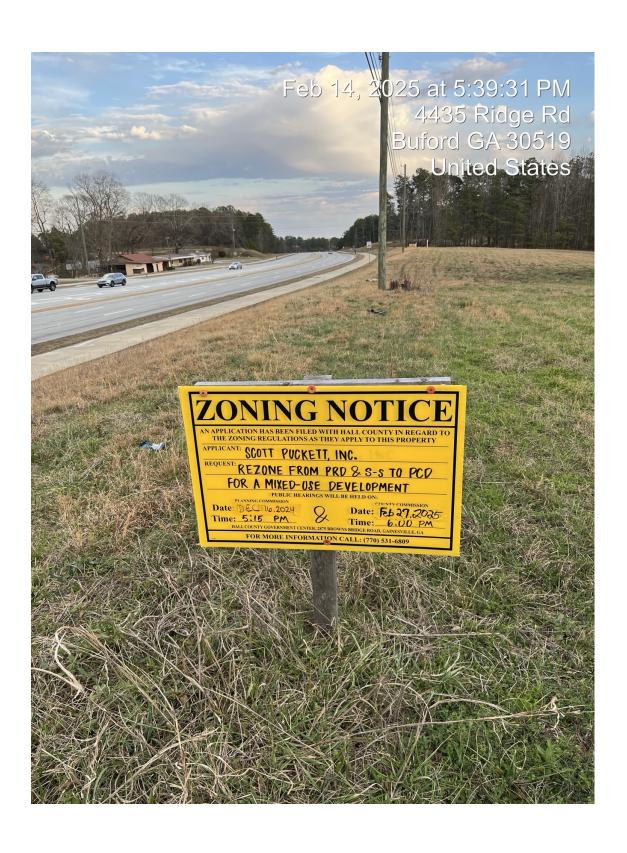

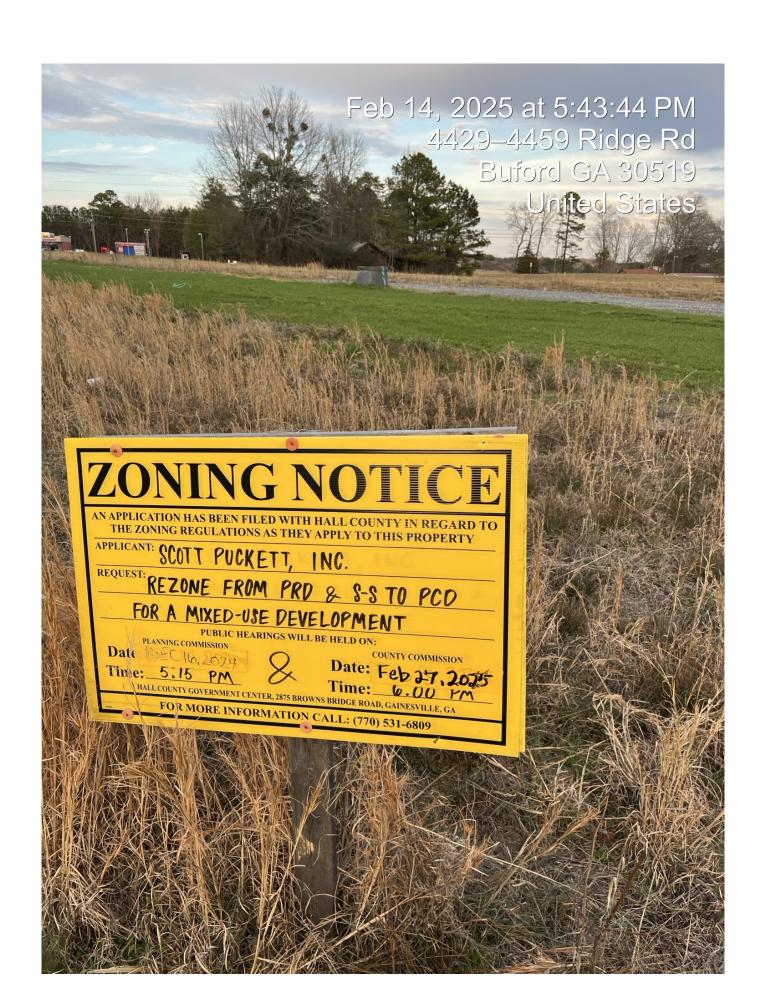

### PLANNING AND DEVELOPMENT DEPARTMENT

2875 BROWNS BRIDGE ROAD, GAINESVILLE, GA, 30504 MAILING ADDRESS: PO BOX 1435, GAINESVILLE. GA 30503 t: 770-531-6809 I f: 770-531-3902



### **PUBLIC NOTICE REQUIREMENTS**

Zoning regulations require that public notice must be given prior to all zoning hearings as follows:

- 1. The Planning Department shall publish a legal advertisement no less than fifteen (15) days and no more than forty-five (45) days prior to the public hearing.
- 2. The Planning Department shall send notification by letter of all other property owners within a 500-foot radius of the applicant's property is standard administrative policy of the Planning Department.
- 3. The applicant/property owner shall place the public notice sign in a conspicuous location on the property not less than fifteen (15) days and not more than forty-five (45) days prior to the public hearing.

The Planning Department shall post the legal advertisement and notify property owners within a 500ft radius to the subject property.

The applicant is required to post the public notice sign not less than fifteen (15) days and not more than forty-five (45) days prior to the public hearing. A photo of the sign placed at the location is required and must be sent to the Planning Department.

Multiple sign postings on a site may be required as determined by the Planning Department. The sign must be in a location where it is clearly visible from the roadway. The sign cannot be obstructed in any manner, placed too far from the road, or placed in such manner as would cause it to blend into the landscape.

Should you find the sign missing or vandalized in any manner, contact the Planning Department for a replacement sign. When the proceeding is complete and final Board action has occurred, the sign shall then be removed from the property by the applicant.

THE ZONING SIGN	MUST BE POSTED NO EARLIER THAN_	SEPT 09, 2024	AND
NO LATER THAN_	SEPT 22, 2024		
_			

THE ORGINAL SIGNED AFFIDAVIT MUST BE AND RETURNED TO THE PLANNING DEPARTMENT NO LATER THAN SEPT 22, 2024 ALONG WITH A MINIMUM OF ONE PHOTO SHOWING THE SIGN POSTED AT THE SUBJECT PROPERTY.

Failure to comply will result in a delay of the application.

AFFIDAVIT						
By my signature, I, Scott Puckett, hereby acknowledge that I have Please Print Name read and understand the sign posting requirements. I further certify that the required						
Signature Scall Puckett	Date	for	Scott Puckett, Inc (Name application filed as)			

(The original document is required)



# **AGENDA ITEM**

# **Planning & Zoning**

REPORT TO: Work Session (02/24/25)
------------------------------------

REPORT TO: Voting Meeting (02/27/25)

**ITEM NO:** 82/2025

4212 Roy Parks Road | Rezone | from Agricultural Residential (AR-IV) and

Highway Business (H-B) to Planned Industrial Development (PID) | on a **SUBJECT:** 22.45± acre tract on the north side of Roy Parks Road approximately 408

feet from its intersection with Candler Road | Zoned AR-IV & H-B, Tax Parcel: 15024 000008 | **Proposed use: Natural gas facility** | Commission

District 3 | Clean Eagle RNG, LLC, applicant

**Meetings:** 

Work Session Date: 02/24/25 Voting Meeting Date: 02/27/25

**Executive Summary:** 

Presenter: BG

**Recommendation:** 

Denial

Purpose of Request: History:

**4212 Roy Parks Road** | **Rezone** | from Agricultural Residential (AR-IV) and Highway Business (H-B) to Planned Industrial Development (PID) | on a 22.45± acre tract on the north side of Roy Parks Road approximately 408 feet from its intersection with Candler Road | Zoned AR-IV & H-B, Tax Parcel: 15024 000008 | **Proposed use: Natural gas facility** | Commission District 3 | **Clean Eagle RNG, LLC, applicant** 

Facts and Issues: Options:

Funding Requested \$ 0.00
Are funds within current budget? No

Are funds within current budget?
Source of Funds

Does the action involve a Resolution, Ordinance, Contract,

Agreement, etc.?

No

Has it been reviewed by the County Attorney? Yes

Is there a deadline for this item?

### **Approvals:**

Submit	Approve	Attorney	Administration
KE	BG	WLI	CR
Clerk			
JR			

### Attachments:

Board Memo

Request to Table

Recommendation Report

Application

Narrative

Narrative Supplement

Clean Eagle RNG Presentation

Clean Eagle, LLC Information Booklet

Certarus Information Booklet

Site Plans

Buffer Map

Radius Maps

Gas Transmission Lines Map

Maps

Renderings

Proposed Sound Walls

Noise Impact Report

Forsyth County Board of Commissioners and Planning Commission Letters

Water Availability

**Environmental Health Comments** 

**Public Works Comments** 

**GDOT Comments** 

Fire Comments

**Public Comments** 

Notice Sign Photo



POST OFFICE DRAWER 1435 GAINESVILLE, GA 30503

t: 770.531.6809 | f: 770.531.3902

PLANNING AND ZONING

DIRECTOR

**Beth Garmon** 

# Hall County Government

# COMMUNITY DEVELOPMENT & INFRASTRUCTURE PLANNING AND ZONING

**To:** David Gibbs, Chairman

Kathy Cooper, District 1 Commissioner Billy Powell, District 2 Commissioner Gregg Poole, District 3 Commissioner Jeff Stowe, District 4 Commissioner

From: Beth Garmon, Director of Planning & Zoning

**Date:** February 10, 2025

**Subject:** 4212 Roy Parks Road | Rezone | from Agricultural

Residential (AR-IV) and Highway Business (H-B) to Planned Industrial Development (PID) | on a 22.45± acre tract | Zoned AR-IV & H-B, Tax Parcel: 15024 000008 | Proposed use: Natural gas facility | Clean

Eagle RNG, LLC, applicant

The request before you is from Clean Eagle RNG, LLC to rezone from agricultural residential (AR-IV) and Highway Business (H-B) to Planned Industrial Development (PID) for a natural gas facility. This item is located within Commission District 3.

On February 10, 2025 the applicant **requested to table** from the February 27, 2025 to the **March 27, 2025 Board of Commissioners meeting**.

At their January 21, 2025 meeting, the Hall County Planning Commission voted to recommend denial (4-0, Sosebee absent).

Staff recommendation: **Denial,** as the proposed use is inconsistent with the future land use designation of "Rural Scenic Nodes and Corridors" in the Comprehensive Plan.

### **Public Comment:**

- January 21, 2025 HCPC: There were no comments submitted in advance of the Planning Commission meeting and one (1) person spoke in favor during the public hearing.
- December 16, 2024 HCPC: There were no comments submitted in advance of the Planning Commission meeting. Due to the applicant requesting to table, the public comment portion remained closed.

4212 Roy Parks Rd | RZN | 2.27.2025 BOC | BG

 November 18, 2024 HCPC: There were no comments submitted in advance of the Planning Commission meeting. Due to the applicant requesting to table, the public comment portion remained closed.



February 10, 2025

Website:

sgwmfirm.com

Phone:

770.536.3381

Fax:

770.531.1481

Mailing Address: P.O. Box 1098

Gainesville, GA 30503

Beth Garmon, Director of Planning and Zoning

bgarmon@hallcounty.org

Re: Clean Eagle RNG, LLC Rezoning; 4212 Roy Parks Road Rezone from AR-IV to PID on

22.45+/- Acre Tract; Parcel Number 15024 000008

Dear Beth,

Following the Planning Commission meeting, representatives of Clean Eagle RNG, LLC ("Applicant") met with the local fire department for preliminary discussions regarding the project and emergency response planning. To advance these discussions, the Applicant has proactively engaged a thirdparty emergency response consultant to develop a comprehensive emergency response plan. Applicant has commenced these efforts much earlier than is typical for these projects to respond to feedback received during the Planning Commission meeting. This plan is still under review and is not expected to be completed for several weeks. To ensure the County and Board of Commissioners have ample time to review the proposed emergency response plan, we respectfully request that the voting meeting of the Hall County Board of Commissioners be tabled from February 27, 2025 until March 27, 2025.

Thank you in advance for your consideration on this matter.

With cordial regards, I remain,

Sincerely,

Steven P. Gilliam

Cc:

Lauren Verbiscus Rowe (Irowe@archaea.energy)

# HALL COUNTY PLANNING COMMISSION RECOMMENDATION REPORT

Request ......Rezone from Agricultural Residential 1 (AR-1)

and Highway Business (H-B) to Planned

Industrial Development (PID)

Proposed Use ......Natural gas facility

Zoning .......Current: Agricultural Residential 1 (AR-1) and

Highway Business (H-B) | Proposed: Planned

Industrial Development (PID)

Planning Commission Date ...... December 16, 2024

Staff Recommendation ...... Denial, as the proposed use is inconsistent with

the future land use designation of "Rural Scenic Nodes and Corridors" in the Comprehensive

Plan.

Record Number .......HZON24-0036

Planning Commission Recommendation......Denial

Vote: 4-0 (Sosebee absent)

Excerpts from the minutes of the January 21, 2025 meeting

### **Applicant's Presentation:**

Katie Greenway, Planning and Zoning Administrator, presented a summary of the request.

**Steve Gilliam, 340 Jesse Jewel Parkway, Gainesville** presented the request.

**Ryan Aubuchon, 201 Helios Way, Houston, Texas,** presented the request. The applicant is requesting to rezone a 22.45± acre property zoned both Agricultural Residential 1 (AR-1) and Highway Business (H-B) to Planned Industrial Development (PID) for the purpose of establishing a natural gas processing facility. The subject property was rezoned in 2009. At that time, approximately 15 of the 22± acres were

rezoned from Highway Business (H-B) to Agricultural Residential IV (AR-IV) for permitted uses and this acreage was left undisturbed. The remaining 7± acres were rezoned from Agricultural Residential IV (AR-IV) to Highway Business (H-B, 17.50) for a shooting range.

Mel Lara, Houston, Texas from Certarus phoned in to present the request.

**Nick Martin, Casper, Wyoming** from Certarus phoned in to present the request.

Brian Thompson, Freeport, Florida from Certarus phoned in to present the request.

**Dave Addington, Calgary, Canada** from Certarus phoned in to present the request.

### **Public Forum:**

**Faye Pass, 4176 Roy Parks Road, Gainesville,** spoke in favor. Ms. Pass is the executor of her mother's estate, who currently owns the subject property at 4212 Roy Parks Road and lives next door to the property. She mentioned that she met with Clean Eagle and had no objections to their request. Additionally, she states that she does not believe that there will be any adverse impacts to the community.

### **Planning Commission Comments:**

Mr. Hunt inquired whether there had ever been an accident involving a rupture. Ms. Lara responded that there have been no fires and outlined the protocols in place for handling such incidents. Ms. Pilcher asked about the method of gas transportation, and Mr. Aubuchon clarified that the natural gas is transported in a gaseous state. Mr. Thompson provided additional details on evacuation procedures and incident command protocols. Mr. Hunt questioned the evacuation distance required if a tanker vehicle were on fire. Mr. Aubuchon stated that their standard is 300 feet but emphasized that they would follow all first responders' guidelines. Ms. Pilcher asked how many trailers would be onsite and if any additional storage would be present. Mr. Addington explained that only two trailers would be active onsite at any given time and further described the facility's evacuation radius. Mr. Hunt asked why the company chose this specific location in Hall County, and Mr. Aubuchon explained that it was selected as the optimal location within their pipeline network. Mr. Varner highlighted that the proposed site is near two churches and an elementary school, emphasizing the importance of emergency planning in scenarios where a train might delay fire personnel from reaching the facility. The Planning Commission and the applicant discussed emergency response planning within the community, but the applicant acknowledged they had not yet consulted Hall County Fire Department and did not have an answer at this time.

<u>Motion:</u> A motion to deny was made by Stan Hunt and seconded by Gina Pilcher. Vote: 4-0 (Sosebee absent)

Excerpts from the minutes of the December 16, 2024 meeting

# **Applicant's Presentation:**

**Katie Greenway, Planning and Zoning Administrator,** presented a summary of the request, stating that the applicant wishes to table the request until January 21, 2025.

<u>Motion:</u> A motion to table to Tuesday, January 21, 2025 was made by Gina Pilcher and seconded by Johnny Varner. Vote: 3-0 (Hunt and Sosebee absent)

### Excerpts from the minutes of the November 18, 2024 meeting

### **Applicant's Presentation:**

**Katie Greenway, Planning and Zoning Administrator,** presented a summary of the request, stating that the applicant wishes to table the request until December 16, 2024.

<u>Motion:</u> A motion to table to December 16, 2024 was made by Stan Hunt and seconded by Gina Pilcher. Vote: 5-0

Staff recommends <u>Denial</u> of the applicant's request. However, if the Planning Commission sees fit to approve this application, Staff recommends the following conditions:

- 1. The property shall be developed in accordance with the site plan and as described in the project narrative and other application documents, modified as necessary for compliance with conditions herein and development standards enforced at the time of site plan approval.
- 2. Acoustical sound walls must be installed as part of the facility. These walls will be constructed according to the scenario outlined in Exhibit B of the application documents within the Noise Mitigation Study by Behrens and Associates, Inc.
- 3. Within Hall County, truck traffic on Highway 53/Dawsonville Highway will be limited to that section between McEver Road and the Hall/Forsyth county line, and must utilize I-985 to travel from Highway 53/Mundy Mill Road and GA-60/Candler Road.
- 4. The facility will be responsible for limiting truck traffic/access to and from Roy Parks Road via GA-60 (Candler Road) only.
- 5. The facility will be responsible for limiting truck traffic during school hours in the area. No trucks may be entering or leaving the facility during the hours of 6:45-7:45 am and 2:45-4:00 pm, Monday through Friday.
- 6. The facility driveway must meet all traffic engineering requirements of both Hall County Engineering and the Georgia Department of Transportation.
- 7. To provide additional screening of the site, green mesh fabric must be installed on the fencing adjacent to Roy Parks Road.

- 8. A 50 foot frontage strip must remain undisturbed, with the exception of those areas cleared in order to construct access to the facility. Where necessary, additional plantings will be installed to provide adequate screening of the site. Final review of the landscape plan shall be subject to the approval of the Director of Planning and Zoning, or their designee.
- 9. No variances or development exceptions are granted as part of this request that are not explicitly granted by Board approval. The development shall be compliant with the Official code of Hall County, as well as any other agencies or reviewing departments, including, but not limited to the Fire Marshal and Hall County Engineering.
- 10. All conditions of zoning shall be made a part of any plats or construction plans created for the subdivision.

The following should be considered as exceptions to the Official Code of Hall County, and shall warrant further determination by the Board should it choose to approve the submitted narrative and site plan:

- 1. **7.6.9.E Waste-related Energy Recovery or Production -** No structure or facility used in the recovery or production process may be within 200 feet of any property line
  - The proposed facility encroaches into the required 200 foot buffer along all property lines.

### **Summary Analysis**

The applicant is requesting to rezone a 22.45± acre property zoned both Agricultural Residential 1 (AR-1) and Highway Business (H-B) to Planned Industrial Development (PID) for the purpose of establishing a natural gas facility.

The subject property was approved for rezoning in 2009. At that time, approximately 15 of the 22± acres were rezoned from Highway Business (H-B) to Agricultural Residential IV (AR-IV) and this acreage was left undisturbed. The remaining 7± acres rezoned from Agricultural Residential IV (AR-IV) to Highway Business (H-B) were rezoned to allow an outdoor shooting range. Ten Ring Sporter Range opened in 2010 and closed in 2017 according to Business License records.

The surrounding properties are zoned Agricultural Residential 1 (AR-1), and most are developed. Development includes single-family residences, a church, an elementary school, and a Dollar General store. Additionally, the subject property abuts the Norfolk Southern rail line along its western property line. Along the eastern boundary, the Liberty Utilities Corporation ("Liberty") natural gas pipeline system runs underground. There are also several nearby industrial developments along Candler Road and Roy Parks Road including a concrete plant and quarry, and a paving company within a half mile.

Per the submitted narrative, the applicant proposes to use the property as a decanting station to inject renewable natural gas (RNG) into the onsite pipeline and to unload natural gas from this pipeline. This injection facility will process compressed natural gas (CNG) from the Eagle Point landfill in Ball Ground, Georgia, which will be trucked to the subject property for decompression and injection into the Liberty pipeline.

Per the narrative and site plan, development will be confined to the 6.63± acres in the southeast corner of the property, preserving the remaining 15.7± acres as forest and undeveloped land to provide a buffer along Candler Road to the west and the adjacent residential properties to the north. Two gated access points on Roy Parks Road are proposed and the entire facility area (6.63± acres) would be fenced. Fencing along the Roy Parks Road frontage will include green mesh for additional screening. The applicant states that final site plans will prioritize preserving existing vegetation and wooded areas as shown in the 3D renderings. Development is proposed to maintain a 50 foot setback from Roy Parks Road, 20 feet from the eastern property line, 1,000 feet from the northern boundary, and 50 to 300+ feet from the western property line. A 799 square foot office is proposed with 4 parking spaces which meets the parking standard of 3.5 spaces for each 1,000 square feet of gross floor area.

The Unified Development Code section 7.6.9.E Waste-related Energy Recovery or Production, requires that no structure or facility used in the recovery or production process may be within 200 feet of any property line. The proposed facility encroaches into the required 200 foot buffer along all property lines. The applicant proposes a buffer along the eastern property line of 20 feet, and states that the subject property is being sold by the adjacent eastern property owner who has submitted a letter in support of the application.

The applicant has provided a description of potential noise concerns and mitigation efforts, potential odor, lighting, fencing, signage and operational parameters. A noise mitigation study provides the anticipated sound impacts from the facility's operation, as well as outlining the benefits of adding acoustical sound walls of various heights and lengths. A traffic assessment prepared by Civil & Environmental Consultants, Inc. dated November 27, 2024 concludes that the proposed facility will have no significant impacts on the operations of the adjacent study intersections and roadways. In an effort to bypass the more congested areas of Gainesville, the applicant's proposed truck route from Eagle's Point Landfill consists of Browns Bridge Road (GA-369) to US-19 (GA-400) North to Highway 53 East to McEver Road South to I-985 North to Candler Road (GA-60) South to Roy Parks Road.

Per the narrative and submitted utility letter, water will be provided by the City of Gainesville. There will be an on-site sewage management system and stormwater basin to serve the site.

Based on the future land use plan, staff finds the requested zoning designation is <u>not consistent</u> with the Hall County Comprehensive Plan future land use designation of "Rural Scenic Nodes and Corridors." The intent of this future land use designation is to preserve the county's rural roadways, which are characterized by significant natural, historic, and cultural features, as well as scenic and pastoral views. To balance preservation with necessary growth, new development along these minor road corridors and intersections should focus on low-intensity, small-scale commercial uses that serve nearby communities, alongside agricultural uses of all scales.

## **Zoning Analysis**

When considering a zoning amendment to the zoning maps, the Planning Commission must study the need and justification for the change based on a determination of the facts applicable to the particular case, and the following general lines of inquiry must be considered:

a. Whether the zoning proposal will permit a use that is suitable in view of the use and development of adjacent and nearby property; The property's future land use designation is Rural Scenic Nodes and Corridors, which supports low-intensity, small-scale commercial uses

- that serve nearby communities, alongside agricultural uses of all scales. The proposed development is not compatible with these uses.
- b. Whether the zoning proposal will adversely affect the existing use or usability of adjacent or nearby property; It is difficult to anticipate the extent that a Planned Industrial Development (PID) with the specific use of a natural gas facility will adversely affect adjacent properties, although noise and light mitigation systems as proposed may reduce the impact.
- c. Whether the property to be affected by the zoning proposal has reasonable economic use as currently zoned. The property appears to have reasonable economic use as currently zoned Agricultural Residential 1 (AR-1) and Highway Business (H-B).
- d. Whether the zoning proposal will result in a use which will or could cause an excessive or burdensome use of existing streets, transportation facilities, or utilities; The proposed use should not cause an excessive or burdensome use of existing streets, transportation facilities, utilities, schools, police protection, fire protection public facilities, or emergency medical service.
- e. Whether the zoning proposal is in conformity with the policy and intent of the land use plan; The proposed use is inconsistent with the Comprehensive Plan future land use designation of Rural Scenic Nodes and Corridors, which supports low-intensity, small-scale commercial uses that serve nearby communities, alongside agricultural uses of all scales.
- f. The extent to which property values are diminished by the existing zoning restrictions; **Staff is** unable to determine the extent to which property values are diminished by the existing zoning restrictions.
- g. The extent to which the destruction of the subject property's value under the existing zoning promotes the health, safety, morals or general welfare of the public; Staff is unable to comment on the impact of property values without a full market analysis. Multiple factors impact property value including construction types, proposed uses, and maintenance. Often it is difficult to determine the effect of a development on adjacent properties until the development is completed.
- h. The relative gain to the public as compared to the hardship imposed upon the individual property owner; Staff has not identified a hardship imposed on the property owner as the property is currently zoned.
- i. The length of time the property has been vacant as zoned considered in the context of land development in the area in the vicinity of the property; The parcel is partially developed with a shooting range on the Highway Business (H-B) zoned portion of the property which is no longer in operation.
- j. Whether there are other existing or changing conditions affecting the use or development of the property which give supporting grounds for either approval or disapproval of the zoning proposal; Several industrial uses including a paving company, concrete plant and quarry are within a half-mile of the site.

- k. Whether the change would create an isolated district unrelated to the surrounding districts; The proposed zoning is a Planned Industrial Development (PID). Per the Hall County Unified Development Code, Planned Development Districts are to be utilized as a "floating zone" which shall mean that areas will not be pre-designated as planned development districts but rather each such designation shall result from a specific and separate application for amendment.
- I. Whether the present zoning district boundaries are illogically drawn in relation to existing conditions in the area; There is no evidence that the present zoning district boundaries are illogically drawn.
- m. Whether the change requested is out of scale with the needs of the county as a whole or the immediate neighborhood; The proposal is not out of scale with the needs of the county as a whole.
- n. Whether it is impossible to find adequate sites for the proposed use in districts permitting such use and already appropriately zoned; There are other properties within the county that support industrial uses based on the Future Land Use map, though the location of the Liberty Pipeline is essential for the proposed business.
- **o.** Whether the need for rezoning could be handled instead by a variance request to the [Planning Commission]; **The request could not be handled alternatively as a variance.**
- p. Whether there would be an ecological or pollution impact resulting from major modifications to the land if the request is granted; Any land disturbance activities on the property shall be required to go through the land development permitting process and as a result are subject to local, state, and federal regulations. As a result, there should not be an ecological or pollution impact resulting from any modification to the land if the request is granted.
- **q.** Whether there is reasonable evidence based upon existing and anticipated land use that would indicate a mistake was made in the original zoning of the property; **There is no indication that a mistake was made in the original zoning.**

The intent of a Planned Development District (PD) is to permit for the development of property which allows for greater flexibility in development standards and site planning considerations; Is in the best interest of Hall County in terms of its long range development plans; and Encourages a mixture of uses which without proper design and planning might not be compatible with surrounding uses or zoning districts. A Planned Industrial Development (PID) is designed to consist of land which has been designated for a planned, organized and controlled industrial use or for multiple but compatible industrial uses in a planned industrial park. The standards must be designed to encourage the formation and continuance of a compatible environment for the planned industrial uses and the surrounding land uses.

#### 11.2.6.E - Submission requirements

 Any person or persons requesting a change in the official zoning map or use subject to approval of the county commission must file an application with a plat or map of the property attached thereto, together with payment of such fees set forth in this Sec 11.2. to cover administrative and advertising costs, in the Planning and Zoning Department office. Such person or persons or their authorized agent must appear in person at the public hearing held to consider the district change. The proposal meets the requirement, and the applicant understands that someone must be present at both the Hall County Planning Commission meeting and the voting meeting of the Hall County Board of Commissioners.

- 2. All applications for a change of zoning classification or use subject to approval of the county commission shall include:
  - a. A narrative statement identifying the existing and proposed use of the property and addressing each of the criteria set forth in this Sec. 11.2. The proposal does provide a narrative outlining the intent of the request; however, the applicant has not prepared a response to each of the criteria listed in 11.2.6.E.2
  - b. A narrative statement identifying the existing and proposed use of the property and addressing each of the criteria set forth in this Sec. 11.2. **The proposal meets this requirement.**
  - c. For any application for a slow rate land treatment system as defined in 7.6.9.D.1, additional requirements apply. **This standard is not applicable to the applicant's request.**
- 3. For any application proposing the development of 100 or more residential dwelling units, a traffic impact study must be submitted prior to consideration of the application by the County Commission. At the applicant's expense, the traffic impact study must be prepared by a professional engineer in accordance with requirements established by the Hall County Engineering Department. The Engineering Department must review the traffic impact study and forward any comments to the County Commission. This standard is not applicable to the applicant's request.

#### **Development Support and Constraints**

#### **Hall County Environmental Health**

In an email dated October 15, 2024, Emily McGahee stated "Must meet all Environmental Health commercial septic system permitting requirements. Further determination will be made during the civil plan review process. A detailed business plan must be submitted to Hall County Environmental Health for review. Additional items, including, but not limited to: recorded plat, soil evaluation, and septic system installation may be required after review of business plan."

#### **Hall County Fire Marshal**

In an email dated October 17, 2024, John Hornick, NPQ Fire Inspector 1, Plans Review Lieutenant commented:

- 1. Obtain all applicable local, state and federal permits.
- 2. Meet all applicable requirements of the International Fire Code 2018 edition including any state modifications 120-3-3.
- 3. Meet all applicable National Fire Protection Agency standards.
- 4. If approved may require modifications during the Hall County development review process.

#### **Hall County Public Works and Utilities**

In a memorandum dated October 17, 2024, from Director of Public Works and Utilities, Bill Nash, stated the following:

#### **Engineering:**

This site may require a stormwater management report should the site plan indicate the proposed development meets stormwater thresholds for impervious surfaces and/or disturbed acreage. Must follow all development requirements.

#### Traffic:

Driveway to meet traffic engineering requirements Recommend access in and out of Roy Parks Road be conditioned to be via SR6D (Candler Road) only.

#### **Utilities:**

Hall County has no sanitary sewer in the area.

#### **Georgia Department of Transportation**

In an email dated October 17, 2024, Veronica Chavers, D1TO Civil Engineer 3, stated that GDOT coordination is required due to the proximity to State Route 332.

PLANNING AND DEVELOPMENT DEPARTMENT 2875 BROWNS BRIDGE ROAD, GAINESVILLE, GA, 30504 MAILING ADDRESS: PO BOX 1435, GAINESVILLE. GA 30503 t: 770-531-6809 I f: 770-531-3902



#### **ZONING APPLICATION**

Applicant (Name & Mailing Address)	Property Owner (Name & Mailing Address)			
Clean Eagle RNG, LLC	Faye Peck Pass, the Executor of the Estate of Joyce Adams Roberts			
201 Helios Way, Floor 6	4176 Roy Parks Road			
Houston, TX 77079	Gainesville, GA 30507			
Phone _	Phone			
Email Address	Email AddressN/A			
Renewable Natural Gas (RNG) Interconnect site to decant a Proposed Use		atural gas to an existing pipeline.		
Contact Person (Name & Mailing Address)	Status of Applicant	Requested Action		
Steven P. Gilliam, Attorney	Υ Owner	H-B & AR-IV Exi stingZoni ng:		
340 Jesse Jewell Parkway, Suite 300	Option to Purchase	Rezone to: PID		
Gainesville, GA 30501	Υ Area Resident	Fee:\$_1500.00		
Phone	Υ Other	Receipt #:		
Email Address		Check #:		
Tax Parcel Number 150 24 000008	Acreage22.366 Acres			
Location Address 4212 Roy Parks Road, Gainesville, GA 30507				
I hereby certify that the above information and all attached info	rmation are true and correct.			
Sign n: N: V		9/19/2024 Date:		
Applications above. Failure to complanning Department has 15 days to review all applications found insufficient, an agenda date will not be set until the re	nplete this section will result in the and will set the dates for each a	pplication. If the application is		
Application Withdrawal: I hereby withdraw the application.				
Sign		Date:		
Staff Use Only				
Application Date:	aken by:	<del>-</del>		
Tentative Planning Commission Date: T	Fentative County Commission Date:			
County Commission District:		<del>_</del>		

#### PLANNING AND DEVELOPMENT DEPARTMENT 2875

BROWNS BRIDGE ROAD, GAINESVILLE, GA, 30504 MAILING ADDRESS: PO BOX 1435, GAINESVILLE. GA 30503 t: 770-531-6809 I f: 770-531-3902



#### **AUTHORIZATION OF PROPERTY OWNERS**

Note: If the applicant is the property owner, please disregard this form.

Name of owner(s) Address	Faye Peck Pass, the Executor of Estate of The 6 4176 Roy Parks Road  Gainesville, GA 30507	Estate of Joyce Adams Robe	rits			
Phone Number						
Name of applicant(s) _	Clean Eagle RNG, LLC					
Address	201 Helios Way - Floor 6					
	Houston, TX 77079					.
Phone Number						
I authorize the person n	records amed above to act as applic	of Hall County, cant in the pursu property.	<del>-</del>	zoning, permi	issive use, o	r variance of this
Signature of Owner(s)						
Jane Rober	6 Peck Pass	<u> </u>				i
Personally appeared be	efore me					
Liada t. Do	-tsan					
haliaf	ormation contained in this aut	thorization is true	and corre	ect to the best	of his/her kno	wledge and
Notaly Public	ten	-	ے ہا Date	L7. 202	.4_	
Notaly Public Notaly Public Notaly Public Notaly Public Notal Nota	ON THE HALL OF THE STREET OF T					

PLANNING AND DEVELOPMENT DEPARTMENT 2875

BROWNS BRIDGE ROAD, GAINESVILLE, GA, 30504 MAILING ADDRESS: PO BOX 1435, GAINESVILLE. GA 30503 t: 770-531-6809 I f: 770-531-3902



#### CAMPAIGN CONTRIBUTIONS DISCLOSURE FORM

This form must be completed by the applicant and property owner, or person representing the property owner, for all zoning actions.

OCGA § 36-67A-3[C] Disclosure of campaign contributions:

- (b) When any applicant for zoning action has made, within two years immediately preceding the filing of the applicant's application for the zoning action, campaign contributions aggregating \$250.00 or more to a local government official who will consider the application, it shall be the duty of the applicant to file a disclosure report with the governing authority of the respective local government showing:
- (3) The name and official position of the local government official to whom the campaign contribution was made; and
- (4) The dollar amount and description of each campaign contribution made by the applicant to the local government official during the two years immediately preceding the filing of the application for the rezoning action and the date of each such contribution.
  - (b) The disclosures required by subsection (a) of this Code section shall be filed within ten days after the application for the zoning action is first filed. (Code 1981, Section OCGA § 36-67A-3[C], enacted by GA L. 1986, page 1269, Section 1, GA L. 1991, page 1365, Section 1).

I hereby certify that I have read the abov	e and that:	
	I have**	I have not_X
within the two years immediately precedi government official involved in the review		any contribution(s) aggregating \$250.00 or more to any loc f this application.
**If you have made such contributions, yapplication.	ou must provide the	data required below within ten (10) days of filing this
Name of Official(s):		Office:
Dollar Amount:	d by:	Date of Contribution:
Dollar Amount:	55204E6	Date: 9/19/2024
Aim Applicant's/Owner's Name(Printed):	nee DiTommaso, Vice F	President of Clean Eagle RNG, LLC

PLANNING AND DEVELOPMENT DEPARTMENT 2875 BROWNS BRIDGE ROAD, GAINESVILLE, GA, 30504 MAILING ADDRESS: PO BOX 1435, GAINESVILLE. GA 30503 t: 770-531-6809 I f: 770-531-3902



#### CAMPAIGN CONTRIBUTIONS DISCLOSURE FORM

This form must be completed by the applicant and property owner, or person representing the property owner, for all zoning actions.

OCGA § 36-67A-3[C] Disclosure of campaign contributions:

- (b) When any applicant for zoning action has made, within two years immediately preceding the filing of the applicant's application for the zoning action, campaign contributions aggregating \$250.00 or more to a local government official who will consider the application, it shall be the duty of the applicant to file a disclosure report with the governing authority of the respective local government showing:
- (3) The name and official position of the local government official to whom the campaign contribution was made; and
- (4) The dollar amount and description of each campaign contribution made by the applicant to the local government official during the two years immediately preceding the filing of the application for the rezoning action and the date of each such contribution.
  - (b) The disclosures required by subsection (a) of this Code section shall be filed within ten days after the application for the zoning action is first filed. (Code 1981, Section OCGA § 36-67A-3[C], enacted by GA L. 1986, page 1269, Section 1, GA L. 1991, page 1365, Section 1).

I hereby certify that I have read the above	e and that:	
	I have**	I have not
within the two years immediately preceding government official involved in the review		ny contribution(s) aggregating \$250.00 or more to any local this application.
**If you have made such contributions, you application.	ou must provide the o	data required below within ten (10) days of filing this
Name of Official(s):		Office:
Dollar Amount:		
Applicant's/Owner's Signature: Taye R	Pars, Executor	Date:
Applicant's/Owner's Name (Printed):	ly F Roberts	PASS, Executor for Estate of Toxer Adams Robert



September 20, 2024

Website: sgwmfirm.com

Phone: 770.5

770.536.3381

Fax: 770.531.1481

P.O. Box 1098

Mailing Address:

Gainesville, GA 30503

Hall County Planning and Development Department 2875 Browns Bridge Road Gainesville, GA 30504

Reference:

Narrative Regarding Rezoning Application to Planned Industrial Development

4212 Roy Parks Road, Gainsville, GA 30507 (the "Property")

Parcel ID No. 15024 000008

Dear Hall County Planning and Development:

Clean Eagle RNG LLC ("Clean Eagle") is a clean energy company that improves the local air quality and repurposes landfill gas to renewable natural gas ("RNG") to replace existing nonrenewable methane energy sources. Clean Eagle is an indirect majority-owned subsidiary of Archaea Energy Inc. ("Archaea"). Archaea is one of the largest RNG producers in the United States with an industry leading RNG platform and expertise in developing, constructing, and operating RNG facilities to capture waste emissions and convert them into low carbon fuel.

Landfill gas ("LFG") is generated at the Eagle Point Landfill located at 8870 Old Federal Road, Ball Ground, GA. The LFG will be treated to remove impurities and turned into RNG by Clean Eagle at its plant located at the Eagle Point Landfill (the "RNG Facility"). Certarus (USA) Ltd. ("Certarus") will then compress the pipeline quality RNG into compressed natural gas ("CNG") and truck the CNG from the RNG Facility to the Property, where it will be unloaded into the local Liberty Utilities Corp. ("Liberty") pipeline system. Clean Eagle has included an educational presentation on the RNG Facility and the Injection Facility as Exhibit A.

Clean Eagle is currently under contract with the ability to purchase the Property from the current owner, the Estate of Joyce Adams Roberts (the "Estate"). Faye Roberts Peck Pass, as Executor of the Estate (collectively, "Owner") has approved of this letter and the application discussed herein. Faye Roberts Peck Pass is the fee owner of the adjacent parcel to the east of the Property as well. Clean Eagle understands that the current use of approximately 7 acres of the Property is as a firearm shooting range with the remaining 15 acres forested unimproved real property.

Clean Eagle, with the approval of Owner, is applying for a rezoning of the Property from H-B and AR-IV to a Planned Industrial Development for the future development and use of the Property as a decanting station to inject RNG into the Liberty pipeline (the "Injection Facility"). The Injection Facility will be constructed, operated, and maintained by Certarus.<sup>1</sup>

The Injection Facility will deliver clean, renewable energy to the Gainesville area via the existing Liberty pipeline operating beneath the Property. The Injection Facility will process CNG from the Eagle Point Landfill, which will be trucked to the Property for decompression and injection into the Liberty pipeline.

The development will be confined to the 6.63 acres depicted in the site plan, preserving the remaining 15.7 acres as forested and unimproved land with all setbacks consistent with the zoning requirements. The development ensures a buffer of approximately 1,000 feet from residential neighbors to the north, maintaining the rural character and natural beauty of the area, while minimizing any disturbance to its residential neighbors. The rezoning request is narrowly focused to ensure the Property remains dedicated to its intended use as an Injection Facility to load RNG into the Liberty pipeline system and unload natural gas from the Liberty pipeline system. Final site plans will prioritize preserving existing vegetation and wooded areas, and Clean Eagle will collaborate with the commission to enhance the area's greenery in line with Hall County's development plans. Attached as Exhibit C are 3D renderings of the proposed Injection Facility, illustrating the tree foliage that will surround it and serve as natural sound and visual buffers.

Below are some additional considerations for further discussion and consideration with respect to the development in connection with the application for rezoning:

#### Noise Mitigation Efforts

- Clean Eagle will conduct a baseline sound study to determine the existing ensure that the Injection Facility noise levels will remain below County thresholds and will take mitigating measures if needed to ensure the facility is compliant and a good neighbor.
- O A comprehensive noise study will be conducted during the detailed engineering phase. It will be on-site to determine the current baseline of noise and to assess the location of equipment receptacles and the direction of cooler fan emissions. The noise study will utilize sound level measurements and modeling techniques to evaluate potential noise impacts on surrounding areas. The objective of the noise study is to identify areas of concern and determine the effectiveness of existing noise mitigation measures. The results of the noise study will determine the noise mitigation plan.
- O Depending on the results of the noise study, Clean Eagle will implement engineering solutions to ensure that the Injection Facility is compliant with the County noise ordinances and Clean Eagle's good neighbor policy. The site entry will be built approximately 90 feet off of Roy Parks Road to reduce noise and light impacts. As noted above, the remaining 15.7 acres will be kept forested, which will act as a natural sound and light reduction barrier to the surrounding area. The access to the site will be moved to not interfere with driveway on the opposite side of Roy Parks Road.
- We aim for each individual piece of equipment noise limit not to exceed 85 dBA @ 1 m (3 ft). Building walls and roof will include insulation and perforated liner to mitigate noise. Cooler fan motors will include variable frequency drive (VFD) to allow the fans to be slowed down to reduce noise if necessary.

#### Odor

 The RNG Facility located at Eagle Point Landfill strips all of the odor causing impurities out of the LFG as part of the RNG generation process. The impurities are incinerated at the RNG Facility, which improves local air quality for residents. Note that because the methane is odorless by itself, Liberty must comply with natural gas odorization regulations established by the Department of Transportation ("DOT") or other applicable law for safety purposes. As such, DOT regulated additives may be added for injection and distribution into the Liberty pipeline system for regulatory compliance.

#### Trucks and Traffic

- O Certarus will use high-capacity trailers (T450s) equipped with audible backup alarms for safety at the Property. During normal operations, we anticipate fewer than twenty (20) truck trips per day. However, during high demand periods caused by local utility pipeline outages, ruptures, or natural disasters, additional trucks may enter and exit the Property in connection with Certarus' loading operations to deliver compressed natural gas to affected customers and businesses.
- O As part of the project scope, Clean Eagle, will conduct a traffic impact study that will be consistent with the Gainesville Unified Land Development Code Chapter 9-22-4. The study should include data pertaining to existing traffic volume conditions, forecasted opening year traffic volume conditions with/without development, and forecasted design year traffic volume conditions with/without development.

#### Adequate Lighting

To maintain the lighting within the 6.63 acres being utilized, the Injection Facility will utilize LED downward nonspill lights. The lighting plan will be confirmed once the final design of the site layout is completed during the detailed engineering phase. Tailoring light intensity and quantities to the specific site layout ensures optimal illumination while minimizing energy consumption and light pollution. Consideration will be given to various methods of mitigating light pollution, including the use of solar light switches, LED downlight fixtures, and wireless lighting controls. These devices can help regulate light levels based on ambient conditions, reducing unnecessary lighting output during nighttime hours and minimizing light pollution.

#### Sanitary/Water Services

- O Per contact with the Hall County Engineer, Mr. Frank Hall, P.E., with the Hall County Community Development and Infrastructure, public sewer access is not available at the site. As such, Clean Eagle will coordinate and work with the Hall County Environmental Health department in order to evaluate the existing site conditions and develop the appropriate on-site sewage management system for the project.
- No additional water services are anticipated as the existing service has sufficient supply resourced from the City of Gainesville.

#### Signage & Fencing

o All signage will be compliant with Chapter 17.420.060 of Hall County municipal code.

 The Injection Facility will have a chain link fence surrounding the facilities as depicted in the Site Plan and will include a green mesh as a visual mitigant on the fencing facing Roy Parks Road as depicted in the 3D renderings appended hereto.

#### Anticipated Personnel Relating to the Use

- o 1 Regional Operations Manager
  - The Regional Operations Manager will be responsible for managing, mentoring, developing, and leading the operations and technical support teams at the Property.
- 4 7 Regional Technicians
  - The position plays a key role in supporting operations while providing overall technical assistance to Certarus and its customers.
- o 12 20 Truck Drivers
  - This position is responsible for the safe transportation of RNG and CNG between the RNG Facility and Property, and between Certarus and its customer locations.

#### Parking Spaces

 Adequate parking spaces for personnel and operations will be provided. No public parking spaces will be provided.

#### Access Location

The site will be accessed via the existing access drive located along Roy Parks Rd. The existing access drive will be upgraded to facilitate the anticipated traffic conditions for the project. In conjunction with upgrading the existing access drive, an additional access drive is to be constructed in order to provide safe and efficient traffic flows in and out of the proposed site as depicted in the site plan. The access drives are to be designed and constructed in accordance with Chapter 12, Hall County Code of Ordinances, current version, regulations and shall contain recommendations provided as part of the Traffic Impact Study (TIS) being prepared for the project. The access drives will be privately maintained.

#### - Alternative Locations

O Clean Eagle, Certarus, and Liberty collaborated to identify the best location for the Injection Facility. Three other locations (two in Hall County and one in Bartow County) were considered, but these alternatives posed significant challenges, including greater earth disturbance, more tree clearing, and increased infrastructure requirements. Additionally, the Liberty pipeline system at these alternate locations was not equipped to handle the additional anticipated gas volumes, which would have necessitated extensive infrastructure upgrades by Liberty. Such upgrades would involve new pipeline right-of-ways, increased construction traffic, locations near high traffic roadways, and facilities that are highly visible from the street. In contrast, the proposed Injection Facility is strategically situated next to the Liberty pipeline, minimizing the infrastructure modifications needed. In addition, the proposed site is offset from the local roads, which gives opportunity to place greenery at the entrance to minimize visibility from the road.

#### Conceptual Site Plan

O The development of the property shall be controlled by the Conceptual Site Plan (the "Site Plan") attached as Exhibit B. The Site Plan is considered conceptual in nature, and as such may require minor modifications during the engineering and development process. Modifications to the locations and arrangement of lots, roads, amenities, and other improvements that do not conflict with specific standards and requirements of these conditions may be made by applicant, so long as its modifications do not change the land use, increase the overall density of the project, or reduce any established exterior buffers or setbacks.

#### REQUIRED CONSTITUTIONAL AND ANTE LITEM NOTICE

Georgia law and the procedures of Hall County require the Applicant / Owner to raise Federal and State constitutional objections during the PID master plan application process. While the Applicant / Owner anticipate a smooth application process, failure to raise constitutional objections at this stage may mean that the Applicant / Owner will be barred from raising important legal claims later in the process. Accordingly, the following constitutional objections are stated:

The portions of the Hall County Development Code, facially and as applied to the Property, which restrict the Property to any uses, conditions, land use designations, development standards, or to any zoning district other than that proposed by the Applicant / Owner are unconstitutional in that they would destroy the Applicant's / Owner's property rights without first paying fair, adequate and just compensation for such rights, in violation of Article I, Section I, Paragraph I and Section III, Paragraph I of the Constitution of the State of Georgia of 1983, and the Due Process Clause of the Fourteenth Amendment to the Constitution of the United States.

The application of the Hall County Development Code, facially and as applied to the Property, which restricts the Property to any uses, conditions, land use designations, development standards, or to any zoning district other than in accordance with the application as proposed by the Applicant / Owner is unconstitutional, illegal, null and void, constituting a taking of Applicant's / Owner's Property in violation of the Just Compensation Clause of the Fifth Amendment to the Constitution of the United States; Article I, Section I, Paragraph I, and Section III, Paragraph I of the Constitution of the State of Georgia of 1983; and the Equal Protection and Due Process Clauses of the Fourteenth Amendment to the Constitution of the United States denying the Applicant / Owner an economically viable use 7 of its land while not substantially advancing legitimate state interests.

A denial of this Application would be unconstitutional under the Takings Clause of the Fifth Amendment to the Constitution of the United States and the Just Compensation Clause of Article I, Section III, Paragraph I of the Constitution of the State of Georgia of 1983. A refusal by the Hall County Board of Commissioners to approve the zoning conditions as requested would constitute a taking of the Applicant's / Owner's property.

A denial of this Application would constitute an arbitrary and capricious act by the Hall County Board of Commissioners without any rational basis therefore constituting an abuse of discretion in violation of Article I, Section I, Paragraph I and Section III, Paragraph I of the Constitution of the State of Georgia of 1983, and the Due Process Clause of the Fourteenth Amendment to the Constitution of the United States. A refusal to grant the PID zoning request would lack objective justification and would result only from neighborhood opposition, which would constitute an unlawful delegation of the zoning power to non-legislative bodies in violation of the Georgia Constitution, Article IX, Section II, Paragraph 4.

A refusal by the Hall County Board of Commissioners to approve this Application for the Property in accordance with the criteria as requested by the Applicant would be unconstitutional and discriminate in an arbitrary, capricious and unreasonable manner between the Applicant and owners of the similarly situated property in violation of Article I, Section I, Paragraph II of the Constitution of the State of Georgia of 1983 and the Equal Protection Clause of the Fourteenth Amendment to the Constitution of the United States. Any rezoning of the Property subject to conditions which are different from the conditions requested by the Applicant / Owner, to the extent such different conditions would have the effect of further restricting Applicant's / Owner's utilization of the Property, would also constitute an arbitrary, capricious and discriminatory act in zoning the Property to a unconstitutional classification and would likewise violate each of the provisions of the State and Federal Constitutions set forth 8 hereinabove.

Applicant / Owner reserves all due process rights granted to them under O.C.G.A. 36-66-5.1. et. seq, to petition the courts for review of a local government's exercise of zoning, administrative, or quasi-judicial powers, as set fourth in those code sections and statutes.

Clean Eagle appreciates your review and consideration by approving this requested rezoning to PID from the existing H-B and AR-IV. If you have any questions about this zoning application, please reach out to Steven P. Gilliam, Attorney at (770) 536-3381 or <a href="mailto:sgilliam@sgwmfirm.com">sgilliam@sgwmfirm.com</a>. For any technical questions, please do not hesitate to contact Ryan Aubuchon at (314) 304-7922 or raubuchon@archaea.energy.

Sincerely,

Steven R Gilliam

Attorney



Beth Garmon

Director of Planning and Zoning

Hall County, Georgia

bgarmon@hallcounty.org

Website: sgwmfirm.com

770.536.3381 Phone:

770.531.1481 Fax:

P.O. Box 1098 Mailing Address:

Gainesville, GA 30503

RE: HZON24-0036 Clean Eagle RNG, LLC - 4212 Roy Parks Road - Rezone to PID

Dear Beth,

The Clean Eagle RNG, LLC team and I appreciate your advice and assistance on the above-mentioned rezoning application. As discussed on Monday, December 16, 2024, this letter is to request that the Clean Eagle, RNG, LLC rezoning application currently scheduled for the December 16, 2024, Planning Commission Hearing date, be tabled to the Planning Commission Hearing scheduled for Tuesday, January 21, 2025, with the coinciding Hall County Board of Commissioners Public Hearing on Thursday, February 27, 2025.

Please let me know if you need anything further to allow for the rescheduling. Thank you for your consideration.

With cordial regards, I remain,

Sincerel

Steven P. Gilliam

Cc:

Lauren Rowe (

Ryan Aubuchon (

Tyler Henson

Mel Lara (

Brian Thompson (

Kyle Ross (

Street Address:

Smith Gilliam Williams & Miles, P.A. 340 Jesse Jewell Parkway, Suite 300 Gainesville, GA 30501

#### Hall County - Planned Industrial Development Conditions

- 1. The property shall be developed in accordance with the <a href="Conceptual Series Pelan">Conceptual Series Pelan</a> (the "Plan") and as described in the project narrative and other application documents, modified as necessary for compliance with conditions herein and development standards enforced at the time of <a href="Series Pelan">Series Pelan</a> approval. The development shall be controlled by the Plan attached to the Narrative. The Plan is considered conceptual in nature, and as such may require minor modifications during the engineering and development process. Modifications and other improvements that do not conflict with specific standards and requirements of these conditions may be made by the Developer so long as such modifications do not change the land use or reduce any established exterior buffers or setbacks.
- Accoustical Acoustical sound walls must be installed as part of the facility. These walls will be
  constructed according to the scenario outlined in Exhibit B of the application documents within
  the Noise Mitigation Study by Behrens and Associates, Inc.
- 3. Within Hall County, truck traffic on Highway 53 will be limited to that section between McEver Road and the Hall/Forsyth county line, and <u>during normal operations, trucks</u> must utilize I-985 to travel from Highway 53/Mundy Mill Road and GA-60/Candler Road. <u>Trucks may be rerouted onto approved hazmat routes during abnormal operating conditions caused by natural disasters, weather, construction, or other incidents that cause the approved trucking route to be impassable.</u>
- The facility will be responsible for limiting truck traffic/access to and from Roy Parks Road via GA-60 (Candler Road) only.
- 5. The facility will be responsible for limiting truck traffic during school hours in the area. No trucks trailers may be entering or leaving the facility during the hours of 6:45-7:45 am and 2:45-4:00 pm, Monday through Friday unless due to abnormal operating conditions caused by natural disasters, construction, or other incidents that cause delays beyond the facility's control.
- 6. The facility driveway must meet all traffic engineering requirements of both Hall County Engineering and the Georgia Department of Transportation.
- To provide additional screening of the site, green mesh fabric must be installed on the fencing adjacent to Roy Parks Road.
- 8. A 50 foot frontage strip must remain undisturbed, with the exception of those areas cleared in order to construct access to the facility. Where necessary, additional plantings will be installed to provide adequate screening of the site. Final review of the landscape plan shall be subject to the approval of the Director of Planning and Zoning, or their designee.
- 9. No variances or development exceptions are granted as part of this request that are not explicitly granted by Board approval. The development shall be compliant with the Official code of Hall

Formatted: Font color: Purple

Commented [LV1]: The staff report indicated that a 20-foot buffer along the east side of the development does not meet the 50-foot side setback requirement under 17.260.020.B.4. However, under Section 6.1.6D of the 11/14/24 draft of the Unified Development Code, this setback requirement is not imposed, and instead, those for I-1 apply (20 foot setback for side yards). "The development controls for the district must be detailed, including lot coverage, setbacks, building heights, and lot sizes. If standards are not specifically proposed, then the applicable standards in the Light Industrial (I-1) district in Sec. 5.5, including screening and buffer requirements, apply."

County, as well as any other agencies or reviewing departments, including, but not limited to the Fire Marshal and Hall County Engineering.

10. All conditions of zoning shall be made a part of any plats or construction plans <del>created for the subdivision</del>that are required for permitting purposes.

**Commented [LV2]:** We are not subdividing the parcel in connection with the rezoning efforts.



January 16, 2025

Website: 01.21.2025 - Item 3 Website: sgwmfirm.com

Phone:

770.536.3381

Fax:

770.531.1481

Mailing Address: P.O. Box 1098 Gainesville, GA 30503

Hall County Planning and Development Department 2875 Browns Bridge Road Gainesville, GA 30504

Reference:

Narrative Regarding Rezoning Application to Planned Industrial Development

4212 Roy Parks Road, Gainsville, GA 30507 (the "Property")

Parcel ID No. 15024 000008

Dear Hall County Planning and Development:

On September 20, 2024, Clean Eagle RNG LLC ("Clean Eagle") submitted its application to rezone the Property from H-B and AR-IV to a Planned Industrial Development for the development and use of the Property as an unloading/loading facility to inject renewable natural gas into and take natural gas from the Liberty pipeline system (the "Injection Facility").

The rezoning application was initially scheduled for the November 18<sup>th</sup> Planning Commission Hearing. Following discussions with the County and Commissioners, it was agreed to table the application to the December 16<sup>th</sup> hearing date to work on a proposed trucking route that addressed the County's traffic concerns. Thereafter, a mutually agreed-upon route was developed, which restricted truck traffic on Highway 53 to the segment between McEver Road and the Hall/Forsyth County line, and on I-985 from Highway 53/Mundy Mill Road to GA-60/Candler Road. While Clean Eagle was prepared to present its application at the December 16<sup>th</sup> Planning Commission Hearing date, a question arose as to a quorum to be able to progress the application forward. The rezoning application was subsequently tabled to the Planning Commission Hearing scheduled for Tuesday, January 21, 2025.

During the rezoning process period, Hall County adopted a new Unified Development Code ("2024 UDC") on November 14, 2024. The County has applied the 2024 UDC standards to Clean Eagle's rezoning application in the Staff Report issued on January 9, 2025, including those outlined in Section 7.6.9.E regarding a Waste-related Energy Recovery facility. However, Clean Eagle recommends that the Unified Development Code in effect on the date of its application be applied to the rezoning of the Property, as it more closely aligns with the County's Comprehensive Plan designation of "Rural Scenic Nodes and Corridors". Attached as Exhibit A is a preliminary site plan that applies the 200-foot setback requirements of Section 7.6.9.E of the 2024 UDC. This initially results in:

- An additional 2.84 acres that will be included in the development (6.63 acres versus 9.47 acres)
- At least an additional 3.19 acres of tree clearing (3.07 acres versus 4.32-6.26 acres)
- Instead of 55' buffer from LOD to Stream the LOD will be encroaching on the stream buffer. Limits of grading from stream to buffer will drop from 136' to 29'.
- One CNG fill station had to be removed to accommodate the new UDC setback requirements as
  well as avoid impact to the stream. This results in less trucks available to support loading
  operations to service affected customers and businesses in the event of local outages.

The original site plan better aligns with the intent of the 2024 UDC and Comprehensive Plan. It minimizes the environmental impact and preserves the existing forested, unimproved land, as shown in the 3D renderings in the application. The original site design also provides a larger natural buffer between the neighboring properties and Roy Parks Road, preserving the rural character of the area.


If it is recommended by the Board of Commissioners that the 2024 UDC apply to the rezoning application, the provisions of Section 7.6.9E would not apply to the Property. The Injection Facility does not process or convert landfill gas; this occurs at a separate facility in Forsyth County, Georgia. Clean renewable pipeline specification quality natural gas is then trucked from the Forsyth facility to the Property, where it is offloaded and injected into the Liberty pipeline. No filtration, processing, combustion, gasification, or landfill gas recovery takes place on the Property. Therefore, the rezoning should be treated as a Planned Industrial Development with the applicable standards in the Light Industrial (I-1) district applying.

Sincerely

Steven P. Gilliam

Attorney

<sup>&</sup>lt;sup>1</sup> Note this is for discussion purposes only. In addition to finalizing this site plan, the sound study would need to be updated to address the new layout to determine the location for the proposed acoustical sound walls.

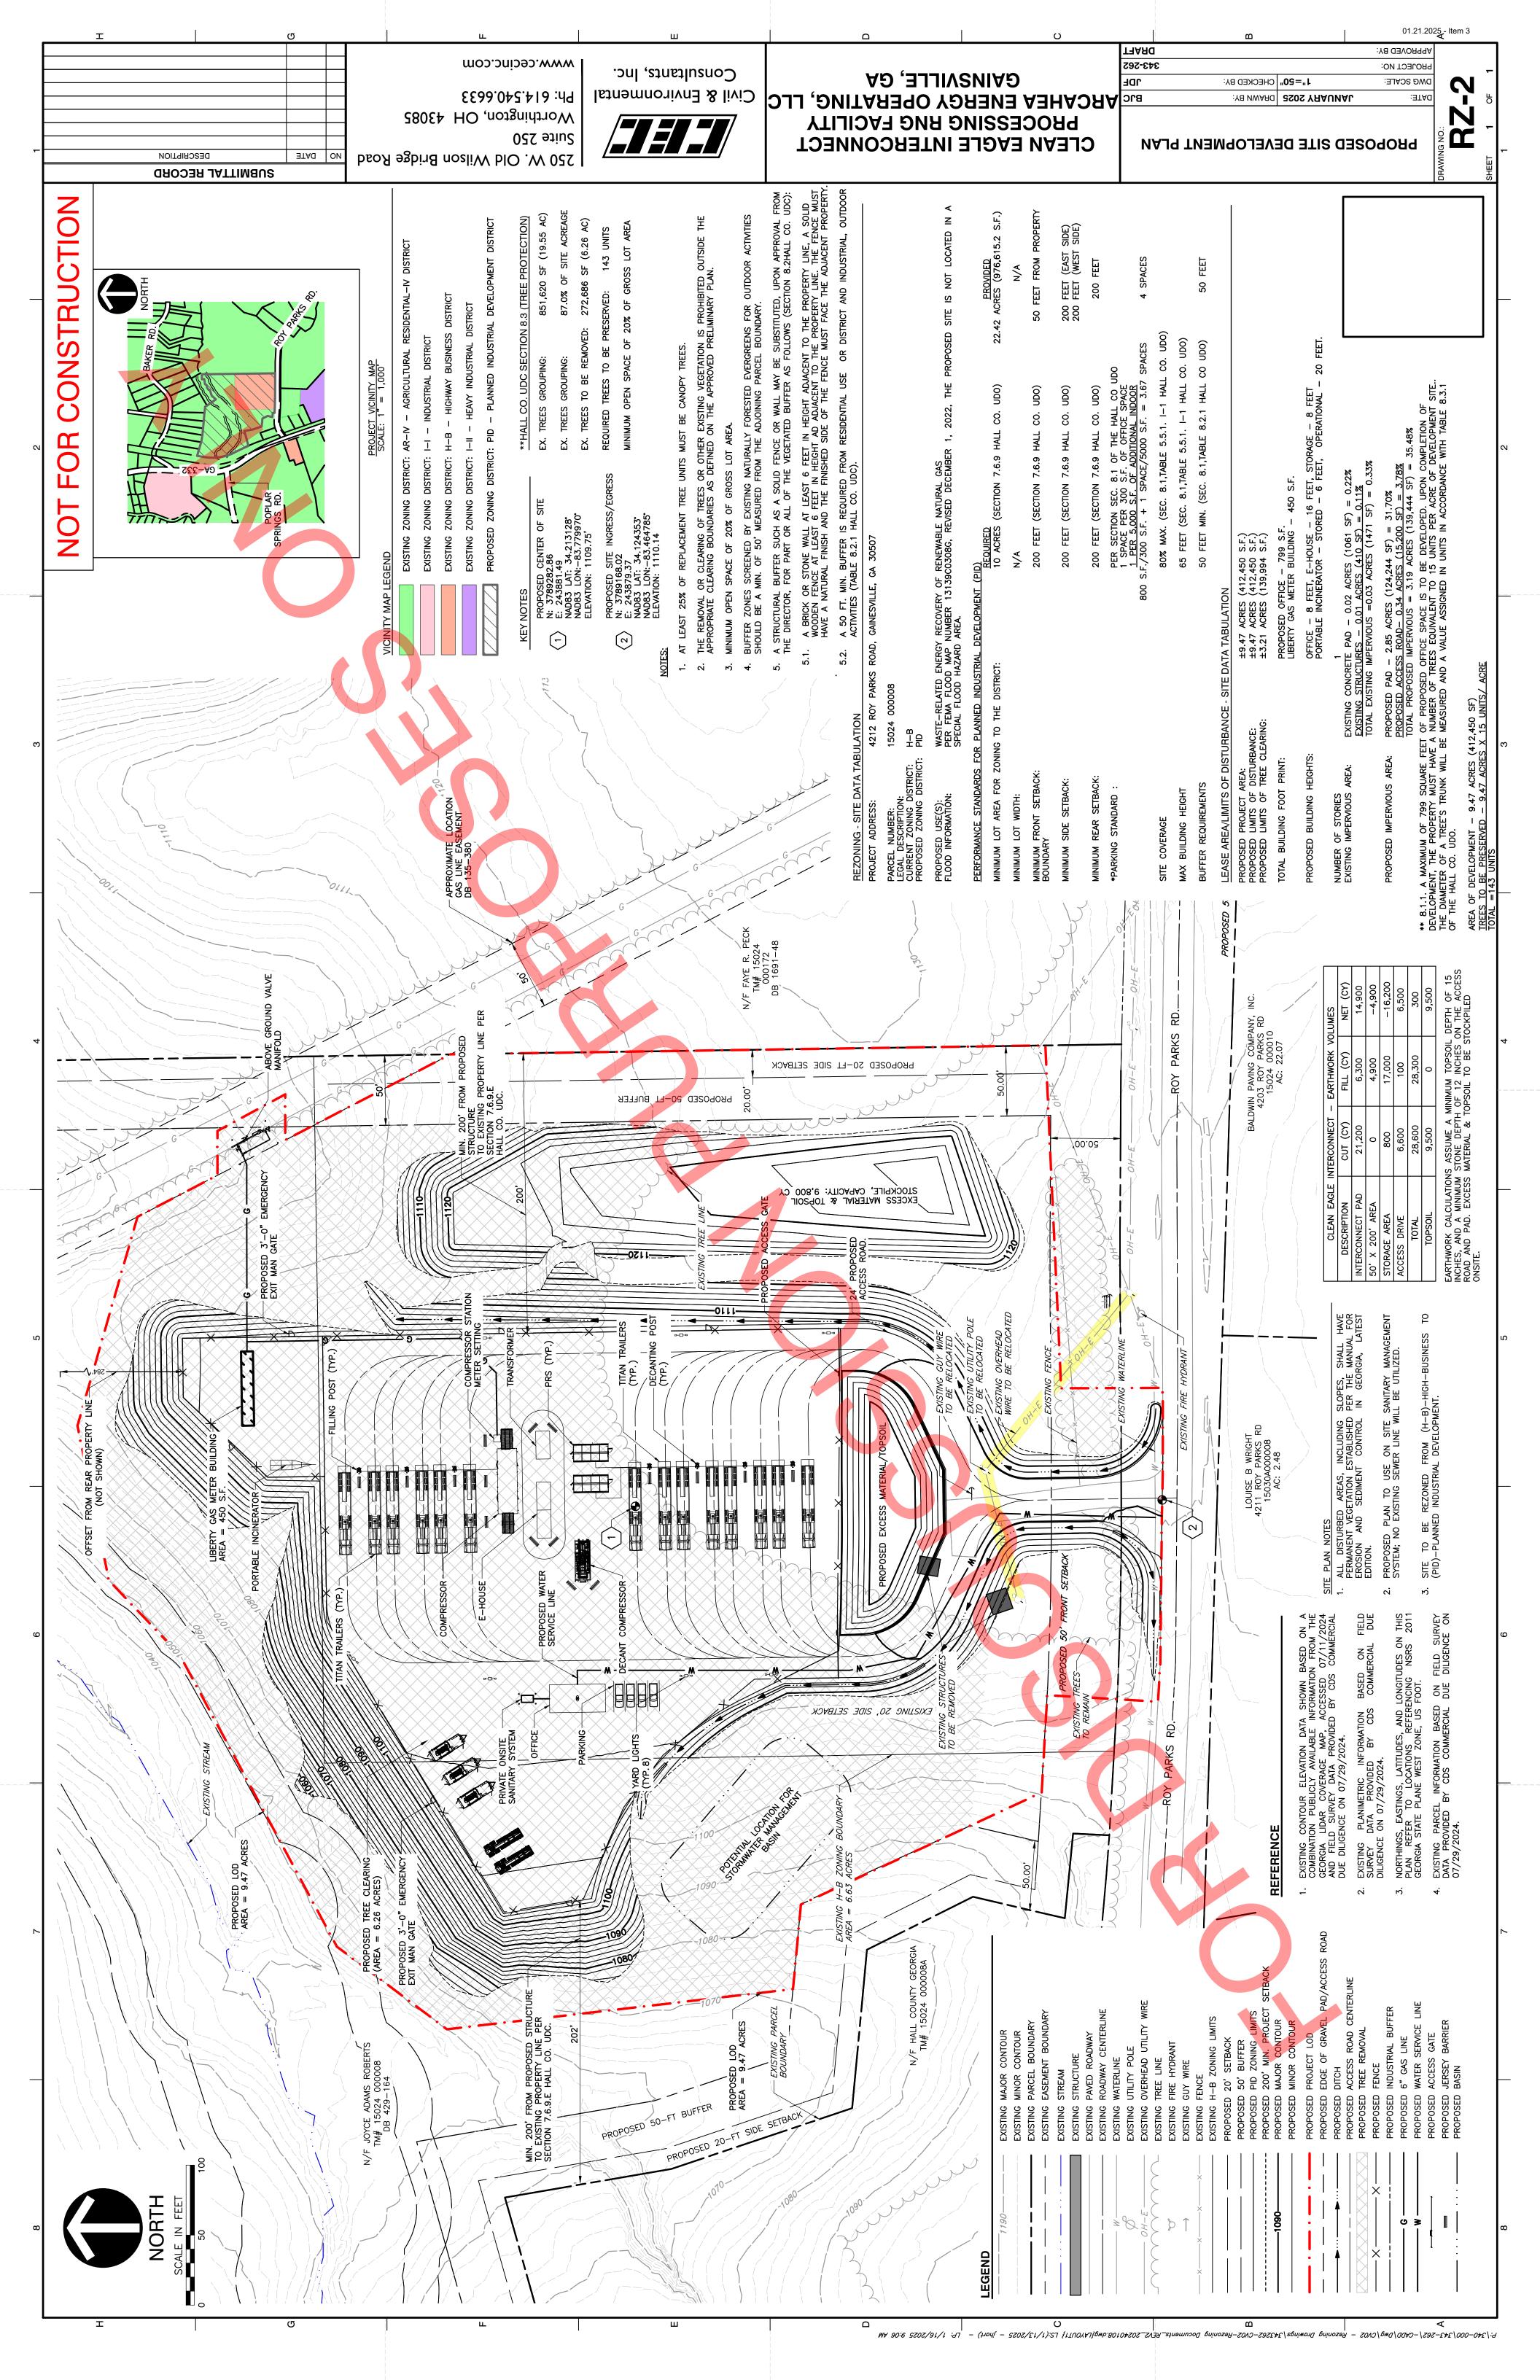

#### Hall County - Planned Industrial Development Conditions

- 1. The property shall be developed in accordance with the <a href="Conceptual Series Pelan">Conceptual Series Pelan</a> (the "Plan") and as described in the project narrative and other application documents, modified as necessary for compliance with conditions herein and development standards enforced at the time of <a href="Series Pelan">Series Pelan</a> approval. The development shall be controlled by the Plan attached to the Narrative. The Plan is considered conceptual in nature, and as such may require minor modifications during the engineering and development process. Modifications and other improvements that do not conflict with specific standards and requirements of these conditions may be made by the Developer so long as such modifications do not change the land use or reduce any established exterior buffers or setbacks.
- Accoustical Acoustical sound walls must be installed as part of the facility. These walls will be
  constructed according to the scenario outlined in Exhibit B of the application documents within
  the Noise Mitigation Study by Behrens and Associates, Inc.
- 3. Within Hall County, truck traffic on Highway 53 will be limited to that section between McEver Road and the Hall/Forsyth county line, and <u>during normal operations</u>, <u>trucks</u> must utilize I-985 to travel from Highway 53/Mundy Mill Road and GA-60/Candler Road. <u>Trucks may be rerouted onto approved hazmat routes during abnormal operating conditions caused by natural disasters</u>, <u>weather</u>, <u>construction</u>, <u>or other incidents that cause the approved trucking route to be impassable</u>.
- The facility will be responsible for limiting truck traffic/access to and from Roy Parks Road via GA-60 (Candler Road) only.
- The facility will be responsible for limiting truck traffic during school hours in the area. No trucks
  trailers may be entering or leaving the facility during the hours of 6:45-7:45 am and 2:45-4:00 pm,
  Monday through Friday unless due to abnormal operating conditions caused by natural disasters,
  construction, or other incidents that cause delays beyond the facility's control--.
- 6. The facility driveway must meet all traffic engineering requirements of both Hall County Engineering and the Georgia Department of Transportation.
- To provide additional screening of the site, green mesh fabric must be installed on the fencing adjacent to Roy Parks Road.
- 8. A 50 foot frontage strip must remain undisturbed, with the exception of those areas cleared in order to construct access to the facility. Where necessary, additional plantings will be installed to provide adequate screening of the site. Final review of the landscape plan shall be subject to the approval of the Director of Planning and Zoning, or their designee.
- 9. No variances or development exceptions are granted as part of this request that are not explicitly granted by Board approval. The development shall be compliant with the Official code of Hall

Formatted: Font color: Purple

County, as well as any other agencies or reviewing departments, including, but not limited to the Fire Marshal and Hall County Engineering.

10. All conditions of zoning shall be made a part of any plats or construction plans <del>created for the subdivision</del>that are required for permitting purposes.

**Commented [LV1]:** We are not subdividing the parcel in connection with the rezoning efforts.

sgwmfirm.com

770.536.3381

770.531.1481

P.O. Box 1098

Gainesville, GA 30503

Website:

Phone:

Fax:

Mailing

Address:



November 22, 2024

Hall County Planning and Development Department 2875 Browns Bridge Road Gainesville, GA 30504

**Reference:** Narrative Regarding Rezoning Application to Planned Industrial Development

4212 Roy Parks Road, Gainsville, GA 30507 (the "Property")

Parcel ID No. 15024 000008

**Dear Hall County Planning and Development:** 

As a follow up to our preapplication meeting on November 5, 2024, Clean Eagle RNG LLC ("Clean Eagle") would like to provide additional details on (1) the selection of Liberty Utilities Corp. ("Liberty") to distribute the renewable natural gas ("RNG"), (2) the selection of this project site in Hall County, (3) the proposed noise mitigation efforts, and (4) the proposed trucking schedule. Unless otherwise defined herein, capitalized terms used herein will have the meanings ascribed to those terms in the Rezoning Narrative submitted with the initial application.

- (1) Attached as Exhibit A is the Rextag map, which shows the main gas transmission lines near the RNG Facility. Clean Eagle used this map to identify potential pipeline connections for transporting the RNG produced at the Facility. Clean Eagle initially reached out to Southern Company (labeled as Atlanta Gas and Light on Exhibit A) for a permanent pipeline interconnect as this was the closest to the RNG Facility. Natural gas utilities need to conduct a detailed system capacity study before a new production source of natural gas is added to their existing natural gas pipeline. As a result of this study, Southern Company was not able to accept the full volume of RNG produced at the RNG Facility. The next closest pipelines considered were Liberty and Williams (labeled as Transco on Exhibit A). Williams and Clean Eagle were unable to find a feasible location to inject into their system. The locations that were identified were farther away from the RNG Facility, unavailable for sale, within high residential areas, insufficient property sizes, and/or proposed significant land development challenges.
- (2) Initially Liberty identified two potential locations to accept RNG from the RNG Facility: (1) 2578 2582 White Sulphur Road, Gainesville, GA, and (2) 766 Cleveland Hwy, Gainesville, GA. However, after Liberty conducted a detailed system study, these locations were not equipped to handle the anticipated RNG volumes and would require extensive pipeline upgrades. To avoid these infrastructure upgrades and the construction disruption to the neighboring community, Liberty concluded that Clean Eagle's injection point needed to be along their two main transmission lines. At that point, the Property was identified as the best location to accept Clean Eagle's RNG since the parcel was listed for sale, was adjacent to two Liberty transmission lines that had ample

<sup>&</sup>lt;sup>1</sup> Note that the Renaissance pipeline pictured thereon was never constructed, nor are there any current plans to Street Adgommence construction.

capacity to accept our RNG production, and did not face the same challenges at the locations listed above. In addition to the local hiring benefits detailed in the Narrative, the Injection Facility will utilize local contractors and subcontractors for the construction and continued operation thereof. Lastly, the Injection Facility will also support the local community by providing emergency compressed natural gas relief to customers and businesses in the event of a pipeline outage or natural disaster, ensuring a temporary supply until local utility services can be restored.

- (3) Clean Eagle received a preliminary noise study prepared by Behrens and Associates, Inc. that demonstrates that without any noise mitigation the proposed project is slightly above the current ambient levels today for local residents. To further mitigate the potential noise impact in accordance with its good neighbor policy, Clean Eagle proposes to install the sound walls depicted on <a href="Exhibit B">Exhibit B</a> appended hereto. The noise mitigation measures will be confirmed once the final design of the site layout is completed during the detailed engineering phase.
- (4) Certarus will limit truck traffic Monday through Friday from 6:45 7:45am and 2:25 4pm to align with school zone time frames and avoid high traffic times. Certarus will use this time for shift change, safety meetings, team updates and trainings, etc.

Sincerely


Steven P. Gilliam
Attorney

## Clean Eagle RNG, LLC

A Joint Venture between Archaea Energy and GFL Environmenta

### **Introductions**

Saturn, Archaea, GFL, Certarus

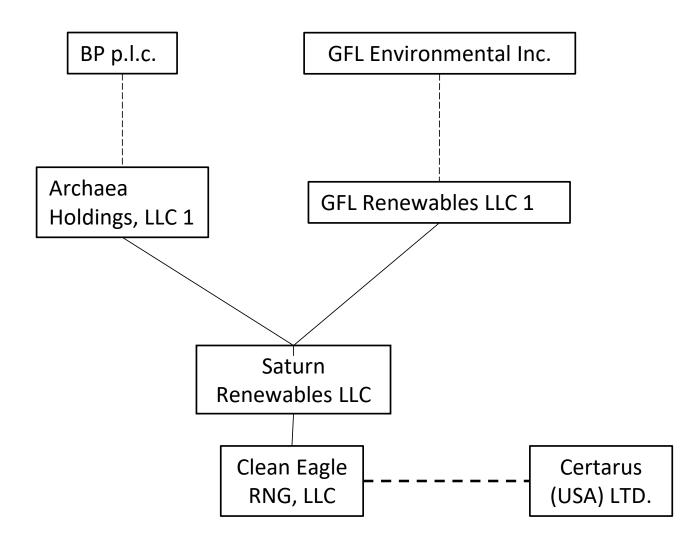

- 1. Archaea Holdings, LLC is an indirect wholly-owned subsidiary of bp, p.l.c. (NYSE: bp) and GFL Renewables LLC is an indirect wholly-owned subsidiary of GFL Environmental, Inc. (NYSE: GFL).
- 2. Clean Eagle RNG, LLC is registered to do business in Georgia and will own the property and operating equipment on the Subject Property.
- 3. Clean Eagle RNG, LLC is contracting with Certarus (USA) Ltd., who will be responsible for (1) the construction, operation, and maintenance of the facilities on the Subject Property in Hall County, and (2) the loading, unloading, and transportation of the RNG from Forsyth County to the Subject Property in Hall County. Certarus is also registered to do business in Georgia.

**SATURN RENEWABLES** 

## Archaea Energy at a glance

Largest RNG producer in the US – produced ~11 million mmbtus last year


50 sites online today; development pipeline of ~80 projects with feedstock for 80% secured; targeting 15% returns

Expect to bring around ~15 plants online in both 2024 and 2025

Standardization driving construction efficiency, cost reductions and accelerated pace of delivery

bp – operational excellence and trading capabilities


#### Located in 32 states and growing

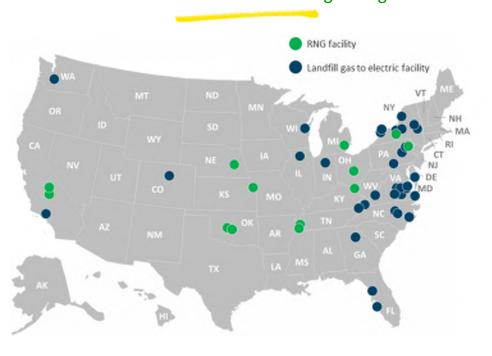

~ 50 operated sites across the US

### Video: The RNG Process

# Biogas process

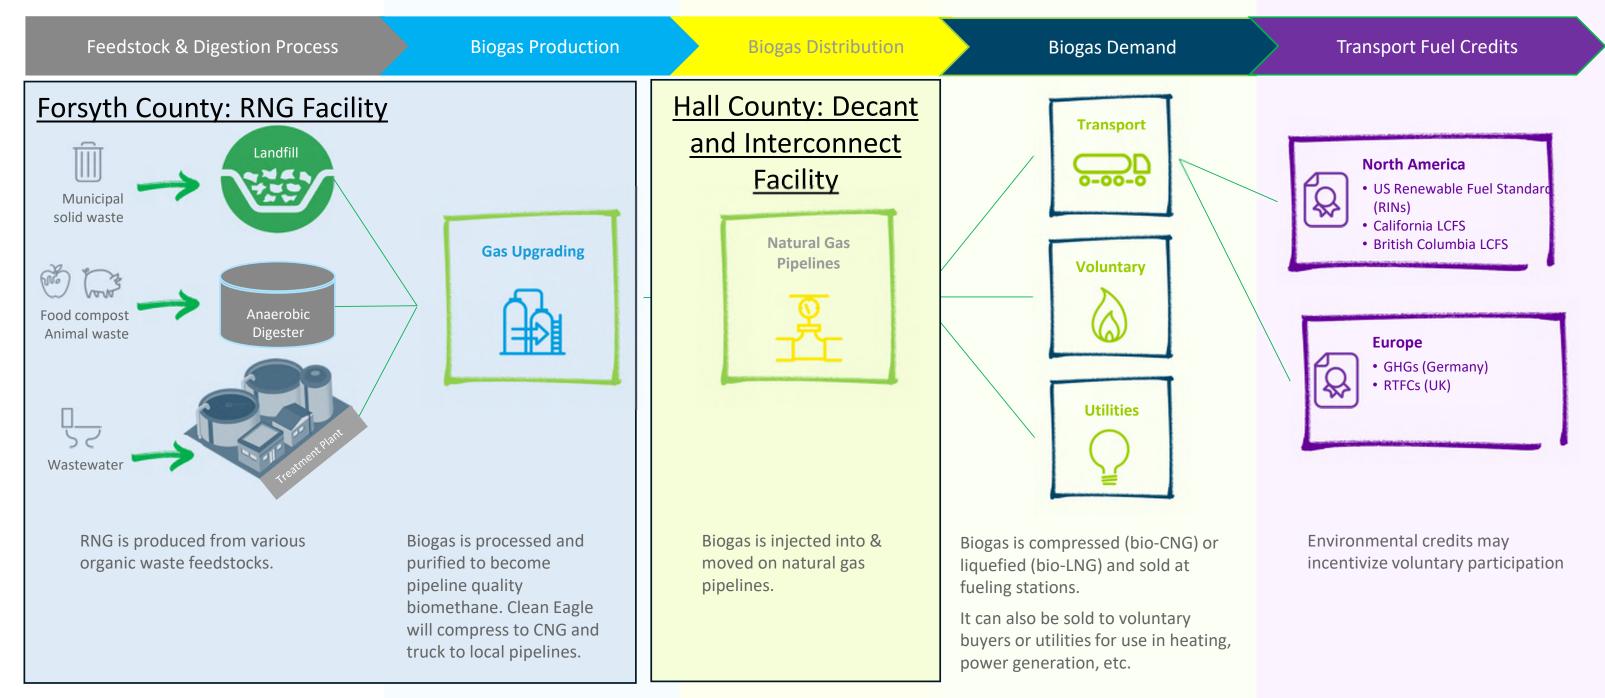

## Clean Eagle RNG, LLC Environmental and Social Impact

LFG-to-RNG facilities produce considerable social and economic benefits while avoiding adverse environmental effects



## Repurpose waste emissions into reliable fuel

LFG-to-RNG production facilities capture naturally occurring waste emissions and repurpose them into valuable, low carbon fuel that displaces the use of non-renewable resources to produce the same amount of energy.



### **Health & safety benefits**

When LFG is converted into RNG, various non-methane organic compounds are removed during gas treatment and upgrading processes.



## Regional & nationwide economic benefits

RNG facilities support neighboring industries (construction, engineering, equipment vendors, utilities) while typically employing local talent to run day-to-day operations.



## **Visual Example of Injection Facility**

• The below facility is an example of the Injection Facility that will be located at the Project Site in Hall County.







### **Project Overview**

This project is expected to deliver significant community benefits with minimal off-site impacts

- Safety is at the core of everything we do. The facilities are designed to industry standards and codes to be as safe as possible in its operation. We
  have extensive plans in place to comply with all local, state, and federal laws for the safety of the environment and the community during both the
  construction and operation of the facilities.
- Clean Eagle RNG, LLC ("Clean Eagle") will build a renewable natural gas facility on-site at the Eagle Point Landfill in Forsyth County (the "RNG Facility"). The landfill will collect landfill gas through a series of gas wells and pipes and, instead of only flaring it, will transport it to our RNG Facility.
- Due to the lack of local pipelines, Certarus will build a compressed natural gas (CNG) plant on the Eagle Point Landfill to compress the RNG and truck it to the Project Site to inject into the Liberty interconnect located in Hall County. Clean Eagle will manage truck traffic for CNG transportation to minimize any negative impacts. CNG trucking is already utilized as fuel for landfill trucks and the trucking of CNG is very similar to propane delivery to homes and businesses.
- Clean Eagle will also contract with Certarus to build and operate a CNG decant and interconnect facility in Hall County (the "Injection Facility"). Trucks will deliver CNG from the Eagle Point Landfill to Injection Facility and inject gas into the Liberty pipeline system.
- Clean Eagle will design, construct, and operate the RNG Facility. Certarus will design, construct, and operate the Injection Facility.
- Once the landfill gas reaches our RNG Facility, it is processed to remove any impurities and transform it into renewable natural gas ("RNG"). The RNG will then be trucked to the local Liberty interconnect to our customers, utility companies and corporations.
- The RNG Facility is expected to have the same annual environmental benefits as the carbon sequestered by approximately 1,170,547 acres of forests in the U.S. The project is expected to provide enough renewable natural gas in one year to heat 26,053 homes<sup>1</sup>. Numbers are from the EPA's Landfill Gas to Energy Benefits calculator.



## **Why This Site**

4212 Roy Parks Rd, Gainesville, GA 30507

- Why Hall Co
  - Local pipeline systems near the RNG Facility did not have capacity for this volume of gas.
  - Liberty system is fed from tap in Athens and the end of the system is in Gainsville.
  - Liberty system is not sized for peak winter demand or future growth.
    - Liberty had to curtail industrial customers last week to ensure enough heating gas for homes was available.
    - Thermal heavy business is capped for future expansion.
    - Clean Eagle gas brings 1.4 BCF/yr of natural gas to the system near the end of the line with the largest amount of curtailed customers.
  - Clean Eagle will help to balance and add resilience to the Liberty Transmission system during peak winter days and further enable business growth for Gainsville.
  - During an emergency situation the ability to utilize the Certarus virtual pipeline would allow unreachable customers access to gas.
- Why this location on Liberty
  - 3<sup>rd</sup> party system hydraulic study completed
  - First 2 locations on northern end of the system were on the Liberty Distribution system which did not have enough customers to consume the gas which would backpressure the Liberty System during the peak summer load.
  - Only place to inject is on the transmission system.
  - Consideration of locating site
    - Outside of heavily populated areas.
    - Adjacent to Liberty Gainsville Transmission line.
    - Minimize environmental impact.
    - Closest to the industrial user needs.
    - Minimizing trucking time on road for safety and economics.


SATURN RENEWABLES

9

## **Proposed Hall Co Project Site**

4212 Roy Parks Rd, Gainesville, GA 30507


Clean Eagle intends to purchase the full 22-acre property. However, the development will be confined to the 6.63 acres depicted below, preserving
the remaining 15.7 acres as forested and unimproved land with all setbacks consistent with the zoning requirement.

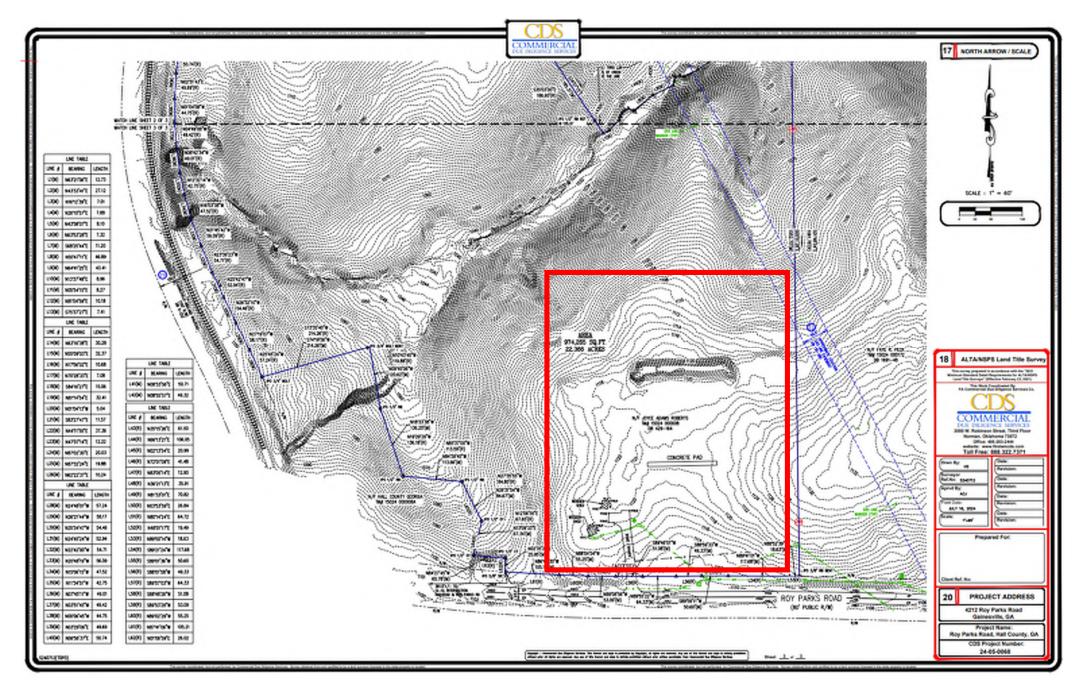



## **Proposed Hall County Project Site**


4212 Roy Parks Rd, Gainesville, GA 30507

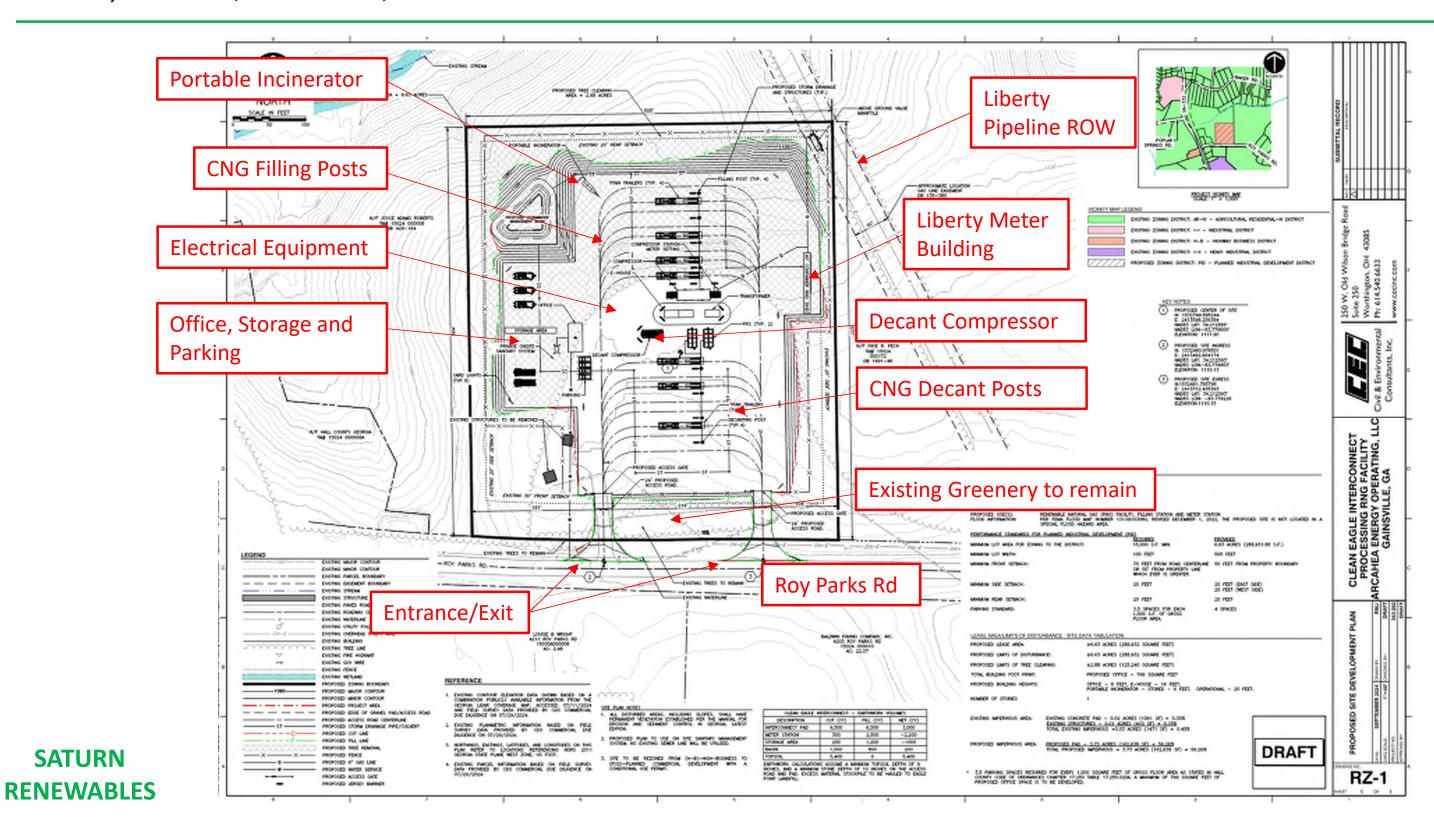

## **Site Safety Review**

4212 Roy Parks Rd, Gainesville, GA 30507


- Consequence Modeling Study
  - Conducted for every site during detailed engineering.
  - Preliminary worst case fire and vent off scenarios modeled.
  - Utilizing API recommended practice for process safety.
  - School is 1300' away and max modeled radius of exposure is 300'.
  - No homes are within the impact zones.
- Natural Gas (methane) is lighter than air and the trucks and facility is designed to vent gas to atmosphere to quickly dissipate and dilute the methane.
- Certarus has an emergency response plan that will be coordinated with local fire department. (Example shown in slides below)

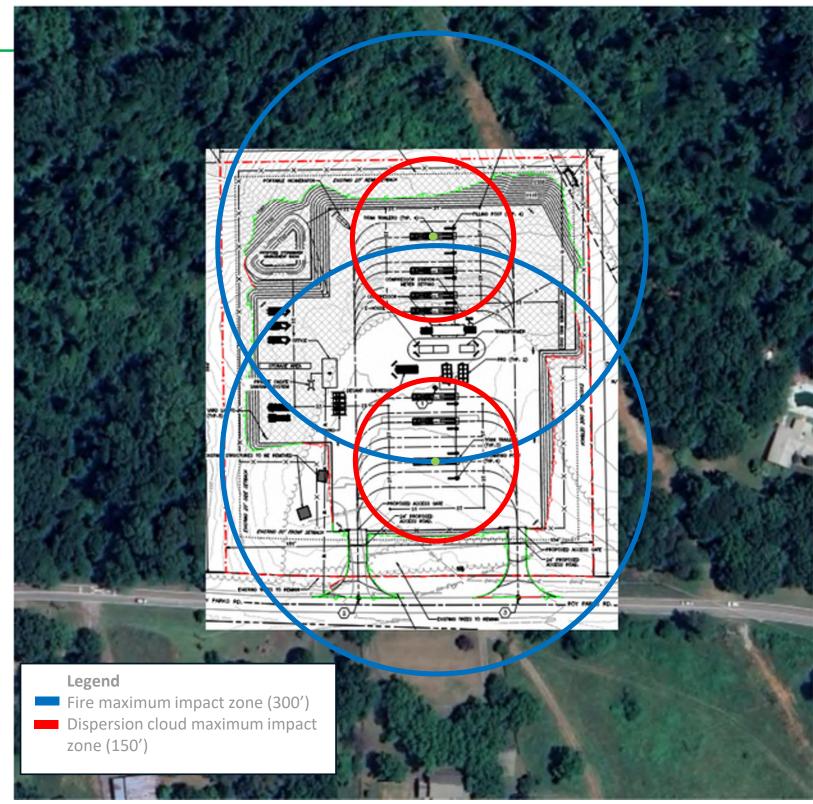

## **Hall Co UDC Designation**

4212 Roy Parks Rd, Gainesville, GA 30507

- Planned Industrial Development vs Waste Related Energy Recovery Facility
  - Natural gas is already pipeline quality gas with no processing occurring onsite.
  - Believe Planned Industrial Development is more in line with County's Comprehensive Plan.
  - Facility is already hidden from sight.
- Impacts of Waste Related Energy Recover Facility
  - An additional 2.84 acres that will be included in the development (6.63 acres versus 9.47 acres)
  - At least an additional 3.19 acres of tree clearing (3.07 acres versus 4.32-6.26 acres)
  - Instead of 55' buffer from LOD to Stream the LOD will be encroaching on the stream buffer. Limits of grading from stream to buffer will drop from 136' to 29'.
  - One CNG fill station had to be removed to accommodate the new UDC setback requirements as well as avoid impact to the stream. This results in less trucks available to support loading operations to service affected customers and businesses in the event of local outage

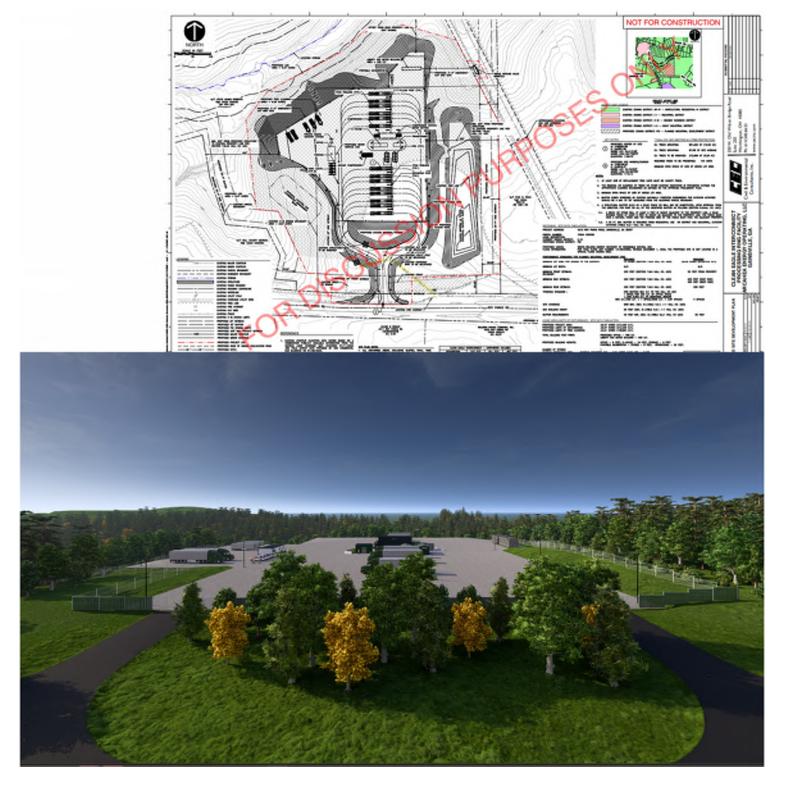





## Safety




Certarus maintains an industry leading safety record

Through training, technology and regular communication, we foster a strong safety culture that empowers our people and protects our customers and communities.

### **Enhancing Fleet Safety**

- In-vehicle monitoring (IVM) identifies behavioral trends and opportunities for coachable moments
- Collision avoidance technology provides real-time in cab alerts for potential hazards, including lane departure
- Driver performance grading system incentivizes good driving habits
- Real-time asset tracking enhances logistics, driver safety and fleet security.

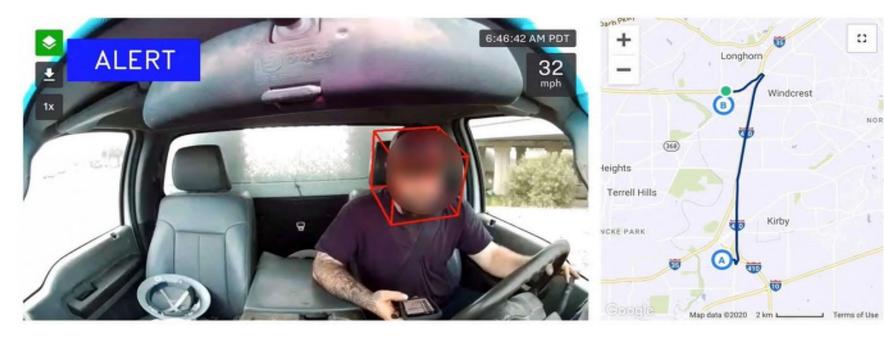



## **Driver Qualifications**

- Valid CDL holders with endorsement "H" or endorsement "X" (Hazmat + Tank) and a clean driving record
- Driver compliance with all USDOT qualification and screening requirements
- Certarus requires a minimum of 2 years Hazmat driving experience
  - Local area drivers who meet qualifications are encouraged to apply.


## **Training Drivers Receive**

- Certarus HSE Orientation and CNG/RNG Trailer Safety
- Smith System Defensive Driver training
- Certarus rollover prevention and advanced skills maneuver training



## **Certarus Industry Leading Training**

- Certarus is proud to offer industry-leading training and onboarding requirements
- We combine classroom, hands on, and simulator training to get our drivers prepared for a variety of weather conditions and road hazards
  - Certarus owned and operated simulator can be configured to replicate various practical conditions such as dropped wheel, steer tire blowout or changes to center of gravity. Our trainers then test drivers' readiness with harsh winds, ice, and obstructions.

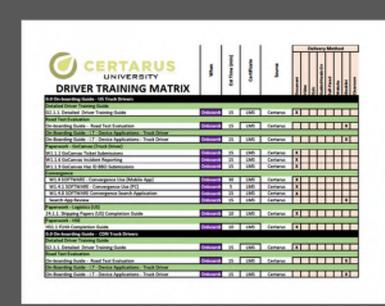



## **Leveraging Technology to Enhance Safety**

In-Vehicle Monitoring of Driver Dispatch
Center
Staffed 24/7

Fire Protection
System

Emergency Shut Down Brake Interlock (Trailer Doors) Passive over-pressure protection

Grounding and Bonding Equipment

Roll Stability
Support via
ABS

Smart Trailer Technology











## **Investment Into Asset Safety**



## **Inspections and Certifications**

- DOT required inspection on brakes and chassis every 90 days
- Trailer cylinder and peak pressure device DOT recertification every 5 years
- Certarus ONLY
  - Trailer CNG component inspection every 90
     120 days
  - Proprietary operations deck installed on all Titan trailers
  - Partnerships with Hexagon Agility and Quantum for continuous improvement around safety and reliability
  - All trailers equipped with Samsara, deflection plates, and electronic stability controls (ESC) on the chassis




## **Emergency Response Assistance Plan (ERAP)**

### **Vehicle Incident - Precautions for Natural Gas**

- Notify Certarus as soon as it is safe to do so.
  - Certarus 24-Hour Emergency Number: **1-877-500-7761**
- Asset integrity Certarus employee or designated person will inspect the trailer prior to moving.
- If trailer is damaged, contents will be offloaded to another trailer prior to removal.
- If fire or gas leak is present, secure the area.
  - Evacuate a large area around the CNG container:
    - One-mile (1.6km) radius for fires
    - Warning: Do not extinguish natural gas flames with a water or chemical fire extinguisher
    - To control fire, allow gas to burn until flame is completely exhausted (gas runs out)

## **Additional Safety Precautions**

- Certarus Emergency Response & Equipment Training
- Emergency First Responder Outreach

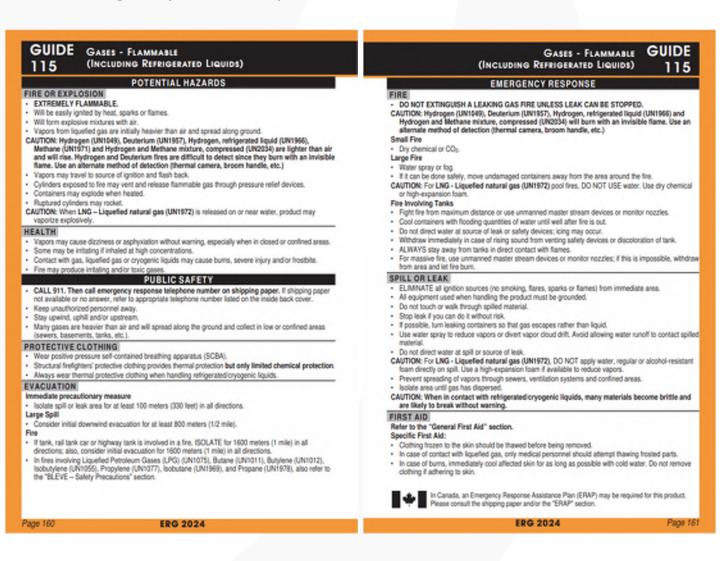



## Site Emergency Response Plan (ERP)

#### **EMERGENCY PROCEDURES**

#### FIRE RESPONSE

#### DO NOT ATTEMPT TO FIGHT A FIRE THAT HAS GROWN PAST THE INCIPIENT STAGE

- Use airhorn to sound alarm and notify nearby personnel of fire.
- ESD equipment if safe to do so.
- Notify Fire Department (information listed below).
- Evacuate to a minimum distance of 1/2 mile (listed above).
- Remain at muster point until advised by Emergency Response personnel that the site is safe to re-enter.

#### SITE EVACUATION

#### ALL PERSONNEL MUST EVACUATE IN THE EVENT OF AN EMERGENCY

- Use airhorn to sound alarm and notify nearby personnel of the emergency.
- Contact Emergency Services as needed.
- Assemble at Primary Muster Point or Secondary Muster Point (as appropriate).
- If site must be fully evacuated, proceed to Muster Point designated by Regional Operations Manager.
- Remain at muster point until advised by Emergency Response personnel and/or Regional Operations Manager that site is safe.

#### PERSONNEL ACCOUNTABILITY

#### DO NOT LEAVE MUSTER POINT UNTIL ACCOUNTED FOR BY THE REGIONAL OPERATIONS MANAGER OR ALTERNATE

- If safe to do so, ensure buildings/equipment have been cleared of all personnel.
- Perform headcount at Muster Point to ensure all personnel present on site have been successfully evacuated.
- As applicable, inform Emergency Services of any unaccounted for/missing personnel.
- Only Emergency Services may re-enter a site to rescue personnel.

#### FIRST AID

#### NEVER PROVIDE MEDICAL CARE BEYOND THE SCOPE OF YOUR KNOWLEDGE/TRAINING

- Contact Emergency Services and arrange for transport of injured personnel, as needed.
- If applicable/safe to do so, ensure injured personnel are moved to safety.
- If applicable/safe to do so, remain with injured personnel until help arrives.
- Provide basic first aid measures as needed.

SITE EMERGENCY ACTION PLAN


CHSEMS-11-P01-A01 eview Date: August 2024

	EMERGENCY CONTACTS	
Name	Position	Phone Number
Certarus 24-Hour Emergency Number	1-877-500-7761 (Toll Free)	403-212-0661
Certarus Dispatch	24 Hour Dispatch	403-212-0001
Quantum Murray (Contractor)	Waste Management	
Chemtrec	Chemical 24 Hour Emergency Response	
Addition Certarus contacts to be determined	Chemical 24 Hour Emergency Response	
Addition Certarus Contacts to be determined		
	A	
	TS	ERP RESOURCES
Muster Point (1/2 mile):		
841 Pal-1 (411-)		<b>高級教養</b>
Muster Point (1 mile):		
	EMER ANCY PRO EDURES	
	FIRE RETURNS	
	PT TO FIGHT A FIRE THAT HAS GREVN PAST THE INCIPIE	:NI SIAGE
<ul> <li>Use airhorn to sound alarm and notify nearby pe</li> <li>ESD equipment if safe to do so.</li> </ul>	ersonnel of fire.	
Notify Fire Department (information listed below	u)	
- Evacuate to a minimum distance of 1/2 mile (list		
- Remain at muster point until advised by Emerge		
	SITE EVACUATION	
ALL PERS	ONNEL MUST EVACUATE IN THE EVEN AN EMERGEN	ICY
- Use airhorn to sound alarm and notify nearby pe	ersonnel of the emergency.	
<ul> <li>Contact Emergency Services as needed.</li> </ul>		
<ul> <li>Assemble at Primary Muster Point or Secondary</li> </ul>		
	ster Point designated by Regional Operations Manager.	
- Remain at muster point until advised by Emerge	ncy Response personnel and/or Regional Operations Ma PERSONNEL ACCOUNTABILITY	inager that site is safe.
DO NOT LEAVE MUSTES COURT	JUNIUS ACCOUNTED FOR BY THE REGIONAL OPERATIONS	MANAGED OD ALTERNATE
DO NOT LEAVE MUSTER POINT U  - If safe to do so, ensure buildings/equipment have		MANAGER OR ALIERNATE
	re been cleared of all personnel. I personnel present on site have been successfully evacu	ated
- As applicable, inform Emergency Services of any		ated.
- Only Emergency Services may re-enter a site to		
, , , , , , , , , , , , , , , , , , , ,	FIRST AID	
NEVER PROVIDE M	IEDICAL CARE BEYOND THE SCOPE OF YOUR KNOWLEDG	E/TRAINING
- Contact Emergency Services and arrange for trai		
- If applicable/safe to do so, ensure injured perso		
- If applicable/safe to do so, remain with injured p	personnel until help arrives.	
<ul> <li>Provide basic first aid measures as needed.</li> </ul>		
	AREA EMERGENCY INFORMATION	
	In case of emergency (police, fire, EMS), dial 9-1-1	

Site Address:



## **Proposed Route**

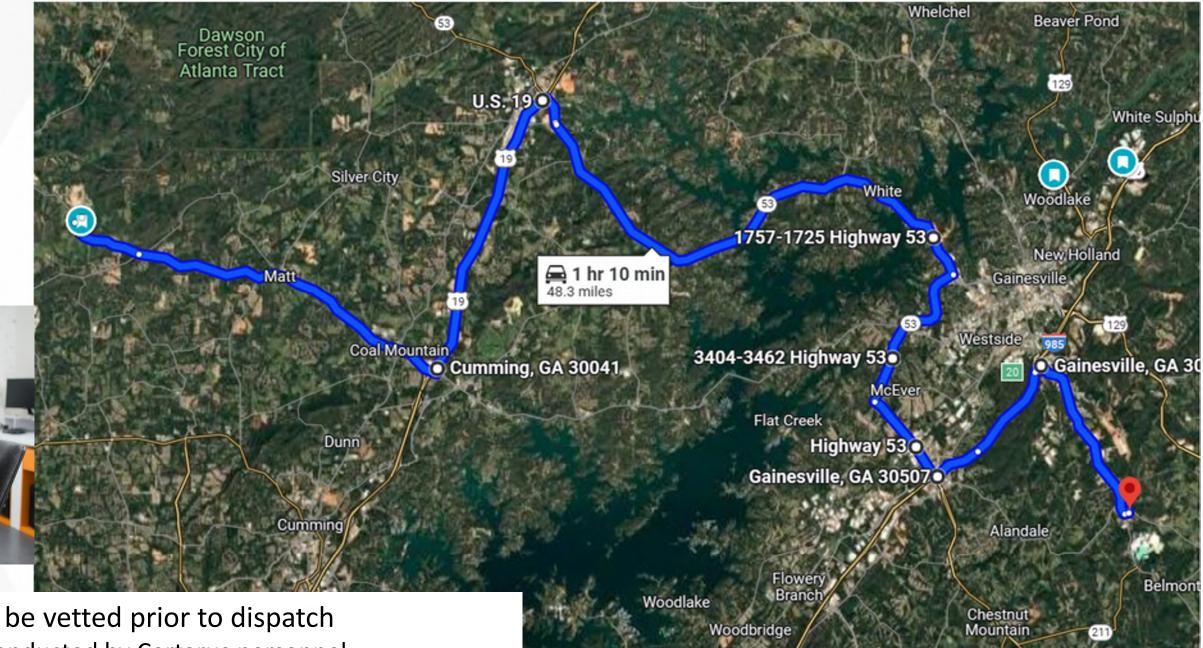

Proposed HAZMAT route to be vetted prior to dispatch

• Route hazard assessment conducted by Certarus personnel

Drivers will be dispatched to site using only the approved HAZMAT route



## **Recent RNG Partners**
















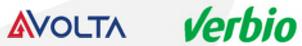















Macro

"Certarus proved to be an excellent partner this last year with a great safety track record along with expertise in transporting and decompressing natural gas, making them the perfect partner for our projects"

- Chris Roach, President of Roeslein Alternative Energy





Signed a multiyear contract to support multiple projects in Missouri

# FORTIS BC

"Certarus' safety track record, as well as years of expertise in compressing, transporting, and decompressing natural gas, made them the perfect partner for this project."

- Scott Gramm, Manager of Renewable Natural Gas supply with FortisBC

### **Target**

FortisBC 30BY30 target which is a goal to have 15 per cent of their natural gas supply be carbon neutral by 2030



First RNG project in Canada




Questions?


## **Noise Mitigation**

Table 4-6 Mitigated - Predicted Changes in Overall Noise Level

Receptor	Predicted dB(A)	Representative Ambient Sound Level dB(A)	Combined (Ambient + Predicted)	Difference (combined - ambient)	Perceptibility
1	41	48.3 L90	49.0	0.7	Likely Not Perceptible
2	43	48.3 L90	49.4	1.1	Likely Not Perceptible
3	42	48.3 L90	49.2	0.9	Likely Not Perceptible
4	40	48.3 L90	48.9	0.6	Likely Not Perceptible
5	27	48.3 L90	48.3	0.0	Likely Not Perceptible
6	42	48.3 L90	49.2	0.9	Likely Not Perceptible
7	44	48.3 L90	49.7	1.4	Likely Not Perceptible
8	42	48.3 L90	49.2	0.9	Likely Not Perceptible
9	46	48.3 L90	50.3	2.0	Likely Not Perceptible

 Sound walls within the facility are planned to reduce noise levels in order to comply to the Forsyth Co noise ordinances and exceed the minimum requirements.

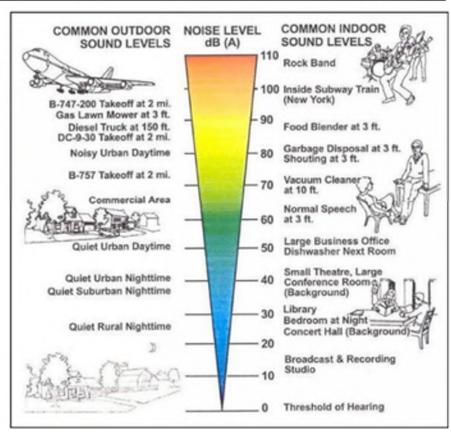

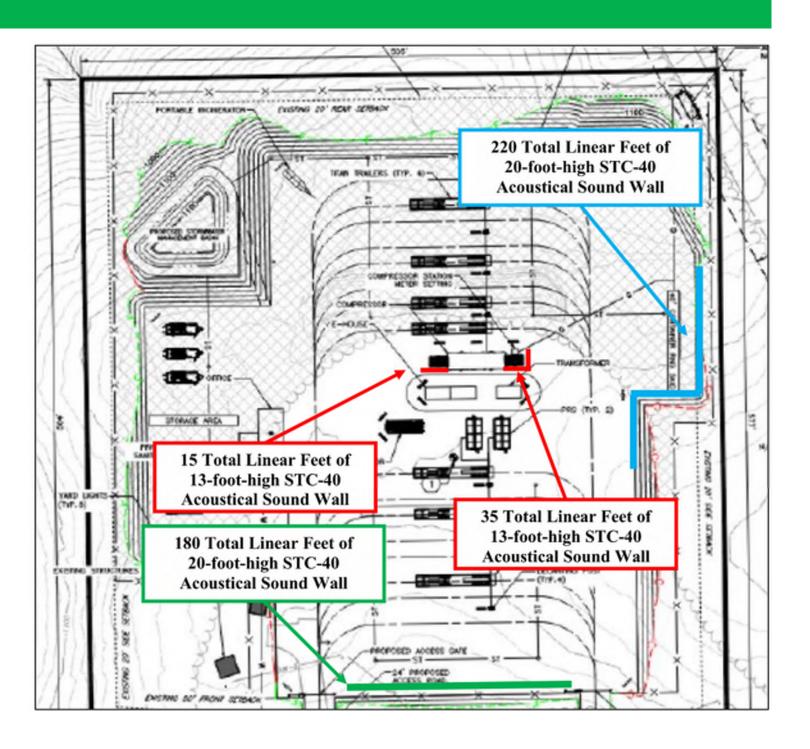

## **Visual Example of RNG Site**

The below facility is an example of the RNG Facility that will be located at the Eagle Point Landfill in Forsyth County. (Not the Hall Co Facility)



## Clean Eagle RNG, LLC

A Joint Venture between
Archaea Energy and GFL Environmenta

## Archaea Energy at a glance


Largest RNG producer in the US – produced ~11 million mmbtus last year

50 sites online today; development pipeline of ~80 projects with feedstock for 80% secured; targeting 15% returns


Expect to bring around ~15 plants online in both 2024 and 2025

Standardization driving construction efficiency, cost reductions and accelerated pace of delivery

bp – operational excellence and trading capabilities

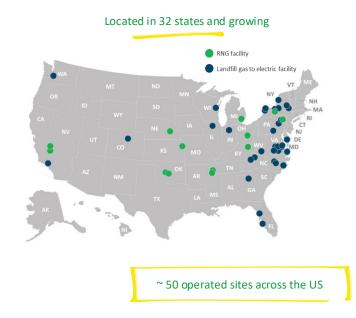

# Biogas process

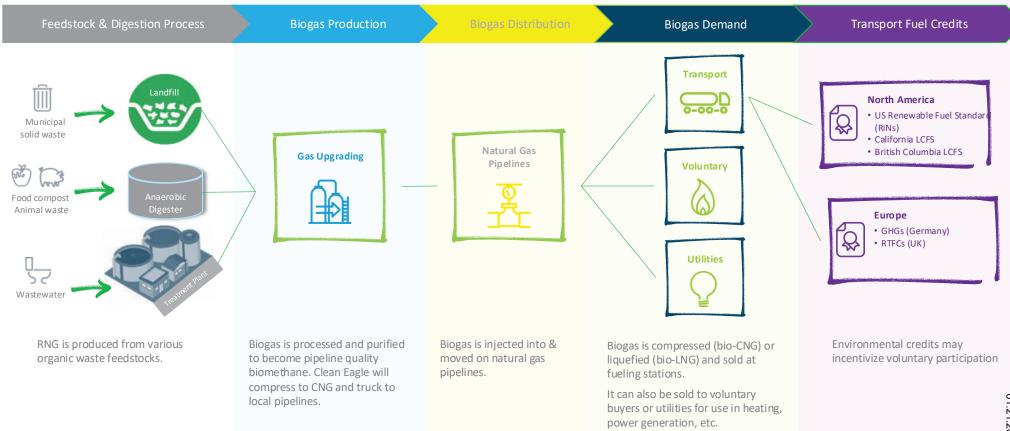

## Clean Eagle RNG, LLC Environmental and Social Impact

LFG-to-RNG facilities produce considerable social and economic benefits while avoiding adverse environmental effects



## Repurpose waste emissions into reliable fuel

LFG-to-RNG production facilities capture naturally occurring waste emissions and repurpose them into valuable, low carbon fuel that displaces the use of non-renewable resources to produce the same amount of energy.



### **Health & safety benefits**

When LFG is converted into RNG, various non-methane organic compounds are removed during gas treatment and upgrading processes.



## Regional & nationwide economic benefits

RNG facilities support neighboring industries (construction, engineering, equipment vendors, utilities) while typically employing local talent to run day-to-day operations. Clean Eagle RNG, LLC Project Overview

### **Project Overview**

This project is expected to deliver significant community benefits with minimal off-site impacts

- Safety is at the core of everything we do. The facilities are designed to industry standards and codes to be as safe as possible in its operation. We
  have extensive plans in place to comply with all local, state, and federal laws for the safety of the environment and the community during both the
  construction and operation of the facilities.
- Clean Eagle RNG, LLC ("Clean Eagle") will build a renewable natural gas facility on-site at the Eagle Point Landfill in Forsyth County (the "RNG Facility"). The landfill will collect landfill gas through a series of gas wells and pipes and, instead of only flaring it, will transport it to our RNG Facility.
- Due to the lack of local pipelines, Certarus will build a compressed natural gas (CNG) plant on the Eagle Point Landfill to compress the RNG and truck it to the Project Site to inject into the Liberty interconnect located in Hall County. Clean Eagle will manage truck traffic for CNG transportation to minimize any negative impacts. CNG trucking is already utilized as fuel for landfill trucks and the trucking of CNG is very similar to propane delivery to homes and businesses.
- Clean Eagle will also contract with Certarus to build and operate a CNG decant and interconnect facility in Hall County (the "Injection Facility"). Trucks will deliver CNG from the Eagle Point Landfill to Injection Facility and inject gas into the Liberty pipeline system.
- Clean Eagle will design, construct, and operate the RNG Facility. Certarus will design, construct, and operate the Injection Facility.
- Once the landfill gas reaches our RNG Facility, it is processed to remove any impurities and transform it into renewable natural gas ("RNG"). The RNG will then be trucked to the local Liberty interconnect to our customers, utility companies and corporations.
- The RNG Facility is expected to have the same annual environmental benefits as the carbon sequestered by approximately 1,170,547 acres of forests in the U.S. The project is expected to provide enough renewable natural gas in one year to heat 26,053 homes <sup>1</sup>. Numbers are from the EPA's Landfill Gas to Energy Benefits calculator.

## **Visual Example of RNG Site**

• The below facility is an example of the RNG Facility that will be located at the Eagle Point Landfill in Forsyth County.



FILEU IN OFFICE PRODATE COURT HALL COURT STANDARD FORM

STATE OF GEORGIA ESTATE NO. E-11-355 COUNTY OF HALL LETTERS TESTAMENTARY (Relieved of Filing Returns) Judge of the Probate Court of said County. By Patti P. Cornett KNOW ALL WHOM IT MAY CONCERN: That on the \(\frac{14^2}{2}\) day of September, 20 11, at a regular term of the Probate Court, the Last Will and Testament dated <u>December 20</u>, 1990, of deceased, at the time of Mary Joyce Adams Roberts his or her death a resident of said County, was legally proven in \_\_\_\_ solemn \_\_\_\_ form and was admitted to record by order, and it was further ordered that Fave Roberts Peck Pass named as Executor(s) in said Will, be allowed to qualify, and that upon so doing, Letters Testamentary be issued to such Executor(s). NOW, THEREFORE, the said Faye Roberts Peck Pass having taken the oath of office and complied with all the necessary prerequisites of the law, is/am legally authorized to discharge all the duties and exercise all the powers of Executor(s) under the Will of said deceased, according to the Will and the law. day of September Given under my hand and official seal, the NOTE: The following must be signed if the judge does not sign the original of this document: Issued by: STATE OF GEORGIA COUNTY OF HALL I, Judge of the Probate Court in and for said County do PROBATE CLERK/DEPUTY CLERK hereby certify that the within is a true and correct copy of the original as it appears on file in this office. Witness the official seal and signature of FURTHER CERTIFY THAT THESE LETTERS Probate Court this 29 day of May ARE STILL IN FULL FORCE AND EFFECT, THIS

Judge, Člank ਪਿਣਮ County Probate Count

1-DAY OF MYCILL

Effective 7/11

GPCSF 5 Court

CHO STOR

Judge, Clerk Hall County Probate Court

## **Visual Example of Injection Facility**

• The below facility is an example of the Injection Facility that will be located at the Project Site in Hall County.








**SATURN RENEWABLES** 

## **Proposed Hall County Project Site**


4212 Roy Parks Rd, Gainesville, GA 30507

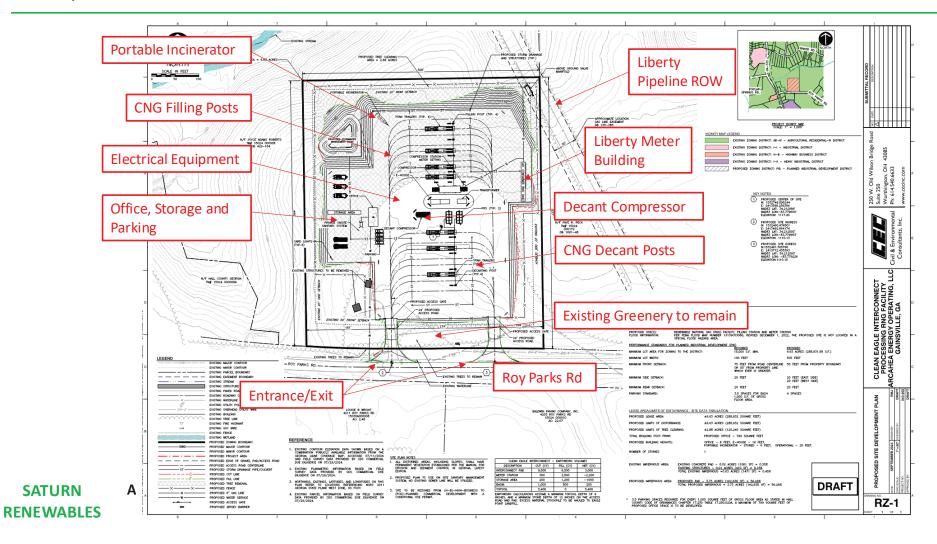

## **Proposed Hall Co Project Site**

4212 Roy Parks Rd, Gainesville, GA 30507


• Clean Eagle intends to purchase the full 22-acre property. However, the development will be confined to the 6.63 acres depicted below, preserving the remaining 15.7 acres as forested and unimproved land with all setbacks consistent with the zoning requirement.

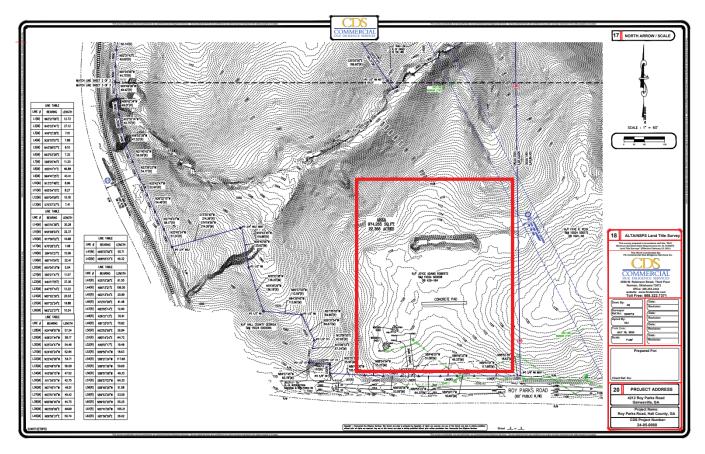

SATURN RENEWABLES

## **Trucking Route Map**

• Below is the proposed route between the RNG Facility and Injection Facility, subject to DOT and other applicable approvals.

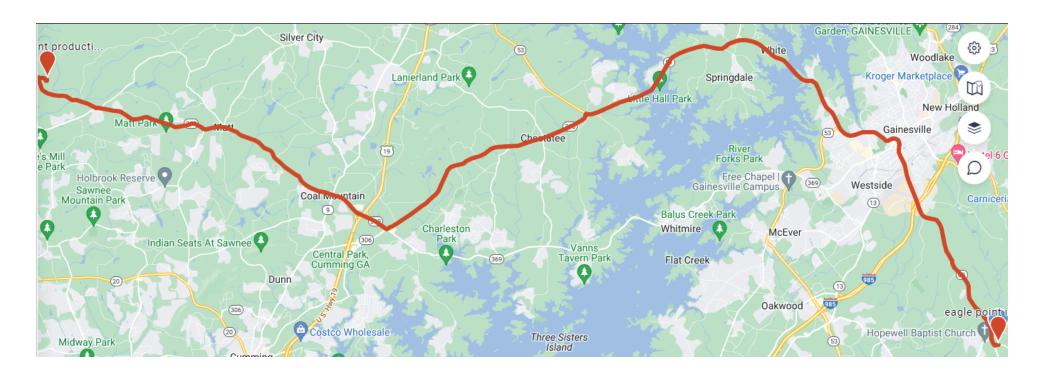





## Safety




Certarus maintains an industry leading safety record

Through training, technology and regular communication, we foster a strong safety culture that empowers our people and protects our customers and communities.

### **Enhancing Fleet Safety**

- In-vehicle monitoring (IVM) identifies behavioral trends and opportunities for coachable moments
- Collision avoidance technology provides real-time in cab alerts for potential hazards, including lane departure
- Driver performance grading system incentivizes good driving habits
- Real-time asset tracking enhances logistics, driver safety and fleet security.



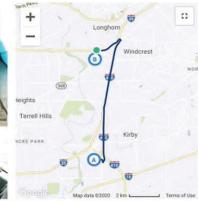



#### **Driver Qualifications**

- Valid CDL holders with endorsement "H" or endorsement "X" (Hazmat + Tank) and a clean driving record
- Driver compliance with all USDOT qualification and screening requirements
- Certarus requires a minimum of 2 years Hazmat driving experience
  - Local area drivers who meet qualifications are encouraged to apply.

### **Training Drivers Receive**

- Certarus HSE Orientation and CNG/RNG Trailer Safety
- Smith System Defensive Driver training
- Certarus rollover prevention and advanced skills maneuver training



### **Certarus Industry Leading Training**

- Certarus is proud to offer industry-leading training and onboarding requirements
- We combine classroom, hands on, and simulator training to get our drivers prepared for a variety of weather conditions and road hazards
  - Certarus owned and operated simulator can be configured to replicate various practical conditions such as dropped wheel, steer tire blowout or changes to center of gravity. Our trainers then test drivers' readiness with harsh winds, ice, and obstructions.





### **Leveraging Technology to Enhance Safety**

In-Vehicle Monitoring of Driver Dispatch Center Staffed 24/7

Fire Protection
System

Emergency Shut Down Brake Interlock (Trailer Doors) Passive over-pressure protection

Grounding and Bonding Equipment

Roll Stability
Support via
ABS

Smart Trailer Technology



## **Investment Into Asset Safety**



### **Inspections and Certifications**

- DOT required inspection on brakes and chassis every 90 days
- Trailer cylinder and peak pressure device DOT recertification every 5 years
- Certarus ONLY
  - Trailer CNG component inspection every 90
     120 days
  - Proprietary operations deck installed on all Titan trailers
  - Partnerships with Hexagon Agility and Quantum for continuous improvement around safety and reliability
  - All trailers equipped with Samsara, deflection plates, and electronic stability controls (ESC) on the chassis




### **Emergency Response Assistance Plan (ERAP)**

#### **Vehicle Incident - Precautions for Natural Gas**

- Notify Certarus as soon as it is safe to do so.
  - Certarus 24-Hour Emergency Number: 1-877-500-7761
- Asset integrity Certarus employee or designated person will inspect the trailer prior to moving.
- If trailer is damaged, contents will be offloaded to another trailer prior to removal.
- If fire or gas leak is present, secure the area.
  - Evacuate a large area around the CNG container:
    - One-mile (1.6km) radius for fires
    - Warning: Do not extinguish natural gas flames with a water or chemical fire extinguisher
    - To control fire, allow gas to burn until flame is completely exhausted (gas runs out)

#### **Additional Safety Precautions**

- Certarus Emergency Response & Equipment Training
- Emergency First Responder Outreach

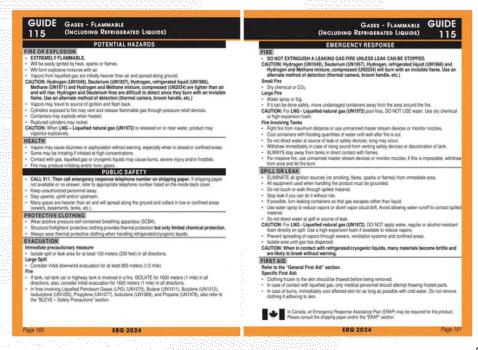



### **Site Emergency Response Plan (ERP)**

#### **EMERGENCY PROCEDURES**

#### FIRE RESPONSE

#### DO NOT ATTEMPT TO FIGHT A FIRE THAT HAS GROWN PAST THE INCIPIENT STAGE

- Use airhorn to sound alarm and notify nearby personnel of fire.
- ESD equipment if safe to do so.
- Notify Fire Department (information listed below).
- Evacuate to a minimum distance of 1/2 mile (listed above).
- Remain at muster point until advised by Emergency Response personnel that the site is safe to re-enter.

#### SITE EVACUATION

#### ALL PERSONNEL MUST EVACUATE IN THE EVENT OF AN EMERGENCY

- Use airhorn to sound alarm and notify nearby personnel of the emergency.
- Contact Emergency Services as needed.
- Assemble at Primary Muster Point or Secondary Muster Point (as appropriate).
- If site must be fully evacuated, proceeed to Muster Point designated by Regional Operations Manager.
- Remain at muster point until advised by Emergency Response personnel and/or Regional Operations Manager that site is safe.

#### PERSONNEL ACCOUNTABILITY

#### DO NOT LEAVE MUSTER POINT UNTIL ACCOUNTED FOR BY THE REGIONAL OPERATIONS MANAGER OR ALTERNATE

- If safe to do so, ensure buildings/equipment have been cleared of all personnel.
- Perform headcount at Muster Point to ensure all personnel present on site have been successfully evacuated.
- As applicable, inform Emergency Services of any unaccounted for/missing personnel.
- Only Emergency Services may re-enter a site to rescue personnel.

#### FIRST AID

#### NEVER PROVIDE MEDICAL CARE BEYOND THE SCOPE OF YOUR KNOWLEDGE/TRAINING

- Contact Emergency Services and arrange for transport of injured personnel, as needed.
- If applicable/safe to do so, ensure injured personnel are moved to safety.
- If applicable/safe to do so, remain with injured personnel until help arrives.
- Provide basic first aid measures as needed.

on: SITE EMERGENCY ACTION PLAN

Review Date: August 202

	EMERGENCY CONTACTS		
Name	Position		Phone Number 403-212-0661
Certarus 24-Hour Emergency Number	1-877-500-7761 (Toll Free)		403-212-0661
Certarus Dispatch	24 Hour Dispatch		
Quantum Murray (Contractor)	Waste Management		
Chemtrec	Chemical 24 Hour Emergency Response		
Addition Certarus contacts to be determined			
	7		
	-		
	221175		ERP RESOURCES
	- 1		ERP RESOURCES
Muster Point (1/2 mile):			EDATAMAT SEE
wuster Polit (1/2 lille).	'~ )		
Muster Point (1 mile):			22.22
muster rount (2 mine).			CONTRACTOR OF THE PARTY OF THE
	EMER LNCY PRO EDURES		
	FIRE RF (V)		
DO NOT ATTEME	TTO FIGHT A FIRE THAT HAS GROWN PAST THE INCIPIE	THE CTACE	
- Use airhorn to sound alarm and notify nearby per		ENTSTAGE	
ESD equipment if safe to do so.	solile of life.		
Notify Fire Department (information listed below)			
- Evacuate to a minimum distance of 1/2 mile (liste			
- Remain at muster point until advised by Emergen	cy Response personnel that the site in the to receiver.		
	SITE EVACUATION		
ALL PERSO	NNEL MUST EVACUATE IN THE EVEN OF AN EMERGER	VCY	
- Use airhorn to sound alarm and notify nearby per			
- Contact Emergency Services as needed.			
- Assemble at Primary Muster Point or Secondary N	Auster Point (as appropriate).		
- If site must be fully evacuated, proceeed to Must	er Point designated by Regional Operation Manager.		
- Remain at muster point until advised by Emergen	cy Response personnel and/or Regional Operations Ma	anager that site	is safe.
	PERSONNEL ACCOUNTABILITY		
DO NOT LEAVE MUSTER POINT UP	ITIL ACCOUNTED FOR BY THE REGIONAL OPERATIONS	MANAGER OR	ALTERNATE
- If safe to do so, ensure buildings/equipment have	been cleared of all personnel.		
	personnel present on site have been successfully evacu	iated.	
- As applicable, inform Emergency Services of any u			
- Only Emergency Services may re-enter a site to re	scue personnel.		
	FIRST AID		
NEVER PROVIDE ME	DICAL CARE BEYOND THE SCOPE OF YOUR KNOWLEDG	E/TRAINING	
- Contact Emergency Services and arrange for trans	port of injured personnel, as needed.		
- If applicable/safe to do so, ensure injured person	nel are moved to safety.		
- If applicable/safe to do so, remain with injured pe	rsonnel until help arrives.		
- Provide basic first aid measures as needed.			
- Provide basic first aid measures as needed.	AREA EMERGENCY INFORMATION		
	AREA EMERGENCY INFORMATION  a case of emergency (police, fire, EMS), dial 9-1-1		

Site Address:



Certarus Safety, Operations & RegulatoryCompliance

### RNG Virtual Pipeline Services November 26, 2024





### **Table of Contents**

Executive Summary	3
Experience	
· Emergency Outages & Utility Support	
Safety	
Certification / Compliance	9
Licenses and Registration Requirements	11
nsurance Requirements	13
Permits for Hazardous Materials and Special Operations	13
RNG Partners and Testimonies	15



#### **Executive Summary**

Certarus has been leading the transition to clean energy fuel since 2012.

We deliver low carbon energy solutions that help customers improve environmental performance and lower operating costs.

Through our integrated and sustainable Energy-as-a-Service platform, we leverage the latest technology to safely deliver compressed natural gas (CNG) and hydrogen to industrial and commercial customers and offer last mile logistics support for renewable natural gas (RNG) developers. With the largest fleet of advanced carbon fiber trailers in the world, our compression and transportation network provide a mobile energy distribution solution that ensures a safe and reliable flow of energy without the need for pipeline infrastructure. As customers and communities look for environmentally responsible energy solutions our rapidly growing platform plays a critical role in building the energy supply chain across North America by connecting natural gas, RNG, and hydrogen to new markets.

By enabling customers to reduce consumption of higher emission fuels like diesel, propane, and waste fuel oil – we help bulk fuel users lower their carbon emissions and cost-effectively achieve their Environmental, Social & Governance (ESG) goals.

Certarus has the largest CNG, RNG, and Hydrogen platform with over \$715M invested by EOY 2024.

- Largest trailer fleet in the world most experience with 80,000+ MCF of gas moved per day and flexible redundancy with trailers in case of issues.
  - o 869+ Trailers by EOY 2024
  - o Annual standing order of an estimated 120 trailers
  - o Largest order of trailers with Hexagon Agility, \$54M USD
  - o Trailer capacity 375 475 MMBtu per trailer
- 374 Pressure Reduction Systems decanting equipment utilized to drop pressure and increase temperature for injection.
- 50+ Compressors loading compressors utilized to load RNG into trailers at 4,000 psi.
- 24/7 Logistics Our logistics team directs activity out of our centralized control center, where they monitor trailer volumes and coordinate dispatching to customer sites to ensure an uninterrupted flow of clean-burning fuel without any intervention or effort required by our customers.
- Experienced engineering support Certarus has 25+ full-time engineers with vast experience around compression, decompression, and the design / buildout of hubs.
- Health, Safety & Environment (HSE) support The goal of our Health, Safety & Environment (HSE) policy is to
  create an incident-free workplace. We take this goal seriously, and we expect each of our employees and
  contractors to take responsibility for maintaining and improving our safety performance. This applies equally
  across the company, from the boardroom to the maintenance shop. We are all accountable for our overall HSE
  initiatives.

Sincerely,

#### **Mel Lara**

RNG Strategic Account Manager T: 1-281-507-8898 mlara@certarus.com



# **Experience**

#### The Largest Integrated CNG, RNG & Hydrogen Platform in North America



**327,000+** Deliveries Completed

**92 Bcf** CNG Safely Delivered 1,226,000 Metric Tons CO<sub>2</sub> Displaced

# **Emergency Outages & Utility Support**

Certarus has extensive experience supporting utility companies and pipeline operators. From peak shaving and pipeline pigging, to planned and emergency outages – we provide rapid response to continue critical services for homes and businesses. We also provide incremental gas to pipeline-connected clients while working with utilities during maintenance and emergency outages. Some of our Utility customers include:



#### **FortisBC**

#### **Enbridge T-South pipeline**

When the Enbridge T-South pipeline near Prince George ruptured in October 2018, FortisBC customers were faced with the possibility of limited supply throughout the winter. Certarus was able to support FortisBC and supply up to 8,000 MMBTU/day, every day, for three straight months while Enbridge made repairs.





#### **Atmos Energy**

#### **West Texas**

During winter storm Uri, much of the natural gas infrastructure in Texas was pushed beyond its limits. Certarus was able to mobilize and provide emergency CNG of up to 1,000/MMBTU day for the duration of the storm keeping critical services online.



#### **National Grid**

#### **New York**

Peak shaving solutions are extremely critical to the broader Northeast gas distribution market. Certarus was able to safely provide up to 17,600 MMBTU/day of CNG to ensure existing service standards are met and that the needs of the end clients were satisfied.



#### **ATCO Gas**

#### Jasper, Alberta

The town of Jasper, Alberta required an emergency supply of natural gas due to rising flood waters impacting pipeline infrastructure. Certarus mobilized two pressure reduction units and delivered up to 1,000 MMBTU/day for a 5-week period in the spring of 2019.

# Safety

Certarus is committed to providing all employees, contractors, and customers with a safe work environment. Certarus will strive to meet or exceed all applicable federal, state, provincial, and municipal legislation and regulations regarding health, safety, and environment. No job is worth doing if it cannot be done safely.

Since 2012, Certarus has built a reputation for safely delivering compressed natural gas (CNG), renewable natural gas, and hydrogen across North America. The Certarus HSE & Transportation Compliance (TC) and Operations teams have developed policies and procedures to mitigate operational risks and effectively respond to all emergencies promptly. Certarus retains a full staff of 29 employees dedicated to HSE & TC activities. Members of this team are located across the Certarus operational network.

Certarus' company-wide Joint Health & Safety Committee meets regularly. The committee consists of regional managers, field-level employees, senior management, engineering, operations, and HSE personnel. The primary focus of this committee is reviewing incidents, hazards, and corrective actions, as well as HSE & TC initiatives and key performance indicators. These performance indicators provide an avenue for trending and tracking employee participation and findings by measuring overall employee participation in HSE & TC programs, including hazard identification and control, driver inspections, facility inspections, client site inspections, and safety meetings. Certarus operations managers and supervisors regularly visit client sites to ensure all Certarus and client safety expectations are upheld.



3-YEAR HSE PERFORMANCE STATS - CERTARUS (US&CAN)								
Overall Company Safety Criteria:	2024 (YTD)	2023	2022	2021				
Hours Worked (Payroll Hours)	1,499,866	1,439,133	1,163,491	851,121				
Average Number of Employees	692	611	531	442				
Medical Treatment Incidents	2	1	4	2				
Modified/Restricted Duty Incidents	3	1	1	1				
Lost Time Injury (LTI) Incidents	3	8	1	6				
Total Recordable Incident Rate (TRIR)	1.07	1.39	1.03	2.11				
Fatalities	0	0	0	0				
Miles Driven	15,960,852	14,233,767	11,843,690	9,129,715				
DOT Recordable Incident Count	5	4	10	7				
Experience Modification Rating (EMR)	0.86	1.11	1.55	1.65				
Days Away, Restricted, or Transferred (DART)	0.80	1.25	0.34	1.64				

Certarus has implemented the following safety measures and initiatives across the company 2020-2024 YTD:


- Injury Mitigation
  - Developed an injury prevention program, standard, and training that focuses on body mechanics, ergonomics, and hand safety.
  - Warm to Perform coaching conducted during employee onboarding and actively encouraged at Certarus facilities.
  - Slips/Trips/Falls blitz conducted during Q3 2021 & 2022.
- Operations & HSE Leadership
  - Developed a safety leadership program that includes three tiers: Introduction to HSE, Developing the HSE Leader, and HSE for Managers & Supervisors.
  - o Bi-weekly regional health and safety meetings are led by management.
  - Operational leadership hosted regional safety summits in 2022, 2023, and 2024 to discuss safety accomplishments, improvements, incident trends, and communicate future goals.
  - Risk Manager hired to assess organizational risks that could impede reputation, safety, security, and financial success.

#### HSE Initiatives

- Introduced Human and Organizational Performance training to management and engineering which builds an understanding of how humans perform and how we can build systems that are more error tolerant. Currently providing training to all managers and supervisors in "Doing Safety Differently", focusing on learning teams and HSE declutter.
- Launched HSE Spot Awards Program which recognizes employees for their contributions to HSE excellence and driver performance.
  - SPOT AWARDS
    - October-December 2022 \$12,704 CAD
    - 2023 \$144,835 CAD
    - YTD 2024 \$ 191,909 CAD (November SPOTs are not included in this total)
    - Overall Total: \$349,448 CAD
- Launched a Driver Rewards Program that awards drivers for maintaining a Samsara score of 100 over a specified threshold of mileage.
  - DRIVING AWARDS
    - 2023 \$1,076,003 CAD
    - 2024 YTD \$1,641,444 CAD



- OVERALL TOTAL: \$2,717,447 CAD
- o Implementation of Ready, Safe, Start to promote a proactive approach to safety before starting any work.

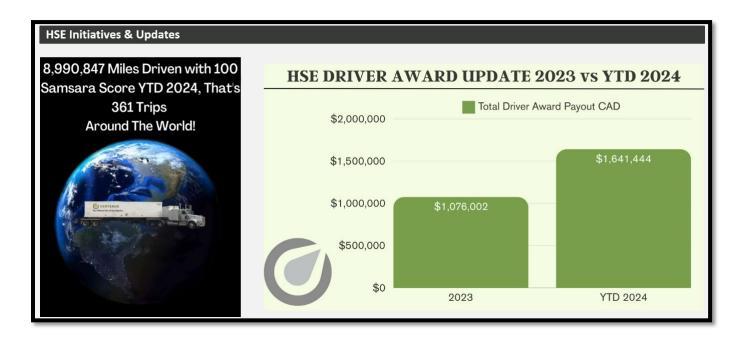



#### **CERTARUS ROLLOVER INCIDENT HISTORY**

INCIDENT	DATE	REGION	INVOLVED	DESCRIPTION
2022 0307	1/18/2021	NUSA-OH	INTERNAL	On the morning of January 18, 2022, a Certarus driver encountered hazardous conditions during their first trip on a snow-covered road. Operating under Ascent's protocol, which granted them right of way, the driver properly utilized CV channel 27 to announce their fuel cell transport from Fox's Bottom Road to Springdale Road. After making a left turn onto Springdale Road and announcing their position, they encountered an unloaded sand truck operated by an unidentified Reliant contractor working for Halliburton. At a narrow 17.5-foot-wide curve, both vehicles entered simultaneously, with the sand truck encroaching significantly into the Certarus driver's lane. While successfully avoiding a collision through evasive action, the Certarus driver steered into a ditch. During attempted recovery, the driver turned sharply left, but the momentum caused the tractor and trailer to roll onto its right side. Emergency services and Certarus were immediately notified, though Samsara was unable to generate a crash report due to poor cellular coverage. Both Certarus and Ascent management arrived on scene with two witnesses, while the Reliant/Halliburton driver departed without stopping and remains unidentified.
2022 0391	5/8/2022	SUSA-OK	INTERNAL	On May 5, 2022, at 10:03 PM, a Samsara crash notification was received regarding Unit 3-4-0009. Dashcam footage review confirmed a Certarus employee operating a tractor-trailer had dropped the passenger-side front wheel off the pavement. The driver attempted to return to the roadway but overcorrected, causing the vehicle to roll onto its driver's side and slide to a stop in the road's center. During the rollover, the driver sustained a head impact with the cab's roof, appearing momentarily unresponsive before shutting off the ignition. After management notification, emergency responders established a one-mile security perimeter. The driver was evaluated on scene, transported to a local hospital, treated, and released. The incident involved a full Quantum trailer (210307) leaking natural gas. Despite overnight efforts by Certarus personnel to control and transfer the CNG, the release exceeded the 10,000-pound regulatory reporting threshold. Following complete gas release, a wrecker service transported both tractor and trailer to the Certarus hub in Calumet, OK, where additional documentation and measurements were conducted.
2022 0551	12/4/2022	WTX-OR	INTERNAL	At 4:30 AM, while operating Certarus tractor 3-4-0082 with trailer 220332 en route to the Devon FTS 1 Fleet 1 location from the Orla Hub, an incident occurred. As the Certarus driver attempted to pass an unidentified sand hauler on the left side of the lease road, the ground beneath the vehicle gave way, causing the trailer to track into a ditch. The driver's attempt to continue forward resulted in both the tractor and trailer rolling onto their driver's side.
2023 0591	1/9/2023	NUSA-PA	INTERNAL	A Certarus driver was traveling west on Route 87 when they became distracted, looking at a drilling rig through their driver's side window for too long. The passenger-side tires briefly left the road. As the driver steered left to correct their path, the rig rolled over onto its passenger side.



#### **CORRECTIVE ACTIONS**

- Samsara In-Vehicle Monitoring System was installed in all fleet vehicles. This platform includes forward and rearfacing dash cameras, real-time driver coaching, harsh and distracted event detection, and live GPS tracking, to provide opportunity for alerts and coaching on improved driving behaviors. Certarus is currently collaborating with Samsara in the development of lane departure warnings, fatigue alerts (in cab and real time notifications to HSE/TC) and custom app-based safety training for employees.
- Mobileye has been deployed across our heavy vehicle fleet. Mobileye aids in lane deviation, notifies drivers when following too closely, and warns drivers of upcoming hazards.
- Rollover stability protection installed on all CNG trailer chassis. The system uses sensors to monitor the speed of
  the trailer, steering angle, and yaw rate. If the system detects that the vehicle is deviating too far from pre-set
  center of gravity thresholds, it automatically applies the brakes to individual wheels and may reduce engine power
  to help the driver maintain control.
- Certarus continues to focus on distracted driving and fatigue management in order to prevent rollover accidents
  across the organization, with an annual corporate goal targeting 1 distracted driving event per 50,000 miles
  driven.
- Additional HSE & Transportation Specialists hired to focus on safe driving, provide advanced skill maneuver training, and event coaching, including Smith 5 Keys training to all drivers. Regional Driver Trainers provide in-cab coaching to new and existing employees.
- Two driving simulators were purchased and are currently being utilized to provide Advanced Skill Maneuvers
  training in a controlled environment. The simulator allows Certarus to train drivers to adapt to hazardous
  conditions in a safe manner without loss of asset or life.
- Drivers use Wellsite Navigator to follow routes that have been previously vetted for safety.
- Third party drivers were integrated into Certarus HazID & BBO program. Third party drivers also receive robust safety training during onboarding as well as simulator training.
- Additional integration of UpKeep (maintenance management system) with Samsara to enhance maintenance and vehicle defect reporting.
- The Certarus Third Party Management team prioritizes use of Carriers who have in-vehicle monitoring systems (e.g., Samsara or equivalent).

# **Certification / Compliance**

#### **Driver Qualifications**

Certarus is responsible for ensuring all drivers authorized to work for Certarus are competent and fit for duty. Minimum competencies shall include, but are not limited to:

- Valid CDL holders with H or X (Hazmat & Tank) license endorsements
- Drivers compliance with all USDOT and FMCSA qualification and screening requirements
- Certarus HSE Orientation
- Certarus CNG Trailer Safe Work Procedure training
- Smith System defensive driving
- Certarus rollover prevention and advanced skill maneuver training
- CPR, First Aid, and Fire extinguisher training
- Additional training as required by National Grid

#### **Equipment Preventive Maintenance Highlights**

- 1. Compressors & Station
  - a. Standard Ariel PM, e.g., oil changes, frame overhauls, etc.
  - b. Quarterly functionality test of safety systems



- c. Weekly/Monthly/Quarterly/Annual package inspections, e.g.
  - i. Monthly visual inspection of PSV's
  - ii. 3-year PSV Recertification
  - iii. 5-year random UT tube/pipe thickness checks
- d. 24/7 high-level monitoring by Dispatch through Samsara cloud-based portal

#### 2. CNG Trailers

- a. Quarterly chassis inspections and preventative maintenance
- b. Quarterly CNG component inspections and preventative maintenance
- c. Annual DOT chassis inspections
- d. 5-Year major chassis inspection
- e. 5-Year cylinder integrity tests & recertification per PHMSA / DOT (Modal Acoustic Emissions)

#### Miscellaneous

- · Visual hose inspections during each trailer delivery
- Annual serialized hose pressure testing

#### **DRIVER BINDER DOCUMENTATION**

DOT Inspection Annual
Truck-Specific Cab Card
Overweight Permit (If required)
Driver On-Site Checklist
Samsara Logbook Instructions
Schedule 1 - NSC Standard

#### **LICENSES**

IFTA License

#### **REGISTRATION**

PHMSA Registration United Carrier Registration

#### **CERTIFICATE**

Safety Fitness Certificate

#### **INSURANCE**

Insurance Cab Card
The Travelers Indemnity Co of CT
24-25 Renewal PA Auto ID Cards
FORM MCS-90

#### **PERMIT**

Hazmat Safety Permit DOT-SP 20391 DOT-SP 20396 DOT-SP 15322 DOT-SP 14951 - Titan



DOT-SP 16524 - Quantum Spotted Lanternfly Permit TC-SU 6077 (Ren 5) TC-SU 9806 (Ren 5) - Titan TC-SU 9686 - Type 3 TC-SH 11921 - Quantum TC-SU 13548 - Hexagon

#### Standard Work Procedure (SWP)

CHSEMS-12-01 Compressed Gas Trailer SWP
CHSEMS-12-03 Disconnect Compressed Gas Trailer from Fill Post SWP
CHSEMS-12-04 Multiple Compressed Gas Trailer Swap SWP
CHSEMS-12-05 Single Compressed Gas Trailer Swap SWP
CHSEMS-12-06 PRS Trailer Rig-In SWP
CHSEMS-12-07 PRS Trailer Rig-Out SWP

#### Safety Data Sheet (SDS)

MSDS - Natural Gas, Compressed

#### **EMERGENCY RESPONSE**

CHSEMS-11-P01-A03 Emergency Response Assistance Plan

#### **Emergency Contacts**

ERP USA ERP Canada

# **Licenses and Registration Requirements**

- 1. IFTA License (International Fuel Tax Agreement)
  - Description: This license is required for motor carriers operating in multiple jurisdictions (states or provinces) to report and pay fuel taxes. The IFTA license simplifies fuel tax reporting for interstate travel and is used by commercial vehicles to report fuel usage and pay fuel taxes based on the miles driven in each state or province.
  - Requirements: Carriers must maintain accurate records of fuel purchases, miles driven, and jurisdictions entered. Quarterly fuel tax returns must be filed to the respective authorities.
- 2. PHMSA (Pipeline and Hazardous Materials Safety Administration) Regulations for Hazardous Materials Transportation
  - Description: PHMSA enforces regulations regarding the safe transport of hazardous materials. Carriers transporting hazardous materials must comply with DOT regulations and PHMSA guidelines to ensure the safety of the public, the environment, and employees.
  - Requirements: Carriers must have proper training, secure transport containers, and follow specific routes based on the type of hazardous materials.
- 3. Safety Fitness Certificate



- Description: A certificate issued to commercial vehicle operators certifying that they meet the necessary standards for safety in transportation operations. It verifies that the carrier has passed safety inspections and complies with regulations.
- Requirements: Required for certain jurisdictions that regulate safety fitness, including inspections, maintenance, and compliance with FMCSA safety standards.
- 4. FMCSA (Federal Motor Carrier Safety Administration) MCS-150B Form
  - Description: The MCS-150B form is a motor carrier identification report that includes safety information and motor carrier identification. This form is a required submission for motor carriers operating in interstate commerce.
  - Requirements: The form must be updated every 24 months, and includes information about the carrier's safety practices, type of operations, and vehicle fleet.
- 5. Public Service Commission of West Virginia
  - o Description: Issuance of a business license for transportation and utility operations within West Virginia.
  - Requirements: Carriers must meet state regulations for safety, insurance, and environmental compliance to operate in West Virginia.
- 6. UCR (Unified Carrier Registration) Registration
  - Description: UCR is a national registration program for motor carriers, brokers, and freight forwarders operating in interstate commerce. It simplifies the registration process and ensures compliance with federal motor carrier regulations.
  - o Requirements: Annual registration and payment of fees based on the number of vehicles in the fleet.
- 7. AMVIR (Access to Motor Vehicle Information Regulation)
  - Description: AMVIR allows authorized parties to access motor vehicle records for regulatory purposes. It ensures carriers and drivers comply with relevant laws, including those regarding vehicle registration, insurance, and safety.
  - Requirements: Carriers must apply for access if they need motor vehicle data for regulatory or operational reasons.
- 8. Office of the Secretary of State Certificate of Operation Authority (Oklahoma & Texas)
  - Description: This certificate is required for carriers to operate in Oklahoma and Texas. It grants legal authority for business operations and transportation within the state.
  - Requirements: Business registration, compliance with state laws, and payment of fees are necessary for obtaining the certificate.
- Railroad Commission of Texas Licensing for Trailers Transporting Compressed Natural Gas (CNG) and Drivers Delivering CNG in Texas
  - Description: Carriers transporting CNG or natural gas in Texas must obtain a specific license from the
    Texas Railroad Commission (RRC). This ensures that the vehicles, drivers, and transport processes meet
    safety and regulatory standards.
  - Requirements: Vehicles must be inspected, drivers must receive training, and the carrier must demonstrate compliance with specific safety protocols for CNG transport.



- 10. Wyoming Department of Transportation Certificate of Operation Authority
  - Description: This certificate allows motor carriers to operate in Wyoming and demonstrates the carrier's compliance with state regulations.
  - Requirements: Businesses must provide operational details, vehicle fleet information, and proof of insurance to receive approval.

# **Insurance Requirements**

- 1. MCCS Insurance Cab Card for TXDMV
  - Description: The Insurance Cab Card verifies that a motor carrier has valid insurance coverage as required by Texas DMV. It is a critical proof of insurance for vehicles operating in Texas.
  - Requirements: Carriers must submit their insurance policy details and obtain a cab card before registering vehicles in Texas.
  - o Travelers Indemnity Co (Canada Pink Card)
    - Description: The Canada Pink Card issued by Travelers Indemnity Co is proof of liability insurance for vehicles crossing the U.S.-Canada border. It ensures that the vehicle is covered for accidents, damages, and claims while operating in Canada.
  - Requirements: Carriers must have valid insurance for vehicles entering Canada and carry this card for cross-border operations.

#### 2. 24-25 Renewal PA Auto ID Cards

- Description: Auto ID Cards are issued for commercial vehicles registered in Pennsylvania, confirming that the vehicle has met the required auto liability insurance standards for the state.
- o Requirements: Carriers must renew their insurance coverage annually in Pennsylvania and display the card when operating within the state.
- 3. FORM MCS-90 (Hazardous Materials)
  - Description: This insurance form is required for carriers transporting hazardous materials. It is a filing that provides proof of financial responsibility to cover potential damages from hazardous materials accidents.
  - Requirements: The MCS-90 is often filed with the FMCSA and is required for certain transportation operations involving hazardous materials.
- 4. Liability Insurance Cards for TX, OK, OH, ND, MD, & CO
  - The liability insurance card verifies that the motor carrier has the required minimum levels of insurance coverage for vehicles registered with the Texas DMV. This coverage applies to all motor carriers operating within the state, including intrastate and interstate transport.

# **Permits for Hazardous Materials and Special Operations**

- 1. Hazmat Safety Permit
  - Description: The Hazmat Safety Permit is required for carriers transporting specific hazardous materials.
     This permit ensures that carriers comply with all safety and regulatory standards set by DOT, PHMSA, and FMCSA.
  - o Requirements: Carriers must obtain this permit before transporting certain types of hazardous materials.



#### 2. DOT Special Permits (DOT-SP)

- DOT-SP 20391, DOT-SP 20396, DOT-SP 15322, DOT-SP 14951 (Titan), DOT-SP 16524 (Quantum), DOT-SP 13173 (Outrider Trailers)
  - These special permits are issued to carriers who transport specific hazardous materials or operate under unique conditions (e.g., for Outrider trailers or specific Titan and Quantum materials).
  - Requirements: Carriers must apply for each permit based on the type of materials being transported and meet all safety, regulatory, and equipment standards.

#### 3. Spotted Lanternfly Permit

- Description: Required for carriers operating in states where the spotted lanternfly is a recognized pest,
   this permit ensures that vehicles are not carrying this invasive species.
- Requirements: Carriers must follow specific inspection and cleaning protocols to prevent the spread of the pest.
- 4. State-Specific Permits (California, Pennsylvania, Ohio, New York, New Mexico, etc.)
  - State of California Hazmat Transportation
    - Carriers transporting hazardous materials in California must have a California Hazmat Permit.
  - PA Posted Highway Permit #56-000683, #56-000685
    - Special permits required for operating on certain posted highways in Pennsylvania.
  - H24s Permitted for Ohio, New York HUT, New Mexico Weight Permits
    - These state-specific permits are required for heavy and hazardous materials transport, including weight-related permits and highway use tax for commercial vehicles.
- 5. Overweight Permit for Texas (Tractor Over 80,000 lbs)
  - Description: An overweight permit is required for any vehicle (typically a tractor) exceeding the 80,000 lb weight limit in Texas.
  - Requirements: Carriers must apply for the permit before transporting heavy loads that exceed state weight restrictions.
- 6. Weld County OS/OW Annual Permit
  - Description: An Over-Size/Over-Weight (OS/OW) Annual Permit issued by Weld County in Colorado for commercial vehicles operating on local roads with oversized or overweight loads.
  - Requirements: Carriers must have this permit for each vehicle exceeding legal size or weight limits within the county.
- 7. Colorado Department of Transportation Annual HazMat Permit
  - Description: Required for carriers transporting hazardous materials through Colorado, this permit ensures compliance with state and federal safety standards.
  - Requirements: Carriers must apply for this permit annually, meet vehicle and driver requirements, and follow approved routes.



This detailed breakdown provides a comprehensive list of licenses, certificates, insurance, and permits necessary for transporting hazardous materials and operating motor carriers across various states and jurisdictions. Each of these requirements ensures compliance with safety standards, environmental protection, and regulatory frameworks that govern the safe transport of hazardous goods across the United States and Canada.

#### **RNG Partners and Testimonies**

"Certarus reacted to our unexpected pipeline outage with urgency and purpose, bringing three spare trailers in from remote terminals across the country on a holiday weekend without any logistical issues. During the pipeline outage, Certarus' Renewables Dispatch and CNG Drivers through communications and diligence were instrumental in ensuring we were able to process and sell all available digester gas produced during this event. Once the pipeline opened back up for business, Certarus created and implemented schedules that allowed us to keep up with current production and decant the stored gas, all without issues, and I assure you this was no small task. I would recommend Certarus' services and expertise. If you are in a tough spot with transportation or CNG storage issues, they should be your first call."

- Jason Johnson, Chief Operating Officer at Outagamie Clean Energy Partners, LLC

"Certarus proved to be an excellent partner this last year with a great safety track record along with expertise in transporting and decompressing natural gas, making them the perfect partner for our projects."

- Chris Roach, President of Roeslein Alternative Energy

"Certarus' safety track record, as well as years of expertise in compressing, transporting, and decompressing natural gas, made them the perfect partner for this project."

- Scott Gramm, Manager of Renewable Natural Gas supply with FortisBC
  - Archaea Energy
  - bp
  - Berq RNG
  - Clean Energy
  - Dynamic Renewables
  - FortisBC
  - Landfill Group
  - Roeslein Alternative Energy
  - SSAB
  - Sevana Bioenergy
  - UGI Energy Services
  - Avolta
  - Nacelle Solutions
  - Terreva Renewables
  - Verbio
  - Outagamie Clean Energy Partners (OCEP)

# November 27, 2024

# TRAFFIC ASSESSMENT FOR THE PROPOSED CLEAN EAGLE INTERCONNECT PROCESSING RNG FACILITY

4212 Roy Parks Road Gainesville, Hall County, Georgia 30507

Prepared for:

Archea Energy Operating, LLC

## Prepared by:

Civil & Environmental Consultants, Inc. Mr. Chris A. Droznek II, P.E., PTP 700 Cherrington Parkway Moon Township, Pennsylvania 15108 (412) 429-2324 cdroznek@cecinc.com



#### TABLE OF CONTENTS

PROJECT DESCRIPTION	1
EXISTING CONDITIONS	1
ROADWAY SEGMENTS - DAILY TRAFFIC VOLUMES	2
ROADWAY SEGMENTS - PEAK HOUR TRAFFIC VOLUMES	4
SITE GENERATED TRAFFIC	5
PROJECTED BUILD CONDITION TRAFFIC VOLUMES	6
CONCLUSIONS/RECOMMENDATIONS	8

#### LIST OF TABLES

- TABLE 1 HISTORICAL TRAFFIC VOLUME SUMMARY
- TABLE 2 ESTIMATED NEW TRIP GENERATION D
- TABLE 3 PROJECTED TRAFFIC VOLUME SUMMARY

## LIST OF FIGURES

FIGURE 1 – SITE LOCATION

FIGURE 2 - SITE PLAN

# TRAFFIC EVALUATION FOR THE PROPOSED CLEAN EAGLE INTERCONNECT PROPOSED RNG FACILITY

Gainesville, Hall County, Georgia

Civil & Environmental Consultants, Inc. (CEC) has completed this Traffic Evaluation for the proposed Clean Eagle Interconnect Proposed RNG Facility to be located on the north side of Roy Parks Road just east of Candler Road (SR 60) in Hall County, Gainesville, Georgia. The property address is 4212 Roy Parks Road, Gainesville, Georgia 30507.

#### PROJECT DESCRIPTION

It is CECs understanding that Clean Eagle RNG, LLC plans to build a renewable natural gas (RNG) facility on-site at the Eagle Point Landfill in Forsyth County. The landfill will collect landfill gas through a series of wells and pipes to be transported to their RNG facility. Due to the lack of pipelines, Certarus plans to build a compressed natural gas (CNG) plant on the Eagle Point Landfill to compress RNG and truck it to the interconnect site. Clean Eagle will contract with Certarus to build the proposed CNG decant and interconnect facility on Roy Parks Road within Hall County, Gainesville, Georgia. Trucks will deliver CNG from Eagle Point Landfill to the site where gas will be injected into the Liberty pipeline system.

The proposed interconnect facility location along Roy Parks Road is presented in Figure 1. Access to the interconnect site will be provided via two (2) approximately 24 ft wide one-way site access driveways. The western driveway is to be located at the same location of an existing site driveway for the former land use. The eastern driveway will be located approximately 220 feet east of this location. The easternmost driveway will serve as the site entrance while the westernmost driveway will serve as the site exit. Access to the site will be restricted with gates. A copy of the proposed site plan is shown in Figure 2.

Certarus will limit truck traffic Monday through Friday from 6:45 - 7:45am and 2:25 - 4pm to align with school zone time frames and avoid high traffic times. Certarus will use this time for shift change, safety meetings, team updates and trainings, etc.

#### **EXISTING CONDITIONS**

A desktop reconnaissance of the immediate study area was conducted by CEC. A description of the study roadway segments are as follows:

**Roy Parks Road** – Roy Parks Road is an east/west roadway which connects Candler Road (SR 60) from the west to Athens Highway (SR 11) to the east. Roy Parks Road is classified as a functional class 6U – Minor Urban Collector roadway according to the GDOT Traffic Analysis & Data Application (TADA) mapping.

Roy Parks Road is a two-lane undivided roadway. Within the vicinity of Candler Road, Roy Parks Road has an asphalt paved cartway that is approximately 21 feet wide with earth shoulders. At Candler Road, Roy Parks Road is signed with a "No Thru Trucks 10 Wheels or More" sign. There is also a railroad crossing on Roy Parks Road at its intersection with Candler Road. This crossing includes active traffic control devices including flashing warning light signals and gate arms.

<u>Candler Road (SR 60)</u> – Candler Road is a north/south roadway which provides regional connections. To the south, SR 60 crosses over I-85 To the north, SR 60 connects to the I-985 interchange and continues north. Candler Road is classified as a functional class 5U – Major Urban Collector roadway south of the site. North of the site, Candler Road is classified as a functional class 4U – Minor Urban Arterial roadway. Functional classifications were obtained from the GDOT Traffic Analysis & Data Application (TADA) mapping.

Within the vicinity of Roy Parks Road, Candler Road is a two-lane undivided roadway with turn lanes provided at major intersections.

Intersection of Candler Road (SR 60) with Roy Parks Road — The intersection of Candler Road with Roy Parks Road is unsignalized with stop control provided on the minor street Roy Parks Road westbound approach and the eastbound Dollar General site driveway approach. Candler Road provides a single lane (shared left/through/right turn) approach for northbound traffic and a two-lane (exclusive left turn lane/shared through/right turn) approach for southbound traffic. This southbound left turn lane provides approximately 175 feet of vehicular storage exclusive of taper. The westbound Roy Parks Road approach provides a single lane (shared left/through/right turn) approach for traffic. As previously mentioned, a rail line runs north/south parallel to Candler Road and crosses Roy Parks Road at the intersection. This rail crossing includes active traffic control devices including flashing warning light signals and gate arms. The stop bar/sign for the westbound approach is located on the eastern side of the rail.

#### ROADWAY SEGMENTS – DAILY TRAFFIC VOLUMES

Roadway Average Annual Daily Traffic (AADT) volumes within the study area were obtained from the Georgia Department of Transportation (GDOT) Traffic Analysis & Data Application (TADA). The proposed development is expected to have traffic traveling between the Eagle Point

Landfill and the interconnect site. Therefore, the expected travel route from the landfill is along SR 369 to US 19 to SR 53 to I-985 to SR 60 and finally to the interconnect site on Roy Parks Road. As a result, within the vicinity of Roy Parks Road, all traffic will head to or originate from the north on SR 60. New traffic at the intersection of Candler Road (SR 60) with Roy Parks Road is assumed to consist of southbound left turns onto Roy Parks Road and westbound right turns from Roy Parks Road onto Candler Road.

The most recent reported year 2023 AADT volumes were searched along this travel route within the vicinity of the proposed interconnect site on Roy Parks Road. In order to project the traffic for current year 2024 AADT data, a background traffic growth rate of 2.0% per year linear was assumed.

The following roadway segments were selected for traffic volume comparison:

- Roy Parks Road (east of Candler Road);
- Candler Road (north of Roy Parks Road and south of Lee Land Road);
- Mundy Mill Road (SR 53) (south of Old Oakwood Road);
- McEver Road (north of Whiting Road);
- Dawsonville Highway (SR 53) (east of Venture Drive);
- Dawsonville Highway (SR 53) (north of Sundown Way);
- Highway 400 S (US 19) (south of Beartooth Parkway);
- Browns Bridge Road (SR 369) (west of US 19); and
- Matt Highway (SR 369) (east of McBrayer Road).

Based on the data available and as summarized in Table 1, the year 2024 AADT for each of the study roadway segments were identified to be as follows:

- Roy Parks Road
  - 5.641 vehicles
- Candler Road
  - 14,178 vehicles
- Mundy Mill Road
  - 35,802 vehicles
- McEver Road
  - **31,620** vehicles
- Dawsonville Highway (SR 53) (east of Venture Drive)
  - **29,988** vehicles
- Dawsonville Highway (SR 53) (North of Sundown Way)
  - 16,932 vehicles

- Highway 400 S (US 19)
  - **38,760** vehicles
- Browns Bridge Road
  - 19,686 vehicles
- Matt Highway (SR 369)
  - 9,517 vehicles

#### **ROADWAY SEGMENTS - PEAK HOUR TRAFFIC VOLUMES**

For traffic analysis purposes, the peak hour of activity were conservatively assumed to overlap with traditional AM and PM peak hours of traffic. For analysis purposes, the following peak hours of traffic were utilized:

- Weekday A.M. Peak Hour 8:00 A.M. 9:00 A.M.
- Weekday P.M. Peak Hour 5:00 P.M. 6:00 P.M.

As shown in Table 1, hourly count volumes were obtained from data collected between years 2021 and 2024. In order to project the traffic for current year 2024 AADT data, a background traffic growth rate of 2.0% per year linear was assumed. As summarized in Table 1, the AM and PM peak hour traffic volumes for each of the study roadway segments were identified to be as follows:

- Roy Parks Road
  - 237 vehicles AM Peak
  - 385 vehicles PM Peak
- Candler Road
  - 846 vehicles AM Peak
  - 1,411 vehicles PM Peak
- Mundy Mill Road
  - 2,303 vehicles AM Peak
  - 3,367 vehicles PM Peak
- McEver Road
  - 2,155 vehicles AM Peak
  - 3,092 vehicles PM Peak
- Dawsonville Highway (SR 53) (East of Venture Drive)
  - 1.973 vehicles AM Peak
  - 2,778 vehicles PM Peak
- Dawsonville Highway (SR 53) (North of Sundown Way)
  - 1,037 vehicles AM Peak
  - 1,651 vehicles PM Peak

- Highway 400 S (US 19)
  - 2,463 vehicles AM Peak
  - 3,654 vehicles PM Peak
- Browns Bridge Road
  - 1,770 vehicles AM Peak
  - 2,155 vehicles PM Peak
- Matt Highway (SR 369)
  - 878 vehicles AM Peak
  - 972 vehicles PM Peak

#### SITE GENERATED TRAFFIC

Trip generation information for an interconnect processing RNG facility is not included in the Institute of Transportation Engineers (ITE) publication <u>Trip Generation</u>. Therefore, data obtained from Archea Energy Operating, LLC (Archea) and Certarus was used to estimate the site generated trips.

Certarus will limit truck traffic Monday through Friday from 6:45 - 7:45am and 2:25 - 4pm to align with school zone time frames and avoid high traffic times. Certarus will use this time for shift change, safety meetings, team updates and trainings, etc.

For traffic analysis purposes, the peak hour of activity were conservatively assumed to overlap with traditional AM and PM peak hours of traffic outside of the aforementioned restrictions for school activity. The peak hour of traffic was therefore assumed to be 8-9 AM and 5-6 PM. According to data provided by Archea, up to 13 trucks per day are projected for the interconnect site at maximum capacity. According to data provided by Certarus, up to 35 trucks per day are anticipated for the site at maximum capacity. Therefore, a combined total of 48 trucks per day are anticipated. It is estimated that up to 10% of truck traffic would occur during the weekday commuter AM and PM peak hours of adjacent street traffic (8:00 AM and 5:00 PM).

In addition, up to four (4) employees are expected to work on site during the daylight hours, while the facility will be automated during non-peak hours. Therefore, as presented in Table 2, the estimated peak hour traffic volumes are as follows:

- Total Daily:
  - o 48 Trucks Entering / 48 Trucks Exiting / 96 Total
  - o 4 Passenger Vehicles Entering / 4 Passenger Vehicles Exiting / 8 Total Trips
  - o 52 Trips Entering / 52 Trips Exiting / 104 Total
- AM Peak Hour

- o 5 Trucks Entering / 5 Trucks Exiting / 10 Total
- o 4 Passenger Vehicles Entering / 0 Passenger Vehicles Exiting / 4 Total Trips
- o 9 Trips Entering / 5 Trips Existing / 14 Total Trips
- PM Peak Hour
  - o 5 Trucks Entering / 5 Trucks Exiting / 10 Total
  - o 0 Passenger Vehicles Entering / 4 Passenger Vehicles Exiting / 4 Total Trips
  - o 5 Trips Entering / 9 Trips Existing / 14 Total Trips

#### PROJECTED BUILD CONDITION TRAFFIC VOLUMES

The resultant projected build conditions traffic volumes were determined by combining the available traffic volume data presented in Table 1 with the estimated traffic volumes presented in Table 2. The resultant traffic volumes for the study roadway segments are presented in Table 3 and are as follows:

- Roy Parks Road
  - 5,745 vehicles AADT
  - 251 vehicles AM Peak
  - 399 vehicles PM Peak
- Candler Road
  - 14,282 vehicles AADT
  - 860 vehicles AM Peak
  - 1,425 vehicles PM Peak
- Mundy Mill Road
  - 35,906 vehicles AADT
  - 2,317 vehicles AM Peak
  - 3,381 vehicles PM Peak
- McEver Road
  - 31,724 vehicles AADT
  - 2.169 vehicles AM Peak
  - 3.106 vehicles PM Peak
- Dawsonville Highway (SR 53) (east of Venture Drive)
  - 30,092 vehicles AADT
  - 1,987 vehicles AM Peak
  - 2,792 vehicles PM Peak
- Dawsonville Highway (SR 53) (north of Sundown Way)

- 17,036 vehicles AADT
- 1,051 vehicles AM Peak
- 1,665 vehicles PM Peak
- Highway 400 S (US 19)
  - 38,864 vehicles AADT
  - 2,477 vehicles AM Peak
  - 3,668 vehicles PM Peak
- Browns Bridge Road
  - 19,790 vehicles AADT
  - 1,784 vehicles AM Peak
  - 2,169 vehicles PM Peak
- Matt Highway (SR 369)
  - 9,621 vehicles AADT
  - 892 vehicles AM Peak
  - 986 vehicles PM Peak

The percentage of site traffic for the roadway segments as presented in Table 3 is as follows:

- Roy Parks Road
  - 1.8% of traffic AADT
  - 5.6% of traffic during AM Peak
  - 3.5% of traffic during PM Peak
- Candler Road
  - 0.7% of traffic AADT
  - 1.6% of traffic during AM Peak
  - 1.0% of traffic during PM Peak
- Mundy Mill Road
  - 0.3% of traffic AADT
  - 0.6% of traffic during AM Peak
  - 0.4% of traffic during PM Peak
- McEver Road
  - 0.3% of traffic AADT
  - 0.6% of traffic during AM Peak
  - 0.5% of traffic during PM Peak
- Dawsonville Highway (SR 53) (east of Venture Drive)
  - 0.3% of traffic AADT
  - 0.7% of traffic during AM Peak
  - 0.5% of traffic during PM Peak
- Dawsonville Highway (SR 53) (north of Sundown Way)

- 0.6% of traffic AADT
- 1.3% of traffic during AM Peak
- 0.8% of traffic during PM Peak
- Highway 400 S (US 19)
  - 0.3% of traffic AADT
  - 0.6% of traffic during AM Peak
  - 0.4% of traffic during PM Peak
- Browns Bridge Road
  - 0.5% of traffic AADT
  - 0.8% of traffic during AM Peak
  - 0.6% of traffic during PM Peak
- Matt Highway (SR 369)
  - 1.1% of traffic AADT
  - 1.6% of traffic during AM Peak
  - 1.4% of traffic during PM Peak

#### CONCLUSIONS/RECOMMENDATIONS

This study has concluded that the construction of the proposed Clean Eagle Interconnect Processing RNG Facility will have no significant impact on the operations of the adjacent study intersections and roadways. The traffic evaluation found the following:

- As reported, the projected site traffic volumes during operations are not significant and are expected to be accommodated within the existing roadway capacities.
- Projected site traffic is expected to make up less than 1% of AADT traffic volumes on the study roadways with the exception of Roy Parks Road which is less than 2%.
- Projected site traffic is expected to make up less than 2% of peak hour traffic volumes on the study roadways with the exception of Roy Parks Road which is approximately 5% or less.
- No intersection improvements within the vicinity of the proposed interconnect site are anticipated to require traffic control mitigations due to the increase of approximately 14 peak hour trips.
- No intersection capacity degradation are anticipated due to the increase of 14 peak hour trips (two direction) during the peak hours.

- At the intersection of Candler Road with Roy Parks Road, the existing southbound left turn lane, which provides 175 feet of vehicular storage, is expected to be sufficient to accommodate the projected traffic volumes including truck traffic.
- No new turn lanes on Roy Parks Road at the proposed stie entrance driveway are anticipated with the AM peak hour entering volume of up to nine (9) vehicles entering.
- The proposed site exit driveway should be controlled with stop control on the driveway approach to Roy Parks Road.
- The proposed site driveways should provide sight triangles that are free of sight line obstructions such as trees, bushes, vegetation, etc. to maintain a clear line of sight for turning maneuvers. Any new vegetation within the sight lines of the driveway should be maintained at a height of 2 feet or less to provide unobstructed views.
- Site access driveways should be designed to accommodate the largest expected design vehicle entering/existing the driveway.
- Certarus will limit truck traffic Monday through Friday from 6:45 7:45am and 2:25 4pm to align with school zone time frames and avoid high traffic times. Certarus will use this time for shift change, safety meetings, team updates and trainings, etc.

# **TABLES**

TABLE 1
HISTORICAL VOLUME SUMMARY <sup>(1)</sup>
Proposed Clean Eagle Interconnect Processing RNG Facility
Gainesville, Hall County, Georgia

	Roadway S	Segment		Traffic Volume Data <sup>(1)(2)</sup>									
					AADT		AM Peak	Hour Traffi AM)	c Volume (7:00		Hour Traffic area Peak 5:0	Volume (Study 00 PM)	
Name	Site ID	Location	Most Recent Count Date Year		AADT	Projected	7	Two-Way Vo	olume	Two-Way Volume			
				Year	AADI	2024	Year	Volume	Projected 2024	Year	Volume	Projected 2024	
Roy Parks Road	139-8109	East of Candler Road	Tuesday, March 23, 2021	2023	5,530	5,641	2021	311	330	2021	363	385	
Candler Road (SR 60)	139-0303	South of Lee Land Road (north of site)	Wednesday, July 14, 2021	2023	13,900	14,178	2021	1,094	1,160	2021	1,331	1,411	
Candler Road (SR 60)	139-0307	north of I-985 interchange	Wednesday, October 25, 2023	2023	29,000	29,580	2023	2,430	2,479	2023	2,491	2,541	
Dawsonville Highway (SR 53)	139-0258	south of McEver Road	Wednesday, March 20, 2024	2023	31,000	31,620	2024	2,210	2,210	2024	2,920	2,920	
Dawsonville Highway (SR 53)	139-0267	east of Sardis Road	Wednesday, July 27, 2022	2023	29,400	29,988	2022	1,989	2,069	2022	2,671	2,778	
Keith Bridge Road (SR 306)	117-0055	south of Leland Drive	Tuesday, September 12, 2023	2023	14,000	14,280	2023	1,038	1,059	2023	1,311	1,337	
Browns Bridge Road (SR 369)	1174-0069	west of US 19	Tuesday, October 24, 2023	2023	19,300	19,686	2023	1,646	1,679	2023	2,113	2,155	
Matt Highway (SR 369)	117-0063	east of McBrayer Road	Wednesday, April 3, 2024	2023	9,330	9,517	2024	820	820	2024	972	972	

<sup>(1)</sup> Traffic count data obtained form the GDOT Traffic Analysis & Data Application (TADA).

<sup>(2)</sup> Projected year 2024 volumes was estimated assuming a liner 2.0% per year growth rate.

TABLE 2
ESTIMATED TRIP GENERATION (1)
Proposed Clean Eagle Interconnect Processing RNG Facility
Gainesville, Hall County, Georgia

Trip Type	Daily Projected Maximum Capacity (24-hour operation)	AM Peal (estimate 10	AM Peak Hour (assumed 7:00 AM) (estimate 10% of daily total truck traffic)	00 AM) ick traffic)	PM Pea (esti	PM Peak Hour (assumed 5:00 PM) (estimate 10% of daily total)	00 PM) stal)
		Enter	Exit	Total	Enter	Exit	Total
Archea Energy RNG Trucks	13 trucks	1	1	2	1	1	2
Certarus Trucks	35 trucks	4	4	8	4	4	8
On-Site Workers (passenger vehicle)	4	4	0	4	0	4	4
Total Trips	104	6	5	14	5	6	14

(1) Data provided by Client.

TABLE 3
PROJECTED TRAFFIC VOLUME SUMMARY <sup>(1)</sup>
Proposed Clean Eagle Interconnect Processing RNG Facility
Gainesville, Hall County, Georgia

Roadway Segment			Traffic Volumes (1)											
			2024	Projected	Total AADT	Percentage			Traffic Volume (7	2:00 AM)	PM Peak I		Volume (Study APM)	Area Peak 5:00
Name	Site ID	Location	Existing	Daily Site	(existing +	of future		Two	-Way Volume			Two-	Way Volume	
			AADT	Trips	site)	Traffic	2024 Existing Peak Hour	Site Trips	Total Peak Hour Volume	Percentage of future Traffic	2024 Existing Peak Hour	Site Trips	Total Peak Hour Volume	Percentage of future Traffic
Roy Parks Road	139-8109	East of Candler Road	5,641	104	5,745	1.8%	330	14	344	4.1%	385	14	399	3.5%
Candler Road (SR 60)	139-0303	South of Lee Land Road (north of site)	14,178	104	14,282	0.7%	1,160	14	1,174	1.2%	1,411	14	1,425	1.0%
Candler Road (SR 60)	139-0307	north of I-985 interchange	29,580	104	29,684	0.4%	2,479	14	2,493	0.6%	2,541	14	2,555	0.5%
Dawsonville Highway (SR 53)	139-0258	south of McEver Road	31,620	104	31,724	0.3%	2,210	14	2,224	0.6%	2,920	14	2,934	0.5%
Dawsonville Highway (SR 53)	139-0267	east of Sardis Road	29,988	104	30,092	0.3%	2,069	14	2,083	0.7%	2,778	14	2,792	0.5%
Keith Bridge Road (SR 306)	117-0055	south of Leland Drive	14,280	104	14,384	0.7%	1,059	14	1,073	1.3%	1,337	14	1,351	1.0%
Browns Bridge Road (SR 369)	1174-0069	west of US 19	19,686	104	19,790	0.5%	1,679	14	1,693	0.8%	2,155	14	2,169	0.6%
Matt Highway (SR 369)	117-0063	east of McBrayer Road	9,517	104	9,621	1.1%	820	14	834	1.7%	972	14	986	1.4%

<sup>(1)</sup> From Table 1 and Table 2.

# **FIGURES**





Civil & Environmental

Civil & Environmenta Consultants, Inc. 700 Cherrington Parkway Moon Township, PA 15108

Ph: 412.429.2324 · 800.365.2324


www.cecinc.com

Clean Eagle Interconnect Proposed RNG Facility Gainsville, Hall County, Georgia


Location


DRAWN BY: CAD	CHECKED BY: CTZ	APPROVED BY:	CAD	FIGURE NO.:
DATE: November 2024	DWG SCALE: nts	PROJECT NO.:	343-262	1


01.21.2025 - Item 3

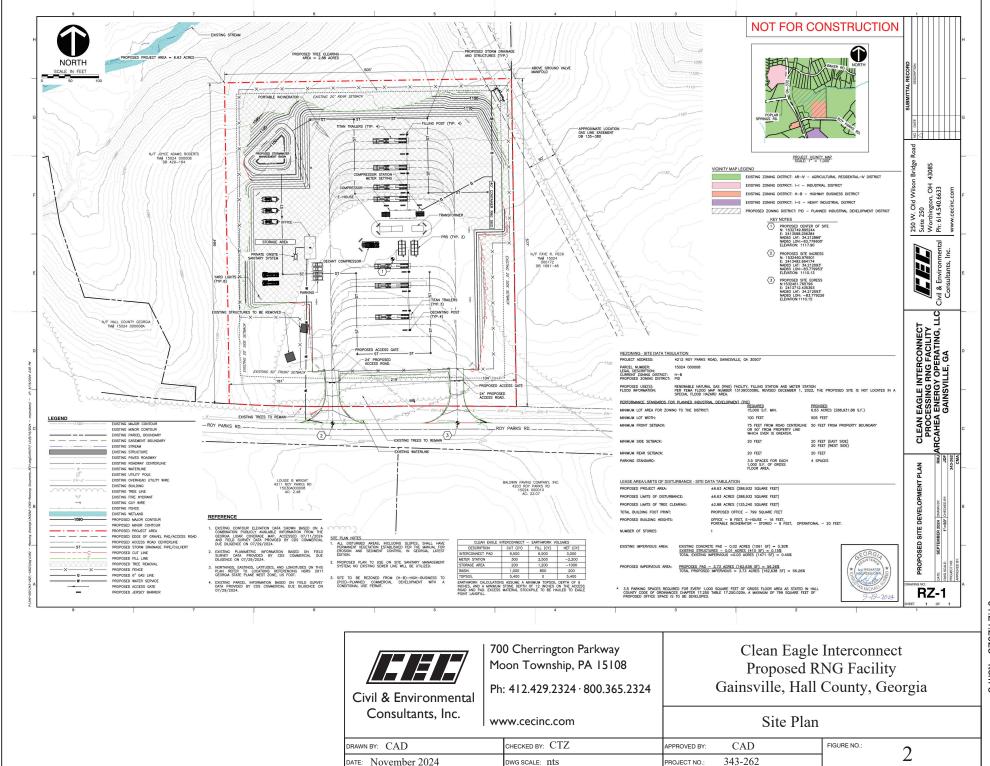


01.21.2025 - Item 3

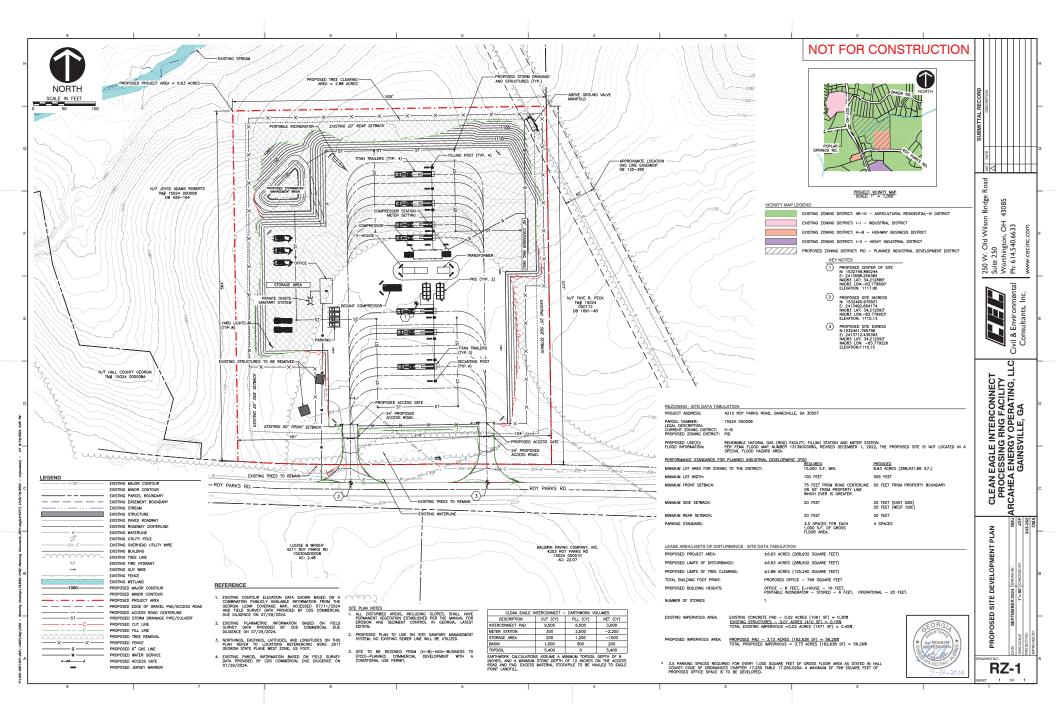

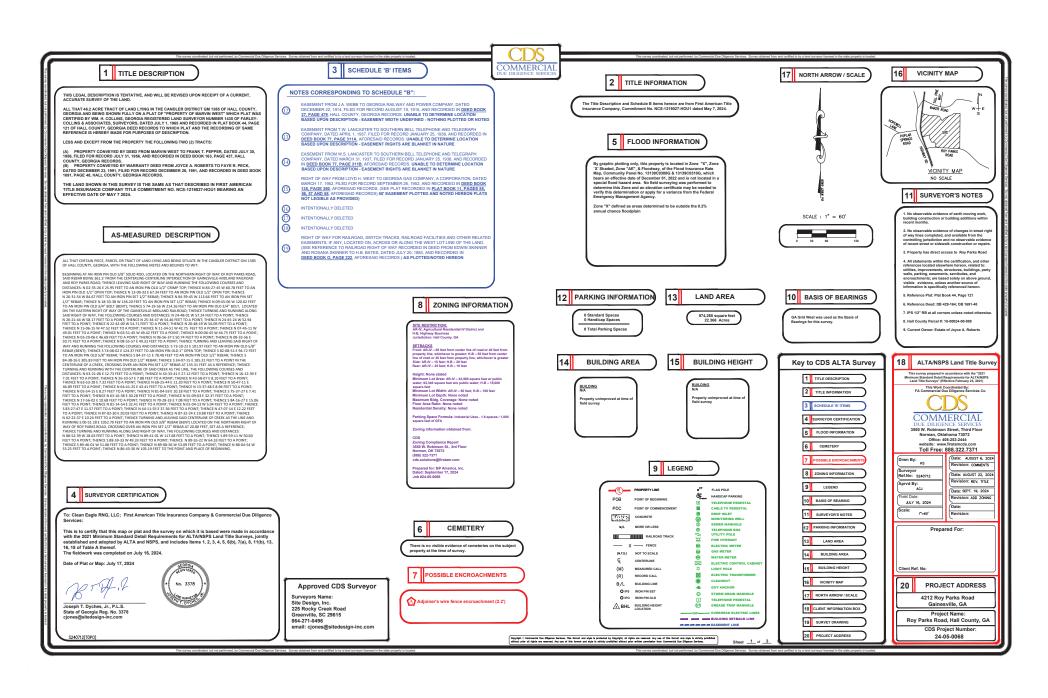

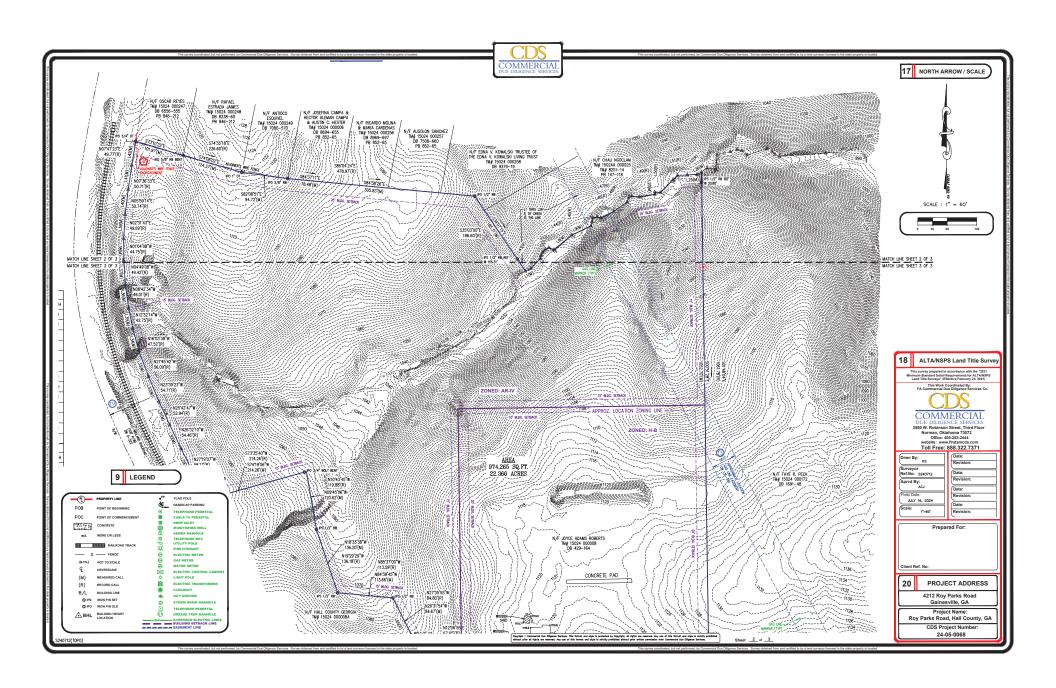

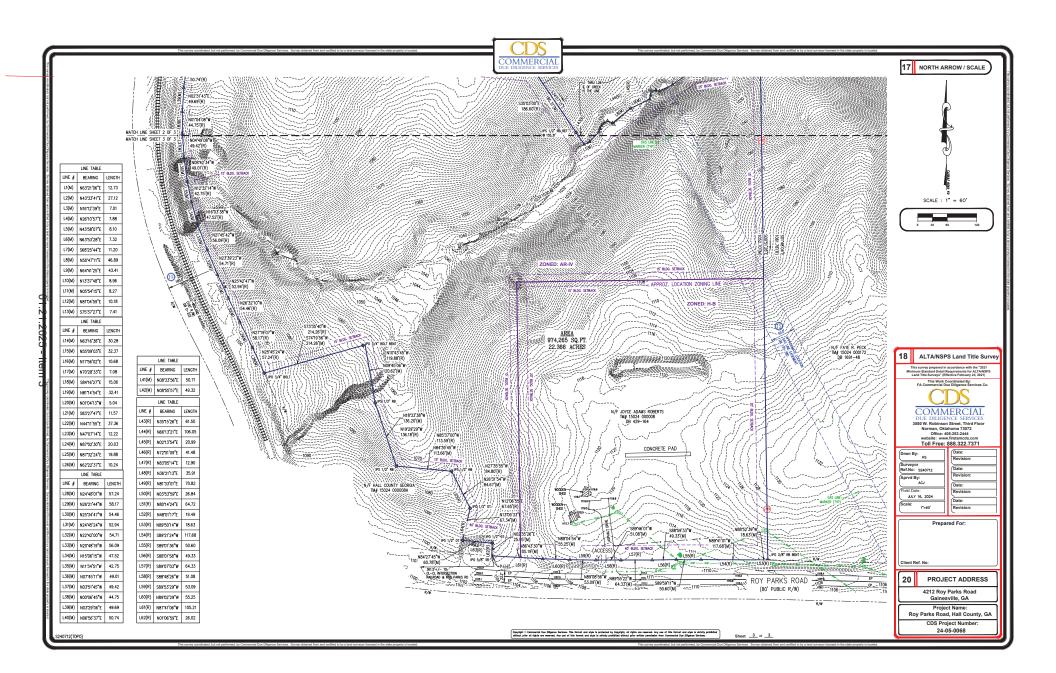






100m (328ft) Small Leak Initial Isolation Distance 55 gallons, 200lbs, or 200 cubic feet or less

Source: 2024 Emergency Response Guidebook (ERG), CAMEO Chemicals Software, MARPLOT Mapping Software. Hall County Fire Rescue Hazardous Materials Team

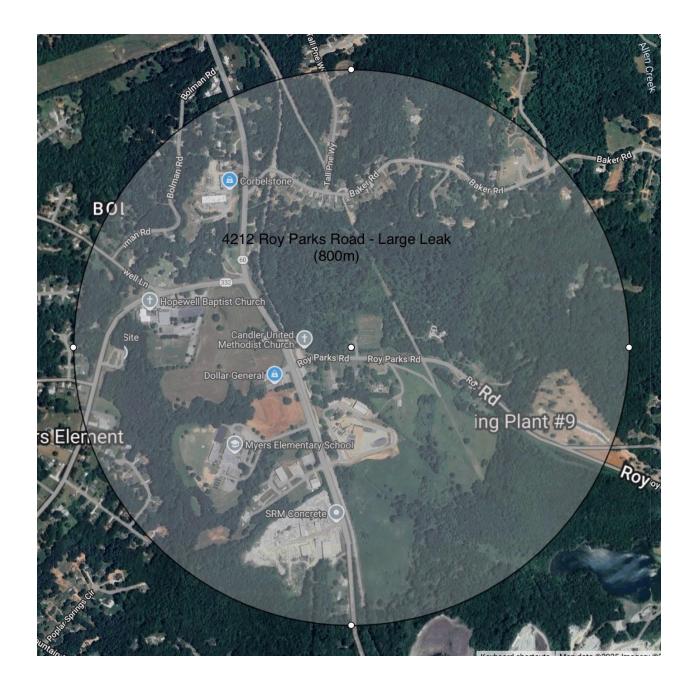

800m (2625ft) Large Leak Initial Isolation Distance 55 gallons, 200lbs, or 200 cubic feet or greater

Source: 2024 Emergency Response Guidebook (ERG), CAMEO Chemicals Software, MARPLOT Mapping Software. Hall County Fire Rescue Hazardous Materials Team



1600m (5249ft) Fire Involved Initial Isolation Distance

Source: 2024 Emergency Response Guidebook (ERG), CAMEO Chemicals Software, MARPLOT Mapping Software. Hall County Fire Rescue Hazardous Materials Team




2200m (7218ft) BLEVE Initial Isolation Distance Boling Liquid Expanding Vapor Explosion (BLEVE)


Source: 2024 Emergency Response Guidebook (ERG), CAMEO Chemicals Software, MARPLOT Mapping Software. Hall County Fire Rescue Hazardous Materials Team


Exhibit A

Main Gas Transmission Lines



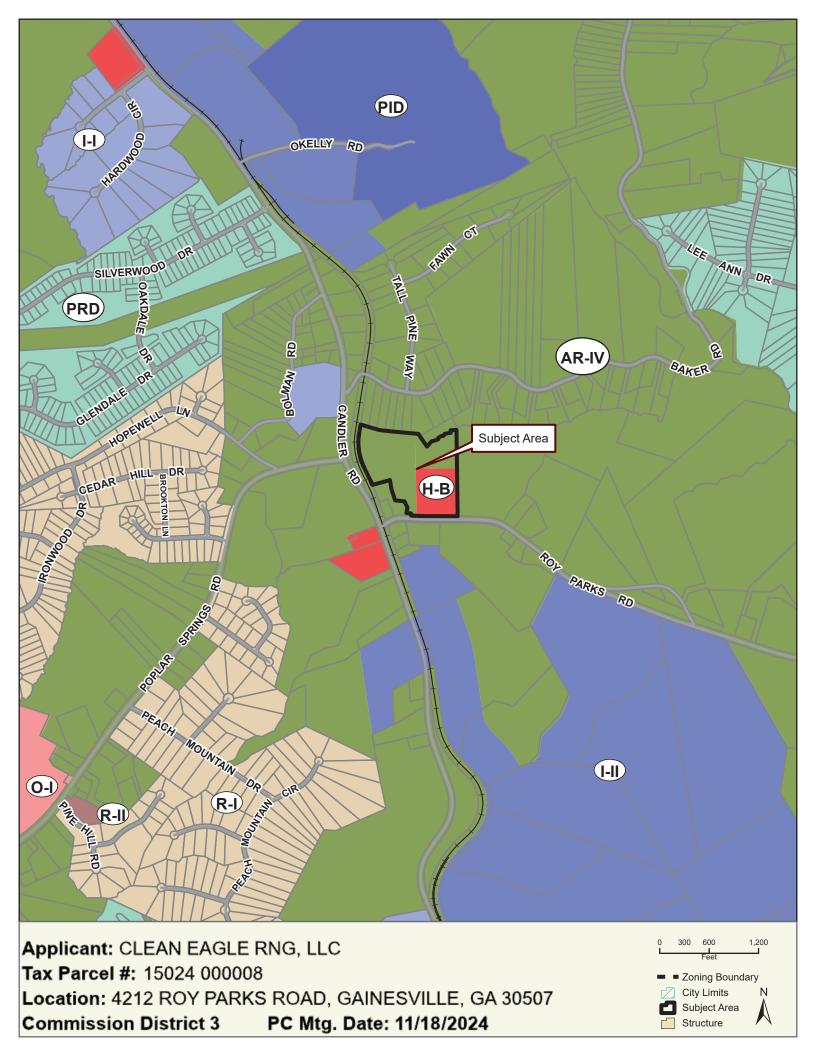

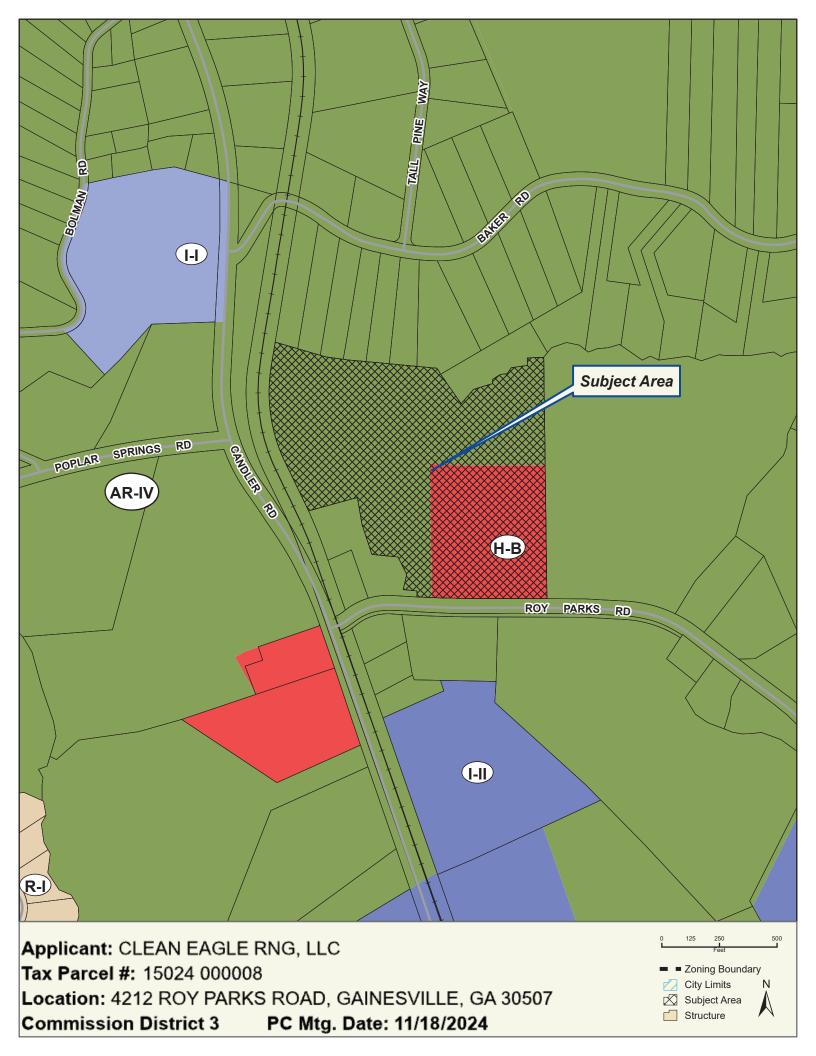

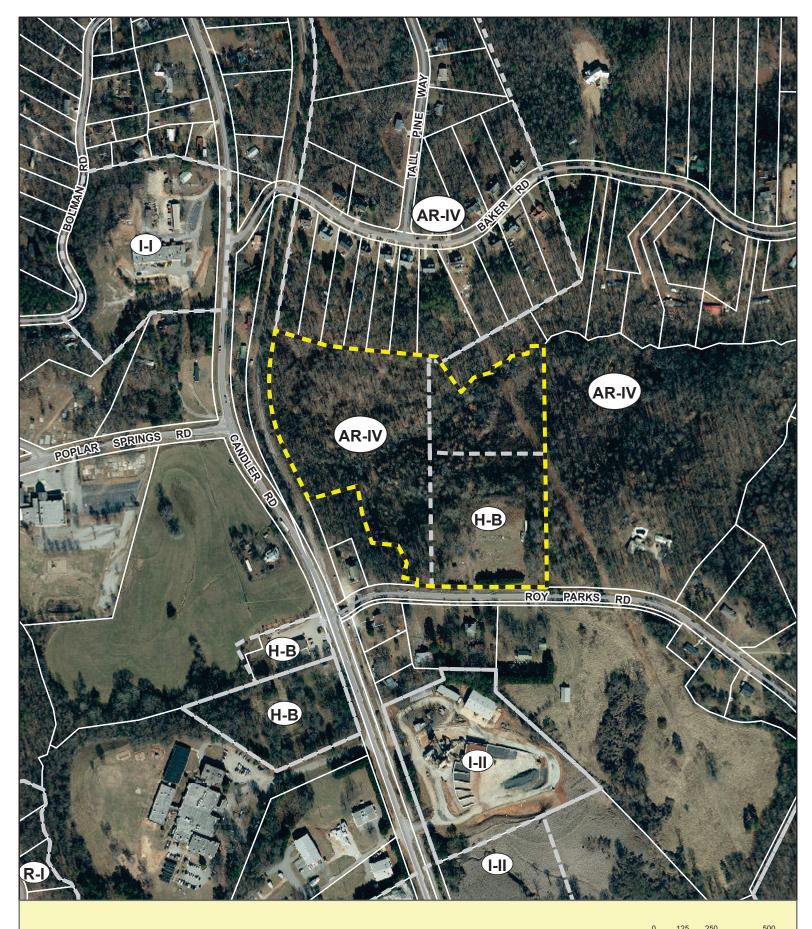


Applicant: CLEAN EAGLE RNG, LLC


Tax Parcel #: 15024 000008

Location: 4212 ROY PARKS ROAD, GAINESVILLE, GA 30507


Commission District 3 PC Mtg. Date: 11/18/2024

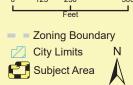



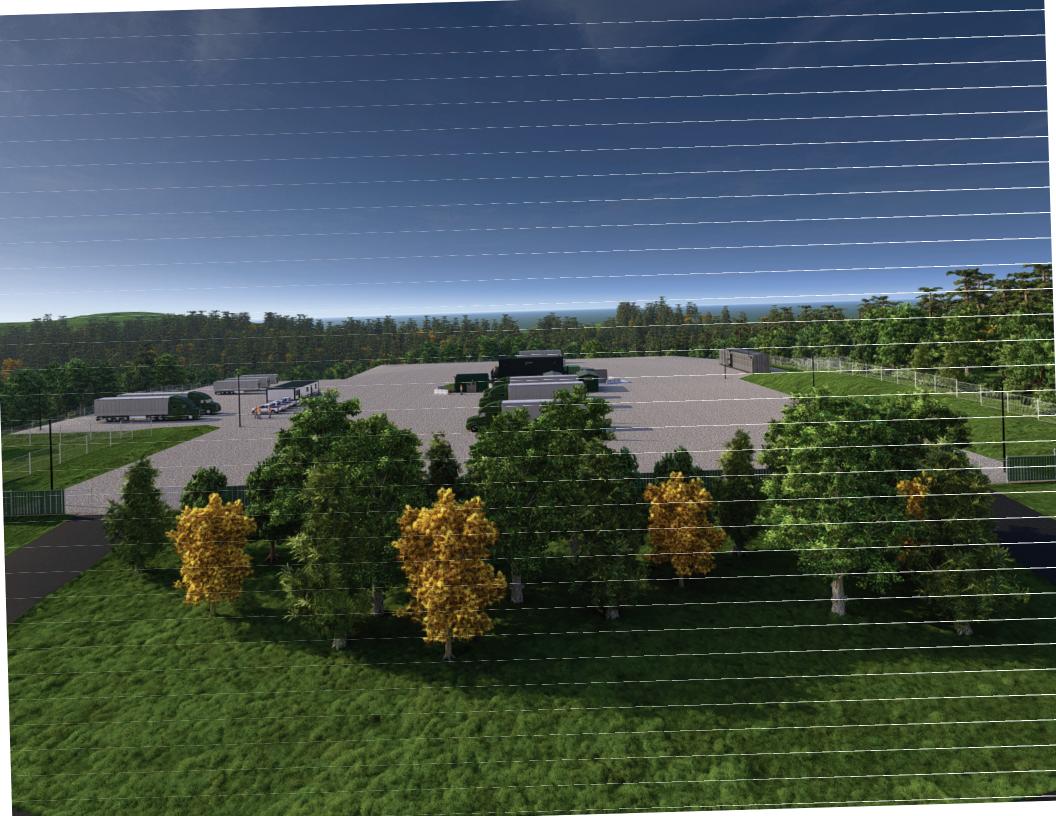



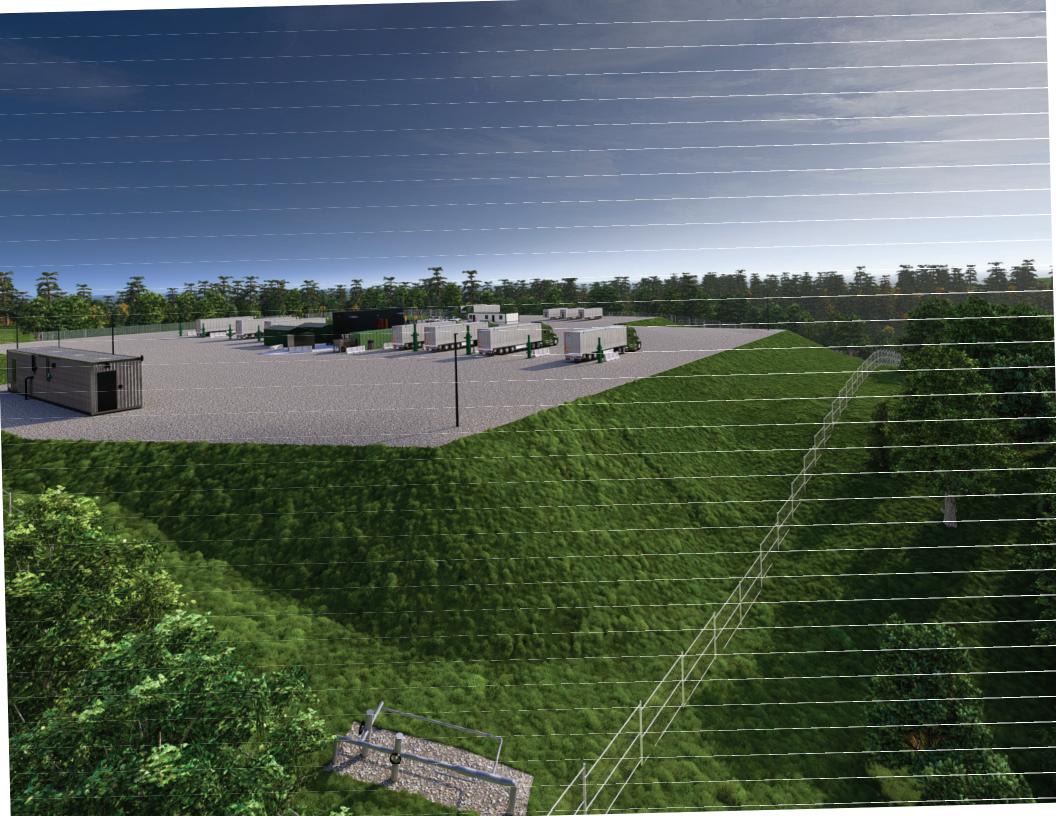


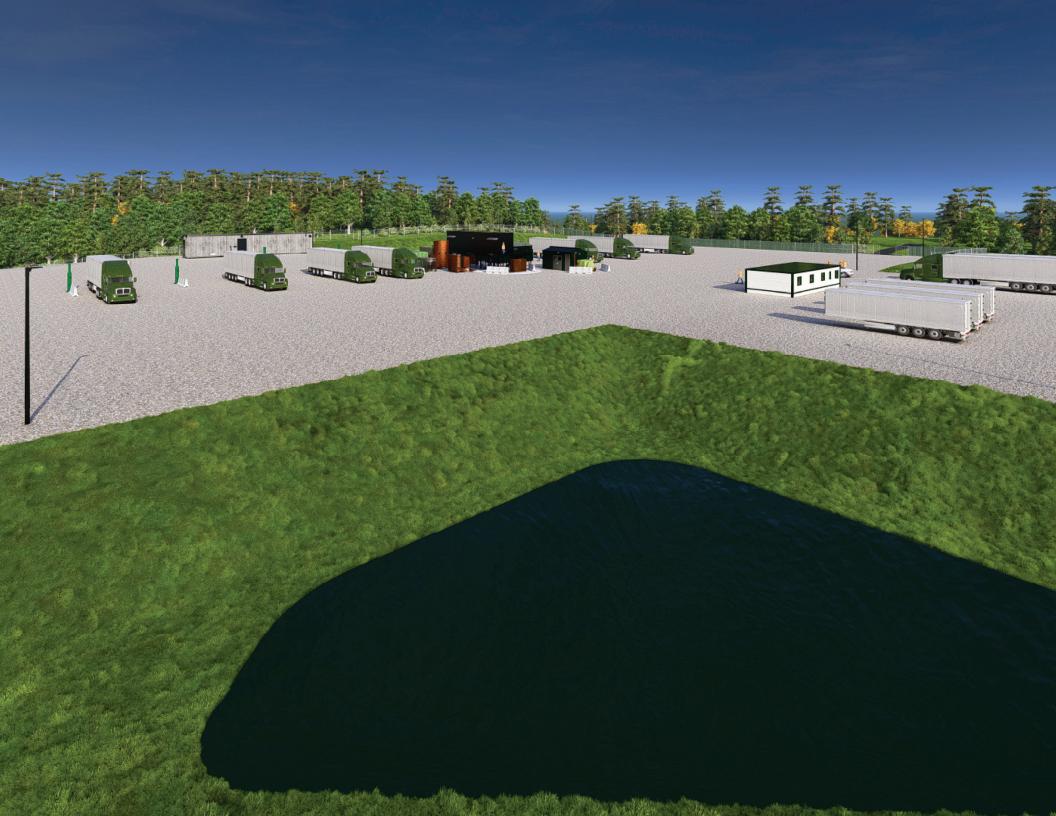




Exhibit B
Proposed Sound Walls

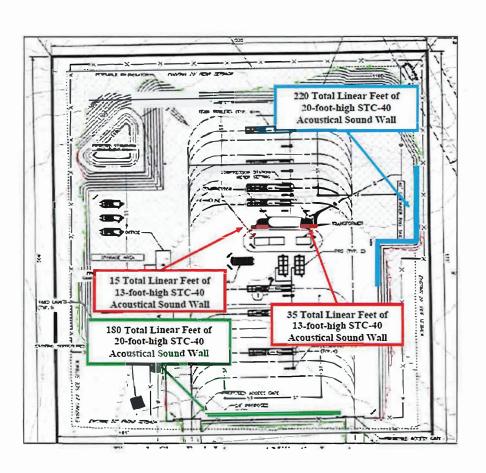

# Clean Eagle Interconnect RNG Facility Preliminary Noise Impact Report

DRAFT

October 30, 2024

Prepared for:

Archaea Energy 4444 Westheimer Road Houston, Texas 77027 DRAFT

Prepared by:

Behrens and Associates, Inc. 2320 Alaska Avenue El Segundo California, 90245

Shaun Norris

Senior Acoustical Engineer

Jason Peetz

**Engineering Manager** 



#### 1. Introduction

Archaea Energy ("Archaea") contracted Behrens and Associates, Inc. ("BAENC") to provide a preliminary noise assessment of the proposed renewable natural gas facility ("RNG") operations at the Clean Eagle Interconnect RNG Facility ("facility") site located in Hall County, Georgia.

The noise assessment includes a modeling analysis of the facility equipment at the site. This report provides the predicted operational noise level impact at nearby noise sensitive receptors adjacent to the site. The location (34.212980°, -83.779587°) of the proposed Clean Eagle Interconnect RNG Facility and surrounding area is shown in Figure 1-1.

The following is provided in this report:

- A brief introduction of the fundamentals of noise.
- Documentation of the measured ambient noise levels at the project site.
- A discussion of noise modeling methodology.
- An assessment of the predicted operational noise levels in relation to the measured ambient sound levels.



Figure 1-1 Clean Eagle Interconnect RNG Facility Location and Surrounding Area



#### 2. Noise Fundamentals

Sound is most commonly experienced by people as pressure waves passing through air. These rapid fluctuations in air pressure are processed by the human auditory system to produce the sensation of sound. The rate at which sound pressure changes occur is called the frequency. Frequency is usually measured as the number of oscillations per second or Hertz (Hz). Frequencies that can be heard by a healthy human ear range from approximately 20 Hz to 20,000 Hz. Toward the lower end of this range are low-pitched sounds, including those that might be described as a "rumble" or "boom". At the higher end of the range are high-pitched sounds that might be described as a "screech" or "hiss".

#### 2.1 Environmental Noise

Environmental noise generally derives, in part, from a combination of distant noise sources. Such sources may include common experiences such as distant traffic, wind in trees, and distant industrial or farming activities. These distant sources create a low-level "background noise" in which no particular individual source is identifiable. Background noise is often relatively constant from moment to moment but varies slowly from hour to hour as natural forces change or as human activity follows its daily cycle.

Superimposed on this low-level, slowly varying background noise is a succession of identifiable noisy events of relatively brief duration. These events may include the passing of single-vehicles, aircraft flyovers, screeching of brakes, and other short-term events. The presence of these short-term events causes the noise level to fluctuate. Typical indoor and outdoor A-weighted sound levels are shown in Figure 2-1.

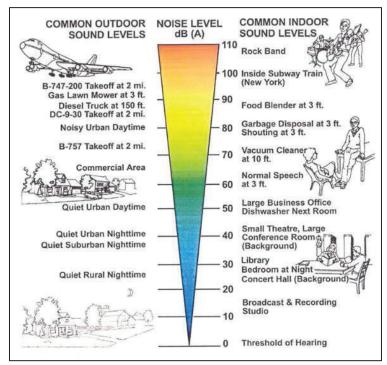


Figure 2-1 Typical Indoor and Outdoor A-Weighted Sound Levels

## Behrens and Associates, Inc.

Environmental Noise Control



#### 2.2 Relative Loudness of Environmental Noise

Published data exists describing how humans generally respond to changes in relative loudness. Table 2-1, adapted from the Highway Traffic Noise: Analysis and Abatement Guidance (revised December 2011) published by the Federal Highway Administration, shows typical responses to changes in relative loudness.

Table 2-1 Decibel Changes, Loudness, and Relative Loudness<sup>1</sup>

Sound Level Change	Relative Loudness	
0 dB(A)	Reference	
-3 dB(A)	Barely Perceptible Change	
-5 dB(A)	Readily Perceptible Change	
-10 dB(A)	Half as Loud	
-20 dB(A)	1/4 as Loud	
-30 dB(A)	1/8 as Loud	

The table describes reductions in noise levels, but the opposite holds true for increases in noise level.

Table adapted from FHWA Highway Traffic Noise: Analysis and Abatement Guidance, revised December 2011



## 3. Ambient Sound Level Survey

#### 3.1 Ambient Sound Level Survey Procedure

A Type 1 SVANTEK SVAN 971 sound level meter was utilized to conduct an ambient sound level survey adjacent to the proposed Clean Eagle Interconnect RNG Facility. The sound level meter conforms to Class 1 as per ANSI/ASA S1.4/IEC 61672 (2024). The instrumentation details are presented in Table 3-1. The sound level meter was placed approximately 5 feet above ground level, 10 feet away from any reflective surfaces, and was calibrated prior to deployment and upon retrieval. The sound level monitoring period began on Sunday, October 13, 2024 with the meter programmed to continuously monitor and record A-weighted sound levels. Audio recordings were created by the sound level meters at the measurement location to, if the need arose, help in the identification of the source of noise level spikes. The monitoring period ended on Monday, October 14, 2024. The locations of the sound level meter used to conduct the ambient sound level survey can be seen in Figure 3-1 below.

**Table 3-1 Instrumentation Details** 

ı	Location	Instrument	GPS Coordinates	Manufacturer/Model	Serial Number
	Location 1	Sound Level Meter	34.212451°, -83.779905°	SVANTEK SVAN 971	87101



Figure 3-1 Clean Eagle Interconnect RNG Facility Ambient Sound Level Survey Location

Environmental Noise Control



#### 3.2 Clean Eagle RNG Facility Ambient Sound Level Results

The measured A-weighted average Leq and L90 sound levels sound levels for the monitoring period are shown in Table 3-2. The Location 1 measured 15-minute average Leq and L90 A-weighted sound levels for the duration of survey can be seen graphically in Figure 3-2.

The A-weighted filter is applied to instrument-measured sound levels in effort to account for the relative loudness perceived by the human ear. As the human ear is less sensitive to low frequencies, the A-weighted filter correspondingly discounts low frequency sound observed during measurements and is widely utilized for environmental noise measurements.

The measure sound level data was processed and used to calculate an average over the 24-hour monitoring period. The attached charts show the unfiltered measurement data. Weather data from the survey period was sourced from a nearby weather station (www.wunderground.com) named Summer Creek – KGAGAINE148 in Gainesville, Georgia. Peak wind gust speed data was used and correlated with the ambient sound level measurement data when filtering wind speeds above 11 miles per hour for broadband measurement data. Wind gust speed and ambient sound level data were filtered on a 15-minute basis.

Table 3-2 24-Hour Average Sound Levels (Leq dBA)

Location	Overall Average (24-hours)
Location 1	53.5

L90 is a statistical measurement (Ln) representing the sound level that was exceeded 90% of the time over a given time interval (15 minutes). L90 sound levels are commonly used to represent the background sound level of a noise environment by excluding the effects of shorter duration noise level spikes that might occur (planes, trains, traffic, etc.). Table 3-3 shows the arithmetic average of the 15-minute L90 sound levels over the 24-hour monitoring period.

Table 3-3 24-Hour Average Sound Levels (L90 dBA)

Location	Overall Average (24-hours)
Location 1	48.3

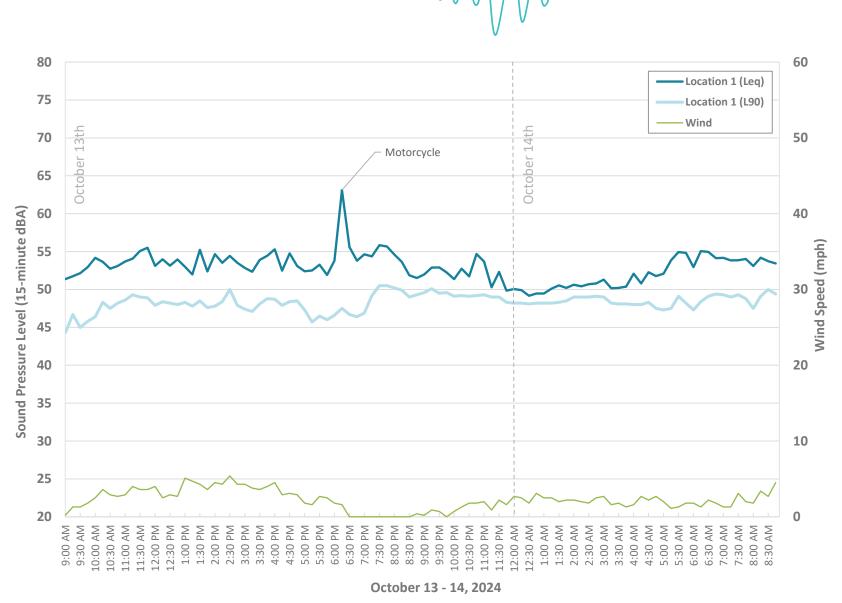


Figure 3-2 Location 1 - Measured Ambient Sound Level Data (15-minute dBA)

Environmental Noise Control



## 4. Clean Eagle RNG Facility Noise Modeling

#### 4.1 Noise Modeling Methodology

The noise modeling was completed with the use of three-dimensional computer noise modeling software. All models in this report were developed with SoundPLAN 9.0 software using the ISO 9613-2 standard. Noise levels are predicted based on the locations, noise levels and frequency spectra of the noise sources, and the geometry and reflective properties of the local terrain, buildings and barriers. To ensure a conservative assessment and compliance with ISO 9613-2 standards, light to moderate winds were assumed to be blowing from the source to receptor. The predicted noise levels represent only the contribution of the Clean Eagle Interconnect RNG Facility operations and do not include ambient noise or noise from other facilities. Actual field sound level measurements may vary from the modeled noise levels due to other noise sources such as traffic, other facilities, other human activity, or environmental factors. The modeled environmental conditions can be seen in Table 4-1.

Table 4-1 Woulded Environmental Conditions			
Weather Parameter	Modeled Input		
Temperature	10° C		
Relative Humidity	70%		
Air Pressure	1013.3 mbar		
Wind Velocity	Per ISO 9613-2		
Wind Direction	Source to receptor		
Foliage	Not included		
	0.7 for general ground cover		
Ground Absorption	0.5 for working pad		
	0.0 for bodies of water		

**Table 4-1 Modeled Environmental Conditions** 

The equipment sound level data used for the proposed Interconnect RNG facility was based on manufacturer data and was provided by Certarus. The predicted modeling results for the modeled facility and filling station are dependent on the modeled equipment layout provided by Archaea Energy (Figure 4-1). The electric compressor engins will be enclosed in an acoustical building with 3-inch-deep walls, insulation, and a perforated liner. Changes, removals or additions of equipment (e.g., compressors, coolers, etc.) may result in measured operational noise levels that are inconsistent with the modeling results. The modeled facility equipment sound power levels are presented in Table 4-2.

Table 4-2 Clean Eagle Energy Modeled Noise Emitting Equipment

Equipment	Site	Data Source	Quantity	Sound Power Level (dBA)
Decant Compressor	Interconnect RNG Facility	Manufacture Data	1	107.5 L <sub>w</sub> /Unit
Loading Compressor	Interconnect RNG Facility	Manufacture Data	2	111.3 L <sub>w</sub> /Unit
Loading Compressor Cooler	Interconnect RNG Facility	Manufacture Data	2	100.6 L <sub>w</sub> /Unit

## 4.2 Clean Eagle Interconnect RNG Facility Noise Sensitive Receptors

The locations of the noise sensitive receptors and surrounding environment are shown in Figure 4-2. The noise levels will be assessed at the receiving property line of nearby residences properties.



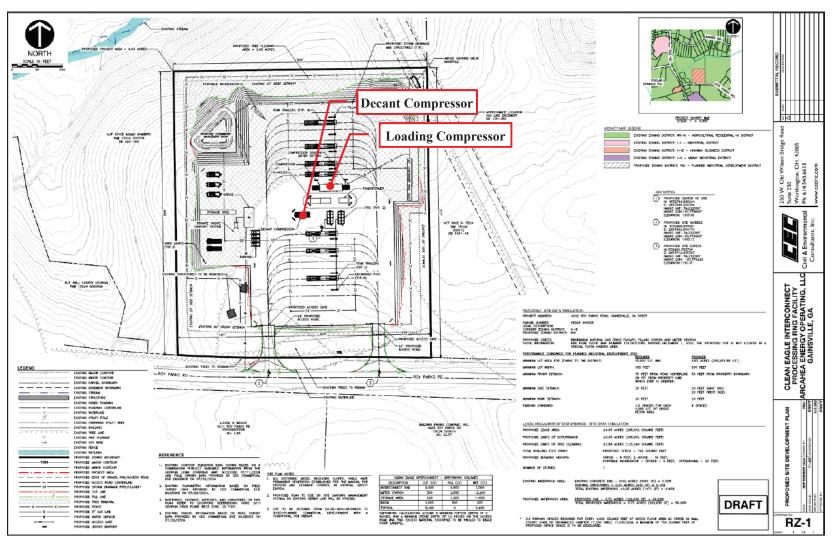


Figure 4-1 Modeled Clean Eagle Interconnect RNG Facility Equipment Layout



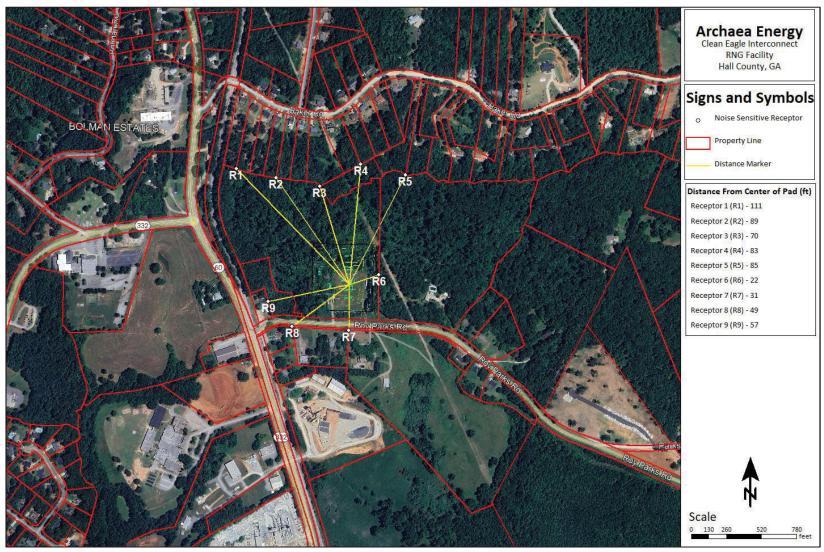


Figure 4-2 Modeled Clean Eagle Interconnect RNG Facility Noise Sensitive Receptors



#### 4.3 Unmitigated - Clean Eagle Interconnect RNG Facility Noise Modeling Results

The unmitigated modeling is based off current Clean Eagle Interconnect RNG Facility plans and does not include sound walls or other third-party acoustical mitigation measures. The results of the facility noise modeling are presented in Table 4-3. The locations in the tables correspond to the locations identified in Figure 4-2. The predicted noise levels represent only the contribution of the project operations and do not include ambient noise or noise from other facilities. Figure 4-3 shows the Unmitigated Clean Eagle Interconnect RNG Facility Noise Contour Map in dBA. The noise contours are provided in 2 dB increments with the color scale indicating the sound level of each contour.

Table 4-3 Unmitigated Clean Eagle Interconnect RNG Facility Noise Modeling Results (dBA)

Receptor	Description	Predicted dB(A)	Representative Ambient Sound Level dB(A)
1	3693 BAKER ROAD	40	48.3 L90
2	3679 BAKER ROAD	43	48.3 L90
3	3667 BAKER ROAD	41	48.3 L90
4	3653 BAKER ROAD	39	48.3 L90
5	3619 BAKER ROAD	27	48.3 L90
6	4176 ROY PARKS ROAD	56	48.3 L90
7	4211 ROY PARKS	49	48.3 L90
8	4237 ROY PARKS ROAD	42	48.3 L90
9	4236 ROY PARKS ROAD	45	48.3 L90

Table 4-4 Predicted Changes in Overall Noise Level

Receptor	Predicted dB(A)	Representative Ambient Sound Level dB(A)	Combined (Ambient + Predicted)	Difference (combined - ambient)	Perceptibility
1	40	48.3 L90	48.9	0.6	Likely Not Perceptible
2	43	48.3 L90	49.4	1.1	Likely Not Perceptible
3	41	48.3 L90	49.0	0.7	Likely Not Perceptible
4	39	48.3 L90	48.8	0.5	Likely Not Perceptible
5	27	48.3 L90	48.3	0.0	Likely Not Perceptible
6	56	48.3 L90	56.7	8.4	Readily Perceptible
7	49	48.3 L90	51.7	3.4	Barely Perceptible
8	42	48.3 L90	49.2	0.9	Likely Not Perceptible
9	45	48.3 L90	50.0	1.7	Likely Not Perceptible

The results of the unmitigated noise modeling indicate that the change in overall noise levels due to the facility's operations are predicted to be perceptible at Receptors 6 and 7. Therefore, mitigation will be recommended for the Clean Eagle Interconnect RNG Facility operations.

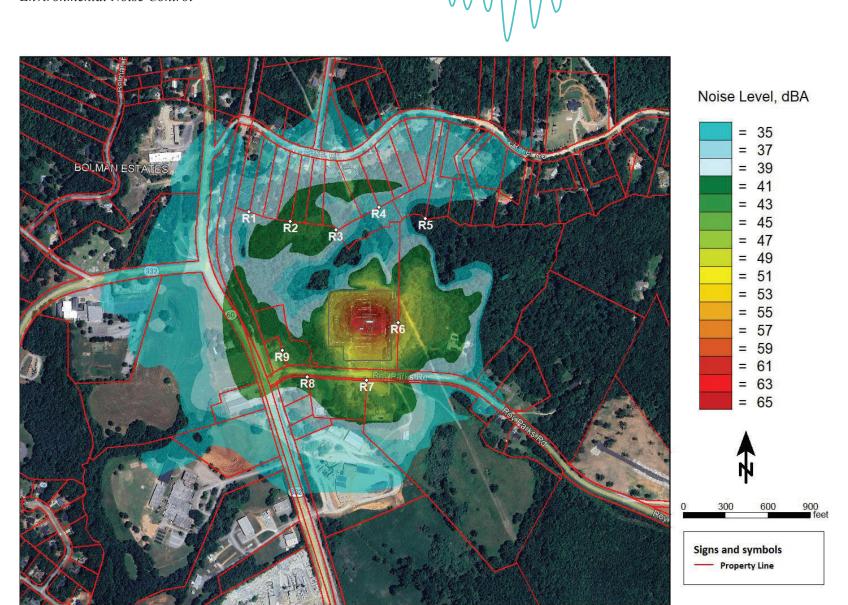


Figure 4-3 Unmitigated Clean Eagle Interconnect RNG Facility Noise Contour Map (dBA)

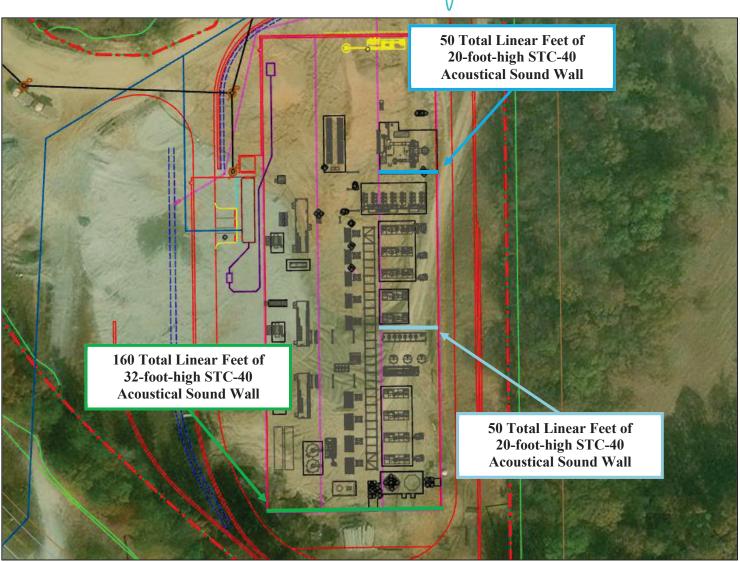


Figure 1 Scenario 1 - Mitigation Layout

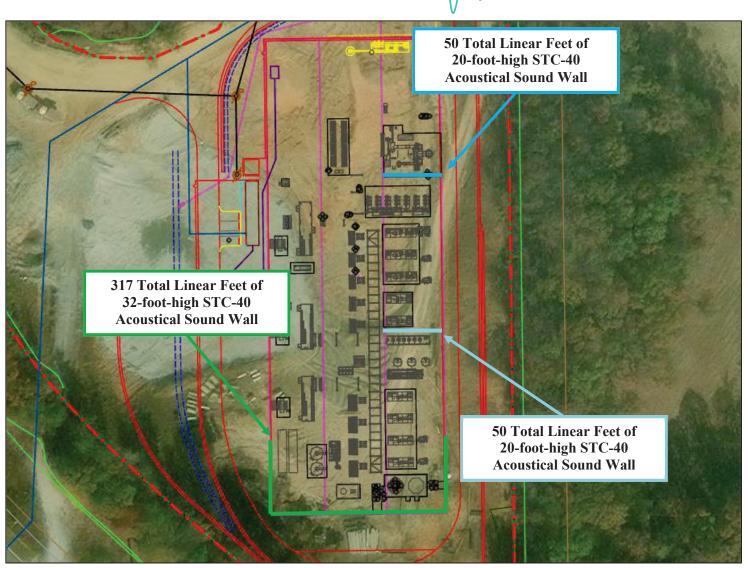


Figure 2 Scenario 2 - Mitigation Layout



Figure 3 Site and Noise Sensitive Receptor Location

# Behrens and Associates, Inc.

Environmental Noise Control

 $\neg \bigvee \bigvee$ 

The results of the mitigated noise modeling are presented in Table 1. The locations in the tables correspond to the locations identified in Figure 3. The predicted noise levels represent only the contribution of the project operations and do not include ambient noise or noise from other facilities. Figure 4 shows the Scenario 1 - Mitigated Clean Eagle RNG Facility Noise Contour Map in dBA. Figure 5 shows the Scenario 2 - Mitigated Clean Eagle RNG Facility Noise Contour Map in dBA. The noise contours are provided in 2 dB increments with the color scale indicating the sound level of each contour.

Table 1 Mitigated Noise Modeling Results (dBA)

Receptor	Unmitigated Clean Eagle RNG	Mitigated Scenario 1	Mitigated Scenario 2
Receptor 1	56	56	56
Receptor 2	54	53	52
Receptor 3	62	56	54
Receptor 4	62	47	47
Receptor 5	60	49	49
Receptor 6	55	50	48
Forsyth County Noise Limit	60	60	60

 Table 2 Scenario 1 - Mitigated Noise Modeling Results Reduction (dBA)

Receptor	Unmitigated Clean Eagle RNG	Mitigated Clean Eagle RNG	Reduction
Receptor 1	56	56	0
Receptor 2	54	53	-1
Receptor 3	62	56	-6
Receptor 4	62	47	-15
Receptor 5	60	49	-11
Receptor 6	55	50	-5

Table 3 Scenario 2 - Mitigated Noise Modeling Results Reduction (dBA)

Receptor	Unmitigated Clean Eagle RNG	Mitigated Clean Eagle RNG	Reduction
Receptor 1	56	56	0
Receptor 2	54	52	-2
Receptor 3	62	54	-8
Receptor 4	62	47	-15
Receptor 5	60	49	-11
Receptor 6	55	48	-7

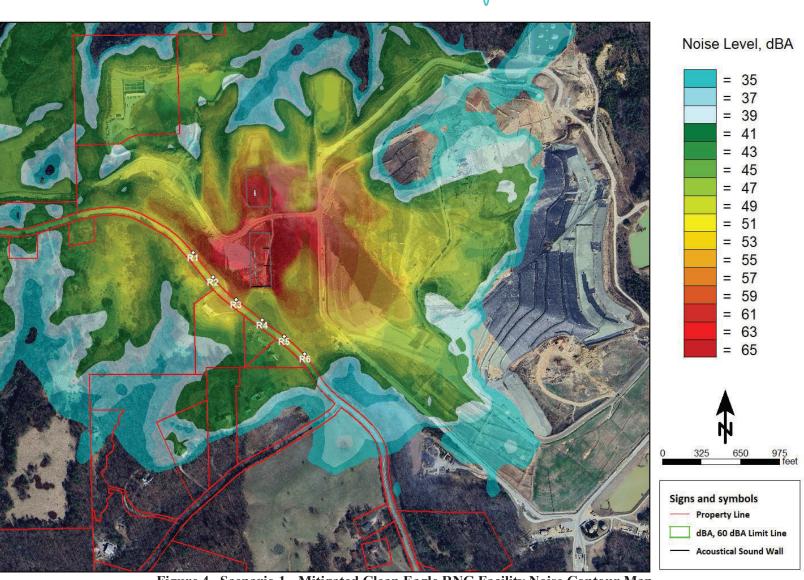


Figure 4 Scenario 1 - Mitigated Clean Eagle RNG Facility Noise Contour Map

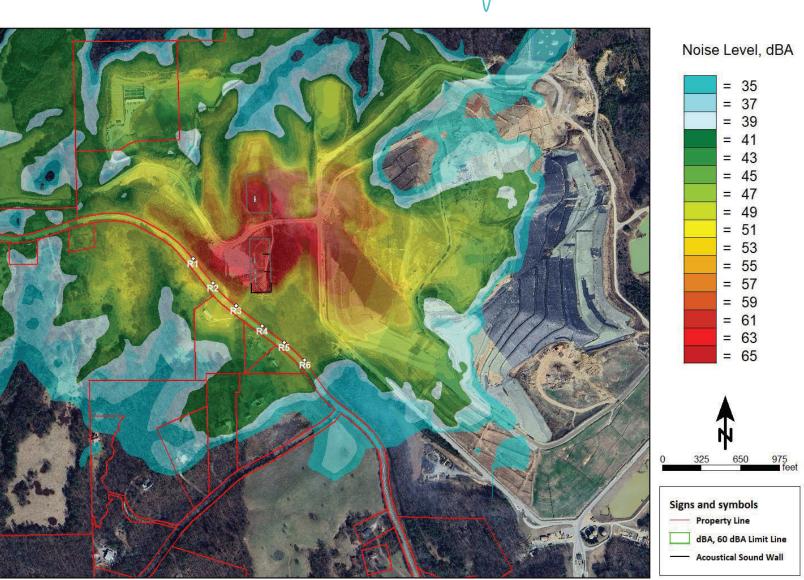


Figure 5 Scenario 2 - Mitigated Clean Eagle RNG Facility Noise Contour Map

Environmental Noise Control

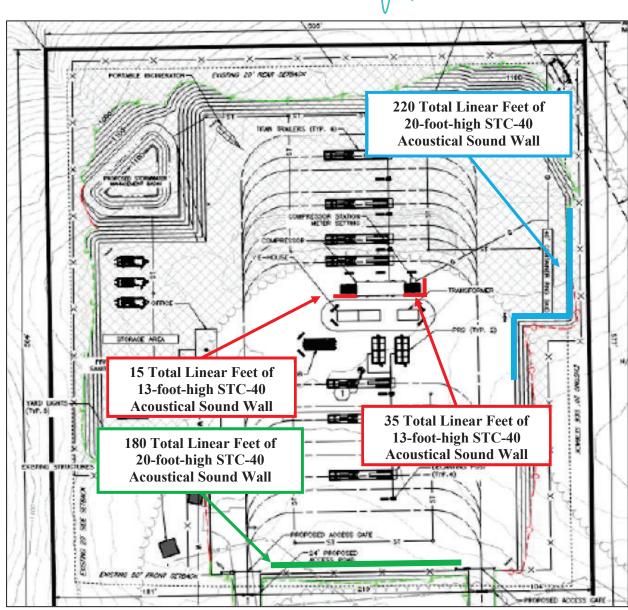


Figure 1 Clean Eagle Interconnect Mitigation Layout



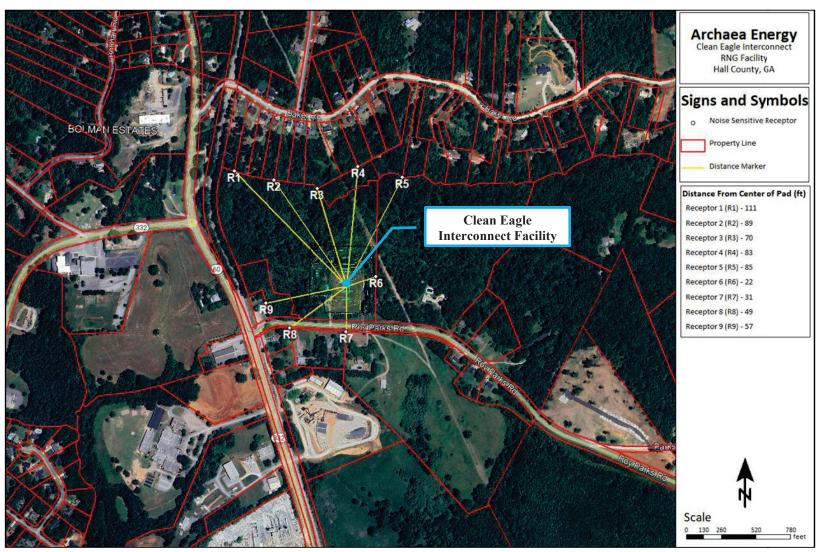


Figure 2 Site and Noise Sensitive Receptor Location

# Behrens and Associates, Inc.

Environmental Noise Control

The results of the mitigated noise modeling are presented in Table 1. The locations in the tables correspond to the locations identified in Figure 2. The predicted noise levels represent only the contribution of the project operations and do not include ambient noise or noise from other facilities. Figure 3 shows the Scenario 1 - Mitigated Clean Eagle Interconnect Facility Noise Contour Map in dBA. The noise contours are provided in 2 dB increments with the color scale indicating the sound level of each contour.

Table 1 Mitigated Noise Modeling Results (dBA)

Receptor	Unmitigated Interconnect	Mitigated Interconnect	Reduction
Receptor 1	41	41	0
Receptor 2	43	43	0
Receptor 3	42	42	0
Receptor 4	40	40	0
Receptor 5	27	27	0
Receptor 6	57	42	-15
Receptor 7	51	44	-7
Receptor 8	44	42	-2
Receptor 9	46	46	0

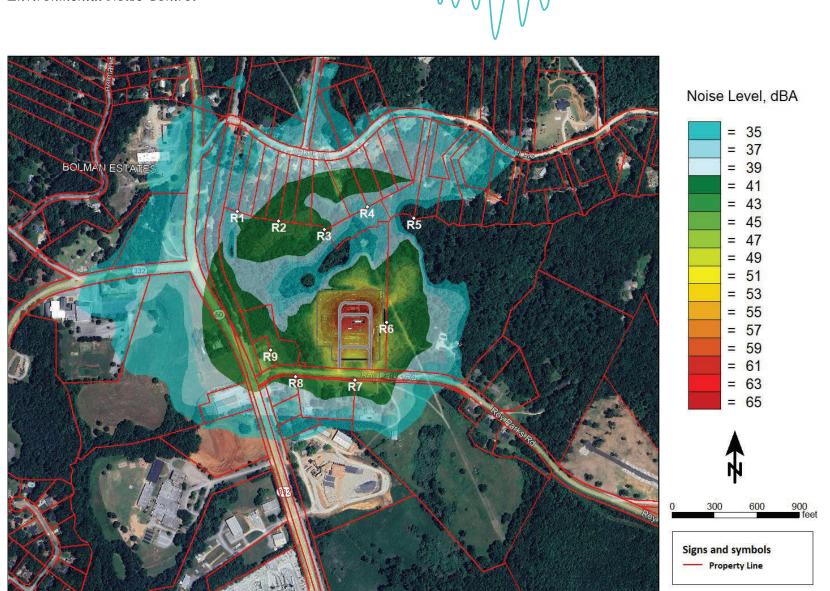


Figure 4 Mitigated Clean Eagle Interconnect Facility Noise Contour Map (dBA)

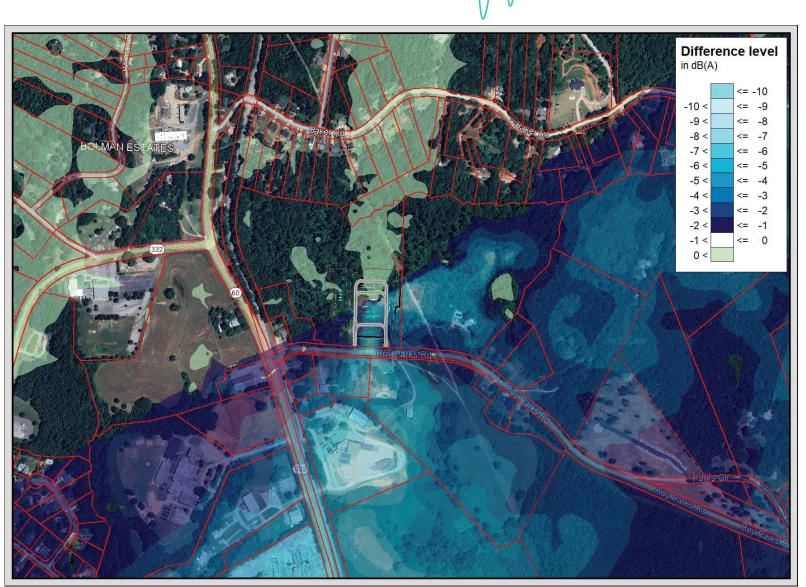


Figure 5 Mitigated Clean Eagle Interconnect Facility Difference Noise Contour Map (dBA)



## Forsyth County Department of Planning & Community Development

November 27, 2024

Clean Eagle RNG, LLC 201 Helios Way, Floor 6 Houston, TX 77079

RE: ZA4191

Tax map/parcel 001-004

To Whom It May Concern:

As a result of the meeting held on November 19, 2024, the Forsyth County Planning Commission voted with four members in favor (Shawkat, Flack, Dineen and Schmidt) and one member opposed (Guy) to recommend approval of **ZA4191 – Clean Eagle RNG, LLC** to rezone from Mining Operations District (MINE) to Agricultural District (A1) on 32.16 acres with a Conditional Use Permit (CUP) to build an 880 sq. ft. methane to energy conversion facility and associated utility substation located adjacent to or contiguous with a MSW waste reclamation facility with 5 parking spaces with the following variances and conditions:


### Variances:

- 1. Eliminate the 5,000 ft. sewer distance requirement to facilitate the use of an on-site septic disposal system (UDC 18-5.18).
- 2. Increase the maximum building height for the thermal oxidizer and flare only from 30 ft. to 65 ft. (UDC Table 15.2).

### **Conditions:**

- 1. Any improvements to the water or sewer systems required to meet fire flow or other requirements shall be done at developer's expense.
- 2. There shall be a 10-foot minimum setback from all Utility Easements to any building, unless otherwise approved by Forsyth County W&S.
- 3. There shall be no trees planted within the right of way or in utility easements.

- 4. Clean Eagle RNG, LLC must submit a minor modification request to Solid Waste Management Program with a description and an update to the landfill's Design and Operation.
- 5. Applicant must apply for and receive an air quality permit from the state prior to any certificate of occupancy.
- 6. The Applicant/Developer shall not disturb the area between the Old Federal Road right of way and the "proposed 69' buffer from pole easement boundary" as delineated on the site plan; unless required by state or local authorities.
- 7. Tree removal on the site plan shall be restricted to the minimum necessary for the construction of the buildings and associated infrastructure.
- 8. Clean Eagle RNG, LLC shall implement any written recommendation by the Forsyth County Fire Department with respect to emergency preparedness or disaster mitigation and such recommendations shall be incorporated into these conditions.
- 9. Prior to receiving a certificate of occupancy, Clean Eagle shall prepare and submit to the Forsyth County Fire Department, a copy of its final Emergency Action Plan (EAP).
- 10. The final plant design for the Clean Eagle facility shall be substantially similar to the plant design, on the site plan.
- 11. Clean Eagle shall install backup generators to allow a safe and well-ordered shutdown of the process in the event of a loss of main line power.
- 12. The Clean Eagle facility shall be secured via locked perimeter fencing as set forth in the site plan.
- 13. No waste hauling truck traffic shall enter the gated area of the Clean Eagle facility, except to provide waste removal services to the Clean Eagle facility.
- 14. Any regulatory compliance documentation required to be issued to the State of Georgia shall be made available to Forsyth County, upon written request of the County.
- 15. All exterior lighting shall be furnished with shields, louvers and/or lenses to ensure that exterior lighting is directed downward, the light lamp is not visible from nearby properties, and that light spillage is otherwise kept to a minimum.
- 16. All lighting shall emit a low color temperature light having a Kelvin temperature of no more than three-thousand (3,000). Thereby, light emitted from any source on site will be in the "warm" spectrum and light with a bluish color, sometimes referred to as "daylight" lights, which are in the "cool" spectrum are prohibited. See the chart below for guidance.

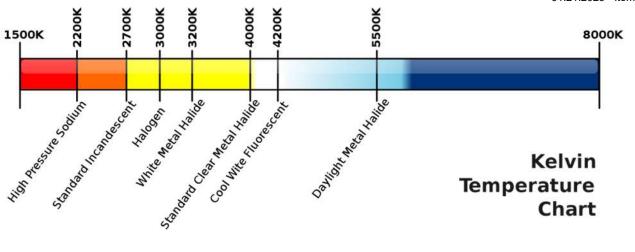

- 17. A video surveillance system shall be installed, maintained, and recording at all times. The video cameras shall be of a sufficient number to capture video of the entire perimeter and/or interior of the site. All video cameras shall be capable of capturing video images in darkness, commonly referred to as "night vision" video, with low lux capabilities. The video surveillance system shall record and store all video from all cameras for not less than thirty (30) days. Upon request from Law Enforcement, including, but not limited to, Code Compliance, recordings shall be preserved for not less than thirty (30) days, as measured from the date of request, to allow time for legal authorization to obtain said recordings. Cameras shall be positioned, or the system shall be programmed so that video or images of privately-owned external properties is not recorded in order to avoid any invasion of neighbor's privacy. There shall be cameras positioned to capture the license plate of all vehicles entering and exiting the premises.
- 18. Upon commencement of operations, the grounds of the plant facility shall at all times be kept in an orderly and tidy manner with no outside storage of supplies, except during normal maintenance and shutdown operations; no trash or debris unsecured inside the gated area; and with all non-brick exterior finishes painted, rust-free, and otherwise in good condition.
- 19. Truck traffic shall only use the existing entrance into the landfill and shall be prohibited from accessing Old Federal from the subject property.
- 20. All portions of structures visible from the right-of-way shall be painted earth tone green and/or brown.
- 21. Any trucks carrying a gas cargo shall only travel on Old Federal Road, Highway 369, Highway 306, Highway 53, or Georgia Highway 400 while within the boundaries of Forsyth County.

Sincerely,

Secretary, Forsyth County Planning Commission



### Forsyth County Department of Planning & Community Development

Margaret Ann Pryor, Planner II

January 10, 2025

Clean Eagle RNG, LLC 201 Helios Way, Floor 6 Houston, TX 77079

RE: ZA4191

Tax map/parcel 001-004

### To Whom It May Concern:

This is to confirm that at their regular meeting on December 19, 2024, the Forsyth County Board of Commissioners approved the request to rezone from Mining Operations District (MINE) to Agricultural District (A1) on 32.16 acres with a Conditional Use Permit (CUP) to build an 880 sq. ft. methane to energy conversion facility and associated utility substation located adjacent to or contiguous with a MSW waste reclamation facility with the following variances and conditions:


### **VARIANCES:**

- 1. Eliminate the 5,000 ft. sewer distance requirement to facilitate the use of an on-site septic disposal system (UDC 18-5.18).
- 2. Increase the maximum building height for the thermal oxidizer and flare only from 30 ft. to 65 ft. (UDC Table 15.2).

### **CONDITIONS:**

- 1. Any improvements to the water or sewer systems required to meet fire flow or other requirements shall be done at developer's expense.
- 2. There shall be a 10-foot minimum setback from all Utility Easements to any building, unless otherwise approved by Forsyth County Department of Water and Sewer.
- 3. There shall be no trees planted within the right of way or in Utility Easements.
- 4. Clean Eagle RNG, LLC must submit a minor modification request to Solid Waste Management Program with a description and an update to the landfill's Design and Operation.

- 5. Applicant must apply for and receive an Air Quality Permit from the State prior to any Certificate of Occupancy.
- 6. The Applicant/developer shall not disturb the area between the Old Federal Road right of way and the "proposed 69" buffer from pole easement boundary" as delineated on the Site Plan; unless required by State or local authorities.
- 7. Tree removal on the Site Plan shall be restricted to the minimum necessary for the construction of the buildings and associated infrastructure.
- 8. Clean Eagle RNG, LLC shall implement any written recommendation by the Forsyth County Fire Department with respect to emergency preparedness or disaster mitigation and such recommendations shall be incorporated into these conditions.
- 9. The final plant design for the Clean Eagle facility shall be substantially similar to the plant design, on the Site Plan.
- 10. Clean Eagle shall install backup generators to allow a safe and well-ordered shutdown of the process in the event of a loss of main line power.
- 11. The Clean Eagle facility shall be secured via locked perimeter fencing as set forth in the Site Plan.
- 12. No waste hauling truck traffic shall enter the gated area of the Clean Eagle facility, except to provide waste removal services to the Clean Eagle facility.
- 13. Any regulatory compliance documentation required to be issued to the State of Georgia shall be made available to Forsyth County, upon written request of the County.
- 14. All exterior lighting shall be furnished with shields, louvers, and/or lenses to ensure that exterior lighting is directed downward, the light lamp is not visible from nearby properties, and that light spillage is otherwise kept to a minimum.
- 15. All lighting shall emit a low color temperature light having a Kelvin temperature of no more than three-thousand (3,000). Thereby, light emitted from any source on site will be in the "warm" spectrum and light with a bluish color, sometimes referred to as "daylight" lights, which are in the "cool" spectrum are prohibited. See the chart below for guidance.

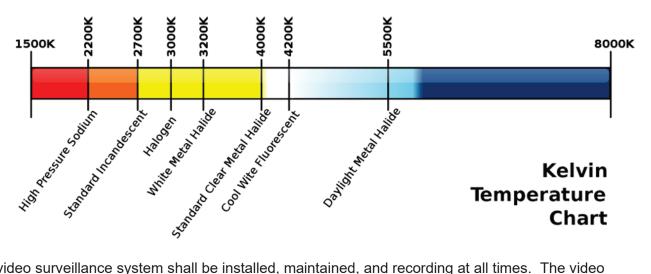

16. A video surveillance system shall be installed, maintained, and recording at all times. The video cameras shall be of a sufficient number to capture video of the entire perimeter of the site and

shall have at least five (5) video cameras for the interior of the site. All video cameras shall be capable of capturing video images in darkness, commonly referred to as "night vision" video, with low lux capabilities. The video surveillance system shall record and store all footage that contains detection of people or vehicles from all cameras for not less than thirty (30) days. Upon request from Law Enforcement, including, but not limited to, Code Compliance, recordings shall be preserved for not less than thirty (30) days, as measured from the date of request, to allow time for legal authorization to obtain said recordings. Cameras shall be positioned, or the system shall be programmed so that video or images of privately-owned external properties is not recorded in order to avoid any invasion of neighbor's privacy. There shall be cameras positioned to capture the license plate of all vehicles entering and exiting the premises.

- 17. Upon commencement of operations, the grounds of the plant facility shall at all times be kept in an orderly and tidy manner with no outside storage of supplies, except during normal maintenance and shutdown operations; no trash or debris unsecured inside the gated area; and, with all non-brick exterior finishes painted, rust-free, and otherwise in good condition.
- 18. Prior to receiving a Certificate of Occupancy, Clean Eagle shall prepare and submit to the Forsyth County Fire Department, a copy of its final Emergency Action Plan (EAP).
- 19. Truck traffic shall only use the existing entrance into the landfill and shall be prohibited from accessing Old Federal from the subject property.
- 20. All portions of structures visible from the right-of-way shall be painted earth tone green and/or brown.
- 21. Any trucks carrying a gas cargo shall only travel on Old Federal Road, Highway 369, Highway 306, Highway 53, or Georgia Highway 400 while within the boundaries of Forsyth County during normal operations. Trucks may be rerouted onto approved hazmat routes during abnormal operating conditions caused by natural disasters, weather, construction, or other incidents that cause the approved trucking route to be impassable.
- 22. A traffic signal/roundabout warrant study of the intersection of Old Federal Road and Highway 369 shall be completed and submitted to Forsyth County before any Land Disturbance (LDP) Permits are issued. Provided that the warrant study indicates the need for improvements at the said intersection, prior to issuance of an LDP, developer shall also contribute \$20,000.00 to Forsyth County towards the engineering design of road improvements at the intersection, which funds shall be placed in escrow. It is understood that authority to construct and design the improvements rests with the Georgia Department of Transportation (GDOT). If said engineering design is not completed by GDOT within five (5) years of the date of payment, developer shall have no further obligation pursuant to this condition and the escrowed funds will be released to the developer.

Please be advised that if a complete application for a land disturbance permit is not submitted within eighteen (18) months of the date of zoning approval referenced in this letter, the property *may* be placed on a Board of Commissioners agenda for consideration of a county-initiated rezoning to a constitutional zoning designation for the property pursuant to the Forsyth County Unified Development Code (UDC) § 8-5.5(I).

Please be advised that subsequent amendments to the UDC following this zoning approval *may* include modifications to permitted uses and development standards within some or all zoning categories. It is possible in certain instances that these amendments may substantially affect the development and use of the property as originally approved through the zoning process. Additional applications and public hearings may be necessary in some cases.

Please contact the Planning & Community Development Department directly with questions or for more information.

Sincerely,

Margaret ann Rujor

Margaret Ann Pryor Planner II

### **Kristie Turner (Planning)**

From: Nick Swafford < NSwafford@gainesvillega.gov>

Sent: Tuesday, September 24, 2024 10:14 AM

To: Kristie Turner (Planning)
Cc: Amanda Graham; Steve Gilliam

**Subject:** Clean Eagle Interconnect 4212 Roy Parks Road Water Availability

**Follow Up Flag:** Follow up **Flag Status:** Flagged

CAUTION: This email originated from outside of the organization. Do not click links or open attachments unless you recognize the sender and know the content is safe.

Good morning Kristie,

Please allow this email to serve as confirmation of water availability for the subject property. The City of Gainesville water system currently serves this property with an existing water meter, and according to the rezoning narrative, will be sufficient to serve the anticipated water demands of the proposed project. If you require anything further, please let me know.

Thanks,

### **Nick Swafford**

Permitting Services & GIS Manager Department of Water Resources



O | 770.538.2452 www.gainesville.org

300 Henry Ward Way, Ste. 305 Gainesville, GA 30501

### **Kaitlyn Elliott (Planning)**

From: Emily McGahee (Environmental Health)
Sent: Tuesday, October 15, 2024 8:24 AM

To: Kaitlyn Elliott (Planning); Katie L. Greenway (CDI: Planning); Beth Garmon (CDI:

Planning)

**Cc:** Kelly Hairston (Environmental Health); Chad Harper (Environmental Health)

**Subject:** HCPC Tentative Agenda 11.18.24

Please find Environmental Health comments below:

Item 1, 4031 Brock Drive, Mandujano: All proposed structures must meet all residential permitting requirements and/or required setbacks to existing septic system.

Item 2, 6515 New Bethany Rd, Genuine Mapping: Must meet all Environmental Health commercial septic system permitting requirements. Please be advised that Proposed Building 3 is shown over the septic system as shown in HDEV23-0073. An additional plan review fee will be assessed prior to review of proposed changes to the previously approved plan.

Item 3, 4212 Roy Parks Rd, Clean Eagle RNG: Must meet all Environmental Health commercial septic system permitting requirements. Further determination will be made during the civil plan review process. A detailed business plan must be submitted to Hall County Environmental Health for review. Additional items, including, but not limited to: recorded plat, soil evaluation, and septic system installation may be required after review of business plan.

### **Emily McGahee**

Hall County Environmental Health Hall County Government Center 2875 Browns Bridge Road Mailing: PO Box 5901 Gainesville, GA 30504 (770) 531-3973 (phone) emcgahee@hallcounty.org

http://dph.georgia.gov/environmental-health (State Website) http://www.phdistrict2.org/HallCounty.htm (District Website)

https://www.hallcounty.org/192/Environmental-Health (County Website & Forms)

EMAIL Reader Advisory Notice: Email to and from a Georgia state agency is generally public record, except for content that is confidential under specific laws. Security by encryption is applied to all confidential information sent by email from the Georgia Department of Public Health (DPH). This message is only intended for specific recipient(s) and may contain privileged, private, or sensitive information. If you received this message in error, please delete it, and contact me.



## Hall County Government

# COMMUNITY DEVELOPMENT AND INFRASTRUCTURE PUBLIC WORKS AND UTILITIES

### MEMORANDUM

POST OFFICE DRAWER 1435

GAINESVILLE, GA 30503

t: 770.531.6800 | f: 770.531.3945

PUBLIC WORKS AND
UTILITIES DIRECTOR
Bill Nash, P.E.

**To:** Beth Garmon, Director of Planning and Zoning

From: Bill Nash, Director of Public Works and Utilities

**Date:** October 17, 2024

**Subject:** November 18, 2024 - Hall County Planning Commission Agenda

Please be advised that our office has reviewed the Hall County Planning Commission agenda for the November 18, 2024 meeting. Upon review, we provide the following comments.

### **NEW BUSINESS**

1. 4031 Brock Drive | Variance | 17.240.010 to reduce the left side yard setback | on a 0.35± acre tract located on the north side of Brock Drive approximately 620 feet from its intersection with Oakwood Road | Zoned R-II, Tax Parcel 08053 001029 | Proposed Use: Detached garage | \*

Commission District 2 | Ann Mandujano, applicant

a. Engineering: No Commentb. Traffic: No Commentc. Utilities: No Comment

2. 6515 New Bethany Road | Amend Conditions of Zoning | on a 1.86± acre tract located on the east side of New Bethany Road at its intersection with Old Lanier Islands Drive | Zoned PID, Tax Parcel 07330 001006B | Proposed Use: Expansion of storage area | \*\* Commission District 2 | Genuine Mapping and Design, LLC, applicant

- Engineering: This site may require a stormwater management report should the site plan indicate the proposed development meets stormwater thresholds for impervious surfaces and/or disturbed acreage.
   Must follow all development requirements
- b. Traffic: Driveway to meet traffic engineering requirements
- c. Utilities: Hall County has no sanitary sewer in the area
- 3. 4212 Roy Parks Road | Rezone | from Agricultural Residential (AR-IV) and Highway Business (H-B) to Planned Industrial Development (PID) | on a 22.45± acre tract on the north side of Roy Parks Road approximately 408 feet from its intersection with Candler Road | Zoned AR-IV & H-B, Tax Parcel: 15024 000008 | Proposed use: Natural gas facility | \*\* Commission District 3 | Clean Energy RNG, LLC, applicant

- a. **Engineering:** This site may require a stormwater management report should the site plan indicate the proposed development meets stormwater thresholds for impervious surfaces and/or disturbed acreage.

  Must follow all development requirements
- b. **Traffic:** Driveway to meet traffic engineering requirements Recommend access in and out of Roy Parks Road be conditioned to be via SR6D (Candler Road) only.
- c. Utilities: Hall County has no sanitary sewer in the area

### **Kaitlyn Elliott (Planning)**

From: Chavers, Veronica E < VChavers@dot.ga.gov>

Sent: Thursday, October 17, 2024 2:16 PM

**To:** Kaitlyn Elliott (Planning); Beth Garmon (CDI: Planning) **Subject:** RE: Tentative Planning Agenda for November 18, 2024

CAUTION: This email originated from outside of the organization. Do not click links or open attachments unless you recognize the sender and know the content is safe.

From: Kaitlyn Elliott (Planning) <kelliott@hallcounty.org>

Sent: Thursday, October 10, 2024 2:50 PM

Subject: Tentative Planning Agenda for November 18, 2024

**CAUTION:** This email originated from outside of the organization. Do not click links or open attachments unless you recognize the sender and know the content is safe.

Good Afternoon,

Here is the Tentative Agenda and Maps for the **Monday, November 18, 2024** Hall County Planning Commission Meeting. Please use the links to review the documents and respond with comments to Hall County Planning and Development. Failure to provide comments in a timely manner may result in the information not being included in the staff report.

When submitting comments, please include the name of the applicant along with the address of the property with the corresponding comment.

Comments are due by <u>Thursday, October 17<sup>rd</sup>.</u> Email comments to Beth (<u>bgarmon@hallcounty.org</u>) and <u>Kaitlyn</u> (<u>kelliott@hallcounty.org</u>).

### **CALL TO ORDER**

### **AGENDA REVIEW**

<u>APPROVAL OF MINUTES</u> – November 4, 2024

### **NEW BUSINESS**

- 4031 Brock Drive | Variance | 17.240.010 to reduce the left side yard setback | on a 0.35± acre tract located on the north side of Brock Drive approximately 620 feet from its intersection with Oakwood Road | Zoned R-II, Tax Parcel 08053 001029 | Proposed Use: Detached garage | \* Commission District 2 | Ann Mandujano, applicant No GDOT coordination required
- 2. 6515 New Bethany Road | Amend Conditions of Zoning | on a 1.86± acre tract located on the east side of New Bethany Road at its intersection with Old Lanier Islands Drive | Zoned PID, Tax Parcel 07330 001006B |

Proposed Use: Expansion of storage area | \*\* Commission District 2 | Genuine Mapping and Design, LLC, applicant No GDOT coordination required

3. 4212 Roy Parks Road | Rezone | from Agricultural Residential (AR-IV) and Highway Business (H-B) to Planned Industrial Development (PID) | on a 22.45± acre tract on the north side of Roy Parks Road approximately 408 feet from its intersection with Candler Road | Zoned AR-IV & H-B, Tax Parcel: 15024 000008 | Proposed use: Natural gas facility | \*\* Commission District 3 | Clean Energy RNG, LLC, applicant Due to the proximity to State Route 332, GDOT coordination is required.

\*The Planning Commission's decision will be the final action taken unless appealed to the Board of Commissioners. To do so, file an application with the Planning Department within 30 days of the Planning Commission's decision.

The Hall County Board of Commissioners will hear appeals at a public hearing Thursday, January 9, 2025, at 6:00 p.m. at the Hall County Government Center, 2nd Floor Meeting Room, 2875 Browns Bridge Road, Gainesville, Georgia.

\*\*The Planning Commission's recommendation will be forwarded to the Board of Commissioners for final action at a public hearing on Thursday, January 9, 2025. The Board will meet at 6:00 p.m. at the Hall County Government Center, 2nd Floor Meeting Room, 2875 Browns Bridge Road, Gainesville, Georgia.

Thank you,

Kaitlyn Elliott
Planning Commission Clerk
Hall County Community Development and Infrastructure
(770) 531-6810 www.hallcounty.org



Human trafficking impacts every corner of the globe, including our state and local communities. Georgia DOT is committed to end human trafficking in Georgia through education enabling its employees and the public to recognize the signs of human trafficking and how to react in order to help make a change. To learn more about the warning signs of human trafficking, visit https://doas.ga.gov/human-resources-administration/human-trafficking-awareness/trafficking-ingeorgia. To report any suspicious activity, call the Georgia Human Trafficking Hotline at 866-363-4842. Let's band together to end human trafficking in Georgia.

### **Kaitlyn Elliott (Planning)**

**From:** John Hornick (Fire Services)

Sent: Thursday, October 17, 2024 3:14 PM

**To:** Beth Garmon (CDI: Planning)

Cc: Katie L. Greenway (CDI: Planning); Kaitlyn Elliott (Planning); Michael Vieira (Fire

Services); Jerry Smith (Fire Services)

**Subject:** Fire Comments

Monday, November 18, 2024 Hall County Planning Commission Meeting.

4212 Roy Parks Road | Rezone | from Agricultural Residential (AR-IV) and Highway Business (H-B) to Planned Industrial Development (PID) | on a 22.45± acre tract on the north side of Roy Parks Road approximately 408 feet from its intersection with Candler Road | Zoned AR-IV & H-B, Tax Parcel: 15024 000008 | Proposed use:
 Natural gas facility | \*\* Commission District 3 | Clean Energy RNG, LLC, applicant

### **Fire Comments:**

- 1) Obtain all applicable local, state and federal permits.
- 2) Meet all applicable requirements of the International Fire Code 2018 edition including any state modifications 120-3-3
- 3) Meet all applicable National Fire Protection Agency standards.
- 4) If approved may require modifications during the Hall County development review process.

### Regards,

John Hornick, NPQ Fire Service Plans Examiner 1 Lieutenant, Hall County Fire Rescue Hall County Government

Main: 770-531-6838 | Cell: 404-597-0083

Website: www.Hallcounty.org





Hall County Board of Commissioners Hall County Planning Commission 2875 Browns Bridge Road Gainesville, GA 30504

RE: Rezoning Request Clean Eagle RNG, LLC Application to Rezone 4212 Roy Parks Road, Gainesville, GA 30507 to Planned Industrial Development Parcel ID Number 150240008

Dear Commissioners,

I am the executor of the Estate of Joyce Adams Roberts, the owner of the property that is the subject of the above application for rezoning. My residence address is 4176 Roy Parks Road, Gainesville, GA 30507, and my house is adjacent to the property being rezoned.

I have met with representatives of the applicant, Clean Eagle RNG, LLC, and I have read and approved the Application and Narrative, which were submitted to the Hall County Planning and Development Department, dated September 20, 2024.

The current use of the 6.63 acres of the property is a firearm shooting range, and the remaining 15.70 acres of land is forested and unimproved. The 6.63-acre tract is currently zoned H-B. The development will be limited to the 6.63-acres depicted in the Site Plan, preserving the remaining 15.70 -acres as forested and unimproved land with setbacks consistent with the zoning requirement. The development ensures a buffer of approximately 1,000 feet from residential neighbors to the north, maintaining the rural character and natural beauty of the area.

Following the rezoning of the property and the development of the decanting facility that will inject renewable natural gas into the existing Liberty pipeline, I will continue to live and reside at 4176 Roy Parks Road, which is adjacent to the property, as shown on the attached GIS.

I feel comfortable continuing to reside adjacent to the development and feel that the development will not be detrimental to my house or to any of the adjoining neighbors. I also feel confident that it will neither damage nor harm their property values nor my property values. I plan on attending the rezoning hearings and expressing my support of the rezoning.

Sincerely,

Faye R Pass

Faye Roberts Peck Pass



Liberty 2300 Victory Drive Columbus, GA 31901



Date: 10 October 2024

Hall County Board of Commissioners

Hall County Planning and Zoning Commission

2875 Browns Bridge Road

Gainesville, GA 30504

### Subject: Clean Eagle Decompression and CNG facility\_ Roy Parks Road

Liberty Utilities (Peach State Natural Gas) Corp. would like to express our strong support for the Clean Eagle renewable natural gas (RNG) decompression and compressed natural gas facility being presented to the rezoning commission. Liberty Peach State provides natural gas distribution service to approximately 60,000 customers in Georgia, of which 9,000 are in Hall County. The proposed Clean Eagle facility will help Liberty Peach State bring locally sourced conforming natural gas to our customers in Hall County. Locally sourced natural gas is a clean, affordable, and reliable energy that helps mitigate reliance on natural gas markets and adds resilience to our distribution system. Additionally, this project will help bring downward pressure to customer rates.

By capturing methane currently being released into the atmosphere, this project will remove harmful contaminants, then deliver clean natural gas to customers on our Hall County distribution system. Locally sourced natural gas provides a unique opportunity for Hall County to turn Georgia waste into a source of independently created clean energy. While removing harmful greenhouse gases from our environment, this project will create new jobs and business opportunities in Hall County.

The location (Roy Parks Road) being considered for this project is adjacent to Liberty's Hall County transmission line. This site was deliberately selected for this reason, as the transmission line is the only place Liberty can accept/deliver the volumes of natural gas necessary to enable the project.

As always, Liberty Peach State appreciates your consideration of its comments. Hall County and the customers we serve are our priority, and we are committed to deliver safe, reliable, and affordable energy to you. This commitment will extend far beyond the duration of this project.

Sincerely,

Director of Business Planning

Liberty Utilities (Peach State Natural Gas) Corp.



PLANNING AND DEVELOPMENT DEPARTMENT 2875 BROWNS BRIDGE ROAD, GAINESVILLE, GA, 30504 MAILING ADDRESS: PO BOX 1435, GAINESVILLE. GA 30503 t: 770-531-6809 I f: 770-531-3902



### PUBLIC NOTICE REQUIREMENTS

Zoning regulations require that public notice must be given prior to all zoning hearings as follows:

- 1. The Planning Department shall publish a legal advertisement no less than fifteen (15) days and no more than forty-five (45) days prior to the public hearing.
- 2. The Planning Department shall send notification by letter of all other property owners within a 500-foot radius of the applicant's property is standard administrative policy of the Planning Department.
- 3. The applicant/property owner shall place the public notice sign in a conspicuous location on the property not less than fifteen (15) days and not more than forty-five (45) days prior to the public hearing.

The Planning Department shall post the legal advertisement and notify property owners within a 500ft radius to the subject property.

The applicant is required to post the public notice sign not less than fifteen (15) days and not more than forty-five (45) days prior to the public hearing. A photo of the sign placed at the location is required and must be sent to the Planning Department.

Multiple sign postings on a site may be required as determined by the Planning Department. The sign must be in a location where it is clearly visible from the roadway. The sign cannot be obstructed in any manner, placed too far from the road, or placed in such manner as would cause it to blend into the landscape.

Should you find the sign missing or vandalized in any manner, contact the Planning Department for a replacement sign. When the proceeding is complete and final Board action has occurred, the sign shall then be removed from the property by the applicant.

THE ORGINAL SIGNED AFFIDAVIT MUST BE AND RETURNED TO THE PLANNING DEPARTMENT

OCT 07, 2024

THE ZONING SIGN MUST BE POSTED NO EARLIER THAN....

NO LATER THAN OCT 20, 2024

NO LATER THAN OCT 20, 2024 A SHOWING THE SIGN POSTED AT THE SUBJECT PRO	LONG WITH A MINIMUM OF ONE PHOTO
Failure to comply will result in a	
AFFIDAV	'IT
By my signature, I, Please Print Name	, hereby acknowledge that I have
read and understand the sign posting requirements. I	further certify that the required
public notice sign was posted on October 17, 20  Signature	for Clean Eagle RNG, LLC (Name application filed as)
(The original documer	at is required)

AND



### **AGENDA ITEM**

### **Planning & Zoning**

REPORT TO:	Work Session	(02/24/25)	)
------------	--------------	------------	---

REPORT TO: Voting Meeting (02/27/25)

**ITEM NO:** 81/2025

**SUBJECT:**5444 Oak Manor Way | Variance | Section 8.4 to vary sidewalk standards | on a 1.46± acre tract located on the east side of Mount Vernon Road

approximately 820 feet from its intersection with Ben Parks Road | Zoned R-1; Tax Parcel 11031 000005 | **Proposed Use: 22-lot single-family subdivision** | Commission District 3 | **PHD Developments LLC, applicant** 

**Meetings:** 

**Work Session Date:** 02/24/25 **Voting Meeting Date:** 02/27/25

**Executive Summary:** 

Presenter: BG

Recommendation:

**Denial** 

Purpose of Request: History:

**5444 Oak Manor Way | Variance |** Section 8.4 to vary sidewalk standards | on a 1.46± acre tract located on the east side of Mount Vernon Road approximately 820 feet from its intersection with Ben Parks Road | Zoned R-1; Tax Parcel 11031 000005 | **Proposed Use: 22-lot single-family subdivision** | Commission District 3 |

PHD Developments LLC, applicant

Facts and Issues: Options:

Funding Requested \$ 0.00
Are funds within current budget? No

Source of Funds

Does the action involve a Resolution, Ordinance, Contract,

Agreement, etc.?

No

Has it been reviewed by the County Attorney? Yes

Is there a deadline for this item?

Approvals:

Submit	Approve	Attorney	Administration			
KE BG WLI CR						
Clerk						
JR						

### Attachments:

Board Memo
Recommendation Report
Application
Site Plan
Maps
Plat
Elevation
Environmental Health Comments
GDOT Comments
Public Works Comments
Fire Comments
Notice Sign



## Hall County Government

## COMMUNITY DEVELOPMENT & INFRASTRUCTURE PLANNING AND ZONING

**To:** David Gibbs, Chairman

Kathy Cooper, District 1 Commissioner Billy Powell, District 2 Commissioner Gregg Poole, District 3 Commissioner Jeff Stowe, District 4 Commissioner

From: Beth Garmon, Director of Planning & Zoning

**Date:** February 10, 2025

Subject: 5444 Oak Manor Way | Variance | Section 8.4 to vary

sidewalk standards | on a 1.46 $\pm$  acre tract| Zoned R-1; Tax Parcel 11031 000005 | Proposed Use: 22-lot single-family subdivision | PHD Developments LLC, applicant

POST OFFICE DRAWER 1435 GAINESVILLE, GA 30503

t: 770.531.6809 | f: 770.531.3902

PLANNING AND ZONING DIRECTOR Beth Garmon

The request before you is from PHD Developments, LLC for a variance to Section 8.4 to vary sidewalk standards within a 22 lot single-family subdivision. This item is located within Commission District 3.

At their January 21, 2025 meeting, the Hall County Planning Commission voted to recommend denial (4-0, Sosebee absent).

Staff recommendation: **Denial,** as no hardship exists pursuant to the criteria of Section 9.10.

There were no comments submitted in advance of the Planning Commission meeting and no one spoke during the public hearing.

# HALL COUNTY PLANNING COMMISSION RECOMMENDATION REPORT

Applicant ......PHD Developments LLC

sidewalks

Proposed Use .......22-lot single-family subdivision

Zoning ......Residential 1 (R-1)

Commission District ......Three

Planning Commission Date ......January 21, 2025

Staff Recommendation ...... Denial, as no hardship exists pursuant to the

criteria of Section 9.10

Record Number ......HVAR24-0044

Planning Commission Recommendation......Denial

Vote: 4-0 (Sosebee absent)

Excerpts from the minutes of the January 21, 2025 meeting

### **Applicant's Presentation:**

Katie Greenway, Planning and Zoning Administrator, presented a summary of the request.

**Kent Henderson, 6071 Mount Vernon Road, Murrayville,** presented the request. The applicant is requesting a variance from the sidewalk requirements in Section 8.4 for a 22-lot single-family subdivision. The area affected by sidewalks is the right-of-way of the internal street, which measures approximately 1.46± acres. The development is zoned Residential 1 (R-1). There are currently active building permits for homes at 5408, 5416, and 5420 Oak Manor Way. The remaining lots remain undeveloped without permits.

### **Public Forum:**

There were no comments in support or opposition.

### **Planning Commission Comments:**

Mr. Braswell explained that the rezoning occurred in 2018 and stated that if the sidewalk on one side was approved at that time, it should continue to be upheld. Mr. Hunt inquired about the number of lots currently sold, to which Mr. Henderson responded that eight lots remain available. Mr. Braswell asked whether there are covenants in place, and Mr. Henderson confirmed that there are. When asked if the sidewalks are included in the covenants, Mr. Henderson clarified that while the sidewalks are shown on the recorded plats, they are not mentioned in the covenants nor used as a selling point.

<u>Motion:</u> A motion to deny was made by Stan Hunt and seconded by Gina Pilcher. Vote: 4-0 (Sosebee absent)

Staff recommends DENIAL of the applicant's request.

### **Summary Analysis**

The applicant is requesting a variance from the sidewalk requirements in Section 8.4 for a 22-lot single-family subdivision. The area affected by sidewalks, the right-of-way of the internal street, measures approximately 1.46± acres and the development is zoned Residential 1 (R-1). There are currently open building permits for homes at 5408, 5416, and 5420 Oak Manor Way. The remaining lots remain undeveloped without permits.

In 2018, the parcel was rezoned from Agricultural Residential IV (AR-IV) to Residential 1 (R-1) for a 23-lot subdivision (ZON2018-00058). On June 10, 2019, an application for a land disturbance permit was submitted for a 23-lot subdivision (HDV2019-00033) and was later replaced with updated plans (HDV2021-00069). The surrounding parcels are zoned Agricultural Residential 1 (AR-1), with the exception of five small subdivisions zoned Residential 1 (R-1) and Residential 1 Low Density (R-1-L) ranging from approximately 0.5 miles north of the subject property to 430 feet south of the subject property.

The applicant states that sidewalks do not align with the rural character of the subdivision. The applicant also states that other neighborhoods in the area do not have sidewalks.

One (1) **variance** related to the sidewalk requirement will be required if the site plan, as presented, is approved.

 Sidewalks are to be installed along all new public rights-of-way or private streets as indicated in Section 8.4.3  The applicant is requesting a variance to exempt the subdivision from providing sidewalks.

### **Zoning Analysis**

Subject to Section 9.10, Modification of Standards, where the Board of Commissioners finds that extraordinary hardships or practical difficulties may result from strict compliance with the regulations of Article 9 – Subdivisions or the purposes of the regulations may be served to a greater extent by an alternative proposal, it may recommend modifications to these subdivision regulations so that substantial justice may be done and the public interest secured. The modification(s) will not have the effect of nullifying the intent and purpose of these regulations. The Board of Commissioners may not recommend modifications unless based upon the evidence presented to it in each specific case that:

- A. The granting of the modification will not be detrimental to the public safety, health, or welfare or injurious to other property; The Public Works Department recommends sidewalks on one side of the street to allow pedestrian access to the mail kiosk.
- **B.** The conditions upon which the request for a modification is based are unique to the property for which the modification is sought and are not applicable generally to other property; **There** are no conditions that are unique to the subject property and conditions are generally applicable to other properties within the county.
- C. Because of the particular physical surroundings, shape or topographical conditions of the specific property involved, a particular hardship to the owner would result, as distinguished from a mere inconvenience, if the strict letter of these regulations were carried out; There is no evidence that the physical surroundings, shape or topographical conditions present a hardship of providing sidewalks.
- **D.** The modifications will not in any manner vary the provisions of the zoning regulations. **Allowing no sidewalks will vary the provisions of the zoning regulations.**

### **Development Support and Constraints**

### **Hall County Environmental Health**

In an email dated December 17, 2024, Emily McGahee stated "No Comment."

### **Hall County Fire Marshal**

In an email dated December 13, 2024, John Hornick, NPQ Fire Service Plans Examiner 1, stated, "The Hall County Fire Marshal's Office has no comments as proposed."

### Hall County Public Works and Utilities

In a memorandum from Public Works and Utilities dated December 19, 2024, Director Bill Nash stated the following:

### **Engineering:**

Recommend sidewalk on one side to allow pedestrian access to mail kiosk area.
---

### **Traffic:**

No comment

### **Utilities**:

No comment

### **Georgia Department of Transportation**

In an email dated December 12, 2024, Henry Stevens, E.I.T. GDOT Civil Engineer 2, stated that GDOT coordination is not required.



PLANNING AND DEVELOPMENT DEPARTMENT 2375 BROWNS BRIDGE BOAD GAMESVILLE GA 30504 MAILING ADDRESS PO BOX 1435 GAMESVILLE GA 30503 1 770-531-6809 LF 770-531-3902

### VARIANCE APPLICATION

Applicant (Name and Mailing Address)	Property Owner (1	Name and Mailing Address)
PHD Developments - LLC (Vent Hana	lasar) PHD Deve	Ispment LLC
6071 Mount Veroran Rd	6071 m	punt vera Rd
MUSSAYVILLE, GA 30564	MARRAYN	1/e BA 30564
Phone	Phon	/
Email Address	Email Address	
Location of Property 5404 Mount Verns	an Ed Murray	rilk GA 3564
Present Zoning Existing Structures		
Type of Appeal: X S, dewalk VAriAre	Front Yard	From ft. to ft.
Setback Variance	Right Side Yard Left Side Yard	From ft. to ft. From ft. to ft.
Road Frontage Variance	Rear Yard	From ft. to ft.
Sign Variance	Road Frontage Sign Area	From ft. to ft. From ft. to ft.
Hardship Mobile Home	Sign Height Doctor's Letter	From ft. to ft Terms Agreement
		Hardship Mobile Home:
•	X Site Plan	I understand that, if granted, the mobile home must be removed from the property
	Floor Plans	when my hardship ceases to exist.
	Other	(Signature)
Fee (Must be paid for application to be complete): \$		
I hereby certify that the above information is true	& correct to the bes	
Sign July		Date
I hereby withdraw this application.		
Sign		Date
Staff Use Only		
Application Date:	Taken by:	
Tentative Planning Commission Date:	_ If Appealed County Com	nmission Date:
County Commission District:		

### PLANNING AND DEVELOPMENT DEPARTMENT

2875 BROWNS BRIDGE ROAD, GAINESVILLE, GA. 30504 MAILING ADDRESS PO BOX 1435 GAINESVILLE GA 30503 t 770-531-6809 | f 770-531-3902



### CAMPAIGN CONTRIBUTIONS DISCLOSURE FORM

This form must be completed by the applicant and property owner, or person representing the property owner, for all zoning actions.

OCGA § 36-67A-3[C] Disclosure of campaign contributions:

- (b) When any applicant for zoning action has made, within two years immediately preceding the filing of the applicant's application for the zoning action, campaign contributions aggregating \$250.00 or more to a local government official who will consider the application, it shall be the duty of the applicant to file a disclosure report with the governing authority of the respective local government showing:
- (3) The name and official position of the local government official to whom the campaign contribution was made; and
- (4) The dollar amount and description of each campaign contribution made by the applicant to the local government official during the two years immediately preceding the filing of the application for the rezoning action and the date of each such contribution.
  - (b) The disclosures required by subsection (a) of this Code section shall be filed within ten days after the application for the zoning action is first filed. (Code 1981, Section OCGA § 36-67A-3[C], enacted by GA L. 1986, page 1269, Section 1, GA L. 1991, page 1365, Section 1).

I hereby certify that I have read the ab	ove and that:			
	I have**	I have not		
within the two years immediately prece to any local government official involve				
**If you have made such contributions, this application.	, you must provide	e the data requ	ired belov	w within ten (10) days of filing
Name of Official(s):			Office:	
Dollar Amount:			Date of C	contribution:
Applicant's/Owner's Signature:	nt lot	all -	Date:	11/2/24
Applicant's/Owner's Name (Printed):	Kent to	tendersun	MA	waging Member

### PLANNING AND DEVELOPMENT DEPARTMENT

2875 BROWNS BRIDGE ROAD, GAINESVILLE, GA, 30504 MAILING ADDRESS PO BOX 1435, GAINESVILLE, GA 30503 t 770-531-6809 I f 770-531-3902





### STATEMENT OF HARDSHIP


The Hall County Planning Commission has the authority, in specific cases, to grant variances from the terms of the Zoning Regulations when the variance will not be contrary to the public interest where, owing to special conditions, a literal enforcement of the Zoning Regulations will, in specific cases, result in unnecessary hardship and so that the resolution shall be observed, public safety and welfare secured, and substantial justice done. The authority to grant such variances shall be limited to those instances where a hardship is clearly established as required by the Zoning Regulations.


In all cases involving requests for residential variances from the terms of the Zoning Regulations, a plat or survey of the property prepared by a registered surveyor, architect, or engineer shall be required. In all cases involving variances for commercial or industrial uses of land, a site plan of the property prepared by a registered surveyor, architect, or engineer shall be required. Variances may be granted only upon a finding by the board that:

Describe how each situation listed below relates to your application:
1. There are extraordinary and exceptional conditions pertaining to the particular piece of property in question because of its size, shape or topography (the hardship must relate to the physical character of the lot and not to a personal or economic hardship).  There are 22 harge but and a 5 dewalk does not fif the rund and an exceptional conditions pertaining to the particular piece of property in question because of its size, shape or topography (the hardship must relate to the physical character of the lot and not to a personal or economic hardship).  There are 22 harge but and a 5 dewalk does not fif the rund and a size walk does not fif the rund and a size walk does not find the size walk does not size walk does n
2. The application of the requirements of this resolution to this particular property would create an unusual hardship.  Does not fit the requirements of this resolution to this particular property would create an unusual hardship.
3. Such conditions are peculiar to the particular piece of property involved and not common to other properties in the neighborhood. That is, the application of the regulation would deprive the applicant of the rights commonly enjoyed by others in the neighborhood.  Other was by we ghow hows in the August of wet have Soleways and it does not Fix with the fully passenge.  4. Such conditions are not the result of any actions of the property owner.
5. Relief, if granted, would not cause substantial detriment to the public good or impair the purposes and intent of this resolution provided; however, that no variance may be granted for a use of land or building or structure that is prohibited by this resolution. For example, granting the variance would not confer any special privilege that is denied by this regulation to other property in the same zoning district.  Not having Sicurity would in would a deficient to the Subdivisory would having Sidewalls would be the first that he show information and all other had information in two and a word.
Applicant Date 14/2/2/

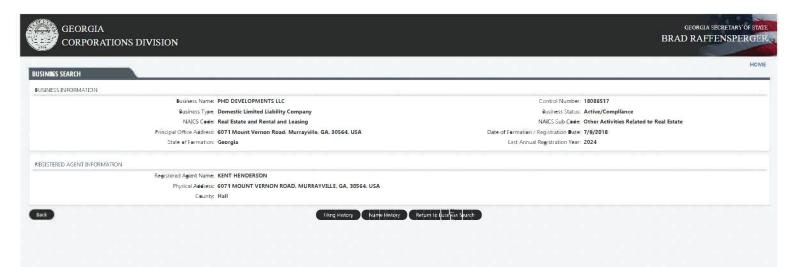

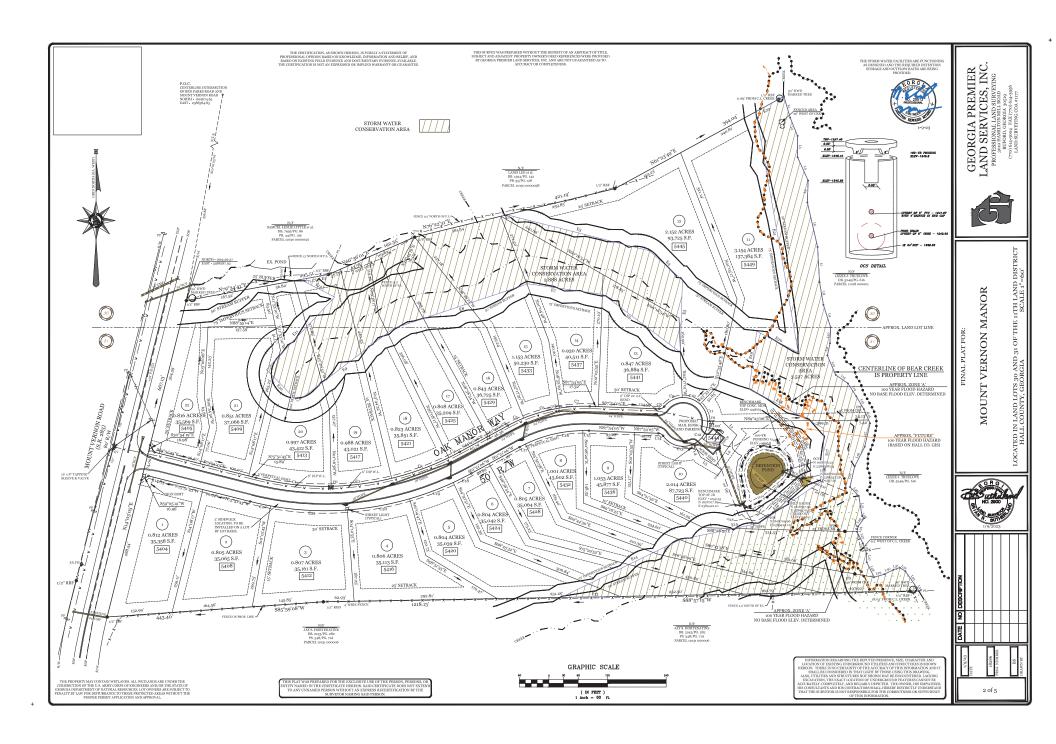

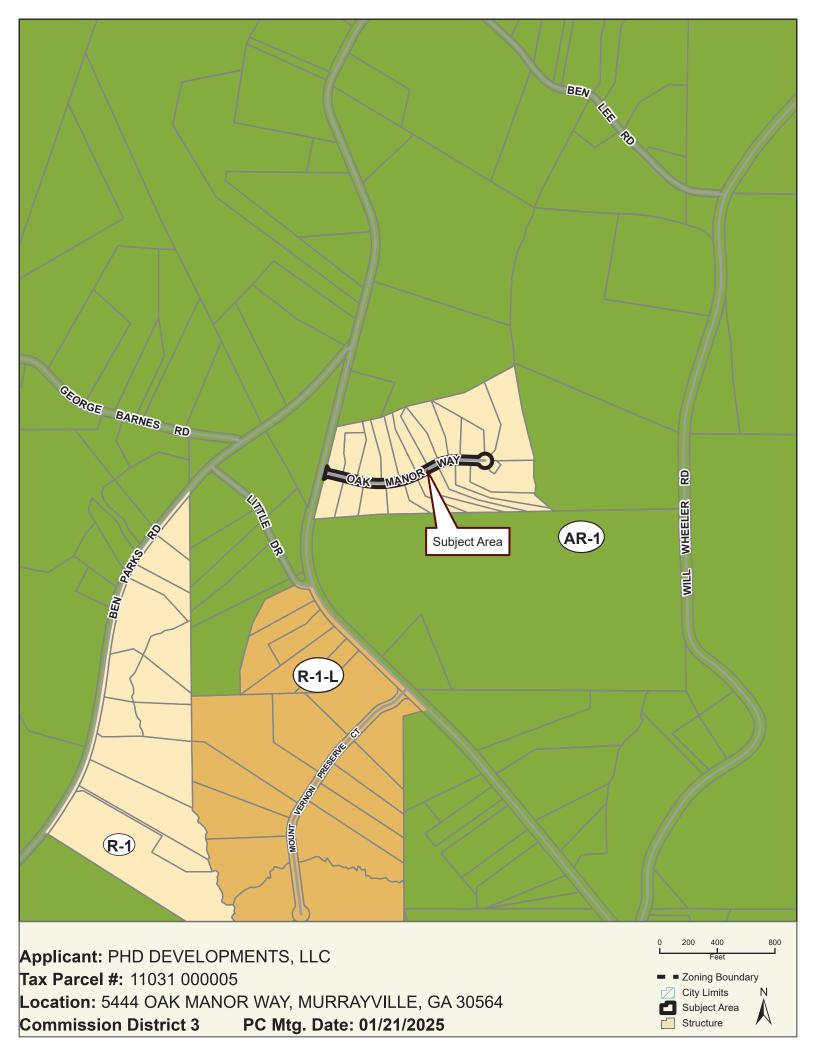

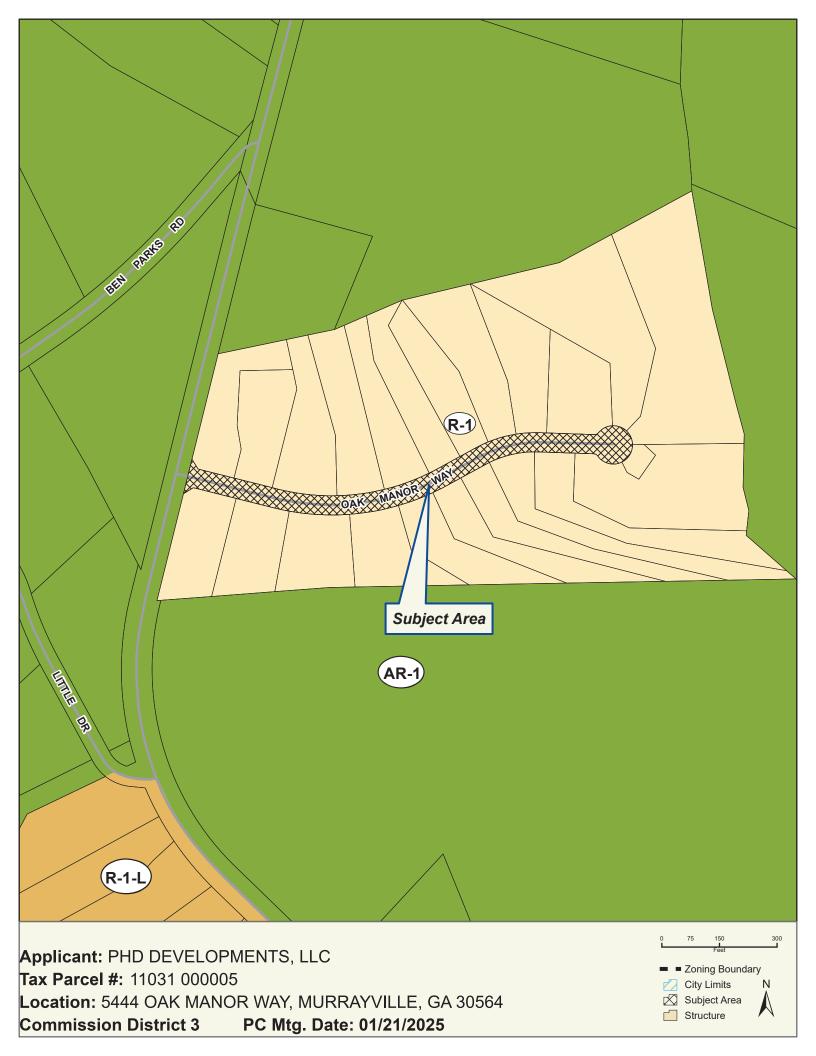




Applicant: PHD DEVELOPMENTS, LLC

Tax Parcel #: 11031 000005

Location: 5444 OAK MANOR WAY, MURRAYVILLE, GA 30564

Commission District 3 PC Mtg. Date: 01/21/2025

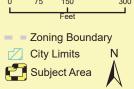

eFiled and eRecorded DATE: 01/26/2023 TIME: 4:23 PM PLAT BOOK: 883 PAGE: 77 - 81 FILING FEES: \$50.00 PART ID: 3153517043 RECORDED BY: NB Charles Baker, C.S.C Hall County, GA



RECORDING PERMIT

Pursuant to the Hall County Subdivision Regulations, this plat is given final approval by the Hall County Planning Director. All of the conditions of approval having been completed, this document is bereby accepted and this approval granted under the authority of said Regulations.

#### Environmental Health Notes

- Environmental Health Notes

  All lost to be served by public water through City of Gainesville.

  All lost to be served by other Six Sevage Management Systems to be permitted by the Hall County
  Environmental Health Department.

  All lost meet Hall County Board of Health Lot Size Resolution requirements. Number of bedrooms
  permitted will be based on the non-restricted loctsize and suitable soil area available for each lot.

  No permit applications will be accepted by the Hall County Environmental Health Department for any
  ide Without as Halp inn on a 1 Inch to 6 feet or less case leadwing boarde boated, ordreway (s),
  decks/porches, other amenties, primary and recovery absorption trenches with lengths of each
  trunch nuclea, Oab boundaries and labels, surface water and pring estables, seaments, topography.

- trench noted, soil boundaries and labels, surface water and spring sebacks, easements, topography, and proposed gradury aerobic treatment units (Class I effluent), as required by the soil classifier.

  \*\*Bard Labor 1 soils require aerobic treatment units (Class I effluent), as required by the soil classifier.

  \*\*Must notify I tall (Canny) Environmental Health Department before burial of mulch, organic debris, tracks or other material, and when setting up hum pits.

  \*\*Must stabling trading plans with specificat has application for any lots requiring extensive grade modification. Further soil studies may be required prior to the issuance of a septic tank permit or approval of an on-site sevoyage management system.

  \*\*Sail construction is prohibited without grading plans on all lots at time of septic system permit application.

(COUNTY OF HALL)

The owner of the land shown on this plat and whose name is subscribed thereto. and in person or through a duly authorized agent, acknowledges that this plat was made from an actual survey and dedicates to the use of the public forever, all streets, parks, drains, easements, and public grounds thereon shown, which comprise a total of \_\_2.12\_\_ acres, for the purposes therein expressed.




#### LOT CALLS

CURVE	RADIUS	LENGTH	CHORD	BEARING
Cı	575.00	154.70	154.24	S83°34'10"E
C2	575.00	125.09	124.85	N82°29'25"E
Сз	575-00	124.40	124.16	N70°03'36"E
C4	575.00	25.19	25.19	N62°36'25"E
C <sub>5</sub>	325.00	36.06	36.04	N64°31'48"E
C6	325.00	75.82	75.65	N74°23'30"E
C7	325.00	62.53	62.43	N86°35'13"E
C8	12.00	11.18	10.78	N65°25'06"E
C9	50.00	42.74	41.45	N63°13'38"E
C10	50.00	40.00	38.94	S69°21'59"E
C11	50.00	40.00	38.94	S23°31'55"E
C12	50.00	56.03	53:15	N31°29'22"E
C13	50.00	71.44	65-52	N75°28'24"W
C14	12.00	11.18	10.78	N61°13'16"W
C15	275.00	12.34	12.34	N89°11'12"W
C16	275.00	121.80	120.81	S76°50'21"W
C17	275.00	13.43	13.43	S62°45'04"W
C18	625.00	41.46	41.45	S63°15'07"W
C19	625.00	95.64	95-55	S69°32'11"W
C20	625.00	129.42	129.19	S79°51'09"W
C21	625.00	157.92	157.50	N86°58'36"W
C22	625.00	42.28	42.27	N77°48'00"W

	LINE TAB	LE
LINE	LENGTH	BEARING
Li	40.84	S 47°06'58" E
L2	76.25	S 34°53'47" W
L3	35-52	N 59°52'25" W
La	30.00	N 26°24'21" W

## FINAL PLAT FOR MOUNT VERNON MANOR

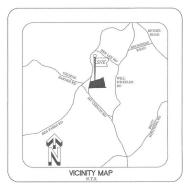

### ZONED R-1 LAND LOT 30 & 31 OF THE 11TH LAND DISTRICT HALL COUNTY, GEORGIA

OWNER/DEVELOPER: PHD DEVELOPMENTS, LLC

MURRAYVILLE, GA. 30564 CONTACT: KENT HENDERSON 24 HOUR PHONE; 770-861-8880 EMAIL: henderson5266@yahoo.com

DESIGNER: MYERS & CO., INC.

P.O. BOX 634
GAINESVILLE, GA. 30503
CONTACT: ED MYERS
24 HOUR PHONE: 440-297-9793

Hall County Government HALL COUNTY September 18, 2018

Please be advised that in its meeting of September 13, 2018, the Hall County Board of Commissioners voted to approve the following application.

Application of Kent Henderson to rezone from A gricultural Residential-IV (AIV) to Residential-I(R-1) on 25.62a acres located on the cast side of Mount Vernon Road, 570a ft. from its intersection with Ben Parks Road, 2.6.2 45.4 Mount Vernon Road, Zoned AR-IV, Tax Parrels 11031 000005. Proposed Us 23 to subdivision. Commission District 3. CONDITIONS:

CONDITIONS.

CONDITIONS.

1 Development shall be limited to 23 lots as generally shown on the concept plan and described in the project starsive, modified as necessary fat compliance with development standard as the time of plan substitution.

2 Development shall be limited to loneas with no lass that L500 square shall be limited to loneas with no lass that L500 square shall be an experiment of the lone of the lone shall be shall be shall be small as the shall be shall be small as were gare worst grape to all saddled from them.

3. All loss will access an internal readway, with no let having driveway access to Month Verron Endol.

1 The following statement negoting the potential impacts of agricultural stars and the shall be unded pan or fur plan recorded on this property:

operations in the area shall be made part of any plat recorded on this procession in the area shall be made part of any plat recorded on the plat are hereby informed of the impacts associated with normal farming including, but not because the plat are hereby informed of the impacts associated with normal farming including, but no limited to notice, done, dut, the deperation of machinery of any kind, the storage and disposal of manner, and the conceptant, and error of the property shown on this plat tacked been conceptant, and error of the property shown on this plat tacked the plat and the plant of the plant center of the plant center of the plant of the plant center of the plant

THE FIELD DATA UPON WHICH THIS MAP OR PLAT IS BASED HAS A CLOSURE PRECISION OF ONE POOT IN 16,342 FEET AND AN ANGULAR ERROR OF 0.4\* PER ANGLE POINT, AND WAS ADJUSTED USING THE LEAST SQUARES METHOD.

THIS MAP OR PLAT HAS BEEN CALCULATED FOR CLOSURE AND IS FOUND TO BE ACCURATE WITHIN ONE FOOT IN 442,555 FEET AND CONTAINS ±25.615 ACRES.

NOTES:

Surveyor's certificate. It is hereby certified that this plat is true and correct and was prepared from an actual survey of the property made by me or under my supervision; that all monuments shown hereon actually exist or are maried as "Puture," and their location, sixe, pry, and material are correctly shown; and that all relevant requirements of the Hall County Zoniga and Subdivision Regulations have been

BB3 wthuland

J. TOTAL ACREAGE OF SITE 2,561,5 AC.
2. PROPRETY IS ZONED R.-1 SINGLE-FAMILY RESIDENTIAL.
3. TOTAL NUMBER OF LOTS 32.
4. MINIMAM LOT SIZE: 25,000 S.F.
5. SIDE: 157

SIDE: 157

SIZE: 157

SIDE—16"

NEAR.—26"

N

### CREEK CALLS

LINE TABLE

			LUNE	LENGIH	DEARING
			Li	45.24	S16°19'55"E
			L2	40.36	S22°04'10"E
			L3	43.88	S00°04'53"E
001	CERTIA	CONTARDA	L <sub>4</sub>	52.06	S24°19'32"E
CON	SERVAT	ION AREA	1.5	44.87	S01°50'02"W
	LINE TAB	LE	1.6	93.46	S12°54'50"E
INE	LENGTH	BEARING	L7	72.26	S03°13'14"E
Eı	58,19	N 79°34'41" E	1.8	46.92	So9°38'42"E
E2	12.59	N 76°22'31" E	Lg	48.20	S17°51'35"E
E3	301.26	S 75°48'49" E	Lio	32.81	So2°18'28"W
E4	89.97	S 48°10'18" E	Lii	25-35	S12°02'18"W
E <sub>5</sub>	147-53	S 01°40'10" W	L12	43.17	S23°01'41"E
E6	197.21	N 53°08'49" W	L13	30.45	S55°11'27"E
E7	155-29	N 81°55'59" W	L14	31.59	S33°04'05"E
E8	290.22	S 71°38'37" W	Lis	30.46	\$30°31'15"E
Eq	246,01	S 52°43'24" W	L16	31.55	S23°40'09"E
E10	91.03	N 44°31'40" W	L17	49.24	S12°51'50"W
E11	203.84	N 43°13'26" E	L18	45.42	S27°00'57"W
E12	78.58	N 63°03'37" W	L19	42.92	S12°45'15"W
E13	121.02	S 88*57'15" W	L20	25.66	S44°35'19"E
E14	270.70	N 64°08'19" E	L21	41.66	S09°10'51"E
E15	165.64	N 78°12'04" E	L22	6.17	S41°41'40"E
E16	158.88	N 56°02'23" E	L23	20.71	\$36°05'03"W
E17	105.36	N 00°00'00" E	L24	10.99	S11°15'29"W
E18	172.12	N 62°10'39" W	L25	26.50	S26°40'18"E
E19	119.11	N 07°24'26" E	L26	22.45	S19°51'32"E
E20	95.37	S 62°54'01" E	L27	17.52	S00°50'28"E
E21	500.20	N 09°57'42" W	L28	34-24	S26°12'27"E
E22	65.24	N 61°23'49" E	L29	21.81	N73°48'31"E
	1 -0 -1 -1		L30	20.71	N63°35'12"E
			L31	13.59	N71°43'01"E
			L32	13-54	S57°36'29"E
			L33	40.35	S34°56'36"E
			1.34	8.52	S31°10'12"E

TWO SEAS CONTINUES AND ISSESS OF PROPERTY SHOWN ON THIS PLAY ALEX HEREBY MORROUNDED FOR HIS WAY ALEX HEREBY MORROUNDED FOR HIS MAYOR, ASSOCIATION WITH NORMAL PROPERTY HIS MAYOR ASSOCIATION OF MANAGEMENT OF MAYOR HIS MAYOR HIS MAYOR HAVE NOT HIS HORSON OF MAYOR. THE PLAY HIS MAYOR HAVE NOT HIS HORSON OF MAYOR HIS MAYOR HAVE NOT HIS HORSON OF MAYOR HAVE NOT HIS MAYOR HAVE NOT HIS PLAY HORSON OF HIS PLAY HORSON OF HIS PLAY HORSON OF REPRESENCE OWNERS, OCCUPANTS, AND USINGS OF THE POPERTY SHOWN OF HIS PLAY HORSON OF REPRESENCE HORSON OF HIS PLAY HORSON OF REPRESENCE HORSON OF HIS PLAY HORSON OF REPRESENCE HORSON OF HIS PLAY HORSON OF HIS PLAY HORSON OF REPRESENCE HORSON OF HIS PLAY HORSON OF REPRESENCE HORSON OF HIS PLAY HORSON OF HIS PLAY HORSON OF REPRESENCE HORSON OF HIS PLAY HORSON


outhuck NO. 2900


GEORGIA PREMIER
LAND SERVICES, INC.
PROFESSIONAL LAND SURVEYING


MANOR

MOUNT VERNON


31 OF ]

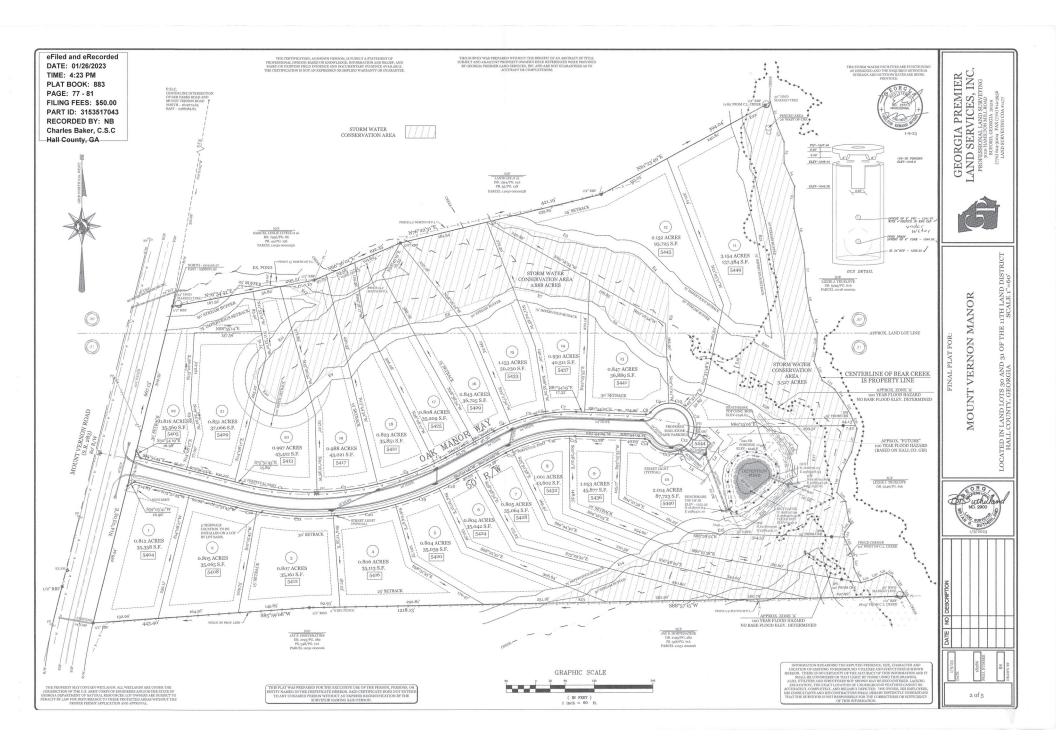

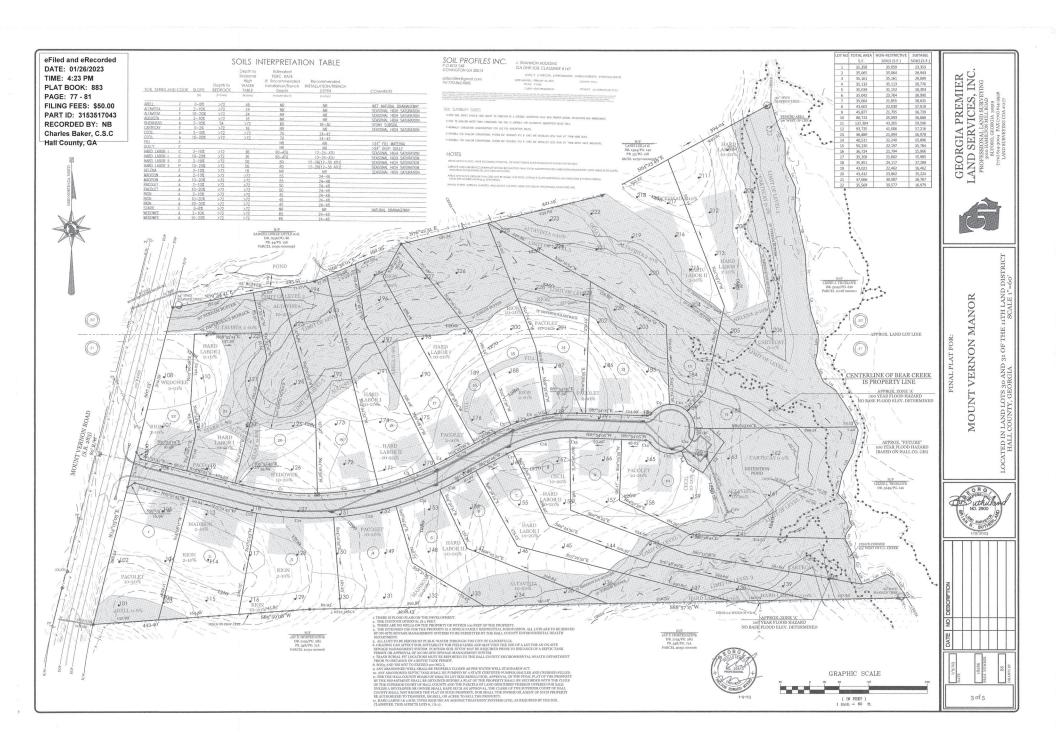

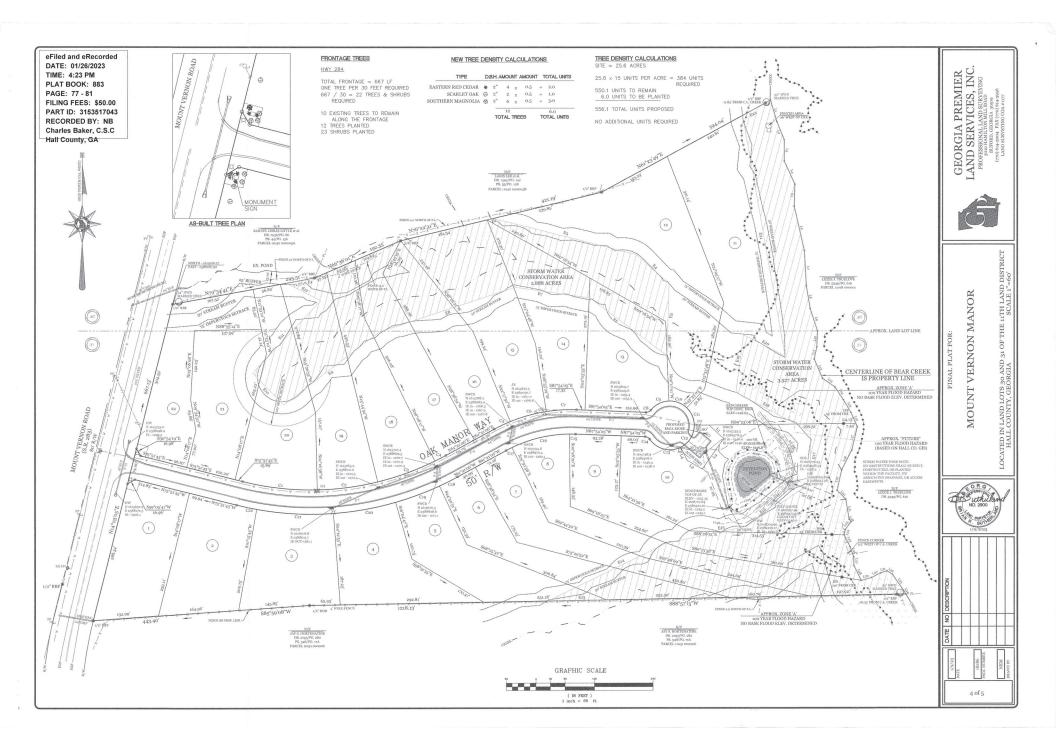

eFiled and eRecorded DATE: 01/26/2023 TIME: 4:23 PM PLAT BOOK: 883 PAGE: 77 - 81 FILING FEES: \$50.00 PART ID: 3153517043 RECORDED BY: NB Charles Baker, C.S.C Hall County, GA

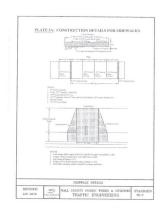

#### HALL COUNTY ENGINEERING NOTES

SIDEWALKS WILL BE INSTALLED ON A LOT BY LOT BASIS, LOCATION AS SHOWN ON SHEET 2 OF FINAL PLAT.

#### PIPE CHART

SCALE H: 1"=50" V: 1"=5"

25-YR HGL

30" HDPE 72 L.F. @ 2.22%

PIPE NO.	INLET	SIZE (IN.)	LENGTH	SLOPE	TOTAL AC	TOTALQ	T.C.	I-25 YR	O	DELTA AC	DELTA Q	RETURN YR.	VELOCITY	MATERIAL	GUTTER SPREAD (FT)
P-1	SWCB	18	105	8.19	1.16	4.4	5	8.33	0.45	1.2	4.4	25	3.5	HDPE	6.5
P-2	SWCB	18	126	1.35	1.63	6.1	5	8.33	0.45	0.5	1.7	25	3.8	HDPE	3.5
P-3	SWCB	18	31	6.20	0.34	1.3	5	8.33	0.45	0.3	1.3	25	4.5	HDPE	5.0
P-4	SWCB	24	173	1.39	2.35	9.0	5	8.33	0.50	0.4	1.6	25	4.2	HDPE	5.5
P-5	SWCB	18	34	1.76	0.15	1.0	5	8.33	0.80	0.2	1.0	25	4.2	HDPE	4.5
P-6	SWCB	24	71	1.13	2.87	11.5	5	8.33	0.50	0.4	1.5	25	4.6	HDPE	6.0
P-7	SWCB	24	199	5.73	2.87	11.5	5	8.33	0.00	0.0	0.0	25	7.5	HDPE	-
P-8	SWCB	24	81	7.28	3.53	14.3	5	8.33	0.50	0.7	2.8	25	8.0	HDPE	4.8
P-9	DWCB	30	72	2.22	4.00	17.6	5	8.33	0.85	0.5	3.3	25	4.7	HDPE	4.8"
P-10	DWCB	30	123	0.89	4.08	18.2	5	8.33	0.85	0.1	0.5	25	4.6	HDPE	1"
P-11	DI	30	8	2.50	4.99	21.6	5	8.33	0.45	0.9	3.4	25	4.8	HDPE	
P-12	ocs	24	40	1.75		See S	Storm V	Vater M	ngmt Re	port		100	4.6	RCP	
P-13	SFES	18	103	6.41	0.11	0.7	5	8.33	0.75	0.1	0.7	25	4.0	RCP	





GEORGIA PREMIER
LAND SERVICES, INC.
PROPESSIONALIAND SURVETING
PROPESSIONAL

MOUNT VERNON MANOR





5 of 5

1270 P-3 18" HDPE 31 L.F. @ 6.20% STORM PIPE 3

30" HDPE 81.F. 1240 @ 2.50%

STORM PIPES 1-11

1270

1290

1280

STORM PIPE 5

1260

1260

1250

#### **Kaitlyn Elliott (Planning)**

From: Emily McGahee (Environmental Health)
Sent: Tuesday, December 17, 2024 8:49 AM

To: Kaitlyn Elliott (Planning); Katie L. Greenway (CDI: Planning); Beth Garmon (CDI:

Planning)

**Cc:** Kelly Hairston (Environmental Health); Chad Harper (Environmental Health)

**Subject:** HCPC Tentative Agenda 1.21.24

Please find Environmental Health comments below:

Item 1A/B: 2811 Athens Hwy, Dunagan: Must meet all Environmental Health commercial septic system permitting requirements. Further determination will be made during the civil plan review process. A detailed business plan must be submitted to Hall County Environmental Health for review. Additional items, including, but not limited to: recorded plat, soil evaluation, and septic system installation may be required after review of business plan.

Item 2, 0/2010 Candler Rd, Dunagan: All proposed lots must meet Hall County Board of Health Lot Size Resolution requirements. Please note that Zoning approval does not imply approval from other county departments. Further determination will be made during the plat review process.

Item 3, 3384 Lee Drive, Muntean: All proposed structures must meet all residential permitting requirements and/or required setbacks to existing septic system. An existing system evaluation/site visit will be required for Environmental Health to process the building permit application. Please note that Zoning approval does not imply approval from other county departments.

Item 4, 5444 Oak Manor Way, PHD Developments, LLC: No comment.

Item 5A/B, 5709 McEver Rd, Moosa: Must meet all Environmental Health commercial septic system permitting requirements if sewer is not available to the property. Further determination will be made during the civil plan review process. A detailed business plan must be submitted to Hall County Environmental Health for review.

Item 6, 3219 Lake Drive, A&R Engineering: All proposed lots must meet Hall County Board of Health Lot Size Resolution requirements. Please note that Zoning approval does not imply approval from other county departments. Further determination will be made during the plat review process.

#### Emily McGahee

Hall County Environmental Health Hall County Government Center 2875 Browns Bridge Road Mailing: PO Box 5901 Gainesville, GA 30504 (770) 531-3973 (phone) emcgahee@hallcounty.org

http://dph.georgia.gov/environmental-health (State Website)
http://www.phdistrict2.org/HallCounty.htm (District Website)
https://www.hallcounty.org/192/Environmental-Health (County Website & Forms)

#### **Kaitlyn Elliott (Planning)**

From: Stevens, Henry K <HStevens@dot.ga.gov>
Sent: Thursday, December 12, 2024 3:12 PM

To: Kaitlyn Elliott (Planning); Beth Garmon (CDI: Planning)

Cc: Nembhard, Nakia L; Chavers, Veronica E

Subject: RE: Tuesday, January 21, 2025 Hall County Planning Commission Meeting

#### You don't often get email from hstevens@dot.ga.gov. Learn why this is important

CAUTION: This email originated from outside of the organization. Do not click links or open attachments unless you recognize the sender and know the content is safe.

Good afternoon,

Please see the below comments from GDOT for the January 21, Hall County Planning Commission meeting.

Thanks,

#### Henry Stevens, E.I.T.

GDOT Civil Engineer 2



District 1 Traffic Operations- Gainesville 1475 Jesse Jewell Pkwy Suite 100 Gainesville, GA, 30501 470.663.1807 cell

From: Kaitlyn Elliott (Planning) <kelliott@hallcounty.org>

Sent: Thursday, December 12, 2024 11:59 AM

Subject: Tuesday, January 21, 2025 Hall County Planning Commission Meeting

**CAUTION:** This email originated from outside of the organization. Do not click links or open attachments unless you recognize the sender and know the content is safe.

#### Good Afternoon.

Here is the Tentative Agenda and Maps for the **Tuesday**, **January 21**, **2025** Hall County Planning Commission Meeting. Please use the links to review the documents and respond with comments to Hall County Planning and Development. Failure to provide comments in a timely manner may result in the information not being included in the staff report.

When submitting comments, please include the name of the applicant along with the address of the property with the corresponding comment.

Comments are due by <u>Thursday</u>, <u>December 19</u>, <u>2024</u>. Email comments to Beth (<u>bgarmon@hallcounty.org</u>) and <u>Kaitlyn</u> (<u>kelliott@hallcounty.org</u>).

#### **CALL TO ORDER**

#### **AGENDA REVIEW**

#### **APPROVAL OF MINUTES** – January 6, 2025

#### **OLD BUSINESS**

- 1. (A) 2811 Athens Highway | Rezone | from Agricultural Residential-IV (AR-IV) to Heavy Industrial (I-II) & Gateway Corridors Overlay District (GCOD) | on a 21.21± acre tract located on the east side of Athens Highway approximately 1,556 feet from its intersection with Squires Road | Zoned AR-IV, Tax Parcel 15023 000037 | Proposed Use: Permitted uses in heavy industrial zoning district | \*\* Commission District 3 | Paden M. Dunagan, applicant
  (B) 2811 Athens Highway | Use Subject to County Commission Approval | from Agricultural Residential-IV (AR-IV) to Heavy Industrial (I-II) & Gateway Corridors Overlay District (GCOD) | on a 21.21± acre tract located on the east side of Athens Highway approximately 1,556 feet from its intersection with Squires Road | Zoned AR-IV, Tax Parcel 15023 000037 | Proposed Use: Outdoor storage | \*\* Commission District 3 | Paden M. Dunagan, applicant GDOT Coordination Required
- 0 & 2010 Candler Road | Rezone | from Heavy Industrial (I-II) to Planned Industrial Development (PID) & Gateway Corridors Overlay District (GCOD) | on a combined 59.62± acre tract located on the west side of Candler Road, approximately 1,665 feet from its intersection with Lee Land Road | Zoned I-II (GOCD), Tax Parcels 15031A000001 & 000002 | Proposed Use: Industrial park | \*\* Commission District 3 | Paden M. Dunagan, applicant GDOT Coordination Required

#### **NEW BUSINESS**

- 3. 384 Lee Drive | Variance | Section 3.2. to reduce the minimum yards | on a 0.14± acre tract located on the west side of Lee Drive approximately 2,785 feet from its intersection with Lanier Islands Parkway | Zoned AR-1; Tax Parcel 08168 000026 | Proposed Use: To construct a carport & bring existing single-family residence and carport into compliance | \* Commission District 2 | Nancy Muntean, applicant GDOT Coordination Not Required
- 4. 5444 Oak Manor Way | Variance | Section 8.4 to vary sidewalk standards | on a 1.46± acre tract located on the east side of Mount Vernon Road approximately 820 feet from its intersection with Ben Parks Road | Zoned R-1; Tax Parcel 11031 000005 | Proposed Use: 22-lot single-family subdivision | \*\* Commission District 3 | PHD Developments LLC, applicant GDOT Coordination Not Required

5.

- 6. (A) 5709 McEver Road | Rezone from Agricultural Residential 1 (AR-1) to Highway Business (H-B) and Gateway Corridors Overlay District (GCOD) | on a 6.38± acre tract located on the south side of McEver Road at its intersection with Lights Ferry Road | Zoned AR-1: Tax Parcels 08111 003005 | Proposed Use: Commercial development | \*\* Commission District 2 | Mustaq Moosa, applicant
  (B) 5709 McEver Road | Special Uses of carwash and self-storage facility within GCOD | on a 6.38± acre tract located on the south side of McEver Road at its intersection with Lights Ferry Road | Zoned AR-1: Tax Parcels 08111 003005 | Proposed Use: Commercial development | \*\* Commission District 2 | Mustaq Moosa, applicant GDOT Coordination Required
- 7. (A) 3219 Lake Drive | Rezone from Residential 1 (R-1) & Vacation Cottage (V-C) to Vacation Cottage (V-C) | on a 10.66± acre tract located on the south side of Lakeland Road at its intersection with Lake Drive | Zoned R-1 & V-C; Tax Parcel 10146 000019 | Proposed Use: 11-lot single-family subdivision | \*\* Commission District 3 | A&R Engineering, Inc., applicant
  (B) 3219 Lake Drive | Special use to subdivide within V-C | on a 10.66± acre tract located on the south side of Lakeland Road at its intersection with Lake Drive | Zoned R-1 & V-C; Tax Parcel 10146 000019 | Proposed Use: 11-lot single-family subdivision | \*\* Commission District 3 | A&R Engineering, Inc., applicant
  (C) 3219 Lake Drive | Variance to Section 4.1 to reduce the minimum yards | on a 10.66± acre tract located on the south side of Lakeland Road at its intersection with Lake Drive | Zoned R-1 & V-C; Tax Parcel 10146 000019 | Proposed Use: 11-lot single-family subdivision | \*\* Commission District 3 | A&R Engineering, Inc., applicant
- 8. (D) 3219 Lake Drive | Variance to Section 8.4 of sidewalk standards | on a 10.66± acre tract located on the south side of Lakeland Road at its intersection with Lake Drive | Zoned R-1 & V-C; Tax Parcel 10146 000019 |

  Proposed Use: 11-lot single-family subdivision | \*\* Commission District 3 | A&R Engineering, Inc., applicant\_GDOT Coordination Not Required

\*The Planning Commission's decision will be the final action taken unless appealed to the Board of Commissioners. To do so, file an application with the Planning Department within 30 days of the Planning Commission's decision.

The Hall County Board of Commissioners will hear appeals at a public hearing Thursday, February 27, 2025, at 6:00 p.m. at the Hall County Government Center, 2<sup>nd</sup> Floor Meeting Room, 2875 Browns Bridge Road, Gainesville, Georgia.

\*\*The Planning Commission's recommendation will be forwarded to the Board of Commissioners for final action at a public hearing on Thursday, February 27, 2025. The Board will meet at 6:00 p.m. at the Hall County Government Center, 2<sup>nd</sup> Floor Meeting Room, 2875 Browns Bridge Road, Gainesville, Georgia.

Thank you,

Kaitlyn Elliott
Planning Commission Clerk
Hall County Community Development and Infrastructure
(770) 531-6810 www.hallcounty.org



Human trafficking impacts every corner of the globe, including our state and local communities. Georgia DOT is committed to end human trafficking in Georgia through education enabling its employees and the public to recognize the signs of human trafficking and how to react in order to help make a change. To learn more about the warning signs of human trafficking, visit <a href="https://doas.ga.gov/human-resources-administration/human-trafficking-awareness/trafficking-in-georgia">https://doas.ga.gov/human-resources-administration/human-trafficking-awareness/trafficking-in-georgia</a>. To report any suspicious activity, call the Georgia Human Trafficking Hotline at 866-363-4842. Let's band together to end human trafficking in Georgia.



## Hall County Government

# COMMUNITY DEVELOPMENT AND INFRASTRUCTURE PUBLIC WORKS AND UTILITIES

#### MEMORANDUM

POST OFFICE DRAWER 1435

GAINESVILLE, GA 30503

**To:** Beth Garmon, Director of Planning and Zoning

From: Bill Nash, Director of Public Works and Utilities

Date: December 19, 2024

PUBLIC WORKS AND
UTILITIES DIRECTOR
Bill Nash, P.E.

Please be advised that our office has reviewed the Hall County Planning Commission agenda for the January 21, 2024 meeting. Upon review, we provide the following comments.

#### **OLD BUSINESS**

1. (A) 2811 Athens Highway | Rezone | from Agricultural Residential-IV (AR-IV) to Heavy Industrial (I-II) & Gateway Corridors Overlay District (GCOD) | on a 21.21± acre tract located on the east side of Athens Highway approximately 1,556 feet from its intersection with Squires Road | Zoned AR-IV, Tax Parcel 15023 000037 | Proposed Use: Permitted uses in heavy industrial zoning district | \*\* Commission District 3 | Paden M. Dunagan, applicant

(B) 2811 Athens Highway | Use Subject to County Commission
Approval | from Agricultural Residential-IV (AR-IV) to Heavy Industrial (I-II) &
Gateway Corridors Overlay District (GCOD) | on a 21.21± acre tract located
on the east side of Athens Highway approximately 1,556 feet from its
intersection with Squires Road | Zoned AR-IV, Tax Parcel 15023 000037 |
Proposed Use: Outdoor storage | \*\* Commission District 3 | Paden M.
Dunagan, applicant

- a. **Engineering:** This site may require a stormwater management report should the site plan indicate the proposed development meets stormwater thresholds for impervious surfaces and/or disturbed acreage.
  - Show stream buffer and impervious setback from wrested vegetation not centerline of stream
- b. Traffic: No comment
- c. Utilities: No Hall County Sewer.
- 2. 0 & 2010 Candler Road | Rezone | from Heavy Industrial (I-II) to Planned Industrial Development (PID) & Gateway Corridors Overlay District (GCOD) | on a combined 59.62± acre tract located on the west side of Candler Road, approximately 1,665 feet from its intersection with Lee Land Road | Zoned I-II (GOCD), Tax Parcels 15031A000001 & 000002 | Proposed Use: Industrial park | \*\* Commission District 3 | Paden M. Dunagan, applicant

a. Engineering: This site may require a stormwater management report should the site plan indicate the proposed development meets stormwater thresholds for impervious surfaces and/or disturbed acreage.

Show stream buffer and impervious setback from wrested vegetation not centerline of stream

b. Traffic: GDOT access permit required

c. **Utilities**: Gainesville Sewer area No sewer nearby

#### **NEW BUSINESS**

3. 3384 Lee Drive | Variance | Section 3.2. to reduce the minimum yards | on a 0.14± acre tract located on the west side of Lee Drive approximately 2,785 feet from its intersection with Lanier Islands Parkway | Zoned AR-1; Tax Parcel 08168 000026 | Proposed Use: To construct a carport & bring existing single-family residence and carport into compliance | \* Commission District 2 | Nancy Muntean, applicant

a. Engineering: No Commentb. Traffic: No Commentc. Utilities: No Comment

4. 5444 Oak Manor Way | Variance | Section 8.4 to vary sidewalk standards | on a 1.46± acre tract located on the east side of Mount Vernon Road approximately 820 feet from its intersection with Ben Parks Road | Zoned R-1; Tax Parcel 11031 000005 | Proposed Use: 22-lot single-family subdivision | \*\* Commission District 3 | PHD Developments LLC, applicant

**a. Engineering:** Recommend sidewalk on one side to allow pedestrian access to mail kiosk area.

b. Traffic: No Commentc. Utilities: No Comment

5. (A) 5709 McEver Road | Rezone from Agricultural Residential 1 (AR-1) to Highway Business (H-B) and Gateway Corridors Overlay District (GCOD) | on a 6.38± acre tract located on the south side of McEver Road at its intersection with Lights Ferry Road | Zoned AR-1: Tax Parcels 08111 003005 | Proposed Use: Commercial development | \*\* Commission District 2 | Mustag Moosa, applicant

(B) 5709 McEver Road | Special Uses of carwash and self-storage facility within GCOD | on a 6.38± acre tract located on the south side of McEver Road at its intersection with Lights Ferry Road | Zoned AR-1: Tax Parcels 08111 003005 | Proposed Use: Commercial development | \*\* Commission District 2 | Mustaq Moosa, applicant

a. Engineering: This site may require a stormwater management report should the site plan indicate the proposed development meets stormwater thresholds for impervious surfaces and/or disturbed acreage. Stormwater in both phases

- b. Traffic: Driveways will need to meet Hall County Engineering standards.
   Coordination required regarding future roundabout project at Mcever Road and Lights ferry Road. Additional right-of-way may be required.
- c. Utilities: No Hall County Sewer.
- 6. (A) 3219 Lake Drive | Rezone from Residential 1 (R-1) & Vacation Cottage (V-C) to Vacation Cottage (V-C) I on a 10.66± acre tract located on the south side of Lakeland Road at its intersection with Lake Drive | Zoned R-1 & V-C; Tax Parcel 10146 000019 | Proposed Use: 11lot single-family subdivision | \*\* Commission District 3 | A&R Engineering, Inc., applicant (B) 3219 Lake Drive | Special use to subdivide within V-C | on a 10.66± acre tract located on the south side of Lakeland Road at its intersection with Lake Drive | Zoned R-1 & V-C; Tax Parcel 10146 000019 | Proposed Use: 11-lot single-family subdivision | \*\* Commission District 3 | A&R Engineering, Inc., applicant (C) 3219 Lake Drive | Variance to Section 4.1 to reduce the minimum yards | on a 10.66± acre tract located on the south side of Lakeland Road at its intersection with Lake Drive | Zoned R-1 & V-C; Tax Parcel 10146 000019 | Proposed Use: 11-lot single-family subdivision | \*\* Commission District 3 | A&R Engineering, Inc., applicant (D) 3219 Lake Drive | Variance to Section 8.4 of sidewalk standards | on a 10.66± acre tract located on the south side of Lakeland Road at its intersection with Lake Drive | Zoned R-1 & V-C; Tax Parcel 10146 000019 | Proposed Use: 11-lot single-family subdivision | \*\* Commission District 3 | A&R Engineering, Inc., applicant
  - **a. Engineering:** Recommend sidewalk on at least one side of the road to allow access to the lake/dock path. Please add mail kiosk per Hall County standards.

This site may require a stormwater management report should the site plan indicate the proposed development meets stormwater thresholds for impervious surfaces and/or disturbed acreage.

b. Traffic: No Commentc. Utilities: No Comment

#### **Kaitlyn Elliott (Planning)**

From: John Hornick (Fire Services)

Sent:Friday, December 13, 2024 2:12 PMTo:Beth Garmon (CDI: Planning)Cc:Kaitlyn Elliott (Planning)

**Subject:** Fire Comment

Tuesday, January 21, 2025 Hall County Planning Commission Meeting

1. <u>5444 Oak Manor Way | Variance | Section 8.4 to vary sidewalk standards | on a 1.46± acre tract located on the east side of Mount Vernon Road approximately 820 feet from its intersection with Ben Parks Road | Zoned R-1; Tax Parcel 11031 000005 | Proposed Use: 22-lot single-family subdivision | \*\* Commission District 3 | PHD Developments LLC, applicant</u>

The Hall County Fire Marshal's Office has no comments as proposed.

#### Regards

John Hornick, NPQ Fire Service Plans Examiner 1 Lieutenant, Hall County Fire Rescue Hall County Government

Main: 770-531-6838 | Cell: 404-597-0083

Website: www.Hallcounty.org







# ZONING NOTICE

AN APPLICATION HAS BEEN FILED WITH HALL COUNTY IN REGARD TO THE ZONING REGULATIONS AS THEY APPLY TO THIS PROPERTY

APPLICANT: PHD DEVELOPMENTS LLC

REQUEST: VARY SIDEWALK REQUIREMENTS FOR SUBDIVISION

PUBLIC HEARINGS WILL BE HELD ON:

PLANNING COMMISSION

Date: JAN 21, 2025

COUNTY COMMISSION

Date: FEB 27, 2025

HALL COUNTY GOVERNMENT CENTER, 2875 BROWNS BRIDGE ROAD, GAINESVILLE, GA

FOR MORE INFORMATION CALL: (770) 531-6809

Dec 26, 2024 15:30:16 5403 Mount Vernon Road Murrayville Hall County

Georgia



#### PLANNING AND DEVELOPMENT DEPARTMENT

2875 BROWNS BRIDGE ROAD, GAINESVILLE, GA, 30504 MAILING ADDRESS: PO BOX 1435, GAINESVILLE. GA 30503 t: 770-531-6809 I f: 770-531-3902



#### PUBLIC NOTICE REQUIREMENTS

Zoning regulations require that public notice must be given prior to all zoning hearings as follows:

- 1. The Planning Department shall publish a legal advertisement no less than fifteen (15) days and no more than forty-five (45) days prior to the public hearing.
- 2. The Planning Department shall send notification by letter of all other property owners within a 500-foot radius of the applicant's property is standard administrative policy of the Planning Department.
- 3. The applicant/property owner shall place the public notice sign in a conspicuous location on the property not less than fifteen (15) days and not more than forty-five (45) days prior to the public hearing.

The Planning Department shall post the legal advertisement and notify property owners within a 500ft radius to the subject property.

The applicant is required to post the public notice sign not less than fifteen (15) days and not more than forty-five (45) days prior to the public hearing. A photo of the sign placed at the location is required and must be sent to the Planning Department.

Multiple sign postings on a site may be required as determined by the Planning Department. The sign must be in a location where it is clearly visible from the roadway. The sign cannot be obstructed in any manner, placed too far from the road, or placed in such manner as would cause it to blend into the landscape.

Should you find the sign missing or vandalized in any manner, contact the Planning Department for a replacement sign. When the proceeding is complete and final Board action has occurred, the sign shall then be removed from the property by the applicant.

THE ZONING SIGN MUST BE POSTED NO EARLIER THAN.....

DEC 06, 2024

NO LATER THAN_	DEC 22, 2024	·			
THE ORGINAL SIG	NED AFFIDAVIT MU	ST BE AND RET	URNED TO TH	HE PLANNING	DEPARTMENT
	DEC 22, 2024			OF ONE PHO	ОТО
SHOWING THE SIG	ON POSTED AT THE	SUBJECT PROPI	EKIY.		
	Failure to comply v	will result in a d	elay of the ar	oplication.	

	AFFIDAVIT	
By my signature, I, Kent T	FenderSdv	, hereby acknowledge that I have
read and understand the sign post	ting requirements. I fur	ther certify that the required
public notice sign was posted on_	12/10/24 Date	for Mount Yearan Many J. (C. (Name application filed as)
Signature Made Made	(The original document is	

AND



#### **AGENDA ITEM**

#### **Planning & Zoning**

REPORT TO: Work Session (02/24/25)
------------------------------------

REPORT TO: Voting Meeting (02/27/25)

**ITEM NO:** 84/2025

**O & 2010 Candler Road | Rezone |** from Heavy Industrial (I-II) to Planned Industrial Development (PID) & Gateway Corridors Overlay District (GCOD) | **SUBJECT:** on a combined 59.62± acre tract located on the west side of Candler Road,

on a combined 59.62± acre tract located on the west side of Candler Road, approximately 1,665 feet from its intersection with Lee Land Road | Zoned

I-II (GOCD), Tax Parcels 15031A000001 & 000002 | **Proposed Use:**Industrial park | Commission District 3 | Paden M. Dunagan, applicant

**Meetings:** 

Work Session Date: 02/24/25 Voting Meeting Date: 02/27/25

**Executive Summary:** 

Presenter: BG

**Recommendation:** 

Withdrawal

Purpose of Request: History:

**0 & 2010 Candler Road** | **Rezone** | from Heavy Industrial (I-II) to Planned Industrial Development (PID) & Gateway Corridors Overlay District (GCOD) | on a combined 59.62± acre tract located on the west side of Candler Road, approximately 1,665 feet from its intersection with Lee Land Road | Zoned I-II (GOCD), Tax Parcels 15031A000001 & 000002 | **Proposed Use: Industrial park** | Commission District 3 | **Paden M. Dunagan, applicant** 

Facts and Issues: Options:

Funding Requested \$ 0.00
Are funds within current budget? No

Source of Funds

Does the action involve a Resolution, Ordinance, Contract,

Agreement, etc.?

No

Has it been reviewed by the County Attorney? Yes

Is there a deadline for this item?

#### Approvals:

Submit Approve Attorney Administration						
KE BG WLI CR						
Clerk						
JR						

#### Attachments:

Board Memo
Recommendation Report
Application
Narrative
Site Plan
Maps
Site Photos

Elevations Deeds

2021 Board of Commissioners Letter Water Availability

Environmental Health Comments

GDOT Comments

Public Works Comments

Fire Comments
Public Comment
Notice Signs



### Hall County Government

## COMMUNITY DEVELOPMENT & INFRASTRUCTURE PLANNING AND ZONING

To: David Gibbs, Chairman

Kathy Cooper, District 1 Commissioner Billy Powell, District 2 Commissioner Gregg Poole, District 3 Commissioner Jeff Stowe, District 4 Commissioner

From: Beth Garmon, Director of Planning & Zoning

**Date:** February 10, 2025

Subject: 0 & 2010 Candler Road | Rezone | from Heavy

Industrial (I-II) to Planned Industrial Development (PID) & Gateway Corridors Overlay District (GCOD) | on a combined 59.62± acre tract| Zoned I-II (GOCD), Tax Parcels 15031A000001 & 000002 | Proposed Use: Industrial park| Paden M. Dunagan, applicant

PLANNING AND ZONING DIRECTOR Beth Garmon

POST OFFICE DRAWER 1435 GAINESVILLE, GA 30503

t: 770.531.6809 | f: 770.531.3902

The request before you is the request of Paden Dunagan to withdraw an application to rezone from Heavy Industrial (I-II) to Planned Industrial Development (PID) and Gateway Corridors Overlay District (GCOD) to allow an industrial park. This item is located within Commission District 3.

At their January 21, 2025 meeting, the Hall County Planning Commission voted to recommend withdrawal (4-0, Sosebee absent).

#### **Public Comment:**

- January 21, 2025 HCPC: There were no comments submitted in advance of the meeting and no one spoke during the public hearing.
- October 21, 2024 HCPC: One comment was submitted in opposition in advance of the meeting and no one spoke during the public hearing

## HALL COUNTY PLANNING COMMISSION RECOMMENDATION REPORT

Applicant ......Paden M. Dunagan

Request ......Rezone from Heavy Industrial (I-II, 17.170) to

Planned Industrial Development (PID,

17.180.090) and Gateway Corridors Overlay

District (GCOD, 17.420)

Proposed Use ......Industrial Park

Proposed: Planned Industrial Development (PID,

17.180.090)

000001 & 000002

Planning Commission Date ......October 21, 2024

January 21, 2025

Staff Recommendation ...... Approval, with conditions, as the zoning district

is consistent with the Employment Corridor

land use designation.

Record Number.....HZON24-0029

Planning Commission Recommendation......Withdrawal

Vote: 4-0 (Sosebee absent)

Excerpts from the minutes of the January 21, 2025 meeting

#### **Applicant's Presentation:**

**Katie Greenway, Planning and Zoning Administrator,** presented a summary of the request. Ms. Greenway stated the applicant would like to withdraw this item.

<u>Motion:</u> A motion to withdraw was made by Stan Hunt and seconded by Gina Pilcher. Vote: 4-0 (Sosebee absent)

#### Excerpts from the minutes of the October 21, 2024 meeting

#### **Applicant's Presentation:**

Katie Greenway, Planning and Zoning Administrator, presented a summary of the request.

**Paden Dunagen, 3263 Tanners Mill Road, Gainesville,** presented the request. The applicant is requesting to rezone a 59.62± acre tract from Heavy Industrial (I-II, 17.170) to Planned Industrial Development (PID, 17.180.090) within the Gateway Corridors Overlay District (GCOD, 17.420) to allow for an industrial park. The majority of the parcel is wooded with several streams traversing the property. A portion of the rear of the property is within the County Studied Flood Zone. The subject property is bordered by parcels zoned Agricultural Residential IV (AR-IV; 17.120) to the north, west and south.

#### <u>Public Forum:</u>

Mr. Braswell noted that a comment was submitted on the online portal in opposition.

#### **Planning Commission Comments:**

Ms. Pilcher asked the applicant to clarify why the site map displayed two lots designated as #5. The applicant stated that was an error and the lot 5 at the top of the site plan (along Candler Road) should have been labeled lot six. Mr. Hunt asked for clarification due to the site plan showing one building as there are two buildings on site. The applicant explained one building was constructed without a building permit. Mr. Hunt questioned the stop work order on the property. The applicant stated that they were now going through the process to correct the errors and obtain the correct permits. Mr. Hunt asked for confirmation that the first 300 feet of road had not been paved which the applicant stated it had not. Mr. Hunt went on to ask why the new site plan does not show any buffers. The applicant explained the old site plan had the buffers displayed and the changes in lot size and road placement would not affect the 50 foot buffer. The Planning Commission and the applicant further discussed the land development permit processes and other needed corrections. Mr. Hunt advised the entire road should now have to follow Hall County standards and be paved. The Planning Commission discussed the tabling of the item so that it the property can be brought into compliance and the application can be modified to meet Hall County standards.

<u>Motion:</u> A motion to table to January 21, 2025 was made by Mr. Hunt and seconded by Mr. Varner. Vote: 5-0

#### Staff recommends **APPROVAL** of the applicant's request, with the following conditions:

1. The property shall be developed in accordance with the site plan dated August 30, 2024, and as described in the project narrative dated August 28, 2024, modified as necessary for compliance with conditions herein and development standards enforced at the time of site plan approval.

- 2. The following uses which are designated as permitted in the Light Industrial district shall be prohibited:
  - a. Family day care home
  - b. Group day care home
  - c. Adult establishments
  - d. Astrologers, clairvoyants, fortune tellers, palmists, phrenologists and related occupations to the list of occupations licensed by the Board of Commissioners in the Heavy Industrial District (I-II)
- 3. Access to the development shall be approved by the Georgia Department of Transportation. The developer shall be responsible for all costs associated with improvements necessary for access to the development.
- 4. The initial 300 feet of the internal drive shall be paved with asphalt or concrete; graded aggregate base (GAB) may be used beyond 300 feet from Candler Road right-of-way for the road subject to final review and approval of the Hall County Engineering Department and the Fire Marshal.
- 5. Any building proposed within the 300 foot limits of the Gateway Corridor Overlay District shall comply with GCOD architectural standards. Final review and approval of building elevations is subject to the Director of Planning and Zoning, or their designee.
- 6. There shall be a 25 foot wide undisturbed buffer adjacent to the right-of-way of Candler Road. The existing mature landscape shall be supplemented with additional planted evergreens with an installation height of no less than 6 feet to provide sufficient screening of the development. Final review of the landscape plan shall be subject to the approval of the Director of Planning and Zoning, or their designee.
- 7. A 50 foot wide landscape buffer, undisturbed or planted, shall be required along all property lines abutting property zoned for agricultural or residential use. Final review of the landscape plan shall be subject to the approval of the Director of Planning and Zoning, or their designee.
- 8. Retroactive building permits shall be obtained for all structures currently on-site that do not currently have a commercial building permit. Determination subject to the Hall County Building Official.
- 9. No business license shall be approved for the property until the site is in compliance with county permitting requirements.
- 10. No variances to GCOD standards and no additional variances or development exceptions are granted as part of this request that are not explicitly granted herein. The development shall comply with the Official Code of Hall County, as well as any other agencies or reviewing departments, including, but not limited to the Fire Marshal and Hall County Engineering.
- 11. All conditions of zoning shall be made a part of any plats or construction plans created for the property.

The following should be considered as exceptions to the Official Code of Hall County, and shall warrant further determination by the Board should it choose to approve the submitted narrative and site plan:

#### 1. 17.420.050.C.2 – Width of transitional buffer.

- Where an industrial zoning district abuts property zoned for residential or agricultural use, the minimum width shall be 50 feet.
  - The applicant has proposed a 15 foot vegetative buffer along tax parcel 15031A000055 and a 25 foot vegetative buffer on remaining portions of the north property lines. The applicant also identifies a 30 foot setback along the south property lines. This does not meet the standard.

#### 2. 17.420.050.H.2.c – Architectural standards for non-residential buildings.

- Building materials used for all four sides of new or reconstructed buildings are restricted to the following:
  - i. Brick.
  - ii. Stone. Natural stone such as, but not limited to, granite, limestone, and marble are allowed building materials. Terra cotta and/or cast stone, which simulate natural stone, are also acceptable. Painted stone is prohibited.
  - iii. Split-face block/concrete masonry unit (CMU) is restricted to 50 percent of the surface area of each side of a principal building.
  - iv. Stucco is restricted to 50 percent of the surface area of each side of a building.
  - v. Glass and glass block.
  - vi. Exposed concrete block, painted concrete block, metal, tilt/up and pre-cast concrete are prohibited materials for any exterior wall.
    - The applicant has not submitted building renderings but is requesting an exception to the building materials standards due to the structures being beyond the limits of the Gateway Corridor and limited visibility from Candler Road. The two existing buildings have metal siding. **This does not meet the standard.**

#### 3. Title 16 – Subdivision

- General design requirements for subdivision road regulations are outlined within Chapter 16.50. Variances must be specified and justified for consideration.
- Roads without curb and gutter require 60 feet of right-of-way and must incorporate a ditch section roadway design if dedicated for county maintenance.
- Roads proposed with gravel surfaces require a variance to the standards.
  - The applicant is proposing an approximately 1,500+ foot long public road with 60 feet of right-of-way that terminates in a cul-de-sac, providing access to 5 of the 6 proposed lots. The applicant requests an exception to allow for a gravel surface beyond the first 300 feet of the road. No curbs, gutters or sidewalks are proposed. This does not meet the standard.

#### **Summary Analysis**

The applicant is requesting to rezone a 59.62± acre tract from Heavy Industrial (I-II, 17.170) to Planned Industrial Development (PID, 17.180.090) within the Gateway Corridors Overlay District (GCOD, 17.420)

to allow for an industrial park. The majority of the parcel is wooded with several streams traversing the property. A portion of the rear of the property is within the County Studied Flood Zone. The subject property is bordered by parcels zoned Agricultural Residential IV (AR-IV; 17.120) to the north, west and south.

The 8.81± acre parcel identified as 2010 Candler Road (Tax Parcel 15031A 000002) was rezoned in 2021 from Agricultural Residential IV (AR-IV; 17,120) to Heavy Industrial (I-II, 17.170) to allow for a welding shop and trucking company. In 2023, the 49.05± acre parcel identified as 0 Candler Road (Tax Parcel 15031A 000001) was rezoned from Agricultural Residential IV (AR-IV; 17.120) to Heavy Industrial (I-II, 17.170) to be incorporated into the welding business.

The submitted narrative explains that the original plans from the 2021 and 2023 rezoning have changed due to site constraints and the applicant intends to relocate the welding business to 2811 Athens Highway pending approval of a rezoning request (HZON24-0028).

In 2024, prior to the submission of the rezoning request at the subject property, stop work orders were posted by the Public Works Department and the Building Inspections Department due to grading and construction taking place without permits.

Per the submitted narrative, the applicant is requesting to rezone the subject parcel from Heavy Industrial (I-II, 17.170) to Planned Industrial Development (PID, 17.180.090) to allow an industrial park. Exceptions to Gateway Corridors Overlay District (GCOD) architectural standards are requested along with a variance from Hall County road standards. The applicant states that the project will be developed in two phases: Phase 1 within 2 years and Phase II within 3 to 5 years. No additional information regarding future structures, uses, or development was provided.

Per the site plan, the property is proposed to be divided into 6 parcels. The majority of the lots will be accessed from a new internal road off Candler Road; however, the easternmost lot, measuring 1.95 acres, will have access directly from Candler Road. The site plan reflects a ten foot wide landscape strip along the Candler Road frontage, which complies with GCOD standards. Buffers along all other property are noncompliant with GCOD standards, which states that where an industrial zoning district abuts property zoned for residential or agricultural use requires a transitional buffer of 50 feet. Additionally, the narrative proposes 15 foot front yard setbacks for all lots with internal road access; however, the site plan depicts 50 foot front yard setbacks for all six lots.

Water service is available from the City of Gainesville as described in a letter dated September 5, 2024, and sanitary sewer services will be provided by private septic systems. On-site stormwater detention facilities are identified on the site plan.

Several exceptions from Gateway Corridors Overlay District (GCOD) standards are being requested. The development standards for the project are identified in the table below and compared to the GCOD requirements (17.420.050 & .060):

#### **GCOD Analysis**

<u>Standard</u>	Compliance	Proposed Work	<u>Notes</u>

17.420.050.C -	Deficient	25 feet on the north and	A 50 foot transitional buffer is			
Transitional buffers		west property lines and a	required along all property lines			
		30 foot vegetative buffer	that abut property zoned for			
		to the south.*	residential or agricultural use.			
			No buffer is required along			
			property lines abutting property			
			zoned for commercial use.			
17.420.050.D – Other	Complies	Street frontage 10 foot				
landscape and		wide landscape strip				
screening standards		proposed.				
17.420.050.E -	Unknown	Unknown*	Shall comply with GCOD			
Parking lot design			standards.			
17.420.050.F -	Unknown	Unknown*	Shall comply with GCOD			
Outdoor lighting			standards.			
17.420.050.G -	Not	Not applicable				
Interparcel access	applicable					
17.420.050.H -	Deficient	Building materials not	Existing two buildings have			
Architectural		specified but exception	metal siding.			
standards for non-		requested to GCOD				
residential buildings		standards. *				
17.420.060 – Signs	Unknown	Unknown	Shall comply with GCOD			
			standards.			
Note: Items marked with an asterisk (*) do not conform to <u>17.420.050</u> or are unspecified in the						
and Provide a						

Note: Items marked with an asterisk (\*) do not conform to  $\underline{17.420.050}$  or are unspecified in the application.

Based on the future land-use plan, staff finds that the request <u>is consistent</u> with the Comprehensive Plan and future land use designation of Employment Corridor. The intent of the Employment Corridor is to enhance and maintain well-functioning, attractive corridors that facilitate vehicular traffic flow, serve local needs and coordinate land use patterns without encroaching on adjacent neighborhoods and to create employment opportunities where a location benefits from interstate access or supports industrial-focused development patterns. Primary future land uses within the Employment Corridor specifically include industrial uses, business parks and technology based operations.

#### **Zoning Analysis**

Per Planning Commission and Hall County Commission consideration and decision (17.380.060), the Planning Commission shall study the need and justification for the change based on a determination of the facts applicable to the particular case, and the following general lines of inquiry shall be considered, to wit:

Whether the zoning proposal will permit a use that is suitable in view of the use and development
of adjacent and nearby property; The proposed Planned Industrial Development (PID,
17.180.090) zoning district is suitable in view of the use and development of adjacent and

nearby property along Candler Road as there are other light and heavy industrial zoning and uses adjacent.

- 2. Whether the zoning proposal will adversely affect the existing use or usability of adjacent or nearby property; It is not anticipated that an industrial park would adversely affect adjacent or nearby property.
- **3.** Whether the property to be affected by the zoning proposal has reasonable economic use as currently zoned. **The property has reasonable economic use as currently zoned.**
- 4. Whether the zoning proposal will result in a use which will or could cause an excessive or burdensome use of existing streets, transportation facilities, or utilities; The applicant will need to receive approval for public road access on Candler Drive from the Georgia Department of Transportation (GDOT). The industrial park should not cause an excessive or burdensome use of existing streets, transportation facilities, utilities, schools, police protection, fire protection, public facilities, or emergency medical service.
- 5. Whether the zoning proposal is in conformity with the policy and intent of the land use plan; The proposed use is consistent with the Comprehensive Plan and the Employment Corridor future land use designation. The intent of the Employment Corridor is to support industrial uses, business parks, and technology-based operations.
- 6. The extent to which property values are diminished by the existing zoning restrictions; Staff is unable to determine the extent to which property values are diminished by the existing zoning restrictions.
- 7. The extent to which the destruction of the subject property's value under the existing zoning promotes the health, safety, morals or general welfare of the public; Staff is unable to comment on the impact of property values without a full market analysis. Multiple factors impact property value including construction types, proposed uses, and maintenance. Often it is difficult to determine the effect of a development on adjacent properties until the development is completed.
- 8. The relative gain to the public as compared to the hardship imposed upon the individual property owner; Staff has not identified a hardship imposed on the property owner as the property is currently zoned.
  - The length of time the property has been vacant as zoned considered in the context of land development in the area in the vicinity of the property; The two parcels were rezoned from Agricultural Residential IV (AR-IV) to Heavy Industrial (I-II) in 2021 and 2023. A storage building was constructed in 2017 and another building in 2024.
- 9. Whether there are other existing or changing conditions affecting the use or development of the property which give supporting grounds for either approval or disapproval of the zoning proposal; The subject properties are currently zoned Heavy Industrial (I-II). Rezoning to Planned Industrial Development (PID) is to provide standards that encourage the formation and continuance of a compatible environment for the planned industrial uses and the surrounding land uses. There is

substantial light and heavy industrial development nearby along Candler Road including the Hall County Landfill across the street.

- 10. Whether the change would create an isolated district unrelated to the surrounding districts; The proposed zoning would not create an isolated district as there are other industrially-zoned properties adjacent and nearby.
- 11. Whether the present zoning district boundaries are illogically drawn in relation to existing conditions in the area; There is no evidence that the present zoning district boundaries are illogically drawn.
- 12. Whether the change requested is out of scale with the needs of the county as a whole or the immediate neighborhood; The change requested is not out of scale with the needs of the county as a whole or the immediate neighborhood, as the property is already zoned Heavy Industrial (I-II) and the proposed zoning provides more structure for industrial development.
- 13. Whether it is impossible to find adequate sites for the proposed use in districts permitting such use and already appropriately zoned; The property is already zoned Heavy Industrial (I-II) and the proposed zoning provides more structure for industrial development.
- **14.** Whether the need for rezoning could be handled instead by a variance request to the [Planning Commission]; **No, the request could not be handled alternatively as a variance.**
- 15. Whether there would be an ecological or pollution impact resulting from major modifications to the land if the request is granted; Any land disturbance activities on the property shall be required to go through the land development permitting process, and as a result, are subject to local, state, and federal regulations. There should not be an ecological or pollution impact resulting from any modification to the land if the rezoning and outside storage related to the welding services and roll-off manufacturing business request is granted. The transfer station requires separate approval and determination of impact would be determined at that time.
- **16.** Whether there is reasonable evidence based upon existing and anticipated land use that would indicate a mistake was made in the original zoning of the property; **There is no indication that a mistake was made in the original zoning.**

#### 17.380.050. - Submission requirements

- A. Any person or persons requesting a change in the official zoning map or use subject to approval of the county commission shall file an application with a plat or map of the property attached thereto, together with payment of such fees set forth in chapter 17.30 to cover administrative and advertising costs, in the planning department office. Such person or persons or their authorized agent shall appear in person at the public hearing held to consider the district change. The proposal meets the requirement. The applicant has paid the appropriate fees and understands that someone must be present at both the Hall County Planning Commission meeting and the voting meeting of the Hall County Board of Commissioners.
- B. All applications for a change of zoning classification or use subject to approval of the county commission shall include:

- A narrative statement identifying the existing and proposed use of the property and addressing each of the criteria set forth in section 17.380.060.C of this section [chapter].
   The proposal provides a narrative outlining the intent of the development; however, the applicant has not prepared a response to each of the criteria listed in 17.380.060.C.
- 2. A site plan drawn to scale designating the area covered by the application and identifying existing and proposed buildings and uses, adjacent existing land uses, zoning on contiguous parcels, including those across an abutting public right-of-way, and any other significant site improvements proposed to accommodate the proposed use or buffer adjacent uses, etc., or a plat of the subject property where no specific land use is proposed. In cases where only a plat or map is provided and no land use is proposed, the planning commission and county commission shall evaluate the application based on the most intense possible land use permitted in the proposed district. The proposal meets the requirement.
- C. For any application for a slow rate land treatment system (see chapter 17.20), the following additional requirements apply: **This standard is not applicable to the applicant's request.**
- D. For any application proposing the development of 100 or more residential dwelling units, a traffic impact study shall be submitted prior to consideration of the application by the planning commission. At the applicant's expense, the traffic impact study shall be prepared by a professional engineer in accordance with requirements established by the Hall County Engineering Department. The engineering department shall review the traffic impact study and forward any comments to the Hall County Planning Commission. This standard is not applicable to the applicant's request.

#### **Development Support and Constraints**

#### **Hall County Environmental Health**

In an email dated September 16, 2024, Emily McGahee stated "All proposed lots must meet Hall County Board of Health Lot Size Resolution requirements. Please note that Zoning approval does not imply approval from other county departments. Further determination will be made during the plat review process."

#### **Hall County Fire Marshal**

In an email dated September 18, 2024, John Hornick, NPQ Fire Service Plans Examiner 1, Lieutenant provided the following comments:

- 1) Parcel Warning Tag noted on GIS.
- 2) New engineered metal building erected on property without site development or building review.
- 3) If approved, existing/proposed development will have to go through development review and meet all applicable fire code requirements.
- 4) Nearest fire hydrant from the new metal building is located 2,485 feet away at Lee Land Road and Candler Highway. Additional fire hydrant(s) will need to be installed to meet the International Fire Code requirements of Chapter 5, Section 507.5.1.

#### **Hall County Public Works and Utilities**

In a memo dated September 19, 2024, Bill Nash, Director of Public Works and Utilities, provided the following comments:

#### **Engineering:**

This site may require a stormwater management report should the site plan indicate the proposed development meets stormwater thresholds for impervious surfaces and/or disturbed acreage.

Show stream buffer and impervious setback from wrested vegetation not centerline of stream

#### **Traffic:**

GDOT access permit required.

#### **Utilities**:

Gainesville Sewer area. No sewer nearby.

#### **Georgia Department of Transportation**

In an email dated September 16, 2024, Veronica Chavers, stated that GDOT coordination is required.



PLANNING AND DEVELOPMENT DEPARTMENT 2875 BROWNS BRIDGE ROAD, GAINESVILLE, GA. 30504 MAILING ADDRESS: PO BOX 1435, GAINESVILLE. GA 30503 t: 770-531-6809 I f: 770-531-3902

#### **ZONING APPLICATION**

Applicant (Name & Mailing Address)	Property Owner (Name & Mailing Address)				
Yaden M. Dunayan 3263 Tanrers Mill Road					
Cainesville, GA 30507					
Phone	_ Phone				
Email Address_	_ Email Address				
Proposed Use Welding Shop / ransfer	Station Rezone from I-	II to PID for an Industrial Park			
Contact Person (Name & Mailing Address)	Status of Applicant	Requested Action			
Same	Y Owner	Existing Zoning:			
		Rezone to:			
	Y Area Resident	Fee:\$			
Phone	Υ Other	Receipt #:			
Email Address		Check #:			
Tax Parcel Number	Acreage <u>59.62 ac</u>	res			
Location Address 2010 (andler Road	Buhesville, GA 30:	507			
I hereby certify that the above information and all attached infor	mation are true and correct.	Date: 9-21-7024			
Applicant must complete all information above. Failure to com Planning Department has 15 days to review all applications found insufficient, an agenda date will not be set until the re Commission and County Co	and will set the dates for each app	lication. If the application is			
Application Withdrawal: I hereby withdraw the application.		_			
Sign		_Date:			
Staff Use Only					
Application Date: Ta	aken by:				
Tentative Planning Commission Date: To	entative County Commission Date:				
County Commission District					



PLANNING AND DEVELOPMENT DEPARTMENT 2875 BROWNS BRIDGE ROAD, GAINESVILLE, GA. 30504 MAILING ADDRESS: PO BOX 1435, GAINESVILLE. GA 30503 t: 770-531-6809 I f: 770-531-3902

#### CAMPAIGN CONTRIBUTIONS DISCLOSURE FORM

This form must be completed by the applicant and property owner, or person representing the property owner, for all zoning actions.

OCGA § 36-67A-3[C] Disclosure of campaign contributions:

- (b) When any applicant for zoning action has made, within two years immediately preceding the filing of the applicant's application for the zoning action, campaign contributions aggregating \$250.00 or more to a local government official who will consider the application, it shall be the duty of the applicant to file a disclosure report with the governing authority of the respective local government showing:
- (3) The name and official position of the local government official to whom the campaign contribution was made; and
- (4) The dollar amount and description of each campaign contribution made by the applicant to the local government official during the two years immediately preceding the filing of the application for the rezoning action and the date of each such contribution.
  - (b) The disclosures required by subsection (a) of this Code section shall be filed within ten days after the application for the zoning action is first filed. (Code 1981, Section OCGA § 36-67A-3[C], enacted by GA L. 1986, page 1269, Section 1, GA L. 1991, page 1365, Section 1).

I hereby certify that I have read the above	and that:			
	I have**	I have not $ u$	_	
within the two years immediately preceding government official involved in the review of			) aggregating \$25	i0.00 or more to any local
**If you have made such contributions, you application.	must provide the d	ata required bel	ow within ten (10)	) days of filing this
Name of Official(s):			Office:	
Dollar Amount:			Date of Contribution	on:
Applicant's/Owner's Signature:	W.K		Date: 8-2	4-2024
Applicant's/Owner's Name(Printed):	aden M	Dunaya	N	

#### Lanny Dunagan's Welding Service Inc.

#### 1205 Industrial Blvd

#### Gainesville, GA 30501

To: Hall County,

This narrative is to describe the formal intentions at <u>2010 Candler Road</u>. I would like to rezone the property to use as an industrial park. After engineering and design was finished the welding shop will not fit at this location which is the reasoning for moving to <u>2811 Athens Hwy.</u>

I would like to request an exception to the GCOD standards to allow for a gravel drive beyond the first 300' of the access driveway, which will be paved. The requested use of aggregate is due to the moving of equipment between locations on the property. Additionally, I would like to request an exception to the building materials standards as the structures are beyond the corridor and will not be seen from road frontage or from adjoining properties due to buffers.

Front setbacks on internal roads for the Planned Industrial Development will be 15' due to the topography of the site and the need for optimal space usage.

I am also requesting a variance from the road standards to allow for internal roadways to be constructed to the county gravel standard.


This project will be developed in two phases. Phase I will be developed within 2 years and Phase II will be developed within 3 to 5 years.


- Acquest 23th 2024

Thank You,

Paden M. Dunagan


Owner/CEO

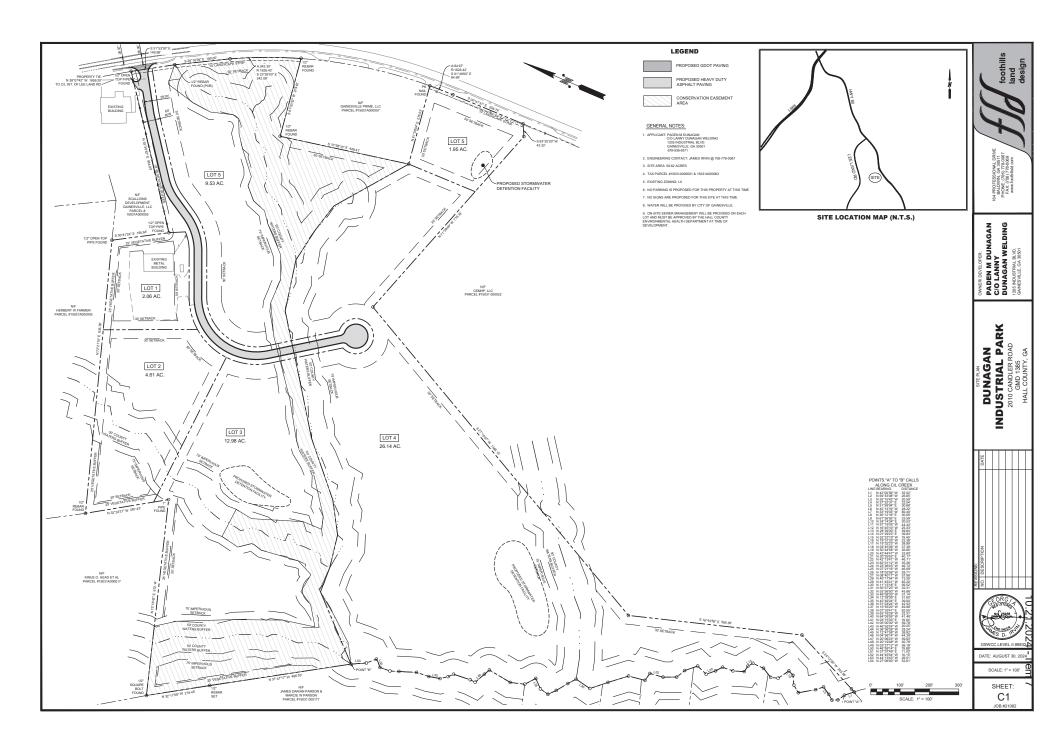


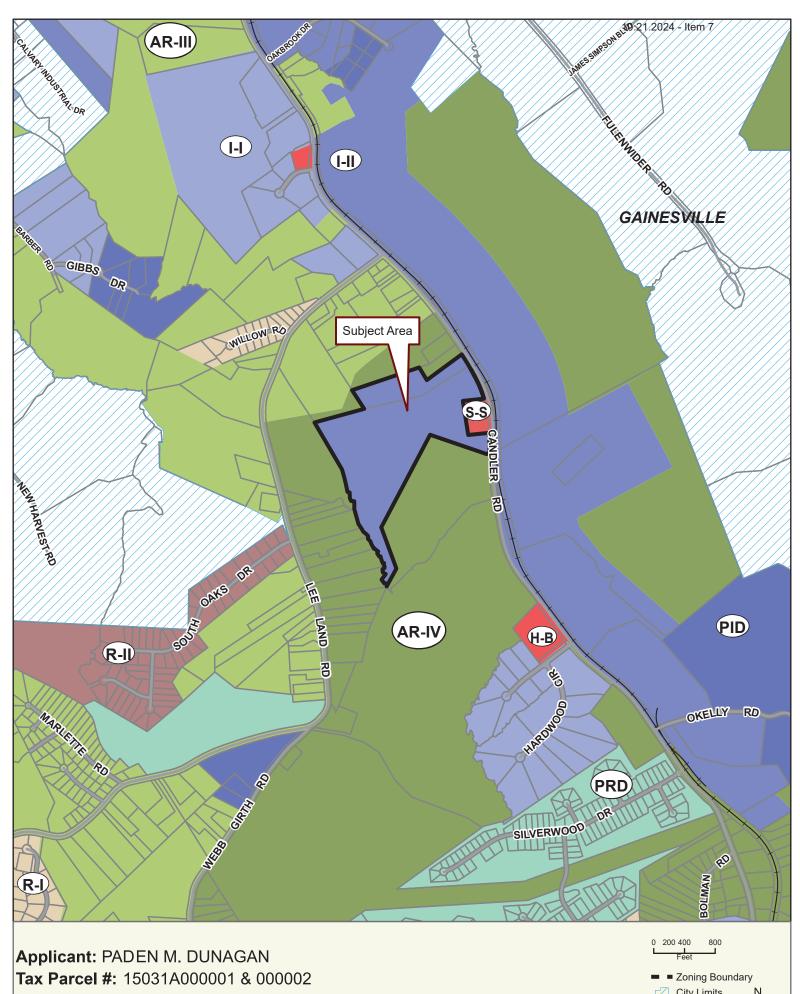

Location: 0 & 2010 CANDLER ROAD, GAINESVILLE, GA 30507

PC Mtg. Date: 10/21/2024 **Commission District 3** 

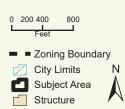

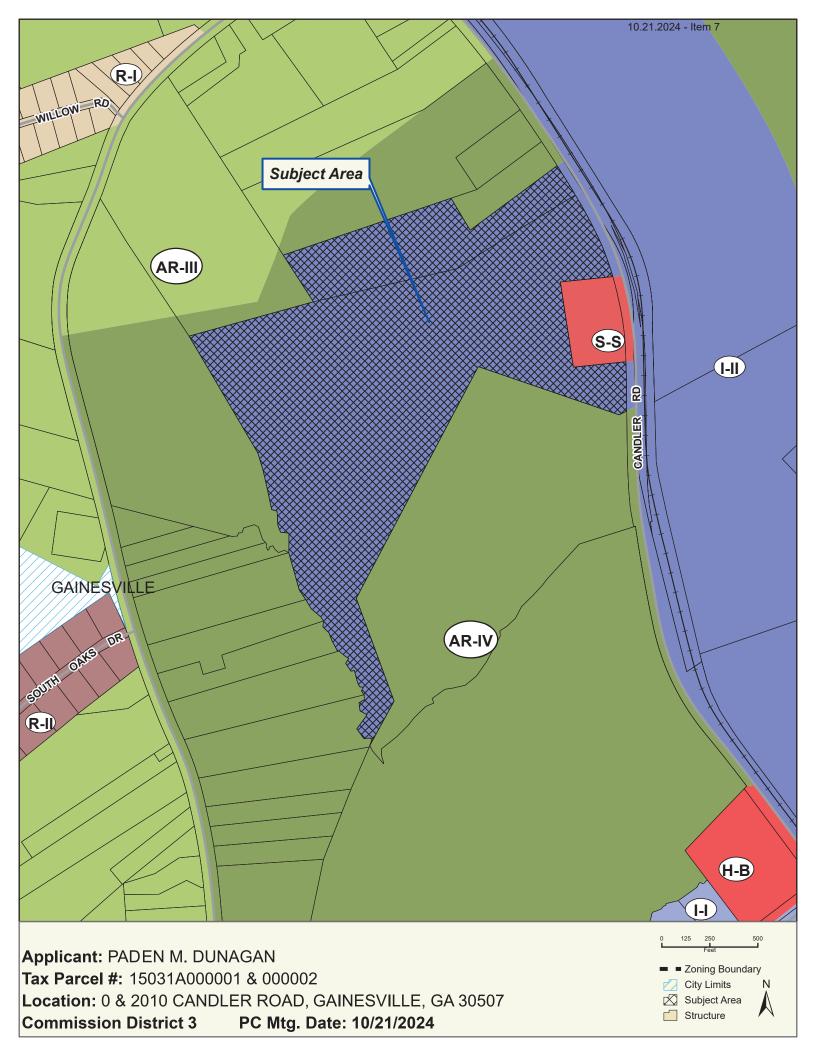




Applicant: PADEN M. DUNAGAN

Tax Parcel #: 15031A000001 & 000002

Location: 0 & 2010 CANDLER ROAD, GAINESVILLE, GA 30507

Commission District 3 PC Mtg. Date: 10/21/2024

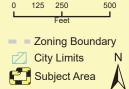












#### BUILDING PROFILE THE SECONDARY MEMBELS AND PLANCE BRICE CONNECTIONS SHALL ALMAYS BE SAUD TIGHT, UND. 11) ANCING BOILTS A/\* IN DIMETER THAN 17.4" IN DIMETER CONFORM TO A.ST.M. F1554 GR. 36. ANCING BOILTS A/\* IN DIMETER CONFORM TO A.ST.M. A.—307. CHEFOR D. A.ST.M. F1554 GR. 36. D) UNLESS NOTED OHIERWISE ON FRAUNC COLOR OHNET: ALL STEEL MEMBERS EXCEPT BOLTS, FASTENERS, CABLE AND ROOS SHALL RECEIVE ONE COAT OF STANDARD RED OXDE SHOP PRIMER. 5) SHOP AND FIELD INSPECTIONS AND ASSOCIATED EETS ARE THE RESPONSIBILITY OF THE CONTRACTOR, UNLESS STIPULATED OTHERWISE IN THE CONTRACT. APPROVAL NOTES 10) SECONDARY MEMBERS AND FLANGE BRACE CONNECTIONS SHALL ALWAYS BE SNUG TIGHT, UNO. Width (ft) = 60Eave Height (ft) Length (ft) = 100Roof Slope (Rise/12) = 1.0:12= 21.33Width (ft) = 16Eave Height (ft) Roof Slope (Rise/12) = 1.0:12Length (ft) = 16THE FOLLOWING CONDITIONS APPLY IN THE EVENT THAT THESE DRAWINGS ARE USED AS APPROVAL DRAWINGS: A) IT IS IMPERATIVE THAT ANY CHANGES TO THESE DRAWINGS: BUILDING LOADS Pre-Engineered Metal Buildings 1) BE MADE IN CONTRASTING INK A) THIS IS TO CERTIFY THAT THIS STRUCTURE IS DESIGNED UTILIZING THE LOADS INDICATED AND APPLIED AS REQUIRED BY GSBC 24 / IBC 18 2) HAVE ALL INSTANCES OF CHANGE CLEARLY INDICATED. 3) BE LEGIBLE AND UNAMBIGUOUS. B) THIS CERTIFICATION IS LIMITED TO THE STRUCTURAL DESIGN OF THE FRAMING AND COVERING PARTS MANUFACTURED BY THE BUILDING MANUFACTURER AND AS SPECIFIED IN THE CONTRACT. ACCESSORY ITEMS SUCH AS DOORS, WINDOWS, LOWERS, TRANSLUCENT PANELS, VENTILATORS ARE NOT INCLUDED. ALSO EXCLUDED ARE OTHER PARTS OF THE PROJECT NOT PROVIDED BY THE IT IS THE RESPONSIBILITY OF THE CUSTOMER TO PROVIDE B) DATED SIGNATURE IS REQUIRED ON ALL PAGES. ALL DOCUMENTATION REQUIRED FOR ANY ACCESSORIES NOT PROVIDED BY MBM TO THEIR LOCAL PERMITTING OFFICE. DRAWING INDEX C) MANUFACTURER RESERVES THE RIGHT TO RESUBMIT DRAWINGS WITH EXTENSIVE OR COMPLEX CHANGES REQUIRED TO AVOID MISFABRICATION. THIS MAY IMPACT THE DELIVERY SCHEDULE. NOI INCLUMEN. ALSO EXCLUDED ARE OTHER PARTS OF THE PROJECT NOT PROVIDED BY THE BUILDING MAINFACTURER SUCH AS FOUNDATIONS, MASONRY WALLS, MECHANICAL EQUIPMENT AND THE ERECTION AND INSPECTION OF THE BUILDING, THE BUILDING SHOULD BE ERECTED ON A PROPERTY DESIGNED FOUNDATION IN ACCORDANCE WITH THE BUILDING MAINFACTURER'S DESIGN MAINFALL THE ATTACHED DRAWINGS, AND GOOD ERECTION PROCIDES. THE END USER AND/OR SSORIES MUST COMPLY AND MEET ALL DESIGN REV. D) APPROVAL OF THESE DRAWINGS INDICATES CONCLUSINGLY THAT THE MANUFACTURER HAS CORRECTLY INTERPRETED THE CONTRACT REQUIREMENTS, AND FURTHER CONSTITUTES AGREEMENT THAT THE BUILDING AS DRAWN, OR AS DRAWN WITH INDICATED CHANGES REPRESENTS THE TOTAL OF THE MATERIALS TO BE SUPPLIED BY MANUFACTURER. REQUIREMENTS PER LOCAL CODES. COVER PAGE ALL VEHICULAR FRAMED OPENINGS SUPPLIED ON THIS PROJECT ALL VEHICULAR FRANCE OPENINGS SUPPLIED ON THIS PROJECT HAVE BEEN DESIGNED TO SUPPORT WIND LOADS NORMAL TO A DOOR SYSTEM, BASED ON THE STANDARD BUILDING CODE CRITERIA. THE VEHICULAR FRANCE OPENING HAS NOT BEEN DESIGNED FOR ANY ADDITIONAL MOMENT OR CATEMARY FORCE FROM THE DOOR SYSTEM. ANY CHANGES TO THE INFORMATION SHOWN HERE WOULD REQUIRE AN ENGINEERING SWESTIGATION AND POSSIBLE BUILDING RETINORCHEMBER. ANCHOR BOLT LAYOUT ENGINEER OF RECORD IS TO CONFIRM THAT THESE LOADS COMPLY WITH REQUIREMENTS OF LOCAL BUILDING DEPT. ANCHOR BOLT DETAILS B) ANY CHANGES NOTED ON THE BRAINING NOT IN CONFERENCE WITH THE TERMS AND REQUIREMENTS OF THE CONTRACT BETWEEN MAULTACHER AND ITS CUSTOMER ARE NOT BRONNE ON MAURTACHERSE HOUSE SUBSEQUENTLY SPECIFICALLY ACKNOWLEDED AND AGREED TO IN WEIGHT ONE OF CHANGE ORDER OR SEPARATE DOCUMENTATION, MANUFACTURER RECOGNIZES THAT RUBBER STAMPS ARE ROUTHENLY USED FOR INDICATING ANCHOR BOLT REACTIONS <u>II - Normal</u> <u>Is 1.0000</u> <u>Je 1.00</u> 1.2-1.3 OCCUPANCY/RISK CATEGORY ULTIMATE 110 MPH NOMINAL 85.21 MPH WIND EXPOSURE B ROOF FRAMING LAYOUT WIND LOAD DOCUMENTATION, MANUFACTURES RECOGNIZES THAT RUBBERS STAMES, AME ROBINITIES DE FORMANISMENTE DE L'ORIGINATION INTERNAL WIND COEF. -0.18 / 0.18 2.1-2.4 RIGID FRAME CROSS SECTION CLOSURE TYPE Enclosed 5.00 PSF ROOF SNOW LOAD 3.5 PSF Ce 1.0000 Ct 1.00 FRAMING COLORS 3-3.2 ENDWALL FRAMING LAYOUT GROUND SNOW LOAD | Rigid Frame: | RO | RO - Red Oxide | RO | Roger | Ro SNOW BANKING LOADS PER CODE 4-4.2 SIDEWALL FRAMING LAYOUT STEEL SYSTEM NOT SPECIFICALLY DETAILED FOR SPISMIC RESISTANCE. COLLATERAL DEAD LOAD 3 PSF 5-5.5 FRAMING DETAILS SAFETY COMMITMENT 20.00 PSF (REDUCIBLE Yes | Arguer | Fall ROOF LIVE LOAD ROOF PANELS & TRIM A) THE BULDING MAURICIDATE HAS A COMMINIST TO MAURICIDATE COLUMN BUILDING COMPONENTS THAT CAN BE SAFETY REPORTED, HOWEVER, THE SERETY COMMINIST AND JOB STIE PRACTICES OF THE ERECTOR ARE BEYOND THE CONTROL OF THE BULDING MANUFACTURER. B) IT IS STROWLY RECOMMENDED THAT SAFE WORKING COMDITIONS AND ACCIDENT PREVENTION PRACTICES BE THE TOP 2.000 PSF (FOR ROOF PANELS AND PURLINS) DEAD LOAD ROOF PANEL DETAILS SEISMIC SIDEWALL PANEL DETAILS SPECTRAL RESPONSE Ss 0.2146 St 0.0896 Sds 0.2283 Sdt 0.1424 IT IS STRONGLY RECOMMENDED THAT SAFE WORKING CONDITIONS AND ACCIDENT PREVENTION PRACTICES BE THE TOP PROPRIYED FAN YOUR SITE. LICAL, STATE AND FEDERAL SAFETY AND HEALTH STANDARDS SHOULD ALWAYS BE FOLLOWED TO HELP INSURE WORKER SAFETY, MAYE CERTAIN ALL EURIPOYEES KNOW THE SAFEST AND MOST PRODUCTIVE WAY OF ERECTING A BUILDING. BUILDINGENEY FROODLINES SHOULD BE WORNIN TO ALL EMPLOYEES. BUILY WEETINGS HOULDHING SAFETY PROCEDURES ARE ALSO RECOMMENDED. THE USES OF HARD HATS, RURBER SOLLS SHOES FOR FROOT WORK, PROPER EQUIPMENT FOR HADDLING MATERIAL, AND SAFETY NETS WHERE APPLICABLE, 8 ENDWALL PANEL DETAILS SITE CLASS d DESIGN RISK CATEGORY C Cs 0.0761 SPECIAL DETAILS RESPONSE MODIFICATION FACTOR R 3.000\* FRAMES 3.000\* BRACING BASIC SEISMIC FORCE RESISTING SYSTEM (LATERAL DIRECTIONS) = ORDINARY STEEL MOMENT FRAMES (A) BASIC SEISMIC FORCE RESISTING SYSTEM (ENDWALLS) = ORDINARY STEEL CONCENTRICALLY BRACED FRAMES WHEN GALVANIZED PROVIDED: ALL FINISHED PRIMARY BUILT-UP AND HOT ROLL MEMBE B) BASIC SEISMIC FORCE RESISTING SYSTEM (ENDWALLS) = ORDINARY STEEL MOMENT FRAMES GA ERECTOR / CONTRACTOR RESPONSIBILITIES A BASIC SEISUIC FORCE RESISTING SYSTEM (RSW) = ORDINARY STEEL CONG. BRACED FRAMES 30501 ARE HOT DIPPED GALVANIZED. ALL SECONDARY COLD FORMED MEMBERS ARE PRE-GALVANIZED. BASIC SEISMIC FORCE RESISTING SYSTEM (FSW) = ORDINARY STEEL MOMENT FRAMES BUILDING CODE SPECIFICATIONS REQUIRE CONSIDERATION OF SNOW SURCHARGES FOR ANY LOWER ROOF OF A STRUCTURE LOCATED WITHIN 20th. OF A HIGHER STRUCTURE. INFORMATION SUPPLIED TO THE METAL BUILDING SUPPLIER DOES NOT INDICATE PRESENCE OF A SHADOWING STRUCTURE WITHIN THIS 20th. ROAD GAINESVILLE, (BASIC SEISMIC FORCE RESISTING SYSTEM (LONGITUDINAL DIRECTIONS)= ORDINARY STEEL CONCENTRICALLY BRACED FRAMES A) IT IS THE RESPONSIBILITY OF THE ERECTOR/CONTRINCTOR TO INSURE THAT ALL PROJECT PLANS AND SPECIFICATIONS COMPTY WITH THE APPLICABLE REQUIREMENTS OF ANY CONTRINCE DULINON, AUTHORITIES. THE SUPPLYING OF SEALD ENGINEERING DATA AND DRAWINGS FOR THE METAL BULDING SYSTEM DOES NOT MAYLY OR CONSTITUTE AN ASPECIMENT THAT THE BULDING MANUFACTHER, OR ITS DESCRIBE NORMER IS ACTION AS THE ENGINEER OF RECORD OR DESCRIBE. ANALYSIS PROCEDURE = FOUNALENT LATERAL FORCE PROCEDURE ENVELOPE, AND AS SUCH, SNOW SURCHARGES HAVE NOT BEEN CONSIDERED IN THE DESIGN OF THE BUILDING(S) SHOWN ON THESE PLANS. SERVICEABILITY CRITERIA DUNAGAN GA. CANDLER PROFESSIONAL FOR A CONSTRUCTION PROJECT. B) THE CONTRACTOR MUST SECURE ALL REQUIRED APPROVALS AND PERMITS FROM THE APPROPRIATE AGENCY AS THIS PROJECT IS DESIGNED AS AN ENCLOSED BUILDING, ACCESSORIES (DOORS, WINDOWS, ETC.) BY OTHERS MUST BE DESIGNED AS "COMPONENTS AND CLADDING" IN ACCORDANCE TO SPECIFIC WIND PROVISIONS OF REFERENCED BUILDING CODE. MINIMUM DESIGN DEFLECTIONS **ACCREDITED** Roof Panel (Live) REQUIRED. C) APPROVAL OF THE MANUFACTURER'S DRAWINGS AND CALCULATIONS INDICATE THAT THE BUILDING MANUFACTURER GAINESVILLE, C) APPROVAL OF THE MANUFACTURER'S DRAWINGS AND CALCULATIONS INDICATE THAT THE BULLIONS MANUFACTURER CORRECTLY INTERPRETED AND APPLIED THE REQUIREMENTS OF THE CONTRACT DRAWINGS AND SPECIFICATIONS. (SECT. 4.4.1 ASC CODE OF STANDARD PRACTICES, LAITST ED.) DI WHERE DISCREPANICES DIST EVEREN THE MANUFACTURER'S STRUCTURAL STEEL PLANS AND THE PLANS FOR OTHER TRADES, THE STRUCTURAL STEEL PLANS SHALL DOVERN. (SECT. 3.3 ASC CODE OF STANDARD PRACTICE LAIEST ED.) DI ESSIAC CONSERVATION OF ANY MATERIALS IN THE STRUCTURE WHICH ARE NOT PURNISHED BY THE BULLDING MANUFACT— MANUFACTURER ARE THE SES SPECIFICALLY INDICATED. THE GENETORY CONTRACTOR IS RESPONSIBLE FOR ALL BERGOTON OF STEEL AND ASSOCIATED WORK IN COMPUNACE WITH THE BULLDING MANUFACTURER'S "FOR CONSTRUCTION" DRAWINGS. O) PRODUCTS SHIPPED TO ERECTORY/CONTRACTOR OR HIS CUSTOMER SHALL BE INSPECTED BY ERECTORY/CONTRACTOR MANUFACTURER IN WITHOUT WITH THE MANUFACTURER WITH THE MANUFACTURE WITH THE MANUFACTURE WITH THE MANUFACTURER WITH THE MANUFACTURE WI Metal Building Systems Endwall Rafter (Live) = 180 Roof Panel (Wind) = 60 Endwall Rafter (Wind) = 180 Rigid Frame (Horz) = 60 JOBSITE: FOR OCCUPANCY (RISK) CATEGORY I OR II, IBC PROVISIONS INDICATE THAT PADEN Wall Girt = 90 Rigid Frame (Vert) = 180 SINGLE-STORY BUILDINGS SHALL HAVE "NO DRIFT LIMIT" PROVIDED THAT 2010 INTERIOR WALLS, PARTITIONS, CELINGS AND EXTERIOR WALL SYSTEMS HAVE BEEN DESIGNED TO ACCOMMODATE THE SEISMIC STORY ORIFITS. INTERIOR WALLS, PARTITIONS, CELINGS OR EXTERIOR SYSTEMS MOT PROVIDED BY MAIN SHALL BE DESIGNED AND DETAILED BY OTHERS TO ACCOMMODATE THE SEISMIC Roof Purlin (Live) = 150 Rigid Frame (Seismic) = 50 Roof Purlin (Wind) = 150 BUILDING DESIGNED & MANUFACTURED BY AN IAS ACCREDITED FACILITY GENERAL NOTES A) THE STRUCTURE UNDER THE CONTROLT HAS BEEN DESIGNED AND DEFALED FOR THE LOADS AND CONDITIONS STRULATED IN THE CONTRACT AND SKOWN ON THESE DRAWNISS, ANY ALTERATIONS TO THE STRUCTURAL SYSTEM OR REMOVAL OF ANY COMPONENT PARTS, OR THE ADDITION OF OTHER CONSTRUCTION MATERIALS OR LOADS MUST BE DONE WINDER THE ADVICE AND DIRECTION OF A REGISTRED ARGUITCT, CIM. OR STRUCTURAL EMPONE TO DIRECTION OF THE ADVICE AND DIRECTION OF A REGISTRED ARGUITCT, CIM. OR STRUCTURAL EMPONE TO B) THIS METAL BULDING IN DESIGNED WITH THE BULDING MANUFACTURER'S STRAMMOR PROCINCIS WHICH ARE BASED THIS METAL BULDING IS DESIGNED WITH THE BULDING MANUFACTURER'S STRAMMOR PROCINCIS WHICH ARE BASED AFTER THE ERECTOR/CONTRACTOR LEARNS OF THE DEFECT. THE MANUFACTURER WILL NOT BE LURIE FOR ANY DEFECT CALM IS MADE WITHIN ONE (1) YEAR AFTER DATE OF THE ORIGINAL SHEWEST BY THE MANUFACTURER TO CONTRACTOR OR HIS CUSTOMER. THE MANUFACTURER WILL BE CIVEN A REASONABLE OPPORTUNITY TO INSPECT DETECTIVE MATERIALS UPON RECEIPT OF CALM BY COMMITCIOR. IF A DEFECT IS OF SUCH MATURE THAT IT CAN BE REMEDIED BY A FIELD OPPATION AT THE JOB SIZE WITHOUT THE MICESSITY OF RETURNING THE MATERIAL TO THE MANUFACTURER, THEN UPON WRITTEN AUTHORIZATION OF THE MANUFACTURER THE CONTRACTOR THAT REPART OF THE MANUFACTURER, THEN UPON WRITTEN AUTHORIZATION OF THE MANUFACTURER THE CONTRACTOR THAT REPART OF THE MANUFACTURER. ON PERTINENT PROCEDURES AND RECOMMENDATIONS OF THE FOLLOWING ORGANIZATIONS AND CODES 1. AMERICAN INSTITUTE OF STEEL CONSTRUCTION: "AISC SPECIFICATION FOR STRUCTURAL STEEL BUILDINGS—ALLOWABLE STRESS DESIGN" AS ADOPTED BY THE BUILDING CODE REFERENCED IN "BUILDING LOADS" SECTION "A" ABOVE. OB 2. AMERICAN, IROM, AND STEEL, INSTITUTE. "SPECIFICATION FOR THE DESIGN OF COLD FORMED STEEL STRUCTURAL MEDIBERS" AS ADOPTED BY THE BUILDING CODE REFERENCE) IN "BUILDING LOADS" SECTION "A" ABOVE. 3. AMERICAN WELDING SOCIETY. "STRUCTURAL WELDING CODE" AWS DI.1. AS ADOPTED BY THE BUILDING CODE 30501 THE CORRECTION OF MINOR MISFITS BY THE USE OF DRIFT PINS TO DRAW THE COMPONENTS IN TO LINE, MODERATE AMOUNTS OF REAMING, GIPPING AND CUTTING, AND THE REPLACEMENT OF MINOR SHORTAGES OF MATERIAL ARE A NORMAL PART OF RECENTION AND ARE NOT SUBJECT TO CLUM. BUILDINGS REFERENCED IN "BUILDING LOADS" SECTION "A" ABOVE. 4. METAL BUILDING MANUFACTURER'S ASSOCIATION: "LOW RISE BUILDING SYSTEMS MANUAL" AS ADOPTED BY THE BUILDING PART OF ERECTION AND ARE NOT SOMELET TO LOSAN. H. ALL BROKEN AS SHOWN AND PROVIDED BY THE MANUFACTURER FOR THIS BUILDING IS REQUIRED AND SHALL BE INSTALLED BY THE ERECTIOR AS A PERMANENT PART OF THE STRUCTURE. TO THE PROPERTY OF THE PART OF THE STRUCTURE OF THE STRUCTURE OF THE DELIVERY OF THE PROVIDED THE STRUCTURE. THE STRUCTURE OF THE STRUCTURE AND FURNISHED AND INSTALLED BY THE ERECTOR. THESE TEMPORARY SUPPORTS WILL SEQURE THE STREL FRAMING, OR ANY PARTLY ASSEMBLED STREL FRAMING, AGAINST LOADS COMPARABLE IN INTERSTRY TO THOSE FOR WHICH THE STREUTURE WAS DESCROPED, RESULTING FROM WHICH ASSEMBLE FOR THE STREET OF THE ST SE001188 MATERIAL DULLINGS MANUTANIONER'S ASSOCIATION: OF RISE BULLING STREETS AT STREET AND A ROOF TO BE OF THE STREET AND A ROOF TO BE OF THE STREET AND A ROOF TO BE OF THE STREET OF STEEL PLATE USED IN THE FARRICATION OF FRIMARY RIGID FRAMES, AND OTHER PRIMARY STRUCTURAL EXCLUSIVE OF COLD—FORMED SECTIONS, CONFORM TO ASTIM—A529 OR A572. FLANGS WEB MATERIAL CONFORMS TO ASTIM—A529 OR A572 STADE 55 WITH A MINIMUM YELD POINT OF 55,000 psi. GA STRUCTURAL ST. GAINESVILLE, METAL 2) MATERIAL PROPERTIES OF HSS ROUND SECTIONS CONFORM TO ASTM-A500, GRADE B OR C WITH A MINIMUM YIELD PINE POINT OF 42,000 psi. 3) MATERIAL PROPERTIES OF HSS RECT. OR SQUARE SECTIONS CONFORM TO ASTM-A500, GRADE B OR C WITH A MINIMUM BRAD (SECT. 7.10.3 ASC CODE OF STANDARD PRICTICE, LATEST ED.) PLANS PREPARED BY MBM ARE INTERNED TO SHOW ONLY LOCATION, DAMETER AND PROJECTION OF THE ANCHOR RODS REQUIRED LIVERS PREPARED BY MBM ARE INTERNED TO SHOW ONLY LOCATION, DAMETER AND PROJECTION OF THE ANCHOR RODS REQUIRED THELD POINT OF 45000 ps. MATERIAL PROPRIETS OF HOT ROLLED CHANNEL AND ANQLE MEMBERS CONFORM TO THE REQUIREMENTS OF ASTM-4992 WITHINIMUM WHED POINT OF 50,000 FSI. HOT ROLLED W-SHAPED MEMBERS CONFORM TO THE REQUIREMENTS OF -ROM-2/16/24 908 TO ATTACH THE METAL BUILDING SYSTEM TO FOUNDATION. IT IS RESPONSIBILITY OF THE END CUSTOMER TO ENSURE THAT ADEQUATE 0 PROVISIONS ARE MADE FOR SPECIFYING ROD EMBEDMENT, BEARING VALUES, TIE ROOS AND OTHER ASSOCIATED ITEMS EMBEDDED IN THE ASTM-ASSZWIM MINIMUM YELD POINT OF SQUOD PS. MATERIAL PROPERTIES OF COLD FORMED LEGHT GAGE STEEL MEMBERS CONFORM TO EITHER ASTM A653-06 OR 55 OR MATERIAL PROPERTIES OF ROOM FOR THE MEMBERS OF THE MEMBERS CONFORM TO ASTM-A792 GRADES 80 CLASS 1, 2 OR 3 WITH A MINIMUM YELD STREAMONT OF SQUOD PS. CONTING OF BESE MATERIAL 55 SX ALUMINUM—ZEND CALLOY IN ACCORDANCE WITH A255 SPECIFICATIONS. 7. CABLE JULIZED FOR REACING CONFORMS TO ASTM A475. CASILE BRACING IS TO BE INSTALLED TO A TAUT COLORS: CONCRETE FOUNDATION, AS WELL AS FOUNDATION DESIGN FOR THE LOADS IMPOSED BY MB SYSTEM, OTHER IMPOSED LOAD, AND THE BEARING CAPACITY OF THE SOIL AND OTHER CONDITIONS OF THE BUILDING SITE (MBMA 06 SECTIONS 3.2.2 AND A3) GALVALUME DRAWING STATUS 8452 K) METAL BUILDING MANUFACTURER DOES NOT PROVIDE ANY FIELD SUPERVISION FOR THE ERECTION, NOR DOES ASH GRAY FOR APPROVAL. THESE DRAWNICS BEING FOR APPROVAL. ARE BY DEFINITION NOT FINAL, AND ARE FOR CONCEPTUAL REPRESENTANCE ON THE PROPERTY OF THE PRO MBM PERFORM ANY INSPECTIONS DURING OR AFTER ERECTION. 2/ 2/24 GABLE: CHARCOAL GRAY CONSTRUIT. 10 SHOULD USE POR BEACKING MARKERS COKPORN TO ASTMI—ASS WITH MINIMAM PILED POINT OF 36,000 PSI. 9) IT IS THE RESPONSBULLY OF ERECTOR TO ENSURE PROPER BOLT TIORMESS IN ACCORDANCE WITH APPLICABLE RECS SPECIORICATION FIRST REMOUTBLE. JOHNS USING A-325 OR A-490 BOLTS\*, ALL A-325 BOLTS IN PRIMARY FRAUNCHMENT BOLTS PROPERTY AS FOLLOWS: 17 LYLLY—PERTABORY A-325 BOLTS IF. COMPONENTS & CLADDING (unfactored) EAVE: CHARCOAL GRAY SCALE CTW NONE Wall Field Values = 16.843 psf / -18.247 psf ASH GRAY Wall Edge Values = 16.843 -22.457 psf FOR PERMIT. FOR PERMIT. THESE DRAWINGS, BEING FOR PERMIT, ARE BY DEFINITION NOT FINAL IN THAT, AS A MINIMUM, PIECE MARKINGS ARE NOT IDENTIFIED, ONLY DRAWINGS ISSUED FOR CONSTRUCTION "CAN BE CONSTRUCTION" CAN BE CONSTRUCTION. CS: CHARCOAL GRAY COVER PAGE DESCRIPTION ACCOUNT ON A HORIZON ESSENCE AREA. FOR IBC—BASED CODE, "HIGH SEISMIC AREA" IS DEFINED AS "SEISMIC DESCRIPTION CATEGORY" OF "D", "E" OR "F". B DILLIONS SUPPORTS A CARME SYSTEM WITH A CAPACITY GREATER THAN 5.00 TONS. COMPONENTS & CLADDING (unfactored) CHITTER-CHARCOAL GRAY IIMBER . Wall Field Values = 16.843 psf / -16.843 psf HORNET STEEL BUILDINGS, INC. DOWNSPOURS: CHARCOAL GRAY PAGE Wall Edge Values = 16.843 psf / -30.879 psf c) BUILDING SUPPORTS MACHINERY THAT CREATES VIBRATION, IMPACT OR STRESS - REVERSALS ON THE CONNECTIONS. GA COA∯: PEF006160 EXPIRATION: 06/30/2024 FOR CONSTRUCTION: THESE DRAWINGS ARE FINAL AND ISSUED FOR FIELD USE FOR BUILDING ERECTION

d) ANY CONNECTION DESIGNATED IN THESE DRAWINGS AS "A-325 - SC".

BURNISHED SLATE

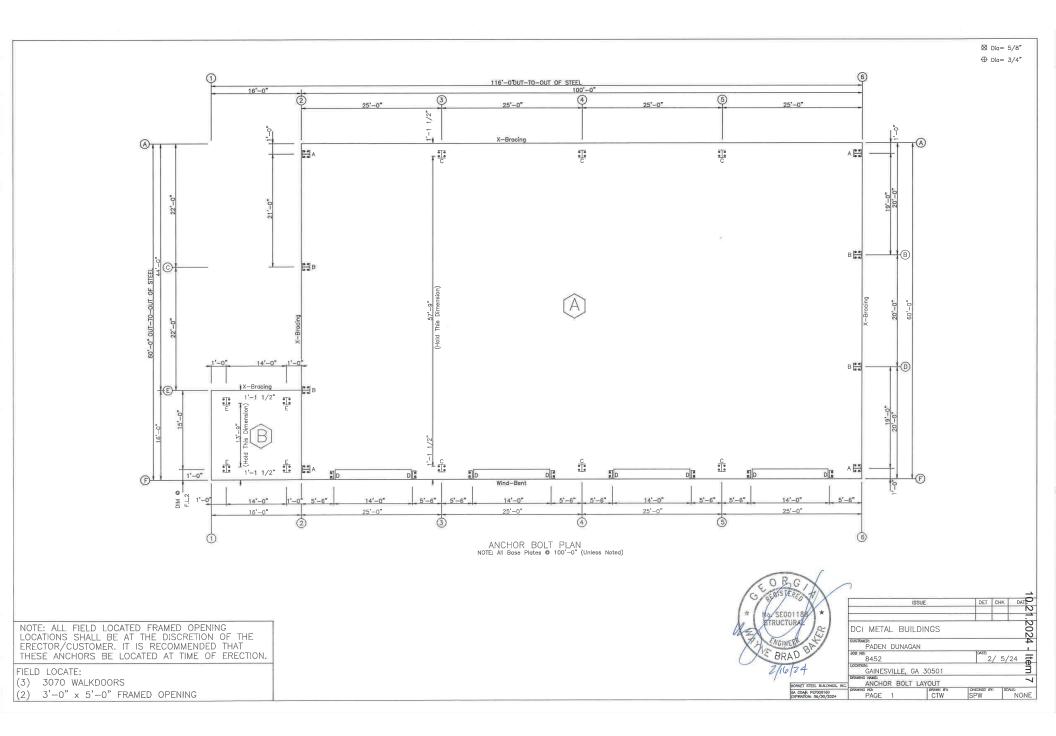

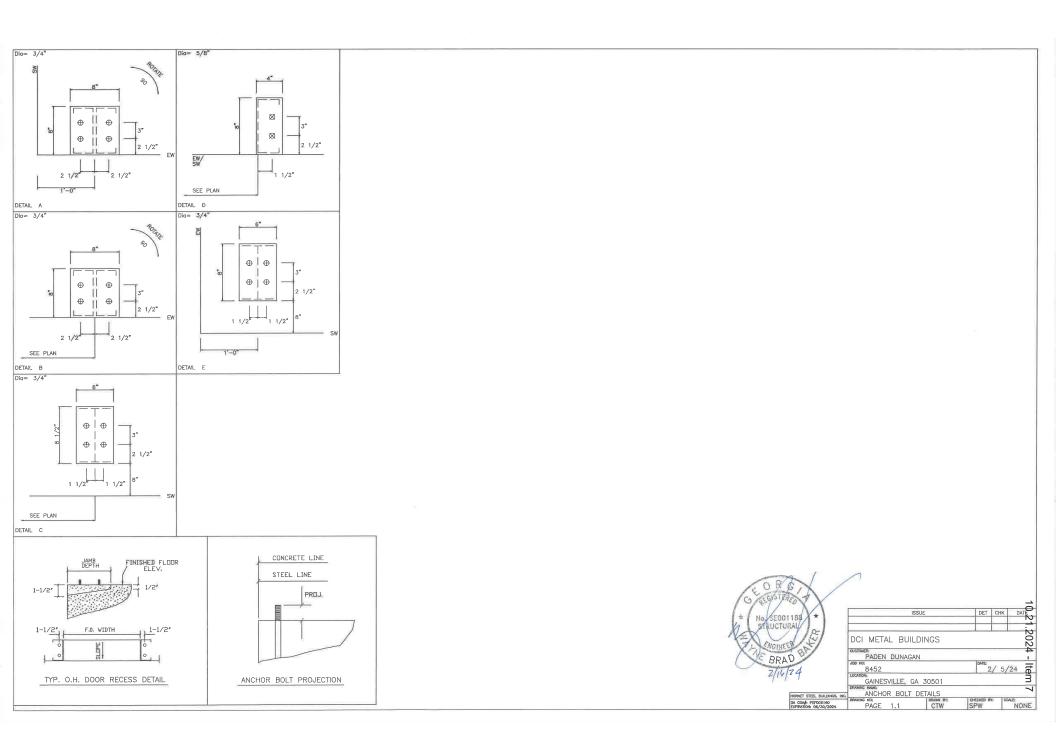

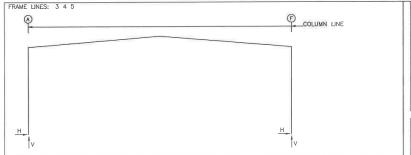

RIGID FRAME: ANCHOR BOLTS & BASE PLATES Frm Col Anc.\_Bolt Base\_Plate (in) Grout Line Line Qty Dia Width Length Thick (in)

4 0.750 6.000 8.500 0.375 0.0 4 0.750 6.000 8.500 0.375 0.0

3\* Frame lines: 3 4 5

								_
END	WALL	COL	LUMN:	ANC	HOR BOL	TS & E	ASE PLATES	S
Frm Line	Col Line	Anc. Qty	_Bolt Dia	Base. Width	_Plate (i Length	n) Thick	Grout (in)	
2	Α	4	0.750	8.000	8.000	0.375	0.0	
2	С	4	0.750	8.000	8.000	0.375	0.0	
2	E	4	0.750	8.000	8.000	0.375	0.0	
2	F	4	0.750	8.000	8.000	0.375	0.0	
6	F	4	0.750	8.000	8.000	0.375	0.0	
6	D	4	0.750	8.000	8.000	0.375	0.0	
6	В	4	0.750	8.000	8.000	0.375	0.0	
6	Α	4	0.750	8.000	8.000	0.375	0.0	

NOTES FOR REACTIO	NS
	on = 60.0 = 100.0 = 20.0 / 20.0 = 20.0 / 20.0 = 2.0 = 3.0 = 20.0 = 12.0 = 12.0 = 12.0 = 112.0

BUIL	DINC	) B	RAC	ING	REA	ACTIO	SNC			
——Wa	II	Col Line	Н	± Wi lorz	Reactions nd — Vert	ons(k — Sei: Horz	) smic- Vert	Panel (lb, Wind	Shear (ft) Seis	Note
L_EW F_SW R_EW B_SW	2 F 6 A	C,E 3,4 D,B 4,3		2.3 2.6 2.3 5.1	2.1 3.7 2.3 3.7	0.5 0.9 0.5 1.8	0.5 1.3 0.5 1.3			(b)
(b)Wind	d ben	t in	bay,	base	above	finis	h floor			

Reactions for seismic represent shear force, Eh

RIG	D FRAM	ΜE: E	ASIC COL	UMN RE	ACTIONS	(k )							
Fram Line 3* 3*	e Column Line A F	Horiz 1.1 -1.1	Dead Vert 2.3 2.3	Colle Horiz 1.3 -1.3	vert 2.3 2.3	Horiz 5.2 -5.2	Vert 9.0 9.0	Horiz 1.5 –1.5	-Snow Vert 2.6 2.6	Wind Horiz -8.8 0.4	Left1- Vert -11.9 -6.9	-Wind_ Horiz -0.4 8.8	Right1- Vert -6.9 -11.9
Fram Line 3* 3*	e Column Line A F	Wind Horiz -8.5 -0.1	_Left2- Vert -7.1 -2.1	-Wind_ Horiz 0.1 8.5	Right2- Vert -2.1 -7.1	Wind Horiz -2.4 2.8	_Long1- Vert -10.3 -8.4	Wind Horiz -2.8 2.4	i_Long2- Vert -8.4 -10.3	-Seism Horiz -0.4 -0.4	ic_Left Vert -0.3 0.3	Seismic Horiz 0.4 0.4	_Right Vert 0.3 -0.3
Fram Line 3* 3*	e Column Lîne A F	-MIN_S Horiz 2.2 -2.2	NOW Vert 3.7 3.7	F1UNB Horiz 1.6 -1.6	SL_L- Vert 2.9 1.7	F1UNB_ Horiz 1.6 -1.6	SL_R- Vert 1.7 2.9						
3*	Frame lin	nes:	3 4 5	i									

END	WALI	COL	LUMN:			REACTIONS Wind		Wind	Wind	Wind	Wind	Wind	Wind
Frm Line 2 2 2 2 2	Col Line A C E F	Dead Vert 0.4 1.2 0.9 0.3	Collat Vert 0.3 1.0 0.8 0.2	Live Vert 2.3 6.3 5.1 1.6	Snow Vert 0.4 1.1 0.9 0.3	Left1 Vert -2.0 -5.4 -2.5 -1.0	Wind Right1 Vert -1.3 -3.5 -4.7 -1.3	Left2 Vert -1.3 -3.7 -1.1 -0.4	Right2 Vert -0.5 -1.9 -3.3 -0.8	Press Horz -1.7 -3.5 -3.0 -1.2	Suct Horz 1.7 3.5 3.0 1.2	Long1 Vert -2.2 -5.1 -2.5 -1.0	Long2 Vert -1.3 -3.5 -4.5 -1.5
Frm Line 2 2 2 2	Col Line A C E F	Seis Left Vert 0.0 0.0 0.0	Seis Right Vert 0.0 0.0 0.0	Seis Long Vert 0.0 0.0 0.0	-MIN Horz 0.0 0.0 0.0	SNOW ( Vert 0.6 1.5 1.3 0.4	E1UNB_SL_ Horz Vert 0.0 0.4 0.0 1.6 0.0 0.3 0.0 0.1	0.0 0.0 0.0	8_SL_R- Vert 0.1 0.7 1.4 0.2				
Frm Line 6 6 6	Col Line F D B A	Dead Vert 0.4 0.9 0.9 0.4	Collat Vert 0.3 0.8 0.8 0.3	Live Vert 2.0 5.2 5.2 2.0	Snow Vert 0.4 1.0 1.0	Wind Left1 Vert -1.8 -4.9 -2.8 -1.2	Wind Right1 Vert -1.2 -2.8 -4.9 -1.8	Wind Left2 Vert -1.1 -3.5 -1.4 -0.5	Wind Right2 Vert -0.5 -1.4 -3.5 -1.1	Wind Press Horz -1.5 -3.1 -3.1	Wind Suct Horz 1.6 3.1 3.1	Wind Long1 Vert -2.0 -4.7 -2.8 -1.2	Wind Long2 Vert -1.2 -2.8 -4.7 -2.0
Frm Line 6 6 6	Col Line F D B A	Seis Left Vert 0.0 0.0 0.0	Seis Right Vert 0.0 0.0 0.0	Seis Long Vert 0.0 0.0 0.0	-MIN Horz 0.0 0.0 0.0 0.0	SNOW F Vert 0.5 1.4 1.4 0.5	2UNB_SL_ florz Vert 0.0 0.3 0.0 1.5 0.0 0.5 0.0 0.1	0.0	8_SL_R- Vert 0.1 0.5 1.5 0.3	0.0	_1- E2P fert Hor. 1.9 0. 5.7 0. 2.2 0. -0.2 0.	0 -0.2 0 2.2 0 5.7	
Frm Line 6 6 6	Col Line F D B A	E2PAT_ Horz 0.0 0.0 0.0 0.0	Vert F 2.2 2.6	0.0 -	_4- ort 0.3 2.7 2.7 0.3								

## ANCHOR BOLT SUMMARY

Dia (in) Type 5/8" A307 3/4" GR36 3/4" GR36 Qty Locate

\$\text{Q}\$ 16 Jamb
\$\tilde{\to}\$ 32 Endwall
\$\tilde{\to}\$ 24 Frame 1.50 1.50 2.50

#### GENERAL NOTES


- FOUNDATION DESIGN AND CONSTRUCTION ARE NOT THE RESPONSIBILITY OF METAL BUILDING MANUFACTURER.
- 2. ALL REACTIONS ARE UNFACTORED.
- 3 ULTIMATE WIND LOADS ARE USED TO DERIVE THE WIND REACTION.
- ANCHOR BOLTS SHALL BE ACCURATELY SET TO A TOLLERANCE OF +/- 1/8" IN BOTH ELEVATION AND LOCATION.
- 5. COLUMN BASE PLATES ARE DESIGNED NOT TO EXCEED A BEARING PRESSURE OF 1050 POUNDS PER SQUARE INCH.





	IS	SUE	DET	CHK	DATE
					- 1
	DCI METAL BUIL	DINGS			.2024
	PADEN DUNAGA	N			4
	JOB NO: 8452		DATE:	/ 5/	24 🛱
	GAINESVILLE, G	4 30501			<sup>24</sup> E
	ANCHOR BOLT	REACTIONS			7
1	DRAWING NO: PAGE 1.2	DRAWN BY: CTW	SPW BY	30	NONE

NOTE: THE FRAMING AT BOTH ENDWALLS IS NOT DESIGNED TO ACCOMMODATE FUTURE RELIBERATIONS. REACTIONS CORRESPONDING TO THESE FRAME LINES OR ACCOUNT OF THE PROPERTY OF THE PROPERT

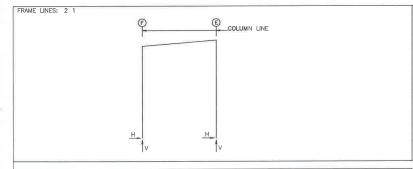

RIGID FRAME: ANCHOR BOLTS & BASE PLATES

Frm Col Anc.\_Bolt Base\_Plate (in) Grout Line Line Qty Dia Width Length Thick (in) 4 0.750 6.000 8.000 0.375 0.0 4 0.750 6.000 8.000 0.375 0.0

2\* Frame lines: 2 1

#### ANCHOR BOLT SUMMARY

	Qty	Locate	Dia (în)	Туре	Projection (in)
0	16	Frame	3/4"	GR36	2.50

#### GENERAL NOTES

- FOUNDATION DESIGN AND CONSTRUCTION ARE NOT THE RESPONSIBILITY OF METAL BUILDING MANUFACTURER.
- 2. ALL REACTIONS ARE UNFACTORED.
- 3 ULTIMATE WIND LOADS ARE USED TO DERIVE THE WIND REACTION.
- ANCHOR BOLTS SHALL BE ACCURATELY SET TO A TOLLERANCE OF +/- 1/8" IN BOTH ELEVATION AND LOCATION.
- 5. COLUMN BASE PLATES ARE DESIGNED NOT TO EXCEED A BEARING PRESSURE OF 1050 POUNDS PER SQUARE INCH.

Τ	RIGIE	FRAN	/E: в	ASIC COL	UMN REA	CTIONS (	(k )							
	Frame Line 2* 2*	Column Line F E	Horiz 0.0 0.0	Dead Vert 0.4 0.4	-—-Collo Horiz 0.0 0.0	teral- Vert 0.2 0.2	Horiz 0.1 -0.1	Vert 1.3 1.3	Horiz 0.0 0.0	-Snow Vert 0.2 0.2	Wind Horiz -1.3 -1.4	_Left1- Vert -3.2 0.8	-Wind_ Horiz 1.7 1.4	Right1- Vert 1.4 -3.8
1	Frame Line 2* 2*	Column Line F E	Wind Horiz -1.8 -1.1	Left2- Vert -2.1 2.1	-Wind_ Horiz 1.2 1.7	Right2- Vert 2.3 -2.2	Wind Horiz 0.0 -1.6	Long1- Vert -3.6 0.8	Wind Horiz 1.3 0.2	_Long2- Vert 2.2 -2.1	Seism Horiz 0.1 0.1	ic_Left Vert -0.2 0.2	Seismic Horiz 0.1 0.1	_Right Vert 0.2 -0.2
	Frame Line 2* 2*	Column Line F E	-Seismi Horiz -0.1 -0.1	ic_Long Vert -0.2 0.2	Wind Horiz -1.3 -1.5	_Left3- Vert -2.5 1.7	-Wind_ Horiz 1.6 1.3	Right3- Vert 1.9 -2.6	Wind Horiz -1.7 -1.0	_Left4- Vert -2.8 1.2	-Wind_ Horiz 1.2 1.8	Right4— Vert 1.8 -3.4	-MIN_S Horiz 0.0 0.0	NOW Vert 0.3 0.3
	2*	Frame lin	ies:	2 1										


# NOTES FOR REACTIONS Building reactions are based on the following building data: Width (ft) = Length (ft) = Length (ft) = Roof Slope (Rise/12) = Roof Slope (Rise/12) = Dead Load (psf) = Length (psf) = Leng = 16.0 = 16.0 = 20.0/ 21.3 = 1.0 = 2.0 = 2.0 = 3.5 = 110.0 = GSBC 24 (IBC 18) = Enclosed = 1.00 = 1.00 = 0.34 Clósure Importance Wind Importance Seismic Seismic Zone Seismic Coeff (Fa\*Ss)

BUILDIN						Panel_Shea	r
Loc Line	- Col Line	Horz	ind — Vert	—Sei Horz	Ismic — Vert	Panel_Shea (lb/ft) Wind Seis	Note
L_EW 2 F_SW E	2,1	2.9	4.1	0.2	0.3		(h)
B_SW F	Torsio	nal Bra	cing (	lsed			(11)
(h)Rigid fro	ame at	endwall					
Reactions	for seisr	nic rep	resent	shear	force,	Eh	



DET CHK DATE 21.2024 ISSUE DCI METAL BUILDINGS PADEN DUNAGAN
JOB NO:
8452 GAINESVILLE, GA 30501 WE NAME:
ANCHOR BOLT REACTIONS
NG NO:
PAGE 1.3 DRAWN BY:
CTW PAGE 1.3 NONE

NOTE: THE FRAMING AT BOTH ENDWALLS IS NOT DESIGNED TO ACCOMMODATE FUTURE ADDITIONS. REACTIONS CORRESPONDING TO THESE FRAME LINES
REFLECT LOADINGS FOR ACTUAL TRIBUTARY AREA AND ARE NOT INTENDED TO INCLUDE ANY FUTURE MODIFICATIONS UNLESS NOTED OTHERWISE.

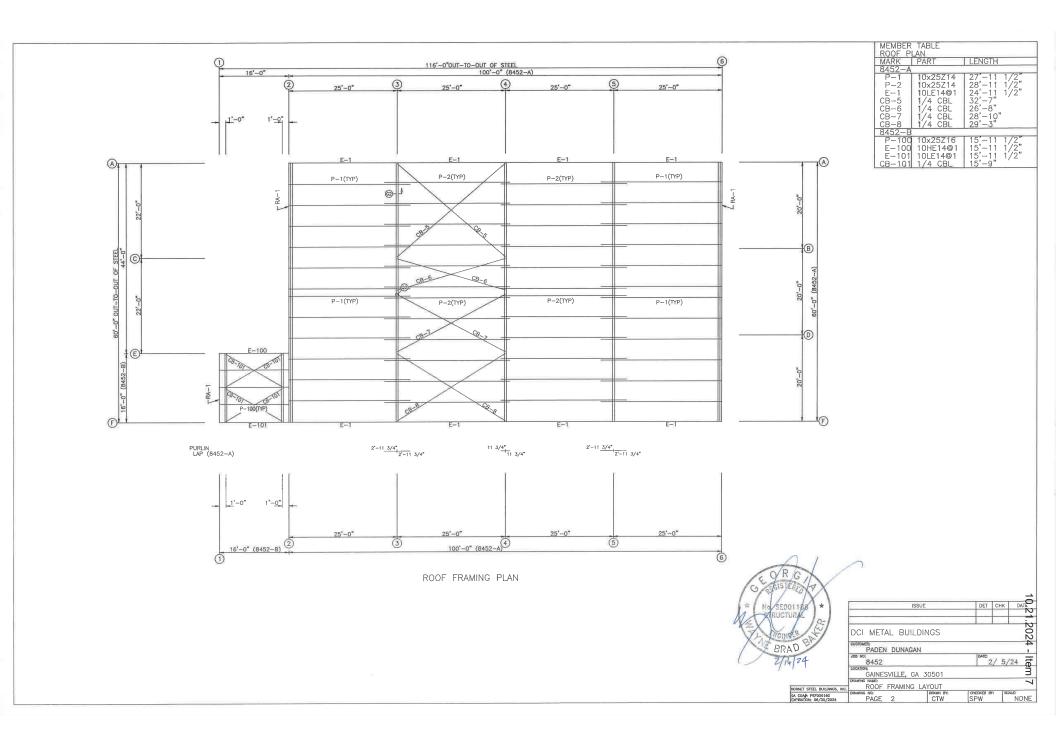


SPLICE BOLT TABLE 

BASE PLATE TABLE COL PLATE SIZE
MARK Width THICK Length
BP-1 6° 3/8° 8"

FLANGE BRACES: (1) One Side; (2) Two Sides FBxxA(1): xx=length(in)
A - L2x2x14

MEMBER SIZE TABLE WEIGHT 227 161 239 MARK MEMBER LENGTH RF1-100 W8X10 RF1-101 W8X10 RF1-102 W8X10

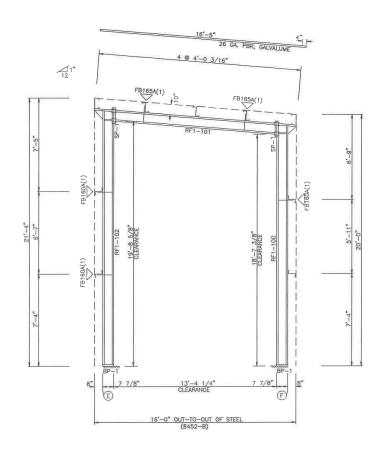

RIGID FRAME ELEVATION: FRAME LINE 1

NOTE: THE FRAMING AS DEPICTED ABOVE IS NOT DESIGNED TO ACCOMMODATE ANY FUTURE EXPANSION. 6



DET CHK DATE ISSUE DCI METAL BUILDINGS CUSTOMER:
PADEN DUNAGAN
WOR NO:
8452
LOCATION: 2/ 5/24 **E** DRAWING NO.

DRAWING PAGE 2.1 CTW


HORNET STEEL BUILDINGS, INC. GA COAF: PEFD06160 EUPIRATION: 06/30/2024

NONE

SPLICE BOLT TABLE 

FLANGE BRACES: (1) One Side; (2) Two Sides FBxxA(1): xx=length(in) A - L2x2x14


WEWBEK S	IZE TABLE	,	
MARK	MEMBER	LENGTH	WEIGHT
RF1-100	W8X10	19'-2 5/8"	227
RF1-101	W8X10	13'-4 7/16"	161
DE1_102	Weyto	20'-5 5/16"	230

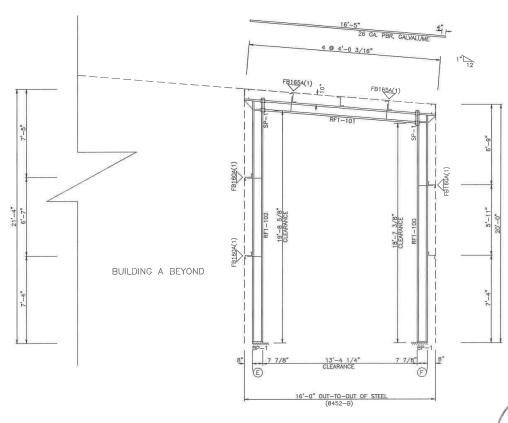



RIGID FRAME ELEVATION: FRAME LINE 2


ORG DET CHK DATE 21. ISSUE DCI METAL BUILDINGS PADEN DUNAGAN
JOB NO:
8452
LOCATION 2/ 5/24 🛱 GAINESVILLE, GA 30501 DRAWING NAME
RIGID FRAME CROSS SECTION
DRAWING NO:
PAGE 2.2
DRAWING BT:
CTW


SPW SPW NONE

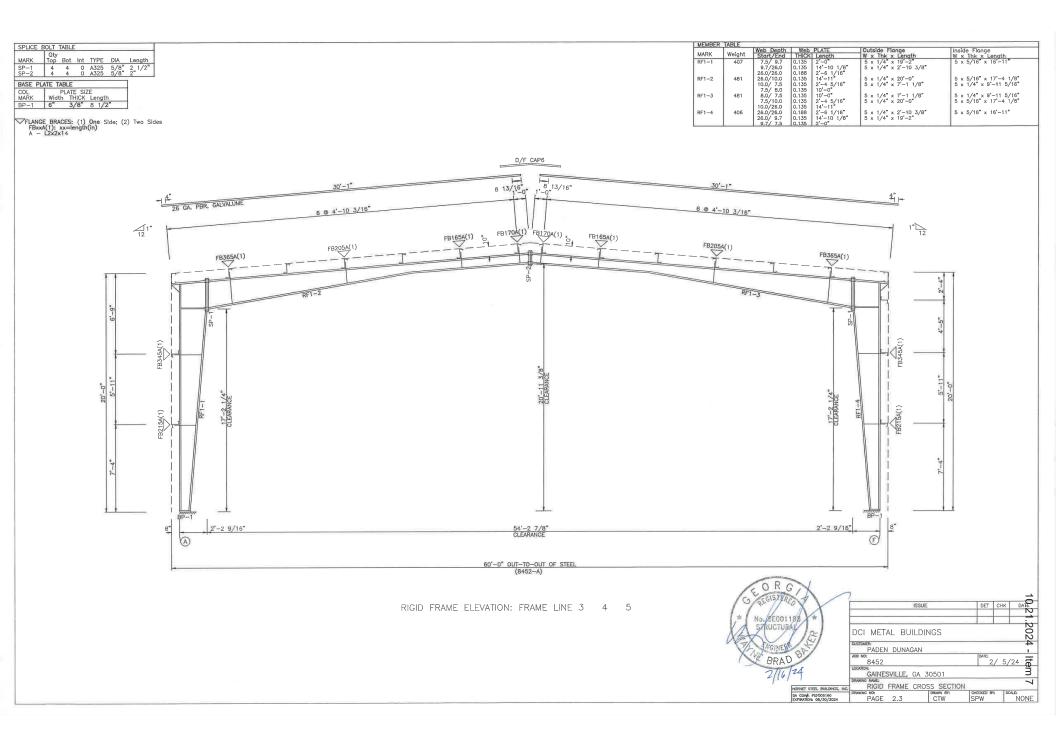


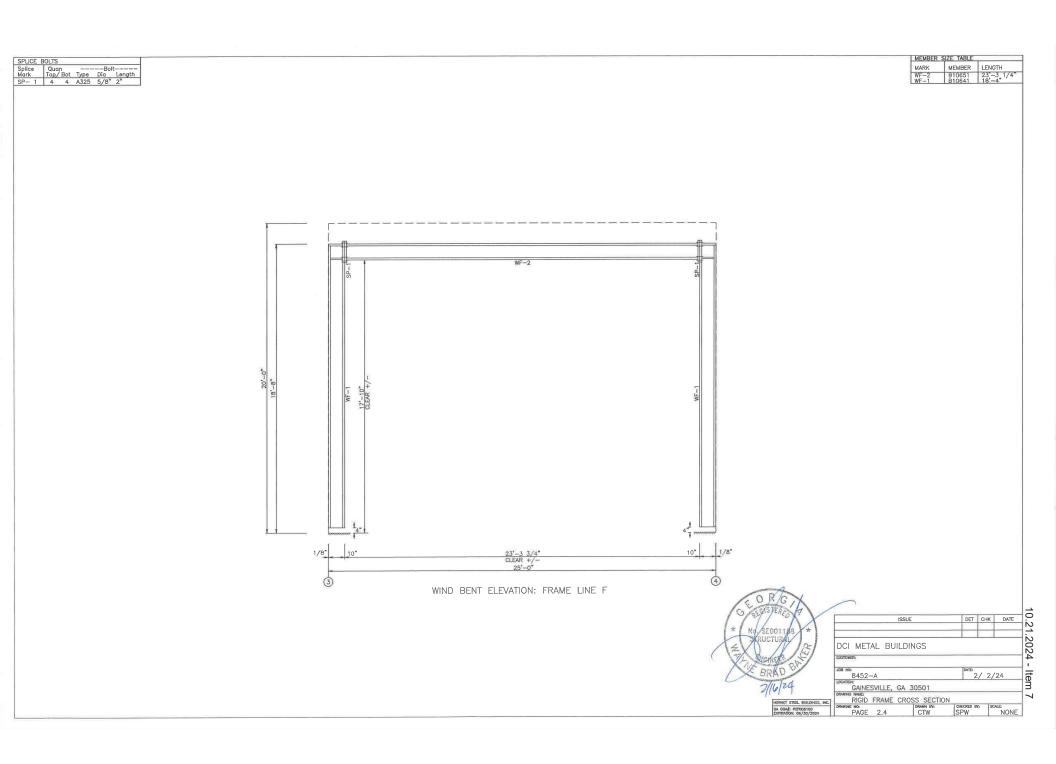


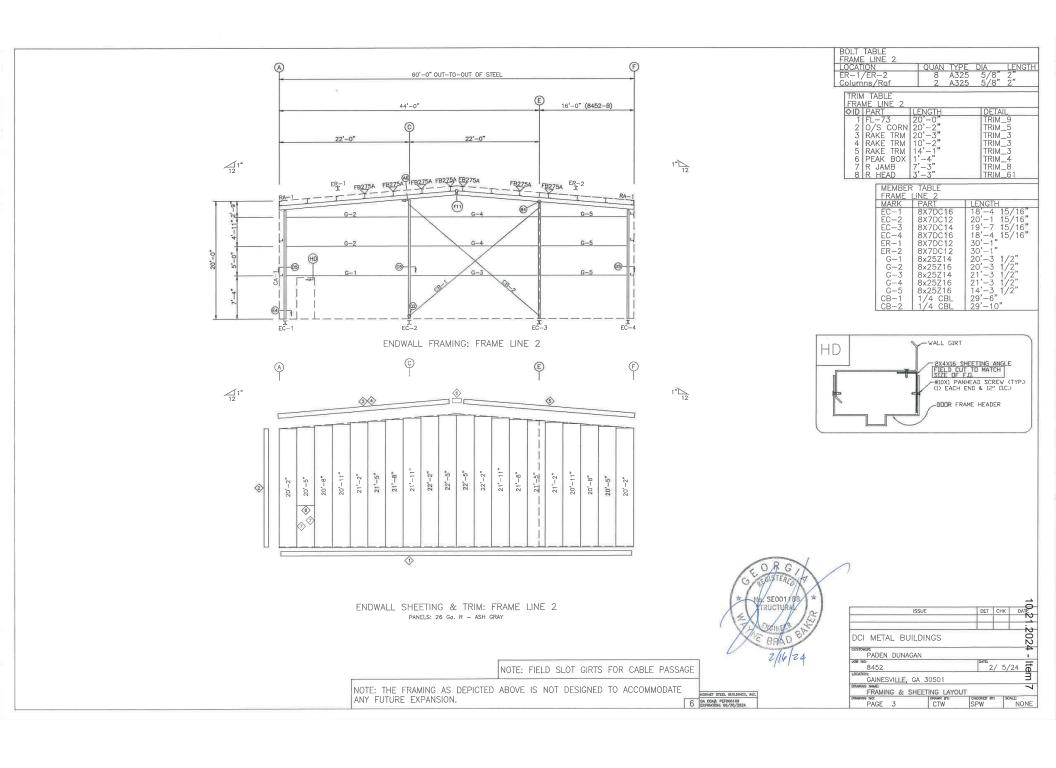


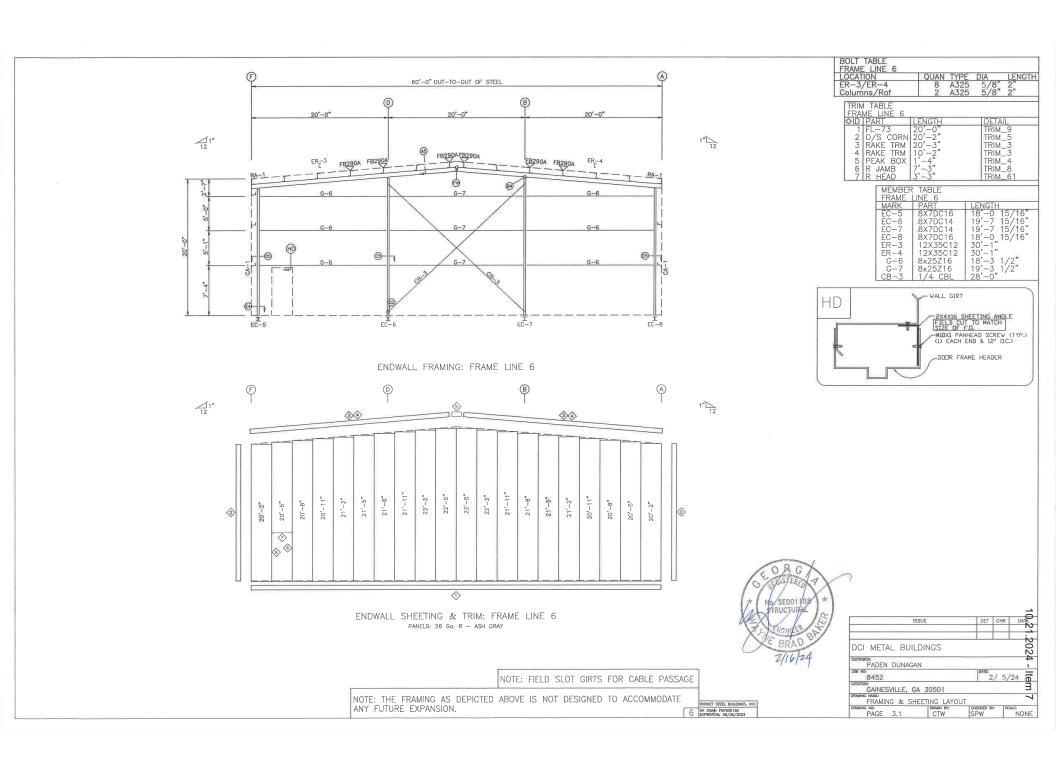


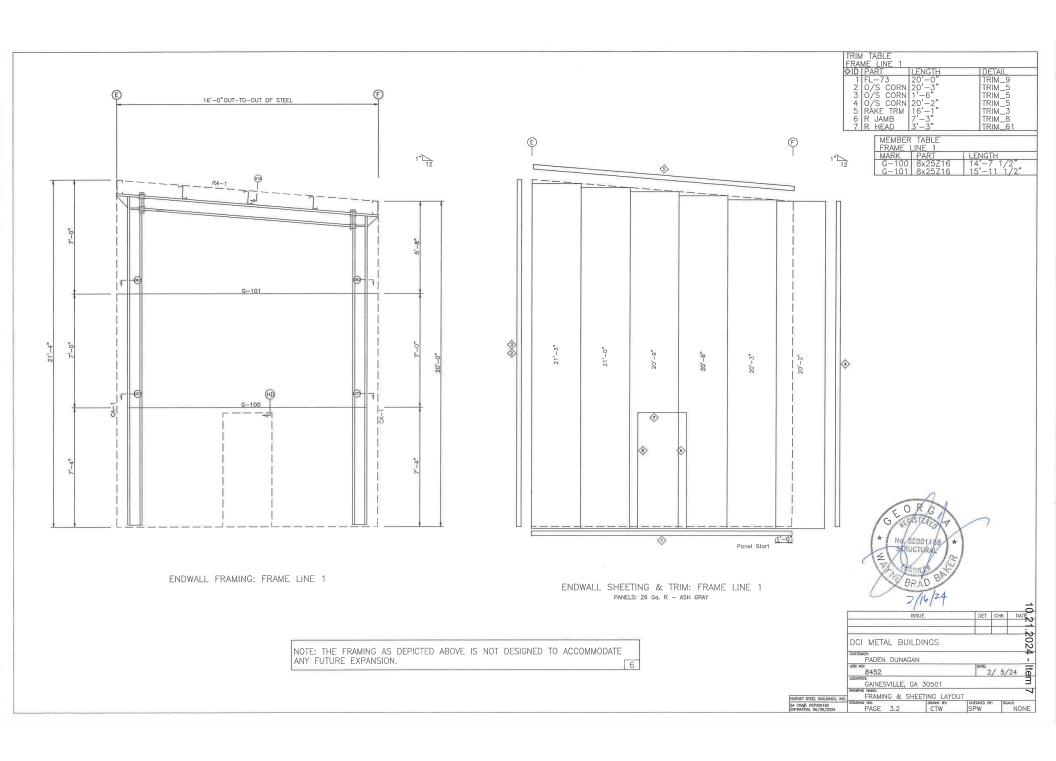

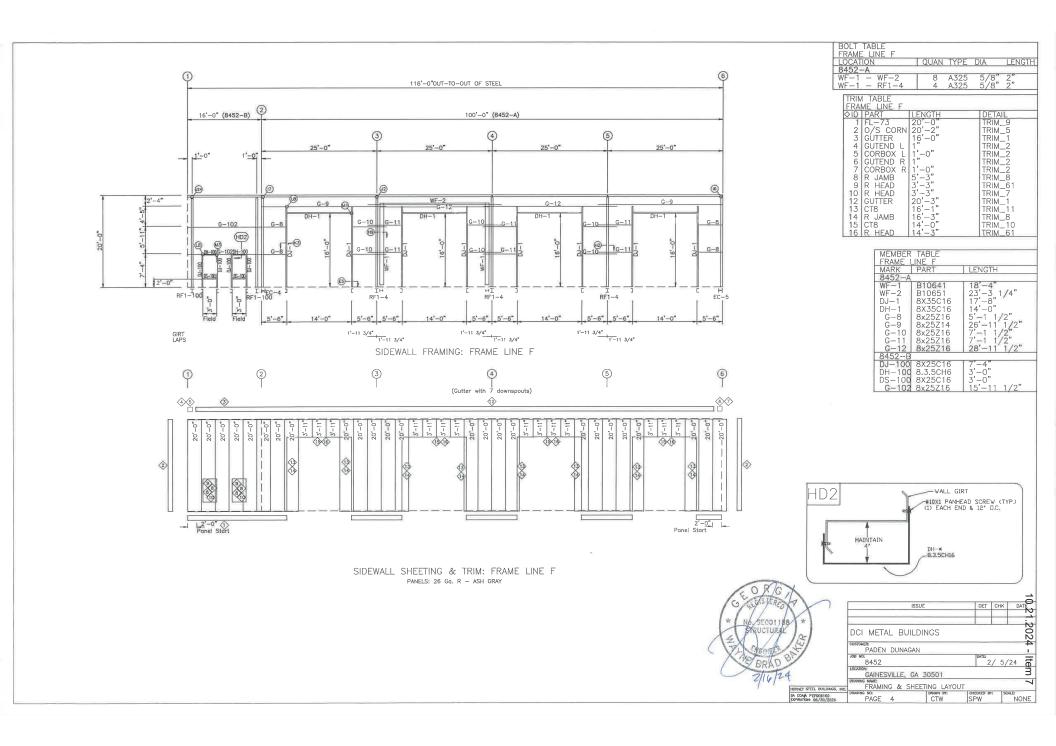


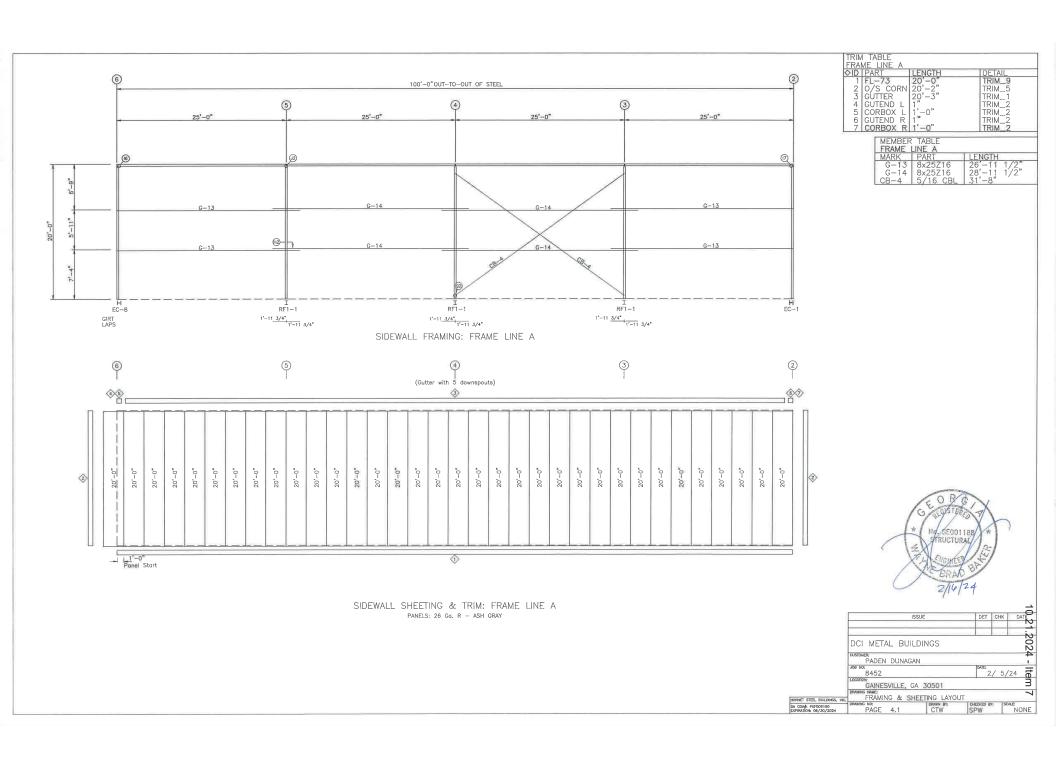

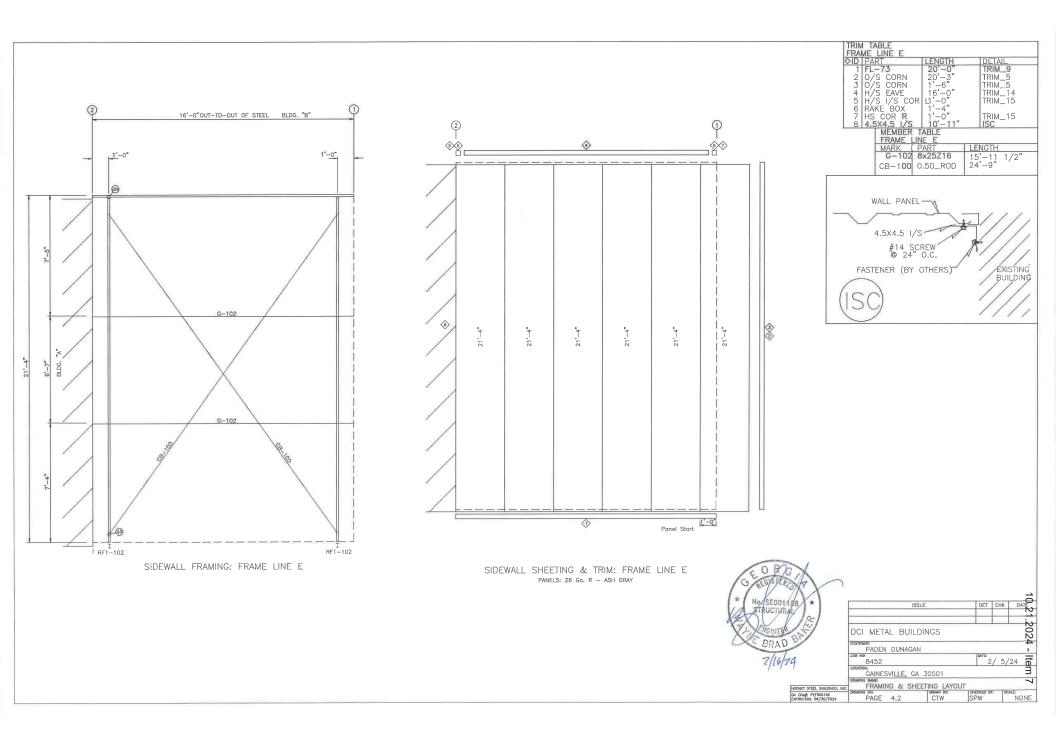


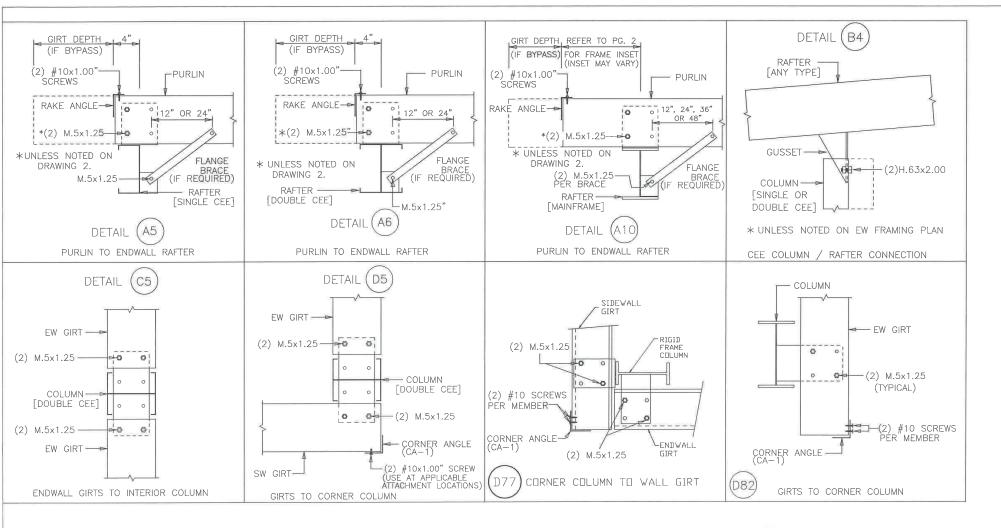




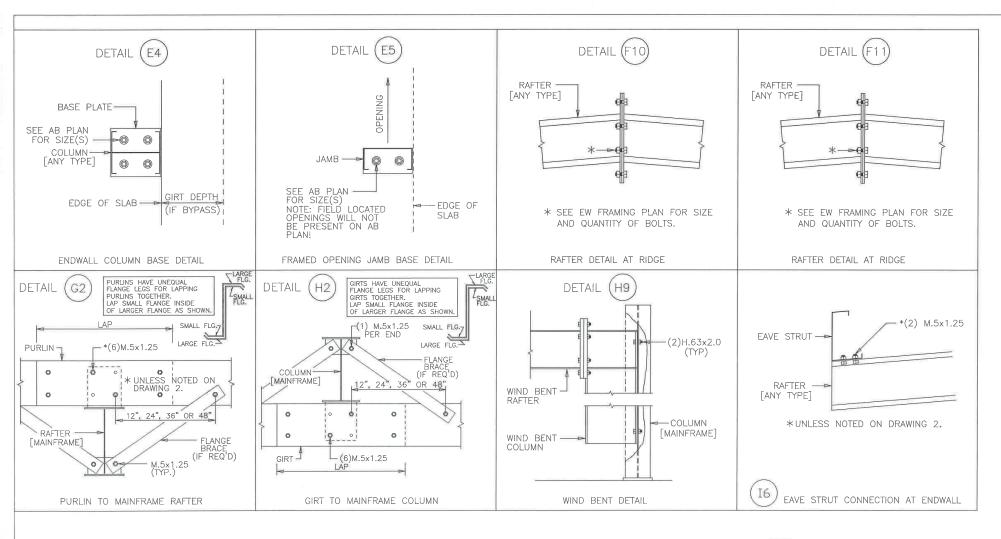




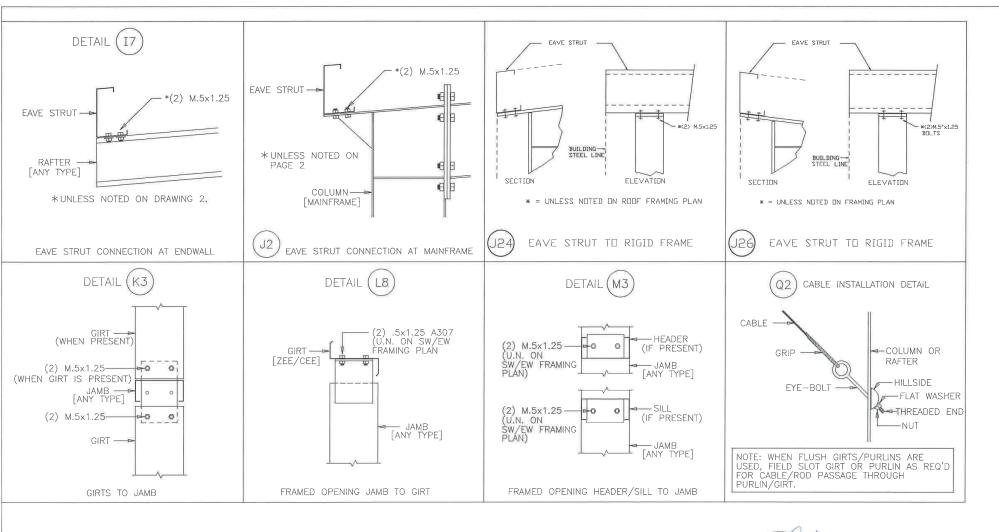




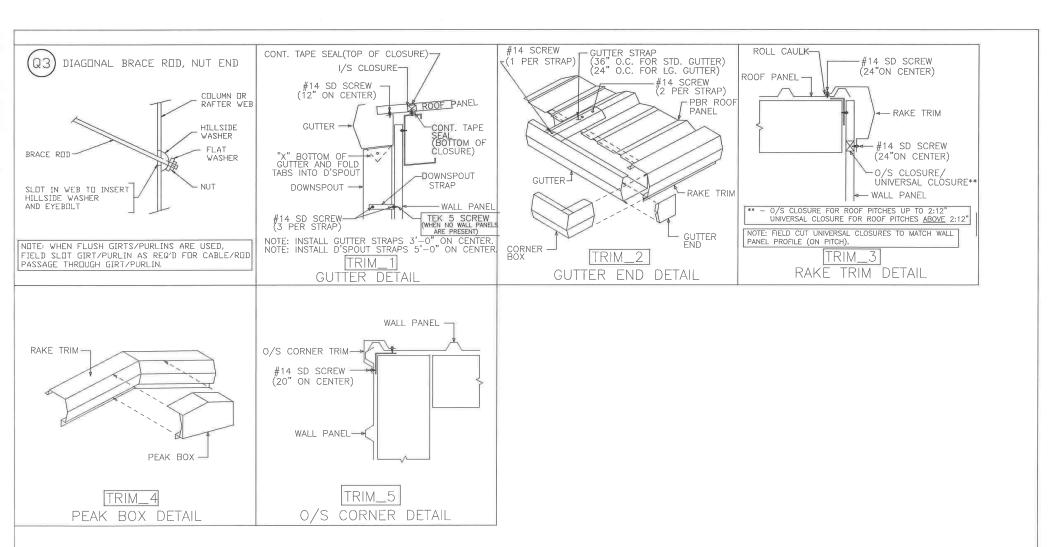



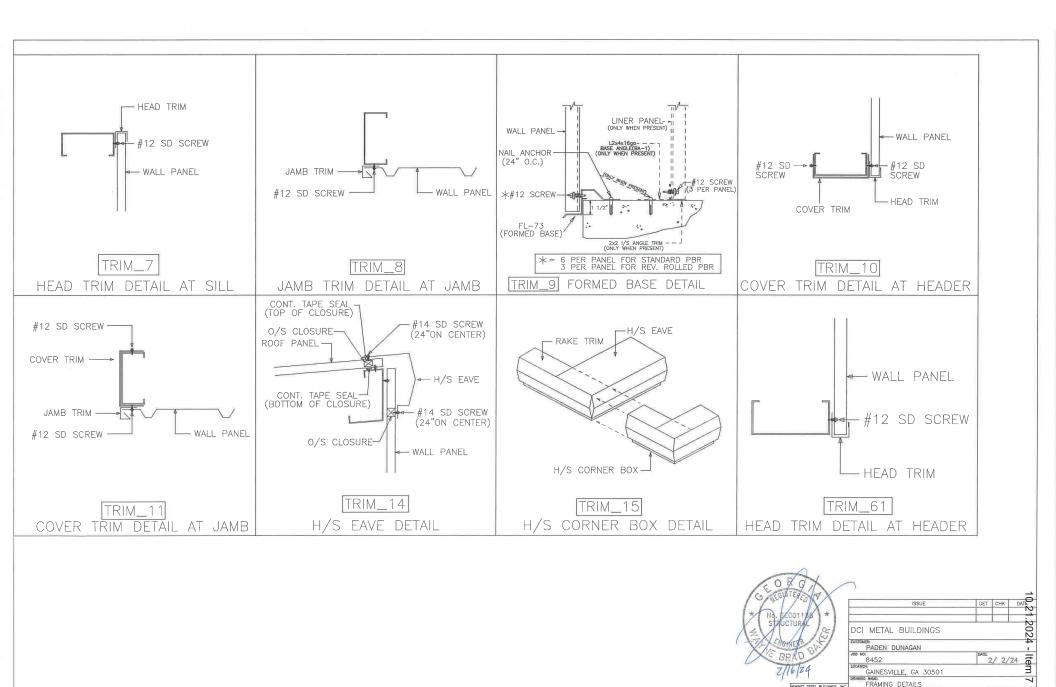

PAGE 5.4

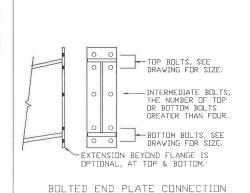

### STRUCTURAL BOLTED CONNNECTIONS

REFER TO COVER PAGE "GENERAL NOTES" PARAGRAPH "C", SECTION "9" FOR INSTRUCTIONS ON TIGHTENING ALL A325 AND A490 CONNECTION BOLTS.

#### TRIM NOTES:

- [1] SEAL TRIM SPLICES WITH TUBE CAULK,
- [2] SECURE GUTTER SPLICES AND END PLUGS WITH RIVETS.
- [3] SECURE ALL OTHER ROOF TRIM SPLICES WITH TRIM SCREWS UNLESS NOTED OTHERWISE.
- [4] TRIM SCREWS ARE LOCATED 24" ON CENTER UNLESS NOTED OTHERWISE.
- [5] STD. TRIM SPLICES ARE 3" TOTAL UNLESS NOTED OTHERWISE.

### MORTISE PREPPED PERSONNEL DOORS

ALL MORTISE PREPPED PERSONNEL DOORS COME AS RIGHTHAND REVERSED SWING.


(i.e. STANDING ON THE OUTSIDE OF THE BUILDING FACING THE DOOR, THE LOCK WILL BE ON THE LEFTHAND SIDE OF THE DOOR AND THE DOOR WILL SWING OUTWARD FROM THE BUILDING. )

ANY FIELD MODIFICATIONS ARE THE RE-SPONSIBILITY OF THE ERECTOR AND MBM IS NOT LIABLE FOR LABOR CHARGES NOR DAMAGES DUE TO ERROR.

	BUIL MEMBER	_		D
BEAM	BEAM DEPTH	FLANGE WIDTH	FLANGE THK.	WEB THK.
B	08	5	4	1
B= BUILT-UP	08= 8" 10= 10" 12= 12" 14= 14" ETC.	5,6,8,10 OR 12 (INCHES)	MEASURED IN 16ths. (4= 1/4", 5= 5/16" ETC.)	1= 10ga 3= 3/16" ETC.




ISS	HE	DET	снк	DATE
133	OE.	DEI	CHK	DATE
DCI METAL BUILD	DINGS		,,,,,,,	.2024
PADEN DUNAGAN	Ĭ.			
8452		DATE:	/ 2/	′24 E
GAINESVILLE, GA	30501			3
FRAMING DETAILS				
PAGE 5.5	CTW	SPW SPW	r: So	NONE

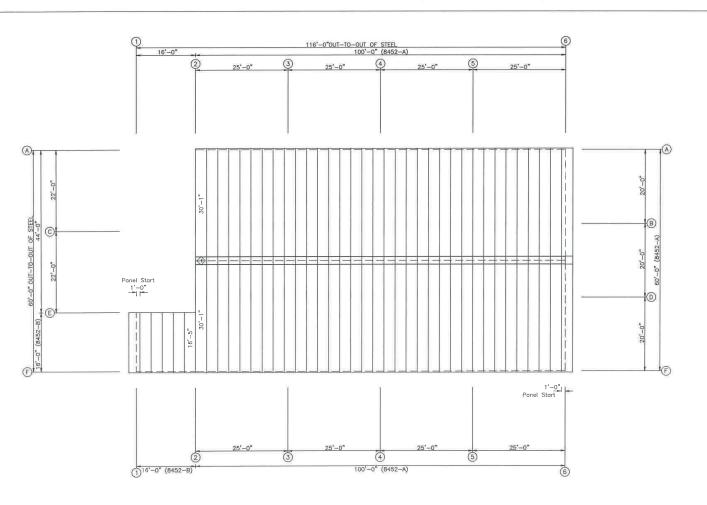



ROOF SHEETING PLAN PANELS: 26 GA. PBR – GALVALUME




TRIM TABLE
ROOF PLAN
OID PART LENGTH
1 D/F CAP6 3'-0"

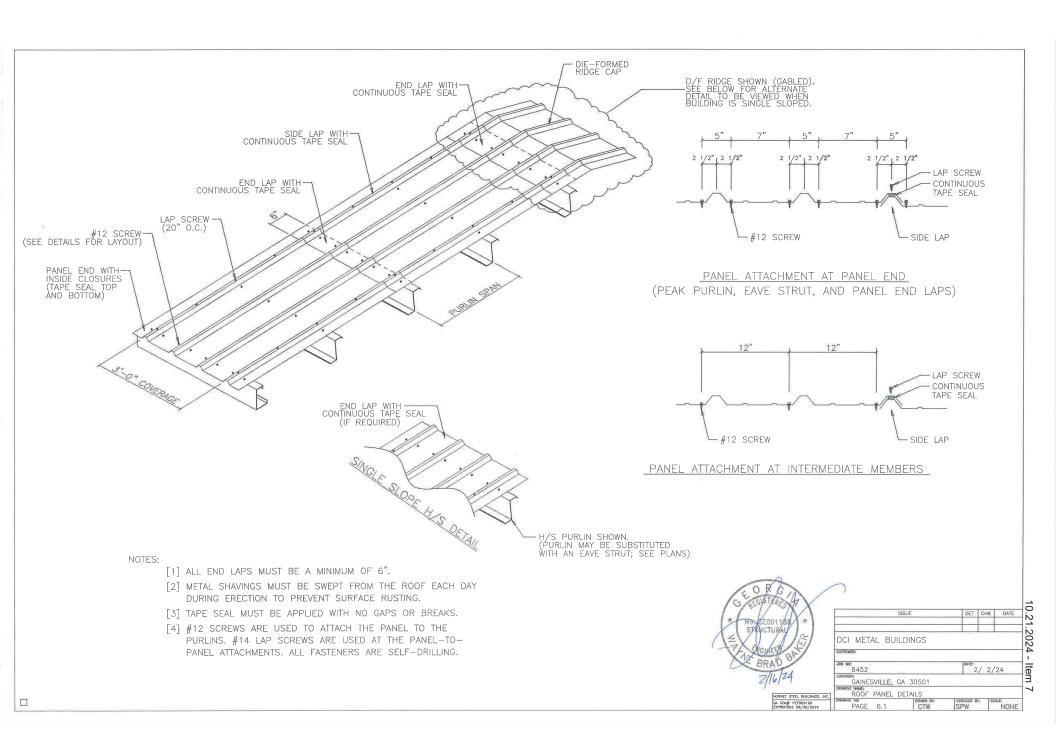

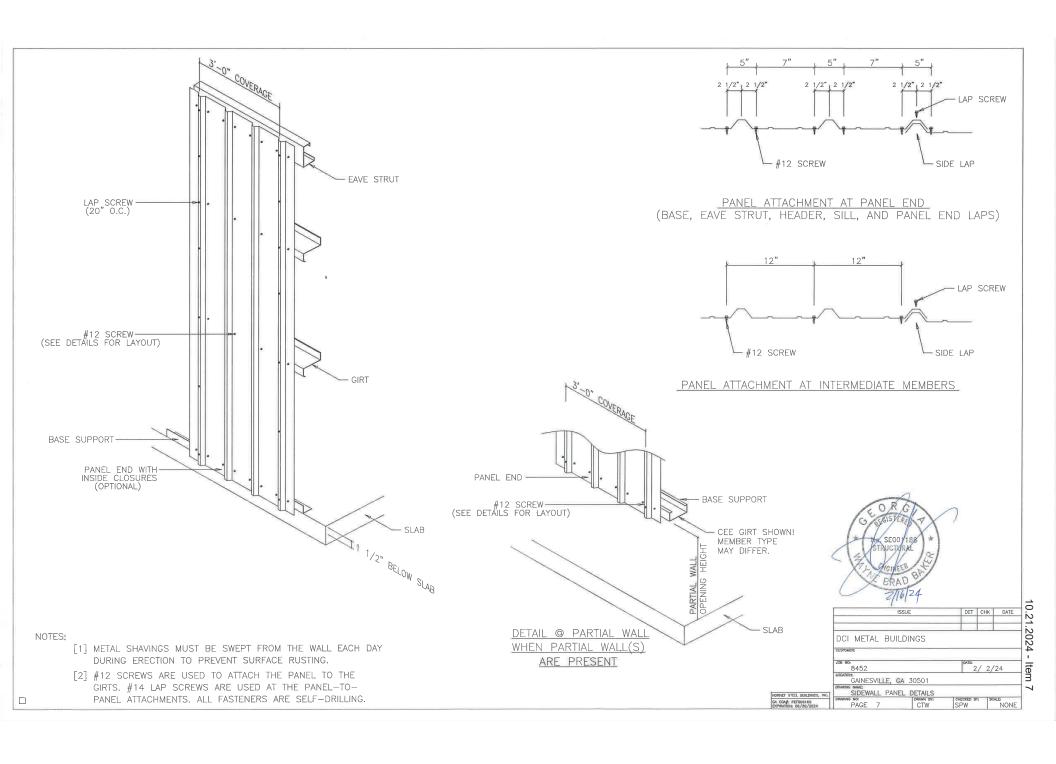

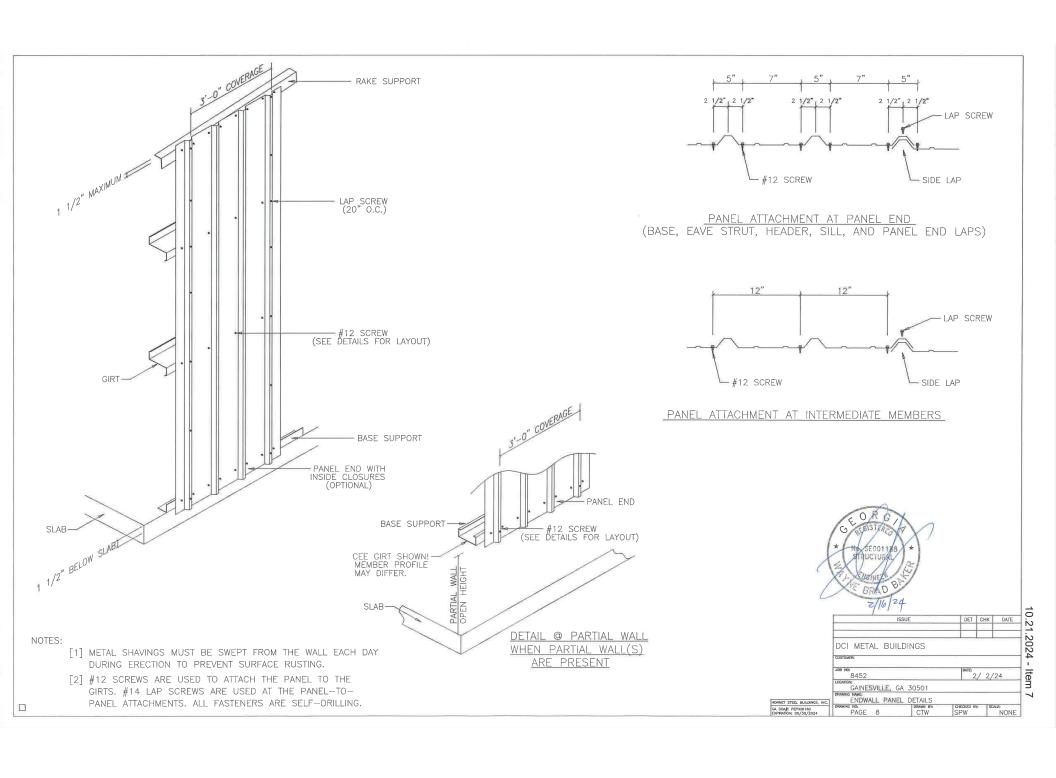

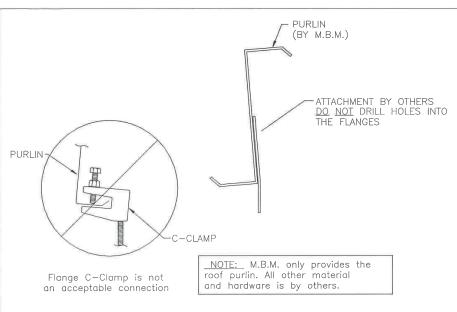

#### Recommended Connection Detail


#### NOTE


MANY FACTORS BEYOND THE CONTROL OF THE METAL BUILDING SUPPLIER AFFECT THE ABILITY OF A PURLIN TO SAFELY SUPPORT HANGING LOADS COMBINED WITH OTHER REQUIRED ROOF LOADS, DUE TO THE VARIABLES INVOLVED IN HANGING LOADS AND THEIR ATTACHMENTS TO THE PURLINS, THE METAL BUILDING SUPPLIER CANNOT ASSURE THAT THE PURLINS FOR A PARTICULAR BUILDING PROJECT CAN SAFELY SUPPORT THE MAXIMUM ALLOWABLE HANGING LOADS IN COMBINATION WITH OTHER ROOF LOADS.

IT IS THE RESPONSIBILITY OF THE HANGER SYSTEM INSTALLER TO COORDINATE WITH THE ENGINEER OF RECORD FOR THE OVERALL PROJECT TO ENSURE A SAFE HANGING LOAD INSTALLATION. THE METAL BUILDING ENGINEER IS NOT THE ENGINEER OF RECORD FOR THE OVERALL PROJECT. WITHOUT SPECIFIC CERTIFICATION FOR INDIVIDUAL HANGING LOADS, THE NET EFFECTS OF APPLIED HANGER LOADS INSTALLED ON A PARTICULAR PURLIN SHALL NOT EXCEED THE NET EFFECTS OF THE CERTIFIED UNIFORMLY APPLIED DESIGN COLLATERAL LOAD.

HANGING LOADS SHOULD NOT BE APPLIED TO THE PURLIN LIP. WHERE PERMISSIBLE, THE BEST PRACTICE FOR HANGING LOADS IS TO ATTACH TO THE PURLIN WEB USING A BOLT AND NUT, OR SELF—DRILLING SCREWS.

HANGING UNIFORM LOADS SUCH AS SPRINKLER MAINS OR HVAC EQUIPMENT SHOULD BE DISTRIBUTED OVER SEVERAL PURLINS, AND SHOULD NEVER EXCEED THE COLLATERAL LOAD ALLOWANCE FOR THE ROOF SYSTEM. FOR UNIFORM LOADS THAT RUN PARALLEL TO THE PURLINS, IT MAY BE NECESSARY TO USE TRANSVERSE SUPPORT CHANNELS( A.KA. TRAPEZE BEAMS) ATTACHED TO THE WEBS OR FLANGES OF ADJACENT PURLINS TO SPREAD THE LOAD BETWEEN TWO OR MORE PURLINS. IN SUCH CASES, CONTACT THE BUILDING MANUFACTURER OR A LOCAL PROFESSIONAL ENGINEER PRIOR TO ATTEMPTING TO HANG LOADS FROM THE PURLINS

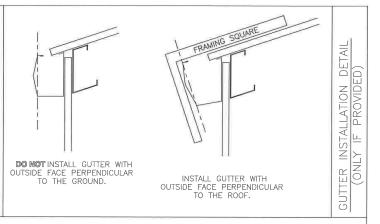

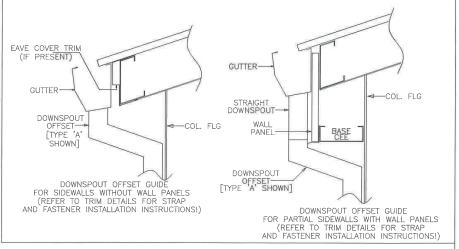



DATE: 12/23/2021 TIME: 8:55 AM DEED BOOK: 9020 PAGE: 724 - 727 FILING FEES: \$25.00 TRANSFER TAX: \$500.00 PARTICIPANT ID: 6515028652 PT61: 069-2021-012922 RECORDED BY: CH CLERK: Charles Baker, C.S.C

eFiled and eRecorded

Hall County, GA

AFTER RECORDING PLEASE RETURN TO: Hulsey, Oliver & Mahar P. O. Box 1457 Gainesville, GA 30503 ATTENTION: T. Wesley Robinson

#### WARRANTY DEED

#### **GEORGIA, HALL COUNTY:**

This deed made by and between W.W. Roberts Construction Co., Inc., Grantor, and Paden Dunagan, Grantee,

WITNESSETH, that the said Grantor, for and in consideration of Ten (\$10.00) Dollars and other valuable consideration in hand paid at and before the sealing and delivery of these presents, the receipt and sufficiency whereof is hereby acknowledged, has granted, bargained, sold and conveyed, and by these presents does grant, bargain, sell and convey unto the Grantee,

All that 54.26 acre tract or parcel of land lying and being in the Candler District, Georgia Militia District 1385, and being denominated as Tracts I, II and III of the O.W. West Estate as shown on a survey prepared for the O.W. West Estate by Henry Bailey, Registered Surveyor, dated February 20, 1974, and being described according to said survey as follows:

BEGINNING at an iron pin corner located at a point common to the within described property and property now or formerly belonging to J.D. Smallwood, said point being located on the westerly right of way of State Highway #60; thence South 65 degrees 08 minutes West 43.14 feet to an iron pin corner; thence North 69 degrees 52 minutes West 776.77 feet to rock corner; thence South 29 degrees 00 minutes West 1,363.93 feet to a rock corner; thence South 14 degrees 55 minutes East 594.84 feet to a rock corner; thence South 26 degrees 01 minutes West 249.23 feet to an iron pin corner; thence continuing South 26 degrees 01 minutes West 15 feet to a point located in the centerline of a creek; thence in a northerly direction along the meanderings of said creek the following courses and distances: North 34 degrees 12 minutes West 62.43 feet; thence North 22 degrees 21 minutes East 63.37 feet; thence North 53 degrees 37 minutes West 72.06 feet; thence North 01 degrees 08 minutes East 146.45 feet; thence North 00 degrees 21

minutes East 75.52 feet; thence North 43 degrees 41 minutes West 27.09 feet; thence North 09 degrees 11 minutes West 71.94 feet; thence North 27 degrees 20 minutes West 114.27 feet; thence North 29 degrees 56 minutes West 86.14 feet; thence North 27 degrees 19 minutes West 165.19 feet; thence North. 39 degrees 07 minutes West 79.29 feet; thence North 06 degrees 14 minutes East 55.11 feet; thence North 47 degrees 01 minutes West 96.36 feet; thence North 12 degrees 08 minutes East 70.92 feet; thence North 14 degrees 38 minutes West 71.91 feet; thence North 01 degrees 22 minutes East 97.29 feet; thence North 84 degrees 01 minutes West 42.82 feet; thence North 20 degrees 35 minutes West 40.14 feet; thence North 01 degrees 31 minutes West 73.62 feet; thence North 73 degrees 38 minutes West 29.79 feet; thence North 10 degrees 36 minutes West 128.01 feet; thence North 11 degrees 54 minutes West 78.28 feet; thence North 15 degrees 10 minutes West 95.22 feet; thence leaving the centerline of said creek and running North 25 degrees 47 minutes West 10 feet to a point; thence North 29 degrees 55 minutes West 700.87 feet to an axle located at a point common to the within described property, property of Ewin W. Head and property of Horace C. Land; thence North 75 degrees 08 minutes East 671.56 feet to an iron pin corner; thence North 76 degrees 52 minutes East 863.81 feet to a rock corner; thence North 59 degrees 12 minutes East 634.48 feet to an iron pin corner located on the westerly right of way of Georgia Highway #60; thence South 29 degrees East along the westerly right of way of Highway #60 a distance of 88.68 feet to an iron pin; thence South 21 degrees 32 minutes East along the westerly right of way of Highway #60 a distance of 429.52 feet to an iron pin corner; thence South 06 degrees 34 minutes East along the westerly right of way of Highway #60 a distance of 429.52 feet to an iron pin corner; thence South 00 degrees 54 minutes West along the westerly right of way of Highway #60 a distance of 275.18 feet to the point of beginning.

#### LESS AND EXCEPT:

All that tract or parcel of land lying and being in Georgia Militia District 1385, Hall County, Georgia and being more particularly described as follows:

To locate the TRUE PLACE OR POINT OF BEGINNING, COMMENCE at the point of intersection of the westerly right-of-way boundary line of Candler Road (an 80' right-of-way) and the centerline of Lee Land Road; proceed thence, along the westerly right-of-way boundary line of said Candler Road and, following the meanderings thereof in a southeasterly direction for a distance of 2,260 feet to a point on the westerly right-of-way boundary line of Candler Road marked by a ½" rebar set, said point being the TRUE PLACE OR POINT OF BEGINNING. From the True Place or Point of Beginning as thus established, proceed thence along the westerly right-of-way boundary line of said Candler Road, following the arc of a curve to the right an arc distance of 449.73 feet to a point marked by a P.K. nail set (said arc having a radius of 1,738.61 feet and being subtended by a chord having a bearing of South 09 degrees 37 minutes 10 seconds East and a length of 448.48 feet); thence, leaving the westerly right-of-way boundary line of said

Candler Road, proceed South 83 degrees 16 minutes 20 seconds West a distance of 275.00 feet to a point marked by a 1/2" rebar set; thence, proceed North 09 degrees 37 minutes 10 seconds West a distance of 448.48 feet to a point marked by a 1/2" rebar set; thence, proceed North 83 degrees 16 minutes 20 seconds East a distance of 275.00 feet to a point marked by a 1/2" rebar set on the westerly right-of-way boundary line of said Candler Road, said point being the TRUE PLACE OR POINT OF BEGINNING. Said tract or parcel of land is shown to have an area of 2.927 acres as depicted on a plat of survey prepared by Carlan Land Surveyors for W.W. Roberts Construction Co., dated September 29, 2016 and bearing the signature and seal of Christopher J. Carlan.

#### LESS AND EXCEPT:

All that tract or parcel of land lying and being in GMD 1385 (Candler), Hall County, Georgia, containing 12.0383 acres, more or less, according to a survey for Paden M. Dunagan dated December 19, 2019, prepared by Kytle Engineering & Land Surveying, LLC, GRLS, and more particularly described according to said survey as follows:

BEGINNING at a 1/2" rebar located on the West right-of-way of Georgia Highway 60/Candler Road, said road having an 80' ROW, said pin being located South 37°31'35" East, 1,802.60' from the centerline intersection of Georgia Highway 60 and L. E. Land Road; thence along the said right-of-way an arc distance of 432.84', said arc being subtended by a chord bearing South 26°73'41" East, 431.61' and having a radius of 1,656.69' to a 1/2" rebar found; thence leaving said right-of-way South 81°53'48" West, 275.06' to an iron pin; thence South 74°05'39" West, 1,587.35' to an iron pin set; thence North 32°15'15" West, 218.73' to an iron pin; thence North 73°15'02" East, 672.24' to an iron pin found; thence North 73°03'10" East, 664.27' to a rock found; thence North 57°25'38" East, 634.43' to an iron pin, said pin being located at the TRUE POINT OF BEGINNING.

Reference to said survey is hereby made for a more full and complete description of said property.

TO HAVE AND TO HOLD the said premises, together with all rights and appurtenances unto the said Grantee, forever in **FEE SIMPLE**, and the Grantor **WARRANT** the title to the same against the lawful claims of all persons whomever.

Whenever there is a reference herein to the Grantor or the Grantee, the singular includes the plural and the masculine includes the feminine and the neuter, and said terms include and bind the heirs, executors, administrators, successors and assigns of the parties hereto.

**IN WITNESS WHEREOF**, the Grantor has hereunto set his hand and affixed his seal this 22nd day of December, 2021.

Signed, sealed and delivered

in the presence of:

Witness

Notary Public

TWR/jbp/T8534/260731

W.W. Roberts Construction Co., Inc.

By brass w note(S

Donald W. Roberts, President

FILED HALL CO., GA

17 APR 13 AM 11:53

CHARLES BAKER. CLERK SUPERIOR-STATE COURT

BY\_JP

HALL COUNTY, Georgia Real Estate Transfer Tax

Paid \$ 72.0

Date <u>Y-13-17</u>
Charles Baker
Superior Court Clerk

By JP

PT61 069- 2017-002620

after recording, return to:

SCOTT A. BALL F: le: V
STEWART, MELVIN & FROST, LLP
PO BOX 3280
GAINESVILLE, GA 30503

#### LIMITED WARRANTY DEED

THIS INDENTURE is made this 12th day of April, 2017, between

#### FAYE ROBERTS PECK PASS f/k/a FAYE ROBERTS PECK

(hereinafter referred to as "Grantor")

and

#### PADEN M. DUNAGAN

(hereinafter referred to as "Grantee")

("Grantor" and "Grantee" to include their respective heirs, successors, executors, administrators, legal representatives and assigns where the context requires or permits.)

WITNESSETH

GRANTOR, in consideration of the sum of TEN AND NO/100 DOLLARS (\$10.00) and other valuable considerations, the receipt and sufficiency whereof are hereby acknowledged, has granted, bargained, sold, aliened, conveyed and confirmed, and does hereby grant, bargain, sell, alien, convey and confirm unto Grantee the following described property, to wit:

#### See Attached Exhibit "A"

TO HAVE AND TO HOLD the Land, with all and singular the rights, members and appurtenances thereof, to the same being, belonging, or in anywise appertaining, to the only proper use, benefit and behoof of Grantees forever in FEE SIMPLE.

AND GRANTORS WILL WARRANT and forever defend the right and title to the Land unto Grantees against the claims of all persons whomsoever claiming by, under, or through said Grantor.

PUBLIC COMMISSION EXPIRES

POUNTY

EXECUTED under seal as of the date above.

Signed, sealed, and delivered

in the presence of:

FAYE ROBERTS PECK PASS

official Witness

**SAB FILE # 77445** 

#### **EXHIBIT "A"**

### **Description of Property**

All that tract or parcel of land lying and being the Candler District, Hall County, Georgia on the Western side of the Gainesville-Candler Road, consisting of 10.5 acres, more or less, and known and designated as Lots 31 and 38 as shown by a plat entitled "Lands of the A. W. Bell Estate, Mrs. A. W. Bell, Sr. and A. W. Bell, Jr., Being all of the Sole Heirs," recorded in Plat Book 14, Pages 111-112, Hall County, Georgia Plat Records, said plat is hereby incorporated by reference and made a part of this description, being property known as **2010 Candler Road** according to the 2016 system of numbering properties by the Hall County Tax Assessor's office.

LESS AND EXCEPT: All that tract or parcel of land lying and being in GMD 1385, Hall County, Georgia, consisting of 2.00 acres as described on that Warranty Deed between Faye R. Pass and Michael Collinson and Phyllis Bagwell dated November 20, 2001, recorded in Deed Book 4042, Page 160, Hall County, Georgia Deed Records.

Said property is conveyed together with and subject to all easements, covenants, and restrictions of record, including but not limited to that Easement Agreement for a drive recorded in Deed Book 4042 Page 156 of the Hall County, Georgia Deed Records.

77445 Description

FRP



## Hall County Government

**BOARD OF COMMISSIONERS** 

June 1, 2021

POST OFFICE DRAWER 1435 GAINESVILLE, GA 30503

t: 770.535.8288 | f: 770.531.3972

Paden Dunagan 3515 Tanners Mill Road Gainesville, GA 30507

CHAIRMAN Richard P. Higgins

Kathy L. Cooper, District 1
Billy Powell, District 2
Shelly Echols, District 3
Jeff Stowe, District 4

COUNTY ADMINISTRATOR

Jock A. Connell

ASSISTANT
COUNTY ADMINISTRATOR
Marty Nix

ASSISTANT COUNTY ADMINISTRATOR Zachary T. Propes

COUNTY CLERK
Lisa A. Ritchie

RE: Application to Rezone

Dear Mr. Dunagan:

Please be advised that in its Voting Meeting on May 27, 2021, the Hall County Board of Commissioners voted to approve the following application with the listed conditions.

Application of Paden Dunagan to rezone from Agricultural Residential-IV (AR-IV) to Heavy Industrial (I-II) on a 8.81± acre tract located on the west side of Candler Road approximately 1,676 feet from its intersection with Lee Land Road; a.k.a. 2010 Candler Road; Zoned AR-IV; Tax Parcel 15031A000002. Proposed Use: permitted industrial uses within the I-II zoning district - welding shop. Commission District 3.

#### **CONDITIONS:**

- 1. Upon approval, the applicant shall apply for and maintain a Hall County Business License.
- 2. The standards of the Gateway Corridors Overlay District (GCOD) shall be met for all future development.
- 3. All future development shall be subject to Development Review and the necessary permitting procedures.
- 4. All conditions of approval shall be recorded on any subsequent plats of this property.

Please contact me if you have questions or if you require any additional information concerning this action of the Board.

Lisa A. Ritchie

Sincerely

Hall County Commission Clerk

CC: Sarah McQuade, Director of Planning & Development

# **GAINESVILLE**

### WATER RESOURCES

September 5, 2024

Paden M. Dunagan 1205 Industrial Boulevard Gainesville, GA 30501

Re: Water Availability

Dunagan Industrial Park

2010 Candler Road, GMD 1385, Hall County, GA

Dear Mr. Dunagan,

Regarding your request for information on the above referenced property, the City of Gainesville owns and operates an existing 8-inch water main at the intersection of Lee Land and Candler Roads (approximately 1,700 LF from the property), and a 6-inch water main along the frontage of the subject property in the Candler Road right-of-way.

Depending on proposed water use, City flow tests and hydraulic modeling, capacity may be available through either 1) constructing a water main extension to connect to the existing 8-inch water main located at the intersection of Lee Land and Candler Roads, or 2) connecting to the existing 6-inch main in the Candler Road right-of-way. Actual connection location cannot be determined until more information is provided.

This confirmation is good for one year from the date of this letter at which time, it will become null and void unless construction has commenced.

Please call me at (770) 538-2406 should you have any questions.

Sincerely,

Tracy Robar, PE

Tracy Robar

**Engineering & Construction Services Division Manager** 

cc: Nick Swafford, Permitting and GIS Services Manager

## **Kaitlyn Elliott (Planning)**

**From:** Emily McGahee (Environmental Health) **Sent:** Monday, September 16, 2024 3:52 PM

To: Kaitlyn Elliott (Planning); Beth Garmon (CDI: Planning); Katie L. Greenway (CDI:

Planning)

**Cc:** Chad Harper (Environmental Health); Kelly Hairston (Environmental Health)

**Subject:** HCPC Tentative Agenda 10.21.24

Please find Environmental Health comments below:

Item 1, 6178 Grant Ford Road, Caswell: All proposed structures must meet all residential permitting requirements and/or required setbacks to existing septic system. An existing system evaluation/site visit will be required for Environmental Health to process the building permit application.

Item 2A/B, 5563 Waterwood Drive, Brumbelow: Environmental Health performed an existing system evaluation in regards to the proposed mobile home on August 15, 2024 and has no issues with the current 2 bdrm mobile home replacement location.

Item 3, 0/3902 Belmont Hwy, Simpson: No comment.

Item 4, 1780 Hancock Ave Ext, Jones Tree Service: Must meet all Environmental Health commercial septic system permitting requirements. Further determination will be made during the civil plan review process. A detailed business plan must be submitted to Hall County Environmental Health for review. Additional items, including, but not limited to: recorded plat, soil evaluation, and septic system installation/modification may be required after review of business plan.

Item 5, 6619 Lanier Island Pkwy, UHC: The existing onsite sewage management system is sized/approved for 5 employees only.

Item 6A/B, 2811 Athens Hwy, Dunagan: Must meet all Environmental Health commercial septic system permitting requirements. Further determination will be made during the civil plan review process. A detailed business plan must be submitted to Hall County Environmental Health for review. Additional items, including, but not limited to: recorded plat, soil evaluation, and septic system installation may be required after review of business plan.

Item 7, 0/2010 Candler Road, Dunagan: All proposed lots must meet Hall County Board of Health Lot Size Resolution requirements. Please note that Zoning approval does not imply approval from other county departments. Further determination will be made during the plat review process.

Item 8, 0/4435 Ridge Road, Puckett: Public sewer. A Food Service permit/plan review may be required depending on businesses proposed. Any abandoned well shall be properly closed as per Water Well Standards Act. Any abandoned septic tank shall be pumped by a State certified pumper/hauler and crushed/filled.

Item 9, 5859/5871 Brookton Lula Road, Helton: No comment.

Emily McGahee
Hall County Environmental Health
Hall County Government Center
2875 Browns Bridge Road
Mailing: PO Box 5901
Gainesville, GA 30504
(770) 531-3973 (phone)
emcgahee@hallcounty.org

http://dph.georgia.gov/environmental-health (State Website)
http://www.phdistrict2.org/HallCounty.htm (District Website)
https://www.hallcounty.org/192/Environmental-Health (County Website & Forms)

EMAIL Reader Advisory Notice: Email to and from a Georgia state agency is generally public record, except for content that is confidential under specific laws. Security by encryption is applied to all confidential information sent by email from the Georgia Department of Public Health (DPH). This message is only intended for specific recipient(s) and may contain privileged, private, or sensitive information. If you received this message in error, please delete it, and contact me.

## **Kaitlyn Elliott (Planning)**

From: Chavers, Veronica E <VChavers@dot.ga.gov>
Sent: Monday, September 16, 2024 5:13 PM

To: Kaitlyn Elliott (Planning); Beth Garmon (CDI: Planning); Katie L. Greenway (CDI:

Planning)

**Subject:** RE: Tentative Agenda for October 21, 2024

CAUTION: This email originated from outside of the organization. Do not click links or open attachments unless you recognize the sender and know the content is safe.

Responses are in red, below.

From: Kaitlyn Elliott (Planning) <kelliott@hallcounty.org>

**Sent:** Thursday, September 12, 2024 10:22 AM **Subject:** Tentative Agenda for October 21, 2024

**CAUTION:** This email originated from outside of the organization. Do not click links or open attachments unless you recognize the sender and know the content is safe.

### **Good Morning**

Here is the Tentative Agenda and Maps for the Tuesday, October 21st, 2024 Hall County Planning Commission Meeting.

Please use the links to review the documents and respond with comments to Hall County Planning and Development. Failure to provide comments in a timely manner may result in the information not being included in the staff report.

When submitting comments, please include the name of the applicant along with the address of the property with the corresponding comment.

Comments are due by <u>Thursday September 19<sup>th</sup></u>. Email comments to Beth (<u>bgarmon@hallcounty.org</u>), Katie (klgreenway@hallcounty.org), and Kaitlyn (kelliott@halllcounty.org)

Thank you!

### **CALL TO ORDER**

#### **AGENDA REVIEW**

### APPROVAL OF MINUTES - October 7, 2024

### **NEW BUSINESS**

- 6178 Grant Ford Road | Variance | 17.240.010. to reduce the front yard setback along Grant Ford Road | on a 1.33± acre tract located on the north side of Grant Ford Road at its intersection with Dove Court | Zoned R-I; Tax Parcel 10011 000057 | Proposed Use: Single-family residence | \* Commission District 2 | George Caswell, applicant No GDOT coordination required.
- (A) 5563 Waterwood Drive | Variance | 17.240.010. to reduce the right side yard setback | on a 0.18± acre tract located on the west side of Waterwood Drive approximately 294 feet from its intersection with West Waterwood Drive | Zoned V-C; Tax Parcel 11131A001313 | Proposed Use: Single-family residence | \* Commission District 2 | Marshall Keith & Mychelle Ann Brumbelow, applicant No GDOT coordination required.

- 3. (B) 5563 Waterwood Drive | Variance | 17.240.010. to reduce the left side yard setback | on a 0.18± acre tract located on the west side of Waterwood Drive approximately 294 feet from its intersection with West Waterwood Drive | Zoned V-C; Tax Parcel 11131A001313 | Proposed Use: Single-family residence | \* Commission District 2 | Marshall Keith & Mychelle Ann Brumbelow, applicant No GDOT coordination required.
- 4. 0 & 3902 Belmont Highway | Amend Conditions of Zoning | on a 15.75 ± acre tract located on the east side of Belmont Highway approximately 1,770 feet from its intersection with Mountain Creek Road | Zoned PID; Tax Parcels 15013 00074 (pt.) & 000017B | Proposed Use: Truck parking and office | \*\* Commission District 3 | Gus E. Simpson, applicant Coordination required.
- 5. 1780 Hancock Avenue Extension | Use Subject to County Commission Approval | on a 1.15± acre tract located on the west side of Hancock Avenue at its intersection with Griffin Circle | Zoned I-II (GCOD), Tax Parcel 00137 000005 | Proposed Use: Outdoor storage | \*\* Commission District 4 | Jones Tree Service, Inc, applicant No GDOT coordination required.
- 5. 6619 Lanier Island Parkway | Amend Conditions of Zoning | on a 3.85± acre tract located on the east side of Lanier Island Parkway at its intersection with Pass Drive | Zoned PCD (GCOD), Tax Parcel 07355 002002 | Proposed Use: Expansion of services | \*\* Commission District 2 | UHC of Atlanta North c/o Doug Weston III, applicant GDOT coordination required
- 6. (A) 2811 Athens Highway | Rezone | from Agricultural Residential-IV (AR-IV) to Heavy Industrial (I-II) & Gateway Corridors
  Overlay District (GCOD) | on a 21.21± acre tract located on the east side of Athens Highway approximately 1,556 feet from its
  intersection with Squires Road | Zoned AR-IV, Tax Parcel 15023 000037 | Proposed Use: Permitted uses in heavy
  industrial zoning district | \*\* Commission District 3 | Paden M. Dunagan, applicant GDOT coordination required
  - (B) 2811 Athens Highway | Use Subject to County Commission Approval | from Agricultural Residential-IV (AR-IV) to Heavy Industrial (I-II) & Gateway Corridors Overlay District (GCOD) | on a 21.21± acre tract located on the east side of Athens Highway approximately 1,556 feet from its intersection with Squires Road | Zoned AR-IV, Tax Parcel 15023 000037 | Proposed Use: Outdoor storage | \*\* Commission District 3 | Paden M. Dunagan, applicant GDOT coordination required
- 7. 0 & 2010 Candler Road | Rezone | from Heavy Industrial (I-II) to Planned Industrial Development (PID) & Gateway Corridors
  Overlay District (GCOD) | on a combined 59.62± acre tract located on the west side of Candler Road, approximately 1,665 feet
  from its intersection with Lee Land Road | Zoned I-II (GOCD), Tax Parcels 15031A000001 & 000002 | Proposed Use:
  Industrial park | \*\* Commission District 3 | Paden M. Dunagan, applicant GDOT coordination required
- 8. 0 & 4435 Ridge Road | Rezone | from Planned Residential Development (PRD) and Suburban Shopping (S-S) to Planned Commercial Development (PCD) | on a combined 74.38± acre tract located on the east side of Ridge Road at its intersection with Friendship Road | Zoned PRD & S-S, Tax Parcels 08154 000022 & 000017 | Proposed Use: Mixed-use development | \*\* Commission District 1 | Scott Puckett, Inc., applicant GDOT coordination required
- 9. 5859 & 5871 Brookton Lula Road | Rezone | from Agricultural Residential (AR-IV) to Planned Industrial Development (PID) & Gateway Corridors Overlay District (GCOD) | on a combined 2.01± acre tract located on the south side of Brookton Lula Road, approximately 311 feet from its intersection with Cleveland Highway | Zoned AR-IV, Tax Parcels 12030 000009E & 000009C | Proposed Use: Welding business | \*\* Commission District 3 | Jason Helton, applicant. GDOT coordination required

\*The Planning Commission's decision will be the final action taken unless appealed to the Board of Commissioners. To do so, file an application with the Planning Department within 30 days of the Planning Commission's decision.

The Hall County Board of Commissioners will hear appeals at a public hearing Thursday, December 12, 2024, at 6:00 p.m. at the Hall County Government Center, 2<sup>nd</sup> Floor Meeting Room, 2875 Browns Bridge Road, Gainesville, Georgia.

\*\*The Planning Commission's recommendation will be forwarded to the Board of Commissioners for final action at a public hearing on Thursday, December 12, 2024. The Board will meet at 6:00 p.m. at the Hall County Government Center, 2<sup>nd</sup> Floor Meeting Room, 2875 Browns Bridge Road, Gainesville, Georgia.

Thank you,

Kaitlyn Elliott
Planning Commission Clerk
Hall County Community Development and Infrastructure
(770) 531-6810 www.hallcounty.org



# Hall County Government

# COMMUNITY DEVELOPMENT AND INFRASTRUCTURE PUBLIC WORKS AND UTILITIES

#### MEMORANDUM

POST OFFICE DRAWER 1435

GAINESVILLE, GA 30503

t: 770.531.6800 | f: 770.531.3945

PUBLIC WORKS AND
UTILITIES DIRECTOR
Bill Nash, P.E.

**To:** Beth Garmon, Director of Planning and Zoning

**From:** Bill Nash, Director of Public Works and Utilities

Date: September 19, 2024

Subject: October 21, 2024 - Hall County Planning Commission Agenda

Please be advised that our office has reviewed the Hall County Planning Commission agenda for the October 21, 2024 meeting. Upon review, we provide the following comments.

### **NEW BUSINESS**

1. 6178 Grant Ford Road | Variance | 17.240.010. to reduce the front yard setback along Grant Ford Road | on a 1.33± acre tract located on the north side of Grant Ford Road at its intersection with Dove Court | Zoned R-I; Tax Parcel 10011 000057 | Proposed Use: Single-family residence | \* Commission District 2 | George Caswell, applicant

a. Engineering: No commentb. Traffic: No comment

**c. Utilities:** Gainesville Service area 6" water line on Grant Ford Road No sewer in area

2. (A) 5563 Waterwood Drive | Variance | 17.240.010. to reduce the right side yard setback | on a 0.18± acre tract located on the west side of Waterwood Drive approximately 294 feet from its intersection with West Waterwood Drive | Zoned V-C; Tax Parcel 11131A001313 | Proposed Use: Single-family residence | \*
Commission District 2 | Marshall Keith & Mychelle Ann Brumbelow, applicant

(B) 5563 Waterwood Drive | Variance | 17.240.010. to reduce the left side yard setback | on a 0.18± acre tract located on the west side of Waterwood Drive approximately 294 feet from its intersection with West Waterwood Drive | Zoned V-C; Tax Parcel 11131A001313 | Proposed Use: Single-family residence | \* Commission District 2 | Marshall Keith & Mychelle Ann Brumbelow, applicant

a. **Engineering:** No comment

b. **Traffic:** No comment

c. **Utilities:** Septic tank lot- existing septic system Hall County sewer territory but no sewer system in the area.

- 3. 0 & 3902 Belmont Highway | Amend Conditions of Zoning | on a 15.75 ± acre tract located on the east side of Belmont Highway approximately 1,770 feet from its intersection with Mountain Creek Road | Zoned PID; Tax Parcels 15013 00074 (pt.) & 000017B | Proposed Use: Truck parking and office | \*\* Commission District 3 | Gus E. Simpson, applicant
  - a. **Engineering:** This site may require a stormwater management report should the site plan indicate the proposed development meets stormwater thresholds for impervious surfaces and/or disturbed acreage.
  - b. Traffic: No comment
  - c. **Utilities**: Hall County service area No sewer system in area.
- 4. 1780 Hancock Avenue Extension | Use Subject to County Commission Approval | on a 1.15± acre tract located on the west side of Hancock Avenue at its intersection with Griffin Circle | Zoned I-II (GCOD), Tax Parcel 00137 000005 | Proposed Use: Outdoor storage | \*\* Commission District 4 | Jones Tree Service, Inc, applicant
  - a. **Engineering:** This site may require a stormwater management report should the site plan indicate the proposed development meets stormwater thresholds for impervious surfaces and/or disturbed acreage.
  - b. Traffic: No comment
  - c. **Utilities**: Gainesville sewer service area Nearest sewer system is South on Griffin Circle.
- 5. 6619 Lanier Island Parkway | Amend Conditions of Zoning | on a 3.85± acre tract located on the east side of Lanier Island Parkway at its intersection with Pass Drive | Zoned PCD (GCOD), Tax Parcel 07355 002002 | Proposed Use: Expansion of services | \*\* Commission District 2 | UHC of Atlanta North c/o Doug Weston III, applicant
  - a. **Engineering:** This site may require a stormwater management report should the site plan indicate the proposed development meets stormwater thresholds for impervious surfaces and/or disturbed acreage. Show FEMA and Hall County studied Flood plains that are present on site.
  - b. Traffic: No comment
  - c. Utilities: City of Buford service district

No sewer in area
On site septic existing

- 6. (A) 2811 Athens Highway | Rezone | from Agricultural Residential-IV (AR-IV) to Heavy Industrial (I-II) & Gateway Corridors Overlay District (GCOD) | on a 21.21± acre tract located on the east side of Athens Highway approximately 1,556 feet from its intersection with Squires Road | Zoned AR-IV, Tax Parcel 15023 000037 | Proposed Use: Permitted uses in heavy industrial zoning district | \*\* Commission District 3 | Paden M. Dunagan, applicant
  - (B) 2811 Athens Highway | Use Subject to County Commission Approval | from Agricultural Residential-IV (AR-IV) to Heavy Industrial (I-II) & Gateway Corridors Overlay District (GCOD) | on a 21.21± acre tract located on the east side of Athens Highway approximately 1,556 feet from its intersection with Squires Road

# <u>| Zoned AR-IV, Tax Parcel 15023 000037 | Proposed Use: Outdoor storage | \*\* Commission District 3 | Paden M. Dunagan, applicant</u>

a. **Engineering:** This site may require a stormwater management report should the site plan indicate the proposed development meets stormwater thresholds for impervious surfaces and/or disturbed acreage.

Show stream buffer and impervious setback from wrested vegetation not centerline of stream Show FEMA and Hall County studied Flood plains that are present on site.

- b. Traffic: No comments
- c. Utilities: Hall County Sewer area Phase 1 of the Pond Fork Sewer Project will bring sewer system to the Roy Park Road intersection at Athens Hwy (US 129). No sewer in the area at the time.
- 7. 0 & 2010 Candler Road | Rezone | from Heavy Industrial (I-II) to Planned Industrial Development (PID) & Gateway Corridors Overlay District (GCOD) | on a combined 59.62± acre tract located on the west side of Candler Road, approximately 1,665 feet from its intersection with Lee Land Road | Zoned I-II (GOCD), Tax Parcels 15031A000001 & 000002 | Proposed Use: Industrial park | \*\* Commission District 3 | Paden M. Dunagan, applicant
  - a. **Engineering:** This site may require a stormwater management report should the site plan indicate the proposed development meets stormwater thresholds for impervious surfaces and/or disturbed acreage.

Show stream buffer and impervious setback from wrested vegetation not centerline of stream

- b. Traffic: GDOT access permit required
- c. **Utilities**: Gainesville Sewer area
  No sewer nearby
- 8. 0 & 4435 Ridge Road | Rezone | from Planned Residential Development (PRD) and Suburban Shopping (S-S) to Planned Commercial Development (PCD) | on a combined 74.38± acre tract located on the east side of Ridge Road at its intersection with Friendship Road | Zoned PRD & S-S, Tax Parcels 08154 000022 & 000017 | Proposed Use: Mixed-use development | \*\* Commission District 1 | Scott Puckett, Inc., applicant
  - a. **Engineering:** This site may require a stormwater management report should the site plan indicate the proposed development meets stormwater thresholds for impervious surfaces and/or disturbed acreage.

Show stream buffer and impervious setback from wrested vegetation not centerline of stream

- b. **Traffic:** Hall County commercial standards will apply. This will include but not limited to left and right (decel) lanes. GDOT coordination/comments will also be required due to the proximity to a state controlled intersection.
- c. Utilities: Friendship Road Sewer. Property lies in the top of the system and will served by that project by Hall County.
- 9. 5859 & 5871 Brookton Lula Road | Rezone | from Agricultural Residential (AR-IV) to Planned Industrial Development (PID) & Gateway Corridors Overlay District (GCOD) | on a combined 2.01± acre tract located on the south side of Brookton Lula Road, approximately 311 feet from its intersection with Cleveland Highway | Zoned AR-IV, Tax Parcels 12030 000009E & 000009C | Proposed Use: Welding business | \*\* Commission District 3 | Jason Helton, applicant.

- a. **Engineering:** This site may require a stormwater management report should the site plan indicate the proposed development meets stormwater thresholds for impervious surfaces and/or disturbed acreage.
- b. **Traffic:** GODT approval may be necessary
- c. Utilities: Hall County service area No service in the area.

## **Kaitlyn Elliott (Planning)**

**From:** John Hornick (Fire Services)

Sent: Wednesday, September 18, 2024 3:57 PM

**To:** Beth Garmon (CDI: Planning)

Cc: Katie L. Greenway (CDI: Planning); Kaitlyn Elliott (Planning); Jerry Smith (Fire Services);

Michael Vieira (Fire Services)

**Subject:** Fire Comments

Tuesday, October 21st, 2024 Hall County Planning Commission Meeting.

5. 0 & 2010 Candler Road | Rezone | from Heavy Industrial (I-II) to Planned Industrial Development (PID) & Gateway Corridors Overlay District (GCOD) | on a combined 59.62± acre tract located on the west side of Candler Road, approximately 1,665 feet from its intersection with Lee Land Road | Zoned I-II (GOCD), Tax Parcels 15031A000001 & 000002 | Proposed Use: Industrial park | \*\* Commission District 3 | Paden M. Dunagan, applicant

Hall County Fire Marshal Comments:

- 1) Parcel Warning Tag noted on GIS
- 2) New engineered metal building erected on property without site development or building review.
- 3) If approved existing / proposed development will have to go through development review and meet all applicable fire code requirements.
- 4) Nearest fire hydrant from the new metal building is located 2,485 feet away at Lee Land Road and Candler Highway. Additional fire hydrant(s) will need to be installed to meet the International Fire Code requirements of Chapter 5, Section 507.5.1

# Regards,

John Hornick, NPQ Fire Service Plans Examiner 1 Lieutenant, Hall County Fire Rescue Hall County Government

Main: 770-531-6838 | Cell: 404-597-0083

Website: www.Hallcounty.org





### **Print**

### Planning Commission Comments - Oct. 21, 2024 - Submission #102748

**Date Submitted: 10/20/2024** 

0 & 2010 Candler Road

appear on the agenda.

Comments completed in the form below will be submitted into the record for the Oct. 21, 2024 meeting of the Hall County Planning Commission.

First Name*	Last Name*	
Denise	Farmer	
Address1*		
1960 Candler RD		
Address2		
City*	State*	Zip*
GAINESVILLE	GA	30507
Zoning Item for Comment*		

Select from the list below which zoning item you would like to register a comment on. Items are listed in the order in which they

### **Your Comments\***

I live on property adjacent to the property being proposed for rezoning. I have several concerns as this proposed rezoning will affect numerous residents in the immediate area and additional residents that use Candler Road (GA 60 South).

The following items are of concern for residents living next to the proposed property:

- 1. The present business has no natural buffers between the business and the immediate neighbor. We are already affected by noise pollution at all hours of the day and night from their equipment. Without buffers sound travels and the noise is loud. Any development of this property should require a natural barrier between the properties and a sound barrier that would limit the sound.
- 2. The hours of business operation should be limited to 7am to 7pm. When the business does not adhere to the hours who do the residents contact?
- 3. The property has a small stream that runs through the property. Who will manage the stream to insure that water quality is not affected?
- 4. Traffic on Candler RD is very congested. For residents immediately affected, they already find it almost impossible to enter Candler RD from their driveway or from their neighborhood. If this zoning is granted, how will Candler RD be improved to address the added vehicle traffic on the road. At the present time traffic backs up a mile to a mile and half in the morning and afternoon waiting at traffic light at Calvary Church RD and Candler RD/Queen City Parkway.

Please write your comments in the box above.

### File Upload

Choose File No file chosen

If you have files, such as photos, videos or text documents to include with your comments, upload them in the box above.

### Would you like follow-up communication?

Please leave an email address and/or phone number if you would like a Hall County staff member to follow-up with you.



### PLANNING AND DEVELOPMENT DEPARTMENT

2875 BROWNS BRIDGE ROAD, GAINESVILLE, GA. 30504 MAILING ADDRESS: PO BOX 1435, GAINESVILLE. GA 30503 t: 770-531-6809 | f: 770-531-3902

THE ZONING SIGN MUST BE POSTED NO EARLIER THAN.

SEDT 22 2024

SHOWING THE SIGN POSTED AT THE SUBJECT PROPERTY.

NO LATER THAN



# **PUBLIC NOTICE REQUIREMENTS**

Zoning regulations require that public notice must be given prior to all zoning hearings as follows:

- 1. The Planning Department shall publish a legal advertisement no less than fifteen (15) days and no more than forty-five (45) days prior to the public hearing.
- 2. The Planning Department shall send notification by letter of all other property owners within a 500-foot radius of the applicant's property is standard administrative policy of the Planning Department.
- 3. The applicant/property owner shall place the public notice sign in a conspicuous location on the property not less than fifteen (15) days and not more than forty-five (45) days prior to the public hearing.

The Planning Department shall post the legal advertisement and notify property owners within a 500ft radius to the subject property.

The applicant is required to post the public notice sign not less than fifteen (15) days and not more than forty-five (45) days prior to the public hearing. A photo of the sign placed at the location is required and must be sent to the Planning Department.

Multiple sign postings on a site may be required as determined by the Planning Department. The sign must be in a location where it is clearly visible from the roadway. The sign cannot be obstructed in any manner, placed too far from the road, or placed in such manner as would cause it to blend into the landscape.

Should you find the sign missing or vandalized in any manner, contact the Planning Department for a replacement sign. When the proceeding is complete and final Board action has occurred, the sign shall then be removed from the property by the applicant.

SEPT 09, 2024

NO EXIEN HIAN_	SEF 1 22, 2024	·	
THE ORGINAL SIG	NED AFFIDAVIT MU	ST BE AND RETURNED TO THE PLA	ANNING DEPARTMENT
NO LATER THAN_	SEPT 22, 2024	ALONG WITH A MINIMUM OF O	NE PHOTO

Failure to comply will result in a delay of the application.

O AFFIDAVIT	
By my signature, I, Lalon Wi Dunagan Please Print Name	, hereby acknowledge that I have
read and understand the sign posting requirements. I fur	ther certify that the required
public notice sign was posted on 77 - 10 - 2024	for PADEN M. DUNGAN
Signature Sollie des	(Name application filed as)
(The original document is	required)

Revised September 2021

AND



# **AGENDA ITEM**

### **Planning & Zoning**

REPORT TO: Work Session (02/24/25)

**REPORT TO:** Voting Meeting (02/27/25)

**ITEM NO:** 85/2025

2811 Athens Highway | Rezone | from Agricultural Residential-IV (AR-IV)

to Heavy Industrial (I-II) & Gateway Corridors Overlay District (GCOD) | on

**SUBJECT:** a 21.21± acre tract located on the east side of Athens Highway

approximately 1,556 feet from its intersection with Squires Road | Zoned AR-IV, Tax Parcel 15023 000037 | **Proposed Use: Permitted uses in heavy industrial zoning district** | Commission District 3 | **Paden M. Dunagan,** 

applicant

**Meetings:** 

**Work Session Date:** 02/24/25 **Voting Meeting Date:** 02/27/25

**Executive Summary:** 

Presenter: BG

Recommendation:

### Approve, with conditions

- 1. The property shall be rezoned to Planned Industrial Development (PID) and developed in accordance with the site plan and the project narrative dated January 3, 2025, modified as necessary for compliance with conditions herein and development standards enforced at the time of site plan approval.
- 2. Access to the property shall be approved by the Georgia Department of Transportation. The developer shall be responsible for all costs associated with improvements necessary for access to the development.
- 3. All buildings may be composed of metal siding completely clad with a brick, stucco, or split face block veneer on all four sides as shown in the construction drawings submitted with the application. Stucco and split face block shall not exceed 50% of the surface area of each side. Final building elevations are subject to final review and approval by the Director of Planning and Zoning, or their designee.
- 4. No outdoor activity such as grinding or crushing of materials shall be permitted.
- 5. There shall be a 25 foot wide undisturbed buffer adjacent to the right-of-way of Athens Highway. The existing mature landscape may be supplemented with additional planted evergreens with an installation height of no less than 6 feet to provide sufficient screening of the development. Final review and approval of the landscape plan is subject to the approval of the Director of Planning and Zoning, or their designee.
- 6. No variances to Gateway Corridors Overlay District (GCOD) standards and no additional variances or development exceptions are granted as part of this request that are not explicitly granted herein.
- 7. The development shall be compliant with the Unified Development Code of Hall County, as well as any other agencies or reviewing departments, including, but not limited to the Fire Marshal and Hall County Engineering.
- 8. All conditions of zoning shall be made a part of any plats or construction plans created for the property.
- 9. A 50 foot transitional buffer shall be required along all property boundaries. This buffer shall not apply to the boundary adjacent to right-of-way or where the stream buffer is 50 feet or greater.

### **Purpose of Request:**

History:

2811 Athens Highway | Rezone | from Agricultural Residential-IV (AR-IV) to Heavy Industrial (I-II) & Gateway Corridors Overlay District (GCOD) | on a 21.21± acre tract located on the east side of Athens Highway approximately 1,556 feet from its intersection with Squires Road | Zoned AR-IV, Tax Parcel 15023 000037 | Proposed Use: Permitted uses in heavy industrial zoning district | Commission District 3 | Paden M. Dunagan, applicant

### **Facts and Issues:**

### Options:

Funding Requested \$ 0.00
Are funds within current budget? No
Source of Funds
Does the action involve a Resolution, Ordinance, Contract,
Agreement, etc.? No
Has it been reviewed by the County Attorney? Yes
Is there a deadline for this item?

#### Approvals:

Submit Approve		Attorney	Administration
KE	BG	WLI	CR
Clerk			
JR			

### **Attachments:**

Board Memo Recommendation Report Application Narrative Site Plan Plat

Maps
Elevations
Deed
Water Availability
Environmental Health Comments
GDOT Comments
Public Works Comments
Fire Comments
Notice Sign



POST OFFICE DRAWER 1435 GAINESVILLE, GA 30503

t: 770.531.6809 | f: 770.531.3902

PLANNING AND ZONING

DIRECTOR

**Beth Garmon** 

# Hall County Government

# COMMUNITY DEVELOPMENT & INFRASTRUCTURE PLANNING AND ZONING

**To:** David Gibbs, Chairman

Kathy Cooper, District 1 Commissioner Billy Powell, District 2 Commissioner Gregg Poole, District 3 Commissioner Jeff Stowe, District 4 Commissioner

From: Beth Garmon, Director of Planning & Zoning

**Date:** February 10, 2025

Subject: 2811 Athens Highway | Rezone | from Agricultural

Residential-IV (AR-IV) to Heavy Industrial (I-II) & Gateway Corridors Overlay District (GCOD) | on a 21.21± acre tract | Zoned AR-IV, Tax Parcel 15023 000037 | Proposed Use: Permitted uses in heavy industrial zoning district | Paden M. Dunagan,

applicant

The request before you is from Paden Dunagen to rezone from Agricultural Residential IV (AR-IV) to Heavy Industrial (I-II) for permitted uses in the heavy industrial zoning district. This item is located within Commission District 3.

At their January 21, 2025, the Hall County Planning Commission voted to recommend approval, with nine (9) conditions (4-0, Sosebee absent).

Staff recommendation: **Denial,** as the zoning district is not supported within the business or employment nodes & corridors within the East Hall Character Area.

### **Public Comment:**

- January 21, 2025 HCPC: There were no comments submitted in advance of the meeting and no one spoke during the public hearing.
- October 21, 2024 HCPC: There were no comments submitted in advance of the meeting and no one spoke during the public hearing.

### **Planning Commission Conditions:**

 The property shall be rezoned to Planned Industrial Development (PID) and developed in accordance with the site plan and the project narrative dated January 3, 2025, modified as necessary for compliance with conditions herein and development standards enforced at the time of site plan approval.

2811 Athens Highway | RZN | 2.27.2025 BOC | BG

- 2. Access to the property shall be approved by the Georgia Department of Transportation. The developer shall be responsible for all costs associated with improvements necessary for access to the development.
- 3. All buildings may be composed of metal siding completely clad with a brick, stucco, or split face block veneer on all four sides as shown in the construction drawings submitted with the application. Stucco and split face block shall not exceed 50% of the surface area of each side. Final building elevations are subject to final review and approval by the Director of Planning and Zoning, or their designee.
- 4. No outdoor activity such as grinding or crushing of materials shall be permitted.
- 5. There shall be a 25 foot wide undisturbed buffer adjacent to the right-of-way of Athens Highway. The existing mature landscape may be supplemented with additional planted evergreens with an installation height of no less than 6 feet to provide sufficient screening of the development. Final review and approval of the landscape plan is subject to the approval of the Director of Planning and Zoning, or their designee.
- 6. No variances to Gateway Corridors Overlay District (GCOD) standards and no additional variances or development exceptions are granted as part of this request that are not explicitly granted herein.
- 7. The development shall be compliant with the Unified Development Code of Hall County, as well as any other agencies or reviewing departments, including, but not limited to the Fire Marshal and Hall County Engineering.
- 8. All conditions of zoning shall be made a part of any plats or construction plans created for the property.
- 9. A 50 foot transitional buffer shall be required along all property boundaries. This buffer shall not apply to the boundary adjacent to right-of-way or where the stream buffer is 50 feet or greater.

# HALL COUNTY PLANNING COMMISSION RECOMMENDATION REPORT

Applicant	Paden M. Dunagan
Request	Rezone from Agricultural Residential 1 (AR-1) formerly AR-IV to Heavy Industrial (I-2) formerly I-II and Gateway Corridors Overlay District (GCOD)
Proposed Use	Permitted uses in the Heavy Industrial zoning district and outdoor storage in Gateway Corridors Overlay District (GCOD)
Size	21.21± acres
Zoning	Current: Agricultural Residential 1 (AR-1)   Proposed: Heavy Industrial (I-2)
Location	<b>2811 Athens Highway</b>   Tax Parcel 15023 000037
Location	000037
	Three
Commission District	Three October 21, 2024 January 21, 2025
Commission District	ThreeOctober 21, 2024 January 21, 2025Denial, as this zoning district is not supported within the Business or Employment Nodes & Corridors within the East Hall Character Area.

### **Planning Commission Conditions:**

Vote: 4-0 (Sosebee absent)

- 1. The property shall be rezoned to Planned Industrial Development (PID) and developed in accordance with the site plan and the project narrative dated January 3, 2025, modified as necessary for compliance with conditions herein and development standards enforced at the time of site plan approval.
- 2. Access to the property shall be approved by the Georgia Department of Transportation. The developer shall be responsible for all costs associated with improvements necessary for access to the development.

- 3. All buildings may be composed of metal siding completely clad with a brick, stucco, or split face block veneer on all four sides as shown in the construction drawings submitted with the application. Stucco and split face block shall not exceed 50% of the surface area of each side. Final building elevations are subject to final review and approval by the Director of Planning and Zoning, or their designee.
- 4. No outdoor activity such as grinding or crushing of materials shall be permitted.
- 5. There shall be a 25 foot wide undisturbed buffer adjacent to the right-of-way of Athens Highway. The existing mature landscape may be supplemented with additional planted evergreens with an installation height of no less than 6 feet to provide sufficient screening of the development. Final review and approval of the landscape plan is subject to the approval of the Director of Planning and Zoning, or their designee.
- 6. No variances to Gateway Corridors Overlay District (GCOD) standards and no additional variances or development exceptions are granted as part of this request that are not explicitly granted herein.
- 7. The development shall be compliant with the Unified Development Code of Hall County, as well as any other agencies or reviewing departments, including, but not limited to the Fire Marshal and Hall County Engineering.
- 8. All conditions of zoning shall be made a part of any plats or construction plans created for the property.
- 9. A 50 foot transitional buffer shall be required along all property boundaries. This buffer shall not apply to the boundary adjacent to right-of-way or where the stream buffer is 50 feet or greater.

### Excerpts from the minutes of the January 21, 2025 meeting

### **Applicant's Presentation:**

Katie Greenway, Planning and Zoning Administrator, presented a summary of the request.

James Irvin, 164 Professional Drive, Baldwin, presented the request. The applicant is requesting to rezone a 21.21± acre tract from Agricultural Residential IV (AR-IV, 17.110) to Heavy Industrial (I-II, 17.170) within the Gateway Corridors Overlay District (GCOD, 17.420) to allow permitted uses within the Heavy Industrial zoning district. The property is currently undeveloped. The Agricultural Residential IV (AR-IV) zoning of the parcel appears to be the original zoning the county adopted in 1978. The subject property has approximately 1,063 linear feet of road frontage along Athens Highway (US129/SR11). The parcel is heavily wooded with a stream along the eastern property line that also bisects the center of the parcel. The subject property is surrounded by parcels zoned Agricultural Residential IV (AR-IV).

### **Public Forum:**

There were no comments in support or opposition.

### **Planning Commission Comments:**

Mr. Hunt asked what would be stored along the US-129 side of the property. Mr. Irvin stated it would be the roll-off storage containers that are waiting to be worked on, and finished products will be stored

behind the building. Mr. Hunt asked how the finished products would be removed from the property and Mr. Irvin pointed out the space between the two buildings. Mr. Hunt asked what height of opaque fencing the applicant intended to install. Mr. Irvin answered they would build at whatever height the Planning Commission or staff required. Ms. Pilcher asked if the roll-off containers would be on trailers or on the ground as this would create a height difference and impact visibility. Mr. Irvin stated they are not on trailers. Mr. Braswell asked Ms. Garmon, Planning and Zoning Director, to explain if they are requesting to rezone into an appropriate zoning district. Ms. Garmon explained that due to the original inclusion of the transfer station, they were advertised as requesting to be within the Heavy Industrial zoning district. Since the transfer station was no longer included in the request, the zoning options now included Light Industrial (I-1) or Planned Industrial Development (PID). Ms. Pilcher drew attention to the rear of the property being adjacent to all residentially-zoned property and that the stream buffer would limit the ability to hide the view, leaving all of the homeowners to see the rear of the shop. Mr. Hunt asked if the materials on the exterior of the building were going to be compliant with GCOD standards and Mr. Irvin agreed.

### <u>A</u>

<u>Motion:</u> A motion to approve, with conditions was made by Stan Hunt and seconded by Johnny Varner. Vote: 4-0 (Sosebee absent)

### Conditions:

- The property shall be rezoned to Planned Industrial Development (PID) and developed in accordance with the site plan and the project narrative dated January 3, 2025, modified as necessary for compliance with conditions herein and development standards enforced at the time of site plan approval.
- Access to the property shall be approved by the Georgia Department of Transportation.
   The developer shall be responsible for all costs associated with improvements necessary for access to the development.
- 3. All buildings may be composed of metal siding completely clad with a brick, stucco, or split face block veneer on all four sides as shown in the construction drawings submitted with the application. Stucco and split face block shall not exceed 50% of the surface area of each side. Final building elevations are subject to final review and approval by the Director of Planning and Zoning, or their designee.
- 4. No outdoor activity such as grinding or crushing of materials shall be permitted.
- 5. There shall be a 25 foot wide undisturbed buffer adjacent to the right-of-way of Athens Highway. The existing mature landscape may be supplemented with additional planted evergreens with an installation height of no less than 6 feet to provide sufficient screening of the development. Final review and approval of the landscape plan is subject to the approval of the Director of Planning and Zoning, or their designee.
- 6. No variances to Gateway Corridors Overlay District (GCOD) standards and no additional variances or development exceptions are granted as part of this request that are not explicitly granted herein.
- 7. The development shall be compliant with the Unified Development Code of Hall County, as well as any other agencies or reviewing departments, including, but not limited to the Fire Marshal and Hall County Engineering.
- 8. All conditions of zoning shall be made a part of any plats or construction plans created for the property.

**9.** A 50 foot transitional buffer shall be required along all property boundaries. This buffer shall not apply to the boundary adjacent to right-of-way or where the stream buffer is 50 feet or greater.

Excerpts from the minutes of the October 21, 2024 meeting

### Applicant's Presentation:

Katie Greenway, Planning and Zoning Administrator, presented a summary of the request.

**Paden Dunagen, 3263 Tanners Mill Road, Gainesville,** presented the request. The applicant clarified he is withdrawing the transfer station from the request. The applicant is requesting to (A) rezone a 21.21± acre tract from Agricultural Residential IV (AR-IV, 17.110) to Heavy Industrial (I-II, 17.170) within the Gateway Corridors Overlay District (GCOD, 17.420) to allow permitted uses within the Heavy Industrial zoning district. The property is currently undeveloped. The Agricultural Residential IV (AR-IV) zoning of the parcel appears to be the original zoning the county adopted in 1978.

The subject property has approximately 1,063 linear feet of frontage along Athens Highway (US129/SR11). The parcel is heavily wooded with a stream along the eastern property line that also bisects the center of the parcel. The subject property is surrounded by parcels zoned Agricultural Residential IV (AR-IV).

### **Public Forum:**

There were no comments in support or opposition.

### **Planning Commission Comments:**

Mr. Hunt asked for clarification on the request now that the transfer station is removed from the request. The applicant stated all three buildings would be for the welding business. Mr. Hunt asked why the request is for heavy industrial and not for light industrial. The applicant explained that the current welding shop is classified as Heavy Industrial so he thought this welding shop would also require Heavy Industrial zoning. Mr. Braswell stated that the Heavy Industrial zoning may have been due to the transfer station but the applicant will need a conditional use application as well as a DRI report. Mr. Braswell, Mr. Hunt and the applicant discussed the request for a variance for the architectural elements of the building. Mr. Braswell highlighted the comments submitted by the Fire Marshall concerning the narrative and site plan stating that there are discrepancies. The applicant asked to table the request until January 21, 2025 to have time to make adjustments to the application.

Α

<u>Motion:</u> A motion to table to January 21, 2025 was made by Mr. Hunt and seconded by Mr. Varner.

*Vote: 5-0* 

Staff recommends <u>DENIAL</u> of the applicant's request. However, if the Planning Commission chooses to approve this request, Staff recommends the following conditions:

- 10. The property shall be developed in accordance with the site plan and the project narrative dated January 3, 2025, modified as necessary for compliance with conditions herein and development standards enforced at the time of site plan approval.
- 11. Access to the property shall be approved by the Georgia Department of Transportation. The developer shall be responsible for all costs associated with improvements necessary for access to the development.
- 12. The initial 300 feet of the internal drive shall be paved; graded aggregate base (GAB) may be used beyond the 300 feet for the common access driveway and remaining parking areas subject to review and approval of the Hall County Engineering Department.
- 13. The buildings may be composed of metal siding finished with a brick, stucco, or split face block veneer as shown in the construction drawings submitted with the application. Stucco and split face block shall not exceed 50% of the surface area of each side. Final building elevations are subject to final review and approval by the Director of Planning and Zoning, or their designee.
- 14. Outdoor storage shall be permitted so long as it is screened from view of Athens Highway.
- 15. No outdoor activity such as grinding or crushing of materials shall be permitted.
- 16. There shall be a 25-foot-wide undisturbed buffer adjacent to the right-of-way of Athens Highway. The existing mature landscape may be supplemented with additional planted evergreens with an installation height of no less than 6 feet to provide sufficient screening of the development. Final review and approval of the landscape plan is subject to the approval of the Director of Planning and Zoning, or their designee.
- 17. No variances to Gateway Corridors Overlay District (GCOD) standards and no additional variances or development exceptions are granted as part of this request that are not explicitly granted herein.
- 18. The development shall be compliant with the Unified Development Code of Hall County, as well as any other agencies or reviewing departments, including, but not limited to the Fire Marshal and Hall County Engineering.
- 19. All conditions of zoning shall be made a part of any plats or construction plans created for the property.

The following should be considered as exceptions to the Official Code of Hall County, and shall warrant further determination by the Board should it choose to approve the submitted narrative and site plan:

- 1. 17.420.05.D.4.d Outdoor storage.
  - Outdoor storage or sales displays shall be prohibited from front yards except when
    permitted in the underlying zoning district and further authorized by a conditional use
    permit pursuant to the procedures of the Hall County Zoning Ordinance. Outdoor storage
    or sales displays shall be screened from view from public streets and adjacent property by
    a permanent opaque enclosure consisting of a minimum eight-foot-high solid fence or wall.

- Per the site plan, the applicant proposes outdoor storage on the eastern side of Building A for the storage of finished inventory and on the northern portion of the property.
- 2. 17.420.050.E.3 Paving materials for parking lots.
  - All parking areas shall be paved with asphalt, concrete (or pervious materials approved by the director.)
    - The applicant proposes that the internal drive leading to Building A be paved and requests that the other sections of the internal site circulation be graded aggregate base (GAB).

### **Summary Analysis**

The applicant is requesting to (A) rezone a 21.21± acre tract from Agricultural Residential 1 (AR-1) to Heavy Industrial (I-2) to allow permitted uses within the Heavy Industrial zoning district. Concurrent to this request, the applicant is requesting (B) a use subject to County Commission approval for outdoor storage within the Gateway Corridors Overlay District (GCOD) which is to be used for a proposed welding service and roll-off dumpster manufacturing business. The property is currently undeveloped.

The Agricultural Residential 1 (AR-1) zoning of the parcel appears to be the original zoning adopted by the county in 1978. The subject property has approximately 1,063 linear feet of frontage along Athens Highway (US129/SR11). The parcel is heavily wooded with a stream along the eastern property line that also bisects the center of the parcel. The subject property is surrounded by parcels also zoned AR-1.

Properties in the general vicinity being zoned Light Industrial (I-1) or Planned Industrial Development (PID) include:

- 1. 3001 Athens Highway, 80± acres rezoned in 2005 from Agricultural Residential to Light Industrial to allow a cold storage facility and is the site of Eskimo Cold Storage which was constructed in 2014.
- 2. 3317 Athens Highway, 34± acres were rezoned in January 2019 from Agricultural Residential to Light Industrial to allow a distribution center which is now the location of Agile Cold Storage.
- 3. 2738 Athens Highway, 39± acres rezoned in 2021 from Agricultural Residential to Planned Industrial Development (PID) to allow light manufacturing and a warehouse/distribution facility. Development plans have not been submitted to date.

The applicant is requesting to rezone the subject parcel from Agricultural Residential 1 (AR-1) to Heavy Industrial (I-2) to allow the relocation of his welding business and roll-off dumpster manufacturing company from 2010 Candler Road. The narrative states that the welding shop will consist of two buildings: Building A measuring approximately 64,200 square feet and Building B measuring approximately 10,000 square feet . Outside storage is requested for finished inventory on the east side of the welding shop and additional outdoor storage is proposed along the frontage of Athens Highway

for finished inventory or items awaiting welding services. The applicant intends to screen the outdoor storage along Athens Highway with an opaque fence.

Access to the development will be solely from a right-in/right-out driveway on Athens Highway. The site plan reflects a building setback of 50 feet from the front property line, a 50-foot vegetative buffer along the southern property line, and a 75-foot impervious stream buffer to the east and north. The site plan shows a ten foot wide landscape strip along the Athens Highway frontage which meets GCOD standards.

Water service will be provided by the City of Gainesville with service confirmed in a letter dated September 5, 2024. Sanitary sewer services will be provided by private septic system. Septic areas and on-site stormwater detention facilities are identified on the site plan.

Several exceptions from Gateway Corridors Overlay District (GCOD) standards are being requested. The development standards for the project are identified in the table below and compared to the GCOD requirements:

### **GCOD Analysis**

<u>Standard</u>	<u>Compliance</u>	Proposed	<u>Notes</u>
17.420.050.C -	Complies	Maintain a 75-foot	50 feet min
Transitional buffers		impervious setback from	
		the northern and eastern	
		property lines and a 50-	
		foot vegetative buffer to	
		the south.	
17.420.050.D – Other	Complies	10-foot-wide landscape	
landscape and		strip proposed along	
screening standards		street frontage	
17.420.050.E -	Deficient	Graded aggregate base	Applicant is requesting a
Parking lot design		(GAB) for outdoor storage	variance for graded aggregate
		areas.	base (GAB) as an alternative to
			asphalt or concrete.
17.420.050.F -	Unknown	Unknown	Shall comply with GCOD
Outdoor lighting			standards.
17.420.050.G -	Not	Not applicable	
Interparcel access	applicable		
17.420.050.H -	Complies	Metal buildings will	
Architectural		feature a veneer of brick,	
standards for non-		stucco, and split face	
residential buildings		block on all sides	
17.420.060 – Signs	Unknown	Unspecified	Shall comply with GCOD
			standards.

Based on the future land-use plan, staff finds the request <u>inconsistent</u> with the Comprehensive Plan and future land use designation of Business or Employment Nodes & Corridors within the East Hall Character Area. Business or Employment Nodes & Corridors should include higher-intensity commercial uses, low-intensity, consumer-facing industrial uses that serve nearby communities, and higher density residential where appropriate. Similarly, new employment nodes and corridors should feature industrial and office uses within formalized campuses or along major roads with access to water and sewer, with potential inclusion of higher density residential for housing nearby industry employees. In both cases, site designs should adhere to the Quality Development Principles, emphasizing natural resource protection and high-quality landscaping. This Future Land Use designation does not support Heavy Industrial (I-2) within the East Hall Character Area.

**Note:** Although the Heavy Industrial (I-2) zoning district is not recommended within the East Hall Character Area, the use of a welding business could be supported under the Light Industrial (I-1) zoning district, which is included in the East Hall Character Area. Following the original submission of this request in August of 2024, Hall County adopted a new Unified Development Code (UDC) and Comprehensive Plan. These new plans changed the allowed uses within Light Industrial (I-1), as well as the Future Land Use designation for this area. Following the adoption of these items, the applicant removed the request for a transfer station on this property. It is Staff's recommendation that the current rezoning request for a welding business in Heavy Industrial (I-2) be considered under the Light Industrial (I-1) zoning district, where it would be more aligned with the UDC.

### **Zoning Analysis**

When considering a zoning amendment to the zoning maps, the Planning Commission must study the need and justification for the change based on a determination of the facts applicable to the particular case, and the following general lines of inquiry must be considered:

- Whether the zoning proposal will permit a use that is suitable in view of the use and development
  of adjacent and nearby property; The proposed use could be supported under the Light
  Industrial zoning district, which may be more suitable surrounding residentially zoned
  properties.
- 2. Whether the zoning proposal will adversely affect the existing use or usability of adjacent or nearby property; The proposed use should not adversely affect adjacent residential properties as no outside work is proposed and all outdoor storage is proposed to be screened.
- 3. Whether the property to be affected by the zoning proposal has reasonable economic use as currently zoned. The property has reasonable economic use as currently zoned Agricultural Residential 1 (AR-1); however, the proposed use cannot occur as described without rezoning and use subject to County Commission approval.
- 4. Whether the zoning proposal will result in a use, which will or could cause an excessive or burdensome use of existing streets, transportation facilities, or utilities; The proposed use is not anticipated to cause an excessive or burdensome use of existing streets, transportation facilities, or utilities.

- 5. Whether the zoning proposal is in conformity with the policy and intent of the land use plan, The zoning is inconsistent with the Comprehensive Plan and Business or Employment Nodes & Corridors within the East Hall Character Area. However, the use could be approved under the Light Industrial (I-2) zoning district which supports welding businesses. The intent of this future land use designation is to support include higher-intensity commercial uses, low-intensity, consumer-facing industrial uses that serve nearby communities, and higher density residential where appropriate. Similarly, new employment nodes and corridors should feature industrial and office uses within formalized campuses or along major roads with access to water and sewer, with potential inclusion of higher density residential for housing nearby industry employees. In both cases, site designs should adhere to the Quality Development Principles, emphasizing natural resource protection and high-quality landscaping.
- 6. The extent to which property values are diminished by the existing zoning restrictions; Staff is unable to determine the extent to which property values are diminished by the existing zoning restrictions.
- 7. The extent to which the destruction of the subject property's value under the existing zoning promotes the health, safety, morals or general welfare of the public; Staff is unable to comment on the impact of property values without a full market analysis. Multiple factors affect property value including construction types, proposed uses, and maintenance. Often it is difficult to determine the effect of a development on adjacent properties until the development is completed.
- 8. The relative gain to the public as compared to the hardship imposed upon the individual property owner; Staff has not identified a hardship imposed on the property owner as the property is currently zoned.
- 9. The length of time the property has been vacant as zoned considered in the context of land development in the area in the vicinity of the property; There is no history of development on the subject property. Adjacent properties are also zoned Agricultural Residential 1 (AR-1) and most are developed with residential uses.
- 10. Whether there are other existing or changing conditions affecting the use or development of the property which give supporting grounds for either approval or disapproval of the zoning proposal; Nearby properties at 2738, 3001 and 3317 Athens Highway were rezoned from Agricultural Residential 1 (AR-1) to Light Industrial (I-1) or Planned Industrial Development (PID) for light industrial uses; however, there is no precedent for Heavy Industrial (I-2) zoning.
- 11. Whether the change would create an isolated district unrelated to the surrounding districts; The proposed zoning would create an isolated district unrelated to the surrounding Agricultural Residential 1 (AR-1) zoned properties.
- 12. Whether the present zoning district boundaries are illogically drawn in relation to existing conditions in the area; There is no evidence that the present zoning district boundaries are illogically drawn.
- **13.** Whether the change requested is out of scale with the needs of the county as a whole or the immediate neighborhood; **In general, the proposed Heavy Industrial (I-2) zoning district appears to**

be out of scale with the needs of the immediate neighborhood; however, Staff recommends that the board consider Light Industrial (I-1) as this zoning district would allow the proposed use and is supported by the surrounding area.

- **14.** Whether it is impossible to find adequate sites for the proposed use in districts permitting such use and already appropriately zoned; **There are other properties within the county that support Heavy Industrial uses.**
- **15.** Whether the need for rezoning could be handled instead by a variance request to the [Planning Commission]; **No, the request could not be handled alternatively as a variance.**
- 16. Whether there would be an ecological or pollution impact resulting from major modifications to the land if the request is granted; Any land disturbance activities on the property shall be required to go through the land development permitting process, and as a result, are subject to local, state, and federal regulations. There should not be an ecological or pollution impact resulting from any modification to the land if the rezoning and outside is granted.
- 17. Whether there is reasonable evidence based upon existing and anticipated land use that would indicate a mistake was made in the original zoning of the property; There is no indication that a mistake was made in the original zoning.

### 1.2.6.E - Submission requirements

- 1. Any person or persons requesting a change in the official zoning map or use subject to approval of the County Commission must file an application with a plat or map of the property attached thereto, together with payment of such fees set forth in this Sec 11.2. to cover administrative and advertising costs, in the Planning and Zoning Department office. Such person or persons or their authorized agent must appear in person at the public hearing held to consider the district change. The proposal meets the requirement. The applicant has paid the appropriate fees and understands that someone must be present at both the Hall County Planning Commission meeting and the voting meeting of the Hall County Board of Commissioners.
- 2. All applications for a change of zoning classification or use subject to approval of the County Commission must include:
  - a. A narrative statement identifying the existing and proposed use of the property and addressing each of the criteria set forth in this Sec. 11.2. The proposal provides a narrative outlining the intent of the development; however, the applicant has not prepared a response to each of the criteria listed in 11.2.6.E.2.
  - b. A site plan drawn to scale designating the area covered by the application and identifying existing and proposed buildings and uses, adjacent existing land uses, zoning on contiguous parcels, including those across an abutting public right-of-way, and any other significant site improvements proposed to accommodate the proposed use or buffer adjacent uses, etc., or a plat of the subject property where no specific land use is proposed. In cases where only a plat or map is provided and no land use is proposed, the Planning Commission and County Commission may evaluate the application based on the

most intense possible land use permitted in the proposed district. **The proposal meets the requirement.** 

- c. For any application for a slow rate land treatment system as defined in 7.6.9.D.1, additional requirements apply. **This standard is not applicable to the applicant's request.**
- d. For any application proposing the development of 100 or more residential dwelling units, a traffic impact study must be submitted prior to consideration of the application by the County Commission. At the applicant's expense, the traffic impact study must be prepared by a professional engineer in accordance with requirements established by the Hall County Engineering Department. The Engineering Department must review the traffic impact study and forward any comments to the County Commission. This standard is not applicable to the applicant's request.

### **Development Support and Constraints**

### **Hall County Environmental Health**

In an email dated December 17, 2024, Emily McGahee stated "Must meet all Environmental Health commercial septic system permitting requirements. Further determination will be made during the civil plan review process. A detailed business plan must be submitted to Hall County Environmental Health for review. Additional items, including, but not limited to: recorded plat, soil evaluation, and septic system installation may be required after review of business plan."

### **Hall County Fire Marshal**

In an email dated September 18, 2024, John Hornick, NPQ Fire Service Plans Examiner 1, Lieutenant provided the following comments:

- 1) The project narrative describes a welding shop structure that will be approximately 70,000 SF however the site plan overview and architectural drawings show building A, the proposed welding shop to be 64,200 SF. The applicant will have to revise the application to show what the building size will be 70,000 SF or 64,200 SF
- 2) The site plan overview dimensions of building A do not match the dimensions for building A in the architectural drawings, the site plan and architectural dimensions should match. Applicant will have to revise application and include site development and architectural plans that have matching dimensions.
- 3) In the project narrative the applicant describes the 70,000 SF building as a welding shop while the architect in the architectural plans classifies the occupancy as a mercantile, both the project narrative and architectural drawings will need to reflect the same occupancy classification. Applicant will have to revise application to shown correct occupancy.
- 4) The Hall County Fire Marshal's Office considers the engineered site development plan conceptual in nature and if approved will have to meet all applicable code requirements of the International Fire Code 2018 edition. Engineered concept plan does not meet fire code as proposed.
- 5) The Hall County Fire Marshal's Office considers the architectural plan conceptual in nature and if approved will have to meet all the applicable code requirements of Life Safety Code

2018 edition, and International Building Code 2018 edition. Architectural concept plan does not meet fire code as proposed.

- 6) Architect indicates the welding shop will not have a fire protection system installed. The Hall County Fire Marshal's Office will determine if a fire protection system is required based of accurate code analysis data, construction type, occupancy classification, and building height provided by the architect.
- 7) The project narrative, engineered site overview, and architectural plans should match.
- 8) A fire protection system will be required for the 45,000 SF transfer station and 10,000 SF paint building.
- 9) All 3 buildings will be required to have an emergency responder radio frequency test completed to determine the radio signal strength inside the building, any building failing the test will be required to have a bi-directional antenna system designed, installed, and certified.
- 10) Additional fire hydrants will have to be installed throughout the development to meet the hose lay distance requirements of the International Fire Code Chapter 5, Section 507
- 11) Fire apparatus accessibility as shown on the proposed site plan does not meet code requirements of the International Fire Code Chapter 5, Section 503

### **Hall County Public Works and Utilities**

In a memo dated December 19, 2024, Bill Nash, Director of Public Works and Utilities, provided the following comments:

### **Engineering:**

This site may require a stormwater management report should the site plan indicate the proposed development meets stormwater thresholds for impervious surfaces and/or disturbed acreage.

Show stream buffer and impervious setback from wrested vegetation not centerline of stream Show FEMA and Hall County studied Flood plains that are present on site.

### Traffic:

No comments

### **Utilities**:

Hall County Sewer area

Phase 1 of the Pond Fork Sewer Project will bring sewer system to the Roy Park Road intersection at Athens Hwy (US 129). No sewer in the area at the time.

### **Georgia Department of Transportation**

In an email dated December 12, 2024, Veronica Chavers, D1TO Civil Engineer III, stated that GDOT coordination is required.

HALL COUNTY

G F O R G I A

We have it all in Hall

PLANNING AND DEVELOPMENT DEPARTMENT 2875 BROWNS BRIDGE ROAD, GAINESVILLE, GA, 30504 MAILING ADDRESS: PO BOX 1435, GAINESVILLE. GA 30503 t: 770-531-6809 I f: 770-531-3902

### **ZONING APPLICATION**

Applicant (Name & Mailing Address)	Property Owner (Name & Mailing	Address)
Paden M. Dunagan	Same	
3243 Tanners Min Road		
Gainesville GA 30507		
Phone	Phone	
Email Address	Email Address	
Proposed Use		
Contact Person (Name & Mailing Address)	Status of Applicant	Requested Action
Same	Υ Owner	Existing Zoning:
	Υ Option to Purchase	Rezone to:
	Υ Area Resident	Fee:\$
Phone	Υ Other	Receipt #:
Email Address		Check #:
Tax Parcel Number_ Location Address 2811 Athers Hwy Ca	Acreage	
I hereby certify that the above information and all attached in		Date: 8-21-2024
Applicant must complete all information above. Failure to conversely Planning Department has 15 days to review all application found insufficient, an agenda date will not be set until the	ns and will set the dates for each app	lication. If the application is
Application Withdrawal: I hereby withdraw the application.		
Sign		_Date:
Staff Use Only		
Application Date:	Taken by:	
Tentative Planning Commission Date:	Tentative County Commission Date:	
County Commission District:		2



PLANNING AND DEVELOPMENT DEPARTMENT 2875 BROWNS BRIDGE ROAD, GAINESVILLE, GA, 30504 MAILING ADDRESS: PO BOX 1435, GAINESVILLE. GA 30503 t: 770-531-6809 I f: 770-531-3902

# **CAMPAIGN CONTRIBUTIONS DISCLOSURE FORM**

This form must be completed by the applicant and property owner, or person representing the property owner, for all zoning actions.

OCGA § 36-67A-3[C] Disclosure of campaign contributions:

- (b) When any applicant for zoning action has made, within two years immediately preceding the filing of the applicant's application for the zoning action, campaign contributions aggregating \$250.00 or more to a local government official who will consider the application, it shall be the duty of the applicant to file a disclosure report with the governing authority of the respective local government showing:
- (3) The name and official position of the local government official to whom the campaign contribution was made; and
- (4) The dollar amount and description of each campaign contribution made by the applicant to the local government official during the two years immediately preceding the filing of the application for the rezoning action and the date of each such contribution.
  - (b) The disclosures required by subsection (a) of this Code section shall be filed within ten days after the application for the zoning action is first filed. (Code 1981, Section OCGA § 36-67A-3[C], enacted by GA L. 1986, page 1269, Section 1, GA L. 1991, page 1365, Section 1).

I hereby certify that I have read the above and that:  I have** I have not	
within the two years immediately preceding this date, made any contribution(s government official involved in the review or consideration of this application.	) aggregating \$250.00 or more to any local
**If you have made such contributions, you must provide the data required be application.	low within ten (10) days of filing this
Name of Official(s):	Office:
Dollar Amount:	Date of Contribution:
Applicant's/Owner's Signature: \ \ \ \ \ \ \ \ \ \ \ \ \ \ \ \ \ \ \	Date:
Applicant's/Owner's Name (Printed): APEN M. Dunagan	



January 3, 2025 NARRATIVE REPORT REQUEST FOR REZONING HALL COUNTY, GEORGIA

RE: 21.02 acres located at 2811 Athens Hwy, Gainesville, GA 30507 Parcel ID 15023 000037

Paden Dunagan (the "applicant") respectfully submits this Narrative Report to the Hall County Board of Commissioners in support of an application for rezoning approval. The property is currently AR-I zoning and the proposed zoning is I-2 (Heavy Industrial).

The primary use of this parcel is planned and intended to be used as a welding business, Dunagan Welding, and outdoor storage. A 64,200 sf building and a 10,000 building are proposed for the welding shop and all welding will occur inside the buildings. Much of the storage areas shown will be used for finished inventory or items which need welding services. The storage area adjacent to Athens Hwy will be screened with opaque fencing.

The accompanying concept plan adheres to the I-2 zoning standards. These include a 50' front setback, 30' side setback, 10' landscape strip, and a 50' transitional buffer adjacent to residential properties. There is a 50' stream buffer and 75' impervious setback along the northern and eastern property lines. This will provide an additional buffer adjacent to AR-I zoned properties for a visual and noise buffer. The AR-I zoned property to the south is currently undeveloped.

The City of Gainesville will provide water and the sewer will be provided by an on-site sewage management (septic) system. The lighting will be semi-cutoff, non-spill, type. There is not a sign proposed at this time; however, any signs are to adhere to the Hall County regulations.

Many properties along Athens Hwy are currently being used for industrial and/or business. The I-2 zoning and intended use is consistent with the emerging area and the intended Hall County future land use of "Employment or Business Corridors". Industrial use is listed for the employment corridor in the current comprehensive plan.

Sincerely,


James Irvin, PE

Baldwin, GA 30511

Engineer for Applicant Foothills Land Design, LLC

Foothills Land Design, LLC 164 Professional Drive

Ph: 706-778-0067 Fax: 706-778-0069 www.foothillsld.com

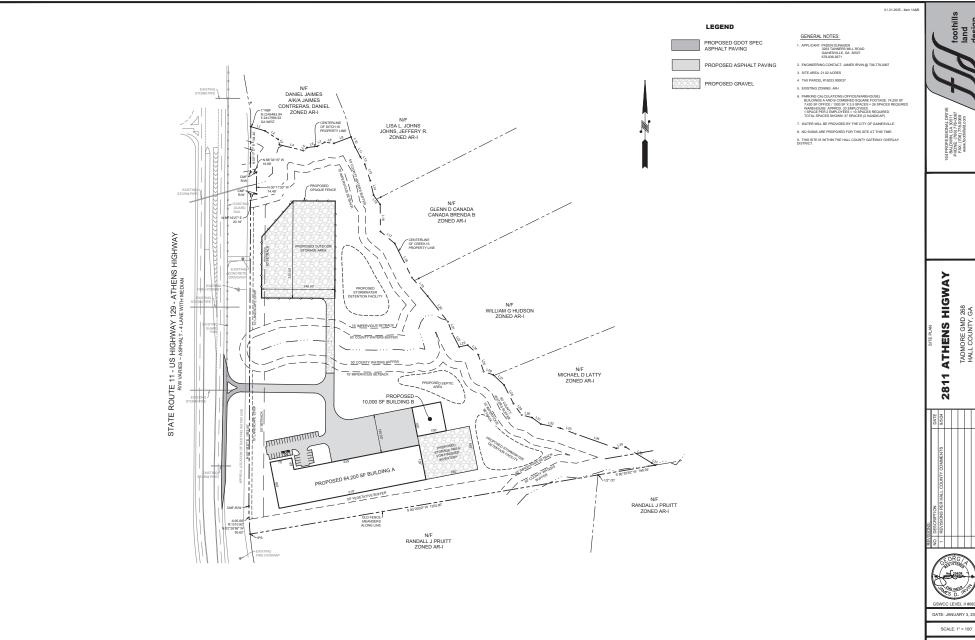

TADMORE GMD 268 HALL COUNTY, GA



DATE: JANUARY 3, 2025


SHEET: C1

GEORGIA

DATE


7-27-87

WINDER . GEORGIA

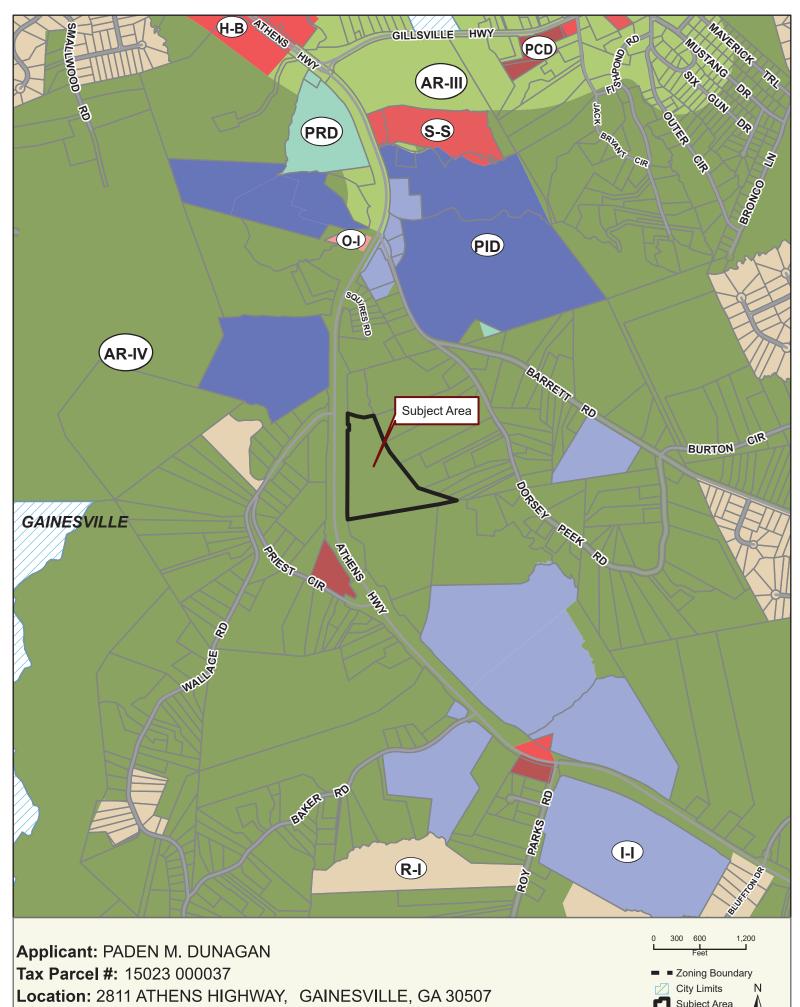

**Commission District 3** PC Mtg. Date: 10/21/2024 Subject Area Structure



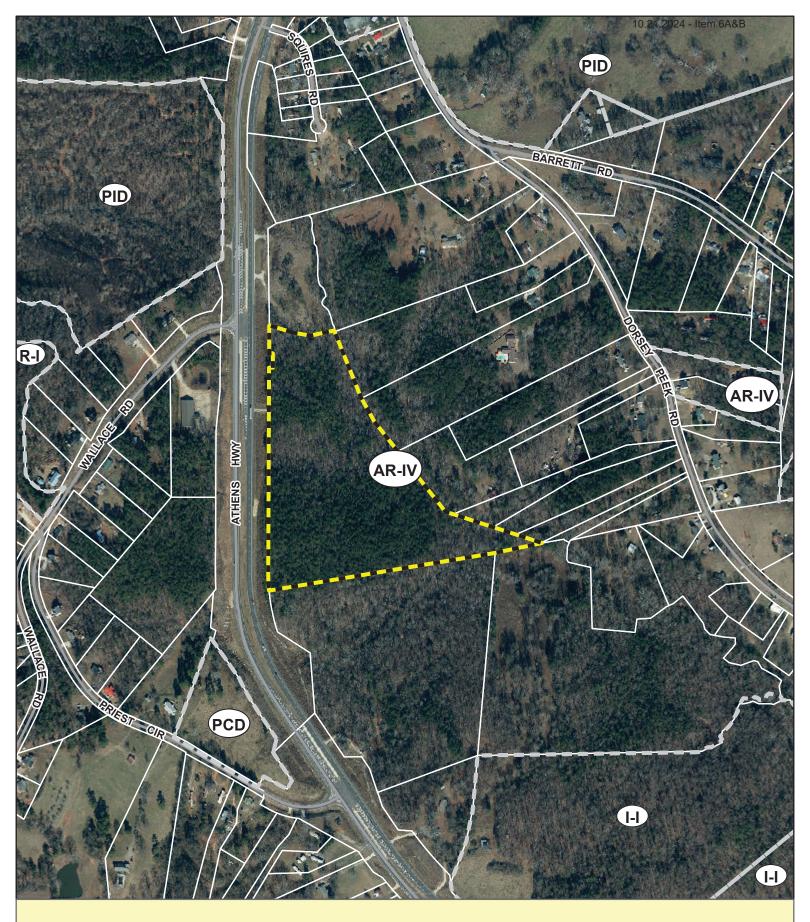


Applicant: PADEN M. DUNAGAN

**Tax Parcel #:** 15023 000037

Location: 2811 ATHENS HIGHWAY, GAINESVILLE, GA 30507

Commission District 3 PC Mtg. Date: 10/21/2024

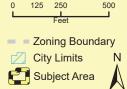

2811 ATHENS HWY. HALL COUNTY, GEORGIA 30507

### **ABBREVIATIONS**

F.R.P. - FIBERGLASS REINFORCED PANELS F.R.T. - FIRE RETARDANT TREATED FIR. - FLOOR FOUND. OR FDN. - FOUNDATION - POUNDS PER SOUARE FOOT PSF. PSI. P.T. A/C - AIR CONDITION A.C.T. - ACOUSTICAL CEILING TILE POUNDS PER SQUARE INCH PRESSURE TREATED A.F.F. - ABOVE FINISH FLOOR ALUM. OR AL. - ALUMINUM ANOD. - ANODIZED FTG. - FOOTING - PAPER TOWEL DISPENSER FT. - FOOTING FT. - FOOT G.B. - GRAB BAR G.C. - GENERAL CONTRACTOR APPROX. - APPROXIMATE RISER BD. - BOARD - REFERENCE GA. – GAGE OR GAUGE GYP.BD. – GYPSUM WALL BOARD H. – HIGH H. OR H.C. – HANDICAP - REINFORCE - REQUIRED BMC. - BUTLER MANUFACTURING CO. - ROUGH OPENIM - CASED OPENING - SAMITARY SEWER - SOAP DISPENSER HCA - HANDICAP ACCESSIBLE H.B. - HAIRPIN BAR H.D. - HUB DRAIN – SQUARE FOOT – SANITARY NAPKIN DISPENSER C. - CENTER LINE OR COLUMN LINE CLG. - CEILING CLR. - CLEAR COL. - COLUMN H.M. - HOLLOW METAI S.P.J. – SECOND POUR JOINT S.R. – SPRINKLER RISER S.S. – STAINLESS STEEL HT. - HEIGHT INSUL. - INSULATION CMU. - CONCRETE MASONRY UNITS CONC. - CONCRETE MAS CONC. - CONCRETE CONT. - CONTINUOUS CONTR. - CONTRACTOR JST. - JOIST JT - JOINT LDRY - LAUNDRY L.F. - LINEAR FOOT D.S. - DOWNSPOUT LLH. - LONG LEG HORIZONTAL LL.V. - LONG LEG VERTICAL DBL. - DOUBLE DRINKING FOUNTAIN M - MIRROR M.C.J. - MASONRY CONTROL JOINT M.C. - MASONRY COLUMN M.S. - METAL STUD M.S.S. - MISC. STEEL SUPPLIER - DISPENSER DISPL. - DISPOSAL DWGS - DRAWINGS M. OR MFR. - MANUFACTURER

F.S. - EXPOSED STRUCTURE

FO. - FOUAL ELEC. – ELECTRICAL ELEV. – ELEVATION

EQUIP. - EQUIPMENT EXIST. - EXISTING

- EXTERIOR FLOOR DRAIN

FINISH FLOOR

F.O.M. - FACE OF MASONRY

FIRE EXTINGUISHER

F.F.E. – FINISH FLOOR ELEVATION F.O.B. – FACE OF BRICK F.O.C. – FACE OF CONCRETE

E.S.Q. – EPOXY SEAMLESS QUARTZ E.W.C. – ELECTRICAL WATER COOLER

SCWD. - SOLID CORE WOOD SJ. – SAWED JOINT
S. – STRUCTURE LINE
SPECS. – SPECIFICATIONS ST. - STAIN STL. - STEEL S/S. – SERVICE SINK S.S. – STAINLESS STEEL T.D.S. - TURNED DOWN SLAB T.D.S. – TURNED DOWN SLAB I/F. – TOP OF FOOTING T.P.S. – TOILET PAPER DISPENSER T.O.C. – TOP OF STEEL T.O.W. – TOP OF STEEL T.O.W. – TOP OF WALL T.S. – THICK SLAB TEMP. – TEMPERED TR – TREADS TYP. – TYPICAL MECH. – WECHANICAL MEZZ. – WEZZANINE E.L.F.S. - EXTERIOR INSULATION FINISH SYSTEM MEZZ. MIN. - MINIMUM MISC. - MISCELLANEOUS - MASONRY OPENING - METAL

U - UNIMAL
U.L.DES. NO. - UNDERWRITERS LABORATORIES
DESIGN NO.
U.N.O. - UNLESS NOTED OTHERWISE - NOT IN CONTRACT N.R.P. - NON-REMOVABLE PIN N.T.S. - NOT TO SCALE
O.C. - ON CENTER
O.F.C.L - OWNER FURNISH, CONTRACTOR U.L. - URINAL SCREEN
V.C.T. - VINYL COMPOSITION TILE
VERT. - VERTICAL INSTALL - VINYL WALL COVERING VWC. O.F.O.I. – OWNER FURNISH, OWNER INSTALL
O.H. – OVERHEAD
PART. – PARTITION - VERTICAL "X" BRACING - WIDE

W/ - WITH PL. - PLATE
PLUMB. - PLUMBING
PNL. - PANEL
POLY. - POLYETHYLENE W/H. - WATER HEATER W.R. - WATER RESISTANT - WOOD - WALL FOOTING PRF-FIN OR P.F. - PRF-FINISH W/C - WATER CLOSET

Hall County Department of Planning and Development 2875 Browns Bridge Road 3rd Floor Gainesville, GA 30504

Phone: (770) 531-6809

SCOPE OF WORK:

NEW CONSTRUCTION OF 510' x 120' METAL BUILDING w/ 30' x 100' OFFICE SPACE

PROJECT CRITERIA: PLAN REVIEW IS BASED ON THE FOLLOWING INFORMATION: LOCATION OF DEVELOPMENT: 2811 ATHENS HWY, GAINESVILLE, GA 30507
ARCHITECT: RICK G. NELSON PHONE # 678-442-1198 GA. STATE REGIS. # 011740.
STR'L. ENG.: MACON E. GOOCH, III. PHONE #: 678-442-1198. GA. STATE REGIS. #: 8889. MEP ENGINEER: MACON E GOOCH, III. PHONE#; 678-442-1198 GA. STATE REGIS.#:8889.

OCCUPANCY CLASSIFICATION: IBC = M-MERCANTILE, NFPA = NEW MERCANTILE

BUILDING AREA — 64,200 SO.FT. TOTAL
OCCUPANT LOAD: 68 OCCUPANTS
CONSTRUCTION TYPE = IIB
SPRINKLERED: NO
FIRE ALARM: YES NUMBER OF STORIES: 1

BUILDING HEIGHT: 42'- 6" ROOF DESIGN CRITERIA: DEAD LOAD: 10 PSF LIVE LOAD: 40 PSF

CELLING DESIGN CRITERIA: DEAD LOAD: 10 PSF LIVE LOAD: 100 PSF WHO LOAD CRITERIA: 30 PSF, BASIC DESIGN WIND SPEED = 105 MPH, ALLOWABLE STRESS DESIGN WIND SPEED = 82 MPH BUILDING SIX CATEGORY = II, WIND EXPOSURE CATEGORY = C

### APPLICABLE BUILDING CODES:

THE BUILDING DESCRIBED IN THESE PLANS SHALL BE CONSTRUCTED IN COMPLIANCE WITH HALL COUNTY CONSTRUCTION CODES 2015 ADOPTED AND INCLUDES REVISIONS, AMENDMENTS AND APPENDICES TO THE

INTERNATIONAL BUILDING CODE 2018 EDITION, WITH GEORGIA STATE AMENDMENTS (2020), (2022), (2024) INTERNATIONAL MECHANICAL CODE 2018 EDITION, WITH GEORGIA STATE AMENDMENTS (2020), (2024) INTERNATIONAL FUEL GAS CODE 2018 EDITION, WITH GEORGIA STATE AMENDMENTS (2020), (2022)

INTERNATIONAL PLUMBING CODE 2018 EDITION, WITH GEORGA STATE AMENDMENTS (2020), (2022), (2023), (2024)
NFPA NATIONAL ELECTRIC CODE 2020 EDITION, WITH GEORGIA STATE AMENDMENTS (2021)

INTERNATIONAL ENERGY CONSERVATION CODE 2015 EDITION, WITH GEORGIA STATE AMENDMENTS (2020), (2022), (2023) INTERNATIONAL EXISTING BUILDING CODE 2018 EDITION, WITH GEORGIA STATE AMENDMENTS (2021)

THE HALL COUNTY CONSTRUCTION CODE, 2015 VERSION WITH GEORGIA STATE AMENDMENTS (2023)

2012 HALL COUNTY ORDINANCE FOR FIRE PREVENTION AND PROTECTION ORDINANCE

2023 OCGA 120-3-3 GEORGIA MINIMUM FIRE SAFETY STANDARDS

2018 INTERNATIONAL FIRE CODE (AMENDED BY 120-3-3)

NFPA 101 LIFE SAFETY CODE 2018 EDITION. (AMENDED BY 120-3-3)

12) NFPA 101 LIFE SAFETY CODE 2018 EDITION. (\*\*)
13) 2010 ADA STANDARD FOR ACCESSIBLE DESIGN

1. SIGNS ARE NOT APPROVED WITHIN THE SCOPE OF THIS BUILDING PERMIT

A SEPARATE SIGN LOCATION PERMIT IS REQUIRED FOR EACH SIGN.

EXCEPT AS OTHERWISE SPECIFICALLY AUTHORIZED, SMOKING SHALL BE PROHIBITED IN
ALL ENCLOSED PUBLIC PLACES WITHIN UNINCORPORATED HALL COUNTY. SMOKING IN BARS AND RESTAURANTS SHALL COMPLY WITH THE HALL COUNTY CLEAN INDOOR AIR ORDINANCE. THE SMOKING OF HOOKAH IN ANY ESTABLISHMENT THAT SERVES ALCOHOL OR FOOD SHALL BE PROHIBITED. (THE HALL COUNTY CLEAN INDOOR AIR ORDINANCE, CODE OF ORDINANCES SECTION

-105 & 107(8). THE HALL COUNTY UNIFIED DEVELOPMENT ORDINANCE SECTION 230-130, AA.)
. NO CONSTRUCTION TRAILER WILL BE USED ON THIS SITE.

4. FE = 2A10BC3 FIRE EXTINGUISHER HUNG 48" A.F.F. TO TOP OF EXTINGUISHER. LOCATE ONE FIRE EXTINGUISHER PER LINIT

 NO STORAGE SHELVING INCLUDED UNDER THIS PERMIT APPLICATION. TENANT SHALL SUBMIT SEPARATE APPLICATION FOR STORAGE SHELVING TO HALL COUNTY BUILDING DEPARTMENT.

BOUDDING DEPARTMENT.

6. ALL CONSTRUCTION SHALL COMPLY WITH SECTIONS 102.5.2, 701.2 AND TABLE 701 OF IECC WITH GEORGA SUPPLEMENTS AND AMENDMENTS.

7. NO INTERIOR FINISH UNDER THIS PERMIT EXCEPT AS INDICATED.

8. INDIVIDUAL SUITES SHALL OBTAIN SEPARATE (INDIVIDUAL) UPFIT PERMIT PRIOR TO CONSTRUCTION.

9. GENERAL CONTRACTOR SHALL PROVIDE SUITE DESIGNATION SIGNAGE ON ALL EXTERIOR

DOORS, SIGNAGE SHALL BE A MINIMUM SIZE OF 4\*.

10. FIRE ALARM SYSTEM TO BE PROVIDED IN ACCORDANCE WITH NFPA 72, 2012 EDITION.
FIRE ALARM CONTRACTOR SHALL OBTAIN A FIRE ALARM SYSTEM PERMIT FROM THE

HALL COUNTY FIRE MARSHAL'S OFFICE PRIOR TO INSTALLATION, ANY FIRE ALARM PLANS INCLUDED IN THIS SET ARE FOR REFERENCE ONLY, NOT FOR PERMIT. THE HALL COUNTY BUILDING INSPECTOR THAT THE CONSTRUCTED BUILDING

11. THE DESIGNER OF RECORD SHALL ENSURE AND SUBMIT APPROPRIATE DOCUMENTS TO ELEVATION, DESIGN, MATERIALS, AND COLORS COMPLY WITH THE COUNTY APPROVED

OWNER

LANNY DUNAGAN'S WELDING SERVICES

CONTACT-LANNY DUNAGAN

**ARCHITECTURAL** 

MACON F GOOCH III

BUILDING CONSULTANTS, INC.

CONTACT: SCOTT REDDING

1383 DUNCAN LANE

STRUCTURAL

MACON F GOOCH III

BUILDING CONSULTANTS, INC.

1383 DUNCAN LANE

CONTACT: SCOTT REDDING

678-442-1198



- SITE

VICINITY MAP

### DRAWING INDEX

GENERAL DRAWINGS

G1 - COVER SHEET C2 - ADA DETAILS & SPEC'S

### ARCHITECTURAL DRAWINGS

A1 - FLOOR PLAN

A2 - FLEVATIONS

- BUILDING SECTIONS - PLAN NOTES & DETAILS

- PLAN NOTES & DETAILS - LIFE SAFETY PLAN

STRUCTURAL DRAWINGS S1 - FOUNDATION PLAN

- FOUNDATION SECTION & DETAILS

S3 - ROOF FRAMING PLANS S4 - STEEL CONNECTION DETAILS

### MECHANICAL DRAWINGS

M1 - MECHANICAL PLAN M2 - MECHANICAL DETAILS M3 - MECHANICAL DETAILS M4 - KITCHEN EQUIPMENT SCHEDULE

ELECTRICAL DRAWINGS

E1 - ELECTRICAL LIGHTING PLAN E2 - ELECTRICAL POWER PLAN E3 - ELECTRICAL PANEL & DETAILS E4 - ELECTRICAL RISER DIAGRAM

PLUMBING DRAWINGS

- SUPPLY PLAN - WASTE PLAN - WASTE RISER DIAGRAM

- NOTES AND DETAILS

NOT RELEASED FOR CONSTRUCTION



6/28/24

DESIGN OVER SHEET
2811 ATHENS HWY
L COUNTY, GEORGIA 30507 BUILDING METAL .01HALL 10'x120'  $\dot{\aleph}$ 5 MEG 6/26/24 RSL 6/26/24 DESIGN DEAWN CHECKED BSR 6/28/24 DATE: 6/28/24 PROJECT #: D2405189486

of XX€

G1

MEG BUTING COCKLUMS


TO RECEIP OF THE PROPERTY OF THE PROPERTY

6/28/24

LESS COUNTY, GEORGIA 30507

A1 OLD MALL COUNTY, GEORGIA 30507

A1 OLD MALL COUNTY, GEORGIA 30507

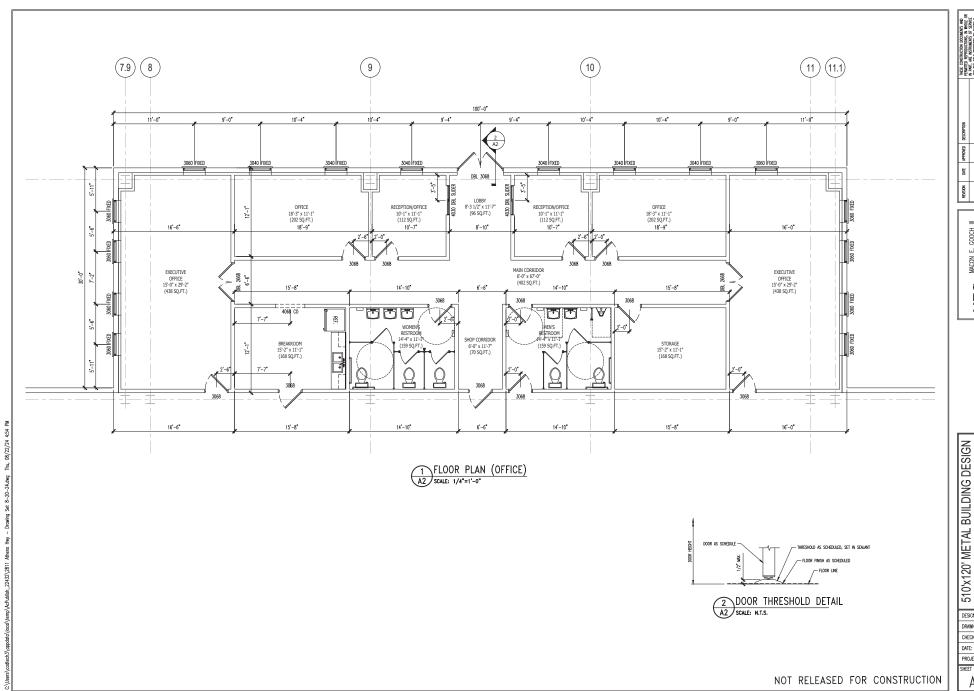





6/28/24

510×120' METAL BUILDING DESIGN LD WELDING SERVICES FLOOR PLAN — OFFICE 2811 ATHENS HWY 7C 1C'0 LHALL COUNTY, GEORGIA 30507

DESIGN MEG 6/2024
DRAWN RSL 6/2024
CHECKED BSR 6/28/24
CHECKED BSR 6/28/24
PROJECT #: D240518948
SHEET
A 2 OF X 600

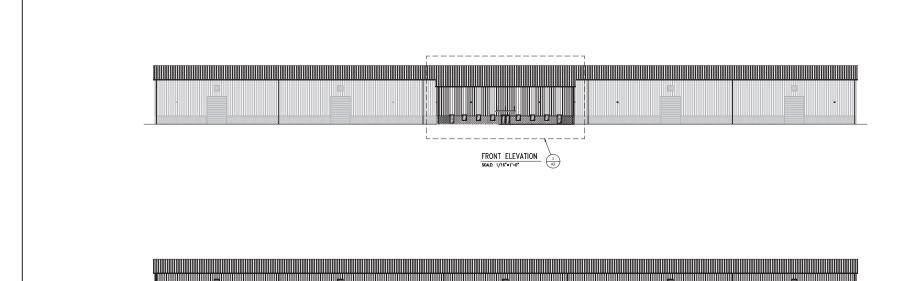

REAR ELEVATION
SCALE: 1/16"=1'-0"

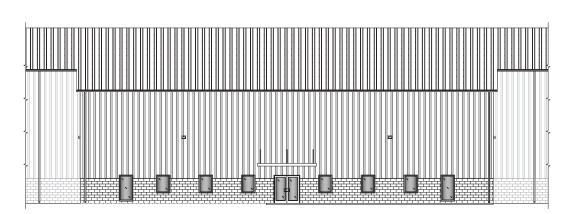

ENLARGED VIEW

1 FRONT ELEVATION (OFFICE)


A3 SCALE: 3/16"=1"-0"


s he h






510×120 METAL BUILDING DESIGN
510×120 METAL BUILDING DESIGN
510×120 MEMBER
510×12

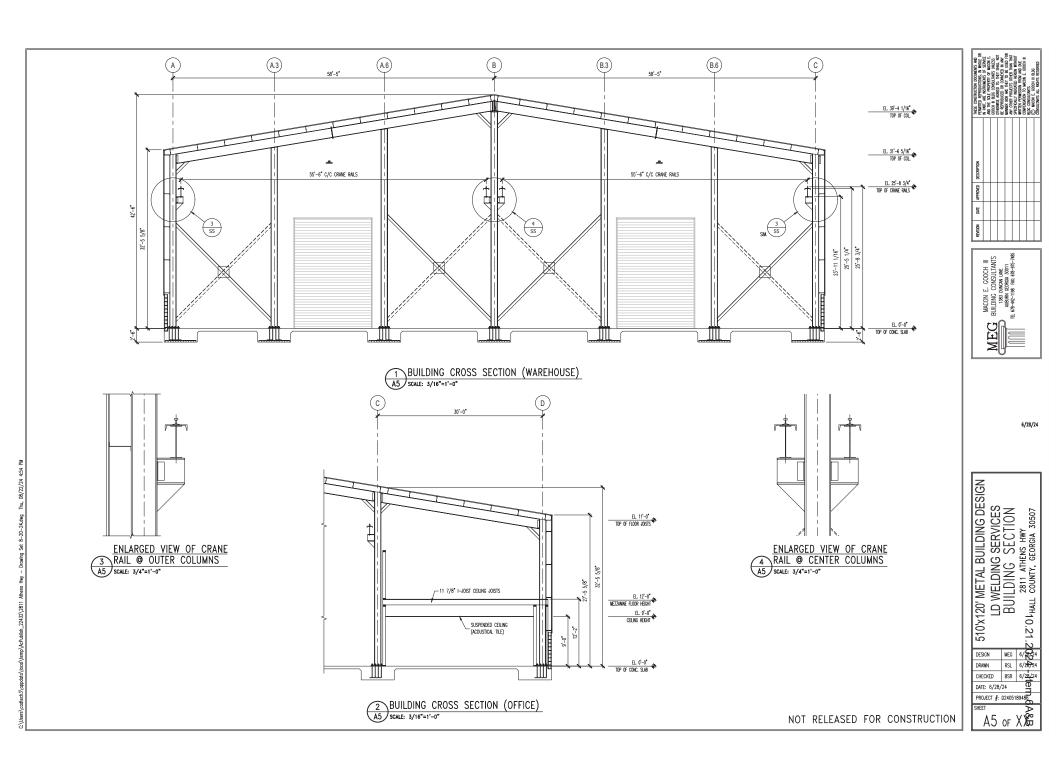


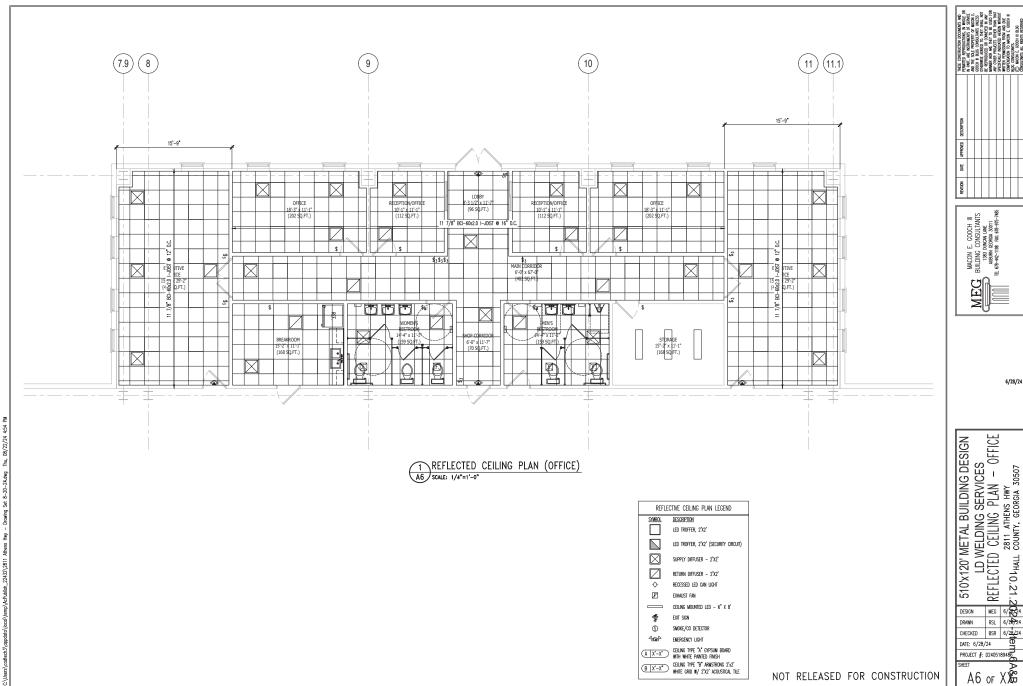

MACON E. GOOCH III
BUILDING CONSULTANTS
1383 DUNCAN LAME
AUBLAN GORGAN 30011
TIL 678-442-1198 FM: 678-475-7465

6/28/24

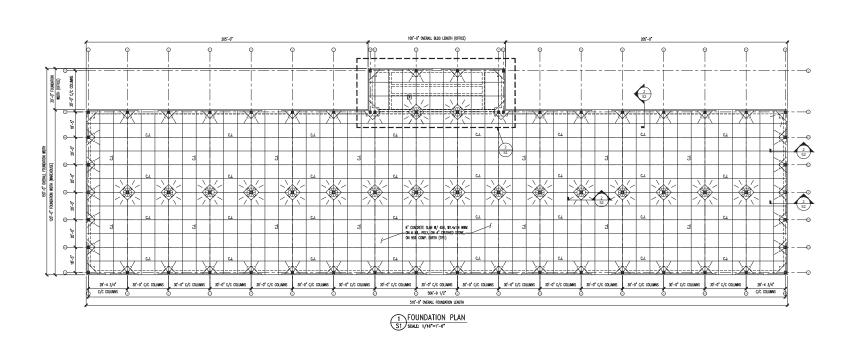

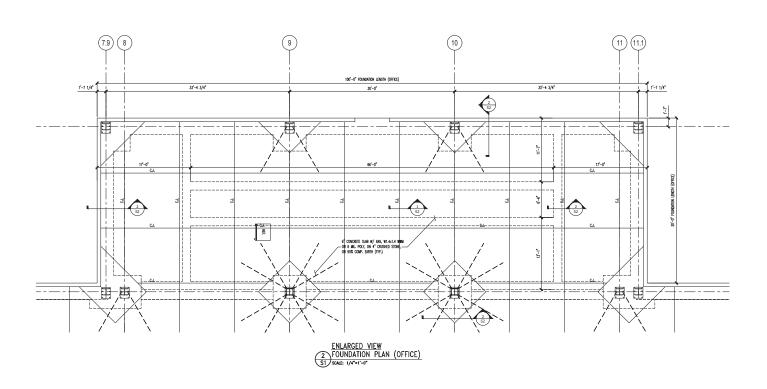



MEC BULDING CONSULTANTS


138 DAWN INC.

AREN GENEN SERVAN SOUT

AREN GENEN SERVAN SERVAN SOUT

AREN GENEN SERVAN SERVAN


NOT RELEASED FOR CONSTRUCTION

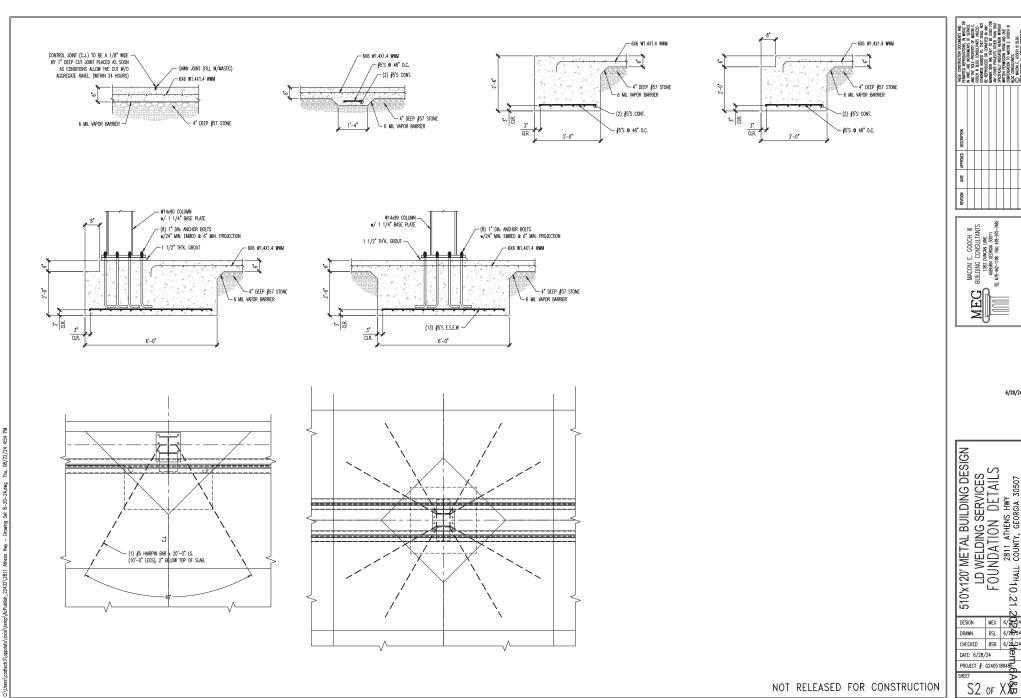


6/28/24 510'x120' METAL BUILDING DESIGN LD WELDING SERVICES FOUNDATION DETAILS 2811 ATHENS HWY 52'12'0 LHALL COUNTY, GEORGIA 30507 MEG 6/28724 RSL 6/28724 CHECKED BSR 6/28/24

DATE: 6/28/24

PROJECT #: D2405189486

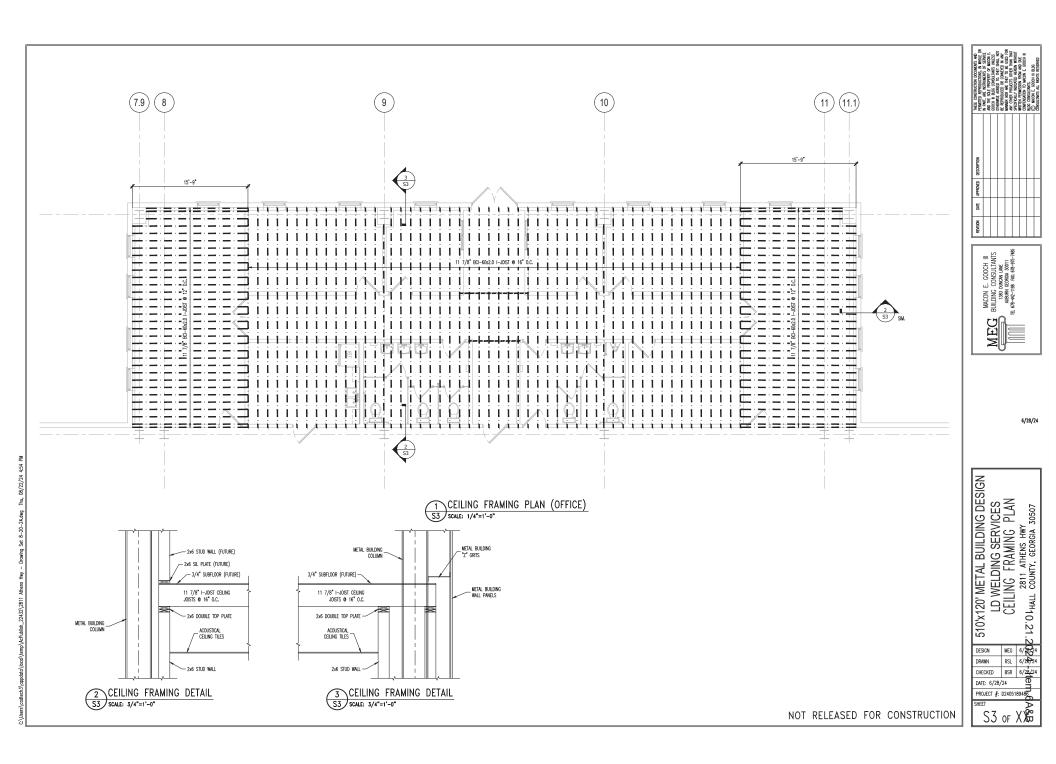

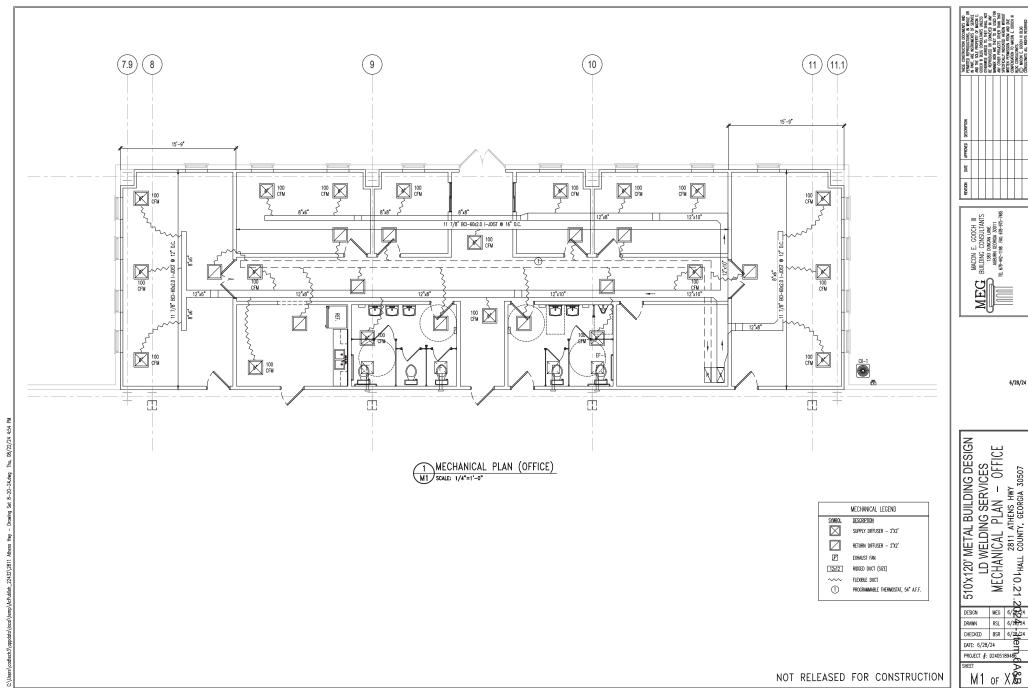

6/28/24

MEG 6/28/24 RSL 6/28/24 CHECKED BSR 6/28/24

DATE: 6/28/24

PROJECT #: D2405189486

M1 of X


1 MECHANICAL PLAN (OFFICE)
SCALE: 1/4"=1'-0" MECHANICAL LEGEND SYMBOL DESCRIPTION SUPPLY DIFFUSER - 2'X2' return diffuser - 2'X2' P EXHAUST FAN 12x12 RIDGED DUCT (SIZE) VVV FLEXIBLE DUCT 1 PROGRAMMABLE THERMOSTAT, 54" A.F.F. M2 of X 🛣 NOT RELEASED FOR CONSTRUCTION





6/28/24

See 10 Se

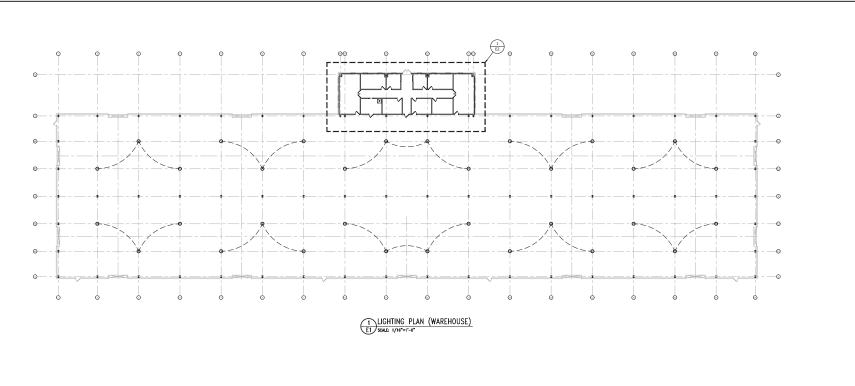

HEST CREEKLAND KOMBUS AND HEST CREEKLAND HEST CREEK M MEC BULDING CONCHIUMS

San DIMON LE CONCHIUMS

SAN DIMON NAT

ARRANGE CONCHIUMS

ARRANGE

ELECTRICAL LEGEND DESCRIPTION
RECESSED INCANDESCENT LIGHT
SURFACE MOUNTED LIGHT FIXTURE
WALL MOUNTED LIGHT FIXTURE
DUPLEX RECEPTACLE DIPLEX RECEPTAGE. 42" A.F.F.
DIPLEX RECEPTAGE, 42" A.F.F.
DIPLEX RECEPTAGE, 42" A.F.F.
DIPLEX RECEPTAGE AND ALL INTERPRETED
ADD RECEPTAGE. 40" A.F.F. A.F. A.F. A.F.
DIPLEX RECEPTAGE. 40" A.F.F. A.F. A.F. A.F.
DIPLEX RECEPTAGE. 40" A.F.F. A.F. A.F. A.F.
DIPLEX RECEPTAGE. 40" A.F.F. A.F.
DIPLEX RECEPTAGE. 40" A.F. A.F.
DIPLEX RECEPTAGE. 40" A.F. A.F.
DIPLEX RECEPTAGE. 40" A.F. A.F.
DIPLEX RECEPTAGE. 40" A.F.
DIPLEX RECEPTAGE. 40" A.F.
DIPLEX RECEPTAGE. 40" A.F.
DIPLEX RECEPTAGE. 40"
DIPLEX RECEPT • HIGH BAY LED LIGHTING, 240 WATT, 32,000 LUMEN, 120V/60Hz, 0 1x4 LED LIGHT FIXTURE


2x2 LED LIGHT FIXTURE

HOME RUN CIRCUIT TO PANEL

6/28/24

100300 MILL COUNT, GEORGA 30507 DATE: 6/28/24 PROJECT #: D2405189486 SHEET

E1 of XX

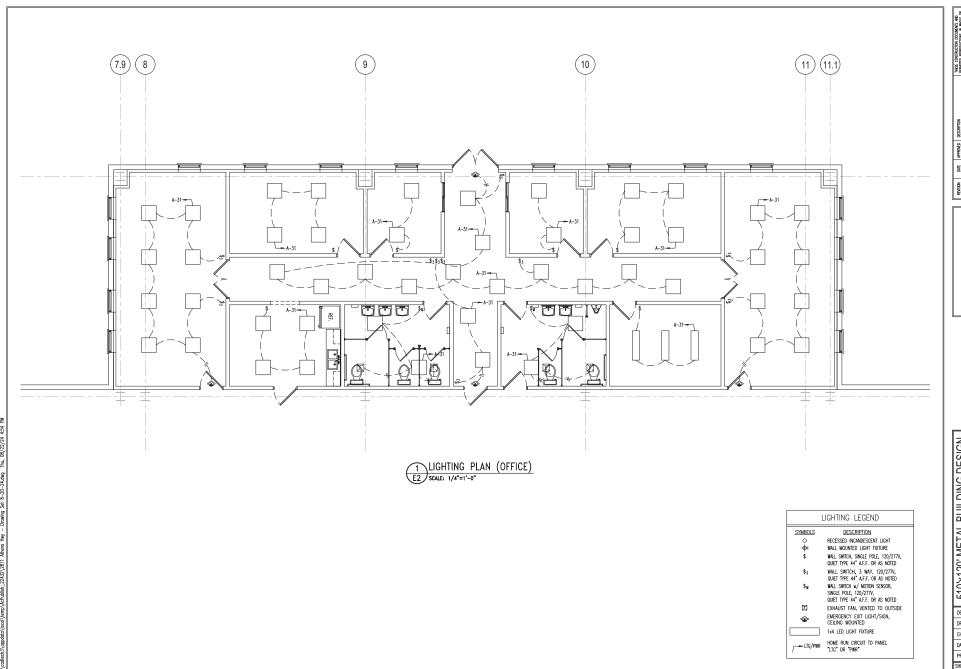



6/28/24

510'x120' METAL BUILDING DESIGN
LD WELDING SERVICES
LIGHTING PLAN — OFFICE
2811 ATHENS HWY
HALL COUNTY, GEORGIA 30507

DESIGN MEG 6/28/24

DRAWN RSL 6/28/24


CHECKED BSR 6/28/24

DATE: 6/28/24

DATE: 6/28/24 PROJECT #: D2405189486

E2 of XX

NOT RELEASED FOR CONSTRUCTION

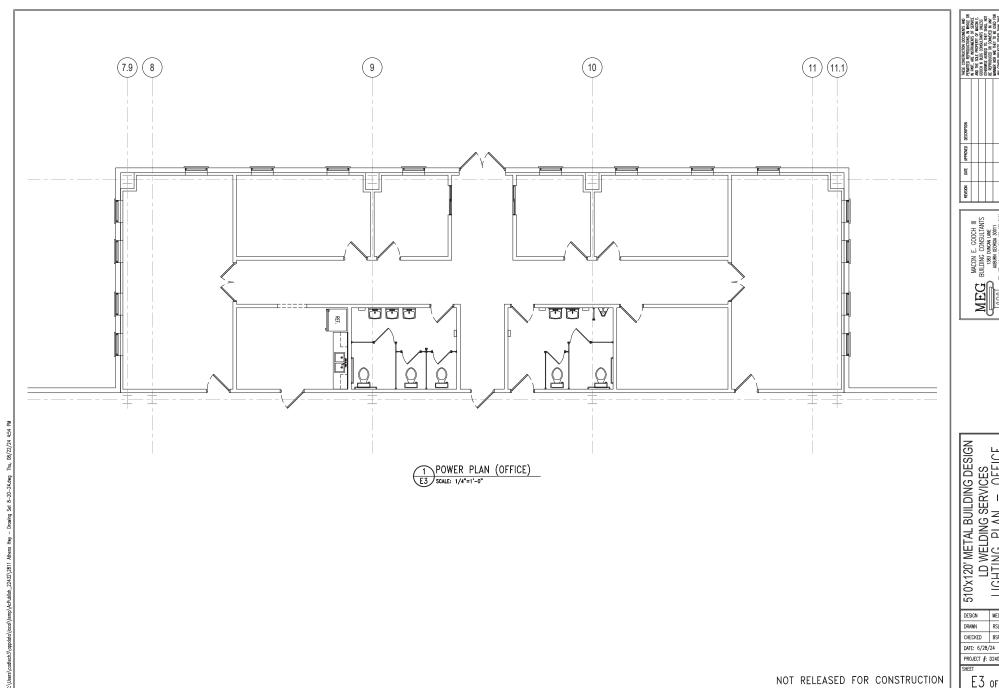

MEC BULDING CONSULTANTS
1335 DINGWIN LAW
1335 DINGWIN LAW
1345 DINGWIN LAW
1356 DINGWIN LAW


6/28/24

510'x120' METAL BUILDING DESIGN
LD WELDING SERVICES
LIGHTING PLAN — OFFICE
2811 ATHENS HWY
HALL COUNTY, GEORGIA 30507

MEG 6/28/24 RSL 6/28/24 CHECKED BSR 6/28/24

PROJECT #: D2405189486


E3 of XX

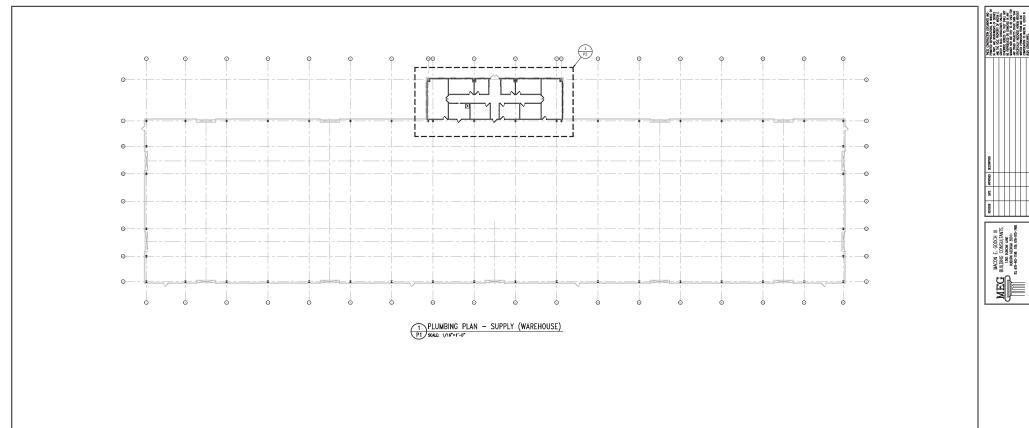

6/28/24

510'X120' METAL BUILDING DESIGN
LD WELDING SERVICES
LD WELDING SERVICES
LD WELDING SERVICES
LD WILL OWNER PRINT
LV (1874) 1981
RV (1874) 1981

DATE: 6/28/24 PROJECT #: D2405189486
SHEET P1 of XX

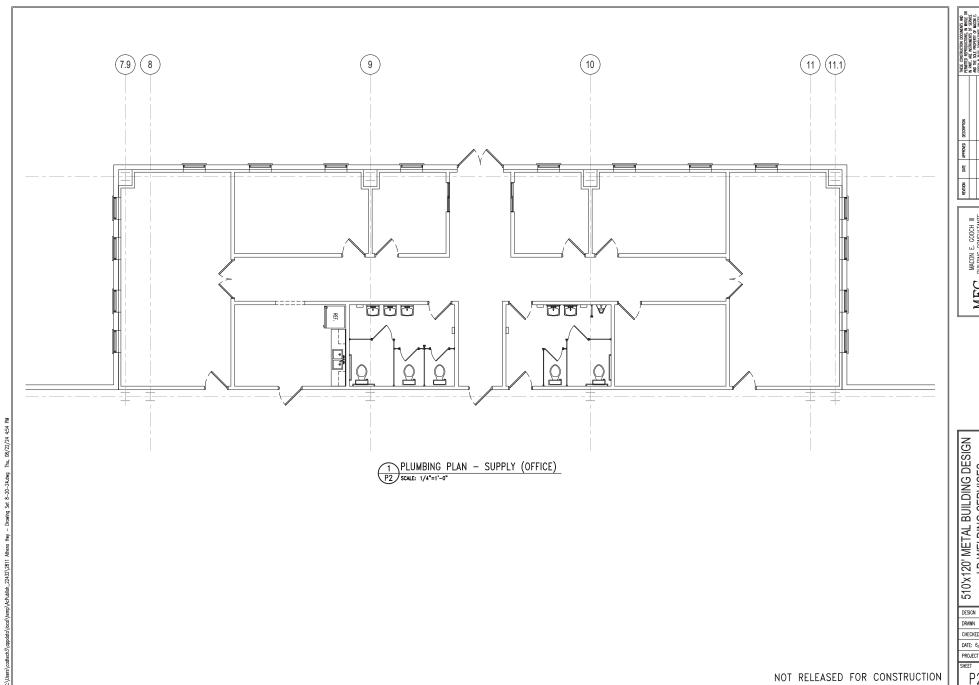



6/28/24

510'x120' METAL BUILDING DESIGN
LD WELDING SERVICES
LD WELDING SERVICES
2811 ATHENS HWY
HALL COUNTY, GEORGIA 30507

 DESIGN
 MEG
 6/28/24


 DRAWN
 RSL
 6/28/24

 CHECKED
 BSR
 6/28/24

 DATE: 6/28/24

DATE: 6/28/24 PROJECT #: D2405189486

P2 of XX

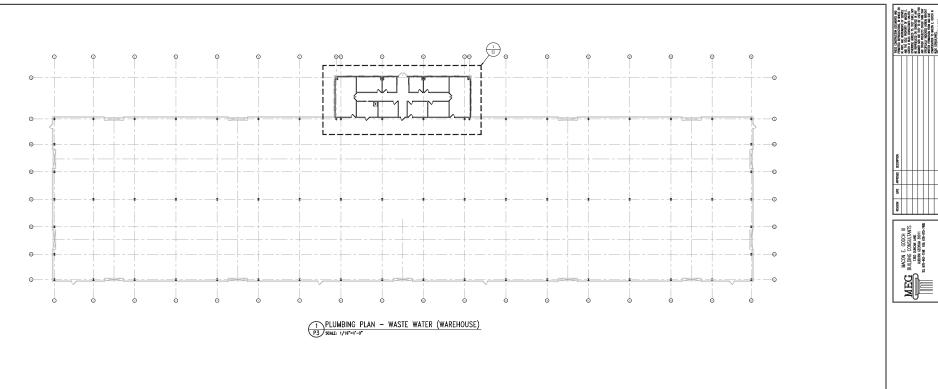

ELECTRICAL LEGEND DESCRIPTION
RECESSED INCANDESCENT LIGHT
SURFACE MOUNTED LIGHT FIXTURE
WALL MOUNTED LIGHT FIXTURE
DUPLEX RECEPTACLE DIPLEX RECEPTAGE. 42" A.F.F.
DIPLEX RECEPTAGE, 42" A.F.F.
DIPLEX RECEPTAGE, 42" A.F.F.
DIPLEX RECEPTAGE AND ALL INTERPRETED
ADD RECEPTAGE. 40" A.F.F. A.F. A.F. A.F.
DIPLEX RECEPTAGE. 40" A.F.F. A.F. A.F. A.F.
DIPLEX RECEPTAGE. 40" A.F.F. A.F. A.F. A.F.
DIPLEX RECEPTAGE. 40" A.F.F. A.F.
DIPLEX RECEPTAGE. 40" A.F. A.F.
DIPLEX RECEPTAGE. 40" A.F. A.F.
DIPLEX RECEPTAGE. 40" A.F. A.F.
DIPLEX RECEPTAGE. 40" A.F.
DIPLEX RECEPTAGE. 40" A.F.
DIPLEX RECEPTAGE. 40" A.F.
DIPLEX RECEPTAGE. 40"
DIPLEX RECEPT • HIGH BAY LED LIGHTING, 240 WATT, 32,000 LUMEN, 120V/60Hz, 0 1x4 LED LIGHT FORTURE 2x2 LED LIGHT FIXTURE HOME RUN CIRCUIT TO PANEL


6/28/24

100300 S10'X120' METAL BUILDING DESIGN
LD WELDING SERVICES
LD WELD

DATE: 6/28/24 PROJECT #: D2405189486 SHEET

P3 of XX

NOT RELEASED FOR CONSTRUCTION

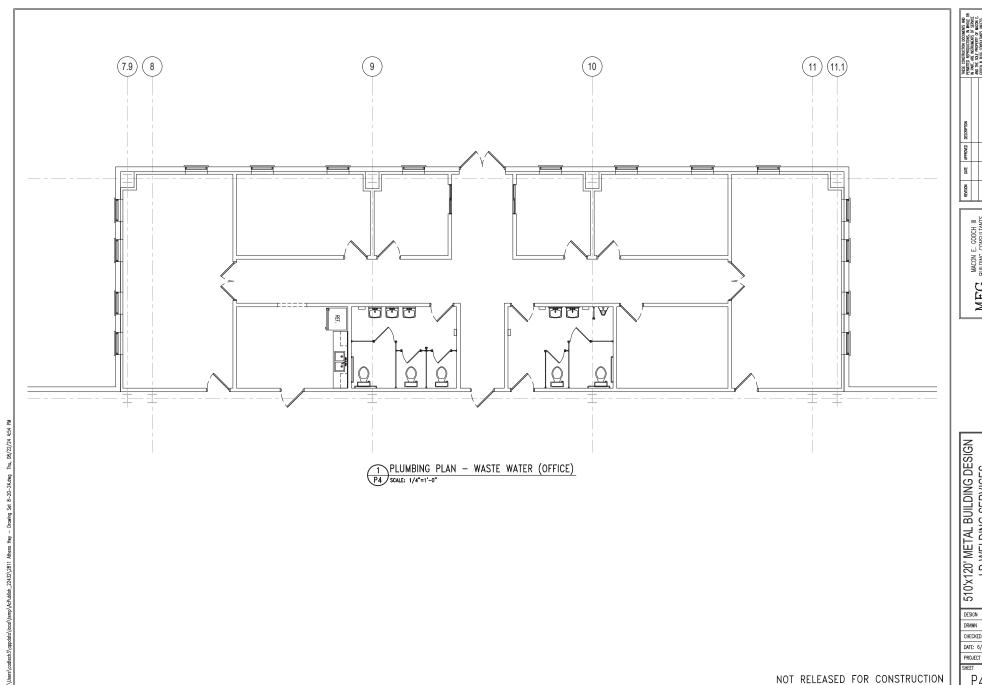

MECG BULDING CONSULTANTS
1355 DIRGH LANG
1356 DIRGH LANG
1356

6/28/24

510'x120' METAL BUILDING DESIGN
LD WELDING SERVICES
PLUMBING PLAN - WASTE WATER (OFFICE)
2811 ATHENS HWY
HALL COUNTY, GEORGIA 30507

MEG 6/28/24 RSL 6/28/24 CHECKED BSR 6/28/24 DATE: 6/28/24

PROJECT #: D2405189486

P4 of XX

eFiled and eRecorded
DATE: 05/08/2024
TIME: 8:43 AM
DEED BOOK: 9472
PAGE: 528 - 536
FILING FEES: \$25.00
TRANSFER TAX: \$750.00
PARTICIPANT ID: 2979894615
PARTICIPANT ID: 7067927936
PT61: 069-2024-002717

RECORDED BY: JP CLERK: Charles Baker, C.S.C

Hall County, GA

### After recording, return to:

Prepared By: Weissman PC 3500 Lenox Road, 4<sup>th</sup> Floor Atlanta, GA 30326

File No.: W-03750-24-GA

Parcel ID: 15023 000037

### LIMITED WARRANTY DEED

### STATE OF GEORGIA COUNTY OF HALL

THIS INDENTURE, made this 24th day of April, 2024 by and between **Jechiel Lay Hill and and Charlton Lay**, as party or parties of the first part, hereinafter called Grantor, and **Paden Dunagan**, as party or parties of the second part, hereinafter called Grantee (the words "Grantor" and "Grantee" to include their respective heirs, successors and assigns where the context requires or permits).

WITNESSETH that: Grantor, for and in consideration of the sum of TEN DOLLARS AND NO/100 (\$10.00) AND OTHER VALUABLE CONSIDERATIONS in hand paid at and before the sealing and delivery of these presents, the receipt whereof is hereby acknowledged, has granted, bargained, sold, aliened, conveyed and confirmed, and by these presents does grant, bargain, sell, alien, convey and confirm unto the said Grantee, the following described property, to-wit:

## SEE ATTACHED EXHIBIT "A and B" ATTACHED HERETO AND MADE A PART HEREOF BY REFERENCE HERETO

THIS CONVEYANCE is made subject to all zoning ordinances, easements and restrictions of record affecting said described property.

TO HAVE AND TO HOLD the said tract or parcel of land, with all and singular the rights, members and appurtenances thereof, to the same being, belonging, or in anywise appertaining, only to the proper use, benefit and behoof of the said Grantee, forever IN FEE SIMPLE.

AND THE SAID Grantor will warrant and forever defend the right and title to the above described property unto the said Grantee against the claims of all persons claiming by, through, or under Grantor herein.

Deed (Limited Warranty) W-03750-24-GA

IN WITNESS WHEREOF, the Grantor has signed and sealed this Deed, on the date and year above written.

Signed, sealed and delivered in the presence of:  Unofficial Witness	Olhie Ray Hill (Seal)
Notary Public	,
RYAN M. REID Notary Public, Georgia Jackson County My Commission Expires October 06, 2024	
Signed, sealed and delivered in the presence of:  Unofficial Witness	Charlton Lay Washing A Lay (Seal)  By: Jechiel Lay Hill, as Attorney-in-Fact
RYAN M. REID Notary Public, Georgia Jackson County My Commission Expires October 06, 2024	

### **EXHIBIT "A"**

File No.: W-03750-24-GA

All that tract or parcel of land lying and being in the 268th District, G.M., Hall County, Georgia, comprised of 25.101 acres, more or less, and fully shown on a plat entitled "Survey for Thomas Sims Estate" dated July 27, 1987, prepared by W. T. Dunaboo and Associates, Inc. of Winder, Georgia, certified by W. T. Dunahoo, Georgia Registered Surveyor Number 1577, recorded at Plat Book 123, Page 176, Office of the Clerk, Superior Court, Hall County, Georgia. Said plat, and the recording thereof, are by specific reference incorporated herein for a more detailed description.

And also conveyed herewith is that easement for access, ingress and egress from the above described tract to U.S. Highway 129 fully shown on a plat entitled "Composite Plat for L.D. Sims," dated April 1, 2003, prepared by W. T. Dunahoo and Associates of Winder, Georgia, certified by W. T. Dunahoo, Georgia Registered Surveyor Number 1577, recorded at Slide 829, Page 69A, Office of the Clerk, Superior Court, Hall County, Georgia. Said plat, and the recording thereof, are by specific reference incorporated herein for a more detailed description.

Subject to all easements and covenants of record, including that certain vegetation buffer composed of 4.08 acres in that certain quitclaim deed at Deed Book 2549, Page 340, and shown on Plat Slide 164, Page 236-A, Office of the Clerk, Superior Court, Hall County, Georgia; and the Conservation Tax Covenant recorded in Deed Book 5261, Page 90, Office of the Clerk, Superior Court, Hall County, Georgia.

FOR INFORMATIONAL PURPOSES ONLY: Said property being known as 2811 Athens Highway according to the present system of numbering property in Hall County, Georgia.

Deed (Limited Warranty) W-03750-24-GA

State of Georgia

County of Barrow

### STATUTORY FORM POWER OF ATTORNEY

### IMPORTANT INFORMATION

This power of attorney authorizes another person (your agent) to make decisions concerning your property for you (the principal). Your agent will be able to make decisions and act with respect to your property (including your money) whether or not you are able to act for yourself. The meaning of authority over subjects listed on this form is explained in O.C.G.A. Chapter 6B of Title 10.

This power of attorney does not authorize the agent to make health care decisions for you.

You should select someone you trust to serve as your agent. Unless you specify otherwise in the Special Instructions, generally the agent's authority will continue until you die or revoke the power of attorney or the agent resigns or is unable to act for you.

Your agent is not entitled to any compensation unless you state otherwise in the Special Instructions. Your agent shall be entitled to reimbursement of reasonable expenses incurred in performing the acts required by you in your power of attorney.

This form provides for designation of one agent. If you wish to name more than one agent, you may name a successor agent or name a co-agent in the Special Instructions. Co-agents will not be required to act together unless you include that requirement in the Special Instructions.

If your agent is mable or unwilling to act for you, your power of attorney will end unless you have named a successor agent. You may also name a second successor agent.

This power of attorney shall be durable unless you state otherwise in the Special Instructions.

This power of attorney becomes effective immediately unless you state otherwise in the Special Instructions.

If you have questions about the power of attorney or the authority you are granting to your agent, you should seek legal advice before signing this form.

Name of agent: 170 Agent's address: 770 596.1356

Agent's e-mail address: 70 Agent's e-mail address: 7

# DESIGNATION OF SUCCESSOR AGENT(S) (OPTIONAL)

If my agent is unable or unwilling to act for me, I name as my successor agent:		
Name of successor agent:		
Successor agent's address:		
Successor agent's telephone number:		
Successor agent's e-mail address:		
If my successor agent is unable or unwilling to act for me, I name as my second successor agent:		
Name of second successor agent:		
Second successor agent's address:		
Second successor agent's telephone number:		
Second successor agent's e-mail address:		
GRANT OF GENERAL AUTHORITY		
I grant my agent and any successor agent general authority to act for me with respect to the following subjects as defined in O.C.G.A. Chapter 6B of Title 10:		
(INITIAL each subject you want to include in the agent's general authority. If you wish to grant general authority over all of the subjects you may initial "all preceding subjects" instead of initialing each subject.)		
( G) Real property		
Tangible personal property		
( ) Stocks and DORGS		
() Banks and other financial institutions () Operation of entity or business		
Estates, trusts, and other beneficial interests		
/ A Chime and HHEARION		
( ) Benefits from governmental programs of the state of t		
() Retirement plans		
( ) Taxes		
All preceding subjects		

# GRANT OF SPECIFIC AUTHORITY (OPTIONAL)

My agent SHALL NOT do any of the following specific acts for me UNLESS I have INITIALED the specific authority listed pelow:	
CAUTION: Granting any of the following will give your agent the authority to take actions that could significantly reduce your property or change how your property is distributed at your death. INITIAL ONLY the specific authority you WANT to give your agent. You should give your agent specific instructions in the Special Instructions when you authorize your agent to make gifts.)	
Create, fund, amend, revoke, or terminate an inter vivos trust  Make a gift, subject to the limitations of O.C.G.A. § 10-6B-56 and any Special Instructions in this power of attorney	•
( ) Create or change rights of survivorship	
Create or change a beneficiary designation	
Authorize another person to exercise the authority granted under this power of attorney  Waive the principal's right to be a beneficiary of a joint and survivor annuity, including a survivor benefit under	
a retirement plan  () Exercise authority over the content of electronic communications sent or received by the principal  () Exercise fiduciary powers that the principal has authority to delegate and that are expressly and clearly identified  (including the persons for which the principal acts as a fiduciary) in the Special Instructions  () Renounce an interest in property, including a power of appointment	I
LIMITATION ON AGENT'S AUTHORITY	
An agent that is not my ancestor, spouse, or descendant SHALL NOT use my property to benefit the agent or a person to whom the agent owes an obligation of support unless I have included that authority in the Special Instructions.	0
SPECIAL INSTRUCTIONS (OPTIONAL)	
You may give special instructions on the following lines (you may add lines or place your special instructions in a separa document and attach it to the power of attorney):	te
·	
	announce.
	-

### EFFECTIVE DATE

This power of attorney is effective immediately unless I have stated otherwise in the Special Instructions.

## NOMINATION OF CONSERVATOR (OPTIONAL)

If it becomes necessary for a court to appoint a conservator of my estate, I	nominate the following person(s) for appointment:
Name of nominee for conservator of my estate:	
Nomince's address:	
Nominee's telephone number:	
Nominee's e-mail address:	
RELIANCE ON THIS POWER OF	ATTORNEY
Any person, including my agent, may rely upon the validity of this power actual knowledge it has terminated or is invalid.	of attorney or a copy of it unless that person has
SIGNATURE AND ACKNOWLEDGMEN	IT OF PRINCIPAL
Electroniany Your signature	11/18/2022
	Date
Charlton Lay Your name printed	
Tour name printed	
Your address: Balde Str. 14	
80469 Munich	
BO469 Munich GERMANY	
Your telephone number: + 49 174 6840994	
Your email address: charlton-lange yahue. com	

# WITNESS AND NOTARY PUBLIC SIGNATURES

WITNESS:  This document was signed or acknowledged in my prese	ence on the 16 day of 1000, 2021.
by (Wester Coty)	(Name of Principal)
Witness's Signature / Witness's name printed: Witness's name printed:	dichely CHUS
Witness's address: 76 W. Candler Street Winder, GA 30680	
Witness's telephone number: 770-867-7505 Witness's email address: <a href="mailto:mstricklandlaw@gmail.com">mstricklandlaw@gmail.com</a>	
NOTARY PUBLIC:	
State of Georgia	
County of Barrow	
This document was signed or acknowledged in my pres	ence on the 18th day of November, 2021,
by CharltoN Lay	(Name of Principal)
(Signature of Notary Public)	uso <sub>no.</sub>
12/8/23 11/24/11/15	HODINA SION CARLO
Notary Seal)	Manufacture S.

· 9

## IMPORTANT INFORMATION FOR AGENT

### Agent's Duties

.

When you accept the authority granted under this power of attorney, a special legal relationship is created between you and the principal. This relationship imposes upon you legal duties that continue until you resign or the power of attorney is terminated or revoked. You must

- (1) Do what you know the principal reasonably expects you to do with the principal's property or, if you do not know the principal's expectations, act in the principal's best interest;
- (2) Act in good faith;
- (3) Do nothing beyond the authority granted in this power of attorney; and
- (4) Disclose your identity as an agent whenever you act for the principal by writing or printing the name of the principal and signing your own name as "agent" in the following manner:

### (Principal's name) by (Your signature) as Agent

Unless the Special Instructions in this power of attorney state otherwise, you must also:

- (1) Act loyally for the principal's benefit;
- (2) Avoid conflicts that would impair your ability to act in the principal's best interest;
- (3) Act with care, competence, and diligence;
- (4) Keep a record of all receipts, disbursements, and transactions made on behalf of the principal;
- (5) Cooperate with any person that has authority to make health care decisions for the principal to do what you know the principal reasonably expects or, if you do not know the principal's expectations, to act in the principal's best interest; and
- (6) Attempt to preserve the principal's estate plan if you know the plan and preserving the plan is consistent with the principal's best interest.

### Termination of Agent's Authority

You must stop acting on behalf of the principal if you learn of any event that terminates this power of attorney or your authority under this power of attorney. Events that terminate a power of attorney or your authority to act under a power of attorney include:

- (1) Death of the principal;
- (2) The principal's revocation of your authority or the power of attorney
- (3) The occurrence of a termination event stated in the power of attorney;
- (4) The purpose of the power of attorney is fully accomplished; or
- (5) If you are married to the principal, a legal action is filed with a court to end your marriage, or for your legal separation, unless the Special Instructions in this power of attorney state that such an action will not terminate your authority.

### Liability of Agent

The meaning of the authority granted to you is defined in O.C.G.A. Chapter 6B of Title 10. If you violate O.C.G.A. Chapter 6B of Title 10 or act outside the authority granted, you may be liable for any damages caused by your violation.

If there is anything about this document or your duties that you do not understand, you should seek legal advice.

## **GAINESVILLE**

### WATER RESOURCES

September 5, 2024

Paden M. Dunagan 1205 Industrial Boulevard Gainesville, GA 30501

Re: Water Availability

2811 Athens Highway

Tadmore GMD 268, Hall County, GA

Dear Mr. Dunagan,

Regarding your request for information on the above referenced property, the City of Gainesville owns and operates an existing 20-inch water main along the frontage of the subject property in the Athens Highway right-of-way.

Currently, the City has adequate domestic water capacity to serve your proposed development, as depicted on attached site plan sheet C1, dated August 22, 2024.

This confirmation of water availability is good for one year from the date of this letter at which time, it will become null and void unless construction has commenced.

Please call me at (770) 538-2406 should you have any questions.

Sincerely,

Tracy Robar, PE

Tracy Robar

Engineering & Construction Services Division Manager

cc: Nick Swafford, Permitting and GIS Services Manager

### **Kaitlyn Elliott (Planning)**

**From:** Emily McGahee (Environmental Health) **Sent:** Monday, September 16, 2024 3:52 PM

To: Kaitlyn Elliott (Planning); Beth Garmon (CDI: Planning); Katie L. Greenway (CDI:

Planning)

**Cc:** Chad Harper (Environmental Health); Kelly Hairston (Environmental Health)

**Subject:** HCPC Tentative Agenda 10.21.24

Please find Environmental Health comments below:

Item 1, 6178 Grant Ford Road, Caswell: All proposed structures must meet all residential permitting requirements and/or required setbacks to existing septic system. An existing system evaluation/site visit will be required for Environmental Health to process the building permit application.

Item 2A/B, 5563 Waterwood Drive, Brumbelow: Environmental Health performed an existing system evaluation in regards to the proposed mobile home on August 15, 2024 and has no issues with the current 2 bdrm mobile home replacement location.

Item 3, 0/3902 Belmont Hwy, Simpson: No comment.

Item 4, 1780 Hancock Ave Ext, Jones Tree Service: Must meet all Environmental Health commercial septic system permitting requirements. Further determination will be made during the civil plan review process. A detailed business plan must be submitted to Hall County Environmental Health for review. Additional items, including, but not limited to: recorded plat, soil evaluation, and septic system installation/modification may be required after review of business plan.

Item 5, 6619 Lanier Island Pkwy, UHC: The existing onsite sewage management system is sized/approved for 5 employees only.

Item 6A/B, 2811 Athens Hwy, Dunagan: Must meet all Environmental Health commercial septic system permitting requirements. Further determination will be made during the civil plan review process. A detailed business plan must be submitted to Hall County Environmental Health for review. Additional items, including, but not limited to: recorded plat, soil evaluation, and septic system installation may be required after review of business plan.

Item 7, 0/2010 Candler Road, Dunagan: All proposed lots must meet Hall County Board of Health Lot Size Resolution requirements. Please note that Zoning approval does not imply approval from other county departments. Further determination will be made during the plat review process.

Item 8, 0/4435 Ridge Road, Puckett: Public sewer. A Food Service permit/plan review may be required depending on businesses proposed. Any abandoned well shall be properly closed as per Water Well Standards Act. Any abandoned septic tank shall be pumped by a State certified pumper/hauler and crushed/filled.

Item 9, 5859/5871 Brookton Lula Road, Helton: No comment.

Emily McGahee
Hall County Environmental Health
Hall County Government Center
2875 Browns Bridge Road
Mailing: PO Box 5901
Gainesville, GA 30504
(770) 531-3973 (phone)
emcgahee@hallcounty.org

http://dph.georgia.gov/environmental-health (State Website)
http://www.phdistrict2.org/HallCounty.htm (District Website)
https://www.hallcounty.org/192/Environmental-Health (County Website & Forms)

EMAIL Reader Advisory Notice: Email to and from a Georgia state agency is generally public record, except for content that is confidential under specific laws. Security by encryption is applied to all confidential information sent by email from the Georgia Department of Public Health (DPH). This message is only intended for specific recipient(s) and may contain privileged, private, or sensitive information. If you received this message in error, please delete it, and contact me.

### **Kaitlyn Elliott (Planning)**

From: Chavers, Veronica E <VChavers@dot.ga.gov>
Sent: Monday, September 16, 2024 5:13 PM

To: Kaitlyn Elliott (Planning); Beth Garmon (CDI: Planning); Katie L. Greenway (CDI:

Planning)

**Subject:** RE: Tentative Agenda for October 21, 2024

CAUTION: This email originated from outside of the organization. Do not click links or open attachments unless you recognize the sender and know the content is safe.

Responses are in red, below.

From: Kaitlyn Elliott (Planning) <kelliott@hallcounty.org>

**Sent:** Thursday, September 12, 2024 10:22 AM **Subject:** Tentative Agenda for October 21, 2024

**CAUTION:** This email originated from outside of the organization. Do not click links or open attachments unless you recognize the sender and know the content is safe.

### **Good Morning**

Here is the Tentative Agenda and Maps for the Tuesday, October 21st, 2024 Hall County Planning Commission Meeting.

Please use the links to review the documents and respond with comments to Hall County Planning and Development. Failure to provide comments in a timely manner may result in the information not being included in the staff report.

When submitting comments, please include the name of the applicant along with the address of the property with the corresponding comment.

Comments are due by <u>Thursday September 19<sup>th</sup></u>. Email comments to Beth (<u>bgarmon@hallcounty.org</u>), Katie (klgreenway@hallcounty.org), and Kaitlyn (kelliott@halllcounty.org)

Thank you!

### **CALL TO ORDER**

### **AGENDA REVIEW**

### APPROVAL OF MINUTES - October 7, 2024

### **NEW BUSINESS**

- 6178 Grant Ford Road | Variance | 17.240.010. to reduce the front yard setback along Grant Ford Road | on a 1.33± acre tract located on the north side of Grant Ford Road at its intersection with Dove Court | Zoned R-I; Tax Parcel 10011 000057 | Proposed Use: Single-family residence | \* Commission District 2 | George Caswell, applicant No GDOT coordination required.
- 2. (A) 5563 Waterwood Drive | Variance | 17.240.010. to reduce the right side yard setback | on a 0.18± acre tract located on the west side of Waterwood Drive approximately 294 feet from its intersection with West Waterwood Drive | Zoned V-C; Tax Parcel 11131A001313 | Proposed Use: Single-family residence | \* Commission District 2 | Marshall Keith & Mychelle Ann Brumbelow, applicant No GDOT coordination required.

- 3. (B) 5563 Waterwood Drive | Variance | 17.240.010. to reduce the left side yard setback | on a 0.18± acre tract located on the west side of Waterwood Drive approximately 294 feet from its intersection with West Waterwood Drive | Zoned V-C; Tax Parcel 11131A001313 | Proposed Use: Single-family residence | \* Commission District 2 | Marshall Keith & Mychelle Ann Brumbelow, applicant No GDOT coordination required.
- 4. <u>0 & 3902 Belmont Highway | Amend Conditions of Zoning | on a 15.75 ± acre tract located on the east side of Belmont Highway approximately 1,770 feet from its intersection with Mountain Creek Road | Zoned PID; Tax Parcels 15013 00074 (pt.) & 000017B | Proposed Use: Truck parking and office | \*\* Commission District 3 | Gus E. Simpson, applicant coordination required.</u>
- 5. 1780 Hancock Avenue Extension | Use Subject to County Commission Approval | on a 1.15± acre tract located on the west side of Hancock Avenue at its intersection with Griffin Circle | Zoned I-II (GCOD), Tax Parcel 00137 000005 | Proposed Use: Outdoor storage | \*\* Commission District 4 | Jones Tree Service, Inc., applicant No GDOT coordination required.
- 5. 6619 Lanier Island Parkway | Amend Conditions of Zoning | on a 3.85± acre tract located on the east side of Lanier Island Parkway at its intersection with Pass Drive | Zoned PCD (GCOD), Tax Parcel 07355 002002 | Proposed Use: Expansion of services | \*\* Commission District 2 | UHC of Atlanta North c/o Doug Weston III, applicant GDOT coordination required
- 6. (A) 2811 Athens Highway | Rezone | from Agricultural Residential-IV (AR-IV) to Heavy Industrial (I-II) & Gateway Corridors Overlay District (GCOD) | on a 21.21± acre tract located on the east side of Athens Highway approximately 1,556 feet from its intersection with Squires Road | Zoned AR-IV, Tax Parcel 15023 000037 | Proposed Use: Permitted uses in heavy industrial zoning district | \*\* Commission District 3 | Paden M. Dunagan, applicant GDOT coordination required
  - (B) 2811 Athens Highway | Use Subject to County Commission Approval | from Agricultural Residential-IV (AR-IV) to Heavy Industrial (I-II) & Gateway Corridors Overlay District (GCOD) | on a 21.21± acre tract located on the east side of Athens Highway approximately 1,556 feet from its intersection with Squires Road | Zoned AR-IV, Tax Parcel 15023 000037 | Proposed Use: Outdoor storage | \*\* Commission District 3 | Paden M. Dunagan, applicant GDOT coordination required
- 7. 0 & 2010 Candler Road | Rezone | from Heavy Industrial (I-II) to Planned Industrial Development (PID) & Gateway Corridors
  Overlay District (GCOD) | on a combined 59.62± acre tract located on the west side of Candler Road, approximately 1,665 feet
  from its intersection with Lee Land Road | Zoned I-II (GOCD), Tax Parcels 15031A000001 & 000002 | Proposed Use:
  Industrial park | \*\* Commission District 3 | Paden M. Dunagan, applicant GDOT coordination required
- 8. <u>0 & 4435 Ridge Road | Rezone | from Planned Residential Development (PRD) and Suburban Shopping (S-S) to Planned Commercial Development (PCD) | on a combined 74.38± acre tract located on the east side of Ridge Road at its intersection with Friendship Road | Zoned PRD & S-S, Tax Parcels 08154 000022 & 000017 | Proposed Use: Mixed-use development | \*\* Commission District 1 | Scott Puckett, Inc., applicant GDOT coordination required</u>
- 9. 5859 & 5871 Brookton Lula Road | Rezone | from Agricultural Residential (AR-IV) to Planned Industrial Development (PID) & Gateway Corridors Overlay District (GCOD) | on a combined 2.01± acre tract located on the south side of Brookton Lula Road, approximately 311 feet from its intersection with Cleveland Highway | Zoned AR-IV, Tax Parcels 12030 000009E & 000009C | Proposed Use: Welding business | \*\* Commission District 3 | Jason Helton, applicant. GDOT coordination required

\*The Planning Commission's decision will be the final action taken unless appealed to the Board of Commissioners. To do so, file an application with the Planning Department within 30 days of the Planning Commission's decision.

The Hall County Board of Commissioners will hear appeals at a public hearing Thursday, December 12, 2024, at 6:00 p.m. at the Hall County Government Center, 2<sup>nd</sup> Floor Meeting Room, 2875 Browns Bridge Road, Gainesville, Georgia.

\*\*The Planning Commission's recommendation will be forwarded to the Board of Commissioners for final action at a public hearing on Thursday, December 12, 2024. The Board will meet at 6:00 p.m. at the Hall County Government Center, 2<sup>nd</sup> Floor Meeting Room, 2875 Browns Bridge Road, Gainesville, Georgia.

Thank you,

Kaitlyn Elliott
Planning Commission Clerk
Hall County Community Development and Infrastructure
(770) 531-6810 www.hallcounty.org



## Hall County Government

# COMMUNITY DEVELOPMENT AND INFRASTRUCTURE PUBLIC WORKS AND UTILITIES

#### MEMORANDUM

POST OFFICE DRAWER 1435

GAINESVILLE, GA 30503

t: 770.531.6800 | f: 770.531.3945

PUBLIC WORKS AND
UTILITIES DIRECTOR
Bill Nash, P.E.

**To:** Beth Garmon, Director of Planning and Zoning

From: Bill Nash, Director of Public Works and Utilities

Date: September 19, 2024

Subject: October 21, 2024 - Hall County Planning Commission Agenda

Please be advised that our office has reviewed the Hall County Planning Commission agenda for the October 21, 2024 meeting. Upon review, we provide the following comments.

#### **NEW BUSINESS**

1. 6178 Grant Ford Road | Variance | 17.240.010. to reduce the front yard setback along Grant Ford Road | on a 1.33± acre tract located on the north side of Grant Ford Road at its intersection with Dove Court | Zoned R-I; Tax Parcel 10011 000057 | Proposed Use: Single-family residence | \* Commission District 2 | George Caswell, applicant

a. Engineering: No commentb. Traffic: No comment

**c. Utilities:** Gainesville Service area 6" water line on Grant Ford Road No sewer in area

2. (A) 5563 Waterwood Drive | Variance | 17.240.010. to reduce the right side yard setback | on a 0.18± acre tract located on the west side of Waterwood Drive approximately 294 feet from its intersection with West Waterwood Drive | Zoned V-C; Tax Parcel 11131A001313 | Proposed Use: Single-family residence | \*
Commission District 2 | Marshall Keith & Mychelle Ann Brumbelow, applicant

(B) 5563 Waterwood Drive | Variance | 17.240.010. to reduce the left side yard setback | on a 0.18± acre tract located on the west side of Waterwood Drive approximately 294 feet from its intersection with West Waterwood Drive | Zoned V-C; Tax Parcel 11131A001313 | Proposed Use: Single-family residence | \* Commission District 2 | Marshall Keith & Mychelle Ann Brumbelow, applicant

a. **Engineering:** No comment

b. **Traffic:** No comment

c. **Utilities:** Septic tank lot- existing septic system Hall County sewer territory but no sewer system in the area.

- 3. 0 & 3902 Belmont Highway | Amend Conditions of Zoning | on a 15.75 ± acre tract located on the east side of Belmont Highway approximately 1,770 feet from its intersection with Mountain Creek Road | Zoned PID; Tax Parcels 15013 00074 (pt.) & 000017B | Proposed Use: Truck parking and office | \*\* Commission District 3 | Gus E. Simpson, applicant
  - a. **Engineering:** This site may require a stormwater management report should the site plan indicate the proposed development meets stormwater thresholds for impervious surfaces and/or disturbed acreage.
  - b. Traffic: No comment
  - c. **Utilities**: Hall County service area No sewer system in area.
- 4. 1780 Hancock Avenue Extension | Use Subject to County Commission Approval | on a 1.15± acre tract located on the west side of Hancock Avenue at its intersection with Griffin Circle | Zoned I-II (GCOD), Tax Parcel 00137 000005 | Proposed Use: Outdoor storage | \*\* Commission District 4 | Jones Tree Service, Inc, applicant
  - a. **Engineering:** This site may require a stormwater management report should the site plan indicate the proposed development meets stormwater thresholds for impervious surfaces and/or disturbed acreage.
  - b. Traffic: No comment
  - c. Utilities: Gainesville sewer service area Nearest sewer system is South on Griffin Circle.
- 5. 6619 Lanier Island Parkway | Amend Conditions of Zoning | on a 3.85± acre tract located on the east side of Lanier Island Parkway at its intersection with Pass Drive | Zoned PCD (GCOD), Tax Parcel 07355 002002 | Proposed Use: Expansion of services | \*\* Commission District 2 | UHC of Atlanta North c/o Doug Weston III, applicant
  - a. **Engineering:** This site may require a stormwater management report should the site plan indicate the proposed development meets stormwater thresholds for impervious surfaces and/or disturbed acreage. Show FEMA and Hall County studied Flood plains that are present on site.
  - b. Traffic: No comment
  - c. Utilities: City of Buford service district

No sewer in area
On site septic existing

- 6. (A) 2811 Athens Highway | Rezone | from Agricultural Residential-IV (AR-IV) to Heavy Industrial (I-II) & Gateway Corridors Overlay District (GCOD) | on a 21.21± acre tract located on the east side of Athens Highway approximately 1,556 feet from its intersection with Squires Road | Zoned AR-IV, Tax Parcel 15023 000037 | Proposed Use: Permitted uses in heavy industrial zoning district | \*\* Commission District 3 | Paden M. Dunagan, applicant
  - (B) 2811 Athens Highway | Use Subject to County Commission Approval | from Agricultural Residential-IV (AR-IV) to Heavy Industrial (I-II) & Gateway Corridors Overlay District (GCOD) | on a 21.21± acre tract located on the east side of Athens Highway approximately 1,556 feet from its intersection with Squires Road

## <u>| Zoned AR-IV, Tax Parcel 15023 000037 | Proposed Use: Outdoor storage | \*\* Commission District 3 | Paden M. Dunagan, applicant</u>

a. **Engineering:** This site may require a stormwater management report should the site plan indicate the proposed development meets stormwater thresholds for impervious surfaces and/or disturbed acreage.

Show stream buffer and impervious setback from wrested vegetation not centerline of stream Show FEMA and Hall County studied Flood plains that are present on site.

- b. Traffic: No comments
- c. Utilities: Hall County Sewer area Phase 1 of the Pond Fork Sewer Project will bring sewer system to the Roy Park Road intersection at Athens Hwy (US 129). No sewer in the area at the time.
- 7. 0 & 2010 Candler Road | Rezone | from Heavy Industrial (I-II) to Planned Industrial Development (PID) & Gateway Corridors Overlay District (GCOD) | on a combined 59.62± acre tract located on the west side of Candler Road, approximately 1,665 feet from its intersection with Lee Land Road | Zoned I-II (GOCD), Tax Parcels 15031A000001 & 000002 | Proposed Use: Industrial park | \*\* Commission District 3 | Paden M. Dunagan, applicant
  - a. **Engineering:** This site may require a stormwater management report should the site plan indicate the proposed development meets stormwater thresholds for impervious surfaces and/or disturbed acreage.

Show stream buffer and impervious setback from wrested vegetation not centerline of stream

- b. Traffic: GDOT access permit required
- c. **Utilities**: Gainesville Sewer area No sewer nearby
- 8. 0 & 4435 Ridge Road | Rezone | from Planned Residential Development (PRD) and Suburban Shopping (S-S) to Planned Commercial Development (PCD) | on a combined 74.38± acre tract located on the east side of Ridge Road at its intersection with Friendship Road | Zoned PRD & S-S, Tax Parcels 08154 000022 & 000017 | Proposed Use: Mixed-use development | \*\* Commission District 1 | Scott Puckett, Inc., applicant
  - a. **Engineering:** This site may require a stormwater management report should the site plan indicate the proposed development meets stormwater thresholds for impervious surfaces and/or disturbed acreage.

Show stream buffer and impervious setback from wrested vegetation not centerline of stream

- b. **Traffic:** Hall County commercial standards will apply. This will include but not limited to left and right (decel) lanes. GDOT coordination/comments will also be required due to the proximity to a state controlled intersection.
- c. Utilities: Friendship Road Sewer. Property lies in the top of the system and will served by that project by Hall County.
- 9. 5859 & 5871 Brookton Lula Road | Rezone | from Agricultural Residential (AR-IV) to Planned Industrial Development (PID) & Gateway Corridors Overlay District (GCOD) | on a combined 2.01± acre tract located on the south side of Brookton Lula Road, approximately 311 feet from its intersection with Cleveland Highway | Zoned AR-IV, Tax Parcels 12030 000009E & 000009C | Proposed Use: Welding business | \*\* Commission District 3 | Jason Helton, applicant.

- a. **Engineering:** This site may require a stormwater management report should the site plan indicate the proposed development meets stormwater thresholds for impervious surfaces and/or disturbed acreage.
- b. **Traffic:** GODT approval may be necessary
- c. Utilities: Hall County service area No service in the area.

### **Kaitlyn Elliott (Planning)**

**From:** John Hornick (Fire Services)

Sent: Wednesday, September 18, 2024 3:09 PM

**To:** Beth Garmon (CDI: Planning)

Cc: Katie L. Greenway (CDI: Planning); Kaitlyn Elliott (Planning); Jerry Smith (Fire Services);

Michael Vieira (Fire Services)

**Subject:** Fire Comments

Tuesday, October 21st, 2024 Hall County Planning Commission Meeting.

(B) 2811 Athens Highway | Use Subject to County Commission Approval | from Agricultural Residential-IV (AR-IV) to Heavy Industrial (I-II) & Gateway Corridors Overlay District (GCOD) | on a 21.21± acre tract located on the east side of Athens Highway approximately 1,556 feet from its intersection with Squires Road | Zoned AR-IV, Tax Parcel 15023 000037 | Proposed Use: Outdoor storage | \*\* Commission District 3 | Paden M. Dunagan, applicant

Hall County Fire Marshal's Office Comments:

- 1) The project narrative describes a welding shop structure that will be approximately 70,000 SF however the site plan overview and architectural drawings show building A, the proposed welding shop to be 64,200 SF. The applicant will have to revise the application to show what the building size will be 70,000 SF or 64,200 SF
- 2) The site plan overview dimensions of building A do not match the dimensions for building A in the architectural drawings, the site plan and architectural dimensions should match. Applicant will have to revise application and include site development and architectural plans that have matching dimensions.
- 3) In the project narrative the applicant describes the 70,000 SF building as a welding shop while the architect in the architectural plans classifies the occupancy as a mercantile, both the project narrative and architectural drawings will need to reflect the same occupancy classification. Applicant will have to revise application to shown correct occupancy.
- 4) The Hall County Fire Marshal's Office considers the engineered site development plan conceptual in nature and if approved will have to meet all applicable code requirements of the International Fire Code 2018 edition. Engineered concept plan does not meet fire code as proposed.
- 5) The Hall County Fire Marshal's Office considers the architectural plan conceptual in nature and if approved will have to meet all the applicable code requirements of Life Safety Code 2018 edition, and International Building Code 2018 edition. Architectural concept plan does not meet fire code as proposed.
- 6) Architect indicates the welding shop will not have a fire protection system installed. The Hall County Fire Marshal's Office will determine if a fire protection system is required based of accurate code analysis data, construction type, occupancy classification, and building height provided by the architect.
- 7) The project narrative, engineered site overview, and architectural plans should match.
- 8) A fire protection system will be required for the 45,000 SF transfer station and 10,000 SF paint building.
- 9) All 3 buildings will be required to have an emergency responder radio frequency test completed to determine the radio signal strength inside the building, any building failing the test will be required to have a bi-directional antenna system designed, installed, and certified.
- 10) Additional fire hydrants will have to be installed throughout the development to meet the hose lay distance requirements of the International Fire Code Chapter 5, Section 507
- 11) Fire apparatus accessibility as shown on the proposed site plan does not meet code requirements of the International Fire Code Chapter 5, Section 503

Regards,

# Lieutenant, Hall County Fire Rescue Hall County Government Main: 770-531-6838 | Cell: 404-597-0083 Website: www.Hallcounty.org







AN APPLICATION HAS BEEN FILED WITH HALL COUNTY IN REGARD TO THE ZONING REGULATIONS AS THEY APPLY TO THIS PROPERTY

APPLICANT:

**REQUEST:** 

PLANNING COMMISSION

COUNTY COMMISSION

Date Jan 21, 2025

Date FEB 27, 2075

Time: 6:0

HALL COUNTY GOVERNMENT CENTER, 2875 BROWNS BRIDGE ROAD, GAINESVILLE

AN APPLICATION HAS BEEN FILED WITH HALL COUNTY IN REGARD TO THE ZONING REGULATIONS AS THEY APPLY TO THIS PROPERTY

REQUEST:

PUBLIC HEARINGS WILL BE HELD ON:

PLANNING COMMISSION

Date: Jan. 21, 2025

HALL COUNTY GOVERNMENT CENTER, 2875 BROWNS BRIDGE ROAD, GAINESVILLE, GA FOR MORE INFORMATION CALES (770), 531-6809

2820 Barrett Roa

#### PLANNING AND DEVELOPMENT DEPARTMENT

2875 BROWNS BRIDGE ROAD, GAINESVILLE, GA. 30504 MAILING ADDRESS: PO BOX 1435, GAINESVILLE. GA 30503 t: 770-531-6809 | f: 770-531-3902



## **PUBLIC NOTICE REQUIREMENTS**

Zoning regulations require that public notice must be given prior to all zoning hearings as follows:

- 1. The Planning Department shall publish a legal advertisement no less than fifteen (15) days and no more than forty-five (45) days prior to the public hearing.
- 2. The Planning Department shall send notification by letter of all other property owners within a 500-foot radius of the applicant's property is standard administrative policy of the Planning Department.
- 3. The applicant/property owner shall place the public notice sign in a conspicuous location on the property not less than fifteen (15) days and not more than forty-five (45) days prior to the public hearing.

The Planning Department shall post the legal advertisement and notify property owners within a 500ft radius to the subject property.

The applicant is required to post the public notice sign not less than fifteen (15) days and not more than forty-five (45) days prior to the public hearing. A photo of the sign placed at the location is required and must be sent to the Planning Department.

Multiple sign postings on a site may be required as determined by the Planning Department. The sign must be in a location where it is clearly visible from the roadway. The sign cannot be obstructed in any manner, placed too far from the road, or placed in such manner as would cause it to blend into the landscape.

Should you find the sign missing or vandalized in any manner, contact the Planning Department for a replacement sign. When the proceeding is complete and final Board action has occurred, the sign shall then be removed from the property by the applicant.

SEPT 09, 2024

NO LATER THAN_	SEP 1 22, 2024	•			
THE ORGINAL SIG	NED AFFIDAVIT MUS	ST BE AND RETU	RNED TO THE	PLANNING DEPA	RTMENT
NO LATER THAN	SEPT 22, 2024	ALONG WITH A	MINIMUM OF	ONE PHOTO	

THE ZONING SIGN MUST BE POSTED NO EARLIER THAN.

SHOWING THE SIGN POSTED AT THE SUBJECT PROPERTY.

Failure to comply will result in a delay of the application.

O AFFIDAVIT	
By my signature, I, Lalon Wi Dunagan Please Print Name	, hereby acknowledge that I have
read and understand the sign posting requirements. I fur	ther certify that the required
public notice sign was posted on 77 - 10 - 2024	for PADEN M. DUNGAN
Signature Sollie des	(Name application filed as)
(The original document is	required)

Revised September 2021

AND



#### **AGENDA ITEM**

#### **Planning & Zoning**

REPORT TO: Work Session (02/24/25)
------------------------------------

REPORT TO: Voting Meeting (02/27/25)

**ITEM NO:** 86/2025

2811 Athens Highway | Use Subject to County Commission Approval |

from Agricultural Residential-IV (AR-IV) to Heavy Industrial (I-II) &

SUBJECT: Gateway Corridors Overlay District (GCOD) | on a 21.21± acre tract located

on the east side of Athens Highway approximately 1,556 feet from its intersection with Squires Road | Zoned AR-IV, Tax Parcel 15023 000037 | **Proposed Use: Outdoor storage** | Commission District 3 | **Paden M.** 

Dunagan, applicant

**Meetings:** 

Work Session Date: 02/24/25 Voting Meeting Date: 02/27/25

**Executive Summary:** 

Presenter: BG

**Recommendation:** Approval, with conditions

1. The 160 foot by 160 foot outdoor storage area located to the east of the proposed building may be gravel. No other outdoor storage is approved and the remaining development of the property must meet GCOD requirements.

#### **Purpose of Request:**

History:

2811 Athens Highway | Use Subject to County Commission Approval | from Agricultural Residential-IV (AR-IV) to Heavy Industrial (I-II) & Gateway Corridors Overlay District (GCOD) | on a 21.21± acre tract located on the east side of Athens Highway approximately 1,556 feet from its intersection with Squires Road | Zoned AR-IV, Tax Parcel 15023 000037 | Proposed Use: Outdoor storage | Commission District 3 | Paden M. Dunagan, applicant

Facts and Issues: Options:

**Funding Requested** \$ 0.00 **Are funds within current budget?** No

Source of Funds

## Does the action involve a Resolution, Ordinance, Contract, Agreement, etc.?

No

Has it been reviewed by the County Attorney?

Yes

Is there a deadline for this item?

#### Approvals:

Submit Approve Attorney Administration				
KE	BG	WLI	CR	
Clerk				
JR				

#### **Attachments:**

Board Memo

Recommendation Report

Application

Narrative

Site Plan

Plat

Maps

Elevations

Deed

Water Availability

**Environmental Health Comments** 

**GDOT Comments** 

**Public Works Comments** 

Fire Comments

Notice Sign



POST OFFICE DRAWER 1435 GAINESVILLE, GA 30503

t: 770.531.6809 | f: 770.531.3902

PLANNING AND ZONING

DIRECTOR

**Beth Garmon** 

## Hall County Government

# COMMUNITY DEVELOPMENT & INFRASTRUCTURE PLANNING AND ZONING

**To:** David Gibbs, Chairman

Kathy Cooper, District 1 Commissioner Billy Powell, District 2 Commissioner Gregg Poole, District 3 Commissioner Jeff Stowe, District 4 Commissioner

From: Beth Garmon, Director of Planning & Zoning

**Date:** February 10, 2025

Subject: 2811 Athens Highway | Use Subject to County

Commission Approval | from Agricultural Residential-IV (AR-IV) to Heavy Industrial (I-II) & Gateway Corridors Overlay District (GCOD) | on a 21.21± acre tract | Zoned AR-IV, Tax Parcel 15023 000037 | Proposed Use:

Outdoor storage | Paden M. Dunagan, applicant

The request before you is from Paden Dunagen for a use subject to county commission approval for outdoor storage. This item is located within Commission District 3.

At their January 21, 2025, the Hall County Planning Commission voted to recommend approval, with one (1) condition (4-0, Sosebee absent).

Staff recommendation: **Denial,** as the zoning district is not supported within the business or employment nodes & corridors within the East Hall Character Area.

#### **Public Comment:**

- January 21, 2025 HCPC: There were no comments submitted in advance of the meeting and no one spoke during the public hearing.
- October 21, 2024 HCPC: There were no comments submitted in advance of the meeting and no one spoke during the public hearing.

#### **Planning Commission Conditions:**

1. The 160 foot by 160 foot outdoor storage area located to the east of the proposed building may be gravel. No other outdoor storage is approved and the remaining of the property must meet GCOD requirements.

2811 Athens Highway | CUP | 2.27.2025 BOC | BG

# HALL COUNTY PLANNING COMMISSION STAFF REPORT

Applicant	Paden M. Dunagan
Request	Use Subject to County Commission Approval for outdoor storage within the Gateway Corridors Overlay District (GCOD)
Proposed Use	Outdoor storage in Gateway Corridors Overlay District (GCOD)
Size	21.21± acres
Zoning	Current: Agricultural Residential 1 (AR-1)   Proposed: Heavy Industrial (I-2)
Location	<b>2811 Athens Highway</b>   Tax Parcel 15023 000037
Commission District	Three
Planning Commission Date	October 21, 2024 January 21, 2025
Staff Recommendation	<b>Denial</b> , as this zoning district is not supported within the Business or Employment Nodes & Corridors within the East Hall Character Area.
Record Number	HZCU24-0043
Planning Commission Recommendation	Approval, with conditions

#### **Planning Commission Conditions:**

Vote: 4-0 (Sosebee absent)

1. The 160 foot by 160 foot outdoor storage area located to the east of the proposed building may be gravel. No other outdoor storage is approved and the remaining of the property must meet GCOD requirements.

Excerpts from the minutes of the January 21, 2025 meeting

#### **Applicant's Presentation:**

Katie Greenway, Planning and Zoning Administrator, presented a summary of the request.

James Irvin, 164 Professional Drive, Baldwin, presented the request. The applicant is requesting to a use subject to county commission approval for outdoor storage which is to be associated with the proposed welding service and roll-off dumpster manufacturing business. The inclusion of a transfer station has been removed from the application. The property is currently undeveloped. The Agricultural Residential IV (AR-IV) zoning of the parcel appears to be the original zoning the county adopted in 1978. The subject property has approximately 1,063 linear feet of road frontage along Athens Highway (US129/SR11). The parcel is heavily wooded with a stream along the eastern property line that also bisects the center of the parcel. The subject property is surrounded by parcels zoned Agricultural Residential IV (AR-IV).

#### **Public Forum:**

There were no comments in support or opposition.

#### **Planning Commission Comments:**

Mr. Hunt asked what would be stored along the US-129 side of the property. Mr. Irvin stated it would be the roll-off storage containers that are waiting to be worked on, and finished products will be stored behind the building. Mr. Hunt asked how the finished products would be removed from the property and Mr. Irvin pointed out the space between the two buildings. Mr. Hunt asked what height of opaque fencing the applicant intended to install. Mr. Irvin answered they would build at whatever height the Planning Commission or staff required. Ms. Pilcher asked if the roll-off containers would be on trailers or on the ground as this would create a height difference and impact visibility. Mr. Irvin stated they are not on trailers. Mr. Braswell asked Ms. Garmon, Planning and Zoning Director, to explain if they are requesting to rezone into an appropriate zoning district. Ms. Garmon explained that due to the original inclusion of the transfer station, they were advertised as requesting to be within the Heavy Industrial zoning district. Since the transfer station was no longer included in the request, the zoning options now included Light Industrial (I-1) or Planned Industrial Development (PID). Ms. Pilcher drew attention to the rear of the property being adjacent to all residentially-zoned property and that the stream buffer would limit the ability to hide the view, leaving all of the homeowners to see the rear of the shop. Mr. Hunt asked if the materials on the exterior of the building were going to be compliant with GCOD standards and Mr. Irvin agreed.

## В

<u>Motion:</u> A motion to approve, with conditions was made by Stan Hunt and seconded by Gina Pilcher. Vote: 4-0 (Sosebee absent)

#### Conditions:

1. The 160 foot by 160 foot outdoor storage area located to the east of the proposed building may be gravel. No other outdoor storage is approved and the remaining of the property must meet GCOD requirements.

Excerpts from the minutes of the October 21, 2024 meeting

#### **Applicant's Presentation:**

Katie Greenway, Planning and Zoning Administrator, presented a summary of the request.

**Paden Dunagen, 3263 Tanners Mill Road, Gainesville,** presented the request. The applicant clarified he is withdrawing the transfer station from the request. The applicant is requesting to a use subject to County Commission approval for outdoor storage which is to be associated with the proposed welding service, roll-off dumpster manufacturing business, and transfer station. The property is currently undeveloped.

The Agricultural Residential IV (AR-IV) zoning of the parcel appears to be the original zoning the county adopted in 1978. The subject property has approximately 1,063 linear feet of frontage along Athens Highway (US129/SR11). The parcel is heavily wooded with a stream along the eastern property line that also bisects the center of the parcel. The subject property is surrounded by parcels zoned Agricultural Residential IV (AR-IV).

#### **Public Forum:**

There were no comments in support or opposition.

#### **Planning Commission Comments:**

Mr. Hunt asked for clarification on the request now that the transfer station is removed from the request. The applicant stated all three buildings would be for the welding business. Mr. Hunt asked why the request is for heavy industrial and not for light industrial. The applicant explained that the current welding shop is classified as Heavy Industrial so he thought this welding shop would also require Heavy Industrial zoning. Mr. Braswell stated that the Heavy Industrial zoning may have been due to the transfer station but the applicant will need a conditional use application as well as a DRI report. Mr. Braswell, Mr. Hunt and the applicant discussed the request for a variance for the architectural elements of the building. Mr. Braswell highlighted the comments submitted by the Fire Marshall concerning the narrative and site plan stating that there are discrepancies. The applicant asked to table the request until January 21, 2025 to have time to make adjustments to the application.

<u>B</u> <u>Motion:</u> A motion to table to January 21, 2025 was made by Mr. Hunt and seconded by Mr. Sosebee. Vote: 5-0

Staff recommends <u>DENIAL</u> of the applicant's request. However, if the Planning Commission chooses to approve this request, Staff recommends the following conditions:

1. The property shall be developed in accordance with the site plan and the project narrative dated January 3, 2025, modified as necessary for compliance with conditions herein and development standards enforced at the time of site plan approval.

- 2. Access to the property shall be approved by the Georgia Department of Transportation. The developer shall be responsible for all costs associated with improvements necessary for access to the development.
- 3. The initial 300 feet of the internal drive shall be paved; graded aggregate base (GAB) may be used beyond the 300 feet for the common access driveway and remaining parking areas subject to review and approval of the Hall County Engineering Department.
- 4. The buildings may be composed of metal siding finished with a brick, stucco, or split face block veneer as shown in the construction drawings submitted with the application. Stucco and split face block shall not exceed 50% of the surface area of each side. Final building elevations are subject to final review and approval by the Director of Planning and Zoning, or their designee.
- 5. Outdoor storage shall be permitted so long as it is screened from view of Athens Highway.
- 6. No outdoor activity such as grinding or crushing of materials shall be permitted.
- 7. There shall be a 25-foot-wide undisturbed buffer adjacent to the right-of-way of Athens Highway. The existing mature landscape may be supplemented with additional planted evergreens with an installation height of no less than 6 feet to provide sufficient screening of the development. Final review and approval of the landscape plan is subject to the approval of the Director of Planning and Zoning, or their designee.
- 8. No variances to Gateway Corridors Overlay District (GCOD) standards and no additional variances or development exceptions are granted as part of this request that are not explicitly granted herein.
- 9. The development shall be compliant with the Unified Development Code of Hall County, as well as any other agencies or reviewing departments, including, but not limited to the Fire Marshal and Hall County Engineering.
- 10. All conditions of zoning shall be made a part of any plats or construction plans created for the property.

The following should be considered as exceptions to the Official Code of Hall County, and shall warrant further determination by the Board should it choose to approve the submitted narrative and site plan:

- 1. 17.420.05.D.4.d Outdoor storage.
  - Outdoor storage or sales displays shall be prohibited from front yards except when
    permitted in the underlying zoning district and further authorized by a conditional use
    permit pursuant to the procedures of the Hall County Zoning Ordinance. Outdoor storage
    or sales displays shall be screened from view from public streets and adjacent property by
    a permanent opaque enclosure consisting of a minimum eight-foot-high solid fence or wall.
    - Per the site plan, the applicant proposes outdoor storage on the eastern side of Building A for the storage of finished inventory and on the northern portion of the property.
- 2. 17.420.050.E.3 Paving materials for parking lots.

- All parking areas shall be paved with asphalt, concrete (or pervious materials approved by the director.)
  - The applicant proposes that the internal drive leading to Building A be paved and requests that the other sections of the internal site circulation be graded aggregate base (GAB).

#### **Summary Analysis**

The applicant is requesting to (A) rezone a 21.21± acre tract from Agricultural Residential 1 (AR-1) to Heavy Industrial (I-2) to allow permitted uses within the Heavy Industrial zoning district. Concurrent to this request, the applicant is requesting (B) a use subject to County Commission approval for outdoor storage within the Gateway Corridors Overlay District (GCOD) which is to be used for a proposed welding service and roll-off dumpster manufacturing business. The property is currently undeveloped.

The Agricultural Residential 1 (AR-1) zoning of the parcel appears to be the original zoning adopted by the county in 1978. The subject property has approximately 1,063 linear feet of frontage along Athens Highway (US129/SR11). The parcel is heavily wooded with a stream along the eastern property line that also bisects the center of the parcel. The subject property is surrounded by parcels also zoned AR-1.

Properties in the general vicinity being zoned Light Industrial (I-1) or Planned Industrial Development (PID) include:

- 3001 Athens Highway, 80± acres rezoned in 2005 from Agricultural Residential to Light Industrial to allow a cold storage facility and is the site of Eskimo Cold Storage which was constructed in 2014.
- 3317 Athens Highway, 34± acres were rezoned in January 2019 from Agricultural Residential
  to Light Industrial to allow a distribution center which is now the location of Agile Cold
  Storage.
- 3. 2738 Athens Highway, 39± acres rezoned in 2021 from Agricultural Residential to Planned Industrial Development (PID) to allow light manufacturing and a warehouse/distribution facility. Development plans have not been submitted to date.

The applicant is requesting to rezone the subject parcel from Agricultural Residential 1 (AR-1) to Heavy Industrial (I-2) to allow the relocation of his welding business and roll-off dumpster manufacturing company from 2010 Candler Road. The narrative states that the welding shop will consist of two buildings: Building A measuring approximately 64,200 square feet and Building B measuring approximately 10,000 square feet . Outside storage is requested for finished inventory on the east side of the welding shop and additional outdoor storage is proposed along the frontage of Athens Highway for finished inventory or items awaiting welding services. The applicant intends to screen the outdoor storage along Athens Highway with an opaque fence.

Access to the development will be solely from a right-in/right-out driveway on Athens Highway. The site plan reflects a building setback of 50 feet from the front property line, a 50-foot vegetative buffer along the southern property line, and a 75-foot impervious stream buffer to the east and north. The site plan shows a ten foot wide landscape strip along the Athens Highway frontage which meets GCOD standards.

Water service will be provided by the City of Gainesville with service confirmed in a letter dated September 5, 2024. Sanitary sewer services will be provided by private septic system. Septic areas and on-site stormwater detention facilities are identified on the site plan.

Several exceptions from Gateway Corridors Overlay District (GCOD) standards are being requested. The development standards for the project are identified in the table below and compared to the GCOD requirements:

#### **GCOD Analysis**

<u>Standard</u>	<u>Compliance</u>	<u>Proposed</u>	<u>Notes</u>
17.420.050.C -	Complies	Maintain a 75-foot	50 feet min
Transitional buffers		impervious setback from	
		the northern and eastern	
		property lines and a 50-	
		foot vegetative buffer to	
		the south.	
17.420.050.D – Other	Complies	10-foot-wide landscape	
landscape and		strip proposed along	
screening standards		street frontage	
17.420.050.E -	Deficient	Graded aggregate base	Applicant is requesting a
Parking lot design		(GAB) for outdoor storage	variance for graded aggregate
		areas.	base (GAB) as an alternative to
			asphalt or concrete.
17.420.050.F -	Unknown	Unknown	Shall comply with GCOD
Outdoor lighting			standards.
17.420.050.G -	Not	Not applicable	
Interparcel access	applicable		
17.420.050.H -	Complies	Metal buildings will	
Architectural		feature a veneer of brick,	
standards for non-		stucco, and split face	
residential buildings		block on all sides	
17.420.060 – Signs	Unknown	Unspecified	Shall comply with GCOD
			standards.

Based on the future land-use plan, staff finds the request <u>inconsistent</u> with the Comprehensive Plan and future land use designation of Business or Employment Nodes & Corridors within the East Hall

Character Area. Business or Employment Nodes & Corridors should include higher-intensity commercial uses, low-intensity, consumer-facing industrial uses that serve nearby communities, and higher density residential where appropriate. Similarly, new employment nodes and corridors should feature industrial and office uses within formalized campuses or along major roads with access to water and sewer, with potential inclusion of higher density residential for housing nearby industry employees. In both cases, site designs should adhere to the Quality Development Principles, emphasizing natural resource protection and high-quality landscaping. This Future Land Use designation does not support Heavy Industrial (I-2) within the East Hall Character Area.

**Note:** Although the Heavy Industrial (I-2) zoning district is not recommended within the East Hall Character Area, the use of a welding business could be supported under the Light Industrial (I-1) zoning district, which is included in the East Hall Character Area. Following the original submission of this request in August of 2024, Hall County adopted a new Unified Development Code (UDC) and Comprehensive Plan. These new plans changed the allowed uses within Light Industrial (I-1), as well as the Future Land Use designation for this area. Following the adoption of these items, the applicant removed the request for a transfer station on this property. It is Staff's recommendation that the current rezoning request for a welding business in Heavy Industrial (I-2) be considered under the Light Industrial (I-1) zoning district, where it would be more aligned with the UDC.

#### **Zoning Analysis**

When considering a zoning amendment to the zoning maps, the Planning Commission must study the need and justification for the change based on a determination of the facts applicable to the particular case, and the following general lines of inquiry must be considered:

- Whether the zoning proposal will permit a use that is suitable in view of the use and development
  of adjacent and nearby property; The proposed use could be supported under the Light
  Industrial zoning district, which may be more suitable surrounding residentially zoned
  properties.
- 2. Whether the zoning proposal will adversely affect the existing use or usability of adjacent or nearby property; The proposed use should not adversely affect adjacent residential properties as no outside work is proposed and all outdoor storage is proposed to be screened.
- 3. Whether the property to be affected by the zoning proposal has reasonable economic use as currently zoned. The property has reasonable economic use as currently zoned Agricultural Residential 1 (AR-1); however, the proposed use cannot occur as described without rezoning and use subject to County Commission approval.
- 4. Whether the zoning proposal will result in a use, which will or could cause an excessive or burdensome use of existing streets, transportation facilities, or utilities; The proposed use is not anticipated to cause an excessive or burdensome use of existing streets, transportation facilities, or utilities.
- 5. Whether the zoning proposal is in conformity with the policy and intent of the land use plan, The zoning is inconsistent with the Comprehensive Plan and Business or Employment Nodes & Corridors within the East Hall Character Area. However, the use could be approved under the Light Industrial (I-2) zoning district which supports welding businesses. The intent of this future land use designation is to support include higher-intensity commercial uses, low-intensity, consumer-facing

industrial uses that serve nearby communities, and higher density residential where appropriate. Similarly, new employment nodes and corridors should feature industrial and office uses within formalized campuses or along major roads with access to water and sewer, with potential inclusion of higher density residential for housing nearby industry employees. In both cases, site designs should adhere to the Quality Development Principles, emphasizing natural resource protection and high-quality landscaping.

- 6. The extent to which property values are diminished by the existing zoning restrictions; Staff is unable to determine the extent to which property values are diminished by the existing zoning restrictions.
- 7. The extent to which the destruction of the subject property's value under the existing zoning promotes the health, safety, morals or general welfare of the public; Staff is unable to comment on the impact of property values without a full market analysis. Multiple factors affect property value including construction types, proposed uses, and maintenance. Often it is difficult to determine the effect of a development on adjacent properties until the development is completed.
- 8. The relative gain to the public as compared to the hardship imposed upon the individual property owner; Staff has not identified a hardship imposed on the property owner as the property is currently zoned.
- 9. The length of time the property has been vacant as zoned considered in the context of land development in the area in the vicinity of the property; There is no history of development on the subject property. Adjacent properties are also zoned Agricultural Residential 1 (AR-1) and most are developed with residential uses.
- 10. Whether there are other existing or changing conditions affecting the use or development of the property which give supporting grounds for either approval or disapproval of the zoning proposal; Nearby properties at 2738, 3001 and 3317 Athens Highway were rezoned from Agricultural Residential 1 (AR-1) to Light Industrial (I-1) or Planned Industrial Development (PID) for light industrial uses; however, there is no precedent for Heavy Industrial (I-2) zoning.
- 11. Whether the change would create an isolated district unrelated to the surrounding districts; The proposed zoning would create an isolated district unrelated to the surrounding Agricultural Residential 1 (AR-1) zoned properties.
- 12. Whether the present zoning district boundaries are illogically drawn in relation to existing conditions in the area; There is no evidence that the present zoning district boundaries are illogically drawn.
- 13. Whether the change requested is out of scale with the needs of the county as a whole or the immediate neighborhood; In general, the proposed Heavy Industrial (I-2) zoning district appears to be out of scale with the needs of the immediate neighborhood; however, Staff recommends that the board consider Light Industrial (I-1) as this zoning district would allow the proposed use and is supported by the surrounding area.

- **14.** Whether it is impossible to find adequate sites for the proposed use in districts permitting such use and already appropriately zoned; **There are other properties within the county that support Heavy Industrial uses.**
- **15.** Whether the need for rezoning could be handled instead by a variance request to the [Planning Commission]; **No, the request could not be handled alternatively as a variance.**
- 16. Whether there would be an ecological or pollution impact resulting from major modifications to the land if the request is granted; Any land disturbance activities on the property shall be required to go through the land development permitting process, and as a result, are subject to local, state, and federal regulations. There should not be an ecological or pollution impact resulting from any modification to the land if the rezoning and outside is granted.
- 17. Whether there is reasonable evidence based upon existing and anticipated land use that would indicate a mistake was made in the original zoning of the property; There is no indication that a mistake was made in the original zoning.

#### 1.2.6.E - Submission requirements

- 1. Any person or persons requesting a change in the official zoning map or use subject to approval of the County Commission must file an application with a plat or map of the property attached thereto, together with payment of such fees set forth in this Sec 11.2. to cover administrative and advertising costs, in the Planning and Zoning Department office. Such person or persons or their authorized agent must appear in person at the public hearing held to consider the district change. The proposal meets the requirement. The applicant has paid the appropriate fees and understands that someone must be present at both the Hall County Planning Commission meeting and the voting meeting of the Hall County Board of Commissioners.
- 2. All applications for a change of zoning classification or use subject to approval of the County Commission must include:
  - a. A narrative statement identifying the existing and proposed use of the property and addressing each of the criteria set forth in this Sec. 11.2. The proposal provides a narrative outlining the intent of the development; however, the applicant has not prepared a response to each of the criteria listed in 11.2.6.E.2.
  - b. A site plan drawn to scale designating the area covered by the application and identifying existing and proposed buildings and uses, adjacent existing land uses, zoning on contiguous parcels, including those across an abutting public right-of-way, and any other significant site improvements proposed to accommodate the proposed use or buffer adjacent uses, etc., or a plat of the subject property where no specific land use is proposed. In cases where only a plat or map is provided and no land use is proposed, the Planning Commission and County Commission may evaluate the application based on the most intense possible land use permitted in the proposed district. The proposal meets the requirement.

- c. For any application for a slow rate land treatment system as defined in 7.6.9.D.1, additional requirements apply. **This standard is not applicable to the applicant's request.**
- d. For any application proposing the development of 100 or more residential dwelling units, a traffic impact study must be submitted prior to consideration of the application by the County Commission. At the applicant's expense, the traffic impact study must be prepared by a professional engineer in accordance with requirements established by the Hall County Engineering Department. The Engineering Department must review the traffic impact study and forward any comments to the County Commission. This standard is not applicable to the applicant's request.

#### **Development Support and Constraints**

#### **Hall County Environmental Health**

In an email dated December 17, 2024, Emily McGahee stated "Must meet all Environmental Health commercial septic system permitting requirements. Further determination will be made during the civil plan review process. A detailed business plan must be submitted to Hall County Environmental Health for review. Additional items, including, but not limited to: recorded plat, soil evaluation, and septic system installation may be required after review of business plan."

#### **Hall County Fire Marshal**

In an email dated September 18, 2024, John Hornick, NPQ Fire Service Plans Examiner 1, Lieutenant provided the following comments:

- 1) The project narrative describes a welding shop structure that will be approximately 70,000 SF however the site plan overview and architectural drawings show building A, the proposed welding shop to be 64,200 SF. The applicant will have to revise the application to show what the building size will be 70,000 SF or 64,200 SF
- 2) The site plan overview dimensions of building A do not match the dimensions for building A in the architectural drawings, the site plan and architectural dimensions should match. Applicant will have to revise application and include site development and architectural plans that have matching dimensions.
- 3) In the project narrative the applicant describes the 70,000 SF building as a welding shop while the architect in the architectural plans classifies the occupancy as a mercantile, both the project narrative and architectural drawings will need to reflect the same occupancy classification. Applicant will have to revise application to shown correct occupancy.
- 4) The Hall County Fire Marshal's Office considers the engineered site development plan conceptual in nature and if approved will have to meet all applicable code requirements of the International Fire Code 2018 edition. Engineered concept plan does not meet fire code as proposed.
- 5) The Hall County Fire Marshal's Office considers the architectural plan conceptual in nature and if approved will have to meet all the applicable code requirements of Life Safety Code 2018 edition, and International Building Code 2018 edition. Architectural concept plan does not meet fire code as proposed.

- 6) Architect indicates the welding shop will not have a fire protection system installed. The Hall County Fire Marshal's Office will determine if a fire protection system is required based of accurate code analysis data, construction type, occupancy classification, and building height provided by the architect.
- 7) The project narrative, engineered site overview, and architectural plans should match.
- 8) A fire protection system will be required for the 45,000 SF transfer station and 10,000 SF paint building.
- 9) All 3 buildings will be required to have an emergency responder radio frequency test completed to determine the radio signal strength inside the building, any building failing the test will be required to have a bi-directional antenna system designed, installed, and certified.
- 10) Additional fire hydrants will have to be installed throughout the development to meet the hose lay distance requirements of the International Fire Code Chapter 5, Section 507
- 11) Fire apparatus accessibility as shown on the proposed site plan does not meet code requirements of the International Fire Code Chapter 5, Section 503

#### **Hall County Public Works and Utilities**

In a memo dated December 19, 2024, Bill Nash, Director of Public Works and Utilities, provided the following comments:

#### **Engineering:**

This site may require a stormwater management report should the site plan indicate the proposed development meets stormwater thresholds for impervious surfaces and/or disturbed acreage.

Show stream buffer and impervious setback from wrested vegetation not centerline of stream Show FEMA and Hall County studied Flood plains that are present on site.

#### **Traffic:**

No comments

#### **Utilities**:

Hall County Sewer area

Phase 1 of the Pond Fork Sewer Project will bring sewer system to the Roy Park Road intersection at Athens Hwy (US 129). No sewer in the area at the time.

#### **Georgia Department of Transportation**

In an email dated December 12, 2024, Veronica Chavers, D1TO Civil Engineer III, stated that GDOT coordination is required.

PLANNING AND DEVELOPMENT DEPARTMENT 2875 BROWNS BRIDGE ROAD, GAINESVILLE, GA, 30504 MAILING ADDRESS: PO BOX 1435, GAINESVILLE, GA 30503 t: 770-531-6809 I f: 770-531-3902



#### CONDITIONAL USE APPLICATION

Applicant (Name & Mailing Address)	Property Owner (Name & Maili	
Laden M. Dunagan	Same	
3263 Tanners Mill Road		
Cainerville, CA 30507		
Phone	Phone	
Email Address_	Email Address	
Proposed Use		
Contact Person (Name & Mailing Address)  Same	Status of Applicant  Owner  Option to Purchase	Requested Action  Permissive Use:  □ HCPC □ HCC
	Area Resident	Fee:\$
Phone	Other	Receipt #:
Email Address	Zoning:	Check #:
Tax Parcel Number	Acreage	
Location Address 2811 Athens Hwy		
Applicant must complete all information above. Faile application. The Planning Department has 15 days application. If the application is found insufficient, an submitted. Please note that the Planning Comm	ure to complete this section will re to review all applications and will agenda date will not be set until the nission and County Commission of	sult in the refusal of the set the dates for each required information is
Application Withdrawal: I hereby withdraw the application  Sign	1.	Date:
Staff Use Only		
Application Date:	Taken by:	
Tentative Planning Commission Date:  County Commission District:	Tentative County Commission Date:	10.10



PLANNING AND DEVELOPMENT DEPARTMENT 2875 BROWNS BRIDGE ROAD, GAINESVILLE, GA, 30504 MAILING ADDRESS: PO BOX 1435, GAINESVILLE. GA 30503 t: 770-531-6809 I f: 770-531-3902

## **CAMPAIGN CONTRIBUTIONS DISCLOSURE FORM**

This form must be completed by the applicant and property owner, or person representing the property owner, for all zoning actions.

OCGA § 36-67A-3[C] Disclosure of campaign contributions:

- (b) When any applicant for zoning action has made, within two years immediately preceding the filing of the applicant's application for the zoning action, campaign contributions aggregating \$250.00 or more to a local government official who will consider the application, it shall be the duty of the applicant to file a disclosure report with the governing authority of the respective local government showing:
- (3) The name and official position of the local government official to whom the campaign contribution was made; and
- (4) The dollar amount and description of each campaign contribution made by the applicant to the local government official during the two years immediately preceding the filing of the application for the rezoning action and the date of each such contribution.
  - (b) The disclosures required by subsection (a) of this Code section shall be filed within ten days after the application for the zoning action is first filed. (Code 1981, Section OCGA § 36-67A-3[C], enacted by GA L. 1986, page 1269, Section 1, GA L. 1991, page 1365, Section 1).

I hereby certify that I have read the above and that:  I have** I have not	
within the two years immediately preceding this date, made any contribution(s government official involved in the review or consideration of this application.	) aggregating \$250.00 or more to any local
**If you have made such contributions, you must provide the data required be application.	low within ten (10) days of filing this
Name of Official(s):	Office:
Dollar Amount:	Date of Contribution:
Applicant's/Owner's Signature: \ \ \ \ \ \ \ \ \ \ \ \ \ \ \ \ \ \ \	Date:
Applicant's/Owner's Name (Printed): APEN M. Dunagan	, , , , , , , , , , , , , , , , , , ,



January 3, 2025 NARRATIVE REPORT REQUEST FOR REZONING HALL COUNTY, GEORGIA

RE: 21.02 acres located at 2811 Athens Hwy, Gainesville, GA 30507 Parcel ID 15023 000037

Paden Dunagan (the "applicant") respectfully submits this Narrative Report to the Hall County Board of Commissioners in support of an application for rezoning approval. The property is currently AR-I zoning and the proposed zoning is I-2 (Heavy Industrial).

The primary use of this parcel is planned and intended to be used as a welding business, Dunagan Welding, and outdoor storage. A 64,200 sf building and a 10,000 building are proposed for the welding shop and all welding will occur inside the buildings. Much of the storage areas shown will be used for finished inventory or items which need welding services. The storage area adjacent to Athens Hwy will be screened with opaque fencing.

The accompanying concept plan adheres to the I-2 zoning standards. These include a 50' front setback, 30' side setback, 10' landscape strip, and a 50' transitional buffer adjacent to residential properties. There is a 50' stream buffer and 75' impervious setback along the northern and eastern property lines. This will provide an additional buffer adjacent to AR-I zoned properties for a visual and noise buffer. The AR-I zoned property to the south is currently undeveloped.

The City of Gainesville will provide water and the sewer will be provided by an on-site sewage management (septic) system. The lighting will be semi-cutoff, non-spill, type. There is not a sign proposed at this time; however, any signs are to adhere to the Hall County regulations.

Many properties along Athens Hwy are currently being used for industrial and/or business. The I-2 zoning and intended use is consistent with the emerging area and the intended Hall County future land use of "Employment or Business Corridors". Industrial use is listed for the employment corridor in the current comprehensive plan.

Sincerely,


James Irvin, PE

Baldwin, GA 30511

Engineer for Applicant Foothills Land Design, LLC

Foothills Land Design, LLC 164 Professional Drive

Ph: 706-778-0067 Fax: 706-778-0069 www.foothillsld.com

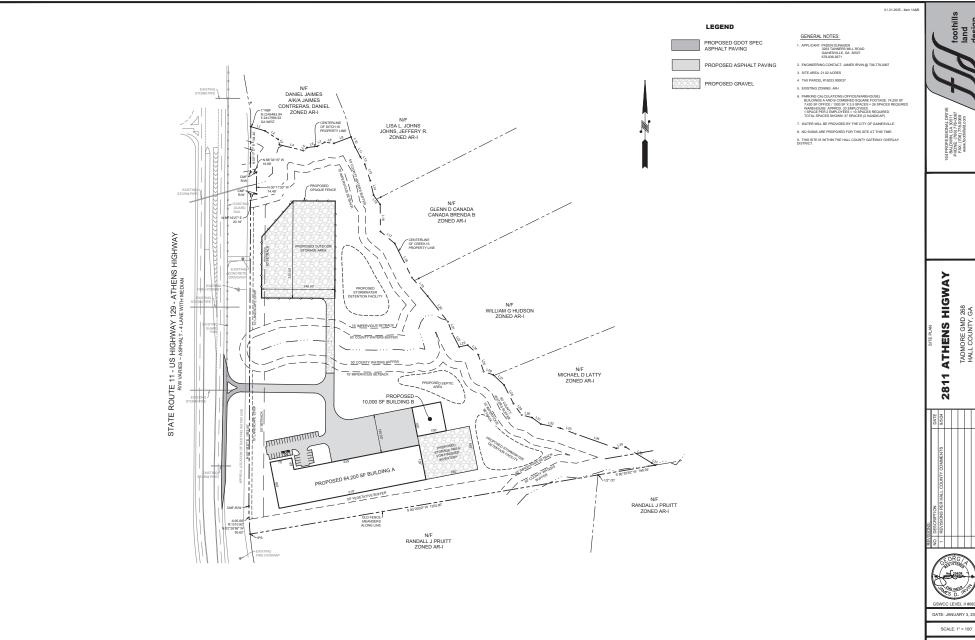

TADMORE GMD 268 HALL COUNTY, GA



DATE: JANUARY 3, 2025


SHEET: C1

GEORGIA

DATE


7-27-87

WINDER . GEORGIA

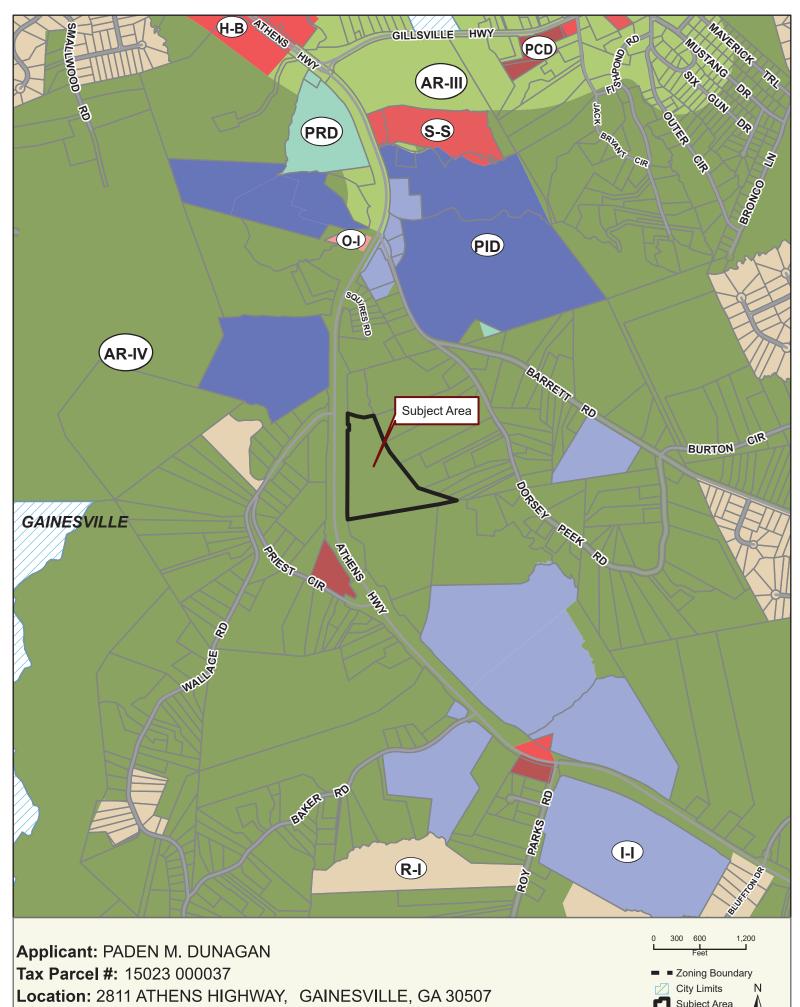

**Commission District 3** PC Mtg. Date: 10/21/2024 Subject Area Structure



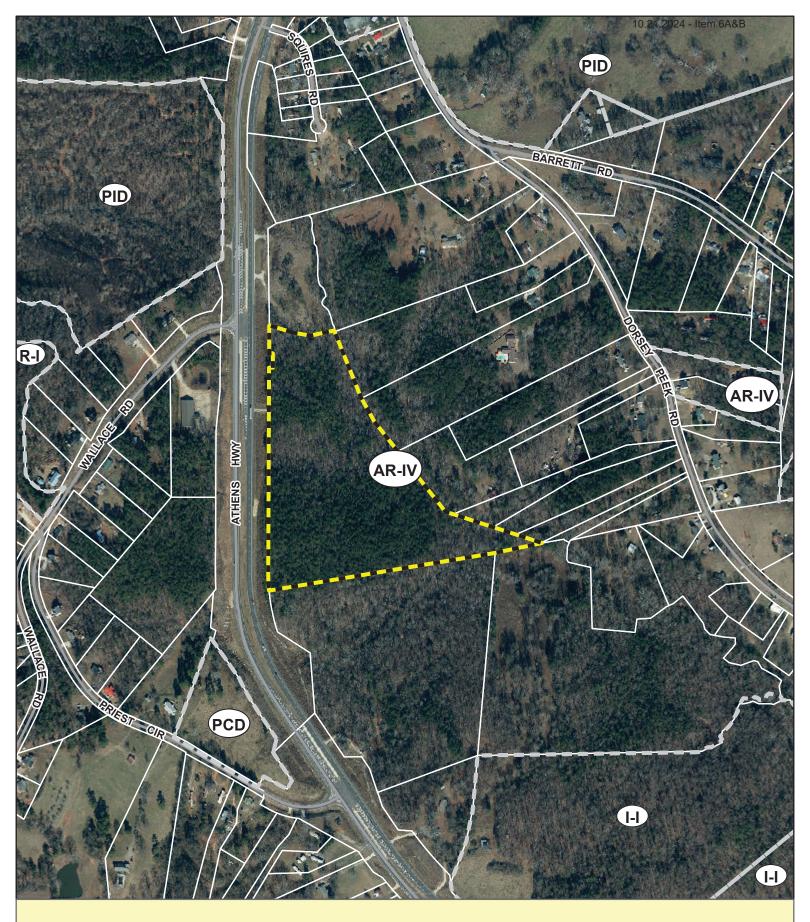


Applicant: PADEN M. DUNAGAN

**Tax Parcel #:** 15023 000037

Location: 2811 ATHENS HIGHWAY, GAINESVILLE, GA 30507

Commission District 3 PC Mtg. Date: 10/21/2024

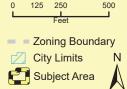

2811 ATHENS HWY. HALL COUNTY, GEORGIA 30507

Hall County Department of Planning and Development 2875 Browns Bridge Road 3rd Floor Gainesville, GA 30504

Phone: (770) 531-6809

CELLING DESIGN CRITERIA: DEAD LOAD: 10 PSF LIVE LOAD: 100 PSF WHO LOAD CRITERIA: 30 PSF, BASIC DESIGN WIND SPEED = 105 MPH, ALLOWABLE STRESS DESIGN WIND SPEED = 82 MPH BUILDING SIX CATEGORY = II, WIND EXPOSURE CATEGORY = C

NEW CONSTRUCTION OF 510' x 120' METAL BUILDING w/ 30' x 100' OFFICE SPACE

LOCATION OF DEVELOPMENT: 2811 ATHENS HWY, GAINESVILLE, GA 30507
ARCHITECT: RICK G. NELSON PHONE # 678-442-1198 GA. STATE REGIS. # 011740.
STR'L. ENG.: MACON E. GOOCH, III. PHONE #: 678-442-1198. GA. STATE REGIS. #: 8889.

MEP ENGINEER: MACON E GOOCH, III. PHONE#; 678-442-1198 GA. STATE REGIS.#:8889.

OCCUPANCY CLASSIFICATION: IBC = M-MERCANTILE, NFPA = NEW MERCANTILE

PROJECT CRITERIA: PLAN REVIEW IS BASED ON THE FOLLOWING INFORMATION:

ROOF DESIGN CRITERIA: DEAD LOAD: 10 PSF LIVE LOAD: 40 PSF

SCOPE OF WORK:

BUILDING AREA — 64,200 SQ.FT. TOTAL
OCCUPANT LOAD: 68 OCCUPANTS
CONSTRUCTION TYPE = IIB
SPRINKLERED: NO
FIRE ALARM: YES

NUMBER OF STORIES: 1 BUILDING HEIGHT: 42'- 6"

#### **ABBREVIATIONS**

F.R.P. - FIBERGLASS REINFORCED PANELS F.R.T. - FIRE RETARDANT TREATED FIR. - FLOOR FOUND. OR FDN. - FOUNDATION - POUNDS PER SOUARE FOOT PSF. PSI. P.T. A/C - AIR CONDITION A.C.T. - ACOUSTICAL CEILING TILE POUNDS PER SQUARE INCH PRESSURE TREATED A.F.F. - ABOVE FINISH FLOOR ALUM. OR AL. - ALUMINUM ANOD. - ANODIZED FTG. - FOOTING - PAPER TOWEL DISPENSER FT. - FOOTING FT. - FOOT G.B. - GRAB BAR G.C. - GENERAL CONTRACTOR APPROX. - APPROXIMATE RISER BD. - BOARD - REFERENCE GA. – GAGE OR GAUGE GYP.BD. – GYPSUM WALL BOARD H. – HIGH H. OR H.C. – HANDICAP - REINFORCE - REQUIRED BMC. - BUTLER MANUFACTURING CO. - ROUGH OPENIM - CASED OPENING - SAMITARY SEWER - SOAP DISPENSER HCA - HANDICAP ACCESSIBLE H.B. - HAIRPIN BAR H.D. - HUB DRAIN – SQUARE FOOT – SANITARY NAPKIN DISPENSER C. - CENTER LINE OR COLUMN LINE CLG. - CEILING CLR. - CLEAR COL. - COLUMN H.M. - HOLLOW METAI S.P.J. – SECOND POUR JOINT S.R. – SPRINKLER RISER S.S. – STAINLESS STEEL HT. - HEIGHT INSUL. - INSULATION CMU. - CONCRETE MASONRY UNITS SCWD. - SOLID CORE WOOD CONC. - CONCRETE MAS CONC. - CONCRETE CONT. - CONTINUOUS CONTR. - CONTRACTOR SJ. – SAWED JOINT
S. – STRUCTURE LINE
SPECS. – SPECIFICATIONS JST. - JOIST JT - JOINT LDRY - LAUNDRY L.F. - LINEAR FOOT D.S. - DOWNSPOUT ST. - STAIN STL. - STEEL LLH. - LONG LEG HORIZONTAL LL.V. - LONG LEG VERTICAL DBL. - DOUBLE S/S. – SERVICE SINK S.S. – STAINLESS STEEL DRINKING FOUNTAIN M - MIRROR M.C.J. - MASONRY CONTROL JOINT T.D.S. - TURNED DOWN SLAB M.C. - MASONRY COLUMN M.S. - METAL STUD M.S.S. - MISC. STEEL SUPPLIER - DISPENSER DISPL. - DISPOSAL DWGS - DRAWINGS M. OR MFR. - MANUFACTURER

MECH. – WECHANICAL MEZZ. – WEZZANINE

INSTALL

PL. - PLATE
PLUMB. - PLUMBING
PNL. - PANEL
POLY. - POLYETHYLENE

PRF-FIN OR P.F. - PRF-FINISH

MIN. - MINIMUM MISC. - MISCELLANEOUS

- MASONRY OPENING - METAL

- NOT IN CONTRACT

N.T.S. - NOT TO SCALE
O.C. - ON CENTER
O.F.C.L - OWNER FURNISH, CONTRACTOR

O.F.O.I. – OWNER FURNISH, OWNER INSTALL
O.H. – OVERHEAD
PART. – PARTITION

N.R.P. - NON-REMOVABLE PIN

E.L.F.S. - EXTERIOR INSULATION FINISH SYSTEM MEZZ.

F.S. - EXPOSED STRUCTURE

FO. - FOUAL ELEC. – ELECTRICAL ELEV. – ELEVATION

EQUIP. - EQUIPMENT EXIST. - EXISTING

- EXTERIOR FLOOR DRAIN

FINISH FLOOR

F.O.M. - FACE OF MASONRY

FIRE EXTINGUISHER

F.F.E. – FINISH FLOOR ELEVATION F.O.B. – FACE OF BRICK F.O.C. – FACE OF CONCRETE

E.S.Q. – EPOXY SEAMLESS QUARTZ E.W.C. – ELECTRICAL WATER COOLER

T.D.S. – TURNED DOWN SLAB I/F. – TOP OF FOOTING T.P.S. – TOILET PAPER DISPENSER T.O.C. – TOP OF STEEL T.O.W. – TOP OF STEEL T.O.W. – TOP OF WALL T.S. – THICK SLAB TEMP. – TEMPERED TR – TREADS TYP. – TYPICAL APPLICABLE BUILDING CODES:

U - UNIMAL
U.L.DES. NO. - UNDERWRITERS LABORATORIES
DESIGN NO.
U.N.O. - UNLESS NOTED OTHERWISE

U.L. - URINAL SCREEN
V.C.T. - VINYL COMPOSITION TILE
VERT. - VERTICAL

W/H. - WATER HEATER W.R. - WATER RESISTANT

W/C - WATER CLOSET

- WOOD - WALL FOOTING

VWC.

W/ - WITH

- VINYL WALL COVERING

- VERTICAL "X" BRACING - WIDE

THE BUILDING DESCRIBED IN THESE PLANS SHALL BE CONSTRUCTED IN COMPLIANCE WITH HALL COUNTY CONSTRUCTION CODES 2015 ADOPTED AND INCLUDES REVISIONS, AMENDMENTS AND APPENDICES TO THE

INTERNATIONAL BUILDING CODE 2018 EDITION, WITH GEORGIA STATE AMENDMENTS (2020), (2022), (2024) INTERNATIONAL MECHANICAL CODE 2018 EDITION, WITH GEORGIA STATE AMENDMENTS (2020), (2024) INTERNATIONAL FUEL GAS CODE 2018 EDITION, WITH GEORGIA STATE AMENDMENTS (2020), (2022) INTERNATIONAL PLUMBING CODE 2018 EDITION, WITH GEORGA STATE AMENDMENTS (2020), (2022), (2023), (2024)
NFPA NATIONAL ELECTRIC CODE 2020 EDITION, WITH GEORGIA STATE AMENDMENTS (2021) INTERNATIONAL ENERGY CONSERVATION CODE 2015 EDITION, WITH GEORGIA STATE AMENDMENTS (2020), (2022), (2023) INTERNATIONAL EXISTING BUILDING CODE 2018 EDITION, WITH GEORGIA STATE AMENDMENTS (2021)

THE HALL COUNTY CONSTRUCTION CODE, 2015 VERSION WITH GEORGIA STATE AMENDMENTS (2023)

2012 HALL COUNTY ORDINANCE FOR FIRE PREVENTION AND PROTECTION ORDINANCE

2023 OCGA 120-3-3 GEORGIA MINIMUM FIRE SAFETY STANDARDS

2018 INTERNATIONAL FIRE CODE (AMENDED BY 120-3-3)

NFPA 101 LIFE SAFETY CODE 2018 EDITION. (AMENDED BY 120-3-3)

12) NFPA 101 LIFE SAFETY CODE 2018 EDITION. (\*\*)
13) 2010 ADA STANDARD FOR ACCESSIBLE DESIGN

1. SIGNS ARE NOT APPROVED WITHIN THE SCOPE OF THIS BUILDING PERMIT

A SEPARATE SIGN LOCATION PERMIT IS REQUIRED FOR EACH SIGN.

EXCEPT AS OTHERWISE SPECIFICALLY AUTHORIZED, SMOKING SHALL BE PROHIBITED IN
ALL ENCLOSED PUBLIC PLACES WITHIN UNINCORPORATED HALL COUNTY. SMOKING IN BARS AND RESTAURANTS SHALL COMPLY WITH THE HALL COUNTY CLEAN INDOOR AIR ORDINANCE. THE SMOKING OF HOOKAH IN ANY ESTABLISHMENT THAT SERVES ALCOHOL OR FOOD SHALL BE PROHIBITED. (THE HALL COUNTY CLEAN INDOOR AIR ORDINANCE, CODE OF ORDINANCES SECTION

-105 & 107(8). THE HALL COUNTY UNIFIED DEVELOPMENT ORDINANCE SECTION 230-130, AA.)
. NO CONSTRUCTION TRAILER WILL BE USED ON THIS SITE.

4. FE = 2A10BC3 FIRE EXTINGUISHER HUNG 48" A.F.F. TO TOP OF EXTINGUISHER. LOCATE ONE FIRE EXTINGUISHER PER LINIT

 NO STORAGE SHELVING INCLUDED UNDER THIS PERMIT APPLICATION. TENANT SHALL SUBMIT SEPARATE APPLICATION FOR STORAGE SHELVING TO HALL COUNTY BUILDING DEPARTMENT.

BUILDING DEPARTMENT.
6. ALL CONSTRUCTION SHALL COMPLY WITH SECTIONS 102.5.2, 701.2 AND TABLE 701 OF IECC WITH GEORGA SUPPLEMENTS AND AMENDMENTS.
7. NO INTERIOR FINISH UNDER THIS PERMIT EXCEPT AS INDICATED.

8. INDIVIDUAL SUITES SHALL OBTAIN SEPARATE (INDIVIDUAL) UPFIT PERMIT PRIOR TO CONSTRUCTION.

9. GENERAL CONTRACTOR SHALL PROVIDE SUITE DESIGNATION SIGNAGE ON ALL EXTERIOR

DOORS, SIGNAGE SHALL BE A MINIMUM SIZE OF 4\*.

10. FIRE ALARM SYSTEM TO BE PROVIDED IN ACCORDANCE WITH NFPA 72, 2012 EDITION.
FIRE ALARM CONTRACTOR SHALL OBTAIN A FIRE ALARM SYSTEM PERMIT FROM THE

HALL COUNTY FIRE MARSHAL'S OFFICE PRIOR TO INSTALLATION, ANY FIRE ALARM PLANS INCLUDED IN THIS SET ARE FOR REFERENCE ONLY, NOT FOR PERMIT. THE HALL COUNTY BUILDING INSPECTOR THAT THE CONSTRUCTED BUILDING

11. THE DESIGNER OF RECORD SHALL ENSURE AND SUBMIT APPROPRIATE DOCUMENTS TO ELEVATION, DESIGN, MATERIALS, AND COLORS COMPLY WITH THE COUNTY APPROVED

OWNER

LANNY DUNAGAN'S WELDING SERVICES

CONTACT-LANNY DUNAGAN

**ARCHITECTURAL** 

MACON F GOOCH III

BUILDING CONSULTANTS, INC.

CONTACT: SCOTT REDDING

1383 DUNCAN LANE

STRUCTURAL

MACON F GOOCH III

BUILDING CONSULTANTS, INC.

1383 DUNCAN LANE

CONTACT: SCOTT REDDING

678-442-1198



VICINITY MAP

#### DRAWING INDEX

#### GENERAL DRAWINGS

G1 - COVER SHEET

C2 - ADA DETAILS & SPEC'S

#### ARCHITECTURAL DRAWINGS

A1 - FLOOR PLAN

A2 - FLEVATIONS

- BUILDING SECTIONS - PLAN NOTES & DETAILS

- PLAN NOTES & DETAILS

#### - LIFE SAFETY PLAN

STRUCTURAL DRAWINGS

S1 - FOUNDATION PLAN - FOUNDATION SECTION & DETAILS

S3 - ROOF FRAMING PLANS S4 - STEEL CONNECTION DETAILS

#### MECHANICAL DRAWINGS

M1 - MECHANICAL PLAN M2 - MECHANICAL DETAILS M3 - MECHANICAL DETAILS M4 - KITCHEN EQUIPMENT SCHEDULE

ELECTRICAL DRAWINGS

E1 - ELECTRICAL LIGHTING PLAN E2 - ELECTRICAL POWER PLAN E3 - ELECTRICAL PANEL & DETAILS E4 - ELECTRICAL RISER DIAGRAM

#### PLUMBING DRAWINGS

- SUPPLY PLAN - WASTE PLAN - WASTE RISER DIAGRAM

- NOTES AND DETAILS

NOT RELEASED FOR CONSTRUCTION

E. GOOCH III
CONSULTANTS
DUNCAN LANE
GEORGIA 30011
198 FAX: 678–975–7465

6/28/24

DESIGN OVER SHEET
2811 ATHENS HWY
L COUNTY, GEORGIA 30507 BUILDING METAL .01HALL 10'x120'  $\dot{\aleph}$ 5 MEG 6/26/24 RSL 6/26/24 DESIGN DEAWN CHECKED BSR 6/28/24 DATE: 6/28/24 PROJECT #: D2405189486

of XX€ G1

MEG BUTING COCKLUMS


TO RECEIP OF THE PROPERTY OF THE PROPERTY

6/28/24

LESS COUNTY, GEORGIA 30507

A1 OLD MALL COUNTY, GEORGIA 30507

A1 OLD MALL COUNTY, GEORGIA 30507

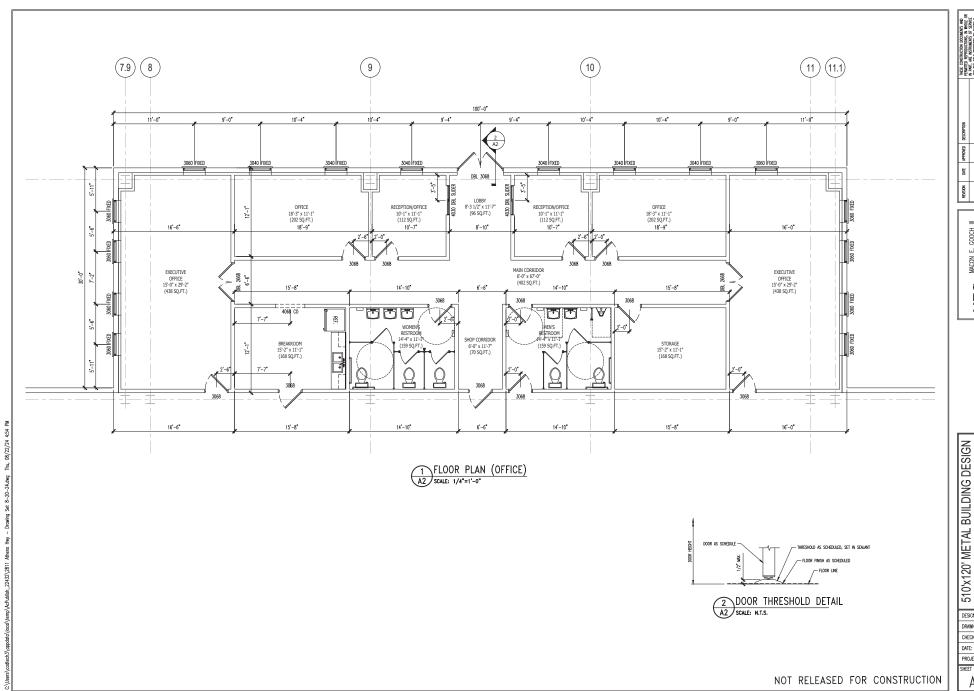





6/28/24

510×120' METAL BUILDING DESIGN LD WELDING SERVICES FLOOR PLAN — OFFICE 2811 ATHENS HWY 7C 1C'0 LHALL COUNTY, GEORGIA 30507

DESIGN MEG 6/2024
DRAWN RSL 6/2024
CHECKED BSR 6/28/24
CHECKED BSR 6/28/24
PROJECT #: D240518948
SHEET
A 2 OF X 600

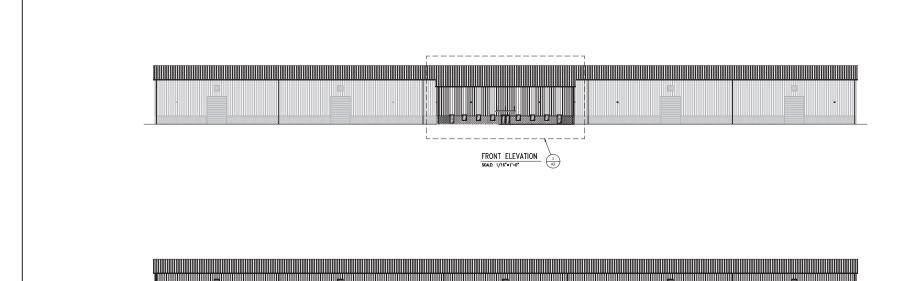

REAR ELEVATION
SCALE: 1/16"=1'-0"

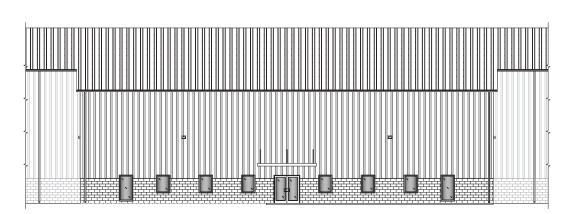

ENLARGED VIEW

1 FRONT ELEVATION (OFFICE)


A3 SCALE: 3/16"=1"-0"


s he h






510×120 METAL BUILDING DESIGN
510×120 METAL BUILDING DESIGN
510×120 MEMBER
510×12

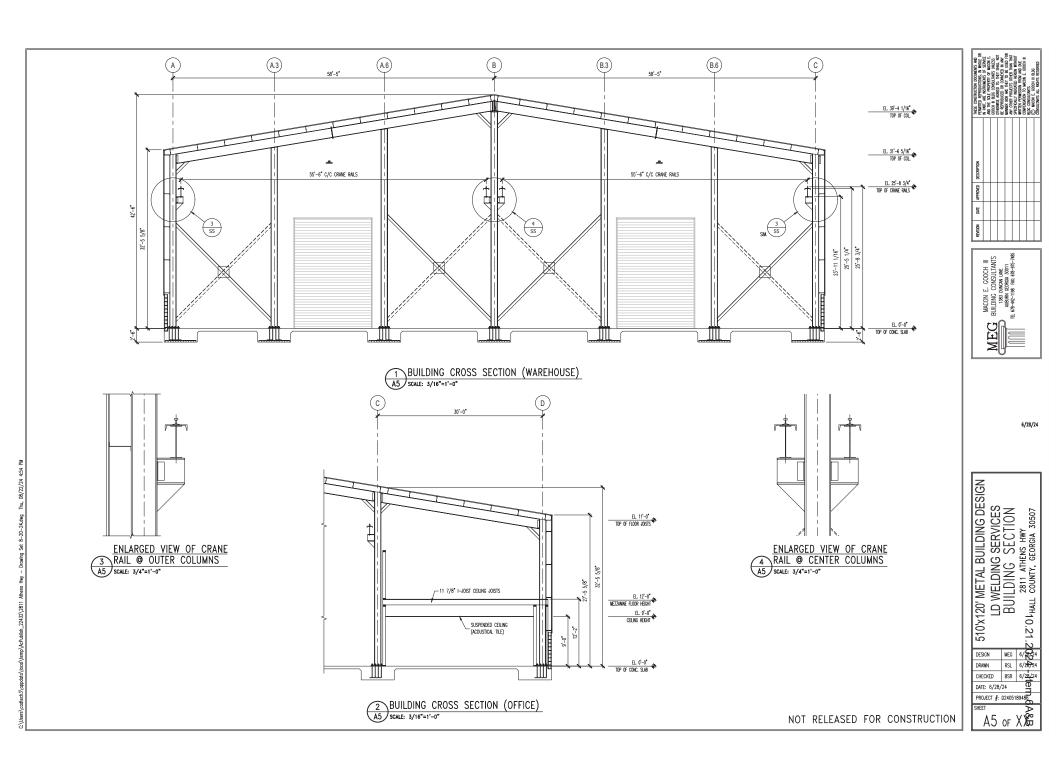


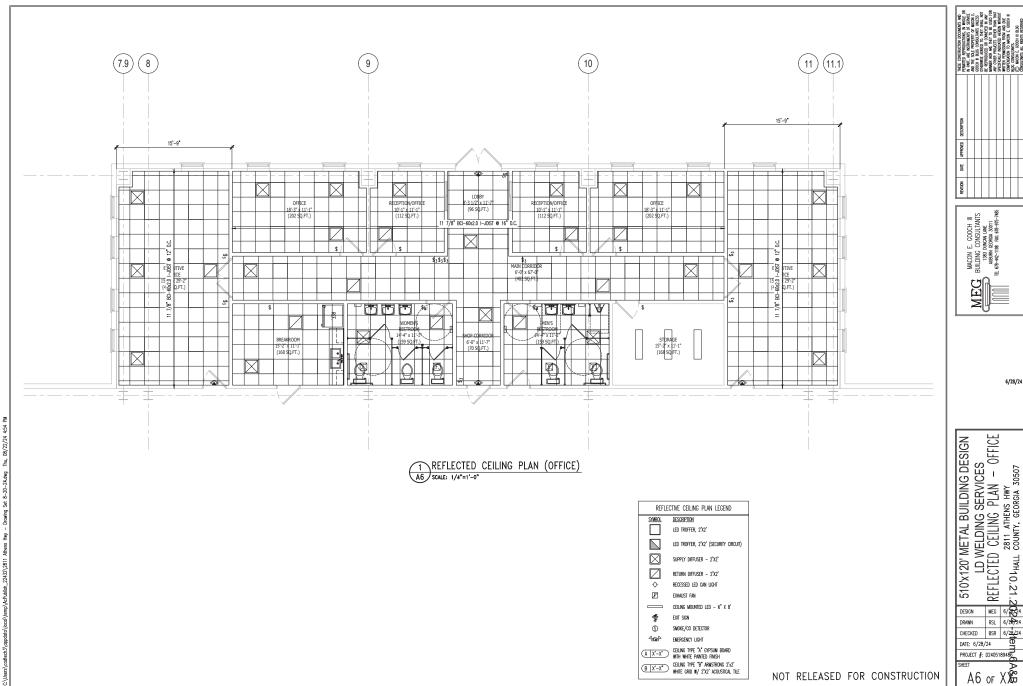

MACON E. GOOCH III
BUILDING CONSULTANTS
1383 DUNCAN LAME
AUBLAN GORGAN 30011
TIL 678-442-1198 FM: 678-475-7465

6/28/24

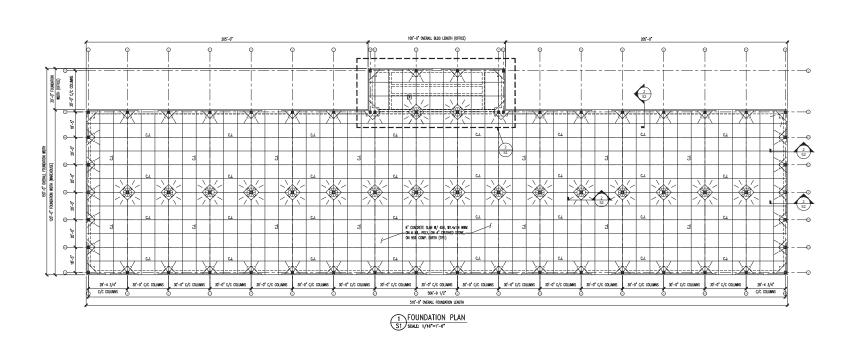

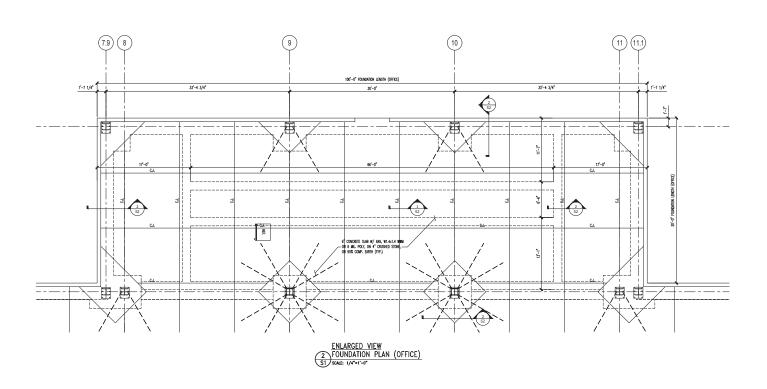



MEC BULDING CONSULTANTS


138 DAWN INC.

AREN GENEN SERVAN SOUT

AREN GENEN SERVAN SERVAN SOUT

AREN GENEN SERVAN SERVAN


NOT RELEASED FOR CONSTRUCTION

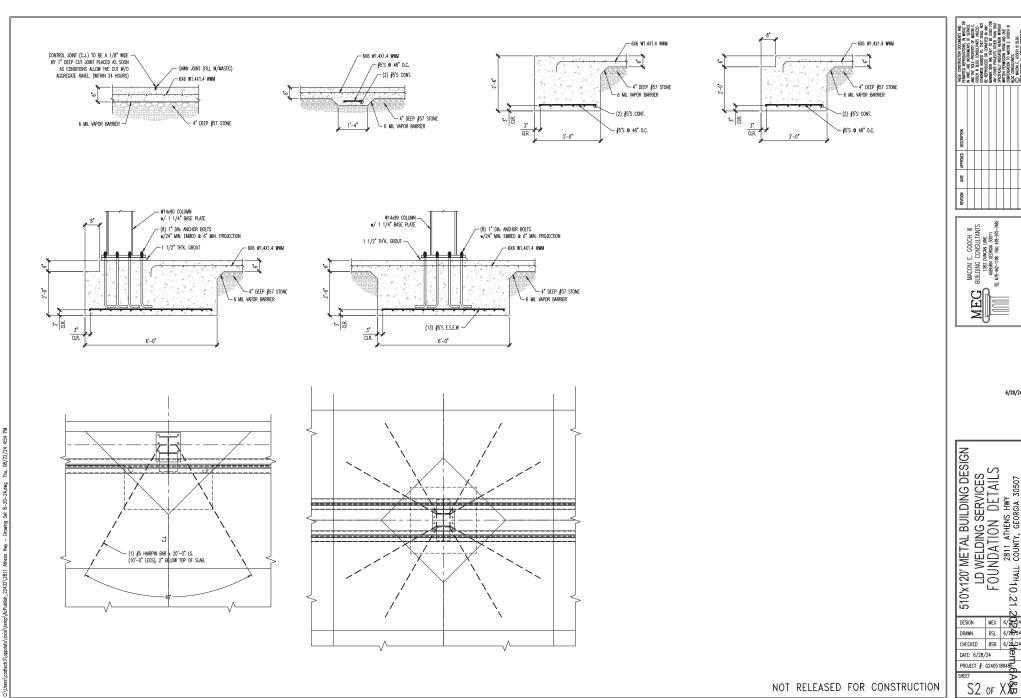


6/28/24 510'x120' METAL BUILDING DESIGN LD WELDING SERVICES FOUNDATION DETAILS 2811 ATHENS HWY 52'12'0 LHALL COUNTY, GEORGIA 30507 MEG 6/28724 RSL 6/28724 CHECKED BSR 6/28/24

DATE: 6/28/24

PROJECT #: D2405189486

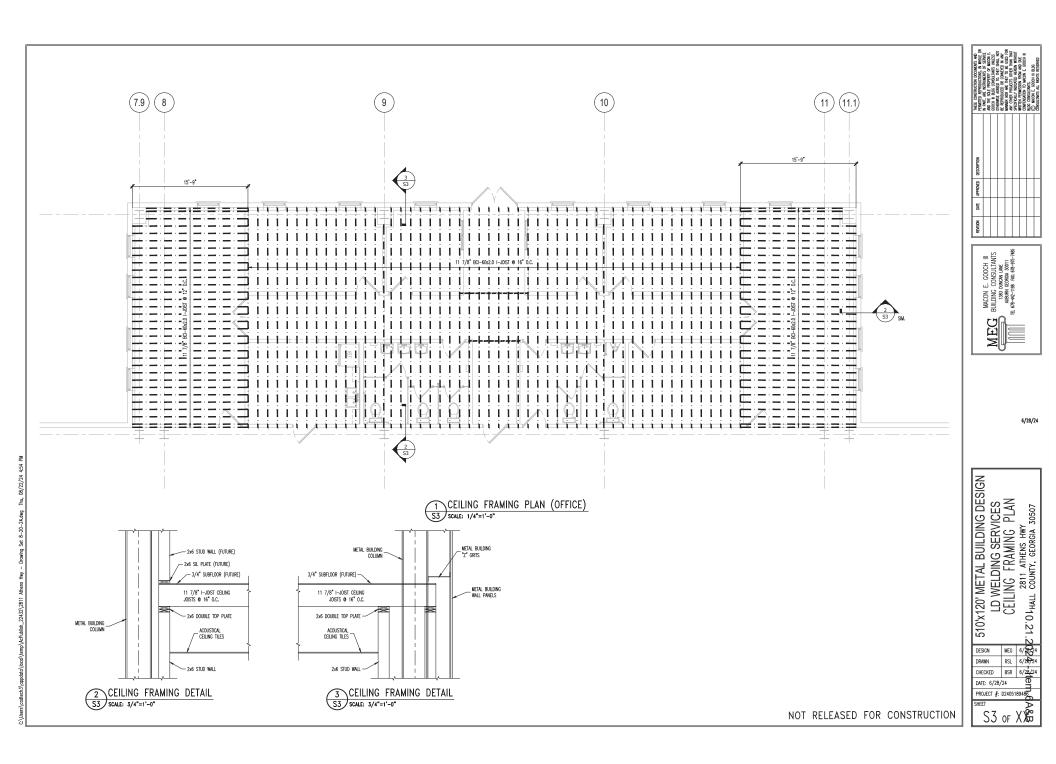

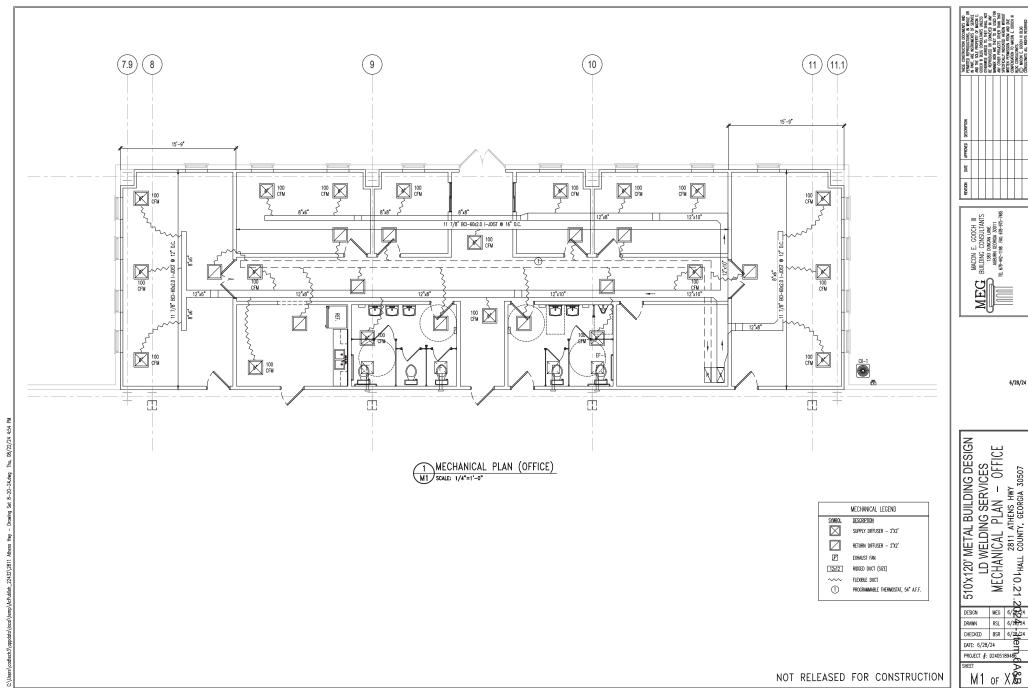

6/28/24

MEG 6/28/24 RSL 6/28/24 CHECKED BSR 6/28/24

DATE: 6/28/24

PROJECT #: D2405189486


M1 of X

1 MECHANICAL PLAN (OFFICE)
SCALE: 1/4"=1'-0" MECHANICAL LEGEND SYMBOL DESCRIPTION SUPPLY DIFFUSER - 2'X2' return diffuser - 2'X2' P EXHAUST FAN 12x12 RIDGED DUCT (SIZE) VVV FLEXIBLE DUCT 1 PROGRAMMABLE THERMOSTAT, 54" A.F.F. M2 of X 🛣 NOT RELEASED FOR CONSTRUCTION





6/28/24

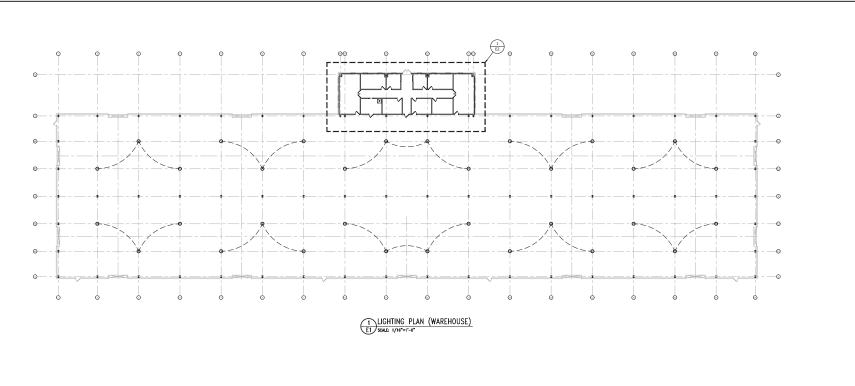

HEST CREEKLAND KOMBUS AND HEST CREEKLAND HEST CREEK M MEC BULDING CONCHIUMS

SERVICE CONCHIUMS

NAMEN GEORGA (NEW TOWN OF TO

ELECTRICAL LEGEND DESCRIPTION
RECESSED INCANDESCENT LIGHT
SURFACE MOUNTED LIGHT FIXTURE
WALL MOUNTED LIGHT FIXTURE
DUPLEX RECEPTACLE DIPLEX RECEPTAGE. 42" A.F.F.
DIPLEX RECEPTAGE, 42" A.F.F.
DIPLEX RECEPTAGE, 42" A.F.F.
DIPLEX RECEPTAGE AND ALL INTERPRETED
ADD RECEPTAGE. 40" A.F.F. A.F. A.F. A.F.
DIPLEX RECEPTAGE. 40" A.F.F. A.F. A.F. A.F.
DIPLEX RECEPTAGE. 40" A.F.F. A.F. A.F. A.F.
DIPLEX RECEPTAGE. 40" A.F.F. A.F.
DIPLEX RECEPTAGE. 40" A.F. A.F.
DIPLEX RECEPTAGE. 40" A.F.
DIPLEX RECEPTAGE • HIGH BAY LED LIGHTING, 240 WATT, 32,000 LUMEN, 120V/60Hz, 0 1x4 LED LIGHT FIXTURE


2x2 LED LIGHT FIXTURE

HOME RUN CIRCUIT TO PANEL

6/28/24

100300 MILL COUNT, GEORGA 30507 DATE: 6/28/24 PROJECT #: D2405189486 SHEET

E1 of XX

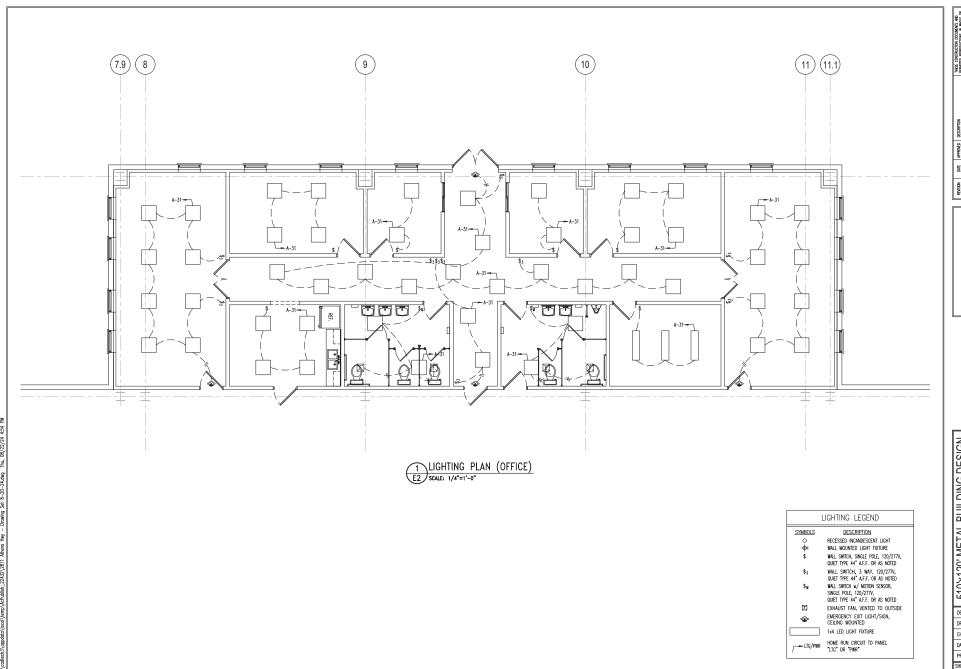



6/28/24

510'x120' METAL BUILDING DESIGN
LD WELDING SERVICES
LIGHTING PLAN — OFFICE
2811 ATHENS HWY
HALL COUNTY, GEORGIA 30507

DESIGN MEG 6/28/24

DRAWN RSL 6/28/24


CHECKED BSR 6/28/24

DATE: 6/28/24

DATE: 6/28/24 PROJECT #: D2405189486

E2 of XX

NOT RELEASED FOR CONSTRUCTION

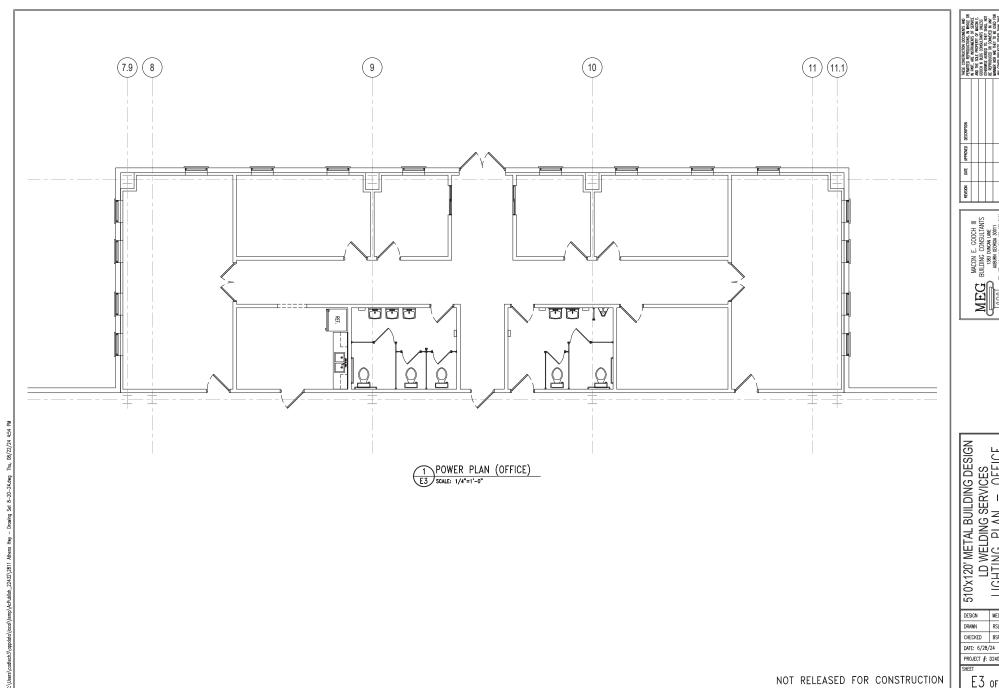

MEC BULDING CONSULTANTS
1335 DINGWIN LAW
1335 DINGWIN LAW
1345 DINGWIN LAW
1356 DINGWIN LAW


6/28/24

510'x120' METAL BUILDING DESIGN
LD WELDING SERVICES
LIGHTING PLAN — OFFICE
2811 ATHENS HWY
HALL COUNTY, GEORGIA 30507

MEG 6/28/24 RSL 6/28/24 CHECKED BSR 6/28/24

PROJECT #: D2405189486


E3 of XX

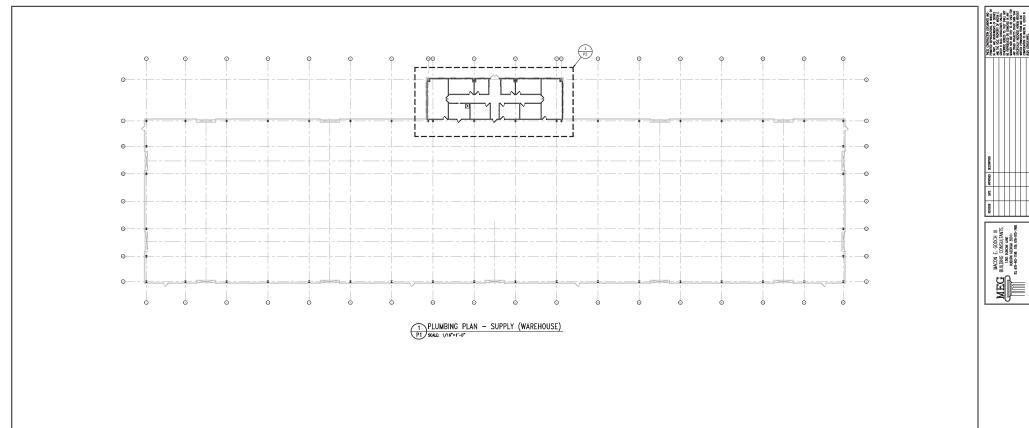

6/28/24

510'X120' METAL BUILDING DESIGN
LD WELDING SERVICES
LD WELDING SERVICES
LD WELDING SERVICES
LD WILL OWNER PRINT
LV (1874) 1981
RV (1874) 1981

DATE: 6/28/24 PROJECT #: D2405189486
SHEET P1 of XX

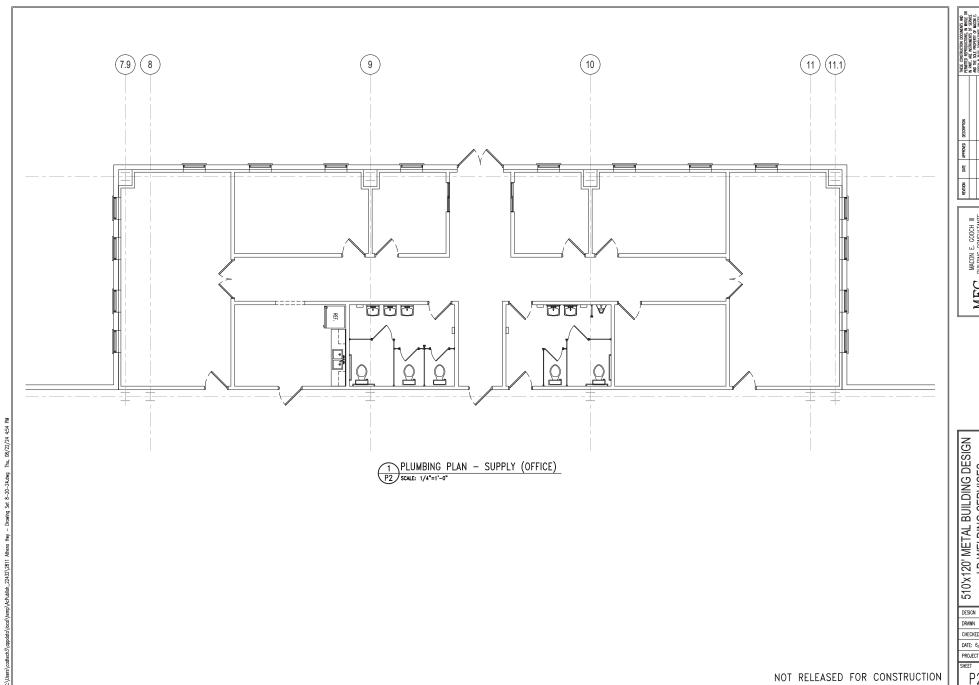



6/28/24

510'x120' METAL BUILDING DESIGN
LD WELDING SERVICES
LD WELDING SERVICES
2811 ATHENS HWY
HALL COUNTY, GEORGIA 30507

 DESIGN
 MEG
 6/28/24


 DRAWN
 RSL
 6/28/24

 CHECKED
 BSR
 6/28/24

 DATE: 6/28/24

DATE: 6/28/24 PROJECT #: D2405189486

P2 of XX

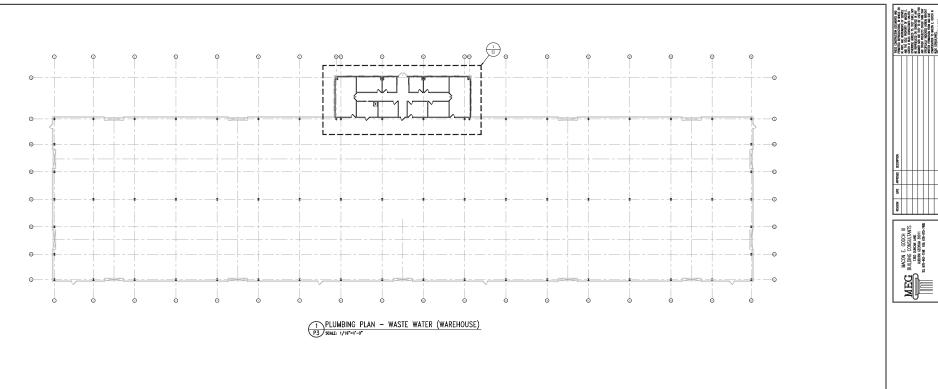

ELECTRICAL LEGEND DESCRIPTION
RECESSED INCANDESCENT LIGHT
SURFACE MOUNTED LIGHT FIXTURE
WALL MOUNTED LIGHT FIXTURE
DUPLEX RECEPTACLE DIPLEX RECEPTAGE. 42" A.F.F.
DIPLEX RECEPTAGE, 42" A.F.F.
DIPLEX RECEPTAGE, 42" A.F.F.
DIPLEX RECEPTAGE AND ALL INTERPRETED
ADD RECEPTAGE. 40" A.F.F. A.F. A.F. A.F.
DIPLEX RECEPTAGE. 40" A.F.F. A.F. A.F. A.F.
DIPLEX RECEPTAGE. 40" A.F.F. A.F. A.F. A.F.
DIPLEX RECEPTAGE. 40" A.F.F. A.F.
DIPLEX RECEPTAGE. 40" A.F. A.F.
DIPLEX RECEPTAGE. 40" A.F.
DIPLEX RECEPTAGE • HIGH BAY LED LICHTING, 240 WATT, 32,000 LUMEN, 120V/60Hz, 0 1x4 LED LIGHT FORTURE 2x2 LED LIGHT FIXTURE HOME RUN CIRCUIT TO PANEL


6/28/24

100300 S10'X120' METAL BUILDING DESIGN
LD WELDING SERVICES
LD WELD

DATE: 6/28/24 PROJECT #: D2405189486 SHEET

P3 of XX

NOT RELEASED FOR CONSTRUCTION

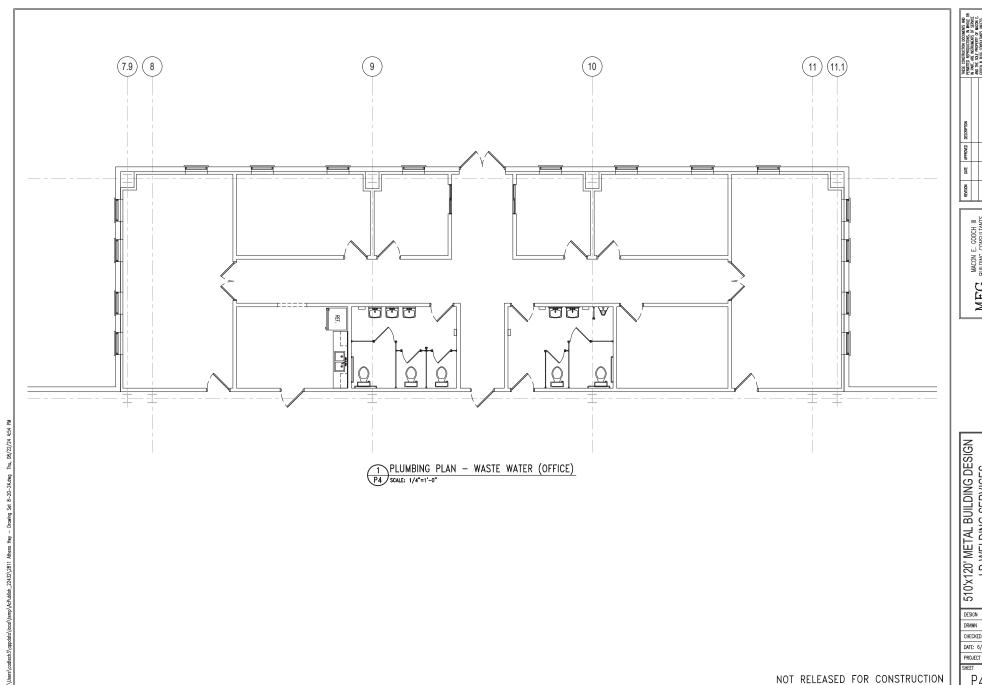

MECG BULDING CONSULTANTS
1355 DIRGH LANG
1356 DIRGH LANG
1356

6/28/24

510'x120' METAL BUILDING DESIGN
LD WELDING SERVICES
PLUMBING PLAN - WASTE WATER (OFFICE)
2811 ATHENS HWY
HALL COUNTY, GEORGIA 30507

MEG 6/28/24 RSL 6/28/24 CHECKED BSR 6/28/24 DATE: 6/28/24

PROJECT #: D2405189486

P4 of XX

eFiled and eRecorded
DATE: 05/08/2024
TIME: 8:43 AM
DEED BOOK: 9472
PAGE: 528 - 536
FILING FEES: \$25.00
TRANSFER TAX: \$750.00
PARTICIPANT ID: 2979894615
PARTICIPANT ID: 7067927936
PT61: 069-2024-002717

RECORDED BY: JP CLERK: Charles Baker, C.S.C

Hall County, GA

#### After recording, return to:

Prepared By: Weissman PC 3500 Lenox Road, 4<sup>th</sup> Floor Atlanta, GA 30326

File No.: W-03750-24-GA

Parcel ID: 15023 000037

#### LIMITED WARRANTY DEED

#### STATE OF GEORGIA COUNTY OF HALL

THIS INDENTURE, made this 24th day of April, 2024 by and between **Jechiel Lay Hill and and Charlton Lay**, as party or parties of the first part, hereinafter called Grantor, and **Paden Dunagan**, as party or parties of the second part, hereinafter called Grantee (the words "Grantor" and "Grantee" to include their respective heirs, successors and assigns where the context requires or permits).

WITNESSETH that: Grantor, for and in consideration of the sum of TEN DOLLARS AND NO/100 (\$10.00) AND OTHER VALUABLE CONSIDERATIONS in hand paid at and before the sealing and delivery of these presents, the receipt whereof is hereby acknowledged, has granted, bargained, sold, aliened, conveyed and confirmed, and by these presents does grant, bargain, sell, alien, convey and confirm unto the said Grantee, the following described property, to-wit:

#### SEE ATTACHED EXHIBIT "A and B" ATTACHED HERETO AND MADE A PART HEREOF BY REFERENCE HERETO

THIS CONVEYANCE is made subject to all zoning ordinances, easements and restrictions of record affecting said described property.

TO HAVE AND TO HOLD the said tract or parcel of land, with all and singular the rights, members and appurtenances thereof, to the same being, belonging, or in anywise appertaining, only to the proper use, benefit and behoof of the said Grantee, forever IN FEE SIMPLE.

AND THE SAID Grantor will warrant and forever defend the right and title to the above described property unto the said Grantee against the claims of all persons claiming by, through, or under Grantor herein.

Deed (Limited Warranty) W-03750-24-GA

IN WITNESS WHEREOF, the Grantor has signed and sealed this Deed, on the date and year above written.

Signed, sealed and delivered in the presence of:  Unofficial Witness	Olhie Ray Hill (Seal)
Notary Public	,
RYAN M. REID Notary Public, Georgia Jackson County My Commission Expires October 06, 2024	
Signed, sealed and delivered in the presence of:  Unofficial Witness	Charlton Lay Washing A Lay (Seal)  By: Jechiel Lay Hill, as Attorney-in-Fact
RYAN M. REID Notary Public, Georgia Jackson County My Commission Expires October 06, 2024	

#### **EXHIBIT "A"**

File No.: W-03750-24-GA

All that tract or parcel of land lying and being in the 268th District, G.M., Hall County, Georgia, comprised of 25.101 acres, more or less, and fully shown on a plat entitled "Survey for Thomas Sims Estate" dated July 27, 1987, prepared by W. T. Dunaboo and Associates, Inc. of Winder, Georgia, certified by W. T. Dunahoo, Georgia Registered Surveyor Number 1577, recorded at Plat Book 123, Page 176, Office of the Clerk, Superior Court, Hall County, Georgia. Said plat, and the recording thereof, are by specific reference incorporated herein for a more detailed description.

And also conveyed herewith is that easement for access, ingress and egress from the above described tract to U.S. Highway 129 fully shown on a plat entitled "Composite Plat for L.D. Sims," dated April 1, 2003, prepared by W. T. Dunahoo and Associates of Winder, Georgia, certified by W. T. Dunahoo, Georgia Registered Surveyor Number 1577, recorded at Slide 829, Page 69A, Office of the Clerk, Superior Court, Hall County, Georgia. Said plat, and the recording thereof, are by specific reference incorporated herein for a more detailed description.

Subject to all easements and covenants of record, including that certain vegetation buffer composed of 4.08 acres in that certain quitclaim deed at Deed Book 2549, Page 340, and shown on Plat Slide 164, Page 236-A, Office of the Clerk, Superior Court, Hall County, Georgia; and the Conservation Tax Covenant recorded in Deed Book 5261, Page 90, Office of the Clerk, Superior Court, Hall County, Georgia.

FOR INFORMATIONAL PURPOSES ONLY: Said property being known as 2811 Athens Highway according to the present system of numbering property in Hall County, Georgia.

Deed (Limited Warranty) W-03750-24-GA

State of Georgia

County of Barrow

#### STATUTORY FORM POWER OF ATTORNEY

#### IMPORTANT INFORMATION

This power of attorney authorizes another person (your agent) to make decisions concerning your property for you (the principal). Your agent will be able to make decisions and act with respect to your property (including your money) whether or not you are able to act for yourself. The meaning of authority over subjects listed on this form is explained in O.C.G.A. Chapter 6B of Title 10.

This power of attorney does not authorize the agent to make health care decisions for you.

You should select someone you trust to serve as your agent. Unless you specify otherwise in the Special Instructions, generally the agent's authority will continue until you die or revoke the power of attorney or the agent resigns or is unable to act for you.

Your agent is not entitled to any compensation unless you state otherwise in the Special Instructions. Your agent shall be entitled to reimbursement of reasonable expenses incurred in performing the acts required by you in your power of attorney.

This form provides for designation of one agent. If you wish to name more than one agent, you may name a successor agent or name a co-agent in the Special Instructions. Co-agents will not be required to act together unless you include that requirement in the Special Instructions.

If your agent is mable or unwilling to act for you, your power of attorney will end unless you have named a successor agent. You may also name a second successor agent.

This power of attorney shall be durable unless you state otherwise in the Special Instructions.

This power of attorney becomes effective immediately unless you state otherwise in the Special Instructions.

If you have questions about the power of attorney or the authority you are granting to your agent, you should seek legal advice before signing this form.

Name of agent: 170 Agent's address: 770 596.1356

Agent's e-mail address: 70 Agent's e-mail address: 7

## DESIGNATION OF SUCCESSOR AGENT(S) (OPTIONAL)

If my agent is unable or unwilling to act for me, I name as my successor agent:
Name of successor agent:
Successor agent's address:
Successor agent's telephone number:
Successor agent's e-mail address:
If my successor agent is unable or unwilling to act for me, I name as my second successor agent:
Name of second successor agent:
Second successor agent's address:
Second successor agent's telephone number:
Second successor agent's e-mail address:
GRANT OF GENERAL AUTHORITY
I grant my agent and any successor agent general authority to act for me with respect to the following subjects as defined in O.C.G.A. Chapter 6B of Title 10:
(INITIAL each subject you want to include in the agent's general authority. If you wish to grant general authority over all of the subjects you may initial "all preceding subjects" instead of initialing each subject.)
( G) Real property
Tangible personal property
( ) Stocks and DORGS
() Banks and other financial institutions () Operation of entity or business
Estates, trusts, and other beneficial interests
/ A Chime and HHEARION
( ) Benefits from governmental programs of south of the s
() Retirement plans
( ) Taxes
All preceding subjects

## GRANT OF SPECIFIC AUTHORITY (OPTIONAL)

My agent SHALL NOT do any of the following specific acts for me UNLESS I have INITIALED the specific authority listed pelow:	
CAUTION: Granting any of the following will give your agent the authority to take actions that could significantly reduce your property or change how your property is distributed at your death. INITIAL ONLY the specific authority you WANT to give your agent. You should give your agent specific instructions in the Special Instructions when you authorize your agent to make gifts.)	
Create, fund, amend, revoke, or terminate an inter vivos trust  Make a gift, subject to the limitations of O.C.G.A. § 10-6B-56 and any Special Instructions in this power of attorney	•
( ) Create or change rights of survivorship	
Create or change a beneficiary designation	
Authorize another person to exercise the authority granted under this power of attorney  Waive the principal's right to be a beneficiary of a joint and survivor annuity, including a survivor benefit under	
a retirement plan  () Exercise authority over the content of electronic communications sent or received by the principal  () Exercise fiduciary powers that the principal has authority to delegate and that are expressly and clearly identified  (including the persons for which the principal acts as a fiduciary) in the Special Instructions  () Renounce an interest in property, including a power of appointment	I
LIMITATION ON AGENT'S AUTHORITY	
An agent that is not my ancestor, spouse, or descendant SHALL NOT use my property to benefit the agent or a person to whom the agent owes an obligation of support unless I have included that authority in the Special Instructions.	0
SPECIAL INSTRUCTIONS (OPTIONAL)	
You may give special instructions on the following lines (you may add lines or place your special instructions in a separa document and attach it to the power of attorney):	te
·	
	announce.
	-

#### EFFECTIVE DATE

This power of attorney is effective immediately unless I have stated otherwise in the Special Instructions.

#### NOMINATION OF CONSERVATOR (OPTIONAL)

If it becomes necessary for a court to appoint a conservator of my estate, I n	nominate the following person(s) for appointment:
Name of nominee for conservator of my estate:	
Nomince's address:	
Nominee's telephone number:	
Nominee's e-mail address:	
RELIANCE ON THIS POWER OF A	ATTORNEY
Any person, including my agent, may rely upon the validity of this power actual knowledge it has terminated or is invalid.	of attorney or a copy of it unless that person has
SIGNATURE AND ACKNOWLEDGMEN	T OF PRINCIPAL
Eliana Carlony Your signature	11/18/2022
	Date
Charlton Lay Your name printed	
Your name printed	
Your address: Balde Str. 14	
80469 Munich	
BOULGS MUNICH	
Your telephone number: + 49 174 6840994	
Your email address: charlton-lange yahue. com	

## WITNESS AND NOTARY PUBLIC SIGNATURES

WITNESS:  This document was signed or acknowledged in my prese	ence on the 16 day of 1000, 2021.
by (Wester Coty)	(Name of Principal)
Witness's Signature / Witness's name printed: Witness's name printed:	dichely CHUS
Witness's address: 76 W. Candler Street Winder, GA 30680	
Witness's telephone number: 770-867-7505 Witness's email address: <a href="mailto:mstricklandlaw@gmail.com">mstricklandlaw@gmail.com</a>	
NOTARY PUBLIC:	
State of Georgia	
County of Barrow	
This document was signed or acknowledged in my pres	ence on the 18th day of November, 2021,
by CharltoN Lay	(Name of Principal)
(Signature of Notary Public)	uso <sub>no.</sub>
12/8/23 11/24/11/15	HODINA SION CARLO
Notary Seal)	Manufacture S.

· 9

#### IMPORTANT INFORMATION FOR AGENT

#### Agent's Duties

.

When you accept the authority granted under this power of attorney, a special legal relationship is created between you and the principal. This relationship imposes upon you legal duties that continue until you resign or the power of attorney is terminated or revoked. You must

- (1) Do what you know the principal reasonably expects you to do with the principal's property or, if you do not know the principal's expectations, act in the principal's best interest;
- (2) Act in good faith;
- (3) Do nothing beyond the authority granted in this power of attorney; and
- (4) Disclose your identity as an agent whenever you act for the principal by writing or printing the name of the principal and signing your own name as "agent" in the following manner:

#### (Principal's name) by (Your signature) as Agent

Unless the Special Instructions in this power of attorney state otherwise, you must also:

- (1) Act loyally for the principal's benefit;
- (2) Avoid conflicts that would impair your ability to act in the principal's best interest;
- (3) Act with care, competence, and diligence;
- (4) Keep a record of all receipts, disbursements, and transactions made on behalf of the principal;
- (5) Cooperate with any person that has authority to make health care decisions for the principal to do what you know the principal reasonably expects or, if you do not know the principal's expectations, to act in the principal's best interest; and
- (6) Attempt to preserve the principal's estate plan if you know the plan and preserving the plan is consistent with the principal's best interest.

#### Termination of Agent's Authority

You must stop acting on behalf of the principal if you learn of any event that terminates this power of attorney or your authority under this power of attorney. Events that terminate a power of attorney or your authority to act under a power of attorney include:

- (1) Death of the principal;
- (2) The principal's revocation of your authority or the power of attorney
- (3) The occurrence of a termination event stated in the power of attorney;
- (4) The purpose of the power of attorney is fully accomplished; or
- (5) If you are married to the principal, a legal action is filed with a court to end your marriage, or for your legal separation, unless the Special Instructions in this power of attorney state that such an action will not terminate your authority.

#### Liability of Agent

The meaning of the authority granted to you is defined in O.C.G.A. Chapter 6B of Title 10. If you violate O.C.G.A. Chapter 6B of Title 10 or act outside the authority granted, you may be liable for any damages caused by your violation.

If there is anything about this document or your duties that you do not understand, you should seek legal advice.

### **GAINESVILLE**

#### WATER RESOURCES

September 5, 2024

Paden M. Dunagan 1205 Industrial Boulevard Gainesville, GA 30501

Re: Water Availability

2811 Athens Highway

Tadmore GMD 268, Hall County, GA

Dear Mr. Dunagan,

Regarding your request for information on the above referenced property, the City of Gainesville owns and operates an existing 20-inch water main along the frontage of the subject property in the Athens Highway right-of-way.

Currently, the City has adequate domestic water capacity to serve your proposed development, as depicted on attached site plan sheet C1, dated August 22, 2024.

This confirmation of water availability is good for one year from the date of this letter at which time, it will become null and void unless construction has commenced.

Please call me at (770) 538-2406 should you have any questions.

Sincerely,

Tracy Robar, PE

Tracy Robar

Engineering & Construction Services Division Manager

cc: Nick Swafford, Permitting and GIS Services Manager

#### **Kaitlyn Elliott (Planning)**

**From:** Emily McGahee (Environmental Health) **Sent:** Monday, September 16, 2024 3:52 PM

To: Kaitlyn Elliott (Planning); Beth Garmon (CDI: Planning); Katie L. Greenway (CDI:

Planning)

**Cc:** Chad Harper (Environmental Health); Kelly Hairston (Environmental Health)

**Subject:** HCPC Tentative Agenda 10.21.24

Please find Environmental Health comments below:

Item 1, 6178 Grant Ford Road, Caswell: All proposed structures must meet all residential permitting requirements and/or required setbacks to existing septic system. An existing system evaluation/site visit will be required for Environmental Health to process the building permit application.

Item 2A/B, 5563 Waterwood Drive, Brumbelow: Environmental Health performed an existing system evaluation in regards to the proposed mobile home on August 15, 2024 and has no issues with the current 2 bdrm mobile home replacement location.

Item 3, 0/3902 Belmont Hwy, Simpson: No comment.

Item 4, 1780 Hancock Ave Ext, Jones Tree Service: Must meet all Environmental Health commercial septic system permitting requirements. Further determination will be made during the civil plan review process. A detailed business plan must be submitted to Hall County Environmental Health for review. Additional items, including, but not limited to: recorded plat, soil evaluation, and septic system installation/modification may be required after review of business plan.

Item 5, 6619 Lanier Island Pkwy, UHC: The existing onsite sewage management system is sized/approved for 5 employees only.

Item 6A/B, 2811 Athens Hwy, Dunagan: Must meet all Environmental Health commercial septic system permitting requirements. Further determination will be made during the civil plan review process. A detailed business plan must be submitted to Hall County Environmental Health for review. Additional items, including, but not limited to: recorded plat, soil evaluation, and septic system installation may be required after review of business plan.

Item 7, 0/2010 Candler Road, Dunagan: All proposed lots must meet Hall County Board of Health Lot Size Resolution requirements. Please note that Zoning approval does not imply approval from other county departments. Further determination will be made during the plat review process.

Item 8, 0/4435 Ridge Road, Puckett: Public sewer. A Food Service permit/plan review may be required depending on businesses proposed. Any abandoned well shall be properly closed as per Water Well Standards Act. Any abandoned septic tank shall be pumped by a State certified pumper/hauler and crushed/filled.

Item 9, 5859/5871 Brookton Lula Road, Helton: No comment.

Emily McGahee
Hall County Environmental Health
Hall County Government Center
2875 Browns Bridge Road
Mailing: PO Box 5901
Gainesville, GA 30504
(770) 531-3973 (phone)
emcgahee@hallcounty.org

http://dph.georgia.gov/environmental-health (State Website)
http://www.phdistrict2.org/HallCounty.htm (District Website)
https://www.hallcounty.org/192/Environmental-Health (County Website & Forms)

EMAIL Reader Advisory Notice: Email to and from a Georgia state agency is generally public record, except for content that is confidential under specific laws. Security by encryption is applied to all confidential information sent by email from the Georgia Department of Public Health (DPH). This message is only intended for specific recipient(s) and may contain privileged, private, or sensitive information. If you received this message in error, please delete it, and contact me.

#### **Kaitlyn Elliott (Planning)**

From: Chavers, Veronica E < VChavers@dot.ga.gov>
Sent: Monday, September 16, 2024 5:13 PM

To: Kaitlyn Elliott (Planning); Beth Garmon (CDI: Planning); Katie L. Greenway (CDI:

Planning)

**Subject:** RE: Tentative Agenda for October 21, 2024

CAUTION: This email originated from outside of the organization. Do not click links or open attachments unless you recognize the sender and know the content is safe.

Responses are in red, below.

From: Kaitlyn Elliott (Planning) <kelliott@hallcounty.org>

**Sent:** Thursday, September 12, 2024 10:22 AM **Subject:** Tentative Agenda for October 21, 2024

**CAUTION:** This email originated from outside of the organization. Do not click links or open attachments unless you recognize the sender and know the content is safe.

#### **Good Morning**

Here is the Tentative Agenda and Maps for the Tuesday, October 21st, 2024 Hall County Planning Commission Meeting.

Please use the links to review the documents and respond with comments to Hall County Planning and Development. Failure to provide comments in a timely manner may result in the information not being included in the staff report.

When submitting comments, please include the name of the applicant along with the address of the property with the corresponding comment.

Comments are due by <u>Thursday September 19<sup>th</sup></u>. Email comments to Beth (<u>bgarmon@hallcounty.org</u>), Katie (klgreenway@hallcounty.org), and Kaitlyn (kelliott@halllcounty.org)

Thank you!

#### **CALL TO ORDER**

#### **AGENDA REVIEW**

#### APPROVAL OF MINUTES - October 7, 2024

#### **NEW BUSINESS**

- 6178 Grant Ford Road | Variance | 17.240.010. to reduce the front yard setback along Grant Ford Road | on a 1.33± acre tract located on the north side of Grant Ford Road at its intersection with Dove Court | Zoned R-I; Tax Parcel 10011 000057 | Proposed Use: Single-family residence | \* Commission District 2 | George Caswell, applicant No GDOT coordination required.
- 2. (A) 5563 Waterwood Drive | Variance | 17.240.010. to reduce the right side yard setback | on a 0.18± acre tract located on the west side of Waterwood Drive approximately 294 feet from its intersection with West Waterwood Drive | Zoned V-C; Tax Parcel 11131A001313 | Proposed Use: Single-family residence | \* Commission District 2 | Marshall Keith & Mychelle Ann Brumbelow, applicant No GDOT coordination required.

- 3. (B) 5563 Waterwood Drive | Variance | 17.240.010. to reduce the left side yard setback | on a 0.18± acre tract located on the west side of Waterwood Drive approximately 294 feet from its intersection with West Waterwood Drive | Zoned V-C; Tax Parcel 11131A001313 | Proposed Use: Single-family residence | \* Commission District 2 | Marshall Keith & Mychelle Ann Brumbelow, applicant No GDOT coordination required.
- 4. <u>0 & 3902 Belmont Highway | Amend Conditions of Zoning | on a 15.75 ± acre tract located on the east side of Belmont Highway approximately 1,770 feet from its intersection with Mountain Creek Road | Zoned PID; Tax Parcels 15013 00074 (pt.) & 000017B | Proposed Use: Truck parking and office | \*\* Commission District 3 | Gus E. Simpson, applicant coordination required.</u>
- 5. 1780 Hancock Avenue Extension | Use Subject to County Commission Approval | on a 1.15± acre tract located on the west side of Hancock Avenue at its intersection with Griffin Circle | Zoned I-II (GCOD), Tax Parcel 00137 000005 | Proposed Use: Outdoor storage | \*\* Commission District 4 | Jones Tree Service, Inc., applicant No GDOT coordination required.
- 5. 6619 Lanier Island Parkway | Amend Conditions of Zoning | on a 3.85± acre tract located on the east side of Lanier Island Parkway at its intersection with Pass Drive | Zoned PCD (GCOD), Tax Parcel 07355 002002 | Proposed Use: Expansion of services | \*\* Commission District 2 | UHC of Atlanta North c/o Doug Weston III, applicant GDOT coordination required
- 6. (A) 2811 Athens Highway | Rezone | from Agricultural Residential-IV (AR-IV) to Heavy Industrial (I-II) & Gateway Corridors Overlay District (GCOD) | on a 21.21± acre tract located on the east side of Athens Highway approximately 1,556 feet from its intersection with Squires Road | Zoned AR-IV, Tax Parcel 15023 000037 | Proposed Use: Permitted uses in heavy industrial zoning district | \*\* Commission District 3 | Paden M. Dunagan, applicant GDOT coordination required
  - (B) 2811 Athens Highway | Use Subject to County Commission Approval | from Agricultural Residential-IV (AR-IV) to Heavy Industrial (I-II) & Gateway Corridors Overlay District (GCOD) | on a 21.21± acre tract located on the east side of Athens Highway approximately 1,556 feet from its intersection with Squires Road | Zoned AR-IV, Tax Parcel 15023 000037 | Proposed Use: Outdoor storage | \*\* Commission District 3 | Paden M. Dunagan, applicant GDOT coordination required
- 7. 0 & 2010 Candler Road | Rezone | from Heavy Industrial (I-II) to Planned Industrial Development (PID) & Gateway Corridors
  Overlay District (GCOD) | on a combined 59.62± acre tract located on the west side of Candler Road, approximately 1,665 feet
  from its intersection with Lee Land Road | Zoned I-II (GOCD), Tax Parcels 15031A000001 & 000002 | Proposed Use:
  Industrial park | \*\* Commission District 3 | Paden M. Dunagan, applicant GDOT coordination required
- 8. <u>0 & 4435 Ridge Road | Rezone | from Planned Residential Development (PRD) and Suburban Shopping (S-S) to Planned Commercial Development (PCD) | on a combined 74.38± acre tract located on the east side of Ridge Road at its intersection with Friendship Road | Zoned PRD & S-S, Tax Parcels 08154 000022 & 000017 | Proposed Use: Mixed-use development | \*\* Commission District 1 | Scott Puckett, Inc., applicant GDOT coordination required</u>
- 9. 5859 & 5871 Brookton Lula Road | Rezone | from Agricultural Residential (AR-IV) to Planned Industrial Development (PID) & Gateway Corridors Overlay District (GCOD) | on a combined 2.01± acre tract located on the south side of Brookton Lula Road, approximately 311 feet from its intersection with Cleveland Highway | Zoned AR-IV, Tax Parcels 12030 000009E & 000009C | Proposed Use: Welding business | \*\* Commission District 3 | Jason Helton, applicant. GDOT coordination required

\*The Planning Commission's decision will be the final action taken unless appealed to the Board of Commissioners. To do so, file an application with the Planning Department within 30 days of the Planning Commission's decision.

The Hall County Board of Commissioners will hear appeals at a public hearing Thursday, December 12, 2024, at 6:00 p.m. at the Hall County Government Center, 2<sup>nd</sup> Floor Meeting Room, 2875 Browns Bridge Road, Gainesville, Georgia.

\*\*The Planning Commission's recommendation will be forwarded to the Board of Commissioners for final action at a public hearing on Thursday, December 12, 2024. The Board will meet at 6:00 p.m. at the Hall County Government Center, 2<sup>nd</sup> Floor Meeting Room, 2875 Browns Bridge Road, Gainesville, Georgia.

Thank you,

Kaitlyn Elliott
Planning Commission Clerk
Hall County Community Development and Infrastructure
(770) 531-6810 www.hallcounty.org



## Hall County Government

## COMMUNITY DEVELOPMENT AND INFRASTRUCTURE PUBLIC WORKS AND UTILITIES

#### MEMORANDUM

POST OFFICE DRAWER 1435

GAINESVILLE, GA 30503

t: 770.531.6800 | f: 770.531.3945

PUBLIC WORKS AND
UTILITIES DIRECTOR
Bill Nash, P.E.

**To:** Beth Garmon, Director of Planning and Zoning

From: Bill Nash, Director of Public Works and Utilities

Date: September 19, 2024

Subject: October 21, 2024 - Hall County Planning Commission Agenda

Please be advised that our office has reviewed the Hall County Planning Commission agenda for the October 21, 2024 meeting. Upon review, we provide the following comments.

#### **NEW BUSINESS**

1. 6178 Grant Ford Road | Variance | 17.240.010. to reduce the front yard setback along Grant Ford Road | on a 1.33± acre tract located on the north side of Grant Ford Road at its intersection with Dove Court | Zoned R-I; Tax Parcel 10011 000057 | Proposed Use: Single-family residence | \* Commission District 2 | George Caswell, applicant

a. Engineering: No commentb. Traffic: No comment

c. Utilities: Gainesville Service area 6" water line on Grant Ford Road

No sewer in area

2. (A) 5563 Waterwood Drive | Variance | 17.240.010. to reduce the right side yard setback | on a 0.18± acre tract located on the west side of Waterwood Drive approximately 294 feet from its intersection with West Waterwood Drive | Zoned V-C; Tax Parcel 11131A001313 | Proposed Use: Single-family residence | \*
Commission District 2 | Marshall Keith & Mychelle Ann Brumbelow, applicant

(B) 5563 Waterwood Drive | Variance | 17.240.010. to reduce the left side yard setback | on a 0.18± acre tract located on the west side of Waterwood Drive approximately 294 feet from its intersection with West Waterwood Drive | Zoned V-C; Tax Parcel 11131A001313 | Proposed Use: Single-family residence | \* Commission District 2 | Marshall Keith & Mychelle Ann Brumbelow, applicant

a. **Engineering:** No comment

b. **Traffic:** No comment

c. **Utilities:** Septic tank lot- existing septic system Hall County sewer territory but no sewer system in the area.

- 3. 0 & 3902 Belmont Highway | Amend Conditions of Zoning | on a 15.75 ± acre tract located on the east side of Belmont Highway approximately 1,770 feet from its intersection with Mountain Creek Road | Zoned PID; Tax Parcels 15013 00074 (pt.) & 000017B | Proposed Use: Truck parking and office | \*\* Commission District 3 | Gus E. Simpson, applicant
  - a. **Engineering:** This site may require a stormwater management report should the site plan indicate the proposed development meets stormwater thresholds for impervious surfaces and/or disturbed acreage.
  - b. Traffic: No comment
  - c. **Utilities**: Hall County service area No sewer system in area.
- 4. 1780 Hancock Avenue Extension | Use Subject to County Commission Approval | on a 1.15± acre tract located on the west side of Hancock Avenue at its intersection with Griffin Circle | Zoned I-II (GCOD), Tax Parcel 00137 000005 | Proposed Use: Outdoor storage | \*\* Commission District 4 | Jones Tree Service, Inc, applicant
  - a. **Engineering:** This site may require a stormwater management report should the site plan indicate the proposed development meets stormwater thresholds for impervious surfaces and/or disturbed acreage.
  - b. Traffic: No comment
  - c. Utilities: Gainesville sewer service area Nearest sewer system is South on Griffin Circle.
- 5. 6619 Lanier Island Parkway | Amend Conditions of Zoning | on a 3.85± acre tract located on the east side of Lanier Island Parkway at its intersection with Pass Drive | Zoned PCD (GCOD), Tax Parcel 07355 002002 | Proposed Use: Expansion of services | \*\* Commission District 2 | UHC of Atlanta North c/o Doug Weston III, applicant
  - a. **Engineering:** This site may require a stormwater management report should the site plan indicate the proposed development meets stormwater thresholds for impervious surfaces and/or disturbed acreage. Show FEMA and Hall County studied Flood plains that are present on site.
  - b. Traffic: No comment
  - c. Utilities: City of Buford service district

No sewer in area
On site septic existing

- 6. (A) 2811 Athens Highway | Rezone | from Agricultural Residential-IV (AR-IV) to Heavy Industrial (I-II) & Gateway Corridors Overlay District (GCOD) | on a 21.21± acre tract located on the east side of Athens Highway approximately 1,556 feet from its intersection with Squires Road | Zoned AR-IV, Tax Parcel 15023 000037 | Proposed Use: Permitted uses in heavy industrial zoning district | \*\* Commission District 3 | Paden M. Dunagan, applicant
  - (B) 2811 Athens Highway | Use Subject to County Commission Approval | from Agricultural Residential-IV (AR-IV) to Heavy Industrial (I-II) & Gateway Corridors Overlay District (GCOD) | on a 21.21± acre tract located on the east side of Athens Highway approximately 1,556 feet from its intersection with Squires Road

## <u>| Zoned AR-IV, Tax Parcel 15023 000037 | Proposed Use: Outdoor storage | \*\* Commission District 3 | Paden M. Dunagan, applicant</u>

a. **Engineering:** This site may require a stormwater management report should the site plan indicate the proposed development meets stormwater thresholds for impervious surfaces and/or disturbed acreage.

Show stream buffer and impervious setback from wrested vegetation not centerline of stream Show FEMA and Hall County studied Flood plains that are present on site.

- b. Traffic: No comments
- c. Utilities: Hall County Sewer area Phase 1 of the Pond Fork Sewer Project will bring sewer system to the Roy Park Road intersection at Athens Hwy (US 129). No sewer in the area at the time.
- 7. 0 & 2010 Candler Road | Rezone | from Heavy Industrial (I-II) to Planned Industrial Development (PID) & Gateway Corridors Overlay District (GCOD) | on a combined 59.62± acre tract located on the west side of Candler Road, approximately 1,665 feet from its intersection with Lee Land Road | Zoned I-II (GOCD), Tax Parcels 15031A000001 & 000002 | Proposed Use: Industrial park | \*\* Commission District 3 | Paden M. Dunagan, applicant
  - a. **Engineering:** This site may require a stormwater management report should the site plan indicate the proposed development meets stormwater thresholds for impervious surfaces and/or disturbed acreage.

Show stream buffer and impervious setback from wrested vegetation not centerline of stream

- b. Traffic: GDOT access permit required
- c. **Utilities**: Gainesville Sewer area No sewer nearby
- 8. 0 & 4435 Ridge Road | Rezone | from Planned Residential Development (PRD) and Suburban Shopping (S-S) to Planned Commercial Development (PCD) | on a combined 74.38± acre tract located on the east side of Ridge Road at its intersection with Friendship Road | Zoned PRD & S-S, Tax Parcels 08154 000022 & 000017 | Proposed Use: Mixed-use development | \*\* Commission District 1 | Scott Puckett, Inc., applicant
  - a. **Engineering:** This site may require a stormwater management report should the site plan indicate the proposed development meets stormwater thresholds for impervious surfaces and/or disturbed acreage.

Show stream buffer and impervious setback from wrested vegetation not centerline of stream

- b. **Traffic:** Hall County commercial standards will apply. This will include but not limited to left and right (decel) lanes. GDOT coordination/comments will also be required due to the proximity to a state controlled intersection.
- c. Utilities: Friendship Road Sewer. Property lies in the top of the system and will served by that project by Hall County.
- 9. 5859 & 5871 Brookton Lula Road | Rezone | from Agricultural Residential (AR-IV) to Planned Industrial Development (PID) & Gateway Corridors Overlay District (GCOD) | on a combined 2.01± acre tract located on the south side of Brookton Lula Road, approximately 311 feet from its intersection with Cleveland Highway | Zoned AR-IV, Tax Parcels 12030 000009E & 000009C | Proposed Use: Welding business | \*\* Commission District 3 | Jason Helton, applicant.

- a. **Engineering:** This site may require a stormwater management report should the site plan indicate the proposed development meets stormwater thresholds for impervious surfaces and/or disturbed acreage.
- b. **Traffic:** GODT approval may be necessary
- c. Utilities: Hall County service area No service in the area.

#### **Kaitlyn Elliott (Planning)**

**From:** John Hornick (Fire Services)

Sent: Wednesday, September 18, 2024 3:09 PM

**To:** Beth Garmon (CDI: Planning)

Cc: Katie L. Greenway (CDI: Planning); Kaitlyn Elliott (Planning); Jerry Smith (Fire Services);

Michael Vieira (Fire Services)

**Subject:** Fire Comments

Tuesday, October 21st, 2024 Hall County Planning Commission Meeting.

(B) 2811 Athens Highway | Use Subject to County Commission Approval | from Agricultural Residential-IV (AR-IV) to Heavy Industrial (I-II) & Gateway Corridors Overlay District (GCOD) | on a 21.21± acre tract located on the east side of Athens Highway approximately 1,556 feet from its intersection with Squires Road | Zoned AR-IV, Tax Parcel 15023 000037 | Proposed Use: Outdoor storage | \*\* Commission District 3 | Paden M. Dunagan, applicant

Hall County Fire Marshal's Office Comments:

- 1) The project narrative describes a welding shop structure that will be approximately 70,000 SF however the site plan overview and architectural drawings show building A, the proposed welding shop to be 64,200 SF. The applicant will have to revise the application to show what the building size will be 70,000 SF or 64,200 SF
- 2) The site plan overview dimensions of building A do not match the dimensions for building A in the architectural drawings, the site plan and architectural dimensions should match. Applicant will have to revise application and include site development and architectural plans that have matching dimensions.
- 3) In the project narrative the applicant describes the 70,000 SF building as a welding shop while the architect in the architectural plans classifies the occupancy as a mercantile, both the project narrative and architectural drawings will need to reflect the same occupancy classification. Applicant will have to revise application to shown correct occupancy.
- 4) The Hall County Fire Marshal's Office considers the engineered site development plan conceptual in nature and if approved will have to meet all applicable code requirements of the International Fire Code 2018 edition. Engineered concept plan does not meet fire code as proposed.
- 5) The Hall County Fire Marshal's Office considers the architectural plan conceptual in nature and if approved will have to meet all the applicable code requirements of Life Safety Code 2018 edition, and International Building Code 2018 edition. Architectural concept plan does not meet fire code as proposed.
- 6) Architect indicates the welding shop will not have a fire protection system installed. The Hall County Fire Marshal's Office will determine if a fire protection system is required based of accurate code analysis data, construction type, occupancy classification, and building height provided by the architect.
- 7) The project narrative, engineered site overview, and architectural plans should match.
- 8) A fire protection system will be required for the 45,000 SF transfer station and 10,000 SF paint building.
- 9) All 3 buildings will be required to have an emergency responder radio frequency test completed to determine the radio signal strength inside the building, any building failing the test will be required to have a bi-directional antenna system designed, installed, and certified.
- 10) Additional fire hydrants will have to be installed throughout the development to meet the hose lay distance requirements of the International Fire Code Chapter 5, Section 507
- 11) Fire apparatus accessibility as shown on the proposed site plan does not meet code requirements of the International Fire Code Chapter 5, Section 503

Regards,

# Lieutenant, Hall County Fire Rescue Hall County Government Main: 770-531-6838 | Cell: 404-597-0083 Website: www.Hallcounty.org







AN APPLICATION HAS BEEN FILED WITH HALL COUNTY IN REGARD TO THE ZONING REGULATIONS AS THEY APPLY TO THIS PROPERTY

APPLICANT:

**REQUEST:** 

PLANNING COMMISSION

COUNTY COMMISSION

Date Jan 21, 2025

Date FEB 27, 2075

Time: 6:0

HALL COUNTY GOVERNMENT CENTER, 2875 BROWNS BRIDGE ROAD, GAINESVILLE

AN APPLICATION HAS BEEN FILED WITH HALL COUNTY IN REGARD TO THE ZONING REGULATIONS AS THEY APPLY TO THIS PROPERTY

REQUEST:

PUBLIC HEARINGS WILL BE HELD ON:

PLANNING COMMISSION

Date: Jan. 21, 2025

HALL COUNTY GOVERNMENT CENTER, 2875 BROWNS BRIDGE ROAD, GAINESVILLE, GA FOR MORE INFORMATION CALES (770), 531-6809

2820 Barrett Roa

#### PLANNING AND DEVELOPMENT DEPARTMENT

2875 BROWNS BRIDGE ROAD, GAINESVILLE, GA. 30504 MAILING ADDRESS: PO BOX 1435, GAINESVILLE. GA 30503 t: 770-531-6809 | f: 770-531-3902



#### **PUBLIC NOTICE REQUIREMENTS**

Zoning regulations require that public notice must be given prior to all zoning hearings as follows:

- 1. The Planning Department shall publish a legal advertisement no less than fifteen (15) days and no more than forty-five (45) days prior to the public hearing.
- 2. The Planning Department shall send notification by letter of all other property owners within a 500-foot radius of the applicant's property is standard administrative policy of the Planning Department.
- 3. The applicant/property owner shall place the public notice sign in a conspicuous location on the property not less than fifteen (15) days and not more than forty-five (45) days prior to the public hearing.

The Planning Department shall post the legal advertisement and notify property owners within a 500ft radius to the subject property.

The applicant is required to post the public notice sign not less than fifteen (15) days and not more than forty-five (45) days prior to the public hearing. A photo of the sign placed at the location is required and must be sent to the Planning Department.

Multiple sign postings on a site may be required as determined by the Planning Department. The sign must be in a location where it is clearly visible from the roadway. The sign cannot be obstructed in any manner, placed too far from the road, or placed in such manner as would cause it to blend into the landscape.

Should you find the sign missing or vandalized in any manner, contact the Planning Department for a replacement sign. When the proceeding is complete and final Board action has occurred, the sign shall then be removed from the property by the applicant.

SEPT 09, 2024

NO LATER THAN_	SEP 1 22, 2024	•			
THE ORGINAL SIG	NED AFFIDAVIT MUS	ST BE AND RETU	RNED TO THE	PLANNING DEPA	RTMENT
NO LATER THAN	SEPT 22, 2024	ALONG WITH A	MINIMUM OF	ONE PHOTO	

THE ZONING SIGN MUST BE POSTED NO EARLIER THAN.

SHOWING THE SIGN POSTED AT THE SUBJECT PROPERTY.

Failure to comply will result in a delay of the application.

O AFFIDAVIT	
By my signature, I, Lalon Wi Dunagan Please Print Name	, hereby acknowledge that I have
read and understand the sign posting requirements. I fur	ther certify that the required
public notice sign was posted on 77 - 10 - 2024	for PADEN M. DUNGAN
Signature Sollie des	(Name application filed as)
(The original document is	required)

Revised September 2021

AND



#### **AGENDA ITEM**

#### **Public Works and Utilities**

REPORT TO: Work Session (02/24/25)

**REPORT TO:** Voting Meeting (02/27/25)

**ITEM NO:** 91/2025

**SUBJECT:** Approve Change Order #1 under RFQ/P #43-004 Sewer System Operation

Services for Public Works & Utilities to ClearWater Solutions, LLC of Auburn,

AL, in the amount of \$180,562.00.

**Meetings:** 

Work Session Date: 02/24/25 Voting Meeting Date: 02/27/25

**Executive Summary:** 

Presenter: BN

**Recommendation:** 

Approve

**Purpose of Request:** 

Approve Change Order #1 under RFQ/P #43-004 Sewer System Operation Services for Public Works & Utilities to ClearWater Solutions, LLC of Auburn, AL, in the amount of \$180,562.00.

**Facts and Issues:** 

As part of the contract RFQ/P #43-004 with Clearwater Solutions, and in addition to their operations services fee, Clearwater Solutions was managing Rebatable Maintenance Accounts (RMA) for Repairs & Maintenance and Chemicals expenses as they relate to Spout Springs Water Reclamation Facility and the county's 22 liftstations.

Based on higher than expected expenses and incidents related to repair/maintenance, expenses are tracking to exceed the Rebatable Maintenance Accounts for one (1) of the two (2) accounts before the end of FY25.

These repairs/maintenances are related to clogged lines, damaged backflow preventers, replacing pumps, bearing housings, and seals for downed pumps.

History:

The FY24 renewal was approved by the BOC May 6, 2024 in the amount of \$974,841.00.

**Options:** 

Funding Requested \$ 180,562.00

Are funds within current budget? Yes

Source of Funds Water & Sewer Fund

Does the action involve a Resolution, Ordinance, Contract, Agreement, etc.?

Has it been reviewed by the County Attorney?

Is there a deadline for this item? 2025-02-27

# **Approvals:**

Buyer	Submit	Approve	Purchasing
AP	WK	WK	AP
Budget	Finance	Attorney	Administration
JM	TS	WLI	CR
	Cle	erk	
	J	R	

Yes

Yes

## **Attachments:**

Financial Supplement Repairs & Replacement Recap '24-'25 Estimated Financial Projections



# HALL COUNTY BOARD OF COMMISSIONERS FINANCIAL SUPPLEMENT REPORT

# **AGENDA ITEM 91/2025**

Funds Requested: \$ 180,562.00 Request Budgeted: Yes

Proposed Source of Funding: Budget Transfer Requested:

Water & Sewer Fund No

# **Funding Source Items:**

Fiscal Year	Fund	Division	Account	Amount
2025	505-WATER AND SEWER FUND	4430-SPOUT SPRINGS RECLAMATIONPLANT	521000- PROFESSIONAL SERVICES	\$180,562.00

# **Budget Transfer Items:**

Additional Information/Comments:

Contact for Questions: WK Phone: 770-329-0863

# Hall County, GA (0057) 2024 - 2025 R&M

	R&M
R&M Recap	220,500
	Spent
Jul-24	14,953.30
Aug-24	60,187.24
Sep-24	27,352.40
Oct-24	30,224.77
Nov-24	9,542.08
Dec-24	12,227.20
Jan-25	-
Feb-25	-
Mar-25	-
Apr-25	-
May-25	-
Jun-25	-

154,487

66,013

Spent

Remaining

Emergency Expenses
Emergency Expenses
\$11,078.50
\$53,388.20
\$2,496.25
\$28,368.44
\$4,978.00
\$42,288.00
\$142,597.39

30,047 Balance of Previous Contract

Total

# Hall County/Clearwater Solutions Estimated Financial Projections FY2025 & FY2026

## Fiscal Year 2025

- R&M reimbursable account = \*\*\$370,000 (Projected to June 30, 2025)
- Chemicals reimbursable account = \$120,000 (Projected to June 30, 2025)
- Operational Expense = \$629,941 (No change)
- Total 2025 Projected Annual Operations Fee = \$1,155,344

\*\*Projected R&M to include monthly fee adjustments. Additionally, FY25 true-up to not carry-over to FY26 budget.

#### Fiscal Year 2026

- R&M reimbursable account = \$380,000 (Based on historical actuals for FY24 and projections for FY25)
- Chemicals reimbursable account = \$130,000
- Operational Expense = \$719,959 (Includes \$65k for sludge hauling and estimated CPI of 3.6%)
- Total 2026 Annual Operations Fee = \$1,229,959



# **AGENDA ITEM**

#### **Public Works and Utilities**

REPORT TO: Work Session (02/24/25)

REPORT TO: Voting Meeting (02/27/25)

**ITEM NO:** 65/2025

SUBJECT: Approve the single source purchase of Allen Creek Landfill permitting and

planning services for Public Works & Utilities from Burns & McDonnell Engineering Company, Inc. of Atlanta, GA, in the amount of \$280,000.00.

Burns & McDonnell Engineering Company, Inc. prepared the Solid

Yes

Yes

Waste Master Plan in 2022. Based on this work and involvement, they

have integral knowledge and in-depth understanding of the Hall County

**Meetings:** 

Work Session Date: 02/24/25 Voting Meeting Date: 02/27/25

**Executive Summary:** 

Presenter: BN

**Recommendation:** 

Approval

**Purpose of Request:** 

Approve the single source purchase of Allen Creek Landfill permitting and planning services for Public Works & Utilities from Burns & McDonnell Engineering Company, Inc. of Atlanta, GA, in the amount

of \$280,000.00.

**Facts and Issues:** 

This proposal is for design and consulting services associated with the Allen Creek Landfill and solid waste planning.

The project is scheduled from January 2025 to June 2026 with a cost of \$280,000, budgeted in approved FY25 CIP.

Options:

Allen Creek Landfill.

History:

Funding Requested \$ 280,000.00

Are funds within current budget? Yes

Source of Funds Solid Waste Fund

Does the action involve a Resolution, Ordinance, Contract,

Agreement, etc.?

Has it been reviewed by the County Attorney?

Is there a deadline for this item? 2025-03-31

# Approvals:

Submit	Approve	Purchasing	Budget
WK	WK	AP	JM
Finance	Attorney	Administration	Clerk
TS	WLI	CR	JR

# **Attachments:**

Financial Supplement Contract Signature Request Contract Single Source Form



# HALL COUNTY BOARD OF COMMISSIONERS FINANCIAL SUPPLEMENT REPORT

# **AGENDA ITEM 65/2025**

**Funds Requested:** \$ 280,000.00 **Request Budgeted:** Yes

Proposed Source of Funding: Budget Transfer Requested:

Solid Waste Fund No

# **Funding Source Items:**

Fiscal Year	Fund	Division	Account	Amount
2025	540-SOLID WASTE FUND	4530-LANDFILL	541400- INFRASTRUCTURE	\$280,000.00

## **Budget Transfer Items:**

Additional Information/Comments:

Contact for Questions: WK Phone: 770-329-0863



# Hall County Government

FINANCIAL SERVICES PURCHASING DIVISION

# **CONTRACT EXECUTION SIGNATURE REQUEST**

integral knowledge and in-depth understanding of the Hall County Allen

Date: February 11, 2025 POST OFFICE DRAWER 1435 To: David Gibbs, Chairman, BOC GAINESVILLE, GA 30503 t: 770.535.8270 | f: 770.531.6711 Andy Penick, Purchasing Manager From: Your signature is requested to execute the attached Contract: FINANCIAL SERVICES DIRECTOR Taylor Samples, CPA Bid/Contract No: Single Source Professional Design and Consulting Services ASSISTANT FINANCE DIRECTOR Bid/Contract Name: Allen Creek Landfill Permitting and Planning Services **Elizabeth White** Department(s) Requesting Contract: Public Works & Utilities **PURCHASING MANAGER** Award Recipient Name: Burns & McDonnell Engineering Company, Inc. **Andy Penick** Contract Description: ☐ Annual Contract New Renewal Prior Year's Spend: N/A ☐ Price Increase Requested Increase Percentage: N/A **Estimated Amount:** \$280,000 ☐ Product Contract **Estimated Amount:** Comment: This proposal is for design and consulting services associated with the Allen Creek Landfill and solid waste planning. The project is scheduled from January 2025 to June 2026 with a cost of \$280,000 budgeted in approved FY25 CIP. Burns & McDonnell Engineering Company, Inc. prepared the Solid Waste Master Plan in 2022. Based on this work and involvement, they have

Creek Landfill.



February 5, 2025

Mr. Bill King
Assistant Public Works & Utility Director
Hall County, Georgia
2875 Browns Bridge Road #3
Gainesville, Georgia 30504

Re: Proposal for Solid Waste Consulting Services

Dear Mr. King:

The following proposal is for supporting Hall County (County) with consulting services, including planning, permitting and engineering services, associated with the County's solid waste facilities. The proposed scope of services outlined below is general and will be at the direction of the County to meet its anticipated support needs.

#### **SCOPE OF SERVICES**

- Georgia Environmental Protection Department (EPD) permitting associated with the Allen Creek Landfill facility.
- Continued solid waste planning in accordance with the County's existing Solid Waste Master Plan.
- Complete regulatory communication to EPD as needed.
- Assist County with solid waste planning, recycling, and landfill diversion.
- Other work as requested by the County related to solid waste management.

It is anticipated that services will be completed on a time and materials not to exceed basis with the extent of the scope of services of individual tasks dependent on the County support needs and specific requests made by the County in writing. Assistance for other requests from the County for solid waste or environmental engineering support services can be provided on a time and materials not to exceed basis under this agreement. The schedule for completing individual tasks will be agreed upon by Burns & McDonnell and the County prior to commencing services on requested support items. Estimated costs and specific deliverables for requested support items will be defined and agreed upon in writing by Burns & McDonnell and the County as tasks are identified and in advance of services being performed.

February 5, 2025 Mr. Bill King

#### **COMPENSATION**

For the Scope of Services described herein, Hall County shall compensate Burns & McDonnell on a time and materials basis as per the attached rate sheet (BMR25-4A) not to exceed a total of \$280,000 in accordance with the attached terms and conditions for professional services. Monthly invoices will be submitted by Burns & McDonnell to the County inclusive of actual labor and expenses for the preceding month. For additional, reduced, or changed scope of services, the approved budget(s) shall be adjusted accordingly with prior written authorization from the County.

Should you have any questions or require additional information, please do not hesitate to contact Matt at (952) 222-7249 or maevans@burnsmcd.com.

Sincerely,

Burns & McDonnell Engineering Company, Inc.

Matthew J. Evans P.E. Project Manager

Spencer Cronin Regional Manager

Enclosures: Schedule of Hourly Professional Services Billing Rates and Terms and Conditions (AE-4 Environmental\_REV2021)

**ACCEPTED:** Proposal – On-Call Solid Waste Services

HALL COUNTY, GEORGIA

Rv·

Title<sup>.</sup>

Date:



#### TERMS AND CONDITIONS FOR PROFESSIONAL SERVICES

Project: SOLID WASTE SERVICES	Date of Letter, Proposal, or Agreement: FEBRUARY 5, 2025
Client: HALL COUNTY, GEORGIA	Client Signature:

#### 1. SCOPE OF SERVICES

For the above-referenced Project, Burns & McDonnell Engineering Company, Inc. (BMcD) will perform the services set forth in the above referenced Letter, Proposal, or Agreement in accordance with these Terms and Conditions. BMcD has relied upon the information provided by Client in the preparation of the Proposal, and shall rely on the information provided by or through Client during the execution of this Project as complete and accurate without independent verification.

#### 2. PAYMENTS TO BMCD

A. Compensation will be as stated in the above-referenced Letter, Proposal, or Agreement. Statements will be in BMcD's standard format and are payable upon receipt. Time is of the essence in payment of statements, and timely payment is a material part of the consideration of this Agreement. A late payment charge will be added to all amounts not paid within 30 days of statement date and shall be calculated at 1.5 percent per month from statement date. Client shall reimburse any costs incurred by BMcD in collecting any delinquent amount, including reasonable attorney's fees. If a portion of BMcD's statement is disputed, Client shall pay the undisputed portion by the due date. Client shall advise BMcD in writing of the basis for any disputed portion of any statement.

#### 3. INSURANCE

- A. During the course of performance of its services, BMcD will maintain Worker's Compensation insurance with limits as required by statute, Employer's Liability insurance with limits of \$1,000,000, Commercial General Liability with limits of \$1,000,000 per occurrence and \$2,000,000 general aggregate, and Automobile Liability insurance with combined single limit of \$1,000,000 per accident.
- B. If the Project involves on-site construction, construction contractors shall be required to provide (or Client may provide) Owner's Protective Liability Insurance naming Client as a Named Insured and BMcD as an Additional Insured or to endorse Client and BMcD using ISO forms CG 20 10 0704 & CG 20 37 0704 endorsements or their equivalents as Additional Insureds on all construction contractor's liability insurance policies covering claims for personal injuries and property damage in at least the amounts required of BMcD in 3A above. Construction contractors shall be required to provide certificates evidencing such insurance to Client and BMcD. Contractor's compensation shall include the cost of such insurance including coverage for contractual and indemnification obligations herein.
- C. Client and BMcD release each other and waive all rights of subrogation against each other and their officers, directors, agents, or employees for damage covered by property insurance and selfinsurance during and after the completion of BMcD's services. A provision similar to this shall be incorporated into all construction contracts entered into by Client, and all construction contractors shall be required to provide additional insured coverage and waivers of subrogation in favor of Client and BMcD for damage covered by any construction contractor's policies of insurance.

#### 4. INDEMNIFICATION

A. To the extent allowed by law, Client will require all construction contractors to indemnify, defend, and hold harmless Client and BMcD

from any and all loss where loss is caused or alleged to be caused in whole or in part by the construction contractors, their employees, agents, subcontractors or suppliers.

#### 5. PROFESSIONAL RESPONSIBILITY- LIMITATION OF REMEDIES

- A. BMcD will exercise reasonable skill, care, and diligence in the performance of its services and will carry out its responsibilities in accordance with customarily accepted professional practices. If BMcD fails to meet the foregoing standard, BMcD will perform at its own cost, the professional services necessary to correct errors and omissions reported to BMcD in writing within one year from the completion of BMcD's services for the Project. No warranty, express or implied, is included in this Agreement or regarding any drawing, specification, or other work product or instrument of service.
- B. In no event will BMcD be liable for any special, indirect, or consequential damages including, without limitation, damages or losses in the nature of increased Project costs, loss of revenue or profit, lost production, claims by customers of Client, and/or governmental fines or penalties.
- C. BMcD's aggregate liability for all damages connected with its services for the Project not excluded by the preceding subparagraph, whether or not covered by BMcD's insurance, will not exceed \$100,000 or the total compensation actually received by BMcD under this Agreement.
- D. These mutually negotiated obligations and remedies stated in this Paragraph 5, Professional Responsibility Limitation of Remedies, are the sole and exclusive obligations of BMcD and remedies of Client, whether liability of BMcD is based on contract, warranty, strict liability, tort (including negligence), indemnity, or otherwise.

#### 6. PERIOD OF SERVICE AND SCHEDULE

The provisions of this Agreement have been agreed to in anticipation of the orderly and continuous progress of the Project through completion of the services stated in the Proposal. BMcD's obligation to render services hereunder will extend for a period that may reasonably be required for the completion of said services. BMcD shall make reasonable efforts to comply with deliverable schedules (if any) and consistent with BMcD's professional responsibility.

#### 7. COMPUTER PROGRAMS OR MODELS

Any use, development, modification, or integration by BMcD of computer models or programs does not constitute ownership or a license to Client to use or modify such computer models or programs.

#### 8. ELECTRONIC MEDIA AND DATA TRANSMISSIONS

- A. Any electronic media (computer disks, tapes, etc.) or data transmissions furnished (including Project Web Sites or CAD file transmissions) are for Client information and convenience only. Such media or transmissions are not to be considered part of BMcD's instruments of service. BMcD, at its option, may remove all indicia of its ownership and involvement from each electronic display.
- B. BMcD shall not be liable for loss or damage directly or indirectly, arising out of Client's use of electronic media or data transmissions.

AE-4 Environmental REV2021 1/24/2025

#### 9. DOCUMENTS

A. All documents prepared by BMcD pursuant to this Agreement are instruments of service in respect of the Project specified herein. They are not intended or represented to be suitable for reuse by Client or others in extensions of the Project beyond that now contemplated or on any other Project. Any reuse, extension, or completion by Client or others without written verification, adaptation, and permission by BMcD for the specific purpose intended will be at Client's sole risk and without liability or legal exposure to BMcD.

B. In the event that BMcD is to reuse, copy or adapt all or portions of reports, plans, or specifications prepared by others, Client represents that Client either possesses or will obtain permission and necessary rights in copyright, patents, or other proprietary rights and will be responsible for any infringement claims by others. Client warrants the completeness, accuracy, and efficacy of the information, data, and design provided by or through Client (including prepared for Client by others), for which BMcD shall rely on to perform and complete its services.

10. ESTIMATES, SCHEDULES, FORECASTS, AND PROJECTIONS Estimates, schedules, forecasts, and projections prepared by BMcD relating to loads, interest rates and other financial analysis parameters, construction costs and schedules, operation and maintenance costs. equipment characteristics and performance, and operating results are opinions based on BMcD's experience, qualifications, and judgment as a professional. Since BMcD has no control over weather, cost and availability of labor, cost and availability of material and equipment, cost of fuel or other utilities, labor productivity, construction contractor's procedures and methods, unavoidable delays, construction contractor's methods of determining prices, economic conditions, government regulations and laws (including the interpretation thereof), competitive bidding or market conditions, and other factors affecting such estimates or projections, BMcD does not guarantee that actual rates, costs, quantities, performance, schedules, etc., will not vary significantly from estimates and projections prepared by BMcD.

#### 11. POLLUTION

In view of the uncertainty involved in investigating and recommending solutions to environmental problems and the abnormal degree of risk of claims imposed upon BMcD in performing such services, notwithstanding the responsibility of BMcD set forth in Paragraph 5A to the maximum extent allowed by law, Client agrees to release, defend, indemnify and hold harmless BMcD and its officers, directors, employees, agents, consultants and subcontractors from all liability, claims, demands, damages, losses, and expenses including, but not limited to, claims of Client and other persons and organizations, reasonable fees and expenses of attorneys and consultants, and court costs, except where there has been a final adjudication that the damages were caused by BMcD's willful disregard of its obligations under this Agreement. Such indemnification includes claims arising out of, or in any way relating to, the actual, alleged, or threatened dispersal, escape, or release of, or failure to detect or contain, chemicals, wastes, liquids, gases, or any other material, irritant, contaminant, or pollutant.

Hazardous Substances: Any substances, chemicals, pollutants, explosive ordinances, or other materials, in whatever form or state, including, without limitation, product, waste, contaminant, smoke, vapors, soot, fumes, acids, alkalis, minerals, liquids, gases, or any other material, irritant, contaminant, or pollutant, that is known or suspected to adversely affect the health and safety of humans or of animal or plant organisms, or which are known or suspected to impair the environment in any way whatsoever including, without limitation, those substances defined, designated, or listed in the Clean Water Act (33 U.S.C. §1251 et seq.), Clean Air Act (42 U.S.C. §7401 et seq.), Emergency Planning & Community Right-to-Know Act (42 U.S.C. §11001 et seq.), Resource Conservation and Recovery Act ("RCRA") (42 U.S.C. §6901 et seq.), Toxic Substances Control Act (15 U.S.C. §2601 et seq.), Comprehensive Environmental Response,

Compensation and Liability Act ("CERCLA") (42 U.S.C. §9601 et seq.), or as defined, designated, or listed under any other federal, state, or local law, regulation, or ordinance concerning hazardous substances, toxic or dangerous substances, chemicals, wastes, pollutants, contaminants, or explosive ordinances.

Company and Contractor acknowledge and understand that Company shall retain ownership of and title to any Hazardous Substances originating at, found on, brought to, removed from, or generated from the project site or operations on the premises. The parties agree that such Hazardous Substances, including substances designated as waste, were not caused by and are not the responsibility of Contractor; and that this Agreement, or any documents associated with this Agreement, do not attempt to nor do they actually transfer responsibility, liability, or ownership for Hazardous Substances to Contractor. Under no circumstances shall Contractor assume ownership of or legal liability for such Hazardous Substances under any law, rule, order, or regulation pertaining to Hazardous Substances, or assume the status of generator, transporter, storer, treater, or disposal facility, or arranger of transport, storage, or disposal, for Hazardous Substances. Company further acknowledges and agrees that the evaluation, management, and other decisions, conclusions, recommendations, or other actions involving Hazardous Substances that may be undertaken as part of Contractor's services, entail uncertainty and risk of injury or damage to property, including that to third-parties, which cannot be always avoided even with compliance of generally accepted Standard Industry Practice.

## 12. ON-SITE SERVICES

A. Project site visits by BMcD during investigation, observation, construction or equipment installation, or the furnishing of Project representatives shall not make BMcD responsible for construction means, methods, techniques, sequences, or procedures; for construction safety precautions or programs; or for any construction contractor(s') failure to perform its work in accordance with the contract documents.

B. Client shall disclose to BMcD the location and types of any known or suspected toxic, hazardous, or chemical materials or wastes existing on or near the premises upon which work is to be performed by BMcD's employees or subcontractors. If any hazardous wastes not identified by Client are discovered after a Project is undertaken, Client and BMcD agree that the scope of services, schedule, and compensation may be adjusted accordingly. Client agrees to release BMcD from all damages related to any pre-existing pollutant, contaminant, toxic, or hazardous substance at the site.

#### 13. CHANGES

Client shall have the right to make changes within the general scope of BMcD's services, with an appropriate change in compensation and schedule, upon execution of a mutually acceptable amendment or change order signed by authorized representatives of Client and BMcD.

#### 14. TERMINATION

Services may be terminated by Client or BMcD by seven (7) days' written notice in the event of substantial failure to perform in accordance with the terms hereof by the other party through no fault of the terminating party. If so terminated, Client shall pay BMcD all amounts due BMcD for all services properly rendered and expenses incurred to the date of receipt of notice of termination, plus reasonable costs incurred by BMcD in terminating the services. In addition, Client may terminate the services for Client's convenience upon payment of twenty percent of the yet unearned and unpaid estimated, lump sum, or not-to-exceed fee, as applicable.

#### 15. DISPUTES, NEGOTIATIONS, MEDIATION

A. The parties shall participate in good faith negotiations to resolve any and all disputes. Unless otherwise agreed to, mediation shall be conducted under the rules of the American Arbitration Association and shall be held in Gainesville, Georgia.

- B. The parties agree that any dispute between them, including any action against an officer, director or employee of a party, arising out of or related to this Agreement, whether in contract or tort, not resolved through direct negotiation and mediation, shall be resolved by litigation in the state or federal courts located in Hall County, Georgia, and each party expressly consents to jurisdiction therein. Any litigation to compel or enforce, or otherwise affect the mediation shall be in state or federal courts located in Hall County, Georgia, and each party expressly consents to jurisdiction therein.
- C. Causes of action between the parties shall accrue, and applicable statutes of limitation shall commence to run the date BMcD's services are substantially complete.

#### 16. WITNESS FEES

- A. BMcD's employees shall not be retained as expert witnesses, except by separate written agreement.
- B. Client agrees to pay BMcD pursuant to BMcD's then current schedule of hourly labor billing rates for time spent by any employee of BMcD responding to any subpoena by any party in any dispute as an occurrence witness or to assemble and produce documents resulting from BMcD's services under this Agreement..

#### 17. CONTROLLING LAW

This Agreement shall be subject to, interpreted and enforced according to the laws of the State of Georgia without regard to any conflicts of law provisions.

#### 18. RIGHTS AND BENEFITS - NO ASSIGNMENT

BMcD's services will be performed solely for the benefit of Client and not for the benefit of any other persons or entities. Neither Client nor BMcD shall assign or transfer interest in this Agreement without the written consent of the other.

#### 19. ENTIRE CONTRACT

These Terms and Conditions and the above-referenced Letter, Proposal, or Agreement contain the entire agreement between BMcD and Client relative to BMcD's services for the Project herein. All previous or contemporaneous agreements, representations, promises, and conditions relating to BMcD's services for the Project are superseded. Since terms contained in purchase orders do not generally apply to professional services, in the event Client issues to BMcD a purchase order, no preprinted terms thereon shall become part of this Agreement. Said purchase order documents, whether or not signed by BMcD, shall be considered only as an internal document of Client to facilitate administrative requirements of Client's operations.

#### 20. SEVERABILITY

Any unenforceable provision herein shall be amended to the extent necessary to make it enforceable; if not possible, it shall be deleted and all other provisions shall remain in full force and affect.

#### 21. REPORTING

- A. BMcD will provide Client with a written report ("Report") if required as part of the scope of services. The Report will present such findings and conclusions respecting the Site as BMcD may reasonably make with the information gathered in accordance with this Agreement. The Report shall be based only upon BMcD 's observations made in the performance of the scope of services agreed upon in writing.
- B. In preparing the Report, BMcD may review and interpret certain information provided by subconsultants and others, including government authorities, title companies, testing laboratories and other entities. BMcD will not independently evaluate the accuracy or completeness of such information, and shall not be responsible for any errors or omissions contained in such information.
- C. BMcD 's Report is intended for the exclusive use of Client. There may be no further distribution of the Report, in whole or in part, or summaries or abstracts thereof, without the written consent of an officer of the BMcD. Any reuse, transmittal, or use of without written verification,

approval, or adaptation by BMcD for the specific purpose intended is prohibited and will be at Client's sole risk and without liability or legal exposure to BMcD or to BMcD's subcontractors, and Client shall waive, release, and otherwise defend, indemnify, and hold harmless BMcD and BMcD's subcontractors from and against all claims, damages, losses, and expenses, including attorneys' fees arising out of or resulting therefrom, to the fullest extent permissible by law. Any such verification or adaptation will entitle BMcD to further compensation at rates to be agreed upon by Client and BMcD.

#### 22. SITE INFORMATION

In addition to providing the information relating to the site listed in the Proposal, Client shall provide the following:

- A. The location of utilities, underground tanks, and other structures and the routing thereof at the site;
- B. A description of activities conducted at the site at any time by the Client or by any other person or entity; and
- C. Identification, by name, quantity, location, and date, of any storage, release or handling of any substance Client either knows or suspects is hazardous.

#### 23. CONTROL OF SITE

By providing services under this Agreement, BMcD does not assume control of or responsibility for the site or become the person in charge of the site or undertake responsibility for reporting to any federal, state or local public agency respecting conditions at the site that may present a potential danger to public health, safety or the environment. Further, nothing contained within this Agreement or the services to be rendered thereunder shall be construed or interpreted as requiring BMcD to assume the status of a generator, storer, transporter, treater, operator or disposal facility as those terms may appear within federal, state or local laws, statutes, ordinances, or regulations concerning the generation, transportation, treatment, storage and disposal of waste. Client assumes full responsibility for compliance with all federal, state or local laws, statutes, ordinances and regulations governing the handling, treatment, storage and disposal of such waste.

#### 24. SITE ACCESS

Client shall obtain for BMcD access to the site and all buildings thereon at reasonable times throughout performance of this Agreement. BMcD will take reasonable precautions to minimize damage to the site from use of equipment, but unavoidable damage or alteration may occur. Client agrees to assume responsibility for such unavoidable damage or alteration

#### 25. CERTIFICATION

Certification by BMcD of test results or reports constitute a statement of the professional judgment of BMcD based on the facts and data known to BMcD. Certification or other "assurances" are not guarantees or warranties concerning current or future considerations or performance of the facilities surveyed, or that Client or others will be entitled to any innocent land owner or purchaser defenses which may be available under applicable environmental laws including, without limitation, the Comprehensive Environmental Response, Compensation and Liability Act of 1980, as amended.

- END -

# Schedule of Hourly Professional Service Billing Rates

Position Classification	Classification Level	Hourly Billing Rate
General Office *	5	\$75.00
Technician *	6	\$95.00
Assistant *	7 8 9	\$113.00 \$156.00 \$183.00
Staff *	10 11	\$207.00 \$225.00
Senior	12 13	\$255.00 \$278.00
Associate	14 15 16 17	\$287.00 \$289.00 \$291.00 \$295.00

## NOTES:

- 1. Position classifications listed above refer to the firm's internal classification system for employee compensation. For example, "Associate", "Senior", etc., refer to such positions as "Associate Engineer", "Senior Architect", etc.
- 2. For any nonexempt personnel in positions marked with an asterisk (\*), overtime will be billed at 1.5 times the hourly labor billing rates shown.
- 3. For outside expenses incurred by Burns & McDonnell, such as authorized travel and subsistence, and for services rendered by others such as subcontractors, the client shall pay the cost to Burns & McDonnell plus 10%.
- 4. Monthly invoices will be submitted for payment covering services and expenses during the preceding month. Invoices are due upon receipt. A late payment charge of 1.5% per month will be added to all amounts not paid within 30 days of the invoice date.
- 5. The services of contract/agency and/or any personnel of a Burns & McDonnell parent, subsidiary, affiliate, or related or associated entity shall be billed to Owner according to the rate sheet as if such personnel is a direct employee of Burns & McDonnell.
- 6. The rates shown above are effective for services through December 31, 2025, and are subject to revision thereafter. The composition or build-up of the rates shown above are not subject to audit, inspection, or review.



# **Sole Source/Brand and Single Source Justification**

# **Request Submitted By**

Name:	
Job Title:	
Department:	
E-Mail Address:	
Date of Request:	
	Request Details
that only one known sourc County.	ntered into without a competitive solicitation process, based on a justification e exits or that only one single supplier can fulfill the requirements of the situation in which only one brand of equipment/supply, etc. will meet the
Single Source: Any contra	nct entered into without a competitive solicitation process, based on a evendors can supply the commodity, technology, and/or perform the services one vendor is selected over the others for reasons such as expertise or nilar contracts.
For Sole Source or Sole Brand,	identify efforts made to locate other possible sources.
Desired Supplier Name:	
Desired Supplier Email:	
Desired Supplier Phone Numbe	r:

# Scope of Work

Provide a detailed description of commodities/services to be provided. A exact or estimated quantity, per unit price, and the total estimated cost.	Also, include the following details:

# Justifying a Sole Source/Brand

Provide an explanate commodity is the or	tion why only a particul nly commodity which wi	lar style, model, ty Il meet the County	pe or manufacture needs).	r is required (i.e	e. why the
Provide a detailed of	description of proposed	source's unique	canabilities and/or	nersonnel to ne	orform the
work and why this is	s the only source.	source 5 amque (	sapasinties ariaisi	personner to pe	

# Justifying a Single Source

Provide an explanation why provide the requested comm	the recommended vendor is being odity, technology, and/or perform the s	selected over other vendors that can ervices required.
Letter from Original Equipme	nt Manufacturer (required):	Attached
Letter from Original Equipme		Attached
	nt Manufacturer (required):  Purchasing Use Only	Attached
Buyer:		Attached
		Attached
Buyer:		Attached
Buyer: Buyer E-Mail Address:		Attached
Buyer: Buyer E-Mail Address: Buyer Telephone:		Attached
Buyer: Buyer E-Mail Address: Buyer Telephone: Contract #:		Attached
Buyer: Buyer E-Mail Address: Buyer Telephone: Contract #: Contract Name: If publicly solicited, number		Attached
Buyer: Buyer E-Mail Address: Buyer Telephone: Contract #: Contract Name: If publicly solicited, number of protests:		Attached



# **AGENDA ITEM**

## **Public Works and Utilities**

**REPORT TO:** Work Session (02/24/25)

**REPORT TO:** Voting Meeting (02/27/25)

**ITEM NO:** 74/2025

**SUBJECT:** Approve the release of \$64,391.00 Guaranty Performance/Maintenance

Agreement and Acceptance of Streets into Hall County Maintenance in The

Chateau by Highlands Subdivision. Commission District 1.

**Meetings:** 

**Work Session Date:** 02/24/25 **Voting Meeting Date:** 02/27/25

**Executive Summary:** 

Presenter: BN

**Recommendation:** 

Approve

Purpose of Request: History:

Approve the release of \$64,391.00 Guaranty
Performance/Maintenance Agreement and Acceptance of Streets into
Hall County Maintenance in The Chateau by Highlands Subdivision.
Commission District 1.

Facts and Issues: Options:

All sidewalks are in and roads are complete.

Funding Requested \$ 0.00

Are funds within current budget?

**Source of Funds** 

Does the action involve a Resolution, Ordinance, Contract,

Agreement, etc.?

Has it been reviewed by the County Attorney? Yes

Is there a deadline for this item?

## Approvals:

Submit	Approve	Budget	Finance	
BN	BN	JM	TS	

Submit	App	rove	Budget	Finance	
,					
Attorney		Administr	ration	Clerk	_

Attorney	Administration	Clerk	
WLI	CR	JR	

# **Attachments:**

Bond

Final Plat information

# **GUARANTY PERFORMANCE/MAINTENANCE AGREEMENT**

KNOW ALL MEN BY THESE PRESENTS, that we, GA Hall Uninco 347, LLC (owner/principal, hereinafter referred to as "Principal"), and Merchants National Bonding, Inc (surety), a company entitled and licensed to do business as a surety in the State of Georgia and Hall County, (hereinafter referred to as "Surety"), are held and bound unto Hall County, Georgia in the sum of \$25,500.00\* (hereinafter referred to as "bonded amount") for payment of which we bind ourselves, our heirs, executors, administrators and assigns.

WHEREAS, GA Hall Uninco 347, LLC (principal) is owner of the Subdivision known as The Chateau by Highlands Subdivision, which subdivision is shown on a plat prepared by

GASKINS SURVEYING	, Georgia Registered Surveyor Number
2806 , and	İ.

WHEREAS, GA Hall Uninco 347, LLC (principal) wishes to induce the Board of Commissioners of Hall County, Georgia to approve the street system shown on the Final Plat of The Chateau by Highlands Subdivision for recording purposes, and

WHEREAS, GA Hall Uninco 347, LLC (principal) wishes to induce the Board of Commissioners of Hall County, Georgia to accept the streets shown on the Final Plat of The Chateau by Highlands Subdivision for public maintenance (not applicable to private developments); GA Hall Uninco 347, LLC (principal) and Merchants National Bonding, Inc (surety) agree in consideration of the foregoing,

NOW, THEREFORE BE IT RESOLVED, GA Hall Uninco 347, LLC (principal) agrees that all construction of the street system of The Chateau by Highlands Subdivision will be completed and maintained for fifteen (15) months according to the terms and requirements as shown on the recorded Final Plat and of the Subdivision Regulations in force in Hall County, Georgia.

GA Hall Uninco 347, LLC (principal), and Merchants National Bonding, Inc (surety) agree to the following: Sidewalks will be completed throughout entire subdivision as shown on recorded final plat within one (1) year of signing of said final plat. One inch of "F" mix asphalt may be placed anytime prior to final platting or up to one (1) year after final plat approval. In addition, Principal and Surety agree that if either the sidewalks, cuts, fills, subgrades, shoulders, pavement, grassing, storm water management facilities, or traffic signs in The Chateau by Highlands Subdivision are improperly maintained or are found to be defective from faults in design, materials or workmanship as shown on the recorded Final Plat, or as set out in the Subdivision Regulations in force in Hall County, Georgia, then upon demand from Hall County, Highlands Residential, LLC (surety) shall pay the bond amount to Hall County.

## Terms of Guaranty:

GA Hall Uninco 347, LLC (principal) and Merchants National Bonding, Inc (surety) shall be bound by the provisions of this agreement until a properly authorized letter is received by Merchants National Bonding, Inc (surety) from Hall County authorizing release of GA Hall Uninco 347, LLC (principal) and Merchants National Bonding, Inc (surety) from this Guaranty Agreement.

NOTWITHSTANDING the above provisions, this Guaranty Performance/Maintenance Agreement is					
hereby issued on	July 1, 2023	(Date) and expires on	June 30, 2025		
(Date, minimum 24 mor	nths from date of issuance), a	nd the Issuer will have no more	e liability after that date. When		
the indicated expiration	date falls on Sunday or a lega	al holiday, or for any reason the	e Issuer is not open for business	,	
the expiration date shall	be extended to the next succ	eeding business day. Jurisdicti	on for any civil litigation		
necessary for collection	of bond claims hereunder sha	all be in the Superior Court of I	Hall County, Georgia.		

# Bond #100030686

# **GUARANTY PERFORMANCE/MAINTENANCE AGREEMENT**

KNOW ALL MEN BY THESE PRESENTS, that we, GA Hall Uninco 347, LLC (owner/principal, hereinafter referred to as "Principal"), and Merchants National Bonding, Inc (surety), a company entitled and licensed to do business as a surety in the State of Georgia and Hall County, (hereinafter referred to as "Surety"), are held and bound unto Hall County, Georgia in the sum of \$25,500.00\* (hereinafter referred to as "bonded amount") for payment of which we bind ourselves, our heirs, executors, administrators and assigns.

WHEREAS, GA Hall Uninco 347, LLC (principal) is owner of the Subdivision known as The Chateau by Highlands Subdivision, which subdivision is shown on a plat prepared by

GASKINS SURVEYING		, Georgia Registered Surveyor Number
2806	, and	

WHEREAS, GA Hall Uninco 347, LLC (principal) wishes to induce the Board of Commissioners of Hall County, Georgia to approve the street system shown on the Final Plat of The Chateau by Highlands Subdivision for recording purposes, and

WHEREAS, GA Hall Uninco 347, LLC (principal) wishes to induce the Board of Commissioners of Hall County, Georgia to accept the streets shown on the Final Plat of The Chateau by Highlands Subdivision for public maintenance (not applicable to private developments); GA Hall Uninco 347, LLC (principal) and Merchants National Bonding, Inc (surety) agree in consideration of the foregoing,

NOW, THEREFORE BE IT RESOLVED, GA Hall Uninco 347, LLC (principal) agrees that all construction of the street system of The Chateau by Highlands Subdivision will be completed and maintained for fifteen (15) months according to the terms and requirements as shown on the recorded Final Plat and of the Subdivision Regulations in force in Hall County, Georgia.

GA Hall Uninco 347, LLC (principal), and Merchants National Bonding, Inc (surety) agree to the following: Sidewalks will be completed throughout entire subdivision as shown on recorded final plat within one (1) year of signing of said final plat. One inch of "F" mix asphalt may be placed anytime prior to final platting or up to one (1) year after final plat approval. In addition, Principal and Surety agree that if either the sidewalks, cuts, fills, subgrades, shoulders, pavement, grassing, storm water management facilities, or traffic signs in The Chateau by Highlands Subdivision are improperly maintained or are found to be defective from faults in design, materials or workmanship as shown on the recorded Final Plat, or as set out in the Subdivision Regulations in force in Hall County, Georgia, then upon demand from Hall County, Highlands Residential, LLC (surety) shall pay the bond amount to Hall County.

# Terms of Guaranty:

GA Hall Uninco 347, LLC (principal) and Merchants National Bonding, Inc (surety) shall be bound by the provisions of this agreement until a properly authorized letter is received by Merchants National Bonding, Inc (surety) from Hall County authorizing release of GA Hall Uninco 347, LLC (principal) and Merchants National Bonding, Inc (surety) from this Guaranty Agreement.

# Bond #100030686

# **GUARANTY PERFORMANCE/MAINTENANCE AGREEMENT**

KNOW ALL MEN BY THESE PRESENTS, that we, GA Hall Uninco 347, LLC (owner/principal, hereinafter referred to as "Principal"), and Merchants National Bonding, Inc (surety), a company entitled and licensed to do business as a surety in the State of Georgia and Hall County, (hereinafter referred to as "Surety"), are held and bound unto Hall County, Georgia in the sum of \$25,500.00\* (hereinafter referred to as "bonded amount") for payment of which we bind ourselves, our heirs, executors, administrators and assigns.

WHEREAS, GA Hall Uninco 347, LLC (principal) is owner of the Subdivision known as The Chateau by Highlands Subdivision, which subdivision is shown on a plat prepared by

GASKINS.	SURVEYING	, Georgia Registered Surveyor Number
2806	, and	

WHEREAS, GA Hall Uninco 347, LLC (principal) wishes to induce the Board of Commissioners of Hall County, Georgia to approve the street system shown on the Final Plat of The Chateau by Highlands Subdivision for recording purposes, and

WHEREAS, GA Hall Uninco 347, LLC (principal) wishes to induce the Board of Commissioners of Hall County, Georgia to accept the streets shown on the Final Plat of The Chateau by Highlands Subdivision for public maintenance (not applicable to private developments); GA Hall Uninco 347, LLC (principal) and Merchants National Bonding, Inc (surety) agree in consideration of the foregoing,

NOW, THEREFORE BE IT RESOLVED, GA Hall Uninco 347, LLC (principal) agrees that all construction of the street system of The Chateau by Highlands Subdivision will be completed and maintained for fifteen (15) months according to the terms and requirements as shown on the recorded Final Plat and of the Subdivision Regulations in force in Hall County, Georgia.

GA Hall Uninco 347, LLC (principal), and Merchants National Bonding, Inc (surety) agree to the following: Sidewalks will be completed throughout entire subdivision as shown on recorded final plat within one (1) year of signing of said final plat. One inch of "F" mix asphalt may be placed anytime prior to final platting or up to one (1) year after final plat approval. In addition, Principal and Surety agree that if either the sidewalks, cuts, fills, subgrades, shoulders, pavement, grassing, storm water management facilities, or traffic signs in The Chateau by Highlands Subdivision are improperly maintained or are found to be defective from faults in design, materials or workmanship as shown on the recorded Final Plat, or as set out in the Subdivision Regulations in force in Hall County, Georgia, then upon demand from Hall County, Highlands Residential, LLC (surety) shall pay the bond amount to Hall County.

# Terms of Guaranty:

GA Hall Uninco 347, LLC (principal) and Merchants National Bonding, Inc (surety) shall be bound by the provisions of this agreement until a properly authorized letter is received by Merchants National Bonding, Inc (surety) from Hall County authorizing release of GA Hall Uninco 347, LLC (principal) and Merchants National Bonding, Inc (surety) from this Guaranty Agreement.

# **GUARANTY PERFORMANCE/MAINTENANCE AGREEMENT**

KNOW ALL MEN BY THESE PRESENTS, that we, GA Hall Uninco 347, LLC (owner/principal, hereinafter referred to as "Principal"), and Merchants National Bonding, Inc (surety), a company entitled and licensed to do business as a surety in the State of Georgia and Hall County, (hereinafter referred to as "Surety"), are held and bound unto Hall County, Georgia in the sum of \$25,500.00\* (hereinafter referred to as "bonded amount") for payment of which we bind ourselves, our heirs, executors, administrators and assigns.

WHEREAS, GA Hall Uninco 347, LLC (principal) is owner of the Subdivision known as The Chateau by Highlands Subdivision, which subdivision is shown on a plat prepared by

GASKINS SV	RVEYING	, Georgia Registered Surveyor Number
2806	, and	

WHEREAS, GA Hall Uninco 347, LLC (principal) wishes to induce the Board of Commissioners of Hall County, Georgia to approve the street system shown on the Final Plat of The Chateau by Highlands Subdivision for recording purposes, and

WHEREAS, GA Hall Uninco 347, LLC (principal) wishes to induce the Board of Commissioners of Hall County, Georgia to accept the streets shown on the Final Plat of The Chateau by Highlands Subdivision for public maintenance (not applicable to private developments); GA Hall Uninco 347, LLC (principal) and Merchants National Bonding, Inc (surety) agree in consideration of the foregoing,

NOW, THEREFORE BE IT RESOLVED, GA Hall Uninco 347, LLC (principal) agrees that all construction of the street system of The Chateau by Highlands Subdivision will be completed and maintained for fifteen (15) months according to the terms and requirements as shown on the recorded Final Plat and of the Subdivision Regulations in force in Hall County, Georgia.

GA Hall Uninco 347, LLC (principal), and Merchants National Bonding, Inc (surety) agree to the following: Sidewalks will be completed throughout entire subdivision as shown on recorded final plat within one (1) year of signing of said final plat. One inch of "F" mix asphalt may be placed anytime prior to final platting or up to one (1) year after final plat approval. In addition, Principal and Surety agree that if either the sidewalks, cuts, fills, subgrades, shoulders, pavement, grassing, storm water management facilities, or traffic signs in The Chateau by Highlands Subdivision are improperly maintained or are found to be defective from faults in design, materials or workmanship as shown on the recorded Final Plat, or as set out in the Subdivision Regulations in force in Hall County, Georgia, then upon demand from Hall County, Highlands Residential, LLC (surety) shall pay the bond amount to Hall County.

# Terms of Guaranty:

GA Hall Uninco 347, LLC (principal) and Merchants National Bonding, Inc (surety) shall be bound by the provisions of this agreement until a properly authorized letter is received by Merchants National Bonding, Inc (surety) from Hall County authorizing release of GA Hall Uninco 347, LLC (principal) and Merchants National Bonding, Inc (surety) from this Guaranty Agreement.

# **GUARANTY PERFORMANCE/MAINTENANCE AGREEMENT**

KNOW ALL MEN BY THESE PRESENTS, that we, GA Hall Uninco 347, LLC (owner/principal, hereinafter referred to as "Principal"), and Merchants National Bonding, Inc (surety), a company entitled and licensed to do business as a surety in the State of Georgia and Hall County, (hereinafter referred to as "Surety"), are held and bound unto Hall County, Georgia in the sum of \$25,500.00\* (hereinafter referred to as "bonded amount") for payment of which we bind ourselves, our heirs, executors, administrators and assigns.

WHEREAS, GA Hall Uninco 347, LLC (principal) is owner of the Subdivision known as The Chateau
by Highlands Subdivision, which subdivision is shown on a plat prepared by

GASKINS SV	RVEYING	, Georgia Registered Surveyor Number
2806	, and	

WHEREAS, GA Hall Uninco 347, LLC (principal) wishes to induce the Board of Commissioners of Hall County, Georgia to approve the street system shown on the Final Plat of The Chateau by Highlands Subdivision for recording purposes, and

WHEREAS, GA Hall Uninco 347, LLC (principal) wishes to induce the Board of Commissioners of Hall County, Georgia to accept the streets shown on the Final Plat of The Chateau by Highlands Subdivision for public maintenance (not applicable to private developments); GA Hall Uninco 347, LLC (principal) and Merchants National Bonding, Inc (surety) agree in consideration of the foregoing,

NOW, THEREFORE BE IT RESOLVED, GA Hall Uninco 347, LLC (principal) agrees that all construction of the street system of The Chateau by Highlands Subdivision will be completed and maintained for fifteen (15) months according to the terms and requirements as shown on the recorded Final Plat and of the Subdivision Regulations in force in Hall County, Georgia.

GA Hall Uninco 347, LLC (principal), and Merchants National Bonding, Inc (surety) agree to the following: Sidewalks will be completed throughout entire subdivision as shown on recorded final plat within one (1) year of signing of said final plat. One inch of "F" mix asphalt may be placed anytime prior to final platting or up to one (1) year after final plat approval. In addition, Principal and Surety agree that if either the sidewalks, cuts, fills, subgrades, shoulders, pavement, grassing, storm water management facilities, or traffic signs in The Chateau by Highlands Subdivision are improperly maintained or are found to be defective from faults in design, materials or workmanship as shown on the recorded Final Plat, or as set out in the Subdivision Regulations in force in Hall County, Georgia, then upon demand from Hall County, Highlands Residential, LLC (surety) shall pay the bond amount to Hall County.

# Terms of Guaranty:

GA Hall Uninco 347, LLC (principal) and Merchants National Bonding, Inc (surety) shall be bound by the provisions of this agreement until a properly authorized letter is received by Merchants National Bonding, Inc (surety) from Hall County authorizing release of GA Hall Uninco 347, LLC (principal) and Merchants National Bonding, Inc (surety) from this Guaranty Agreement.

27th	day of	June , 2023 .
		GA Hall Uninco 347, LLC
		PRINCIPAL
		By:
		(Corporate Officer or other authorized represen
		Principal's Address:
		1777 Peachtree St, Suite 200
		Atlanta, GA 30309
		Merchants National Bonding, Inc
		SURETY
		By: Mucheul G. Plonn
		(Authorized Representative)
		Surety's Address: P.O. Box 14498
		Des Moines, IA 50306
		· Approved:
		Hall County



Know All Persons By These Presents, that MERCHANTS BONDING COMPANY (MUTUAL) and MERCHANTS NATIONAL BONDING, INC., both being corporations of the State of Iowa, d/b/a Merchants National Indemnity Company (in California only) (herein collectively called the "Companies") do hereby make, constitute and appoint, individually,

Anderson L Glenn; Brian M Perry; Douglas L Rieder; F Anderson Philips; John W Miller II; Joseph A Maxwell; Margaret S Meyers; Michael J Brown; Tameka B Black; Tina Marsh; W Wesley Hamilton

their true and lawful Attorney(s)-in-Fact, to sign its name as surety(ies) and to execute, seal and acknowledge any and all bonds, undertakings, contracts and other written instruments in the nature thereof, on behalf of the Companies in their business of guaranteeing the fidelity of persons, guaranteeing the performance of contracts and executing or guaranteeing bonds and undertakings required or permitted in any actions or proceedings allowed by law.

This Power-of-Attorney is granted and is signed and sealed by facsimile under and by authority of the following By-Laws adopted by the Board of Directors of Merchants Bonding Company (Mutual) on April 23, 2011 and amended August 14, 2015 and adopted by the Board of Directors of Merchants National Bonding, Inc., on October 16, 2015.

"The President, Secretary, Treasurer, or any Assistant Treasurer or any Assistant Secretary or any Vice President shall have power and authority to appoint Altorneys-in-Fact, and to authorize them to execute on behalf of the Company, and attach the seal of the Company thereto, bonds and undertakings, recognizances, contracts of indemnity and other writings obligatory in the nature thereof."

"The signature of any authorized officer and the seal of the Company may be affixed by facsimile or electronic transmission to any Power of Allorney or Certification thereof authorizing the execution and delivery of any bond, undertaking, recognizance, or other suretyship obligations of the Company, and such signature and seal when so used shall have the same force and effect as though manually fixed."

In connection with obligations in favor of the Florida Department of Transportation only, it is agreed that the power and aut hority hereby given to the Attorney-in-Fact includes any and all consents for the release of retained percentages and/or final estimates on engineering and construction contracts required by the State of Florida Department of Transportation. It is fully understood that consenting to the State of Florida Department of Transportation making payment of the final estimate to the Contractor and/or its assignee, shall not relieve this surety company of any of its obligations under its bond.

In connection with obligations in favor of the Kentucky Department of Highways only, it is agreed that the power and authority hereby given to the Attorney-in-Fact cannot be modified or revoked unless prior written personal notice of such intent has been given to the Commissioner-Department of Highways of the Commonwealth of Kentucky at least thirty (30) days prior to the modification or revocation.

In Witness Whereof, the Companies have caused this instrument to be signed and sealed this 7th day of February 2023

TION4 NR PON 100 RPON 1933 MERCHANTS BONDING COMPANY (MUTUAL)
MERCHANTS NATIONAL BONDING, INC.
d/b/a MERCHANTS NATIONAL INDEMNITY COMPANY

The state of the s

Ву

President

COUNTY OF DALLAS ss.

On this 7th day of February 2023, before me appeared Larry Taylor, to me personally known, who being by me duly sworn did say that he is President of MERCHANTS BONDING COMPANY (MUTUAL) and MERCHANTS NATIONAL BONDING, INC.; and that the seals affixed to the foregoing instrument are the Corporate Seals of the Companies; and that the said instrument was signed and sealed in behalf of the Companies by authority of their respective Boards of Directors.



Kim Lee Commission Number 702737 My Commission Expires April 14, 2024

Molony Bublic

Notary Public

(Expiration of notary's commission does not invalidate this instrument)

I, William Warner, Jr., Secretary of MERCHANTS BONDING COMPANY (MUTUAL) and MERCHANTS NATIONAL BONDING, INC., do hereby certify that the above and foregoing is a true and correct copy of the POWER-OF-ATTORNEY executed by said Companies, which is still in full force and effect and has not been amended or revoked.

In Witness Whereof, I have hereunto set my hand and affixed the seal of the Companies on this 27th day of

June

, 2023 .

TIONA SING COMPONIONE SING CO

STATE OF IOWA

\* The amount of the bond equals 30 percent of all completed infrastructure including base, paving, grassing, stormwater management facilities, and sidewalks plus 100 percent of the cost of all incomplete infrastructure such as remaining sidewalks and asphalt topping. The unit cost data used in the calculations will be based upon the latest Georgia Department of Transportation (GADOT) Item Mean Summary, or the latest Hall County contract data, whichever is higher.

# **Final Plat Information**

Consider Release of \$64,391.00 Guaranty Performance/Maintenance Agreement and Acceptance of Streets into Hall County Maintenance in The Chateau by Highlands Subdivision. All sidewalks are in and roads are complete.

Subject Subdivision is located off Friendship Road

NAME OF SUBDIVISION:

NAME OF OWNER/DEVELOPER:

The Chateau by Highlands Ga Hall Uninco 347, LLC

David K. Loeffel

1777 Peachtree Street, Suite 200

Atlanta, GA 30309

TYPE OF MAINTENANCE BOND:

DATE OF BOND:

ADDRESS:

AMOUNT OF BOND:

Guaranty Performance/Maintenance

July 1, 2023

\$64,391.00

FINANCIAL INSTITUTION:

AND ADDRESS:

Merchants National Bonding, Inc.

P.O. Box 14498

Des Moines, IA 50306

Account No.:

100030686

		R/W	LENGTH	WIDTH	TYPE	STATE
COMM.		IN	IN	IN	OF	REF.
DIST.	STREET NAME	FEET	FEET	FEET	SURFACE	NO.
1	Chateau Point	50	261.71	20	P.M.	

# **NOTES:**

NUMBER OF LOTS:

CURB & GUTTER: TOTAL ACRES OF S/D:

24" Rolled Back

38.2 AC



# **AGENDA ITEM**

# **Public Works and Utilities**

**REPORT TO: Work Session (02/24/25)** 

**REPORT TO:** Voting Meeting (02/27/25)

**ITEM NO:** 75/2025

**SUBJECT:** Approve the release of \$86,000.00 Irrevocable Letter of Credit/Performance

Agreement in Overlook at Marina Bay Subdivision. Commission District 2.

**Meetings:** 

**Work Session Date:** 02/24/25 **Voting Meeting Date:** 02/27/25

**Executive Summary:** 

Presenter: BN

**Recommendation:** 

Approve

**Purpose of Request:** History:

Approve the release of \$86,000.00 Irrevocable Letter of Credit/Performance Agreement in Overlook at Marina Bay Subdivision. Commission District 2.

**Facts and Issues:** Options:

\$ 0.00 **Funding Requested** 

Are funds within current budget? Νo

**Source of Funds** 

Does the action involve a Resolution, Ordinance, Contract,

No Agreement, etc.? Yes

Has it been reviewed by the County Attorney?

Is there a deadline for this item?

#### Approvals:

Submit	Approve		Budget		Finance
WS	BN		JM		JR
Attorney		Adminis	stration		Clerk
WLI		С	R		JR

# **Attachments:**

Irrevocable Letter of Credit Final Plat information



IRREVOCABLE LETTER OF CREDIT

HALL County Board of Commissioners P.O. Drawer 1435 Gainesville, GA 30503

RE: Overlook At Marina Bay Pipes & Roads, LLC PO BOX 978 Gainesville, GA 30503

Chairman Higgins:

The purpose of this Irrevocable Letter of Credit is one of the following:

- Public subdivisions/developments To induce the Hall County Board of Commissioners to approve the street system as shown on the final plat, to induce the Hall County Board of Commissioners to accept the streets as shown on the final plat for public maintenance, and to ensure the completion of the project as per the approved plans and the regulations of Hall County, Georgia.
- Private subdivisions/developments To induce the Hall County Board of Commissioners to approve the street system as shown on the final plat and to ensure the completion of the project as per the approved plans and the regulations of Hall County, Georgia.

<u>Peach State Bank & Trust</u> (Banking institution hereinafter referred to as "Issuer") hereby establishes it's Irrevocable Letter of Credit No. <u>1001220700</u> in favor of Hall County, Georgia, for the account of Pipes & Roads, LLC up to the aggregate amount of <u>Eighty-Six Thousand Dollars</u> (\$86,000.00) effective immediately and available by your draft(s) drawn at sight on the Issuer when accompanied by this Irrevocable Letter of Credit. This Irrevocable Letter of Credit is to cover the value of materials and work associated with the construction of <u>Overlook At Marina Bay</u>.

The owner/developer responsibilities are as follows:

Special Stipulations:

The above referenced Irrevocable Letter of Crdit number 1001220700 in the amount of Eighty-Six Thousand Dollars (\$86,000.00) replaces the initial Irrevocable Letter of Credit number 1001128100 in the amount of Five Hundred Sixteen Thousand Two Hundred Seventy-Five Dollars (\$516,275.00), which will expire on April 8, 2024, and will be released upon acceptance of the above referenced Irrevocable Letter of Credit number 1001220700.

The above referenced Irrevocable Letter of Credit number <u>1001220700</u> is subject ONLY to the following items which remain to be completed:

Walkways (approximately 700 feet remains to be installed \$21,000.00).

Stormwater Manhole Catch Basins with "water quality inserts" and Four (4) Detention Ponds require cleaning (\$65,000.00 for Manhole and Detention Ponds).

The above referenced Irrevocable Letter of Credit is subject to an earlier release date once the above referenced items are completed, inspected, and accepted.

Hall County will pursue the collection of funds for deficiencies upon the elapsing of one (1) year from the issuance of the Letter of Credit and after the compliance date given in the 45-day written notice.

The condition of the obligation created hereunder is such that the Issuer hereby agrees that all drafts drawn under and in compliance with the terms of this Irrevocable Letter of Credit will be duly honored if drawn and presented for payment to the Issuer's office upon the failure of Owner/developer to meet the responsibilities as outlined in the preceding paragraph. Upon full compliance, this obligation shall be void; otherwise, it shall remain in force. Jurisdiction for any civil litigation necessary for collection of bond claims hereunder shall be in the Superior Court of Hall County, Georgia.

This Irrevocable Letter of Credit is hereby issued on March 21, 2024 and expires on March 21, 2025, and the Issuer will have no more liability after that date. When the indicated expiration date falls on Sunday or a legal holiday, or for any reason the Issuer is not open for business, the expiration date shall be extended to the next succeeding business day.

IN WITNESS WHEREOF the Issuer has set its hand and affixed its seal on this day of

March Al , 20 A4 ...

Witness Issuer (Banking Institution Name)

By: Name and Title

My Commisson Expires: Sept . 12, 2027

[Seal]

The amount of bond equals 30 percent of all completed intrastructure including base, paving, grassing, stormwater management facilities, and sidewalks plus 100 percent of the cost of all incomplete infrastructure such as remaining sidewalks and asphalt topping. The unit cost data used in the calculations will be based upon the latest Georgia Department of Transporation (GADOT) Item Mean Summary, or the lastest Hall County contract data, whichever is higher.

#### Final Plat Information

Consider release of \$86,000.00 Irrevocable Letter of Credit/Performance Agreement in Overlook at Marina Bay Subdivision.

Subject Subdivision is located off of Cool Springs Road.

NAME OF SUBDIVISION:

NAME OF OWNER/DEVELOPER:

ADDRESS:

Overlook at Marina Bay Pipes and Road, LLC

P.O Box 978

Gainesville, GA 30503

TYPE OF MAINTENANCE BOND:

Irrevocable Letter of Credit/ Performance Agreement

DATE OF BOND: AMOUNT OF BOND: March 21, 2024 \$86,000.00

FINANCIAL INSTITUTION:

AND ADDRESS:

Peach State Bank & Trust 325 Washington Street

P.O. Box 290

Gainesville, GA 30503

Account No.:

1001220700

		R/W	LENGTH	WIDTH	TYPE	STATE
COMM.		IN	IN	IN	OF	REF.
DIST.	STREET NAME	FEET	FEET	FEET	SURFACE	NO.
2	Belafonte Walk	50	1459.80	20	P.M.	
2	Caldonia Court	50	198.73	20	P.M.	
2	Morning Star Lane	50	1444.04	20	P.M.	
2	Empress Court	50	301.65	20	P.M.	
2	Black Pear Lane	50	741.95	20	P.M.	

#### **NOTES:**

NUMBER OF LOTS:

TOTAL ACRES OF S/D:

CURB & GUTTER:

99

24" Rolled Back

42,89 AC



## **AGENDA ITEM**

#### **Public Works and Utilities**

**REPORT TO:** Work Session (02/24/25)

**REPORT TO:** Voting Meeting (02/27/25)

**ITEM NO:** 79/2025

Approve the release of \$501,017.00 Guaranty Performance/Maintenance **SUBJECT:** 

Agreement and Acceptance of Streets into Hall County Maintenance in The

Yes

Retreat at Chicopee Subdivision. Commission District 2.

**Meetings:** 

Work Session Date: **Voting Meeting Date:** 02/24/25 02/27/25

**Executive Summary:** 

Presenter: ΒN

**Recommendation:** 

Approve

History: **Purpose of Request:** 

Approve the release of \$501,017.00 Guaranty Performance/Maintenance Agreement and Acceptance of Streets into Hall County Maintenance in The Retreat at Chicopee Subdivision. Commission District 2.

Facts and Issues: Options:

**Funding Requested** \$ 0.00

Are funds within current budget? No

Source of Funds

Does the action involve a Resolution, Ordinance, Contract,

No Agreement, etc.?

Is there a deadline for this item?

Has it been reviewed by the County Attorney?

#### Approvals:

Submit	Approve	Budget	Finance
WS	BN	JM	TS
Attorney	Admini	stration	Clerk

Attorney	Administration	Clerk
WLI	CR	JR

## Attachments:

Guaranty Performance/Maintenance Agreement Final Plat Information

## STATE OF GEORGIA, COUNTY OF HALL

## **GUARANTY PERFORMANCE/MAINTENANCE AGREEMENT**

KNOW ALL MEN BY THESE PRESENTS, that we, Mountain View Development, LLC (owner/principal,	ı
hereinafter referred to as "Principal"), and Arch Insurance Company (surety),	a
company entitled and licensed to do business as a surety in the State of Georgia and Hall County, (hereinafter	
referred to as "Surety"), are held and bound unto Hall County, Georgia in the sum of \$\frac{\sqrt{\text{and 00/100 (\sqrt{\sqrt{\text{501,017.00}}}}}{\text{and 00/100 (\sqrt{\text{501,017.00}}}}	en Dolla
(hereinafter referred to as "bonded amount") for payment of which we bind ourselves, our heirs, executors,	
administrators and assigns.	
WHEREAS, Mountain View Development, LLC (principal) is owner of the	
Subdivision known as The Retreat at Chicopee	
Subdivision, which subdivision is shown on a plat prepared by Acre Professional Surveyors,	
Georgia Registered Surveyor Number 001105 , and	
WHEREAS, Mountain View Development, LLC (principal) wishes to	
induce the Board of Commissioners of Hall County, Georgia to approve the street system shown on the Final Plat	
of The Retreat at Chicopee Subdivision	
for recording purposes, and	
WHEREAS, Mountain View Development, LLC (principal) wishes	
to induce the Board of Commissioners of Hall County, Georgia to accept the streets shown on the Final Plat of	
The Retreat at Chicopee Subdivision	
for public maintenance (not applicable to private developments);	
Mountain View Development, LLC (principal) and	
Arch Insurance Company (surety) agree in consideration of the foregoing,	
NOW, THEREFORE BE IT RESOLVED, Mountain View Development, LLC (principal)	
agrees that all construction of the street system of The Retreat at Chicopee	

Subdivision will be completed and maintained for fifte	en (15) months according to the terms and requirements as
shown on the recorded Final Plat and of the Subdivision	n Regulations in force in Hall County, Georgia.
Mountain View Development, LLC	(principal), and
Arch Insurance Company	(surety) agree to the following:
Sidewalks will be completed throughout entire	subdivision as shown on recorded final plat within one (1)
	F" mix asphalt may be placed anytime prior to final platting
	n addition, Principal and Surety agree that if either the
	vement, grassing, storm water management facilities, or
	Subdivision are
	tive from faults in design, materials or workmanship as
	n the Subdivision Regulations in force in Hall County,
Georgia, then upon demand from Hall County,	in the Subdivision Regulations in force in Hall County,
Arch Insurance Company	
County.	(surety) shall pay the bond amount to Hall
County.	
Transport C	
Terms of Guaranty:	
Mountain View Development, LLC	(principal) and
Arch Insurance Company	(surety) shall be bound by the provisions of
this agreement until a properly authorized letter is received	ed by
Arch Insurance Company (s	rety) from Hall County authorizing release of
After the Automotive Control of the	(principal) and
	r) from this Guaranty Agreement.
	s Guaranty Performance/Maintenance Agreement is
hereby issued on(Date)	
(Date, minimum 24 months from date of issuance), and th	

the indicated expiration date falls on Sunday or a legal holiday, or for any reason the Issuer is not open for business, the expiration date shall be extended to the next succeeding business day. Jurisdiction for any civil litigation necessary for collection of bond claims hereunder shall be in the Superior Court of Hall County, Georgia.

16th	day of	March	, 2021
		•	Mountain View Development, LLC PRINCIPAL  By: (Corporate Officer or other authorized representative)  Principal's Address: 655 Engineering Drive, Suite 208 Peachtree Corners, GA 30092
		•	Arch Insurance Company SURETY  By:(Authorized Representative) Charles J. Ni Surety's Address: Attorney In F Harborside 3, 210 Hudson Street, Suite 300 Jersey City, NJ 07311 - 1107
		•	Approved: Hall County

\* The amount of the bond equals 30 percent of all completed infrastructure including base, paving, grassing, stormwater management facilities, and sidewalks plus 100 percent of the cost of all incomplete infrastructure such as remaining sidewalks and asphalt topping. The unit cost data used in the calculations will be based upon the latest Georgia Department of Transportation (GADOT) Item Mean Summary, or the latest Hall County contract data, whichever is higher.

This Power of Attorney limits the acts of those named herein, and they have no authority to bind the Company except in the manner and to the extent herein stated. Not valid for Note, Loan, Letter of Credit, Currency Rate, Interest Rate or Residential Value Guarantees.

#### POWER OF ATTORNEY

#### Know All Persons By These Presents:

That the Arch Insurance Company, a corporation organized and existing under the laws of the State of Missouri, having its principal administrative office in Jersey City, New Jersey (hereinafter referred to as the "Company") does hereby appoint:

Brett Rosenhaus of Delray Beach, FL. Charles D. Nielson, Charles J. Nielson, David R. Hoover and Jarrett Merlucci of Miami Lakes, FL (EACH) F. Danny Gann, Edward T. Ward and Audria R. Ward of Atlanta, GA (EACH) John R. Neu and Kevin Wojtowicz of St. Petersburg, FL (EACH) Laura D. Mosholder of Orlando, FL

its true and lawful Attorney(s)in-Fact, to make, execute, seal, and deliver from the date of issuance of this power for and on its behalf as surety, and as its act and deed: Any and all bonds, undertakings, recognizances and other surety obligations, in the penal sum not exceeding Ninety Million Dollars (90,000,000.00). This authority does not permit the same obligation to be split into two or more bonds in order to bring each such bond within the dollar limit of authority as set forth

The execution of such bonds, undertakings, recognizances and other surety obligations in pursuance of these presents shall be as binding upon the said Company as fully and amply to all intents and purposes, as if the same had been duly executed and acknowledged by its regularly elected officers at its principal administrative office in Jersey City, New Jersey.

This Power of Attorney is executed by authority of resolutions adopted by unanimous consent of the Board of Directors of the Company on September 15, 2020, true and accurate copies of which are hereinafter set forth and are hereby certified to by the undersigned Secretary as being in full force and effect:

"VOTED, That the Chairman of the Board, the President, or the Executive Vice President, or any Senior Vice President, of the Surety Business Division, or their appointees designated in writing and filed with the Secretary, or the Secretary shall have the power and authority to appoint agents and attorneys-in-fact, and to authorize them subject to the limitations set forth in their respective powers of attorney, to execute on behalf of the Company, and attach the seal of the Company thereto, bonds, undertakings, recognizances and other surety obligations obligatory in the nature thereof, and any such officers of the Company may appoint agents for acceptance of

This Power of Attorney is signed, sealed and certified by facsimile under and by authority of the following resolution adopted by the unanimous consent of the Board of Directors of the Company on September 15, 2020:

VOTED, That the signature of the Chairman of the Board, the President, or the Executive Vice President, or any Senior Vice President, of the Surety Business Division, or their appointees designated in writing and filed with the Secretary, and the signature of the Secretary, the seal of the Company, and certifications by the Secretary, may be affixed by facsimile on any power of attorney or bond executed pursuant to the resolution adopted by the Board of Directors on September 15, 2020, and any such power so executed, sealed and certified with respect to any bond or undertaking to which it is attached, shall continue to be valid and binding upon the Company. In Testimony Whereof, the Company has caused this instrument to be signed and its corporate seal to be affixed by their authorized officers, this 8th day of October, 2020

Regan A. Shulman, Secretary

#### STATE OF PENNSYLVANIA SS COUNTY OF PHILADELPHIASS

(15urance CORPORATE SEAL Missouri

Richard Stock, Executive Vice President

Arch Insurance Company

I, Michele Tripodi, a Notary Public, do hereby certify that Regan A. Shulman and Richard Stock personally known to me to be the same persons whose names are respectively as Secretary and Executive Vice President of the Arch Insurance Company, a Corporation organized and existing under the laws of the State of Missouri, subscribed to the foregoing instrument, appeared before me this day in person and severally acknowledged that they being thereunto duly authorized signed, sealed with the corporate seal and delivered the said instrument as the free and voluntary act of said corporation and as their own free and voluntary acts for the uses and purposes therein set forth.

COMMONWEALTH OF PENNSYLVANIA HOTARIAL SEAL

MiCHELE TRIPODI, Nozary Public City of Philadelphia, Phila. County My Commission Expires July 31, 2021

Michele Tripodi, Notary Public My commission expires 07/31/2021

#### CERTIFICATION

I, Regan A. Shulman, Secretary of the Arch Insurance Company, do hereby certify that the attached Power of Attorney dated October 8, 2020 on behalf of the person(s) as listed above is a true and correct copy and that the same has been in full force and effect since the date thereof and is in full force and effect on the date of this certificate; and I do further certify that the said Richard Stock, who executed the Power of Attorney as Executive Vice President, was on the date of execution of the attached Power of Attorney the duly elected Executive Vice President of the Arch Insurance Company.

IN TESTIMONY WHEREOF, I have hereunto subscribed my name and affixed the corporate seal of the Arch Insurance Company on this 16th day of March 20 21

Regan A. Shulman, Secretary

This Power of Attorney limits the acts of those named therein to the bonds and undertakings specifically named therein and they have no authority to bind the Company except in the manner and to the extent herein stated.

PLEASE SEND ALL CLAIM INQUIRIES RELATING TO THIS BOND TO THE FOLLOWING ADDRESS: Arch Insurance - Surety Division 3 Parkway, Suite 1500

Philadelphia, PA 19102

Insurance CORPORATE SEAL 1971 Missouri

To verify the authenticity of this Power of Attorney, please contact Arch Insurance Company at SuretyAuthentic@archinsurance.com Please refer to the above named Attorney-in-Fact and the details of the bond to which the power is attached.

AICPOA040120



#### ARCHSURETY

## CONTINUATION CERTIFICATE

#### KNOWN ALL MEN BY THESE PRESENTS, THAT:

In consideration for the continue	he payment of a renewal premium, ARCH INSURANCE COMPANY, as S	URETY, doe	s hereby
Bond Number:	SU 1169566-0000		
Effective Date:	03/16/2021		
Amount of bond:	\$501,017.00		
Continued from:	03/16/2023 to 03/16/2025		
On behalf of:	Mountain View Development LLC		
In favor of:	Hall County Board of Commissioners		

Provided, however, that this Continuation Certificate does not create a new obligation and is executed upon the express condition and provision that the Surety's liability under said bond and this and all Continuation Certificates issued in connection therewith shall not be cumulative and that said Surety's aggregate liability under said bond and this and all such Continuation Certificates on accou3nt of all defaults committed during the period (regardless of the number of years) said bond has been and shall be in force, shall not in any event exceed the amount of said bond as hereinbefore set forth.

Dated this 14th day of February 2023

ARCH INSURANCE COMPANY

This Power of Attorney limits the acts of those named herein, and they have no authority to bind the Company except in the manner and to the extent herein stated. Not valid for Note, Loan, Letter of Credit, Currency Rate, Interest Rate or Residential Value Guarantees.

#### POWER OF ATTORNEY

#### Know All Persons By These Presents:

That the Arch Insurance Company, a corporation organized and existing under the laws of the State of Missouri, having its principal administrative office in Jersey City, New Jersey (hereinafter referred to as the "Company") does hereby appoint:

#### Brett Rosenhaus of Delray Beach, FL

Charles D. Nielson, Charles J. Nielson, David R. Hoover and Jarrett Merlucci of Miami Lakes, FL (EACH)

F. Danny Gann, Edward T. Ward and Audria R. Ward of Atlanta, GA (EACH)

John R. Neu and Kevin Wojtowicz of St. Petersburg, FL (EACH)

Laura D. Mosholder of Orlando, FL

its true and lawful Attorney(s)in-Fact, to make, execute, seal, and deliver from the date of issuance of this power for and on its behalf as surety, and as its act and deed: Any and all bonds, undertakings, recognizances and other surety obligations, in the penal sum not exceeding Ninety Million Dollars (\$90,000,000.00).

This authority does not permit the same obligation to be split into two or more bonds In order to bring each such bond within the dollar limit of authority as set forth

The execution of such bonds, undertakings, recognizances and other surety obligations in pursuance of these presents shall be as binding upon the said Company as fully and amply to all intents and purposes, as if the same had been duly executed and acknowledged by its regularly elected officers at its principal administrative office in Jersey City, New Jersey.

This Power of Attorney is executed by authority of resolutions adopted by unanimous consent of the Board of Directors of the Company on December 10, 2020, true and accurate copies of which are hereinafter set forth and are hereby certified to by the undersigned Secretary as being in full force and effect:

"VOTED. That the Chairman of the Board, the President, or the Executive Vice President, or any Senior Vice President, of the Surety Business Division, or their appointees designated in writing and filed with the Secretary, or the Secretary shall have the power and authority to appoint agents and attorneys-in-fact, and to authorize them subject to the limitations set forth in their respective powers of attorney, to execute on behalf of the Company, and attach the seal of the Company thereto, bonds, undertakings, recognizances and other surety obligations obligatory in the nature thereof, and any such officers of the Company may appoint agents for acceptance of process.

This Power of Attorney is signed, sealed and certified by facsimile under and by authority of the following resolution adopted by the unanimous consent of the Board of Directors of the Company on December 10, 2020:

VOTED. That the signature of the Chairman of the Board, the President, or the Executive Vice President, or any Senior Vice President, of the Surety Business Division, or their appointces designated in writing and filed with the Secretary, and the signature of the Secretary, the seal of the Company, and certifications by the Secretary, may be affixed by facsimile on any power of attorney or bond executed pursuant to the resolution adopted by the Board of Directors on December 10, 2020, and any such power so executed, sealed and certified with respect to any bond or undertaking to which it is attached, shall continue to be valid and binding upon the Company. In Testimony Whereof, the Company has caused this instrument to be signed and its corporate seal to be affixed by their authorized officers, this 22 nd day rsurance of October, 2021.

CERPORA SEAL 1971

Attested and Certified

Regan A. Shulman, Secretary

STATE OF PENNSYLVANIA SS COUNTY OF PHILADELPHIA SS Stephen C. Ruschak, Executive Vice President

Arch Insurance Company

I, Michele Tripodi, a Notary Public, do hereby certify that Regan A. Shulman and Stephen C. Ruschak personally known to me to be the same persons whose names are respectively as Secretary and Executive Vice President of the Arch Insurance Company, a Corporation organized and existing under the laws of the State of Missouri, subscribed to the foregoing instrument, appeared before me this day in person and severally acknowledged that they being thereunto duly authorized signed, sealed with the corporate seal and delivered the said instrument as the free and voluntary act of said corporation and as their own free and voluntary acts for the uses and

Missouri

Commonwealth of Pennsylvania - Notary Seal MICHELE TRIPODI, NOTARY Public Philadelphia County My Commission Expires July 31, 2025 Commission Number 1168622

Michele Tripodi, Notary Public My commission expires 07/31/2025

#### CERTIFICATION

20\_\_23

purposes therein set forth

I. Regan A. Shulman, Secretary of the Arch Insurance Company, do hereby certify that the attached Power of Attorney dated October 22, 2021 on behalf of the person(s) as listed above is a true and correct copy and that the same has been in full force and effect since the date thereof and is in full force and effect on the date of this certificate; and I do further certify that the said Stephen C. Ruschak, who executed the Power of Attorney as Executive Vice President, was on the date of execution of the attached Power of Attorney the duly elected Executive Vice President of the Arch Insurance Company.

IN TESTIMONY WHEREOF, I have hereunto subscribed my name and affixed the corporate seal of the Arch Insurance Company on this 14th hay of

This Power of Attorney limits the acts of those named therein to the bonds and undertakings specifically named therein and they have no authority to bind the Company except in the manner and to the extent herein stated.

PLEASE SEND ALL CLAIM INQUIRIES RELATING TO THIS BOND TO THE FOLLOWING ADDRESS: Arch Insurance - Surety Division 3 Parkway, Suite 1500

Philadelphia, PA 19102

ranco CURPURATE SEAL

To verify the authenticity of this Power of Attorney, please contact Arch Insurance Company at SuretyAuthentic@archinsurance.com Please refer to the above named Attorney-in-Fact and the details of the bond to which the power is attached.

Printed in U.S.A. AICPOA040120

#### **Final Plat Information**

Consider Release of \$501,017.00\_Guaranty Performance/Maintenance Agreement and Acceptance of Streets into Hall County Maintenance in The Retreat at Chicopee. All sidewalks are in and roads are complete.

Subject Subdivision is located off Titshaw Drive

NAME OF SUBDIVISION:

NAME OF OWNER/DEVELOPER:

ADDRESS:

The Retreat at Chicopee

Mountain View Development, LLC 655 Engineering Drive, Suite 208 Peachtree Corners, GA 30092

TYPE OF MAINTENANCE BOND:

DATE OF BOND:

AMOUNT OF BOND:

Guaranty Performance

March 16, 2021

\$501,017.00

FINANCIAL INSTITUTION:

AND ADDRESS:

Arch Insurance Company

Harborside 3

210 Hudson Street, Suite 300 Jersey City, NJ 07311-1107

Account No.:

SU1169566

		R/W	LENGTH	WIDTH	TYPE	STATE
COMM.		IN	IN	IN	OF	REF.
DIST.	STREET NAME	FEET	FEET	FEET	<b>SURFACE</b>	NO.
2	Birch Mountain Run	50	2421.71	20	P.M.	
2	Chicopee Trail Drive	50	258.97	20	P.M.	
2	Deerhaven Crossing	50	812.47	20	P.M.	
2	Peakridge Lane	50	950.00	20	P.M.	

#### **NOTES:**

NUMBER OF LOTS:

CURB & GUTTER:

TOTAL ACRES OF S/D:

122

24" Rolled Back

38.2 AC



## **AGENDA ITEM**

#### **Public Works and Utilities**

**REPORT TO:** Work Session (02/24/25)

**REPORT TO:** Voting Meeting (02/27/25)

**ITEM NO:** 89/2025

Approve the extension of \$326,569.00 Guaranty Performance/Maintenance **SUBJECT:** 

Agreement for Streets, Stormwater Management Facilities, and Sidewalks in

Cambridge Phase 3 Subdivision. Commission District 1.

**Meetings:** 

**Work Session Date: Voting Meeting Date:** 02/24/25 02/27/25

**Executive Summary:** 

Presenter: ΒN

**Recommendation:** 

Approve

**Purpose of Request:** History:

Approve the extension of \$326,569.00 Guaranty Performance/Maintenance Agreement for Streets, Stormwater Management Facilities, and Sidewalks in Cambridge Phase 3 Subdivision. Commission District 1.

Facts and Issues: Options:

**Funding Requested** \$ 0.00

Are funds within current budget? No

Source of Funds

Does the action involve a Resolution, Ordinance, Contract,

No Agreement, etc.?

Has it been reviewed by the County Attorney? Yes

Is there a deadline for this item?

#### Approvals:

Submit	Approve	Budget	Finance
BN	BN	JM	TS
Attorney	Admini	stration	Clerk

Attorney	Administration	Clerk
WLI	CR	JR

#### **Attachments:**

Bond

Final plat

#### **GUARANTY PERFORMANCE/MAINTENANCE AGREEMENT**

KNOW ALL MEN BY THESE PRESENTS, that we, MTS ATL, LLC (owner/principal, hereinafter referred to as "Principal"), and ATLANTIC SPECIALTY INSURANCE COMPANY (surety), a company entitled and licensed to do business as a surety in the State of Georgia and Hall County, (hereinafter referred to as "Surety"), are held and bound unto Hall County, Georgia in the sum of THREE HUNDRED TWENTY SIX THOUSAND FIVE HUNDRED SIXTY NINE DOLLARS & 00/100 \$ 326,569.00 \* (hereinafter referred to as "bonded amount") for payment of which we bind ourselves, our heirs, executors, administrators and assigns.

WHEREAS, MTS ATL, LLC (principal) is owner of the Subdivision known as CAMBRIDGE ESTATES

PHASE III Subdivision, which subdivision is shown on a plat prepared by RYAN SCHULDT, NORTH POINT

LAND SURVEYING, Georgia Registered Surveyor Number 3219, and

WHEREAS, MTS ATL, LLC (principal) wishes to induce the Board of Commissioners of Hall County,

Georgia to approve the street system shown on the Final Plat of CAMBRIDGE ESTATES PHASE III Subdivision

for recording purposes, and

WHEREAS, MTS ATL, LLC(principal) wishes to induce the Board of Commissioners of Hall County, Georgia to accept the streets shown on the Final Plat of CAMBRIDGE ESTATES PHASE III Subdivision for public maintenance (not applicable to private developments); MTS ATL, LLC (principal) and ATLANTIC SPECIALTY INSURANCE COMPANY (surety) agree in consideration of the foregoing,

NOW, THEREFORE BE IT RESOLVED, MTS ATL, LLC (principal) agrees that all construction of the street system of CAMBRIDGE ESTATES PHASE III

Subdivision will be completed and maintained for fifteen (15) months according to the terms and requirements as shown on the recorded Pinal Plat and of the Subdivision Regulations in force in Hall County, Georgia.

MTS ATL, LLC (principal), and ATLANTIC SPECIALTY INSURANCE COMPANY (surety) agree to the following:

Sidewalks will be completed throughout entire subdivision as shown on recorded final plat within one (1) year of signing of said final plat. One inch of "F" mix asphalt may be placed anytime prior to final platting or up to one (1) year after final plat approval. In addition, Principal and Surety agree that if either the sidewalks, cuts, fills, sub-grades, shoulders, pavement, grassing, storm water management facilities, or traffic signs in CAMBRIDGE ESTATES Subdivision are improperly maintained or are found to be defective from faults in design, materials or workmanship as shown on the recorded Final Plat, or as set out in the Subdivision Regulations in force in Hall County, Georgia, then upon demand from Hall County, ATLANTIC SPECIALTY INSURANCE COMPANY (surety) shall pay the bond amount to Hall County.

#### Terms of Guaranty:

MTS ATL, LLC (principal) and ATLANTIC SPECIALTY INSURANCE COMPANY (surety) shall be bound by the provisions of this agreement until a properly authorized letter is received by ATLANTIC SPECIALTY INSURANCE COMPANY (surety) from Hall County authorizing release of MTS ATL, LLC (principal) and ATLANTIC SPECIALTY INSURANCE COMPANY (surety) from this Guaranty Agreement.

NOTWITHSTANDING the above provisions, this Guaranty Performance/Maintenance Agreement is hereby issued on MARCH 12<sup>TH</sup>, 2023 (Date) and expires on MARCH 12TH, 2025 (Date, minimum 24 months from date of issuance), and the Issuer will have no more liability after that date. When

the indicated expiration date falls on Sunday or a legal holiday, or for any reason the Issuer is not open for business, the expiration date shall be extended to the next succeeding business day. Jurisdiction for any civil litigation necessary for collection of bond claims hereunder shall be in the Superior Court of Hall County, Georgia.

IN WITNESS WHEREOF, the undersigned have hereunto signed their names and affixed their seals, this 12<sup>TH</sup> day of MARCH, 2023.

•	MISAIL, LLC
	PRINCIPAL
	By:(Corporate Officer or other authorized representative)
	Principal's Address:
	7857 WESTPULT RA
	Charlotte NC 20208
0	ATLANTIC SPECIALTY INSURANCE COMPANY
-	SURETY
	SOMBIT CONTRACTOR OF THE PARTY
	By: MICHAEL W STELLJES
	(Authorized Representative)
	Surety's Address:
	ONE STATE STREET PLAZA – 31ST FLOOR
	NEW YORK, NY 10004
•	Approved:
	Hall County
	Ву:
	(Chairman)



## Power of Attorney

KNOW ALL MEN BY THESE PRESENTS, that ATLANTIC SPECIALTY INSURANCE COMPANY, a New York corporation with its principal office in Plymouth, Minnesota, does hereby constitute and appoint: John M. Lowry, William Lowry, Steven F. Santee, Michael W. Stellfes, Jessica Macri, William Douglas Lowry, each individually if there be more than one named, its true and lawful Attorney-in-Fact, to make, execute, seal and deliver, for and on its behalf as surety, any and all bonds, recognizances, contracts of indemnity, and all other writings obligatory in the nature thereof; provided that no bond or undertaking executed under this authority shall exceed in amount the sum of: unlimited and the execution of such bonds, recognizances, contracts of indemnity, and all other writings obligatory in the nature thereof in pursuance of these presents, shall be as binding upon said Company as if they had been fully signed by an authorized officer of the Company and sealed with the Company seal. This Power of Attorney is made and executed by authority of the following resolutions adopted by the Board of Directors of ATLANTIC SPECIALTY INSURANCE COMPANY on the twenty-fifth day of September, 2012:

Resolved: That the President, any Senior Vice President or Vice-President (each an "Authorized Officer") may execute for and in behalf of the Company any and all bonds, recognizances, contracts of indemnity, and all other writings obligatory in the nature thereof, and affix the seal of the Company thereto; and that the Authorized Officer may appoint and authorize an Attorney-in-Fact to execute on behalf of the Company any and all such instruments and to affix the Company seal thereto; and that the Authorized Officer may at any time remove any such Attorney-in-Fact and revoke all power and authority given to any such Attorney-in-Fact.

Resolved: That the Attorney-in-Fact may be given full power and authority to execute for and in the name and on behalf of the Company any and all bonds, recognizances, contracts of indemnity, and all other writings obligatory in the nature thereof, and any such instrument executed by any such Attorney-in-Fact shall be as binding upon the Company as if signed and scaled by an Authorized Officer and, further, the Attorney-in-Fact is hereby authorized to verify any affidavit required to be attached to bonds, recognizances, contracts of indemnity, and all other writings obligatory in the nature thereof.

This power of attorney is signed and sealed by facsimile under the authority of the following Resolution adopted by the Board of Directors of ATLANTIC SPECIALTY INSURANCE COMPANY on the twenty-fifth day of September, 2012:

Resolved: That the signature of an Authorized Officer, the signature of the Secretary or the Assistant Secretary, and the Company seal may be affixed by facsimile to any power of attorney or to any certificate relating thereto appointing an Attorney-in-Fact for purposes only of executing and sealing any bond, undertaking, recognizance or other written obligation in the nature thereof, and any such signature and seal where so used, being hereby adopted by the Company as the original signature of such officer and the original seal of the Company, to be valid and binding upon the Company with the same force and effect as though manually affixed.

IN WITNESS WHEREOP, ATLANTIC SPECIALTY INSURANCE COMPANY has caused these presents to be signed by an Authorized Officer and the seal of the Company to be affixed this first day of January, 2023.


STATE OF MINNESOTA HENNEPIN COUNTY CONFORMIC SEAL 1986

Ву

Sarah A. Kolar, General Counsel

Yism Nashefut

On this first day of January, 2023, before me personally came Sarah A. Kolar, General Counsel of ATLANTIC SPECIALTY INSURANCE COMPANY, to me personally known to be the individual and officer described in and who executed the preceding instrument, and she acknowledged the execution of the same, and being by me duly swom, that she is the sald officer of the Company aforesald, and that the seal affixed to the preceding instrument is the seal of said Company and that the said seal and the signature as such officer was duly affixed and subscribed to the said instrument by the authority and at the direction of the Company.

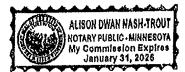

Notary Public

I, the undersigned, Secretary of ATLANTIC SPECIALTY INSURANCE COMPANY, a New York Corporation, do hereby certify that the foregoing power of attorney is in full force and has not been revoked, and the resolutions set forth above ate now in force.

Signed and scaled. Dated\_\_\_

day of My

This Power of Attorney expires January 31, 2025 ORPORAL BISTORY OF SEAL BISTOR

Kara Barrow, Secretary



## **CONTINUATION CERTIFICATE**

Hall County Georgia Public Works and Utilities Division	
PO Drawer 1435	
Gainesville GA 30503	
Obligee	
In accordance with the terms of the Bond or Statute, the following bond:	you are hereby given written notice of the continuation of
Bond Number 800142775	
issued to MTS ATL, LLC	
in favor of Hall County Georgia Public Works and Utilities Division	
described as Sidewalks Tinch of 16" milk asphalt & maintain sadewalks, cuts, files su	Agrades shoulders, pavement grassing SW mgmt, and traditionally signs
Continuation shall be effective on March 12, 2025	and expire on March 12, 2027
authorized Attorney-In-Fact this 7th day of F	
	MTS ATL, LLC
	Principal
•	By:
	Title
	Atlantic Specialty Insurance Company
	By: Jespica Macri Attorney-In-Fact
	desired Fact 1 , monthly said and

605 Highway 169 North, Suite 800 Plymouth, Minnesota, USA 55441 Web: intactspecialty com/surety E-mail: surety@intactinsurance.com

#### **Final Plat Information**

Consider extension of \$326,569.00 Guaranty Performance/Maintenance Agreement for Streets, Stormwater Management Facilities, and Sidewalks in Cambridge Subdivision Phase 3.

Subject Subdivision is located off of Spout Springs Road.

NAME OF SUBDIVISION:

NAME OF OWNER/DEVELOPER:

ADDRESS:

Cambridge

MTS ATL, LLC

2857 Westport Road

Charlotte, NC 28208

TYPE OF MAINTENANCE BOND:

DATE OF BOND:

AMOUNT OF BOND:

Guaranty Performance/Maintenance

March 12, 2023

\$326,569.00

FINANCIAL INSTITUTION:

AND ADDRESS:

Atlantic Specialty Insurance Company

One State Street Plaza

31st Floor

New York, NY 10004

Account No.:

800142775

		R/W	LENGTH	WIDTH	TYPE	STATE
COMM,		IN	IN	IN	OF	REF.
DIST.	STREET NAME	FEET	FEET	FEET	SURFACE	NO.
1	Cambridge Drive	50	556	20	P.M.	
1	Lancelot Court	50	241	20	P.M.	
1	Manchester Drive	50	1368	20	P.M.	

#### **NOTES:**

NUMBER OF LOTS:

CURB & GUTTER:

62

24" Rolled Back

TOTAL ACRES OF S/D:

23.84 AC



## **AGENDA ITEM**

#### **Public Works and Utilities**

**REPORT TO:** Work Session (02/24/25)

**REPORT TO:** Voting Meeting (02/27/25)

**ITEM NO:** 88/2025

Approve the extension of \$451,409.00 Guaranty Performance/Maintenance **SUBJECT:** 

Agreement for Streets, Stormwater Management Facilities, and Sidewalks in

Cambridge Phase 1 Subdivision. Commission District 1.

**Meetings:** 

**Work Session Date: Voting Meeting Date:** 02/24/25 02/27/25

**Executive Summary:** 

Presenter: ΒN

**Recommendation:** 

Approve

**Purpose of Request:** History:

Approve the extension of \$451,409.00 Guaranty Performance/Maintenance Agreement for Streets, Stormwater Management Facilities, and Sidewalks in Cambridge Phase 1 Subdivision. Commission District 1.

Facts and Issues: Options:

**Funding Requested** \$ 0.00

Are funds within current budget? No

Source of Funds

Does the action involve a Resolution, Ordinance, Contract,

No Agreement, etc.?

Has it been reviewed by the County Attorney? Yes

Is there a deadline for this item?

#### Approvals:

Submit	Approve	Budget	Finance
WS	BN	JM	TS
Attorney	Admin	istration	Clerk

Attorney	Administration	Clerk	
WLI	CR	JR	

## Attachments:

Guaranty Performance/Maintenance Agreement Final Plat Information

## STATE OF GEORGIA, COUNTY OF HALL

## GUARANTY PERFORMANCE/MAINTENANCE AGREEMENT

KNOW ALL MEN BY THESE PRESENTS, that we, MTS ATL, LLC (owner/principal, hereinafter referred to as "Principal"), and ATLANTIC SPECIALTY INSURANCE COMPANY (surety), a company entitled and licensed to do business as a surety in the State of Georgia and Hall County, (hereinafter referred to as "Surety"), are held and bound unto Hall County, Georgia in the sum of \$ FOUR HUNDRED FIFTY ONE THOUSAND FOUR HUNDRED NINE DOLLARS & 00/100 \$ 451,409 \* (hereinafter referred to as "bonded amount") for payment of which we bind ourselves, our heirs, executors, administrators and assigns.

WHEREAS, MTS ATL, LLC (principal) is owner of the Subdivision known as CAMBRIDGE ESTATES Subdivision, which subdivision is shown on a plat prepared by RYAN SCHULDT, NORTH POINT LAND SURVEYING, Georgia Registered Surveyor Number 3219, and

WHEREAS, MTS ATL, LLC (principal) wishes to induce the Board of Commissioners of Hall County, Georgia to approve the street system shown on the Final Plat of CAMBRIDGE ESTATES Subdivision for recording purposes, and

WHEREAS, MTS ATL, LLC(principal) wishes to induce the Board of Commissioners of Hall County,

Georgia to accept the streets shown on the Final Plat of CAMBRIDGE ESTATES Subdivision for public

maintenance (not applicable to private developments); MTS ATL, LLC (principal) and ATLANTIC SPECIALTY

INSURANCE COMPANY (surety) agree in consideration of the foregoing,

NOW, THEREFORE BE IT RESOLVED, MTS ATL, LLC (principal) agrees that all construction of the street system of CAMBRIDGE ESTATES

Subdivision will be completed and maintained for fifteen (15) months according to the terms and requirements as shown on the recorded Final Plat and of the Subdivision Regulations in force in Hall County, Georgia.

MTS ATL, LLC (principal), and ATLANTIC SPECIALTY INSURANCE COMPANY (surety) agree to the following:

Sidewalks will be completed throughout entire subdivision as shown on recorded final plat within one (1) year of signing of said final plat. One inch of "F" mix asphalt may be placed anytime prior to final platting or up to one (1) year after final plat approval. In addition, Principal and Surety agree that if either the sidewalks, cuts, fills, sub-grades, shoulders, pavement, grassing, storm water management facilities, or traffic signs in CAMBRIDGE ESTATES Subdivision are improperly maintained or are found to be defective from faults in design, materials or workmanship as shown on the recorded Final Plat, or as set out in the Subdivision Regulations in force in Hall County, Georgia, then upon demand from Hall County, ATLANTIC SPECIALTY INSURANCE COMPANY (surety) shall pay the bond amount to Hall County.

#### Terms of Guaranty:

MTS ATL, LLC (principal) and ATLANTIC SPECIALTY INSURANCE COMPANY (surety) shall be bound by the provisions of this agreement until a properly authorized letter is received by ATLANTIC SPECIALTY INSURANCE COMPANY (surety) from Hall County authorizing release of MTS ATL, LLC (principal) and ATLANTIC SPECIALTY INSURANCE COMPANY (surety) from this Guaranty Agreement.

NOTWITHSTANDING the above provisions, this Guaranty Performance/Maintenance Agreement is hereby issued on MARCH 12<sup>TH</sup>, 2023 (Date) and expires on MARCH 12TH, 2025 (Date, minimum 24 months from date of issuance), and the Issuer will have no more liability after that date. When

the indicated expiration date falls on Sunday or a legal holiday, or for any reason the Issuer is not open for business, the expiration date shall be extended to the next succeeding business day. Jurisdiction for any civil litigation necessary for collection of bond claims hereunder shall be in the Superior Court of Hall County, Georgia.

IN WITNESS WHEREOF, the undersigned have hereunto signed their names and affixed their seals, this 12<sup>TH</sup> day of MARCH, 2023.

•	By:  (Corporate Officer or other authorized representative
	Principal's Address:  2857 WESTAUT PA  Chanottene 16208
•	ATLANTIC SPECIALTY INSURANCE COMPANY SURETY  By: MICHAEL W STELLJES (Authorized Representative)  Surety's Address: ONE STATE STREET PLAZA – 31ST FLOOR NEW YORK, NY 10004
٠	Approved: Hall County By:
	(Chairman)

\* The amount of the bond equals 30 percent of all completed infrastructure including base, paving, grassing, stormwater management facilities, and sidewalks plus 100 percent of the cost of all incomplete infrastructure such as remaining sidewalks and asphalt topping. The unit cost data used in the calculations will be based upon the latest Georgia Department of Transportation (GADOT) Item Mean Summary, or the latest Hall County contract data, whichever is higher.



## Power of Attorney

KNOW ALL MEN BY THESE PRESENTS, that ATLANTIC SPECIALTY INSURANCE COMPANY, a New York corporation with its principal office in Plymouth, Minnesora, does hereby constitute and appoint: John M. Lowry, William Lowry, Steven F. Santee, Michael W. Stelljes, Jessica Macri, William Douglas Lowry, each individually if there be more than one named, its true and lawful Attorney-in-Fact, to make, execute, seal and deliver, for and on its behalf as surety, any and all bonds, recognizances, contracts of indemnity, and all other writings obligatory in the nature thereof; provided that no bond or undertaking executed under this authority shall exceed in amount the sum of: unlimited and the execution of such bonds, recognizances, contracts of indemnity, and all other writings obligatory in the nature thereof in pursuance of these presents, shall be as binding upon said Company as if they had been fully signed by an authorized officer of the Company and sealed with the Company seal. This Power of Attorney is made and executed by authority of the following resolutions adopted by the Board of Directors of ATLANTIC SPECIALTY INSURANCE COMPANY on the twenty-fifth day of September, 2012:

Resolved: That the President, any Senior Vice President or Vice-President (each an "Authorized Officer") may execute for and in behalf of the Company any and all bonds, recognizances, contracts of indemnity, and all other writings obligatory in the nature thereof, and affix the seal of the Company thereto; and that the Authorized Officer may appoint and authorize an Attorney-in-Fact to execute on behalf of the Company any and all such instruments and to affix the Company seal thereto; and that the Authorized Officer may at any time remove any such Attorney-In-Fact and revoke all power and authority given to any such Attorney-In-

Resolved: That the Attorney-in-Fact may be given full power and authority to execute for and in the name and on behalf of the Company any and all bonds, recognizances, contracts of indemnity, and all other writings obligatory in the nature thereof, and any such instrument executed by any such Attorney-in-Fact shall be as binding upon the Company as if signed and sealed by an Authorized Officer and, further, the Attorney-in-Fact is hereby authorized to verify any affidavit required to be attached to bonds, recognizances, contracts of indemnity, and all other writings obligatory in the nature thereof.

This power of attorney is signed and sealed by facsimile under the authority of the following Resolution adopted by the Board of Directors of ATLANTIC SPECIALTY INSURANCE COMPANY on the twenty-fifth day of September, 2012:

Resolved: That the signature of an Authorized Officer, the signature of the Secretary or the Assistant Secretary, and the Company seal may be affixed by facsimile to any power of attorney or to any certificate relating thereto appointing an Attorney-in-Fact for purposes only of executing and sealing any bond, undertaking, recognizance or other written obligation in the nature thereof, and any such signature and seal where so used, being hereby adopted by the Company as the original signature of such officer and the original seal of the Company, to be valid and binding upon the Company with the same force and effect as though manually affixed.

IN WITNESS WHEREOP, ATLANTIC SPECIALTY INSURANCE COMPANY has caused these presents to be signed by an Authorized Officer and the seal of the Company to be affixed this first day of January, 2023.

Sarah A. Kolar, General Counsel

On this first day of January, 2023, before me personally came Sarah A. Kolar, General Counsel of ATLANTIC SPECIALTY INSURANCE COMPANY, to me personally known to be the individual and officer described in and who executed the preceding instrument, and she acknowledged the execution of the same, and being by me duly swom, that she is the said officer of the Company aforesaid, and that the seal affixed to the preceding instrument is the seal of said Company and that the said seal and the signature as such officer was duly affixed and subscribed to the sald instrument by the authority and at the direction of the Company.

> ALISON DWAN NASH-TROUT NOTARY PUBLIC - MINNESOTA My Commission Expires January 31, 2025

I, the undersigned, Secretary of ATLANTIC SPECIALTY INSURANCE COMPANY, a New York Corporation, do hereby certify that the foregoing power of attorney is in full force and has not been revoked, and the resolutions set forth above are now in force, Signed and sealed. Dated the day of the sealed 
Signed and scaled. Dated\_

STATE OF MINNESOTA

HENNEPIN COUNTY

day of \_\_\_\_\_

This Power of Attorney expires January 31, 2025

Kara Barrow, Secretary



## **CONTINUATION CERTIFICATE**

Hall County Georgia Public Works and Utilities Division PO Drawer 1435	
Gainesville GA 30503 Obligee	
In accordance with the terms of the Bond or Statute, you the following bond:  Bond Number 800142774 issued to MTS ATL, LLC	u are hereby given written notice of the continuation of
In favor of Hall County Georgia Public Works and Utilities Division described as Sideralis, 1 inch of 'F' mix asphall & maintain sideralis, cuts, fee, subgran	Set shoulders navement crassing SW mornt and traaffic sons
Continuation shall be effective on March 12, 2025	
This bond continues in force to the above expiration date endorsements shall never exceed the penalty set forth in the last set for the last s	the bond, no matter how long this bond is in force, by has caused this instrument to be signed by its duly
	MTS ATL, LLC Principal
	By: Title
	Atlantic Specialty Insurance Company  By:   Jessica Macri , Attorney-In-Fact

605 Highway 169 North, Suite 800 Plymouth, Minnesota, USA 55441 Web: intactspecialty.com/surety E-mail: surety@intactinsurance.com

## Final Plat Information

Consider extension of \$451,409.00 Guaranty Performance/Maintenance Agreement for Streets, Stormwater Management Facilities, and Sidewalks in Cambridge Subdivision Phase 1.

Subject Subdivision is located off of Spout Springs Road.

NAME OF SUBDIVISION:

NAME OF OWNER/DEVELOPER:

ADDRESS:

Cambridge

MTS ATL, LLC

2857 Westport Road

Charlotte, NC 28208

TYPE OF MAINTENANCE BOND:

DATE OF BOND:

AMOUNT OF BOND:

Guaranty Performance/Maintenance

March 12, 2023

\$451,409.00

FINANCIAL INSTITUTION:

AND ADDRESS:

Atlantic Specialty Insurance Company

One State Street Plaza

31st Floor

New York, NY 10004

Account No.:

800142774

		R/W	LENGTH	WIDTH	TYPE	STATE
COMM.		IΝ	IN	IN	OF	REF.
DIST.	STREET NAME	FEET	FEET	FEET	SURFACE	<u>NO.</u>
1	Cambridge Drive	50	1764	20	P.M.	
1	Benjamin Drive	50	855	20	P.M.	the del set we
1	Kate Lane	50	313	20	P.M.	
1	Manchester Drive	50	672	20	P.M.	****

#### **NOTES:**

NUMBER OF LOTS:

CURB & GUTTER:

130

24" Rolled Back

TOTAL ACRES OF S/D:

53.44 AC



## **AGENDA ITEM**

#### **Public Works and Utilities**

REPORT TO: Work Session (02/24/25)

REPORT TO: Voting Meeting (02/27/25)

**ITEM NO:** 78/2025

Approve the extension and reduction of a Guaranty Performance /

**SUBJECT:** Maintenance Agreement for Streets, Stormwater Management Facilities, and

Sidewalks from \$651,335.39 to \$281,434.00 in Union Grove Phase 2

Subdivision. Commission District 1.

**Meetings:** 

Work Session Date: 02/24/25 Voting Meeting Date: 02/27/25

**Executive Summary:** 

Presenter: BN

**Recommendation:** 

Approve

Purpose of Request: History:

Approve the extension and reduction of a Guaranty Performance / Maintenance Agreement for Streets, Stormwater Management Facilities, and Sidewalks from \$651,335.39 to \$281,434.00 in Union Grove Phase 2 Subdivision. Commission District 1.

Facts and Issues: Options:

**Funding Requested** \$ 0.00 **Are funds within current budget?** No

**Source of Funds** 

Does the action involve a Resolution, Ordinance, Contract,

Agreement, etc.?

Has it been reviewed by the County Attorney? Yes

Is there a deadline for this item?

#### **Approvals:**

Submit	Approve	Budget	Finance
WS	BN	JM	TS

Νo

Attorney	Administration	Clerk
WLI	CR	JR

## Attachments:

Power of Attorney Rider Final Plat Information

#### Power of Attorney

#### KNOW ALL MEN BY THESE PRESENTS THAT:

Nationwide Mutual Insurance Company, an Ohio corporation

hereinafter referred to severally as the "Company" and collectively as "the Companies" does hereby make, constitute and appoint:

# JAMES I MOORE, STEPHEN T KAZMER, DAWN L MORGAN, MELISSA SCHMIDT, AMY WICKETT, KELLY A GARDNER, JENNIFER J MCCOMB, TARIESE M PISCIOTTO, DIANE M RUBRIGHT, MARTIN MOSS

each in their individual capacity, its true and lawful attorney-in-fact, with full power and authority to sign, seal, and execute on its behalf any and all bonds and undertakings, and other obligatory instruments of similar nature, in penalties not exceeding the sum of

#### UNLIMITED

and to bind the Company thereby, as fully and to the same extent as if such instruments were signed by the duly authorized officers of the Company; and all acts of said Attorney pursuant to the authority given are hereby ratified and confirmed.

This power of attorney is made and executed pursuant to and by authority of the following resolution duly adopted by the board of directors of the Company:

"RESOLVED, that the president, or any vice president be, and each hereby is, authorized and empowered to appoint attorneys-in-fact of the Company, and to authorize them to execute and deliver on behalf of the Company any and all bonds, forms, applications, memorandums, undertakings, recognizances, transfers, contracts of indemnity, policies, contracts guaranteeing the fidelity of persons holding positions of public or private trust, and other writings obligatory in nature that the business of the Company may require; and to modify or revoke, with or without cause, any such appointment or authority; provided, however, that the authority granted hereby shall in no way limit the authority of other duly authorized agents to sign and countersign any of said documents on behalf of the Company."

"RESOLVED FURTHER, that such attorneys-in-fact shall have full power and authority to execute and deliver any and all such documents and to bind the Company subject to the terms and limitations of the power of attorney issued to them, and to affix the seal of the Company thereto; provided, however, that said seal shall not be necessary for the validity of any such documents."

This power of attorney is signed and sealed under and by the following bylaws duly adopted by the board of directors of the Company.

Execution of Instruments. Any vice president, any assistant secretary or any assistant treasurer shall have the power and authority to sign or attest all approved documents, instruments, contracts, or other papers in connection with the operation of the business of the company in addition to the chairman of the board, the chief executive officer, president, treasurer or secretary; provided, however, the signature of any of them may be printed, engraved, or stamped on any approved document, contract, instrument, or other papers of the Company.

IN WITNESS WHEREOF, the Company has caused this instrument to be sealed and duly attested by the signature of its officer the 20th day of August, 2021.

Antonio C. Albanese, Vice President of Nationwide Mutual Insurance Company



#### **ACKNOWLEDGMENT**

STATE OF NEW YORK COUNTY OF NEW YORK: ss

On this 20th day of August, 2021, before me came the above-named officer for the Company aforesaid, to me personally known to be the officer described in and who executed the preceding instrument, and he acknowledged the execution of the same, and being by me duly sworn, deposes and says, that he is the officer of the Company aforesaid, that the seal affixed hereto is the corporate seal of said Company, and the said corporate seal and his signature were duly affixed and subscribed to said instrument by the authority and direction of said Company.

Stephanie Rubino McArthur Notary Public, State of New York No. 02MC6270117 Qualified in New York County Commission Expires October 19, 2024 Scylvanie Briuno Mellotte

Notary Public y Commission Expires

#### **CERTIFICATE**

I, Laura B. Guy, Assistant Secretary of the Company, do hereby certify that the foregoing is a full, true and correct copy of the original power of attorney issued by the Company; that the resolution included therein is a true and correct transcript from the minutes of the meetings of the boards of directors and the same has not been revoked or amended in any manner; that said Antonio C. Albanese was on the date of the execution of the foregoing power of attorney the duly elected officer of the Company, and the corporate seal and his signature as officer were duly affixed and subscribed to the said instrument by the authority of said board of directors; and the foregoing power of attorney is still in full force and effect.

IN WITNESS WHEREOF, I have hereunto subscribed my name as Assistant Secretary, and affixed the corporate seal of said Company this 29th day of January \_\_\_\_\_\_, 2025 \_\_\_\_\_.

Assistant Secretary

#### **RIDER**

To be attached to and form a part of	Bond No.	7901088274
--------------------------------------	----------	------------

Effective:

April 11, 2022

Bond Amount:

\$615,335.39

Description:

Union Grove, Phase 2;

Roads, Storm System, Sidewalks, Grassing

Executed by:

Meritage Homes of Georgia, Inc.

as Principal

and by:

Nationwide Mutual Insurance Company

as Surety

in favor of:

Hall County, Georgia

as Obligee

In consideration of the mutual agreements herein contained, the Principal and the Surety hereby consent to **decrease the bond amount to**:

# Two Hundred Eighty One Thousand Four Hundred Thirty Four and 00/100 Dollars (\$281,434.00)

In consideration of the mutual agreements herein contained, the Principal and the Surety hereby consent to extend the expiration date of the bond to:

## April 11, 2027

Nothing herein contained shall vary, alter or extend any provision or condition of this bond except as herein expressly stated.

This rider is effective:

January 28, 2025

Signed and Sealed:

January 29, 2025

Principal:

Meritage Homes of Georgia, Inc.

Bv:

Glen TUIK

Principal

SVP-National Land Development

Surety:

Nationwide Mutual Insurance Company

 $\mathbf{R}\mathbf{v}$ 

James I Moore, Attorney-in-Fac

## **Final Plat Information**

Consider Extension/Reduction of \$281,434.00 Guaranty Performance/Maintenance Agreement for Streets, Stormwater Management Facilities, and Sidewalks in Union Grove Phase 2 Subdivision

Subject Subdivision is located off Union Church Road

NAME OF SUBDIVISION:

NAME OF OWNER/DEVELOPER:

ADDRESS:

Union Grove Phase 2

Meritage Homes of Georgia, Inc.

3700 Mansell Road, Suite 550 Alpharetta, GA 30022

TYPE OF MAINTENANCE BOND:

DATE OF BOND:

AMOUNT OF BOND:

**Guaranty Performance** 

April 11, 2022

\$281,434.00

FINANCIAL INSTITUTION:

AND ADDRESS:

Nationwide Mutual Insurance Company

7 World Trade Center, 37th Floor

New York, NY 10007

Account No.:

7901088274

		R/W	LENGTH	WIDTH	TYPE	STATE
COMM.		IN	IN	IN	OF	REF.
DIST.	STREET NAME	FEET	FEET	FEET	SURFACE	NO.
1	Union Grove Drive	50	894	20	P.M.	
1	Green Ash Court	50	1123	20	P.M.	
1	Hickory Creek Court	50	657	20	P.M.	
1	White Sycamore Place	50	627	20	P.M.	

#### **NOTES:**

NUMBER OF LOTS:

CURB & GUTTER:

TOTAL ACRES OF S/D:

99

24" Rolled Back

26.02AC



#### **AGENDA ITEM**

#### **Sheriff's Office**

**REPORT TO:** Work Session (02/24/25)

REPORT TO: Voting Meeting (02/27/25)

**ITEM NO:** 80/2025

SUBJECT: Approve the purchase for twenty (20) Getac B360 laptops and related

equipment for the Sheriff's Office to PCN Strategies, Inc. of Washington,

DC, in the amount of \$105,602.85.

**Meetings:** 

Work Session Date: 02/24/25 Voting Meeting Date: 02/27/25

**Executive Summary:** 

Presenter: LJM

**Recommendation:** 

Approve.

**Purpose of Request:** 

Approve the purchase for twenty (20) Getac B360 laptops and fifteen (15) Modem Antennas (20) docks (15) antennas for the Sheriff's Office to PCN Strategies, Inc. of Washington, DC, in the amount of \$105.602.85.

**Facts and Issues:** 

The Sheriff's Office is using a contract with OMNIA Partners. The contract number is 226017-01 for Mobile Computing Solutions with Getac, Inc.

Options:

History:

County.

Funding Requested \$ 105,602.85

Are funds within current budget? Yes

Source of Funds Restricted Funds (SRO) and Capital

Projects Fund

No

Yes

Hall County has been purchasing Getac laptops from PCN Strategies,

Inc., for several years. PCN Strategices, Inc. is in good standing with the

Does the action involve a Resolution, Ordinance, Contract,

Agreement, etc.?

Has it been reviewed by the County Attorney?

Is there a deadline for this item?

Approvals:

Submit	Approve	Purchasing	Budget
SC	SC	AP	JM
-	A		
Finance	Attorney	Administration	Clerk

### **Attachments:**

Financial Supplement
PSN Strategies, LLC Quote
Quote - GETAC Laptop Docks & Antenna's
OMNIA Partners Contract



# HALL COUNTY BOARD OF COMMISSIONERS FINANCIAL SUPPLEMENT REPORT

### **AGENDA ITEM 80/2025**

Funds Requested: \$ 105,602.85 Request Budgeted: Yes
Proposed Source of Funding: Budget Transfer Requested:

Restricted Funds (SRO) and Capital Projects Fund No

### **Funding Source Items:**

Fiscal Year	Fund	Division	Account	Amount
2025	203-RESTRICTED PROGRAMS FUND	3390-SCHOOL RESOURCE OFFICERS	542200-MOTOR VEHICLES	\$62,140.00
2025	203-RESTRICTED PROGRAMS FUND	3390-SCHOOL RESOURCE OFFICERS	542200-MOTOR VEHICLES	\$5,860.00
2025	350-CAPITAL PROJECTS FUND	3310- SHERIFFâ€OPERATIONS	542200-MOTOR VEHICLES	\$7,602.85
2025	203-RESTRICTED PROGRAMS FUND	3390-SCHOOL RESOURCE OFFICERS	522205-VEHICLE MAINTENANCE	\$30,000.00

### **Budget Transfer Items:**

Additional Information/Comments:

**Contact for Questions:** JM **Phone:** 678-618-1235



PCN Strategies, Inc.

1420 K Street NW Suite 600 Washington, District of Columbia 20005 United States Quotation (Open)

Date
Jan 30, 2025 07:58 AM EST

Modified Date
Jan 30, 2025 07:59 AM EST

Quote #
1020790 - rev 1 of 1

Description
(120) B360 w/ Havis Dock

SalesRep
Waters, Audrey
(P) 2027312721

**Customer Contact** 

accountspayable@hallcounty.org

AP, AP

Customer

Hall County Sheriff (G-4694) AP, AP 2859 Browns Bridge Road Gainesville, GA 30504 United States (P) (770) 531-6885 Bill To PCN Strategies LLC Fuchs, Tracy 444 Second St. Excelsior, MN 55331 United States (P) (952) 698-2217 Ship To

GA - Hall County Sheriff PO, REF 1680 Barber Rd. Gainesville, GA 30507 United States

Customer PO:

Terms:
Undefined

Special Instructions:

Terms:
FedEx Ground

Carrier Account #:

#	Description	Part #	Qty	Unit Price	Total
	Getac B360 w/ Antennas				
1	B360G2:	BS3764BABDGX	20	\$2,959.67	\$59,193.40
	Note: i5-1240P				
	WinHello, Win11				
	16GB, 256GB PCIe SSD				
	SR FHD 1400 nits+TS+stylus				
	US KBD+US Power cord				
	Backlit KBD				
	Wifi+BT, RS232+VGA				
	3 Year B2B Warranty				
2	6IN1 SHARKFIN ANTENNA 2XLTE GNSS 3XWIFI 2.4 5G BOLT MNT 4M BLK	6001197	15	\$196.44	\$2.946.60

<sup>\*</sup>These items are custom@built and are not returnable once ordered.

Subtotal: \$62,140.00

Total: \$62,140.00



### PCN Strategies, Inc.

1420 K Street NW Suite 600 Washington, District of Columbia 20005 United States

# Quotation (Open) Date Jan 30, 2025 07:50 AM EST Modified Date Jan 30, 2025 11:41 AM EST Quote # 1020789 - rev 1 of 1 Description (20) Docks (15) MG90 w/ 1 year support SalesRep Waters, Audrey (P) 2027312721

**Customer Contact** 

accountspayable@hallcounty.org

AP, AP

Customer

Hall County Sheriff (G-4694) AP, AP 2859 Browns Bridge Road Gainesville, GA 30504 United States (P) (770) 531-6885 Bill To PCN Strategies LLC Fuchs, Tracy 444 Second St. Excelsior, MN 55331 United States (P) (952) 698-2217 Ship To GA - Hall County Sheriff PO, REF 1680 Barber Rd. Gainesville, GA 30507

United States

 Customer PO:
 Terms:
 Ship Via:

 Undefined
 FedEx Ground

 Special Instructions:
 Carrier Account #:

#	Description	Part#	Qty	Unit Price	Total
	Getac Havis docks and MG90 routers				
1	GETAC: B360 - Havis, PKG-DS-GTC-1202, Vehicle Dock, with Bracket (Include 120W vehicle adapter)	543390100001	20	\$804.97	\$16,099.40
2	Sierra Wireless AirLink MG90 G5 Wireless router - WWAN 5-port switch - 1GbE, digital input/output, analog input - Wi-Fi 5 - Bluetooth - Dual Band	1104708	15	\$1,637.00	\$24,555.00
3	1YR AIRLINK SUPP - AMM HOSTED MG DEV W/ AMM CLOUD DEV MGMT + TS	9010184	15	\$187.23	\$2,808.45

<sup>\*</sup>These items are custom�built and are not returnable once ordered.

Subtotal: \$43,462.85

Total: \$43,462.85

City of Tucson

Contract # 226017-01

for

Mobile Computing Solutions

with

Getac, Inc.

Effective: April 14, 2023

The following documents comprise the executed contract between the City of Tucson, and Getac effective April 14, 2023:

- I. Vendor's Response to Intent to Negotiate/Best and Final Offer (BAFO)
- II. City's Intent to Negotiate/BAFO Request
- III. Supplier's Response to the RFP
- IV. RFP 226017
- V. OMNIA Partners



# Contract No. 226017 - 01

**Mobile Computing Solutions** 

Vendor: Getac, Inc.

## **Table of Contents**

- Vendor's Response to Intent to Negotiate/Best and Final Offer (BAFO)
- 2. City's Intent to Negotiate/BAFO Request
- 3. Vendor's Response to RFP 226017
- 4. RFP 226017



1. Vendor's Response to Intent to Negotiate/Best and Final Offer (BAFO)

Group 1:	Ruggedized Laptop Produc	ct Line				
ITEM NO.		PROPOSED MANUFACTURER	PROPOSED MODEL #	UNIT PRICE	PERCENT DISCOUNT OFF SRP	EXTENDED PRICING
1.a.	Ultra-Rugged	Getac	X500/X600		20.0%	
1.b.	Accessories	Getac			10.0%	(
-					<u>-</u>	•
1.c.	Fully-Rugged	Getac	B360/V110		20.0%	(
1.d.	Accessories	Getac			10.0%	
1.e.	Semi or Business-Rugged	Getac	S410		15.0%	
1.f.	Accessories	Getac			10.0%	(
	Ruggedized Tablet Produc					
ITEM NO.	PRODUCT CATEGORIES	PROPOSED MANUFACTURER				EXTENDED PRICING
2.a.	Ultra-Rugged	N/A		N/A	N/A	#VALUE!
2.b.	Accessories	N/A	N/A	N/A	N/A	#VALUE!
9 4		Io .	1	1	La = no.	1
2.c.1	Fully-Rugged	Getac	A140		15.0%	
2.c.2	Fully-Rugged	Getac	F110		15.0%	
2.c.3	Fully-Rugged	Getac	K120		15.0%	
2.c.4	, 66	Getac	UX10		15.0%	
2.c.5	, 00	Getac	T800		15.0%	
2.c.6	, 66	Getac	ZX10		15.0%	
2.c.7	Fully-Rugged	Getac	ZX70		15.0%	
2.d.	Accessories	Getac			10.0%	
2.e.	Semi or Business-Rugged	IN/A				
2.f.	Accessories	N/A				
Group 3: I	Laptop and Tablet Accesso					
		PERCENT DISCOUNT				
	SED MANUFACTURER	OFF SRP				
	Getac - Warranty	10.0%				
	Getac - Carry Tools	10.0%				
	Getac - Keyboards	10.0%				
	Getac - Power	10.0%				
	Getac - Freight	5.0%				
(add add	litional lines as necessary)					

	,
	_
Group 3: Laptop and Tablet Accesso	
	PERCENT DISCOUNT
PROPOSED MANUFACTURER	OFF SRP
Getac - Warranty	10.0%
Getac - Carry Tools	10.0%
Getac - Keyboards	10.0%
Getac - Power	10.0%
Getac - Freight	5.0%
(add additional lines as necessary)	
Group 4: Ancillary Products	
or out the same year of the same of	PERCENT DISCOUNT
PROPOSED MANUFACTURER	OFF SRP
	10.0%
Gamber-Johnson Havis	10.0%
Lind	10.0%
	10.0%
Brother	10.0%
(add additional lines as necessary)	
Group 5: Other Technology Product	
	PERCENT DISCOUNT
PROPOSED MANUFACTURER	OFF SRP
Getac Video Solutions	10.0%
Keywedge BCR Utility SW	\$199 per unit for 3 Years
Keep Your HD Retention	\$99 per unit for 3 years
(add additional lines as necessary)	
Group 6: Services	
PROPOSED SERVICE OFFERING	PRICE
Disk Image Validation	\$2,000
2.5K III.age Tallaatioii	
Disk Image Consulting	' '
Disk Image Consulting  Mobile Device Management - Cloud	\$2,200 per Day
Disk Image Consulting  Mobile Device Management - Cloud	' '
	\$2,200 per Day

(add additional lines as necessary)

Fw: [External]Re: RFP 226017 - Term regarding A.R.S. §35-394

### Casey Adams < Casey. Adams@tucsonaz.gov>

Thu 4/13/2023 10:36 AM

To: Casey Adams < Casey. Adams@tucsonaz.gov>

### Casey Adams, CPPB

Senior Contract Officer City of Tucson **Business Services | Procurement** (520) 837-4128

www.tucsonprocurement.com



From: tammy.tubbs (Tammy Tubbs - GUSA) <tammy.tubbs@getac.com>

Sent: Thursday, March 30, 2023 8:08 AM To: Casey Adams < Casey. Adams@tucsonaz.gov>

Cc: mark.hovey (Mark Hovey - GUSA) <mark.hovey@getac.com> Subject: RE: [External]Re: RFP 226017 - Term regarding A.R.S. §35-394

**Good morning Casey** 

We have confirmed with our Legal team that we can agree to the additional terms. We look forward to moving forward with OMNIA!



### Tammy Tubbs Capture Manager

p: 949-681-2926 m: 949-217-8939

a: 15495 Sand Canyon Ave., Suite 350, Irvine, CA 92618

s: us.getac.com e: tammy.tubbs@getac.com

From: Casey Adams < Casey. Adams@tucsonaz.gov> Sent: Wednesday, March 29, 2023 12:51 PM

To: tammy.tubbs (Tammy Tubbs - GUSA) <tammy.tubbs@getac.com>; mark.hovey (Mark Hovey - GUSA) <mark.hovey@getac.com>

Subject: [External]Re: RFP 226017 - Term regarding A.R.S. §35-394

### Casey Adams, CPPB

Senior Contract Officer City of Tucson **Business Services | Procurement** (520) 837-4128

www.tucsonprocurement.com



From: Casey Adams

Sent: Wednesday, March 29, 2023 12:07 PM

To: tammy.tubbs (Tammy Tubbs - GUSA) < <a href="mailto:tammy.tubbs@getac.com">tammy.tubbs@getac.com</a>; mark.hovey (Mark Hovey - GUSA) < <a href="mailto:tammy.tubbs@getac.com">mark.hovey (Mark Hovey - GUSA) < <a href="mailto:tammy.tubbs@getac.com">tammy.tubbs@getac.com</a>>; mark.hovey (Mark Hovey - GUSA) < <a href="mailto:tammy.tubbs@getac.com">tammy.tubbs@getac.com</a>>

Subject: RFP 226017 - Term regarding A.R.S. §35-394

Hi Tammy and Mark,

The State of Arizona has passed a new statutory requirement that contracts signed on or after September 24th should include the below referenced term. Please confirm Getac's understanding that the following term will be incorporated into contract 226017.

### "WRITTEN CERTIFICATION PURSUANT TO A.R.S. §35-394

If Contractor engages in for-profit activities and has at least ten full time employees, Contractor certifies that Contractor does not currently, and agrees for the duration of the contract that it will not, use: 1) the forced labor of ethnic Uyghurs in the People's Republic of China; 2) any goods or services produced by the forced labor of ethnic Uyghurs in the People's Republic of China; and 3) any contractors, subcontractors or suppliers that use the forced labor or any goods or services produced by the forced labor of ethnic Uyghurs in the People's Republic of China. If Contractor becomes aware during the term of the contract that it is not in compliance with the written certification, it must notify the City within five business days after becoming aware of the noncompliance. This Contract will be automatically terminated 180 days after the date of the notice unless Contractor has, before the end of that period, notified the City that the noncompliance has been remedied."

Here is a link to ARS §35-394: https://www.azleg.gov/viewdocument/?docName=https://www.azleg.gov/ars/35/00394.htm

Thank you,

### Casey Adams, CPPB

Senior Contract Officer City of Tucson **Business Services | Procurement** (520) 837-4128 www.tucsonprocurement.com



NOTICE AND DISCLAIMER: This email and any attachments transmitted with it are confidential and/or privileged and intended solely for the use of addressee(s) hereof. Any unauthorized review, retransmission, dissemination, disclosure, copying or other use, or taking of any action in reliance upon the information is strictly prohibited. If you have received this email in error, please immediately notify us and delete the email and attachments from your device(s) and system(s). This email is for informational purposes only and shall not be regarded as an offer, solicitation of an offer, or an acceptance of any contract or transaction by us. Getac Inc., on behalf of itself and its affiliates.



2. City's Intent to Negotiate/BAFO Request



Tammy Tubbs
Getac, Inc.
15495 Sand Canyon Drive Suite 350
Irvine, CA 92618
Tammy.tubbs@getac.com

Sent via electronic mail, this day

Subject: Request for Proposal No. 226017 – Mobile Computing Solutions Intent to Negotiate

Dear Tammy:

The City of Tucson has completed the evaluation of submittals received in response to the subject solicitation. Based upon the recommendation of the evaluation committee, the City is inviting your firm to enter negotiations. Specifically, the City requests the following:

- 1. **Best and Final Pricing:** The City requests a best and final price offer.
- **2. Exceptions:** The City acknowledges that no exceptions have been taken to City contract language. However, communication with OMNIA is required in order to resolve exceptions to their attachments.

This Notice of Intent to Negotiate is not an intent to award a contract and does not establish a contractual relationship between the firm and the City. In the event that the City is not able to negotiate a satisfactory contract with the firm, the City will terminate negotiations.

Please submit a written response to my attention via e-mail to <u>casey.adams@tucsonaz.gov</u> on or before Thursday, January 12, 2023 at 2:00 PM. Please contact me via e-mail or at (520) 837-4128 with questions regarding the items above.

Sincerely,

Casey Adams

Senior Contract Officer



3. Vendor's Response to RFP 226017

Getac, Inc. 15495 Sand Canyon Ave, Suite 350 Irvine, CA 92618 www.getac.com



June 30, 2022

BUSINESS SERVICES DEPARTMENT SHARED SERVICES PROCUREMENT DIVISION RESPONSIBLE CONTRACT OFFICER: Casey Adams 255 W. ALAMEDA, 6TH FLOOR, TUCSON, AZ 85701 PH: (520) 837-4128

Dear Sir or Madam

Getac is pleased to submit our proposal response to the CITY OF TUCSON, REQUEST FOR PROPOSAL #226017 MOBILE COMPUTING SOLUTIONS.

For over 30 years, Getac has worked cooperatively with contract administrators, resellers and end users to identify, consult, develop and deploy rugged computing solutions across a wide range of sectors, such as military and defense, law enforcement and public sector, utility, telecom, education and transportation.

Getac is tremendously proud of the impacts we have made in helping leverage technology to support the changing role of mobile data terminals in the public sector across the United States. Our goal is to utilize the OMNIA contract to provide rugged solutions to the communities we live in.

By execution of this letter, we officially submit this proposal showing our pledge in support of this valuable effort. Getac looks forward to the outcome of your evaluation and should there be any questions, please feel free to contact Mrs. Tammy Tubbs, Getac Capture Manager at (949) 217-8939 or tammy.tubbs@getac.com. On behalf of Getac, thank you for giving us the opportunity to respond to this Request for Proposal (RFP) and we look forward to a mutually rewarding partnership.

Sincerely,

Michael McMahon

President, Getac North America

### A. NOTICE

A.1 Getac Inc. (Original Equipment Manufacturer, OEM)

Response to Request for Proposal No. 226017

Title: Getac Response to Mobile Computing Solutions RFP

Submittal Date: 30 Jun 2022

Questions shall be directed to Tammy Tubbs, <a href="mailto:tammy.tubs@getac.com">tammy.tubs@getac.com</a>, (949) 217-8939

### **B. INTRODUCTION**

- B.1. Summary
- B.2. Background
- **B.3. Contact Information**

### C. SCOPE OF WORK

- C.1 General Requirements
  - A. Qualified Vendors
  - B. Ordering
  - C. Delivery Requirement
  - D. Usage Report
  - E. Warehousing, Distribution & Sales Facilities
  - F. Warranty

Getac acknowledges and accepts the terms associated with Section C.1 General Requirements.

### C.2. Product Requirements

- A. RUGGED DEFINTIONS:
- B. PRODUCT CATEGORIES: A complete and comprehensive line of technical product and service solutions including, but not limited to, the following:
  - 1. Ruggedized Laptops
  - 2. Ruggedized Tablets
  - 3. Accessories
  - 4. Ancillary Products
- C. CURRENT PRODUCTS:
- D. DEFECTIVE PRODUCT:
- E. PRODUCT/RECALL NOTICES:
- F. PRICING
- G. SALES PROMOTIONS
- H. PRODUCT DEMONSTRATIONS: The City will conduct product demonstrations with those Offerors who proceed to this phase of the evaluation process. The Offerors proposed products may be tested during a minimum 30-day window. The test time will start upon completion of vehicle installation, if applicable. Offerors shall provide a specified quantity (to be determined later) of each proposed product for testing in the Tucson work environment. Demo products will be installed in law enforcement automobiles and motorcycles, in Fire and EMT vehicles, and field crew vehicles. The tests will document the performance of the proposed products in the actual work environments of staff, which includes inclement weather where extreme temperature changes exist. Temperatures inside vehicles can reach over 150 degrees, outdoor temperatures can reach 115 degrees and be very wet and humid due to the monsoon season. Staff shall document the functionality of the products and any issues that are experienced. Proposed products, including installation and removal, must be provided to City at no cost.

### Getac acknowledges and accepts the terms associated with Section C.2 General Requirements.

### C.3. EQUIPMENT CURRENTLY IN USE BY THE CITY OF TUCSON

Getac has reviewed and acknowledges the type of rugged equipment currently in use by the city of Tucson.

### C.4. SERVICE REQUIREMENTS

A. SERVICE CATEGORIES: Offerors shall provide as many of the following associated services that are available through its distribution and sales network:

- 1. Financing or Leasing
  - a. Capital
  - b. Operating
  - c. Other
- 2. Consulting
  - a. Public safety equipment needs assessment and recommendation for upcoming use case
  - b. Grant assessment and writing
  - c. Other
- 3. Repairs
  - a. Onsite
  - b. Repair Facility
  - c. Other
- 4. Installation
  - a. Provide installation services.
- 5. Protection Plus
  - a. List products.
  - b. Provide details.
- 6. Extended Warranties
  - a. List products.
  - b. Provide details.
- 7. Training and Education
  - a. Onsite
  - b. Online
  - c. Offsite
- 8. Customer Support Services: The policies and procedures for:
  - a. Replacements
  - b. Returns
  - c. Restocking charges
  - d. After hours service
  - e. After sales support
  - f. Out of stock

- g. Order tracing
- h. Technical feedback
- i. Quality assurance for orders
- j. Drop shipments
- k. Online support
  - i. Customer
  - ii. Technical
- I. Phone support
  - i. Customer
  - ii. Technical
- m. Location, hours and staff quantity of call centers
- n, other
- 9. Implementation
- 10. Misplaces or Stolen device location
- 11. Other Applicable Services. Value-add services not included in above categories.

Getac acknowledges and accepts the terms associated with Section C.4 General Requirements.

### D. INSTRCUCTIONS TO OFFERORS

- **D.1. DEFINITIONS**
- D.2. PRESUBMITAL MEETING
- D.3. INQIRIES
- D.4. ADDENDUM OF SOLICITATION
- D.5. UNDERSTANDING SCOPE OF WORK
- D.6. PREPARATION OF SUBMITTAL
- **D.7. PAYMENT DISCOUNTS**
- D.8. TAXES
- D.9. PROPOSAL/SUBMITTAL FORMAT
- D.10. EXCEPTIONS TO CONTRACT PROVISIONS
- D.11. PUBLIC RECORD
- D.12. CONFIDENTIAL INFORMATION
- D.13. CERTIFICATION OF NONCOLLUSION; CONFLICTS OF INTEREST
- D.14. WHEN AND HOW TO SUBMIT PROPOSAL
- D.15. OFFER AND ACCEPTANCE PERIOD
- D.16. WITHDRAWAL OF SUBMITTAL; BINDING OFFER
- D.17. DISCUSSIONS/CLARIFICATIONS
- D.18. TAX OFFSET POLICY
- **D.19. CONTRACT NEGOTIATIONS**
- D.20. VENDOR REGISTRATION; BUSINESS LICENSE
- D.21. UPON NOTICE OF INTENT TO AWARD
- D.22. AWARD OF CONTRACT
- D.23. PROPOSAL RESULTS
- D.24. PROTESTS

Getac acknowledges and accepts the terms associated with Section D, INSTRUCTIONS TO OFFERORS. General Requirements.

### E. PROPOSAL EVALUATION REQUIREMENTS

- E.1. PROPOSAL EVALUATION CRITERIA (listed in relative order of importance)
- E.2. SHORTLIST
- E.3. INTERVIEWS
- **E.4. ADDITIONAL INVESTIGATIONS**
- **E.5. OTHER INFORMATION**
- E.6. PRICE PROPOSAL
- E.7. CITY'S RIGHT TO WAIVE DEFECTS OR REJECT SUBMITTALS
- **E.8. CONTRACT NEGOTIATIONS**
- E.9. AWARD OF CONTRACT
- **E.10. MULTIPLE AWARDS**
- **E.11. SUBMITTAL RESULTS**
- E.12. PROTESTS

Getac acknowledges and accepts the terms associated with Section E, PROPOSAL EVLUATIONS REQUIREMETS.

### F. SPECIAL TERMS AND CONDITIONS

- F.1. COOPERATIVE PURCHASING
- F.2. FOB DESTINATION FREIGHT PREPAID
- F.3. PRICE ADJUSTMENT
- F.4. TERM AND RENEWAL

Getac acknowledges and accepts the terms associated with Section F, SPECIAL TERMS AND CONDITIONS.

### **G. INSURANCE REQUIREMENTS**

- G.1. Required Insurance Policies
- G.2. Commercial General Liability
- G.3. Commercial Automobile Liability
- G.4. Worker's Compensation.
- G.5. Professional Liability Technology Errors & Omissions
- G.6. Claims Made Insurance Coverage
- G.7. Additional Insurance Requirements
- G.8. Policy Change Notice.
- G.9. Additional Insured
- G.10. Acceptability of Insurers
- G.11. Verification of Coverage
- G.12. Subcontractors
- G.13. Exceptions

Getac acknowledges and accepts the terms associated with Section G, INSURANCE REQUIREMENTS.

### H. STANDARD TERMS AND CONDITIONS

Getac acknowledges and accepts the terms associated with Section H, STANDARD TERMS AND CONDITIONS.

### I. EVALUATION PHASE

### 1.A. Method of Approach - National Program

1. Include a detailed response to Attachment 1, Exhibit A, OMNIA Partners Response for National Cooperative contract. Responses should highlight experience, demonstrate a strong national presence, describe how offeror will educate its national sales force about the contract, describe how products and services will be distributed nationwide, include a plan for marketing the products and services nationwide, and describe how volume will be tracked and reported to OMNIA Partners.

Getac Response: See Exhibit A

2. The successful offeror will be required to sign Attachment 1, Exhibit B, OMNIA Partners Administration Agreement. The Agreement shall be signed no later than issuance of the City of Tucson's Notice of Intent to Award letter. Offerors should complete all reviews of the document prior to submitting a response. Offeror's response should include any proposed exceptions to the OMNIA Partners Administration Agreement.

Getac Response: See Exhibit B


2.A. Method of Approach – General Requirements

A. Provide a detailed written response to each requirement describing how your offer will meet the General Requirements of this solicitation for the City of Tucson and the national program.

Getac Response: As the 2<sup>nd</sup> largest manufacturer of rugged devices in the world, with three manufacturing facilities and a North American Sales Team (GUSA), Getac Inc. is prepared to meet all the General Requirements of this solicitation for the City of Tucson and the national program. Getac currently participates in other national cooperative purchasing agreements at the city/county/state/national level.

- B. Describe your delivery commitment. If manufacturer is responding, describe how reseller will meet the delivery commitment:
- 1. What is your fill rate guarantee? With proper planning and communication, Getac can fill up to 6,000 devices per month, per customer under this solicitation.
- 2. What are your delivery days? Even with the desperate supply chain interruptions currently associated with information technology equipment, Getac is proud to maintain an average 45 day delivery window from receipt of valid purchase order to delivery.
- 3. Do you offer next day delivery? No. All Getac rugged devices are built to order to the desired end user specifications and require 30-60 days for manufacturing, testing, and shipping. In some instances, our distribution partners, SYNNEX may maintain a specific amount of stock rugged devices that are offered at a generous discount and may be offered to our customers. Additional details and availability of this program are available through the Regional Sales Manager assigned to the customer.
- 4. How do you facilitate emergency orders? All Getac rugged devices are built to order to the desired end user specifications and require 30-60 days for manufacturing, testing, and shipping. In some instances, our distribution partners, SYNNEX may maintain a specific amount of stock rugged devices that are offered at a generous discount and may be offered to our customers. Additional details and availability of this program are available through the Regional Sales Manager assigned to the customer.

- 5. Are shipping charges exempt for ALL who use this contract? Yes. Shipping is included in the price of the device. If additional services are purchased that required a third-party US-based supplier, additional shipping may be included from the third-party vendor. Generally an order is shipped directly to the purchaser from our manufacturing facility.
- 6. Describe how problems such as a customer ordering a wrong product; a customer receiving a defective product; etc. is resolved. As the OEM, all Getac rugged products are tested and verified to meet the specifications provided by the purchasing organization prior to their shipment from the manufacturing facility. In the highly unlikely event that a device arrives "Dead on Arrival" (DOA) to the customer, a replacement will be shipped to the customer at no additional cost.
- 7. Describe how products will be distributed to the City of Tucson and nationwide. Provide the number, size and location of distribution facilities, warehouses and retail network as applicable.

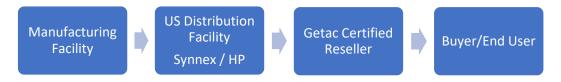


All Getac hardware is manufactured either by the factory in Kunshan, Jiangsu Province, PR China and by plant 3 in Guishan District, Taoyuan City, Taiwan. All Getac manufacturing locations maintain current ISO-14001 certification. Getac has obtained ISO 9001, ISO14001, OHSAS 18001, and other quality system certifications, and obtained the IECQ/QC080000 Hazardous Substance Management System Quality Certification at the Kunshan production base in China and is committed to environmental protection.

U.S.-based SYNNEX Corporation distributes more than 30,000 technology products from more than 500 of the world's leading and emerging manufacturers, and provide complete solutions to more than 20,000 resellers and retail customers in the U.S., Canada, and Japan. As the distributor, they may also provide financial and storage services to our Getac Certified Resellers.

Getac currently employs over 90 North American-based employees to support Sales, Service, Financing/Billing, Product Solutions and Organizational Development for our non-federal governmental customers. Getac also relies on our 3rd Party Providers, FedEx TechConnect, Paragon Bay, and On-Shore telephone support team for additional customer service and maintenance of Getac devices and related equipment. Getac also works with over 500 reseller agents supporting the participating states.

C. Describe your ordering capacity (telephone, fax, internet, etc.). Provide details of the capabilities of your E Commerce website including ability to display contract pricing, on-line ordering, order tracking, search options, order history, technical assistance, lists, technical data and documentation, identification of alternate products, etc. If a manufacturer is responding, describe how the City and other agencies wishing to purchase from the contract will make a purchase. For example, are orders placed directly with the manufacturer or with resellers? If resellers, indicate the authorized resellers for any subsequent contract.

Due to the customized nature of a rugged product order, Getac relies on our Getac Regional Sales Managers in collaboration with a certified reseller to support the purchasing on this contract. Interested buyers may contact the Getac Sales Manager designated below or the Certified Reseller partner.

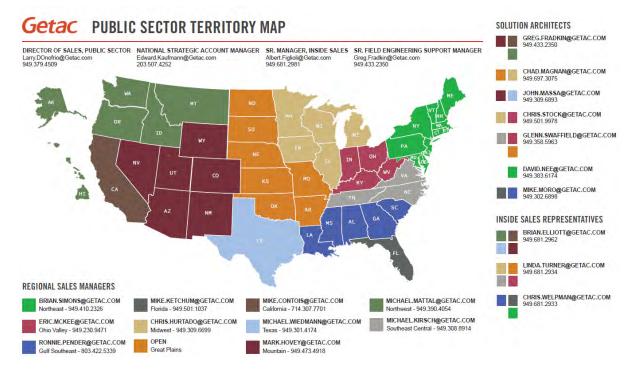

Below are a sample of current certified Getac resellers that may participate on this contract. We reserve the right to add or delete resellers to satisfy the requirements of a specific buyer.

Reseller	Location	Reseller	Location
Brite	Rochester, NY	*Mobile Rugged Computers	Mesa, AZ
Datasource Mobility	Clarksville, TN	Ramco Rugged	Los Angeles, CA
PCN Strategies	Washington D.C.	RCN	Knoxville, TN
*DuraTech USA	Sacramento, CA	Midwest Public Safety	Midwest
*SHI	North America	*USC Canterbury	Marlboro, MD
*GST	Los Angeles, CA	*Preferred Communications	Eastern United States
NWN	Boston, MA	Compar	Minnetonka, MN
Barcodes	Chicago, IL	Code 3	Mesa, AZ
Island Tech Services	Ronkonkoma, NY	Insight	North America
Cas Severn	Laurel, MD	Howard	North America
Glacier Computing	Milford, CT	CDW	North America

D. Describe your invoicing process. Is electronic invoicing available? Is summary invoicing available? Are there other options on how an agency receives an invoice? Submit sample invoices.

*Getac Response:* Invoicing will be directed by each certified reseller so process may differ. See attached sample invoices from our current resellers.



E. Describe how your firm measures performance including identification, calculation, tracking and reporting of measurements. What is your stock fill percentage rate, by line item, of the orders filled without backorders?

As the OEM, Getac has developed a highly effective "MPS" system that identifies pending orders to aid in factory workload stabilization and order are delivered in the order they are received at the factories.

All GETAC products start the manufacturing process in its state-of-the-art ISO9001:2000 factory that is capable of very high production rates. Significant features of the production facilityinclude:

- Certified to ISO 9001, ISO 9002, ISO 14000, RoHS
- Approx. 1.1 M sq ft factory facility, including 380 K sq ft automated warehouse
- Approx. 6200 production & quality line employees
- Approx. 25 SMT production lines
- Approx. 20 system production lines, 10 each for rugged and commercial products
- System Production rate maximum capacity of 330K rugged products per month
- F. State any return and restocking policy, and any fees, if applicable associated with returns.

  Due to the customize nature of the rugged devices offered under this RFP, each product is made to order to purchasers' desired specifications and is not available for refunds.
- G. Submit additional information that will aid the city in evaluating your proposal. Getac Response: See Exhibit A for additional information

### 3.A. Method of Approach – Product Requirements

A. Provide a detailed written response to each requirement describing how the products offered will meet the Product Requirements of this solicitation for the City of Tucson and the national program. Offerors shall identify and describe their categories. If a manufacturer is responding and proposing resellers the manufacturer should clearly identify the

products available from the manufacturer and products available from reseller. For each proposed category, describe in detail and provide at a minimum the following types of information:

- 1. Identification and description of product categories offered
- 2. Identification and description of subcategories
- 3. Identification and description of manufacturers within each subcategory.

ITEM		PROPOSED	
NO.	PRODUCT CATEGORIES	MANUFACTURER	PROPOSED MODEL #
-1101	TRODUCT GATEGORIES	III/III/OT/ICTORER	THOTOSES INCOSES
			X600 Basic. SKU# XR1166CABDCA. X600 (**) - Intel Core i5-
			11500H vPro Processor, w/ Webcam, Microsoft Windows 11
			Pro x64 with 16GB RAM, User-swappable storage: 512GB PCIe SSD (main), Sunlight Readable (Full HD LCD 1000nits), US
			KBD+US Power cord, Membrane Backlit KBD, WIFI+ BT, RS232
			x 1 + RJ45 x 2 + VGA + Thunderbolt 4 x 1, Battery (75Wh) x 2, 3
1.a.1	Ultra-Rugged	Getac	Year Bumper to Bumper Warranty
			X600 Premium. SKU# XR1166FABDCAX600X600 (**) - i5-
			11500H, w/ Webcam, Win11 x64+16GB, User-swappable
			storage: 512GB PCIe SSD (main), SR (FHD LCD 1000nits
			+TS+Hard tip stylus), US KBD+US Power cord, Membrane
			Backlit KBD, WIFI+ BT, RS232 x 1 + RJ45 x 2 + VGA +
1.a.2	Ultra-Rugged	Getac	Thunderbolt 4 x 1, Battery (75Wh) x 2
			X600 Ultimate. SKU# XR1K66LUBDCA - i5-11500H, w/o Webcam + Express card reader, Win11 x64+16GB, User-
			swappable storage: 512GB PCIe SSD (main), SR(Full HD LCD
			1000nits)+SD Card Reader, CANADA KBD (CF, Canadian
			French) + US Power cord, Membrane Backlit KBD, WIFI+ BT,
			RS232 x 1 + RJ45 x 2 + VGA + Thunderbolt 4 x 1, Battery
1.a.3	Ultra-Rugged	Getac	(75Wh) x 2
			X600 Pro Basic. SKU# XR1P66MABDKCX600 ProX600 Pro
			(**) - i5-11500H, w/ Webcam+Express card reader+PCMCIA
			card reader, Win11 x64+16GB, User-swappable storage:
			512GB PCIe SSD (main), SR (FHD LCD 1000nits +TS+stylus+SD Card Reader, US KBD+US Power cord, Membrane Backlit KBD
			WIFI+ BT, RS232 x 2 + RJ45 x 2 + VGA + Thunderbolt 4,
1.a.4	Ultra-Rugged	Getac	Battery(75Wh)x2+X600Pro Med. bay battery(46Wh)+DVD
			X600 Pro Premium. SKU# XR1P66MABDMC. i5-11500H, w/
			Webcam+Express card reader+PCMCIA card reader, Win11
			x64+16GB, User-swappable storage: 512GB PCIe SSD (main),
			SR (FHD LCD 1000nits +TS+stylus+SD Card Reader, US KBD+US
			Power cord, Membrane Backlit KBD, WIFI+ BT, RS232 x 3 +
	Ultra Burned	0-1	RJ45 x 2 + Thunderbolt 4, Battery(75Wh)x2+X600Pro Med.
1.a.5	Ultra-Rugged	Getac	bay battery(46Wh)+DVD
			X600 Pro Ultimate. SKU# XR1P66MABCMC - i5-11500H, w/ Webcam+Express card reader+PCMCIA card reader, Win11
			x64+16GB, User-swappable storage: 512GB PCIe SSD (main),
			SR (FHD LCD 1000nits +TS+stylus+SD Card Reader, US KBD+US
			Power cord, Membrane Backlit KBD, WIFI+BT+4G
			LTE(EM7511) w/integrated GPS/Glonass+PT, RS232 x 3 + RJ45
			x 2 + Thunderbolt 4, Battery(75Wh)x2+X600Pro Med. bay
1.a.6	Ultra-Rugged	Getac	battery(46Wh)+DVD
1.a.6.1.	Accessories	Getac	X600 Bumper to Bumper Warranty Year 4 & 5

			X500 Basic. SKU# XQ1ST5CATDXV i5-7440EQ vPro, 15.6"+DVD,
			Win10 x64+16GB, 500GB HDD(main, swappable), Sunlight
			Readable LCD, US KBD+US Power cord, Membrane Backlit
1.a.7	Ultra-Rugged	Getac	Keyboard V2.0, Wifi+BT, TPM2.0 + No Internal Mic
			X500 Premium. SKU# XQ1TT5CATK8V. i5-7440EQ vPro,
			15.6"+2nd Battery, Win10 x64+16GB, 500GB HDD(main,
			swappable), Sunlight Readable LCD, US KBD+US Power cord,
			Membrane Backlit Keyboard V2.0, Wifi+BT+ Passthrough,
1.a.8	Ultra-Rugged	Getac	PCMCIA+Webcam, TPM2.0 + No Internal Mic
			X500 Ultimate. SKU# XQ1TT5IATD8V. i5-7440EQ vPro,
			15.6"+2nd Battery, Win10 x64+16GB, 500GB HDD(main,
			swappable), Sunlight Readable LCD + Single TS, US KBD+US Power cord, Membrane Backlit Keyboard V2.0, Wifi+BT,
1.a.9	Ultra-Rugged	Getac	POWER CORD, MEMORANE BACKIER REYDOARD V2.0, WITH-BT, PCMCIA+Webcam, TPM2.0 + No Internal Mic
1.4.5	Ottra-Ruggeu	Getac	PCIVICIA+Webcam, 1PIVIZ.0 + No Internal Mic
			X500 Pro Basic, SKU# XQ3VA6WATXNL, Intel Xeon Quad Core
			E3-1505M v6 vPro Processor, 15.6" with Removable 2nd
			Storage for Media Bay + Main Battery, Microsoft Windows
			Server 2019 with 32GB RAM, 500GB HDD (main, user
			swappable)+500GB HDD (second, user swappable), Sunlight
			Readable LCD + Discrete VGA GTX-1050, US KBD+US Power
			cord, Membrane Backlit Keyboard V2.0, Without Wifi,
1.a.10	Ultra-Rugged	Getac	Without Bluetooth, PCMCIA, TPM2.0, 5 Year B2B Warranty
			X500 Pro Premium. SKU# XQ3TA5WATXN1. Intel Xeon
			Quad Core E3-1505M v6 vPro Processor, 15.6" with
			Removable 2nd Battery Pack for Media Bay + Main
			Battery, Microsoft Windows Server 2019 with 32GB RAM,
			500GB HDD (main, user swappable), Sunlight Readable
			LCD + Discrete VGA GTX-1050, US KBD+US Power cord,
			Membrane Backlit Keyboard V2.0, Without Wifi, Without
			Bluetooth, PCMCIA, TPM 2.0 + Server Expansion Units
			(default 3 x 1TB HDD) (user swappable), 5 Year B2B
1.a.11	Ultra-Rugged	Getac	Warranty
1.b.	Accessories	Getac	X500 Extended Warranty - Year 6
			B360 Basic. i5-10210U, With Webcam, Win10 x64+8GB,
			256GB PCIe SSD (main storage, user swappable), Sunlight
			Readable FHD 1400 nits+TS+Hard tip stylus, US KBD + US Power cord, Membrane Backlit KBD, Wifi + BT, RS232 +
1.c.1.	Fully-Rugged	Getac	VGABasic -SKU# BM21Z4BABDGX.
1.4.1.	runy nuggeu	CCIOC	B360 Premium. i5-10210U, With Windows Hello Webcam,
			Win10 x64+8GB, 256GB PCIe SSD (main storage, user
			swappable), Sunlight Readable FHD 1400 nits+TS+Hard tip
			stylus, US KBD + US Power cord, Membrane Backlit KBD,
			Wifi + BT + 4G LTE w/ integrated GPS/Glonass +
			Passthrough, RS232 + USB 3.2 Gen 2 Type-C - SKU#
1.c.2.	Fully-Rugged	Getac	BM27Z4BAB8FX
			B360 Ultimate. i7-10710U, With Windows Hello Webcam,
			Win11 x64+16GB, 512GB PCIe SSD (main storage, user
			swappable), Sunlight Readable FHD 1400 nits+TS+
			stylus+BCR, US KBD + US Power cord, Membrane Backlit
			KBD, Wifi + BT + 4G LTE w/ integrated GPS/Glonass +
1.c.3.	Fully-Rugged	Getac	Passthrough, RS232 + VGA - SKU# BM6766CAB8GX
4 0 4	Accessory	Getac	B360 Bumper to Bumper Warranty, Year 4 & 5

			F110 Premium. SKU# FP2164TA1CXX- i5-1135G7, 11.6" + Webcam, Win 11 x64+16GB, 256GB PCle SSD, Sunlight Readable FHD+TS+Digitizer, US Power Cord, Rear Camera,
			IF110 Premium SKII# FP2164TΔ1CVV- i5-1135G7 - 11 6" ± - I
2.a.1	Ultra-Rugged	Getac	WiFi + BT
			Webcam, Win 10 x64+8GB, 256GB PCIe SSD, Sunlight Readable FHD+TS+stylus, US Power Cord, Rear Camera,
NO.	FRODUCT CATEGORIES	MANUFACTURER	PROPOSED MODEL # F110 Basic.SKU# FP21Z4JA1DXX - i5-1135G7, 11.6" +
ITEM NO.	PRODUCT CATEGORIES	PROPOSED	DDODOCED MADEL #
5410			
2442			
1.f.	Accessories	Getac	Extended Warranty - Bumper to Bumper Years 1 thru 5
1.e.3.	Semi or Business-Rugged	Getac	Fingerprint, WIFI+BT+4G LTE(EM7511) w/integrated GPS/Glonass+PT, Media Bay Battery (46.6Wh) (Third Battery, user swappable), RS232+VGA Port+2nd LAN(RJ45) +Thunderbolt 4 - SKU# SP5S8GQATCLI
			S410 Ultimate. S410G4 - i7-1185G7 vPro, Dual Battery (74.5Wh x 2) + Windows Hello Webcam, Win11 x64 + 64GB, 1TB PCIe SSD (main storage, user swappable), Sunlight Readable(Full HD LCD+Touchscreen +Stylus), US KBD + US Power Cord, Membrane Backlit KBD +
1.e.2.	Semi or Business-Rugged	Getac	S410 Premium. S410G4 - i7-1165G7, Windows Hello Webcam, Win11 x64 + 16GB, 512GB PCIe SSD (main storage, user swappable), Sunlight Readable (LCD + Touchscreen + Stylus), US KBD + US Power Cord, Membrane Backlit KBD, WIFI+BT+4G LTE(EM7511) w/integrated GPS/Glonass+PT, Thunderbolt 4 - SKU# SP476CDASCXX
1.e.1	Semi or Business-Rugged	Getac	S410 Basic. S410G4 - i5-1135G7, (Without Webcam), Win10 x64 + 8GB, 256GB PCIe SSD (main storage, user swappable), Sunlight Readable (LCD), US KBD + US Power Cord, Membrane Backlit KBD, WIFI + BT, Thunderbolt 4 - SKU # SP2DZACASDXX
1.d.	Accessories	Getac	V110 Extended Warranty - Year Four & Five
1.c.6.	Fully-Rugged	Getac	GPS/Glonass + 4G LTE (EM7511) + Pass-through, Hard Handle, USB Type-A x 2 + USB Type-C x 1 + SCR - SKU# VM5P7ZTAEUBA
			V110 Ultimate. V110 G6 - Intel Core i7-10610U vPro Processor, Windows Hello Webcam, Win11 PROx64+32GB, 1TB PCIe SSD (user swappable), Sunlight Readable (Full HD + TS+ Digitizer), US KBD + US Power cord, Membrane Backlit KBD with Fingerprint, WIFI + BT +
1.c.5.	Fully-Rugged	Getac	V110 Premium. V110 G6 - Intel Core i5-10210U Processor, Windows Hello Webcam, Win11 PROx64+16GB, 512GB PCIe SSD (user swappable), Sunlight Readable(FHD+Touchscreen+Hard Tip stylus), US KBD + US Power cord, Membrane Backlit KBD, WIFI + BT + GPS/Glonass + 4G LTE (EM7511) + Pass-through, USB Type-A x 2 + USB Type-C x 1 + SCR - SKU# VM2P6YJABUXA
1.c.4.	Fully-Rugged	Getac	V110 Basic.V110 G6 - Intel Core i5-10210U Processor, Windows Hello Webcam, Win10 PROx64+8GB, 256GB PCIe SSD (user swappable), Sunlight Readable (FHD+Touchscreen+Hard Tip stylus), US KBD + US Power cord, Membrane Backlit KBD, WIFI + BT + GPS/Glonass + 4G LTE (EM7511) + Pass-through, USB Type-A x 2 + USB Type-C x 1 + SCR - SKU# VM2PZPJABUXA

			F110 Ultimate, SKU# FP51S6TA2CHX - i7-1185G7,
			11.6" + Webcam, Win 10 x64+32GB, 512GB PCle
			SSD, Sunlight Readable FHD+TS+Digitizer, US
			Power Cord, Rear Camera + Tablet Hard Handle,
2.a.3	3 Ultra-Rugged	Getac	WiFi+BT+4G LTE wintegrated GPS/Glonass+PT,
			K120 Basic, SKU# KP22M4VA2KXA TAA - Intel
			Core i5-1135G7 Processor, W/ Webcam + High
			Capacity Batteries (2-pack), Win10 PROx64 + 16GB
			+ TAA, 256GB PCIe SSD, Sunlight Readable FHD
2 - 1	1 LUS- D	Cata	LCD+TS+Rear Camera+stylus, US Power cord, US
2.a.4	4 Ultra-Rugged	Getac	Keyboard Dock (w/o RF Passthrough), TK12U Premium, SKU# KP22M4VAJKXA - Intel Core
			i5-1135G7 Processor, W/ Webcam + High Capacity
			Batteries (2-pack), Win10 PROx64 + 16GB + TAA,
			256GB PCle SSD, Sunlight Readable FHD
			LCD+TS+Rear Camera+stylus, US Power cord, CF,
2.a.5	5 Ultra-Rugged	Getac	Canadian French Keyboard Dock (w/ RF
			K120 Ultimate, SKU# KP2224VAJKXA - TAA - Intel
			Core i5-1135G7 Processor, Wł Webcam + High
			Capacity Batteries (2-pack), Win11 PROx64 + 16GB
			+ TAA, 256GB PCIe SSD, Sunlight Readable FHD
			LCD+TS+Rear Camera+stylus, US Power cord, CF,
2.a.6		Getac	Canadian French Keyboard Dock (w/ RF
2.Ь	. Accessories	Getac	Extended Warranty - Year Four & Five
			T800 Basic, SKU# TD98Y2DA53XB - Intel Atom
			Processor x7-Z8750, Win10x64+4GB, 128GB
	1	G .	eMMC, Sunlight Readable
2.c.	1 Fully-Rugged	Getac	(LCD+Touchscreen+Stylus), US Power cord, 8M T800 Premium. SKU# TD98Z2DA51XX - USA - Intel
			Atom Processor x7-Z8750, Win10x64+8GB, 128GB
			eMMC, Sunlight Readable
2.c.2	. Fully-Rugged	Getac	(LCD+Touchscreen+Stylus), US Power cord, 8M
2.0.2	. rany nagged	l actac	17800 Ultimate. SKU# TD98Z2GA51X8 - USA - Intel
			Atom Processor x7-Z8750, Win10x64+8GB, 128GB
			eMMC, US Power cord, 8M Rear Camera,
2.c.3	Fully-Rugged	Getac	Wifi+BT+4G LTE+GPS+PT, Laser Barcode
2.0.3	r diry-ridgged	aciac	UX10 Basic, SKU#UM2BM4JAXDLA - Intel Core i5-
			10210U Processor, Without Webcam, Win10
			PROx64 + 16GB + TAA, 256GB PCIe SSD,
			Sunlight Readable FHD LCD+TS+Hard Tip stylus,
2.c.4	Fully-Rugged	Getac	US Power Cord, WIFI + BT, RJ45, Smart Card
	·		UX10 Premium. SKU# UM4B24JAXDXA - Intel Core
			i7-10510U Processor, Without Webcam, Win11
			Prox64 + 16GB + TAA, 256GB PCle SSD, Sunlight
			Readable FHD LCD+TS+Hard Tip stylus, US
2.c.5	Fully-Rugged	Getac	Power Cord, WIFI + BT, Smart Card Reader
			UX10 Ultimate. SKU# UM4B24JAXDFA - Intel Core
			i7-10510U Processor, Without Webcam, Win11
			Prox64 + 16GB + TAA, 256GB PCle SSD, Sunlight
			Readable FHD LCD+TS+Hard Tip stylus, US
2.c.6	Fully-Rugged	Getac	Power Cord, WIFI + BT, USB 3.2 Gen1 Type - C,
			A140 Basic, SKU# AM22Z4DAXDXX - Intel Core i5-
اء ا	Edito Donesad	C-1	10210U, (No Webcam), Win10x64+8GB, 256GB
2.c.7	Fully-Rugged	Getac	PCIe SSD, SR (LCD+Touch+Stylus), US Power A140 Premium, SKU# AM2254QA5BBX - Intel Core
			i5-10210U, (No Webcam), Win11x64+8GB, 256GB
			PCIe SSD, SR (Full HD IPS+Touch+stylus), US
			Power Cord, 8M Rear Camera,
2.c.8.	Fully-Rugged	Getac	WIFI+BT+GPS/Glonass+4G
2.0.0.	r any riagged	0.000	A14U Ultimate, SKU# AM4U66QA9BBS - Intel Core
			i7-10510U, Webcam, Win11x64+16GB, 512GB PCle
			SSD, SR (Full HD IPS+Touch+stylus), US Power
			Cord, 8M Rear Camera + 1D/2D Imager barcode
			reader, WIFI+BT+GPS/Glonass+4G
2.c.9.	Fully-Rugged	Getac	LTE(EM7511)+Passthrough, Hard Handle, HF RFID
2.d.	Accessories	Getac	Extended Warranty - Year Four & Five
2.e.	Semi or Business-Rugged	NIA	No Bid
2.f.	Accessories	NIA	No Bid

Group 3: Laptop and Tablet Accessories	
· · ·	PERCENT DISCOUNT
PROPOSED MANUFACTURER	OFF SRP
Getac - Warranty	10
Getac - Carry Tools	10
Getac - Keyboards	10
Getac - Power	10
Getac - Freight	10
(add additional lines as necessary)	
Group 4: Ancillary Products	
•	PERCENT DISCOUNT
PROPOSED MANUFACTURER	OFF SRP
Gamber Johnson	10
Havis	10
Getac Video Solutions	10
Infocase	10
Cradlepoint	10
Netmotion	10
TG3	10
Brother	10
Lind	10
Absolute	10
Airgain	10
(add additional lines as necessary)	
Group 5: Other Technology Products	
	PERCENT DISCOUNT
PROPOSED MANUFACTURER	OFF SRP
Getac Video Solutions	10
Keywedge BCR Utility SW	\$199 per unit for 3 Years
Keep Your HD Retention	\$99 per unit for 3 years
Group 6: Services	
PROPOSED SERVICE OFFERING	PRICE
Disk Image Validation	\$2,000
Disk Image Consulting	\$2200 per Day
Mobile Device Management - Cloud GDMS	\$53 per unit for 1 Year

### B. Describe how your firm will notify customers of new products.

*Getac Response:* Along with formal marketing public releases via online media platforms, press releases, and development of marketing materials, Getac will update our website with new products with descriptions, pricing, and links to detailed specifications.

C. Describe the equipment solutions that are available that reduce the extreme heat that adversely impacts and prevents the proposed equipment from operating.

Getac Response: As a global leader in rugged IT manufacturing, each Getac device is tested to the highest temperature standard available, MIL-STD 810H. The following table is an excerpt of the testing requirements to have this MIL-STD 810H designation.

- p			1
High Temperature – Storage	Seven 24 hour cycles of 33-71°C (91–160°F) (Non-operating)	Method 501.7 Procedure I	Pass
High Temperature — Operation	72 hours constant temperature exposure 63°C (145°F) (Operating)	Method 501.7 Procedure II	Pass
High Temperature – Tactical Standby to Operational	High storage (non-operating) to high operating (test for operation) 71C(160° F) Standby, 63C(145° F) Operating	Method 501.7 Procedure III	Pass
Low Temperature – Storage Induced (Storage and Transit) C3 – Severe Cold	72 hours constant temperature exposure -51.1° C (-60° F)	Method 502.7 Procedure I	Pass
Low Temperature – Operation	72 hours constant temperature exposure -29'C (-20° F) / -31.7C (-25F) -29C (-20° F) operating on battery mode -31.7C (-25° F) operating on AC mode	Method 502.7 Procedure II	Pass
Temperature Shock – Non-Operation	Multi-cycle shocks from constant extreme temperature; -51.1°C-93.3°C (-60° F-200° F), temperature shock non-operating, three cycles	Method 503.7 Procedure I-C	Pass

Every Getac device has a minimum Environmental Specification Temperature:

- Operating: -29°C to  $63^{\circ}$ C /  $20^{\circ}$ F to  $145^{\circ}$ F

- Storage: -51°C to 71°C / -60°F to 160°F Humidity: - 95% RH, non-condensing

See Device specification sheets for specific environmental details.

D. Submit additional information that will aid the city in evaluating your proposal. *Getac Response:* See Attached Specification Documents for detailed device specifications.

### 4.A. Method of Approach – Service Requirements


A. Provide a detailed written response to each requirement describing how the services offered will meet the Service Requirements of this solicitation for the City of Tucson and the national program. For each proposed category, describe and/or provide details explaining your capabilities. In your response include information such as:

- 1. Policies and programs detailing your efforts in these areas.
- 2. Literature explaining your capabilities.

Getac Response: See Attached Specification Documents for detailed device specifications.

B. Describe how services will be distributed to the City of Tucson and nationwide If a manufacturer is responding and proposing resellers the manufacturer should clearly identify the services provided by the manufacturer and services provided by the reseller.

Getac Response: Due to the customized nature of a rugged product order, Getac relies on our Getac Regional Sales Managers in collaboration with a certified reseller to support the purchasing on this contract. Interested buyers may contact the Getac Sales Manager designated below or the Certified Reseller partner.

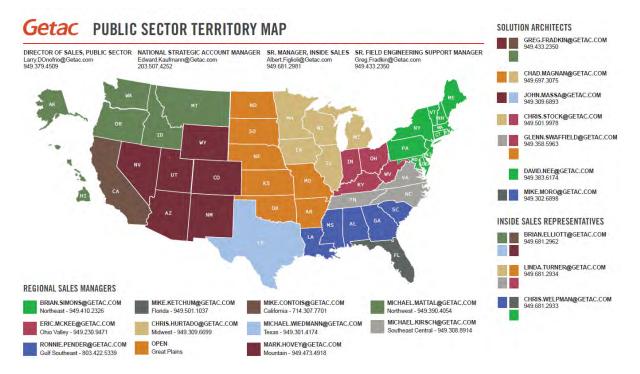

Below are a sample of current certified Getac resellers that may participate on this contract. We reserve the right to add or delete resellers to satisfy the requirements of a specific buyer.

Reseller	Location	Reseller	Location	
Brite	Rochester, NY	*Mobile Rugged Computers	Mesa, AZ	
Datasource Mobility	Clarksville, TN	Ramco Rugged	Los Angeles, CA	
PCN Strategies	Washington D.C.	RCN	Knoxville, TN	
*DuraTech USA	Sacramento, CA	Midwest Public Safety	Midwest	
*SHI	North America	*USC Canterbury	Marlboro, MD	
*GST	Los Angeles, CA	*Preferred Communications	Eastern United States	
NWN	Boston, MA	Compar	Minnetonka, MN	
Barcodes	Chicago, IL	Code 3	Mesa, AZ	
Island Tech Services	Ronkonkoma, NY	Insight	North America	
Cas Severn	Laurel, MD	Howard	North America	
Glacier Computing	Milford, CT	CDW	North America	

### C. Describe the types of customer service available to agencies that use this contract:

Getac Response: Device Support - Getac employs a multi-layered support structure, at no cost to the End User that includes a Solutions Architect, Field Service Engineer, and a 3-Tier Technical Support team. In addition, Getac's 24/7 technical support is available via email at GetacSupport\_US@Getac.com or by phone at +1 (866) EZ-GETAC [+1 (866) 394-3822]. All support requests via phone or email are logged in our internal ticketing system and assigned to the

appropriate resource. Escalation to product or software engineering is engaged as needed. The Getac Service Portal allows real-time tracking of hardware repairs and history. For technical support incidents, a ticket # is generated for every request and on-going and final resolution can be obtained by referring to previously assigned ticket #. Getac does not use "off-shore" technical support.

D. Will the City of Tucson and Participating Agencies be assigned a dedicated service representative and/or a dedicated service team? If a manufacturer is responding, provide a representative at the manufacturer level and for each reseller. If a dedicated customer service representative and/or team are assigned, what types of services does the representative/team provide? How do you help the customer manage our account?

Getac Response: Getac is prepared to provide computer equipment and the services related to supporting the equipment as prescribed by NASPO and any PA. All Getac branded equipment may be purchased through a Getac-


- a. In Service Warranty Customer support is available by calling 1-866-394-3822 or email at Getac.Support@Getac.com. End user may initiate all in-warranty requests by logging in to the Service Portal at https://support.getac.com/Portal/SetLanguage?languageCode=us.
- b. Out of Warranty (OOW) Services Should a hardware problem arise requiring service for an out of warranty device our customer can follow this simple process.
- 1. Visit https://usrma.Getac.com/ and register as a new user
- 2. Once logged in, a customer will select Create Service request and Follow the prompts
- 3. Customers may generate a quote and save it to their account for 30 days

NASPO certified reseller and is covered under all applicable Getac warranty features.


- 4. Once the quote is paid for on the Portal, an RMA is issued along with shipping labels.
- 5. All prices include time and material plus round-trip shipping
- c. Standard non-customized training Training manuals and device specific training is available to end users via the Getac Service Portal at https://support.getac.com/Portal/Page/763
- d. Installation/de-installation Service may be provided by certified Getac reseller for an additional fee.
- e. Self-Service Support For all Support issues, Getac users will have access to a free web-portal at https://support.getac.com/Portal/SetLanguage?languageCode=us. Services available at no charge include Service and Repair Requests, Drivers and Manuals, Warranty Checker, Product Registration, Order Tracking, Getac Device Diagnostic, and Getac Recovery Assistant.

As an OEM, Getac relies on our certified reseller partners to sell our products to the end user. All Getac products come with a specific warranty that will pass-through the reseller onto the End User. Throughout the purchasing lifestyle, a dedicated Regional Sales Manager (RSM) will be assigned to the end user organization based on vertical marketing and geographic location. The RSM along with the certified Getac reseller will ensure a smooth transition from procurement to installation with the end user and act as a point of contact to facilitate warranty service and maintenance support throughout the device lifecycle. The following web-based services are also available to all purchasers to facilitate warranty and maintenance services and can be found at our Service and Support page https://support.Getac.com/Portal/SetLanguage?languageCode=us.


• **Getac Service Portal** – Each Getac user has access to a unique service dashboard that provides real time reporting on device health, service request performance and additional device information.

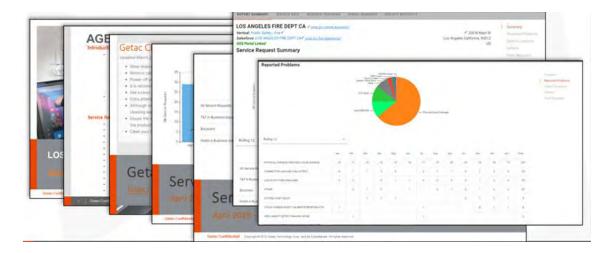

• **Service Request Portal** – Within the Getac Service Portal, each Getac user has access to a web- based service request portal to establish service requests and track the progress of the service through repair and/or replacement.

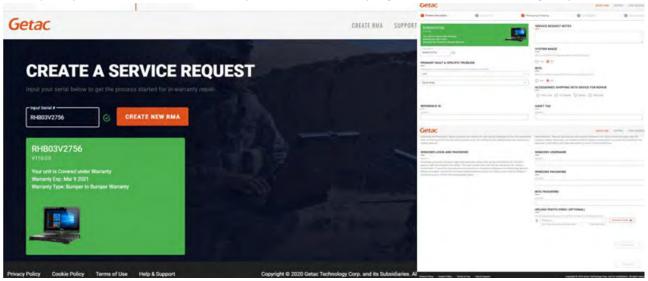

• **Self-Maintainer Site** – The Self-Maintainer site allows Getac-trained End-User IT Support to repair and/or replace commonly broken items on the devices and reduce the overall time spent in repair status. Features include Warranty Checker, Create Service Request, Video tutorials, review parts usage and replenish seed stock parts.

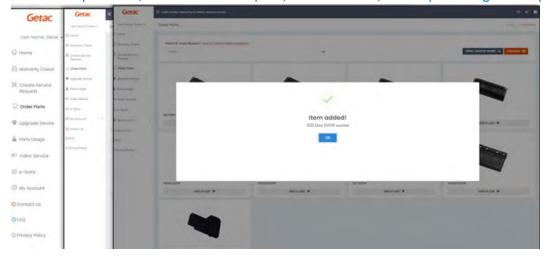

• Third Party Product Warranty Services – All third-party product warranty procurement processes, descriptions, and contact information will be available on a link at the NASPO/Getac website under Third Party products.

### E. How are problems resolved?

### **Getac Response to Complaint Resolution:**

**Customer Complaints and Service-related Issues** – Initial complaints and service-related issues are handled through Getac's Level 1 Technical Support. If an issue which requires escalation, a Getac Level 2/3 Technical Support Representative or Professional Services Manager will take over the case through resolution. An acknowledgement with appropriate follow up communication should take place throughout the research until resolution.

**Response Time (pre-CV19/Post CV19)** – Getac provides technical support for Getac branded product for the following hours of operations:

- Level 1 Technical Support is offered 7 days a week x 24 hours per day x 365 days a year. This would consist of basic troubleshooting, product use and service questions.
- Level 2 Technical Support is offered from 8am 6pm ET, M F, excluding holiday / Response time when escalated from Level 1 is within 4 business hours.
- Level 3 Technical Support is available from 7am 6pm PT M-F, excluding holidays / Response time when escalated from Level 2 is by next business day.

Case Management - All complaints received via email or phone call are captured in Getac's case management software and each customer contact is time stamped. Each escalation has a running time capture with escalation notification sent to all team members. This ensures the fastest response from the first available resource (Level 2/3, Prof Svc Mgr) to address the issue.

**Equipment Complaints - E**scalation which cannot be resolved Level 3 Technical Support are escalated to:

Field Service Engineer (FSE) - If a possible onsite visit is necessary, the FSE will take over the management of the complaint until resolution. Resolution times will vary based upon external factors.

Product Engineer - The Product Engineer may receive escalations from Level 3 Technical Support or from the FSE. Depending on the type of equipment compliant, the appropriate Product Engineer will be assigned the escalation, Electrical Engineer, Mechanical Engineer or Software Engineer. The Product Engineer works directly with Getac's Research and Design and Engineering Departments to find the appropriate resolution to the equipment compliant. Resolution times will vary based upon external factors.

**Service Complaints** escalation which cannot be resolved by Level 3 Technical Support or Professional Services Manager are escalated to:

Vendor Manager - Responsible for oversight of Getac's service providers and is responsible for their activity and performance. Complaints related to Repair Services are usually responded to by next business day. Resolution times will vary based upon external factors.

Service IT Manager - Responsible for the uptime of all service-related systems responds to complaints related to processing service requests for repair, Self-Maintainer part ordering, reporting and dashboard, site access. Response expected same business day. Resolution times will vary based upon external factors.

F. What response time is guaranteed when a customer service request is made?

Getac Response: Level 1 Technical Support is offered 7 days a week x 24 hours per day x 365 days a year. This would consist of basic troubleshooting, product use and service questions.

Level 2 Technical Support is offered from 8am – 6pm ET, M – F, excluding holiday / Response time when escalated from Level 1 is within 4 business hours.

Level 3 Technical Support is available from 7am – 6pm PT M-F, excluding holidays / Response time when escalated from Level 2 is by next business day.

G. Do you measure/track the success of your customer service program? If so, how do you do this, and what are your findings?

Getac Response: All measurements and metrics tracking of customer service program is maintained in the Customer facing portal and may be access by the Purchaser anytime.

- H. Describe if technical support questions are handled the same way as a customer service request? If not, describe the type(s) of technical support available, the location of technical support, and the hours of technical support.

  Getac Response: Customer Complaints and Service-related Issues Initial complaints and service-related issues are handled through Getac's Level 1 Technical Support. If an issue which requires escalation, a Getac Level 2/3 Technical Support Representative or Professional Services Manager will take over the case through resolution. An acknowledgement with appropriate follow up communication should take place throughout the research until resolution.
- Submit additional information that will aid the city in evaluating your proposal.
   Getac Response: See Warranty Cards attached.
- J. What is the turnaround time for repairs? Describe the process. Are loaner products available? *Getac Response:* With the industry's best 3-Year Bumper to Bumper Warranty included with our rugged devices, Getac stands behind every tablet and laptop. Accidents can take your equipment out of service when you least expect it, especially in a rugged environment, which can cause costly equipment downtime. That is why Getac has introduced accidental damage as standard under our new Bumper-to-Bumper warranty, to help minimize your enterprise IT costs. Bumper- to-Bumper is your hassle-free guarantee, supported by the FedEx TechConnect in the US and rapid repair and return by Getac's in-house experts. That means you can depend on us to have your unit back in service within days. See warranty cards for additional warranty coverage information.

\*All Getac devices come with a 3 Year Bumper to Bumper Warranty except the Semi-Rugged S410 which comes with a 3-Year Limited warranty that can be upgraded for an additional fee and the X500 which includes a 5 Year Bumper to Bumper Warranty standard.

Device Support - Getac employs a multi-layered support structure, at no cost to the End User that includes a Solutions Architect, Field Service Engineer, and a 3-Tier Technical Support team. In addition, Getac's 24/7 technical support is available via email at GetacSupport\_US@Getac.com or by phone at +1 (866) EZ-GETAC [+1 (866) 394-3822]. All support requests via phone or email are logged in our internal ticketing system and assigned to the appropriate resource. Escalation to product or software engineering is engaged as needed. The Getac Service Portal allows real-time tracking of hardware repairs and history. For technical support incidents, a ticket # is generated for every request and on-going and final resolution can be obtained by referring to previously assigned ticket #. Getac does not use "off-shore" technical support.

Warranty Services Overview - Getac designed its tablets and notebooks to survive drops, shocks, rain, vibration, and more. We are confident in our quality and that is why our devices come with the best warranty in the industry. It is the peace-of-mind protection of knowing you are covered. Therefore, downtime due to product failures and associated costs of repair are greatly minimized leading to a lower total cost of ownership (TCO) than consumer devices that are not "suitable to task" for this environment. However, Getac understands accidents are inevitable in this environment. Warranty support is available 24-hrs/7 days a week, including holidays, utilizing the web- based customer portal.

For Level I/II Repairs – Getac Self-Maintainer Program empowers in house technicians to provide immediate services to defective unit for minor repairs. For Level I and Level II repairs, the Getac Self-Maintainer Program allows you to perform warranty repairs on Getac products. Instead of shipping products to Getac's US-based Repair Center, the defective part can be swapped out by your own technicians. This allows you keep possession of your products and minimize downtime. Self-Maintainer repairs include all parts, and materials at no additional cost.

Common cosmetic repairs like hatch door replacement are also included. Getac provides training for your team as part of the Self- Maintainer Program with an emphasis on parts replacement, product use and Getac's Service System processing. Upon successful completion of training, Getac supplies you an initial stock of seed parts to inventory at your location. When a repair is needed, your technician diagnoses the problem, creates an RMA in Getac's Online

LEVEL 1	LEVEL II	
Door / Hatch / Dust	Keyboard Replacement	
Cover Replacement		
Computer Handle	Memory Replacement	
Replacement		
Battery and AC Adapter	Internal WLAN & GOBI	
Replacement	Module Replacement	

Service System (GSS) then removes the required part from Getac consigned inventory and repairs the unit.

To replenish the inventory, simply place the defective part in the used part box, put a copy of the RMA inside, write the RMA number on the outside of the box and return it to Getac. Upon receipt of the defective part, Getac will ship out a replacement part to you. When you receive the new part, place it into inventory for future repairs.

To ensure our high standard for repair is met, Getac has established the following qualification requirements for the Self-Maintainer Program:

- Repairs are limited to customer owned product—150-unit minimum
- Must be a current Getac USA customer in good business standing
- Must have Service and Spare Parts Agreement in place with Getac
- Must have qualified technicians on staff capable of repairing Getac products
- Must have a dedicated environment and tools appropriate to repair products
- Maintain product repair information and problem codes in the Getac Service Portal for product tracking and spare part replenishment

Level III Repairs - FedEx TechConnect Program was designed to offer fast, convenient, reliable service repairs that can be initiated 24 hours a day, 7 days a week on Getac Service Portal. With one of the lowest annual failure rates in the computer industry, Getac computers are built to survive. If one does need repair beyond the Level I & Level II Self-Maintainer program, we want to make it as convenient as possible. Getac has partnered with FedEx TechConnect, a fast, convenient, reliable service repair center located in Memphis, TN. The End-of- runway location ensures



shorter time in transit for express shipments and 3 day or less transit by FedEx Ground for most of the US.

Warranty repairs can be initiated 24 hours a day, 7 days a week on the Getac service portal. With over 1,800 FedEx Office locations nationwide, it's easy to find a convenient drop-off location to and US-based end user. Once the device is shipped to the end of runway state of the art facility, technology repair specialists, certified by Getac, provide diagnostics, repair, re-image and upgrade services with quality assurance methodologies designed to verify that everything is working properly. All Getac warranty repairs are performed by expert technicians using only Getac original production parts. Every repair comes with online three-stage tracking of the inbound

shipment to the repair center, during repair or upgrade, and the return shipment back to the designated location. With the 24/7 online monitored chain of custody, your system is always either with FedEx or you. Average repair time, excluding shipping, is 3.1 days.

K. K. Describe the warranty period of products. Submit information on your warranty programs. Getac Response: See Warranty Cards attached.

#### 5.A. Method of Approach – Technology Requirements

Describe your website and the ease-of-use for customers to perform the following types of tasks: to search for products; to find alternate products (if a certain product is not available); to perform side-by-side price comparison to products; to order products; to order products in advance (i.e., how far in advance of required delivery date can an order be placed?); to track order status, to include backordered items; to determine when an item was received and who received it; to restrict/block the ordering of certain line items and to restrict/block the ordering of groups; to create approval paths/levels for orders, to include creating an approval path for restricted items; to create a

"favorites" list or other personalized list of frequently ordered items; to create a "shared" list for an agency to use; to obtain online customer service; to receive online training; to accept credit card payment (and describe the level of data offered; also describe your security measures for credit card orders); to track their budget for purchases; to generate reports

Getac Response: See Exhibit A for Website details.

Describe additional functionality offered by your website.

Getac Response: See Exhibit A for website details.

Describe the hours your website is applicable?

Getac Response: 24/7

What are your hours of downtime, such as for system maintenance?

*Getac Response:* No specific downtime, however, notice on the site will be made at least 72 hours prior to system maintenance.

Does your website offer real time product availability? No. Due to the customize nature of the rugged devices offered under this RFP, each product is made to order to purchasers' desired specifications.

If volume discounts are proposed, does your website automatically offer the order size incentive? For example, if an order reaches a certain amount, is a volume discount automatically offered and, if so, how is that conveyed to the customer? No volume discounts are available. We maintain a low margin with our certified resellers to ensure "Best Value" competitive NTE pricing for all orders offered under this contract.

Describe the types of email confirmations that your website generates. What events trigger an email going to the customer? *Getac Response:* Each customer may select what type of email events trigger an email on their private customer portal.

Describe the registration process to set up new customers for your online ordering process. Is self-registration available? If an agency does not want self-registration, are you available to assist in the registration process? *Getac Response:* Due to the complexity of device ordering, Getac does not have an online order process. A customer is directed to contact the appropriate sales representative based on geography and the sales member will create the order.

Describe if your website can be customized for an agency's specific needs, such as placing our logo on your website, associating an agency blanket purchase order number on all orders, creating a bulletin board or other place to display customized messages, displaying approved configurations, naming certain fields (i.e., user defined fields), etc. *Getac Response*: At this time the functionality does not exist, but we are open to providing specific site customizations based on agency needs.

Describe the types of online reporting that are available. Is customized reporting available? *Getac Response:* After initial purchase, detailed customizable reporting is available to the customer on the unique customer portal website.

Describe your online return process (if available). As a rugged OEM that provides custom designed rugged products made to end user specifications, general returns are not accepted. In the highly unlikely event that a device arrives "Dead on Arrival" (DOA) to the customer, a replacement will be shipped to the customer at no additional cost.

Describe any third-party integration that you have successfully implemented. For example, is your website integrated with any third-party procurement, financial, or purchasing/credit card systems? *Getac Response:* No.

Describe your strategic vision for your website – i.e., Is new functionality expected to be added? If so, describe the functionality and the timeline for implementation. How often is the web redesigned? As technology evolves (for example, new search engines are more robust), does your website evolve, too? Etc. *Getac Response:* This will be newly designed website for OMNIA and Getac is eager to design website to meet robust requirements.

#### 6. Method of Approach - Reporting Requirements

Contractor shall provide and supply customized usage reports upon request from the City of Tucson or any Participating Agency. At a minimum, the reports shall include the item number, item description, manufacturer number, total quantity ordered, number of orders and total spend for the requested time period. At a minimum, the City of Tucson requires an annual report within 30 calendar days of each contract years end date. *Getac Response:* Getac acknowledges and accepts the terms of Section 6. Reporting Requirements.

#### 7. Price Proposal

- A. Provide price proposal as requested on the Price Page attached herein. *Getac Response: See Price Proposal Page*
- B. Provide details of and propose more aggressive pricing for volume orders, special manufacturer's offers, minimum order quantity, free goods programs, total annual spend, etc. *Getac Response*: No more aggressive pricing strategies are proposed.
- C. Describe any government rebate programs that are offered. Getac Response: N/A
- D. Provide information on any ordering methods such as electronic ordering or payment via pCard or EFT or other criteria which entitle the using agency to additional discounts off of a manufacturer's price list. If so, please provide the percentage discount. *Getac Response:* N/A
- E. The City anticipates new products within the categories described herein will be automatically available to Participating Public Agencies at the same proposed pricing methodology indicated above. If new products become available and will not be offered at the same pricing methodology describe the proposed verifiable pricing formula or guaranteed discount matrix for new products introduced. *Getac Response:* Getac does not intend on introducing new products that do not fall within the proposed pricing methodology.

#### 8. Qualifications & Experience

A. Provide a brief history and description of your firm.

*Getac Response:* Getac is part of the MiTAC-Synnex Group, a multinational business group established in 1945. Its scope of businesses covers the computer, consumer electronics with more than \$40B of consolidated sales.

Founded in 1989, Getac Technology Corporation is one of the largest rugged device Original Equipment Manufacturing (OEM) company in the world and consistently leads the industry in innovation, technology and design of rugged laptops and tablets.

Getac's primary goal is to offer a solution that streamlines productivity and withstands the rigors of the harshest working environments. Getac currently employs over 9000+ people across 20 global operation sites whose sole focus is on mobile rugged solutions.



#### **EXPERIENCE**

As a global leader in rugged mobile laptops and tablets, Getac has led innovation and technological advances in rugged device manufacturing for over 30 years. Getac has over 250 full-time engineers dedicated to finding solutions to real life problems.

- B. Offeror is a reseller, provide proof your firm is an authorized reseller. Getac Response: N/A
- C. Provide a summarization of your experience in performing work similar to that outlined in this solicitation. Provide a minimum of three references for which your firm has provided the same solution (please include company name, address, contact person, phone number and email address). References from other public agencies, particularly municipal governments, with similar environmental conditions as the City of Tucson are preferred. *Getac Response:* See exhibit A for 10 current public sector references.
- D. Provide resumes and three references (preferably from the public sector) for the primary customer service representative(s). Resume(s) shall include their title within the organization, a description of the type of work they would perform, the individuals' credentials, background, years of experience and relevant experience, etc. References shall include the contact's name, phone number, email, position, organization, and the work which the Offeror performed for the reference. *Getac Response:*

NAME:	Maria Gutierrez
TELEPHONE #:	949-247-4114
EMAIL ADDRESS:	Contract.administrator_us@getac.com

Maria Gutierrez (OMNIA Primary Representative/Master Agreement Manager) – Maria was chosen by the Director of Product Solutions Division because of her 10+ years' experience supporting the large state and education multi-agency IDIQs and as manager for various teams. Maria's persistence, passion and commitment can be seen in her day-to-day activities and will ensure that OMNIA Master Agreement

Administrator, participating states and procuring entities that reach out to her for assistance receive an immediate response and resolution to their satisfaction.

GETAC is committed to ensuring that the OMNIA Master Agreement Administrator, participating states, all State and agency procurement officials, Directors and procuring agencies have the Senior experienced Master Agreement Manager assigned to maintain and ensuring contract compliance requirements and satisfaction. Maria has spent over fifteen years in the industry supporting Federal, State, Education and Government, working in many different facets through her career learning the industry operations from beginning to end, providing her the ability to have the knowledge, leadership, and problem-solving skills to quickly resolve any issue that may arise. Maria currently manages 5 State Government contracts with national and local reach and continues to learn from the best teachers and mentors in the industry, State Procurement officials and will learn more about OMNA through supporting the contract and attending the OMNIA event each year.

□ N/A

# J. VENDOR QUESTIONNAIRE J.1. Discounts As stated in the Instructions to Offerors. Discounts, the price(s) herein can be discounted by \_\_\_\_0\_\_\_\_%, if payment is made within \_N/A\_\_\_\_\_ days. These payment terms shall apply to all purchases and to all payment methods. J.2. City of Tucson Business License Does your firm have a City of Tucson Business License? No If yes, please provide a copy of your City of Tucson Business license in the next question. **City of Tucson Business License** If yes on the above question, please upload your business license. J.3. Credit Card Payment Will payment be accepted via commercial credit card? X□ Yes □ No If yes, can commercial payment(s) be made online? ☐ Yes X□ No □ N/A Will a third party be processing the commercial credit card payment(s)? ☐ Yes X□ No □ N/A If yes, indicate the flat fee per transaction \$ (as allowable, per Section 4.9 of the MasterCard Transaction Processing Rules). If "no" to above, will consideration be given to accept the card? ☐ Yes □ No

### **OFFER AND ACCEPTANCE**

### **OFFER**

#### TO THE CITY OF TUCSON:

The Undersigned hereby offers and shall furnish the material or service in compliance with all terms, scope of work, conditions, specifications, and amendments in the Request for Proposal which is incorporated by reference as if fully set forth herein.

			For clarificati	ion of this offer, contact:	
Getac, Inc.			<sub>Name:</sub> Tan	nmy Tubbs	
Company Name					
	Canyon Drive. Suite	350	Title: Cont	ract Manager	
Address					
Irvine	CA	92618	Phone: 949	0.217.8939	
	cusigned by: State	Zip	Fax <sup>.</sup>		
Signature of Pers	Son Authorized to Sign		· G/A:		
			E-mail: tam	nmy.tubbs@getac.c	om
Printed Name					
Hsin-Jung Lu					
Title					
	ereby accepted. The Co Contract shall be referr		nd to sell the	– materials or services :	specified in the
CITY OF TUC	SON, a municipal corp	oration			
Approved as to	o form:		Awarded:		
This	_day of	20	This	day of	20
		<del></del>	A D:		
As Tucson Ci personally	ity Attorney and not p	ersonally	As Directo	or of Business Servi	ices and not



- 14" FHD / HD LumiBond® display with Getac sunlight readable technology for unprecedented viewing experience
- $\bullet$  Dual battery design with LifeSupport  $^{\text{TM}}$  battery swappable technology
- Enhanced security with TPM 2.0, RFID/NFC and fingerprint scanner
- Optional 1D/2D imager barcode reader and RFID
- Multi-function hard handle, hand straps and shoulder straps and slim-profile vehicle dock for maximum mobile productivity















### **SPECIFICATIONS**

Operating System	Windows 10 Pro Windows 11 Pro
<b>Mobile Computing Platform</b>	Intel® Core™ i5-10210U Processor 1.6GHz
	Max. 4.2GHz with Intel® Turbo Boost Technology
	- 6MB Intel® Smart Cache
	Platform options:
	Intel® Core™ i5-10310U, vPro Processor 1.7GHz
	Max. 4.4GHz with Intel® Turbo Boost Technology
	- 6MB Intel® Smart Cache
	Intel® Core™ i7-10510U Processor 1.8GHz
	Max. 4.9GHz with Intel® Turbo Boost Technology
	- 8MB Intel <sup>®</sup> Smart Cache
	Intel <sup>®</sup> Core™ i7-10610U vPro Processor 1.8GHz
	Max. 4.9GHz with Intel® Turbo Boost Technology
	- 8MB Intel <sup>®</sup> Smart Cache
VGA Controller	Intel® UHD Graphics
Display	14" TFT LCD HD (1366 x 768)
Display	Protection film
	1,000 nits LumiBond® display with Getac sunlight readable
	technology
	Capacitive multi-touch screen
	Optional: 14" IPS TFT LCD FHD (1920 x 1080)
	800nits LumiBond® display with Getac sunlight readabl
	technology and capacitive multi-touch screen
Starrage & Marrage	8GB DDR4
Storage & Memory	Optional: 16GB / 32GB DDR4
	256GB PCIe NVMe SSD
	Optional: 512GB / 1TB PCIe NVMe SSD
	optional. 312487 TIB FCIC NAME 338
Keyboard	Power button
,,	7 tablet programmable buttons
Pointing Device	Touchscreen
. C	- Capacitive multi-touch screen
	capacitive main touch screen

**Expansion Slots** Optional: 1D/2D imager barcode reader

Optional: Serial port, or HF RFID, or Fingerprint scanner, or HF

RFID + Fingerprint scanner

I/O Interface Audio in/out combo x 1

DC in Jack x 1 USB 2.0 x 1

USB 3.2 Gen 2 Type-A x 1 USB 3.2 Gen 1 Type-C x 1

HDMI 1.4 x 1 LAN(RJ45) x 1 Docking connector x 1 Optional: FHD webcam x 1

Optional: SIM card slot x 1 (Micro-SIM, 3FF)

Optional: RF antenna pass-through for GPS, WWAN and

WLAN

Optional: 8M pixels auto focus rear camera x 1

Communication Interface 10/100/1000 base-T Ethernet x 1

Intel<sup>®</sup> Wi-Fi 6 AX201, 802.11ax

Bluetooth (v5.2)

Optional: Dedicated GPS "

Optional: 4G LTE mobile broadband iii

Security Feature TPM 2.0

Kensington lock Optional: HF RFID

Optional: Fingerprint reader

Smart card reader

Power AC adapter (65W, 100-240VAC, 50/60Hz)

Li-ion battery (10.8V,typical 3220mAh;min.3120mAh) x 2

LifeSupport™ battery swappable technology

**Dimension** 369 x 248 x 32.5mm (14.58" x 9.76" x 1.279")

2.3kg (5.07lbs) iv

Rugged Feature MIL-STD-810H certified

IP65 certified

MIL-STD-461G certified <sup>v</sup>

Vibration & 4ft (1.2m) drop resistant vi Optional: ANSI / ISA 121201 xi

**Environmental Specification** Temperature vii:

- Operating: -29°C to 63°C / -20°F to 145°F

- Storage: -51°C to 71°C / -60°F to 160°F

Humidity:

- 95% RH , non-condensing

Pre-installed Software Getac Utility

Getac Camera
Getac Geolocation
Getac Barcode Manager viii
Optional: Absolute Persistence®

Optional software Getac Driving Safety Utility

Getac KeyWedge Barcode Reader Utility Getac Device Monitoring System (GDMS)

Getac VGPS Utility ix

Accessories Battery (10.8V, typical 3220mAh; min. 3120mAh)

AC adapter (65W, 100-240VAC) Capacitive stylus with tether

Optional:

Carry bag

Battery (10.8V, typical 3220mAh; min. 3120mAh)

Multi-Bay charger (Dual-Bay) Multi-Bay charger (Eight-Bay) AC adapter (65W, 100-240VAC)

Office dock AC adapter (90W, 100-240VAC) MIL-STD-461 AC adapter (90W, 100-240VAC) DC-DC vehicle adapter (120W, 11-32VDC)

Capacitive stylus with tether

Protection film

Rotating hand strap with kickstand

Rubber hand strap Shoulder strap (2-point)

Shoulder harness (4-point; handsfree)

Vehicle cradle <sup>x</sup> Vehicle dock <sup>x</sup> Office dock

100W Type-C adapter Getac rugged keyboard

#### **Bumper-to-Bumper Warranty**

Accidents can take your equipment out of service when you least expect it, especially in a rugged environment, which can cause costly equipment downtime.

That is why Getac has introduced accidental damage as standard under our Bumper-to-Bumper warranty, to help minimize your enterprise IT costs.

Bumper-to-Bumper is your hassle-free guarantee. That means you can depend on us to have your unit back in service within days.

#### **Standard**

3 years Bumper-to-Bumper

I. Bluetooth performance and connectable distance may be subject to interference with the environments and performance on client devices, users may be able to reduce effects of interference by minimizing the number of active Bluetooth wireless devices that is operating in the area.



- II. Supports GPS and Glonass.
- III. Units with 4G LTE option comes with an embedded SIM card slot.
- IV. Weight varies from configurations and optional accessories..
- V. MIL-STD-461 90W AC adapter sold separately.
- VI. Drop test results vary from configurations and optional accessories.
- VII. Tested by an independent third-party test lab following MIL-STD-810H.
- VIII. Available when barcode reader option is selected.
- IX. Models require either embedded or standalone GPS module.
- X. Gamber Johnson and Havis vehicle docks are e-mark certified.
- XI. Available with limited configurations and environment conditions.

Information provided herewith is for reference only, available specification shall be subjected to quotation by request.

	Vehicle Dock	Office Dock
Serial Port	1	1
External VGA	1	-
Display Port	-	1
Microphone	1	1
Audio Output	1	1
DC in Jack	1	1
USB	4	3
LAN	1	1
HDMI 1.4	1	1
RF Antenna Connector	3 (WWAN, WLAN, GPS)	-
Printer Port	-	1

#### **Getac USA**

15495 Sand Canyon Ave. Suite 350 Irvine, CA 92618 Tel : 949-681-2900

GetacSales\_US@getac.com | www.getac.com/us/

Copyright © 2022 Getac Technology Corporation and/or any of its affiliates. All Rights Reserved.

Information provided herewith is for reference only,

available specification shall be subjected to quotation by request.







- MIL-STD 810H, 6ft operating drop rating, IP66 certified, and optional salt fog resistant
- 10th Generation Intel® Core™ Processor
- 13.3" FHD LumiBond® display with Getac sunlight readable technology (1,400 nits) and capacitive touchscreen
- Enhanced enterprise security with optional dual user replaceable storage, Windows Hello faceauthentication camera, integrated 1D/2D imager barcode reader and multi-factor authentication options
- LifeSupport™ battery swappable technology















#### **SPECIFICATIONS**

Operating System	Windows 10 Pro
	Windows 11 Pro

Mobile Computing Platform	Intel® Core™ i5-10210U Processor 1.6GHz	
	Max. 4.2GHz with Intel® Turbo Boost Technology	
	- 6MB Intel® Smart Cache	

#### Platform options:

Intel® Core™ i5-10310U vPro™ Processor 1.7GHz Max. 4.4GHz with Intel® Turbo Boost Technology - 6MB Intel® Smart Cache

Intel® Core™ i7-10510U Processor 1.8GHz
Max. 4.9GHz with Intel® Turbo Boost Technology
- 8MB Intel® Smart Cache

Intel® Core™ i7-10610U vPro™ Processor 1.8GHz Max. 4.9GHz with Intel® Turbo Boost Technology

- 8MB Intel® Smart Cache

Intel® Core™ i7-10710U Processor 1.1GHz
Max. 4.7GHz with Intel® Turbo Boost Technology
12MB Intel® Smart Cache

VGA Controller	Intel® UHD Graphics

Display

13.3" IPS TFT LCD FHD (1920 x 1080)

Protection film

1,400 nits LumiBond® display with Getac sunlight readable technology

Capacitive multi-touch screen

Storage & Memory	8GB DDR4	
	Optional: 16GB / 32GB / 64GB DDR4	
	256GR PCIe NVMe SSD	

Optional: 512GB / 1TB PCle NVMe SSD

Optional 2<sup>nd</sup> storage <sup>i</sup>: 256GB / 512GB / 1TB SATA SSD

Keyboard	LED backlit membrane keyboard Optional: LED backlit rubber keyboard
Pointing Device	Touchscreen

- Capacitive multi-touch screenTouchpad- Touchpad with two buttons

Expansion Slots	Smart card reader x 1 Optional: 1D / 2D imager barcode reader
I/O Interface	FHD webcam x 1 Audio in/out combo x 1 DC in Jack x 1 PowerShare USB 2.0 x 1 USB 3.2 Gen 2 Type-A x 2 LAN (RJ45) x 1 HDMI 1.4 x 1 Docking connector x 1 Optional: SIM card slot x 1 (Mini-SIM, 2FF)
	Optional: Windows Hello face-authentication camera (front-facing) x 1  Optional: RF antenna pass-through for GPS, WWAN and WLAN  Configurable I/O options ":  1. Serial port (9-pin; D-sub) x 1 + External VGA (15-pin; D-sub) x 1
	<ol> <li>Serial port (9-pin; D-sub) x 1 + USB 3.2 Gen 2 Type-C x 1</li> <li>Serial port (9-pin; D-sub) x 1 + Display port x 1</li> <li>Serial port (9-pin; D-sub) x 1 + External VGA (15-pin; D-sub) x 1 + 2nd LAN (RJ45) x 1</li> <li>Serial port (9-pin; D-sub) x 1 + Display Port x 1 + 2nd LAN (RJ45) x 1</li> </ol>
Communication Interface	10 / 100 / 1000 base-T Ethernet Intel® Wi-Fi 6 AX200, 802.11ax Bluetooth (v5.2) <sup>iii</sup> Optional: Dedicated GPS <sup>iv</sup> Optional: 4G LTE mobile broadband with integrated GPS <sup>iv,v</sup>
Security Features	TPM 2.0 Kensington lock Optional: Fingerprint reader <sup>xi</sup> Optional: HF RFID reader <sup>vi, xi</sup> Smart card reader
Power	AC adapter (90W, 100-240VAC, 50/60Hz) Li-ion battery (11.1V, typical 2100mAh; min. 2040mAh) x 2 LifeSupport™ battery swappable technology
Dimension (W x D x H) & Weigh	342 x 281 x 34.9 mm (13.46" x 11.06" x 1.37") 2.32kg (5.11lbs) <sup>vii</sup>

Rugged Feature MIL-STD-810H certified

IP66 certified

MIL-STD-461G certified viii

Vibration & 6ft (1.8m) drop resistant

Optional: ANSI/UL 121201, CSA C22.2 NO. 213 (Class I, Division

2, Groups A, B, C, D) xiv Optional: Salt fog certified

**Environmental Specification** 

Temperature ix:

- Operating: -29°C to 63°C / -20°F to 145°F

- Storage: -51°C to 71°C / -60°F to 160°F

Humidity:

- 95% RH, non-condensing

Pre-installed software Getac Utility

Getac Geolocation Getac Barcode Manager <sup>ix</sup> Optional: Absolute Persistence®

Optional software Getac Driving Safety Utility

Getac KeyWedge Barcode Reader Utility Getac Device Monitoring System (GDMS)

Getac VGPS Utility xiii

Accessories Battery (11.1V, typical 2100mAh; min. 2040mAh)

AC adapter (90W, 100-240VAC) Capacitive stylus with tether

Optional:

Backpack

Battery (11.1V, typical 2100mAh; min. 2040mAh)

Multi-Bay charger (Dual-Bay) Multi-Bay charger (Eight-Bay) AC adapter (90W, 100-240VAC)

Office dock AC adapter (120W, 100-240VAC)
MIL-STD-461 AC adapter (90W, 100-240VAC)
DC-DC vehicle adapter (120W, 11-32VDC)

Capacitive stylus with tether

Protection film
Vehicle cradle xiii
Vehicle dock xiii
Office dock
Spare SSD kit
100W Type-C adapter

#### **Bumper-to-Bumper warranty**

Accidents can take your equipment out of service when you least expect it, especially in a rugged environment, which can cause costly equipment downtime.

That is why Getac has introduced accidental damage as standard under our Bumper-to-Bumper warranty, to help minimize your enterprise IT costs.

Bumper-to-Bumper is your hassle-free guarantee. That means you can depend on us to have your unit back in service within days.

#### Standard

3 years Bumper-to-Bumper

- I. Second storage is optional and will be fitted with a removable cover when not chosen at point of purchase.
- II. External VGA, USB 3.2 Gen 1 Type-C port and Display port are mutually exclusive.
- III. Bluetooth performance and connectable distance may be subject to interference with the environments and performance on client devices, users may be able to reduce effects of interference by minimizing the number of active Bluetooth wireless devices that is operating in the area.
- IV. Dedicated GPS is mutually exclusive with 4G LTE mobile broadband.
- V. Units with 4G LTE option comes with an embedded SIM card slot.
- VI. HF(13.56MHz) combo HF RFID/NFC reader (iClass, HID Prox , ISO 15693, 14443 A/B, Mifare, and FeliCa™ compliant).
- VII. Weight and dimensions vary from configurations and optional accessories.
- VIII. MIL-STD-461 90W AC adapter sold separately.
- IX. Tested by an independent third-party test lab following MIL-STD-810H.
- X. Available when barcode reader option is selected.
- XI. Fingerprint reader and HF RFID reader are mutually exclusive.
- XII. Models require either embedded or standalone GPS module.
- XIII. Gamber Johnson and Havis vehicle docks are e-mark certified.
- XIV. Available with limited configurations and environment conditions.

Information provided herewith is for reference only, available specification shall be subjected to quotation by request.



	Vehicle Dock	Office Dock
Serial Port	2	2
External VGA	1	1
Microphone	1	1
Audio Output	1	1
DC in Jack	1	1
USB	6	5
LAN	2	2
HDMI 1.3	1	1
RF Antenna Connector	3 (GPS, WWAN, WLAN)	-

#### Getac USA

15495 Sand Canyon Ave. Suite 350
Irvine, CA 92618
Tel: 949-681-2900
GetacSales\_US@getac.com I www.getac.com/us/
Copyright © 2022 Getac Technology Corporation and/or any of its affiliates. All Rights Reserved.
Information provided herewith is for reference only,
available specification shall be subjected to quotation by request.









- 11th Generation Intel® Core™ i7 / i5 vPro™ Processor
- Thunderbolt™ 4 brings lightning speed and performance
- Enhanced enterprise security with optional Intel<sup>®</sup> vPro<sup>™</sup>, Windows Hello face-authentication camera,
   TPM 2.0 and many more multi-factor authentication options
- Configurable options to fit diverse data collection needs: Optional 1D/2D imager barcode reader / USB 2.0 port / Serial port + LAN port (RJ45)
- LifeSupport™ battery swappable technology













#### **SPECIFICATIONS**

Operating System	Windows 10 Pro
	Windows 11 Pro

**Mobile Computing Platform Options** Intel® Core™ i5-1135G7 Processor

Max. 4.2GHz with Intel® Turbo Boost Technology

- 8MB Intel® Smart Cache

Platform options:

Intel® Core™ i5-1145G7 vPro™ Processor

Max. 4.4GHz with Intel® Turbo Boost Technology

- 8MB Intel® Smart Cache

Intel® Core™ i7-1165G7 Processor

Max. 4.7GHz with Intel® Turbo Boost Technology

- 12MB Intel® Smart Cache

Intel<sup>®</sup> Core<sup>™</sup> i7-1185G7 vPro<sup>™</sup> Processor

Max. 4.8GHz with Intel® Turbo Boost Technology

- 12MB Intel® Smart Cache

VGA Controller Intel® UHD Graphics

**Display** 11.6" IPS TFT LCD FHD (1920 x 1080)

Protection film

1,000 nits LumiBond® display with Getac sunlight readable

technology

Capacitive multi-touch screen

Storage & Memory 8GB DDR4

Optional: 16GB / 32GB DDR4

256GB PCIe NVMe SSD

Optional: 512GB / 1TB / 2TB PCle NVMe SSD

**Keyboard** Power button

4 tablet programmable buttons

Pointing Device Touchscreen

- Capacitive multi-touch screen

- Optional: Dual mode touchscreen (multi-touch and digitizer)

**Expansion Slots** Optional: Smart card reader

Optional: 1D/2D imager barcode reader, or USB 2.0 port, or

serial port + LAN (RJ45) i

Optional ": HF RFID Reader, or Fingerprint Reader

I/O Interface FHD webcam x 1 <sup>iii</sup>

8M pixels auto focus rear camera x 1

Audio in/out combo x 1

DC in Jack x 1

Thunderbolt™ 4 Type-C x 1 USB 3.2 Gen 2 Type-A x 1 Docking connector x 1

Optional: SIM card slot x 1 (Micro-SIM, 3FF)

Optional: Windows Hello face-authentication camera (front-

facing) x 1 iii

Optional: RF antenna pass-through for GPS, WWAN and

WLAN

Communication Interface Intel® Wi-Fi 6 AX201, 802.11ax

Bluetooth (v5.2) iv Optional: Dedicated GPS

Optional: 4G LTE mobile broadband with integrated GPS  $^{\rm v}$  Optional: 10/100/1000 base-T Ethernet  $^{\rm i}$  (Occupies expansion

slot)

Security Features TPM 2.0

Kensington lock

Optional: Intel® vPro™ Technology

Optional: Windows Hello face-authentication camera (front-

facing) iii

Optional: HF RFID Reader vi, ii, or Smart Card Reader, or

Fingerprint Reader "

Power AC adapter (90W,100-240VAC, 50/60Hz)

Li-ion battery (11.4V,typical 2680mAh;min. 2640mAh) x 2

LifeSupport™ battery swappable technology

Optional: High capacity Li-ion battery (11.1V, typical

4200mAh; min.4080mAh) x 2

**Dimension (W x D x H) & Weigh** 314 x 207 x 25mm (12.4" x 8.15" x 0.98")

1.52kg (3.35lbs) vii

Rugged Features MIL-STD-810H certified

IP66 certified

MIL-STD-461G certified viii

Vibration & 6ft (1.8m) drop resistant

Optional: ANSI/UL 121201, CSA C22.2 NO. 213 (Class I, Division

2, Groups A, B, C, D) ix

#### **Environmental Specifications**

Temperature \*:

- Operating: -29°C to 63°C / -20°F to 145°F

- Storage: -51°C to 71°C / -60°F to 160°F

Humidity:

- 95% RH, non-condensing

#### **Pre-installed software**

Getac Utility

Getac Camera

**Getac Geolocation** 

Getac Barcode Manager xi

Optional: Absolute Persistence®

#### **Optional software**

Getac Driving Safety Utility

Getac KeyWedge Barcode Reader Utility

Getac Device Monitoring System (GDMS)<sup>xii</sup>

Getac VGPS Utility xiii

#### Accessories

Battery (11.4V, typical 2680mAh; min. 2640mAh)

AC adapter (90W, 100-240VAC, 50 / 60Hz)

Capacitive stylus with tether

#### Optional:

Carry bag

Battery (11.4V, typical 2680mAh; min. 2640mAh)

High capacity Li-ion battery (11.1V, typical 4200mAh;

min.4080mAh)

Multi-Bay charger (Dual-Bay)

Multi-Bay charger (Eight-Bay)

AC adapter (90W, 100-240VAC, 50 / 60Hz)

Office dock AC adapter (90W, 100-240VAC)

MIL-STD-461 AC adapter (90W, 100-240VAC)

DC-DC vehicle adapter (120W, 11-32VDC)

Digitizer pen

Capacitive stylus with tether

Protection film

Hard handle

Hand strap

Shoulder strap (2-point)

Shoulder harness (4-point; handsfree)

Detachable keyboard

Vehicle cradle xiv

Vehicle dock xiv

Office dock

Spare SSD kit

100W Type-C adapter

Getac rugged keyboard



#### **Bumper-to-Bumper warranty**

Accidents can take your equipment out of service when you least expect it, especially in a rugged environment, which can cause costly equipment downtime.

That is why Getac has introduced accidental damage as standard under our Bumper-to-Bumper warranty, to help minimize your enterprise IT costs. Bumper-to-Bumper is your hassle-free guarantee.

That means you can depend on us to have your unit back in service within days.

#### Standard

3 years Bumper-to-Bumper

- I. 1D/2D imager barcode reader, or USB (USB 2.0) port, or Serial port + LAN are mutually exclusive options.
- II. HF RFID reader and fingerprint reader are mutually exclusive options.
- III. FHD webcam and optional Windows Hello face-authentication camera (front-facing) are mutually exclusive options.
- IV. Bluetooth performance and connectable distance may be subject to interference with the environments and performance on client devices, users may be able to reduce effects of interference by minimizing the number of active Bluetooth wireless devices that is operating in the area.
- V. Units with 4G LTE option comes with an embedded SIM card slot.
- VI. 13.56MHz HF RFID reader (ISO 15693, 14443 A/B, Mifare and FeliCa™ compliant).
- VII. Weight and dimensions vary from configurations and optional accessories; optional high-capacity batteries add approx. 6mm (H), 0.24kg.
- VIII. MIL-STD-461 90W AC adapter sold separately.
- IX. Available with limited configurations and environment conditions.
- X. Tested by an independent third-party test lab following MIL-STD-810H.
- XI. Available when barcode reader option is selected.
- XII. Only compatible with Windows 10.
- XIII. Models require either embedded or standalone GPS module.
- XIV. Gamber Johnson and Havis vehicle docks are e-mark certified.

Information provided herewith is for reference only, available specification shall be subjected to quotation by request.



	Vehicle Dock	Office Dock
Serial Port	2	2
External VGA	1	1
Microphone	1	1
Audio Output	1	1
DC in Jack	1	1
USB	4	4
LAN	1	1
HDMI	1	1
RF Antenna Connector	3 (WWAN, WLAN, GPS)	-

#### Getac USA

15495 Sand Canyon Ave. Suite 350
Irvine, CA 92618
Tel: 949-681-2900
GetacSales\_US@getac.com I www.getac.com/us/
Copyright © 2022 Getac Technology Corporation and/or any of its affiliates. All Rights Reserved.
Information provided herewith is for reference only,
available specification shall be subjected to quotation by request.







- 11th Generation Intel® Core™ i7 / i5 vPro™ Processor
- 12.5" FHD LumiBond® display with Getac sunlight readable technology (1,200 nits) and capacitive touchscreen
- Enhanced enterprise security with optional Intel vPro, Windows Hello face-authentication camera, and multi-factor authentication options
- Multi-mode usage streamlined by extensive accessory selections
- LifeSupport™ battery swappable technology
- Thunderbolt™ 4 brings lightning speed and performance











## **SPECIFICATIONS**

Operating System	Windows 10 Pro Windows 11 Pro
<b>Mobile Computing Platform</b>	Intel® Core™ i5-1135G7 Processor  Max. 4.2GHz with Intel® Turbo Boost Technology  - 8MB Intel® Smart Cache
	Platform options: Intel® Core™ i5-1145G7 vPro™ Processor Max. 4.4GHz with Intel® Turbo Boost Technology - 8MB Intel® Smart Cache
	Intel® Core™ i7-1165G7 Processor Max. 4.7GHz with Intel® Turbo Boost Technology - 12MB Intel® Smart Cache
	Intel® Core™ i7-1185G7 vPro™ Processor  Max. 4.8GHz with Intel® Turbo Boost Technology  - 12MB Intel® Smart Cache
VGA Controller	Intel <sup>®</sup> Iris <sup>®</sup> X <sup>e</sup> Graphics <sup>xv</sup>
Display	12.5" IPS TFT LCD FHD (1920 x 1080) Protection film 1,200 nits LumiBond® display with Getac sunlight readable technology Capacitive multi-touch screen
Storage & Memory	16GB DDR4 Optional: 32GB / 64GB DDR4 256GB PCIe NVMe SSD
	Optional: 512GB / 1TB / 2TB PCIe NVMe SSD
Keyboard	Power button 5 tablet programmable buttons
Pointing Device	Touchscreen - Capacitive multi-touch screen - Optional: Dual mode touchscreen (multi-touch and digitizer)
Expansion Slots	Optional: 1D/2D imager barcode reader Optional: Serial port (9-pin; D-sub), or USB 2.0 port

#### I/O Interfaces

#### **Tablet**

FHD webcam x 1 i

8M pixels auto focus rear camera x 1

Audio in/out combo x 1

DC in Jack x 1

USB 3.2 Gen 2 Type-A x 1 Thunderbolt<sup>TM</sup>  $4 \times 1$ 

LAN (RJ-45) x 1

HDMI 2.0 x 1

Docking connector x 2

Optional: SIM card slot x 1 (Micro-SIM, 3FF)

Optional: Windows Hello face-authentication camera (front-

facing) x 1 i

Optional: RF antenna pass-through for GPS, WWAN and

WLAN

#### Optional keyboard dock:

DC in Jack x 1

USB 3.2 Gen 1 Type-A x 3

LAN (RJ45) x 1

HDMI 2.0 x 1

Display port 1.2 x 1

Serial port (9-pin; D-sub) x 1

Optional: RF antenna pass-through for GPS, WWAN and

WLAN

#### **Communication Interface**

10/100/1000 base-T Ethernet

Intel® Wi-Fi 6 AX201, 802.11ax

Bluetooth (v5.2) "

Optional: Dedicated GPS iii

Optional: 4G LTE mobile broadband with integrated GPS iii, iv

#### **Security Features**

TPM 2.0

Kensington lock

Optional: Intel<sup>®</sup> vPro™ Technology

Optional: Smart card reader or HF RFID reader  $^{\rm v,\,vi}$  or

Fingerprint reader vii

#### Power

AC adapter (90W, 100-240VAC, 50/60Hz)

Li-ion battery (11.1V, typical 2100mAh; min. 2040mAh) x 2

 $Life Support^{TM}\ battery\ swappable\ technology$ 

Optional: High capacity Li-ion battery (14.4V, typical

3450mAh; min. 3300mAh) x 2

#### Dimension (W x D x H) & Weight

Tablet

329.5 x 238 x 24mm (12.97" x 9.37" x 0.94")

1.7kg (3.75lbs) viii

#### Tablet + Optional keyboard dock:

340.5 x 307.5 x 47mm (13.40" x 12.10" x 1.85")

3.13kg (6.9lbs) viii

Rugged Features MIL-STD-810H certified

IP66 certified

MIL-STD-461G certified ix

Vibration & 6ft (1.8m) drop-resistant <sup>x</sup>

Optional: ANSI/UL 121201, CSA C22.2 NO. 213 (Class I, Division

2, Groups A, B, C, D) xi

**Environmental Specifications** Temperature xii:

- Operating: -29°C to 63°C / -20°F to 145°F

- Storage: -51°C to 71°C / -60°F to 160°F

Humidity:

- 95% RH, non-condensing

Pre-installed software Getac Utility

Getac Camera
Getac Geolocation
Getac Barcode Manager xiii
Optional: Absolute Persistence®

Optional software Getac Driving Safety Utility

Getac KeyWedge Barcode Reader Utility Getac Device Monitoring System (GDMS)<sup>xvi</sup>

Getac VGPS Utility xviii

#### Accessories

Battery (11.1V, typical 2100mAh; min. 2040mAh)

AC adapter (90W, 100-240VAC) Capacitive stylus with tether

#### Optional:

Carry bag

Battery (11.1V, typical 2100mAh; min. 2040mAh)

High capacity Li-ion battery (14.4V, typical 3450mAh; min.

3300mAh)

Multi-Bay charger (Dual-Bay)

Multi-Bay charger (Eight-Bay)

AC adapter (90W, 100-240VAC)

Office dock AC adapter (120W, 100-240VAC)

MIL-STD-461 AC adapter (90W, 100-240VAC)

DC-DC vehicle adapter (120W, 11-32VDC)

Digitizer pen

Capacitive stylus with tether

Protection film

Hard handle

Rotating hand strap with kickstand

Shoulder strap (2-point)

Shoulder harness (4-point; handsfree)

Detachable keyboard

Vehicle cradle xviii

Keyboard dock

Vehicle dock xiv, xviii

Office dock

Spare SSD kit

100W Type-C adapter

Getac rugged keyboard

#### **Bumper-to-Bumper Warranty**

Accidents can take your equipment out of service when you least expect it, especially in a rugged environment, which can cause costly equipment downtime.

That is why Getac has introduced accidental damage as standard under our Bumper-to-Bumper warranty, to help minimize your enterprise IT costs.

Bumper-to-Bumper is your hassle-free guarantee. That means you can depend on us to have your unit back in service within days.

#### Standard

3 years Bumper-to-Bumper

- I. FHD webcam and optional Windows Hello face-authentication camera (front-facing) are mutually exclusive options.
- II. Bluetooth performance and connectable distance may be subject to interference with the environments and performance on client devices, users may be able to reduce effects of interference by minimizing the number of active Bluetooth wireless devices that is operating in the area.
- III. Dedicated GPS is mutually exclusive with 4G LTE mobile broadband. Supports GPS and Glonass.
- IV. Units with 4G LTE option comes with an embedded SIM card slot.
- $V. \quad 13.56 MHz \ HF \ RFID/NFC \ reader \ (ISO \ 15693, \ 14443 \ A/B, \ Mifare \ and \ FeliCa^{TM} \ compliant).$
- VI. LF/HF RFID reader option is not Energy Star 8.0 compliant.
- VII. Smart card reader, HF RFID reader and Fingerprint scanner are mutually exclusive options.
- VIII. Weight and dimensions vary from configurations and optional accessories; optional high capacity batteries add approx. 11mm (H), 0.20kg.
- IX. MIL-STD-461 90W AC adapter sold separately.



- X. Drop test results vary from configurations and optional accessories.
- XI. Available with limited configurations and environment conditions.
- XII. Tested by an independent third-party test lab following MIL-STD-810H.
- XIII. Available when barcode reader option is selected.
- XIV. Available for laptop and tablet mode.
- XV. Units equipped with dual channel memory come with Intel® Iris® Xe Graphics.
- XVI. Only compatible with Windows 10.
- XVII. Models require either embedded or standalone GPS module.
- XVIII. Gamber Johnson and Havis vehicle docks are e-mark certified.

Information provided herewith is for reference only, available specification shall be subjected to quotation by request.

	Vehicle Dock for Tablet Mode	Vehicle Dock for Laptop Mode	Office Dock for Tablet Mode	Office Dock for Laptop Mode
Serial Port	1	1	1	1
VGA	1	1	1	1
Microphone	-	-	1	1
Audio Output	-	-	1	1
DC in Jack	1	1	1	1
USB	USB 2.0 x 3 USB 3.2 Gen 1 x 3	USB 2.0 x 3 USB 3.2 Gen 1 x 3	USB 2.0 x 2 USB 3.2 Gen 1 x 3	USB 2.0 x 2 USB 3.2 Gen 1 x 3
LAN	2	2	2	2
HDMI 2.0	1	1	1	1
RF Antenna Connector	3 (WWAN, WLAN, GPS)	3 (WWAN, WLAN, GPS)	-	-
Kensington Lock	1	1	1	1

#### **Getac USA**

15495 Sand Canyon Ave. Suite 350

Irvine, CA 92618 Tel: 949-681-2900

GetacSales\_US@getac.com I www.getac.com/us/

Copyright © 2022 Getac Technology Corporation and/or any of its affiliates. All Rights Reserved. Information provided herewith is for reference only,

available specification shall be subjected to quotation by request.










- 11th Generation Intel® Core™ i7 / i5 vPro™ Processor
- Optional Windows Hello face-authentication camera with IR sensor and fingerprint dual biometric authentication
- Thunderbolt™ 4 brings lightning speed and performance
- Greater flexibility and I/O options
- Wider range of operating temperatures of -29°C ~ 63°C (-20°F ~ 145°F)







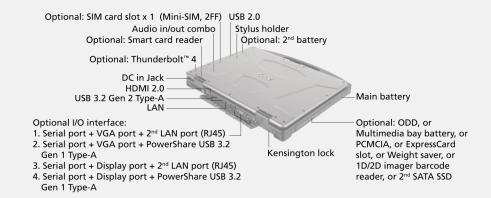

#### **SPECIFICATIONS**

Operating System

Windows 10 Pro Windows 11 Pro

**Mobile Computing Platform** 

Intel<sup>®</sup> Core™ i3-1115G4 Processor

Max. 4.1GHz with Intel® Turbo Boost Technology

- 6MB Intel® Smart Cache

**Platform Options:** 

Intel<sup>®</sup> Core<sup>™</sup> i5-1135G7 Processor

Max. 4.2GHz with Intel® Turbo Boost Technology

- 8MB Intel® Smart Cache

Intel® Core™ i5-1145G7 vPro™ Processor

Max. 4.4GHz with Intel® Turbo Boost Technology

- 8MB Intel® Smart Cache

Intel<sup>®</sup> Core<sup>™</sup> i7-1165G7 Processor

Max. 4.7GHz with Intel® Turbo Boost Technology

- 12MB Intel® Smart Cache

Intel<sup>®</sup> Core<sup>™</sup> i7-1185G7 vPro<sup>™</sup> Processor

Max. 4.8GHz with Intel® Turbo Boost Technology

- 12MB Intel® Smart Cache

**VGA Controller** 

Intel<sup>®</sup> Iris<sup>®</sup> X<sup>e</sup> Graphics (i5/i7) xvii

Intel® UHD Graphics (i3)

Optional: NVIDIA® GeForce® GTX 1650 4GB discrete graphic

controller ii, iii, iv

**Display** 

14" TFT LCD HD (1366 x 768)

Protection film

1,000 nits LumiBond® display with Getac sunlight readable

echnology

Optional: 14" TFT LCD HD (1366 x 768)

1,000 nits LumiBond  $^{\circ}$  display with Getac sunlight readable

technology and capacitive multi-touch screen Optional: 14" IPS TFT LCD FHD (1920 x 1080)

1,000 nits LumiBond® display with Getac sunlight readable

technology and capacitive multi-touch screen

Storage & Memory

8GB DDR4

Optional: 16GB / 32GB / 64GB DDR4

256GB PCle NVMe SSD

Optional: 512GB / 1TB / 2TB PCle NVMe SSD

Optional: Multimedia bay 2<sup>nd</sup> storage: 256GB / 512GB / 1TB

SATA SSD "

Keyboard	LED backlit membrane keyboard		
Pointing Device	Touchscreen - Optional: Capacitive multi-touch screen Touchpad		
	- Glide touchpad with multi-touch		
<b>Expansion Slots</b>	Optional: Smart card reader x 1		
Multimedia Bay	Weight saver Optional: 1D/2D imager barcode reader iii Optional: PCMCIA Type II iii		
	Optional: PCINCIA Type II  Optional: ExpressCard/34 / 54 <sup>i,iii, vi</sup> Optional: DVD super multi drive <sup>iii,v</sup> Optional: Multimedia bay battery <sup>iii,v</sup>		
	Optional: Multimedia bay battery  Optional: Blu-Ray super multi drive iii,v  Optional: 2 <sup>nd</sup> storage iii,v		
I/O Interface	Audio in/out combo x 1  DC in Jack x 1  USB 2.0 x 1  USB 3.2 Gen 2 Type-A x 2  Optional: Thunderbolt™ 4 x 1  LAN (RJ45) x 1  HDMI 2.0 x 1  Docking connector x 1  Optional: FHD webcam x 1  Optional: SIM card slot x 1 (Mini-SIM, 2FF)  Optional: Windows Hello Face-authentication Camera (frontfacing) x 1  Optional: RF Antenna Pass-through for GPS, WWAN and WLAN  Configurable I/O options **:  1. Serial port (9-pin; D-sub) + VGA port (15-pin; D-sub) +		
	2 <sup>nd</sup> LAN (RJ45) 2. Serial port (9-pin; D-sub) + VGA port (15-pin; D-sub) + PowerShare USB 3.2 Gen 1 Type-A 3. Serial port (9-pin; D-sub) + Display port + 2 <sup>nd</sup> LAN (RJ45) 4. Serial port (9-pin; D-sub) + Display port + PowerShare USB 3.2 Gen 1 Type-A		
Communication Interface	10/100/1000 base-T Ethernet Intel® Wi-Fi 6 AX201, 802.11ax Bluetooth (v5.2) vii Optional: Dedicated GPS viii Optional: 4G LTE mobile broadband with integrated GPS viii,ix		



Security Features TPM 2.0

Kensington lock

Optional: Intel® vPro™ Technology Optional: HF RFID reader vi, ix Optional: Fingerprint Reader Optional: Smart card reader

Optional: Windows Hello Face-authentication

Camera(frontfacing) x 1

**Power** AC adapter (90W, 100-240VAC, 50/60Hz)

Li-ion battery (10.8V, typical 6900mAh; min. 6600mAh)
Optional: AC adapter (120W, 100-240VAC, 50/60Hz) 

Optional: Multimedia bay battery (11.1V, typical 4200mAh; min. 3980mAh) 

Optional: Multimedia bay battery (11.1V, typical 4200mAh; min. 3980mAh)

Optional: 2<sup>nd</sup> battery (10.8V, typical 6900mAh; min. 6600mAh)

**Dimensions & Weight** 350 x 293 x 38.5mm (13.8" x 11.5" x 1.5")

2.38kg (5.25lbs) xi

Rugged Features MIL-STD-810H certified

IP53 certified

Splash resistant keyboard

Vibration & 3ft (0.9m) drop resistant <sup>xii</sup> Sealed ports and connectors Shock-protected removable SSD

**Environmental Specifications** Temperature xiii:

- Operating: -29°C to 63°C / -20°F to 145°F  $^{\text{xiv}}$ 

- Storage: -51°C to 71°C / -60°F to 160°F

Humidity:

- 95% RH, non-condensing

Pre-installed Software Getac Utility

Getac Geolocation Getac Barcode Manager \*\* Optional: Absolute Persistence®

Optional software Getac Driving Safety Utility

Getac Device Monitoring System (GDMS) xviii

Getac VGPS Utility xix

#### Accessories

Battery (10.8V, typical 6900mAh; min. 6600mAh) AC adapter (90W, 100-240VAC, 50/60Hz) Capacitive stylus with tether

#### Optional:

Carry bag

Battery (10.8V, typical 6900mAh; min. 6600mAh)

Multimedia 2<sup>nd</sup> SSD iii

Multimedia bay battery (11.1V, tpyical 4200mAh; min.

3980mAh) iii

Multi-Bay charger (Dual-Bay) Multi-Bay charger (Eight-Bay)

AC adapter (120W, 100-240VAC, 50/60Hz) <sup>II</sup> DC-DC vehicle adapter (120W, 11-32VDC)

Capacitive stylus with tether

Protection film
Vehicle cradle \*\*
Vehicle dock \*\*
Office dock

100W Type-C adapter xvi

#### Warranty

Nothing says quality like a manufacturer standing behind their product. We've designed the notebook from the inside out to survive drops, shocks, spills, vibration and more. We're confident in our quality and that's why it comes standard with the industry leading 3 years warranty. It's the peace-of-mind protection of knowing you're covered.

#### Standard

3 years limited warranty

- I. Factory option. Not user swappable.
- II. 120W AC adapter is used for office dock and for device configured with discrete graphics card.
- III. NVIDIA® GeForce® GTX 1650 4GB discrete graphics controller, PCMCIA, Blu-Ray, DVD super multi drive, Express card, Multimedia bay battery, 1D/2D imager barcode reader and 2<sup>nd</sup> storage are mutually exclusive options.
- IV. NVIDIA® GeForce® GTX 1650 4GB discrete graphics controller is required to configure with Intel® Core™ i5/i7 processor, Dual battery, FHD LCD display with capacitive multi-touch screen, and 120W AC adapter.
- V. Trained user swappable.
- VI. HF RFID reader and express card are mutually exclusive.
- VII. Bluetooth performance and connectable distance may be subject to interference with the environments and performance on client devices, users may be able to reduce effects of interference by minimizing the number of active Bluetooth wireless devices that is operating in the area.
- VIII. Dedicated GPS is mutually exclusive with 4G LTE mobile broadband. Supports GPS and Glonass.
- IX. Units with 4G LTE option comes with an embedded SIM card slot.
- X. 13.56MHz HF RFID/NFC reader (ISO 15693, 14443 A/B, Mifare and FeliCa™ compliant).
- XI. Weight and dimensions vary from configurations and optional accessories.
- XII. Drop test results vary from configurations and optional accessories.
  XIII. Tested by an independent third-party test lab following MIL-STD-810H.
- XIV. For S410 optional DVD super-multi drive, the operating temperature is -10°C to 60°C / 14°F to 140°F.
- XV. Available when barcode reader option is selected.
- $\ensuremath{\mathsf{XVI}}.$  Do not support the configurations with discrete graphics card.
- XVII. Units equipped with dual channel memory come with Intel® Iris® X® Graphics.
- XVIII. Only compatible with Windows 10.
- XIX. Models require either embedded or standalone GPS module.
- XX. Havis vehicle dock is e-mark certified.

Information provided herewith is for reference only, available specification shall be subjected to quotation by request.



	Vehicle Dock	Office Dock
Serial Port	1	1
External VGA	1	1
Microphone	1	1
Audio Output	1	1
DC in Jack	1	1
USB	4	USB 3.0 x 1 USB 2.0 x 3
LAN	1	1
HDMI 2.0	1	1
RF Antenna Connector	3 (WWAN, WLAN, GPS)	-

#### Getac USA

15495 Sand Canyon Ave. Suite 350
Irvine, CA 92618
Tel: 949-681-2900
GetacSales\_US@getac.com I www.getac.com/us/
Copyright © 2022 Getac Technology Corporation and/or any of its affiliates. All Rights Reserved.
Information provided herewith is for reference only,
available specification shall be subjected to quotation by request.







- 8.1" HD LumiBond® display for better viewing experience
- Getac proprietary SnapBack add-on featuring smart card and contactless RFID reader combo or 2<sup>nd</sup> expanded battery
- Choice of 1D/2D imager barcode reader, Serial port and LAN port (RJ45)
- MIL-STD-810H and IP65 certified
- Enhanced enterprise security with TPM2.0, Windows disk encryption













## **SPECIFICATIONS**

Operating System	Windows 10 Pro
Mobile Computing Platform	Intel® Atom Processor x7-Z8750 1.6GHz, burst up to 2.56GHz - 2MB Cache
VGA Controller	Intel® HD Graphics
Display	8.1" IPS TFT LCD WXGA (1280 x 800) Protection film 600 nits LumiBond® display with Getac sunlight readable technology
Storage & Memory	4GB LPDDR3 Optional: 8GB LPDDR3 128GB eMMC Optional: 256GB eMMC
Keyboard	Power button 5 tablet programmable buttons
Pointing Device	Touchscreen - Capacitive multi-touch screen - Optional: Dual mode touchscreen (multi-touch and digitizer)
Expansion Slots	Optional: 1D/2D imager barcode reader, Serial port, Ethernet <sup>†</sup> Optional: SnapBack add-on: Smart card and HF RFID/NFC reader combo <sup>††</sup> Optional: SnapBack add-on: 2 <sup>nd</sup> expanded battery <sup>††</sup> Optional: SnapBack add-on: Smart card and magnetic stripe reader <sup>††</sup>
I/O Interface	FHD webcam x 1  8M pixels auto focus rear camera x 1  Audio in/out combo x 1  DC in Jack x 1  USB 3.2 Gen 1 Type-A x 1  Micro HDMI 1.4 x 1  Docking connector x 1  Optional: SIM card slot x 1 (Mini-SIM, 2FF)  Optional: RF antenna pass-through for GPS, WWAN and WLAN



**Communication Interface** Intel® Wi-Fi 6 AX200, 802.11ax

Bluetooth (v5.2) iii

Optional: Dedicated GPS

Optional: 4G LTE mobile broadband iv

Optional: 10/100/1000 base-T Ethernet (Occupies expansion

slot)

Security Features TPM 2.0

Optional: SnapBack add-on: Smart card and HF RFID/NFC

combo reader v

Optional: SnapBack add-on: Smart card and magnetic stripe

reader

Power AC adapter (65W, 100-240VAC, 50/60Hz)

Li-ion battery (7.4V, typical 4200mAh; min. 4080mAh)

LifeSupport™ battery swappable technology (only with

SnapBack 2<sup>nd</sup> expanded battery)

**Dimension (W x D x H) & Weight** 227 x 151 x 24 mm (8.93" x 5.94" x 0.94")

0.88kg (1.94 lbs) vi

Rugged Features MIL-STD-810H certified

IP65 certified

MIL-STD-461G certified

Vibration & 6ft (1.8m) drop resistant vii

Optional: ANSI/UL 121201, CSA C22.2 NO. 213 (Class I, Division

2, Groups A, B, C, D) viii

**Environmental Specifications** Temperature ix:

- Operating: -21°C to 50°C / -6°F to 122°F

- Storage: -51°C to 71°C / -60°F to 160°F

Humidity:

- 95% RH, non-condensing

Pre-installed software Getac Utility

Getac Camera

Getac Barcode Manager \*

Optional: Absolute Persistence®

Optional software Getac Driving Safety Utility

Getac KeyWedge Barcode Reader Utility

Getac Device Monitoring System (GDMS)

Getac VGPS Utility xi

#### Accessories

Battery (7.4V, typical 4200mAh; min. 4080mAh)

AC adapter (65W, 100-240VAC) Capacitive stylus with tether

#### Optional:

Carry bag

Battery (7.4V, typical 4200mAh; min. 4080mAh)

2<sup>nd</sup> expanded battery (14.4V, 2100mAh)

Multi-Bay charger (Dual-Bay)

Multi-Bay expanded battery dock with adapter (Six-Bay)

Multi-Bay charger (Eight-Bay)

AC adapter (65W, 100-240VAC)

Office dock AC adapter (90W, 100-240VAC)

MIL-STD-461 AC adapter (90W, 100-240VAC)

DC-DC vehicle adapter (120W, 11-32VDC)

Digitizer pen

Capacitive stylus with tether

Protection film

Hand strap

Shoulder strap (2-point)

Wrist strap

Vehicle cradle xii

Vehicle dock xii

Office dock

#### **Bumper-to-Bumper warranty**

Accidents can take your equipment out of service when you least expect it, especially in a rugged environment, which can cause costly equipment downtime.

That is why Getac has introduced accidental damage as standard under our Bumper-to-Bumper warranty, to help minimize your enterprise IT costs.

Bumper-to-Bumper is your hassle-free guarantee. That means you can depend on us to have your unit back in service within days.

#### Standard

3 years Bumper-to-Bumper

- I. 1D/2D imager barcode reader, Serial port, and Ethernet, are mutually exclusive options.
- II. All snapBack add-ons are mutually exclusive options.
- III. Bluetooth performance and connectable distance may be subject to interference with the environments and performance on client devices, users may be able to reduce effects of interference by minimizing the number of active Bluetooth wireless devices that is operating in the area.
- IV. Units with 4G LTE option comes with an embedded SIM card slot.
- V. 13.56MHz HF RFID/NFC reader (ISO 15693, 14443 A/B, Mifare and FeliCa™ compliant).
- VI. Weight and dimensions vary from configurations and optional accessories.
- VII. Drop test results vary from configurations and optional accessories.
- VIII. Available with limited configurations and environment coditions.
- IX. Tested by an independent third-party test lab following MIL-STD-810H.
- X. Available with limited configurations.
- XI. Available when barcode reader option is selected.
- XII. Models require either embedded or standalone GPS module.
- XIII. Havis vehicle dock is e-mark certified.

Information provided herewith is for reference only, available specification shall be subjected to quotation by request.



	Vehicle Dock	Office Dock
Serial Port	1	-
External VGA	-	1
Microphone	1	1
Audio Output	1	1
DC in Jack	1	1
USB	2	4
LAN	1	1
HDMI 1.4	-	1
RF Antenna Connector	3 (WWAN, WLAN, GPS)	-

#### Getac USA

15495 Sand Canyon Ave. Suite 350

Irvine, CA 92618 Tel : 949-681-2900

GetacSales\_US@getac.com I www.getac.com/us/

Copyright © 2022 Getac Technology Corporation and/or any of its affiliates. All Rights Reserved.

Information provided herewith is for reference only,

available specification shall be subjected to quotation by request.







- 10th Generation Intel® Core™ i7 / i5 Processor
- 10.1" FHD LumiBond® display with Getac sunlight readable technology (1,000 nits) and capacitive touchscreen
- Enhanced enterprise security with optional Intel vPro, Windows Hello face-authentication camera and multi-factor authentication options
- Detachable keyboard & multi-funtional hard handle for on-the-job flexibility
- Multiple configurable options to fit diverse usage scenarios












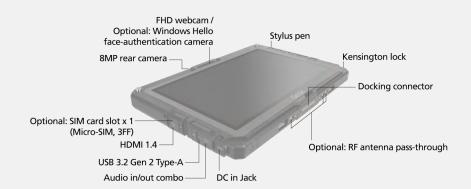

# **SPECIFICATIONS**

Operating System	Windows 10 Pro Windows 11 Pro
Mobile Computing Platform	Intel® Core™ i5-10210U Processor 1.6GHz Max. 4.2GHz with Intel® Turbo Boost Technology - 6MB Intel® Smart Cache
	Platform options: Intel® Core™ i5-10310U, vPro Processor 1.7GHz Max. 4.4GHz with Intel® Turbo Boost Technology - 6MB Intel® Smart Cache
	Intel® Core™ i7-10510U Processor 1.8GHz Max. 4.9GHz with Intel® Turbo Boost Technology - 8MB Intel® Smart Cache
	Intel® Core™ i7-10610U vPro Processor 1.8GHz Max. 4.9GHz with Intel® Turbo Boost Technology - 8MB Intel® Smart Cache
VGA Controller	Intel® UHD Graphics
Display	10.1" IPS TFT LCD WUXGA (1920 x 1200) Protection film 1,000 nits LumiBond® display with Getac sunlight readable technology Capacitive multi-touch screen
Storage & Memory	8GB DDR4 Optional 16GB/32GB DDR4 256GB PCIe NVMe SSD Optional: 512GB / 1TB PCIe NVMe SSD
Keyboard	Power button 5 tablet programmable buttons
Pointing Device	Touchscreen  – Capacitive multi-touch screen  – Optional dual mode touchscreen (multi-touch and digitizer)

**Expansion Slots** Optional (top side): 1D/2D imager barcode reader, or Serial

port, or USB 3.2 Gen 1 Type-A port, or USB 3.2 Gen 1 Type-C port, or LAN port (RJ45), or VGA port i, or HF RFID reader <sup>ii</sup> Optional (right side): Fingerprint reader, or Serial port + LAN

port (RJ-45) iii, or HF RFID reader "

Optional (back side): Smart card reader, or Bridge battery, or

Bridge battery + Smart card reader iv

I/O Interface FHD webcam x 1 <sup>v</sup>

8M pixels auto focus rear camera x 1

Audio in/out combo x 1

DC in Jack x 1

USB 3.2 Gen 2 Type-A x 1

HDMI 1.4 x 1

Docking connector x 1

Optional: SIM card slot x 1 (Micro-SIM, 3FF)

Optional: Windows Hello face-authentication camera (front-

facing) x 1 °

Optional: RF antenna pass-through for GPS, WWAN and

WLAN

Communication Interface Intel® Wi-Fi 6 AX200, 802.11ax

Bluetooth (v5.1) vi

Optional: Dedicated GPS vii

Optional: 4G LTE mobile broadband with integrated GPS vii,viii

Optional: 10/100/1000 base-T Ethernet

Security Features TPM 2.0

Kensington lock

Optional: Intel® vPro™ Technology

Optional: HF RFID reader <sup>iii</sup>
Optional: Fingerprint reader <sup>iii</sup>
Optional: Smart card reader <sup>iv</sup>

Power AC adapter (65W, 100-240VAC, 50/60 Hz)

Li-ion battery (11.1V, typical 4200mAh; min. 4080mAh) x 1 Optional: High capacity Li-ion battery (10.8V, 9240mAh) x 1

Optional: Bridge battery iv

**Dimension (W x D x H) & Weigh** 276.8 x 194.5 x 23.5 mm (10.89 \( \text{x} \) 7.65 \( \text{x} \) 0.92 \( \text{c} \)

1.22kg (2.68lbs) ix

Rugged Feature MIL-STD-810H certified

IP65 certified

MIL-STD-461G certified \*

Vibration & 6ft (1.8m) drop resistant xi

Optional: ANSI/UL 121201, CSA C22.2 NO. 213 (Class I, Division

2, Groups A, B, C, D) xvi
Optional: Salt fog certified

**Environmental Specification** 

Temperature xii:

- Operating: -29°C to 63°C / -20°F to 145°F

– Storage: -51°C to 71°C / -60°F to 160°F

Humidity:

- 95% RH, non-condensing

**Pre-installed software** 

Getac Utility Getac Camera

Getac Geolocation Getac Barcode Manager xiii Optional: Absolute Persistence®

**Optional software** 

Getac Driving Safety Utility

Getac KeyWedge Barcode Reader Utility Getac Device Monitoring System (GDMS)

Getac VGPS Utility xiv

Accessories

Battery (11.1V, typical 4200mAh; min. 4080mAh)

AC adapter (65W, 100-240VAC) Capacitive stylus with tether

Optional:

Carry bag

Folio case

Battery (11.1V, typical 4200mAh; min. 4080mAh)

High capacity Li-ion battery (10.8V, 9240 mAh)

Multi-Bay charger (Dual-Bay)
Multi-Bay charger (Eight-Bay)
AC adapter (65W, 100-240VAC

AC adapter (65W, 100-240VAC)

Office dock AC adapter (90W, 100-240VAC) MIL-STD-461 AC adapter (90W, 100-240VAC) DC-DC vehicle adapter (120W, 11-32VDC)

Digitizer pen

Capacitive stylus with tether

Protection film Hand strap

Shoulder strap (2-point)

Shoulder harness (4-point; handsfree)

Detachable keyboard Vehicle cradle \*v

Keyboard dock

Vehicle dock <sup>xv</sup>

Office dock

100W Type-C adapter Getac rugged keyboard

#### **Bumper-toBumper warranty**

Accidents can take your equipment out of service when you least expect it, especially in a rugged environment, which can cause costly equipment downtime.

That is why Getac has introduced accidental damage as standard under our Bumper-to-Bumper warranty, to help minimize your enterprise IT costs.

Bumper-to-Bumper is your hassle-free guarantee. That means you can depend on us to have your unit back in service within days.

#### Standard

3 years Bumper-to-Bumper

- I. 1D/2D imager barcode reader, Serial port, USB 3.2 Gen 1 Type-A port, USB 3.2 Gen 1 Type-C port, LAN port (RJ45) and VGA port are mutually exclusive options.
- II. 13.56MHz contactless HF RFID reader (ISO 15693, 14443 A/B, Mifare and FeliCa™ compliant).
- III. Fingerprint scanner, HF RFID reader and Serial port + LAN port (RJ45) are mutually exclusive options.
- IV. Smart card reader, Bridge battery and Bridge battery + Smart card reader are mutually exclusive options.
- V. FHD webcam and optional Windows Hello face-authentication camera (front-facing) are mutually exclusive options.
- VI. Bluetooth performance and connectable distance may be subject to interference with the environments and performance on client devices, users may be able to reduce effects of interference by minimizing the number of active Bluetooth wireless devices that is operating in the area.
- VII. Supports GPS and Glonass.
- VIII. Units with 4G LTE option come with an embedded SIM card slot.
- IX. Weight and dimensions vary from configurations and optional accessories.
- X. MIL-STD-461 90W AC adapter sold separately.
- XI. Drop test results vary from configurations and optional accessories.
- XII. Tested by an independent third-party test lab following MIL-STD-810H.
- XIII. Available when barcode reader option is selected.
- XIV. Models require either embedded or standalone GPS module.
- XV. Gamber Johnson and Havis vehicle docks are e-mark certified.
- XVI. Available with limited configurations and environment conditions.

Information provided herewith is for reference only, available specification shall be subjected to quotation by request.

	Vehicle Dock	Office Dock
Serial Port	1	1
External VGA	-	1
Microphone	-	1
Audio Output	-	1
DC in Jack	1	1
USB	USB 2.0 x 2 USB 3.2 Gen 1 x 2	USB 2.0 x 2 USB 3.2 Gen 1 x 2
LAN	1	1
HDMI 1.4	-	1
RF Antenna Connector	3 (WWAN, WLAN, GPS)	-
Kensington Lock	1	1



#### **Getac USA**

15495 Sand Canyon Ave. Suite 350
Irvine, CA 92618
Tel: 949-681-2900
GetacSales\_US@getac.com | www.getac.com/us/
Copyright © 2022 Getac Technology Corporation and/or any of its affiliates. All Rights Reserved.
Information provided herewith is for reference only,
available specification shall be subjected to quotation by request.









- Enhanced enterprise security with optional Intel vPro, Windows disk encryption, TPM 2.0 and many more multi-factor authentication options
- 10th Generation Intel® Core™ i7 / i5 vPro™ Processor
- 11.6" LumiBond® display with Getac sunlight readable technology and capacitive touchscreen
- LifeSupport™ battery swappable technology
- Optional dual mode touchscreen (multi-touch and digitizer)















## **SPECIFICATIONS**

Operating System	Windows 10 Pro Windows 11 Pro
Mobile Computing Platform	Intel® Core™ i5-10210U Processor 1.6GHz Max. 4.2GHz with Intel® Turbo Boost Technology
	- 6MB Intel® Smart Cache
	Platform options:
	Intel® Core™ i5-10310U vPro™ Processor 1.7GHz Max. 4.4GHz with Intel® Turbo Boost Technology
	- 6MB Intel® Smart Cache
	Intel® Core™ i7-10510U Processor 1.8GHz
	Max. 4.9GHz with Intel® Turbo Boost Technology - 8MB Intel® Smart Cache
	Intel® Core™ i7-10610U vPro™ Processor 1.8GHz
	Max. 4.9GHz with Intel <sup>®</sup> Turbo Boost Technology - 8MB Intel <sup>®</sup> Smart Cache
	- 8IVIB Intel <sup>-</sup> Smart Cache
VGA Controller	Intel <sup>®</sup> UHD Graphics
Display	11.6" IPS TFT LCD FHD (1920 x 1080)
	Protection film
	800 nits LumiBond® display with Getac sunlight readable technology
	Capacitive multi-touch screen
Storage & Memory	8GB DDR4
Storage a memory	Optional: 16GB / 32GB / 64GB DDR4
	256GB PCIe NVMe SSD
	Optional: 512GB / 1TB SSD PCIe NVMe SSD
Keyboard	LED backlit membrane keyboard
	Optional: Rubber keyboard
	Power button
	5 tablet programmable buttons
Pointing Device	Touchscreen
	- Capacitive multi-touch screen
	- Optional: Dual mode touchscreen (multi-touch and digitizer)
	Touchpad
	- Glide touchpad with left-click and right-click buttons

**Expansion Slots** Smart card reader x 1 i

Optional: 1D/2D imager barcode reader

I/O Interface FHD webcam x 1 ii

Audio in/out combo x 1

DC in Jack x 1

USB 3.2 Gen 2 Type-C x 1 USB 3.2 Gen 2 Type-A x 2

LAN (RJ45) x 1 HDMI 1.4 x 1

Serial port (9-pin; D-sub) x 1 Docking connector x 1

Optional: SIM card slot x 1 (Mini-SIM, 2FF)

Optional: Windows Hello face-authentication camera (front-

facing) x 1 "

Optional: RF antenna pass-through for GPS, WWAN and

WLAN

Optional: 8M pixels auto focus rear camera x 1

Communication Interface 10/100/1000 base-T Ethernet

Intel® Wi-Fi 6 AX200, 802.11ax

Bluetooth (v5.2) \*\*\*
Optional: Dedicated GPS

Optional: 4G LTE mobile broadband iv

Security Features TPM 2.0

Kensington lock

Optional: Intel<sup>®</sup> vPro™ Technology

Optional: HF RFID reader and Smart card reader v

Optional: Fingerprint reader

**Power** AC adapter (65W, 100-240VAC, 50/60Hz)

Li-ion battery (11.1V, typical 2100mAh; min. 2040mAh) x 2

LifeSupport™ battery swappable technology

**Dimension (W x D x H) & Weigh** 313 x 238 x 39mm (12.32" x 9.37" x 1.53")

2.1kg (4.63lbs) vi

Rugged Features MIL-STD-810H certified

IP65 certified

MIL-STD-461G certified vii

Vibration & 4ft (1.2m) drop resistant viii

Optional: ANSI/UL 121201, CSA C22.2 NO. 213 (Class I, Division

2, Groups A, B, C, D) ix Optional: Salt fog certified

**Environmental Specifications** 

Temperature \*:

- Operating:  $-29^{\circ}$ C to  $63^{\circ}$ C /  $-20^{\circ}$ F to  $145^{\circ}$ F - Storage:  $-51^{\circ}$ C to  $71^{\circ}$ C /  $-60^{\circ}$ F to  $160^{\circ}$ F

Humidity:

- 95% RH, non-condensing

**Pre-installed software** 

Getac Utility Getac Camera Getac Geolocation

Getac Barcode Manager xi
Optional: Absolute Persistence®

**Optional software** 

Getac Driving Safety Utility

Getac Device Monitoring System (GDMS)

Getac VGPS Utility xii

**Accessories** 

Battery (11.1V, typical 2100mAh; min. 2040mAh)

AC adapter (65W, 100-240VAC) Capacitive stylus with tether

Optional:

Carry bag

Battery (11.1V, typical 2100mAh; min. 2040mAh)

Multi-Bay charger (Dual-Bay) Multi-Bay charger (Eight-Bay) AC adapter (65W, 100-240VAC)

Office dock AC adapter (90W, 100-240VAC) MIL-STD-461 AC adapter (90W, 100-240VAC) DC-DC vehicle adapter (120W, 11-32VDC)

Digitizer pen

Capacitive stylus with tether

Protection film Hard handle X strap

Shoulder strap (2-point)

Vehicle cradle xiii
Vehicle dock xiii
Office dock
Spare SSD kit
100W Type-C adapter

Getac rugged keyboard

#### **Bumper-to-Bumper warranty**

Accidents can take your equipment out of service when you least expect it, especially in a rugged environment, which can cause costly equipment downtime.

That is why Getac has introduced accidental damage as standard under our Bumper-to-Bumper warranty, to help minimize your enterprise IT costs.

Bumper-to-Bumper is your hassle-free guarantee. That means you can depend on us to have your unit back in service within days.

#### Standard

3 years Bumper-to-Bumper

- I. Smart card reader, Optional 1D/2D imager barcode reader are mutually exclusive options.
- II. FHD webcam and optional Windows Hello face-authentication camera (front-facing) are mutually exclusive options.
- III. Bluetooth performance and connectable distance may be subject to interference with the environments and performance on client devices, users may be able to reduce effects of interference by minimizing the number of active Bluetooth wireless devices that is operating in the area.
- IV. Units with 4G LTE option come with an embedded SIM card slot.
- V. 13.56MHz contactless HF RFID/NFC reader (ISO 15693, 14443 A/B, Mifare and FeliCa™ compliant).
- VI. Weight and dimensions vary from configurations and optional accessories.
- VII. MIL-STD-461 90W AC adapter sold separately.
- VIII. Drop test results vary from configurations and optional accessories.
- IX. Available with limited configurations and environment conditions.
- X. Tested by an independent third-party test lab following MIL-STD-810H.
- XI. Available when barcode reader option is selected.
- XII. Models require either embedded or standalone GPS module.
- XIII. Gamber Johnson and Havis vehicle docks are e-mark certified.

Information provided herewith is for reference only, available specification shall be subjected to quotation by request.

	Vehicle Dock	Office Dock
Serial Port	2	2
External VGA	1	1
Microphone	1	1
Audio Output	1	1
DC in Jack	1	1
USB	4	4
LAN	1	1
HDMI	1	1
RF Antenna Connector	3 (WWAN, WLAN, GPS)	-

#### Getac USA

15495 Sand Canyon Ave. Suite 350
Irvine, CA 92618
Tel: 949-681-2900
GetacSales\_US@getac.com I www.getac.com/us/
Copyright © 2022 Getac Technology Corporation and/or any of its affiliates. All Rights Reserved.
Information provided herewith is for reference only,
available specification shall be subjected to quotation by request.









- Intel® Core™ i7-7820EQ Processor
- 15.6" TFT LCD FHD with Getac QuadraClear® sunlight readable display
- Optional NVIDIA® Quadro® P2000 4GB discrete graphics controller
- Multimedia bay & PCI/PCIe 3.0 expansion unit











## **SPECIFICATIONS**

Operating System	Windows 10 Pro
Mobile Computing Platform	Intel <sup>®</sup> Core <sup>™</sup> i5-7440EQ 2.9GHz Max. 3.6GHz - 6MB Intel <sup>®</sup> Smart Cache
	Platform options: Intel® Core™ i7-7820EQ 3.0GHz Max. 3.7GHz - 8MB Intel® Smart Cache
VGA Controller	Intel® HD Graphics 630 Optional: NVIDIA® GeForce® GTX1050 4GB discrete graphics controller Optional: NVIDIA® Quadro® P2000 4GB discrete graphics controller
Display	15.6" TFT LCD FHD (1920 x 1080) Protection film 1,000 nits QuadraClear® sunlight readable display Optional: Resistive touch screen
Storage & Memory	8GB DDR4 Optional: 16GB / 32GB / 64GB DDR4  500GB SATA HDD / 512GB SATA SSD Optional: 1TB SATA HDD / 1TB / SSD
Keyboard	LED backlit membrane keyboard with integrated numeric keypad Optional: LED backlit rubber keyboard
Pointing Device	Touchscreen - Optional: Pressure sensitive touchscreen Touchpad - Touchpad with two buttons
Expansion Slots	Smart card reader x 1 ExpressCard/54 x 1 Optional: PCMCIA Type II x 1



Multimedia Bay DVD super multi drive

Optional  $2^{nd}$  storage: 500GB HDD / 1TB HDD / 512GB SSD / 1TB

SSD

Optional 2<sup>nd</sup> battery: 10.8V, 9240mAh, 99.8Wh

I/O Interface Audio input (Mini-jack) x 1

Audio output (Mini-jack) x 1

DC in Jack x 1

USB 3.2 Gen 1 Type-A x 4

LAN (RJ45) x 2 HDMI 1.4 x 1

Docking connector x 1

External VGA (15-pin; D-sub) x 1 Serial port (9-pin; D-sub) x 2 Optional: FHD webcam x 1

Optional: RF antenna pass-through for GPS  $^{\mathrm{ii}}$ , and WLAN

Communication Interface 10/100/1000 base-T Ethernet

Intel® Dual Band Wireless-AC 8265, 802.11ac

Bluetooth (v4.2) iii
Optional: Dedicated GPS

Security Features TPM 2.0

Kensington lock Intel® vPro™ Technology Smart card reader

Power AC adapter (150W, 100-240VAC, 50/60Hz)

Li-ion battery (10.8V, 9240mAh, 99.8Wh)

Optional: Multimedia bay 2<sup>nd</sup> Li-ion battery (10.8V, 9240mAh,

99.8Wh)

Dimension (W x D x H) & Weight 410 x 320 x 65mm (16.1" x 12.6" x 2.5")

5.2 kg (11.4 lbs) iv

Rugged Features MIL-STD-810H certified

IP65 certified

MIL-STD-461G certified Vibration & drop resistant Full magnesium alloy case

Shock-protected removable HDD

Optional: ANSI/UL 121201, CSA C22.2 NO. 213 (Class I, Division

2, Groups A, B, C, D) vi

#### **Environmental Specifications**

Temperature vii:

- Operating: -20°C to 55°C / -4°F to 131°F

- Storage: -40°C to 71°C / -40°F to 160°F

Humidity:

- 95% RH, non-condensing

#### **Pre-installed Software**

Getac Utility

**Getac Geolocation** 

Optional: Absolute Persistence®

#### **Optional software**

Getac Device Monitoring System (GDMS)

#### **Accessories**

Battery (10.8V, 9240mAh, 99.8Wh) AC adapter (150W, 100-240VAC)

#### Optional:

Backpack

Battery (10.8V, 9240mAh, 99.8Wh)

Multimedia bay 2<sup>nd</sup> Storage

Multimedia bay 2<sup>nd</sup> battery (10.8V, 9240mAh, 99.8Wh)

Multi-Bay charger (Dual-Bay)

Multimedia bay DVD super multi drive

AC adapter (150W, 100-240VAC)

Office dock AC adapter (150W, 100-240VAC)

MIL-STD-461 AC adapter (150W, 100-240VAC)

Stylus with tether

Protection film

PCI or PCI-Express 3.0 expansion unit (x2 slots) viii

Vehicle dock vii

Office dock viii

Spare SSD kit

#### **Bumper-to-Bumper Warranty**

Accidents can take your equipment out of service when you least expect it, especially in a rugged environment, which can cause costly equipment downtime.

That is why Getac has introduced accidental damage as standard under our Bumper-to-Bumper warranty, to help minimize your enterprise IT costs.

Bumper-to-Bumper is your hassle-free guarantee. That means you can depend on us to have your unit back in service within days.

#### Standard

5 years Bumper-to-Bumper



I. Share memory size may vary by different operating system and RAM size.

II. Optional RF antenna pass-through for GPS, PCI or PCI-Express expansion unit are mutually exclusive options.

III. Bluetooth performance and connectable distance may be subject to interference with the environments and performance on client devices, users may be able to reduce effects of interference by minimizing the number of active Bluetooth wireless devices that is operating in the area.

IV. Weight and dimensions vary from configurations and optional accessories. Depth including hard handle.

V. MIL-STD-461 150W AC adapter sold separately.

- VI. PCI or PCI-Express 3.0 expansion unit is not available with ANSI/UL 121201, CSA C22.2 NO. 213 configurations.
- VII. Tested by an independent third-party test lab following MIL-STD-810H.
- VIII. PCI or PCI-Express 3.0 expansion unit is not compatible with vehicle dock and office dock.

Information provided herewith is for reference only, available specification shall be subjected to quotation by request.

	Vehicle Dock	Office Dock
Serial Port	2	1
External VGA	1	1
Microphone	1	1
Audio Output	1	1
DC in Jack	1	1
USB	USB 2.0 x 4	USB 3.0 x 2 USB 2.0 x 2
LAN	1	1
RF Antenna Connector	3 (optional)	-

#### Getac USA

15495 Sand Canyon Ave. Suite 350

Irvine, CA 92618 Tel : 949-681-2900

GetacSales\_US@getac.com I www.getac.com/us/

Copyright © 2022 Getac Technology Corporation and/or any of its affiliates. All Rights Reserved.

Information provided herewith is for reference only,

available specification shall be subjected to quotation by request.





#### Getac Three (3) Year Bumper-to-Bumper Warranty

Getac's warranty obligations for this hardware product are limited to the terms set forth below:

Getac, Inc. warrants this Getac-branded rugged computer against defects in materials and workmanship under normal use and damage that occurs due to accidental acts and exposure to environmental conditions for a period of THREE (3) YEARS from the date of purchase by the original end-user purchaser ("Warranty Period"). This warranty only applies to products sold by Getac or its Authorized Distributors or Dealers and only where the products are used and serviced within North America or its Authorized Service Providers' territories. Warranty coverage only applies to service carried out by a Getac Authorized Service Provider.

If a hardware defect arises and a valid claim is received within the Warranty Period, at its option and to the extent permitted by law, Getac will either repair the defect at no charge, using new or refurbished replacement parts, or exchange the product with a product that is new or which has been manufactured from new or serviceable used parts and is at least functionally equivalent to the original product. A replacement product or part, including a user installable part that has been installed in accordance with instructions provided by Getac, assumes the remaining warranty of the original product or ninety (90) days from the date of replacement or repair, whichever provides longer coverage for you. When a product or part is exchanged, any replacement product becomes your property and the replaced item becomes Getac's property. Parts provided by Getac in fulfillment of its warranty obligation must be used in products for which warranty service is claimed.

#### **Exclusions and Limitations**

This Limited Warranty applies only to Getac-branded hardware products manufactured by or for Getac that can be identified by the "Getac" trademark, trade name, or logo affixed to them. The Limited Warranty does not apply to any non-Getac hardware products, co-branded hardware products (whether or not displaying a "powered by Getac" trademark, trade name, or logo affixed to them) or any software, even if packaged or sold with Getac hardware. Manufacturers, suppliers, or publishers, other than Getac, may provide their own warranties to the end user purchaser, but Getac, in so far as permitted by law, provides their products "as is".

Software distributed by Getac with or without the Getac brand name (including, but not limited to system software) is not covered under this Limited Warranty. Refer to the licensing agreement accompanying the software for details of your rights with respect to its use. Getac does not warrant that the operation of the product will be uninterrupted or error-free. Getac is not responsible for damage arising from failure to follow instructions relating to the product's use.

Batteries supplied with the product are covered under the warranty for one (1) year from date of purchase. A battery furnished under the warranty is covered for the remaining period of the one year warranty on the original battery or ninety (90) days from the date of replacement or repair, whichever provides longer coverage for you.

The LCD, touchscreen, hard drive/SSD, motherboard, and keyboard are limited to one repair/replacement per part component per 12 month period for damage that occurs due to accidental acts and exposure to environmental conditions.

#### This warranty does not apply to:

- (a) loss or theft:
- (b) fire;
- (c) submersion:
- (d) acts of god:
- (e) acts of war:
- (f) virus-inflicted damage;
- (g) improper use, intentional misuse or abuse:
- (h) improper maintenance or modification by anyone other than Getac or a Getac Authorized Service Provider;
- (i) a product or part that has been modified to alter functionality or capability without the written permission of Getac;
- (j) a product on which any Getac serial number has been removed or defaced;
- (k) data recovery from hard drive failure;
- (I) All consumable items; such as screen protection

films, logo badges, labels, cleaning cloths, carry cases, manuals, cables, straps, belts, holsters, tethers, stylus, digitizer pens, and harnesses and any other options and accessories not listed above or covered under a separate warranty.

(m) to cosmetic damage that does not affect the functionality of the system, including but not limited to scratches, dents and numerals, letters, icons and symbols silkscreened onto unit keycaps and numerals, letters, icons and symbols silkscreened onto unit cabinet; or

- (n) negligence
- (o) operation of product outside the published environmental or electrical parameters
- (p) use of supplies or parts not meeting Getac's specifications

THIS PRODUCT IS NOT INTENDED FOR USE AS OR PART OF NUCLEAR EQUIPMENT/SYSTEMS, AIRTRAFFIC CONTROL EQUIPMENT/SYSTEMS, OR AIRCRAFT COCKPIT EQUIPMENT/SYSTEMS, OR ANYOTHER SYSTEMS THAT REQUIRE FAIL-SAFE PERFORMANCE. GETAC WILL NOT BE RESPONSIBLE FORANY LIABILITY RESULTING FROM THE USE OF THIS PRODUCT ARISING OUT OF THE FOREGOING USES. AIRCRAFT COCKPIT EQUIPMENT/SYSTEMS include class 2 Electronic Flight Bag (EFB) Systems and Class 1EFB Systems when used during critical phases of flight (e.g., during take-off and landing) and/or mounted onto theaircraft. Class 1 EFB Systems and 2 EFB Systems are defined by FAA: AC (Advisory Circular) 120-76A or JAA: JAATGL (Temporary Guidance Leaflets) No. 36.

TO THE EXTENT PERMITTED BY LAW, THIS WARRANTY AND REMEDIES SET FORTH ABOVE ARE EXCLUSIVE AND IN LIEU OF ALL OTHER WARRANTIES, REMEDIES AND CONDITIONS, WHETHER ORAL ORWRITTEN, STATUTORY, EXPRESS OR IMPLIED. AS PERMITTED BY APPLICABLE LAW, GETACSPECIFICALLY DISCLAIMS ANY AND ALL STATUTORY OR IMPLIED WARRANTIES, INCLUDING, WITHOUTLIMITATION, WARRANTIES OF MERCHANTABILITY, FITNESS FOR A PARTICULAR PURPOSE ANDWARRANTIES AGAINST HIDDEN OR LATENT DEFECTS. IF GETAC CANNOT LAWFULLY DISCLAIM STATUTORY OR IMPLIED WARRANTIES THEN TO THE EXTENT PERMITTED BY LAW, ALL SUCHWARRANTIES SHALL BE LIMITED IN DURATION TO THE DURATION OF THIS EXPRESS WARRANTY AND TO REPAIR OR REPLACEMENT SERVICE AS DETERMINED BY GETAC IN ITS SOLE DISCRETION. No Getac reseller, agent, or employee is authorized to make any modification, extension, or addition to this warranty. If any term is held to be illegal or unenforceable, the legality or enforceability of the remaining terms shall not be affected orimpaired.

EXCEPT AS PROVIDED IN THIS WARRANTY AND TO THE EXTENT PERMITTED BY LAW, GETAC IS NOTRESPONSIBLE FOR DIRECT, SPECIAL, INCIDENTAL OR CONSEQUENTIAL DAMAGES RESULTING FROM ANY BREACH OF WARRANTY OR CONDITION, OR UNDER ANY OTHER LEGAL THEORY, INCLUDING BUTNOT LIMITED TO LOSS OF USE; LOSS OF REVENUE; LOSS OF ACTUAL OR ANTICIPATED PROFITS (INCLUDING LOSS OF PROFITS ON CONTRACTS); LOSS OF THE USE OF MONEY; LOSS OF ANTICIPATEDSAVINGS; LOSS OF BUSINESS; LOSS OF OPPORTUNITY; LOSS OF GOODWILL; LOSS OF REPUTATION; LOSS OF, DAMAGE TO OR CORRUPTION OF DATA; OR ANY INDIRECT OR CONSEQUENTIAL LOSS ORDAMAGE HOWSOEVER CAUSED INCLUDING THE REPLACEMENT OF EQUIPMENT AND PROPERTY, ANYCOSTS OF RECOVERING, PROGRAMMING. OR REPRODUCING ANY PROGRAM OR DATA STORED ORUSED WITH GETAC PRODUCTS AND ANY FAILURE TO MAINTAIN THE CONFIDENTIALITY OF DATA STORED ON THE PRODUCT, THE FOREGOING LIMITATION SHALL NOT APPLY TO DEATH OR PERSONAL INJURY CLAIMS. OR ANY STATUTORY LIABILITY FOR INTENTIONAL AND GROSS NEGLIGENT ACTS AND/OROMISSIONS. GETAC DISCLAIMS ANY REPRESENTATION THAT IT WILL BE ABLE TO REPAIR ANY PRODUCT UNDER THIS WARRANTY OR MAKE A PRODUCT EXCHANGE WITHOUT RISK TO OR LOSS OF THE PROGRAMS OR DATA.

#### Obtaining Warranty Service

Please access and review the online help resources at www.getac.com before requesting warranty service. If the product is still not functioning properly after making use of these resources, please contact a Getac representative at (949) 681-2950. A Getac representative will help determine whether your product requires service and, if it does, will inform you how Getac will provide it. Getac will provide warranty service on products that are tendered or presented for service during the warranty period, as permitted by law. In accordance with applicable law, Getac may require that you furnish proof of purchase and/or comply with registration requirements before receiving warranty service. You may be responsible for shipping and handling charges to obtain service under this warranty. In any instance in which Getac issues a Return Material Authorization Number (RMA #), Getac must receive the product(s) for repair prior to the expiration of the warranty period in order for the repair(s) to be covered by the limited warranty service. If your product is capable of storing data or software programs, you should make periodic backup copies of the data and programs contained on the product's hard drive or other storage media to protect your data and as a precaution against possible operational failures. Before you deliver your product for

warranty service, it is your responsibility to keep a separate backup copy of the system software, application software and data, and disable any security passwords. You will be responsible for reinstalling all such software, data and passwords. Getac and its authorized service providers are not liable for any damage to or loss of any programs, data or other information stored on any media, or other non-Getac product or part not covered by this warranty. Recovery and reinstallation of system and application software and user data are not covered under this limited warranty.



#### Getac Five (5) Year Bumper-to-Bumper Warranty

Getac's warranty obligations for this hardware product are limited to the terms set forth below:

Getac, Inc. warrants this Getac-branded rugged computer against defects in materials and workmanship under normal use and damage that occurs due to accidental acts and exposure to environmental conditions for a period of FIVE (5) YEARS from the date of purchase by the original end-user purchaser ("Warranty Period"). This warranty only applies to products sold by Getac or its Authorized Distributors or Dealers and only where the products are used and serviced within North America or its Authorized Service Providers' territories. Warranty coverage only applies to service carried out by a Getac Authorized Service Provider.

If a hardware defect arises and a valid claim is received within the Warranty Period, at its option and to the extent permitted by law, Getac will either repair the defect at no charge, using new or refurbished replacement parts, or exchange the product with a product that is new or which has been manufactured from new or serviceable used parts and is at least functionally equivalent to the original product. A replacement product or part, including a user installable part that has been installed in accordance with instructions provided by Getac, assumes the remaining warranty of the original product or ninety (90) days from the date of replacement or repair, whichever provides longer coverage for you. When a product or part is exchanged, any replacement product becomes your property and the replaced item becomes Getac's property. Parts provided by Getac in fulfillment of its warranty obligation must be used in products for which warranty service is claimed.

#### **Exclusions and Limitations**

This Limited Warranty applies only to Getac-branded hardware products manufactured by or for Getac that can be identified by the "Getac" trademark, trade name, or logo affixed to them. The Limited Warranty does not apply to any non-Getac hardware products, co-branded hardware products (whether or not displaying a "powered by Getac" trademark, trade name, or logo affixed to them) or any software, even if packaged or sold with Getac hardware. Manufacturers, suppliers, or publishers, other than Getac, may provide their own warranties to the end user purchaser, but Getac, in so far as permitted by law, provides their products "as is".

Software distributed by Getac with or without the Getac brand name (including, but not limited to system software) is not covered under this Limited Warranty. Refer to the licensing agreement accompanying the software for details of your rights with respect to its use. Getac does not warrant that the operation of the product will be uninterrupted or error-free. Getac is not responsible for damage arising from failure to follow instructions relating to the product's use.

Batteries supplied with the product are covered under the warranty for one (1) year from date of purchase. A battery furnished under the warranty is covered for the remaining period of the one year warranty on the original battery or ninety (90) days from the date of replacement or repair, whichever provides longer coverage for you.

The LCD, touchscreen, hard drive/SSD, motherboard, and keyboard are limited to one repair/replacement per part component per 12 month period for damage that occurs due to accidental acts and exposure to environmental conditions.

#### This warranty does not apply to:

- (a) loss or theft;
- (b) fire;
- (c) submersion;
- (d) acts of god;
- (e) acts of war;
- (f) virus-inflicted damage:
- (g) improper use, intentional misuse or abuse;
- (h) improper maintenance or modification by anyone other than Getac or a Getac Authorized Service Provider;
- (i) a product or part that has been modified to alter functionality or capability without the written permission of Getac;
- (j) a product on which any Getac serial number has been removed or defaced:
- (k) data recovery from hard drive failure;

- (I) All consumable items; such as screen protection films, logo badges, labels, cleaning cloths, carry cases, manuals, cables, straps, belts, holsters, tethers, stylus, digitizer pens, and harnesses and any other options and accessories not listed above or covered under a separate warranty.
- (m) to cosmetic damage that does not affect the functionality of the system, including but not limited to scratches, dents and numerals, letters, icons and symbols silkscreened onto unit keycaps and numerals, letters, icons and symbols silkscreened onto unit cabinet; or
- (n) negligence
- (o) operation of product outside the published environmental or electrical parameters
- (p) use of supplies or parts not meeting Getac's specifications

THIS PRODUCT IS NOT INTENDED FOR USE AS OR PART OF NUCLEAR EQUIPMENT/SYSTEMS, AIRTRAFFIC CONTROL EQUIPMENT/SYSTEMS, OR AIRCRAFT COCKPIT EQUIPMENT/SYSTEMS, OR ANYOTHER SYSTEMS THAT REQUIRE FAIL-SAFE PERFORMANCE. GETAC WILL NOT BE RESPONSIBLE FORANY LIABILITY RESULTING FROM THE USE OF THIS PRODUCT ARISING OUT OF THE FOREGOING USES. AIRCRAFT COCKPIT EQUIPMENT/SYSTEMS include class 2 Electronic Flight Bag (EFB) Systems and Class 1EFB Systems when used during critical phases of flight (e.g., during take-off and landing) and/or mounted onto theaircraft. Class 1 EFB Systems and 2 EFB Systems are defined by FAA: AC (Advisory Circular) 120-76A or JAA: JAATGL (Temporary Guidance Leaflets) No. 36

TO THE EXTENT PERMITTED BY LAW, THIS WARRANTY AND REMEDIES SET FORTH ABOVE ARE EXCLUSIVE AND IN LIEU OF ALL OTHER WARRANTIES, REMEDIES AND CONDITIONS, WHETHER ORAL ORWRITTEN, STATUTORY, EXPRESS OR IMPLIED. AS PERMITTED BY APPLICABLE LAW, GETACSPECIFICALLY DISCLAIMS ANY AND ALL STATUTORY OR IMPLIED WARRANTIES, INCLUDING, WITHOUTLIMITATION, WARRANTIES OF MERCHANTABILITY, FITNESS FOR A PARTICULAR PURPOSE ANDWARRANTIES AGAINST HIDDEN OR LATENT DEFECTS. IF GETAC CANNOT LAWFULLY DISCLAIM STATUTORY OR IMPLIED WARRANTIES THEN TO THE EXTENT PERMITTED BY LAW, ALL SUCHWARRANTIES SHALL BE LIMITED IN DURATION TO THE DURATION OF THIS EXPRESS WARRANTY AND TO REPAIR OR REPLACEMENT SERVICE AS DETERMINED BY GETAC IN ITS SOLE DISCRETION. No Getac reseller, agent, or employee is authorized to make any modification, extension, or addition to this warranty. If any term is held to be illegal or unenforceable, the legality or enforceability of the remaining terms shall not be affected orimpaired.

EXCEPT AS PROVIDED IN THIS WARRANTY AND TO THE EXTENT PERMITTED BY LAW, GETAC IS NOTRESPONSIBLE FOR DIRECT, SPECIAL, INCIDENTAL OR CONSEQUENTIAL DAMAGES RESULTING FROM ANY BREACH OF WARRANTY OR CONDITION, OR UNDER ANY OTHER LEGAL THEORY, INCLUDING BUTNOT LIMITED TO LOSS OF USE; LOSS OF REVENUE; LOSS OF ACTUAL OR ANTICIPATED PROFITS (INCLUDING LOSS OF PROFITS ON CONTRACTS); LOSS OF THE USE OF MONEY; LOSS OF ANTICIPATEDSAVINGS; LOSS OF BUSINESS; LOSS OF OPPORTUNITY; LOSS OF GOODWILL: LOSS OF REPUTATION:LOSS OF, DAMAGE TO OR CORRUPTION OF DATA; OR ANY INDIRECT OR CONSEQUENTIAL LOSS ORDAMAGE HOWSOEVER CAUSED INCLUDING THE REPLACEMENT OF EQUIPMENT AND PROPERTY, ANYCOSTS OF RECOVERING. PROGRAMMING, OR REPRODUCING ANY PROGRAM OR DATA STORED ORUSED WITH GETAC PRODUCTS AND ANY FAILURE TO MAINTAIN THE CONFIDENTIALITY OF DATA STORED ON THE PRODUCT. THE FOREGOING LIMITATION SHALL NOT APPLY TO DEATH OR PERSONAL INJURY CLAIMS. OR ANY STATUTORY LIABILITY FOR INTENTIONAL AND GROSS NEGLIGENT ACTS AND/OROMISSIONS. GETAC DISCLAIMS ANY REPRESENTATION THAT IT WILL BE ABLE TO REPAIR ANY PRODUCT UNDER THIS WARRANTY OR MAKE A PRODUCT EXCHANGE WITHOUT RISK TO OR LOSS OF THE PROGRAMS OR DATA.

#### **Obtaining Warranty Service**

Please access and review the online help resources at www.getac.com before requesting warranty service. If the product is still not functioning properly after making use of these resources, please contact a Getac representative at (949) 681-2950. A Getac representative will help determine whether your product requires service and, if it does, will inform you how Getac will provide it. Getac will provide warranty service on products that are tendered or presented for service during the warranty period, as permitted by law. In accordance with applicable law, Getac may require that you furnish proof of purchase and/or comply with registration requirements before receiving warranty service. You may be responsible for shipping and handling charges to obtain service under this warranty. In any instance in which Getac issues a Return Material Authorization Number (RMA #), Getac must receive the product(s) for repair prior to the expiration of the warranty period in order for the repair(s) to be covered by the limited warranty service. If your product is capable of storing data or software programs, you should make periodic backup copies of the data and programs contained on the product's hard drive or other storage media to protect

your data and as a precaution against possible operational failures. Before you deliver your product for warranty service, it is your responsibility to keep a separate backup copy of the system software, application software and data, and disable any security passwords. You will be responsible for reinstalling all such software, data and passwords. Getac and its authorized service providers are not liable for any damage to or loss of any programs, data or other information stored on any media, or other non-Getac product or part not covered by this warranty. Recovery and reinstallation of system and application software and user data are not covered under this limited warranty.

V1M01Y10

#### Getac Inc. (Original Equipment Manufacturer, OEM) Response to Exhibit A

- A. Brief history and description of Supplier to include experience providing similar products and services.
- a. Getac offers rugged computing product lines of all sizes including rugged notebooks, rugged tablets, rugged handheld for public sector, utility, manufacturing, transportation & logistics, automotive maintenance and field-service customers. Currently Getac has over 37,000 devices valued at over \$211.5M deployed in the state and local government industry, including Police/Sheriff, Fire, EMS and various agencies and departments.



<u>Integrated Solutions</u> - Many of Getac's products are used by first responders in Dispatch and Record Management, eCitation and Patrol and Situational Awareness. They need integrated vehicle solutions and Getac provides a wide range of rugged secure vehicle solutions that seamlessly integrates front line emergency services personnel, to the command-and-control center for cohesive operational decisions and intelligence. We work closely with our partners to deliver a highly integrated eco-system. This includes excellent hardware, mounting options, vehicle power integration, software and security solutions, ensuring seamless compatibility with dedicated industry systems. We are also a strategic Microsoft and Intel partner.

<u>Excellent Total Cost of Ownership</u> - Our fully rugged products come with an industry leading bumper-to-bumper warranty including coverage for accidental damage and a collect and return service aimed at reducing our customers internal overheads and costs. This high level of standard service reduces the need for costly spares, provides a fast and reliable turn-around time to get your device back in up and running in the minimal time without additional through-life operational expenditures. Getac therefore delivers one of the lowest TCO in your industry.

<u>Secure Authentication</u> - Our devices offer a robust suite of security features. To further protect your data, we provide multiple authentication methods. These include fingerprint readers, smartcards, RFID readers and facial recognition solutions. We also provide our "Getac Secure" security software suite.


<u>Industry Leading Services</u> - Getac offers an industry-leading warranty (bumper-to-bumper) on our products for a minimum of 3-years (semi-rugged product require service upgrade), which includes accidental damage. With one of the lowest annual failure rates in the computer industry, Getac computers are built-to-survive. If one does need repair, we want to make it as convenient as possible. That's why Getac rugged computers are serviced by FedEx Logistics - a fast, convenient and reliable service so you can quickly get back to doing what you do best. For minor repairs, Getac's Self-Maintainer Program lets customers opt to have replacement parts shipped directly to them.

For over 30 years, Getac has helped public-sector customers in government, health care, and education achieve the highest possible levels of operational excellence and service delivery. Getac has established industry best practices to the rugged industry and is dedicated to bringing high quality rugged product to market. Getac will apply these same principles to the Omnia contract for successful program execution.

#### B. Total number and location of salespersons employed by Supplier.

Getac headquarters is located at 15495 Sand Canyon Drive Suite 350, Irvine CA 92618. Our total North American employees 210 with 46 salespersons located throughout the US and Canada.

Due to the customized nature of a rugged product order, Getac relies on our Getac Regional Sales Managers in collaboration with a certified reseller to support the purchasing on this contract. Interested buyers may contact the Getac Sales Manager designated below or the Certified Reseller partner.

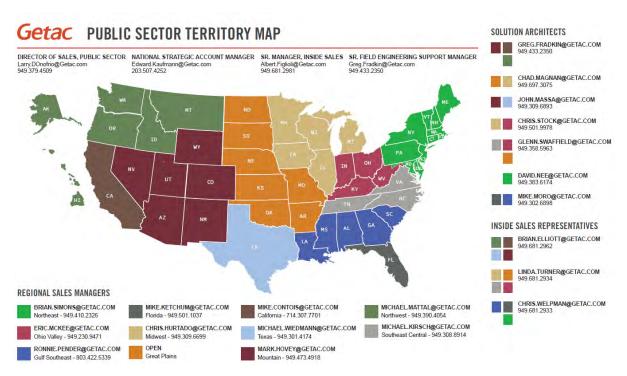

Below are a sample of current certified Getac resellers that may participate on this contract. We reserve the right to add or delete resellers to satisfy the requirements of a specific buyer.

Reseller	Location	Reseller	Location
Brite	Rochester, NY	*Mobile Rugged Computers	Mesa, AZ

Datasource Mobility	Clarksville, TN	Ramco Rugged	Los Angeles, CA
PCN Strategies	Washington D.C.	RCN	Knoxville, TN
*DuraTech USA	Sacramento, CA	Midwest Public Safety	Midwest
*SHI	North America	*USC Canterbury	Marlboro, MD
*GST	Los Angeles, CA	*Preferred Communications	Eastern United States
NWN	Boston, MA	Compar	Minneton ka, MN
Barcodes	Chicago, IL	Code 3	Mesa, AZ
Island Tech Services	Ronkonkoma, NY	Insight	North America
Cas Severn	Laurel, MD	Howard	North America
Glacier Computing	Milford, CT	CDW	North America

C. Number and location of support centers (if applicable) and location of corporate office.

Getac headquarters is located at 15495 Sand Canyon Drive Suite 350, Irvine CA 92618

D. Annual sales for the three previous fiscal years. a. Submit FEIN and Dunn & Bradstreet report.

Fed EIN # 95-4547422 / DUNS – 928779305

2019 - \$180M

2020 - \$186M

2021 - \$200M

E. Describe any green or environmental initiatives or policies.

All Getac hardware is manufactured either by the factory in Kunshan, Jiangsu Province, PR China and by plant 3 in Guishan District, Taoyuan City, Taiwan. All Getac manufacturing locations maintain current ISO-14001 certification. Getac has obtained ISO 9001, ISO14001, OHSAS 18001, and other quality system certifications, and obtained the

IECQ/QC080000 Hazardous Substance Management System Quality Certification at the Kunshan production base in China and is committed to environmental protection.

The operation of the Company's various factories, depending on the industry and product attributes, have passed the certification of the international standard management system, including ISO 9001 quality certification system, ISO 14001 environmental management system, OHSAS 18001 occupational safety management health system, and QC080000 hazardous substances management system, IATF 16949:2016 (International Automotive Industry Quality Certification), AS9100 (Aerospace Industry Quality Certification), and other quality system certification. Additional information regarding our ISO 14001 facilities may be found in our annual investors reportat <a href="https://en.Getacgroup.com/upload/investor\_report\_m\_files/f60cc05f30616e5377dd42371693d1fe.pdf">https://en.Getacgroup.com/upload/investor\_report\_m\_files/f60cc05f30616e5377dd42371693d1fe.pdf</a>.

Getac cares about the environment. We have implemented strict policies to ensure our material parts, products, packing and manufacturing processes are environmentally friendly. We are proud to partner with organizations around the globe to bring awareness and help implement solutions to the environmental issues the world is facing. As a certified green manufacturer Getac has been independently tested and received environmental certifications including EPEAT®, RoHS Directive, REACH Regulation, and ENERGY STAR®. We believe in, and actively pursue innovation that will continue to lessen the environmental impact of electronics manufacturing to improve the quality of human life and protect the planet.

Getac has set the Company's environmental policy with the goal of "Care for Environment, Sustainable Recycling," clearly set for cherishing the earth's resources, complying with national environmental laws and regulations. Getac is committed to promoting green production, fulfilling our responsibility to protect the earth, through standard operation procedures; we include water resources management, energy management, wastewater, waste, and air pollution prevention in our daily management.

All Getac's factories scrupulously abide by the environmental laws and regulations of the plant locations, and all factories have obtained the environmental management system certification of ISO14001 or the same level, and all plants have completed the new version certification of ISO14001:2015 at the end of 2019.

In response to the trend of international environmental protection, such as the requirements of product greening, toxic free, hazard free and environmentally friendly design, packaging, and recyclability, the Company has developed "Regulations for Getac Environmental Load Control" and "Getac Green Product Operating Procedures" and other related operating procedures and regulations, to actively promote overall product greening internally, and require all Getac suppliers to cooperate with the requirements of Getac environmental control regulations, not only to meet the requirements specified in the domestic and international environmental protection laws and regulations, so that the products can be successfully marketed globally, but also with stricter demand of self-expectation to meet the requirements of customers, while fulfilling the corporate responsibility and emphasizing the importance of environmental protection.

We are also making it easier for customers to reduce waste by designing easily recyclable products and working with our Certified reseller partners to offer environmentally friendly packaging services and solutions for large scale device deployments.

F. Describe any diversity programs or partners supplier does business with and how Participating Agencies may use diverse partners through the Master Agreement. Indicate how, if at all, pricing changes when using the diversity program. If there are any diversity programs, provide a list of diversity alliances and a copy of their G. Indicate if supplier holds any of the below certifications in any classified areas and certifications.

Supplier Diversity – Getac, Inc. has a long legacy of leadership in helping diverse suppliers flourish. Since 1989, Getac has sought out and encouraged reseller diversity with companies who have various diversity qualifications including women-owned, veteran owed, minority, small business, and other identifiable diversity markers. A goal in 20221 is to establish a formal diversity program and set diversity goals for each of our tier reseller partners and encourage inclusion and support diverse businesses in North America. Over the past thirty years, we have spent more than \$107 billion with diverse suppliers and contributed to innumerable community initiatives.

Getac is committed to supporting a diverse coalition of value-added resellers, recognizing that 35% of our highest performing partners (Platinum status) hold small business set-aside statuses including: Service-Disabled Veteran Owned Small Business (SDVOSB), Minority Owned Business (MBE), Woman Owned Small Business (WOSB), Historically Under-Utilized Business Zone (HUBZone), and more. While the current diversity at the top of our value- added reseller network is a strong start, Getac is committed to replicating this success in each level of our 3-tier partner program. Only value-added resellers and distributors approved by each participating state, will be listed, and supported.

One of the values of the OMNIA contract is that Getac partners with small, veteran-owned, economically disadvantaged, minority and women-owned businesses to support the contract through Getac's Public Sector Reseller Program. Through this program, a purchasing entity will have the ability not only to meet its specific participation for this target group, but also to reinvest in the community. With a contract that gives states the ability to hold a contract directly with the manufacturer while receiving the support of local businesses, these businesses are provided an avenue to maintain their businesses and expand operations, thereby creating additional jobs and tax revenue in their local communities – providing even more economic value through the OMNIA contract.

Yes No
If yes, list certifying agency:
b. Small Business Enterprise (SBE) or Disadvantaged Business Enterprise
(DBE)
<del>Yes</del> No
If yes, list certifying agency:

c. Historically Underutilized Business (HUB)
<del>Yes</del> No
If yes, list certifying agency:
d. Historically Underutilized Business Zone Enterprise (HUBZone)
<del>Yes</del> No
If yes, list certifying agency:
e. Other recognized diversity certificate holder
<del>Yes</del> No
If yes, list certifying agency:
If yes, list certifying agency:  H. List any relationships with subcontractors or affiliates intended to be used when providing services and identify if subcontractors meet minority-owned standards. If any, list which certifications subcontractors hold and certifying agency.
H. List any relationships with subcontractors or affiliates intended to be used when providing services and identify if subcontractors meet minority-owned standards. If any,

GVS is capable of handling all law enforcement's video evidence needs. Standard elements of the system, including body-worn cameras, in-car video and Interview rooms are easily deployable for departments of all sizes. All of these elements connect all in one place, to GVS digital evidence management software. As a result, departments utilizing GVS can manage all digital evidence using a single piece of software for ultimate departmental efficiency with both cloud and self-hosted data storage options.

✓ Body-Worn Camera Solution

✓ Mapping & Analytics

✓ Digital In-Car Video

✓ Real-Time Command Center

- ✓ Backend Digital Evidence Management
- Gamber-Johnson is proudly "made in Wisconsin" and manufactures mounting components and systems for laptop and tablet computers, surveillance cameras, printers, keyboards and other devices — all meticulously designed to be rugged, reliable, and responsive.

Partnering with Getac, Gamber-Johnson is a trusted name in the industry. With more than 20 patents and counting, the company continues to evolve, creating numerous jobs and meaningful opportunities for community stewardship.

- ✓ Cradles & Docking Stations
- ✓ Vehicle Mounts
- ✓ Dash Mounts

- ✓ Motion Attachments
- ✓ Keyboard Mounts
- ✓ Printer Mounts

- ✓ Peripheral Mounts
- Havis manufactures mobile office solutions for members of public safety, utility and
  public works, military and government, transportation industries and other mobile
  professions. Havis expansive product line includes vehicle consoles, heavy duty mounts,
  computer docking stations, idle reduction systems, power management solutions,
  prisoner and K9 transports. Havis stays on the leading edge of automotive design
  changes to design the most efficient and thoroughly tested solutions.

Havis docking stations for Getac's rugged notebooks and tablets improve mobile worker productivity by providing a secure location for charging and connection to essential peripherals, such as printers, keyboards, and barcode scanners. With these docking solutions, fleet managers can seamlessly integrate their Getac notebook or tablet into their workforce to enhance productivity without sacrificing quality, safety, or longevity.

- Brother Mobile Solutions offers a wide range of mobile printing solutions to improve performance and efficiency across multiple industries. Headquartered in Westminster, CO, Brother Mobile Solutions, Inc. is a division of the \$7 billion multinational Brother Group of companies, perform a job safely while on the go and reduce dangerous roadside time with fast, easy mobile printers and a wide variety of mounts and carry case options Designed and engineered for the rigors of public safety field work and backed by the Brother Assure Service Limited Warranty, our mobile printing solutions are tough, fast, and reliable.
  - ✓ Full Page Mobile Printers
- ✓ Rugged 1-4" Mobile Printers
- Lind Electronics is a company whose reputation is built on innovation, reliability and
  durability. A leading provider of rugged mobile power solutions to the U.S. military,
  public safety and warehousing industries, Lind products are gaining popularity in all
  extreme environments where ruggedized mobile power solutions are the only solution.
  Lind products boast a failure rate of .02% the best in the industry.
  - ✓ AC/DC Adapters

- ✓ AC/DC Combo Adapters
- Airgain is a leading provider of advanced antenna technologies used to enable high
  performance wireless networking across a broad range of devices and markets, including
  consumer, enterprise, and automotive.
  - ✓ External and Internal Antennas
- ✓ Modem-Antenna Combinations

- Cradlepoint is a Boise, Idaho, company with a mission of enabling customers to Connect
  Beyond the limits of wired networks. We unlock the transformative power of today's LTE
  and 5G cellular networks to provide an agile, reliable, and pervasive Wireless WAN edge.
  - Cradlepoint has the most extensive portfolio of enterprise-class wireless routers and adapters for every use case. From branch connectivity and continuity to mobile and invehicle networks and connecting IoT devices, the endpoint solutions you need are all right here built and backed by Cradlepoint.
  - ✓ Enterprise Class Mobile wireless routers
- InfoCase has been an industry leader in the design and manufacturing of cases, harnesses, and other protective solutions for mobile devices since 1992. Their mission is to help reduce damage of our customers' mobile technology, while increasing the efficiency of their use. They accomplish their mission by crafting innovative, solutionoriented products that exceed the expectations of our clients.
  - ✓ Hand, Shoulder, and Ergonomic Straps
  - ✓ Backpacks

- ✓ Top Loading Cases
- ✓ Harnesses & Handsfree systems
- Absolute® Software Corporation, the industry standard for persistent endpoint security
  and management solutions for computers, laptops, tablets and smartphones is
  partnered with Getac, a leading manufacturer of rugged computers to provide
  Persistence® technology by Absolute to Getac's global suite of rugged mobile solutions,
  including its rugged notebooks and rugged tablets. Developed to fit specific vertical
  needs with features and specifications tailored for in-the-field performance, Getac
  customers have expanded access to superior level security and management features to
  remotely track and manage deployed devices, on or off the corporate network.
- NetMotion is a solution designed to meet rugged business needs, with flexibility at the
  heart of our platform. Getac and NetMotion ensure deployments are seamless and
  simple, regardless of how complex the environment is. With support for SaaS, cloud, onpremise NetMotion can be configured and installed in whichever way best matches your
  enterprise's IT and security strategy.
  - ✓ NetMotion as a Service
- ✓ Private Cloud

✓ On-Premise Support

✓ Hybrid Network Traffic Management

As technology evolves and additional third-party products are introduced, Getac may add additional third-party products in compliance with OMNIA and Participating Addendums to enhance the overall functionality and features of the Getac lineup of rugged devices.

I. Describe how supplier differentiates itself from its competitors.

For over 30 years, in partnership with our Certified Value-Added Resellers (VARs), Getac has worked collaboratively with Resellers and End Users to identify, consult, develop, and deploy rugged computing solutions across a wide range of sectors, such as public safety, warehousing, transportation, manufacturing, utility, telecom and military / defense.



Getac is tremendously proud of the impacts we have made in helping leverage technology to support the changing role of mobile data terminals in public safety and emergency management. Our goal is to provide solutions that enhance Fort Collins Police Department's operations and reduce total cost of rugged mobile data terminal ownership.

As a global leader in rugged mobile laptops and tablets, Getac has led innovation and technological advances in rugged device manufacturing for over 30 years. Getac has over 250 full-time engineers dedicated to finding solutions to real life problems.

- Portability and Ergonomic Considerations For handheld applications, device size and weight are key. Getac engineers develop devices that consider ergonomics of full shift operation to reduce stress on employees during use.
- ➤ Equipped for Harsh Environments Warehouse equipment must survive bumps and drops. The Getac solution proposed is independently certified MIL-STD-810H, IP66 and MIL-STD-461G standards. Our tablets are shock, drop, moisture and dust-resistant, and work in extreme temperatures from -20F to 145F. With up to 1400 nits of brightness, Getac screens can be read even in direct sunlight and with polarized sunglasses.
- ➤ Hot-Swappable Battery Design All Getac devices offered have hot-swappable technology that allows simple and quick battery replacement in the field without powering the unit down.
- Optional 4/5 Year Bumper to Bumper Warranty & Accidental Coverage Our industry leading warranty comes with full maintenance/repair coverage includes parts, labor, and shipping for defects in materials & workmanship plus accidental damage.
- Getac's LumiBond 2.0 Our proprietary display technology utilizes a clear resin to optically bond the Tempered Glass, a capacitive touch sensor and LCD panel into a single panel that is both more durable and improves readability.

The Getac Rugged Solution Proposed includes:

- 1) Rugged laptops and tablets that run critical software (Mobile CAD, Records Management System, Dictation Software, web browser, etc.)
- 2) Device whose battery lasts for a reasonable amount of time for the conditions.
- Device is ruggedized and able to use in hot and cold climates seen across North America.
- 4) Vehicle docks that are ergonomically friendly to the user along with plans to install it in existing vehicles

- 5) Dockable to connect to wireless routers in the vehicles which is typically done via an Ethernet cable.
- 6) Dockable to power the device that is docked
- J. Describe any present or past litigation, bankruptcy or reorganization involving supplier.

Case ID: Panasonic Holdings Corp. V. Getac Technology Corporation. Et Al (8:19cv1118)

- 1. Overview: The verdict pertains to a design patent infringement lawsuit filed by the Japanese company, Panasonic Holdings Corporation, against Getac Technology Corporation and Getac Inc. on June 5, 2019, in the United States District Court of the Central District of California.
- 2. History: Getac Technology Corporation filed five design patent applications for the K120 and UX10 with the United States Patent and Trademark Office in 2018 and 2019. Panasonic then claimed that the K120 products sold by Getac Technology Corporation and Getac Inc. infringed four U.S. design patents that Panasonic had obtained. Later, on October 23, 2019, Panasonic withdrew one patent infringement claim, and on March 24, 2020, the UX10 rugged tablet was added as an infringing product to this case. The United States Patent and Trademark Office granted Getac Technology Corporation the five design patents (U.S. Patent#: D879771, D888714, D910007, D926760, D900825) in 2020 and 2021.
- 3. Patent details: The trial involved the bottom edge of Getac's K120 and UX10 rugged tablets (U.S. Patent#: D756998) and the cradle of their keyboard docks (U.S. Patent#: D766232 & D785634) (together referred to as the "Asserted Portion").
- 4. The verdict: The jury found that the "Asserted Portion" in question infringed three Panasonic design patents. The United States District Court of the Central District of California ruled that the above infringement was established.
- 5. It is projected that the temporary cease-of-sale will impact overall sales by approximately two-to-four percentage points, based on 2021 revenue, with the little overall impact on the consolidated revenue of Getac in 2022.
- 6.: During the pendency of any motions to set aside the verdict and any subsequent appeal, we want to assure our customers that we anticipate a minimal interruption in our ability to supply these products, and will have no issues maintaining, servicing, and supporting both current fleet of K120 and UX10 rugged tablets and/or keyboard docks, as well as those that are on order now and in the foreseeable future.
- K. Felony Conviction Notice: Indicate if the supplier a. is a publicly held corporation and this reporting requirement is not applicable.
- b. is not owned or operated by anyone who has been convicted of a felony; or
- c. is owned or operated by and individual(s) who has been convicted of a felony and provide the names and convictions.

There were no felony convictions associated with the Patent Infringement case.

L. Describe any debarment or suspension actions taken against supplier

Getac is voluntarily & temporarily removing the K120 and UX10 from the sales catalogue until adequate modification are made to the devices in question and approved by the Patent court. Projected return to sales catalogue in Q1 2023.

# 3.2 Distribution, Logistics

A. Each offeror awarded an item under this solicitation may offer their complete product and service offering/a balance of line. Describe the full line of products and services offered by supplier.

Include proof of such certification in the response:

Since 1989, Getac has been manufacturing rugged computers for some of the most demanding users in the most mission critical environments. Getac is the sole manufacturer of proposed products. Additional information regarding the manufacturing of each product may be found at https://www.Getac.com/us/products/.

As one of the leading rugged computer original equipment manufacturers (OEMs), Getac offers extensive 100% designed and manufactured in-house rugged computing product lines including laptops, tablets computers, accessories and peripherals. Getac is part of the MiTAC-Synnex Group, a multinational business group established in 1945. Together we have more than US\$40.0 billion of consolidated sales. Getac has been a publicly listed company since 2002. We have over 12 manufacturing sites worldwide and more than 8 subsidiaries spanning 3 continents.

Additional information regarding Getac's manufacturing history and capability can be found at https://www.Getac.com/us/about-us/.





# Software

Getac Device Monitoring System Know the Vitals for your Devices - Anytime, Anywhere



GDMS helps you know which devices are optimally working and which are not. ensuring you have the technology you need. when you need it:

Getac Driving Safety Italiable in-vehicle Safety on the Move




Your people are your most valuable assets. Workforce Safety for Commercial Vehicles and Forkifts - with Getac Driving Safety Utility.

Getac Keywedge Bartode Reader Utility One-touch Scanning for your Rugged Devices



Scan barcode data into your applications with the device's in-built rear camera.

Getac VGPS Utility One GPS, Multiple Applications

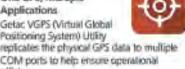

Getac deployXpress Android Configuration at

A cloud-based deployment, configuration, and provisioning solution that brings scalability, precision, and over-the-air convenience to Getac Android ownership.

Getac OEMConfig EMM's Perfect Companion for Getac Device Management

Supporting a range of EMM platforms, unlocking the full potential of your Getac Android devices and packed with essential device controls.

Positioning System) Utility replicates the physical GPS data to multiple COM ports to fielp ensure operational efficiency.

#### Accessories



Batteries





Straps




Multi-bay Battery Changes

Others

# Comprehensive Warranty Services



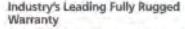

3 or 5 years Hassle-free guarantee, supported by the best logistics service in Australia, and rapid repair and return by Getac's experts.



# Covers Everything

Getac's warranty includes all mayor system components -Including industry-leading 12 months battery warranty.



# Accidental Damage

Getac's warranty includes coverage for accidental acts and exposure to environmental conditions.



# Self Maintainer

Enables quick access needed for repair or maintenance for self repair and maintenance.

B. Describe how supplier proposes to distribute the products/service nationwide. Include any states where products and services will not be offered under the Master Agreement, including U.S. Territories and Outlying Areas.

Getac currently employs over 80 North American-based employees to support Sales, Service, Financing/Billing, Product Solutions and Organizational Development for our non-federal governmental customers. Getac also relies on our 3rd Party Providers, FedEx TechConnect, Paragon Bay, and On-Shore telephone support team for additional customer service and maintenance of Getac devices and related equipment. Getac also works with over 500 reseller agents supporting the participating states. Getac is applying a leveraged program management and assignment team model to support this contract. By using shared resources to respond to state and participating entity requirements, Getac can focus the efforts of an integrated team of sales and service professionals in a coordinated way, sharing knowledge, expertise, and resources. This approach eliminates the inefficiencies inherent in models that require costly infrastructure and operate in isolation from core processes and key contacts within the larger organization.

C. Describe how Participating Agencies are ensured they will receive the Master Agreement pricing; include all distribution channels such as direct ordering, retail or in-store locations, through distributors, etc. Describe how Participating Agencies verify and audit pricing to ensure its compliance with the Master Agreement.

Upon award, GETAC will have a master price file/catalog set up that include the guaranteed discounts along with the scope of products allowed under the contract and thresholds tied to each part number as approved by the OMNIA Master Agreement Administrator defined in the awarded Master Agreement. Each time a participating state executes its PA, GETAC will either use the master price file or set up a new price file/catalog. New price files/catalogs are set up when a participating state or entity excludes products or has different thresholds, state specific standards or other requirements defined in its PA. The Master price file/catalog is used when a participating state or entity does not have any changes to the Master Agreement in its PA.

During each setup process, these price files are reviewed by contract and pricing operations personnel for accuracy as part of GETAC's contract compliance and pricing management business processes. These same reviews and approvals occur each time a product is added, or a contract modification is received.

GETAC's price file/catalog of products under each band is tied systematically to the baseline list price and tied to the discounts that automatically pre-calculate the price file/catalog in accordance with the discount that is reflected and flowed to the contract website and the Inside Sales Representatives' quoting tool. The GETAC system that houses the price list/catalogs were recently audited to ensure compliance, and GETAC agrees to conduct random checks during the term of to ensure quotes provided are at the discount off list price he contracts as required.

Getac will conduct a quarterly self-audit, which will sample a minimum of one tenth of one percent (.001) of orders with a maximum of 100 audits per quarter conducted. For example: Up to 1,000 sales = 1 audit; 10,000 sales = 10 audits; Up to 100,000 sales = 100 audits. This will be a random sample of orders and invoices and must include documentation of pricing. Summary findings will be reported to Lead State with actions to correct documented findings.

End users that would like to self-audit at the time of the quote can go to the GETAC List Price that will be published at the following link, as approved by the Master Agreement Administrator at <a href="https://omnia.getac.us/">https://omnia.getac.us/</a>.

End users typically make this request to the Inside Sales or Primary Account Representative. Inside Sales Representatives can provide the contract and baseline price quotes for reference for end user auditing purposes. Requests to the Primary Account Representative can be in the same format or in a spreadsheet format like that shown below for current or past invoice/order audit requests, as done today.

GETAC audits purchase orders and corresponding invoices randomly on a quarterly basis under existing contracts today and will continue this process under a new awarded contract. The website, quotes and invoices generated through GETAC systems are based on the contract number tied to a specific price file/catalog for pricing and systematically flows.

GETAC agrees to conduct random checks during the term of the contract as required. Quotes automatically reflect the discount off GETAC's list price as required under the contract, and invoices will reflect the lowest price at the time the product ships. If an order is received for GETAC-branded product and a price decrease was generated prior to shipment, the procuring entity will receive the price decrease reflected on the invoice, providing them additional savings.

Reporting mechanisms available such as Invoice Reports which will assist in Participating Entity's or Omnia's ability to audit the Master Agreement through vendor supplied reporting tools.

Upon request to the Primary Account Representative/Master Agreement Manager, the Lead Organization OMNIA Master Agreement Administrator, participating state or procuring entity can request additional reporting such as open order, sales data on shipments, quote reports and invoice reports for auditing purposes or simply to assist the state in its product purchase analysis.

The GETAC OMNIA Team Lead Contract Specialist will conduct quarterly sales data reports to ensure that purchases are correctly booked and reflected under the correct Participating State PA. If human error is discovered in entering the order, the Primary Account Representative, Manager(s), Director, and Order Management compliance team are engaged to investigate and take the necessary steps to correct any issue proactively. GETAC agrees to manage this process upon award of a new contract.

D. Identify all other companies that will be involved in processing, handling, or shipping the products/service to the end user.

Getac will process, handle and/or ship all Getac branded products and services to the end user. All third-party products will be sent from the third party to the end user.

E. Provide the number, size and location of Supplier's distribution facilities, warehouses, and retail network as applicable.

Getac will utilize 1) Distributors and 2) Value-Added Resellers to support an awarded Master Agreement.


Getac utilizes three distributors in North America to facilitate device procurement from the Getac (the OEM):


- 1. SYNNEX brings the most relevant technology solutions to the IT and consumer electronics markets to help our partners sustainably grow their business. We distribute more than 30,000 technology products from more than 500 of the world's leading and emerging manufacturers and provide complete solutions to more than 20,000 resellers and retail customers in the U.S. and Canada. SYNNEX is Getac's longest running and largest sales volume distributor in North America.
- 2. HP Third Party Solutions (3PS) identified a lack of rugged IT products and partnered with Getac in 2013 to provide rugged devices to its customer base. The Getac/HP 3PS partnership adds to HP's 3rd Party portfolio a vast line of rugged mobile computing solutions for mission-critical and enterprise-based mobile, field and in-vehicle deployments. HP3PS is the fastest growing Getac distributor in North America.
- 3. Tessco, a leading value-added distributor of wireless communications products, has drawn on over three decades of wireless infrastructure experience to assemble an unmatched array of solutions and

the industry's most complete lineup of technical and logistics services to help you meet any wireless challenges.

To qualify as a value-added reseller, each perspective organization must complete a standard



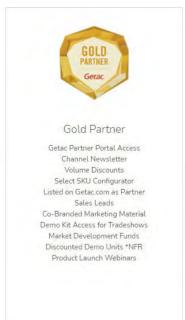

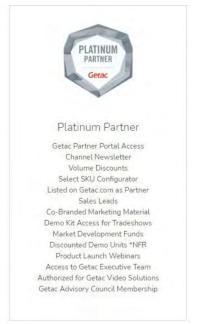

application which includes a description of services offered, years in business, current business structure with points of contact, proof of insurance, Federal EIN, and at least one referral from a current Getac Regional Sales Manager or Sales Director. After review, an awarded partner will be classified as Silver, Gold or Platinum based on application assessment, projected annual sales and outside sales force capabilities. Below is a description of our 3-Tier Partner program.

Each Getac distributor and value-added reseller is required to register on Getac's Partner Portal, participate in an initial onboarding, and must remain current/compliant on both sales as well as technical continuing education presentations. The competency of Getac's value-added resellers is reviewed annually to ensure our partners are well equipped to serve a diverse group of end users.

# 3.3 Marketing and Sales

A. Provide a detailed ninety-day plan beginning from award date of the Master Agreement describing the strategy to immediately implement the Master Agreement as supplier's primary go to market strategy for Public Agencies to supplier's teams nationwide, to include, but not limited to:

- i. Executive leadership endorsement and sponsorship of the award as the public sector go-to-market strategy within first 10 days
- ii. Training and education of Supplier's national sales force with participation from the Supplier's executive leadership, along with the OMNIA Partners team within first 90 days

Upon contract award for the new OMNIA Contract, Getac plans to promote the contract award through internal and external communications as approved by the OMNIA Master Agreement Administrator. The goal of marketing the OMNIA contract is not only to communicate the value proposition, benefits, and

the OMNIA and Getac story, but also to emphasize Getac's commitment and flexibility in delivering and promoting OMNIA and/or State-specific standards and savings as appropriate and approved by the OMNIA Master Agreement Administrator and the participating state.

To ensure effective marketing plan execution, the Getac OMNIA Primary Account Representative, with the collaboration of the OMNIA Master Agreement Administrator and OMNIA designated participating states, will develop a plan annually that will help in promoting contract awareness and value for the contract. Getac looks forward to reviewing and discussing the proposed plan with OMNIA after award.

The Marketing plan will include several key features:

**Press Release**: Getac will collaborate with the designated OMNIA Master Agreement Administrator and other designated OMNIA contacts to prepare and distribute a press release, after approval, announcing the contract award to Getac. Once a press release is written and approved, and with permission from OMNIA, Getac will manage all efforts with the media. The press release will be sent to all government industry publications and released over the business wire for pickup by major media. Getac will also leverage the announcement over social media sites to include LinkedIn, Facebook, and Twitter. As required under the contract, all marketing materials will be provided to OMNIA for review, modification and approval prior to distribution. Communication will not be released without approval in writing from the OMNIA Master Agreement Administrator.

**Advertising**: Getac will drive contract awareness and product/service promotions under the OMNIA contract through Getac web banners onhttps://www.getac.com/us/ and our Platinum Tier Certified Resellers promoting the Getac OMNIA contract value proposition and product/service promotions through web banners provides an opportunity to reach a large audience of OMNIA procuring entities. Web banners have a "call to action" inviting the reader to contact Getac OMNIA URL for pricing and information. Getac will distribute periodic email newsletters and promotions to eligible procuring entities throughout the contract term. These email promotions will provide the most current ongoing OMNIA promotions. As required under the contract, all marketing materials will be provided to the OMNIA Master Agreement Administrator for review, modification and approval prior to distribution. Communication will not be released without approval in writing from the OMNIA Master Agreement Administrator.

**Web Presence:** The Getac OMNIA contract website that is in development with a potential landing page named <a href="https://omnia.getac.us/">https://omnia.getac.us/</a> will offer customers extensive information on the OMNIA contract, products, certified resellers, warranty, pricing and more. Getac will continue to make improvements throughout the contract term to provide information to potential OMNIA procurement entities.

The website will provide a dropdown menu of the participating US states and guide the user to a state specific OMNIA page to facilitate procurement efforts. Each state website will be personalized, as allowed by OMNIA and as approved by the Participating State Procurement official, to meet the needs of that state and maintain the approved format.

Marketing Events & Forums: Getac will participate in annual OMNIA marketing events annually and attend other OMNIA events and the NIGP Annual Marketing event. The Getac Primary Account Representative will attend this event along with the Contract Program Management team and potential management team members. The Getac Primary Account Representative and other Program Management team members will meet with participating states throughout the year to review

participating state marketing plans and events, which may include management. Getac, in partnership with our Platinum tiered certified resellers, may schedule seminars in local major cities to review the latest IT trends and new Getac products with both local agencies and Getac authorized partners. Getac will work with the OMNIA Master Agreement Administrator, designated OMNIA teams and/or participating states to make them aware of these events or schedule additional seminar events or Webinars. Events will provide important information to agencies on contracts specifics including product scope, ordering information, PSP's or State Specific Standards, and how to save more using this contract.

- B. Provide a detailed ninety-day plan beginning from award date of the Master Agreement describing the strategy to market the Master Agreement to current Participating Public Agencies, existing Public Agency customers of Supplier, as well as to prospective Public Agencies nationwide immediately upon award, to include, but not limited to:
- i. Creation and distribution of a co-branded press release to trade publications
- ii. Announcement, Master Agreement details and contact information published on the Supplier's website within first 90 days
- iii. Design, publication and distribution of co-branded marketing materials within first 90 days
- iv. Commitment to attendance and participation with OMNIA Partners at national (i.e. NIGP Annual Forum, NPI Conference, etc.), regional (i.e. Regional NIGP Chapter Meetings, Regional Cooperative Summits, etc.) and supplier-specific trade shows, conferences and meetings throughout the term of the Master Agreement
- v. Commitment to attend, exhibit and participate at the NIGP Annual Forum in an area reserved by OMNIA Partners for partner suppliers. Booth space will be purchased and staffed by Supplier. In addition, Supplier commits
- vi. Design and publication of national and regional advertising in trade publications throughout the term of the Master Agreement
- vii. Ongoing marketing and promotion of the Master Agreement throughout its term (case studies, collateral pieces, presentations, promotions, etc.)
- viii. Dedicated OMNIA Partners internet web-based homepage on Supplier's website with:
- OMNIA Partners standard logo;
- Copy of original Request for Proposal;
- Copy of Master Agreement and amendments between Principal Procurement Agency and Supplier;
- Summary of Products and pricing;
- Marketing Materials
- Electronic link to OMNIA Partners' website including the online registration page;
- A dedicated toll-free number and email address for OMNIA Partners

Getac is committed to creating and maintaining a website upon award that includes specific items relating to the contract based on a OMNIA Master Agreement Administrator approved redirect URL name and site. Getac agrees to provide a new format that meets all required features and several of the desired features as shown below.

Getac agrees to post the following items on both the main Getac OMNIA portal and the states pages.

- Designated Baseline Price List(s) (e.g., MSRP, List, or Education)
- Product and Service Schedule (PSS)
- Products Tab Product specifications, pricing, and configuration aids for the major product categories proposed that can be used to obtain a quote
- Service/Warranty Tab Service options and service agreements available on the contract and service concerns (warranty and maintenance), problem reporting
- Billing/PO Tracking Tab Contact information for order placement and billing concerns
- Signed Master Agreement
- Sales representatives for participating entities as approved by the OMNIA Master Agreement Administrator and participating state. The main page will have the ability to contact a general sales representative and each state page will have the direct link to the Regional Sales Manager assigned to a specific state's OMNIA's procurement efforts.
- Links to environmental certification, including but not limited to take-back/recycling programs, EPEAT, Energy Star, etc.
- State Specific URL Each state site will host a link to view state specific contract
  documents including but not limited to: Participating Addendums; Link to Band
  Products; Additional documentation to provide information on Software, Third-Party
  Products and Additional Services; How to Purchase instructions including a certified
  reseller list and Getac Regional Sales Manager contact; and A state approved Product
  Service Schedule; Additional information and URL links to Service Contacts, Options
  and Agreements
- The OMNIA site will be made available twenty-four (24) hours per day, seven (7) days
  per week, except for regularly scheduled maintenance times. This site is a separate
  site from Getac's https://www.getac.com/us site and is created specifically for this
  contract for access by eligible procuring entities as allowed and required under the
  Master Agreement and state PA.
- Upon approval of the website changes will follow the required process for approval
  prior to modification. As instructed by the Master Agreement Administrator, each
  state site will be set up in the same format unless otherwise approved by the
  Administrator and participating state. Getac agrees to include additional information
  as requested by the Agreement Administrator or participating state to provide easy
  navigation and access for information required through the contract term.

C. Describe how Supplier will transition any existing Public Agency customers' accounts to the Master Agreement available nationally through OMNIA Partners. Include a list of current cooperative contracts

(regional and national) Supplier holds and describe how the Master Agreement will be positioned among the other cooperative agreements.

Getac currently does not hold any cooperative contracts. Our current cooperative contracts are utilized through a certified reseller or distributor.

D. Acknowledge Supplier agrees to provide its logo(s) to OMNIA Partners and agrees to provide permission for reproduction of such logo in marketing communications and promotions. Acknowledge that use of OMNIA Partners logo will require permission for reproduction, as well.

Getac acknowledges and agrees to provide its logo and provide permission for reproduction of such logo in marketing communications and promotions. We also acknowledge that the use of OMNIA partners logo will require permission for reproduction.

- E. Confirm Supplier will be proactive in direct sales of Supplier's goods and services to Public Agencies nationwide and the timely follow up to leads established by OMNIA Partners. All sales materials are to use the OMNIA Partners logo. At a minimum, the Supplier's sales initiatives should communicate:
- i. Master Agreement was competitively solicited and publicly awarded by a Principal Procurement Agency
- ii. Best government pricing
- iii. No cost to participate
- iv. Non-exclusive

Getac acknowledges and agree to be proactive in direct sales of suppliers good as described in Section E. and its subparts.

- F. Confirm Supplier will train its national sales force on the Master Agreement. At a minimum, sales training should include:
- i. Key features of Master Agreement
- ii. Working knowledge of the solicitation process
- iii. Awareness of the range of Public Agencies that can utilize the Master Agreement through OMNIA Partners
- iv. Knowledge of benefits of the use of cooperative contracts

Upon award, the Primary Account Representative will conduct training on the overall Master Agreement and specific requirements for teams supporting a participating state that may have requirements different from the Master Agreement to include, but not limited to, product or service exclusions, thresholds, contract numbers. This training will be conducted with the Inside Sales Teams and Regional Sales Directors via on- site (COVID-permitted) or via webinar through pre-set training calls and staff calls.

As a normal business practice at Getac, all employees are required to take Standard Business Code of Conduct training, and employees supporting Public Sector are mandated to complete the Code of Conduct

& Compliance training website modules that may include testing to ensure an understanding of the laws and requirements of a participating state.


Upon award, the Primary Account Representative will conduct training on the overall Master Agreement and specific requirements for teams supporting a participating state that may have requirements different from the Master Agreement to include, but not limited to, product or service exclusions, thresholds, contract numbers. This training will be conducted with the Inside Sales Teams and the Field Account Manager and other operational teams by phone or a webinar through pre-set training calls and staff calls.

Getac also provides virtual training modules that can be reviewed and approved by the OMNIA Master Agreement Administrator once available that will be used for training the partners and used as a training tool for the sales and operations teams. The goal is to have training modules that will also require the person to complete a test. Any person taking this test at the end of the training module that misses any specific item will be required to have additional training with the Primary Account Representative to rereview the requirements so that person can re-take the module.

The Primary Account Representative is available daily to answer questions from employees, partners or partner program managers. Getac encourages all team members to ask questions and will make every reasonable effort to ensure that all employees and partners have training for compliance purposes throughout the term of the contract.

- G. Provide the name, title, email and phone number for the person(s), who will be responsible for:
- i. Executive Support Michael McMahon, President, Michael.mcmahon@getac.com, 949.681.2954
- ii. Marketing Marc Reese, Sr. Marketing Manager, marc.reese@getac.com, 949.681.2959
- iii. Sales Larry D'Onofrio, Director Public Sector Sales, larry.donofrio@getac.com, 949.379.4509
- iv. Sales Support Derek Suzuki, Director Professional Services, derek.suzuki@getac.com, 949.528.5419
- v. Financial Reporting Maria Gutierrez, Contract Administrator, <u>maria.gutierrez@getac.com</u>, 949.681.3126
- vi. Accounts Payable Sally Wu, Accounting Manager, sally.wu@getac.com, 949.681.3102
- vii. Contracts Tammy Tubbs, Contracts Manager, contract.administrator\_us@getac.com, 949.217.8939
- H. Describe in detail how Supplier's national sales force is structured, including contact information for the highest-level executive in charge of the sales team.

Due to the customized nature of a rugged product order, Getac relies on our Getac Regional Sales Managers in collaboration with a certified reseller to support the purchasing on this contract. Interested buyers may contact the Getac Sales Manager designated below or the Certified Reseller partner.

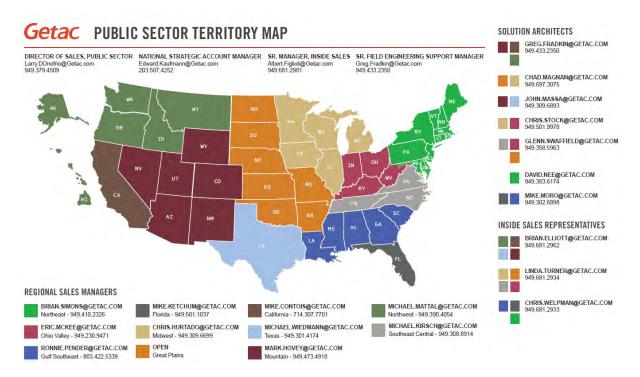

Below are a sample of current certified Getac resellers that may participate on this contract. We reserve the right to add or delete resellers to satisfy the requirements of a specific buyer.

Reseller	Location	Reseller	Location
Brite	Rochester, NY	*Mobile Rugged Computers	Mesa, AZ
Datasource Mobility	Clarksville, TN	Ramco Rugged	Los Angeles, CA
PCN Strategies	Washington D.C.	RCN	Knoxville, TN
*DuraTech USA	Sacramento, CA	Midwest Public Safety	Midwest
*SHI	North America	*USC Canterbury	Marlboro, MD
*GST	Los Angeles, CA	*Preferred Communications	Eastern United States
NWN	Boston, MA	Compar	Minnetonka, MN
Barcodes	Chicago, IL	Code 3	Mesa, AZ
Island Tech Services	Ronkonkoma, NY	Insight	North America
Cas Severn	Laurel, MD	Howard	North America
Glacier Computing	Milford, CT	CDW	North America

Invoicing will be directed by each certified reseller so process may differ. See attached sample invoices from our current resellers.





I. Explain in detail how the sales teams will work with the OMNIA Partners team to implement, grow and service the national program.

As an OMNIA partner and second largest manufacturer of rugged laptops and tablets in the world, Getac is prepared to utilize the OMNIA contract to grow sales throughout the US. Initial growth strategy includes sales training for regional sales managers and certified resellers. Getac will also implement sales goals with quarterly competitions with financial compensation bonus' for placing OMNIA orders. After the first year, we can establish growth percentage goals to ensure additional compensation for OMNIA utilization.

I. Explain in detail how Supplier will manage the overall national program throughout the term of the Master Agreement, including ongoing coordination of marketing and sales efforts, timely new Participating Public Agency account set-up, timely contract administration, etc.

The assigned Getac OMNIA Primary Account Representative/Master Agreement Manager's role is to address tactical and strategic issues directly with OMNIA, a participating state and/or procuring entity covering an awarded and executed contract. Following is a summary of select roles assigned to support OMNIA, participating states and procuring entities through a team, state by state, on an awarded and executed contract.

Primary Account
Representative/Master
Agreement Manager &
Contract Program

The OMNIA Primary Account Representative/Master Agreement Manager is the post- award management lead for implementation of the contract vehicle and is the primary Getac interface with the assigned Contract Procurement Officer(s). The Primary Account Representative/Master Agreement Manager manages the contract to

#### Management team

ensure compliance with terms and conditions and acts as the escalation point of contact.

# Regional Sales Managers (RSM)

There is a RSM for Public Sector assigned by North American geographical territories. Each RSM may have multiple states assigned to specifically support State and Local Government, K-12 and Higher Education or named accounts, providing more of a focus on the product and market. This individual is the primary point of contact for procuring entities. The RSM works closely with the Inside Sales Representative and the procuring entities covering special pricing requests, availability of new product, and roadmaps. The RSM engages Corporate resources as a "Customer Advocate."

# Inside Sales Representatives (ISR)

The ISR is a member of the sales team and serves as the point of contact for quotes and product information when the RSM is unavailable. The ISR assists the account with questions or product information and solutions needs. The ISR also handles problem resolution, demonstration equipment requests, and product availability and delivery questions.

# Order Management and Customer Services Representative

There are two roles in Order Management: Order Entry and Customer Service. The Customer Service Representative (CSR) is the initial point of contact for post-sales issues (order status, delivery, billing, product return and replacement, product transitions, warranty issues). The CSR is the primary contact for internal Getac departments that are involved in processing orders. The CSR oversees fulfillment activities from order entry and acceptance to invoicing and delivery.

# Solution Architects (SA)

The SA assists the RSM and procuring entity on a consultative basis for project and technology planning. In addition, the SA acts as an escalation point for technical issues and trends.

#### **Director, Public Sector**

The Director is responsible for the RSMs assigned to the Public Sector and is an escalation point of contact. The Primary Account Representative works closely with management on escalations and quality improvement processes to ensure customer satisfaction and contract compliance.

# Director, Channel Partner/Management

Director of Channel works closely with the Primary Account Representative/Master Agreement Manager on program improvements, partner bulletins, escalations, and training to ensure compliance for approved reseller agents and subcontractors.

**Technical Support**Available 24 hours per day, 365 days per year. (\*COVID-19 Help Desk Hours 21 Hrs per day, 365 Days per year)

Certified Reseller

Partners

Certified Reseller Agents are local specialists who can provide agencies with expert advice, guidance to customize solutions for specific technology needs, pre- and post-sales support, and customer service support. Agents work closely with Getac team members to ensure the

highest level of customer satisfaction.

Getac sees the entire OMNIA Project Management team as a dynamic entity flexible to meet the special demands of the OMNIA contract, including each participating state. Getac understands that an experienced team is critical to the overall success of this program, Getac has assigned its most experienced teammates to cover each participating state's specific needs and deliverables. The Primary Account Representative/Master Agreement Manager will work with assigned Getac staff to effectively manage and drive the contract deliverables for each participating state.

- J. State the amount of Supplier's Public Agency sales for the previous fiscal year. Provide a list of Supplier's top 10 Public Agency customers, the total purchases for each for the previous fiscal year along with a key contact for each.
- 1. LOUISVILLE METRO POLICE DEPT KY Total Revenue: \$1,529,210, Conrad Lanham, conrad.lanham@louisvilleky.gov, (502) 574-4623
- 2. CA DEPT OF TRANSPORTATION (CA DOT) (CALTRANS) Total Revenue: \$6,132,488, AJ Hyer aaron.hyer@dot.ca.gov, (530) 565-0209
- 3. STANISLAUS COUNTY FIRE DEPT CA Total Revenue: \$494,979, Chad Homme, Communications Coordinator, hommec@stanoes.com, (209) 652-4994
- 4. LAS VEGAS METRO POLICE DEPT NV Total Revenue: \$6,304,740, Ellen Nisenbaum e1850609n@lvpd.com, (702) 828-4560
- 5. SAN JOSE POLICE DEPT CA Total Revenue: \$3,572,676, Huan Nguyen huan.nguyen@sanjoseca.gov, (408) 896-8100
- 6. FLORIDA FISH & WILDLIFE COMMISSION FL (FWC) Total Revenue: \$8,343,926, Mursch Ted, theodore.mursch@myfwc.com, (850) 582-375
- 7. ORLANDO POLICE DEPT FL Total Closed Revenue: \$7,310,932, Justin Clark, City IT Department Computer Support Specialist, <u>justin.clark@orlando.gov</u>, (407) 246-3056
- 8. CAL FIRE RIVERSIDE COUNTY Total Closed Revenue: \$2,428,017, Nguyen Mihn, minh.nguyen@fire.ca.gov, (707) 889-4278
- 9. US DEPARTMENT OF HOMELAND SECURITY (DHS) Total Revenue: \$196,958, Wheeler William, william.e.wheeler@ice.dhs.gov, (310) 628-2073
- 10. SAN BERNARDINO COUNTY SHERIFFS OFFICE CA Total Revenue: \$4,966,789, Villarreal Edgar, <a href="mailto:evillarreal@sbsd.org">evillarreal@sbsd.org</a>, (909) 659-6701

K. Describe Supplier's information systems capabilities and limitations regarding order management through receipt of payment, including description of multiple platforms that may be used for any of these functions.

There are two roles in Order Management: Order Entry and Customer Service. The Customer Service Representative (CSR) is the initial point of contact for post-sales issues (order status, delivery, billing, product return and replacement, product transitions, warranty issues). The CSR is the primary contact for internal Getac departments that are involved in processing orders. The CSR oversees fulfillment activities from order entry and acceptance to invoicing and delivery.

The value-added reseller partners supporting this contract have specific focuses on State and Local Government entities. These partners are aligned with the Getac Public Sector team and receive additional support from Getac's Field Sales organization. This alignment ensures partners have the proper support and competence to master the requirements set forth by the partnering government end users. The appointed resellers include large national organizations as well as local partners who often provide additional services around product deployment and implementation of Getac devices. These value-added resellers will work directly with the State and Local Government entities to provide both pre- and post-sales support, quotes, as well as installation and implementation services. Getac's value-added resellers will be the primary points of contact for acceptance of orders, invoicing, and payment.

These value-added resellers will source all Getac solutions and services through Getac's appointed distribution partners, who have a direct purchasing relationship with Getac, the manufacturer. Upon receiving a fully executed purchase order from the government end user, the value-added reseller will issue purchase order to one of the appointed distributor partners. The purchase order to distribution will include a copy of the end customer's purchase order for the purpose of tracking and reporting as indicated below.

L. Provide the Contract Sales (as defined in Section 12 of the OMNIA Partners Administration Agreement) that Supplier will guarantee each year under the Master Agreement for the initial three years of the Master Agreement ("Guaranteed Contract Sales").

In response to Question #5. Q&R Response, a guaranteed contract sales is not required for this effort.

- M. Even though it is anticipated many Public Agencies will be able to utilize the Master Agreement without further formal solicitation, there may be circumstances where Public Agencies will issue their own solicitations. The following options are available when responding to a solicitation for Products covered under the Master Agreement.
- i. Respond with Master Agreement pricing (Contract Sales reported to OMNIA Partners).
- ii. If competitive conditions require pricing lower than the standard Master Agreement not-to-exceed pricing, Supplier may respond with lower pricing through the Master Agreement. If Supplier is awarded the contract, the sales are reported as Contract Sales to OMNIA Partners under the Master Agreement.
- iii. Respond with pricing higher than Master Agreement only in the unlikely event that the Public Agency refuses to utilize Master Agreement (Contract Sales are not reported to OMNIA Partners).
- iv. If alternative or multiple proposals are permitted, respond with pricing higher than Master Agreement, and include Master Agreement as the alternate or additional proposal.

Detail Supplier's strategies under these options when responding to a solicitation.

The OMNIA contract is a not to exceed price and competitive procurements often result in a lower total price than the OMNIA contracted price. Getac is prepared to respond with MA pricing and competitive NTE pricing. If an agency refuses to use the MA, Getac may respond with a higher price.

# Exhibit F Federal Funds Certifications

# FEDERAL CERTIFICATIONS ADDENDUM FOR AGREEMENT FUNDED BY U.S. FEDERAL GRANT

#### TO WHOM IT MAY CONCERN:

Participating Agencies may elect to use federal funds to purchase under the Master Agreement. This form should be completed and returned.

#### **DEFINITIONS**

Contract means a legal instrument by which a non–Federal entity purchases property or services needed to carry out the project or program under a Federal award. The term as used in this part does not include a legal instrument, even if the non–Federal entity considers it a contract, when the substance of the transaction meets the definition of a Federal award or subaward

**Contractor** means an entity that receives a contract as defined in Contract.

**Cooperative agreement** means a legal instrument of financial assistance between a Federal awarding agency or pass-through entity and a non–Federal entity that, consistent with 31 U.S.C. 6302–6305:

- (a) Is used to enter into a relationship the principal purpose of which is to transfer anything of value from the Federal awarding agency or pass-through entity to the non–Federal entity to carry out a public purpose authorized by a law of the United States (see 31 U.S.C. 6101(3)); and not to acquire property or services for the Federal government or pass-through entity's direct benefit or use;
- (b) Is distinguished from a grant in that it provides for substantial involvement between the Federal awarding agency or pass-through entity and the non–Federal entity in carrying out the activity contemplated by the Federal award.
- (c) The term does not include:
  - (1) A cooperative research and development agreement as defined in 15 U.S.C. 3710a; or
  - (2) An agreement that provides only:
    - (i) Direct United States Government cash assistance to an individual:
    - (ii) A subsidy;
    - (iii) A loan;
    - (iv) A loan guarantee; or
    - (v) Insurance.

Federal awarding agency means the Federal agency that provides a Federal award directly to a non-Federal entity

Federal award has the meaning, depending on the context, in either paragraph (a) or (b) of this section:

- (a)(1) The Federal financial assistance that a non–Federal entity receives directly from a Federal awarding agency or indirectly from a pass-through entity, as described in § 200.101 Applicability; or
  - (2) The cost-reimbursement contract under the Federal Acquisition Regulations that a non–Federal entity receives directly from a Federal awarding agency or indirectly from a pass-through entity, as described in § 200.101 Applicability.
- (b) The instrument setting forth the terms and conditions. The instrument is the grant agreement, cooperative agreement, other agreement for assistance covered in paragraph (b) of § 200.40 Federal financial assistance, or the cost-reimbursement contract awarded under the Federal Acquisition Regulations.
- (c) Federal award does not include other contracts that a Federal agency uses to buy goods or services from a contractor or a contract to operate Federal government owned, contractor operated facilities (GOCOs).
- (d) See also definitions of Federal financial assistance, grant agreement, and cooperative agreement.

Non–Federal entity means a state, local government, Indian tribe, institution of higher education (IHE), or nonprofit organization that carries out a Federal award as a recipient or subrecipient.

Version April 12, 2022

Nonprofit organization means any corporation, trust, association, cooperative, or other organization, not including IHEs, that:

- (a) Is operated primarily for scientific, educational, service, charitable, or similar purposes in the public interest;
- (b) Is not organized primarily for profit; and
- (c) Uses net proceeds to maintain, improve, or expand the operations of the organization.

**Obligations** means, when used in connection with a non–Federal entity's utilization of funds under a Federal award, orders placed for property and services, contracts and subawards made, and similar transactions during a given period that require payment by the non–Federal entity during the same or a future period.

Pass-through entity means a non–Federal entity that provides a subaward to a subrecipient to carry out part of a Federal program.

**Recipient** means a non–Federal entity that receives a Federal award directly from a Federal awarding agency to carry out an activity under a Federal program. The term recipient does not include subrecipients.

Simplified acquisition threshold means the dollar amount below which a non–Federal entity may purchase property or services using small purchase methods. Non–Federal entities adopt small purchase procedures in order to expedite the purchase of items costing less than the simplified acquisition threshold. The simplified acquisition threshold is set by the Federal Acquisition Regulation at 48 CFR Subpart 2.1 (Definitions) and in accordance with 41 U.S.C. 1908. As of the publication of this part, the simplified acquisition threshold is \$250,000, but this threshold is periodically adjusted for inflation. (Also see definition of § 200.67 Micro-purchase.)

**Subaward** means an award provided by a pass-through entity to a subrecipient for the subrecipient to carry out part of a Federal award received by the pass-through entity. It does not include payments to a contractor or payments to an individual that is a beneficiary of a Federal program. A subaward may be provided through any form of legal agreement, including an agreement that the pass-through entity considers a contract.

**Subrecipient** means a non–Federal entity that receives a subaward from a pass-through entity to carry out part of a Federal program; but does not include an individual that is a beneficiary of such program. A subrecipient may also be a recipient of other Federal awards directly from a Federal awarding agency.

**Termination** means the ending of a Federal award, in whole or in part at any time prior to the planned end of period of performance.

The following provisions may be required and apply when Participating Agency expends federal funds for any purchase resulting from this procurement process. Per FAR 52.204-24 and FAR 52.204-25, solicitations and resultant contracts shall contain the following provisions.

# 52.204-24 Representation Regarding Certain Telecommunications and Video Surveillance Services or Equipment (Oct 2020)

The Offeror shall not complete the representation at paragraph (d)(1) of this provision if the Offeror has represented that it "does not provide covered telecommunications equipment or services as a part of its offered products or services to the Government in the performance of any contract, subcontract, or other contractual instrument" in paragraph (c)(1) in the provision at  $\underline{52.204-26}$ , Covered Telecommunications Equipment or Services—Representation, or in paragraph (v)(2)(i) of the provision at  $\underline{52.212-3}$ , Offeror Representations and Certifications-Commercial Items. The Offeror shall not complete the representation in paragraph (d)(2) of this provision if the Offeror has represented that it "does not use covered telecommunications equipment or services, or any equipment, system, or service that uses covered telecommunications equipment or services" in paragraph (c)(2) of the provision at  $\underline{52.204-26}$ , or in paragraph (v)(2)(ii) of the provision at  $\underline{52.204-26}$ , or in paragraph (v)(2)(iii) of the provision at  $\underline{52.204-26}$ .

#### (a) Definitions. As used in this provision—

Backhaul, covered telecommunications equipment or services, critical technology, interconnection arrangements, reasonable inquiry, roaming, and substantial or essential component have the meanings provided in the clause <u>52.204-25</u>, Prohibition on Contracting for Certain Telecommunications and Video Surveillance Services or Equipment.

- (b) Prohibition.
- (1) Section 889(a)(1)(A) of the John S. McCain National Defense Authorization Act for Fiscal Year 2019 (Pub. L. 115-232) prohibits the head of an executive agency on or after August 13, 2019, from procuring or obtaining, or extending or renewing a contract to procure or obtain, any equipment, system, or service that uses covered telecommunications equipment or services as a substantial or essential component of any system, or as critical technology as part of any system. Nothing in the prohibition shall be construed to—
- (i) Prohibit the head of an executive agency from procuring with an entity to provide a service that connects to the facilities of a third-party, such as backhaul, roaming, or interconnection arrangements; or
- (ii) Cover telecommunications equipment that cannot route or redirect user data traffic or cannot permit visibility into any user data or packets that such equipment transmits or otherwise handles.
- (2) Section 889(a)(1)(B) of the John S. McCain National Defense Authorization Act for Fiscal Year 2019 (Pub. L. 115-232) prohibits the head of an executive agency on or after August 13, 2020, from entering into a contract or extending or renewing a contract with an entity that uses any equipment, system, or service that uses covered telecommunications equipment or services as a substantial or essential component of any system, or as critical technology as part of any system. This prohibition applies to the use of covered telecommunications equipment or services, regardless of whether that use is in performance of work under a Federal contract. Nothing in the prohibition shall be construed to—
- (i) Prohibit the head of an executive agency from procuring with an entity to provide a service that connects to the facilities of a third-party, such as backhaul, roaming, or interconnection arrangements; or
- (ii) Cover telecommunications equipment that cannot route or redirect user data traffic or cannot permit visibility into any user data or packets that such equipment transmits or otherwise handles.
- (c) *Procedures*. The Offeror shall review the list of excluded parties in the System for Award Management (SAM) (<a href="https://www.sam.gov">https://www.sam.gov</a>) for entities excluded from receiving federal awards for "covered telecommunications equipment or services".
  - (d) Representation. The Offeror represents that—
- (1) It  $\Box$  will not provide covered telecommunications equipment or services to the Government in the performance of any contract, subcontract or other contractual instrument resulting from this solicitation. The Offeror shall provide the additional disclosure information required at paragraph (e)(1) of this section if the Offeror responds "will" in paragraph (d)(1) of this section; and
  - (2) After conducting a reasonable inquiry, for purposes of this representation, the Offeror represents that—
- It  $\Box$  does,  $\not$  does not use covered telecommunications equipment or services, or use any equipment, system, or service that uses covered telecommunications equipment or services. The Offeror shall provide the additional disclosure information required at paragraph (e)(2) of this section if the Offeror responds "does" in paragraph (d)(2) of this section.
  - (e) Disclosures.
- (1) Disclosure for the representation in paragraph (d)(1) of this provision. If the Offeror has responded "will" in the representation in paragraph (d)(1) of this provision, the Offeror shall provide the following information as part of the offer.
  - (i) For covered equipment—
- (A) The entity that produced the covered telecommunications equipment (include entity name, unique entity identifier, CAGE code, and whether the entity was the original equipment manufacturer (OEM) or a distributor, if known);
- (B) A description of all covered telecommunications equipment offered (include brand; model number, such as OEM number, manufacturer part number, or wholesaler number; and item description, as applicable); and
- (C) Explanation of the proposed use of covered telecommunications equipment and any factors relevant to determining if such use would be permissible under the prohibition in paragraph (b)(1) of this provision.
  - (ii) For covered services—
- (A) If the service is related to item maintenance: A description of all covered telecommunications services offered (include on the item being maintained: Brand; model number, such as OEM number, manufacturer part number, or wholesaler number; and item description, as applicable); or
- (B) If not associated with maintenance, the Product Service Code (PSC) of the service being provided; and explanation of the proposed use of covered telecommunications services and any factors relevant to determining if such use would be permissible under the prohibition in paragraph (b)(1) of this provision.
- (2) Disclosure for the representation in paragraph (d)(2) of this provision. If the Offeror has responded "does" in the representation in paragraph (d)(2) of this provision, the Offeror shall provide the following information as part of the offer:
  - (i) For covered equipment—
- (A) The entity that produced the covered telecommunications equipment (include entity name, unique entity identifier, CAGE code, and whether the entity was the OEM or a distributor, if known);

- (B) A description of all covered telecommunications equipment offered (include brand; model number, such as OEM number, manufacturer part number, or wholesaler number; and item description, as applicable); and
- (C) Explanation of the proposed use of covered telecommunications equipment and any factors relevant to determining if such use would be permissible under the prohibition in paragraph (b)(2) of this provision.
  - (ii) For covered services—
- (A) If the service is related to item maintenance: A description of all covered telecommunications services offered (include on the item being maintained: Brand; model number, such as OEM number, manufacturer part number, or wholesaler number; and item description, as applicable); or
- (B) If not associated with maintenance, the PSC of the service being provided; and explanation of the proposed use of covered telecommunications services and any factors relevant to determining if such use would be permissible under the prohibition in paragraph (b)(2) of this provision.

# 52.204-25 Prohibition on Contracting for Certain Telecommunications and Video Surveillance Services or Equipment (Aug 2020).

#### (a) Definitions. As used in this clause—

Backhaul means intermediate links between the core network, or backbone network, and the small subnetworks at the edge of the network (e.g., connecting cell phones/towers to the core telephone network). Backhaul can be wireless (e.g., microwave) or wired (e.g., fiber optic, coaxial cable, Ethernet).

Covered foreign country means The People's Republic of China.

Covered telecommunications equipment or services means-

- (1) Telecommunications equipment produced by Huawei Technologies Company or ZTE Corporation (or any subsidiary or affiliate of such entities):
- (2) For the purpose of public safety, security of Government facilities, physical security surveillance of critical infrastructure, and other national security purposes, video surveillance and telecommunications equipment produced by Hytera Communications Corporation, Hangzhou Hikvision Digital Technology Company, or Dahua Technology Company (or any subsidiary or affiliate of such entities);
  - (3) Telecommunications or video surveillance services provided by such entities or using such equipment; or
- (4) Telecommunications or video surveillance equipment or services produced or provided by an entity that the Secretary of Defense, in consultation with the Director of National Intelligence or the Director of the Federal Bureau of Investigation, reasonably believes to be an entity owned or controlled by, or otherwise connected to, the government of a covered foreign country.

### Critical technology means-

- (1) Defense articles or defense services included on the United States Munitions List set forth in the International Traffic in Arms Regulations under subchapter M of chapter I of title 22, Code of Federal Regulations;
- (2) Items included on the Commerce Control List set forth in Supplement No. 1 to part 774 of the Export Administration Regulations under subchapter C of chapter VII of title 15, Code of Federal Regulations, and controlled-
- (i) Pursuant to multilateral regimes, including for reasons relating to national security, chemical and biological weapons proliferation, nuclear nonproliferation, or missile technology; or
  - (ii) For reasons relating to regional stability or surreptitious listening;
- (3) Specially designed and prepared nuclear equipment, parts and components, materials, software, and technology covered by part 810 of title 10, Code of Federal Regulations (relating to assistance to foreign atomic energy activities);
- (4) Nuclear facilities, equipment, and material covered by part 110 of title 10, Code of Federal Regulations (relating to export and import of nuclear equipment and material);
- (5) Select agents and toxins covered by part 331 of title 7, Code of Federal Regulations, part 121 of title 9 of such Code, or part 73 of title 42 of such Code; or
- (6) Emerging and foundational technologies controlled pursuant to section 1758 of the Export Control Reform Act of 2018 (50 U.S.C. 4817).

Interconnection arrangements means arrangements governing the physical connection of two or more networks to allow the use of another's network to hand off traffic where it is ultimately delivered (e.g., connection of a customer of telephone provider A to a customer of telephone company B) or sharing data and other information resources.

Reasonable inquiry means an inquiry designed to uncover any information in the entity's possession about the identity of the producer or provider of covered telecommunications equipment or services used by the entity that excludes the need to include an internal or third-party audit.

Roaming means cellular communications services (e.g., voice, video, data) received from a visited network when unable to connect to the facilities of the home network either because signal coverage is too weak or because traffic is too high.

Substantial or essential component means any component necessary for the proper function or performance of a piece of equipment, system, or service.

#### (b) Prohibition.

- (1) Section 889(a)(1)(A) of the John S. McCain National Defense Authorization Act for Fiscal Year 2019 (Pub. L. 115-232) prohibits the head of an executive agency on or after August 13, 2019, from procuring or obtaining, or extending or renewing a contract to procure or obtain, any equipment, system, or service that uses covered telecommunications equipment or services as a substantial or essential component of any system, or as critical technology as part of any system. The Contractor is prohibited from providing to the Government any equipment, system, or service that uses covered telecommunications equipment or services as a substantial or essential component of any system, or as critical technology as part of any system, unless an exception at paragraph (c) of this clause applies or the covered telecommunication equipment or services are covered by a waiver described in FAR 4.2104.
- (2) Section 889(a)(1)(B) of the John S. McCain National Defense Authorization Act for Fiscal Year 2019 (Pub. L. 115-232) prohibits the head of an executive agency on or after August 13, 2020, from entering into a contract, or extending or renewing a contract, with an entity that uses any equipment, system, or service that uses covered telecommunications equipment or services as a substantial or essential component of any system, or as critical technology as part of any system, unless an exception at paragraph (c) of this clause applies or the covered telecommunication equipment or services are covered by a waiver described in FAR 4.2104. This prohibition applies to the use of covered telecommunications equipment or services, regardless of whether that use is in performance of work under a Federal contract.
  - (c) Exceptions. This clause does not prohibit contractors from providing—
- (1) A service that connects to the facilities of a third-party, such as backhaul, roaming, or interconnection arrangements;
  or
- (2) Telecommunications equipment that cannot route or redirect user data traffic or permit visibility into any user data or packets that such equipment transmits or otherwise handles.

## (d) Reporting requirement.

- (1) In the event the Contractor identifies covered telecommunications equipment or services used as a substantial or essential component of any system, or as critical technology as part of any system, during contract performance, or the Contractor is notified of such by a subcontractor at any tier or by any other source, the Contractor shall report the information in paragraph (d)(2) of this clause to the Contracting Officer, unless elsewhere in this contract are established procedures for reporting the information; in the case of the Department of Defense, the Contractor shall report to the website at <a href="https://dibnet.dod.mil">https://dibnet.dod.mil</a>. For indefinite delivery contracts, the Contractor shall report to the Contracting Officer for the indefinite delivery contract and the Contracting Officer(s) for any affected order or, in the case of the Department of Defense, identify both the indefinite delivery contract and any affected orders in the report provided at <a href="https://dibnet.dod.mil">https://dibnet.dod.mil</a>.
  - (2) The Contractor shall report the following information pursuant to paragraph (d)(1) of this clause
- (i) Within one business day from the date of such identification or notification: the contract number; the order number(s), if applicable; supplier name; supplier unique entity identifier (if known); supplier Commercial and Government Entity (CAGE) code (if known); brand; model number (original equipment manufacturer number, manufacturer part number, or wholesaler number); item description; and any readily available information about mitigation actions undertaken or recommended.
- (ii) Within 10 business days of submitting the information in paragraph (d)(2)(i) of this clause: any further available information about mitigation actions undertaken or recommended. In addition, the Contractor shall describe the efforts it undertook to prevent use or submission of covered telecommunications equipment or services, and any additional efforts that will be incorporated to prevent future use or submission of covered telecommunications equipment or services.
- (e) Subcontracts. The Contractor shall insert the substance of this clause, including this paragraph (e) and excluding paragraph (b)(2), in all subcontracts and other contractual instruments, including subcontracts for the acquisition of commercial items.

The following certifications and provisions may be required and apply when Participating Agency expends federal funds for any purchase resulting from this procurement process. Pursuant to 2 C.F.R. § 200.326, all contracts, including small purchases, awarded by the Participating Agency and the Participating Agency's subcontractors shall contain the procurement provisions of

#### **APPENDIX II TO 2 CFR PART 200**

(A) Contracts for more than the simplified acquisition threshold currently set at \$250,000, which is the inflation adjusted amount determined by the Civilian Agency Acquisition Council and the Defense Acquisition Regulations Council (Councils) as authorized by 41 U.S.C. 1908, must address administrative, contractual, or legal remedies in instances where contractors violate or breach contract terms, and provide for such sanctions and penalties as appropriate.

Pursuant to Federal Rule (A) above, when a Participating Agency expends federal funds, the Participating Agency reserves all rights and privileges under the applicable laws and regulations with respect to this procurement in the event of breach of contract by either party.

Does offeror agree? YES TGT offeror	Initials	of	Authorized	Representative	of
(B) Termination for cause and for convenience by the grantee or subgran effected and the basis for settlement. (All contracts in excess of \$10,000)	itee includ	ding	the manner	by which it will	be
Pursuant to Federal Rule (B) above, when a Participating Agency expends federal	eral funds,	the	Participating A	Agency reserves	the

Does offeror agree? YES TGT \_\_\_\_\_\_Initials of Authorized Representative of offeror

right to immediately terminate any agreement in excess of \$10,000 resulting from this procurement process in the event of a

breach or default of the agreement by Offeror as detailed in the terms of the contract.

(C) Equal Employment Opportunity. Except as otherwise provided under 41 CFR Part 60, all contracts that meet the definition of "federally assisted construction contract" in 41 CFR Part 60-1.3 must include the equal opportunity clause provided under 41 CFR 60-1.4(b), in accordance with Executive Order 11246, "Equal Employment Opportunity" (30 CFR 12319, 12935, 3 CFR Part, 1964-1965 Comp., p. 339), as amended by Executive Order 11375, "Amending Executive Order 11246 Relating to Equal Employment Opportunity," and implementing regulations at 41 CFR part 60, "Office of Federal Contract Compliance Programs, Equal Employment Opportunity, Department of Labor."

Pursuant to Federal Rule (C) above, when a Participating Agency expends federal funds on any federally assisted construction contract, the equal opportunity clause is incorporated by reference herein.

Does offeror agree to abide by the above? YES TGT Initials of Authorized Representative of offeror

(D) Davis-Bacon Act, as amended (40 U.S.C. 3141-3148). When required by Federal program legislation, all prime construction contracts in excess of \$2,000 awarded by non-Federal entities must include a provision for compliance with the Davis-Bacon Act (40 U.S.C. 3141-3144, and 3146-3148) as supplemented by Department of Labor regulations (29 CFR Part 5, "Labor Standards Provisions Applicable to Contracts Covering Federally Financed and Assisted Construction"). In accordance with the statute, contractors must be required to pay wages to laborers and mechanics at a rate not less than the prevailing wages specified in a wage determination made by the Secretary of Labor. In addition, contractors must be required to pay wages not less than once a week. The non-Federal entity must place a copy of the current prevailing wage determination issued by the Department of Labor in each solicitation. The decision to award a contract or subcontract must be conditioned upon the acceptance of the wage determination. The non - Federal entity must report all suspected or reported violations to the Federal awarding agency. The contracts must also include a provision for compliance with the Copeland "Anti-Kickback" Act (40 U.S.C. 3145), as supplemented by Department of Labor regulations (29 CFR Part 3, "Contractors and Subcontractors on Public Building or Public Work Financed in Whole or in Part by Loans or Grants from the United States"). The Act provides that each contractor or subrecipient must be prohibited from inducing, by any means, any person employed in the construction, completion, or repair of public work, to give up any part of the compensation to which he or she is otherwise entitled. The non-Federal entity must report all suspected or reported violations to the Federal awarding agency.

Pursuant to Federal Rule (D) above, when a Participating Agency expends federal funds during the term of an award for all contracts and subgrants for construction or repair, offeror will be in compliance with all applicable Davis-Bacon Act provisions.

Does offeror agree? YES	TGT	Initials of Authorized Representative of offeror

(E) Contract Work Hours and Safety Standards Act (40 U.S.C. 3701-3708). Where applicable, all contracts awarded by the non-Federal entity in excess of \$100,000 that involve the employment of mechanics or laborers must include a provision for compliance with 40 U.S.C. 3702 and 3704, as supplemented by Department of Labor regulations (29 CFR Part 5). Under 40 U.S.C. 3702 of the Act, each contractor must be required to compute the wages of every mechanic and laborer on the basis of a standard work week of 40 hours. Work in excess of the standard work week is permissible provided that the worker is compensated at a rate of not less than one and a half times the basic rate of pay for all hours worked in excess of 40 hours in the work week. The requirements of 40 U.S.C. 3704 are applicable to construction work and provide that no laborer or mechanic must be required to work in surroundings or under working conditions which are unsanitary, hazardous or dangerous. These requirements do not apply to the purchases of supplies or materials or articles ordinarily available on the open market, or contracts for transportation or transmission of intelligence.

Pursuant to Federal Rule (E) above, when a Participating Agency expends federal funds, offeror certifies that offeror will be in compliance with all applicable provisions of the Contract Work Hours and Safety Standards Act during the term of an award for all contracts by Participating Agency resulting from this procurement process.

Does offeror agree? YES	GT I	Initials of Authorized Depresentative of of	fforo
Does offeror agree? YES	01	Initials of Authorized Representative of of	rreror

(F) Rights to Inventions Made Under a Contract or Agreement. If the Federal award meets the definition of "funding agreement" under 37 CFR §401.2 (a) and the recipient or subrecipient wishes to enter into a contract with a small business firm or nonprofit organization regarding the substitution of parties, assignment or performance of experimental, developmental, or research work under that "funding agreement," the recipient or subrecipient must comply with the requirements of 37 CFR Part 401, "Rights to Inventions Made by Nonprofit Organizations and Small Business Firms Under Government Grants, Contracts and Cooperative Agreements," and any implementing regulations issued by the awarding agency.

Pursuant to Federal Rule (F) above, when federal funds are expended by Participating Agency, the offeror certifies that during the term of an award for all contracts by Participating Agency resulting from this procurement process, the offeror agrees to comply with all applicable requirements as referenced in Federal Rule (F) above.

Does offeror agree? YES TGT Initials of A	Authorized Representative of offero
---	-------------------------------------

(G) Clean Air Act (42 U.S.C. 7401-7671q.) and the Federal Water Pollution Control Act (33 U.S.C. 1251-1387), as amended—Contracts and subgrants of amounts in excess of \$150,000 must contain a provision that requires the non-Federal award to agree to comply with all applicable standards, orders or regulations issued pursuant to the Clean Air Act (42 U.S.C. 7401-7671q) and the Federal Water Pollution Control Act as amended (33 U.S.C. 1251- 1387). Violations must be reported to the Federal awarding agency and the Regional Office of the Environmental Protection Agency (EPA)

Pursuant to Federal Rule (G) above, when federal funds are expended by Participating Agency, the offeror certifies that during the term of an award for all contracts by Participating Agency member resulting from this procurement process, the offeror agrees to comply with all applicable requirements as referenced in Federal Rule (G) above.

Does offeror agree? YES	TGT	Initials of Authorized Representative of offeror

(H) Debarment and Suspension (Executive Orders 12549 and 12689)—A contract award (see 2 CFR 180.220) must not be made to parties listed on the government wide exclusions in the System for Award Management (SAM), in accordance with the Executive Office of the President Office of Management and Budget (OMB) guidelines at 2 CFR 180 that implement Executive Orders 12549 (3 CFR part 1986 Comp., p. 189) and 12689 (3 CFR part 1989 Comp., p. 235), "Debarment and Suspension." SAM Exclusions contains the names of parties debarred, suspended, or otherwise excluded by agencies, as well as parties declared ineligible under statutory or regulatory authority other than Executive Order 12549.

Pursuant to Federal Rule (H) above, when federal funds are expended by Participating Agency, the offeror certifies that during the term of an award for all contracts by Participating Agency resulting from this procurement process, the offeror certifies that neither it nor its principals is presently debarred, suspended, proposed for debarment, declared ineligible, or voluntarily excluded from participation by any federal department or agency. If at any time during the term of an award the offeror or its principals

becomes debarred, suspended, proposed for debarment, declared ineligible, or voluntarily excluded from participation by any federal department or agency, the offeror will notify the Participating Agency. Does offeror agree? YES TGT Initials of Authorized Representative of offeror (I) Byrd Anti-Lobbying Amendment (31 U.S.C. 1352)—Contractors that apply or bid for an award exceeding \$100,000 must file the required certification. Each tier certifies to the tier above that it will not and has not used Federal appropriated funds to pay any person or organization for influencing or attempting to influence an officer or employee of any agency, a member of Congress, officer or employee of Congress, or an employee of a member of Congress in connection with obtaining any Federal contract, grant or any other award covered by 31 U.S.C. 1352. Each tier must also disclose any lobbying with non-Federal funds that takes place in connection with obtaining any Federal award. Such disclosures are forwarded from tier to tier up to the non-Federal award. Pursuant to Federal Rule (I) above, when federal funds are expended by Participating Agency, the offeror certifies that during the term and after the awarded term of an award for all contracts by Participating Agency resulting from this procurement process, the offeror certifies that it is in compliance with all applicable provisions of the Byrd Anti-Lobbying Amendment (31 U.S.C. 1352). The undersigned further certifies that: (1) No Federal appropriated funds have been paid or will be paid for on behalf of the undersigned, to any person for influencing or attempting to influence an officer or employee of any agency, a Member of Congress, an officer or employee of congress, or an employee of a Member of Congress in connection with the awarding of a Federal contract, the making of a Federal grant, the making of a Federal loan, the entering into a cooperative agreement, and the extension, continuation, renewal, amendment, or modification of a Federal contract, grant, loan, or cooperative agreement. (2) If any funds other than Federal appropriated funds have been paid or will be paid to any person for influencing or attempting to influence an officer or employee of any agency, a Member of Congress, an officer or employee of congress, or an employee of a Member of Congress in connection with this Federal grant or cooperative agreement, the undersigned shall complete and submit Standard Form-LLL, "Disclosure Form to Report Lobbying", in accordance with its instructions. (3) The undersigned shall require that the language of this certification be included in the award documents for all covered sub-awards exceeding \$100,000 in Federal funds at all appropriate tiers and that all subrecipients shall certify and disclose accordingly. Does offeror agree? YES TGT Initials of Authorized Representative of offeror RECORD RETENTION REQUIREMENTS FOR CONTRACTS INVOLVING FEDERAL FUNDS When federal funds are expended by Participating Agency for any contract resulting from this procurement process, offeror certifies that it will comply with the record retention requirements detailed in 2 CFR § 200.333. The offeror further certifies that offeror will retain all records as required by 2 CFR § 200.333 for a period of three years after grantees or subgrantees submit final expenditure reports or quarterly or annual financial reports, as applicable, and all other pending matters are closed. Does offeror agree? YES TGT Initials of Authorized Representative of offeror CERTIFICATION OF COMPLIANCE WITH THE ENERGY POLICY AND CONSERVATION ACT When Participating Agency expends federal funds for any contract resulting from this procurement process, offeror certifies that it will comply with the mandatory standards and policies relating to energy efficiency which are contained in the state energy conservation plan issued in compliance with the Energy Policy and Conservation Act (42 U.S.C. 6321 et seq.; 49 C.F.R. Part 18). Does offeror agree? YES TGT

#### CERTIFICATION OF COMPLIANCE WITH BUY AMERICA PROVISIONS

Initials of Authorized Representative of offeror

To the extent purchases are made with Federal Highway Administration, Federal Railroad Administration, or Federal Transit Administration funds, offeror certifies that its products comply with all applicable provisions of the Buy America Act and agrees to provide such certification or applicable waiver with respect to specific products to any Participating Agency upon request. Purchases made in accordance with the Buy America Act must still follow the applicable procurement rules calling for free and open competition.

Does offeror agree? \	YES	TGT
-----------------------	-----	-----

\_Initials of Authorized Representative of offeror

CERTIFICATION OF ACCE	SS TO RECORDS – 2 C.F.R. § 200.336
documents, papers, or other records of offeror that are pe	any of their duly authorized representatives shall have access to any ertinent to offeror's discharge of its obligations under the Contract for transcriptions. The right also includes timely and reasonable access ssion relating to such documents.
Does offeror agree? YES TGT	Initials of Authorized Representative of offeror
CERTIFICATION OF APPI	LICABILITY TO SUBCONTRACTORS
Offeror agrees that all contracts it awards pursuant to the Co	ontract shall be bound by the foregoing terms and conditions.
Does offeror agree? YES TGT	Initials of Authorized Representative of offeror
further acknowledged that offeror certifies compliance specifically noted above.  Offeror's Name: Getac, Inc.	with all provisions, laws, acts, regulations, etc. as
Address, City, State, and Zip Code:  15495 Sand Canyon Drive. Suite 350 Irvine CA 92618	
Phone Number: 949.217.8939	Fax Number: 949.681.2999
Printed Name and Title of Authorized Representative:  Tammy Tubbs	
Email Address:	

tammy.tubbs@getac.com

Signature of Authorized Representative:

## **FEMA SPECIAL CONDITIONS**

Awarded Supplier(s) may need to respond to events and losses where products and services are needed for the immediate and initial response to emergency situations such as, but not limited to, water damage, fire damage, vandalism cleanup, biohazard cleanup, sewage decontamination, deodorization, and/or wind damage during a disaster or emergency situation. By submitting a proposal, the Supplier is accepted these FEMA Special Conditions required by the Federal Emergency Management Agency (FEMA).

"Contract" in the below pages under FEMA SPECIAL CONDITIONS is also referred to and defined as the "Master Agreement".

"Contractor" in the below pages under FEMA SPECIAL CONDITIONS is also referred to and defined as "Supplier" or "Awarded Supplier".

#### **Conflicts of Interest**

No employee, officer, or agent may participate in the selection, award, or administration of a contract supported by a FEMA award if he or she has a real or apparent conflict of interest. Such a conflict would arise when the employee, officer, or agent, any member of his or her immediate family, his or her partner, or an organization which employs or is about to employ any of these parties, has a financial or other interest in or a tangible personal benefit from a firm considered for award. 2 C.F.R. § 200.318(c)(1); See also Standard Form 424D, ¶ 7; Standard Form 424B, ¶ 3. i. FEMA considers a "financial interest" to be the potential for gain or loss to the employee, officer, or agent, any member of his or her immediate family, his or her partner, or an organization which employs or is about to employ any of these parties as a result of the particular procurement. The prohibited financial interest may arise from ownership of certain financial instruments or investments such as stock, bonds, or real estate, or from a salary, indebtedness, job offer. or similar interest that might be affected by the particular procurement. ii. FEMA considers an "apparent" conflict of interest to exist where an actual conflict does not exist, but where a reasonable person with knowledge of the relevant facts would question the impartiality of the employee, officer, or agent participating in the procurement. c. Gifts. The officers, employees, and agents of the Participating Public Agency nor the Participating Public Agency ("NFE") must neither solicit nor accept gratuities, favors, or anything of monetary value from contractors or parties to subcontracts. However, NFE's may set standards for situations in which the financial interest is de minimus, not substantial, or the gift is an unsolicited item of nominal value. 2 C.F.R. § 200.318(c)(1). d. Violations. The NFE's written standards of conduct must provide for disciplinary actions to be applied for violations of such standards by officers, employees, or agents of the NFE. 2 C.F.R. § 200.318(c)(1). For example, the penalty for a NFE's employee may be dismissal, and the penalty for a contractor might be the termination of the contract.

#### **Contractor Integrity**

A contractor must have a satisfactory record of integrity and business ethics. Contractors that are debarred or suspended, as described in and subject to the debarment and suspension regulations implementing Executive Order 12549, *Debarment and Suspension* (1986) and Executive Order 12689, *Debarment and Suspension* (1989) at 2 C.F.R. Part 180 and the Department of Homeland Security's regulations at 2 C.F.R. Part 3000 (Non-procurement Debarment and Suspension), must be rejected and cannot receive contract awards at any level.

# **Public Policy**

A contractor must comply with the public policies of the Federal Government and state, local government, or tribal government. This includes, among other things, past and current compliance with the:

- a. Equal opportunity and nondiscrimination laws
- b. Five affirmative steps described at 2 C.F.R. § 200.321(b) for all subcontracting under contracts supported by FEMA financial assistance; and FEMA Procurement Guidance June 21, 2016 Page IV- 7
- c. Applicable prevailing wage laws, regulations, and executive orders

#### **Affirmative Steps**

For any subcontracting opportunities, Contractor must take the following Affirmative steps:

- 1. Placing qualified small and minority businesses and women's business enterprises on solicitation lists:
- 2. Assuring that small and minority businesses, and women's business enterprises are solicited whenever they are potential sources;
- 3. Dividing total requirements, when economically feasible, into smaller tasks or quantities to permit maximum participation by small and minority businesses, and women's business enterprises;
- 4. Establishing delivery schedules, where the requirement permits, which encourage participation by small and minority businesses, and women's business enterprises; and
- 5. Using the services and assistance, as appropriate, of such organizations as the Small Business Administration and the Minority Business Development Agency of the Department of Commerce.

## **Prevailing Wage Requirements**

When applicable, the awarded Contractor (s) and any and all subcontractor(s) agree to comply with all laws regarding prevailing wage rates including the Davis-Bacon Act, applicable to this solicitation and/or Participating Public Agencies. The Participating Public Agency shall notify the Contractor of the applicable pricing/prevailing wage rates and must apply any local wage rates requested. The Contractor and any subcontractor(s) shall comply with the prevailing wage rates set by the Participating Public Agency.

# Federal Requirements

If products and services are issued in response to an emergency or disaster recovery the items below, located in this FEMA Special Conditions section of the Federal Funds Certifications, are activated and required when federal funding may be utilized.

# 2 C.F.R. § 200.326 and 2 C.F.R. Part 200, Appendix II, Required Contract Clauses

#### 1. REMEDIES

- **a.** <u>Standard</u>. Contracts for more than the simplified acquisition threshold, currently set at \$250,000, must address administrative, contractual, or legal remedies in instances where contractors violate or breach contract terms, and provide for such sanctions and penalties as appropriate. See 2 C.F.R. Part 200, Appendix II(A).
- **b.** <u>Applicability</u>. This requirement applies to all FEMA grant and cooperative agreement programs.

#### 2. TERMINATION FOR CAUSE AND CONVENIENCE

- **a.** <u>Standard</u>. All contracts in excess of \$10,000 must address termination for cause and for convenience by the non-Federal entity, including the manner by which it will be effected and the basis for settlement. <u>See 2 C.F.R. Part 200</u>, Appendix II(B).
- **b.** <u>Applicability</u>. This requirement applies to all FEMA grant and cooperative agreement programs.

#### 3. EQUAL EMPLOYMENT OPPORTUNITY

When applicable:

**a.** <u>Standard</u>. Except as otherwise provided under 41 C.F.R. Part 60, all contracts that meet the definition of "federally assisted construction contract" in 41 C.F.R.

§ 60-1.3 must include the equal opportunity clause provided under 41 C.F.R. § 60-1.4(b), in accordance with Executive Order 11246, *Equal Employment Opportunity* (30 Fed. Reg. 12319, 12935, 3 C.F.R. Part, 1964-1965 Comp., p.

339), as amended by Executive Order 11375, *Amending Executive Order 11246 Relating to Equal Employment Opportunity*, and implementing regulations at 41 C.F.R. Part 60 (Office of Federal Contract Compliance Programs, Equal Employment

Opportunity, Department of Labor). See 2 C.F.R. Part 200, Appendix II(C).

## **b.** Key Definitions.

- i. Federally Assisted Construction Contract. The regulation at 41 C.F.R. § 60-1.3 defines a "federally assisted construction contract" as any agreement or modification thereof between any applicant and a person for construction work which is paid for in whole or in part with funds obtained from the Government or borrowed on the credit of the Government pursuant to any Federal program involving a grant, contract, loan, insurance, or guarantee, or undertaken pursuant to any Federal program involving such grant, contract, loan, insurance, or guarantee, or any application or modification thereof approved by the Government for a grant, contract, loan, insurance, or guarantee under which the applicant itself participates in the construction work.
- ii. <u>Construction Work</u>. The regulation at 41 C.F.R. § 60-1.3 defines "construction work" as the construction, rehabilitation, alteration, conversion, extension, demolition or repair of buildings, highways, or other changes or improvements to real property, including facilities providing utility services. The term also includes the supervision, inspection, and other onsite functions incidental to the actual construction.
- **c.** <u>Applicability</u>. This requirement applies to all FEMA grant and cooperative agreement programs.
- **d.** Required Language. The regulation at 41 C.F.R. Part 60-1.4(b) requires the insertion of the following contract clause.

During the performance of this contract, the contractor agrees as follows:

(1) The contractor will not discriminate against any employee or applicant for employment because of race, color, religion, sex, sexual orientation, gender identity, or national origin. The contractor will take affirmative action to ensure that applicants are employed, and that employees are treated during employment without regard to their race, color, religion, sex, sexual orientation, gender identity, or national origin. Such action shall include, but not be limited to the following:

Employment, upgrading, demotion, or transfer; recruitment or recruitment advertising; layoff or termination; rates of pay or other forms of compensation; and selection for training, including apprenticeship. The contractor agrees to post in conspicuous places, available to employees and applicants for employment, notices to be provided setting forth the provisions of this nondiscrimination clause.

(2) The contractor will, in all solicitations or advertisements for employees placed by or on behalf of the contractor, state that all qualified applicants will receive consideration for employment without regard to race, color, religion, sex, sexual orientation, gender identity, or national origin.

- (3) The contractor will not discharge or in any other manner discriminate against any employee or applicant for employment because such employee or applicant has inquired about, discussed, or disclosed the compensation of the employee or applicant or another employee or applicant. This provision shall not apply to instances in which an employee who has access to the compensation information of other employees or applicants as a part of such employee's essential job functions discloses the compensation of such other employees or applicants to individuals who do not otherwise have access to such information, unless such disclosure is in response to a formal complaint or charge, in furtherance of an investigation, proceeding, hearing, or action, including an investigation conducted by the employer, or is consistent with the contractor's legal duty to furnish information.
- (4) The contractor will send to each labor union or representative of workers with which he has a collective bargaining agreement or other contract or understanding, a notice to be provided advising the said labor union or workers' representatives of the contractor's commitments under this section and shall post copies of the notice in conspicuous places available to employees and applicants for employment.
- **(5)** The contractor will comply with all provisions of Executive Order 11246 of September 24, 1965, and of the rules, regulations, and relevant orders of the Secretary of Labor.
- **(6)** The contractor will furnish all information and reports required by Executive Order 11246 of September 24, 1965, and by rules, regulations, and orders of the Secretary of Labor, or pursuant thereto, and will permit access to his books, records, and accounts by the administering agency and the Secretary of Labor for purposes of investigation to ascertain compliance with such rules, regulations, and orders.
- (7) In the event of the contractor's noncompliance with the nondiscrimination clauses of this contract or with any of the said rules, regulations, or orders, this contract may be canceled, terminated, or suspended in whole or in part and the contractor may be declared ineligible for further Government contracts or federally assisted construction contracts in accordance with procedures authorized in Executive Order 11246 of September 24, 1965, and such other sanctions may be imposed and remedies invoked as provided in Executive Order 11246 of September 24, 1965, or by rule, regulation, or order of the Secretary of Labor, or as otherwise provided by law.
- (8) The contractor will include the portion of the sentence immediately preceding paragraph (1) and the provisions of paragraphs (1) through (8) in every subcontract or purchase order unless exempted by rules, regulations, or orders of the Secretary of Labor issued pursuant to section 204 of Executive Order 11246 of September 24, 1965, so that such provisions will be binding upon each subcontractor or vendor. The contractor will take such action with respect to any subcontract or purchase order as the administering agency may direct as a means of enforcing such provisions, including sanctions for noncompliance:

Provided, however, that in the event a contractor becomes involved in, or is threatened with, litigation with a subcontractor or vendor as a result of such direction by the administering agency, the contractor may request the United States to enter into such litigation to protect the interests of the United States.

The applicant further agrees that it will be bound by the above equal opportunity clause with respect to its own employment practices when it participates in federally assisted construction work: *Provided,* That if the applicant so participating is a State or local government, the above equal opportunity clause is not applicable to any agency, instrumentality or subdivision of such government which does not participate in work on or under the contract.

The applicant agrees that it will assist and cooperate actively with the administering agency and the Secretary of Labor in obtaining the compliance of contractors and subcontractors with the equal opportunity clause and the rules, regulations, and relevant orders of the Secretary of Labor, that it will furnish the administering agency and the Secretary of Labor such information as they may require for the supervision of such compliance, and that it will otherwise assist the administering agency in the discharge of the agency's primary responsibility for securing compliance.

The applicant further agrees that it will refrain from entering into any contract or contract modification subject to Executive Order 11246 of September 24, 1965, with a contractor debarred from, or who has not demonstrated eligibility for, Government contracts and federally assisted construction contracts pursuant to the Executive Order and will carry out such sanctions and penalties for violation of the equal opportunity clause as may be imposed upon contractors and subcontractors by the administering agency or the Secretary of Labor pursuant to Part II, Subpart D of the Executive Order. In addition, the applicant agrees that if it fails or refuses to comply with these undertakings, the administering agency may take any or all of the following actions: Cancel, terminate, or suspend in whole or in part this grant (contract, loan, insurance, guarantee); refrain from extending any further assistance to the applicant under the program with respect to which the failure or refund occurred until satisfactory assurance of future compliance has been received from such applicant; and refer the case to the Department of Justice for appropriate legal proceedings.

#### 4. DAVIS-BACON ACT

- a. <u>Standard</u>. All prime construction contracts in excess of \$2,000 awarded by non- Federal entities must include a provision for compliance with the Davis-Bacon Act (40 U.S.C. §§ 3141-3144 and 3146-3148) as supplemented by Department of Labor regulations at 29 C.F.R. Part 5 (Labor Standards Provisions Applicable to Contracts Covering Federally Financed and Assisted Construction). <u>See 2</u> C.F.R. Part 200, Appendix II(D). In accordance with the statute, contractors must be required to pay wages to laborers and mechanics at a rate not less than the prevailing wages specified in a wage determination made by the Secretary of Labor. In addition, contractors must be required to pay wages not less than once a week.
- **b.** Applicability. The Davis-Bacon Act applies to the Emergency Management Preparedness Grant Program, Homeland Security Grant Program, Nonprofit Security Grant Program, Tribal Homeland Security Grant Program, Port Security Grant Program, and Transit Security Grant Program.
- **c.** Requirements. If applicable, the non-federal entity must do the following:
  - i. The non-Federal entity must place a copy of the current prevailing wage determination issued by the Department of Labor in each solicitation. The decision to award a contract or subcontract must be conditioned upon the acceptance of the wage determination. The non-Federal entity must report all suspected or reported violations to the Federal awarding agency.
  - ii. Additionally, pursuant 2 C.F.R. Part 200, Appendix II(D), contracts subject to the Davis-Bacon Act, must also include a provision for compliance with the Copeland "Anti-Kickback" Act (40 U.S.C. § 3145), as supplemented by Department of Labor regulations at 29 C.F.R. Part 3 (Contractors and Subcontractors on Public Building or Public Work Financed in Whole or in Part by Loans or Grants from the United States). The Copeland Anti- Kickback Act provides that each contractor or subrecipient must be prohibited from inducing, by any means, any person

- employed in the construction, completion, or repair of public work, to give up any part of the compensation to which he or she is otherwise entitled. The non-Federal entity must report all suspected or reported violations to FEMA.
- iii. Include a provision for compliance with the Davis-Bacon Act (40 U.S.C. 3141-3144, and 3146-3148) as supplemented by Department of Labor regulations (29 CFR Part 5, "Labor Standards Provisions Applicable to Contracts Covering Federally Financed and Assisted Construction").

<u>Suggested Language</u>. The following provides a sample contract clause: Compliance with the Davis-Bacon Act.

- a. All transactions regarding this contract shall be done in compliance with the Davis-Bacon Act (40 U.S.C. 3141- 3144, and 3146-3148) and the requirements of 29 C.F.R. pt. 5 as may be applicable. The contractor shall comply with 40 U.S.C. 3141-3144, and 3146-3148 and the requirements of 29 C.F.R. pt. 5 as applicable.
- b. Contractors are required to pay wages to laborers and mechanics at a rate not less than the prevailing wages specified in a wage determination made by the Secretary of Labor.
- Additionally, contractors are required to pay wages not less than once a week.

#### 5. COPELAND ANTI-KICKBACK ACT

- **a.** Standard. Recipient and subrecipient contracts must include a provision for compliance with the Copeland "Anti-Kickback" Act (40 U.S.C. 3145), as supplemented by Department of Labor regulations (29 CFR Part 3, "Contractors and Subcontractors on Public Building or Public Work Financed in Whole or in Part by Loans or Grants from the United States").
- **b.** Applicability. This requirement applies to all contracts for construction or repair work above \$2,000 in situations where the Davis-Bacon Act also applies. It DOES NOT apply to the FEMA Public Assistance Program.
- <u>Requirements</u>. If applicable, the non-federal entity must include a provision for compliance with the Copeland "Anti-Kickback" Act (40 U.S.C. § 3145), as supplemented by Department of Labor regulations at 29 C.F.R. Part 3 (Contractors and Subcontractors on Public Building or Public Work Financed in Whole or in Part by Loans or Grants from the United States). Each contractor or subrecipient must be prohibited from inducing, by any means, any person employed in the construction, completion, or repair of public work, to give up any part of the compensation to which he or she is otherwise entitled. The non-Federal entity must report all suspected or reported violations to FEMA. Additionally, in accordance with the regulation, each contractor and subcontractor must furnish each week a statement with respect to the wages paid each of its employees engaged in work covered by the Copeland Anti-Kickback Act and the Davis Bacon Act during the preceding weekly payroll period. The report shall be delivered by the contractor or subcontractor, within seven days after the regular payment date of the payroll period, to a representative of a Federal or State agency in charge at the site of the building or work.

<u>Sample Language</u>. The following provides a sample contract clause:

## Compliance with the Copeland "Anti-Kickback" Act.

- a. Contractor. The contractor shall comply with 18 U.S.C. §874, 40 U.S.C. § 3145, and the requirements of 29 C.F.R. pt. 3 as may be applicable, which are incorporated by reference into this contract.
- b. Subcontracts. The contractor or subcontractor shall insert in any subcontracts the clause above and such other clauses as FEMA may by appropriate instructions require, and also a clause requiring the subcontractors to include these clauses in any lower tier subcontracts. The prime contractor shall be responsible for the compliance by any subcontractor or lower tier subcontractor with all of these contract clauses.
- c. Breach. A breach of the contract clauses above may be grounds for termination of the contract, and for debarment as a contractor and subcontractor as provided in 29 C.F.R. §5.12."

#### 6. CONTRACT WORK HOURS AND SAFETY STANDARDS ACT

- a. Standard. Where applicable (see 40 U.S.C. §§ 3701-3708), all contracts awarded by the non-Federal entity in excess of \$100,000 that involve the employment of mechanics or laborers must include a provision for compliance with 40 U.S.C. §§ 3702 and 3704, as supplemented by Department of Labor regulations at 29 C.F.R. Part 5. See 2 C.F.R. Part 200, Appendix II(E). Under 40 U.S.C. § 3702, each contractor must be required to compute the wages of every mechanic and laborer on the basis of a standard work week of 40 hours. Work in excess of the standard work week is permissible provided that the worker is compensated at a rate of not less than one and a half times the basic rate of pay for all hours worked in excess of 40 hours in the work week. Further, no laborer or mechanic must be required to work in surroundings or under working conditions which are unsanitary, hazardous, or dangerous.
- b. <u>Applicability</u>. This requirement applies to all FEMA contracts awarded by the non-federal entity in excess of \$100,000 under grant and cooperative agreement programs that involve the employment of mechanics or laborers. It is applicable to construction work. These requirements do not apply to the purchase of supplies or materials or articles ordinarily available on the open market, or contracts for transportation or transmission of intelligence.
  - **c.** <u>Suggested Language</u>. The regulation at 29 C.F.R. § 5.5(b) provides contract clause language concerning compliance with the Contract Work Hours and Safety Standards Act. FEMA suggests including the following contract clause:

#### Compliance with the Contract Work Hours and Safety Standards Act.

- (1) Overtime requirements. No contractor or subcontractor contracting for any part of the contract work which may require or involve the employment of laborers or mechanics shall require or permit any such laborer or mechanic in any workweek in which he or she is employed on such work to work in excess of forty hours in such workweek unless such laborer or mechanic receives compensation at a rate not less than one and one-half times the basic rate of pay for all hours worked in excess of forty hours in suchworkweek.
- (2) Violation; liability for unpaid wages; liquidated damages. In the event of any violation

of the clause set forth in paragraph (b)(1) of this section the contractor and any subcontractor responsible therefor shall be liable for the unpaid wages. In addition, such contractor and subcontractor shall be liable to the United States (in the case of work done under contract for the District of Columbia or a territory, to such District or to such territory), for liquidated damages. Such liquidated damages shall be computed with respect to each individual laborer or mechanic, including watchmen and guards, employed in violation of the clause set forth in paragraph (b)(1) of this section, in the sum of

\$27 for each calendar day on which such individual was required or permitted to work in excess of the standard workweek of forty hours without payment of the overtime wages required by the clause set forth in paragraph (b)(1) of this section.

- (3) Withholding for unpaid wages and liquidated damages. The Federal agency or loan/grant recipient shall upon its own action or upon written request of an authorized representative of the Department of Labor withhold or cause to be withheld, from any moneys payable on account of work performed by the contractor or subcontractor under any such contract or any other Federal contract with the same prime contractor, or any other federally-assisted contract subject to the Contract Work Hours and Safety Standards Act, which is held by the same prime contractor, such sums as may be determined to be necessary to satisfy any liabilities of such contractor or subcontractor for unpaid wages and liquidated damages as provided in the clause set forth in paragraph (b)(2) of this section.
- (4) Subcontracts. The contractor or subcontractor shall insert in any subcontracts the clauses set forth in paragraph (b)(1) through (4) of this section and also a clause requiring the subcontractors to include these clauses in any lower tier subcontracts. The prime contractor shall be responsible for compliance by any subcontractor or lower tier subcontractor with the clauses set forth in paragraphs (b)(1) through (4) of this section.

### 7. RIGHTS TO INVENTIONS MADE UNDER A CONTRACT ORAGREEMENT

- <u>Standard</u>. If the FEMA award meets the definition of "funding agreement" under 37C.F.R. § 401.2(a) and the non-Federal entity wishes to enter into a contract with a small business firm or nonprofit organization regarding the substitution of parties, assignment or performance of experimental, developmental, or research work under that "funding agreement," the non-Federal entity must comply with the requirements of 37 C.F.R. Part 401 (Rights to Inventions Made by Nonprofit Organizations and Small Business Firms Under Government Grants, Contracts and Cooperative Agreements), and any implementing regulations issued by FEMA. <u>See 2</u> C.F.R. Part 200, Appendix II(F).
- b. Applicability. This requirement applies to "funding agreements," but it DOES NOT apply to the Public Assistance, Hazard Mitigation Grant Program, Fire Management Assistance Grant Program, Crisis Counseling Assistance and Training Grant Program, Disaster Case Management Grant Program, and Federal Assistance to Individuals and Households Other Needs Assistance Grant Program, as FEMA awards under these programs do not meet the definition of "funding agreement."
- **c.** <u>Funding Agreements Definition</u>. The regulation at 37 C.F.R. § 401.2(a) defines "funding agreement" as any contract, grant, or cooperative agreement entered into between any Federal agency, other than the Tennessee Valley Authority, and any contractor for the performance of experimental, developmental, or research work funded in whole or in part by the Federal government. This term also includes any assignment, substitution of parties, or subcontract of any type entered into for the performance of experimental, developmental, or research work under a funding agreement as defined in the first sentence of this paragraph.

### 8. CLEAN AIR ACT AND THE FEDERAL WATER POLLUTION CONTROLACT

- <u>Standard</u>. If applicable, contracts must contain a provision that requires the contractor to agree to comply with all applicable standards, orders, or regulations issued pursuant to the Clean Air Act (42 U.S.C. §§ 7401-7671q.) and the Federal Water Pollution Control Act as amended (33 U.S.C. §§ 1251-1387). Violations must be reported to FEMA and the Regional Office of the Environmental Protection Agency. <u>See</u> 2 C.F.R. Part 200, Appendix II(G).
- **b.** Applicability. This requirement applies to contracts awarded by a non-federal entity of amounts in excess of \$150,000 under a federal grant.
- **c.** <u>Suggested Language</u>. The following provides a sample contract clause.

## Clean Air Act

- The contractor agrees to comply with all applicable standards, orders or regulations issued pursuant to the Clean Air Act, as amended, 42 U.S.C. § 7401 et seq.
- 2. The contractor agrees to report each violation to the Participating Public Agency and understands and agrees that the Participating Public Agency will, in turn, report each violation as required to assure notification to the Federal Emergency Management Agency, and the appropriate Environmental Protection Agency Regional Office.
- The contractor agrees to include these requirements in each subcontract exceeding \$150,000 financed in whole or in part with Federal assistance provided by FEMA.

## Federal Water Pollution Control Act

- 1. The contractor agrees to comply with all applicable standards, orders, or regulations issued pursuant to the Federal Water Pollution Control Act, as amended, 33 U.S.C. 1251 et seq.
- 2. The contractor agrees to report each violation to the Participating Public Agency and understands and agrees that the Participating Public Agency will, in turn, report each violation as required to assure notification to the Federal Emergency Management Agency, and the appropriate Environmental Protection Agency Regional Office.
- 3. The contractor agrees to include these requirements in each subcontract exceeding \$150,000 financed in whole or in part with Federal assistance provided by FEMA.

### 9. DEBARMENT AND SUSPENSION

a <u>Standard</u>. Non-Federal entities and contractors are subject to the debarment and suspension regulations implementing Executive Order 12549, *Debarment and* 

Suspension (1986) and Executive Order 12689, Debarment and Suspension (1989) at 2 C.F.R. Part 180 and the Department of Homeland Security's regulations at 2 C.F.R. Part 3000 (Non-procurement Debarment and Suspension).

**b.** Applicability. This requirement applies to all FEMA grant and cooperative agreement programs.

### c. Requirements.

- i. These regulations restrict awards, subawards, and contracts with certain parties that are debarred, suspended, or otherwise excluded from or ineligible for participation in Federal assistance programs and activities. See 2 C.F.R. Part 200, Appendix II(H); and 2 C.F.R. § 200.213. A contract award must not be made to parties listed in the SAM Exclusions. SAM Exclusions is the list maintained by the General Services Administration that contains the names of parties debarred, suspended, or otherwise excluded by agencies, as well as parties declared ineligible under statutory or regulatory authority other than Executive Order 12549. SAM exclusions can be accessed at <a href="https://www.sam.gov.see.2">www.sam.gov.see.2</a> C.F.R. § 180.530.
- ii. In general, an "excluded" party cannot receive a Federal grant award or a contract within the meaning of a "covered transaction," to include subawards and subcontracts. This includes parties that receive Federal funding indirectly, such as contractors to recipients and subrecipients. The key to the exclusion is whether there is a "covered transaction," which is any non-procurement transaction (unless excepted) at either a "primary" or "secondary" tier. Although "covered transactions" do not include contracts awarded by the Federal Government for purposes of the non-procurement common rule and DHS's implementing regulations, it does include some contracts awarded by recipients and subrecipients.
- iii. Specifically, a covered transaction includes the following contracts for goods or services:
  - 1. The contract is awarded by a recipient or subrecipient in the amount of at least \$25,000.
  - 2. The contract requires the approval of FEMA, regardless of amount.
  - 3. The contract is for federally-required auditservices.
  - 4. A subcontract is also a covered transaction if it is awarded by the contractor of a recipient or subrecipient and requires either the approval of FEMA or is in excess of \$25,000.
- d. <u>Suggested Language</u>. The following provides a debarment and suspension clause. It incorporates an optional method of verifying that contractors are not excluded or disqualified.

### Suspension and Debarment

(1) This contract is a covered transaction for purposes of 2 C.F.R. pt. 180 and 2 C.F.R. pt. 3000. As such, the contractor is required to verify that none of the contractor's principals (defined at 2 C.F.R. § 180.995) or its affiliates (defined at 2 C.F.R. § 180.995) are excluded (defined at 2 C.F.R. § 180.940) or disqualified (defined at 2

C.F.R. § 180.935).

- (2) The contractor must comply with 2 C.F.R. pt. 180, subpart C and 2 C.F.R. pt. 3000, subpart C, and must include a requirement to comply with these regulations in any lower tier covered transaction it enters into.
- (3) This certification is a material representation of fact relied upon by the Participating Public Agency. If it is later determined that the contractor did not comply with 2 C.F.R. pt. 180, subpart C and 2 C.F.R. pt. 3000, subpart C, in addition to remedies available to the Participating Public Agency, the Federal Government may pursue available remedies, including but not limited to suspension and/or debarment.
- (4) The bidder or proposer agrees to comply with the requirements of 2 C.F.R. pt. 180, subpart C and 2 C.F.R. pt. 3000, subpart C while this offer is valid and throughout the period of any contract that may arise from this offer. The bidder or proposer further agrees to include a provision requiring such compliance in its lower tier covered transactions.

#### 10. BYRD ANTI-LOBBYING AMENDMENT

- a Standard. Each tier certifies to the tier above that it will not and has not used Federal appropriated funds to pay any person or organization for influencing or attempting to influence an officer or employee of any agency, a Member of Congress, officer or employee of Congress, or an employee of a Member of Congress in connection with obtaining any Federal contract, grant or any other award covered by 31 U.S.C. § 1352. FEMA's regulation at 44 C.F.R. Part 18 implements the requirements of 31 U.S.C. § 1352 and provides, in Appendix A to Part 18, a copy of the certification that is required to be completed by each entity as described in 31 U.S.C. § 1352. Each tier must also disclose any lobbying with non-Federal funds that takes place in connection with obtaining any Federal award. Such disclosures are forwarded from tier to tier up to the Federal awarding agency.
- b. <u>Applicability</u>. This requirement applies to all FEMA grant and cooperative agreement programs. Contractors that apply or bid for a contract of \$100,000 or more under a federal grant must file the required certification. <u>See 2 C.F.R. Part 200</u>, Appendix II(I); 31 U.S.C. § 1352; and 44 C.F.R. Part 18.
- c. Suggested Language.

## Byrd Anti-Lobbying Amendment, 31 U.S.C. § 1352 (as amended)

Contractors who apply or bid for an award of \$100,000 or more shall file the required certification. Each tier certifies to the tier above that it will not and has not used Federal appropriated funds to pay any person or organization for influencing or attempting to influence an officer or employee of any agency, a Member of Congress, officer or employee of Congress, or an employee of a Member of Congress in connection with obtaining any Federal contract, grant, or any other award covered by 31 U.S.C. § 1352. Each tier shall also disclose any lobbying with non-Federal funds that takes place in connection with obtaining any Federal award. Such disclosures are forwarded from tier to tier up to the recipient who in turn will forward the certification(s) to the awarding agency.

**d.** Required Certification. If applicable, contractors must sign and submit to the non-federal entity the following certification.

## APPENDIX A, 44 C.F.R. PART 18 - CERTIFICATION REGARDING LOBBYING

Certification for Contracts, Grants, Loans, and Cooperative Agreements

The undersigned certifies, to the best of his or her knowledge and belief, that:

- 1. No Federal appropriated funds have been paid or will be paid, by or on behalf of the undersigned, to any person for influencing or attempting to influence an officer or employee of an agency, a Member of Congress, an officer or employee of Congress, or an employee of a Member of Congress in connection with the awarding of any Federal contract, the making of any Federal grant, the making of any Federal loan, the entering into of any cooperative agreement, and the extension, continuation, renewal, amendment, or modification of any Federal contract, grant, loan, or cooperative agreement.
- 2. If any funds other than Federal appropriated funds have been paid or will be paid to any person for influencing or attempting to influence an officer or employee of any agency, a Member of Congress, an officer or employee of Congress, or an employee of a Member of Congress in connection with this Federal contract, grant, loan, or cooperative agreement, the undersigned shall complete and submit Standard Form-LLL, "Disclosure Form to Report Lobbying," in accordance with its instructions.
- 3. The undersigned shall require that the language of this certification be included in the award documents for all subawards at all tiers (including subcontracts, subgrants, and contracts under grants, loans, and cooperative agreements) and that all subrecipients shall certify and disclose accordingly.

This certification is a material representation of fact upon which reliance was placed when this transaction was made or entered into. Submission of this certification is a prerequisite for making or entering into this transaction imposed by section 1352, title 31, U.S. Code. Any person who fails to file the required certification shall be subject to a civil penalty of not less than \$10,000 and not more than \$100,000 for each such failure.

\_\_\_\_\_, certifies or affirms the truthfulness and

accuracy of each statement of its certification and disclosure, if any. In addition, the Contractor understands and agrees that the provisions of 31 U.S.C. Chap. 38, Administrative Remedies for False Claims and Statements, apply to this certification and disclosure, if any.
Signature of Contractor's Authorized Official
TAMMY G. TUBBS, Contract Manager
Name and Title of Contractor's Authorized Official
30 June 2022

The Contractor, Getac, Inc.

Date

### 11. PROCUREMENT OF RECOVERED MATERIALS

- <u>Standard</u>. A non-Federal entity that is a state agency or agency of a political subdivision of a state and its contractors must comply with Section 6002 of the Solid Waste Disposal Act, as amended by the Resource Conservation and Recovery Act. <u>See 2 C.F.R. Part 200, Appendix II(J); and 2 C.F.R. §200.322.</u>
- **b.** Applicability. This requirement applies to all contracts awarded by a non- federal entity under FEMA grant and cooperative agreement programs.
- c. Requirements. The requirements of Section 6002 include procuring only items designated in guidelines of the EPA at 40 C.F.R. Part 247 that contain the highest percentage of recovered materials practicable, consistent with maintaining a satisfactory level of competition, where the purchase price of the item exceeds \$10,000 or the value of the quantity acquired by the preceding fiscal year exceeded \$10,000; procuring solid waste management services in a manner that maximizes energy and resource recovery; and establishing an affirmative procurement program for procurement of recovered materials identified in the EPA guidelines.

## d. Suggested Language.

- i. In the performance of this contract, the Contractor shall make maximum use of products containing recovered materials that are EPA-designated items unless the product cannot be acquired—
- 1. Competitively within a timeframe providing for compliance with the contract performance schedule:
- 2. Meeting contract performance requirements; or
- 3. At a reasonable price.
  - ii. Information about this requirement, along with the list of EPA- designated items, is available at EPA's Comprehensive Procurement Guidelines web site, https://www.epa.gov/smm/comprehensive-procurement-guideline-cpg-program.
  - iii. The Contractor also agrees to comply with all other applicable requirements of Section 6002 of the Solid Waste Disposal Act."

### 12. ACCESS TO RECORDS

a. <u>Standard</u>. All recipients, subrecipients, successors, transferees, and assignees must acknowledge and agree to comply with applicable provisions governing DHS access to records, accounts, documents, information, facilities, and staff. Recipients must give DHS/FEMA access to, and the right to examine and copy, records, accounts, and other documents and sources of information related to the federal financial assistance award and permit access to facilities, personnel, and other individuals and information as may be necessary, as required by DHS regulations and other applicable laws or program guidance. <u>See</u> DHS Standard Terms and Conditions: Version 8.1 (2018). Additionally, Section 1225 of the Disaster Recovery Reform Act of 2018 prohibits FEMA from providing reimbursement to any state, local, tribal, or territorial government, or private non-profit for activities made pursuant to a contract that purports to prohibit audits or internal reviews by the FEMA administrator or ComptrollerGeneral.

Access to Records. The following access to records requirements apply to this contract:

- i.The Contractor agrees to provide Participating Public Agency, the FEMA Administrator, the Comptroller General of the United States, or any of their authorized representatives access to any books, documents, papers, and records of the Contractor which are directly pertinent to this contract for the purposes of making audits, examinations, excerpts, and transcriptions.
- ii. The Contractor agrees to permit any of the foregoing parties to reproduce by any means whatsoever or to copy excerpts and transcriptions as reasonably needed.
- iii. The Contractor agrees to provide the FEMA Administrator or his authorized representatives access to construction or other work sites pertaining to the work being completed under the contract.
- iv.In compliance with the Disaster Recovery Act of 2018, the Participating Public Agency and the Contractor acknowledge and agree that no language in this contract is intended to prohibit audits or internal reviews by the FEMA Administrator or the Comptroller General of the United States.

#### 13. CHANGES

- a. <u>Standard</u>. To be eligible for FEMA assistance under the non-Federal entity's FEMA grant or cooperative agreement, the cost of the change, modification, change order, or constructive change must be allowable, allocable, within the scope of its grant or cooperative agreement, and reasonable for the completion of project scope.
- b. <u>Applicability</u>. FEMA recommends, therefore, that a non-Federal entity include a changes clause in its contract that describes how, if at all, changes can be made by either party to alter the method, price, or schedule of the work without breaching the contract. The language of the clause may differ depending on the nature of the contract and the end-item procured.

### 14. DHS SEAL, LOGO, AND FLAGS

- a. <u>Standard</u>. Recipients must obtain permission prior to using the DHS seal(s), logos, crests, or reproductions of flags or likenesses of DHS agency officials. <u>See DHS</u> Standard Terms and Conditions: Version 8.1(2018).
- b. <u>Applicability</u>. FEMA recommends that all non-Federal entities place in their contracts a provision that a contractor shall not use the DHS seal(s), logos, crests, or reproductions of flags or likenesses of DHS agency officials without specific FEMA pre-approval.
- c. "The contractor shall not use the DHS seal(s), logos, crests, or reproductions of flags or likenesses of DHS agency officials without specific FEMA pre-approval.

### 15. COMPLIANCE WITH FEDERAL LAW, REGULATIONS, AND EXECUTIVE ORDERS

- a. <u>Standard</u>. The recipient and its contractors are required to comply with all Federal laws, regulations, and executive orders.
- b. <u>Applicability</u>. FEMA recommends that all non-Federal entities place into their contracts an acknowledgement that FEMA financial assistance will be used to fund the contract along with the requirement that the contractor will comply with all applicable Federal law, regulations, executive orders, and FEMA policies, procedures, and directives.
- c. "This is an acknowledgement that FEMA financial assistance will be used to fund all or a portion of the contract. The contractor will comply with all applicable Federal law, regulations, executive orders, FEMA policies, procedures, and directives."

#### 16. NO OBLIGATION BY FEDERAL GOVERNMENT

- a. <u>Standard</u>. FEMA is not a party to any transaction between the recipient and its contractor. FEMA is not subject to any obligations or liable to any party for any matter relating to the contract.
- b. <u>Applicability</u>. FEMA recommends that the non-Federal entity include a provision in its contract that states that the Federal Government is not a party to the contract and is not subject to any obligations or liabilities to the non-Federal entity, contractor, or any other party pertaining to any matter resulting from the contract.
- c. "The Federal Government is not a party to this contract and is not subject to any obligations or liabilities to the non-Federal entity, contractor, or any other party pertaining to any matter resulting from the contract."

#### 17. PROGRAM FRAUD AND FALSE OR FRAUDULENT STATEMENTS OR RELATED ACTS

- a. <u>Standard</u>. Recipients must comply with the requirements of The False Claims Act (31 U.S.C. §§ 3729-3733) which prohibits the submission of false or
  - fraudulent claims for payment to the federal government. <u>See DHS</u> Standard Terms and Conditions: Version 8.1 (2018); and 31 U.S.C. §§ 3801-3812, which details the administrative remedies for false claims and statements made. The non-Federal entity must include a provision in its contract that the contractor acknowledges that 31 U.S.C. Chap. 38 (Administrative Remedies for False Claims and Statements) applies to its actions pertaining to the contract.
- b. <u>Applicability</u>. FEMA recommends that the non-Federal entity include a provision in its contract that the contractor acknowledges that 31 U.S.C. Chap. 38 (Administrative Remedies for False Claims and Statements) applies to its actions pertaining to the contract.
- c. "The Contractor acknowledges that 31 U.S.C. Chap. 38 (Administrative Remedies for False Claims and Statements) applies to the Contractor's actions pertaining to this contract."

Offeror agrees to comply with all terms and conditions outlined in the FEMA Special Conditions

section of this solicitation.

# **Exhibit G New Jersey Business Compliance**

## **NEW JERSEY BUSINESS COMPLIANCE**

Suppliers intending to do business in the State of New Jersey must comply with policies and procedures required under New Jersey statues. All offerors submitting proposals must complete the following forms specific to the State of New Jersey. Completed forms should be submitted with the offeror's response to the RFP. Failure to complete the New Jersey packet will impact OMNIA Partners' ability to promote the Master Agreement in the State of New Jersey.

DOC #1	Ownership Disclosure Form
DOC #2	Non-Collusion Affidavit
DOC #3	Affirmative Action Affidavit
DOC #4	Political Contribution Disclosure Form
DOC #5	Stockholder Disclosure Certification
DOC #6	Certification of Non-Involvement in Prohibited Activities in Iran
DOC #7	New Jersey Business Registration Certificate
DOC #8	EEOAA Evidence
DOC #9	MacBride Principals Form

New Jersey suppliers are required to comply with the following New Jersey statutes when applicable:

- all anti-discrimination laws, including those contained in N.J.S.A. 10:2-1 through N.J.S.A. 10:2-14, N.J.S.A. 10:5-1, and N.J.S.A. 10:5-31 through 10:5-38;
- Prevailing Wage Act, N.J.S.A. 34:11-56.26, for all contracts within the contemplation of the Act;
- Public Works Contractor Registration Act, N.J.S.A. 34:11-56.26; and
- Bid and Performance Security, as required by the applicable municipal or state statutes.

# STATEMENT OF OWNERSHIP DISCLOSURE

N.J.S.A. 52:25-24.2 (P.L. 1977, c.33, as amended by P.L. 2016, c.43)

This statement shall be completed, certified to, and included with all bid and proposal submissions. Failure to submit the required information is cause for automatic rejection of the bid or proposal.

Name of Organization: Getac, Inc.

Organization Address: 15495 Sand	Canvon Drive. Suite 350 Irvine CA 92618
	ts the type of business organization:
Sole Proprietorship (skip Parts II a	
	II and III, execute certification in Part IV)
For-Profit Corporation (any type)	Limited Liability Company (LLC)
	ership Limited Liability Partnership (LLP)
Other (be specific):	
Part II	
corporation who own 10 perce partners in the partnership wh members in the limited liability	mes and addresses of all stockholders in the ent or more of its stock, of any class, or of all individual o own a 10 percent or greater interest therein, or of all company who own a 10 percent or greater interest COMPLETE THE LIST BELOW IN THIS SECTION)
OR	₹
class, or no individual partner interest therein, or no member	ooration owns 10 percent or more of its stock, of any in the partnership owns a 10 percent or greater in the limited liability company owns a 10 percent or exase may be. (SKIP TO PART IV)  Type text here
Please attach additional sheets if more spa	ace is needed):
Name of Individual or Business Entity	Home Address (for Individuals) or Business Address

# <u>Part III</u> DISCLOSURE OF 10% OR GREATER OWNERSHIP IN THE STOCKHOLDERS, PARTNERS OR LLC MEMBERS LISTED IN PART II

If a bidder has a direct or indirect parent entity which is publicly traded, and any person holds a 10 percent or greater beneficial interest in the publicly traded parent entity as of the last annual federal Security and Exchange Commission (SEC) or foreign equivalent filing, ownership disclosure can be met by providing links to the website(s) containing the last annual filing(s) with the federal Securities and Exchange Commission (or foreign equivalent) that contain the name and address of each person holding a 10% or greater beneficial interest in the publicly traded parent entity, along with the relevant page numbers of the filing(s) that contain the information on each such person. Attach additional sheets if more space is needed.

Website (URL) containing the last annual SEC (or foreign equivalent) filing	Page #'s

Please list the names and addresses of each stockholder, partner or member owning a 10 percent or greater interest in any corresponding corporation, partnership and/or limited liability company (LLC) listed in Part II other than for any publicly traded parent entities referenced above. The disclosure shall be continued until names and addresses of every noncorporate stockholder, and individual partner, and member exceeding the 10 percent ownership criteria established pursuant to N.J.S.A. 52:25-24.2 has been listed. Attach additional sheets if more space is needed.

Stockholder/Partner/Member and Corresponding Entity Listed in Part II	Home Address (for Individuals) or Business Address

# Part IV Certification

I, being duly sworn upon my oath, hereby represent that the foregoing information and any attachments thereto to the best of my knowledge are true and complete. I acknowledge: that I am authorized to execute this certification on behalf of the bidder/proposer; that the <name of contracting unit> is relying on the information contained herein and that I am under a continuing obligation from the date of this certification through the completion of any contracts with <type of contracting unit> to notify the <type of contracting unit> in writing of any changes to the information contained herein; that I am aware that it is a criminal offense to make a false statement or misrepresentation in this certification, and if I do so, I am subject to criminal prosecution under the law and that it will constitute a material breach of my agreement(s) with the, permitting the <type of contracting unit> to declare any contract(s) resulting from this certification void and unenforceable.

Full Name (Print):	Tammy Tubbs	Title:	Contract Manager
Signature:	Delles	Date:	tammy.tubbs@getac.com

## DOC #2

# NON-COLLUSION AFFIDAVIT

STANDARD BID DOCUMENT REFERENCE				
		Reference: VII-H		
Name of Form:	NON-COLLUSION AFFIDAY	VIT		
Statutory Reference:	No specific statutory reference State Statutory Reference N.J.S.A	No specific statutory reference State Statutory Reference N.J.S.A. 52:34-15		
Instructions Reference:	Statutory and Other Requirements VII-H			
Description:	The Owner's use of this form is optional. It is used to ensure that the bidder has not participated in any collusion with any other bidder or Owner representative or otherwise taken any action in restraint of free and competitive bidding.			

# NON-COLLUSION AFFIDAVIT

State of New Jersey		
County of	SS:	
I, Tammy Tubbs	esiding in Corona	
(name of affiant)	(name of municipality)	
in the County of Riverside	and State of California	of full
age, being duly sworn according to law on r	ny oath depose and say that:	
I am Contract Manager	of the firm of Getac, Inc.	
(title or position)	(name of	f firm)
	the bidder making this Proposal for the bid	l
entitled City of Tucson RFP 226017 Mobile Computing Solutions	, and that I executed the said proposal with	
		4
•	ot, directly or indirectly entered into any agree	
* * ·	aken any action in restraint of free, competitive	_
	nd that all statements contained in said propos	sal and in this
affidavit are true and correct, and made with		
relies upon the	he truth of the statements contained in said Pr	oposal
(name of contracting unit)		
and in the statements contained in this affici	avit in awarding the contract for the said proje	ect.
I further warrant that no person or selling ag	gency has been employed or retained to solicit	or secure such
contract upon an agreement or understandin	g for a commission, percentage, brokerage, or	r contingent
fee, except bona fide employees or bona fide	e established commercial or selling agencies	maintained by
Getac, Inc.		•
Subscribed and sworn to	1200	
hafara ma this day	HILL S	
before me this day	Ciomotomo	
	Signature	
June 30th , 2022	Tammy Tubbs	
	(Type or print name of affiant under signatu	ıre)
Notary public of		
My Commission expires		
(0.1)		
(Seal)		

### **DOC** #3

# AFFIRMATIVE ACTION AFFIDAVIT (P.L. 1975, C.127)

Compan	y Name:	Getac, Inc.
Street: 15495 Sand C		nd Canyon Road Suite 350
City, Sta	te, Zip Co	de: Irvine, CA 92618

## **Proposal Certification:**

Indicate below company's compliance with New Jersey Affirmative Action regulations. Company's proposal will be accepted even if company is not in compliance at this time. No contract and/or purchase order may be issued, however, until all Affirmative Action requirements are met.

## **Required Affirmative Action Evidence:**

Procurement, Professional & Service Contracts (Exhibit A)

Vendors must submit with proposal:

1. A photocopy of a valid letter that the contractor is operating under an existing Federally approved or sanctioned affirmative action program (good for one year from the date of the letter);

OR

2. A photocopy of a Certificate of Employee Information Report approval, issued in accordance with N.J.A.C. 17:27-4;

OR

3. A photocopy of an Employee Information Report (Form AA302) provided by the Division of Contract Compliance and Equal Employment Opportunity in Public Contracts and distributed to the public agency to be completed by the contractor in accordance with N.J.A.C. 17:27-4.

## <u>Public Work – Over \$50,000 Total Project Cost:</u>

- A. No approved Federal or New Jersey Affirmative Action Plan. We will complete Report Form AA201. A project contract ID number will be assigned to your firm upon receipt of the completed Initial Project Workforce Report (AA201) for this contract.
- B. Approved Federal or New Jersey Plan certificate enclosed

I further certify that the statements and information	a contained herein, are complete and correct to
the best of my knowledge and belief.	1 -

30 June 2022	Tammy Tubbs, Contract Manager
Date	Authorized Signature and Title

## DOC #3, continued

## P.L. 1995, c. 127 (N.J.A.C. 17:27) MANDATORY AFFIRMATIVE ACTION LANGUAGE

# PROCUREMENT, PROFESSIONAL AND SERVICE CONTRACTS

During the performance of this contract, the contractor agrees as follows:

The contractor or subcontractor, where applicable, will not discriminate against any employee or applicant for employment because of age, race, creed, color, national origin, ancestry, marital status, sex, affectional or sexual orientation. The contractor will take affirmative action to ensure that such applicants are recruited and employed, and that employees are treated during employment, without regard to their age, race, creed, color, national origin, ancestry, marital status, sex, affectional or sexual orientation. Such action shall include, but not be limited to the following: employment, upgrading, demotion, or transfer; recruitment or recruitment advertising; layoff or termination; rates of pay or other forms of compensation; and selection for training, including apprenticeship. The contractor agrees to post in conspicuous places, available to employees and applicants for employment, notices to be provided by the Public Agency Compliance Officer setting forth provisions of this non-discrimination clause.

The contractor or subcontractor, where applicable will, in all solicitations or advertisement for employees placed by or on behalf of the contractor, state that all qualified applicants will receive consideration for employment without regard to age, race, creed, color, national origin, ancestry, marital status, sex, affectional or sexual orientation.

The contractor or subcontractor, where applicable, will send to each labor union or representative of workers with which it has a collective bargaining agreement or other contract or understanding, a notice, to be provided by the agency contracting officer advising the labor union or workers' representative of the contractor's commitments under this act and shall post copies of the notice in conspicuous places available to employees and applicants for employment.

The contractor or subcontractor, where applicable, agrees to comply with any regulations promulgated by the Treasurer pursuant to P.L. 1975, c. 127, as amended and supplemented from time to time and the Americans with Disabilities Act.

The contractor or subcontractor agrees to attempt in good faith to employ minority and female workers trade consistent with the applicable county employment goal prescribed by N.J.A.C. 17:27-5.2 promulgated by the Treasurer pursuant to P.L. 1975, C.127, as amended and supplemented from time to time or in accordance with a binding determination of the applicable county employment goals determined by the Affirmative Action Office pursuant to N.J.A.C. 17:27-5.2 promulgated by the Treasurer pursuant to P.L. 1975, C.127, as amended and supplemented from time to time.

The contractor or subcontractor agrees to inform in writing appropriate recruitment agencies in the area, including employment agencies, placement bureaus, colleges, universities, labor unions, that it does not discriminate on the basis of age, creed, color, national origin, ancestry, marital status, sex, affectional or sexual orientation, and that it will discontinue the use of any recruitment agency which engages in direct or indirect discriminatory practices.

The contractor or subcontractor agrees to revise any of it testing procedures, if necessary, to assure that all personnel testing conforms with the principles of job-related testing, as established by the statutes and court decisions of the state of New Jersey and as established by applicable Federal law and applicable Federal court decisions.

The contractor or subcontractor agrees to review all procedures relating to transfer, upgrading, downgrading and lay-off to ensure that all such actions are taken without regard to age, creed, color, national origin, ancestry, marital status, sex, affectional or sexual orientation, and conform with the applicable employment goals, consistent with the statutes and court decisions of the State of New Jersey, and applicable Federal law and applicable Federal court decisions.

The contractor and its subcontractors shall furnish such reports or other documents to the Affirmative Action Office as may be requested by the office from time to time in order to carry out the purposes of these regulations, and public agencies shall furnish such information as may be requested by the Affirmative Action Office for conducting a compliance investigation pursuant to <u>Subchapter 10</u> of the Administrative Code (NJAC 17:27).

Signature of Procurement Agent

## C. 271 POLITICAL CONTRIBUTION DISCLOSURE FORM

### **Public Agency Instructions**

This page provides guidance to public agencies entering into contracts with business entities that are required to file Political Contribution Disclosure forms with the agency. **It is not intended to be provided to contractors.** What follows are instructions on the use of form local units can provide to contractors that are required to disclose political contributions pursuant to N.J.S.A. 19:44A-20.26 (P.L. 2005, c. 271, s.2). Additional information on the process is available in Local Finance Notice 2006-1 (http://www.nj.gov/dca/divisions/dlgs/resources/lfns 2006.html). Please refer back to these instructions for the appropriate links, as the Local Finance Notices include links that are no longer operational.

- 1. The disclosure is required for all contracts in excess of \$17,500 that are **not awarded** pursuant to a "fair and open" process (N.J.S.A. 19:44A-20.7).
- 2. Due to the potential length of some contractor submissions, the public agency should consider allowing data to be submitted in electronic form (i.e., spreadsheet, pdf file, etc.). Submissions must be kept with the contract documents or in an appropriate computer file and be available for public access. **The form is worded to accept this alternate submission.** The text should be amended if electronic submission will not be allowed.
- 3. The submission must be **received from the contractor and** on file at least 10 days prior to award of the contract. Resolutions of award should reflect that the disclosure has been received and is on file.
- 4. The contractor must disclose contributions made to candidate and party committees covering a wide range of public agencies, including all public agencies that have elected officials in the county of the public agency, state legislative positions, and various state entities. The Division of Local Government Services recommends that contractors be provided a list of the affected agencies. This will assist contractors in determining the campaign and political committees of the officials and candidates affected by the disclosure.
  - a. The Division has prepared model disclosure forms for each county. They can be downloaded from the "County PCD Forms" link on the Pay-to-Play web site at <a href="http://www.nj.gov/dca/divisions/dlgs/programs/lpcl.html#12">http://www.nj.gov/dca/divisions/dlgs/programs/lpcl.html#12</a>. They will be updated from time-to-time as necessary.
  - b. A public agency using these forms should edit them to properly reflect the correct legislative district(s). As the forms are county-based, they list all legislative districts in each county. Districts that do not represent the public agency should be removed from the lists.
  - c. Some contractors may find it easier to provide a single list that covers all contributions, regardless of the county. These submissions are appropriate and should be accepted.
  - d. The form may be used "as-is", subject to edits as described herein.
  - e. The "Contractor Instructions" sheet is intended to be provided with the form. It is recommended that the Instructions and the form be printed on the same piece of paper. The form notes that the Instructions are printed on the back of the form; where that is not the case, the text should be edited accordingly.
  - f. The form is a Word document and can be edited to meet local needs, and posted for download on web sites, used as an e-mail attachment, or provided as a printed document.
- 5. It is recommended that the contractor also complete a "Stockholder Disclosure Certification." This will assist the local unit in its obligation to ensure that contractor did not make any prohibited contributions to the committees listed on the Business Entity Disclosure Certification in the 12 months prior to the contract (See Local Finance Notice 2006-7 for additional information on this obligation at <a href="http://www.nj.gov/dca/divisions/dlgs/resources/lfns 2006.html">http://www.nj.gov/dca/divisions/dlgs/resources/lfns 2006.html</a>). A sample Certification form is part of this package and the instruction to complete it is included in the Contractor Instructions. NOTE: This section is not applicable to Boards of Education.

### C. 271 POLITICAL CONTRIBUTION DISCLOSURE FORM

### **Contractor Instructions**

Business entities (contractors) receiving contracts from a public agency that are NOT awarded pursuant to a "fair and open" process (defined at N.J.S.A. 19:44A-20.7) are subject to the provisions of P.L. 2005, c. 271, s.2 (N.J.S.A. 19:44A-20.26). This law provides that 10 days prior to the award of such a contract, the contractor shall disclose contributions to:

- any State, county, or municipal committee of a political party
- any legislative leadership committee\*
- any continuing political committee (a.k.a., political action committee)
- any candidate committee of a candidate for, or holder of, an elective office:
  - o of the public entity awarding the contract
  - o of that county in which that public entity is located
  - o of another public entity within that county
  - o or of a legislative district in which that public entity is located or, when the public entity is a county, of any legislative district which includes all or part of the county

The disclosure must list reportable contributions to any of the committees that exceed \$300 per election cycle that were made during the 12 months prior to award of the contract. See <u>N.J.S.A.</u> 19:44A-8 and 19:44A-16 for more details on reportable contributions.

N.J.S.A. 19:44A-20.26 itemizes the parties from whom contributions must be disclosed when a business entity is not a natural person. This includes the following:

- individuals with an "interest" ownership or control of more than 10% of the profits or assets of a business entity or 10% of the stock in the case of a business entity that is a corporation for profit
- all principals, partners, officers, or directors of the business entity or their spouses
- any subsidiaries directly or indirectly controlled by the business entity
- IRS Code Section 527 New Jersey based organizations, directly or indirectly controlled by the business entity and filing as continuing political committees, (PACs).

When the business entity is a natural person, "a contribution by that person's spouse or child, residing therewith, shall be deemed to be a contribution by the business entity." [N.J.S.A. 19:44A-20.26(b)] The contributor must be listed on the disclosure.

Any business entity that fails to comply with the disclosure provisions shall be subject to a fine imposed by ELEC in an amount to be determined by the Commission which may be based upon the amount that the business entity failed to report.

The enclosed list of agencies is provided to assist the contractor in identifying those public agencies whose elected official and/or candidate campaign committees are affected by the disclosure requirement. It is the contractor's responsibility to identify the specific committees to which contributions may have been made and need to be disclosed. The disclosed information may exceed the minimum requirement.

The enclosed form, a content-consistent facsimile, or an electronic data file containing the required details (along with a signed cover sheet) may be used as the contractor's submission and is disclosable to the public under the Open Public Records Act.

The contractor must also complete the attached Stockholder Disclosure Certification. This will assist the agency in meeting its obligations under the law. **NOTE: This section does not apply to Board of Education contracts.** 

\* N.J.S.A. 19:44A-3(s): "The term "legislative leadership committee" means a committee established, authorized to be established, or designated by the President of the Senate, the Minority Leader of the Senate, the Speaker of the General Assembly or the Minority Leader of the General Assembly pursuant to section 16 of P.L.1993, c.65 (C.19:44A-10.1) for the purpose of receiving contributions and making expenditures."

# DOC #4, continued

# C. 271 POLITICAL CONTRIBUTION DISCLOSURE FORM

Required Pursuant to N.J.S.A. 19:44A-20.26

This form or its permitted facsimile must be submitted to the local unit no later than 10 days prior to the award of the contract.

Part I - Vendor Info	ormation			
	Getac, Inc.			
	Sand Canyon Road Suite 350			
City: Irvine	State: C	CA Zip: 92	2618	
	nuthorized to certify, hereby visions of <u>N.J.S.A.</u> 19:44. Tammy Tubbs	A-20.26 and as re	_	_
Signature	Printed Name	Title		
	Part II - Cont	ribution 1	Disclosure	
political contribution the committees of the	ent: Pursuant to N.J.S.A. s (more than \$300 per el e government entities listosure is provided in electro	ection cycle) ove ted on the form p	er the 12 months p	rior to submission to
Contributor Na		Recipient Name		Dollar Amount
			Date	\$
Check here if the in	nformation is continued on	subsequent page(	s)	

## DOC #4, continued

# List of Agencies with Elected Officials Required for Political Contribution Disclosure N.J.S.A. 19:44A-20.26

**County Name:** 

State: Governor, and Legislative Leadership Committees

Legislative District #s:

State Senator and two members of the General Assembly per district.

County:

Freeholders County Clerk Sheriff

{County Executive} Surrogate

Municipalities (Mayor and members of governing body, regardless of title):

USERS SHOULD CREATE THEIR OWN FORM, OR DOWNLOAD FROM THE PAY TO PLAY SECTION OF THE DLGS WEBSITE A COUNTY-BASED, CUSTOMIZABLE FORM.

# DOC #5

# STOCKHOLDER DISCLOSURE CERTIFICATION

Name of Business:						
I certify that the list below contains the names and home addresses of all stockholders holding 10% or more of the issued and outstanding stock of the undersigned.  OR						
I certify that no one stockholder owns 10% or more of the issued and outstanding stock of the undersigned.						
Check the box that repro	esents the type of business	organization:				
Partnership	Corporation	Sole Proprietorship	Type text here			
Limited Partnership	Limited Partnership  Limited Liability Corporation  Limited Liability Partnership					
Subchapter S Corpora	ation					
Sign and notarize the forn	n below. and. if necessary	. complete the stockhold	der list below.			
Stockholders:	1. WOLO 11, WALLEY 12 12000000000000000000000000000000000	, compress and 220 cm				
Name:	1	Name:				
Home Address:	I	Home Address:				
Name:	1	Name:				
Home Address:	I	Home Address:				
Name:	1	Name:				
Home Address:	I	Home Address:				
Subscribed and sworn before me th 2	is day of,	(Affiai	nt)			
(Notary Public)						
My Commission expires:		(Print name & tit	tle of affiant)			
,		(Corporate	e Seal)			

## DOC #6

## Certification of Non-Involvement in Prohibited Activities in Iran


Pursuant to N.J.S.A. 52:32-58, Offerors must certify that neither the Offeror, nor any of its parents, subsidiaries, and/or affiliates (as defined in N.J.S.A. 52:32 - 56(e) (3)), is listed on the Department of the Treasury's List of Persons or Entities Engaging in Prohibited Investment Activities in Iran and that neither is involved in any of the investment activities set forth in N.J.S.A. 52:32 - 56(f).

Offerors wishing to do business in New Jersey through this contract must fill out the Certification of Non-Involvement in Prohibited Activities in Iran here: http://www.state.nj.us/humanservices/dfd/info/standard/fdc/disclosure\_investmentact.pdf.

Offerors should submit the above form completed with their proposal.

## **RESPONSE TO DOC#6**

## Certification of Non-Involvement in Prohibited Activities in Iran

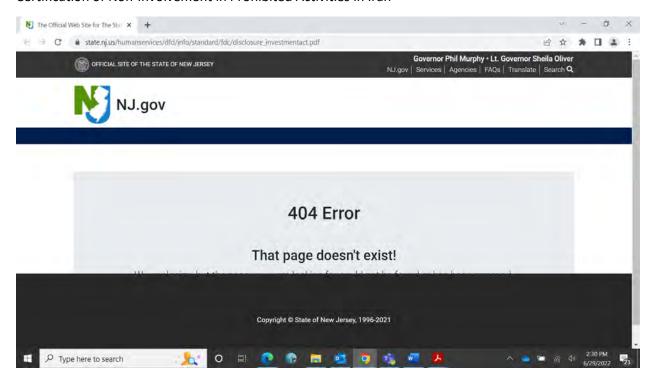

## DOC #7

# NEW JERSEY BUSINESS REGISTRATION CERTIFICATE (N.J.S.A. 52:32-44)

Offerors wishing to do business in New Jersey must submit their State Division of Revenue issued Business Registration Certificate with their proposal here. Failure to do so will disqualify the Offeror from offering products or services in New Jersey through any resulting contract.

https://www.njportal.com/DOR/BusinessRegistration/

## RESPONSE TO DOC #7 NEW JERSEY BUSINESS REGISTRATION CERTIFICATE (N.J.S.A. 52:32-44)

Getac FEIN – 95-4547422

DUNS - 928779305

CAGE - 00PP6

NAICS - 334111

The website ( https://www.njportal.com/DOR/BusinessRegistration/) was not functioning to obtain a NJ Business Entity ID #. Upon notice of award, we will actively engage with the State of NJ to complete this requirement.

## DOC #8

## **EEOAA EVIDENCE**

Equal Employment Opportunity/Affirmative Action Goods, Professional Services & General Service Projects

# **EEO/AA Evidence**

Vendors are required to submit evidence of compliance with N.J.S.A. 10:5-31 et seq. and N.J.A.C. 17:27 in order to be considered a responsible vendor.

**One** of the following must be included with submission:

- Copy of Letter of Federal Approval
- Certificate of Employee Information Report
- Fully Executed Form AA302
- Fully Executed EEO-1 Report

## See the guidelines at:

https://www.state.nj.us/treasury/contract\_compliance/documents/pdf/guidelines/pa.pdf for further information.

I certify that my bid package includes the required evidence per the above list and State website.

Name: Tammy Tubbs	Title: Contract Manager
1	
Signature:	Date: 30 June 2022
~18110000101	

# DOC #9 MACBRIDE-PRINCIPLES



# STATE OF NEW JERSEY DEPARTMENT OF THE TREASURY DIVISION OF PURCHASE AND PROPERTY

33 WEST STATE STREET, P.O. BOX 230 TRENTON, NEW JERSEY 08625-0230

# MACBRIDE PRINCIPALS FORM

BID SOLICITATION #: 226017	VENDOR/BIDDER:	Getac, Inc.		
VENDOR'S/BIDDER'S REQUIREMENT TO PROVIDE A CERTIFICATION IN COMPLIANCE WITH THE MACBRIDE PRINCIPALS AND NORTHERN IRELAND ACT OF 1989				
Pursuant to Public Law 1995, c. 134, a responsible Vendor/Bidder selected, after public bidding, by the Director of the Division of Purchase and Property, pursuant to N.J.S.A. 52:34-12, must complete the certification below by checking one of the two options listed below and signing where indicated. If a Vendor/Bidder that would otherwise be awarded a purchase, contract or agreement does not complete the certification, then the Director may determine, in accordance with applicable law and rules, that it is in the best interest of the State to award the purchase, contract or agreement to another Vendor/Bidder that has completed the certification and has submitted a bid within five (5) percent of the most advantageous bid. If the Director finds contractors to be in violation of the principals that are the subject of this law, he/she shall take such action as may be appropriate and provided by law, rule or contract, including but not limited to, imposing sanctions, seeking compliance, recovering damages, declaring the party in default and seeking debarment or suspension of the party.				
I, the undersigned, on behalf the Vendor/Bidder, certify pursuant to N.J.S.A. 52:34-12.2 that:				
The Vendor/Bidder has no business operations in Northern Ireland; or				
OR  The Vendor/Bidder will take lawful steps in good faith to conduct any business operations it has in Northern Ireland in accordance with the MacBride principals of nondiscrimination in employment as set forth in section 2 of P.L. 1987, c. 177 (N.J.S.A. 52:18A-89.5) and in conformance with the United Kingdom's Fair Employment (Northern Ireland) Act of 1989, and permit independent monitoring of its compliance with those principals.				
CERTIFICATION				
I, the undersigned, certify that I am authorized to execute this certification on behalf of the Vendor/Bidder, that the foregoing information and any attachments hereto, to the best of my knowledge are true and complete. I acknowledge that the State of New Jersey is relying on the information contained herein, and that the Vendor/Bidder is under a continuing obligation from the date of this certification through the completion of any contract(s) with the State to notify the State in writing of any changes to the information contained herein; that I am aware that it is a criminal offense to make a false statement or misrepresentation in this certification. If I do so, I will be subject to criminal prosecution under the law, and it will constitute a material breach of my agreement(s) with the State, permitting the State to declare any contract(s) resulting from this certification to be void and unenforceable.				
2000	30 June 2022			
Signature	Date			
Tammy Tubbs / Contract Manager	_			
Print Name and Title				

Version April 12, 2022

# **OFFER AND ACCEPTANCE**

# **OFFER**

## TO THE CITY OF TUCSON:

The Undersigned hereby offers and shall furnish the material or service in compliance with all terms, scope of work, conditions, specifications, and amendments in the Request for Proposal which is incorporated by reference as if fully set forth herein.

			For clarification of this offer, contact:		
Getac, Inc.			Name: Tammy Tubbs		
Company Name					
15495 Sand Canyon Drive. Suite 350			<sub>Title:</sub> Capture Manager		
Address					
Irvine	CA	92618	Phone: 949.217.8939		
	cusigned by: State	Zip	Fax:		
Signature of Pers	son Authorized to S	ign			
			E-mail: tammy.tubbs@getac.com		
Printed Name					
Hsin-Jung Lu					
Title					
ACCEPTANCE OF OFFER					
The Offer is hereby accepted. The Contractor is now bound to sell the materials or services specified in the Contract. This Contract shall be referred to as Contract No226017 01					
CITY OF TUC	SON, a municip	al corporation			
Approved as t	o form:		Awarded:		
This 14th	_ day ofAr	oril 20 <u>23</u>	This 13th day of April 2023		
Reg	rina Nas	sen	Mathan Daon		
As Tucson City Attorney and not personally personally			As Director of Business Services and not		



4. RFP 226017



# 226017

# MOBILE COMPUTING SOLUTIONS

Due Date: Thursday, June 30, 2022

City of Tucson 255 W Alameda St Tucson, AZ 85701

Procurement portal <a href="https://secure.procurenow.com/portal/tucson-az">https://secure.procurenow.com/portal/tucson-az</a>

Public Portal <a href="https://secure.procurenow.com/portal/tucson-az/projects/17227">https://secure.procurenow.com/portal/tucson-az/projects/17227</a>

PUBLISH DATE: April 28, 2022

CITY OF TUCSON BUSINESS SERVICES DEPARTMENT SHARED SERVICES PROCUREMENT DIVISION 255 W. ALAMEDA, 6TH FLOOR, TUCSON, AZ 85701

## **REQUEST FOR PROPOSAL NO. 226017**

Page 2 of 49

RESPONSIBLE CONTRACT OFFICER: Casey Adams

PH: (520) 837-4128

# Attachments:

- A OFFER AND ACCEPTANCE
- F OMNIA\_Partners\_Solicitation\_Attachment
- G 226017 Price Page

CITY OF TUCSON BUSINESS SERVICES DEPARTMENT SHARED SERVICES PROCUREMENT DIVISION 255 W. ALAMEDA, 6TH FLOOR, TUCSON, AZ 85701 **REQUEST FOR PROPOSAL NO. 226017** 

Page 3 of 49 RESPONSIBLE CONTRACT OFFICER: Casey Adams PH: (520) 837-4128

# A. NOTICE

## A.1. CITY OF TUCSON

NOTICE OF REQUEST FOR PROPOSAL NO 226017

TITLE: Mobile Computing Solutions

SUBMITTAL DUE DATE: Thursday, June 30, 2022 AT 2:00 P.M. LOCAL AZ TIME

PRE-SUBMITTAL CONFERENCE DATE: Thursday, May 19, 2022

TIME: 10:00 am LOCAL AZ TIME

LOCATION: Microsoft Teams

QUESTIONS SHALL BE DIRECTED TO: Casey Adams

837-4128

casey.adams@tucsonaz.gov

(520)

Posted Date: Thursday, April 28, 2022

Competitive sealed offers for the material or service specified in this solicitation must be submitted through the City's online bidding system. No late submitted offer will be accepted or considered. Reponses submitted in physical form or by facsimile or email will not be considered. Offerors are cautioned to commence the submittal process sufficiently ahead of time to allow for unanticipated delays resulting from things like a slow internet connection, internet outage, difficulty uploading large documents, differing system requirements, etc.

Questions about this solicitation must be addressed to the responsible Contract Officer listed herein.

**REQUEST FOR PROPOSAL NO. 226017** 

Page 4 of 49 RESPONSIBLE CONTRACT OFFICER: Casey Adams PH: (520) 837-4128

# **B. INTRODUCTION**

# **B.1. Summary**

The City of Tucson ("The City") is soliciting proposals from qualified firms to provide a Mobile Computing Solution Including Ruggedized Laptops, Tablets, Accessories and Related Technology Products and Services, to be delivered to various locations throughout the City of Tucson. Public Safety solutions for Tucson Police Department and Tucson Fire Department is the primary focus for the eventual contract with potential participation by other City departments like Tucson Water and General Services. Therefore, a comprehensive and varied offering of products and services will be needed to meet the diverse operations of the City.

# **B.2.** Background

The City of Tucson, as the Principal Procurement Agency, has partnered with OMNIA Partners, Public Sector ("OMNIA Partners") to make the resultant contract (also known as the "Master Agreement" in materials distributed by OMNIA Partners) from this solicitation available to other public agencies nationally, including state and local governmental entities, public and private primary, secondary and higher education entities, non-profit entities, and agencies for the public benefit ("Public Agencies"), through OMNIA Partners' cooperative purchasing program. The City of Tucson is acting as the contracting agency for any other Public Agency that elects to utilize the resulting Master Agreement. Use of the Master Agreement by any Public Agency is preceded by their registration with OMNIA Partners (a "Participating Public Agency") and by using the Master Agreement, any such Participating Public Agency agrees that it is registered with OMNIA Partners, whether pursuant to the terms of a Master Intergovernmental Cooperative Purchasing Agreement, a form of which is attached hereto on Omnia Partners Attachment, or as otherwise agreed to. Omnia Partners Attachment contains additional information about OMNIA Partners and the cooperative purchasing program.

OMNIA Partners is the largest and most experienced purchasing organization for public and private sector procurement. Through the economies of scale created by OMNIA Partners public sector subsidiaries and affiliates, National IPA and U.S. Communities, our participants now have access to more competitively solicited and publicly awarded cooperative agreements. The lead agency contracting process continues to be the foundation on which we are founded. OMNIA Partners is proud to offer more value and resources to state and local government, higher education, K-12 education and non-profits.

OMNIA Partners provides shared services and supply chain optimization to government, education and the private sector. With corporate, pricing and sales commitments from the Supplier, OMNIA Partners provides marketing and administrative support for the Supplier that directly promotes the Supplier products and services to Participating Public Agencies through multiple channels, each designed to promote specific products and services to Public Agencies on a national basis. Participating Public Agencies benefit from pricing based on aggregate spend and the convenience of a contract that has already been advertised and publicly competed. The Supplier benefits from a contract that generally allows Participating Public Agencies to directly purchase goods and services without the Supplier's need to respond to additional competitive solicitations. As such, the Supplier must be able to accommodate a nationwide demand for services and to fulfill obligations as a nationwide Supplier and respond to the OMNIA Partners documents (Omnia Partners Attachment).

CITY OF TUCSON BUSINESS SERVICES DEPARTMENT SHARED SERVICES PROCUREMENT DIVISION 255 W. ALAMEDA, 6TH FLOOR, TUCSON, AZ 85701 **REQUEST FOR PROPOSAL NO. 226017** 

Page **5** of **49** 

RESPONSIBLE CONTRACT OFFICER: Casey Adams PH: (520) 837-4128

The City of Tucson anticipates spending approximately \$900,000 over the full potential Master Agreement term for Mobile Computing Solution Including Ruggedized Laptops, Tablets, Accessories and Related Technology Products and Services . While no minimum volume is guaranteed to the Supplier, the estimated annual volume of Mobile Computing Solution Including Ruggedized Laptops, Tablets, Accessories and Related Technology Products and Services purchased under the Master Agreement through OMNIA Partners is approximately \$8,000,000. This projection is based on the current annual volumes among the City of Tucson, other Participating Public Agencies anticipated to utilize the resulting Master Agreement to be made available to them through OMNIA Partners, and volume growth into other Public Agencies through a coordinated marketing approach between the Supplier and OMNIA Partners.

# **B.3.** Contact Information

# **Casey Adams**

Senior Contract Officer

Email: casey.adams@tucsonaz.gov

Phone: (520) 837-4128

**Department:**Business Services

# **B.4.** Timeline

## **REQUEST FOR PROPOSAL NO. 226017**

Page 6 of 49
RESPONSIBLE CONTRACT OFFICER: Casey Adams
PH: (520) 837-4128

Release Project Date	April 28, 2022
Pre-Proposal Meeting (Non- Mandatory)	May 19, 2022, 10:00am <u>Agenda</u>
	Microsoft Teams
Question Submission Deadline	May 27, 2022, 2:00pm
Proposal Submission Deadline	June 30, 2022, 2:00pm

Page **7** of **49** RESPONSIBLE CONTRACT OFFICER: Casey Adams PH: (520) 837-4128

# C. SCOPE OF WORK

# C.1. General Requirements

- A. QUALIFIED VENDORS: Offerors should meet the minimum qualifications:
  - 1. Be an authorized reseller or manufacturer.
  - 2. Have a strong national presence in the computer industry.
  - 3. Have a distribution model capable of delivering products nationwide.
  - 4. Have a demonstrated national sales presence.
  - 5. Be able to meet the minimum requirements of the cooperative purchasing program detailed herein.
  - 6. Be able to provide the full range of products and services to meet the demands of the City and all agencies that opt to participate in the cooperative purchasing program with the City.
- B. ORDERING: Although the City is open to alternate ordering methods, the primary methods for customers placing orders with the Contractor is through the following:
  - 1. Online
  - 2. Telephone
  - 3. Email
- C. DELIVERY REQUIREMENT: Contractor agrees to deliver all products to the desktop of the ordering customer. In many cases within the City, the Contractor may be asked to deliver all goods to the front counter within a given department.
- D. USAGE REPORT: The Contractor shall provide an electronic copy of a usage report upon request to the Agency Department of Procurement. The report shall provide complete information on the items purchased under this Contract. At a minimum for each item sold, the report should list the manufacturer name, model number, part number, serial number, item description, quantity sold and total spend by department, division, ordering entity, etc.
- E. WAREHOUSING, DISTRIBUTION AND SALES FACILITIES: The product specified in this solicitation is dependent upon an extensive manufacturer-to-customer supply chain distribution system. In order to be considered for award, each potential contractor is required to provide proof of an extensive distribution system.
- F. WARRANTY: Offeror shall warrant that all equipment and parts furnished in their offer are newly manufactured and free from defects in material and workmanship for no less than (3) three year from the date the equipment is delivered or installed. Warranty shall also guarantee accepted trade standards of quality, fitness for the intended uses, and conformance to promises or specified specifications in addition to temperature and humidity variations. No other express or implied warranty shall eliminate the vendor's liability as stated herein.

Page **8** of **49** RESPONSIBLE CONTRACT OFFICER: Casey Adams PH: (520) 837-4128

# C.2. Product Requirements

#### A. RUGGED DEFINITIONS:

- 1. Ultra-Rugged: Designed to meet precise specifications for military use and are made to handle the harshest environmental conditions. An ultra-rugged laptop can be left out in a sandstorm, frozen in a blizzard or sent on a vibrating rocket into space without any detrimental effects. All products being offered shall meet or exceed the specifications defined in the most recent Department of Defense Test Method Standard as Military Grade. Most recent document is MIL- STD-810H 31 OCTOBER 2008. In addition, equipment offered and tested by the City shall function in extreme heat temperature of 150 degrees and wet, rainy, humid environments and a drastic change from to dry to humid as occurs in Tucson during the wet months. The devise will allow for precise daylight and night readability without glare.
- Fully-Rugged: Designed from the inside-out to work in extreme temperatures, to be resistant to being dropped, to resist shocks and vibrations and to be dustproof and waterproof. A fully- rugged laptop may have a solid state hard drive.
- 3. Semi or Business-Rugged: Withstands harsh temperatures as well as extreme vibration such as in a vehicle riding over rough terrain. It can also handle some water on the keyboard. Semi- rugged laptops are typically regular laptops with better cases, rubber-mounted hard drives and spill-proof keyboards.
- B. PRODUCT CATEGORIES: A complete and comprehensive line of technical product and service solutions including, but not limited to, the following:
  - 1. Ruggedized Laptops: Components include touchscreens, solid state drives, vibration resistant/control, bezels, heat resistant, water resistant,
    - a. Ultra-rugged
    - b. Fully-rugged
    - c. Semi or Business-rugged
  - 2. Ruggedized Tablets: Touchscreens must be useable with latex or other medical gloves and q-tips, keyboard film, sanitization resistant, stylus secured to tablet.
    - a. Ultra-rugged
    - b. Fully-rugged
    - c. Semi or Business-rugged
  - 3. Accessories including but not limited to the following categories
    - a. vehicle mounts
    - b. desktop replicators
    - c. docking stations
    - d. batteries
    - e. battery chargers

Page 9 of 49 RESPONSIBLE CONTRACT OFFICER: Casey Adams PH: (520) 837-4128

- f. memory cards
- g. external drives
- h. extended warranties to include batteries
- i. keyboards
- j. keyboard covers
- k. backlit keyboards
- I. stylus
- m. solid state drives
- n. cases
- o. touchscreens
- p. aircard
- q. cooling devices
- r. Peripherals
- s. other
- 4. Ancillary Products (includes 3rd Party products including but not limited to the following Ancillary products that complement and are associated with the proposed product lines.
  - a. cradlepoint
  - b. antennas
  - c. other
  - d. Other Technology Product Categories (list each category with a brief description)
- C. CURRENT PRODUCTS: All products being offered in response to this solicitation shall be in current and ongoing production; shall be formally announced for general marketing purposes; shall be a model or type currently functioning in a user (paying customer) environment and capable of meeting or exceeding all specifications and requirements set forth in this solicitation. Newer versions released may be proposed during the term of the contract.
- D. DEFECTIVE PRODUCT: All defective products shall be replaced and exchanged by the Contractor. The cost of transportation, unpacking, inspection, re-packing, re-shipping or other like expenses shall be paid by the Contractor. All replacement products must be received by the City within seven (7) days of initial notification regardless of whether or not defective product has been received by contractor.
- E. PRODUCT/RECALL NOTICES: In the event of any recall notice, technical service bulletin, or other important notification affecting product purchased from this contract, a notice shall be sent to the Contract Representative. It shall be the responsibility of the contractors to assure that all recall notices are sent directly to the agencies Contract Representative.
- F. PRICING: Pricing shall be provided in the format of a discount off Suggested Retail Price (SRP) with the ability to provide discounts based on large quantity and large dollar spend. Because the "technology marketplace" is one of rapid change with new products and revisions

coming into the marketplace on a regular basis, it is required that a verifiable pricing formula or guaranteed discount matrix be included with the response. This formula will provide a method of determining the price of future configuration. In the event a product is discontinued, Vendor will provide a product of the same or greater functionality, utilizing the proposed discount structure. In addition, Vendor must notify the City in writing within 180 days of End of Life on all models.

- G. SALES PROMOTIONS: In addition to decreasing prices for the balance of the Contract term due to a change in market conditions, a Contractor may conduct sales promotions involving price reductions for a specified lesser period.
- H. PRODUCT DEMONSTRATIONS: The City will conduct product demonstrations with those Offerors who proceed to this phase of the evaluation process. The Offerors proposed products may be tested during a minimum 30-day window. The test time will start upon completion of vehicle installation, if applicable. Offerors shall provide a specified quantity (to be determined later) of each proposed product for testing in the Tucson work environment. Demo products will be installed in law enforcement automobiles and motorcycles, in Fire and EMT vehicles, and field crew vehicles. The tests will document the performance of the proposed products in the actual work environments of staff, which includes inclement weather where extreme temperature changes exist. Temperatures inside vehicles can reach over 150 degrees, outdoor temperatures can reach 115 degrees and be very wet and humid due to the monsoon season. Staff shall document the functionality of the products and any issues that are experienced. Proposed products, including installation and removal, must be provided to City at no cost.
- I. See below for a list of the equipment currently in use in the City of Tucson. Demo products will not be limited to only these types of equipment, and this list is being provided solely to give offerors an indication of the type of equipment currently in use.

# C.3. Additional Product Requirements

Products should include the following options:

- Basic Input/Output System (BIOS) Settings
- Blue Tooth (version 4.1 and above)
- Optical Drive
- Passthrough Requirements
- Dual Battery
- Security Options

Please include literature for any additional options/features that are available.

# C.4. Equipment Currently in Use by the City of Tucson

<u>Department Manufacturer Model Number Installed Quantity Installed in Vehicle Type</u>

Tucson Fire Panasonic CF31 130 MDTs

#### **REQUEST FOR PROPOSAL NO. 226017**

Page **11** of **49** RESPONSIBLE CONTRACT OFFICER: Casey Adams PH: (520) 837-4128

Tucson Fire Panasonic CF19 74 ePCR

Tucson Fire Panasonic FZ-G1/CF20 30 Fire Inspector

Tucson Fire Havis DS-GTC-801-3

Tucson Fire Gambler Johnson 7160-0568

NOTES:

CF31 - MDTs installed on Engines, Ladders, Ladder Tenders, Paramedic Units, F150, F250, F350

CF19 - Reporting software/ePCR for use on Engines, Ladders, Ladder Tenders, Paramedic Units, F150, F250, F350

FZ-G1 - Fire Inspector reporting tablet

DEMO UNITS: 3 MDTs, 3ePCRs and 3 Inspector units.

<u>Department Manufacturer Model Number Quantity Vehicle Type</u>

Tucson Police Panasonic CF20 47 Motorcycles

Tucson Police Panasonic CF54 1014 Patrol & unmarked units (SUVs and sedans) /Assigned to Individual detectives/Officers

Tucson Police Panasonic CF55 107 Patrol & unmarked units (SUV's and sedans)

Tucson Police Havis PS-PAN-421-2

# C.5. Service Requirements

- A. SERVICE CATEGORIES: Offerors shall provide as many of the following associated services that are available through its distribution and sales network:
  - 1. Financing or Leasing
    - a. Capital
    - b. Operating
    - c. Other
  - 2. Consulting
    - a. Public safety equipment needs assessment and recommendation for upcoming use case
    - b. Grant assessment and writing
    - c. Other
  - 3. Repairs
    - a. Onsite
    - b. Repair Facility
    - c. Other
  - 4. Installation:

Page **12** of **49** RESPONSIBLE CONTRACT OFFICER: Casey Adams PH: (520) 837-4128

- a. Provide installation services.
- 5. Protection Plus
  - a. List products.
  - b. Provide details.
- 6. Extended Warranties
  - a. List products.
  - b. Provide details.
- 7. Training and Education
  - a. Onsite
  - b. Online
  - c. Offsite
- 8. Customer Support Services: The policies and procedures for:
  - a. Replacements
  - b. Returns
  - c. Restocking charges
  - d. After hours service
  - e. After sales support
  - f. Out of stock
  - g. Order tracing
  - h. Technical feedback
  - Quality assurance for orders
  - Drop shipments
  - k. Online support
    - Customer
    - ii. Technical
  - Phone support
    - i. Customer
    - ii. Technical
  - m. Location, hours and staff quantity of call centers
  - n. other
- 9. Implementation
- 10. Misplaces or Stolen device location

**REQUEST FOR PROPOSAL NO. 226017** 

Page 13 of 49 RESPONSIBLE CONTRACT OFFICER: Casey Adams

PH: (520) 837-4128

11. Other Applicable Services. Value-add services not included in above categories.

Page **14** of **49** RESPONSIBLE CONTRACT OFFICER: Casey Adams PH: (520) 837-4128

# D. INSTRUCTIONS TO OFFERORS

#### D.1. DEFINITION OF KEY WORDS USED IN THE SOLICITATION

For purposes of this solicitation and subsequent contract, the following definitions shall apply: **City:**The City of Tucson, Arizona

**Contract:** The legal agreement(s) executed between City and the Successful Offeror(s). The Contract will be deemed to include all the conditions and requirements set forth in this RFP and any Amendments to the RFP, all the Special Terms and Conditions and Standard Terms and Conditions, and all the terms of the Proposal submitted by Offeror as finally negotiated and accepted by the City.

Contractor/Consultant: A Successful Offeror that enters into a Contract with the City.

**Contract Representative:** The City employee or employees who have been designated to act as the City contact for this solicitation process and who are responsible for monitoring and overseeing the Contractor's performance under the Contract.

**Business Services Director:** The contracting authority for the City, authorized to sign contracts and amendments thereto on behalf of the City.

May: Indicates something that is not mandatory but permissible.

**Offer:**Any proposal, statement of qualifications, bid, or other submission provided by an Offeror in response to this Solicitation.

**Offeror:** Each individual or entity that submits a submittal in response to this solicitation.

Will: The indicated party is promising to take the action or abide by the condition.

**Must:** The action or condition is required.

**Should:**Indicates something that is recommended but not mandatory. If the Offeror fails to provide recommended information, the City may, at its sole option, ask the Offeror to provide the information or evaluate the proposal without the information.

#### D.2. PRE-SUBMITTAL MEETING

A Pre-Submittal Meeting will be held at the date and time stated on the cover page of this solicitation, if such a date and time is provided. Attendance at this meeting is not mandatory, but written minutes and/or notes regarding the meeting will NOT be provided, so attendance is encouraged. The purpose of this meeting will be to clarify the contents of this solicitation in order to prevent any misunderstanding of the City's position.

#### D.3. INQUIRIES

Any questions about this solicitation or the proposed Contract must be presented at the Pre-Submittal Meeting, if there is one (see above), or submitted in writing, via email, or through the online bidding system, to the Contract Officer by the Question Submission Deadline. The email must refer to the solicitation number and the paragraph number of the provision that the question concerns. The Contract Officer may respond by email or may, if they deem it appropriate, address the question in a solicitation

**REQUEST FOR PROPOSAL NO. 226017** 

Page **15** of **49** RESPONSIBLE CONTRACT OFFICER: Casey Adams PH: (520) 837-4128

Amendment. Offeror may not rely on oral interpretations or clarifications about the solicitation; only questions answered in an email by the Contract Officer or posted as a formal solicitation Amendment will be binding.

#### D.4. ADDENDUM OF SOLICITATION

Solicitation Addenda will be posted on the City's link to the online bidding website. Offeror is responsible for checking the webpage regularly for new solicitation addenda and must acknowledge each addendum to this solicitation in its submittal. Please note that vendors who have registered with the Business Services Department at http://www.tucsonprocurement.com/ OpenGov:Procurement website and follow the City of Tucson will receive email notifications of solicitation addenda.

#### D.5. UNDERSTANDING SCOPE OF WORK

Before submitting a response to this solicitation, Offeror must familiarize itself with the Scope of Work, laws, regulations, physical conditions, and other factors affecting the obligations – including the expense and difficulty of fulfilling those obligations – that Offeror will have under the Contract if awarded to Offeror. No adjustment to the financial or other terms of the Contract will be justified by Offeror's failure to fully understand or appreciate the Contract requirements or other factors affecting Contract performance.

#### D.6. PREPARATION OF SUBMITTAL

- A. Form and Organization. Offeror's Submittal must be on the forms provided in this solicitation (as applicable). Supporting documentation must be arranged in a manner that follows and clearly refers to corresponding sections of the solicitation. Offeror may copy the submittal forms in order to complete them electronically but may not alter or rearrange them or change any paragraph designations.
- B. Confidential Information. Any information in its submittal that Offeror wishes to be treated as confidential must be clearly marked "CONFIDENTIAL."
- C. Proposal Contents. Offeror's submittal must contain a response to all sections of the solicitation and forms must be completed and any requested supporting documentation attached.
- D. Signatures. Offeror must include in their submittal signed copies of the Offer and Acceptance page. Any cover letter accompanying the proposal documents must be signed. Offeror must initial each erasure, interlineation or other modification in the submittal. The person signing and initialing on behalf of Offeror must be a person authorized to legally bind Offeror.
- E. Prices. Where a unit price is provided it will govern over any erroneous extension of the price.
- F. Time Periods. Periods of time, stated as a number of days, will be calendar days unless specifically stated otherwise.
- G. Accuracy. Mistakes in preparation of its submittal confers on Offeror no right to modify or withdraw its submittal after the Submittal Deadline.

Page **16** of **49** RESPONSIBLE CONTRACT OFFICER: Casey Adams PH: (520) 837-4128

- H. Cost of Preparation. The City will not reimburse Offeror for the cost of developing, presenting, submitting or providing any response to this solicitation.
- I. Subcontractors. Offeror must, in their submittal, list any subcontractors that it will utilize in the performance of the Contract if they are awarded the Contract and must describe their qualifications in detail.
- J. Incomplete Information. Failure to include all requested information may have a negative impact on the evaluation of Offeror's submittal.

#### D.7. PAYMENT DISCOUNTS

Payment discount periods shall be computed from the date of receipt of the material/service or correct invoice, whichever is later, to the date City's payment warrant is mailed. Unless freight and other charges are itemized, any discount provided shall be taken on full amount of invoice. Payment discounts of twenty-one calendar days or more shall be deducted from the proposed price in determining the price points. However, the City shall be entitled to take advantage of any payment discount offered by a vendor provided payment is made within the discount period. The payment discount shall apply to all purchases and to all payment methods.

#### D.8. TAXES

The City is exempt from federal excise tax, including the federal transportation tax. The City is not tax exempt from sales tax, etc.

#### D.9. PROPOSAL/SUBMITTAL FORMAT

A proposal should be submitted on the forms and in the format specified in the RFP. Any information that the offeror requested to held as confidential information shall be clearly marked as such. The material should be in sequence and related to the RFP. The sections of the submittal should be organized, clearly identifiable, and should include a minimum of the following sections: the completed Offer and Acceptance Form, all signed Amendments, a copy of this RFP document, and the Offeror's response to the Evaluation Criteria including the completed Price Page. Failure to include the requested information may have a negative impact on the evaluation of the offeror's proposal.

#### D.10. EXCEPTIONS TO CONTRACT PROVISIONS

By submitting a submittal in response to this solicitation, Offeror is offering to enter into the Contract with the City. If Offeror wishes to modify any Contract terms and conditions, Offeror must, in its submittal, clearly identify the changes it is requesting. No requested modification will be deemed accepted by the City unless and until the City's Business Services Director or their designee expressly accepts it in writing.

#### D.11. PUBLIC RECORD

Any documents submitted by Offeror in response to this solicitation will become the property of the City. Except as set forth below with respect to Confidential Information, the Submittal will be deemed to be a public record available for review by the public after the award notification.

**REQUEST FOR PROPOSAL NO. 226017** 

Page **17** of **49** RESPONSIBLE CONTRACT OFFICER: Casey Adams PH: (520) 837-4128

#### **D.12. CONFIDENTIAL INFORMATION**

The City is obligated to abide by the Arizona Public Records Law, A.R.S. §§ 39-101 through 39-161. If Offeror believes that any portion of its proposal, offer, specification, protest or correspondence contains information that is confidential and subject to being withheld from disclosure in the event that the City receives a public records request to which the record is responsive, Offeror must, when the record is submitted, provide the Contract Officer written notification of that fact. The records or portions of records that Offeror wishes to be treated as confidential must also be clearly marked "CONFIDENTIAL" on their face. Pricing will not be treated as confidential.

If the City, after award notification, receives a public-records request to which a Contractor record marked "CONFIDENTIAL" is responsive, City will notify Offeror in writing. Unless Offeror, within 10 days after the date of that notice, obtains and provides to City an order from a court of competent jurisdiction prohibiting the City from releasing the records, the City may release the records without any liability to Offeror.

# D.13. CERTIFICATION OF NONCOLLUSION; CONFLICTS OF INTEREST

By submitting a response, Offeror warrants that:

- A. Preparation and submission of the submittal did not involve collusion or other anti-competitive practices.
- B. Offeror has not given, offered to give, nor intends to give at any time hereafter, any economic opportunity, future employment, gift, loan, gratuity, special discount, trip, favor, meal or service to a public servant in connection with this solicitation.
- C. No person has been employed or retained to solicit or secure a Contract under this solicitation upon a promise of a commission, percentage, brokerage, or contingent fee.
- D. No member of the City of Tucson Mayor and Council or any employee of the City involved in this solicitation process has any financial interest in Offeror's firm.

The City may disqualify Offeror from further participation in the solicitation process if the City determines that Offeror has an actual or apparent conflict of interest or has engaged in any collusion or anticompetitive practices.

#### D.14. WHEN AND HOW TO SUBMIT PROPOSALS

In order to be considered, Offeror must, no later than the Submittal Deadline, submit its response electronically through the City's online bidding system. Submittal instructions and online bidding system can be found at the following link: <a href="https://www.tucsonprocurement.com/">https://www.tucsonprocurement.com/</a>

NOTE: THE ENTIRE PROPOSAL MUST BE IN ""SUBMITTED"" STATUS IN THE CITY'S ONLINE BIDDING SYSTEM IN ORDER TO BE CONSIDERED. RESPONSES THAT HAVE BEEN CREATED IN THE SYSTEM, BUT THAT ARE NOT IN ""SUBMITTED"" STATUS BY THE PROPOSAL SUBMITTAL DEADLINE WILL NOT BE CONSIDERED.

Page **18** of **49** RESPONSIBLE CONTRACT OFFICER: Casey Adams PH: (520) 837-4128

#### D.15. OFFER AND ACCEPTANCE PERIOD

In order to allow for an adequate evaluation, the City requires an offer in response to this solicitation to be valid and irrevocable for ninety (90) days after the proposal due date and time.

### D.16. WITHDRAWAL OF SUBMITTAL; BINDING OFFER

By submitting a response to this solicitation, Offeror is offering to enter into the Contract with the City. Offeror may withdraw a submitted response at any time prior to the Submittal Deadline. Submittals can be withdrawn by clicking "unsubmit proposal" in the online bidding system.

#### D.17. DISCUSSIONS/CLARIFICATIONS

The City may, at its discretion, conduct discussions with Offeror for the purpose of eliminating minor irregularities, informalities, or apparent clerical mistakes in Offeror's submittal in order to clarify the offer and assure full understanding of, and responsiveness to, solicitation requirements.

#### D.18. TAX OFFSET POLICY

If applicable, in evaluating price proposals, the City shall include the amount of applicable business privilege tax, except that the amount of the City of Tucson business privilege tax shall not be included in the evaluation.

#### D.19. CONTRACT NEGOTIATIONS

Exclusive or concurrent negotiations may be conducted with responsible offeror(s) for the purpose of altering or otherwise changing the conditions, terms and price of the proposed contract unless prohibited. Offerors shall be accorded fair and equal treatment in conducting negotiations and there shall be no disclosure of any information derived from proposals submitted by competing offerors. Exclusive or concurrent negotiations shall not constitute a contract award nor shall it confer any property rights to the successful offeror. In the event the City deems that negotiations are not progressing, the City may formally terminate these negotiations and may enter into subsequent concurrent or exclusive negotiations with the next most qualified firm(s).

### D.20. VENDOR REGISTRATION; BUSINESS LICENSE

In order to be eligible for award of a Contract, Offeror must:

- A. Register with the City's Business Services Department. Registration can be completed at http://www.tucsonprocurement.com/ by clicking on Vendor Services. Please note that email notifications of newly published solicitations and amendments will be provided to those vendors that select email as their preferred delivery method in their vendor record.
- B. Obtain a City of Tucson Business License or a written determination from the City's Business License Section that a license is not required. Application for a City Business License can be completed at http://www.tucsonaz.gov/etax. For questions contact the City's Business License Section at (520) 791-4566 or email at tax-license@tucsonaz.gov.

Page **19** of **49** RESPONSIBLE CONTRACT OFFICER: Casey Adams PH: (520) 837-4128

### D.21. UPON NOTICE OF INTENT TO AWARD

The apparent successful offeror shall sign and file with the City, within five (5) days after Notice of Intent to Award, all documents necessary to the successful execution of the Contract.

#### D.22. AWARD OF CONTRACT

Notwithstanding any other provision of the Request for Proposal, the City reserves the right to:

- A. waive any immaterial defect or informality; or
- B. reject any or all proposals, or portions thereof; or
- C. reissue the Request for Proposal.

A response to this Request for Proposal is an offer to contract with the City based upon the terms, conditions and Scope of Work contained in the City's Request for Proposal. Proposals do not become contracts unless and until they are executed by the City's Business Services Director and the City Attorney. A contract has its inception in the award, eliminating a formal signing of a separate contract. All of the terms and conditions of the contract are contained in the Request for Proposal, unless any of the terms and conditions are modified by a Request for Proposal amendment, a Contract Amendment, or by mutually agreed terms and conditions in the Contract documents.

#### D.23. PROPOSAL RESULTS

The name(s) of the successful offeror(s) will be posted on the Procurement Department's Internet site at <a href="http://www.tucsonprocurement.com/">http://www.tucsonprocurement.com/</a> upon issuance of a Notice of Intent to Award or upon final contract execution.

#### D.24. PROTESTS

A protest shall be in writing and shall be filed with the Business Services Director. A protest of a Request for Proposal shall be received at the Department of Procurement not less than five (5) working days before the Request for Proposal due date. A protest of a proposed award or of an award shall be filed within ten (10) days after issuance of notification of award or issuance of a notice of intent to award, as applicable. A protest shall include:

- A. The name, address, and telephone number of the protestant;
- B. The signature of the protestant or its representative;
- C. Identification of the Request for Proposal or Contract number;
- D. A detailed statement of the legal and factual grounds of protest including copies of relevant documents; and
- E. The form of relief requested.

Page **20** of **49** RESPONSIBLE CONTRACT OFFICER: Casey Adams PH: (520) 837-4128

# E. PROPOSAL EVALUATION REQUIREMENTS

# E.1. PROPOSAL EVALUATION CRITERIA – (listed in relative order of importance)

- A. Method of Approach
- B. Price Proposal
- C. Qualifications & Experience

#### E.2. SHORTLIST

The City reserves the right to shortlist the offerors on any of the stated criteria. However, the City may determine that shortlisting is not necessary.

#### E.3. INTERVIEWS

The City may interview some or all of the offerors at any point during the evaluation process. If interviews are conducted, information provided during the interview process will be taken into consideration in the evaluation process.

#### E.4. ADDITIONAL INVESTIGATIONS

The City may undertake any additional investigations it deems appropriate to evaluate the competence and financial stability of any offeror.

#### E.5. OTHER INFORMATION

Information that evaluation committee members have about an offeror beyond what is provided in the offeror's proposal may be taken into consideration during the evaluation process.

#### E.6. PRICE PROPOSAL

- A. **Tax Offset Policy.** If applicable under Section 28-18(6) or Section 28-17(7)(d) of the Tucson Procurement Code, the City will include the amount of all business privilege taxes other than the City's in evaluating price proposals.
- B. **Payment Discounts.** Any discounts offered by Offeror for payments made within 21 calendar days or more will be deducted from the proposed price in evaluating an offeror's price proposal. However, the City may take advantage of any early- or timely-payment discounts offered by a vendor. Any proposed payment discount will apply to all purchases and to all payment methods

#### E.7. CITY'S RIGHT TO WAIVE DEFECTS OR REJECT SUBMITTALS

Notwithstanding any other provision of this solicitation, the City may:

Page **21** of **49** RESPONSIBLE CONTRACT OFFICER: Casey Adams PH: (520) 837-4128

- A. Waive any immaterial defect or informality; or
- B. Reject any or all submittals, or portions thereof; or
- C. Reissue the solicitation.

#### E.8. CONTRACT NEGOTIATIONS

At the City's discretion, it may negotiate with one or more responsible offerors to agree upon the final conditions, terms and price of the Contract. In doing so, the City will treat offerors fairly and will not disclose to any offeror information from responses submitted by other offerors. Exclusive or concurrent negotiations do not constitute a contract award and do not confer any rights to the offerors participating in such negotiations. In the event the City deems that negotiations are not progressing, the City may formally terminate these negotiations and may enter into concurrent or exclusive negotiations with the next most qualified firm(s).

#### E.9. AWARD OF CONTRACT

A Contract is created when, and only when, it is formally awarded, which occurs when the Business Services Director and the City Attorney sign the Offer and Acceptance page of the Successful Offeror's submittal. When a Contract is awarded, the City will send the Contractor a Notice of Award.

The City may first issue a Notice of Intent to Award to the Successful Offeror(s). Offeror, if it receives a Notice of Intent to Award from the City, must sign and file with the City, within five (5) days after receipt of the Notice, all documents necessary for execution of the Contract. A Notice of Intent to Award does not create a contract. Only a subsequent formal award, as described above, creates a Contract.

#### E.10. MULTIPLE AWARDS

The City, at its sole discretion, may award multiple Contracts.

#### E.11. SUBMITTAL RESULTS

After the City issues a Notice of Award, the City will post the name(s) of the Successful Offeror(s) on the Business Services Department's Internet site at http://www.tucsonprocurement.com/.

#### E.12. PROTESTS

Any interested party, may, in accordance with Article IX of the Tucson Procurement Code, protest either this solicitation or the award of a Contract under this solicitation. A protest based on alleged improprieties in this solicitation must be filed no later than five (5) working days before the Proposal Submittal Deadline. A protest of a proposed or actual award must be filed no later than ten (10) calendar days after the City issues a Notice of Intent to Award or, if no Notice of Intent to Award is issued, after the City issues a Notice of Award.

A protest must be made in writing and filed with the Contract Officer. It must include:

- A. The name, address, and telephone number of the protestant;
- B. The signature of the protestant or its representative;

**REQUEST FOR PROPOSAL NO. 226017** 

Page **22** of **49** RESPONSIBLE CONTRACT OFFICER: Casey Adams PH: (520) 837-4128

- C. The solicitation or Contract number;
- D. A detailed statement of the legal and factual grounds for the protest along with copies of all relevant documents; and
- E. The form of relief requested.

Page **23** of **49** RESPONSIBLE CONTRACT OFFICER: Casey Adams PH: (520) 837-4128

# F. SPECIAL TERMS AND CONDITIONS

#### F.1. COOPERATIVE PURCHASING

Contractor will, when requested, provide goods and services at the same prices and under the same terms and conditions as set forth in this Contract to any public or nonprofit agency that, at the time of request, is registered with OMNIA Partners, Public Sector, has a Cooperative Purchasing Agreement with the City or participates in the Strategic Alliance for Volume Expenditures (SAVE) cooperative. See http://www.tucsonprocurement.com/coop partners.aspx and click on "Cooperatives" for a list of agencies that have Cooperative Purchasing Agreements with the City; http://www.mesaaz.gov/home/showdocument?id=23638 for a list of agencies participating in SAVE. These lists are subject to change. Contractor may, however, negotiate with an agency for payment of additional out-of-pocket expenses that will be incurred by Contractor in providing goods and services to the agency (i.e., freight charges, travel related expenses, etc.).

Each participating agency that orders goods or services under this Contract as provided above is solely responsible for paying Contractor for those goods and services. The City is not responsible for any disputes arising out of transactions made by others.

#### F.2. FOB DESTINATION FREIGHT PREPAID

Prices shall be FOB Destination Freight Prepaid to the delivery location designated. Contractor shall retain title and control of all goods until they are delivered and the Contract of coverage has been completed. All risk of transportation and all related charges shall be the responsibility of the Contractor. All claims for visible or concealed damage shall be filed by the Contractor. The City will assist the Contractor in arranging for inspection.

#### F.3. PRICE ADJUSTMENT

The City will review <u>fully documented</u> requests for price adjustment after any Contract has been in effect for one (1) year. Any price adjustment will only be made at the time of Contract renewal and/or extension and will be a factor in the extension review process. The City will determine whether the requested price adjustment or an alternate option, is in the best interest of the City. Any price adjustment will be effective upon the effective date of the Contract extension.

#### F.4. TERM AND RENEWAL

The term of the Contract shall commence upon award and shall remain in effect for a period of two (2) year, unless terminated, canceled or extended as otherwise provided herein. The Contractor agrees that the City of Tucson shall have the right, at its sole option, to renew the Contract for three (3) additional one-year periods or portions thereof. In the event that the City exercises such rights, all terms, conditions and provisions of the original Contract shall remain the same and apply during the renewal period with the possible exception of price and minor scope additions and/or deletions.

Page **24** of **49** RESPONSIBLE CONTRACT OFFICER: Casey Adams

PH: (520) 837-4128

#### INSURANCE REQUIREMENTS G.

# G.1. Required Insurance Policies

Contractor will obtain and maintain during the entire term of this Contract the following insurance coverage from insurers that have an "A.M. Best" rating of not less than A-VII:

# G.2. Commercial General Liability

Policy must include Bodily Injury, Property Damage, Personal Injury and Broad Form Contractual Liability with coverage limits no lower than:

Each Occurrence: \$1,000,000 General Aggregate: \$2,000,000

Products & Completed Operations Aggregate: \$2,000,000

Personal and Advertising Injury: \$1,000,000 Blanket Contractual Liability: \$1,000,000

# G.3. Commercial Automobile Liability

Policy must include bodily injury and property damage, for any owned, hired, and/or non-owned vehicles used in performance of work under this Contract, with a Combined Single Limit no lower than \$1,000,000.

# G.4. Worker's Compensation. Policy must have coverage limits no lower than:

# Policy must have coverage limits no lower than:

Per Occurrence: Statutory

Employer's Liability: \$1,000,000

Disease Each Employee: \$1,000,000

Disease Policy Limit: \$1,000,000

[If Contractor is a Sole Proprietor, include this waiver provision under A.R.S. § 23-961(M). To determine whether the Contractor is a Sole Proprietor, please request the Sole Proprietor/Independent Contractor form from the Contract Officer listed in the solicitation.] I am a sole proprietor, and I am doing business as [name of sole proprietor business]. I am performing work as an independent contractor for the City of Tucson. I am not the employee of the City of Tucson for workers' compensation purposes, and, therefore, I am not entitled to workers' compensation benefits from the City. I understand that if I have any employees working for me, I must maintain workers' compensation insurance on them.

# G.5. Professional Liability - Technology Errors & Omissions

Each Claim: \$1,000,000

Page **25** of **49** RESPONSIBLE CONTRACT OFFICER: Casey Adams

PH: (520) 837-4128

General Aggregate: \$2,000,000

# G.6. Claims Made Insurance Coverage

If any or part of the required insurance is written on a claims-made basis, any policy retroactive date must precede the date of the contract and the Contractor must maintain such coverage for a period not less than three (3) years following contract expiration, termination or cancellation.

# G.7. Additional Insurance Requirements

All Policies, excluding Employment Practices Liability and Professional Liability (Errors & Omissions), shall include or be endorsed to include the following provisions:

- A. A waiver of subrogation endorsement in favor of the City of Tucson, for losses arising from work performed by or on behalf of the Contractor (Including Worker's Compensation).
- B. The insurance afforded the contractor shall be primary insurance and that any insurance carried by the City of Tucson and its agents, officials or employees shall be excess and not contributory.
- C. Coverage provided by the Contractor shall not be limited to the liability assumed under the indemnification provisions of this Contract.

# G.8. Policy Change Notice.

Contractor will give the City 10 days advance written notice before any of the above policies are changed in any manner that is inconsistent with the requirements of this Contract. The notice must be sent directly to the Procurement Division of the Business Services Department.

#### G.9. Additional Insured

The Commercial General Liability, Commercial Automobile Liability and umbrella policies where applicable will include the City as an additional insured with respect to liability arising out of the performance of this contract. The City must be covered to the full policy limits, even if those limits of liability are in excess of those required by this Contract.

# G.10. Acceptability of Insurers

Contractors insurance shall have an "A.M. Best" rating of not less than A-VII. The City of Tucson in no way warrants that the required minimum insurer rating is sufficient to protect the Contractor from potential insurer insolvency.

# **G.11. Verification of Coverage**

Contractor shall furnish the City of Tucson with certificates of insurance (ACORD form or equivalent approved by the City of Tucson) as required by this Contract. The certificates for each insurance policy are to be signed by an authorized representative.

**REQUEST FOR PROPOSAL NO. 226017** 

Page **26** of **49** RESPONSIBLE CONTRACT OFFICER: Casey Adams PH: (520) 837-4128

All certificates and endorsements are to be received and approved by the City of Tucson before work commences. Each insurance policy required by this Contract must be in effect at or prior to commencement of work and remain in effect for the duration of the contract and two (2) years after completion. Failure to maintain the insurance policies as required by this Contract, or to provide evidence of renewal upon the City's request, is a material breach of contract.

All certificates required by this Contract shall be sent directly to the Procurement Division.

The City of Tucson project/contract number and project description shall be noted on the certificate of insurance. The City of Tucson reserves the right to require complete copies of all insurance policies required by this Contract at any time.

#### G.12. Subcontractors

Contractors' certificate(s) shall include all subcontractors as insureds under its policies or Contractor shall furnish to the City of Tucson separate certificates and endorsements for each subcontractor. All coverages for subcontractors shall be subject to the minimum requirements identified above.

### **G.13. Exceptions**

In the event the Contractor or sub-contractor(s) is/are a public entity, then the Insurance Requirements shall not apply. Such public entity shall provide a Certificate of Self- Insurance.

Page **27** of **49** RESPONSIBLE CONTRACT OFFICER: Casey Adams PH: (520) 837-4128

### H. STANDARD TERMS AND CONDITIONS

#### H.1. ACCEPTANCE

Mere physical receipt and inspection of goods or services by the City does not alter or affect the obligations of Contractor to provide goods and services that conform to all specifications of this Contract and the City may reject goods or services that are later found to be nonconforming.

#### H.2. ADVERTISING

Contractor will not advertise or publish information concerning this Contract without prior written consent of the City's Business Services Director.

### **H.3. AFFIRMATIVE ACTION**

Contractor shall abide by the provisions of the Tucson Procurement Code Chapter 28, Article XII.

# H.4. AMERICANS WITH DISABILITIES ACT (ADA)

The Contractor shall comply with all applicable provisions of the Americans with Disabilities Act (Public Law 101-336, 42 U.S.C. 12101, et seq.) and applicable Federal regulations under the Act.

#### H.5. ARBITRATION

Notwithstanding any other provision in this Contract, no agreement by the City to arbitrate a dispute is binding unless given expressly and in writing after execution of this Contract. However, if both parties agree, disputes may be resolved through arbitration following the process in A.R.S. § 12-1501, et seq. Contractor must continue to perform under this Contract without interruption, notwithstanding the provisions of this section.

#### H.6. ASSIGNMENT

Contractor may not assign its rights or obligations under this Contract without the prior written permission of the City's Business Services Director. The City will not unreasonably withhold approval for a requested assignment.

#### H.7. CHILD/SWEAT-FREE LABOR POLICY

The Contractor shall comply with all applicable provisions of the United States Federal and State Child Labor and Worker's Right laws and agrees if called upon to affirm in writing, that they, and any subcontractor involved in the provision of goods to the City, are in compliance.

#### H.8. COMMENCEMENT OF WORK

Contractor will not commence any billable work or provide any material or service under this Contract until Contractor receives a purchase order or is otherwise directed to do so, in writing, by the City.

Page **28** of **49** RESPONSIBLE CONTRACT OFFICER: Casey Adams PH: (520) 837-4128

#### H.9. CONFIDENTIALITY OF RECORDS

Contractor will establish and maintain procedures to ensure that no information contained in its records or obtained from the City or from others in carrying out its functions under this Contract is used or disclosed by it, its agents, officers, or employees, except as required to efficiently perform its duties under the Contract, and will take appropriate measures to protect any personal identifying information of any individuals.

#### H.10. CONFLICTS OF INTEREST

The City may terminate this Contract without penalty or further obligation pursuant to A.R.S. § 38-511 if any person significantly involved in initiating, negotiating, securing, drafting, or creating the Contract on behalf of the City is or becomes, at any time while the Contract or any extension of the Contract is in effect, an employee of, or a contractor to, Contractor with respect to the subject matter of this Contract. Termination will be effective when written notice from the City's Business Services Director is received by Contractor, unless the notice specifies a later time.

### H.11. CONTRACT AMENDMENTS; ADDITIONAL WORK

This Contract may only be amended by a written agreement signed by the parties. The City's Business Services Director or their designee may, on behalf of the City (1) approve and execute any amendments, change orders, or supplemental written agreements; and (2) grant time extensions or contract renewals. Except in the case of a documented emergency, Contractor will not perform any work under this Contract that exceeds the scope of work or contract amount unless a formal amendment or change order has first been approved and executed by the City.

#### H.12. DEFAULT IN ONE INSTALLMENT TO CONSTITUTE TOTAL BREACH

Contractor shall deliver conforming materials in each installment or lot of this Contract and may not substitute nonconforming materials. Delivery of nonconforming materials, or default of any nature, may constitute breach of the Contract. Noncompliance may be deemed a cause for possible Contract termination.

# H.13. DELIVERABLES PROPERTY OF CITY; NO LIENS

All services, information, computer program elements, reports and other deliverables created under this Contract are the sole property of the City and may not be used or released by Contractor except with the City's prior written permission.

All deliverables supplied to the City under this Contract will be free of all liens and encumbrances.

#### H.14. DUPLEXED/RECYCLED PAPER

Whenever practicable, all printed materials produced by Contractor in the performance of this Contract will be duplexed (two-sided copies), printed on recycled paper, and labeled as such.

**REQUEST FOR PROPOSAL NO. 226017** 

Page **29** of **49** RESPONSIBLE CONTRACT OFFICER: Casey Adams PH: (520) 837-4128

### H.15. ENTIRE CONTRACT; INTERPRETATION

This Contract, which includes all the conditions and requirements set forth in the solicitation and all Amendments to the solicitation, all the Special Terms and Conditions and Standard Terms and Conditions, and all the terms of the submitted by Contractor as finally negotiated and accepted by the City, constitutes the entire agreement of the parties regarding the services described in the Scope of Work and will prevail over any and all previous agreements, contracts, proposals, negotiations, purchase orders, or master agreements in any form.

No course of prior dealings between the parties and no usage of the trade will be deemed to supplement or explain any term used in the Contract.

#### H.16. FEDERAL IMMIGRATION LAWS AND REGULATIONS

Contractor warrants and will require each subcontractor performing work on this Contract to warrant that it will comply with all federal immigration laws and regulations that relate to its employees and with the requirements of A.R.S. § 23-214(A). A breach of this warranty will be deemed a material breach of this Contract that is subject to penalties up to and including termination of this Contract. City may inspect the records of any employee of Contractor or any subcontractor performing work on this Contract to monitor Contractor's and its subcontractors' compliance with this warranty.

#### H.17. FINANCIAL RECORDS AND AUDITS

- A. Financial Controls and Accounting Records. Contractor will exercise internal controls over all financial transactions related to this Contract in accordance with sound fiscal policies. Contractor will maintain books, records, documents, and other evidence directly pertinent to the performance this Contract in accordance with generally accepted accounting principles and practices consistently applied, and other local, state or federal regulations.
- B. Retention Period. Contractor will maintain those records, together with related or supporting documents and information, at all times during the term of this Contract and for a period of 3 years after its expiration or termination.
- C. Audits. The City and its authorized representatives may, with advance written notice to Contractor, during the term of this Contract or thereafter during the above retention period, inspect and audit Contractor's books and records that relate to its operations under this Contract as well as those kept by or under the control of its agents, assigns, successors and subcontractors. The Contractor will, at its expense, make such books and records available for such inspection and audit during normal business hours at Contractor's office, place of business, or other agreed-upon location, or will provide copies by mail or electronically. The City may, as part of its examination, make copies of, or extracts from, all such books and records (in whatever form they may be kept, whether written, electronic, or other).
- D. Result of Audit. If, as a result of such audit, Contractor is liable to the City for the payment of any sum, Contractor will pay such sum to the City together with interest thereon at the rate of one percent (1%) per month from the date such sums should have been paid, or the date of any overpayment by City, within 90 days after presentation of City's findings to Contractor. If the audit results in findings of fraud, misrepresentation, or non-performance, Contractor will

Page **30** of **49** RESPONSIBLE CONTRACT OFFICER: Casey Adams PH: (520) 837-4128

- pay the City's costs of conducting the audit. The City's audit rights will survive the expiration or termination of this Contract.
- E. Subcontractors and Assigns. Contractor will include these Section H.31 requirements in every agreement with any agent, assign, successor, and subcontractor who provides construction, professional design services, goods or services under this Contract.

#### H.18. FORCE MAJEURE

Except for payment of sums due, neither party will be liable to the other nor deemed in default under this Contract if and to the extent that such party's performance of this Contract is prevented by reason of Force Majeure. The term "Force Majeure" means an occurrence that is beyond the control of the party affected and occurs without its fault or negligence. Force Majeure does not include late performance by a subcontractor unless the delay arises out of a Force Majeure occurrence.

If either party is delayed at any time in the progress of the work by Force Majeure, the delayed party must notify the other party in writing of the delay as soon as practical, including when the delay commenced and its cause. The notice must make a specific reference to this article to fall within its protection. The delayed party must resume performance as soon as practicable and must notify the other party in writing when it has done so. The parties will modify the Contract to agree upon the period of time by which the excused delay extends any completion dates.

#### H.19. GRATUITIES

The City may, by written notice to the Contractor, terminate this Contract if it finds that gratuities, in the form of entertainment, gifts, meals or otherwise, were offered or given by Contractor or any agent or representative of Contractor, to any officer or employee of the City to influence the award of this Contract or any determinations with respect to the performance of this Contract. In the event this Contract is terminated by the City pursuant to this provision, the City will be entitled, in addition to any other rights and remedies, to recover or withhold from Contractor the amount of the gratuity.

#### H.20. GOVERNING LAW AND VENUE

This Contract is governed by, and the City and Contractor will have all remedies afforded to each by, the Tucson Procurement Code and the laws of the State of Arizona. State law claims regarding this Contract must be brought in Pima County Superior Court.

#### H.21. HUMAN RELATIONS

Contractor shall abide by the provisions of the Tucson City Code Chapter 28, Article XII.

#### H.22. INDEMNIFICATION

To the fullest extent permitted by law, Contractor, its successors, assigns and guarantors, shall pay, defend, indemnify and hold harmless City of Tucson, its agents, representatives, officers, directors,

**REQUEST FOR PROPOSAL NO. 226017** 

Page **31** of **49** RESPONSIBLE CONTRACT OFFICER: Casey Adams PH: (520) 837-4128

officials and employees from and against all allegations, demands, proceedings, suits, actions, claims, including claims of patent or copyright infringement, damages, losses, expenses, including but not limited to, attorney fees, court costs, and the cost of appellate proceedings, and all claim adjusting and handling expense, related to, arising from or out of or resulting from any actions, acts, errors, mistakes or omissions caused in whole or part by Contractor relating to work, services and/or products provided in the performance of this Contract, including but not limited to, any Subcontractor or anyone directly or indirectly employed by any of them or anyone for whose acts any of them may be liable and any injury or damages claimed by any of Contractor's and Subcontractor's employees. It is agreed that Contractor will be responsible for primary loss investigation, defense and judgment costs where this indemnification is applicable. The Contractor agrees to waive all rights of subrogation against the City of Tucson, it's agents, representatives, officers, directors, officials, employees and volunteers for losses arising from the work performed by the Contractor for the City of Tucson.

Contractor is responsible for compliance with the Patient Protection and Affordable Care Act (ACA), for its employees in accordance with 26 CFR §54. 4980H. Additionally, Contractor is responsible for all applicable IRS reporting requirements related to ACA. If Contractor or any of Contractor's employees is certified to the City as having received a premium tax credit or cost sharing reduction which contributes to or triggers an assessed penalty against the City, or Contractor fails to meet reporting requirements pursuant to section 6056 resulting in a penalty to City, Contractor indemnifies City from and shall pay any assessed tax penalty.

#### H.23. INDEPENDENT CONTRACTOR

Neither party is the agent, employee, partner, joint venturer, or associate of the other. No employee or agent of one party will be deemed or construed to be the employee or agent of the other party for any purpose. Neither party will be liable for any debts, accounts, obligations or other liabilities whatsoever of the other, including (without limitation) the other party's obligation to withhold Social Security and income taxes for itself or any of its employees.

#### H.24. INSPECTION AND ACCEPTANCE

All materials and services provided to the City under this Contract are subject to final inspection and acceptance by the City. Any materials or services failing to conform to the specifications of this Contract must be promptly replaced or redone at Contractor's cost. Nonconforming goods or services may be deemed a default and result in Contract termination.

### H.25. INTELLECTUAL PROPERTY

If manufacture, sale, or use of any method, process, machine, technique, design, living thing, genetic material, or composition of matter, or any part thereof ("Product") by Contractor in performing its duties under this Contract is determined to constitute infringement and if further manufacture, sale, or use of said Product is enjoined, Contractor will, at its own expense, either procure for the City the right to continue manufacture, sale, or use of that Product, replace it with an alternative non-infringing Product, or modify it so it becomes non-infringing.

If requested by City, Contractor will provide the City with satisfactory evidence of patent licenses or patent releases covering City-specified proprietary materials, equipment, devices or processes.

Page **32** of **49** RESPONSIBLE CONTRACT OFFICER: Casey Adams PH: (520) 837-4128

### H.26. ISREAL BOYCOTT DIVESTMENT

If this Contract has a value of \$100,000 or more, Contractor certifies that it is not currently engaged in, and will not during the term of this Contract engage in, a boycott of goods or services from Israel as defined in A.R.S. § 35-393.

#### H.27. LICENSES

Contractor will maintain in current status all Federal, State, and local licenses and permits required for the operation of the business conducted by the Contractor as applicable to this Contract. Contractor will, at the request of the City at any time during the term of this Contract, give the City a valid copy of its business license or, if it is exempt, a written determination from the City Business License Section that a business license is not required.

#### H.28. NO WAIVER

No provision in this Contract acts expressly or by implication as a waiver by either party of any existing or future right and/or remedy available at law in the event of any claim, default or breach of contract. If either party fails to insist upon the other's strict performance of any duty or condition under this Contract or fails to exercise or delays in exercising any right or remedy provided in this Contract or by law, or accepts nonconforming materials or services, that party will not be deemed to have waived its right to insist thereafter upon the strict performance of the Contract.

#### H.29. NON-DISCRIMINATION

Contractor will comply with all provisions and requirements of Arizona Executive Order 2009-09, which is hereby incorporated into this Contract, including flow-down of all provisions and requirements to any subcontractors. During the term of this Contract, Contractor will not discriminate against any employee, client, or any other individual in any way because of race, color, religion, ancestry, sex, age, disability, national origin, sexual orientation, gender identity, familial status, and/or marital status.

#### H.30. NON-EXCLUSIVE CONTRACT

This Contract is for the sole convenience of the City, which may obtain like goods or services from other sources.

#### H.31. OVERCHARGES BY ANTITRUST VIOLATIONS

To the extent permitted by law, Contractor hereby assigns to the City any and all claims that Contractor has for overcharges by any subcontractor or supplier of goods or services used by Contractor to fulfill this Contract that relate to antitrust violations.

#### H.32. PAYMENT

A. **Form of Payment.** Unless otherwise specified elsewhere in this Contract, the City is permitted to make payments to Contractor using any lawful method of payment, including check/warrant, credit card, or electronic funds transfer.

**REQUEST FOR PROPOSAL NO. 226017** 

Page 33 of 49 RESPONSIBLE CONTRACT OFFICER: Casey Adams PH: (520) 837-4128

- B. **Invoices.** Unless City pays by credit card at time of order or point of sale, Contractor will issue to the City a separate invoice for each shipment of materials or provision of services under this Contract, and City will issue no payment prior to receipt of the goods or services and the related invoice. The invoice may not be dated prior to the receipt of goods or completion of services.
- C. **Timing of Payments.** The City will make commercially reasonable efforts to process payments due under this Contract within 21 calendar days after receipt of materials or services and a correct invoice.
- D. Payment Discounts. Any early- or timely-payment discounts included in Contractor's submittal will apply to all payments under this Contract. The payment period for purposes of determining whether the discount applies to a particular payment will begin on the date the City receives the materials/service or a correct invoice for the materials/service, whichever is later, and will end on the date City's payment is issued. Unless freight and other charges are itemized, the discount will be calculated using the full invoice amount.

#### H.33. PROTECTION OF CITY PROPERTY

If this Contract requires Contractor to perform any work on City-owned property, Contractor will use reasonable care to avoid damaging existing buildings, equipment, and vegetation (such as trees, shrubs, and grass) on the property. Contractor will replace or repair any damage caused by Contractor or any employee, agent, or subcontractor of Contractor, at no expense to the City. If Contractor fails or refuses to make such repair or replacement, the City will estimate the cost of repair and, upon receiving an invoice from the City for that estimated cost, Contractor will pay the City the invoiced amount. City may, at its discretion, instead deduct the amount from any payments due Contractor under this or any other City contract.

Contractor will, during the course of its work on City property, keep the work area, including any storage areas used by the Contractor, free from accumulation of waste material or rubbish. Upon completion of the work, Contractor will leave the work area in a clean and neat condition, free of any debris, and will remove any non-City-owned materials or equipment or other personal property that it has caused to be located on the City property.

#### H.34. PROVISIONS REQUIRED BY LAW

This Contract will be deemed to include every provision required by law to be included. If through mistake or otherwise any such provision is not included, or is included incorrectly, then upon request by either party the parties will amend the Contract to insert or correct the required provision.

#### H.35. RECORDS

Internal control over all financial transactions related to this Contract shall be in accordance with sound fiscal policies. Contractor shall maintain books, records, documents, and other evidence directly pertinent to the performance of the Work under this Contract in accordance with generally accepted accounting principles and practices consistently applied and other applicable local, state or federal regulations.

**REQUEST FOR PROPOSAL NO. 226017** 

Page **34** of **49** RESPONSIBLE CONTRACT OFFICER: Casey Adams PH: (520) 837-4128

Contractor shall, at all times during the term of this Contract and for a period of three years after the completion of this Contract, maintain such records, together with such supporting or underlying documents and materials.

Contractor shall ensure City has these rights with Contractor's employees, agents, assigns, successors, and subcontractors, and the obligations of these rights shall be explicitly included in any subcontracts or agreements formed between the Contractor and any subcontractors to the extent that those subcontracts or agreements relate to fulfillment of the Contractor's obligations to City.

#### H.36. RIGHT TO AUDIT

The City and its authorized representatives shall have the right, upon reasonable written notice to Contractor, to cause an audit to be made of the Contractor's books and records which relate to its operations under this Contract. The audit shall be limited to the term of this Contract. The City shall have the right to examine and to make copies of or extracts from all financial and related records (in whatever form they may be kept, whether written, electronic, or other) relating to or pertaining to this Contract kept by or under the control of the Contractor, including, but not limited to those kept by the Contractor, its employees, agents, assigns, successors and subcontractors. Such records shall include, but not be limited to, accounting records, subcontractor records, payment vouchers and invoices.

The Contractor shall at any time requested by City, whether during or after completion of this Contract, and at Contractor's own expense make such records available for inspection and audit (including copies and extracts of records as required) by City. Such records shall be made available to City during normal business hours at the Contractor's office, place of business, an agreed to location, mailed or provided electronically.

If, as a result of such audit, the Contractor is liable to the City for the payment of any sum, Contractor shall promptly pay such sum to the City together with interest thereon at the rate of one percent (1%) per month from the date such sums should have been paid. Payment shall be made within 90 days from presentation of City's findings to Contractor.

If the audit discovers substantive findings related to fraud, misrepresentation, or non-performance, City may recoup the costs of the audit work from the Contractor. The City's rights under this provision shall survive the expiration or termination of the Contract

#### H.37. RIGHT TO ASSURANCE

If a party to this Contract has reason to question, in good faith, the other party's intent to perform, the former party may demand that the other party give a written assurance of their intent to perform. In the event that a demand is made and no written assurance is given within 5 business days, the demanding party may treat this failure as a default.

#### H.38. RIGHT TO INSPECT

The City may from time to time during normal business hours, at the City's expense, inspect the Contractor's or any subcontractor's place of business at which work under this Contract is being performed.

**REQUEST FOR PROPOSAL NO. 226017** 

Page **35** of **49** RESPONSIBLE CONTRACT OFFICER: Casey Adams PH: (520) 837-4128

#### H.39. SEVERABILITY

The provisions of this Contract are severable. If any provision or application of a provision of this Contract is held to be invalid, that will not affect the validity of any other provision or application of a provision that can remain meaningfully effective without the invalidated provision or application.

#### H.40. SHIPMENT UNDER RESERVATION

No tender of a bill of lading shall operate as a tender of the materials. Non-compliance shall conform to the termination clause set forth within this document.

### H.41. SUBCONTRACTS

Contractor may not enter into any subcontracts for work under this Contract without the advance written approval of the City's Business Services Director. All subcontracts will incorporate all the terms and conditions of this Contract. Contractor is responsible for contract compliance and quality of work of any subcontractors used.

#### H.42. TERMINATION OF CONTRACT

- A. For Convenience. The City may terminate this Contract at any time, with or without cause, with 30 days' advance written notice to Contractor. If the City terminates the Contract, it will be liable only for payment for services rendered and accepted before the effective date of the termination.
- B. For Cause. The City may terminate this Contract if any Contractor representation or warranty is found to have been inaccurate when made or is no longer accurate, or if Contractor fails to carry out or abide by any term or condition of the Contract and fails to remedy the problem within 10 days after receipt of notice of default from the City for monetary defaults, or within 30 days after notice if the default is non-monetary.
- C. Non-Appropriation. Each payment obligation of the City created by this Contract is conditioned upon the availability of funds that are appropriated or allocated for the payment of such obligation. If funds are not appropriated by the City and available for the continued purchase of the services and/or materials provided under this Contract, this Contract may be terminated by the City at the end of the period for which funds are available. The City will endeavor to notify Contractor in the event that continued service will or may be affected by non-appropriation. No penalty will accrue to the City in the event this provision is exercised, and the City will not be liable for any future payments due or for any damages as a result of termination under this paragraph.

REQUEST FOR PROPOSAL NO. 226017 Page 36 of 49

RESPONSIBLE CONTRACT OFFICER: Casey Adams
PH: (520) 837-4128

### H.43. TITLE AND RISK OF LOSS

The title and risk of loss of any goods provided under this Contract will not pass to the City until the City actually receives the goods at the point of delivery and thereafter accepts them. No tender of a bill of lading will operate as a delivery of the materials.

Page 37 of 49

RESPONSIBLE CONTRACT OFFICER: Casey Adams PH: (520) 837-4128

#### **EVALUATION PHASES** I.

No.	Evaluation Criteria	Scoring Method	Weight (Points)
1.	Method of Approach - National Program  A. Provide a response to the national program.	N/A	N/A
	1. Include a detailed response to Attachment 1, Exhibit A, OMNIA Partners Response for National Cooperative contract. Responses should highlight experience, demonstrate a strong national presence, describe how offeror will educate its national sales force about the contract, describe how products and services will be distributed nationwide, include a plan for marketing the products and services nationwide, and describe how volume will be tracked and reported to OMNIA Partners.		
	2. The successful offeror will be required to sign Attachment 1, Exhibit B, OMNIA Partners Administration Agreement. The Agreement shall be signed no later than issuance of the City of Tucson's Notice of Intent to Award letter. Offerors should complete all reviews of the document prior to submitting a response. Offeror's response should include any proposed exceptions to the OMNIA Partners Administration Agreement.		

Page 38 of 49

RESPONSIBLE CONTRACT OFFICER: Casey Adams PH: (520) 837-4128

2.	Method Require	l of Approach - General ements	N/A	N/A
	A.	Provide a detailed written response to each requirement describing how your offer will meet the General Requirements of this solicitation for the City of Tucson and the national program.		
	B.	Describe your delivery commitment. If manufacturer is responding, describe how reseller will meet the delivery commitment:		
		What is your fill rate guarantee?		
		2. What are your delivery days?		
		<ol><li>Do you offer next day delivery?</li></ol>		
		How do you facilitate emergency orders?		
		5. Are shipping charges exempt for ALL who use this contract?		
		6. Describe how problems - such as a customer ordering a wrong product; a customer receiving a defective product; etc. is resolved.		
		7. Describe how products will be distributed to the City of Tucson and nationwide. Provide the number, size and location of distribution facilities, warehouses and retail network as applicable.		
	C.	Describe your ordering capacity (telephone, fax, internet, etc.). Provide details of the capabilities of your E Commerce website including ability to display contract pricing, on-line ordering, order tracking, search options, order history, technical assistance, lists, technical data and documentation, identification of alternate products, etc. If a manufacturer is responding, describe how the City and other agencies wishing to purchase from the contract will make a purchase. For example, are orders placed directly with the manufacturer or with resellers? If resellers, indicate the authorized resellers for any subsequent contract.		

#### **REQUEST FOR PROPOSAL NO. 226017**

Page 39 of 49
RESPONSIBLE CONTRACT OFFICER: Casey Adams
PH: (520) 837-4128

D.	Describe your invoicing process. Is electronic invoicing available? Is summary invoicing available? Are there other options on how an agency receives an invoice? Submit sample invoices.	
E.	Describe how your firm measures performance including identification, calculation, tracking and reporting of measurements. What is your stock fill percentage rate, by line item, of the orders filled without backorders?	
F.	State any return and restocking policy, and any fees, if applicable associated with returns.	
G.	Submit additional information that will aid the City in evaluating your proposal.	

Page **40** of **49** RESPONSIBLE CONTRACT OFFICER: Casey Adams PH: (520) 837-4128

3.	Method Require	of Approach - Product	N/A	N/A
		Provide a detailed written response to each requirement describing how the products offered will meet the Product Requirements of this solicitation for the City of Tucson and the national program. Offerors shall identify and describe their categories. If a manufacturer is responding and proposing resellers the manufacturer should clearly identify the products available from the manufacturer and products available from reseller. For each proposed category, describe in detail and provide at a minimum the following types of information:		
		<ol> <li>Identification and description of product categories offered</li> </ol>		
		Identification and description of sub categories		
		<ol> <li>Identification and description of manufacturers within each sub category.</li> </ol>		
	В.	Describe how your firm will notify customers of new products.		
	C.	Describe the equipment solutions that are available that reduce the extreme heat that adversely impacts and prevents the proposed equipment from operating.		
	D.	Submit additional information that will aid the City in evaluating your proposal.		

Page **41** of **49** RESPONSIBLE CONTRACT OFFICER: Casey Adams PH: (520) 837-4128

	d of Approach - Service	N/A	N/A
Requir A.	Provide a detailed written response to each requirement describing how the services offered will meet the Service Requirements of this solicitation for the City of Tucson and the national program. For each proposed category, describe and/or provide details explaining your capabilities. In your response include information such as:		
	Policies and programs detailing your efforts in these areas.		
	Literature explaining your capabilities.		
B.	Describe how services will be distributed to the City of Tucson and nationwide If a manufacturer is responding and proposing resellers the manufacturer should clearly identify the services provided by the manufacturer and services provided by the reseller.		
C.	Describe the types of customer service available to agencies that use this contract:		
D.	Will the City of Tucson and Participating Agencies be assigned a dedicated service representative and/or a dedicated service team? If a manufacturer is responding, provide a representative at the manufacturer level and for each reseller. If a dedicated customer service representative and/or team are assigned, what types of services does the representative/team provide? How do you help the customer manage our account?		
E.	How are problems resolved?		
F.	What response time is guaranteed when a customer service request is made?		
G.	Do you measure/track the success of your customer service program? If so, how do you do this, and what are your findings?		
H.	Describe if technical support questions are handled the same way as a customer service request? If not, describe the		

type(s) of technical support

#### **REQUEST FOR PROPOSAL NO. 226017**

Page **42** of **49** RESPONSIBLE CONTRACT OFFICER: Casey Adams PH: (520) 837-4128

	available, the location of technical support, and the hours of technical support.	
l.	Submit additional information that will aid the City in evaluating your proposal.	
J.	What is the turnaround time for repairs? Describe the process. Are loaner products available?	
K.	Describe the warranty period of products. Submit information on your warranty programs.	

Page **43** of **49** RESPONSIBLE CONTRACT OFFICER: Casey Adams PH: (520) 837-4128

5.	Method of Approach - Technology Requirements  Describe your website and the ease-of-use for customers to perform the following types of tasks: to search for products; to find alternate products (if a certain product is not available); to perform side-by-side price comparison to products; to order products; to order products in advance (i.e., how far in advance of required delivery date can an order be placed?); to track order status, to include backordered items; to determine when an item was received and who received it; to restrict/block the ordering of groups; to create approval paths/levels for orders, to include creating an approval path for restricted items; to create a "favorites" list or other personalized list of frequently ordered items; to create a "shared" list for an agency to use; to obtain online customer service; to receive online training; to accept credit card payment (and describe the level of data offered; also describe your security measures for credit card orders); to treak their budget for	N/A	N/A
	card orders); to track their budget for purchases; to generate reports  Describe additional functionality offered by		
	your website.		
	Describe the hours your website is applicable?		
	What are your hours of downtime, such as for system maintenance?		
	Does your website offer real time product availability?		
	If volume discounts are proposed, does your website automatically offer the order size incentive? For example, if an order reaches a certain amount, is a volume discount automatically offered and, if so, how is that conveyed to the customer?		
	Describe the types of email confirmations that your website generates. What events trigger an email going to the customer?		
	Describe the registration process to set up new customers for your online ordering process. Is self-registration available? If an agency does not want self- registration, are you available to assist in the registration process?		
	Describe if your website can be customized for an agency's specific needs, such as placing our logo on your website, associating an agency blanket purchase order number on all orders, creating a bulletin board or other place to display		

### **REQUEST FOR PROPOSAL NO. 226017**

Page **44** of **49**RESPONSIBLE CONTRACT OFFICER: Casey Adams
PH: (520) 837-4128

	customized messages, displaying approved configurations, naming certain fields (i.e., user defined fields), etc.		
	Describe the types of online reporting that are available. Is customized reporting available?		
	Describe your online return process (if available).		
	Describe any third-party integration that you have successfully implemented. For example, is your website integrated with any third-party procurement, financial, or purchasing/credit card systems?		
	Describe your strategic vision for your website – i.e., Is new functionality expected to be added? If so, describe the functionality and the timeline for implementation. How often is the web redesigned? As technology evolves (for example, new search engines are more robust), does your website evolve, too? Etc.		
6.	Method of Approach - Reporting Requirements Contractor shall provide and supply customized usage reports upon request from the City of Tucson or any Participating Agency. At a minimum, the reports shall include the item number, item description, manufacturer number, total quantity ordered, number of orders and total spend for the requested time period. At a minimum, the City of Tucson requires an annual report within 30 calendar days of each contract years end date.	N/A	N/A

#### **REQUEST FOR PROPOSAL NO. 226017**

Page **45** of **49** RESPONSIBLE CONTRACT OFFICER: Casey Adams PH: (520) 837-4128

7.		roposal Provide price proposal as requested on the Price Page attached herein.	N/A	N/A
	B.	Provide details of and propose more aggressive pricing for volume orders, special manufacturer's offers, minimum order quantity, free goods programs, total annual spend, etc.		
	C.	Describe any government rebate programs that are offered.		
	D.	Provide information on any ordering methods – such as electronic ordering or payment via pCard or EFT – or other criteria which entitle the using agency to additional discounts off of a manufacturer's price list. If so, please provide the percentage discount.		
	E.	The City anticipates new products within the categories described herein will be automatically available to Participating Public Agencies at the same proposed pricing methodology indicated above. If new products become available and will not be offered at the same pricing methodology describe the proposed verifiable pricing formula or guaranteed discount matrix for new products introduced.		

Page **46** of **49** RESPONSIBLE CONTRACT OFFICER: Casey Adams

PH: (520) 837-4128

8.		cations & Experience Provide a brief history and description of your firm.	N/A	N/A
	В.	Offeror is a reseller, provide proof your firm is an authorized reseller.		
	C.	Provide a summarization of your experience in performing work similar to that outlined in this solicitation. Provide a minimum of three references for which your firm has provided the same solution (please include company name, address, contact person, phone number and email address). References from other public agencies, particularly municipal governments, with similar environmental conditions as the City of Tucson are preferred.		
	D.	Provide resumes and three references (preferably from the public sector) for the primary customer service representative(s). Resume(s) shall include their title within the organization, a description of the type of work they would perform, the individuals' credentials, background, years of experience and relevant experience, etc. References shall include the contact's name, phone number, email, position, organization, and the work which the Offeror performed for the reference.		

Page **47** of **49** RESPONSIBLE CONTRACT OFFICER: Casey Adams PH: (520) 837-4128

# J. VENDOR QUESTIONNAIRE

J.1.	Discounts
if pay	ated in the Instructions to Offerors. Discounts, the price(s) herein can be discounted by%, ment is made within days. These payment terms shall apply to all purchases and to all ent methods.
J.2.	City of Tucson Business License
Does	your firm have a City of Tucson Business License?
If yes	, please provide a copy of your City of Tucson Business license in the next question.
	City of Tucson Business License
If yes	on the above question please upload your business license.
J.3.	Credit Card Payment
☐ Ye	
☐ Ye ☐ No ☐ N//	
☐ Ye☐ No☐ N//	
	If yes, indicate the flat fee per transaction \$ (as allowable, per Section 4.9 of the MasterCard Transaction Processing Rules).
☐ Ye☐ No	

Page **48** of **49** RESPONSIBLE CONTRACT OFFICER: Casey Adams PH: (520) 837-4128

#### J.4. Forms to be filled out

Please ensure that all required information is included with your offer.

- A. Technical Proposal
- B. Pricing Proposal
- C. Offer and Acceptance Form

# Technical Proposal

Please upload your Vendor Response to Evaluation Criteria.

# **Pricing Proposal**

Please upload your Pricing Proposal (if applicable).

# Offer and Acceptance Form\*

Please upload the signed Offer and Acceptance Form.

\*Response required



#### **AGENDA ITEM**

#### **Commission Time**

**REPORT TO:** Work Session (02/24/25)

**REPORT TO:** Voting Meeting (02/27/25)

**ITEM NO:** 117/2025

**SUBJECT:** Approve the creation of a seven (7) panel advisory board related to the new

No

courthouse project.

**Meetings:** 

Work Session Date: 02/24/25 Voting Meeting Date: 02/27/25

**Executive Summary:** 

Presenter: CGP

**Recommendation:** 

n/a

Purpose of Request: History:

Approve the creation of a seven (7) panel advisory board related to the new courthouse project.

Facts and Issues: Options:

Composition of such Board shall be the Board of Commissioners Chairman, the construction manager/general contractor, and five members will be chosen by the Board of Commissioners Chairman with those members representing different areas of the industry to identify cost savings for the new courthouse project.

Funding Requested \$ 0.00

Are funds within current budget?

**Source of Funds** 

Does the action involve a Resolution, Ordinance, Contract,

Agreement, etc.?

Has it been reviewed by the County Attorney?

Yes

Is there a deadline for this item?

Approvals:

Approve	Attorney	Administration	Clerk
JR	WLI	CR	JR

#### **Attachments:**

Agenda Item Request from Commissioner Poole



# Hall County Government

BOARD OF COMMISSIONERS

I am asking for an item to placed on our  $2^{nd}$  meeting agenda in February. I am asking that it not be on consent agenda and be voted on in a meeting. The language will be as follows.

Appoint a seven-panel advisory board related to the new courthouse project. The chair of the board will be Chairman David Gibbs, and one slot will be reserved for the construction manager / general contractor that will be chosen. The other five members will be chosen by Chairman Gibbs and those members will represent different areas of the industry to help identify cost savings for the courthouse project. A board of this nature was used for the current courthouse and was able to save 15%-20% on the project.

Commissioner Gregg Poole District 3

POST OFFICE DRAWER 1435 GAINESVILLE, GA 30503

t: 770.535.8288

CHAIRMAN

David Gibbs

Kathy L. Cooper, District 1
Billy Powell, District 2
Gregg Poole, District 3
Jeff Stowe, District 4

COUNTY ADMINISTRATOR
Zachary T. Propes

ASSISTANT
COUNTY ADMINISTRATOR
Katie Crumley

ASSISTANT
COUNTY ADMINISTRATOR
Casey Ramsey

COUNTY CLERK

Jennifer Rivera