



3/9/2021 10:42:27 AM

Scale 1 : 5

C001

Checked by MJR

Drawn by OC

Date 1/12/2021

Project Number 0001

Front View

MJR


Office Sign

No.	Description	Date

Michael James Remodeling Office Sign  
 Gainesville, GA 30533



MICHAEL JAMES REMODELING  
 www.michaeljamesremodeling.com

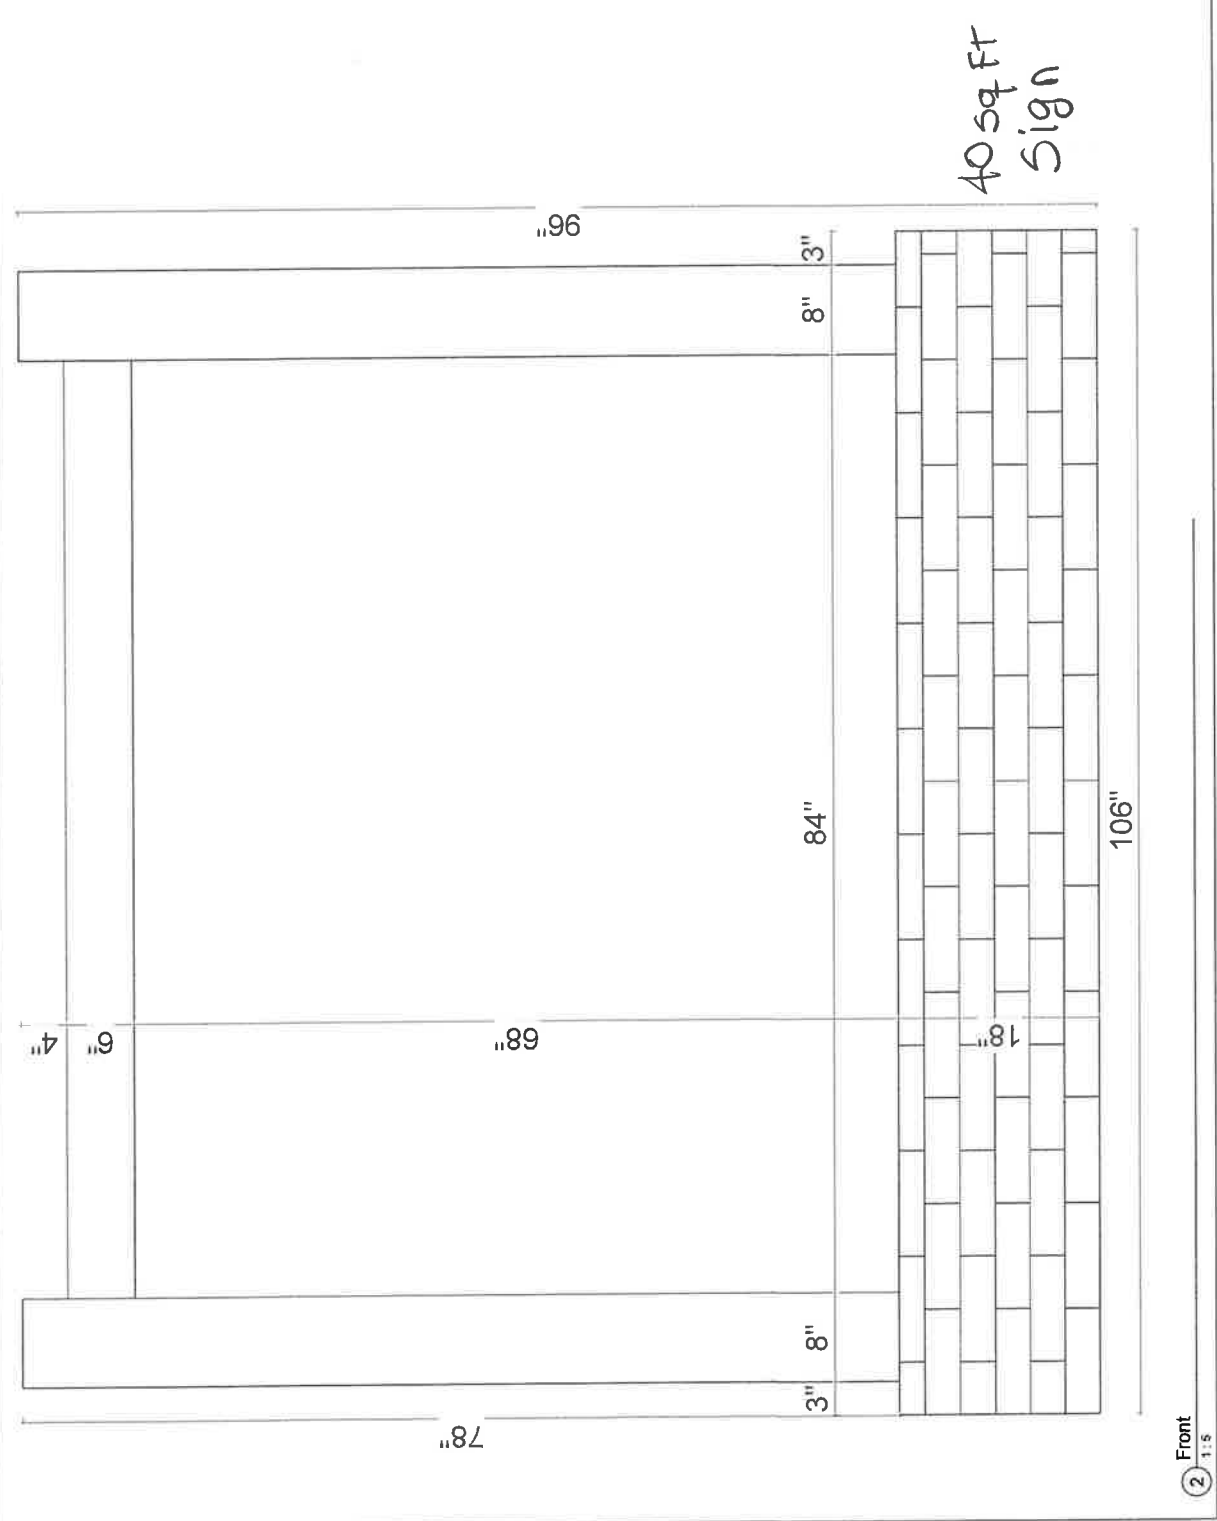

(2) Front 1 : 5