

TREE LEGEND	
	GRAND ALLEE -LARGE SHADE TREE: WILLOW OAK, NUTTAL OAK, SHUMARD OAK
	STREET TREES -LARGE SHADE TREES: RED MAPLE, SUGAR MAPLE, AMERICAN ELM,
	WATER LOVING TREES -LARGE CANOPY TREES: BALD CYPRESS, POND CYPRESS, DAWN REDWOOD, RIVER BIRCH
	BUFFER TREES -LARGE EVERGREEN TREE: GREEN GIANT ARBORVITAE, NELLIE STEVEN HOLLY, CRYPTOMERIA, LOBLOLLY PINE, MAGNOLIA
	ORNAMENTAL TREES -MEDIUM SIZE ORNAMENTAL TREE: CRAPE MYRTLE, AMERICAN FRINGE TREE, FLOWERING DOGWOOD
	NATIVE TREES -LARGE SHADE TREES: RED OAK, SWEETGUM, TULIP POPLAR,
	EXISTING FOREST BUFFER TO REMAIN -MIX OF MATURE, LARGE PINES AND HARDWOODS EQUAL TO OR GREATER THAN PLANTED BUFFER

BALD CYPRESS REDWOOD



RIVER BIRCH



CRAPE MYRTLE



AMERICAN FRINGE TREE



FLOWERING DOGWOOD



RED OAK



SWEETGUM



TULIP POPLAR



NUTTALL OAK



SHUMARD OAK



WILLOW OAK



RED MAPLE



SUGAR MAPLE



AMERICAN ELM



GREEN GIANT ARBORVITAE



NELLIE STEVENS HOLLY



CRYPTOMERIA

SITE ENTRYWAY: SCALE 1" = 20'



MAIL KIOSK


50' EVERGREEN BUFFER

LARGE CALIPER SHADE TREES AT ENTRANCE

ORNAMENTAL TREE

MONUMENT SIGN

SITE ENTRYWAY SECTION

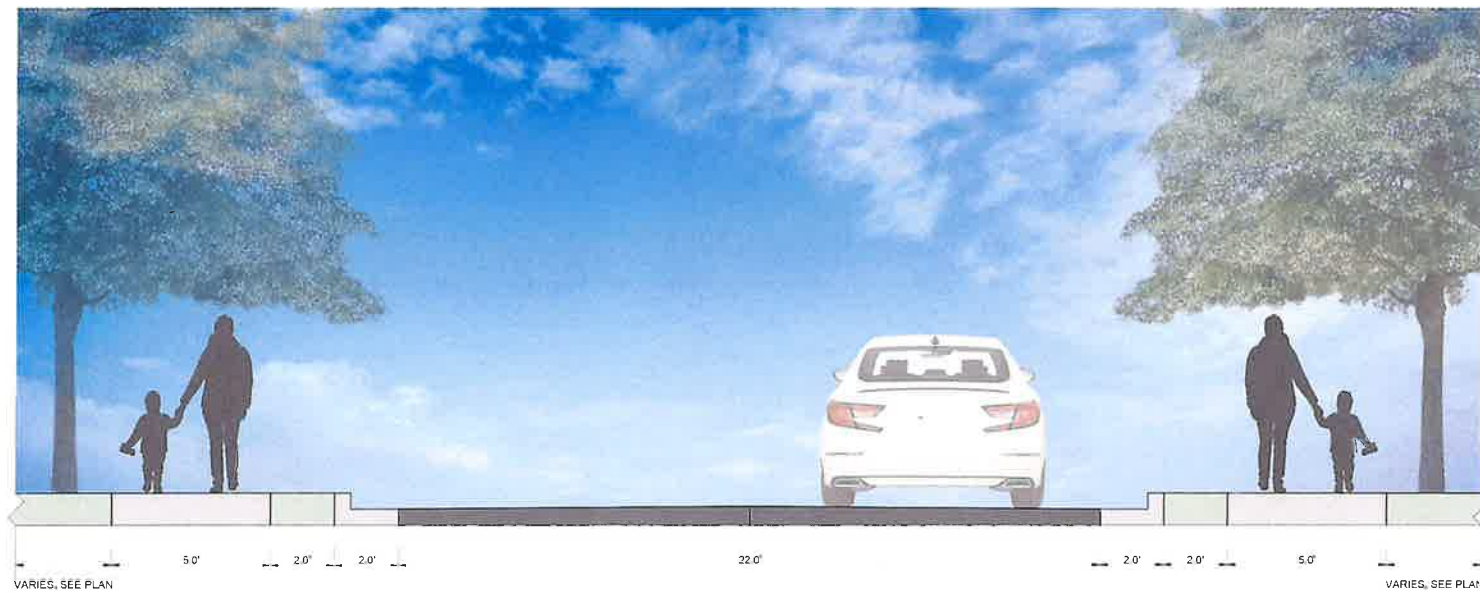


VARIABLES, SEE PLAN

VARIABLES, SEE PLAN



CONCEPT IMAGES

PLAYGROUND AND FITNESS

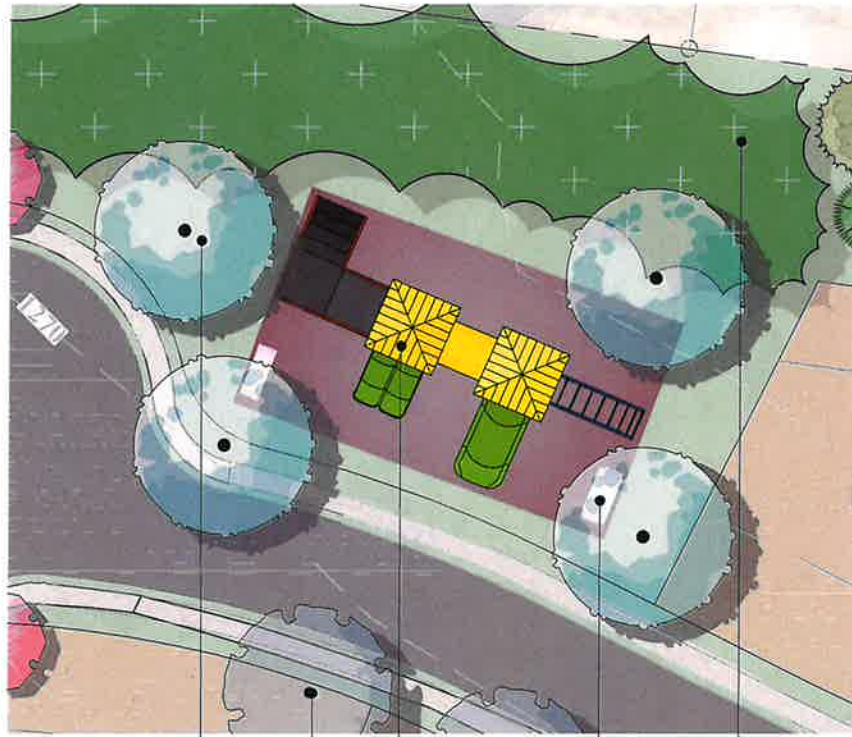

SHADE TREE

PLAYGROUND

BENCH


STREET TREES AT 50' O.C.

NATURAL BUFFER



CONCEPT IMAGES

COMMUNITY SPACE

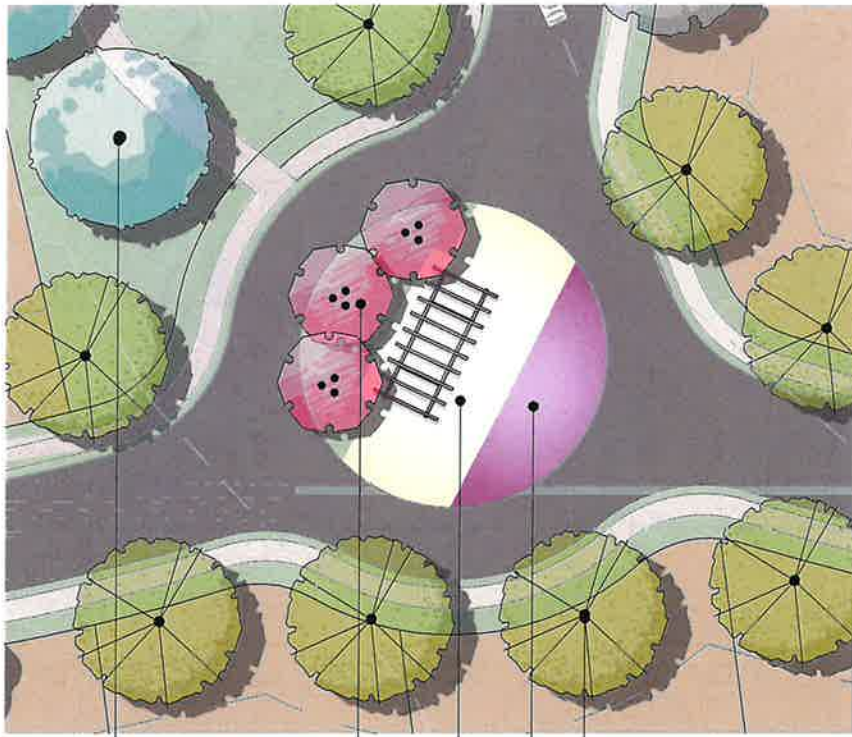

SHADE TREE

ORNAMENTAL TREE

TRELLIS

STREET TREES AT 50' O.C.

SEASONAL COLOR

CONCEPT IMAGES



TYPICAL LOT




SHADE TREE

50' NATURAL BUFFER

ORNAMENTAL TREE

STREET TREES 50' O.C.

CONCEPT IMAGES

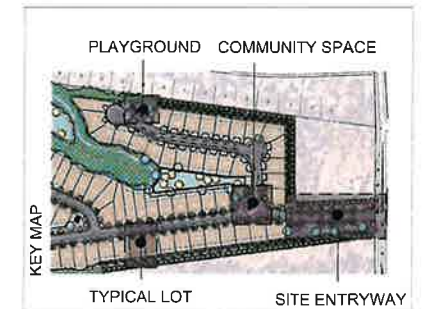

KEY MAP

PLAYGROUND COMMUNITY SPACE

TYPICAL LOT

SITE ENTRYWAY