



The information contained in this document is the exclusive property of Caldwell Cline Architects and Designers and cannot be used or reproduced in any manner without the expressed consent of the owner.

OLD WILKIE ROAD


FRONT ELEVATION
TRACT 3

CALDWELL • CLINE
ARCHITECTS • DESIGNERS

222 CRESCENT CIRCLE MARIETTA GA 30064
PHONE 770-424-3882 678-668-8930 FAX

NYS

2-7-2025

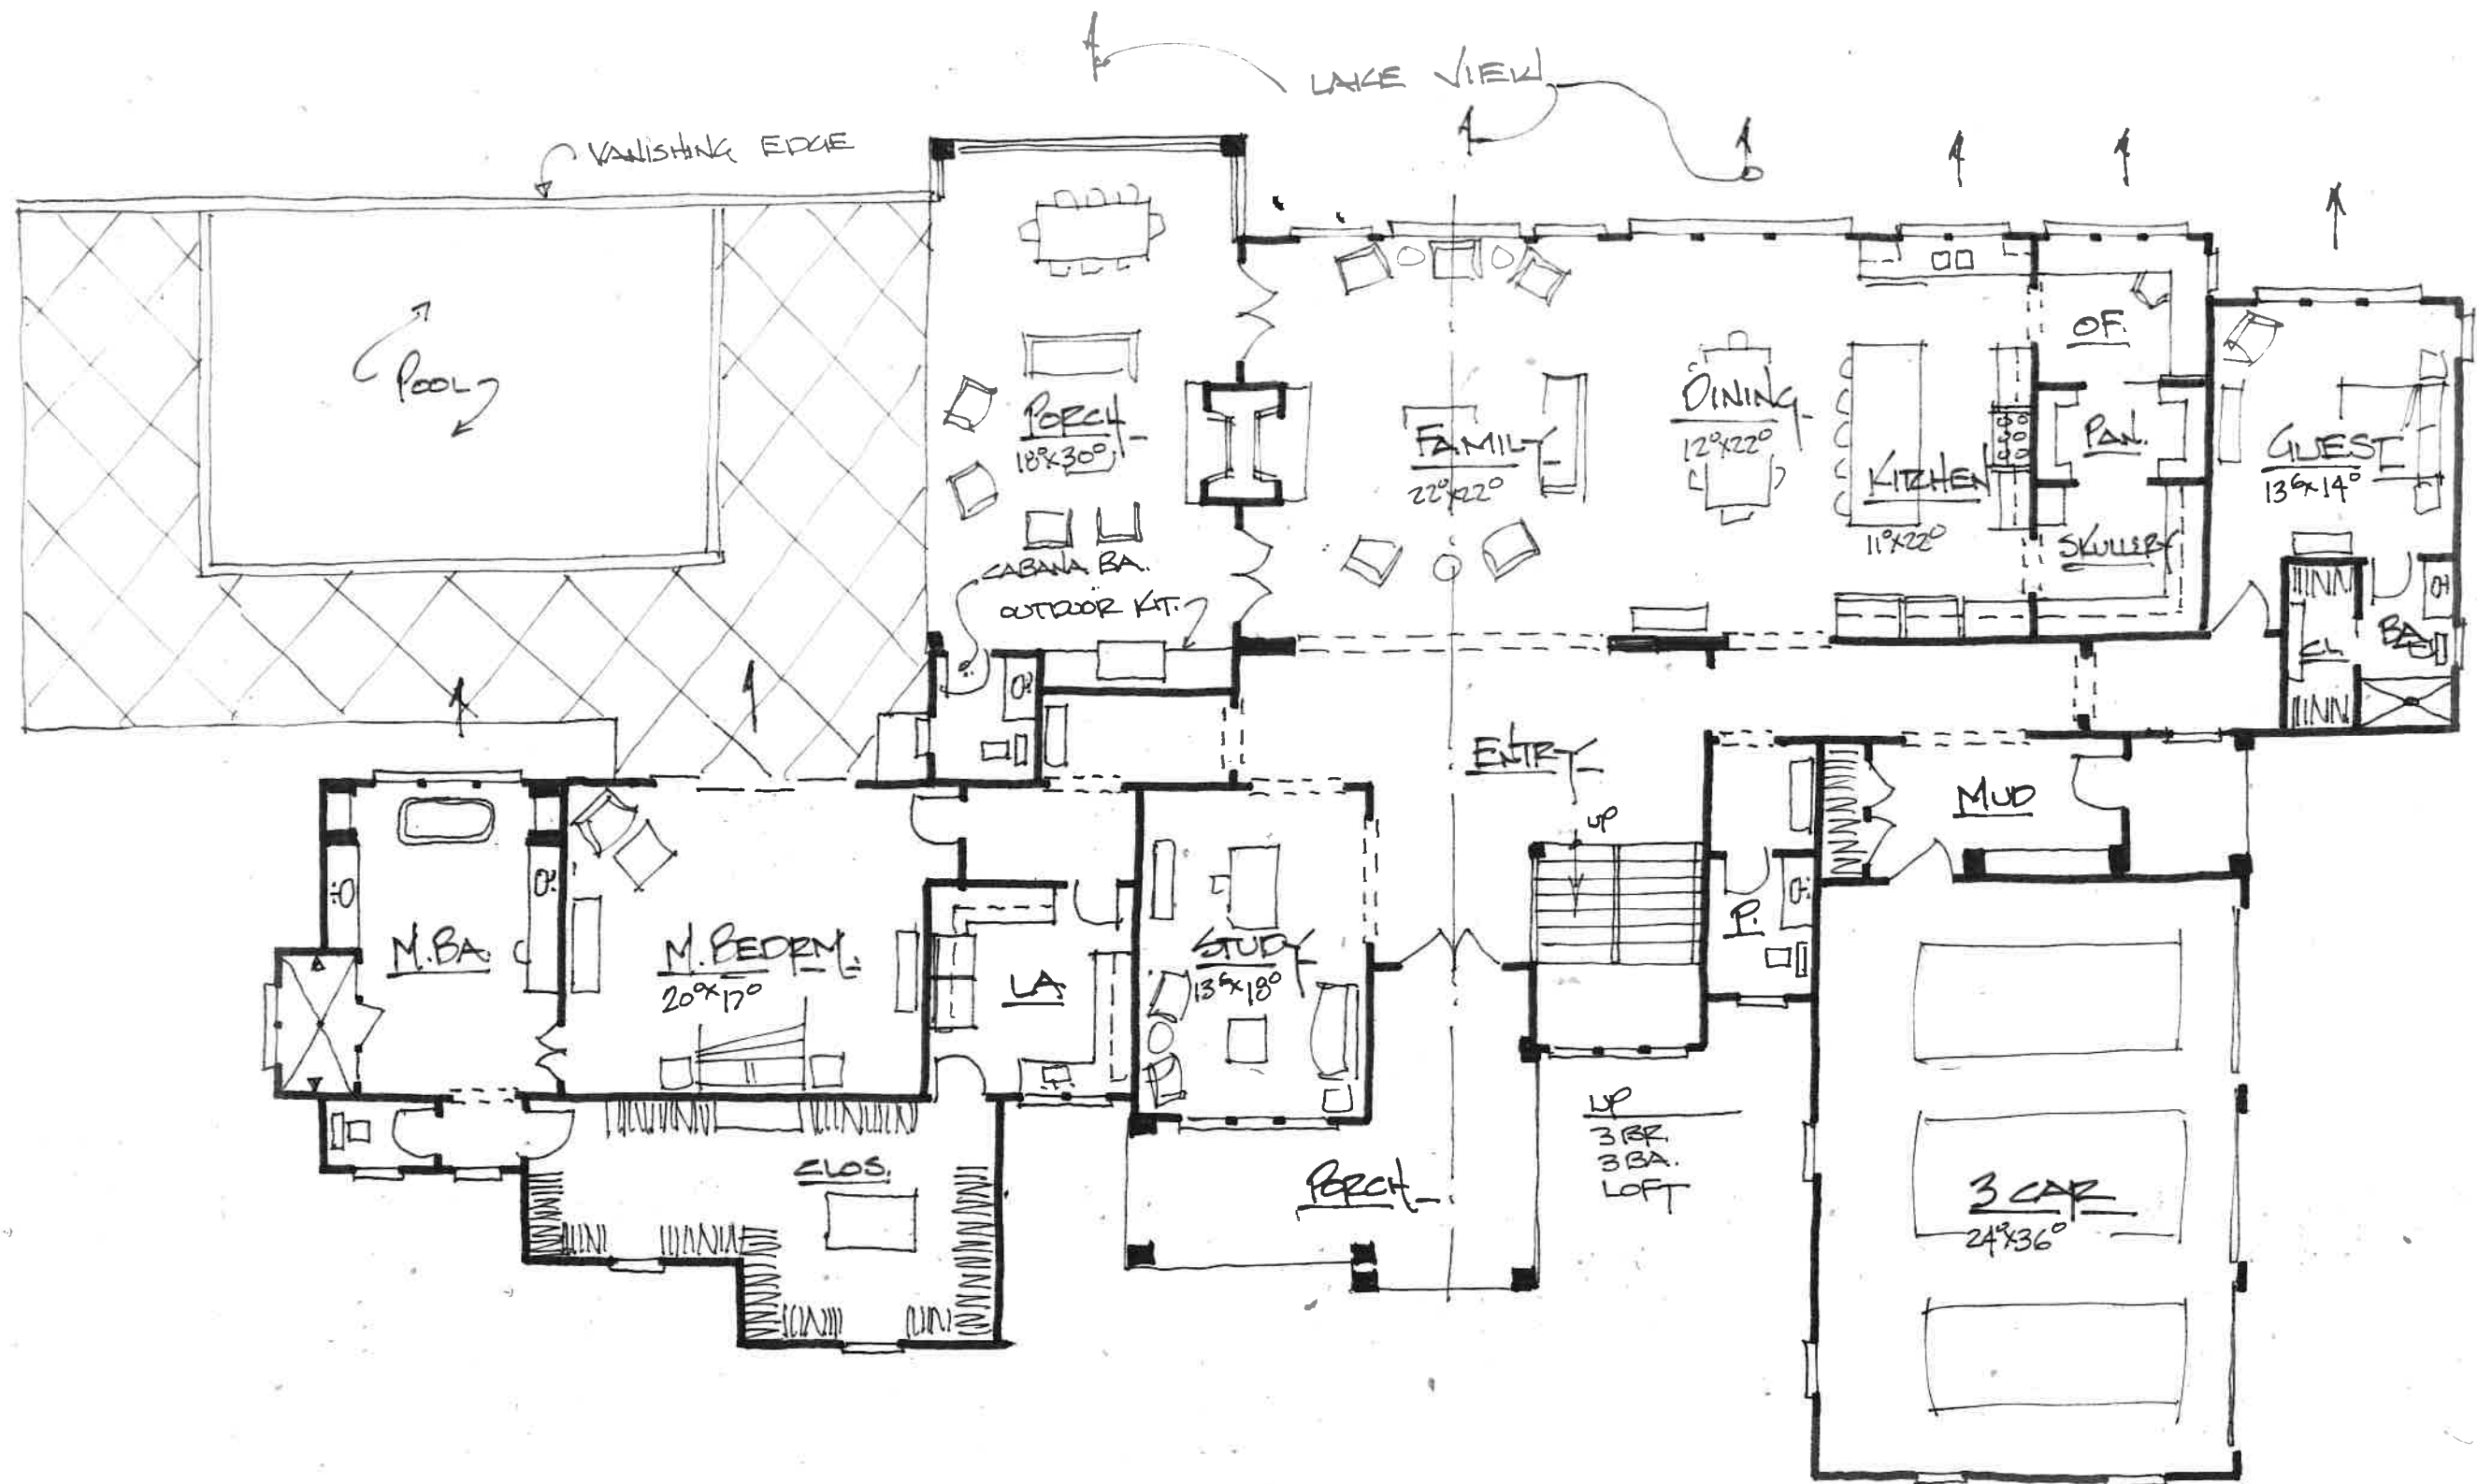

option "B"

The information contained in this document is the exclusive property of Caldwell Cline Architects and Designers and cannot be used or reproduced in any manner without the expressed consent of the owner.


OLD WILKIE ROAD

TRACT 3

CALDWELL • CLINE
ARCHITECTS • DESIGNERS

222 CRESCENT CIRCLE MARIETTA GA 30064
PHONE 770-424-3882 678-668-8930 FAX

12-20-2024

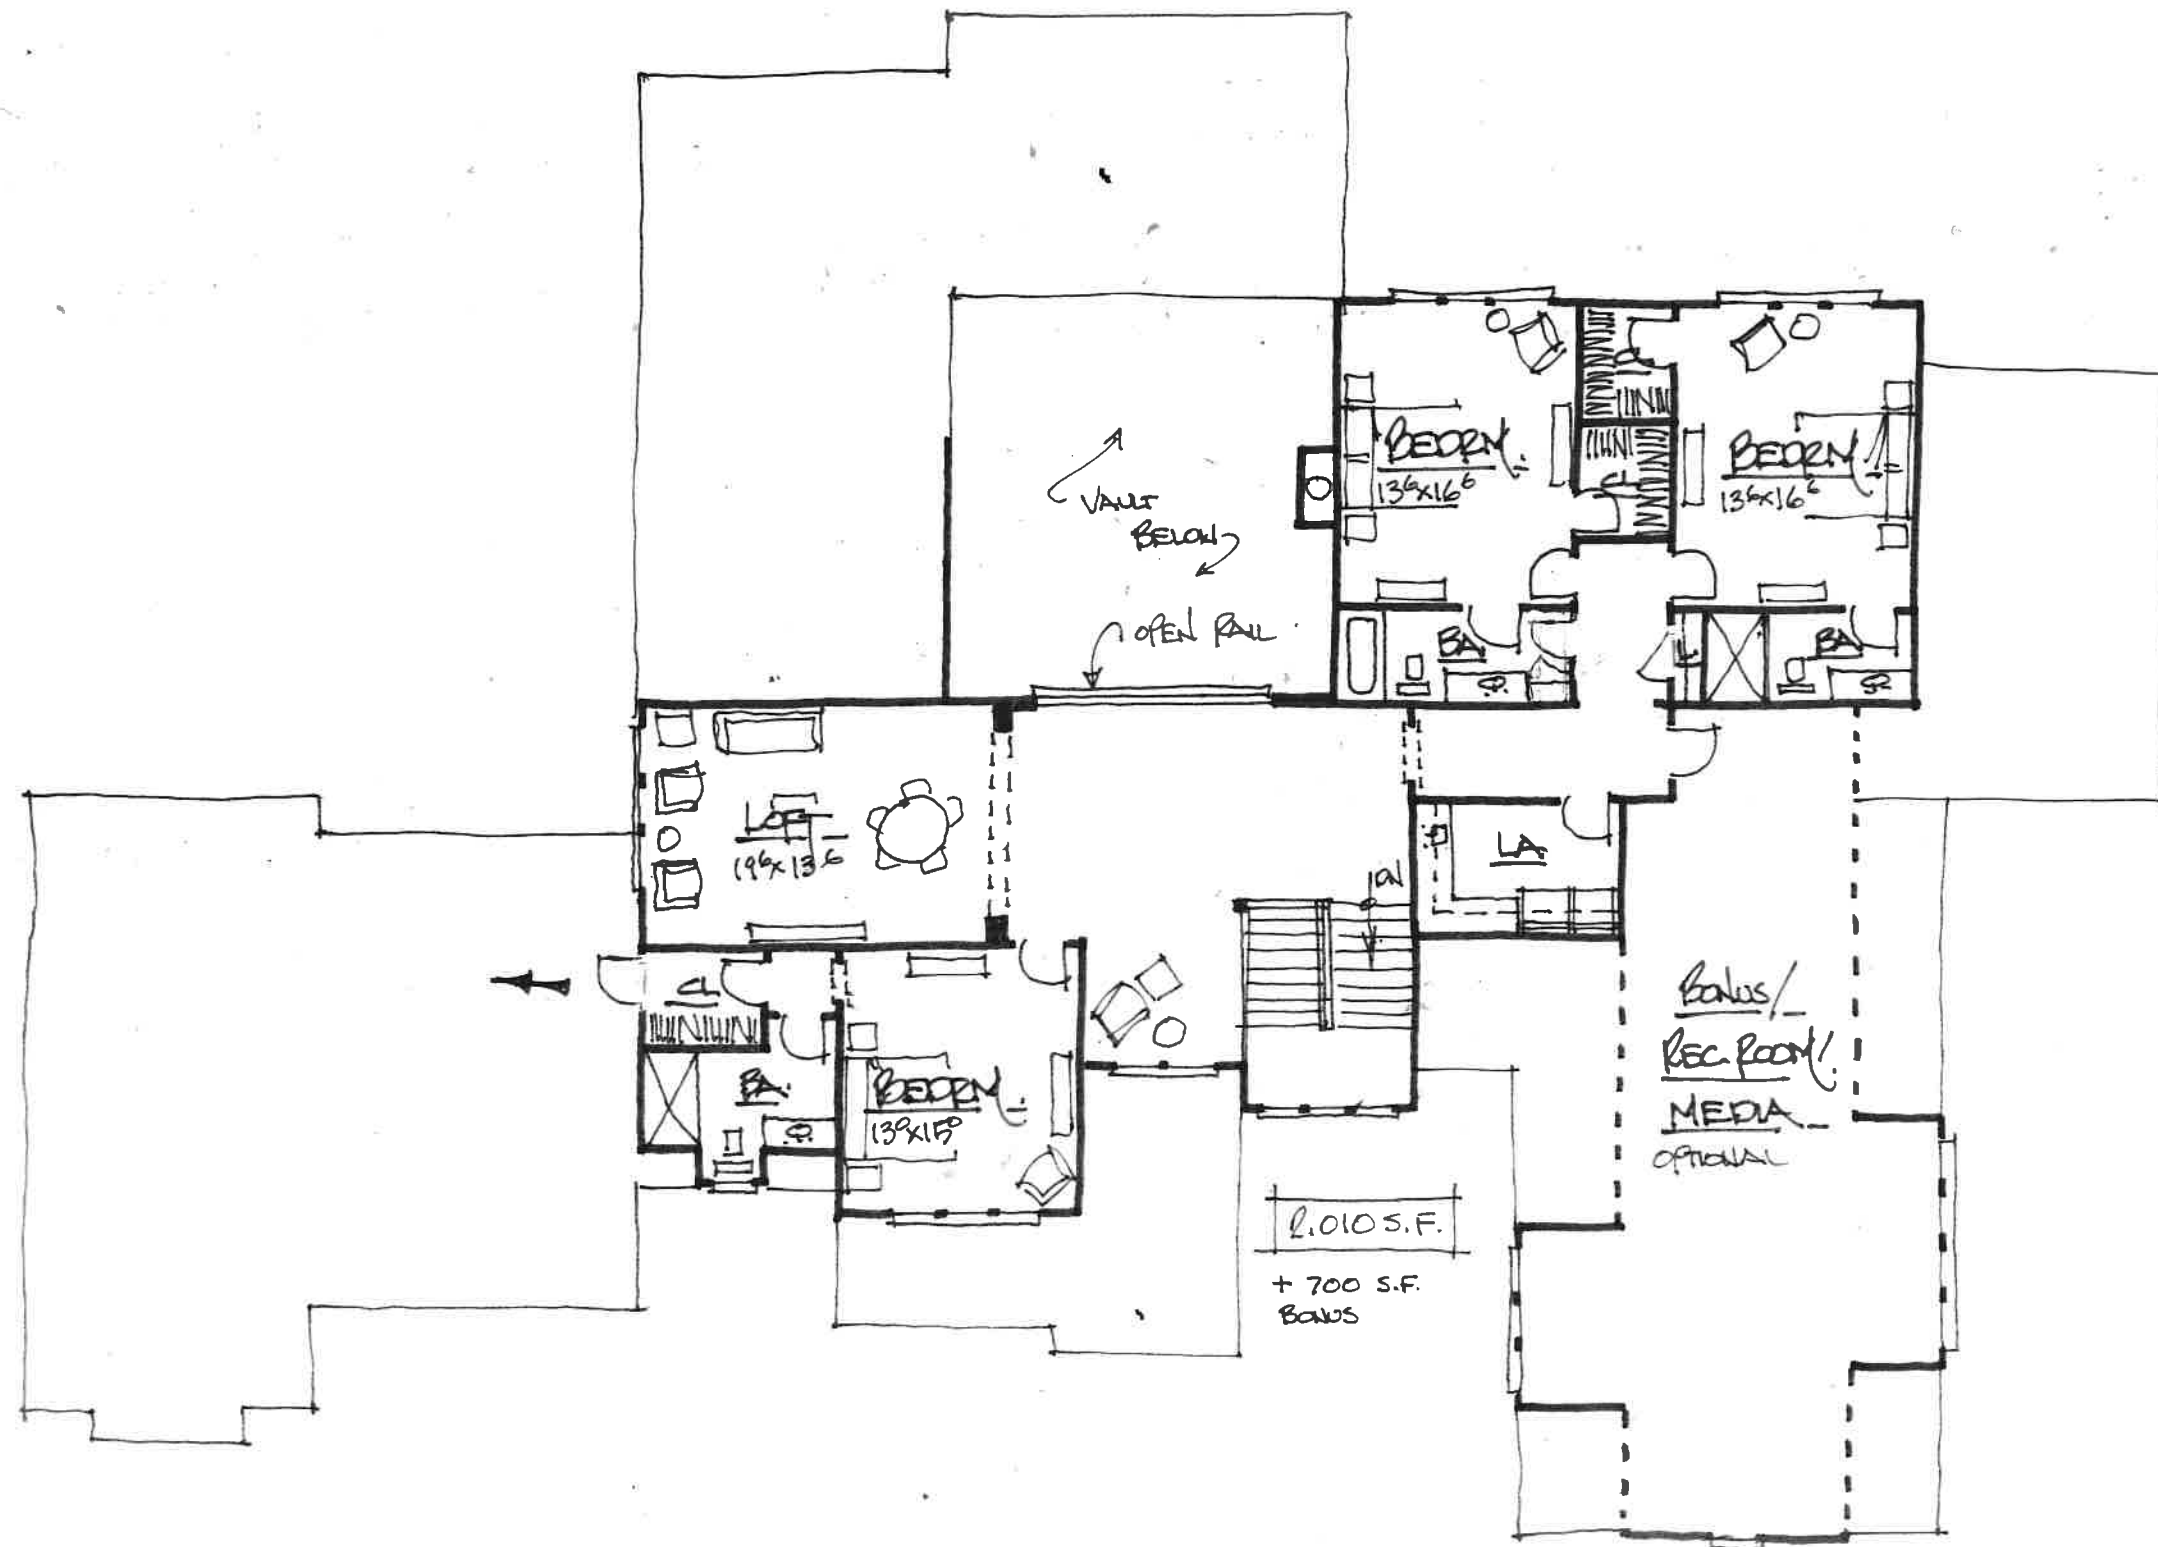

The information contained in this document is the exclusive property of Caldwell Cline Architects and Designers and cannot be used or reproduced in any manner without the expressed consent of the owner.

OLD WILKIE ROAD


UPPER LEVEL
TRACT 3

CALDWELL • CLINE
ARCHITECTS • DESIGNERS

222 CRESCENT CIRCLE MARIETTA GA 30064
PHONE 770-424-3882 678-668-8930 FAX

NTS

2-7-2025

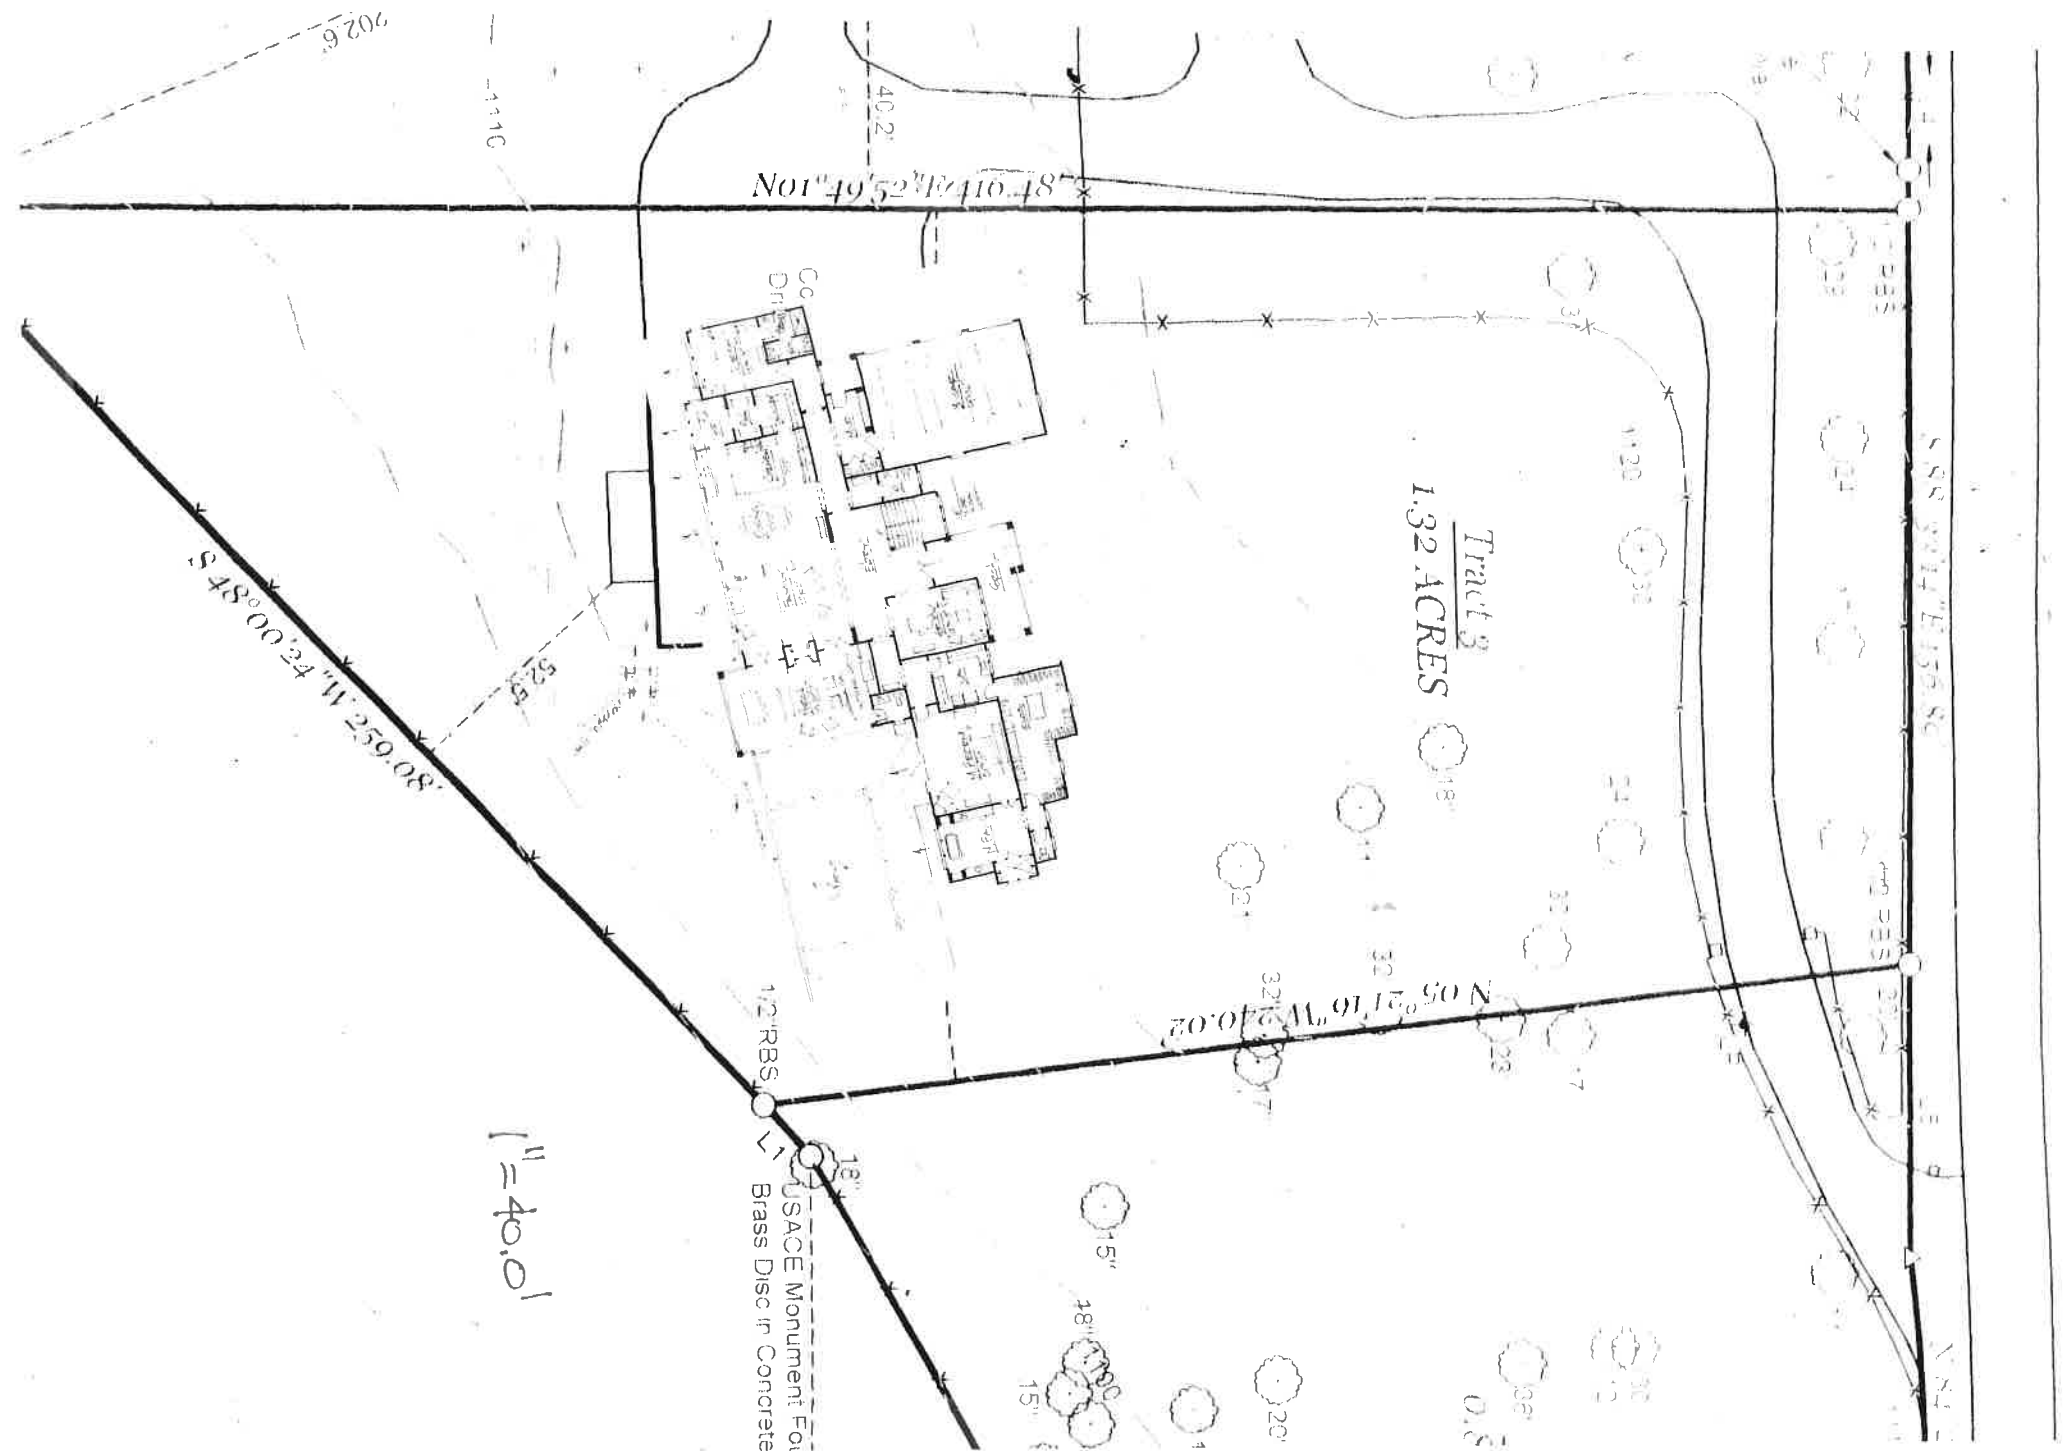

The information contained in this document is the exclusive property of Caldwell Cline Architects and Designers and cannot be used or reproduced in any manner without the expressed consent of the owner.

OLD WILKIE ROAD

TRACT 3

CALDWELL • CLINE
ARCHITECTS • DESIGNERS

222 CRESCENT CIRCLE MARIETTA GA 30064
PHONE 770-424-3882 678-668-8930 FAX

12-20-2024