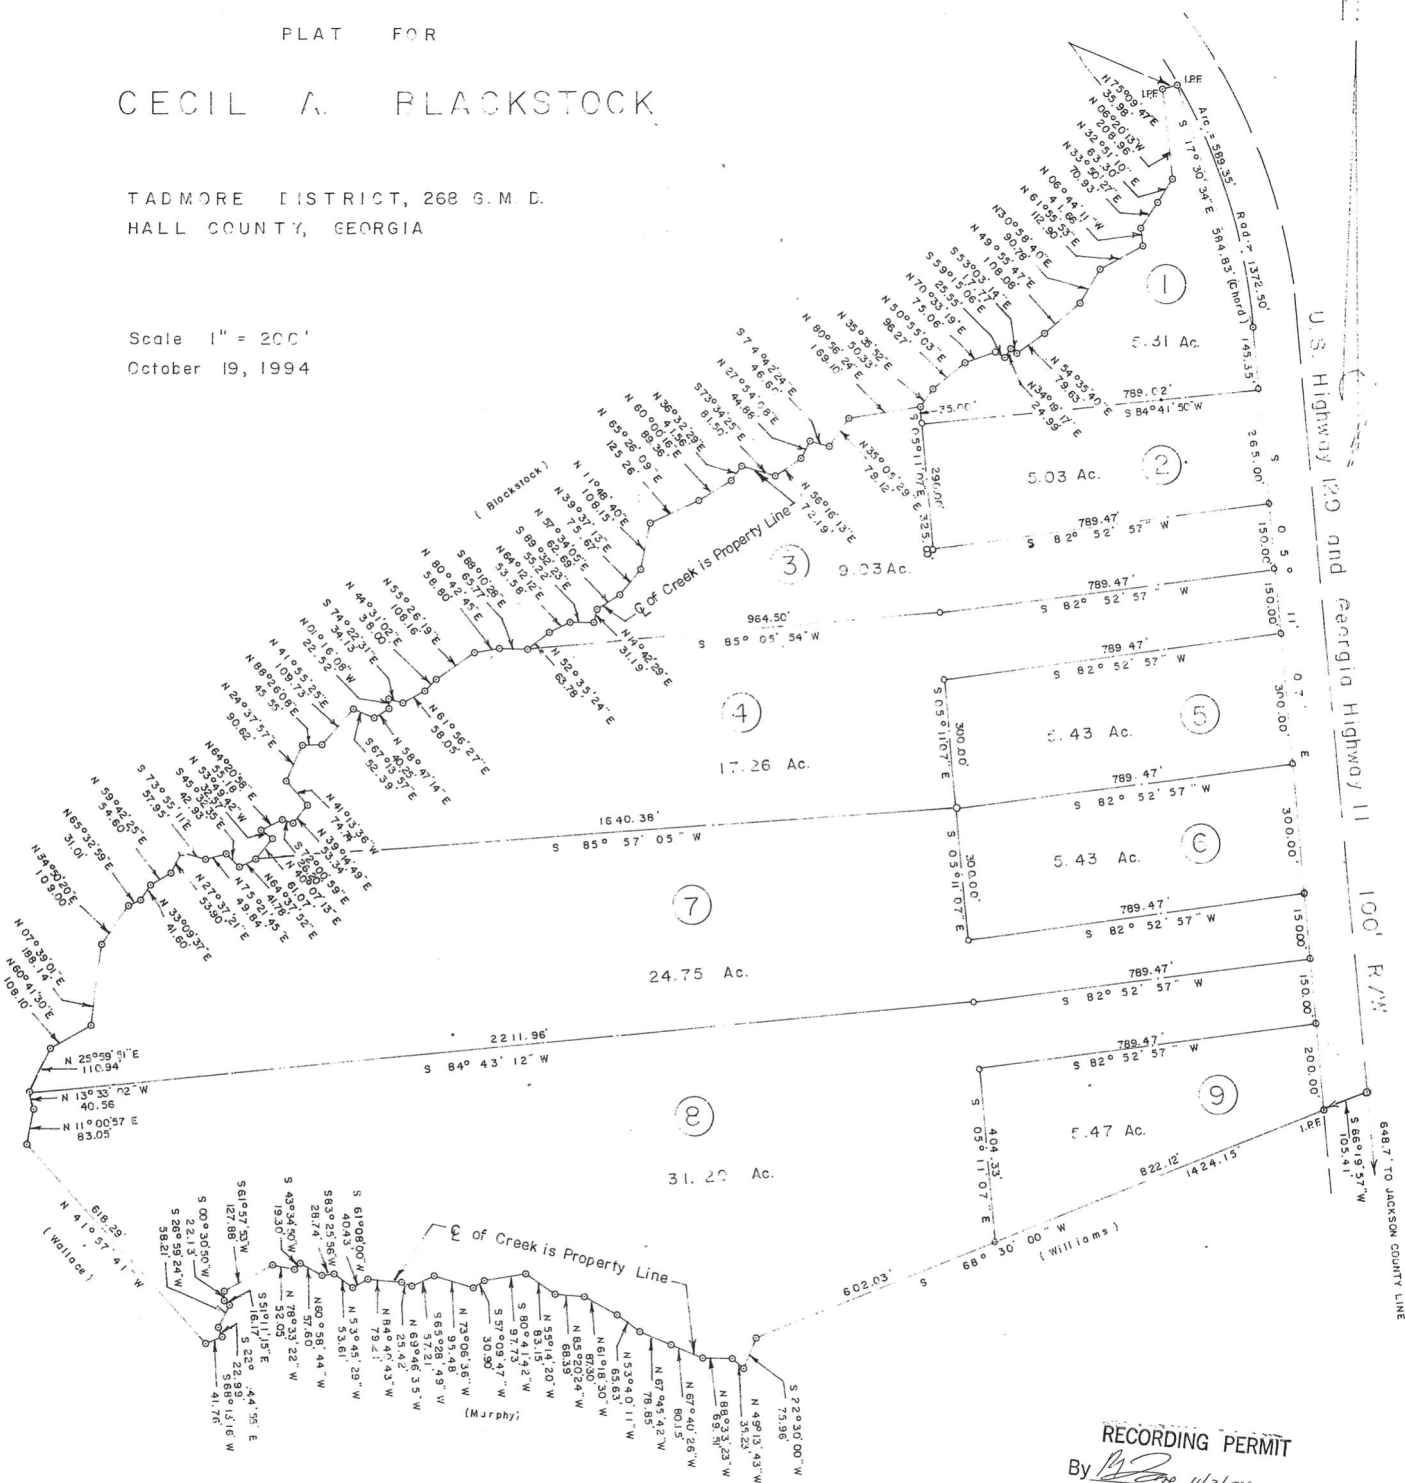


PLAT FOR

CECIL A. BLACKSTOCK

TADMORE DISTRICT, 268 G.M.D.
HALL COUNTY, GEORGIAScale 1" = 200'
October 19, 1994

Reference Plats =


Plat by J. Frank Moorefield, County Surveyor, dated 5/23/1917 and
Plat for Mrs. L. C. Blackstock, by William L. Bellow, Reg. L.S. dated 6/24/1992.

The field data upon which this plat is based was
taken on 7900
feet and 7 sec
and with 1/4" compass
This plat was prepared by the County Surveyor's Office
found to be a correct copy of the original
Elevation used 91.000
Topcon G.T.S. 303



Georgia, Hall County, Clerk Superior Court
Filed in office this 3 day of December
1994 at Recorded in Slide 311
Page 2A
Dwight S. Wood
DWIGHT S. WOOD, Clerk



William L. DeLoach & Associates, Inc.
411 Central Ave. Dalton, GA. 30720
William L. DeLoach, Ga. Reg. No. 1347

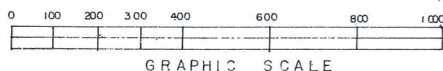

Note = Iron Pins Placed at all Lot Corners

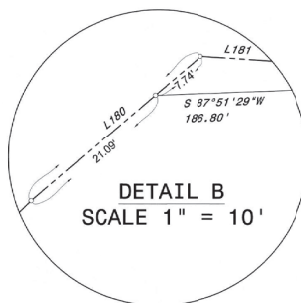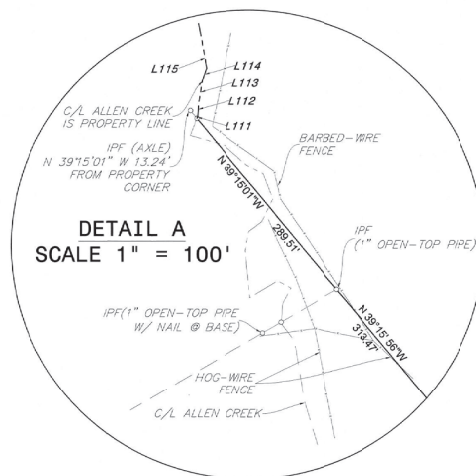[illegible][illegible]

G:\Data\SURVEY\01G1010\Blott 1-24-2023.dw

Atlas Technical Consultants, LLC
Engineering • Planning • Landscape Architecture • Land Acquisition • Surveying
LSP 001323, EXP-6/30/2022
930 Interstate Ridge Drive, Suite "F"
Gainesville, Georgia 30501
PHONE:(770)532-4021 FAX:(770)532-4023

ATLAS

BENJAMIN BLATT
TADMORE G.M.D. 268
HALL COUNTY, GEORGIA

SHEET
2 of 2
SHEETS

VERTICAL SCALE:	C.L. = 1'
HORIZONTAL SCALE:	AS SHOWN
DATE:	1-26-2023
DATE OF FIELD SURVEY:	1-25-2023
DRAWN BY:	SP
CHECKED BY:	DRJ
JOB NO.:	01G1010