



Ezra - 3br / 2.5ba - 1800sqft

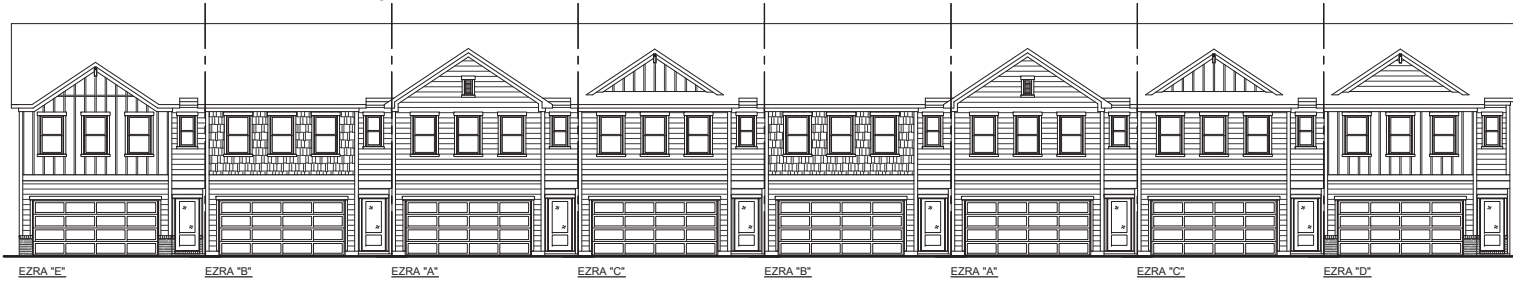

EZRA 'E' **EZRA 'B'** **EZRA 'A'** **EZRA 'C'** **EZRA 'B'** **EZRA 'A'** **EZRA 'C'** **EZRA 'D'**
 STREETScape FRONT ELEVATION
 SCALE: 1/8" = 1'-0" (1/16" SHEET)

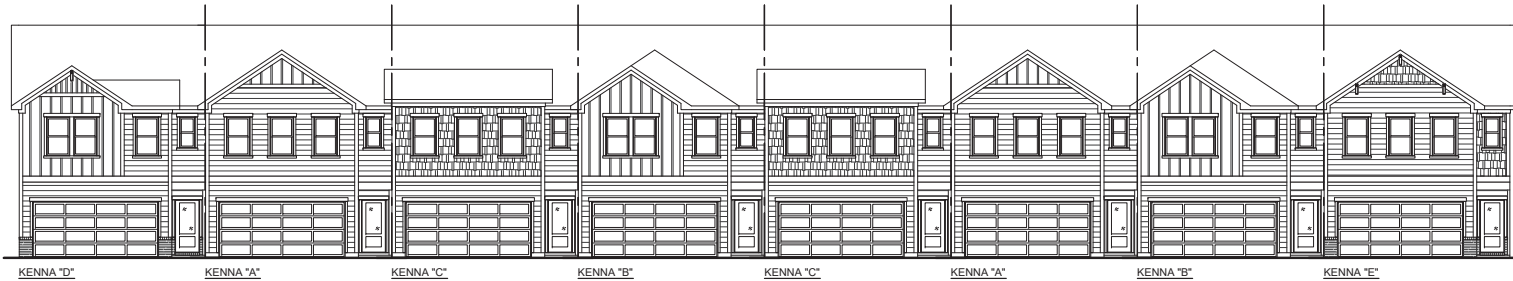

KENNA 'D' **KENNA 'A'** **KENNA 'C'** **KENNA 'B'** **KENNA 'C'** **KENNA 'A'** **KENNA 'B'** **KENNA 'E'**
 STREETScape FRONT ELEVATION
 SCALE: 1/8" = 1'-0" (1/16" SHEET)

Kenna - 3br / 2.5ba (w/ 4th BR option on end unit) - 1888sqft

GARAGE RIGHT
 MODEL
TYP 8-UNIT STREETSCAPE
 DRAWING TITLE
FRONT ELEVATION

4400 North Point Parkway
 Suite 295 30022
 Alpharetta, GA
 (770) 945-5800



PLAN NAME:
EZRA/KENNA
 DIVISION:
ATLANTA
 MUNICIPALITY:
HALL
 COMMUNITY:
WEATHER FIELD
 LOT NUMBER:
 -

SCALE:
 1/8" = 1'-0"
 1/16" = 1'-0"
 1/32" = 1'-0"
 UNLESS OTHERWISE NOTED
 SHEET NO.
B1
 ELEVATION

Wakehurst 4 BED | 2.5 BATH | 2 CAR GARAGE | 3,057 SQ. FT.



ELEVATION A



ELEVATION B



ELEVATION C



ELEVATION D



ELEVATION E



ELEVATION F



ELEVATION G



ELEVATION A

Atwood 4 BED | 2.5 BATH | 2 CAR GARAGE | 2,696 SQ. FT.



ELEVATION A



ELEVATION B



ELEVATION C



ELEVATION D



ELEVATION E



ELEVATION F



ELEVATION G



ELEVATION A

Prescott 4 BED | 2.5 BATH | 2 CAR GARAGE | 2,486 SQ. FT.



ELEVATION A



ELEVATION B



ELEVATION C



ELEVATION D



ELEVATION E



ELEVATION F



ELEVATION G



ELEVATION H



ELEVATION I



ELEVATION A



ELEVATION A



ELEVATION B



ELEVATION C



ELEVATION D



ELEVATION E



ELEVATION F



ELEVATION G

Sheridan 5 BED | 4 BATH | 2 CAR GARAGE | 3,305 SQ. FT.



ELEVATION A