


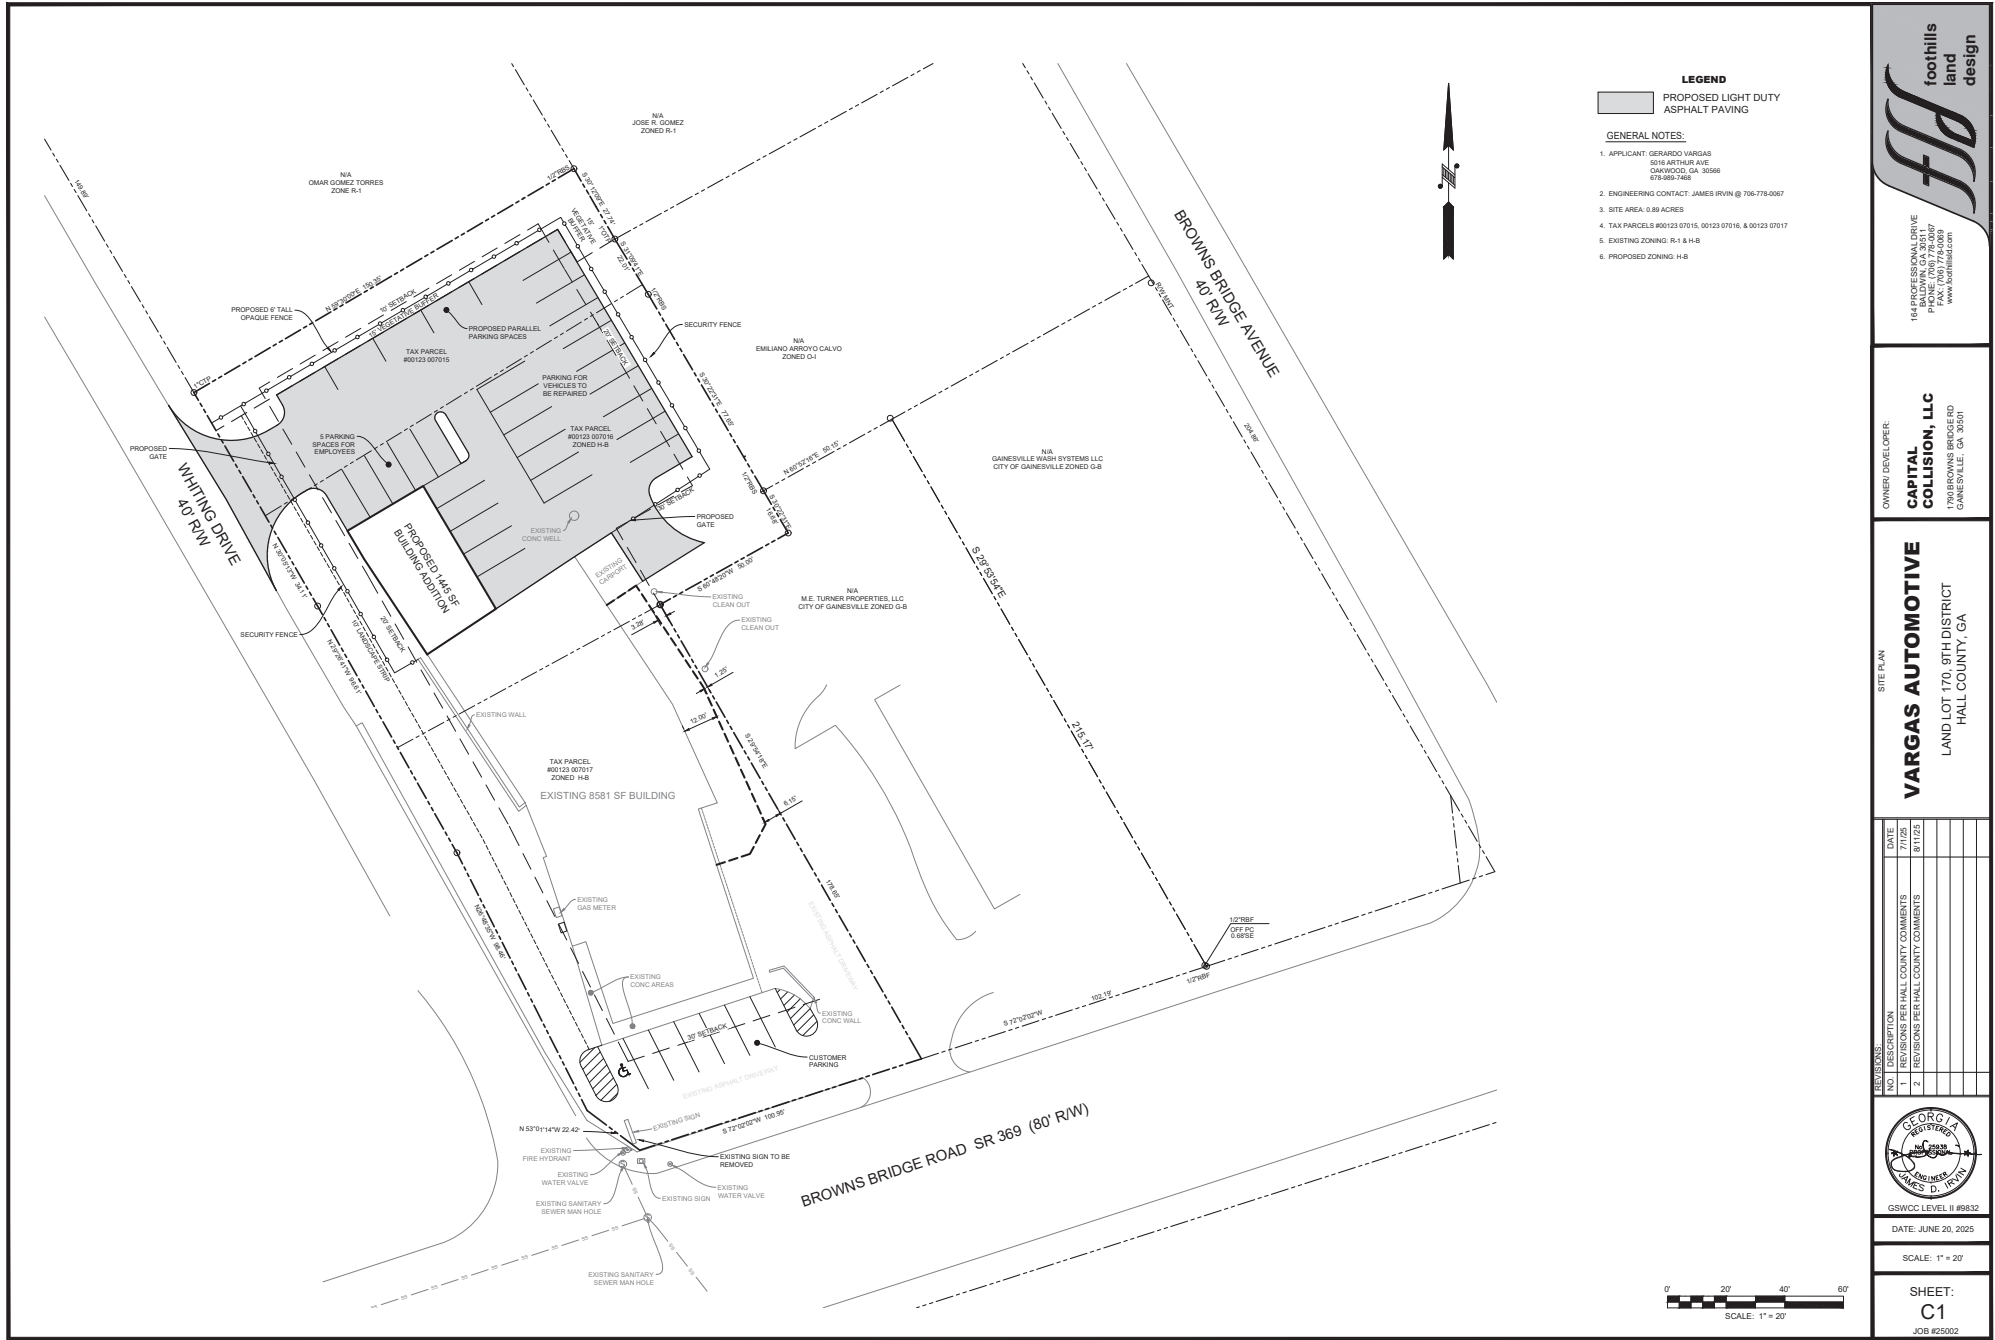



Proposed
Encroachment



Existing
Encroachment