


DOORS

- 01 EXTERIOR 36" X 80"
02 INTERIOR 32" X 80"
03 INTERIOR 36" X 80"
04 INTERIOR 24" X 80"
05 INTERIOR 2 - 24" X 80"

WINDOWS

- A 36" X 60"
B 36" X 36"
C 32" X 60"

NOTE:
ROUGH OPENING FOR
THE WINDOWS NEED
TO BE VERIFIED WITH
THE MANUFACTURE
OF THE WINDOWS
CHOSEN.

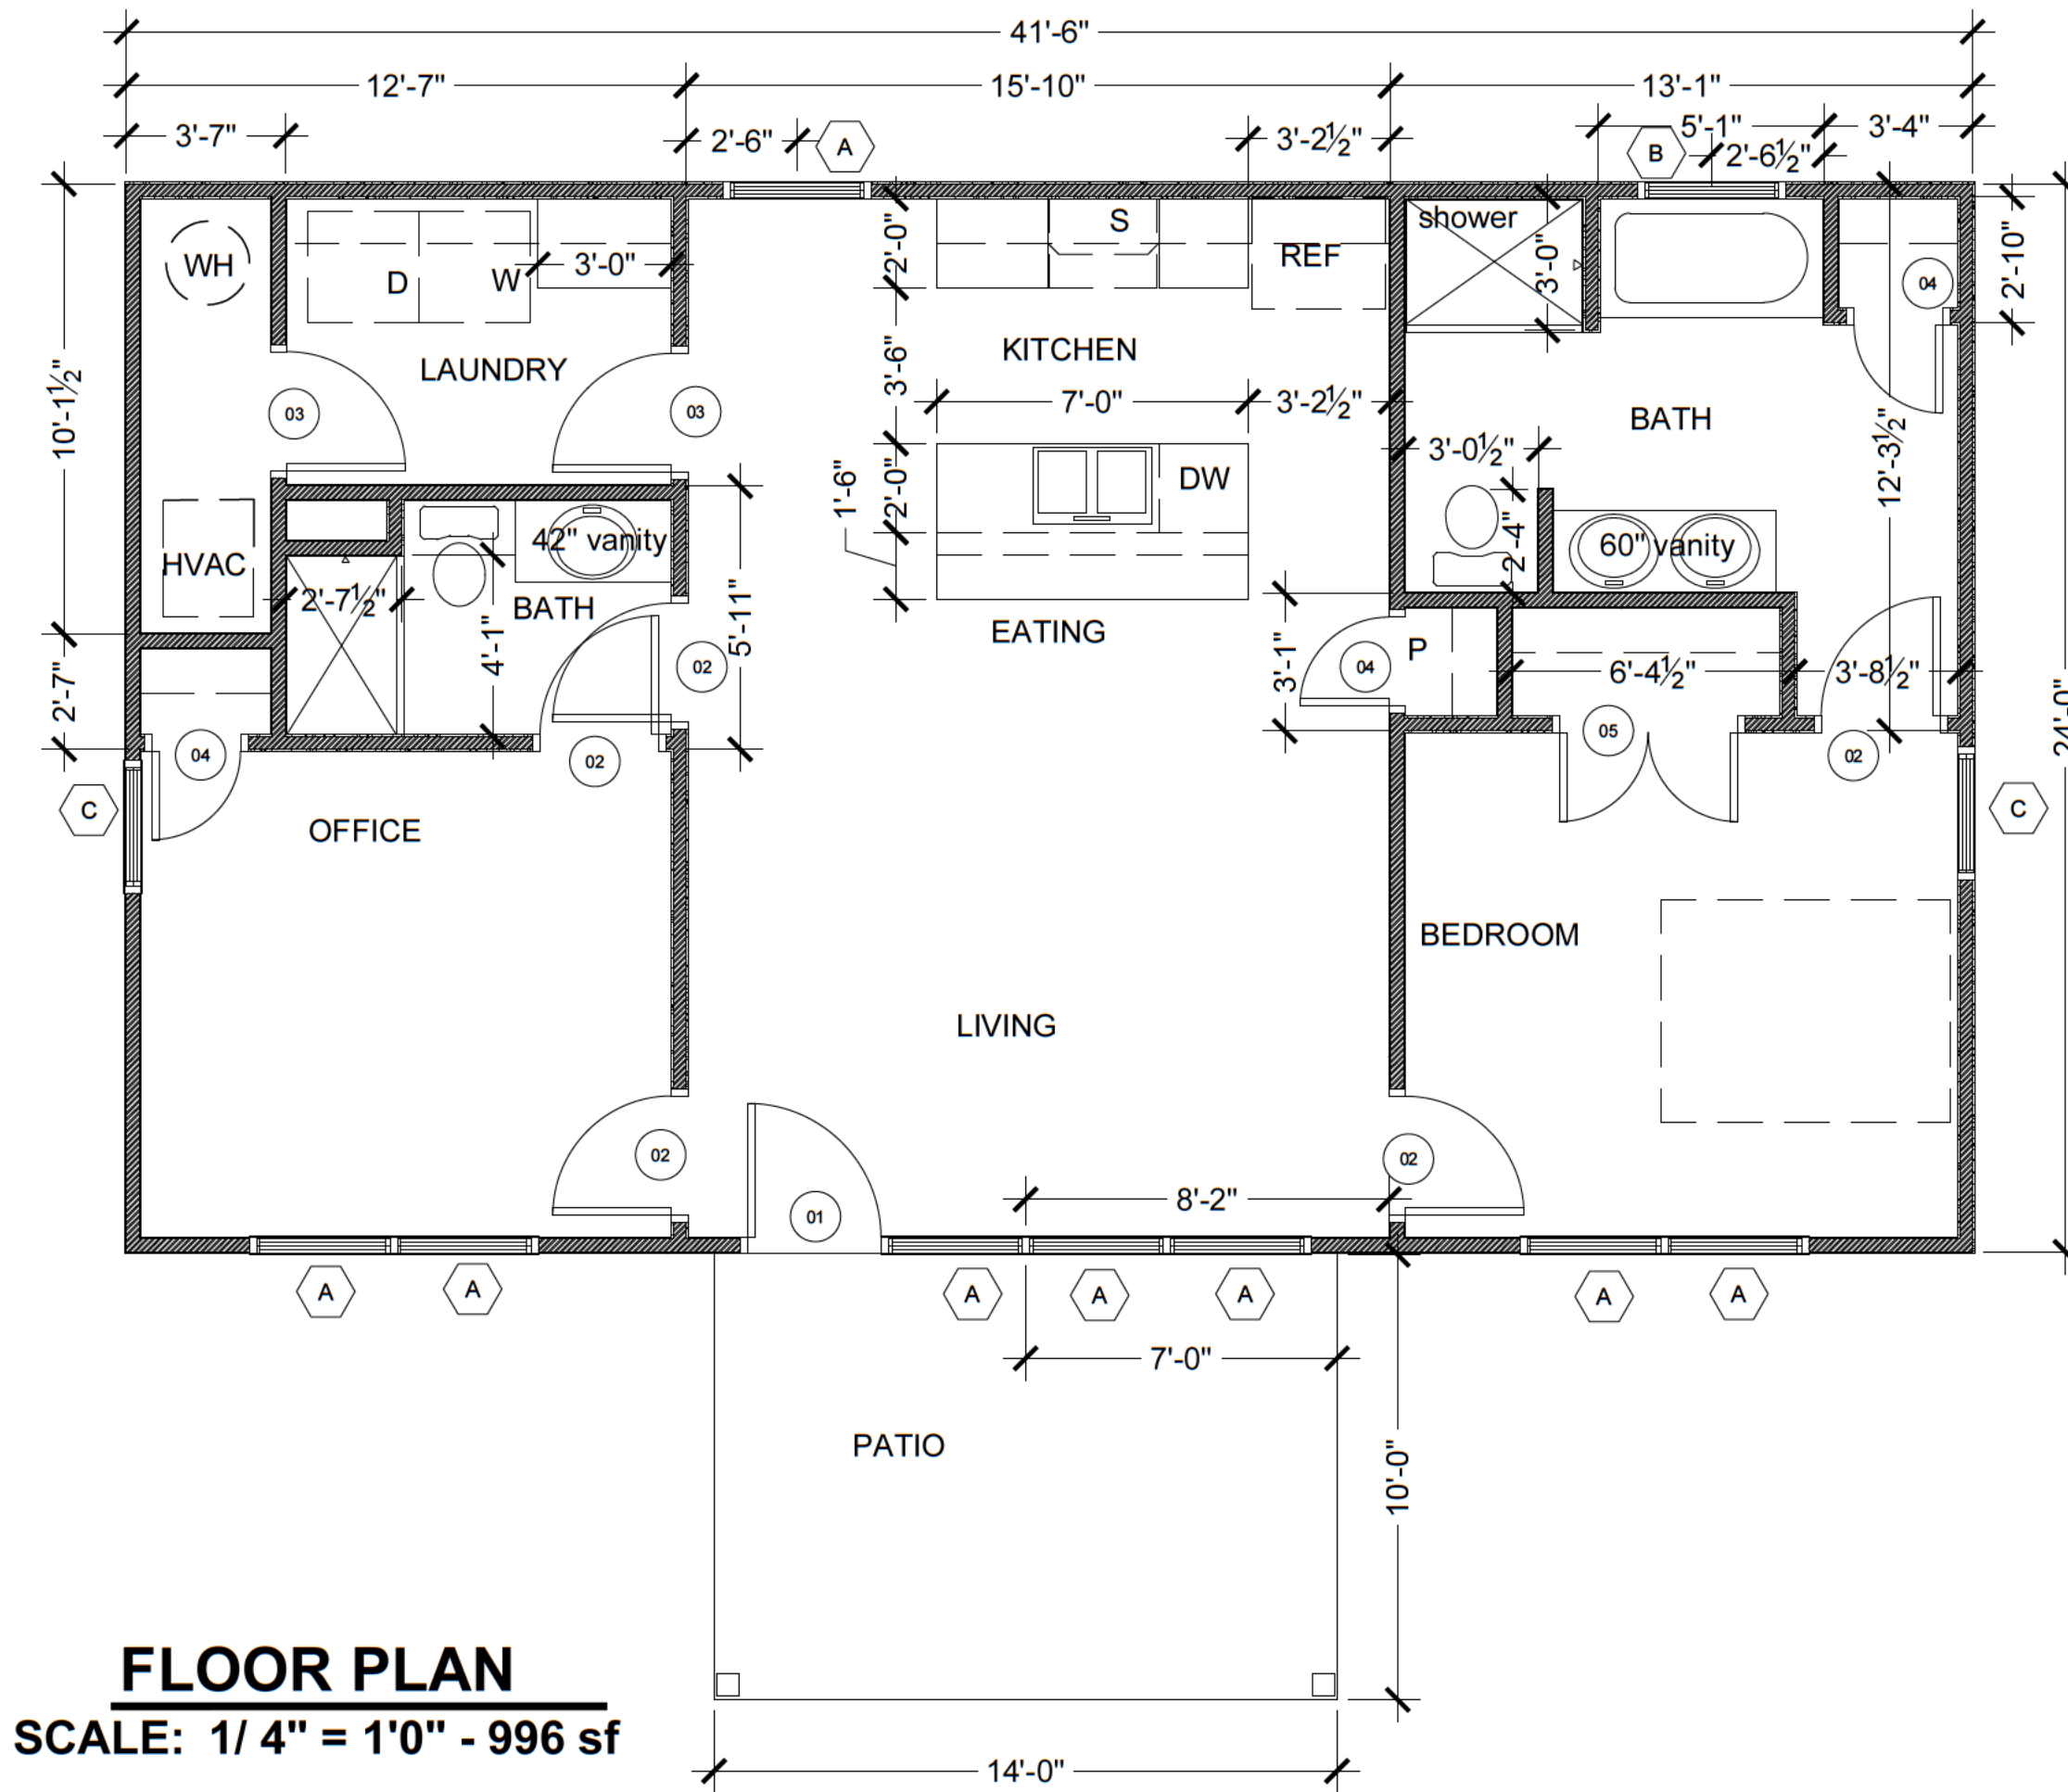

GUEST HOUSE
for Jay McNair
Gainesville, Georgia

Tom H Wright Jr
Architect

PO Box 2456 - Richmond Hill, GA 31324
404.626.6637 - tomwright.architect@yahoo.com

Revisions

NO. 1 - 07.29.2025

Drawn THW

Checked T.WRIGHT

Date 04.22.2024

Project 24-027

Sheet Number

A-1

Of Sheets

Date Printed 07.29.25 10:13 PM