

EXISTING UTILITIES:
EXISTING UTILITY LINES SHOWN ARE APPROXIMATE LOCATIONS ONLY.
CONTRACTOR SHALL FIELD VERIFY ALL EXISTING UTILITY LINE
LOCATIONS PRIOR TO ANY CONSTRUCTION. ANY DEVIATION FROM
THE DESIGN LOCATIONS SHALL BE REPORTED TO THE PROJECT
DESIGNER PRIOR TO CONSTRUCTION. DAMAGE TO ANY EXISTING
UTILITY LINES RESULTING FROM THE CONTRACTOR NEGLIGENCE
SHALL BE REPAIRED AT CONTRACTORS EXPENSE.



**LANDSCAPE ARCHITECTURE
LAND PLANNING
CERTIFIED ARBORIST**


29 SARATOGA PLACE
ATLANTA, GA 30324
PHONE: (404) 787-3973
WWW.BAKERLANDDESIGN.COM

HALL COUNTY,
GEORGIA



REVISIONS

DRAWN BY: BH
CHECKED BY: TB
SCALE: 1"=10'-0"
DATE: 4-1-25
JOB NO.
SHEET 1 OF 2

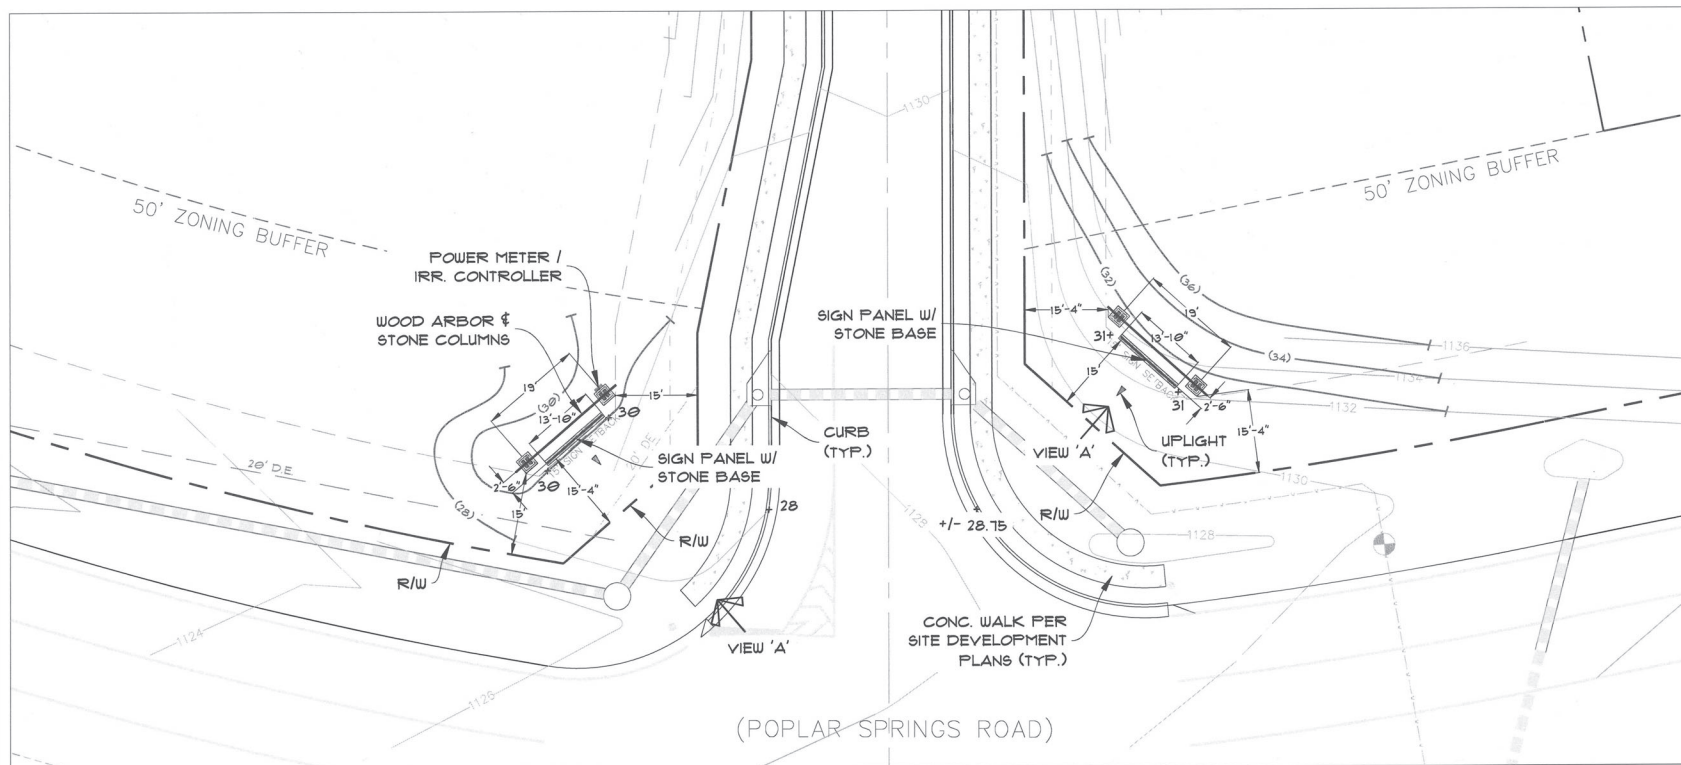

SCALE: 1"=10'-0"

