


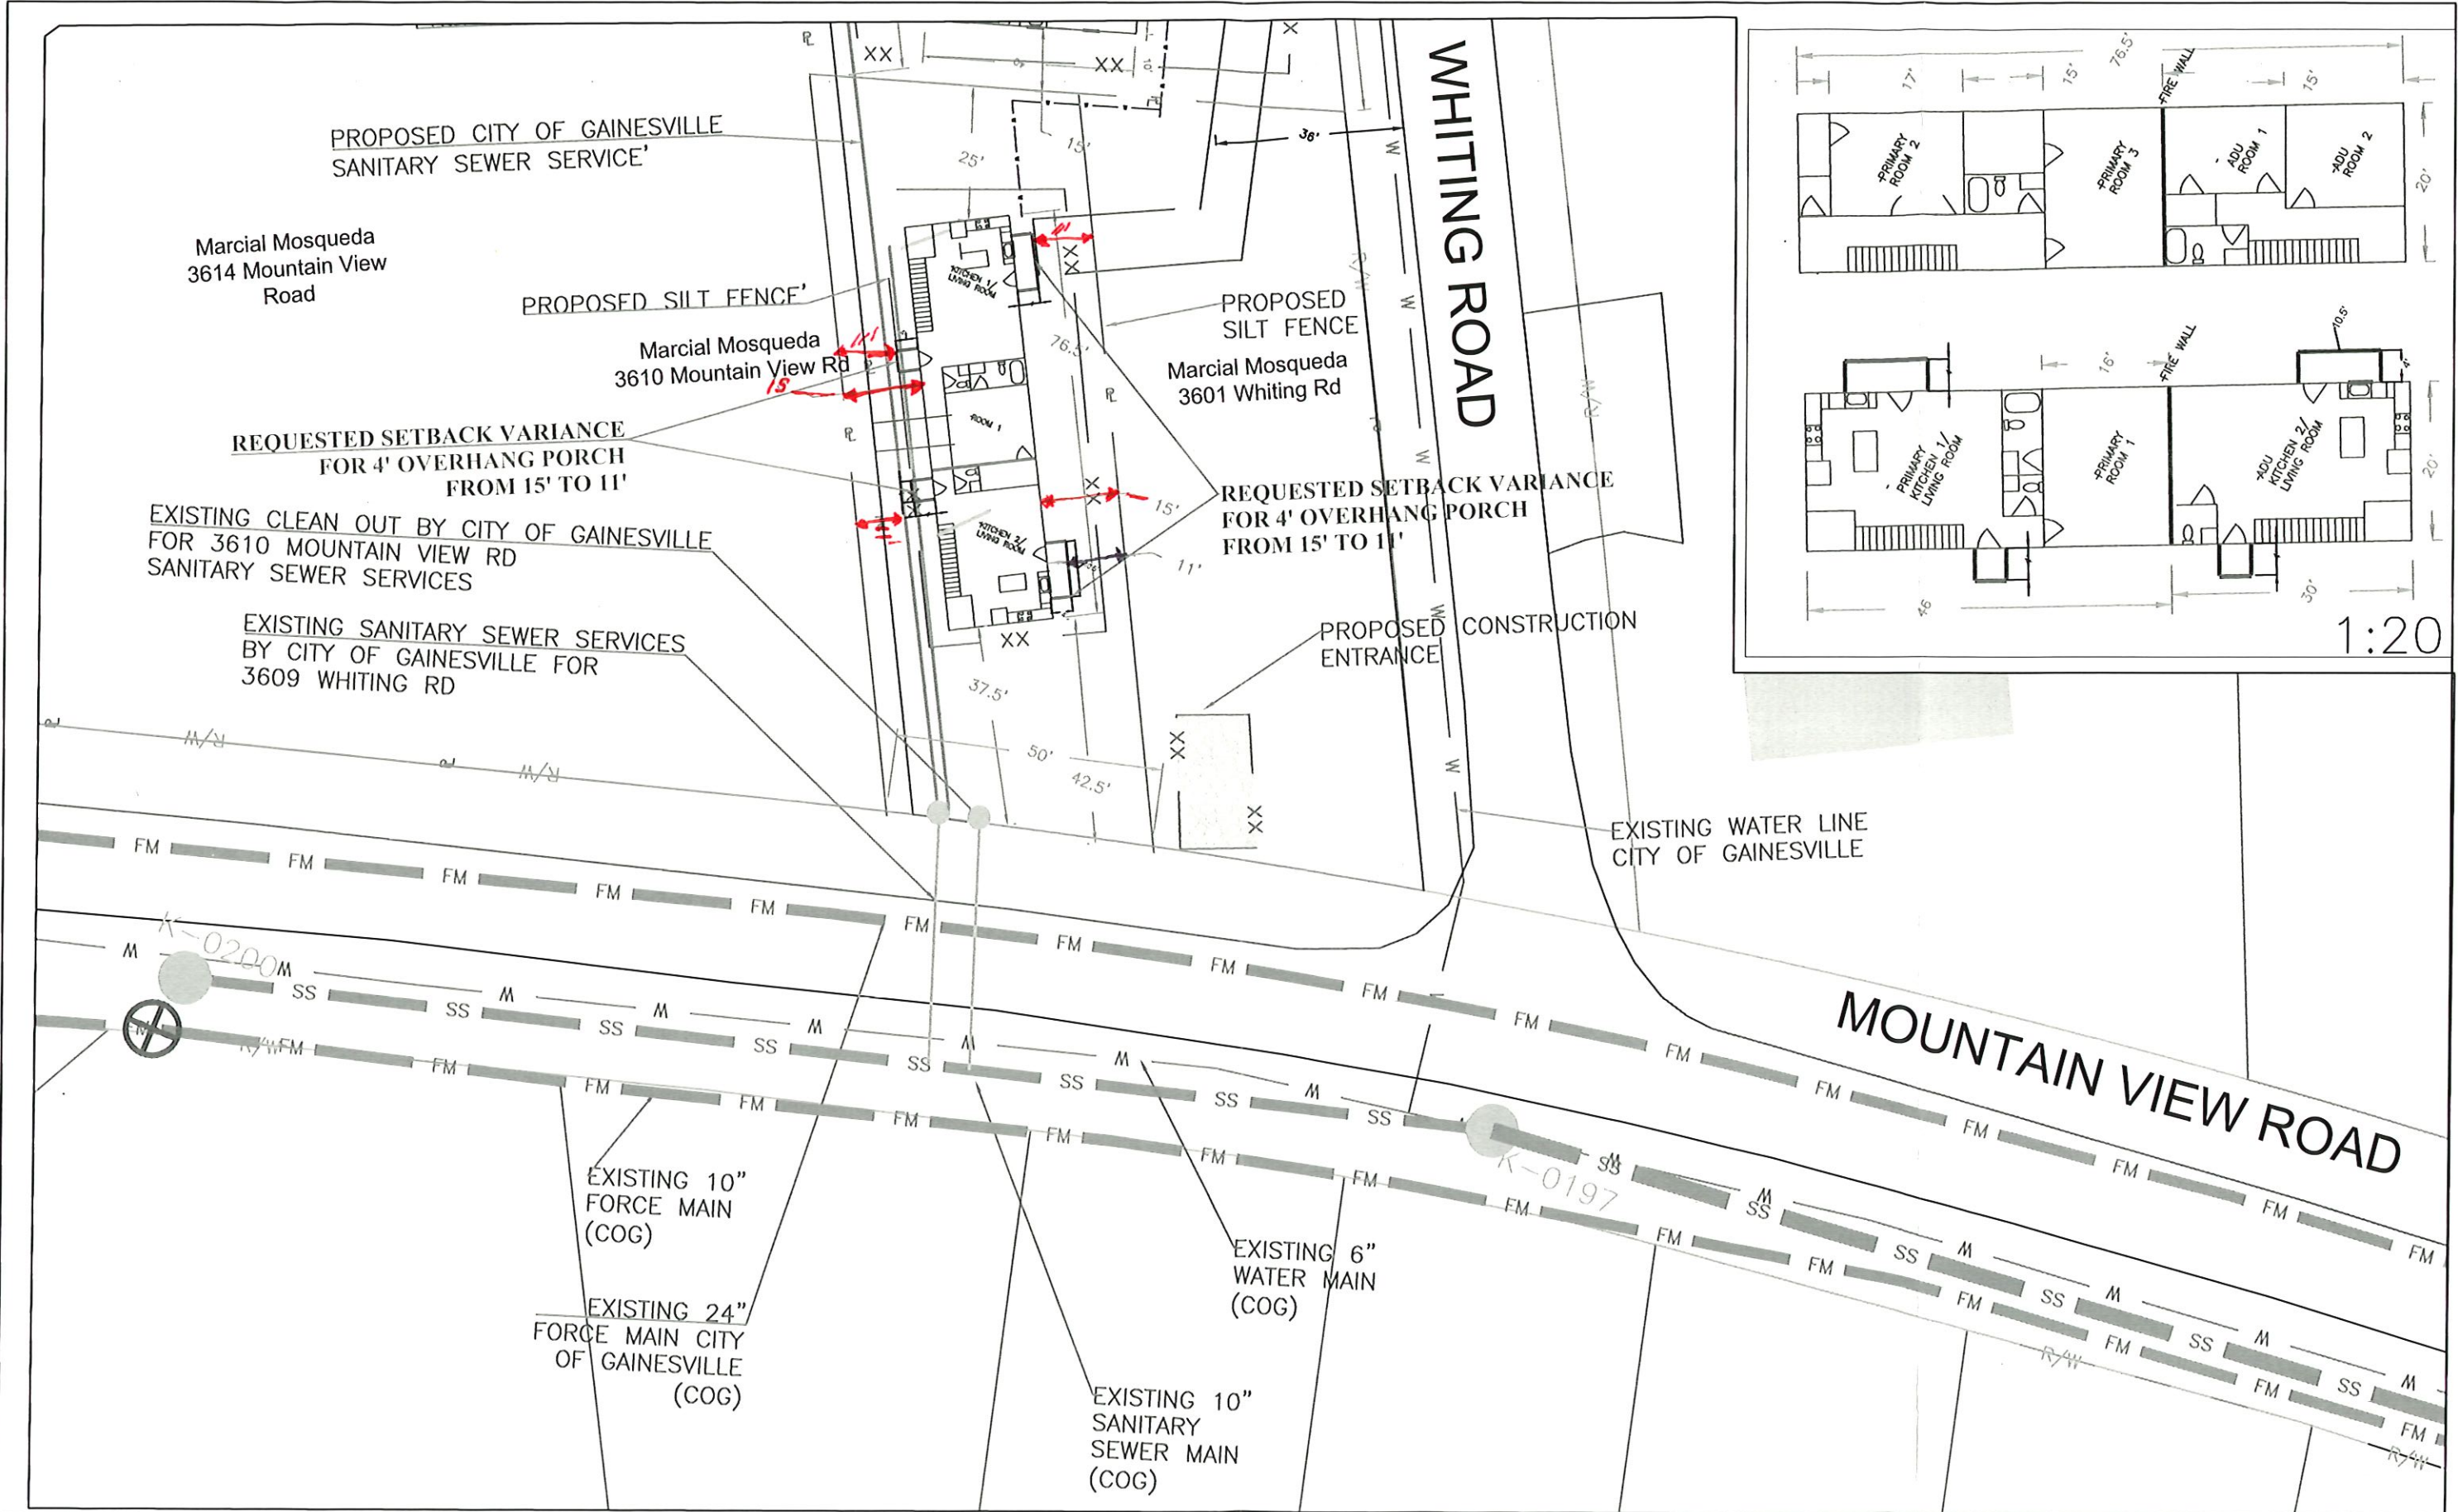

SCALE: 1:40

ADDRESS: 3610/3608 MOUNTAIN VIEW ROAD

Marcial Mosqueda