

EASEMENT TRACT 3
PIN 15023 00072

EASEMENT TRACT 16
PIN 15023 000209

EASEMENT TRACT 4
PIN 15023 00071

EASEMENT TRACT 5
PIN 15023 00070

EASEMENT TRACT 6
PIN 15023 00064

EASEMENT TRACT 7
PIN 15023 00040

ESKIMO COLD STORAGE

PROPOSED PUMP STATION
SITE PS-2M

EASEMENT TRACT 1
PIN 15023 00083

EASEMENT TRACT 2
PIN 15023 000210

AGILE COLD STORAGE

EASEMENT TRACT 15
PIN 15024 000167

GAINESVILLE
WWTP

N12FM

EASEMENT TRACT 14
PIN 15024 000170

EASEMENT TRACT 13
PIN 15024 000199

EASEMENT TRACT 11
PIN 15024 000187

EASEMENT TRACT 12
PIN 15024 000188

Rochester | **DCCM**

Rochester & Associates, LLC
425 Oak St NW, Gainesville, GA 30601
770.718.0600 | rochester.dccm.com

EASEMENT EXHIBIT
FOR:
**POND FORK BASIN - PHASE 1
SEWER IMPROVEMENTS**
HALL COUNTY, GEORGIA

NO.	DATE	DESCRIPTION	REVISIONS


ANY CHANGES OR ALTERATIONS MADE TO THIS DRAWING WITHOUT THE WRITTEN APPROVAL OF ROCHESTER | DCCM | VOIDS THE SEAL SHOWN HEREON AND THE ORIGINAL DRAWINGS ARE KEPT ON FILE FOR VERIFICATION OF ANY CHANGES.

GRAPHIC SCALE
200' 0' 400' 800'

10.22.2025

SHEET
1
OF
2

DATE: 10/22/2025
SCALE: 1" = 400'
JOB NO.: 202503.MGT
DRAWN BY: SSW/TCT

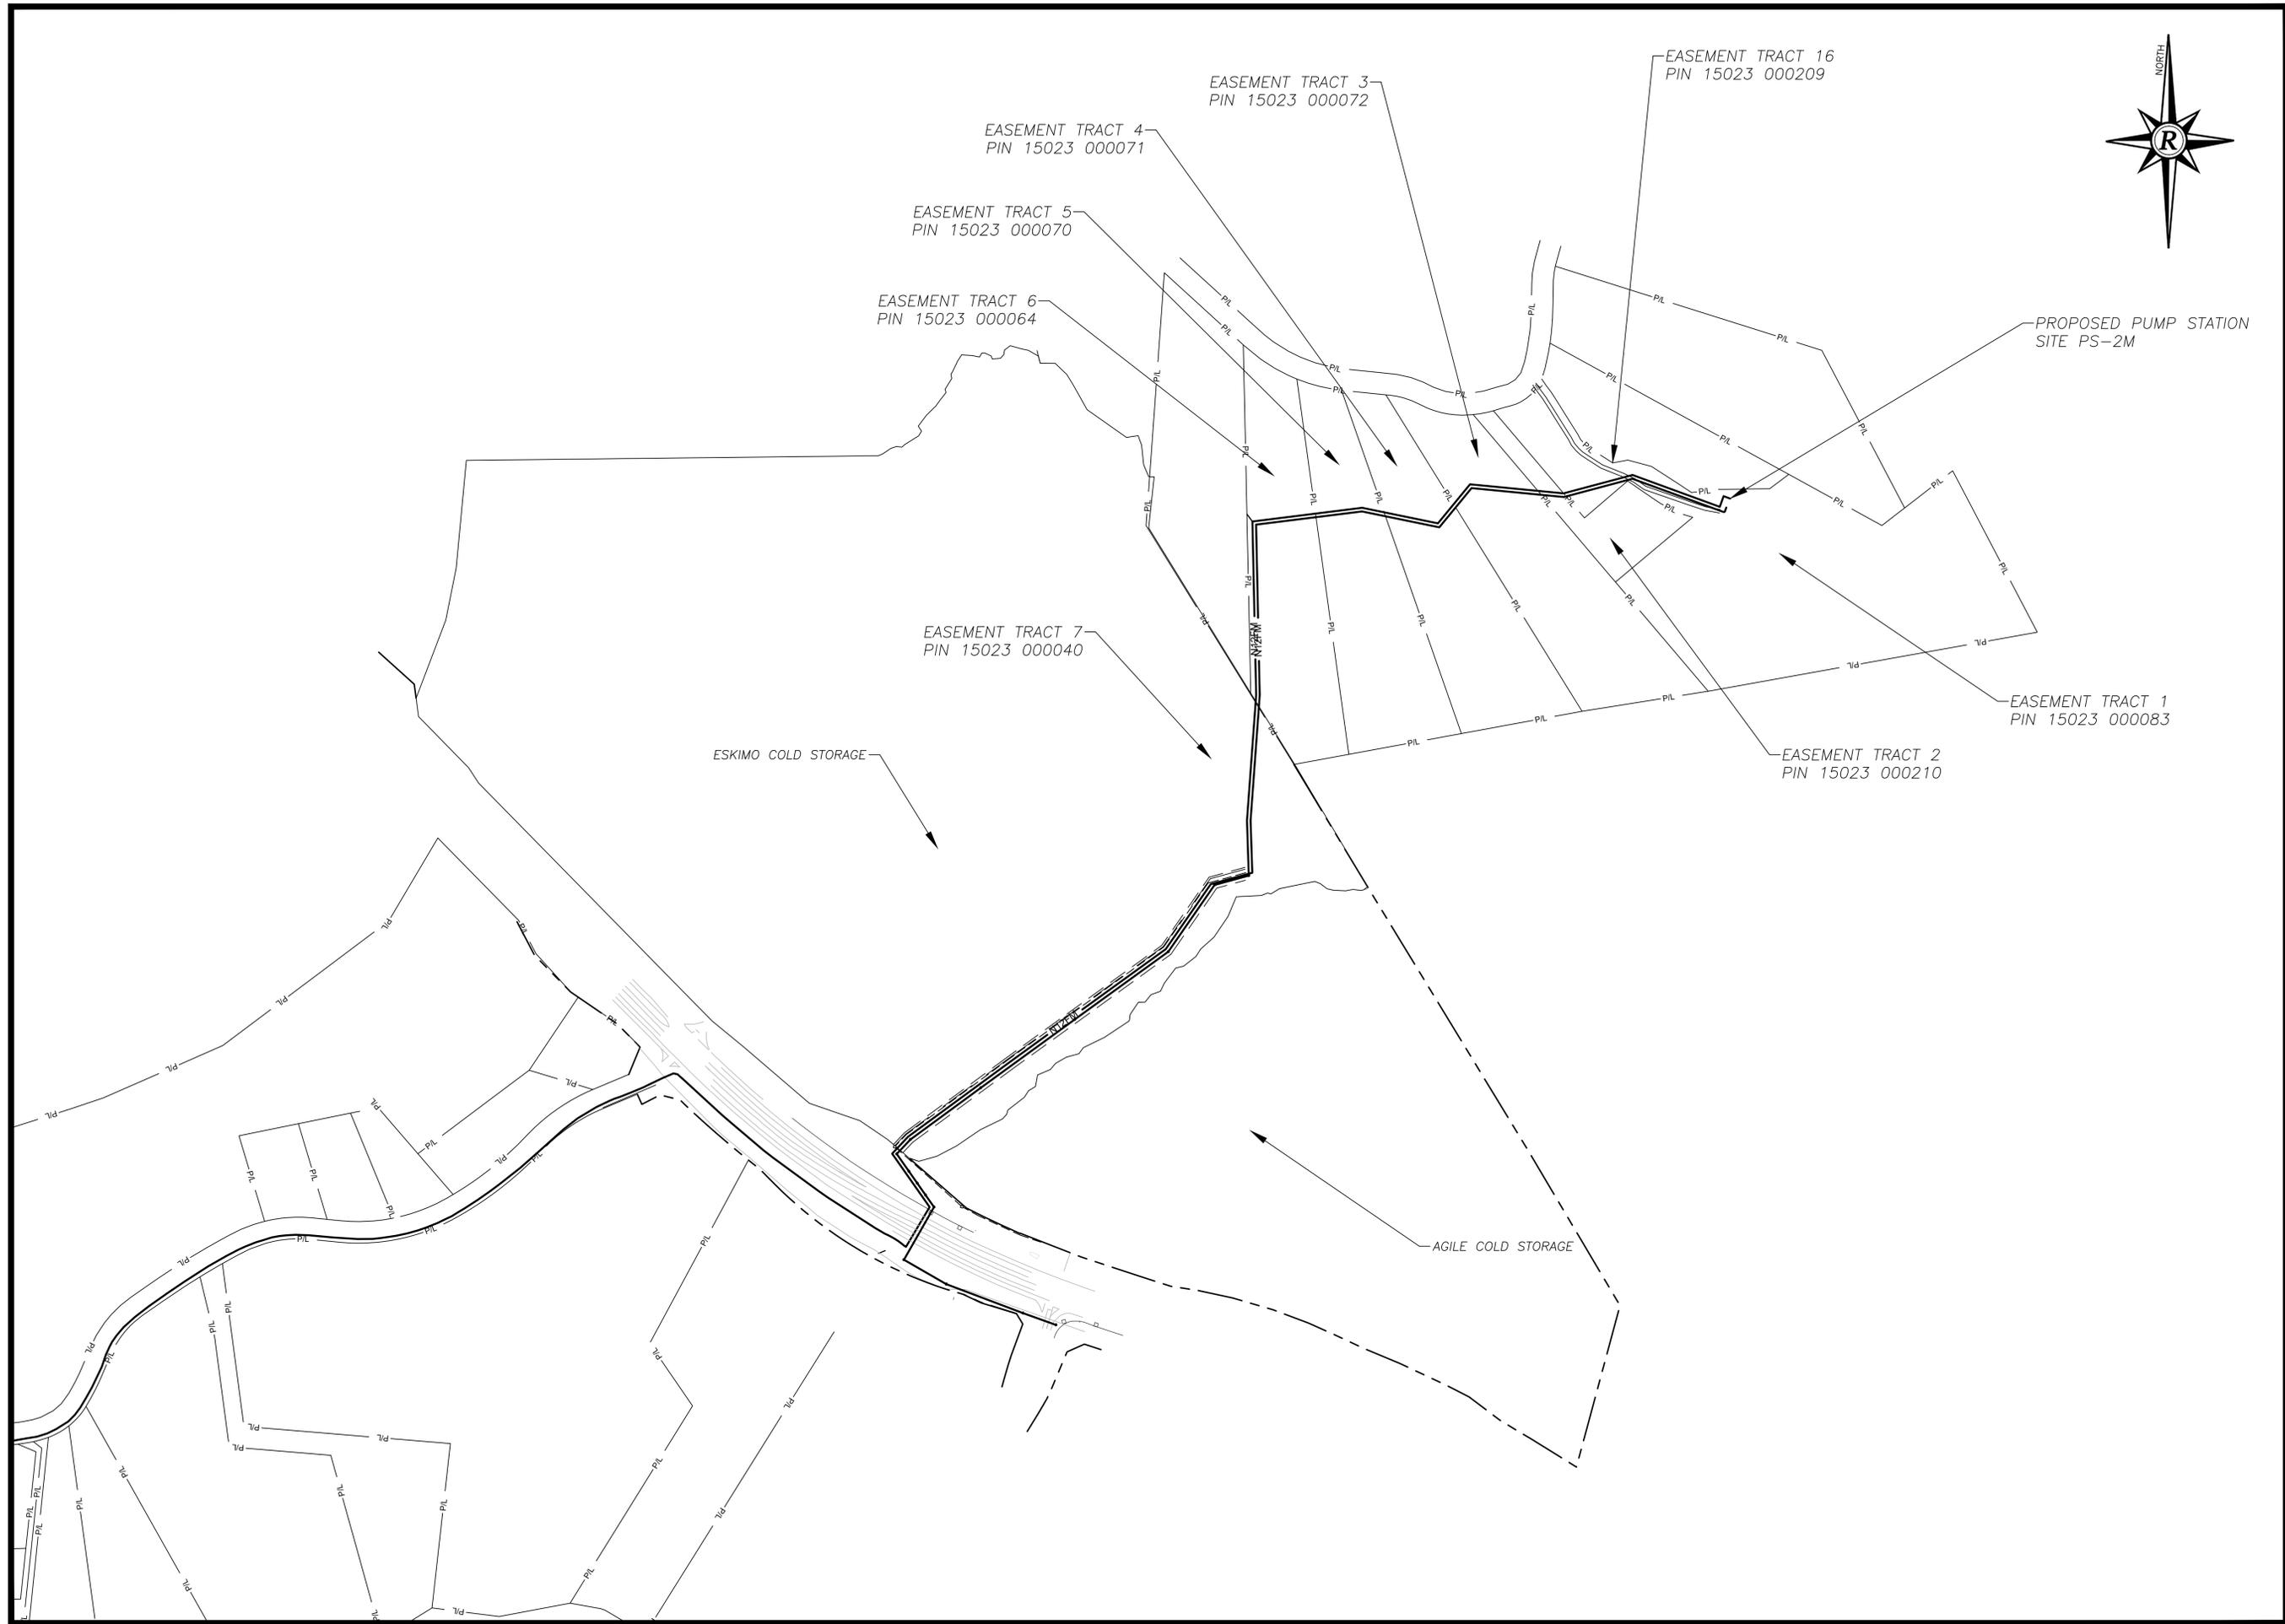

FOR:
EASEMENT EXHIBIT
POND FORK BASIN - PHASE 1
SEWER IMPROVEMENTS
 HALL COUNTY, GEORGIA

NO.	DATE	DESCRIPTION

ANY CHANGES OR ALTERATIONS MADE TO THIS DRAWING WITHOUT THE WRITTEN APPROVAL OF ROCHESTER | DCCM VOID THE SEAL SHOWN HEREON AND THE ORIGINAL DRAWINGS ARE KEPT ON FILE FOR VERIFICATION OF ANY CHANGES.

GRAPHIC SCALE
 100' 0' 200' 400'

10.22.2025

SHEET
2
 OF
2
 DATE: 10/22/2025
 SCALE: 1" = 200'
 JOB NO.: 202503.MGT
 DRAWN BY: SSW/CTC