


RECEIVED

FEB 13 2026

Planning & Zoning Department

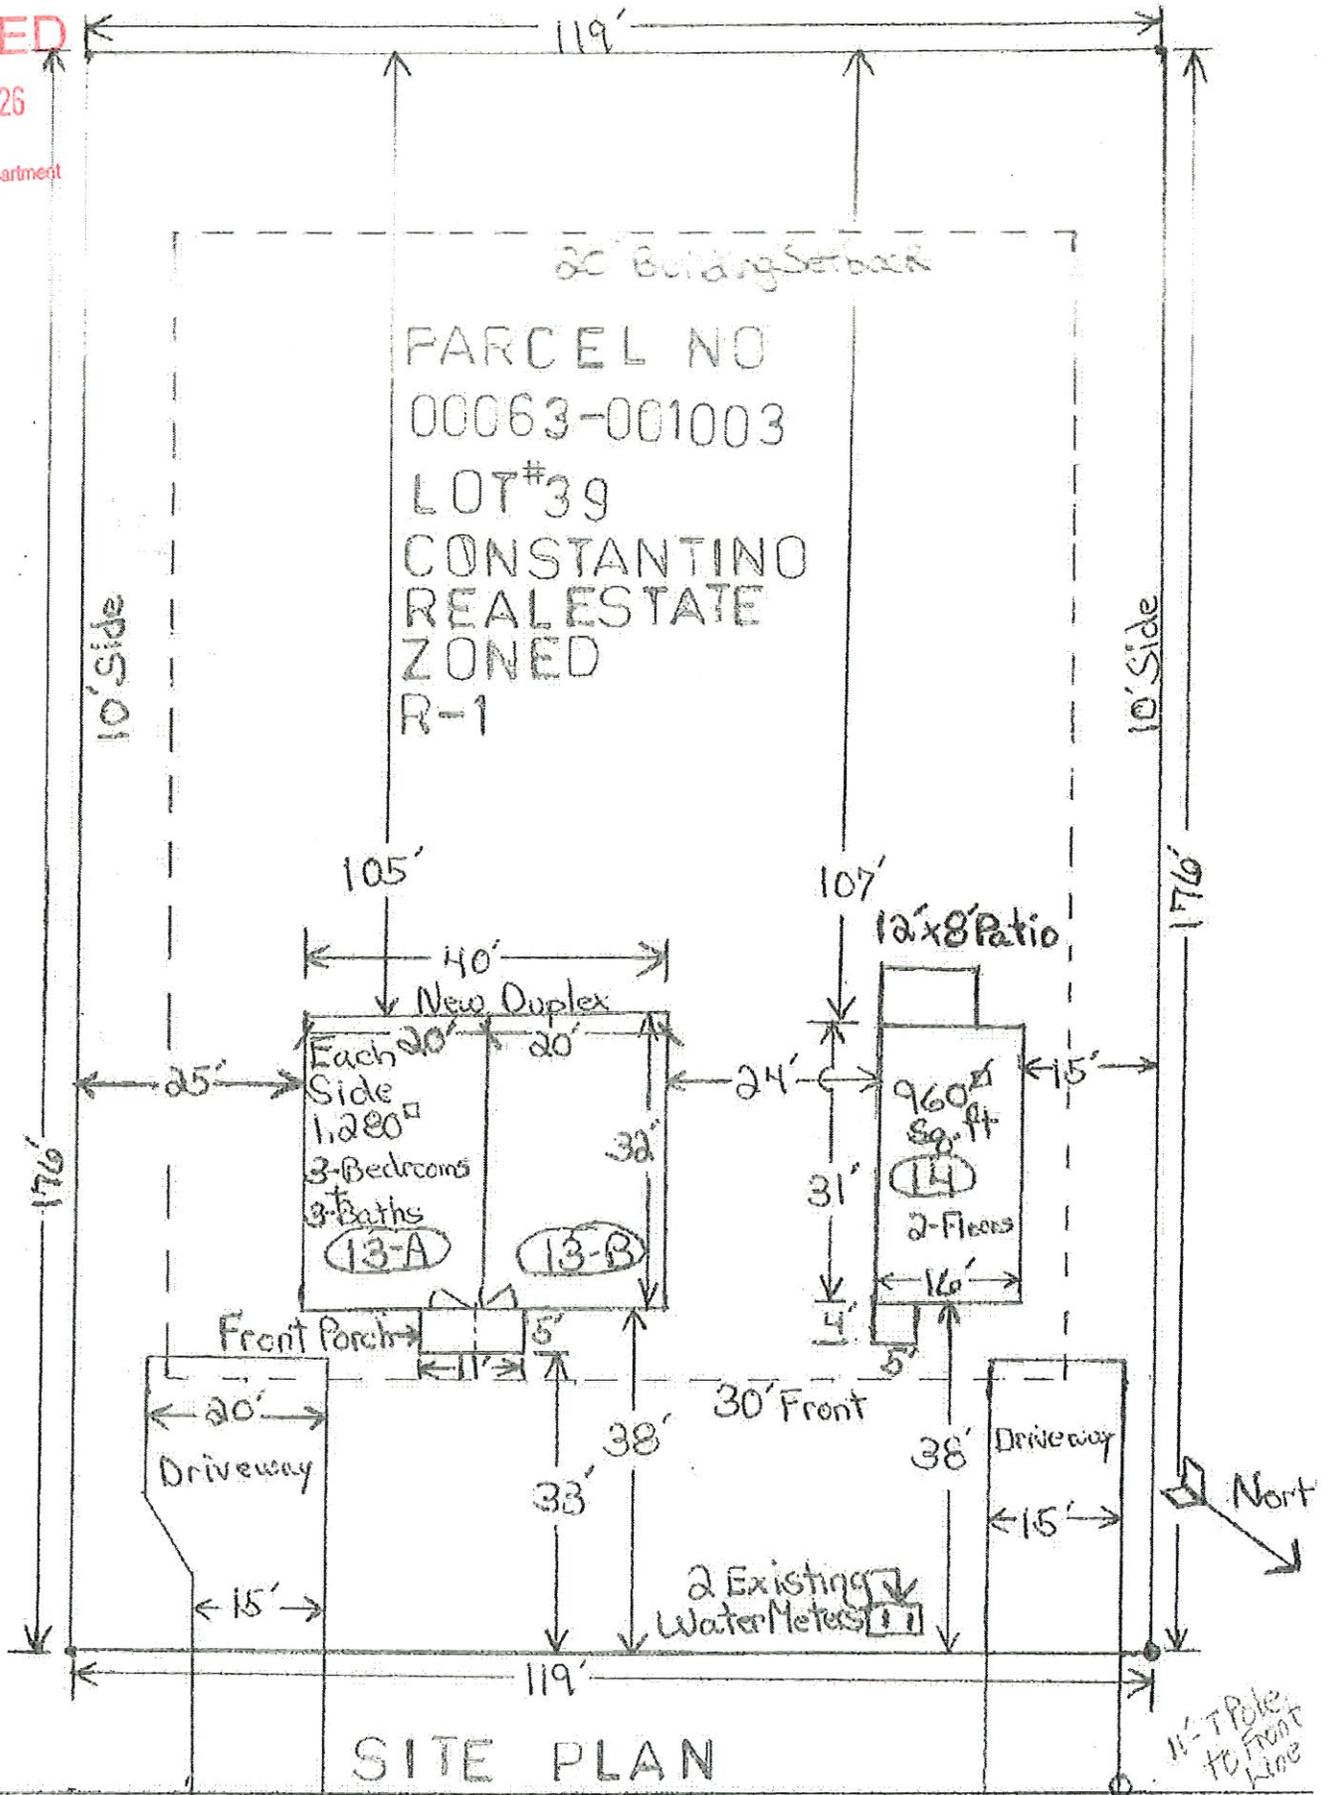

SITE PLAN

13A+13B+14
LIBERTY

STREET

SCALE 1/2" = 10'