

25' VEGETATED BUFFER W/ OPAQUE FENCING.
ANY GRADING WITHIN BUFFER SHALL BE RE-VEGETATED

N/F
CHAD WHITMIRE
PARCEL 12083 000015
DB 3118, PG 222
ZONING: PCFD

25' VEGETATED BUFFER W/ OPAQUE FENCING.
ANY GRADING WITHIN BUFFER SHALL BE RE-VEGETATED

IPF
(NAIL SET AT
" " SHAPED BAR)

IPF
(1/2" REBAR AT
ANGLE IRON)

N88°29'41"E 127.90'

S00°14'20"E 966.57'

IPF
(NAIL SET AT
" " SHAPED BAR)

N13°04'11"E 1724.86'

TIE:
TO THE INTERSECTION OF
THE EASTERN R/W OF
CLEVELAND HIGHWAY (130' R/W)
WITH THE SOUTHERN R/W OF
HUB HEAD ROAD


IPF
(1/2" REBAR)
ORNAMENTAL FENCING
ALONG PROPERTY FRONTAGE

S89°01'19"W 690.60'

N/F
LINDA COMPTON MARTIN, AS
TRUSTEE OF THE CALVIN AND
LINDA MARTIN HOUSE TRUST
PARCEL 12083 000005A
DB 7723, PG 126
ZONING: AR-IV

LANDSCAPE
PLANTING AREAS

SITE PLAN DATA:
ADDRESS: 6580 CLEVELAND HWY
ZONING: L-1
ACREAGE: 8.67 AC
BUILDING SETBACK: 30 FT
BUILDING COVERAGE:
COVERED BOAT & RV: +/- 75,200 SF
C/C SELF-STORAGE: +/- 14,000 SF
ADJACENT BUFFERS:
25' VEGETATED BUFFER WITH OPAQUE FENCING TO BE
PROVIDED ADJACENT TO AGRICULTURAL ZONING.
PARKING PROVIDED:
BETWEEN 102 - 174 SPACES DEPENDING ON SIZE
RV/MOTOR COACH
35FT DEPTH: 21 SPACES
25-55 FT DEPTH: 66 - 30 SPACES
BOAT
35FT DEPTH: 21 SPACES
25-55 FT DEPTH: 66 - 30 SPACES
SEWER: SEPTIC
WATER: CITY OF GAINESVILLE

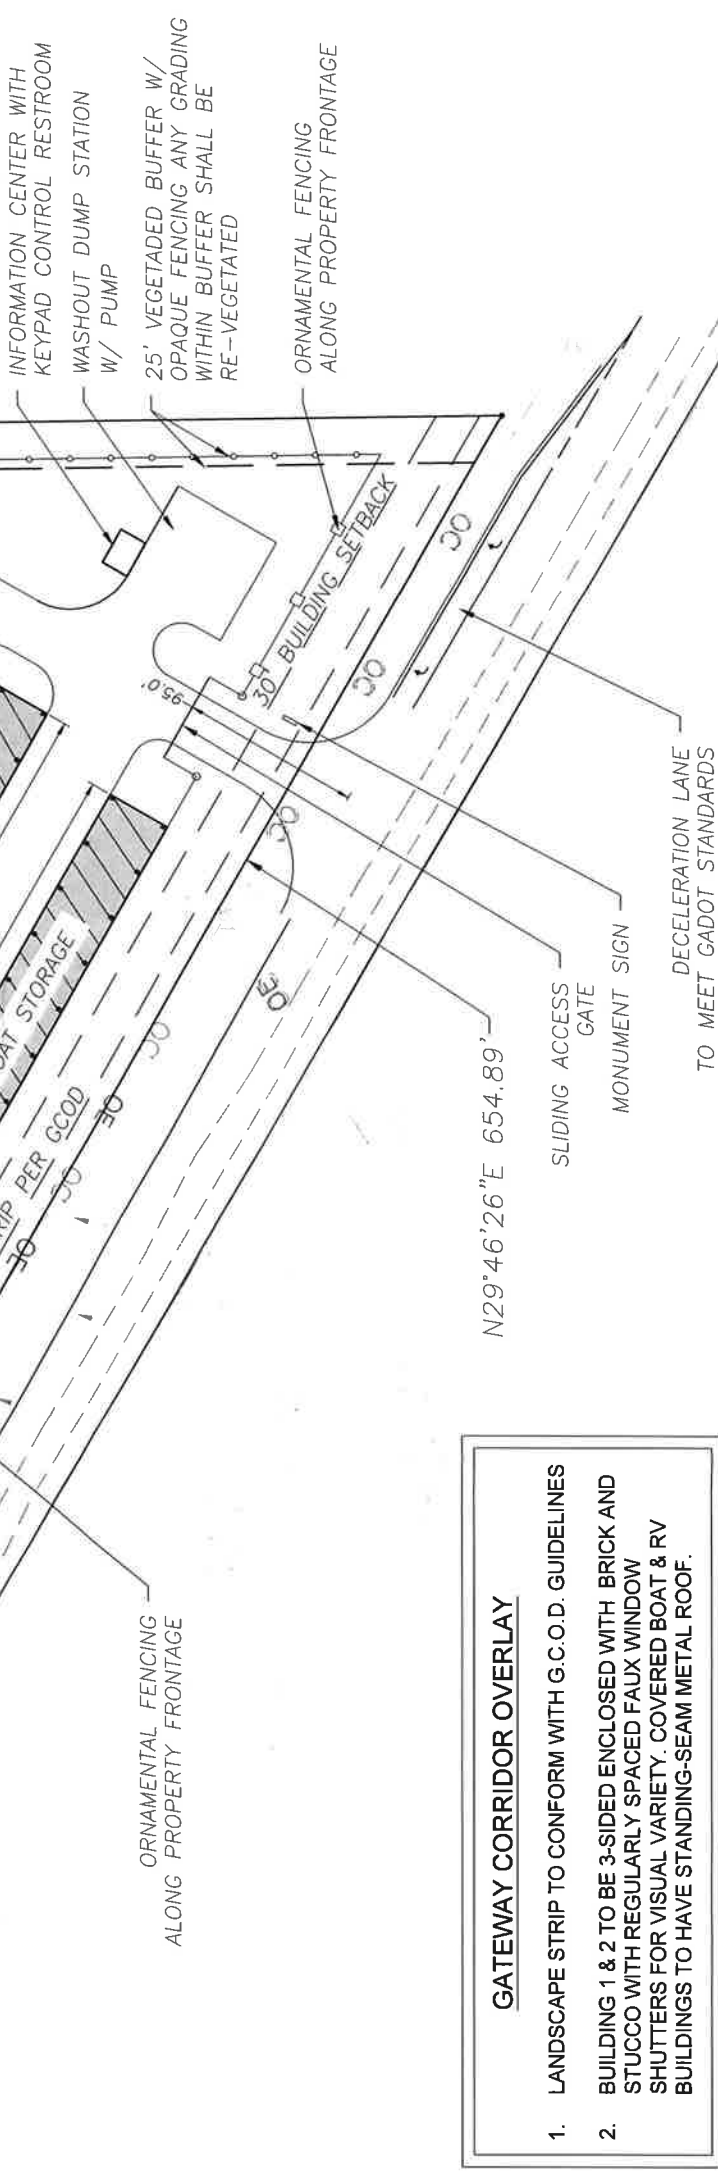



- GATEWAY CORRIDOR OVERLAY**
1. LANDSCAPE STRIP TO CONFORM WITH G.C.O.D. GUIDELINES
 2. BUILDING 1 & 2 TO BE 3-SIDED ENCLOSED WITH BRICK AND STUCCO WITH REGULARLY SPACED FAUX WINDOW SHUTTERS FOR VISUAL VARIETY. COVERED BOAT & RV BUILDINGS TO HAVE STANDING-SEAM METAL ROOF.

CLEVELAND HWY STORAGE

SCALE: 1" = 100'

DATE: 09/09/2022



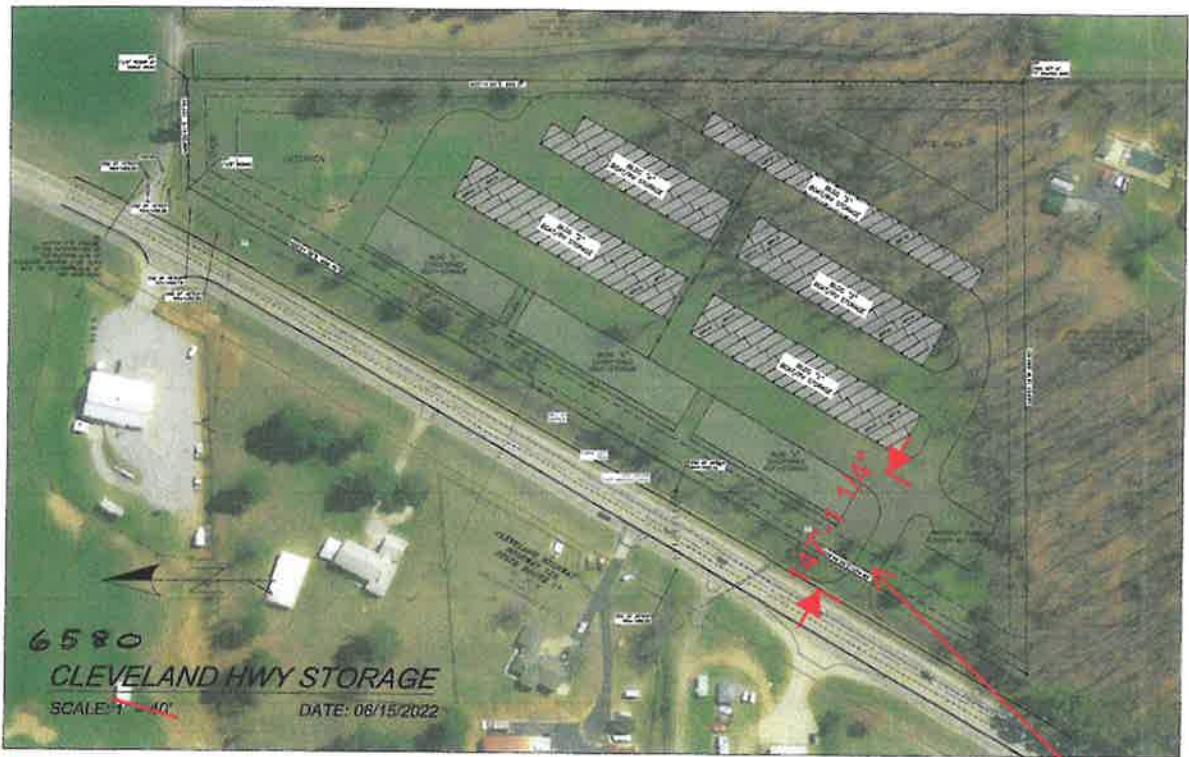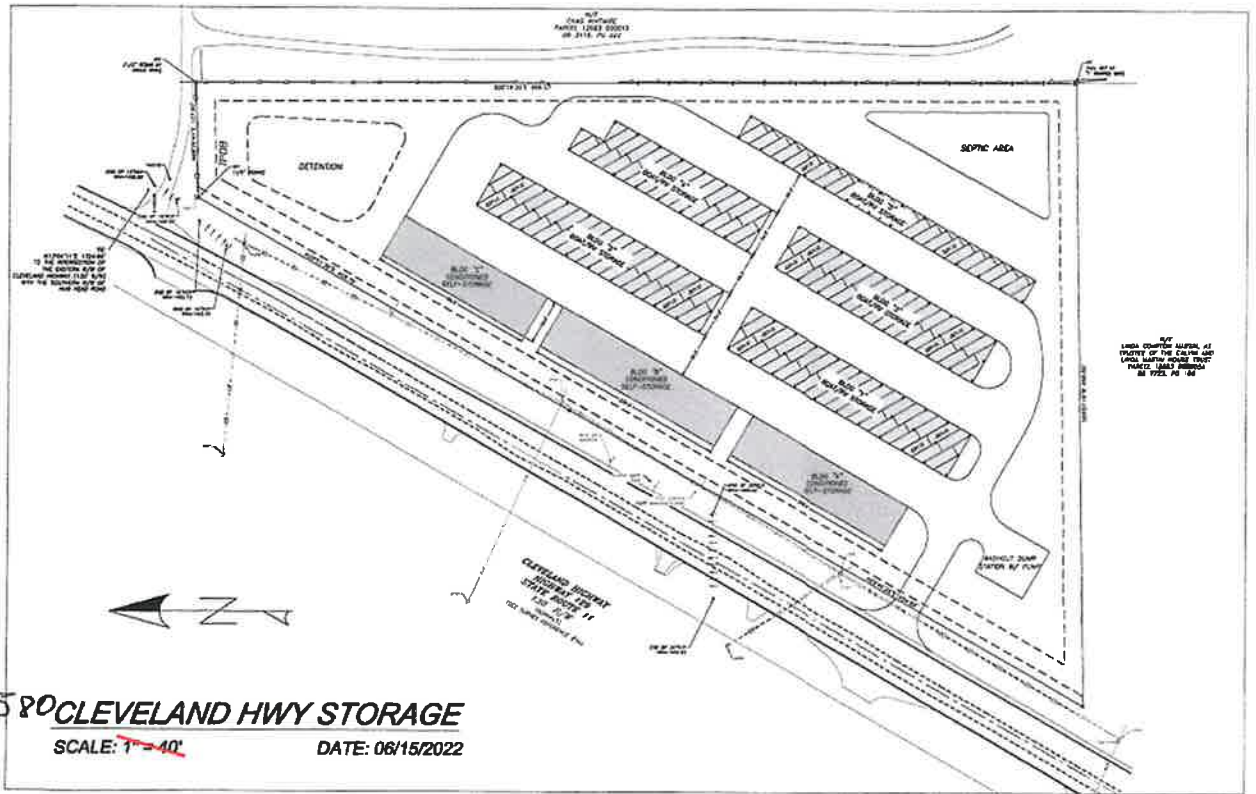

- L/A: Unlikely
 - D/W Spacing: OK with Waiver
 - First Internal Movement: OK if no gate
 - D/W Alignment: Aligned across from Truett Marine
 - Median Break/Signal Spacing: N/A
 - Intersection Sight Distance: Provide Certification
 - D/W Width: 26' OK, 24' preferred
 - D/W Radii: 35' Standard, Consider 50' for design vehicle
 - Angle of Intersection: ~90 OK
 - Curb and Gutter: None
 - Match Mainline Cross-slope, first 12' of D/W
 - D/W Grade should not exceed 6.25%
 - RTL: Required due to Merge Section
 - LTL: Existing TWL
 - Raised Islands: N/A
 - Access Type: Full Access
 - Other: At end of merge section
- Comply with all requirements of the most recent version of GDOT's D/W and Encroachment Manual


Gate Proposed? Where?
 Recommend minimum 100' from edge of travel lane

NO.	DATE	DESCRIPTION

GRAPHIC SCALE	0' 25' 50' 100' 150'
---------------	----------------------



DATE: 1/21/21	SCALE: 1"=20'
JOB NO.: 221119	PROJECT: WINGO
DRAWN BY: JTB	CHECKED BY: JTB

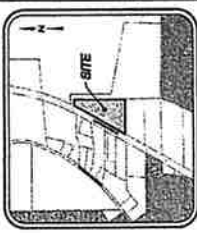



REFERENCES

- REFERENCE IS MADE HEREIN TO THE FOLLOWING RECORDS:

1. PLAT 1283, 1284, 1285, 3