


EXISTING ZONING: AR-III
 PROPOSED ZONING: H-B
 TAX ID # 08119 000003
 CURRENT ADDRESS: 5820 MCEVER ROAD
 HALL COUNTY, GEORGIA
 TOTAL AREA: 7.06 ACRES



Know what's below.
 Call before you dig.

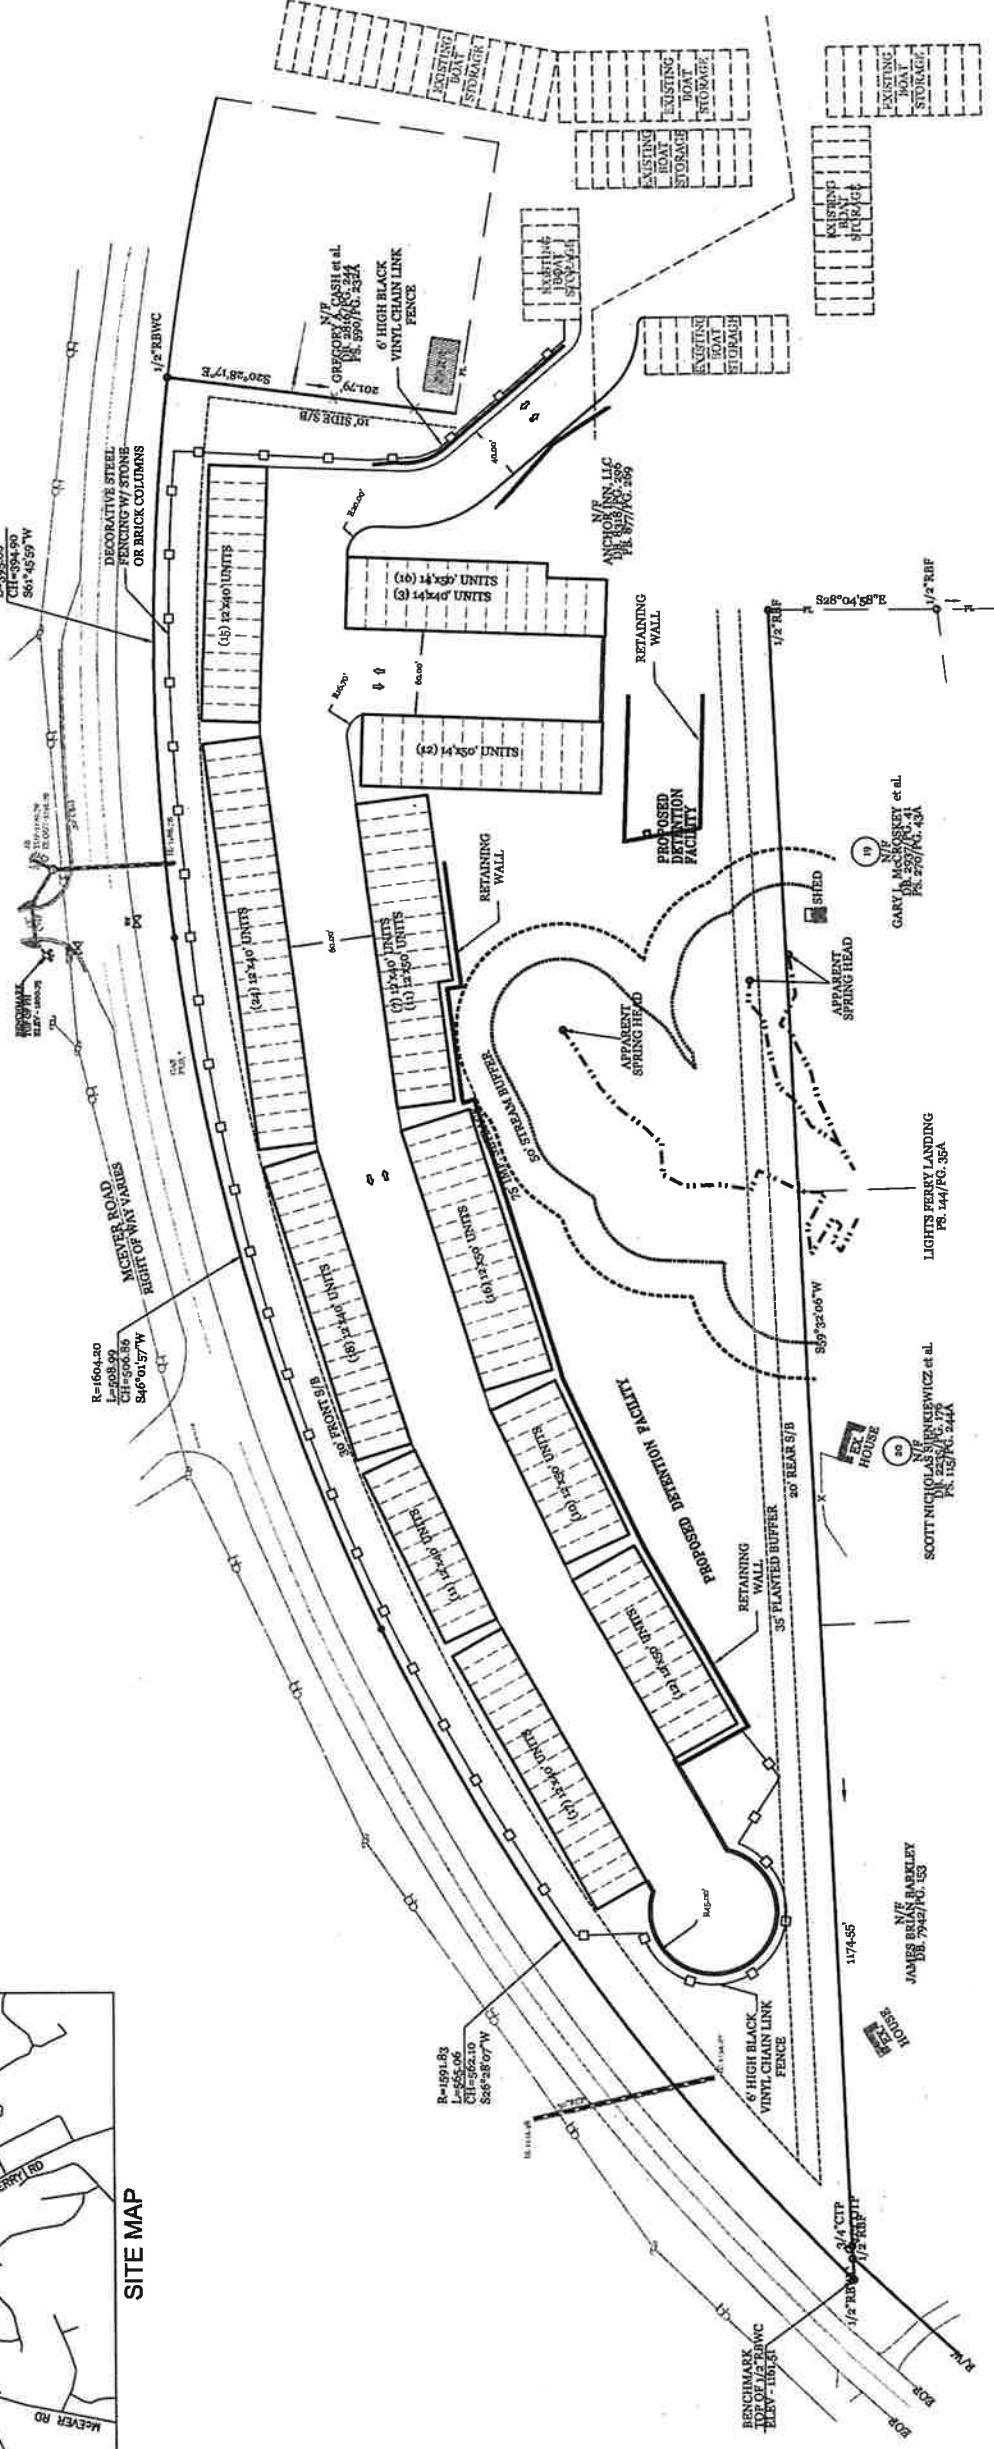


- GENERAL NOTES:**
1. ALL WORK TO CONFORM TO HALL COUNTY STANDARDS AND SPECIFICATIONS.
 2. NOTIFY HALL COUNTY AT LEAST 24-HOURS PRIOR TO BEGINNING OF CONSTRUCTION.
 3. AT THE COMPLETION OF THE WORK, CONTRACTOR SHALL CLEAN UP ALL SCRAP, RUBBISH, AND SURPLUS MATERIALS CAUSED BY THIS WORK AND HAUL THEM AWAY FROM THE SITE. REMOVE ALL ASPHALTIC MATERIALS FROM ADJACENT SURFACES AND LEAVE IN NEAT, ORDERLY CONDITION. HOSE AND WASH DOWN ALL ADJACENT SURFACES AND REMOVE ALL MUD, DEBRIS, AND OTHER EXTRANEOUS MATERIALS, JUST PRIOR TO FINAL INSPECTION.
 4. GRADE ALL HANDICAP RAMPS WITH A 1:21 MAX SLOPE.
 5. PARKING REQUIREMENTS:
 BOAT STORAGE W/ NO OFFICE SPACE: N/A
 6. PROPOSED USE IS THAT OF RV & BOAT STORAGE. ACCESS WILL BE VIA EXISTING SECURITY GATE THAT SERVES ANCHOR INN PHASE I.
 7. NO ADDITIONAL SIGNAGE PROPOSED FOR THIS PHASE OF DEVELOPMENT.
 8. SECURITY LIGHTING FOR PHASE II WILL MATCH THAT OF EXISTING PHASE I. NO SPILL LIGHTING TO BE PROPOSED.
 9. NO DOMESTIC WATER OR SANITARY SEWER PROPOSED FOR THIS PHASE OF DEVELOPMENT.
 10. PROPOSED BUFFERS WILL MATCH THOSE APPROVED UNDER ANCHOR INN PHASE I.

BUILDING SETBACKS (S/B):
 BUILDING SETBACKS:
 FRONT: 30' FROM RIGHT-OF-WAY LINE
 REAR: 20' FROM PROPERTY LINE / 30' PLANTED BUFFER

OWNER/OPERATOR/PRIMARY PERMITTEE:
ANCHOR INN RV & BOAT STORAGE
PHASE II

6127 LIGHTS FERRY ROAD
 FLOWERY BRANCH, GA 30542
 PHONE: 770-945-9524
 24 HR. CONTACT: RODNEY HELLEMN
 PHONE: 770-945-9524
 EMAIL: rgmarine@bellsouth.net

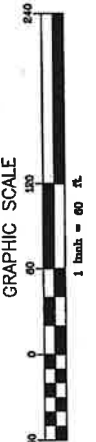

NO.	DATE	REVISIONS



THIS DOCUMENT IS THE PROPERTY OF CIVILSCAPES, INC. IT IS TO BE USED ONLY FOR THE PROJECT AND SITE SPECIFICALLY IDENTIFIED HEREON. ANY REUSE OR REPRODUCTION OF THIS DOCUMENT WITHOUT THE WRITTEN PERMISSION OF CIVILSCAPES, INC. IS STRICTLY PROHIBITED. THE USER ASSUMES ALL LIABILITY FOR ANY DAMAGE, LOSS, OR INJURY RESULTING FROM THE USE OF THIS DOCUMENT.

Civilscapes, Inc.
 CIVIL DESIGN & LANDSCAPE ARCHITECTURE
 P.O. BOX 2115 CUMMING, GEORGIA 30028
 Office: 678-513-8836 Email: civilscapesdesign@yahoo.com

SITE PLAN
 FOR
ANCHOR INN RV & BOAT STORAGE
 PHASE II
 LAND LOT 119 / 8TH DISTRICT
 HALL COUNTY, GEORGIA

SHEET NUMBER
1.0
 SCALE
 1" = 60'
 DATE
 10/13/22
 PROJECT NO.
 22-057

