



GRID NORTH  
0 50 100  
GRAPHIC SCALE - FEET

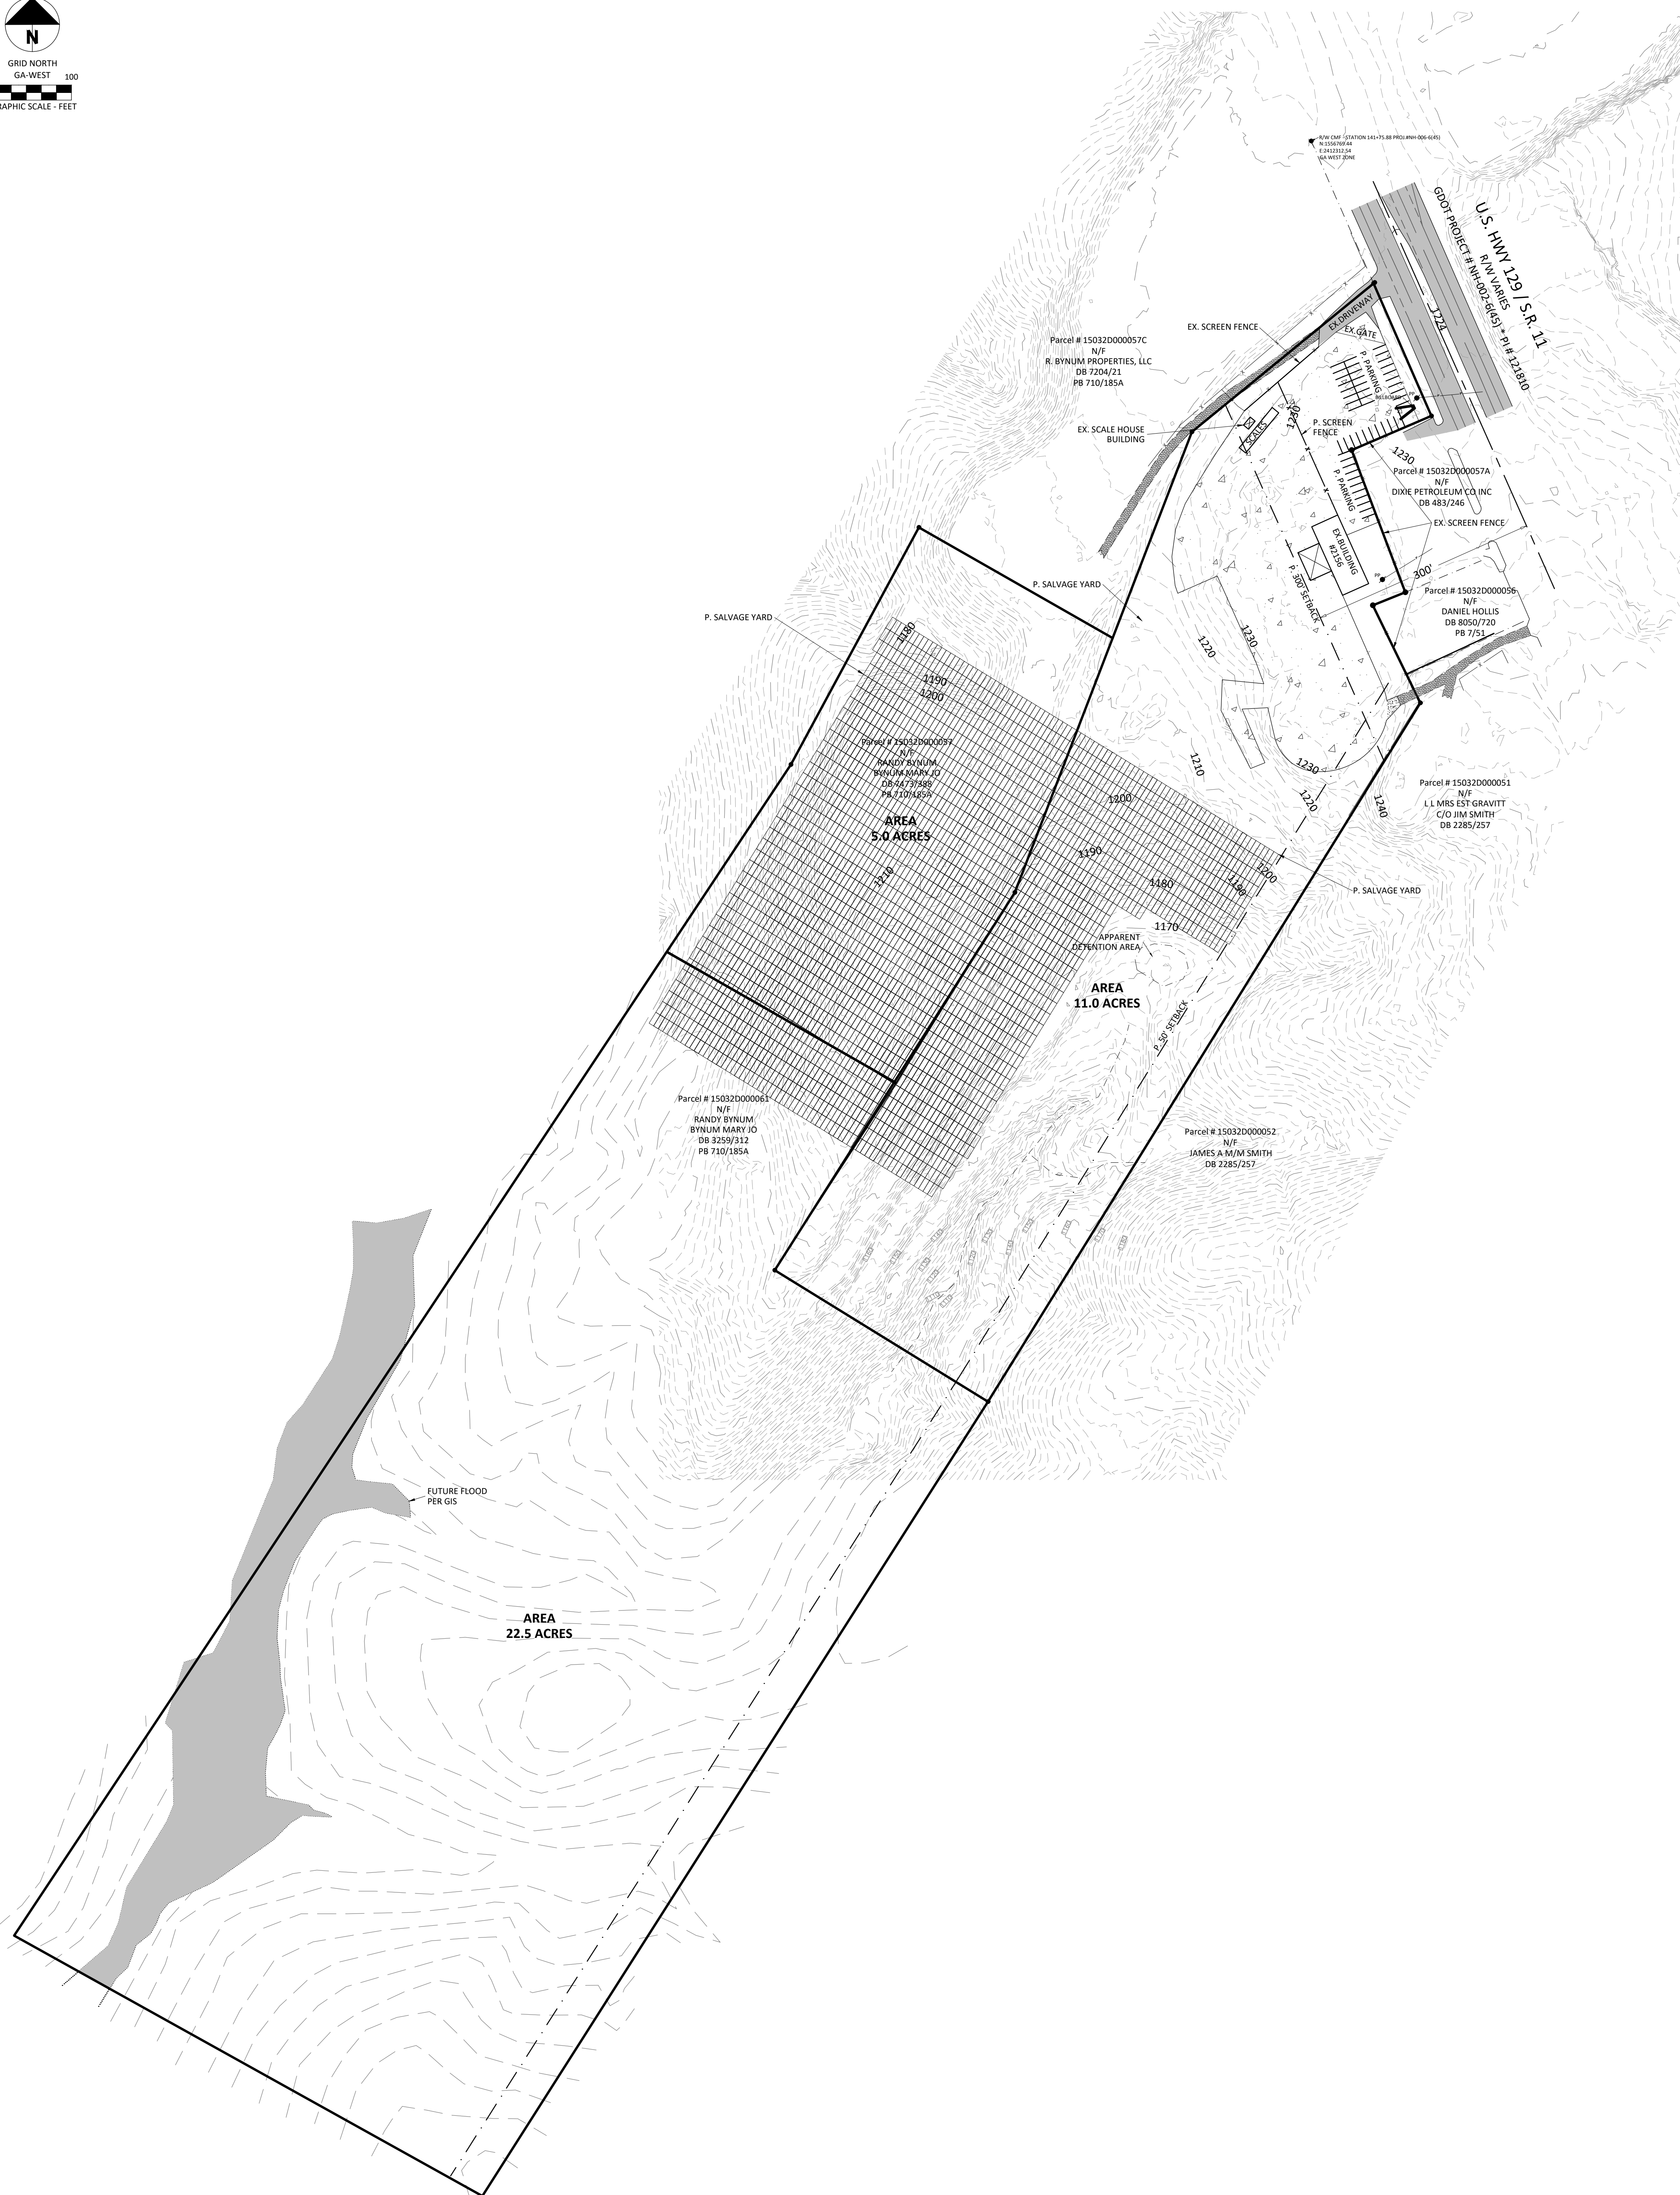

LEGEND:  
RBF = REBAR FOUND  
CTF = CRIMP TOP FOUND  
CT = CRIMP TOP PIPE  
R/W = RIGHT OF WAY  
C/L = CENTERLINE  
N/F = NOW OR FORMERLY  
DB = DEED BOOK  
PB = PLAT BOOK  
F = FENCE LINE  
P/L = PROPERTY LINE  
WM = WATER METER  
SSMH = SANITARY SEWER MANHOLE  
CO = CLEANOUT  
DI = DRAIN INLET  
GI = GRATE INLET  
CI = CURB INLET  
YI = YARD INLET  
JB = JUNCTION BOX  
B/C = BACK OF CURB  
B/L = BUILDING SETBACK LINE  
P = PROPOSED  
EX = EXISTING

CONCEPTUAL DRAWING FOR:  
**JOEY COX**

G.M.D. 411 - GAINESVILLE DISTRICT  
HALL COUNTY, GEORGIA

Drawn By: PDC	 <b>CLARK CANADAY</b> LAND SURVEYING • PLANNING • CONSULTING 4066 Holly Springs Road Gillsville, Georgia 30543 Phone: 678.630.2039 Email: clarkcanaday2@gmail.com
Plat Date: 7/15/21	
Field Date: 7/9/21	
Scale: 1" = 100'	
Project No.: 2156ATHENSHWY	