


6178 LAKE LANIER HEIGHTS DR RESIDENCE

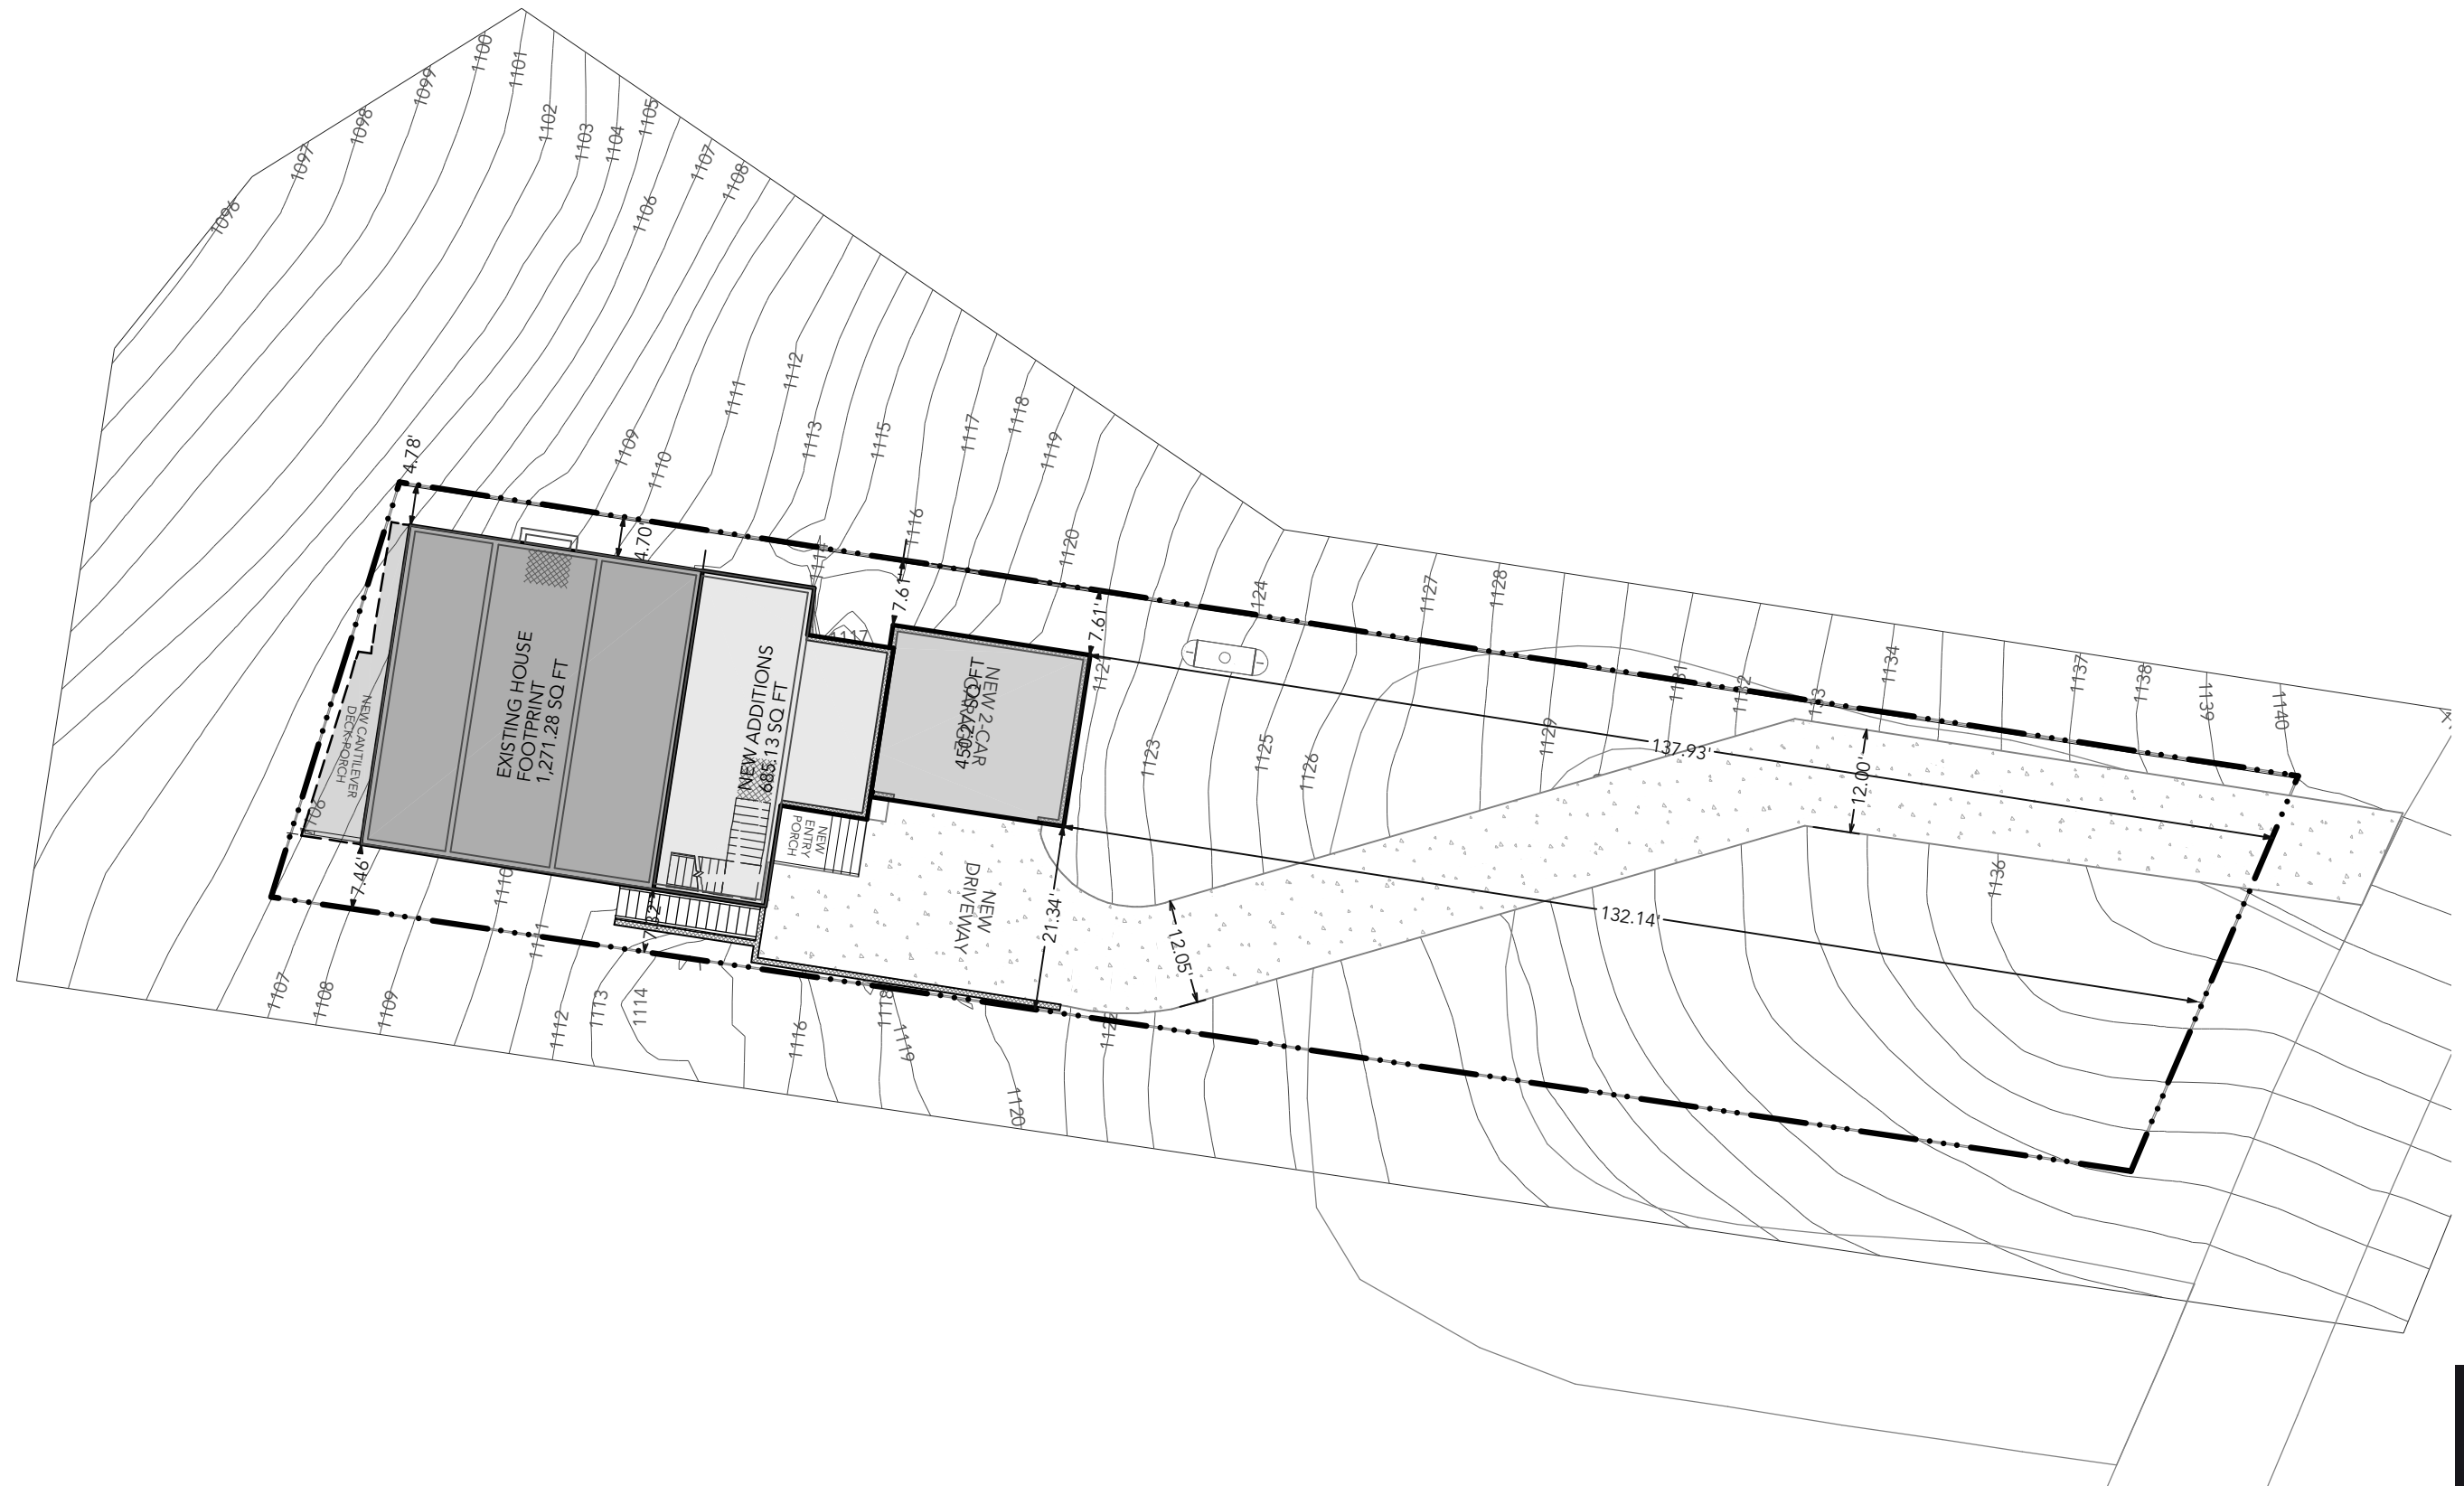

PROPOSED DESIGN

