

**BAKER LAND  
DESIGN**

LANDSCAPE ARCHITECTURE  
LAND PLANNING  
CERTIFIED ARBORIST



29 SARATOGA PLACE  
ATLANTA, GA 30324  
PHONE: (404) 787-3973  
WWW.BAKERLANDDESIGN.COM


ENTRANCE SIGN  
CONCEPT  
FOR  
THOMPSON MILL  
VILLAGE

HALL COUNTY,  
GEORGIA

**REVISIONS**

DRAWN BY: BH  
CHECKED BY: TB  
SCALE: 1"=10'-0"  
DATE: 6/30/23  
JOB NO.  
SHEET 1 OF 3

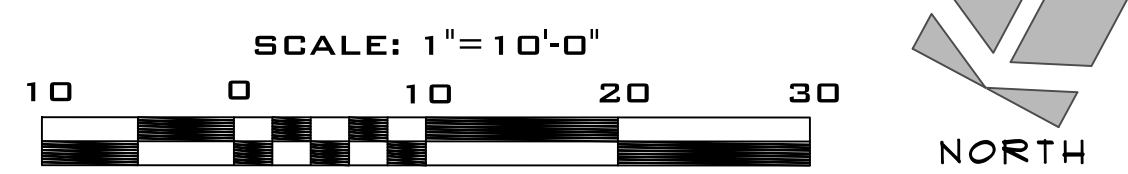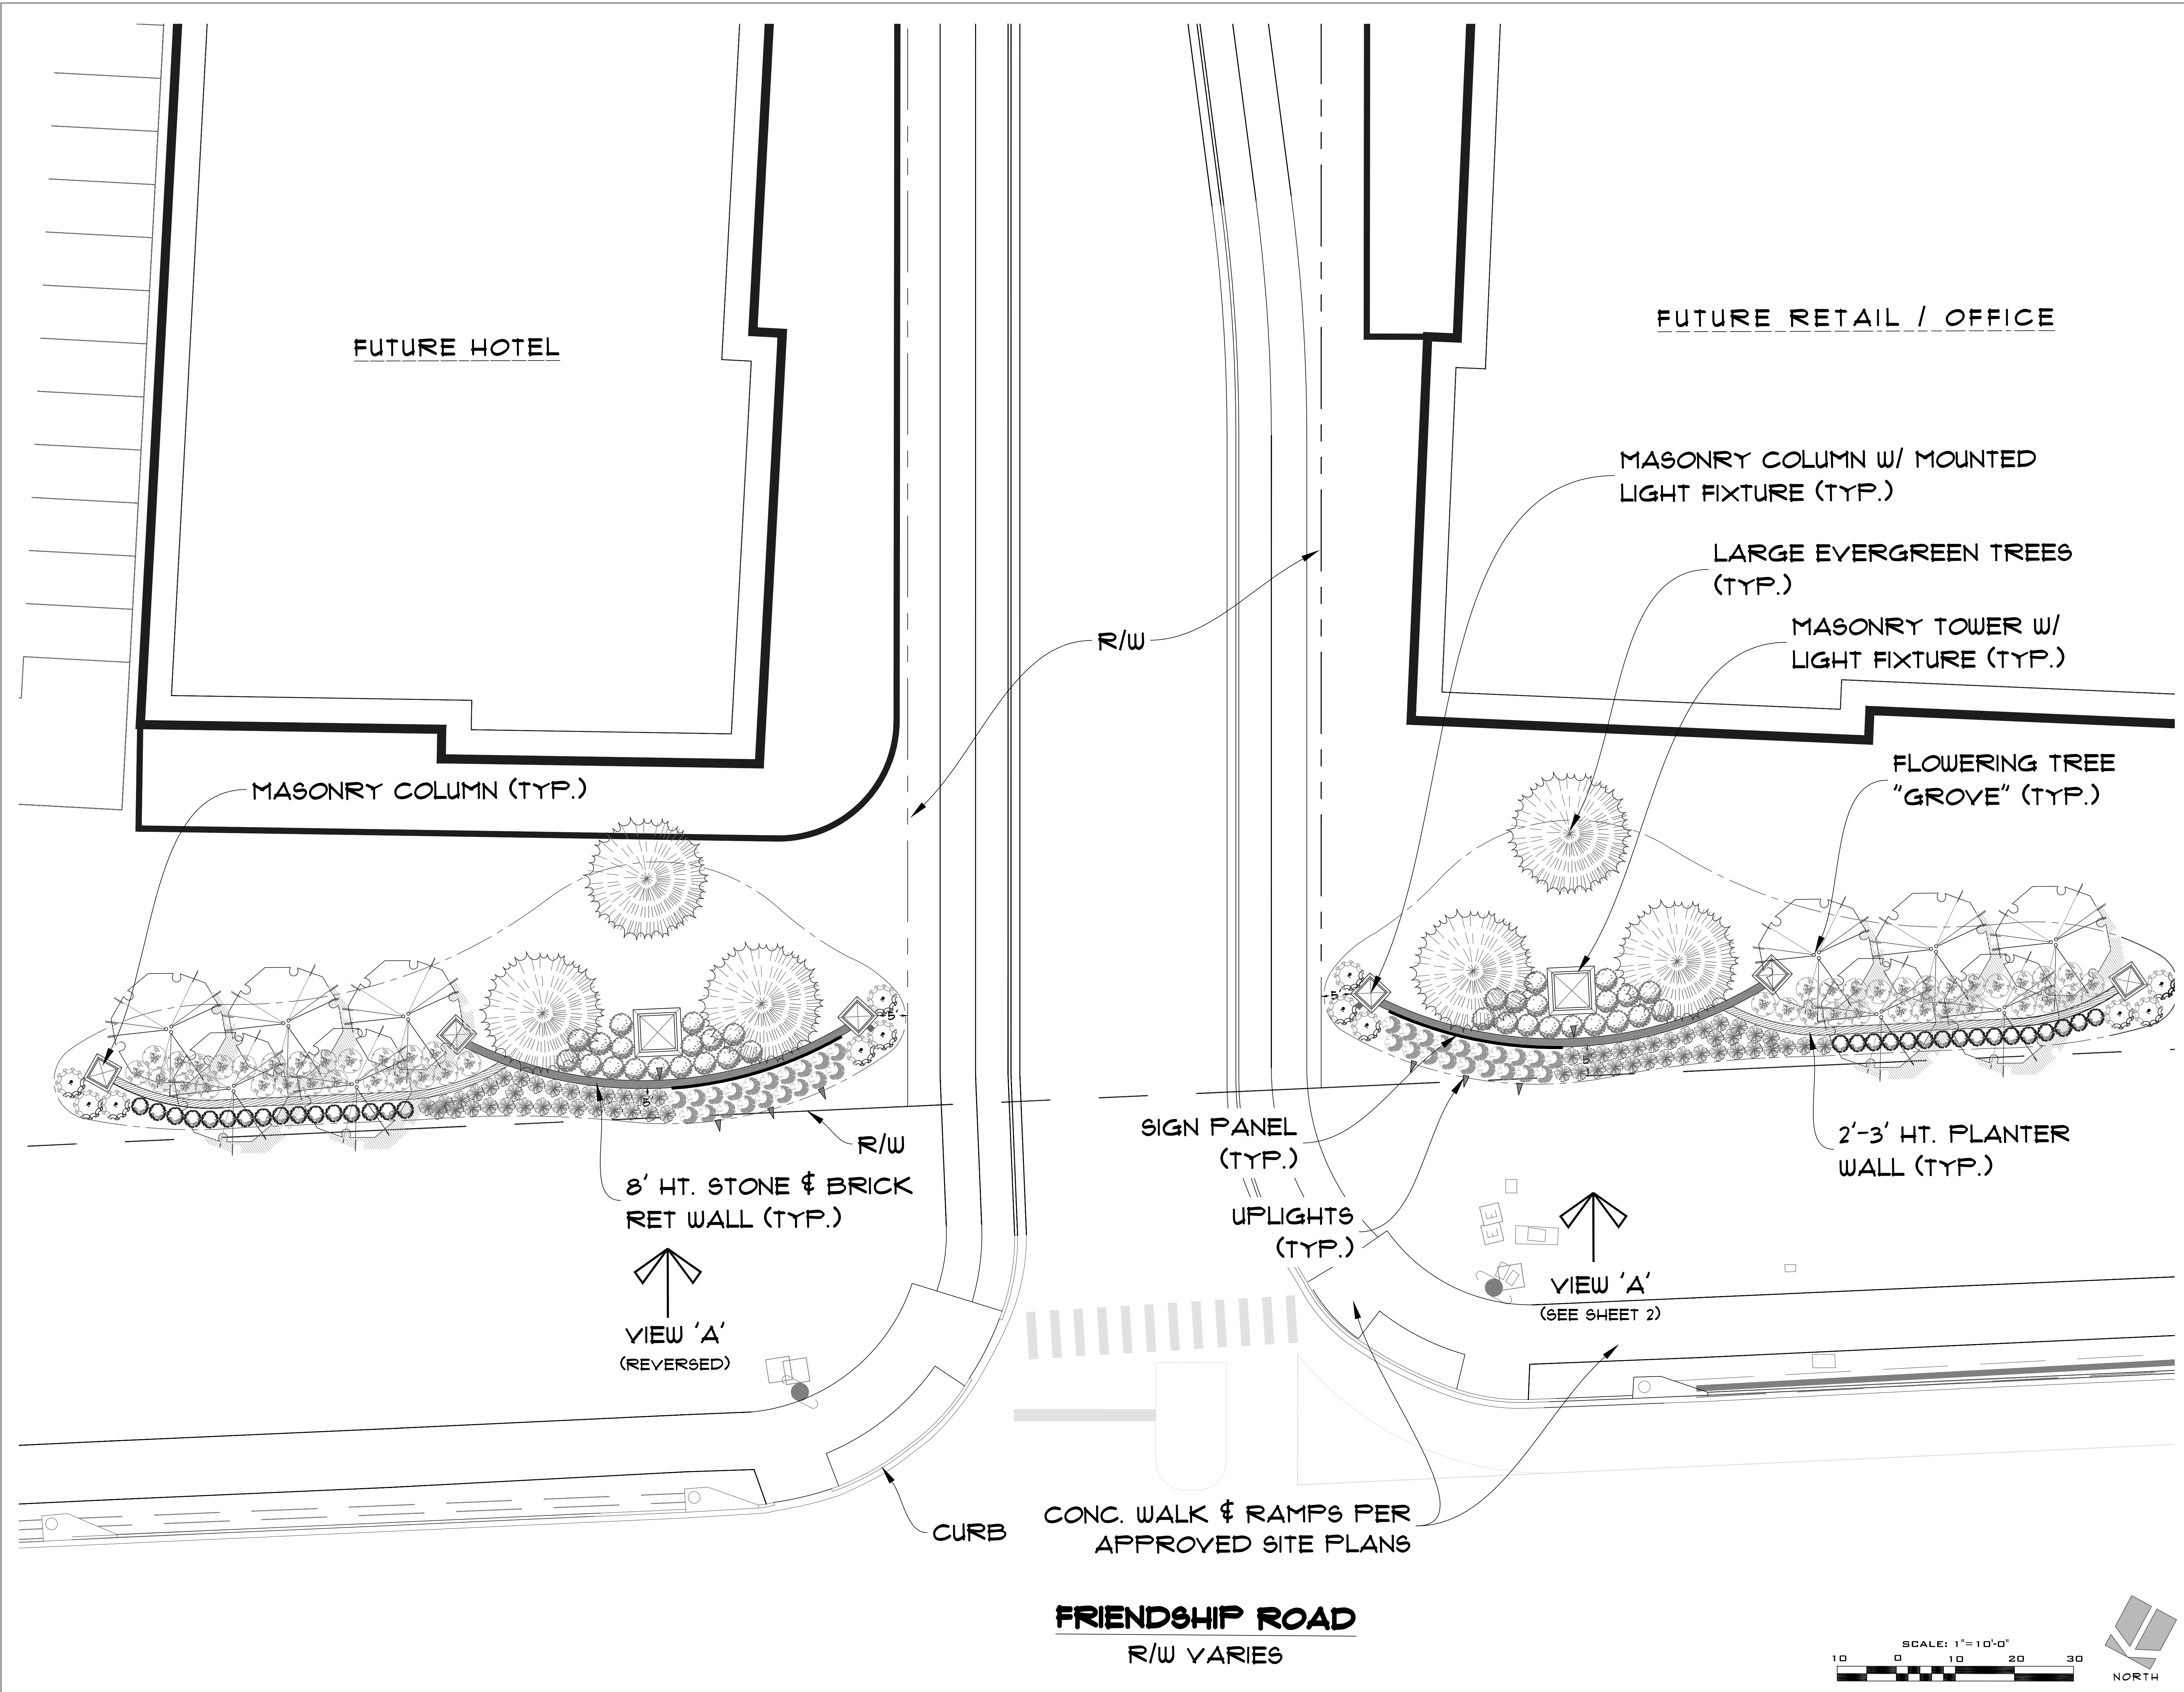

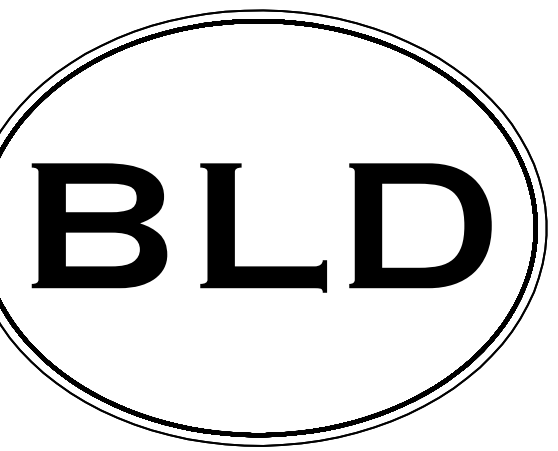

**BAKER LAND  
DESIGN**

LANDSCAPE ARCHITECTURE  
LAND PLANNING  
CERTIFIED ARBORIST

29 SARATOGA PLACE  
ATLANTA, GA 30324  
PHONE: (404) 787-3973  
WWW.BAKERLANDDESIGN.COM

**ENTRANCE SIGN  
CONCEPT  
FOR  
THOMPSON MILL  
VILLAGE**

**HALL COUNTY,  
GEORGIA**



**VIEW 'A'**  
**SIGN WALL ELEVATION**  
1/2"=1'-0"

**REVISIONS**


DRAWN BY:	BH
CHECKED BY:	TB
SCALE:	1/2"=1'-0"
DATE:	6/30/23
JOB NO.	
SHEET	2 OF 3



**INTERIOR  
AND  
DIRECTIONAL  
SIGN CONCEPT**

**FOR  
THOMPSON MILL  
VILLAGE**

**HALL COUNTY,  
GEORGIA**

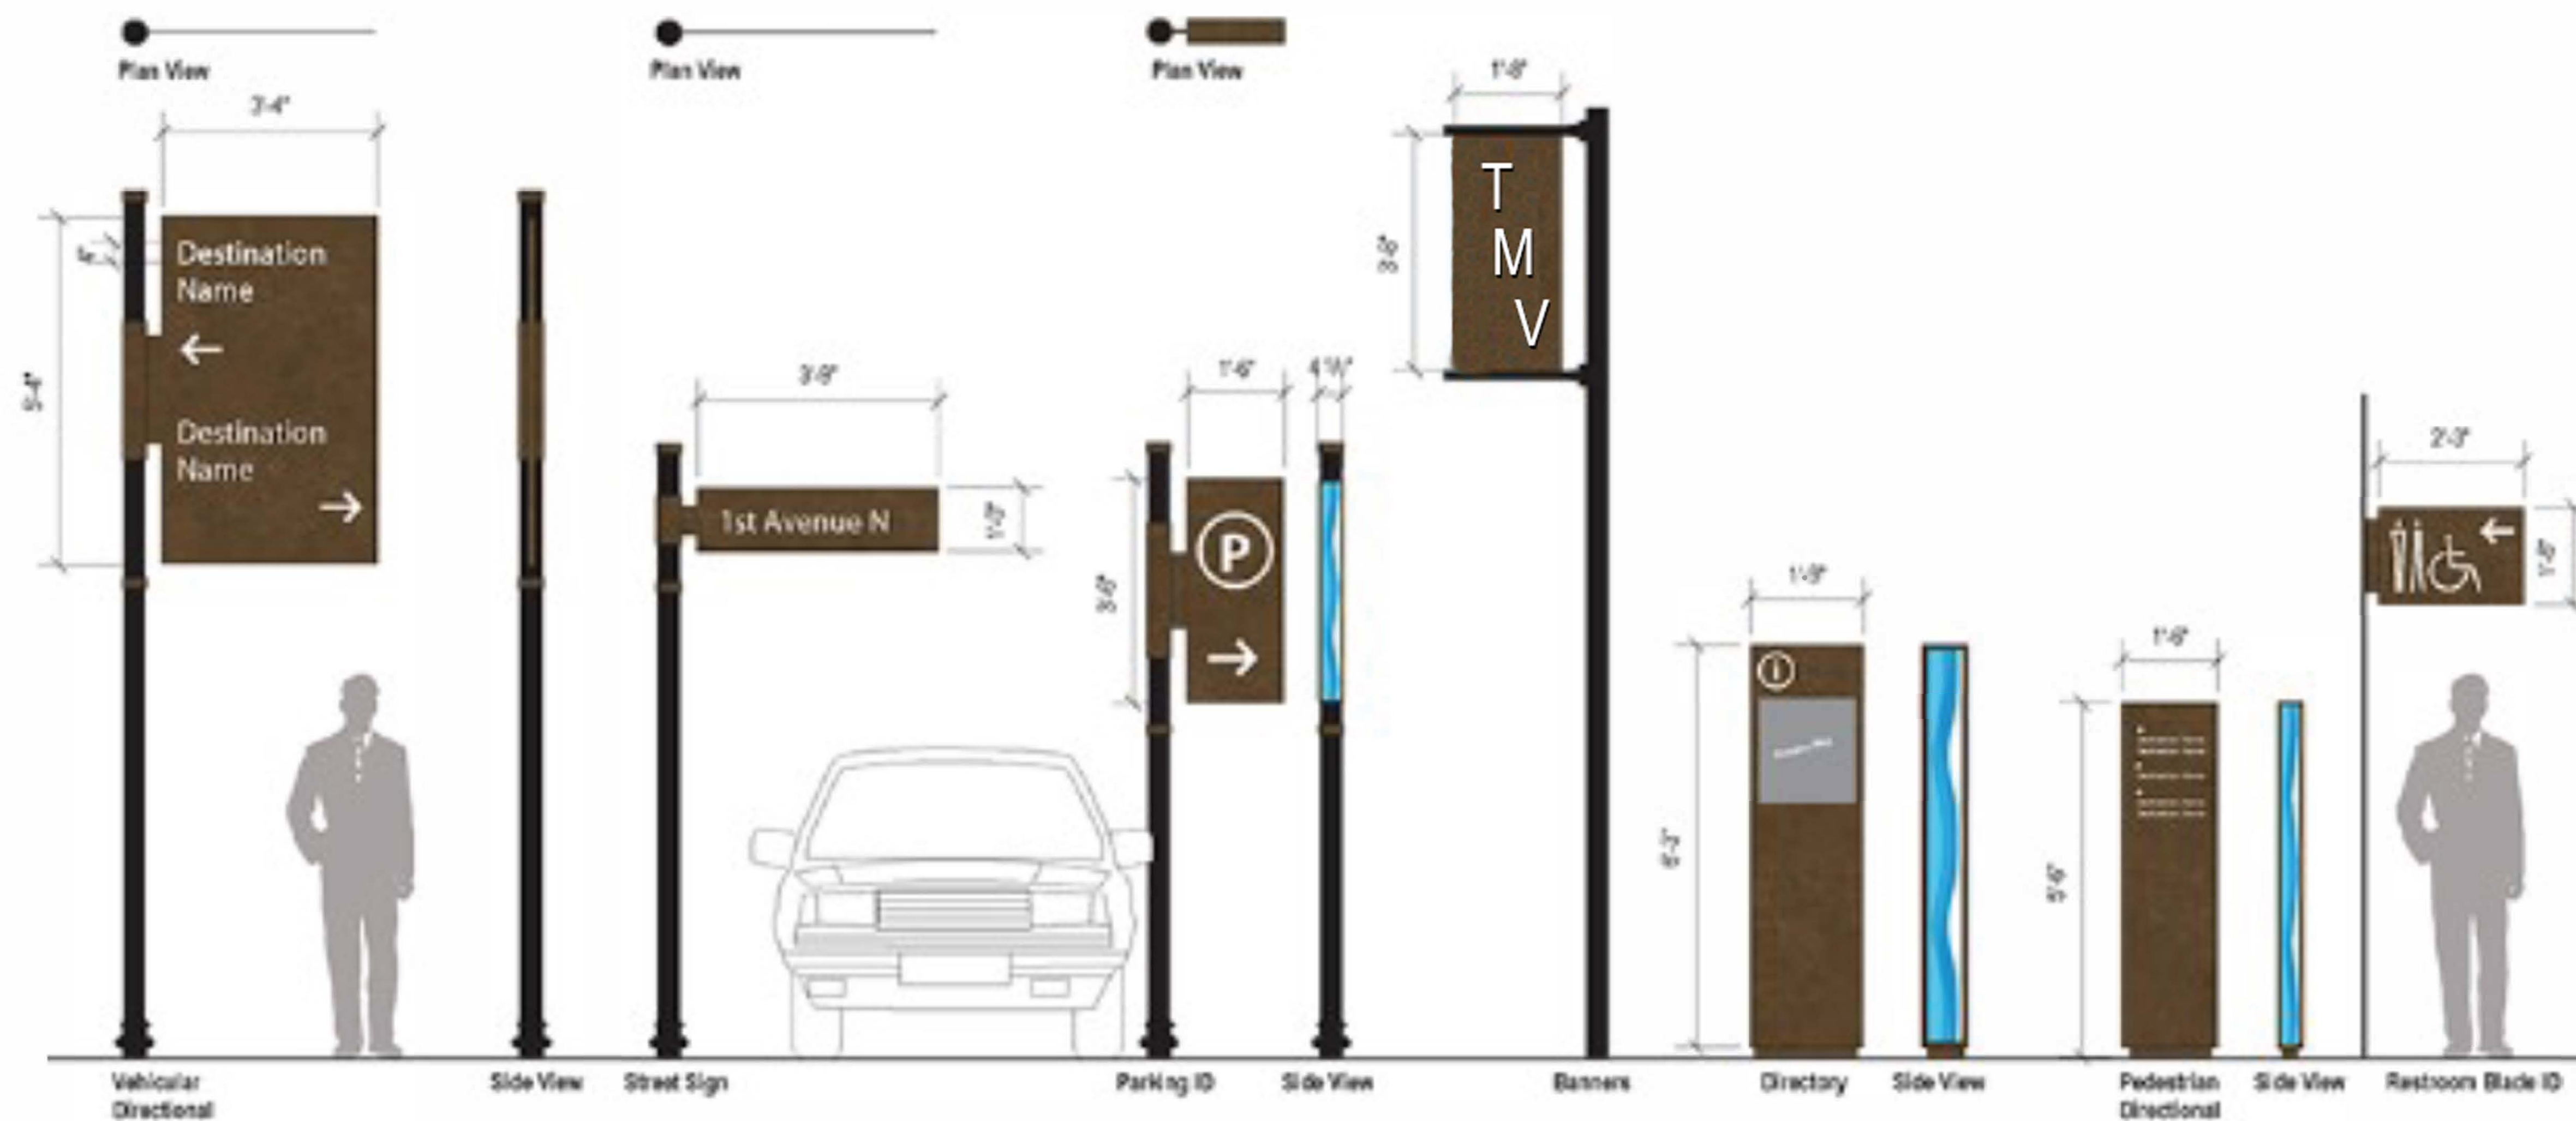

**REVISIONS**

DRAWN BY: BH  
CHECKED BY: TB  
SCALE: N.T.S.  
DATE: 7/1/23  
JOB NO.  
SHEET 3 OF 3