

SET
R.L.Y.
MENT FOUND
ID
LINE

U.S. GOV'T
LAKE SIDNEY LANIER
SEGMENT - Q


U.S. GOV'T
LAKE SIDNEY LANIER
SEGMENT - Q



COMMUNICATED
EFFECTIVE
EQUIPMENT
TOPCO
IN MY REPRESENTATION
HAS BEEN MINIMUM
AREA:
THIS SURVEY
AID OF ANY RIGHTS
MIGHT

THE FIELD
BASED
IN ERROR
AND METHODS
FIELD I

THIS PLAT
AND WIDTH
FOOT I
Refer to
0.80
for J.
Dated
Plat E

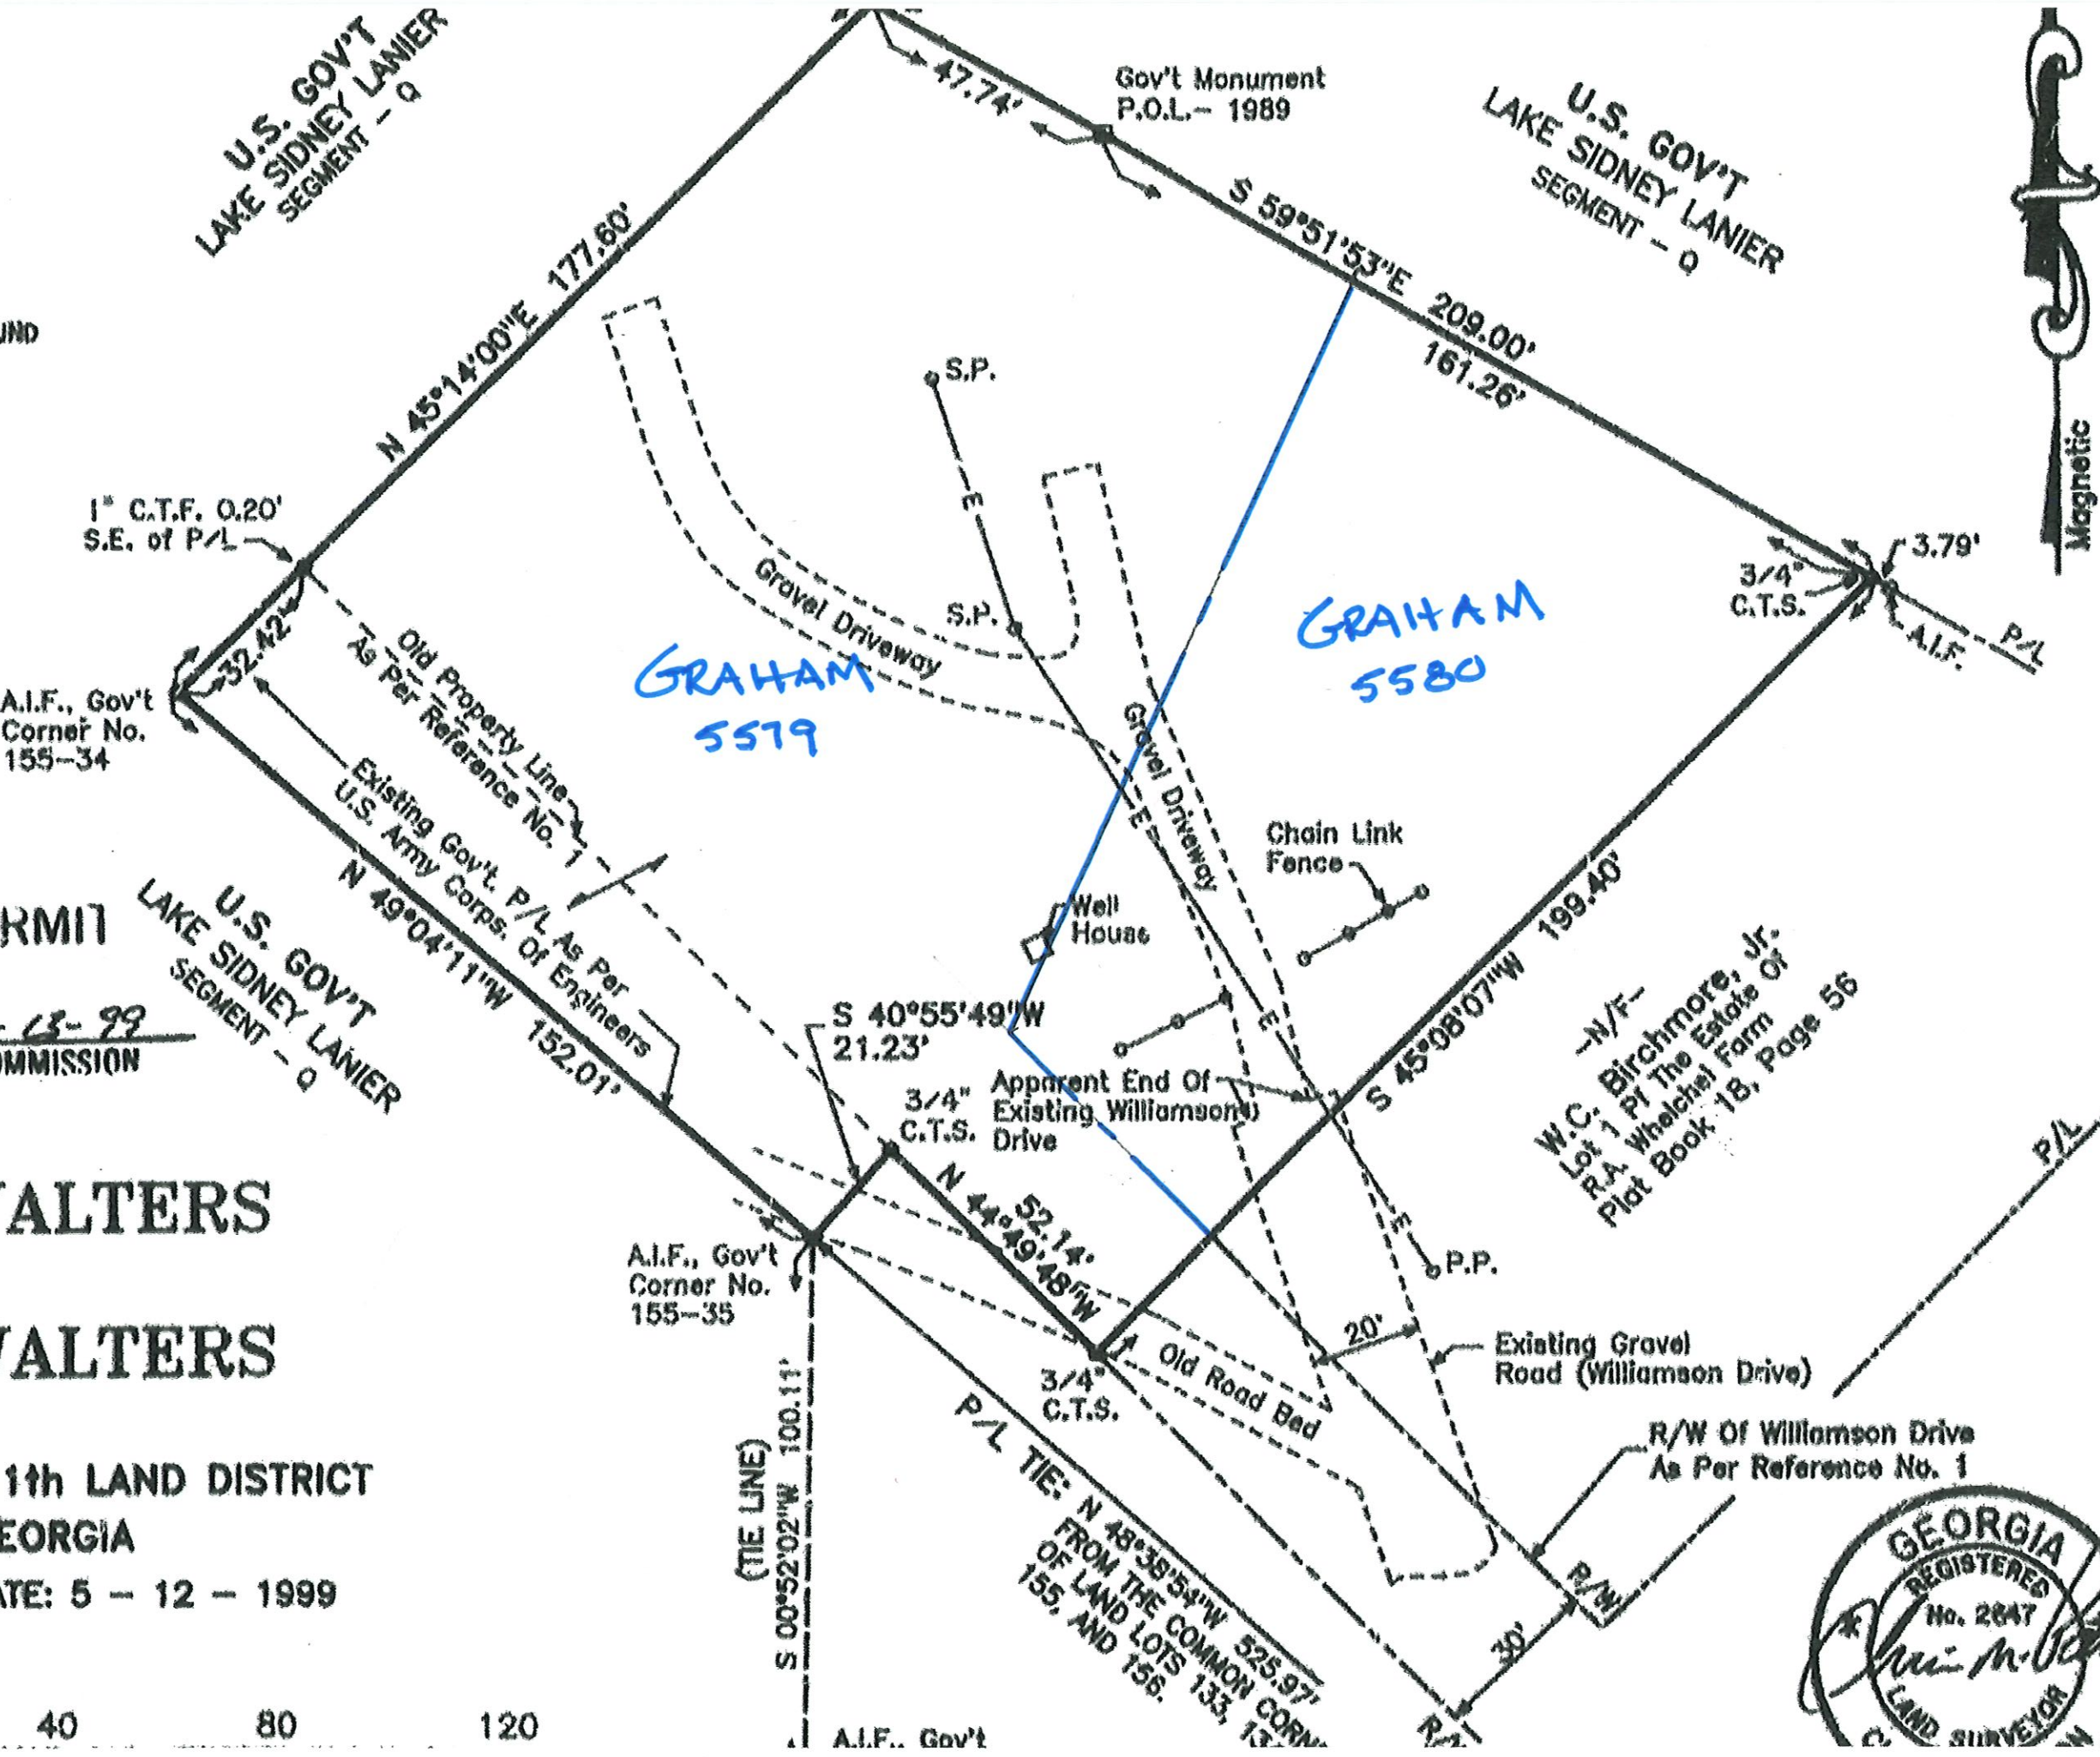

PERMIT
COMMISSION

WALTERS
WALTERS

55, 11th LAND DISTRICT
GEORGIA
DATE: 5 - 12 - 1999



40 80 120

A.I.F., Gov't