


CONCEPTUAL LANDSCAPE DEVELOPMENT PLAN-  
 BENEFIELD ROAD ENTRANCE LANDSCAPE BUFFER CROSS SECTION  
**BENEFIELD ROAD TRACT**

PREPARED FOR:  
**EDGE CITY PROPERTIES**


PREPARED BY:  

**POLLOCK & ASSOCIATES, INC.**  
 LANDSCAPE ARCHITECTS  
 ALPHARETTA, GA  
 770-569-5900

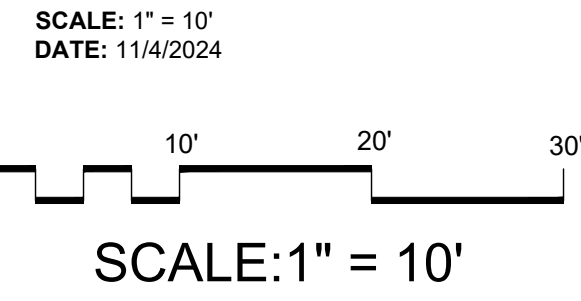

**BENEFIELD ROAD**  
**TREE LIST - BENEFIELD ROAD FRONTAGE & LANDSCAPE BUFFER**

KEY	BOTANICAL NAME	COMMON NAME	HGT.	SPD.	ROOT	CHARACTER
<b>SHADE TREES AT TOP OF SLOPE</b>						
BE	ULMUS PARVIFOLIA	BOSQUE ELM	14'-16'	6'-7'	3" CAL.	FULL HEAD, STRAIGHT TRUNK
OCO	QUERCUS LYRATA	OVERCUP OAK	14'-16'	6'-7'	3" CAL.	FULL HEAD, STRAIGHT TRUNK
RM	ACER RUBRUM 'OCTOBER GLORY'	OCTOBER GLORY RED MAPLE	14'-16'	6'-7'	3" CAL.	FULL HEAD, STRAIGHT TRUNK
<b>EVERGREEN TREES NEAR TOP OF SLOPE</b>						
CAR S (1)	CUPRESSUS ARIZONICA 'CAROLINA SAPPHIRE'	CAROLINA SAPPHIRE CYPRESS	12'	6'-7'	B & B	FULL TO GROUND, DENSE
CRYPT (1)	CRYPTOMERIA JAPONICA 'YOSHINO'	JAPANESE CRYPTOMERIA	12'	6'-7'	B & B	FULL TO GROUND, DENSE
GGA (1)	THUJA SP. 'GREEN GIANT'	GREEN GIANT ARBORVITAE	12'	6'-7'	B & B	FULL TO GROUND, DENSE
<b>EVERGREEN TREES ON SLOPE</b>						
CAR S	CUPRESSUS ARIZONICA 'CAROLINA SAPPHIRE'	CAROLINA SAPPHIRE CYPRESS	6'	3'-3 1/2'	CONT./B & B	SINGLE TRUNK, FULL HEAD
CRYPT	CRYPTOMERIA JAPONICA 'YOSHINO'	JAPANESE CRYPTOMERIA	6'	3'-3 1/2'	CONT./B & B	FULL TO GROUND, STRAIGHT TRUNK
GGA	THUJA SP. 'GREEN GIANT'	GREEN GIANT ARBORVITAE	6'	3'-3 1/2'	CONT./B & B	FULL TO GROUND, DENSE
MAG	MAGNOLIA GRANDIFLORA	MAGNOLIA	6'	3'-3 1/2'	CONT./B & B	FULL HEAD, STRAIGHT TRUNK
MNH	ILEX 'MARY NELL'	MARY NELL HOLLY	6'	3'-3 1/2'	CONT.	

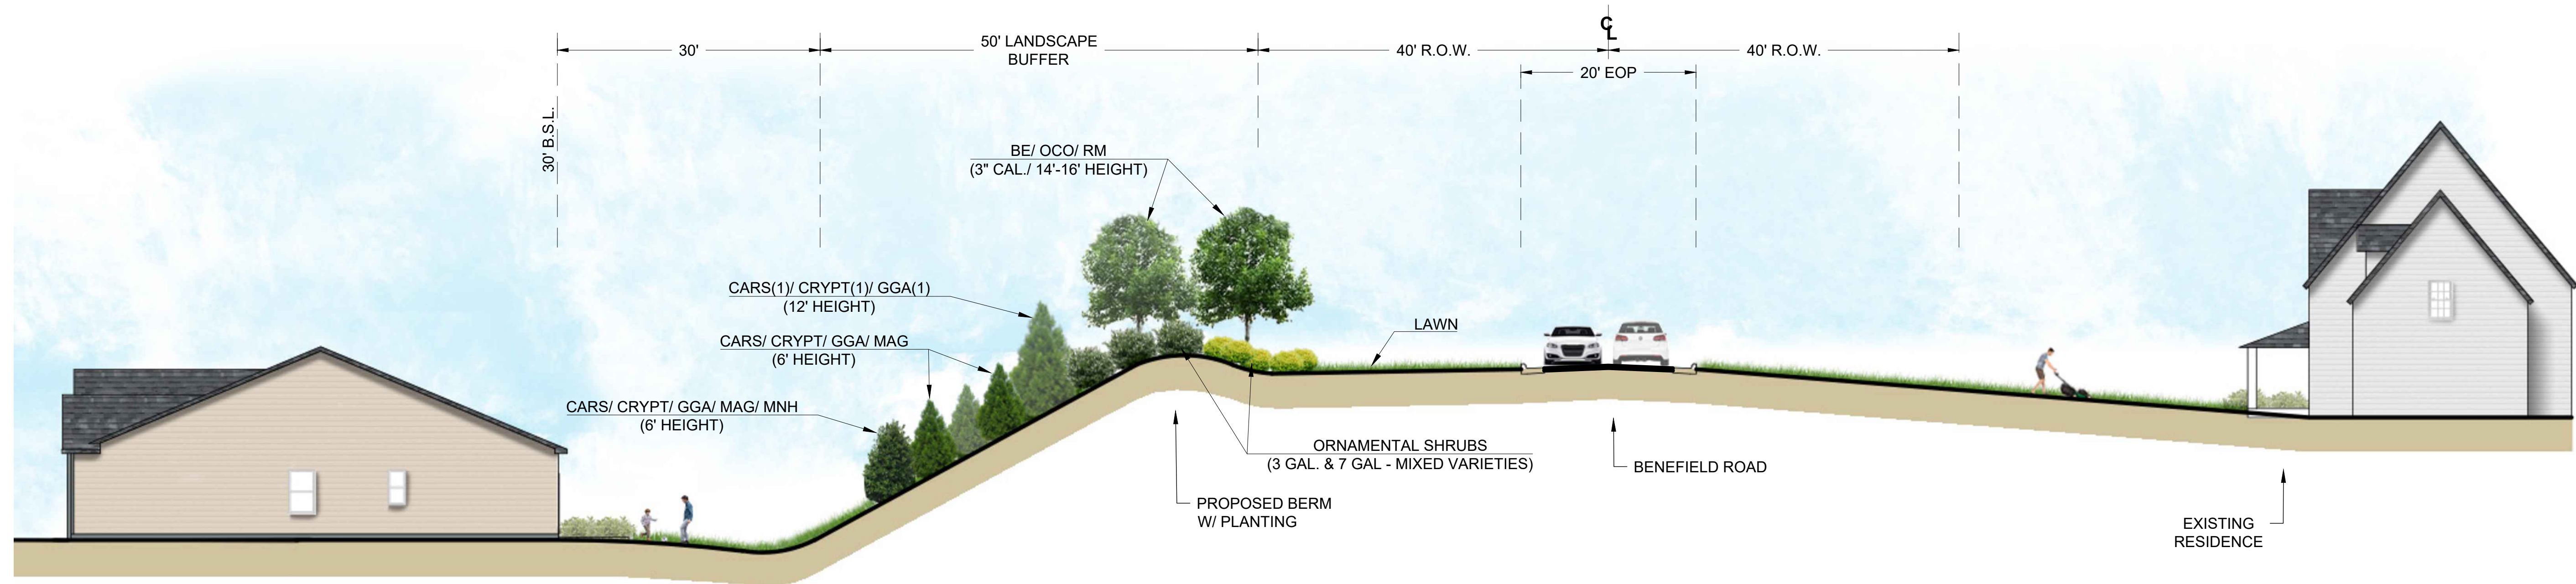

**1**  
**BENEFIELD ROAD CROSS SECTION**  
**1**  
 SCALE: 1" = 10'

