


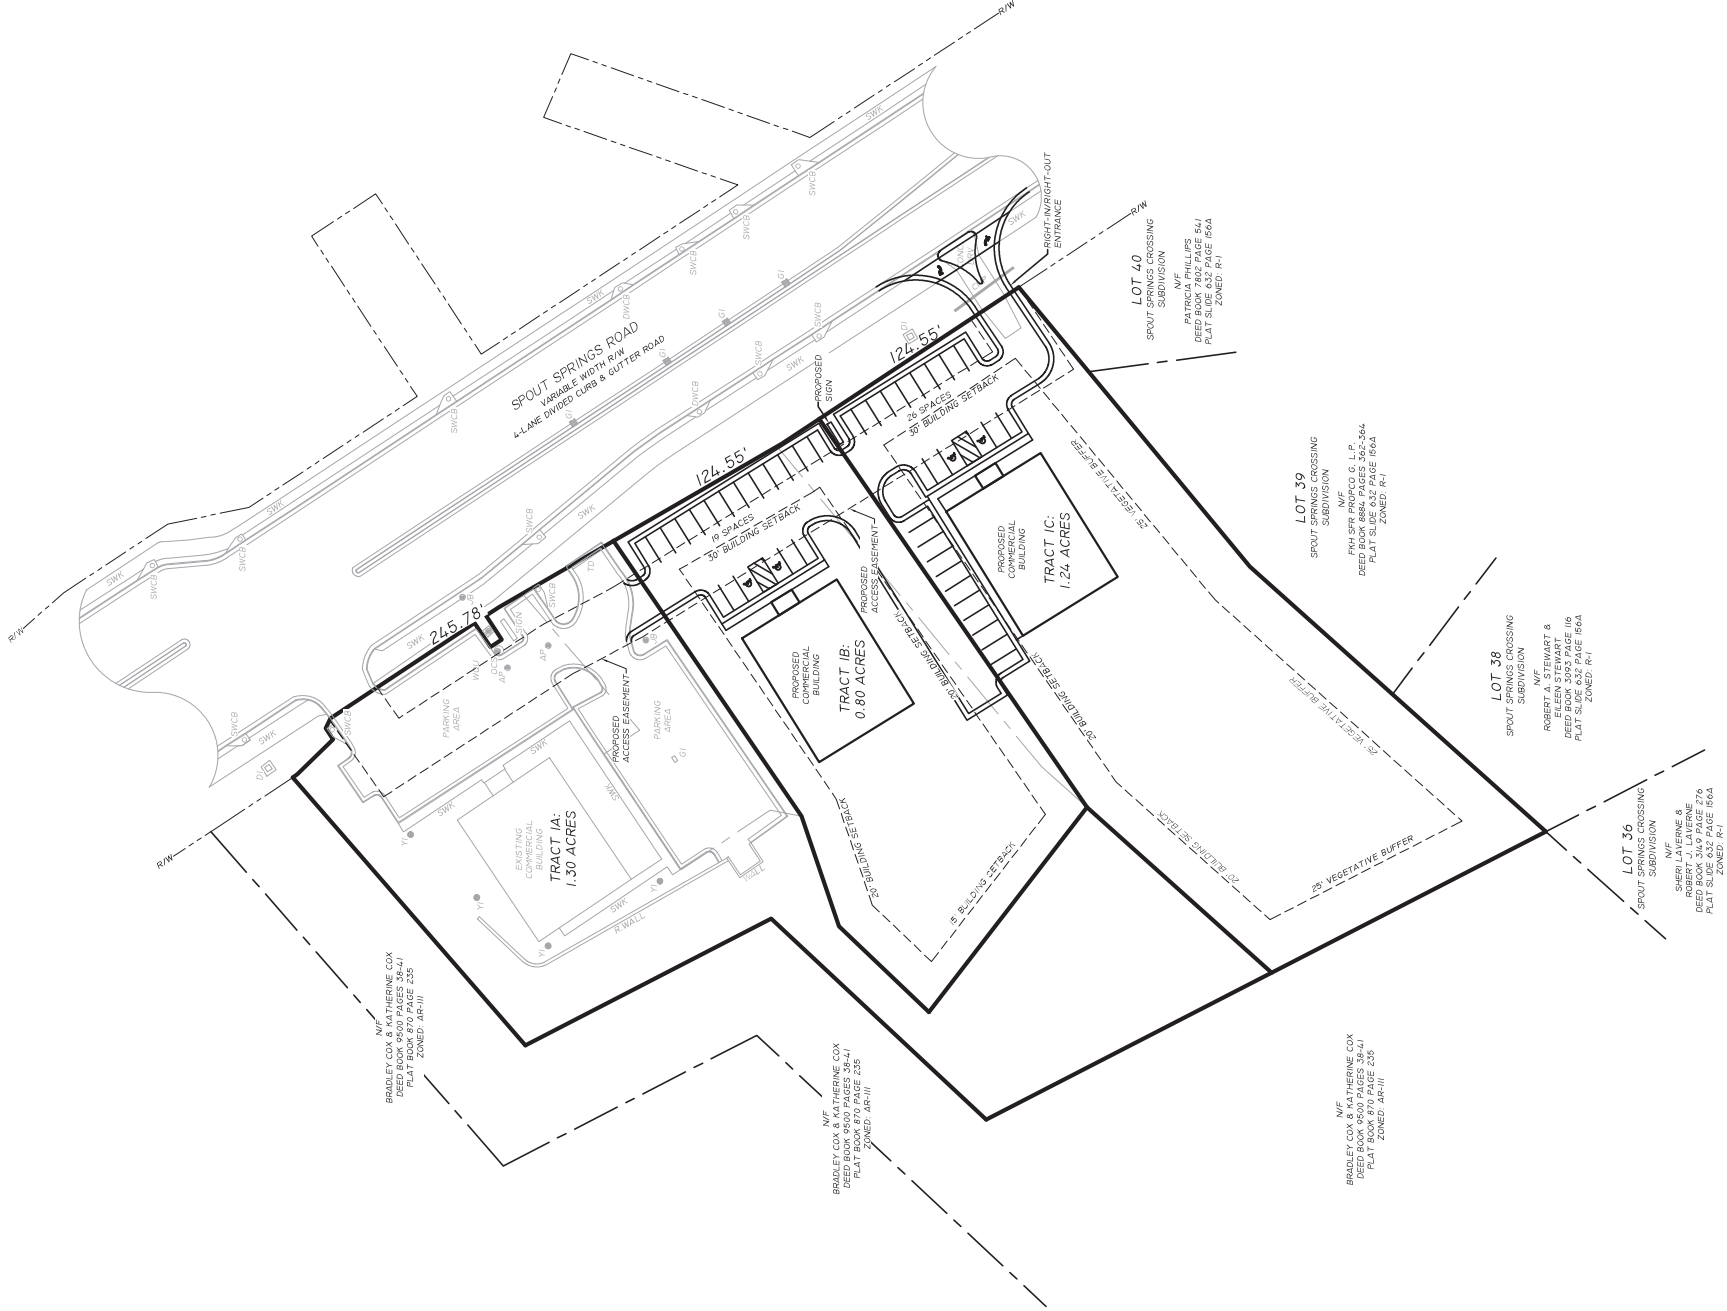

GRAPHIC SCALE - FEET

CC: ARJ	DRAWN: ARJ	CHECKED: ARJ
PLAT DATE: 12/13/2024	SURVEY DATE: N/A	
SCALE: 1 INCH = 100 FEET		
SHEET NUMBER: 1 OF 1		

SITEPLAN FOR:

YUBA SUTTER PROPERTIES, LLC

LOCATED IN:
1270TH GENERAL MILITIA DISTRICT
HALL COUNTY, GEORGIA



GEORGIA LAND SURVEYOR FIRM No. LSF001079
P.O. Box 1022, Lula, GA 30554
PHONE: 678.649.8076
EMAIL: ANDY@JPLS.NET