


ESTATE ROAD 80 FT. R/W

1337.74 FT. TO
C/L GREEN HILL RD.

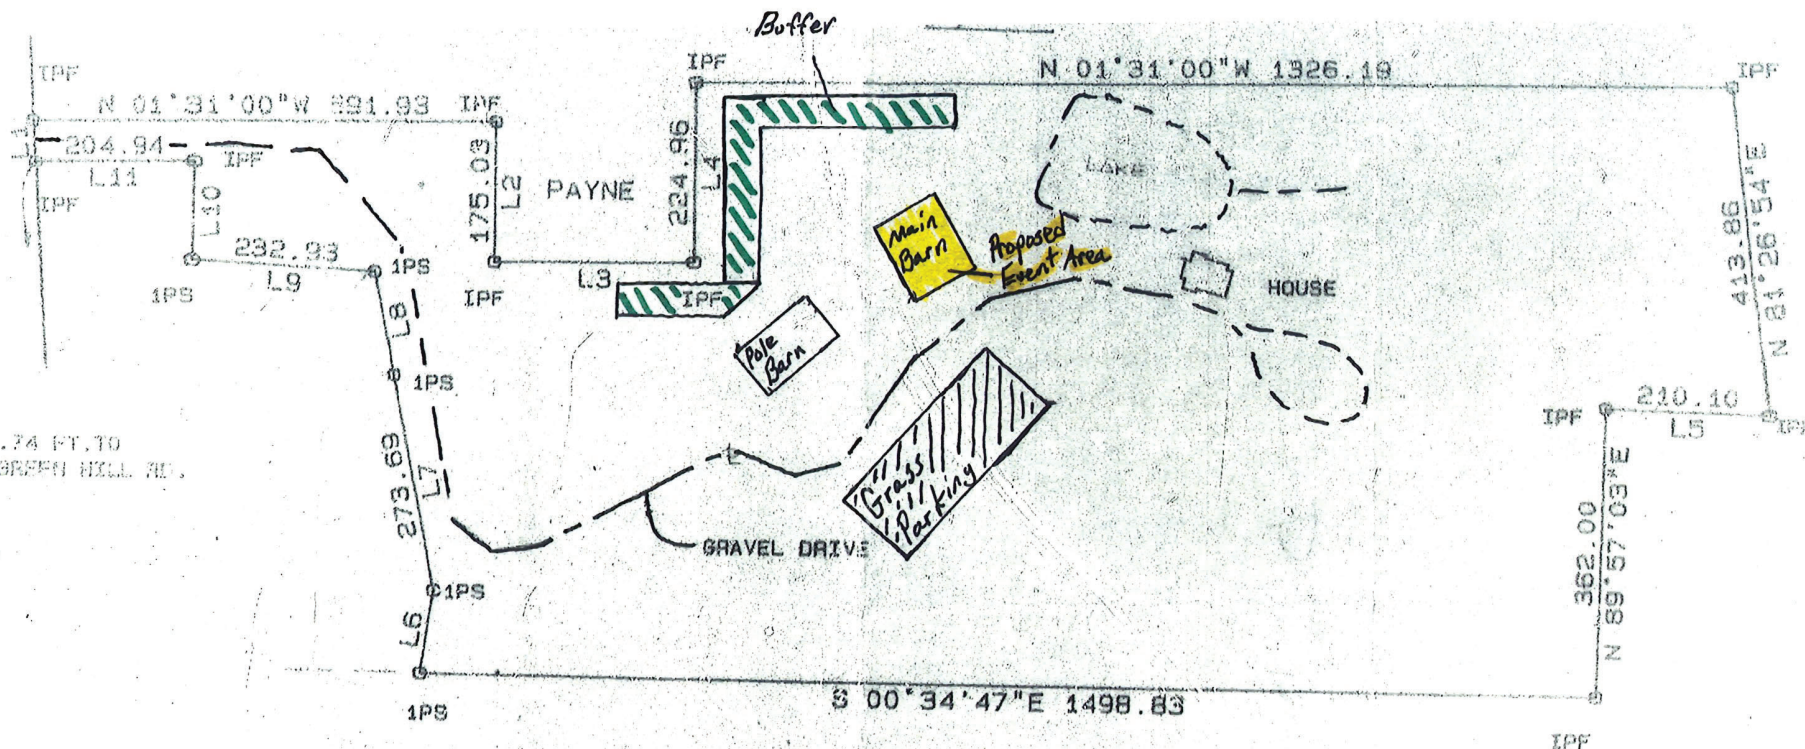

LINE	BEARING	DISTANCE
1	S 84°33'00"W	50.87
2	N 88°29'51"E	175.03
3	N 01°31'59"W	253.87
4	S 88°27'19"W	224.96
5	S 00°55'54"W	210.10
6	N 82°39'59"W	105.01
7	S 77°07'36"W	273.69
8	S 76°24'39"W	132.09
9	S 01°40'21"W	232.93
10	S 89°08'43"W	123.61
11	S 01°31'49"E	204.94

PLAT FOR HOWARD DONOVAN

LL NO: 58659 DISTRICT: 10
COUNTY : HALL STATE: GEORGIA
SCALE : 1"=200' DATE : JAN/15/14

HENRY G. JARMAIR