


THIS PROPERTY IS SUBJECT TO ANY AND ALL EASEMENTS, RESERVATIONS, RESTRICTIONS AND RIGHTS-OF-WAY OF RECORD. THIS PROPERTY WAS SURVEYED WITHOUT THE BENEFIT OF A TITLE SEARCH AND IS SUBJECT TO ANY AND ALL INFORMATION THAT A TITLE SEARCH MAY PRODUCE.

EQUIPMENT USED: WILD T1000 & DI1000 DISTOMAT EDM.

THIS PROPERTY IS NOT LOCATED IN AN AREA HAVING SPECIAL FLOOD HAZARDS.

ERROR OF CLOSURE:
1" IN 58,000 +
COMPASS ADJUSTMENT
ERROR OF CLOSURE:
3" IN 150,000 +

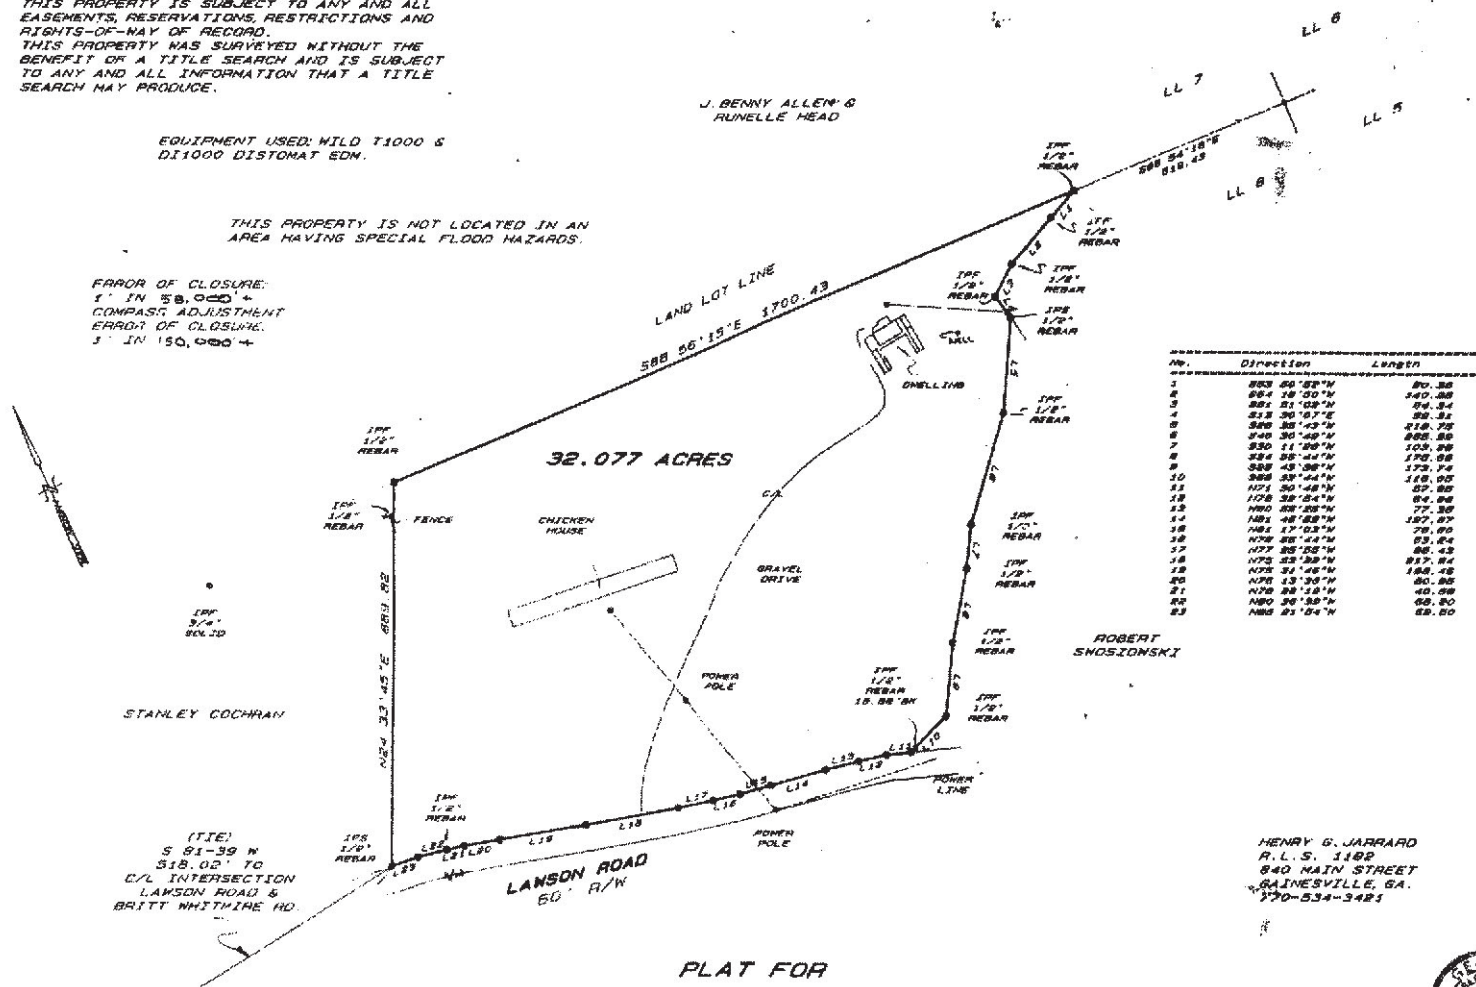


PLAT FOR
PATTI P. CORNETT
LAND LOT 8 DISTRICT 11
HALL COUNTY, GEORGIA
FEB/19/1996

RECORDING PERMIT
By C. Will 5-21-96
HALL COUNTY PLANNING COMMISSION



Georgia, Hall County, Clerk Superior Court
Filed in office this 21 day of May
19 96 at 223 Recorded in Slide
Page 70A
Dwight S. Wood
DWIGHT S. WOOD, Clerk

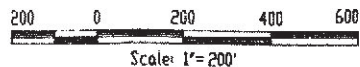

JOS 4728-PGE-D11-1087-1037P