

SURVEYOR CERTIFICATION


9-10-2024
Seth S. Anderson, PLS 2933



TOTAL AREA: 116.042 ACRES

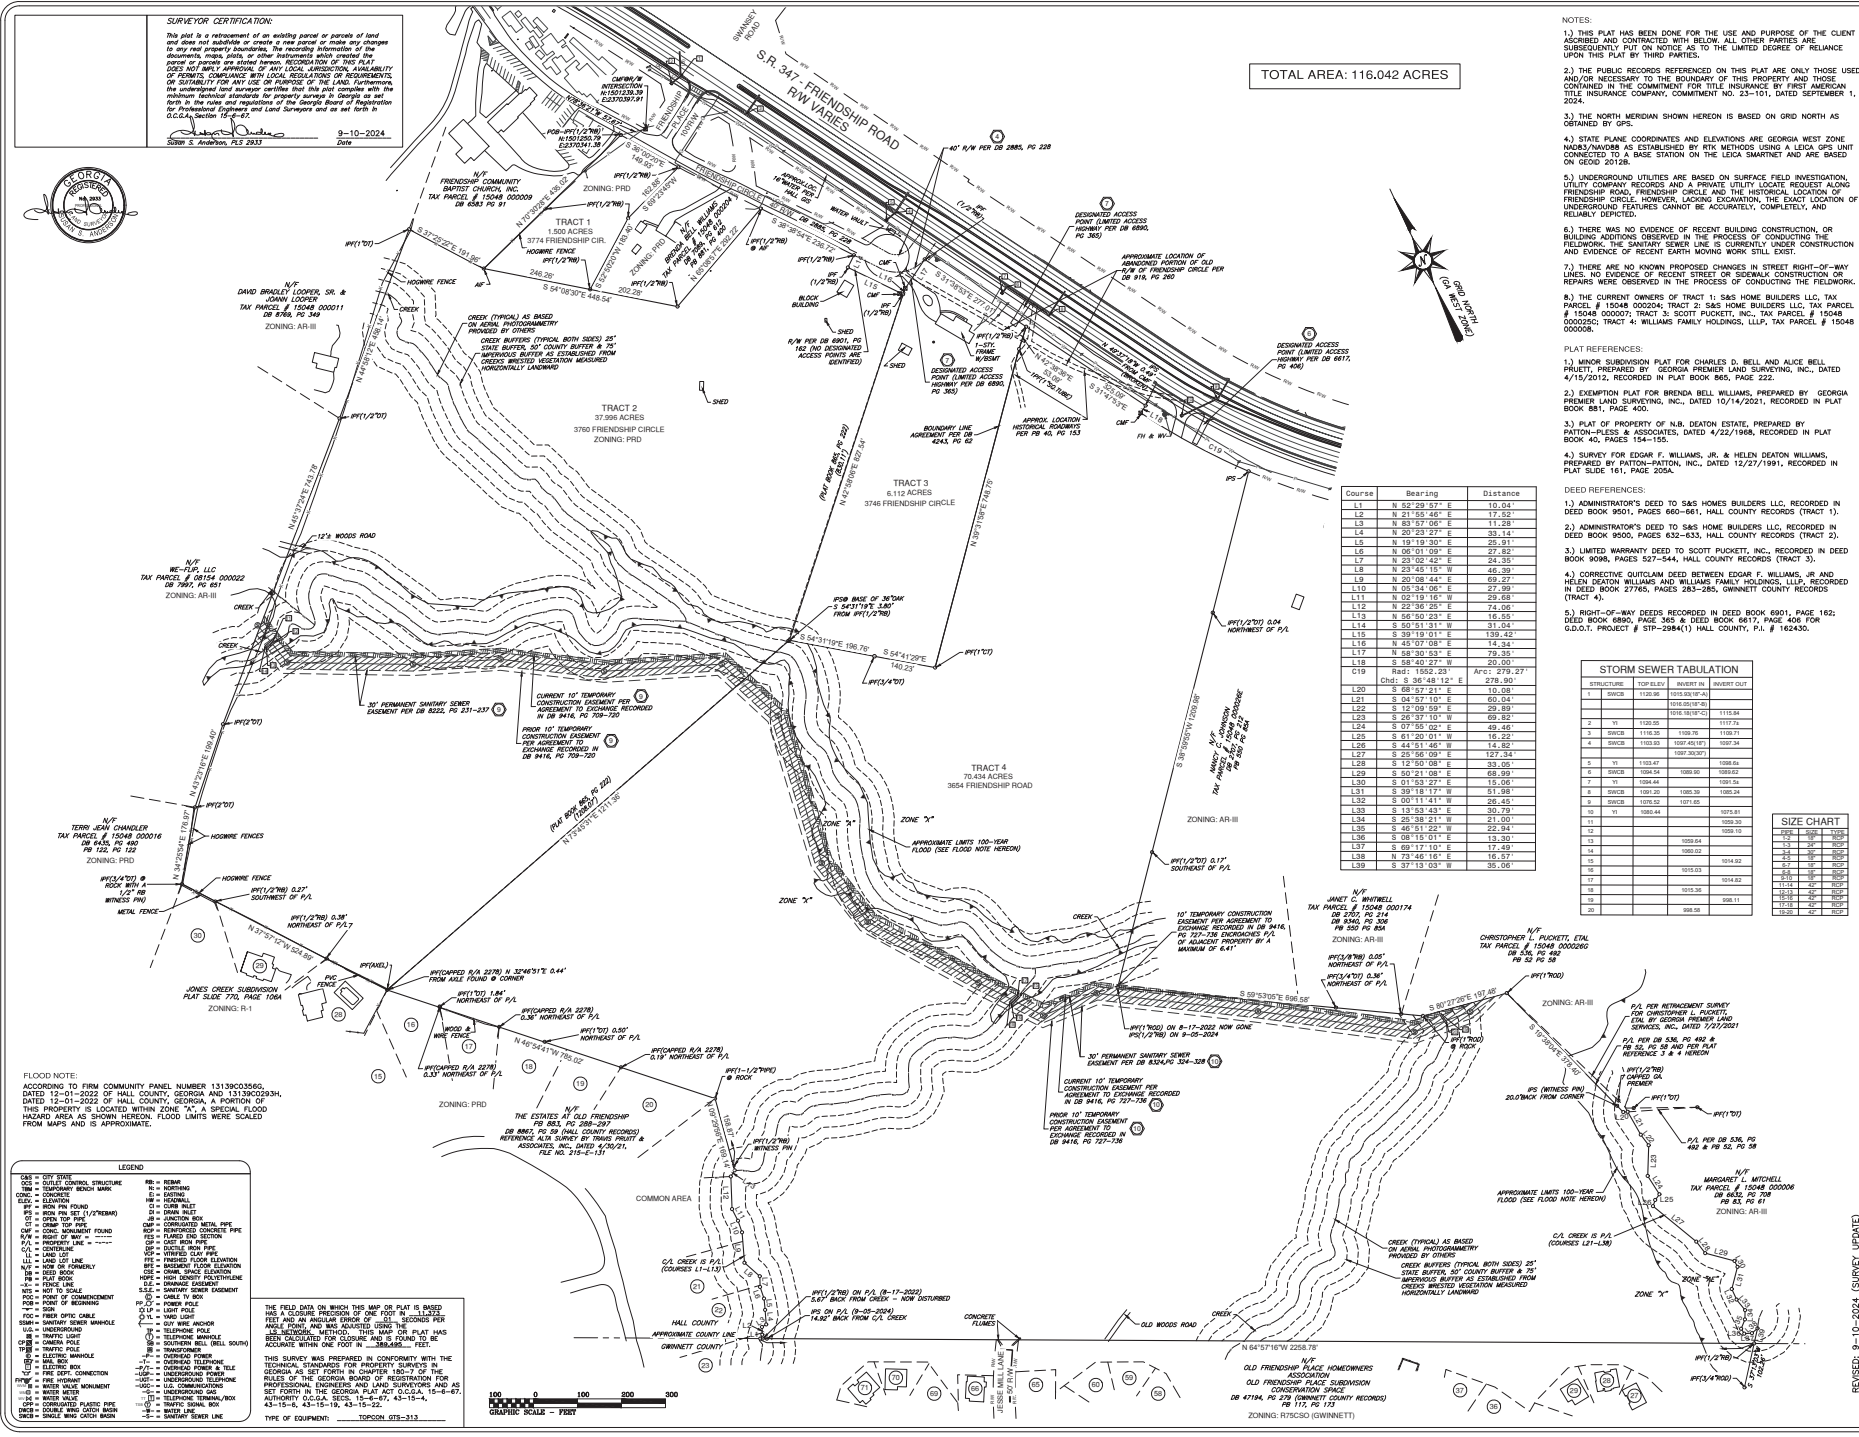


Table with 3 columns: Course, Bearing, Distance. Lists survey points L1 through L30 with their respective bearings and distances.


STORM SEWER TABULATION table with columns: STRUCTURE, TOP ELEV, INVERT IN, INVERT OUT. Lists storm sewer structures 1 through 20.



LEGEND table with columns: SYMBOL, DESCRIPTION. Lists various symbols used on the plat such as 'S&S - CITY STATE', 'DASHED LINE - PROPERTY LINE', etc.


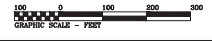

- NOTES: 1) THIS PLAT HAS BEEN DONE FOR THE USE AND PURPOSE OF THE CLIENT... 2) THE PUBLIC RECORDS REFERENCED ON THIS PLAT ARE ONLY THOSE AND/OR NECESSARY TO THE BOUNDARY OF THIS PROPERTY... 3) THE NORTH MERIDIAN SHOWN HEREIN IS BASED ON GRID NORTH AS DETERMINED BY GPS...

- PLAT REFERENCES: 1) MINOR SUBDIVISION PLAT FOR CHARLES D. BELL AND ALICE BELL... 2) EXEMPTION PLAT FOR BRENDA BELL WILLIAMS... 3) PLAT OF PROPERTY OF N.B. DEATON ESTATE... 4) SURVEY FOR EDGAR F. WILLIAMS, JR. & HELEN DEATON WILLIAMS...

- DEED REFERENCES: 1) ADMINISTRATOR'S DEED TO S&S HOMES BUILDERS LLC... 2) ADMINISTRATOR'S DEED TO S&S HOME BUILDERS LLC... 3) LIMITED WARRANTY DEED TO SCOTT PUCKETT, INC... 4) CORRECTIVE OUTLAIN MADE BETWEEN EDGAR F. WILLIAMS, JR. AND HELEN DEATON WILLIAMS AND WILLIAMS FAMILY HOLDINGS, LLC... 5) RIGHT-OF-WAY DEEDS RECORDED IN DEED BOOK 6901, PAGE 162...

Atlas Technical Consultants, LLC
Engineering, Planning, Land Acquisition - Land Acquisition - Surveying
Taylor Morrison of Georgia, LLC & First American Title Insurance Company
Hall County, Georgia