


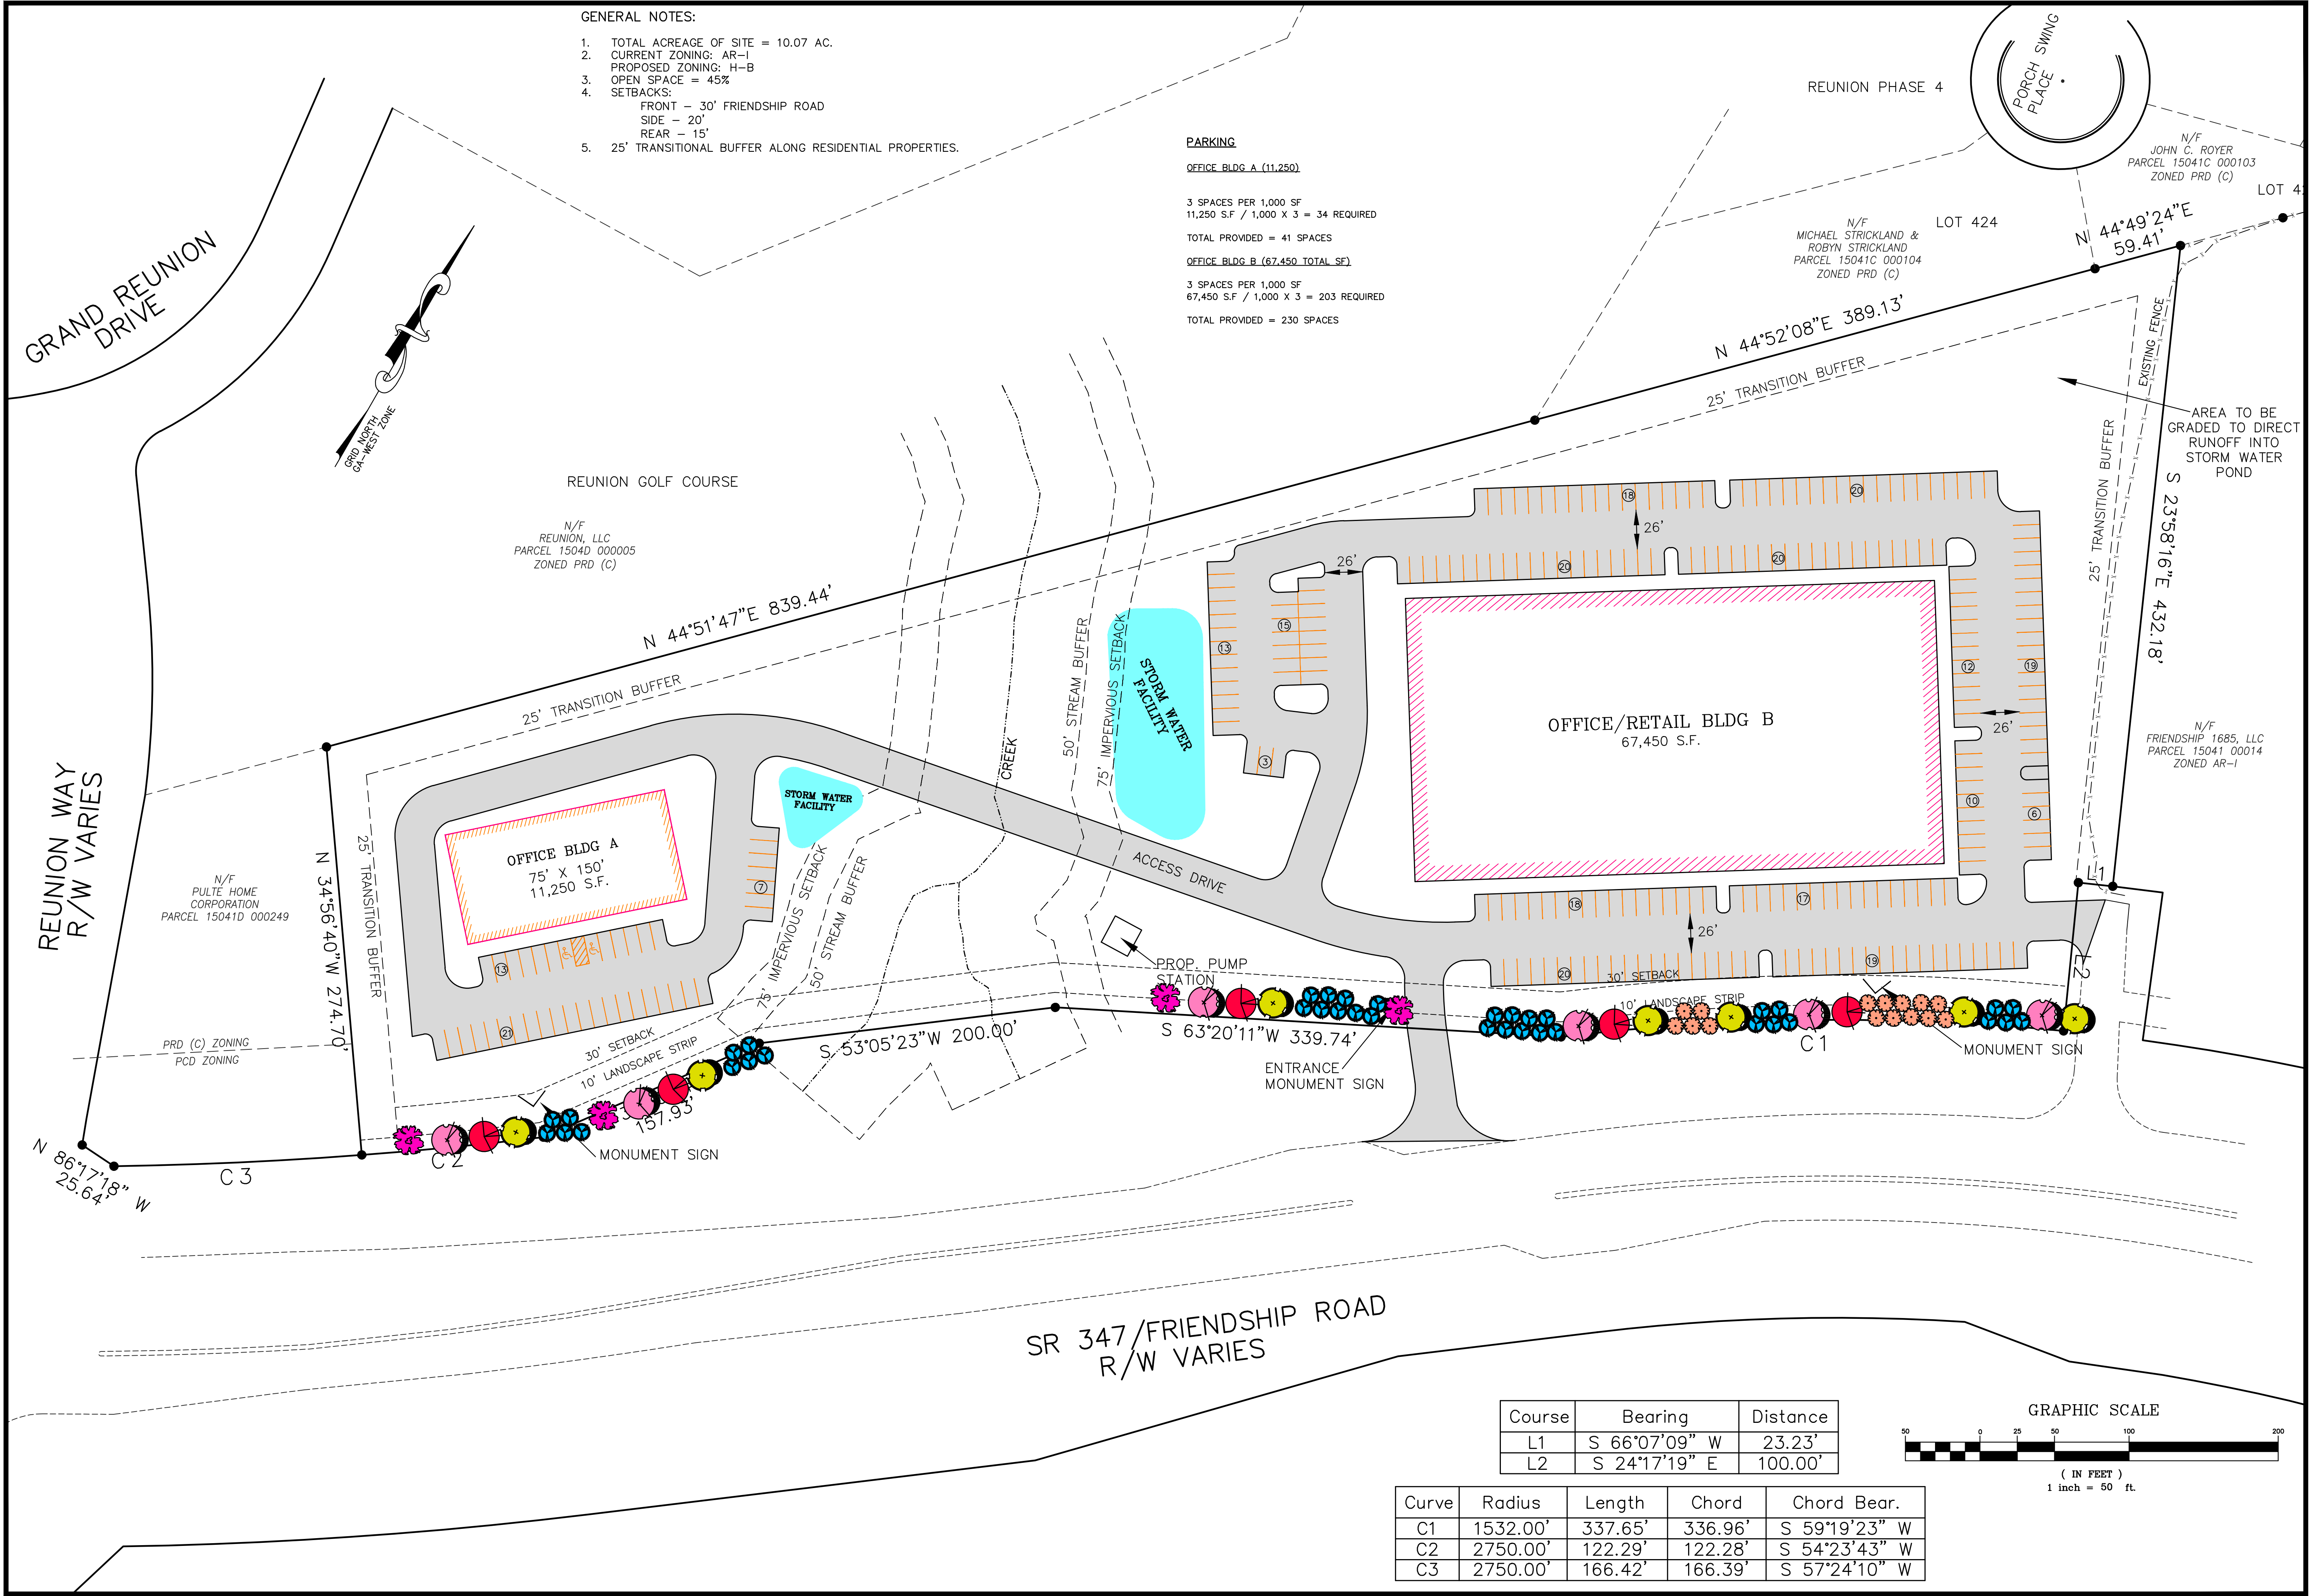

Copyright

2025
MYERS & COMPANY, INC.
ALL RIGHTS RESERVED

This drawing is the sole property of Myers & Company, Inc. It is to be used for the specific project and location identified herein only. It is not to be reproduced, stored in any retrieval system, or transmitted in any form or by any means, electronic, mechanical, or otherwise, without the prior written permission of Myers & Company, Inc.

Seal

MYERS & CO.
civil engineers

770-554-9172
608@myers-and-co.com

P.O. BOX 634
GAINESVILLE, GA 30603

Project Description

FRIENDSHIP LUXE DEVELOPMENT

HALL COUNTY, GEORGIA

DATE 7-28-25

JOB NO. 23-14

Sheet Title
REZONING PLAN

Revisions

No.	Description
-----	-------------

SHEET

1