



TYPICAL LOT LAYOUT
24' WIDE STACKED FLATS
REAR ENTRY

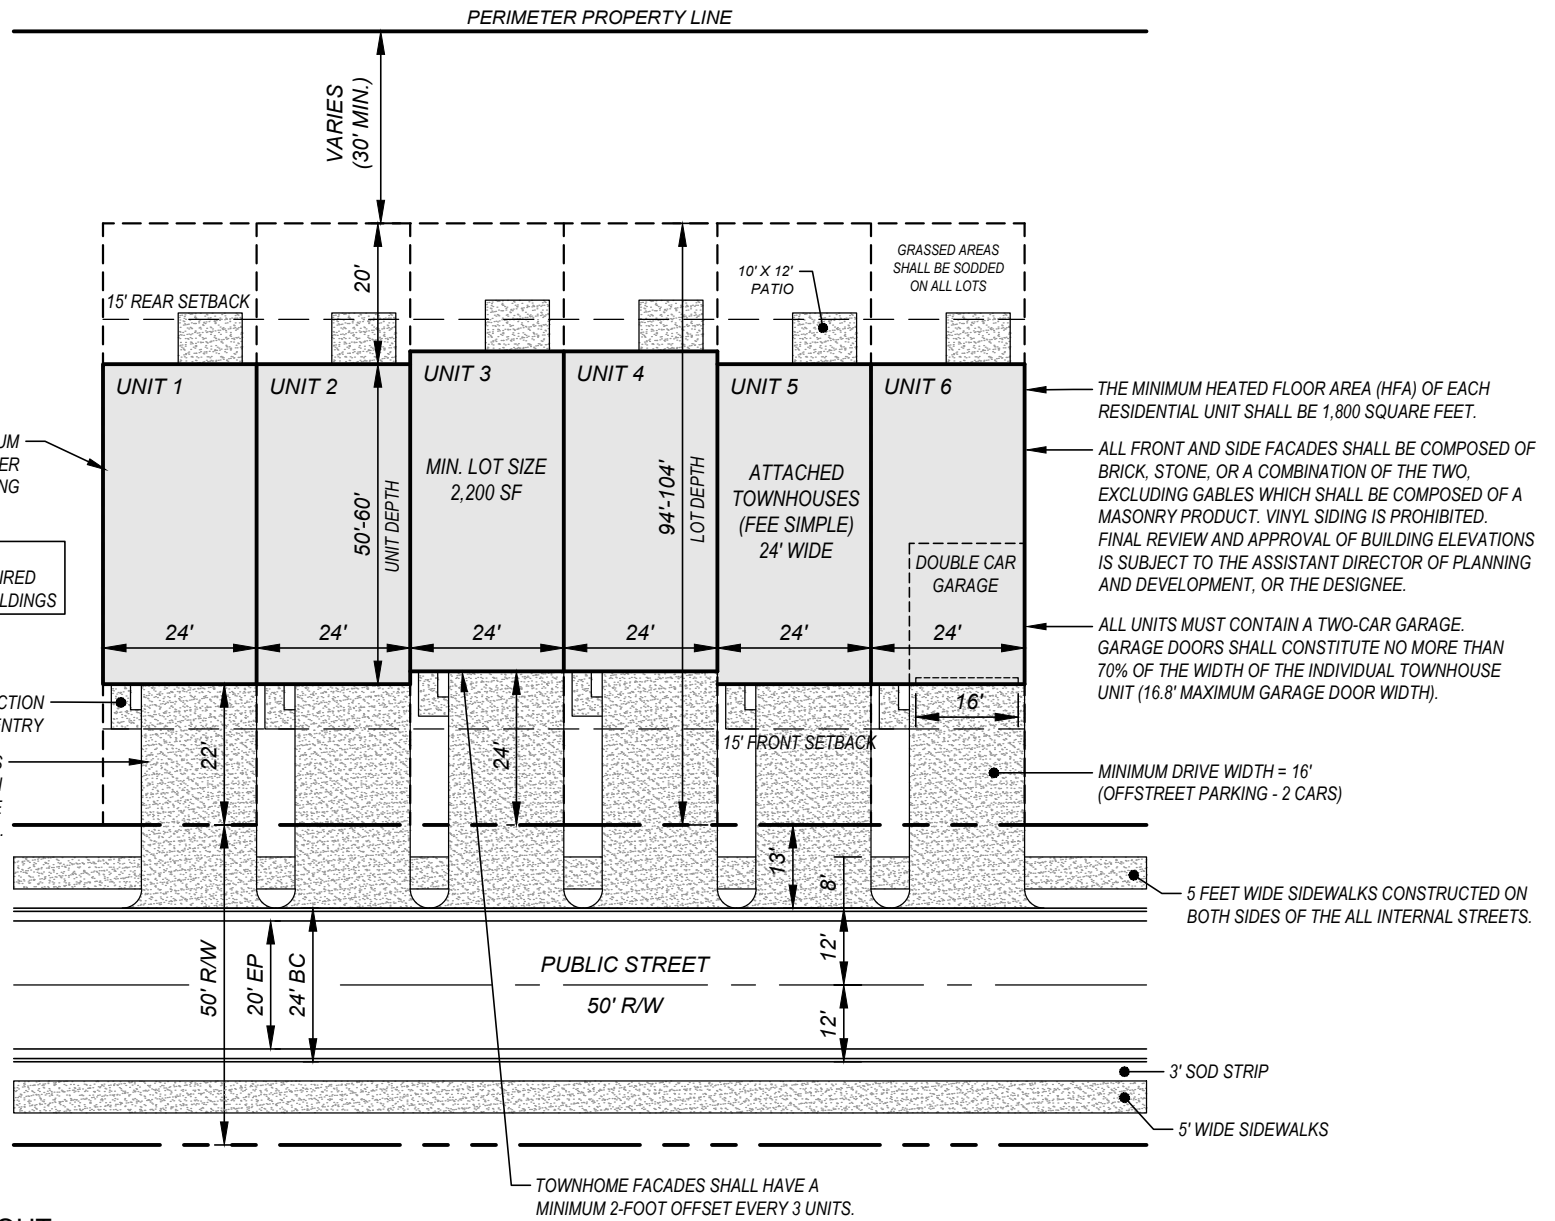

TYPICAL LOT LAYOUT
24' WIDE TOWNHOMES
FRONT ENTRY

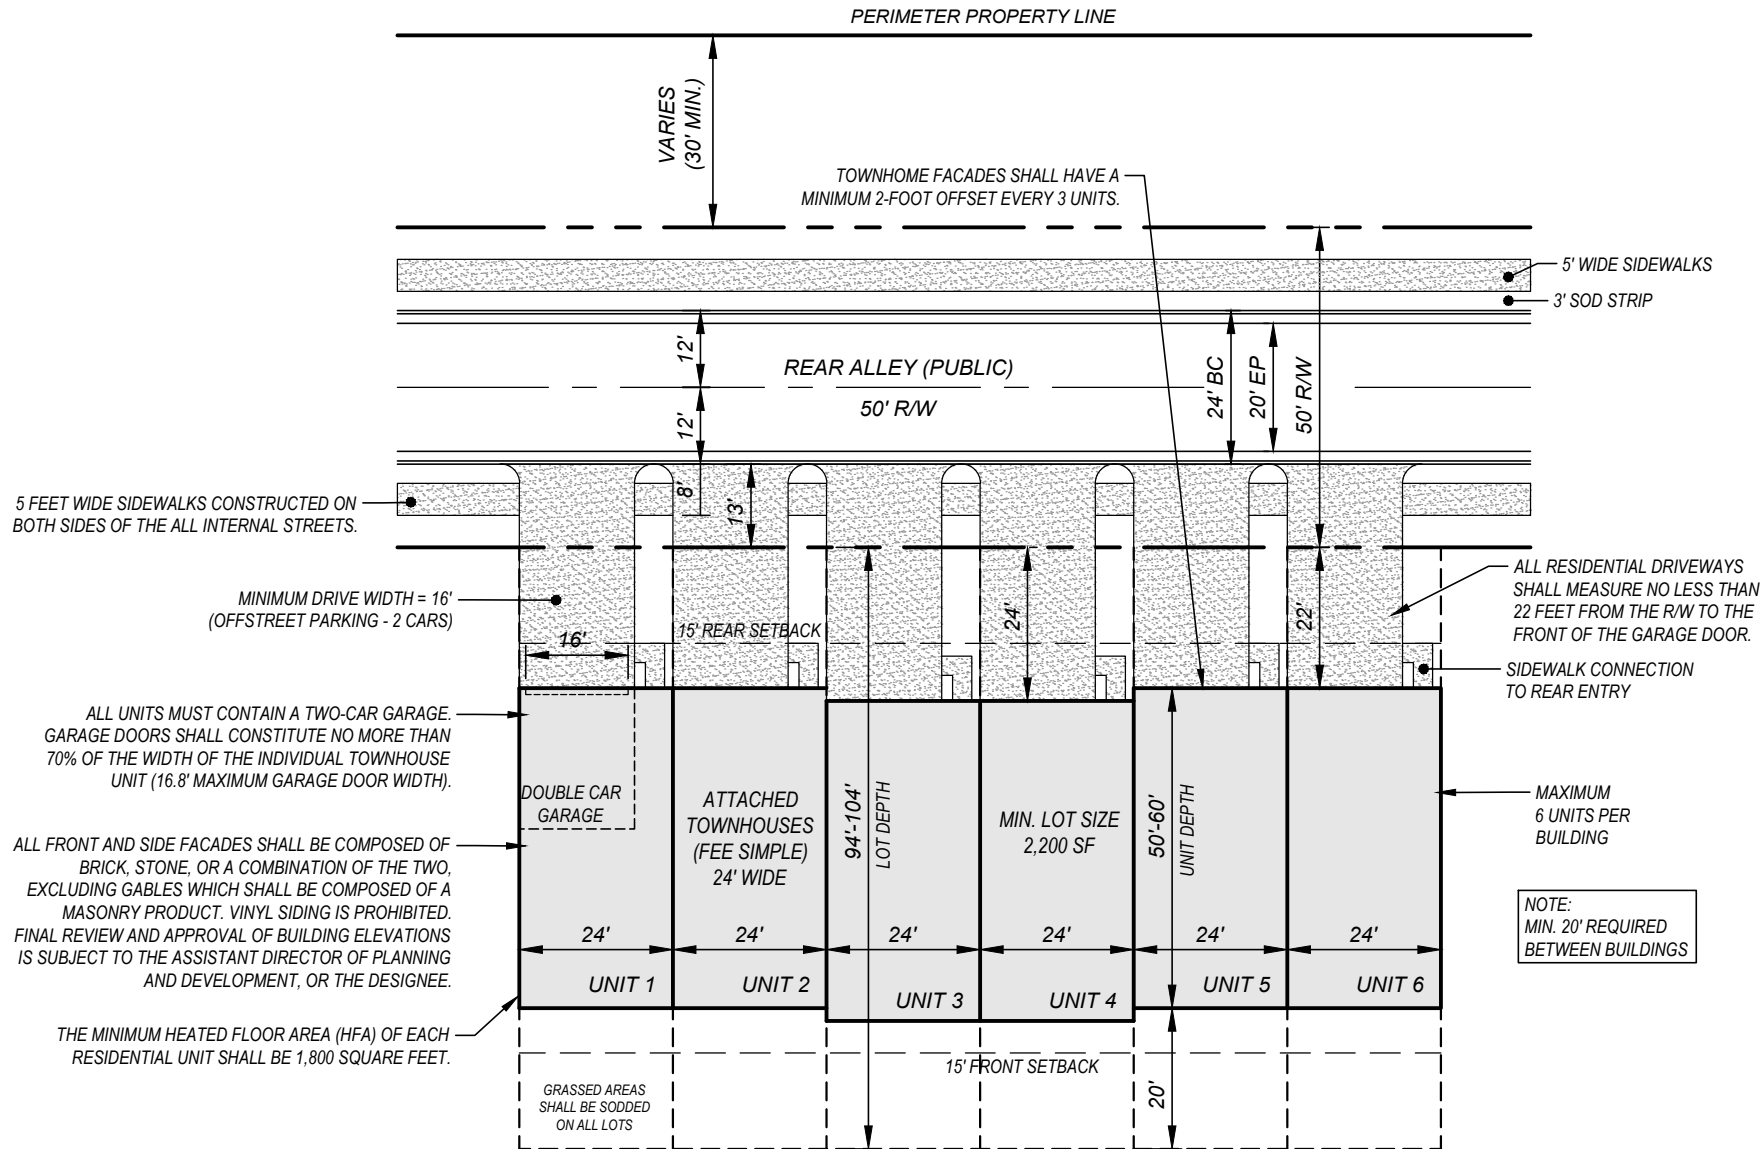

TYPICAL LOT LAYOUT
24' WIDE TOWNHOMES
REAR ENTRY