



TRACT 3											
1	S 40° 43' W	100.0	19	S 83° 12' W	290.0	37	N 56° 55' E	1297.2	64	S 4° 26' E	173.5
2	S 50° 10' W	207.1	20	N 76° 32' W	406.6	38	N 79° 26' E	622.2	65	S 11° 57' E	227.3
3	N 85° 50' W	109.6	21	N 44° 28' W	201.1	39	N 49° 12' W	124.6	66	S 9° 14' E	335.6
4	S 30° 35' W	344.3	22	S 76° 42' W	195	40	N 13° 58' W	261.7	67	S 40° 04' E	370.3
5	N 0° 14' W	704.1	23	N 19° 23' W	539.9	41	N 5° 36' E	123.5	68	S 39° 50' E	314.2
6	S 65° 32' W	187.6	24	N 18° 51' W	236.8	42	N 18° 44' E	215.9	69	S 46° 30' E	255.7
7	S 78° 51' W	235.0	25	S 22° 54' W	288.0	43	N 66° 10' E	269.8	70	S 15° 17' E	344.3
8	N 33° 20' W	289.7	26	N 28° 12' W	298.6	44	N 45° 06' E	132.8	71	S 36° 07' E	398.5
9	N 17° 34' W	416.0	27	N 29° 25' W	491.1	45	S 34° 32' E	735.3	72	S 2° 23' E	374.9
10	N 29° 54' W	347.0	28	N 50° 23' E	1143.3	46	N 12° 47' E	1864.5	73	S 26° 45' E	203.0
11	N 6° 44' E	434.4	29	N 9° 08' W	1455.1	47	N 4° 57' E	702.1	74	S 21° 23' E	302.1
12	N 53° 10' W	150.0	30	S 89° 07' W	708.7	48	S 28° 59' E	696.3	75	S 28° 59' E	217.4
13	S 66° 33' W	195.3	31	N 69° 48' W	295.6	49	S 39° 12' E	1538.0	76	S 13° 44' E	234.9
14	S 5° 29' W	218.8	32	S 57° 30' W	730.9	50	S 47° 16' E	396.0	77	S 17° 14' E	294.8
15	S 23° 11' W	274.5	33	N 29° 52' W	378.6	51	S 1° 15' W	177.0	78	S 5° 12' W	177.0
16	S 8° 18' W	108.0	34	N 27° 22' W	218.9	52	S 88° 38' W	1565.7	79	S 19° 47' W	222.6
17	N 39° 08' W	193.9	35	N 14° 55' W	196.6	53	S 11° 16' E	145.6	80	S 28° 57' W	332.6
18	N 67° 35' W	150.8	36	N 6° 47' W	229.7	54	S 21° 01' E	263.7			

TRACT 2											
1	N 29° 17' W	303.8	22	S 82° 11' W	180.0	43	N 79° 40' W	173.5	64	S 40° 20' E	234.2
2	N 51° 46' W	410.2	23	S 68° 22' W	221.8	44	N 87° 13' W	157.9	65	S 72° 14' E	247.7
3	N 54° 53' W	311.8	24	N 84° 21' W	110.0	45	S 82° 23' W	127.8	66	S 55° 01' E	372.3
4	N 55° 23' W	268.5	25	S 66° 45' W	116.1	46	S 36° 32' W	306.6	67	N 89° 14' E	105.0
5	N 50° 45' W	298.4	26	S 59° 11' W	191.5	47	N 28° 13' E	332.6	68	N 87° 08' E	109.3
6	N 58° 51' W	404.8	27	S 34° 53' W	155.2	48	N 19° 47' E	222.6	69	N 53° 10' E	129.6
7	N 51° 54' W	295.2	28	S 18° 15' W	455.4	49	N 5° 15' E	171.0	70	S 86° 38' E	221.7
8	N 53° 15' W	147.9	29	N 54° 44' E	146.5	50	N 17° 16' W	294.8	71	N 77° 18' E	504.7
9	S 37° 26' W	148.1	30	N 58° 14' E	409.1	51	N 13° 48' W	284.9	72	N 89° 11' E	342.5
10	N 52° 09' W	206.2	31	N 26° 58' W	287.0	52	N 28° 58' W	217.8	73	S 78° 08' E	115.6
11	N 48° 18' W	238.2	32	N 64° 30' W	833.9	53	N 21° 23' W	308.1	74	S 68° 38' E	116.5
12	N 53° 15' W	158.3	33	S 77° 07' W	284.4	54	N 52° 48' W	205.0	75	N 46° 34' E	1340.9
13	S 54° 02' W	121.9	34	S 88° 48' W	141.6	55	N 2° 23' W	274.9	76	S 41° 7' E	380.3
14	S 61° 48' W	246.8	35	N 43° 00' W	284.8	56	N 17° 13' E	340.4	77	S 41° 27' E	1486.1
15	N 73° 30' W	267.0	36	N 13° 12' W	583.2	57	N 38° 43' W	133.7	78	S 40° 12' E	637.0
16	S 88° 30' W	84.6	37	N 12° 34' E	393.5	58	N 89° 03' E	483.9	79	N 47° 51' E	46.8
17	S 44° 01' W	73.4	38	N 43° 11' E	225.3	59	N 78° 08' E	325.2	80	N 47° 51' E	189.2
18	S 32° 52' W	240.3	39	N 27° 53' E	154.9	60	S 88° 38' E	291.0	81	S 24° 14' E	331.4
19	S 22° 58' W	257.9	40	N 1° 44' W	335.8	61	N 50° 40' E	283.5	82	S 15° 42' E	232.0
20	S 16° 20' W	225.6	41	N 25° 05' W	397.9	62	N 51° 35' E	307.1	83	S 9° 46' E	121.2
			42	N 24° 00' W	115.8	63	N 75° 12' E	287.0	84	S 13° 44' E	750.5

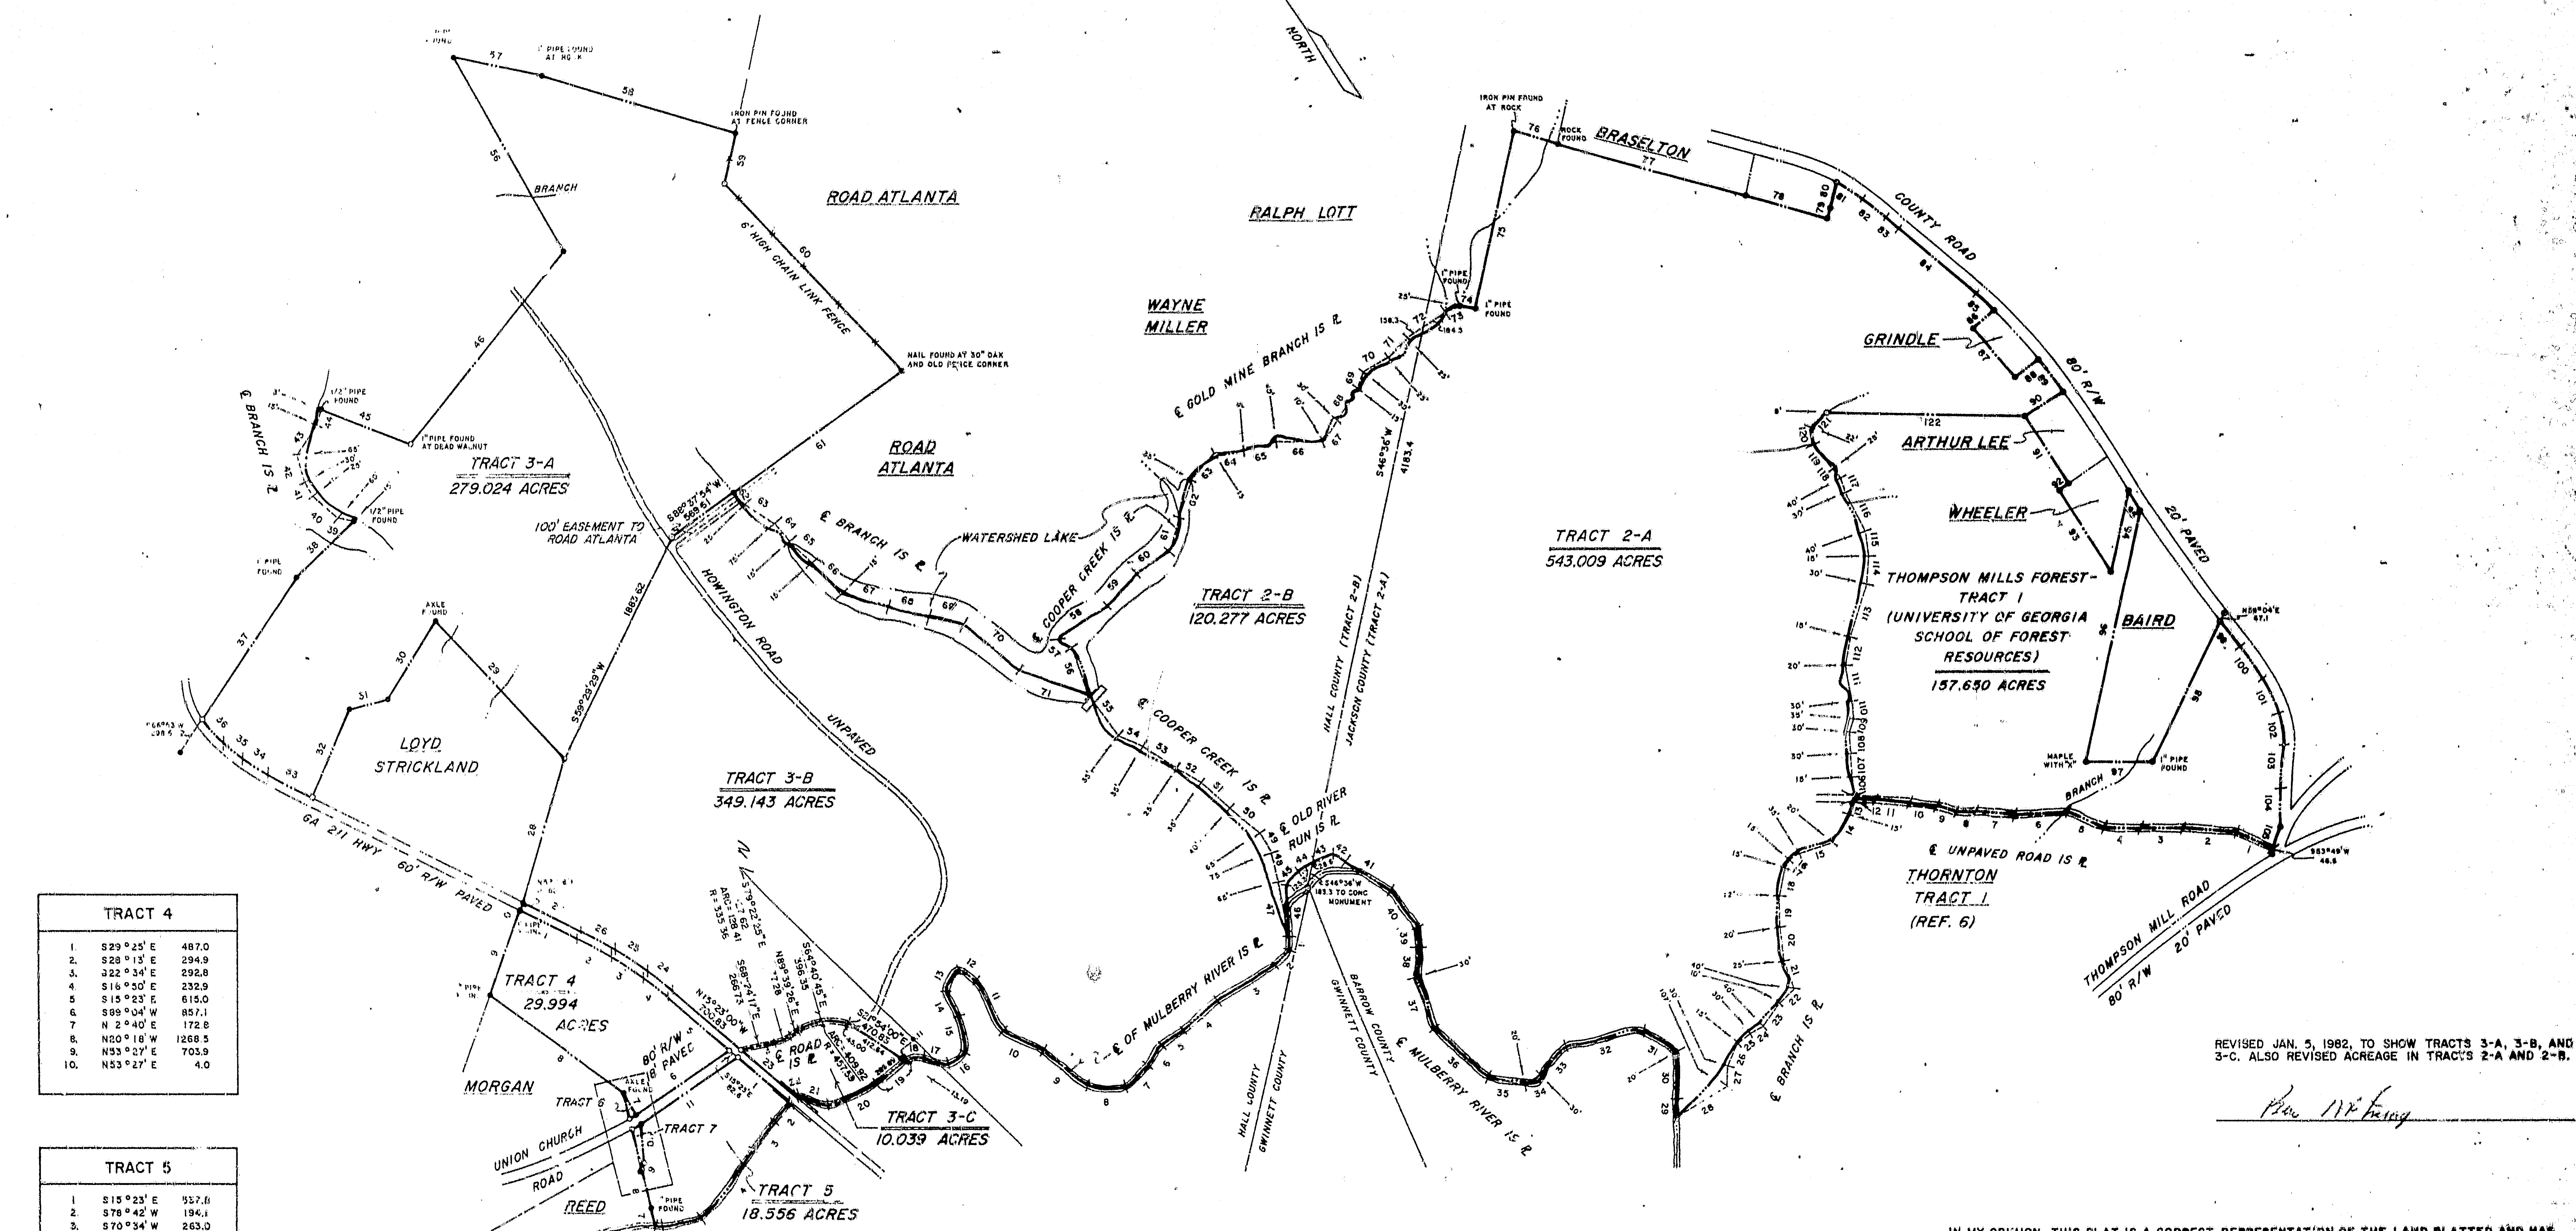

TRACT 4		
1	S 29° 25' E	487.0
2	S 28° 15' E	294.9
3	S 22° 34' E	292.8
4	S 16° 50' E	232.9
5	S 15° 23' E	615.0
6	S 89° 04' W	857.1
7	N 2° 40' E	172.8
8	N 20° 18' W	1268.5
9	N 33° 07' E	703.9
10	N 53° 27' E	4.0

TRACT 5		
1	S 15° 23' E	357.6
2	S 78° 42' W	194.1
3	S 70° 34' W	263.0
4	S 72° 01' W	646.8
5	N 70° 30' W	304.1
6	N 50° 43' W	51.8
7	N 21° 04' E	140.0
8	N 21° 04' E	293.5
9	N 55° 33' E	33.3
10	N 29° 40' E	300.0
11	N 59° 04' E	887.9

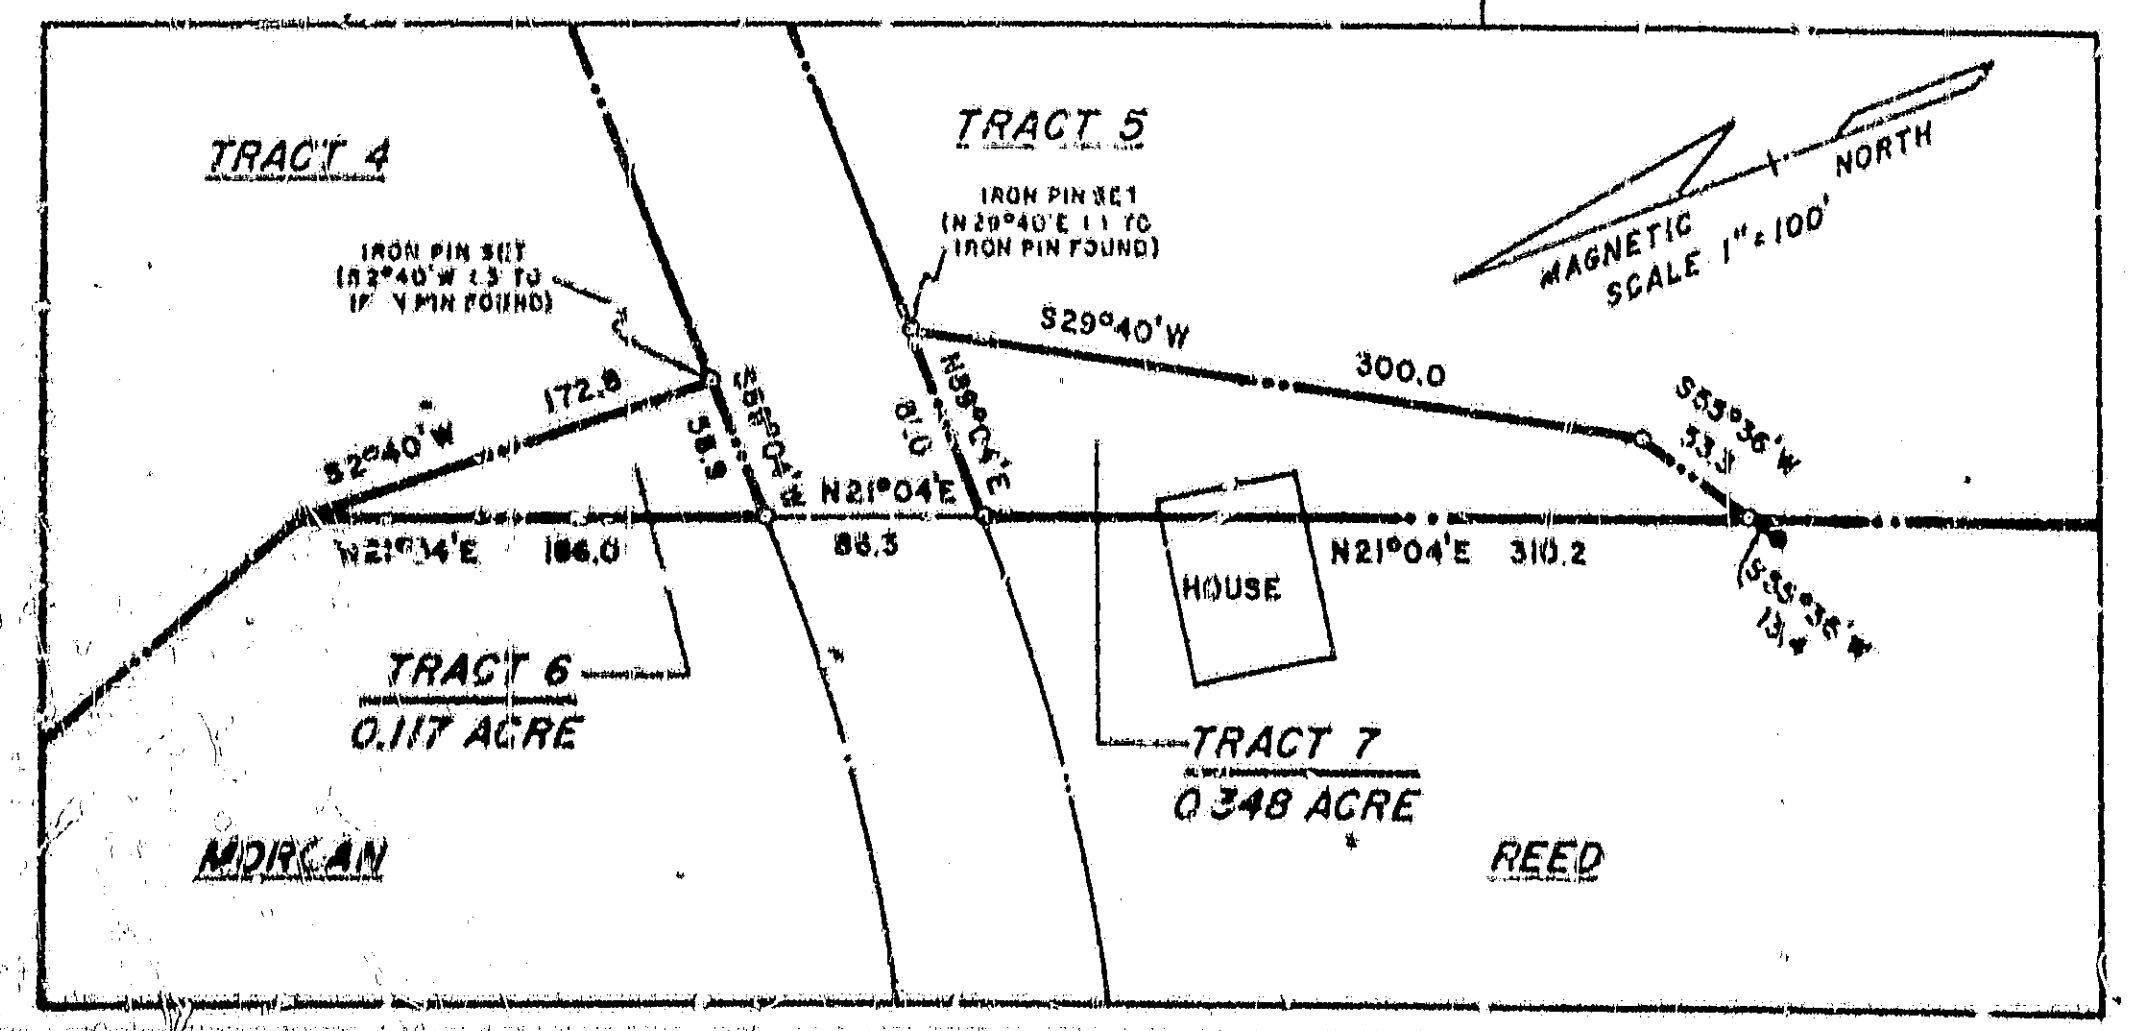

REFERENCE

- (1) SURVEY BY A. C. APPELEY FOR MRS. EVA THOMPSON THORNTON DATED APRIL 27, 1926.
- (2) SURVEY BY H. G. JARRARD FOR MERLA AND LEE REED DATED JUNE 1978.
- (3) OUR SURVEY FOR LENOX T. THORNTON, DATED JUNE 25, 1976.
- (4) OUR SURVEY FOR LENOX T. THORNTON, DATED JUNE 30, 1976.
- (5) OUR SURVEY FOR DOYLE GRINDLE, DATED APRIL 6, 1977.
- (6) OUR SURVEY FOR LENOX T. THORNTON, DATED JUNE 23, 1978.

LEGEND

- DENOTES IRON PIN SET
- DENOTES IRON PIN FOUND
- DENOTES CONCRETE MONUMENT FOUND

NOTE: BUILDINGS, ROADS, STREAMS, LAKES, AND OTHER IMPROVEMENTS ON INTERIOR OF PROPERTY ARE NOT SHOWN BY THIS SURVEY.

IN MY OPINION, THIS PLAT IS A CORRECT REPRESENTATION OF THE LAND PLATTED AND HAS BEEN PREPARED IN CONFORMITY WITH THE MINIMUM STANDARDS AND REQUIREMENTS OF LAW.

REVISED SEPTEMBER 24, 1979 TO SHOW TRACTS 2-A AND 2-B.

LENOX T. THORNTON			
AGENT	DATE	BY	REMARKS
LENOX T. THORNTON	SEP 2 1982	LENOX T. THORNTON	
DATE	SCALE	DATE	SCALE
AUG 2, 1978	1" = 800'	AUG 2, 1978	1" = 800'

Recorded February 3, 1982 — H. Brady Watson, Clerk