
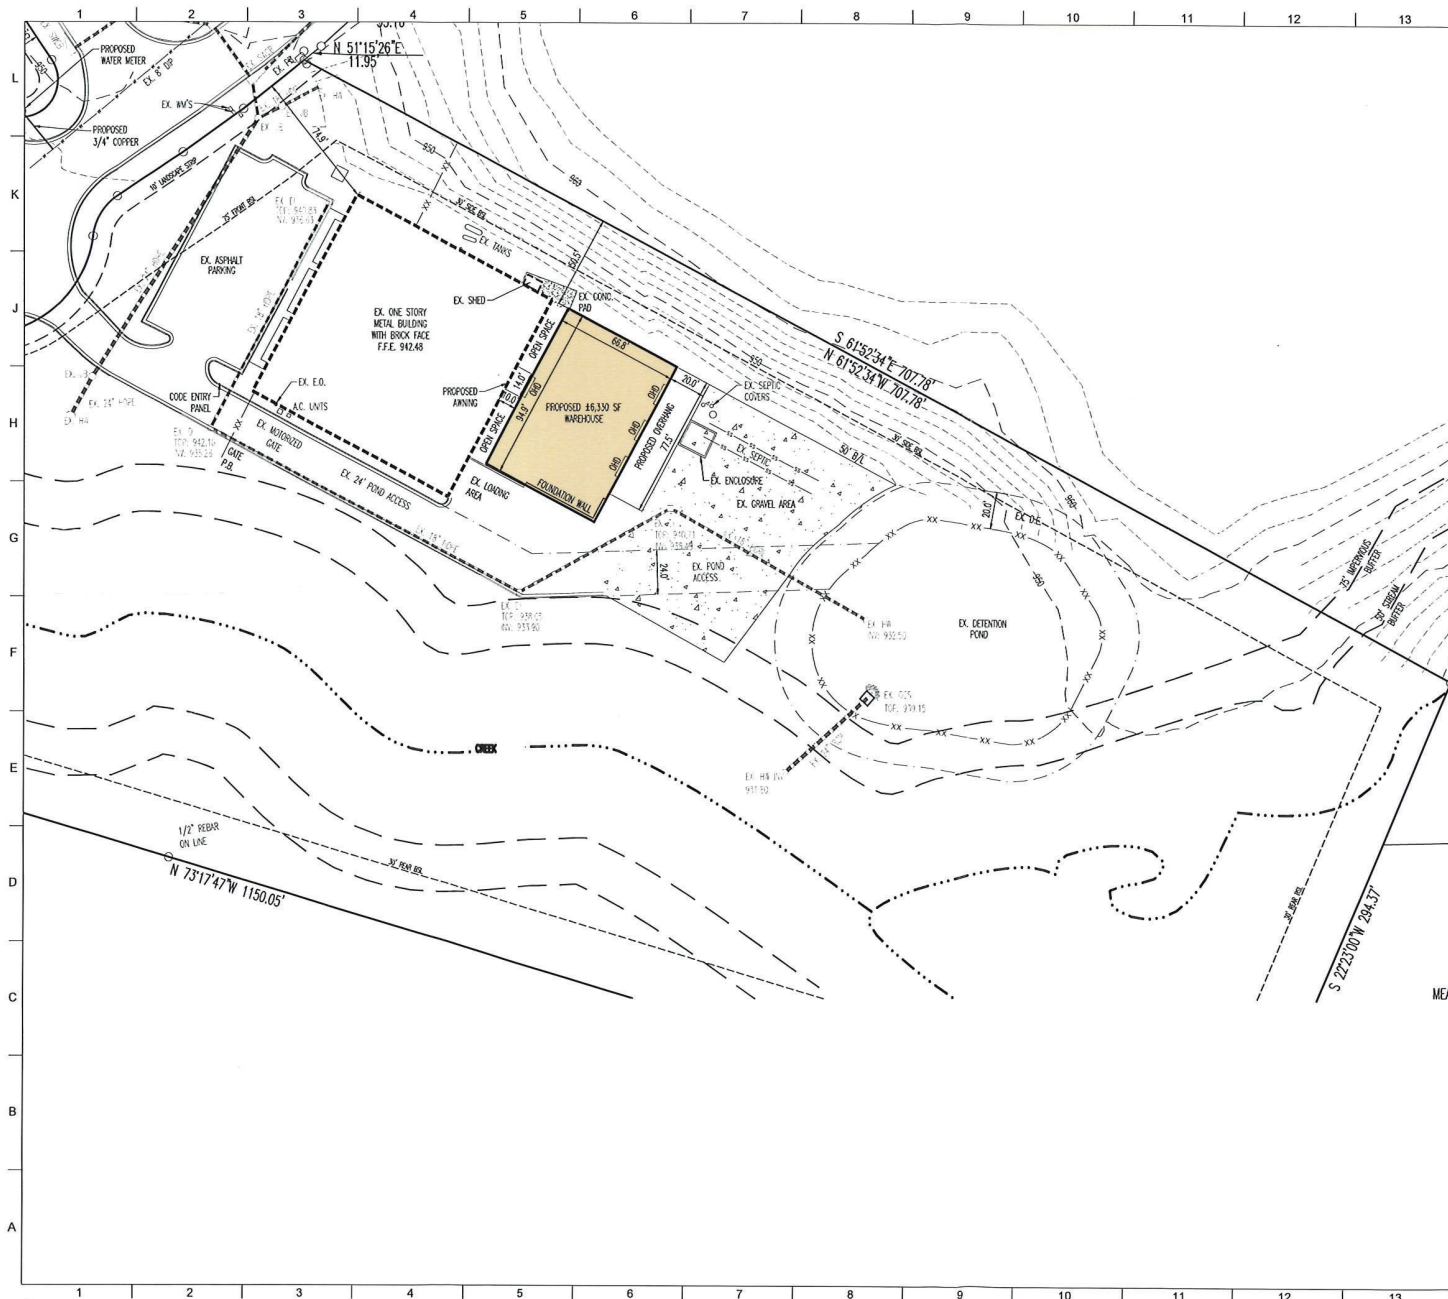


- GENERAL NOTES**
1. PARCEL NUMBER: 15028P000007
 2. TOTAL SITE AREA: 5.03 AC.
 3. ZONING: I-1 (HEAVY INDUSTRIAL)
 4. FRONT BSL: 75' FROM CENTERLINE OF ROAD
SIDE BSL: 30'
REAR BSL: 30'
 5. PROPOSED EXPANSION TO CONSIST OF SOLELY CONDITIONED WAREHOUSE SPACE WITH NO DOMESTIC WATER OR SEWER IMPROVEMENTS.

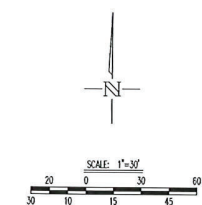

811 Know what's below.
Call before you dig.
Dial 811.
Or Call 1.800.282.7411

CSC DESIGN, INC.
ARCHITECTS & ENGINEERS
135 P. Rickman Industrial Dr.
Suwanee, GA 30088
(770) 345-9379

Professional Seal
GEORGE A. BROWN
Professional Engineer
No. 123456
State of Georgia
Expires 12-31-27

JOB:	24-070
DRW:	BET/JIS
CHK:	MCZ
DATE:	12/26/24
REVISIONS	
NO.	1
DATE	12/26/24
DESCRIPTION	HAZARDOUS WASTE

TOP END MOTORS
5489 TECHNOLOGY PARKWAY
PARCEL ID: 15028P000007
HALL COUNTY, GEORGIA

CONCEPTUAL SITE PLAN
C-1B
DATE: 12/06/2024