


Jul 27 09 09:42p Dave & Deirdre Hoyler 678-455-0274 p.1

FEB/19/2009 THU 03:02 PM Remax Greater Atl FAX No. 770-551-9451 P.001/001

Exhibit "A"

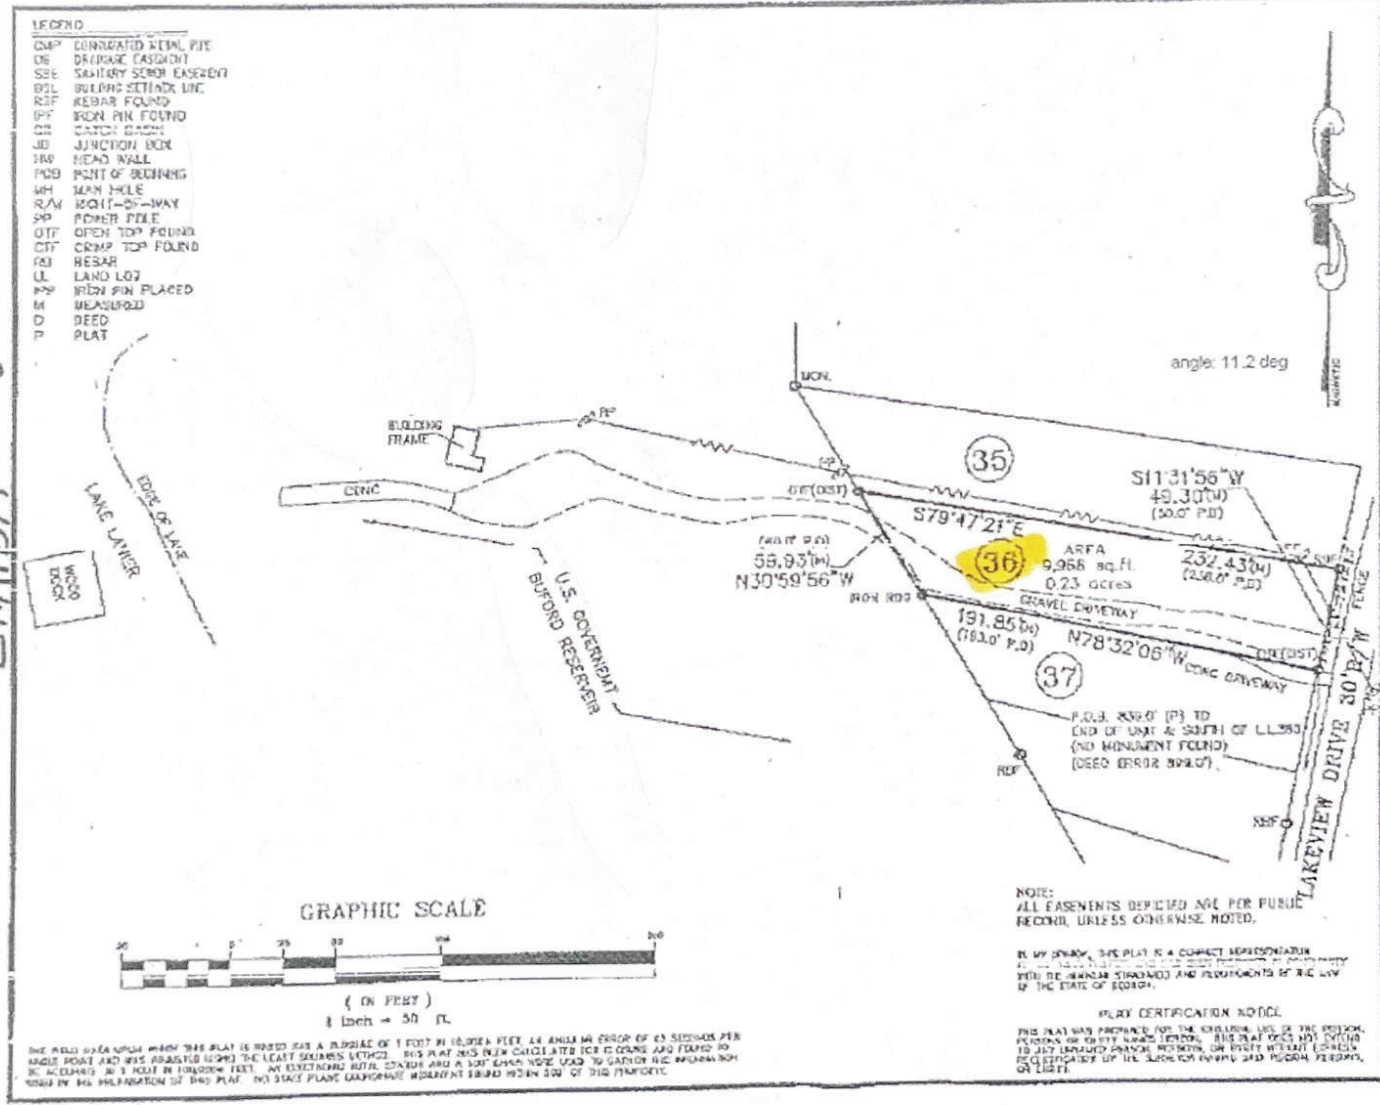


DATE 02/09/09		SCALE 1" = 50'	
GROSS / PURCHASER THE LIVELY FAMILY LIVING TRUST		HALL COUNTY, GEORGIA	
LAND LOT 360	7th DISTRICT	SECTION	AREA OF LOT 0.968 S.F.
LOT 36	BOOK	UNIT	
SURVEYOR FRANK BROGDON & GROVER GARNETT		SOLAR LAND SURVEYING COMPANY	
ALL MATTERS PERTAINING TO TITLE ARE EXCEPTED		P.O. BOX 724903 ATLANTA, GEORGIA 31108-0903 TELEPHONE (770) 794-9035 FAX (770) 794-9032	
		JOB NUMBER: 09-00519 PLAT BOOK 2153, PAGE 101 DEED BOOK 2153, PAGE 113	

PROPERTY OF
FRANK BROGDON AND GRACE GARRETT
7TH LAND DIST - LAND LOT # 360
HALL COUNTY - GEORGIA
SURROUNDED BY LAKE LANIER
MARCH 26, 1956 - SCALE 1" = 100 FEET
BY H. L. DUNHAM
BARRON CO SURVEYOR
WINNER GA - GAR 9 # 277

6382 Lakeview Dr

U.S. GOVERNMENT TRACT B-30
Butord Reservoir

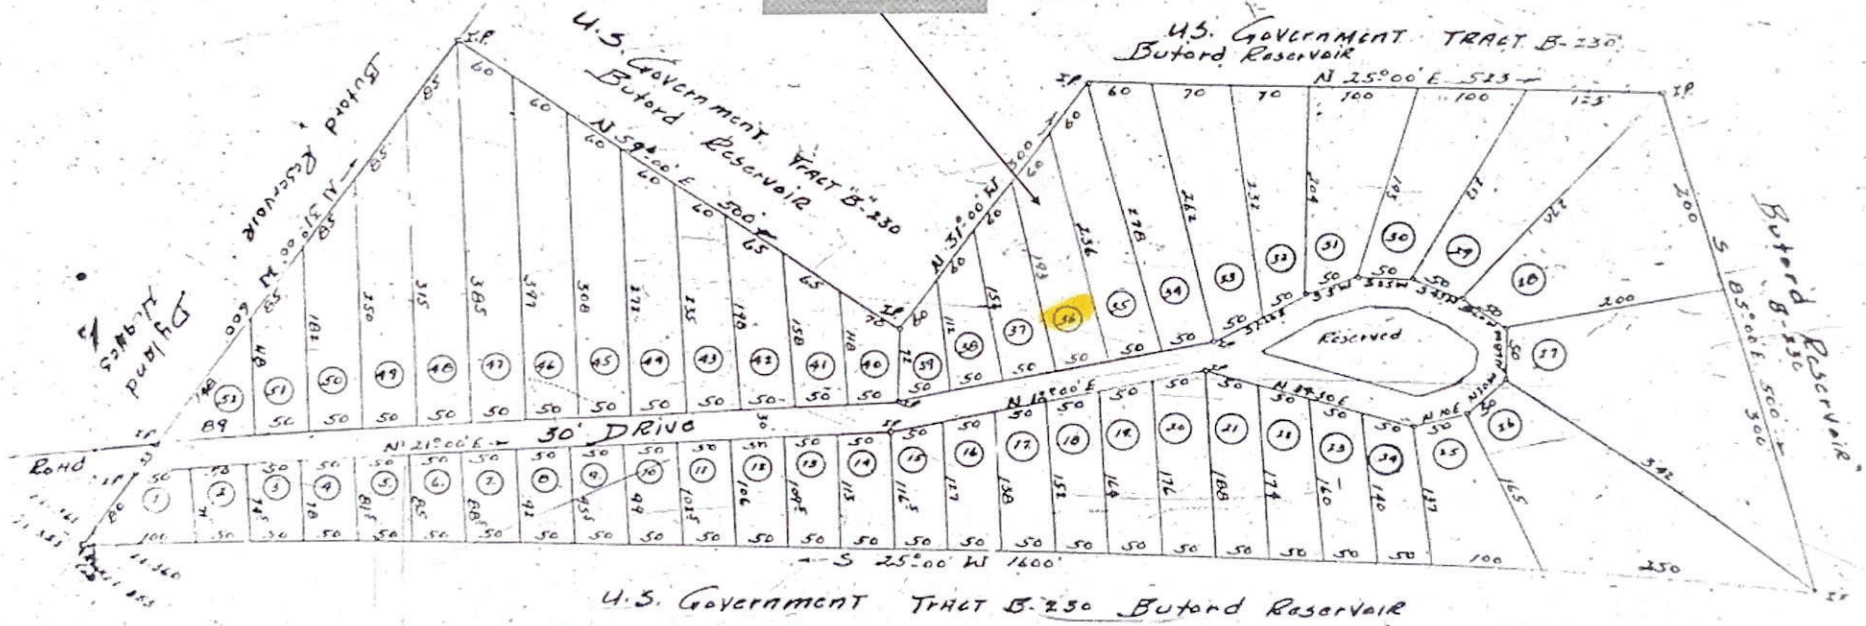

Received April 6, 1956 W. D. D. Wren, O.S.C.