



LOT-9-
CURVE A
 $\Delta = 154^{\circ} 59' 36''$
RAD = 50.00
ARC = 135.25
CHORD = N 44-58-00 W
97.63

LOT-7-
CURVE A
 $\Delta = 88^{\circ} 08' 39''$
RAD = 50.00
ARC = 76.93
CHORD = S 06-31-53 E
69.56

LOT-6-
CURVE A
 $\Delta = 56^{\circ} 48' 5''$
RAD = 50.00
ARC = 49.57
CHORD = S 79-00-00 E
47.57

CURVE-B
 $\Delta = 47^{\circ} 22' 4''$
RAD = 100.00
ARC = 82.05
CHORD = S 19-02-14 E
75.77

CURVE-C
 $\Delta = 28^{\circ} 57' 39''$
RAD = 329.11
ARC = 137.17
CHORD = S 16-26-56 W
136.27

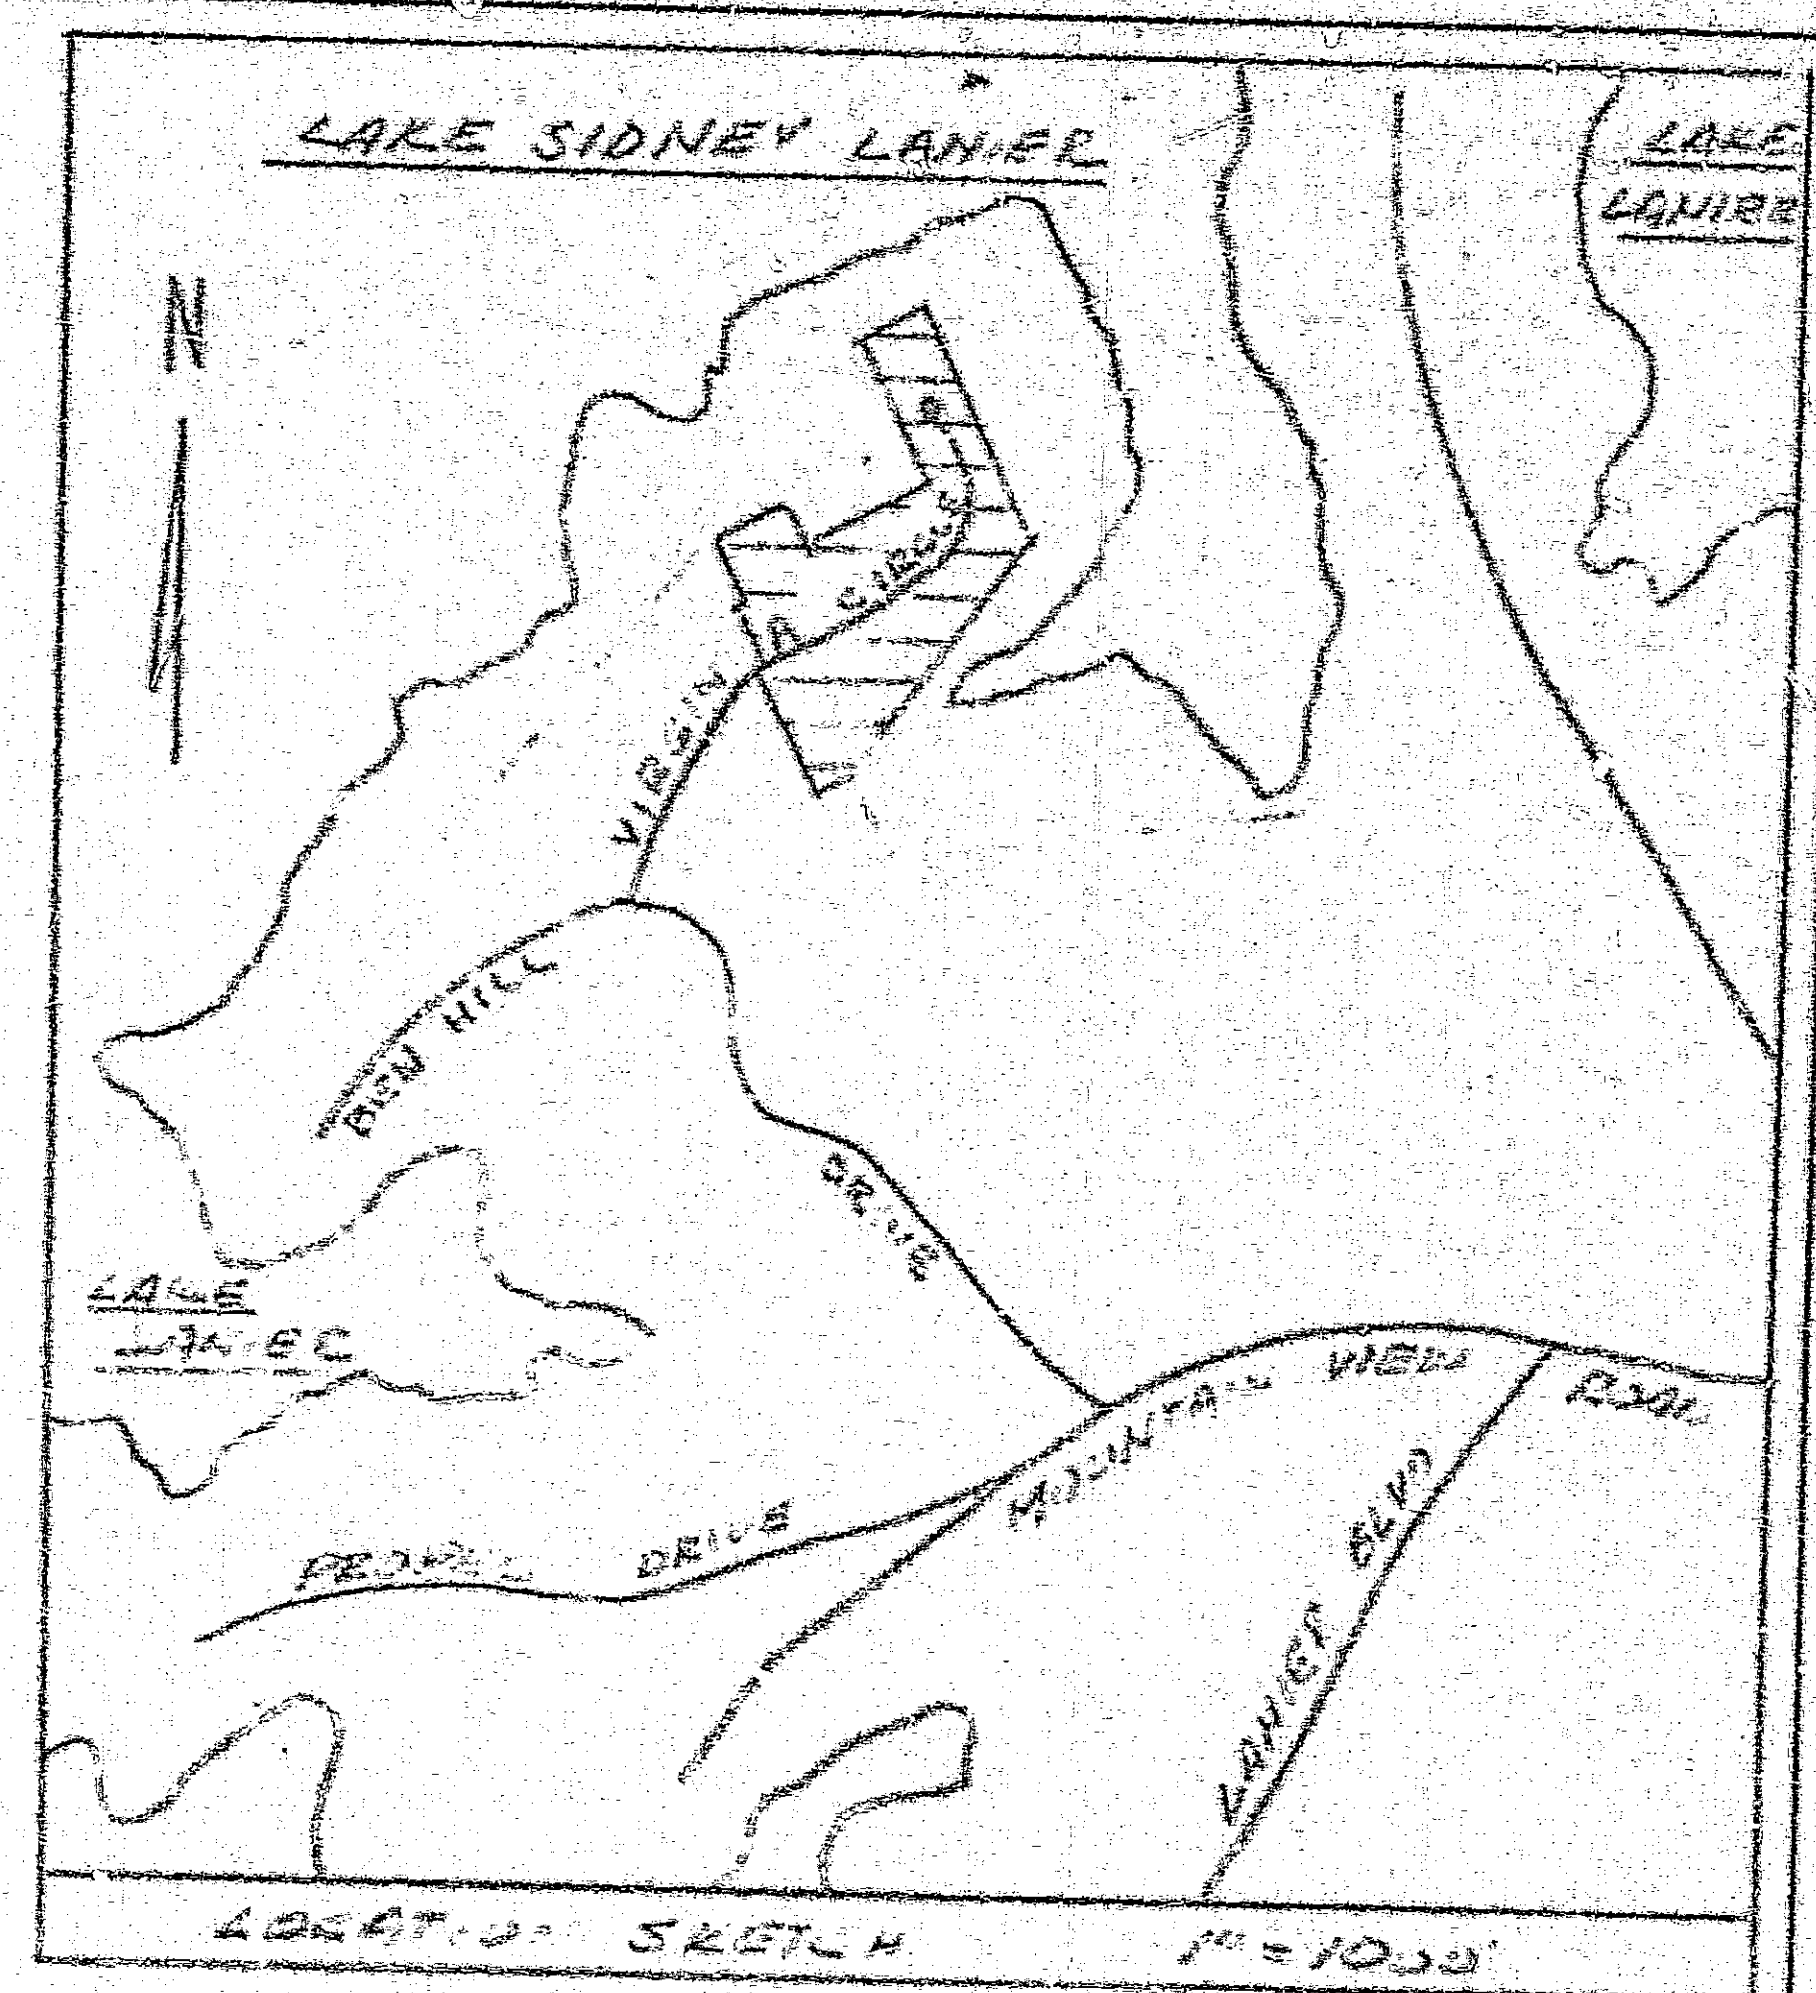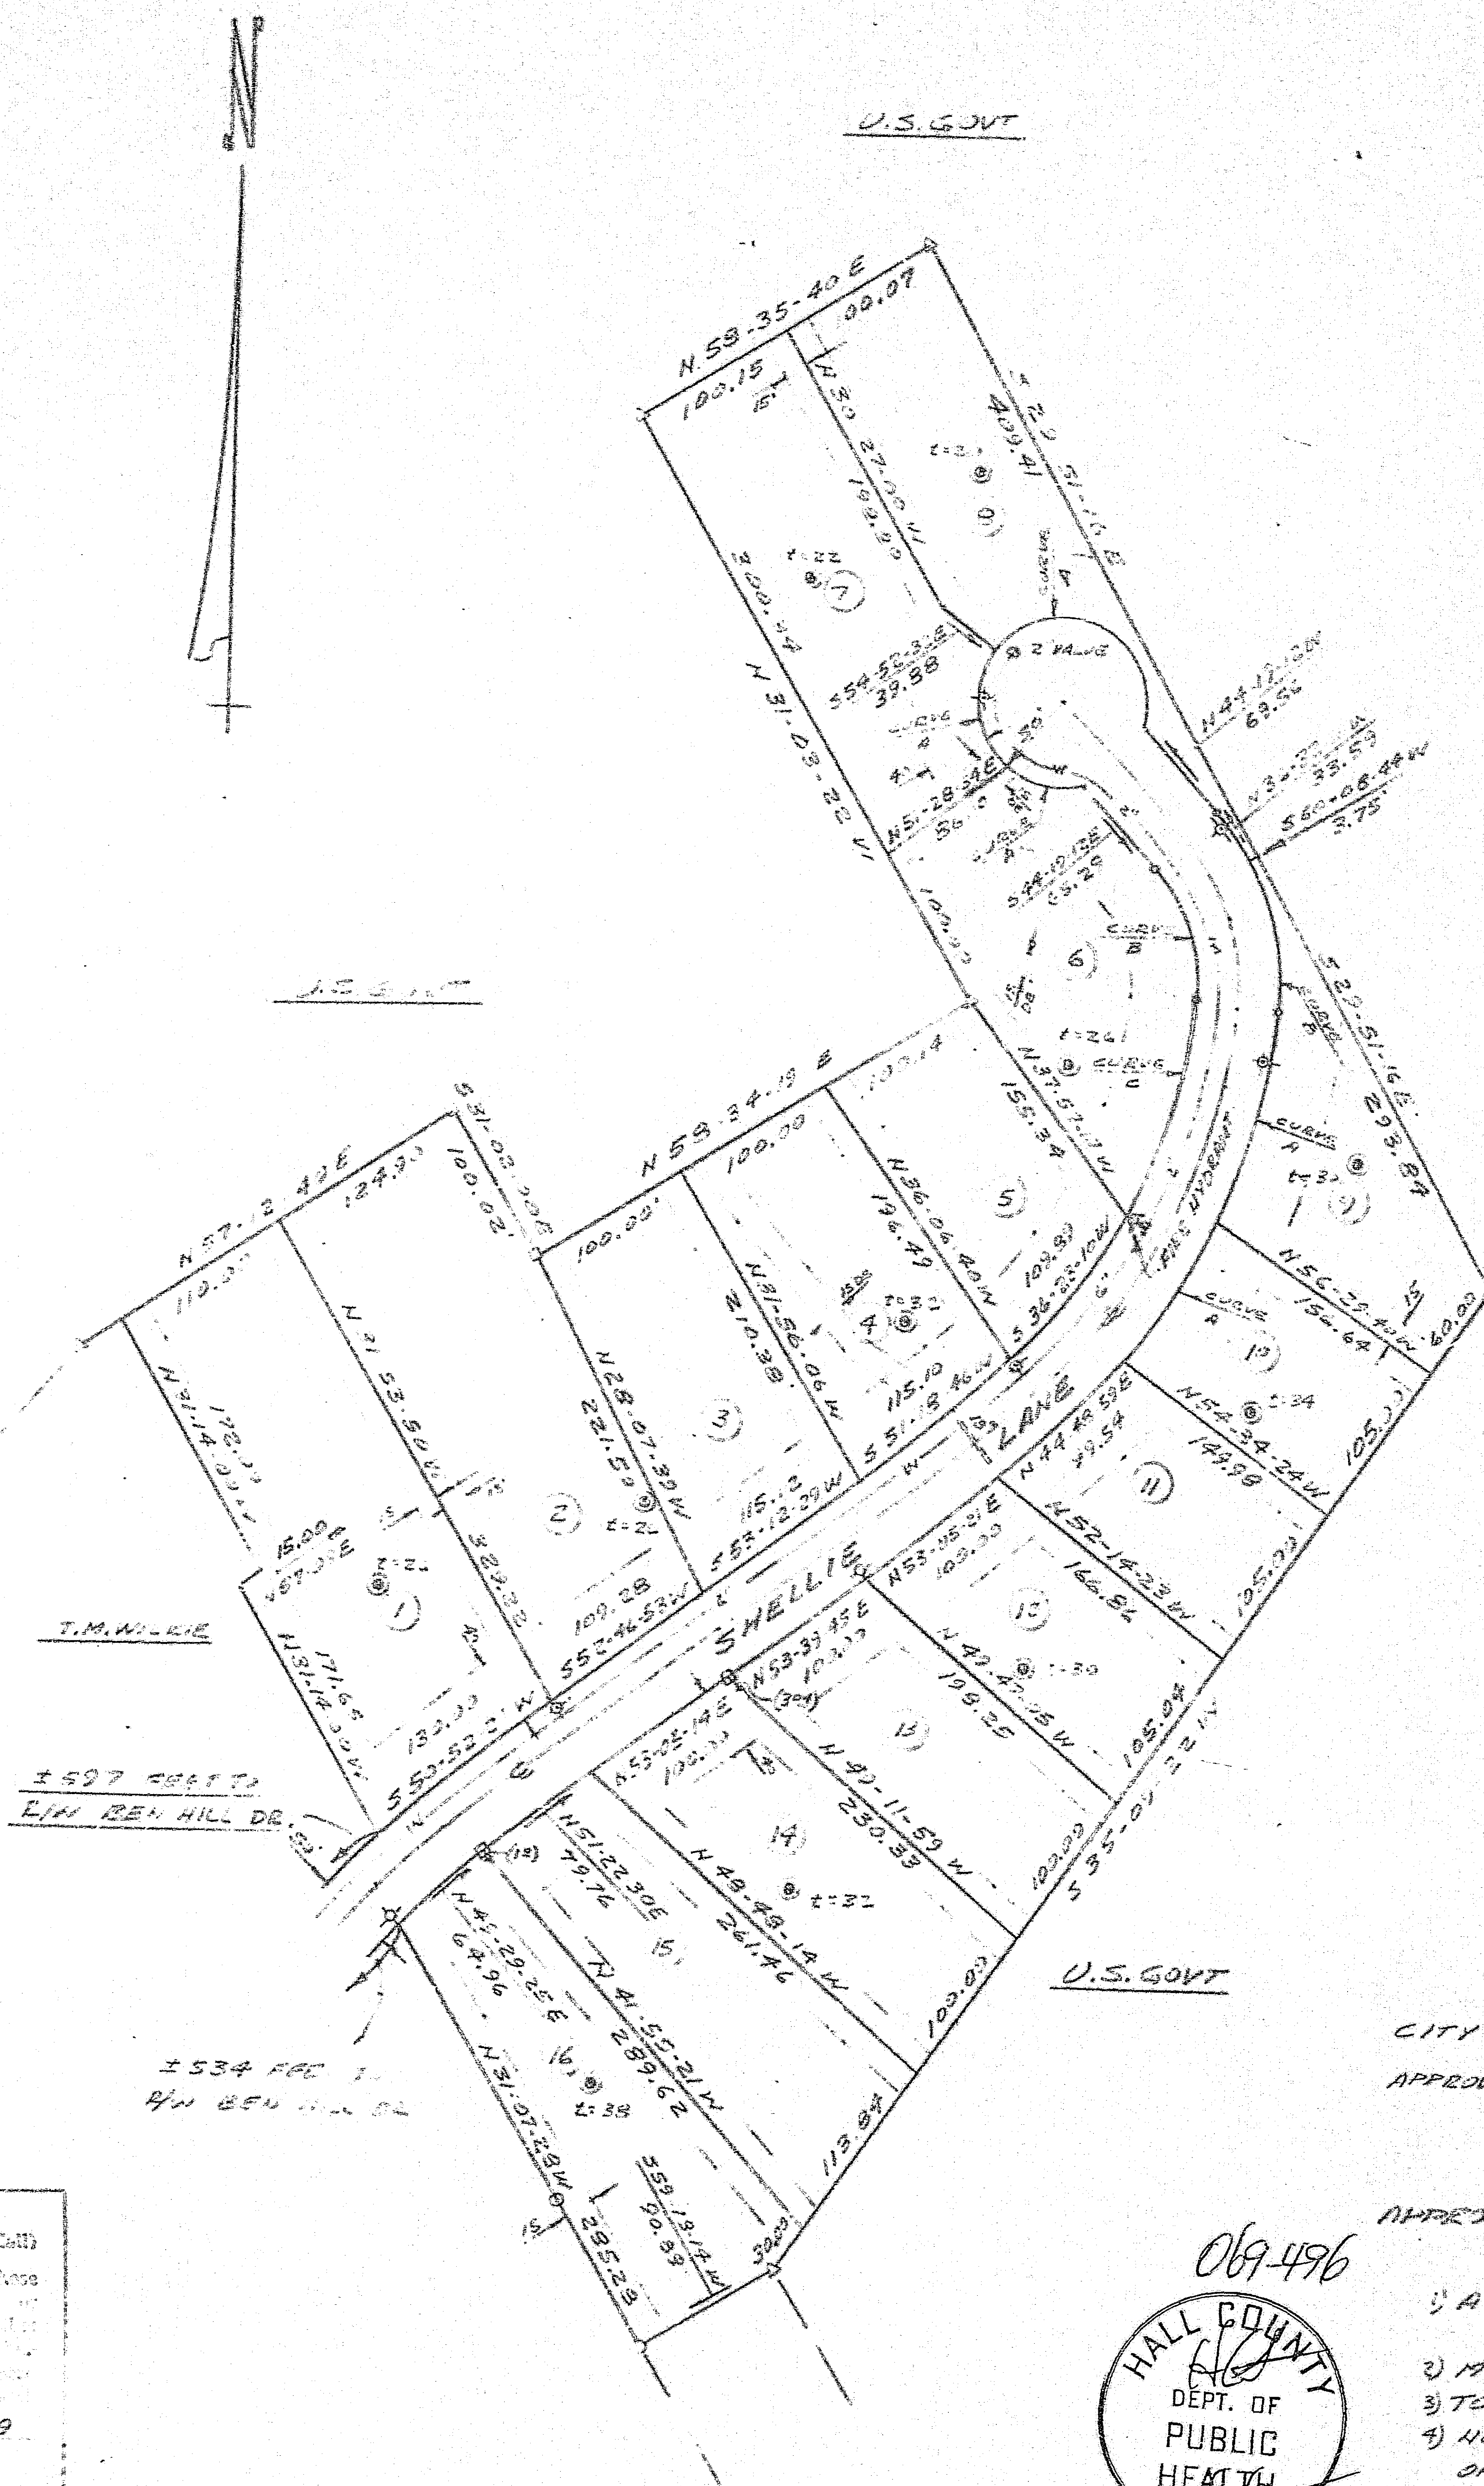

LOT-3-
CURVE A
 $\Delta = 20^{\circ} 25' 12''$
RAD = 379.00
ARC = 134.72
CHORD = N 14-53-25 E
134.01

CURVE-B
 $\Delta = 34^{\circ} 11' 43''$
RAD = 150.00
ARC = 89.52
CHORD = N 12-27-45 W
89.20

LOT-10-
CURVE A
 $\Delta = 18^{\circ} 30' 44''$
RAD = 425.00
ARC = 107.23
CHORD = N 31-22-45 E
100.00

NOTE: 15 FOOT UTILITY EASEMENT
ALONG FRONT OF ALL LOTS
IRON PINS & WHITE STAKES
@ ALL CORNERS

CITY OF GAINESVILLE WATER
APPROVED BY *[Signature]*
DIRECTOR OF UTILITIES DATE




APPROVED BY *[Signature]*
HALL COUNTY HEALTH DEPT
1) AVG SOIL PERCOLATION IS 28.73 MIN/INCH
11 HOLES
2) MIN. LOT (#10) = 15503 SQ. FT.
3) TOTAL AREA = 10.39 ACRES
4) NO TILE FIELD PERMITTED WITHIN 50 FEET
OF STREAM, SPRING OR LAKE. NO TILE
FIELD PERMITTED BELOW 1095 CONTOUR

ANGULAR ERROR = $0^{\circ} 00' 01''$
FIELD ERROR OF CLOSURE = 1:17500
PLAT ERROR OF CLOSURE = 1:150000
TRANSIT- TOPCON 'GUPPY' (EDM)
N.P. Phelps



By: *[Signature]* Reg. No. 1301
Date: 5-25-85

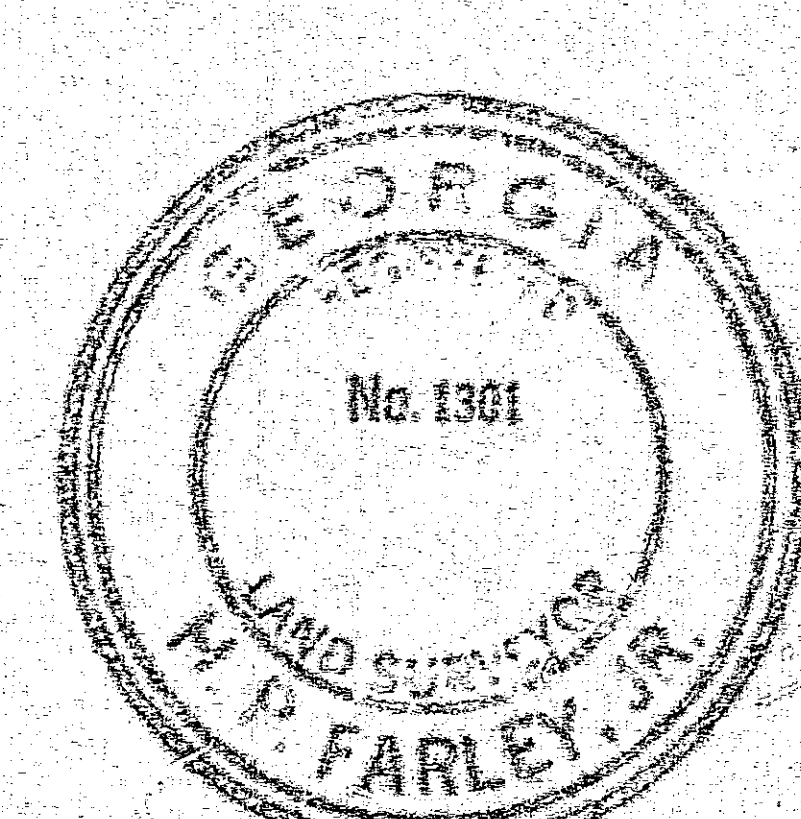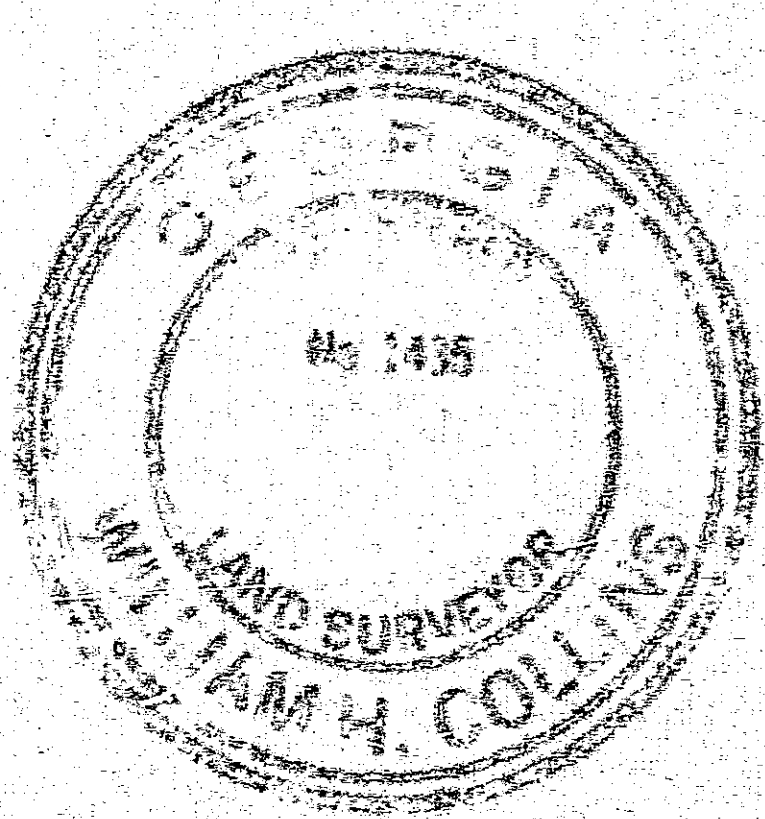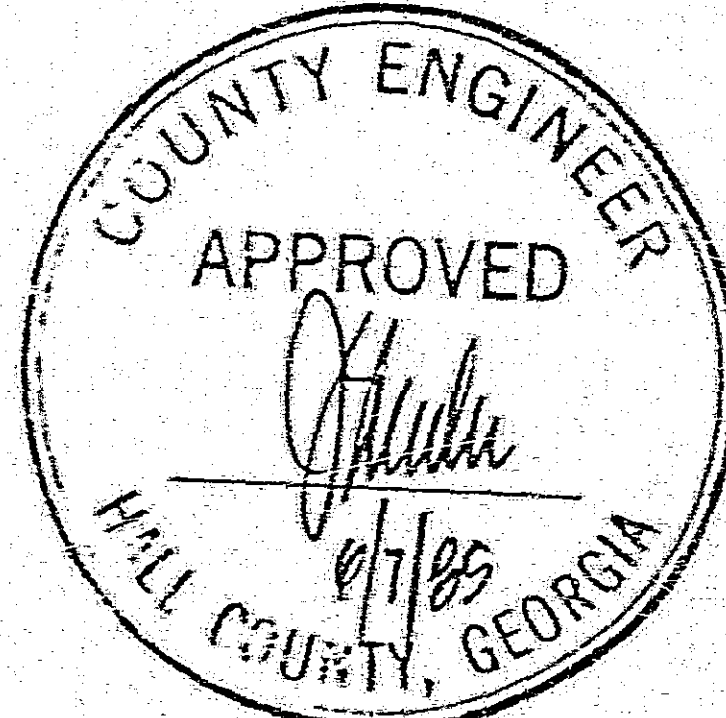

RECORDING PLAT
MUNDY'S POINT

FARLEY-COLLINS ASSOCIATES P.O. BOX 731 532-1001 1201 THOMPSON BRIDGE ROAD GAINESVILLE, GA. 30603	SCALE: 1"=100'	PROPERTY OF H. BEN MUNDY, W. HORACE MUNDY & MARY M. OLIVER LAND LOT 56 IN 3RD DISTRICT HALL COUNTY, GEORGIA
	DATE: 5-24-85 REV 6-5-85	

Recorded June 7, 1985 Dwight S. Wood, Clerk