
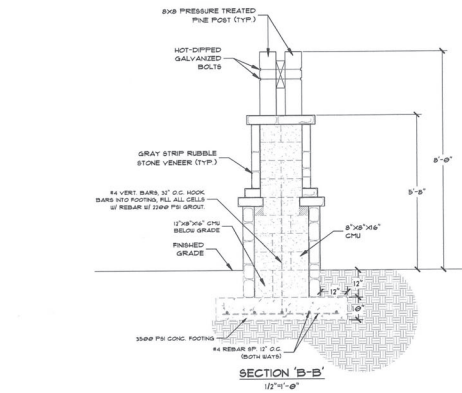
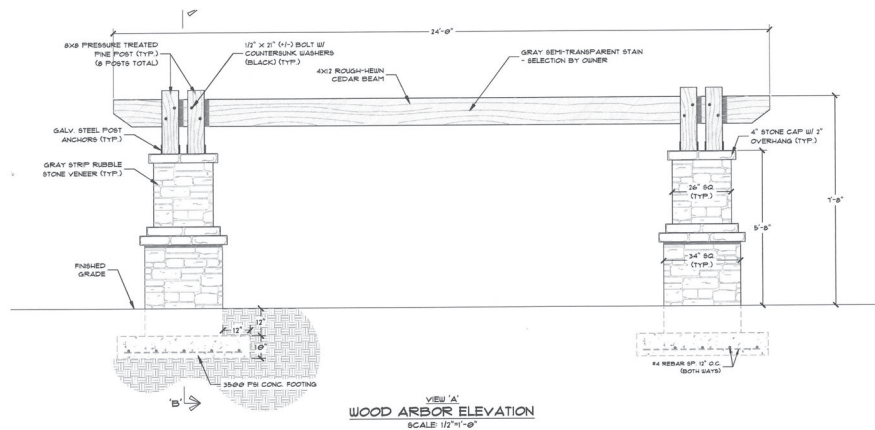
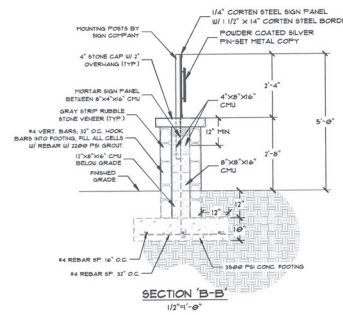


AREA: 31.5 S.F.
 FONT: CENTURY GOTHIC
 MATERIAL:
 1/4" CORTEN STEEL SIGN PANEL
 W/ POWDER COATED SILVER
 PIN-SET METAL COPY

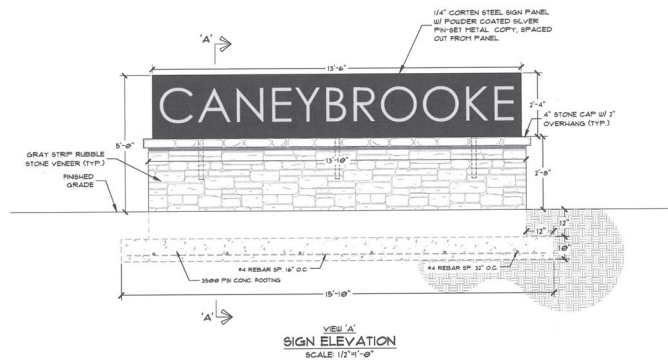

**BAKER LAND
 DESIGN**

LANDSCAPE ARCHITECTURE
 LAND PLANNING
 CERTIFIED ARBORIST

29 SARATOGA PLACE
 ATLANTA, GA 30324
 PHONE: (404) 787-3973
 WWW.BAKERLANDDESIGN.COM

**CONSTRUCTION
 DETAILS
 FOR THE
 CANEYBROOKE
 ENTRANCE**

HALL COUNTY,
 GEORGIA



REVISIONS

DRAWN BY: BH
 CHECKED BY: TB
 SCALE: AS SHOWN
 DATE: 4-1-25
 JOB NO.
 SHEET 2 OF 2