


UNOPEN ROAD ACCESS BROADWAY PL.
 MOVE AND REPLACE ANY LINE THAT INTERFERES
 WITH HOUSE

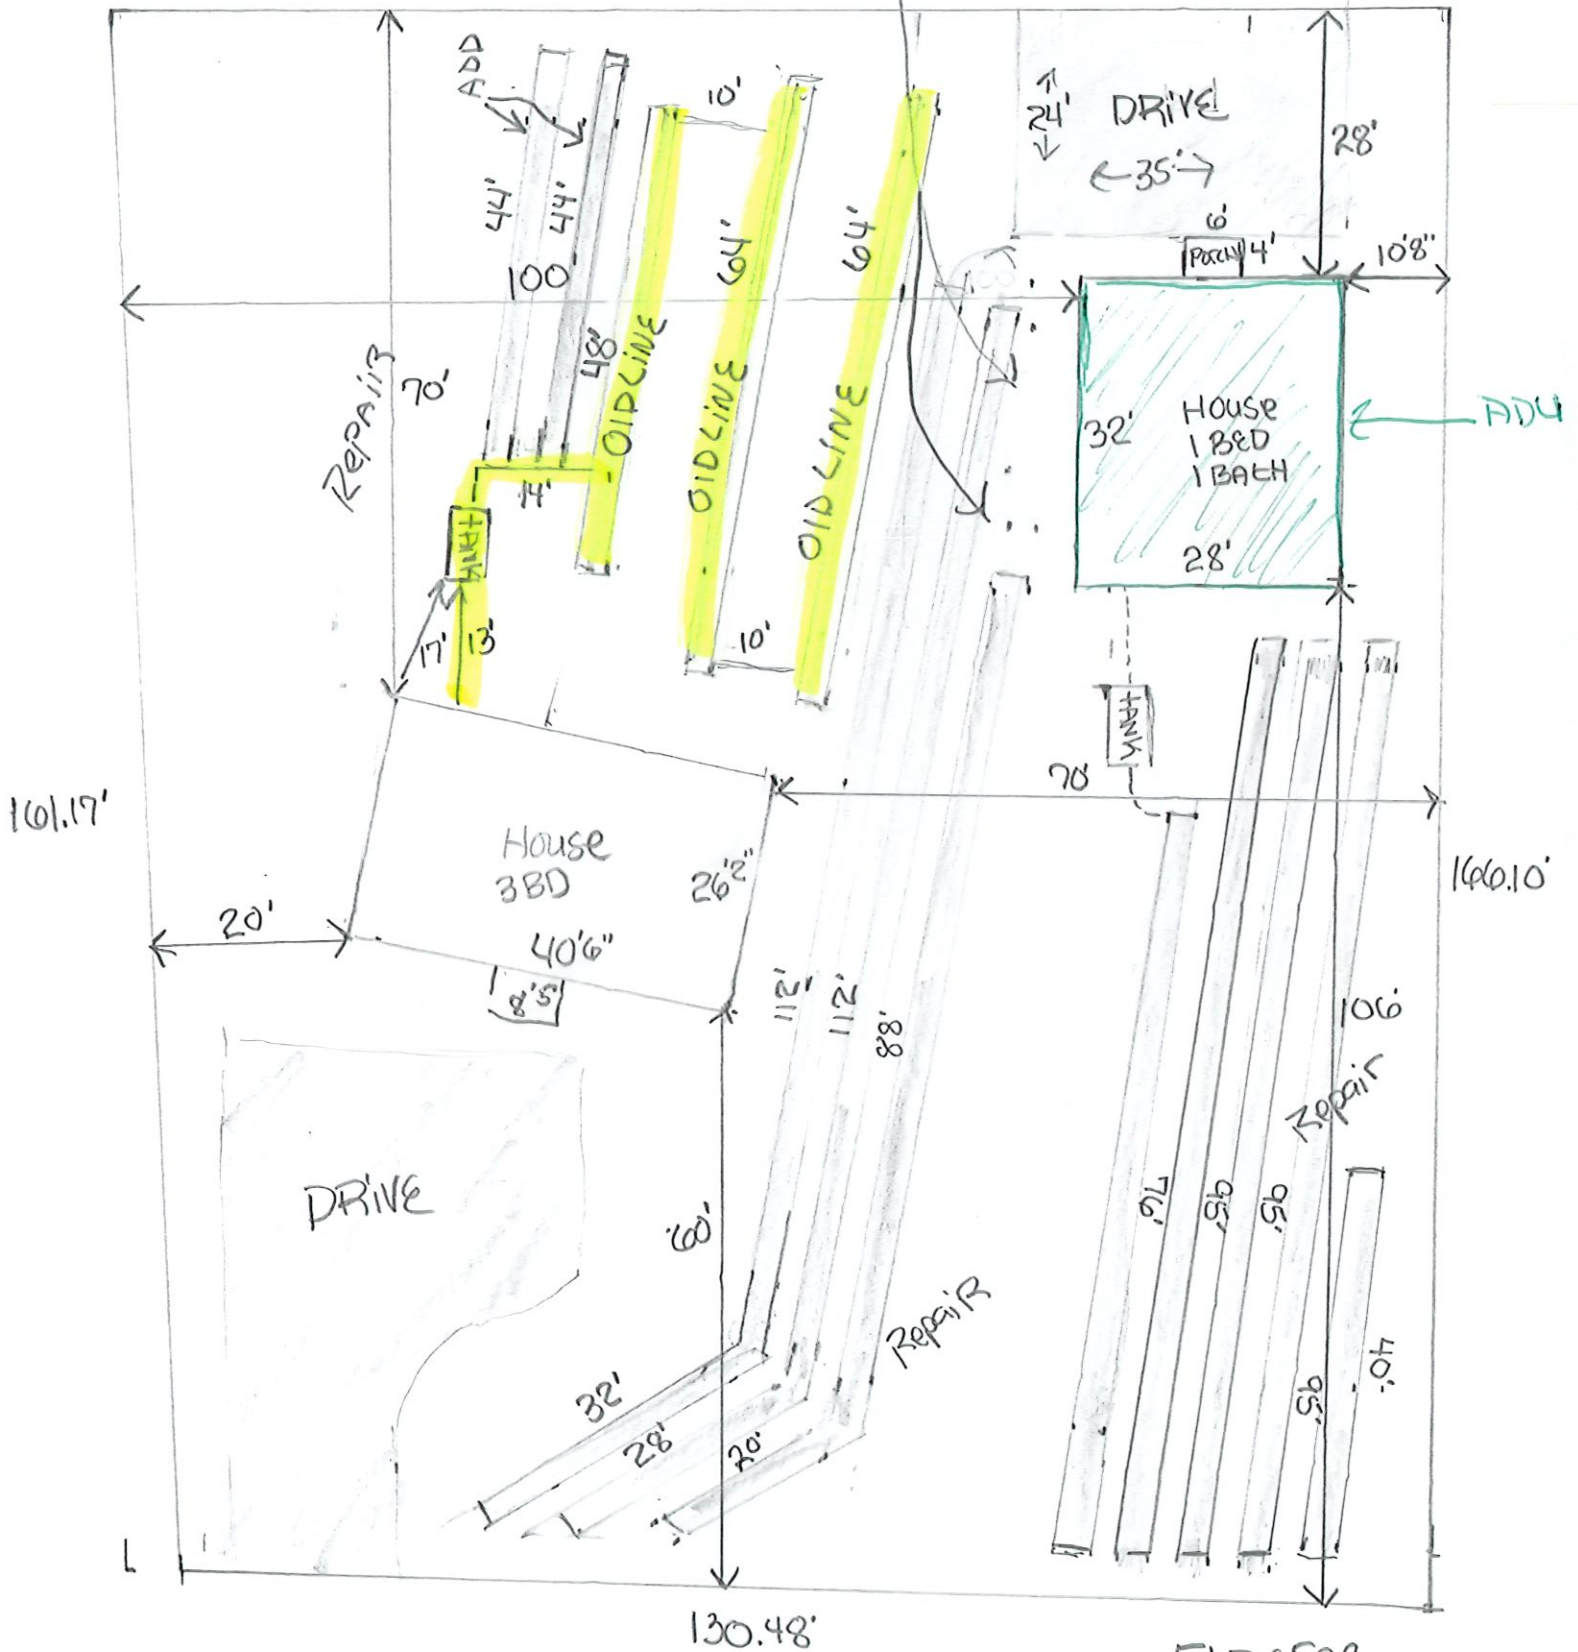

SCALE 20

BOWMAN DRIVE

.51 ACRES
 S.C. MCOWEN FRED
 STRINGER SUB.
 PLAT BOOK 6 PG. 129