


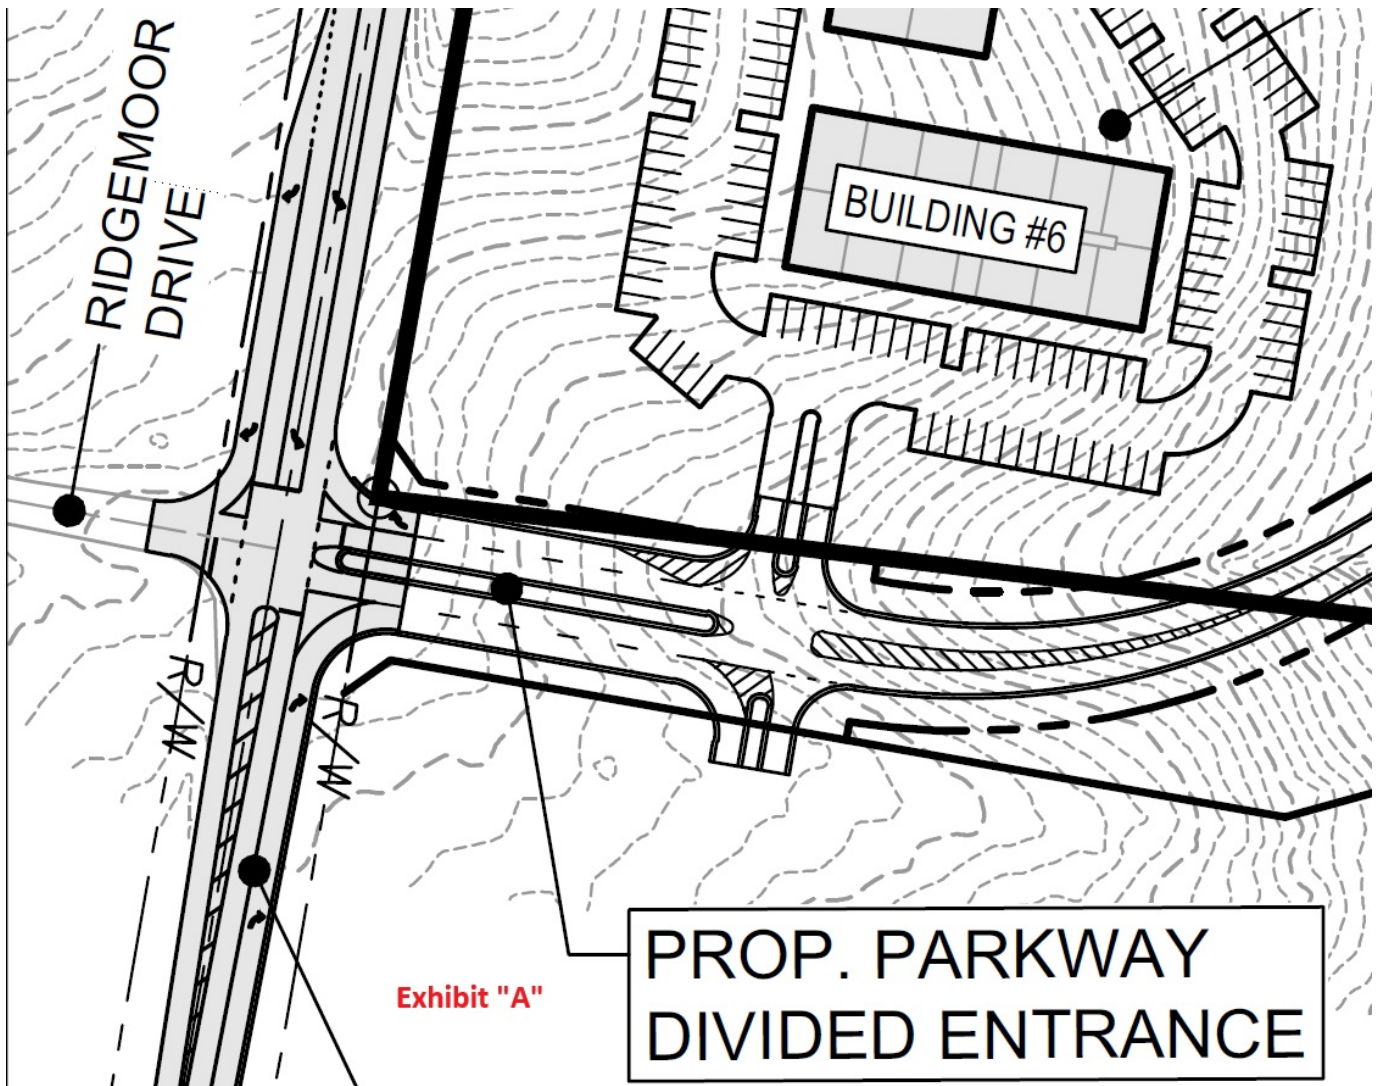


Exhibit "A"

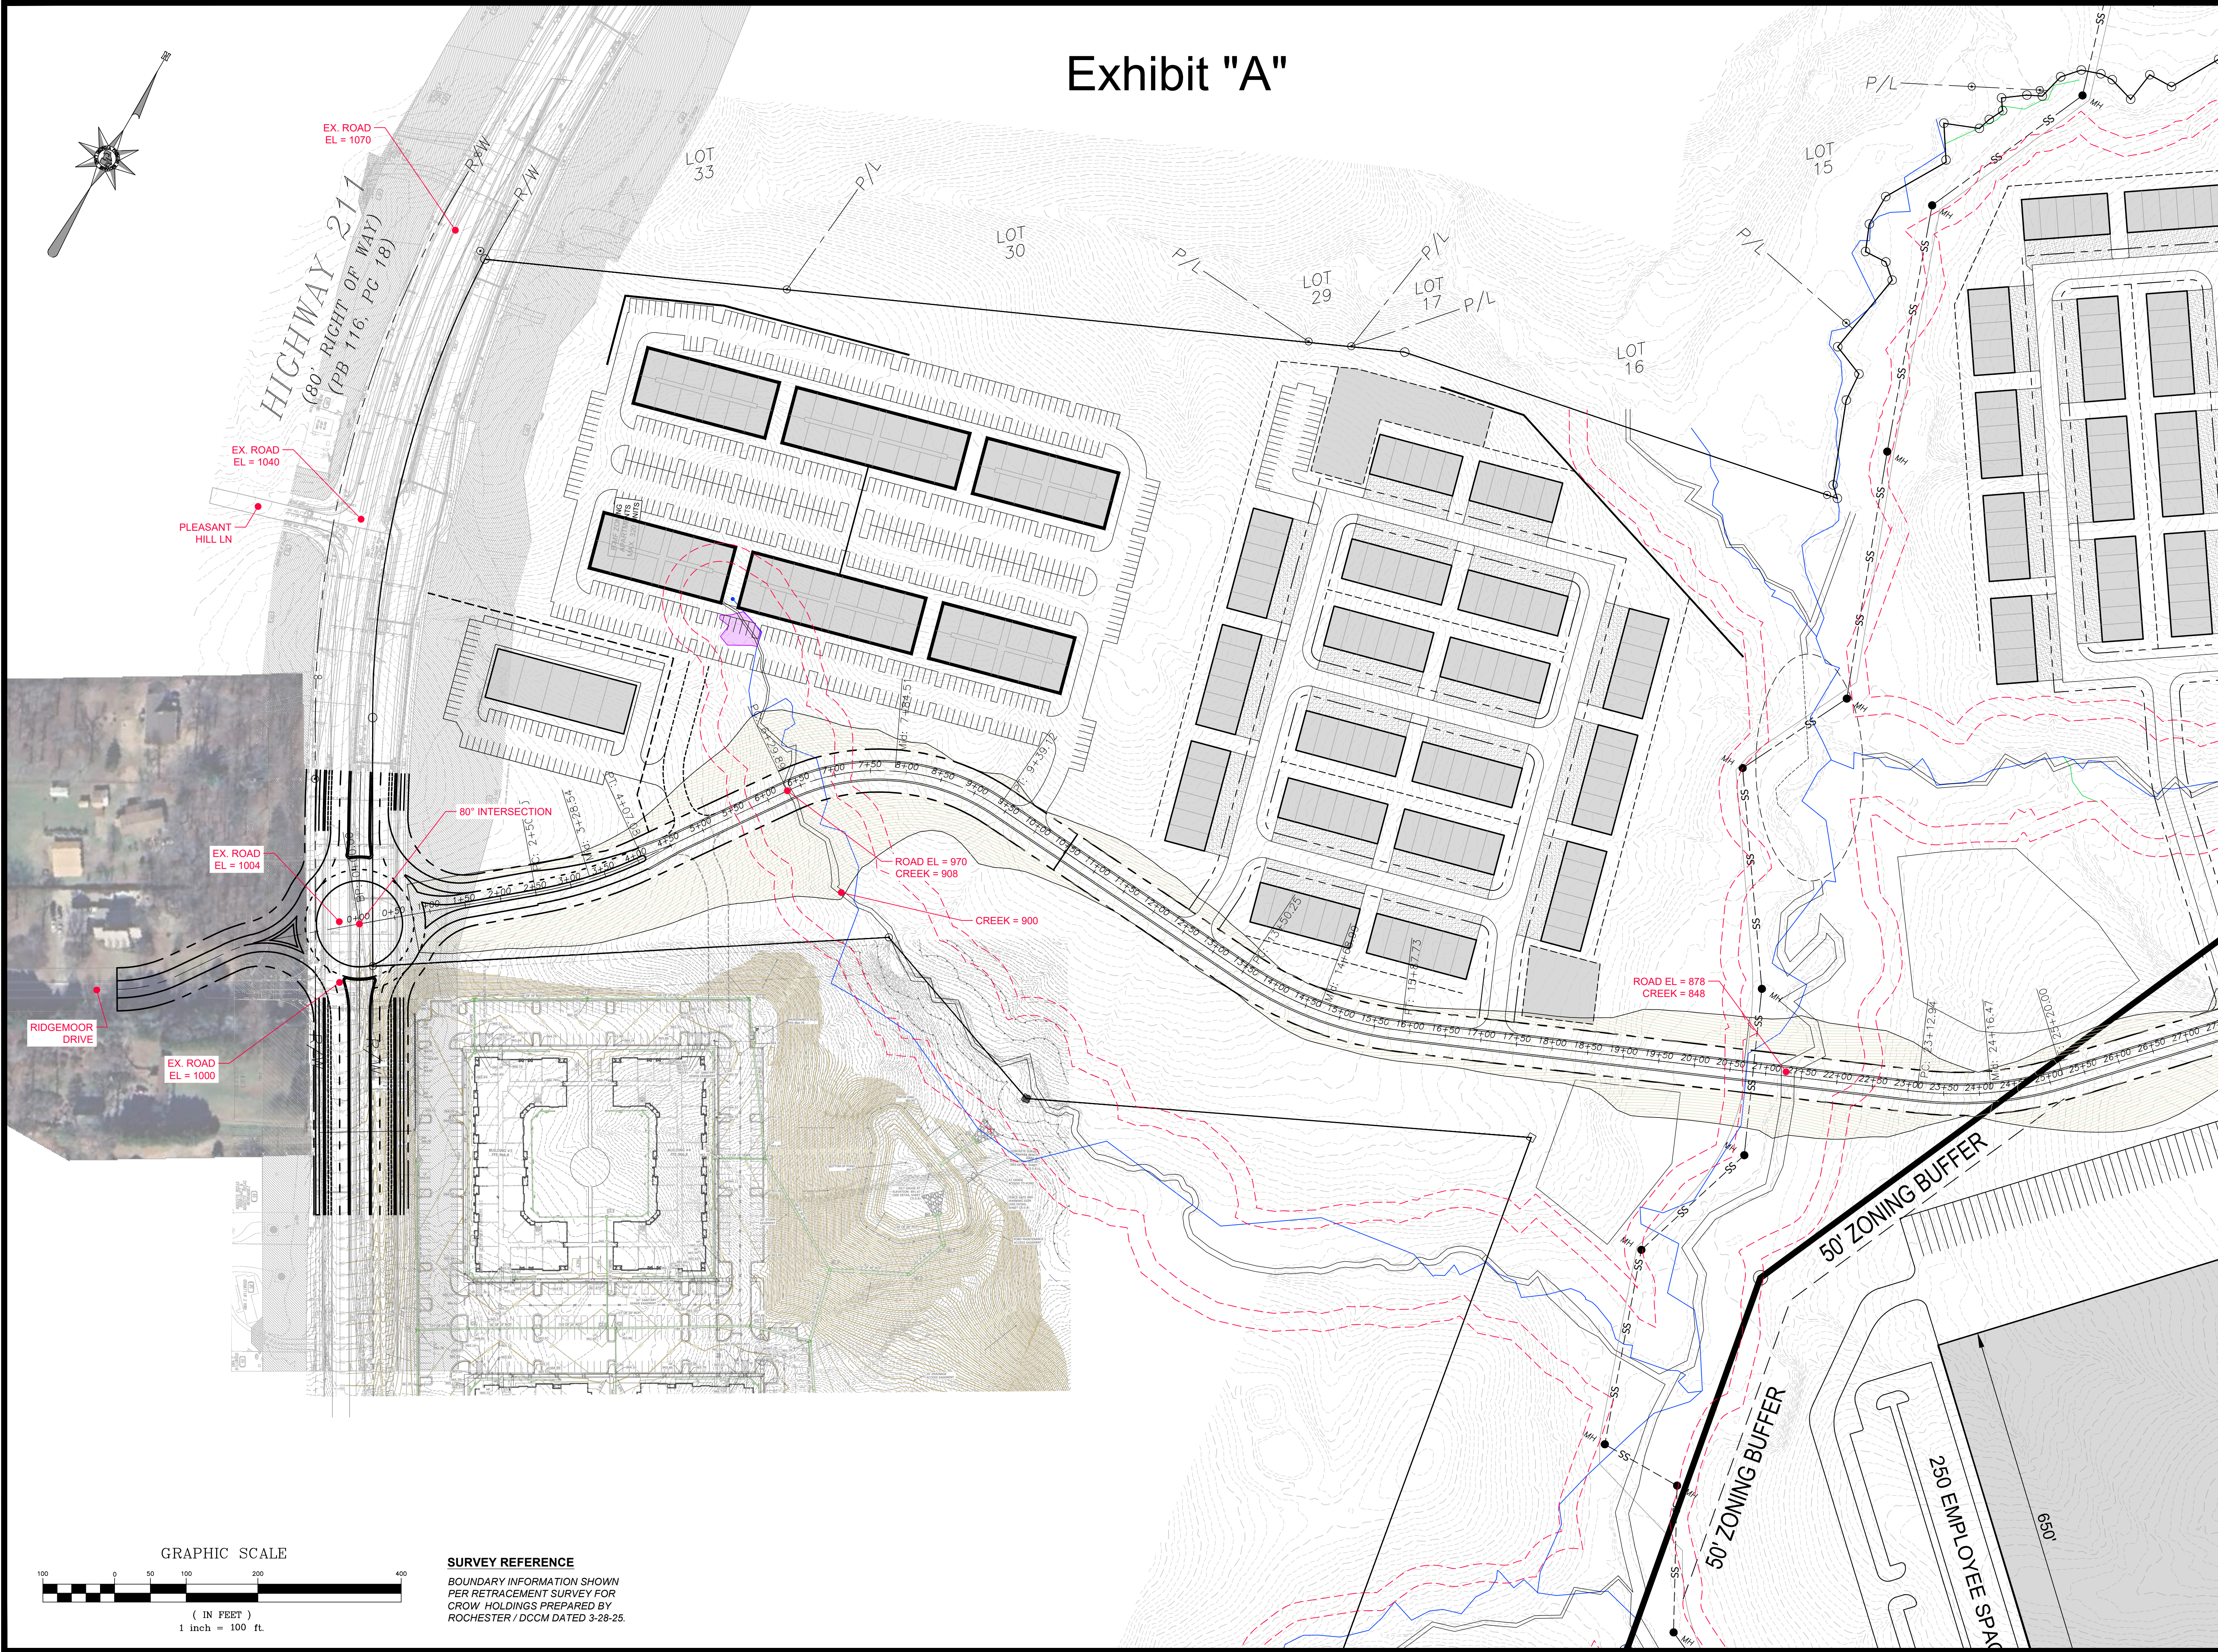

REED
PLANNING & DESIGN

100 Old Dawson Village Rd
Suite 110
Dawsonville, GA 30534
Phone: 706-531-8428

© 2025
REED PLANNING & DESIGN, INC.
ALL RIGHTS RESERVED

THESE CONSTRUCTION DOCUMENTS AND ANY REPRODUCTIONS, IN WHOLE OR IN PART, ARE THE SOLE PROPERTY OF REED PLANNING & DESIGN, INC. THEY SHALL NOT BE REPRODUCED OR CONVEYED IN ANY MANNER NOR ARE THEY TO BE USED FOR ANY OTHER PROJECTS OTHER THAN THAT SPECIFICALLY INDICATED HEREIN WITHOUT WRITTEN PERMISSION FROM AND DUE COMMISSION TO REED PLANNING & DESIGN, INC.

STAMP

GSWCC LEVEL 2
CERTIFIED DESIGN
PROFESSIONAL

CERTIFICATION NO. 1639
EXPIRES 10/27/2026

K2P, LLC
MIXED USE DEVELOPMENT
5401 OLD WINDER HWY.


PARCEL	15-039A-000007
LAND LOT	-
DISTRICT	GMD-392
CITY	-
COUNTY	HALL
STATE	GEORGIA

**RIDGEMOOR
ALIGNMENT**

JOB NUMBER	DATE
25101	11-24-25

DATE	NO	REVISION

C-2.A

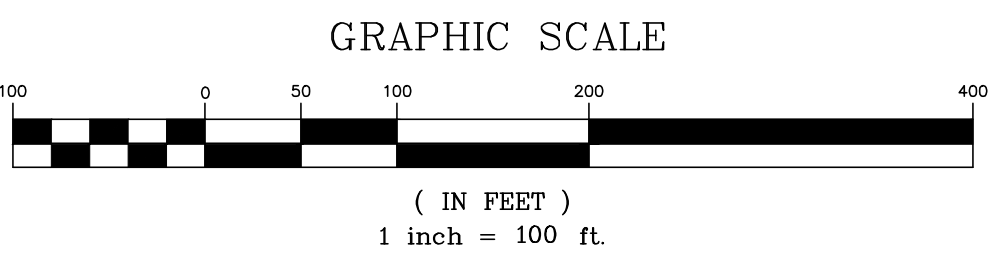

SURVEY REFERENCE

BOUNDARY INFORMATION SHOWN
PER RETRACEMENT SURVEY FOR
CROW HOLDINGS PREPARED BY
ROCHESTER / DCCM DATED 3-28-25.